


TRANSPORTATION PROJECT PLAT NO: 1440-15-22-4.01

PART OF LOTS 3 AND 4 OF CSM NO. 2493 AND UNPLATTED LANDS OF THE SW 1/4 OF THE NE 1/4, PART OF LOT 1 OF CSM NO. 437 AND PART OF LOT 2 OF CSM NO. 316 LOCATED WITHIN THE NW 1/4 OF THE SE 1/4, PART OF THE SE 1/4 OF THE NE 1/4, THE NE 1/4 OF THE SE 1/4, THE SW 1/4 OF THE NW 1/4, THE SE 1/4 OF THE NW 1/4, THE NW 1/4 OF THE SW 1/4 AND THE NE 1/4 OF THE SW 1/4, OF SECTION 10, TOWN OF EMPIRE, T15N-R18E, FOND DU LAC COUNTY, WISCONSIN.

RELOCATION ORDER STH 23 FOND DU LAC COUNTY

TO PROPERLY ESTABLISH, LAY OUT, WIDEN, ENLARGE, EXTEND, CONSTRUCT, RECONSTRUCT, IMPROVE, OR MAINTAIN A PORTION OF THE HIGHWAY DESIGNATED ABOVE, THE STATE OF WISCONSIN DEPARTMENT OF TRANSPORTATION DEEMS IT NECESSARY TO RELOCATE OR CHANGE SAID HIGHWAY AND ACQUIRE CERTAIN LANDS AND INTERESTS OR RIGHTS IN LANDS FOR THE ABOVE PROJECT.

TO EFFECT THIS CHANGE, PURSUANT TO AUTHORITY GRANTED UNDER SECTION 84.02 (3) AND 84.09, WISCONSIN STATUTES, THE DEPARTMENT OF TRANSPORTATION HEREBY ORDERS THAT:
1. THAT PORTION OF SAID HIGHWAY AS SHOWN ON THIS PLAT IS LAID OUT AND ESTABLISHED TO THE LINES AND WIDTHS AS SO SHOWN FOR THE ABOVE PROJECT.
2. THE LANDS OR INTERESTS OR RIGHTS IN LANDS AS SHOWN ON THIS PLAT ARE REQUIRED BY THE DEPARTMENT FOR THE ABOVE PROJECT AND SHALL BE ACQUIRED IN THE NAME OF THE STATE OF WISCONSIN, PURSUANT TO THE PROVISIONS OF SECTION 84.09 (1) OR (2), WISCONSIN STATUTES.

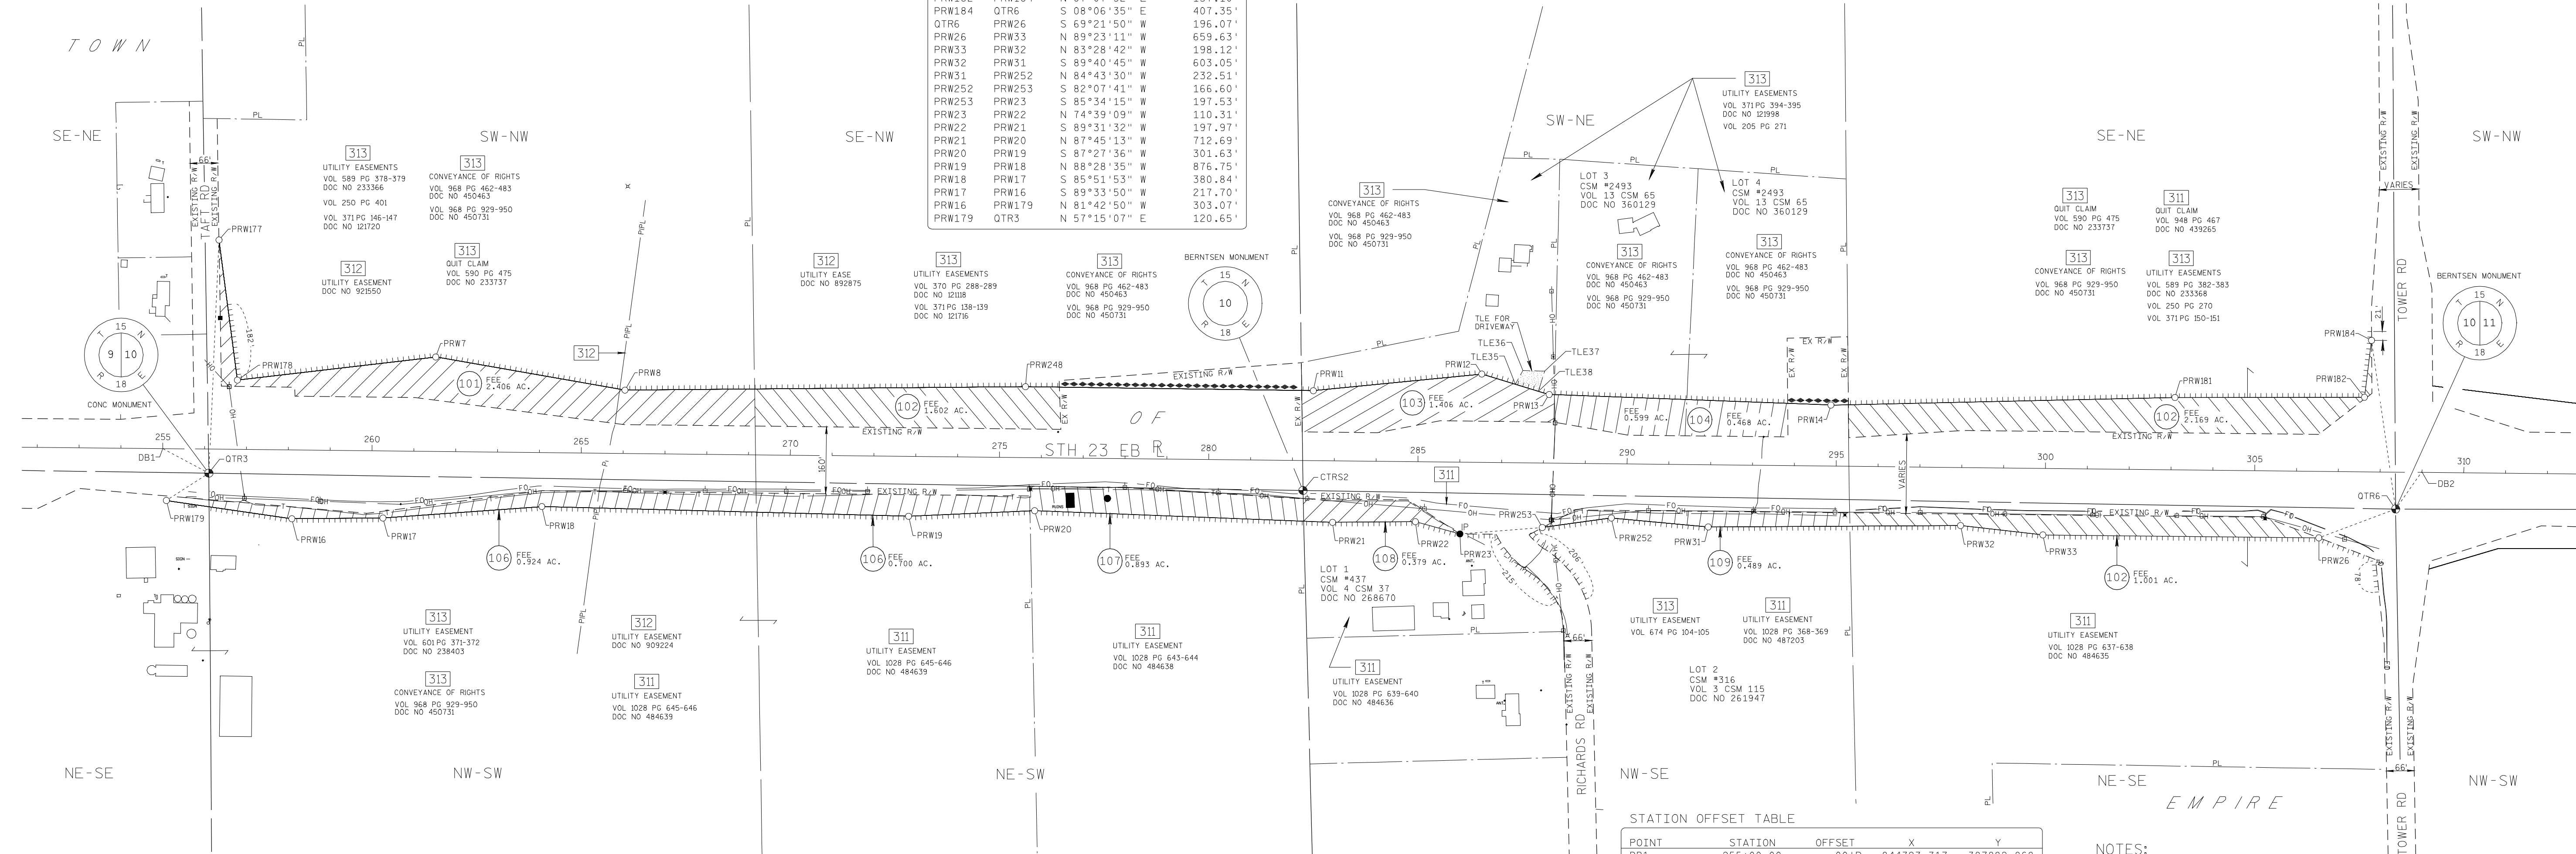

CONVENTIONAL ABBREVIATIONS AND SYMBOLS

ACCESS POINT	AP	SECTION CORNER (MATERIAL AS NOTED)	SC	POWER POLE	PP
ACCESS RIGHTS	AR	SET R/W MONUMENT W/CAP	SR	TELEPHONE POLE	TP
ACRES	CH	LI-V-1/4 OUTSIDE DIA. X18"	CH	SIGN	SP
CHORD BEARING	CB	IRON PIPE (1.13 LBS./FT.)	CB	TELEPHONE PEDESTAL	TPD
CHORD DISTANCE	CD		CD		
DEED	DO	SET P.K. NAIL	DO		
DOCUMENT	DC	PROPOSED R/W	DC		
EAST BOUND	EB	BOUNDARY POINT	EB		
GAS VALVE	GV		GV		
INLET	IL	CORPORATE LIMITS	IL		
LENGTH OF CURVE	LC	EXISTING R/W	LC		
MANHOLE	MH	SECTION LINE	MH		
MONUMENT	MO	QUARTER LINE	MO		
NORTH BOUND	NB	SIXTEENTH LINE	NB		
PAGE	PG	PROPOSED OR NEW R/W LINE	PG		
PERMANENT	PM	PROPOSED EASEMENT LINE	PM		
PERMANENT LIMITED EASEMENT	PML		PML		
PRIVATE DRIVEWAY	PD	PARCEL NUMBER	PD		
PROPERTY LINE	PL		PL		
RADIUS	RD	PROPERTY LINE	RD		
REFERENCE LINE	RL	LOT, TIE AND OTHER MINOR	RL		
REMAINING	RM	ACCESS RESTRICTED (By Previous Project/Control)	RM		
RIGHT OF WAY	R/W	ACCESS RESTRICTED (By Acquisition)	R/W		
SECTION	SE	NO ACCESS (By Statutory Authority)	SE		
SECTION LINE	SL	LIMITED EASEMENT (Temporary or Permanent)	SL		
FOUND IRON PIPE	IP	BURIED FIBER OPTICS CABLE	IP		
STATION	STA	BURIED TELEPHONE CABLE	STA		
TEMPORARY LIMITED EASEMENT	TLE	BURIED GAS LINE	TLE		
TIE POINT	TP		TP		
VOLUME	VL		VL		
ADJOINING LANDS WITH SAME OWNER	AO		AO		
PARALLEL TO LINE	PL		PL		
BUILDING TO BE RAZED	BR		BR		
FEE ACQUISITION	FA		FA		

COMPENSABLE

NON-COMPENSABLE

HEREBY CERTIFY THAT THIS PLAT MEETS ALL REQUIREMENTS OF SECTION 84.095, WISCONSIN STATUTES. THIS PLAT WAS PREPARED BY OR UNDER THE DIRECTION OF

JEFFREY T. BOHRTZ, RLS-2223 *Jeffrey T. Bohrtz* 9/20/2011
PRINTED NAME SIGNATURE DATE

THIS PLAT AND RELOCATION ORDER ARE APPROVED FOR THE WISCONSIN DEPARTMENT OF TRANSPORTATION

NORMAN PAWELCZYK *Norman K. Pawelczyk* 9/20/2011
PRINTED NAME SIGNATURE DATE

SCHEDULE OF UTILITIES & INTERESTS REQUIRED

UTILITY NUMBER	*OWNER	INTEREST REQUIRED
311	AT&T WISCONSIN	RELEASE OF RIGHTS
312	GUARDIAN PIPELINE	RELEASE OF RIGHTS
313	WP&L (ALLIANT) - ELECTRIC	RELEASE OF RIGHTS

COURSE TABLE
STH 23 EASTBOUND REFERENCE LINE

POINT TO POINT	BEARING	DISTANCE
QTR6	CTR52	N 89°01'41" W 2611.97'
CTR52	QTR3	N 89°05'39" W 2615.43'
QTR3	DB1	N 61°51'09" W 124.75'
DB1	DB2	S 89°23'41" E 5400.00'
DB2	QTR6	S 35°46'42" W 107.78'

SCHEDULE OF LANDS & INTERESTS REQUIRED

PARCEL NUMBER	*OWNER	INTEREST REQUIRED	NEW R/W ACRES	P.L.E. ACRES	T.L.E. ACRES
101	NORMAN & KATHLEEN WALDSCHMIDT	FEE ACCESS RIGHTS	2.406		
102	GORDON & SUSAN MUELLER	FEE ACCESS RIGHTS	4.772		
103	RUSSELL & MARYANN SCHUSTER	FEE TLE ACCESS RIGHTS	1.406		0.053
104	DANIEL & GAIL RINGWELL	FEE ACCESS RIGHTS	1.067		
106	RAYMOND & RAE NELL HALBUR	FEE ACCESS RIGHTS	1.624		
107	PINE ACRES, A PARTNERSHIP	FEE ACCESS RIGHTS	0.893		
108	JAMES & JERILYN SCHMITZ	FEE ACCESS RIGHTS	0.379		
109	JOSEPH FRITSCH	FEE ACCESS RIGHTS	0.489		

*OWNER'S NAMES ARE SHOWN FOR REFERENCE PURPOSES ONLY, AND ARE SUBJECT TO CHANGE PRIOR TO TRANSFER OF LAND INTERESTS TO THE WISCONSIN DEPARTMENT OF TRANSPORTATION.

STATION OFFSET TABLE

POINT	STATION	OFFSET	X	Y
DB1	255+00.00	.00'R	844793.717	387882.868
PRW179	255+09.83	124.02'R	844802.234	387758.753
QTR3	256+10.61	57.68'R	844903.710	387824.020
PRW177	256+29.04	500.25'L	844928.037	388381.722
PRW178	256+76.53	165.67'L	844971.984	388046.668
PRW16	258+10.18	164.52'R	845102.141	387715.076
PRW17	260+27.85	160.57'R	845319.839	387716.733
PRW7	261+49.98	225.94'L	845446.051	388101.924
PRW18	264+07.38	129.09'R	845699.686	387744.195
PRW8	266+03.09	151.46'L	845898.341	388022.663
PRW19	272+84.02	143.14'L	846576.125	387720.885
PRW248	275+60.19	169.73'L	846855.584	388030.824
PRW20	275+85.20	126.59'R	846877.459	387734.252
CTR52	282+26.00	71.40'R	847518.810	387782.670
PRW11	282+48.29	167.43'L	847543.623	388021.249
PRW21	282+97.59	147.00'R	847589.602	387706.317
PRW22	284+95.53	143.27'R	847787.563	387707.956
PRW23	286+02.21	171.34'R	847893.940	387678.760
PRW12	286+50.49	211.49'L	847946.264	388061.060
TLE35	287+31.32	187.93'L	848026.839	388036.646
TLE36	287+48.33	220.92'L	848044.186	388069.459
TLE38	287+86.60	171.82'L	848081.948	388019.948
PRW253	287+98.98	154.01'R	848090.881	387694.015
TLE37	288+00.82	219.96'L	848096.674	388067.945
PRW13	288+12.02	164.41'L	848107.284	388012.271
PRW252	289+63.75	129.45'R	848255.907	387716.832
PRW31	291+95.49	148.37'R	848487.437	387695.456
PRW14	294+85.60	146.14'L	848780.641	387986.890
PRW32	297+98.47	138.63'R	849090.480	387698.833
PRW33	299+95.53	159.05'R	849287.313	387676.331
PRW181	303+07.67	172.94'L	849602.947	388004.997
PRW26	306+55.16	159.14'L	849946.908	387669.268
PRW182	307+60.62	178.33'L	850055.930	388005.601
PRW184	307+76.19	314.54'L	850072.936	388141.642
QTR6	308+37.91	88.10'R	850130.400	387738.370
DB2	309+00.00	.00'L	850193.415	387825.813

