


Index of Sheets

Sheet No. 4.0 Title Sheet.
Sheet No. 4.1 Schedule of Lands & Interests Required.
Sheet No. 4.2 Layout Showing Property Boundaries and Acreage.
Sheet No. 43-4.11 Plat and Parcel Sheets.

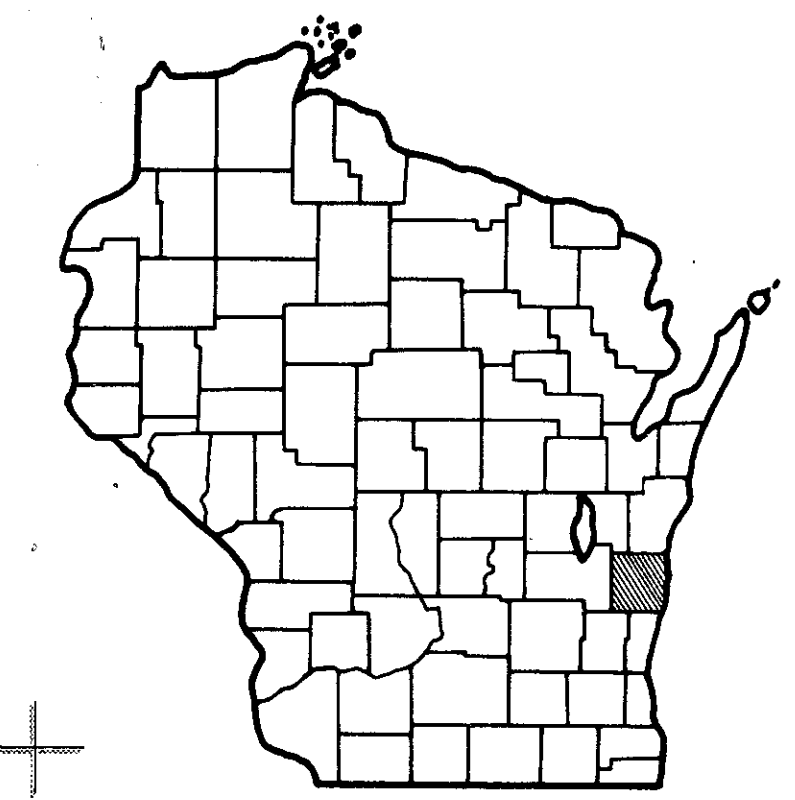


STATE OF WISCONSIN
DEPARTMENT OF TRANSPORTATION
DIVISION OF HIGHWAYS

PLAT OF RIGHT OF WAY REQUIRED FOR
FOND DU LAC — SHEBOYGAN ROAD

(S.T.H. 32 - I.H. 43)

S.T.H. 23
SHEBOYGAN COUNTY

PROJECT IDENTIFICATION NUMBER	R/W PROJECT IDENTIFICATION NUMBER
1445 1 00	1445 1 23

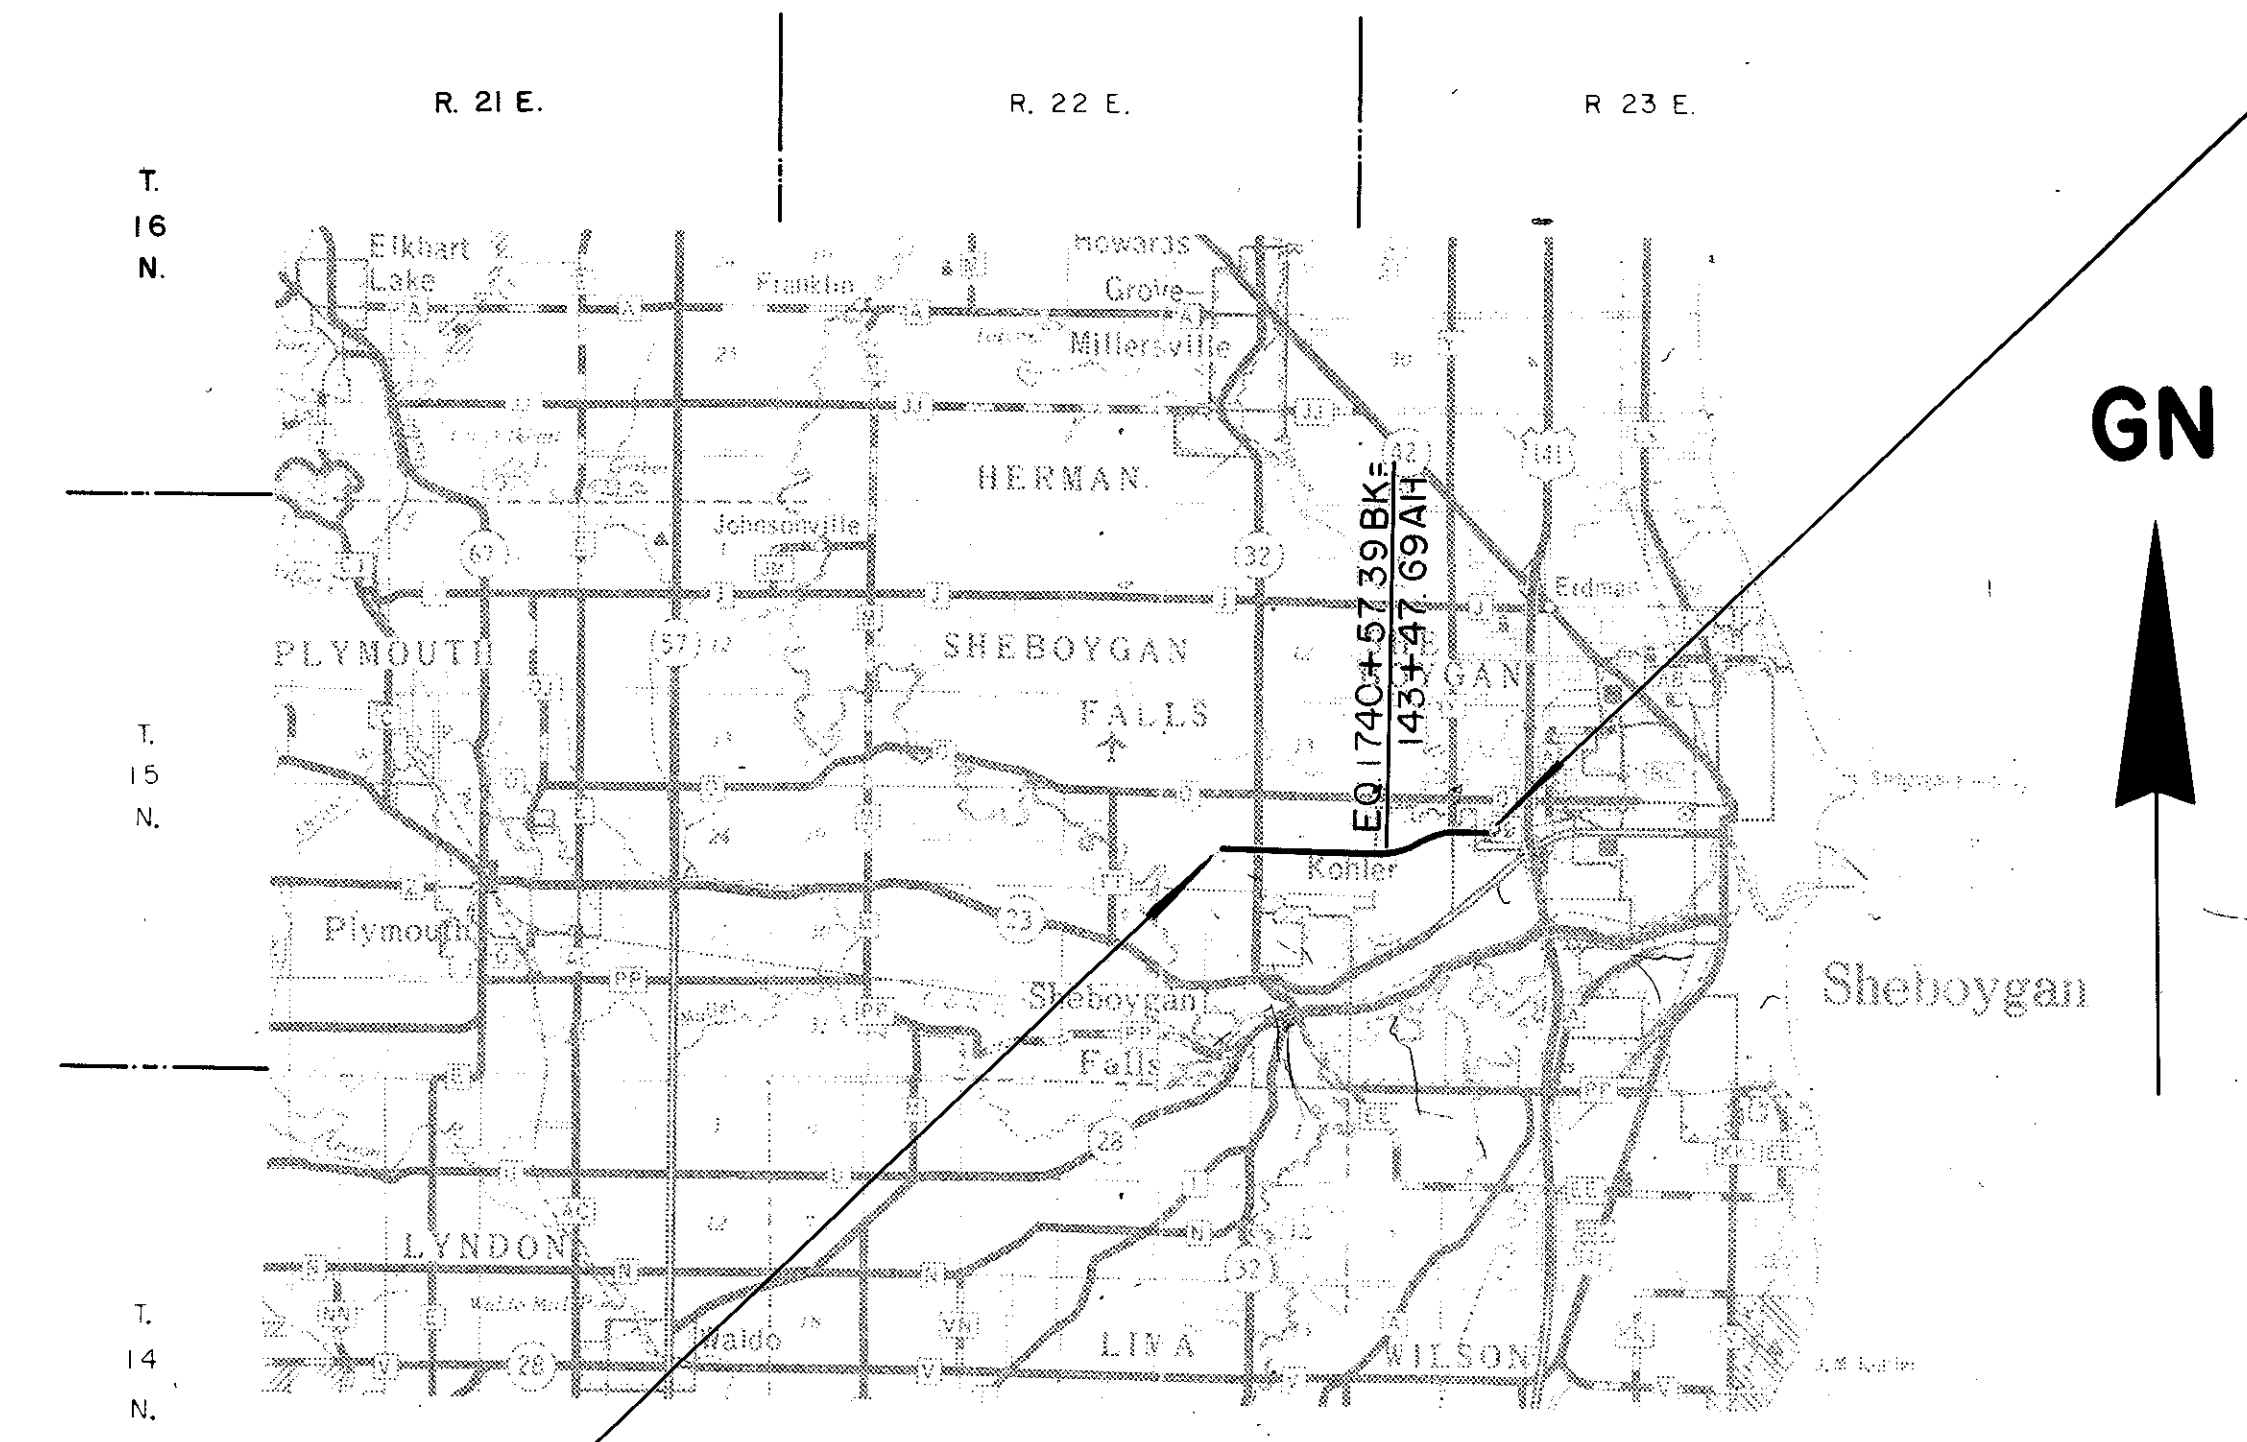

END RELOCATION ORDER
PROJ. 1445-1-23 STA. 206+15.56
S01°09'-28"E 99.12 FEET, THEN S 89°-56'-00"E 1331.37 FEET
FROM THE WEST ONE QUARTER CORNER OF
SEC. 20, T 15 N, R 23 E
N 646,925.60
E 2,587,927.53

BEGIN RELOCATION ORDER
PROJ. 1445-1-23 STA. 1655+66.72
1372.22 FEET S.01°-36'-35"E. OF THE CENTER OF
SEC. 23, T 15 N, R 22 E
N 645,509.97
E 2,573,349.84

Layout
Scale 0 1 2 Miles
Total Net Length of Centerline = 2.795 Mi.

ALL COORDINATES SHOWN ON THIS PLAN ARE REFERENCED
TO THE WISCONSIN COORDINATE SYSTEM CENTRAL ZONE.

REVISION DATE	STATE OF WISCONSIN DEPARTMENT OF TRANSPORTATION DIVISION OF HIGHWAYS
4-18-75	Correct:
6-2-75	Date <u>2/26/78</u> <u>C. D. Ryan</u> District Engineer
10-21-75	Recommended for Approval:
1-28-76	Date _____ Chief of Facilities Development
2-3-78	Approved: _____ Director, Bureau of Right of Way
	U.S. DEPARTMENT OF TRANSPORTATION FEDERAL HIGHWAY ADMINISTRATION REGION 5 WISCONSIN DIVISION
	Approved: _____ Division Engineer

CONVENTIONAL SIGNS			
STATE LINE	---	*HIGHWAY HIGHWAY SEPARATION	
COUNTY LINE	---	HIGHWAY OVERPASS	
TOWNSHIP AND RANGE LINES	---	*RAIL LINE OVERPASS	
SECTION LINE	---	ALL OTHER BRIDGES	
QUARTER LINE	---	STREAM OR RIVER	
SIXTEENTH LINE	---	LAKE	
NEW CENTERLINE	---	CATTLE PASS	
NEW R/W LINE	---	†RELOCATED STREAM OR RIVER	
OLD R/W LINE	---	*TRAVELED WAY (Shown only in area of Frontage Roads, Interchanges or Dual Lanes)	
PROPERTY LINE	P. L. +00.0	NO ACCESS (ACQUISITION)	
CORPORATE LIMITS	---	NO ACCESS (OTHER THAN ACQUISITION)	
SLOPE INTERCEPTS	slope intercept		
LOT, TIE AND OTHER MINOR DASHED LINES	---		
UNDERGROUND FACILITY (POWER, TELEPHONE, TELEGRAPH, GAS, ETC.)	(Name or Type)		

*LIMITED HIGHWAY EASEMENT

*(Shading omitted on Aerial Half-tones)


STANDARD ABBREVIATIONS			
ABANDON	ABND.	DEGREE OF CURVE	D
ABSTRACT	ABS.	ESTATE	EST
ACCESS POINT	A. P.	EXISTING	EX
ACRES	AC.	EXTERNAL DISTANCE	E
ADDITION	ADD.	FIELD ENTRANCE	F. E.
AGRICULTURAL	AGRI.	FOOT (FEET)	FT.
AHEAD	AH.	FOUNDATION	FDN.
AND OTHERS	ET AL	FRAME	FR
AND WIFE	ET UX	GARAGE	G
APARTMENT	APT	GOVERNMENT	GOV'T
ASSUMED	(A)	HIGHWAY	HWY
AUXILIARY REFERENCE LINE	A. R. L.	HOTEL	HO.
AVENUE	AVE.	HOUSE	H
BACK	BK.	INCORPORATED	INC.
BARN	B	INTERSTATE HIGHWAY	I. H.
BLOCK	BLK.	IRON PIN	I. P.
BOULEVARD	BLVD	ISLAND	IS
BUILDINGS	BLDGS.	LEFT	LT
CEMETERY	CEM	LENGTH OF CURVE	L
CENTERLINE	¢	LESSEE	LSE
CENTRAL ANGLE OR DELTA	△	LESSOR	LSR
CHANNEL	CH	LIMITED HIGHWAY EASEMENT	L. H. E.
CHANNEL CHANGE	CH. CH.	MILE	MI.
CHICKEN HOUSE	C. H.	MILK HOUSE	M. H.
COMMERCIAL	COMM.	MONUMENT	MON
COMPANY	CO.	NORTHEAST	N. E.
COMPUTED	(C)	NORTHWEST	N. W.
CORN CRIB	C. C.	OUTLOT	O. L.
CORNER	COR	PARALLEL	P. L.
CORPORATION	CORP	POINT OF COMPOUND CURVE	P. C. C.
COUNTY TRUNK HIGHWAY	C. T. H.	POINT OF CURVATURE	P. C.
CREEK	CR	POINT OF INTERSECTION	P. I.
CULVERT	CULV. OR C.	POINT OF TANGENCY	P. T.
DEED	(D)		

SCHEDULE OF LANDS AND INTERESTS REQUIRED


PARCEL SHEET NUMBER	OWNER	INTEREST	L. H. E. ACRES	ACRES REQUIRED			TOTAL REMAINING ACRES	OPERATIONS PROJECT I. D.
				NEW	EXIST.	TOTAL		
1	4.3-4.4	REINHOLD FENNER		24.41	0.75	25.16	54.34	1445-1-23
2	4.4	LEO MULDER		1.54	0.86	2.40	77.10	"
3	"	ADOLPH FENNER		0.44	0.48	0.92	77.08	"
4	"	JAMES S. POPP		0.04	0.10	0.14	0.86	"
5	4.4-4.6	EARL F. WEDEPOHL		13.65	1.21	14.86	224.56	"
6	"	EDWARD R. JUSTINGER		10.65	0.50	11.15	8.85	"
7	4.4-4.7	ROLAND A. WIDDER		14.18	0.93	15.11	124.89	"
8	4.6-4.7	SIEGISMUND BULITZ		7.50	0.65	8.15	141.85	"
9	4.7-4.8	JOHN F. BEHRENS	0.92	0.11	0.15	0.26	19.74	"
10	4.7	FREDERICK WIDDER		0.33	0.26	0.59	113.94	"
11	"	WILLARD A. WIDDER		0.34	0.09	0.43	0.04	"
12	4.7-4.11	KOHLER COMPANY	33.0	84.76	0.50	85.26	—	"
13	4.8	DWIGHT ELLIS		0.10	0.10	0.20	1.80	"
14	"	VICTOR J. GIESEKE		0.02	0.07	0.09	1.91	"
15	"	EUNICE S. MEIER		0.07	0.17	0.24	3.78	"
16	4.9	JOHN T. BARCHACKY		0.50	0	0.50	0	"
17	"	THOMAS MULLEN		0.80	0.07	0.87	0	"
18	"	JACOB BOERNER		1.31	0.11	1.42	0	"
19	"	RICHARD E. TERSCHNER		0.92	0.08	1.00	0	"
20	"	ALBERT E. ALLEN		0.42	0.08	0.50	0	"
21	"	WILBERT WINTER		0.30	0.12	0.42	0.69	"
22	"	ROBERT J. HELD		0.44	0.06	0.50	0	"
23	"	JEROME F. WYCKOFF		0.44	0.06	0.50	0	"
24	"	THERESA M. KUMMER		0.57	0.17	0.74	0.11	"
25								
26	4.7-4.8-4.9	WIS. TEL. COMPANY		—	—	—	—	1445-1-43
27	4.4	LEROY FENNER		—	—	—	—	1445-1-23
28	4.4	NORMAN R. FENNER		—	—	—	—	"
29	4.9	WIS. POWER & LIGHT CO.		—	—	—	—	1445-1-43
30	4.8-4.9	MICHIGAN WIS. PIPE LINE CO.		—	—	—	—	1445-1-43

REVISION DATE	PROJECT I. D.	SHEET NUMBER	TOTAL SHEETS
4-18-75	1445-1-23	4.1	
6-2-75	FEDERAL PROJECT DESIGNATION		
10-21-75			
1-28-76			
2-3-78			
	FOND DU LAC-SHEBOYGAN ROAD		
	S.T.H. 23 SHEBOYGAN COUNTY		
	DATE 2-26-75		
	CONST. PROJECT		


REVISION DATE		PROJECT I.D.	SHEET NUMBER
4-18-75		1445-1-23	4.2
6-2-75	N.C.	FEDERAL PROJECT DESIGNATION	
10-21-75			
1-28-76	N.C.		
2-3-78	N.C.	LAYOUT SHOWING PROPERTY BOUNDARIES AND ACREAGES S.T.H. 23 SHEBOYGAN COUNTY	
		NOT TO SCALE DATE 2-26-75	

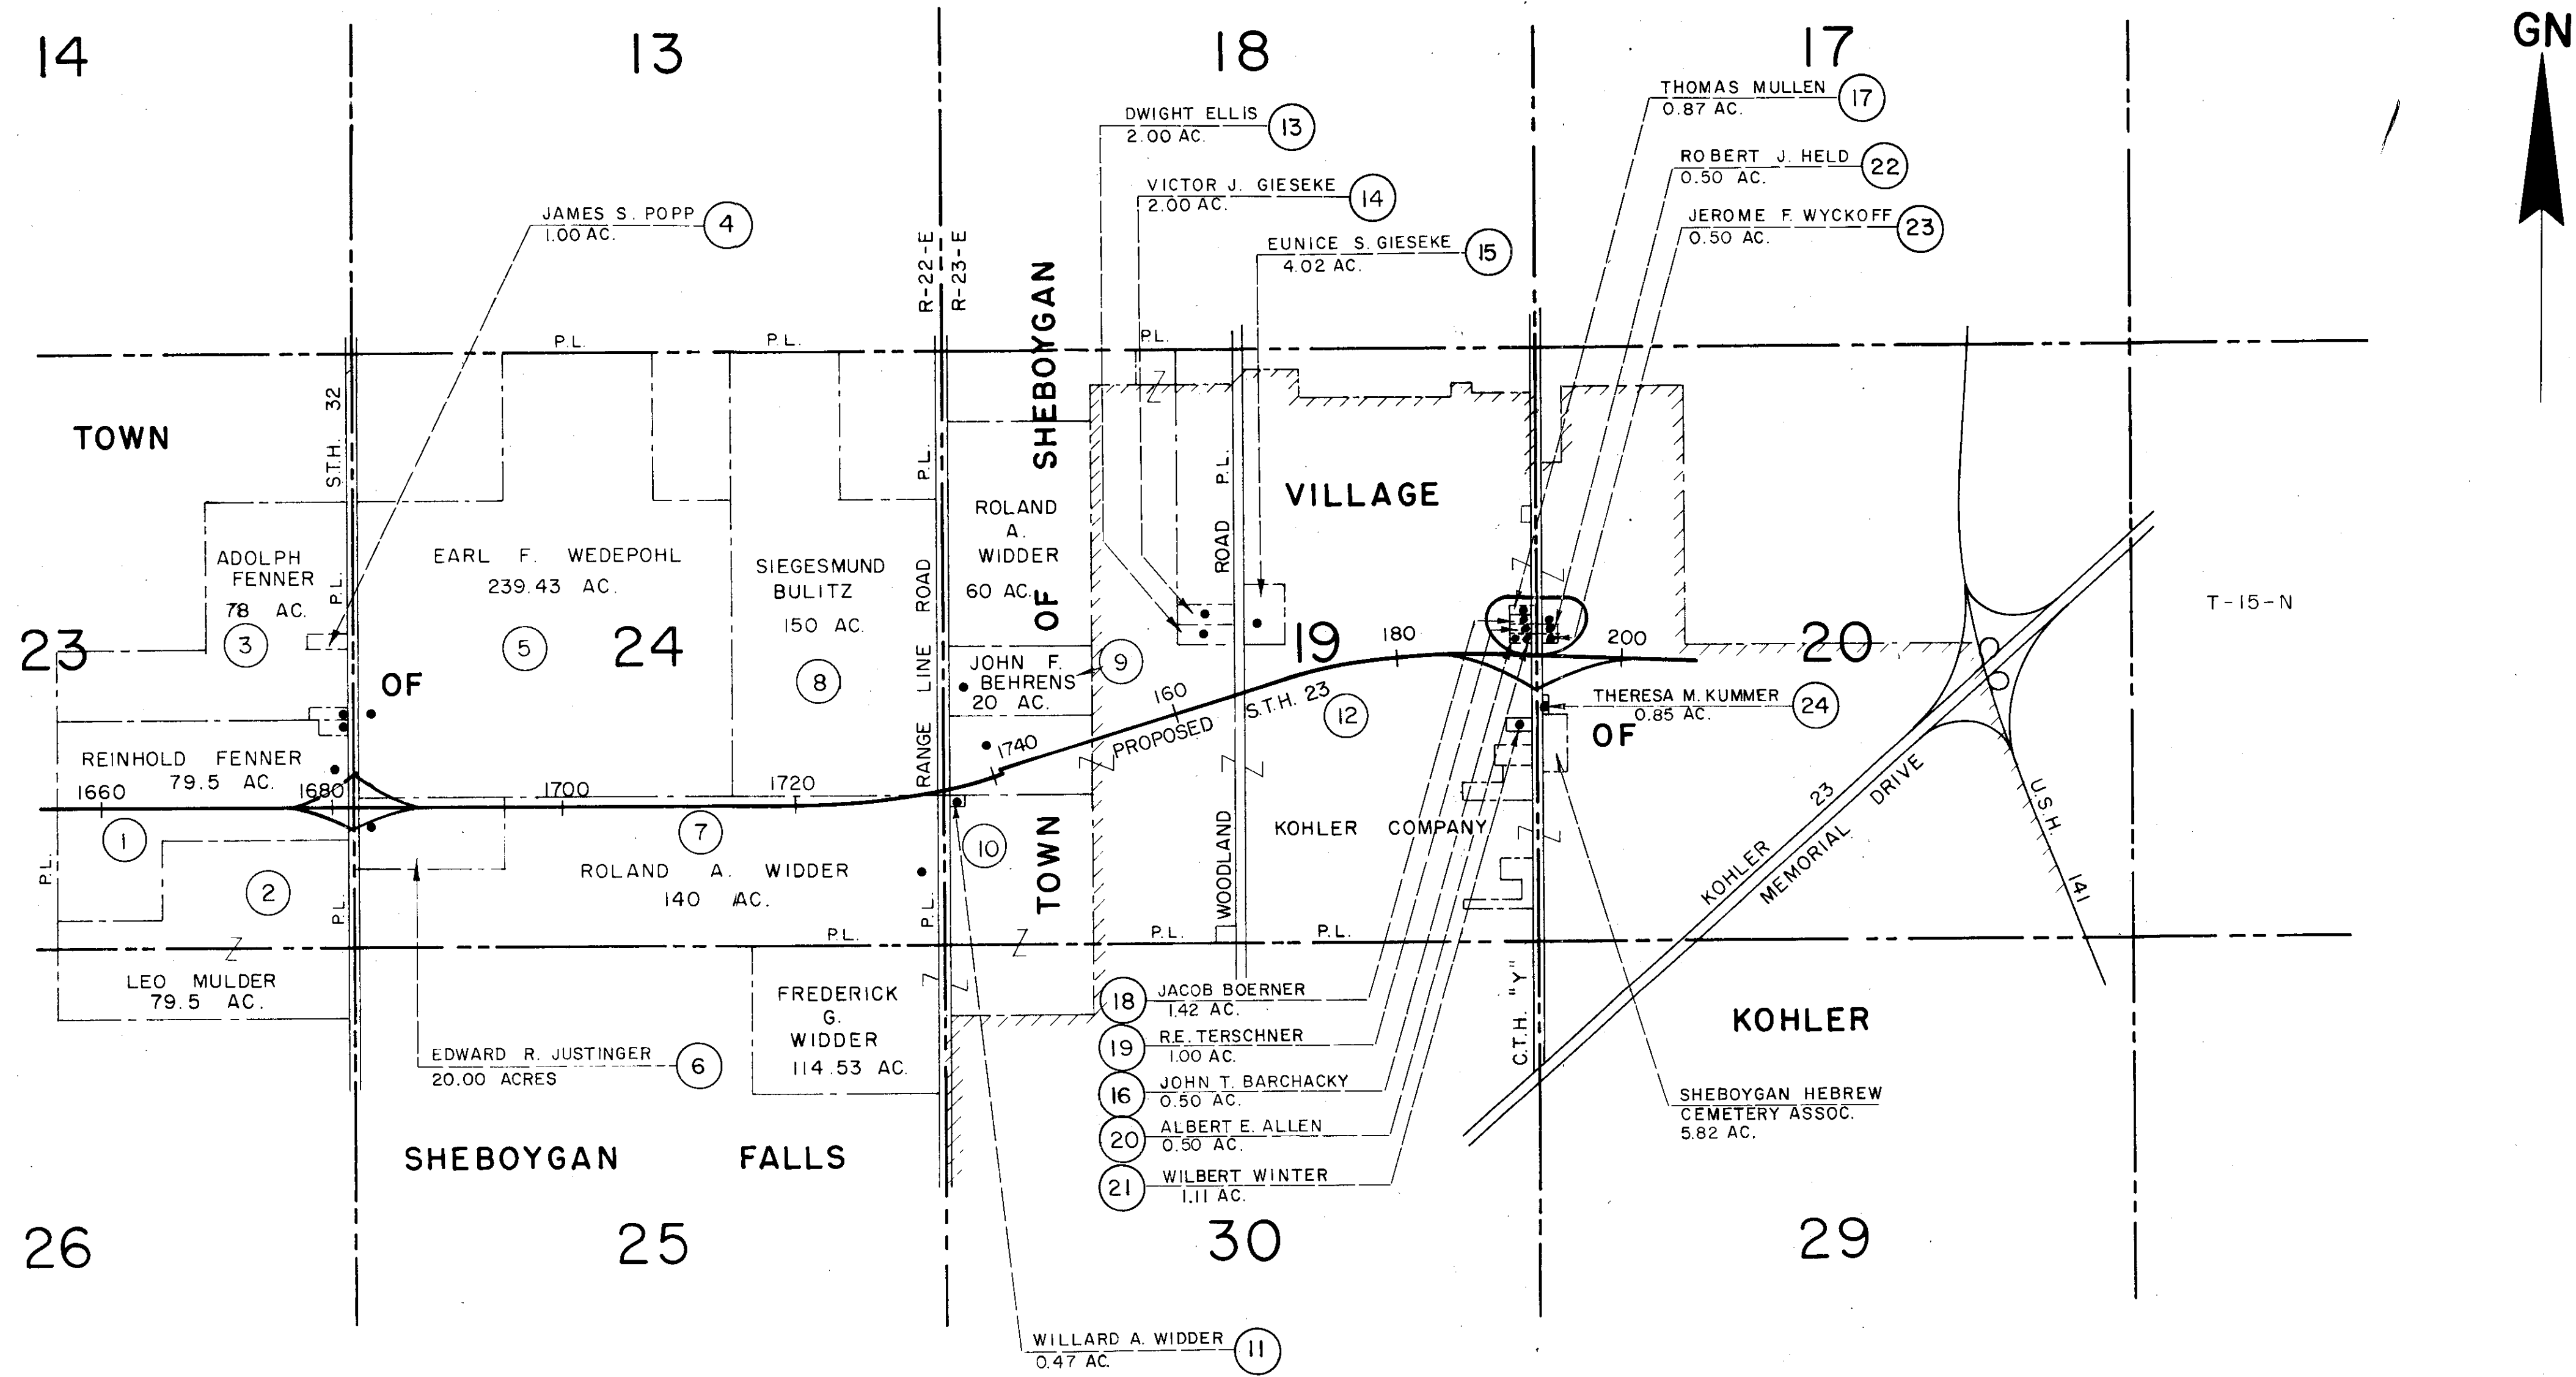

SCHEDULE OF LANDS AND INTERESTS REQUIRED								
PARCEL NUMBER	SHEET NUMBER	OWNER	INTEREST	L.H.E. ACRES	ACRES REQUIRED			TOTAL REMAINING ACRES
					NEW	EXIST.	TOTAL	
1	4.3-4.4	REINHOLD FENNER	FEE & ACCESS RIGHTS	—	24.41	0.75	25.16	54.34
								1445-1-23

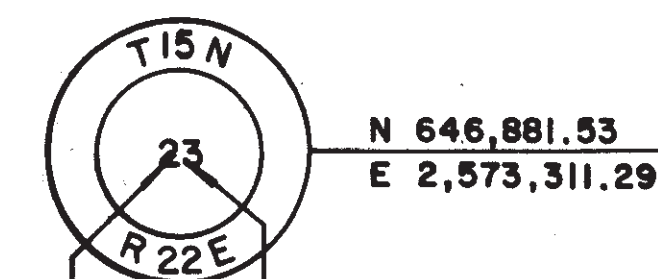


REVISION DATE	PROJECT I.D.	SHEET NUMBER	TOTAL SHEETS
4-18-75	1445-1-23		
6-2-75			
10-21-75			
1-28-76			
2-3-78			
FEDERAL PROJECT DESIGNATION			
PLAT OF RIGHT OF WAY REQUIRED FOR —			
FOND DU LAC — SHEBOYGAN ROAD			
S.T.H. 23 SHEBOYGAN COUNTY			
SCALE 0 200 Ft.			
DATE 2-26-75			
Const. Project 1445-1-76			
4.7			

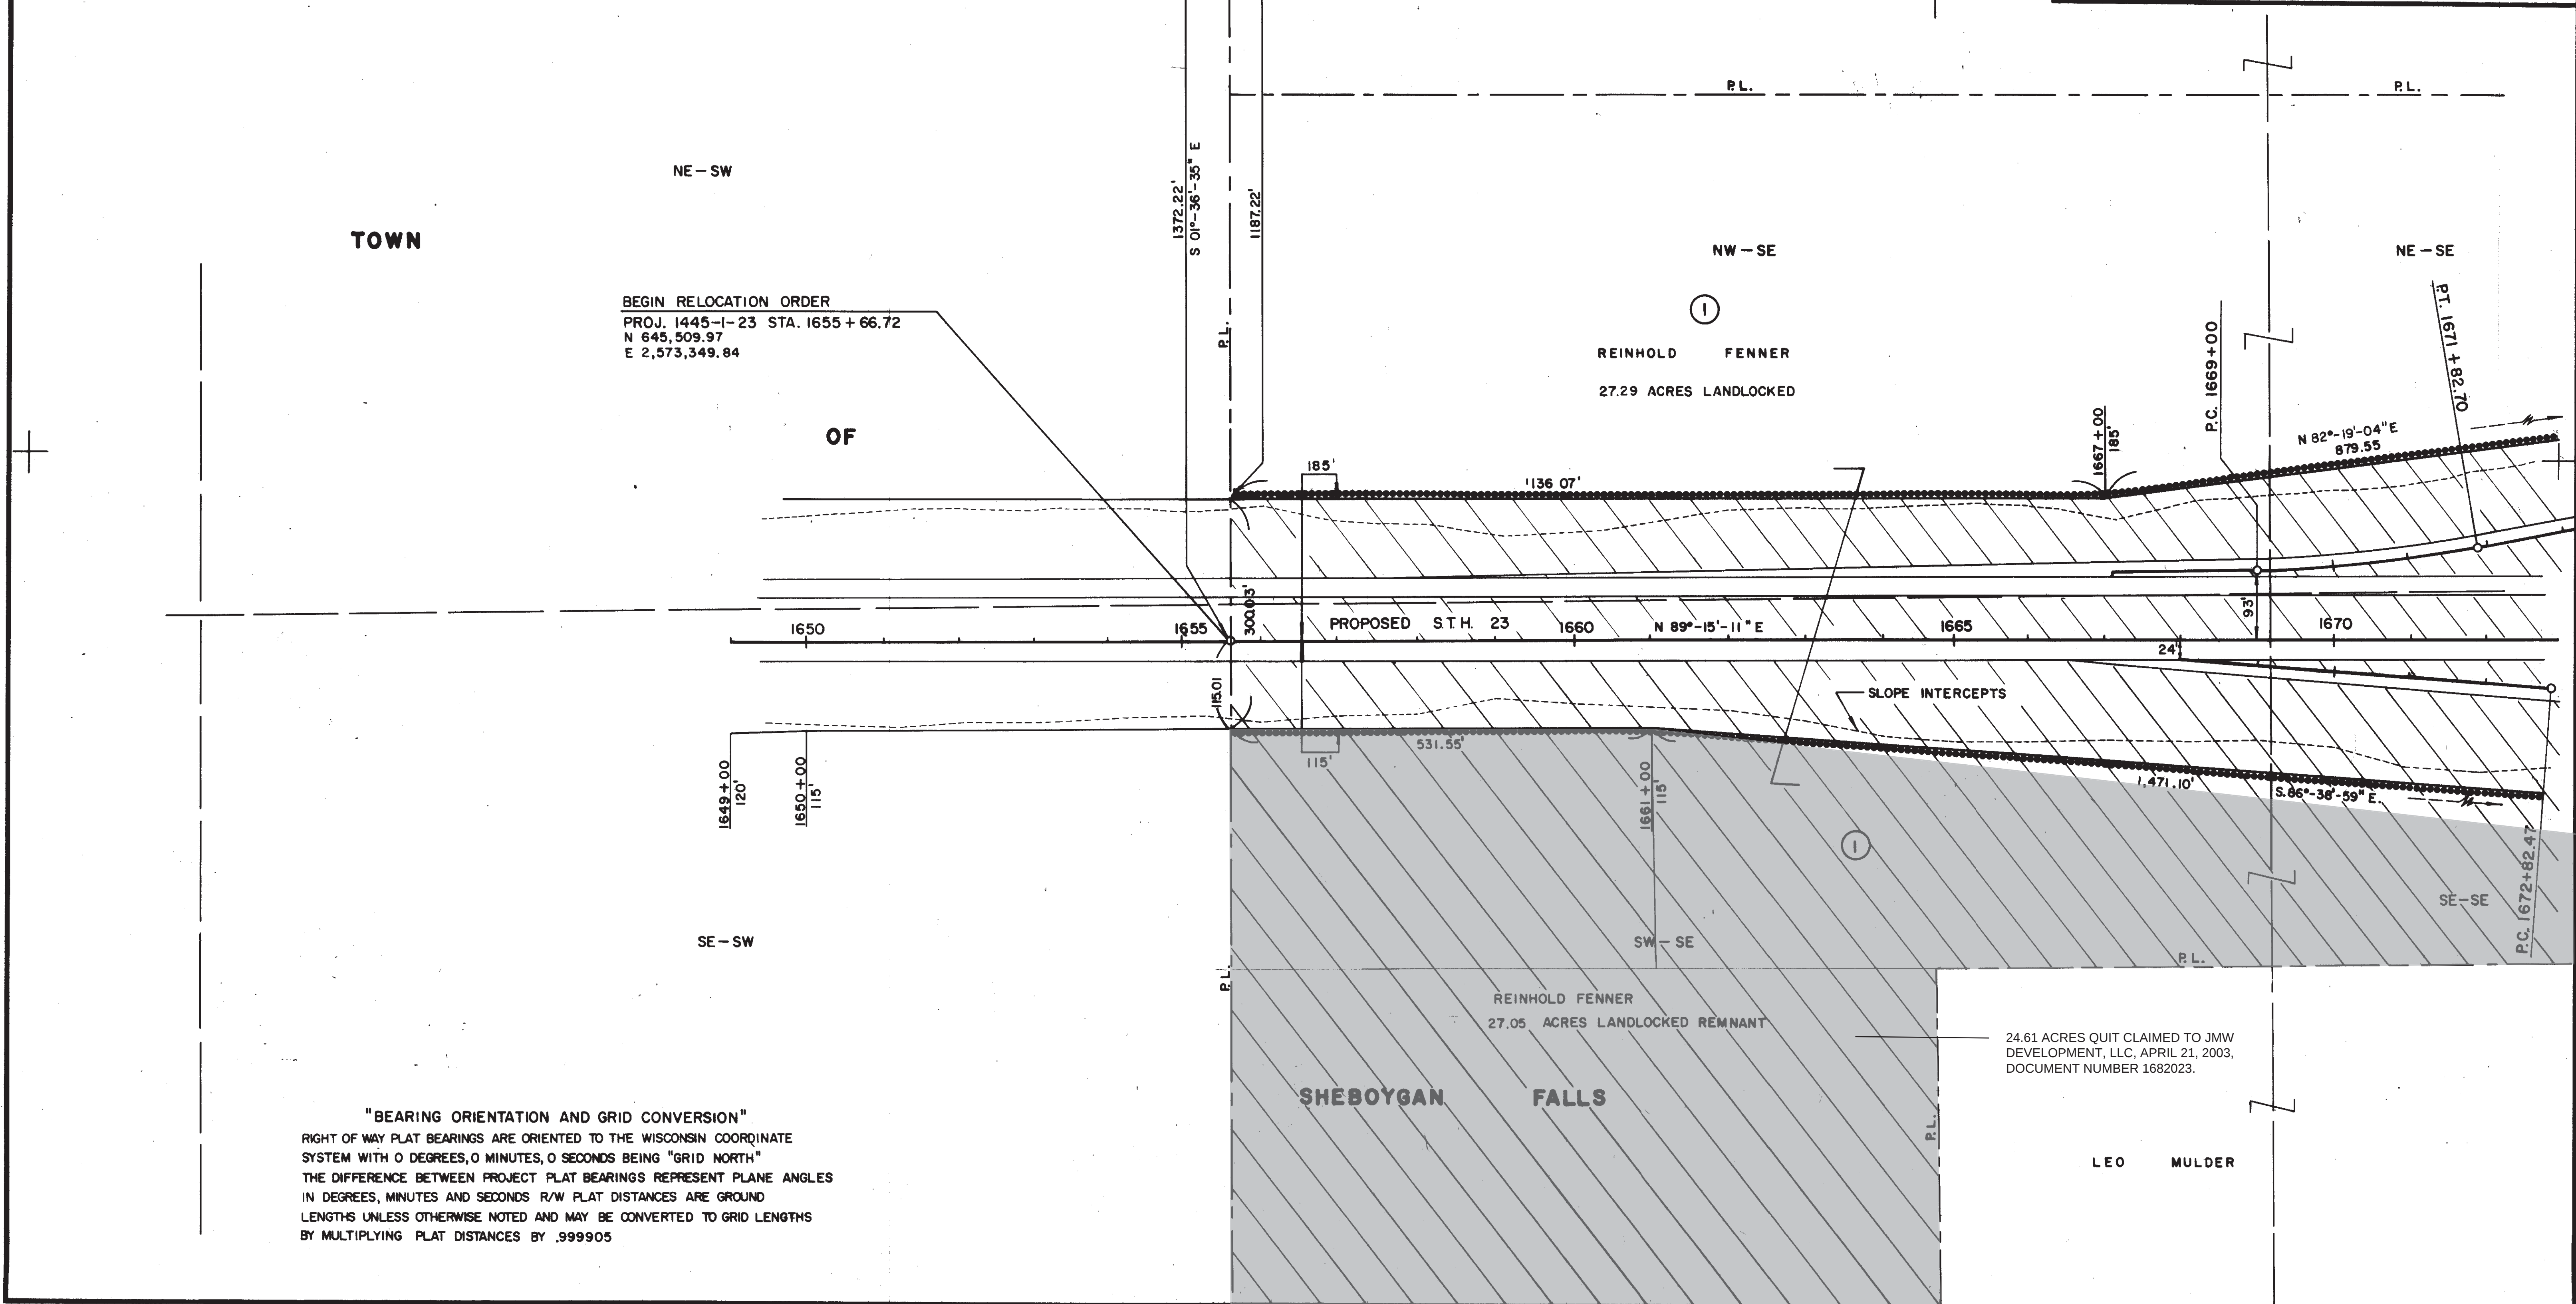

"BEARING ORIENTATION AND GRID CONVERSION"
 RIGHT OF WAY PLAT BEARINGS ARE ORIENTED TO THE WISCONSIN COORDINATE
 SYSTEM WITH 0 DEGREES, 0 MINUTES, 0 SECONDS BEING "GRID NORTH"
 THE DIFFERENCE BETWEEN PROJECT PLAT BEARINGS REPRESENT PLANE ANGLES
 IN DEGREES, MINUTES AND SECONDS R/W PLAT DISTANCES ARE GROUND
 LENGTHS UNLESS OTHERWISE NOTED AND MAY BE CONVERTED TO GRID LENGTHS
 BY MULTIPLYING PLAT DISTANCES BY .999905

SCHEDULE OF LANDS AND INTERESTS REQUIRED								
PARCEL NUMBER	SHEET NUMBER	OWNER	INTEREST	L.H.E. ACRES	ACRES REQUIRED			OPERATIONS PROJECT I.D.
					NEW	EXIST.	TOTAL	
1	4.3-4.4	REINHOLD FENNER	FEE & ACCESS RIGHTS	—	24.41	0.75	25.16	1445-1-23
2	4.4	LEO MULDER	" "	—	1.54	0.86	2.40	"
3	"	ADOLPH FENNER	" "	—	0.44	0.48	0.92	"
4	"	JAMES S. POPP	FEE SIMPLE	—	0.04	0.10	0.14	"
5	4.4-4.6	EARL F. WEDEPOHL	FEE & ACCESS RIGHTS	—	13.65	1.21	14.86	"
6	"	EDWARD R. JUSTINGER	" "	—	10.65	0.50	11.15	"
7	4.4-4.7	ROLAND A. WIDDER	" "	—	14.18	0.93	15.11	"
27	4.4	LEROY FENNER	ACCESS RIGHTS	—	—	—	—	"
28	4.4	NORMAN R. FENNER	" "	—	—	—	—	"


REVISION DATE	PROJECT I.D.	SHEET NUMBER	TOTAL SHEETS
4-18-75	1445-1-23	4.4	
6-2-75	FEDERAL PROJECT DESIGNATION		
10-21-75	N.C.		
1-28-76	PLAT OF RIGHT OF WAY REQUIRED FOR —		
2-3-78	FOND DU LAC — SHEBOYGAN ROAD		
	S.T.H. 23 SHEBOYGAN COUNTY		
	SCALE 200 Ft.		
	DATE 2-26-75		
Const. Project			

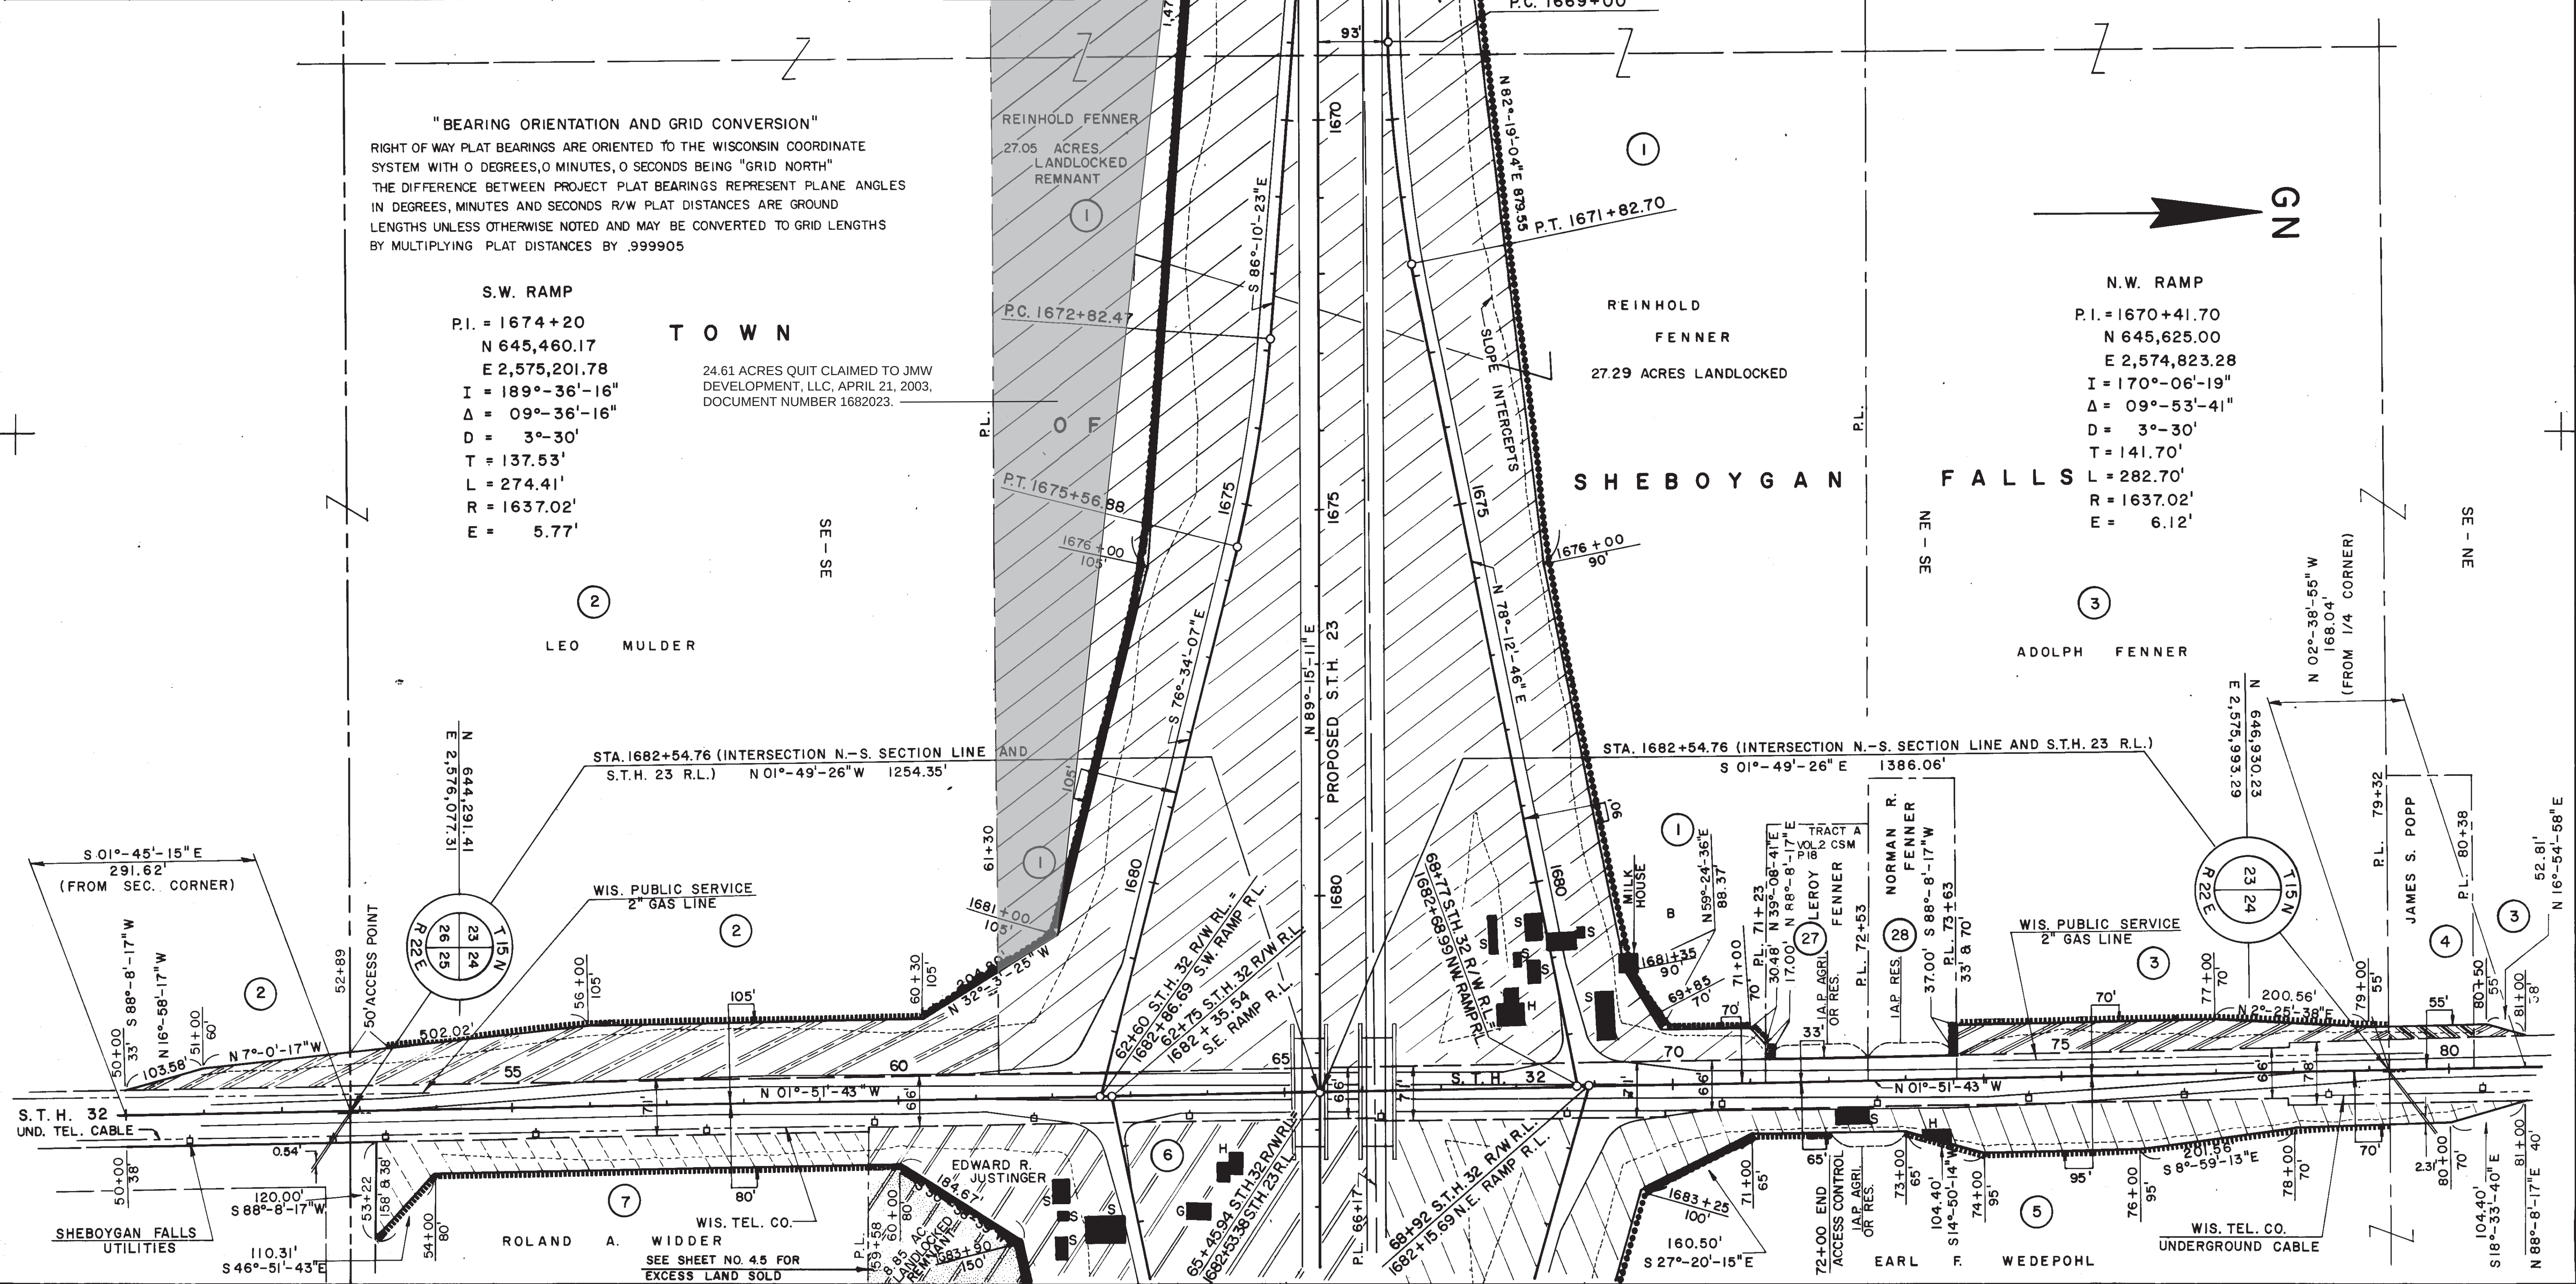

SCHEDULE OF LANDS AND INTERESTS REQUIRED									
PARCEL NUMBER	SHEET NUMBER	OWNER	INTEREST	L.H.E. ACRES	ACRES REQUIRED			TOTAL REMAINING ACRES	OPERATIONS PROJECT I.D.
					NEW	EXIST.	TOTAL		
5	4.4-4.6	EARL F. WEDEPOHL	FEE & ACCESS RIGHTS	—	13.65	1.21	14.86	224.56	1445-1-23
6	"	EDWARD R. JUSTINGER	" "	—	10.65	0.50	11.15	8.85	"
7	4.4-4.7	ROLAND A. WIDDER	" "	—	14.18	0.93	15.11	124.89	"

"BEARING ORIENTATION AND GRID CONVERSION"
 RIGHT OF WAY PLAT BEARINGS ARE ORIENTED TO THE WISCONSIN COORDINATE SYSTEM WITH 0 DEGREES, 0 MINUTES, 0 SECONDS BEING "GRID NORTH"
 THE DIFFERENCE BETWEEN PROJECT PLAT BEARINGS REPRESENT PLANE ANGLES IN DEGREES, MINUTES AND SECONDS R/W PLAT DISTANCES ARE GROUND LENGTHS UNLESS OTHERWISE NOTED AND MAY BE CONVERTED TO GRID LENGTHS BY MULTIPLYING PLAT DISTANCES BY .999905

REVISION DATE		PROJECT I.D.	SHEET NUMBER	TOTAL SHEETS	
4 - 18 - 75		1445 - 1 - 23	4.5		
6 - 2 - 75		FEDERAL PROJECT DESIGNATION			
10 - 21 - 75	N.C.				
1 - 28 - 76					
2 - 3 - 78	N.C.	PLAT OF RIGHT OF WAY REQUIRED FOR —			
		FOND DU LAC — SHEBOYGAN ROAD			
		S.T.H. 23 SHEBOYGAN COUNTY			
		SCALE			
		0 200 Ft.			
		DATE 2-26-75			
Const. Project					

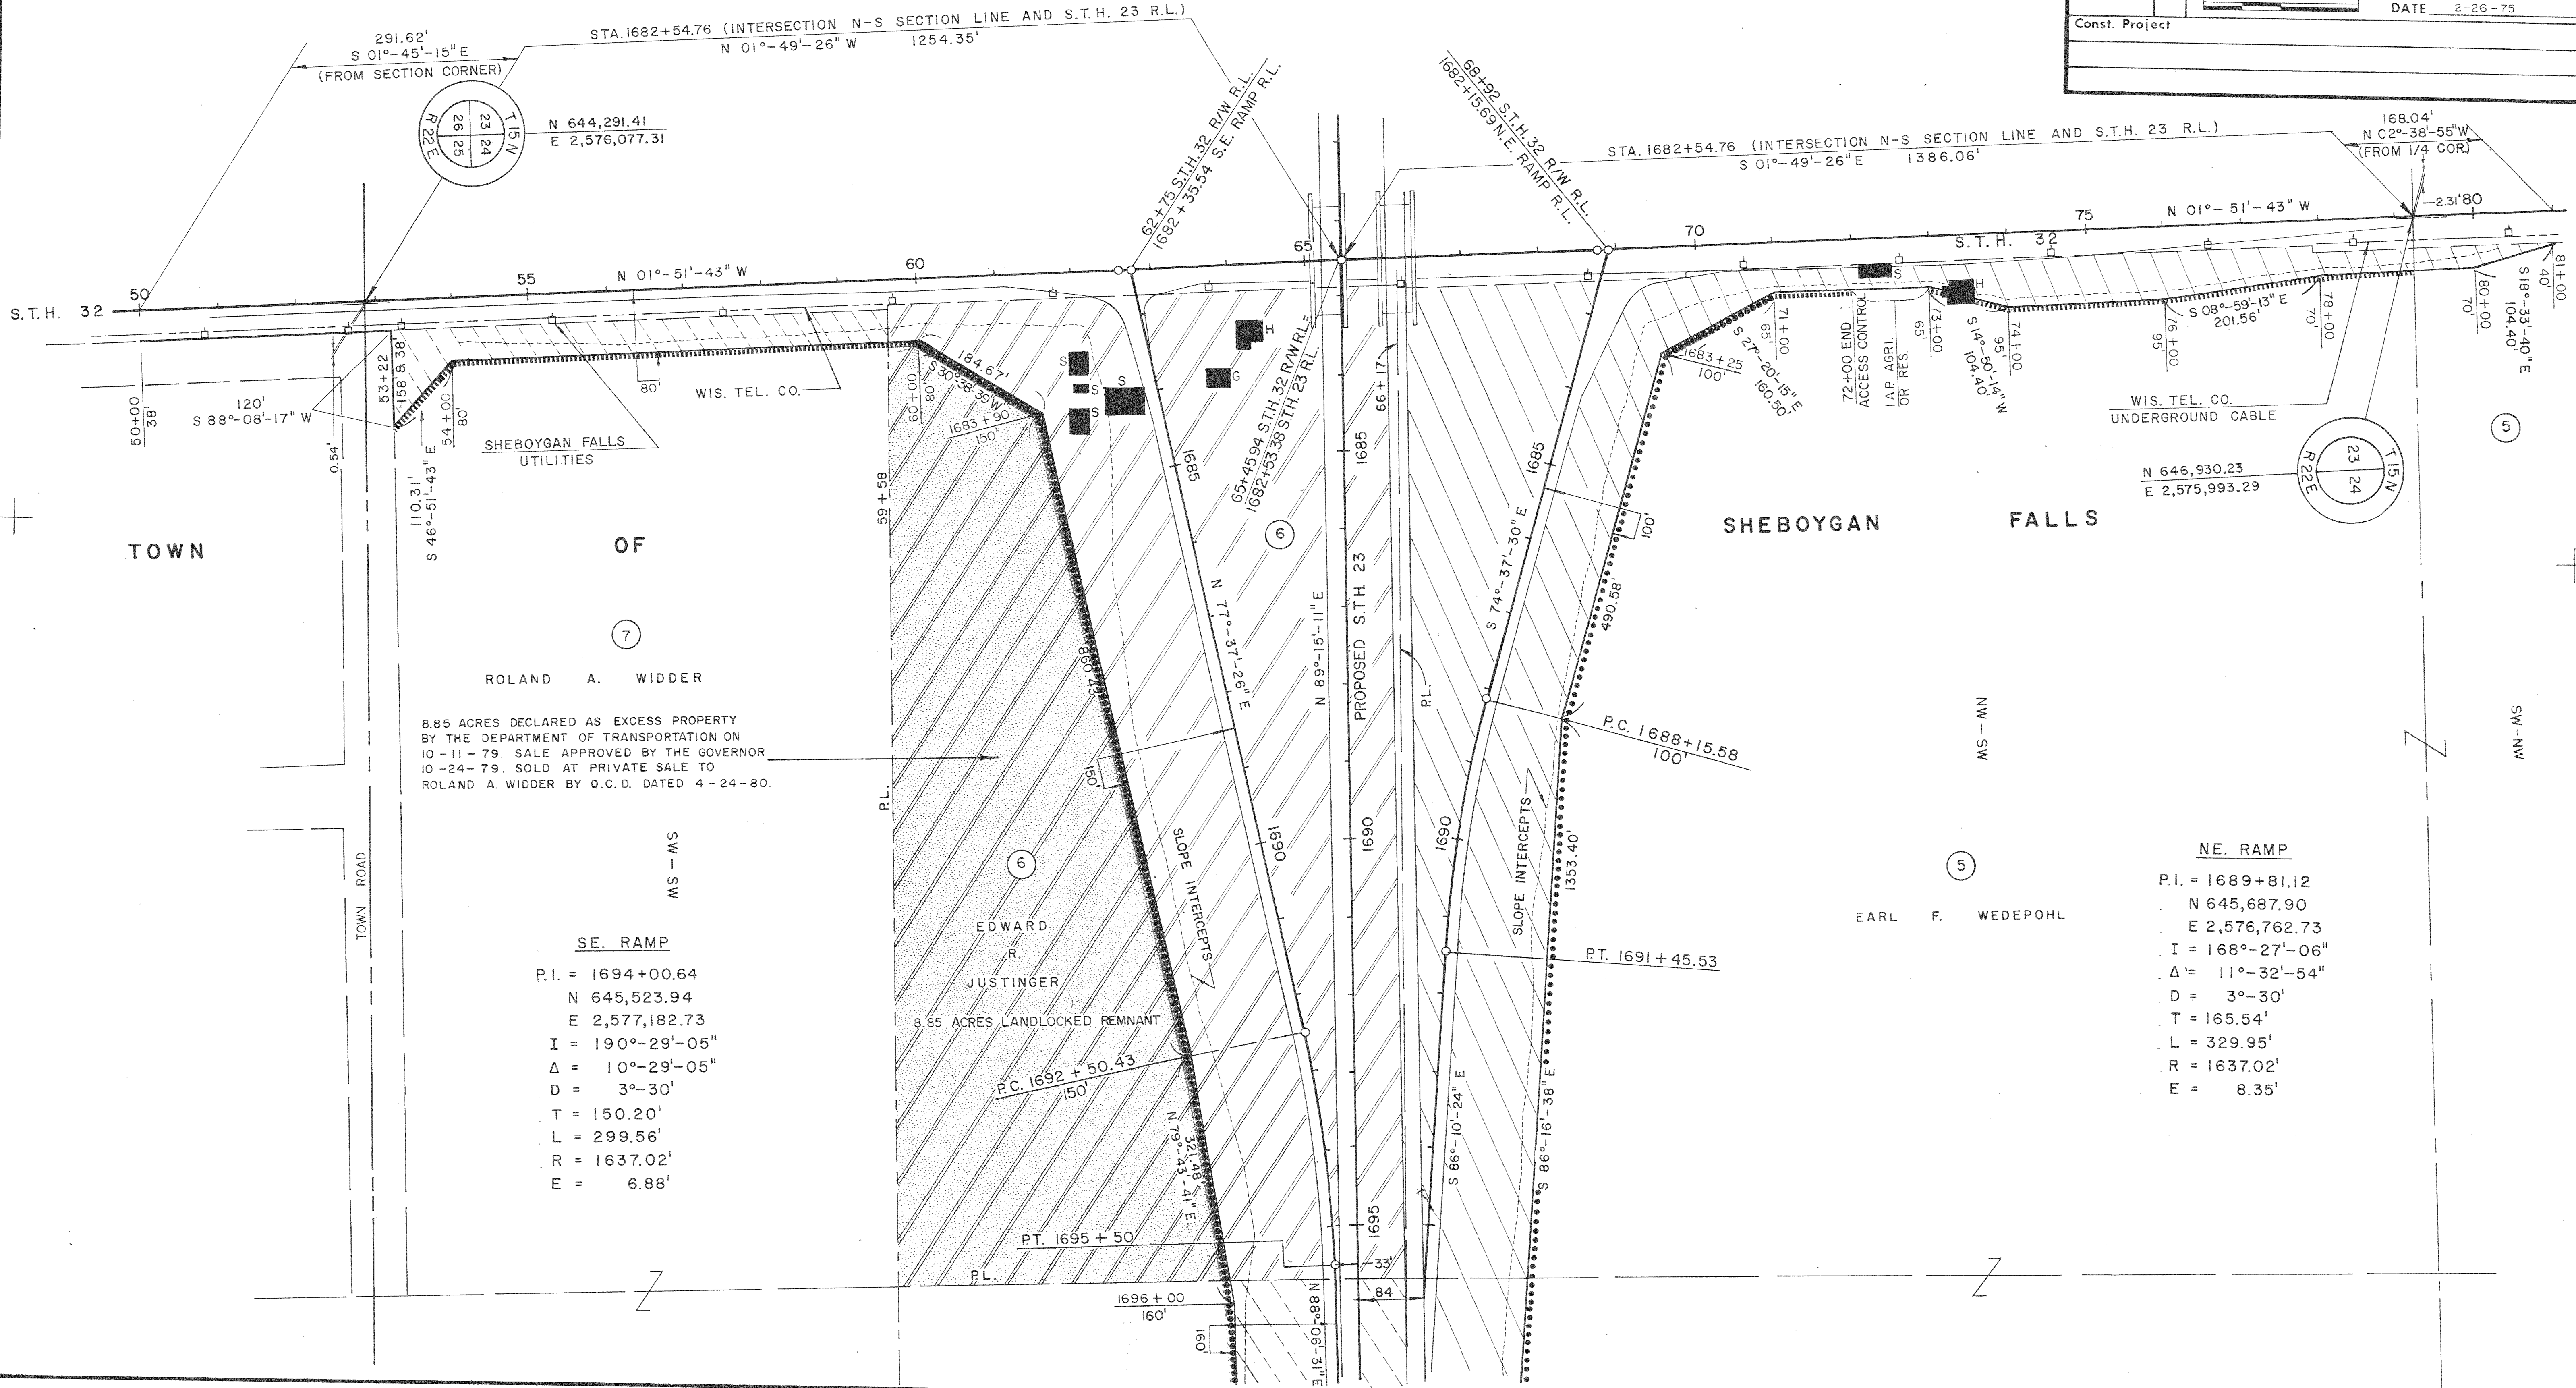


NE. RAMP
 P.I. = 1689+81.12
 N 645,687.90
 E 2,576,762.73
 I = 168°-27'-06"
 Δ = 11°-32'-54"
 D = 3°-30'
 T = 165.54'
 L = 329.95'
 R = 1637.02'
 E = 8.35'


SE. RAMP
 P.I. = 1694+00.64
 N 645,523.94
 E 2,577,182.73
 I = 190°-29'-05"
 Δ = 10°-29'-05"
 D = 3°-30'
 T = 150.20'
 L = 299.56'
 R = 1637.02'
 E = 6.88'

SCHEDULE OF LANDS AND INTERESTS REQUIRED									
PARCEL NUMBER	SHEET NUMBER	OWNER	INTEREST	L.H.E. ACRES	ACRES REQUIRED			TOTAL REMAINING ACRES	OPERATIONS PROJECT I.D.
					NEW	EXIST.	TOTAL		
5	4.4-4.6	EARL F. WEDEPOHL	FEE & ACCESS RIGHTS	—	13.65	1.21	14.87	224.56	1445-1-23
6	"	EDWARD R. JUSTINGER	" "	—	10.65	0.50	11.15	8.85	"
7	4.4-4.7	ROLAND A. WIDDER	" "	—	14.18	0.93	15.11	124.89	"
8	4.6-4.7	SIEGESMUND BULITZ	FEE SIMPLE	—	07.50	0.65	08.15	141.85	"

REVISION DATE	PROJECT I.D.	SHEET NUMBER	TOTAL SHEETS
4-18-75	1445-1-23		
6-2-75	N.C.	FEDERAL PROJECT DESIGNATION	4.6
10-21-75	N.C.		
1-28-76		PLAT OF RIGHT OF WAY REQUIRED FOR —	
2-3-78	N.C.	FOND DU LAC — SHEBOYGAN ROAD	
		S.T.H. 23 SHEBOYGAN COUNTY	
		SCALE	
		0 200 Ft.	
		DATE	2-26-75
Const. Project			

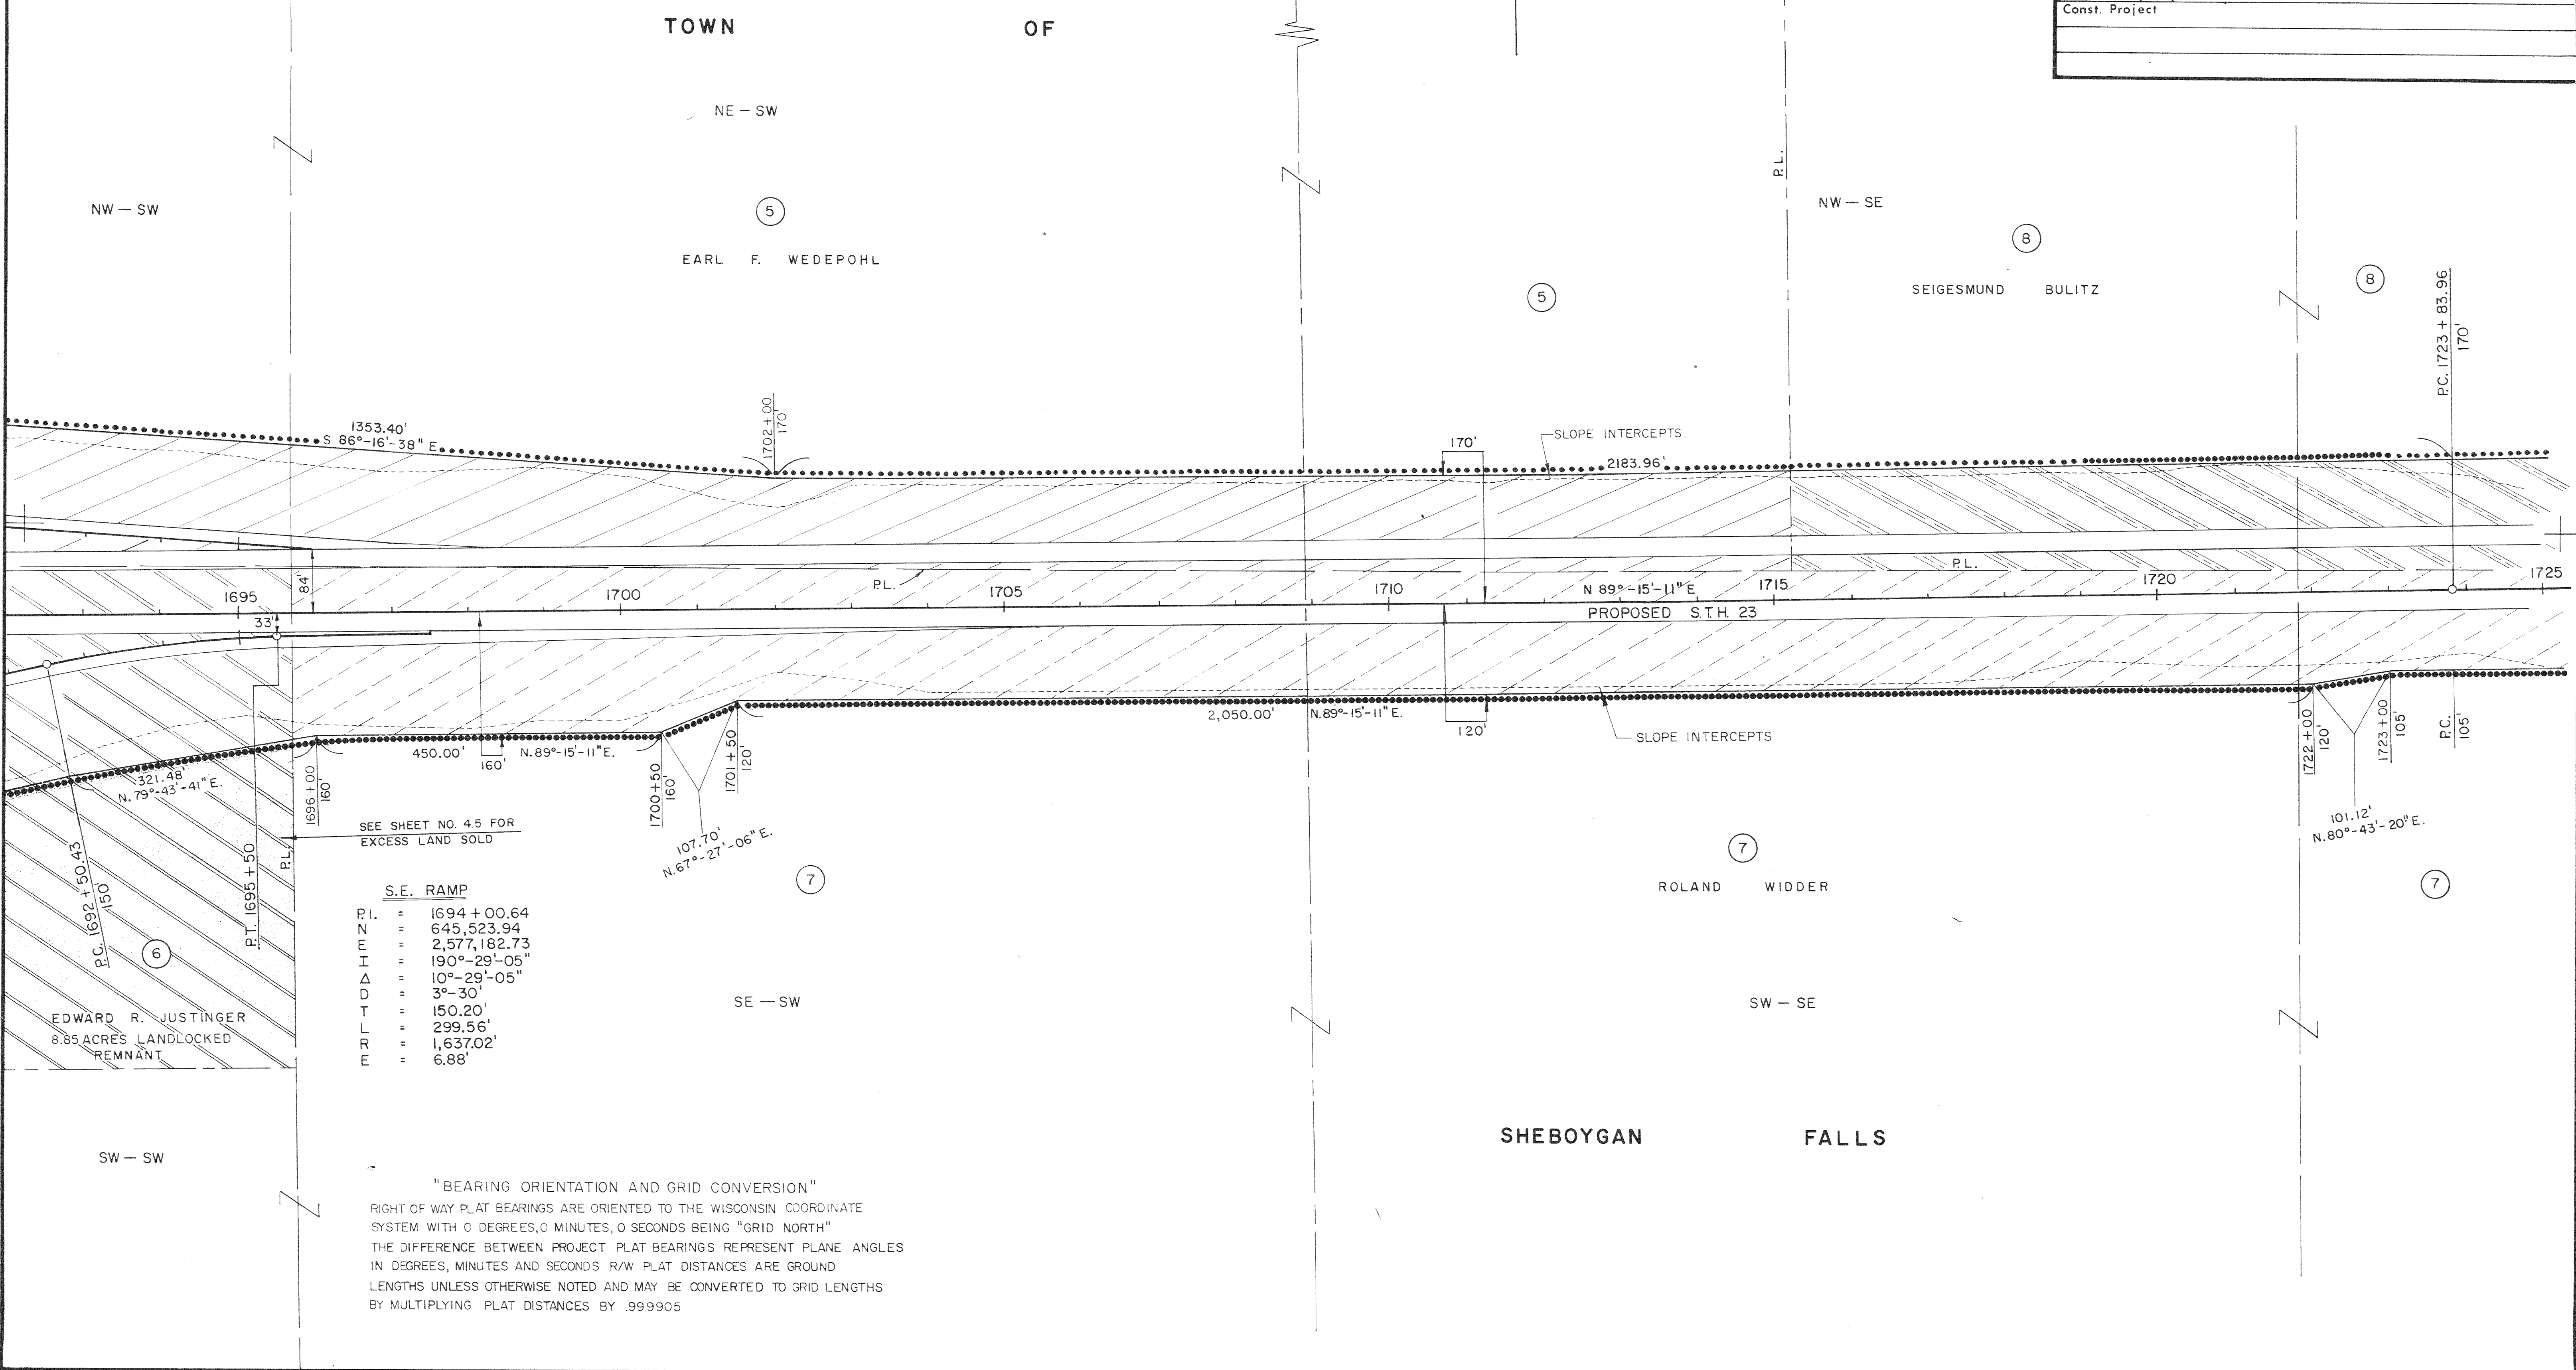

REVISION DATE	PROJECT I.D.	SHEET NUMBER	TOTAL SHEETS
4-18-75	1445-1-23	4.8	
6-2-75	FEDERAL PROJECT DESIGNATION		
10-21-75			
1-28-76	PLAT OF RIGHT OF WAY REQUIRED FOR		
2-3-78	FOND DU LAC - SHEBOYGAN ROAD		
	S.T.H. 23 SHEBOYGAN COUNTY		
	SCALE 100 200 Ft.		
	DATE 2-26-75		
Const. Project			

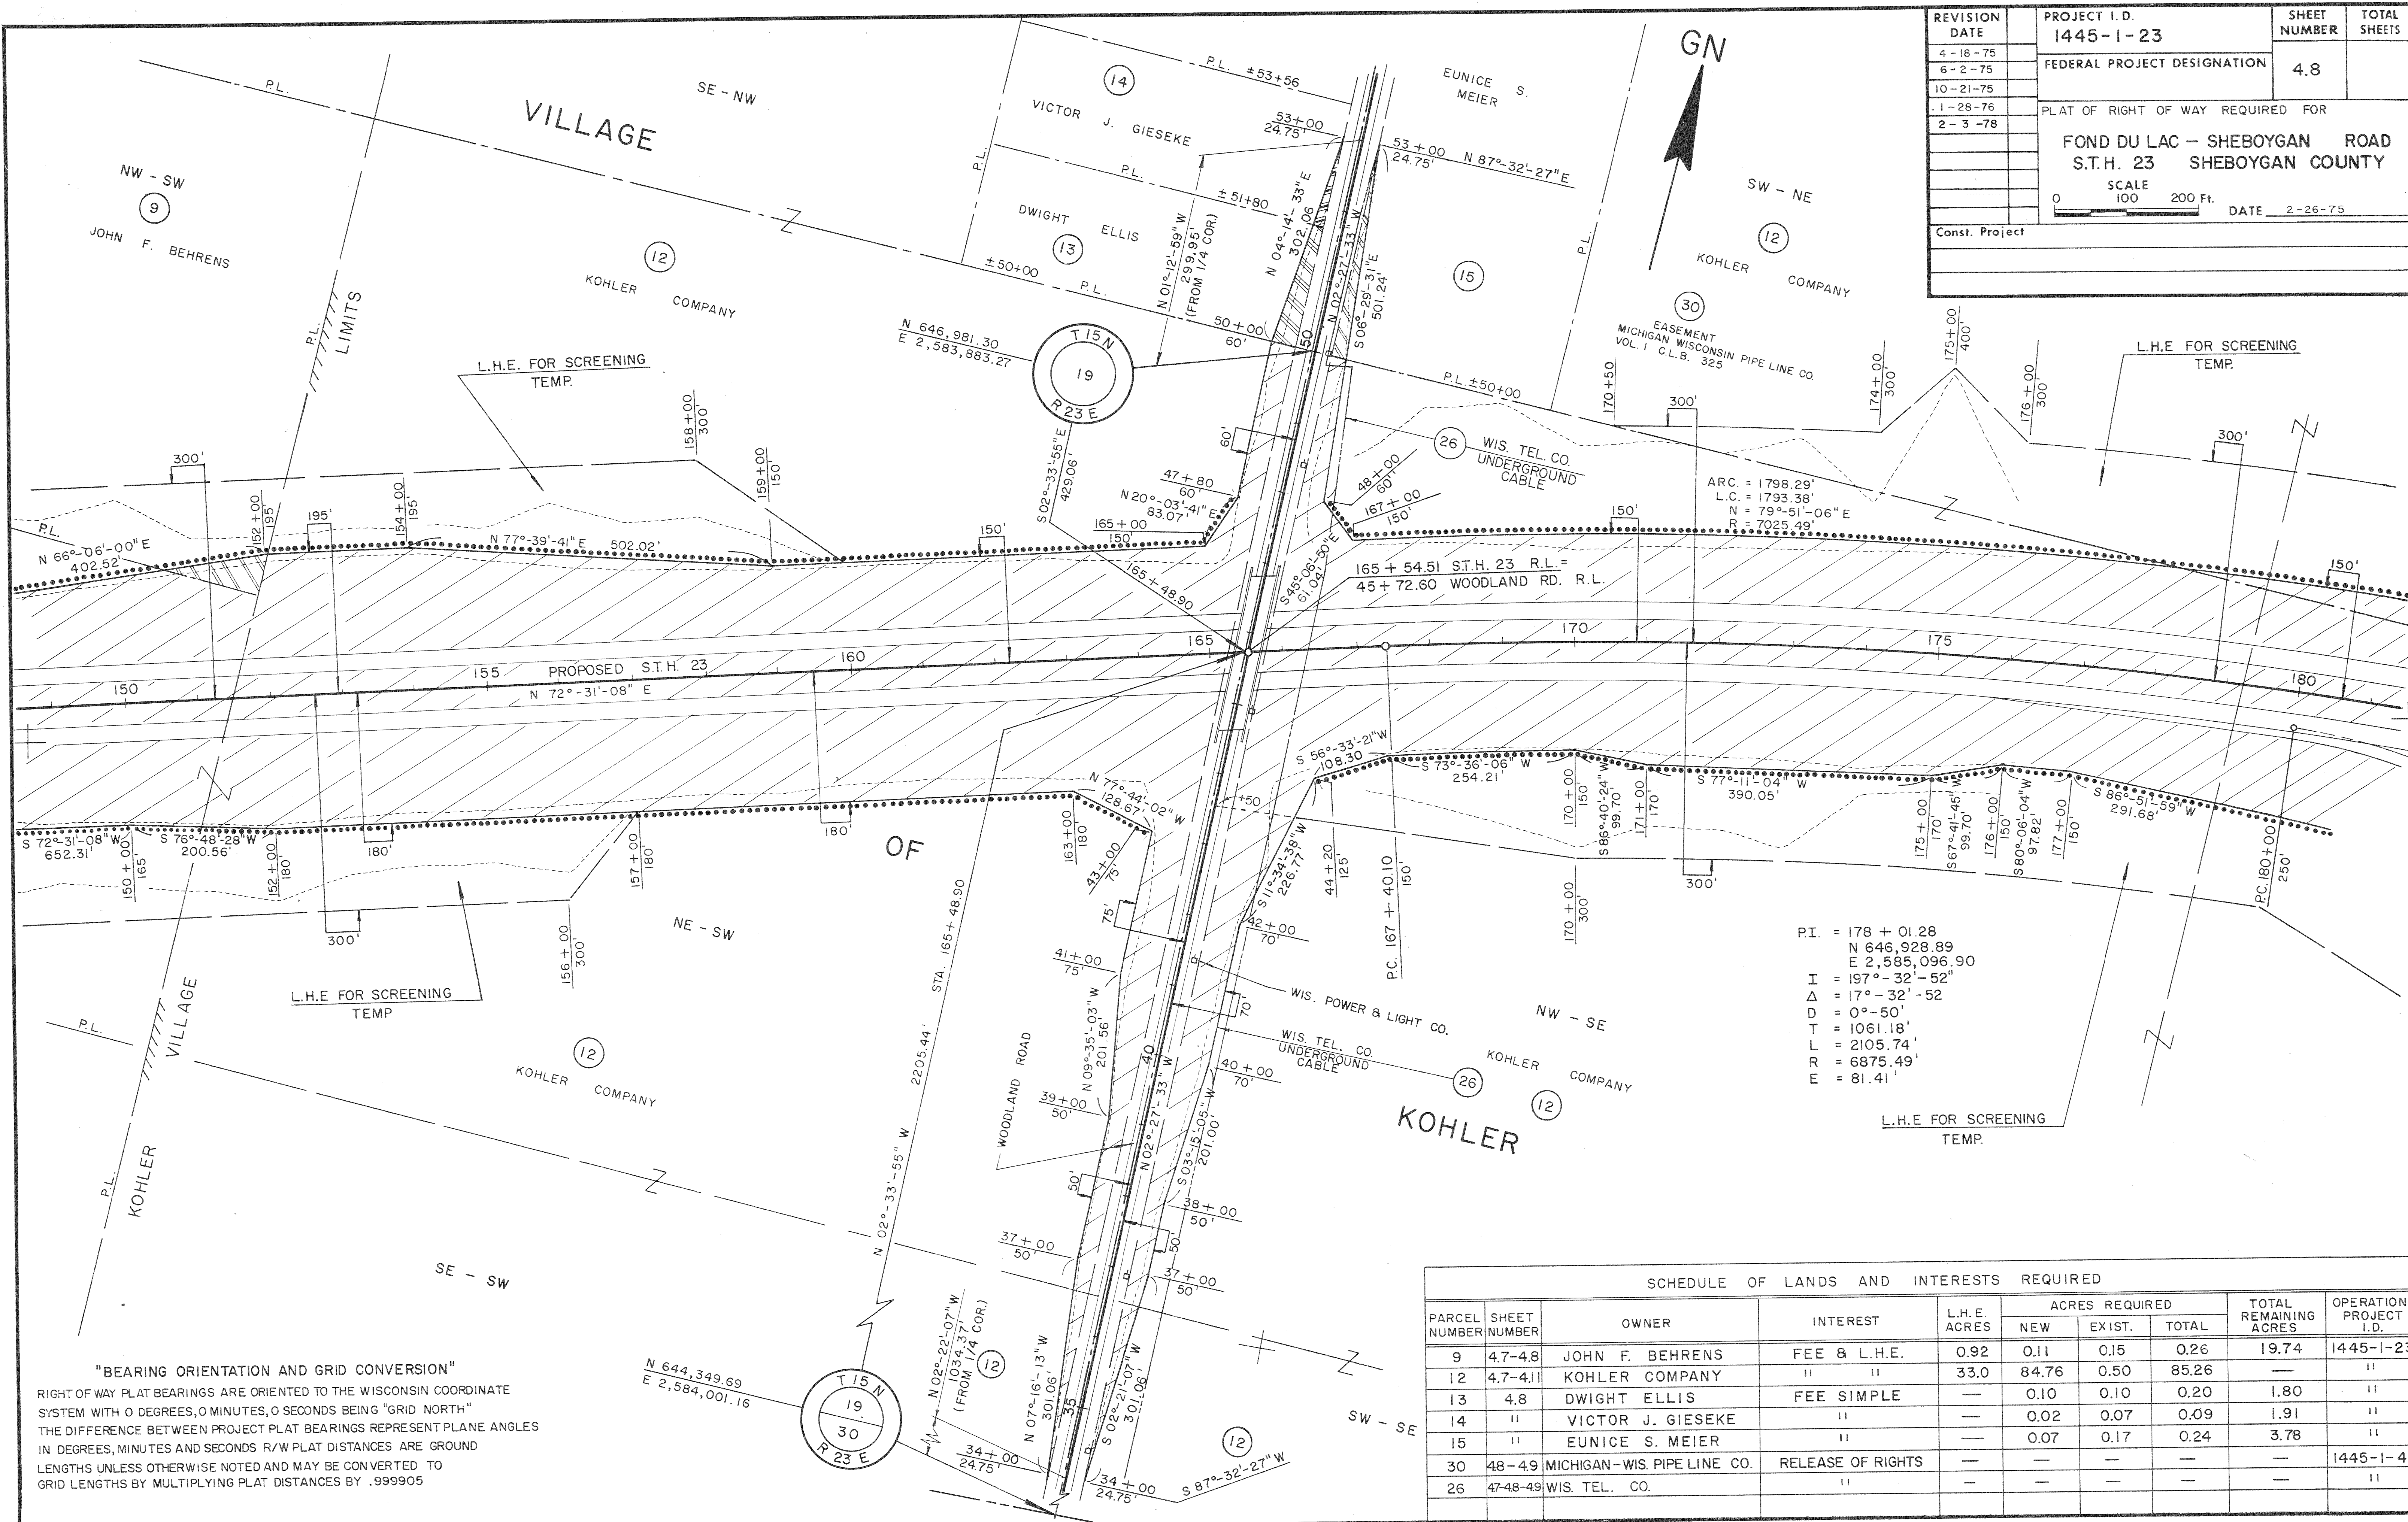

P.I. = 178 + 01.28
 N 646,928.89
 E 2,585,096.90
 I = 197° - 32' - 52"
 Δ = 17° - 32' - 52"
 D = 0° - 50'
 T = 1061.18'
 L = 2105.74'
 R = 6875.49'
 E = 81.41'

"BEARING ORIENTATION AND GRID CONVERSION"
 RIGHT OF WAY PLAT BEARINGS ARE ORIENTED TO THE WISCONSIN COORDINATE SYSTEM WITH 0 DEGREES, 0 MINUTES, 0 SECONDS BEING "GRID NORTH"
 THE DIFFERENCE BETWEEN PROJECT PLAT BEARINGS REPRESENT PLANE ANGLES IN DEGREES, MINUTES AND SECONDS R/W PLAT DISTANCES ARE GROUND LENGTHS UNLESS OTHERWISE NOTED AND MAY BE CONVERTED TO GRID LENGTHS BY MULTIPLYING PLAT DISTANCES BY .999905

SCHEDULE OF LANDS AND INTERESTS REQUIRED									
PARCEL NUMBER	SHEET NUMBER	OWNER	INTEREST	L.H.E. ACRES	ACRES REQUIRED			TOTAL REMAINING ACRES	OPERATIONS PROJECT I.D.
					NEW	EXIST.	TOTAL		
9	4.7-4.8	JOHN F. BEHRENS	FEE & L.H.E.	0.92	0.11	0.15	0.26	19.74	1445-1-23
12	4.7-4.11	KOHLER COMPANY	" "	33.0	84.76	0.50	85.26	—	"
13	4.8	DWIGHT ELLIS	FEE SIMPLE	—	0.10	0.10	0.20	1.80	"
14	"	VICTOR J. GIESEKE	"	—	0.02	0.07	0.09	1.91	"
15	"	EUNICE S. MEIER	"	—	0.07	0.17	0.24	3.78	"
30	48-4.9	MICHIGAN-WIS. PIPE LINE CO.	RELEASE OF RIGHTS	—	—	—	—	—	1445-1-43
26	47-48-49	WIS. TEL. CO.	"	—	—	—	—	—	"


"BEARING ORIENTATION AND GRID CONVERSION"

RIGHT OF WAY PLAT BEARINGS ARE ORIENTED TO THE WISCONSIN COORDINATE SYSTEM WITH 0 DEGREES, 0 MINUTES, 0 SECONDS BEING "GRID NORTH" THE DIFFERENCE BETWEEN PROJECT PLAT BEARINGS REPRESENT PLANE ANGLES IN DEGREES, MINUTES AND SECONDS R/W PLAT DISTANCES ARE GROUND LENGTHS UNLESS OTHERWISE NOTED AND MAY BE CONVERTED TO GRID LENGTHS BY MULTIPLYING PLAT DISTANCES BY .999905

NOTE: FOR NE AND NW LOOP CURVE DATA SEE SHEET 4.

GN

REVISION DATE	PROJECT I.D.	SHEET NUMBER	TOTAL SHEETS
4-18-75	1445-1-23		
6-2-75	FEDERAL PROJECT DESIGNATION	4.9	
10-21-75	PLAT OF RIGHT OF WAY REQUIRED FOR		
1-28-76	FOND DU LAC - SHEBOYGAN ROAD		
2-3-78	S.T.H. 23 SHEBOYGAN COUNTY		
	SCALE 0 100 200 Ft.		
	DATE 2-26-75		
	Const. Project		

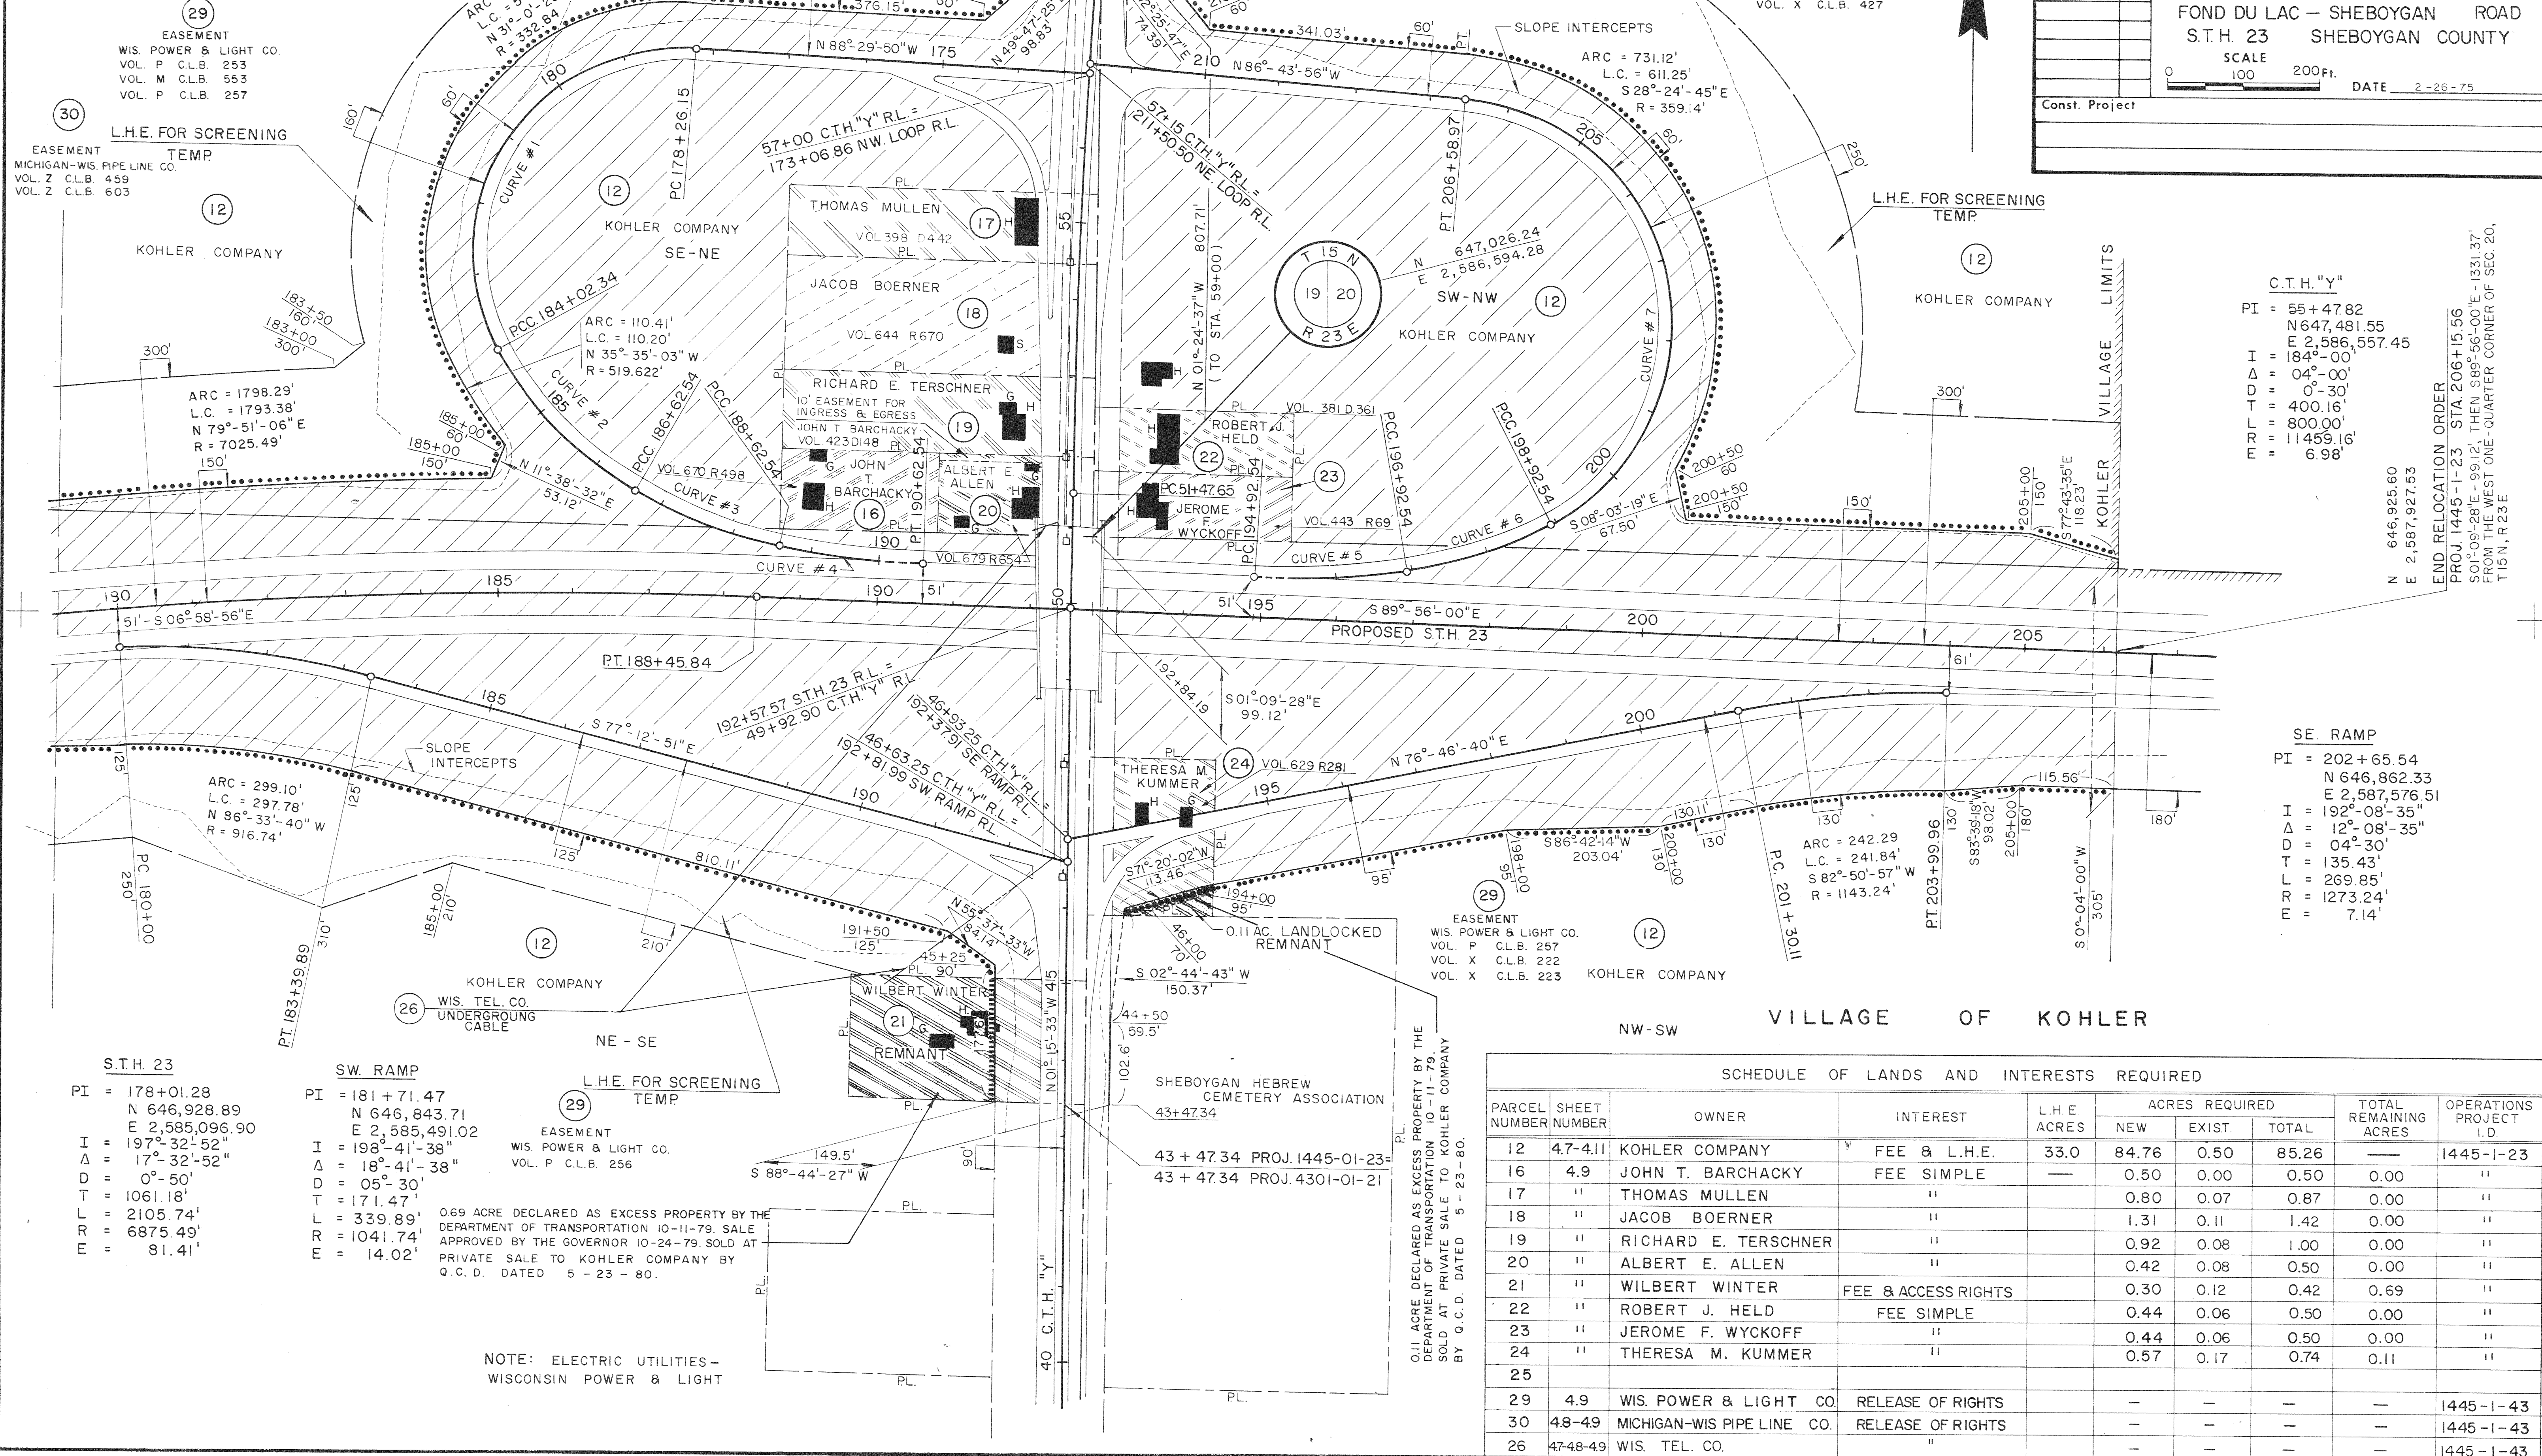

C.T.H. "Y"
 PI = 55+47.82
 N 647,481.55
 E 2,586,557.45
 I = 184°-00'
 Δ = 0°-00'
 D = 0°-30'
 T = 400.16'
 L = 800.00'
 R = 11459.16'
 E = 6.98'

SE RAMP
 PI = 202+65.54
 N 646,862.33
 E 2,587,576.51
 I = 192°-08'-35"
 Δ = 12°-08'-35"
 D = 04°-30'
 T = 135.43'
 L = 269.85'
 R = 1273.24'
 E = 7.14'

END RELOCATION ORDER
 PROJ. 1445-1-23 STA. 206+15.56
 SOL. 09-28'E - 99.12', THEN S89°-56'-00"E - 1331.37'
 FROM THE WEST ONE-QUARTER CORNER OF SEC. 20,
 T15N, R23E

VILLAGE OF KOHLER

SCHEDULE OF LANDS AND INTERESTS REQUIRED

PARCEL NUMBER	SHEET NUMBER	OWNER	INTEREST	L.H.E. ACRES	ACRES REQUIRED			TOTAL REMAINING ACRES	OPERATIONS PROJECT I.D.
					NEW	EXIST.	TOTAL		
12	4.7-4.11	KOHLER COMPANY	FEE & L.H.E.	33.0	84.76	0.50	85.26	—	1445-1-23
16	4.9	JOHN T. BARCHACKY	FEE SIMPLE	—	0.50	0.00	0.50	0.00	"
17	"	THOMAS MULLEN	"	—	0.80	0.07	0.87	0.00	"
18	"	JACOB BOERNER	"	—	1.31	0.11	1.42	0.00	"
19	"	RICHARD E. TERSCHNER	"	—	0.92	0.08	1.00	0.00	"
20	"	ALBERT E. ALLEN	"	—	0.42	0.08	0.50	0.00	"
21	"	WILBERT WINTER	FEE & ACCESS RIGHTS	—	0.30	0.12	0.42	0.69	"
22	"	ROBERT J. HELD	FEE SIMPLE	—	0.44	0.06	0.50	0.00	"
23	"	JEROME F. WYCKOFF	"	—	0.44	0.06	0.50	0.00	"
24	"	THERESA M. KUMMER	"	—	0.57	0.17	0.74	0.11	"
25									
29	4.9	WIS. POWER & LIGHT CO.	RELEASE OF RIGHTS	—	—	—	—	—	1445-1-43
30	4.8-4.9	MICHIGAN-WIS PIPE LINE CO.	RELEASE OF RIGHTS	—	—	—	—	—	1445-1-43
26	4.7-4.8-4.9	WIS. TEL. CO.	"	—	—	—	—	—	1445-1-43

NW. LOOP CURVE DATA

1	2
PI = 183+08.39 N 647,660.03 E 2,585,566.33	PI = 185+36.03 N 647,123.99 E 2,585,869.57
I = 59°-00'-00" Δ = 121°-00'-00" D = 21°-00' T = 482.24' L = 576.19' R = 272.84' E = 281.23'	I = 147°-33'-50" Δ = 32°-26'-10" D = 12°-27'-57" T = 133.69' L = 260.20' R = 459.62' E = 19.05'
3	4
PI = 187+63.37 N 647,013.66 E 2,586,076.49	PI = 189+62.79 N 646,978.51 E 2,586,274.46
I = 162°-00'-00" Δ = 18°-00'-00" D = 9°-00' T = 100.83' L = 200.00' R = 636.62' E = 7.94'	I = 170°-00'-00" Δ = 10°-00'-00" D = 5°-00' T = 100.25' L = 200.00' R = 1145.92' E = 4.38'

NE. LOOP CURVE DATA

5	6
PI = 195+92.77 N 646,977.78 E 2,586,904.91	PI = 197+93.57 N 647,012.50 E 2,587,103.16
I = 170°-00'-00" Δ = 10°-00'-00" D = 5°-00' T = 100.25' L = 200.00' R = 1145.92' E = 4.38'	I = 160°-00'-00" Δ = 20°-00'-00" D = 10°-00' T = 101.03' L = 200.00' R = 572.96' E = 8.84'
7	
PI = 208+95.94 N 647,563.55 E 2,588,060.17	
I = 33°-12'-05" Δ = 146°-47'-55" D = 19°-09'-12" T = 1003.40' L = 766.43' R = 299.14' E = 747.90	

C.T.H. "Y"
PI = 62+50.08 N 648,183.27 E 2,586,591.04
I = 175°-10'-51" Δ = 04°-49'-09" D = 0°-47'-50" T = 302.43' L = 604.49' R = 7186.93' E = 6.36'



BEARING ORIENTATION AND GRID CONVERSION

RIGHT OF WAY PLAT BEARINGS ARE ORIENTED TO THE WISCONSIN COORDINATE SYSTEM WITH 0 DEGREES, 0 MINUTES, 0 SECONDS BEING "GRID NORTH". THE DIFFERENCE BETWEEN PROJECT PLAT BEARINGS REPRESENT PLANE ANGLES IN DEGREES, MINUTES AND SECONDS. R/W PLAT DISTANCES ARE GROUND LENGTHS UNLESS OTHERWISE NOTED AND MAY BE CONVERTED TO GRID LENGTHS BY MULTIPLYING PLAT DISTANCES BY .999905

REVISION DATE	PROJECT I.D.	SHEET NUMBER	TOTAL SHEETS
4-18-75 N.C.	1445-1-23	4.10	
6-2-75 N.C.	FEDERAL PROJECT DESIGNATION		
10-21-75 N.C.	PLAT OF RIGHT OF WAY REQUIRED FOR		
1-28-76 N.C.	FOND DU LAC - SHEBOYGAN ROAD		
2-3-78 N.C.	S.T.H. 23 SHEBOYGAN COUNTY		
	SCALE 0 100 200 Ft.		
	DATE 2-26-75		
	Const. Project		


SCHEDULE OF LANDS AND INTERESTS REQUIRED

PARCEL NUMBER	SHEET NUMBER	OWNER	INTEREST	L.H.E. ACRES	ACRES REQUIRED			TOTAL REMAINING ACRES	OPERATIONS PROJECT I.D.
					NEW	EXIST.	TOTAL		
12	47-411	KOHLER COMPANY	FEE & L.H.E.	33.0	84.76	0.50	85.26	—	1445-1-23

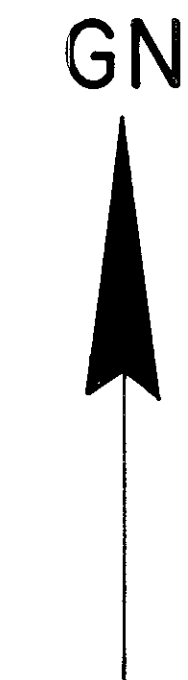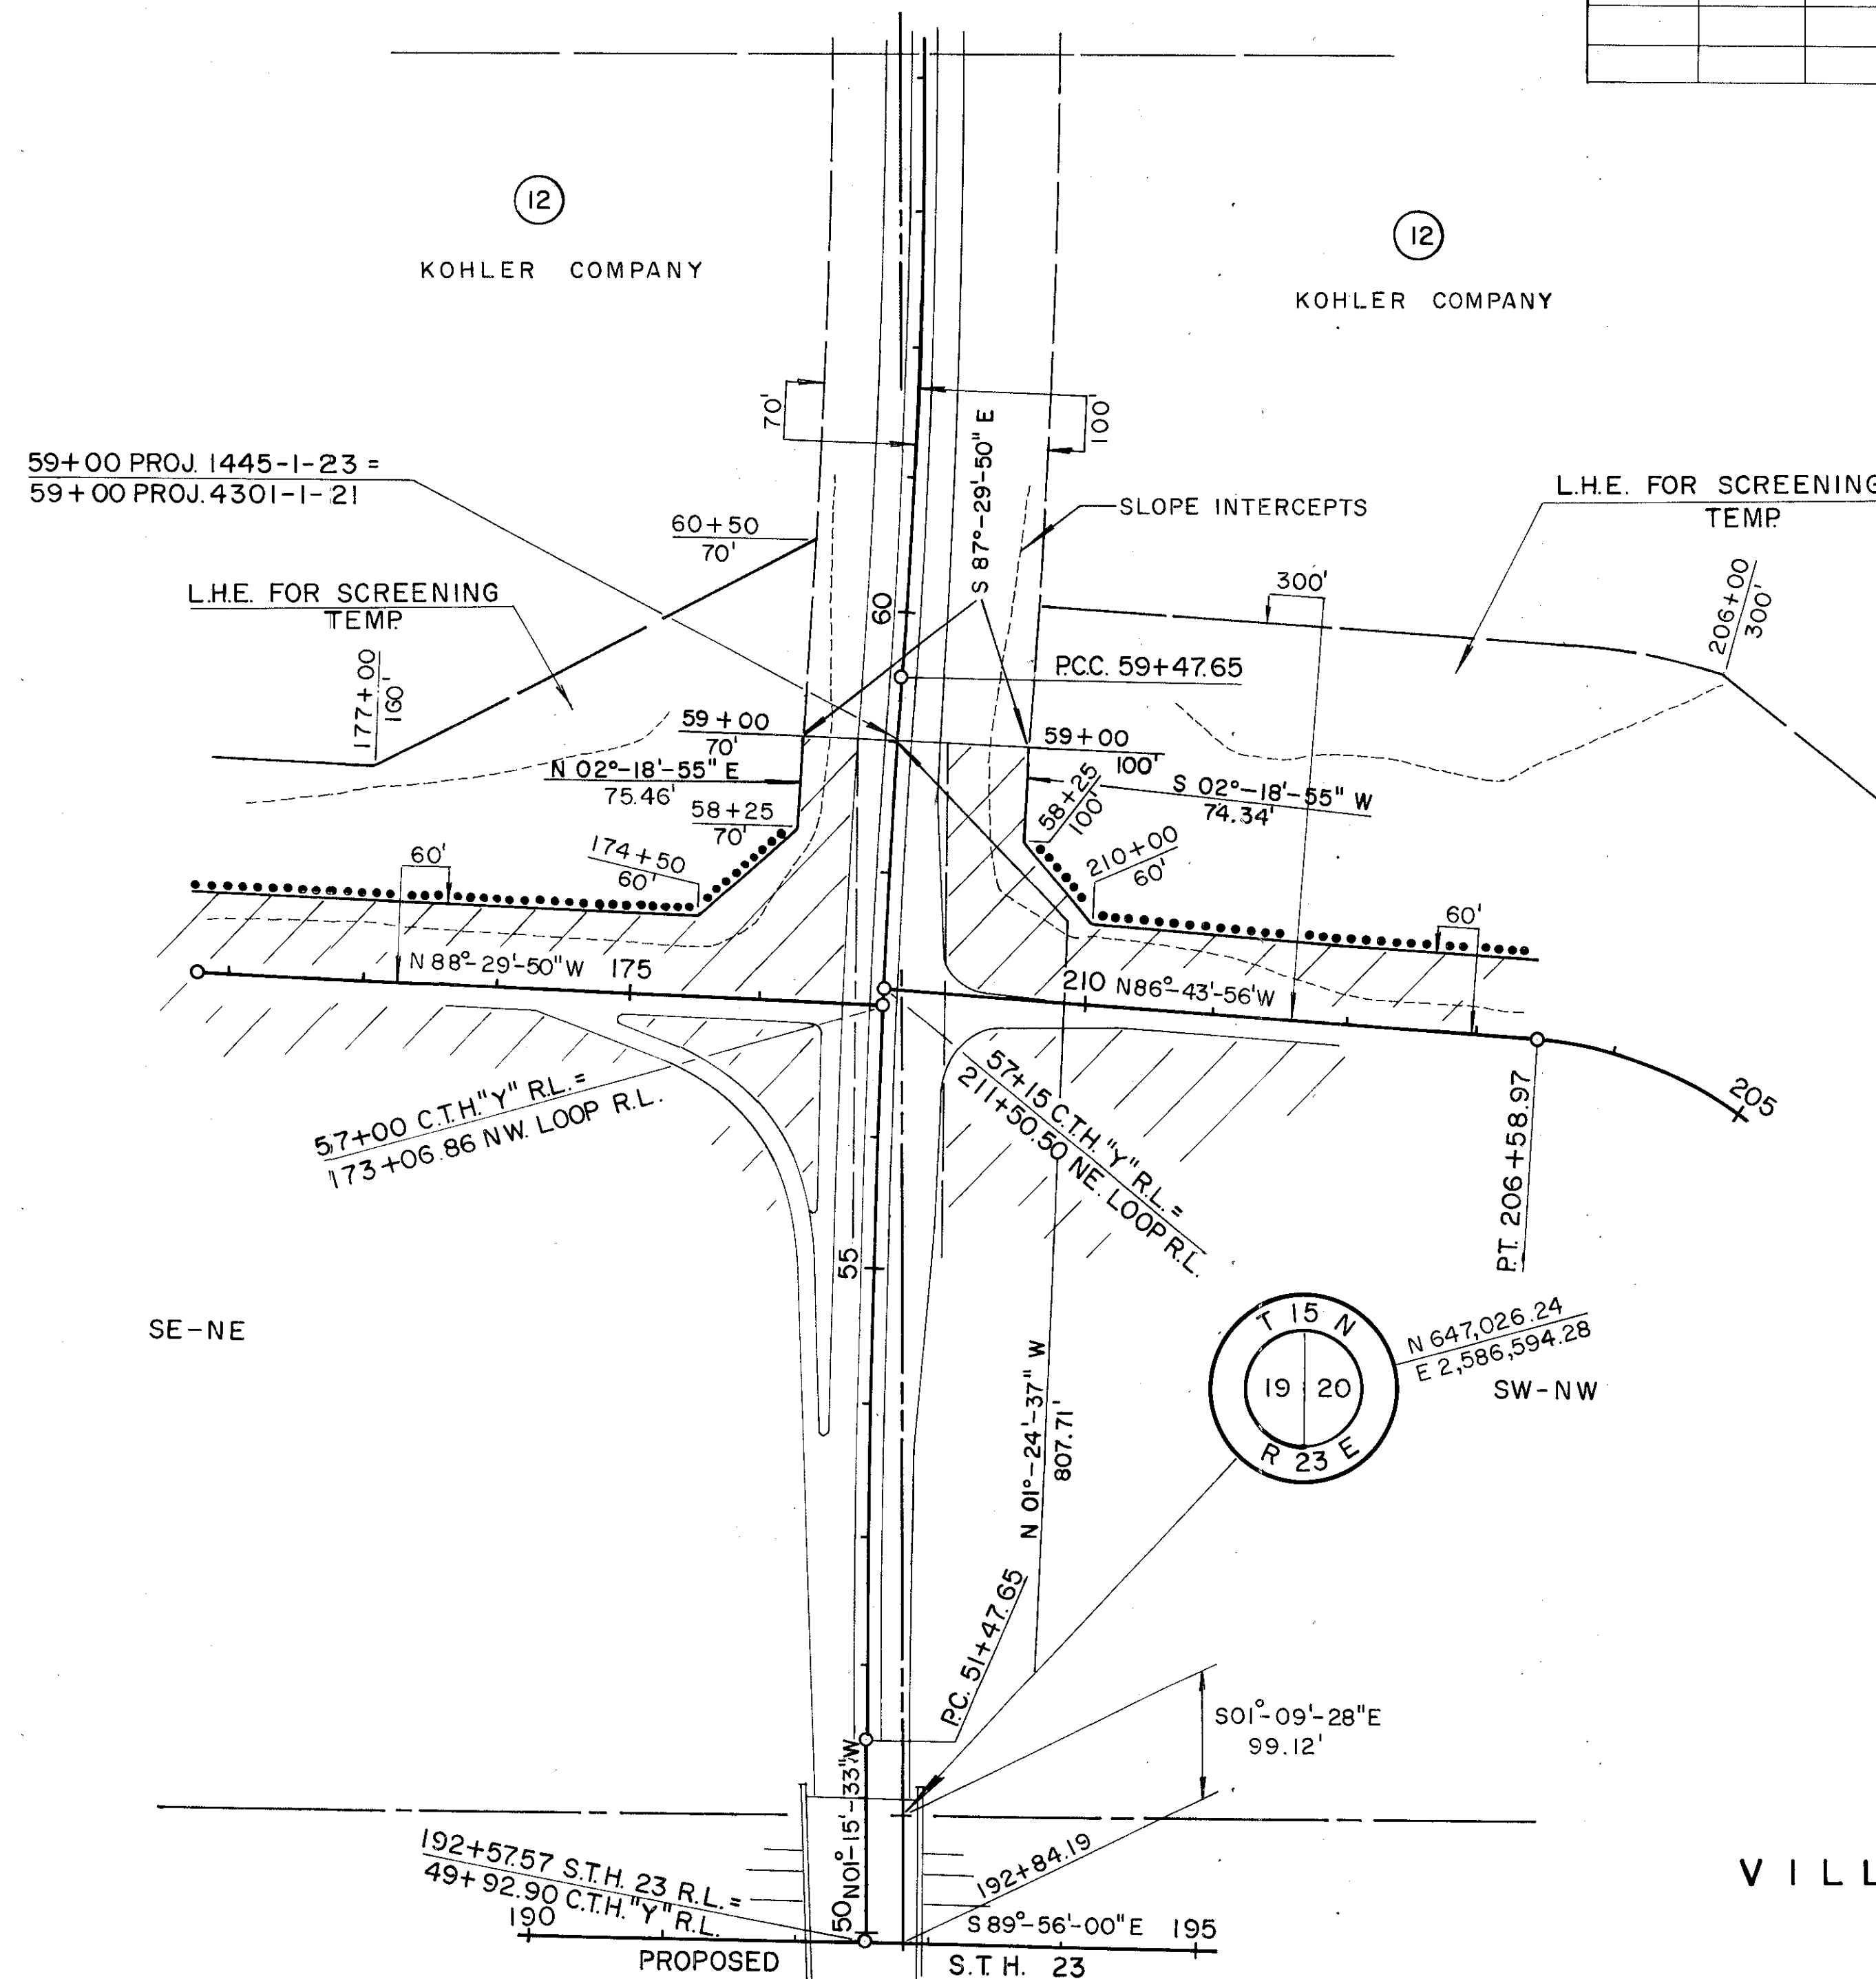

C.T.H. "Y"
PI = 55+47.82 N 647,481.55 E 2,586,557.45
I = 184°-00'-00" Δ = 04°-00'-00" D = 0°-30' T = 400.16' L = 300.00' R = 11,459.16' E = 6.98'

REVISION DATE		PROJECT I. D.	SHEET NUMBER	TOTAL SHEETS
4 - 18 - 75		1445-1-23		
6 - 2 - 75		FEDERAL PROJECT DESIGNATION	4.11	
10-21-75	N.C.	PLAT OF RIGHT OF WAY REQUIRED FOR FOND DU LAC - SHEBOYGAN ROAD (KOHLER PLANT ENTRANCE) S. T. H. 23 SHEBOYGAN COUNTY SCALE 0 100 200 Ft.  DATE 2-26-75		
1 - 28 - 76	N.C.			
2 - 3 - 78	N.C.			
		</		

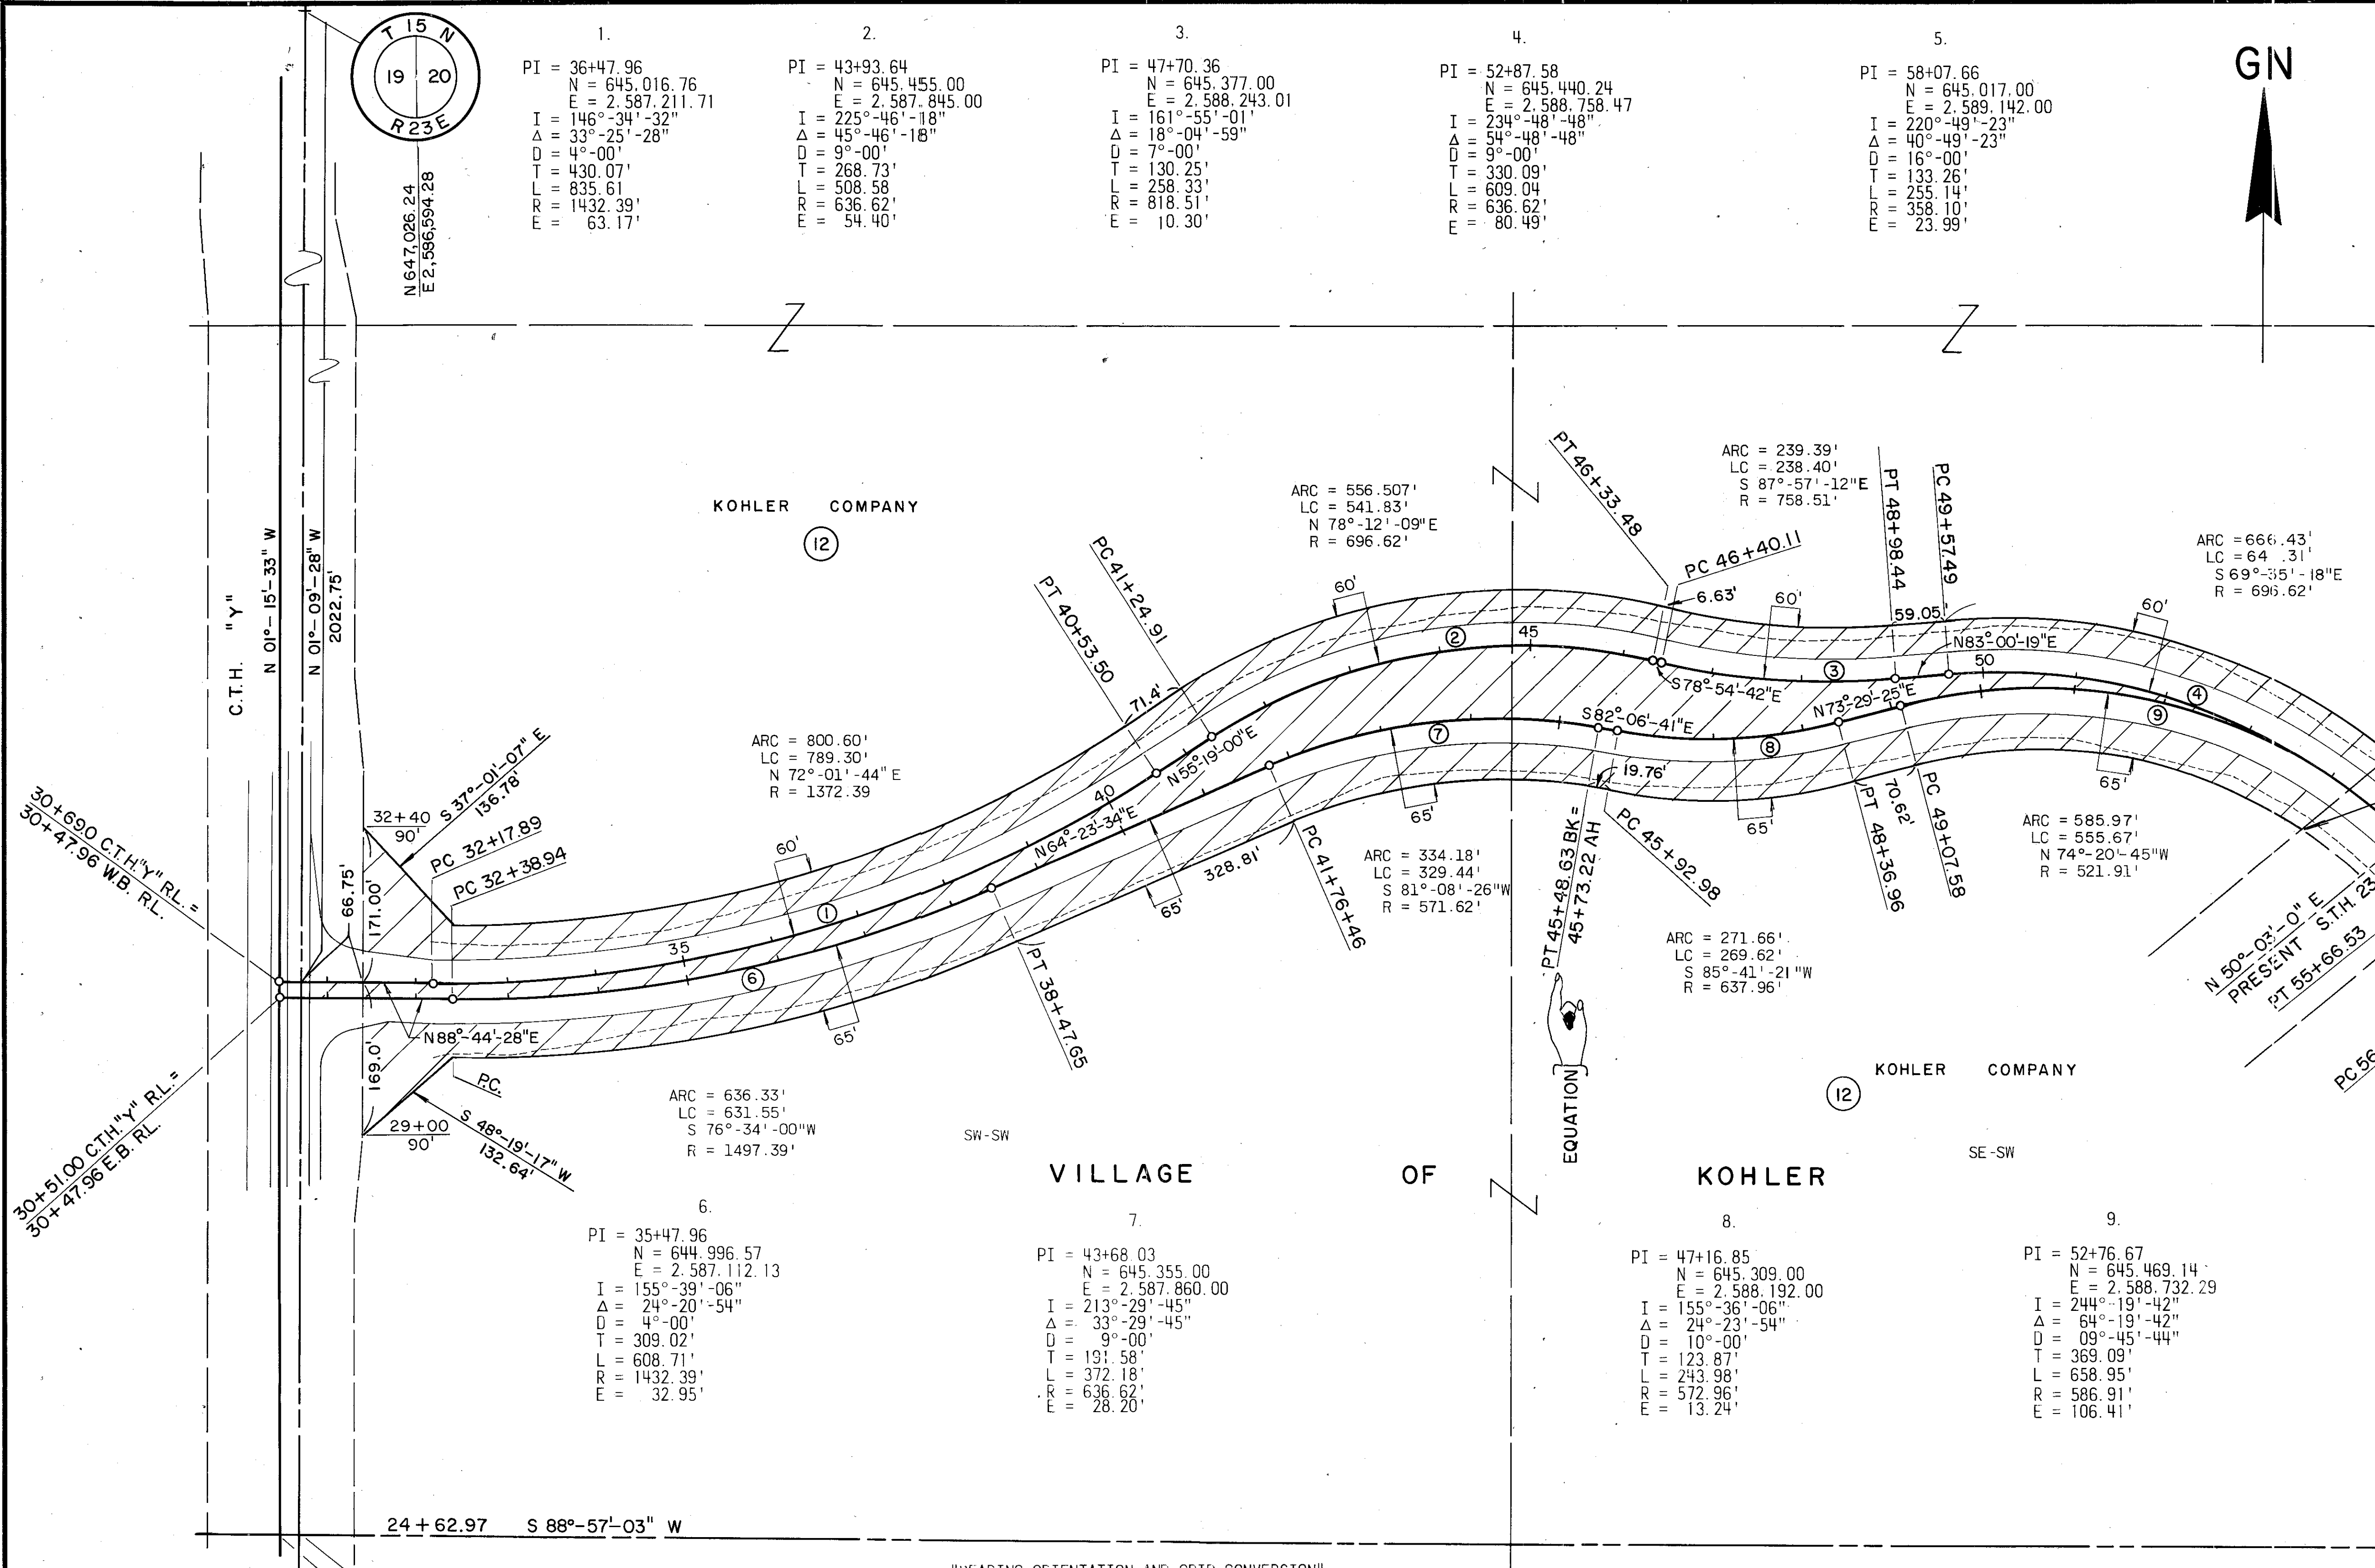

"BEARING ORIENTATION AND GRID CONVERSION"

RIGHT OF WAY PLAT BEARINGS ARE ORIENTED TO THE WISCONSIN COORDINATE SYSTEM WITH 0 DEGREES, 0 MINUTES, 0 SECONDS BEING "GRID NORTH" THE DIFFERENCE BETWEEN PROJECT PLAT BEARINGS REPRESENT PLANE ANGLES IN DEGREES, MINUTES AND SECONDS R/W PLAT DISTANCES ARE GROUND LENGTHS UNLESS OTHERWISE NOTED AND MAY BE CONVERTED TO GRID LENGTHS BY MULTIPLYING PLAT DISTANCES BY .999905

SCHEDULE OF LANDS AND INTERESTS REQUIRED									
PARCEL NUMBER	SHEET NUMBER	OWNER	INTEREST	L.H.E. ACRES	ACRES REQUIRED			TOTAL REMAINING ACRES	OPERATIONS PROJECT I.D.
					NEW	EXIST.	TOTAL		
12	4.7-4.11	KOHLER COMPANY	FEE & L.H.E.	33.0	84.76	0.50	85.26	—	1445-1-23