


Index of Sheets

Sheet No. 4.0 TITLE
 Sheet No. 4.1 SCHEDULE OF LANDS & INTERESTS
 Sheet No. 4.2 PROPERTY BOUNDARIES & ACREAGE SHEET
 SHEET NO. 4.4-4.21 PLAN & PARCEL SHEETS

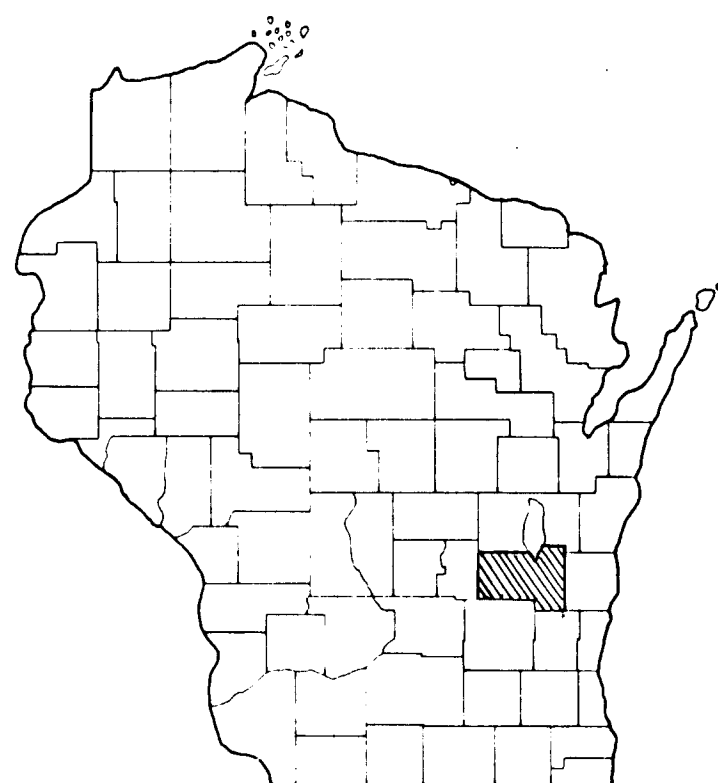

STATE OF WISCONSIN DEPARTMENT OF TRANSPORTATION DIVISION OF HIGHWAYS

PLAT OF RIGHT OF WAY REQUIRED FOR FOND DU LAC-NORTH COUNTY LINE ROAD

U.S.H. 151-MELODY LANE SECTION


U.S.H. 41

FOND DU LAC COUNTY

PROJECT IDENTIFICATION NUMBER	FEDERAL PROJECT DESIGNATION
1106-1-21	T 03-1(75)

END PROJECT T03-1(75)/1106-1-21
 STATION 1586+12.17
 177.07' N. OF SW COR. SEC. 30, T16N, R17E
 X 2,389,509.40 Y 667,359.41

BEGIN PROJECT T03-1(75)/1106-1-21
 STATION 1279+16.15
 1140' E. AND 600' S. OF CTR. OF SEC. 21, T15N, R17E
 X 2,404,878.24 Y 642,815.82

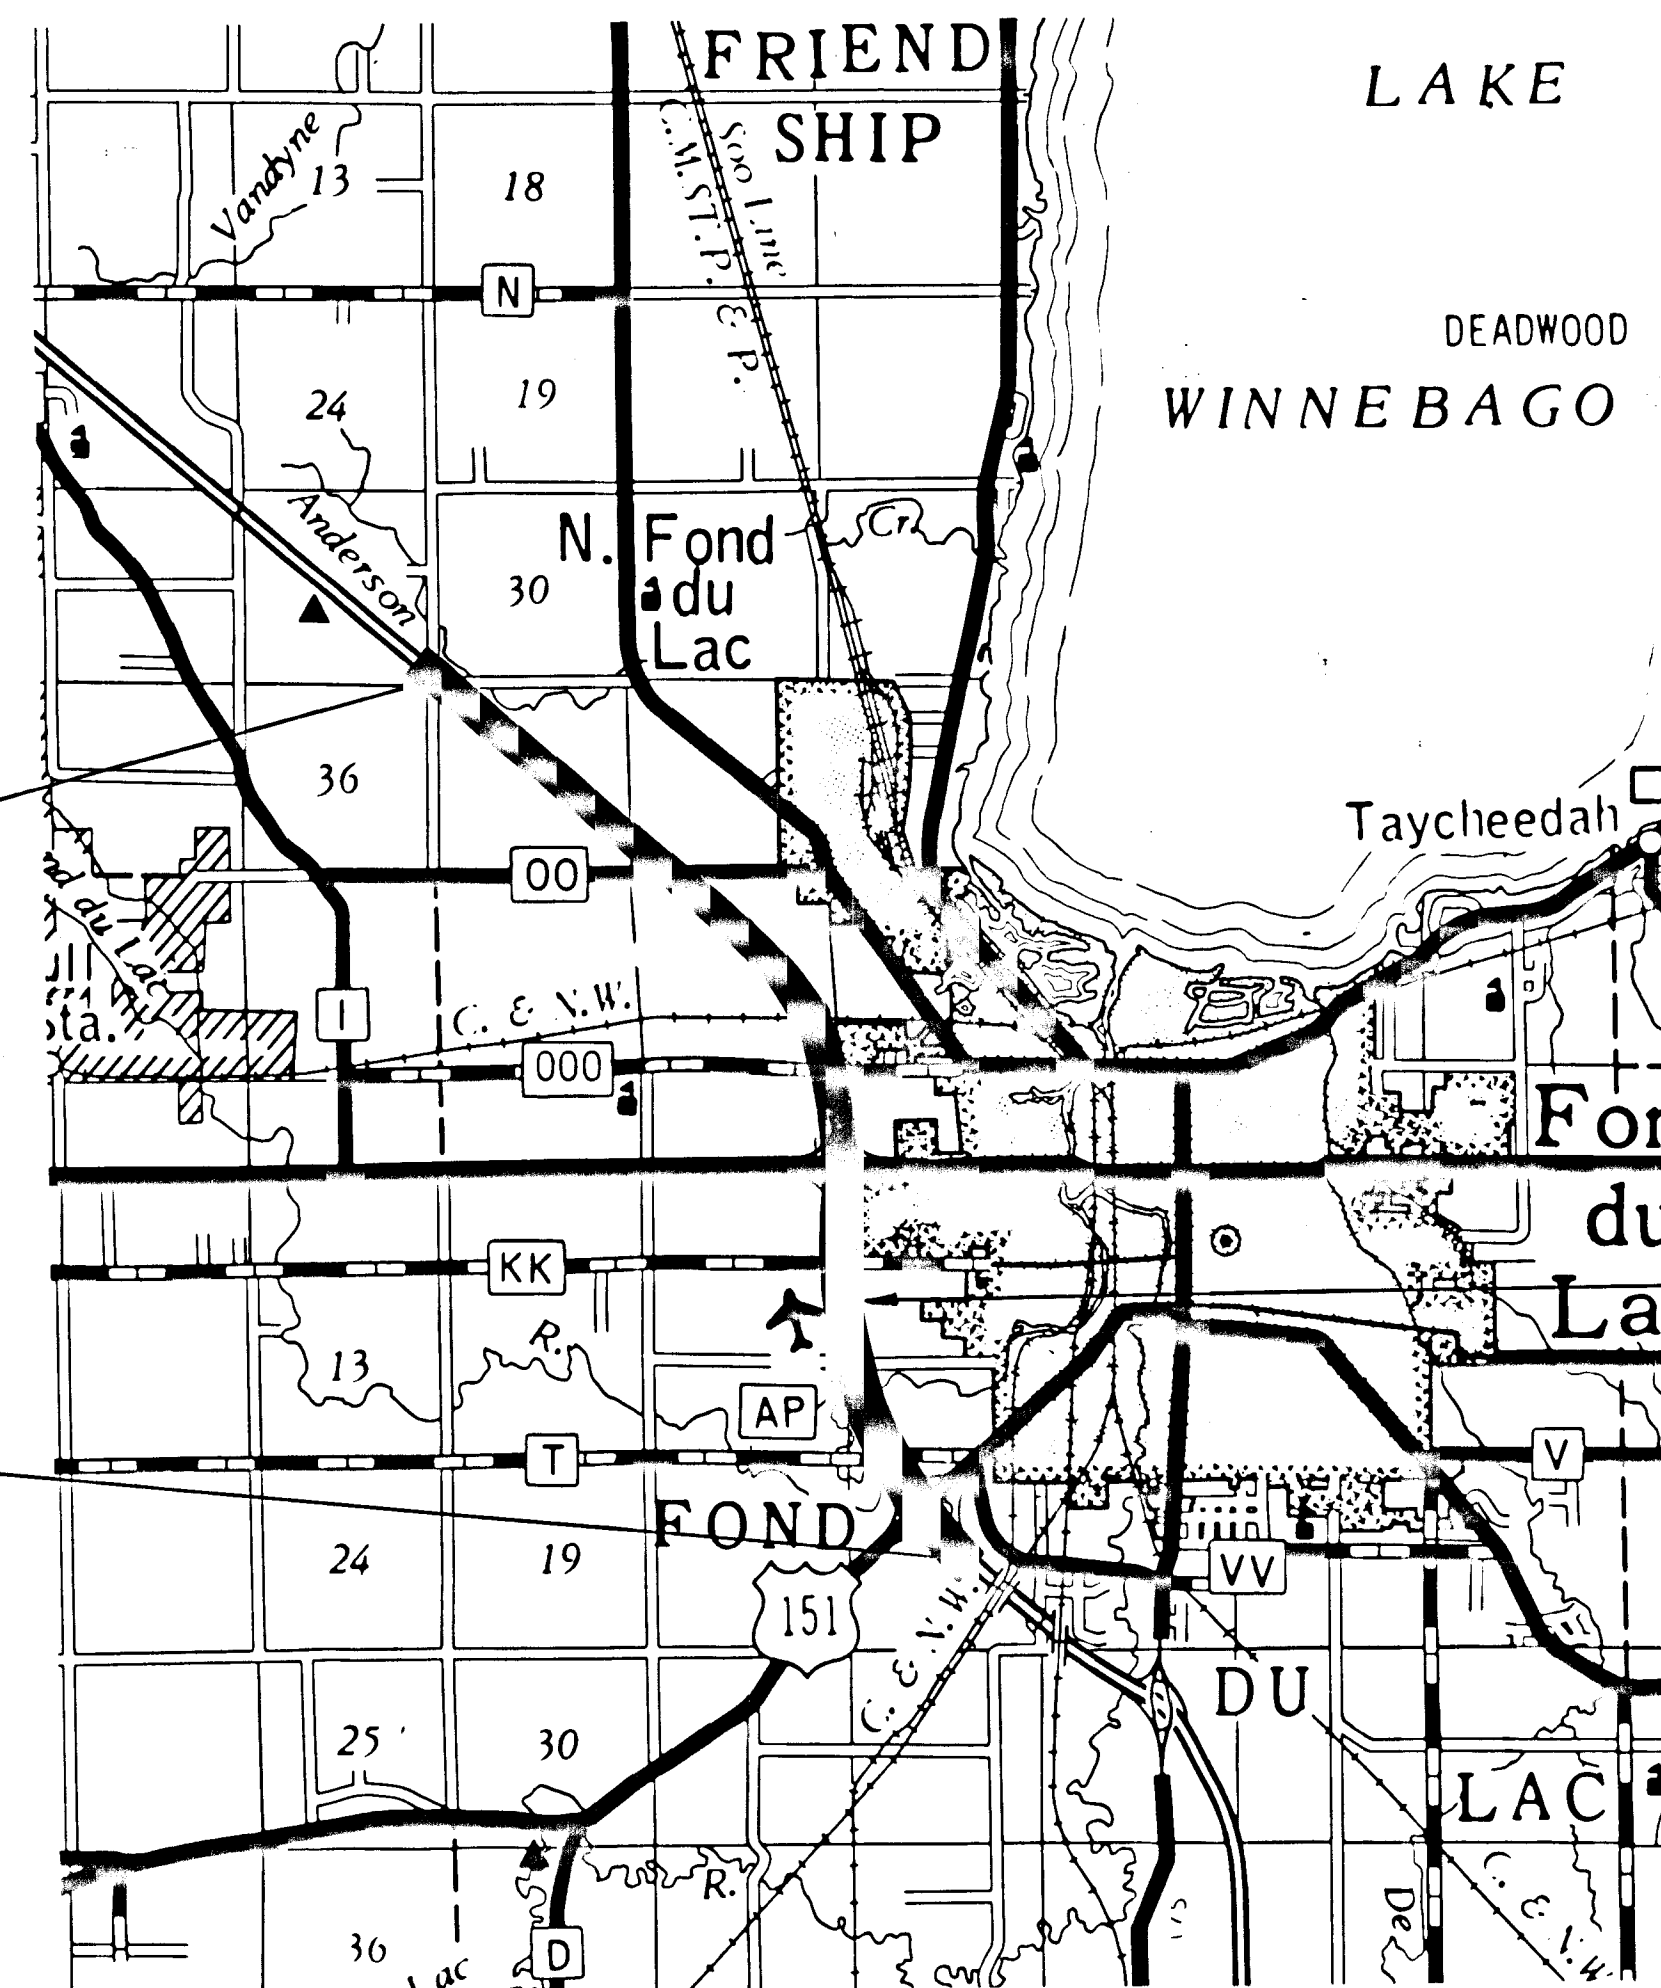

Layout
 Scale 0 1 MI. E 2 MI. ES

Total Net Length of Centerline = 5.824 Mi.


EQUATION STA 1366+81.40 BK. =
 STA 1366+2582AH.

NOTE:
 ALL COORDINATES AND ALL BEARINGS SHOWN ON
 THIS PLAT ARE REFERENCED TO THE WISCONSIN
 COORDINATE SYSTEM, SOUTH ZONE.
 THE CONTROL SURVEY FOR THIS IMPROVEMENT
 PROJECT WAS CONDUCTED UNDER AND MET SPE-
 CIFICATIONS FOR SECOND ORDER TRAVERSE.
 COMBINATION FACTOR = .9999178

STATE OF WISCONSIN DEPARTMENT OF TRANSPORTATION DIVISION OF HIGHWAYS	
REVISION DATE	
MAR. 1, 1971	
JUNE 21, 1971	N.C.
JAN. 11, 1972	N.C.
FEB. 11, 1972	N.C.
JULY 19, 1972	N.C.
MAR. 1, 1973	N.C.
Date DEC. 2, 1970	<i>D. H. Panayot</i> District Engineer
Recommended for Approval:	
Date	Chief Design Engineer
Approved:	
Date	Director, Bureau of Right of Way
U.S. DEPARTMENT OF TRANSPORTATION FEDERAL HIGHWAY ADMINISTRATION BUREAU OF PUBLIC ROADS	
REGION 4 WISCONSIN DIVISION	
Approved:	
Date	Division Engineer

1106-1-21

4.0

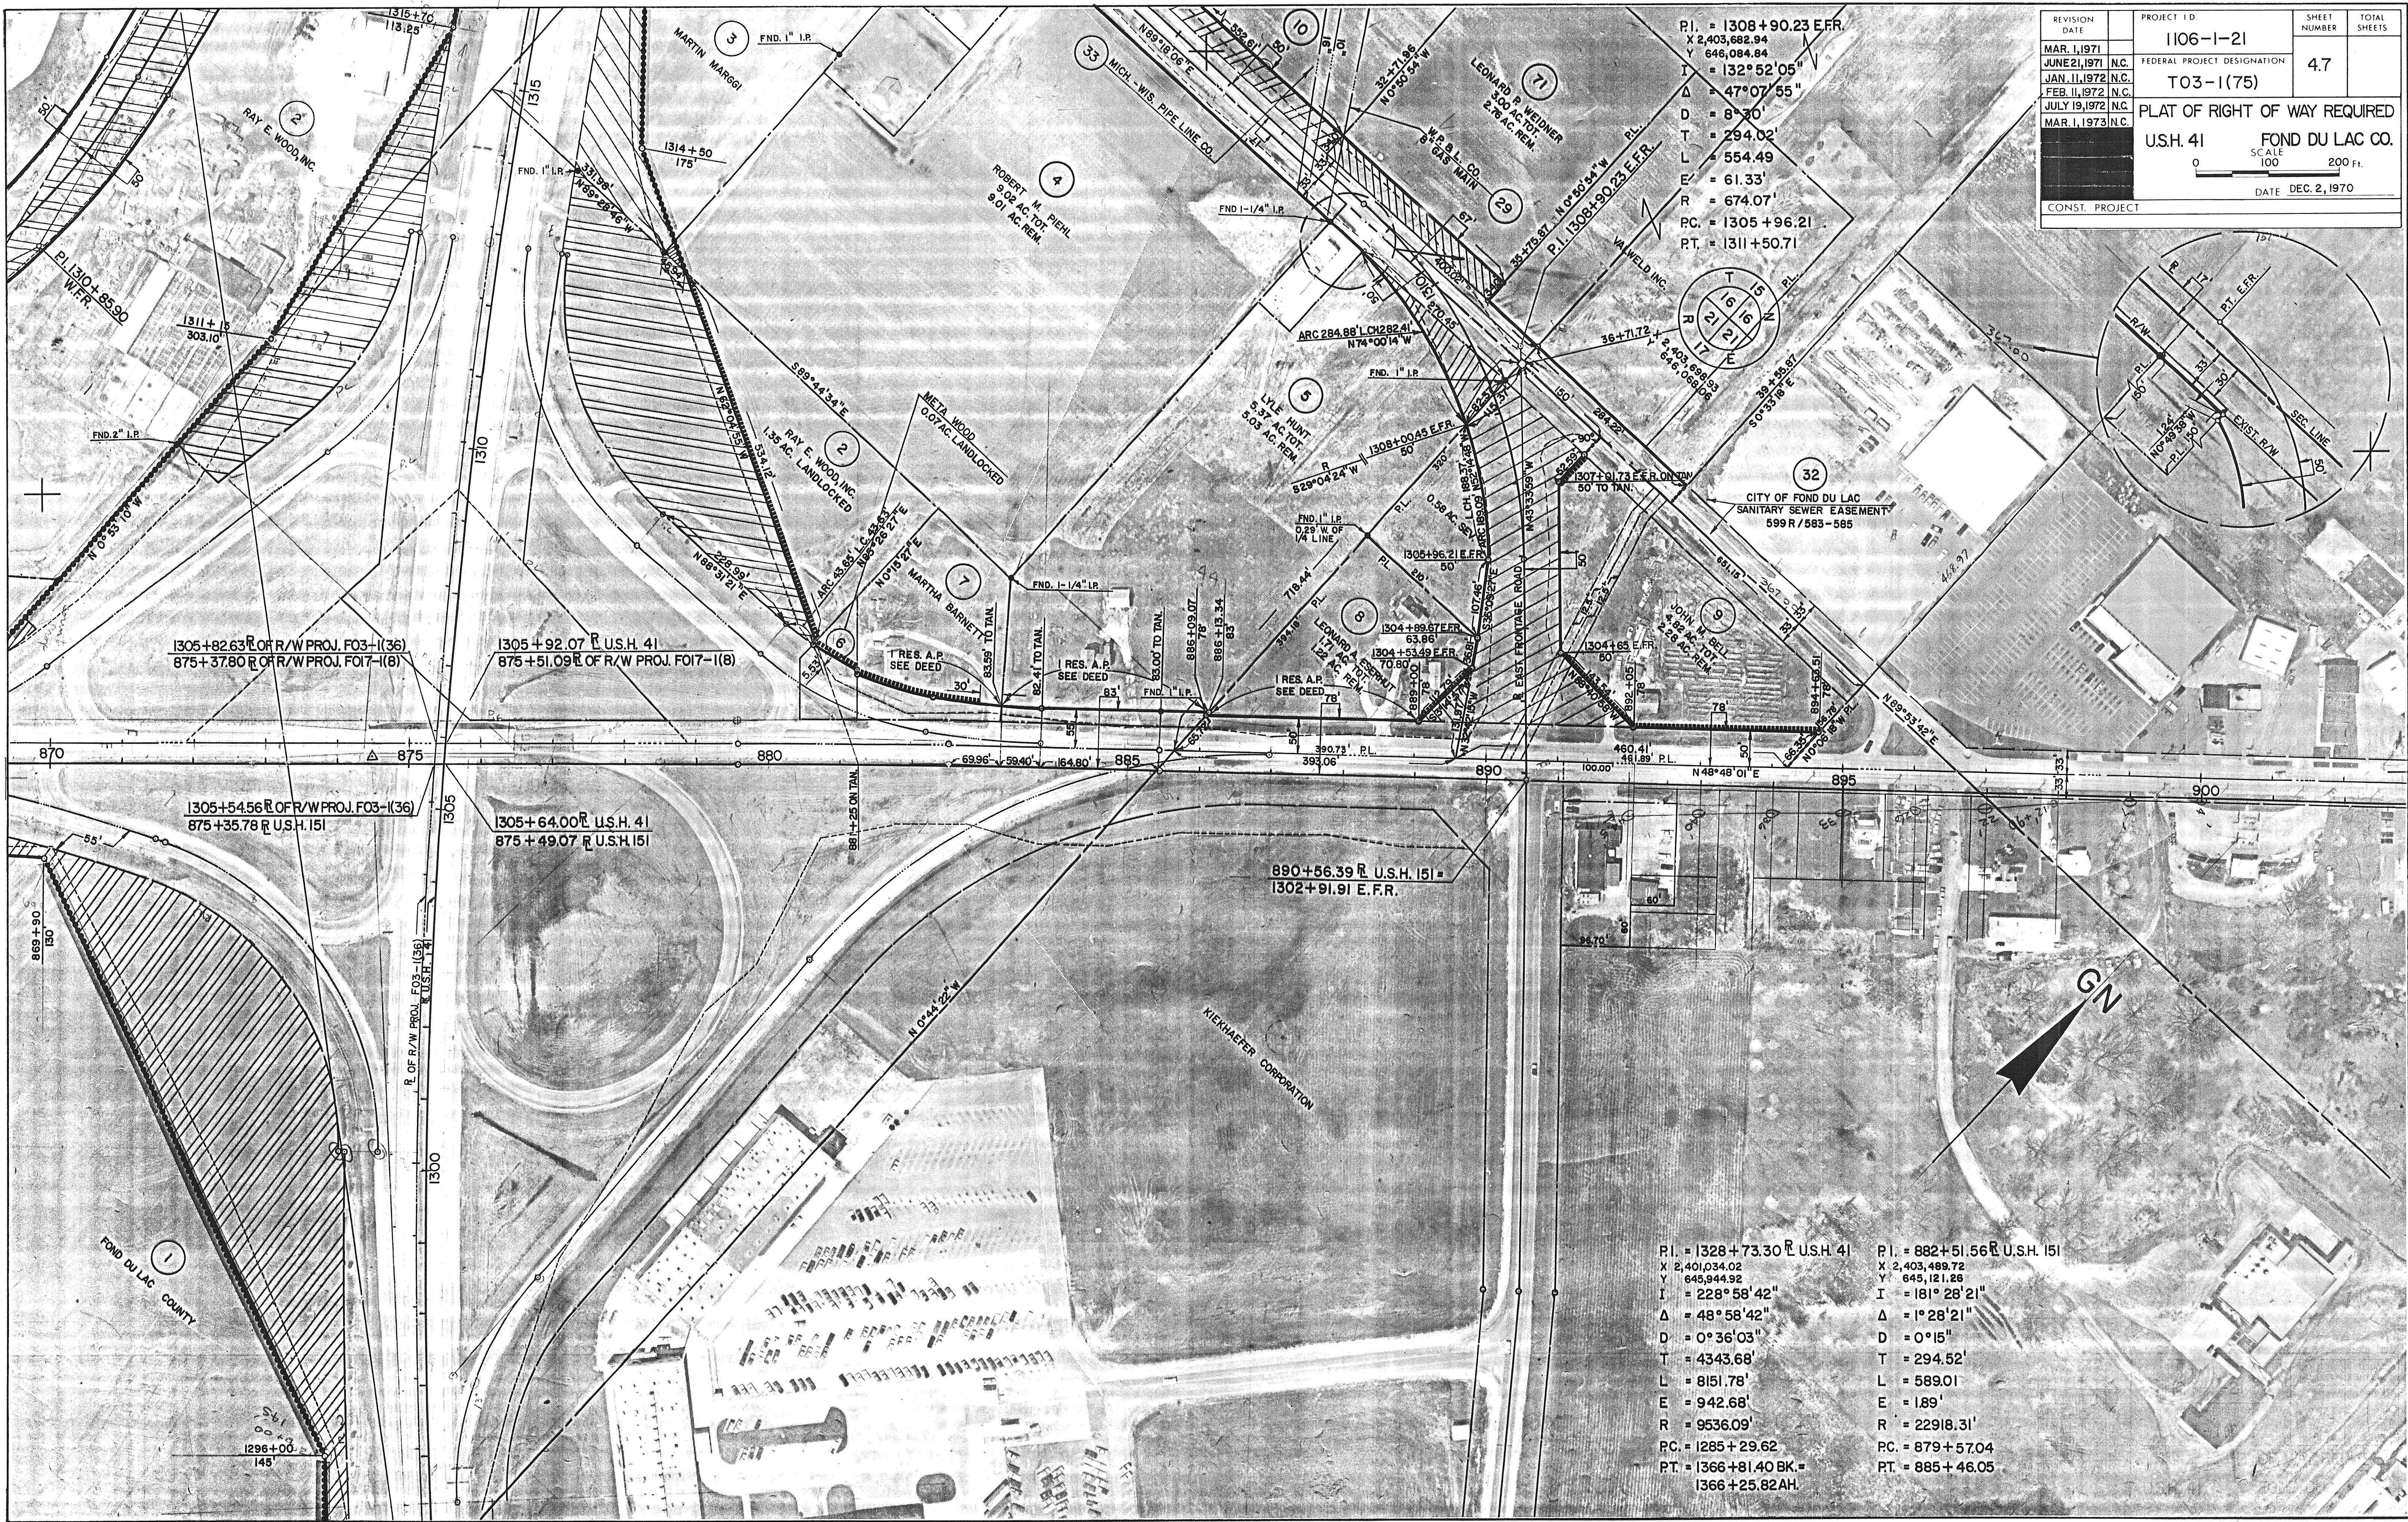

REVISION	DATE	PROJECT I.D.	SHEET NUMBER	TOTAL SHEETS
MAR. 1, 1971		1106-1-21	4.7	
JUNE 21, 1971	N.C.	FEDERAL PROJECT DESIGNATION		
JAN. 11, 1972	N.C.	T03-1(75)		
FEB. 11, 1972	N.C.			
JULY 19, 1972	N.C.	PLAT OF RIGHT OF WAY REQUIRED		
MAR. 1, 1973	N.C.	U.S.H. 41		
		FOND DU LAC CO.		
		SCALE 100' = 1" 200' = 1"		
		DATE DEC. 2, 1970		
		CONST. PROJECT		


P.I. = 1308+90.23 E.F.R.
X 2,403,682.94
Y 646,084.84
I = 132°52'05"
Δ = 47°07'55"
D = 8°30'
T = 294.02'
L = 554.49'
E = 61.33'
R = 674.07'
P.C. = 1305+96.21
P.T. = 1311+50.71

P.I. = 1328+73.30 U.S.H. 41
X 2,401,034.02
Y 645,944.92
I = 228°58'42"
Δ = 48°58'42"
D = 0°36'03"
T = 4343.68'
L = 8151.78'
E = 942.68'
R = 9536.09'
P.C. = 1285+29.62
P.T. = 1366+81.40 BK =
1366+25.82 AH.

P.I. = 882+51.56 U.S.H. 151
X 2,403,489.72
Y 645,121.28
I = 181°28'21"
Δ = 1°28'21"
D = 0°15'
T = 294.52'
L = 589.01'
E = 1.89'
R = 22918.31'
P.C. = 879+57.04
P.T. = 885+46.05

REVISION DATE	PROJECT I.D. 1106-1-21	SHEET NUMBER 4.8	TOTAL SHEETS
MAR. 1, 1971	FEDERAL PROJECT DESIGNATION T03-1(75)		
JUNE 21, 1971			
JAN. 11, 1972			
FEB. 11, 1972 N.C.			
JULY 19, 1972 N.C.			
MAR. 1, 1973 N.C.			

PLAT OF RIGHT OF WAY REQUIRED
U.S.H. 41 FOND DU LAC CO.
SCALE 1" = 100' 200' Ft.
DATE DEC. 2, 1970
CONST. PROJECT

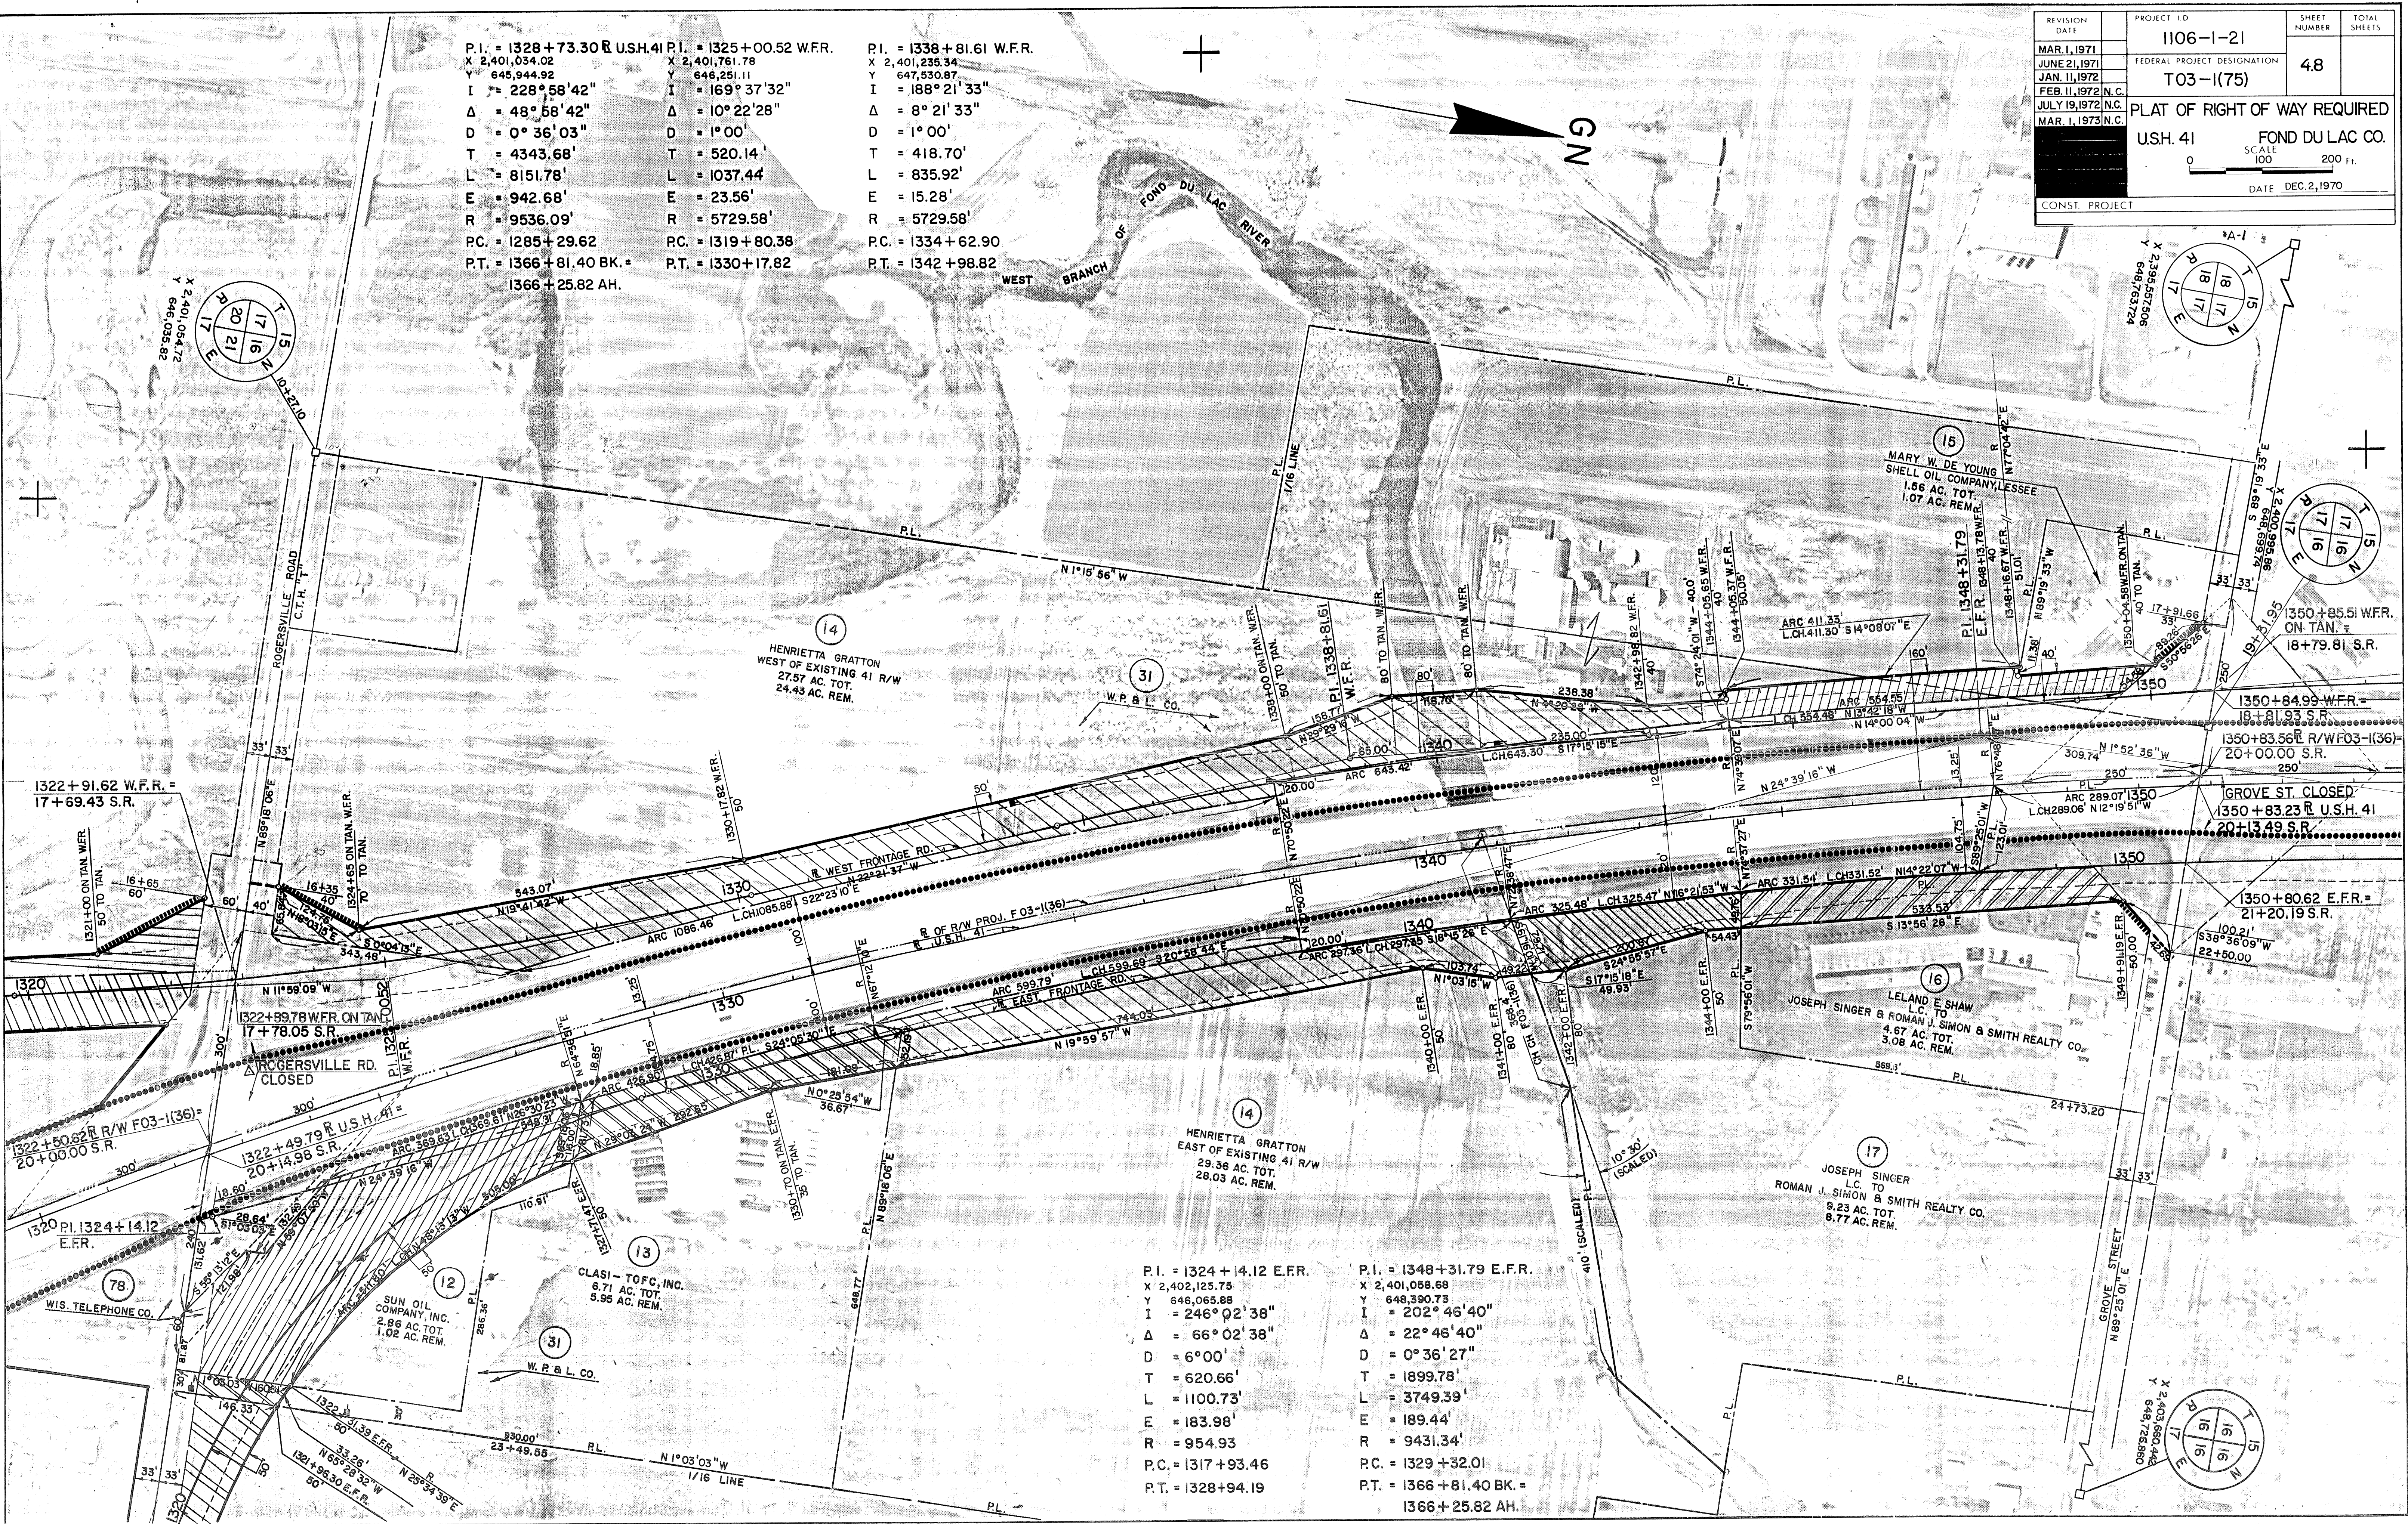

REVISION DATE	PROJECT I.D.	SHEET NUMBER	TOTAL SHEETS
MAR. 1, 1971	1106-1-21	49	
JUNE 21, 1971	FEDERAL PROJECT DESIGNATION		
JAN. 11, 1972 N.C.	T03-1(75)		
FEB. 11, 1972 -	PLAT OF RIGHT OF WAY REQUIRED		
JULY 19, 1972 N.C.	U.S.H. 41		
MAR. 1, 1973 N.C.	FOND DU LAC CO.		
	SCALE 1" = 100'		
	DATE DEC. 2, 1970		
CONST. PROJECT			

P.I. = 1358 + 08.09 W.F.R.
 X 2,400,768.93
 Y 649,401.41
 I = 192° 05' 49"
 Δ = 12° 05' 49"
 D = 0° 40'
 T = 910.66'
 L = 1814.56'
 E = 48.11
 R = 8594.37'
 P.C. = 1348 + 97.43
 P.T. = 1367 + 11.99 BK. =
 1366 + 56.41 AH.

18
 FOND DU LAC COUNTY
 WEST OF E. 41
 193.47 AC. TOT.
 187.52 AC. REM.

19
 OSWALD J. HENSEN
 L.C. TO
 DONALD G. BESCH
 11.66 AC. TOT.
 6.46 AC. REM.

28
 FOND DU LAC COUNTY
 B.L.B. INC., LESSEE
 0.90 AC. TOT.
 0.58 AC. REM.

20
 REGINA SCHREINER
 2.08 AC. TOT.
 0.94 AC. REM.

18
 FOND DU LAC COUNTY
 JOHN WALGENBACH, LESSEE
 EAST OF E. 41
 14.27 AC. TOT.
 12.28 AC. REM.

33
 MICHIGAN-WISCONSIN
 PIPE LINE CO.
 545 M/536 399M/94

21
 FOREST MANOR, INC.
 31.04 AC. TOT.
 23.47 AC. REM.

GERALD J. WAGNER
 0.57 AC.

VERNON J. BONNO
 0.54 AC.

FELIX A. TILLY
 0.29 AC.

KELLY C. CLARK
 0.31 AC.

P.I. = 1328 + 73.30 R U.S.H. 41
 X 2,401,034.02
 Y 648,944.92
 I = 228° 58' 42"
 Δ = 48° 58' 42"
 D = 0° 36' 03"
 T = 4343.68
 L = 8151.78'
 E = 942.68'
 R = 9536.09'
 P.C. = 1285 + 29.62
 P.T. = 1366 + 81.40 BK. =
 1366 + 25.82 AH.

P.I. = 1348 + 31.79 E.F.R.
 X 2,401,058.68
 Y 648,390.73
 I = 202° 46' 40"
 Δ = 22° 46' 40"
 D = 0° 36' 27"
 T = 1899.78'
 L = 3749.39'
 E = 189.44'
 R = 9431.34'
 P.C. = 1329 + 32.01
 P.T. = 1366 + 81.40 BK. =
 1366 + 25.82 AH.