



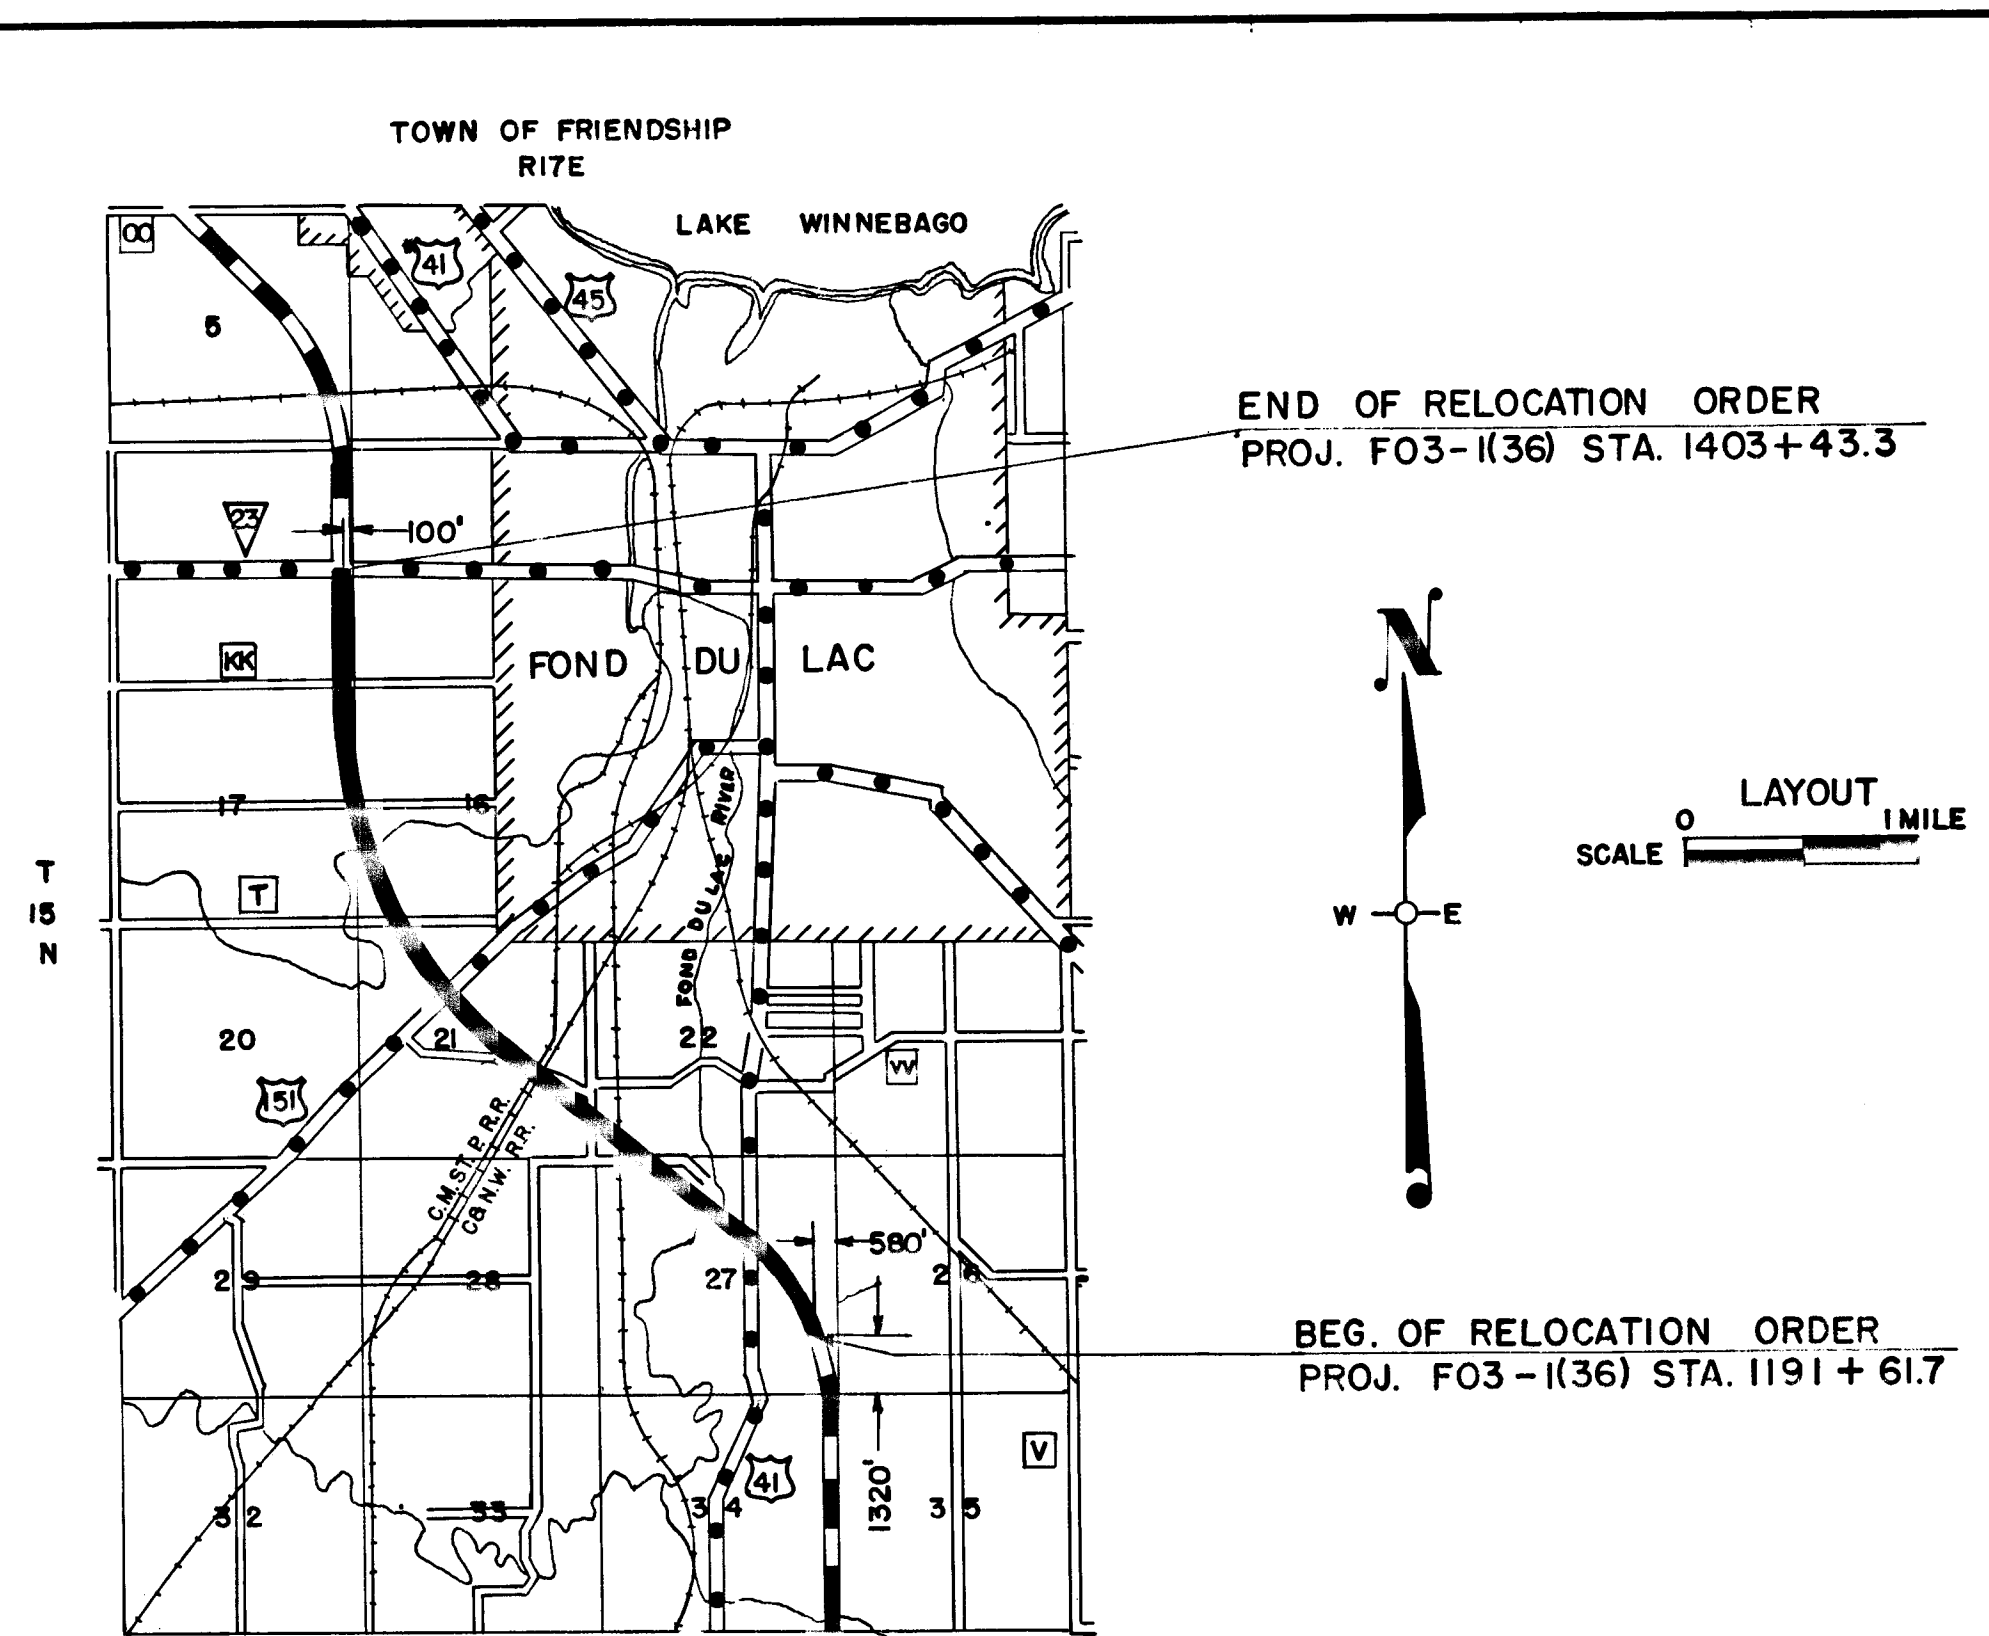

SCHEDULE OF LANDS & INTERESTS REQUIRED
NOTE: ACQUIRE EASEMENTS FOR HIGHWAY EXCEPT AS OTHERWISE SPECIFIED

PAR.	OWNER	INTERESTS REQUIRED	ACRES
34	ELMER & JOSEPH KOENIGS	L.H.E. & FEE	35.68
35	ELMER KOHLMAN	LEASE	9.30
36	NELLIE L. HICKEN	L.H.E. & LEASE	7.27
37	MICHIGAN-WISCONSIN PIPE LINE CO.	RELEASE OF EASE	—
38	ALBERT ZELESKI	L.H.E.	8.87
39	FOND DU LAC CO. ASYLUM		15.89
40	RAY WOODS		4.05
41	MARTIN MARGGI		0.54
42	FOND DU LAC CO. ASYLUM		4.26
43	MARTIN MARGGI		3.78
44	C.M.S.T.P. & P.R.R.		—
45	FREDRICK A. GALLE	L.H.E.	11.23
46	GUSTAV H. OLDENBURG		0.83
47	JOSEPH WAGNER		12.87
48	ALFONSE THURK		6.60
49	ARTHUR WINKE		7.49
50	ARCHIE REID JR.		1.61
51	CLARENCE WALDSCHMIDT	L.H.E.	—
52	EARL F. LUXEM		0.53
53	EDGAR A. WELLNITZ	L.H.E.	—
54	EDITH SANDER PETTERS		0.23
55	FRED L. PENN-VENDEE EDITH SANDER PETTERS—VENDOR		0.37
56	EDITH SANDER PETTERS	FEE	0.63
57	JOHN LOUIS PITTLER		0.46
58	REINHOLD O. SCHNEIDER	FEE	0.01
59	MICHIGAN-WISCONSIN PIPE LINE CO.	UTILITY EASE	—
60	ALBERT ZELESKI	L.H.E.	—
61	EDGAR A. WELLNITZ	L.H.E.	—
62	WISCONSIN CENTRAL RAILWAY CO.	L.H.E.	—
63	CHICAGO & NORTHWESTERN RY. CO.		—

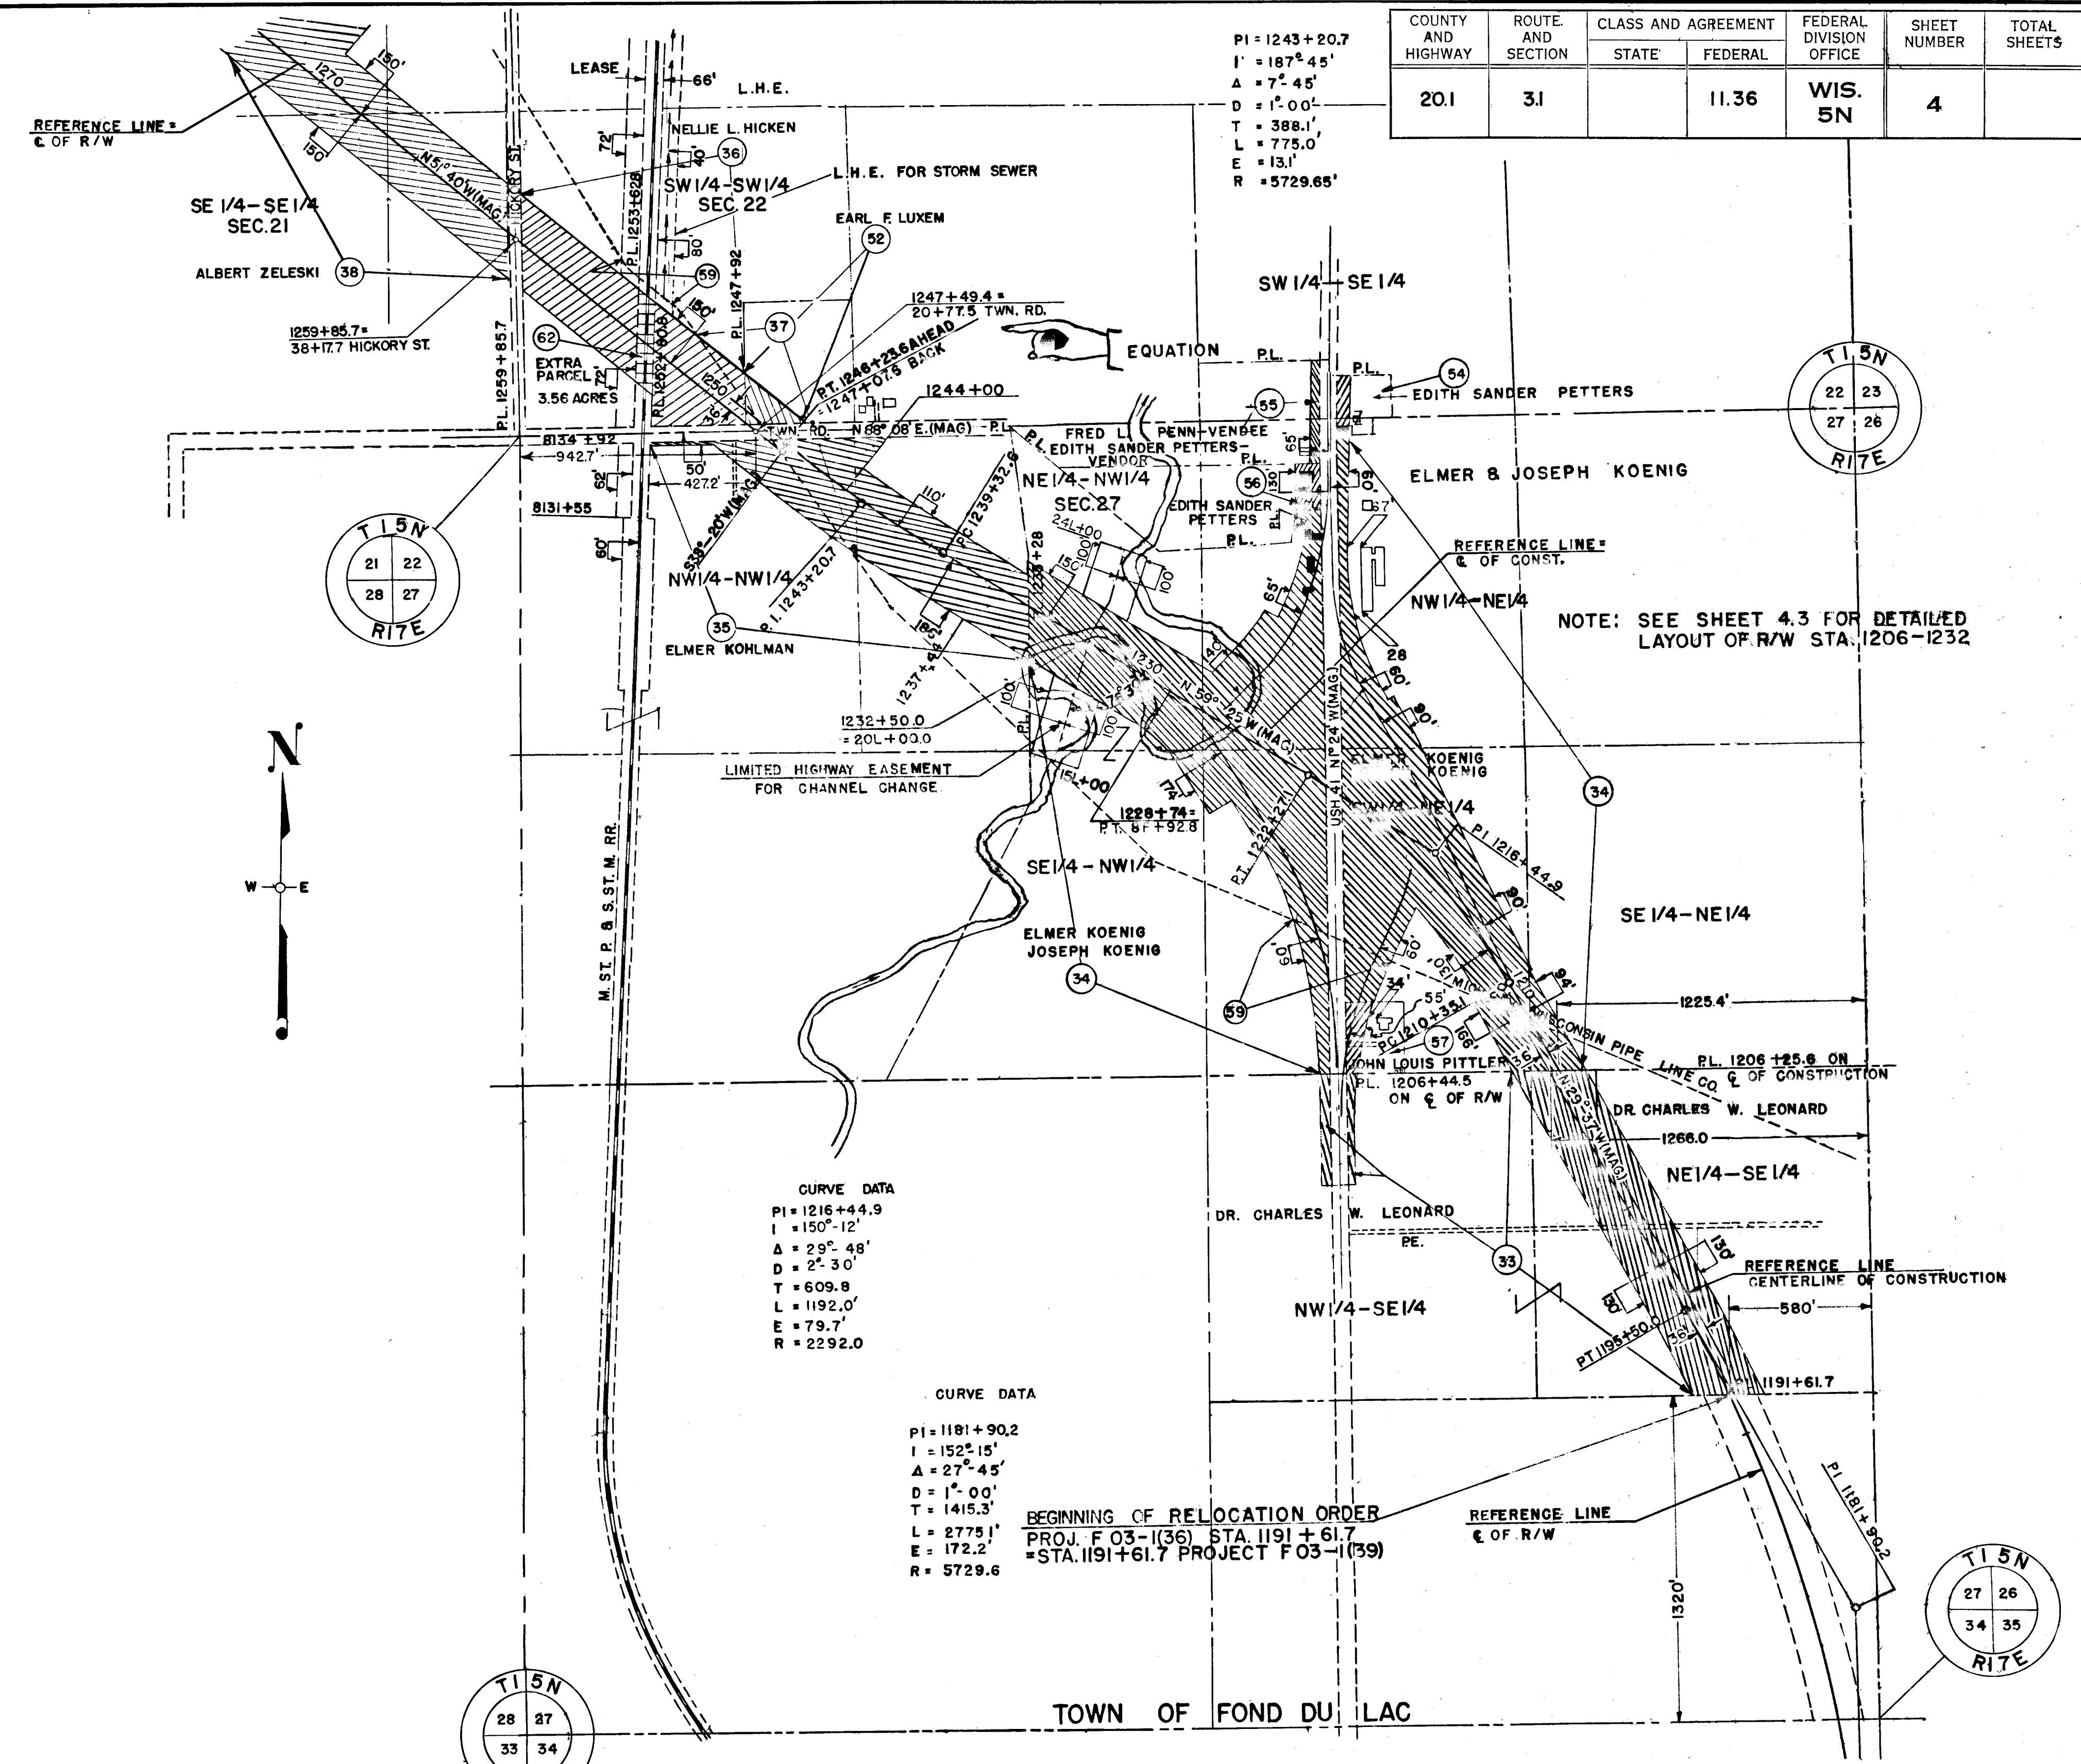


COUNTY AND HIGHWAY	ROUTE AND SECTION	CLASS AND AGREEMENT		FEDERAL DIVISION OFFICE	SHEET NUMBER	TOTAL SHEETS
		STATE	FEDERAL			
20.1	3.1		11.36	WIS. 5N	4	

STATE HIGHWAY COMMISSION OF WISCONSIN
PLAT OF RIGHT OF WAY REQUIRED
PROJECT F03-1(36)
OLD U.S.H. 41 - S.T.H. 23 ROAD
USH NO. 41 FOND DU LAC

SCALE 0 100 200
LENGTH = 4.049 MILES

DATE: FEB. 28, 1962

COUNTY AND HIGHWAY	ROUTE AND SECTION	CLASS AND AGREEMENT		FEDERAL DIVISION OFFICE	SHEET NUMBER	TOTAL SHEETS
		STATE	FEDERAL			
20.1	3.7		11.36	WIS. 5N	4.1	


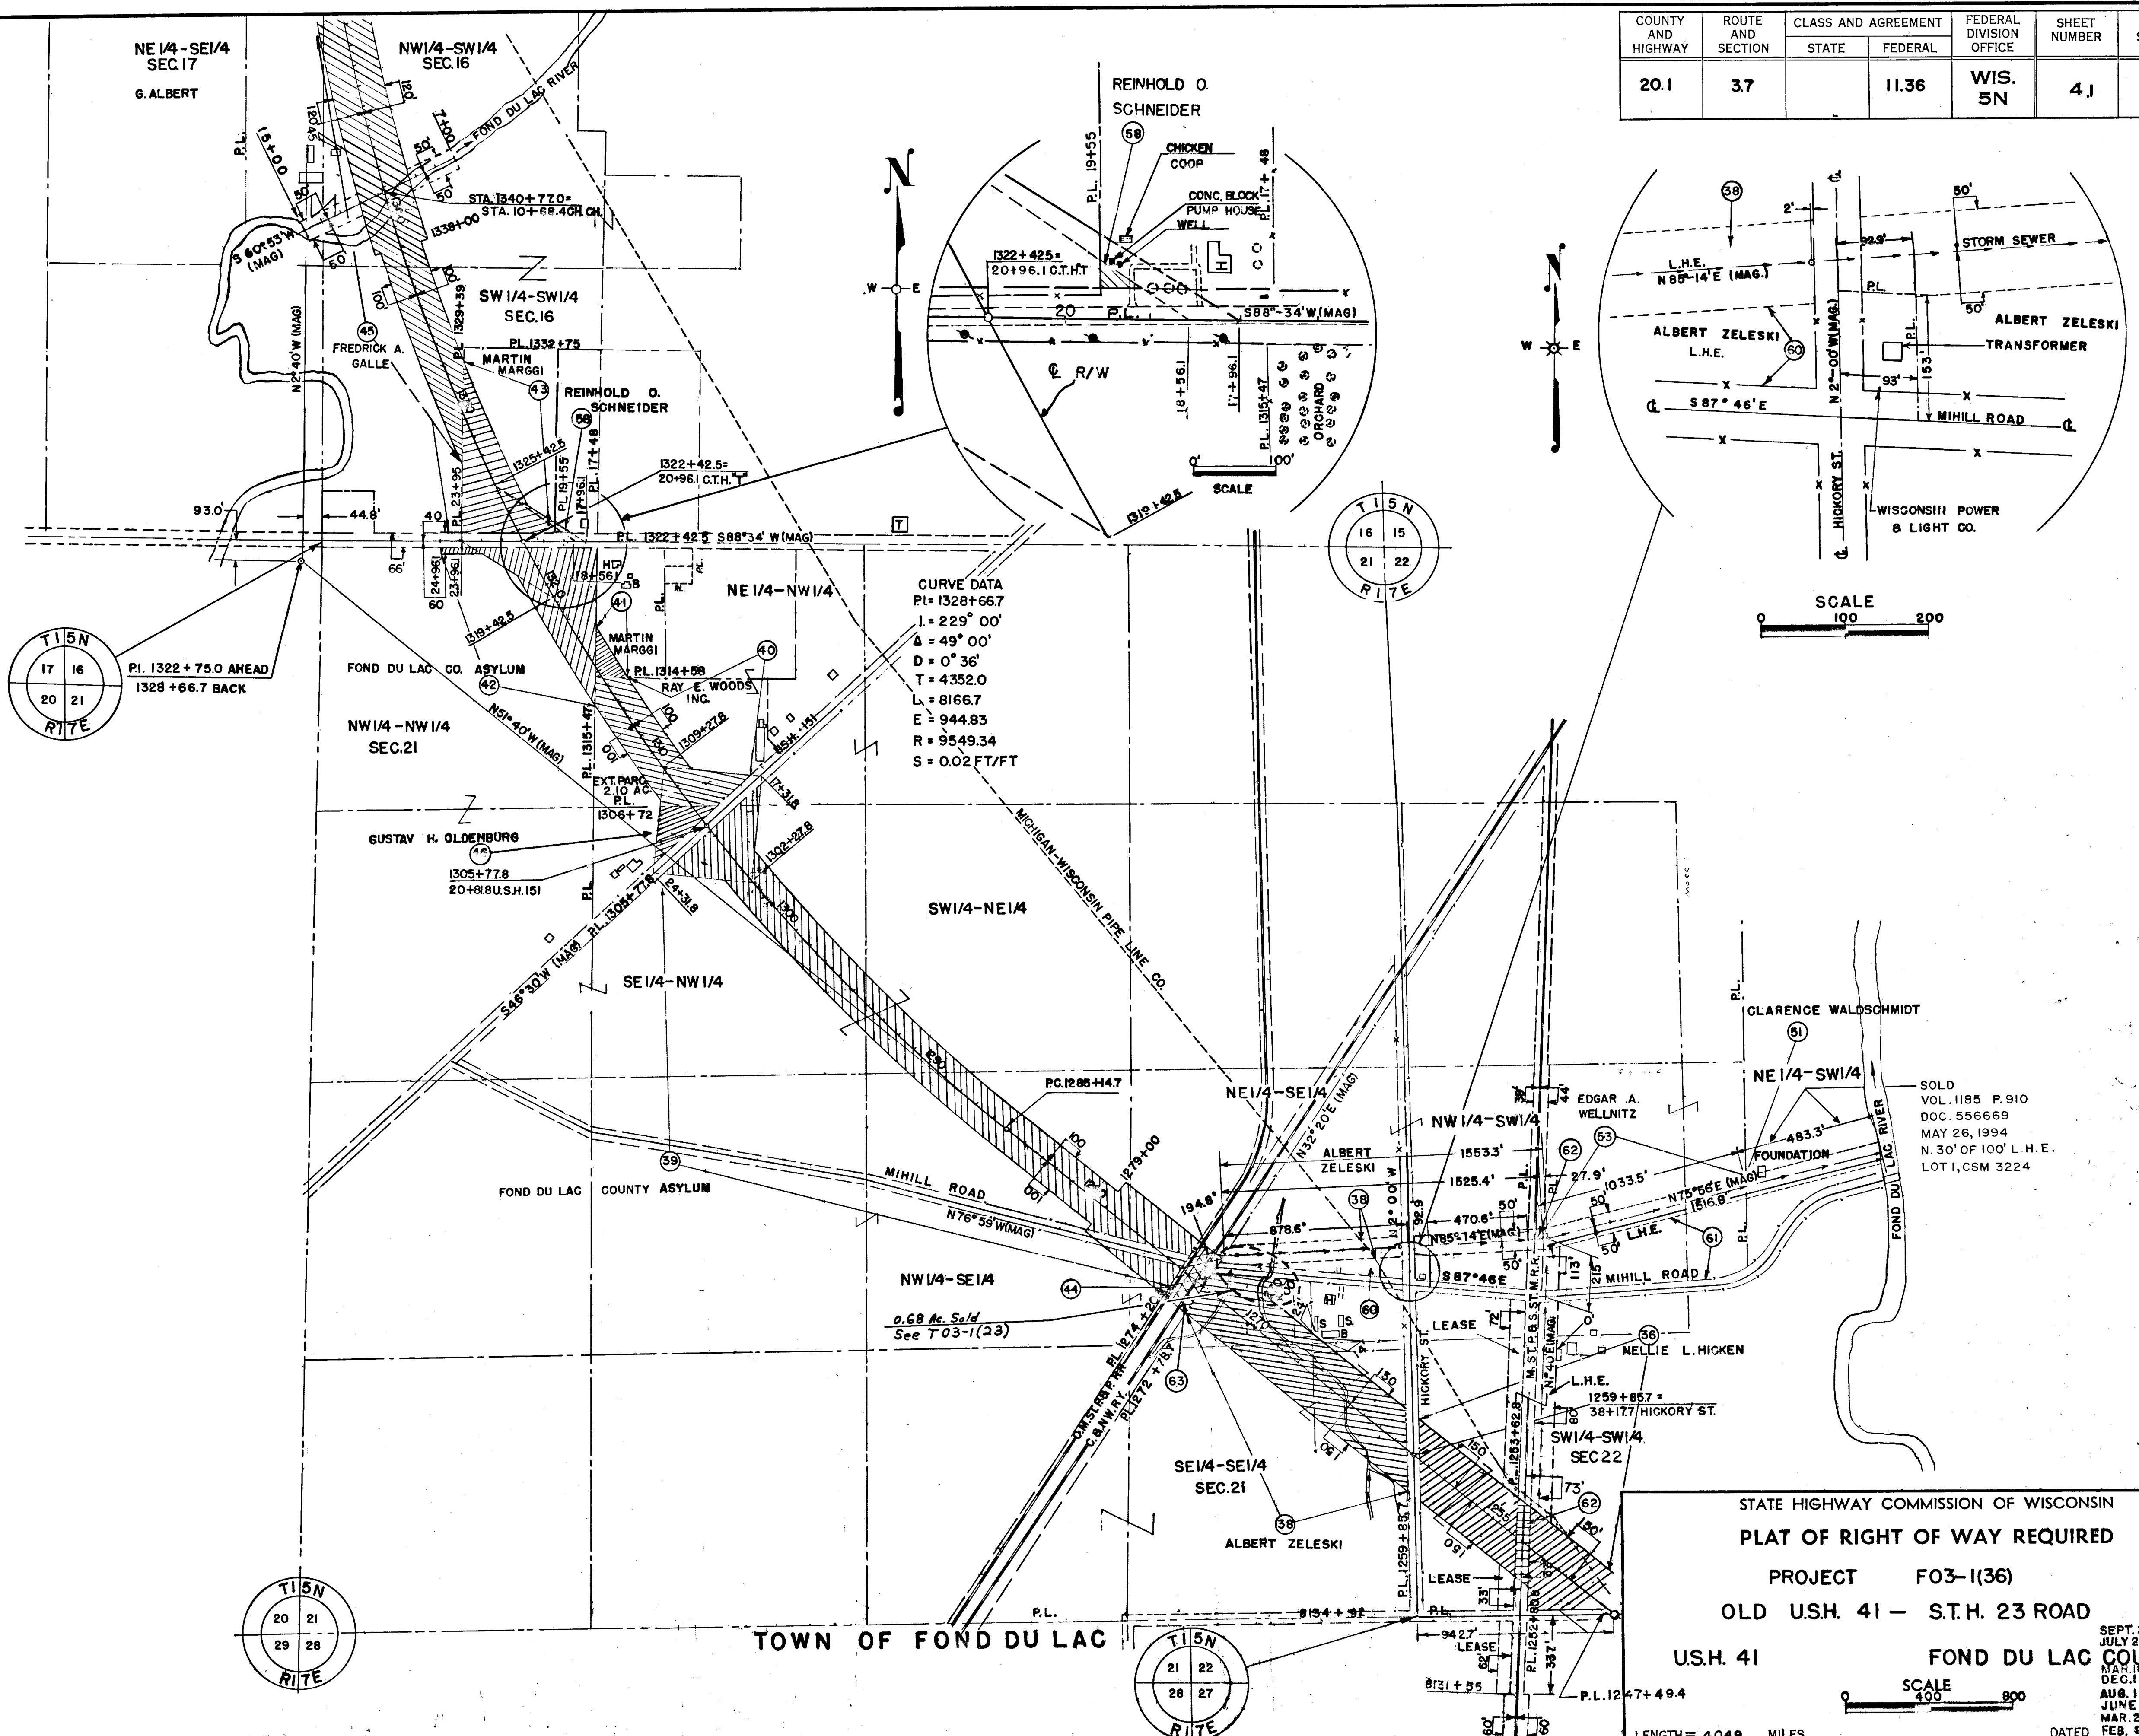


STATE HIGHWAY COMMISSION OF WISCONSIN
PLAT OF RIGHT OF WAY REQUIRED
 PROJECT F03-1(36)
 OLD U.S.H. 41 — S.T.H. 23 ROAD
 U.S.H. 41
 FOND DU LAC COUNTY

SEPT. 23, 1957
 JULY 29, 1954
 MAR. 16, 1953
 DEC. 11, 1952
 AUG. 11, 1951
 JUNE 30, 1950
 MAR. 24, 1949
 FEB. 26, 1948

SCALE 400' 800'
 LENGTH = 4.049 MILES
 DATED FEB. 26, 1952

COUNTY AND HIGHWAY	ROUTE AND SECTION	CLASS AND AGREEMENT		FEDERAL DIVISION OFFICE	SHEET NUMBER	TOTAL SHEETS
		STATE	FEDERAL			
20.1	3.1		11.36	WIS. 5N	4.2	

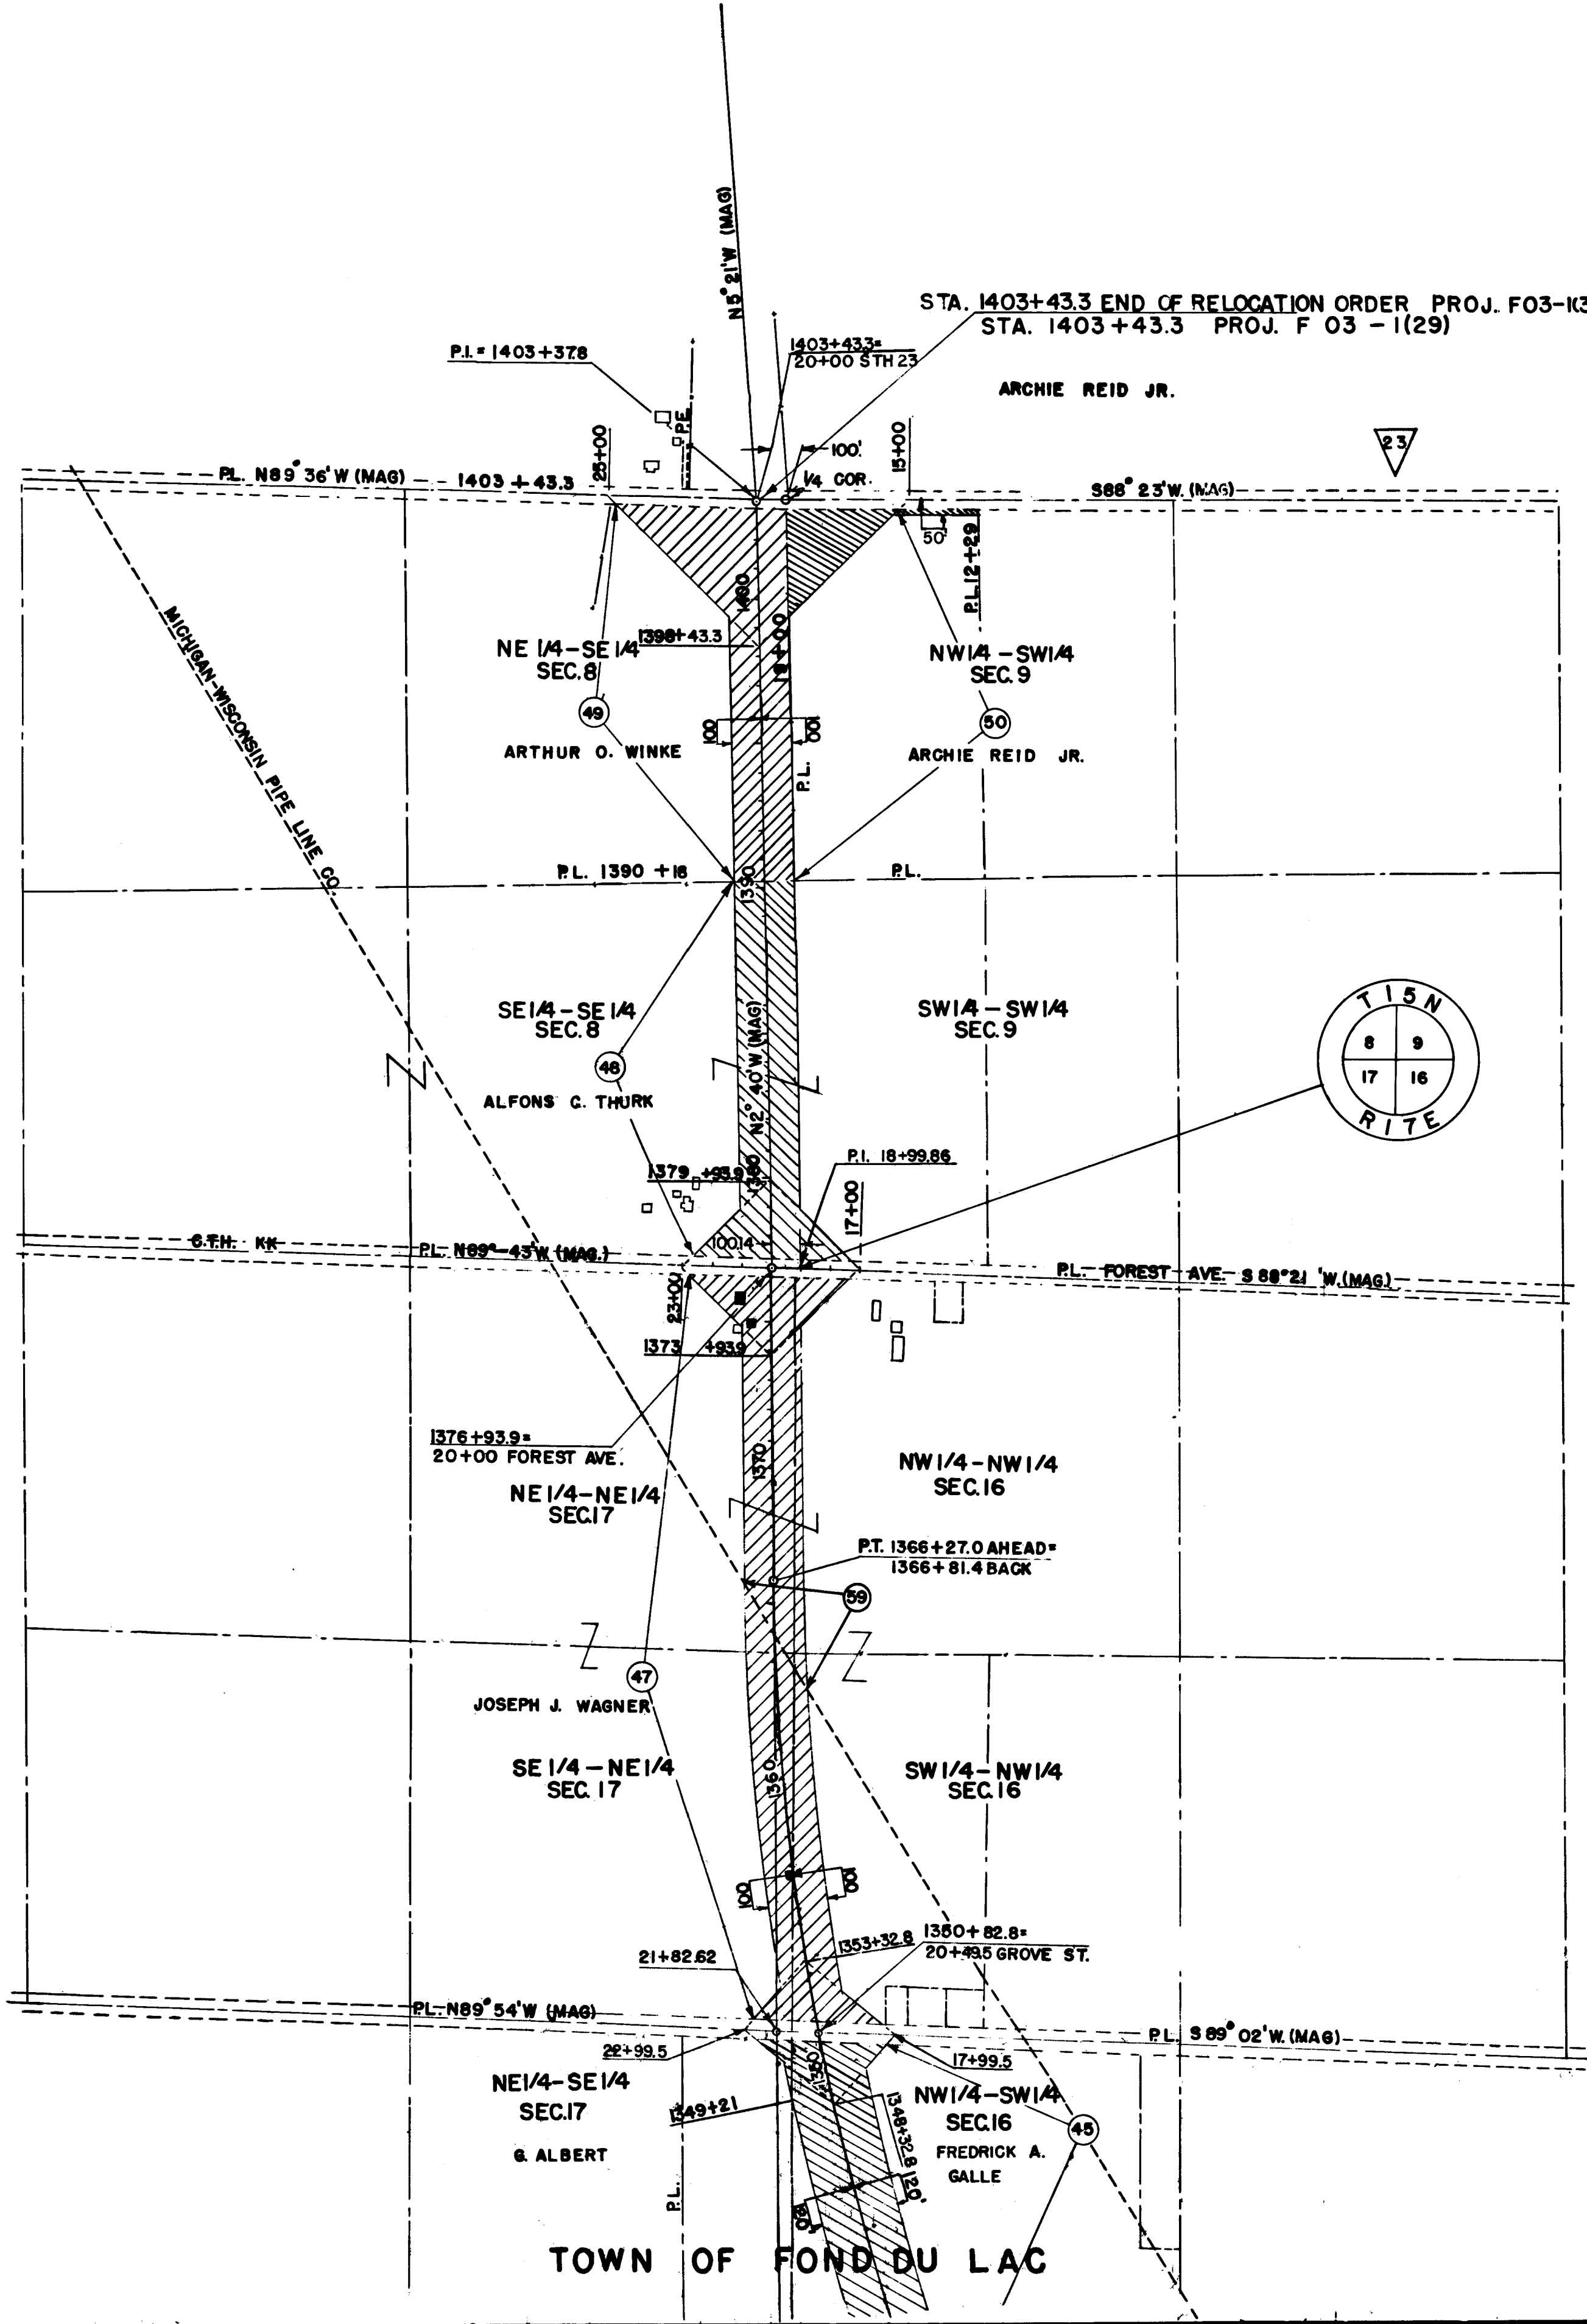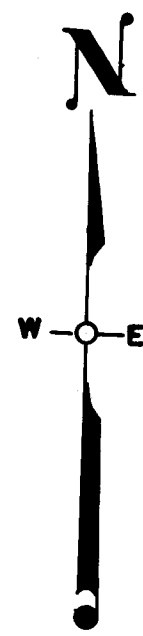

STATE HIGHWAY COMMISSION OF WISCONSIN
PLAT OF RIGHT OF WAY REQUIRED
PROJECT F03-1(36)
OLD U.S.H. 41 — S.T.H. 23 ROAD
U.S.H. 41 FOND DU LAC COUNTY
SCALE 0 400 800
LENGTH = 4.049 MILES
DATED FEB 28 1956

SEPT. 23, 1957
JULY 23, 1954
MAR. 18, 1954
DEC. 11, 1953
AUG. 11, 1953
JUNE 30, 1952
MAR. 24, 1952
FEB. 28, 1956

D.P.R. DIVISION	PROJECT	SHEET NUMBER	TOTAL SHEETS
5N	F03-1(36)	4.3	

