


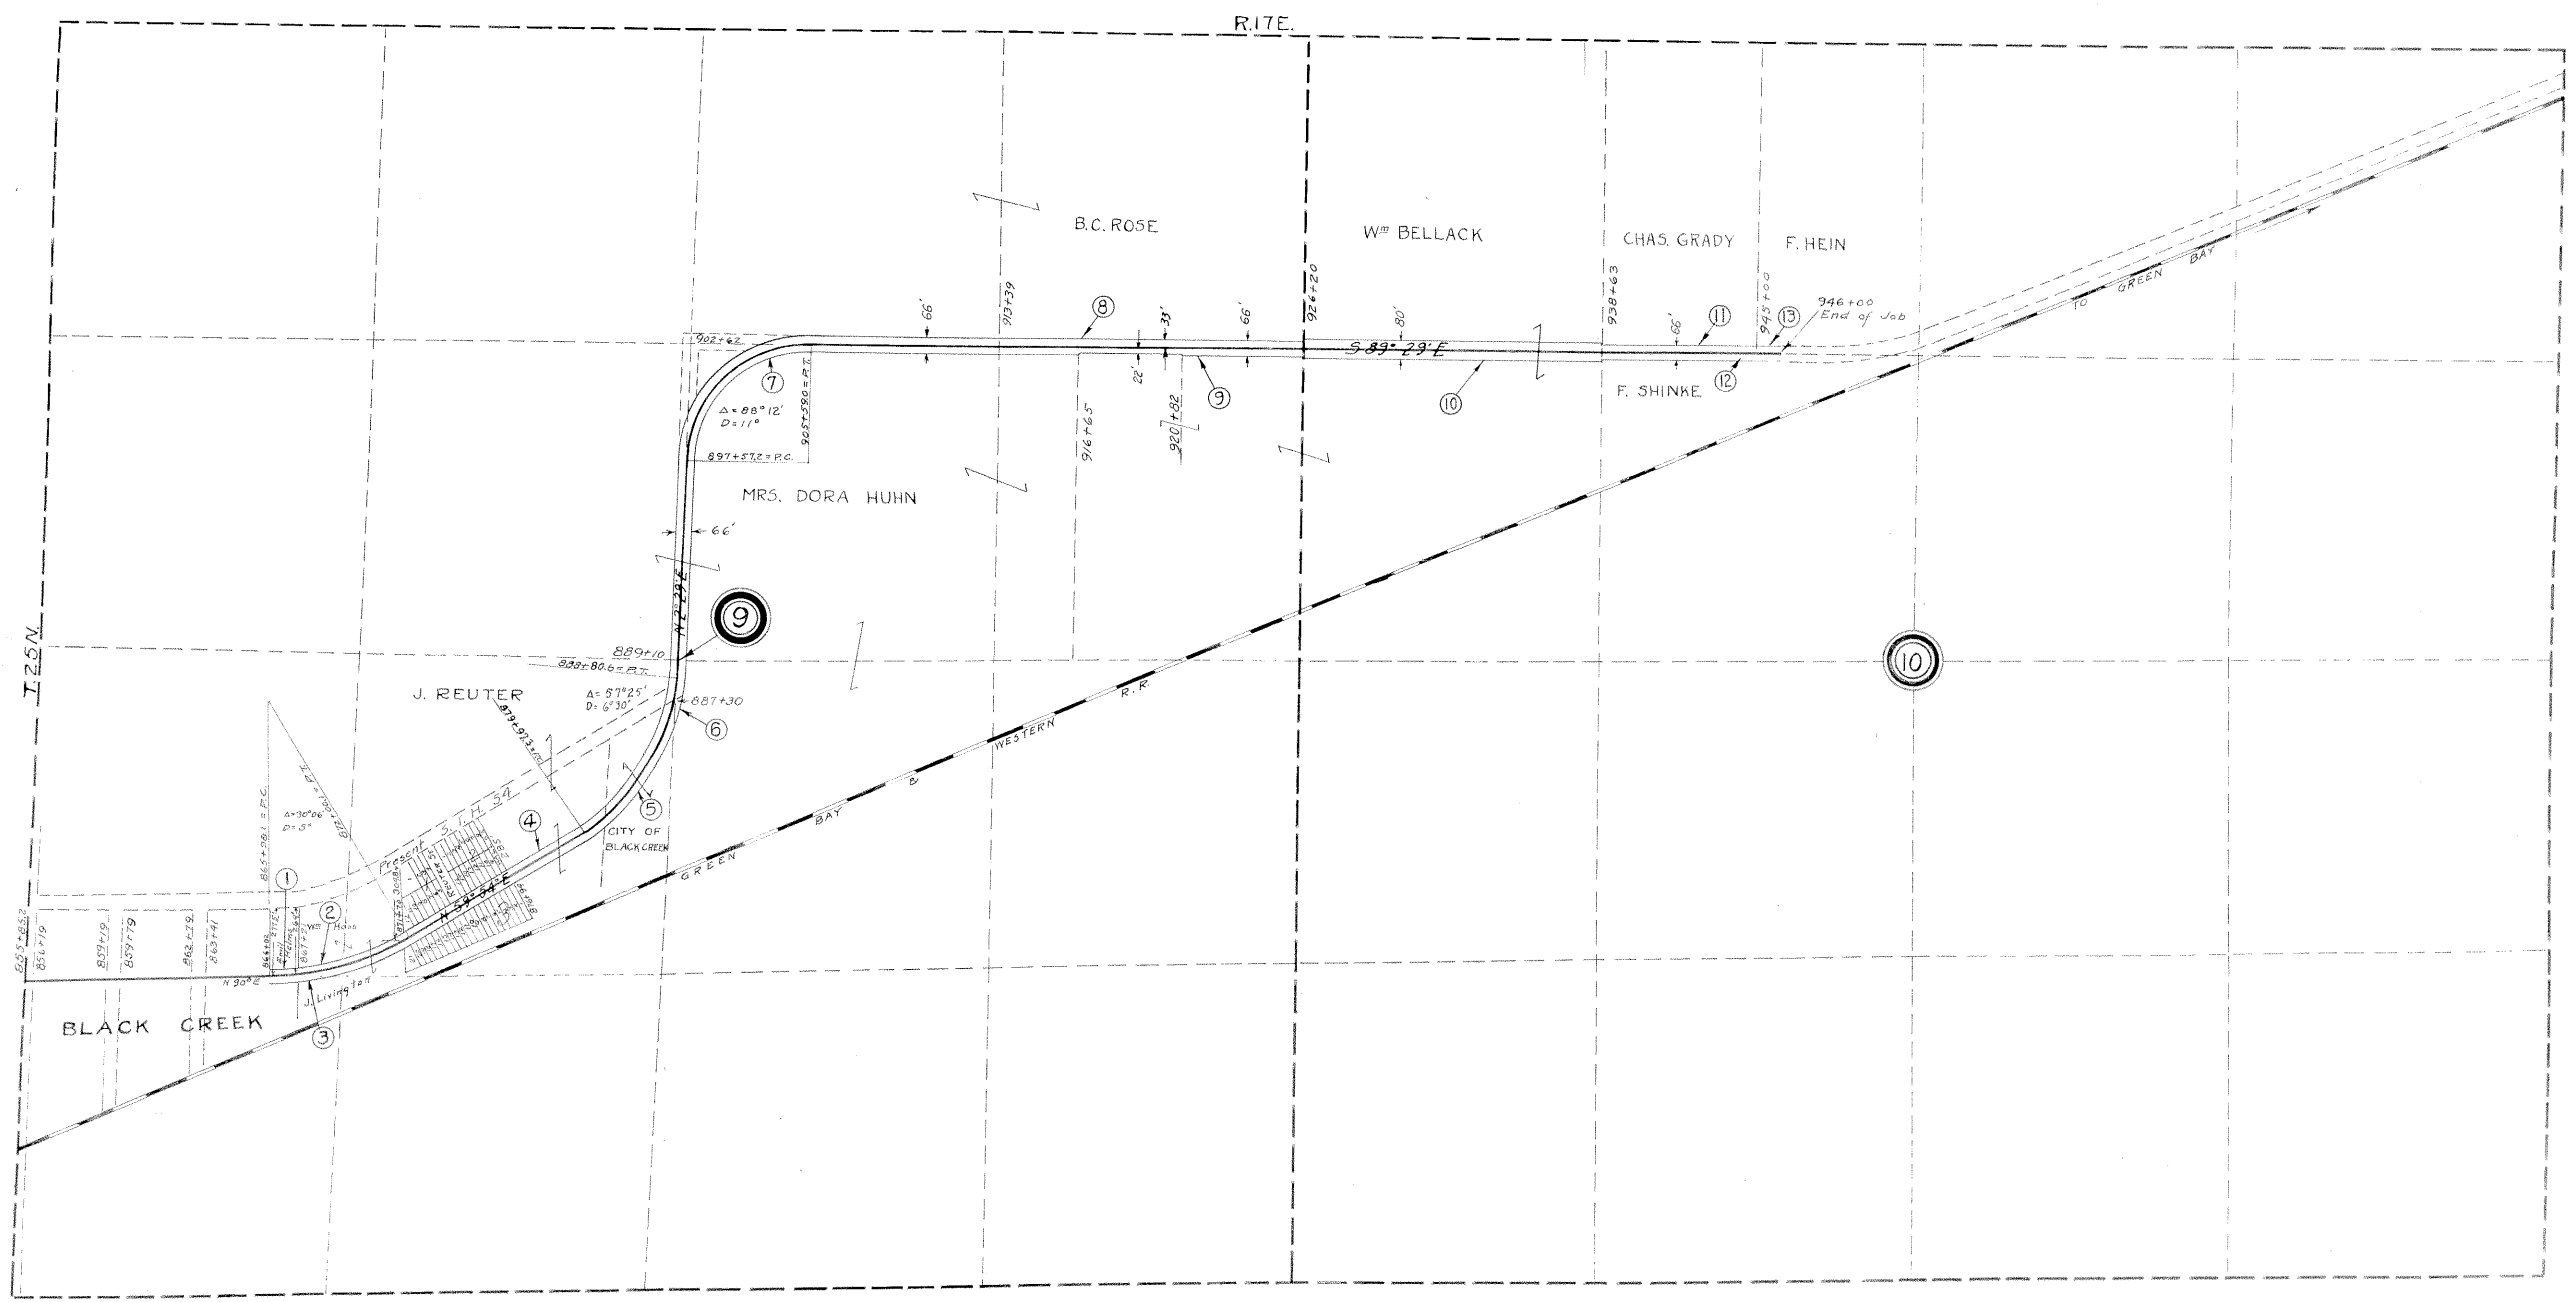

RIGHT OF WAY SCHEDULE			
NO.	OWNER	ACRES	LOCATION
1	EMIL HELMS	0.09	NW 1/4 SW 1/4 SEC. 9
2	HENRIETTA HASS	0.63	NW 1/4 SW 1/4 & NE 1/4 SW 1/4 SEC. 9
3	J. LIVINGSTON	0.05	SW 1/4 SW 1/4 SEC. 9
4	JOHN REUTER	0.72	NE 1/4 SW 1/4 SEC. 9
5	VILLAGE OF BLACK CREEK	0.81	NE 1/4 SW 1/4 SEC. 9
6	MRS. DORA HUHN	0.05	NW 1/4 SE 1/4 SEC. 9
7	MRS. DORA HUHN	1.66	S 1/2 NE 1/4 SEC. 9
8	B. C. ROSE	0.42	N 1/2 NE 1/4 SEC. 9
9	WM. BELLACK	0.14	S. E. 1/4 NE 1/4 SEC. 9
10	WM. BELLACK	1.01	E 1/2 NW 1/4 SEC. 10
11	CHAS. GRADY	0.09	NE 1/4 NW 1/4 SEC. 10
12	SHINKE BROS.	0.14	SE 1/4 NW 1/4 SEC. 10
13	FRED C. HEIN	0.02	NE 1/4 NW 1/4 SEC. 10

PLAT
OF
PROPOSED RELOCATION
STATE TRUNK HIGHWAY 54
WAUPACA - GREEN BAY ROAD
BETWEEN
BLACK CREEK AND SEYMOUR
SHOWING RIGHT OF WAY REQUIRED

PLAT
OF
RIGHT OF WAY
REQUIRED
WISCONSIN HIGHWAY COMMISSION
MADISON WIS
SCALE 1" = 400'