



COUNTY AND HIGHWAY	ROUTE AND SECTION	CLASS AND AGREEMENT		FEDERAL DIVISION OFFICE	SHEET NUMBER	TOTAL SHEETS
		STATE	FEDERAL			
44.1	38.2		13.14	WIS. 5N	4	103

SCHEDULE OF LAND AND INTEREST REQUIRED
NOTE: ACQUIRE EASEMENT FOR HIGHWAY PURPOSES EXCEPT AS OTHERWISE SPECIFIED

NO.	OWNER	ACRES REQ'D.	RODS OF FENCING TO MOVE TO BUILD	INTEREST REQUIRED
1	C. CHRISTIANSEN	1.64	81	
2	G. RAHN	2.00	101	
3	MRS. M.KLEMP	1.22	63	
4	F. DUFFEK	2.12	97	
5	A. BAXTER	1.77	89	
6	O. MILLER	8.95	57	281
7	R. VER CAUTEREN	1.72	63	INCL. RESTR. DEV. RIGHT
8	ALVIN & ARMON WENDT	0.59	59	" " " "
10	E. PEOTTER	1.75	135	INCL. RESTR. DEV. RIGHT
11	L. MILLER	1.67	145	
12	E. GOSSE	0.80	71	
13	ANNA WALTER	1.71	133	
14	C. JENKINS	0.75	50	
15	SOPHIA MC.CORMICK	0.09		
16	MRS. ANNA PULS	0.19		
17	P. CULBERTSON	0.84	62	
18	O. KNEISLER	0.85	76	
19	E. KIMBALL	1.57	131	
20	F. LEMKE	0.21	16	
21	P. VER HAGEN	0.41	20	
22	G. MARIEN	0.22		
23	R. KUEHNE & SONS	0.62	53	
24	T. VANDE YACHT	0.08		
26	F. SHEPHERD	1.12	84	
27	H. WENDT			L.H.E.
28	E. COOK			L.H.E.
29	N. WATRY			L.H.E.
30	ALVIN & ARMON WENDT	0.91	71	
31	E. POTTER	1.16	95	
32	C. WAGNER	0.02		
33	EMMA HINZ	0.02		
34	W. MIELKE	0.01		INCL. SLOPE EASEMENT
35	M. WAGNER	0.07		
36	EMMA DIRMEIER	0.09		
37	BERTHA GROLLMUS	0.13		
38	R. BISHOP	0.03		
39	VILLAGE OF BLACK CREEK	0.33		
40	I. GRUNWALDT	0.03		
41	J. ZOCHOLL	0.05		
42	C. NIEFT	0.30		
43	F. NIEFT	0.53		FEE SIMPLE
44	O. WILSON	0.02	4	
45	R. MILLER	2.46	108	
46	M. RETTLER	5.16	220	
47	E. & W. BELLACK	2.09	151	
48	G. STEPHANI	0.59	48	
49	H. DEY	0.95	75	
50	MENOMINEE SUGAR CO.	0.04		
51	L. ARNEMANN	0.93	40	
52	F. HEIN	3.80	121	
53	G. EICK			RESTR. DEV. RIGHT
54				
55				
56				
57				
58				
59				

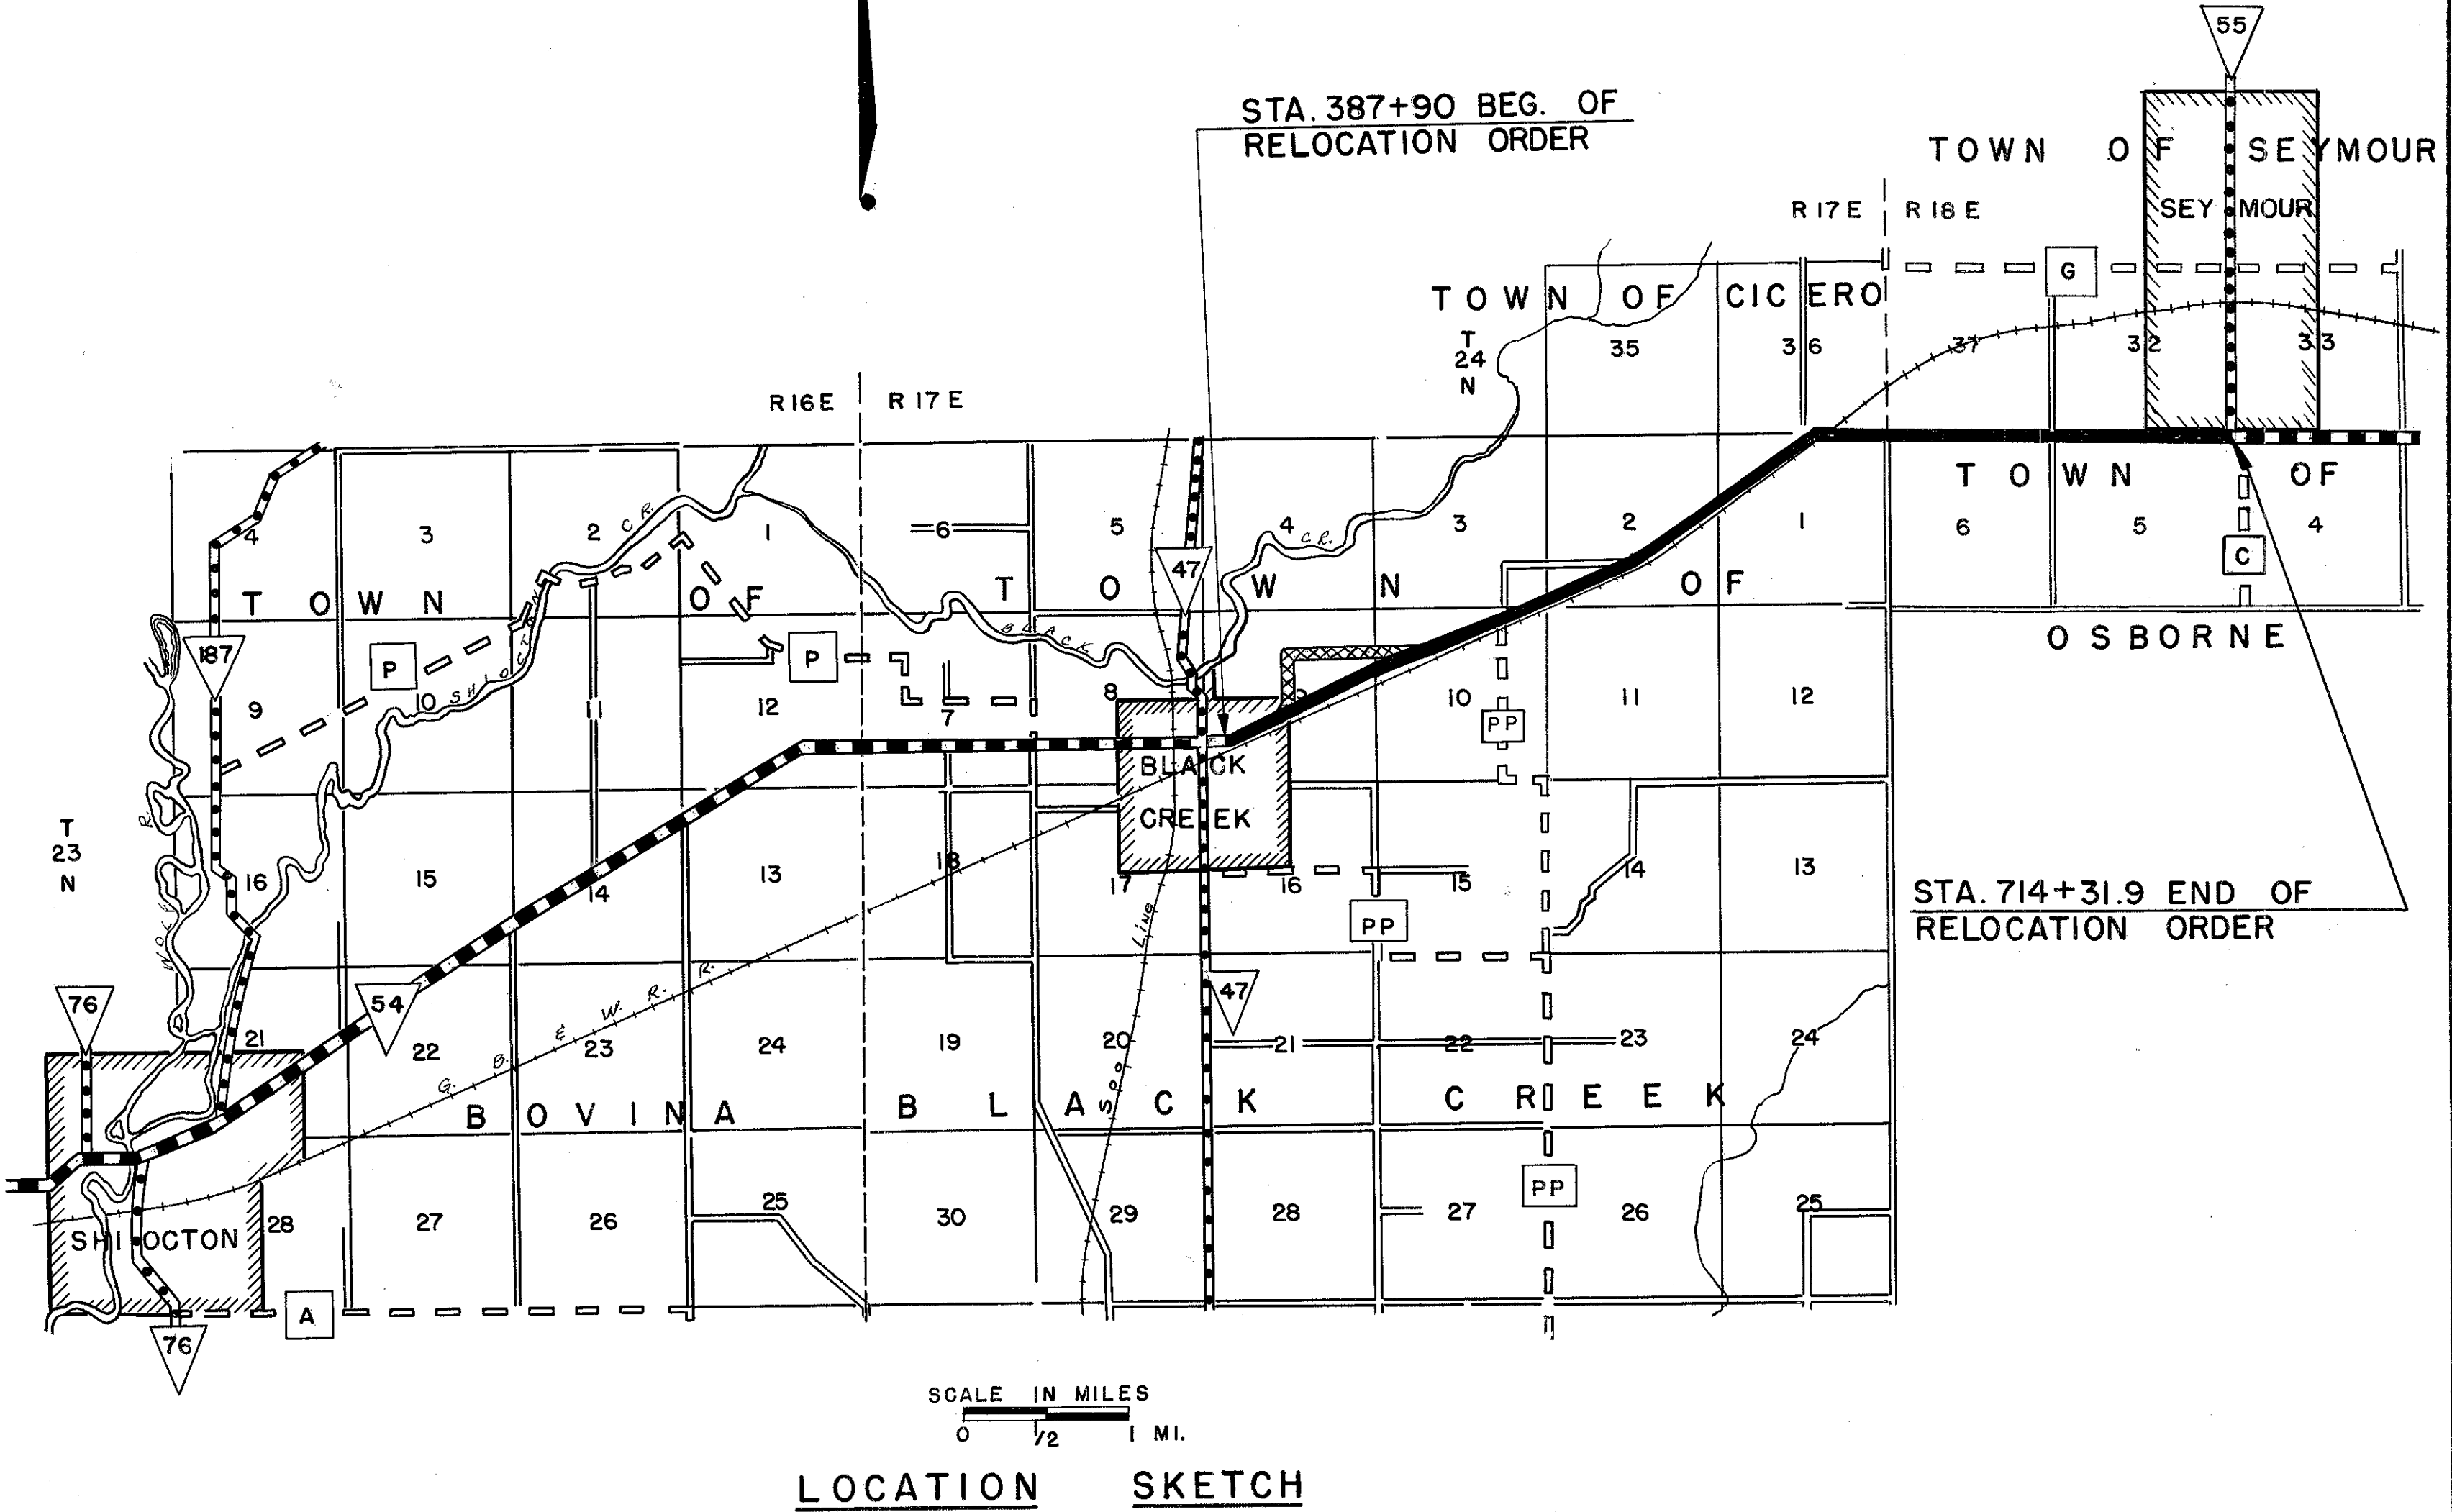

STATE HIGHWAY COMMISSION OF WISCONSIN
PLAT OF RIGHT OF WAY REQUIRED
PROJECT F 038-2(14)
BLACK CREEK – SEYMOUR ROAD
S.T.H. 54 OUTAGAMIE COUNTY
SCALE
(AS INDICATED)
LENGTH= 6.182 MILES
AUG. 13, 1953
MAR. 17, 1953
DATED JAN. 31, 1953

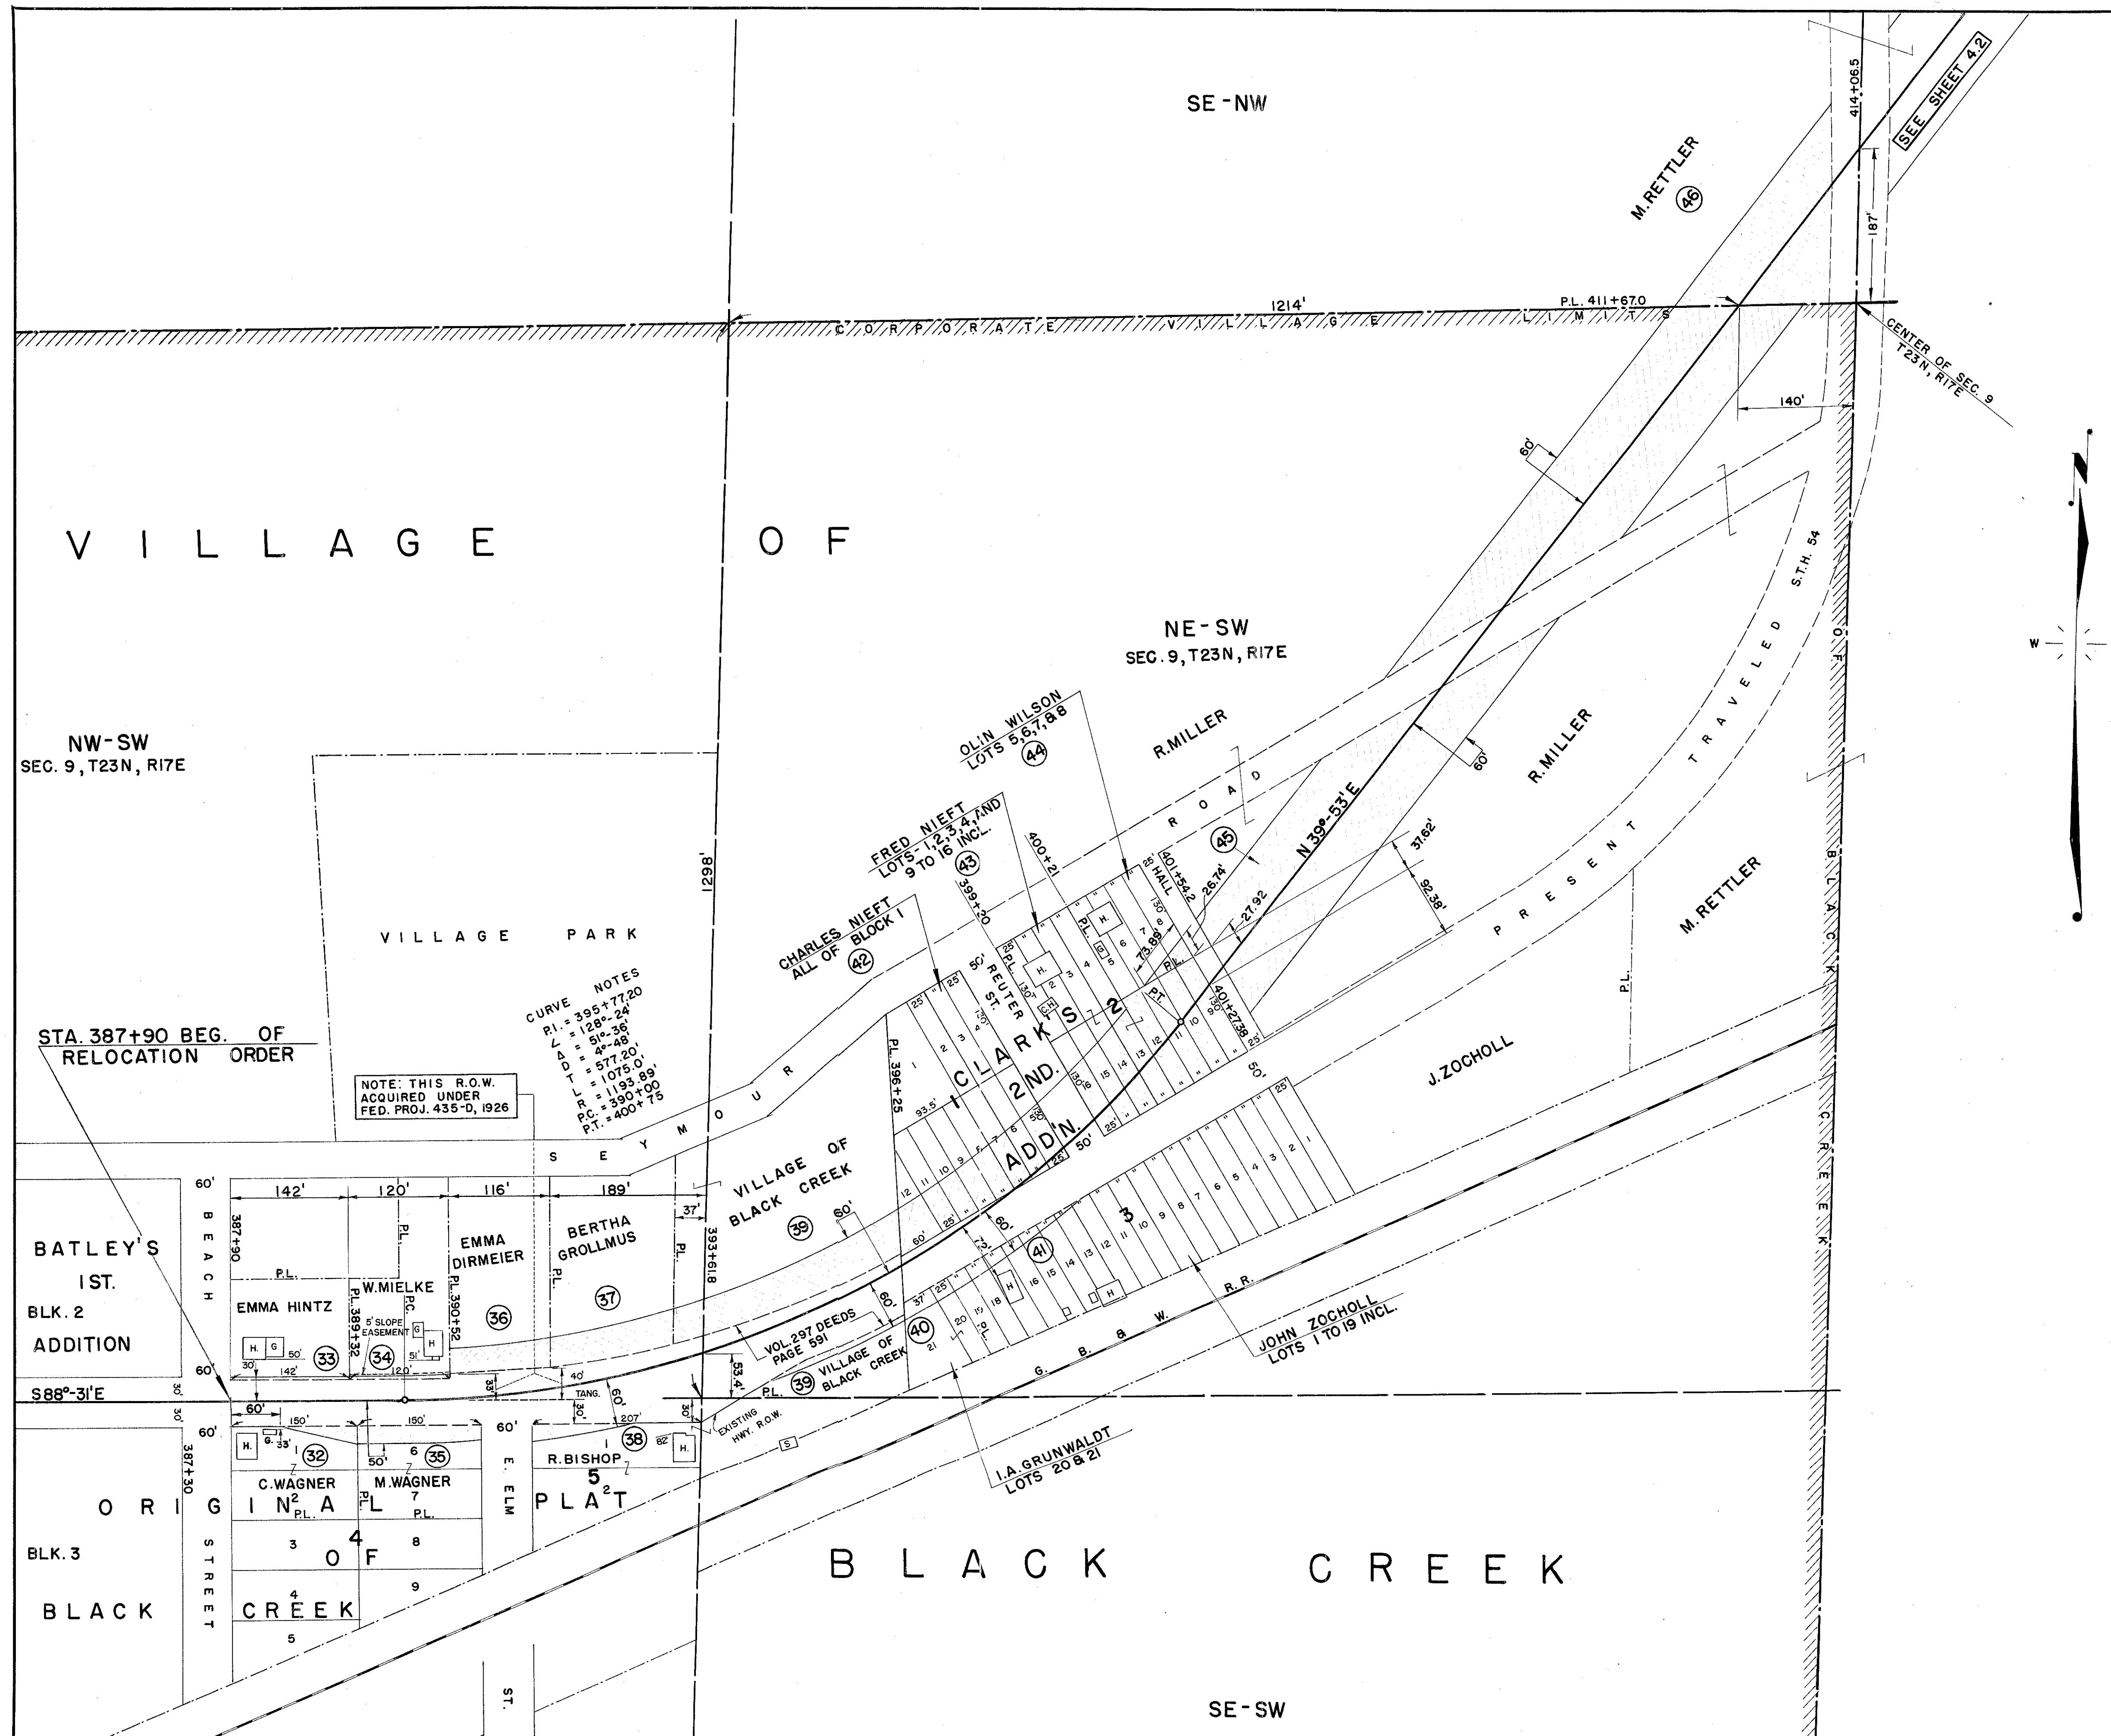

COUNTY AND HIGHWAY	ROUTE AND SECTION	CLASS AND AGREEMENT		FEDERAL DIVISION OFFICE	SHEET NUMBER	TOTAL SHEETS
		STATE	FEDERAL			
44.1	38.2		13.14	WIS. 5N	4.1	103

STATE HIGHWAY COMMISSION OF WISCONSIN	
PLAT OF RIGHT OF WAY REQUIRED	
PROJECT F 038-2(14)	
BLACK CREEK - SEYMOUR ROAD	OUTAGAMIE COUNTY
S.T.H. 54	
SCALE	
0 100' 200'	
LENGTH = 6.182 MILES	AUG. 13, 1953 DATED MAR. 17, 1953

