


COUNTY AND HIGHWAY	ROUTE AND SECTION	CLASS AND AGREEMENT		FEDERAL DIVISION OFFICE	SHEET NUMBER	TOTAL SHEETS
		STATE	FEDERAL			
15.2	431.0	21.14		4	4	

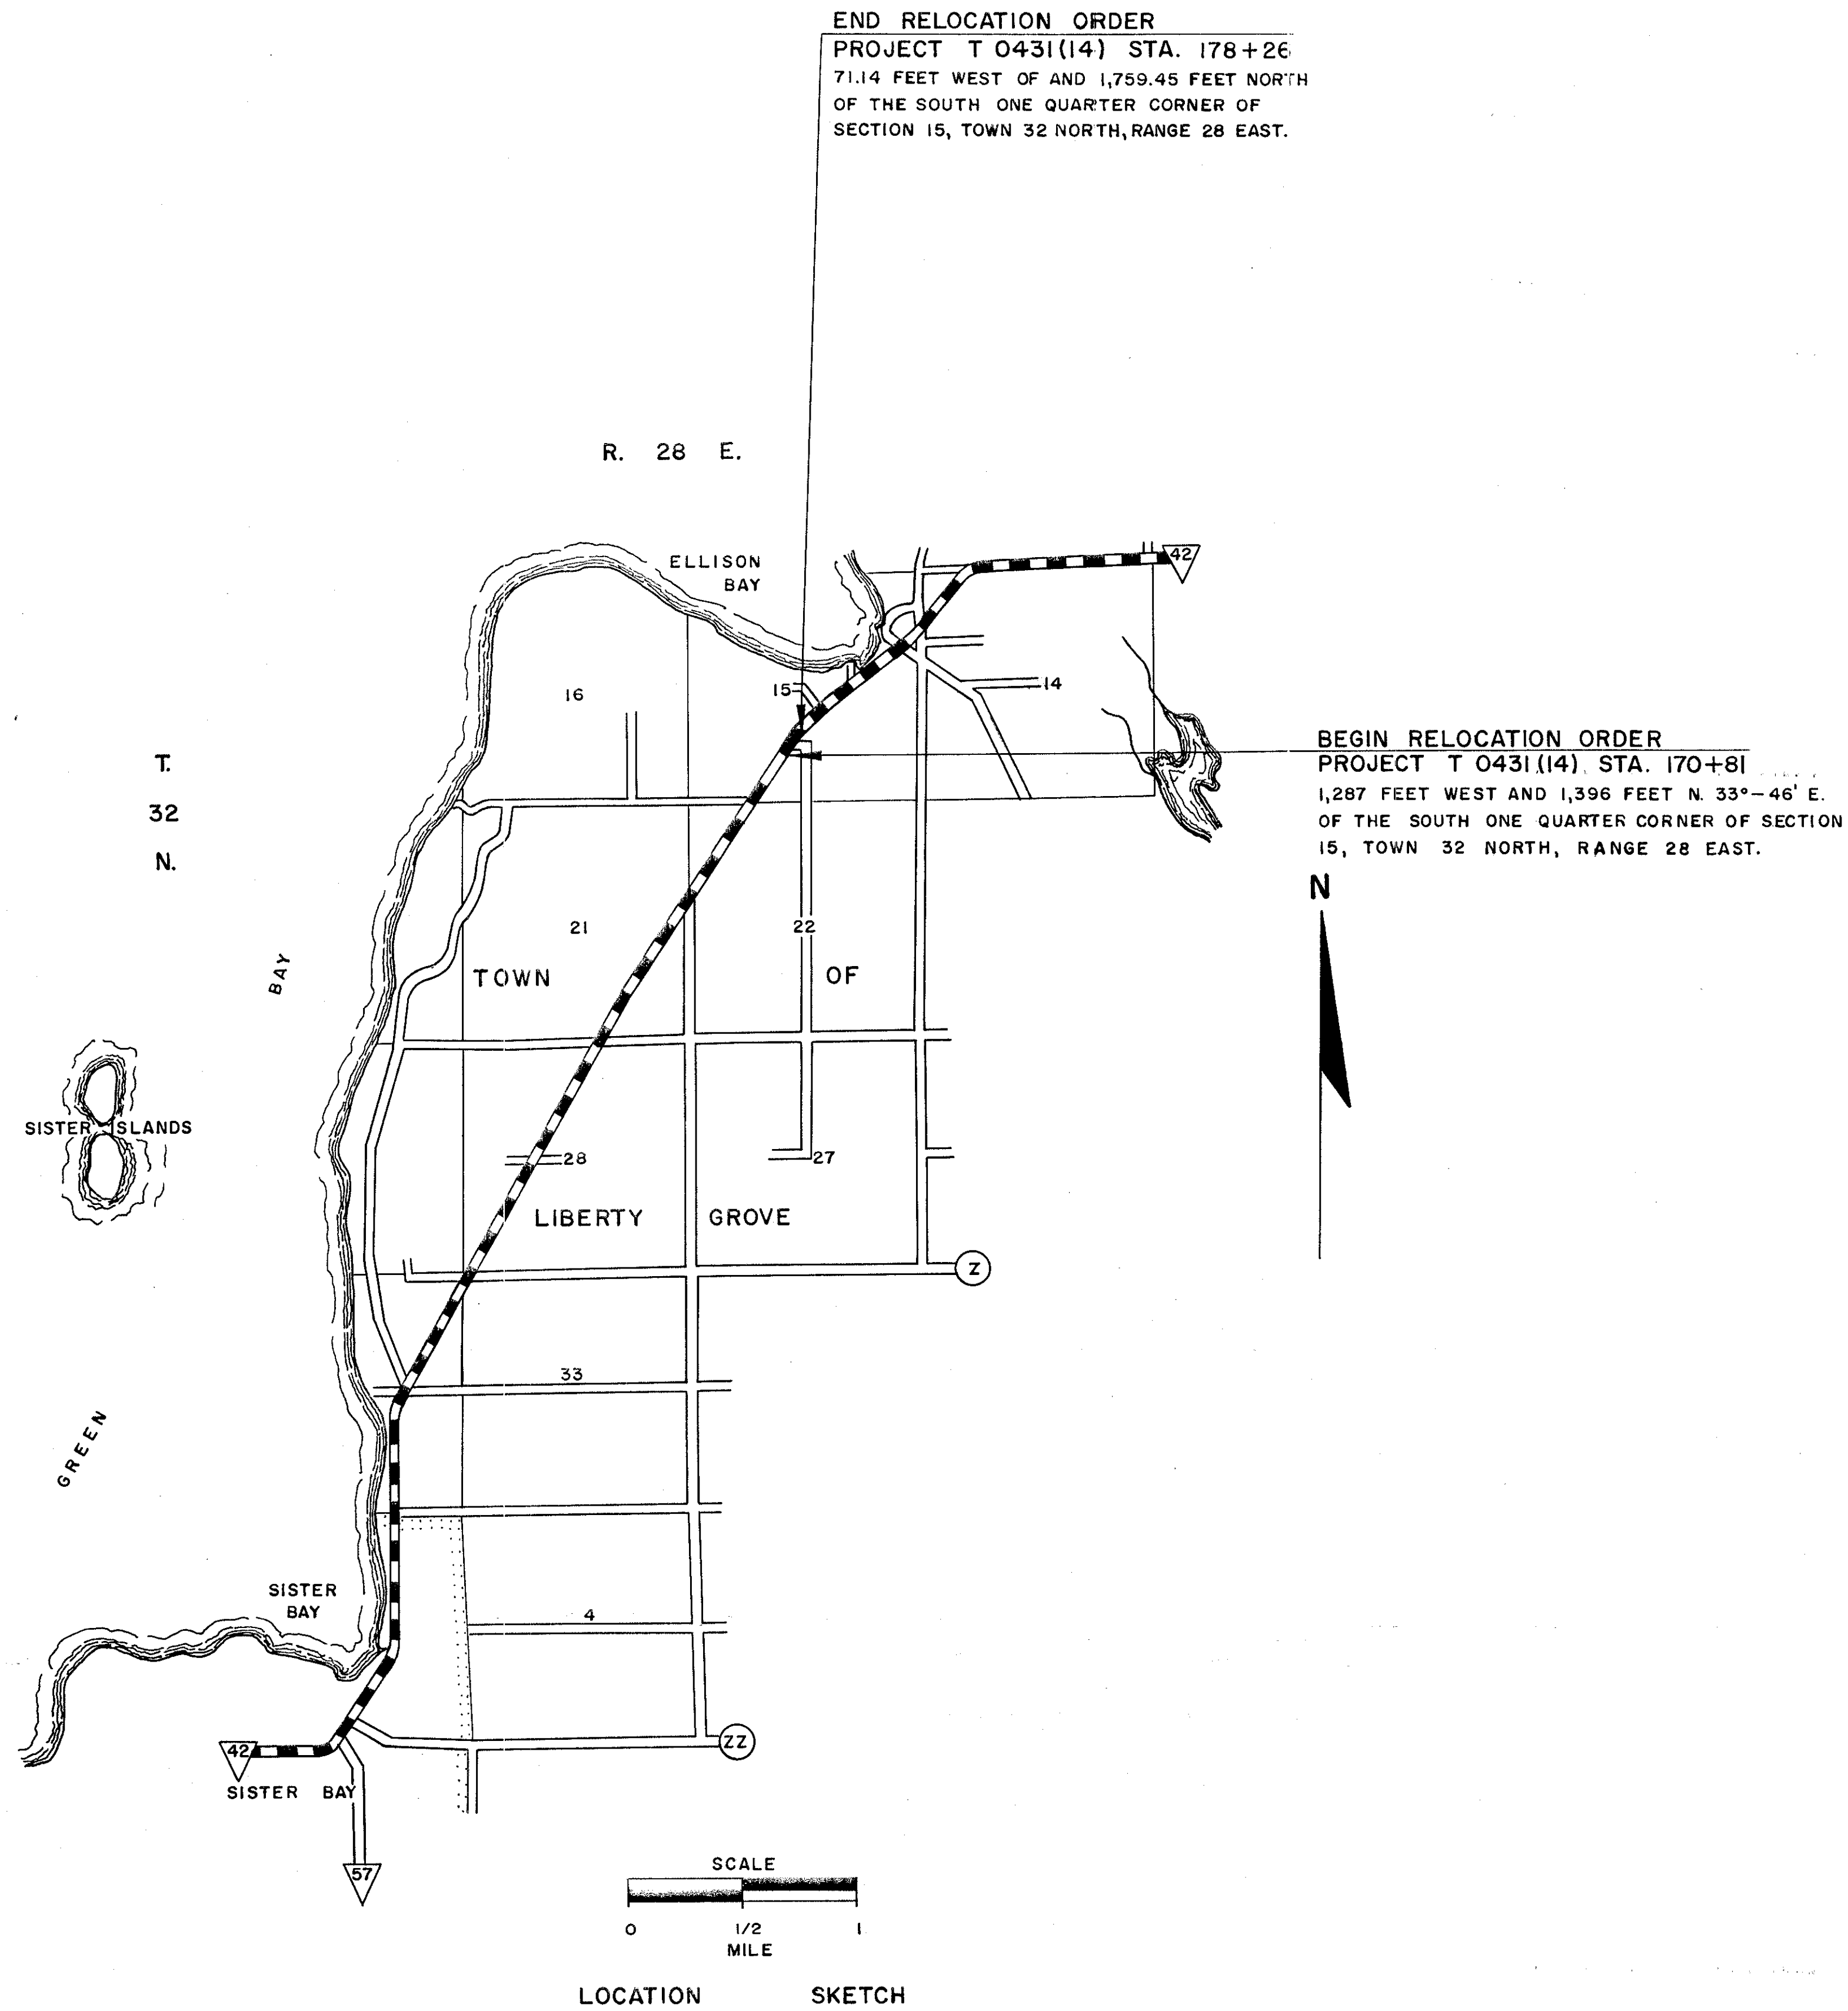

SCHEDULE OF LANDS AND INTERESTS REQUIRED				
PARCEL NUMBER	SHEET NUMBER	OWNER	INTERESTS REQUIRED	ACRES
1				
2	4.1	RUSSELL A. HANSON	SCENIC EASEMENT	1.75

REVISION DATE	STATE HIGHWAY COMMISSION OF WISCONSIN		
6-17-65	PLAT OF RIGHT OF WAY REQUIRED		
	PROJECT T 0431(14)		
	SISTER BAY - GILLS ROCK ROAD		
	S.T.H. 42 DOOR COUNTY		
	SCALE		
	0 200 400 FEET		
	LENGTH = 0.141 MILES		
	DATED JUNE 10, 1963		

