


COUNTY AND HIGHWAY	ROUTE AND SECTION	CLASS AND AGREEMENT		FEDERAL DIVISION OFFICE	SHEET NUMBER	TOTAL SHEETS
		STATE	FEDERAL			
38.2	102.0	13.9		4	4	

50102(9) 4-58

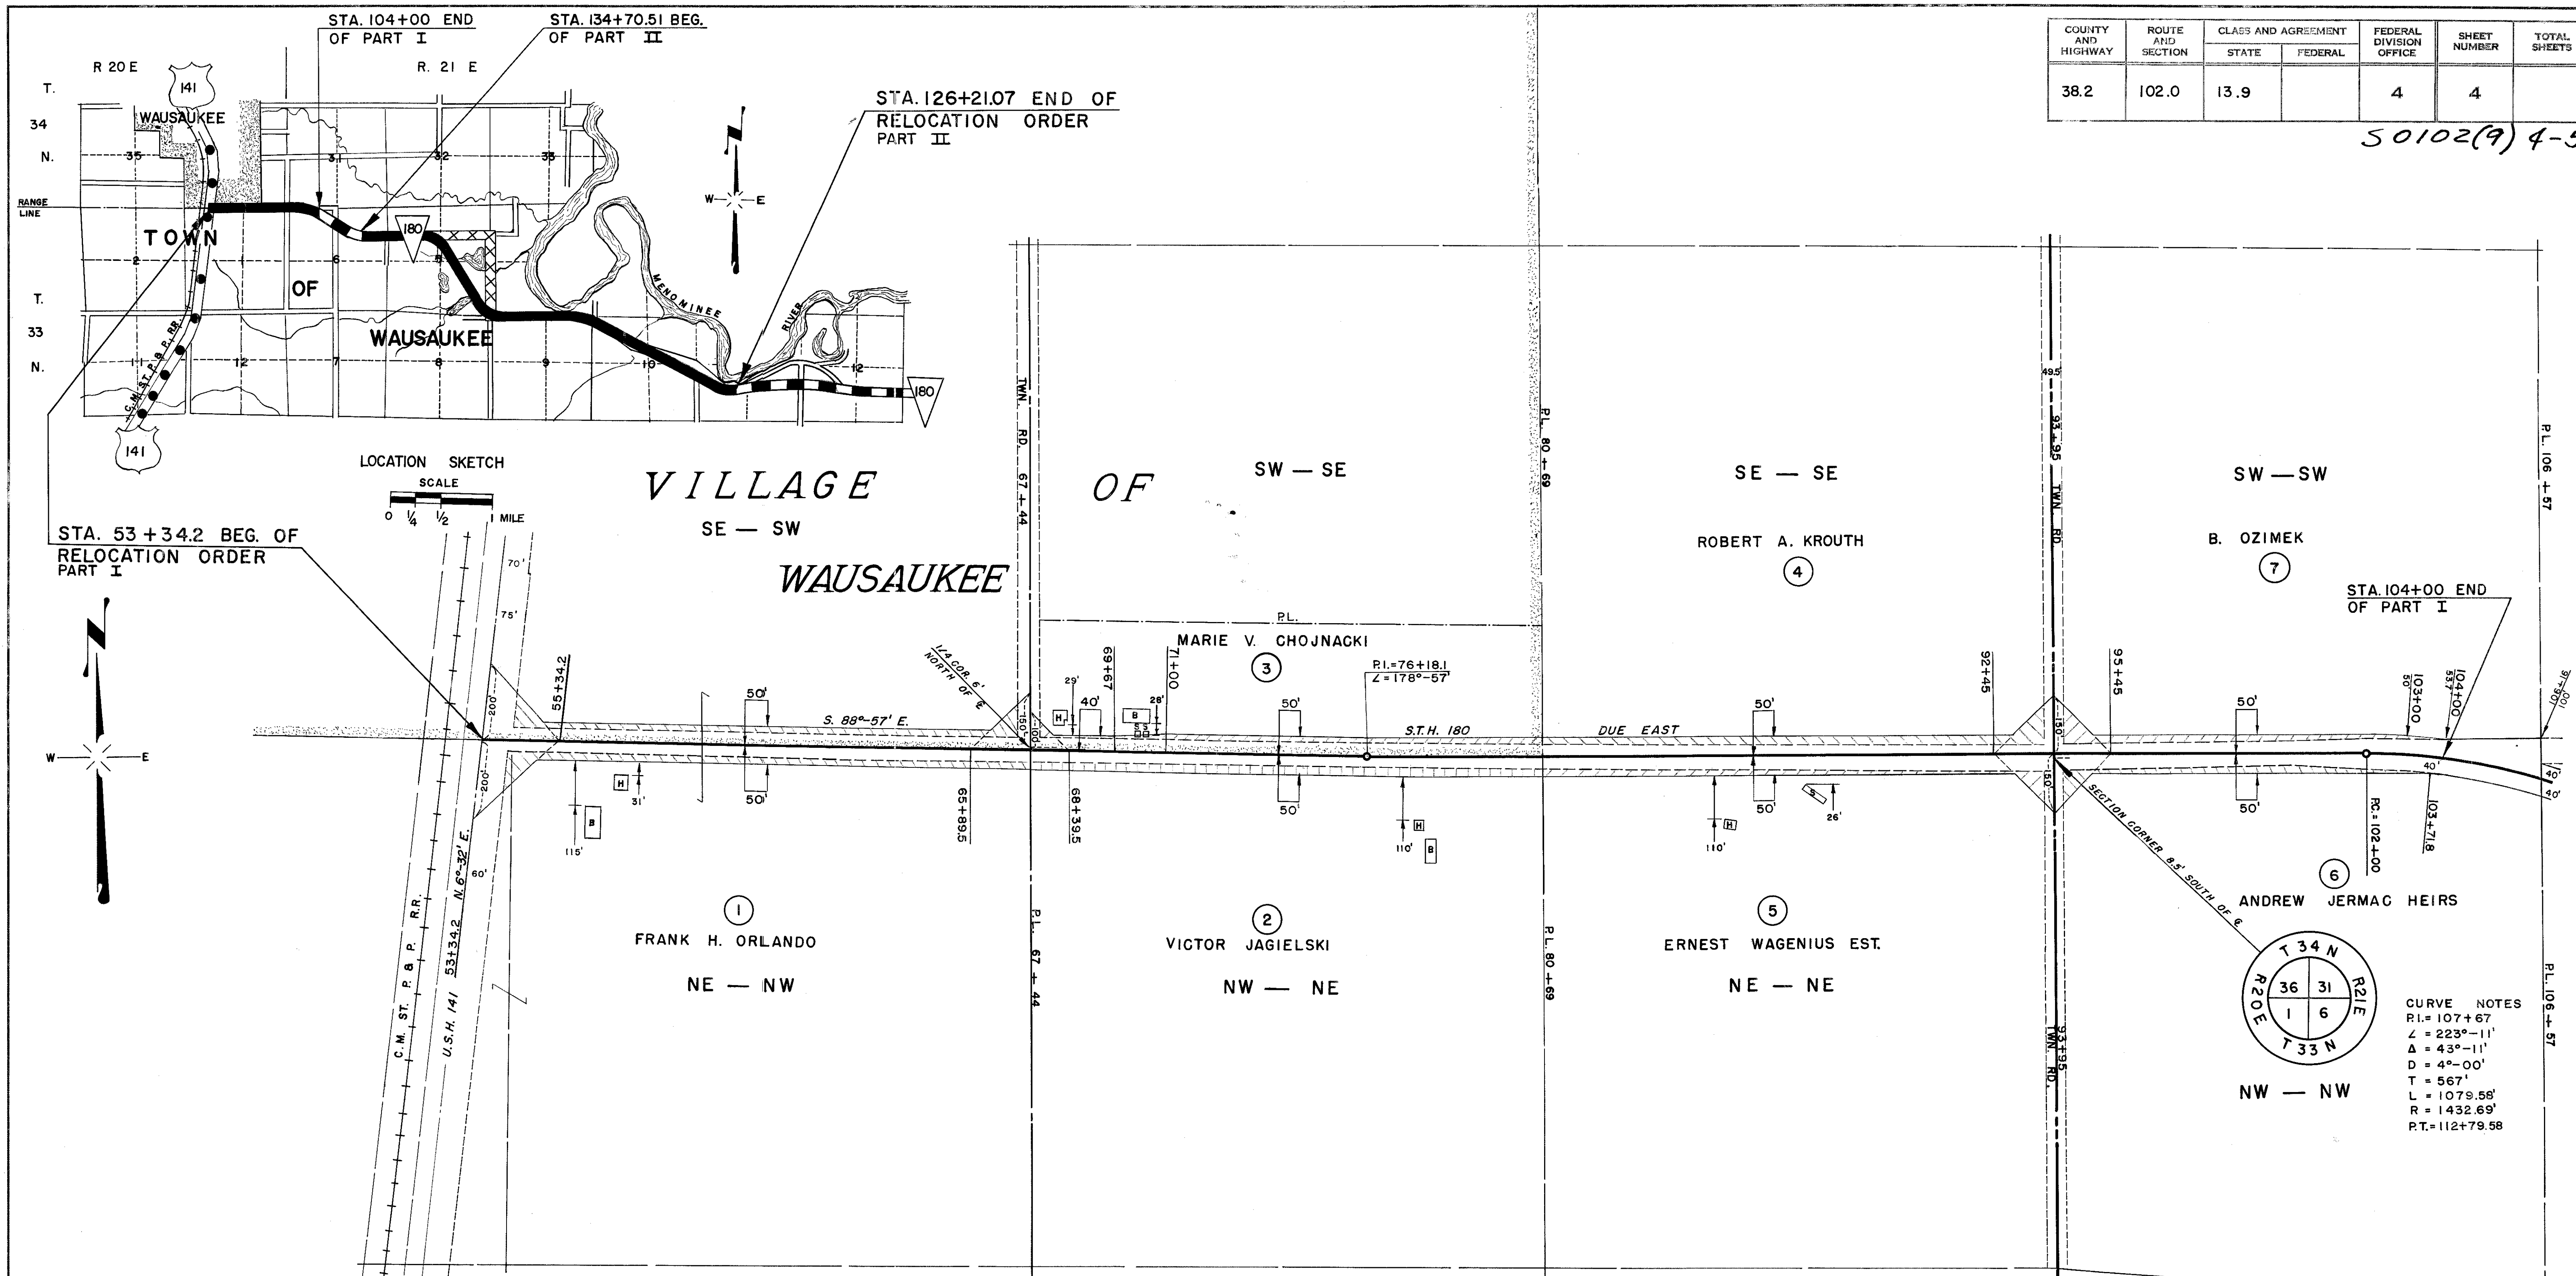

SCHEDULE OF LAND AND INTEREST REQUIRED

NO.	OWNER	ACRES REQ'D.	RODS OF FENCING		INTEREST REQUIRED	
			TO MOVE	TO BUILD		
1	FRANK H. ORLANDO	1.23			FEE	SIMPLE
2	VICTOR JAGIELSKI	0.60			"	"
3	MARIE V. CHOJNACKI	0.40			"	"
4	ROBERT A. KROUTH	0.71			"	"
5	ERNEST WAGENIUS EST.	0.44			"	"
6	ANDREW JERMAC HEIRS	0.29			"	"
7	B. OZIMEK	0.52			"	"

STATE HIGHWAY COMMISSION OF WISCONSIN

PLAT OF RIGHT OF WAY REQUIRED

PROJECT S 0102 (9)

WAUSAUKEE — MC ALLISTER ROAD

S.T.H. 180

MARINETTE

COUNTY

SCALE


LENGTH = 5.170 MILES

0' 100' 200' 400'

AUGUST 8, 1961
MARCH 29, 1961
DATED JANUARY 20, 1961

COUNTY AND HIGHWAY	ROUTE AND SECTION	CLASS AND AGREEMENT		FEDERAL DIVISION OFFICE	SHEET NUMBER	TOTAL SHEETS
		STATE	FEDERAL			
38.2	102.0	13.9		4	4.1	

50102(9) 4.1-58

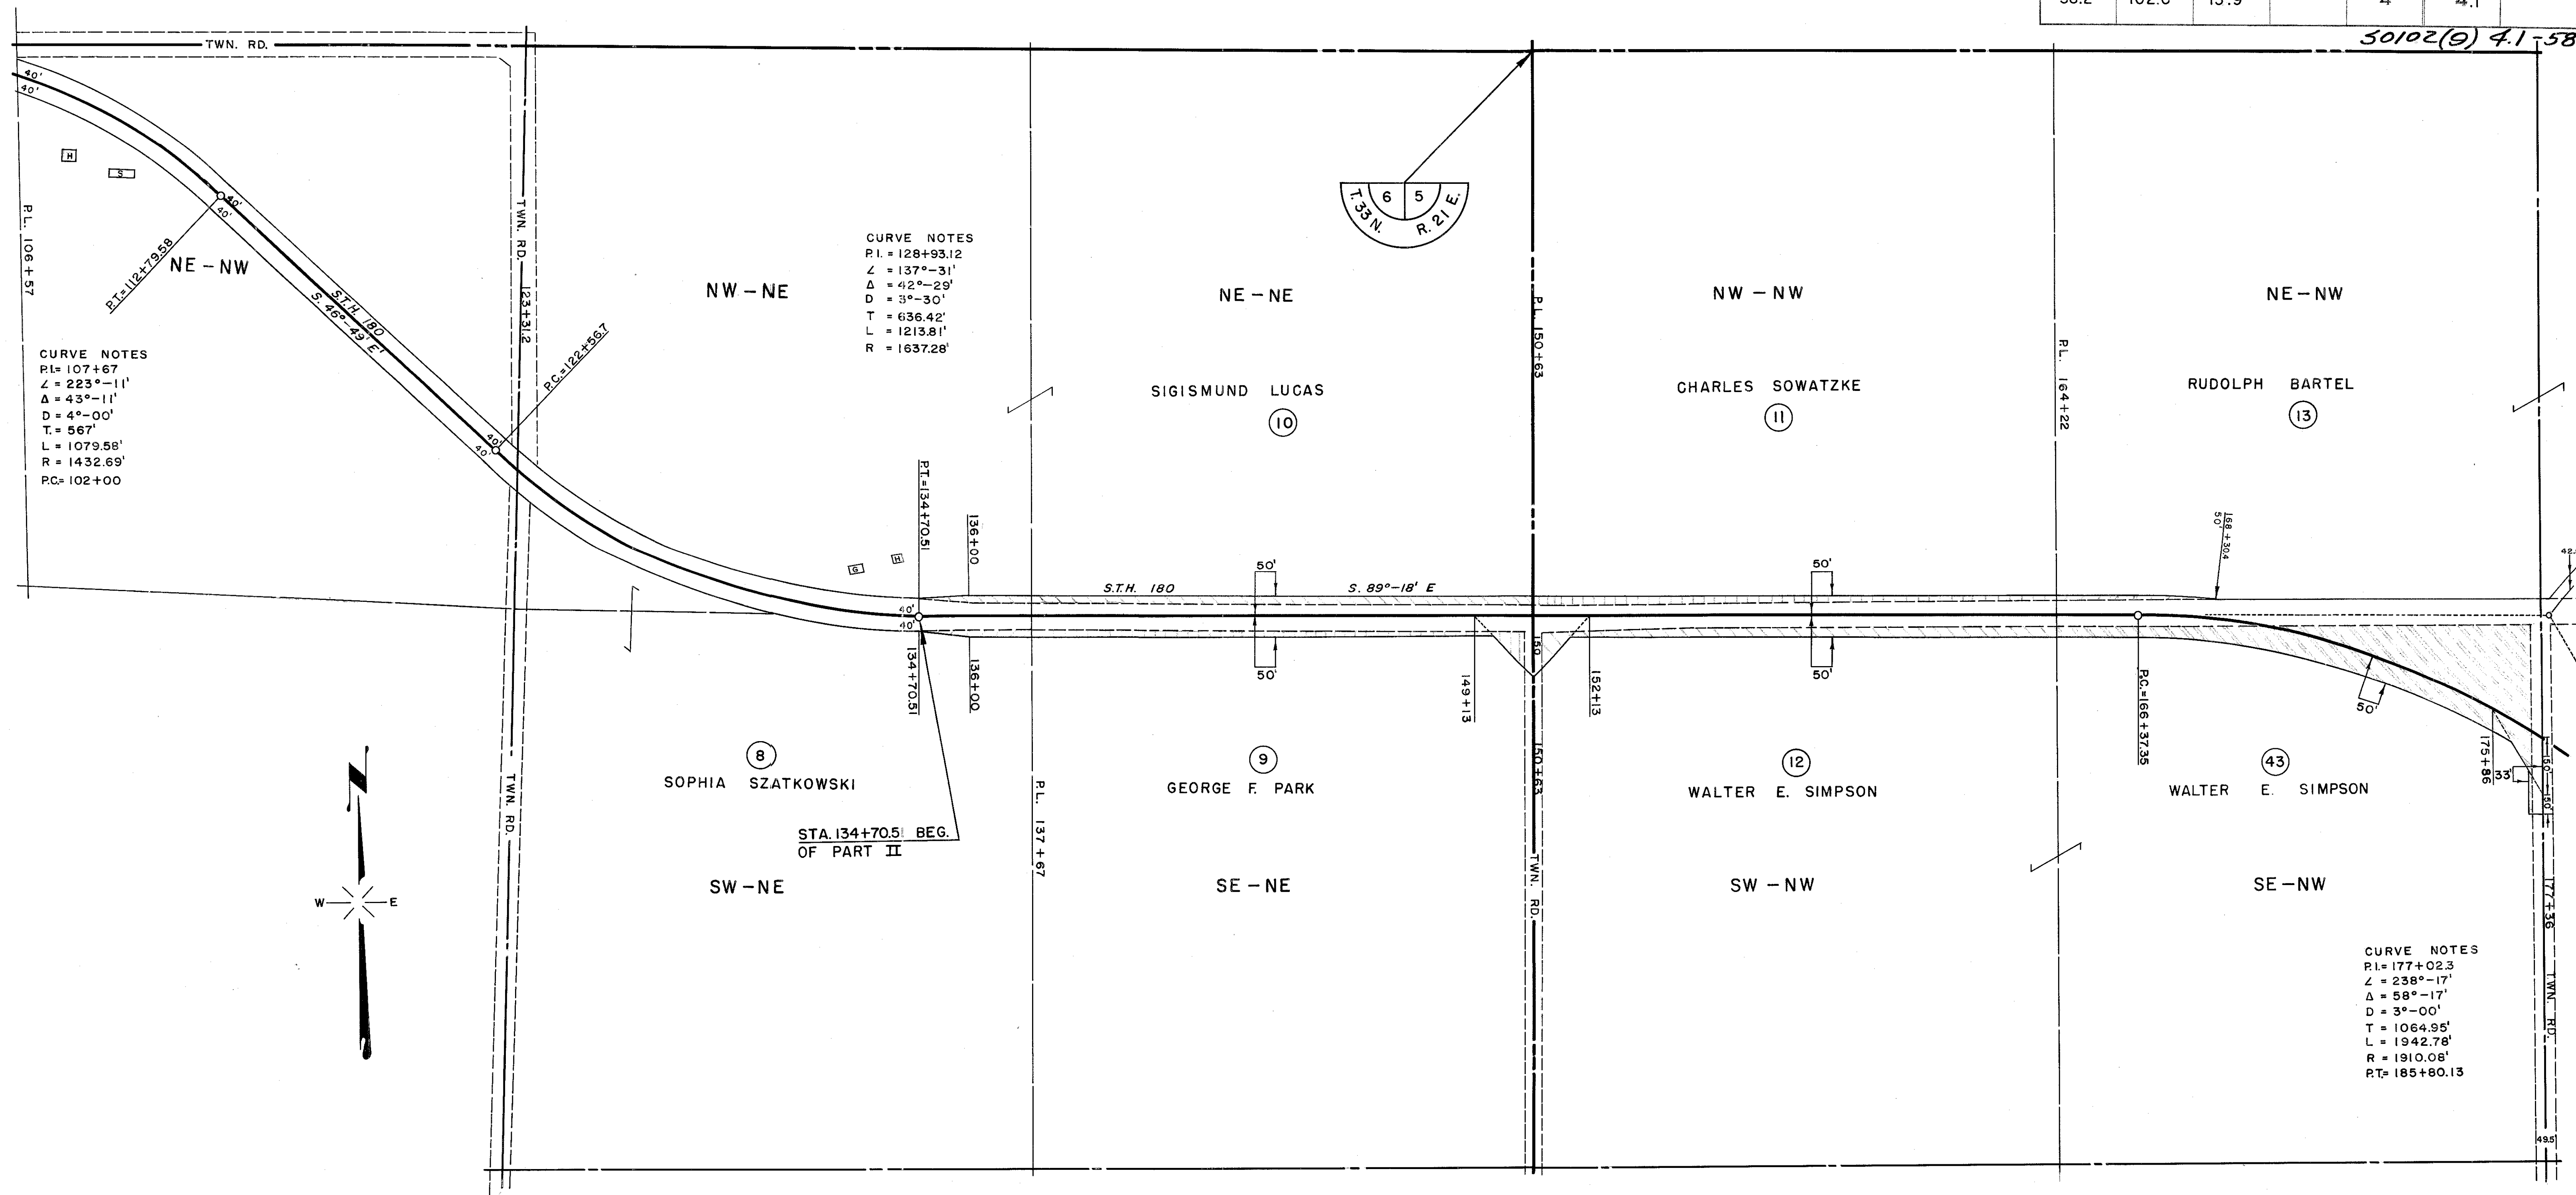

SCHEDULE OF LAND AND INTEREST REQUIRED

NO.	OWNER	ACRES REQ'D	RODS OF FENCING		INTEREST REQUIRED	
			TO MOVE	TO BUILD		
8	SOPHIA SZATKOWSKI	0.07			FEE	SIMPLE
9	GEORGE F. PARK	0.47			"	"
10	SIGISMUND LUCAS	0.70			"	"
11	CHARLES SOWATZKE	0.48			"	"
12	WALTER E. SIMPSON	0.66			"	"
13	RUDOLPH BARTEL	3.39			"	"
43	WALTER E. SIMPSON	3.00			"	"

STATE HIGHWAY COMMISSION OF WISCONSIN

PLAT OF RIGHT OF WAY REQUIRED

PROJECT S 0102 (9)

WAUSAUKEE - MC ALLISTER ROAD

S.T.H. 180

MARINETTE COUNTY

SCALE


LENGTH = 5.170 MILES

0 100 200 400'

AUGUST 8, 1961
 MARCH 29, 1961
 DATED JANUARY 20, 1961

COUNTY AND HIGHWAY	ROUTE AND SECTION	CLASS AND AGREEMENT		FEDERAL DIVISION OFFICE	SHEET NUMBER	TOTAL SHEETS
		STATE	FEDERAL			
38.2	102.0	13.9		4	4.3	

S0102(9) 4.3-58

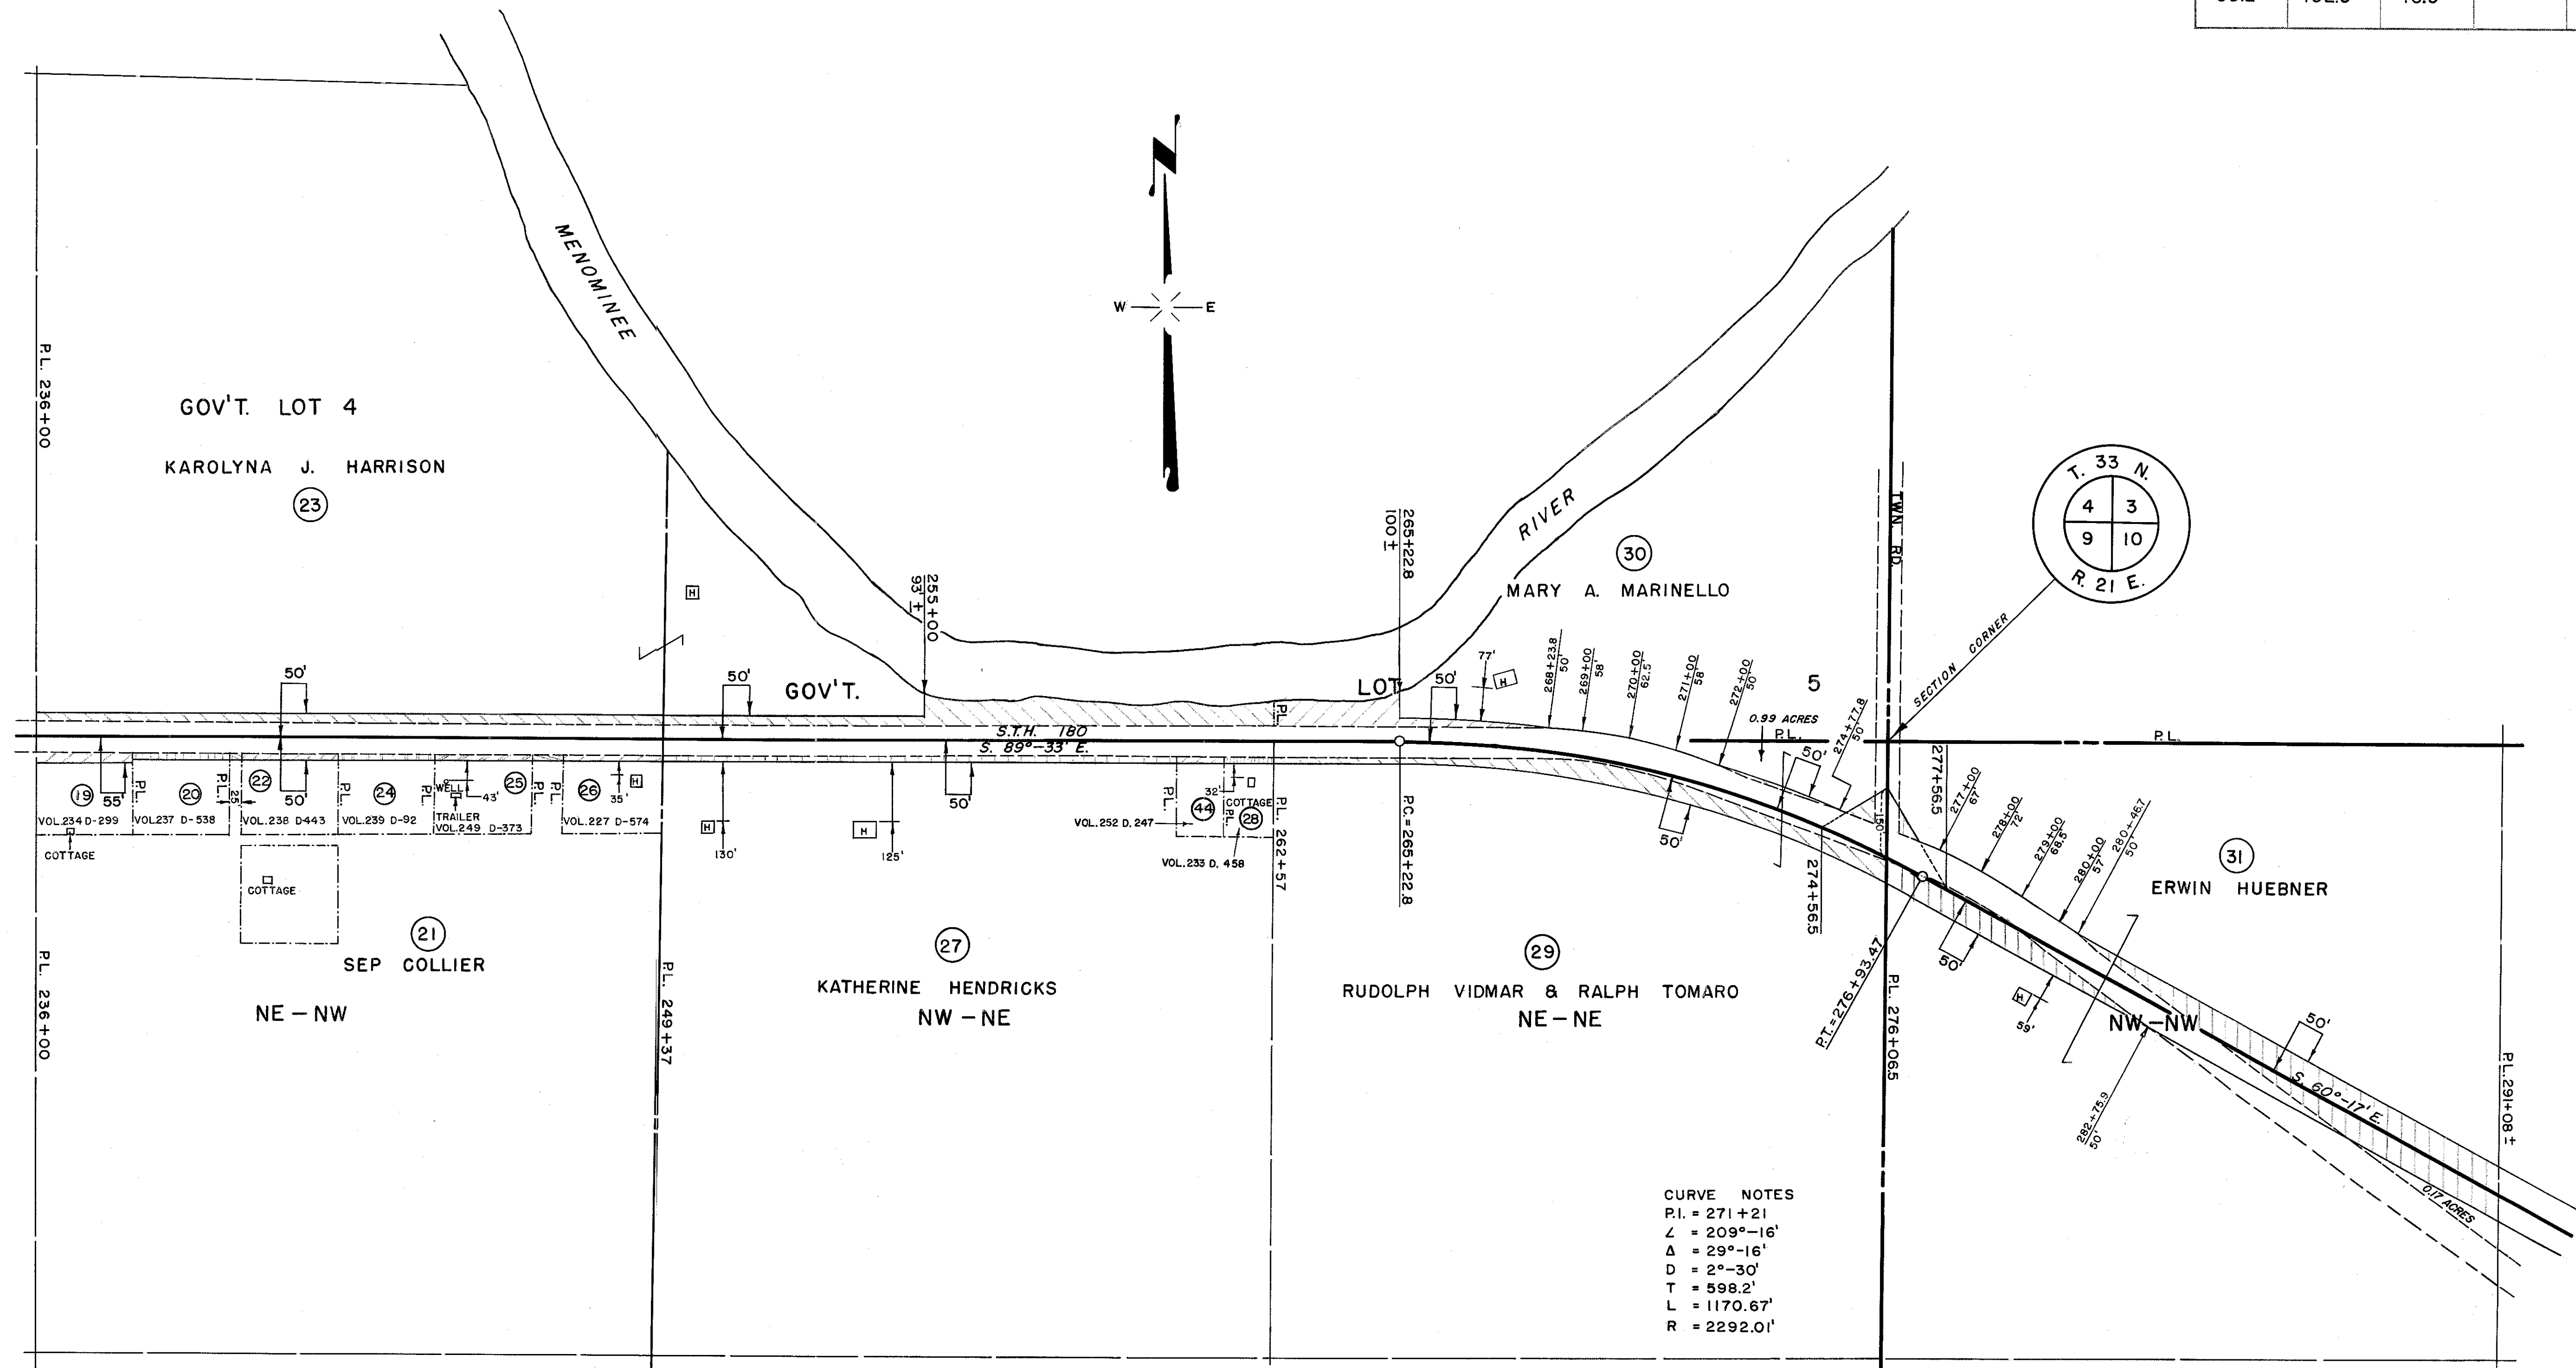

SCHEDULE OF LAND AND INTEREST REQUIRED

NO.	OWNER	ACRES REQ'D	RODS OF FENCING		INTEREST REQUIRED	
			TO MOVE	TO BUILD		
19	RAYMOND E. THOMPSON	0.11			FEE	SIMPLE
20	JAMES E. GARDNER	0.08			"	"
21	SEP COLLIER	0.03			"	"
22	GARY GARDNER	0.07			"	"
23	KAROLYNA J. HARRISON	2.01			"	"
24	WARREN DE LAET	0.08			"	"
25	ERNEST MC MILLAN	0.06			"	"
26	ROBERT R. RIVERS	0.06			"	"
27	KATHERINE HENDRICKS	0.37			"	"
28	HENRY TASSOUL	0.04			"	"
29	RUDOLPH VIDMAR & RALPH TOMARO	1.04			"	"
30	MARY A. MARINELLO	0.46			"	"
31	ERWIN HUEBNER	2.07			"	"
44	WARREN CLAFLIN	0.04			"	"

STATE HIGHWAY COMMISSION OF WISCONSIN
PLAT OF RIGHT OF WAY REQUIRED
PROJECT S 0102 (9)
WAUSAUKEE - MCALLISTER ROAD
S.T.H. 180 MARINETTE COUNTY

SCALE
 0 100 200 400'
 LENGTH = 5.170 MILES


AUGUST 8, 1961
 MARCH 29, 1961
 DATED JANUARY 20, 1961

SCHEDULE OF LAND AND INTEREST REQUIRED

NO.	OWNER	ACRES REQ'D	RODS OF TO MOVE	FENCING TO BUILD	INTEREST REQUIRED
13	RUDOLPH BARTEL				SEE SHEET NO. 4.1
14	LEONARD C. PROVOST	1.77			FEE SIMPLE
15	FRANK LUX	3.27			" "
16	ADOLPH VAN MOL	2.39			" "
17	HAROLD LA COY	3.50			" "
18	WALTER BLASZCZYK	0.21			" "


COUNTY AND HIGHWAY	ROUTE AND SECTION	CLASS AND AGREEMENT		FEDERAL DIVISION OFFICE	SHEET NUMBER	TOTAL SHEETS
		STATE	FEDERAL			
38.2	102.0	13.9		4	4.2	

50102(9) 4.2-58

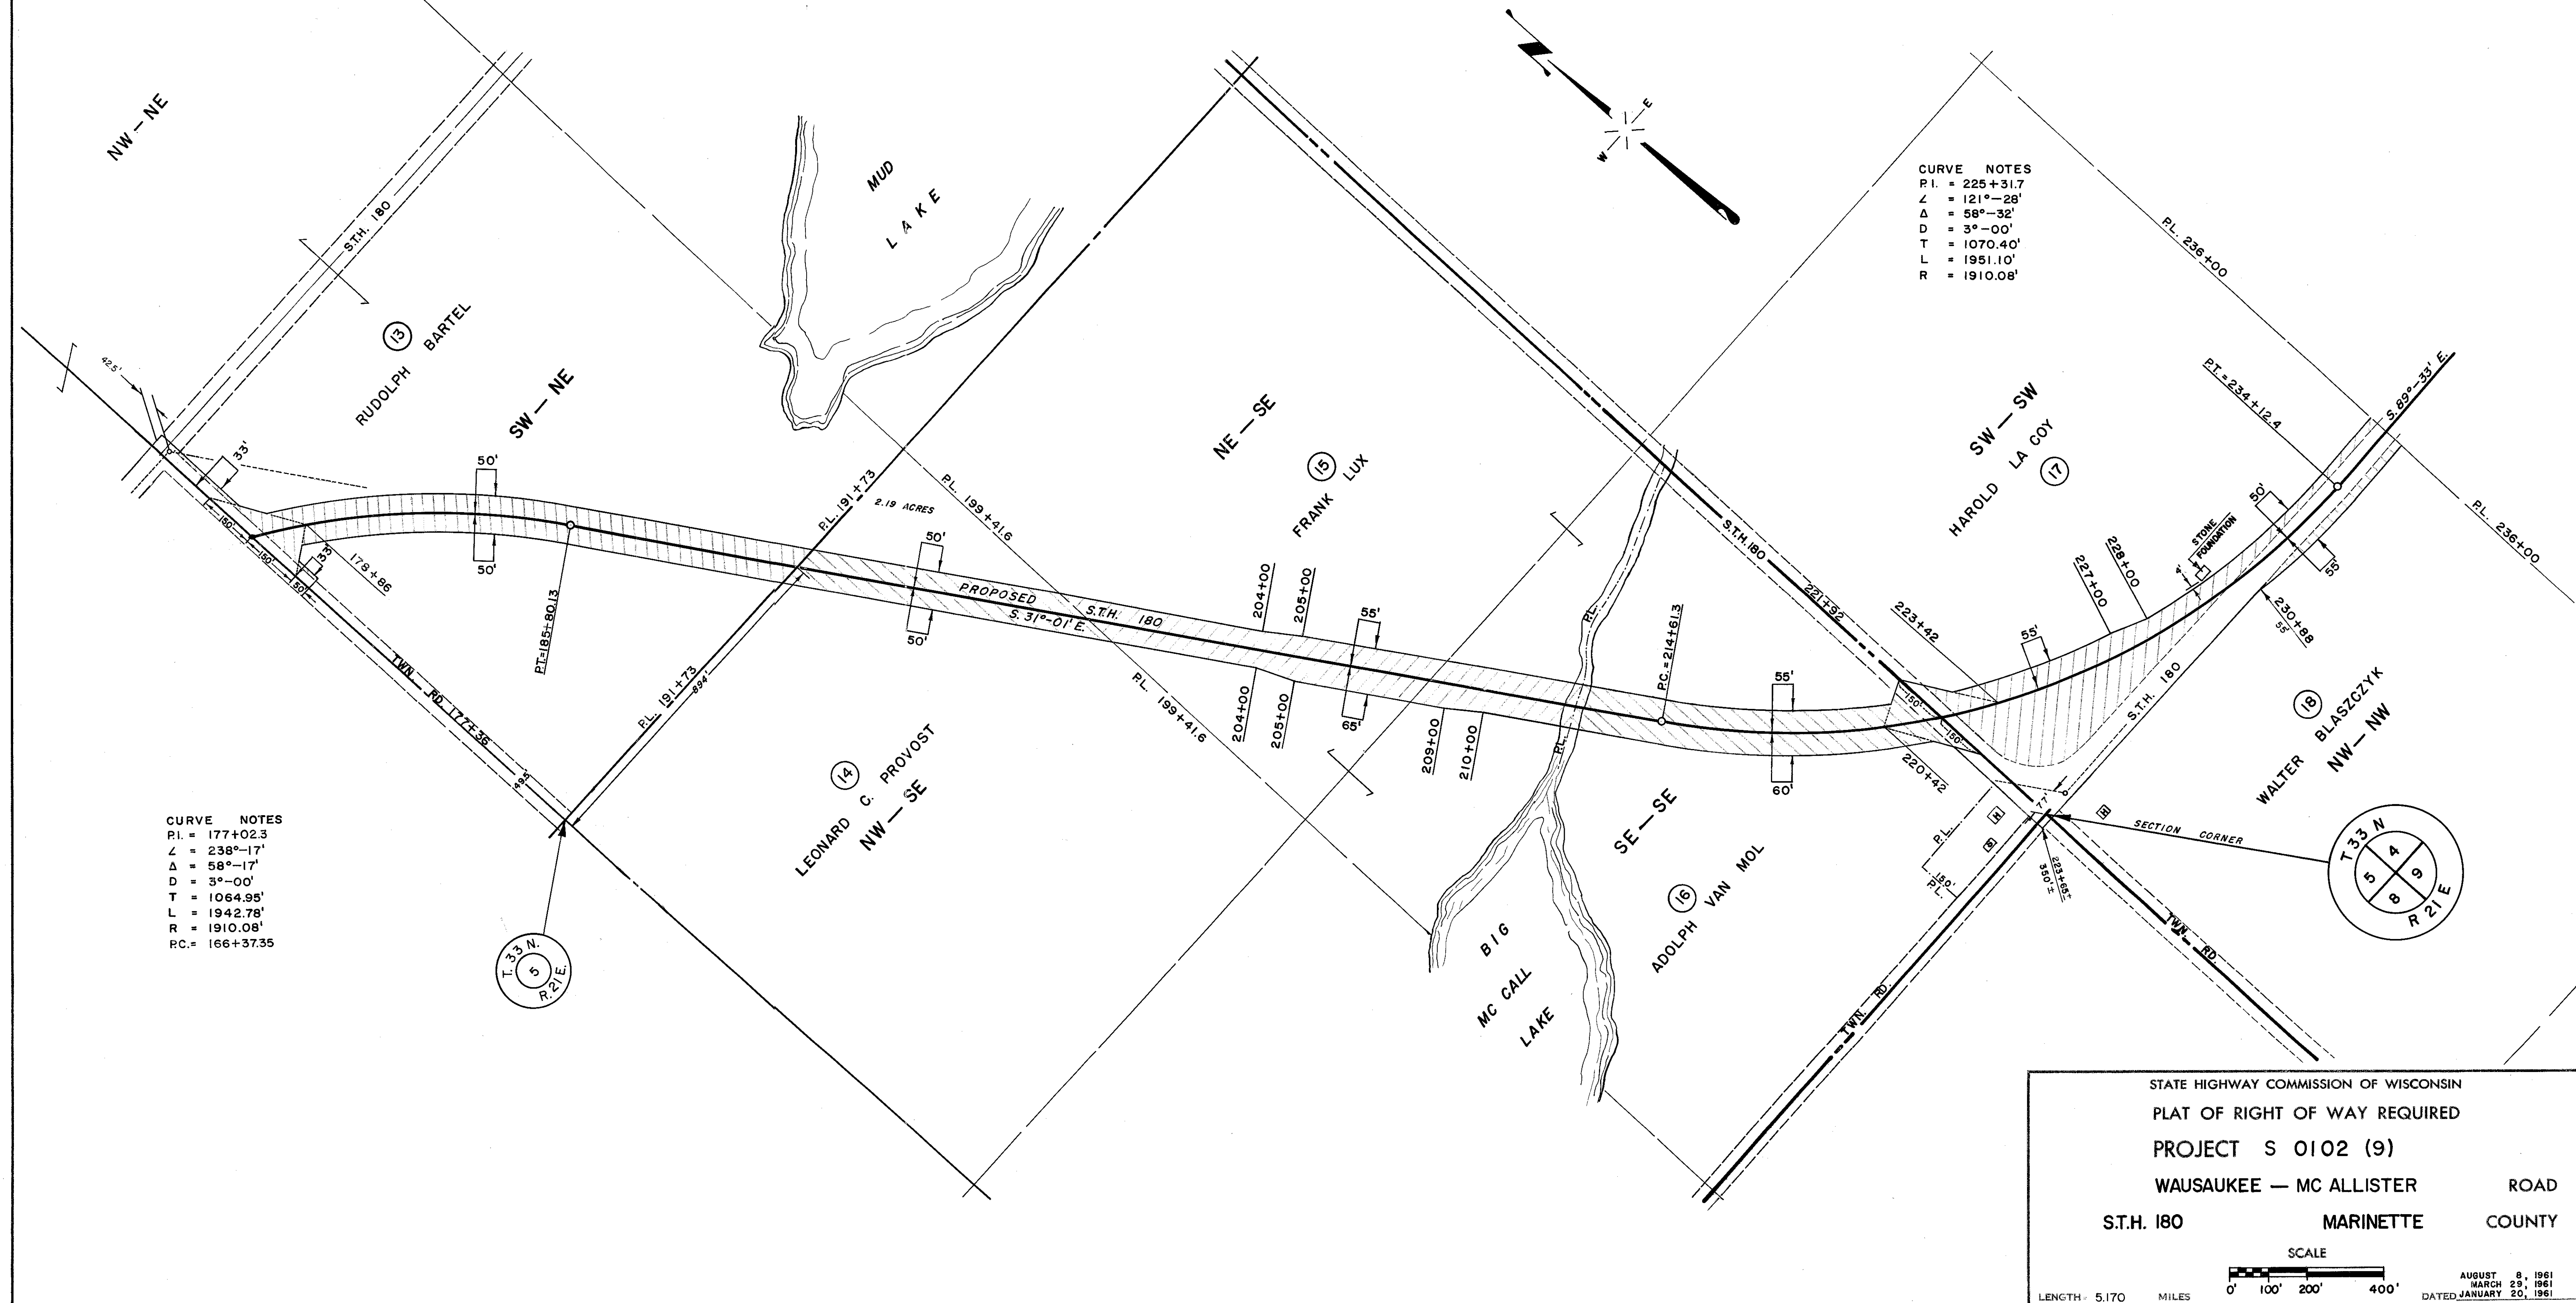

COUNTY AND HIGHWAY	ROUTE AND SECTION	CLASS AND AGREEMENT		FEDERAL DIVISION OFFICE	SHEET NUMBER	TOTAL SHEETS
		STATE	FEDERAL			
38.2	102.0	13.9		4	4.4	

50102(9) 4.4-58

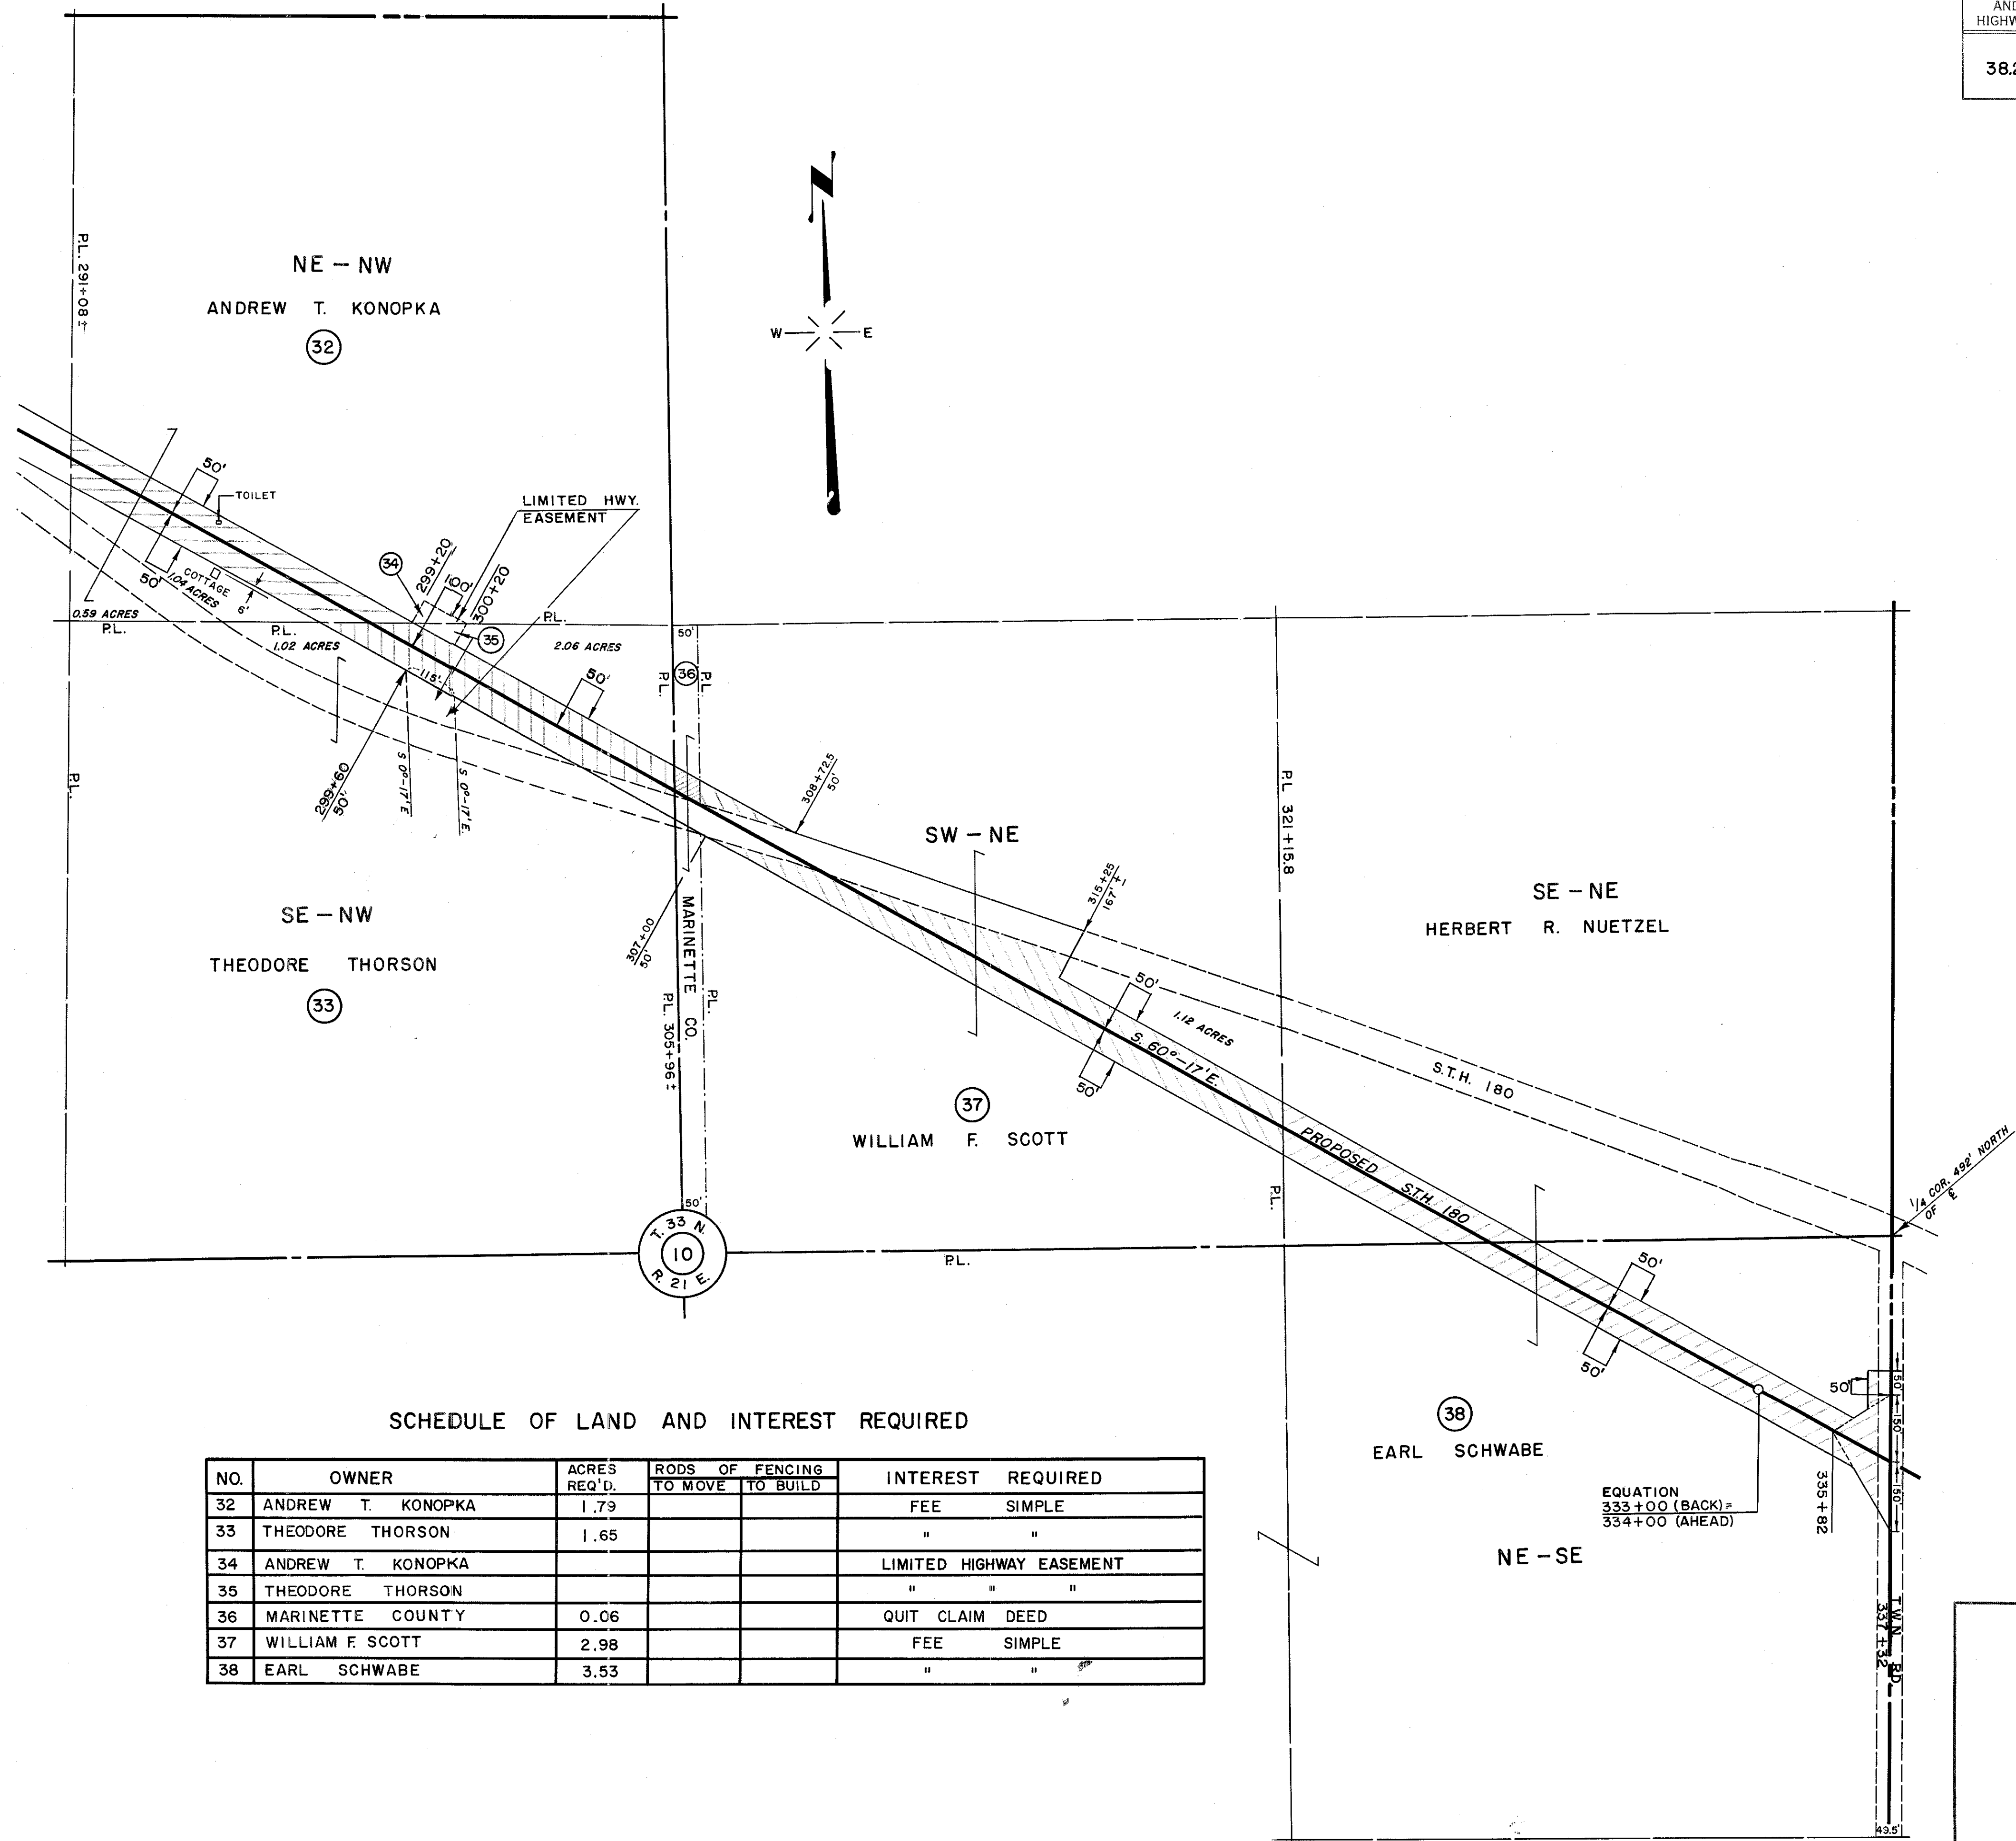

SCHEDULE OF LAND AND INTEREST REQUIRED

NO.	OWNER	ACRES REQ'D.	RODS OF FENCING		INTEREST REQUIRED
			TO MOVE	TO BUILD	
32	ANDREW T. KONOPKA	1.79			FEE SIMPLE
33	THEODORE THORSON	1.65			" "
34	ANDREW T. KONOPKA				LIMITED HIGHWAY EASEMENT
35	THEODORE THORSON				" "
36	MARINETTE COUNTY	0.06			QUIT CLAIM DEED
37	WILLIAM F. SCOTT	2.98			FEE SIMPLE
38	EARL SCHWABE	3.53			" "

STATE HIGHWAY COMMISSION OF WISCONSIN

PLAT OF RIGHT OF WAY REQUIRED

PROJECT S 0102 (9)

WAUSAUKEE - MC ALLISTER ROAD

S.T.H. 180 MARINETTE COUNTY

SCALE

0 100 200 400'

LENGTH= 5.170 MILES


AUGUST 8, 1961
MARCH 28, 1961
DATED JANUARY 20, 1961

SCHEDULE OF LAND AND INTEREST REQUIRED

NO.	OWNER	ACRES REQ'D	RODS OF FENCING		INTEREST REQUIRED	
			TO MOVE	TO BUILD		
39	MRS. MABEL E. GEROLD	4.30			FEE	SIMPLE
40	FREDERICK SCHMITZ	0.12			"	"
41	MRS. MABEL E. GEROLD				LIMITED HIGHWAY EASEMENT	
42	EVA MEHLBERG	0.09			FEE	SIMPLE

COUNTY AND HIGHWAY	ROUTE AND SECTION	CLASS AND AGREEMENT		FEDERAL DIVISION OFFICE	SHEET NUMBER	TOTAL SHEETS
		STATE	FEDERAL			
38.2	102.0	13.9		4	4.5	

50102(9) 4.5-58

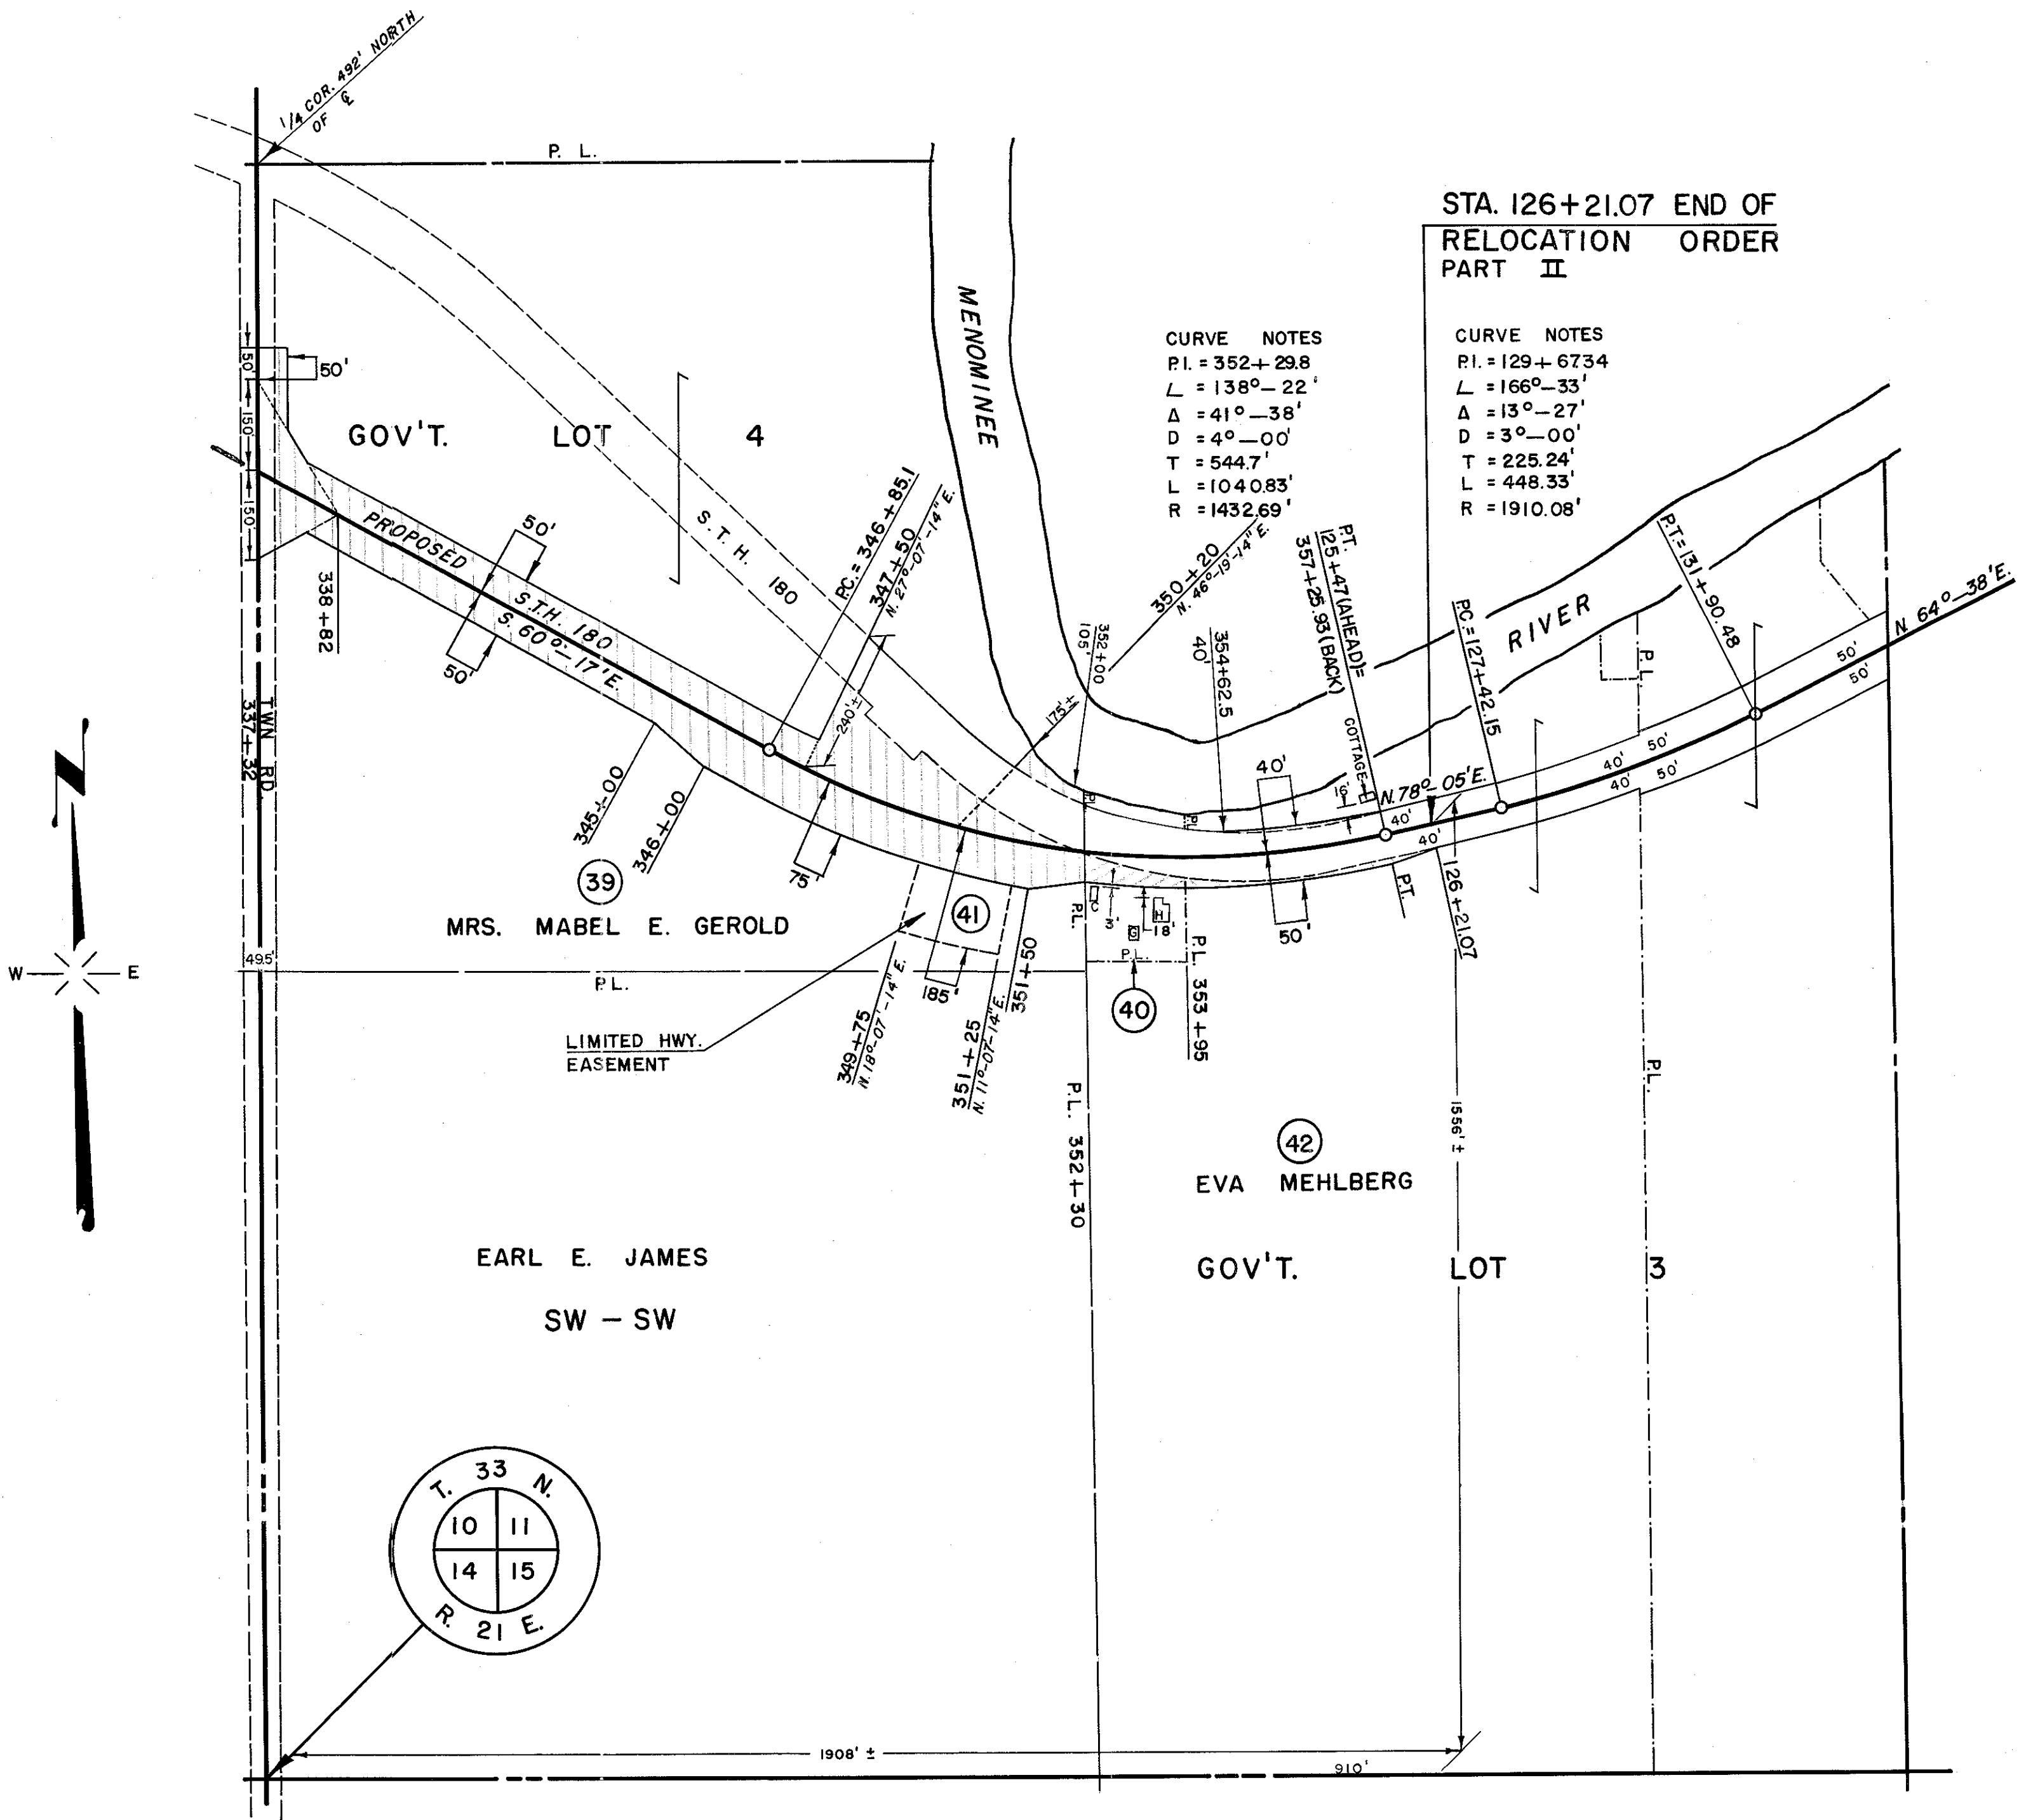

STATE HIGHWAY COMMISSION OF WISCONSIN
PLAT OF RIGHT OF WAY REQUIRED
PROJECT S 0102 (9)
WAUSAUKEE - MCALLISTER ROAD
S.T.H. 180 MARINETTE COUNTY

SCALE
0 100' 200' 400'

LENGTH = 5.170 MILES

AUGUST 8, 1961
MARCH 29, 1961
DATED JANUARY 20, 1961