

Conventional Signs and Abbreviations

AC.	ACRES
AC. REM.	ACRES REMAINING
B.	BARN
BLDG.	BUILDING
CO.	COMPANY
E.	EAST
FT.	FEET
G.	GARAGE
GN	GRID NORTH
H.	HOUSE
JR.	JUNIOR
L.H.E.	LIMITED HIGHWAY EASEMENT
M. HOME	MOBILE HOME
MI.	MILE
N.	NORTH
PED.	PEDESTAL
P.L.	PROPERTY LINE
R.	RANGE
R/W	RIGHT OF WAY
S.	SHED
T.	TOWN
TEMP.	TEMPORARY
VOL.	VOLUME
W.	WEST
WIS.	WISCONSIN
NO ACCESS (ACQUISITION)	
NO ACCESS (OTHER THAN ACQUISITION)	
I.A.P.	I ACCESS POINT
●	R/W MONUMENT

EQUATION:
41+18.69 AHEAD =
332+84.83 BACK

BEGIN RELOCATION ORDER

PROJECT 9171 1 21 / F042(5)
STATION 105+00
286.82 FEET SOUTH OF AND 7.18 FEET WEST OF
THE WEST ONE QUARTER CORNER OF SECTION 15,
TOWNSHIP 30 NORTH, RANGE 17 EAST.
N. 458,118.202
E. 2,406,940.400

Layout

Scale 0 1 2 Mi.

Total Net Length of Centerline = 4.313 Mi.

ALL COORDINATES SHOWN ON THIS PLAN ARE REFERENCED
TO THE WISCONSIN COORDINATE SYSTEM CENTRAL ZONE.

R/W PROJECT NUMBER	9171 1 21	SHEET NUMBER	4.0	TOTAL SHEETS	
FEDERAL PROJECT NUMBER	F042(5)				


PLAT OF RIGHT OF WAY REQUIRED FOR 9171 1 01
SURING - NORTH COUNTY LINE (BREED - WAUPEE CREEK)
S.T.H. 32 OCONTO COUNTY
CONSTRUCTION PROJECT NUMBER

PARCEL NUMBER	SHEET NUMBER	OWNER	PARCEL NUMBER	SHEET NUMBER	OWNER
42	4.7	DOROTHY I. HEISEL	1		
43	4.7	NORBERT E. NIER	2	44-48,410	GENERAL TELEPHONE CO. OF WIS.
44	4.13	CARL MARSH	3	4.5	PEARL A. SCHUETTPELZ
45	4.8	JOSEPH E. SIMANSON	4	4.5,4.6,4.8, 4.10,4.12	WIS. PUBLIC SERVICE CORP.
			5	4.5	HARVEY SMITH
			6	4.5	ERICK SCHUETTPELZ
			7	4.6	LAURENCE W. LA CASSE
			8	4.6	RICHARD WENDT
			9	4.6&4.7	RUBY BUCHHOLZ, ET. AL.
			10	4.7	GLORIA HEISEL
			11	4.7	LEONARD JOHNSON
			12	4.7	ELDER A. ZIMMERMAN
			13	4.8	AWALD QUANDT
			14	4.8	JOSEPH E. SIMANSON
			15	4.8	GEORGE A. BUSCHMAN
			16	4.8	LOTTIE QUANDT
			17	4.8	WALTER J. LEWANDOWSKI
			18	4.10	JAMES MCINNESS
			19	4.10	RUPERT HAAVE
			20	4.10	KENNETH R. STUART
			21	4.10	WILLIAM KNEPFEL
			22	4.10	ALBIN J. ENDRIES
			23	4.10	HAROLD W. ABITZ, JR.
			24	4.10	ERVIN D. WINKLER, ESTATE
			25	4.10	GORDON J. BASTEN
			26	4.10	LEONARD YONKE, ET. AL.
			27	4.10	LOUIS BAUMGARTNER
			28	4.10	JOYCE F. TIMM, ET. AL.
			29	4.10	ALBERT L. TIMM
			30	4.11	UNITED STATES OF AMERICA
			31	4.11	ETHEL E. HAAVE
			32	4.11	ROGER E. FENS
			33	4.12	THE ARK OF THE COVENANT, INC.
			34	4.12	LOUIS J. KNAPOWSKI, ET. AL.
			35	4.12	EMILY POQUETTE
			36	4.12&4.13	LORAIN VORPAHL
			37	4.12	CARL MARSH
			38	4.13	CARL MARSH
			39	4.13	WAGNER GAS & ELECTRIC
			40	4.13	PEARL VORPAHL
			41		

GN EQUATION:
245+12.02 AHEAD =
245+09.35 BACK


REVISION DATE	STATE OF WISCONSIN DEPARTMENT OF TRANSPORTATION
4-14-81	
7-7-81	Approved:
10-20-81	Date 10/17/80 District Transportation Director
6-14-82	Approved:
9-5-86	Date 11/6/80 Director Bureau of Real Estate
	U.S. DEPARTMENT OF TRANSPORTATION FEDERAL HIGHWAY ADMINISTRATION REGION 5 WISCONSIN DIVISION
	Approved:
	Date Division Administrator

REVISION DATE	R/W PROJECT NUMBER	SHEET NUMBER
4-14-81	9171 1 21	4.1
7-7-81	N.C. F042(5)	
10-20-81		
6-14-82	N.C.	
9-5-86	N.C.	
	PLAT OF RIGHT OF WAY REQUIRED FOR 9171 1 01 SURING - NORTH COUNTY LINE (BREED - WAUPEE CREEK) S.T.H. 32 OCONTO COUNTY DATE	
	NOT TO SCALE 10-17-80	
	CONSTRUCTION PROJECT NUMBER	

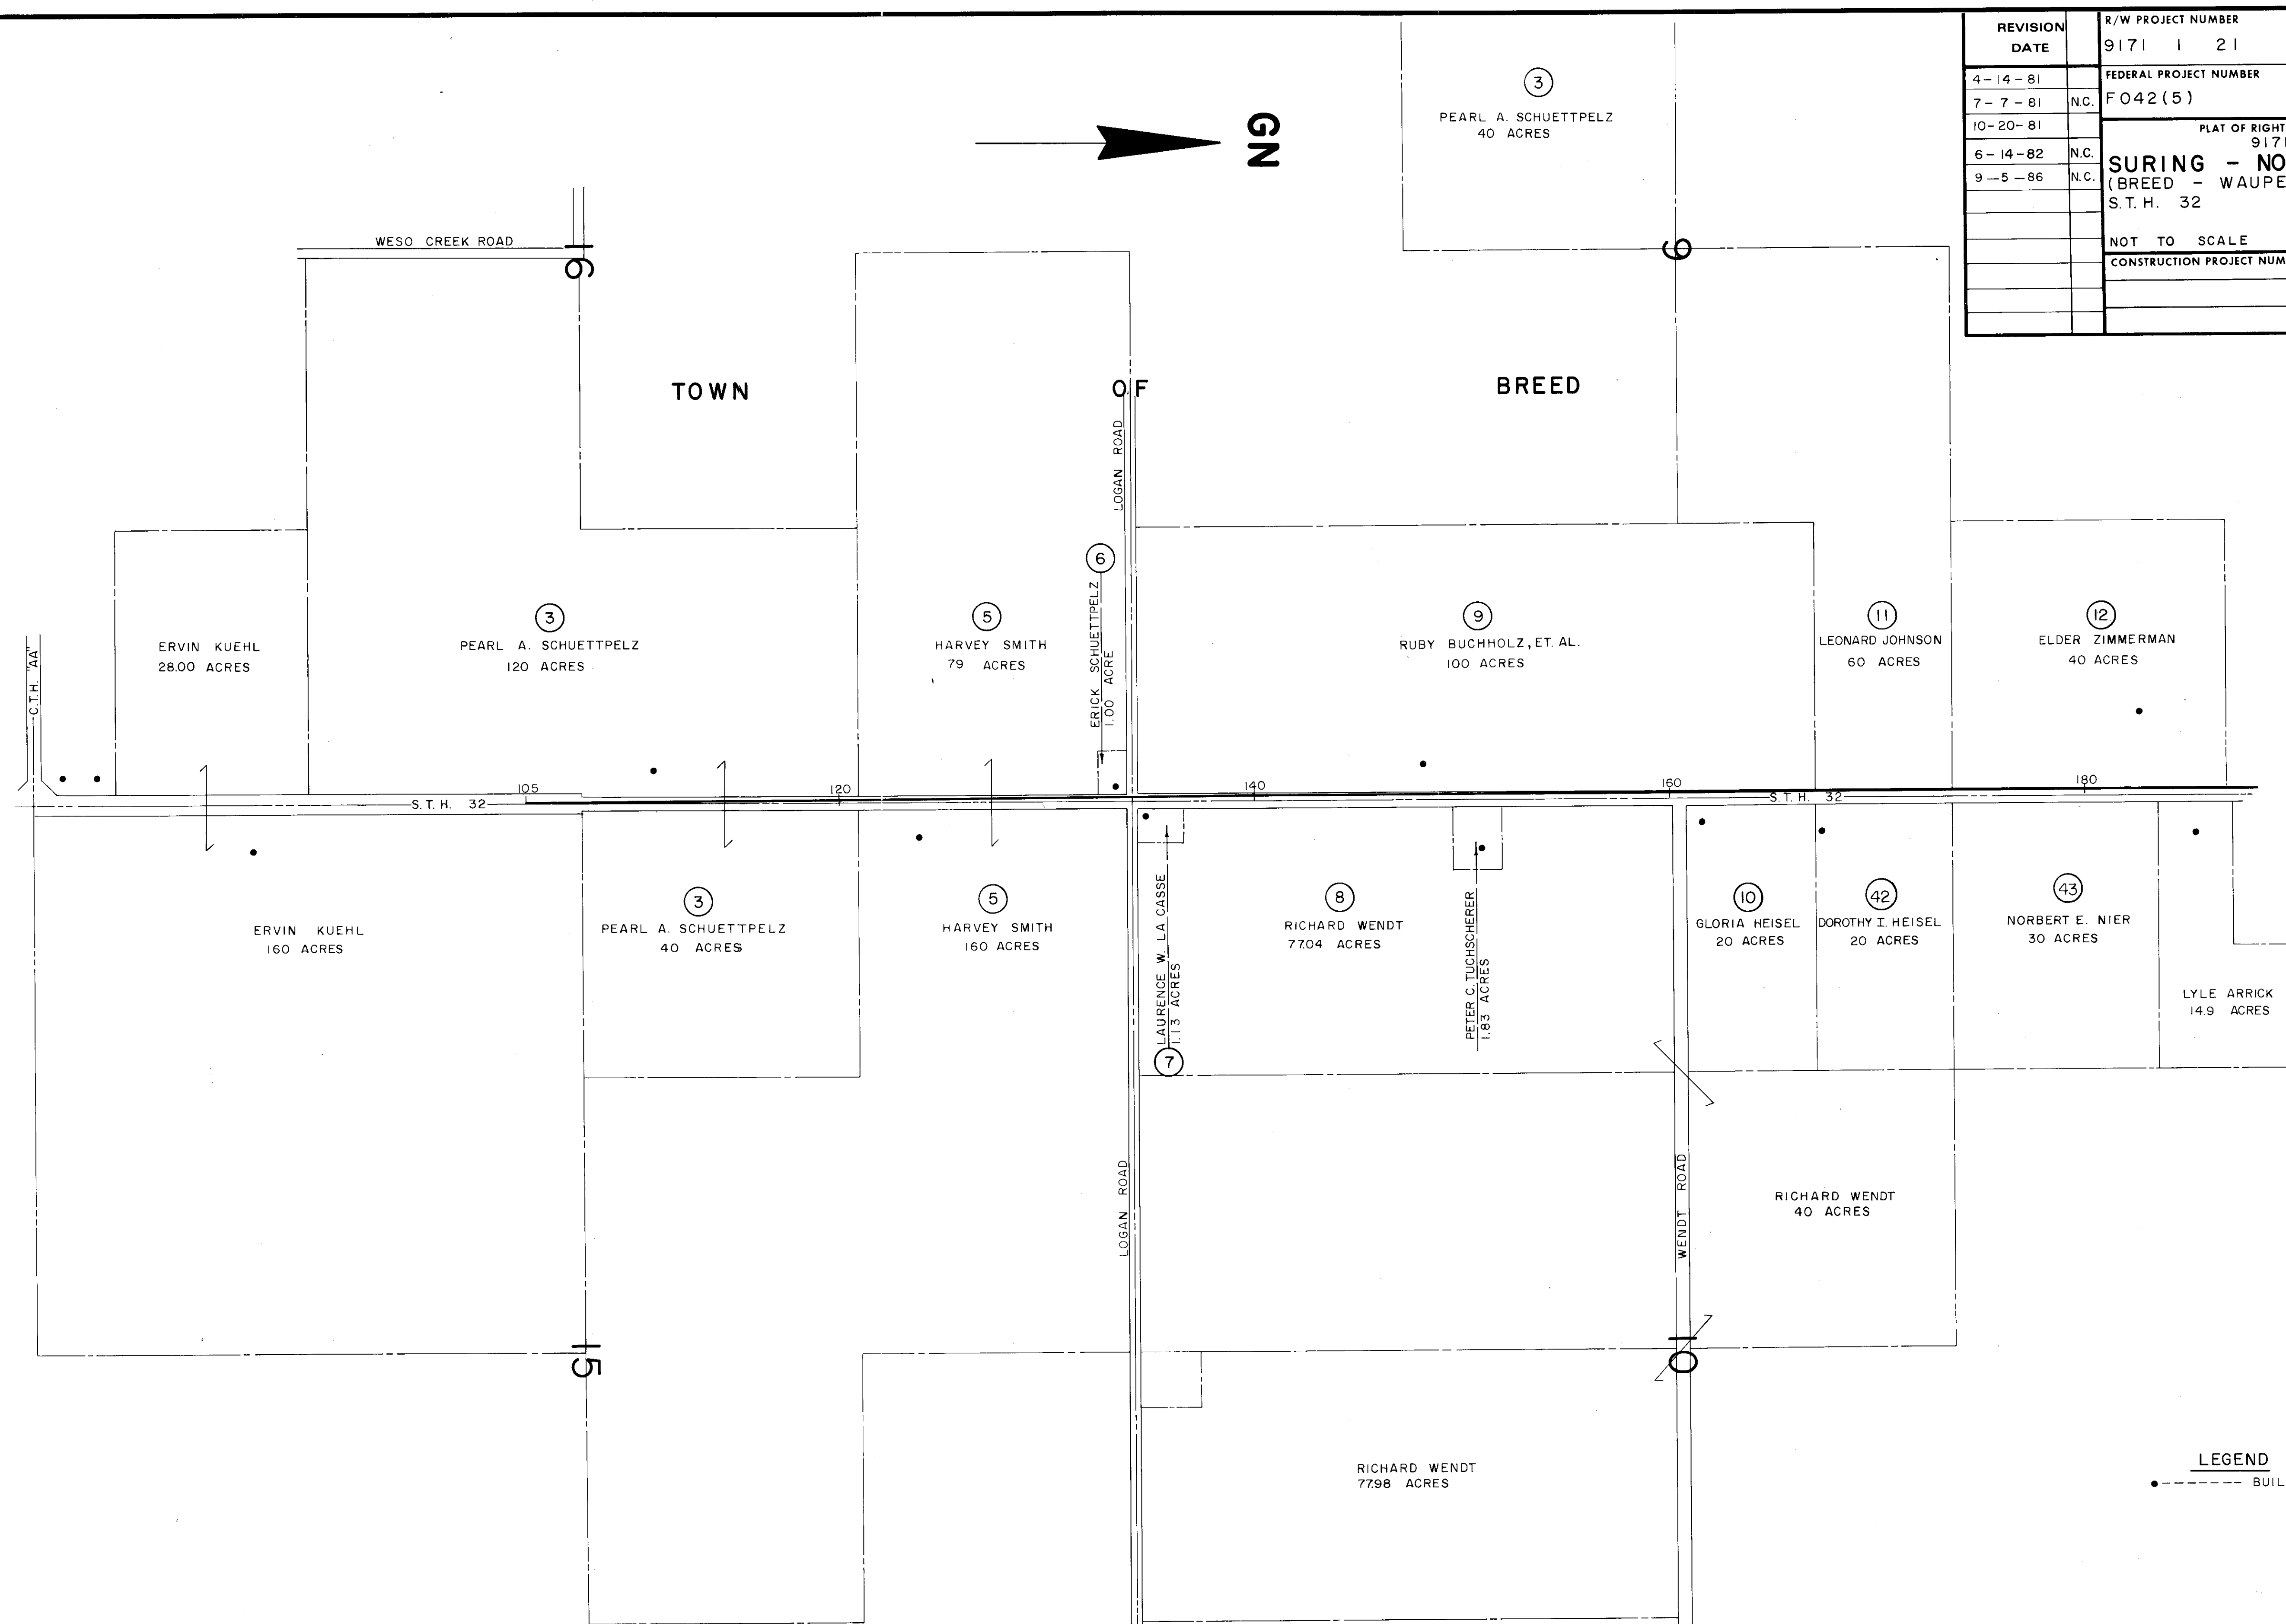

LEGEND
●----- BUILDINGS

REVISION DATE	R/W PROJECT NUMBER	SHEET NUMBER
4-14-81	9171 1 21	4.2
7-7-81	N.C. FEDERAL PROJECT NUMBER	
10-20-81	F042(5)	
6-14-82		
9-5-86	N.C. PLAT OF RIGHT OF WAY REQUIRED FOR 9171 1 01	SURING - NORTH COUNTY LINE (BREED - WAUPEE CREEK) S.T.H. 32 OCONTO COUNTY DATE NOT TO SCALE 10-17-80 CONSTRUCTION PROJECT NUMBER

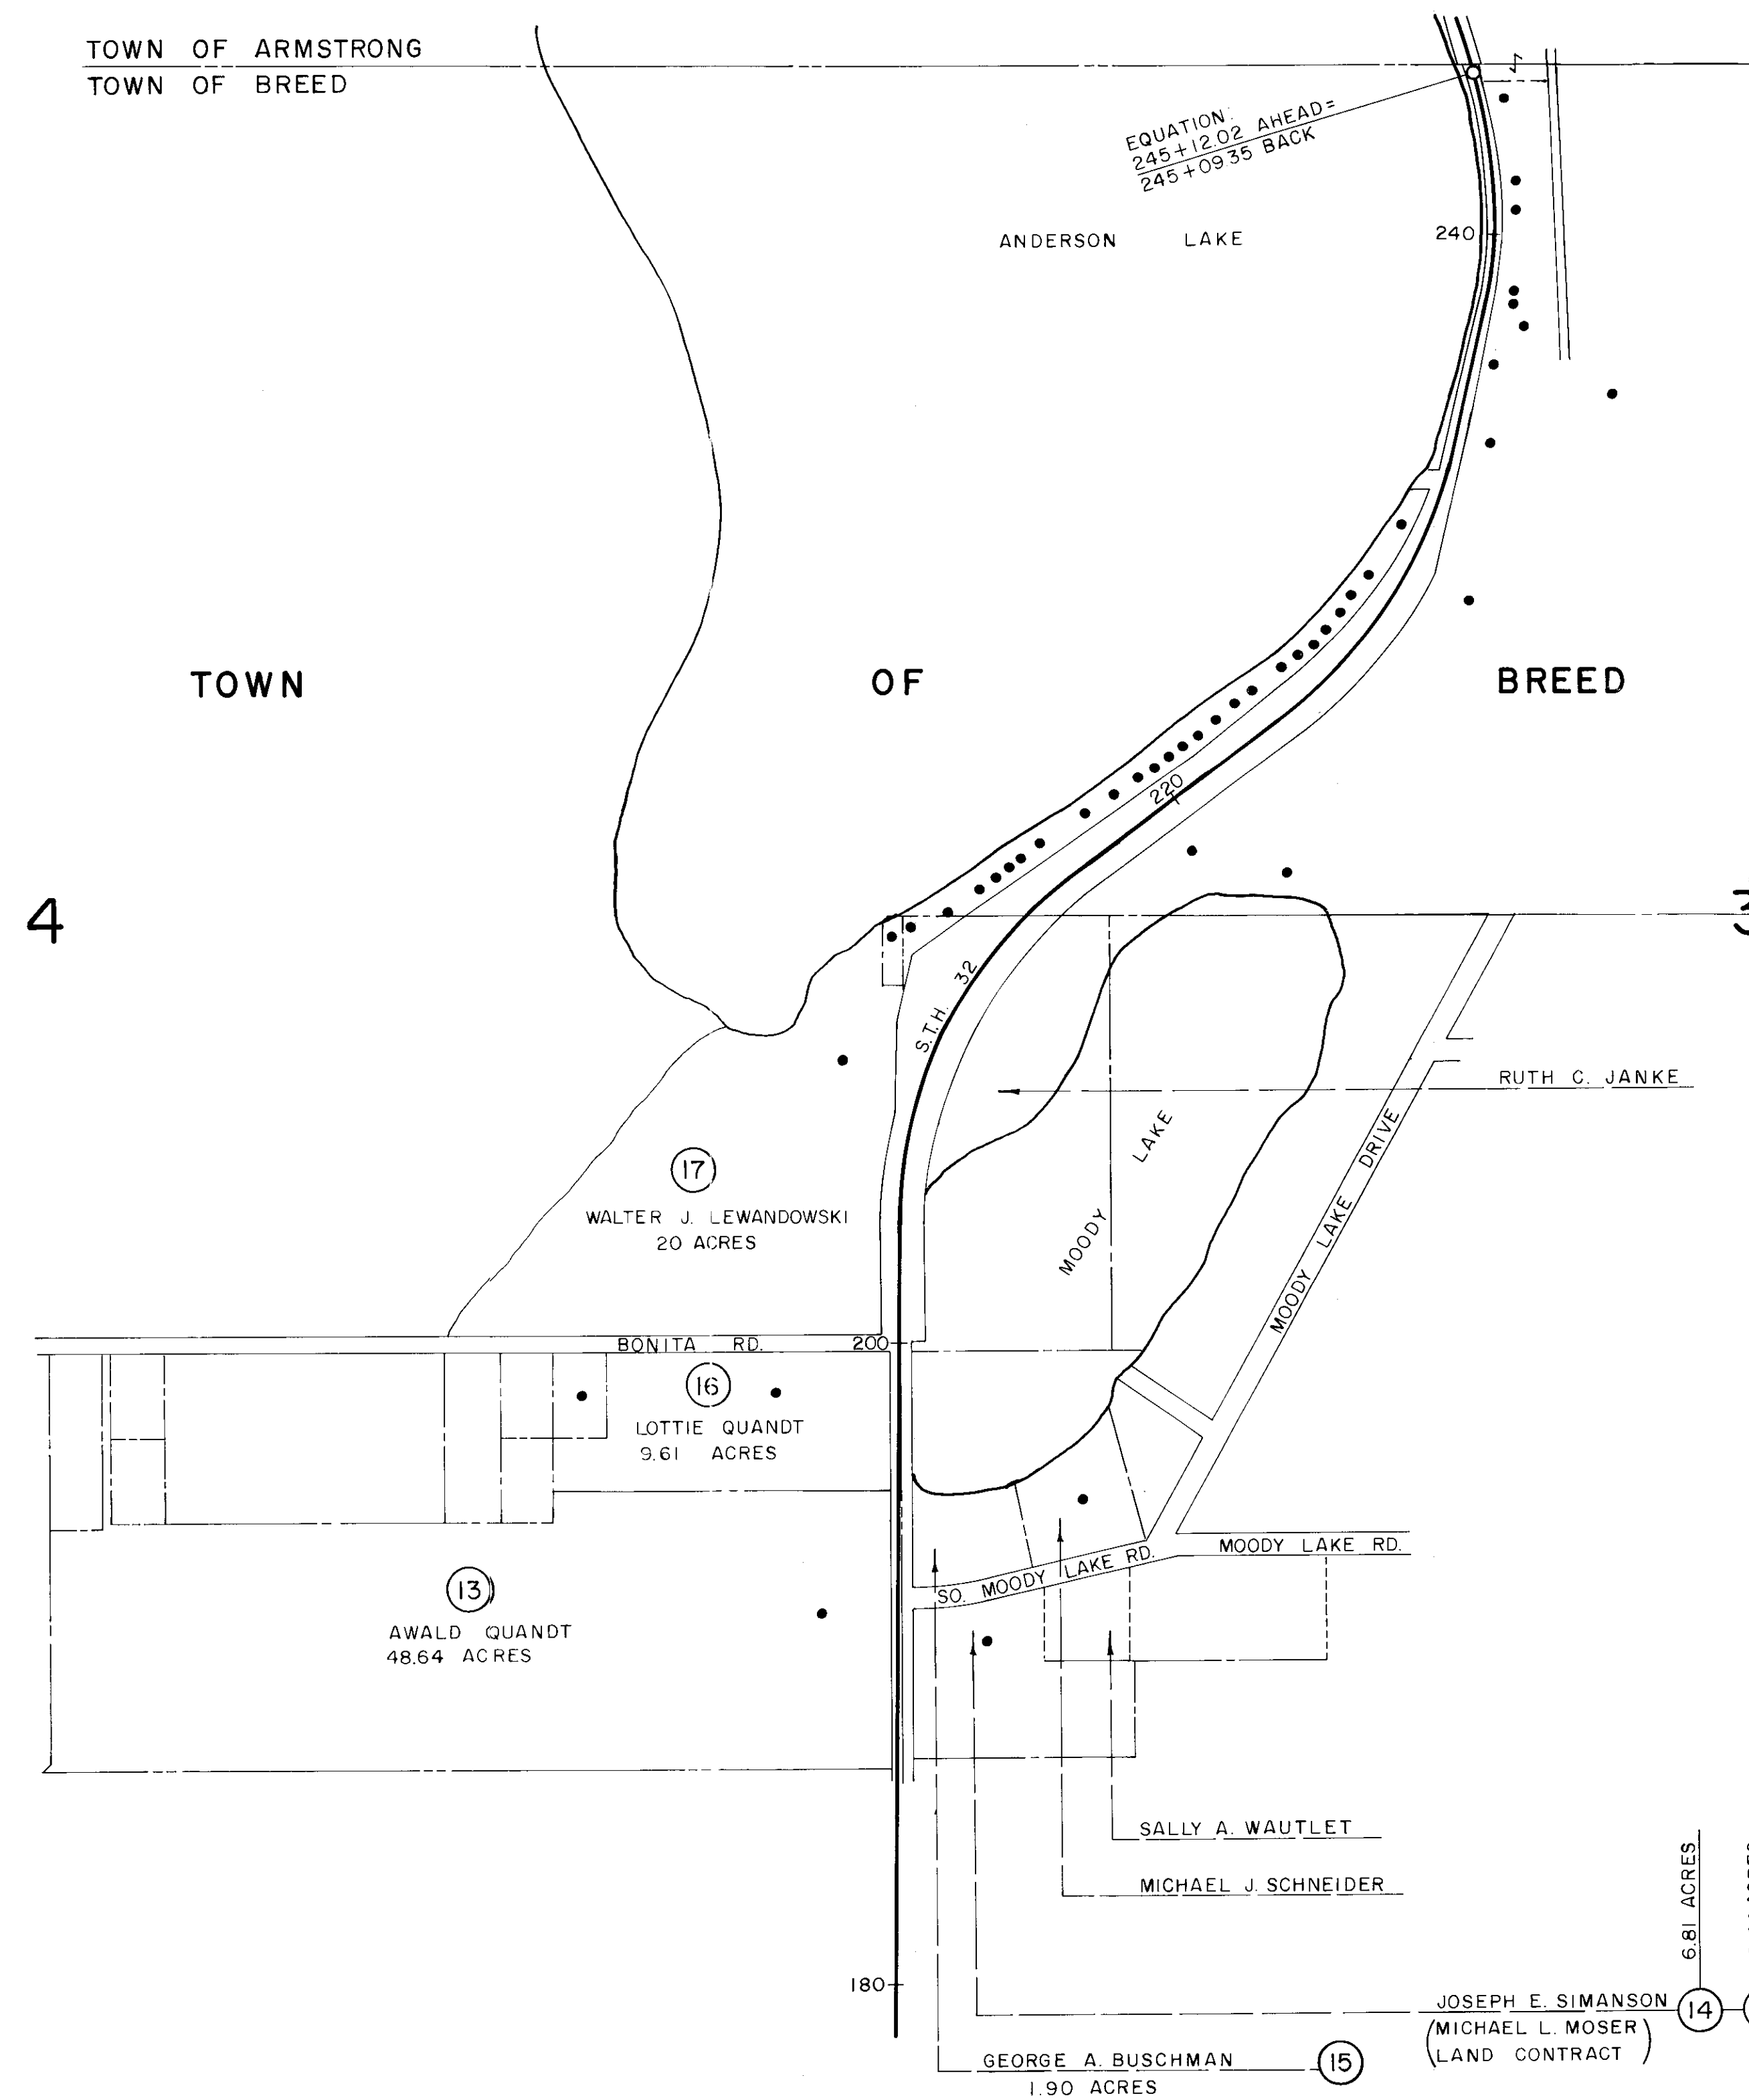


GN

LEGEND

• - - - - BUILDINGS

REVISION DATE	R/W PROJECT NUMBER	SHEET NUMBER
4-14-81	9171 1 21	4.3
7-7-81	FEDERAL PROJECT NUMBER	
10-20-81	F042(5)	
6-14-82		
9-5-86	N.C.	
PLAT OF RIGHT OF WAY REQUIRED FOR 9171 1 01		
SURING - NORTH COUNTY LINE (BREED - WAUPEE CREEK)		
S.T.H. 32 OCONTO COUNTY DATE		
NOT TO SCALE 10-17-80		
CONSTRUCTION PROJECT NUMBER		

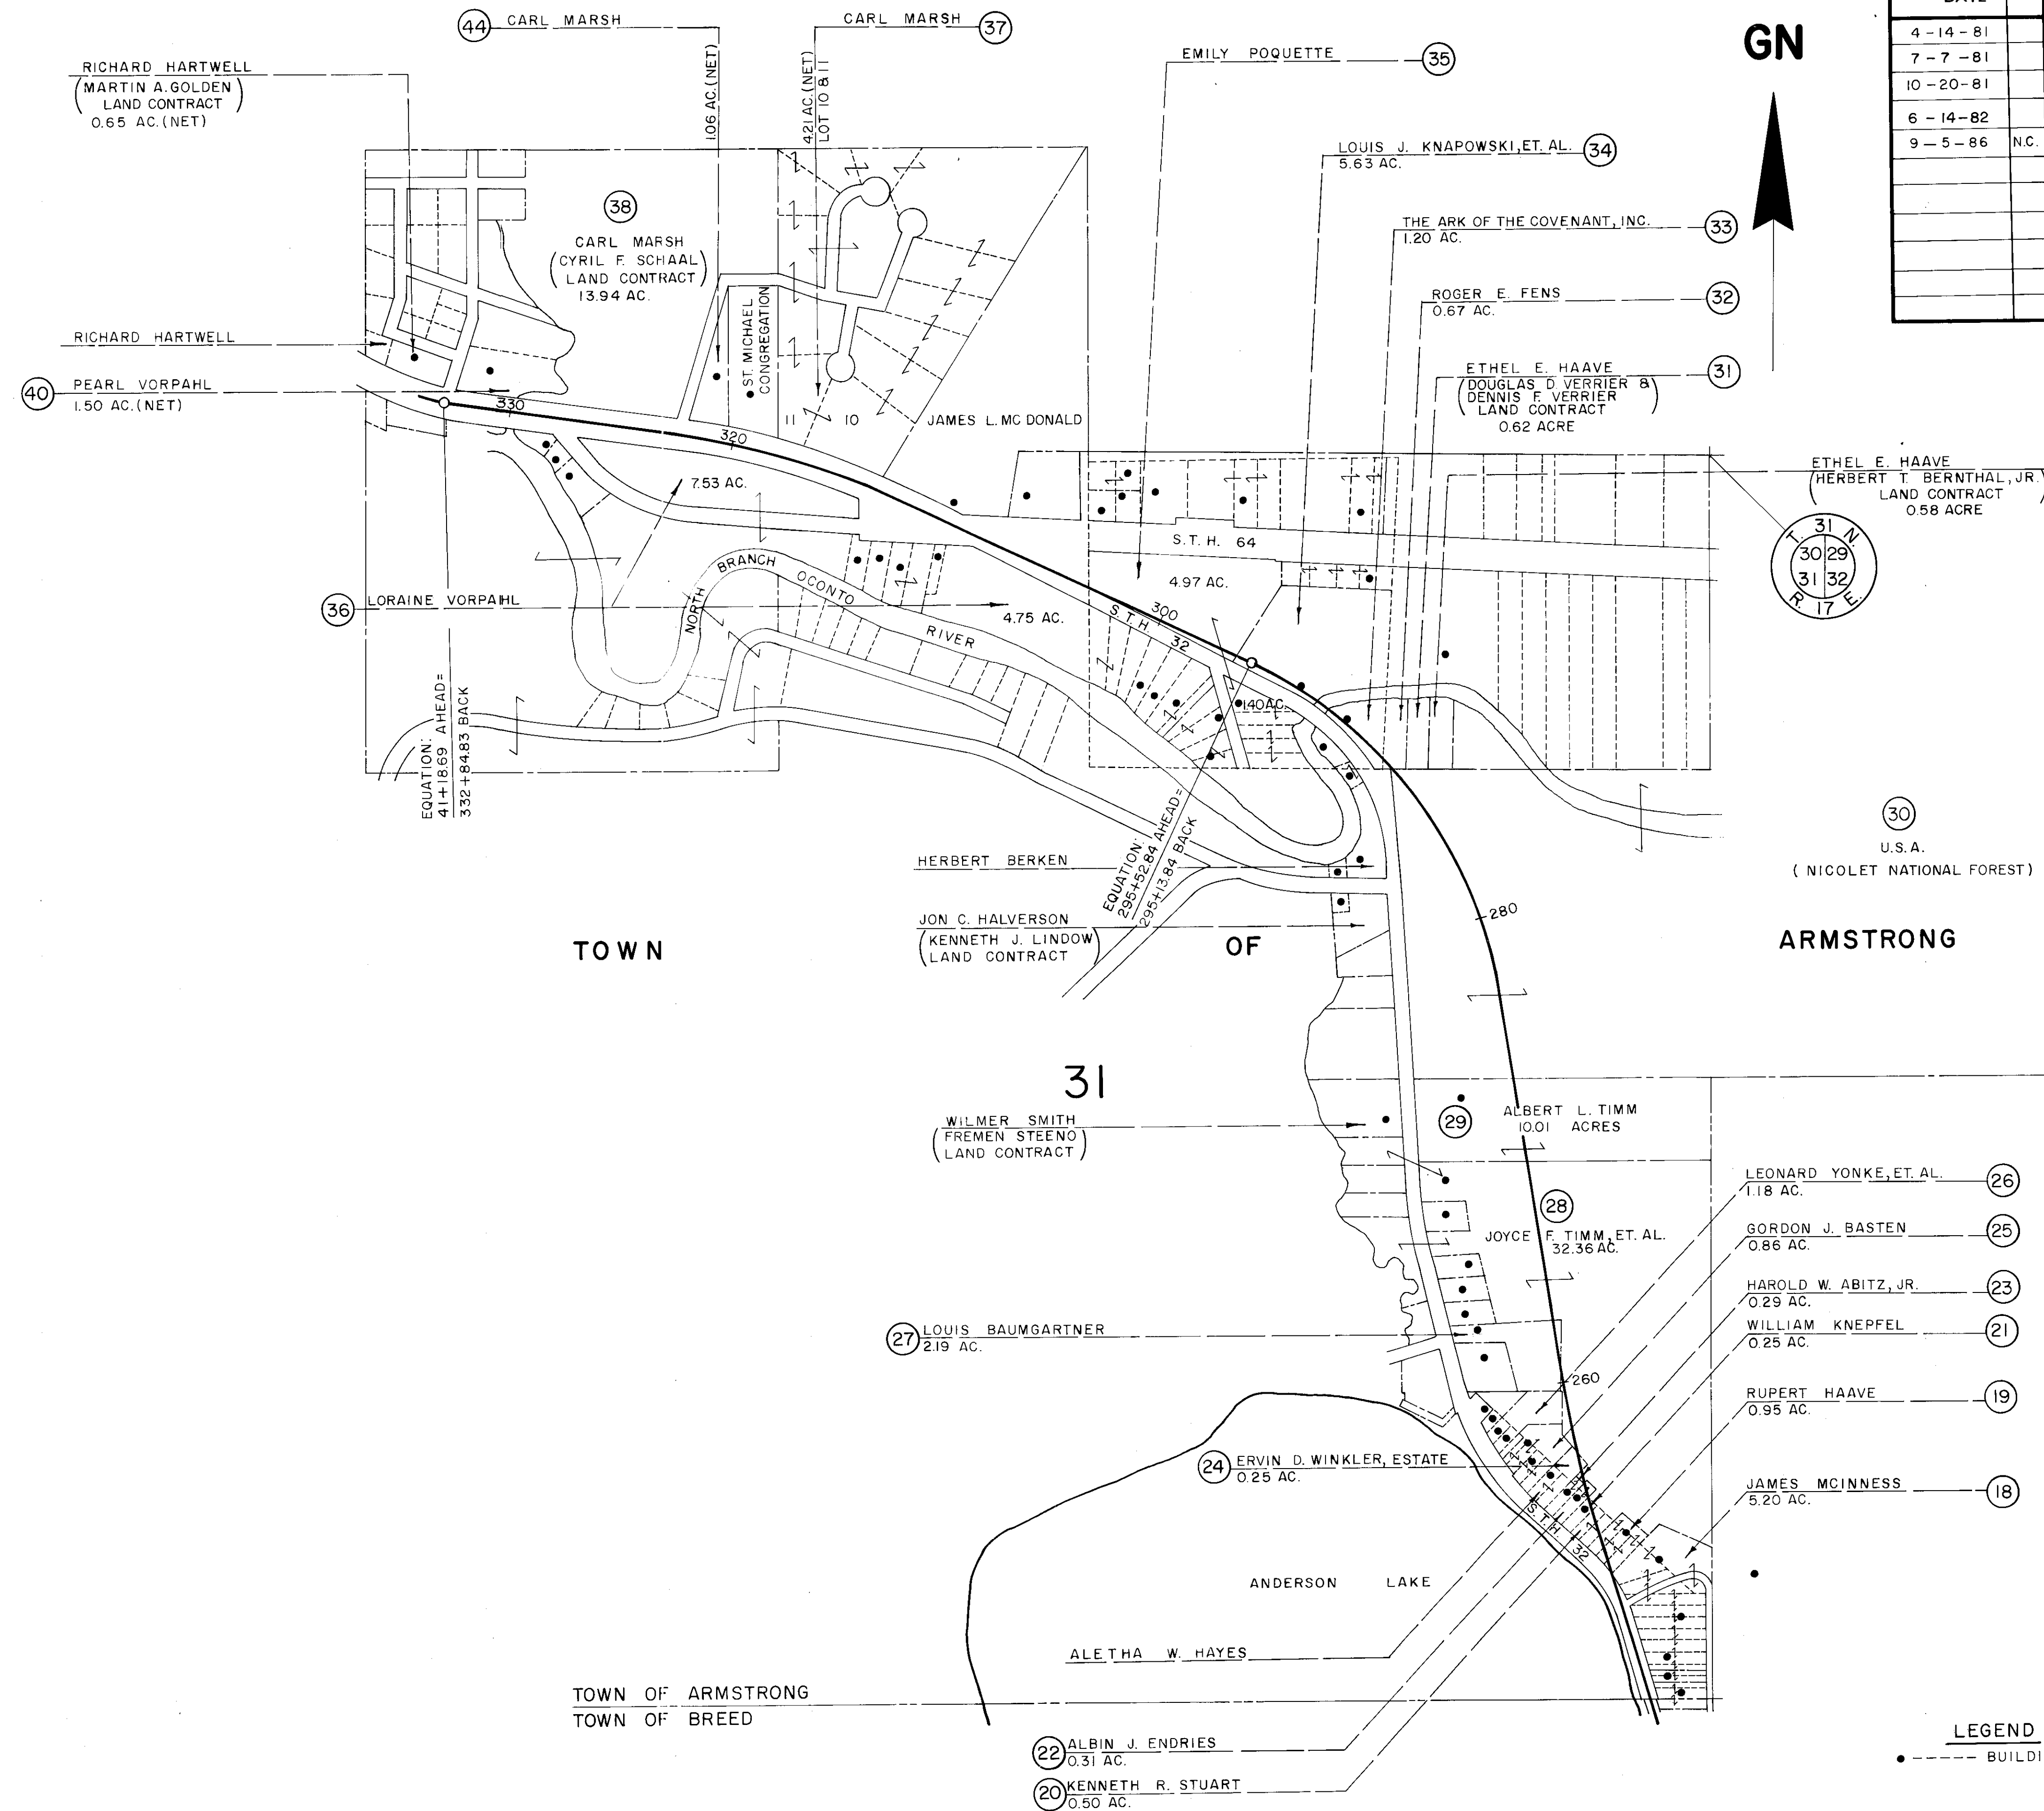


LEGEND
 • - - - - BUILDINGS

[illegible]

RIGHT-OF-WAY BOUNDARIES ARE DEFINED WITH COURSES OF THE PERIMETER OF THE HIGHWAY LANDS REFERENCED TO THE U.S. PUBLIC LAND SURVEY OR OTHER SURVEYS OF PUBLIC RECORD. OTHER INFORMATION IS PROVIDED TO SUPPLEMENT THE BASIC PERIMETER DESCRIPTION AND SHALL NOT BE CONSTRUED TO PREVAIL OVER THE PERIMETER DESCRIPTION.

REVISION DATE		R/W PROJECT NUMBER 9171 1 21		SHEET NUMBER	
4-14-81		FEDERAL PROJECT NUMBER			4.4
7-7-81		F042(5)			
10-20-81		PLAT OF RIGHT OF WAY REQUIRED FOR 9171 1 01 SURROUNDING - NORTH COUNTY LINE (BREED - WAUPEE CREEK) S.T.H. 32 OCONTO COUNTY SCALE DATE 0 200Ft.  10-17-80			
6-14-82					
9-5-86					
		CONSTRUCTION PROJECT NUMBER			

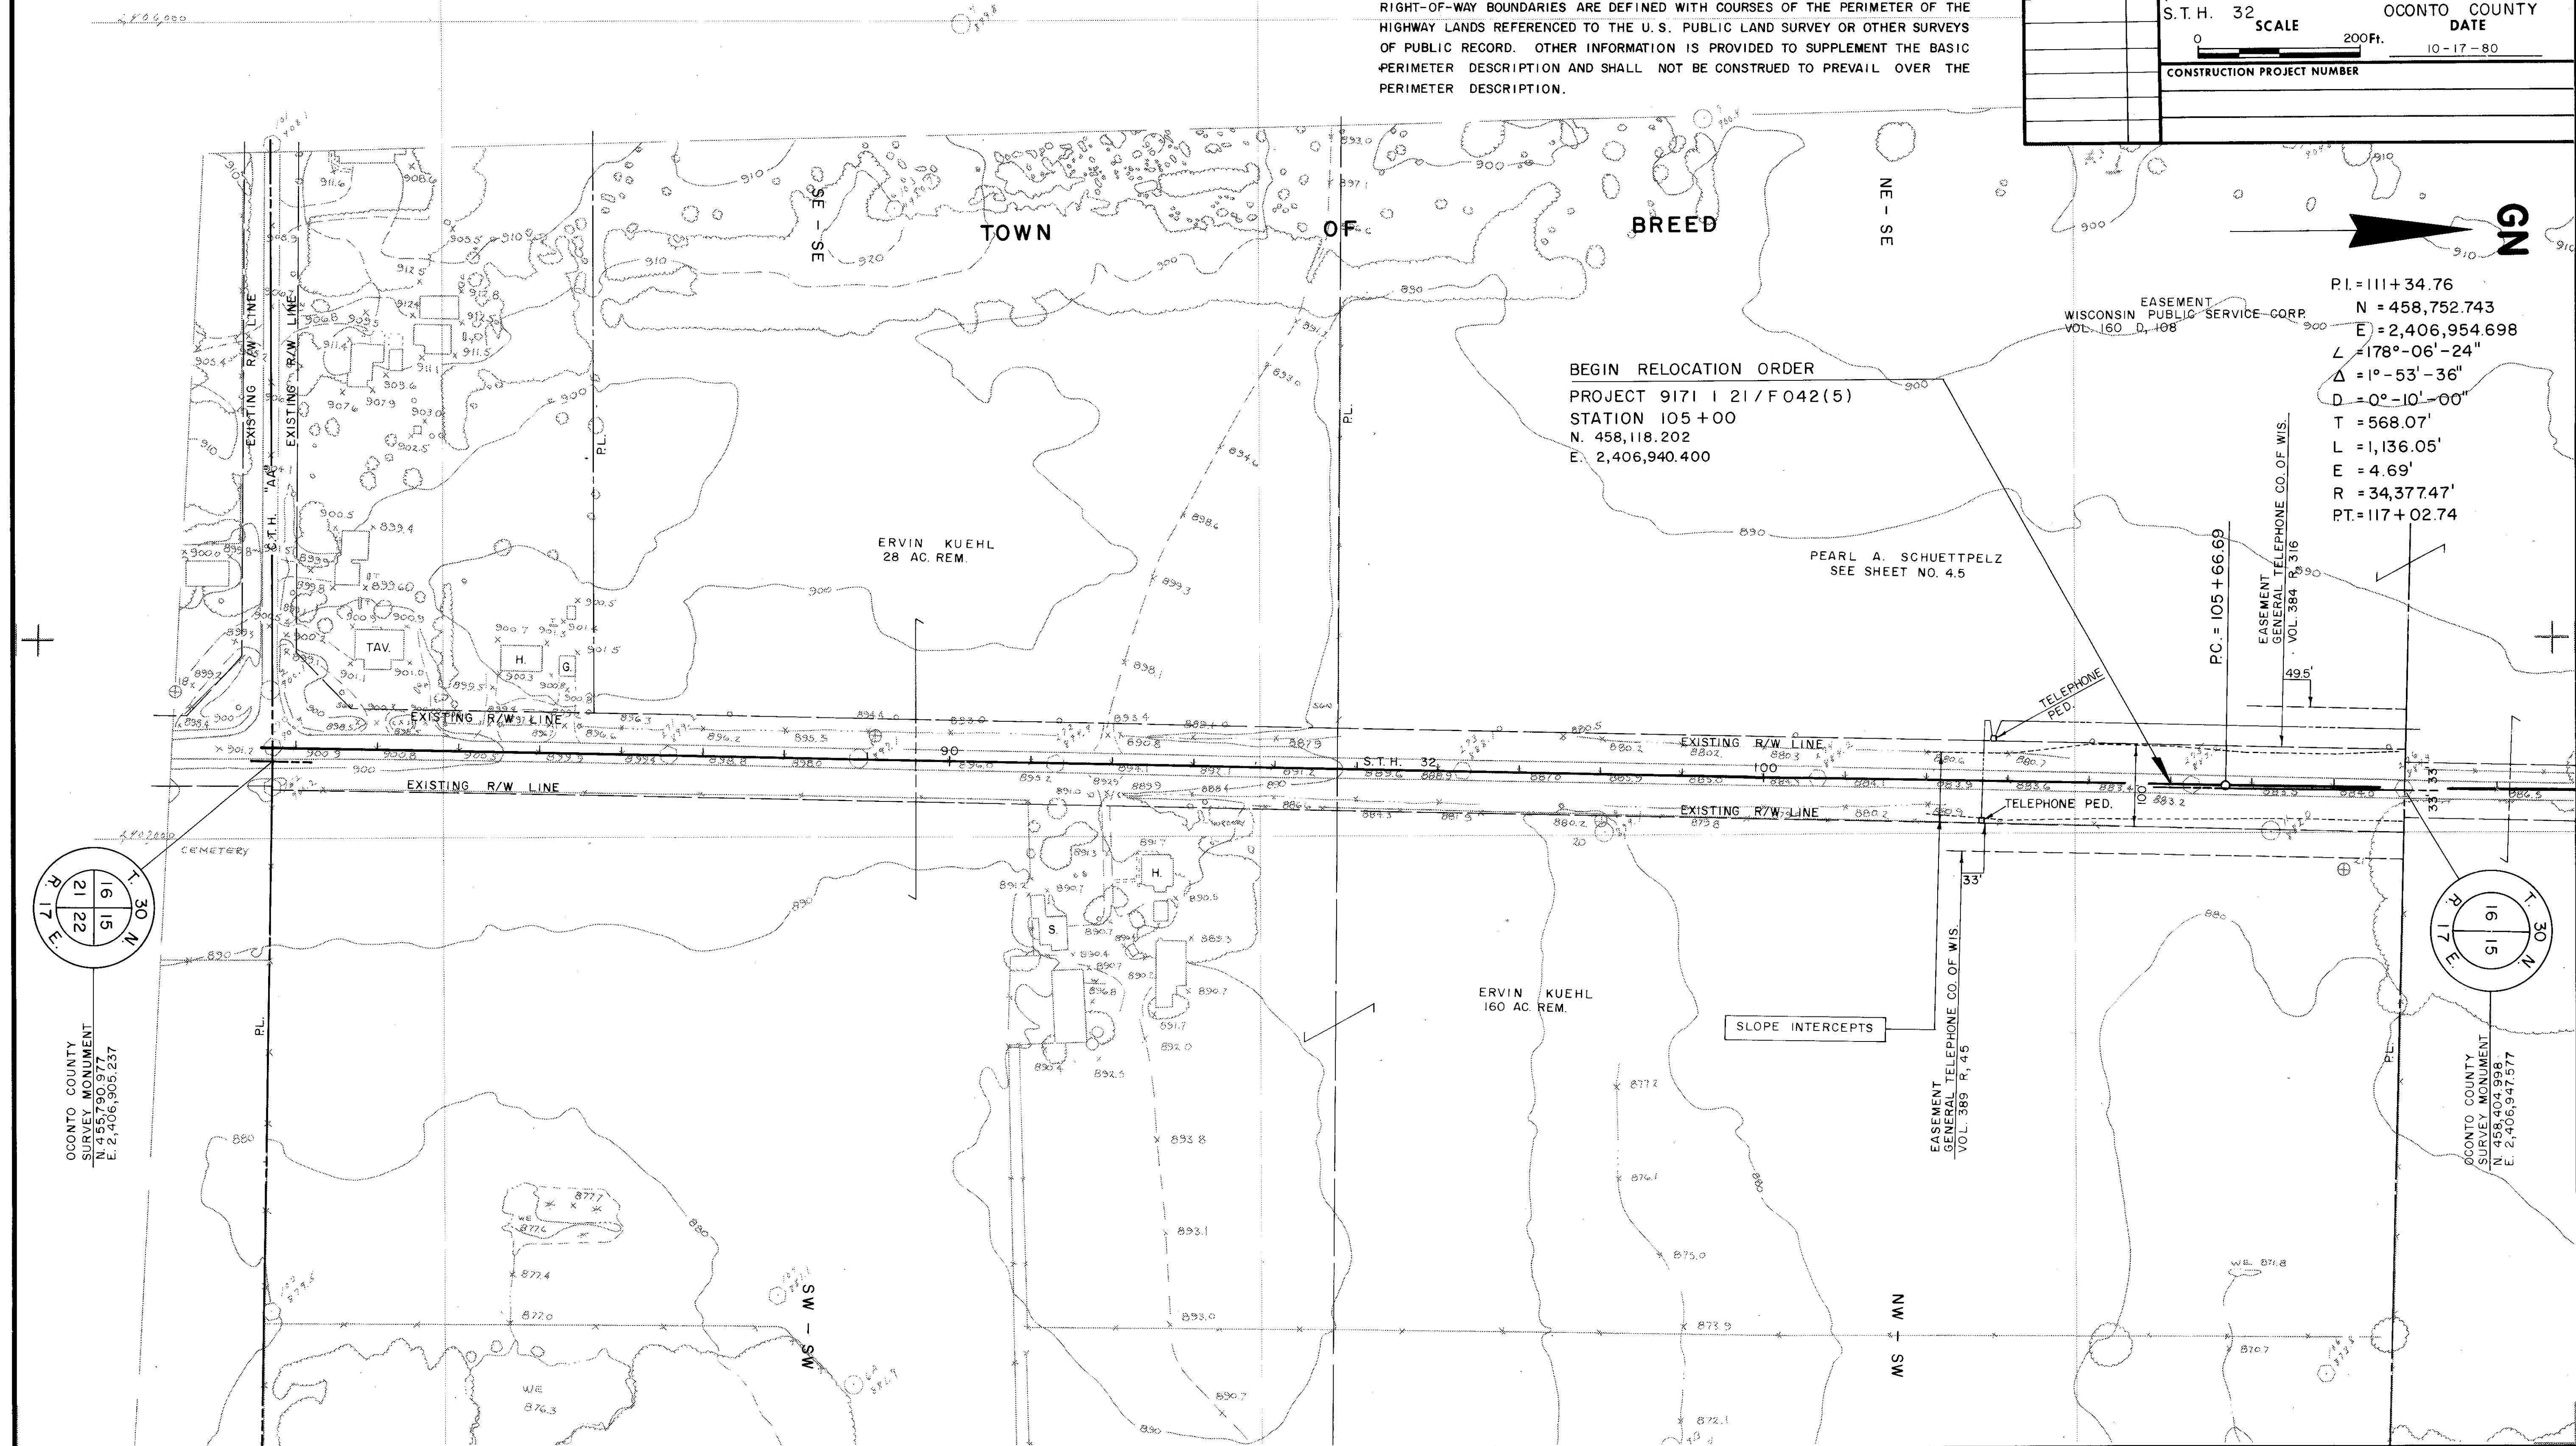


SCHEDULE OF LANDS & INTERESTS REQUIRED

PARCEL NUMBER	SHEET NUMBER	OWNER	INTEREST REQUIRED	L.H.E. ACRES	ACRES REQUIRED			TOTAL REMAINING ACRES	OPERATIONS PROJECT I.D.
					NEW R/W REQUIRED	EXISTING R/W	TOTAL R/W REQUIRED		
2	4.5-4.8, 4.10	GENERAL TELEPHONE CO. OF WIS.	RELEASE OF RIGHTS	—	—	—	—	—	9171 1 41
3	4.5	PEARL A. SCHUETTELZ	FEE & L.H.E.	0.21	1.40	2.00	3.40	156.60	9171 1 21
4	4.5, 4.6, 4.8, 4.10, 4.12	WIS. PUBLIC SERVICE CORP.	RELEASE OF RIGHTS	—	—	—	—	—	9171 1 41
5	4.5	HARVEY SMITH	FEE & L.H.E.	1.47	1.62	1.91	3.53	235.47	9171 1 21
6	4.5	ERICK SCHUETTELZ	FEE	—	0.23	0.20	0.43	0.57	9171 1 21

BEARING ORIENTATION AND GRID CONVERSION
COORDINATES AND RIGHT OF WAY PLAT BEARINGS ARE ORIENTED TO THE WISCONSIN COORDINATE SYSTEM WITH 0 DEGREES, 0 MINUTES, 0 SECONDS BEING GRID NORTH. THE DIFFERENCE BETWEEN PROJECT PLAT BEARINGS REPRESENT PLANE ANGLES IN DEGREES, MINUTES AND SECONDS TO THE NEAREST SECOND. R/W PLAT DISTANCES ARE GROUND LENGTHS UNLESS OTHERWISE NOTED AND MAY BE CONVERTED TO GRID LENGTHS BY MULTIPLYING PLAT DISTANCES BY .999906

RIGHT-OF-WAY BOUNDARIES ARE DEFINED WITH COURSES OF THE PERIMETER OF THE HIGHWAY LANDS REFERENCED TO THE U.S. PUBLIC LAND SURVEY OR OTHER SURVEYS OF PUBLIC RECORD. OTHER INFORMATION IS PROVIDED TO SUPPLEMENT THE BASIC PERIMETER DESCRIPTION AND SHALL NOT BE CONSTRUED TO PREVAIL OVER THE PERIMETER DESCRIPTION.

REVISION DATE	R/W PROJECT NUMBER	SHEET NUMBER
4-14-81	9171 1 21	4.5
7-7-81	F042(5)	
10-20-81		
6-14-82		
9-5-86		
PLAT OF RIGHT OF WAY REQUIRED FOR 9171 1 01		
SURING - NORTH COUNTY LINE (BREED - WAUPEE CREEK)		
S.T.H. 32 OCONTO COUNTY		
SCALE 200 Ft. DATE 10-17-80		
CONSTRUCTION PROJECT NUMBER		

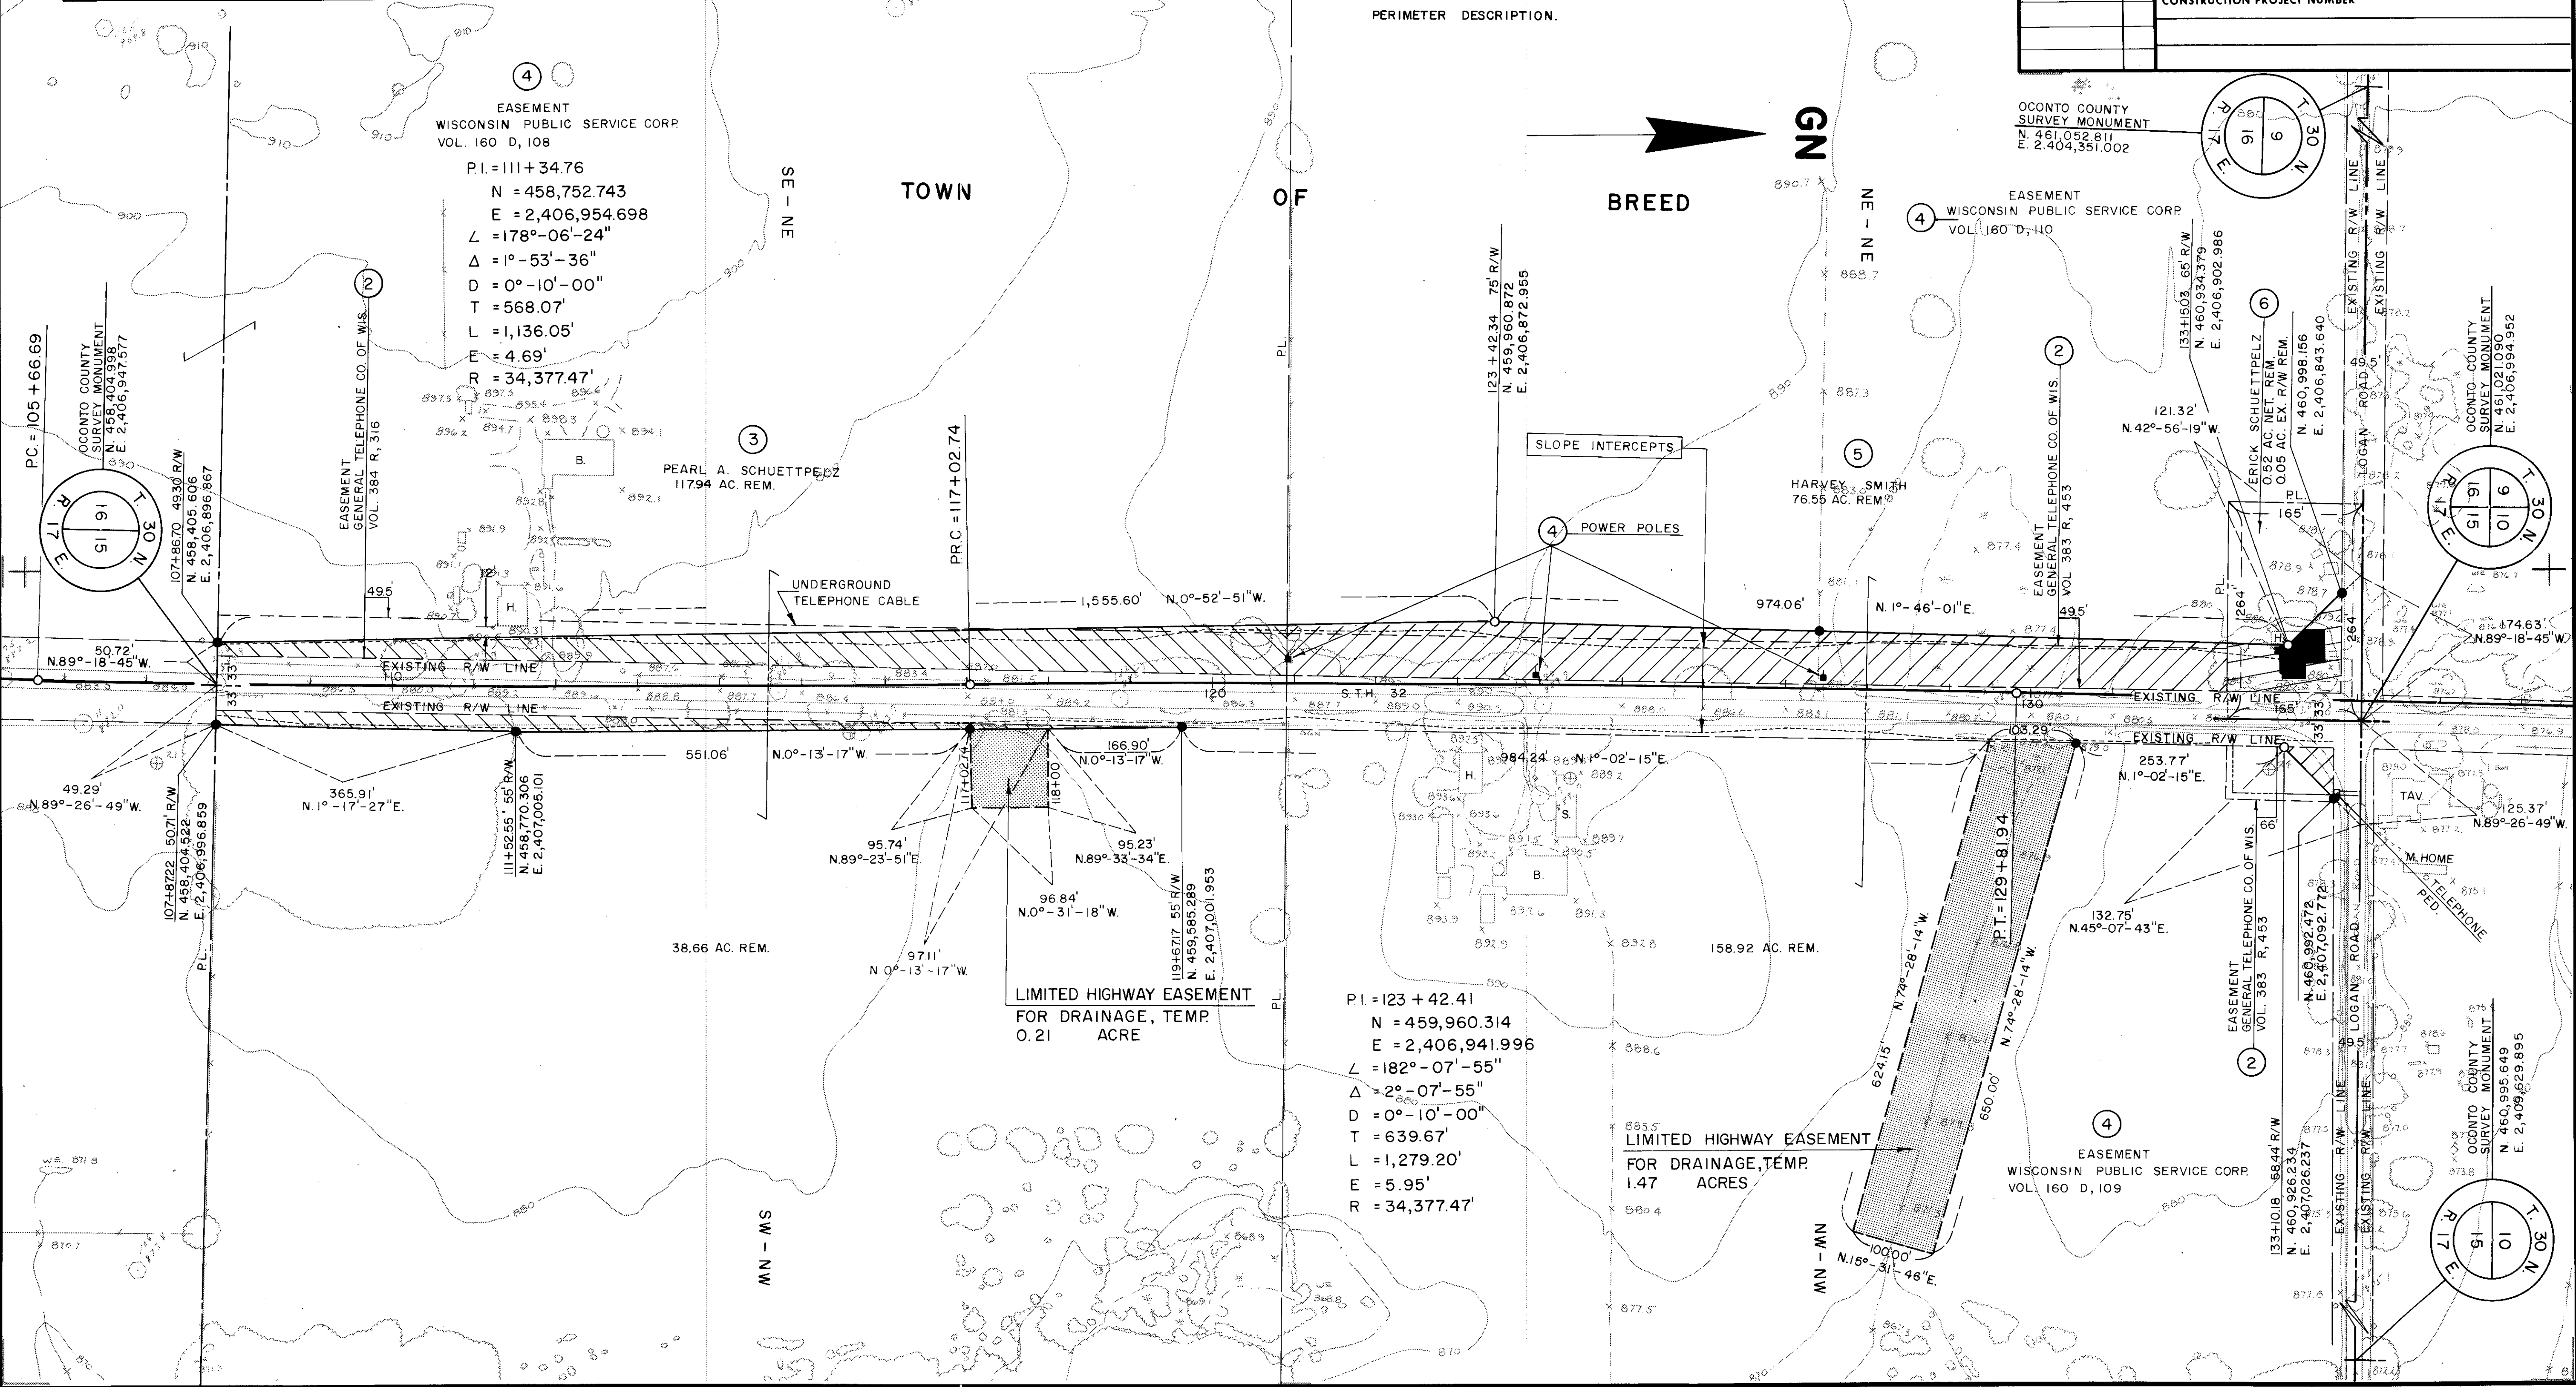


SCHEDULE OF LANDS & INTERESTS REQUIRED

PARCEL NUMBER	SHEET NUMBER	OWNER	INTEREST REQUIRED	L.H.E. ACRES	ACRES REQUIRED			TOTAL REMAINING ACRES	OPERATIONS PROJECT I.D.
					NEW R/W REQUIRED	EXISTING R/W	TOTAL R/W REQUIRED		
2	45-48,410	GENERAL TELEPHONE CO. OF WIS.	RELEASE OF RIGHTS	—	—	—	—	—	9171 41
4	45,46,48, 410,412	WIS. PUBLIC SERVICE CORP.	RELEASE OF RIGHTS	—	—	—	—	—	9171 41
7	46	LAURENCE W. LA CASSE	FEE	—	0.01	0.20	0.21	0.92	9171 21
8	46	RICHARD WENDT	FEE	—	0.19	1.91	2.10	74.94	9171 21
9	46 & 47	RUBY BUCHHOLZ, ET. AL.	FEE	—	4.56	2.50	7.06	92.94	9171 21

BEARING ORIENTATION AND GRID CONVERSION
COORDINATES AND RIGHT OF WAY PLAT BEARINGS ARE ORIENTED TO THE WISCONSIN COORDINATE SYSTEM WITH 0 DEGREES, 0 MINUTES, 0 SECONDS BEING GRID NORTH. THE DIFFERENCE BETWEEN PROJECT PLAT BEARINGS REPRESENT PLANE ANGLES IN DEGREES, MINUTES AND SECONDS TO THE NEAREST SECOND. R/W PLAT DISTANCES ARE GROUND LENGTHS UNLESS OTHERWISE NOTED AND MAY BE CONVERTED TO GRID LENGTHS BY MULTIPLYING PLAT DISTANCES BY .999906
RIGHT-OF-WAY BOUNDARIES ARE DEFINED WITH COURSES OF THE PERIMETER OF THE HIGHWAY LANDS REFERENCED TO THE U.S. PUBLIC LAND SURVEY OR OTHER SURVEYS OF PUBLIC RECORD. OTHER INFORMATION IS PROVIDED TO SUPPLEMENT THE BASIC PERIMETER DESCRIPTION AND SHALL NOT BE CONSTRUED TO PREVAIL OVER THE PERIMETER DESCRIPTION.

REVISION DATE	R/W PROJECT NUMBER	SHEET NUMBER
4-14-81	9171 21	4.6
7-7-81	N.C. FEDERAL PROJECT NUMBER	
10-20-81	FO42(5)	
6-14-82	N.C. PLAT OF RIGHT OF WAY REQUIRED FOR	
9-5-86	N.C. 9171 01	
	SURING - NORTH COUNTY LINE	
	(BREED - WAUPEE CREEK)	
	S.T.H. 32 OCONTO COUNTY	
	DATE	
	SCALE 200 Ft.	
	10-17-80	
	CONSTRUCTION PROJECT NUMBER	

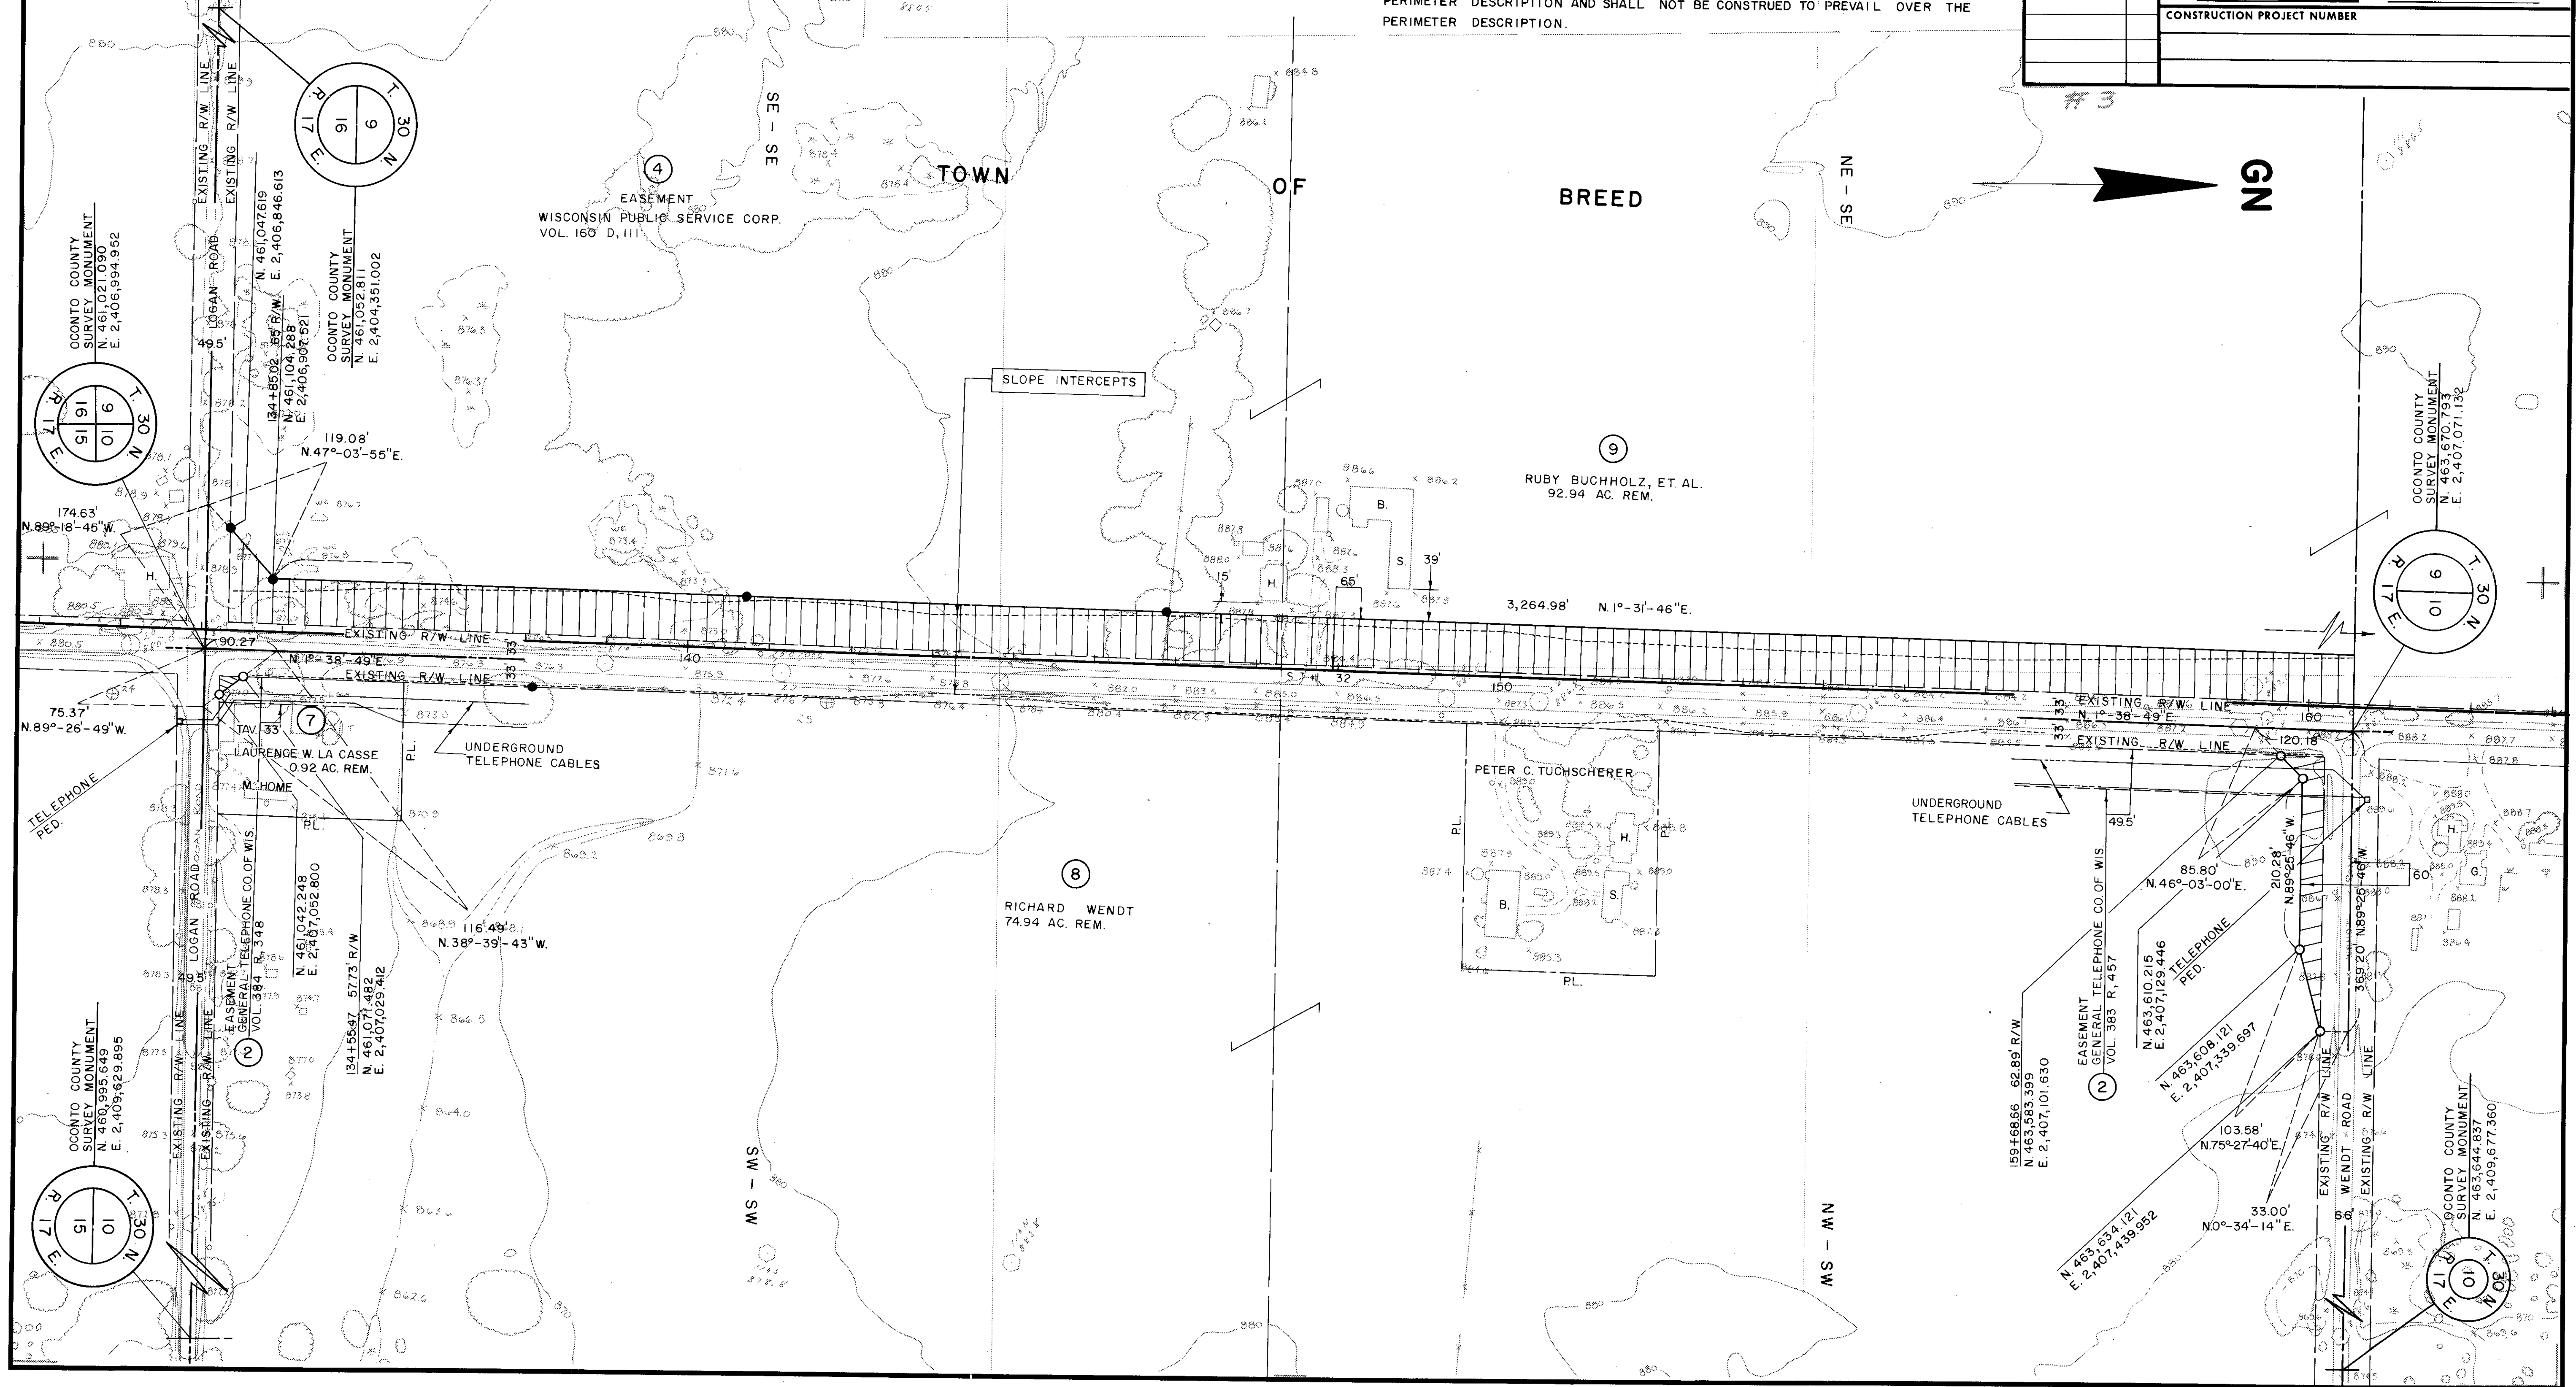

SCHEDULE OF LANDS & INTERESTS REQUIRED


PARCEL NUMBER	SHEET NUMBER	OWNER	INTEREST REQUIRED	L.H.E. ACRES	ACRES REQUIRED			TOTAL REMAINING ACRES	OPERATIONS PROJECT I.D.
					NEW R/W REQUIRED	EXISTING R/W	TOTAL R/W REQUIRED		
2	4.5-4.8, 4.10	GENERAL TELEPHONE CO. OF WIS.	RELEASE OF RIGHTS	—	—	—	—	—	9171 1 41
9	4.6 & 4.7	RUBY BUCHHOLZ, ET. AL.	FEE	—	SEE	SHEET	NO.	4.6	9171 1 21
10	4.7	GLORIA HEISEL	FEE	—	0.11	0.76	0.87	19.13	9171 1 21
11	4.7	LEONARD JOHNSON	FEE	—	1.34	0.50	1.84	58.16	9171 1 21
12	4.7	ELDER A. ZIMMERMAN	FEE	—	2.28	1.00	3.28	36.72	9171 1 21
42	4.7	DOROTHY I. HEISEL	FEE	—	0.18	0.29	0.47	19.53	9171 1 21
43	4.7	NORBERT E. NIER	FEE	—	0.21	0.32	0.53	29.47	9171 1 21

BEARING ORIENTATION AND GRID CONVERSION

COORDINATES AND RIGHT OF WAY PLAT BEARINGS ARE ORIENTED TO THE WISCONSIN COORDINATE SYSTEM WITH 0 DEGREES, 0 MINUTES, 0 SECONDS BEING GRID NORTH. THE DIFFERENCE BETWEEN PROJECT PLAT BEARINGS REPRESENT PLANE ANGLES IN DEGREES, MINUTES AND SECONDS TO THE NEAREST SECOND. R/W PLAT DISTANCES ARE GROUND LENGTHS UNLESS OTHERWISE NOTED AND MAY BE CONVERTED TO GRID LENGTHS BY MULTIPLYING PLAT DISTANCES BY .999906

RIGHT-OF-WAY BOUNDARIES ARE DEFINED WITH COURSES OF THE PERIMETER OF THE HIGHWAY LANDS REFERENCED TO THE U.S. PUBLIC LAND SURVEY OR OTHER SURVEYS OF PUBLIC RECORD. OTHER INFORMATION IS PROVIDED TO SUPPLEMENT THE BASIC PERIMETER DESCRIPTION AND SHALL NOT BE CONSTRUED TO PREVAIL OVER THE PERIMETER DESCRIPTION.

REVISION DATE	R/W PROJECT NUMBER	SHEET NUMBER
	9171 1 21	4.7
4-14-81	FEDERAL PROJECT NUMBER	
7-7-81	N.C. F042(5)	
10-20-81		
6-14-82	N.C.	
9-5-86	N.C.	

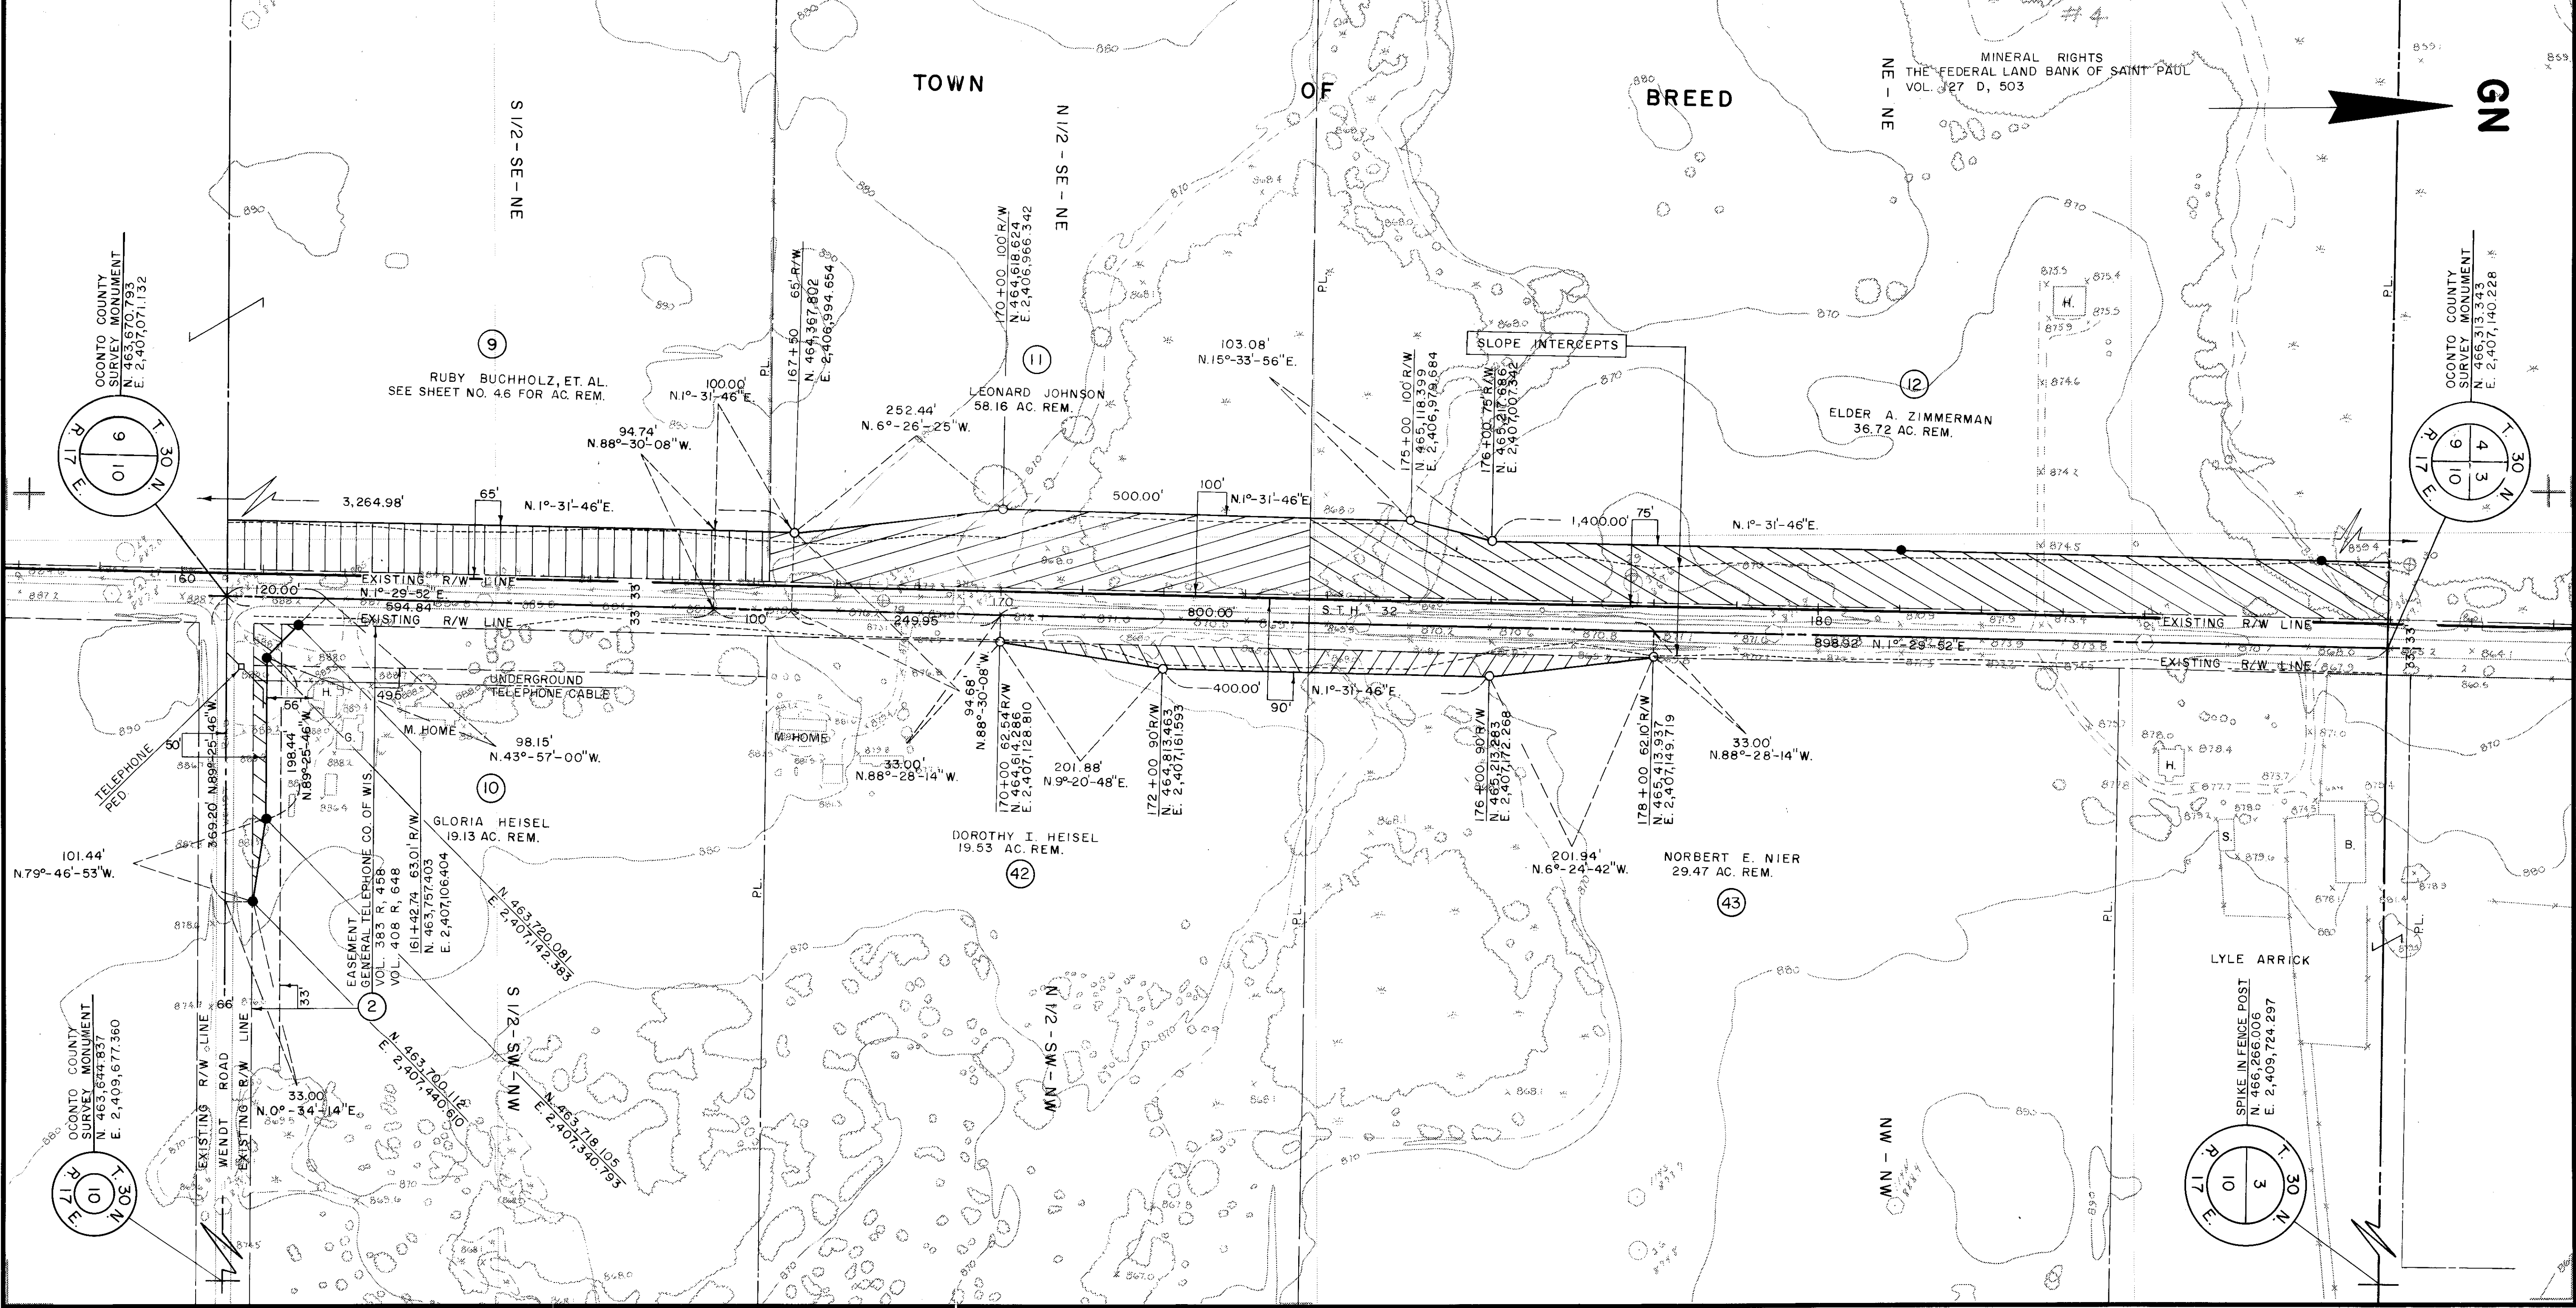


SCHEDULE OF LANDS & INTERESTS REQUIRED

PARCEL NUMBER	SHEET NUMBER	OWNER	INTEREST REQUIRED	L.H.E. ACRES	ACRES REQUIRED			TOTAL REMAINING ACRES	OPERATIONS PROJECT NO.
					NEW R/W REQUIRED	EXISTING R/W	TOTAL R/W REQUIRED		
2	4.8 - 4.8, 4.10	GENERAL TELEPHONE CO. OF WIS.	RELEASE OF RIGHTS	—	—	—	—	—	9171 I 41
4	4.8, 4.8, 4.8, 4.10, 4.12	WIS. PUBLIC SERVICE CORP.	RELEASE OF RIGHTS	—	—	—	—	—	9171 I 41
13	4.8	AWALD QUANDT	FEE	—	1.20	0.65	1.85	46.79	9171 I 21
14	4.8	JOSEPH E. SIMANSON	FEE	—	0.17	—	0.17	6.64	9171 I 21
15	4.8	GEORGE A. BUSCHMAN	FEE	—	0.13	—	0.13	1.77	9171 I 21
16	4.8	LOTTIE QUANDT	FEE	—	0.54	0.32	0.86	8.75	9171 I 21
17	4.8	WALTER J. LEWANDOWSKI	FEE	—	0.16	1.47	1.63	18.37	9171 I 21
45	4.8	JOSEPH E. SIMANSON	L.H.E.	0.17	—	—	—	—	9171 I 21

BEARING ORIENTATION AND GRID CONVERSION

COORDINATES AND RIGHT OF WAY PLAT BEARINGS ARE ORIENTED TO THE WISCONSIN COORDINATE SYSTEM WITH 0 DEGREES, 0 MINUTES, 0 SECONDS BEING GRID NORTH. THE DIFFERENCE BETWEEN PROJECT PLAT BEARINGS REPRESENT PLANE ANGLES IN DEGREES, MINUTES AND SECONDS TO THE NEAREST SECOND. R/W PLAT DISTANCES ARE GROUND LENGTHS UNLESS OTHERWISE NOTED AND MAY BE CONVERTED TO GRID LENGTHS BY MULTIPLYING PLAT DISTANCES BY .999906. RIGHT-OF-WAY BOUNDARIES ARE DEFINED WITH COURSES OF THE PERIMETER OF THE HIGHWAY LANDS REFERENCED TO THE U.S. PUBLIC LAND SURVEY OR OTHER SURVEYS OF PUBLIC RECORD. OTHER INFORMATION IS PROVIDED TO SUPPLEMENT THE BASIC PERIMETER DESCRIPTION AND SHALL NOT BE CONSTRUED TO PREVAIL OVER THE PERIMETER DESCRIPTION.


REVISION DATE	R/W PROJECT NUMBER	SHEET NUMBER
4-14-81	9171 I 21	4.8
7-7-81	FEDERAL PROJECT NUMBER	
10-20-81	F042(5)	
6-14-82		
9-5-86	N.C.	
PLAT OF RIGHT OF WAY REQUIRED FOR 9171 I 01 SURING - NORTH COUNTY LINE (BREED - WAUPEE CREEK) S.T.H. 32 OCONTO COUNTY SCALE 200 FT. DATE 10-17-80 CONSTRUCTION PROJECT NUMBER		

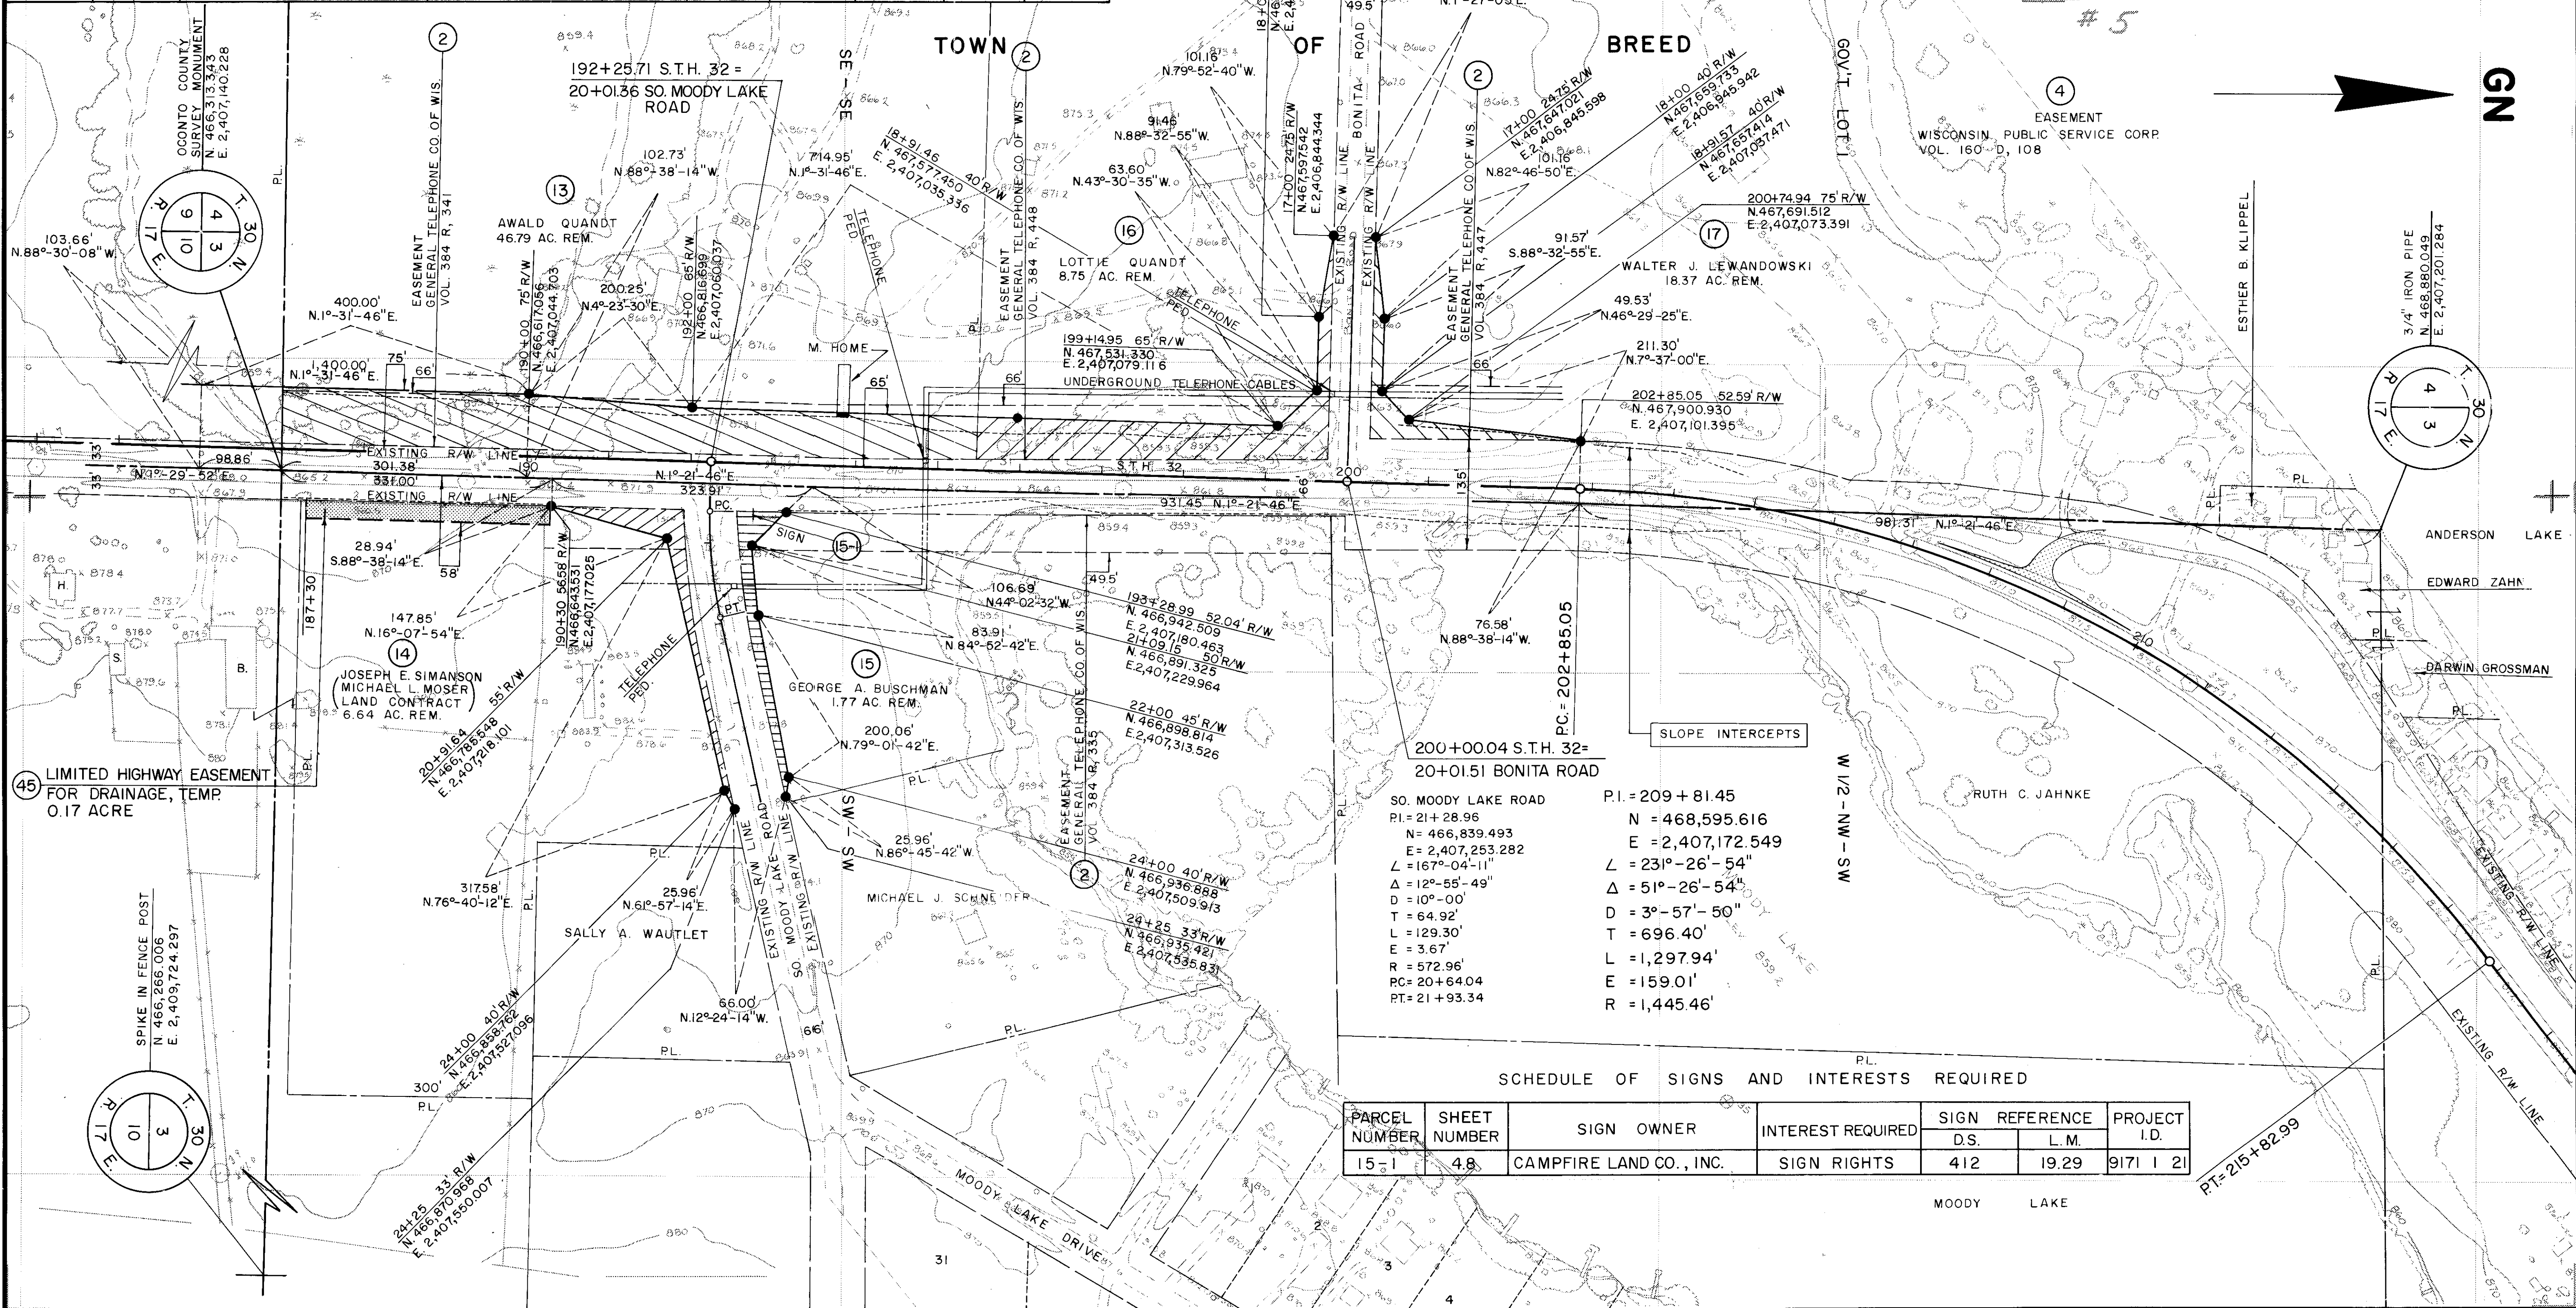



SCHEDULE OF SIGNS AND INTERESTS REQUIRED

PARCEL NUMBER	SHEET NUMBER	SIGN OWNER	INTEREST REQUIRED	SIGN REFERENCE		PROJECT I.D.
				D.S.	L.M.	
15-1	4.8	CAMPFIRE LAND CO., INC.	SIGN RIGHTS	412	19.29	9171 I 21

PARCEL NUMBER	SHEET NUMBER	OWNER	INTEREST REQUIRED	L.H.E. ACRES	ACRES REQUIRED			TOTAL REMAINING ACRES	OPERATIONS PROJECT I.D.
					NEW R/W REQUIRED	EXISTING R/W	TOTAL R/W REQUIRED		
2	4.5-4.8, 4.10	GENERAL TELEPHONE CO. OF WIS.	RELEASE OF RIGHTS	—	—	—	—	—	9171 41
4	4.5, 4.6, 4.8, 4.10, 4.12	WIS. PUBLIC SERVICE CORP.	RELEASE OF RIGHTS	—	—	—	—	—	9171 41
18	4.10	JAMES MCINNIS	FEE	—	0.003	—	0.003	5.197	9171 21
19	4.10	RUPERT HAAVE	FEE & ACCESS RTS.	—	0.17	0.23	0.40	0.55	9171 21
20	4.10	KENNETH R. STUART	FEE	—	0.34	0.16	0.50	—	9171 21
21	4.10	WILLIAM KNEPFEL	FEE	—	0.17	0.08	0.25	—	9171 21
22	4.10	ALBIN J. ENDRIES	FEE	—	0.23	0.08	0.31	—	9171 21
23	4.10	HAROLD W. ABITZ, JR.	FEE	—	0.21	0.08	0.29	—	9171 21
24	4.10	ERVIN D. WINKLER, ESTATE	FEE	—	0.25	—	0.25	—	9171 21
25	4.10	GORDON J. BASTEN	FEE	—	0.07	—	0.07	0.79	9171 21
26	4.10	LEONARD YONKE, ET. AL.	FEE	—	0.14	—	0.14	1.04	9171 21
27	4.10	LOUIS BAUMGARTNER	FEE	—	0.62	—	0.62	1.57	9171 21
28	4.10	JOYCE F. TIMM, ET. AL.	FEE	—	3.92	—	3.92	28.44	9171 21
29	4.10	ALBERT L. TIMM	FEE	—	1.06	—	1.06	8.95	9171 21

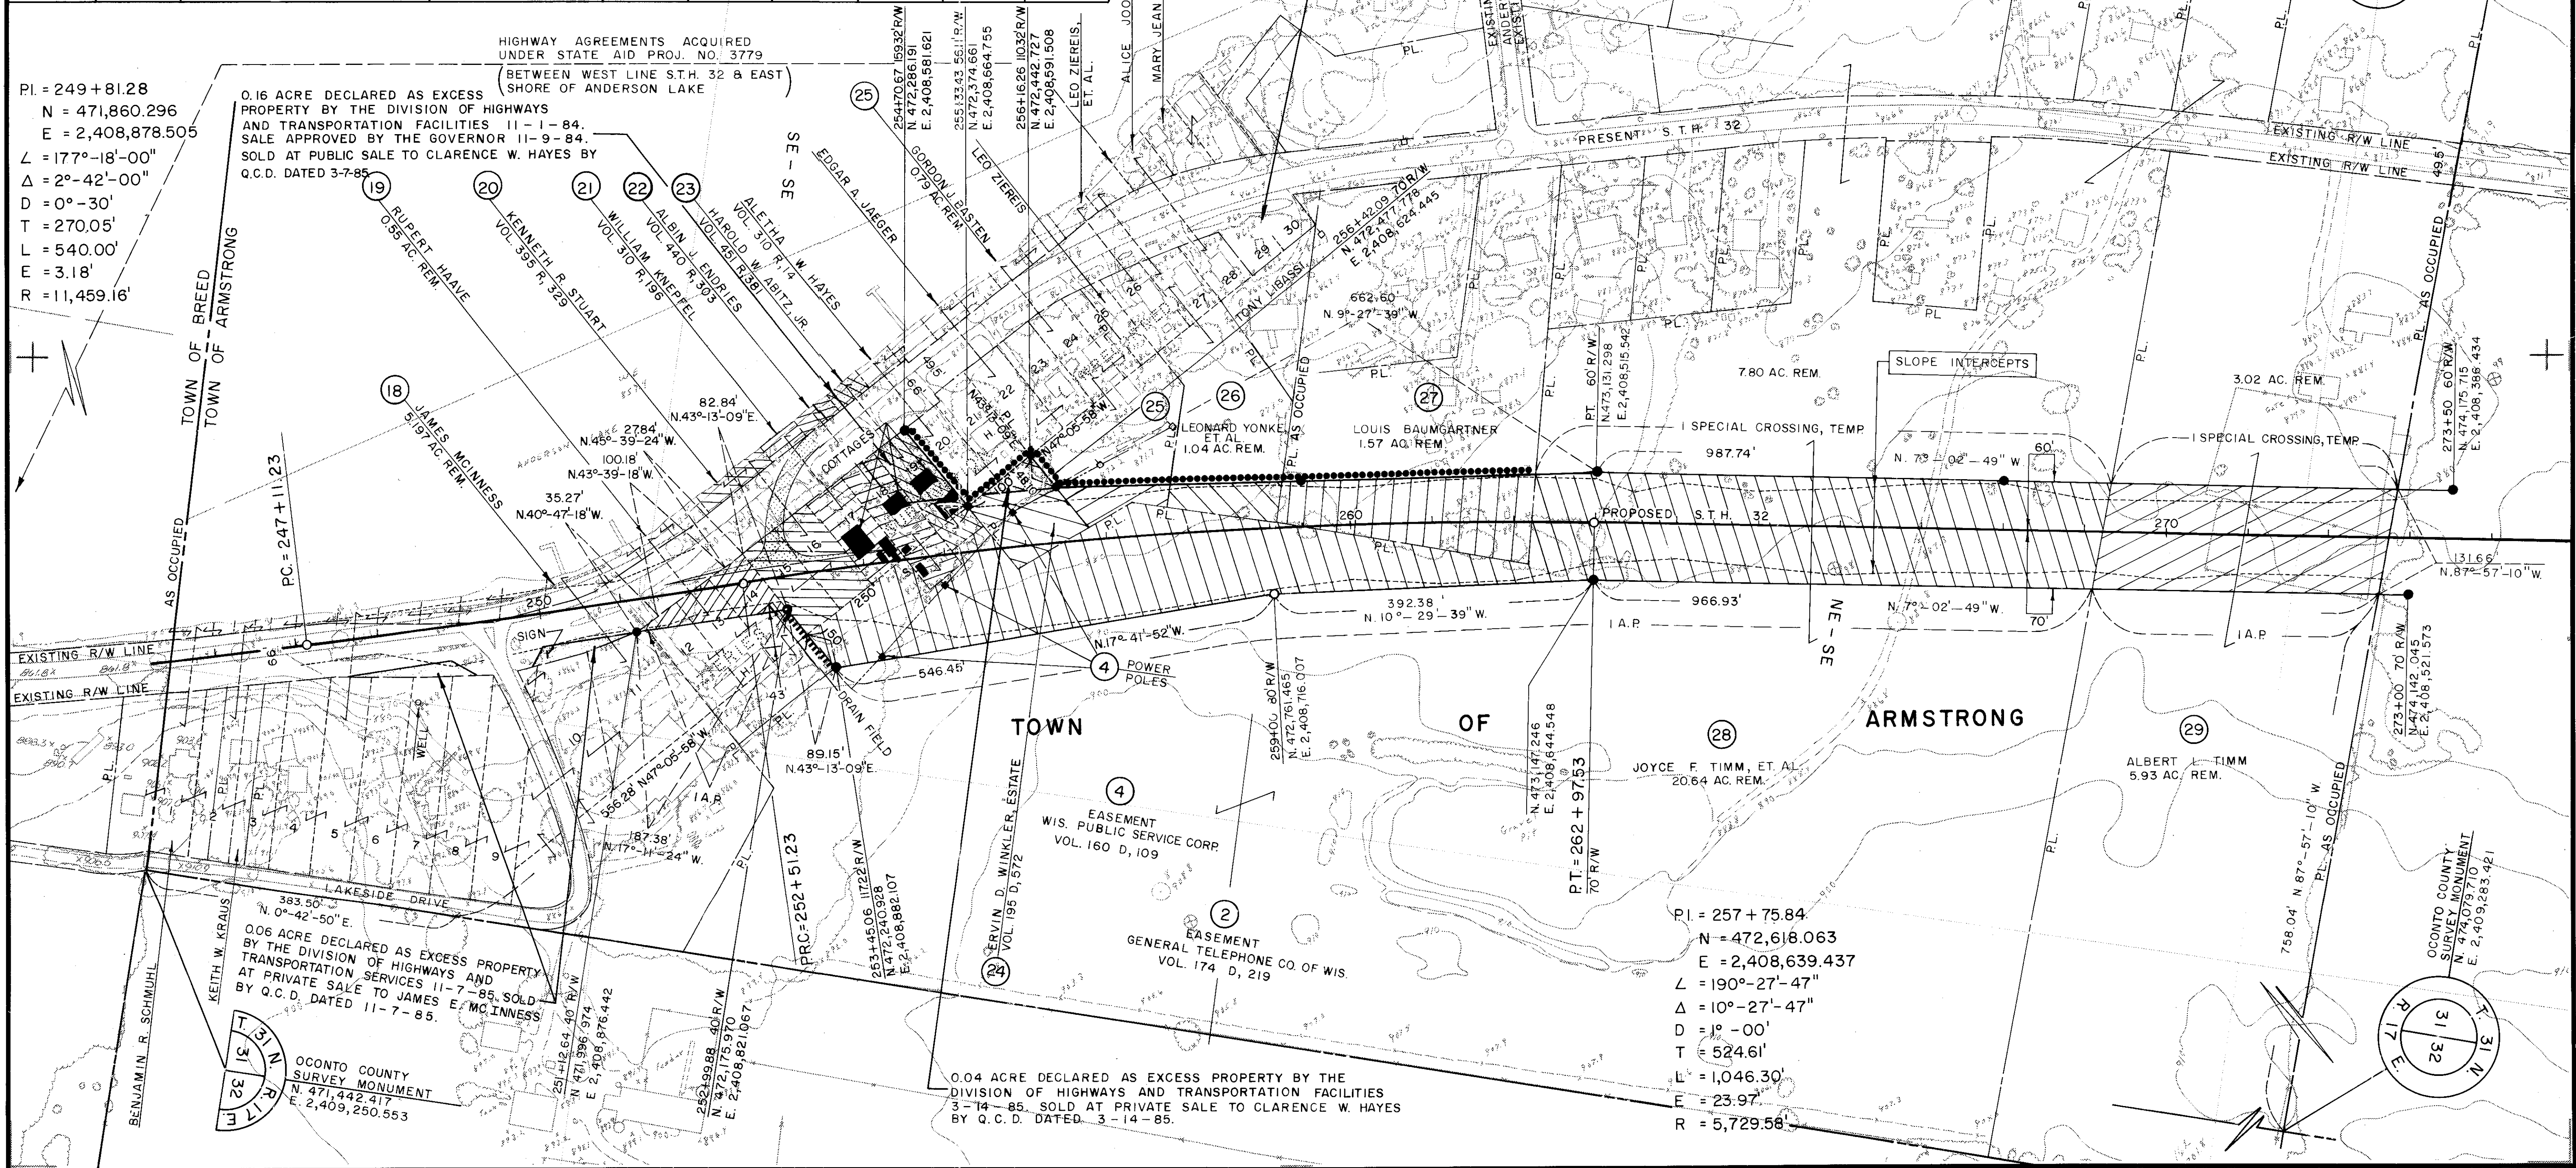[illegible]

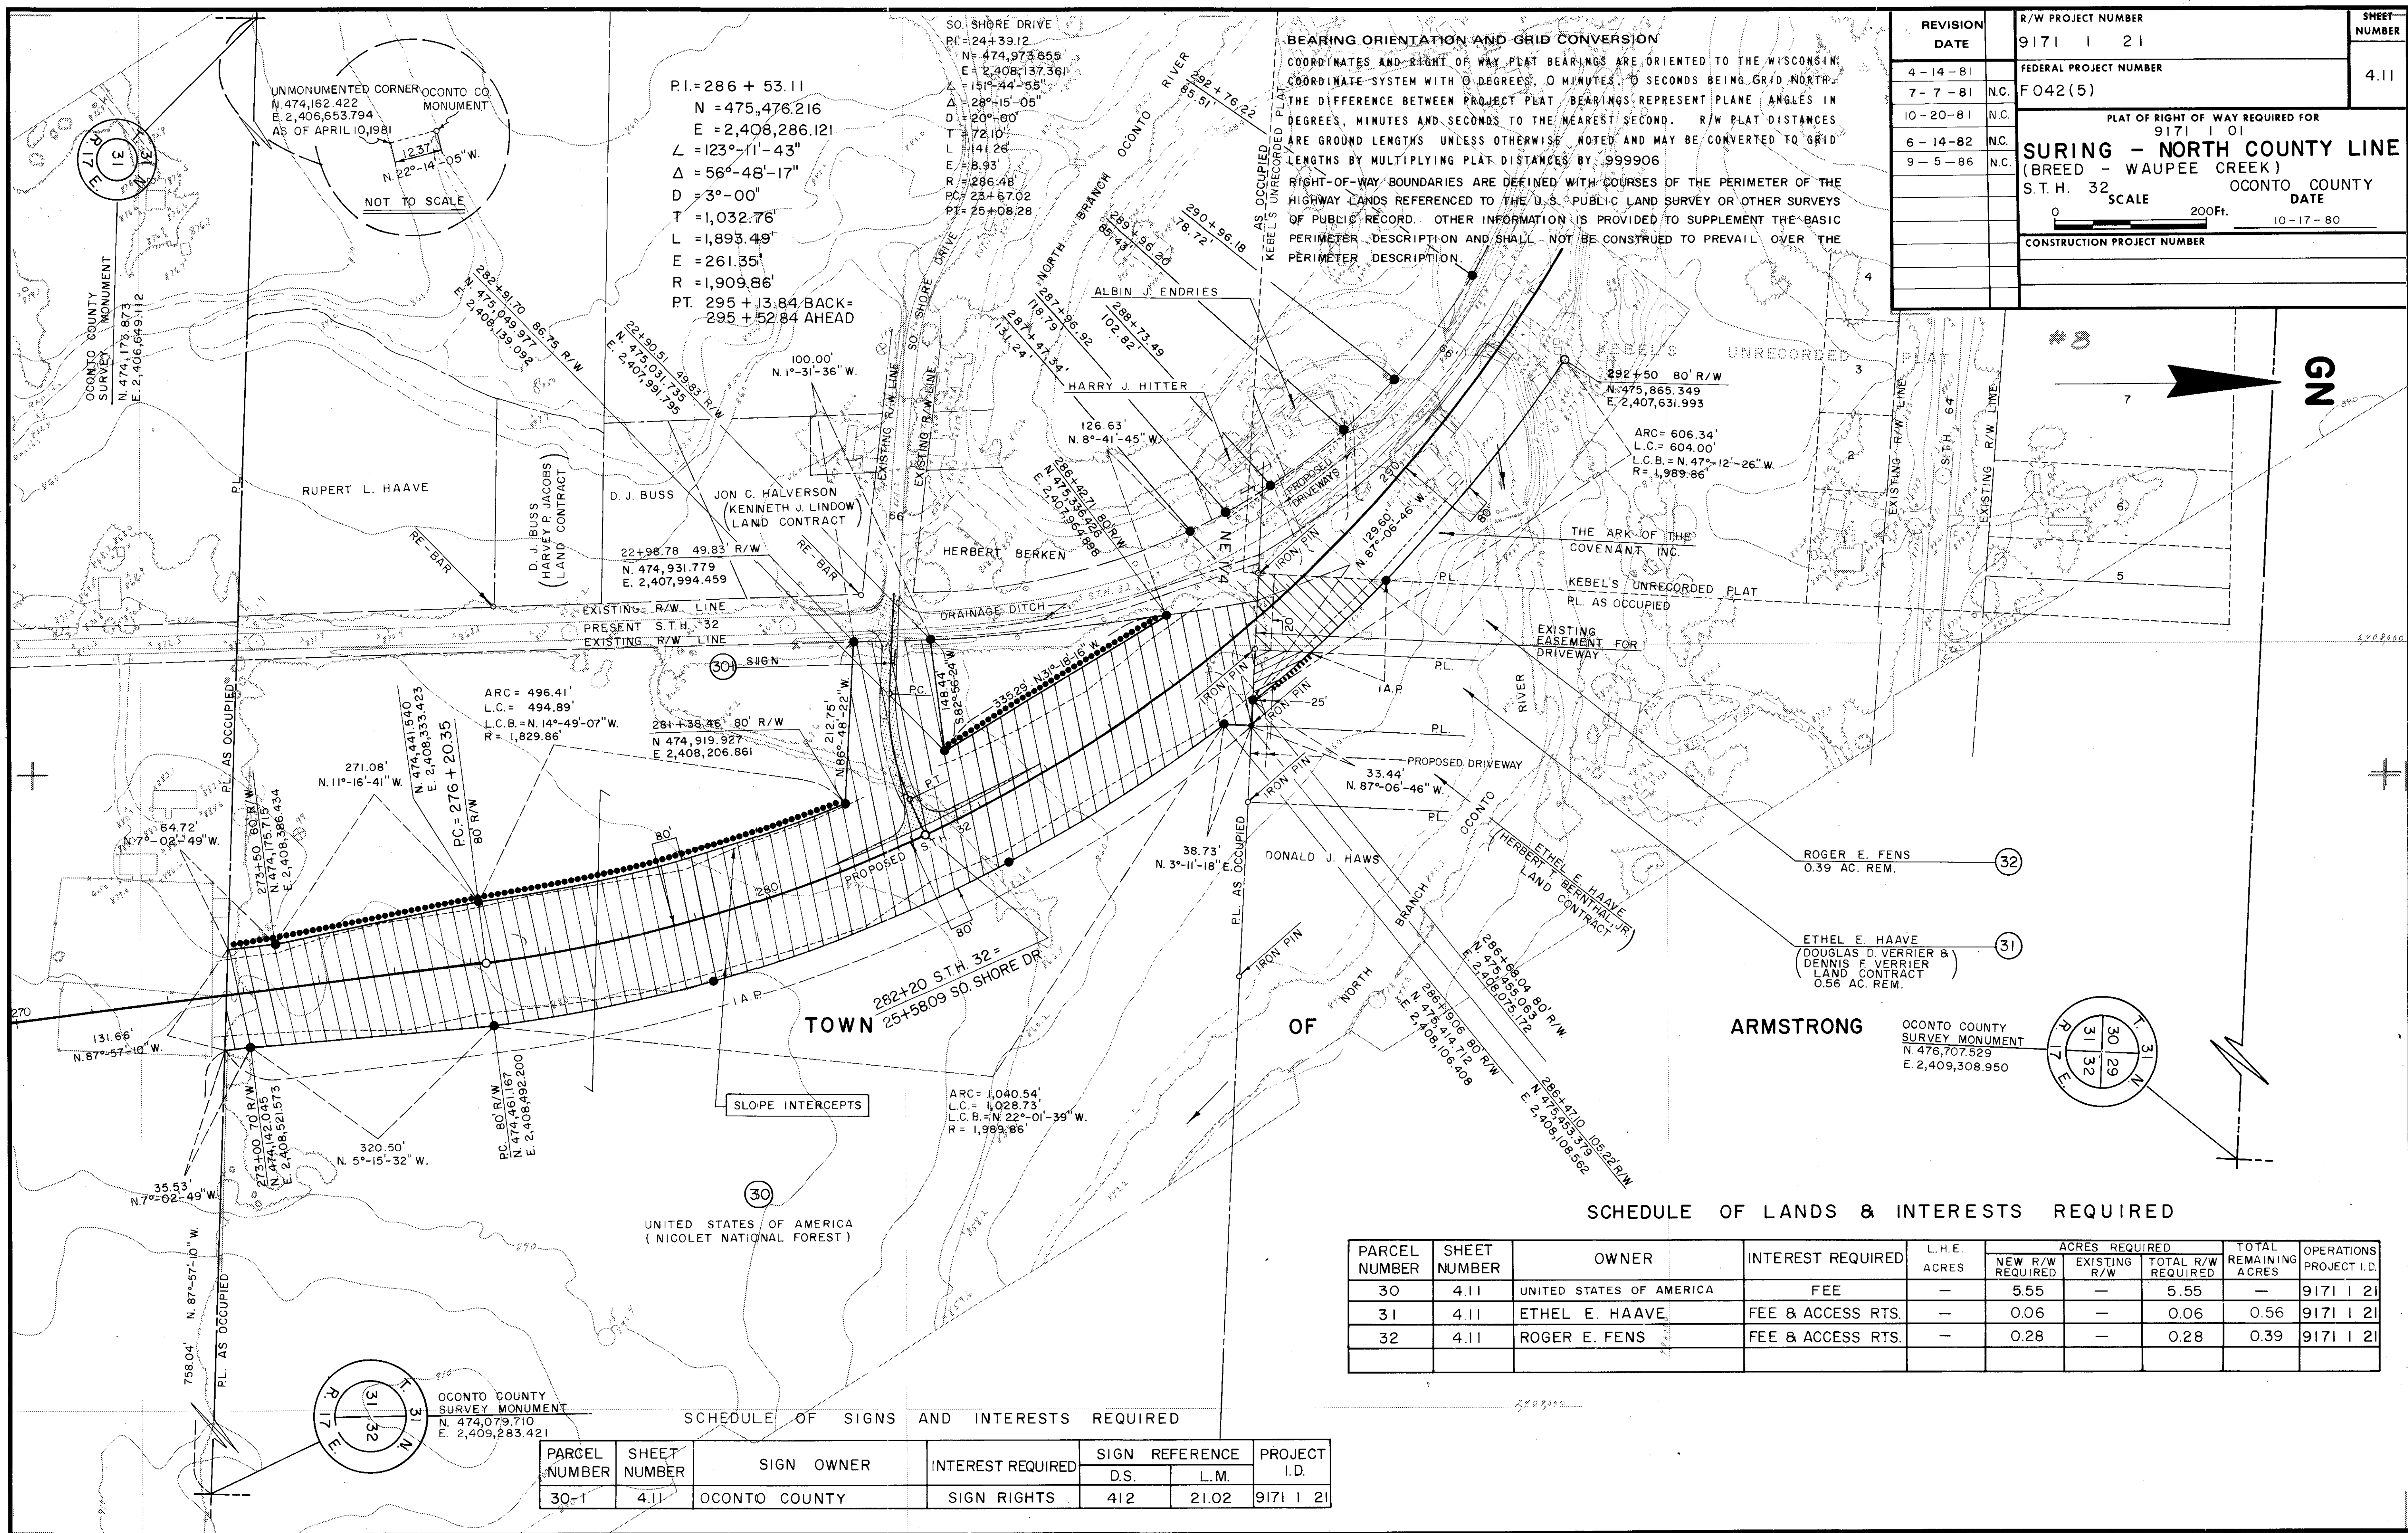

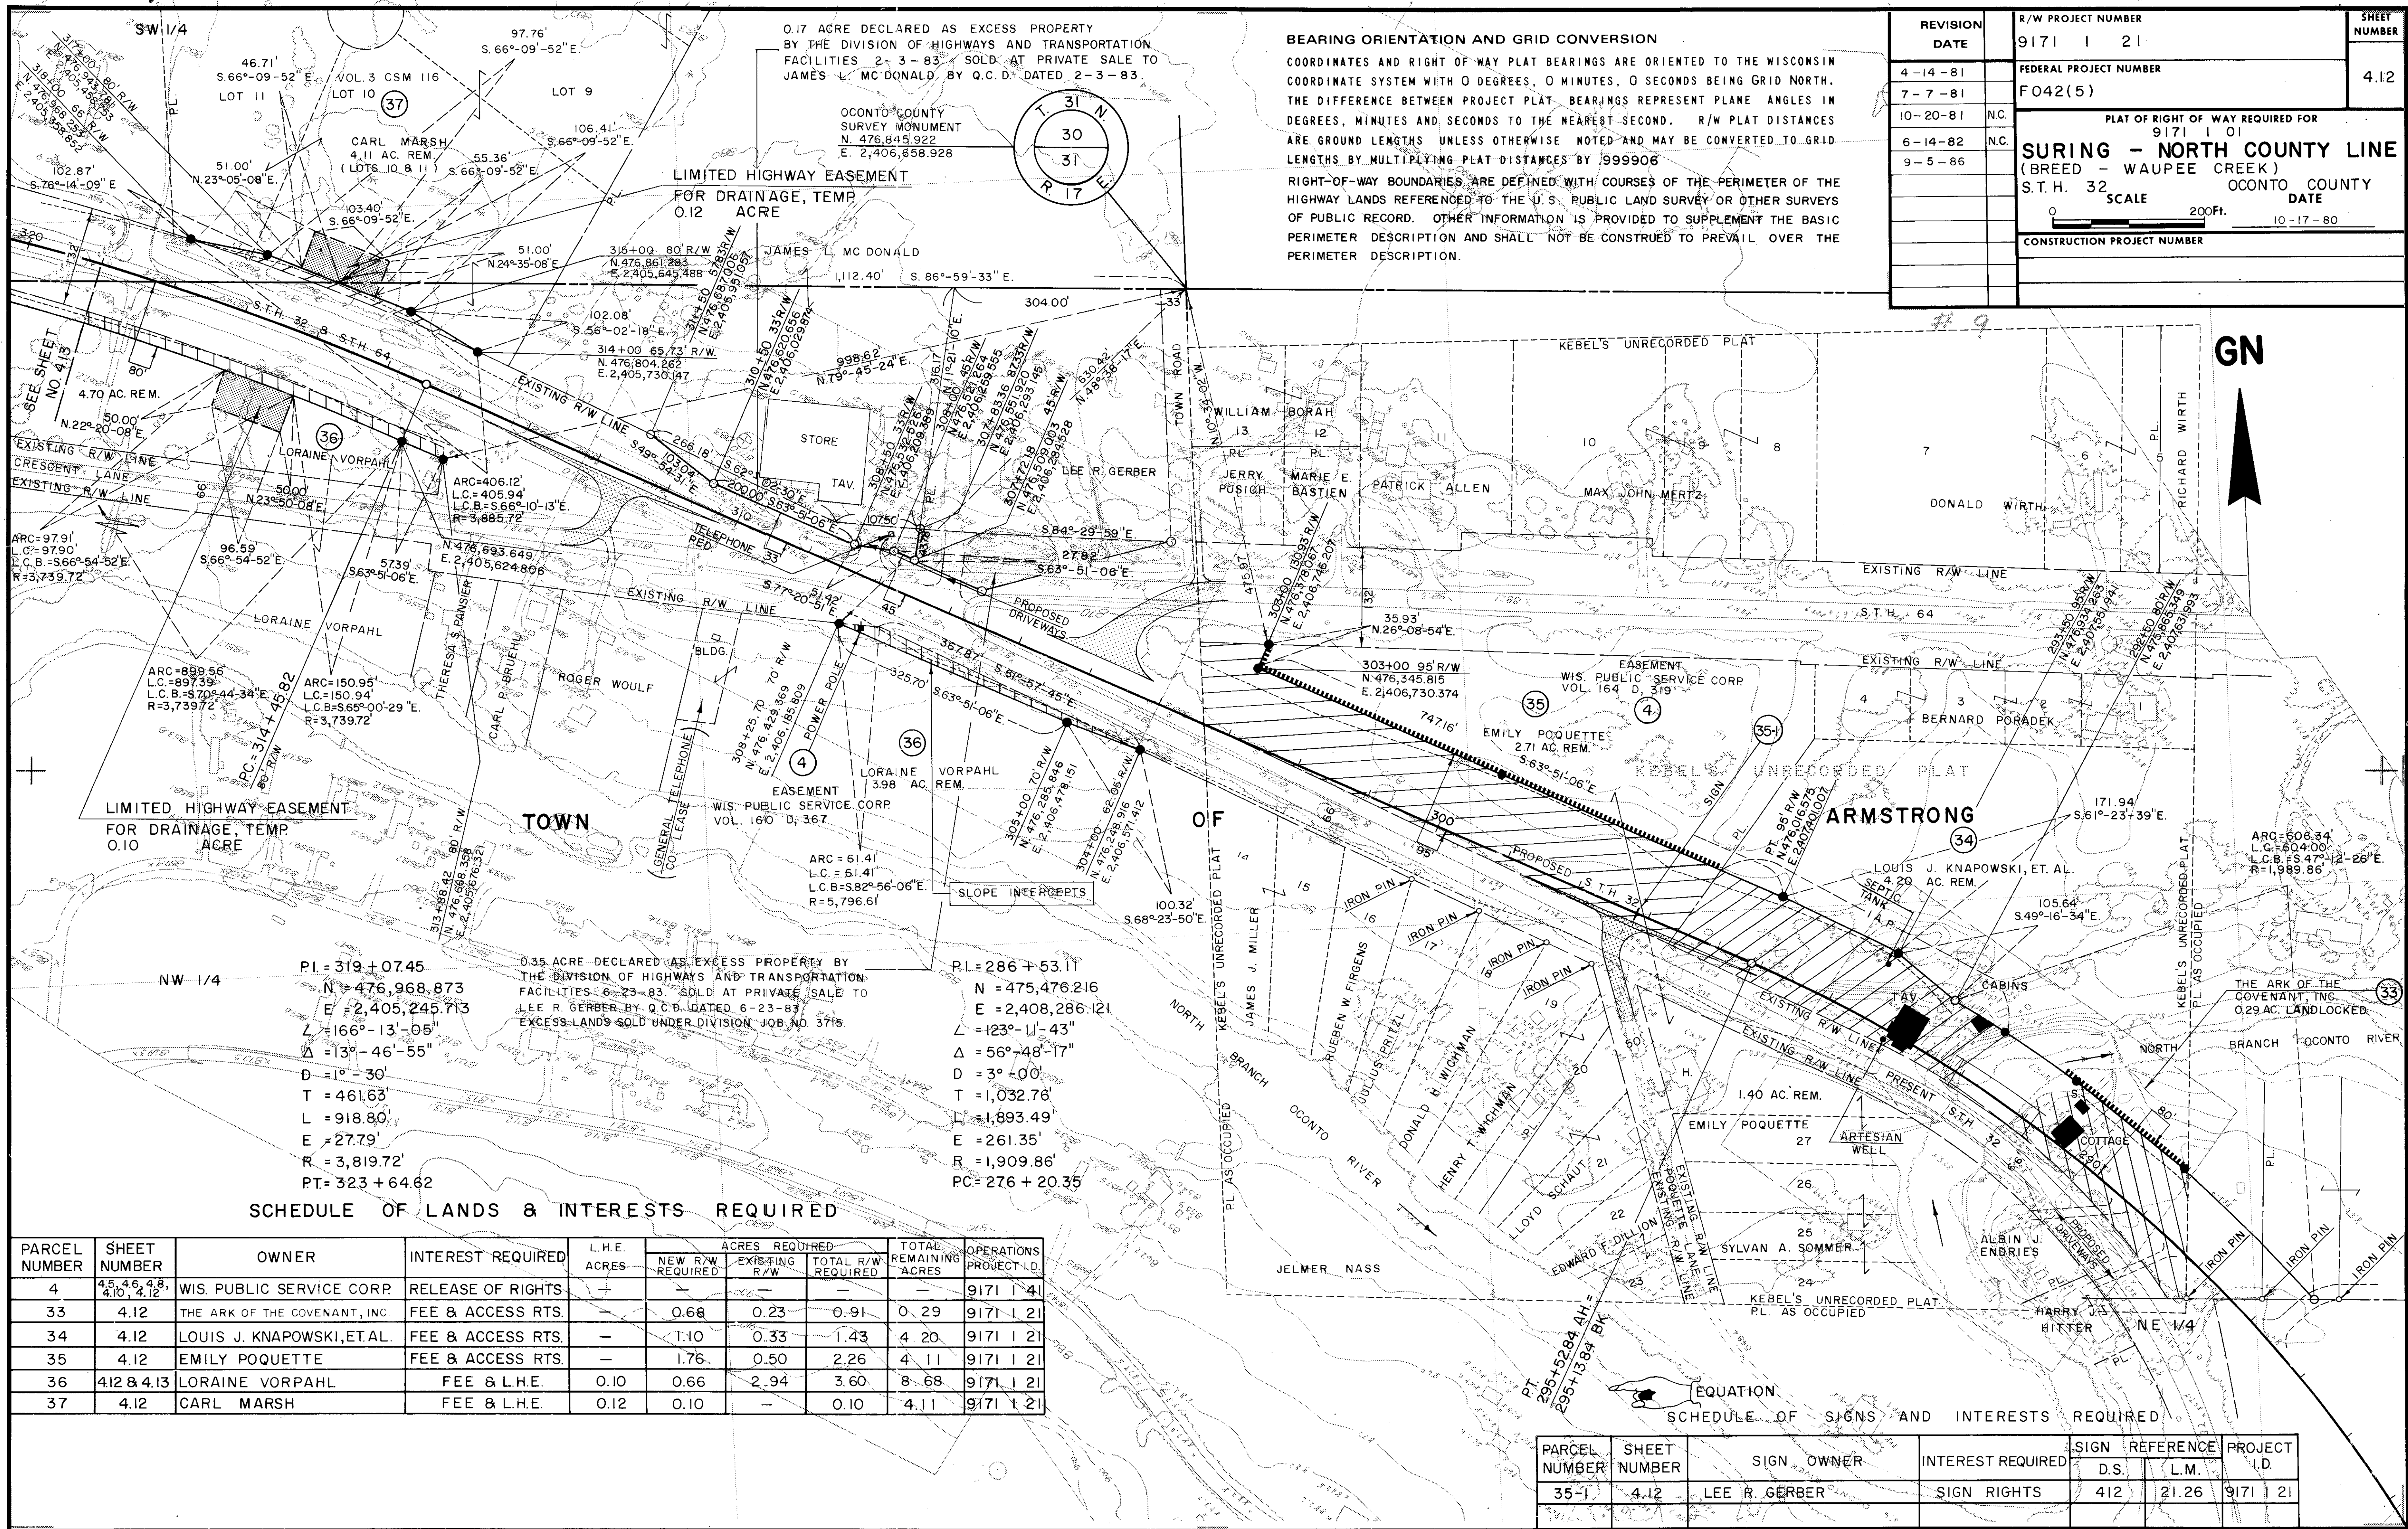

P.I. = 46 + 19.57
 N = 477,372.038
 E = 2,403,406.845
 L = 220°-45'-15"
 Δ = 40°-45'-15"
 D = 4°-14'-56"
 T = 500.88'
 L = 959.17'
 E = 90.02'
 R = 1,348.49'

GN

BEARING ORIENTATION AND GRID CONVERSION


COORDINATES AND RIGHT OF WAY PLAT BEARINGS ARE ORIENTED TO THE WISCONSIN
 COORDINATE SYSTEM WITH 0 DEGREES, 0 MINUTES, 0 SECONDS BEING GRID NORTH.
 THE DIFFERENCE BETWEEN PROJECT PLAT BEARINGS REPRESENT PLANE ANGLES IN
 DEGREES, MINUTES AND SECONDS TO THE NEAREST SECOND. R/W PLAT DISTANCES
 ARE GROUND LENGTHS UNLESS OTHERWISE NOTED AND MAY BE CONVERTED TO GRID
 LENGTHS BY MULTIPLYING PLAT DISTANCES BY .999906.
 RIGHT-OF-WAY BOUNDARIES ARE DEFINED WITH COURSES OF THE PERIMETER OF THE
 HIGHWAY LANDS REFERENCED TO THE U.S. PUBLIC LAND SURVEY OR OTHER SURVEYS
 OF PUBLIC RECORD. OTHER INFORMATION IS PROVIDED TO SUPPLEMENT THE BASIC
 PERIMETER DESCRIPTION AND SHALL NOT BE CONSTRUED TO PREVAIL OVER THE
 PERIMETER DESCRIPTION.

TOWN OF ARMSTRONG

REVISION DATE	R/W PROJECT NUMBER	SHEET NUMBER
4-14-81	9171 1 21	4.13
7-7-81	F042(5)	
9-20-81		
6-14-82		
9-5-86	N.C.	
PLAT OF RIGHT OF WAY REQUIRED FOR 9171 1 01 SURING - NORTH COUNTY LINE (BREED - WAUPEE CREEK) S.T.H. 32 OCONTO COUNTY DATE SCALE 200 FT. 10-17-80		
CONSTRUCTION PROJECT NUMBER		

VISION CORNER ESTABLISHED
 BY COUNTY ORDINANCE
 SECTION 10.2

OCONTO COUNTY
 SURVEY MONUMENT
 N. 477,007.485
 E. 2,403,583.772

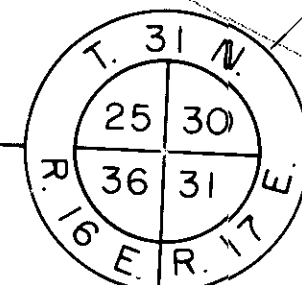

SCHEDULE OF LANDS & INTERESTS REQUIRED

PARCEL NUMBER	SHEET NUMBER	OWNER	INTEREST REQUIRED	L.H.E. ACRES	ACRES REQUIRED	TOTAL REMAINING ACRES	OPERATIONS PROJECT I.D.
36	4.12 & 4.13	LORAIN VORPAHL	FEE & L.H.E.	SEE	NO.	4.12	9171 1 21
44	4.13	CARL MARSH	FEE	—	0.24	0.24	9171 1 21
38	4.13	CARL MARSH	FEE	—	0.04	1.32	9171 1 21
39	4.13	WAGNER GAS & ELECTRIC	RELEASE OF RIGHTS	—	—	—	9171 1 41
40	4.13	PEARL VORPAHL	FEE	—	0.01	0.01	9171 1 21
41							

END RELOCATION ORDER
 PROJECT 9171 1 21 / F042(5)
 STATION 41 + 49.89
 N. 477,271.811
 E. 2,403,865.670

322+04.78 S.T.H. 32 =
 19+99.10 KNOLLWOOD LANE

P.I. = 319 + 07.45
 N = 476,968.873
 E = 2,405,245.713
 L = 166°-13'-03"
 Δ = 13°-46'-55"
 D = 1°-30'
 T = 461.63'
 L = 918.80'
 E = 27.79'
 R = 3,819.72'
 PC = 314 + 45.82