


SCHEDULE OF LAND AND INTEREST REQUIRED

NO.	OWNER	ACRES REQ'D.	RODS OF FENCING TO MOVE	RODS OF FENCING TO BUILD	INTEREST REQUIRED
12	TRYGVE A. KOLDERUP	0.64	65		HIGHWAY EASEMENT
13	A. J. EFFENBERGER	5.92	94	189	" "
14	ADOLPH FISCHER	1.36	122		" "
15	LEONARD LUEBECK	0.11	10		" "


PART II

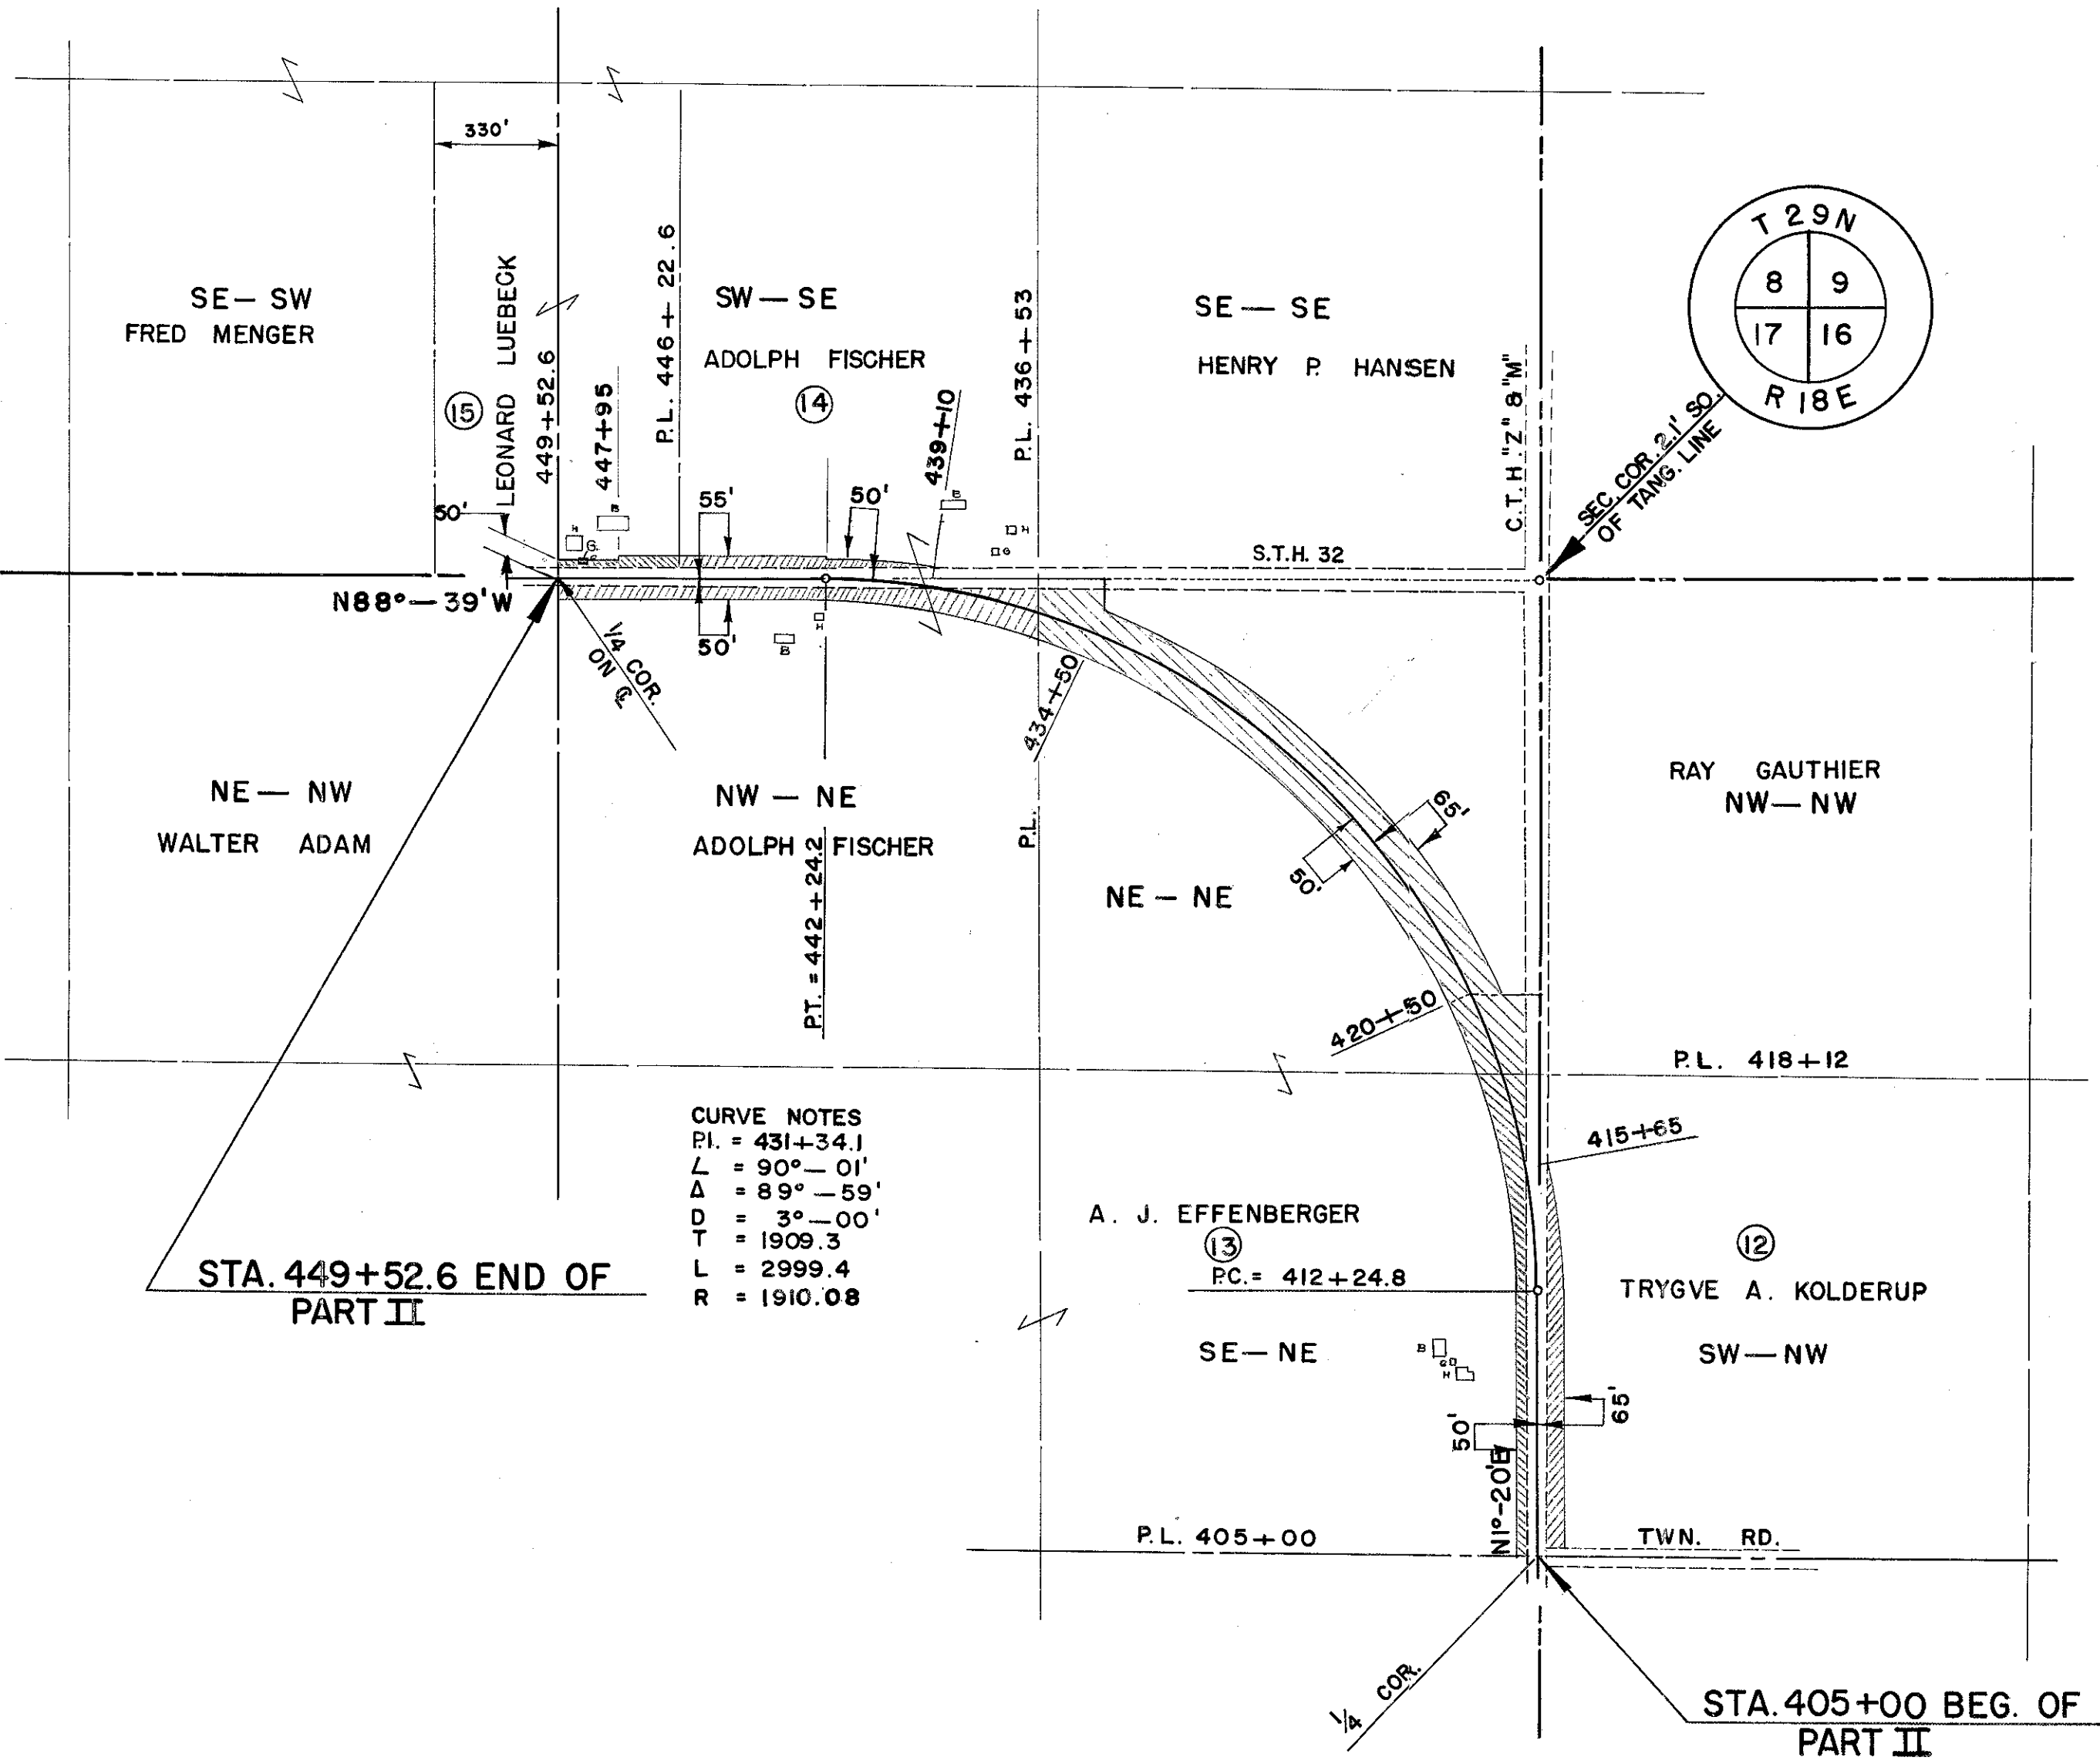

SCHEDULE OF LAND AND INTEREST REQUIRED

NO.	OWNER	ACRES REQ'D.	ROD OF FENCING TO MOVE	ROD OF FENCING TO BUILD	INTEREST REQUIRED
16	ROLAND AMMERMAN	1.19	78		HIGHWAY EASEMENT
17	WALTER SCHUETTPELZ	0.19	35		" "
18	MARION F. BURGER	0.30	29		" "
19	HAROLD DICKSON	5.54	52	234	" "
20	CLARENCE PETERMAN	2.89	84		" "
41	SCHOOL DIST. NO.1	0.03	5		" "


STA. 684+71.3 END OF PART III

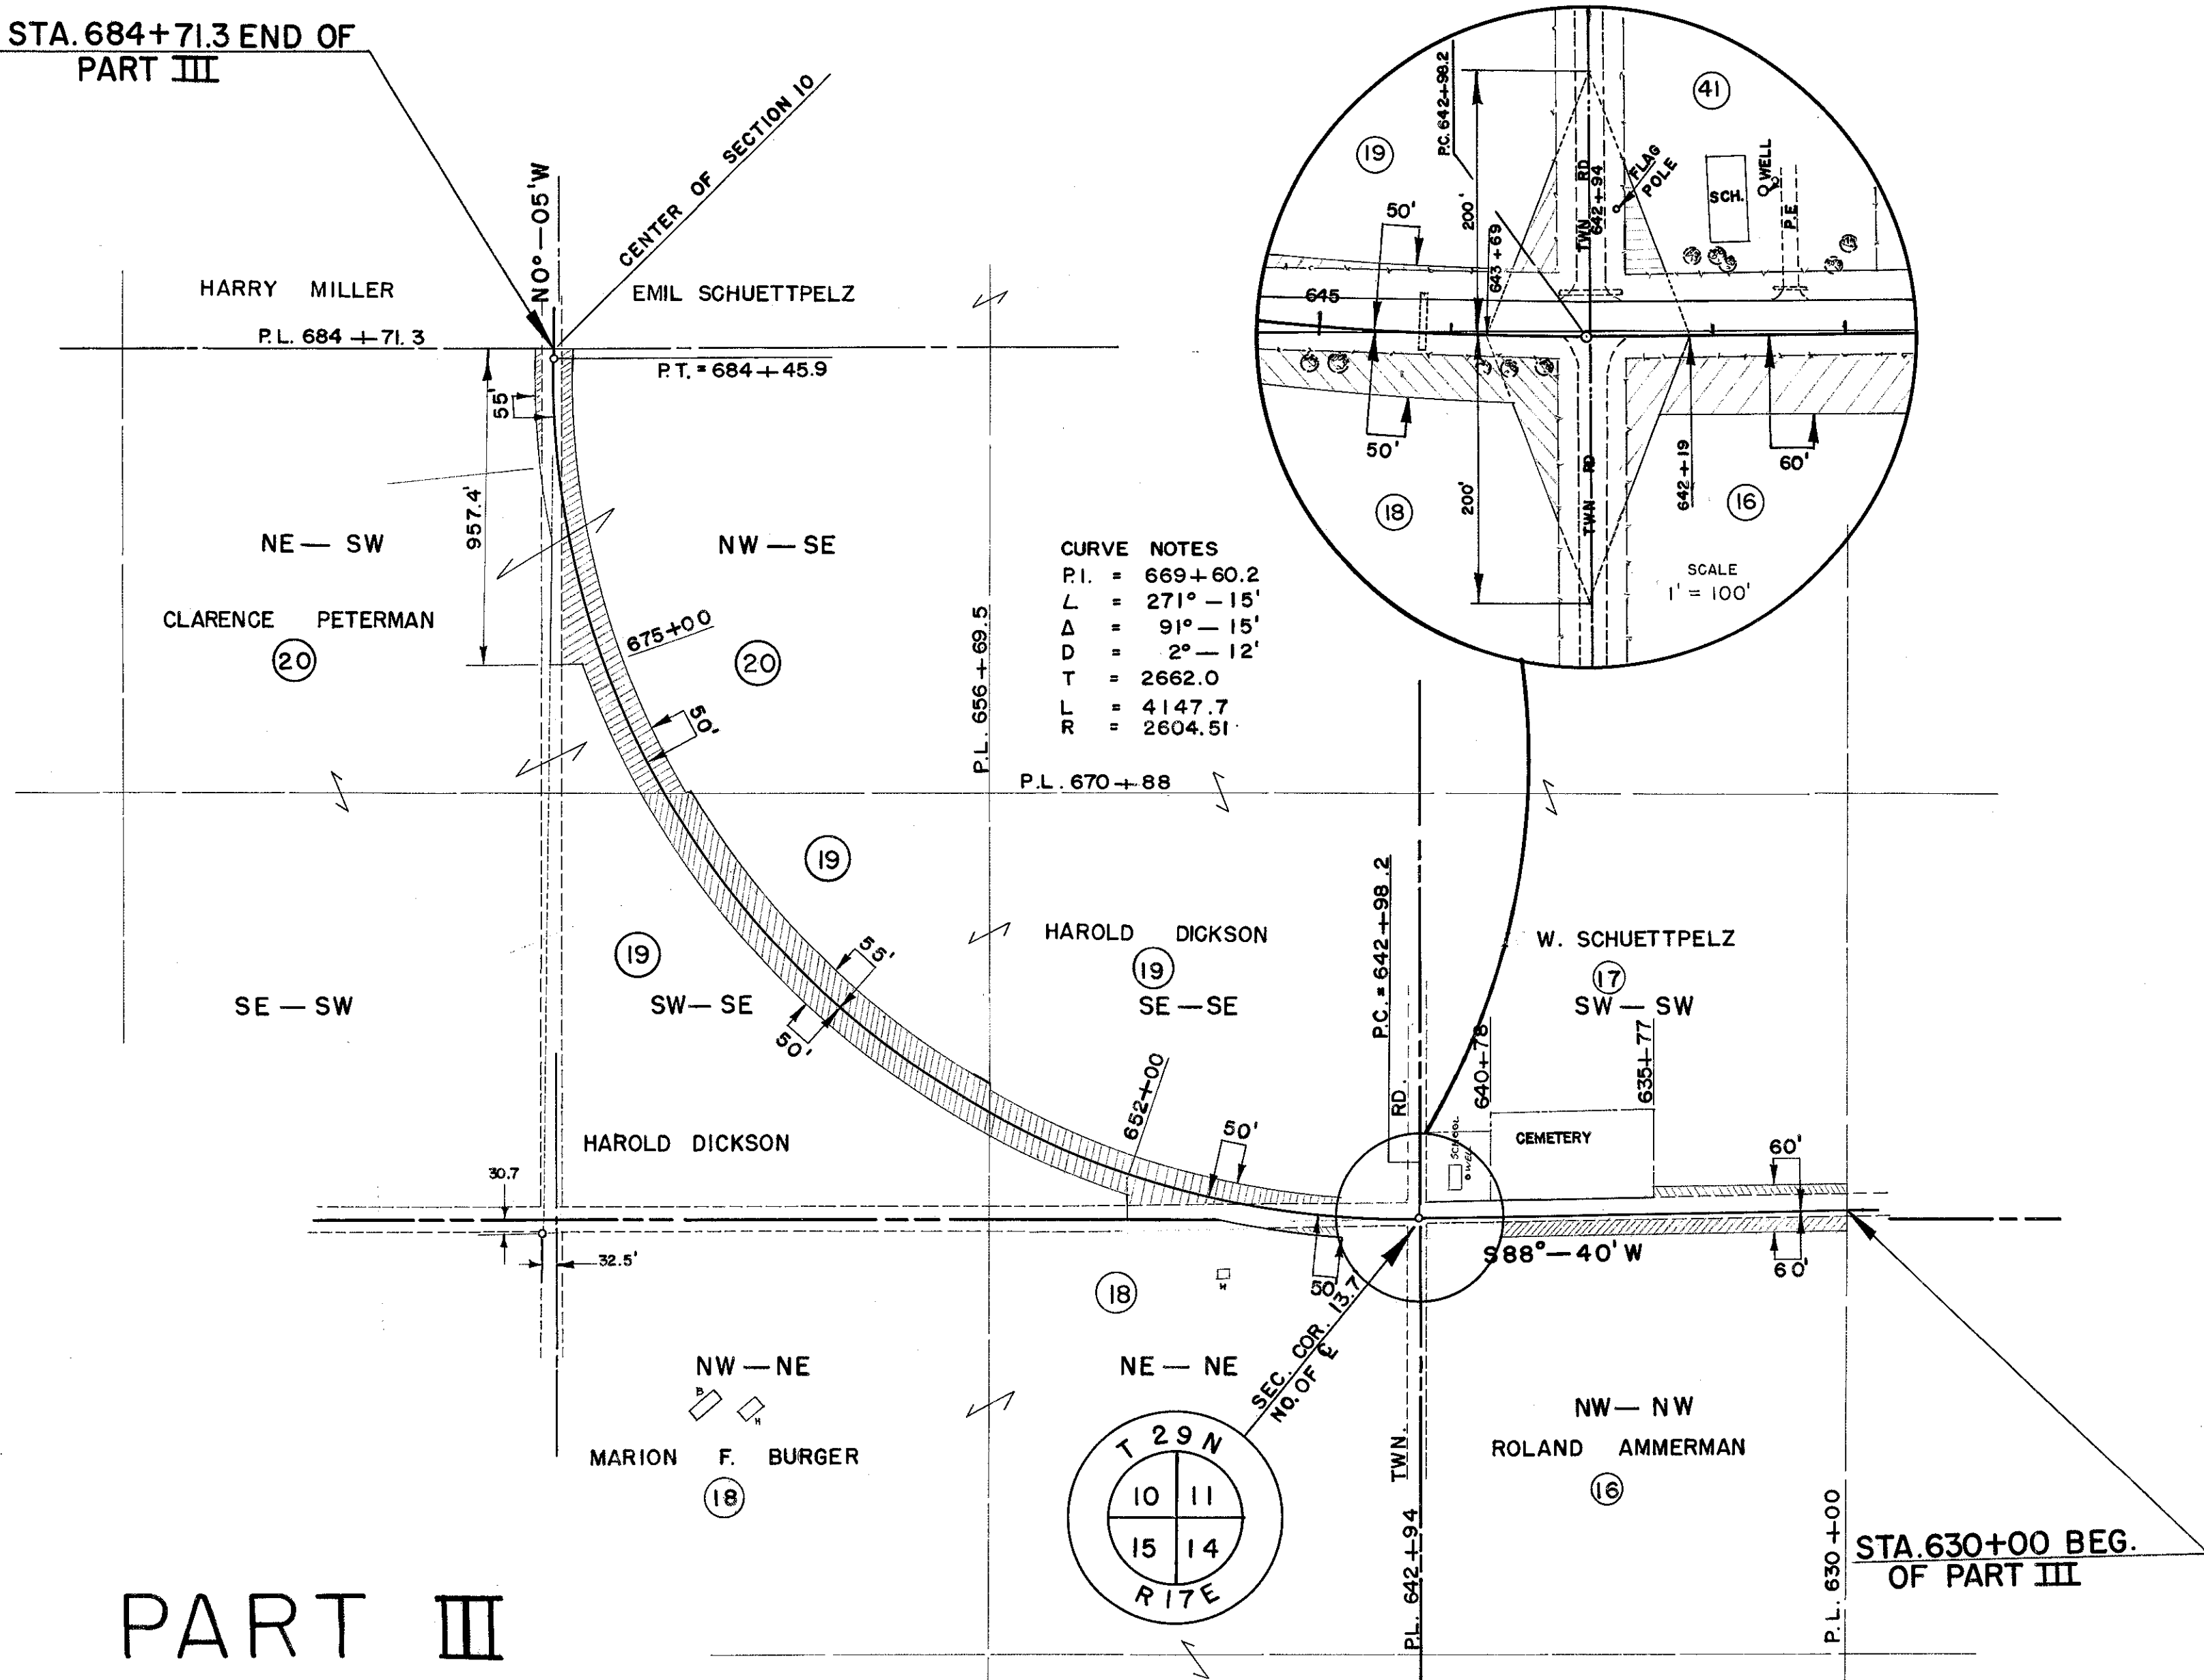

SUBMITTED	
INITIAL	SEPT. 23, 1955
REVISION	NOV. 15, 1955 DEC. 13, 1955 JULY 12, 1956

STATE HIGHWAY COMMISSION OF WISCONSIN
PLAT OF RIGHT OF WAY REQUIRED
PROJECT T 042 - 1(7)

GILLETT - MOUNTAIN ROAD
ST.H. 32 OCONTO COUNTY

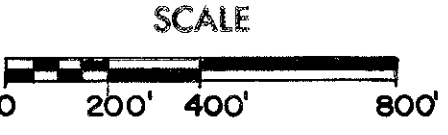

LENGTH = 6.595 MILES


COUNTY AND HIGHWAY	ROUTE AND SECTION	CLASS AND AGREEMENT		FEDERAL DIVISION OFFICE	SHEET NUMBER	TOTAL SHEETS
		STATE	FEDERAL			
42.1	42.1	21.7		4	4.2	78

SCHEDULE OF LAND AND INTEREST REQUIRED

NO.	OWNER	ACRES REQ'D.	ROD OF TO MOVE	FENCING TO BUILD	INTEREST REQUIRED
23	BESSIE DOXTATOR	0.44			HIGHWAY EASEMENT
24	ARTHUR WARD ET. AL.	3.00		45	" "
25	CARL TROCHTA	0.15	30		" "
26	RUSSELL BAHRKE	7.82		386	" "
27	CARL TROCHTA	3.63		193	" "
28	JOHN J. CHRISTENSON	1.36	46		" "
29	JOE KUFNER	0.47			" "
30	HUBERT TUELL & JOE KASTEN	1.32			HWY. EASE. INCL. LIMITED HWY. EASE.

TOWN OF BREED

PART IV

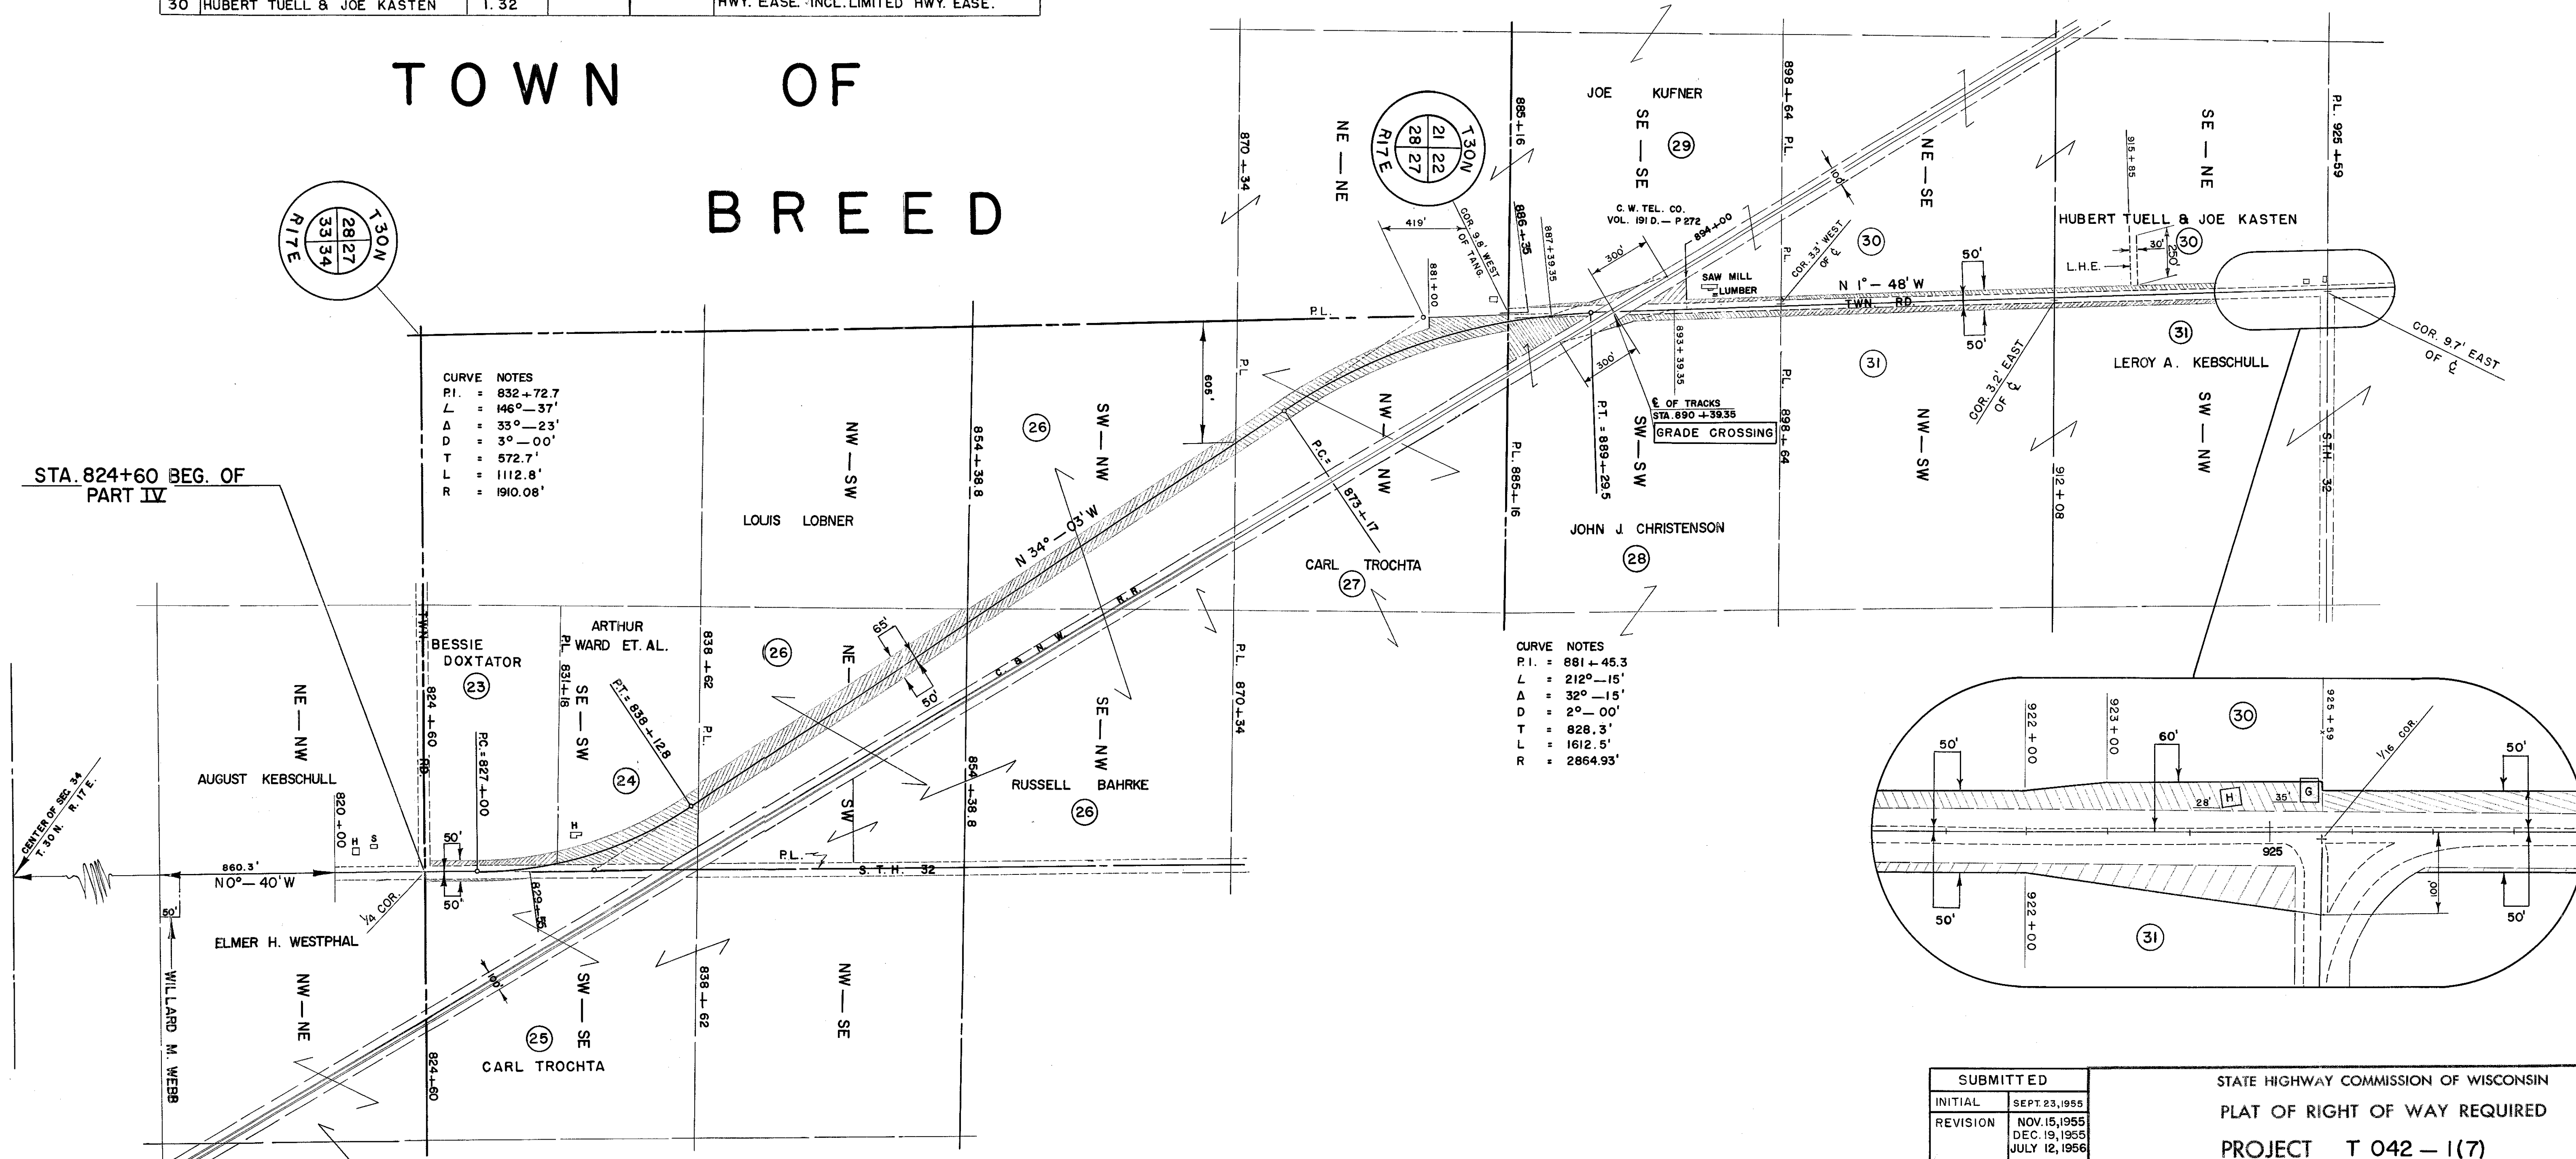

SUBMITTED	
INITIAL	SEPT. 23, 1955
REVISION	NOV. 15, 1955 DEC. 19, 1955 JULY 12, 1956

STATE HIGHWAY COMMISSION OF WISCONSIN

PLAT OF RIGHT OF WAY REQUIRED

PROJECT T 042 - 1(7)

GILLET — MOUNTAIN


ROAD

S.T.H. 32

OCONTO

COUNTY

SCALE

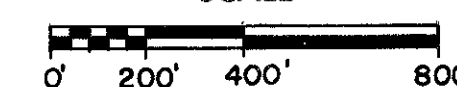

LENGTH = 6.595

MILES


T O W N

O F

PART IV


SCHEDULE OF LAND AND INTEREST REQUIRED

NO.	OWNER	ACRES REQ'D.	RODS OF FENCING		INTEREST REQUIRED
			TO MOVE	TO BUILD	
31	LEROY A. KESCHULL	1.11	213		HIGHWAY EASEMENT
32	FRANK ZIMMERMAN	0.50	41		" "
33	CARL G. ZIMMERMAN	0.11			" "
34	EPISCOPAL CHURCH OF BREED	0.07			" "
35	TOWN OF BREED	0.13			" "
36	WILLIAM FLYNN	0.13			FEE SIMPLE
37	ELMER GIESE	0.14			HIGHWAY EASEMENT
39	ERVIN KUEHL	1.05	197		" "
40	WILLIE R. SCHUETTELZ	0.51	80		" "
42	LEROY A. KESCHULL				LIMITED HIGHWAY EASEMENT

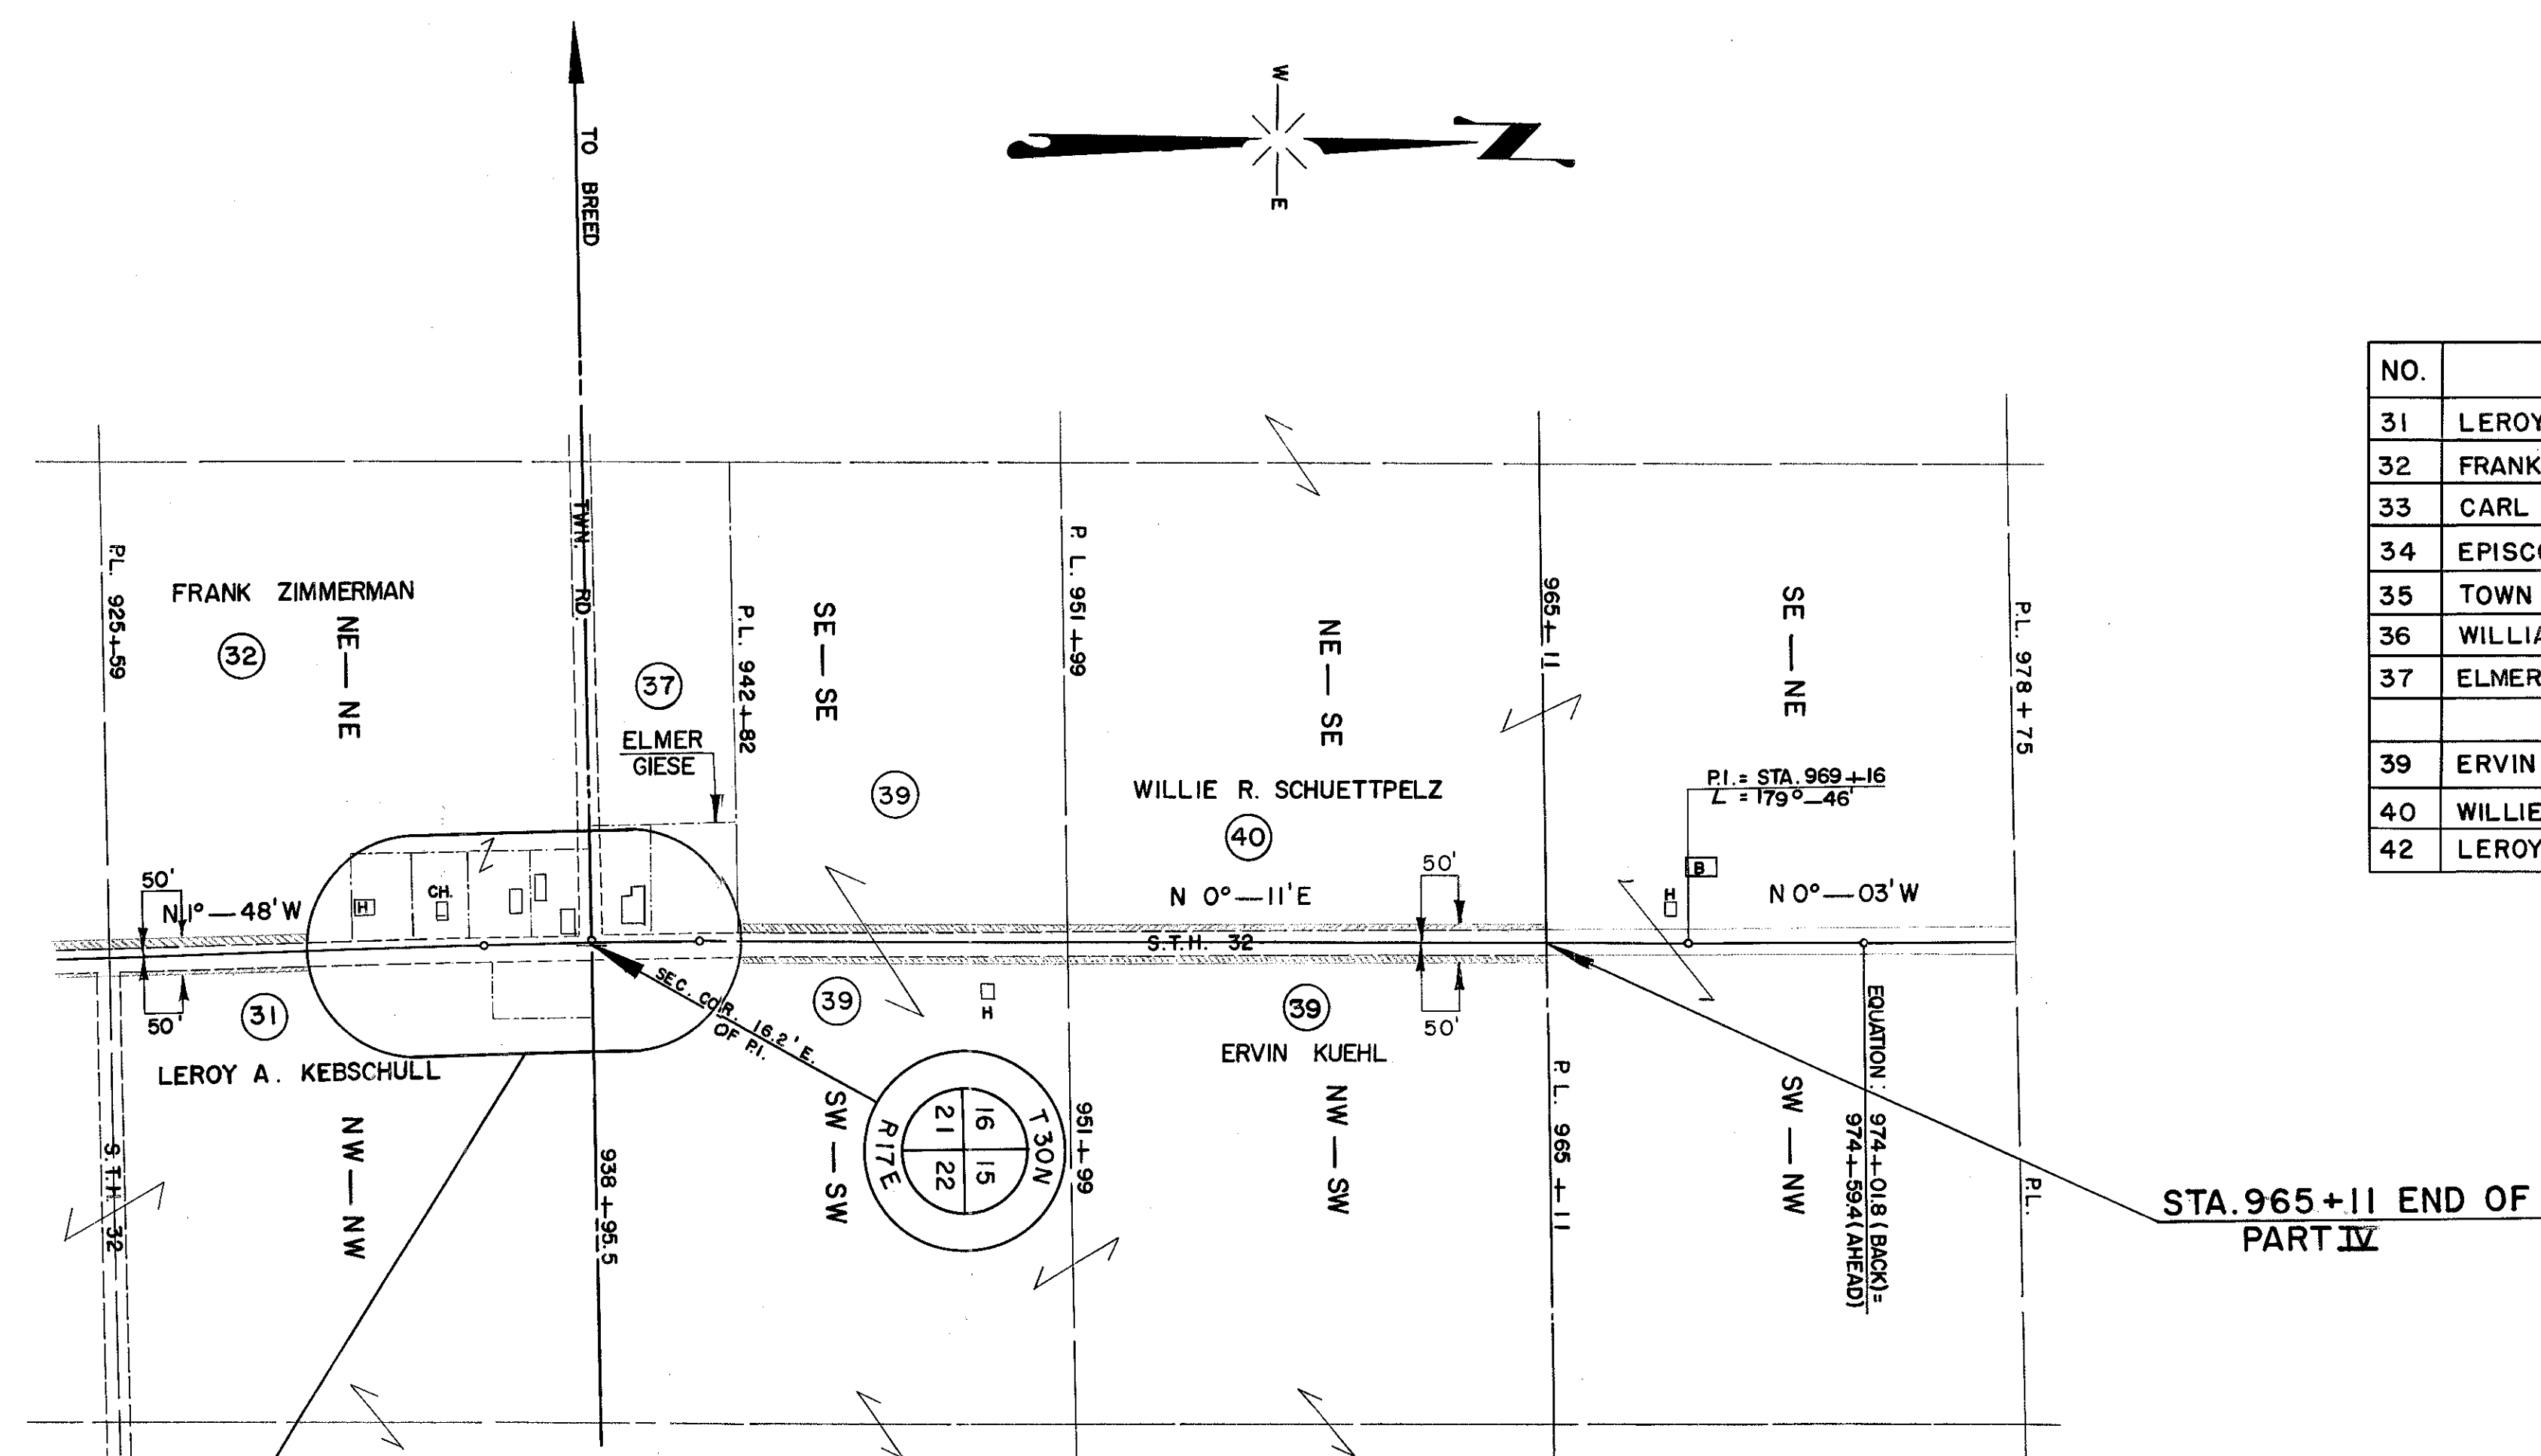

B R E E D

CURVE NOTES
 P.I. = 938+95.5
 L = 18°-59'
 Δ = 1°-59'
 D = 0°-20'
 T = 297.5'
 L = 595.0'
 R = 17188.76'
 P.C. = 935+98
 P.T. = 941+93

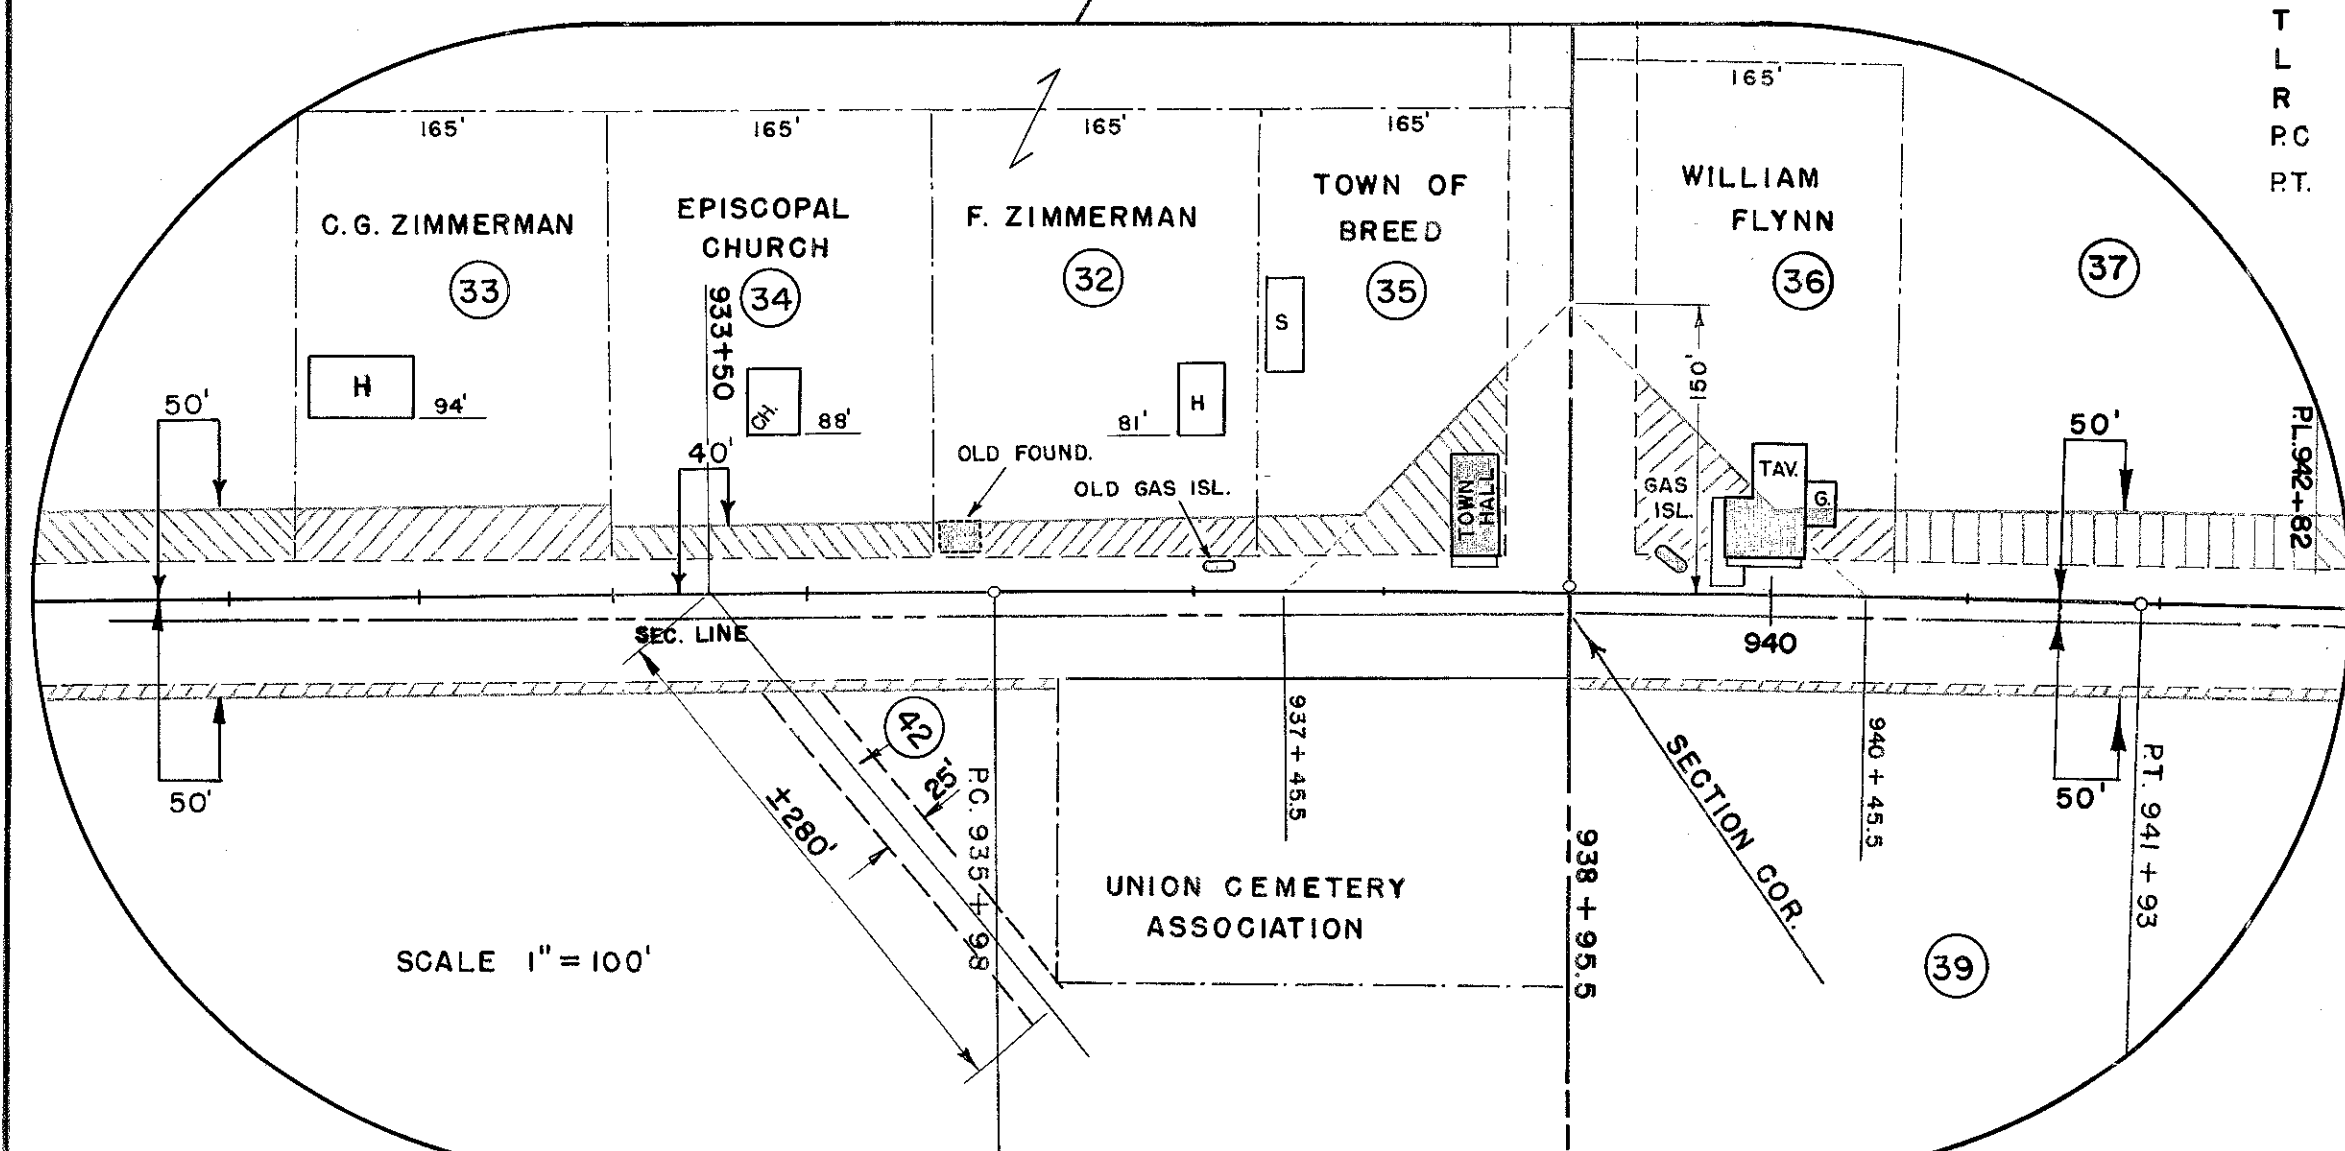

SUBMITTED	
INITIAL	SEPT. 23, 1955
REVISION	NOV. 15, 1955 DEC. 19, 1955 JULY 12, 1956

STATE HIGHWAY COMMISSION OF WISCONSIN

PLAT OF RIGHT OF WAY REQUIRED

PROJECT T 042 - 1 (7)


GILLET — MOUNTAIN

ROAD

S.T.H. 32

OCONTO

COUNTY

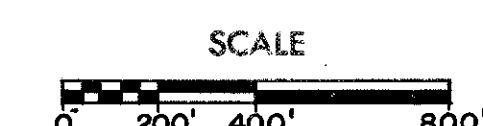

LENGTH - 6.595

MILES