

- Conventional Signs and Abbreviations

AC. ACRES

AC.REM. ACRES REMAINING

B. BARN

BLDG. BUILDING

CO. COMPANY

CORP. CORPORATION

C.T.H. COUNTY TRUNK HIGHWAY

D. DEED

E. EAST

ET. AL. AND OTHERS

G. GARAGE

GN. GRID NORTH

H. HOUSE

INC. INCORPORATED

PED. PEDESTAL

● R/W MONUMENT

L.H.E. LIMITED HIGHWAY EASEMENT

N. NORTH

P.L. PROPERTY LINE

R. RANGE

RD. ROAD

R/W RIGHT OF WAY

S. SHED

S.T.H. STATE TRUNK HIGHWAY

T. TOWN

TEMP. TEMPORARY

VOL. VOLUME

W. WEST

WIS. WISCONSIN

L.C. LAND CONTRACT

P.D. PRIVATE DRIVE

..... NO ACCESS(OTHER THAN ACQUISITION)

===== NO ACCESS (ACQUISITION)

END RELOCATION ORDER
PROJECT 9132 2 21 / F042(18)
STATION 722 + 11.95
1.83 FEET NORTH OF AND 667.61 FEET WEST
OF THE NORTH ONE QUARTER CORNER OF SECTION 4,
TOWNSHIP 33 NORTH, RANGE 15 EAST.
X. 2,352,473.177
Y. 566,224.000

BEGIN RELOCATION ORDER
PROJECT 9132 2 21 / F042(18)
STATION 469 + 35.36
0.41 FOOT SOUTH OF AND 324.28 FEET EAST
OF THE SOUTH ONE QUARTER CORNER OF SECTION 23,
TOWNSHIP 33 NORTH, RANGE 15 EAST.
X. 2,364,165.412
Y. 544,996.768



NOTES

COORDINATES AND BEARINGS ON THIS PLAT ARE ORIENTED TO THE WISCONSIN COORDINATE SYSTEM **CENTRAL** ZONE. ALL PLAT DISTANCES ARE GROUND LENGTH AND MAY BE CONVERTED TO GRID LENGTH BY MULTIPLYING THE DISTANCE BY THE GRID FACTOR PROVIDED ON THE DETAIL SHEETS.

RIGHT OF WAY MONUMENTS ARE **TYPE 2** AND ARE PLACED PRIOR TO OR AT THE TIME OF LAND TITLE TRANSFER.

RIGHT OF WAY BOUNDARIES ARE DEFINED WITH COURSES OF THE PERIMETER OF THE HIGHWAY LANDS REFERENCED TO THE U.S. PUBLIC LAND SURVEY OR OTHER SURVEYS OF PUBLIC RECORD.

BOOK NUMBER 756

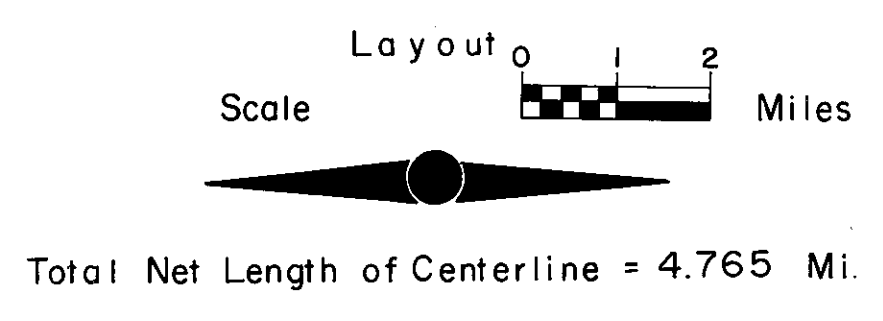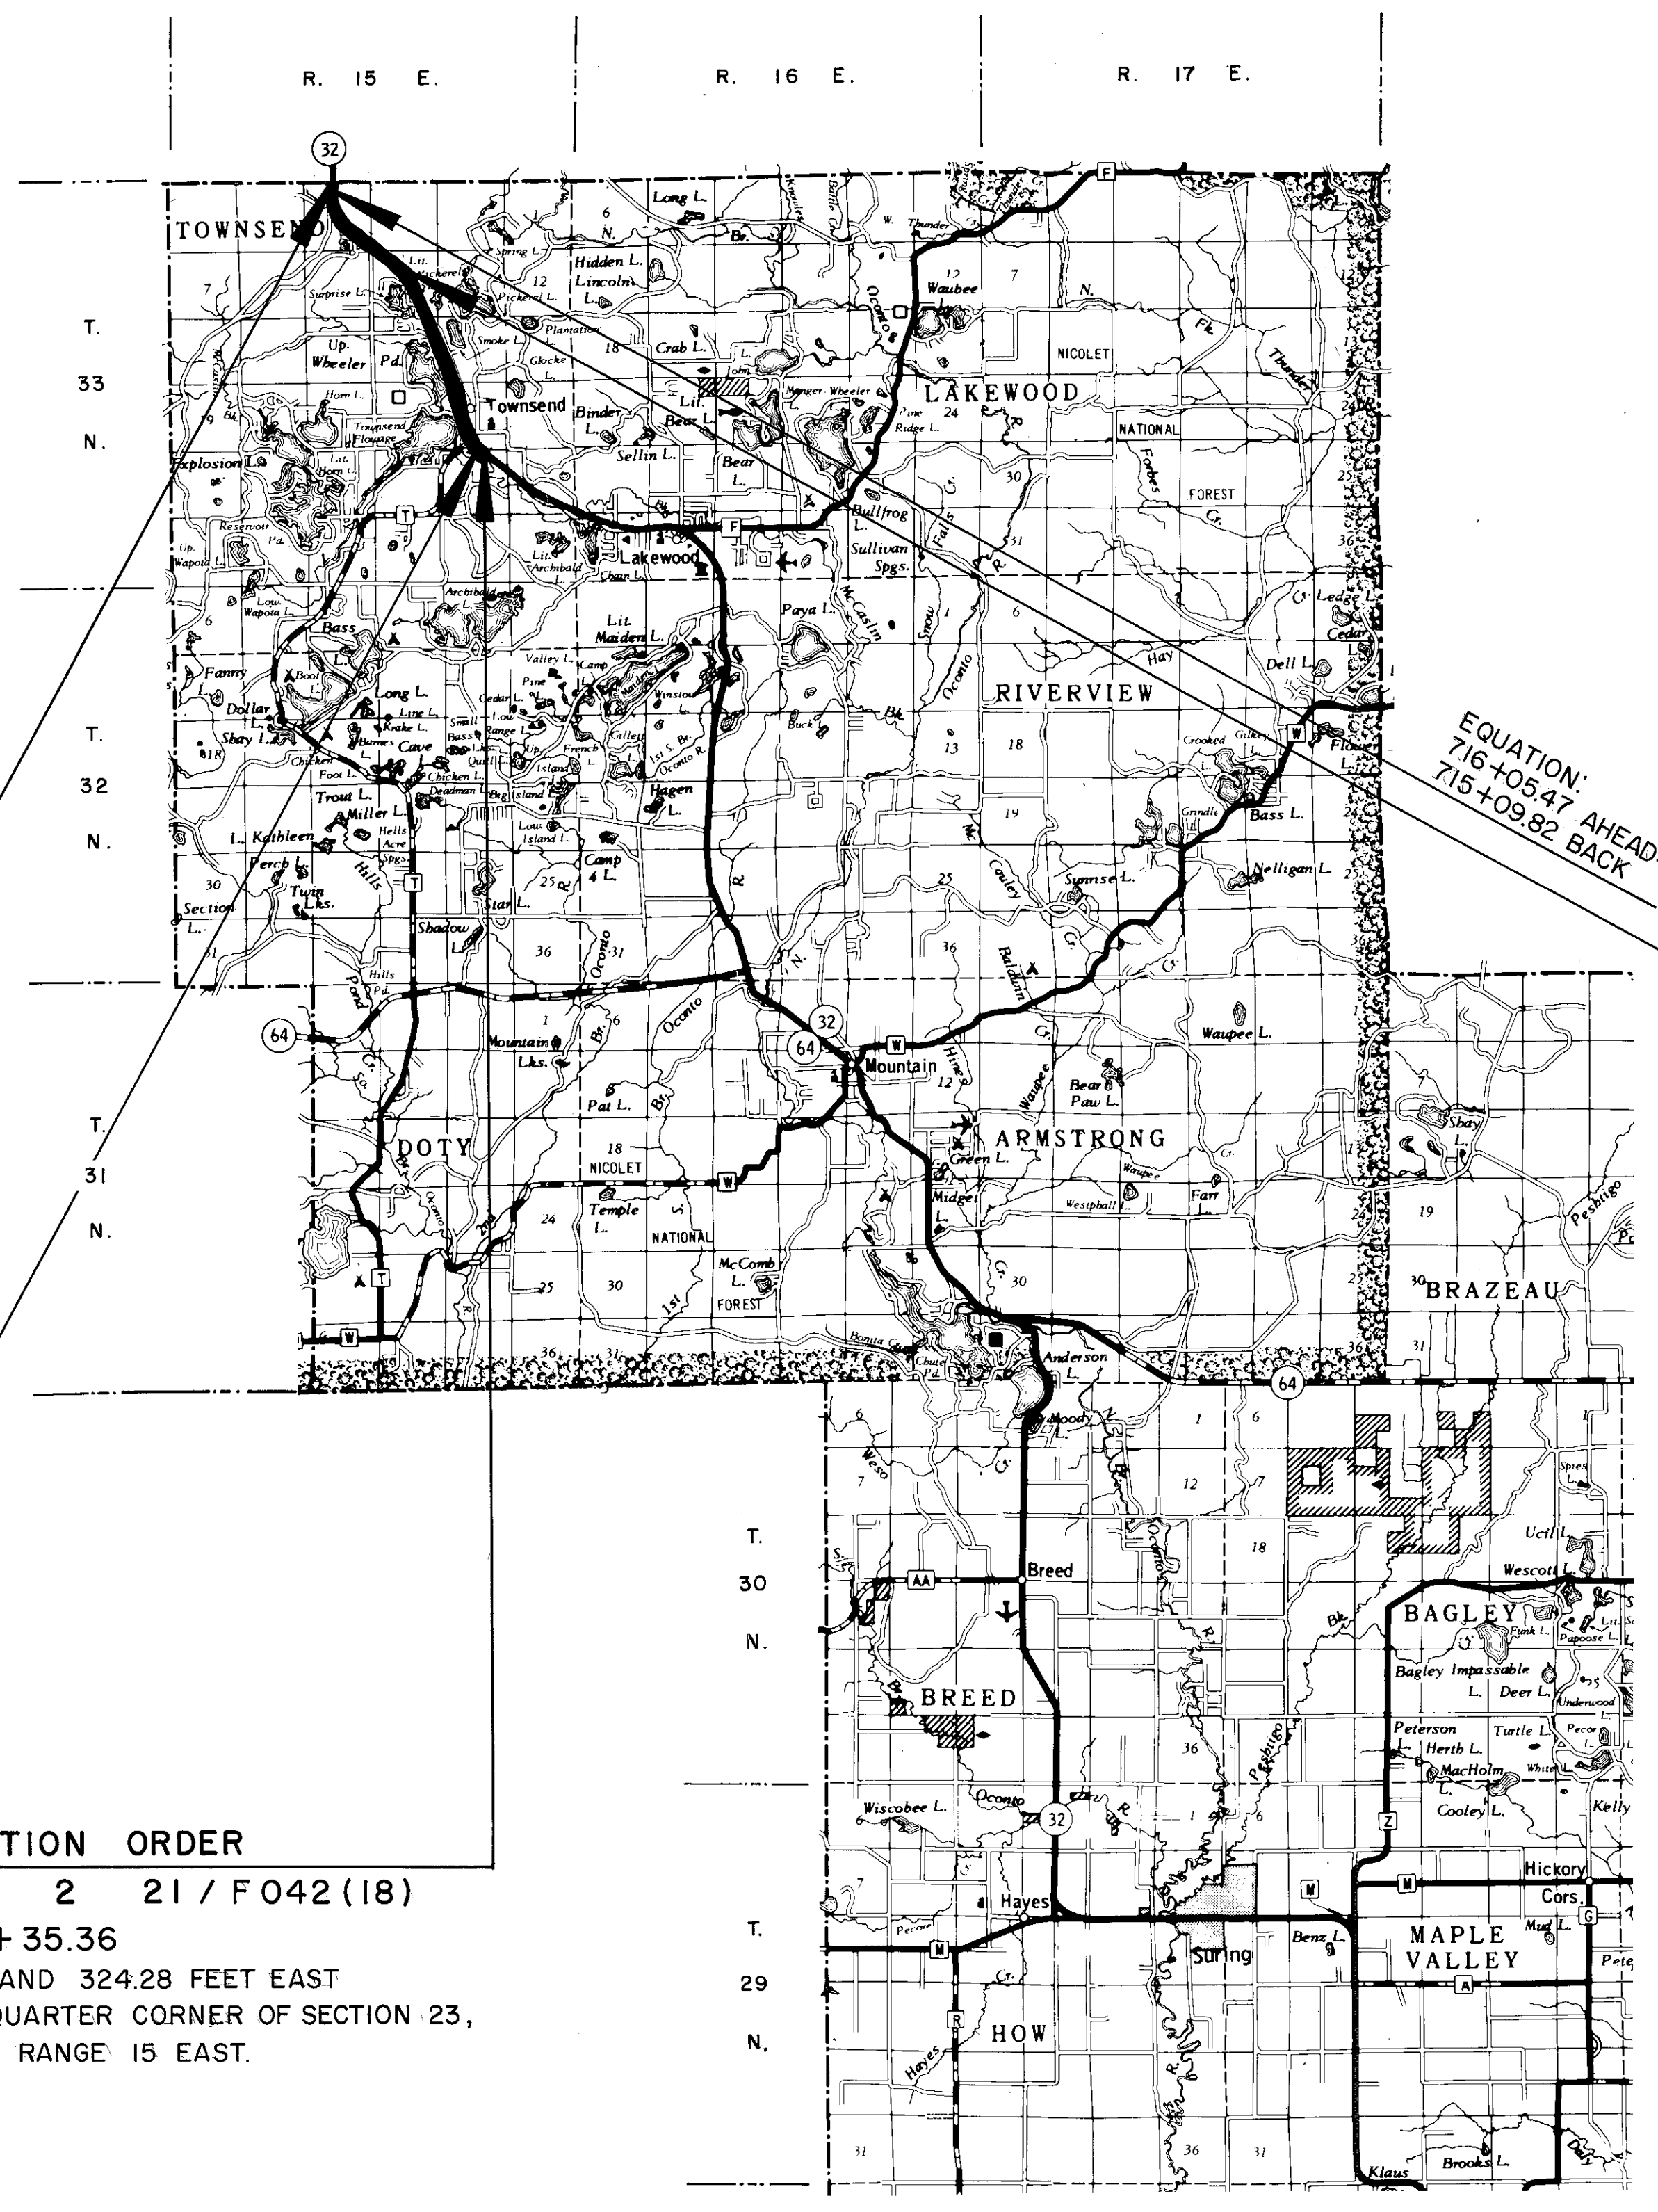

R/W PROJECT NUMBER	9132 2 21	SHEET NUMBER	4.0	TOTAL SHEETS	
FEDERAL PROJECT NUMBER	F 042(18)				
PLAT OF RIGHT OF WAY REQUIRED FOR 9132 2 02					
SURING — NORTH COUNTY LINE (TOWNSEND — NORTH COUNTY LINE)					
S.T.H. 32 OCONTO COUNTY					

EQUATION:
716+05.47 AHEAD=
715+09.82 BACK

EQUATION:
627+14.90 AHEAD=
627+12.16 BACK

REVISION DATE	STATE OF WISCONSIN
9 — 5 — 85	DEPARTMENT OF TRANSPORTATION
8 — 11 — 86	
Approved:	
Date 4/18/85	C. P. Ryan, Jr. District Transportation Director
Approved:	
Date 4/26/85	B. J. Muller Director, Bureau of Real Estate
U. S. DEPARTMENT OF TRANSPORTATION FEDERAL HIGHWAY ADMINISTRATION REGION 5 WISCONSIN DIVISION	
Approved:	
Date	Division Administrator

SCHEDULE OF LANDS & INTERESTS REQUIRED

AREAS SHOWN IN THE TOTAL ACRES COLUMN MAY BE APPROXIMATE AND ARE DERIVED FROM TAX ROLLS OR OTHER AVAILABLE SOURCES AND MAY NOT INCLUDE LANDS OF THE OWNER WHICH ARE NOT CONTIGUOUS TO THE AREA TO BE ACQUIRED.

REVISION DATE
9-5-85
8-11-86


ROUTE COUNTY DATE
S.T.H. 32 OCONTO 4-18-85

R/W PROJECT NUMBER
9132 2 21
FEDERAL PROJECT NUMBER
F 042 (18)


SHEET
NUMBER
4.1

PARCEL NUMBER	SHEET NUMBER	OWNER(S)	INTEREST REQUIRED	TOTAL ACRES	R/W NEW	ACRES EXISTING	REQUIRED TOTAL	TOTAL ACRES REM.	L.H.E. ACRES TEMP.
1	4.5	LLOYD A. PELKY	FEE	32.88	0.07	0.69	0.76	32.12	—
2	4.5	ANJA R. KRUGER	FEE	1.50	0.10	0.18	0.28	1.22	—
3	4.5	JOSEPH & MARY STATLER	FEE	5.00	0.03	0.19	0.22	4.78	—
4	4.5	DANIEL W. PAIDER (L.C.)	FEE	0.45	0.02	—	0.02	0.43	—
5	4.6	MICHAEL P. & MARGARET A. JANESCH (L.C.)	FEE	0.56	0.01	—	0.01	0.55	—
6									
7	4.7	NORMA EXFERD	FEE	154.00	0.04	0.17	0.21	153.79	—
8									
9									
10									
11	4.8	HENRY REDINGER	FEE	26.47	0.04	0.21	0.25	26.22	—
12									
13	4.8	AUBREY W. & MARGARET HARRIS	FEE	4.00	0.03	0.25	0.28	3.72	—
14	4.8, 4.11, 4.12, 4.14	UNITED STATES OF AMERICA	HIGHWAY EASEMENT & PERMIT	—	1.65	—	1.65	—	—
15	4.5-4.14	WIS. PUBLIC SERVICE CORP. (40)	RELEASE OF RIGHTS	—	—	—	—	—	—
16	4.9	DONALD E. & ELIZABETH M. CLAUSEN	FEE	38.00	0.02	—	0.02	37.98	—
17	4.9	ROBERT D. & CHERYL A. HACKBARTH	FEE	28.05	0.06	0.24	0.30	27.75	—
18	4.9	JAMES F. & BARBARA A. SMITH	FEE	28.06	0.13	0.71	0.84	27.22	—
19	4.10	JOHN F. MOKROHISKY (ESTATE)	FEE	10.00	0.24	1.20	1.44	8.56	—
20	4.12	MARTIN G. & MARTHA G. BRAUN	FEE	2.00	0.24	0.70	0.94	1.06	—
21	4.6	HAROLD E. & VERA RHEINBERGER	FEE	3.32	0.05	0.43	0.48	2.84	0.03
22	4.6	ANTON S. & JEAN F. KERSCHER	FEE	0.95	0.04	—	0.04	0.91	—
23									
24	4.5	THOMAS C. & BEVERLY A. POWERS	FEE	1.12	0.11	—	0.11	1.01	—
25	4.6	ST. JOHN'S EVANGELICAL LUTHERAN CONGREGATION	FEE	3.04	0.05	—	0.05	2.99	—
26	4.8	MARTIN H. & DEBRA K. KRUGER (L.C.)	FEE	1.03	0.09	—	0.09	0.94	—


REVISION DATE 9-5-85 8-11-86	ROUTE	COUNTY	DATE	R/W PROJECT NUMBER	SHEET
	S.T.H. 32	OCONTO	4-18-85	9132 2 21	NUMBER
	NOT TO SCALE				FEDERAL PROJECT NUMBER
				F 042 (18)	

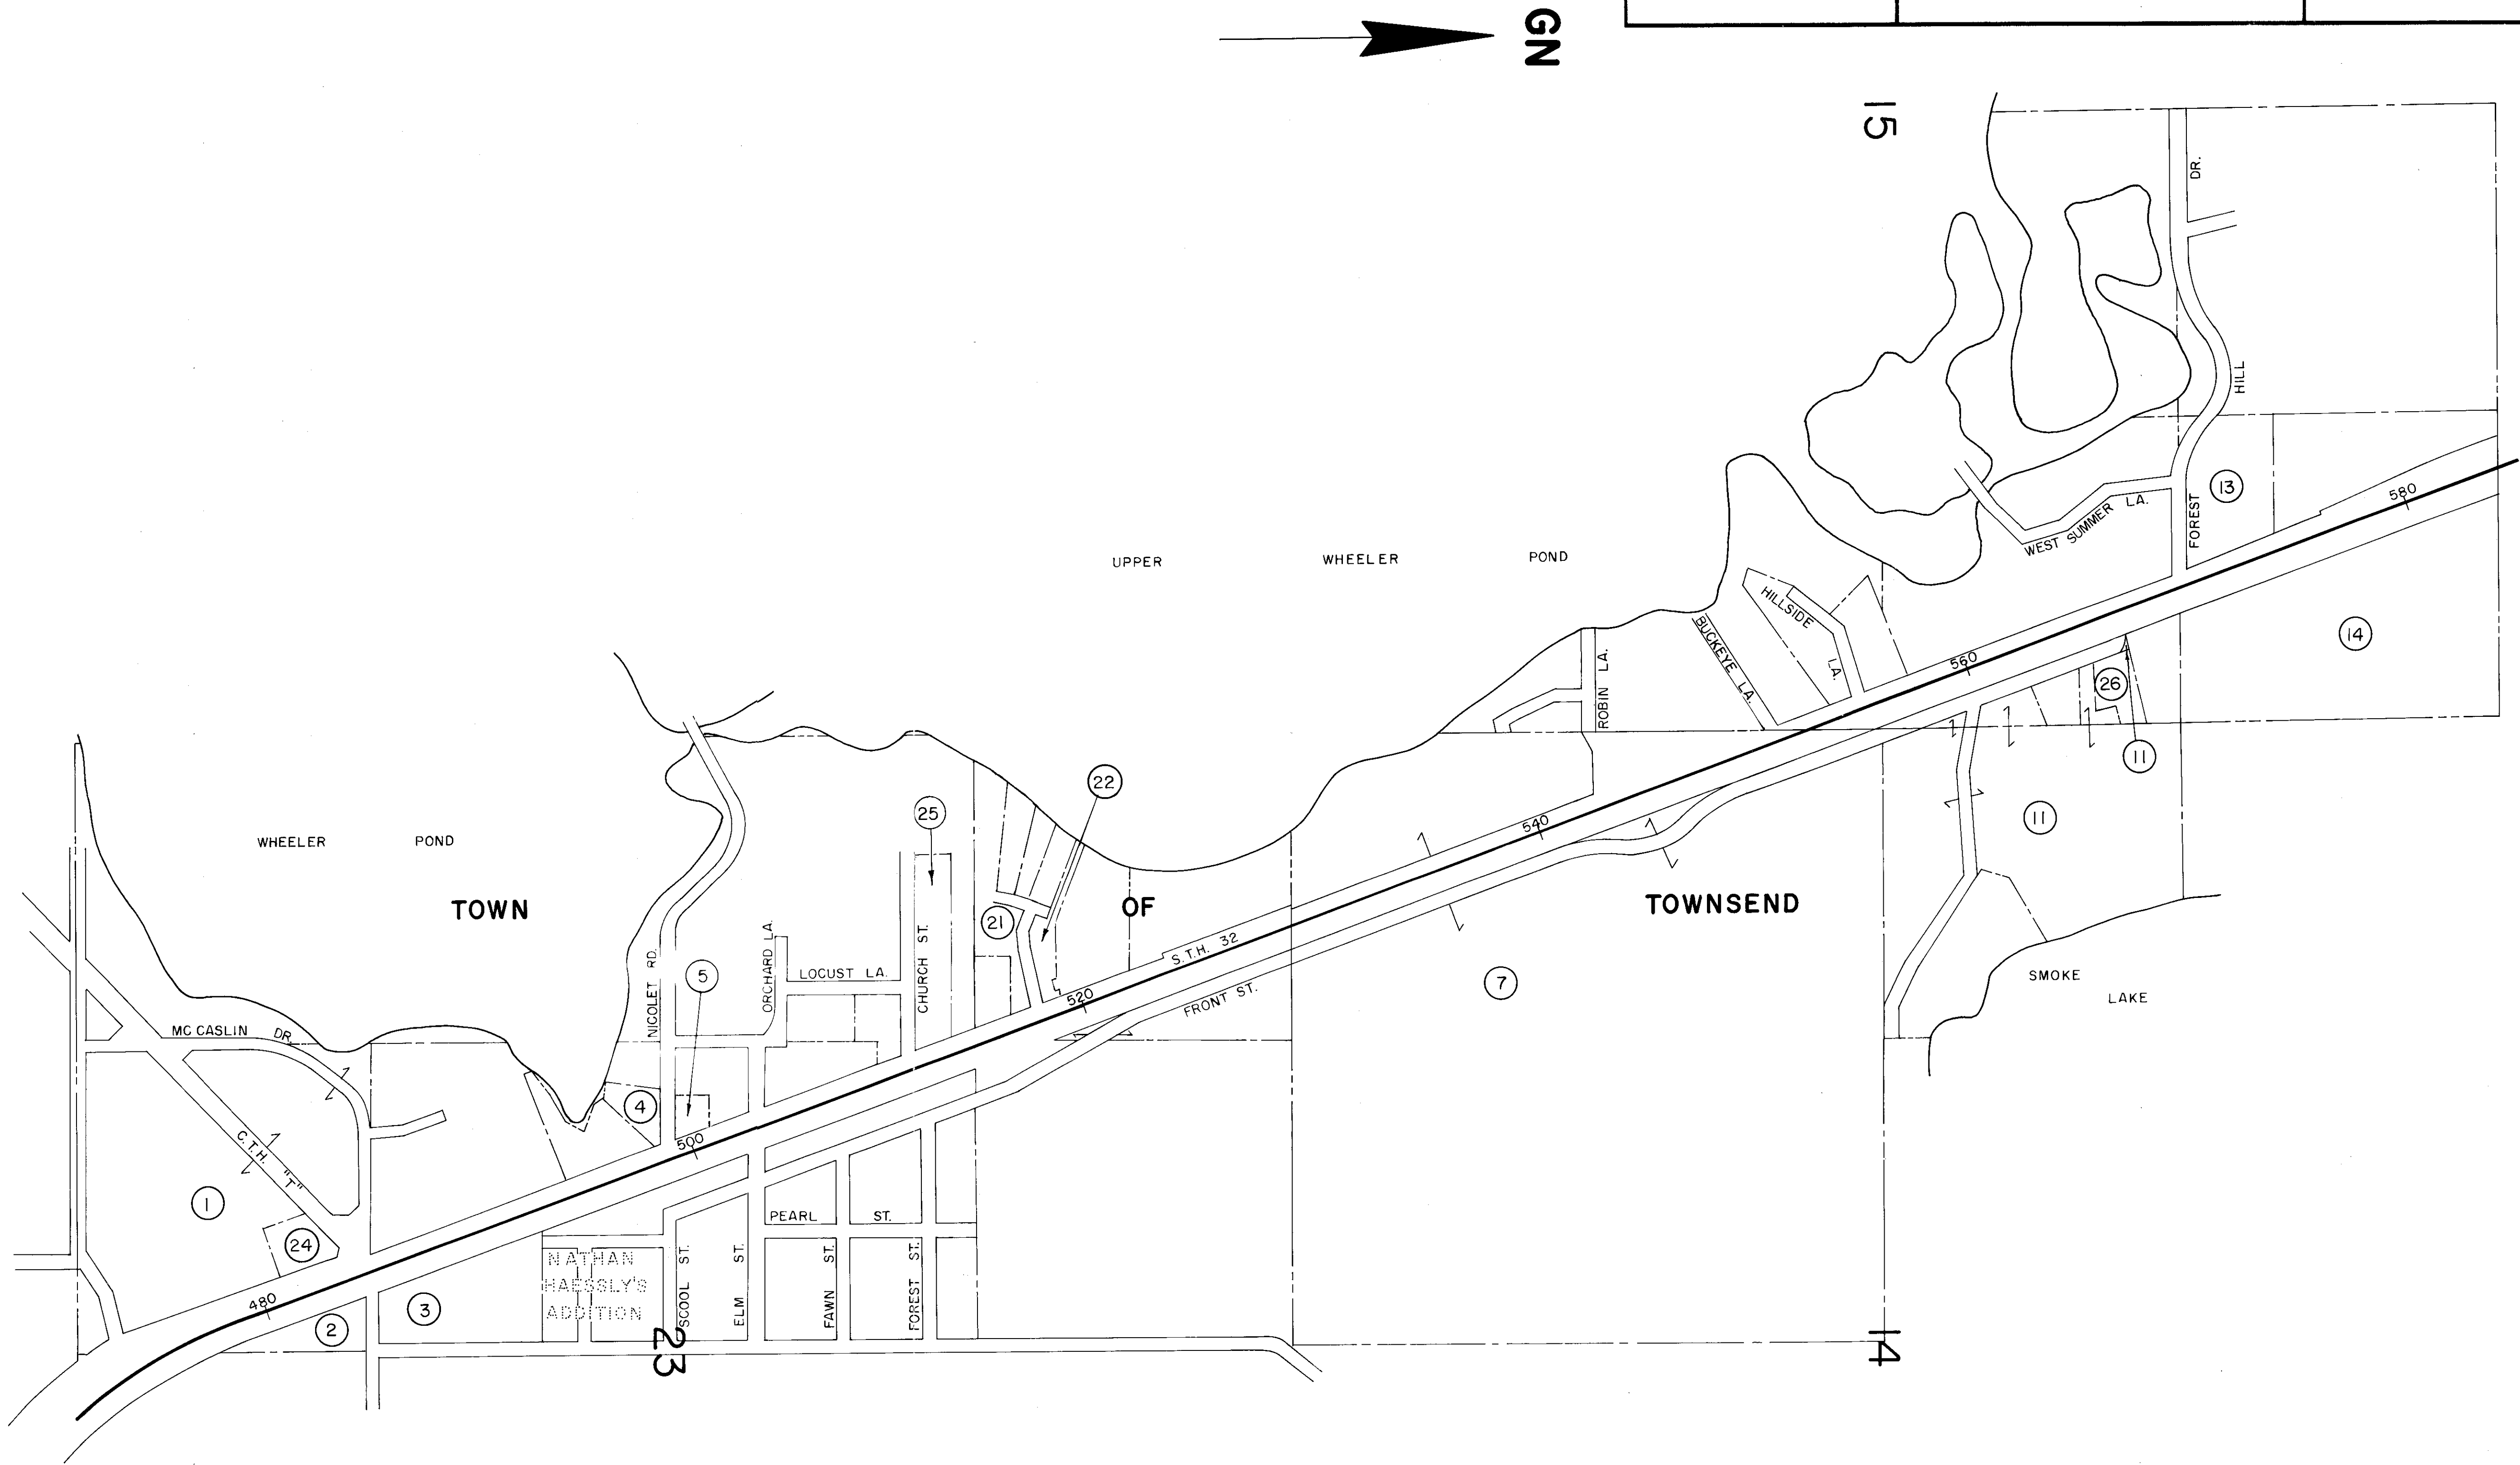

REVISION DATE 9-5-85 8-11-86 N.C.	ROUTE S.T.H. 32	COUNTY OCONTO	DATE 4-18-85	R/W PROJECT NUMBER 9132 2 21	SHEET NUMBER
				FEDERAL PROJECT NUMBER F 042(18)	4.3
				NOT TO SCALE	

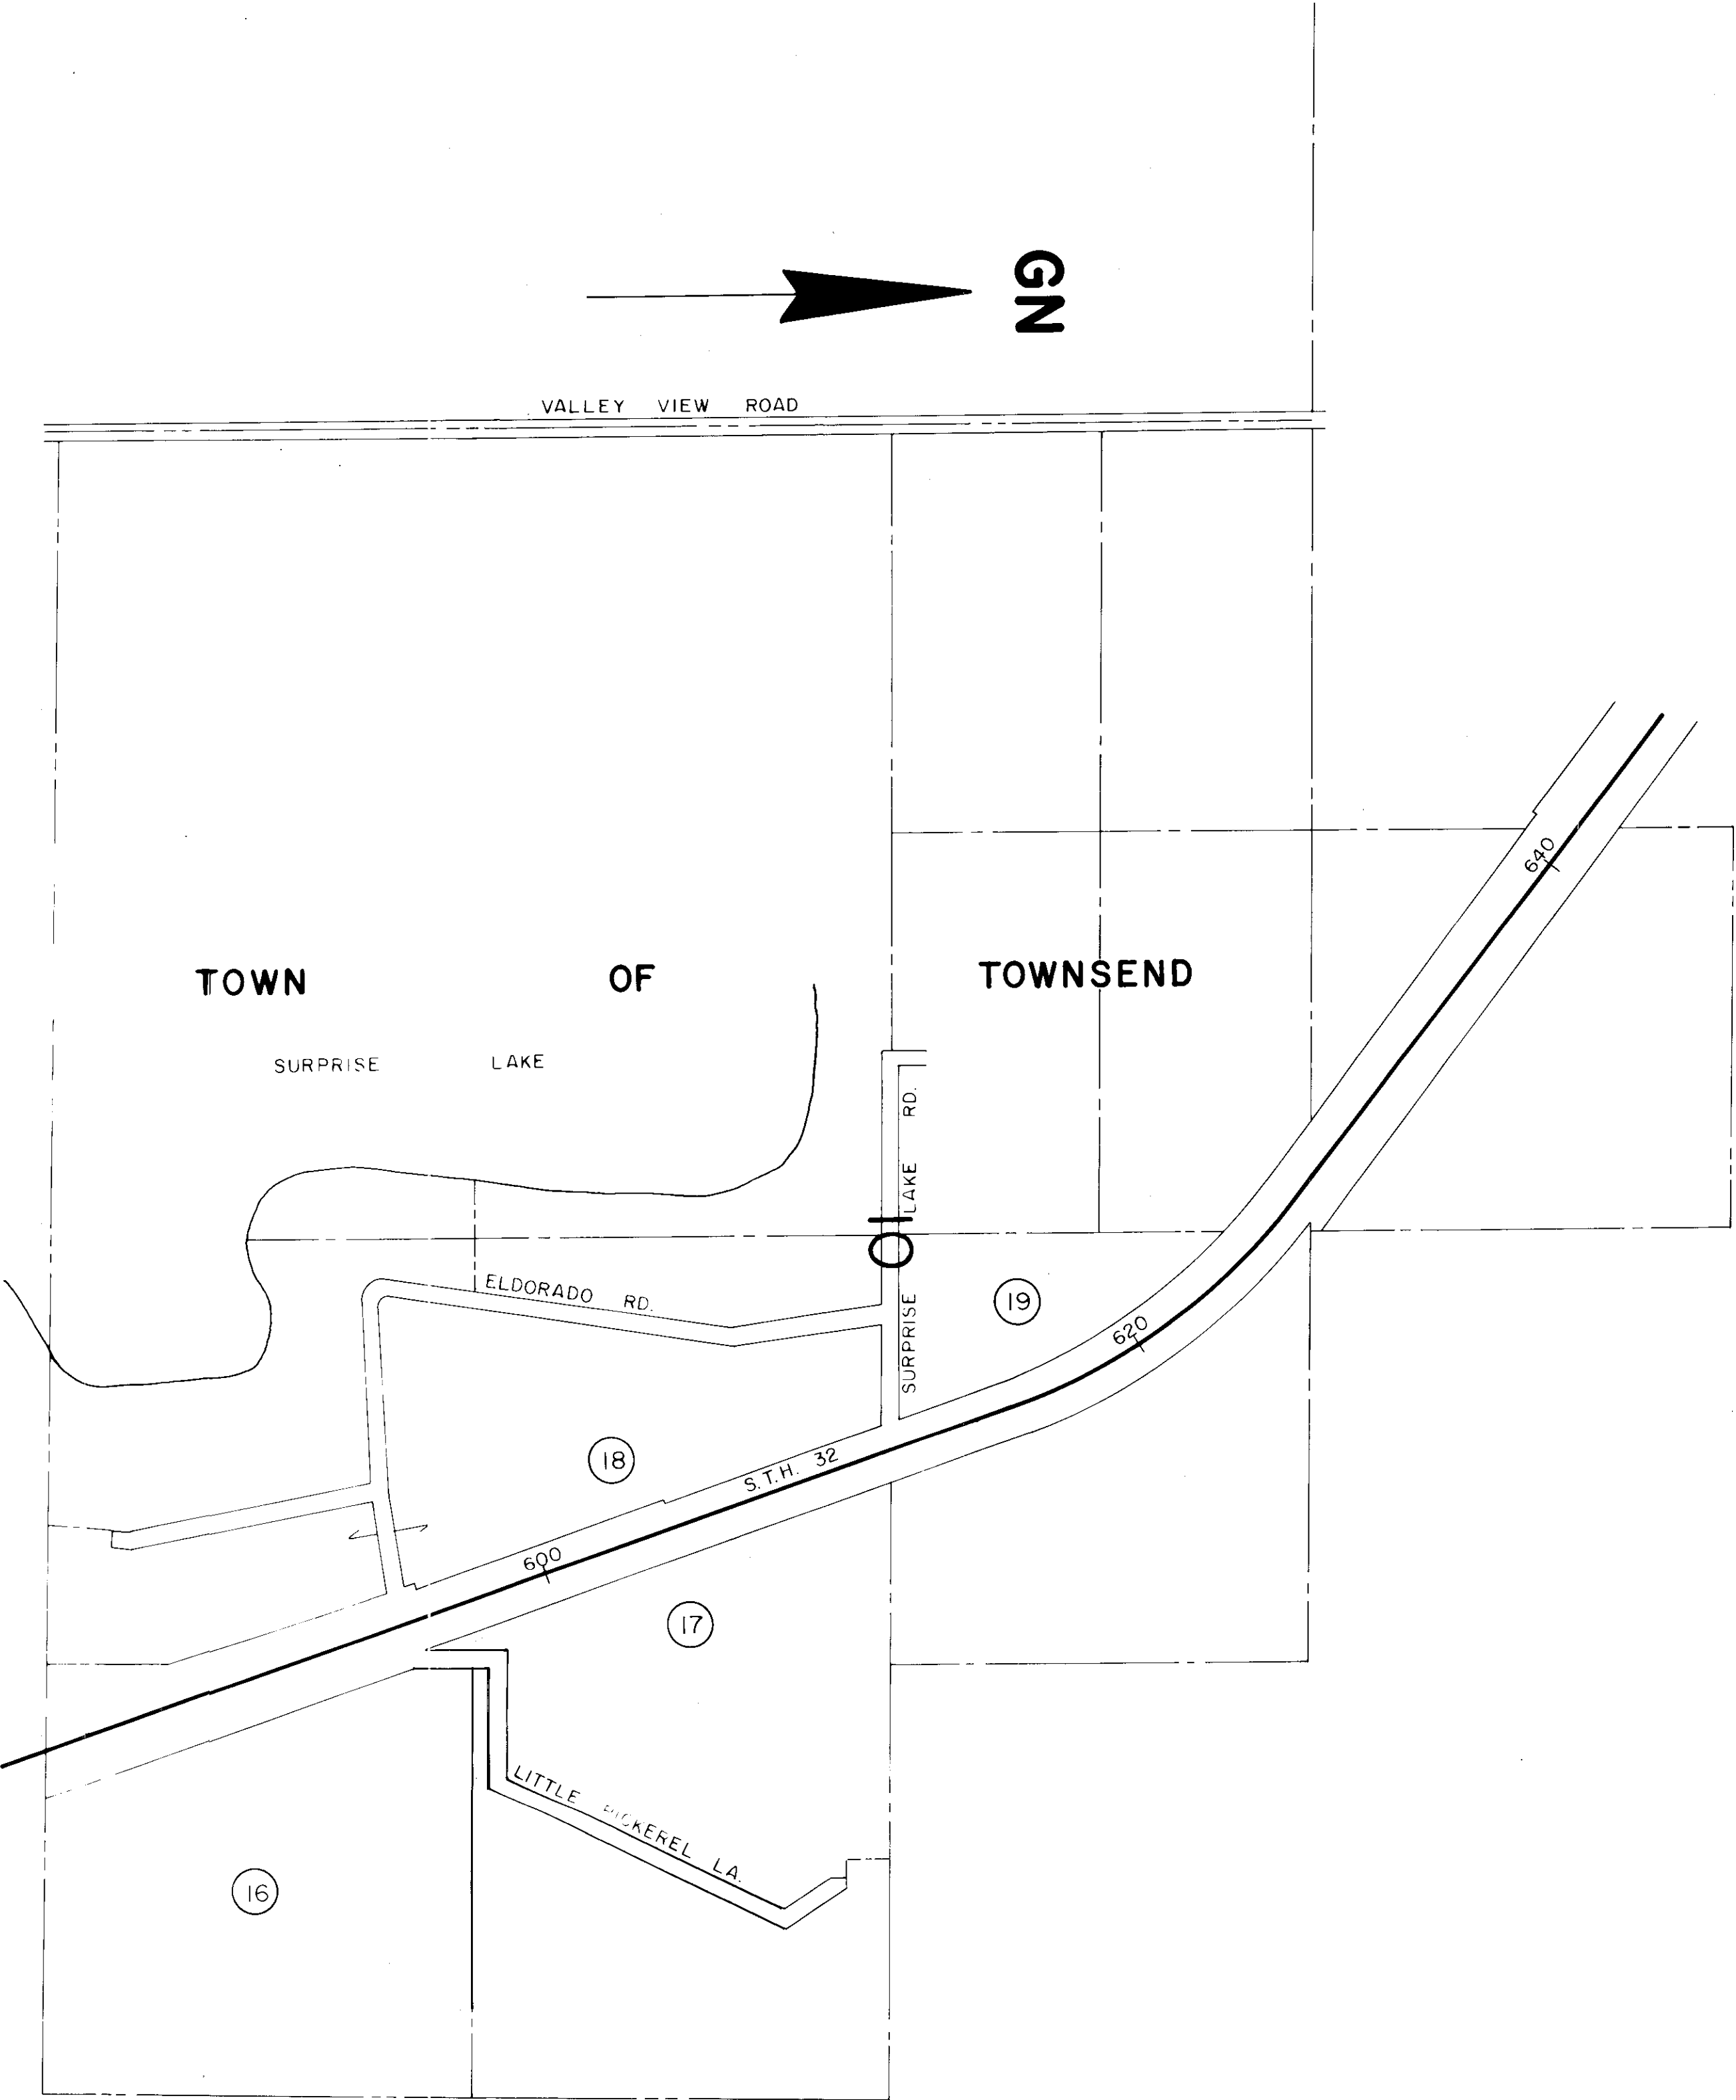

6

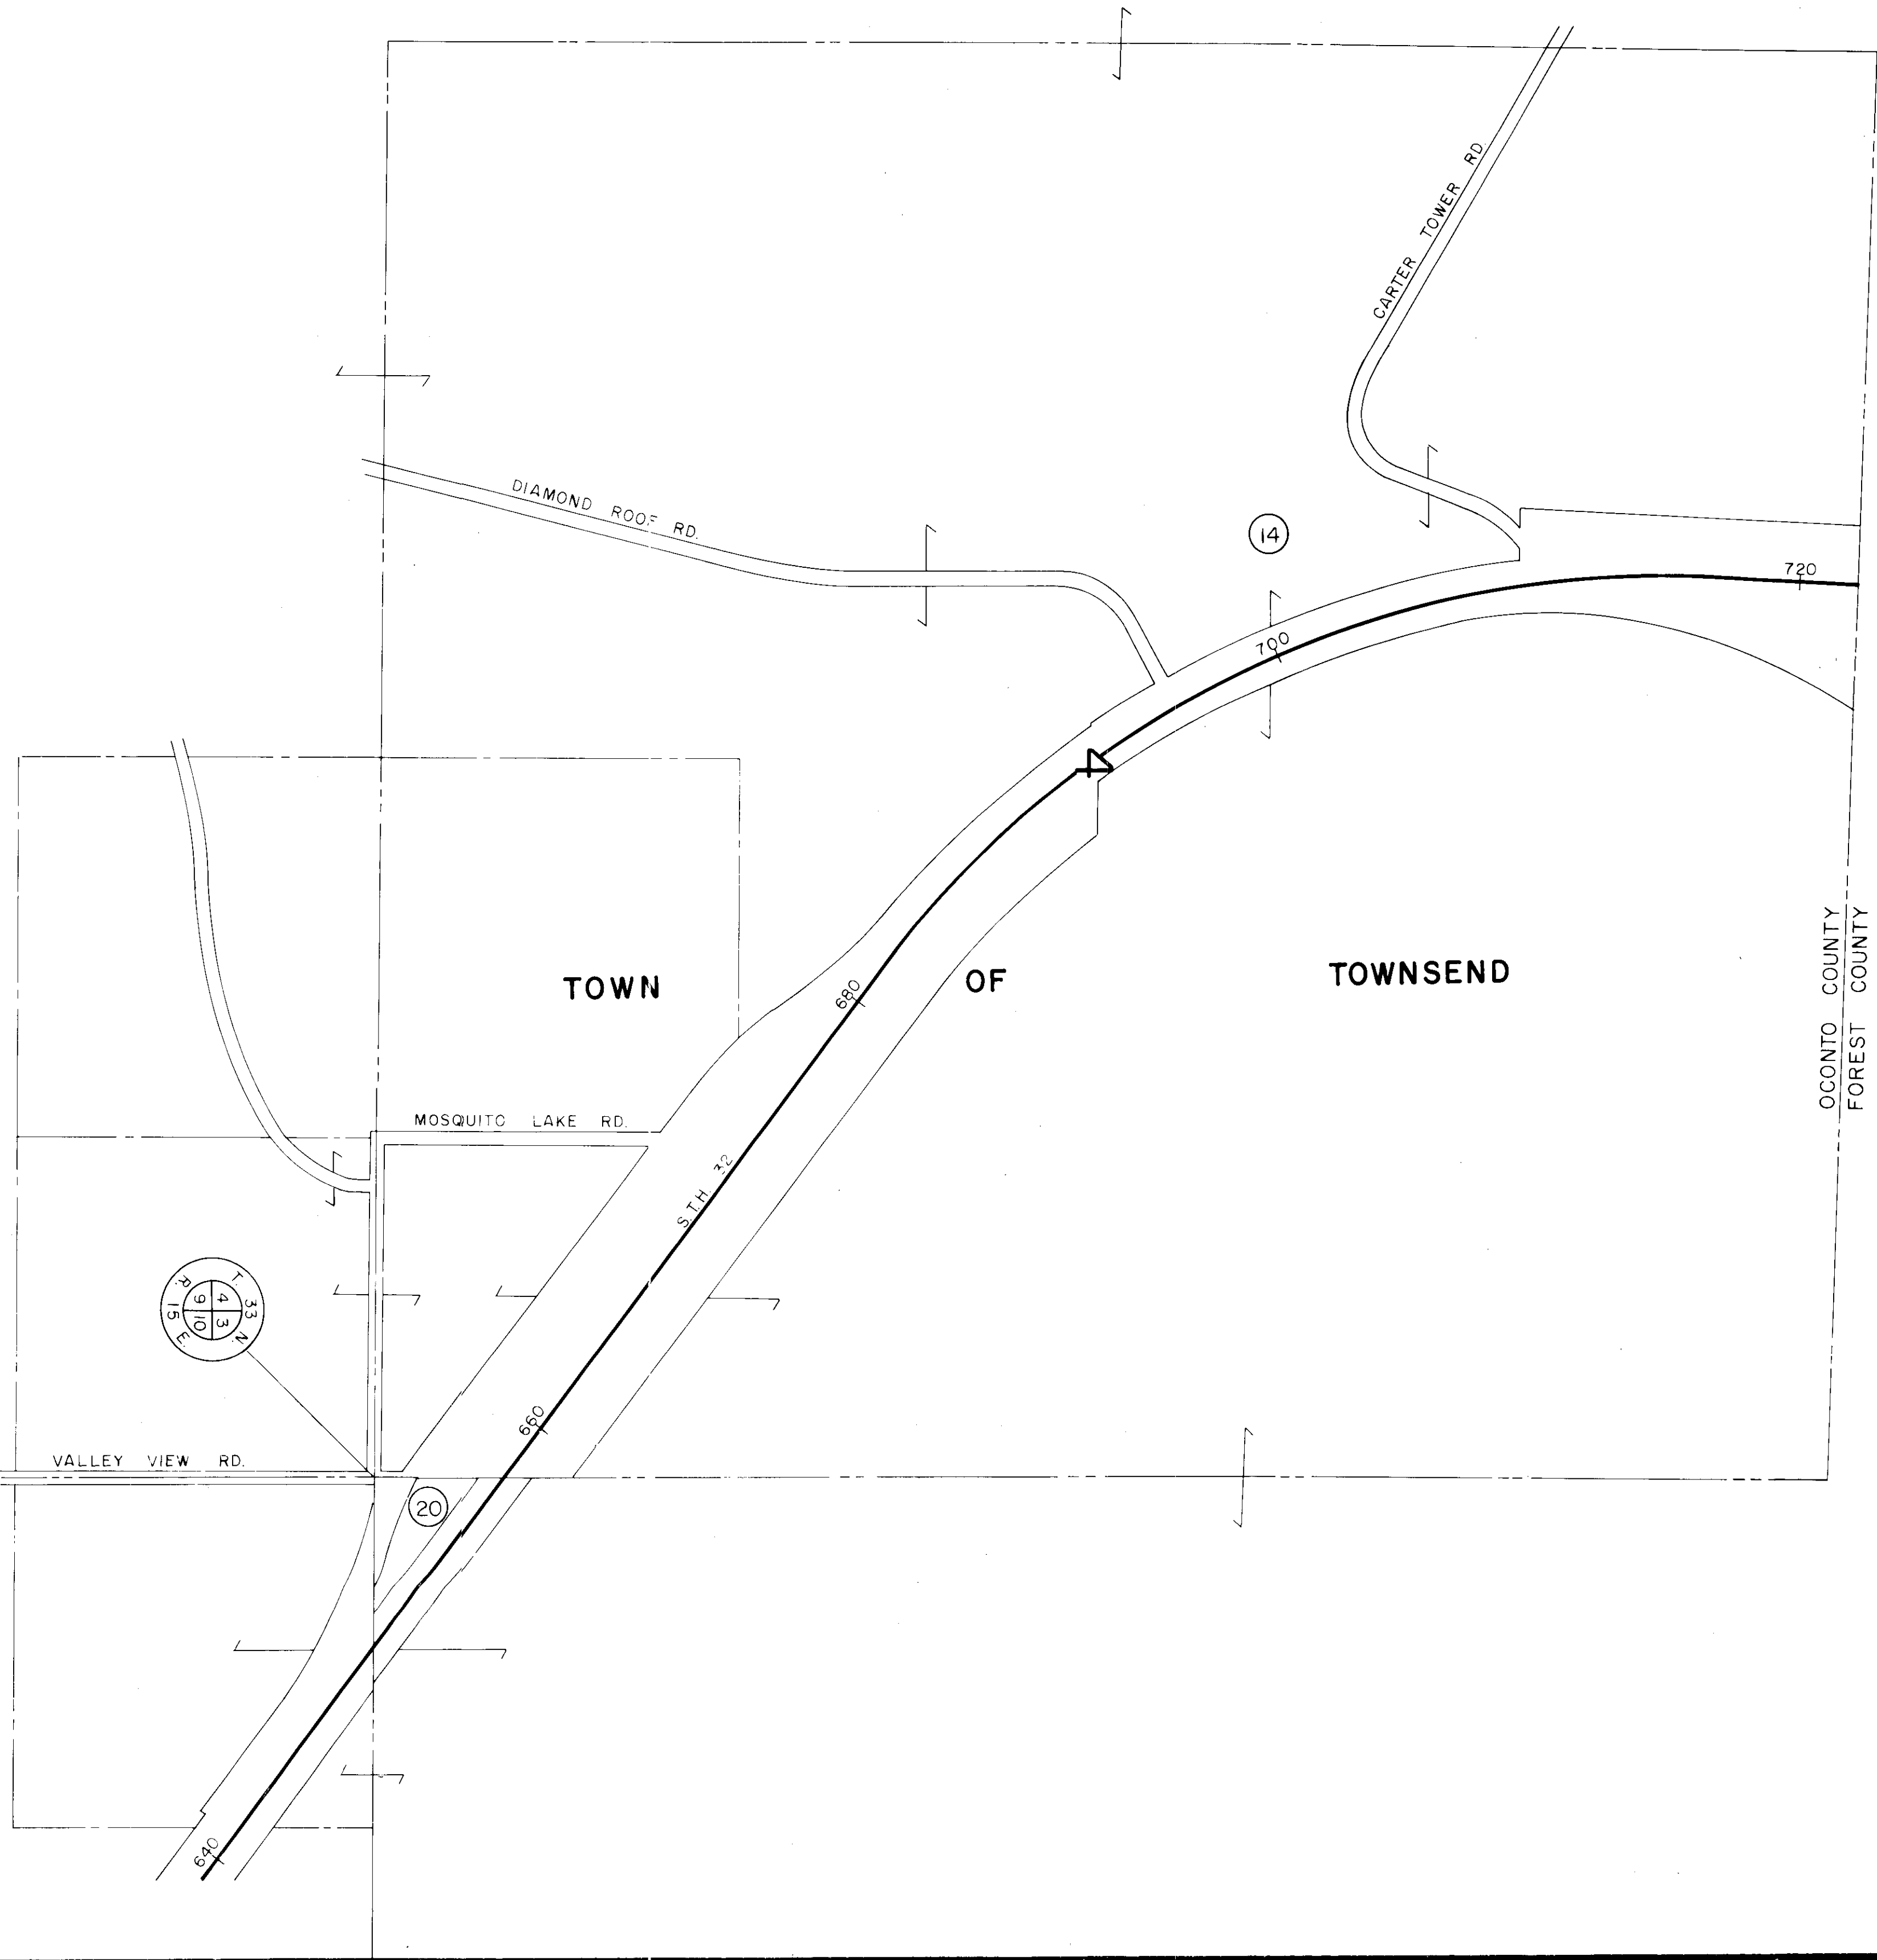

REVISION DATE 9-5-85 8-11-86 N.C.

ROUTE S.T.H. 32	COUNTY OCONTO	DATE 4-18-85
NOT TO SCALE		

R/W PROJECT NUMBER 9132 2 21	SHEET NUMBER 4.4
FEDERAL PROJECT NUMBER F 042 (18)	

REVISION DATE 9-5-85 8-11-86 N.C.	ROUTE S.T.H. 32	COUNTY OCONTO	DATE 4-18-85	R/W PROJECT NUMBER 9132 2 21	SHEET NUMBER
	SCALE, FT. 0 200	GRID FACTOR .9999079		FEDERAL PROJECT NUMBER F 042(18)	4.5

C.T.H. "T"	VILLAGE VIEW DRIVE
P.I. = 8 + 69.83	P.I. = 11 + 91.76
X = 2,363,363.617	X = 2,363,641.903
Y = 546,222.525	Y = 546,324.567
∠ = 204°-19'-56"	∠ = 199°-34'-03"
Δ = 24°-19'-56"	Δ = 19°-34'-03"
D = 7°-30'	D = 7°-30'
T = 164.70'	T = 131.73'
L = 324.43'	L = 260.90'
R = 763.95'	R = 763.94'
P.C. = 7 + 05.13	P.C. = 10 + 60.03
P.T. = 10 + 29.56	P.T. = 13 + 20.93

BEGIN RELOCATION ORDER

PROJECT 9132 2 21 / F 042(18)

STATION 469 + 35.36

X 2,364,165.412
Y 544,996.768

8 + 26.85 C.T.H. "T" =
19 + 98.62 TOWNSEND DAM RD.

0.218 ACRE SOLD TO THOMAS C. POWERS BY Q.C.D. DATED 7-10-98. RECORDED IN VOL. 742 PG. 548 & 549 AS DOC. NO. 463407.

TOWNSEND DAM ROAD
P.I. 18 + 37.29
X = 2,363,237.256
Y = 546,330.685
∠ = 235°-13'-58"
Δ = 55°-13'-58"
D = 28°-38'-52"
T = 104.63'
L = 192.80'
R = 200.00'
P.C. = 17 + 32.66
P.T. = 19 + 25.46

484 + 05.20 S.T.H. 32 =
10 + 29.56 C.T.H. "T"
10 + 60.03 VILLAGE VIEW DR.

2.92 ACRES DECLARED AS EXCESS PROPERTY BY THE DIVISION OF HIGHWAYS AND TRANSPORTATION SERVICES 12-1-88. SALE APPROVED BY THE GOVERNOR 1-18-89. SOLD AT PRIVATE SALE TO THE TOWN OF TOWNSEND BY Q.C.D. DATED 2-7-89. ALSO SEE SHEET NO. 4.6 FOR EXCESS PROPERTY.

0.195 ACRES DECLARED AS EXCESS PROPERTY SALE OF TOWN ROAD BY TOWN. APPROVED BY THE DIVISION OF HIGHWAYS AND TRANSPORTATION SERVICE AS PER EARL CAYEMBERG'S LETTER. DATED 4-11-89. SEE EXCESS LANDS FOR TOWNSEND 9132-2-21 REAL ESTATE FILE; PARCEL NO. 19.

P.I. = 472 + 20.79
X = 2,363,932.405
Y = 545,163.430
∠ = 210°-57'-34"
Δ = 30°-57'-34"
D = 3°-00'
T = 528.92'
L = 1,031.98'
R = 1,909.86'
P.C. = 466 + 91.87

LEGEND

--- PARCEL NO. 15
(POWER POLES)

REVISION DATE 9-5-85 8-11-86 N.C.	ROUTE	COUNTY	DATE	R/W PROJECT NUMBER	SHEET NUMBER	
	S.T.H. 32		OCONTO	4-18-85		9132 2 21
	SCALE, FT.		GRID FACTOR		FEDERAL PROJECT NUMBER	4.6
	0 200		.9999079		F 042(18)	



CHURCH STREET

P.I. = 28 + 25.82
X = 2,362,431.749
Y = 548,699.317
Z = 160°-12'-31"
Δ = 19°-47'-29"
D = 8°-53'-26"
T = 112.43'
L = 222.61'
R = 644.45'
P.C. = 27 + 13.39
P.T. = 39 + 36.00

EASEMENT
GENERAL TELEPHONE OF WIS.
VOL. 402R, 104

(15)
EASEMENT
WIS. PUBLIC SERVICE CORP.
VOL. 138 D, 21


NOT
RECOVERED

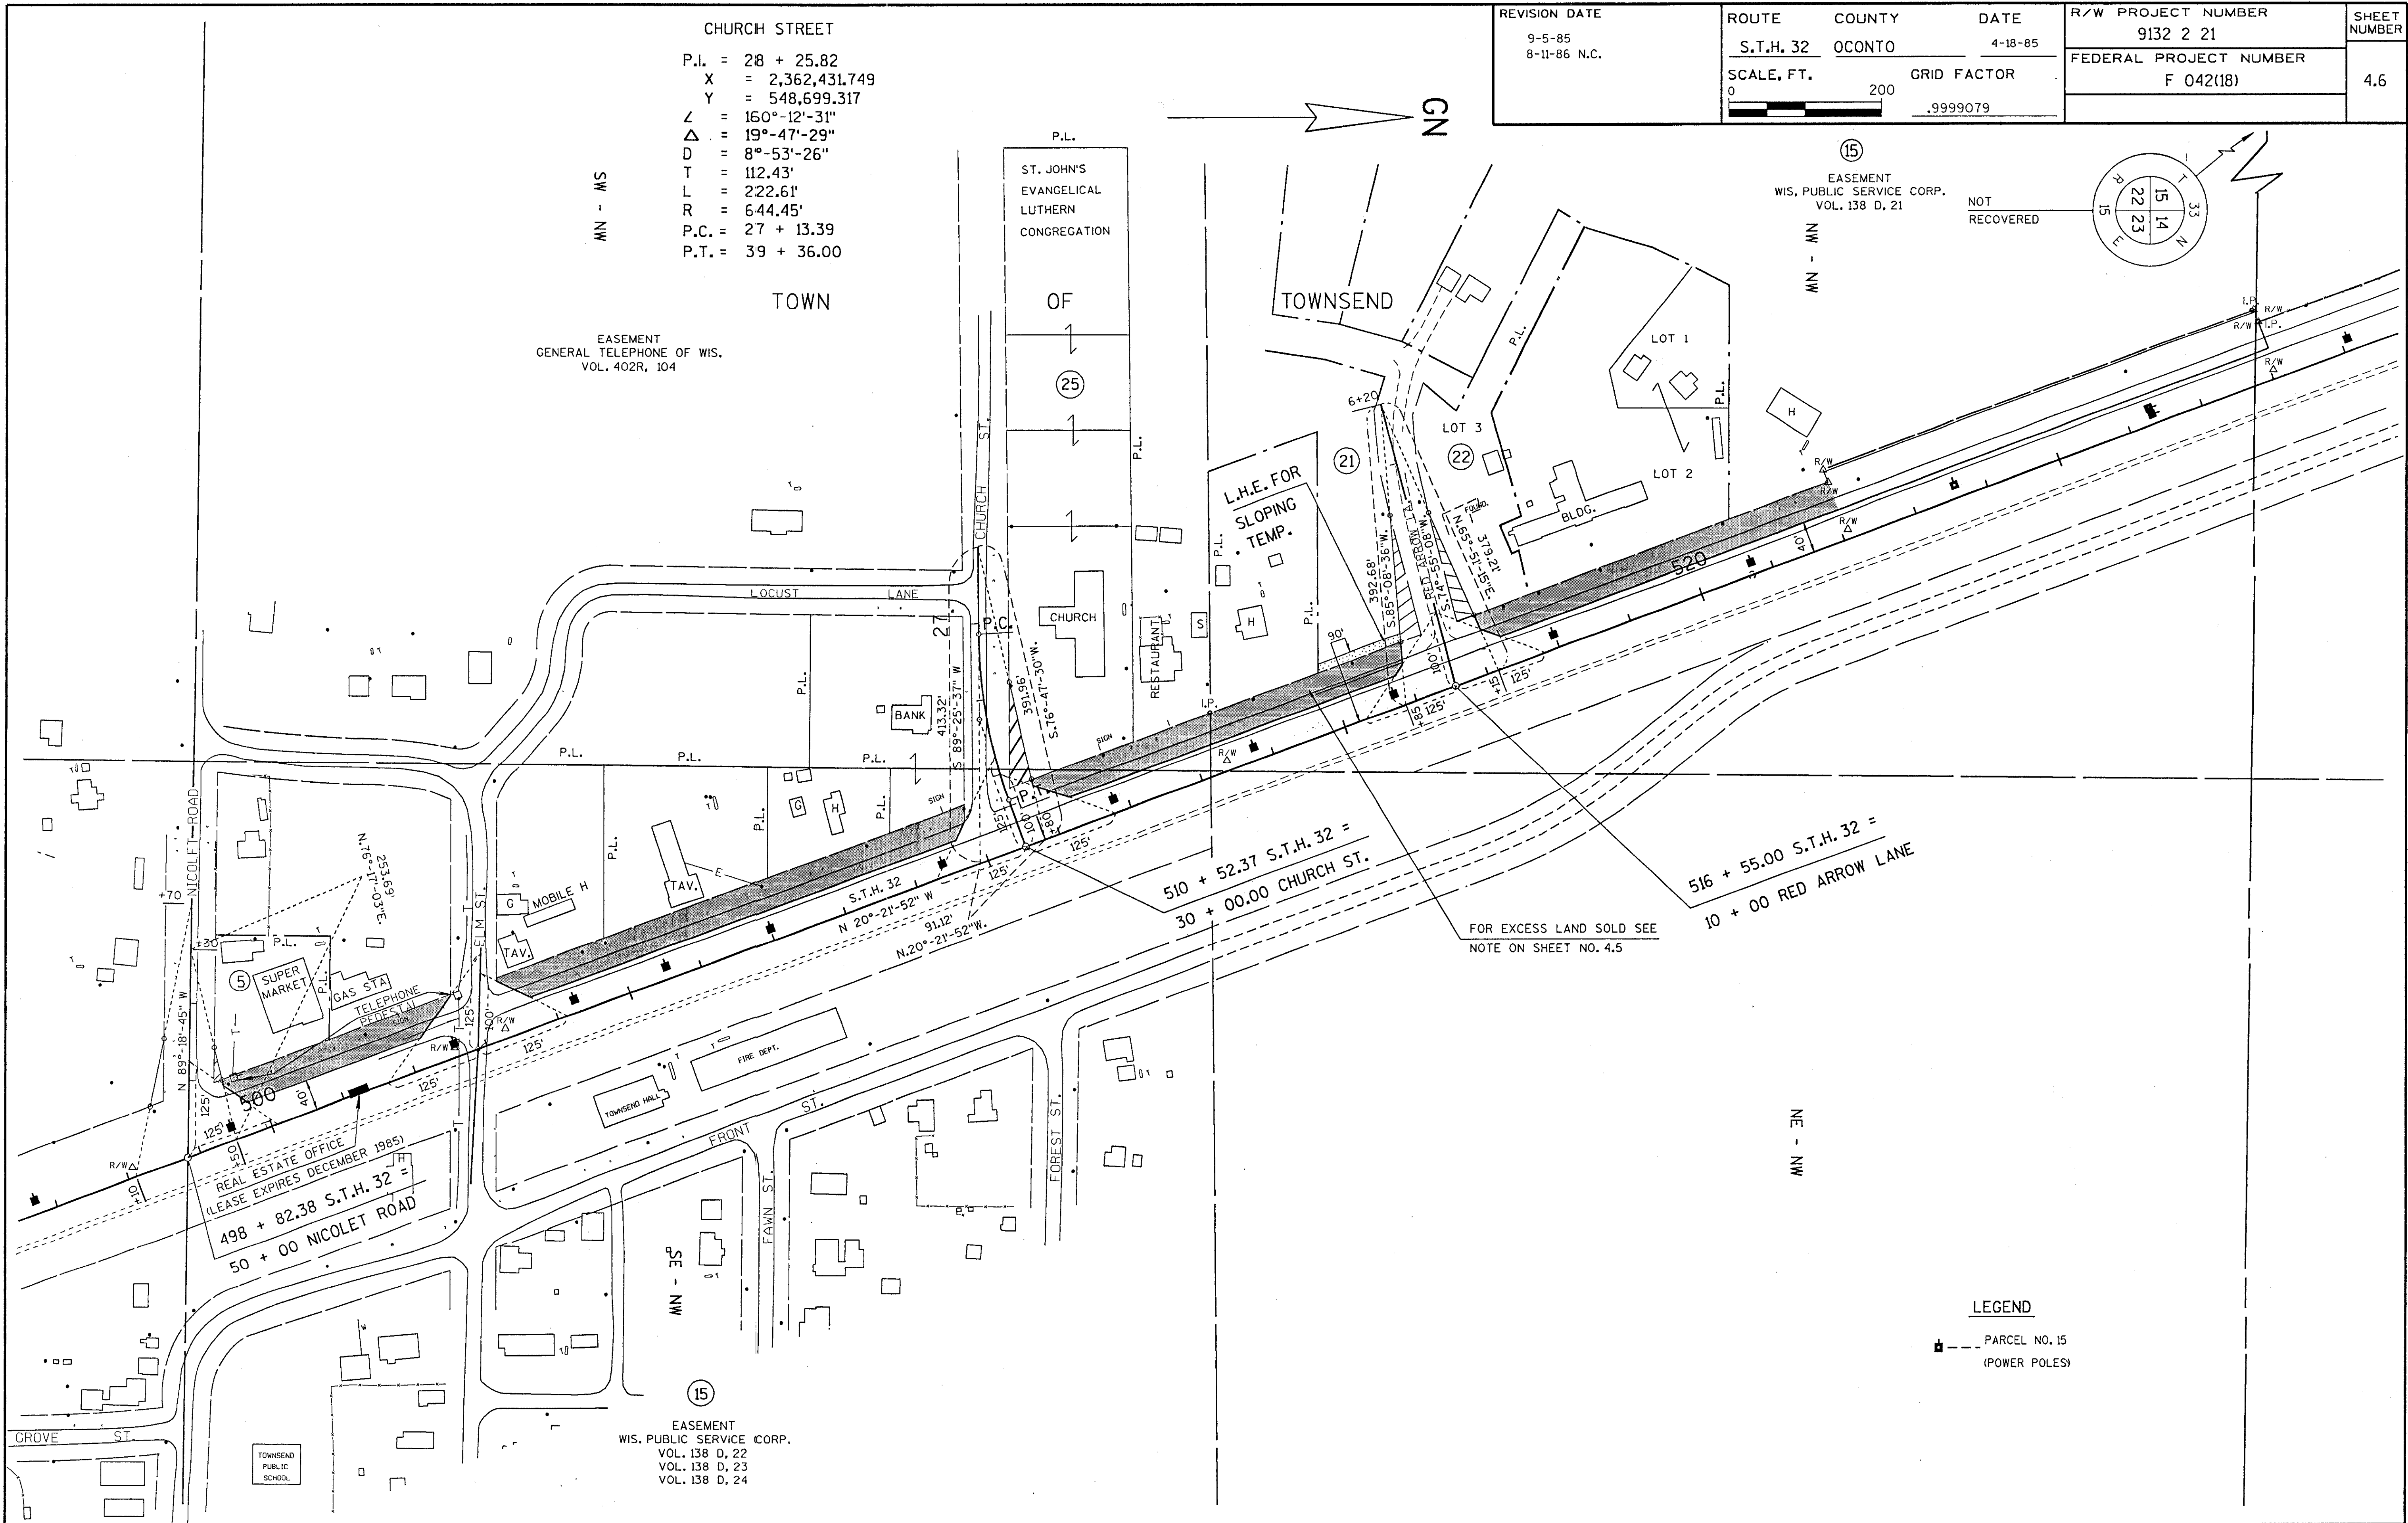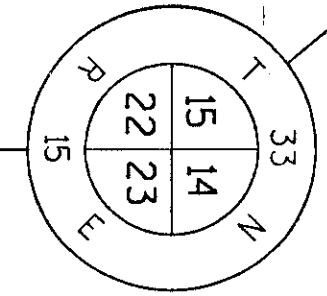


LEGEND

--- PARCEL NO. 15
(POWER POLES)


REVISION DATE	ROUTE	COUNTY	DATE	R/W PROJECT NUMBER	SHEET NUMBER
9-5-85	S.T.H. 32	OCONTO	4-18-85	9132 2 21	
8-11-86 N.C.	SCALE, FT	GRID FACTOR		FEDERAL PROJECT NUMBER	4.7
	0 200	.9999079		F 042(18)	

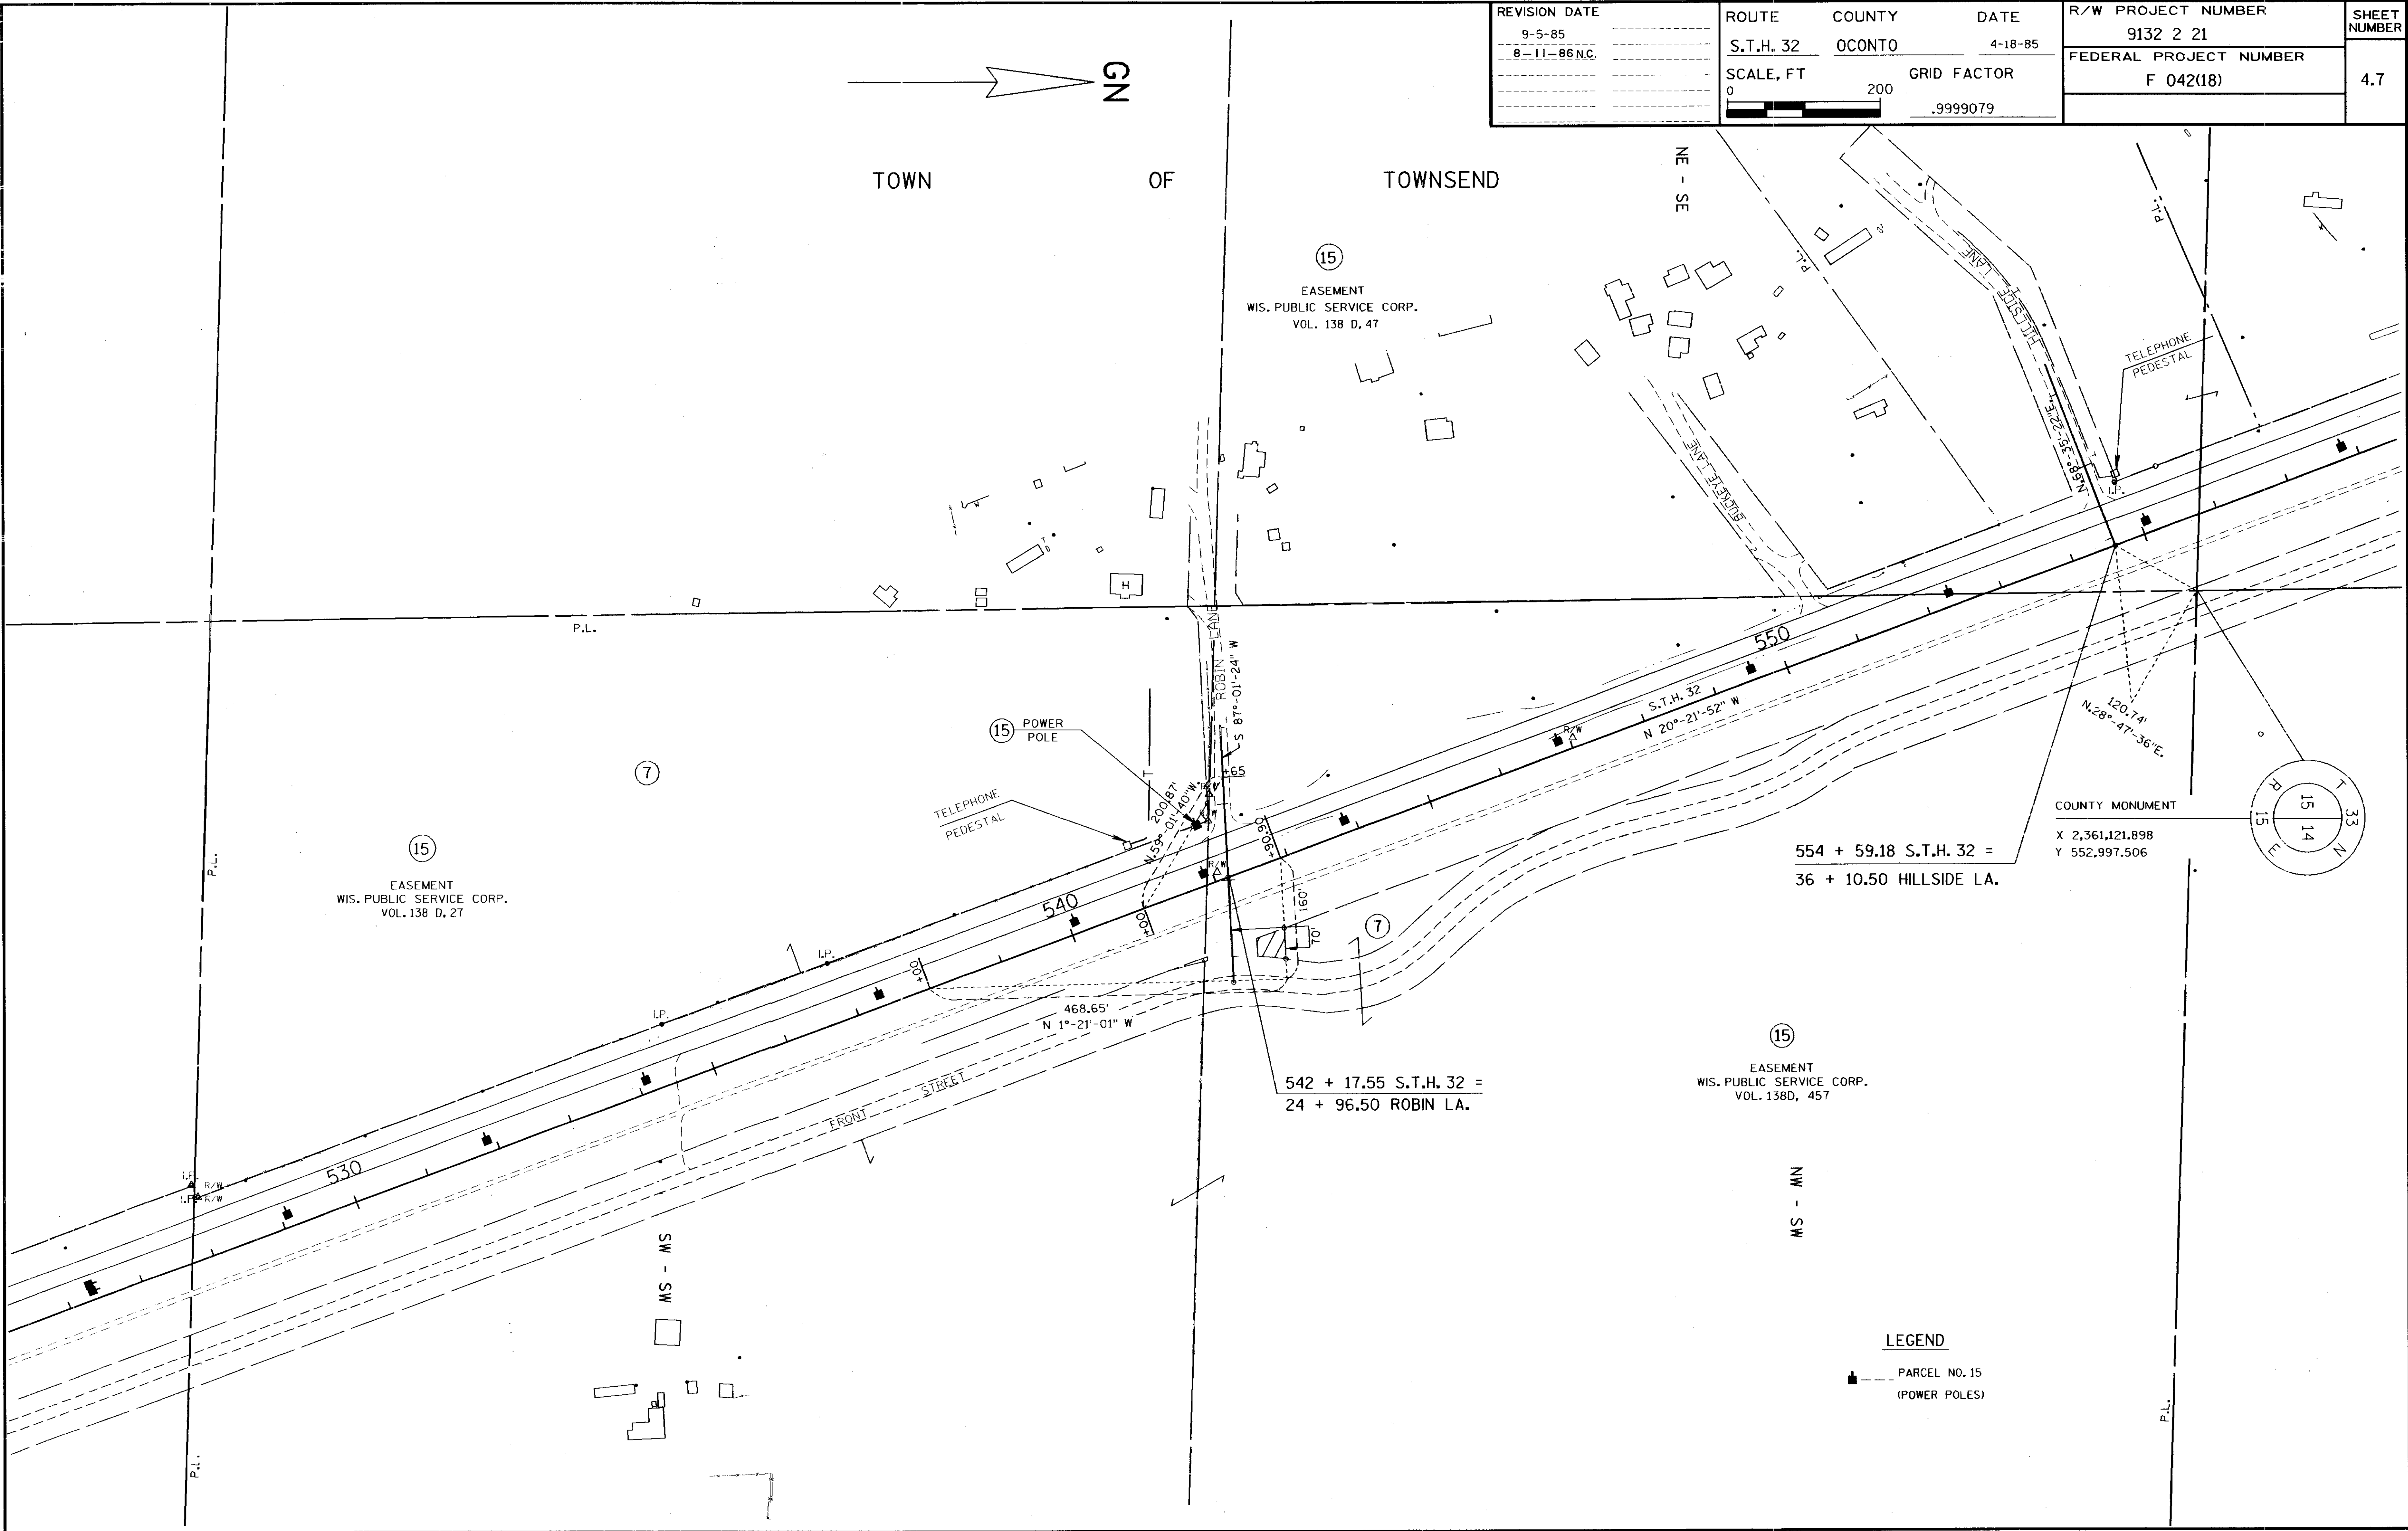

REVISION DATE	ROUTE	COUNTY	DATE	R/W PROJECT NUMBER	SHEET NUMBER
9-5-85 8-11-86	S.T.H. 32	OCONTO	4-18-85	9132 2 21	
	SCALE, FT.		GRID FACTOR	FEDERAL PROJECT NUMBER	4.8
	0 200			F 042(18)	
			.9999079		

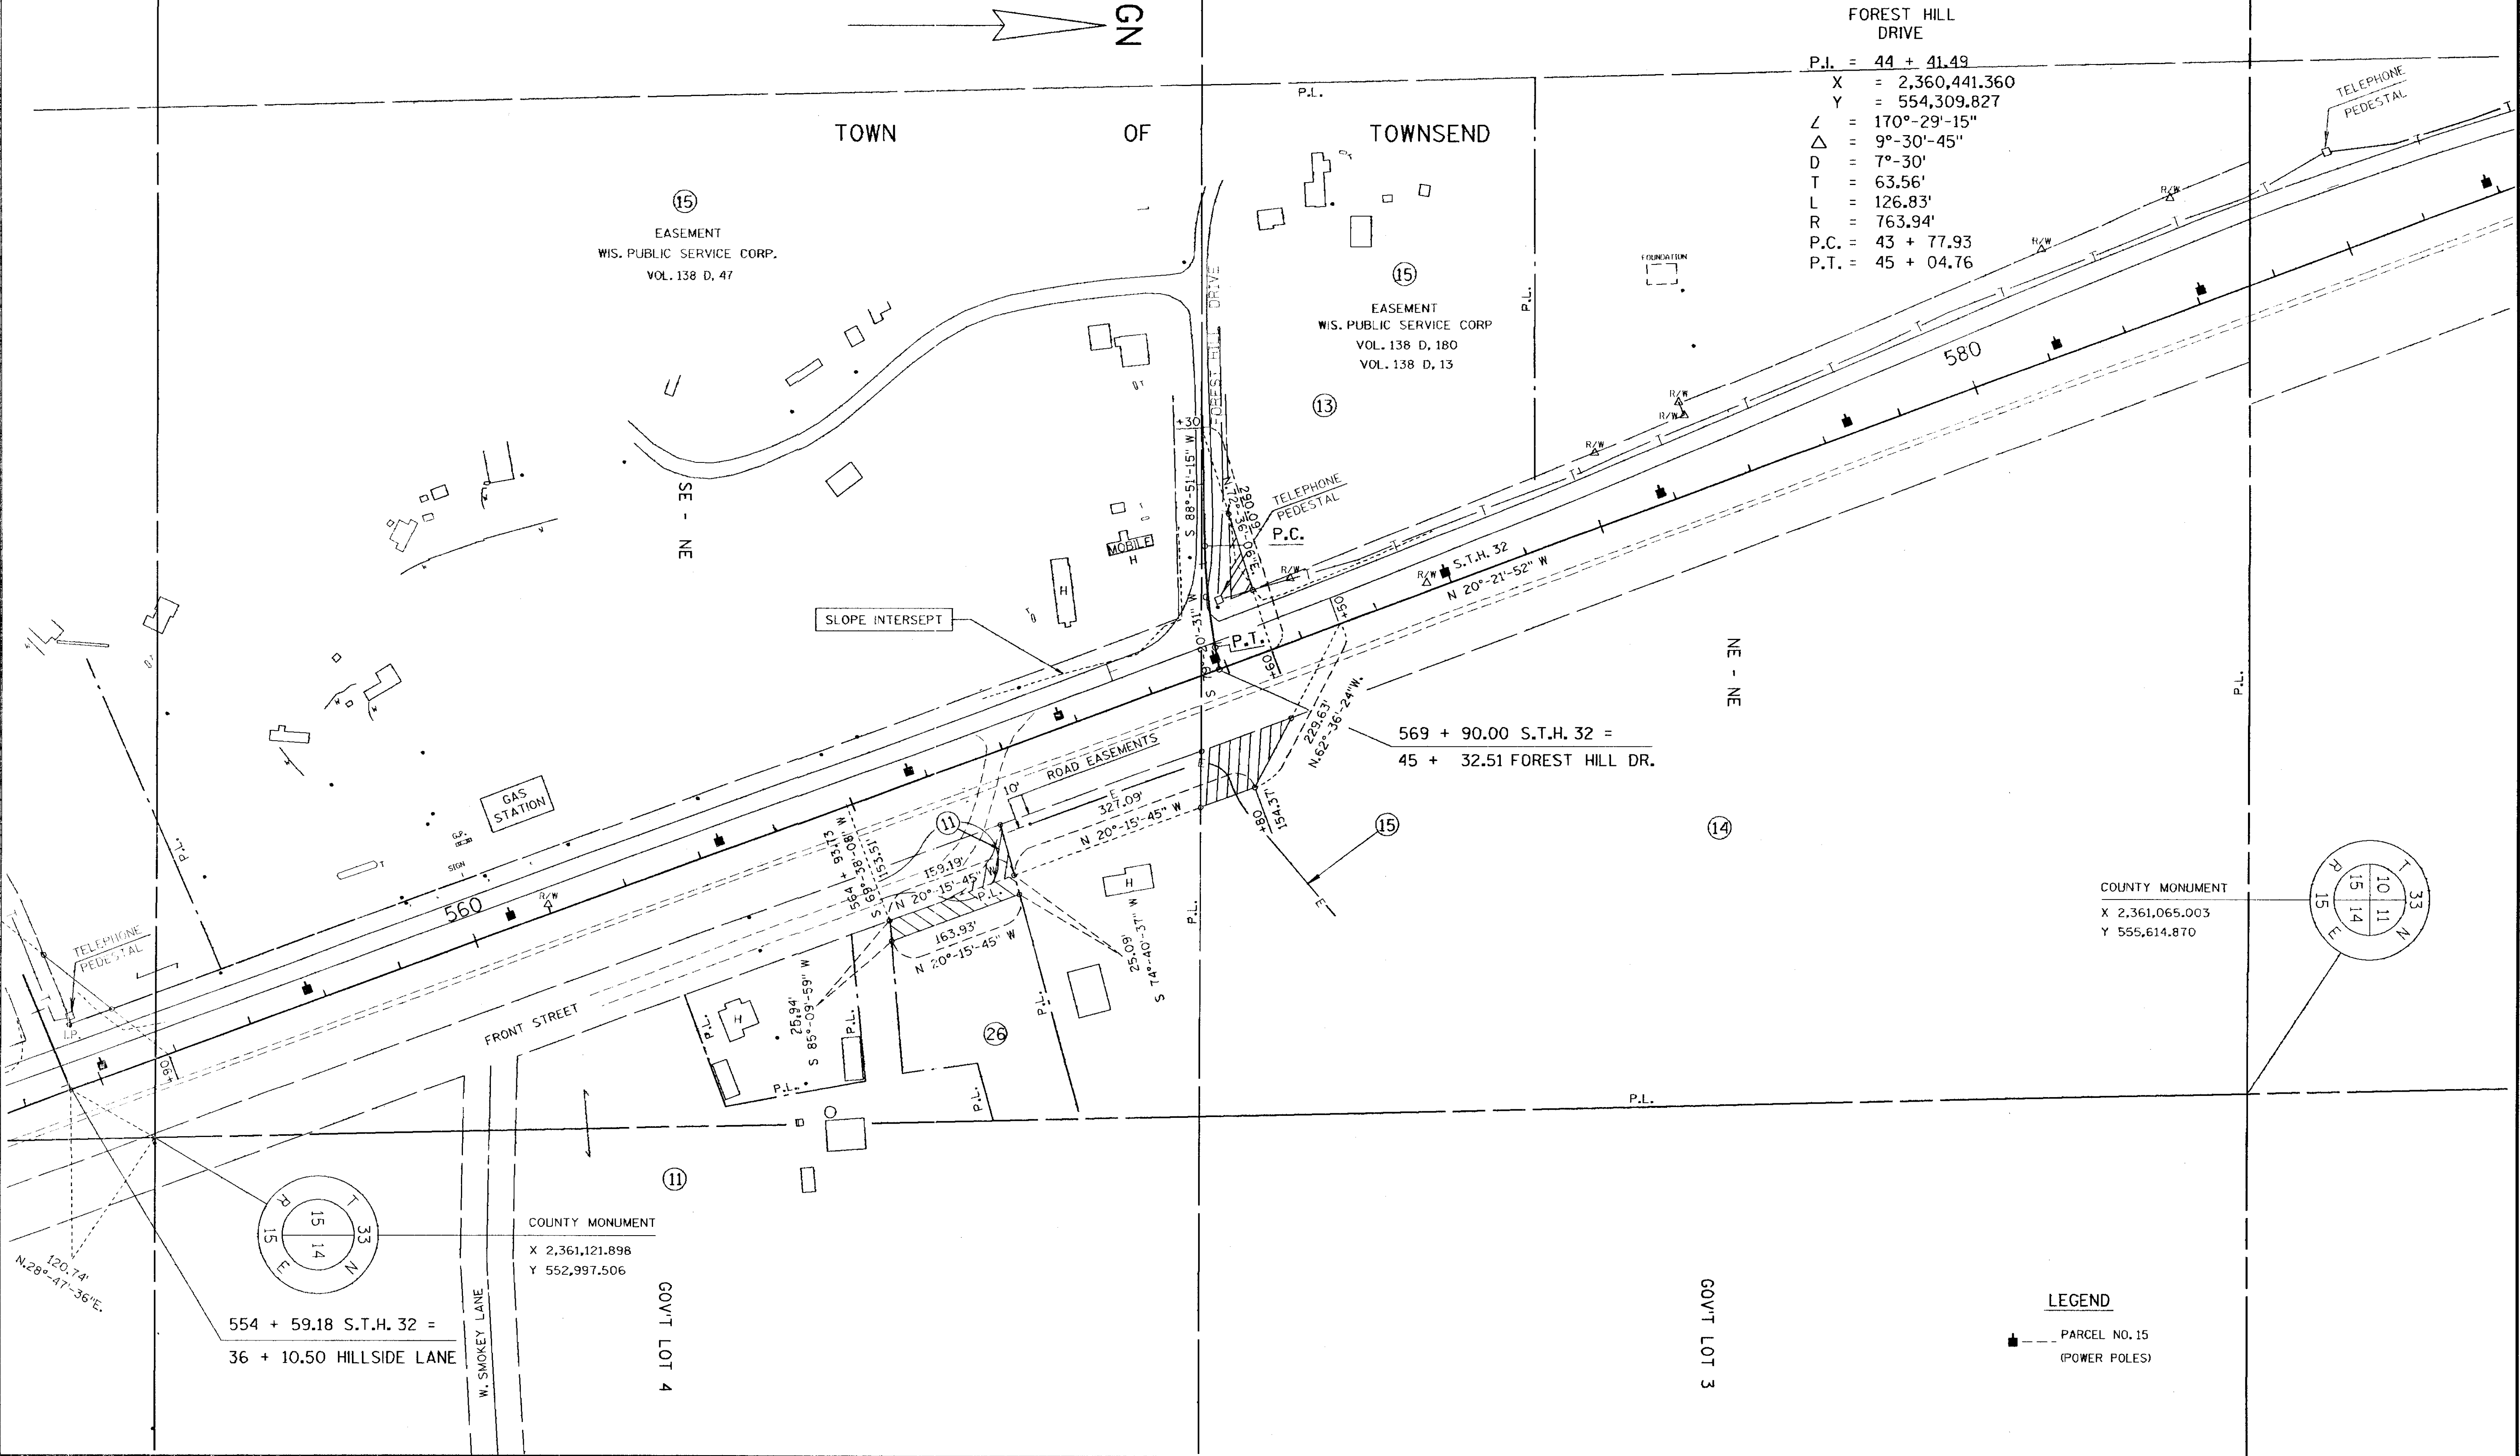

REVISION DATE 9-5-85 8-11-86 N.C.	ROUTE S.T.H. 32	COUNTY OCONTO	DATE 4-18-85	R/W PROJECT NUMBER 9132 2 21	SHEET NUMBER 4.9
	SCALE, FT. 0 200	GRID FACTOR .9999079		FEDERAL PROJECT NUMBER F 042 (18)	

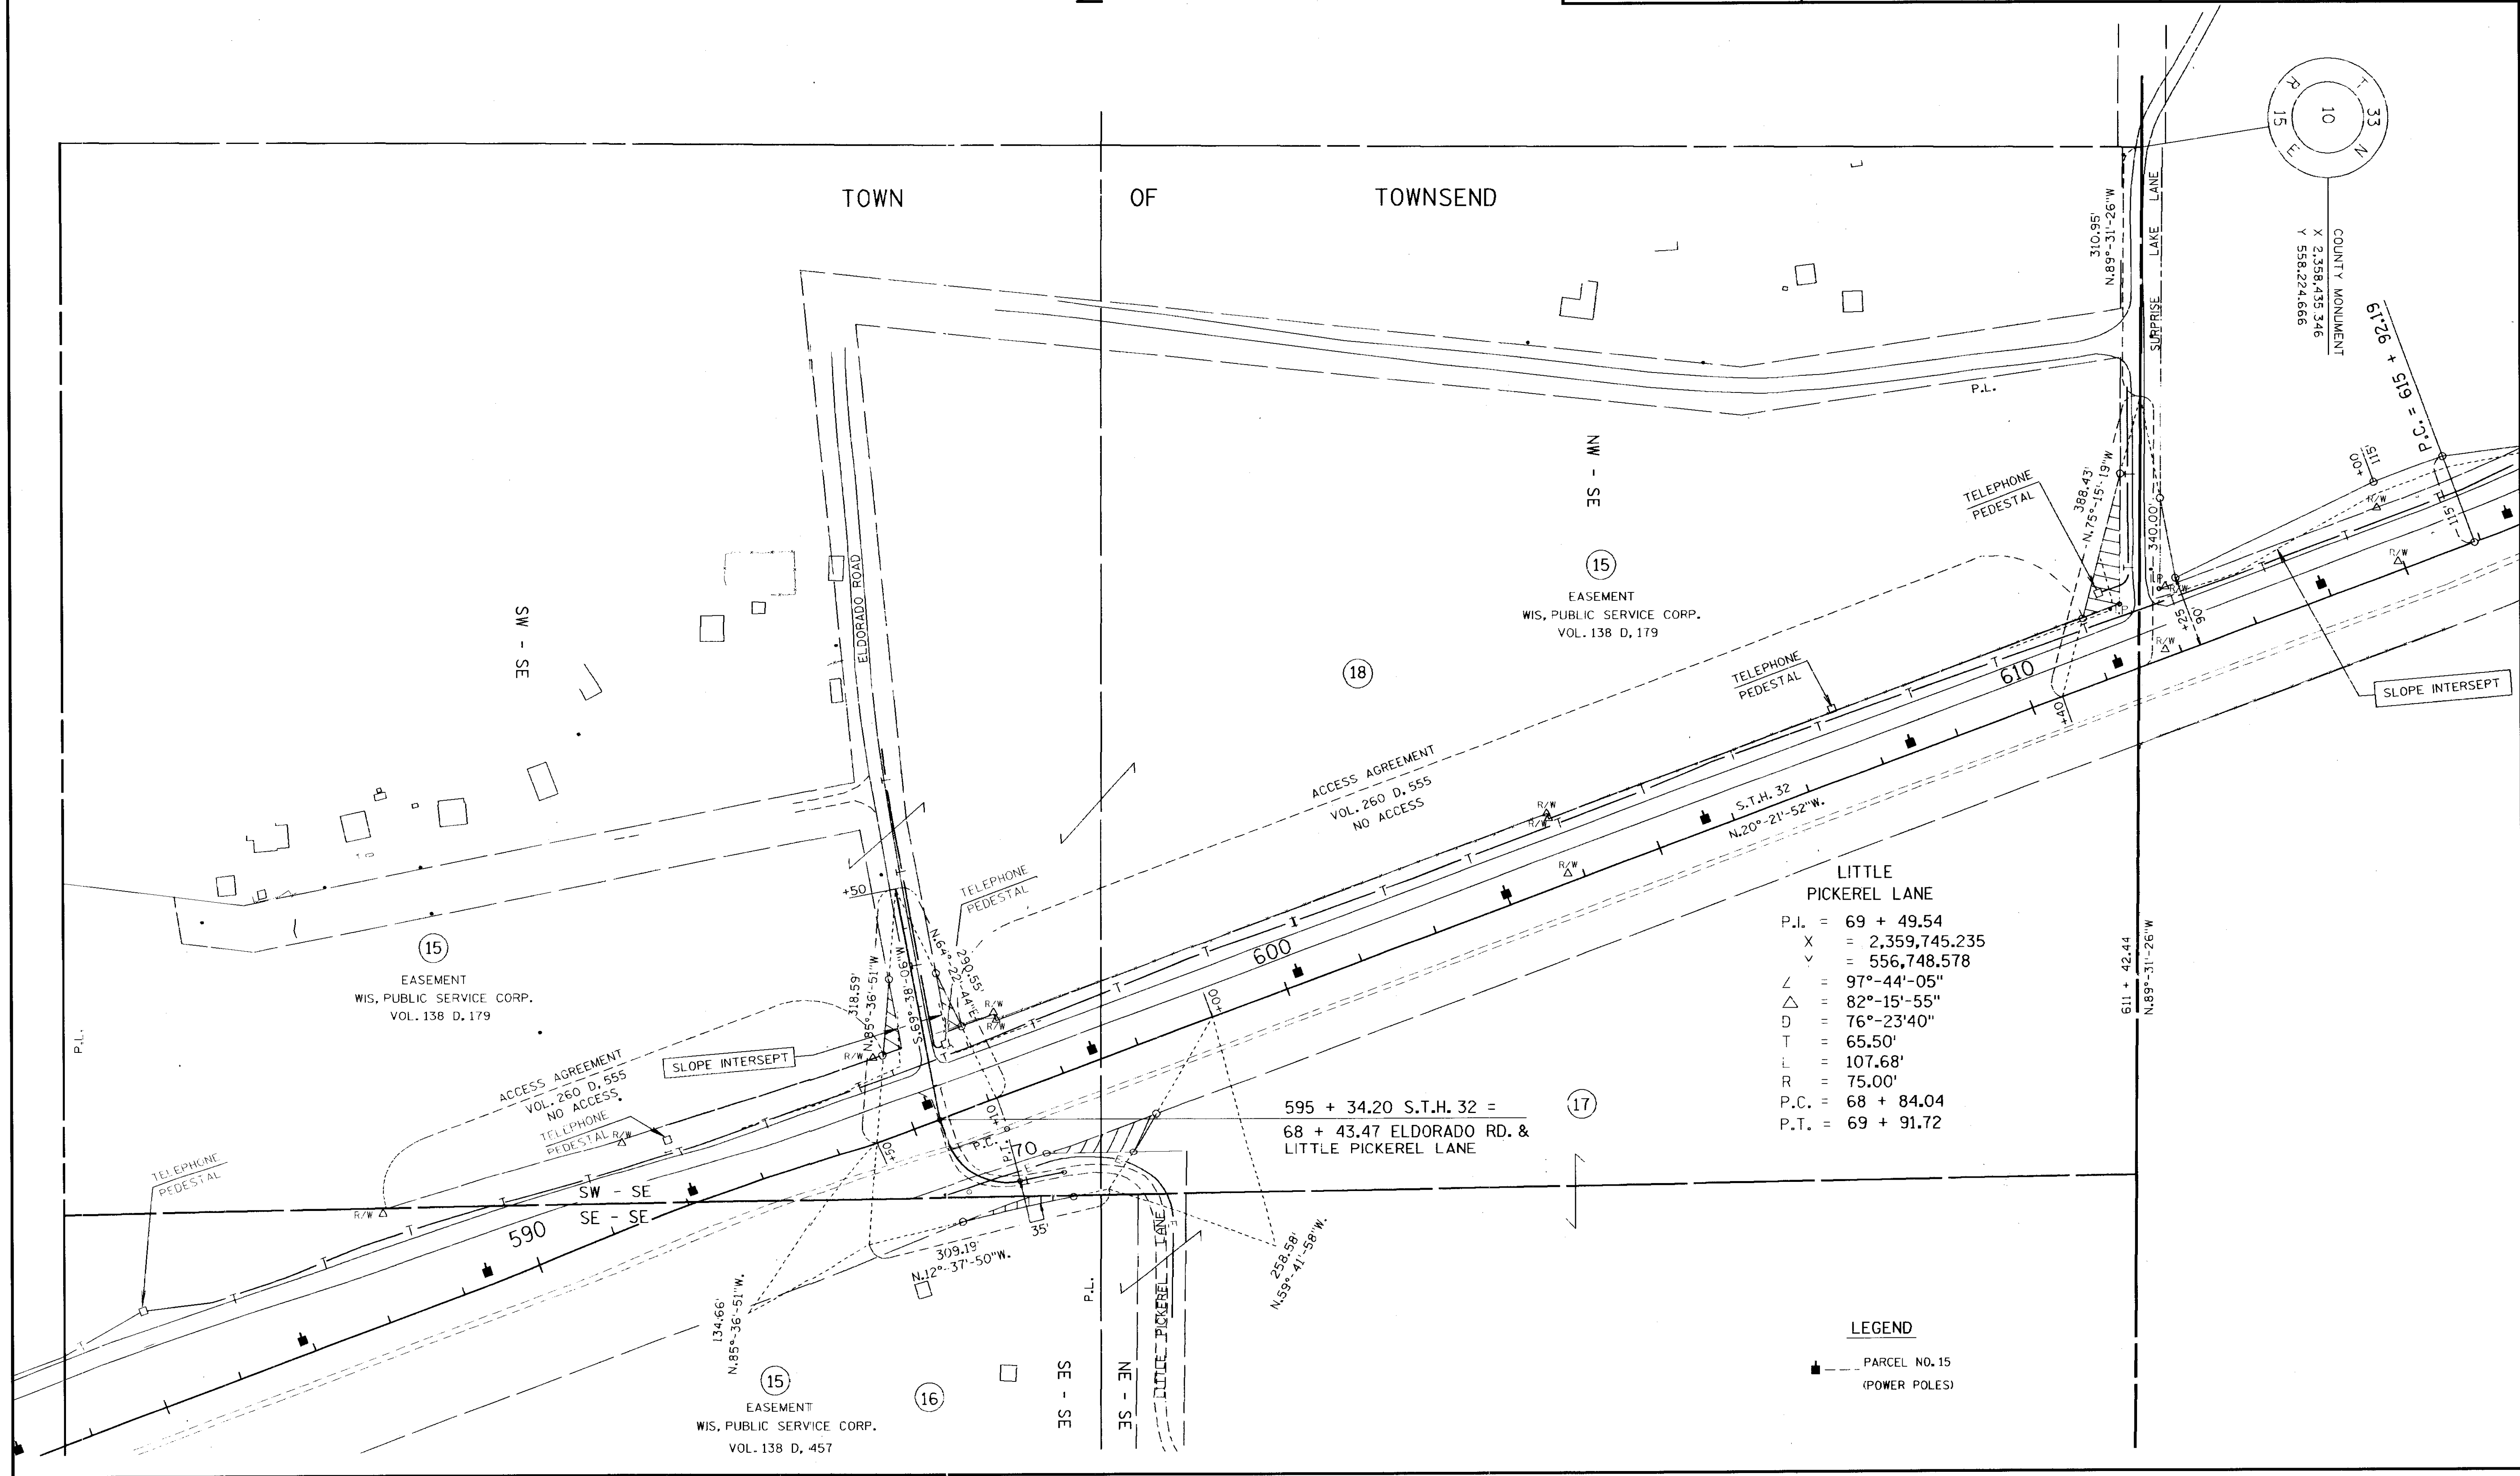

REVISION DATE 9-5-85 8-11-86 N.C.	ROUTE S.T.H. 32 SCALE, FT. 0 200	COUNTY OCONTO GRID FACTOR .9999079	DATE 4-18-85	R/W PROJECT NUMBER 9132 2 21	SHEET NUMBER 4.10
				FEDERAL PROJECT NUMBER F 042(18)	

P.I. = 621 + 68.80
X = 2,358,729.078
Y = 559,181.385
Z = 146°-24'-01"
Δ = 33°-35'-59"
D = 3°-00'
T = 576.61'
L = 1,119.99'
R = 1,909.86'

EQUATION

P.T. = 621 + 14.90 AHEAD =
627 + 12.18 BACK

TOWN OF TOWNSEND

SE - NW

15
EASEMENT
WIS. PUBLIC SERVICE CORP.
VOL. 138 D, 457

SW - NE

15
EASEMENT
WIS. PUBLIC SERVICE CORP.
VOL. 138D, 457

33
10
15
COUNTY MONUMENT
X 2,358,435.346
Y 558,224.666

P.C. = 615 + 92.19

SLOPE INTERCEPT

LEGEND

PARCEL NO. 15
(POWER POLES)

REVISION DATE	ROUTE	COUNTY	DATE	R/W PROJECT NUMBER	SHEET NUMBER
9-5-85 8-11-86	S.T.H. 32	OCONTO	4-18-85	9132 2 21	
	SCALE, FT.	GRID FACTOR		FEDERAL PROJECT NUMBER	4.12
	0 200	.9999079		F 042(18)	

