

Conventional Signs and Abbreviations

AC.	ACRES	L.H.E.	LIMITED HIGHWAY EASEMENT
AC.REM.	ACRES REMAINING	N.	NORTH
B.	BARN	P.L.	PROPERTY LINE
BLDG.	BUILDING	R.	RANGE
CO.	COMPANY	RD.	ROAD
CORP.	CORPORATION	R/W	RIGHT OF WAY
C.T.H.	COUNTY TRUNK HIGHWAY	S.	SHED
D.	DEED	S.T.H.	STATE TRUNK HIGHWAY
E.	EAST	T.	TOWN
ET.AL.	AND OTHERS	TEMP.	TEMPORARY
G.	GARAGE	VOL.	VOLUME
GN	GRID NORTH	W.	WEST
H.	HOUSE	WIS.	WISCONSIN
INC.	INCORPORATED	L.C.	LAND CONTRACT
PED.	PEDESTAL	A.P.	ACCESS POINT
			NO ACCESS(OTHER THAN ACQUISITION)
		-----	NO ACCESS (ACQUISITION)
		●-----	R/W MONUMENT

END RELOCATION ORDER


PROJECT 1501 1 21 / F 019(44)
STATION 90 + 04.09

0.01 FOOT SOUTH OF AND 0.47 FOOT WEST
OF THE WEST ONE QUARTER CORNER OF SECTION 6,
TOWNSHIP 20 NORTH, RANGE 18 EAST.
N. 151,216.262
E. 2,418,314.728

BEGIN RELOCATION ORDER

PROJECT 1501 1 21 / F 019(44)
STATION 0 + 06.85

1,057.75 FEET SOUTH OF AND 5.60 FEET EAST
OF THE NORTHWEST CORNER OF SECTION 18,
TOWNSHIP 20 NORTH, RANGE 18 EAST.
N. 142,216.120
E. 2,418,407.127

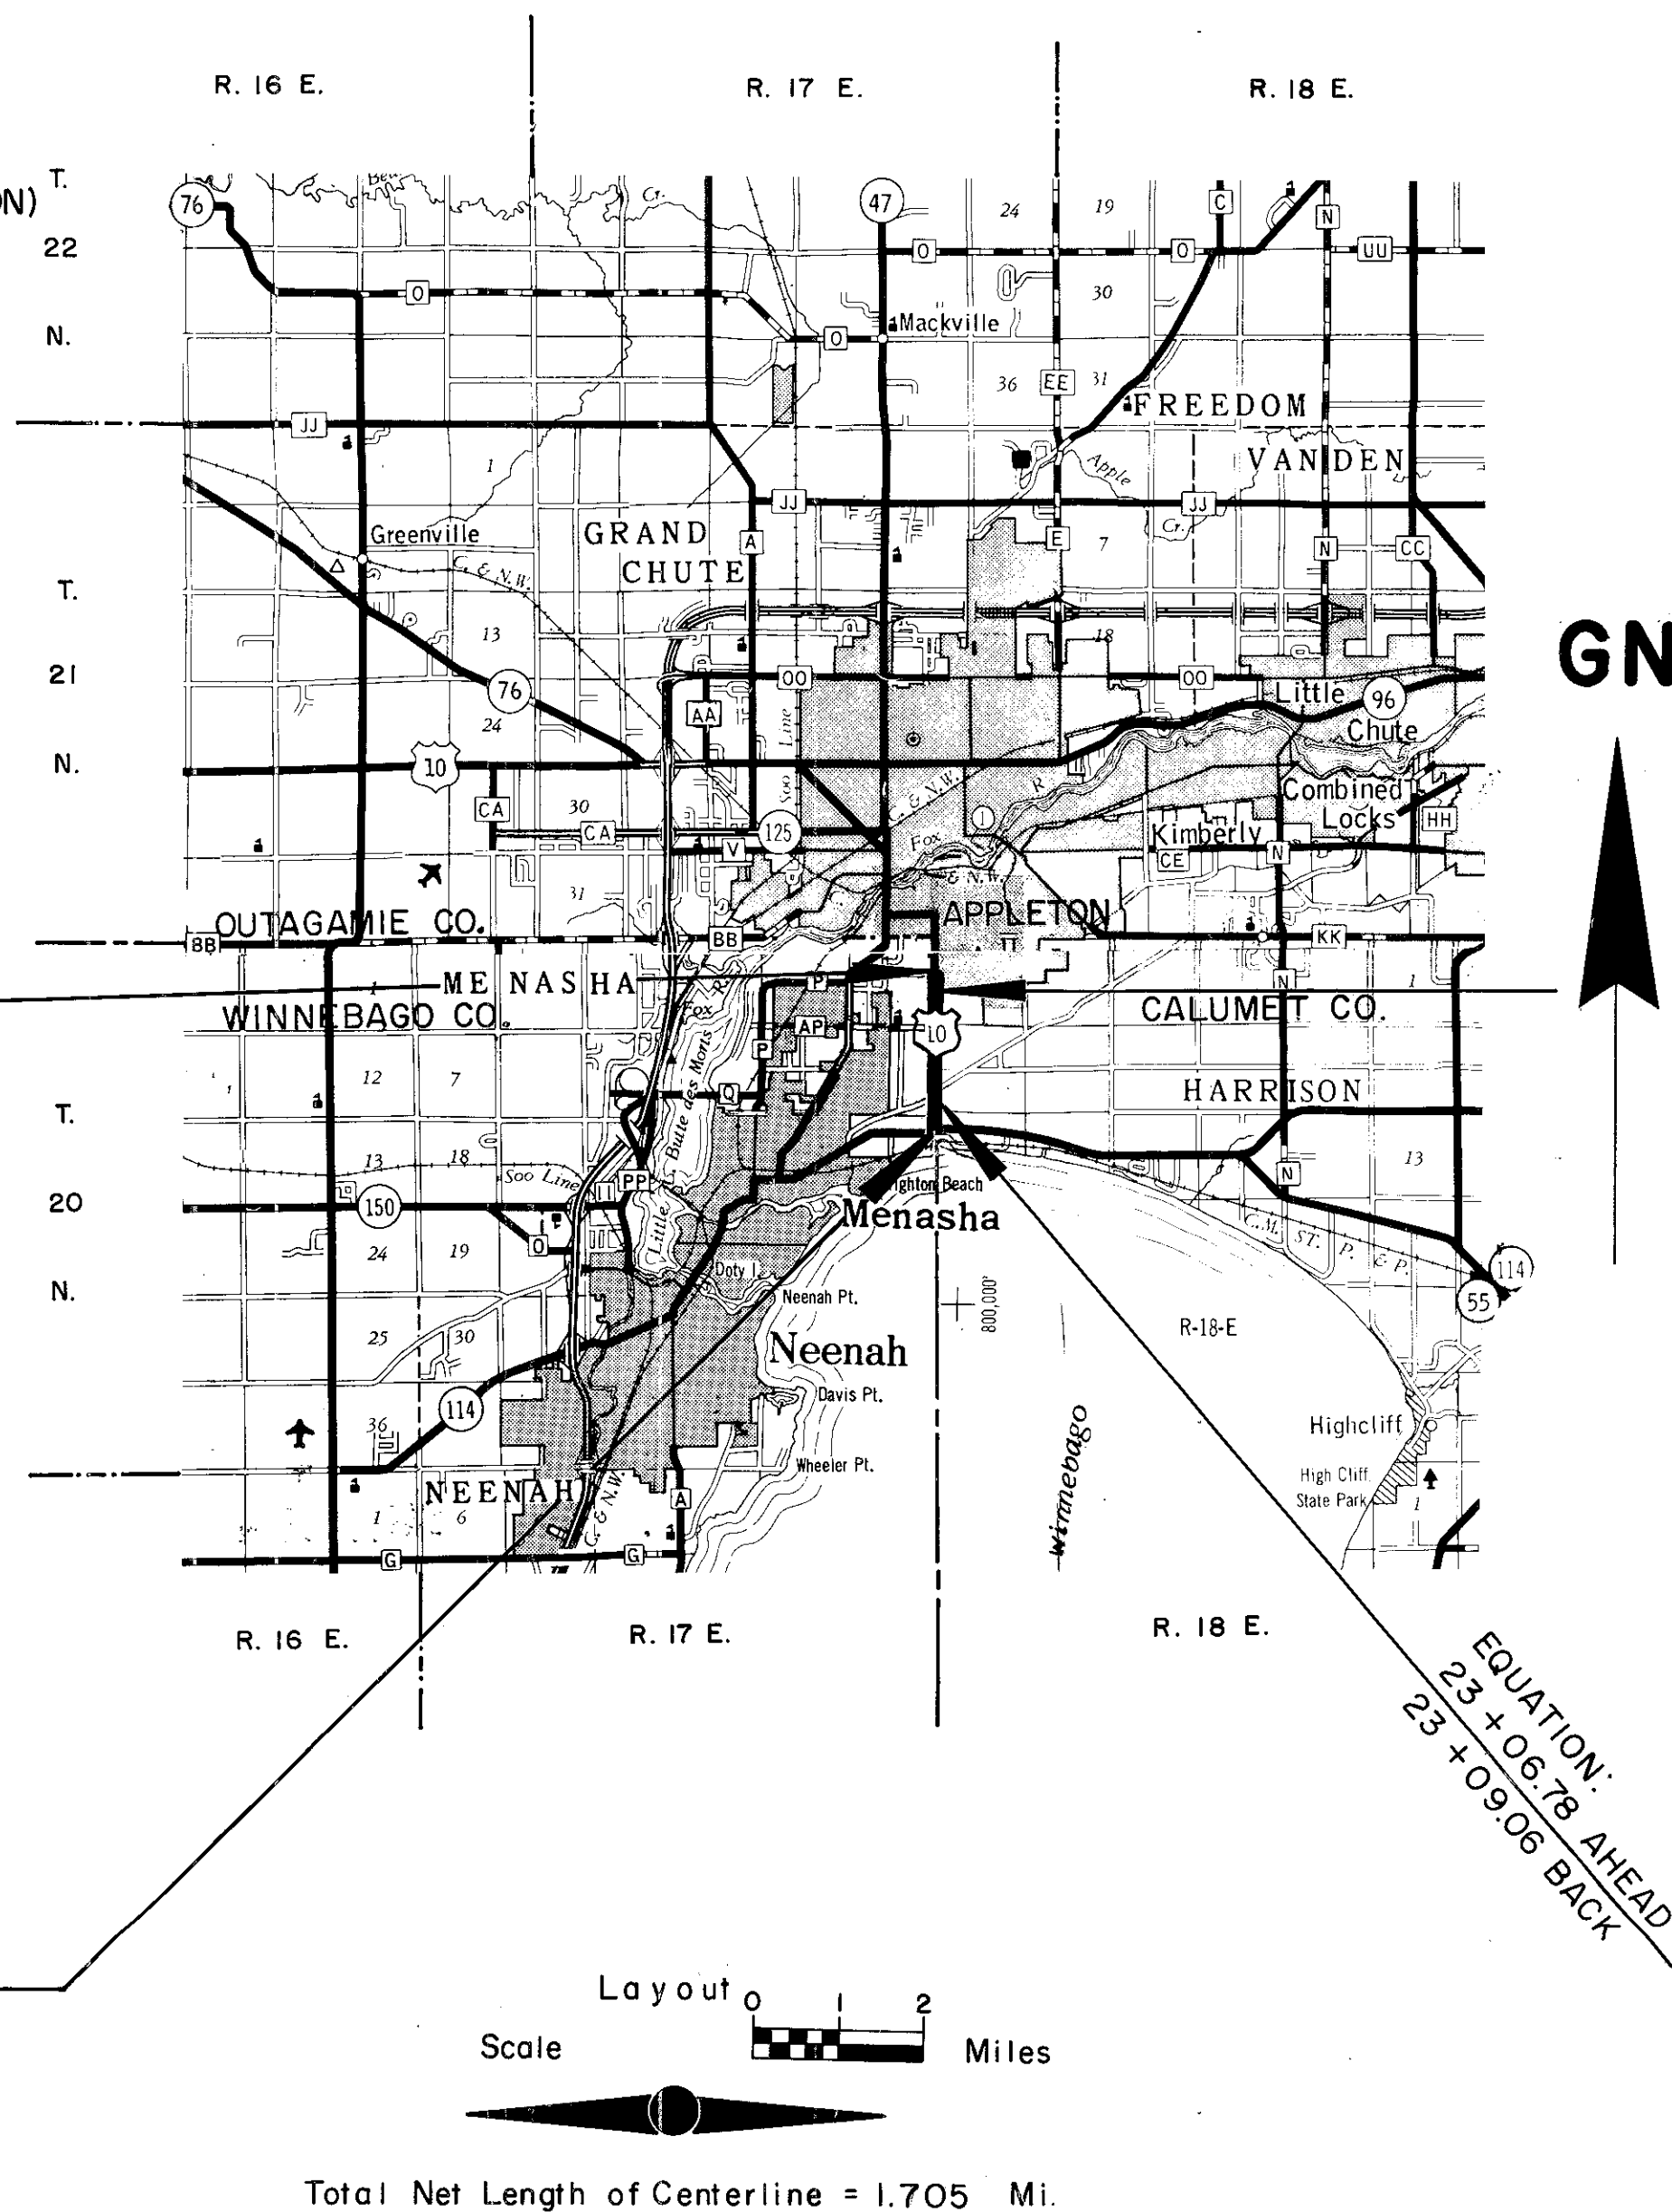

PARCEL NUMBER	SHEET NUMBER	OWNER	PARCEL NUMBER	SHEET NUMBER	OWNER
1	4.2	CHARLES M. GAMBSKY, ESTATE	20	4.4	ARTHUR OAKLEY
2	4.2-4.8	WIS. TELEPHONE CO.	21	4.5	JAMES HUELSBECK
3	4.2	JOSEPH SPRANGERS	22	4.5	JAMES W. HUELSBECK
4	4.2	HAUMAN-MILLER ENTERPRISES, INC.	23	4.5	JANET M. EHMKE (L.C.)
5	4.2	ALFRED E. PETRIE	24	4.6	CHESTER D. WESTGOR
6			25	4.6	THOMAS P. NOVY
7	4.2-4.8	WIS. ELECTRIC POWER CO.	26	4.6	CARL J. MELCHORS
8	4.3	REVA BARTLEIN, ESTATE	27	4.6	DOUGLAS A. AKEY
9	4.3	PAUL DOMINOWSKI	28	4.6	FRANCIS A. JOST
10	4.3	THOMAS REED JACK	29	4.6	EVAN P. GESKE (L.C.)
11	4.3	ETHEL E. WATERSTRADTE, ET. AL.	30	4.6	NORBERT GRISHABER
12	4.3	DAVID LINSKENS (L.C.)	31	4.6	DENNIS W. KELLEY
13	4.3	SCOTT C. DIEHL	32	4.6	LESTER A. BROEHM
14	4.3	O'CONNELL BLADE & CHAIN, INC.	33		
15	4.3	PAUL R. EICK	34	4.7	CLIFFORD LEMBCKE
16	4.3	ROGER A. BIECHLER	35	4.7	HENRY E. JR. & MABLE SINGER
17	4.4	MARTIN S. KASTER	36		
18			37	4.7	MOORE ENTERPRISES, INC.
19	4.4	LIBBY ZITZELSBERGER	38	4.2	CITY OF APPLETON
			39	4.3	JOHN P. O'CONNELL
			40	4.8	CITY OF APPLETON
			41	4.8	WIS. ELECTRIC POWER CO.
			42	4.3	EVELYN GAMBSKY

EQUATION:
76 + 70.95 AHEAD =
76 + 72.37 BACK

EQUATION:
23 + 06.78 AHEAD =
23 + 09.06 BACK

REVISION DATE	STATE OF WISCONSIN DEPARTMENT OF TRANSPORTATION
7-13-82	
8-20-82	Approved:
3-21-84	Date 6/7/82 <i>C. Ryan</i> District Transportation Director
	Approved:
	Date _____ Director, Bureau of Real Estate
	U.S. DEPARTMENT OF TRANSPORTATION FEDERAL HIGHWAY ADMINISTRATION REGION 5 WISCONSIN DIVISION
	Approved:
	Date _____ Division Administrator


REVISION DATE	R/W PROJECT NUMBER	SHEET NUMBER
7-13-82	1501 1 21	4.1
8-20-82	FEDERAL PROJECT NUMBER	
3-21-84	F 019(44)	
	PLAT OF RIGHT OF WAY REQUIRED FOR 1501 1 00	
	S.T.H. 114 - APPLETON ROAD	
	U.S.H. 10 CALUMET & WINNEBAGO COUNTIES	
	DATE	
	NOT TO SCALE	6-7-82
	CONSTRUCTION PROJECT NUMBER	

13

12

18

17

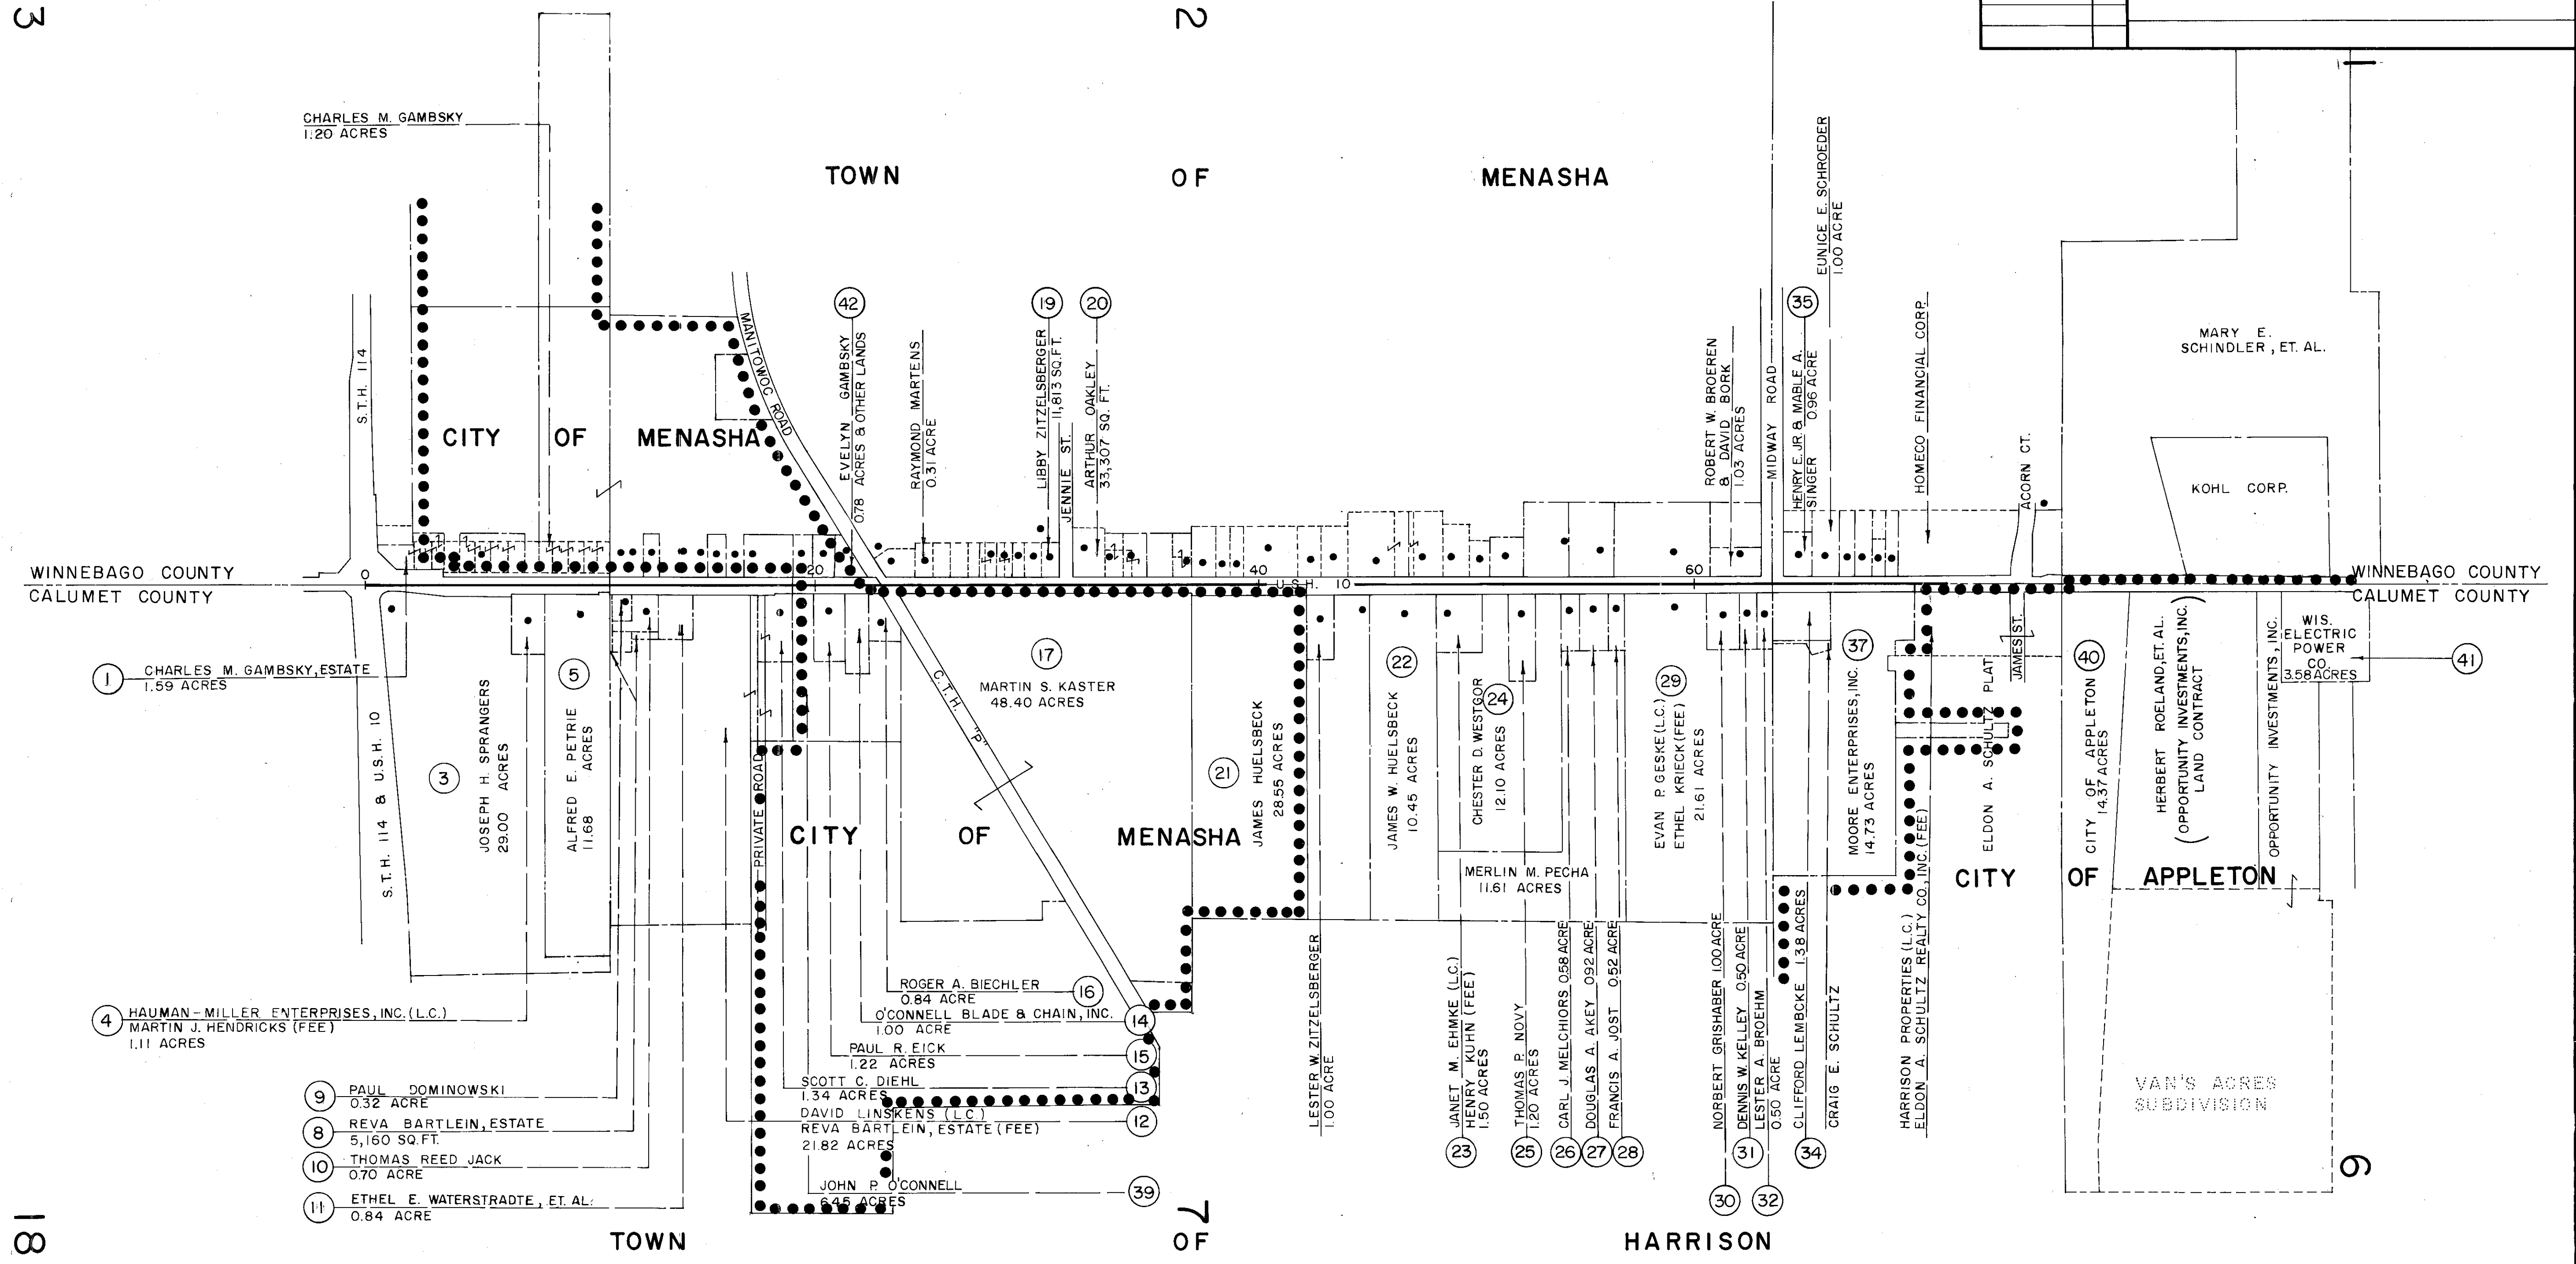

LEGEND
-----BUILDINGS

SCHEDULE OF LANDS & INTERESTS REQUIRED


PARCEL NUMBER	SHEET NUMBER	OWNER	INTEREST REQUIRED	L.H.E. ACRES	ACRES REQUIRED			TOTAL REMAINING ACRES	OPERATIONS PROJECT ID.
					NEW R/W REQUIRED	EXISTING R/W	TOTAL R/W REQUIRED		
1	4.2	CHARLES M. GAMBSKY, ESTATE	FEE & ACCESS RTS.	—	0.05	—	0.05	1.54	1501 1 21
2	4.2 - 4.8	WIS. TELEPHONE CO.	RELEASE OF RIGHTS	—	—	—	—	—	1501 1 41
3	4.2	JOSEPH H. SPRANGERS	FEE & ACCESS RTS.	—	0.14	—	0.14	28.86	1501 1 21
4	4.2	HAUMAN-MILLER ENTERPRISES, INC. (L.C.)	FEE & ACCESS RTS.	—	0.12	0.14	0.26	0.85	1501 1 21
5	4.2	ALFRED E. PETRIE	FEE & ACCESS RTS.	—	0.26	0.28	0.54	11.14	1501 1 21
6									
7	4.2 - 4.8	WIS. ELECTRIC POWER CO.	RELEASE OF RIGHTS	—	—	—	—	—	1501 1 41
38	4.2	CITY OF APPLETON	RELEASE OF RIGHTS	—	—	—	—	—	1501 1 41

BEARING ORIENTATION AND GRID CONVERSION

COORDINATES AND RIGHT OF WAY PLAT BEARINGS ARE ORIENTED TO THE WISCONSIN COORDINATE SYSTEM WITH 0 DEGREES, 0 MINUTES, 0 SECONDS BEING GRID NORTH. THE DIFFERENCE BETWEEN PROJECT PLAT BEARINGS REPRESENT PLANE ANGLES IN DEGREES, MINUTES AND SECONDS TO THE NEAREST SECOND. R/W PLAT DISTANCES ARE GROUND LENGTHS UNLESS OTHERWISE NOTED AND MAY BE CONVERTED TO GRID LENGTHS BY MULTIPLYING PLAT DISTANCES BY .999979

RIGHT-OF-WAY BOUNDARIES ARE DEFINED WITH COURSES OF THE PERIMETER OF THE HIGHWAY LANDS REFERENCED TO THE U.S. PUBLIC LAND SURVEY OR OTHER SURVEYS OF PUBLIC RECORD. OTHER INFORMATION IS PROVIDED TO SUPPLEMENT THE BASIC PERIMETER DESCRIPTION AND SHALL NOT BE CONSTRUED TO PREVAIL OVER THE PERIMETER DESCRIPTION.

REVISION DATE	R/W PROJECT NUMBER	SHEET NUMBER
7-13-82	FEDERAL PROJECT NUMBER	4.2
8-20-82	F019(44)	
3-21-84		

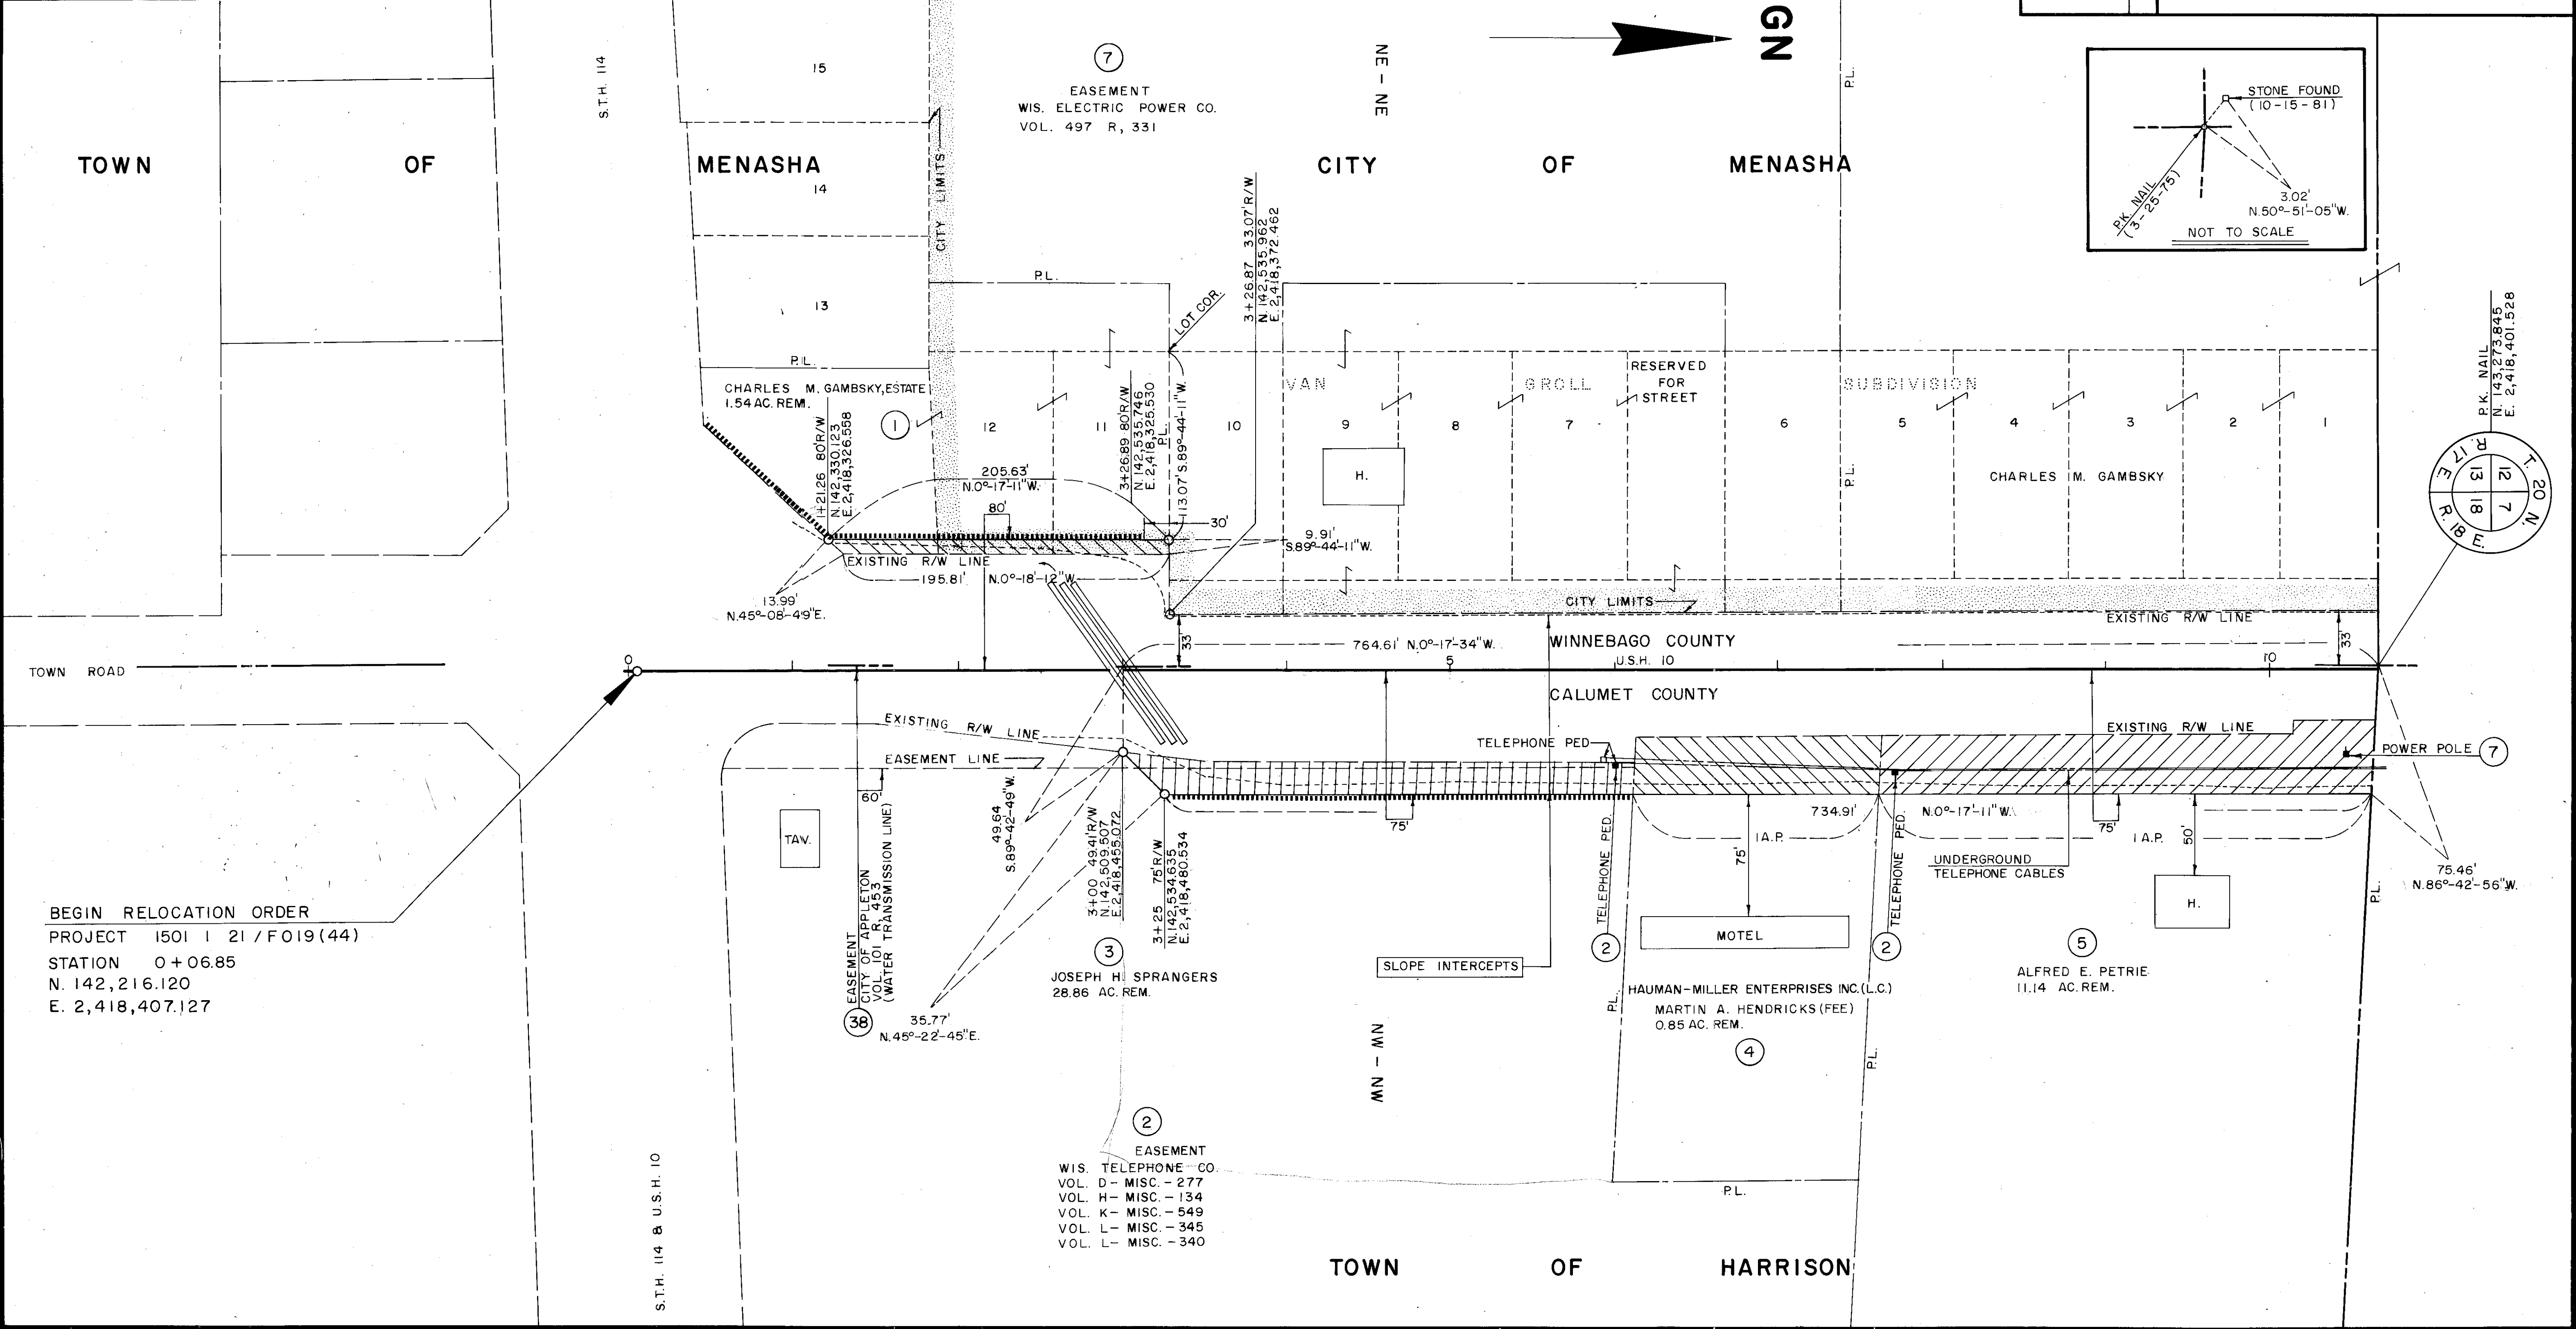


BEGIN RELOCATION ORDER
PROJECT 1501 1 21 / F019 (44)
STATION 0+06.85
N. 142,216.120
E. 2,418,407.127

PARCEL NUMBER	SHEET NUMBER	OWNER	INTEREST REQUIRED	L.H.E. ACRES	ACRES REQUIRED			TOTAL REMAINING ACRES	OPERATIONS PROJECT I.D.
					NEW R/W REQUIRED	EXISTING R/W	TOTAL R/W REQUIRED		
2	4.2 - 4.8	WIS. TELEPHONE CO.	RELEASE OF RIGHTS	—	—	—	—	—	1501 41
7	4.2 - 4.8	WIS. ELECTRIC POWER CO.	RELEASE OF RIGHTS	—	—	—	—	—	1501 41
8	4.3	REVA BARTLEIN, ESTATE	FEE	—	136 SQ. FT.	164 SQ. FT.	300 SQ. FT.	4,860 SQ. FT.	1501 21
9	4.3	PAUL DOMINOWSKI	FEE	—	0.07	0.08	0.15	0.17	1501 21
10	4.3	THOMAS REED JACK	FEE & ACCESS RTS.	—	0.10	0.11	0.21	0.49	1501 21
11	4.3	ETHEL E. WATERSTRADT, ET. AL.	FEE	—	0.12	0.14	0.26	0.58	1501 21
12	4.3	DAVID LINSKENS (L.C.)	FEE & ACCESS RTS.	—	0.21	0.26	0.47	21.35	1501 21
13	4.3	SCOTT C. DIEHL	FEE	—	0.11	0.16	0.27	1.07	1501 21
14	4.3	O'CONNELL BLADE & CHAIN, INC.	FEE	—	0.04	0.09	0.13	0.87	1501 21
15	4.3	PAUL R. EICK	FEE	—	0.06	0.14	0.20	1.02	1501 21
16	4.3	ROGER A. BIECHLER	FEE	—	0.03	0.37	0.40	0.44	1501 21
39	4.3	JOHN P. O'CONNELL	FEE	—	0.05	0.09	0.14	6.31	1501 21
42	4.3	EVELYN GAMBSKY	FEE	—	0.01	0.11	0.12	0.66	1501 21

RIGHT-OF-WAY BOUNDARIES ARE DEFINED WITH COURSES OF THE PERIMETER OF THE HIGHWAY LANDS REFERENCED TO THE U.S. PUBLIC LAND SURVEY OR OTHER SURVEYS OF PUBLIC RECORD. OTHER INFORMATION IS PROVIDED TO SUPPLEMENT THE BASIC PERIMETER DESCRIPTION AND SHALL NOT BE CONSTRUED TO PREVAIL OVER THE PERIMETER DESCRIPTION.

P.I.
23 + 09.06 BACK =
23 + 06.78 AHEAD

 $\angle = 179^{\circ} - 59' - 54''$
N. 144,518.253
E. 2,418,395.618

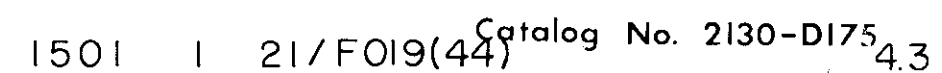


PARCEL NUMBER	SHEET NUMBER	OWNER	INTEREST REQUIRED	L.H.E. ACRES	ACRES REQUIRED			TOTAL REMAINING ACRES	OPERATIONS PROJECT I.D.
					NEW R/W REQUIRED	EXISTING R/W	TOTAL R/W REQUIRED		
2	42-48	WIS. TELEPHONE CO.	RELEASE OF RIGHTS	—	—	—	—	—	150114
7	42-48	WIS. ELECTRIC POWER CO.	RELEASE OF RIGHTS	—	—	—	—	—	150114
17	4.4	MARTIN S. KASTER	FEE & L.H.E.	0.11	0.37	1.18	1.55	46.85	150112
18									
19	4.4	LIBBY ZITZELSBERGER	FEE	—	235 SQ. FT.	—	235 SQ. FT.	11,578 SQ. FT.	150112
20	4.4	ARTHUR OAKLEY	FEE	—	780 SQ. FT.	—	780 SQ. FT.	32,527 SQ. FT.	150112

RIGHT-OF-WAY BOUNDARIES ARE DEFINED WITH COURSES OF THE PERIMETER OF THE HIGHWAY LANDS REFERENCED TO THE U.S. PUBLIC LAND SURVEY OR OTHER SURVEYS OF PUBLIC RECORD. OTHER INFORMATION IS PROVIDED TO SUPPLEMENT THE BASIC PERIMETER DESCRIPTION AND SHALL NOT BE CONSTRUED TO PREVAIL OVER THE PERIMETER DESCRIPTION.

Pl.
23+09.06 BACK =
23+06.78 AHEAD

$\angle = 179^{\circ} - 59' - 54''$
N. 144, 518.253
E. 2,418,395.618

 EQUATION

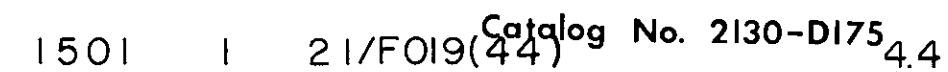

SCHEDULE OF LANDS & INTERESTS REQUIRED


PARCEL NUMBER	SHEET NUMBER	OWNER	INTEREST REQUIRED	L.H.E. ACRES	ACRES REQUIRED			TOTAL REMAINING ACRES	OPERATIONS PROJECT I.D.
					NEW R/W REQUIRED	EXISTING R/W	TOTAL R/W REQUIRED		
2	4.2-4.8	WIS. TELEPHONE CO.	RELEASE OF RIGHTS	—	—	—	—	—	1501 1 41
7	4.2-4.8	WIS. ELECTRIC POWER CO.	RELEASE OF RIGHTS	—	—	—	—	—	1501 1 41
21	4.5	JAMES HUELSBECK	FEE	—	0.05	0.90	0.95	27.60	1501 1 21
22	4.5	JAMES W. HUELSBECK	FEE	—	0.10	0.24	0.34	10.11	1501 1 21
23	4.5	JANET M. EHMKE (L.C.)	FEE	—	0.07	0.17	0.24	1.26	1501 1 21

BEARING ORIENTATION AND GRID CONVERSION

COORDINATES AND RIGHT OF WAY PLAT BEARINGS ARE ORIENTED TO THE WISCONSIN COORDINATE SYSTEM WITH 0 DEGREES, 0 MINUTES, 0 SECONDS BEING GRID NORTH. THE DIFFERENCE BETWEEN PROJECT PLAT BEARINGS REPRESENT PLANE ANGLES IN DEGREES, MINUTES AND SECONDS TO THE NEAREST SECOND. R/W PLAT DISTANCES ARE GROUND LENGTHS UNLESS OTHERWISE NOTED AND MAY BE CONVERTED TO GRID LENGTHS BY MULTIPLYING PLAT DISTANCES BY .999979

RIGHT-OF-WAY BOUNDARIES ARE DEFINED WITH COURSES OF THE PERIMETER OF THE HIGHWAY LANDS REFERENCED TO THE U.S. PUBLIC LAND SURVEY OR OTHER SURVEYS OF PUBLIC RECORD. OTHER INFORMATION IS PROVIDED TO SUPPLEMENT THE BASIC PERIMETER DESCRIPTION AND SHALL NOT BE CONSTRUED TO PREVAIL OVER THE PERIMETER DESCRIPTION.

REVISION DATE	R/W PROJECT NUMBER	SHEET NUMBER
7-13-82	1501 1 21	4.5
8-20-82	FEDERAL PROJECT NUMBER	
3-21-84	F019(44)	
	PLAT OF RIGHT OF WAY REQUIRED FOR	
	1501 1 00	
	S.T.H. 114 - APPLETON ROAD	
	U.S.H. 10 CALUMET & WINNEBAGO COUNTIES	
	SCALE	DATE
	0 100Ft.	6-7-82
	CONSTRUCTION PROJECT NUMBER	

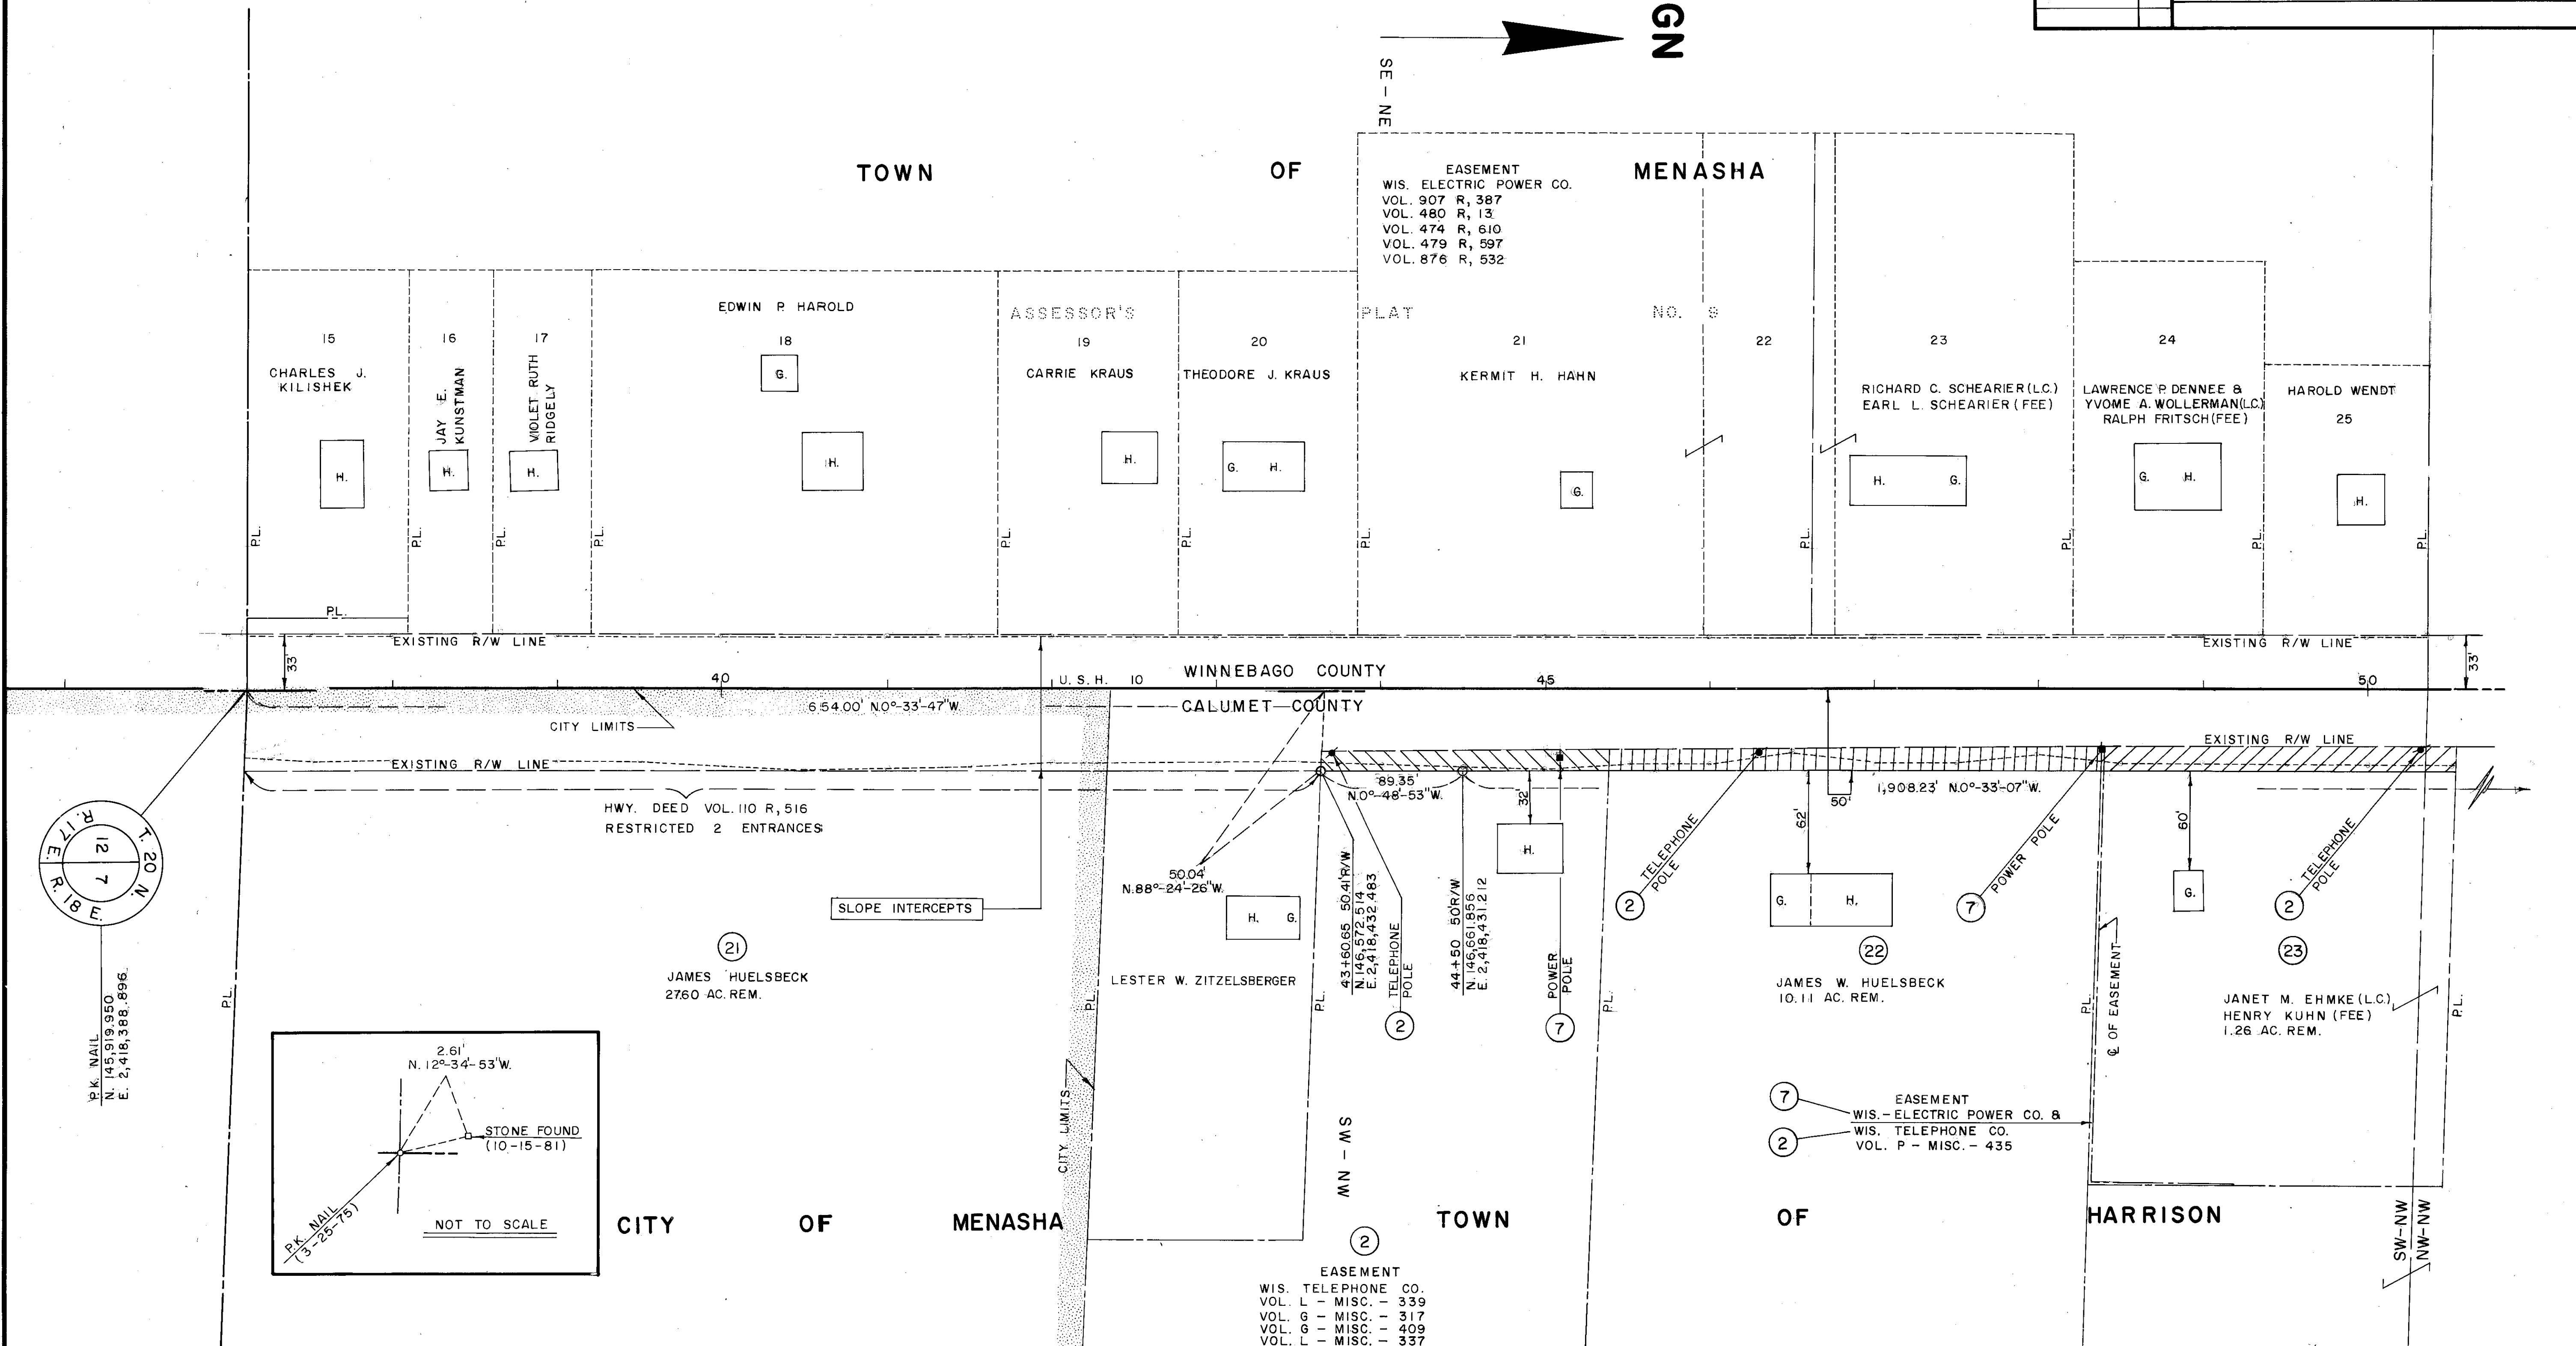

SCHEDULE OF LANDS & INTERESTS REQUIRED


PARCEL NUMBER	SHEET NUMBER	OWNER	INTEREST REQUIRED	L.H.E. ACRES	ACRES REQUIRED			TOTAL REMAINING ACRES	OPERATIONS PROJECT I.D.
					NEW R/W REQUIRED	EXISTING R/W	TOTAL R/W REQUIRED		
2	4.2-4.8	WIS. TELEPHONE CO.	RELEASE OF RIGHTS	-	-	-	-	-	1501 1 41
7	4.2-4.8	WIS. ELECTRIC POWER CO.	RELEASE OF RIGHTS	-	-	-	-	-	1501 1 41
24	4.6	CHESTER D. WESTGOR	FEE	-	0.08	0.17	0.25	11.85	1501 1 21
25	4.6	THOMAS P. NOVY	FEE	-	0.04	0.09	0.13	1.07	1501 1 21
26	4.6	CARL J. MELCHORS	FEE	-	0.03	0.07	0.10	0.48	1501 1 21
27	4.6	DOUGLAS A. AKEY	FEE	-	0.04	0.10	0.14	0.78	1501 1 21
28	4.6	FRANCIS A. JOST	FEE	-	0.03	0.06	0.09	0.43	1501 1 21
29	4.6	EVAN P. GESKE (L.C.)	FEE	-	0.12	0.32	0.44	21.17	1501 1 21
30	4.6	NORBERT GRISHABER	FEE	-	0.04	0.13	0.17	0.83	1501 1 21
31	4.6	DENNIS W. KELLEY	FEE	-	0.02	0.07	0.09	0.41	1501 1 21
32	4.6	LESTER A. BROEHM	FEE	-	0.02	0.07	0.09	0.41	1501 1 21
33									

BEARING ORIENTATION AND GRID CONVERSION

COORDINATES AND RIGHT OF WAY PLAT BEARINGS ARE ORIENTED TO THE WISCONSIN COORDINATE SYSTEM WITH 0 DEGREES, 0 MINUTES, 0 SECONDS BEING GRID NORTH. THE DIFFERENCE BETWEEN PROJECT PLAT BEARINGS REPRESENT PLANE ANGLES IN DEGREES, MINUTES AND SECONDS TO THE NEAREST SECOND. R/W PLAT DISTANCES ARE GROUND LENGTHS UNLESS OTHERWISE NOTED AND MAY BE CONVERTED TO GRID LENGTHS BY MULTIPLYING PLAT DISTANCES BY .999979.

RIGHT-OF-WAY BOUNDARIES ARE DEFINED WITH COURSES OF THE PERIMETER OF THE HIGHWAY LANDS REFERENCED TO THE U.S. PUBLIC LAND SURVEY OR OTHER SURVEYS OF PUBLIC RECORD. OTHER INFORMATION IS PROVIDED TO SUPPLEMENT THE BASIC PERIMETER DESCRIPTION AND SHALL NOT BE CONSTRUED TO PREVAIL OVER THE PERIMETER DESCRIPTION.

REVISION DATE	R/W PROJECT NUMBER	SHEET NUMBER
7-13-82	FEDERAL PROJECT NUMBER	4.6
8-20-82	F 019(44)	
3-21-84	N.C.	
	PLAT OF RIGHT OF WAY REQUIRED FOR 1501 1 00 S.T.H. 114 - APPLETON ROAD U.S. H. 10 CALUMET & WINNEBAGO COUNTIES SCALE DATE 0 100Ft. 6-7-82	
	CONSTRUCTION PROJECT NUMBER	

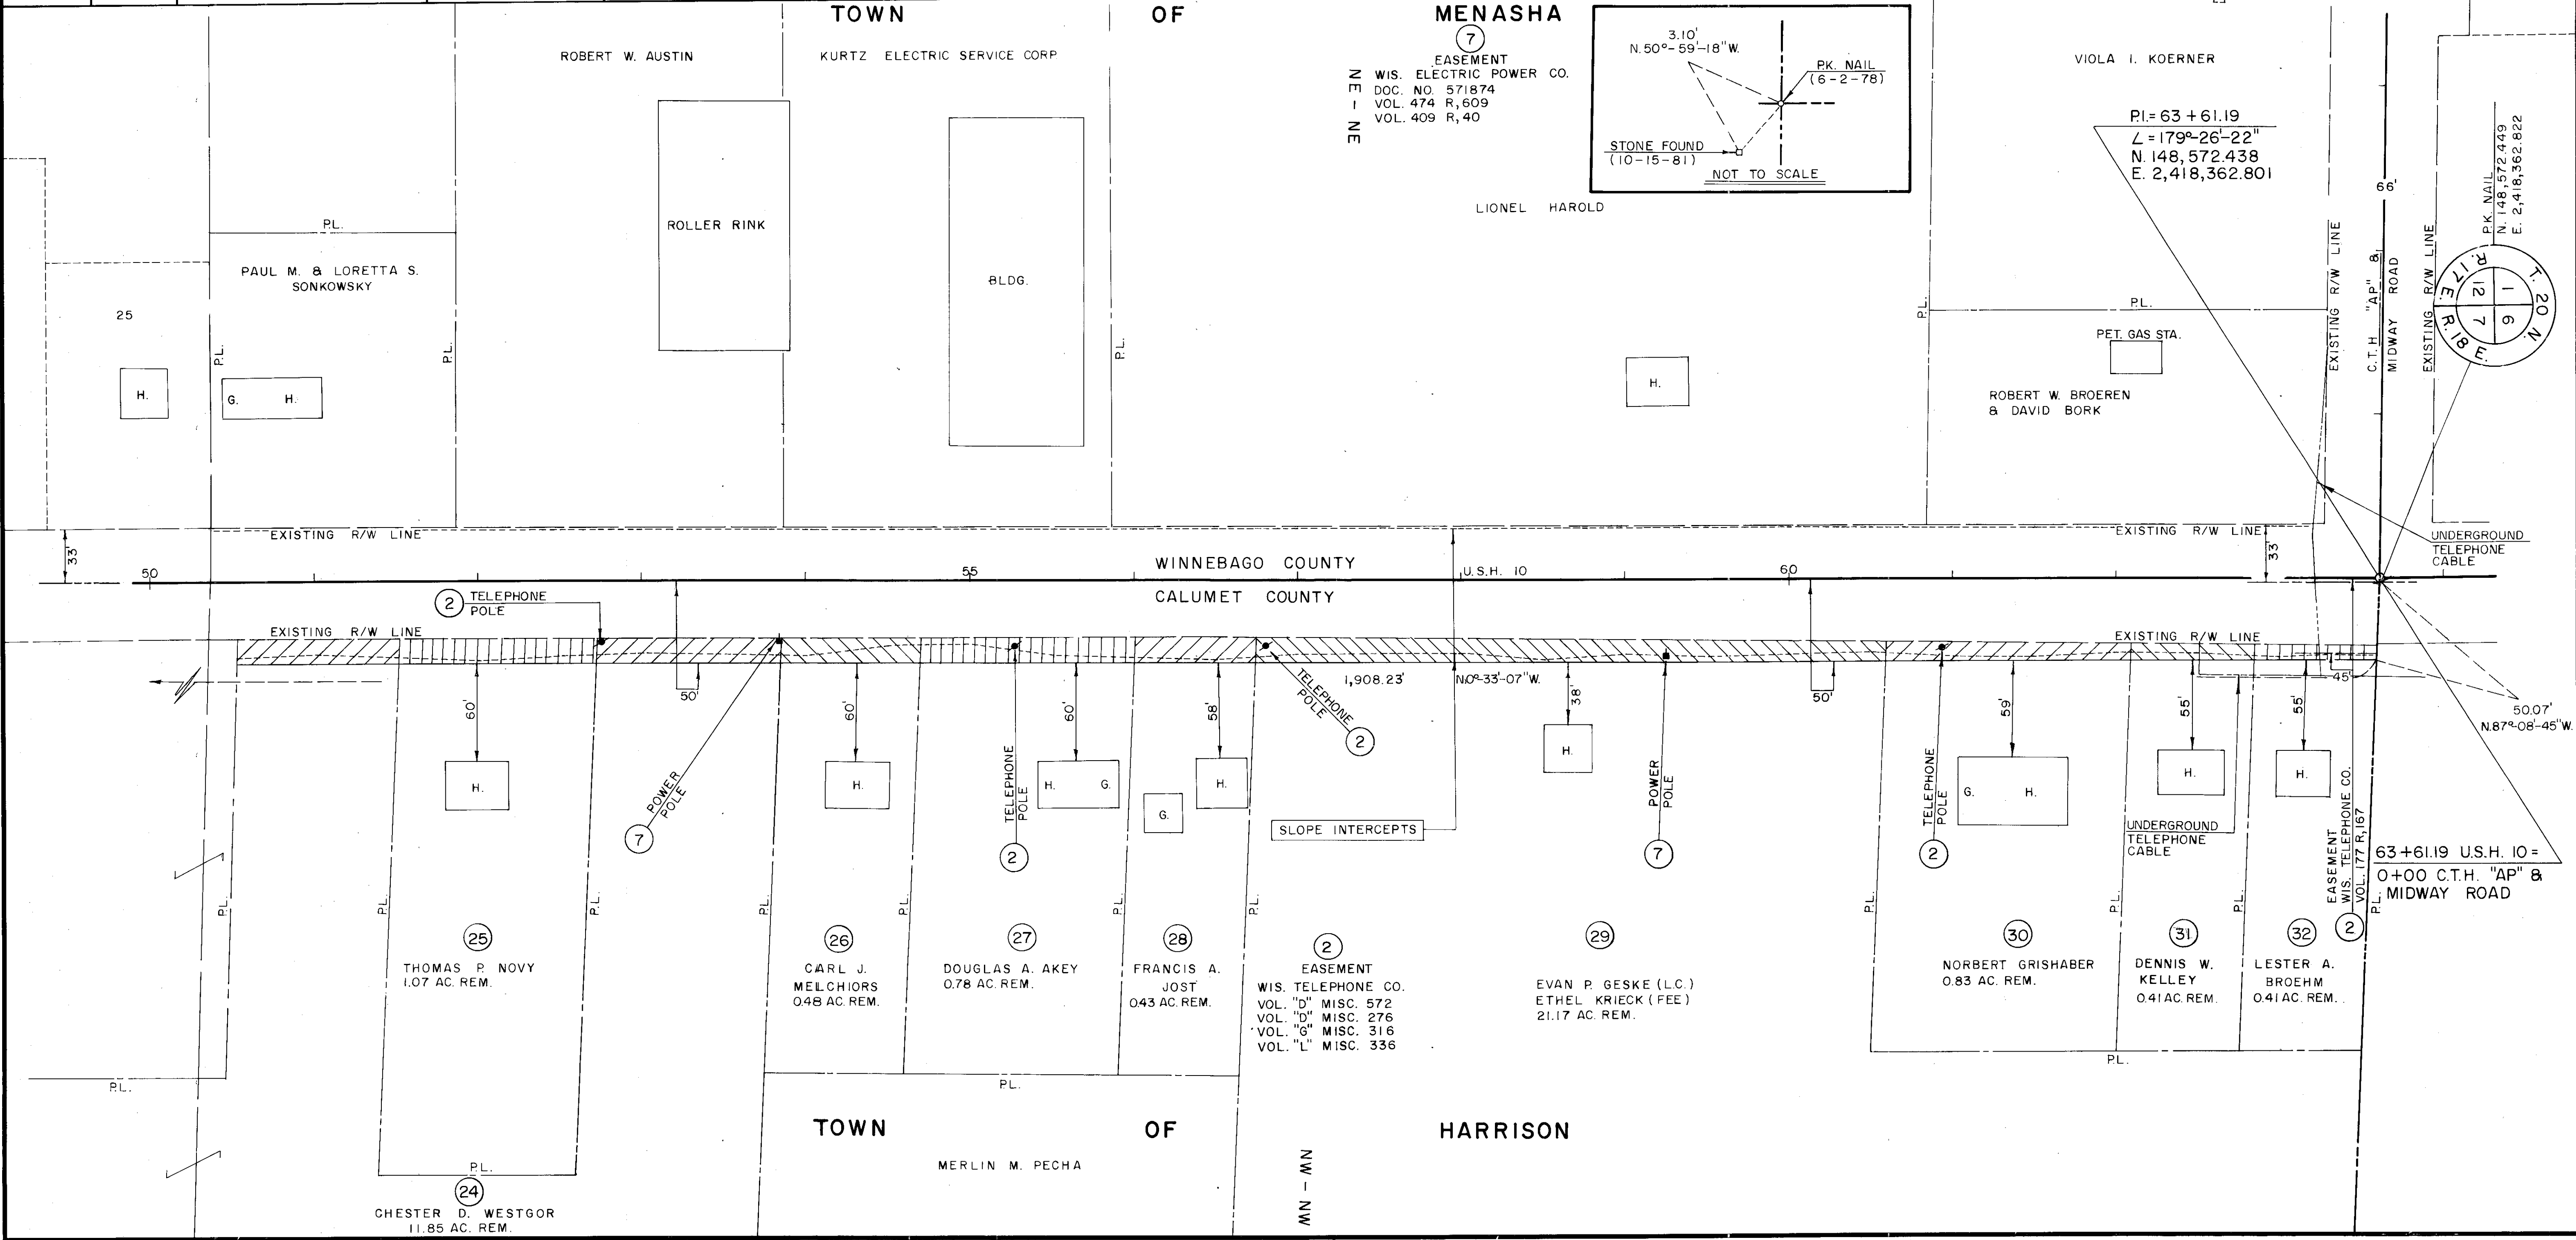

SCHEDULE OF LANDS & INTERESTS REQUIRED


PARCEL NUMBER	SHEET NUMBER	OWNER	INTEREST REQUIRED	L.H.E. ACRES	ACRES REQUIRED			TOTAL REMAINING ACRES	OPERATIONS PROJECT I.D.
					NEW R/W REQUIRED	EXISTING R/W	TOTAL R/W REQUIRED		
2	4.2-4.8	WIS. TELEPHONE CO.	RELEASE OF RIGHTS	—	—	—	—	—	1501 1 41
7	4.2-4.8	WIS. ELECTRIC POWER CO.	RELEASE OF RIGHTS	—	—	—	—	—	1501 1 41
34	4.7	CLIFFORD LEMBCKE	FEE	—	0.06	0.24	0.30	1.08	1501 1 21
35	4.7	HENRY E. JR. & MABLE A. SINGER	FEE	—	50 SQ.FT.	0.07	0.07	0.89	1501 1 21
36									
37	4.7	MOORE ENTERPRISES, INC.	FEE	—	0.10	0.33	0.43	14.30	1501 1 21

BEARING ORIENTATION AND GRID CONVERSION

COORDINATES AND RIGHT OF WAY PLAT BEARINGS ARE ORIENTED TO THE WISCONSIN COORDINATE SYSTEM WITH 0 DEGREES, 0 MINUTES, 0 SECONDS BEING GRID NORTH. THE DIFFERENCE BETWEEN PROJECT PLAT BEARINGS REPRESENT PLANE ANGLES IN DEGREES, MINUTES AND SECONDS TO THE NEAREST SECOND. R/W PLAT DISTANCES ARE GROUND LENGTHS UNLESS OTHERWISE NOTED AND MAY BE CONVERTED TO GRID LENGTHS BY MULTIPLYING PLAT DISTANCES BY .999979

RIGHT-OF-WAY BOUNDARIES ARE DEFINED WITH COURSES OF THE PERIMETER OF THE HIGHWAY LANDS REFERENCED TO THE U.S. PUBLIC LAND SURVEY OR OTHER SURVEYS OF PUBLIC RECORD. OTHER INFORMATION IS PROVIDED TO SUPPLEMENT THE BASIC PERIMETER DESCRIPTION AND SHALL NOT BE CONSTRUED TO PREVAIL OVER THE PERIMETER DESCRIPTION.

REVISION DATE	R/W PROJECT NUMBER	SHEET NUMBER
7-13-82	1501 1 21	4.7
8-20-82	FEDERAL PROJECT NUMBER	
3-21-84	FO19(44)	
PLAT OF RIGHT OF WAY REQUIRED FOR 1501 1 00 S.T.H. 114 - APPLETON ROAD U.S.H. 10 CALUMET & WINNEBAGO COUNTIES SCALE 0 100 FT. 6-7-82 DATE CONSTRUCTION PROJECT NUMBER		

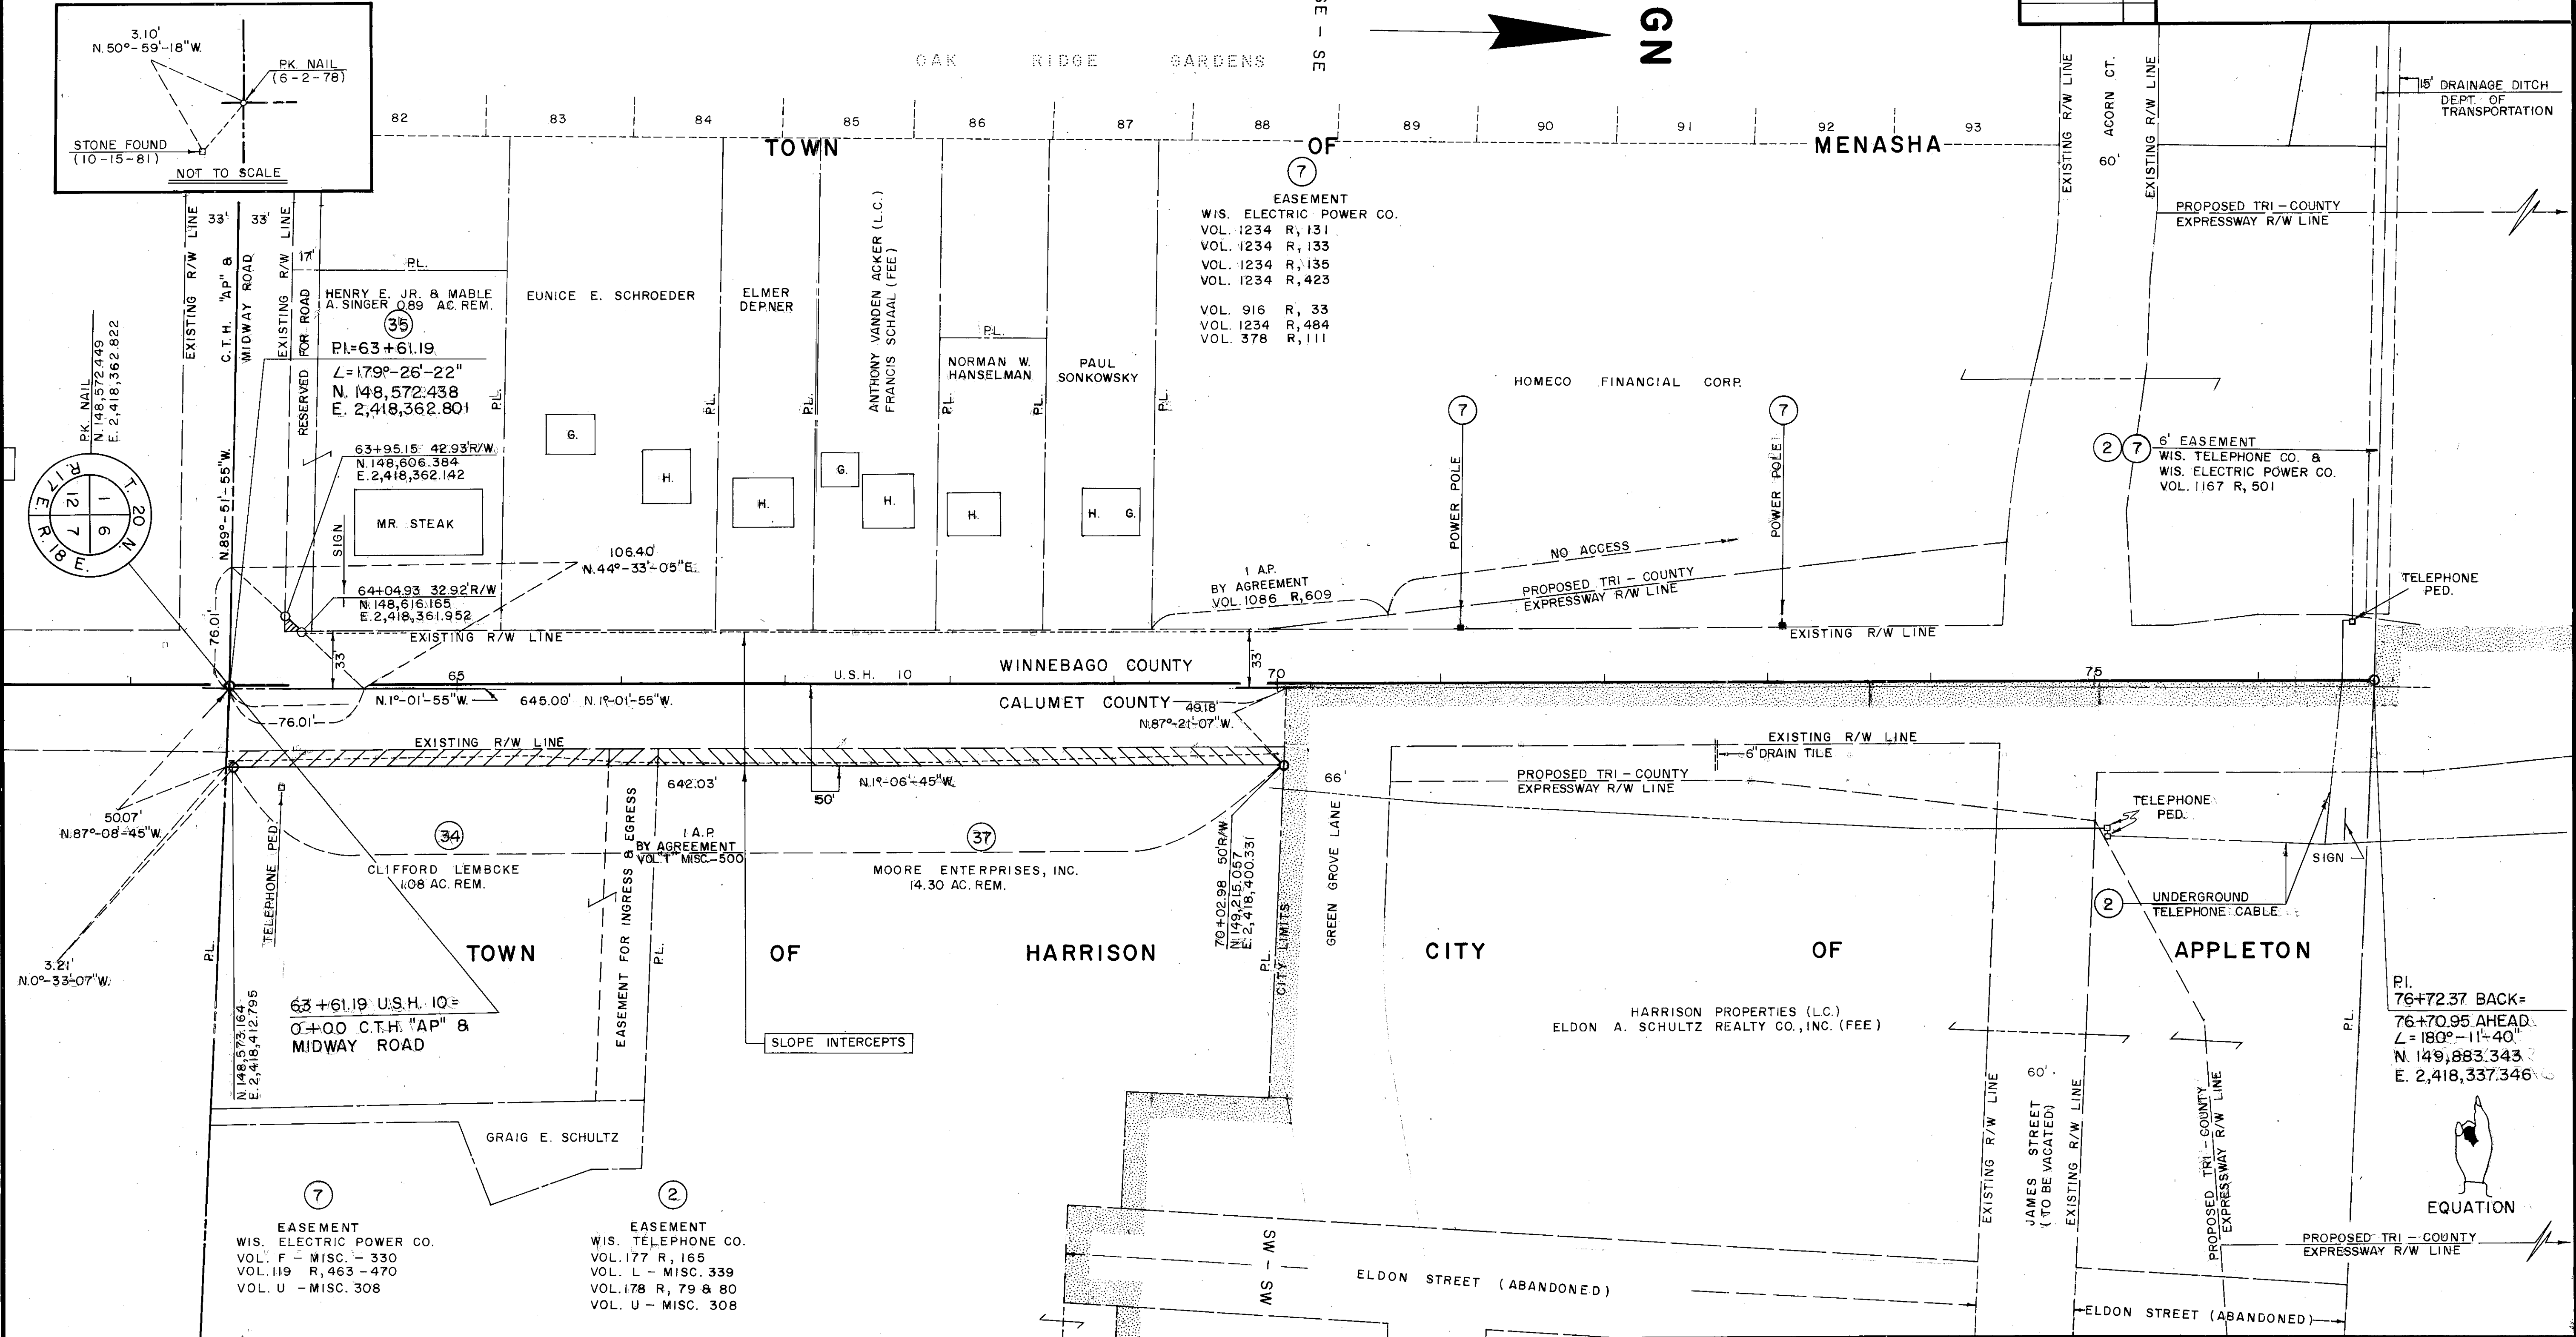

SCHEDULE OF LANDS & INTERESTS REQUIRED

PARCEL NUMBER	SHEET NUMBER	OWNER	INTEREST REQUIRED	L.H.E. ACRES	ACRES REQUIRED			TOTAL REMAINING ACRES	OPERATIONS PROJECT I.D.
					NEW R/W REQUIRED	EXISTING R/W	TOTAL R/W REQUIRED		
2	4.2 - 4.8	WIS. TELEPHONE CO.	RELEASE OF RIGHTS	—	—	—	—	—	1501 1 41
7	4.2 - 4.8	WIS. ELECTRIC POWER CO.	RELEASE OF RIGHTS	—	—	—	—	—	1501 1 41
40	4.8	CITY OF APPLETON	FEE	—	0.19	—	0.19	14.18	1501 1 21
41	4.8	WIS. ELECTRIC POWER CO.	FEE	—	0.04	—	0.04	3.54	1501 1 21

BEARING ORIENTATION AND GRID CONVERSION

COORDINATES AND RIGHT OF WAY PLAT BEARINGS ARE ORIENTED TO THE WISCONSIN COORDINATE SYSTEM WITH 0 DEGREES, 0 MINUTES, 0 SECONDS BEING GRID NORTH. THE DIFFERENCE BETWEEN PROJECT PLAT BEARINGS REPRESENT PLANE ANGLES IN DEGREES, MINUTES AND SECONDS TO THE NEAREST SECOND. R/W PLAT DISTANCES ARE GROUND LENGTHS UNLESS OTHERWISE NOTED AND MAY BE CONVERTED TO GRID LENGTHS BY MULTIPLYING PLAT DISTANCES BY .999979

RIGHT-OF-WAY BOUNDARIES ARE DEFINED WITH COURSES OF THE PERIMETER OF THE HIGHWAY LANDS REFERENCED TO THE U.S. PUBLIC LAND SURVEY OR OTHER SURVEYS OF PUBLIC RECORD. OTHER INFORMATION IS PROVIDED TO SUPPLEMENT THE BASIC PERIMETER DESCRIPTION AND SHALL NOT BE CONSTRUED TO PREVAIL OVER THE PERIMETER DESCRIPTION.

END RELOCATION ORDER

PROJECT 1501 1 21 / F019(44)
STATION 90 + 04.09
N. 151,216.262
E. 2,418,314.728
MENASHA

REVISION DATE	R/W PROJECT NUMBER 1501 1 21	SHEET NUMBER
7-13-82	FEDERAL PROJECT NUMBER	4.8
8-20-82	F019(44)	
3-21-84		
	PLAT OF RIGHT OF WAY REQUIRED FOR 1501 1 00 S.T.H. 114 - APPLETON ROAD U.S.H. 10 CALUMET & WINNEBAGO COUNTIES SCALE DATE 0 100Ft. 6-7-82 	
	CONSTRUCTION PROJECT NUMBER	

