



NO.	OWNER	ADDRESS	ACS	DESCRIPTION	MORTGAGEE	ADDRESS	R/W	FEN	DAM	TOT	PAID	REMARKS
B-1	J. VAN GROLL		0.27	N.E. 1/4 - N.E. 1/4, SEC. 13, T. 20N. R. 18E.								
A-1	A. STEFFINS		0.34	N.W. 1/4 - N.W. 1/4, SEC. 18, T. 20N. R. 18E.								
1	A. STEFFINS		1.65	N.E. 1/4 - N.W. 1/4, SEC. 18, T. 20N. R. 18E.								
2	T. GLASER		0.01	N.E. 1/4 - N.W. 1/4, SEC. 18, T. 20N. R. 18E.								
3	L. BARTELIN		0.81	N.W. 1/4 - N.E. 1/4; N.E. 1/4, N.W. 1/4 - N.W. 1/4, SEC. 18, T. 20N. R. 18E.								
4	MRS. F. BARTELIN		0.03	N.E. 1/4 - N.W. 1/4, SEC. 18, T. 20N. R. 18E.								
5	T. FITZGIBBONS		0.67	N.E. 1/4 - N.W. 1/4, SEC. 18, T. 20N. R. 18E.								
6	R. WARNER		0.13	N.W. 1/4 - N.E. 1/4, SEC. 18, T. 20N. R. 18E.								
7	P. LAUX		0.70	N.E. 1/4 - N.E. 1/4, SEC. 18, T. 20N. R. 18E.								
8	J. KLAUS		0.08	N.E. 1/4 - N.E. 1/4, SEC. 18, T. 20N. R. 18E.								
9	MRS. P. STERNS		1.28	S.W. 1/4 - N.W. 1/4, SEC. 17; E.E. 1/4 - N.E. 1/4, SEC. 18, T. 20N. R. 18E.								
10	G. FOLEY		0.33	S.E. 1/4 - N.E. 1/4, SEC. 18, T. 20N. R. 18E.								
11	LOCHHYRST ASS'N.		0.17	S.W. 1/4 - N.W. 1/4, SEC. 17, T. 20N. R. 18E.								
12	MRS. E. LAMMELS		1.00	S.E. 1/4 - N.W. 1/4, SEC. 17, T. 20N. R. 18E.								
13	J.C. HALLETT		0.518	S.W. 1/4 - N.E. 1/4, SEC. 17, T. 20N. R. 18E.								
13-A	LOCHHYRST ASS'N.		0.10	S.W. 1/4 - N.E. 1/4, SEC. 17, T. 20N. R. 18E.								
14	A. SCHAUHANN		0.75	S.E. 1/4 - N.E. 1/4, SEC. 17, T. 20N. R. 18E.								
15	J.H. SMITH		0.58	S.E. 1/4 - N.E. 1/4; N.E. 1/4 - S.E. 1/4, SEC. 17, T. 20N. R. 18E.								
16	A. SCHMALTZ		0.20	S.W. 1/4 - N.W. 1/4, SEC. 16, T. 20N. R. 18E.								
17	O. SCHLAFFER		0.98	N.E. 1/4 - S.W. 1/4; S.W. 1/4 - N.W. 1/4, SEC. 16, T. 20N. R. 18E.								
18	J. WICKLEIN		0.77	S.E. 1/4 - N.W. 1/4; S.W. 1/4 - N.E. 1/4, SEC. 16, T. 20N. R. 18E.								
19	L. WILZ		0.57	S.E. 1/4 - N.E. 1/4; N.E. 1/4 - S.E. 1/4, SEC. 16, T. 20N. R. 18E.								
20	F. SENSEN BRENNER		0.34	N.E. 1/4 - S.E. 1/4, SEC. 16, T. 20N. R. 18E.								
21	J. MEEHL		0.15	S.E. 1/4 - N.E. 1/4, SEC. 16, T. 20N. R. 18E.								
22	NORTH SHORE GOLF CLUB		0.67	N.E. 1/4 - S.W. 1/4, SEC. 15, T. 20N. R. 18E.								
23	A. NOE		0.43	S.W. 1/4 - N.W. 1/4, SEC. 15, T. 20N. R. 18E.								
24	A. MEYER		0.32	S.E. 1/4 - N.W. 1/4, SEC. 15, T. 20N. R. 18E.								
25	MRS. J. SHEA		0.47	N.E. 1/4 - S.W. 1/4, SEC. 15, T. 20N. R. 18E.								
26	W. LUNYAC		2.17	S.E. 1/4 - SEC. 15, T. 20N. R. 18E.								
27	W. HOPFENSBERGER		0.73	S.E. 1/4 - S.E. 1/4, SEC. 15, T. 20N. R. 18E.								
28	H. ROHE		0.02	S.W. 1/4 - S.W. 1/4, SEC. 14, T. 20N. R. 18E.								
29	J. STURN		0.42	S.W. 1/4 - S.W. 1/4, SEC. 14; N.W. 1/4 - N.W. 1/4, SEC. 23, T. 20N. R. 18E.								
30	J. GASCHLER		0.65	N.E. 1/4 - N.W. 1/4, SEC. 23, T. 20N. R. 18E.								
31	N. REITER		0.95	N.E. 1/4 - N.W. 1/4; N.W. 1/4 - N.E. 1/4, SEC. 23, T. 20N. R. 18E.								
32	J. KUEPPER		0.84	N.E. 1/4, SEC. 23, T. 20N. R. 18E.								
33	R. CISKE		0.54	N.E. 1/4 - N.E. 1/4, SEC. 23, T. 20N. R. 18E.								
34	H. SUMMEHALDER		0.07	N.W. 1/4 - N.W. 1/4, SEC. 24, T. 20N. R. 18E.								
35	J. CISKE		0.86	S.W. 1/4 - N.W. 1/4, SEC. 24, T. 20N. R. 18E.								
36	W. KUEPPER		2.06	S.E. 1/4 - N.W. 1/4; S.W. 1/4 - N.E. 1/4, SEC. 24, T. 20N. R. 18E.								
37	A. CISKE		0.70	S.E. 1/4 - N.E. 1/4, SEC. 24, T. 20N. R. 18E.								
38	C. CISKE		0.20	N.E. 1/4 - S.E. 1/4, SEC. 24, T. 20N. R. 18E.								
39	J. KOLESKE		1.38	W. 1/2 - S.W. 1/4, SEC. 19, T. 20N. R. 19E.								


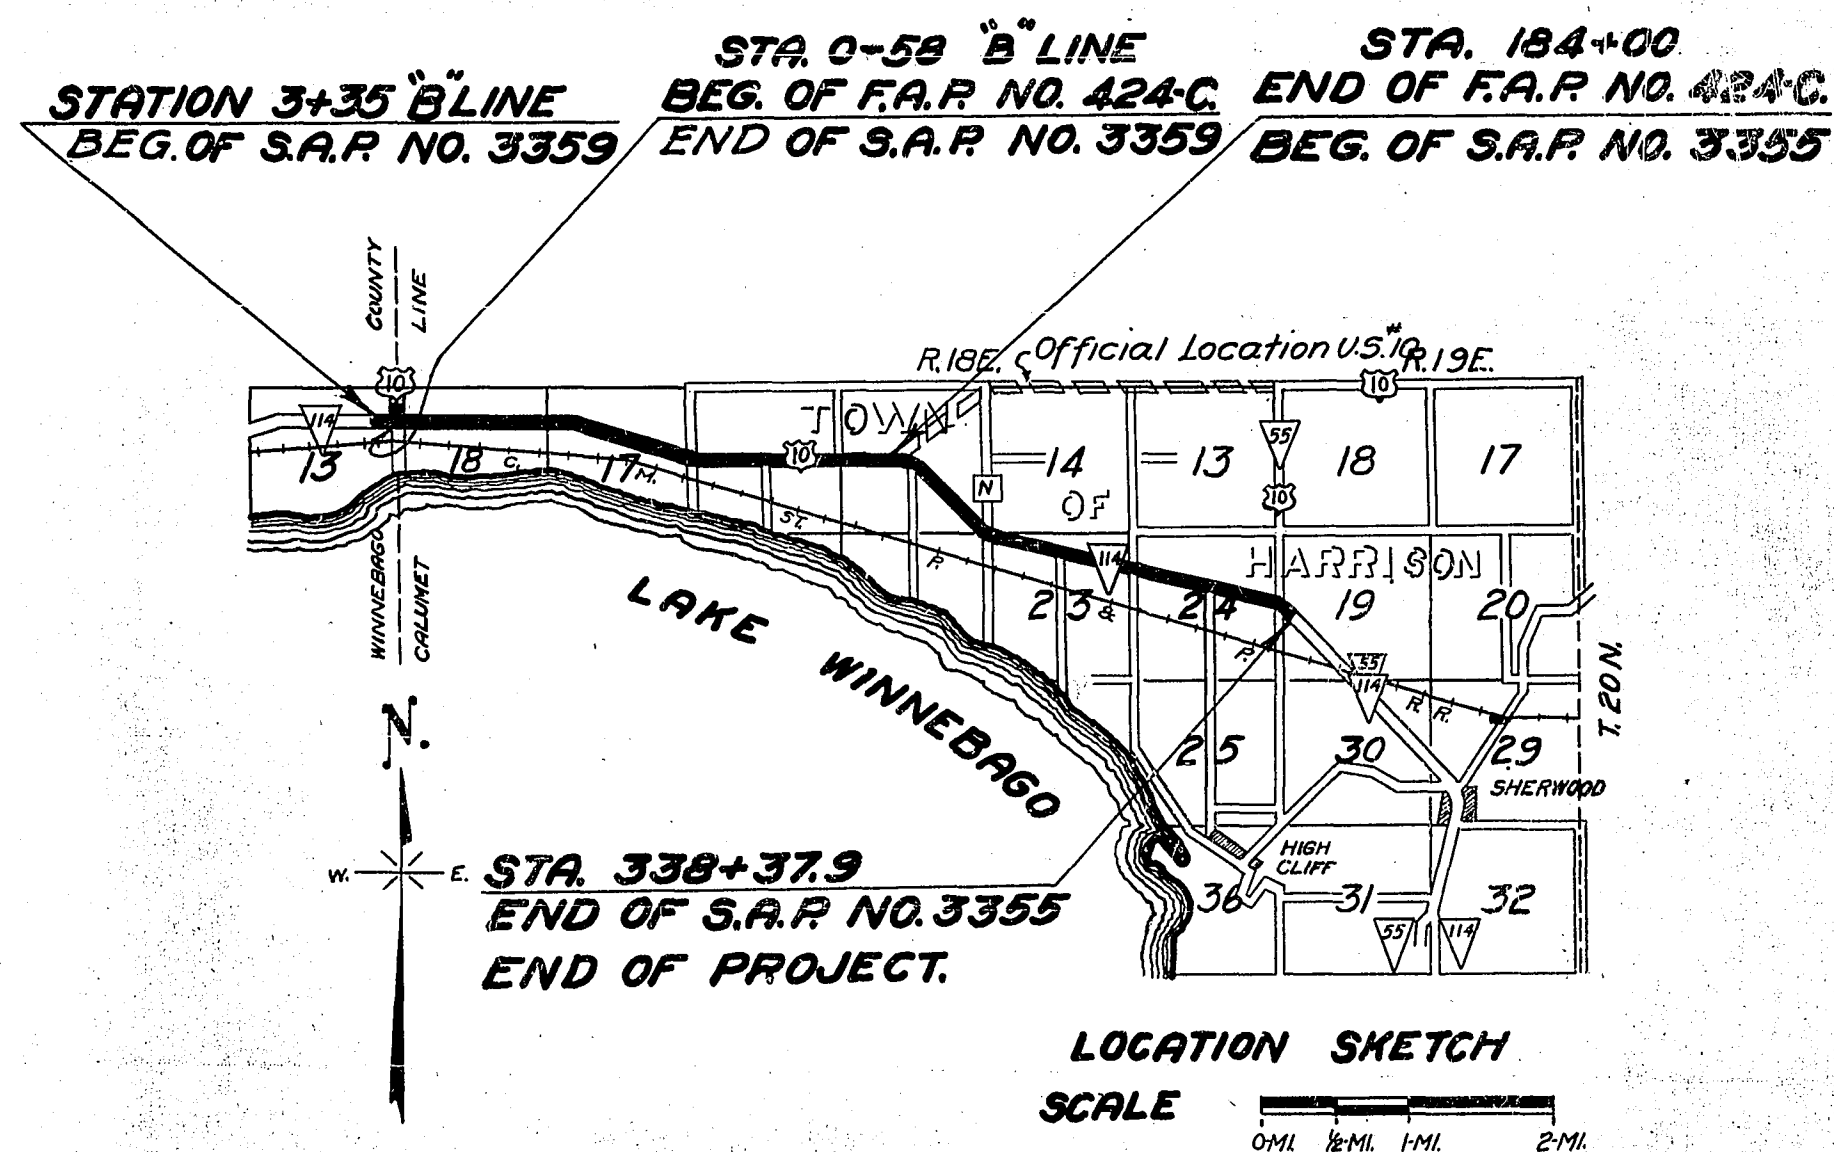


PLAT OF RIGHT OF WAY REQUIRED
3359 &
STATE AID PROJECT NO. 3355
FEDERAL AID PROJECT NO. 424-C.
APPLETON-MANITOWOC ROAD
S.T.H. NO. 114 AND U.S.H. NO. 10
WINNEBAGO-CALUMET COUNTY
SCALE

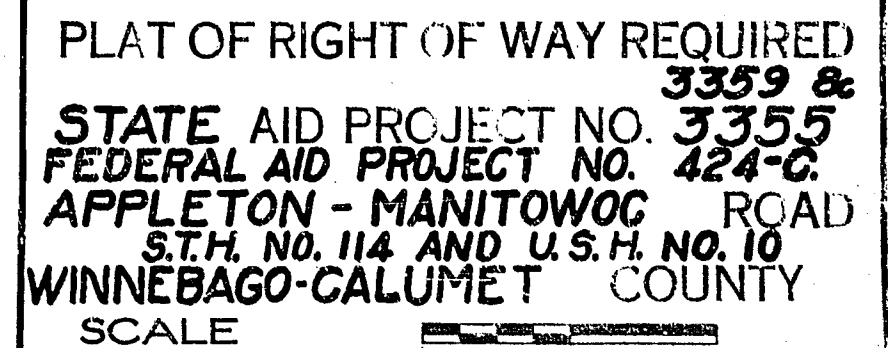



FED. ROAD DIST. NO.	STATE	S.A.P. 3359	SHEET NO.	TOTAL SHEETS
4	WIS.	S.A.P. 424-G	5	

DIVISION JOB NO. 3355

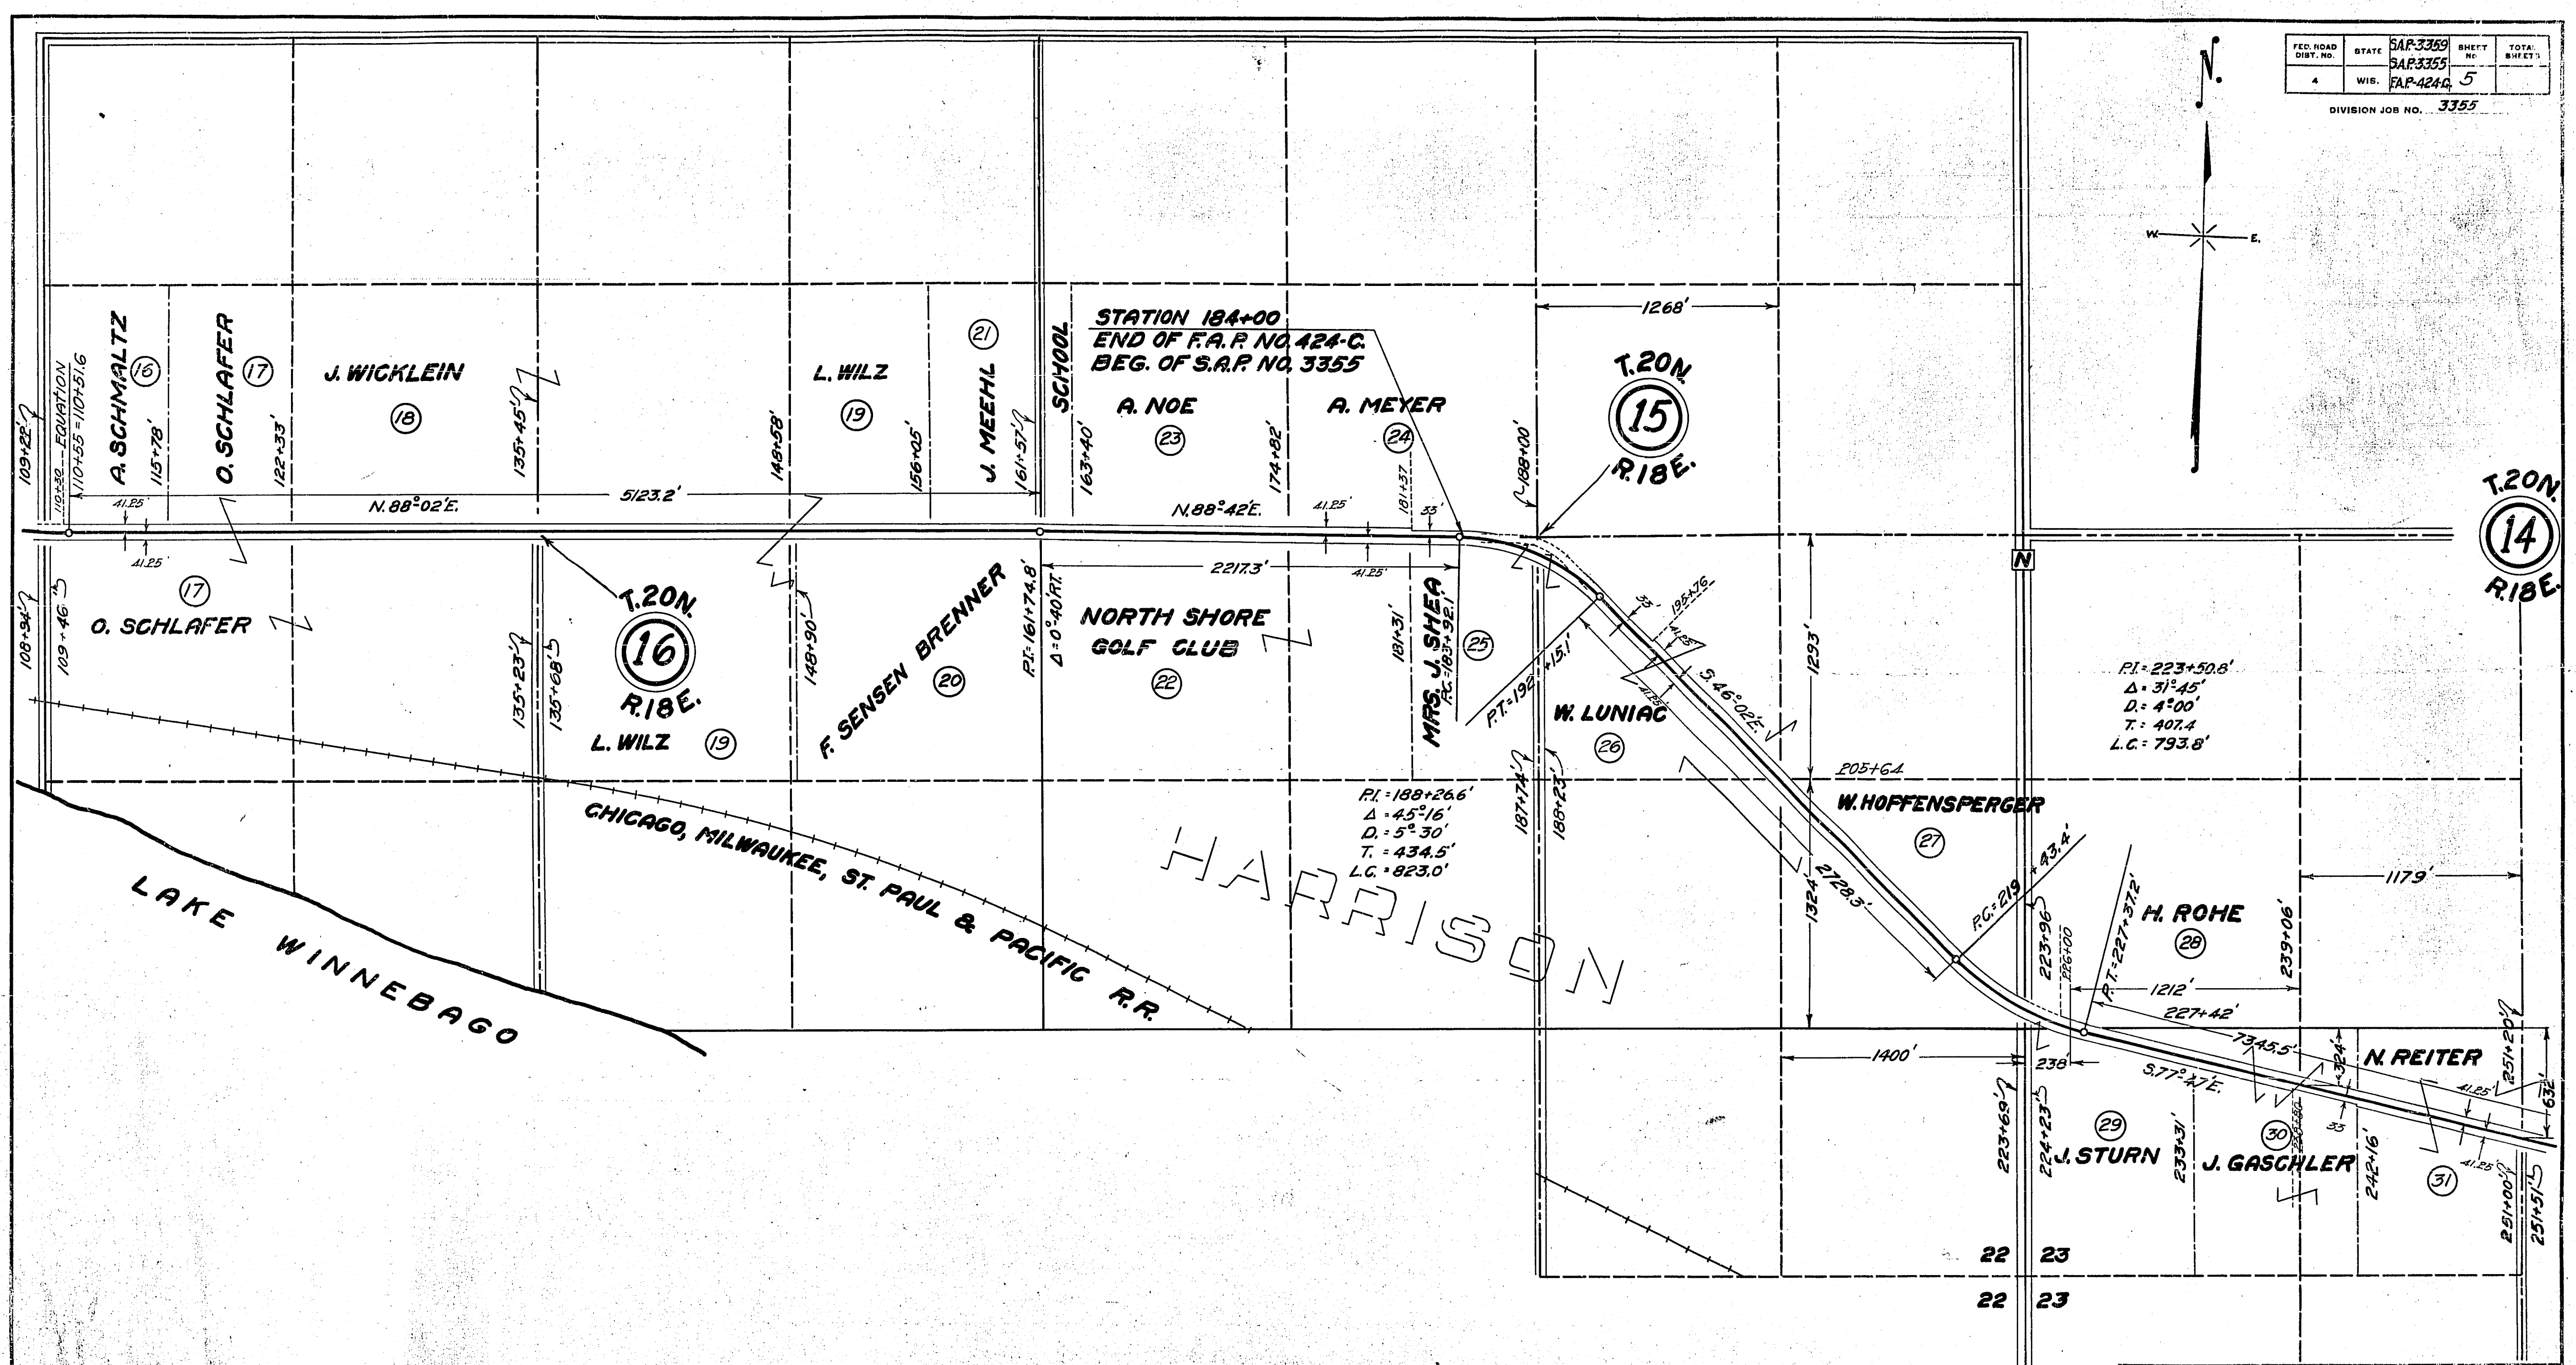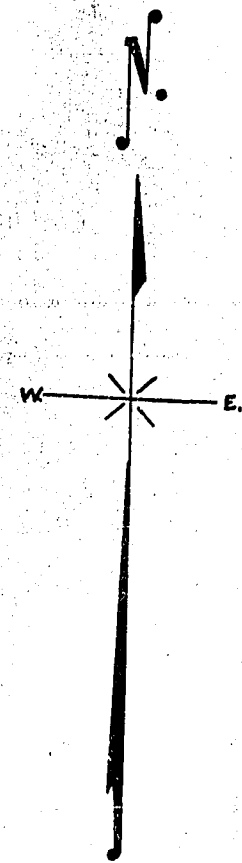

PLAT OF RIGHT OF WAY REQUIRED
3359 &
STATE AID PROJECT NO. 3355
FEDERAL AID PROJECT NO. 424-G.
APPLETON - MANITOWOC ROAD
 S.T.H. NO. 114 AND U.S.H. NO. 10
 WINNEBAGO-CALUMET COUNTY
 SCALE

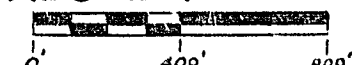


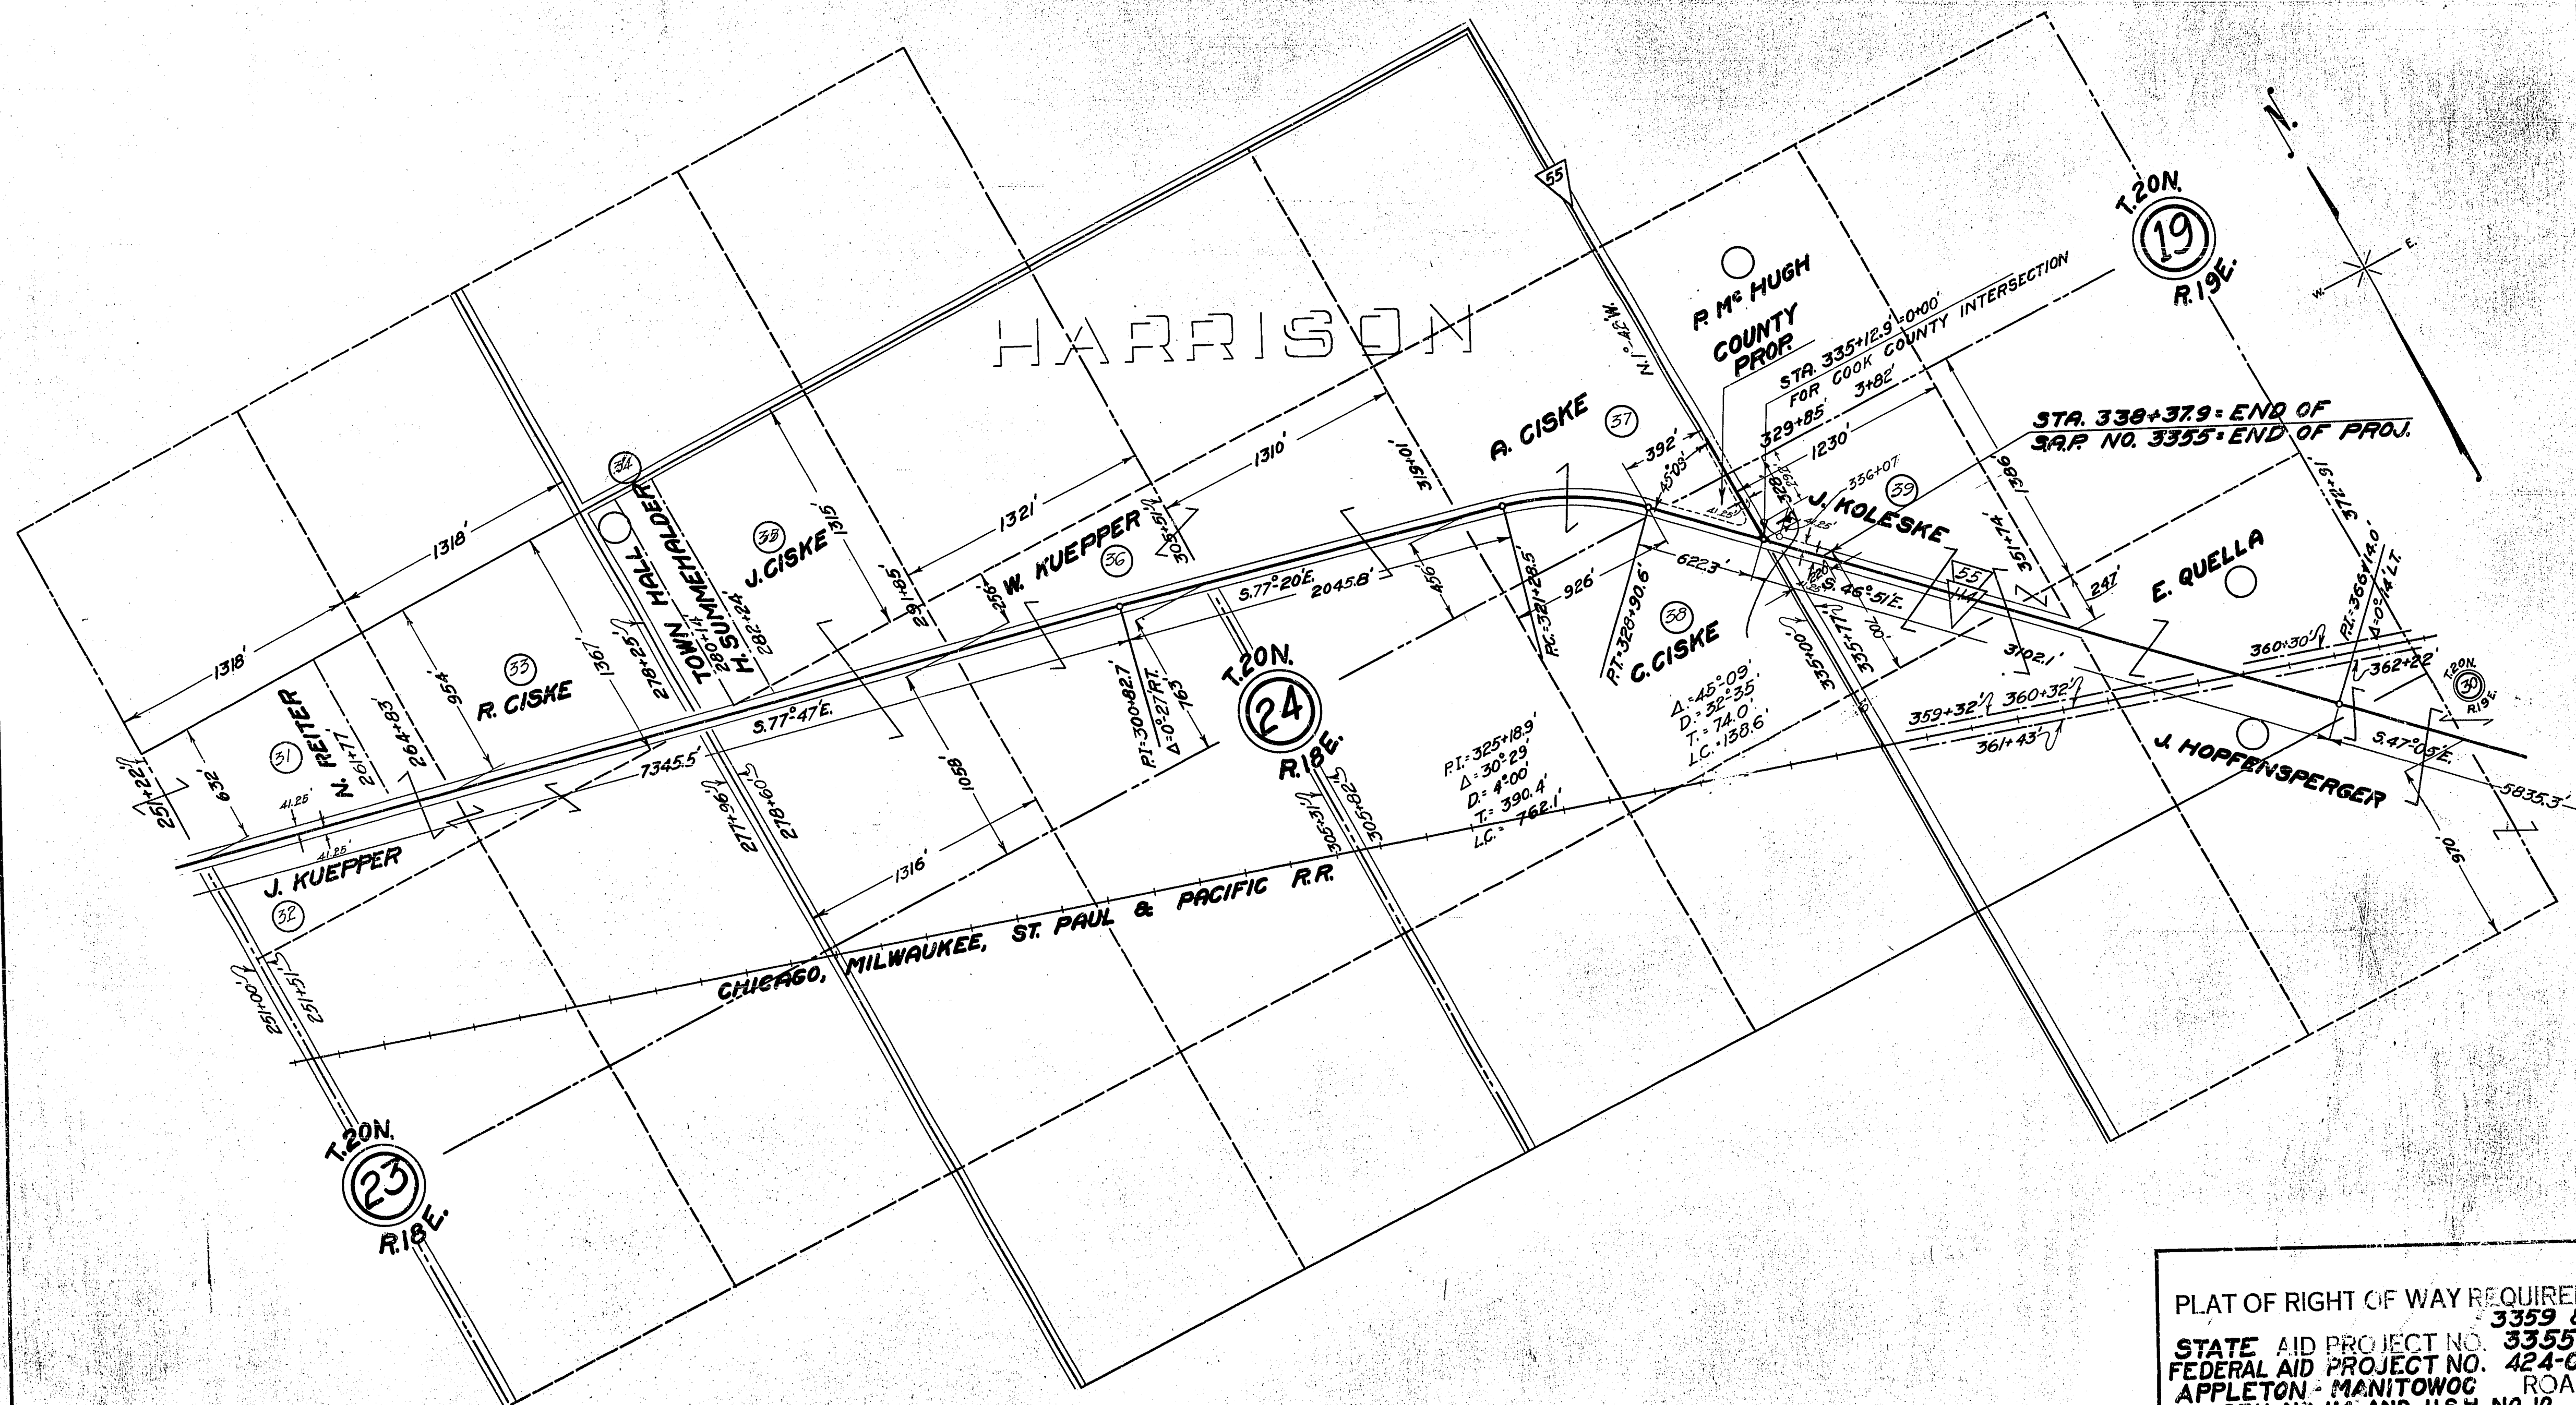

PLAT OF RIGHT OF WAY REQUIRED
3359 & 3355
 STATE AID PROJECT NO. **3355**
 FEDERAL AID PROJECT NO. **424-C**
 APPLETON - MANITOWOC ROAD
 S.T.H. NO. 114 AND U.S.H. NO. 10
 WINNEBAGO-CALUMET COUNTY
 SCALE
 0' 200' 400'

DIVISION JOB NO. 3355


No.	OWNER	ADDRESS	ACS	DESCRIPTION	MORTGAGEE	ADDRESS	R/W.	FEN.	DAM.	TOT.	PAID	REMARKS
1	E. QUELLA		060	SE 1/4 SW 1/4 SEC. 19, T20N R 19E								
2	J. HOPFENBERGER		2.22	W 1/2 NE 1/4, NE 1/4 NW 1/4 SEC. 30, SE 1/4 SW 1/4 SEC. 19, T20N R 19E.								
3	J. DERFUS		1.43	SE 1/4 NE 1/4, SEC. 30 T.20N R 19E.								
4	N. BRUEHL		006	NE 1/4 SE 1/4 SEC. 30 " "								
5	J. STACER		009	NW 1/4 SW 1/4 SEC. 29 " "								
6	J. BRANTMEYER		083	" " " " " "								
7	MRS. STACER		019	" " " " " "								
8	T. HORN		006	" " " " " "								
9	J. KLASSEN		003	" " " " " "								
17	F. SCHILLING		0.75	NE 1/4 SE 1/4 SEC. 31, " "								
10	A. SEIDEL		2.59	W 1/2 NW 1/4 SEC. 32 " "								
11	F. DERFUS		0.70	NW 1/4 NW 1/4 " " " "								
12	WIS. MICH. P. & L. CO.		005	W 1/2 NW 1/4 " " " "								
13	P. DERFUS		001	SW 1/4 NW 1/4 " " " "								
14	CAL. CO. FOX FARM			NE 1/4 SE 1/4 SEC. 31, NW 1/4 SW 1/4 SEC. 32, T.20N R 19E								
15	F. SHILLING		1.02	NE 1/4 SE 1/4 SEC. 31, T.20N R 19E.								
16	F. DERFUS		007	NW 1/4 SW 1/4 SEC. 32 " "								

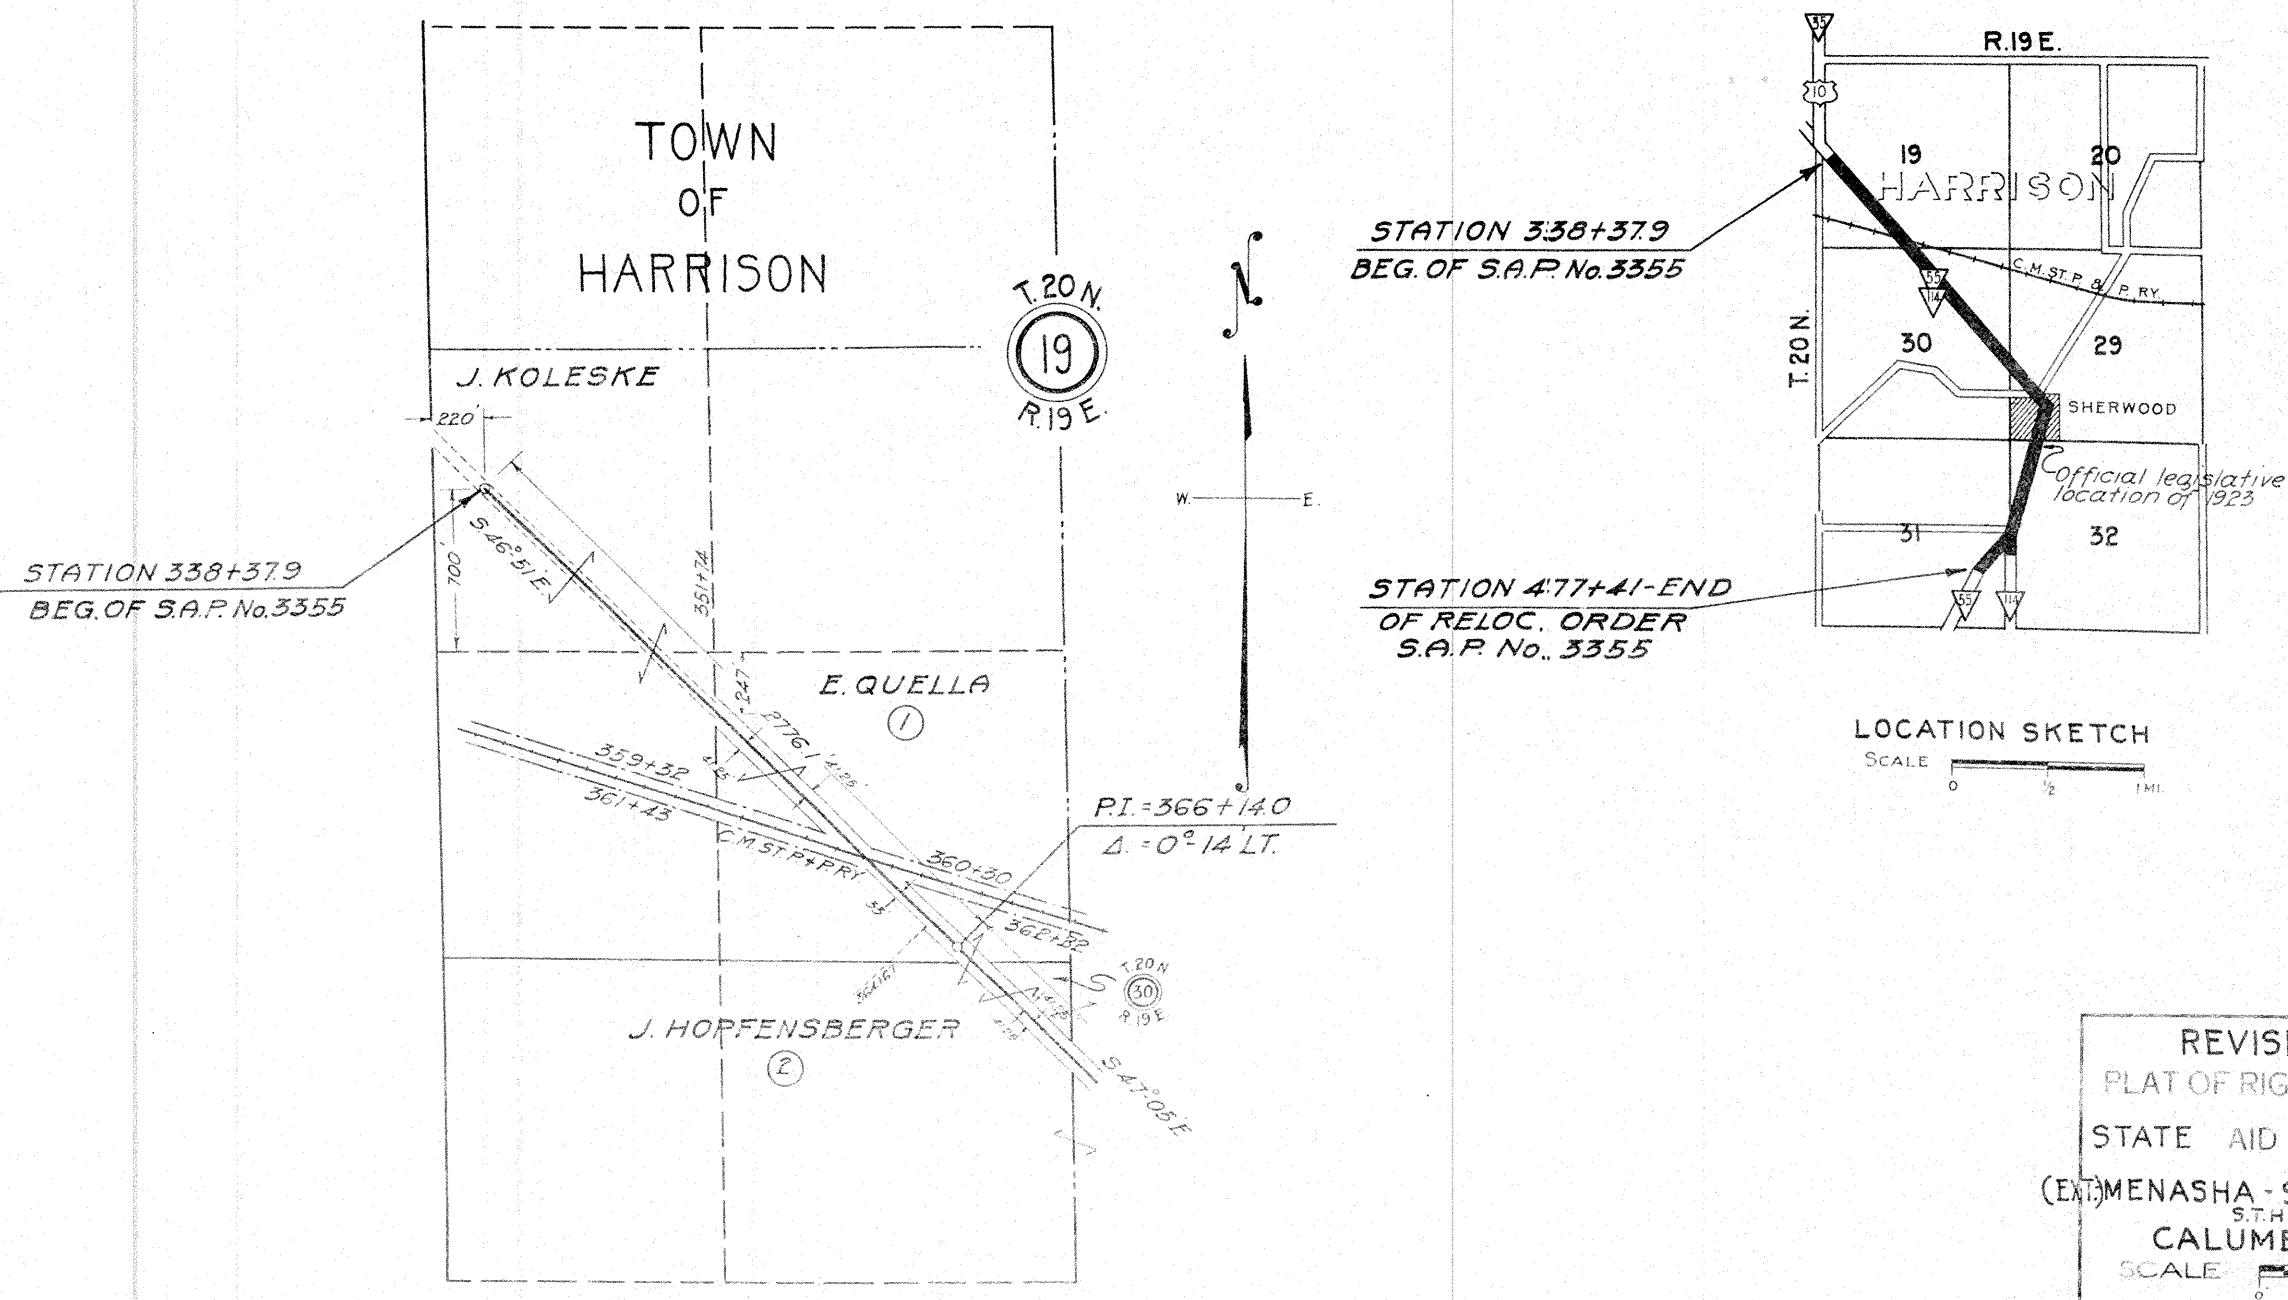

REVISED JUNE 15, 1931
PLAT OF RIGHT OF WAY REQUIRED
STATE AID PROJECT NO. 3355
(EXT.) MENASHA - SHERWOOD ROAD
S.T.H. No 114 AND 55
CALUMET COUNTY
SCALE 

PROJ. ROAD DIST. NO.	STATE	SECTION NO.	SHEET NO.	TOTAL SHEETS
4	WIS.	3355	4	

DIVISION JOB NO. 3355

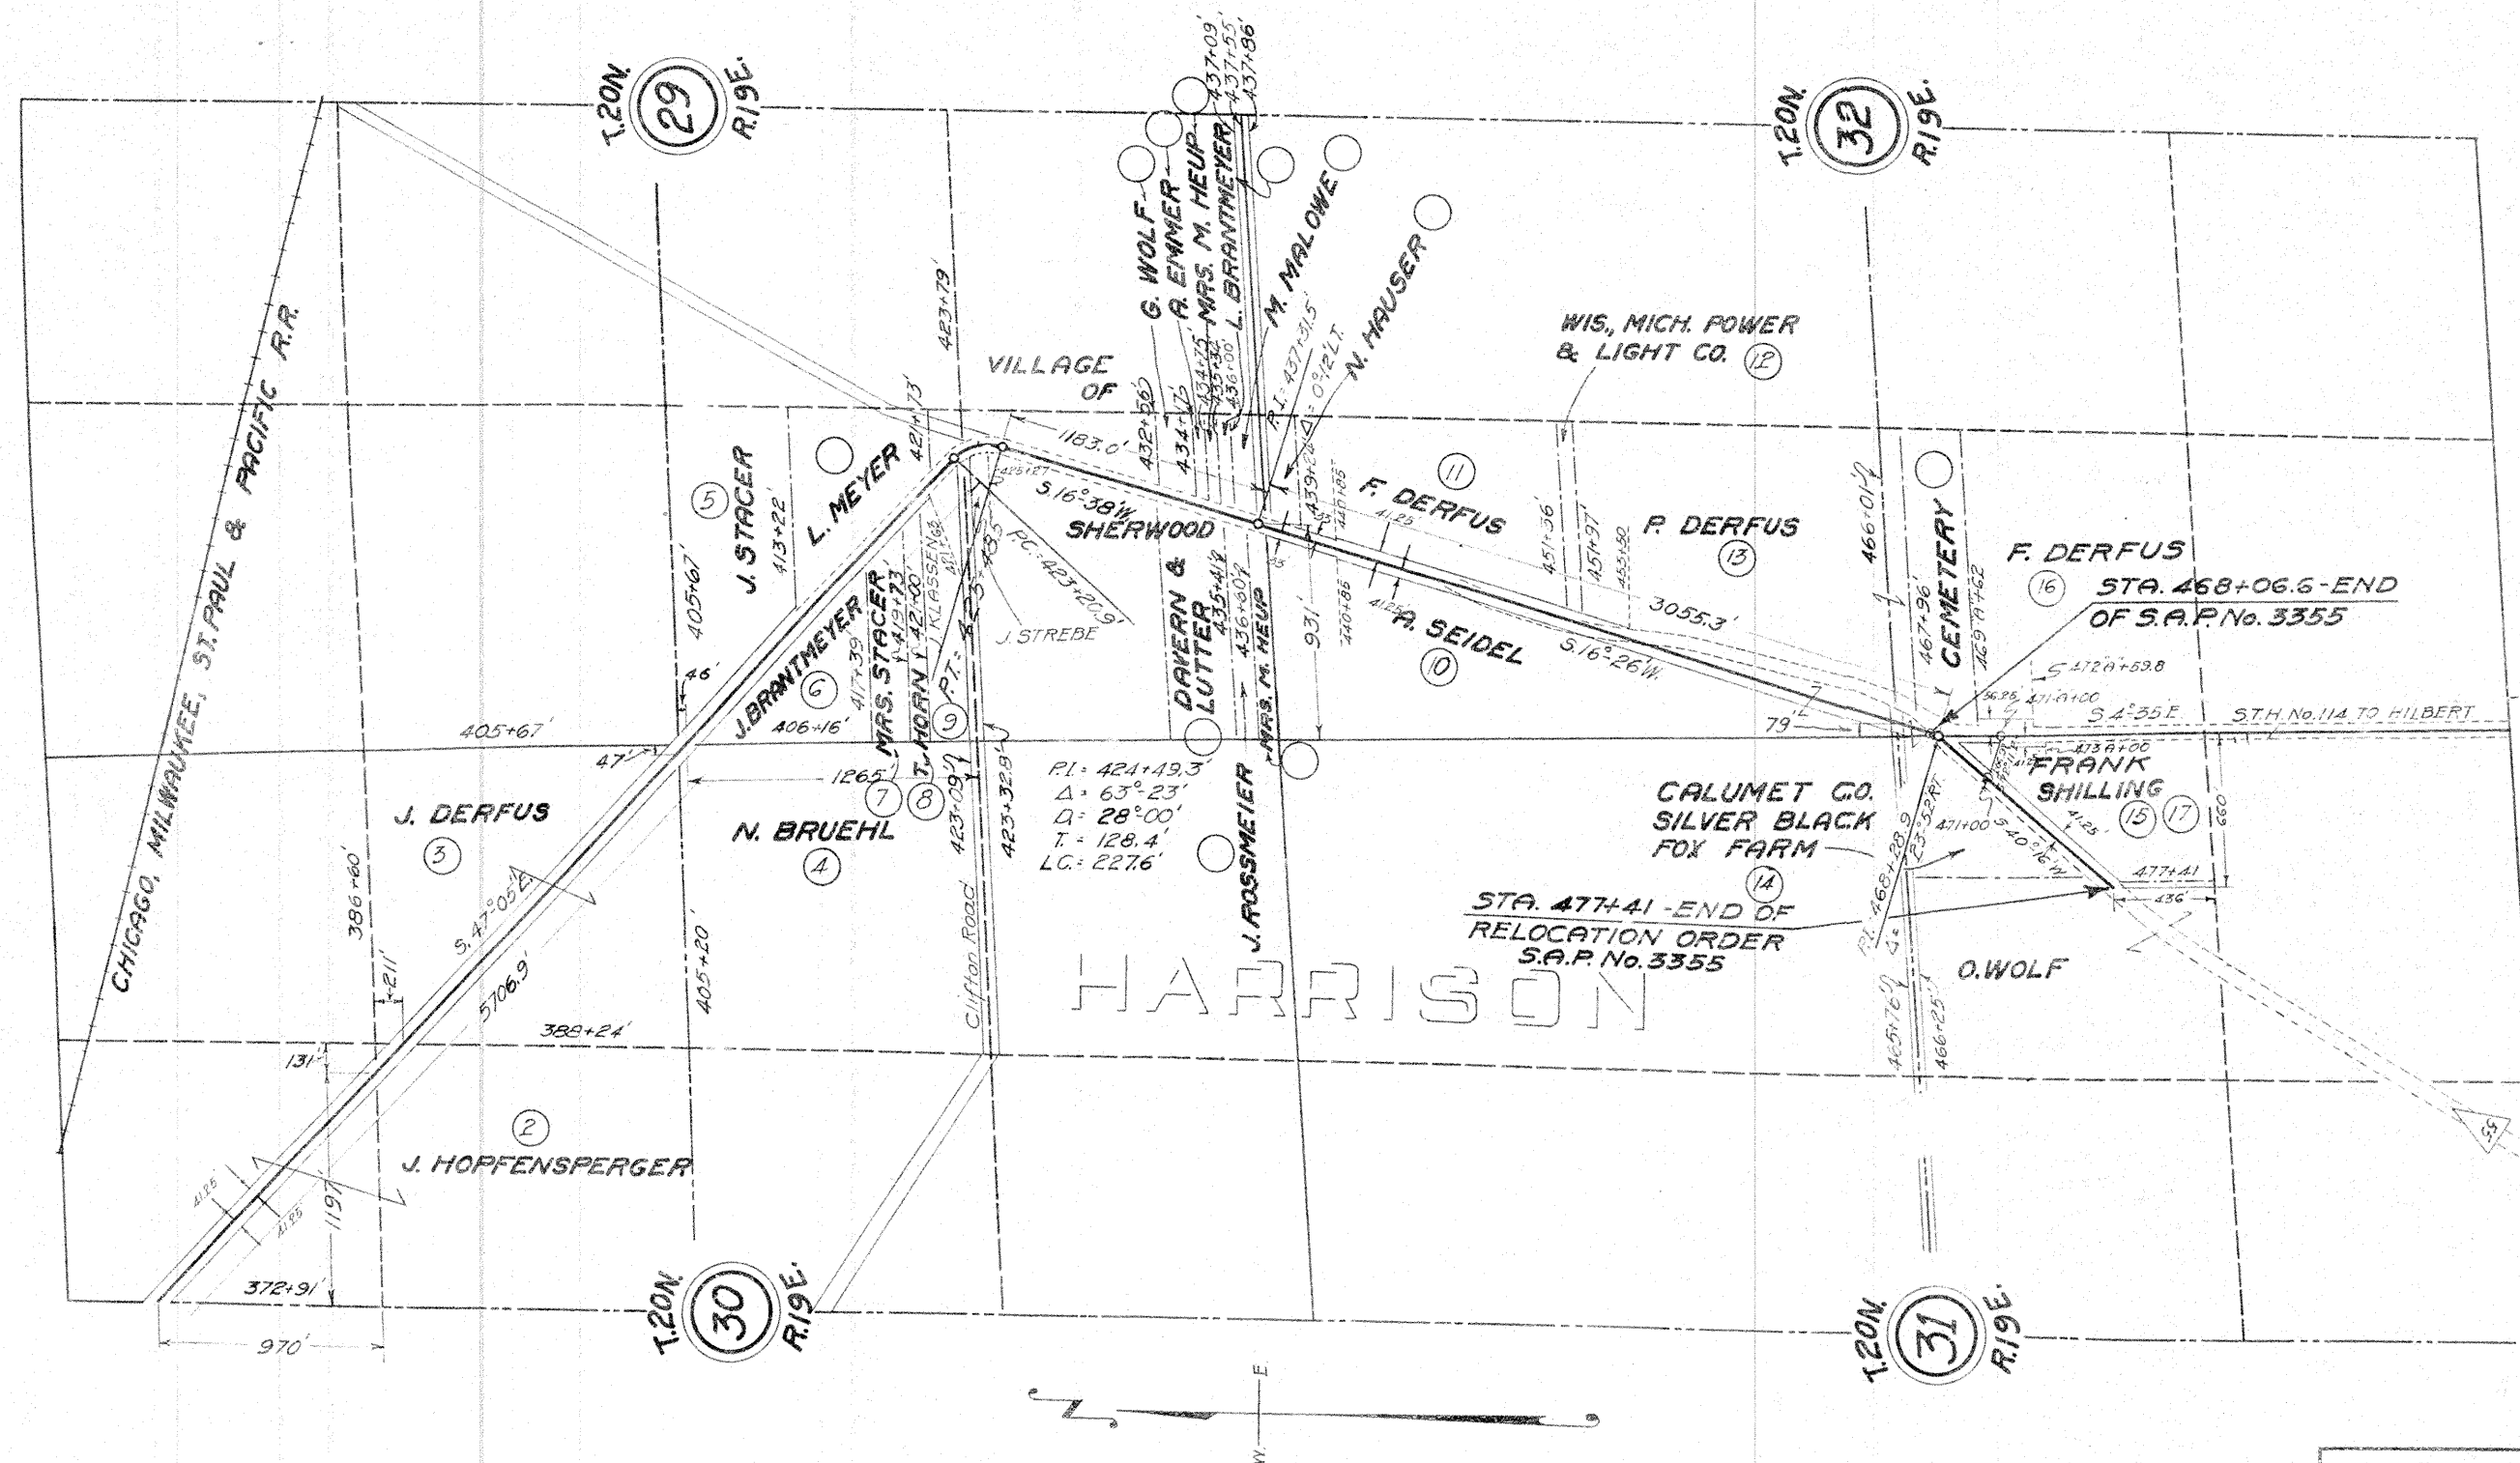

REVISED JUNE 15, 1931
 PLAT OF RIGHT OF WAY REQUIRED
 STATE AID PROJECT NO. 3355
 (EXT) MENASHA-SHERWOOD ROAD
 S.T.H. No. 114 AND 55
 CALUMET COUNTY
 SCALE 0' 100' 200'