


COUNTY AND HIGHWAY	ROUTE AND SECTION	CLASS AND AGREEMENT		FEDERAL DIVISION OFFICE	SHEET NUMBER	TOTAL SHEETS
		STATE	FEDERAL			
8.1	19.4	21.14	—	4	4	
CONST. PROJECT						

STANDARD ABBREVIATIONS

A.P.	ACCESS POINT
RES.	RESIDENTIAL
AG.	AGRICULTURAL
NON COMM.	NON COMMERCIAL
PRE. USE	PRESENT USE
TAV.	TAVERN
H.	HOUSE
S.	SHED
B.	BARN
G.	GARAGE
BLDG.	BUILDING
SURV.	SURVEY
CL	CENTERLINE
R.O.W. R.	RIGHT OF WAY REFERENCE LINE
AH.	AHEAD
BK.	BACK
C.M. ST. P. & P. RR.	CHICAGO, MILWAUKEE ST. PAUL & PACIFIC RAILROAD
⊥	TELEPHONE POLE
⚡	POWER POLE
AC.	ACRES
RE.	REMAINING

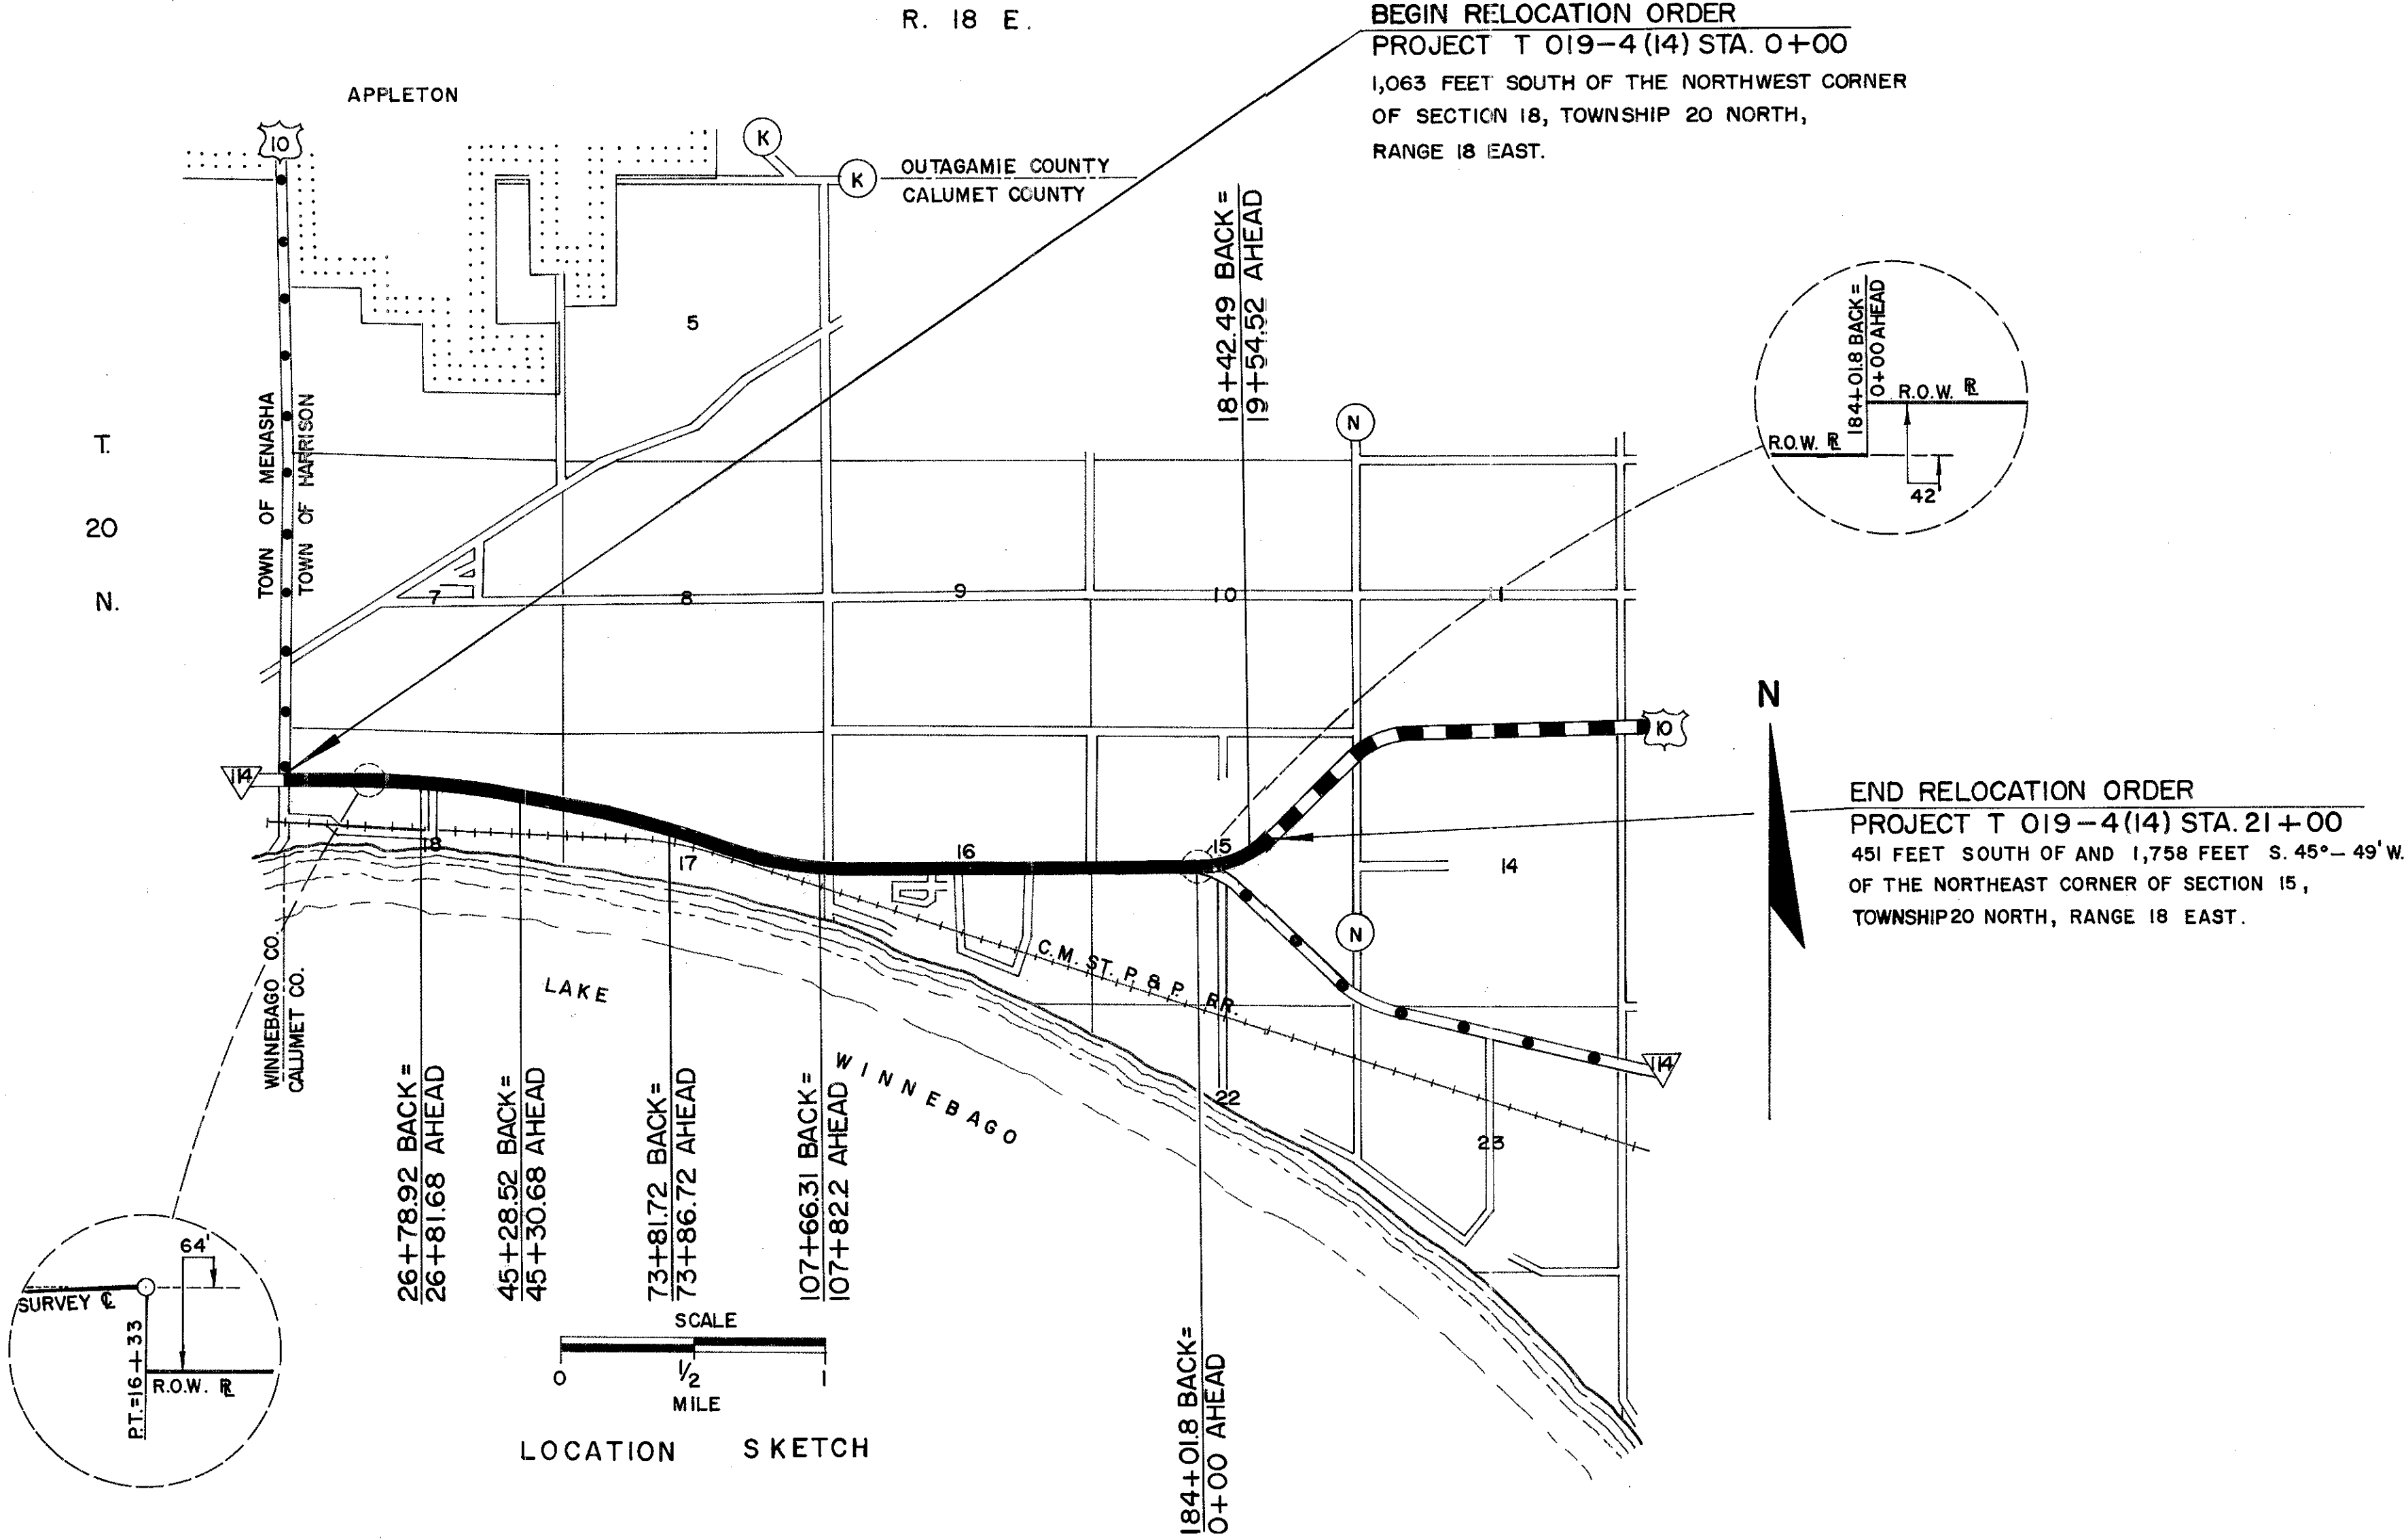

- LEGEND
- DENOTES NO ACCESS
 - INITIAL CONSTRUCTION
 - ULTIMATE CONSTRUCTION

NOTE:
BEARINGS SHOWN ON THIS PLAT ARE THE TRUE
BEARINGS OF EACH TANGENT TO THE NEAREST MINUTE.

REVISION	DATE	
10-14-64	N.C.	
2-3-65		
6-10-65	N.C.	
10-29-65	N.C.	
3-21-66	N.C.	
10-21-66	N.C.	
1-30-80	N.C.	

STATE HIGHWAY COMMISSION OF WISCONSIN

PLAT OF RIGHT OF WAY REQUIRED

PROJECT T 019 - 4 (14)

APPLETON — SHERWOOD ROAD
(WAVERLY BEACH — EAST JUNCTION U.S.H. 10 & S.T.H. 114 SECTION)
U.S.H. 10 CALUMET COUNTY

SCALE
0 200 400
LENGTH = 3.857 MILES
DATED APRIL 3, 1964

COUNTY AND HIGHWAY	ROUTE AND SECTION	CLASS AND AGREEMENT		B. P. R. REGION DIVISION	SHEET NUMBER	TOTAL SHEETS
8.1	19.4	21.14	—	4 WIS.	4.1	
CONST. PROJECT						


* TO BE ACQUIRED IN THE NAME OF THE STATE OF WISCONSIN

SCHEDULE OF LANDS AND INTERESTS REQUIRED				
PARCEL NUMBER	SHEET NUMBER	OWNER	INTERESTS REQUIRED	ACRES
1	4.4	ANTOINETTE SCHMIRLER ET.AL.	FEE & ACCESS RIGHTS	0.13
2	4.4	CARL H. BAUER	"	0.09
3	4.4	SUSANN A. DICKERMANN ET.AL.	"	0.20
4	4.4	MRS. WALTER R. GRESENS & CALVIN E. GRESENS	FEE, L.H.E. & ACCESS RIGHTS	0.60
5	4.4	JOSEPH H. SPRANGERS	FEE & ACCESS RIGHTS	0.18
6	4.4	FRANK G. BURROUGHS	FEE & ACCESS RIGHTS	0.60
7	4.4	PEOPLES LOAN & FINANCE CO.	FEE & ACCESS RIGHTS	0.24
8	4.4	CHESTER L. OLSON	"	0.25
9	4.4	FLORET GUENTHER	"	0.66
10	4.4	CASPER E. ELIASSEN	"	0.26
11	4.4	KATHERINE TRADER OLSON	"	0.69
* 12	4.4 & 4.7	WIS. TELEPHONE CO.	RELEASE OF RIGHTS	—
13	4.4	ARNOLD B. HOERNING	ACCESS RIGHTS	—
14	4.4	GEORGE P. RETSON	"	—
15	4.4	ROY A. GLASER	"	—
16	4.4	EMMA GLASER	"	—
17	4.4	A.W. JESKE	FEE, L.H.E. & ACCESS RIGHTS	1.31
18	4.4	MARY FITZGIBBON	ACCESS RIGHTS	—
19	4.4	WILLIAM STADLER	"	—
20	4.4	FELIX J. MAKOWSKI	"	—
21	4.4	LESTER BARTLEIN	FEE & ACCESS RIGHTS	1.81
22	4.4	JAMES R. WATERS & ROBERT S. VANBIERLIET	QUIT CLAIM DEED & ACCESS RIGHTS	0.10
23	4.4	WILLIAM H. ROHE	FEE & ACCESS RIGHTS	0.81
24	4.4	EARL LAUX	"	2.03
25	4.4	HOWARD B. HAWLEY	ACCESS RIGHTS	—
26	4.4	DOROTHY E. HAWLEY	"	—
27	4.4	RICHARD D. WEBER	"	—
28	4.4	MARGARET STURN	FEE & ACCESS RIGHTS	1.61
29	4.4	EVAN P. GESKE	ACCESS RIGHTS	—
30	4.4	BADGER HIGHWAY CO. INC.	"	—
31	4.4	DONALD A. HOGUE	"	—
32	4.4	JOHN & WALLACE WEBORG	"	—
33	4.4	DAVID O. WEBORG	"	—
34	4.4	ALLEN B. ADAMS	FEE & ACCESS RIGHTS	2.08
35	4.4	ALBERT H. KRIEGMEIER ET.AL.	"	0.25
36	4.5	LOCHHYRST ASSOCIATION	"	3.15
37	4.5	LAWRENCE O. MADER	"	0.04
38	4.5	ALVIN J. DOMBROWSKI	"	0.02
39	4.5	RAYMOND SIMMERLING	"	0.08
40	4.5	ROBERT J. KETTENHOFEN	"	0.14
41	4.5	JOSEPH J. WILZ	"	0.24
42	4.5	CLETUS R. BARTELT	"	0.13
43	4.5	MELLO Q. PIFHER	FEE	0.56
44	4.5	EDWARD W. KOEHN	FEE & ACCESS RIGHTS	1.85
45	4.5	MALCOLM W. BODWAY	"	1.88

SCHEDULE OF LANDS AND INTERESTS REQUIRED				
PARCEL NUMBER	SHEET NUMBER	OWNER	INTERESTS REQUIRED	ACRES
46	4.5	ROSE M. BODWAY	FEE	0.14
47	4.5	FLORIAN E. MERKI	"	0.13
48	4.5	ANN H. ORBISON	"	0.56
49	4.5	GORDON VAN DE HEY	FEE & ACCESS RIGHTS	5.53
50	4.5	NORMAN SCHAUMANN	FEE	0.79
51	4.5	ALFRED SCHAUMANN	"	0.83
52	4.5	EDNA KASPER	"	0.78
53	4.5	DONALD S. KASPER	"	0.59
54	4.5	ANN H. ORBISON & RUTH H. SHATTUCK	"	0.16
55	4.5	JAMES H. SMITH	FEE & ACCESS RIGHTS	1.18
56	4.5	CARL M. SMITH	FEE	0.04
57	4.6	TOWN OF HARRISON	FEE & ACCESS RIGHTS	0.11
58	4.6	JOHN MADER	"	0.85
59	4.6	KENNETH SCHMALZ ET.AL.	"	1.89
60	4.6	CLARENCE SCHOMER	"	0.46
61	4.6	RAYMOND O. VAN HEUKLON	FEE	0.19
62	4.6	JOHN A. GEHL	"	0.08
63	4.6	CARL F. STRECK	"	2.92
64	4.6	GEORGE DIETZEN	FEE & ACCESS RIGHTS	12.14
65	4.6	HARRY LOPAS	FEE	0.28
66	4.6	EDWARD BENEDICT	"	0.07
67	4.6	DARWIN L. SCHMALZ	"	1.04
68	4.6	RAYMOND J. BROCKMAN	"	0.25
69	4.6	ADELINE WILZ	FEE & ACCESS RIGHTS	0.74
70	4.6	DANIEL L. WILZ	"	1.32
71	4.6	ELMER M. HOPFENSPERGER	"	0.46
72	4.6	HOWARD F. DIETZEN	"	0.92
73	4.6	JOSEPH A. MEEHL	"	2.60
74 (3)	4.7	VERNON PALMER	FEE	0.75
75 (3)	4.7	LOUISE NOE	FEE & ACCESS RIGHTS	5.58
76 (3)	4.7	NORTH SHORE CORPORATION	FEE	0.44
77 (3)	4.7	WILLIAM LUNIAK	"	1.78
78 (3)	4.7	RUEBEN C. ZIRBEL	FEE & ACCESS RIGHTS	10.17
* 79	4.5 & 4.7	WIS. MICHIGAN POWER CO.	RELEASE OF RIGHTS	—
80 (3)	4.7	MELVIN C. LUNIAK	FEE & ACCESS RIGHTS	5.40
81 (3)	4.7	THEODORE A. VAN THIEL JR.	"	0.20
82 (3)	4.7	NORBERT F. KOZLOWSKI	FEE	2.27
83 (3)	4.7	HAROLD F.A. STEINBACH	"	1.15
84 (3)	4.7	WILLIAM F. REFFKE	"	1.16
85 (3)	4.7	NORBERT W. HARTZHEIM	FEE & ACCESS RIGHTS	0.42
86 (3)	4.7	WAYLAND R. VOELTZ	"	0.10
87 (3)	4.7	URBAN A. URBAN	"	0.20
88 (3)	4.7	JOHN C. HAMMER	"	0.07
* 89	4.5	C. M. ST. P. & P. R.R.	AGREEMENT	—
90 (2)	4.4	FRANK G. BURROUGHS	FEE, L.H.E. & ACCESS RIGHTS	0.59
91 (2)	4.4	FRANCIS SCHAAL	L. H. E.	—
92 (2)	4.4	ALFRED SCHAUMANN	"	—
93 (2)	4.4	LILLIAN JESKE	FEE & ACCESS RIGHTS	0.59

REVISION DATE		STATE HIGHWAY COMMISSION OF WISCONSIN PLAT OF RIGHT OF WAY REQUIRED PROJECT T 019-4 (14)
10-14-64		
2-3-65		
6-10-65		
10-29-65		
3-21-66	N.C.	
10-21-66	N.C.	
11-30-80	N.C.	
DATED APRIL 3, 1964		

COUNTY AND HIGHWAY	ROUTE AND SECTION	CLASS AND AGREEMENT		B. P. R. REGION DIVISION	SHEET NUMBER	TOTAL SHEETS
8.1	19.4	21.14	—	4 WIS.	4.2	
CONST. PROJECT						

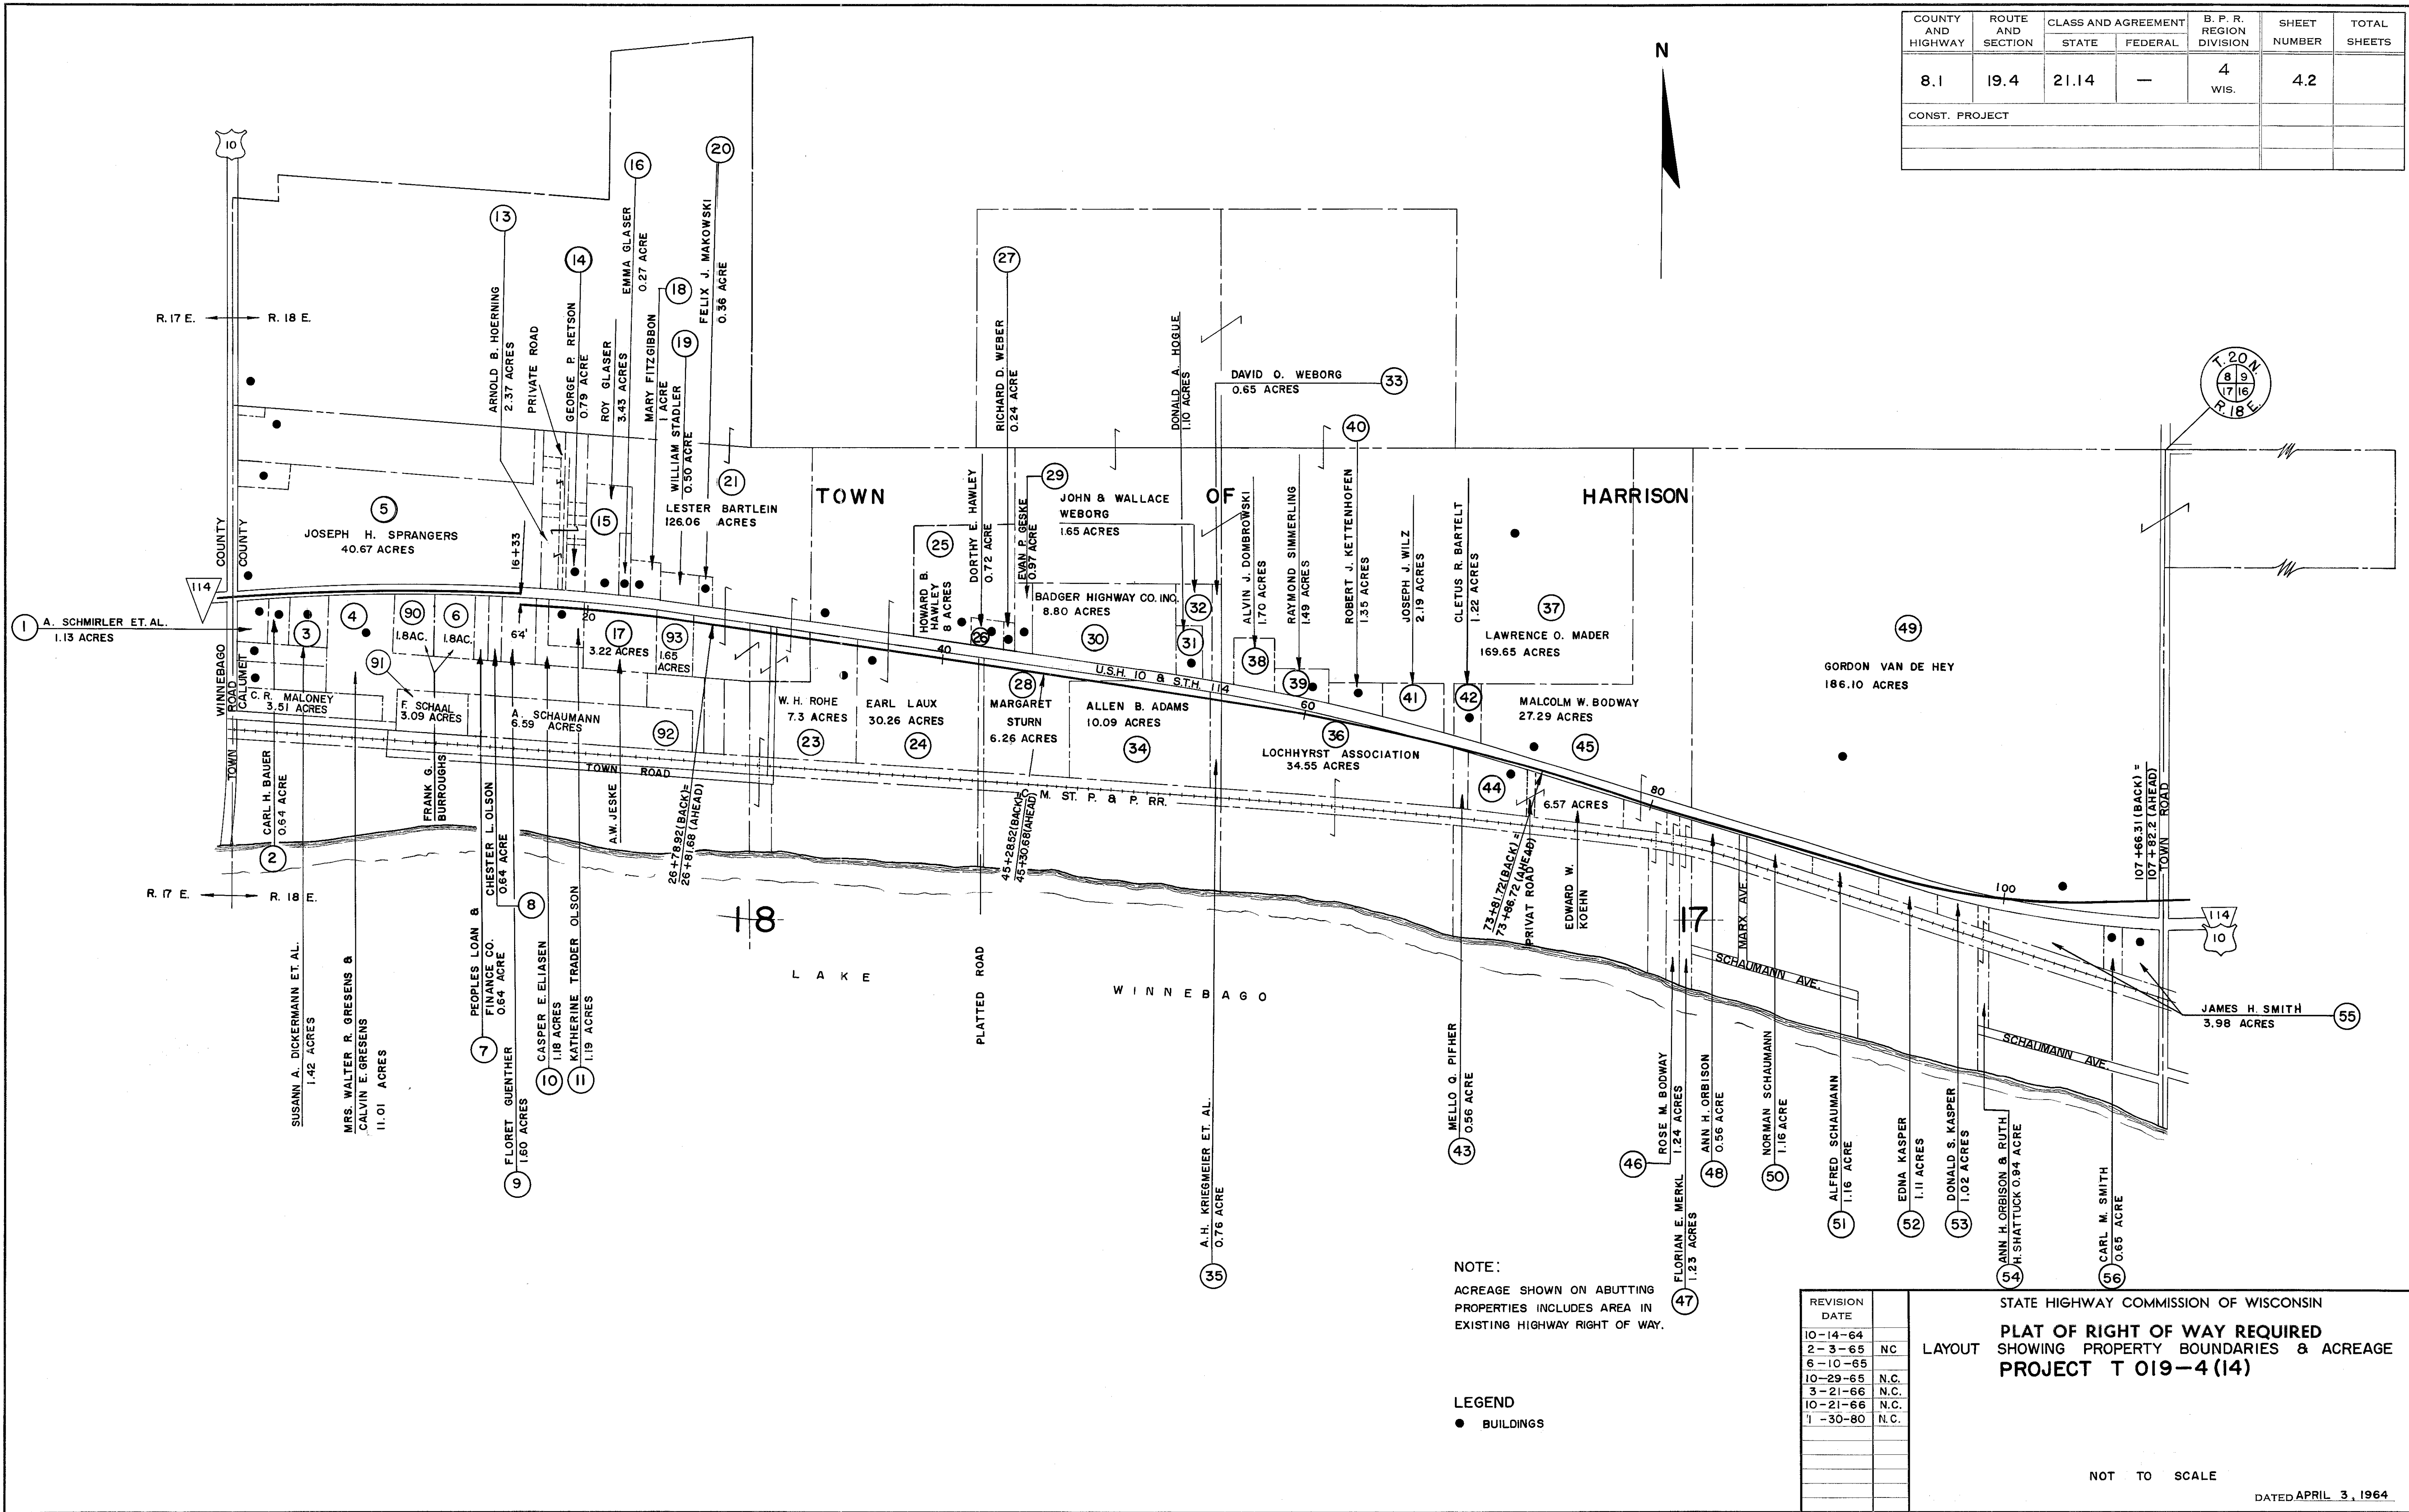

NOTE:
ACREAGE SHOWN ON ABUTTING
PROPERTIES INCLUDES AREA IN
EXISTING HIGHWAY RIGHT OF WAY.


LEGEND
● BUILDINGS

REVISION	DATE
10-14-64	
2-3-65	NC
6-10-65	
10-29-65	N.C.
3-21-66	N.C.
10-21-66	N.C.
1-30-80	N.C.


STATE HIGHWAY COMMISSION OF WISCONSIN
PLAT OF RIGHT OF WAY REQUIRED
SHOWING PROPERTY BOUNDARIES & ACREAGE
PROJECT T 019-4 (14)

NOT TO SCALE
DATED APRIL 3, 1964


COUNTY AND HIGHWAY	ROUTE AND SECTION	CLASS AND AGREEMENT		B. P. R. REGION DIVISION	SHEET NUMBER	TOTAL SHEETS
8.1	19.4	21.14	—	4 WIS.	4.3	
CONST. PROJECT						

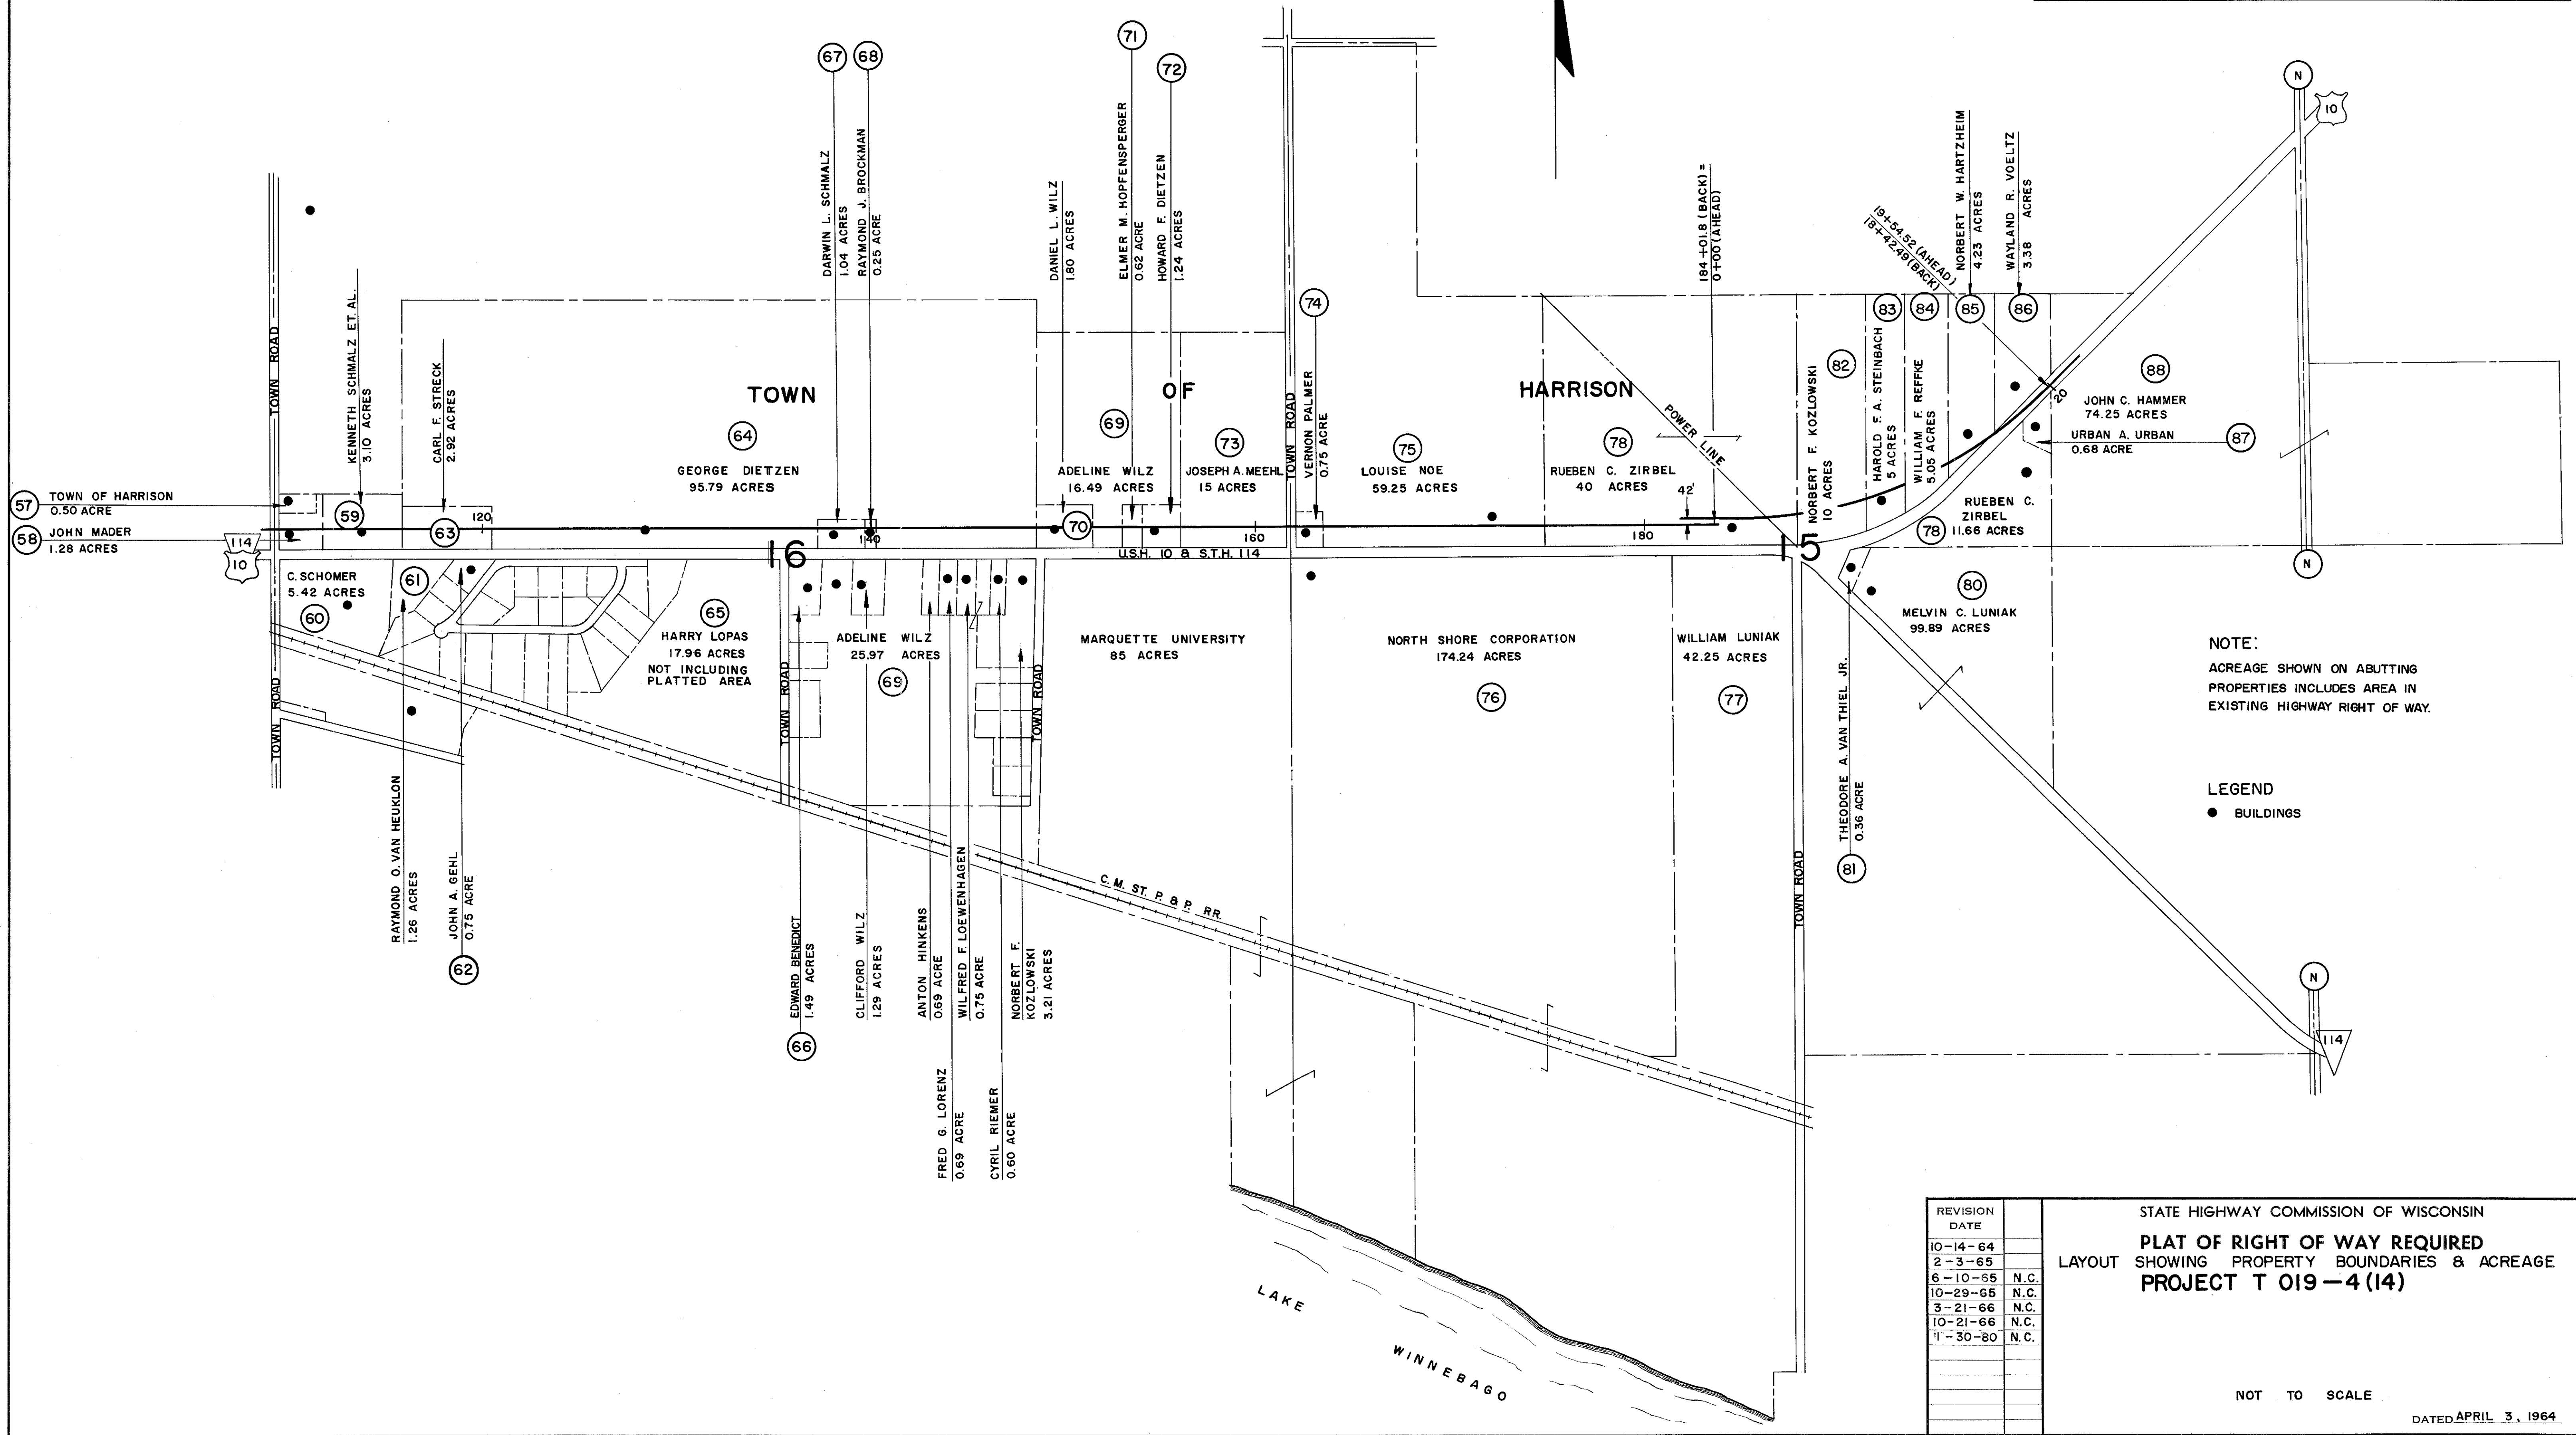

PARCEL NO.	VOLUME & PAGES
1	VOL. 85 D, 488
2	" 77 " 602
3	" 14 PRO, 115
4	" 79 D, 275
5	" 93 " 301
6	" 79 " 489
7	" 86 " 333
8	" 79 " 463
9	" 79 " 466
10	" 79 " 466
11	" 13 PRO, 243
12	" 82 " 341
13	" 72 D, 342
14	" 82 " 101
15	" 74 " 312
16	" 66 " 266
17	" 79 " 149
18	" 79 " 359
19	" 71 " 111
20	" 13 PRO, 243
21	" 86 D, 61
22	" 85 " 373
23	" 55 " 237
24	" 77 " 405
25	" 77 " 545
26	" 82 " 51
27	" 57 " 19
28	" 88 " 392
29	" 89 " 81
30	" 66 " 42
31	" 63 " 136
32	" 13 PRO, 137
33	" 91 D, 31
34	" 91 " 29
35	" 90 " 358
36	" 84 " 549
37	" 81 " 441
38	" 67 " 232
39	" 3 " 510
40	" 65 " 637
41	" 88 " 89
42	" 93 " 235
43	" 87 " 300
44	" 87 " 577
45	" 87 " 578
46	" 85 " 20
47	" 51 " 396
48	" 14 " 566
49	" 89 D, 471
50	" 83 " 437

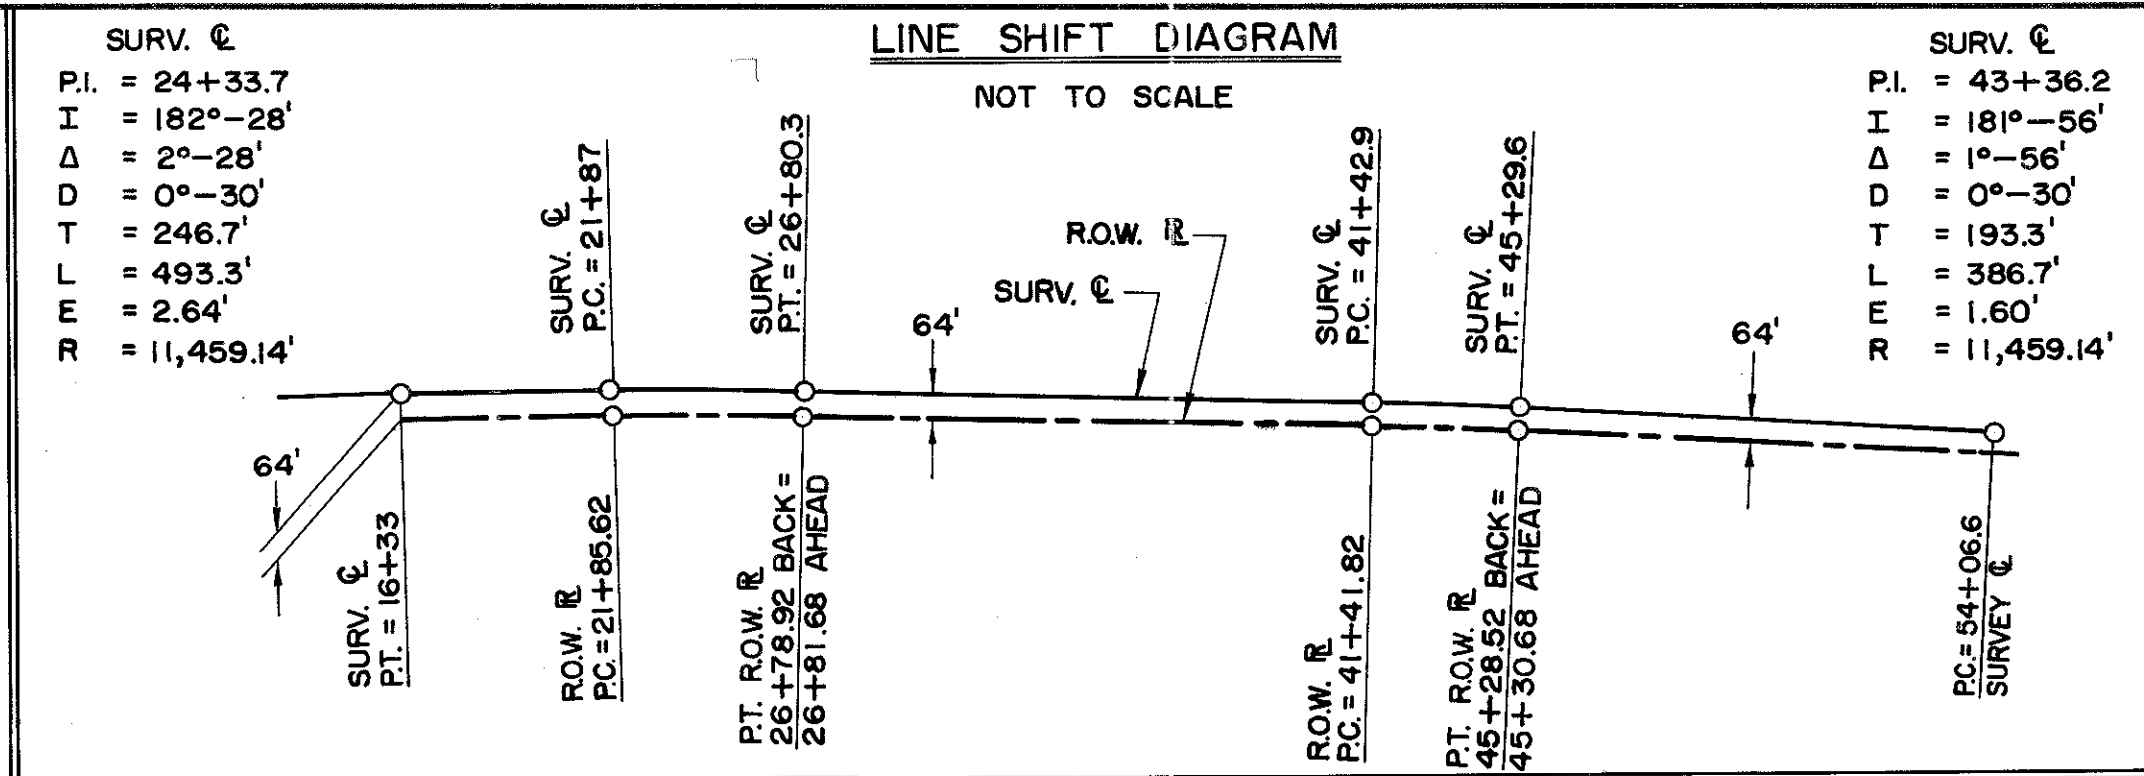

COUNTY AND HIGHWAY	ROUTE AND SECTION	CLASS AND AGREEMENT	FEDERAL DIVISION OFFICE	SHEET NUMBER	TOTAL SHEETS
8.1	19.4	21.14	4	4.4	
CONST. PROJECT					

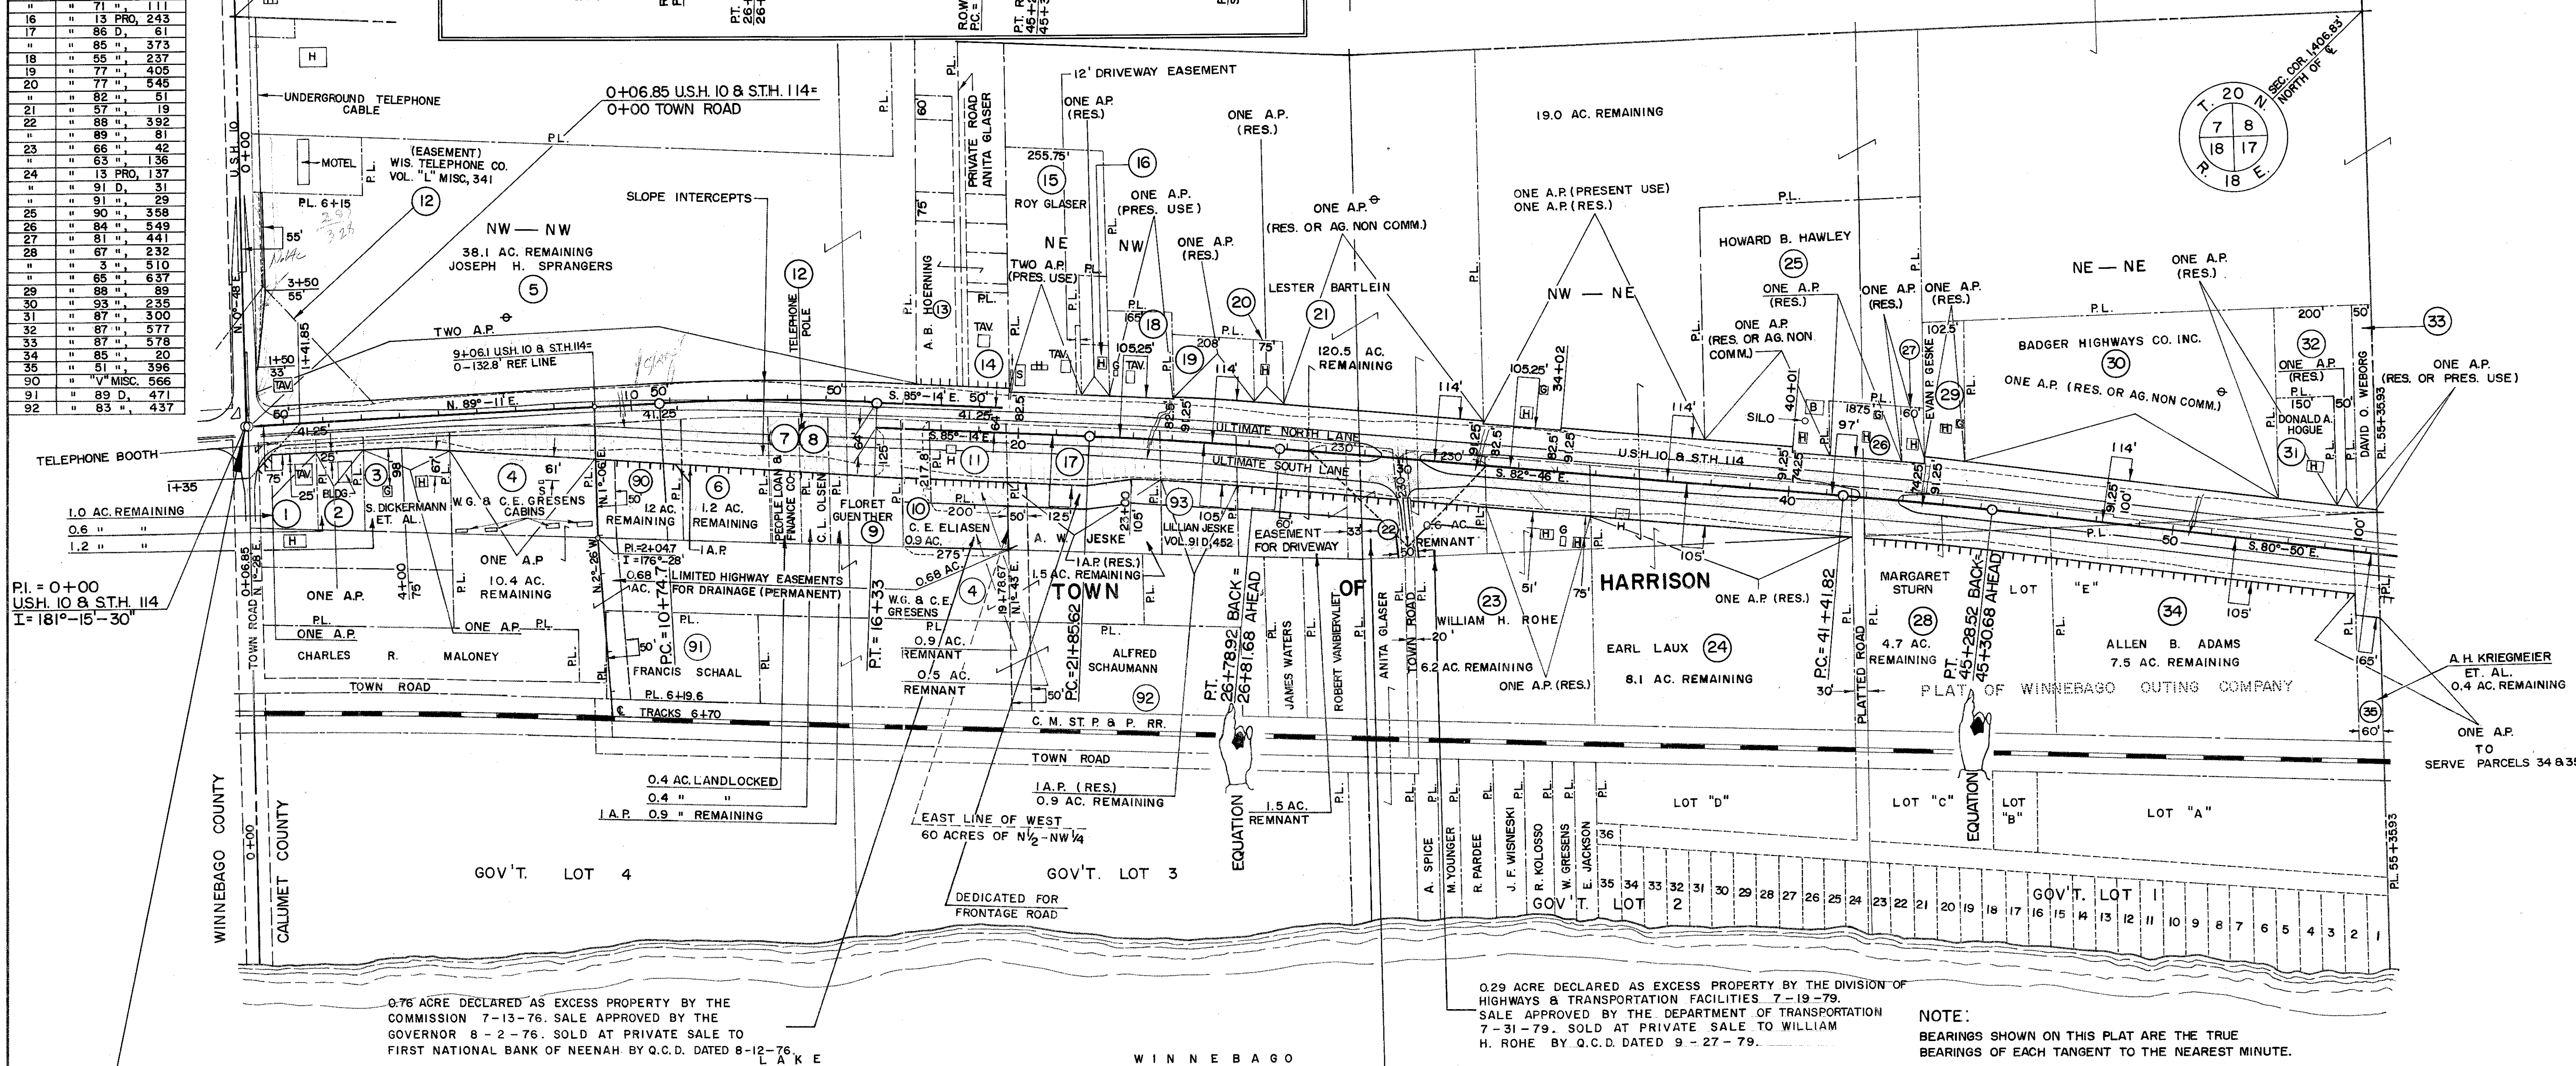

BEGIN RELOCATION ORDER
PROJECT T 019-4 (14) STA. 0+00

SURVEY C
P.I. = 13+54.1
I = 185°-35'
Δ = 5°-35'
D = 1°-00'
T = 279.4'
L = 558.3'
E = 6.83'
R = 5,729.58'

ROW. R
P.I. = 24+32.32
I = 182°-28'
Δ = 2°-28'
D = 0°-30'
T = 246.7'
L = 493.3'
E = 2.64'
R = 11,459.14'

ROW. R
P.I. = 43+35.12
I = 181°-56'
Δ = 1°-56'
D = 0°-30'
T = 193.3'
L = 386.7'
E = 1.60'
R = 11,459.14'

1.0 ACRE DECLARED AS EXCESS PROPERTY BY THE DIVISION OF HIGHWAYS & TRANSPORTATION FACILITIES 7-19-79. SALE APPROVED BY THE DEPARTMENT OF TRANSPORTATION 7-31-79. SOLD AT PRIVATE SALE TO WILLIAM H. BEHNKE BY Q.C.D. DATED 9-27-79.

REVISION DATE	
10-14-64	
2-3-65	NC
6-10-65	
10-29-65	
3-21-66	
10-21-66	
1-30-80	

COUNTY AND HIGHWAY	ROUTE AND SECTION	CLASS AND AGREEMENT		FEDERAL DIVISION OFFICE	SHEET NUMBER	TOTAL SHEETS
		STATE	FEDERAL			
8.1	19.4	21.14	—	4	4.5	
CONST. PROJECT						

LEGEND

——— DENOTES NO ACCESS



——— INITIAL CONSTRUCTION

——— ULTIMATE CONSTRUCTION

⊕ SEE INSTRUMENT

NOTE:
BEARINGS SHOWN ON THIS PLAT ARE THE TRUE BEARINGS OF EACH TANGENT TO THE NEAREST MINUTE.

PARCEL NO.	VOLUME & PAGES
36	VOL. 28 D, 617
37	" 87 ", 157
38	" 87 ", 599
39	" 90 ", 492
40	" 87 ", 600
41	" 77 ", 406
42	" 85 ", 181
43	" 68 ", 433
44	" 91 ", 122
45	" 10 PRO, 391
46	" 82 D, 505
47	" 85 ", 404
48	" 82 ", 529
49	" 59 ", 418
50	" 88 ", 438
51	" 71 ", 169
52	" 66 ", 385
53	" 81 ", 269
54	" 76 ", 1
55	" 76 ", 1
56	" 78 ", 319
57	" 73 ", 338
58	" 27 ", 173
59	" 54 ", 31
60	" 87 ", 102

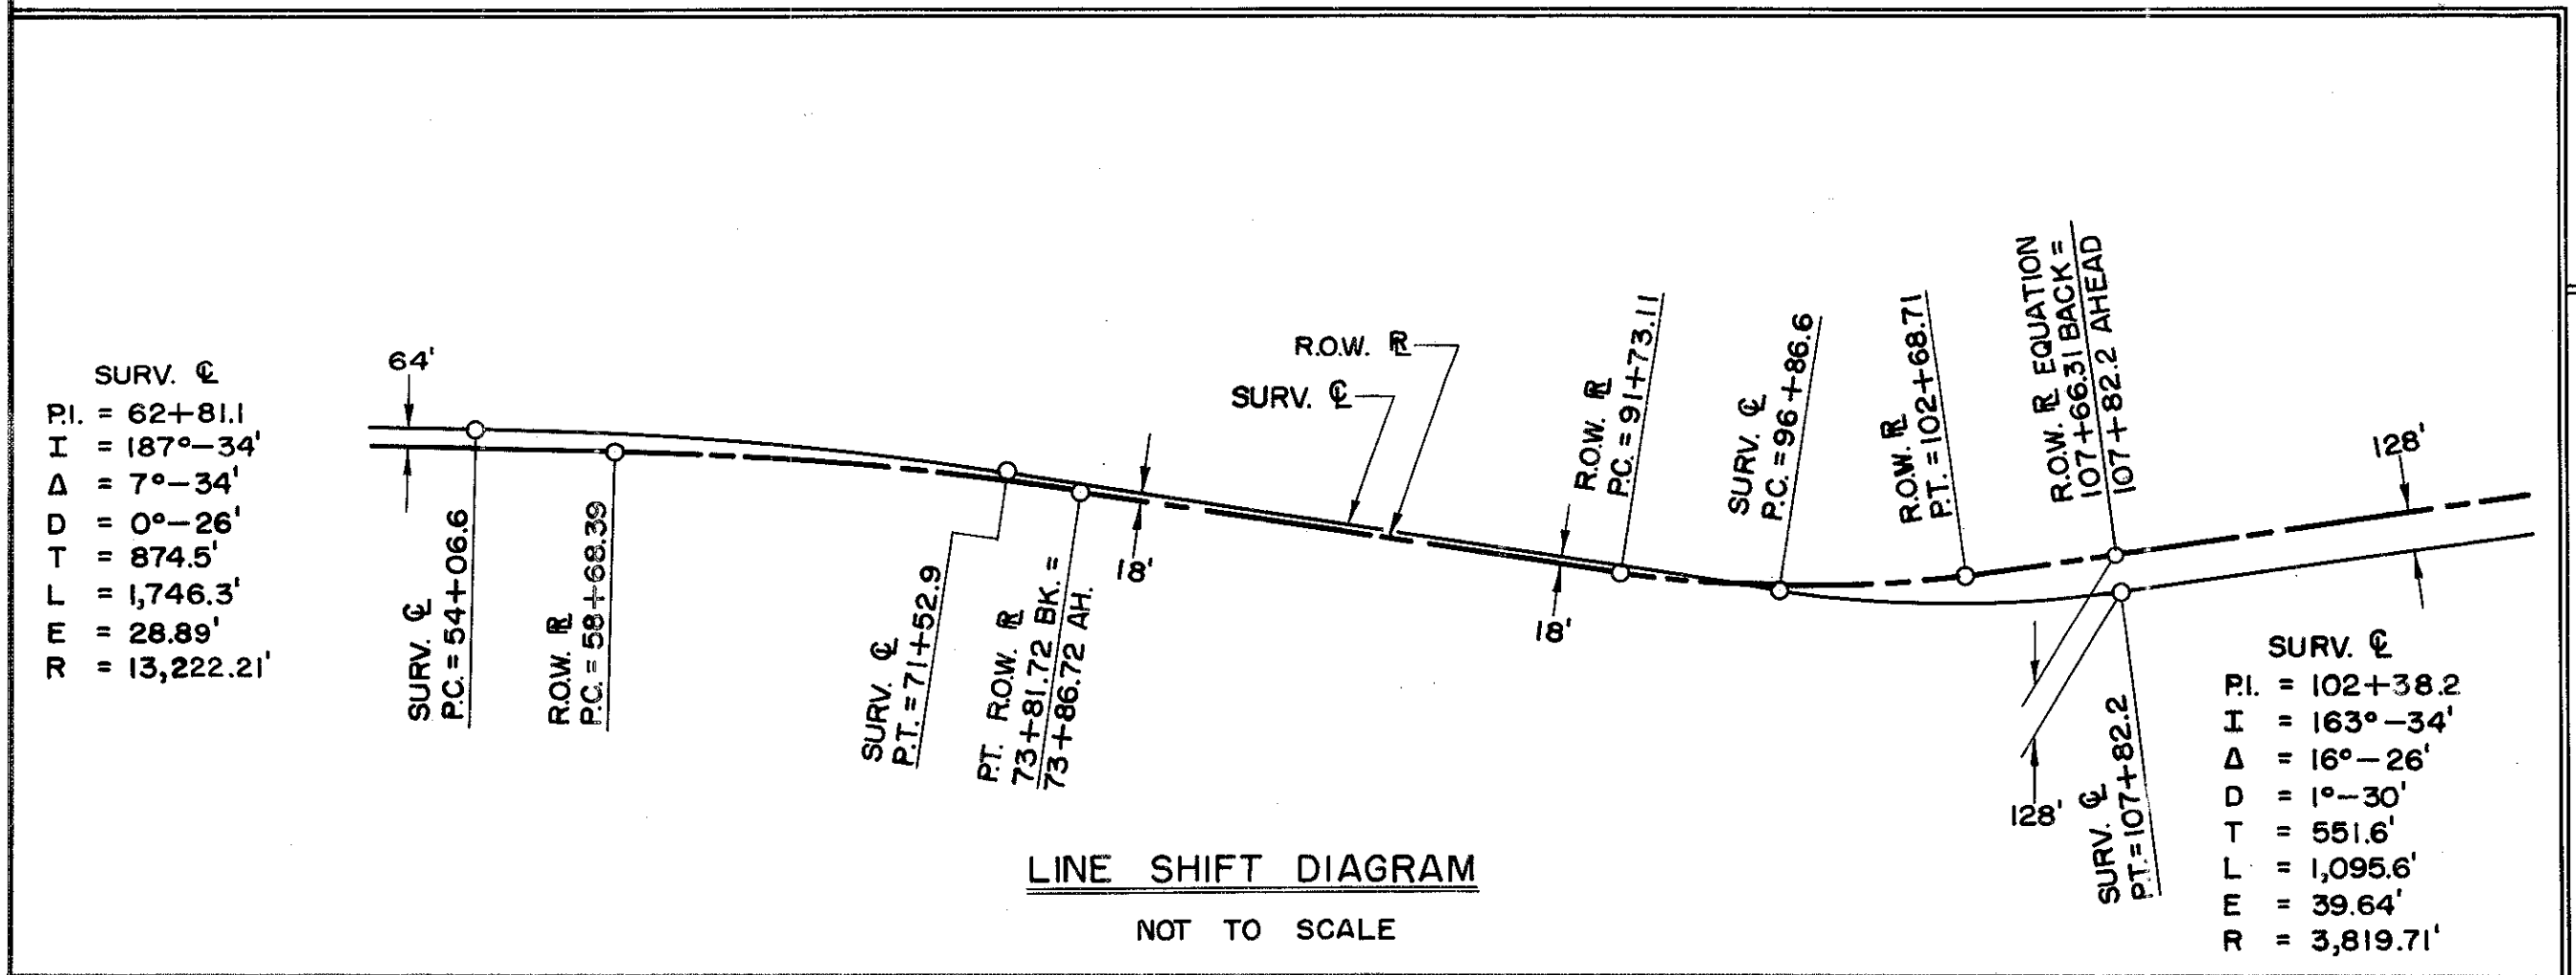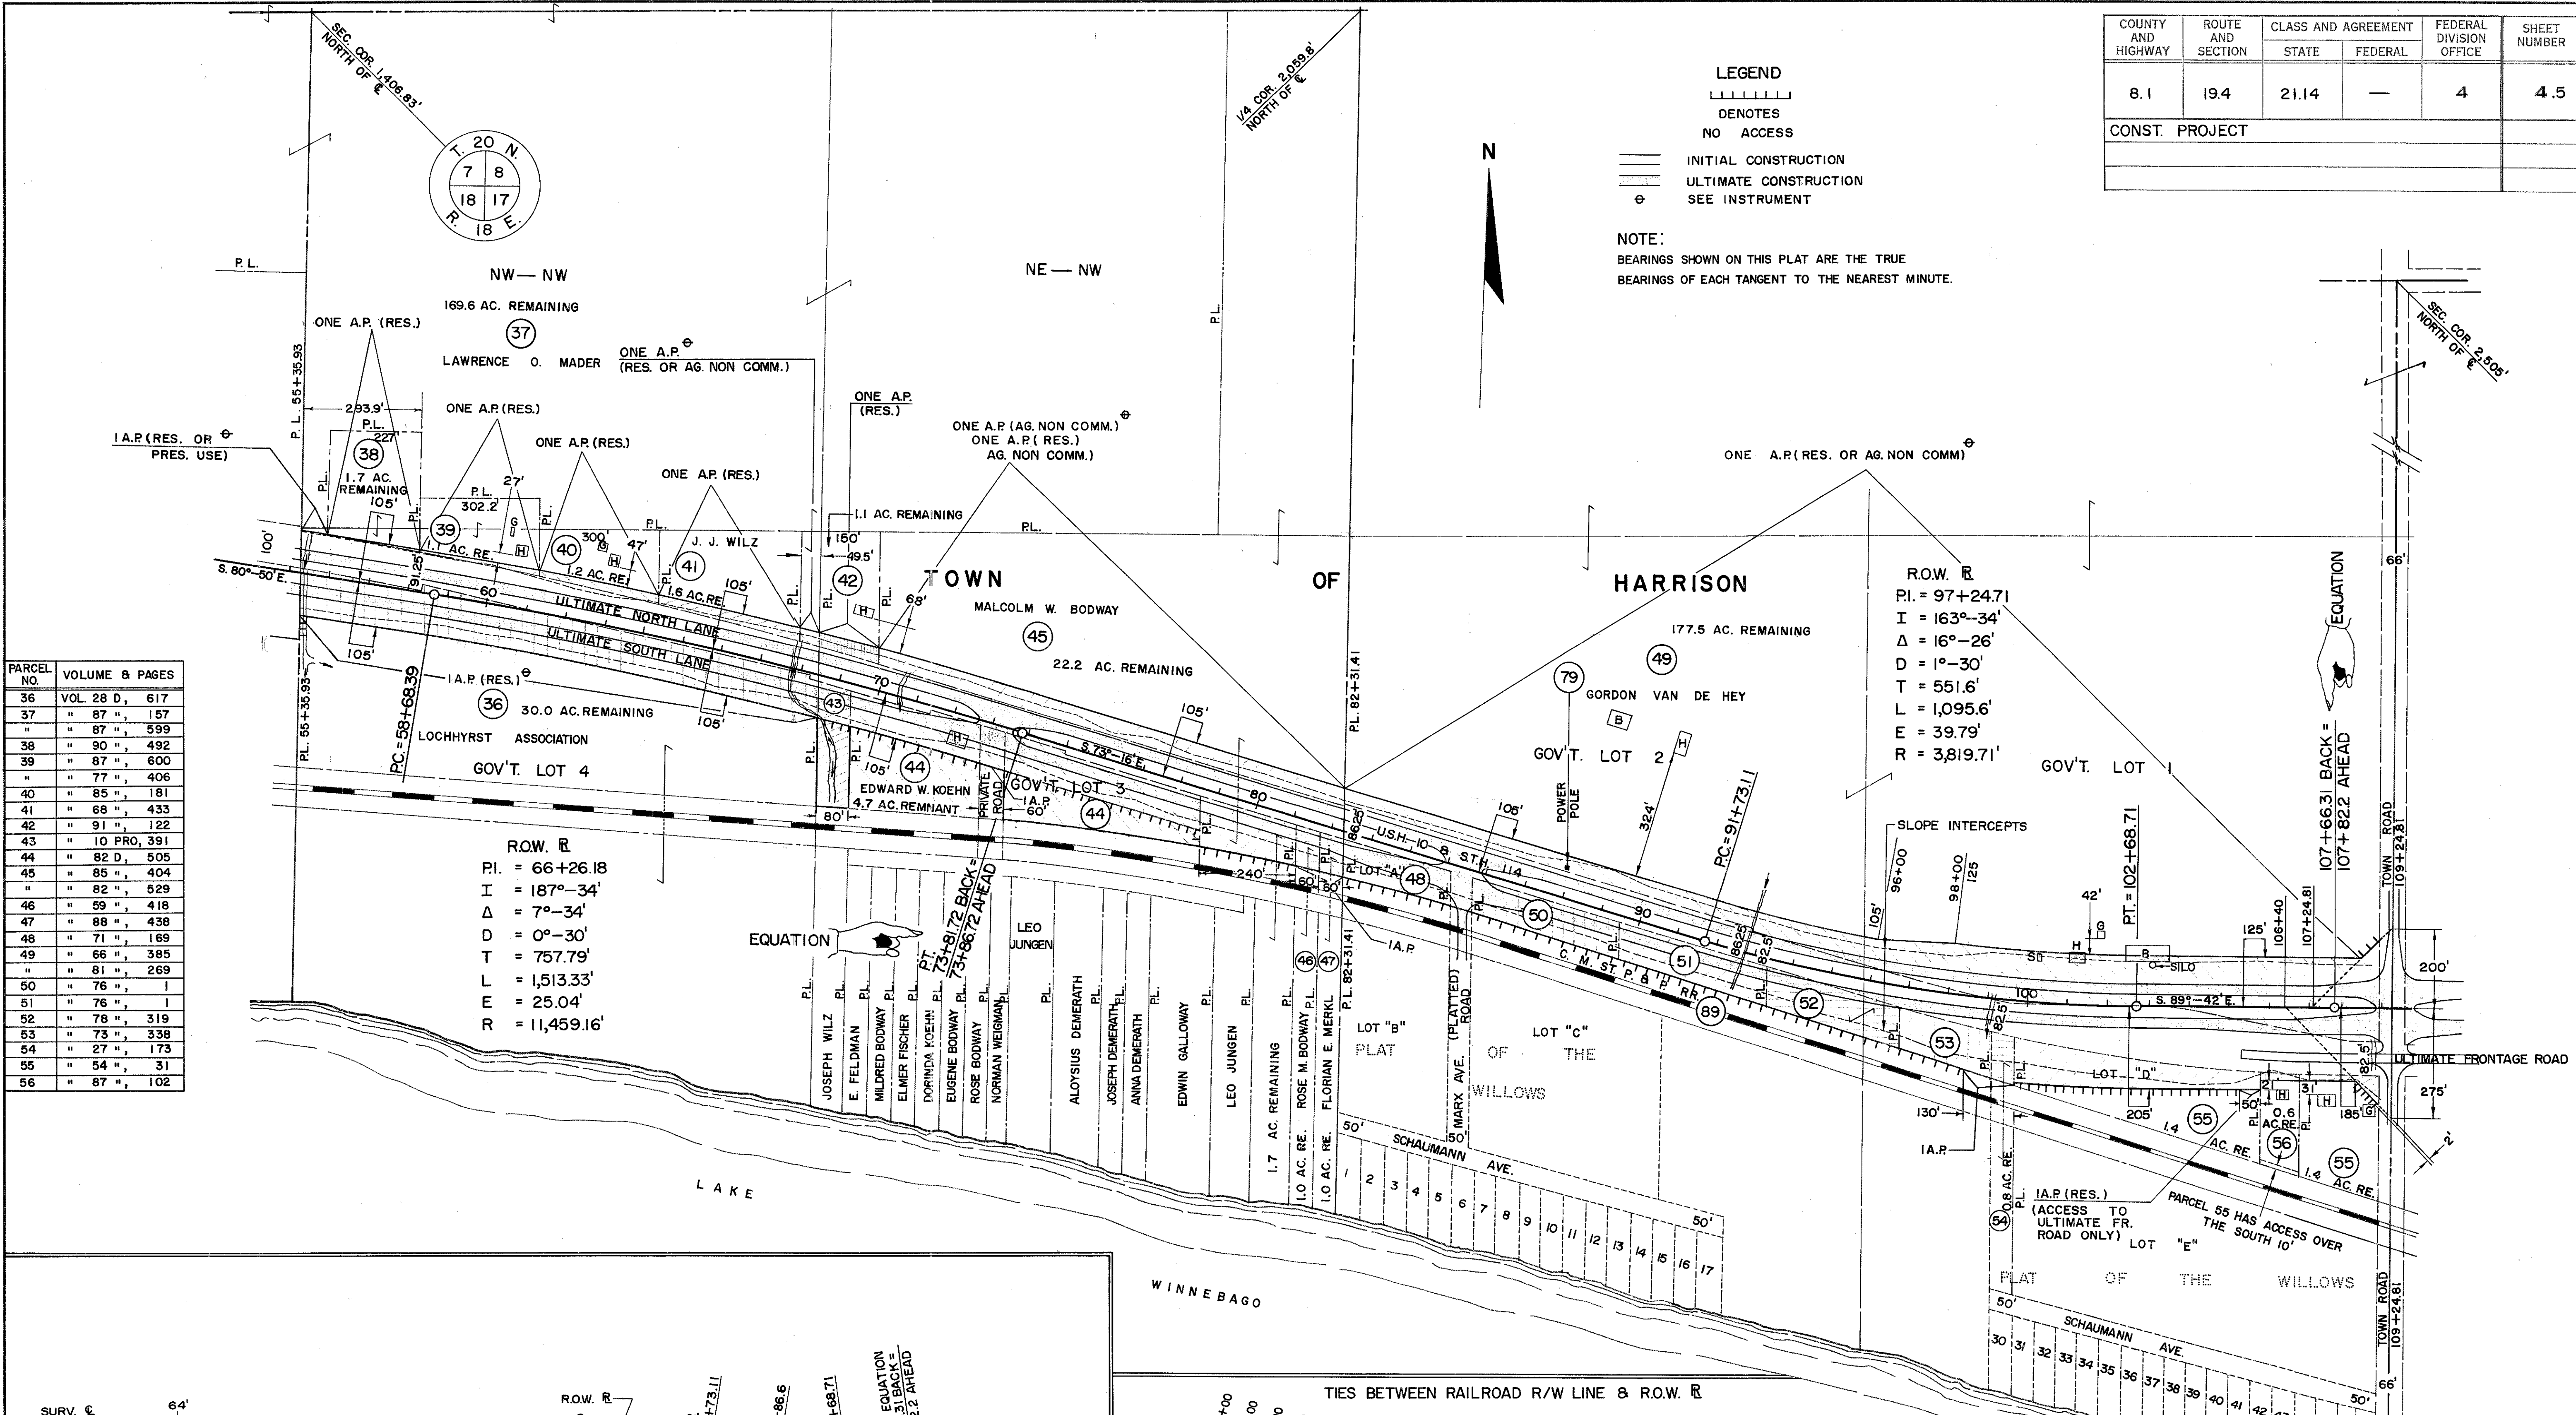

COUNTY AND HIGHWAY	ROUTE AND SECTION	CLASS AND AGREEMENT		FEDERAL DIVISION OFFICE	SHEET NUMBER	TOTAL SHEETS
		STATE	FEDERAL			
8.1	19.4	21.14	—	4	4.6	
CONST. PROJECT						

LEGEND



——— DEVOTES NO ACCESS

——— INITIAL CONSTRUCTION

——— ULTIMATE CONSTRUCTION

⊕ SEE INSTRUMENT


0.50 ACRE DECLARED AS EXCESS PROPERTY BY THE DIVISION OF HIGHWAYS AND TRANSPORTATION FACILITIES 7-19-79. SOLD AT PRIVATE SALE TO DANIEL L. WILTZ BY Q.C.D. DATED 9-6-79.

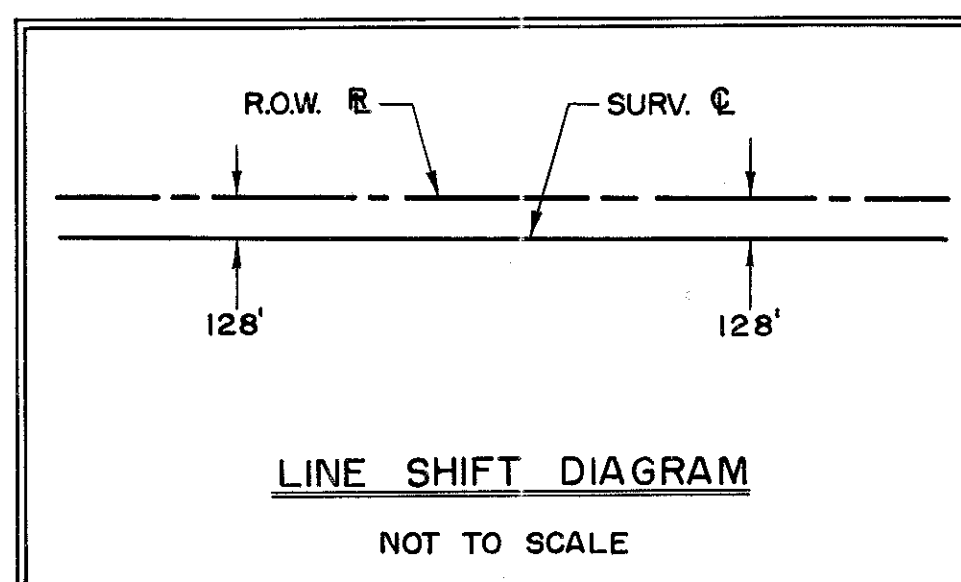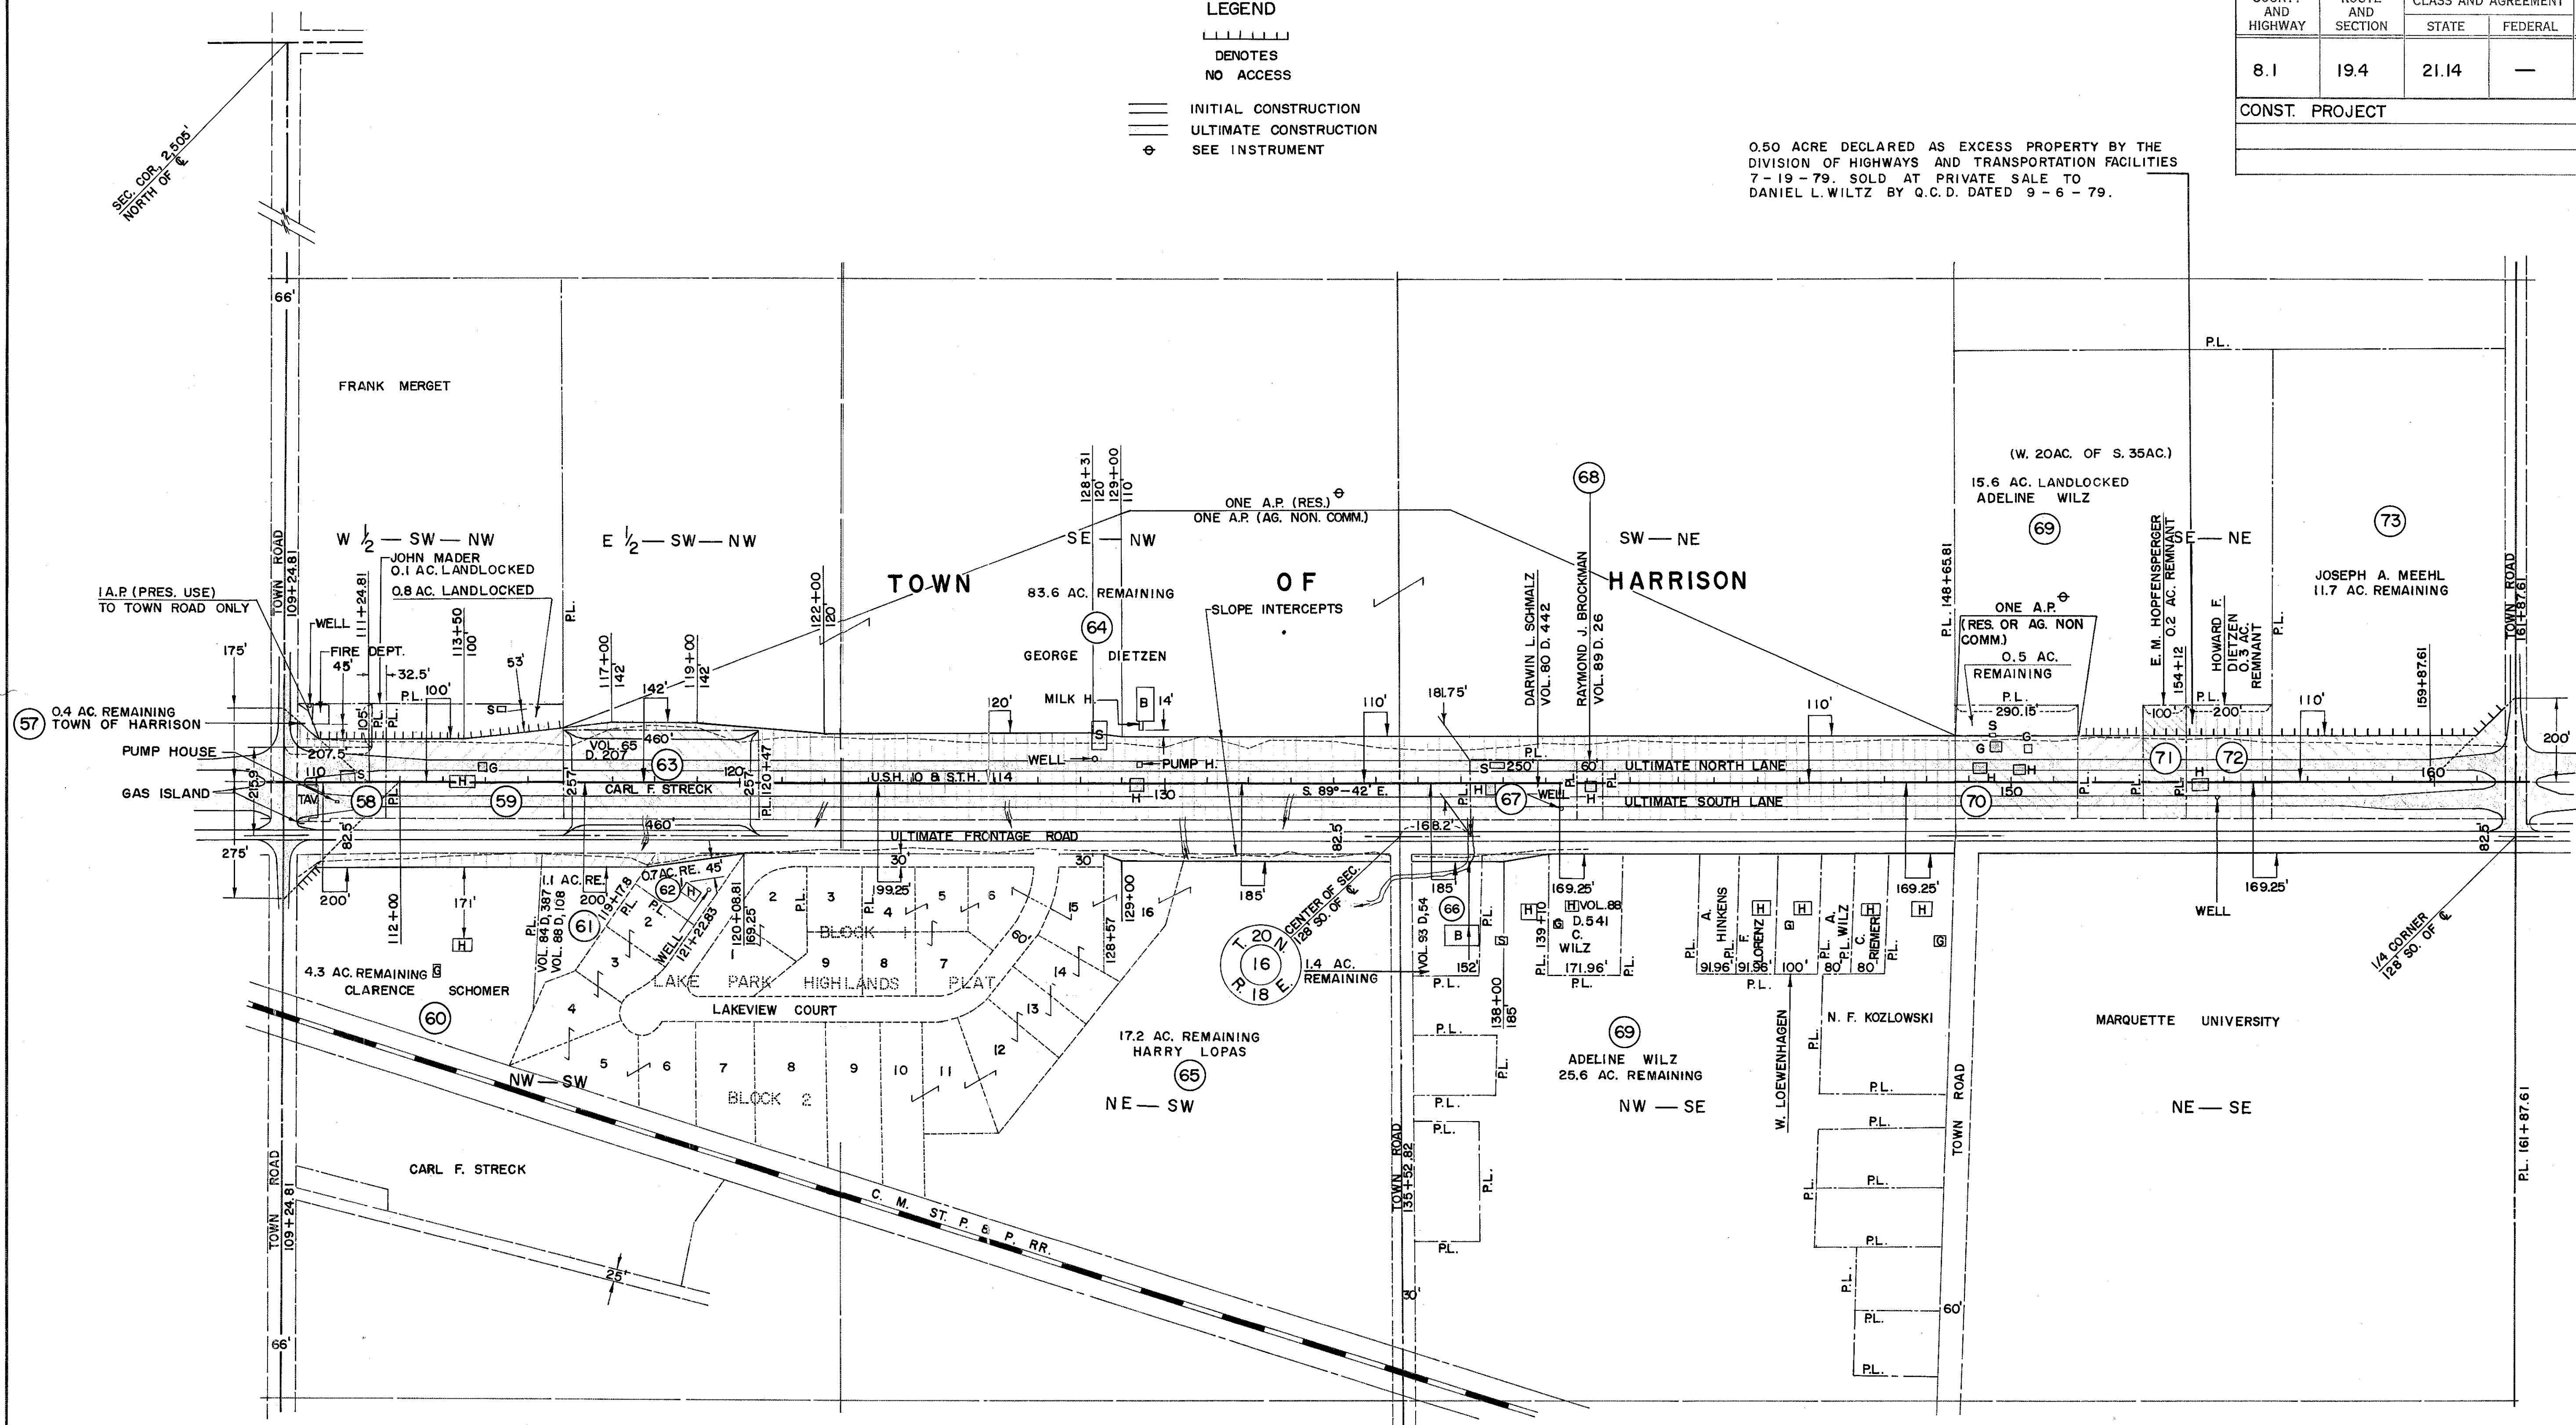

NOTE:
BEARINGS SHOWN ON THIS PLAT ARE THE TRUE BEARINGS OF EACH TANGENT TO THE NEAREST MINUTE.

REVISION DATE	
10-14-64	
2-3-65	
6-10-65	
10-29-65	N.C.
3-21-66	N.C.
10-21-66	N.C.
11-30-80	

STATE HIGHWAY COMMISSION OF WISCONSIN
PLAT OF RIGHT OF WAY REQUIRED
PROJECT T 019-4 (14)

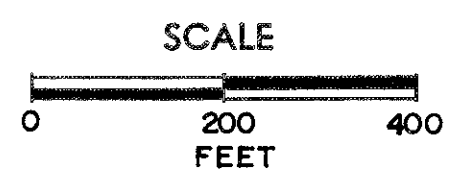

DATED APRIL 3, 1964

