


COUNTY AND HIGHWAY	ROUTE AND SECTION	CLASS AND AGREEMENT		FEDERAL DIVISION OFFICE	SI NU
		STATE	FEDERAL		
70.2	732.0	21.2	—	4	
CONST. PROJECT					

STANDARD	ABBREVIATIONS
BLDG.	BUILDING
H	HOUSE
G	GARAGE
+	POWER POLE
INCL.	INCLUDING

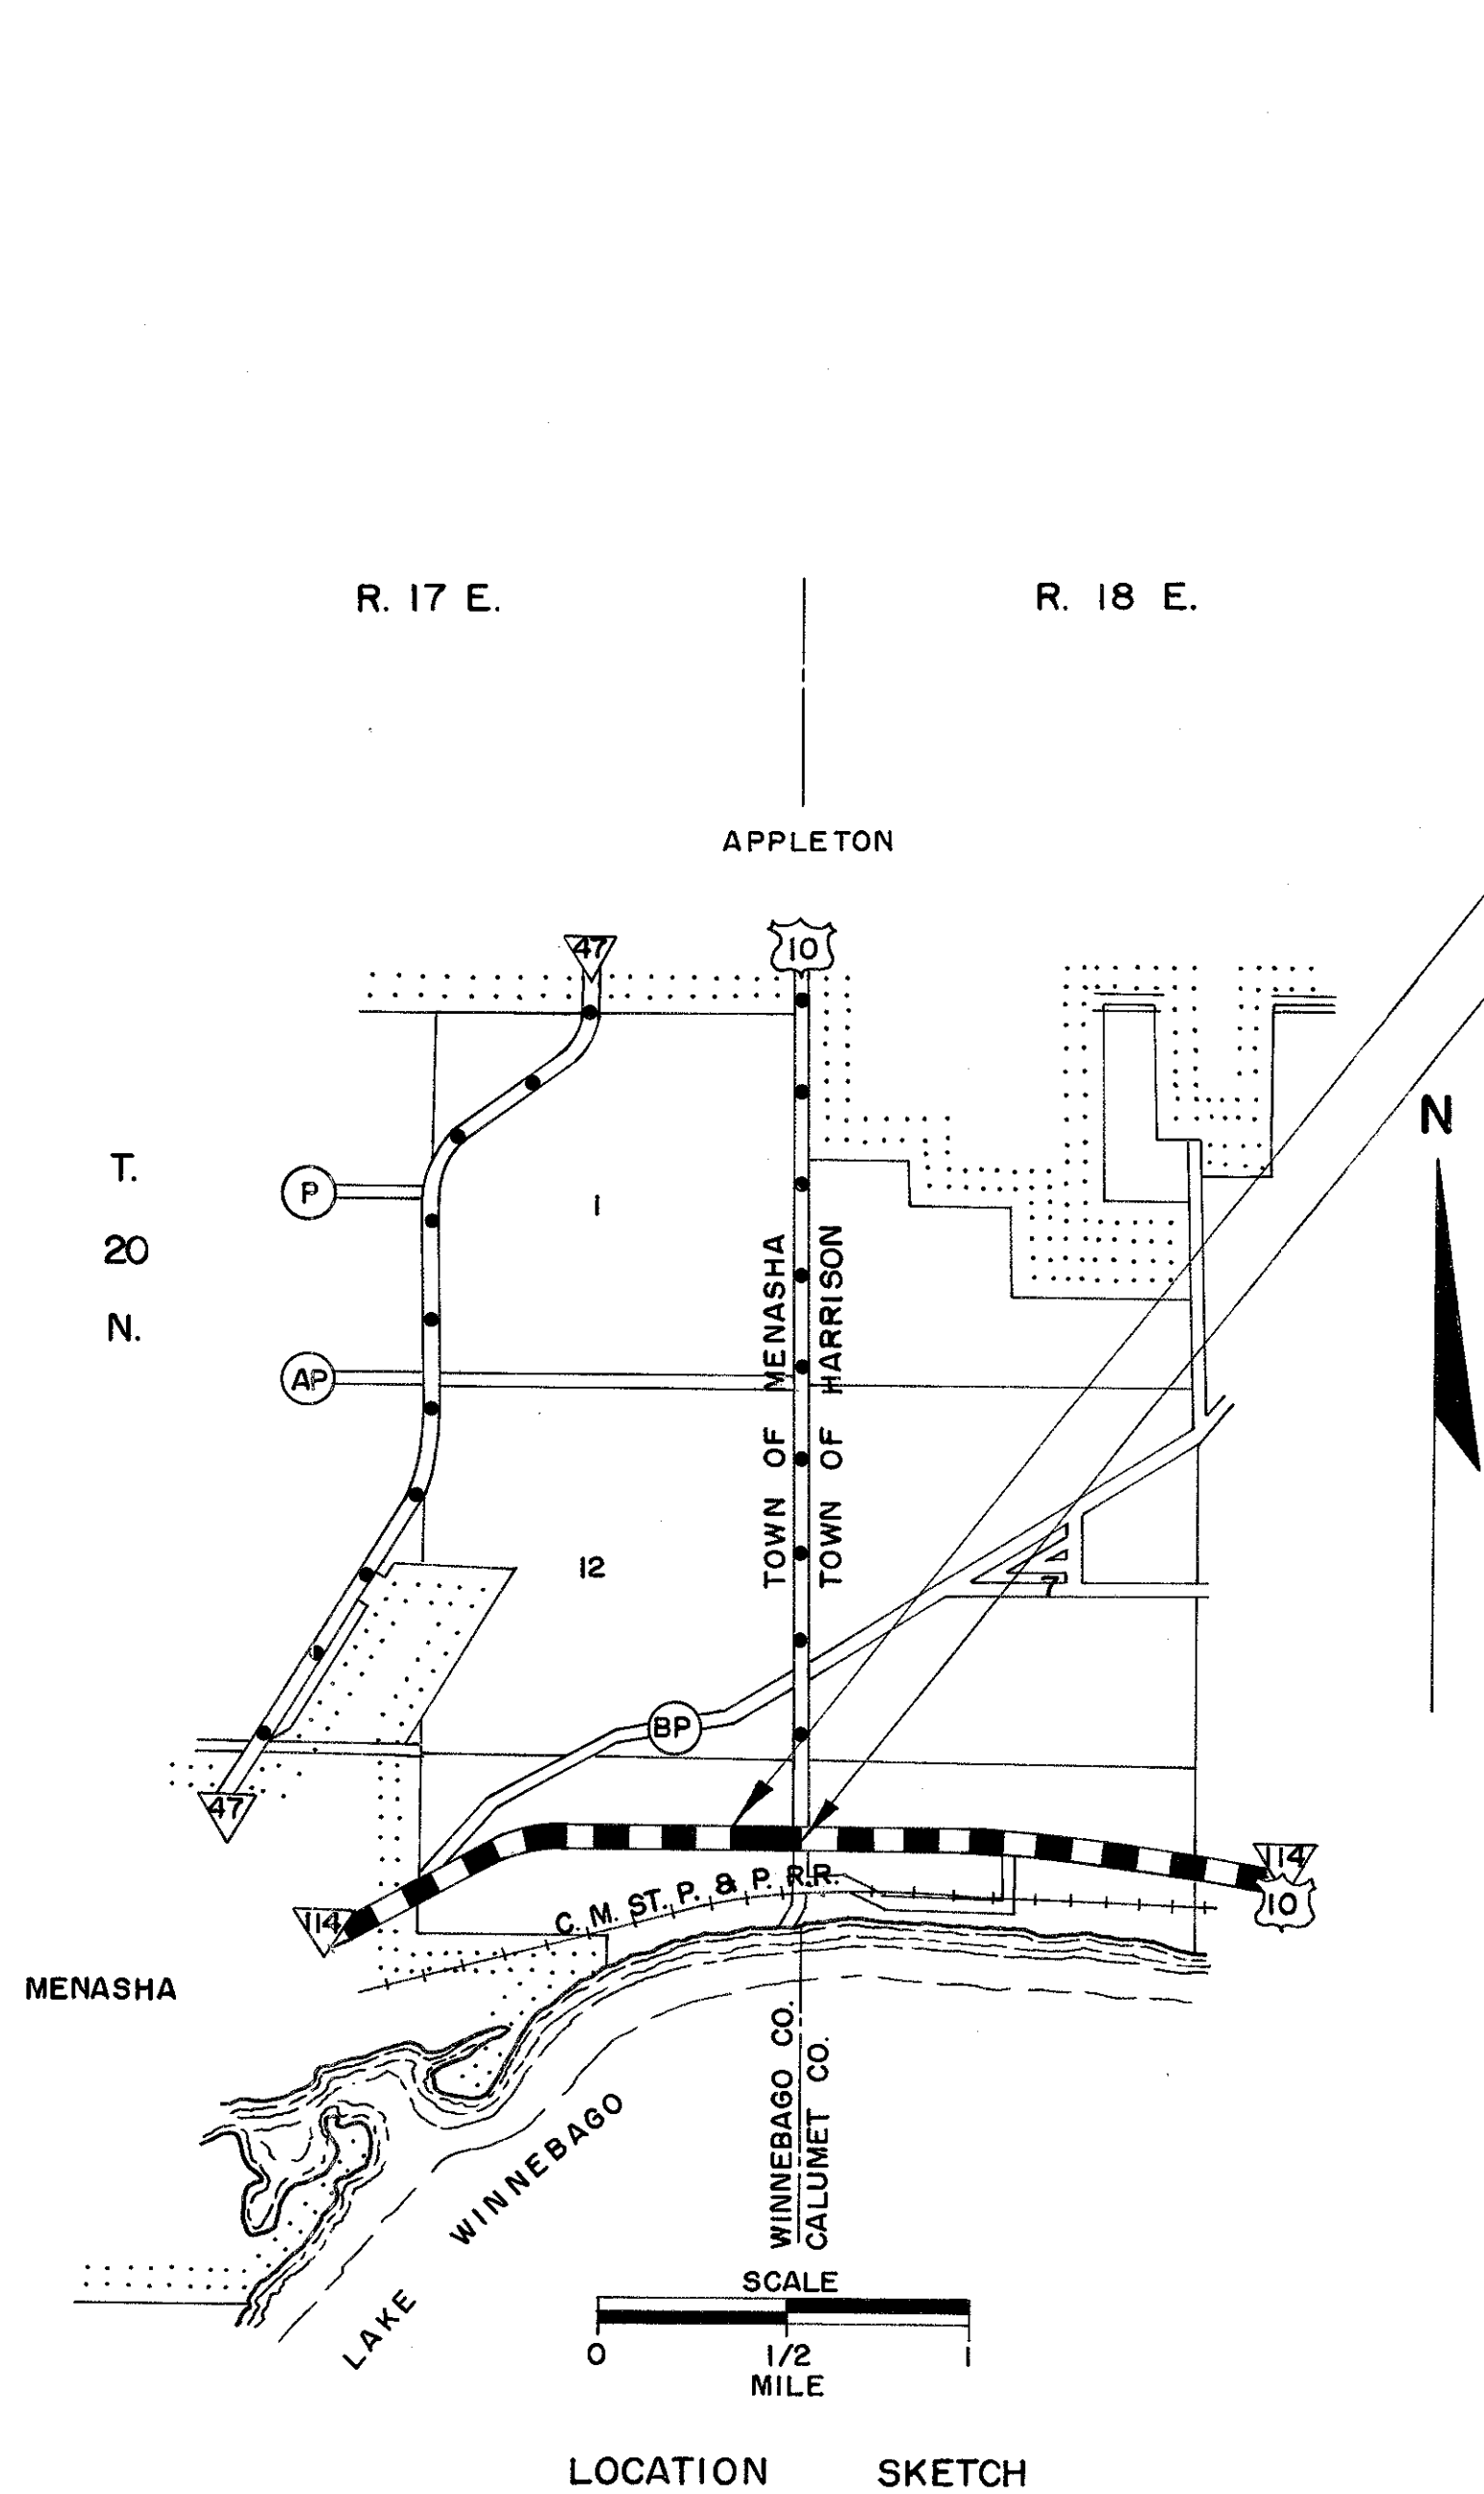

BEGIN RELOCATION ORDER
PROJECT T0732(2) STA. 83+00
1,063 FEET SOUTH OF AND 712.9 FEET S. 87°—56' W. OF AND
318.8 FEET S. 88°—56' W. OF THE NORTHEAST CORNER OF
SECTION 13, TOWNSHIP 20 NORTH, RANGE 17 EAST.

END RELOCATION ORDER
PROJECT T0732 (2) STA. 93+31.7
1,063 FEET SOUTH OF THE NORTHEAST
CORNER OF SECTION 13, TOWNSHIP 20 NORTH,
RANGE 17 EAST.




* TO BE ACQUIRED IN THE NAME OF THE STATE OF WISCONSIN

SCHEDULE OF LANDS AND INTERESTS REQUIRED				
PARCEL NUMBER	SHEET NUMBER	OWNER	INTERESTS REQUIRED	ACRES
1	4.1	LORRAINE ECKRICH	FEE	0.01
2	4.1	GERALD ECKRICH	FEE & L.H.E.	0.22
3	4.1	MARTIN HENDRICKS	FEE	0.10
4	4.1	DONALD J. BIRLING	"	0.12
5	4.1	ADELLA B. SCHULTZ	"	0.25
* 6	4.1	WIS. MICHIGAN POWER CO.	RELEASE OF RIGHTS	—
7	4.1	CHARLES M. GAMBSKY	FEE	0.30
* 8	4.1	WIS. TELEPHONE CO.	RELEASE OF RIGHTS	—

NOTE:
BEARINGS SHOWN ON THIS PLAT ARE THE TRUE
BEARINGS OF EACH TANGENT TO THE NEAREST MINUTE.

REVISION DATE	STATE HIGHWAY COMMISSION OF WISCONSIN
8-9-65	PLAT OF RIGHT OF WAY REQUIRED
	PROJECT T 0732 (2)
	MENASHA — EAST COUNTY LINE
	S.T.H. 114 WINNEBAGO
	SCALE
	0 100 200
	LENGTH = .195 MILES FEET
	DATE

COUNTY AND HIGHWAY	ROUTE AND SECTION	CLASS AND AGREEMENT		B. P. R. REGION DIVISION	SHEET NO.
		STATE	FEDERAL		
70.2	732.0	21.2	—	4 WIS.	
CONST. PROJECT					

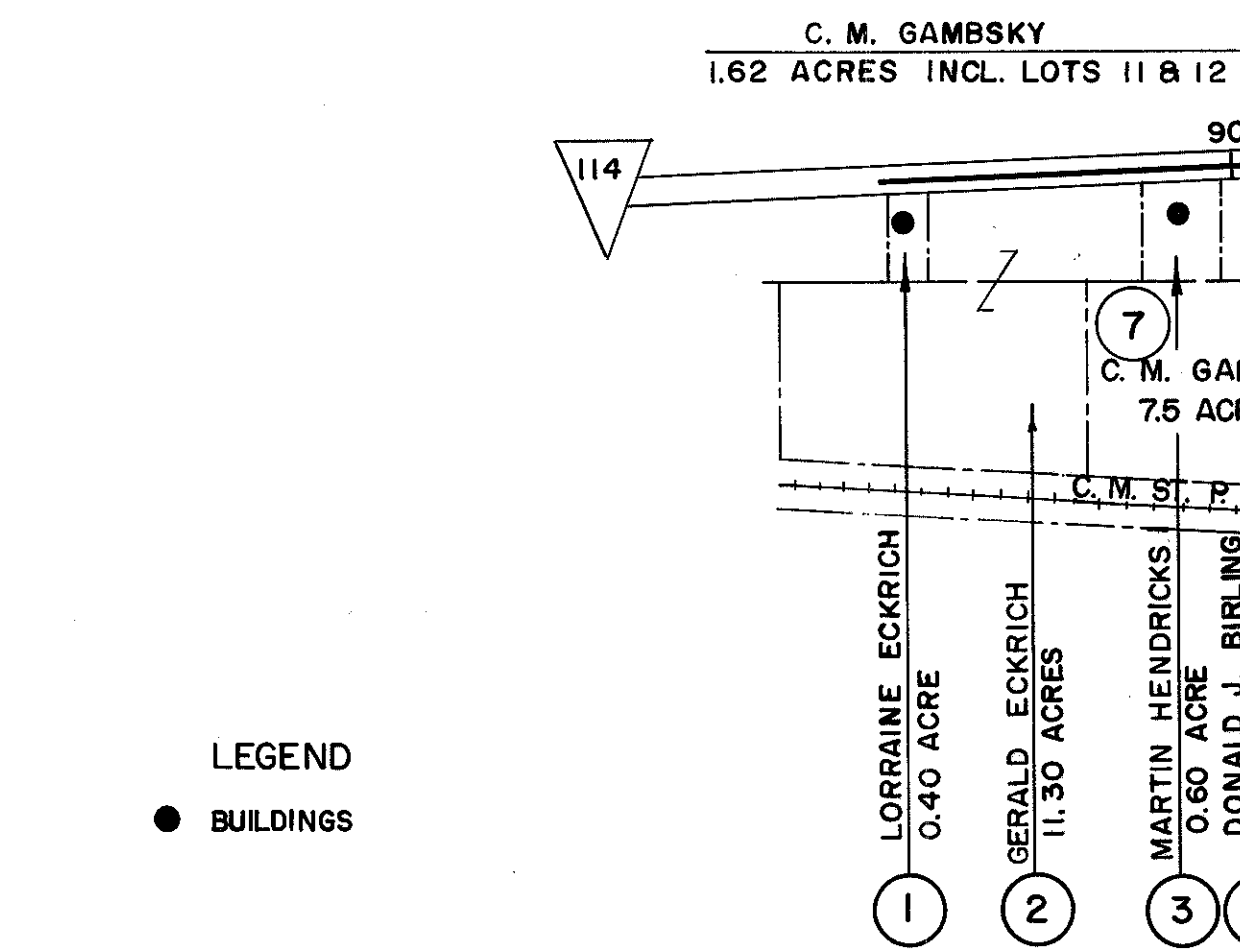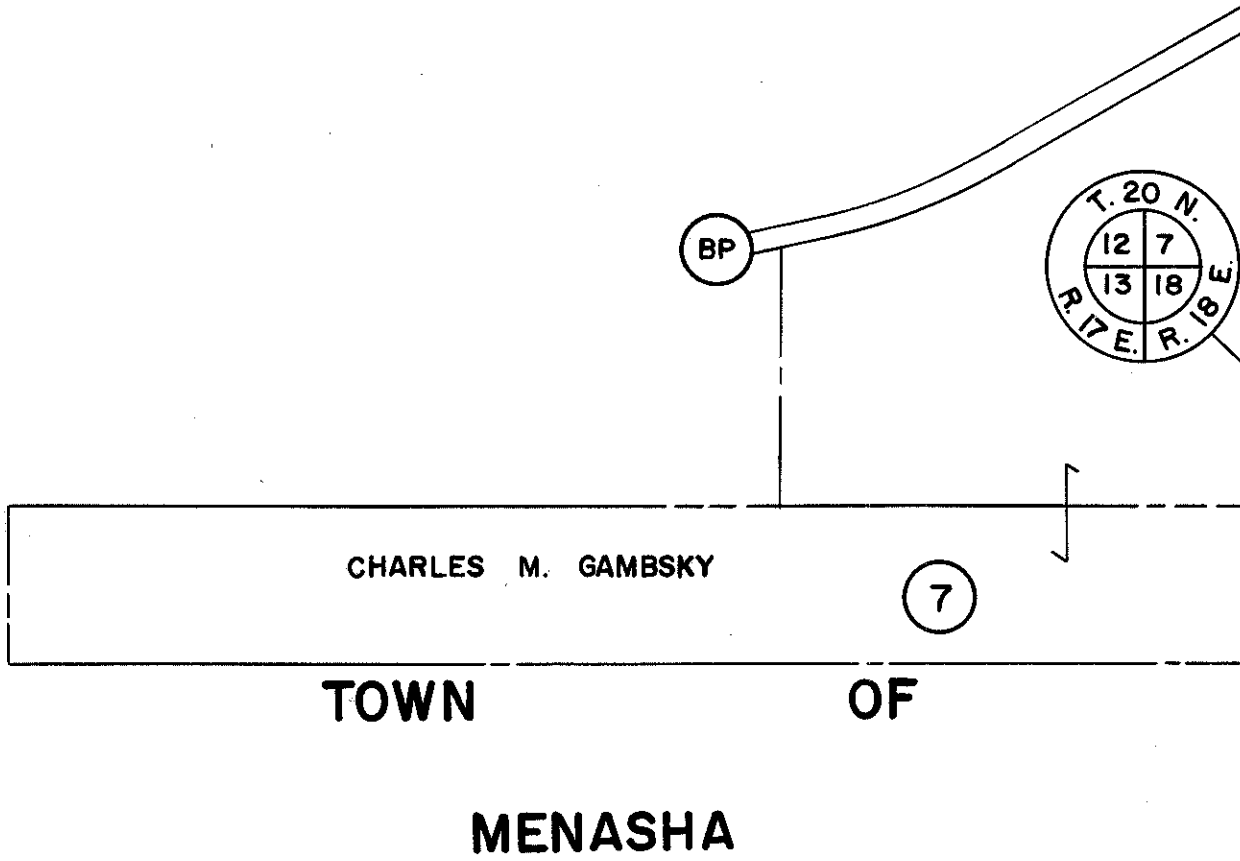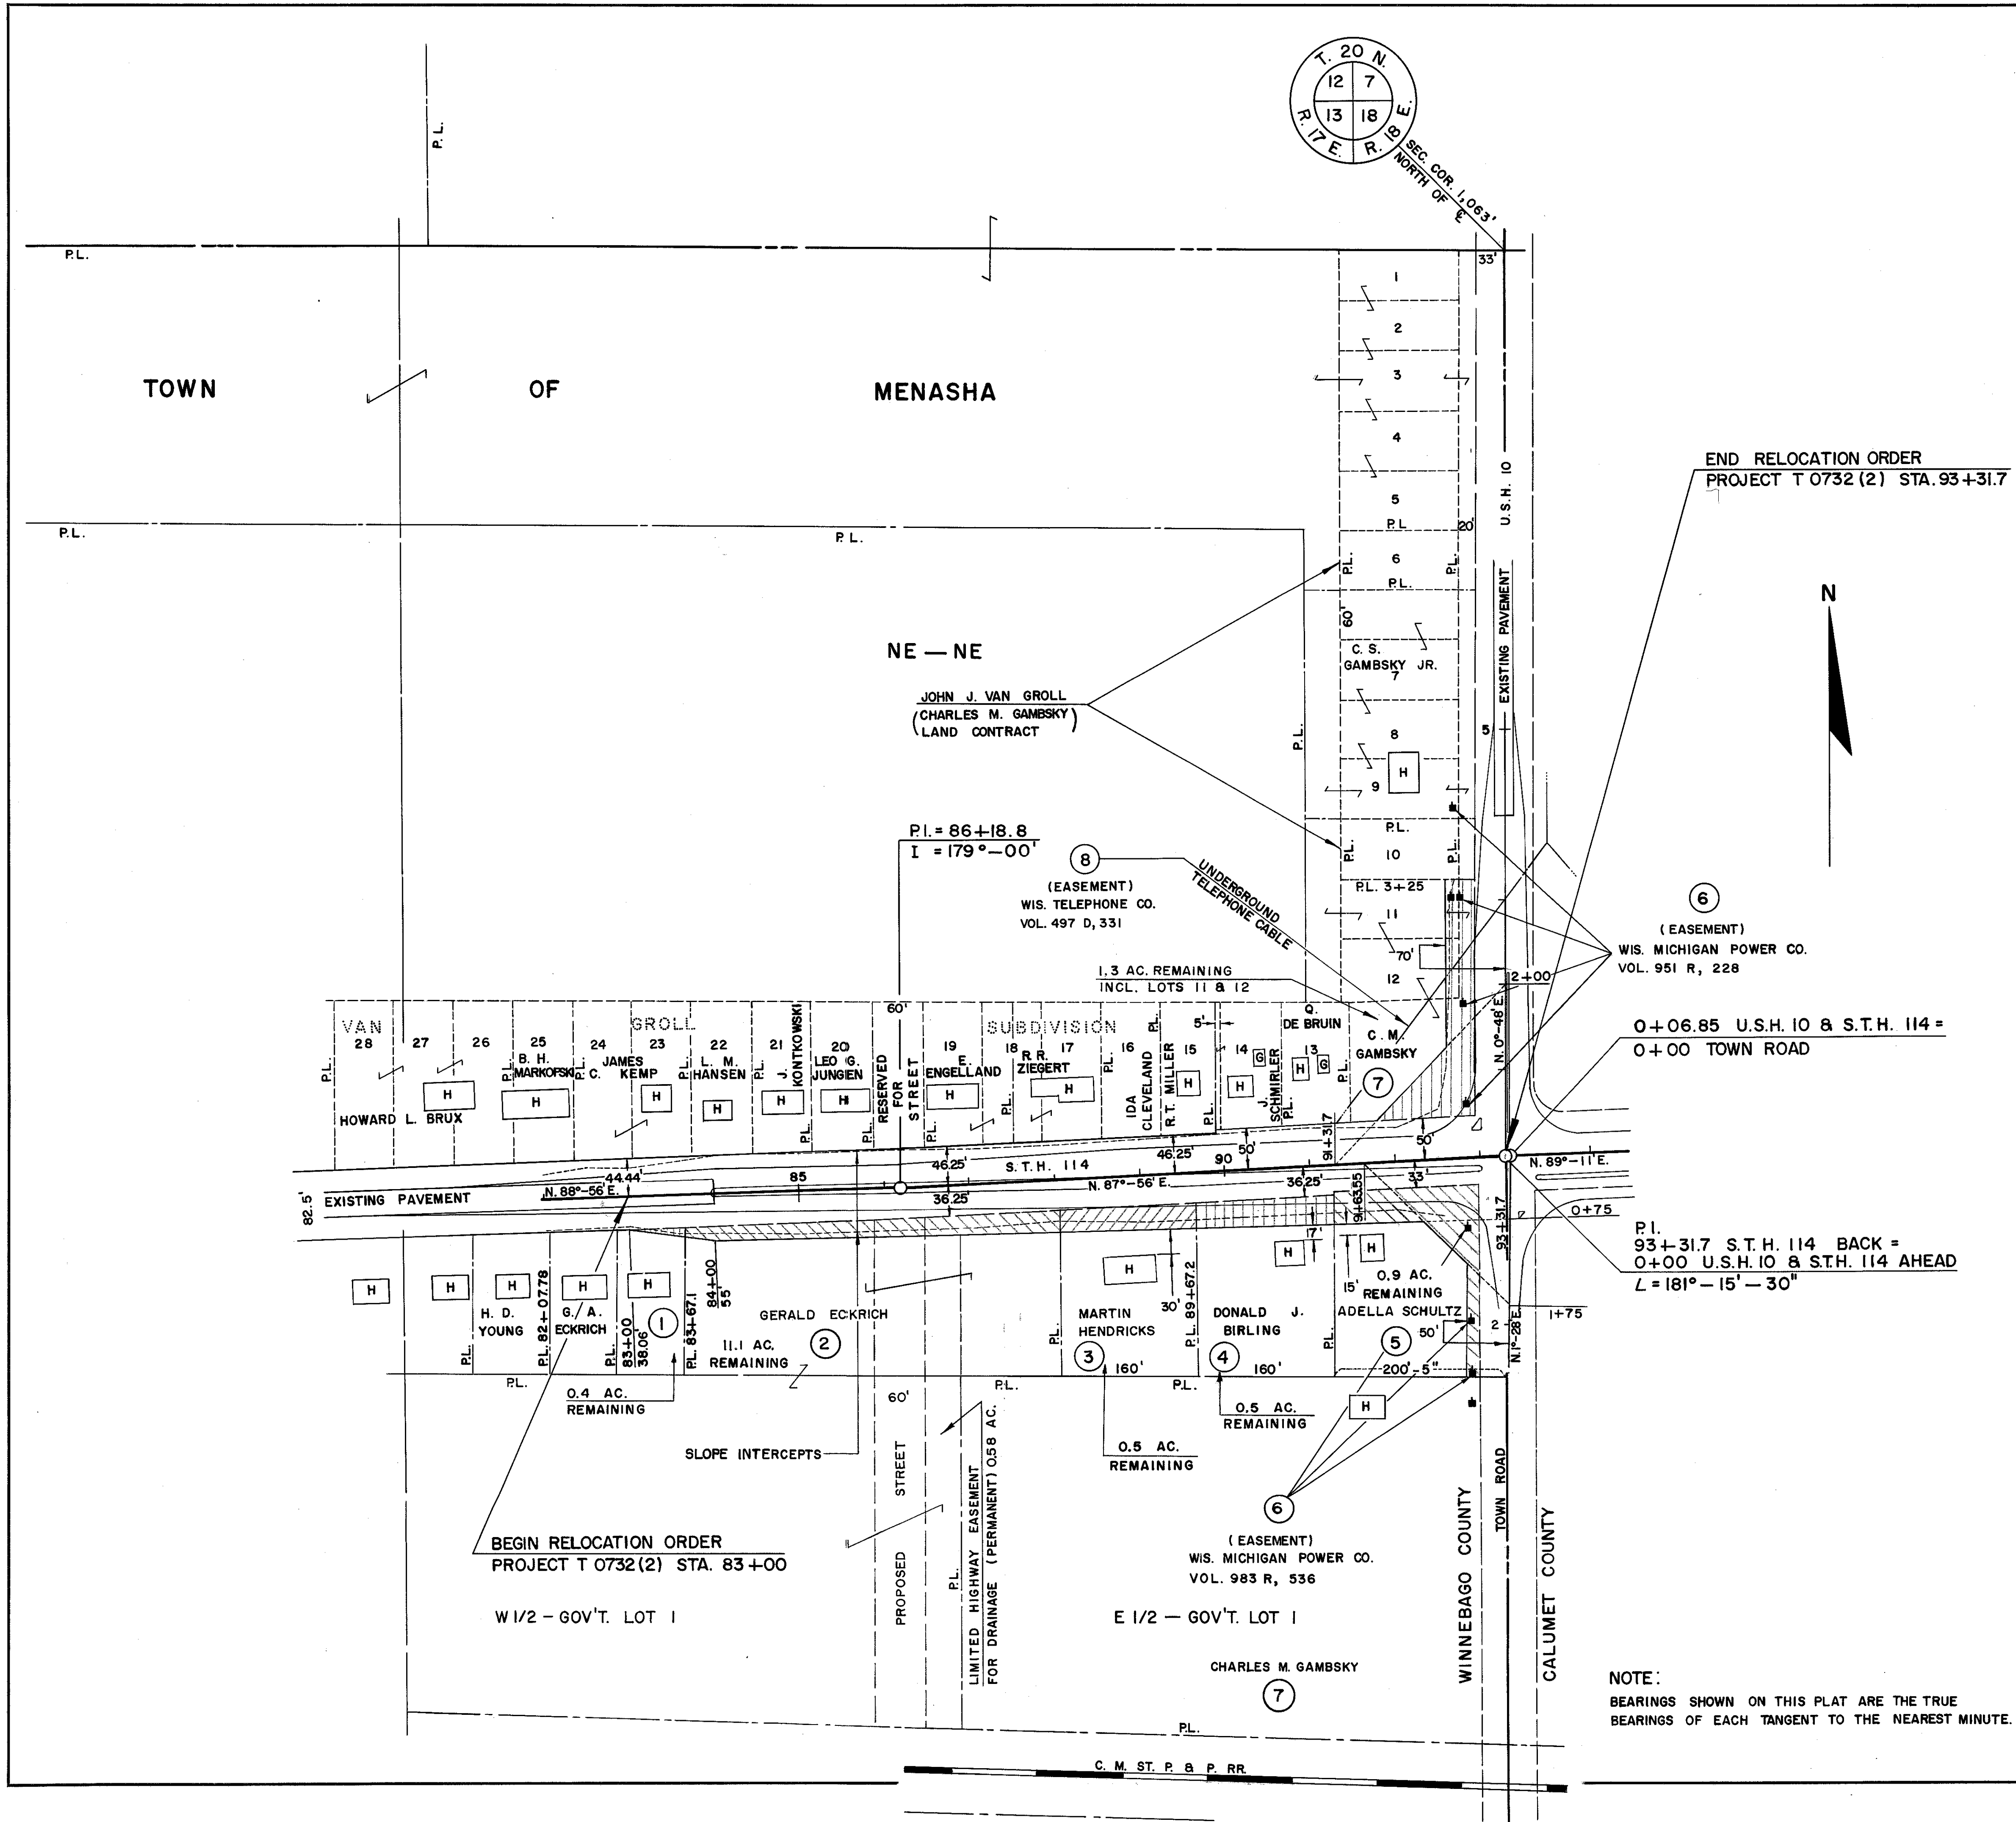

REVISION	DATE
8-9-65	

STATE HIGHWAY COMMISSION OF WISCONSIN
PLAT OF RIGHT OF WAY REQUIRED
PROJECT T 0732 (2)

