



CONVENTIONAL SIGNS AND ABBREVIATIONS

STATE LINE	----
COUNTY LINE	----
TOWNSHIP & RANGE LINES	----
SECTION LINE	----
QUARTER LINE	----
SIXTEENTH LINE	----
PROPERTY LINE	----
LOT, TIE & OTHER MINOR LINES	----
EXISTING R/W LINE	----
NEW R/W LINE	----
NEW REFERENCE LINE	----
SLOPE INTERCEPT	----
CORPORATE LIMITS	----
UNDERGROUND FACILITY (GAS, TEL., ELEC. ETC.)	----
FENCE	----
TEMPORARY LIMITED EASEMENT	----
PERMANENT LIMITED EASEMENT	----
BEAM GUARD	----
TRANSMISSION TOWER & LINE	----

SECTION CORNER	----
HAZARDOUS UTILITY SITE	----
BRIDGE	----
STREAM OR RIVER	----
LAKE	----
CULVERT (BOX, PIPE OR CATTLE PASS)	----
RAIL LINE (SMALL SCALE)	----
RAIL LINE (LARGE SCALE)	----

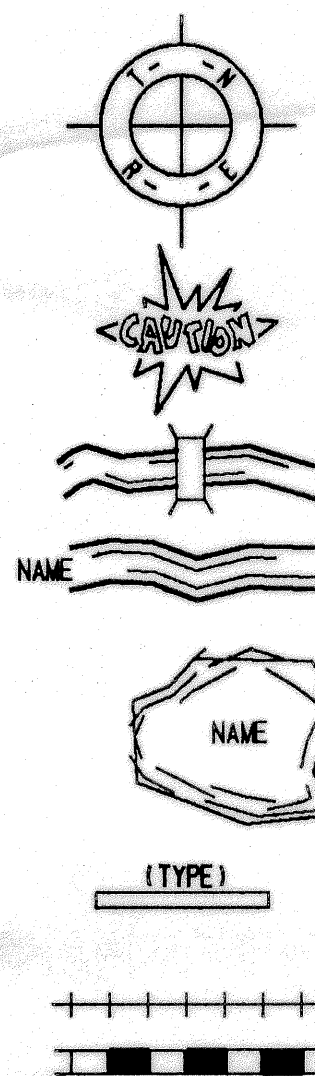


FOUNDATION OR RUIN BUILDING	----
CEMETERY	----
GAS MARKER OR TELEPHONE PEDESTAL	----
IRON PIN	----
R/W MONUMENT	----
VALVE	----
WINDMILL	----
SILLO, MANHOLE, VENT SEPTIC VENT, WELL, ETC.	----
GAS PUMPS	----
BUSHES	----
DECIDUOUS TREES	----
CONIFEROUS TREES	----
WOODS	----

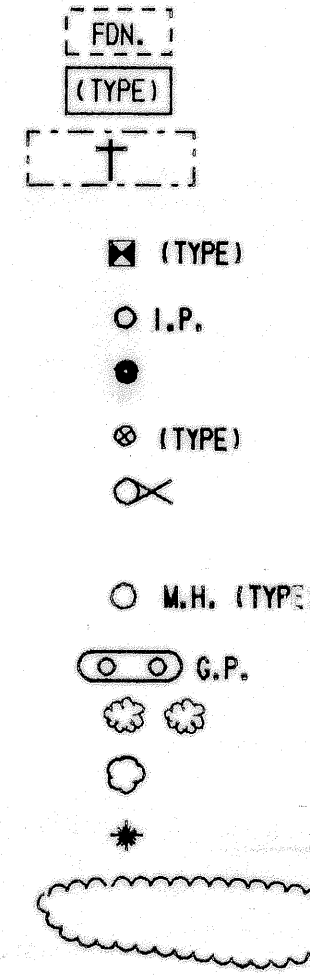

PARCEL NUMBER	SHEET NUMBER	OWNER
50	4.2	KEN & ELIZABETH RICHARDSON
51	4.2	LAWRENCE G. & SANDRA J. AREND
52	4.2	DAVID G. SCHNEIDER
53	4.2	ROBERT E. & PATRICIA A. ERB
54	4.2	HOWARD L. & SHIRLEY J. MINKS
55	4.2	DEAN M. & PATTY A. EICHORST
56	4.2	ORVILLE J. & MARY K. LANTAGNE
57	4.3	SCOTT G. & LINDA A. CAMPBELL
58	4.3	JAMES L. & SUSAN JEAN LUST
59	4.3	NADINE NOVOTNY
60	4.4	KENNETH & GLADYS BUNN
61	4.4	JAMES E. & DIANE M. LAW
62	4.4	STEPHEN A. & KIM A. SCHUELLER
63	4.4	LAWRENCE J. & BETTY J. KNOLL
64	4.5	GORDON PAGEL, MARJORIE MITTELSTADT, JOYCE SUTHEIMER & FIRST NATIONAL BANK OF NEENAH, TRUSTEE
65	4.5	KIMBERLY CLARK CORPORATION
66	4.5	A. GERARD PATTERSON, TRUSTEE
67		
68	4.5	EVERETT H. & PEARL E. SCHNEIDER
69	4.5	THOMAS J. & CAROL J. KOHANSKI
70	4.5	DAVID J. & MARCELETTE M. BRUENNING
71	4.5	FRANK & MIRGA A. MATUSZNY
72	4.5	CHRISTIAN LIFE CENTER, INC.
73	4.5, 4.6	WISCONSIN TISSUE MILLS
74	4.5, 4.6	WISCONSIN CENTRAL LTD.
75	4.6	KIMBERLY CLARK CORPORATION
76	4.6	PHEIFER BROS. CONSTRUCTIN CO. (VENDOR OF LAND CONTRACT) & HAYES MANUFACTURING GROUP INC. (VENDEE)
77	4.2, 4.3, & 4.6	WISCONSIN ELECTRIC POWER COMPANY (42)
78	4.2, & 4.3	WISCONSIN BELL INC. (43)
79		
80	4.3	NEENAH JOINT SCHOOL DISTRICT
81	4.3	LEONARD A. & BETTY J. BUCHHOLT
82	4.3	SANDRA J. SHULFER
83	4.3	RALPH F. & SHARON G. LUEDTKE
84	4.6	WISCONSIN NATURAL GAS COMPANY (45)
UA 103	4.3	TOWN OF MENASHA, SANITARY DISTRICT NO. 4

COMPENSABLE NON-COMPENSABLE

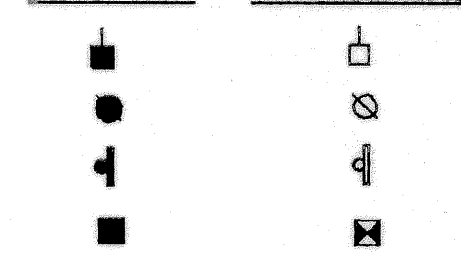

A.P.	ACCESS POINT	L	LENGTH (OF CURVE)	RT.	RIGHT
AC.	ACRE	L.H.E.	LIMITED HIGHWAY EASEMENT	R/W	RIGHT-OF-WAY
AH.	AHEAD	LC	LONG CHORD OR CURVE	S.	SOUTH
B.	BARN	LCB	LONG CHORD BEARING	SEC.	SECTION
BL OR B/L	BASE LINE	M.H.	MANHOLE	S.B.	SOUTHBOUND
BEG.	BEGIN	N.	NORTH	SQ.	SQUARE
BK.	BACK	N.B.	NORTHBOUND	S.F. OR	SQUARE FEET
CL, C/L	CENTERLINE	O.L.	OUT LOT	SQ. FT.	
△	CENTRAL ANGLE OR DELTA	P.C.	POINT OF CURVATURE	STA.	STATION
CO.	COUNTY	P.I.	POINT OF INTERSECTION	STH	STATE TRUNK HIGHWAY
CTH	COUNTY TRUNK HIGHWAY	P.T.	POINT OF TANGENCY	SUBD.	SUBDIVISION
D	DEGREE OF CURVE	P.O.C.	POINT ON CURVE	SL OR S/L	SURVEY LINE
E.	EAST GRID COORDINATE	P.O.T.	POINT ON TANGENT	T.	TANGENT
EXIST.	EXISTING	P.C.C.	POINT OF COMPOUND CURVATURE	TEL.	TELEPHONE
ETUX	AND WIFE	P.E.	PRIVATE ENTRANCE	TEMP.	TEMPORARY
G.	GAS	P.L.	PROPERTY LINE	T.L.E	TEMPORARY LIMITED EASEMENT
GAR.	GARAGE	P.L.E	PERMANENT LIMITED EASEMENT	TN.	TOWN
G.N.	GRID NORTH	Q.C.D.	QUITCLAIM DEED	TL OR T/L	TRANSIT LINE
H.	HOUSE	R.	RADIUS	U.G.	UNDERGROUND (CABLE)
HOR.	HORIZONTAL	RD.	ROAD	USH	U.S. HIGHWAY
L.C.	LAND CONTRACT	RL, R/L	REFERENCE LINE	USGS	UNITED STATES GEOLOGICAL SURVEY
LT.	LEFT			W.M.	WATER MAIN
				W.V.	WATER VALVE
				W.	WEST

NOTES

DIMENSIONING FOR THE NEW R/W IS MEASURED ALONG AND PERPENDICULAR TO THE REFERENCE LINES.

GOVERNMENTAL LAND LINE AND REFERENCE LINE ARE NOT COINCIDENTAL.


EXISTING HIGHWAY RIGHT OF WAY SHOWN HEREIN IS BASED ON THE FOLLOWING POINTS OF REFERENCE AS SPECIFIED ON EACH PLAT DETAIL SHEET:

COORDINATES AND BEARINGS ON THIS PLAT ARE ORIENTED TO THE WISCONSIN COORDINATE SYSTEM SOUTH ZONE. ALL PLAT DISTANCES ARE GROUND LENGTH AND MAY BE CONVERTED TO GRID LENGTH BY MULTIPLYING THE DISTANCE BY THE GRID FACTOR PROVIDED ON THE DETAIL SHEETS.

RIGHT OF WAY MONUMENTS ARE TYPE 2 AND ARE PLACED PRIOR TO OR AT THE TIME OF LAND TITLE TRANSFER.

RIGHT OF WAY BOUNDARIES ARE DEFINED WITH COURSES OF THE PERIMETER OF THE HIGHWAY LANDS REFERENCED TO THE U.S. PUBLIC LAND SURVEY OR OTHER SURVEYS OF PUBLIC RECORD.

EXISTING HIGHWAY R/W ESTABLISHED FROM PREVIOUS PROJECTS 1122-1-21 T03-2(20) 3652 & 3608

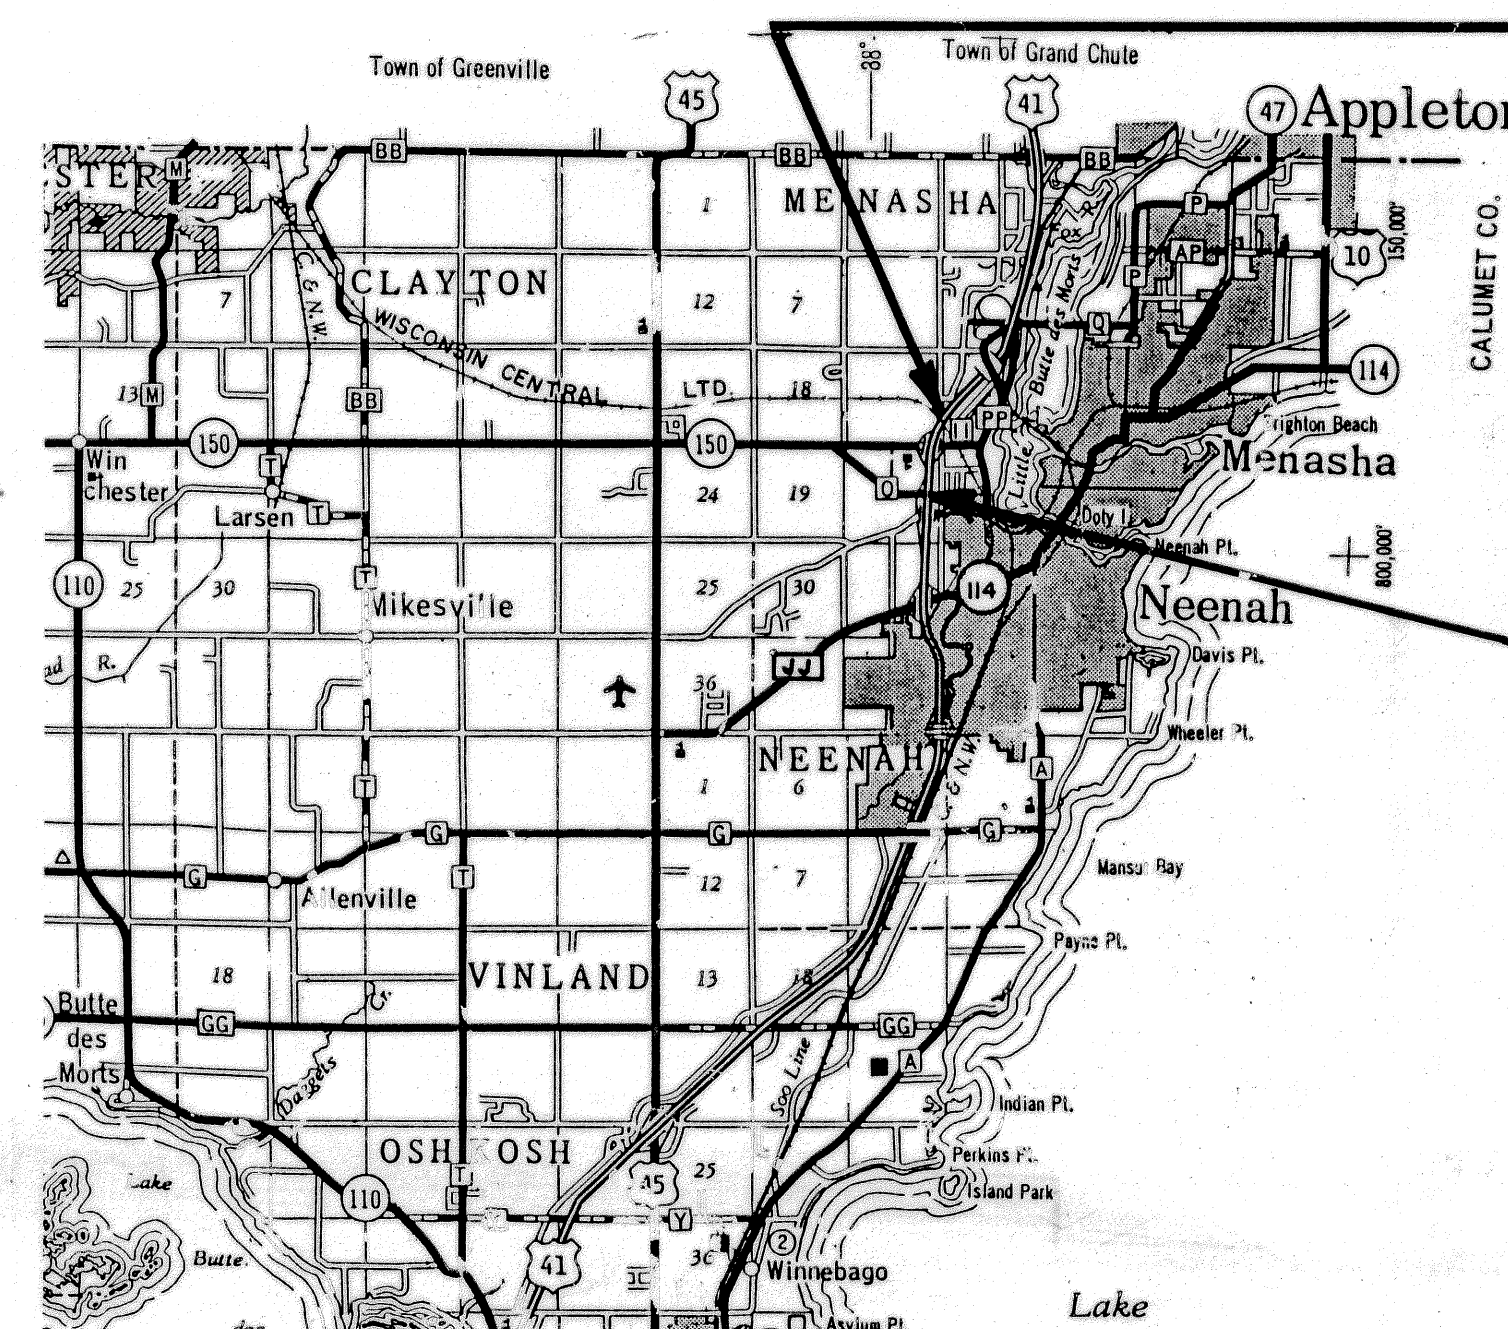

LAYOUT

SCALE 0 2 Mi.

TOTAL NET LENGTH OF CENTERLINE = 0.724 MI.

END RELOCATION ORDER

STA. 1270' SB' +00.00
PROJECT 1123-05-22
1568.38' NORTH AND 76.48'
EAST OF THE NORTHEAST
CORNER OF SECTION 20,
TOWN 20 NORTH,
RANGE 17 EAST
X = 2,397,351.497
Y = 138,910.791


BEGIN RELOCATION ORDER

STA. 1231' SB' +20.00
PROJECT 1123-05-22
385.72' NORTH AND
531.33' WEST OF
THE EAST QUARTER CORNER
OF SECTION 20, TOWN 20
NORTH, RANGE 17 EAST
X = 2,396,803.840
Y = 135,080.113

R/W PROJECT NUMBER 1123-05-22	SHEET NUMBER 4.0	TOTAL SHEETS 7
FEDERAL PROJECT NUMBER		
PLAT OF RIGHT OF WAY REQUIRED FOR C.T.H. '0' - WISCONSIN CENTRAL LTD.		
U.S.H. 41	WINNEBAGO COUNTY	

GN

ORIGINAL PLAT PREPARED BY
DONOHUE AND ASSOCIATES, INC.
CONSULTING ENGINEERS
MADISON, WISCONSIN

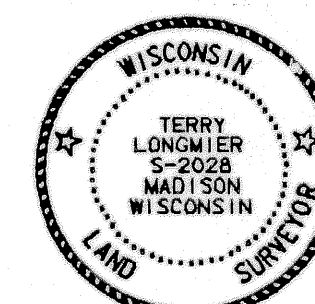

Terry Longmire
REGISTERED SURVEYOR
6-10-91
DATE

REVISION DATE
2-25-92
2-14-94


STATE OF WISCONSIN
DEPARTMENT OF TRANSPORTATION

APPROVED:
DATE: 7/2/91
for DISTRICT TRANSPORTATION DIRECTOR

U.S. DEPARTMENT OF TRANSPORTATION
FEDERAL HIGHWAY ADMINISTRATION
REGION 5 WISCONSIN DIVISION

APPROVED:
DATE: _____
DIVISION ADMINISTRATOR

REVISION DATE 2-25-92 2-14-94	ROUTE	COUNTY	DATE	R/W PROJECT NUMBER	SHEET NUMBER
				1123-05-22	
	U.S.H. 41	WINNEBAGO	7-2-91	FEDERAL PROJECT NUMBER	
	NOT TO SCALE				4.1

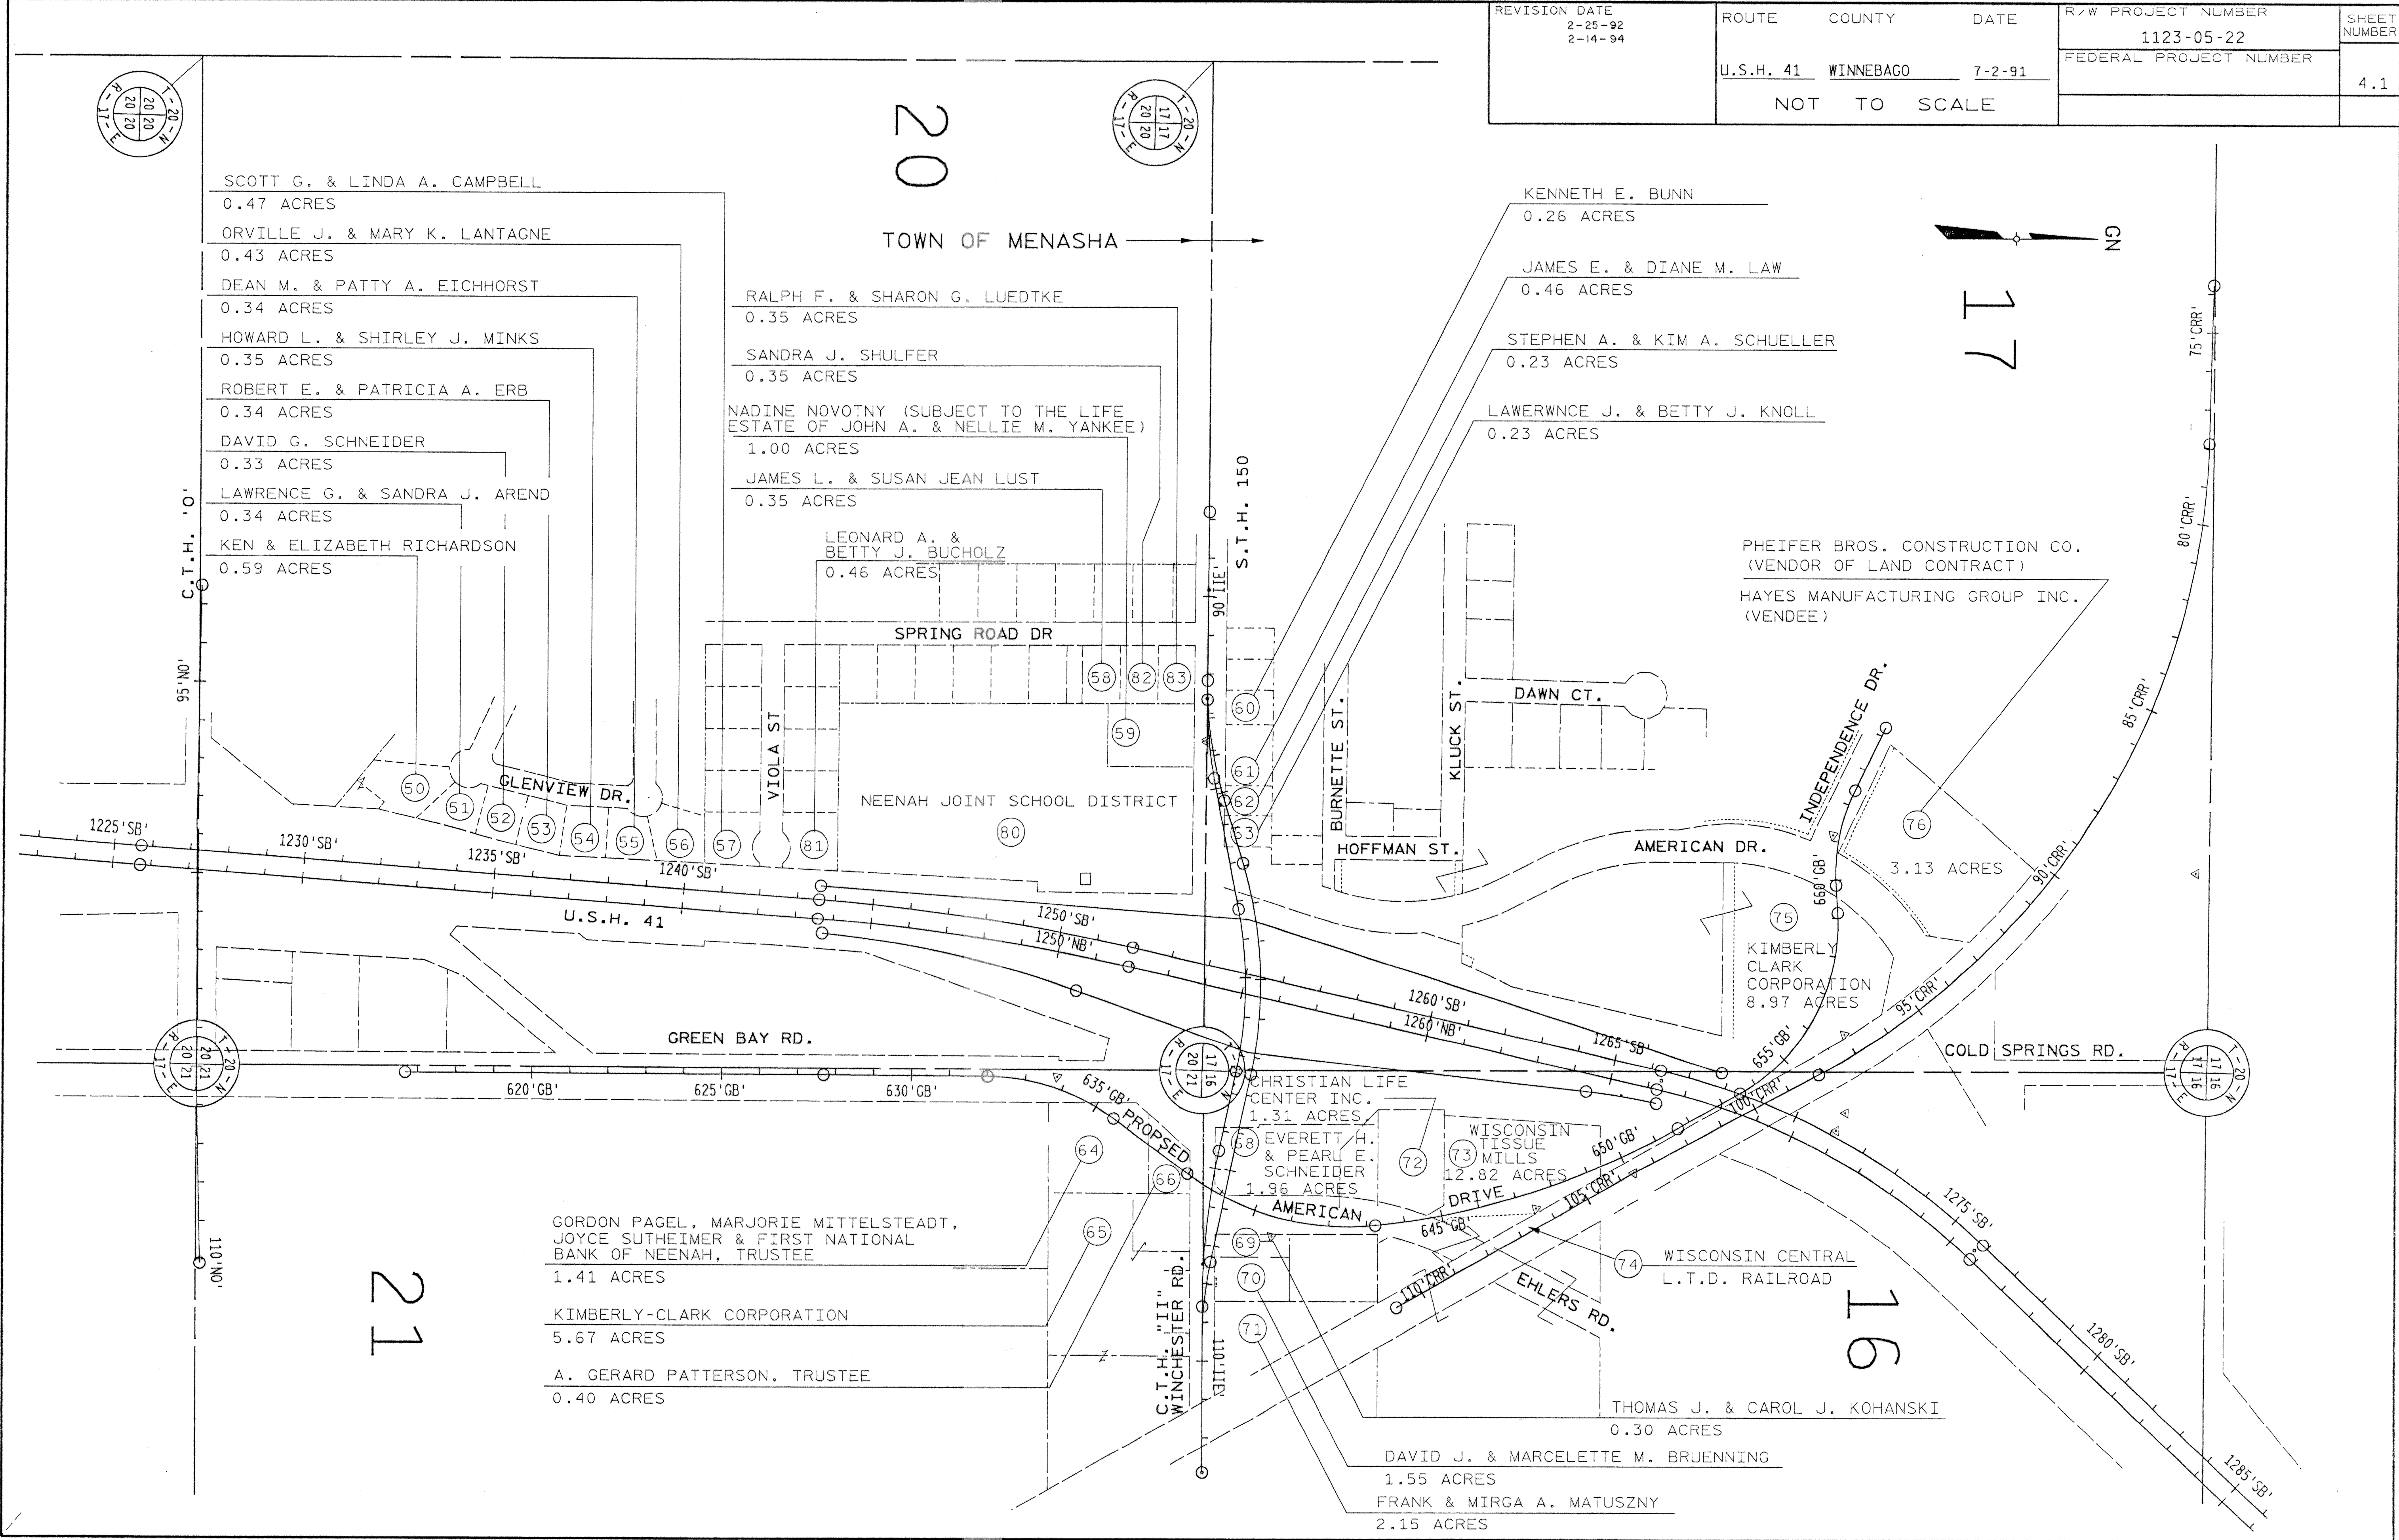


1-3-94
 UIC
 PLOT DON : R0MB401.PLT
 PRE : : R0MB401
 REFERENCE FILES
 (1) : FROM DON
 (2) : ALTON.DON
 (3) : FROM CUSA.DON
 (4) :
 (5) :
 LOG. NAME
 ROW
 AL
 COT
 DR2:1143112 J
 1

REVISION DATE 2-25-92 2-14-94	ROUTE		COUNTY	DATE	R/W PROJECT NUMBER	SHEET
	U.S.H. 41		WINNEBAGO	7-2-91	1123-05-22	NUMBER
	SCALE, FT.		GRID FACTOR		FEDERAL PROJECT NUMBER	
	050100		.999945			4.2

SCHEDULE OF LANDS AND INTERESTS REQUIRED

PARCEL NUMBER	SHEET NUMBER	OWNER(S)	INTEREST REQUIRED	TOTAL ACRES	R/W ACRES REQUIRED			TOTAL ACRES REM.	J.L.E. ACRES TEMP.
					NEW	EXISTING	TOTAL		
50	4.2	KEN & ELIZABETH RICHARDSON	FEE	0.70	0.14	0.00	0.14	0.56	
51	4.2	LAWRENCE G. & SANDRA J AREND	FEE	0.34	0.34	0.00	0.34	0.00	
52	4.2	DAVID G. SHNEIDER	FEE	0.33	0.33	0.00	0.33	0.00	
53	4.2	ROBERT E. & PATRICIA A. ERB	FEE	0.34	0.34	0.00	0.34	0.00	
54	4.2	HOWARD L. & SHIRLEY J. WINKS	FEE	0.35	0.35	0.00	0.35	0.00	
55	4.2	DEAN W. & PATTY A. EICHHORST	FEE	0.34	0.34	0.00	0.34	0.00	
56	4.2	ORVILLE J. & MARY K. LANTAGNE	FEE	0.43	0.43	0.00	0.43	0.00	
77	4.2, 4.3, & 4.6	WISCONSIN ELECTRIC POWER CO. (42)	RELEASE OF RIGHTS						
78	4.2, 4.3	WISCONSIN BELL INC. (43)	RELEASE OF RIGHTS						

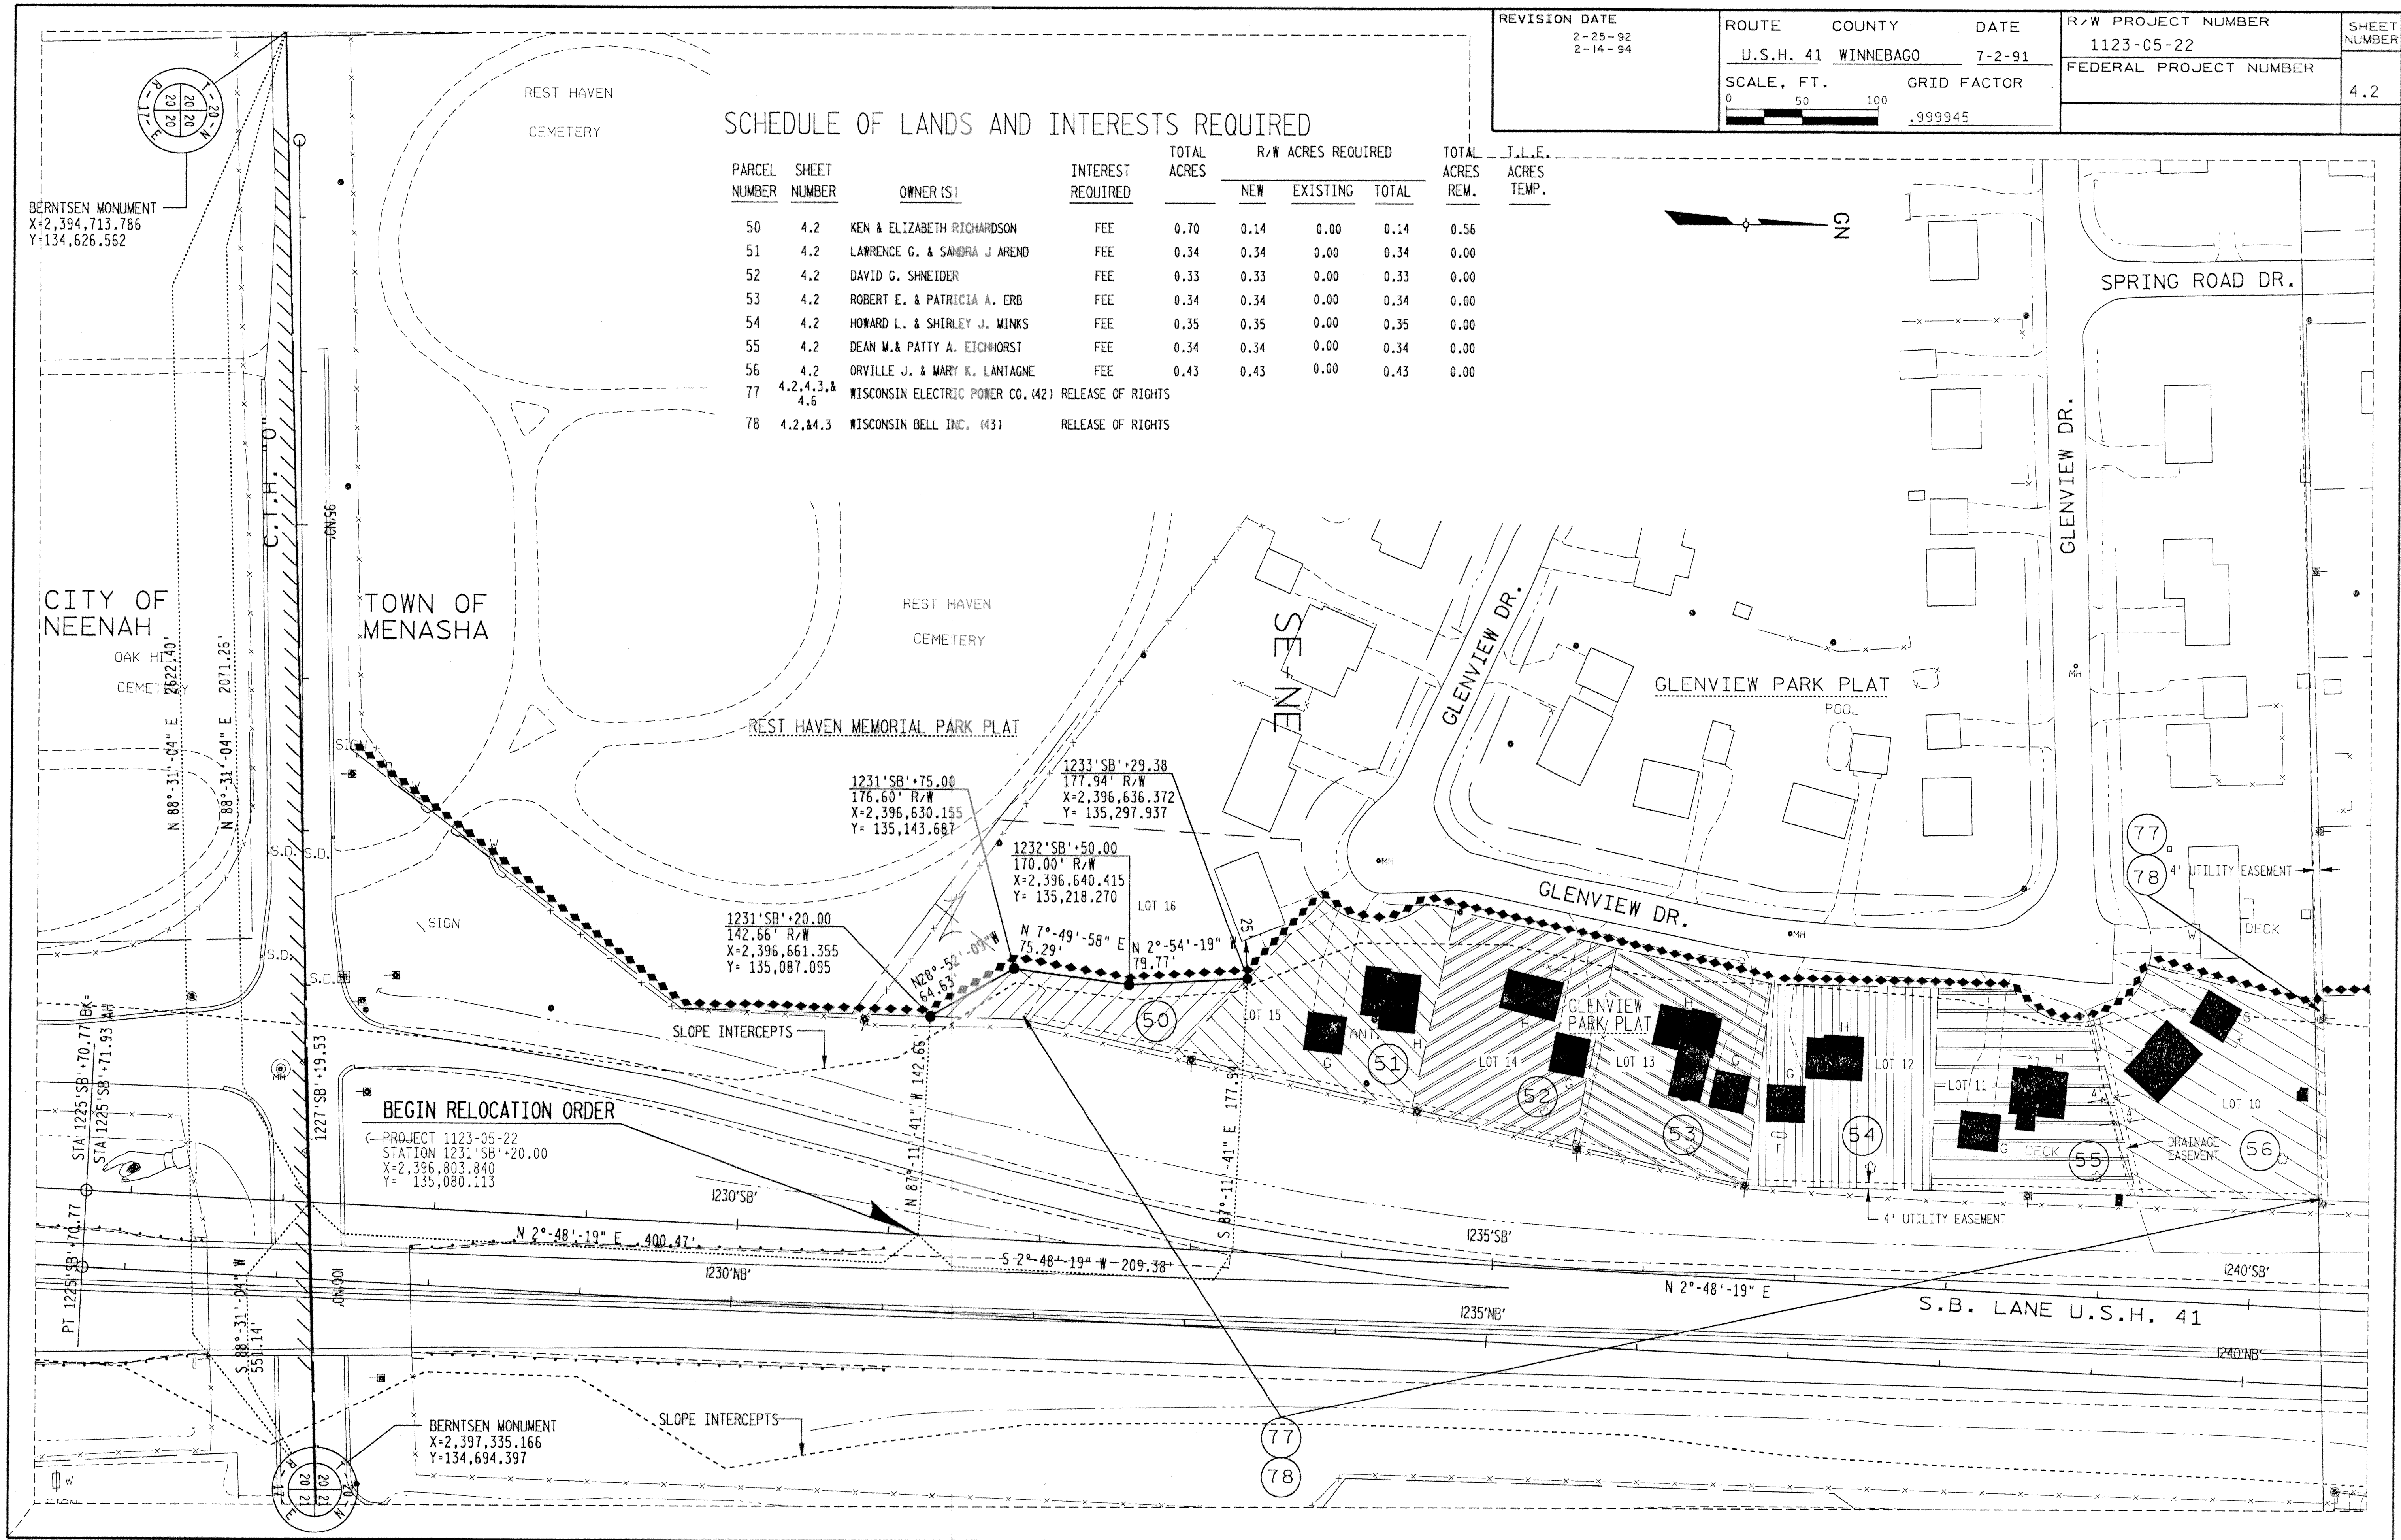

REFERENCE FILES LOG NAME
(1) : ROW.DGN
(2) : BASMAP2A.DGN 2A
(3) : BASMAP2C.DGN 2C
(4) : ALLON.DGN AT
(5) : ALLON.DGN UT
(6) : UTIL.DGN
UTL
PRF : : ROW405
DRC : IL43112 J
PLOT DGN : ROW405.PLT
UTL
1-13-94

SCHEDULE OF LANDS AND INTERESTS REQUIRED

PARCEL NUMBER	SHEET NUMBER	OWNER(S)	INTEREST REQUIRED	TOTAL ACRES	R/W ACRES REQUIRED			TOTAL ACRES REM.	T.L.E. ACRES TEMP.
					NEW	EXISTING	TOTAL		
57	4.3	SCOTT G. & LINDA A. CAMPBELL	FEE	0.43	0.43	0.00	0.43	0.00	
58	4.3	JAMES L. & SUSAN JEAN LUST	FEE	0.35	0.35	0.00	0.35	0.00	
59	4.3	NADINE NOVOTNY (SUBJECT TO THE LIFE ESTATE OF JOHN A. & NELLIE W. YANKEE)	FEE	1.00	0.88	0.12	1.00	0.00	
77	4.2,4.3, & 4.6	WISCONSIN ELECTRIC (42) POWER COMPANY	RELEASE OF RIGHTS						
78	4.2,4.3	WISCONSIN BELL (43) INC.	RELEASE OF RIGHTS						
80	4.3	NEENAH JOINT SCHOOL DISTRICT	FEE & ACCESS RIGHTS	9.69	1.12	0.25	1.37	8.32	
81	4.3	LEONARD A. & BETTY J. BUCHHOLZ	FEE	0.46	0.46	0.00	0.46	0.00	
82	4.3	SANDRA J. SHULFER	FEE	0.35	0.35	0.00	0.35	0.00	
83	4.3	RALPH E. & SHARON G. LUEDTKE	FEE	0.35	0.35	0.00	0.35	0.00	
UA103	4.3,4.4 & 4.5	TOWN OF MENASHA SANITARY DISTRICT #4	AGREEMENT						

REVISION DATE

2-25-92
2-14-94

ROUTE

COUNTY

DATE

R/W PROJECT NUMBER

1123-05-22

SHEET NUMBER

4.3

U.S.H. 41 WINNEBAGO

7-2-91

SCALE, FT.

GRID FACTOR

0 50 100

.999945

SPRING ROAD DRIVE

CURVE NOTES

PI 1247'SB'+78.57
X=2,396,885.011
Y=136,736.607
PC 1243'SB'+59.11
PT 1251'SB'+96.57
Δ = 8°-18'-08"
D = 0°-59'-29"
T = 419.47'
L = 837.47'
R = 5779.58'

CURVE NOTES

PI 2'SRS'+47.72
X=2,396,397.379
Y=137,080.938
PC 1'SRS'+81.52
PT 2'SRS'+98.47
Δ = 67°-00'-25"
D = 57°-17'-45"
T = 66.20'
L = 116.95'
R = 100.00'

CURVE NOTES

PI 4'SRS'+35.83
X=2,396,462.723
Y=137,273.710
PC 3'SRS'+65.74
PT 4'SRS'+88.01
Δ = 70°-03'-09"
D = 57°-17'-45"
T = 70.09'
L = 122.27'
R = 100.00'

1.89 ACRES DECLARED AS EXCESS

PROPERTY BY THE DIVISION OF HIGHWAY & TRANSPORTATION SERVICES AND SOLD AT A PRIVATE SALE TO NEENAH JOINT SCHOOL DISTRICT BY O.C.D. DATED 5-10-93 (PARCELS 58, 59, 82 & 83)

NE-NE
TOWN OF MENASHA

BASEBALL DIAMONDS

1250'SB'+48.58 BASKETBALL
173.25' R/W
X=2,396,768.375
Y=137,031.649

1253'SB'+07.15
203.66' R/W
X=2,396,787.907
Y=137,299.111

1250'SB'+88.33
155.21' R/W
X=2,396,793.136
Y=137,068.835

N 1°-13'-15" W
33.00'
N 1°-18'-04" W
230.35'
N 88°-46'-45" E
215.68'

RAMP ALIGNMENT

SOUTHBOUND LANE U.S.H. 41

STA 1251'SB'+96.57 BK=

STA 1251'SB'+93.33 AH=

RADI LINE 1251'SB'+96.57
S 78°-53'-33" E 5779.58'

SAME POINT S 11°-06'-27" W
192.11'


S 88°-46'-45" W
272.27'

2-14-94
REFERENCE FILES
(1) : BOLD.DGN
(2) : BASMAP2A.DGN
(3) : BASMAP2C.DGN
(4) : ALIGN.DGN
(5) : ROWCUTSA
(6) : UTIL.DGN
LOG NAME
PWF
2C
AL
CUT
UTIL
D83-1143112.1
PLOT DGN - ROWCUTSA
PRF = : ROWCUTSA

designed by : TL
checked by : LH
graphics by : TL
DONOHUE COMPUTER AIDED DESIGN & DRAFTING

SCHEDULE OF LANDS AND INTERESTS REQUIRED

PARCEL NUMBER	SHEET NUMBER	OWNER (S)	INTEREST REQUIRED	TOTAL ACRES	R/W ACRES REQUIRED			TOTAL ACRES REM.	T.L.E. ACRES TEMP.
					NEW	EXISTING	TOTAL		
60	4.4	KENNETH E. BUNN	ACCESS RIGHTS						
61	4.4	JAMES E. LAW	FEE & ACCESS RIGHTS	0.46	0.09	0.00	0.09	0.37	
62	4.4	STEPHEN A. & KIM A. SCHUELLER	FEE ACCESS RIGHTS	0.23	0.12	0.00	0.12	0.11	
63	4.4	LAWRENCE J. & BETTY J. KNOLL	FEE ACCESS RIGHTS	0.23	0.17	0.00	0.17	0.06	
UA103	4.3,4.4 4.5	TOWN OF MENASHA SANITARY DISTRICT #4	AGREEMENT						

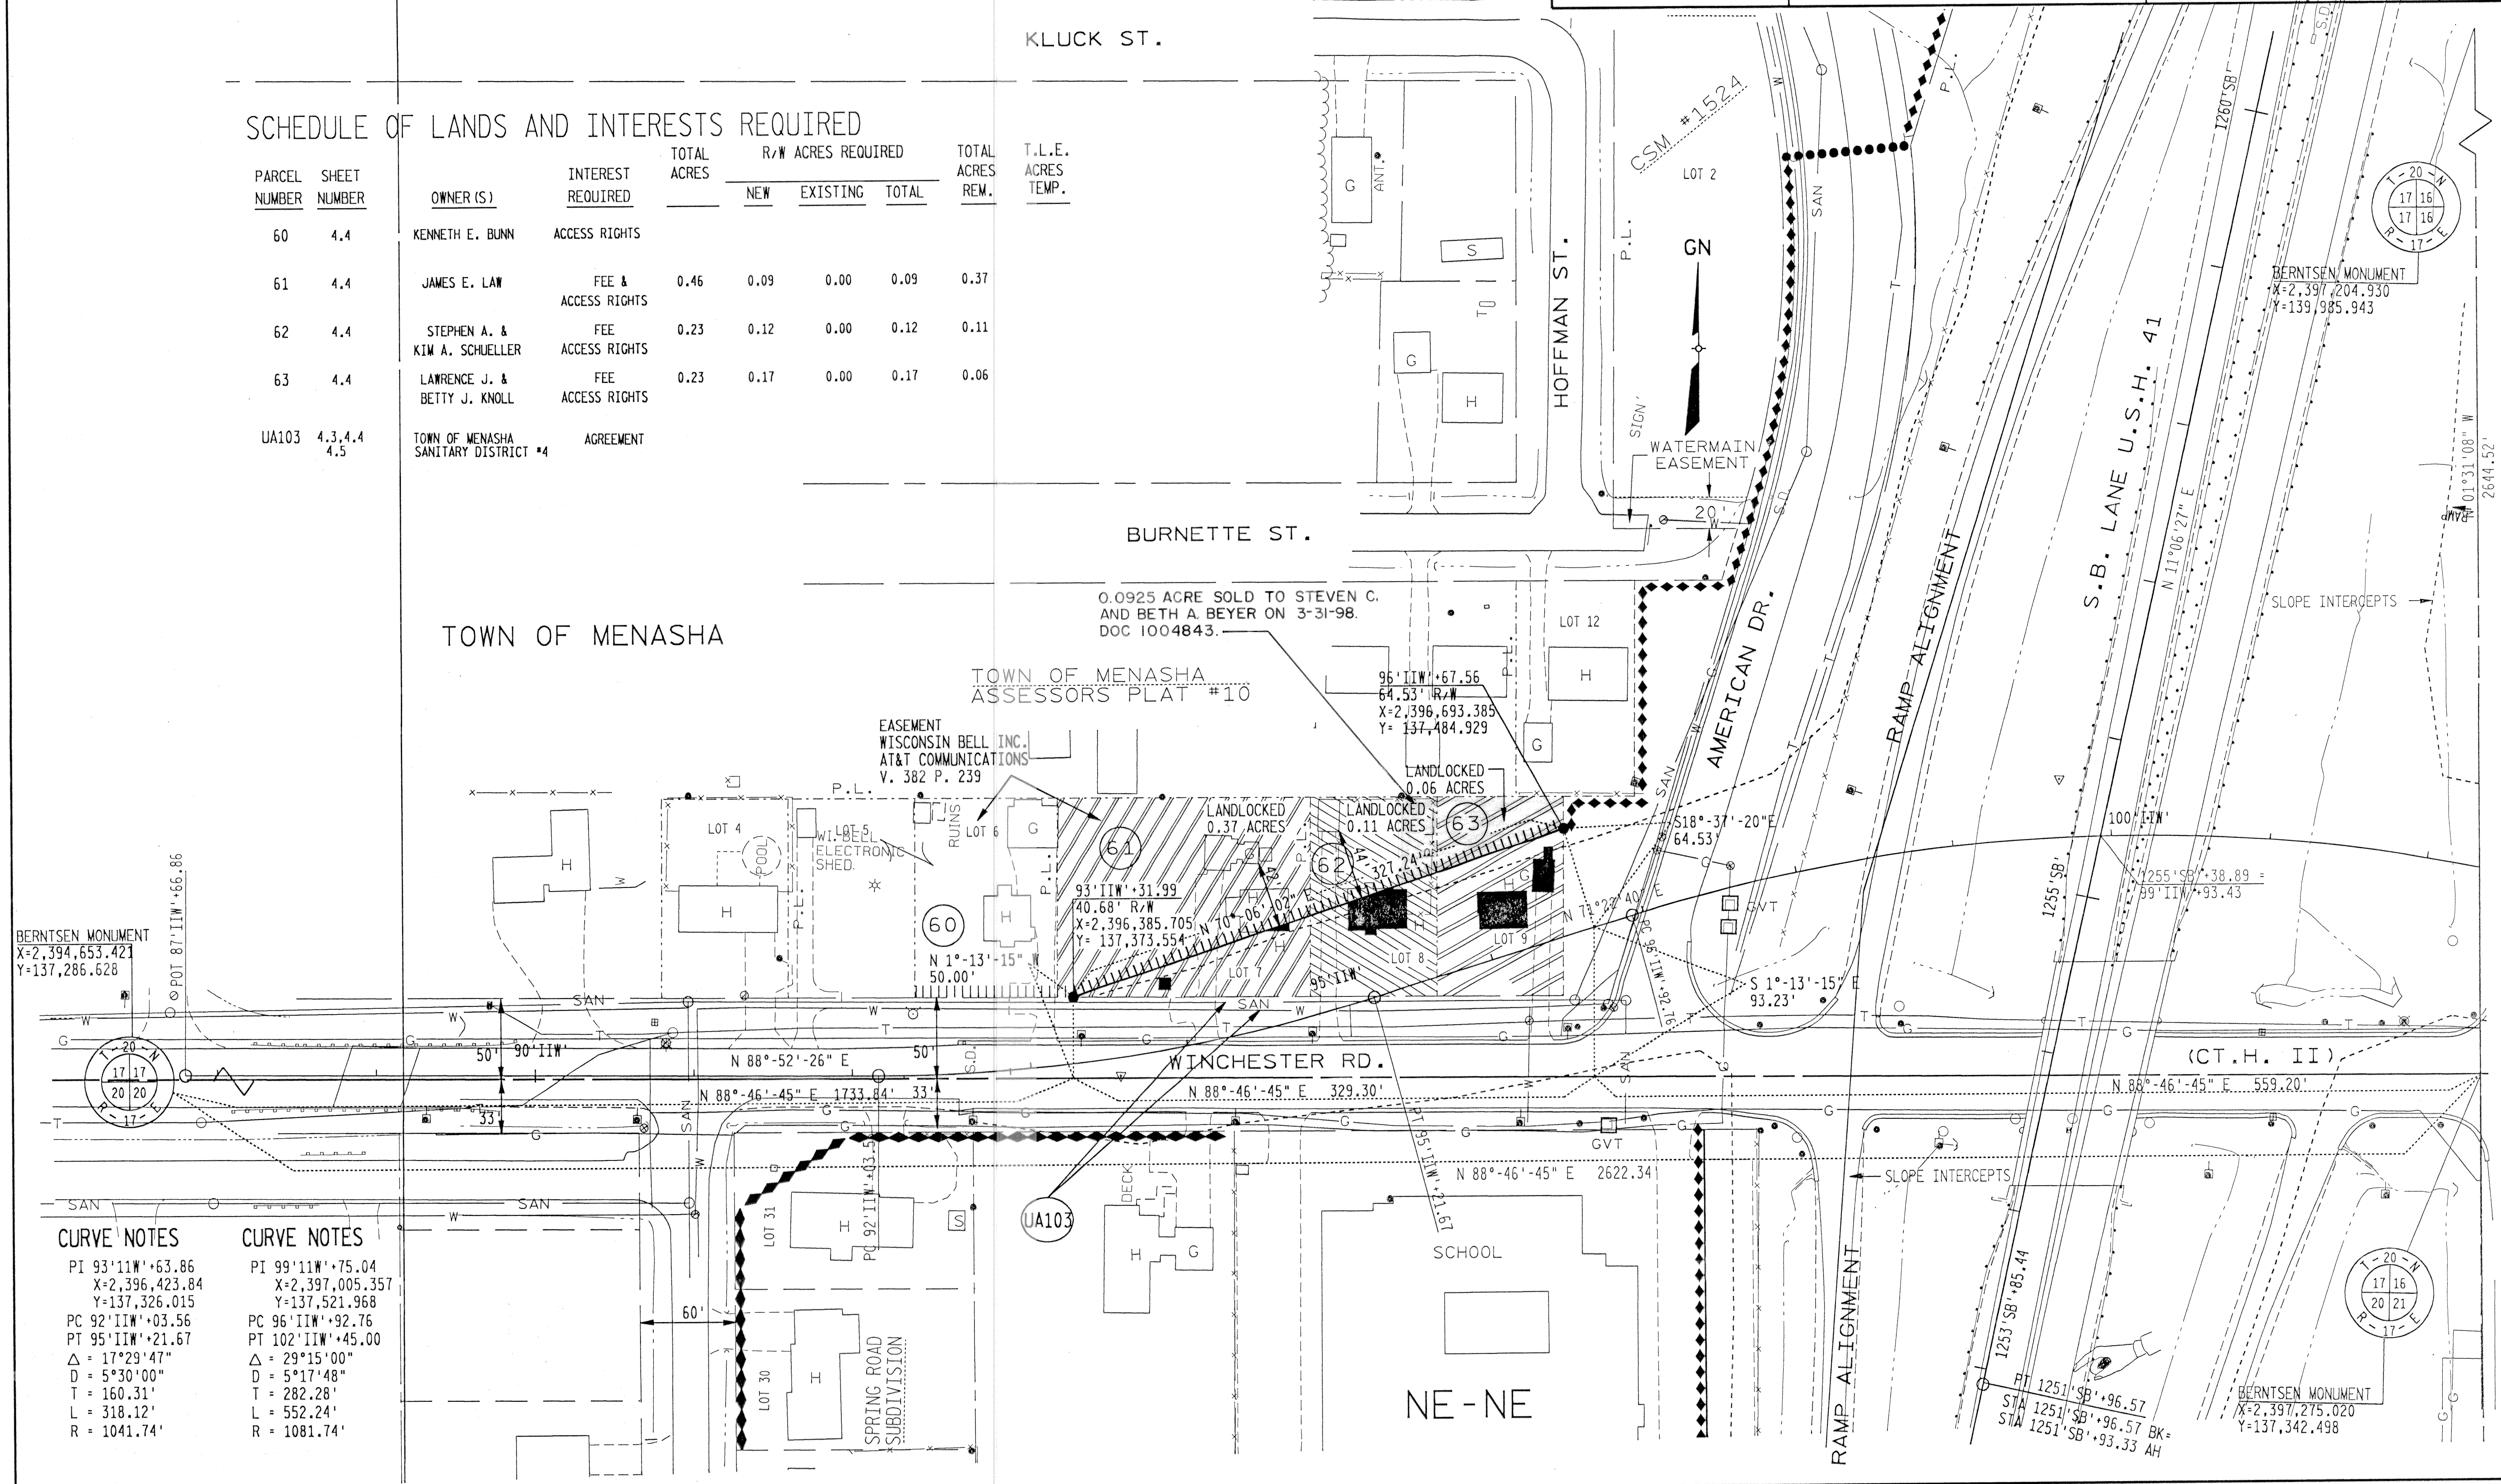


REVISION DATE 2-25-92 2-14-94	ROUTE U.S.H. 41	COUNTY WINNEBAGO	DATE 7-2-91	R/W PROJECT NUMBER 1123-05-22	SHEET NUMBER 4.6
	SCALE, FT. 0 50 100		GRID FACTOR .999945	FEDERAL PROJECT NUMBER	

SCHEDULE OF LANDS AND INTERESTS REQUIRED

PARCEL NUMBER	SHEET NUMBER	OWNER(S)	INTEREST REQUIRED	TOTAL ACRES	R/W ACRES REQUIRED			TOTAL ACRES REM.	T.L.E. ACRES TEMP.
					NEW	EXISTING	TOTAL		
73	4.5 & 4.6	WISCONSIN TISSUE MILLS	SEE SHEET 4.5						
74	4.5 & 4.6	WISCONSIN CENTRAL LTD.	SEE SHEET 4.5						
75	4.6	KIMBERLY CLARK CORPORATION	FEE & ACCESS RIGHTS	8.97	1.55	0.00	1.55	7.42	
76	4.6	PHEIFER BROS CONSTRUCTION CO HAYES MANUFACTURING GROUP INC	FEE & ACCESS RIGHTS	3.13	0.17	0.00	0.17	2.96	
77	4.2, 4.3, & 4.6	WISCONSIN ELECTRIC POWER COMPANY (42)	RELEASE OF RIGHTS						
84	4.6	WISCONSIN NATURAL GAS COMPANY (45)	RELEASE OF RIGHTS						

CURVE NOTES	CURVE NOTES	CURVE NOTES	CURVE NOTES
PI 656'GB'+68.65 X=2,397,134.624 Y=139,032.257 PC 653'GB'+54.70 PT 659'GB'+14.98 Δ = 64°-25'-59" D = 11°-30'-00" T = 313.95' L = 560.29' R = 498.22'	PI 661'GB'+17.70 X=2,396,620.055 Y=138,986.125 PC 659'GB'+87.28 PT 662'GB'+42.39 Δ = 29°-20'-18" D = 11°-30'-00" T = 130.42' L = 255.12' R = 498.22'	PI 1271'GB'+22.18 X=2,397,337.393 Y=139,040.811 PC 1266+23.82 PT 1275+84.58 Δ = 30°-44'-28" D = 3°-09'-37" T = 498.37' L = 972.71' R = 1812.95'	PI 647'GB'+51.29 X=2,397,608.787 Y=138,240.961 PC 643'GB'+23.77 PT 651'GB'+67.10 Δ = 23°-11'-30" D = 2°-45'-00" T = 427.52' L = 843.33' R = 2083.48'

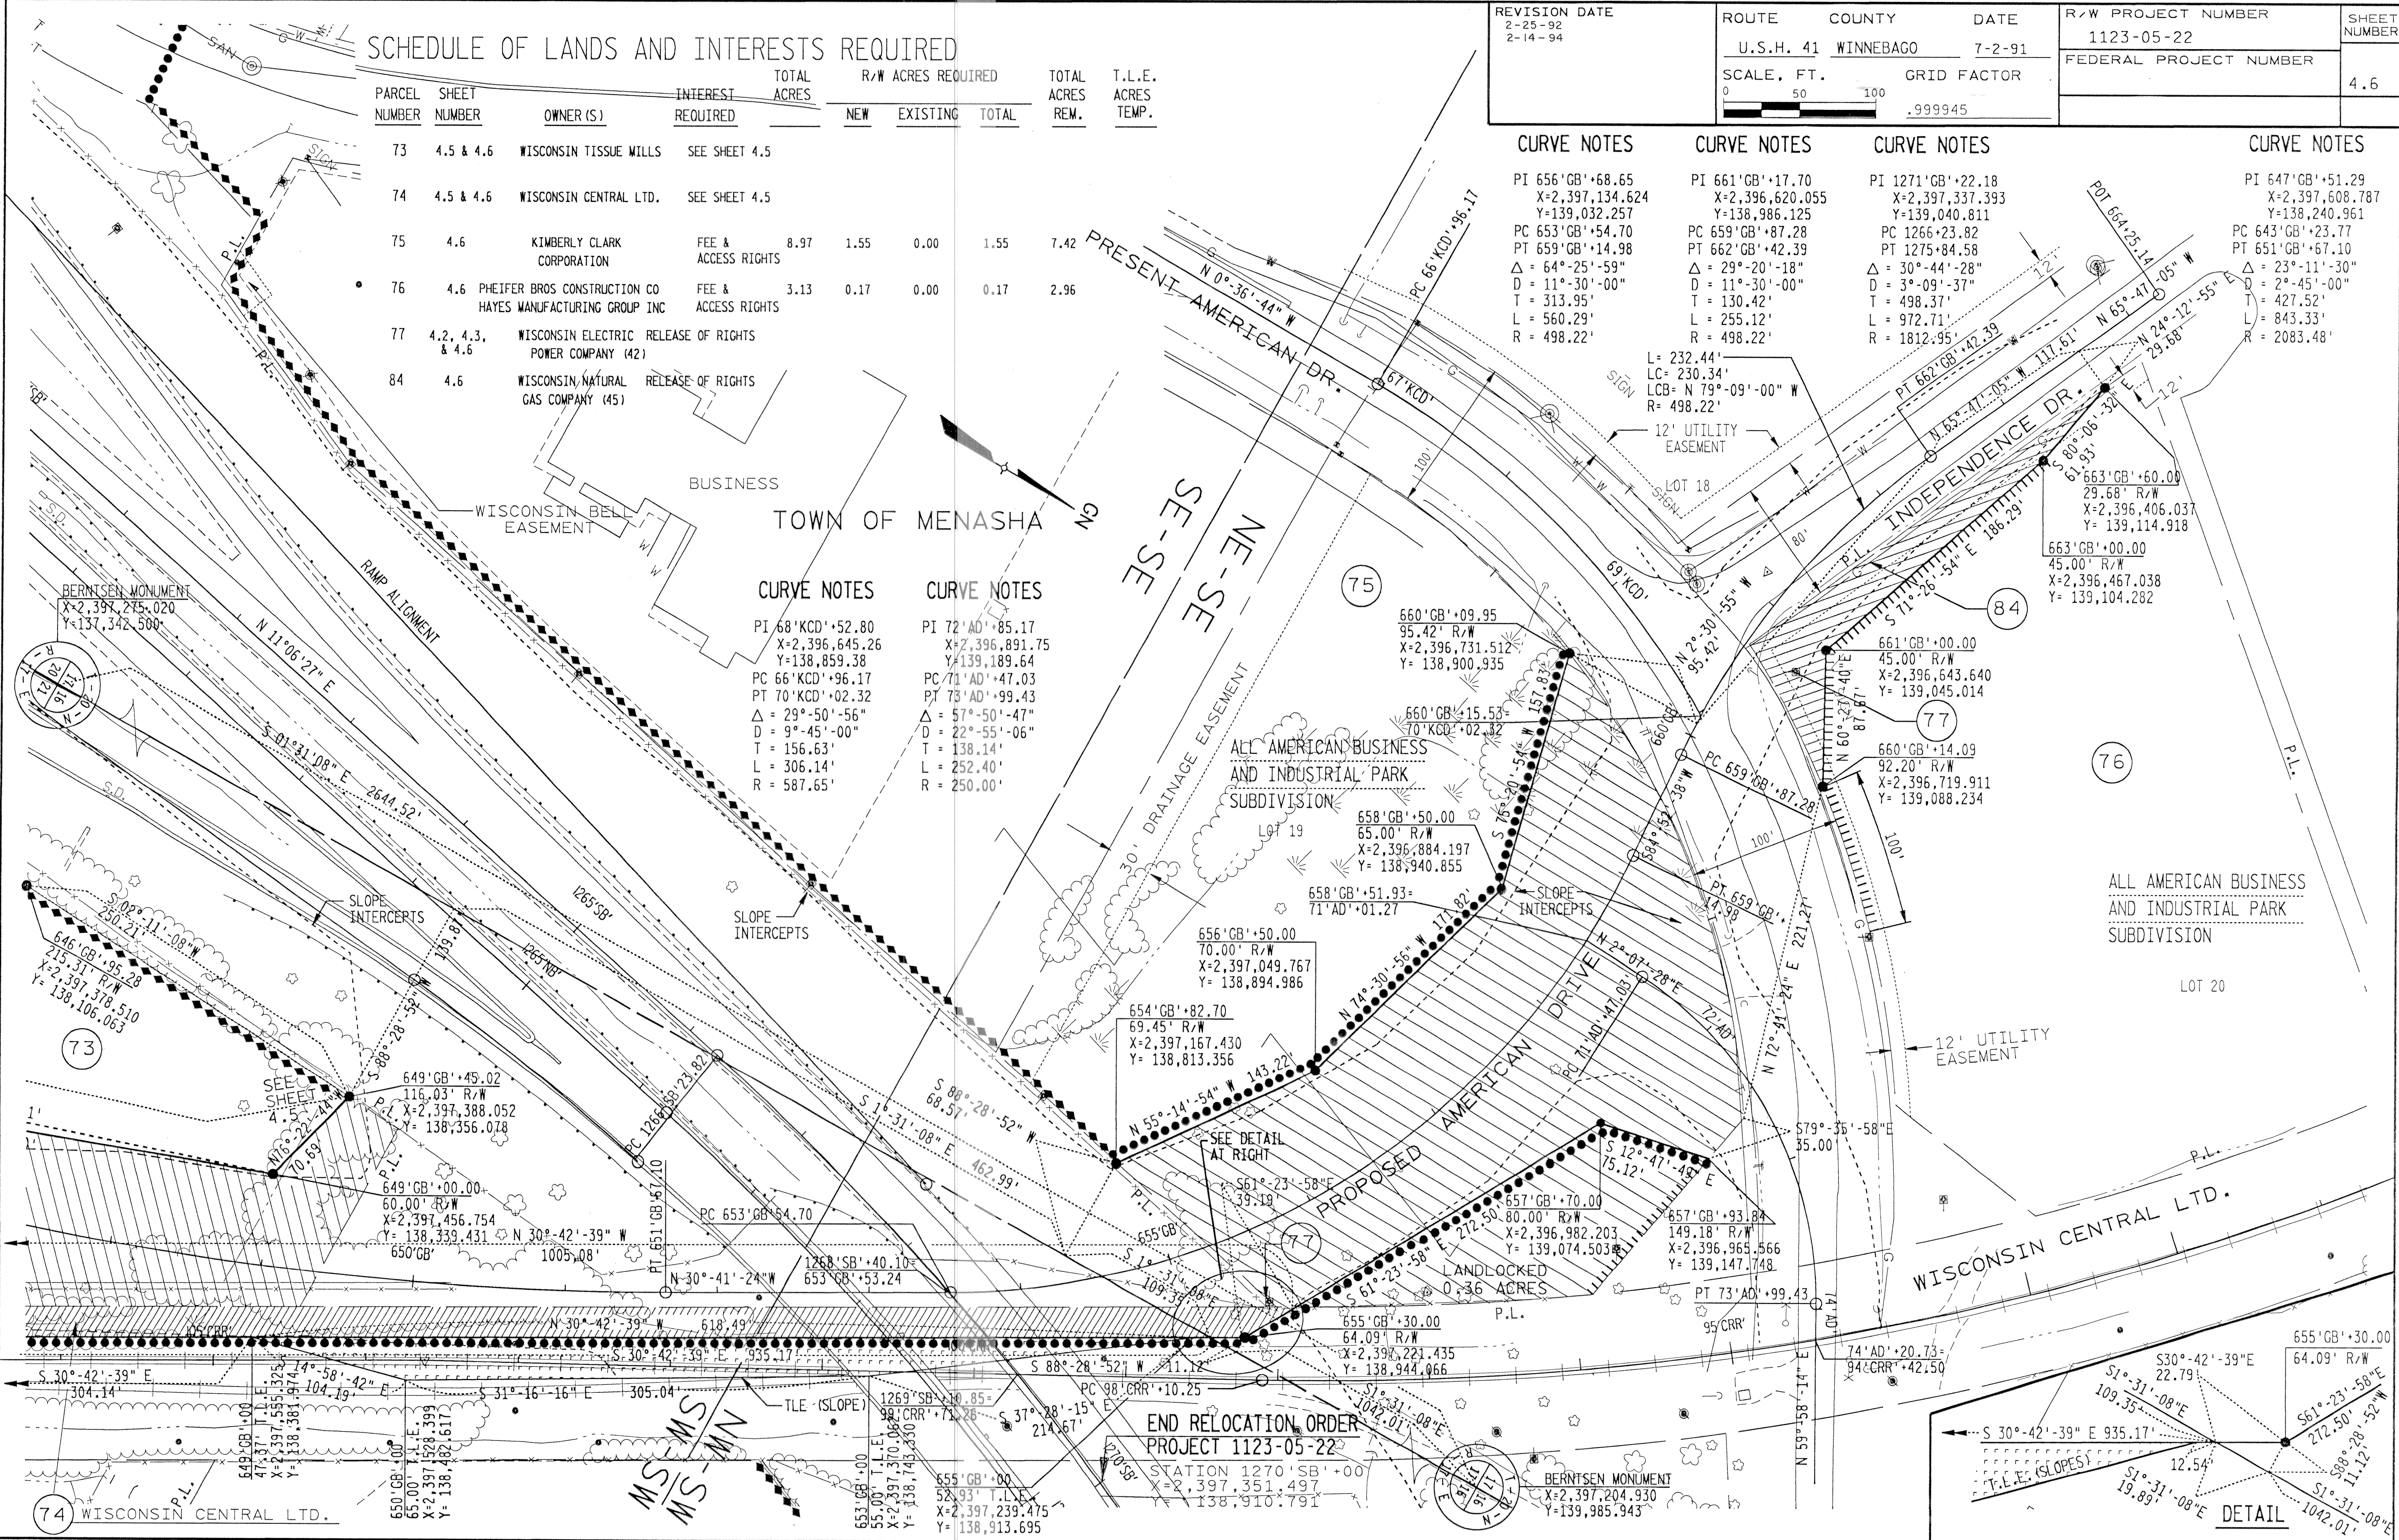

CURVE NOTES	CURVE NOTES
PI 68'KCD'+52.80 X=2,396,645.26 Y=138,859.38 PC 66'KCD'+96.17 PT 70'KCD'+02.32 Δ = 29°-50'-56" D = 9°-45'-00" T = 156.63' L = 306.14' R = 587.65'	PI 72'AD'+85.17 X=2,396,891.75 Y=139,189.64 PC 71'AD'+47.03 PT 73'AD'+99.43 Δ = 57°-50'-47" D = 22°-55'-06" T = 138.14' L = 252.40' R = 250.00'

END RELOCATION ORDER
PROJECT 1123-05-22

REFERENCE FILES
(1) : FROM DON
(2) : ALONG DON
(3) : FROM MAP 2A
(4) : FROM MAP 2C
(5) : FROM MAP 2D
(6) : FROM MAP 2E

LOC. NAME
ROW
A1
Z1
Z2
UTIC
PLOT DON : R00404-PLT
PFE : : R00404