


STA. 0+17+00 = BEG. OF
RELOCATION ORDER
DIV. JOB NO. 3652 = F.A.P. NO. 582-F
(SOUTH SECTION)

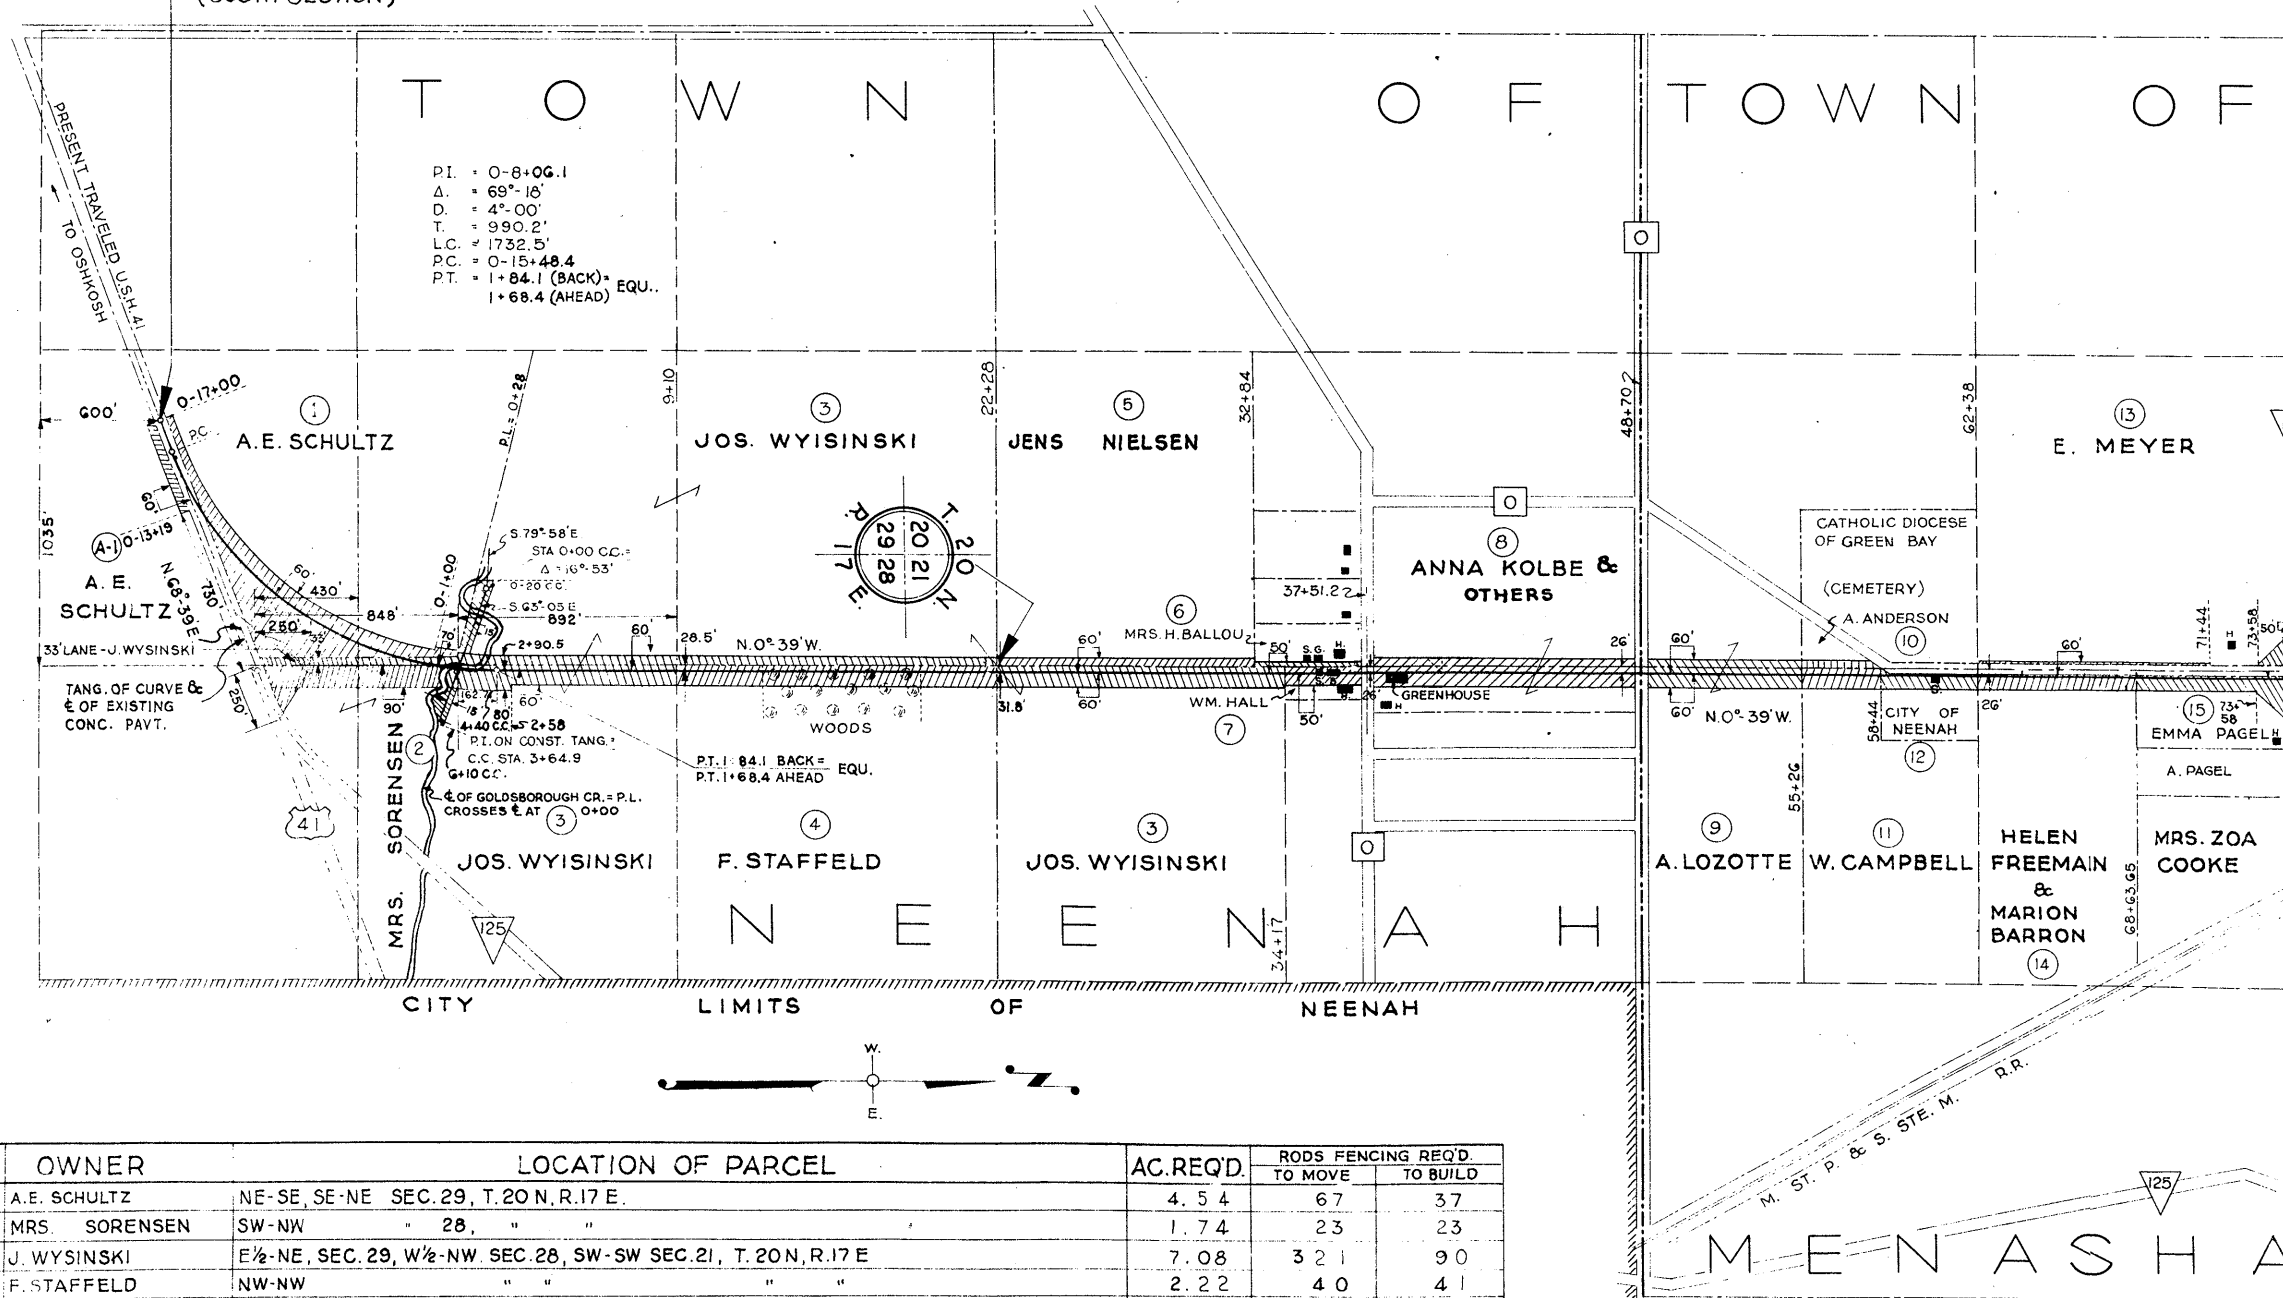

STA. 143+29.1 = END OF
RELOCATION ORDER
DIVISION JOB NO. 3652 = F.A.P. NO. 582-F
(NORTH SECTION)


STA. 107+00 = END OF
DIV. JOB NO. 3608 = F.A.P. NO. 582-E
BEG. OF NORTH SECTION OF
DIV. JOB NO. 3652 = F.A.P. NO. 582-F

STA. 0+00 OF
BY-PASS SURV.

SEC. COR. = 5+360F
BY-PASS SURV. =
26' WEST OF &
AT STA. 75+24.3

STA. 74+50 = END OF
SOUTH SECTION
DIV. JOB NO. 3652 = F.A.P. NO. 582-F
BEG. OF DIV. JOB NO.
3608 =
F.A.P. NO. 582-E

STA. 0+15+64.1 = BEG. OF
RELOCATION ORDER
DIVISION JOB NO. 3652 = F.A.P. NO. 582-F
(SOUTH SECTION)

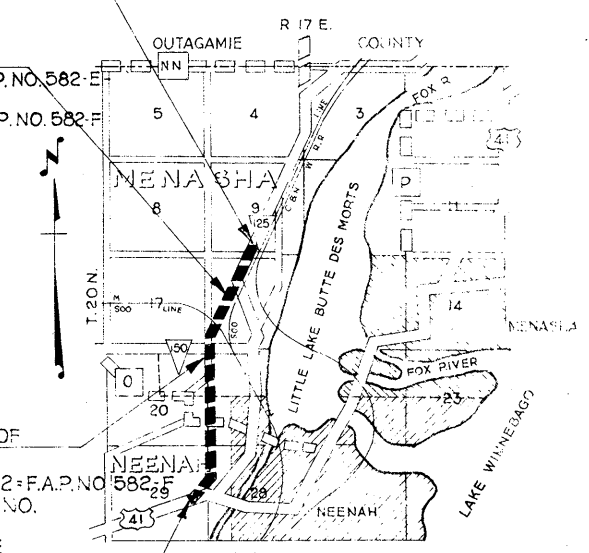

No.	OWNER	LOCATION OF PARCEL	AC. REQ'D.	RODS FENCING REQ'D.	
				TO MOVE	TO BUILD
1	A.E. SCHULTZ	NE-SE, SE-NE SEC. 29, T. 20 N, R. 17 E.	4.54	67	37
2	MRS. SORESENSEN	SW-NW " 28, " "	1.74	23	23
3	J. WYISINSKI	E½-NE, SEC. 29, W½-NW SEC. 28, SW-SW SEC. 21, T. 20 N, R. 17 E	7.08	321	90
4	F. STAFFELD	NW-NW " " " "	2.22	40	41
5	J. NIELSEN	SE-SE, SEC. 20, " " " "	0.87	32	32
6	MRS. H. BALLOU	E½-SE, " " " "	0.24	13	13
7	W. HALL	W½-SW, " 21, " " " "	0.54	9	9
8	ANNA KOLBE, ET-AL	NE-SE " 20, NW-SW SEC. 21, " " " "	2.75	15	125
9	A. LAZOTTE	SE-NE " " SW-NW " " " "	1.73		76
10	A. ANDERSON	SE-NE " " " " " "	0.25		19
11	W. CAMPBELL	SW-NW " 21, " " " "	0.63		19
12	CITY OF NEENAH	SW-NW " " " " " "	0.57	25	
13	E. MEYER	NE-NE " 20, " " " "	0.37	75	
14	H. FREEMAN & M. BARRON	NW-NW " 21, " " " "	0.89	9	
15	EMMA PAGEL	NW-NW " " " " " "	1.29	71	
16	A. PAGEL	SW-SW " 16, " " " "	0.47	10	
17	TOWN OF MENASHA	SW-SW " " " " " "	1.00		
18	MRS. G. EHLERS	SW-SW " " " " " "	1.23	27	
19	H. BENDEL	SW¼ " " " " " "	2.38		69
20	E.C. RADICK	NW-SW, S½-NW, NE-NW, NW-NE, SEC. 16, " " " "	10.21	52	341
21	A.J. STROHMEYER	NW-SW, " " " " " "	4.23		104
22	L. KNIPPEL	SW-SE, SEC. 9, " " " "	0.05		

18-A	FRED ZEH	SE-SE, SEC. 17, T. 20 N, R. 17 E.	1.26		
18-B	P. SELL	W½-SW, SEC. 16, T. 20 N, R. 17 E.	2.00		
21-A	W. STROHMEYER	NW-SW, SEC. 16, T. 20 N, R. 17 E.	2.30		
A-1	A. E. SCHULTZ	NE-SE SEC. 29, T. 20 N, R. 17 E.	0.26	23	2

REVISED AUG. 24 1936
REVISED JUNE 29, 1936
REVISED MAY 2, 1936
REVISED OCT. 20, 1937
REVISED MAR. 20, 1937

PLAT OF RIGHT OF WAY REQUIRED
DIVISION JOB NO. 3652 &
3608
OSHKOSH-NEENAH ROAD
U.S. H.NO. 41 WINNEBAGO COUNTY
SCALE
0 400 800

