


NO	OWNER	ACRES REQ'D.	RODS OF FENCING		INTEREST REQUIRED
			TO MOVE	TO BUILD	
18	JAY F. GILLINGHAM ET. AL.	1.69			FEE SIMPLE
100	FARMS INC.	0.52			" "

1	ACCESS	ALLOWED	OVER	PRIVATE	DRIVEWAY
2	ACCESS	ALLOWED	OVER	SPECIAL	CROSSING
3	FRONTAGE ROADS				

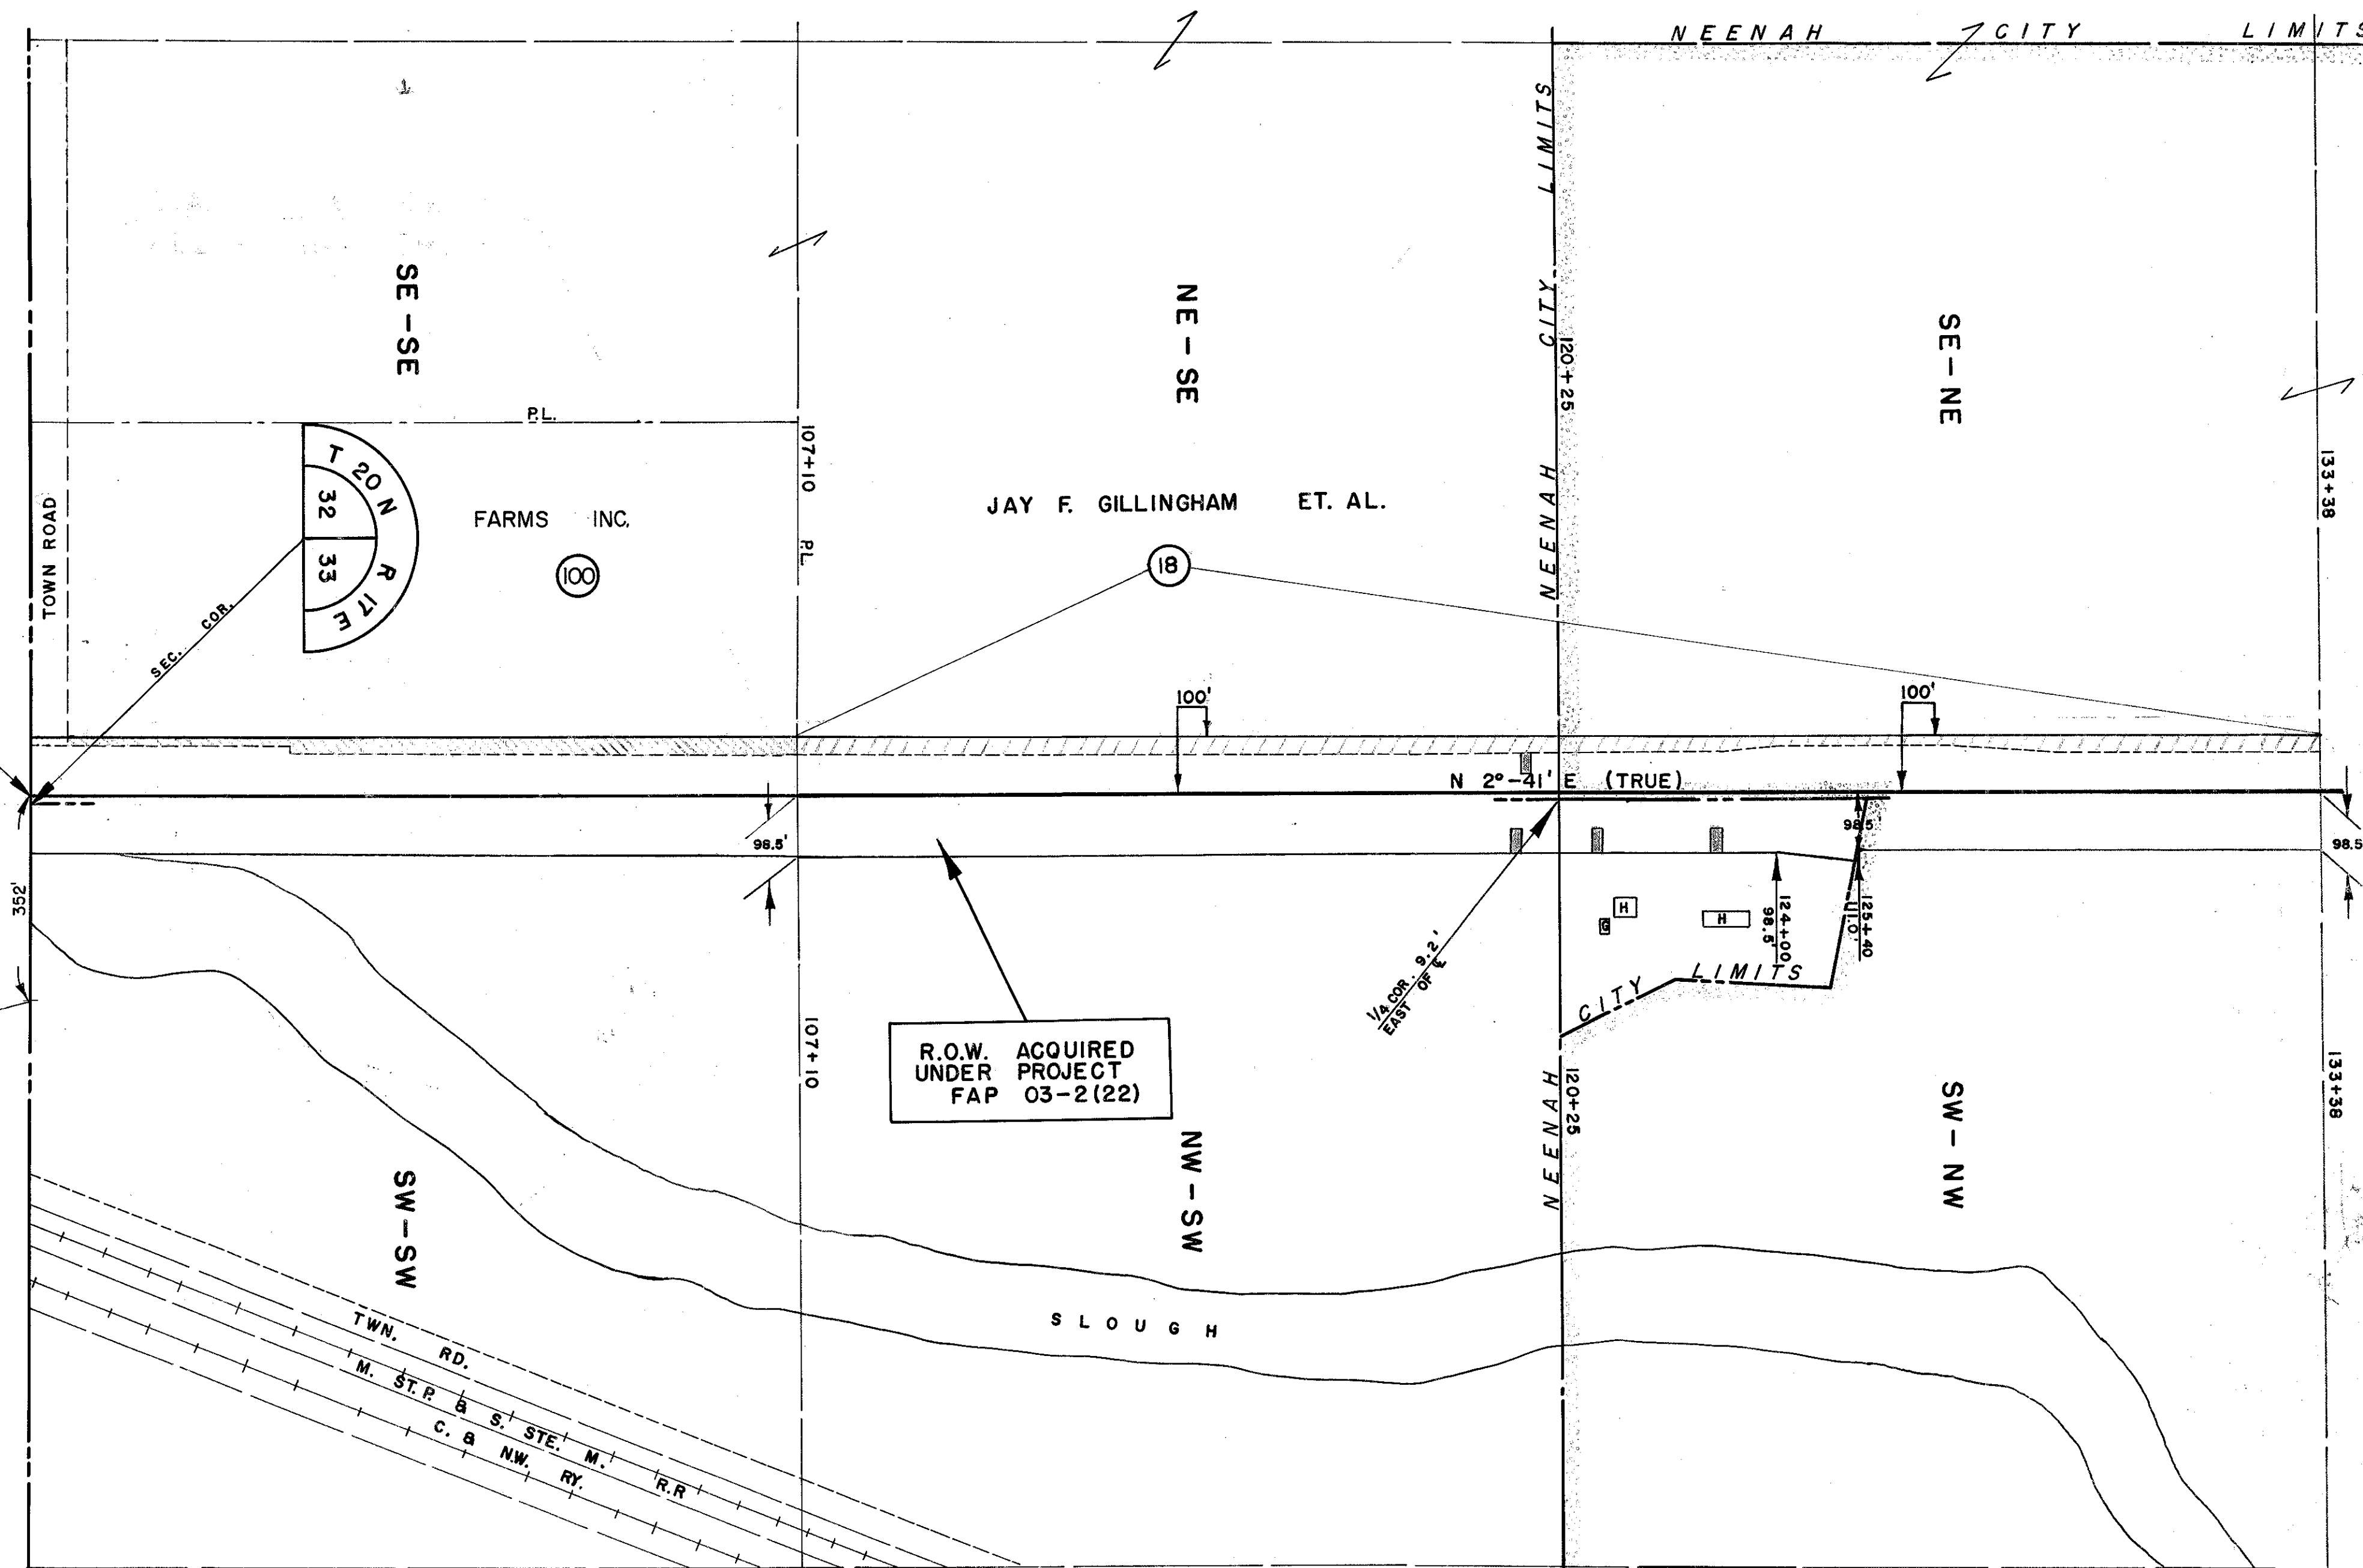


LENGTH= 6.124

DATE: JUNE 18, 1957
DATED: MARCH 28, 1957


COUNTY AND HIGHWAY	ROUTE AND SECTION	CLASS AND AGREEMENT		FEDERAL DIVISION OFFICE	SHEET NUMBER	TOTAL SHEETS
		STATE	FEDERAL			
70.1	3.2	21.20		4	4.1	59

LINE SHIFT DIAGRAM STA. 168+18.76 TO STA. 251+92.13

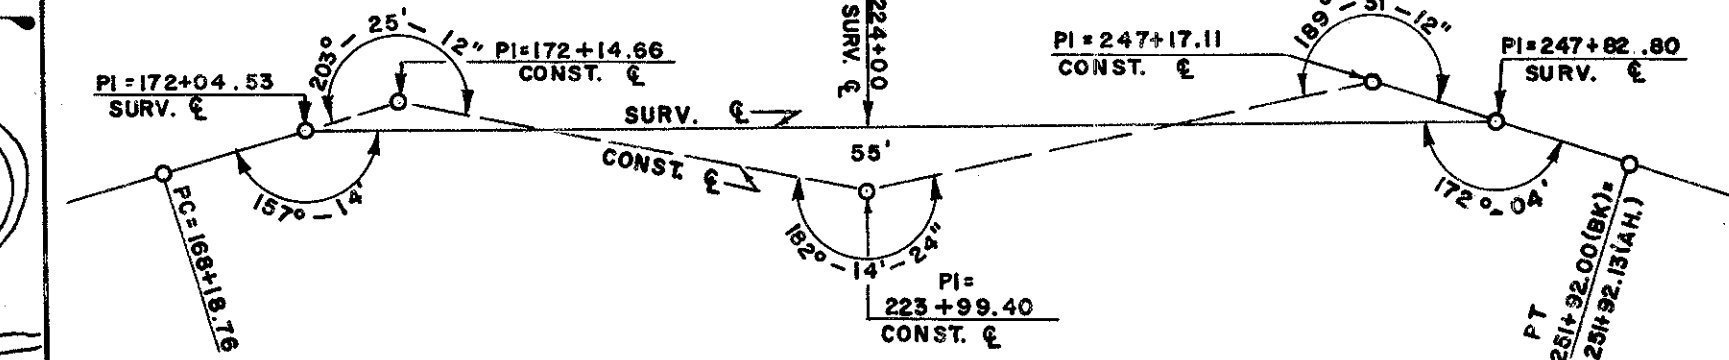

CURVE NOTES
 P.I. = 141+48.15
 L = 161'-35"
 Δ = 18°-25'
 D = 1°-30'
 T = 619.28'
 L = 1227.76'
 R = 3819.83'

2.99 ACRES DECLARED AS EXCESS BY THE COMMISSION 3-9-64. SALE APPROVED BY THE GOVERNOR 3-12-64. SOLD AT PRIVATE SALE TO C.H. PETERSON BY Q.C.D. DATED 8-11-64.

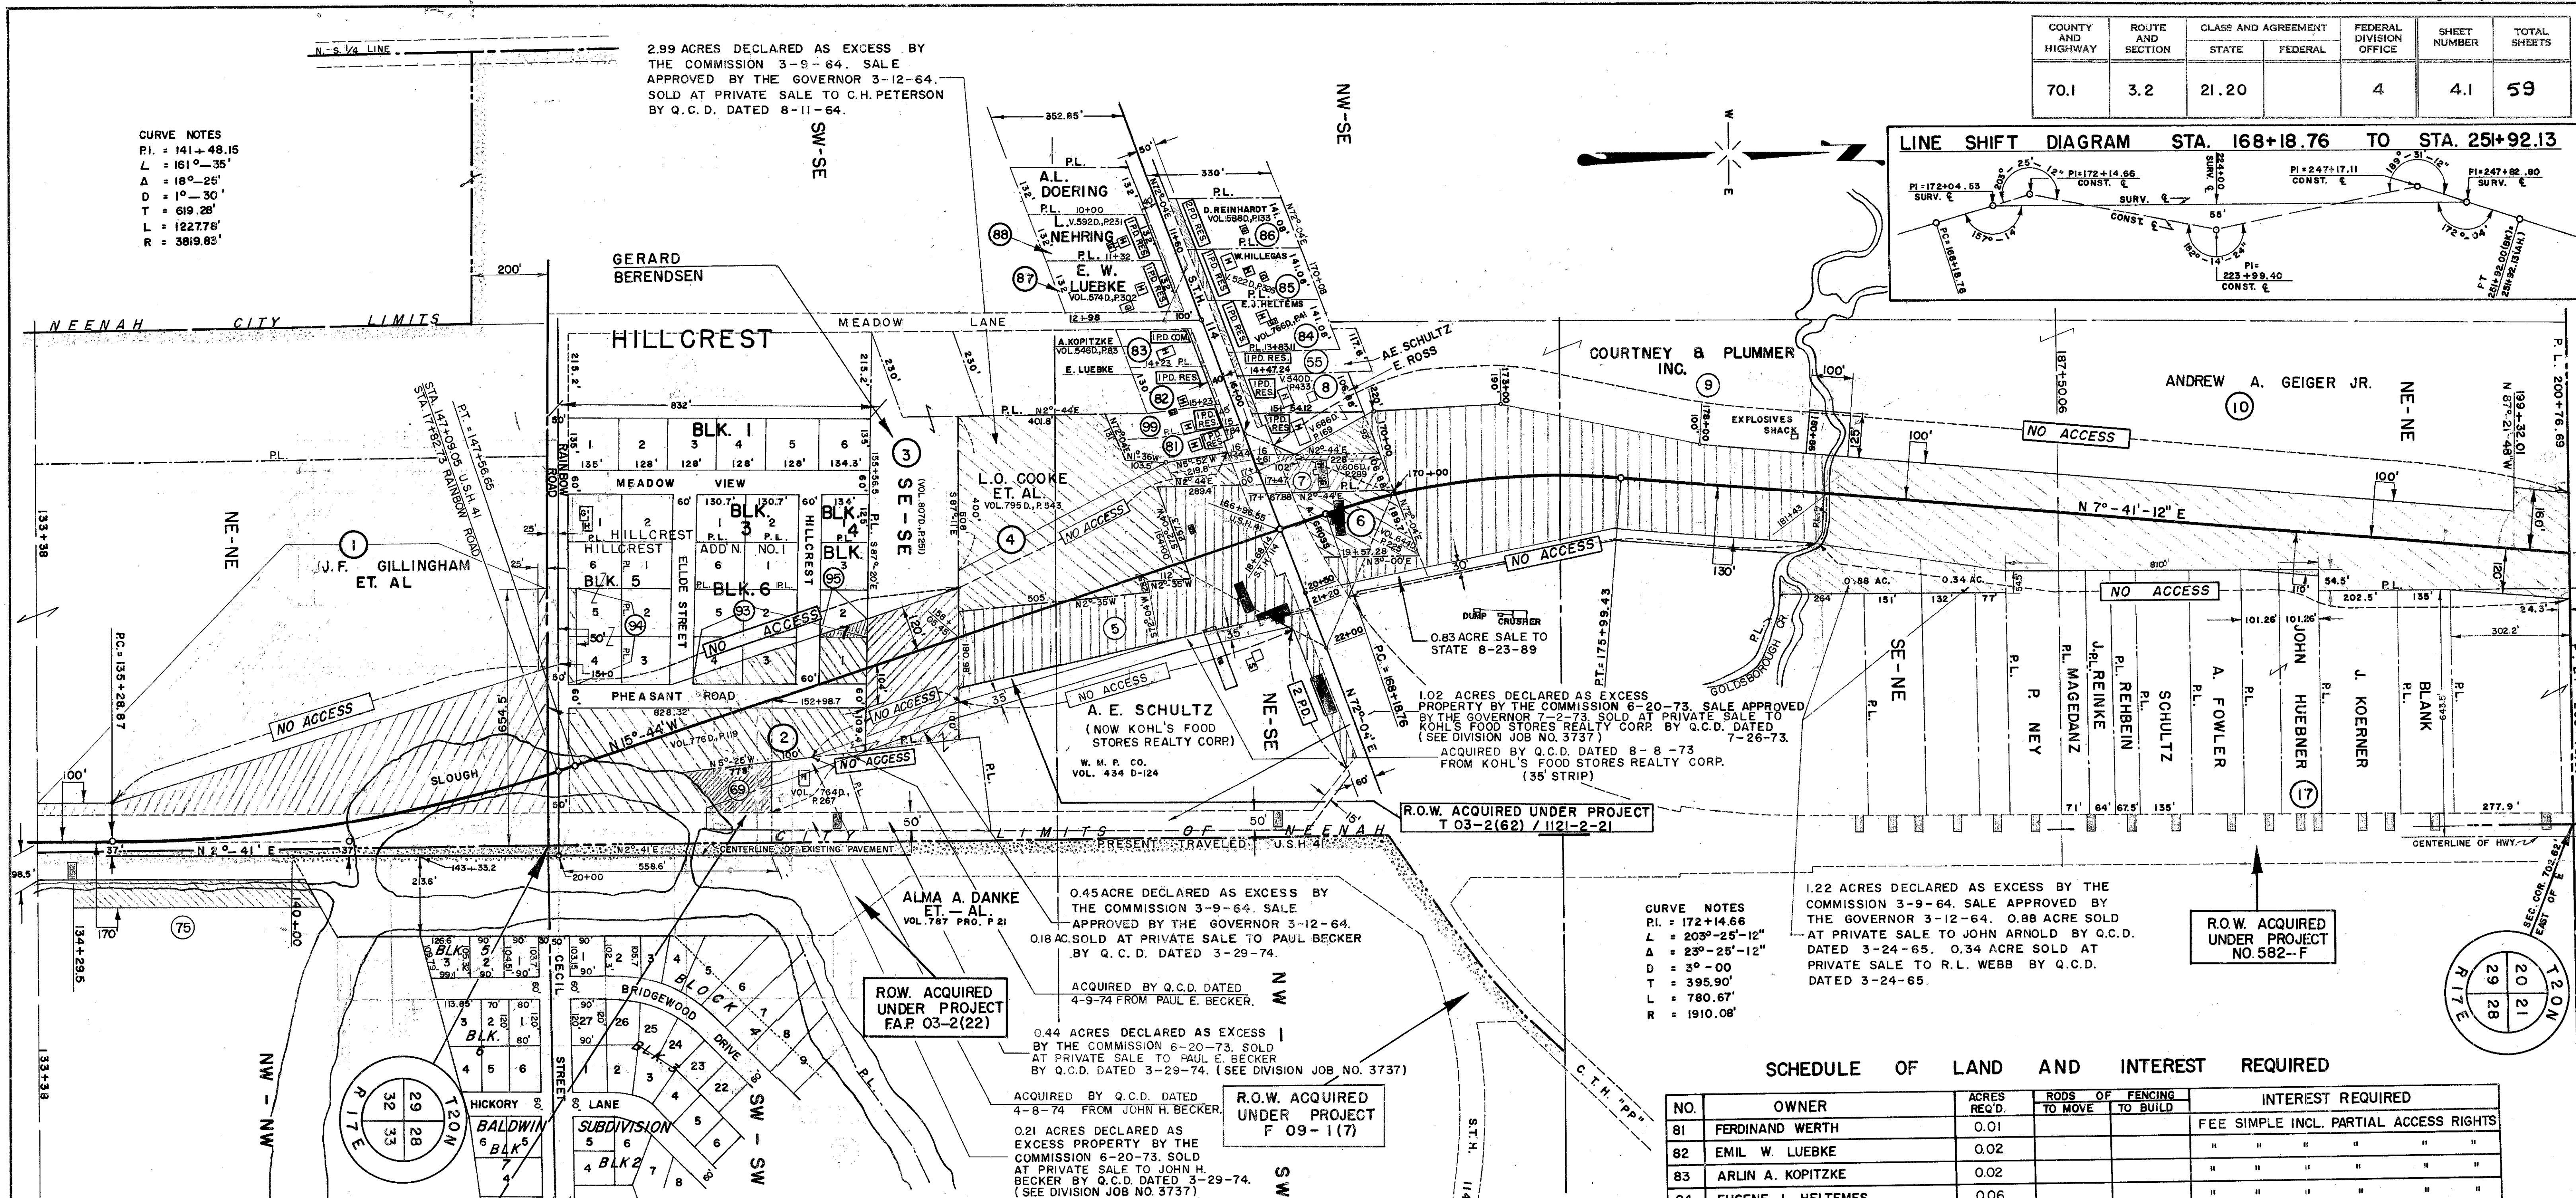

COUNTY AND HIGHWAY	ROUTE AND SECTION	CLASS AND AGREEMENT	FEDERAL DIVISION OFFICE	SHEET NUMBER	TOTAL SHEETS
70.1	3.2	21.20	4	4.2	59

C.T.H. "S"
CURVE NOTES
PI = 13+48.58
L = 218'-08"
Δ = 38°-08'
D = 9°-00'
T = 220.26'
L = 423.70'
R = 637.27'
PC = 11+28.32
PT = 15+52.02 (BACK) =
15+59.37 (AHEAD)

CURVE NOTES
PI = 223+99.40
L = 177°-45'-36"
Δ = 2°-14'-24"
D = 0°-30'
T = 224.03'
L = 448.00'
R = 11459.2'
PC = 221+75.37
PT = 226+23.37

LINE SHIFT DIAGRAM
C.T.H. "S" & "O"

LAZOTTE'S ORIGINAL
PLAT

CITY OF MENASHA

SW - NE

NE - NE

MRS. L. SCHREITER
ALBERT G. KOBINSKY
JAMES W. RAU
MARY A. POPP

0.14 ACRE DECLARED AS EXCESS BY THE COMMISSION
3-9-64. SALE APPROVED BY THE GOVERNOR 3-12-64.
SOLD AT PRIVATE SALE TO STEVEN BURTON BY
Q.C.D. DATED 7-15-64.

0.12 ACRE DECLARED AS EXCESS BY THE COMMISSION
3-9-64. SALE APPROVED BY THE GOVERNOR 3-12-64.
SOLD AT PRIVATE SALE TO ROBERT & ALLAN
PHEIFER BY Q.C.D. DATED 8-11-64.

SCHEDULE OF LAND AND INTEREST REQUIRED

NO.	OWNER	ACRES REQ'D.	RODS OF FENCING TO MOVE	TO BUILD	INTEREST REQUIRED
11	BRUNO B. WICINSKI	7.40			FEE SIMPLE INCLUDING ACCESS RIGHTS
12	CITY OF NEENAH	2.05			" " " " " "
13	G. G. BARTEL	2.32			FEE SIMPLE
14	M. HELDER	0.83			" " " " " "
15	HERBERT SCHWERIN	0.01			FEE SIMPLE INCLUDING ACCESS RIGHTS
19	EMILE & MILTON HOMUTH	0.56			FEE SIMPLE INCLUDING ACCESS RIGHTS
20	ALVIN H. OTTO	0.65			FEE SIMPLE
21	BERTHA I. PYRITZ	0.38			" " " " " "
22	STEPHEN J. JACOB	4.34			FEE SIMPLE INCLUDING ACCESS RIGHTS
23	WAYNE E. PRICE	0.72			FEE SIMPLE
24	CITY OF MENASHA	0.08			FEE SIMPLE INCLUDING ACCESS RIGHTS
25	W. F. LAZOTTE	0.80			FEE SIMPLE
26	AGNES G. LAZOTTE	0.40			" " " " " "
27	CLARENCE KLUNDT	0.61			" " " " " "
28	EDWARD KLUNDT	0.46			" " " " " "
29	ANTONE LAZOTTE	4.40			FEE SIMPLE INCLUDING ACCESS RIGHTS
30	OTTO PANSY	0.47			" " " " " "

SCHEDULE OF LAND AND INTEREST REQUIRED

NO.	OWNER	ACRES REQ'D.	RODS OF FENCING TO MOVE	TO BUILD	INTEREST REQUIRED
31	ST. PATRICKS CONGREGATION	0.48			FEE SIMPLE INCLUDING ACCESS RIGHTS
32	ANDREW A. GEIGER	7.86			" " " " " "
33	ROBERT E. SCHULTZ	0.04			" " " " " "
34	JULIUS J. CLOUTIER	0.28			FEE SIMPLE
35	CLAUDE F. CHARRON	0.25			" " " " " "
36	IMBERT HUUS	0.51			" " " " " "
37	ROY H. ZEH JR.	3.16			" " " " " "
38	ROY H. ZEH	2.02			FEE SIMPLE INCLUDING ACCESS RIGHTS
70	RUTH MORRIS PATTON	0.11			FEE SIMPLE
71	MARY A. POPP	0.10			FEE SIMPLE INCL. PARTIAL ACCESS RIGHTS
90	BUTTE, INC.	0.27			FEE SIMPLE
91	JOHN P. WERTH	0.35			" " " " " "

STATE HIGHWAY COMMISSION OF WISCONSIN

PLAT OF RIGHT OF WAY REQUIRED

PROJECT T 03-2 (20)

S.T.H. 114 - NO. CO. LINE
(SECOND LANE)

U.S.H. 41

WINNEBAGO COUNTY

SCALE


LENGTH = 6.124 MILES

0' 100' 200' 400'

DATED MARCH 28, 1967

SEP. 17, 1974
AUG. 21, 1967APRIL 21, 1958
JAN. 22, 1958
NOV. 26, 1957
OCT. 7, 1957
JULY 28, 1957
JUNE 18, 1957
MARCH 28, 1957

COUNTY AND HIGHWAY	ROUTE AND SECTION	CLASS AND AGREEMENT		FEDERAL DIVISION OFFICE	SHEET NUMBER	TOTAL SHEETS
		STATE	FEDERAL			
70.1	3.2	21.20		4	4.3	

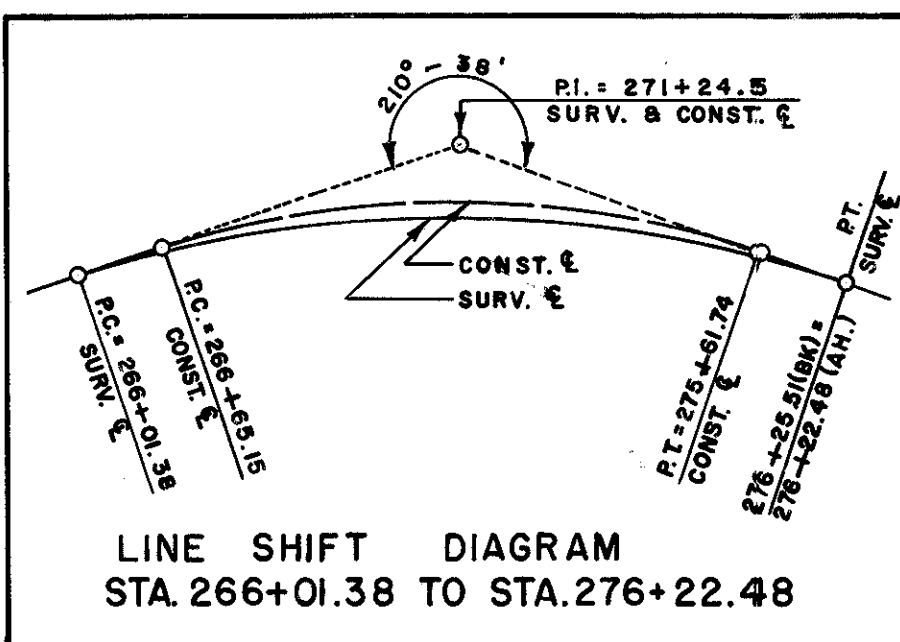

(SURVEY E)
CURVE NOTES
PI = 318+84.80
L = 152°-50'
Δ = 27°-10'
D = 1°-30'
T = 922.95'
L = 1811.11'
R = 3819.83'


(REF. LINE)
CURVE NOTES
PI = 95+95.55
L = 237°-52'
Δ = 57°-52'
D = 6°-30'
T = 487.5'
L = 890.3'
R = 881.95'

SCHEDULE OF LAND AND INTEREST REQUIRED

NO.	OWNER	ACRES REQ'D.	RODS OF TO MOVE	FENCING TO BUILD	INTEREST REQUIRED
38	ROY H. ZEH	SEE	SHEET 4.2		FEE SIMPLE INCL. ACCESS RIGHTS
39	OSCAR LARSON	0.40			FEE SIMPLE
40	L. EAKE	0.90			FEE SIMPLE INCLUDING ACCESS RIGHTS
41	ANNIE STROHMEYER	0.54			" " " "
42	HAROLD E. DIX	2.00			" " " "
43	ARVIN H. SELL	0.63			" " " "
44	WAYNE & GUERDON REWEY	2.12			" " " "
45	CARL J. DE LAPP	7.59			" " " "
46	LOUIS E. KNIPFEL	SEE	SHEET 4.4		" " " "
72	E&R CONSTRUCTION CO.	1.00			FEE SIMPLE
73	ROBERT ULRICH	0.43			" "

(REF. LINE)
CURVE NOTES
PI = 84+78.57
L = 156°-09'
Δ = 23°-51'
D = 5°-00'
T = 242.1'
L = 477.00'
R = 1146.28'

STATE HIGHWAY COMMISSION OF WISCONSIN
PLAT OF RIGHT OF WAY REQUIRED
PROJECT T 03-2 (20)
S.T.H. 114-NO. CO. LINE ROAD
(SECOND LANE)
U.S.H. 41 WINNEBAGO COUNTY

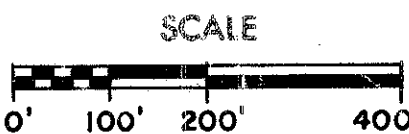


SEP. 17, 1974
AUG. 21, 1967
APRIL 21, 1958
FEB. 28, 1958
JAN. 25, 1958
NOV. 7, 1957
OCT. 7, 1957
JULY 25, 1957
JUNE 18, 1957
DATED MARCH 28, 1957

COUNTY AND HIGHWAY	ROUTE AND SECTION	CLASS AND AGREEMENT		FEDERAL DIVISION OFFICE	SHEET NUMBER	TOTAL SHEETS
		STATE	FEDERAL			
70.1	3.2	21.20		4	4.4	

(SURVEY 2.)
CURVE NOTES
P.I. = 318+84.80
L = 152°-50'
Δ = 27°-10'
D = 1°-30'
T = 922.95'
L = 1811.11'
R = 3819.83'

(REF. LINE)
CURVE NOTES
P.I. = 95+95.55
L = 237°-52'
Δ = 57°-52'
D = 6°-30'
T = 487.5'
L = 890.3'
R = 881.85'
P.C. = 91+08.0

(REF. LINE)
CURVE NOTES
P.I. = 106+06.5
L = 154°-54'
Δ = 25°-06'
D = 4°-30'
T = 283.51'
L = 557.78'
R = 1273.6'

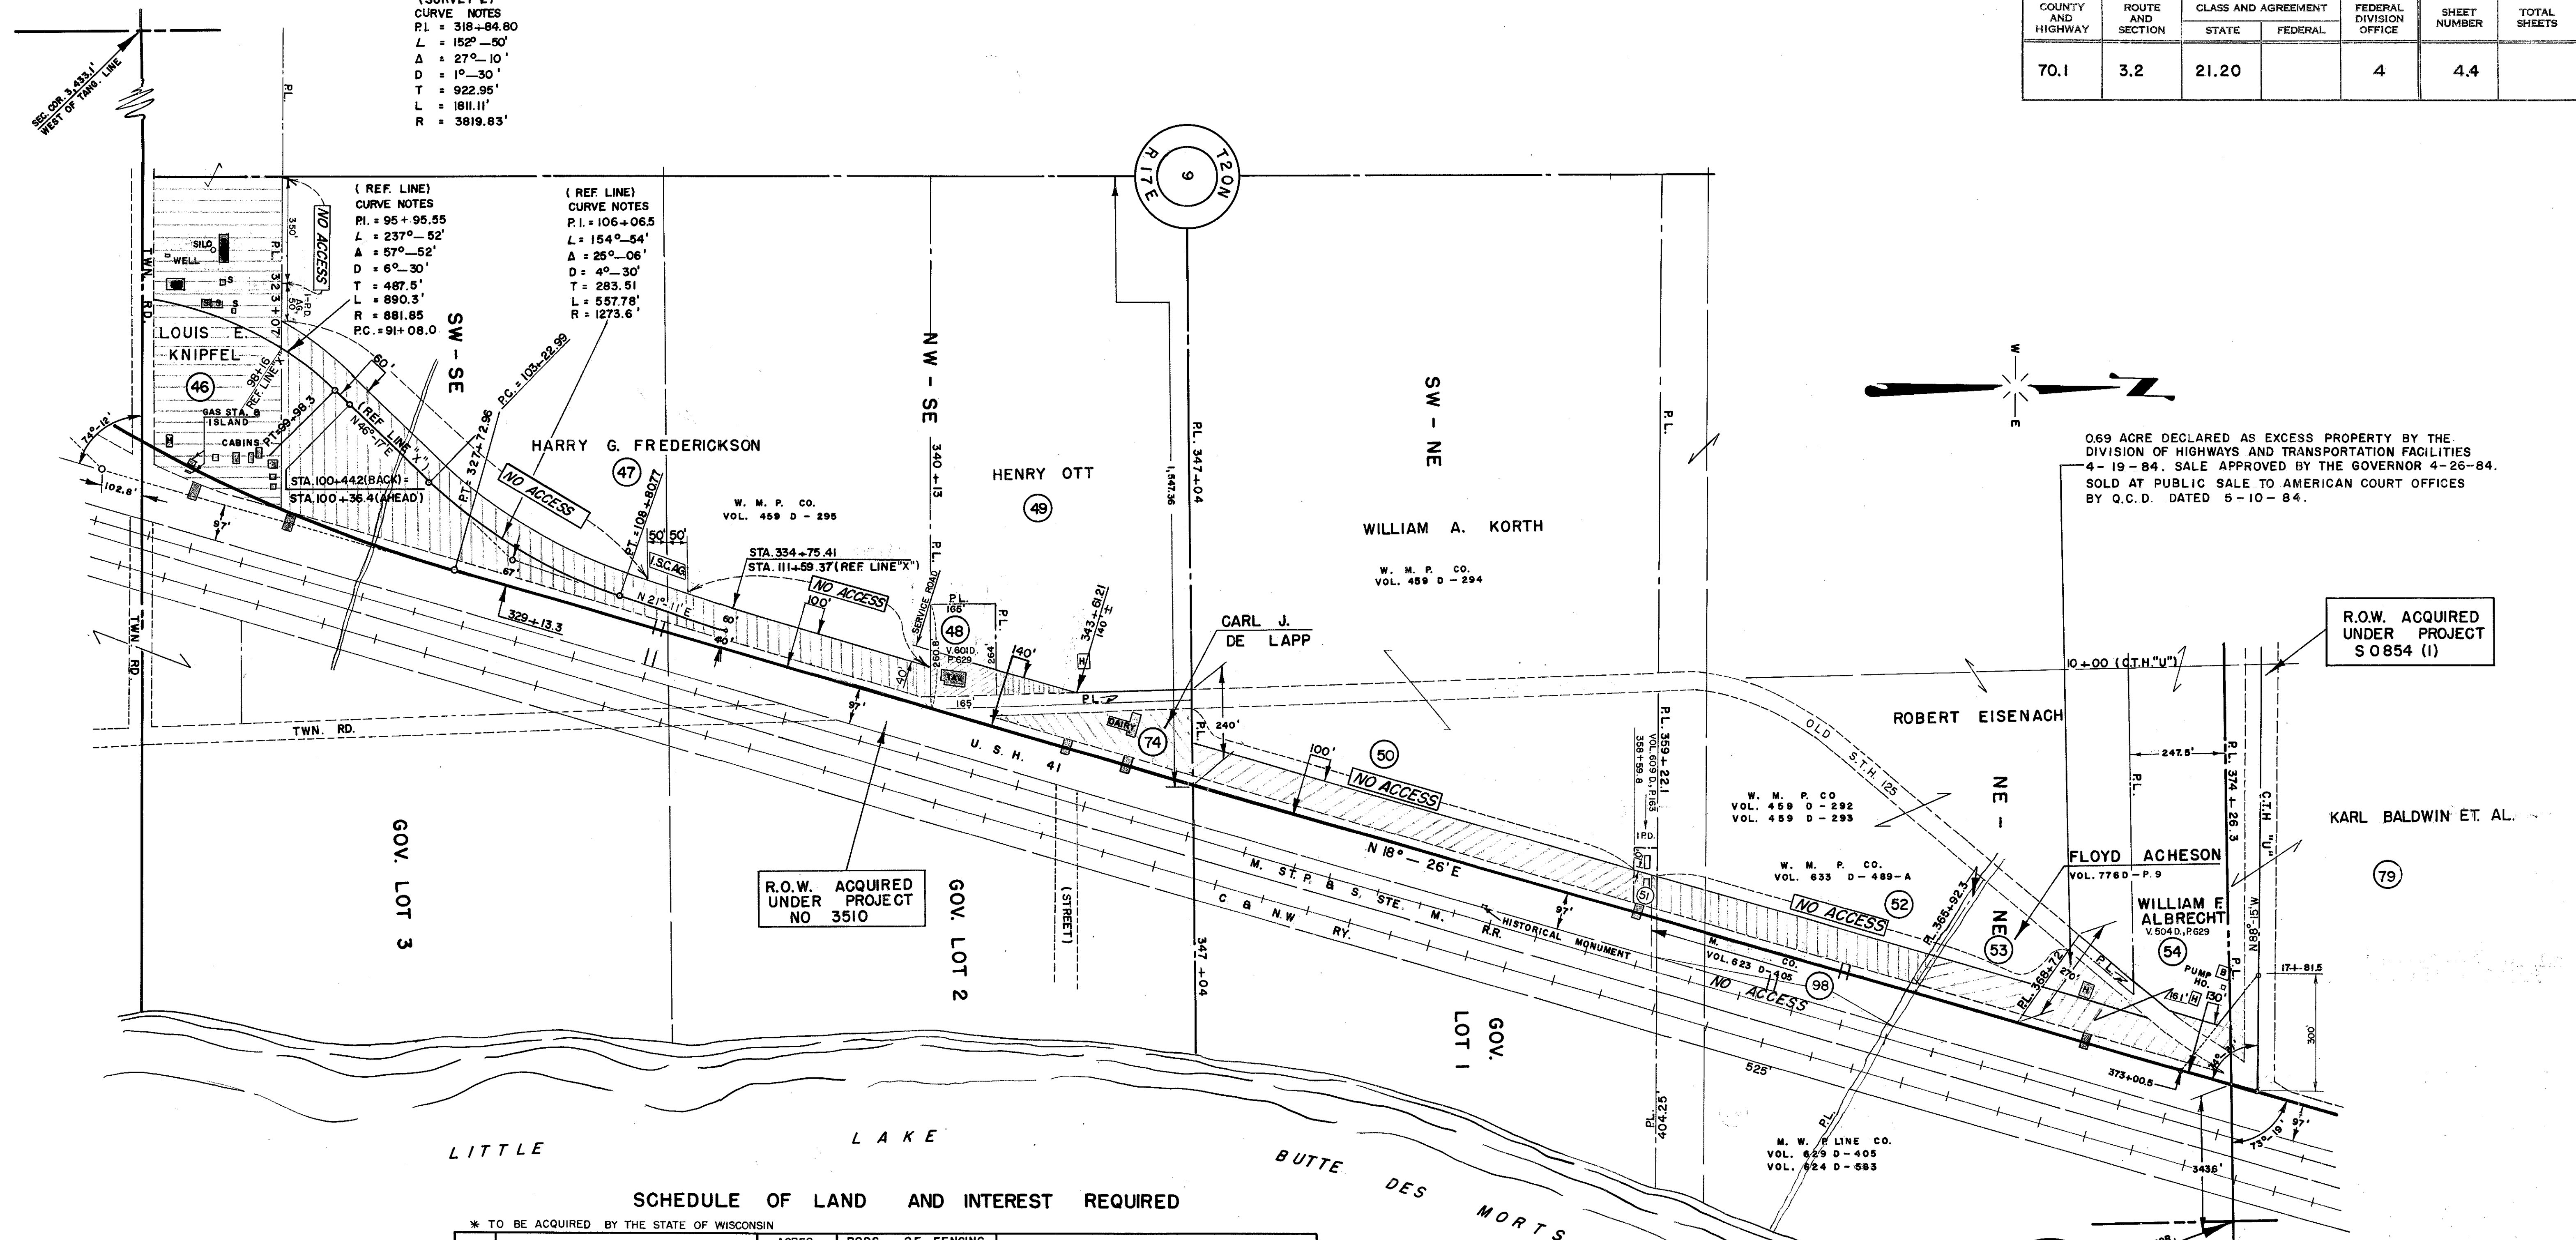

SCHEDULE OF LAND AND INTEREST REQUIRED

* TO BE ACQUIRED BY THE STATE OF WISCONSIN

NO.	OWNER	ACRES REQ'D.	RODS OF FENCING		INTEREST REQUIRED
			TO MOVE	TO BUILD	
46	LOUIS E. KNIPFEL	6.27			FEE SIMPLE
47	HARRY G. FREDERICKSON	6.46			FEE SIMPLE INCL. PARTIAL ACCESS RIGHTS
48	HORACE A. BALLOU	0.34			FEE SIMPLE
49	HENRY OTT	0.16			" "
74	CARL J. DE LAPP	0.85			" "
50	WILLIAM A. KORTH	2.09			FEE SIMPLE INCLUDING ACCESS RIGHTS
* 51	MICHIGAN WIS. PIPE LINE CO.	0.10			FEE SIMPLE INCL. PARTIAL ACCESS RIGHTS
52	ROBERT EISENACH	1.28			FEE SIMPLE INCLUDING ACCESS RIGHTS
53	FLOYD ACHESON	0.51			" " " "
54	WILLIAM F. ALBRECHT	1.14			FEE SIMPLE
79	KARL BALDWIN ET. AL.	SEE	SHEET	4.5	
98	ROBERT EISENACH				ACCESS RIGHTS

STATE HIGHWAY COMMISSION OF WISCONSIN

PLAT OF RIGHT OF WAY REQUIRED

PROJECT T 03-2 (20)

S.T.H. 114 - NO. CO. LINE
(SECOND LANE)

U.S.H. 41

WINNEBAGO COUNTY

SCALE

0' 100' 200' 400'

LENGTH = 6.124

MILES

APRIL 21, 1958
FEB. 28, 1958
JAN. 22, 1958
NOV. 28, 1957
OCT. 7, 1957
JULY 26, 1957
JUNE 18, 1957
DATED MARCH 28, 1957

SEP. 17, 1974
AUG. 21, 1967

COUNTY AND HIGHWAY	ROUTE AND SECTION	CLASS AND ACREMENT	FEDERAL DIVISION OFFICE	SHEET NUMBER	TOTAL SHEETS
70.1	3.2	21.20	4	4.5	

CURVE NOTES
 P.I. = 389+53.70
 L = 164°-32'
 Δ = 15°-28'
 D = 2°-00'
 T = 389.06'
 L = 773.34'
 R = 2864.93'

CURVE NOTES
 P.I. = 419+00
 L = 166°-51'
 Δ = 13°-09'
 D = 1°-00'
 T = 660.4'
 L = 1315.0'
 R = 5729.65'

C.T.H. "BB"
 CURVE NOTES
 P.I. = 18+80.12
 L = 185°-37'
 Δ = 5°-37'
 D = 1°-30'
 T = 18740'
 L = 374.44'
 R = 3819.85'

CURVE NOTES
 P.I. = 435+43.05
 L = 193°-03'
 Δ = 13°-05'
 D = 1°-00'
 T = 655.3'
 L = 1305.0'
 R = 5729.65'
 P.T. = 441+92.75'

C.T.H. "BB"
 CURVE NOTES
 P.I. = 38+08.54
 L = 162°-22'
 Δ = 17°-38'
 D = 2°-30'
 T = 355.5'
 L = 705.33'
 R = 2292.01'
 P.C. = 34+54.04

CURVE ON REF. LINE "B"
 P.I. = 20+09.07
 L = 215°-00'
 Δ = 35°-00'
 D = 5°-00'
 T = 361.42'
 L = 700.00'
 R = 1146.28'

CURVE ON REF. LINE "B"
 P.I. = 24+59.40
 L = 194°-58'-04"
 Δ = 14°-58'-04"
 D = 6°-41'-38"
 T = 111.75'
 L = 223.50'
 R = 856.46'

SCHEDULE OF LAND AND INTEREST REQUIRED

NO.	OWNER	ACRES REQ'D.	RODS OF FENCING TO MOVE	RODS OF FENCING TO BUILD	INTEREST REQUIRED
92	FLOYD ACHESON	1.71			FEE SIMPLE INCLUDING ACCESS RIGHTS
56	JOHN STURM JR.	2.60			" "
57	F. GLEN STURM	0.03			" "
58	AUGUST PEAPENBURG	0.02			" "
59	HARVEY DAMSHEUSER	0.19			" "
60	ORA WUNDERLICH ET. AL.	0.26			" "
61	HAYLCO CONTROLS CORPORATION	0.26			" "
62	VALLEY DRIVE IN INC.	0.89			" "
63	R. E. HOPFENSBERGER	0.61			FEE SIMPLE INCLUDING ACCESS RIGHTS
64	E. W. BASSETT & O. A. HANSEN	0.49			" " " "
65	WILLIAM F. BOSE JR.	2.08			FEE SIMPLE
66	GERALD & JAMES SCHNEIDER	2.72			" "
67	CLARENCE NA GREEN	0.89			" "
68	CAROLINE OVERESCH	0.31			" "
77	HATTIE SCHNEIDER	0.12			" "
78	GERALD J. SCHNEIDER	2.26			" "
79	KARL BALDWIN	2.39			" "
80	JAMES SCHNEIDER	0.43			" "
89	IGNA HAMES	0.79			" "

189	DOUGLAS HOFFMAN	1.51	FEE SIMPLE
197	J. P. HEINZKILL	1.73	FEE SIMPLE INCLUDING ACCESS RIGHTS
102	MARLIN SPRINGSTROH	0.35	FEE SIMPLE INCLUDING ACCESS RIGHTS
96	S.M. MOE		PARTIAL ACCESS RIGHTS
97	J. P. HEINZKILL		" " "
101	ETHEL BLOOMER	0.48	FEE SIMPLE

STATE HIGHWAY COMMISSION OF WISCONSIN

PLAT OF RIGHT OF WAY REQUIRED

PROJECT T 03-2 (20)

S.T.H. 114 - NO. CO. LINE ROAD
(SECOND LANE)

U.S.H. 41 WINNEBAGO COUNTY

SCALE

0' 100' 200' 400'

LENGTH 6.124 MILES

APRIL 21, 1958
 FEB. 25, 1958
 JAN. 25, 1958
 NOV. 26, 1957
 OCT. 7, 1957
 DATED JULY 25, 1957

SEP. 17, 1974
 AUG. 21, 1967