


BENCH MARKS			
NO.	STATION	DESCRIPTION	ELEV.
625	221+10	SPIKE IN 22" ELM 39' LT	803.12
626	232+40	NE CORNER PORCH LANDING 92' LT	803.01

STATE PROJECT NUMBER 6200-06-71	SHEET NO. 5
------------------------------------	----------------

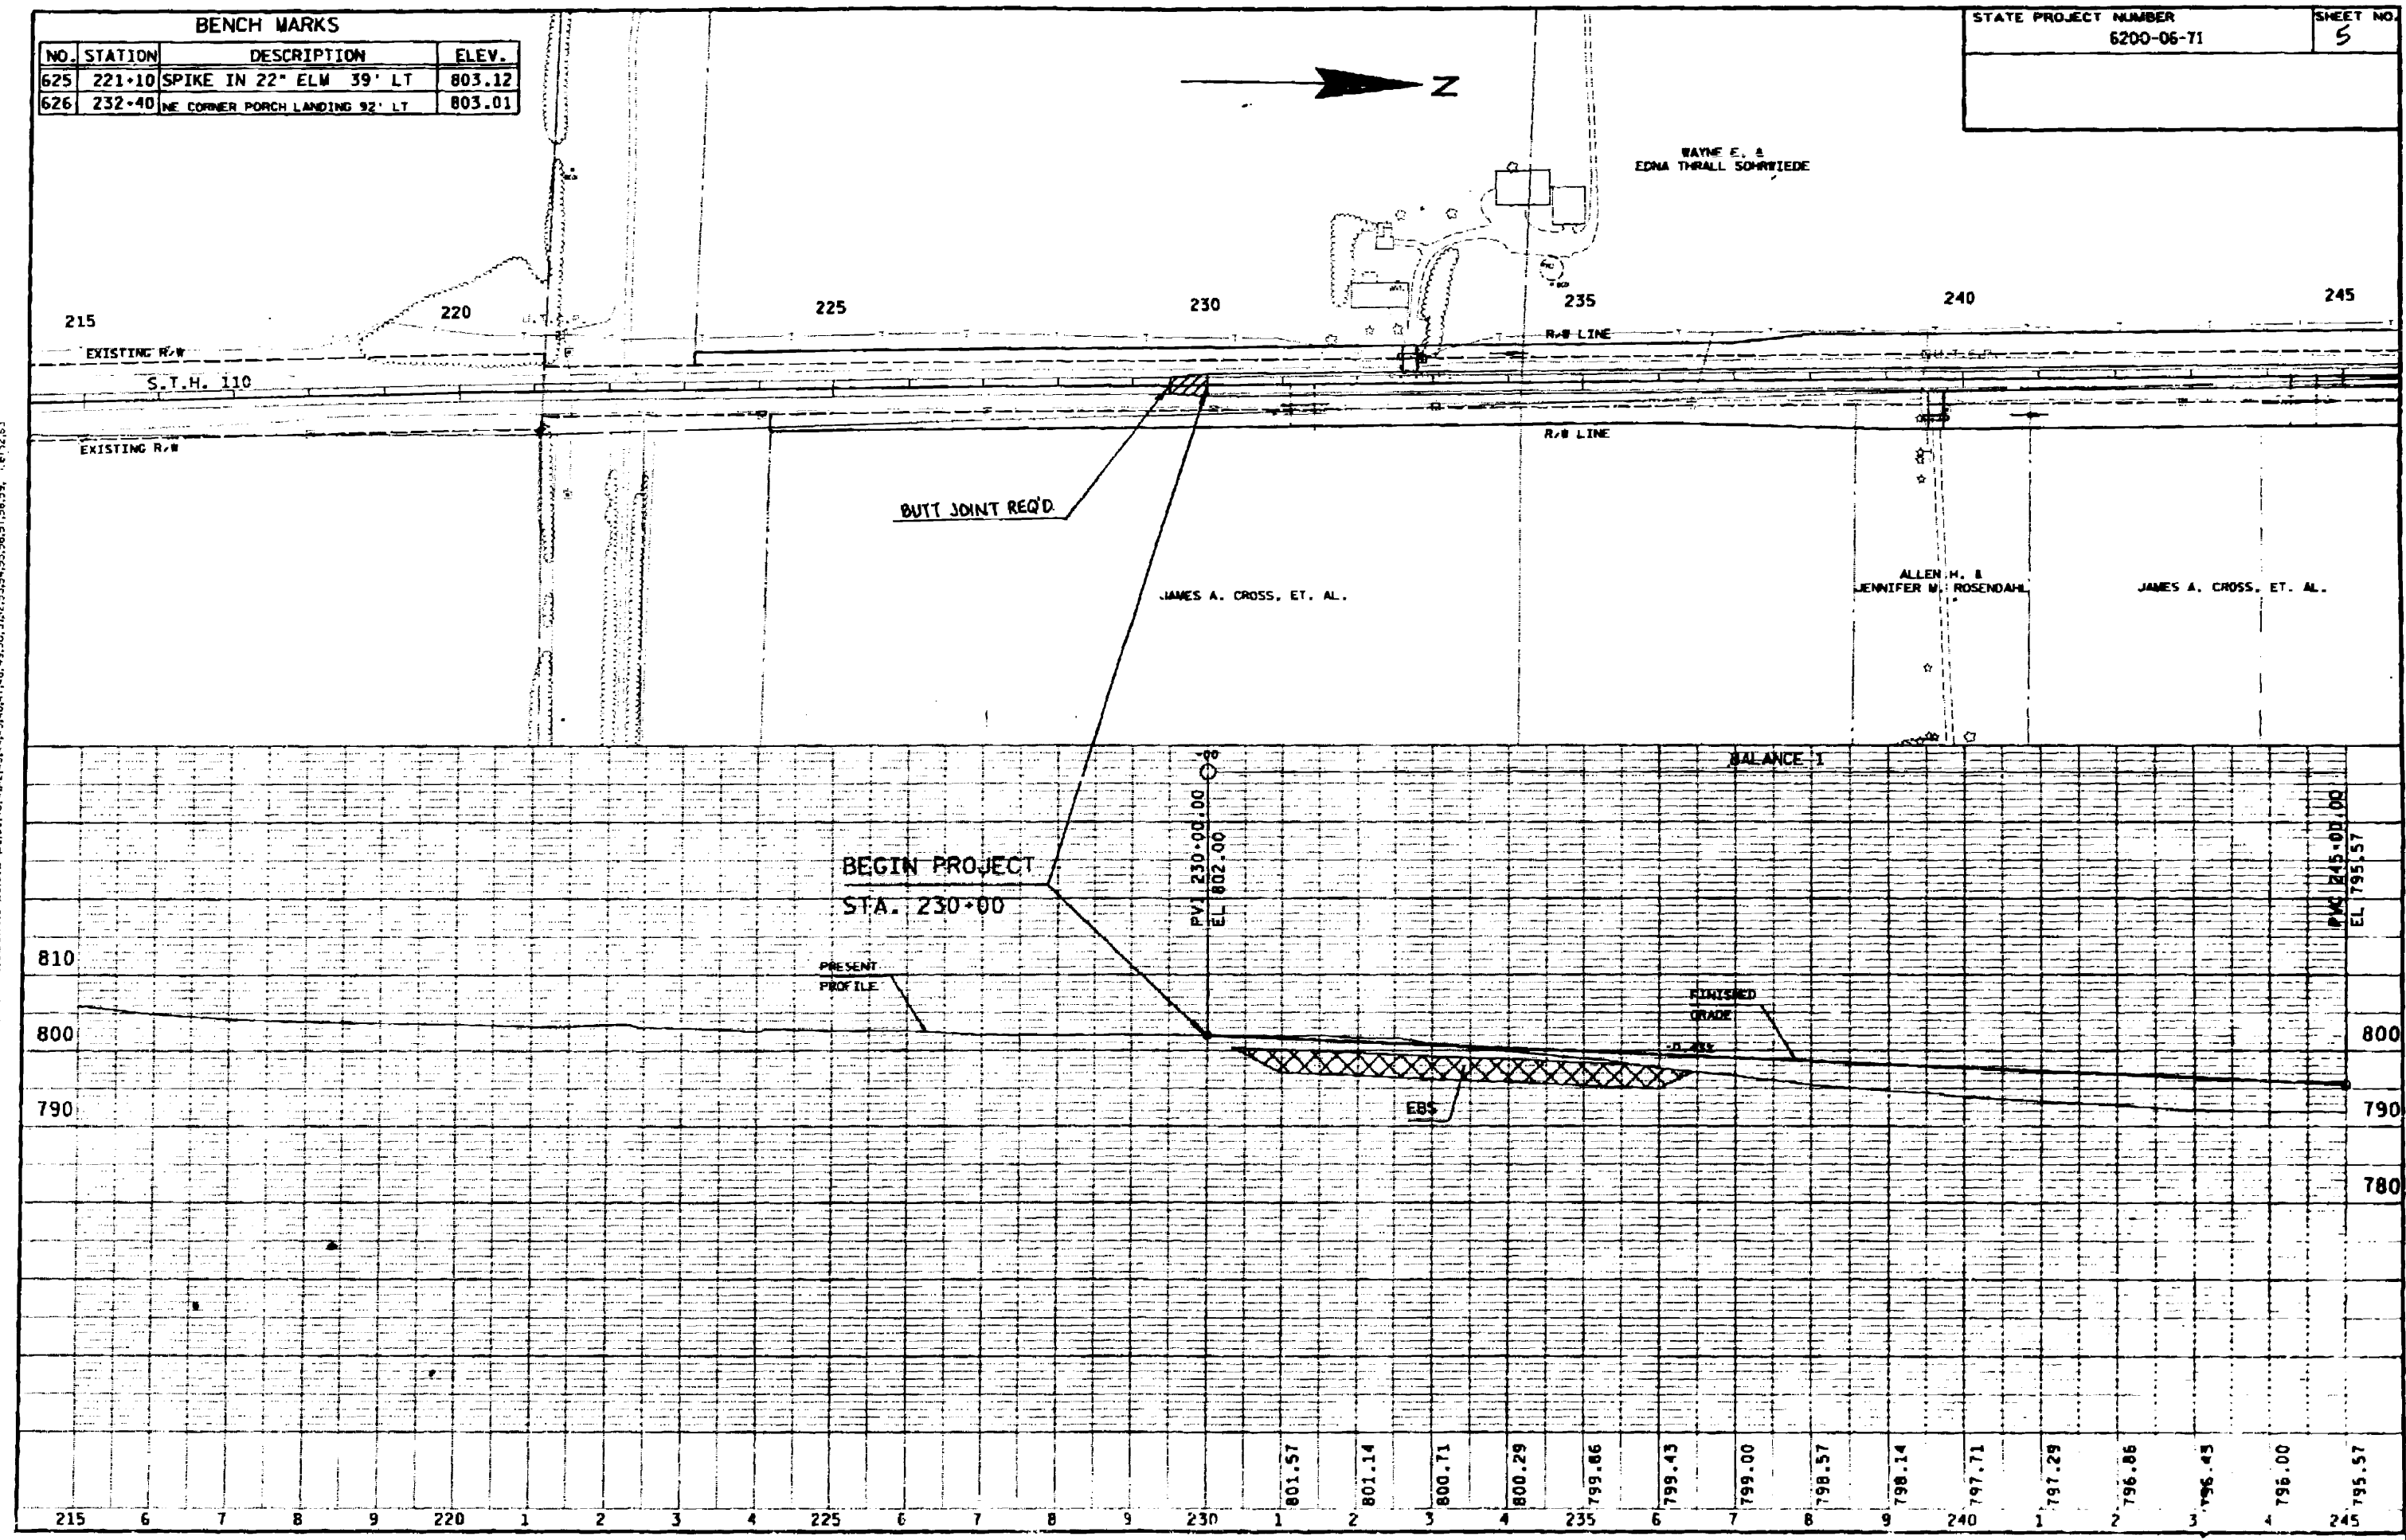

WAYNE E. &
EDNA THRALL SCHWIEDE



PLOT SCALE 1:100

PLOT NAME 103801

REV. DATE 4-13-93
BY 2-2-93
BY 2-2-93
BY 2-2-93



LEVELS ON =

BENCH MARKS

NO.	STATION	DESCRIPTION	ELEV.
627	250+65	CHISELED SQUARE SETTING OF BOX CL. VERT. 19' RT	790.49
628	262+00	PK PP 1915-1W6 30' RT	818.62
629	273+15	SPIKE IN 12" ASH 90' RT	783.54

WAYNE A. &
EDNA THRALL SCHWEIDECAROL A. &
DALE W. JOHNSON


WILLIS J. EVANS

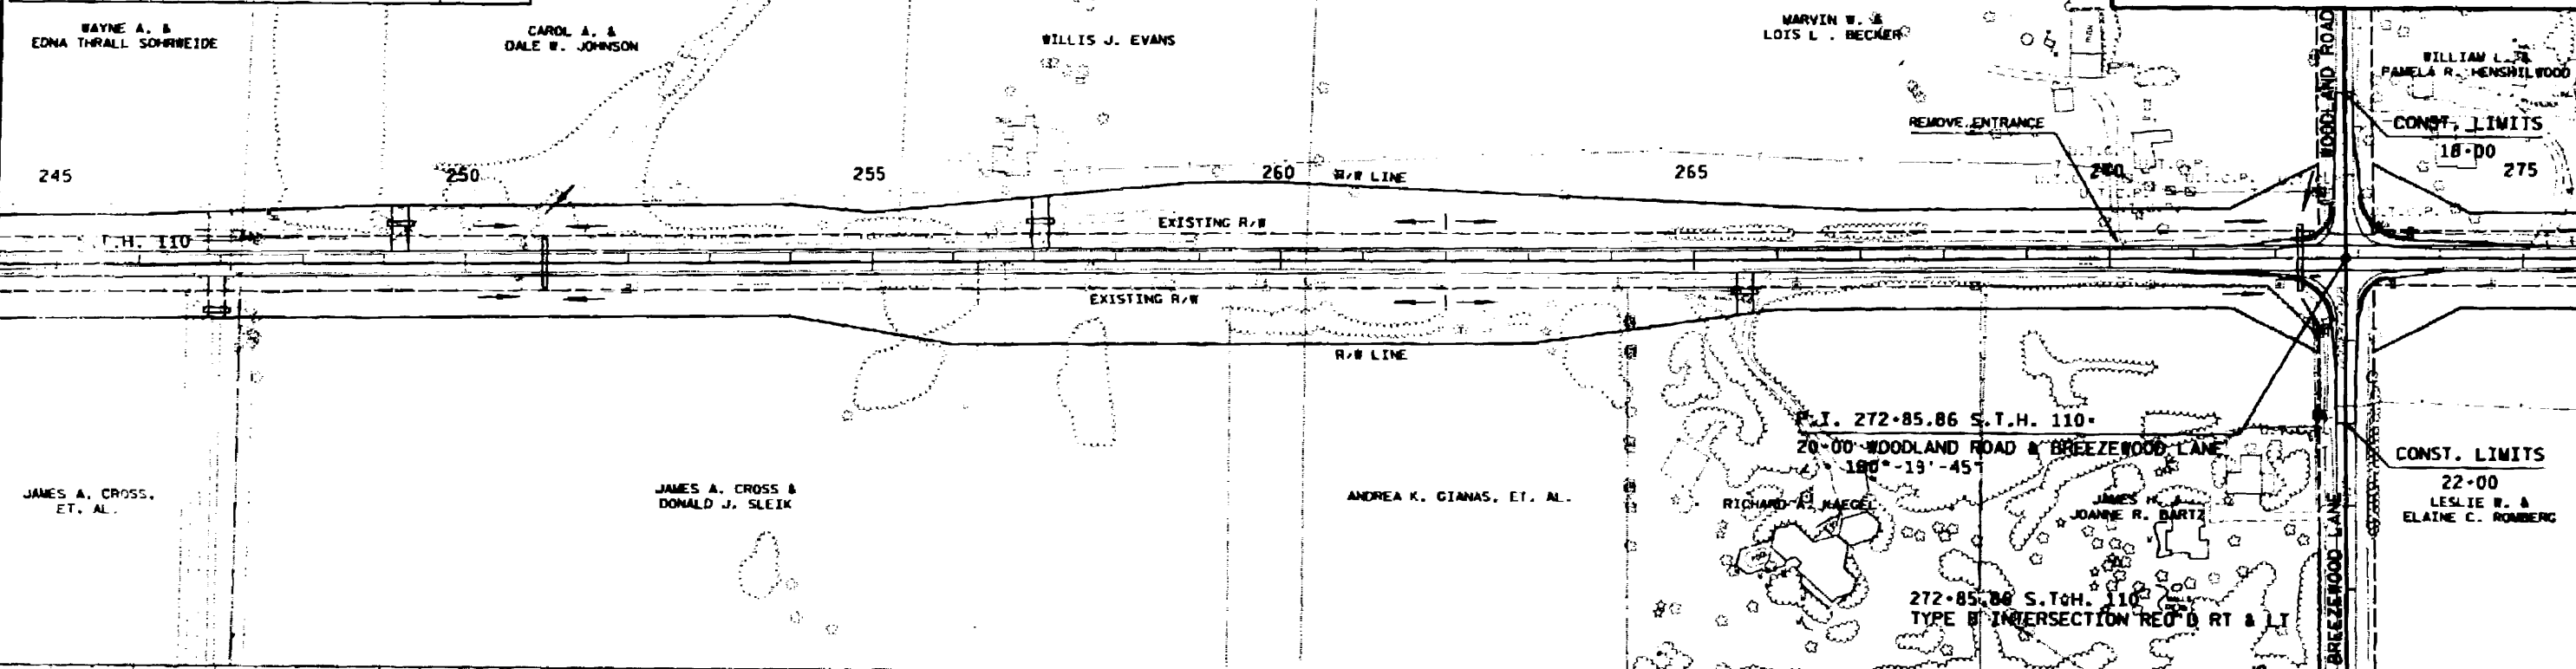MARVIN W. &
LOIS L. BECKERSTATE PROJECT NUMBER
6200-06-71SHEET NO.
51

BALANCE 1

BALANCE 2

PROFILES ON BREEZEWOOD LANE & WOODLAND ROAD

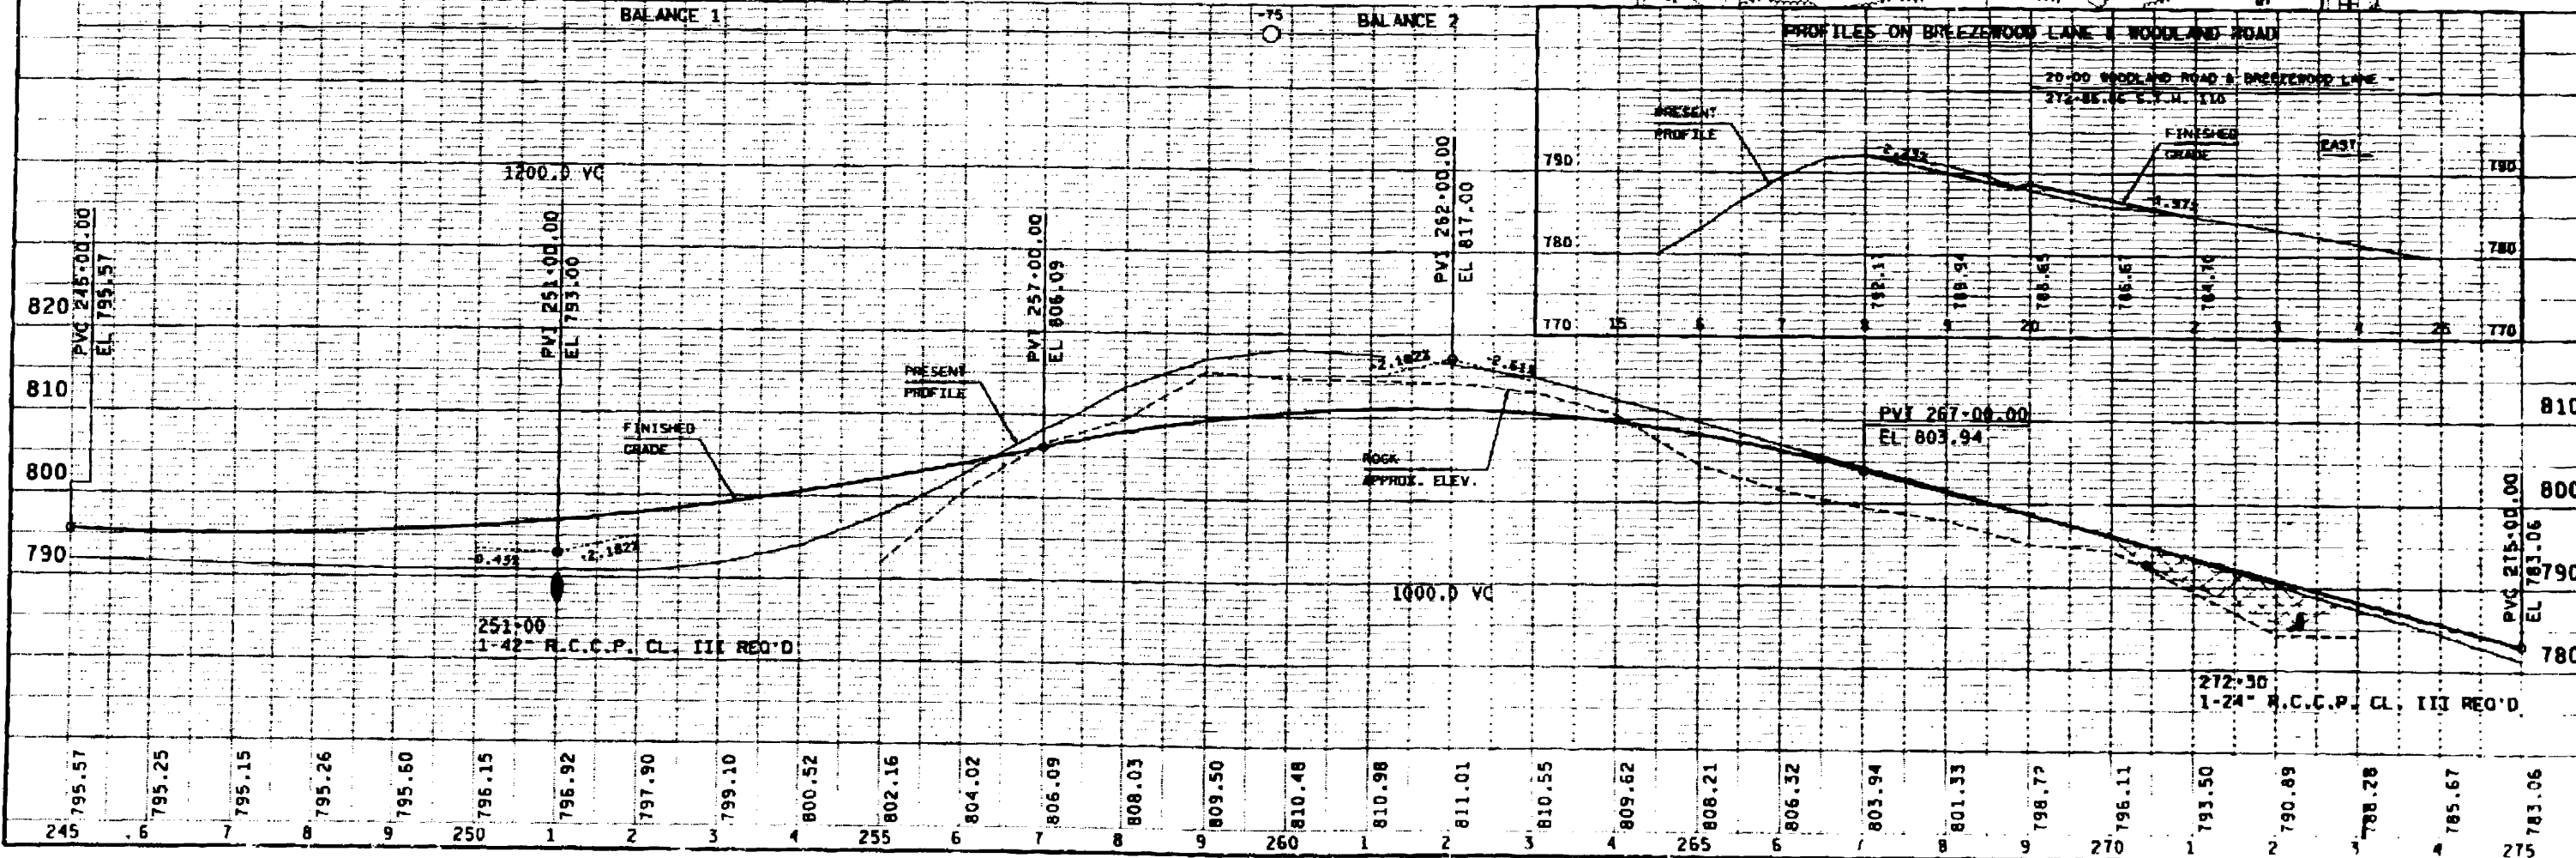



BENCH MARKS

NO.	STATION	DESCRIPTION	ELEV.
630	279+10	SPIKE IN 36" OAK 170' LT	769.89
631	299+20	SPIKE IN 12" HICKORY 55' RT	757.76
633	302+65	PAINT MARK SE WING B-70-904	757.39

STATE PROJECT NUMBER
6200-6-71 & 6200-6-72


SHEET NO.
52

WALTER WOIZESKI

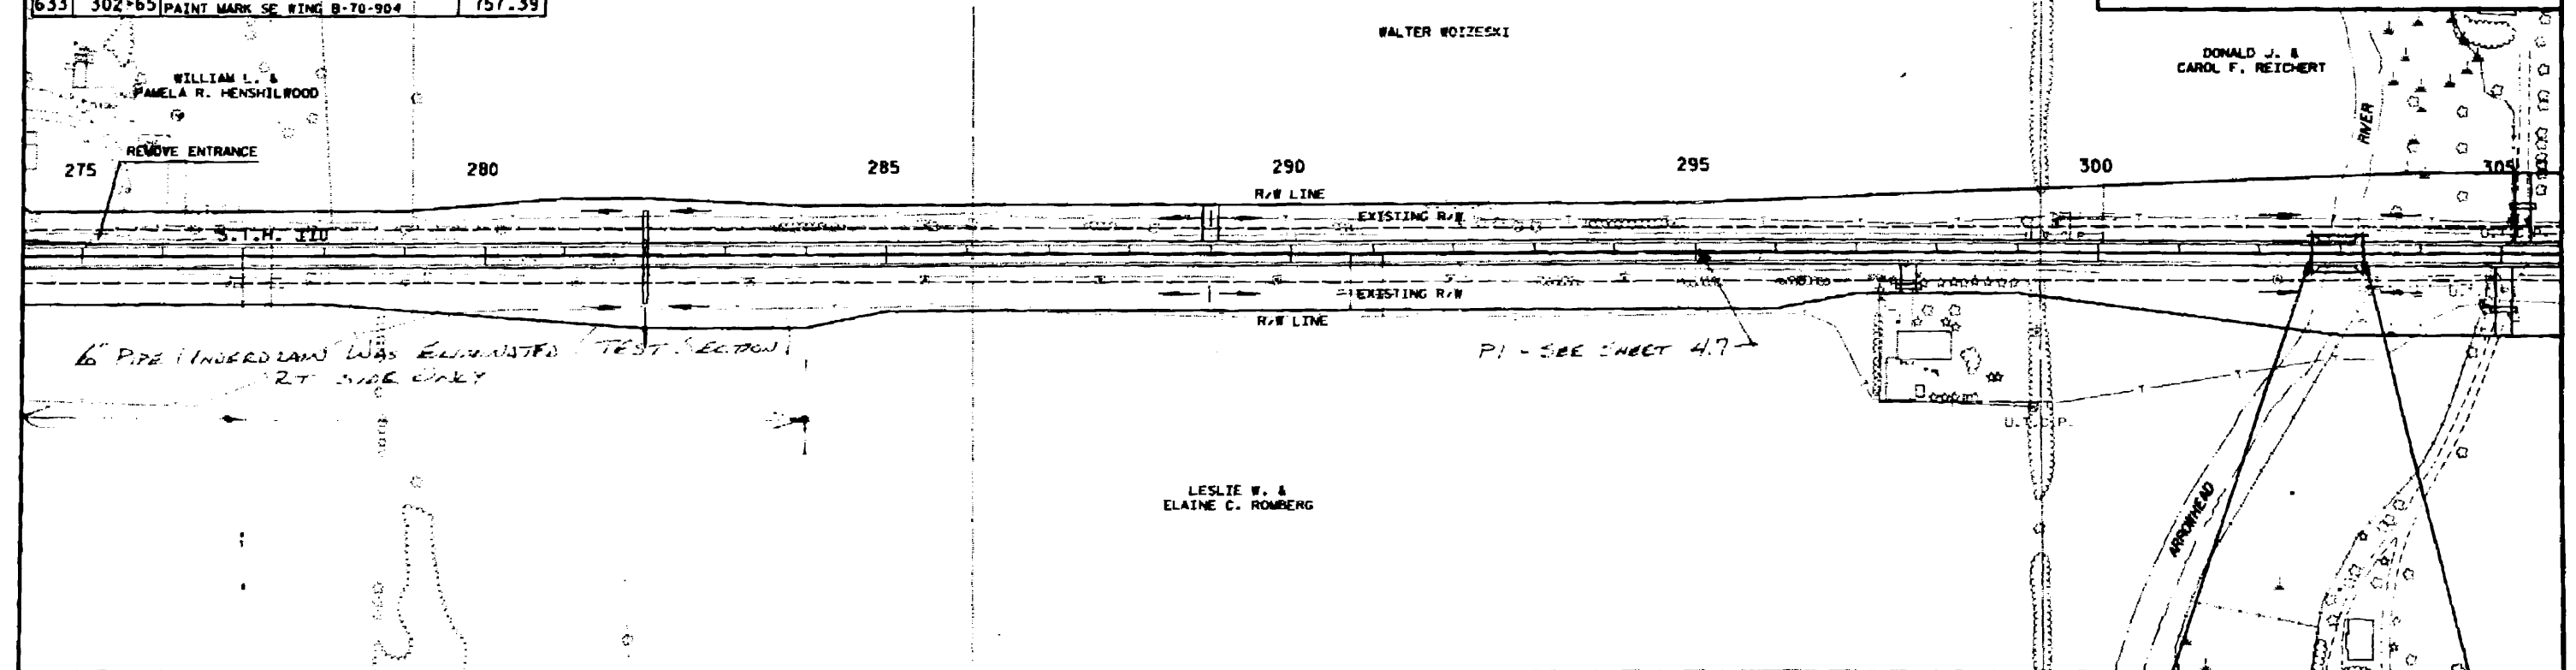DONALD J. &
CAROL F. REICHERT

BALANCE 2

BALANCE 3

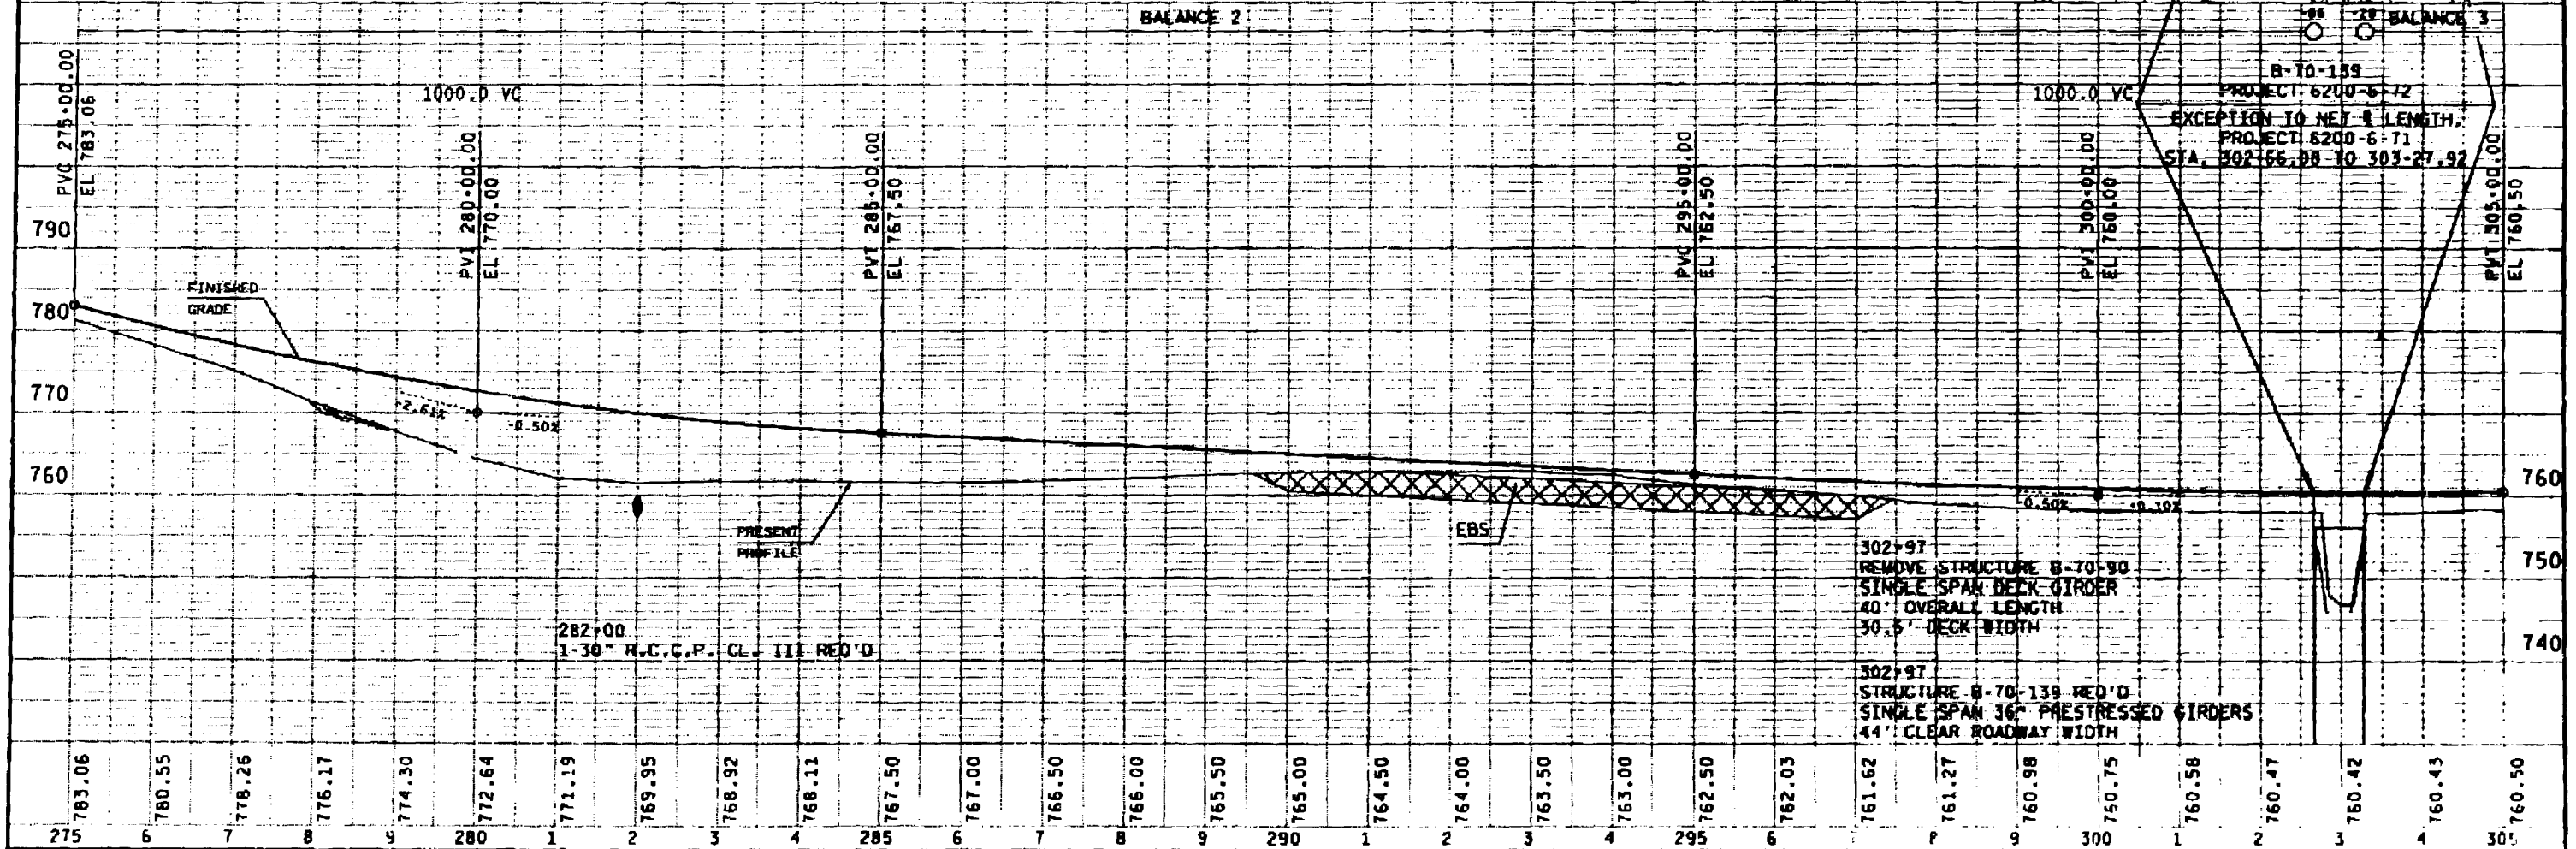

LEVELS ON: 22, 23, 24, 100

PLOT SCALE: 1"=100'

PLU: NAME: D3803

5-35-81 BRB
6-7-83 BRB
9-2-93 BRB

BENCH MARKS				
NO.	STATION	DESCRIPTION		ELEV.
634	318+40	SPIKE IN 32" OAK 45' RT		757.99
635	326+50	PK IN PP *108 87' RT		759.21

DONALD J. &
CAROL F. REICHERT



RUTH FROENLKE &
DORIS CALDART

325+63.85 S.T.H. 110
TYPE B INTERSECTION REQ'D RT & LT

HOWARD L. SR. &
MARION E. KOHLER

STATE PROJECT NUMBER
6200-06-71

SHEET NO.
53

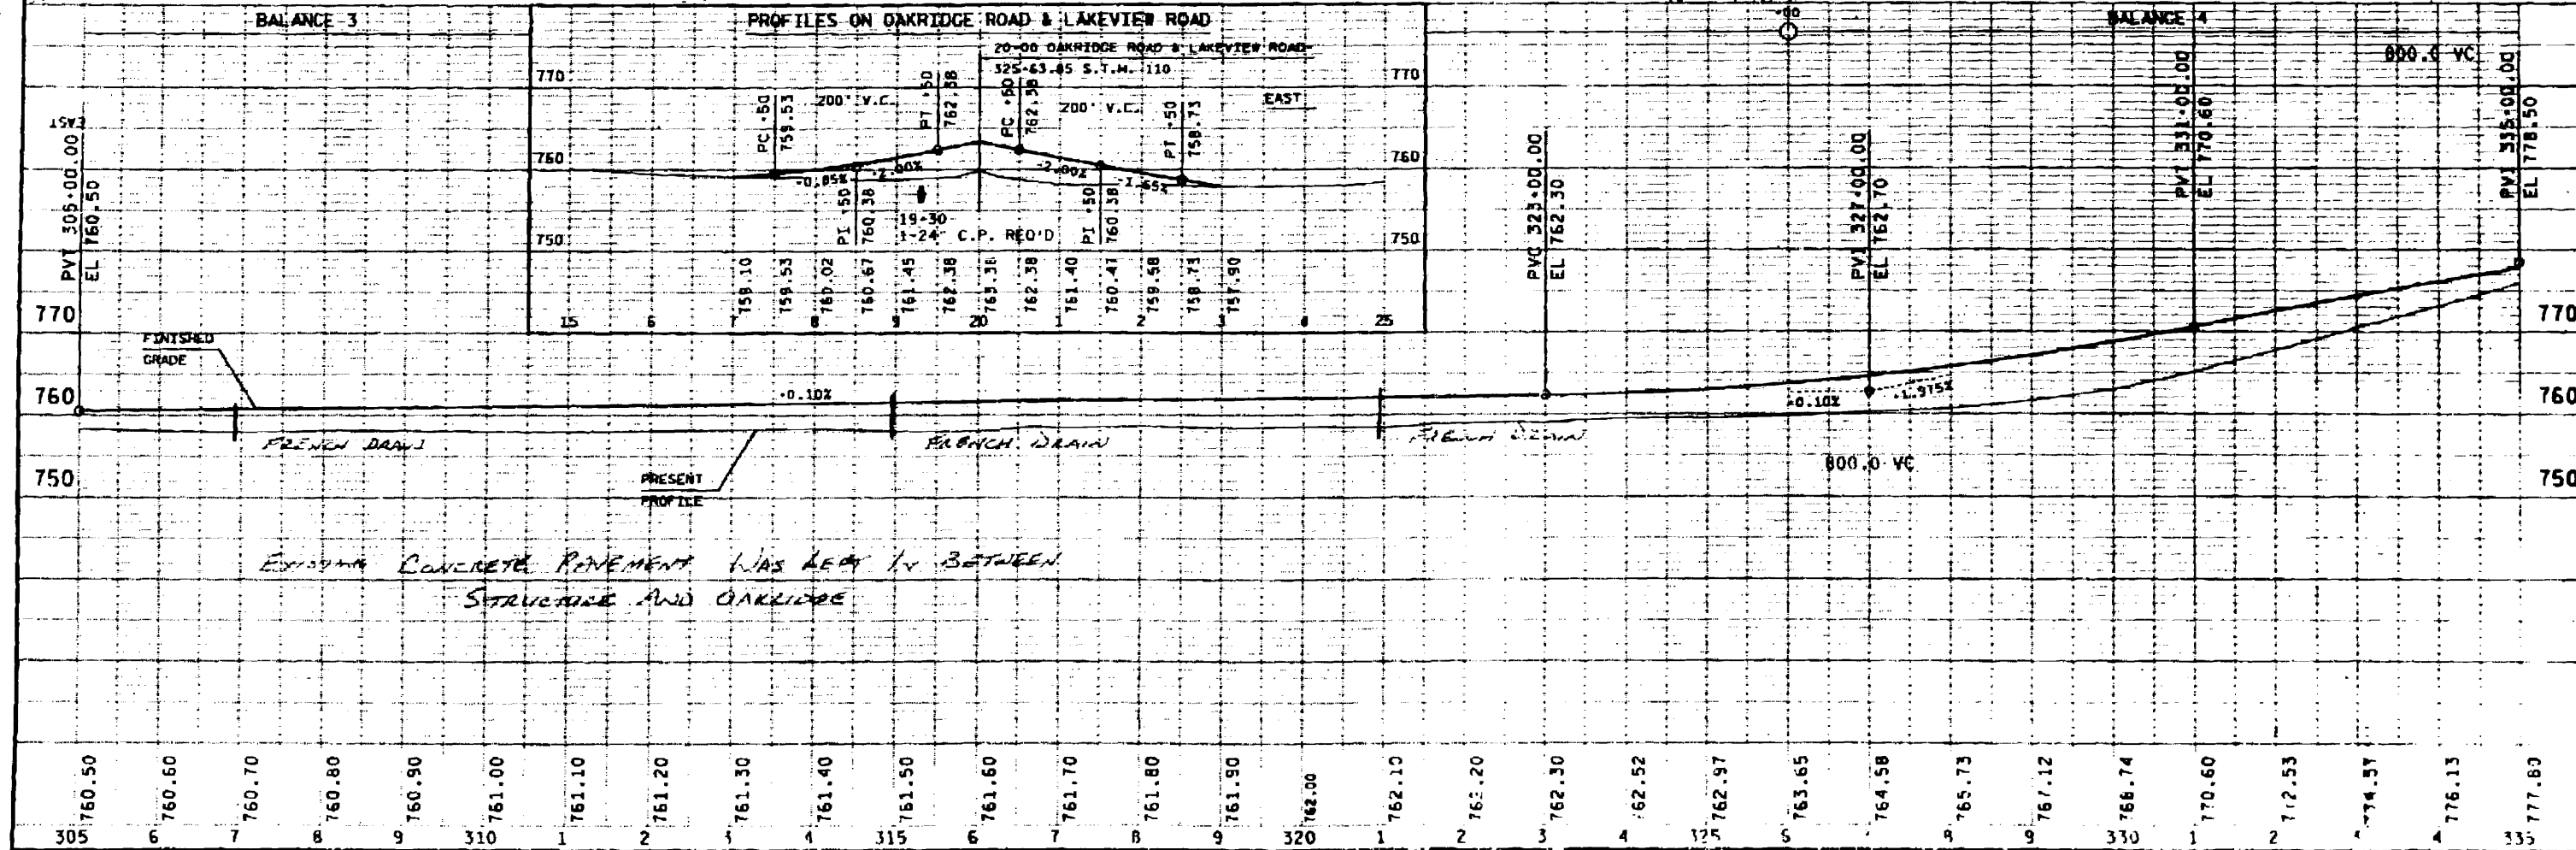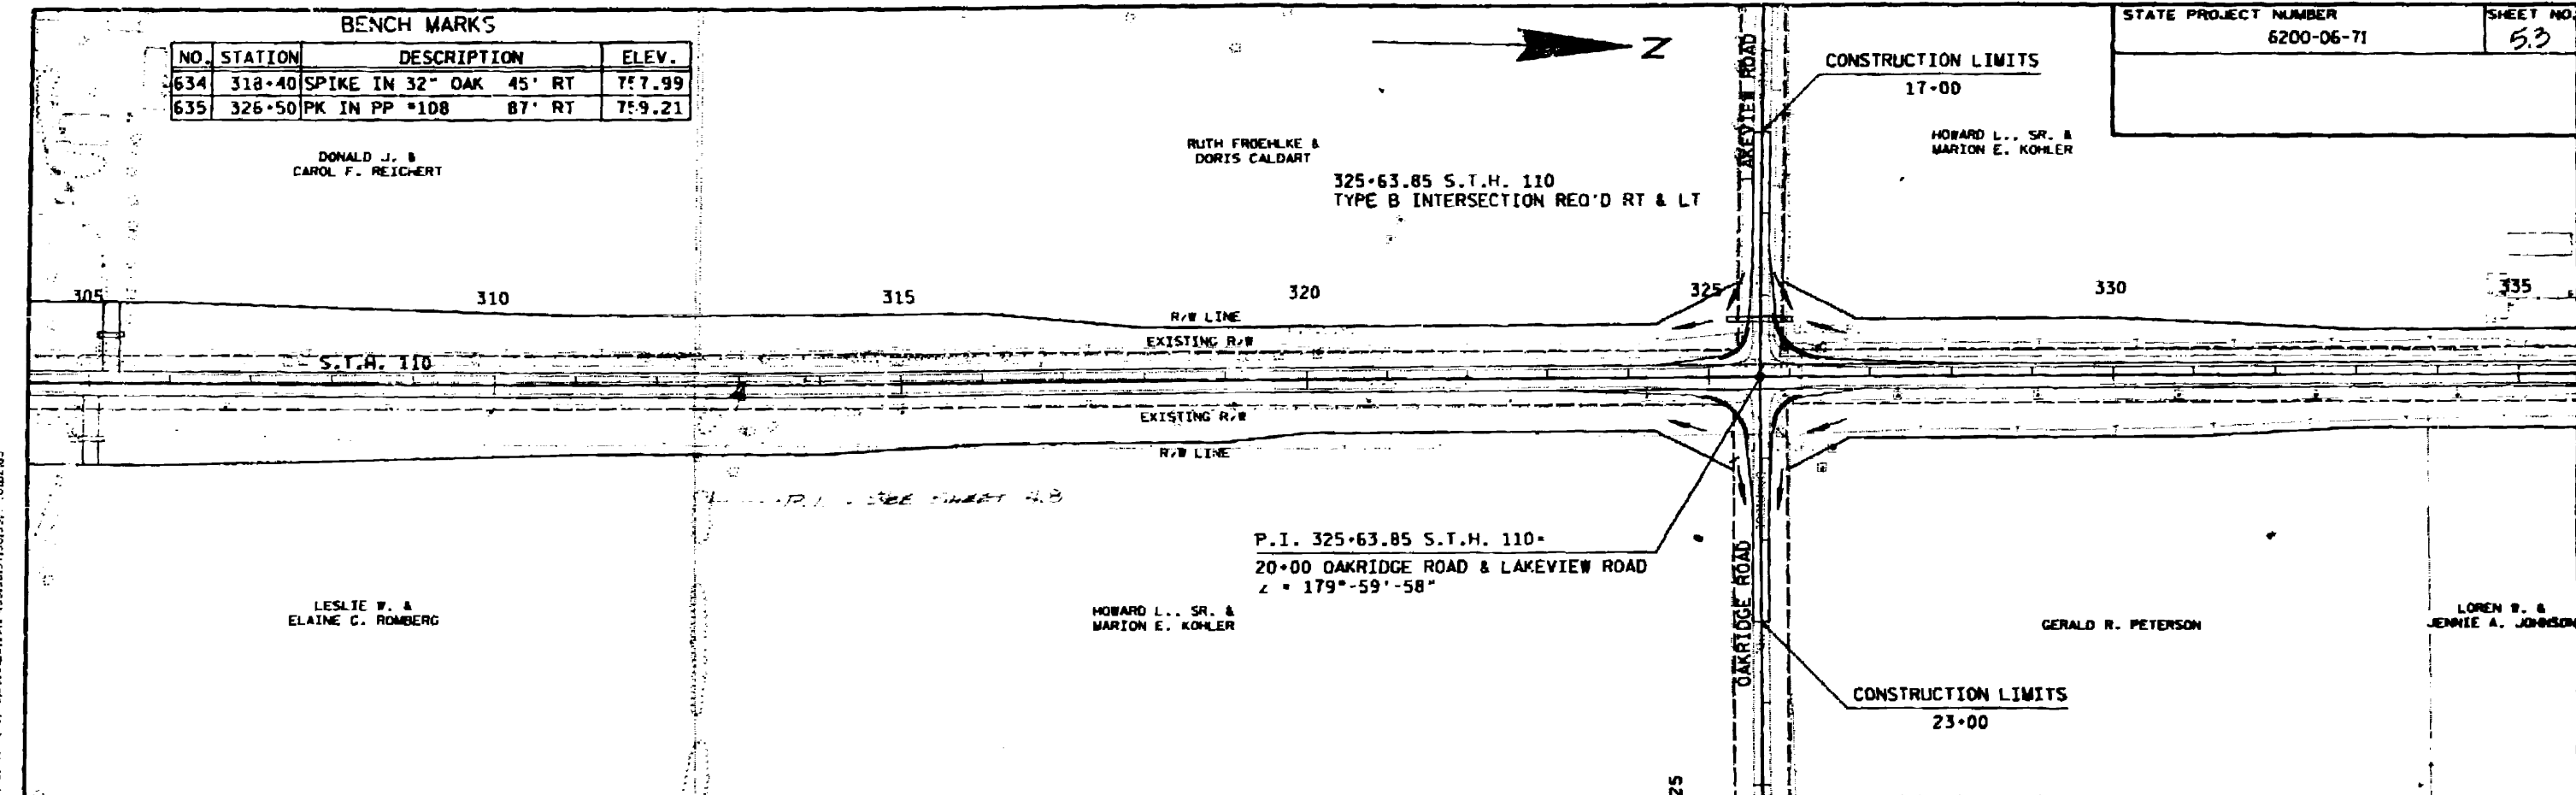


PLOT SCALE: 1"=100'

PLOT NAME: D3809



REV. DATE: 1-15-93
3-7-93 BBS


LEVELS ON: 1

BENCH MARKS				
NO.	STATION	DESCRIPTION		ELEV.
636	351+70	PK IN 28" MAPLE	50' RT	800.11

STATE PROJECT NUMBER	SHEET NO.
6200-06-71	54

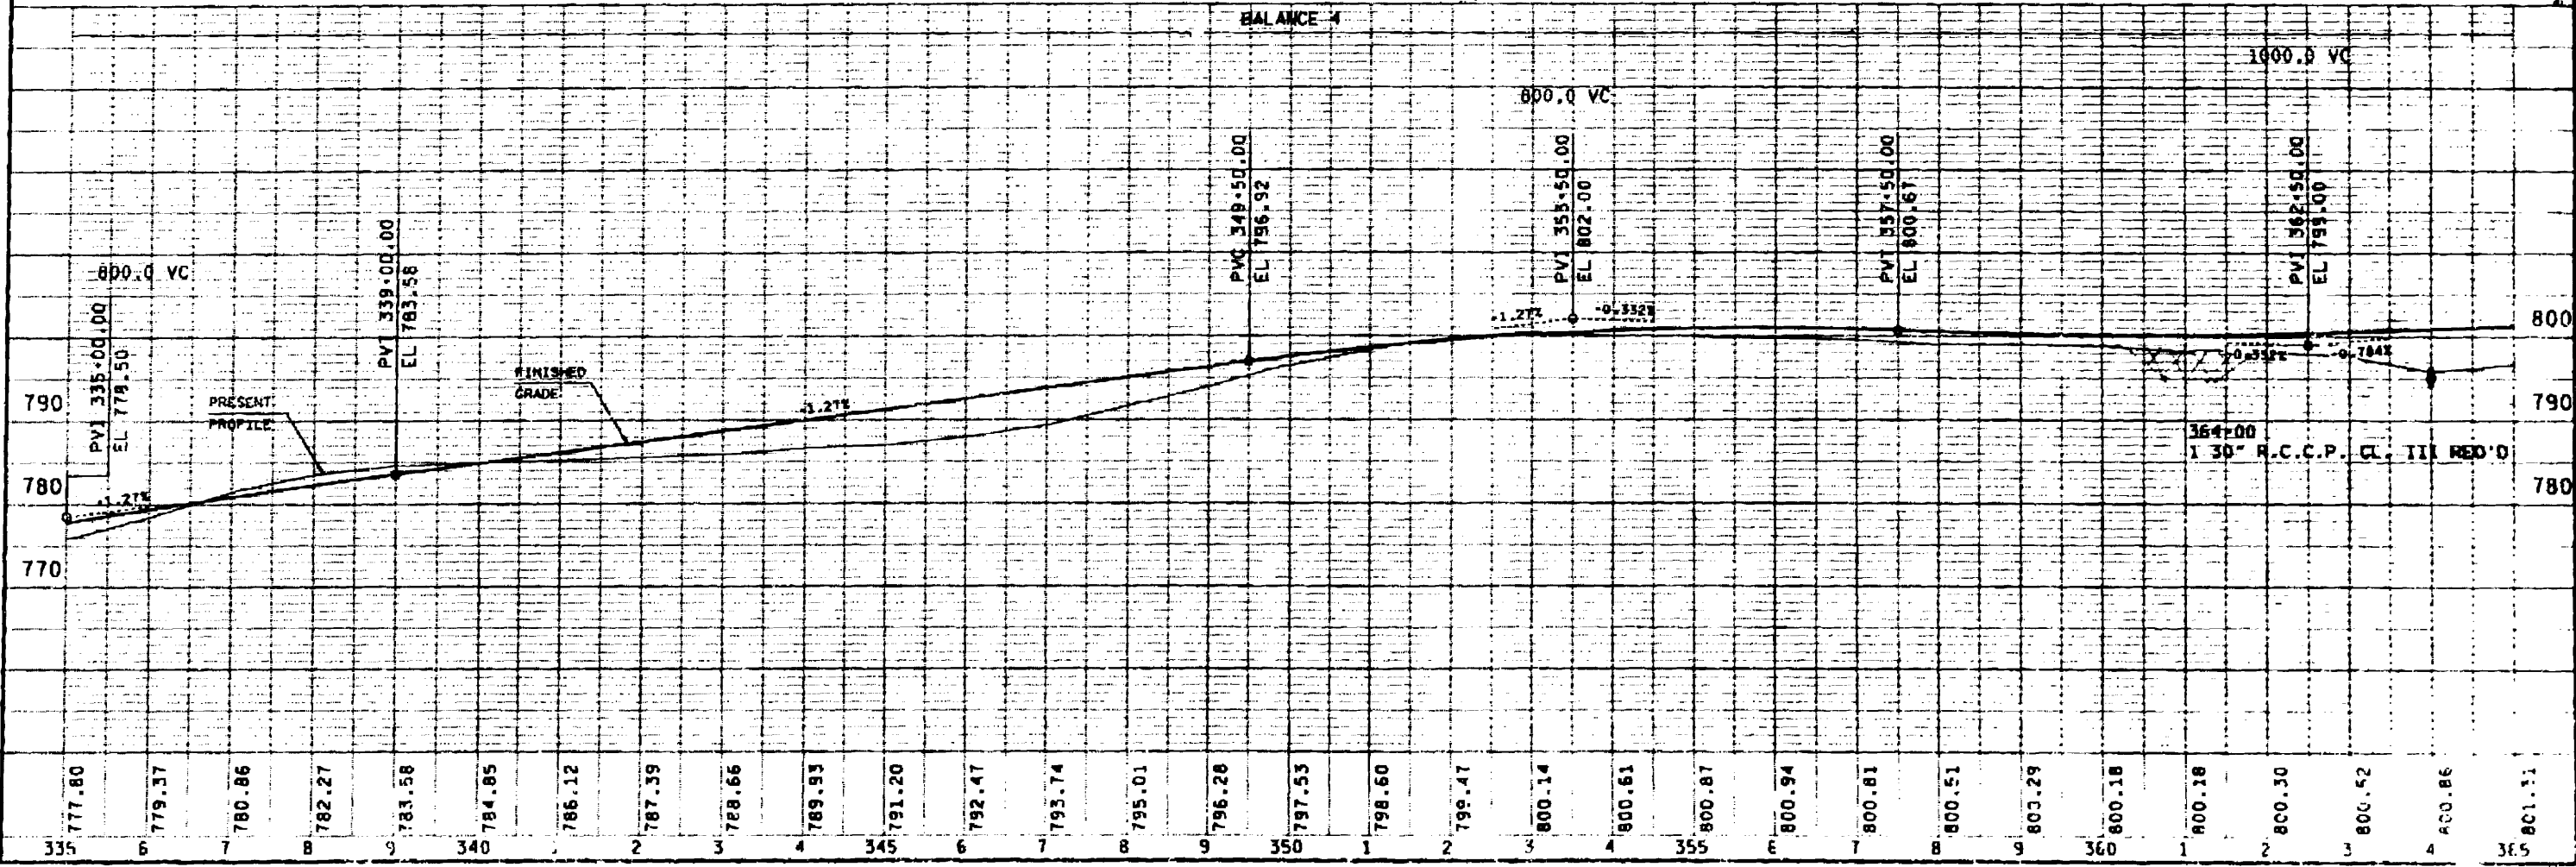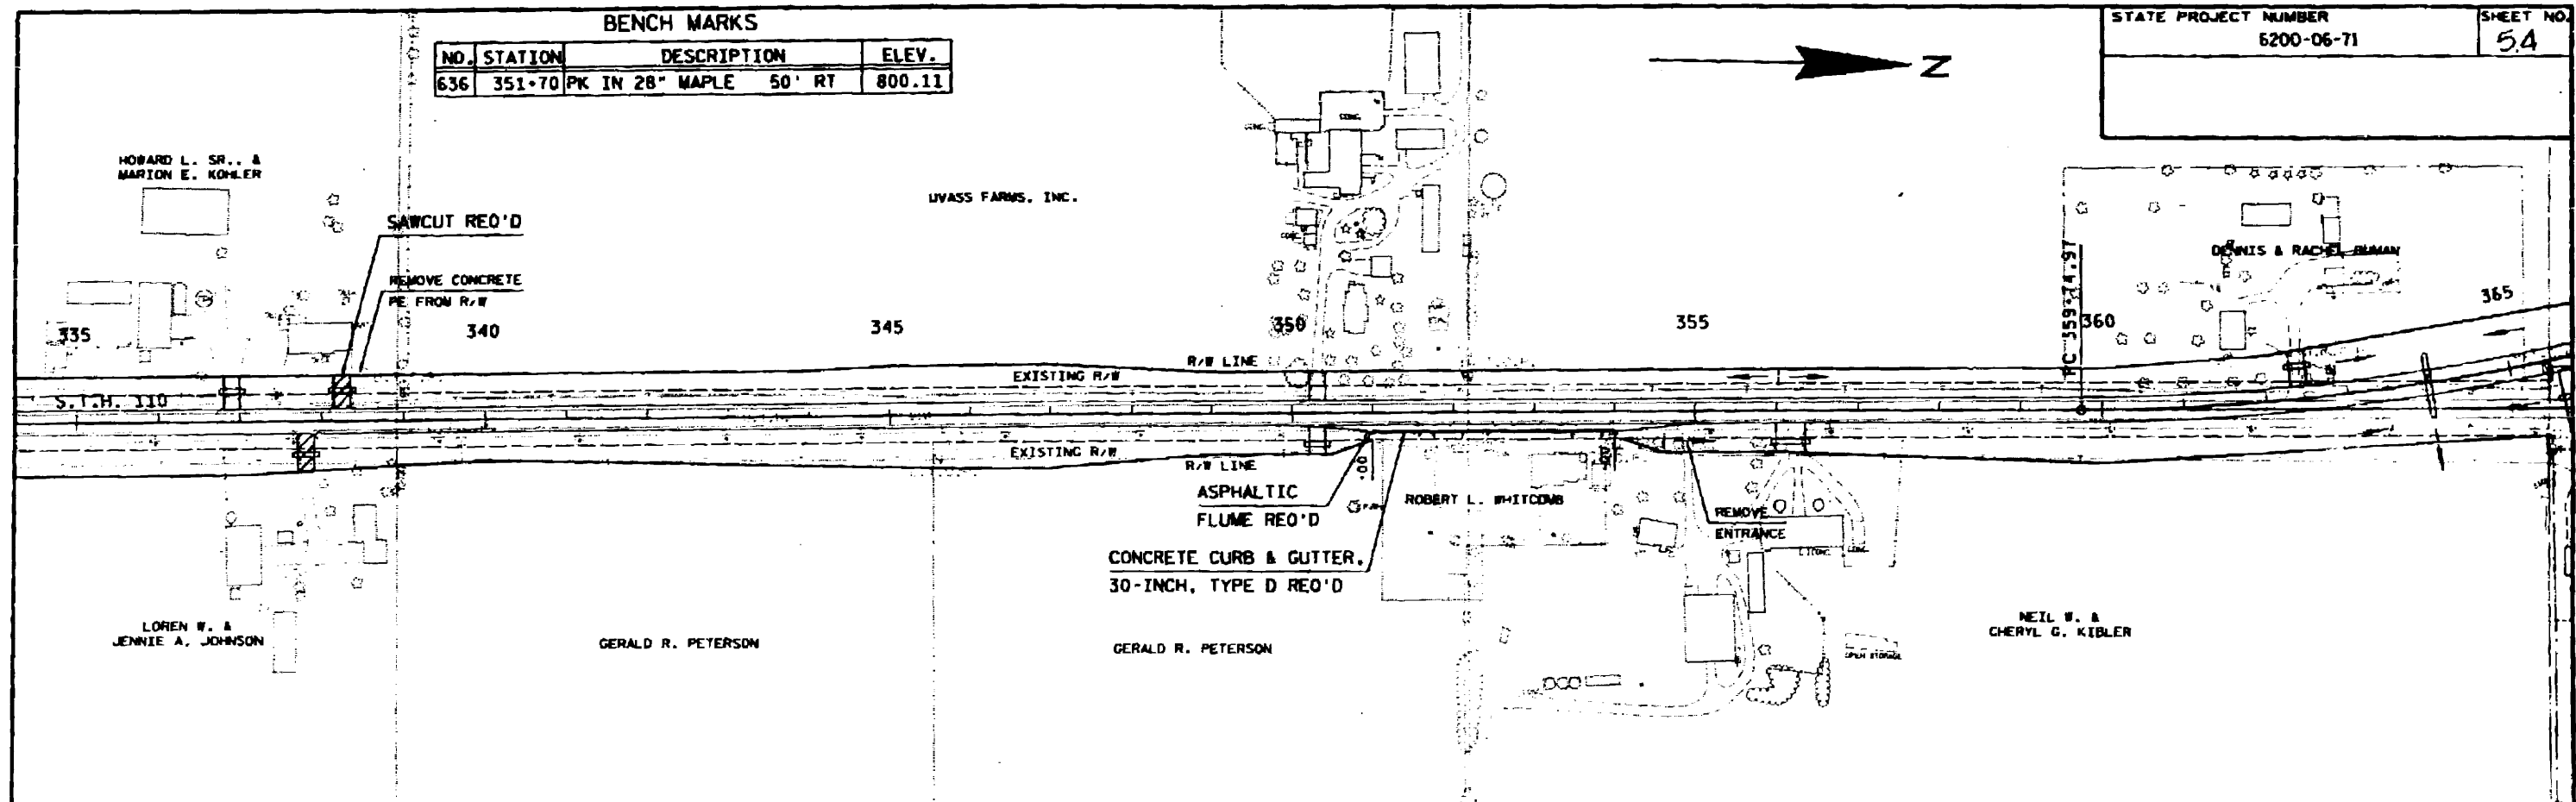

5-1-93 MB
5-21-93 BRB



REVISIONS ON 5-1-93

CURVE NOTES
P.I. = 366+89.993
Y 797730.575
X 2350361.848
DEL = 28-01'43" LT
D = 02-00'00"
T = 715.031'
L = 1401.429'
R = 2864.789'
SE = 0.05
RO = 270'

BENCH MARKS				
NO.	STATION	DESCRIPTION		ELEV.
637	367+20	SPIKE PP #2015-25	150' RT	796.98
638	373+75	PK IN 24" OAK	250' RT	820.25
639	378+00	1/4 CORNER PITCH 5306 TOWN WINCHESTER NE QUAD GRANDVIEW, D.J. 110	530' RT	825.76



STATE PROJECT NUMBER
6200-06-71

SHEET NO.
55

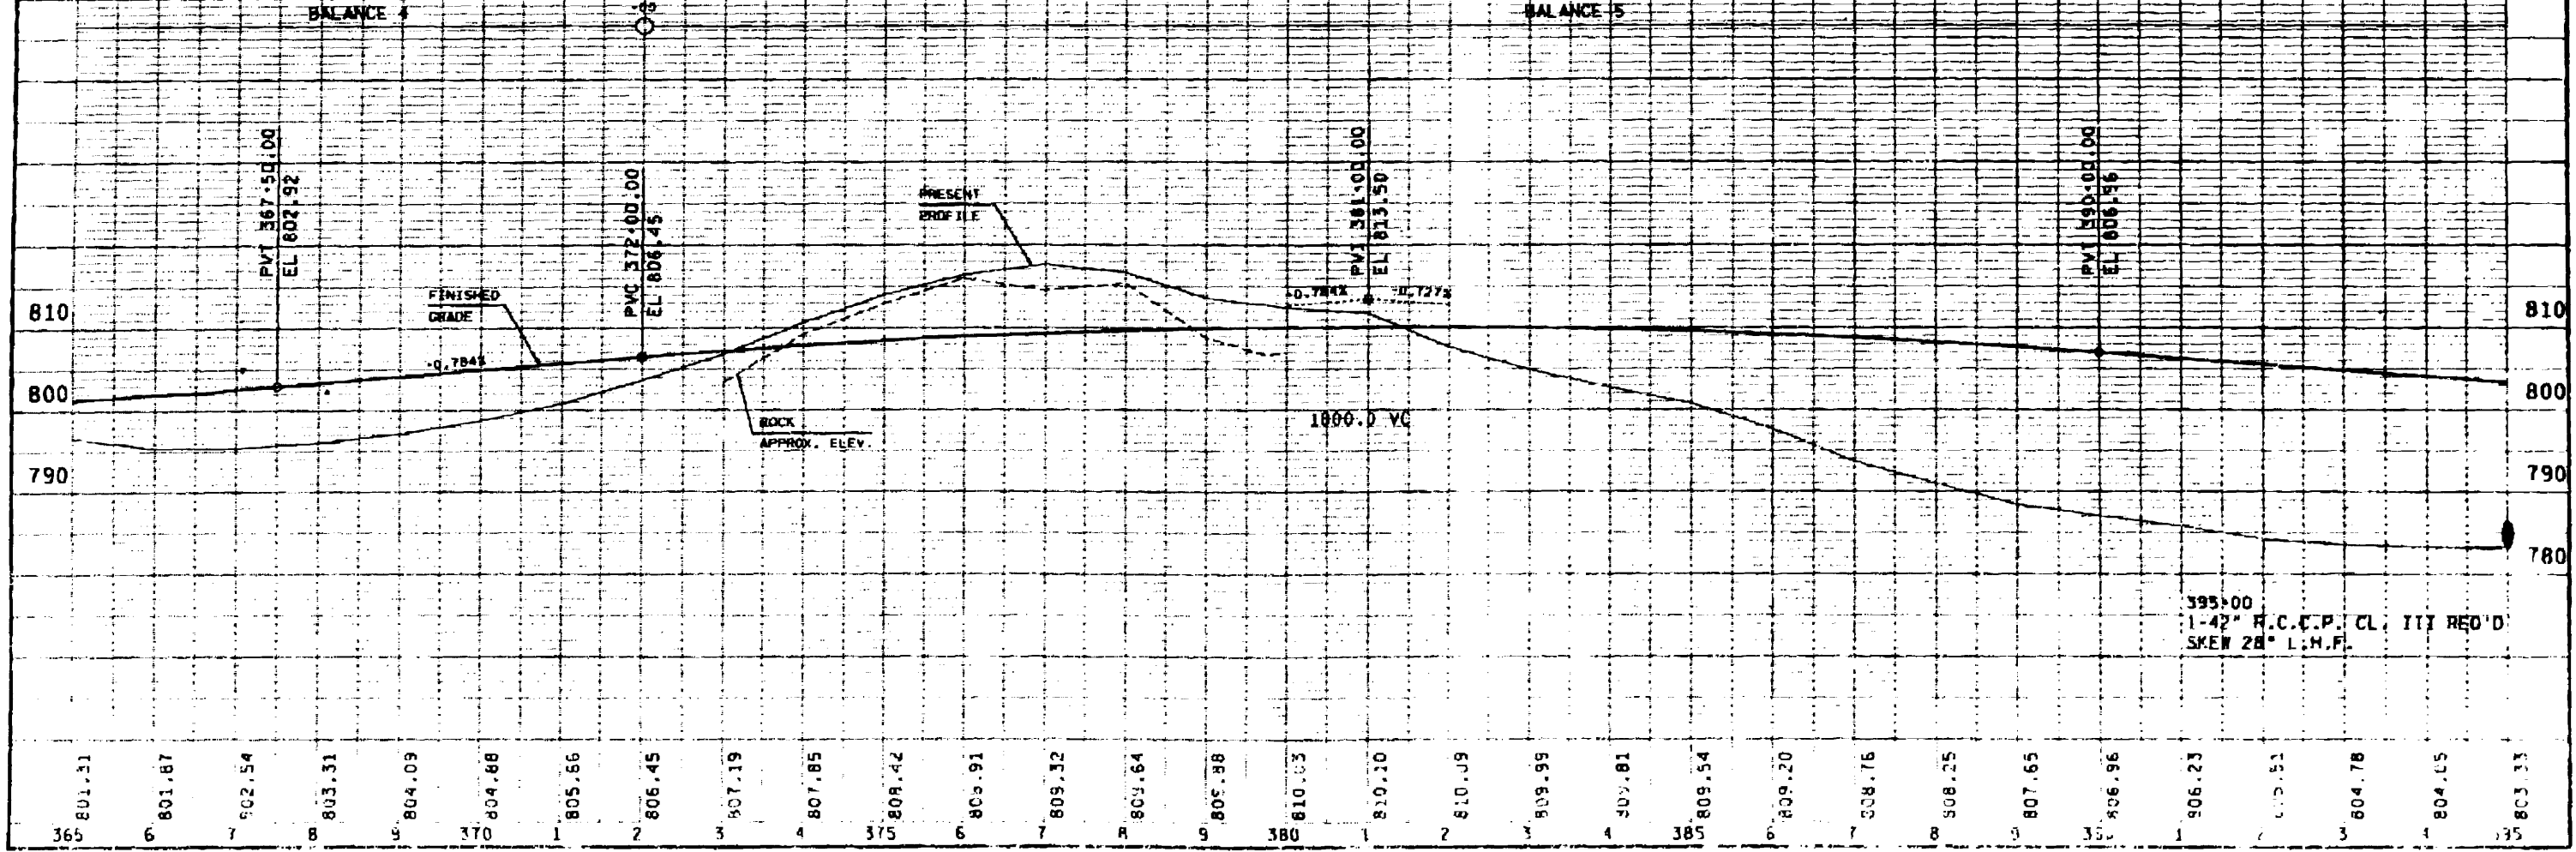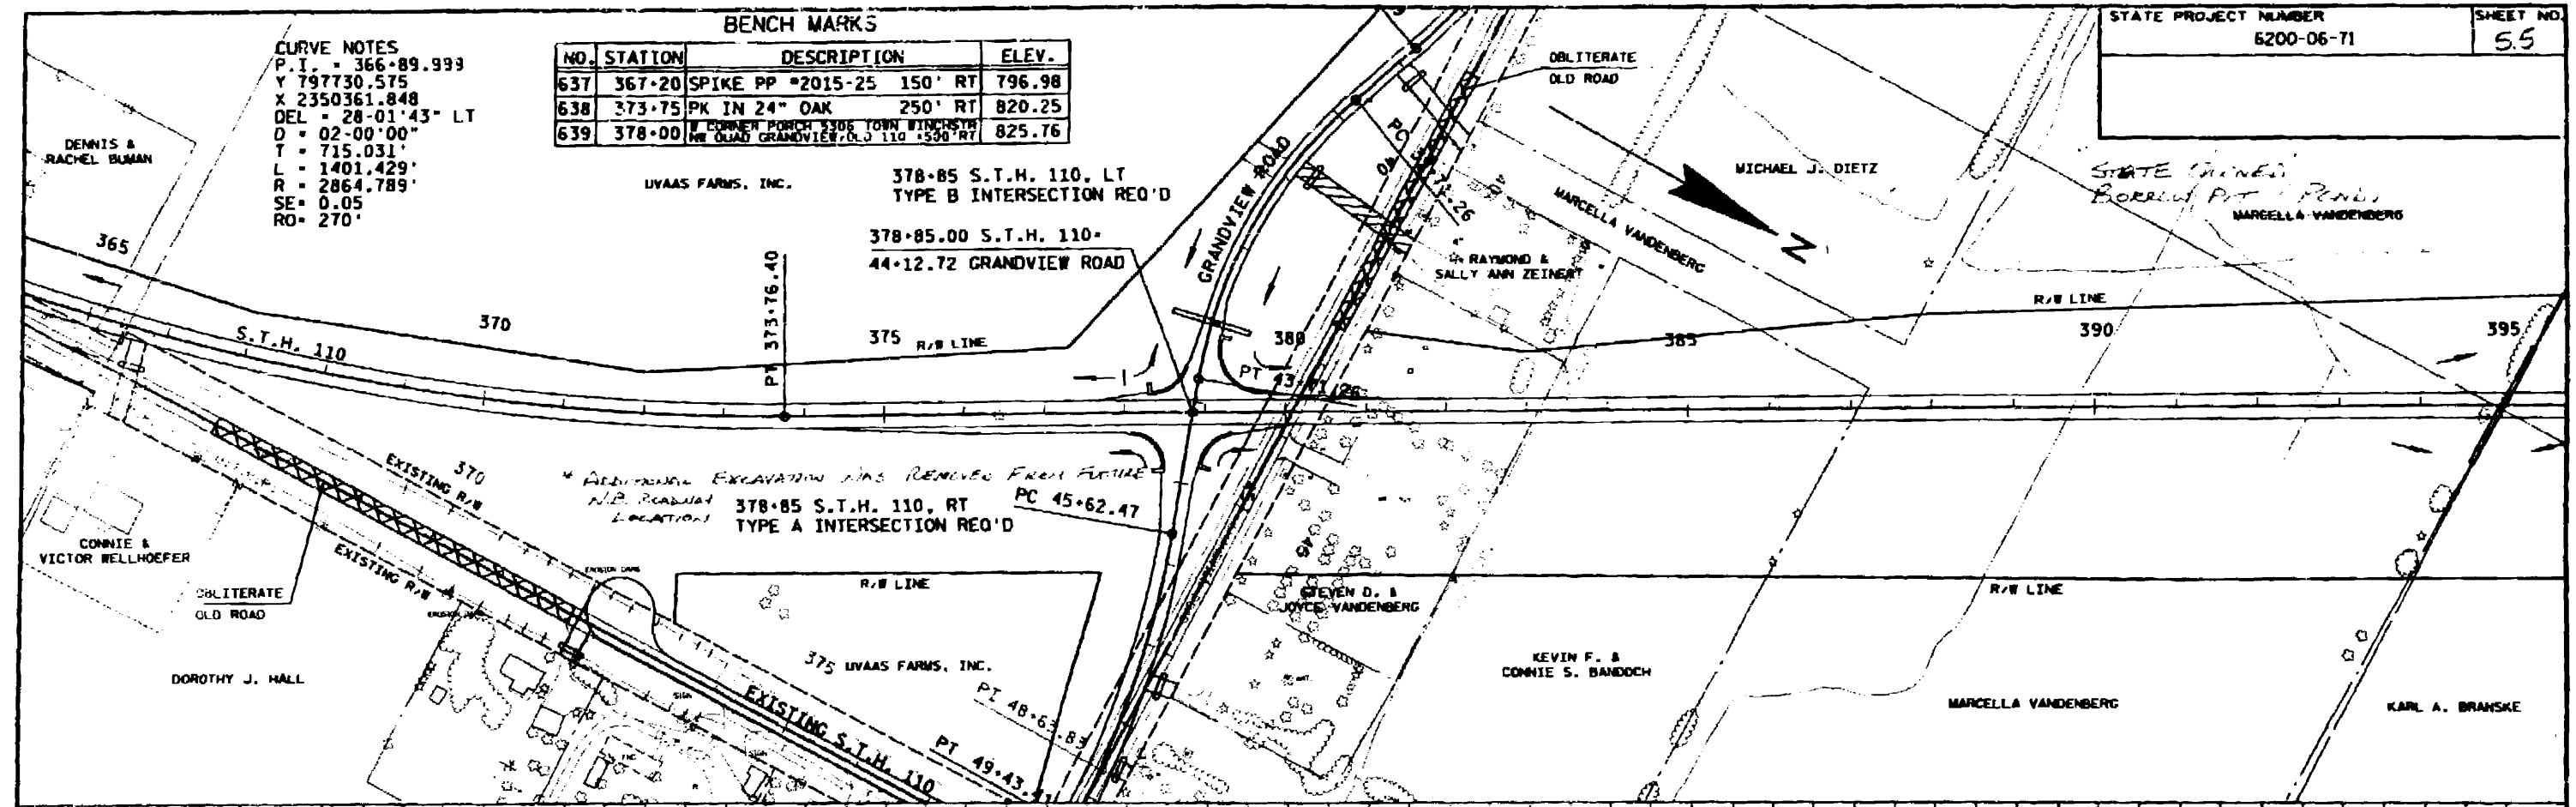

BENCH MARKS			
NO.	STATION	DESCRIPTION	ELEV.
640	401+50	SPIKE IN 12" ELN NEAR LARGE CUP 1/4 MI S COUNTY 5-OP OLD STH 110	782.64

STATE PROJECT NUMBER 6200-06-71 SHEET NO. 56

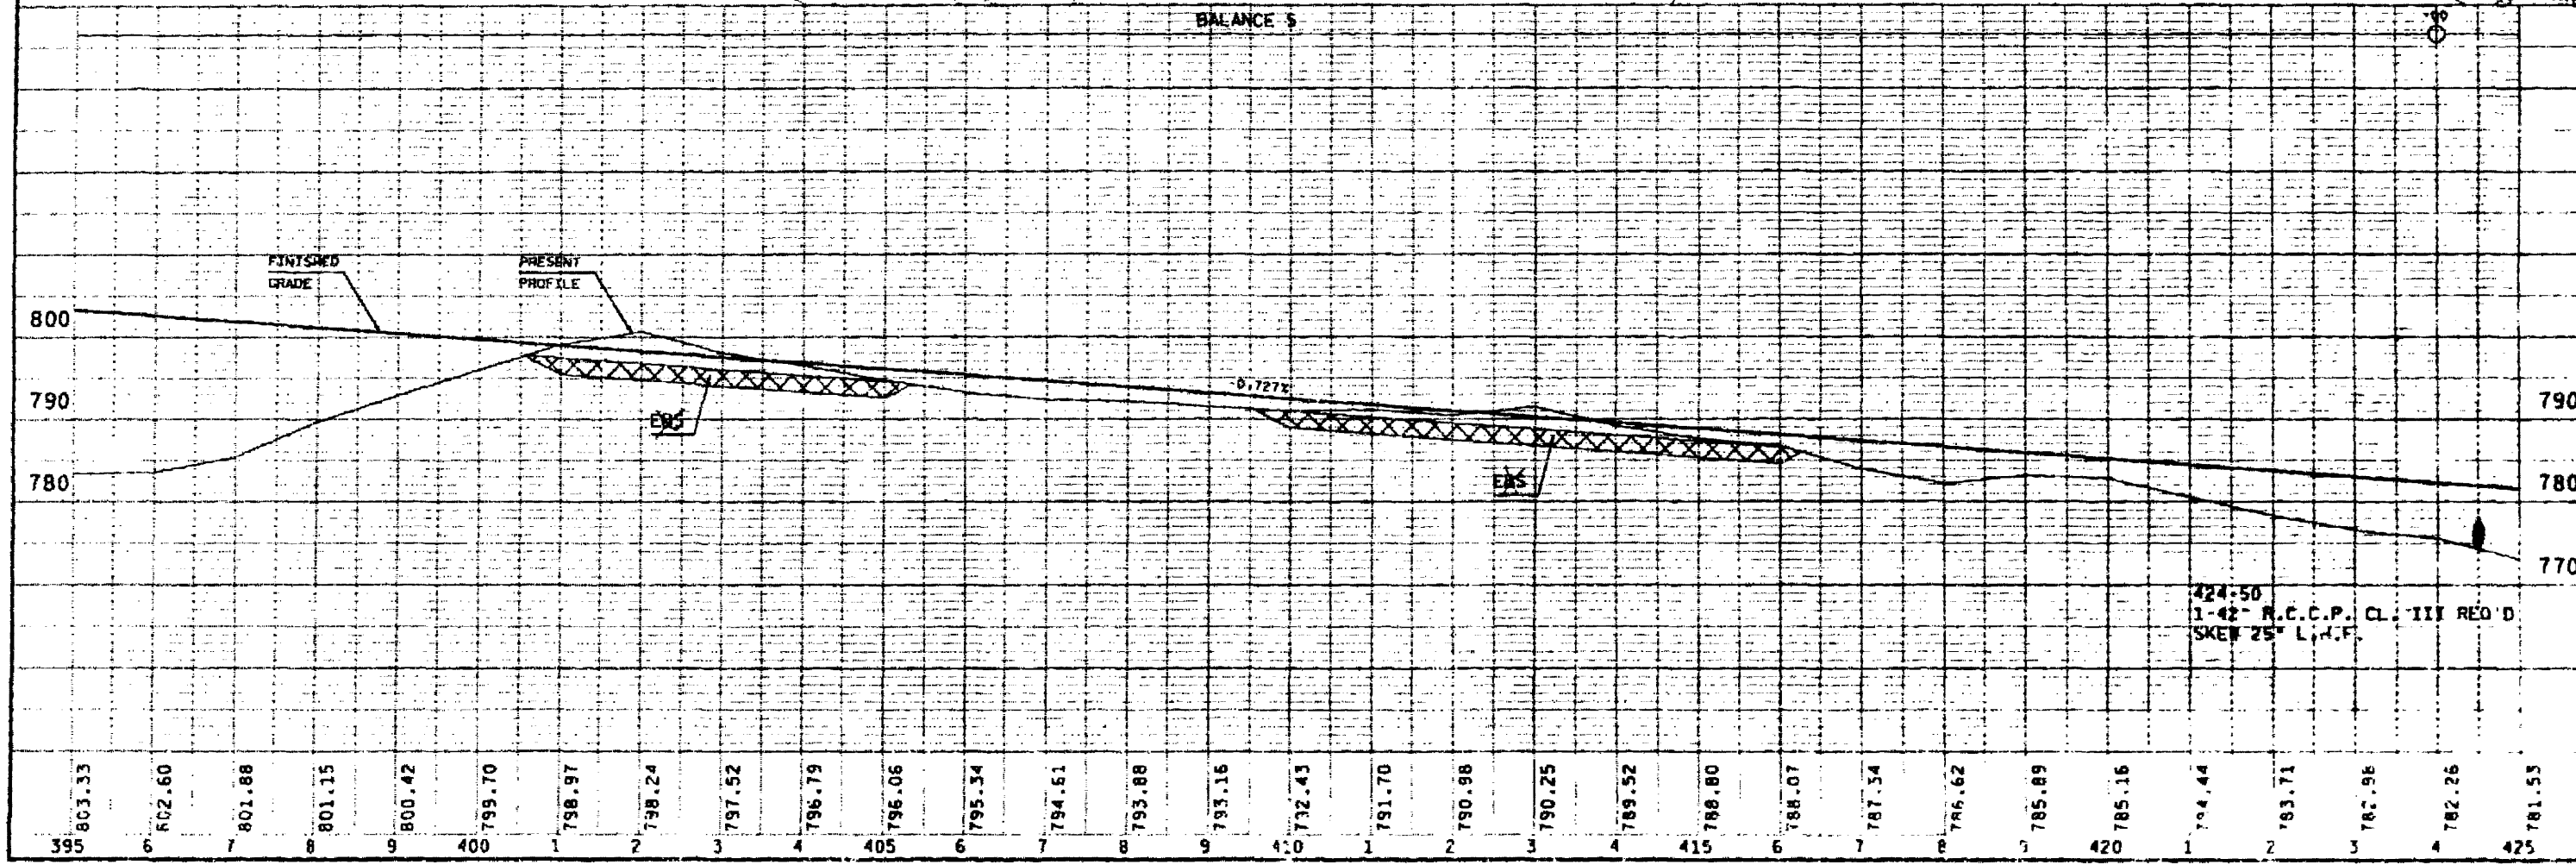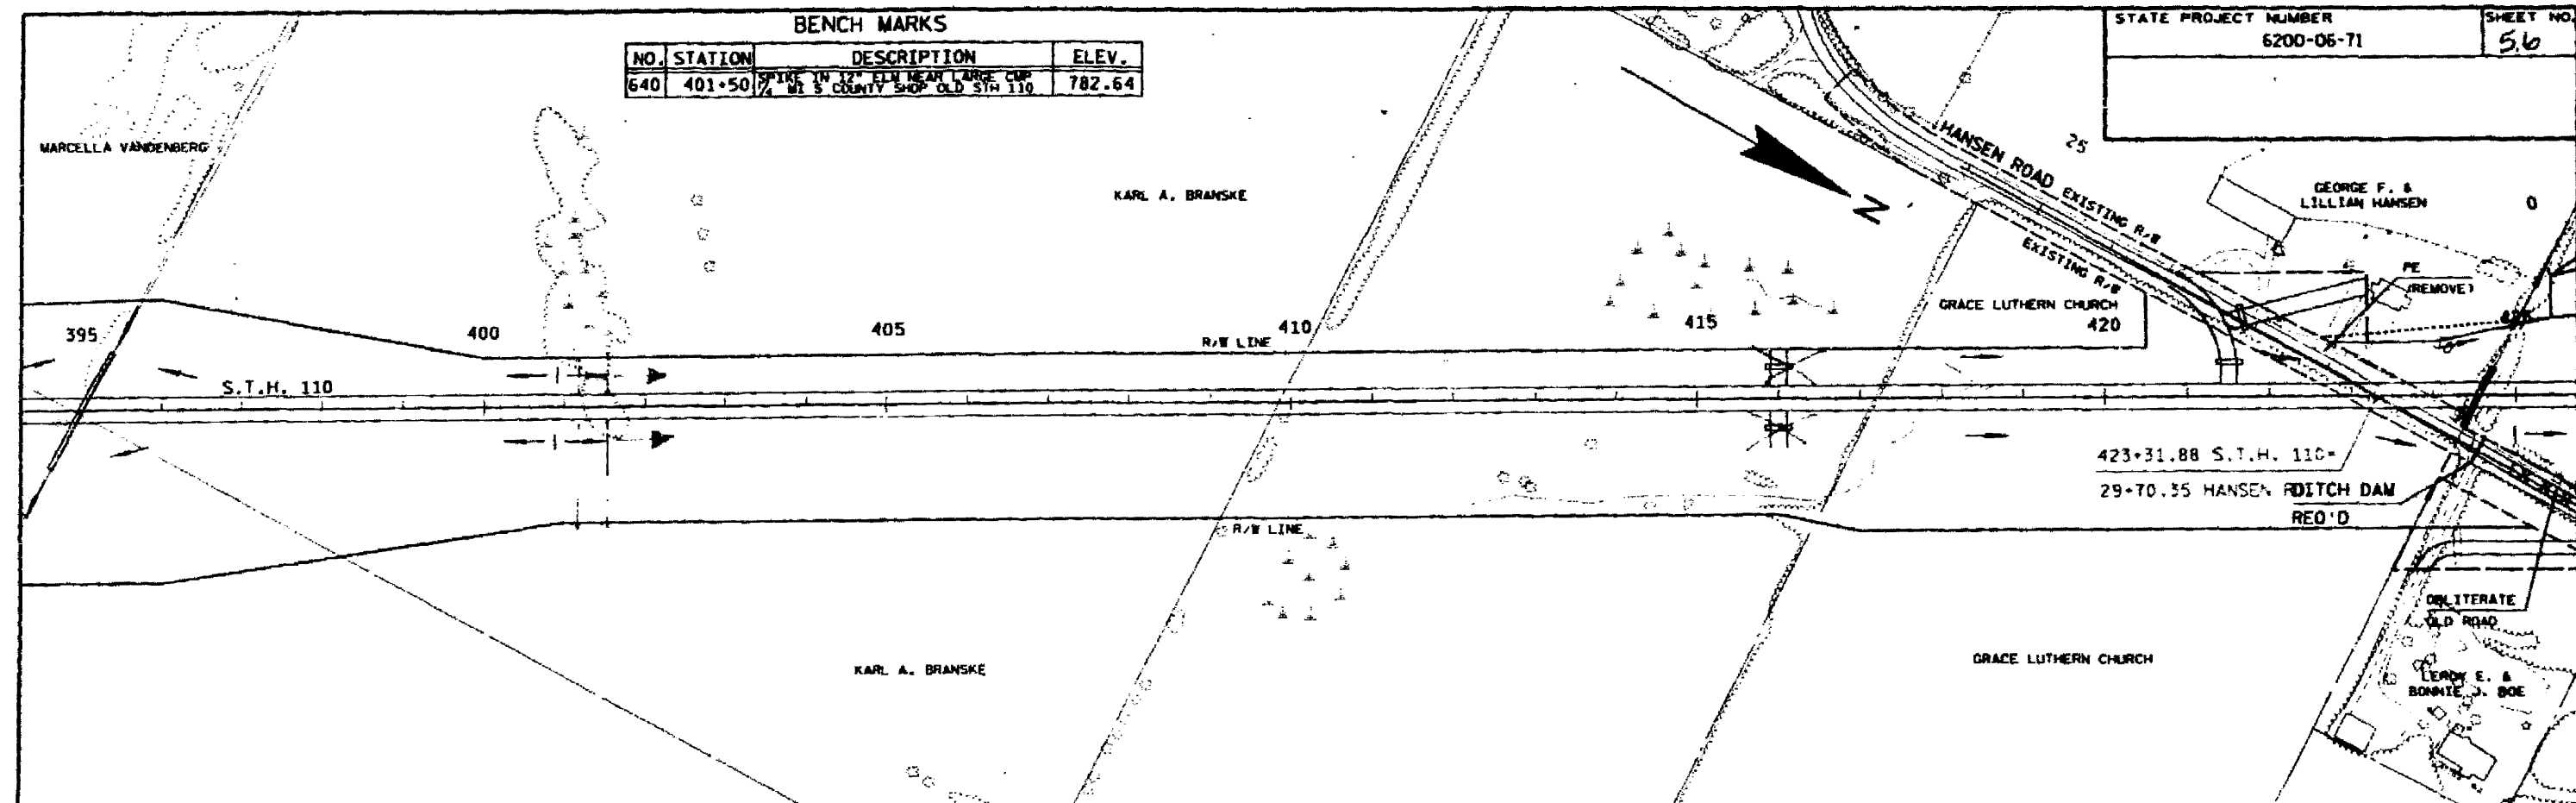


PLOT SCALE: 1"=100'

PLOT NAME: 103507

3-25-93 LRB
6-1-93 LRB
8-1-93 LRB
9-1-93 LRB


LEVELS ON F

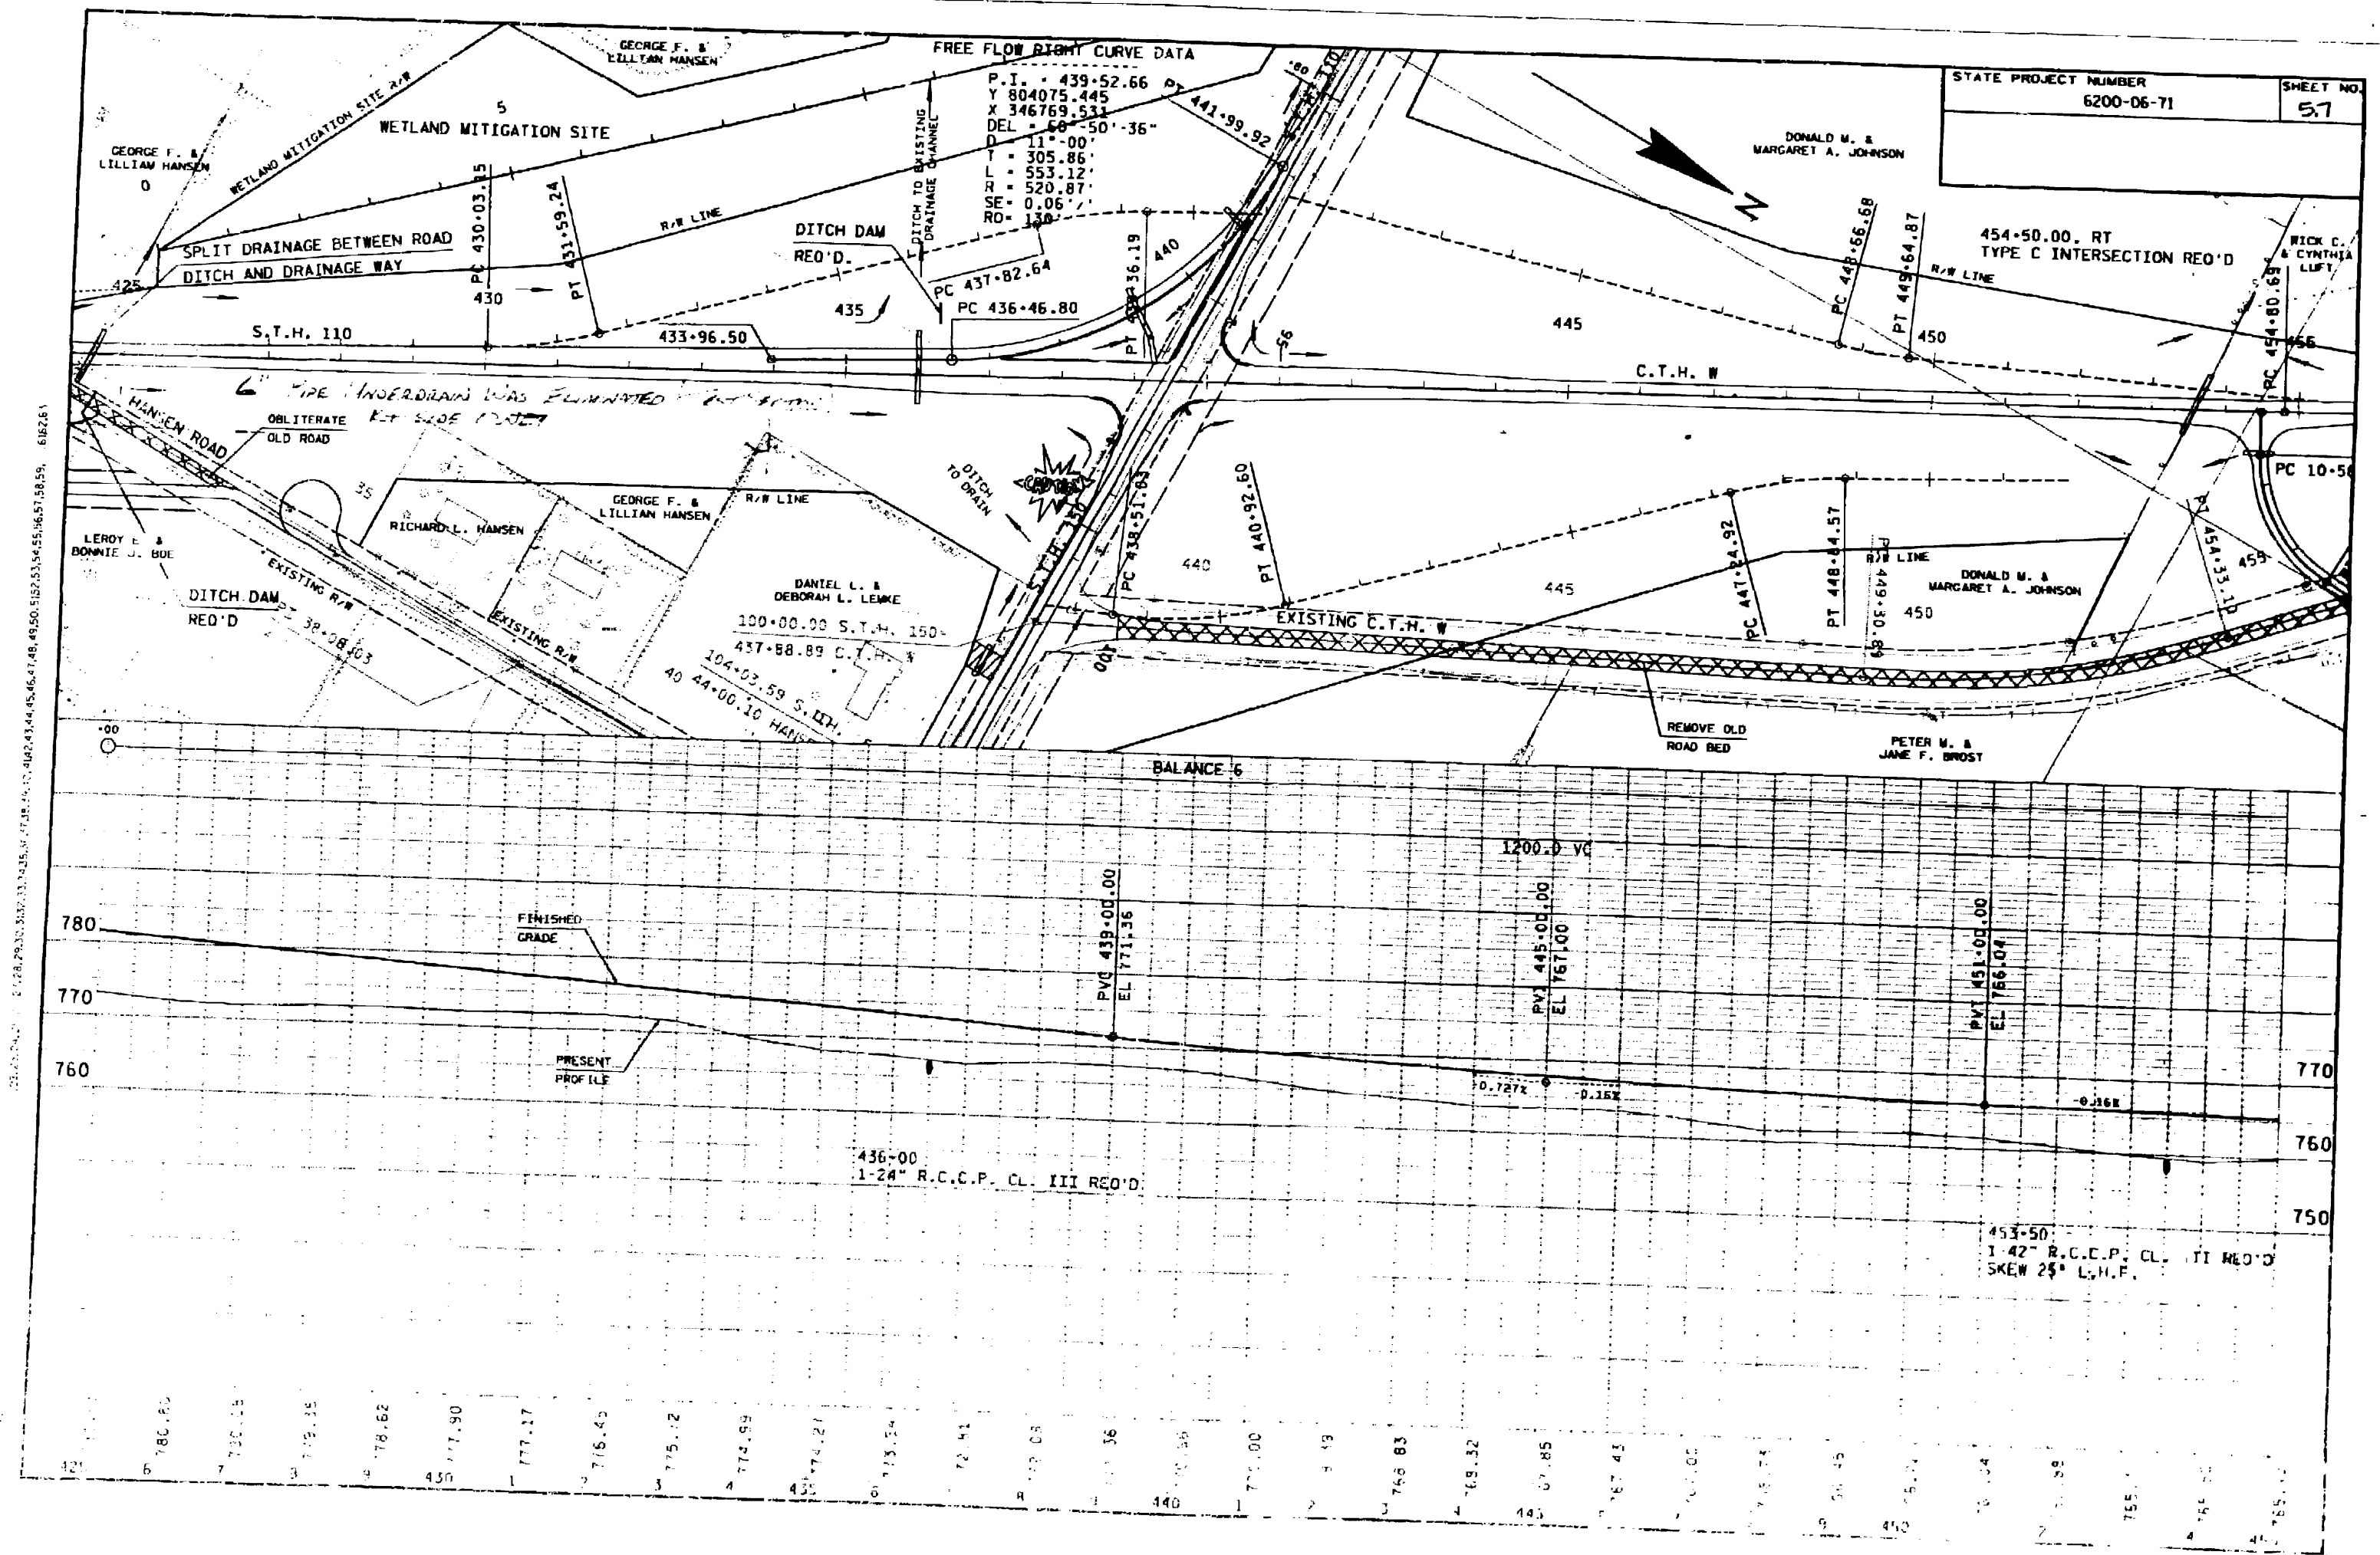

454+50.00 C.T.H. W
TYPE C INTERSECTION REQ'D RT

RICK C. & CYNTHIA LUFT

BENCH MARKS

NO.	STATION	DESCRIPTION	ELEV.
65	460+15	PK IN 38" MAPLE 260' RT	764.91
204	471+00	TGT V204	
602	477+70	SPIKE IN 30" TWIN MAPLE 70' LT	763.60

STATE PROJECT NUMBER
6200-06-71

SHEET NO.
58


PLOT SCALE: 1"=100'



PLOT NAME: D3509

REV. DATE: 1-13-93
BY: BRB
CHECKED: BRB
DATE: 1-21-93
BY: BRB

STATIONING: 42+23.24, 25.26, 27.28, 29.30, 31.32, 33.34, 35.36, 37.38, 39.40, 41.42, 43.44, 45.46, 47.48, 49.50, 51.52, 53.54, 55.56, 57.58, 59.60, 61.62, 63.64

LEVELS ON: 1

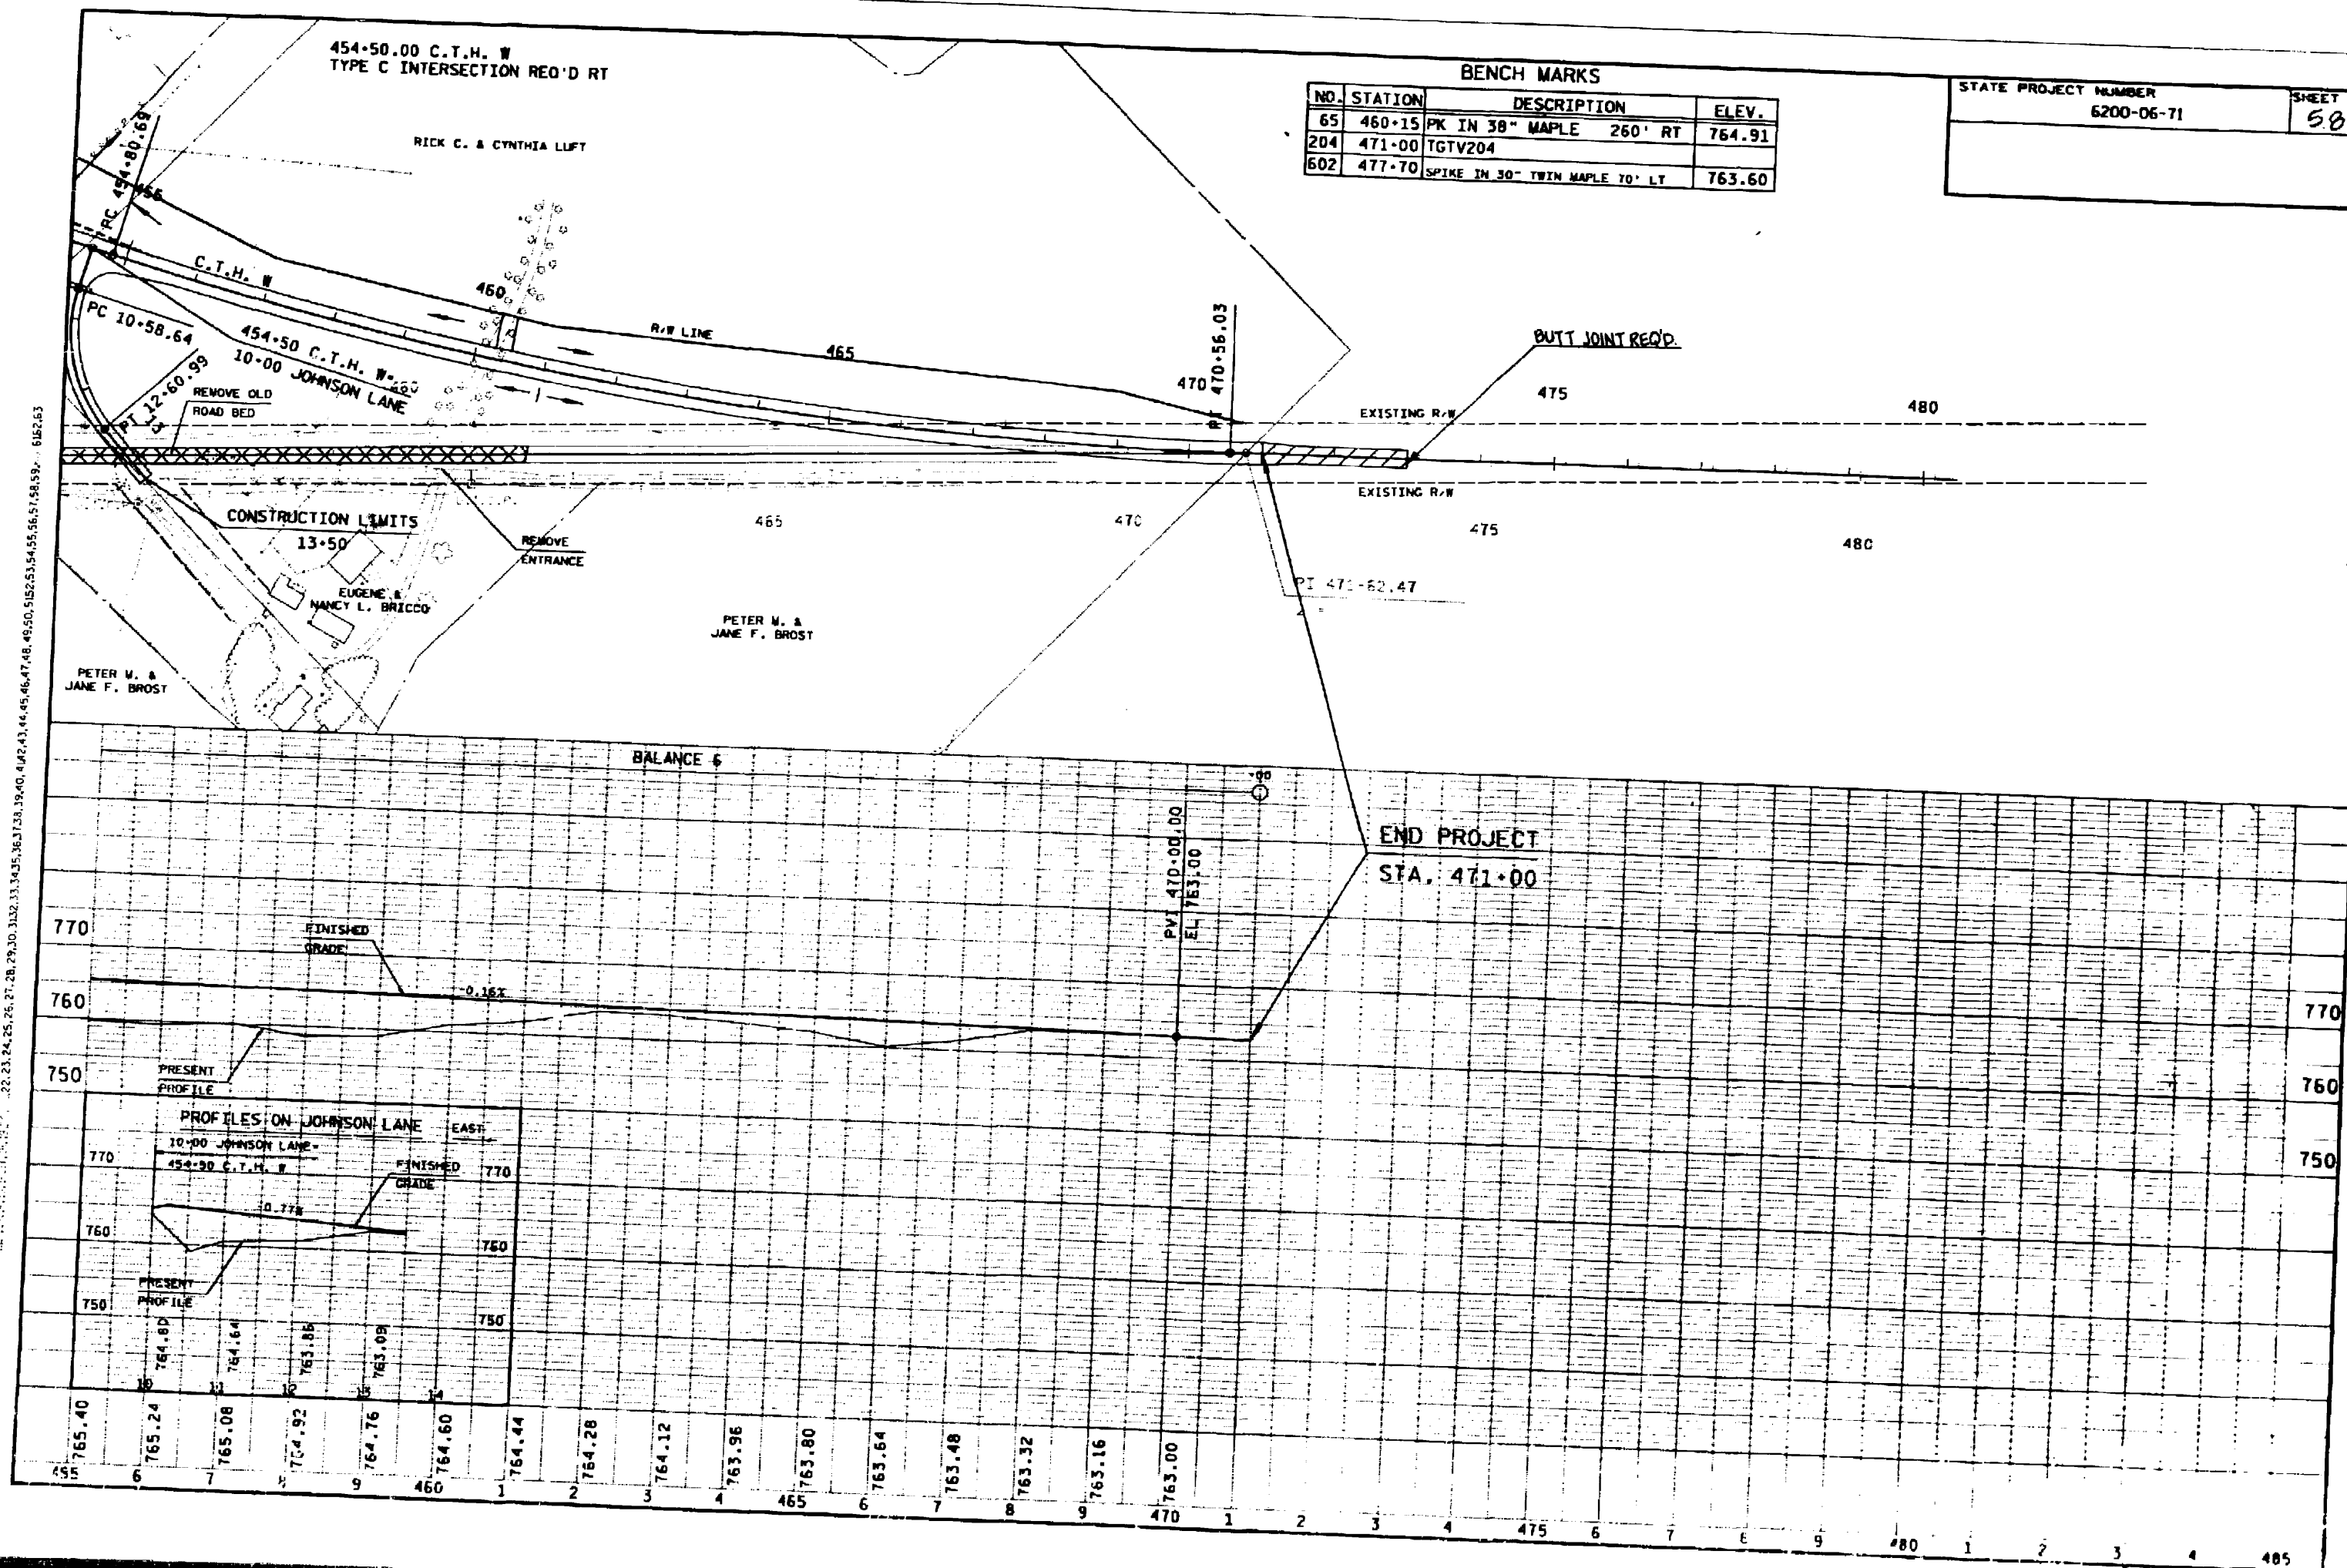

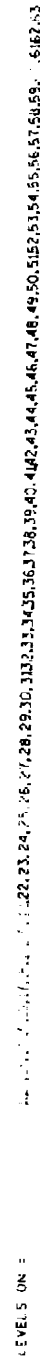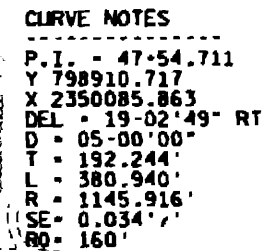



BENCH MARKS		
NO.	STATION	DESCRIPTION
2710	89+75	PAINT MARK SE WING WALL C-58-86
		ELEV. 766.43

STATE PROJECT NUMBER	6200-06-71
SHEET NO.	5.10

DONALD M. &
MARGARET A. JOHNSON

CONSTRUCTION LIMITS
88+00 - SAW CUT REQ'D

DONALD M. &
MARGARET A. JOHNSON

CONST. LIMITS
46+00

MICHAEL S. &
CINDY S. KRONBERG

GEORGE F. &
LILLIAN HANSEN

DANIEL L. &
DEBORAH L. LEMKE

CONST. LIMITS
42+00

GEORGE F. &
LILLIAN HANSEN

RICHARD L.
HANSEN

LEONARD F. &
VIRGINIA LEMKE

JAMES B. &
RHONDA D. BRISCO

LEROY &
BONNIE J. BOE

R/W LINE
EXISTING R/W

R/W LINE

DITCH TO EXISTING
DRAINAGE CHANNEL
DITCH DAM
REQ'D.

BALANCE 7

PROFILES ON FREE FLOW CURVE

PROFILES ON HANSEN ROAD
& NORTH LOOP ROAD

89+53
REMOVE OLD CULVERT
C-7D-5086
21' X 51' CONC. BOX

PRESENT
PROFILE

89+68
CULVERT C-10-50 REQ'D
4' X 8' SINGLE BARREL CULVERT
SEE STRUCTURE PLANS

500' V.C.
FINISHED
GRADE

500' V.C.

REV. DATE : 4-11-93
5-10-93 BRB
6-10-93 BRB
6-10-93 BRB
22.23, 24.25, 26.27, 28.29, 30.31, 32.33, 34.35, 36.37, 38.39, 40.41, 42.43, 44.45, 46.47, 48.49, 50.51, 52.53, 54.55, 56.57, 58.59, 60.61, 62.63



LEVELS ON :

BENCH MARKS

NO.	STATION	DESCRIPTION	ELEV.
644	116+45	PK IN 16" HICKORY 45' RT	813.31

STATE PROJECT NUMBER
6200-06-71

SHEET NO.
5.11

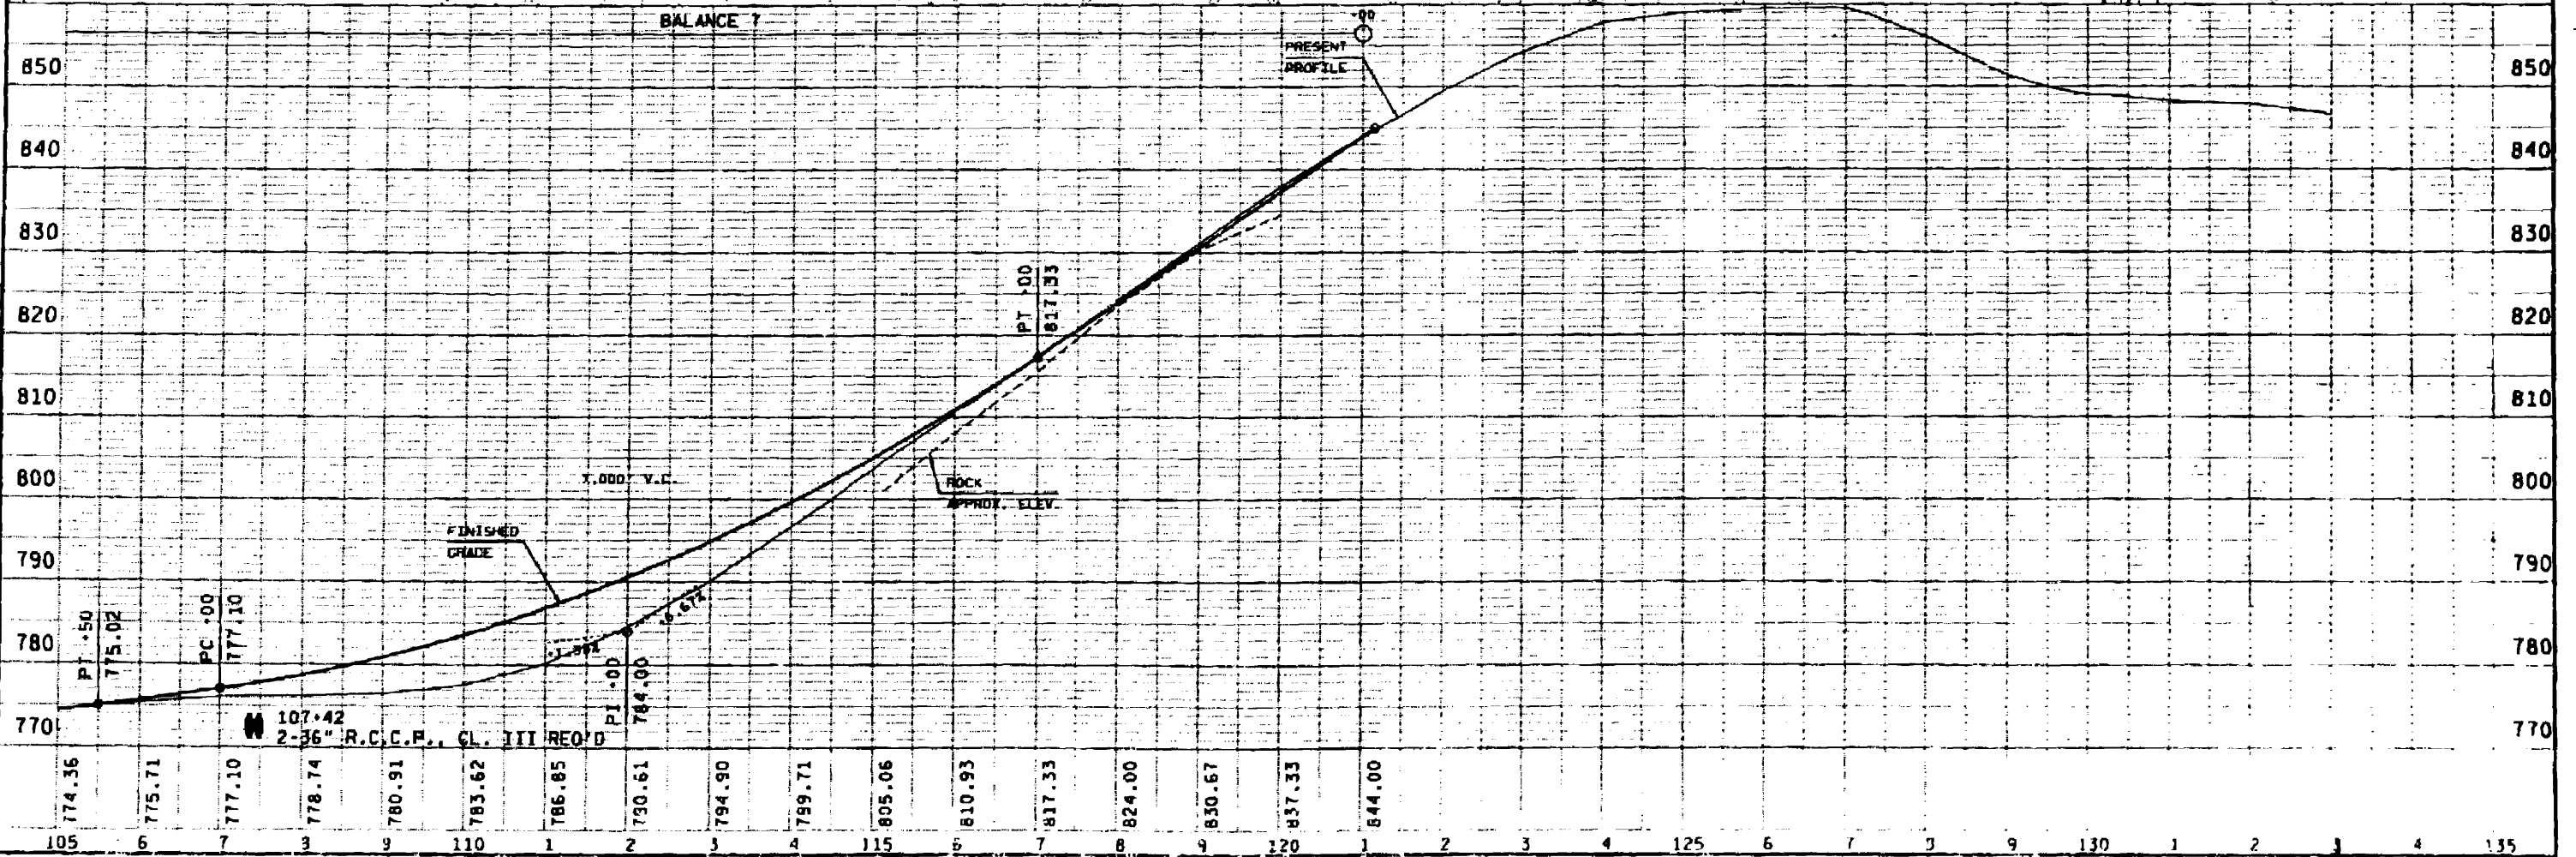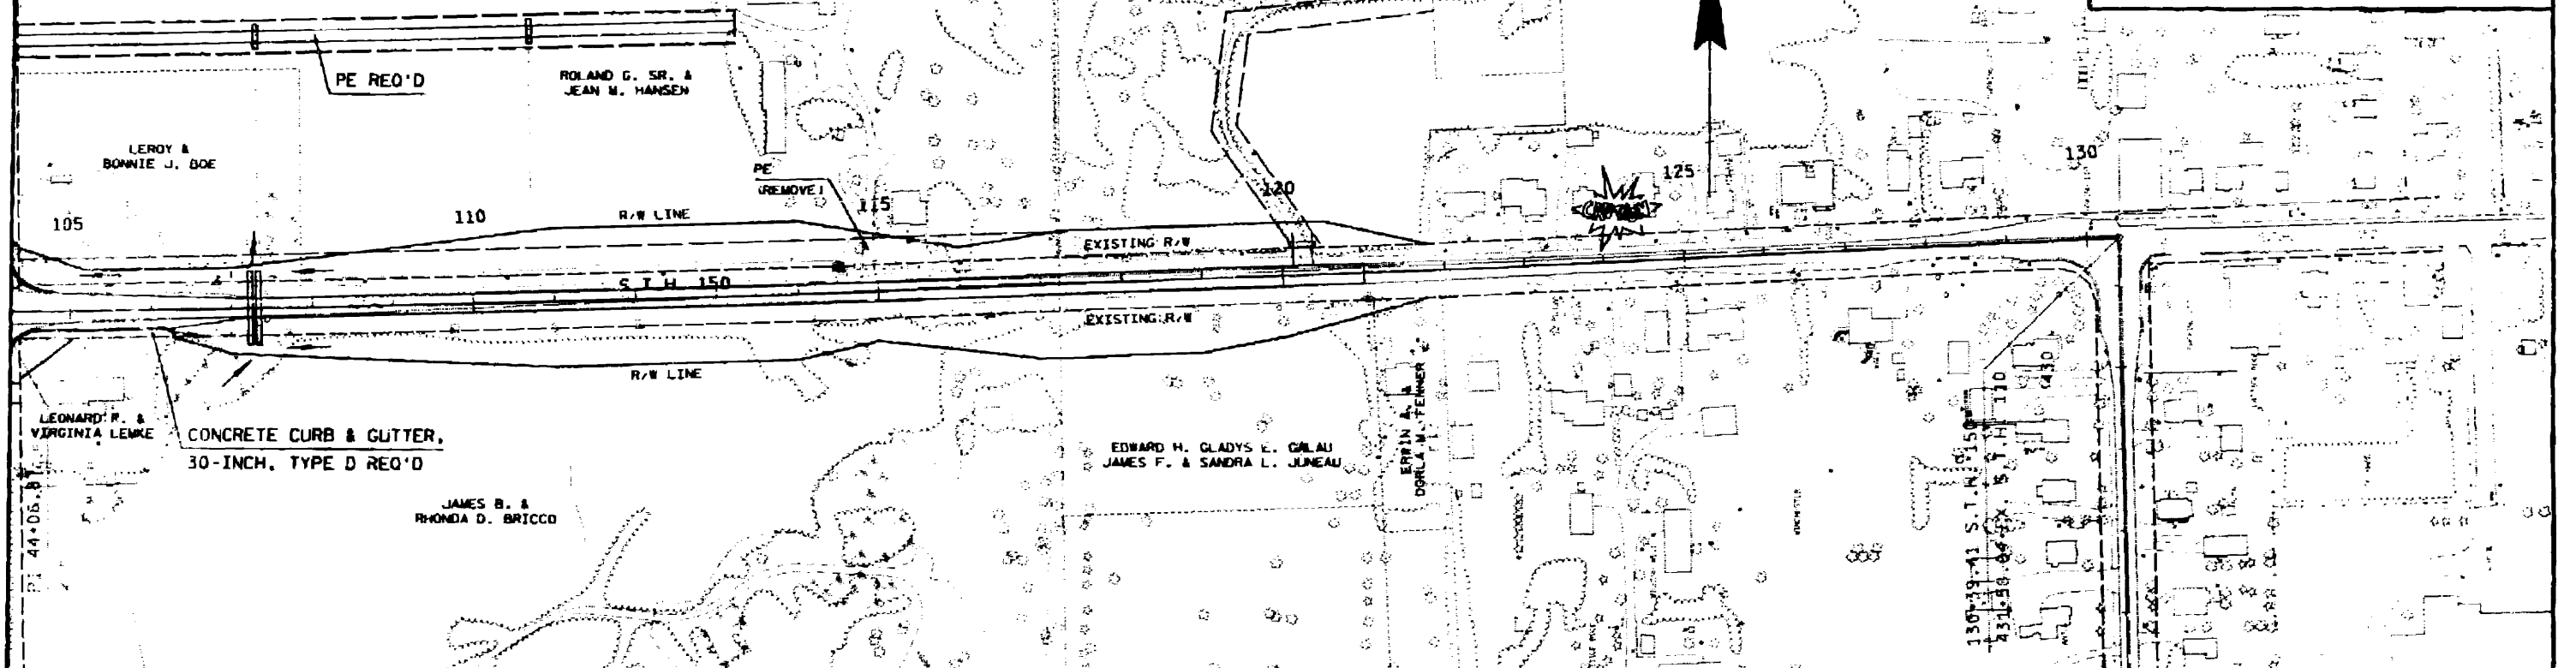

LEVELS ON: 22.23, 24.25, 26.27, 28.29, 30.31, 32.33, 35.36, 37.38, 39.40, 42.43, 44.45, 46.47, 48.49, 50.51, 52.53, 54.55, 56.57, 58.59, 60.61, 62.63

6-9-91 BRB
8-17-95 BRB

BENCH MARKS

NO.	STATION	DESCRIPTION	ELEV.
642	417+40	N COR CONC FR DOOR LUTH CHURCH	862.04

STATE PROJECT NUMBER
6200-6-71

SHEET NO.
512



PLOT SCALE: 1"=100'

PLOT NAME: 500

REV. DATE: 11-53 BRB
6-8-53 BRB
6-24-53 BRB

22, 23, 24, 25, 26, 27, 28, 29, 30, 31, 32, 33, 34, 35, 36, 37, 38, 39, 40, 41, 42, 43, 44, 45, 46, 47, 48, 49, 50, 51, 52, 53, 54, 55, 56, 57, 58, 59, 60

LEVELS ON :

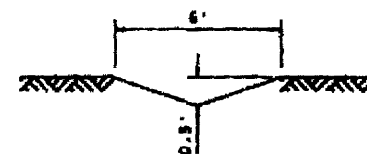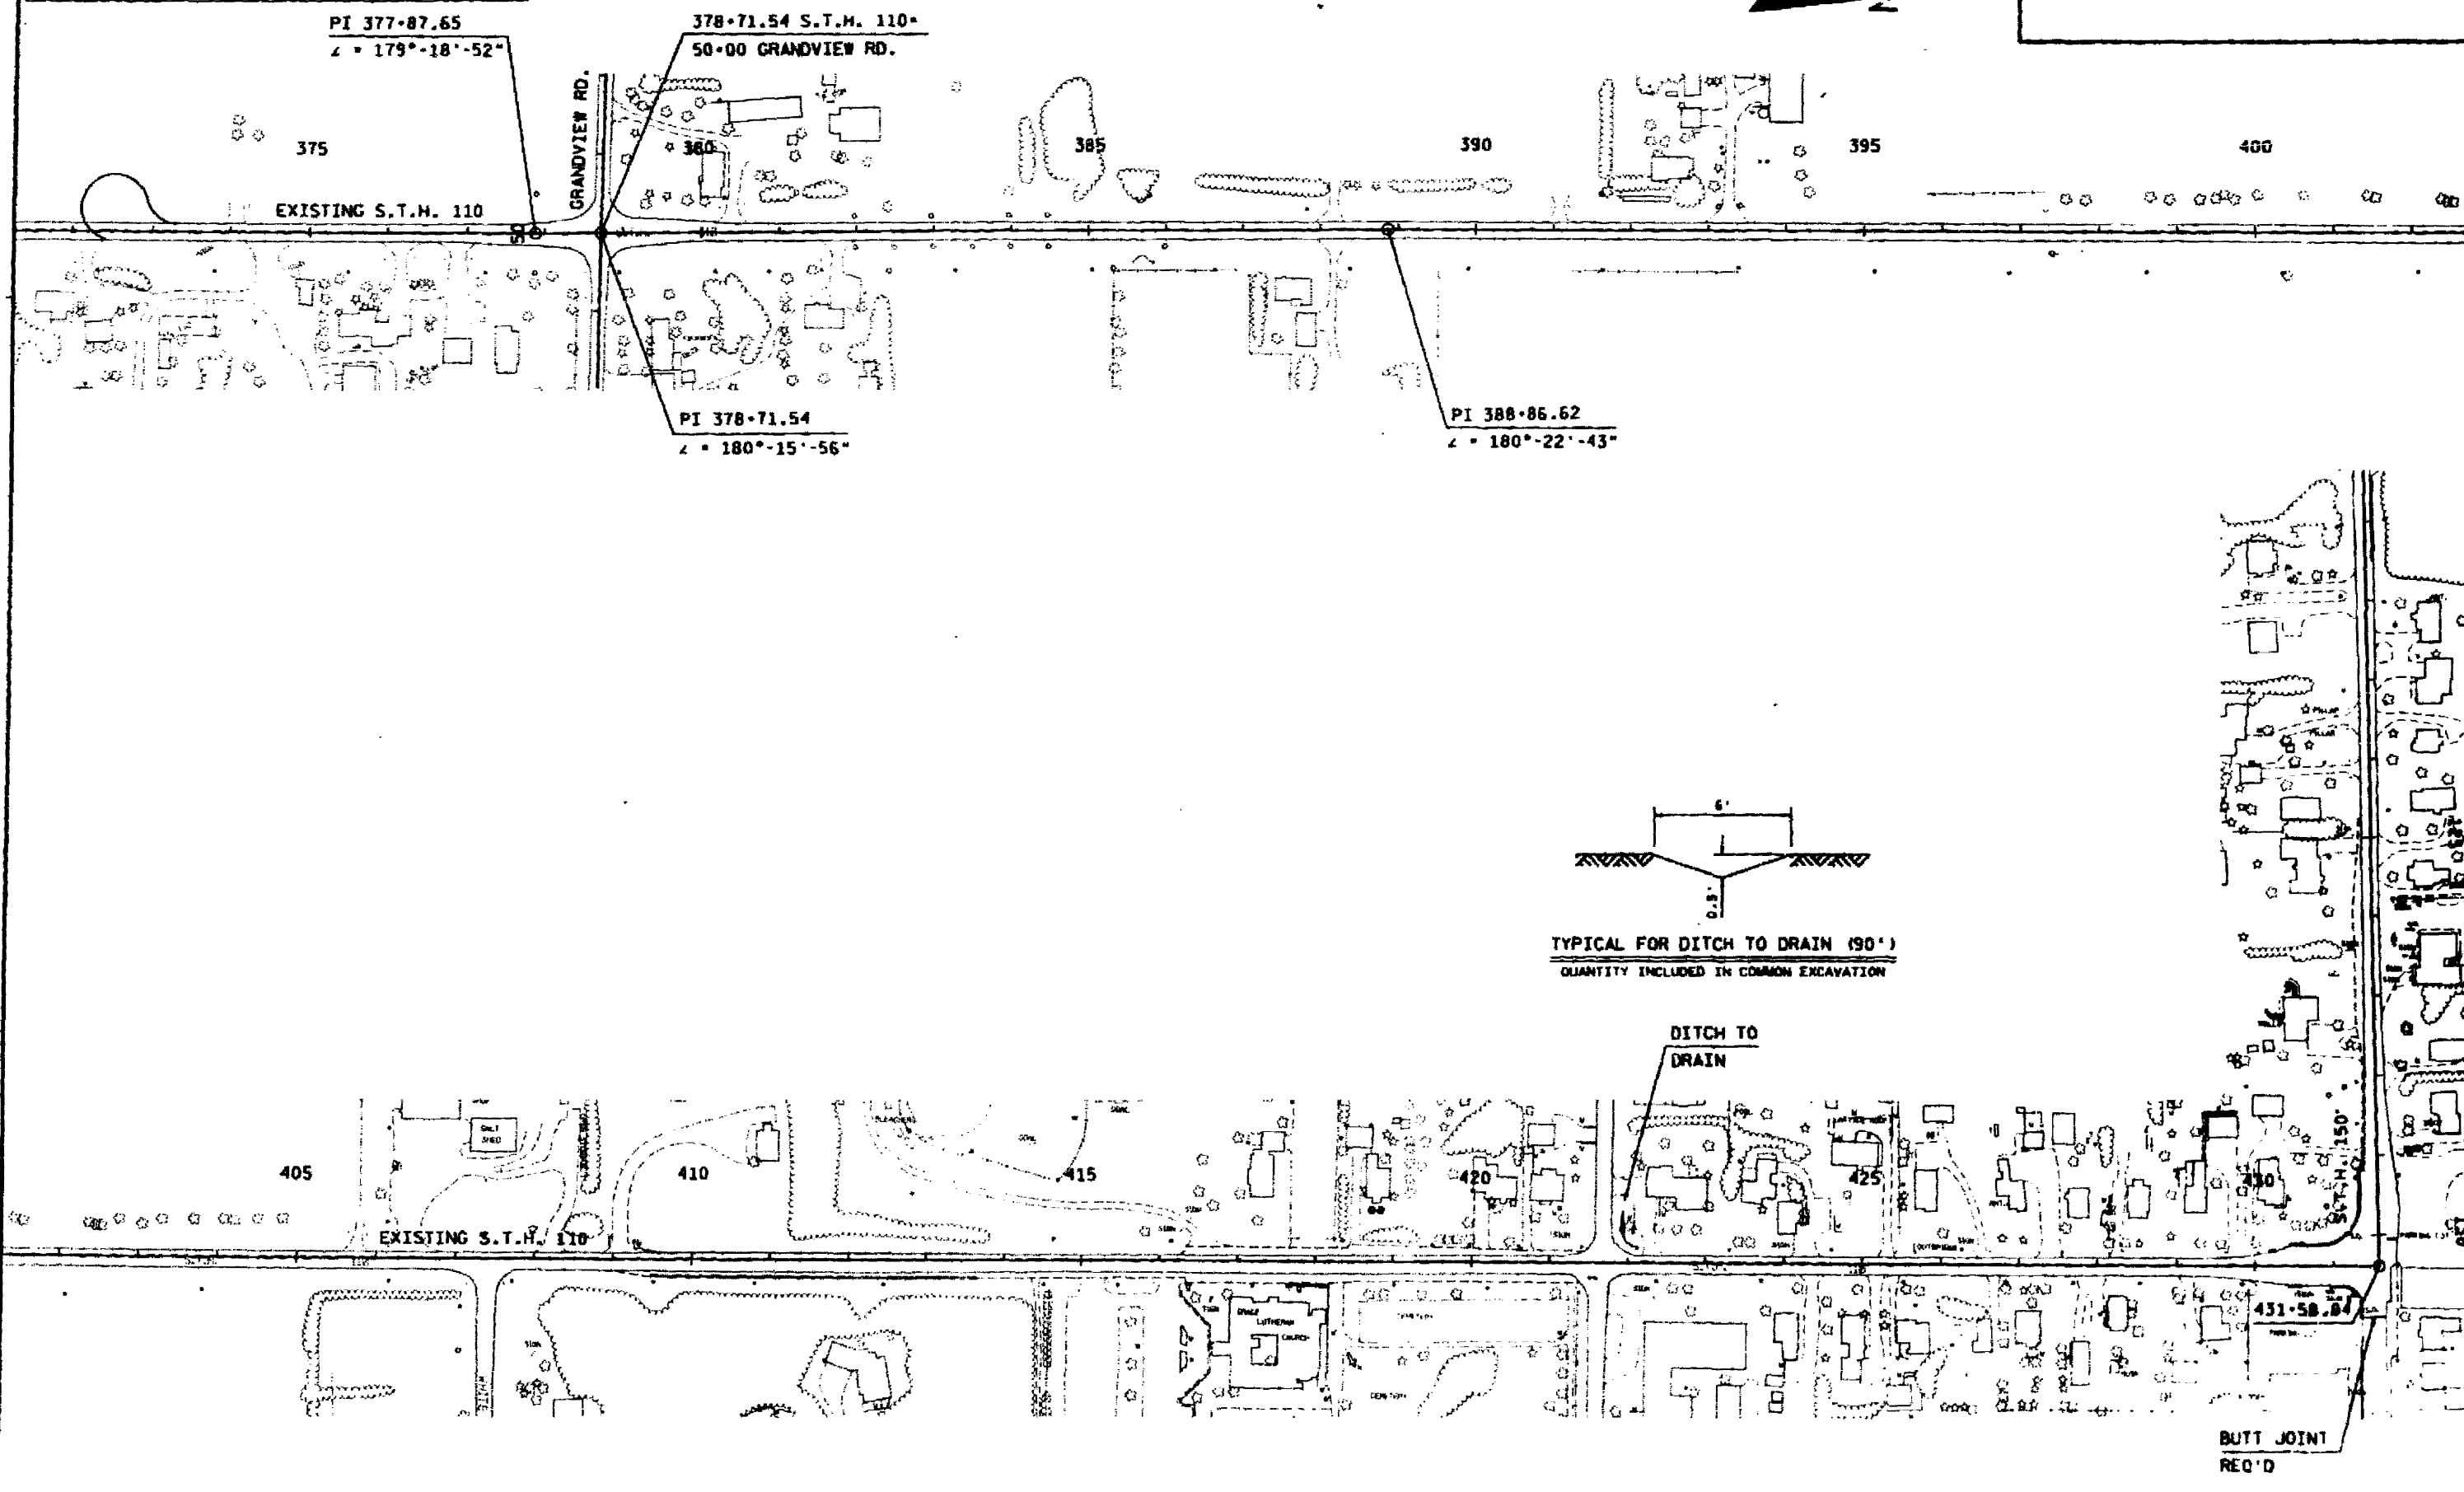

TYPICAL FOR DITCH TO DRAIN (90')
QUANTITY INCLUDED IN COMMON EXCAVATION