


No.	OWNER	ADDRESS	DESCRIPTION	ACS	MORTGAGEE	ADDRESS	R/W	FEND	DAM	TOTAL	PAID	REMARKS
1	R. HUEBNER		NE 1/4 NW 1/4 SEC. 17, T.20N, R.20E.	0.67								
2	W. WIEGERT		SW 1/4 SE 1/4 SEC. 8.	0.51								
3	A. STANELLE		NW 1/4 NE 1/4 SEC. 17.	3.11								
4	E. RUSCH		E 1/2 NE 1/4 SEC. 17.	5.30								
5	F. W. ZICK		NE 1/4 SE 1/4 SEC. 17.	6.27								
6	H. ULLRICH		W 1/2 SW 1/4 SEC. 16, T.20N, R.20E.	1.44								
7	W. KNOESPEL		SE 1/4 SW 1/4 SEC. 16.	1.18								
8	G. BASTIAN		SW 1/4 SE 1/4 SEC. 16.	0.16								
9	H. L. BASTIAN		NW 1/4 NE 1/4 SEC. 21.	3.33								
10	L. LUBER		E 1/2 NE 1/4 SEC. 21.	1.13								
11	H. L. BASTIAN		SW 1/4 NW 1/4 SEC. 22, T.20N, R.20E.	1.14								
12	R. KLOEHN		SE 1/4 NW 1/4 SEC. 22.	2.32								
13	E. BASTIAN		NE 1/4 SW 1/4 SEC. 22.	2.48								
14	E. HUEBNER		NW 1/4 SE 1/4 SEC. 22.	1.20								
15	A. MUELLER		E 1/2 SE 1/4 SEC. 22.	1.13								
16	R. BARTH		SW 1/4 SW 1/4 SEC. 23, T.20N, R.20E.	1.32								
17	H. BARTH		SE 1/4 SW 1/4 SEC. 23.	2.60								
18	A. WOLF		NE 1/4 NW 1/4 SEC. 26.	3.83								
19	MRS. W. PETTY		SW 1/4 SE 1/4 SEC. 23.	2.42								
20	J. LEVASH			0.063								
21	MRS. TOOMEY (ANNA)			0.138								
22	Mrs. Anna Jochimsen			0.138								
23	J. LEVASH			0.063								
24	J. COONEN			0.063								
25	F. MAERTZ			0.144								
26	C. BARTZ			0.175								
27	H. ALBERTS (EST.)			0.174								
28	W. MULLINS (EST.)			0.144								
29	R. C. ZORN			0.061								
30	BRILLION AUTO CO.	LOT 1	SE 1/4 SE 1/4 SEC. 23, T.20N, R.20E.	0.076								
31	FRITZL HDWE. CO.	LOT 1	SE 1/4 SE 1/4 SEC. 23.	0.038								
32	A. J. NEUMEYER	LOT 1	SE 1/4 SE 1/4 SEC. 23.	0.061								
33	MRS. FULLER (JENNIE)	LOT 1	SE 1/4 SE 1/4 SEC. 23.	0.038								
34	R. A. SCHULTZ	LOT 1	SE 1/4 SE 1/4 SEC. 23.	0.038								
35	FOX RANCH	LOT 1	SE 1/4 SE 1/4 SEC. 23, T.20N, R.20E.	0.038								
36	MRS. TOOMEY (ANNA)	LOT 2	SE 1/4 SE 1/4 SEC. 23.	0.100								
37	MRS. B. HAASE			0.076								
38	MRS. LONG (HATTIE)			0.076								
39	J. MEYER			0.038								
40	H. SCHARENBROOK			0.038								
41	F. CAFLISH & MRS. G. KING			0.038								
42	G. DUCKOW			0.038								
43	G. KING			0.114								
44	WESTERN LIME & CEMENT CO.		SE 1/4 SW 1/4 SEC. 24, T.20N, R.20E.	0.21								
45	CALUMET PACKING CO.		NE 1/4 NW 1/4 SEC. 25.	0.04								
46	D. RYAN		NE 1/4 NW 1/4 SEC. 25.	0.33								
47	L. MUMM		SE 1/4 SW 1/4 SEC. 24.	0.34								
48	P. BRAUN		SW 1/4 SE 1/4 SEC. 24.	1.58								
49	A. DRUMM		NW 1/4 NE 1/4 SEC. 25, T.20N, R.20E.	0.78								
50	C. BRAUN		SE 1/4 SE 1/4 SEC. 24.	0.87								
51	O. KRUEGER		NE 1/4 NE 1/4 SEC. 25.	1.38								
35-A	WILLIAM TOOMEY	LOT 1	SE 1/4 SE 1/4 SEC. 23.	0.038								
43-A	F. H. RICHTER		NW 1/4 NW 1/4 SEC. 25, T.20N, R.20E.	0.014								

FED. ROAD DIST. NO.	STATE	FED. AID PROJ. NO.	SHEET NO.	TOTAL SHEETS
4	WIS.	424-G	4	86


DIVISION JOB NO. 3438

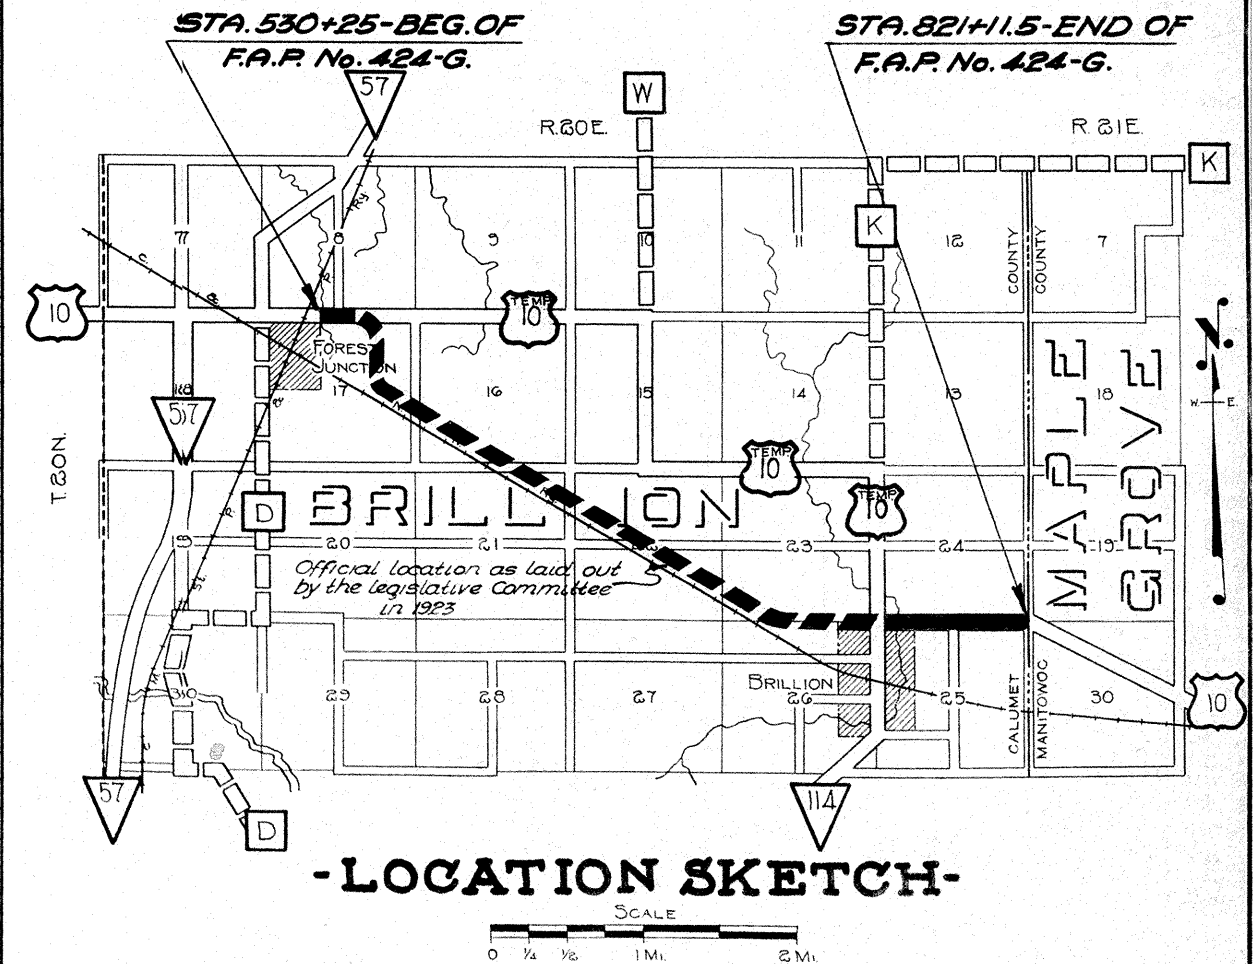

REVISED JULY 17, 1933
 PLAT OF RIGHT OF WAY REQUIRED
 FEDERAL AID PROJECT NO. 424-G.
 FOREST JUNCT.-EAST CO. LINE ROAD
 U.S.H.NO. 10. CALUMET COUNTY

P.L.D. ROAD DIST. NO.	STATE	FED. AID PROJ. NO.	SHEET NO.	TOTAL SHEETS
4	WIS.	424-G	5	86

DIVISION JOB NO. 3438

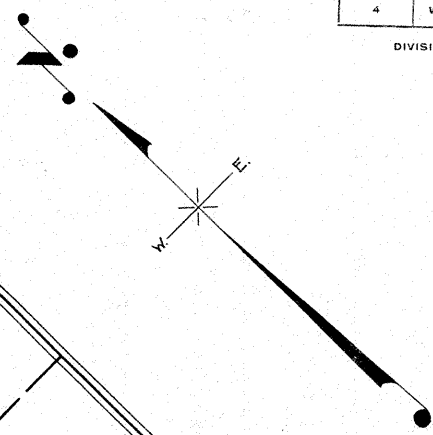

TOWN OF

No. 10

PI=551+58.6
Δ=30°56'
D=5°00'
T=1165.1'
LC=1818.7'

PI=577+58.9
Δ=59°58'
D=4°30'
T=734.8'
LC=1338.6'

PC=570+24.1
PT=585+56.7

SC=1°36'E

And

BRILLION

W. WIEGERT

E. RUSCH

G. BASTIAN

L. LUBER

H. ULLRICH

WM. KNOESPEL

H. L. BASTIAN

F. W. ZICK

A. STANELLE

R. HUEBNER

STA. 530+25-BEG. OF
F.A.P. No. 424-G

TRAVELLED


N 87°26'E

PRESENT


Northwestern

Railway

REVISED JULY 17, 1933
PLAT OF RIGHT OF WAY REQUIRED
FEDERAL AID PROJECT NO. 424-G.
FOREST JUNCT.-EAST CO. LINE ROAD
U.S.H.NO. 10. CALUMET COUNTY

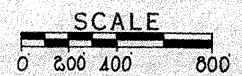

H.F.Z.

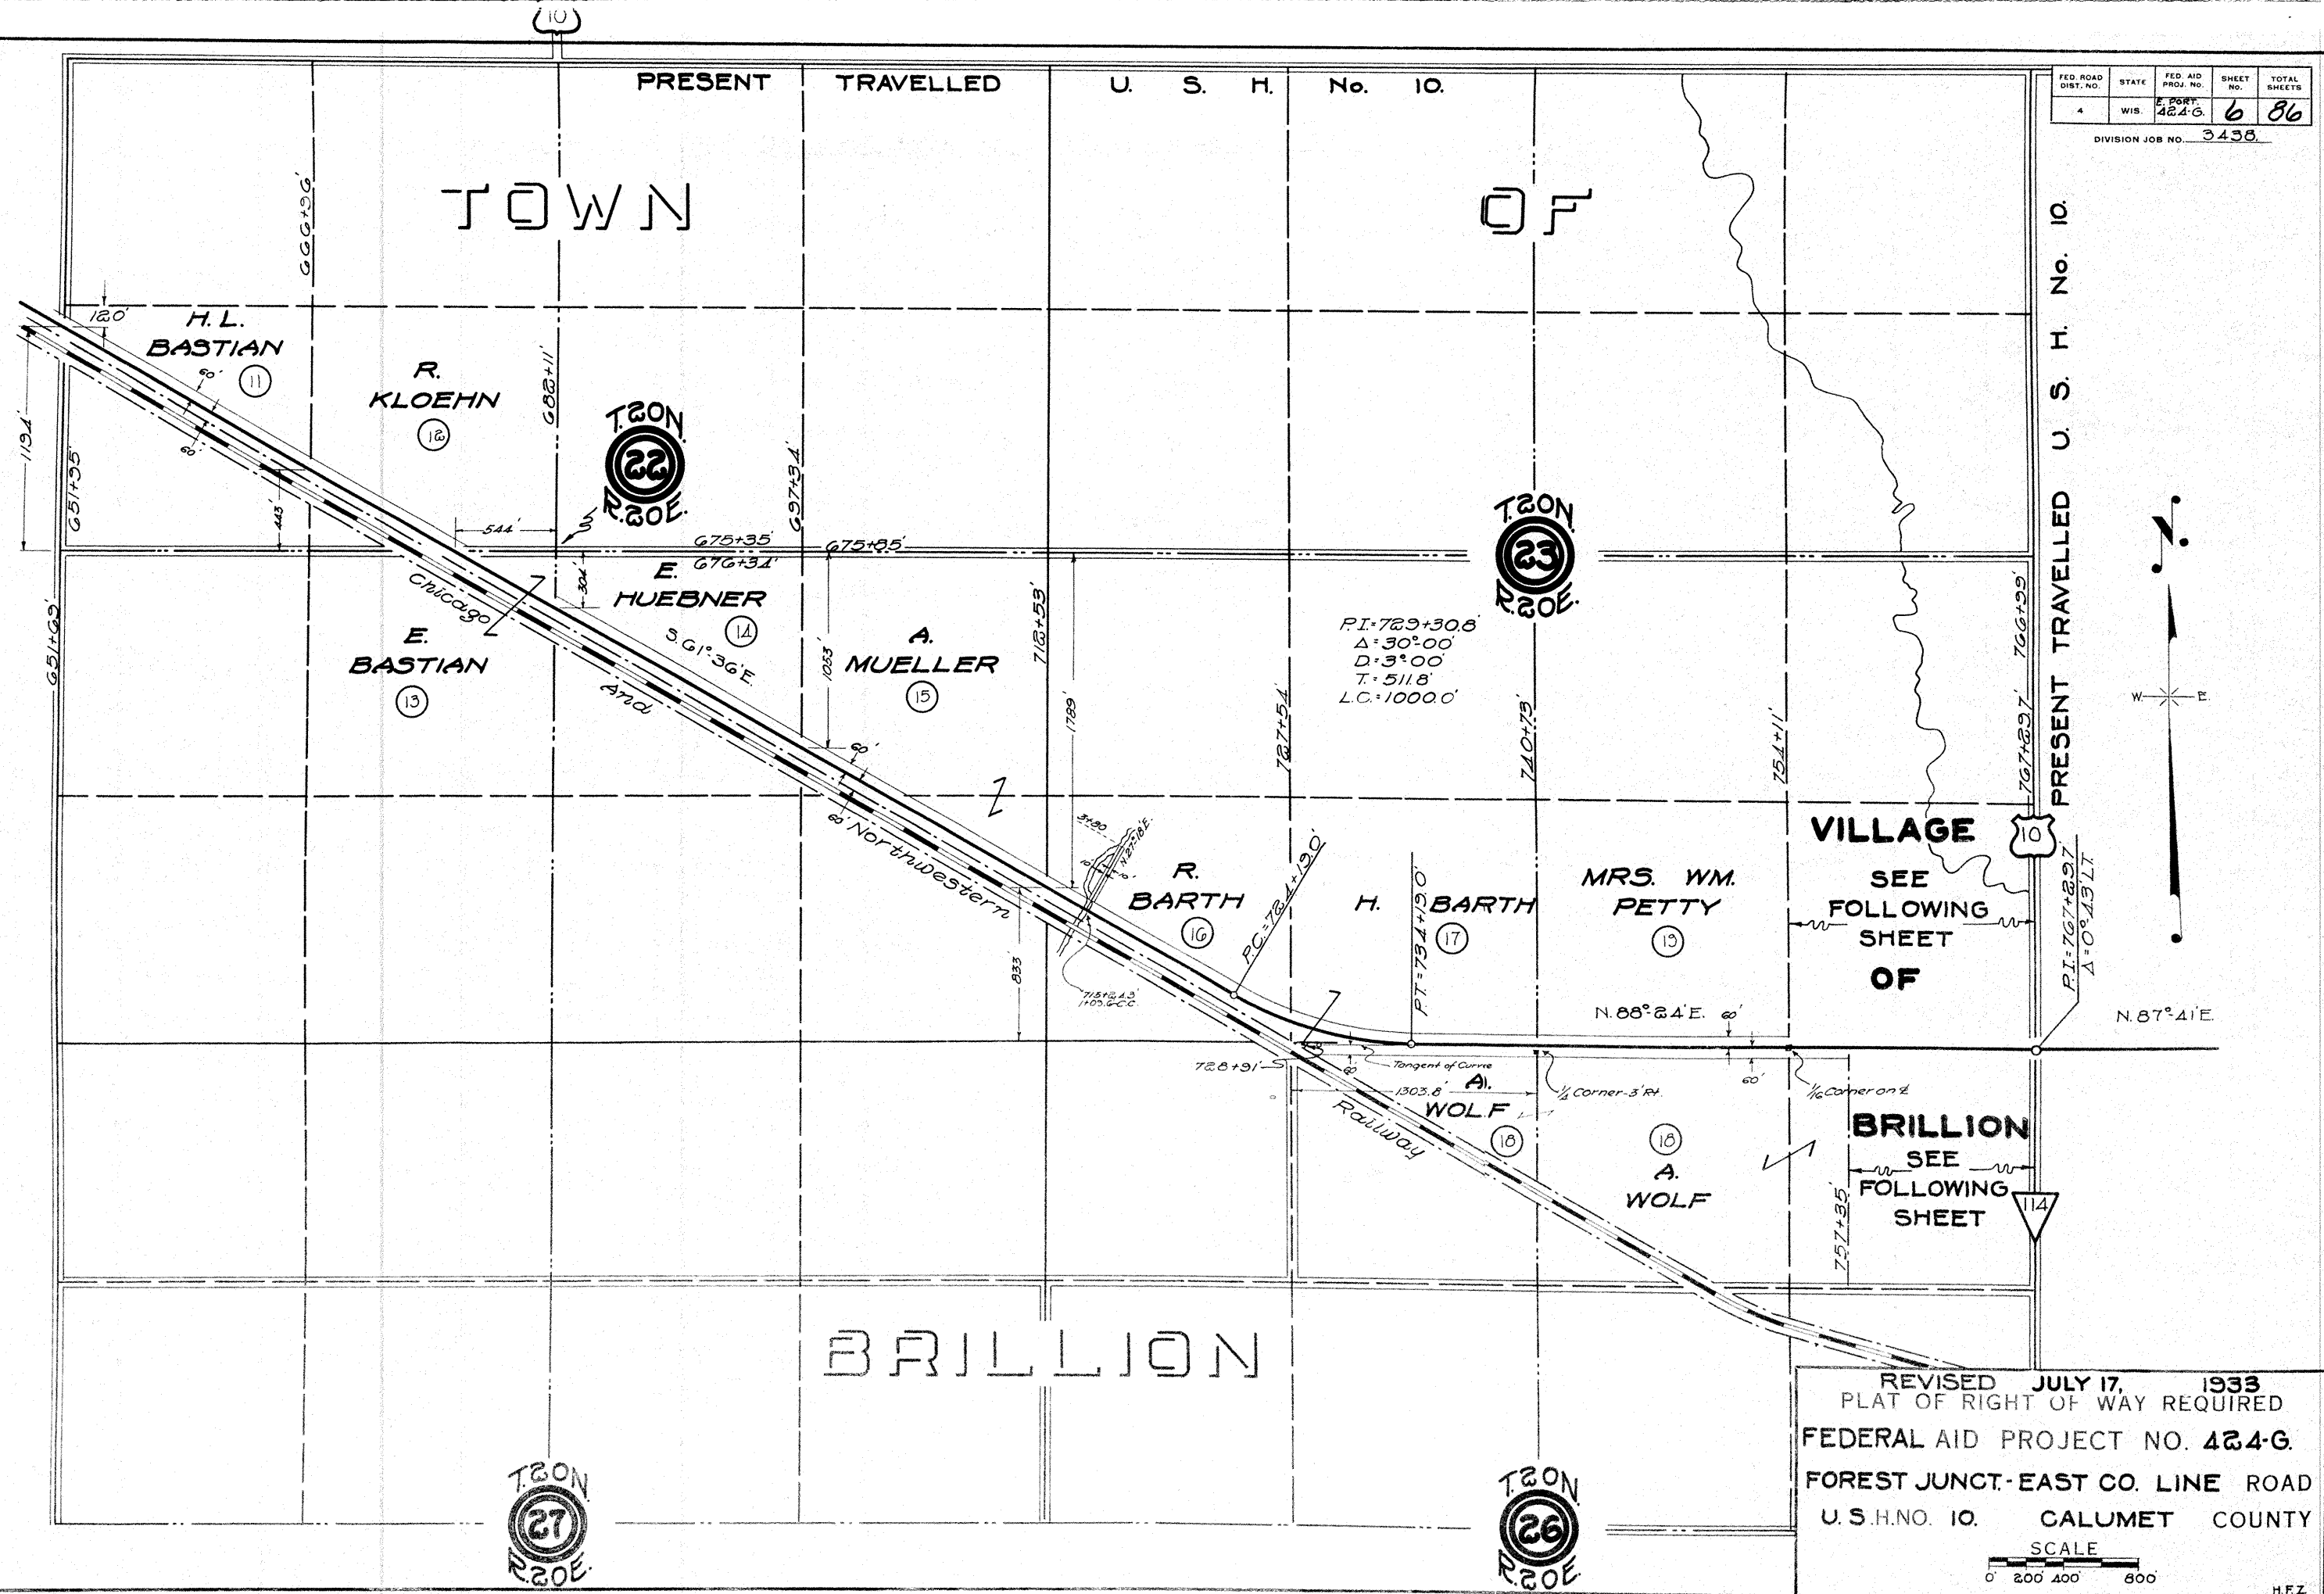

FED. ROAD DIST. NO.	STATE	FED. AID PROJ. NO.	SHEET NO.	TOTAL SHEETS
4	WIS.	424-G	6	86

DIVISION JOB NO. 3438

REVISED JULY 17, 1933
PLAT OF RIGHT OF WAY REQUIRED
FEDERAL AID PROJECT NO. 424-G.
FOREST JUNCT.-EAST CO. LINE ROAD
U.S.H.NO. 10. CALUMET COUNTY

SCALE
0 200 400 800
H.F.Z.

PART OF THE

FED. ROAD DIST. NO.	STATE	FED. AID PROJ. NO.	SHEET NO.	TOTAL SHEETS
4	WIS.	424-G	7	86

DIVISION JOB NO. 3438

LOT SCHEDULE

CLARK'S ADDITION

NO.	LOT NO.	BLK. NO.	OWNER	ACS
25	1	1	Fred Maertz	
25	2	1	Fred Maertz	
	3	1	Fred Maertz	
	4	1	James Coonen	
	5	1	James Coonen	
24	6	1	James Coonen	
24	7	1	James Coonen	
23	8	1	James Levash	
23	9	1	James Levash	
22	10	1	MRS. ANNA JOCHIMSEN	
22	11	1	"	
22	12	1	"	
22	13	1	"	
21	14	1	Mrs. Toomey (ANNA)	
21	15	1	Mrs. Toomey (ANNA)	
21	16	1	Mrs. Toomey (ANNA)	
21	17	1	Mrs. Toomey (ANNA)	
20	18	1	James Levash	
20	19	1	James Levash	
23	1	2	R. C. Zorn	
23	2	2	R. C. Zorn	
23	3	2	R. C. Zorn	
	4	2	E. N. Keller	
	5	2	E. N. Keller	
	6	2	E. N. Keller	
23	7	2	Wm. Mullins Est.	
23	8	2	Wm. Mullins Est.	



JOHN TRIER'S ADD'N.

NO.	LOT NO.	BLK. NO.	OWNER	ACS
27	1	3	H. Alberts Est.	
26	2	3	Carl Bartz	
	3	3	Carl Bartz	
	4	3	H. Alberts Est.	
	5	3	H. Alberts Est.	
	6	3	Mrs. E. Bloedorn	

JOHN TRAXLER'S ADD'N.

NO.	LOT NO.	BLK. NO.	OWNER	ACS
37	12	1	Mrs. B. Haase	
37	13	1	Mrs. B. Haase	
38	14	1	Mrs. Hattie Long	
38	15	1	Mrs. Hattie Long	
33	16	1	John Meyer	
40	17	1	Henry Scharenbrock	
41	18	1	F. Carlsh and Mrs. Geo. King	
41	19	1	F. Carlsh and Mrs. Geo. King	
41	20	1	F. Carlsh and Mrs. Geo. King	
42	21	1	Geo. Duckow	
43	22	1	Geo. King	
	23	1	Geo. King	


REVISED JULY 17, 1933
 PLAT OF RIGHT OF WAY REQUIRED
 FEDERAL AID PROJECT NO. 424-G
 FOREST JUNCT.-EAST CO. LINE ROAD
 U. S. H. NO. 10. CALUMET COUNTY

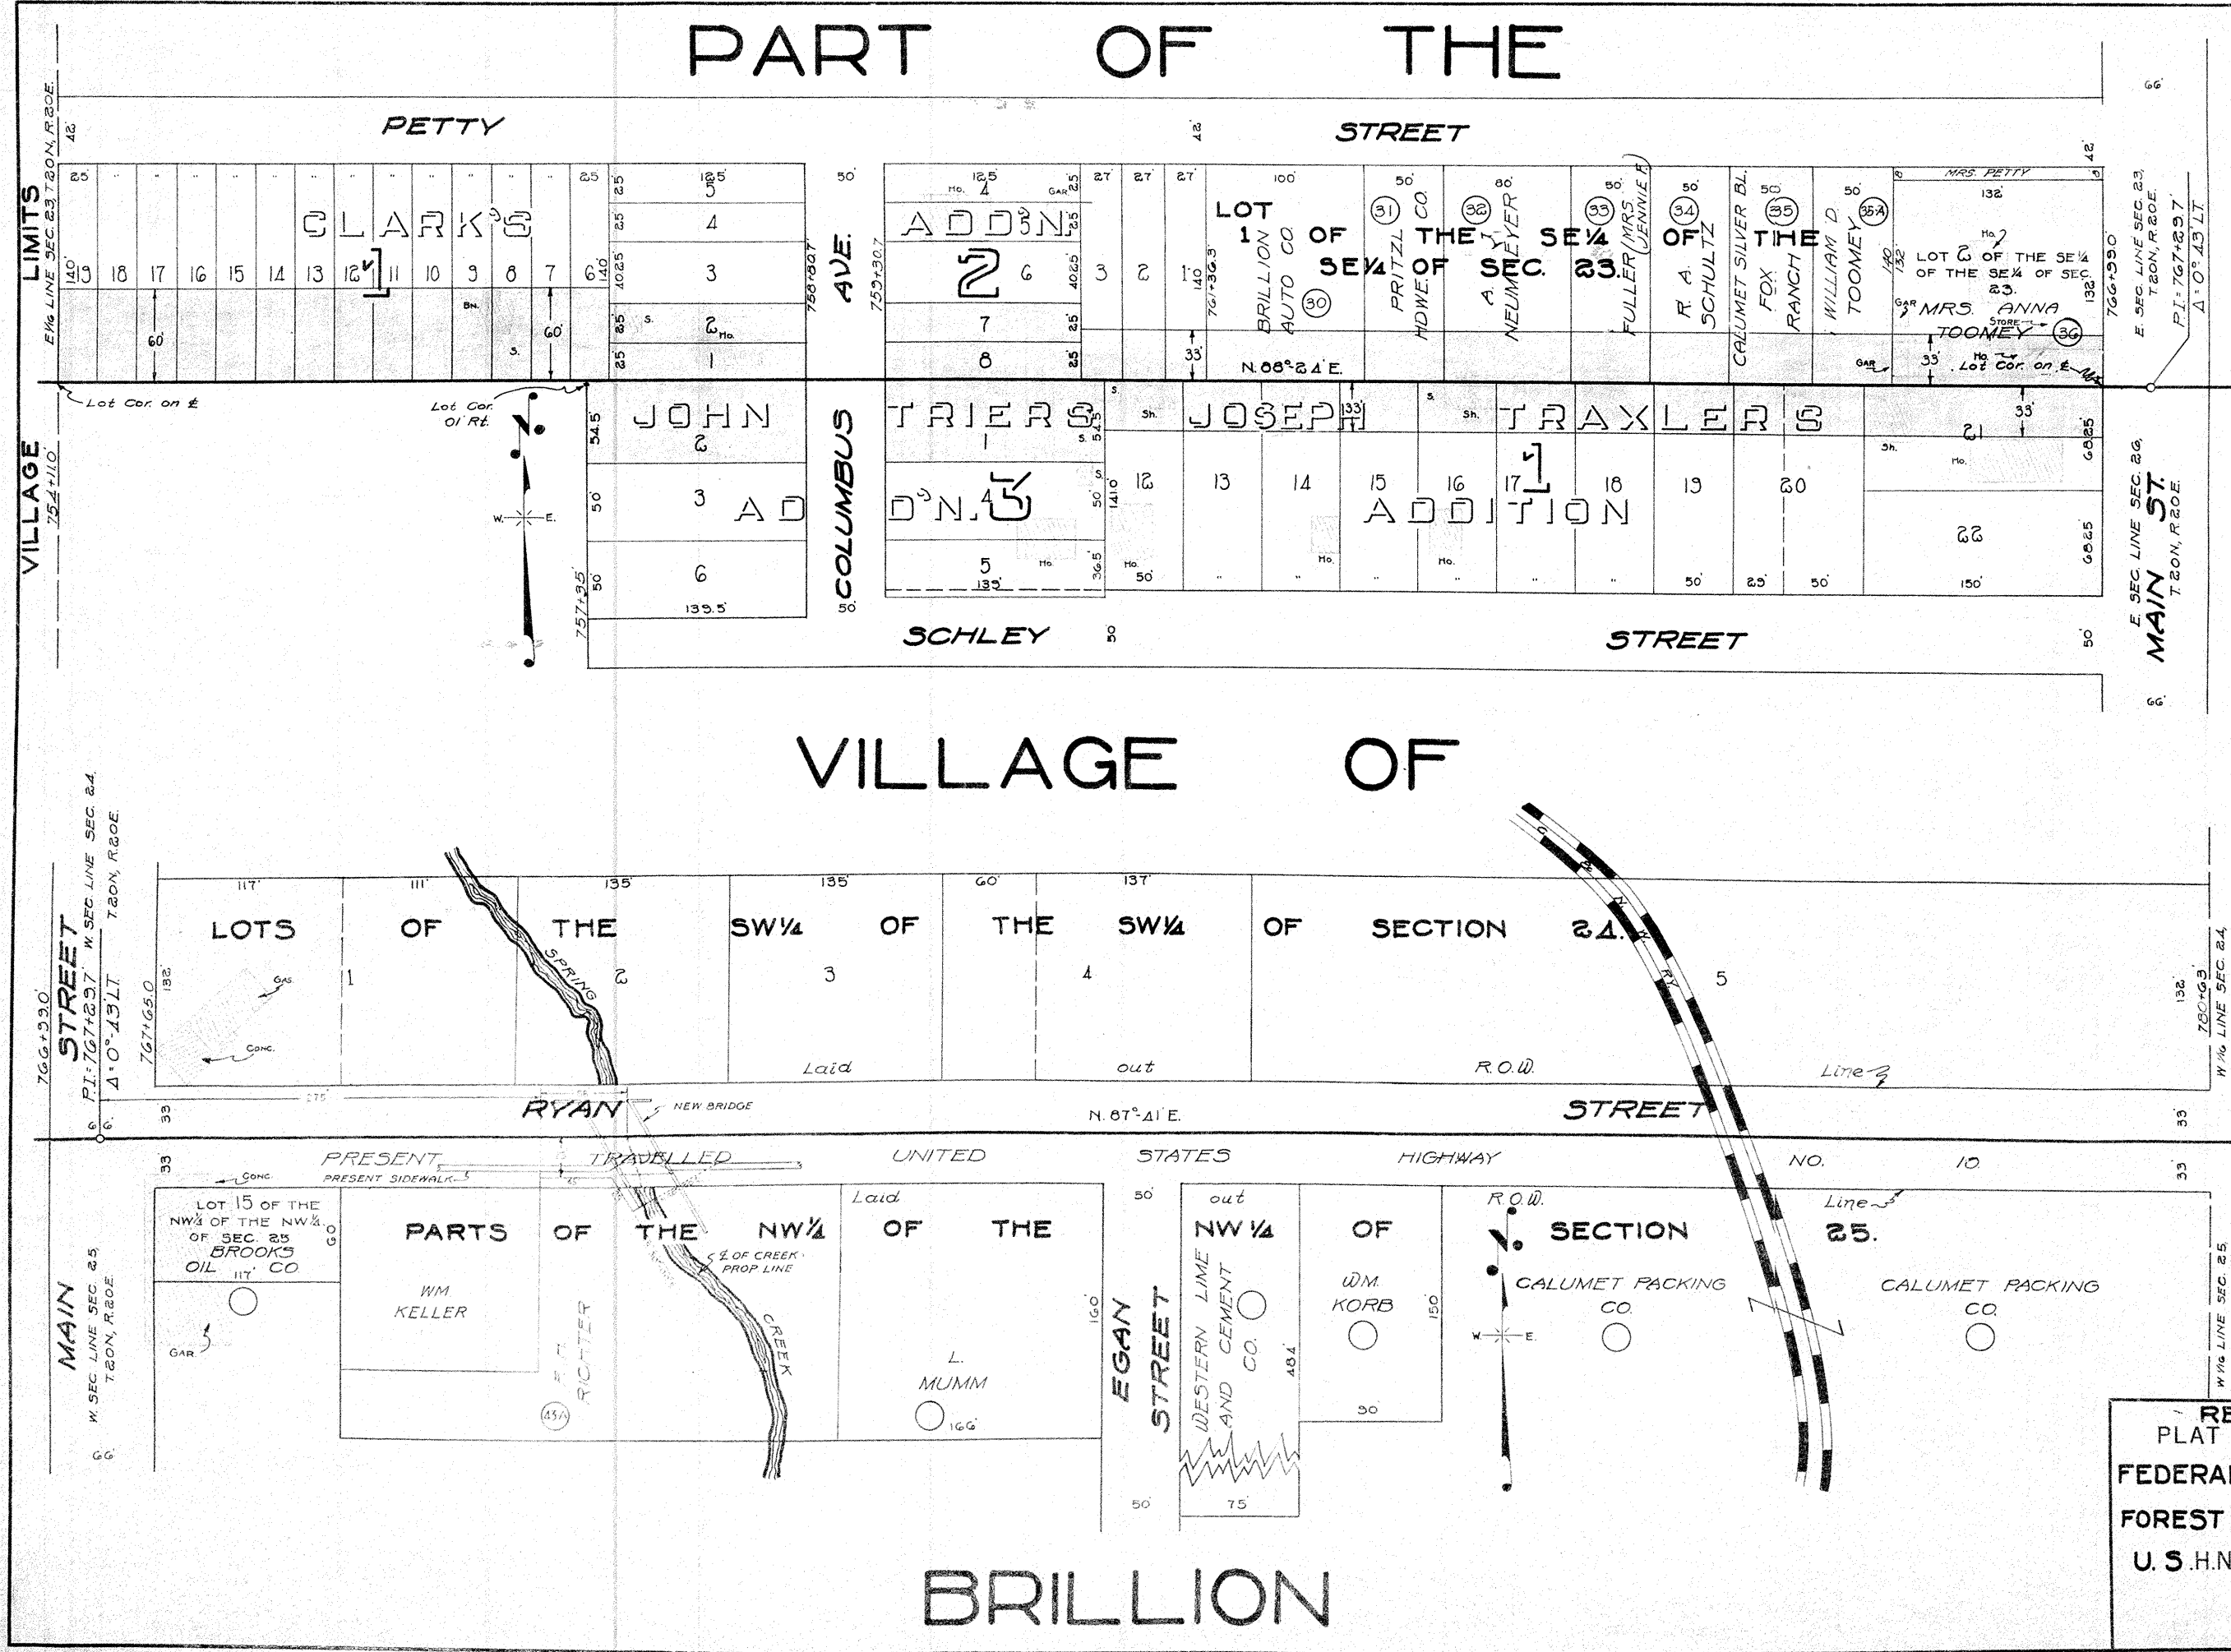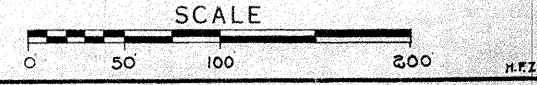

BRILLION

FED. ROAD DIST. NO.	STATE	FED. AID PROJ. NO.	SHEET NO.	TOTAL SHEETS
4	WIS.	424-G	8	86

DIVISION JOB NO. 3438

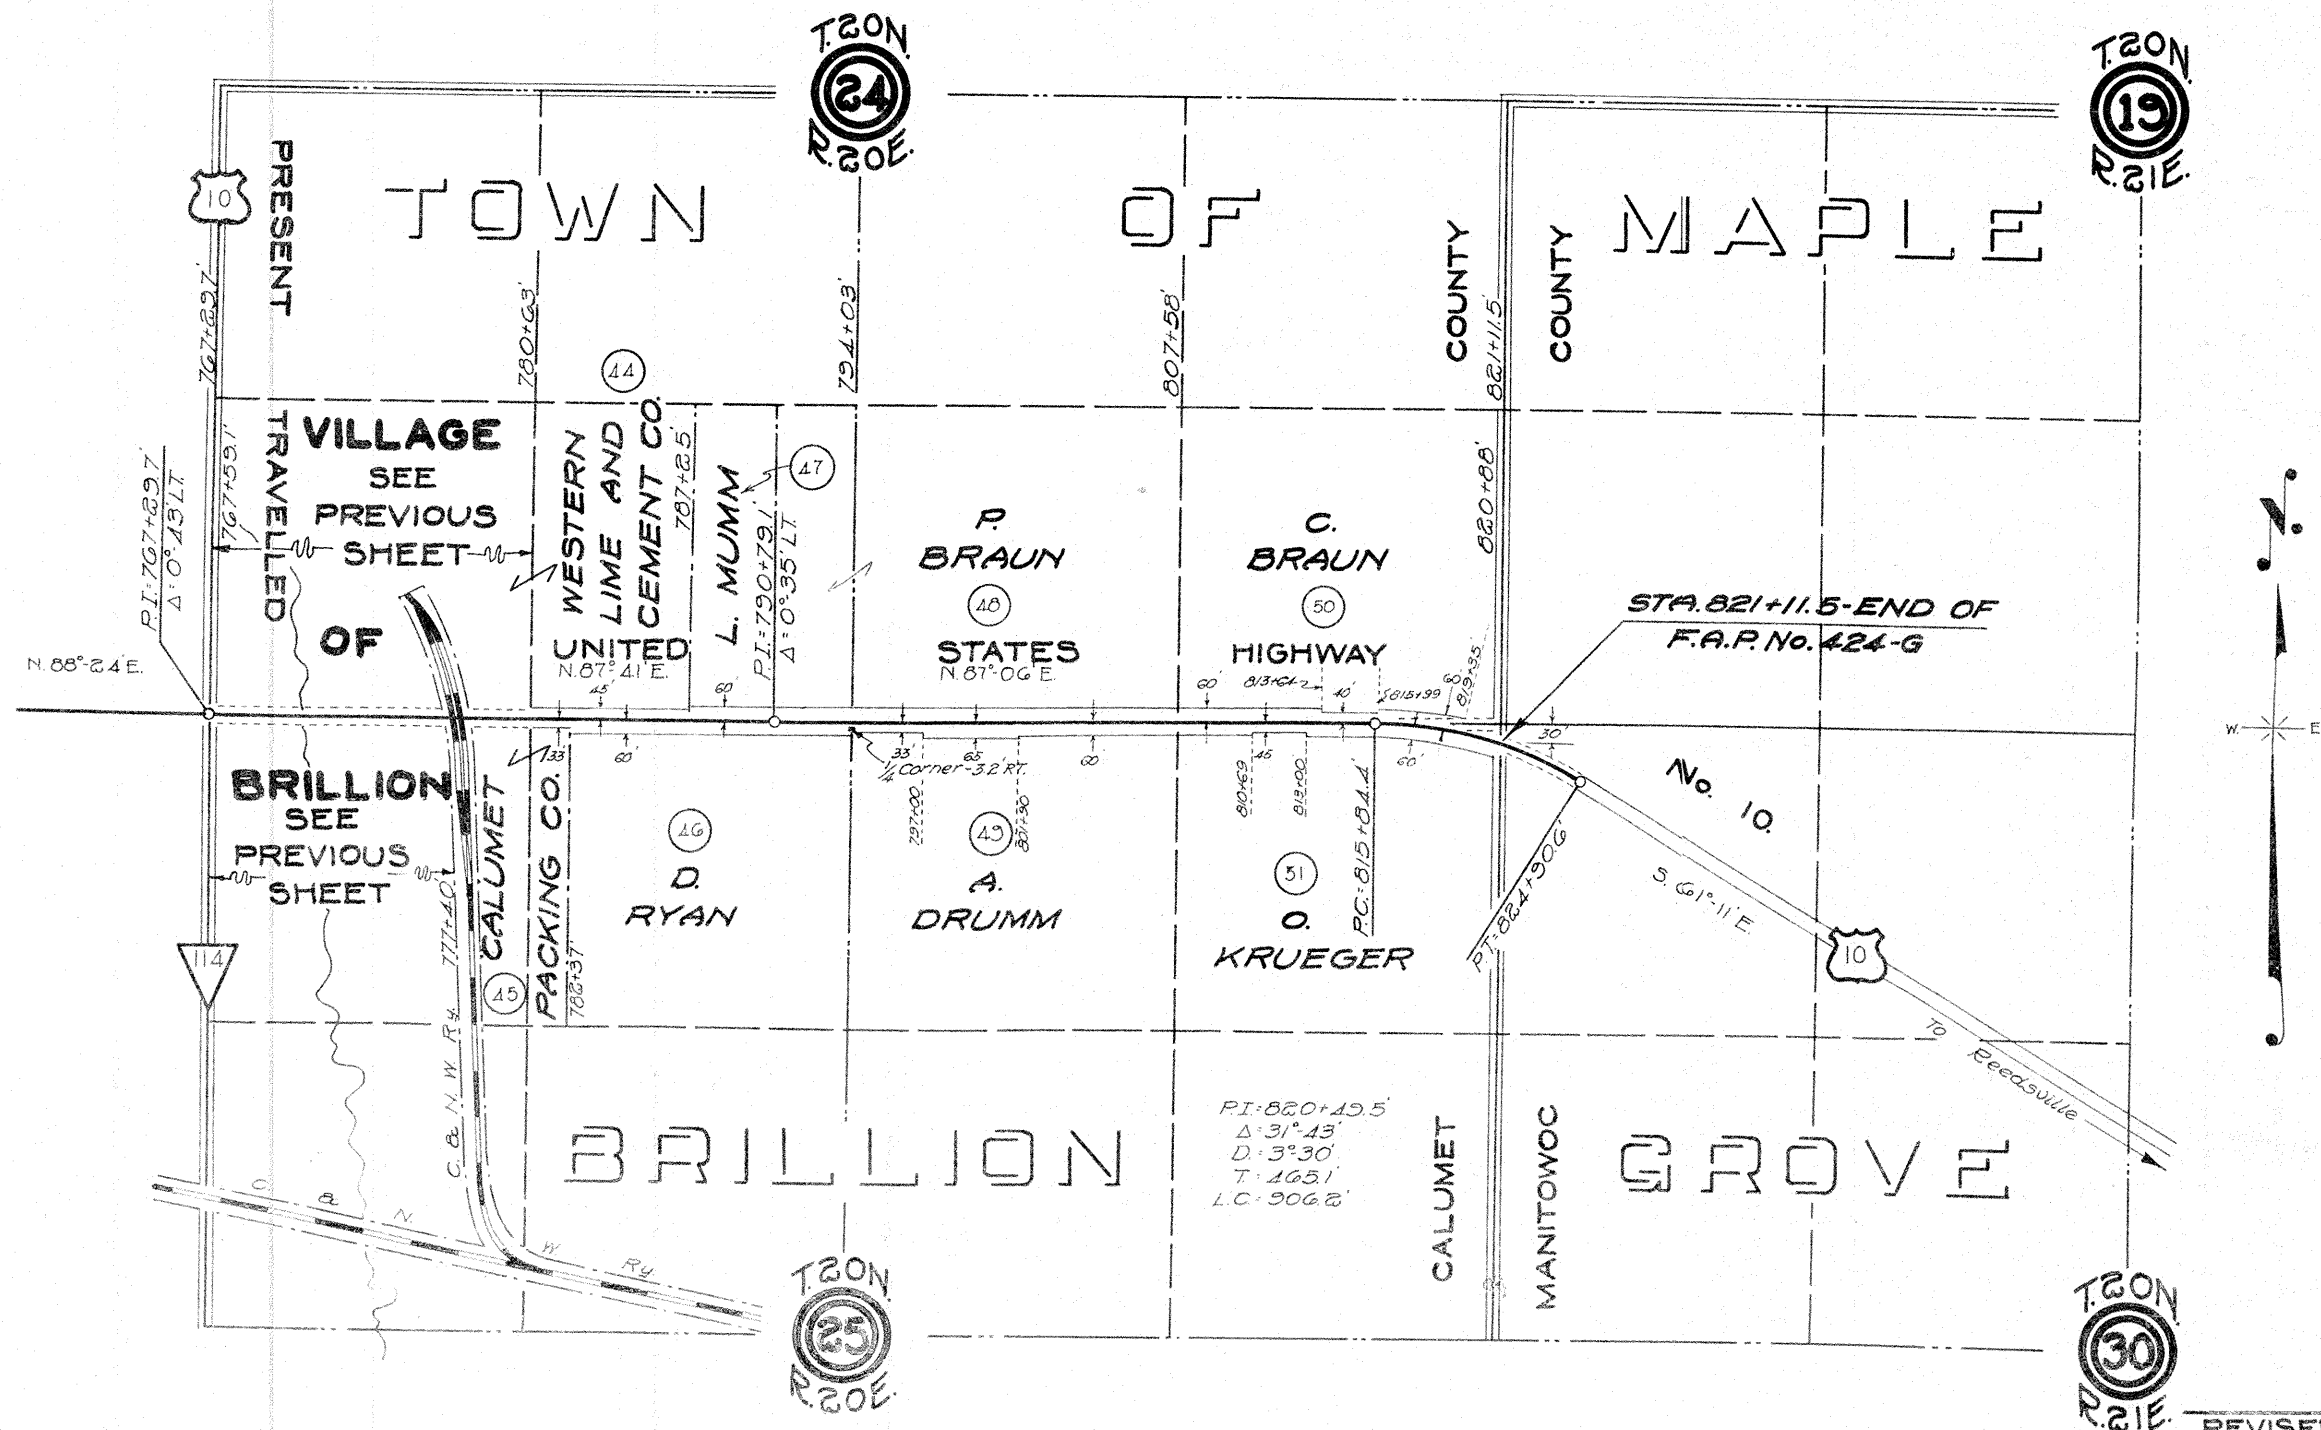

REVISED JULY 17, 1933
 PLAT OF RIGHT OF WAY REQUIRED
 FEDERAL AID PROJECT NO. 424-G.
 FOREST JUNCT.-EAST CO. LINE ROAD
 U. S. NO. 10. CALUMET COUNTY

SCALE
 0 200 400 600

H.F.Z.