

CONVENTIONAL ABBREVIATIONS AND SYMBOLS		
ACCESS POINT	AP	SET R/W MONUMENT W/CAP
ACCESS RIGHTS	AR	(1-1/4" OUTSIDE DIA.X18"
ACRES	AC	IRON PIPE 1.13 LBS/FT)
CHORD BEARING	CH BRG	
CHORD DISTANCE	CH DIS	EXISTING R/W POINT
DEED	(D)	
DOCUMENT	DOC	PROPOSED R/W
EAST BOUND	EB	BOUNDARY POINT
GAS VALVE	GV	
INLET	IL	CORPORATE LIMITS
LENGTH OF CURVE	L	EXISTING R/W
MANHOLE	MH	SECTION LINE
MONUMENT	MON	QUARTER LINE
NORTH BOUND	NB	SIXTEENTH LINE
PAGE	PG	PROPOSED OR NEW R/W LINE
PERMANENT	PERM	PROPOSED EASEMENT LINE
PERMANENT LIMITED EASEMENT	PLE	
PRIVATE DRIVEWAY	PD	PARCEL NUMBER
PROPERTY LINE	PL	
RADIUS	RAD	
REFERENCE LINE	R	UTILITY PARCEL NUMBER
REMAINING	REM	
RIGHT OF WAY	R/W	PROPERTY LINE
SECTION	SEC	LOT, TIE AND OTHER MINOR
SECTION LINE	S	DASHED LINES
FOUND IRON PIPE	IP	NO ACCESS
STATION	STA	(By Previous Acquisition
TEMPORARY INTEREST	TI	or Covenant)
TEMPORARY LIMITED EASEMENT	TLE	NO ACCESS
TIE POINT	DBI	(By Acquisition)
VOLUME	VOL	NO ACCESS
ADJOINING LANDS		(By Statutory Authority)
WITH SAME OWNER		LIMITED EASEMENT
PARALLEL TO LINE		(Temporary or Permanent)
		BURIED FIBER OPTICS CABLE
		BURIED TELEPHONE CABLE
		BURIED GAS LINE


R/W PROJECT NUMBER	SHEET	TOTAL
1490-14-22	NUMBER	SHEETS
FEDERAL PROJECT NUMBER	4.0	34

PLAT OF RIGHT OF WAY REQUIRED FOR		
STH 22 - STH 64		
SCL - 6TH ROAD		
USH 141	MARINETTE COUNTY	

COMPENSABLE NON-COMPENSABLE

POWER POLE	■	□
TELEPHONE POLE	■	□
SIGN	■	□
TELEPHONE PEDESTAL	■	□

GN

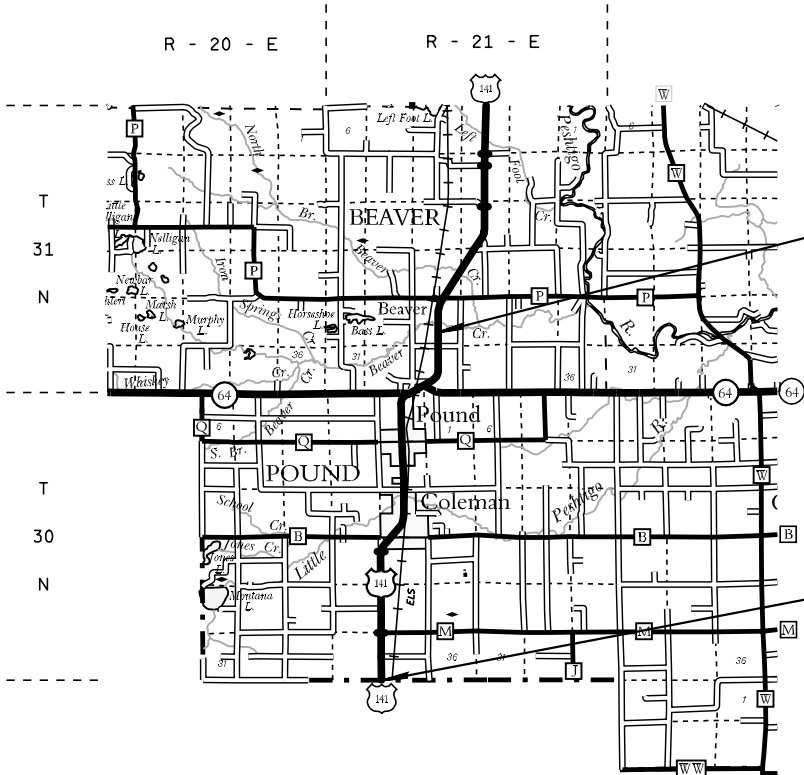

END RELOCATION ORDER

PROJECT 1490-14-22
STATION 1320+00.00

2251.05 FEET N 07°-55'-22" E OF THE SOUTH 1/4 CORNER
OF SECTION 28, TOWNSHIP 31 NORTH, RANGE 20 EAST.
Y= 159595.412
X= 704031.328

BEGIN RELOCATION ORDER

PROJECT 1490-14-22
STATION 884+00.00

101.57 FEET S 47°-12'-45" E OF THE SOUTHEAST CORNER OF
SECTION 34, TOWNSHIP 30 NORTH, RANGE 20 EAST.
Y= 120591.186
X= 696672.719

NOTE (S):

COORDINATES AND BEARINGS ON THIS PLAT ARE ORIENTED TO THE MARINETTE COUNTY COORDINATE SYSTEM, NAD 83(91 ADJUSTMENT). ALL PLAT DISTANCES ARE GROUND LENGTH.

RIGHT OF WAY BOUNDARIES ARE DEFINED WITH COURSES OF THE PERIMETER OF THE HIGHWAY LANDS AND ARE REFERENCED TO THE US PUBLIC LAND SURVEY OR OTHER SURVEYS OF PUBLIC RECORD. COURSES AND COORDINATE VALUES ARE SHOWN ON SHEET(S) 4, -4, OF THIS PLAT.

RIGHT OF WAY MONUMENTS ARE TYPE 2 AND ARE PLACED PRIOR TO OR AT THE TIME OF LAND TITLE TRANSFER.

PROPERTY LINES SHOWN ON THIS PLAT ARE DRAWN FROM DATA DERIVED FROM MAPS AND DOCUMENTS OF PUBLIC RECORD AND/OR EXISTING OCCUPATIONAL LINES. THIS PLAT MAY NOT BE A TRUE REPRESENTATION OF EXISTING PROPERTY LINES AND SHOULD NOT BE USED AS A SUBSTITUTE FOR AN ACCURATE FIELD SURVEY.

ALL ACCESS AS SHOWN SHALL BE SUBJECT TO s.86.07 WIS.STATS. PERMITS ISSUED UNDER THIS STATUTE ARE REVOCABLE.

LAYOUT
0 2 MI.

SCALE

TOTAL NET LENGTH OF CENTERLINE = 8.26 MI.

REVISION DATE
11-8-02
3-4-04
11-9-04

STATE OF WISCONSIN
DEPARTMENT OF TRANSPORTATION

APPROVED:

DATE: 01-11-00

FOR DISTRICT DIRECTOR

INDEX OF PARCELS


AREAS SHOWN IN THE TOTAL ACRES COLUMN MAY BE APPROXIMATE AND ARE DERIVED FROM TAX ROLLS OR OTHER AVAILABLE SOURCES AND MAY NOT INCLUDE LANDS OF THE OWNER WHICH ARE NOT CONTIGUOUS TO THE AREA TO BE ACQUIRED.

PARCEL #	SHEET #	PARCEL OWNER
201	4.7	JOSEPH F. RIMPLE
202	4.7	GARY K. & JODI L. MAEDKE
203	4.7,4.8	MYRON J. NASGOVITZ
204	4.20,4.22	AMERICAN TRANSMISSION CO. (42)
205	4.7-4.18	OCONTO ELECTRIC COOP (48)
206	4.7,4.20-4.23	WISCONSIN PUBLIC SERVICE (49)
207	4.20	WISCONSIN RSA #4 (54)
208	4.8	RAYMOND & SHIRLEY NASGOVITZ
209	4.7	JAMES D. NASGOVITZ
66	4.7	CLARENCE & DOROTHY BENSER
211	4.7-4.10,4.12,4.13 4.15-4.18,4.21,4.22	CENTURYTEL (55)
212	4.7	JAMES A. WHITE & SANDRA J. MAEDKE
213	4.7	ROBERT P. & ANDREA M. WHITE
214	4.7,4.8	PATRICK J. & JOANNE SHALLOW
215	4.8	VIOLET K. EDLEBECK
217	4.8	MARVIN & ETHEL FREDRICK
220	4.8	DELIMA MAEDKE
227	4.8,4.9	STEVEN M. BRYE
230	4.9	HAROLD L. & JOAN C. PATZ
231	4.9,4.10	RODNEY L. & SANDRA A. MAEDKE
232	4.10	WHITETAIL RANCH INC/DAVID & JUNE NOSGOVITZ
233	4.10	DAVID & JUNE C. NOSGOVITZ
235	4.8,4.9	JAMES A. & DARLENE J. BRYE
237	4.10-4.13	WHITETAIL RANCH INC
239	4.9	MATTHEWS FAMILY TRUST
242	4.9,4.10	VICTOR J. VESEL
243	4.10	CHARLES J. SCHUH
244	4.10,4.11	ELLEN LAMARCHE
245	4.11,4.12	BERNARD & JUNE RYSEWYK
246	4.12	SKI PROPERTIES, LLC
247	4.12,4.13	RICHARD A. & SUE M. & RICHARD P. SADOWSKI
254	4.12	BEAVER MACHINE INC.
273	4.13,4.14	CLIFFORD L. & D. NANCY PATZ
274	4.13,4.14	S. HOWARD & JUDITH LUNDGREN
275	4.13,4.14	PAUL E. & MARY A. KUST
277	4.14	PAUL & MARY KUST (LAND CONTRACT)
278	4.14-4.16	AUGUST & ARLENE J. ROSNER
279	4.15	FRED J. ROSNER
280	4.14,4.15	SCHOOL DISTRICT OF COLEMAN
281	4.15B	PATZ INDUSTRIAL CORPORATION
285	4.16,4.17	GEORGE E. SOKOL
286	4.16	FRANCIS L. & MARY K. SOKOL
287	4.16,4.17	ROLAND D. & JOYCE C. GILLEN
299	4.19	ASSEMBLY OF GOD
300	4.19,4.20	KENNETH & PHYLLIS CASPER

PARCEL #	SHEET #	PARCEL OWNER
301	4.19	MCPL POUND (53)
302	4.17,4.18	KENNETH E. & JOYCE A. BEDORA
303	4.19,4.20	DUANE WHITE JR.
304	4.20	KEVIN F. SCHUTTE
305	4.20	ARTHUR & PATRICIA WOLLER
306	4.19,4.20	PAUL IVERSON
307	4.20	KATHLEEN TOLLY
308	4.20	TIMOTHY & VALORY CUDNOSKI, & DIANA BRANDT
309	4.20,4.21	ARTHUR & PATRICIA WOLLER
310	4.21	THOMAS & SANDRA WOLLER
311	4.21	CHRISTOPHER & HEATHER BRODERICK
312	4.20,4.21	JMK FAMILY PARTNERSHIP
315	4.21	HOWARD & ARVILLA FUELLE
316	4.21,4.22	CNI INVESTMENTS, INC.
317	4.21	ROBERT & LINDA SWENTY
320	4.17,4.18	MARVIN & MARLENE ROSNER
325	4.20	ESCANABA & LAKE SUPERIOR RR CO.
326	4.22	JOSEPH G. STODOLA
329	4.22	RALPH G. PATZ
330	4.22,4.23	FRANK,VICTORIA,MARY JO,JOSEPHINE & THERESA LEWANSOWSKI, & ROSEMARY HARVEY
331	4.21-4.23	VAUGHN & MARY NEUENS
332	4.21	MARK & BARBARA CHAMPAGNE
336	4.23,4.24	ALTON PETERSON
337	4.23,4.24	SNOOPYS REVENGE TRUST
338	4.24	LAWRENCE & NANCY PETERSON
342	4.24	GENEVA ALLARD
343	4.24	HAROLD & DIANE KOPATZ

4

4

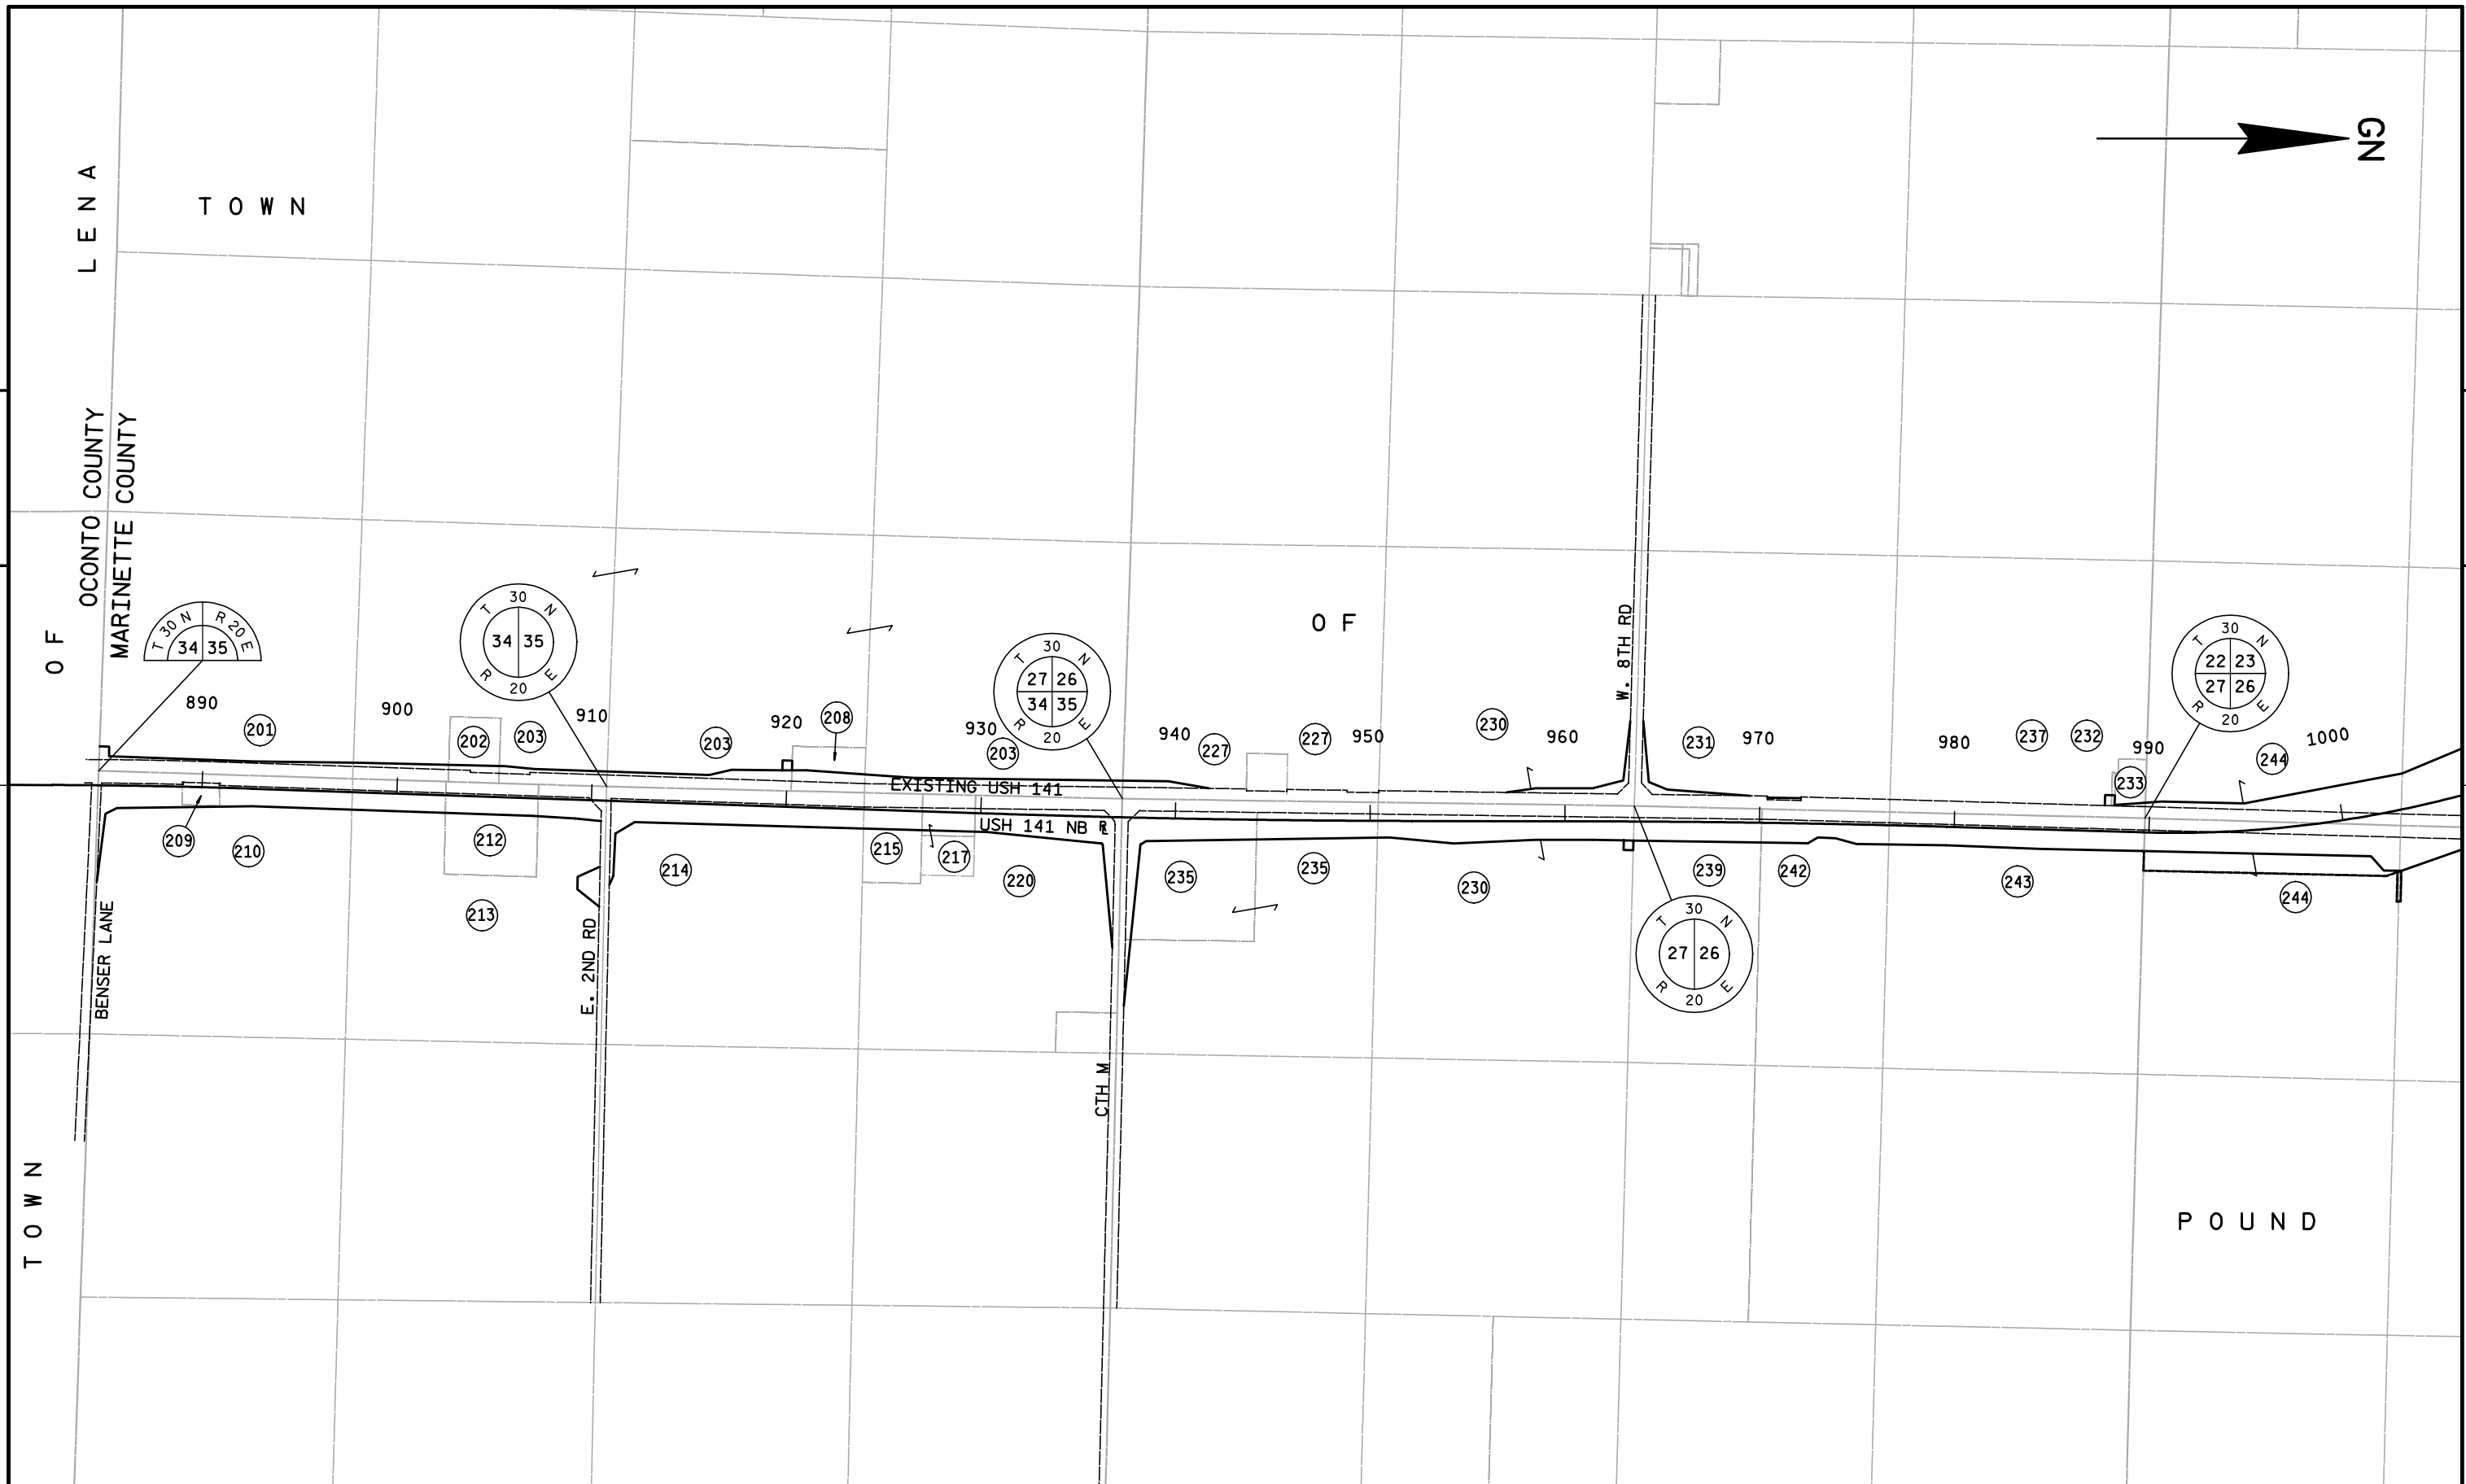

REVISION DATE 11-8-02 3-4-04 11-9-04 N.C.	DATE 1-11-00	NOT TO SCALE	HWY: USH 141	STATE R/W PROJECT NUMBER 1490-14-22	PLAT SHEET NO: 4.2	E
			COUNTY: MARINETTE	CONSTRUCTION PROJECT NUMBER 1490-14-73	PS&E SHEET NO:	




REVISION DATE 11-8-02 3-4-04 11-9-04	DATE 1-11-00	NOT TO SCALE	HWY: USH 141	STATE R/W PROJECT NUMBER 1490-14-22	PLAT SHEET NO: 4.3	E
			COUNTY: MARINETTE	CONSTRUCTION PROJECT NUMBER 1490-14-73	PS&E SHEET NO:	



REVISION DATE 11-8-02 3-4-04 11-9-04 N.C.	DATE 1-11-00	NOT TO SCALE	HWY: USH 141	STATE R/W PROJECT NUMBER 1490-14-22	PLAT SHEET NO: 4.4	
			COUNTY: MARINETTE	CONSTRUCTION PROJECT NUMBER 1490-14-73	PS&E SHEET NO:	E

4

4

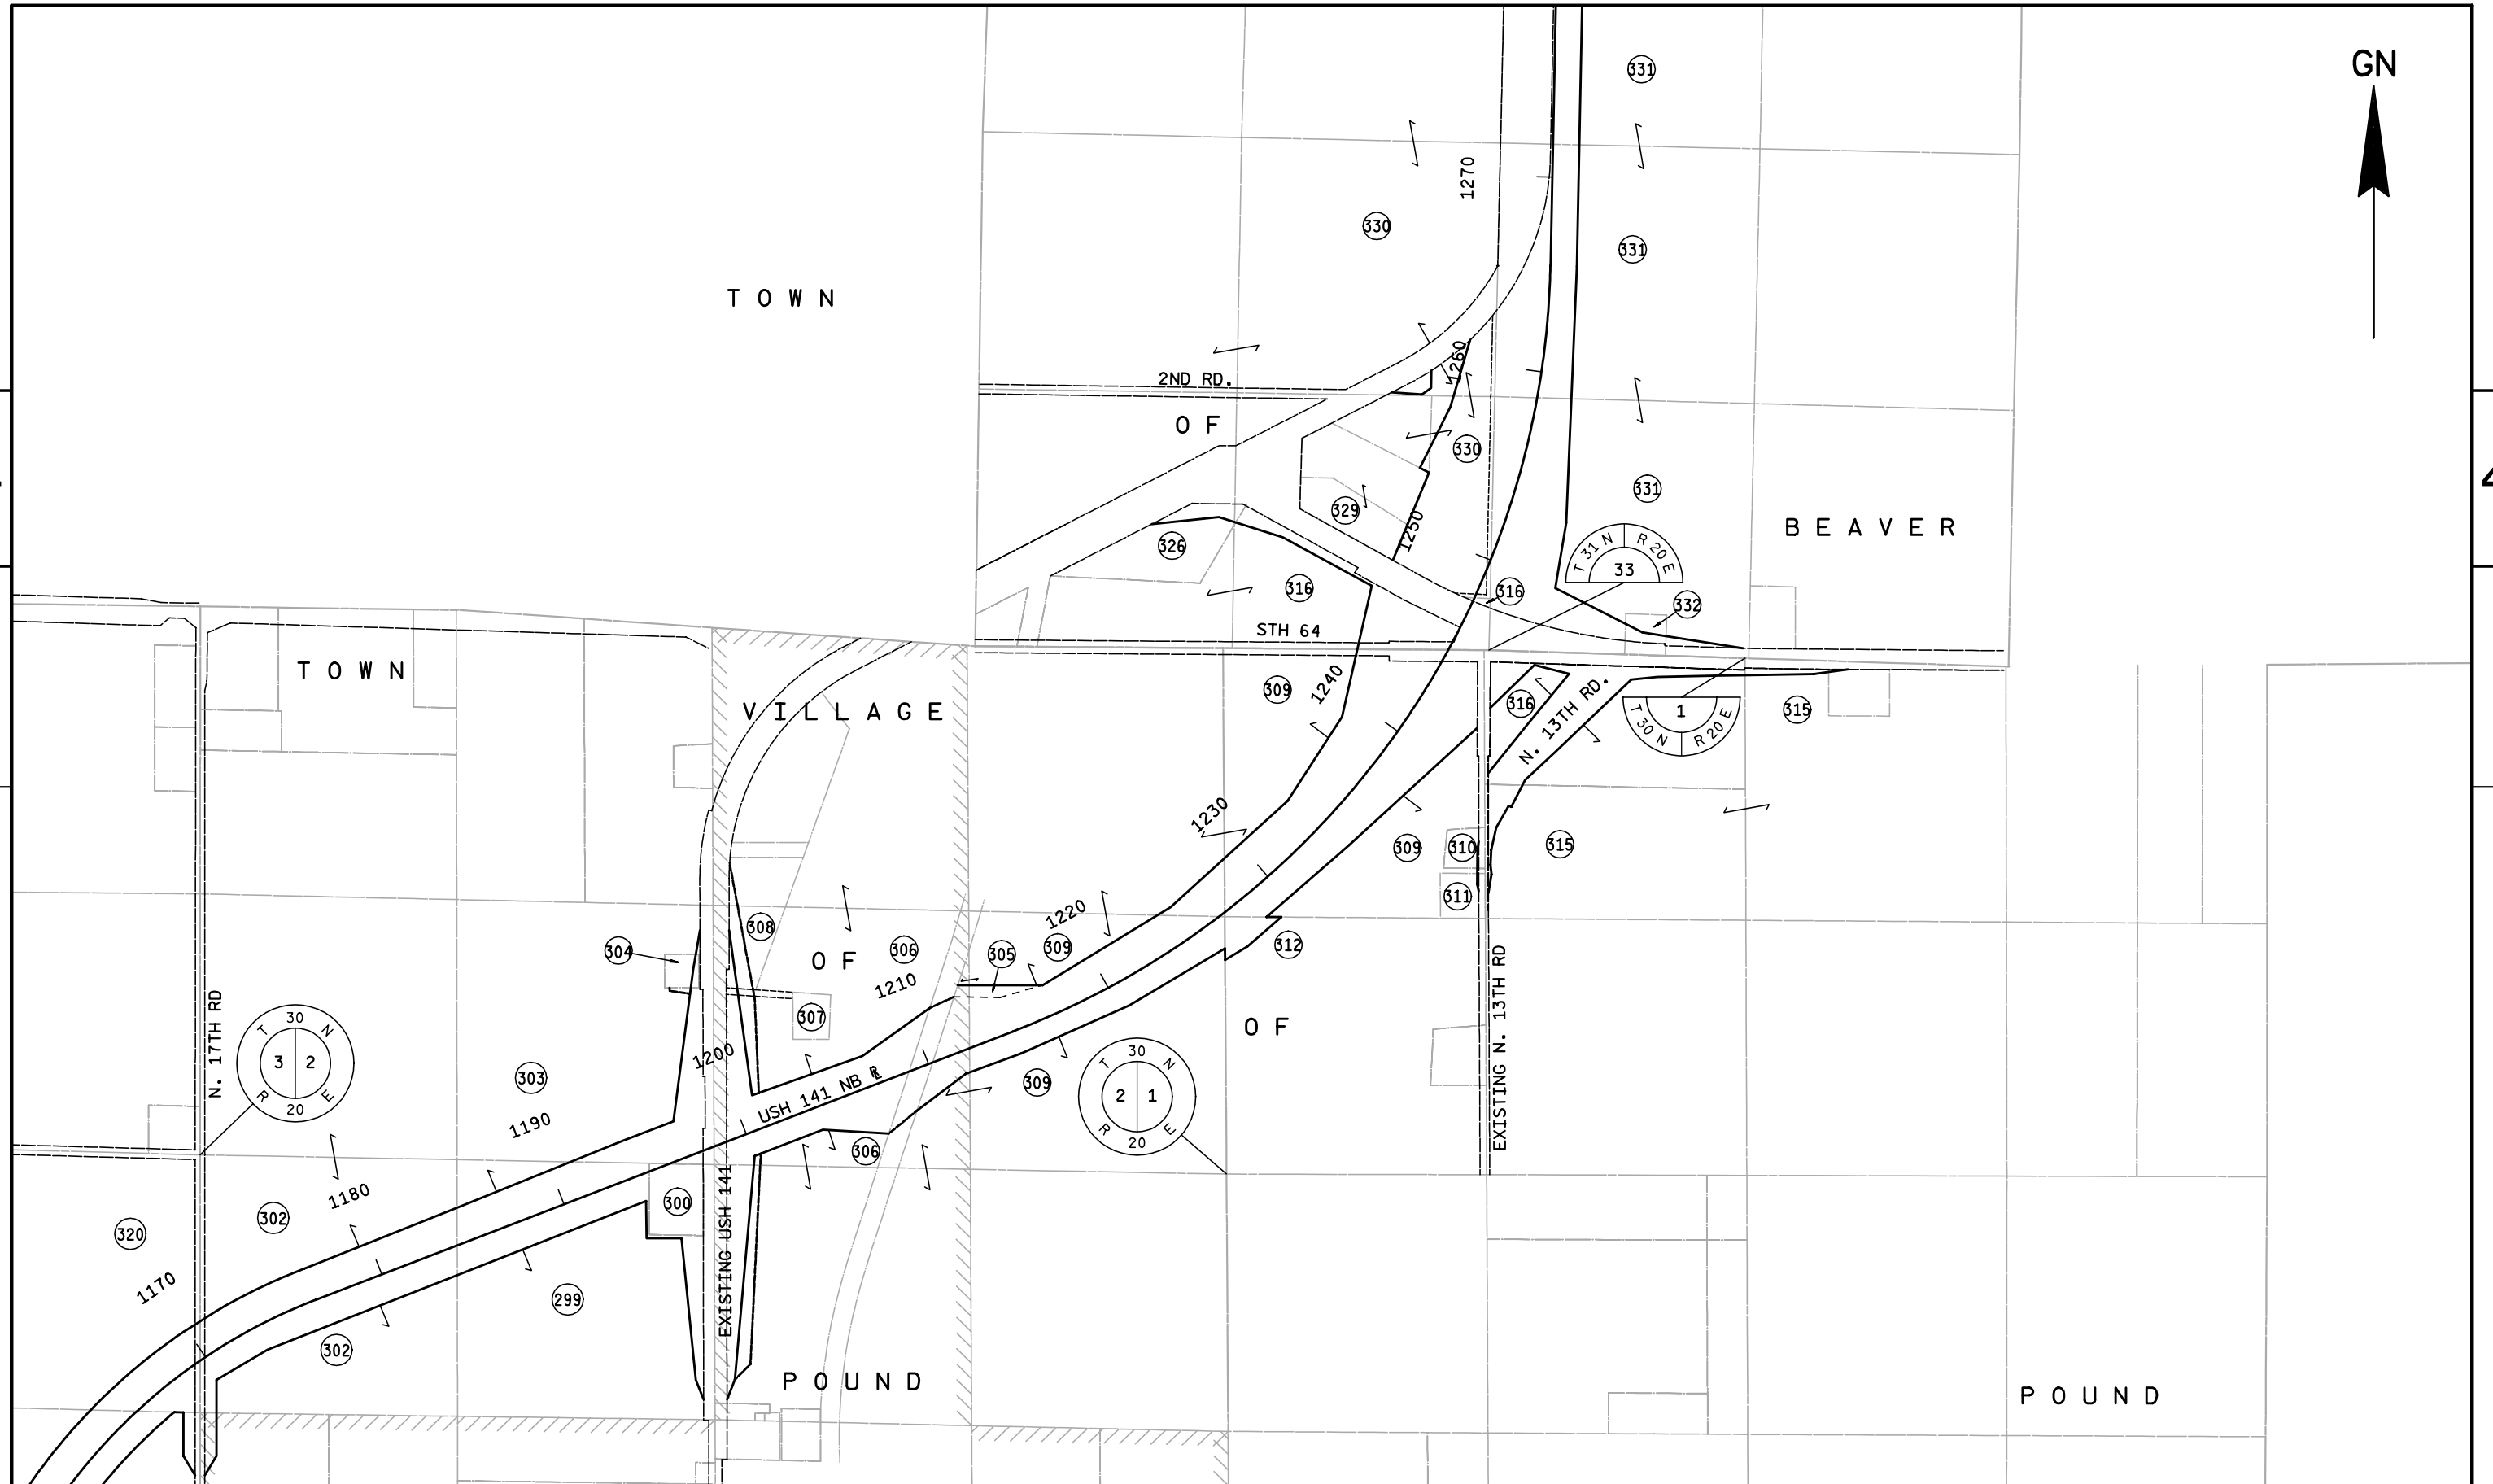

REVISION DATE

II-8-02
3-4-04
II-9-04

DATE

1-11-00

NOT TO SCALE

HWY: USH 141

COUNTY: MARINETTE


STATE R/W PROJECT NUMBER 1490-14-22

CONSTRUCTION PROJECT NUMBER 1490-14-73


PLAT SHEET NO: 4.5

PS&E SHEET NO:

E

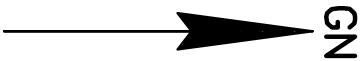


4

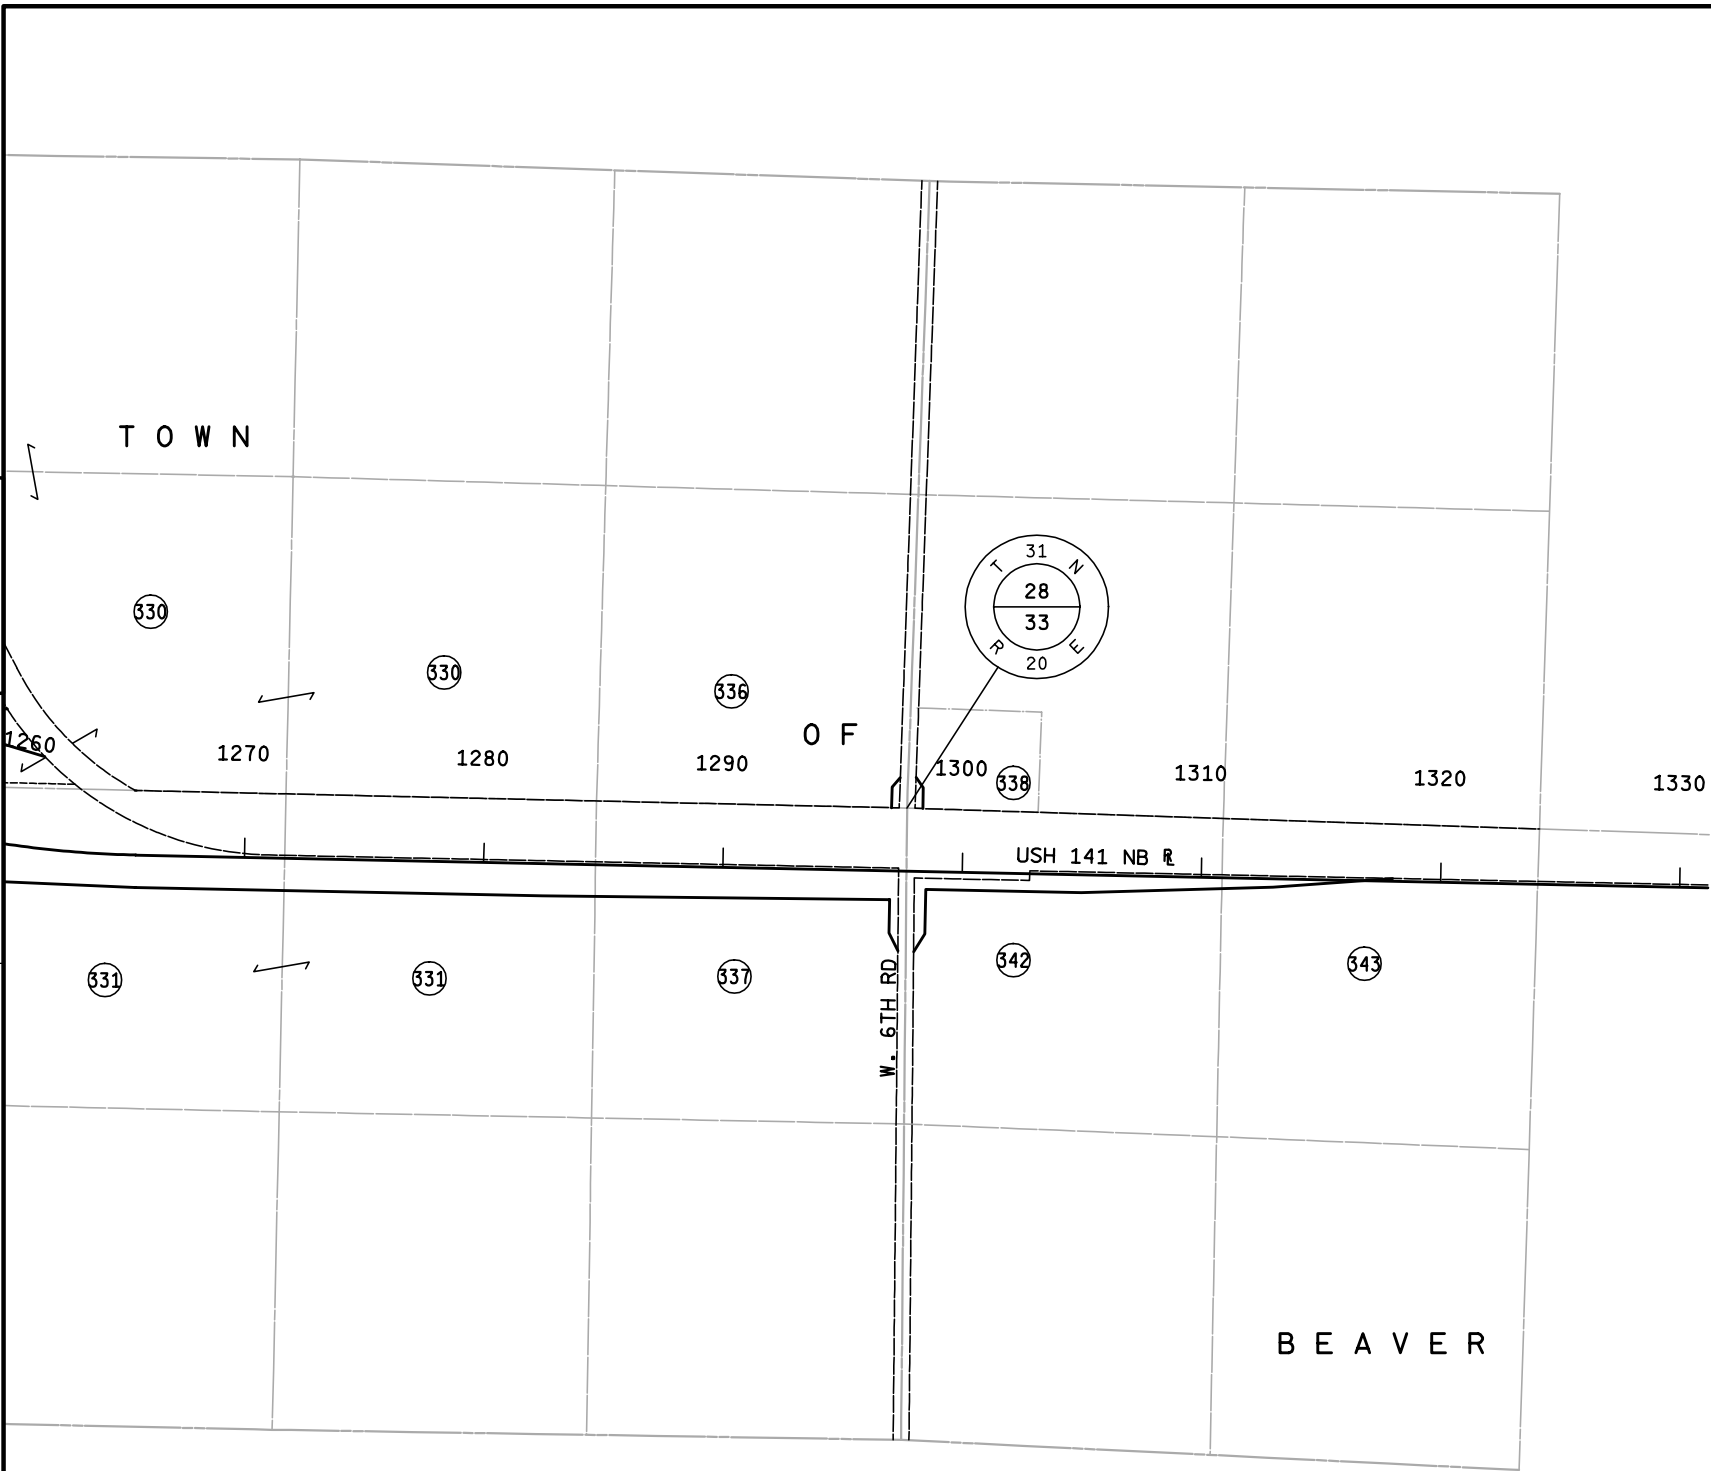

4

REVISION DATE 11-8-02 3-4-04 11-9-04 N.C.	DATE 1-11-00	NOT TO SCALE	HWY: USH 141	STATE R/W PROJECT NUMBER 1490-14-22	PLAT SHEET NO: 4.6	
			COUNTY: MARINETTE	CONSTRUCTION PROJECT NUMBER 1490-14-73	PS&E SHEET NO:	E

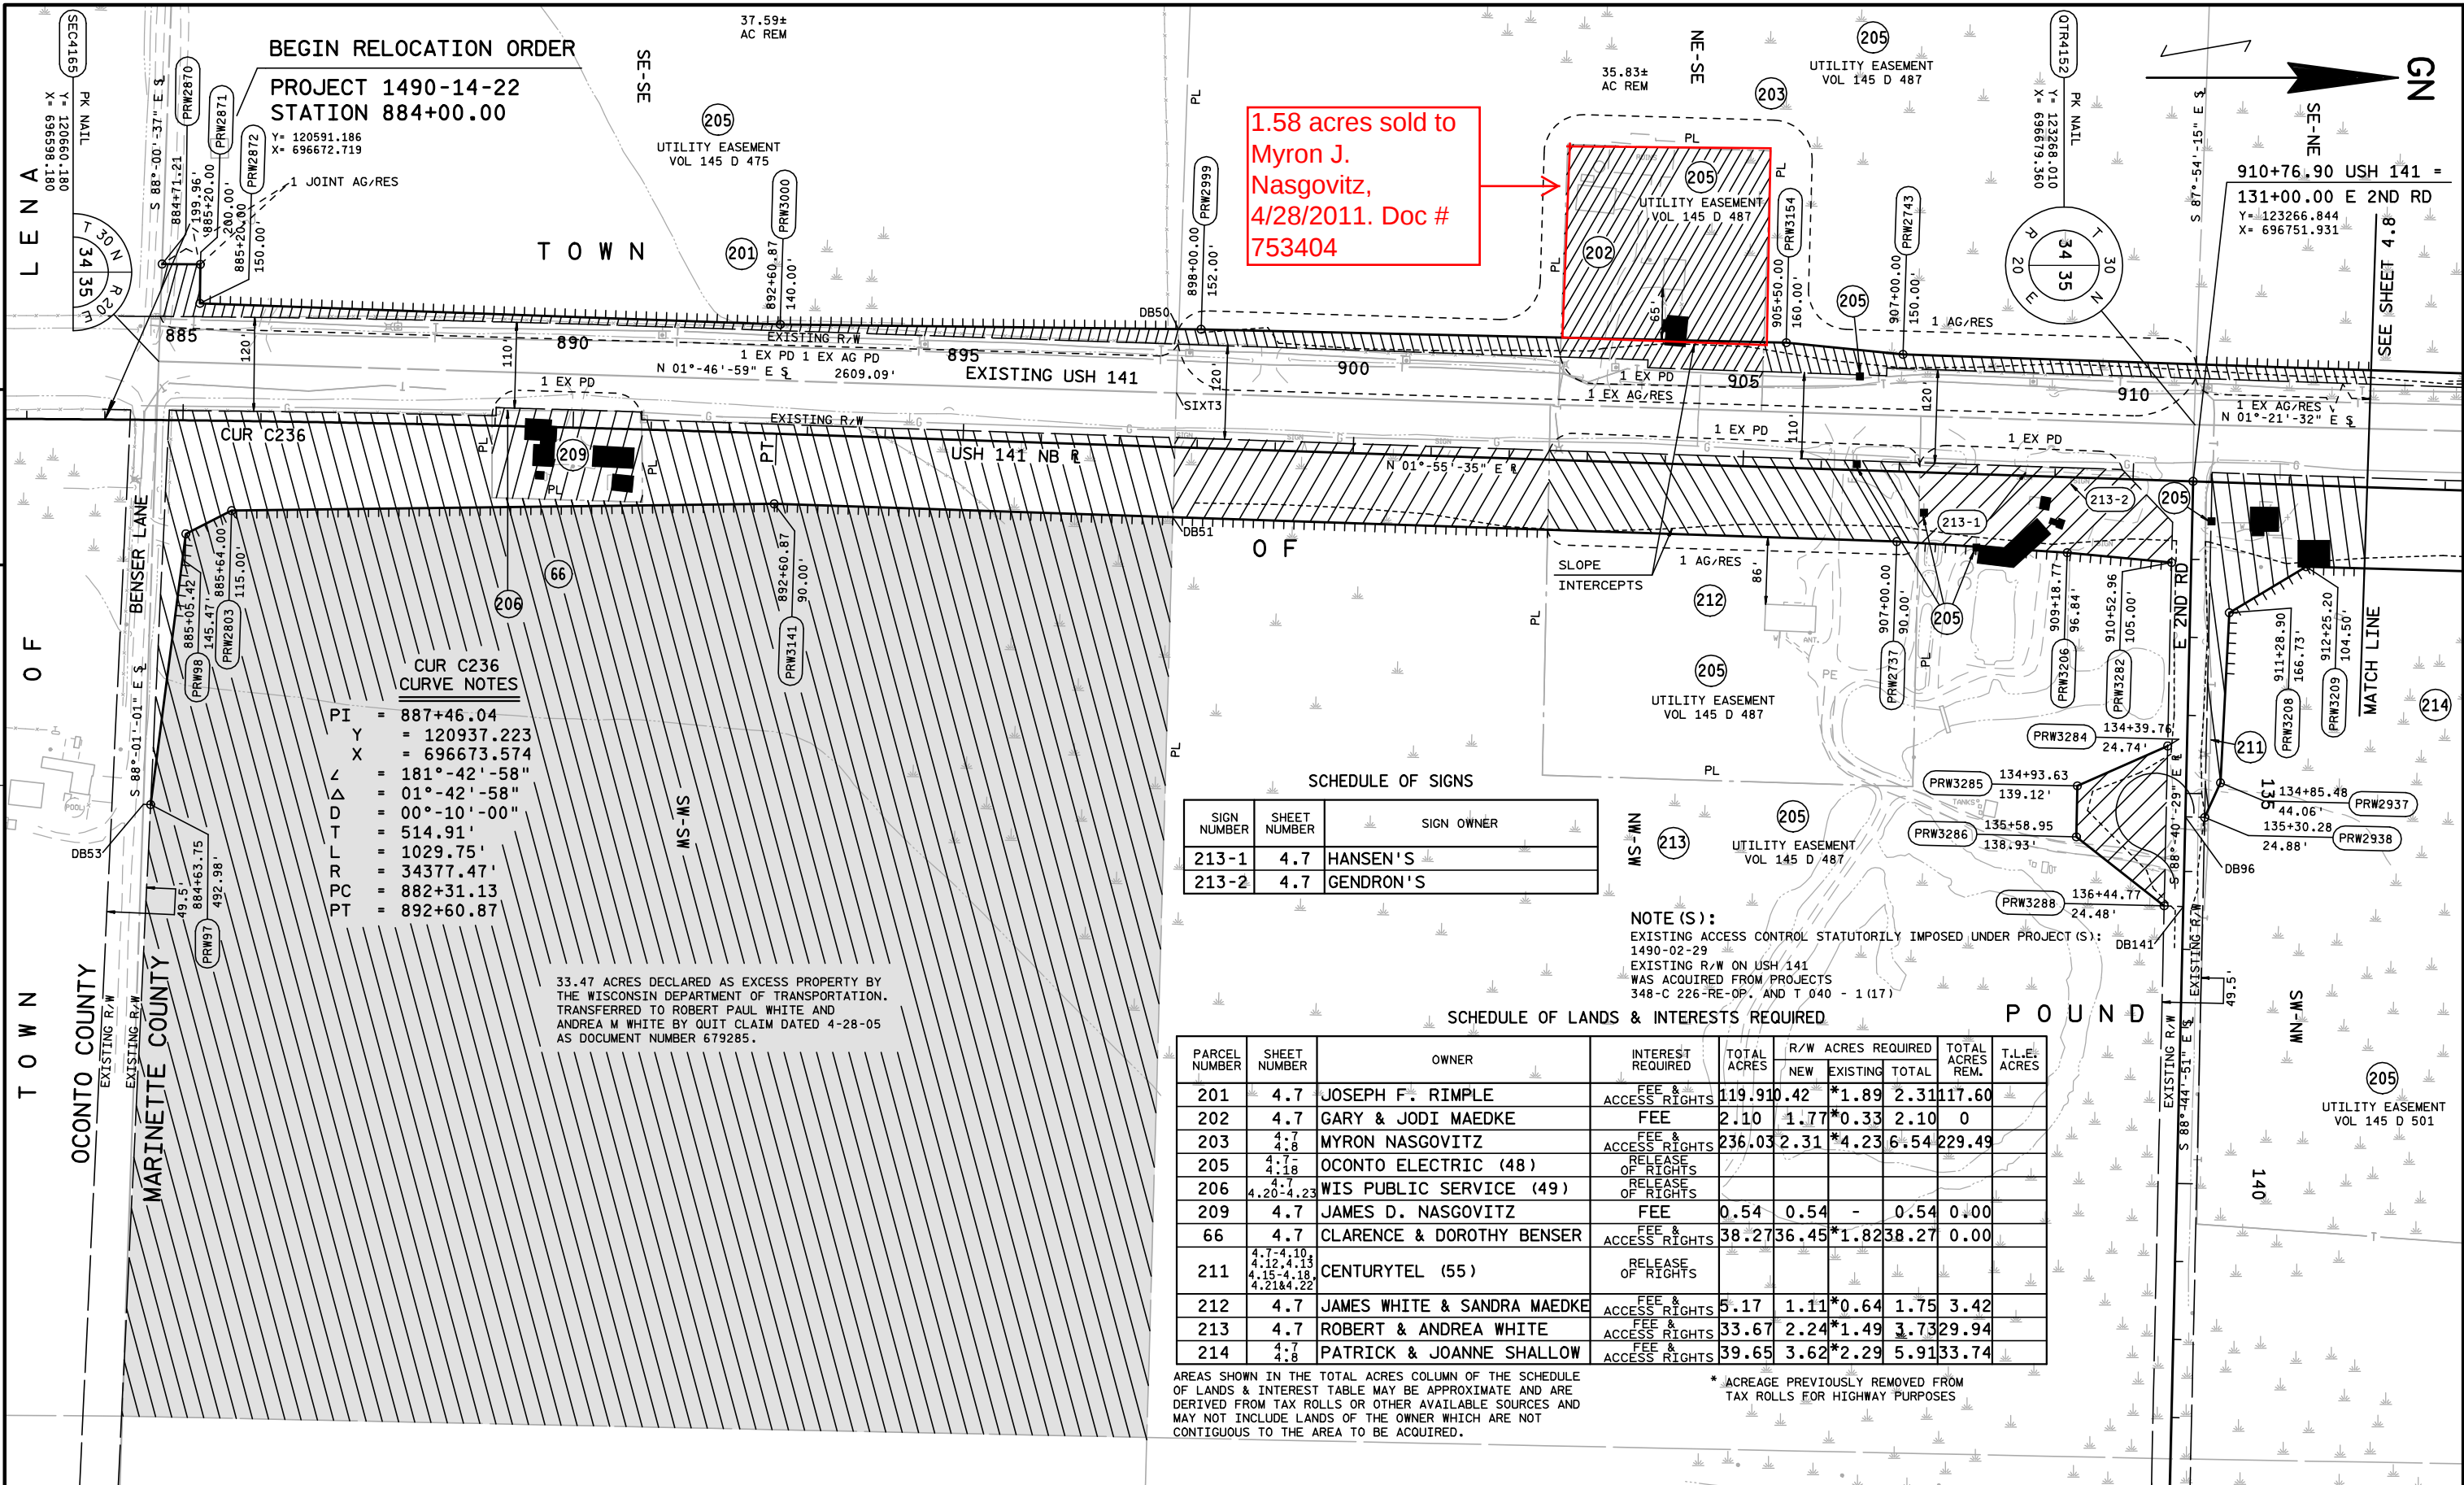

REVISION DATE	II-8-02	DATE	1-11-00	SCALE, FEET	0100200	HWY: USH 141	STATE R/W PROJECT NUMBER 1490-14-22	PLAT SHEET NO: 4.7	
	3-4-04								
	II-9-04 N.C.	GRID FACTOR	N/A			COUNTY: MARINETTE	CONSTRUCTION PROJECT NUMBER 1490-14-73	PS&E SHEET NO:	E

2

4

SEE SHEET 4.9

WELCOME

CURVE NOTES

SCHEDULE OF LANDS & INTERESTS REQUIRED


PARCEL NUMBER	SHEET NUMBER	OWNER	INTEREST REQUIRED	TOTAL ACRES	R/W ACRES REQUIRED			TOTAL ACRES REM.
					NEW	EXISTING	TOTAL	
203	4.7 4.8	MYRON NASGOVITZ	FEE & ACCESS RIGHTS	SEE	SHEET	4.7		
205	4.7 4.18	OCNTO ELECTRIC (48)	RELEASE OF RIGHTS					
208	4.8	RAYMOND & SHIRLEY NASGOVITZ	FEE & ACCESS RIGHTS	1.89	0.46	*0.42	0.88	1.01
211	4.7-4.10, 4.13, 4.14, 4.15-4.18, 4.21, 4.22	CENTURYTEL (55)	RELEASE OF RIGHTS					
214	4.7 4.8	PATRICK & JOANNE SHALLOW	FEE & ACCESS RIGHTS	SEE	SHEET	4.7		
215	4.8	VIOLET K. EDLEBECK	FEE & ACCESS RIGHTS	3.25	0.77	*0.50	1.27	1.98
217	4.8	MARVIN & ETHEL FREDRICK	FEE & ACCESS RIGHTS	2.65	0.73	*0.43	1.16	1.49
220	4.8	DELIMA MAEDKE	FEE & ACCESS RIGHTS	31.70	2.75	*0.94	3.69	28.01
227	4.8 4.9	STEVEN M. BRYE	FEE & ACCESS RIGHTS	153.98	0.26	*0.61	0.87	153.11
235	4.8 4.9	JAMES & DARLENE BRYE	FEE & ACCESS RIGHTS	46.17	4.73	*1.81	6.54	39.63

AREAS SHOWN IN THE TOTAL ACRES COLUMN OF THE SCHEDULE OF LANDS & INTEREST TABLE MAY BE APPROXIMATE AND ARE DERIVED FROM TAX ROLLS OR OTHER AVAILABLE SOURCES AND MAY NOT INCLUDE LANDS OF THE OWNER WHICH ARE NOT CONTIGUOUS TO THE AREA TO BE ACQUIRED.

* ACREAGE PREVIOUSLY REMOVED FROM
TAX ROLLS FOR HIGHWAY PURPOSES

E

WISDOT/CADDS SHEET 75

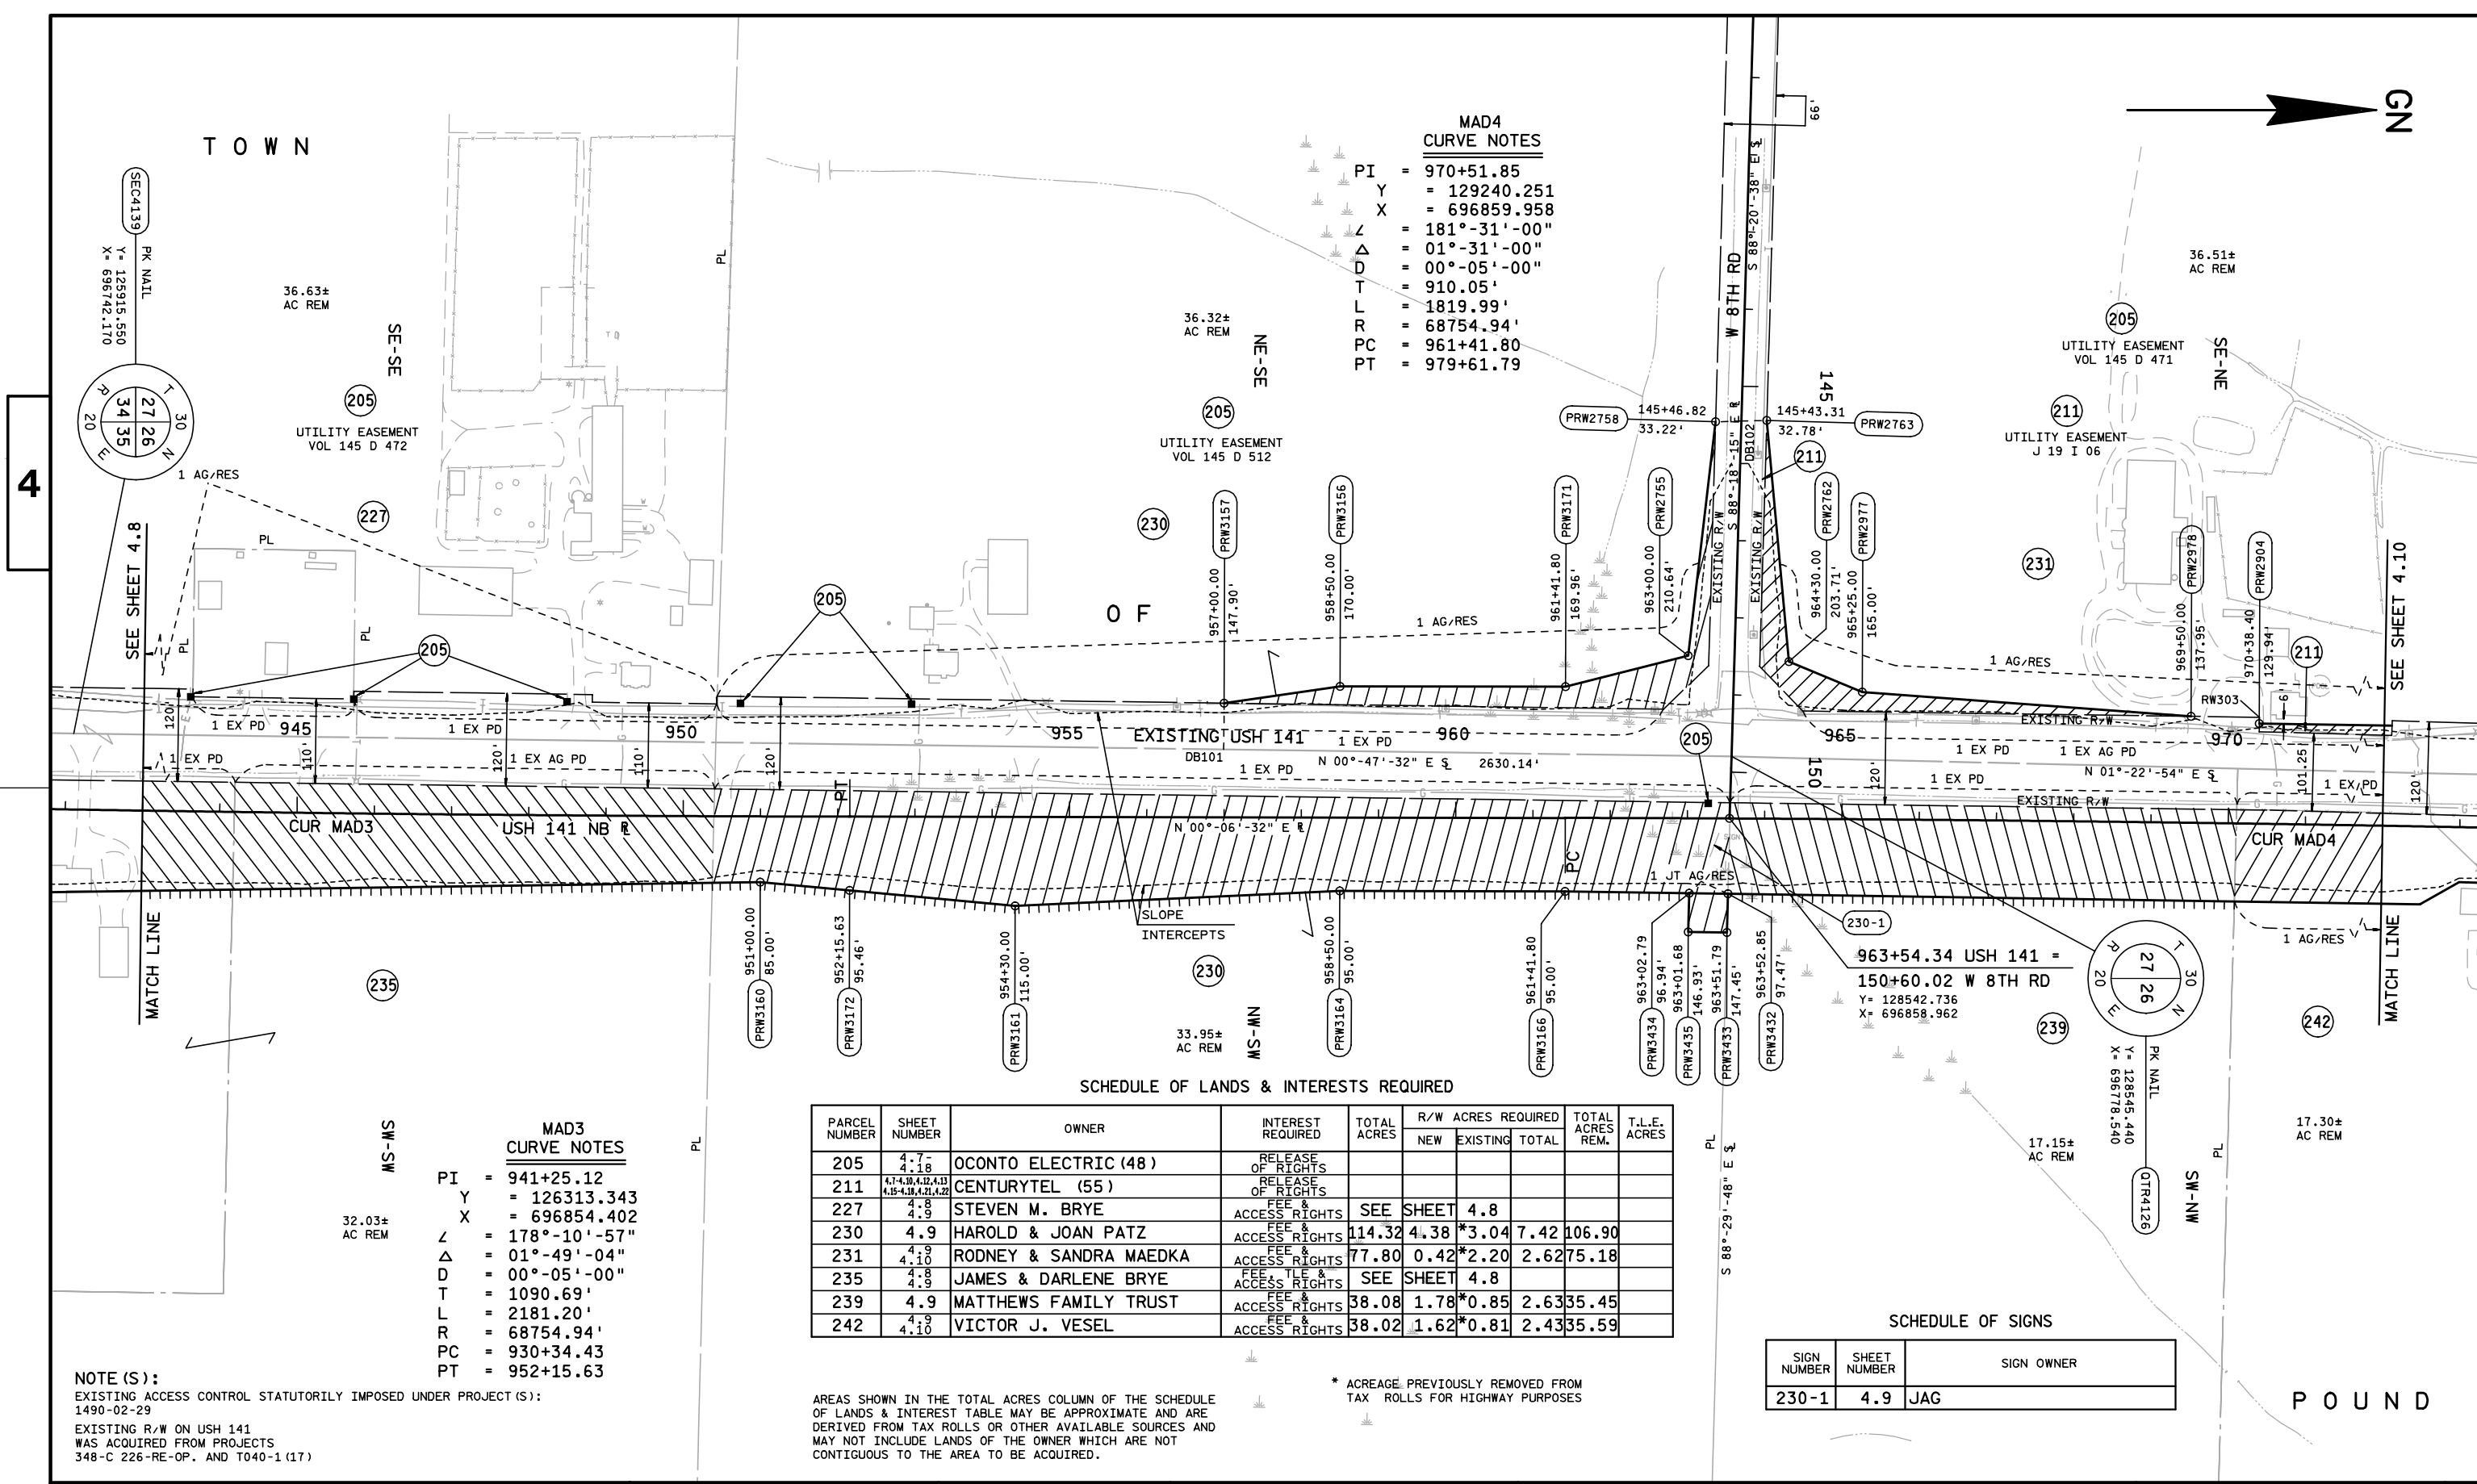

MAD4
CURVE NOTES
PI = 970+51.85
Y = 129240.251
X = 696859.958
Z = 181°-31'-00"
D = 01°-31'-00"
T = 00°-05'-00"
L = 910.05'
R = 1819.99'
PC = 961+41.80
PT = 979+61.79

MAD3
CURVE NOTES
PI = 941+25.12
Y = 126313.343
X = 696854.402
Z = 178°-10'-57"
D = 01°-49'-04"
T = 00°-05'-00"
L = 1090.69'
R = 2181.20'
PC = 930+34.43
PT = 952+15.63


SCHEDULE OF LANDS & INTERESTS REQUIRED								
PARCEL NUMBER	SHEET NUMBER	OWNER	INTEREST REQUIRED	TOTAL ACRES	R/W ACRES REQUIRED			TOTAL ACRES REM.
					NEW	EXISTING	TOTAL	
205	4.7	OCONTO ELECTRIC (48)	RELEASE OF RIGHTS					
211	4.18	CENTURYTEL (55)	RELEASE OF RIGHTS					
227	4.8	STEVEN M. BRYE	FEE & ACCESS RIGHTS	SEE SHEET	4.8			
230	4.9	HAROLD & JOAN PATZ	FEE & ACCESS RIGHTS	114.32	4.38	*3.04	7.42	106.90
231	4.10	RODNEY & SANDRA MAEDKA	FEE & ACCESS RIGHTS	77.80	0.42	*2.20	2.62	75.18
235	4.8	JAMES & DARLENE BRYE	FEE & ACCESS RIGHTS	SEE SHEET	4.8			
239	4.9	MATTHEWS FAMILY TRUST	FEE & ACCESS RIGHTS	38.08	1.78	*0.85	2.63	35.45
242	4.10	VICTOR J. VESEL	FEE & ACCESS RIGHTS	38.02	1.62	*0.81	2.43	35.59

SCHEDULE OF SIGNS		
SIGN NUMBER	SHEET NUMBER	SIGN OWNER
230-1	4.9	JAG

NOTE(S):
EXISTING ACCESS CONTROL STATUTORILY IMPOSED UNDER PROJECT(S):
1490-02-29
EXISTING R/W ON USH 141
WAS ACQUIRED FROM PROJECTS
348-C 226-RE-OP. AND T040-1 (17)

AREAS SHOWN IN THE TOTAL ACRES COLUMN OF THE SCHEDULE OF LANDS & INTEREST TABLE MAY BE APPROXIMATE AND ARE DERIVED FROM TAX ROLLS OR OTHER AVAILABLE SOURCES AND MAY NOT INCLUDE LANDS OF THE OWNER WHICH ARE NOT CONTIGUOUS TO THE AREA TO BE ACQUIRED.

* ACREAGE PREVIOUSLY REMOVED FROM TAX ROLLS FOR HIGHWAY PURPOSES

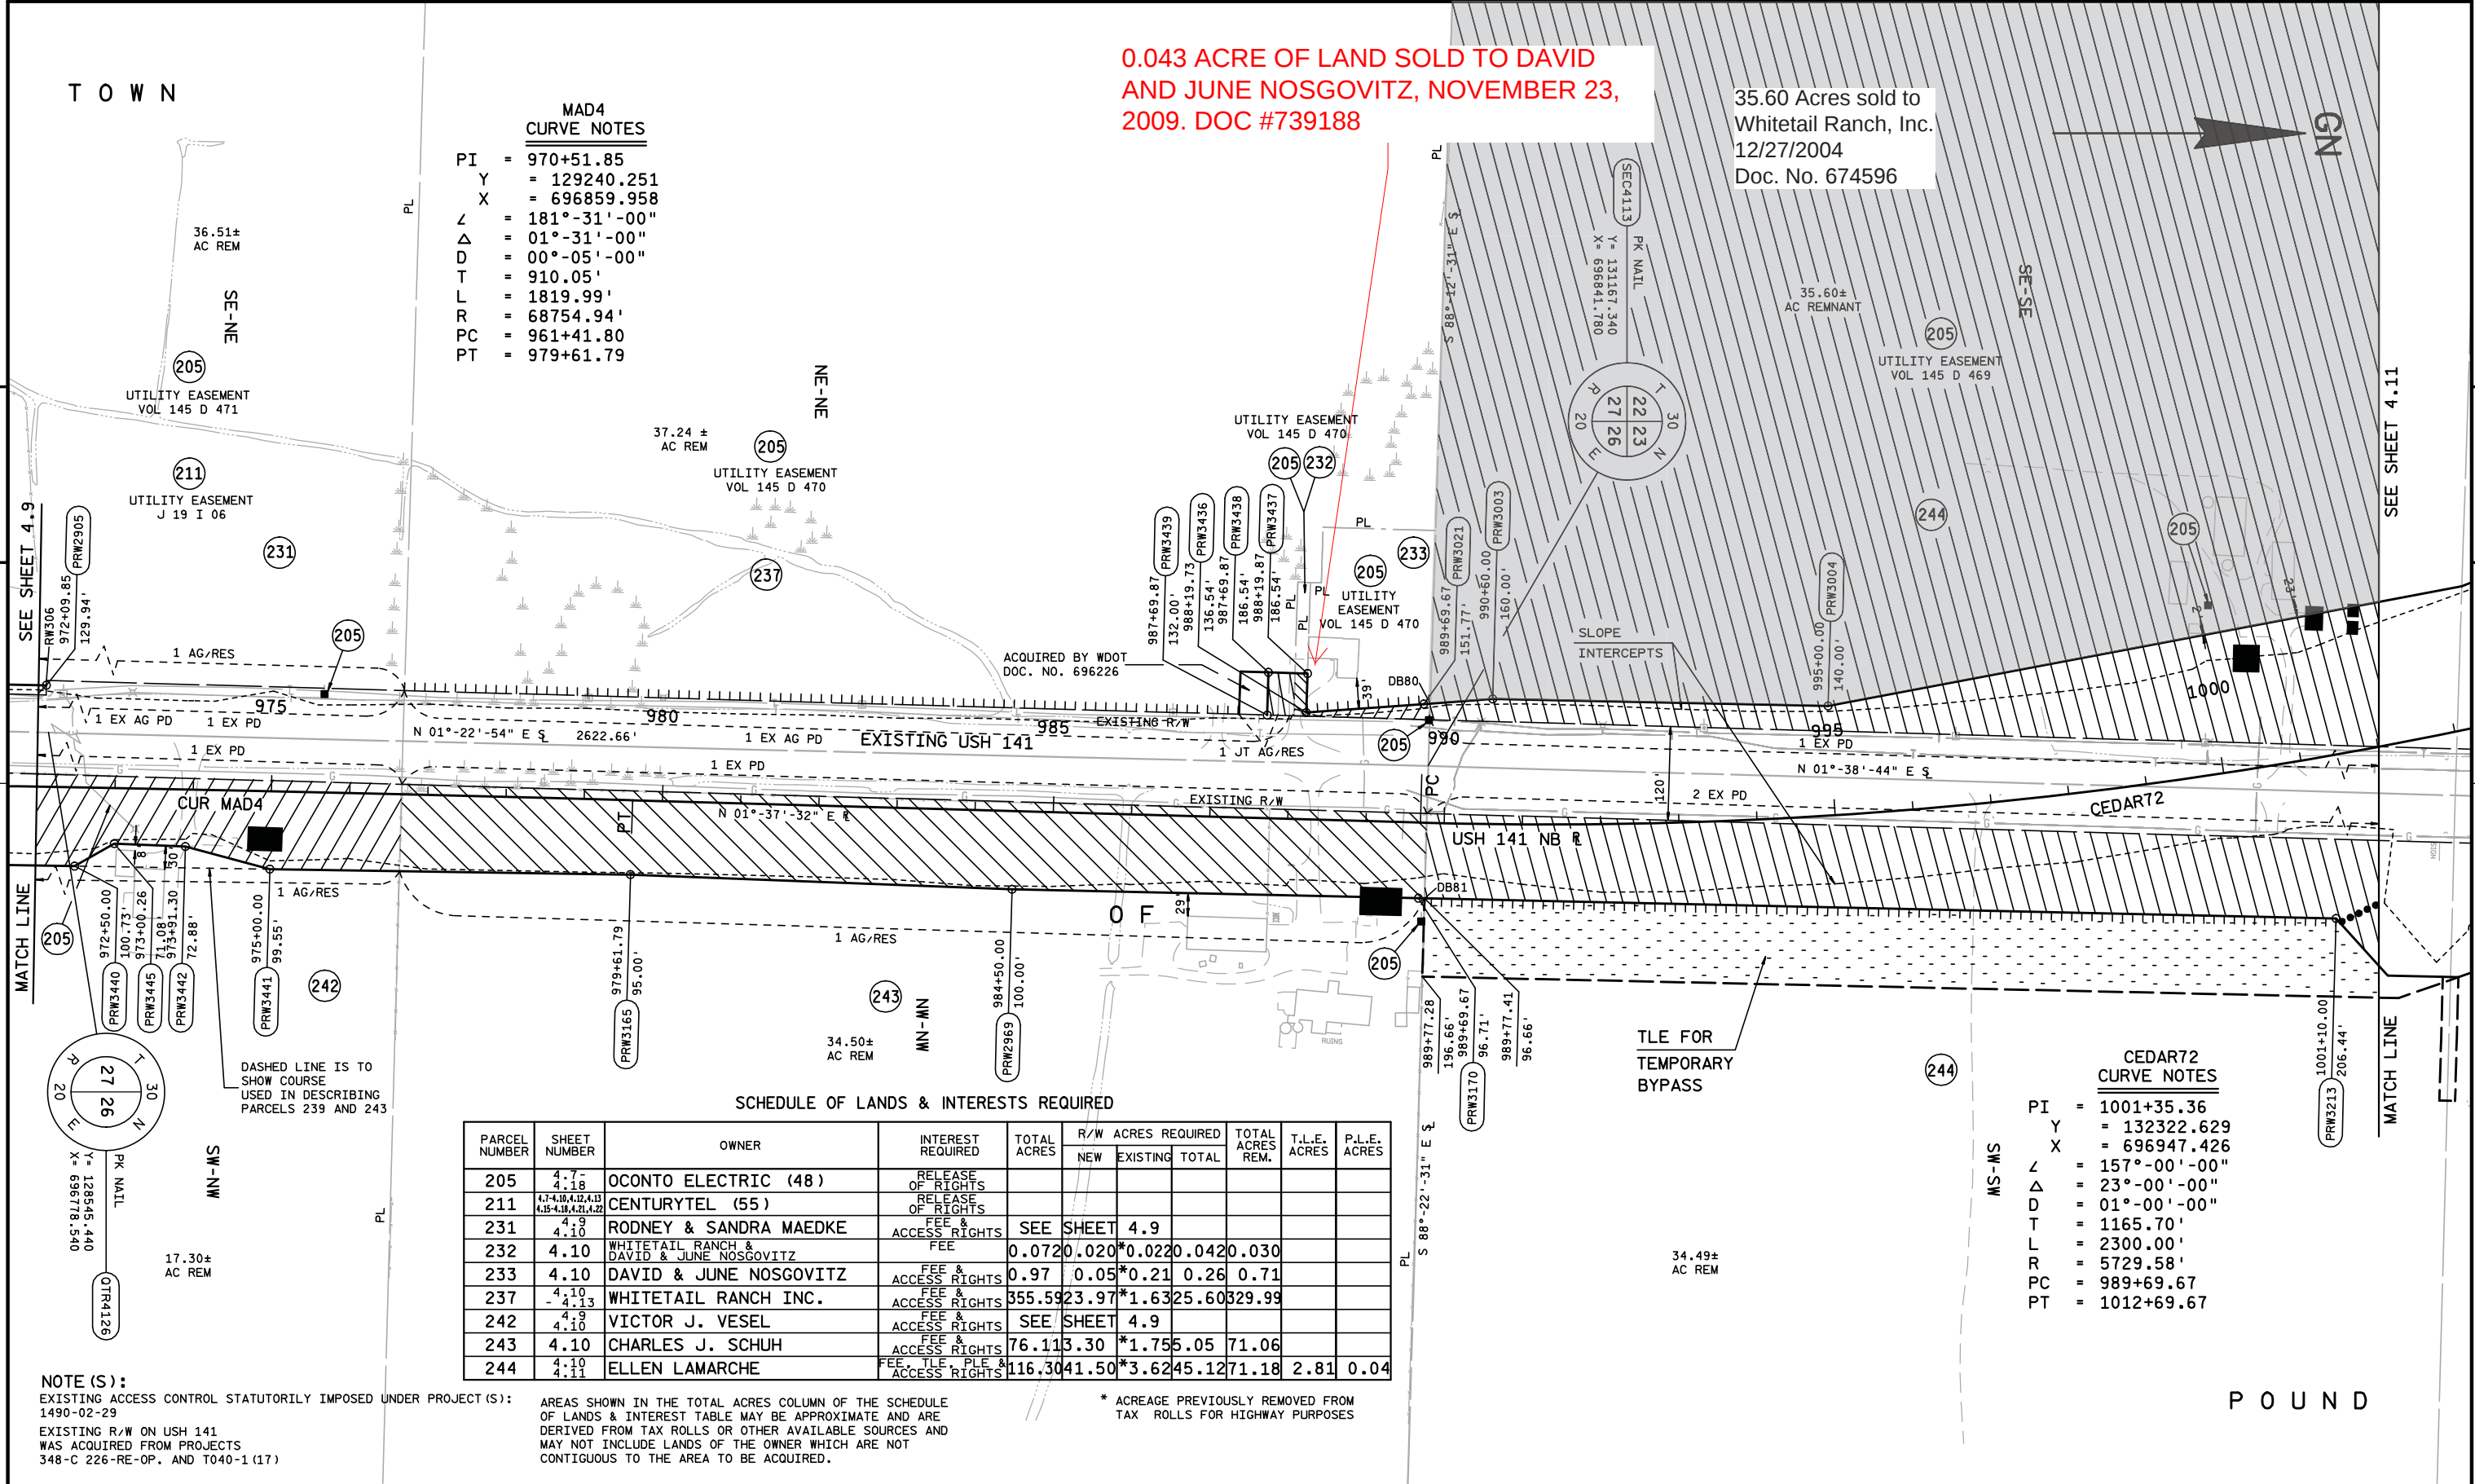

0.043 ACRE OF LAND SOLD TO DAVID
AND JUNE NOSGOVITZ, NOVEMBER 23,
2009. DOC #739188

35.60 Acres sold to
Whitetail Ranch, Inc.
12/27/2004
Doc. No. 674596

MAD4
CURVE NOTES
PI = 970+51.85
Y = 129240.251
X = 696859.958
L = 181°-31'-00"
Δ = 01°-31'-00"
D = 00°-05'-00"
T = 910.05'
L = 1819.99'
R = 68754.94'
PC = 961+41.80
PT = 979+61.79

CEDAR72
CURVE NOTES
PI = 1001+35.36
Y = 132322.629
X = 696947.426
L = 157°-00'-00"
Δ = 23°-00'-00"
D = 01°-00'-00"
T = 1165.70'
L = 2300.00'
R = 5729.58'
PC = 989+69.67
PT = 1012+69.67

SCHEDULE OF LANDS & INTERESTS REQUIRED


PARCEL NUMBER	SHEET NUMBER	OWNER	INTEREST REQUIRED	TOTAL ACRES	R/W ACRES REQUIRED			TOTAL ACRES REM.	T.L.E. ACRES	P.L.E. ACRES
					NEW	EXISTING	TOTAL			
205	4.7-4.18	OCONTO ELECTRIC (48)	RELEASE OF RIGHTS							
211	4.7-4.18, 4.19, 4.20, 4.21, 4.22	CENTURYTEL (55)	RELEASE OF RIGHTS							
231	4.10	RODNEY & SANDRA MAEDKE	FEE & ACCESS RIGHTS	SEE SHEET 4.9						
232	4.10	WHITETAIL RANCH & DAVID & JUNE NOSGOVITZ	FEE & ACCESS RIGHTS	0.0720	0.020*	0.0220	0.0420	0.030		
233	4.10	DAVID & JUNE NOSGOVITZ	FEE & ACCESS RIGHTS	0.97	0.05*	0.21	0.26	0.71		
237	4.10	WHITETAIL RANCH INC.	FEE & ACCESS RIGHTS	355.5923	23.97*	1.6325	60329.99			
242	4.9	VICTOR J. VESEL	FEE & ACCESS RIGHTS	SEE SHEET 4.9						
243	4.10	CHARLES J. SCHUH	FEE & ACCESS RIGHTS	76.113	3.30*	1.755	5.05	71.06		
244	4.10	ELLEN LAMARCHE	FEE, TLE, PLE & ACCESS RIGHTS	116.304	1.50*	3.6245	1271.18	2.81	0.04	

NOTE(S):
EXISTING ACCESS CONTROL STATUTORILY IMPOSED UNDER PROJECT(S):
1490-02-29
EXISTING R/W ON USH 141
WAS ACQUIRED FROM PROJECTS
348-C 226-RE-OP. AND T040-1 (17)


AREAS SHOWN IN THE TOTAL ACRES COLUMN OF THE SCHEDULE
OF LANDS & INTEREST TABLE MAY BE APPROXIMATE AND ARE
DERIVED FROM TAX ROLLS OR OTHER AVAILABLE SOURCES AND
MAY NOT INCLUDE LANDS OF THE OWNER WHICH ARE NOT
CONTIGUOUS TO THE AREA TO BE ACQUIRED.

* ACREAGE PREVIOUSLY REMOVED FROM
TAX ROLLS FOR HIGHWAY PURPOSES

REVISION DATE	II-8-02 3-4-04 II-9-04 N.C.	DATE	1-11-00	SCALE, FEET	0 100 200	HWY: USH 141	STATE R/W PROJECT NUMBER 1490-14-22	PLAT SHEET NO: 4.10	
GRID FACTOR	N/A					COUNTY: MARINETTE	CONSTRUCTION PROJECT NUMBER 1490-14-73	PS&E SHEET NO:	E

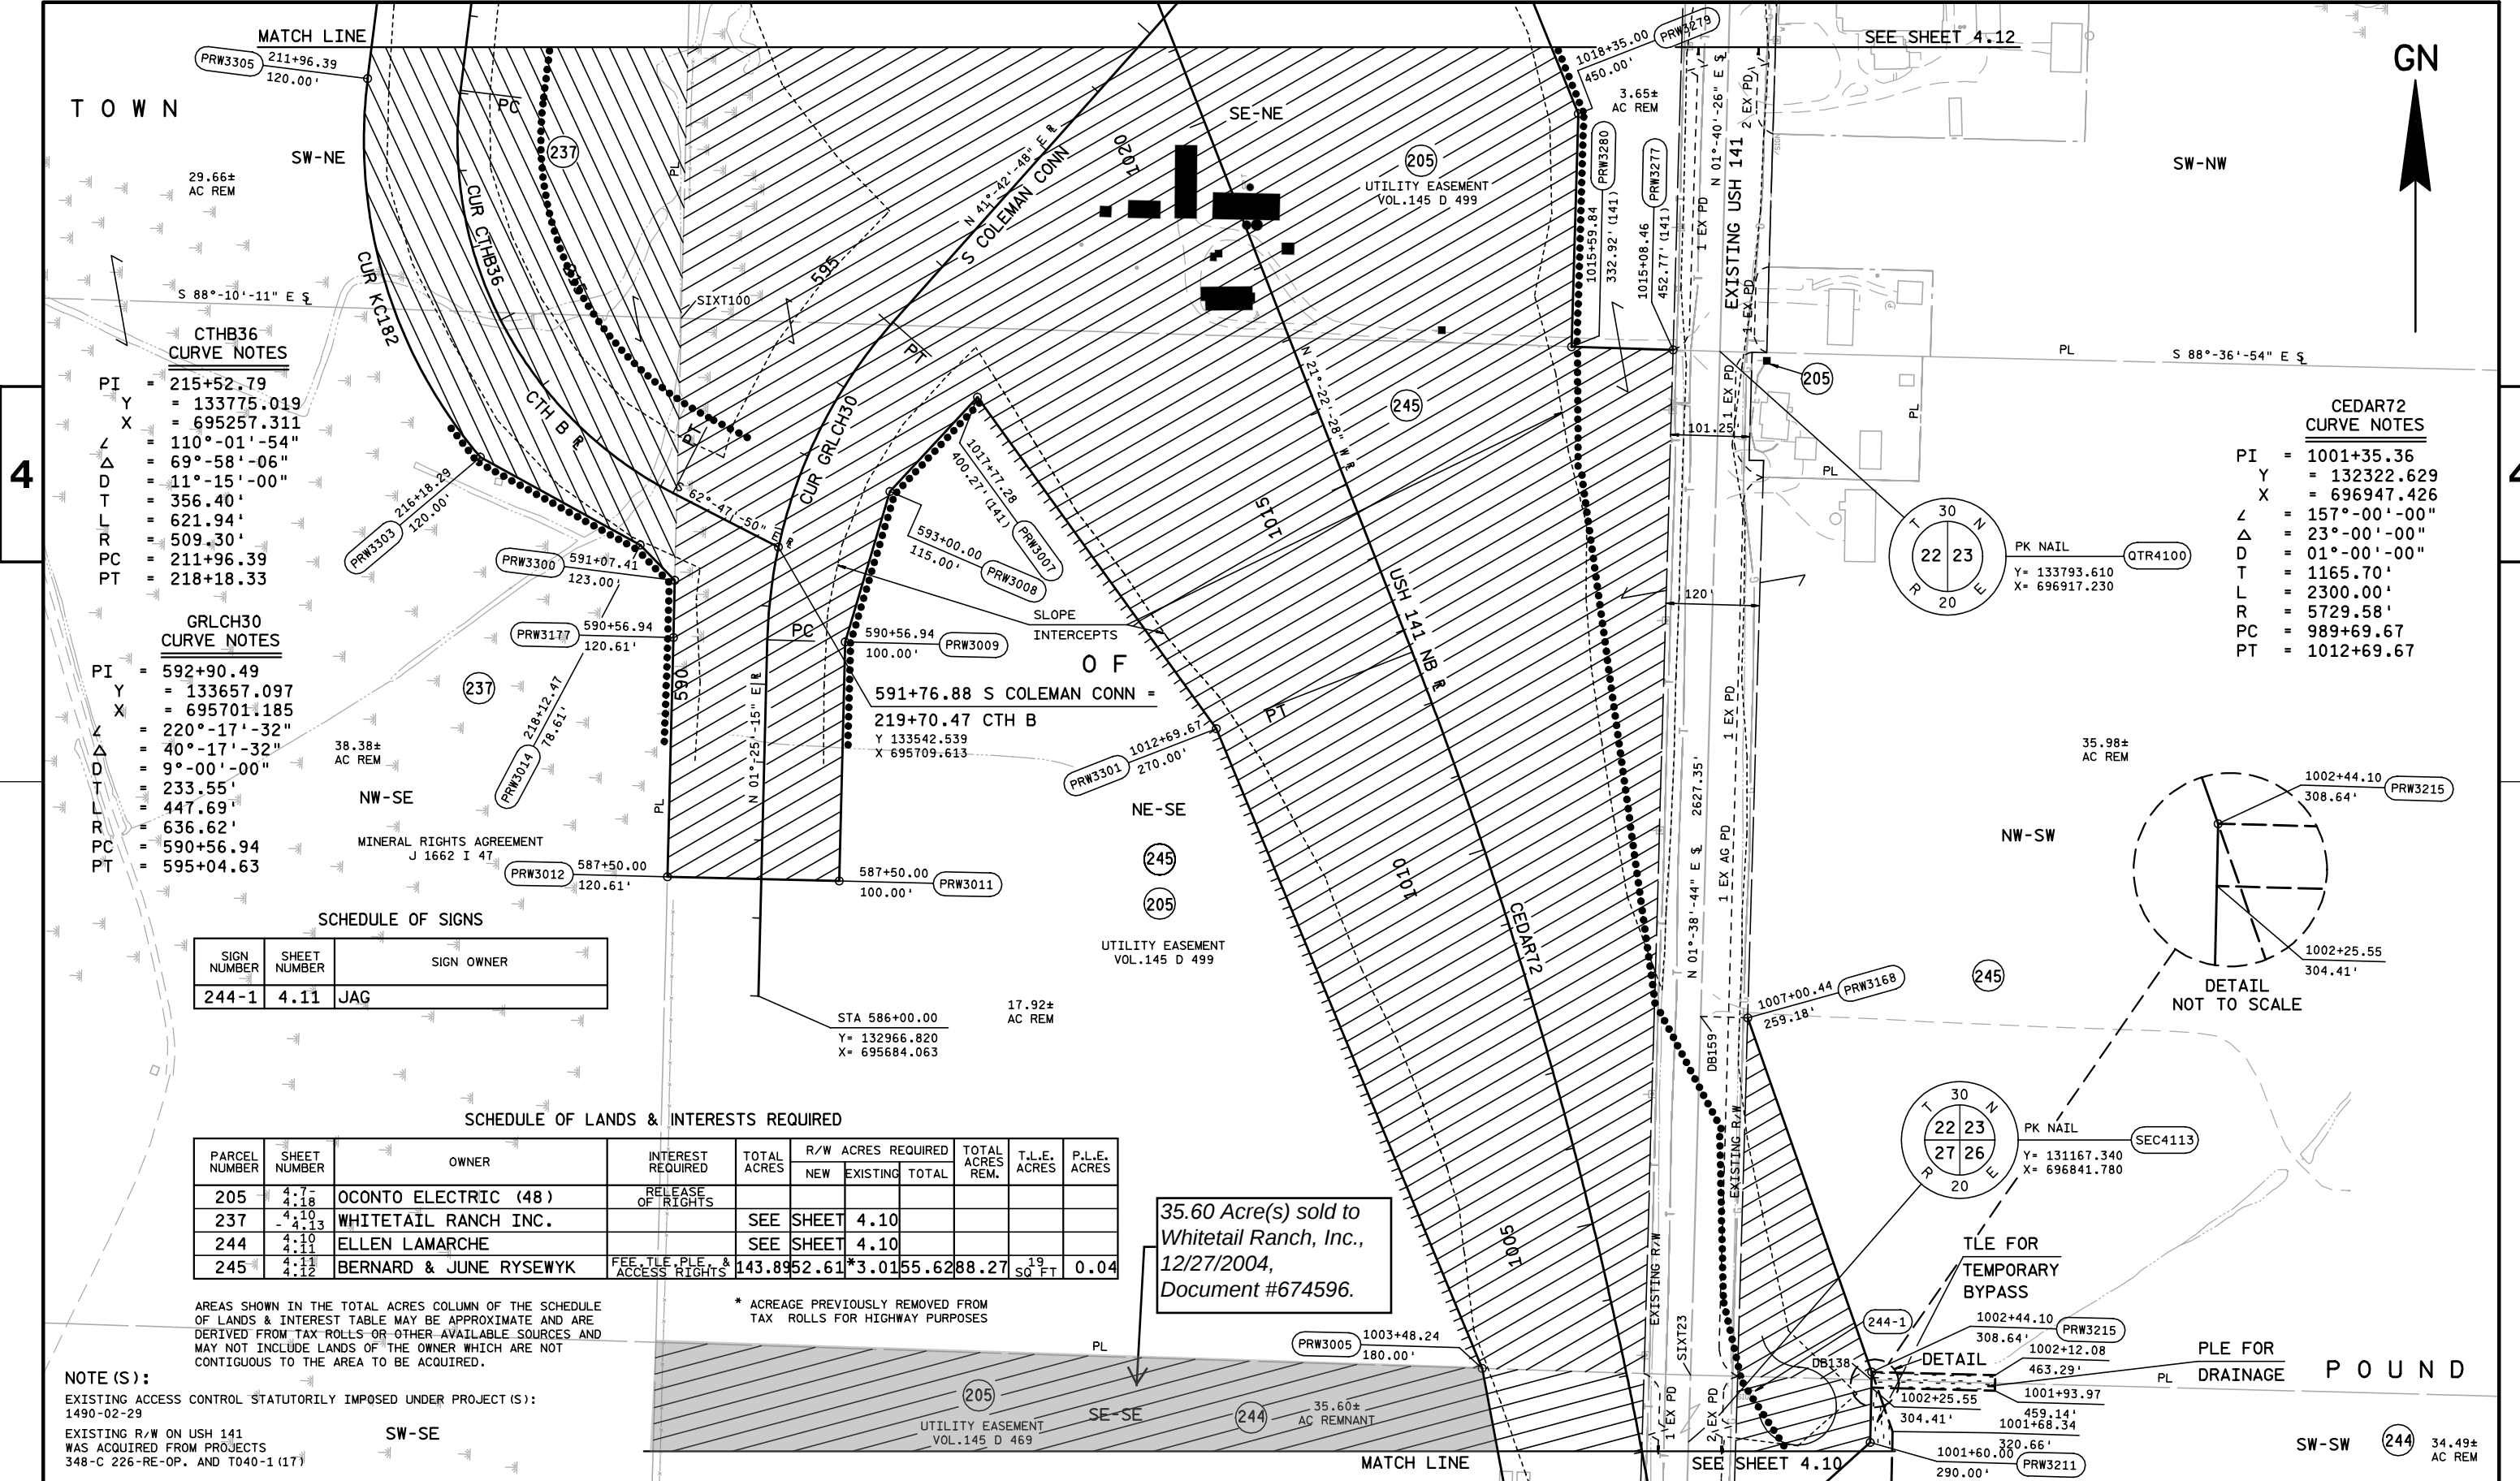

REVISION DATE		DATE		SCALE, FEET		HWY: USH 141		STATE R/W PROJECT NUMBER 1490-14-22		PLAT SHEET NO: 4.11	
11-8-02		1-11-00		0 100 200		COUNTY: MARINETTE		CONSTRUCTION PROJECT NUMBER 1490-14-73		PS&E SHEET NO:	
3-4-04		N/A								E	
11-9-04 N.C.											

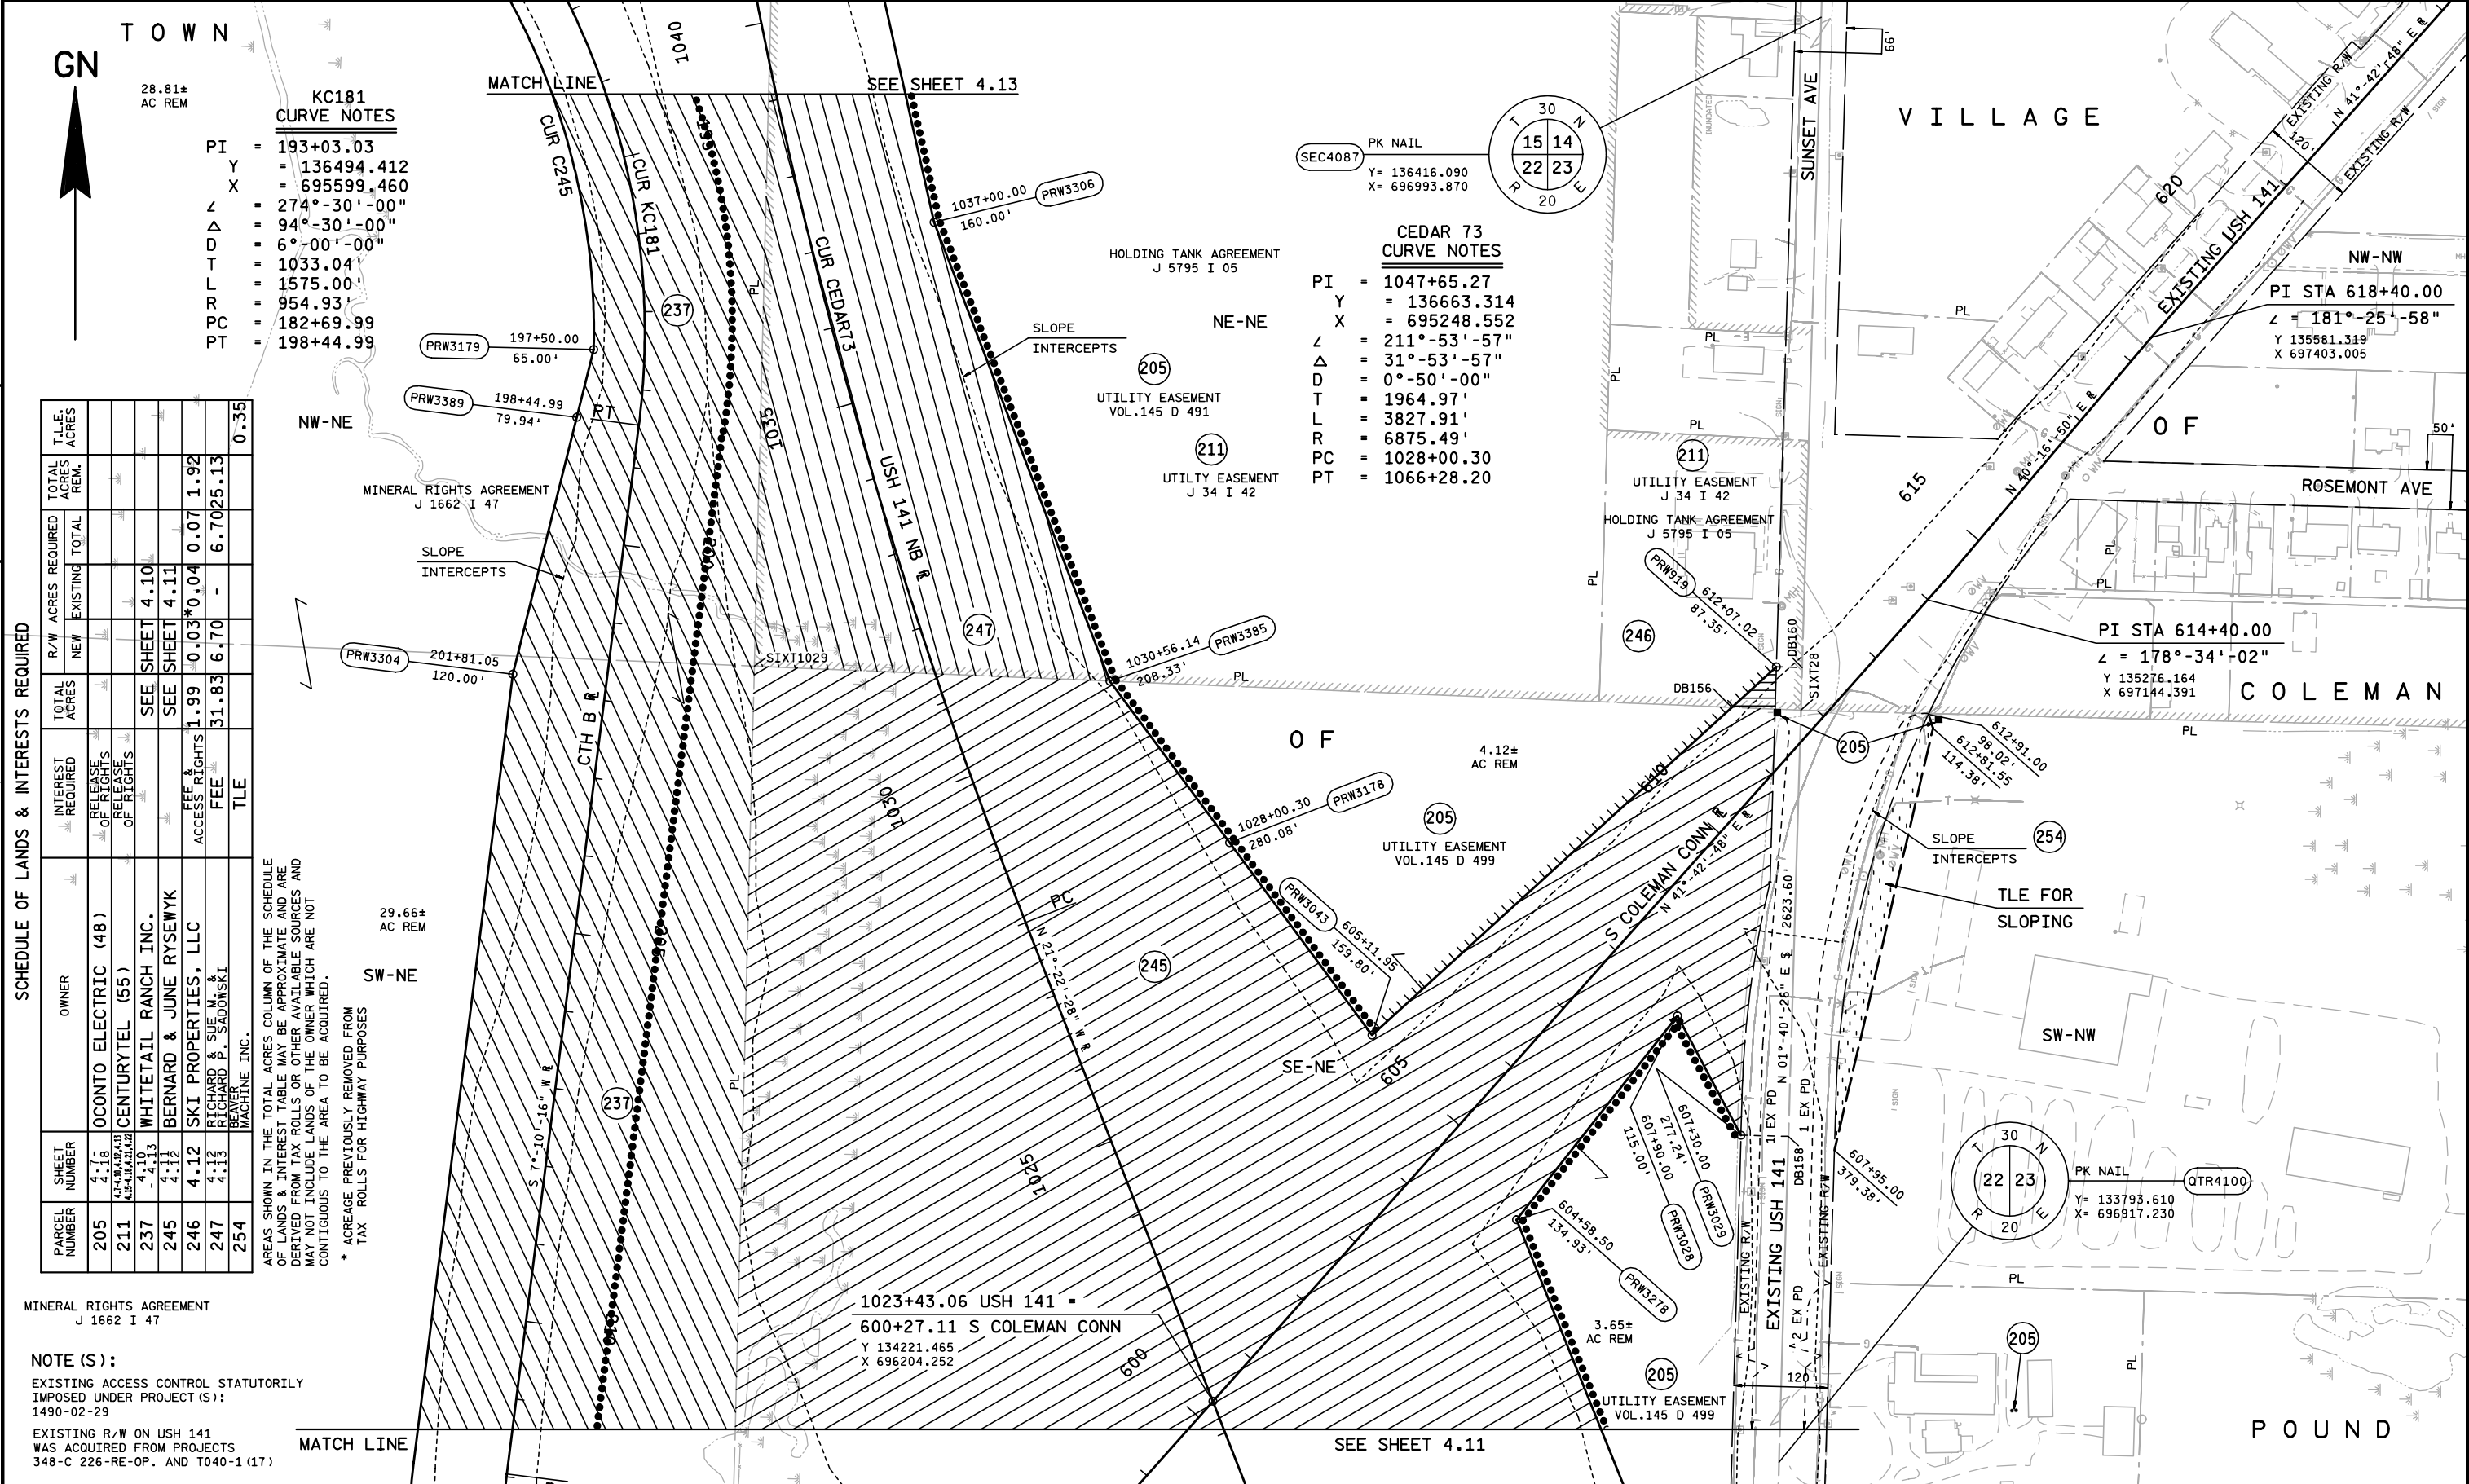

KC181
CURVE NOTES

PI = 193+03.03
Y = 136494.412
X = 695599.460
Z = 274°-30'-00"
Δ = 94°-30'-00"
D = 6°-00'-00"
T = 1033.04'
L = 1575.00'
R = 954.93'
PC = 182+69.99
PT = 198+44.99

SEC4087
PK NAIL
Y = 136416.090
X = 696993.870

CEDAR 73
CURVE NOTES

PI = 1047+65.27
Y = 136663.314
X = 695248.552
Z = 211°-53'-57"
Δ = 31°-53'-57"
D = 0°-50'-00"
T = 1964.97'
L = 3827.91'
R = 6875.49'
PC = 1028+00.30
PT = 1066+28.20

HOLDING TANK AGREEMENT
J 5795 I 05

UTILITY EASEMENT
VOL.145 D 491

UTILITY EASEMENT
J 34 I 42

UTILITY EASEMENT
J 34 I 42


HOLDING TANK AGREEMENT
J 5795 I 05

PI STA 618+40.00
Z = 181°-25'-58"
Y 135581.319
X 697403.005


PI STA 614+40.00
Z = 178°-34'-02"
Y 135276.164
X 697144.391


PK NAIL
Y = 133793.610
X = 696917.230

QTR4100

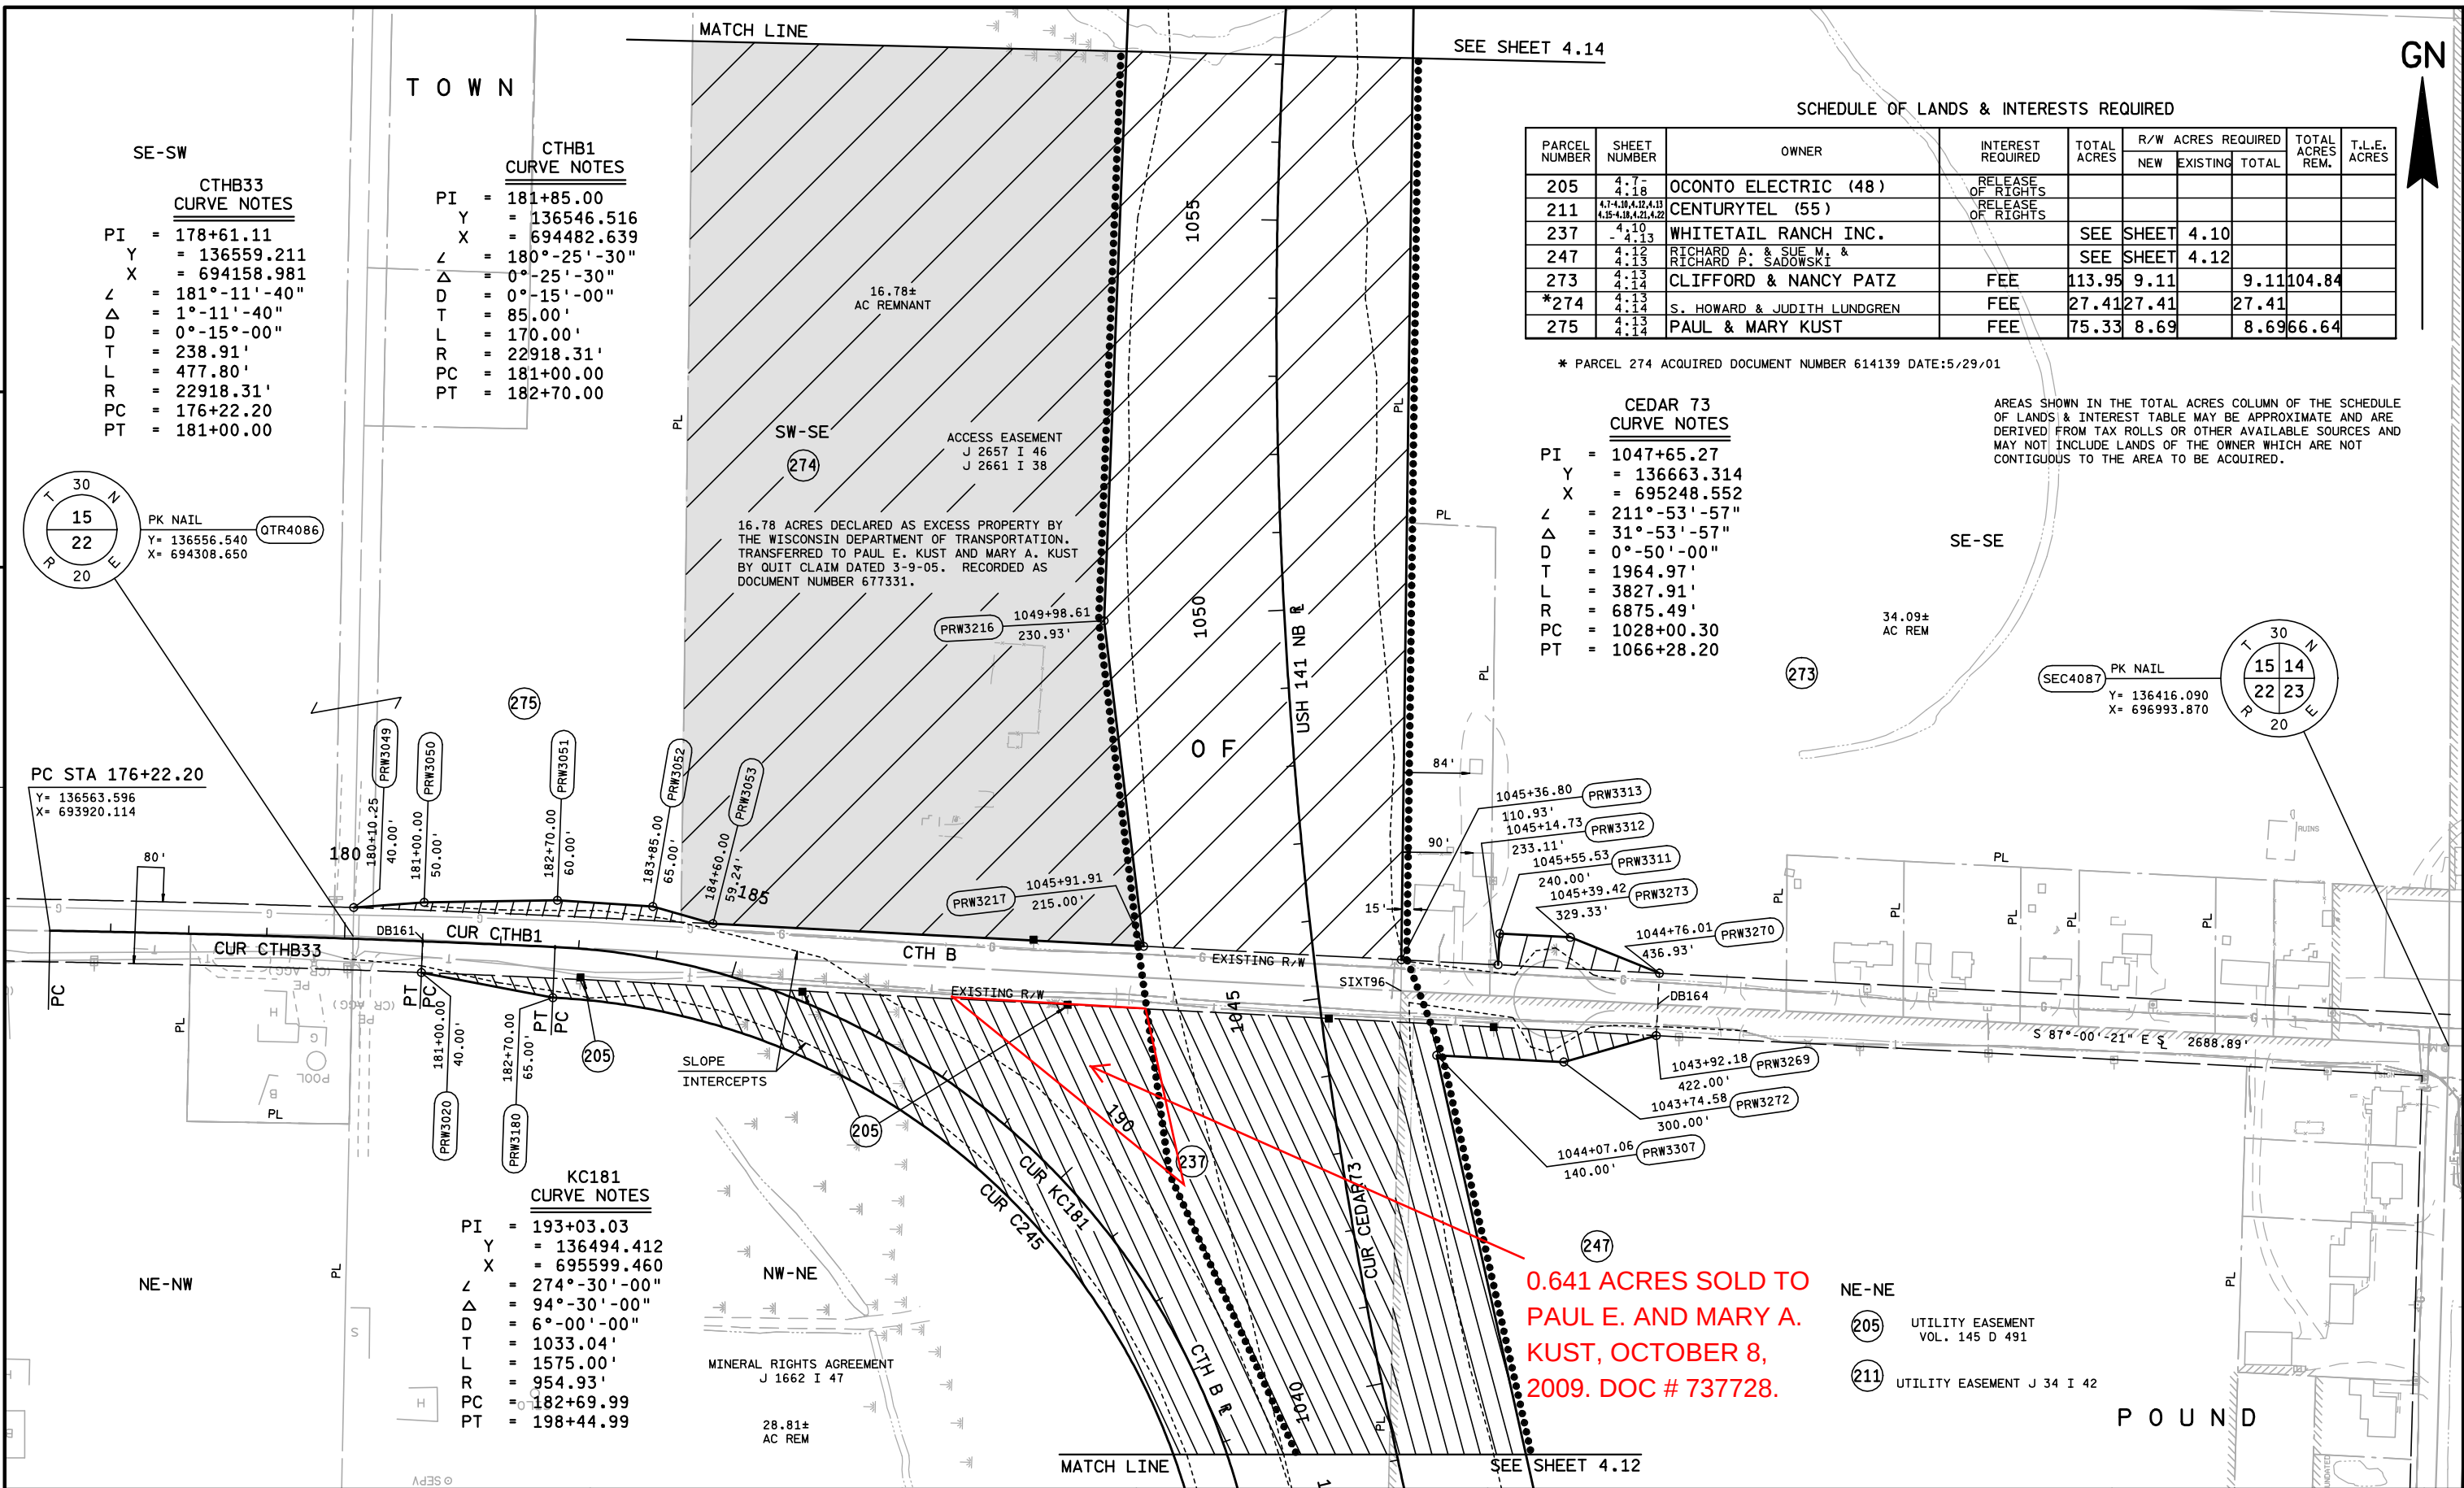

REVISION DATE	II-8-02 3-4-04 II-9-04	DATE	1-11-00	SCALE, FEET	0 100 200	HWY: USH 141	STATE R/W PROJECT NUMBER 1490-14-22	PLAT SHEET NO: 4.13	
GRID FACTOR	N/A					COUNTY: MARINETTE	CONSTRUCTION PROJECT NUMBER 1490-14-73	PS&E SHEET NO:	E

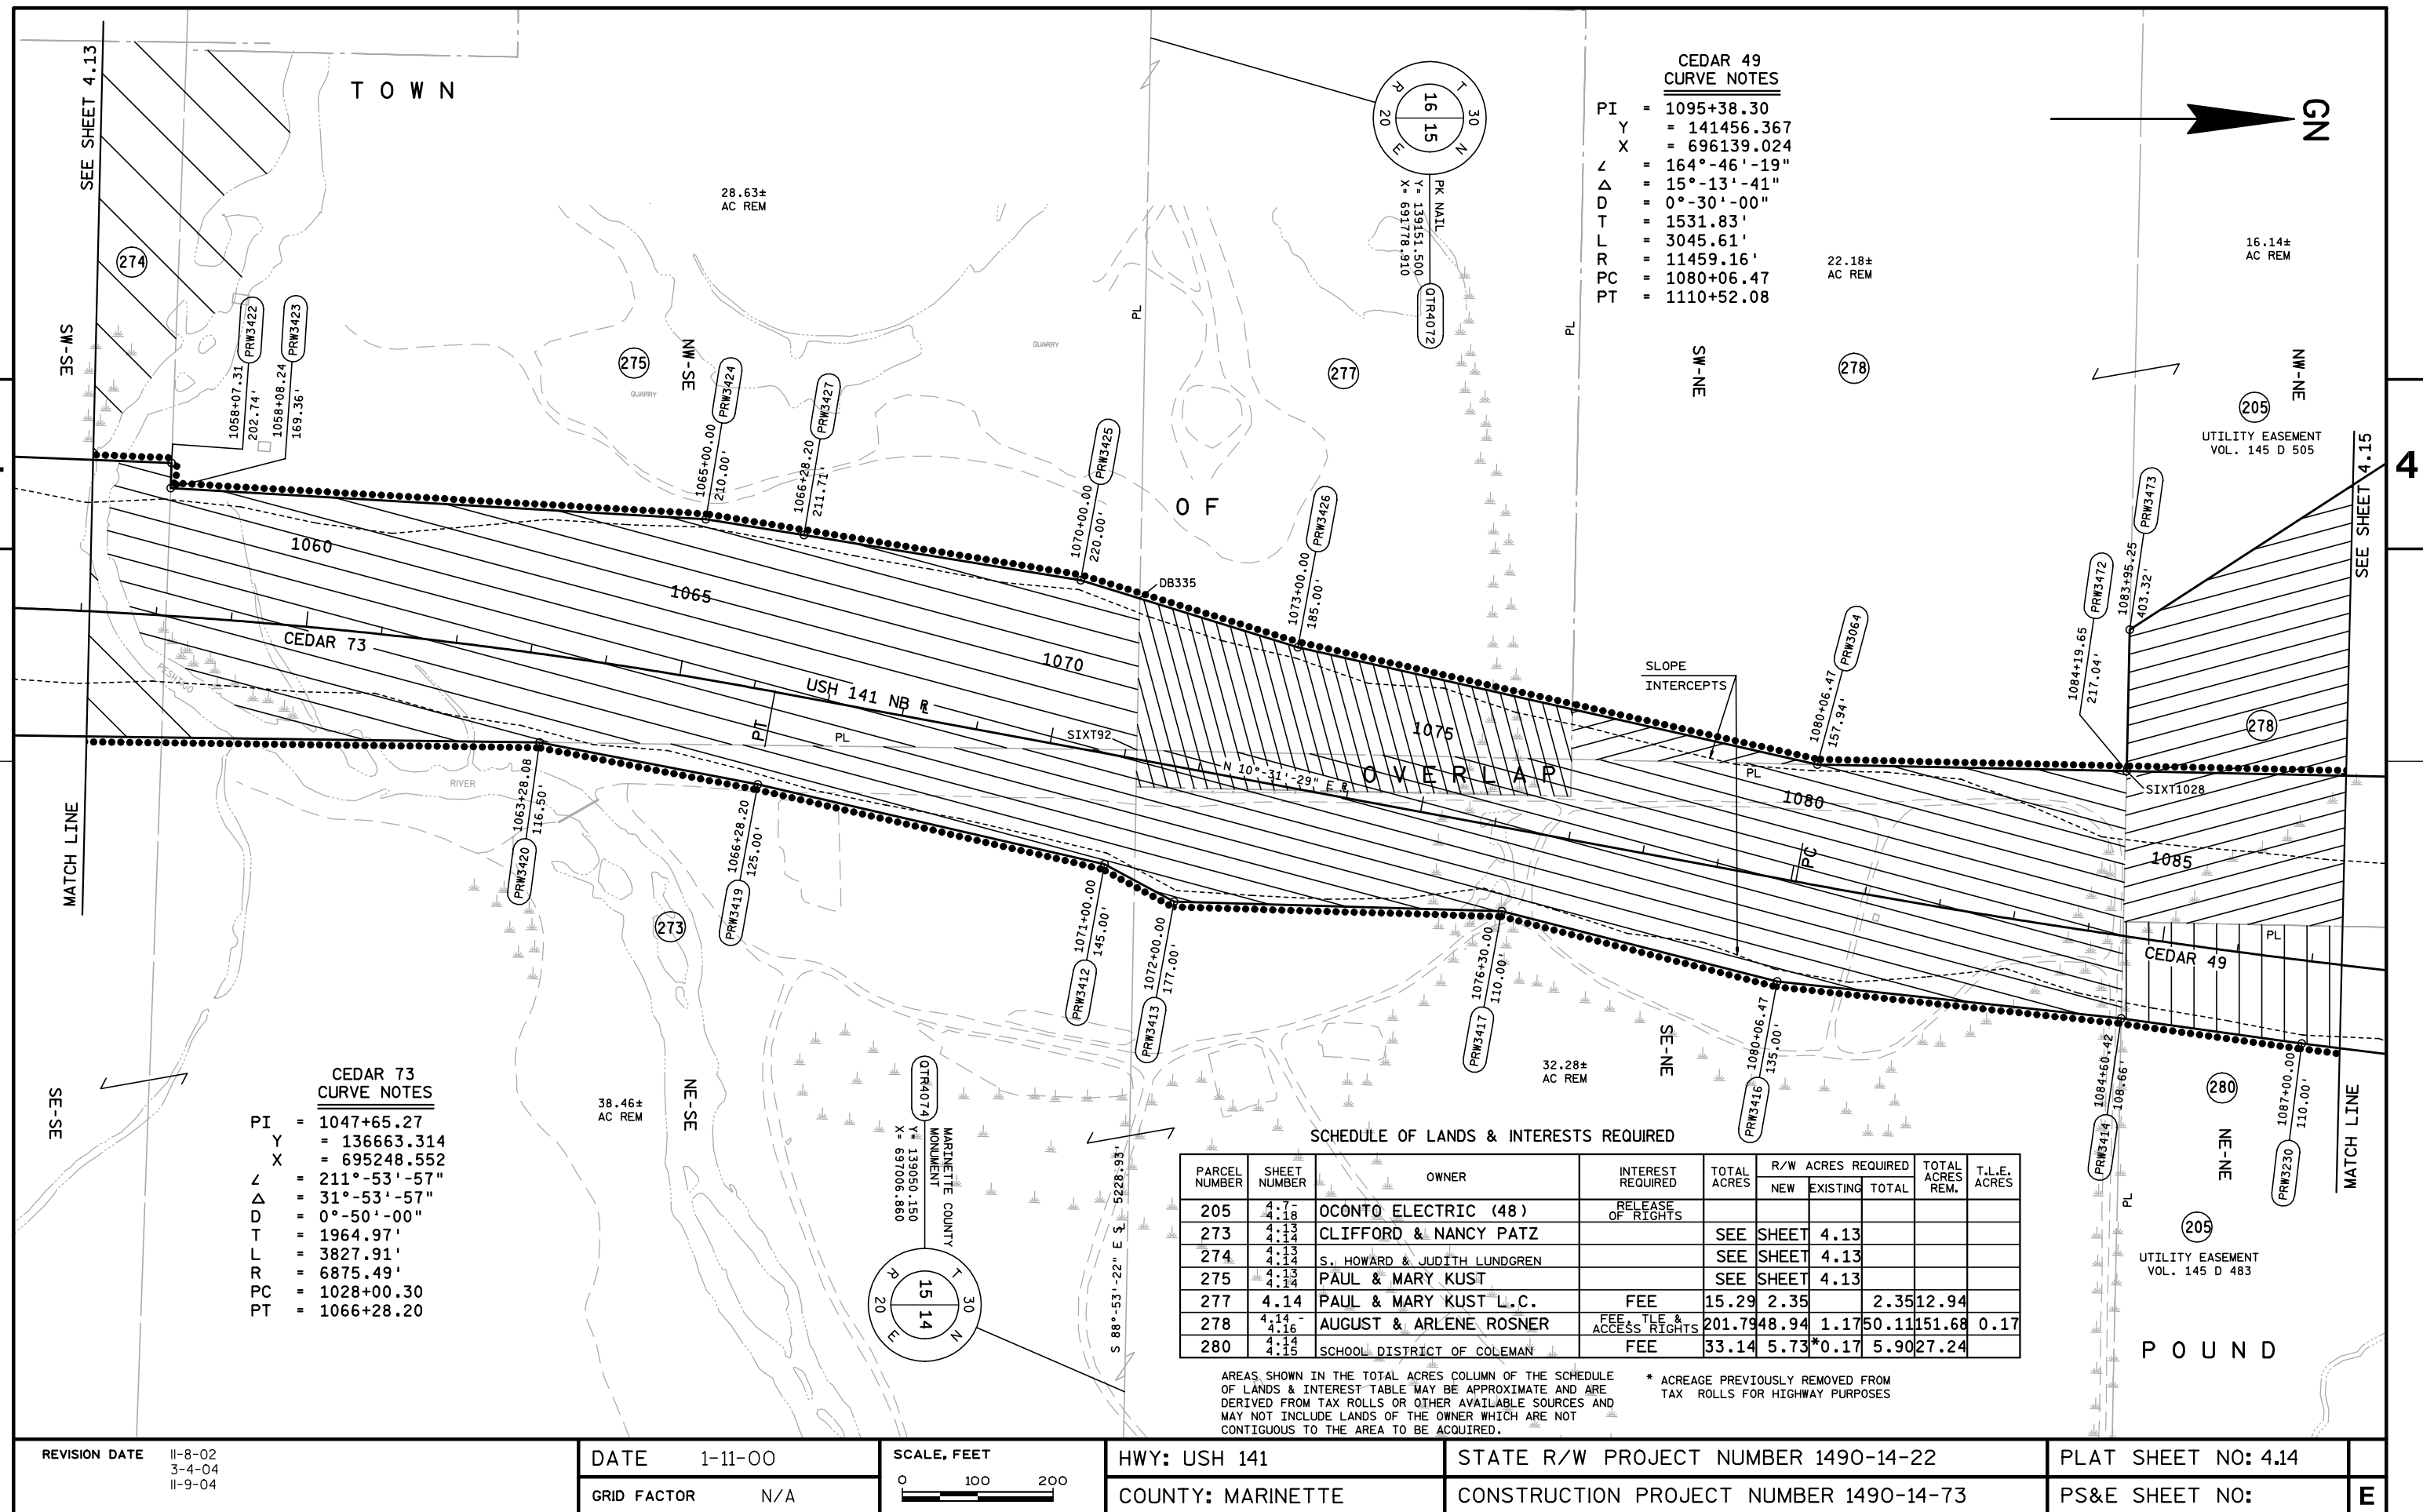

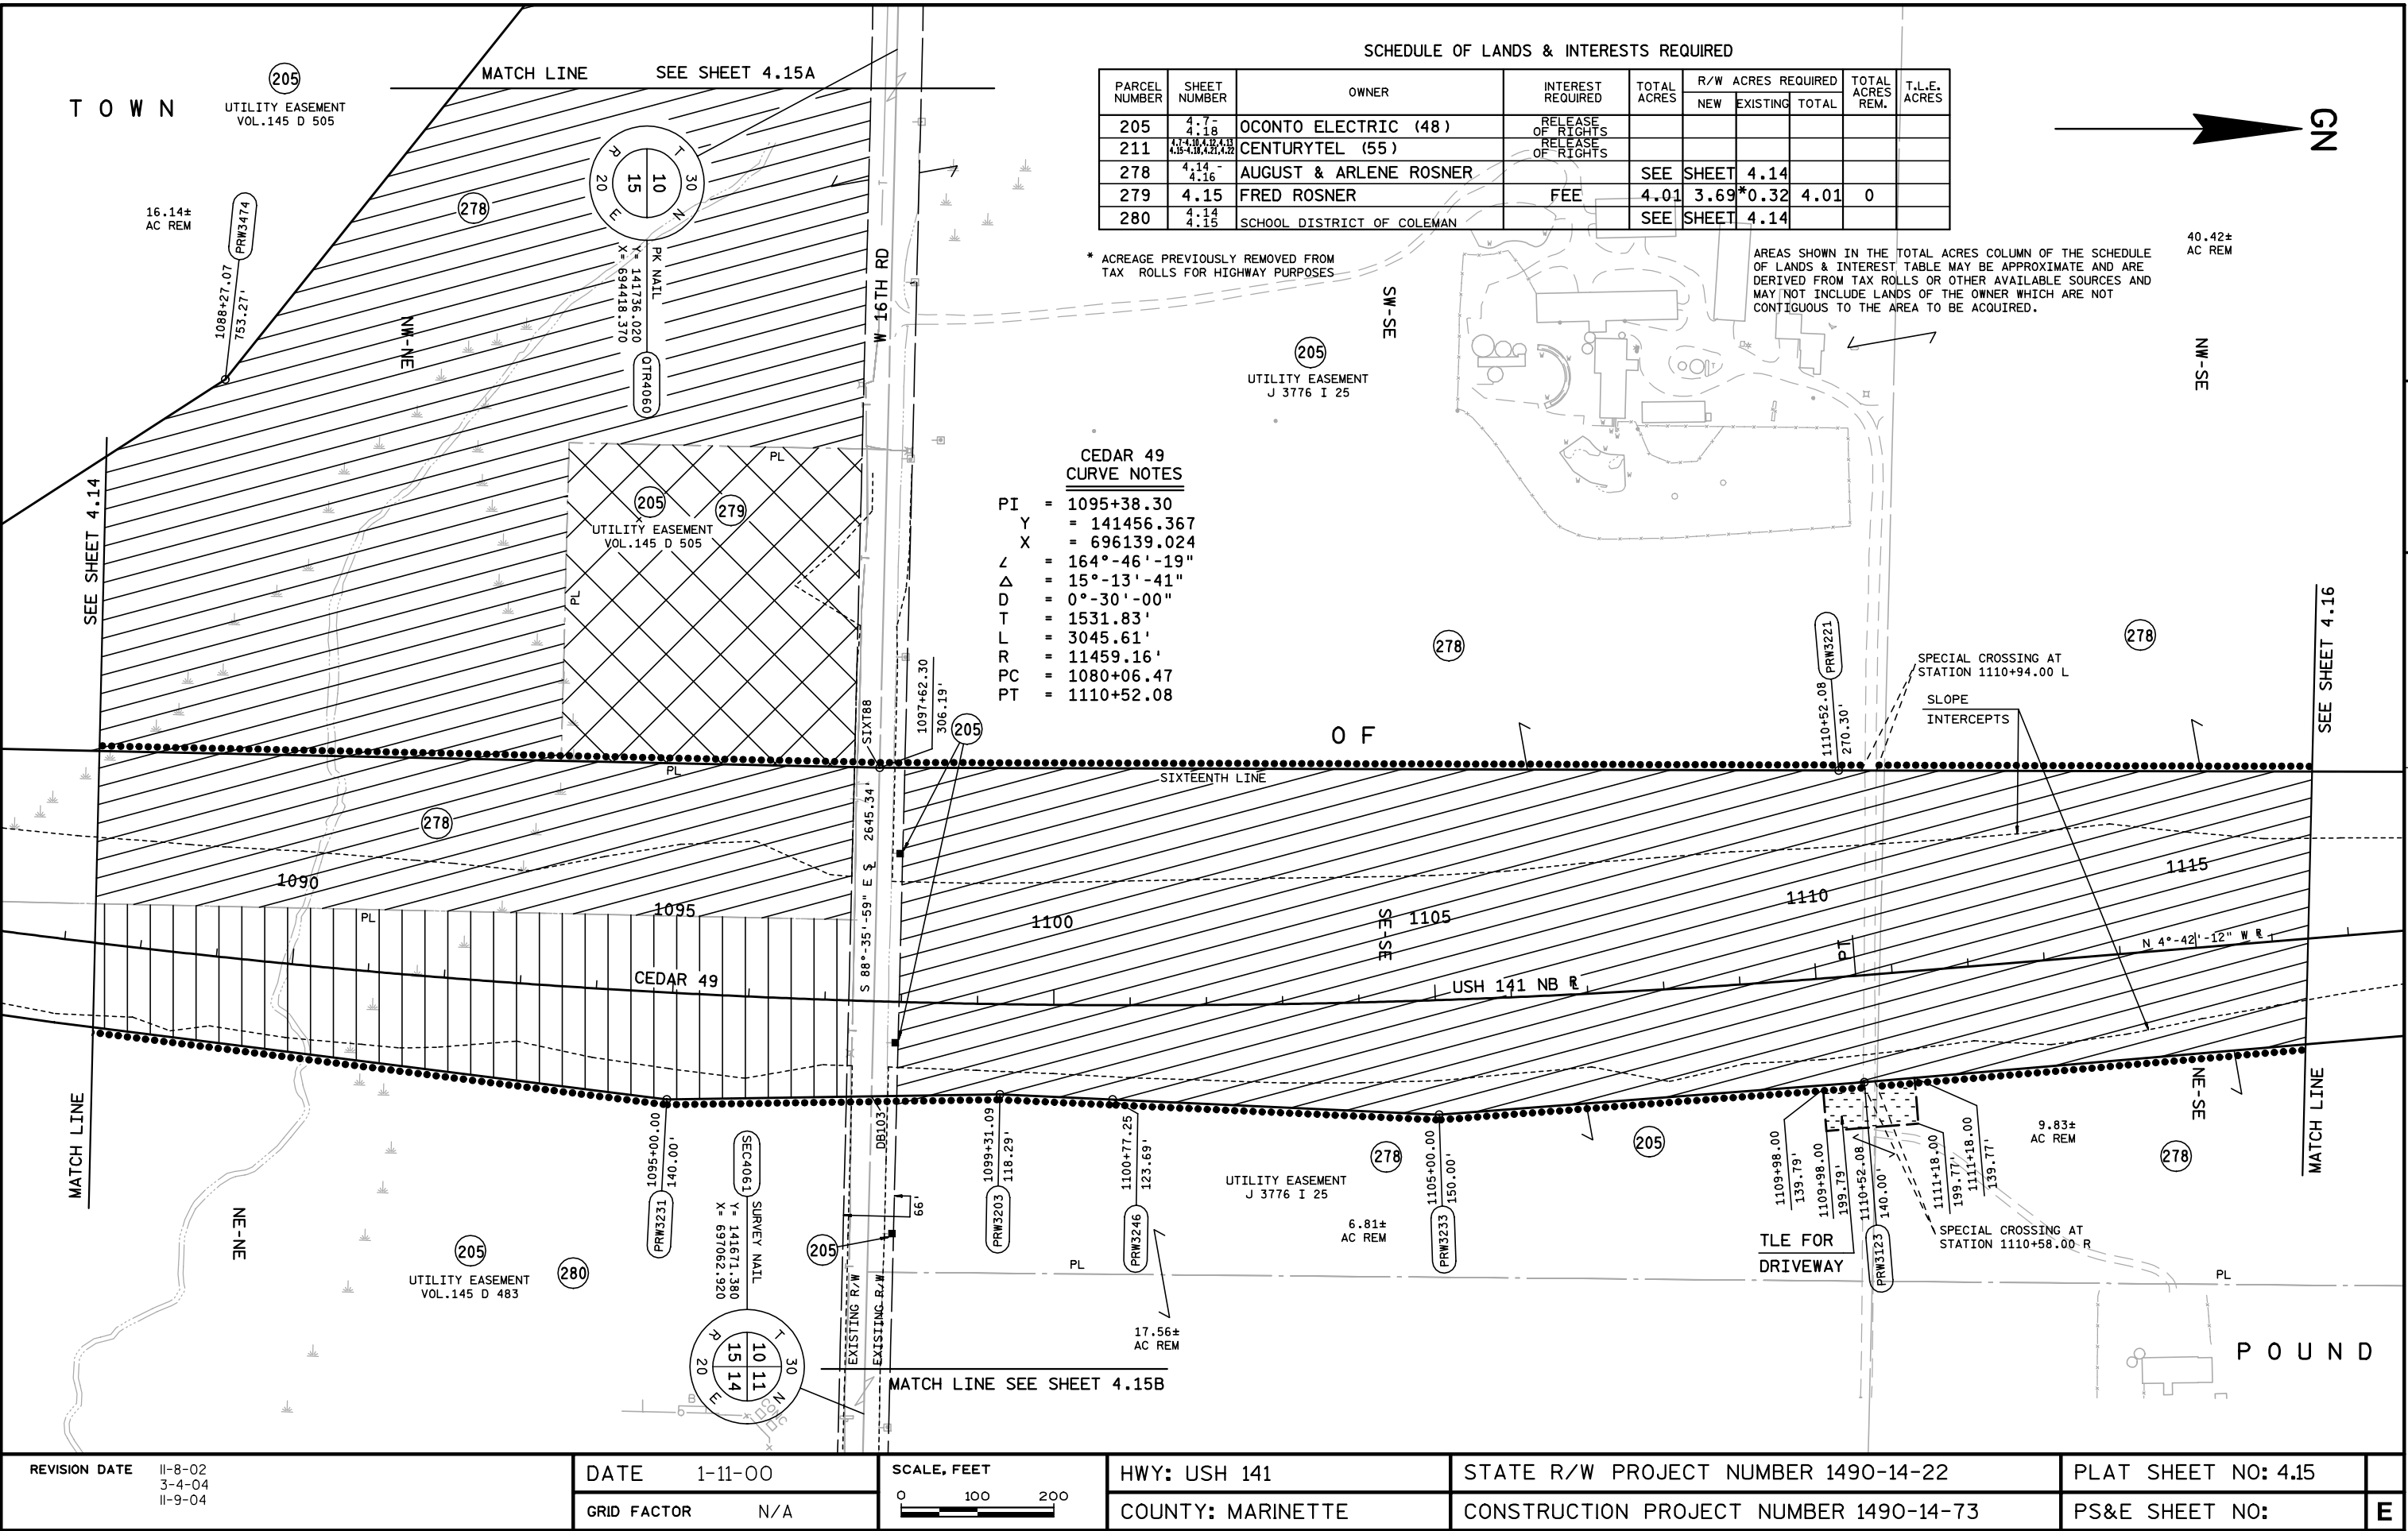

PARCEL NUMBER	SHEET NUMBER	OWNER	INTEREST REQUIRED	TOTAL ACRES	R/W ACRES REQUIRED			TOTAL ACRES REM.	T.L.E. ACRES
					NEW	EXISTING	TOTAL		
205	4.7-4.18	OCONTO ELECTRIC (48)	RELEASE OF RIGHTS						
211	4.18-4.19	CENTURYTEL (55)	RELEASE OF RIGHTS						
278	4.14-4.16	AUGUST & ARLENE ROSNER		SEE SHEET	4.14				
279	4.15	FRED ROSNER	FEE	4.01	3.69	*0.32	4.01	0	
280	4.14-4.15	SCHOOL DISTRICT OF COLEMAN		SEE SHEET	4.14				

* ACREAGE PREVIOUSLY REMOVED FROM TAX ROLLS FOR HIGHWAY PURPOSES

AREAS SHOWN IN THE TOTAL ACRES COLUMN OF THE SCHEDULE OF LANDS & INTEREST TABLE MAY BE APPROXIMATE AND ARE DERIVED FROM TAX ROLLS OR OTHER AVAILABLE SOURCES AND MAY NOT INCLUDE LANDS OF THE OWNER WHICH ARE NOT CONTIGUOUS TO THE AREA TO BE ACQUIRED.

CEDAR 49
CURVE NOTES

PI = 1095+38.30
Y = 141456.367
X = 696139.024
Z = 164°-46'-19"
Δ = 15°-13'-41"
D = 0°-30'-00"
T = 1531.83'
L = 3045.61'
R = 11459.16'
PC = 1080+06.47
PT = 1110+52.08

REVISION DATE 11-8-02 3-4-04 11-9-04	DATE 1-11-00	SCALE, FEET 0 100 200	HWY: USH 141	STATE R/W PROJECT NUMBER 1490-14-22		PLAT SHEET NO: 4.15	
	GRID FACTOR N/A		COUNTY: MARINETTE	CONSTRUCTION PROJECT NUMBER 1490-14-73		PS&E SHEET NO:	E

T O W N

GN

SCHEDULE OF LANDS & INTERESTS REQUIRED

PARCEL NUMBER	SHEET NUMBER	OWNER	INTEREST REQUIRED	TOTAL ACRES	R/W ACRES REQUIRED			TOTAL ACRES REM.	T.L.E. ACRES
					NEW	EXISTING	TOTAL		
205	4.7-4.18	OCONTO ELECTRIC (48)	RELEASE OF RIGHTS						
278	4.14-4.16	AUGUST & ARLENE ROSNER		SEE SHEET	4.14				

AREAS SHOWN IN THE TOTAL ACRES COLUMN OF THE SCHEDULE OF LANDS & INTEREST TABLE MAY BE APPROXIMATE AND ARE DERIVED FROM TAX ROLLS OR OTHER AVAILABLE SOURCES AND MAY NOT INCLUDE LANDS OF THE OWNER WHICH ARE NOT CONTIGUOUS TO THE AREA TO BE ACQUIRED.

4

4

SILO
O
B


NE-NW

PE
(CR AGG)

O F

SE-SW

NE-SW

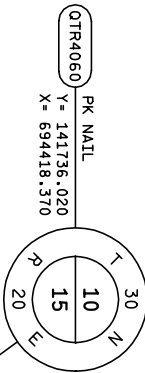

1094+78.78
1623.64' PRW3475

1097+14.54
1628.44' PRW3476

16.14±
AC REM

NW-NE

278

W 16TH RD

SW-SE

NW-SE

P O U N D

205

UTILITY EASEMENT
VOL.145 D 505

MATCH LINE


SEE SHEET 4.15

REVISION DATE
11-8-02
3-4-04
11-9-04 N.C.

DATE 1-11-00

GRID FACTOR N/A

SCALE, FEET

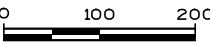

HWY: USH 141

COUNTY: MARINETTE


STATE R/W PROJECT NUMBER 1490-14-22

CONSTRUCTION PROJECT NUMBER 1490-14-73

PLAT SHEET NO: 4.15A

PS&E SHEET NO:

E

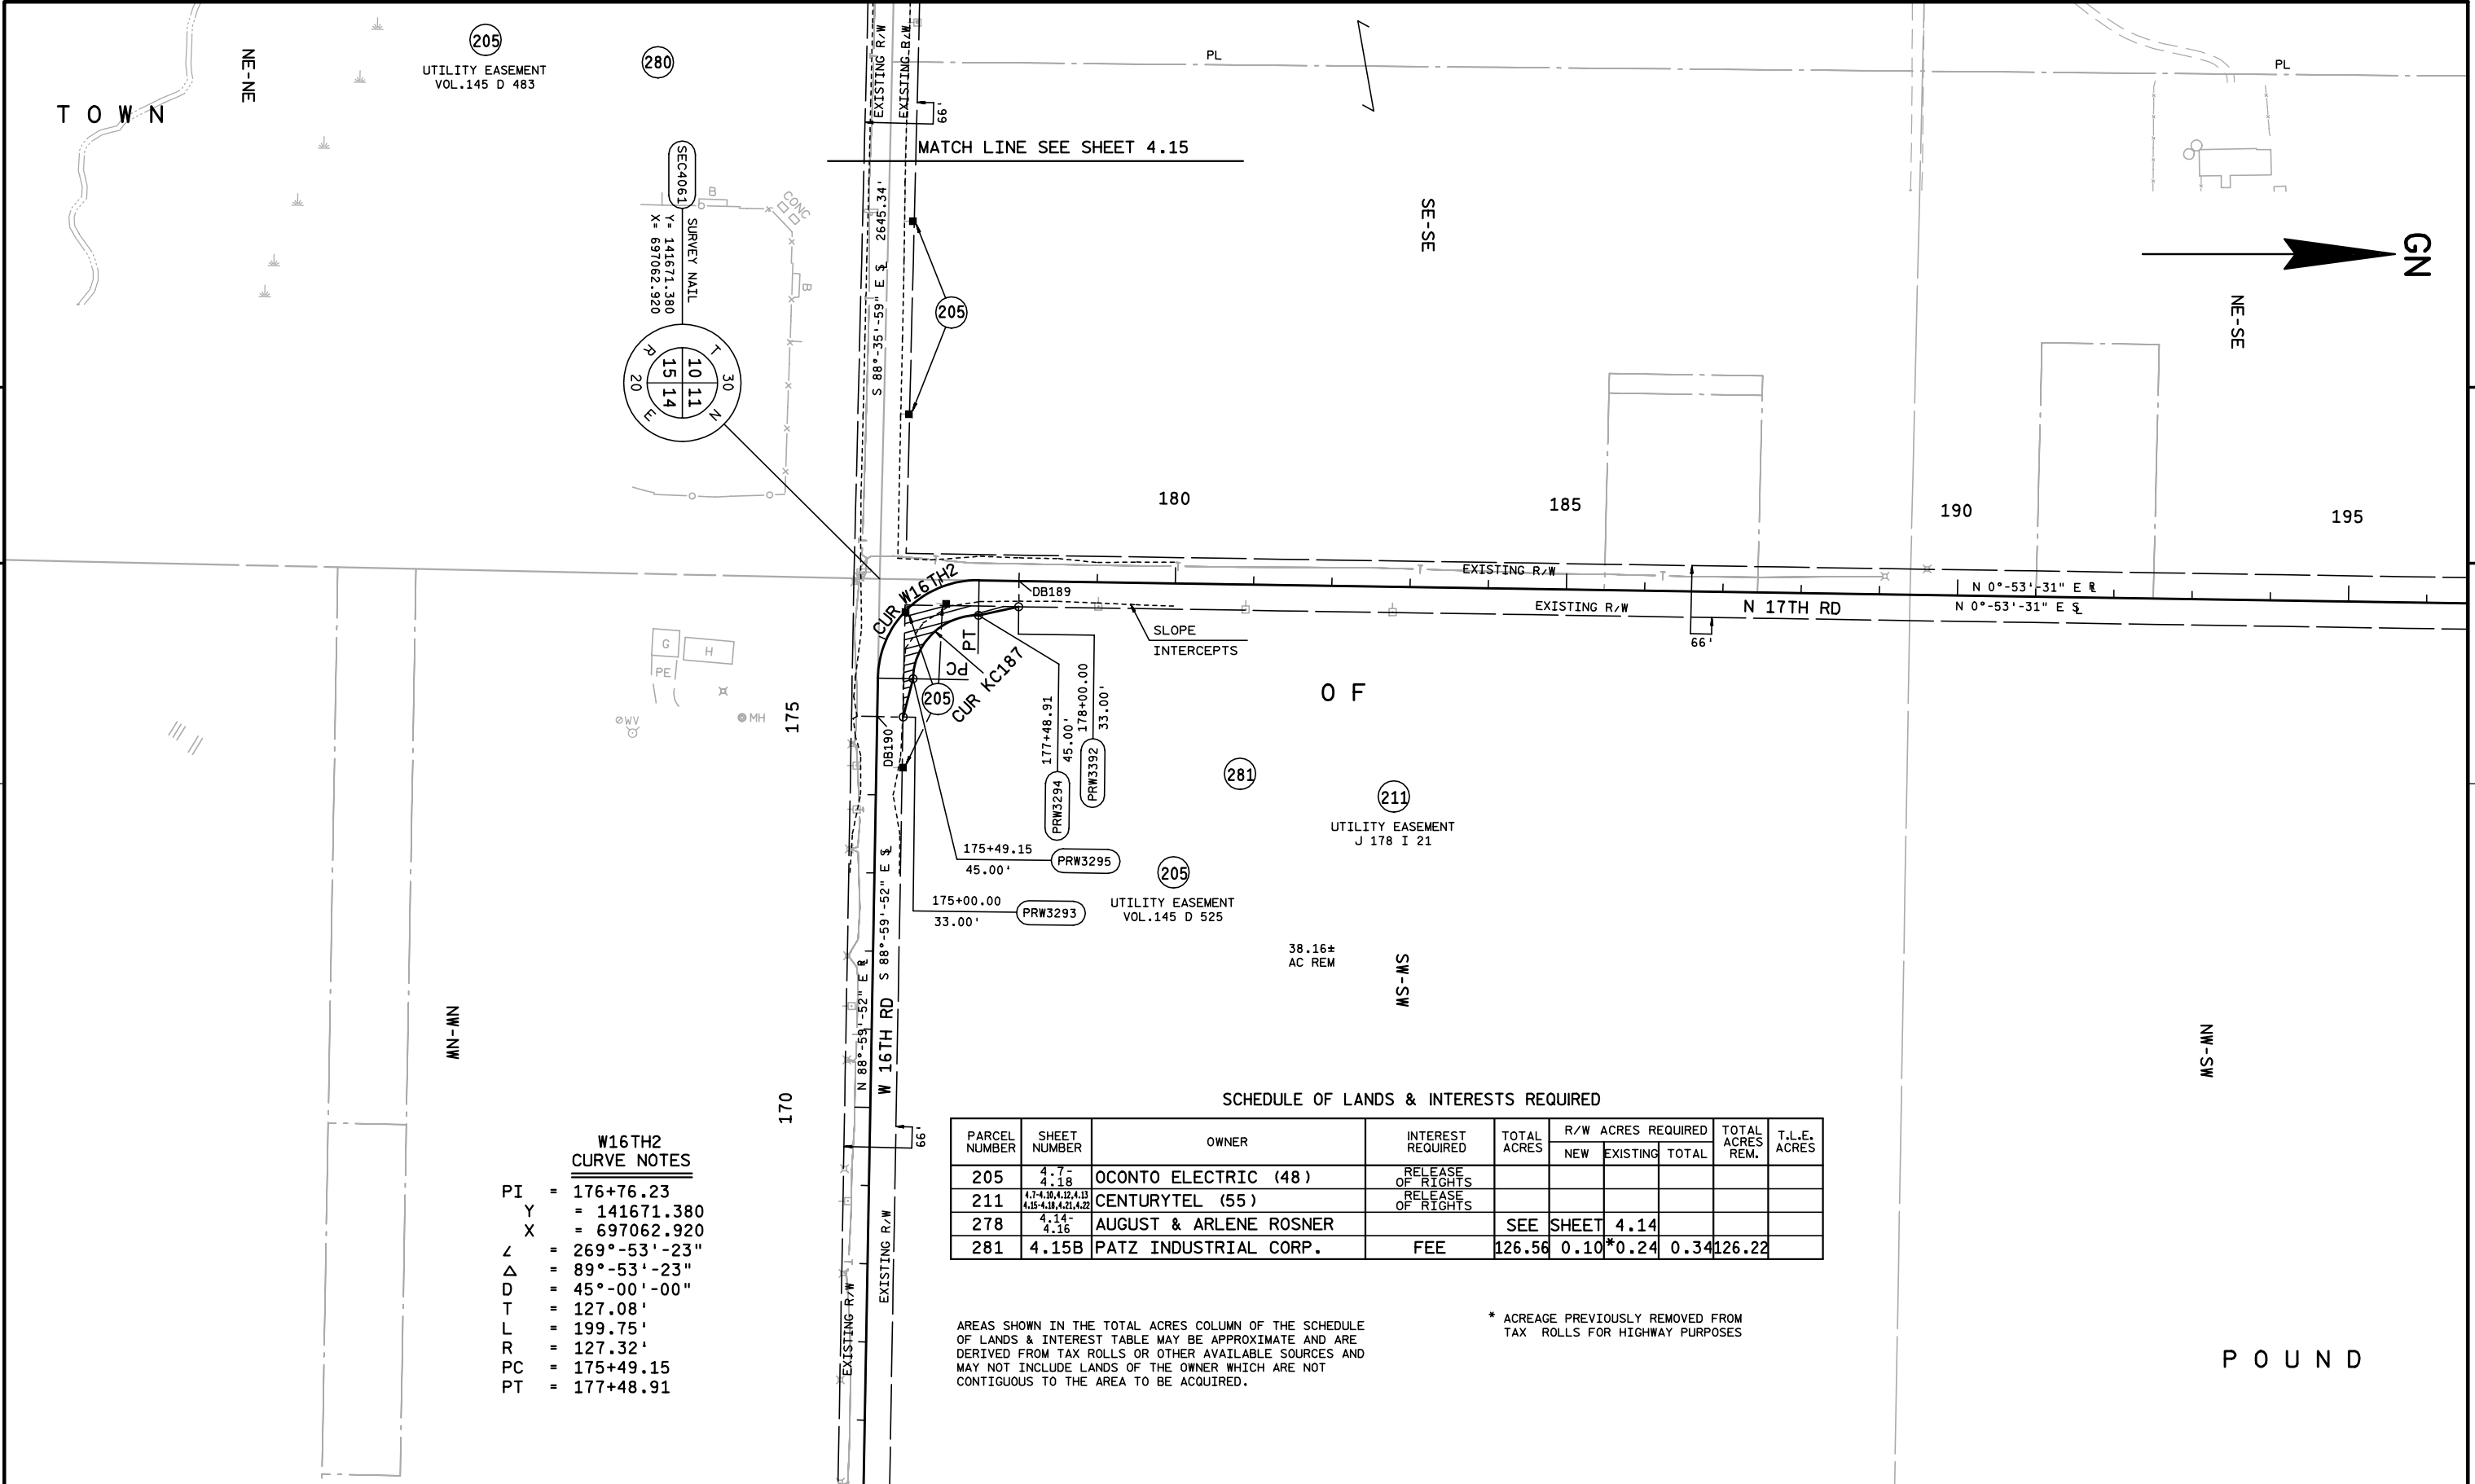


W16TH2
CURVE NOTES
PI = 176+76.23
Y = 141671.380
X = 697062.920
Z = 269°-53'-23"
Δ = 89°-53'-23"
D = 45°-00'-00"
T = 127.08'
L = 199.75'
R = 127.32'
PC = 175+49.15
PT = 177+48.91

SCHEDULE OF LANDS & INTERESTS REQUIRED									
PARCEL NUMBER	SHEET NUMBER	OWNER	INTEREST REQUIRED	TOTAL ACRES	R/W ACRES REQUIRED			TOTAL ACRES REM.	T.L.E. ACRES
					NEW	EXISTING	TOTAL		
205	4.7-4.18	OCONTO ELECTRIC (48)	RELEASE OF RIGHTS						
211	4.7-4.18, 4.12, 4.13, 4.15-4.18, 4.21, 4.22	CENTURYTEL (55)	RELEASE OF RIGHTS						
278	4.14-4.16	AUGUST & ARLENE ROSNER		SEE SHEET	4.14				
281	4.15B	PATZ INDUSTRIAL CORP.	FEE	126.56	0.10	*0.24	0.34	126.22	

AREAS SHOWN IN THE TOTAL ACRES COLUMN OF THE SCHEDULE OF LANDS & INTEREST TABLE MAY BE APPROXIMATE AND ARE DERIVED FROM TAX ROLLS OR OTHER AVAILABLE SOURCES AND MAY NOT INCLUDE LANDS OF THE OWNER WHICH ARE NOT CONTIGUOUS TO THE AREA TO BE ACQUIRED.

* ACREAGE PREVIOUSLY REMOVED FROM TAX ROLLS FOR HIGHWAY PURPOSES

REVISION DATE II-8-02 3-4-04 II-9-04 N.C.	DATE 1-11-00	SCALE, FEET 0 100 200	HWY: USH 141	STATE R/W PROJECT NUMBER 1490-14-22		PLAT SHEET NO: 4.15B	
	GRID FACTOR N/A		COUNTY: MARINETTE	CONSTRUCTION PROJECT NUMBER 1490-14-73		PS&E SHEET NO:	E

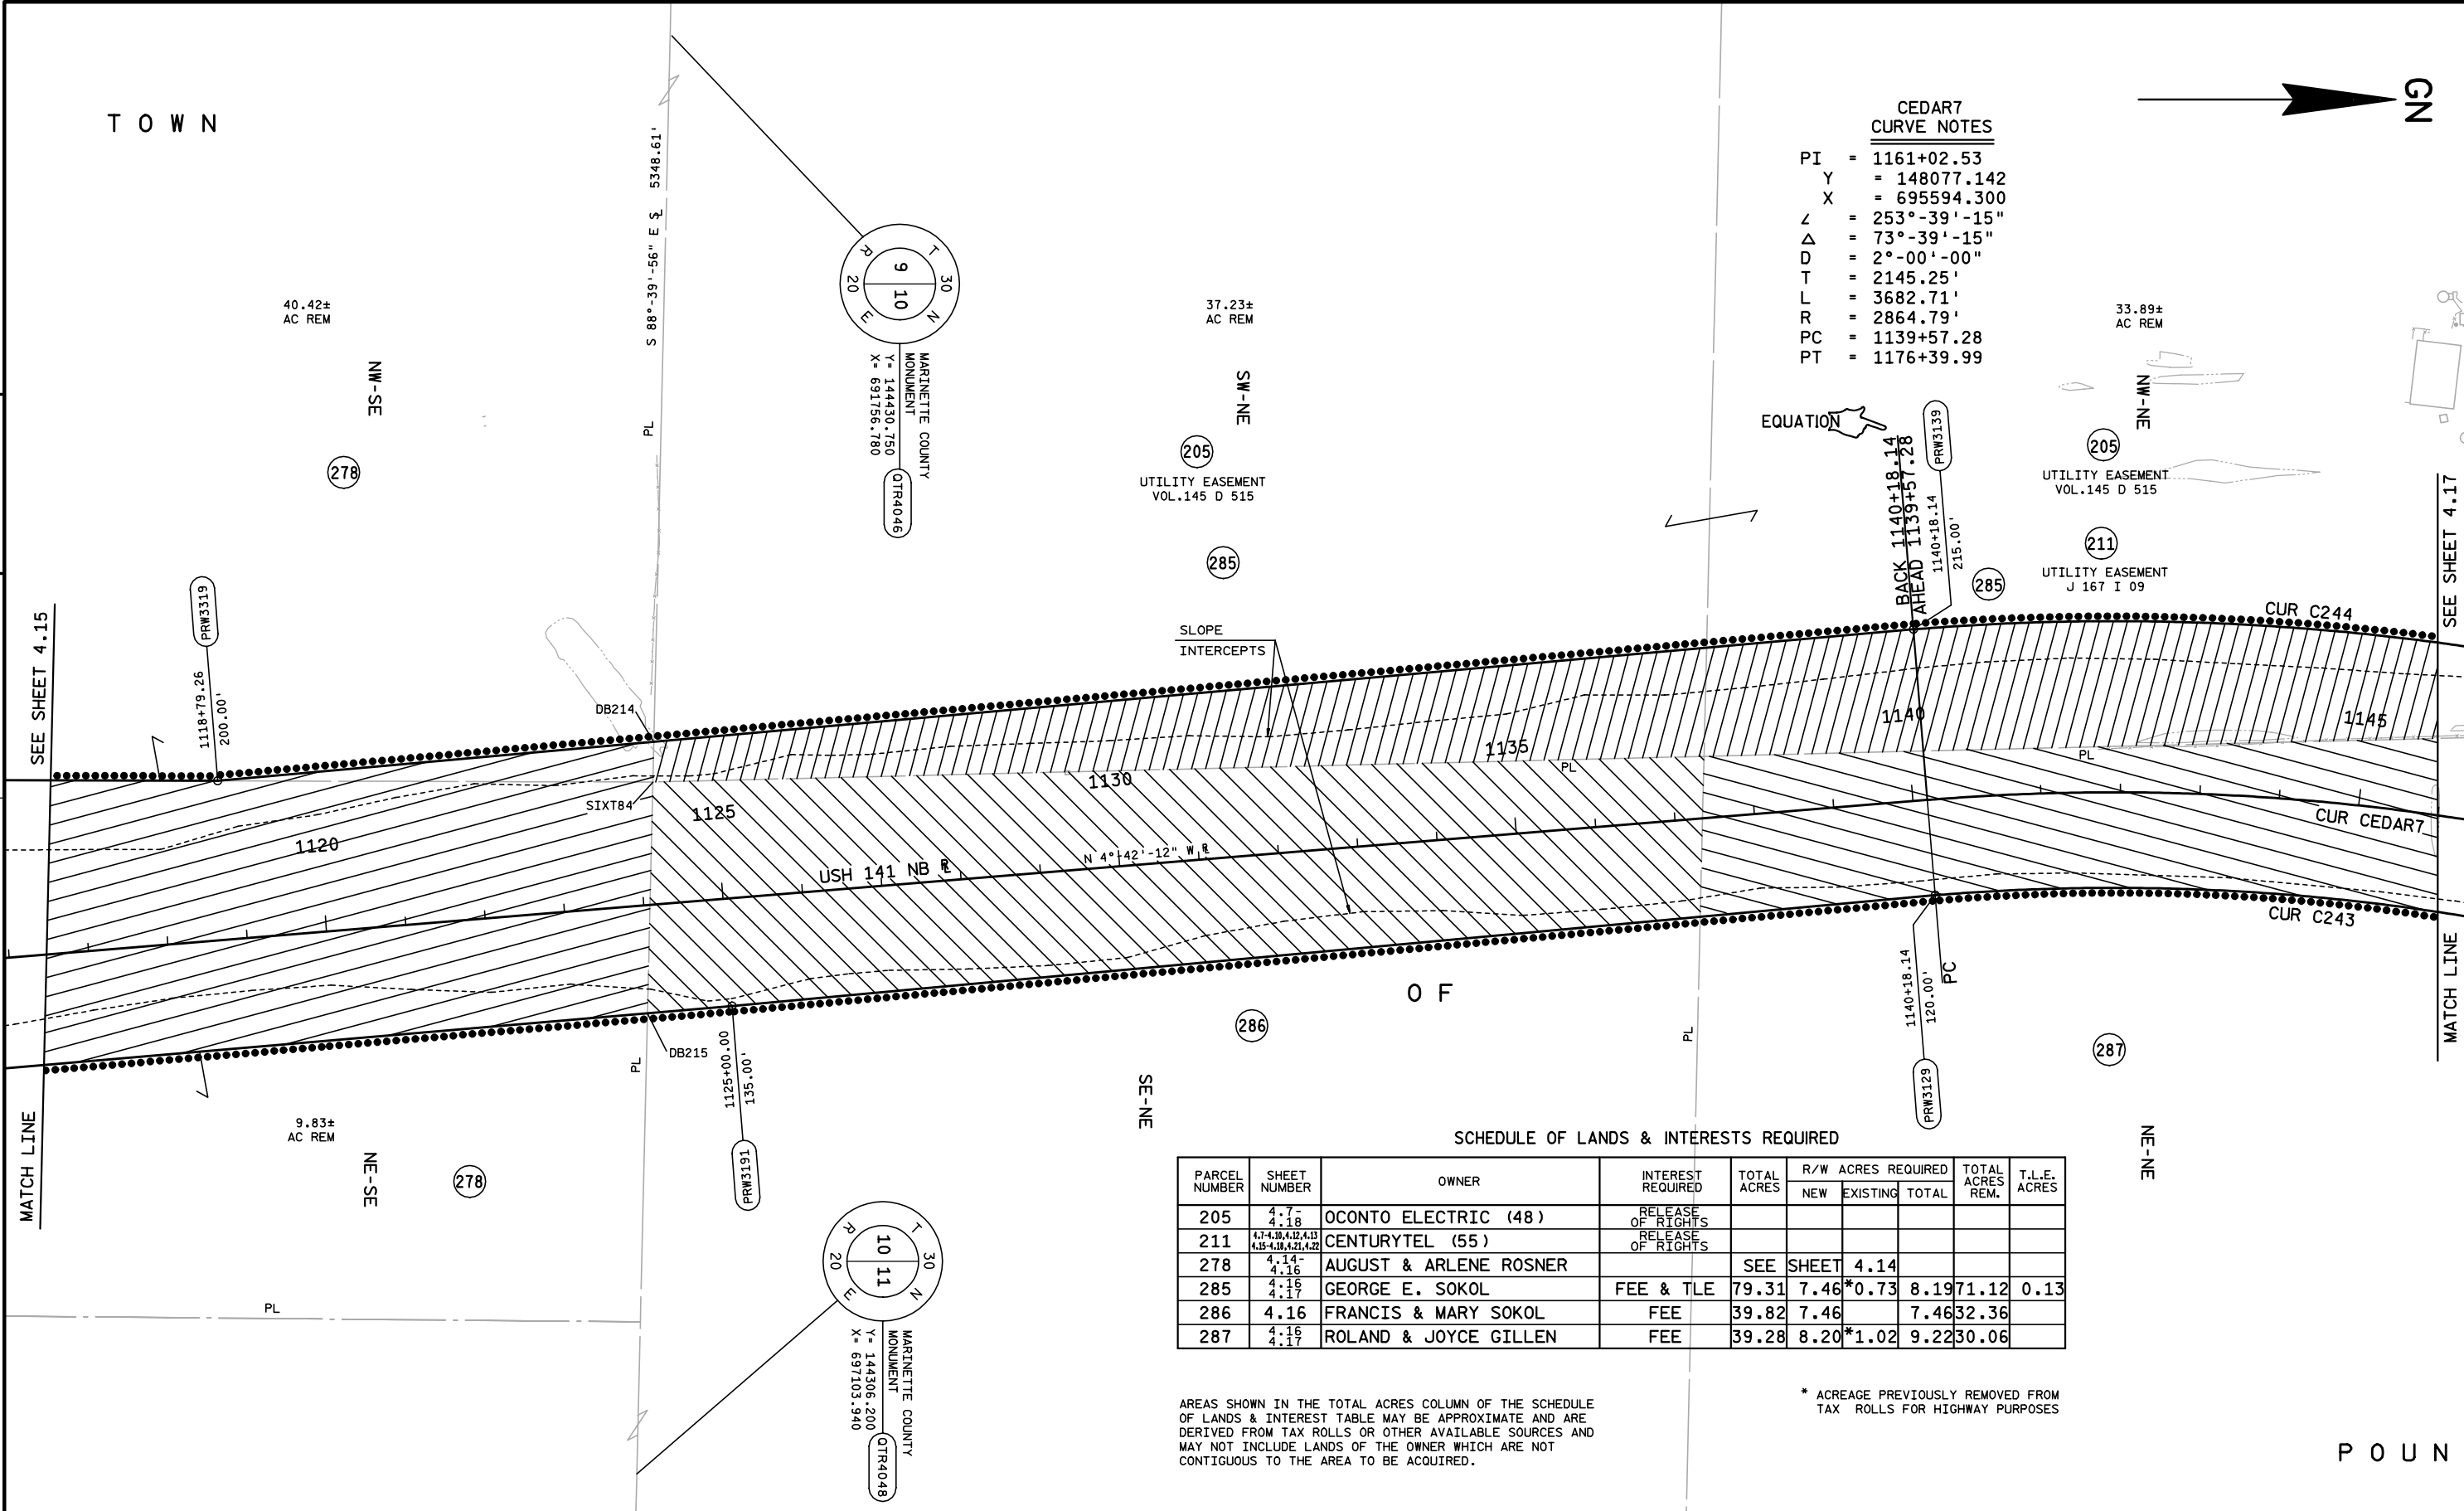

CEDAR7
CURVE NOTES

PI	=	1161+02.53
Y	=	148077.142
X	=	695594.300
Z	=	253°-39'-15"
Δ	=	73°-39'-15"
D	=	2°-00'-00"
T	=	2145.25'
L	=	3682.71'
R	=	2864.79'
PC	=	1139+57.28
PT	=	1176+39.99

SCHEDULE OF LANDS & INTERESTS REQUIRED

PARCEL NUMBER	SHEET NUMBER	OWNER	INTEREST REQUIRED	TOTAL ACRES	R/W ACRES REQUIRED			TOTAL ACRES REM.	T.L.E. ACRES
					NEW	EXISTING	TOTAL		
205	4.7-4.18	OCONTO ELECTRIC (48)	RELEASE OF RIGHTS						
211	4.7-4.18, 4.12, 4.13, 4.15-4.18, 4.21, 4.22	CENTURYTEL (55)	RELEASE OF RIGHTS						
278	4.14-4.16	AUGUST & ARLENE ROSNER		SEE SHEET	4.14				
285	4.16	GEORGE E. SOKOL	FEE & TLE	79.31	7.46	*0.73	8.19	71.12	0.13
286	4.16	FRANCIS & MARY SOKOL	FEE	39.82	7.46		7.46	32.36	
287	4.16-4.17	ROLAND & JOYCE GILLEN	FEE	39.28	8.20	*1.02	9.22	30.06	

AREAS SHOWN IN THE TOTAL ACRES COLUMN OF THE SCHEDULE OF LANDS & INTEREST TABLE MAY BE APPROXIMATE AND ARE DERIVED FROM TAX ROLLS OR OTHER AVAILABLE SOURCES AND MAY NOT INCLUDE LANDS OF THE OWNER WHICH ARE NOT CONTIGUOUS TO THE AREA TO BE ACQUIRED.

* ACREAGE PREVIOUSLY REMOVED FROM TAX ROLLS FOR HIGHWAY PURPOSES

REVISION DATE II-8-02 3-4-04 II-9-04 N.C.	DATE 1-11-00	SCALE, FEET 0 100 200	HWY: USH 141	STATE R/W PROJECT NUMBER 1490-14-22		PLAT SHEET NO: 4.16	
	GRID FACTOR N/A		COUNTY: MARINETTE	CONSTRUCTION PROJECT NUMBER 1490-14-73		PS&E SHEET NO:	E

T O W N

SCHEDULE OF LANDS & INTERESTS REQUIRED

PARCEL NUMBER	SHEET NUMBER	OWNER	INTEREST REQUIRED	TOTAL ACRES	R/W ACRES REQUIRED			TOTAL ACRES REM.	T.L.E. ACRES
					NEW	EXISTING	TOTAL		
205	4.7-4.18	OCONTO ELECTRIC (48)	RELEASE OF RIGHTS						
211	4.7-4.18, 4.12, 4.13, 4.15-4.18, 4.21, 4.22	CENTURYTEL (55)	RELEASE OF RIGHTS						
285	4.16	GEORGE E. SOKOL		SEE SHEET	4.16				
287	4.16	ROLAND & JOYCE GILLEN		SEE SHEET	4.16				
302	4.17	KENNETH & JOYCE BEDORA	FEE	175.06	24.37*	2.37	26.74	148.32	
320	4.17	MARVIN & MARLENE ROSNER	FEE	152.80	2.99*	0.26	3.25	149.55	

AREAS SHOWN IN THE TOTAL ACRES COLUMN OF THE SCHEDULE OF LANDS & INTEREST TABLE MAY BE APPROXIMATE AND ARE DERIVED FROM TAX ROLLS OR OTHER AVAILABLE SOURCES AND MAY NOT INCLUDE LANDS OF THE OWNER WHICH ARE NOT CONTIGUOUS TO THE AREA TO BE ACQUIRED.

* ACREAGE PREVIOUSLY REMOVED FROM TAX ROLLS FOR HIGHWAY PURPOSES

CEDAR7
CURVE NOTES

PI = 1161+02.53
Y = 148077.142
X = 695594.300
L = 253°-39'-15"
Δ = 73°-39'-15"
D = 2°-00'-00"
T = 2145.25'
L = 3682.71'
R = 2864.79'
PC = 1139+57.28
PT = 1176+39.99

37.90±
AC REM

SW-SE

SLOPE
INTERCEPTS

SE-SE

15.41±
AC REM

UTILITY EASEMENT
J 092 I 42

O F

SW-SW

NW-SW

SEE SHEET 4.18

V I L L A G E

GN

UTILITY EASEMENT
VOL. 145 D 488

O F

PK NAIL
Y= 146947.750
X= 697001.960
SEC4035

229+00.53 N 17TH RD =

311+27.60 CTH Q

PI STA 229+00.53

L = 181°-50'-06"

Y 146947.750

X 697001.960

NW-NW


P O U N D

REVISION DATE
11-8-02
3-4-04
11-9-04 N.C.

DATE 1-11-00

GRID FACTOR N/A

SCALE, FEET

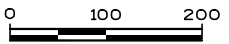

HWY: USH 141

COUNTY: MARINETTE


STATE R/W PROJECT NUMBER 1490-14-22

CONSTRUCTION PROJECT NUMBER 1490-14-73

PLAT SHEET NO: 4.17

PS&E SHEET NO:

E

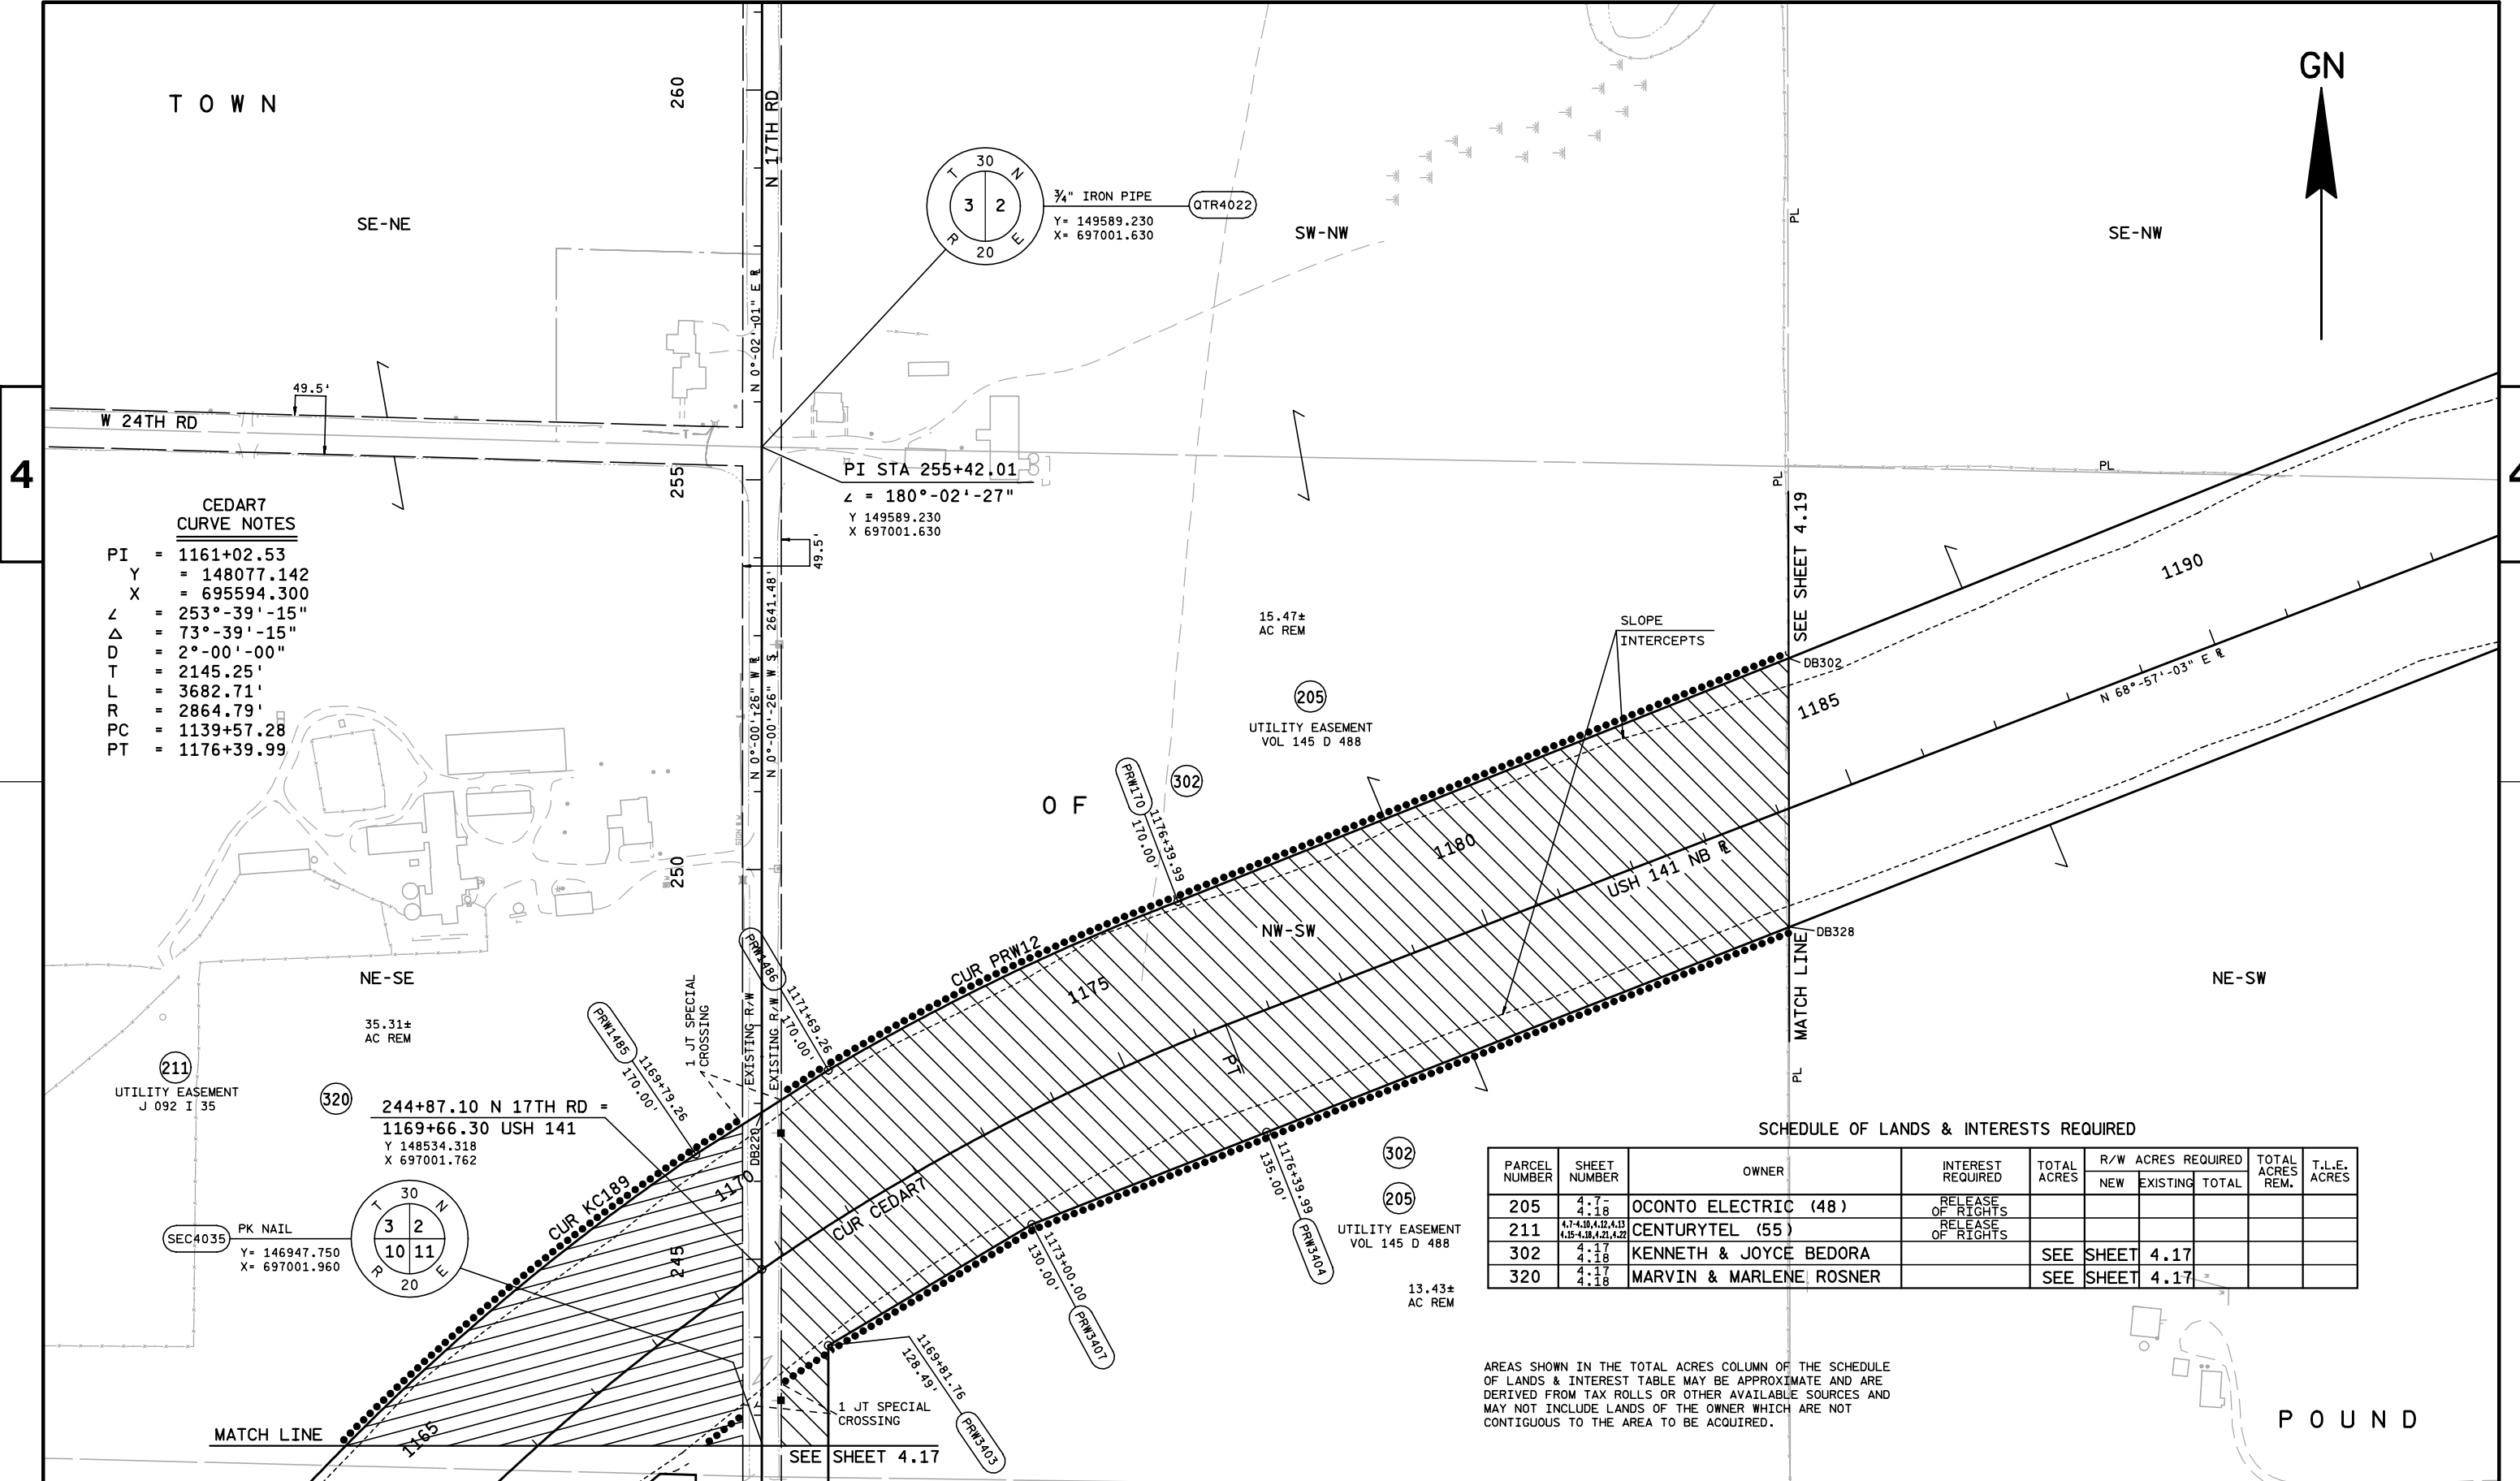


**CEDAR7
CURVE NOTES**

PI = 1161+02.53
Y = 148077.142
X = 695594.300
Z = 253°-39'-15"
Δ = 73°-39'-15"
D = 2°-00'-00"
T = 2145.25'
L = 3682.71'
R = 2864.79'
PC = 1139+57.28
PT = 1176+39.99

**244+87.10 N 17TH RD =
1169+66.30 USH 141**
Y 148534.318
X 697001.762

SCHEDULE OF LANDS & INTERESTS REQUIRED								
PARCEL NUMBER	SHEET NUMBER	OWNER	INTEREST REQUIRED	TOTAL ACRES	R/W ACRES REQUIRED			TOTAL ACRES REM.
					NEW	EXISTING	TOTAL	
205	4.7-4.18	OCONTO ELECTRIC (48)	RELEASE OF RIGHTS					
211	4.7-4.18, 4.22, 4.23, 4.25-4.28, 4.21, 4.22	CENTURYTEL (55)	RELEASE OF RIGHTS					
302	4.17	KENNETH & JOYCE BEDORA		SEE SHEET	4.17			
320	4.17	MARVIN & MARLENE ROSNER		SEE SHEET	4.17			

AREAS SHOWN IN THE TOTAL ACRES COLUMN OF THE SCHEDULE OF LANDS & INTEREST TABLE MAY BE APPROXIMATE AND ARE DERIVED FROM TAX ROLLS OR OTHER AVAILABLE SOURCES AND MAY NOT INCLUDE LANDS OF THE OWNER WHICH ARE NOT CONTIGUOUS TO THE AREA TO BE ACQUIRED.

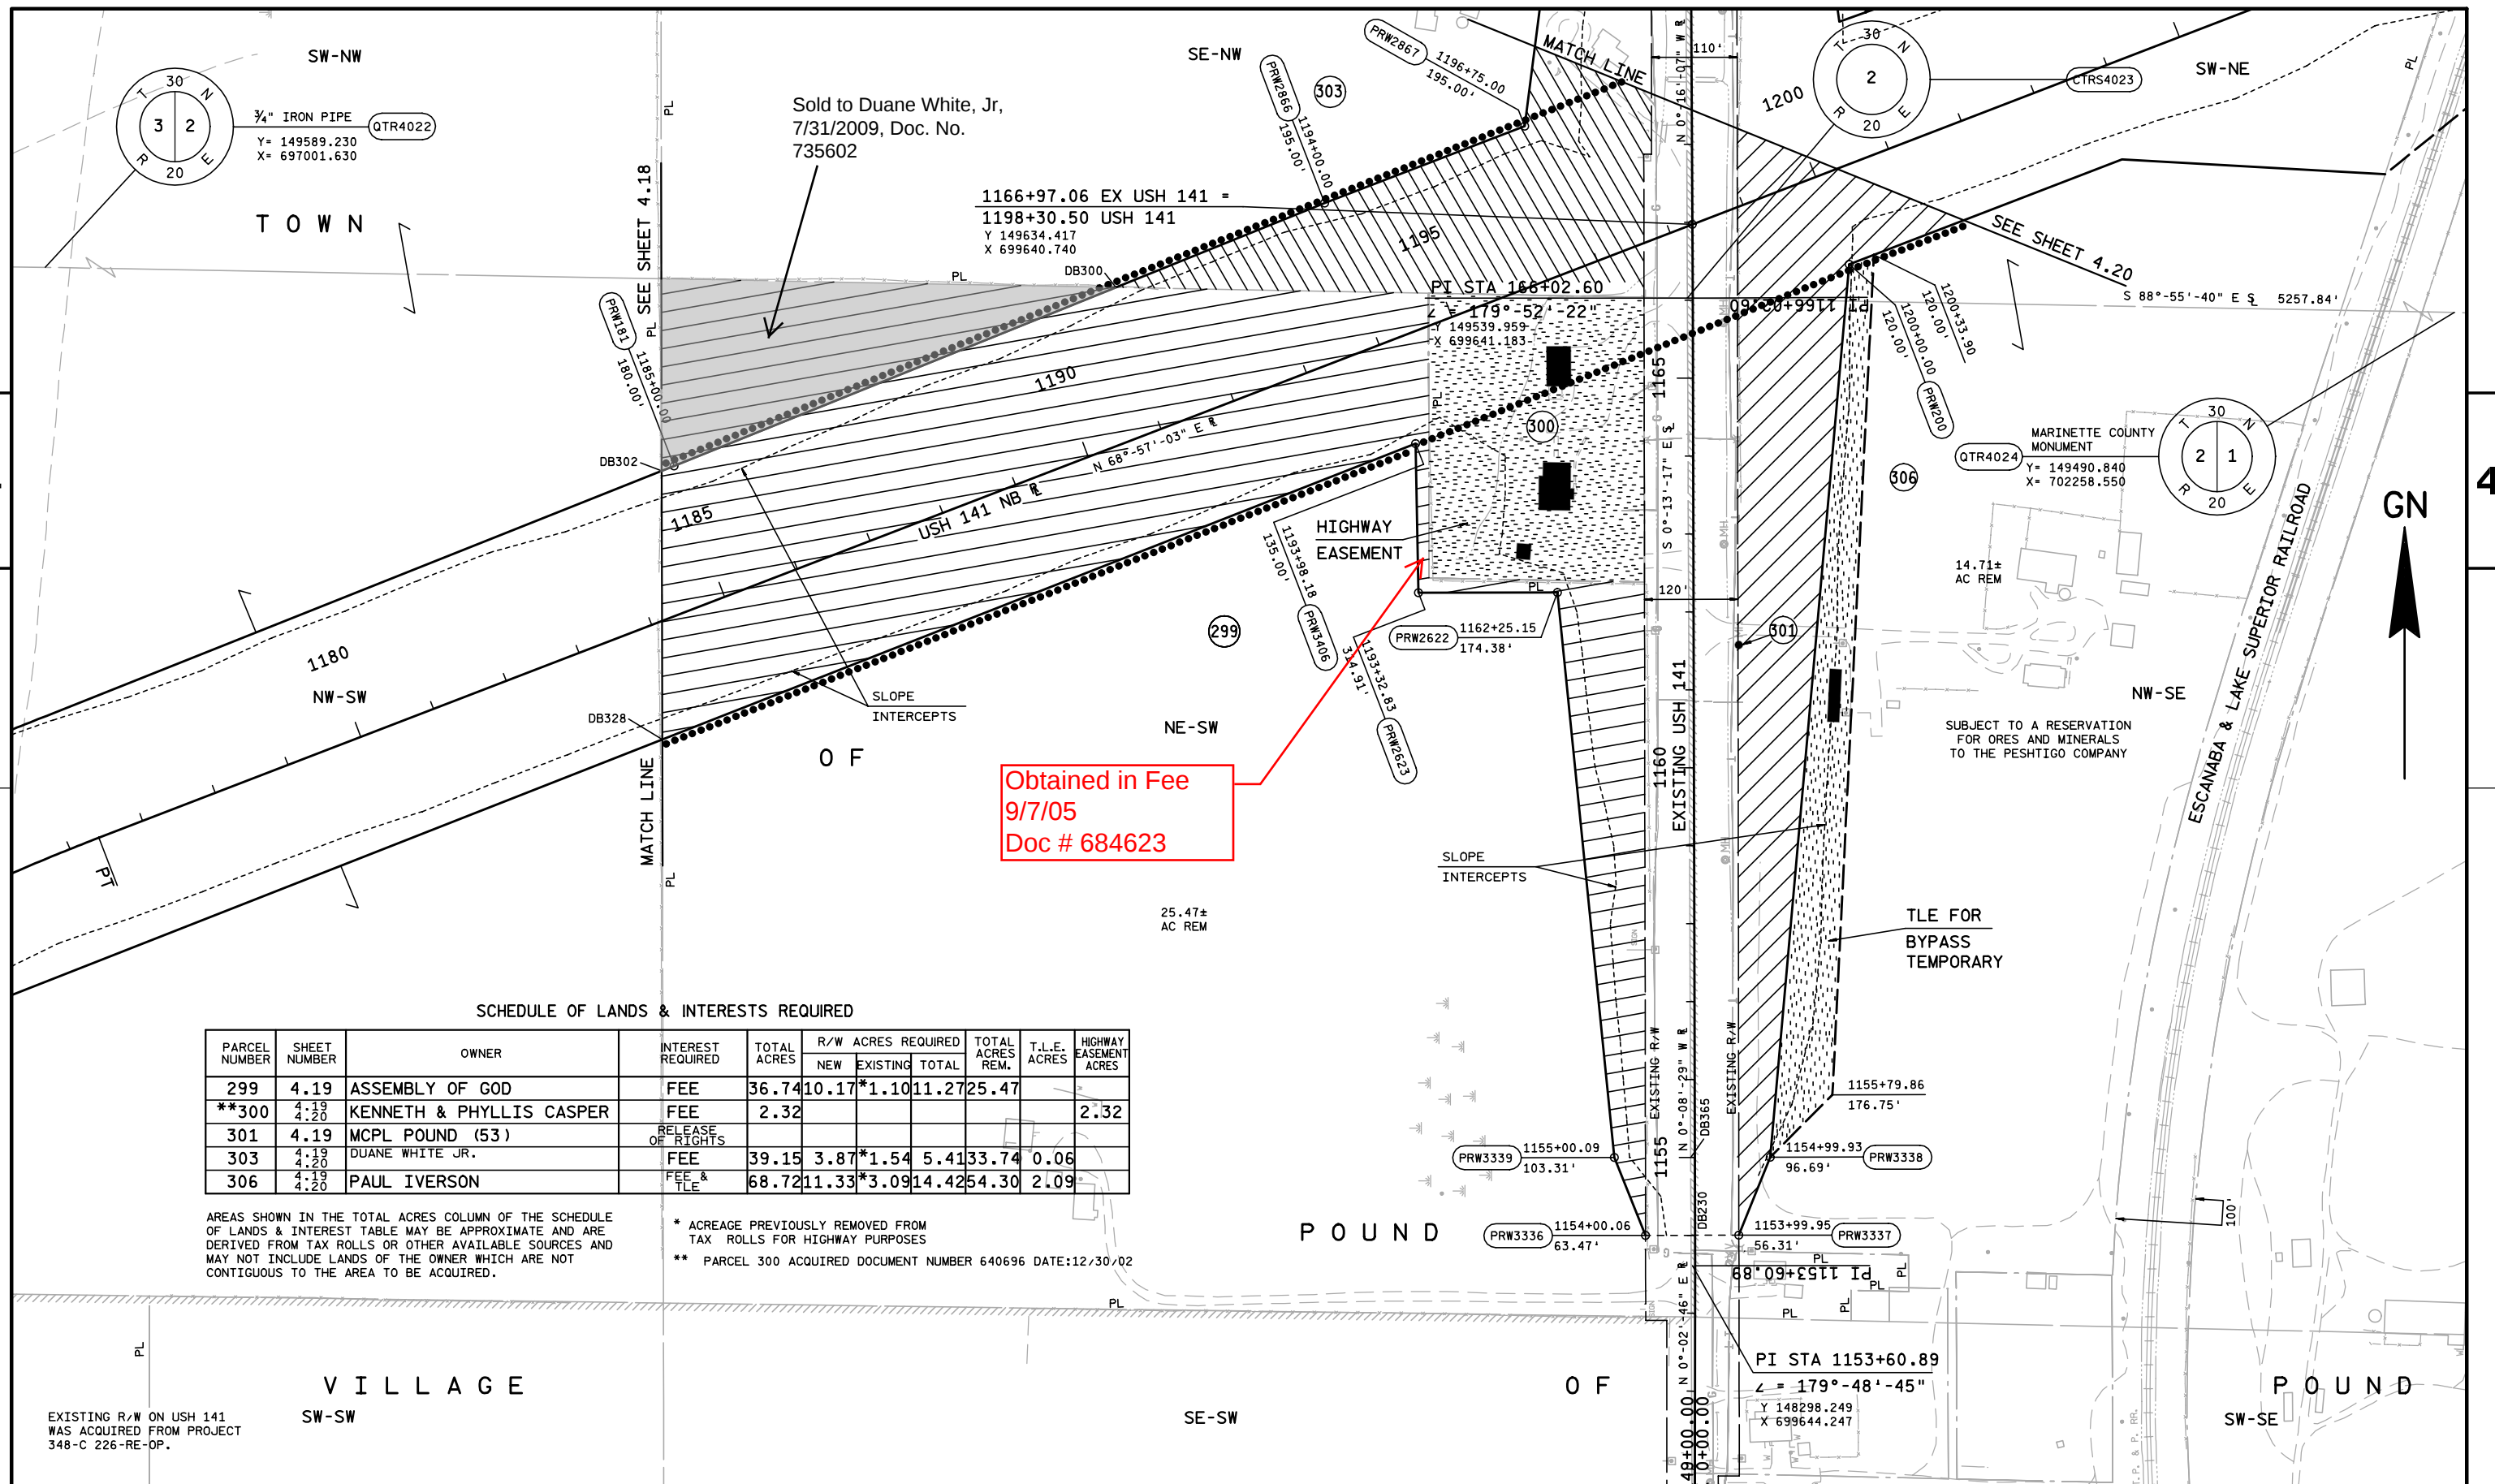


PARCEL NUMBER	SHEET NUMBER	OWNER	INTEREST REQUIRED	TOTAL ACRES	R/W ACRES REQUIRED			TOTAL ACRES REM.	T.L.E. ACRES	HIGHWAY EASEMENT ACRES
					NEW	EXISTING	TOTAL			
299	4.19	ASSEMBLY OF GOD	FEE	36.74	10.17	*1.10	11.27	25.47		
**300	4.19 4.20	KENNETH & PHYLLIS CASPER	FEE	2.32						2.32
301	4.19	MCPL POUND (53)	RELEASE OF RIGHTS							
303	4.19 4.20	DUANE WHITE JR.	FEE	39.15	3.87	*1.54	5.41	33.74	0.06	
306	4.19 4.20	PAUL IVERSON	FEE & EASEMENT	68.72	11.33	*3.09	14.42	54.30	2.09	


AREAS SHOWN IN THE TOTAL ACRES COLUMN OF THE SCHEDULE OF LANDS & INTEREST TABLE MAY BE APPROXIMATE AND ARE DERIVED FROM TAX ROLLS OR OTHER AVAILABLE SOURCES AND MAY NOT INCLUDE LANDS OF THE OWNER WHICH ARE NOT CONTIGUOUS TO THE AREA TO BE ACQUIRED.

* ACREAGE PREVIOUSLY REMOVED FROM
TAX ROLLS FOR HIGHWAY PURPOSES

** PARCEL 300 ACQUIRED DOCUMENT NUMBER 640696 DATE:12/30/02

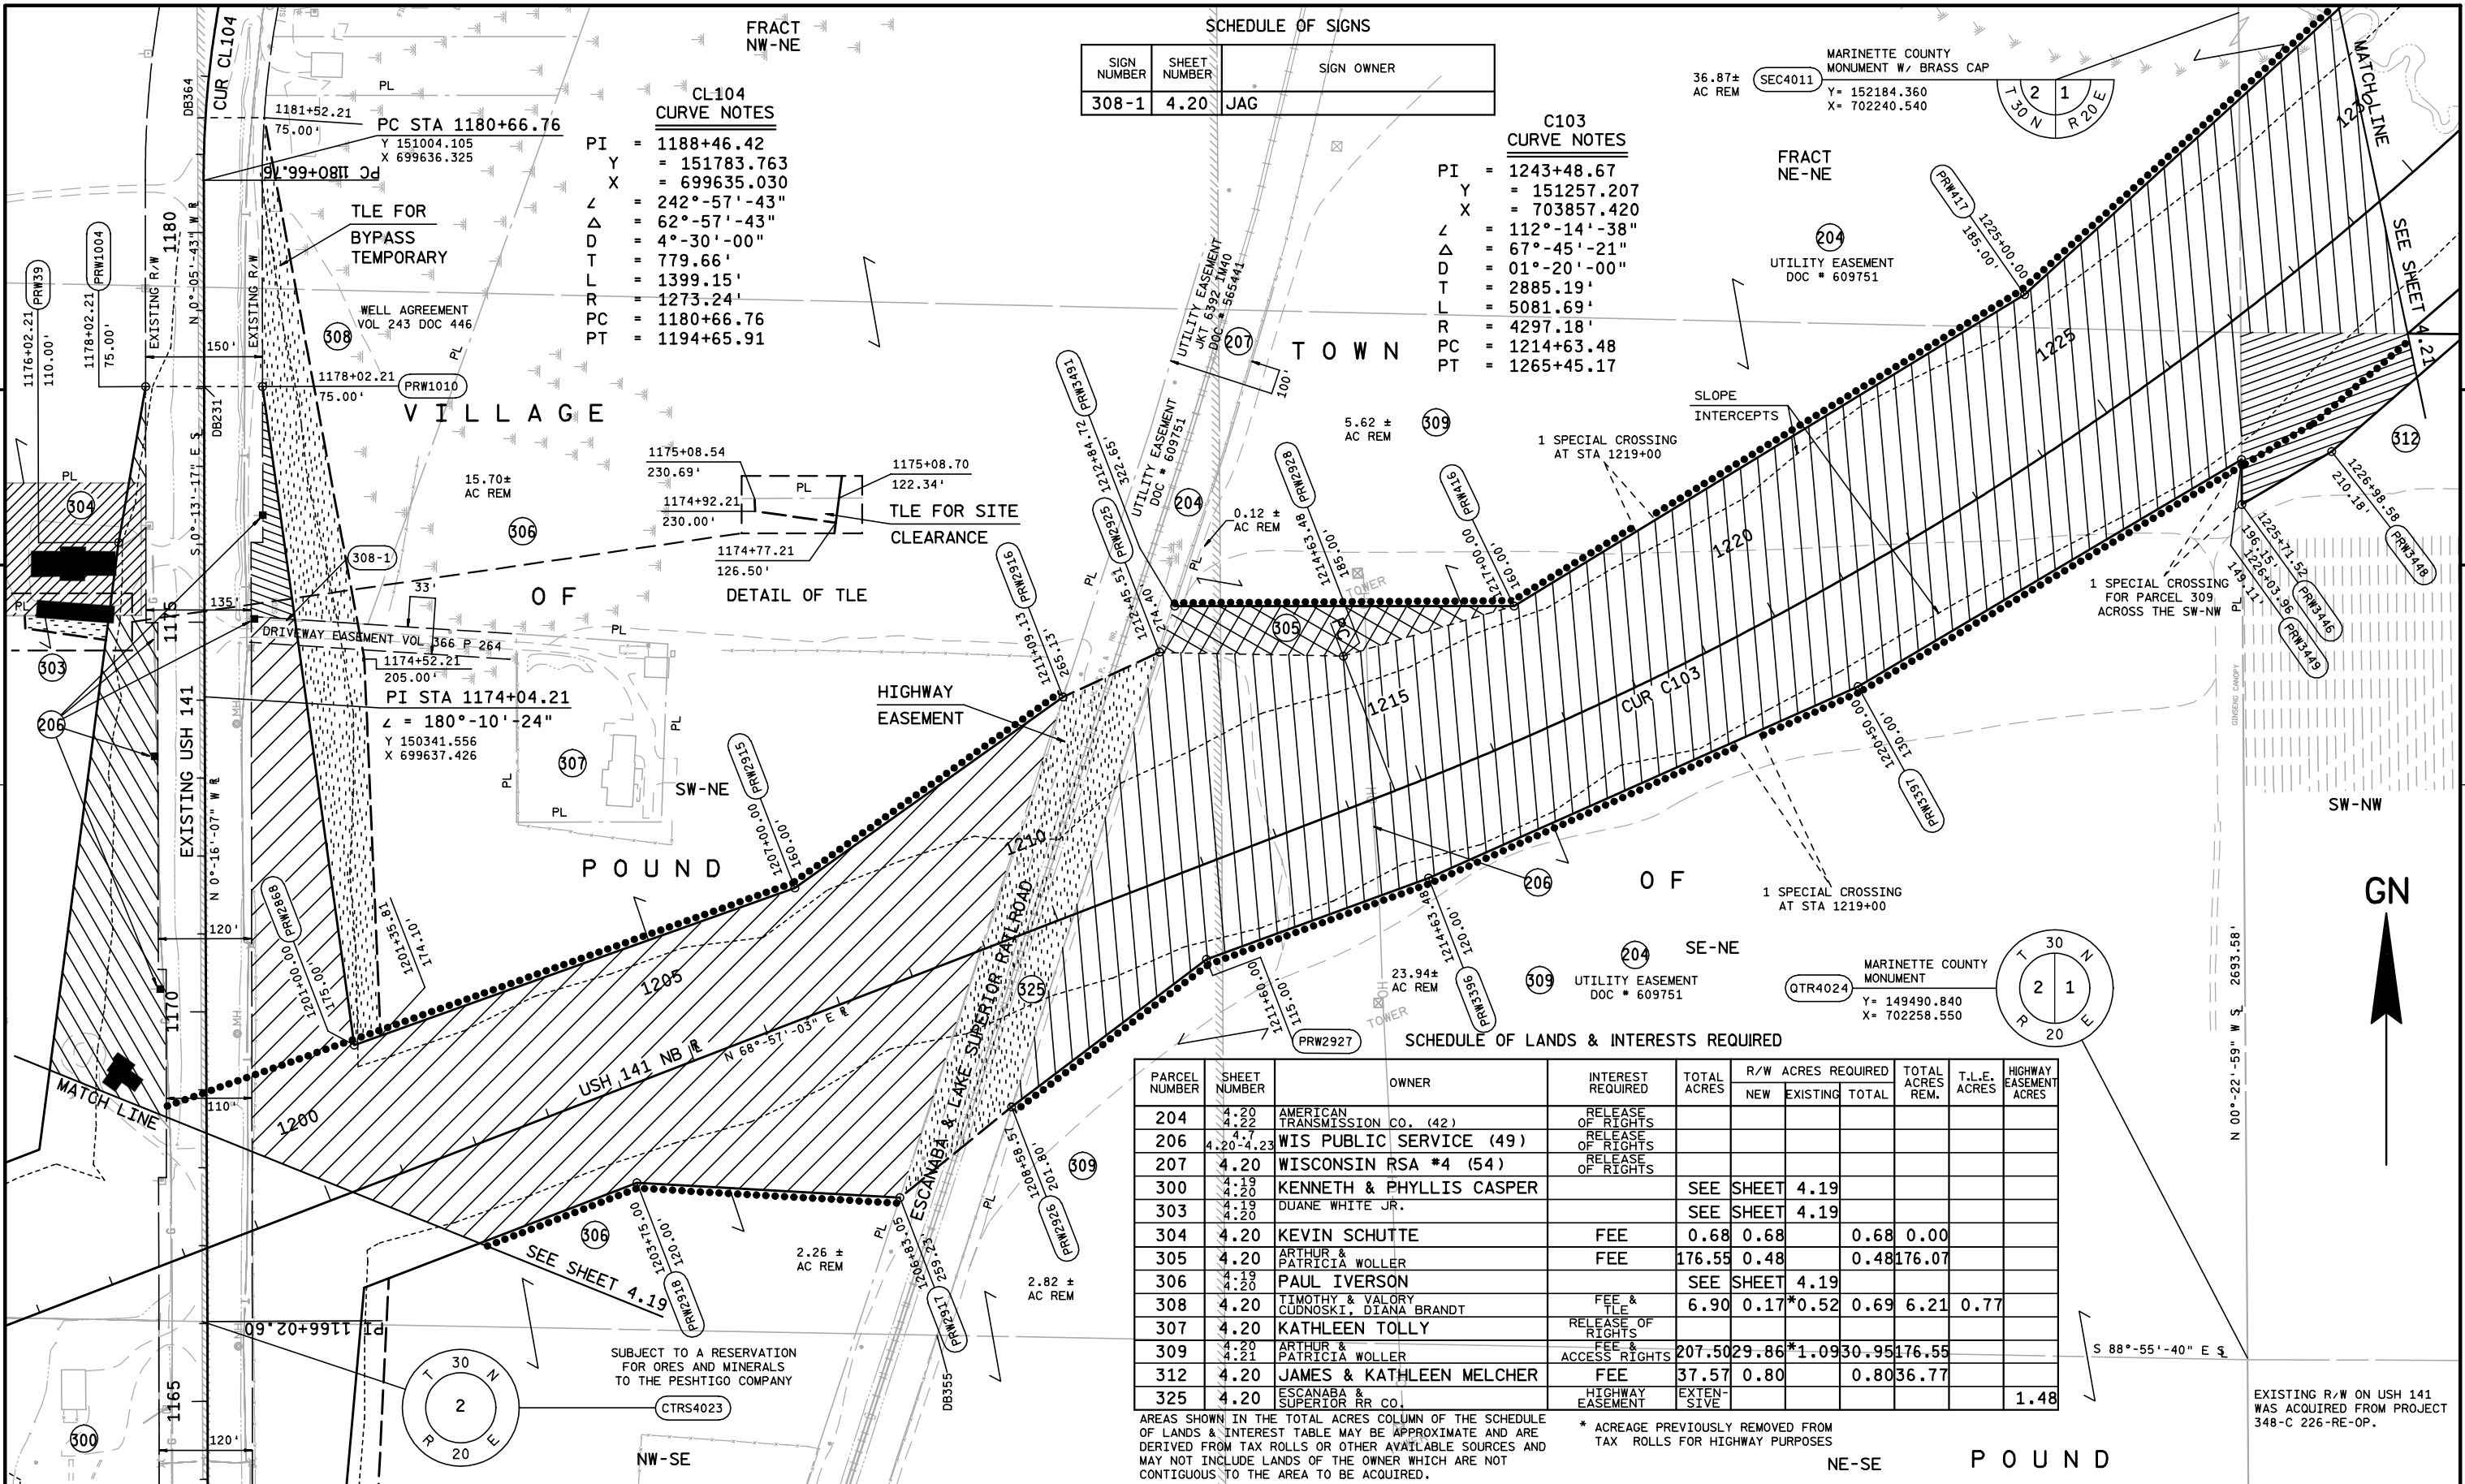

REVISION DATE	II-8-02 3-4-04 II-9-04 N.C.	DATE	1-11-00	SCALE, FEET	0 100 200	HWY: USH 141	STATE R/W PROJECT NUMBER 1490-14-22	PLAT SHEET NO: 4.20	
GRID FACTOR	N/A					COUNTY: MARINETTE	CONSTRUCTION PROJECT NUMBER 1490-14-73	PS&E SHEET NO:	E

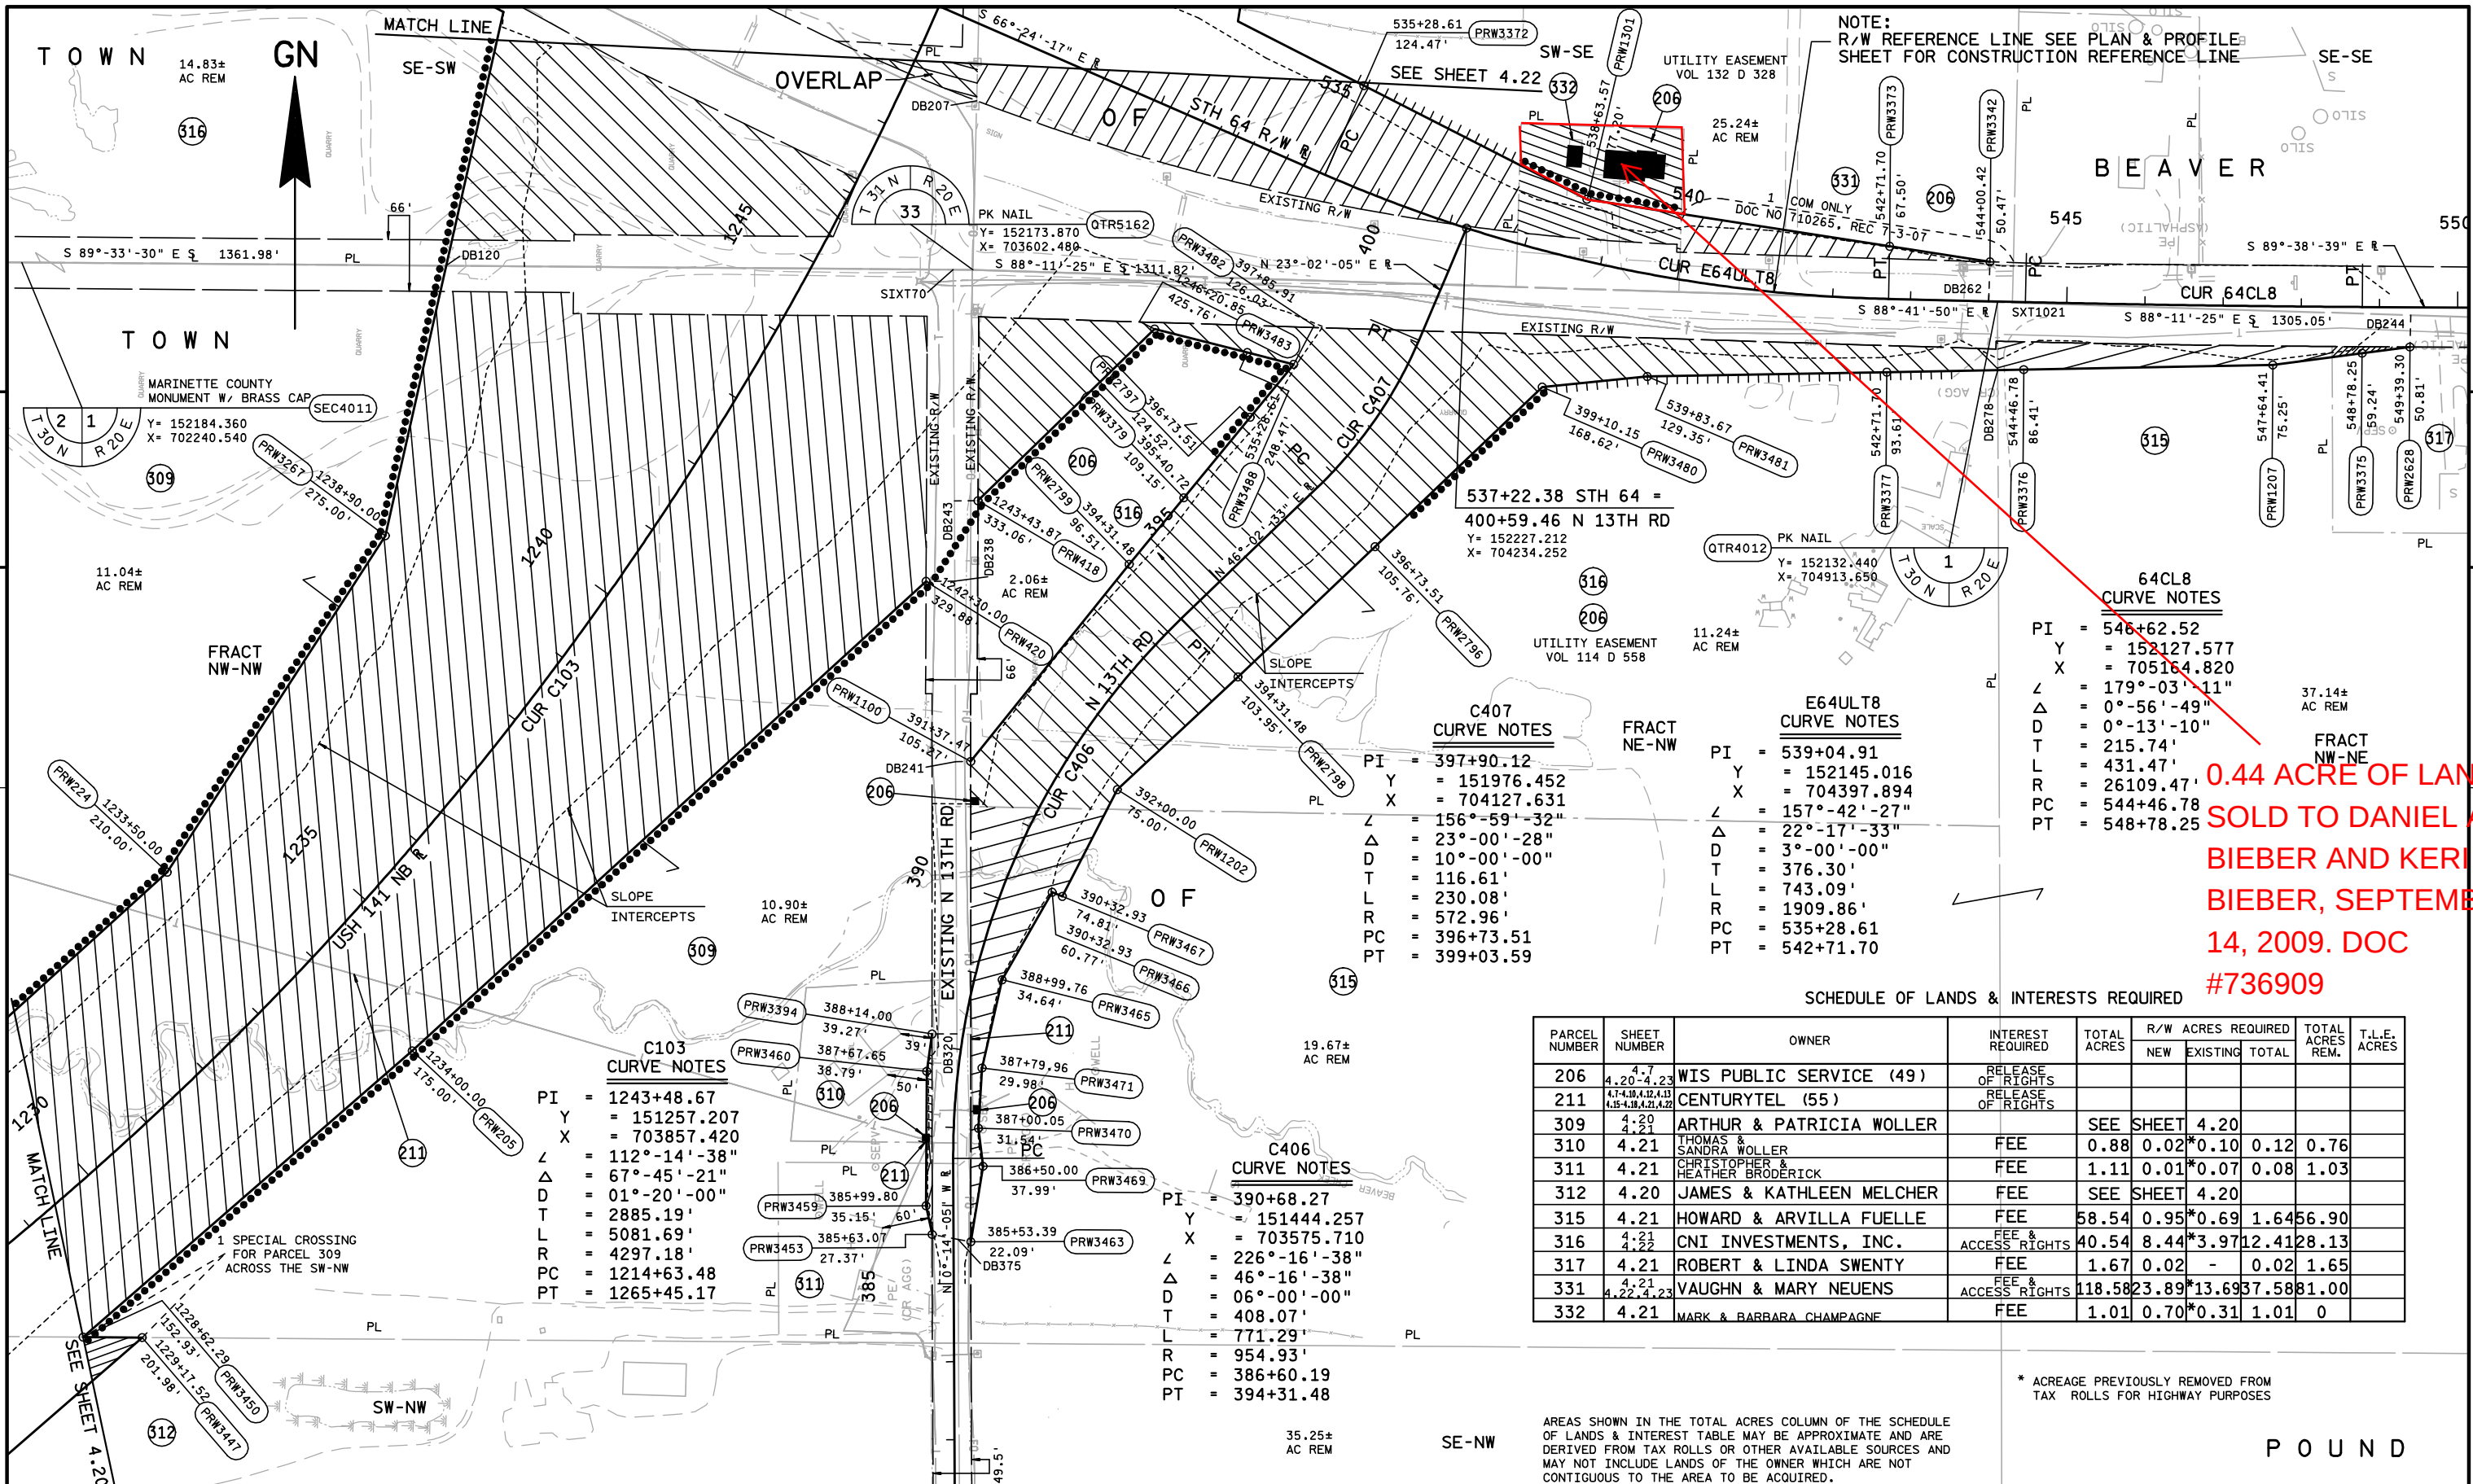

**0.44 ACRE OF LAND
SOLD TO DANIEL A.
BIEBER AND KERRA
BIEBER, SEPTEMBER
14, 2009. DOC
#736909**

C407 CURVE NOTES		
PI	=	397+90.12
Y	=	151976.452
X	=	704127.631
L	=	156°-59'-32"
Δ	=	23°-00'-28"
D	=	10°-00'-00"
T	=	116.61'
L	=	230.08'
R	=	572.96'
PC	=	396+73.51
PT	=	399+03.59

E64ULT8 CURVE NOTES		
PI	=	539+04.91
Y	=	152145.016
X	=	704397.894
L	=	157°-42'-27"
Δ	=	22°-17'-33"
D	=	3°-00'-00"
T	=	376.30'
L	=	743.09'
R	=	1909.86'
PC	=	535+28.61
PT	=	542+71.70

C103 CURVE NOTES		
PI	=	1243+48.67
Y	=	151257.207
X	=	703857.420
L	=	112°-14'-38"
Δ	=	67°-45'-21"
D	=	01°-20'-00"
T	=	2885.19'
L	=	5081.69'
R	=	4297.18'
PC	=	1214+63.48
PT	=	1265+45.17

C406 CURVE NOTES		
PI	=	390+68.27
Y	=	151444.257
X	=	703575.710
L	=	226°-16'-38"
Δ	=	46°-16'-38"
D	=	06°-00'-00"
T	=	408.07'
L	=	771.29'
R	=	954.93'
PC	=	386+60.19
PT	=	394+31.48

SCHEDULE OF LANDS & INTERESTS REQUIRED									
PARCEL NUMBER	SHEET NUMBER	OWNER	INTEREST REQUIRED	TOTAL ACRES	R/W ACRES REQUIRED			TOTAL ACRES REM.	T.L.E. ACRES
					NEW	EXISTING	TOTAL		
206	4.20-4.23	WIS PUBLIC SERVICE (49)	RELEASE OF RIGHTS						
211	4.7-4.10, 4.12, 4.13, 4.15-4.18, 4.21, 4.22	CENTURYTEL (55)	RELEASE OF RIGHTS						
309	4.20	ARTHUR & PATRICIA WOLLER		SEE SHEET	4.20				
310	4.21	THOMAS & SANDRA WOLLER	FEE	0.88	0.02	*0.10	0.12	0.76	
311	4.21	CHRISTOPHER & HEATHER BRODERICK	FEE	1.11	0.01	*0.07	0.08	1.03	
312	4.20	JAMES & KATHLEEN MELCHER	FEE	SEE SHEET	4.20				
315	4.21	HOWARD & ARVILLA FUELLE	FEE	58.54	0.95	*0.69	1.64	56.90	
316	4.22	CNI INVESTMENTS, INC.	FEE & ACCESS RIGHTS	40.54	8.44	*3.97	12.41	28.13	
317	4.21	ROBERT & LINDA SWENTY	FEE	1.67	0.02	-	0.02	1.65	
331	4.22, 4.23	VAUGHN & MARY NEUENS	FEE & ACCESS RIGHTS	118.58	23.89	*13.69	37.58	81.00	
332	4.21	MARK & BARBARA CHAMPAGNE	FEE	1.01	0.70	*0.31	1.01	0	

* ACREAGE PREVIOUSLY REMOVED FROM TAX ROLLS FOR HIGHWAY PURPOSES

AREAS SHOWN IN THE TOTAL ACRES COLUMN OF THE SCHEDULE OF LANDS & INTEREST TABLE MAY BE APPROXIMATE AND ARE DERIVED FROM TAX ROLLS OR OTHER AVAILABLE SOURCES AND MAY NOT INCLUDE LANDS OF THE OWNER WHICH ARE NOT CONTIGUOUS TO THE AREA TO BE ACQUIRED.


REVISION DATE	11-8-02 3-4-04 11-9-04	DATE	1-11-00	SCALE, FEET	0 100 200	HWY: USH 141	STATE R/W PROJECT NUMBER 1490-14-22	PLAT SHEET NO: 4.21	
GRID FACTOR	N/A					COUNTY: MARINETTE	CONSTRUCTION PROJECT NUMBER 1490-14-73	PS&E SHEET NO: 4.	E

T O W N

SCHEDULE OF LANDS & INTERESTS REQUIRED

PARCEL NUMBER	SHEET NUMBER	OWNER	INTEREST REQUIRED	TOTAL ACRES	R/W ACRES REQUIRED			TOTAL ACRES REM.	T.I.E. ACRES
					NEW	EXISTING	TOTAL		
204	4.20	AMERICAN TRANSMISSION CO. (42)	RELEASE OF RIGHTS						
206	4.20-4.23	WIS PUBLIC SERVICE (49)	RELEASE OF RIGHTS						
211	4.20-4.23	CENTURYTEL (55)	RELEASE OF RIGHTS						
316	4.21	CNI INVESTMENTS, INC.		SEE SHEET	4.21				
326	4.22	JOSEPH G. STODOLA	FEE	5.44	0.63	-	0.63	4.81	
329	4.22	RALPH G. PATZ	ACCESS RIGHTS	-	-	-	-	-	
330	4.22	FRANK, VICTORIA, MARY JO, JOSEPHINE & THERESA LEWANSOWSKI, & ROSEMARY HARVEY	FEE & ACCESS RIGHTS	110.31	10.02		10.02	100.29	
331	4.21	VAUGHN & MARY NEUENS		SEE SHEET	4.21				

AREAS SHOWN IN THE TOTAL ACRES COLUMN OF THE SCHEDULE OF LANDS & INTEREST TABLE MAY BE APPROXIMATE AND ARE DERIVED FROM TAX ROLLS OR OTHER AVAILABLE SOURCES AND MAY NOT INCLUDE LANDS OF THE OWNER WHICH ARE NOT CONTIGUOUS TO THE AREA TO BE ACQUIRED.

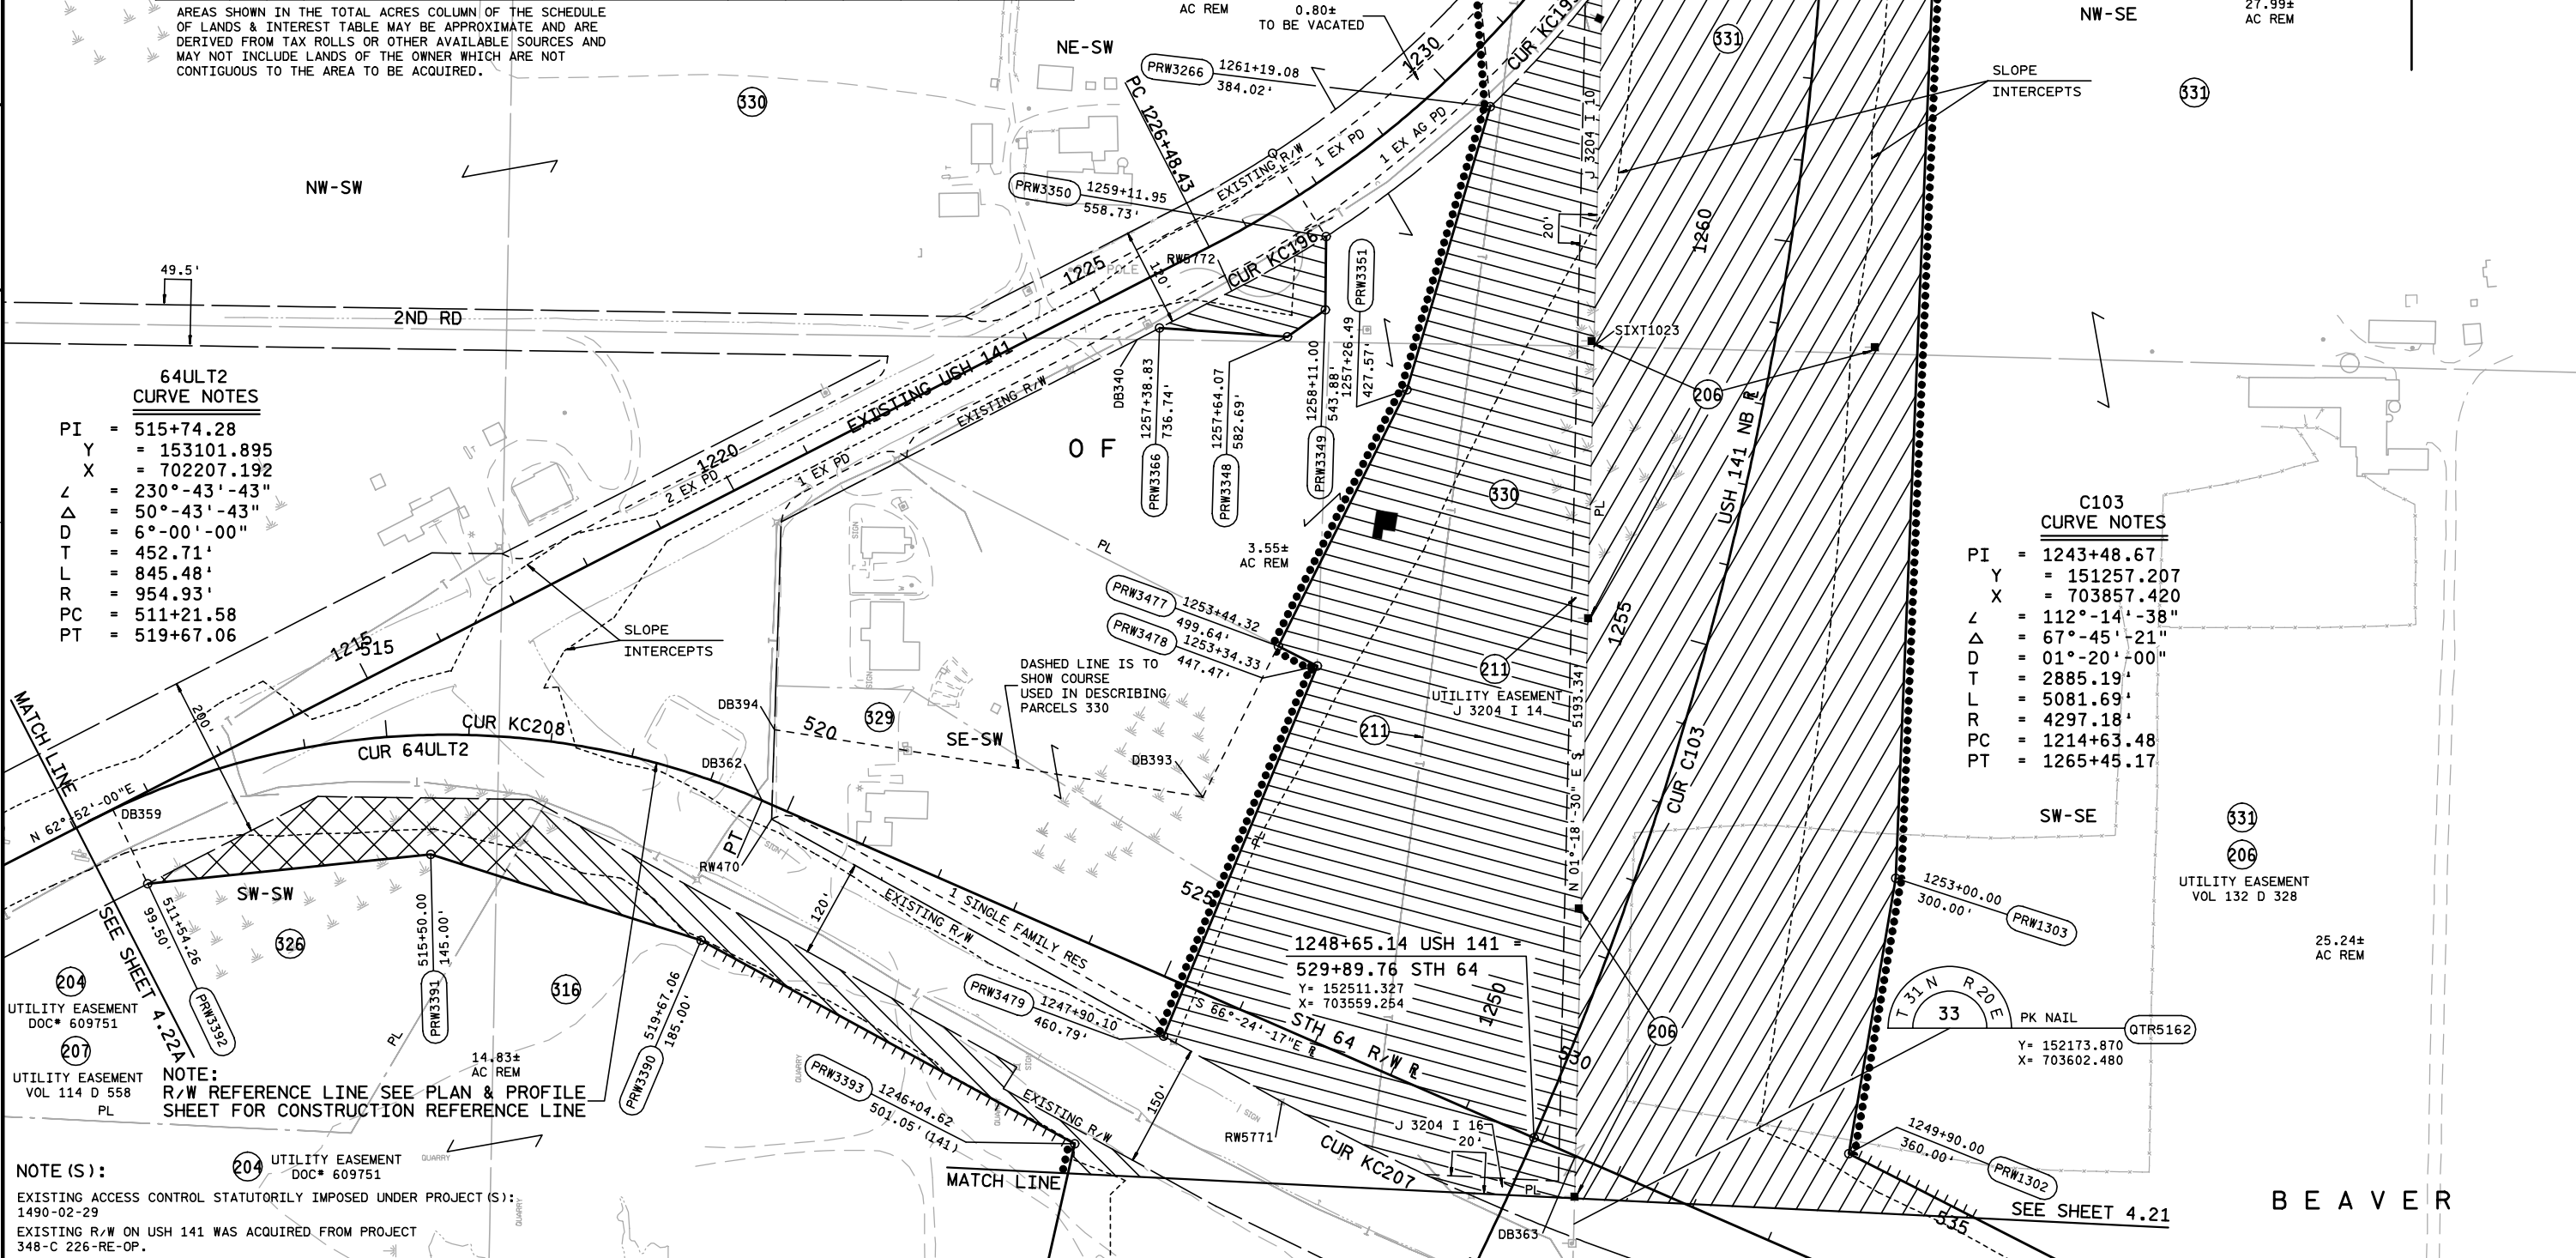


64ULT2 CURVE NOTES


PI = 515+74.28
Y = 153101.895
X = 702207.192
L = 230°-43'-43"
Δ = 50°-43'-43"
D = 6°-00'-00"
T = 452.71'
L = 845.48'
R = 954.93'
PC = 511+21.58
PT = 519+67.06

C103 CURVE NOTES

PI = 1243+48.67
Y = 151257.207
X = 703857.420
L = 112°-14'-38"
Δ = 67°-45'-21"
D = 01°-20'-00"
T = 2885.19'
L = 5081.69'
R = 4297.18'
PC = 1214+63.48
PT = 1265+45.17

REVISION DATE	II-8-02	DATE	1-11-00	SCALE, FEET	0 100 200	HWY: USH 141	STATE R/W PROJECT NUMBER 1490-14-22	PLAT SHEET NO: 4.22	
	3-4-04 II-9-04		GRID FACTOR		N/A				
						COUNTY: MARINETTE	CONSTRUCTION PROJECT NUMBER 1490-14-73	PS&E SHEET NO:	E

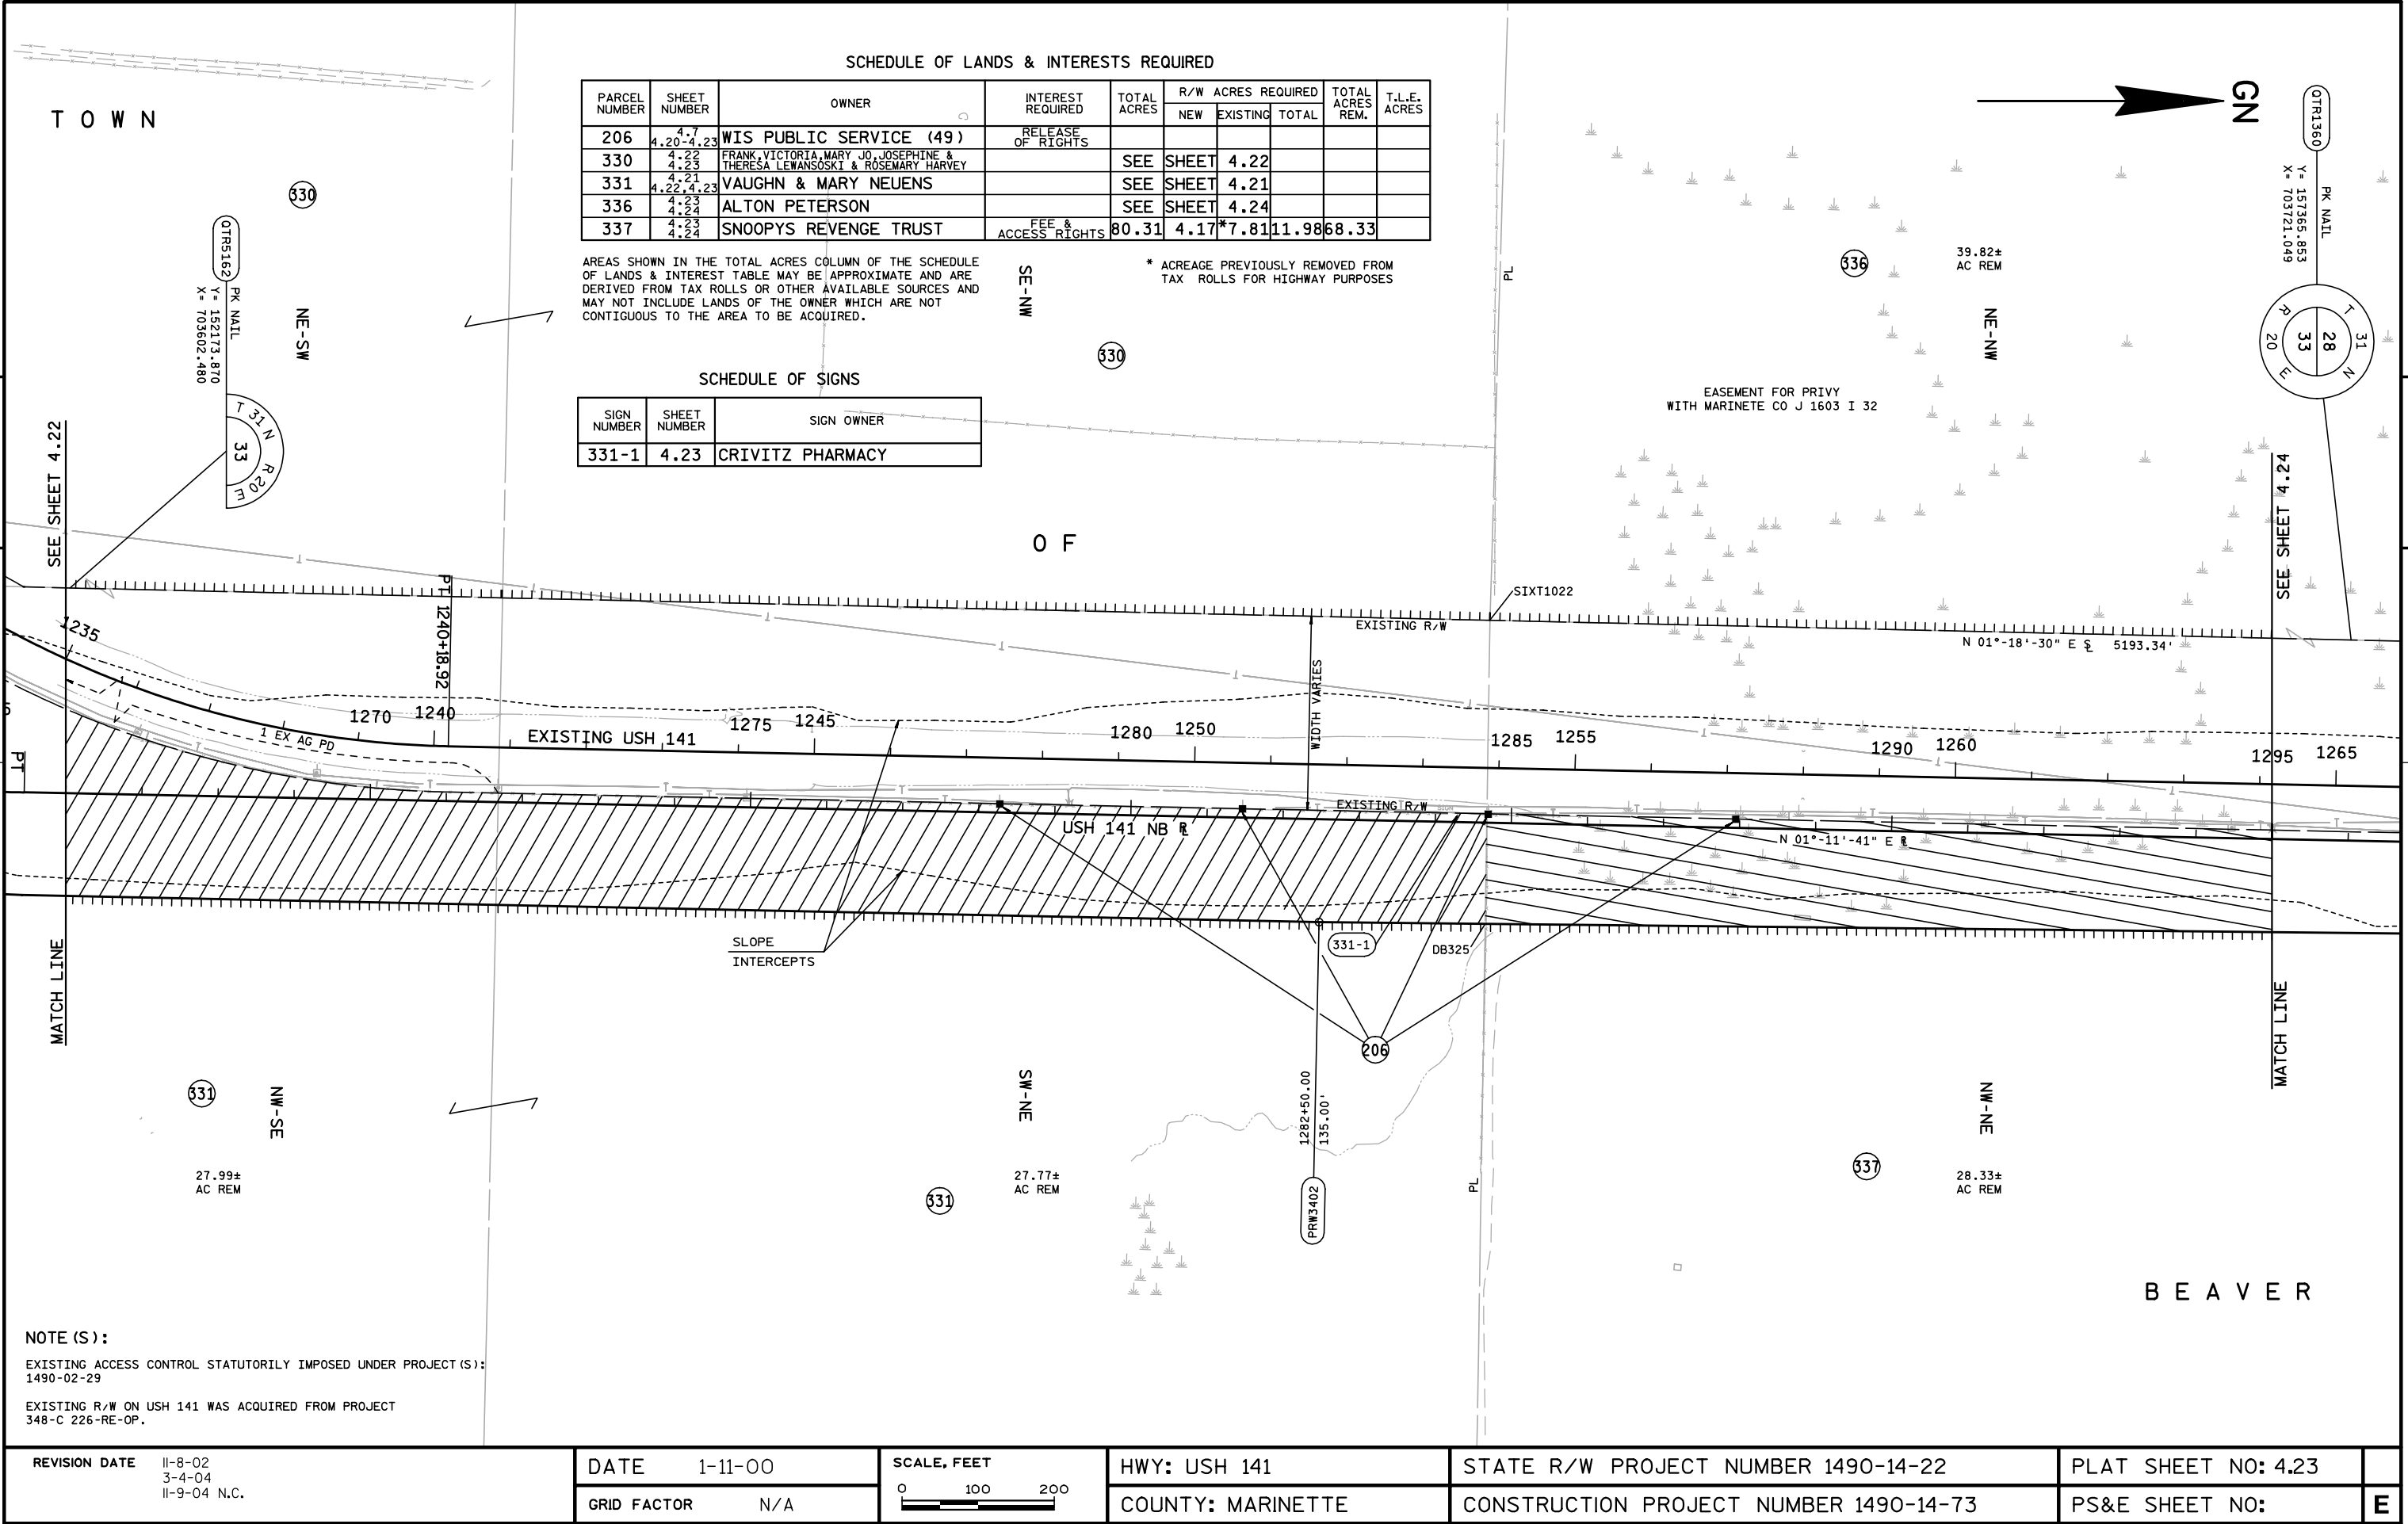

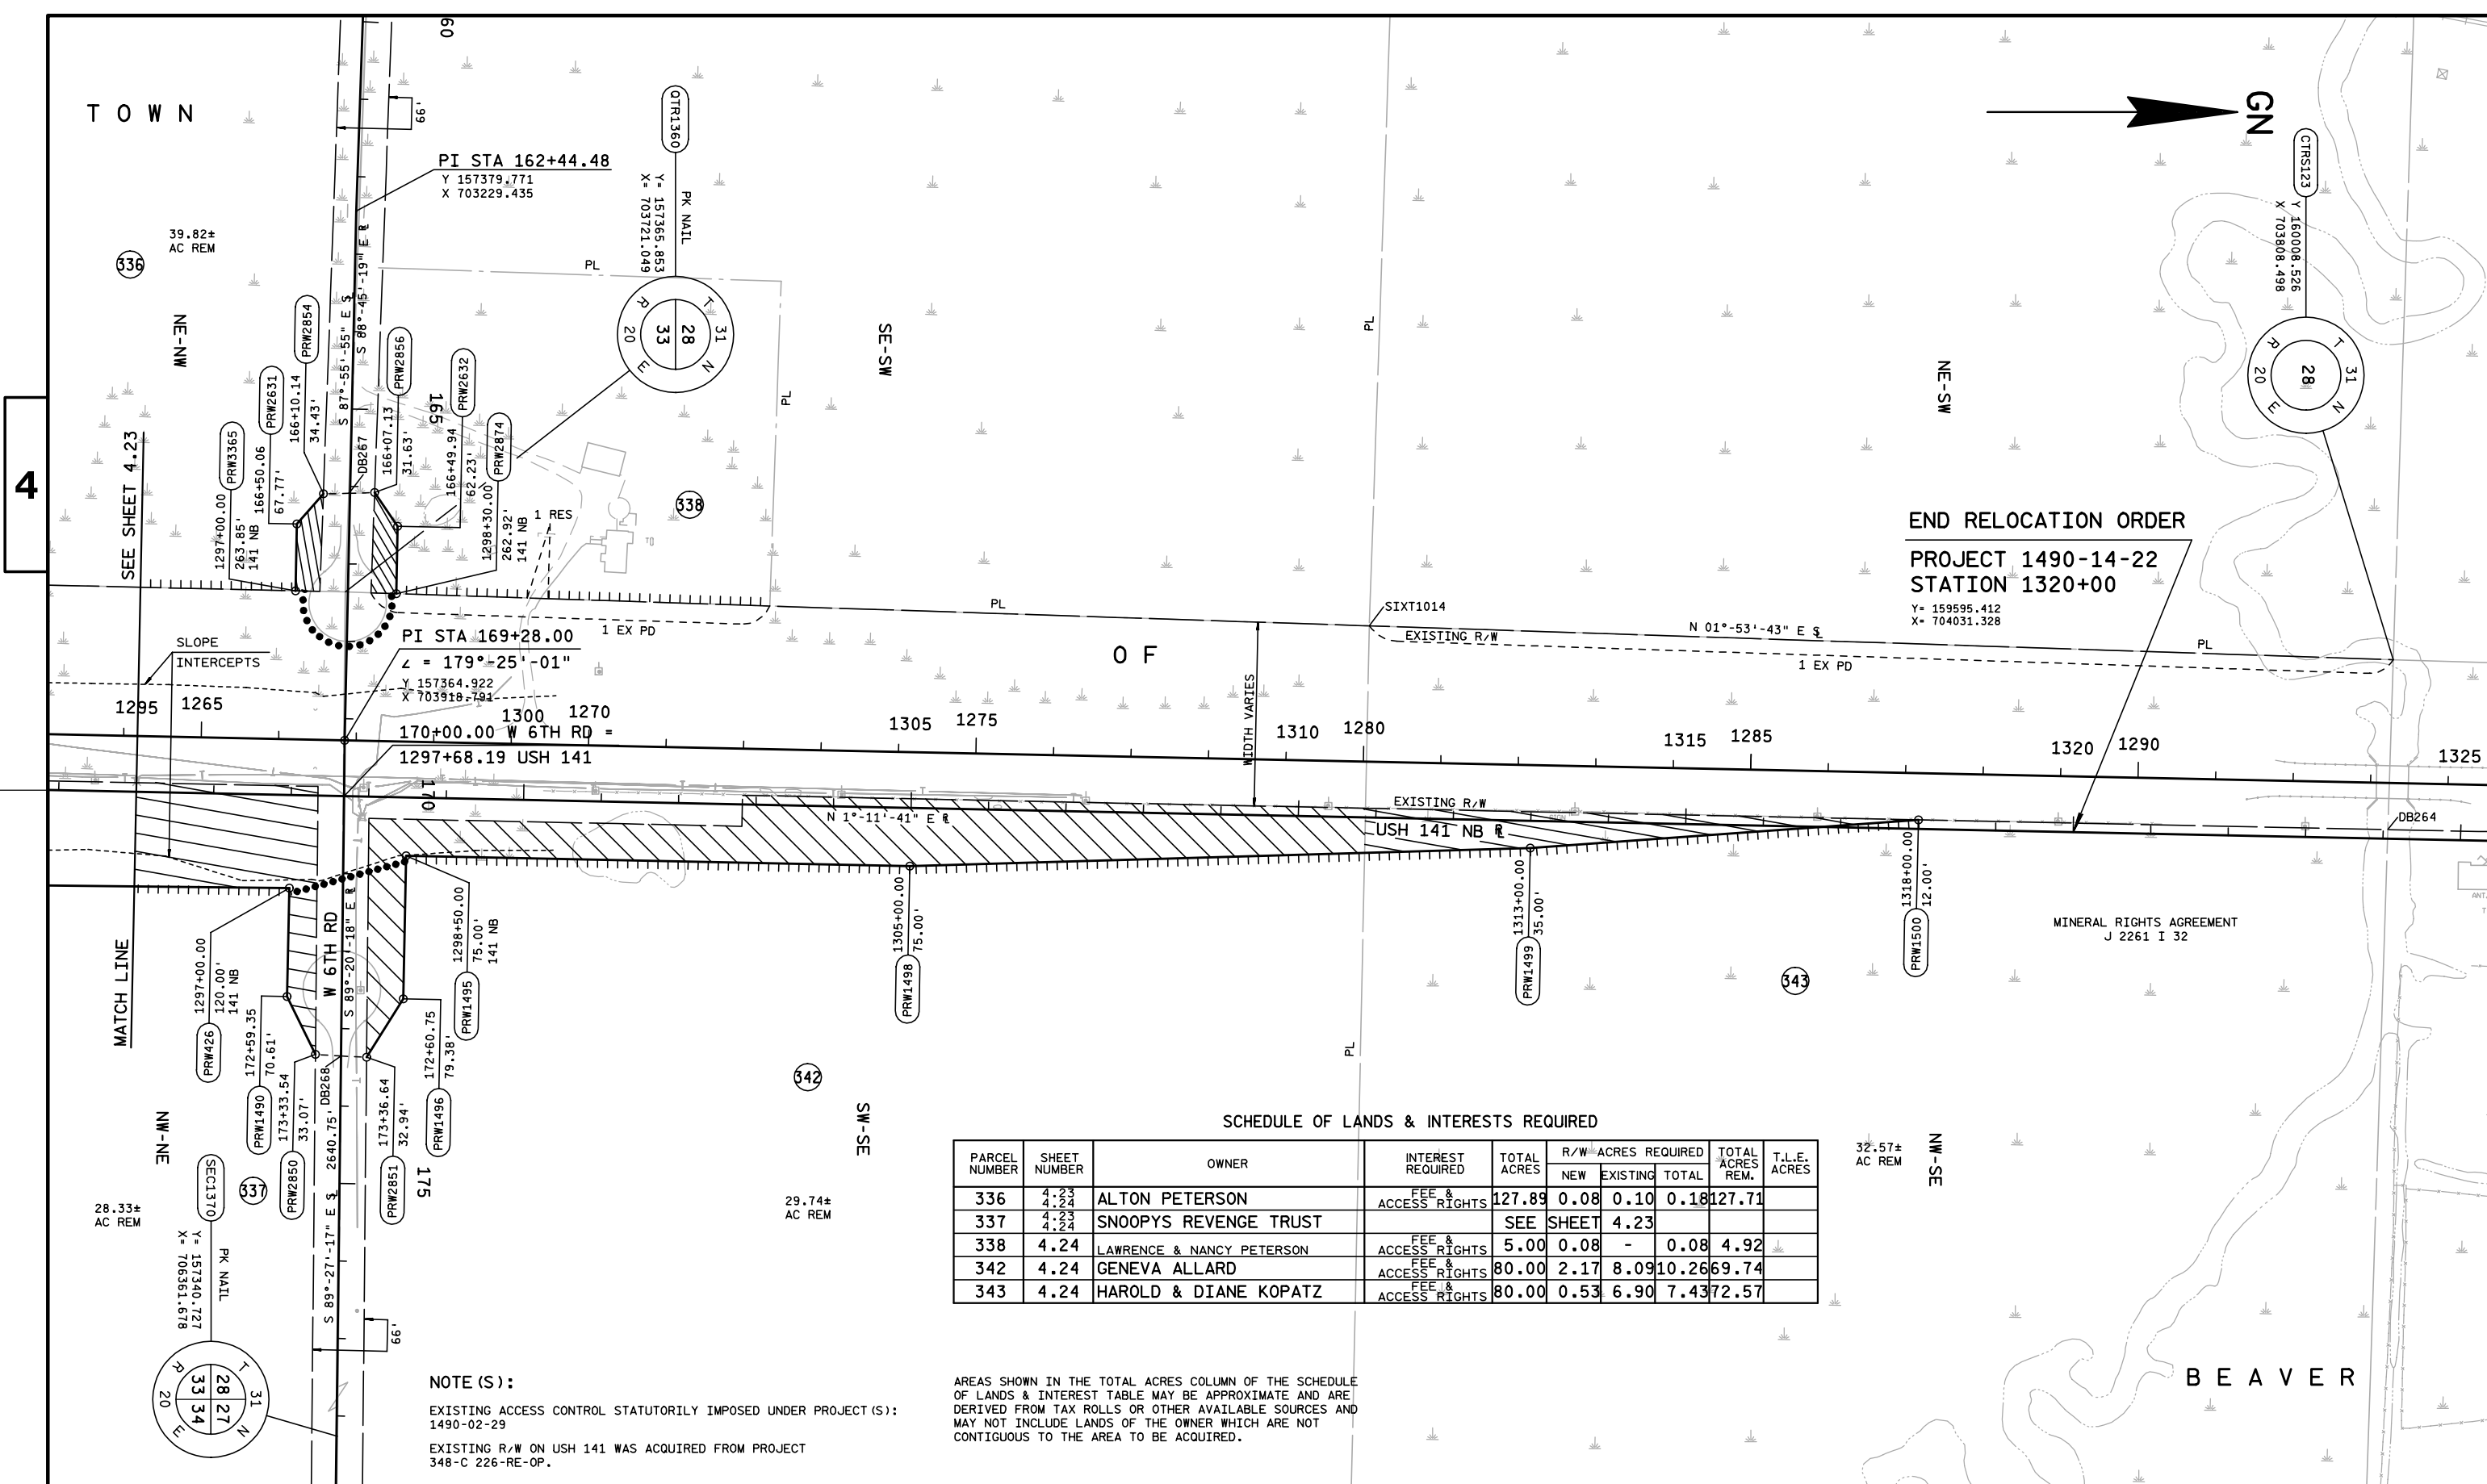


SCHEDULE OF LANDS & INTERESTS REQUIRED								
PARCEL NUMBER	SHEET NUMBER	OWNER	INTEREST REQUIRED	TOTAL ACRES	R/W ACRES REQUIRED			TOTAL ACRES REM.
					NEW	EXISTING	TOTAL	
336	4.23	ALTON PETERSON	FEE & ACCESS RIGHTS	127.89	0.08	0.10	0.18	127.71
337	4.23	SNOOPYS REVENGE TRUST	FEE & ACCESS RIGHTS	SEE SHEET	4.23			
338	4.24	LAWRENCE & NANCY PETERSON	FEE & ACCESS RIGHTS	5.00	0.08	-	0.08	4.92
342	4.24	GENEVA ALLARD	FEE & ACCESS RIGHTS	80.00	2.17	8.09	10.26	69.74
343	4.24	HAROLD & DIANE KOPATZ	FEE & ACCESS RIGHTS	80.00	0.53	6.90	7.43	72.57

NOTE(S):
EXISTING ACCESS CONTROL STATUTORILY IMPOSED UNDER PROJECT(S): 1490-02-29
EXISTING R/W ON USH 141 WAS ACQUIRED FROM PROJECT 348-C 226-RE-OP.

AREAS SHOWN IN THE TOTAL ACRES COLUMN OF THE SCHEDULE OF LANDS & INTEREST TABLE MAY BE APPROXIMATE AND ARE DERIVED FROM TAX ROLLS OR OTHER AVAILABLE SOURCES AND MAY NOT INCLUDE LANDS OF THE OWNER WHICH ARE NOT CONTIGUOUS TO THE AREA TO BE ACQUIRED.

REVISION DATE 11-8-02 3-4-04 11-9-04 N.C.	DATE 1-11-00	SCALE, FEET 0 100 200	HWY: USH 141	STATE R/W PROJECT NUMBER 1490-14-22		PLAT SHEET NO: 4.24	
	GRID FACTOR N/A		COUNTY: MARINETTE	CONSTRUCTION PROJECT NUMBER 1490-14-73		PS&E SHEET NO:	E

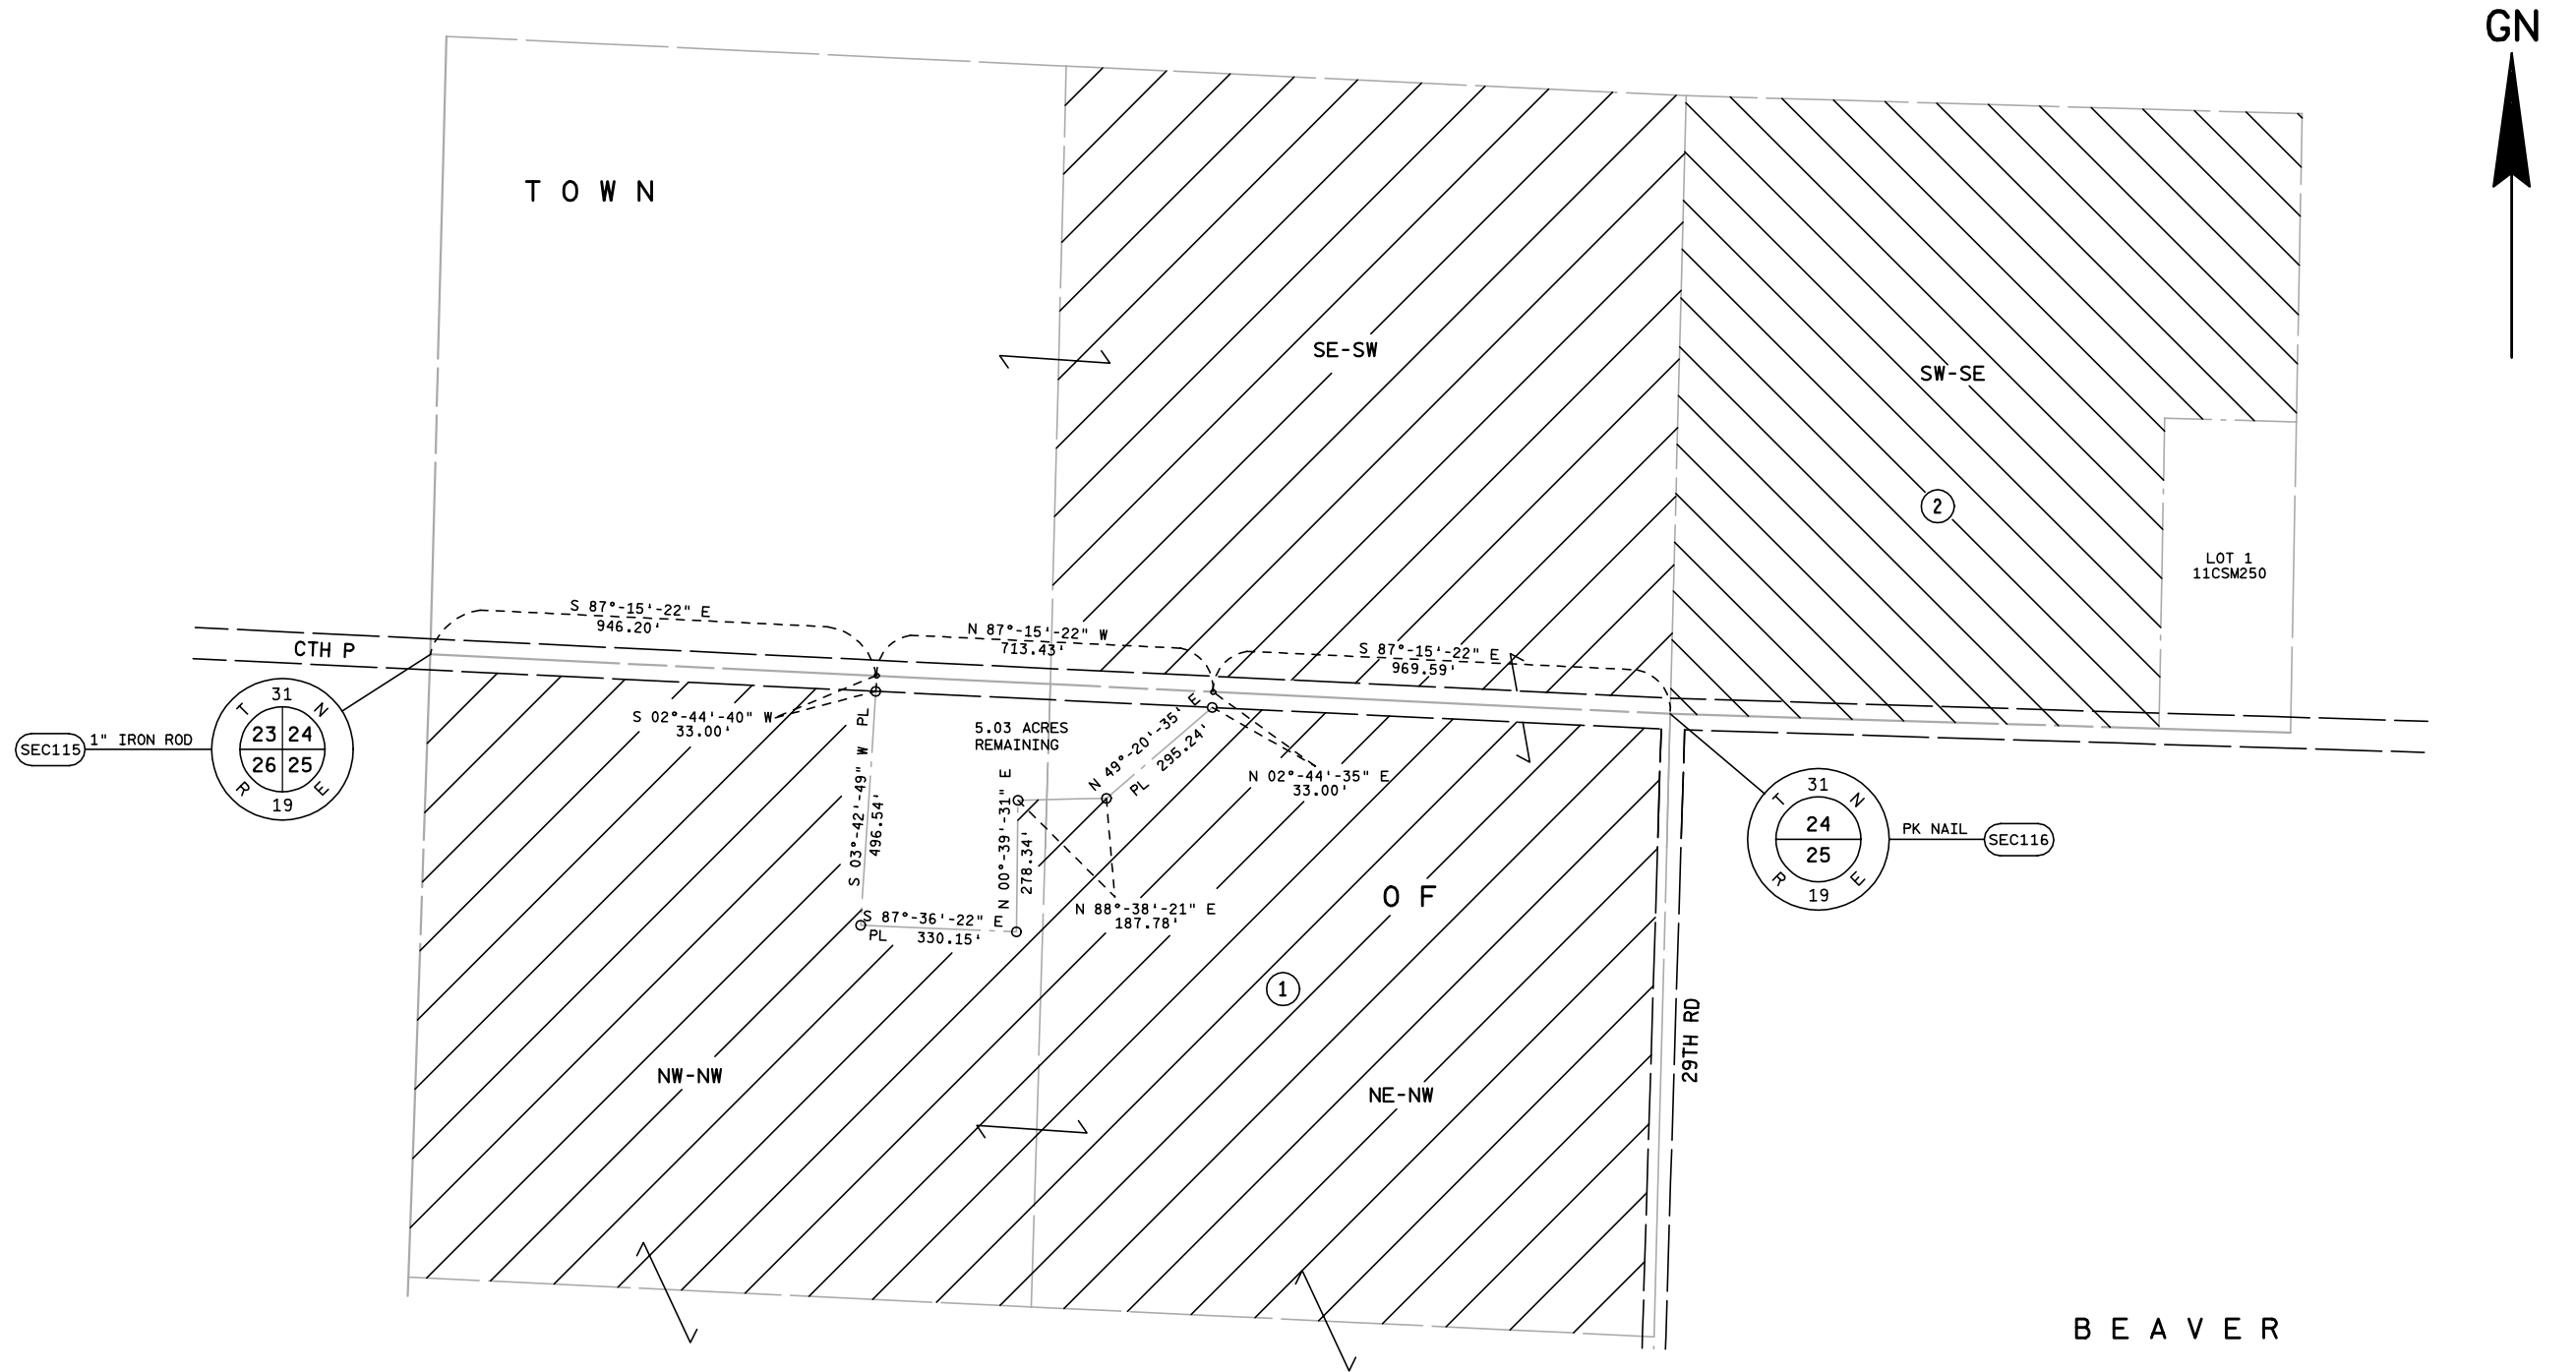

SCHEDULE OF LANDS & INTERESTS REQUIRED

PARCEL NUMBER	SHEET NUMBER	OWNER	INTEREST REQUIRED	TOTAL ACRES	R/W ACRES REQUIRED			TOTAL ACRES REM.	T.I.E. ACRES
					NEW	EXISTING	TOTAL		
1	4.25	HERSA CHARAPATA JACK &	FEE	240.00	114.97	-	114.97	125.03	
2	4.25	BARBARA MARTENS GERALD R. &	FEE		34.41	0.78	35.19	-	

PARCEL 66

SW-SW, SEC. 35

COORDINATES			BEARING	DIST.
SEC4165	X	696598.180	Y 120660.180	N 01°46'59" E, 1304.55'
SIXT3	X	696638.770	Y 121964.095	S 88°22'43" E, 159.31'
DB51	X	696798.012	Y 121959.587	S 01°55'35" W, 511.06'
PRW3141	X	696780.832	Y 121448.817	S 00°42'54" E, 695.23'
PRW2803	X	696789.507	Y 120753.641	S 26°51'05" E, 65.83'
PRW98	X	696819.241	Y 120694.908	S 82°35'31" E, 349.96'
PRW97	X	697166.277	Y 120649.786	S 01°58'59" W, 9.27'
DB53	X	697165.957	Y 120640.520	N 88°01'01" W, 568.12'
SEC4165	X	696598.180	Y 120660.180	

PARCEL 201

SE-SE, SEC.34

COORDINATES			BEARING	DIST.
SEC4165	X	696598.180	Y 120660.180	N 01°46'59" E, 1304.55'
SIXT3	X	696638.770	Y 121964.095	N 87°57'26" W, 82.06'
DB50	X	696556.766	Y 121967.020	S 00°39'05" W, 510.50'
PRW3000	X	696550.962	Y 121456.548	S 02°04'45" W, 744.05'
PRW2872	X	696523.969	Y 120712.991	N 89°18'30" W, 50.00'
PRW2871	X	696473.973	Y 120713.594	S 00°36'15" W, 49.07'
PRW2870	X	696473.455	Y 120664.523	S 88°00'21" E, 124.80'
SEC4165	X	696598.180	Y 120660.180	

PARCELS 202,203,208

NE-SE, SE-NE, NE-NE, SEC. 34

COORDINATES			BEARING	DIST.
SEC4139	X	696742.170	Y 125915.550	S 01°21'32" W, 2648.28'
QTR4152	X	696679.360	Y 123268.010	S 01°46'59" W, 1304.55'
SIXT3	X	696638.770	Y 121964.095	N 87°57'26" W, 82.06'
DB50	X	696556.766	Y 121967.020	N 00°39'05" E, 28.76'
PRW2999	X	696557.092	Y 121995.777	N 01°18'55" E, 750.04'
PRW3154	X	696574.309	Y 122745.622	N 05°44'26" E, 150.33'
PRW2743	X	696589.346	Y 122895.201	N 01°55'35" E, 900.00'
PRW3147	X	696619.601	Y 123794.693	N 12°41'40" W, 118.85'
PRW3155	X	696593.484	Y 123910.636	N 00°26'19" E, 385.13'
PRW2992	X	696596.432	Y 124295.755	N 04°00'32" E, 550.36'
PRW3152	X	696634.909	Y 124844.771	N 00°46'40" E, 384.51'
PRW3153	X	696640.129	Y 125229.243	N 00°46'40" E, 689.51'
DB64	X	696649.490	Y 125918.685	S 88°03'45" E, 92.73'
SEC4139	X	696742.170	Y 125915.550	

PARCEL 203

SE-NE, SEC. 34

COORDINATES			BEARING	DIST.
QTR4152	X	696679.360	Y 123268.010	N 01°21'32" E, 899.37'
DB349	X	696700.691	Y 124167.124	N 88°38'28" W, 105.25'
PRW3430	X	696595.466	Y 124169.621	N 87°58'58" W, 50.00'
PRW3431	X	696545.497	Y 124171.380	N 00°26'19" E, 50.00'
PRW3428	X	696545.880	Y 124221.379	S 87°58'58" E, 50.00'
PRW3429	X	696595.849	Y 124219.619	S 00°26'19" W, 50.00'
PRW3430	X	696595.466	Y 124169.621	

PARCELS 212,213

NW-SW, SEC. 35

COORDINATES			BEARING	DIST.
QTR4152	X	696679.360	Y 123268.010	S 88°44'51" E, 617.32'
DB141	X	697296.534	Y 123254.518	S 01°15'09" W, 24.75'
PRW3288	X	697295.993	Y 123229.774	S 38°11'17" W, 143.06'
PRW3286	X	697207.549	Y 123117.334	N 88°50'31" W, 65.32'
PRW3285	X	697142.242	Y 123118.654	N 23°53'41" W, 126.44'
PRW3284	X	697091.027	Y 123234.254	N 88°44'51" W, 235.02'
PRW3282	X	696856.067	Y 123239.391	S 05°24'28" W, 134.44'
PRW3206	X	696843.398	Y 123105.554	S 03°42'59" W, 218.88'
PRW2737	X	696829.210	Y 122887.133	S 01°55'35" W, 928.07'
DB51	X	696798.012	Y 121959.587	N 88°22'43" W, 159.31'
SIXT3	X	696638.770	Y 121964.095	N 01°46'59" E, 1304.55'
QTR4152	X	696679.360	Y 123268.010	

PARCELS 214,215,217,220

SW-NW, NW-NW, SEC. 35

COORDINATES			BEARING	DIST.
QTR4152	X	696679.360	Y 123268.010	N 01°21'32" E, 2648.28'
SEC4139	X	696742.170	Y 125915.550	S 88°39'34" E, 765.39'
DB98	X	697507.354	Y 125897.642	S 01°20'26" W, 33.00'
PRW3205	X	697506.582	Y 125864.651	S 84°42'14" W, 532.99'
PRW3224	X	696975.870	Y 125815.455	S 33°09'25" W, 7.02'
PRW3212	X	696972.029	Y 125809.576	S 05°44'56" W, 592.48'
PRW3145	X	696912.683	Y 125220.076	S 01°37'32" W, 1809.26'
PRW3209	X	696861.358	Y 123411.546	S 30°56'46" E, 114.66'
PRW3208	X	696920.318	Y 123313.209	S 87°03'02" E, 218.30'
PRW2937	X	697138.331	Y 123301.976	S 65°29'44" E, 48.74'
PRW2938	X	697182.676	Y 123281.763	S 01°55'35" W, 24.75'
DB96	X	697181.844	Y 123257.025	N 88°44'51" W, 502.60'
QTR4152	X	696679.360	Y 123268.010	

PARCEL 227

SE-SE, SEC. 27

COORDINATES			BEARING	DIST.
SEC4139	X	696742.170	Y 125915.550	N 88°03'45" W, 92.73'
DB64	X	696649.490	Y 125918.685	N 00°46'40" E, 233.66'
PRW3150	X	696652.662	Y 126152.328	N 09°46'05" E, 211.91'
PRW3151	X	696688.614	Y 126361.163	S 89°12'28" E, 59.71'
DB99	X	696748.321	Y 126360.337	S 00°47'32" W, 444.83'
SEC4139	X	696742.170	Y 125915.550	

PARCELS 230,235

SW-SW, NW-SW, SEC. 26
NE-SE, SEC. 27

COORDINATES			BEARING	DIST.
SEC4139	X	696742.170	Y 125915.550	N 00°47'32" E, 1972.49'
DB101	X	696769.446	Y 127887.855	N 89°12'28" W, 59.96'
PRW3157	X	696709.488	Y 127888.684	N 08°16'15" W, 151.62'
PRW3156	X	696687.677	Y 128038.725	N 00°06'58" E, 291.80'
PRW3171	X	696688.268	Y 128330.525	N 14°12'25" W, 163.77'
PRW2755	X	696648.074	Y 128489.286	N 83°17'11" W, 305.16'
PRW2758	X	696345.006	Y 128524.961	N 01°21'04" W, 33.05'
DB102	X	696344.227	Y 128557.998	S 88°20'38" E, 434.49'
QTR4126	X	696778.540	Y 128545.440	S 88°29'48" E, 177.94'
PRW3432	X	696956.420	Y 128540.771	S 00°52'02" W, 210.77'
PRW3166	X	696953.230	Y 128330.022	S 00°06'32" W, 291.80'
PRW3164	X	696952.676	Y 128038.222	S 02°37'03" E, 420.48'
PRW3161	X	696971.879	Y 127618.185	S 05°19'04" W, 215.26'
PRW3172	X	696951.929	Y 127403.853	S 05°19'04" W, 116.25'
PRW3160	X	696941.155	Y 127288.100	S 00°50'01" E, 1249.09'
PRW3225	X	696959.329	Y 126039.140	S 30°28'14" E, 34.86'
PRW3214	X	696977.007	Y 126009.093	S 84°06'51" E, 833.00'
PRW117	X	697805.615	Y 125923.671	S 01°20'26" W, 33.00'
DB100	X	697804.843	Y 125890.680	N 88°39'34" W, 1062.96'
SEC4139	X	696742.170	Y 125915.550	

PARCEL 230

NW-SW, SEC. 26

COORDINATES			BEARING	DIST.
QTR4126	X	696778.540	Y 128545.440	S 88°29'48" E, 177.94'
PRW3432	X	696956.420	Y 128540.771	S 88°29'48" E, 50.00'
PRW3433	X	697006.403	Y 128539.460	S 00°52'02" W, 50.00'
PRW3435	X	697005.646	Y 128489.465	N 88°29'48" W, 50.00'
PRW3434	X	696955.663	Y 128490.777	N 00°52'02" E, 50.00'
PRW3432	X	696956.420	Y 128540.771	

PARCELS 239,243

SW-NW, NW-NW, SEC.26

COORDINATES			BEARING	DIST.
QTR4126	X	696778.540	Y 128545.440	N 01°22'54" E, 2622.66'
SEC4113	X	696841.780	Y 131167.340	S 88°22'31" E, 169.49'
DB81	X	697011.201	Y 131162.534	S 01°15'44" W, 7.87'
PRW3170	X	697011.027	Y 131154.662	S 01°15'44" W, 519.68'
PRW2969	X	696999.580	Y 130635.108	S 02°12'44" W, 488.24'
PRW3165	X	696980.734	Y 130147.236	S 00°52'02" W, 1606.65'
PRW3432	X	696956.420	Y 128540.771	N 88°29'48" W, 177.94'
QTR4126	X	696778.540	Y 128545.440	

REVISION DATE
II-8-02
3-4-04
II-9-04 N.C.

DATE 1-11-00

NOT TO SCALE

HWY: USH 141

COUNTY: MARINETTE

STATE R/W PROJECT NUMBER 1490-14-22

CONSTRUCTION PROJECT NUMBER 1490-14-73

PLAT SHEET NO: 4.26

PS&E SHEET NO:

E

PARCEL 242

SW-NW, SEC. 26

COORDINATES			BEARING	DIST.
QTR4126	X	696778.540	Y 128545.440	N 01°22'54" E, 2622.66'
SEC4113	X	696841.780	Y 131167.340	S 88°22'31" E, 169.49'
DB81	X	697011.201	Y 131162.534	S 01°15'44" W, 7.87'
PRW3170	X	697011.027	Y 131154.662	S 01°15'44" W, 519.68'
PRW2969	X	696999.580	Y 130635.108	S 02°12'44" W, 488.24'
PRW3165	X	696980.734	Y 130147.236	S 00°52'02" W, 461.16'
PRW3441	X	696973.755	Y 129686.131	S 14°59'53" W, 111.79'
PRW3442	X	696944.826	Y 129578.152	S 02°15'00" W, 90.97'
PRW3445	X	696941.254	Y 129487.254	S 29°30'58" E, 58.30'
PRW3440	X	696969.977	Y 129436.521	S 00°52'02" W, 895.85'
PRW3432	X	696956.420	Y 128540.771	N 88°29'48" W, 177.94'
QTR4126	X	696778.540	Y 128545.440	

PARCEL 231,237,232,233

SE-NE, NE-NE, SEC. 27

COORDINATES			BEARING	DIST.
QTR4126	X	696778.540	Y 128545.440	N 88°20'38" W, 434.49'
DB102	X	696344.227	Y 128557.998	N 01°21'04" W, 33.05'
PRW2763	X	696343.448	Y 128591.034	N 84°45'54" E, 313.53'
PRW2762	X	696655.672	Y 128619.640	N 22°30'23" E, 102.82'
PRW2977	X	696695.030	Y 128714.630	N 04°14'22" E, 426.79'
PRW2978	X	696726.580	Y 129140.256	N 00°46'57" E, 88.56'
RW303	X	696727.790	Y 129228.812	S 89°13'03" E, 8.06'
PRW2904	X	696735.852	Y 129228.702	N 00°55'41" E, 171.78'
PRW2905	X	696738.634	Y 129400.455	N 88°22'28" W, 6.18'
RW306	X	696732.456	Y 129400.630	N 01°37'32" E, 1561.43'
PRW3439	X	696776.746	Y 130961.430	N 88°22'28" W, 54.54'
PRW3438	X	696722.228	Y 130962.977	N 01°37'20" E, 50.00'
PRW3437	X	696723.644	Y 131012.958	S 88°12'31" E, 50.00'
PRW3436	X	696773.619	Y 131011.395	N 04°10'28" W, 150.71'
PRW3021	X	696762.648	Y 131161.710	N 04°10'28" W, 8.14'
DB80	X	696762.055	Y 131169.833	S 88°12'31" E, 79.76'
SEC4113	X	696841.780	Y 131167.340	S 01°22'54" W, 2622.66'
QTR4126	X	696778.540	Y 128545.440	

PARCEL 244

SE-SE, SEC. 22
SW-SW, SEC. 23

COORDINATES			BEARING	DIST.
SEC4113	X	696841.780	Y 131167.340	N 88°12'31" W, 79.76'
DB80	X	696762.055	Y 131169.833	N 04°10'28" W, 80.11'
PRW3003	X	696756.224	Y 131249.732	N 01°11'36" E, 428.84'
PRW3004	X	696765.154	Y 131678.480	N 10°41'29" W, 824.77'
PRW3005	X	696612.145	Y 132488.928	S 88°11'21" E, 267.49'
SIXT23	X	696879.505	Y 132480.475	S 88°29'41" E, 232.33'
DB138	X	697111.754	Y 132474.372	S 01°11'44" W, 80.44'
PRW3211	X	697110.075	Y 132393.953	S 47°59'39" W, 98.50'
PRW3213	X	697036.880	Y 132328.034	S 01°15'44" W, 1165.78'
DB81	X	697011.201	Y 131162.534	N 88°22'31" W, 169.49'
SEC4113	X	696841.780	Y 131167.340	

PARCEL 245

NE-SE, SE-NE, SEC. 22

COORDINATES			BEARING	DIST.
QTR4100	X	696917.230	Y 133793.610	S 01°38'44" W, 1313.68'
SIXT23	X	696879.505	Y 132480.475	N 88°11'21" W, 267.49'
PRW3005	X	696612.145	Y 132488.928	N 22°33'37" W, 888.83'
PRW3301	X	696271.142	Y 133309.743	N 35°46'04" W, 524.05'
PRW3007	X	695964.831	Y 133734.956	S 42°51'18" W, 164.83'
PRW3008	X	695852.726	Y 133614.127	S 16°33'14" W, 201.33'
PRW3009	X	695795.363	Y 133421.140	S 01°25'15" W, 306.94'
PRW3011	X	695787.752	Y 133114.295	N 88°34'45" W, 220.61'
PRW3012	X	695567.209	Y 133119.765	N 01°25'15" E, 716.64'
SIXT100	X	695584.980	Y 133836.185	N 01°25'58" E, 1325.48'
SIXT1029	X	695618.120	Y 135161.250	S 87°35'07" E, 454.90'
PRW3385	X	696072.613	Y 135142.084	S 36°31'08" E, 256.96'
PRW3178	X	696225.525	Y 134935.576	S 36°31'08" E, 305.92'
PRW3043	X	696407.577	Y 134689.716	N 47°39'48" E, 621.92'
DB156	X	696867.300	Y 135108.572	S 87°35'07" E, 88.33'
SIXT28	X	696955.550	Y 135104.850	S 01°40'26" W, 545.17'
DB158	X	696939.625	Y 134559.910	N 88°19'34" W, 60.74'
PRW3029	X	696878.910	Y 134561.684	N 27°59'28" W, 172.98'
PRW3028	X	696797.725	Y 134714.428	S 38°16'22" W, 332.10'
PRW3278	X	696592.019	Y 134453.705	S 22°00'43" E, 383.02'
PRW3279	X	696735.577	Y 134098.602	S 01°40'26" W, 299.04'
PRW3280	X	696726.842	Y 133799.694	S 88°10'10" E, 130.39'
PRW3277	X	696857.169	Y 133795.529	S 88°10'12" E, 60.09'
QTR4100	X	696917.230	Y 133793.610	

PARCEL 245

NW-SW, SEC. 23

COORDINATES			BEARING	DIST.
QTR4100	X	696917.230	Y 133793.610	S 01°38'44" W, 853.53'
DB159	X	696892.719	Y 132940.434	S 88°21'16" E, 60.22'
PRW3168	X	696952.913	Y 132938.705	S 19°17'37" E, 481.37'
PRW3215	X	697111.962	Y 132484.370	S 01°11'44" W, 10.00'
DB138	X	697111.754	Y 132474.372	N 88°29'41" W, 232.33'
SIXT23	X	696879.505	Y 132480.475	N 01°38'44" E, 460.15'
DB159	X	696892.719	Y 132940.434	

PARCEL 246

NE-NE, SEC. 22

COORDINATES			BEARING	DIST.
SEC4087	X	696993.870	Y 136416.090	S 01°40'26" W, 1257.21'
DB160	X	696957.145	Y 135159.413	S 01°40'26" W, 54.59'
SIXT28	X	696955.550	Y 135104.850	N 87°35'07" W, 88.33'
DB156	X	696867.300	Y 135108.572	N 47°39'48" E, 76.92'
PRW919	X	696924.160	Y 135160.377	S 88°19'34" E, 33.00'
DB160	X	696957.145	Y 135159.413	

PARCEL 237

NW-SE, SW-NE, NW-NE, SEC. 22

COORDINATES			BEARING	DIST.
QTR4100	X	696917.230	Y 133793.610	N 88°10'11" W, 1332.93'
SIXT100	X	695584.980	Y 133836.185	S 01°25'16" W, 349.54'
PRW3300	X	695576.312	Y 133486.750	N 36°53'34" W, 73.21'
PRW3014	X	695532.363	Y 133545.300	N 61°12'30" W, 234.20'
PRW3303	X	695327.119	Y 133658.095	
CURVE KC182				
			TAN 276.66' DB N 40°17'34" W DA N 07°10'15" E LChord Distance 506.53' Bearing N 16°33'39" W External Distance 58.13' Middle Ordinate 53.21' Radius 629.29' DEG 09°06'17" DELTA 47°27'49" LENGTH 521.31'	

PRW3305	X	695182.740	Y 134143.611	N 07°10'16" E, 1015.34'
PRW3304	X	695309.489	Y 135151.006	N 13°58'11" E, 338.44'
PRW3389	X	695391.191	Y 135479.439	N 13°58'11" E, 89.01'
PRW3179	X	695412.678	Y 135565.812	

CURVE C245

			TAN 871.48' DB N 01°28'17" E DA N 87°19'43" W LChord Distance 1245.30' Bearing N 42°55'43" W External Distance 355.65' Middle Ordinate 254.10' Radius 889.93' DEG 06°26'18" DELTA -88°47'60" LENGTH 1379.26'	
PRW3180	X	694564.519	Y 136477.626	N 79°09'23" W, 171.44'
PRW3020	X	694396.137	Y 136509.878	N 02°59'39" E, 42.03'
DB161	X	694398.333	Y 136551.849	S 87°00'21" E, 1254.64'
SIXT96	X	695651.260	Y 136486.315	S 01°25'58" W, 2650.96'
SIXT100	X	695584.980	Y 133836.185	

PARCEL 247

NE-NE, SEC. 22

COORDINATES			BEARING	DIST.
SEC4087	X	696993.870	Y 136416.090	N 87°00'21" W, 1014.84'
DB164	X	695980.419	Y 136469.098	S 02°59'41" W, 40.09'
PRW3269	X	695978.325	Y 136429.062	S 74°02'17" W, 123.13'
PRW3272	X	695859.939	Y 136395.200	N 87°00'19" W, 163.06'
PRW3307	X	695697.103	Y 136403.719	S 12°35'09" E, 691.61'
PRW3306	X	695847.808	Y 135728.724	S 20°58'02" E, 628.24'
PRW3385	X	696072.613	Y 135142.084	N 87°35'07" W, 454.90'
SIXT1029	X	695618.120	Y 135161.250	N 01°25'58" E, 1325.48'
SIXT96	X	695651.260	Y 136486.315	S 87°00'21" E, 329.61'
DB164	X	695980.419	Y 136469.098	

PARCEL 273

SE-SE, SEC. 15

COORDINATES			BEARING	DIST.
SEC4087	X	696993.870 Y 136416.090	N 87°00'21" W,	1014.84'
DB164	X	695980.419 Y 136469.098	N 02°59'41" E,	39.91'
PRW3270	X	695982.504 Y 136508.953	N 87°00'19" W,	207.11'
PRW3312	X	695775.673 Y 136519.773	N 02°59'41" E,	40.00'
PRW3311	X	695777.762 Y 136559.718	S 87°00'19" E,	90.66'
PRW3273	X	695868.298 Y 136554.982	S 68°02'56" E,	123.13'
PRW3270	X	695982.504 Y 136508.953		

PARCELS 273,274,275,277

SW-SE, NW-SE, SW-NE, NE-SE, SE-NE, SEC. 15

COORDINATES			BEARING	DIST.
QTR4086	X	694308.650 Y 136556.540	N 01°12'49" E,	36.63'
PRW3049	X	694309.426 Y 136593.165	N 85°47'20" E,	90.48'
PRW3050	X	694399.665 Y 136599.809	N 89°06'01" E,	170.70'
PRW3051	X	694570.345 Y 136602.490	S 86°12'45" E,	122.55'
PRW3052	X	694692.631 Y 136594.395	S 74°03'31" E,	80.07'
PRW3053	X	694769.618 Y 136572.404	S 87°00'19" E,	552.74'
PRW3217	X	695321.604 Y 136543.527	N 06°55'20" W,	420.12'
PRW3216	X	695270.971 Y 136960.586	N 02°14'51" E,	834.21'
PRW3422	X	695303.686 Y 137794.152	S 87°56'24" E,	33.39'
PRW3423	X	695337.057 Y 137792.951	N 03°18'17" E,	711.71'
PRW3424	X	695378.084 Y 138503.473	N 09°14'52" E,	132.14'
PRW3427	X	695399.319 Y 138633.897	N 09°14'52" E,	371.89'
PRW3425	X	695459.084 Y 139000.956	N 17°10'45" E,	302.03'
PRW3426	X	695548.292 Y 139289.515	N 12°43'05" E,	706.99'
PRW3064	X	695703.938 Y 139979.158	N 01°13'10" E,	410.68'
SIXT1028	X	695712.677 Y 140389.740	S 88°44'41" E,	328.22'
PRW3414	X	696040.815 Y 140382.549	S 06°06'16" W,	459.51'
PRW3416	X	695991.952 Y 139925.650	S 14°19'26" W,	377.30'
PRW3417	X	695898.607 Y 139560.080	S 01°40'06" W,	435.19'
PRW3413	X	695885.937 Y 139125.076	S 28°16'10" W,	105.00'
PRW3412	X	695836.209 Y 139032.603	S 12°57'07" W,	472.22'
PRW3419	X	695730.367 Y 138572.394	S 10°55'30" W,	294.95'
PRW3420	X	695674.466 Y 138282.787	S 00°44'24" W,	1756.68'
PRW3313	X	695651.776 Y 136526.255	S 00°44'24" W,	39.94'
SIXT96	X	695651.260 Y 136486.315	N 87°00'21" W,	1344.45'
QTR4086	X	694308.650 Y 136556.540		

PARCEL 278

SW-NE, SEC. 15

COORDINATES			BEARING	DIST.
QTR4074	X	697006.860 Y 139050.150	N 88°53'22" W,	1322.40'
SIXT92	X	695684.710 Y 139075.780	N 88°53'22" W,	201.33'
DB335	X	695483.422 Y 139079.682	N 17°10'45" E,	219.63'
PRW3426	X	695548.292 Y 139289.515	N 12°43'05" E,	706.99'
PRW3064	X	695703.938 Y 139979.158	S 01°13'10" W,	903.58'
SIXT92	X	695684.710 Y 139075.780		

PARCELS 278,280

NE-NE, SEC. 15

COORDINATES			BEARING	DIST.
SEC4061	X	697062.920 Y 141671.380	N 88°35'59" W,	891.77'
DB103	X	696171.417 Y 141693.171	S 00°52'19" E,	268.36'
PRW3231	X	696175.500 Y 141424.845	S 07°10'50" W,	809.12'
PRW3230	X	696074.363 Y 140622.073	S 07°58'23" W,	241.86'
PRW3414	X	696040.815 Y 140382.549	N 88°44'41" W,	328.22'
SIXT1028	X	695712.677 Y 140389.740	N 01°13'10" E,	1314.26'
PRW3220	X	695740.645 Y 141703.700	S 88°35'59" E,	430.90'
DB103	X	696171.417 Y 141693.171		

PARCEL 278

NW-NE, SEC. 15

COORDINATES			BEARING	DIST.
QTR4060	X	694418.370 Y 141736.020	S 88°35'59" E,	1322.67'
SIXT88	X	695740.645 Y 141703.700	S 01°13'10" W,	1314.26'
PRW3472	X	695712.677 Y 140389.740	N 88°44'41" W,	187.78'
PRW3473	X	695524.939 Y 140393.854	N 32°58'33" W,	539.00'
PRW3474	X	695231.567 Y 140846.024	N 51°20'04" W,	1047.87'
PRW3475	X	694413.385 Y 141500.707	N 01°12'49" E,	202.37'
PRW3476	X	694417.671 Y 141703.027	N 01°12'49" E,	33.00'
QTR4060	X	694418.370 Y 141736.020		

PARCEL 278

SE-SE, NE-SE, NW-SE, SEC. 10

COORDINATES			BEARING	DIST.
SEC4061	X	697062.920 Y 141671.380	N 88°35'59" W,	891.77'
DB103	X	696171.417 Y 141693.171	N 88°35'59" W,	430.90'
SIXT88	X	695740.645 Y 141703.700	N 00°09'15" E,	1257.19'
PRW3221	X	695744.029 Y 142960.881	N 00°09'15" E,	830.16'
PRW3319	X	695746.263 Y 143791.037	N 05°06'19" W,	550.11'
DB214	X	695697.312 Y 144338.965	S 88°39'56" E,	341.12'
DB215	X	696038.337 Y 144331.021	S 04°54'05" E,	1341.40'
PRW3123	X	696152.945 Y 142994.525	S 04°20'52" E,	559.10'
PRW3233	X	696195.331 Y 142437.032	S 02°37'57" W,	428.59'
PRW3246	X	696175.647 Y 142008.899	S 02°37'56" W,	147.80'
PRW3203	X	696168.859 Y 141861.255	S 00°52'19" E,	168.10'
DB103	X	696171.417 Y 141693.171		

PARCEL 281

SW-SW, SEC. 11

COORDINATES			BEARING	DIST.
SEC4061	X	697062.920 Y 141671.380	N 00°53'31" E,	178.17'
DB189	X	697065.693 Y 141849.529	S 89°06'29" E,	33.00'
PRW3292	X	697098.690 Y 141849.015	S 12°19'34" E,	52.48'
PRW3294	X	697109.893 Y 141797.745		

CURVE KC187

TAN	82.17'	
DB	S 00°53'45" W	
DA	S 89°00'11" E	
LChorD Distance	116.32'	Bearing S 44°03'13" E
External Distance	34.00'	
Middle Ordinate	24.06'	
Radius	82.32'	
DEG	69°36'05"	
DELTA	-89°53'56"	
LENGTH	129.16'	

PRW3295	X	697190.770 Y 141714.150	S 75°16'38" E,	50.59'
PRW3293	X	697239.703 Y 141701.292	S 10°00'08" W,	33.00'
DB190	X	697239.126 Y 141668.297	N 88°59'52" W,	176.23'
SEC4061	X	697062.920 Y 141671.380		

PARCELS 285,286,287

SW-NE, SE-NE, NW-NE, NE-NE, SEC. 10

COORDINATES			BEARING	DIST.
SEC4035	X	697001.960 Y 146947.750	S 02°12'39" E,	57.08'
DB218	X	697004.162 Y 146890.715	S 87°47'21" W,	33.00'
PRW3299	X	696971.186 Y 146889.442	S 84°08'13" W,	1027.25'
PRW411	X	695949.310 Y 146784.508		

CURVE C243

TAN	423.80'	
DB	S 12°51'03" W	
DA	S 04°42'12" E	
LChord Distance	837.67'	Bearing S 04°04'26" W
External Distance	32.52'	
Middle Ordinate	32.14'	
Radius	2744.78'	
DEG	02°05'15"	
DELTA	-17°33'16"	
LENGTH	840.95'	

PRW3129	X	695889.802 Y 145948.956	S 05°16'10" E,	1518.21'
PRW3191	X	696029.236 Y 144437.159	S 04°54'05" E,	106.53'
DB215	X	696038.337 Y 144331.021	N 88°39'56" W,	341.12'
DB214	X	695697.312 Y 144338.965	N 05°06'19" W,	1588.83'
PRW3139	X	695555.930 Y 145921.487		

CURVE C244

TAN	475.52'	
DB	N 04°42'12" W	
DA	N 12°51'03" E	
LChord Distance	939.90'	Bearing N 04°04'26" E
External Distance	36.49'	
Middle Ordinate	36.07'	
Radius	3079.79'	
DEG	01°51'37"	
DELTA	17°33'16"	
LENGTH	943.59'	

PRW3140	X	695622.701 Y 146859.017	N 81°05'12" W,	353.91'
PRW428	X	695273.070 Y 146913.851	N 84°16'14" W,	551.60'
PRW432	X	694724.224 Y 146968.917	N 01°21'45" E,	33.00'
DB217	X	694725.009 Y 147001.908	S 88°38'15" E,	2277.60'
SEC4035	X	697001.960 Y 146947.750		

REVISION DATE II-8-02 3-4-04 II-9-04 N.C.	DATE 1-11-00	NOT TO SCALE	HWY: USH 141	STATE R/W PROJECT NUMBER 1490-14-22	PLAT SHEET NO: 4.28	
			COUNTY: MARINETTE	CONSTRUCTION PROJECT NUMBER 1490-14-73	PS&E SHEET NO:	E

PARCEL 302

SW-SE, SE-SE, SEC. 3

	COORDINATES	BEARING	DIST.
SEC4035	X 697001.960 Y 146947.750	N 88°38'15" W,	2277.60'
DB217	X 694725.009 Y 147001.908	N 01°21'45" E,	33.00'
PRW430	X 694725.793 Y 147034.899	N 84°08'37" E,	453.60'
PRW427	X 695177.021 Y 147081.182	N 86°39'48" E,	563.73'
PRW169	X 695739.797 Y 147113.993		

CURVE C214

	TAN 699.96' DB N 18°02'35" E DA N 44°01'07" E LChord Distance 1364.10' External Distance 79.67' Middle Ordinate 77.64' Radius 3034.79' DEG 01°53'17" DELTA 25°58'32" LENGTH 1375.85'	Bearing N 31°01'51" E
--	---	-----------------------

DB306	X 696442.991 Y 148282.877	S 88°31'31" E,	558.99'
SIXT53	X 697001.795 Y 148268.490	S 00°00'26" E,	321.27'
DB310	X 697001.835 Y 147947.218	S 89°59'34" W,	24.75'
PRW1475	X 696977.085 Y 147947.214	N 31°04'34" W,	116.75'
PRW1470	X 696916.823 Y 148047.207	N 00°00'26" W,	223.47'
PRW3325	X 696916.795 Y 148270.678	N 88°31'31" W,	45.93'
PRW3323	X 696870.881 Y 148271.861		

CURVE KC185

	TAN 713.34' DB S 50°05'37" W DA S 20°51'18" W LChord Distance 1380.49' External Distance 91.50' Middle Ordinate 88.54' Radius 2734.79' DEG 02°05'42" DELTA -29°14'19" LENGTH 1395.59'	Bearing S 35°28'27" W
--	--	-----------------------

PRW3321	X 696069.730 Y 147147.620	S 80°20'11" E,	920.54'
PRW2873	X 696977.204 Y 146993.093	N 89°59'34" E,	24.75'
DB219	X 697001.954 Y 146993.097	S 00°00'26" E,	45.35'
SEC4035	X 697001.960 Y 146947.750		

PARCEL 320

NE-SE, SEC. 3

	COORDINATES	BEARING	DIST.
QTR4022	X 697001.630 Y 149589.230	S 00°00'26" E,	853.23'
DB220	X 697001.737 Y 148735.997	S 00°00'26" E,	467.51'
SIXT53	X 697001.795 Y 148268.490	N 88°31'31" W,	558.99'
DB306	X 696442.991 Y 148282.877		

CURVE KC189

	TAN 311.40' DB N 44°01'07" E DA N 55°44'10" E LChord Distance 619.55' External Distance 15.93' Middle Ordinate 15.85' Radius 3034.79' DEG 01°53'17" DELTA 11°43'03" LENGTH 620.64'	Bearing N 49°52'39" E
--	---	-----------------------

PRW1485	X 696916.743 Y 148682.134	N 57°38'10" E,	100.62'
DB220	X 697001.737 Y 148735.997		

PARCEL 302

SW-SW, NW-SW, SEC. 2

	COORDINATES	BEARING	DIST.
SEC4035	X 697001.960 Y 146947.750	N 00°00'26" W,	999.47'
DB310	X 697001.835 Y 147947.218	N 00°00'26" W,	788.78'
DB220	X 697001.737 Y 148735.997	N 57°38'10" E,	100.62'
PRW1486	X 697086.730 Y 148789.860		

CURVE PRW12

	TAN 249.89' DB N 59°32'10" E DA N 68°57'03" E LChord Distance 498.10' External Distance 10.27' Middle Ordinate 10.24' Radius 3034.79' DEG 01°53'17" DELTA 09°24'52" LENGTH 498.66'	Bearing N 64°14'37" E
--	---	-----------------------

PRW170	X 697535.342 Y 149006.308	N 68°17'04" E,	842.99'
DB302	X 698318.509 Y 149318.212	S 00°06'49" E,	337.05'
DB328	X 698319.178 Y 148981.160	S 68°57'03" W,	722.50'
PRW3404	X 697644.888 Y 148721.660	S 66°25'60" W,	324.11'
PRW3407	X 697347.808 Y 148592.074	S 59°15'10" W,	303.73'
PRW3403	X 697086.774 Y 148436.792	S 00°00'26" E,	389.56'
PRW1471	X 697086.823 Y 148047.228	S 31°03'42" W,	116.75'
PRW1477	X 697026.585 Y 147947.221	S 89°59'34" W,	24.75'
DB310	X 697001.835 Y 147947.218		

PARCELS 299,300

NE-SW, SEC. 2

	COORDINATES	BEARING	DIST.
QTR4022	X 697001.630 Y 149589.230	S 88°55'40" E,	1900.10'
DB300	X 698901.398 Y 149553.670	S 88°55'40" E,	733.14'
CTRS4023	X 699634.410 Y 149539.950	S 00°13'17" E,	1202.61'
DB230	X 699639.055 Y 148337.352	S 89°54'37" W,	58.38'
PRW3336	X 699580.676 Y 148337.261	N 21°51'28" W,	107.67'
PRW3339	X 699540.590 Y 148437.191	N 05°44'21" W,	728.53'
PRW2622	X 699467.736 Y 149162.070	S 89°54'17" W,	178.35'
PRW2623	X 699289.386 Y 149161.774	N 01°05'06" W,	191.41'
PRW3406	X 699285.761 Y 149353.150	S 68°57'03" W,	1035.69'
DB328	X 698319.178 Y 148981.160	N 00°06'49" W,	337.05'
DB302	X 698318.509 Y 149318.212	N 68°17'04" E,	17.08'
PRW181	X 698334.373 Y 149324.530	N 67°59'45" E,	611.57'
DB300	X 698901.398 Y 149553.670		

PARCELS 303,304

SE-NW, SEC. 2

	COORDINATES	BEARING	DIST.
QTR4022	X 697001.630 Y 149589.230	S 88°55'40" E,	1900.10'
DB300	X 698901.398 Y 149553.670	N 67°59'45" E,	288.55'
PRW2866	X 699168.930 Y 149661.783	N 68°57'03" E,	275.00'
PRW2867	X 699425.580 Y 149760.554	N 07°25'35" E,	785.41'
PRW39	X 699527.097 Y 150539.373	N 09°49'52" E,	203.04'
PRW1004	X 699561.765 Y 150739.431	N 89°54'17" E,	68.01'
DB231	X 699629.776 Y 150739.544	S 00°13'17" E,	1199.60'
CTRS4023	X 699634.410 Y 149539.950	N 88°55'40" W,	733.14'
DB300	X 698901.398 Y 149553.670		

PARCELS 306,307,308

NW-SE, SW-NE, SEC. 2

	COORDINATES	BEARING	DIST.
QTR4022	X 697001.630 Y 149589.230	S 88°55'40" E,	2633.24'
CTRS4023	X 699634.410 Y 149539.950	N 00°13'17" W,	1199.60'
DB231	X 699629.776 Y 150739.544	N 89°54'17" E,	81.99'
PRW1010	X 699711.765 Y 150739.680	S 07°55'28" E,	853.29'
PRW2868	X 699829.404 Y 149894.536	N 70°22'58" E,	600.19'
PRW2915	X 700394.755 Y 150096.039	N 54°32'22" E,	422.42'
PRW2916	X 700738.824 Y 150341.105	S 18°02'49" W,	675.65'
PRW2917	X 700529.510 Y 149698.695	N 86°43'39" W,	338.05'
PRW2918	X 700192.009 Y 149717.993	S 68°57'03" W,	375.00'
PRW200	X 699842.032 Y 149583.304	S 05°03'34" W,	1150.26'
PRW3338	X 699740.590 Y 148437.523	S 21°50'58" W,	107.82'
PRW3337	X 699700.463 Y 148337.448	S 89°54'37" W,	61.41'
DB230	X 699639.055 Y 148337.352	N 00°13'17" W,	1202.61'
CTRS4023	X 699634.410 Y 149539.950		

PARCEL 325

SW-NE, SEC. 2

	COORDINATES	BEARING	DIST.
QTR4024	X 702258.550 Y 149490.840	N 88°55'40" W,	1681.63'
DB355	X 700577.212 Y 149522.306	N 18°02'49" E,	308.20'
PRW2926	X 700672.690 Y 149815.340	N 18°02'49" E,	613.58'
PRW2925	X 700862.776 Y 150398.734	S 65°03'53" W,	136.69'
PRW2916	X 700738.824 Y 150341.105	S 18°02'49" W,	675.65'
PRW2917	X 700529.510 Y 149698.695	N 50°49'52" E,	184.68'
PRW2926	X 700672.690 Y 149815.340		

PARCELS 309,312

SW-NE, SE-NE, FRACT.NE-NE, SEC. 2
SW-NW, FRACT.NW-NW, SEC. 1

	COORDINATES	BEARING	DIST.
QTR4024	X 702258.550 Y 149490.840	N 00°22'59" W,	1097.24'
PRW3446	X 702251.214 Y 150588.054	N 00°22'59" W,	57.89'
PRW3449	X 702250.826 Y 150645.944	S 59°20'55" W,	571.87'
PRW3397	X 701758.853 Y 150354.397	S 65°59'18" W,	603.20'
PRW3396	X 701207.857 Y 150108.942	S 69°53'41" W,	303.52'
PRW2927	X 700922.832 Y 150004.608	S 52°53'14" W,	313.68'
PRW2926	X 700672.690 Y 149815.340	N 18°02'49" E,	613.58'
PRW2925	X 700862.776 Y 150398.734	S 88°44'57" E,	235.59'
PRW2928	X 701098.310 Y 150393.590	N 73°39'23" E,	228.37'
PRW416	X 701317.450 Y 150457.852	N 58°36'16" E,	767.18'
PRW417	X 701972.310 Y 150857.510	N 47°42'13" E,	809.99'
PRW224	X 702571.443 Y 151402.608	N 32°56'12" E,	513.31'
PRW3267	X 702850.534 Y 151833.412	N 12°42'02" E,	354.32'
DB120	X 702928.434 Y 152179.066	S 89°33'30" E,	648.89'
SIXT70	X 703577.307 Y 152174.064	S 00°17'12" E,	398.84'
DB238	X 703579.303 Y 151775.224	S 89°42'48" W,	36.73'
PRW420	X 703542.571 Y 151775.040	S 47°33'43" W,	890.83'
PRW205	X 702885.129 Y 151173.915	S 48°58'34" W,	558.29'
PRW3450	X 702463.933 Y 150807.466	S 89°36'19" E,	75.58'
PRW3447	X 702539.510 Y 150806.945	S 48°58'33" W,	229.56'
PRW3448	X 702366.325 Y 150656.269	S 59°20'56" W,	133.81'
PRW3446	X 702251.214 Y 150588.054		

REVISION DATE	II-8-02 3-4-04 II-9-04 N.C.	DATE	1-11-00	NOT TO SCALE	HWY: USH 141	STATE R/W PROJECT NUMBER 1490-14-22	PLAT SHEET NO: 4.29	
					COUNTY: MARINETTE	CONSTRUCTION PROJECT NUMBER 1490-14-73	PS&E SHEET NO:	E

PARCELS 309,310,311

FRACT.NW-NW, SEC. 1

		COORDINATES		BEARING	DIST.
SEC4011	X	702240.540	Y 152184.360	S 89°33'31" E,	1336.81'
SIXT70	X	703577.307	Y 152174.064	S 00°17'12" E,	978.40'
DB320	X	703582.203	Y 151195.677	S 00°17'12" E,	263.07'
DB375	X	703583.519	Y 150932.613	N 79°09'44" W,	33.71'
PRW3453	X	703550.407	Y 150938.952	N 12°11'12" W,	37.54'
PRW3459	X	703542.482	Y 150975.647	N 00°18'44" E,	172.10'
PRW3460	X	703543.420	Y 151147.749	N 08°13'44" E,	48.27'
PRW3394	X	703550.328	Y 151195.518	N 89°42'48" E,	31.87'
DB320	X	703582.203	Y 151195.677		

PARCELS 315,316

FRACT.NE-NW, FRACT.NW-NE, SEC. 1

		COORDINATES		BEARING	DIST.
QTR4012	X	704913.650	Y 152132.440	S 88°11'27" E,	529.19'
DB244	X	705442.580	Y 152115.732	S 01°48'35" W,	40.70'
PRW2628	X	705441.294	Y 152075.050	S 82°29'44" W,	61.63'
PRW3375	X	705380.189	Y 152067.000	S 82°29'44" W,	115.26'
PRW1207	X	705265.920	Y 152051.947	S 88°56'53" W,	318.80'
PRW3376	X	704947.172	Y 152046.094	S 88°56'53" W,	175.23'
PRW3377	X	704771.974	Y 152042.877	S 88°56'53" W,	306.63'
PRW3481	X	704465.393	Y 152037.247	S 84°17'51" W,	135.06'
PRW3480	X	704331.001	Y 152023.827	S 46°17'39" W,	295.89'
PRW2796	X	704117.100	Y 151819.376	S 46°28'14" W,	242.04'
PRW2798	X	703941.619	Y 151652.679	S 46°55'04" W,	211.24'
PRW1202	X	703787.333	Y 151508.391	S 27°12'42" W,	153.77'
PRW3467	X	703717.018	Y 151371.641	N 67°52'42" W,	14.04'
PRW3466	X	703704.007	Y 151376.930	S 29°46'51" W,	129.07'
PRW3465	X	703639.898	Y 151264.903	S 12°51'01" W,	115.76'
PRW3471	X	703614.152	Y 151152.040	S 03°24'05" W,	77.33'
PRW3470	X	703609.564	Y 151074.846	S 06°51'12" E,	49.05'
PRW3469	X	703615.417	Y 151026.147	S 09°06'48" W,	97.91'
PRW3463	X	703599.910	Y 150929.475	N 79°09'44" W,	16.69'
DB375	X	703583.519	Y 150932.613	N 00°17'12" W,	611.69'
DB241	X	703580.458	Y 151544.292	N 89°42'48" E,	19.26'
PRW1100	X	703599.721	Y 151544.388	N 38°45'14" E,	323.90'
PRW2799	X	703802.475	Y 151796.980	N 39°26'25" E,	109.97'
PRW3379	X	703872.338	Y 151881.910	N 39°26'25" E,	133.67'
PRW2797	X	703957.257	Y 151985.144	N 39°26'25" E,	87.70'
PRW3482	X	704012.968	Y 152052.871	N 75°45'23" W,	61.26'
PRW3488	X	703953.595	Y 152067.943	N 75°45'23" W,	122.34'
PRW3483	X	703835.016	Y 152098.044	S 45°47'15" W,	315.30'
PRW418	X	703609.020	Y 151878.177	S 89°42'48" W,	30.23'
DB243	X	703578.789	Y 151878.026	N 00°17'12" W,	296.04'
SIXT70	X	703577.307	Y 152174.064	S 89°33'31" E,	25.17'
QTR5162	X	703602.480	Y 152173.870	S 88°11'25" E,	1311.82'
QTR4012	X	704913.650	Y 152132.440		

PARCEL 317

FRACT.NW-NE, SEC. 1

		COORDINATES		BEARING	DIST.
QTR4012	X	704913.650	Y 152132.440	S 88°11'27" E,	529.19'
DB244	X	705442.580	Y 152115.732	S 01°48'35" W,	40.70'
PRW2628	X	705441.294	Y 152075.050	S 82°29'44" W,	61.63'
PRW3375	X	705380.189	Y 152067.000	S 82°29'44" W,	115.26'
PRW1207	X	705265.920	Y 152051.947	S 88°56'53" W,	318.80'
PRW3376	X	704947.172	Y 152046.094	S 88°56'53" W,	33.22'
DB278	X	704913.955	Y 152045.484	N 00°12'04" W,	86.96'
QTR4012	X	704913.650	Y 152132.440		

PARCELS 316,326

SW-SW, SE-SW, SEC. 33

		COORDINATES		BEARING	DIST.
QTR5162	X	703602.480	Y 152173.870	N 89°33'30" W,	674.07'
DB120	X	702928.434	Y 152179.066	N 12°42'02" E,	332.98'
PRW3393	X	703001.642	Y 152503.903	N 61°24'28" W,	516.64'
PRW3390	X	702548.003	Y 152751.154	N 72°24'26" W,	344.48'
PRW3391	X	702219.632	Y 152855.274	S 84°06'17" W,	345.49'
PRW3392	X	701875.967	Y 152819.789	N 25°10'20" W,	99.50'
DB359	X	701833.646	Y 152909.839		
CURVE KC208					
TAN 432.85' DB N 64°49'40" E DA S 66°24'17" E LChord Distance 788.48' External Distance 93.52' Middle Ordinate 85.18' Radius 954.93' DEG 05°59'60" DELTA 48°46'03" LENGTH 812.79'					
DB362	X	702622.049	Y 152920.688	S 66°24'17" E,	1077.74'
DB363	X	703609.683	Y 152489.300	S 01°18'30" W,	315.51'
QTR5162	X	703602.480	Y 152173.870		

PARCEL 330

NE-SW, SEC. 33

		COORDINATES		BEARING	DIST.
QTR5162	X	703602.480	Y 152173.870	N 01°18'30" E,	1298.68'
SIXT1023	X	703632.130	Y 153472.214	N 89°09'01" W,	554.75'
DB340	X	703077.439	Y 153480.442	N 62°52'00" E,	30.60'
PRW3366	X	703104.674	Y 153494.399	N 62°52'00" E,	98.43'
RW5772	X	703192.273	Y 153539.290		
CURVE KC196					
TAN 66.32' DB N 62°51'60" E DA N 57°10'16" E LChord Distance 132.48' External Distance 1.65' Middle Ordinate 1.65' Radius 1333.24' DEG 04°17'51" DELTA -05°41'44" LENGTH 132.53'					
PRW3350	X	703307.022	Y 153605.491	S 00°43'55" W,	89.24'
PRW3349	X	703305.882	Y 153516.254	S 54°52'59" W,	56.30'
PRW3348	X	703259.833	Y 153483.870	N 86°07'04" W,	155.52'
PRW3366	X	703104.674	Y 153494.399		

PARCELS 316,330

SE-SW, NE-SW, SEC.33

		COORDINATES		BEARING	DIST.
QTR5162	X	703602.480	Y 152173.870	N 01°18'30" E,	216.40'
DB207	X	703607.421	Y 152390.213		
CURVE KC207					
TAN 195.88' DB N 69°01'32" W DA N 61°02'08" W LChord Distance 390.81' External Distance 6.83' Middle Ordinate 6.81' Radius 2804.79' DEG 02°02'34" DELTA 07°59'23" LENGTH 391.12'					
RW5771	X	703253.143	Y 152555.186	N 61°02'09" W,	164.02'
PRW3479	X	703109.638	Y 152634.615	N 22°31'59" E,	486.57'
PRW3478	X	703296.101	Y 153084.042	N 63°03'33" W,	52.92'
PRW3477	X	703248.925	Y 153108.018	N 26°35'09" E,	348.35'
PRW3351	X	703404.826	Y 153419.538	N 16°28'24" E,	358.04'
PRW3266	X	703506.355	Y 153762.884		
CURVE KC195					
TAN 102.11' DB N 46°14'23" E DA N 37°28'51" E LChord Distance 203.62' External Distance 3.90' Middle Ordinate 3.89' Radius 1333.24' DEG 04°17'51" DELTA -08°45'32" LENGTH 203.81'					
DB272	X	703642.231	Y 153914.531	S 01°18'30" W,	1524.72'
DB207	X	703607.421	Y 152390.213		

PARCELS 330,316

SE-SW, NE-SW, SEC. 33

		COORDINATES		BEARING	DIST.
QTR5162	X	703602.480	Y 152173.870	N 01°18'30" E,	216.40'
DB207	X	703607.421	Y 152390.213		
CURVE KC207					
TAN 195.88' DB N 69°01'32" W DA N 61°02'08" W LChord Distance 390.81' External Distance 6.83' Middle Ordinate 6.81' Radius 2804.79' DEG 02°02'34" DELTA 07°59'23" LENGTH 391.12'					
RW5771	X	703253.143	Y 152555.186	N 61°02'09" W,	708.23'
RW470	X	702633.501	Y 152898.154	N 01°51'45" E,	108.58'
DB394	X	702637.030	Y 153006.676	S 81°01'55" E,	526.54'
DB393	X	703157.132	Y 152924.598	N 26°35'09" E,	553.46'
PRW3351	X	703404.826	Y 153419.538	N 16°28'24" E,	358.04'
PRW3266	X	703506.355	Y 153762.884		
CURVE KC195					
TAN 102.11' DB N 46°14'23" E DA N 37°28'51" E LChord Distance 203.62' External Distance 3.90' Middle Ordinate 3.89' Radius 1333.24' DEG 04°17'51" DELTA -08°45'32" LENGTH 203.81'					
DB272	X	703642.231	Y 153914.531	S 01°18'30" W,	1524.72'
DB207	X	703607.421	Y 152390.213		

REVISION DATE II-8-02 3-4-04 II-9-04	DATE 1-11-00	NOT TO SCALE	HWY: USH 141	STATE R/W PROJECT NUMBER 1490-14-22	PLAT SHEET NO: 4.30	
			COUNTY: MARINETTE	CONSTRUCTION PROJECT NUMBER 1490-14-73	PS&E SHEET NO:	E

PARCELS 331,332

SW-SE, NW-SE, SW-NE, SEC. 33

COORDINATES			BEARING	DIST.
QTR5162	X	703602.480	Y 152173.870	N 01°18'30" E, 3895.35'
SIXT1022	X	703691.415	Y 156068.206	S 89°05'55" E, 399.03'
DB325	X	704090.400	Y 156061.930	S 00°36'08" W, 218.53'
PRW3402	X	704088.103	Y 155843.412	S 01°11'41" W, 1704.83'
PRW3401	X	704052.553	Y 154138.953	S 02°21'26" W, 1313.81'
PRW1303	X	703998.518	Y 152826.258	S 09°40'42" W, 339.08'
PRW1302	X	703941.514	Y 152492.007	S 62°58'35" E, 181.14'
PRW3372	X	704102.874	Y 152409.706	S 62°58'35" E, 320.35'
PRW1301	X	704388.244	Y 152264.155	S 81°09'53" E, 392.04'
PRW3373	X	704775.636	Y 152203.940	S 81°09'53" E, 129.84'
PRW3342	X	704903.937	Y 152183.997	S 01°48'35" W, 51.22'
DB262	X	704902.319	Y 152132.801	N 88°11'25" W, 1300.49'
QTR5162	X	703602.480	Y 152173.870	

PARCEL 337

NW-NE, SEC. 33

COORDINATES			BEARING	DIST.
QTR1360	X	703721.049	Y 157365.853	S 89°27'17" E, 598.83'
DB268	X	704319.857	Y 157360.155	S 03°21'09" W, 33.04'
PRW2850	X	704317.925	Y 157327.172	S 63°49'12" W, 83.14'
PRW1490	X	704243.312	Y 157290.490	N 88°48'19" W, 140.00'
PRW426	X	704103.342	Y 157293.410	S 00°36'08" W, 1231.55'
DB325	X	704090.400	Y 156061.930	N 89°05'55" W, 399.03'
SIXT1022	X	703691.415	Y 156068.206	N 01°18'30" E, 1297.98'
QTR1360	X	703721.049	Y 157365.853	

PARCEL 336

NE-NW, SEC. 33

COORDINATES			BEARING	DIST.
QTR1360	X	703721.049	Y 157365.853	S 01°18'30" W, 64.46'
PRW3365	X	703719.577	Y 157301.414	N 88°48'19" W, 86.15'
PRW2631	X	703633.444	Y 157303.210	N 48°53'15" W, 52.01'
PRW2854	X	703594.258	Y 157337.410	N 01°21'43" W, 33.06'
DB267	X	703593.472	Y 157370.460	S 87°55'55" E, 127.66'
QTR1360	X	703721.049	Y 157365.853	

PARCEL 338

SE-SW, SEC. 28

COORDINATES			BEARING	DIST.
QTR1360	X	703721.049	Y 157365.853	N 87°55'55" W, 127.66'
DB267	X	703593.472	Y 157370.460	N 01°21'43" W, 33.07'
PRW2856	X	703592.686	Y 157403.518	N 55°41'22" E, 52.63'
PRW2632	X	703636.155	Y 157433.182	S 88°48'19" E, 87.08'
PRW2874	X	703723.217	Y 157431.366	S 01°53'43" W, 65.55'
QTR1360	X	703721.049	Y 157365.853	

PARCELS 342,343

SW-SE, NW-SE, SEC. 28

COORDINATES			BEARING	DIST.
QTR1360	X	703721.049	Y 157365.853	N 01°53'43" E, 2644.12'
CTRS123	X	703808.498	Y 160008.526	S 88°10'35" E, 219.41'
DB264	X	704027.796	Y 160001.544	S 01°11'41" W, 605.97'
PRW1500	X	704015.161	Y 159395.706	S 04°10'31" E, 502.20'
PRW1499	X	704051.724	Y 158894.834	S 01°40'03" E, 801.00'
PRW1498	X	704075.034	Y 158094.174	S 01°11'41" W, 650.00'
PRW1495	X	704061.480	Y 157444.316	S 88°48'19" E, 185.00'
PRW1496	X	704246.439	Y 157440.458	S 57°52'16" E, 88.98'
PRW2851	X	704321.789	Y 157393.138	S 03°21'09" W, 33.04'
DB268	X	704319.857	Y 157360.155	N 89°27'17" W, 598.83'
QTR1360	X	703721.049	Y 157365.853	

PARCEL 305

SW-NE, SE-NE, SEC. 2

COORDINATES			BEARING	DIST.
QTR4024	X	702258.550	Y 149490.840	N 88°55'40" W, 1681.63'
DB355	X	700577.212	Y 149522.306	N 18°02'49" E, 921.78'
PRW2925	X	700862.776	Y 150398.734	N 18°02'49" E, 62.18'
PRW3491	X	700882.038	Y 150457.852	S 90°00'00" E, 435.41'
PRW416	X	701317.450	Y 150457.852	S 73°39'23" W, 228.37'
PRW2928	X	701098.310	Y 150393.590	N 88°44'57" W, 235.59'
PRW2925	X	700862.776	Y 150398.734	

REVISION DATE

II-8-02
3-4-04
II-9-04

DATE

1-11-00

NOT TO SCALE

HWY: USH 141

COUNTY: MARINETTE

STATE R/W PROJECT NUMBER 1490-14-22

CONSTRUCTION PROJECT NUMBER 1490-14-73

PLAT SHEET NO: 4.31

PS&E SHEET NO:

E