

R/W Plat Section Review

R/W PROJECT NUMBER 9190-13-21	SHEET NUMBER 4.01	TOTAL SHEETS 4.10
FEDERAL PROJECT NUMBER		
PLAT OF RIGHT-OF-WAY REQUIRED FOR VILLAGE OF PULASKI GREEN BAY ST. - COUNTY LINE STH 32 BROWN CO.		
CONSTRUCTION PROJECT NUMBER		

- CONVENTIONAL ABBREVIATIONS
- | | | | |
|-----------------------------------|--------|----------------------------|-------|
| ACCESS POINT, DRIVEWAY CONNECTION | AP | REFERENCE LINE | R/L |
| ACCESS RIGHTS | AR | RELEASE OF RIGHTS | ROR |
| ACRES | AC. | REMAINING | REM. |
| AND OTHERS | ET AL. | RIGHT-OF-WAY | R/W |
| CENTERLINE | C/L | SECTION | SEC. |
| CERTIFIED SURVEY MAP | CSM | STATION | STA. |
| CORNER | COR. | TEMPORARY LIMITED EASEMENT | TLE |
| DOCUMENT | DOC. | VOLUME | V. |
| EASEMENT | EASE. | CURVE DATA | |
| HIGHWAY EASEMENT | H.E. | LONG CHORD | LOH |
| LAND CONTRACT | LC | LONG CHORD BEARING | LCB |
| MONUMENT | MON. | RADIUS | R |
| PAGE | P. | DEGREE OF CURVE | D |
| PERMANENT LIMITED EASEMENT | P.L.E. | CENTRAL ANGLE OR DELTA | DELTA |
| PROPERTY LINE | PL | LENGTH OF CURVE | L |
| RECORDED AS | (100) | TANGENT | TAN |
- CONVENTIONAL SYMBOLS
- | | | | |
|----------------------------|-----------------|---|-------|
| FOUND IRON PIPE/PIN | IF UNLESS NOTED | PROPOSED R/W LINE | --- |
| R/W MONUMENT | • (SET) | EXISTING H.E. LINE | --- |
| R/W STANDARD | • (SET) | PROPERTY LINE | --- |
| SIGN | ISIGN | LOT & TIE LINES | --- |
| SECTION CORNER MONUMENT | • | SLOPE INTERCEPTS | --- |
| SECTION CORNER SYMBOL | • | CORPORATE LIMITS | --- |
| FEE (HATCH VARIES) | | ACCESS RESTRICTED (BY PREVIOUS PROJECT/CONTROL) | ----- |
| TEMPORARY LIMITED EASEMENT | --- | NO ACCESS (BY ACQUISITION) | ----- |
| PERMANENT LIMITED EASEMENT | --- | NO ACCESS (BY STATUTORY AUTHORITY) | ----- |
| R/W BOUNDARY POINT | • | SECTION LINE | --- |
| PARCEL NUMBER | 03 | QUARTER LINE | --- |
| UTILITY PARCEL NUMBER | 03 | SIXTEENTH LINE | --- |
| SIGN NUMBER (OFF PREMISE) | 21-1 | EXISTING CENTERLINE | --- |
| BUILDING | --- | PROPOSED REFERENCE LINE | --- |
| | | PARALLEL OFFSET | --- |
- CONVENTIONAL UTILITY SYMBOLS
- | | |
|--------------------|-----|
| WATER | W |
| GAS | G |
| TELEPHONE | T |
| OVERHEAD | OH |
| TRANSMISSION LINES | --- |
| ELECTRIC | E |
| CABLE TELEVISION | TV |
| FIBER OPTIC | FO |
| SANITARY SEWER | SS |
| STORM SEWER | SS |
| NON COMPENSABLE | --- |
| COMPENSABLE | --- |
| POWER POLE | • |
| TELEPHONE POLE | • |
| TELEPHONE PEDESTAL | • |
| ELECTRIC TOWER | • |

Restricted

VILLAGE

OF

PULASKI

NOTES

Use new note (same as shown on TPPs)

COORDINATES AND BEARINGS ON THIS PLAT ARE ORIENTED TO THE WISCONSIN COUNTY COORDINATE SYSTEM, BROWN COUNTY ZONE, NAD 83 (1991) ADJUSTMENT. THE COORDINATES SHOWN ARE GRID COORDINATES AND ARE TO BE USED AS GRID OR GROUND VALUES ON THIS PLAT.

RIGHT-OF-WAY MONUMENTS WILL BE PLACED PRIOR TO THE COMPLETION OF THE PROJECT.

RIGHT-OF-WAY BOUNDARIES ARE DEFINED WITH COURSES OF THE PERIMETER OF THE HIGHWAY LANDS REFERENCED TO THE U.S. PUBLIC LAND SURVEY SYSTEM OR OTHER SURVEYS OF PUBLIC RECORD.



LAYOUT
SCALE 0 0.05 MI.

TOTAL NET LENGTH OF CENTERLINE = 1.185 MI.

BEGIN RELOCATION ORDER
1,273.34' SOUTH AND 241.92' WEST
OF THE NORTHEAST CORNER,
SECTION 6, T.25N., R.19E.
STATION 0+00.00
Y= 623,539.45
X= 42,975.81

REVISION DATE

ORIGINAL PLAT PREPARED BY

GRAEF

1150 Springhurst Drive,
Suite 201
Green Bay, WI 54304-5950
920 / 592 9440
920 / 592 9445 fax
www.graef-usa.com

(Date) (Signature)

STATE OF WISCONSIN
DEPARTMENT OF TRANSPORTATION

APPROVED FOR THE DEPARTMENT

DATE: (Signature)

E

SCHEDULE OF LANDS & INTERESTS REQUIRED

OWNER'S NAMES ARE SHOWN FOR REFERENCE PURPOSES ONLY AND ARE SUBJECT TO CHANGE PRIOR TO THE TRANSFER OF LAND INTERESTS TO THE DEPARTMENT.

PARCEL NUMBER	SHEET NUMBER	OWNER(S)	INTEREST REQUIRED	R/W SQUARE FEET REQUIRED			T.L.E. SQ. FT.	H.E. ACRES	PARCEL NUMBER
				NEW	EXISTING	TOTAL			
1	4.06	ANDREW J. VAN DEN ELZEN	TLE	---	---	---	1,103	---	1
2	4.06	SUSAN E. NACHTWEY	TLE	---	---	---	1,916	---	2
3	4.06	DONALD P. VOGT & LINDA M. VOGT	TLE	---	---	---	686	---	3
4	4.06	JONATHAN STENDER & TANYA LASEE	TLE	---	---	---	337	---	4
5	4.06	BRIAN F. & ROSE M. EFFERT	TLE	---	---	---	948	---	5
6	4.06	REBECCA L. DeMILLE	TLE	---	---	---	599	---	6
7	4.06	ATNA DEVELOPMENT LLC.	FEE & TLE	218	---	218	2,372	---	7
8	4.06	GARY KOZICKI	TLE	---	---	---	150	---	8
9	4.06	ESTATE OF JEROME H. KOZICKI & IRENE R. KOZICKI	TLE	---	---	---	300	---	9
10	4.06	GARY KOZICKI	TLE	---	---	---	300	---	10
11	4.06	MARQUIS YACHTS, LLC.	TLE	---	---	---	599	---	11
12	4.06	KEVIN & MICHELE F. KUBIAK	TLE	---	---	---	449	---	12
13	4.06	RONALD P. LaROCK & SUZANNE R. GIBSON	TLE	---	---	---	699	---	13
14	4.06	SANDRA BIERHALS	TLE	---	---	---	300	---	14
15	4.06	TAMMY L. DEUTSCHER	TLE	---	---	---	225	---	15
16	4.06	EDWARD & DELORES J. LEWIS	TLE	---	---	---	525	---	16
17	4.06	RUSSEL J. & CRYSTAL M. CIEZKI	TLE	---	---	---	320	---	17
18	4.06	WESLEY A. SCHUBERT	TLE	---	---	---	170	---	18
19	4.06	ESTATE OF ANGELINE E. BOROWSKI	TLE	---	---	---	447	---	19
20	---	---	---	---	---	---	---	---	20
21	4.06	CHARLES ULLMER	FEE & TLE	8.47	---	8.47	989	---	21
22	4.07	ALL WASHED UP, LLC.	TLE	---	---	---	300	---	22
23	4.07	McDERMID REALTY PARTNERSHIP, LLP.	TLE	---	---	---	27	---	23
24	4.07	WISCONSIN ELECTRIC POWER COMPANY	TLE	---	---	---	629	---	24
25	4.07	MARQUIS YACHTS, LLC.	FEE & TLE	532	---	532	1,585	---	25
26	4.07	MARGARET ADASIEWICZ	TLE	---	---	---	337	---	26
27	4.07	MARK & PATRICIA FEMLING	TLE	---	---	---	848	---	27
28	4.07	DAVID A. & SHERRIL L. OLSON	TLE	---	---	---	1,168	---	28
29	4.07	AMY J. ANGELI	TLE	---	---	---	1,138	---	29
30	4.06 & 4.07	WISCONSIN DEPARTMENT OF NATURAL RESOURCES	TLE	---	---	---	398	---	30
31	4.07	DOROTHY PEPLINSKI TRUSTEE	FEE & TLE	88	---	88	783	---	31
32	4.08	VILLAGE OF PULASKI	TLE	---	---	---	785	---	32
33	4.08	ESTATE OF ANGELINE BOROWSKI	TLE	---	---	---	600	---	33
34	4.08	GEGORY P. & JANICE M. SMURAWA	TLE	---	---	---	532	---	34
35	4.07,4.08,4.09,4.10	FRANCISCAN FRIARS ASSUMPTION BVM PROVINCE, INC.	FEE & TLE	18,414	---	18,414	19223	---	35

REVISION DATE

DATE 1-14-2013

SCALE, FEET



HWY: STH 32

COUNTY: BROWN

STATE R/W PROJECT NUMBER 9190-13-21

CONSTRUCTION PROJECT NUMBER

PLAT SHEET 4.02

PS&E SHEET

E


SCHEDULE OF LANDS & INTERESTS REQUIRED

OWNER'S NAMES ARE SHOWN FOR REFERENCE PURPOSES ONLY AND ARE SUBJECT TO CHANGE PRIOR TO THE TRANSFER OF LAND INTERESTS TO THE DEPARTMENT.


Add Utilities

PARCEL NUMBER	SHEET NUMBER	OWNER(S)	INTEREST REQUIRED	R/W SQUARE FEET REQUIRED			T.L.E. SQ. FT.	H.E. ACRES	PARCEL NUMBER
				NEW	EXISTING	TOTAL			
36	4.08	SCOTT D. & PAMELA JANSSEN	TLE	---	---	---	1299	---	36
37	4.08	F&M BANK NORTHEAST	TLE	---	---	---	1,095	---	37
38	4.08	THE CONGREGATION OF THE ASSUMPTION BLESSED VIRGIN	TLE	---	---	---	1,322	---	38
39	4.08	VANDENBUSH ENTERPRISES, LLC.	TLE	---	---	---	469	---	39
40	4.08	RICHARD T. KUEHN	TLE	---	---	---	22	---	40
41	4.08	NORTHEAST COMMUNICATION OF WISCONSIN	TLE	---	---	---	250	---	41
42	4.08	BRADLEY P. AMBROSIUS	FEE & TLE	13	---	13	485	---	42
43	4.09	VILLAGE OF PULASKI	FEE & TLE	204	---	204	1,057	---	43
44	4.09	RONALD A. & MELISSA R. MADLEM	TLE	---	---	---	206	---	44
45	4.09	PULASKI PROPERTIES, LLC	TLE	---	---	---	146	---	45
46	4.09	ROBERT & TRUDY WIED	TLE	---	---	---	200	---	46
47	4.09	AMERICAN LEGION POST 337 ADAM V. MIXTOCKI	TLE	---	---	---	864	---	47
48	---	---	---	---	---	---	---	---	48
49	4.09	KIM A. WOZNIAK	TLE	---	---	---	439	---	49
50	---	---	---	---	---	---	---	---	50
51	4.09	FLORENCE J. YUREK	TLE	---	---	---	300	---	51
52	4.09	ANDREW M. THOMAS	TLE	---	---	---	675	---	52
53	4.09	FRONTIER SAVINGS ASSOCIATION	TLE	---	---	---	1,650	---	53
54	4.09	ERICK & ANNE MARIE FINKE	TLE	---	---	---	1,179	---	54
55	4.09	GRANT I. WOJTA	TLE	---	---	---	601	---	55
56	4.09	ROBERT & PHYLLIS BETLEY	TLE	---	---	---	2,745	---	56
57	4.09	ROBERT J. & DENISE L. WILLIS	TLE	---	---	---	1,838	---	57
58	4.10	CONGREGATION OF THE HOLY CROSS OF PULASKI, WI.	TLE	---	---	---	1,630	---	58
59	4.10	CHRISTOPHER G. & AMY J. JACOBS	TLE	---	---	---	69	---	59
60	---	---	---	---	---	---	---	---	60
61	4.10	JOSEPH M. ULLMER	TLE	---	---	---	602	---	61
62	4.10	ARLIN F. & GLORIA J. POLCZINSKI	TLE	---	---	---	700	---	62
63	4.10	JAMES E. HELMS & EDITH L. HELMS	TLE	---	---	---	409	---	63
64	4.10	SMP ENTERPRISES, LLC.	FEE & TLE	1,240	---	1,240	1,679	---	64
65	---	---	---	---	---	---	---	---	65
66	4.10	COUNTRY CARE PROPERTIES, LLC.	FEE	7,806	---	7,806	---	---	66


REVISION DATE	DATE 1-14-2013	SCALE, FEET 0 N/A	HWY: STH 132	STATE R/W PROJECT NUMBER 9190-13-21	PLAT SHEET 4.03
			COUNTY: BROWN	CONSTRUCTION PROJECT NUMBER	PS&E SHEET E

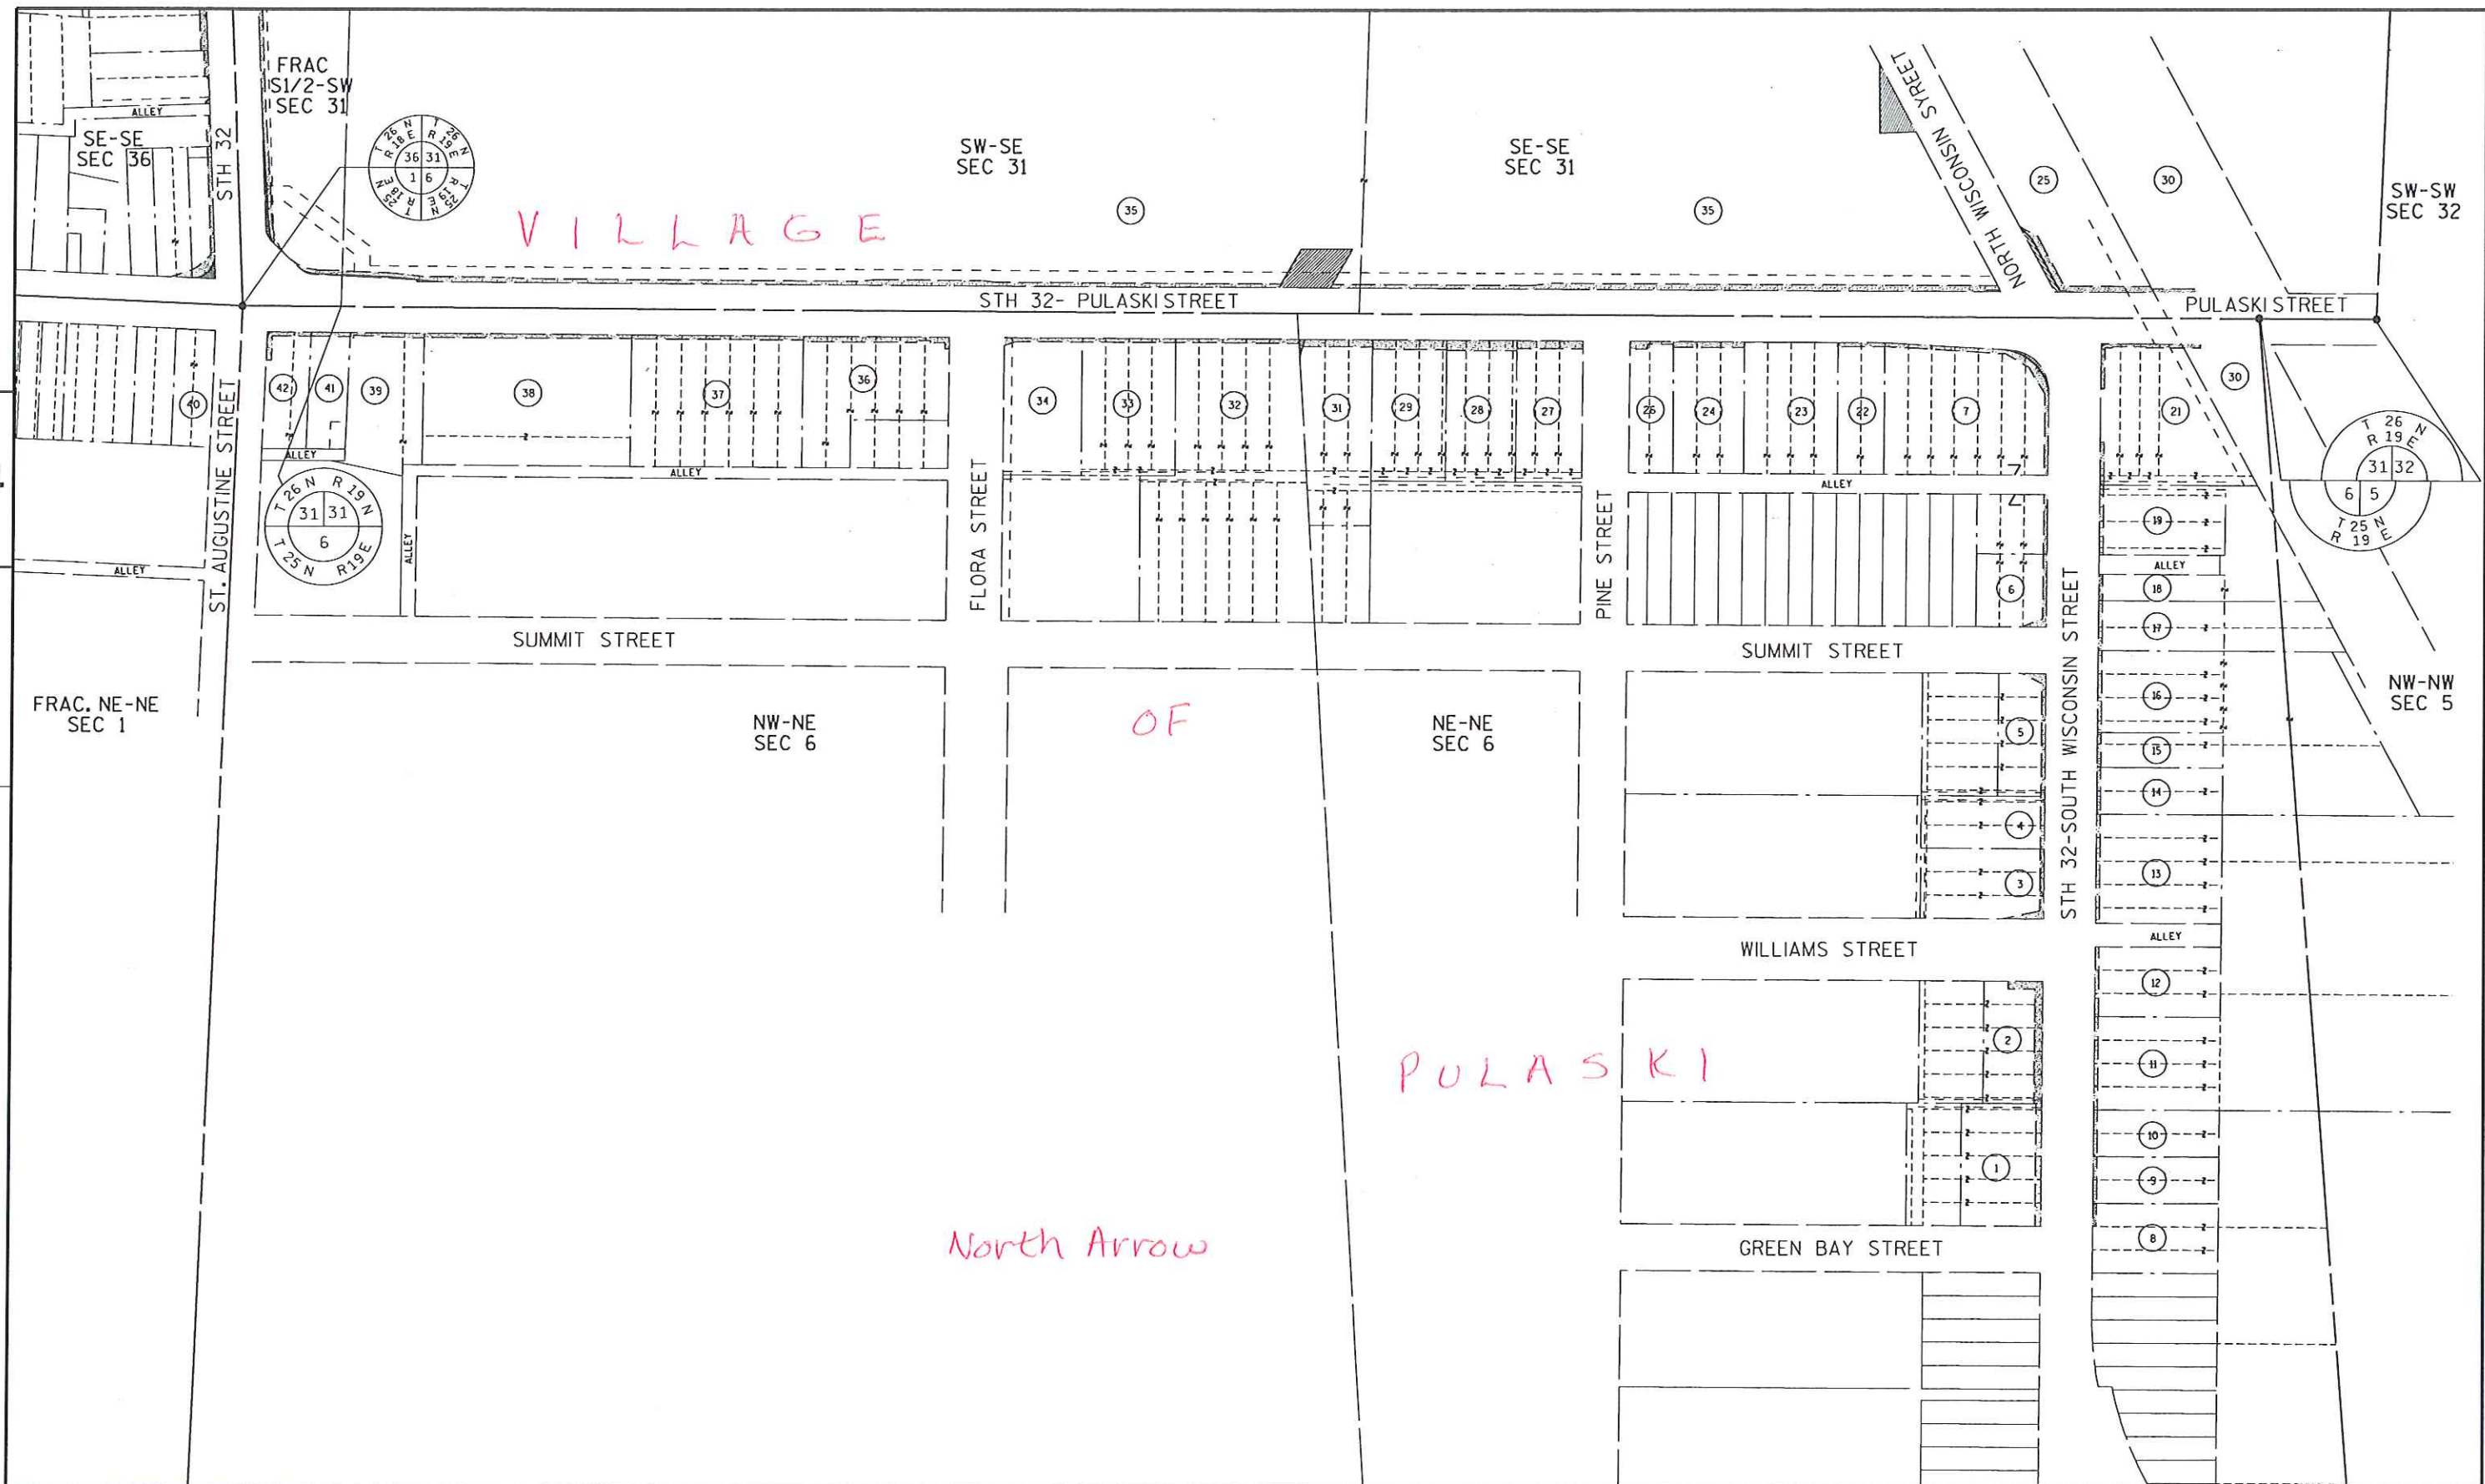

REVISION DATE	DATE	NOT TO SCALE	HWY: STH 32	STATE R/W PROJECT NUMBER 9190-13-21	PLAT SHEET 4.04
			COUNTY: BROWN	CONSTRUCTION PROJECT NUMBER	PS&E SHEET E

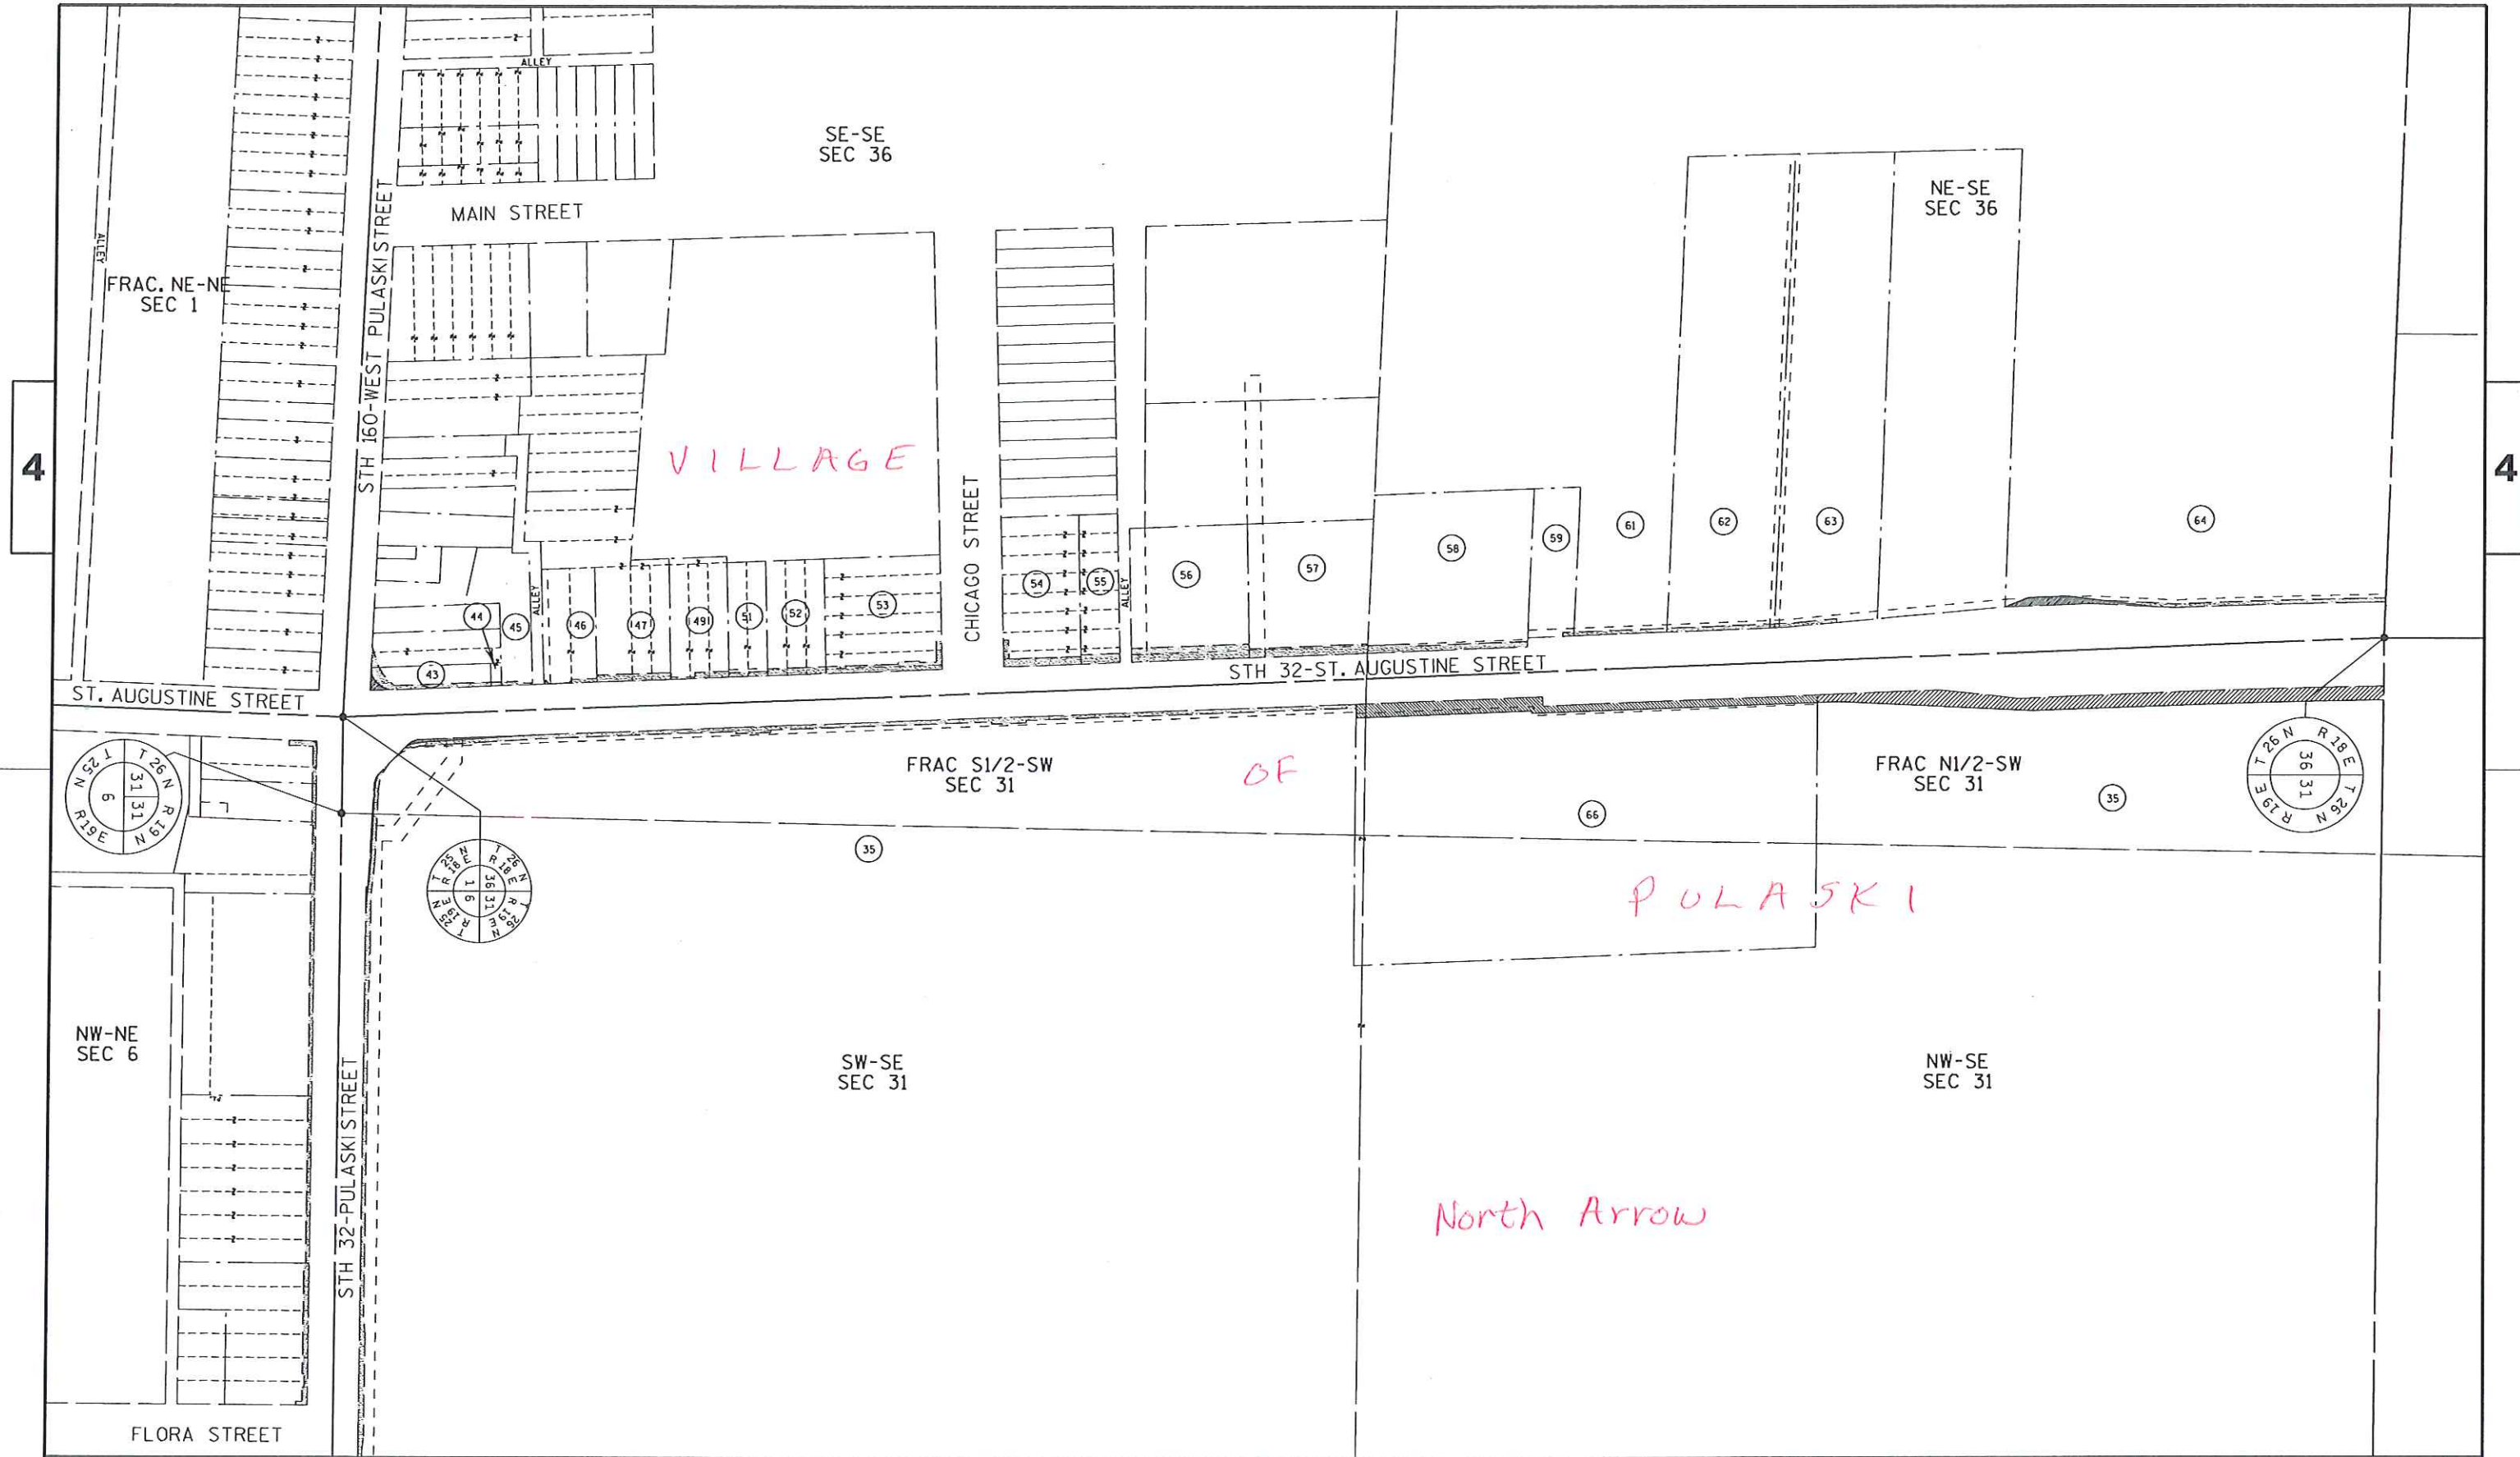

REVISION DATE	DATE	NOT TO SCALE	HWY: STH 32	STATE R/W PROJECT NUMBER 9190-13-21	PLAT SHEET 4.05
			COUNTY: BROWN	CONSTRUCTION PROJECT NUMBER	PS&E SHEET E

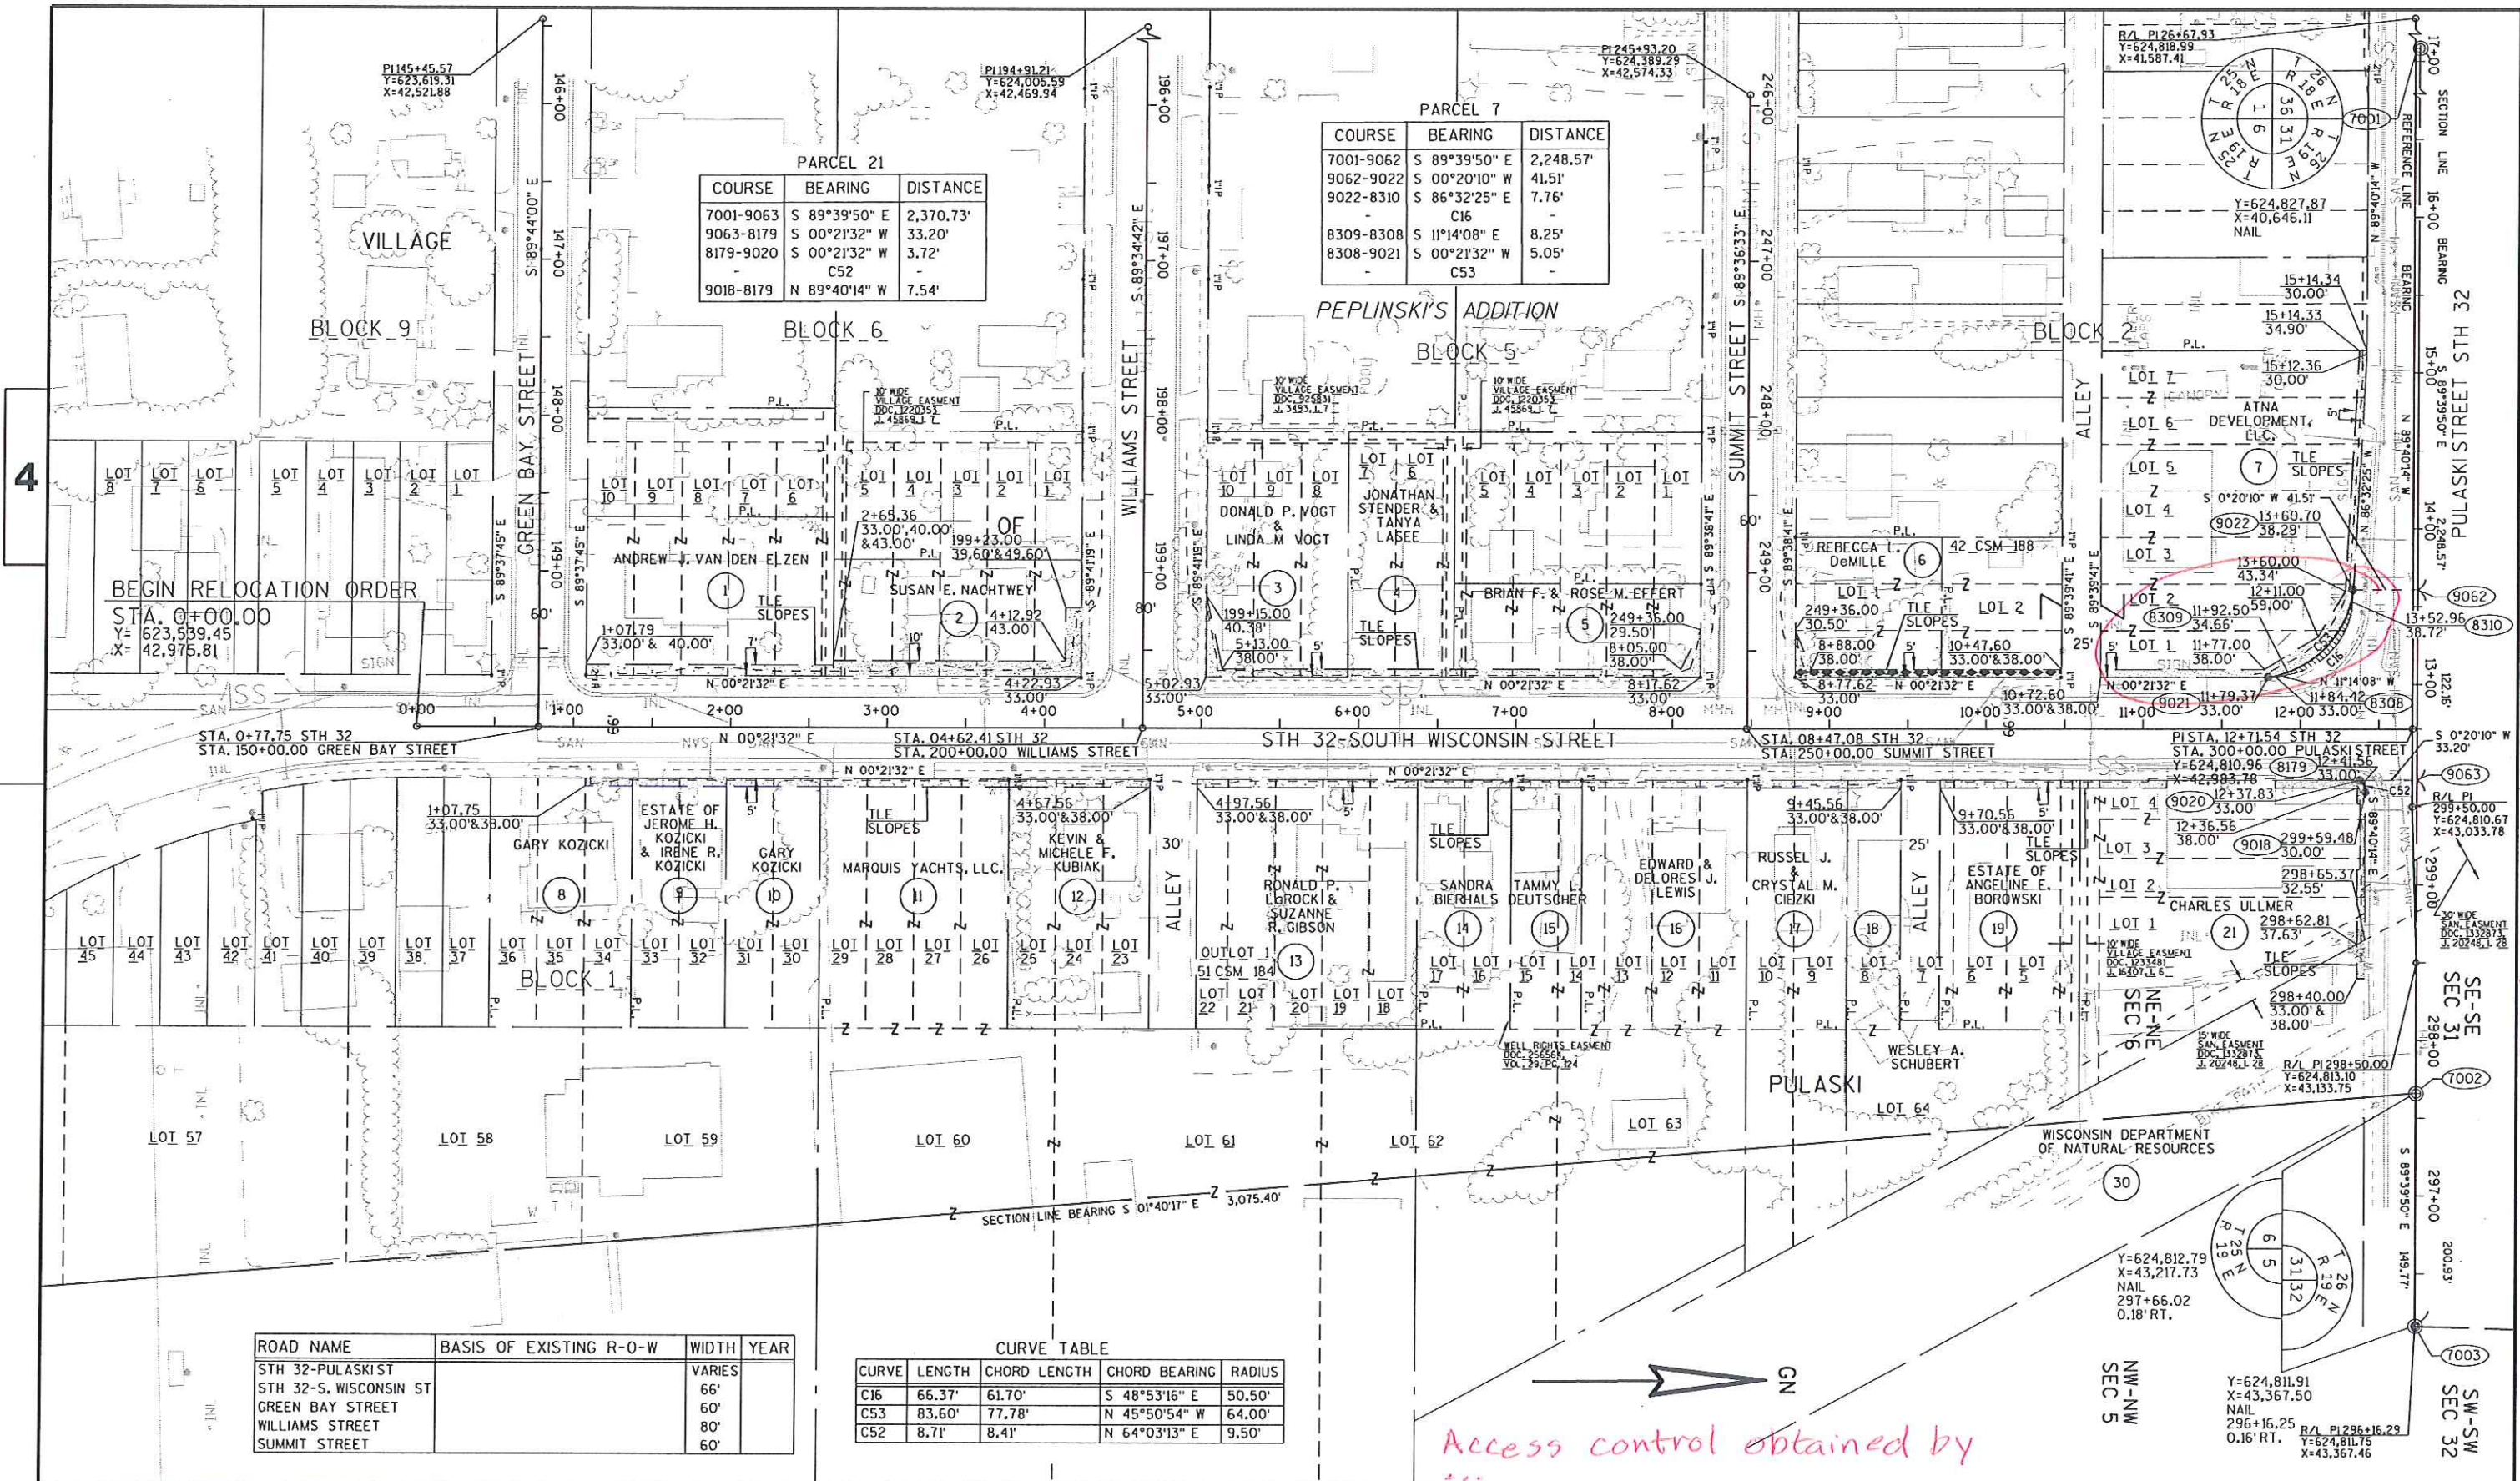


PARCEL 21

COURSE	BEARING	DISTANCE
7001-9063	S 89°39'50" E	2,370.73'
9063-8179	S 00°21'32" W	33.20'
8179-9020	S 00°21'32" W	3.72'
	C52	-
9018-8179	N 89°40'14" W	7.54'

PARCEL 7

COURSE	BEARING	DISTANCE
7001-9062	S 89°39'50" E	2,248.57'
9062-9022	S 00°20'10" W	41.51'
9022-8310	S 86°32'25" E	7.76'
	C16	-
8309-8308	S 11°14'08" E	8.25'
8308-9021	S 00°21'32" W	5.05'
	C53	-

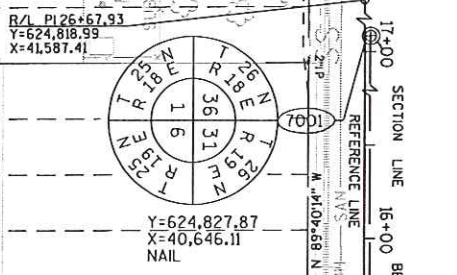

ROAD NAME	BASIS OF EXISTING R-O-W	WIDTH	YEAR
STH 32-PULASKI ST		VARIES	
STH 32-S. WISCONSIN ST		66'	
GREEN BAY STREET		60'	
WILLIAMS STREET		80'	
SUMMIT STREET		60'	

CURVE TABLE

CURVE	LENGTH	CHORD LENGTH	CHORD BEARING	RADIUS
C16	66.37'	61.70'	S 48°53'16" E	50.50'
C53	83.60'	77.78'	N 45°50'54" W	64.00'
C52	8.71'	8.41'	N 64°03'13" E	9.50'

Access control obtained by

Talk w
Dave
moving
drivewa

Utiliti
appear
at differ
scaled
Please
make
unifor

REVISION DATE	DATE	SCALE, FEET	HWY: STH 32	STATE R/W PROJECT NUMBER 9190-13-21	PLAT SHEET 4.06
	GRID FACTOR		COUNTY: BROWN	CONSTRUCTION PROJECT NUMBER	PS&E SHEET E

GN

PARCEL 35

COURSE	BEARING	DISTANCE
7001-9064	S 89°39'50" E	2260.80'
9064-8187	N 28°07'43" W	37.29'
8187-7938	N 89°40'14" W	18.75'
7938-7937	N 00°19'46" E	2.00'
7937-7936	S 89°40'14" E	17.67'
7936-8187	S 28°07'43" E	2.27'

PARCEL 35

COURSE	BEARING	DISTANCE
7001-9064	S 89°39'50" E	2260.80'
9064-8187	N 28°07'43" W	37.29'
8187-9148	N 28°07'43" W	232.90'
9148-9149	S 87°31'44" W	46.21'
9149-9150	N 00°37'14" W	90.19'
9150-9148	S 28°07'43" E	100.00'

ROAD NAME	BASIS OF EXISTING R-O-W	WIDTH	YEAR
STH 32			
PINE STREET			
N. WISCONSIN ST.			

PARCEL 25

COURSE	BEARING	DISTANCE
7001-9077	S 89°39'50" E	2,329.05'
9077-7944	N 28°07'43" W	37.30'
7944-9066	N 28°07'43" W	95.40'
9066-9065	S 43°22'58" E	22.80'
9065-9067	S 28°07'43" E	74.38'
9067-9068	S 83°03'39" E	17.37'
9068-7944	N 89°40'14" W	23.00'

SW-SE
SEC 31SE-SE
SEC 31

VILLAGE

FRANCISCAN FRIARS ASSUMPTION BVM PROVINCE, INC.

WISCONSIN DEPARTMENT
OF NATURAL RESOURCESMARQUIS
YACHTS, LLCY=624,811.91
X=43,367.50
NAIL
296+16.25
0.16' RT.Y=624,812.79
X=43,217.73
NAIL
297+66.02
0.18' RT.NW-NW
SEC 5NW-NE
SEC 6

PARCEL 31

COURSE	BEARING	DISTANCE
7001-8064	S 89°39'50" E	1,345.14'
8064-8177	S 03°23'27" E	33.39'
8177-7942	S 89°40'14" E	7.62'
7942-7941	S 15°05'24" W	23.98'
7941-8177	N 03°23'27" W	23.23'

BLOCK 3

PEPLINSKI'S ADDITION

BLOCK 2

NE-NE
SEC 6

PULASKI

BLOCK 1

R/L P126+67.93
Y=624,818.99
X=41,587.41

1,345.14' 23+00

7942 22+54.35

8177 22+61.97

7941 22+56.72

22+60.46

53.19'

39.00'

33.39'

30.00'

30.00'

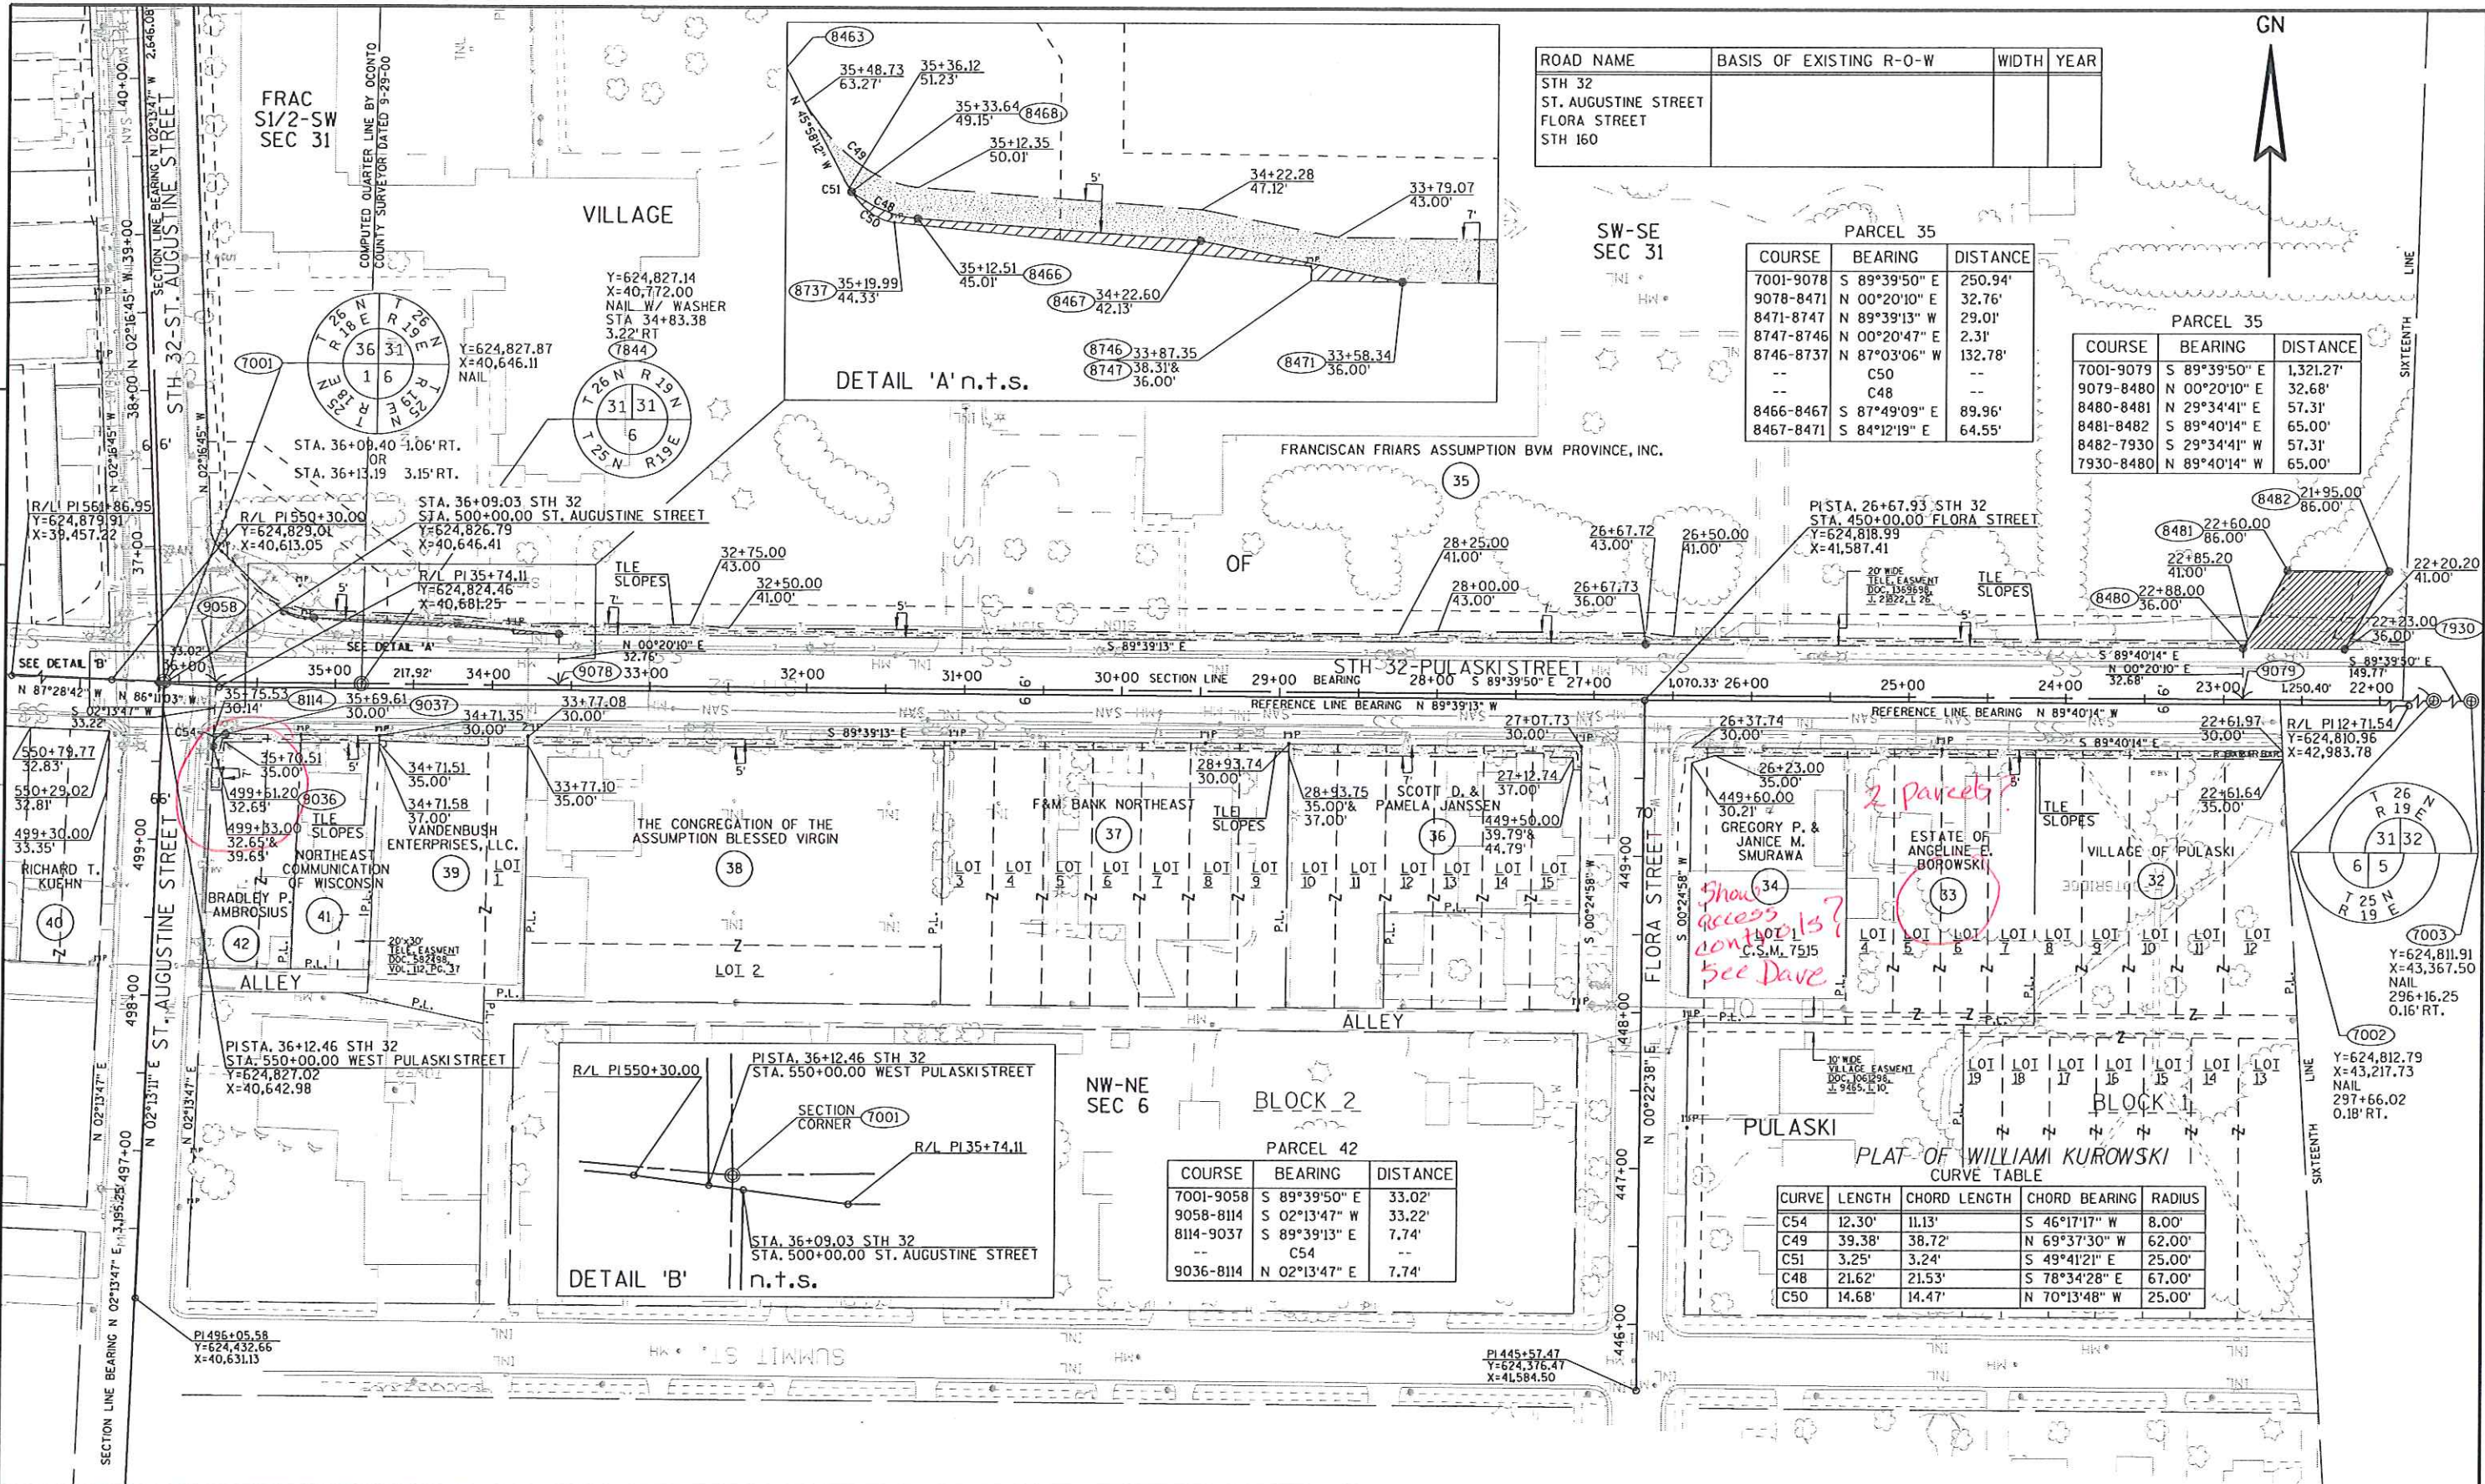

ROAD NAME	BASIS OF EXISTING R-O-W	WIDTH	YEAR
STH 32			
ST. AUGUSTINE STREET			
FLORA STREET			
STH 160			

SW-SE
SEC 31


PARCEL 35		
COURSE	BEARING	DISTANCE
7001-9078	S 89°39'50" E	250.94'
9078-8471	N 00°20'10" E	32.76'
8471-8747	N 89°39'13" W	29.01'
8747-8746	N 00°20'47" E	2.31'
8746-8737	N 87°03'06" W	132.78'
--	C50	--
8466-8467	S 87°49'09" E	89.96'
8467-8471	S 84°12'19" E	64.55'

PARCEL 35		
COURSE	BEARING	DISTANCE
7001-9079	S 89°39'50" E	1,321.27'
9079-8480	N 00°20'10" E	32.68'
8480-8481	N 29°34'41" E	57.31'
8481-8482	S 89°40'14" E	65.00'
8482-7930	S 29°34'41" W	57.31'
7930-8480	N 89°40'14" W	65.00'

PARCEL 42		
COURSE	BEARING	DISTANCE
7001-9058	S 89°39'50" E	33.02'
9058-8114	S 02°13'47" W	33.22'
8114-9037	S 89°39'13" E	7.74'
--	C54	--
9036-8114	N 02°13'47" E	7.74'

CURVE	LENGTH	CHORD LENGTH	CHORD BEARING	RADIUS
C54	12.30'	11.13'	S 46°17'17" W	8.00'
C49	39.38'	38.72'	N 69°37'30" W	62.00'
C51	3.25'	3.24'	S 49°41'21" E	25.00'
C48	21.62'	21.53'	S 78°34'28" E	67.00'
C50	14.68'	14.47'	N 70°13'48" W	25.00'

REVISION DATE	DATE	SCALE, FEET	HWY: STH 32	STATE R/W PROJECT NUMBER	PLAT SHEET
	GRID FACTOR	0 50 100	COUNTY: BROWN	CONSTRUCTION PROJECT NUMBER	PS&E SHEET

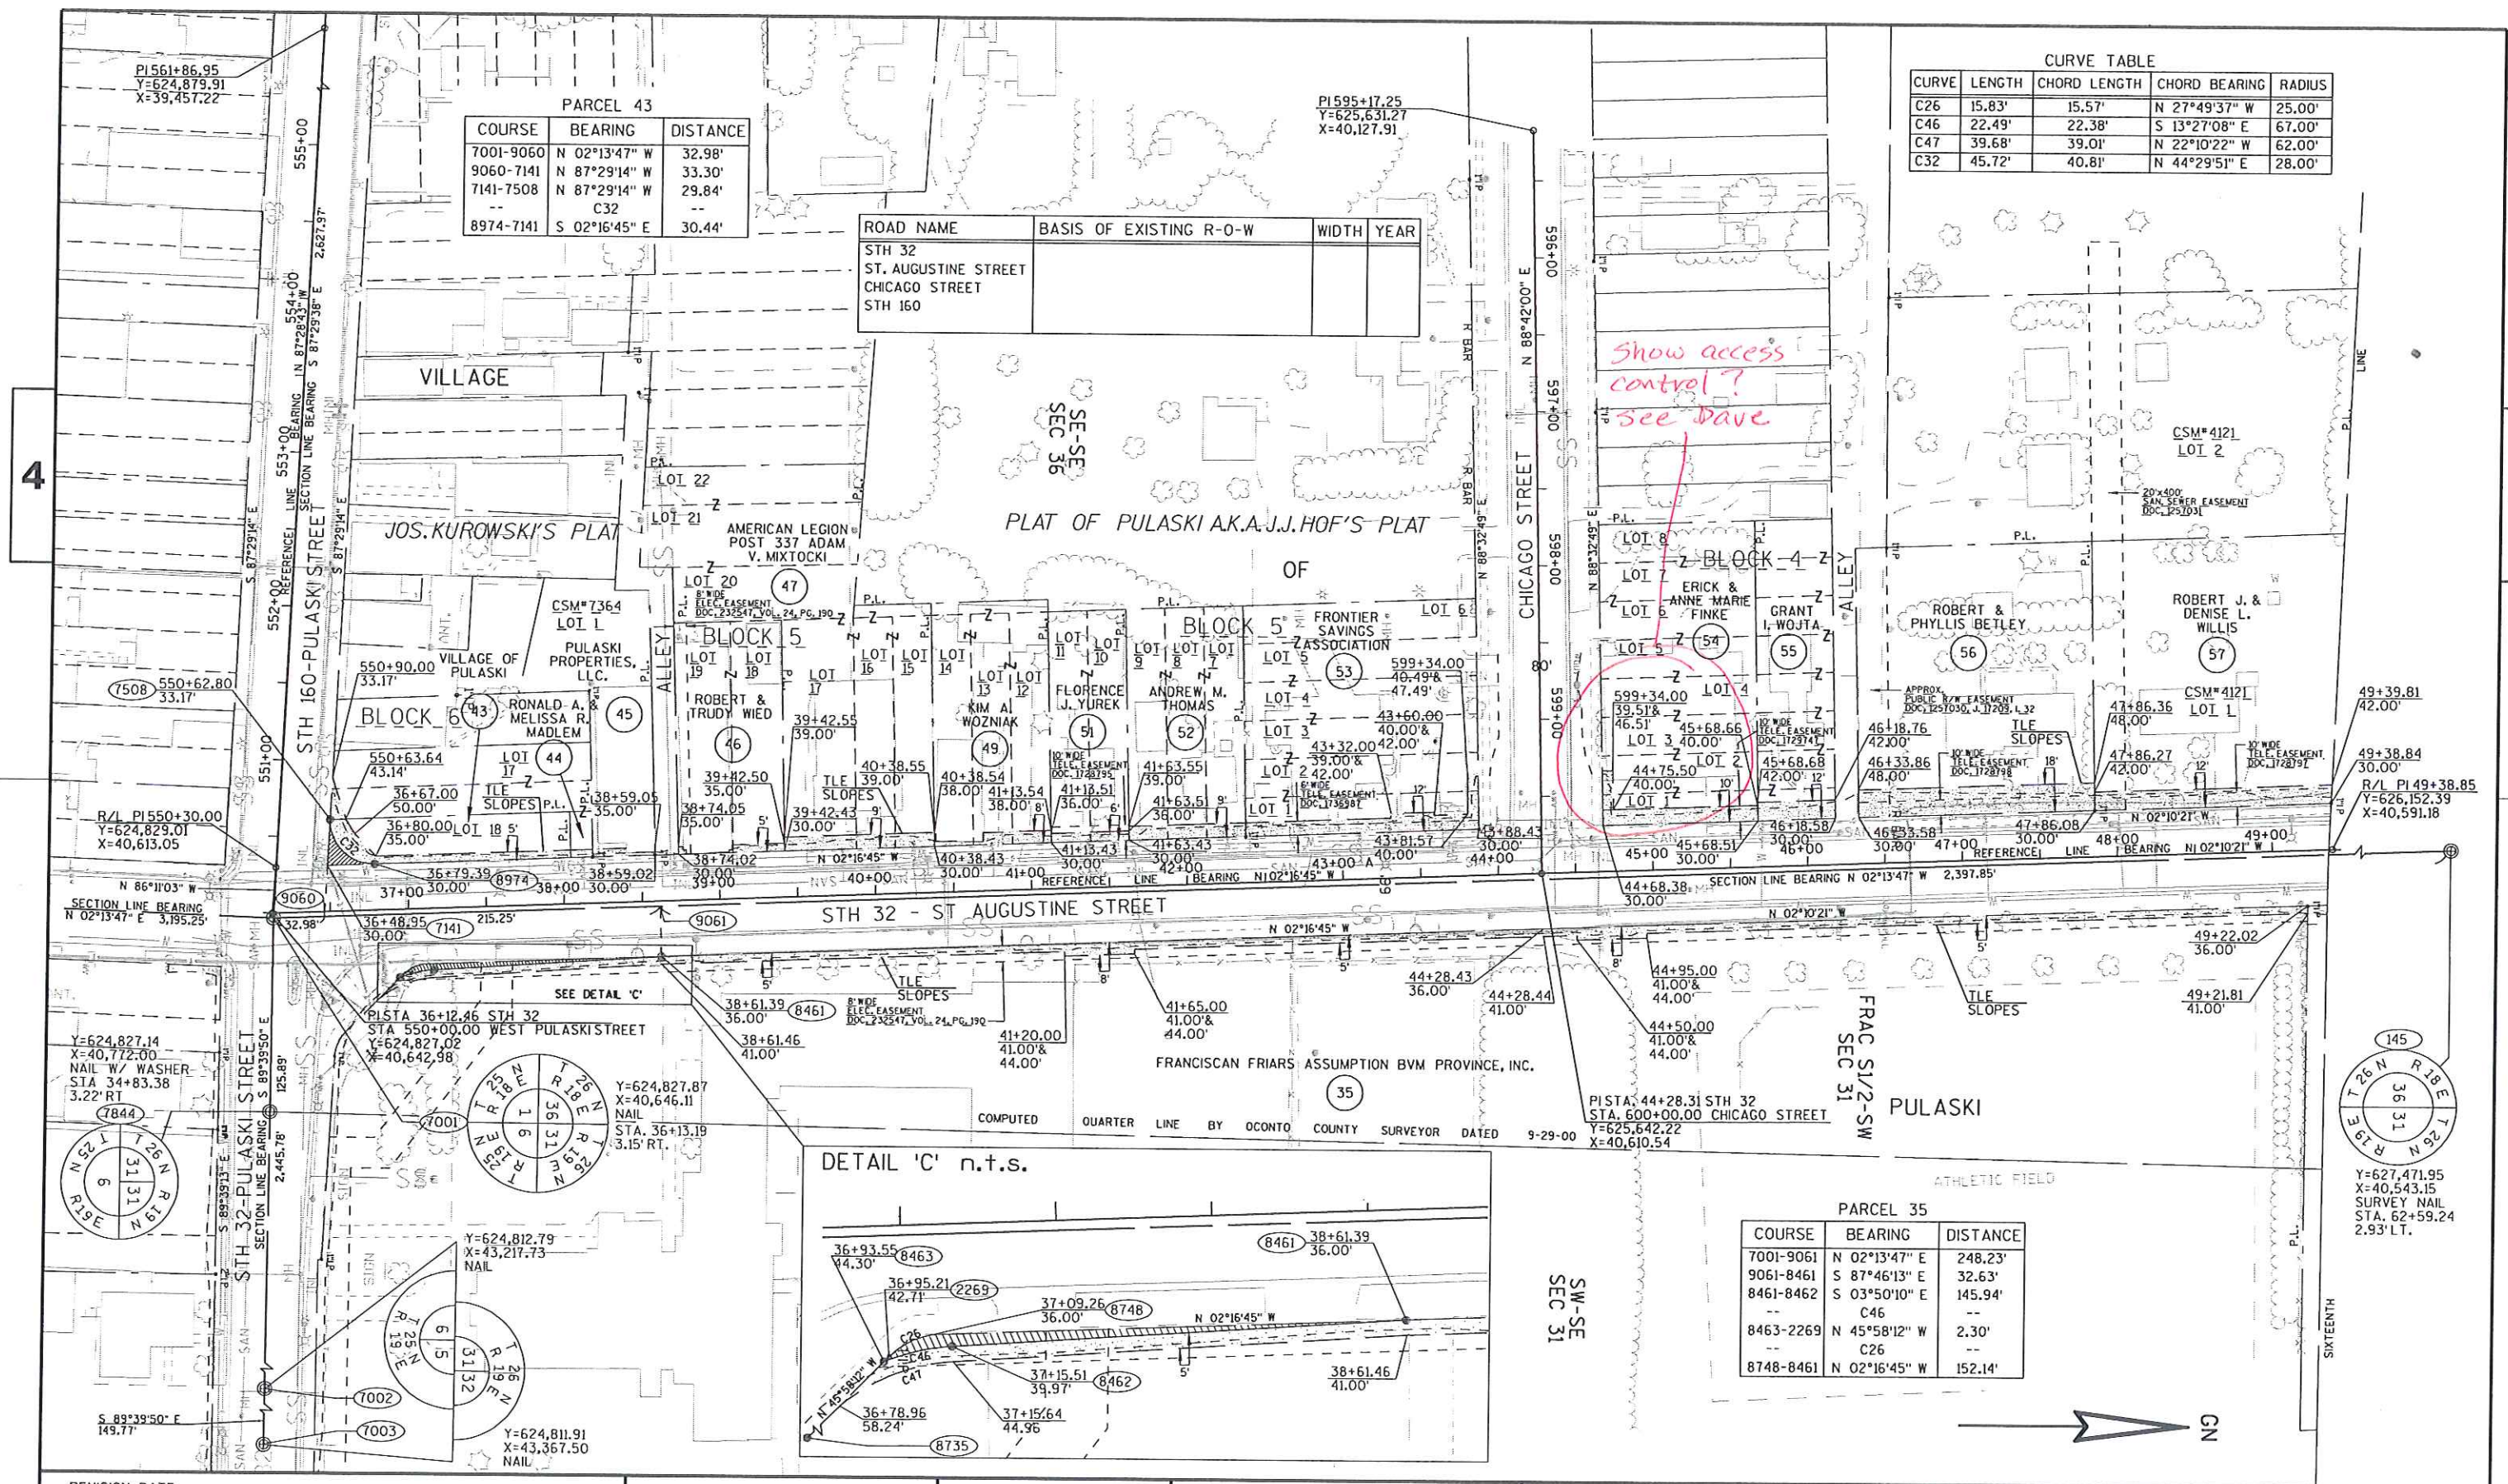


COURSE	BEARING	DISTANCE
7001-9060	N 02°13'47" W	32.98'
9060-7141	N 87°29'14" W	33.30'
7141-7508	N 87°29'14" W	29.84'
--	C32	--
8974-7141	S 02°16'45" E	30.44'

ROAD NAME	BASIS OF EXISTING R-O-W	WIDTH	YEAR
STH 32	ST. AUGUSTINE STREET		
CHICAGO STREET			
STH 160			

CURVE	LENGTH	CHORD LENGTH	CHORD BEARING	RADIUS
C26	15.83'	15.57'	N 27°49'37" W	25.00'
C46	22.49'	22.38'	S 13°27'08" E	67.00'
C47	39.68'	39.01'	N 22°10'22" W	62.00'
C32	45.72'	40.81'	N 44°29'51" E	28.00'

COURSE	BEARING	DISTANCE
7001-9061	N 02°13'47" E	248.23'
9061-8461	S 87°46'13" E	32.63'
8461-8462	S 03°50'10" E	145.94'
--	C46	--
8463-2269	N 45°58'12" W	2.30'
--	C26	--
8748-8461	N 02°16'45" W	152.14'

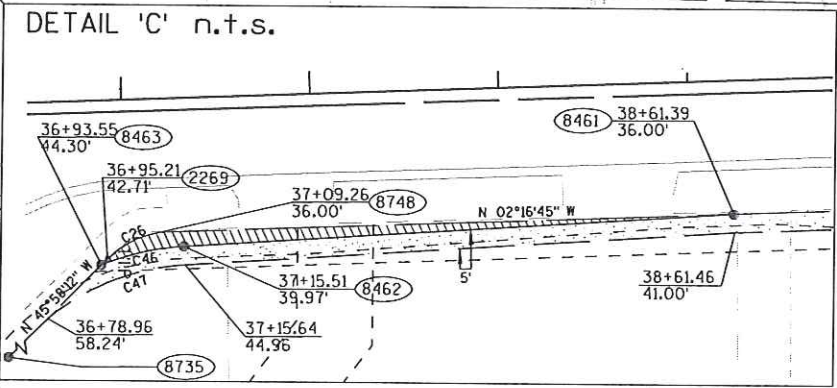

REVISION DATE	DATE	SCALE, FEET	HWY: STH 32	STATE R/W PROJECT NUMBER 9190-13-21	PLAT SHEET 4.09
	GRID FACTOR	0 50 100	COUNTY: BROWN	CONSTRUCTION PROJECT NUMBER	PS&E SHEET E

CURVE TABLE				
CURVE	LENGTH	CHORD LENGTH	CHORD BEARING	RADIUS
C45	271.04'	271.04'	S 01°27'02" E	12,794.88'
C8	262.69'	262.68'	N 01°34'05" W	11,637.83'
C7	269.34'	269.33'	N 01°33'28" W	11,747.83'
C29	269.49'	269.49'	S 01°33'24" E	11,752.83'

PARCEL 64		
COURSE	BEARING	DISTANCE
145-9100	S 02°13'47" E	299.13'
9100-8984	S 87°46'13" W	53.02'
8984-7959	S 02°50'01" W	80.18'
7959-7958	S 02°12'53" E	111.28'
7958-8918	N 22°03'14" W	33.17'
8918-8919	N 02°03'27" W	50.00'
8919-8984	N 07°10'22" E	111.44'

PARCEL 66		
COURSE	BEARING	DISTANCE
7001-7849	N 02°13'47" W	1,323.04'
7849-7982	S 89°26'54" E	32.69'
7982-7977	N 02°12'53" W	230.29'
7977-7978	N 87°47'07" E	12.00'
7978-7979	N 02°12'53" W	356.53'
7979-8958	S 89°46'27" E	9.99'
8958-8460	S 02°03'27" E	356.18'
8460-8454	S 02°12'53" E	14.88'
8454-8455	S 87°47'07" W	3.00'
8455-8456	S 02°12'53" E	211.17'
8456-8956	S 02°10'21" E	17.60'
8956-7976	N 89°46'27" W	18.01'
7976-7982	N 02°10'21" W	12.67'

PARCEL 35		
COURSE	BEARING	DISTANCE
145-7988	S 89°21'09" E	63.04'
7988-8445	S 89°21'09" E	17.92'
--	--	--
8962-8960	S 02°03'27" E	184.44'
8960-8961	S 02°44'38" W	250.88'
8961-8958	S 02°03'27" E	28.78'
8958-7979	N 89°46'27" W	9.99'
7979-7985	N 02°12'53" W	161.32'
7985-7986	N 06°18'58" E	101.12'
7986-7984	N 02°12'53" W	210.66'
--	--	--
C8		

ROAD NAME	BASIS OF EXISTING R-O-W	WIDTH	YEAR
STH 32			
ST. AUGUSTINE STREET			

STH 32
PI=62+59.28
Y=627,471.95
X=40,543.15
DELTA=2°26'47" RT
D=0°26'42"
T=274.84'
L=549.60'
R=12,871.88'

Should village limits appear on this sheet?

REVISION DATE	DATE	SCALE, FEET 0 50 100	HWY: STH 32	STATE R/W PROJECT NUMBER 9190-13-21	PLAT SHEET 4.10
	GRID FACTOR		COUNTY: BROWN	CONSTRUCTION PROJECT NUMBER	PS&E SHEET E

And part of the fractional 5 1/2 - NW 1/4 of Section 31, Village of Pulaski; All in T.26N., R.19E.,

TRANSPORTATION PROJECT PLAT NO: 9190-13-21-11 - 4.01

THAT PART OF THE FRACTIONAL S1/2-NW1/4 OF SECTION 31, T.26N., R.19E., TOWN OF CHASE, OCONTO COUNTY, WISCONSIN.

RELOCATION ORDER STH 32 OCONTO COUNTY

TO PROPERLY ESTABLISH, LAY OUT, WIDEN, ENLARGE, EXTEND, CONSTRUCT, IMPROVE, OR MAINTAIN A PORTION OF THE HIGHWAY DESIGNATED ABOVE, THE STATE OF WISCONSIN DEPARTMENT OF TRANSPORTATION DEEMS IT NECESSARY TO RELOCATE OR CHANGE SAID HIGHWAY AND ACQUIRE CERTAIN LANDS AND INTERESTS OR RIGHTS IN LANDS FOR THE ABOVE PROJECT.

TO EFFECT THIS CHANGE, PURSUANT TO AUTHORITY GRANTED UNDER SECTION 84.02 (3) AND 84.03, WISCONSIN STATUTES, THE DEPARTMENT OF TRANSPORTATION HEREBY ORDERS THAT:

1. THAT PORTION OF SAID HIGHWAY AS SHOWN ON THIS PLAT IS LAY OUT AND ESTABLISHED TO THE LINES AND WIDTHS AS SO SHOWN FOR THE ABOVE PROJECT.

2. THE LANDS OR INTERESTS OR RIGHTS IN LANDS AS SHOWN ON THIS PLAT ARE REQUIRED BY THE DEPARTMENT FOR THE ABOVE PROJECT AND SHALL BE ACQUIRED IN THE NAME OF THE STATE OF WISCONSIN, PURSUANT TO THE PROVISIONS OF SECTION 84.09 (1) OR (2), WISCONSIN STATUTES.

NOTES:

POSITIONS SHOWN ON THIS PLAT ARE WISCONSIN COUNTY COORDINATES, BROWN COUNTY, NAD1983 (1991) IN U.S. SURVEY FEET, VALUES SHOWN ARE GRID COORDINATES, GRID BEARINGS, AND GRID DISTANCES. GRID DISTANCES MAY BE USED AS GROUND DISTANCES.

RIGHT-OF-WAY MONUMENTS ARE TYPE 2 MONUMENTS (TYPICALLY 1" X 24" IRON PIPE) AND WILL BE PLACED PRIOR TO THE COMPLETION OF THE PROJECT.

RIGHT-OF-WAY BOUNDARIES ARE DEFINED WITH COURSES OF THE PERIMETER OF THE HIGHWAY LANDS REFERENCED TO THE U.S. PUBLIC LAND SURVEY SYSTEM OR OTHER SURVEYS OF RECORD.

PROPERTY LINES SHOWN ON THIS PLAT ARE DRAWN FROM MAPS AND DOCUMENTS OF PUBLIC RECORD AND/OR EXISTING OCCUPATIONAL LINES, EXCLUDING RIGHT-OF-WAY LINES, THIS PLAT MAY NOT BE A TRUE REPRESENTATION OF EXISTING PROPERTY LINES AND SHOULD NOT BE USED AS A SUBSTITUTE FOR AN ACCURATE FIELD SURVEY.

A TEMPORARY LIMITED EASEMENT (TLE) IS A RIGHT FOR CONSTRUCTION PURPOSES, AS DEFINED HEREIN, INCLUDING THE RIGHT TO OPERATE NECESSARY EQUIPMENT THEREON AND THE RIGHT OF INGRESS AND EGRESS, AS LONG AS REQUIRED FOR SUCH PUBLIC PURPOSE, INCLUDING THE RIGHT TO PRESERVE, PROTECT, REMOVE, OR PLANT THEREON ANY VEGETATION THAT THE HIGHWAY AUTHORITIES MAY DEEM NECESSARY OR DESIRABLE. ALL TLES EXPIRE AT THE COMPLETION OF THE CONSTRUCTION PROJECT FOR WHICH THIS INSTRUMENT IS GIVEN.

DIMENSIONING FOR THE NEW RIGHT-OF-WAY IS MEASURED ALONG AND PERPENDICULAR TO NEW REFERENCE LINES.

RESERVED FOR REGISTER OF DEEDS
PROJECT NUMBER 4.01
AMENDMENT NO:

Show village limits

Utilities same scale

Define

check if for drainage

Utility table if needed

CURVE TABLE				
CURVE	LENGTH	CHORD LENGTH	CHORD BEARING	RADIUS
C11	264.50'	264.50'	N 00°16'13" W	11,637.83'
C44	275.26'	275.26'	S 00°13'40" E	12,786.88'



GRAEF

1150 Springhurst Drive,
Suite 201
Green Bay, WI 54304-6960
920 / 582 9440
920 / 682 9445 fax
www.graef-usa.com


I, MICHAEL C. JENSEN, REGISTERED LAND SURVEYOR, HEREBY CERTIFY THAT IN FULL COMPLIANCE WITH THE PROVISIONS OF SECTION 84.095 OF THE WISCONSIN STATUTES AND UNDER THE DIRECTION OF WISCONSIN DEPT. OF TRANSPORTATION, I HAVE SURVEYED AND MAPPED TRANSPORTATION PROJECT PLAT - 4.01-11 AND THAT SUCH PLAT CORRECTLY REPRESENTS ALL EXTERIOR BOUNDARIES OF THE SURVEYED LAND.

DATE: _____ MICHAEL C. JENSEN
RLS S-1746, FOR GRAEF.

THIS PLAT AND RELOCATION ORDER ARE APPROVED FOR THE WISCONSIN DEPARTMENT OF TRANSPORTATION.

DATE: _____

BROWN CO.
Y=627,471.95
X=40,543.15
(OCONTO CO.)
Y=103,137.27
X=513,023.61
SURVEY NAIL
STA. 62+59.24
2.93' LT.

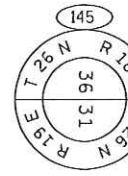

QUARTER LINE BEARING N 87°56'39" W 2,571.69'

QUARTER LINE BEARING S 89°21'09" E 2,927.68'

STH 32
PI=62+59.28
BROWN CO.
Y=627,471.95
X=40,543.15
(OCONTO CO.)
Y=103,137.27
X=513,023.61
DELTA=2°26'47" RT
D=0°26'42"
T=274.84'
L=549.60'
R=12,871.88'

CENTERLINE OF
ELEC. EASEMENT
DOC. 197693, VOL. 204, PG. 270

20' WIDE
INGRESS/EGRESS EASEMENT
DOC. 384261, VOL. 582, PG. 767

COURSE	BEARING	DISTANCE
145-7988	S 89°21'09" E	63.04'
-	C11	-
8046-8452	N 00°23'20" E	143.04'
8452-8451	S 89°26'50" E	25.00'
8451-8443	S 00°23'20" W	132.32'
-	C44	-
8453-7988	N 89°21'09" W	24.92'

WADE M. & KATHLEEN B. WILLIAMS

PARCEL 71

PARCEL 72

STH 32
PI=89+14.30
BROWN CO.
Y=630,126.99
X=40,561.17
(OCONTO CO.)
Y=105,792.31
X=513,044.62
DELTA=3°46'00" LT
D=0°30'00"
T=376.79'
L=753.31'
R=11,459.16'

CHASE

COURSE	BEARING	DISTANCE
145-7988	S 89°21'09" E	63.04'
-	C11	-
8046-8452	N 00°23'20" E	143.04'
8452-8048	N 00°23'20" E	484.87'
8048-8440	S 58°40'17" E	11.66'
8440-8442	S 00°23'20" W	395.32'
8442-8451	S 09°46'45" E	84.97'
8451-8452	N 89°26'50" W	25.00'

HON TRUST AGREEMENT

SCHEDULE OF LANDS & INTERESTS REQUIRED

PARCEL NUMBER	OWNER(S)	INTEREST REQUIRED	R/W SQ. FT. REQUIRED		TLE SQ. FT.
			NE#	EXISTING	TOTAL
30	WISCONSIN DEPT. OF NATURAL RESOURCES	TLE	---	---	1,166
71	WADE M. & KATHLEEN B. WILLIAMS	FEE	10,190	---	10,190
72	ROBERT J. & ANNETTE M. EGNARSKI	FEE & TLE	5,446	---	5,446
74	HON TRUST AGREEMENT	TLE	---	---	351

NOTE:
OWNER'S NAMES ARE SHOWN FOR REFERENCE PURPOSES ONLY AND ARE SUBJECT TO CHANGE PRIOR TO THE TRANSFER OF LAND INTERESTS TO THE DEPARTMENT.

CONVENTIONAL ABBREVIATIONS

ACCESS POINT / DRIVEWAY CONNECTION	AP	RELEASE OF RIGHTS REMAINING	ROR	FOUND IRON PIPE/IN	ROR
ACCESS RIGHTS	AR	RIGHT-OF-WAY	R/W	R/W MONUMENT	REV.
ACRES	AC.	SECTION	SEC.	R/W STANDARD	R/W
AND OTHERS	ET. AL.	STATION	STA.	SIGN	SIGN
CENTERLINE	C/L	TEMPORARY LIMITED EASEMENT	TLE	SECTION CORNER MONUMENT	SEC.
CERTIFIED SURVEY MAP	CSM	VOLUME	V.	SECTION CORNER SYMBOL	STA.
CORNER	COR.				V.
DOCUMENT	DOC.				
EASEMENT	EASE.				
HIGHWAY EASEMENT	H.E.				
LAND CONTRACT	LC				
MONUMENT	MON.				
PAGE	P.				
PERMANENT LIMITED EASEMENT	P.L.E.				
PROPERTY LINE	PL				
RECORDED AS	(100')				
REFERENCE LINE	R/L				

CONVENTIONAL SYMBOLS

PROPOSED R/W LINE	---
EXISTING H.E. LINE	---
PROPERTY LINE	---
LOT & TIE LINES	---
SLOPE INTERCEPTS	---
CORPORATE LIMITS	---
NO ACCESS (BY PREVIOUS ACQUISITION/CONTROL)	---
NO ACCESS (BY ACQUISITION)	---
NO ACCESS (BY STATUTORY AUTHORITY)	---
SECTION LINE	---
QUARTER LINE	---
SIXTEENTH LINE	---
EXISTING CENTERLINE	---
PROPOSED REFERENCE LINE	---
PARALLEL OFFSET	---

CONVENTIONAL UTILITY SYMBOLS

WATER	---
GAS	---
TELEPHONE	---
OVERHEAD	---
TRANSMISSION LINES	---
ELECTRIC	---
CABLE TELEVISION	---
FIBER OPTIC	---
SANITARY SEWER	---
STORM SEWER	---
POWER POLE	---
TELEPHONE POLE	---
TELEPHONE PEDESTAL	---
ELECTRIC TOWER	---

Restricted - All TPP sheets

TRANSPORTATION PROJECT PLAT NO: 9190-13-21 12 - 4.02

THAT PART OF THE FRACTIONAL N1/2-NW1/4 OF SECTION 31, T.26N., R.19E.,
TOWN OF CHASE, OCONTO COUNTY, WISCONSIN.

RELOCATION ORDER STH 32 OCONTO COUNTY

TO PROPERLY ESTABLISH, LAY OUT, WIDEN, ENLARGE, EXTEND, CONSTRUCT, RECONSTRUCT, IMPROVE, OR MAINTAIN A PORTION OF THE HIGHWAY DESIGNATED ABOVE,
THE STATE OF WISCONSIN DEPARTMENT OF TRANSPORTATION DEEMS IT NECESSARY TO RELOCATE OR CHANGE SAID HIGHWAY AND ACQUIRE CERTAIN LANDS AND
INTERESTS OR RIGHTS IN LANDS FOR THE ABOVE PROJECT.

TO EFFECT THIS CHANGE, PURSUANT TO AUTHORITY GRANTED UNDER SECTION 84.02 (3) AND 84.03, WISCONSIN STATUTES, THE DEPARTMENT OF TRANSPORTATION
HEREBY ORDERS THAT:
1. THAT PORTION OF SAID HIGHWAY AS SHOWN ON THIS PLAT IS LAY OUT AND ESTABLISHED TO THE LINES AND WIDTHS AS SO SHOWN FOR THE ABOVE PROJECT.
2. THE LANDS OR INTERESTS OR RIGHTS IN LANDS AS SHOWN ON THIS PLAT ARE REQUIRED BY THE DEPARTMENT FOR THE ABOVE PROJECT AND SHALL BE ACQUIRED IN
THE NAME OF THE STATE OF WISCONSIN, PURSUANT TO THE PROVISIONS OF SECTION 84.09 (1) OR (2), WISCONSIN STATUTES.

NOTES:

POSITIONS SHOWN ON THIS PLAT ARE WISCONSIN COUNTY COORDINATES, BROWN COUNTY, NAD1983 (1991)
IN U.S. SURVEY FEET. VALUES SHOWN ARE GRID COORDINATES, GRID BEARINGS, AND GRID DISTANCES.
GRID DISTANCES MAY BE USED AS GROUND DISTANCES.

RIGHT-OF-WAY MONUMENTS ARE TYPE 2 MONUMENTS (TYPICALLY 1" X 24" IRON PIPE) AND WILL
BE PLACED PRIOR TO THE COMPLETION OF THE PROJECT.

RIGHT-OF-WAY BOUNDARIES ARE DEFINED WITH COURSES OF THE PERIMETER OF THE HIGHWAY LANDS
REFERENCED TO THE U.S. PUBLIC LAND SURVEY SYSTEM OR OTHER SURVEYS OF RECORD.


PROPERTY LINES SHOWN ON THIS PLAT ARE DRAWN FROM MAPS AND DOCUMENTS OF PUBLIC RECORD
AND/OR EXISTING OCCUPATIONAL LINES, EXCLUDING RIGHT-OF-WAY LINES. THIS PLAT MAY NOT BE A
TRUE REPRESENTATION OF EXISTING PROPERTY LINES AND SHOULD NOT BE USED AS A SUBSTITUTE FOR
AN ACCURATE FIELD SURVEY.

A **TEMPORARY LIMITED EASEMENT (TLE)** IS A RIGHT FOR CONSTRUCTION PURPOSES, AS DEFINED HEREIN,
INCLUDING THE RIGHT TO OPERATE NECESSARY EQUIPMENT THEREON AND THE RIGHT OF INGRESS AND
EGRESS, AS LONG AS REQUIRED FOR SUCH PUBLIC PURPOSE, INCLUDING THE RIGHT TO PRESERVE, PROTECT,
REMOVE, OR PLANT THEREON ANY VEGETATION THAT THE HIGHWAY AUTHORITIES MAY DEEM NECESSARY OR
DESIRABLE. ALL TLES EXPIRE AT THE COMPLETION OF THE CONSTRUCTION PROJECT FOR WHICH THIS
INSTRUMENT IS GIVEN.

DIMENSIONING FOR THE NEW RIGHT-OF-WAY IS MEASURED ALONG AND PERPENDICULAR TO NEW REFERENCE LINES.

RESERVED FOR REGISTER OF DEEDS
PROJECT NUMBER 4.02
AMENDMENT NO:

BROWN CO.
Y=627,471.95
X=40,543.15
(OCONTO CO.)
Y=103,137.27
X=513,023.61
SURVEY NAIL
STA. 62+59.24
2.93' LT.

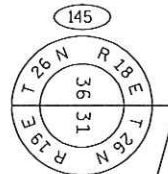

4

LINE

P.L.

SIXTEENTH

STH 32
PI=62+59.28
BROWN CO.
Y=627,471.955
X=40,543.155
(OCONTO CO.)
Y=103,137.27
X=513,023.61
DELTA=2° 26' 47" RT
D=0° 26' 42"
T=274.84'
L=549.60'
R=12,871.88'

Information
for parcel 78

ROAD NAME	BASIS OF EXISTING R-O-W	WIDTH	YEAR
STH 32			
SOUTH CHASE ROAD			

OF

COURSE	BEARING	DISTANCE
145-7996	N 00° 23' 20" E	1,324.81'
7996-8437	S 89° 13' 32" E	60.00'
8437-8051	N 00° 23' 20" E	665.45'
8051-8430	N 28° 07' 43" W	56.55'
8430-8429	N 00° 23' 20" E	209.46'
8429-8053	S 28° 07' 43" E	56.55'
8053-8051	S 00° 23' 20" W	209.46'

FRAC.
N1/2-NW
SEC 31

STH 32
PI=89+14.30
BROWN CO.
Y=630,125.99
X=40,561.17
(OCONTO CO.)
Y=103,792.31
X=513,044.62
DELTA=3° 46' 00" LT
D=3° 30' 00"
T=376.79'
L=753.31'
R=11,459.16'

CHASE

BROWN CO.
Y=630,119.89
X=40,880.56
(OCONTO CO.)
Y=103,784.85
X=513,364.00
NAIL W/ WASHER
STA. 89+08.69
6.01' RT.

SCHEDULE OF LANDS & INTERESTS REQUIRED

PARCEL NUMBER	OWNER(S)	INTEREST REQUIRED	R/W SQ. FT. REQUIRED	TLE SQ. FT.
78	BERNADINE DOMBROWSKI	FEE & TLE	1,550	1,550
79	ROBERT J. HON & ELIZABETH J. CHAFÉY-HON TRUSTEES	FEE & TLE	5,655	5,655

NOTE:
OWNER'S NAMES ARE SHOWN FOR REFERENCE PURPOSES ONLY AND ARE SUBJECT
TO CHANGE PRIOR TO THE TRANSFER OF LAND INTERESTS TO THE DEPARTMENT.

CURVE TABLE

CURVE	LENGTH	CHORD LENGTH	CHORD BEARING	RADIUS
C12	343.95'	343.93'	N 00° 28' 00" W	11,519.16'

check

CONVENTIONAL ABBREVIATIONS

ACCESS POINT/ DRIVEWAY CONNECTION	AP	RELEASE OF RIGHTS	ROR	FOUND IRON PIPE/PI	R/W MONUMENT
ACCESS RIGHTS	AR	REMAINING	REV.		
ACRES	AC.	RIGHT-OF-WAY	R/W		
AND OTHERS	ET. AL.	SECTION	SEC.		
CENTERLINE	C/L	STATION	STA.		
CERTIFIED SURVEY MAP	CSM	TEMPORARY LIMITED EASEMENT	TLE		
CORNER	COR.	VOLUME	V.		
DOCUMENT	DOC.				
EASEMENT	EASE.				
HIGHWAY EASEMENT	H.E.				
LAND CONTRACT	LC				
MONUMENT	MON.				
PAGE	P.				
PERMANENT LIMITED EASEMENT	P.L.E.				
PROPERTY LINE	PL				
RECORDED AS	(100')				
REFERENCE LINE	R/L				


CONVENTIONAL SYMBOLS

IF UNLESS NOTED:	PROPOSED R/W LINE	EXISTING H.E. LINE
• (MSE)	PROPERTY LINE	LOT & TIE LINES
• (MSE)	SLOPE INTERCEPTS	CORPORATE LIMITS
ISIGN	NO ACCESS	(BY PREVIOUS ACQUISITION/CONTROL)
•	NO ACCESS	(BY ACQUISITION)
•	NO ACCESS	(BY STATUTORY AUTHORITY)
•	SECTION LINE	QUARTER LINE
•	SIXTEENTH LINE	EXISTING CENTERLINE
•	PROPOSED REFERENCE LINE	PARALLEL OFFSET

CONVENTIONAL UTILITY SYMBOLS

WATER	— W —	POWER POLE	•
GAS	— G —	TELEPHONE POLE	•
TELEPHONE	— T —	TELEPHONE PEDESTAL	•
OVERHEAD	— OH —	ELECTRIC TOWER	•
TRANSMISSION LINES	— E —		
ELECTRIC	— TV —		
CABLE TELEVISION	— FO —		
FIBER OPTIC	— SAN —		
SANITARY SEWER	— SS —		
STORM SEWER	—		

SCALE, FEET

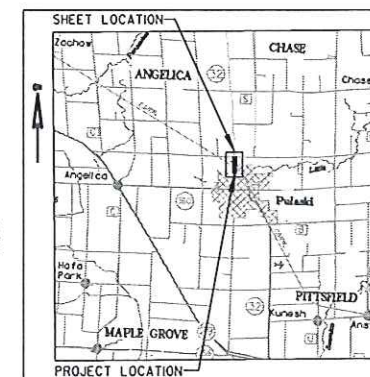

GRAEF
1150 Springhurst Drive,
Suite 201
Green Bay, WI 54304-5950
920 / 592 9440
920 / 592 9445 fax

www.graef-usa.com

I, MICHAEL C. JENSEN, REGISTERED LAND SURVEYOR, HEREBY CERTIFY THAT IN FULL
COMPLIANCE WITH THE PROVISIONS OF SECTION 84.095 OF THE WISCONSIN STATUTES
AND UNDER THE DIRECTION OF WISCONSIN DEPT. OF TRANSPORTATION, I HAVE SURVEYED
AND MAPPED TRANSPORTATION PROJECT PLAT - 4.02 - 12
AND THAT SUCH PLAT CORRECTLY REPRESENTS ALL EXTERIOR BOUNDARIES OF
THE SURVEYED LAND.

DATE: _____ MICHAEL C. JENSEN
RLS 5-1746, FOR GRAEF.

THIS PLAT AND RELOCATION ORDER ARE APPROVED FOR THE WISCONSIN DEPARTMENT
OF TRANSPORTATION.

DATE: _____

TRANSPORTATION PROJECT PLAT NO: 9190-13-21 13 - 4.03

THAT PART OF LOTS 1 AND 2 OF CERTIFIED SURVEY MAP #3393, AND PART OF THE SE1/4-NE1/4 OF SECTION 36, T.26N., R.18E., TOWN OF ANGELICA, SHAWANO COUNTY, WISCONSIN.

RELOCATION ORDER STH 32 SHAWANO COUNTY

TO PROPERLY ESTABLISH, LAY OUT, WIDEN, ENLARGE, EXTEND, CONSTRUCT, RECONSTRUCT, IMPROVE, OR MAINTAIN A PORTION OF THE HIGHWAY DESIGNATED ABOVE, THE STATE OF WISCONSIN DEPARTMENT OF TRANSPORTATION DEEMS IT NECESSARY TO RELOCATE OR CHANGE SAID HIGHWAY AND ACQUIRE CERTAIN LANDS AND INTERESTS OR RIGHTS IN LANDS FOR THE ABOVE PROJECT.

TO EFFECT THIS CHANGE, PURSUANT TO AUTHORITY GRANTED UNDER SECTION 84.02 (3) AND 84.09, WISCONSIN STATUTES, THE DEPARTMENT OF TRANSPORTATION HEREBY ORDERS THAT:
1. THAT PORTION OF SAID HIGHWAY AS SHOWN ON THIS PLAT IS LAY OUT AND ESTABLISHED TO THE LINES AND WIDTHS AS SO SHOWN FOR THE ABOVE PROJECT.
2. THE LANDS OR INTERESTS OR RIGHTS IN LANDS AS SHOWN ON THIS PLAT ARE REQUIRED BY THE DEPARTMENT FOR THE ABOVE PROJECT AND SHALL BE ACQUIRED IN THE NAME OF THE STATE OF WISCONSIN, PURSUANT TO THE PROVISIONS OF SECTION 84.09 (1) OR (2), WISCONSIN STATUTES.

NOTES:

POSITIONS SHOWN ON THIS PLAT ARE WISCONSIN COUNTY COORDINATES, BROWN COUNTY, NAD1983 (1990) IN U.S. SURVEY FEET. VALUES SHOWN ARE GRID COORDINATES, GRID BEARINGS, AND GRID DISTANCES. GRID DISTANCES MAY BE USED AS GROUND DISTANCES.

RIGHT-OF-WAY MONUMENTS ARE TYPE 2 MONUMENTS (TYPICALLY 1" X 24" IRON PIPE) AND WILL BE PLACED PRIOR TO THE COMPLETION OF THE PROJECT.


RIGHT-OF-WAY BOUNDARIES ARE DEFINED WITH COURSES OF THE PERIMETER OF THE HIGHWAY LANDS REFERENCED TO THE U.S. PUBLIC LAND SURVEY SYSTEM OR OTHER SURVEYS OF RECORD.

PROPERTY LINES SHOWN ON THIS PLAT ARE DRAWN FROM MAPS AND DOCUMENTS OF PUBLIC RECORD AND/OR EXISTING OCCUPATIONAL LINES, EXCLUDING RIGHT-OF-WAY LINES. THIS PLAT MAY NOT BE A TRUE REPRESENTATION OF EXISTING PROPERTY LINES AND SHOULD NOT BE USED AS A SUBSTITUTE FOR AN ACCURATE FIELD SURVEY.

A TEMPORARY LIMITED EASEMENT (TLE) IS A RIGHT FOR CONSTRUCTION PURPOSES, AS DEFINED HEREIN, INCLUDING THE RIGHT TO OPERATE NECESSARY EQUIPMENT THEREON AND THE RIGHT OF INGRESS AND EGRESS, AS LONG AS REQUIRED FOR SUCH PUBLIC PURPOSE, INCLUDING THE RIGHT TO PRESERVE, PROTECT, REMOVE, OR PLANT THEREON ANY VEGETATION THAT THE HIGHWAY AUTHORITIES MAY DEEM NECESSARY OR DESIRABLE. ALL TLES EXPIRE AT THE COMPLETION OF THE CONSTRUCTION PROJECT FOR WHICH THIS INSTRUMENT IS GIVEN.

DIMENSIONING FOR THE NEW RIGHT-OF-WAY IS MEASURED ALONG AND PERPENDICULAR TO NEW REFERENCE LINES.

RESERVED FOR REGISTER OF DEEDS
PROJECT NUMBER 4.03
AMENDMENT NO:

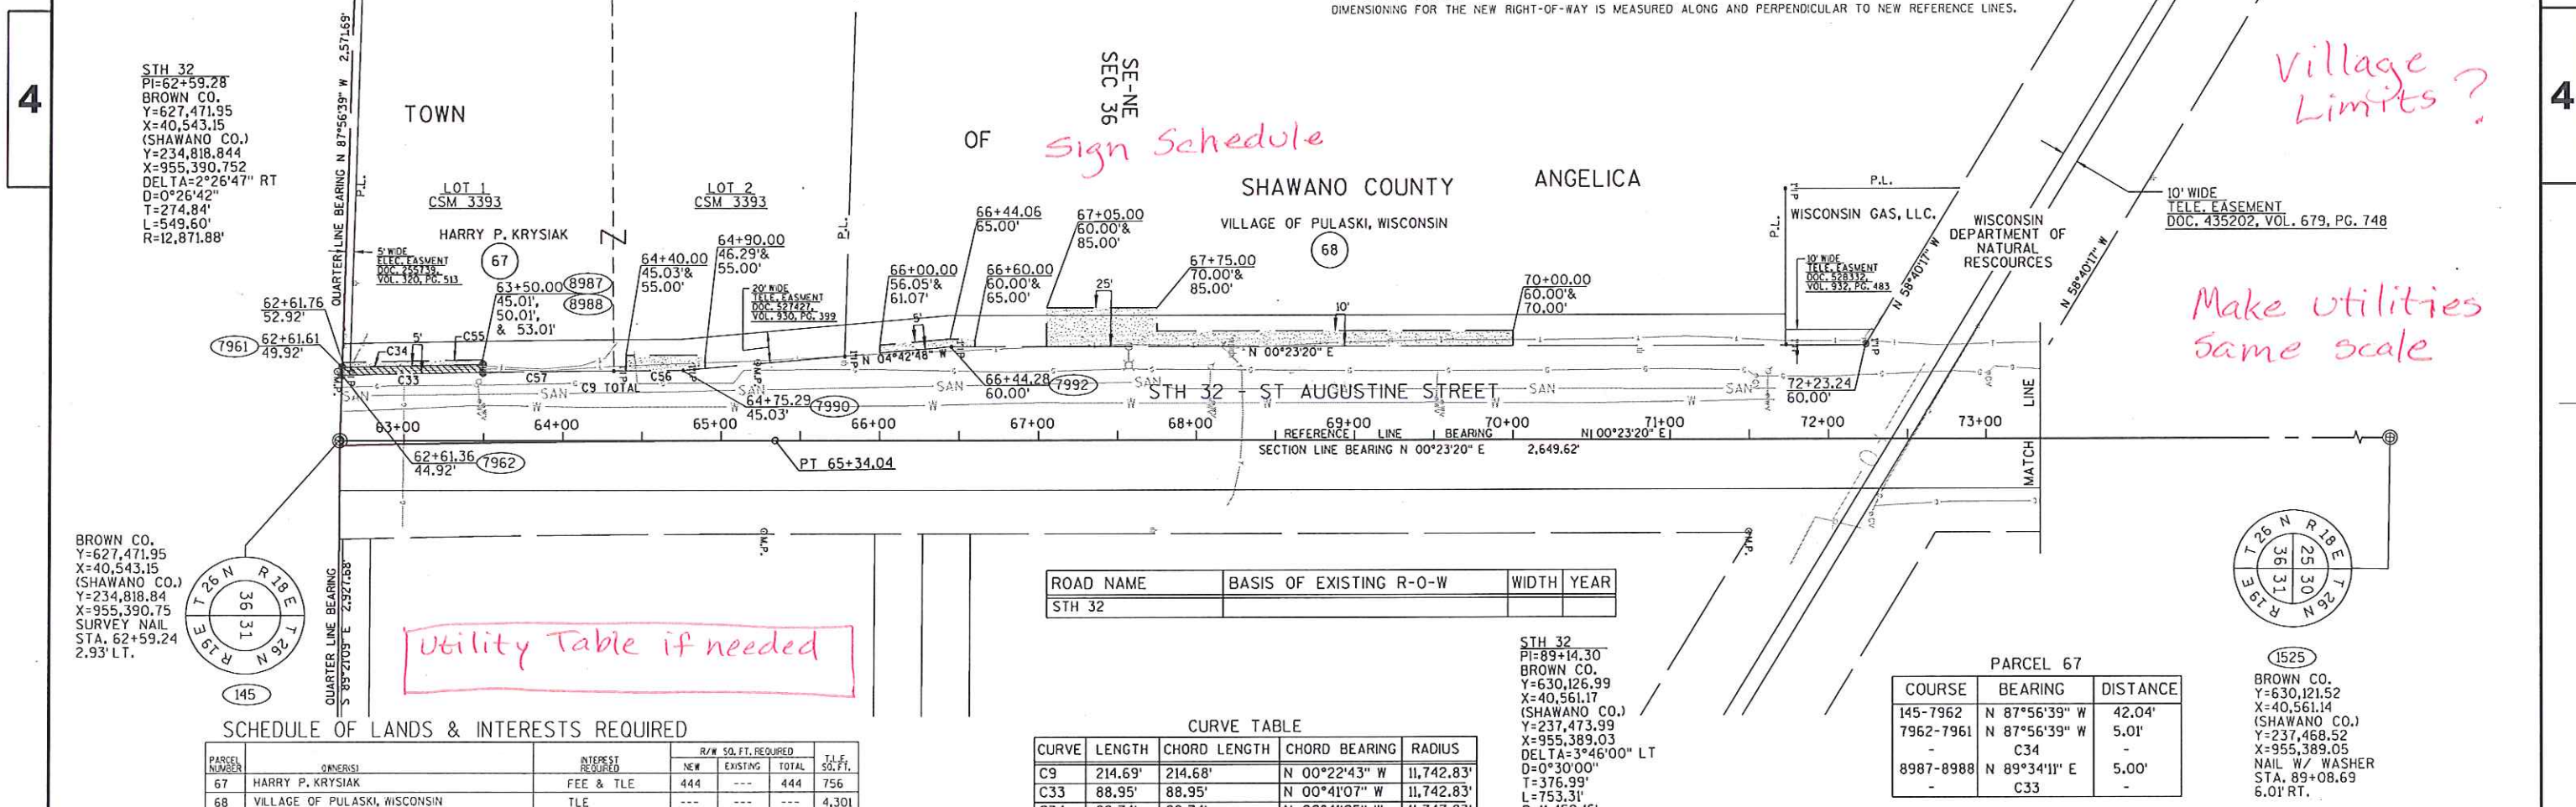

CONVENTIONAL ABBREVIATIONS

ACCESS POINT, DRIVEWAY CONNECTION	AP	RELEASE OF RIGHTS	ROR
ACCESS RIGHTS	AR	REMAINING	REM.
ACRES	AC.	RIGHT-OF-WAY	R/W
AND OTHERS	ET. AL.	SEC.	SEC.
CENTERLINE	C/L	STATION	STA.
CERTIFIED SURVEY MAP CORNER	CSM	TEMPORARY LIMITED EASEMENT VOLUME	TLE
DOCUMENT	DOC.		
EASEMENT	EASE.		
HIGHWAY EASEMENT	H.E.		
LAND CONTRACT	LC		
MONUMENT	MON.		
PAGE	P.		
PERMANENT LIMITED EASEMENT	P.L.E.		
PROPERTY LINE	PL		
RECORDED AS	(100)		
REFERENCE LINE	R/L		

CONVENTIONAL SYMBOLS

(IF UNLESS NOTED)		
PROPOSED R/W LINE		
EXISTING H.E. LINE		
PROPERTY LINE		
LOT & TIE LINES		
SLOPE INTERCEPTS		
CORPORATE LIMITS		
NO ACCESS (BY PREVIOUS ACQUISITION/CONTROL)		
NO ACCESS (BY ACQUISITION)		
NO ACCESS (BY STATUTORY AUTHORITY)		
SECTION LINE		
QUARTER LINE		
SIXTEENTH LINE		
EXISTING CENTERLINE		
PROPOSED REFERENCE LINE		
PARALLEL OFFSET		

CONVENTIONAL UTILITY SYMBOLS

WATER		
GAS		
TELEPHONE		
OVERHEAD TRANSMISSION LINES		
ELECTRIC		
CABLE TELEVISION		
FIBER OPTIC		
SANITARY SEWER		
STORM SEWER		
NON COMPENSABLE		
COMPENSABLE		
POWER POLE		
TELEPHONE POLE		
TELEPHONE PEDESTAL		
ELECTRIC TOWER		

TRANSPORTATION PROJECT PLAT NO: 9190-13-21 14 - 4.04

THAT PART OF THE NE1/4-NE1/4, AND PART OF THE SE1/4-NE1/4 OF SECTION 36, T.26N., R.18E., TOWN OF ANGELICA, SHAWANO COUNTY, WISCONSIN


RELOCATION ORDER STH 32 SHAWANO COUNTY

TO PROPERLY ESTABLISH, LAY OUT, WIDEN, ENLARGE, EXTEND, CONSTRUCT, RECONSTRUCT, IMPROVE, OR MAINTAIN A PORTION OF THE HIGHWAY DESIGNATED ABOVE, THE STATE OF WISCONSIN DEPARTMENT OF TRANSPORTATION DEEMS IT NECESSARY TO RELOCATE OR CHANGE SAID HIGHWAY AND ACQUIRE CERTAIN LANDS AND INTERESTS OR RIGHTS IN LANDS FOR THE ABOVE PROJECT.


TO EFFECT THIS CHANGE, PURSUANT TO AUTHORITY GRANTED UNDER SECTION 84.02 (3) AND 84.09, WISCONSIN STATUTES, THE DEPARTMENT OF TRANSPORTATION HEREBY ORDERS THAT:
1. THAT PORTION OF SAID HIGHWAY AS SHOWN ON THIS PLAT IS LAY OUT AND ESTABLISHED TO THE LINES AND WIDTHS AS SO SHOWN FOR THE ABOVE PROJECT.
2. THE LANDS OR INTERESTS OR RIGHTS IN LANDS AS SHOWN ON THIS PLAT ARE REQUIRED BY THE DEPARTMENT FOR THE ABOVE PROJECT AND SHALL BE ACQUIRED IN THE NAME OF THE STATE OF WISCONSIN, PURSUANT TO THE PROVISIONS OF SECTION 84.09 (1) OR (2), WISCONSIN STATUTES.

NOTES:
POSITIONS SHOWN ON THIS PLAT ARE WISCONSIN COUNTY COORDINATES, BROWN COUNTY, NAD1983 (1991) IN U.S. SURVEY FEET. VALUES SHOWN ARE GRID COORDINATES, GRID BEARINGS, AND GRID DISTANCES. GRID DISTANCES MAY BE USED AS GROUND DISTANCES.
RIGHT-OF-WAY MONUMENTS ARE TYPE 2 MONUMENTS (TYPICALLY 1" X 24" IRON PIPE) AND WILL BE PLACED PRIOR TO THE COMPLETION OF THE PROJECT.
RIGHT-OF-WAY BOUNDARIES ARE DEFINED WITH COURSES OF THE PERIMETER OF THE HIGHWAY LANDS REFERENCED TO THE U.S. PUBLIC LAND SURVEY SYSTEM OR OTHER SURVEYS OF RECORD.
PROPERTY LINES SHOWN ON THIS PLAT ARE DRAWN FROM MAPS AND DOCUMENTS OF PUBLIC RECORD AND/OR EXISTING OCCUPANCY LINES, EXCLUDING RIGHT-OF-WAY LINES. THIS PLAT MAY NOT BE A TRUE REPRESENTATION OF EXISTING PROPERTY LINES AND SHOULD NOT BE USED AS A SUBSTITUTE FOR AN ACCURATE FIELD SURVEY.
A **TEMPORARY LIMITED EASEMENT (TLE)** IS A RIGHT FOR CONSTRUCTION PURPOSES, AS DEFINED HEREIN, INCLUDING THE RIGHT TO OPERATE NECESSARY EQUIPMENT THEREON AND THE RIGHT OF INGRESS AND EGRESS, AS LONG AS REQUIRED FOR SUCH PUBLIC PURPOSE, INCLUDING THE RIGHT TO PRESERVE, PROTECT, REMOVE, OR PLANT THEREON ANY VEGETATION THAT THE HIGHWAY AUTHORITIES MAY DEEM NECESSARY OR DESIRABLE. ALL TLES EXPIRE AT THE COMPLETION OF THE CONSTRUCTION PROJECT FOR WHICH THIS INSTRUMENT IS GIVEN.
DIMENSIONING FOR THE NEW RIGHT-OF-WAY IS MEASURED ALONG AND PERPENDICULAR TO NEW REFERENCE LINES.

RESERVED FOR REGISTER OF DEEDS
PROJECT NUMBER 4.04
AMENDMENT NO:

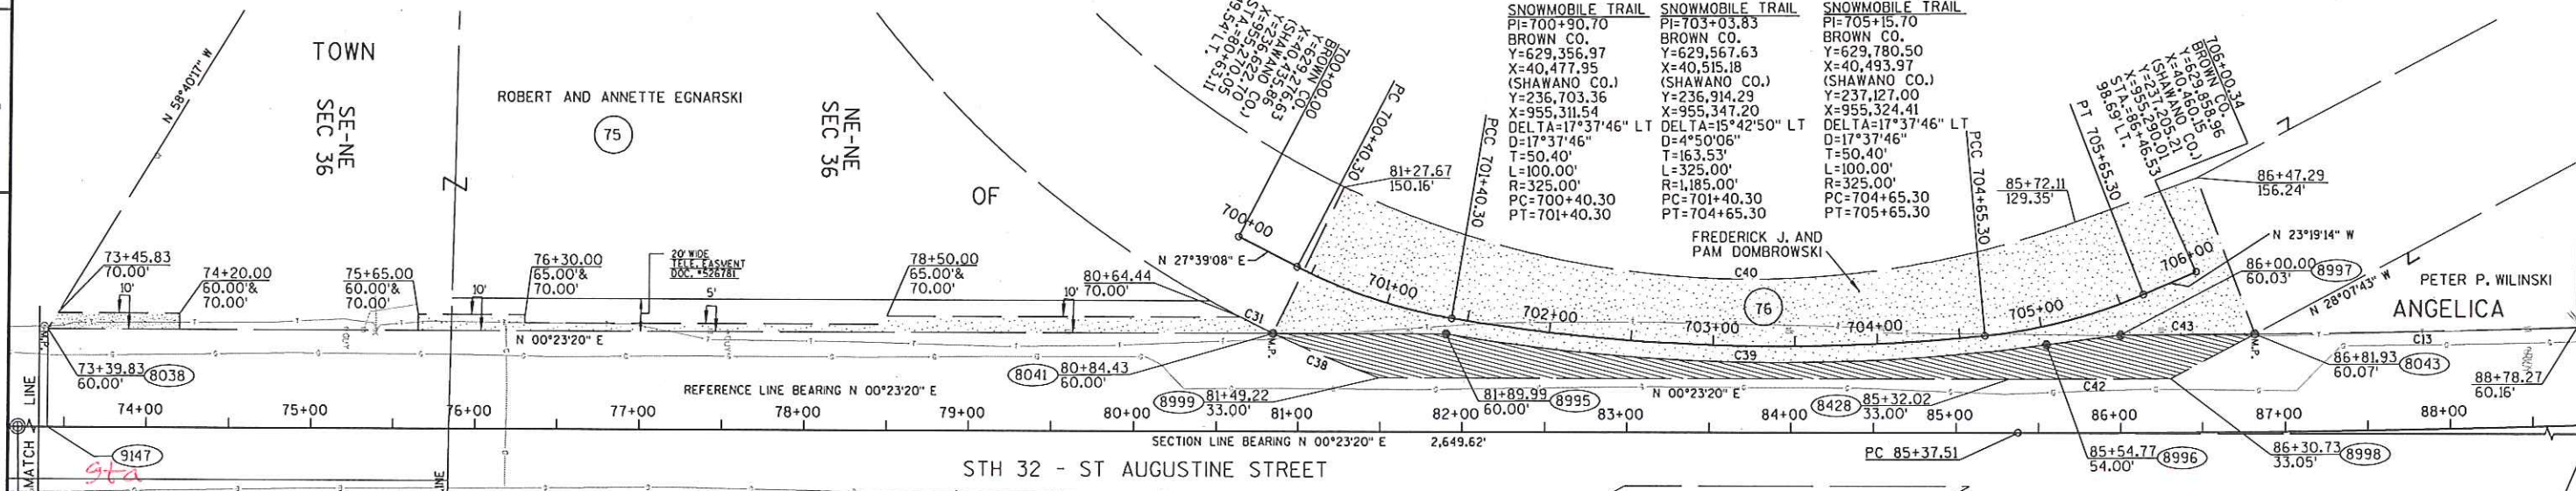

Utility table if needed

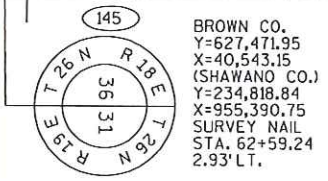

BROWN CO.
Y=627,471.95
X=40,543.15
(SHAWANO CO.)
Y=234,818.84
X=955,390.75
SURVEY NAIL
STA. 62+59.24
2.93' LT.

PARCEL 76

COURSE	BEARING	DISTANCE
145-9147	N 00°23'20" E	1,080.63'
9147-8038	N 89°36'40" W	60.00'
8038-8041	N 00°23'20" E	744.60'
8041-8995	N 00°23'20" E	105.56'
-	C39	-
8995-8997	N 07°26'54" W	45.41'
-	C43	-
8043-8998	S 28°07'43" E	57.71'
-	C42	-
8428-8999	S 00°23'20" W	382.80'
-	C38	-

CURVE TABLE

CURVE	LENGTH	CHORD LENGTH	CHORD BEARING	RADIUS
C13	195.31'	195.31'	N 00°51'06" W	11,399.16'
C31	22.35'	22.35'	N 26°58'07" E	670.09'
C38	70.23'	70.19'	N 23°00'39" W	670.09'
C39	366.18'	364.75'	N 01°19'48" E	1,195.00'
C40	456.64'	444.53'	S 03°03'59" W	570.09'
C42	98.44'	98.44'	S 00°08'31" W	11,426.16'
C43	81.50'	81.50'	N 00°09'22" W	11,399.16'

SCHEDULE OF LANDS & INTERESTS REQUIRED

PARCEL NUMBER	OWNER(S)	INTEREST REQUIRED	R/W SO. FT. REQUIRED	T.L.E. SO. FT.
75	ROBERT AND ANNETTE EGNARSKI	TLE	---	3,765
76	FREDERICK J. AND PAM DOMBROWSKI	FEE & TLE	9,960	36,367

NOTE:
OWNER'S NAMES ARE SHOWN FOR REFERENCE PURPOSES ONLY AND ARE SUBJECT TO CHANGE PRIOR TO THE TRANSFER OF LAND INTERESTS TO THE DEPARTMENT.

CONVENTIONAL ABBREVIATIONS



ACCESS POINT/ DRIVEWAY CONNECTION	AP	RELEASE OF RIGHTS REMAINING	ROR
ACCESS RIGHTS	AR	RIGHT-OF-WAY	REM.
ACRES	AC.	SECTION	R/W
AND OTHERS	ET. AL.	STATION	SEC.
CENTERLINE	C/L	TEMPORARY LIMITED EASEMENT	STA.
CERTIFIED SURVEY MAP	CSM	VOLUME	TLE
CORNER	COR.		V.
DOCUMENT	DOC.		
EASEMENT	EASE.		
HIGHWAY EASEMENT	H.E.		
LAND CONTRACT	LC		
MONUMENT	MON.		
PAGE	P.		
PERMANENT LIMITED EASEMENT	P.L.E.		
PROPERTY LINE	PL		
RECORDED AS	(100')		
REFERENCE LINE	R/L		

CONVENTIONAL SYMBOLS

PROPOSED R/W LINE	---
EXISTING H.E. LINE	---
PROPERTY LINE	---
LOT & TIE LINES	---
SLOPE INTERCEPTS	---
CORPORATE LIMITS	---
NO ACCESS (BY PREVIOUS ACQUISITION/CONTROL)	---
NO ACCESS (BY ACQUISITION)	---
NO ACCESS (BY STATUTORY AUTHORITY)	---
SECTION LINE	---
QUARTER LINE	---
SIXTEENTH LINE	---
EXISTING CENTERLINE	---
PROPOSED REFERENCE LINE	---
PARALLEL OFFSET	---

CONVENTIONAL UTILITY SYMBOLS

WATER	---
GAS	---
TELEPHONE	---
OVERHEAD	---
TRANSMISSION LINES	---
ELECTRIC	---
CABLE TELEVISION	---
FIBER OPTIC	---
SANITARY SEWER	---
STORM SEWER	---
POWER POLE	---
TELEPHONE POLE	---
TELEPHONE PEDESTAL	---
ELECTRIC TOWER	---

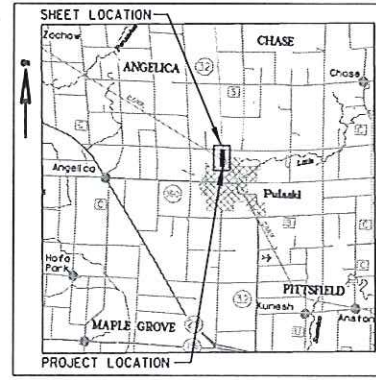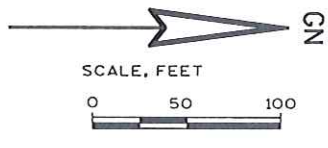

GRAEF

1150 Springhurst Drive,
Suite 201
Green Bay, WI 54304-6950
920/592-9440
920/592-9445 fax

www.graef-usa.com

I, MICHAEL C. JENSEN, REGISTERED LAND SURVEYOR, HEREBY CERTIFY THAT IN FULL COMPLIANCE WITH THE PROVISIONS OF SECTION 84.095 OF THE WISCONSIN STATUTES AND UNDER THE DIRECTION OF WISCONSIN DEPT. OF TRANSPORTATION, I HAVE SURVEYED AND MAPPED TRANSPORTATION PROJECT PLAT - 4.04-14 AND THAT SUCH PLAT CORRECTLY REPRESENTS ALL EXTERIOR BOUNDARIES OF THE SURVEYED LAND.

DATE: _____ MICHAEL C. JENSEN
RLS S-1746, FOR GRAEF.

THIS PLAT AND RELOCATION ORDER ARE APPROVED FOR THE WISCONSIN DEPARTMENT OF TRANSPORTATION.

DATE: _____