


71

ION DETAIL

OR

MANITOW

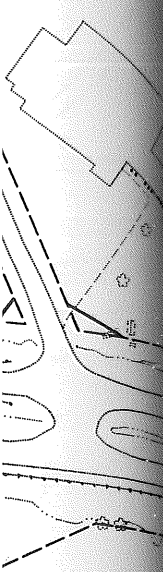

LEGEND

- N.B. S.T.H. 32 & 57
CURVE NOTES

LITTLE ELKHART LAKE
EXISTING R.M.

39+40 CEMETERY ROAD

MUELLER RD.

EQUATION 


C. 789.92.36

EXISTING 10/11

P.I. = 757.85.17
 Δ = 159°-33'-30"
 Δ = 20°-26'-30"
D = 2°-00'
T = 516.56'
L = 1,022.08'
R = 2,864.79'

P.L. = 757.91.84
Z = 159° 33' - 30"
Δ = 20° 26' - 30"
D = 2° - 00'
T = 516.56'
L = 1,022.08'
R = 2,864.79'
S.E. = 0.045"
P.T. = 762.84.02 BK. =
762.97.36 AH.

38+30 CEMETERY RD.
1-18"X 82' PIPE REQ'D.

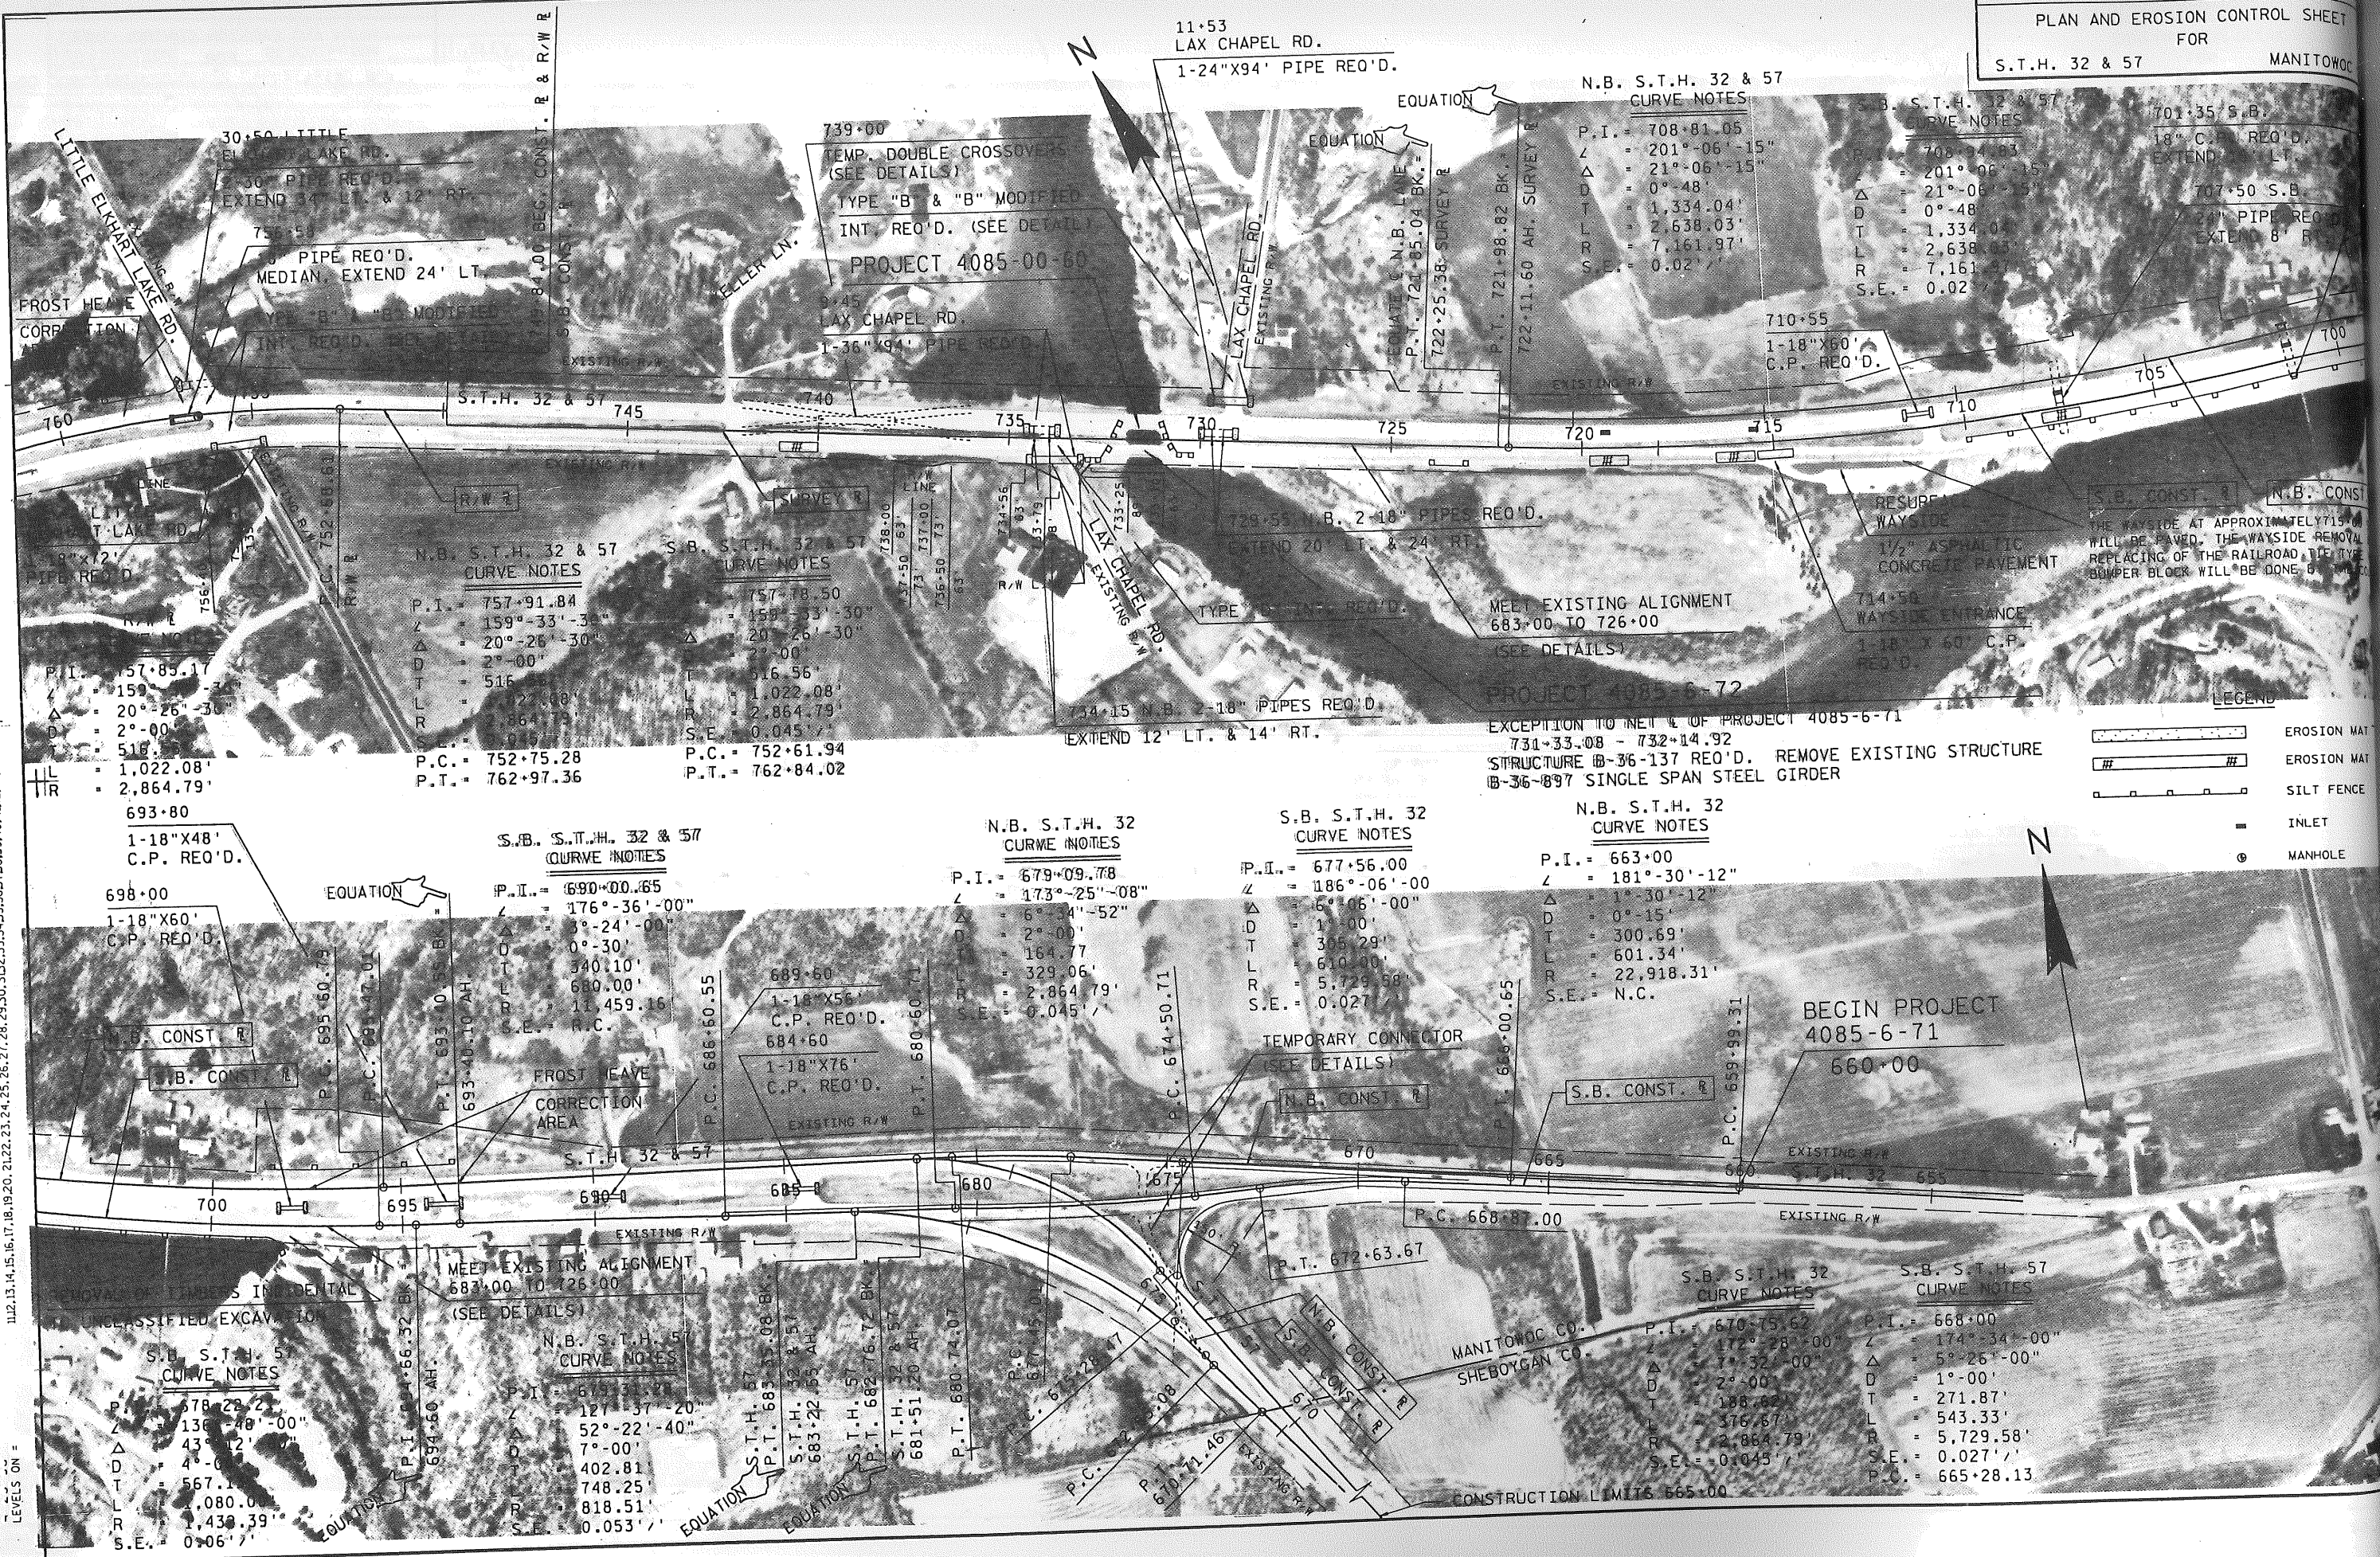

LEVELS ON =

S.D.D. 8 A 5-12b