


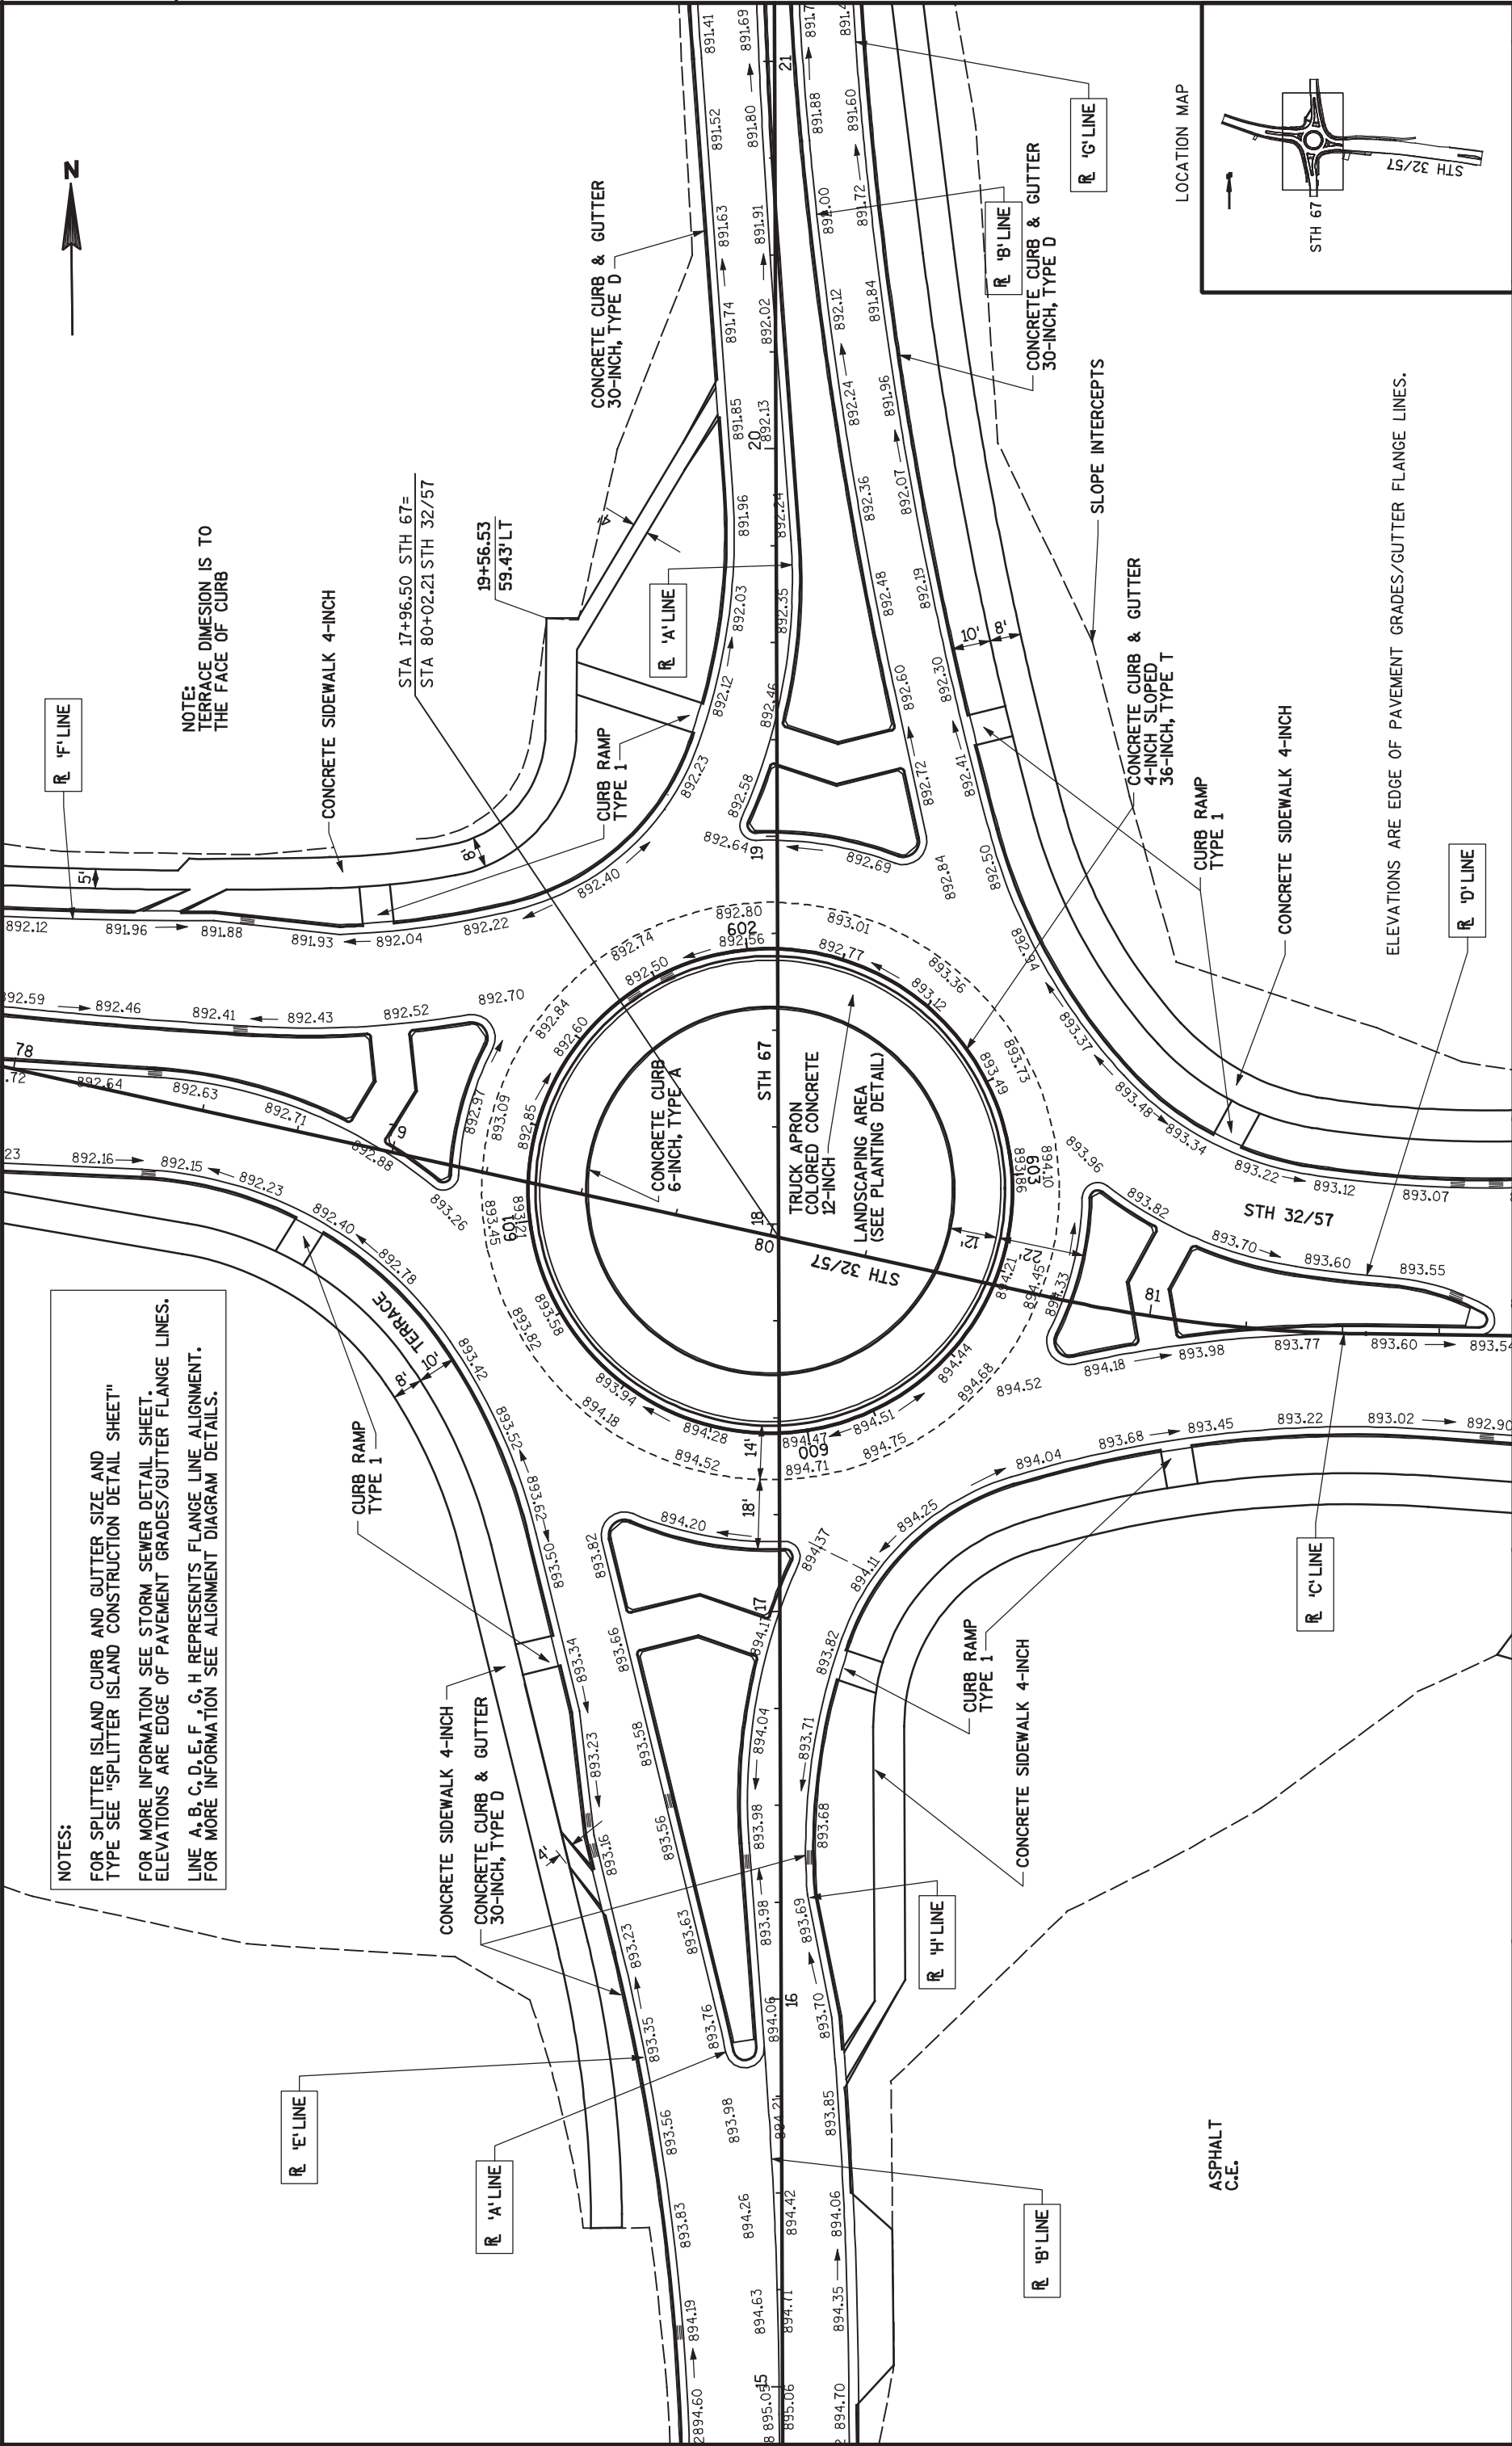

NOTES:
FOR SPLITTER ISLAND CURB AND GUTTER SIZE AND TYPE SEE "SPLITTER ISLAND CONSTRUCTION DETAIL SHEET"
FOR MORE INFORMATION SEE STORM SEWER DETAIL SHEET.
ELEVATIONS ARE EDGE OF PAVEMENT GRADES/GUTTER FLANGE LINES.
LINE A, B, C, D, E, F, G, H REPRESENTS FLANGE LINE ALIGNMENT.
FOR MORE INFORMATION SEE ALIGNMENT DIAGRAM DETAILS.

R 'F' LINE

R 'A' LINE

R 'H' LINE

R 'B' LINE

R 'C' LINE


R 'D' LINE

R 'B' LINE


R 'G' LINE

ASPHALT
C.E.

LOCATION MAP

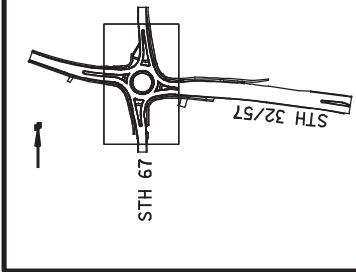

NOTE: FOR MORE INFORMATION SEE STORM SEWER DETAIL SHEET.
ELEVATIONS ARE EDGE OF PAVEMENT GRADES/GUTTER FLANGE LINES.

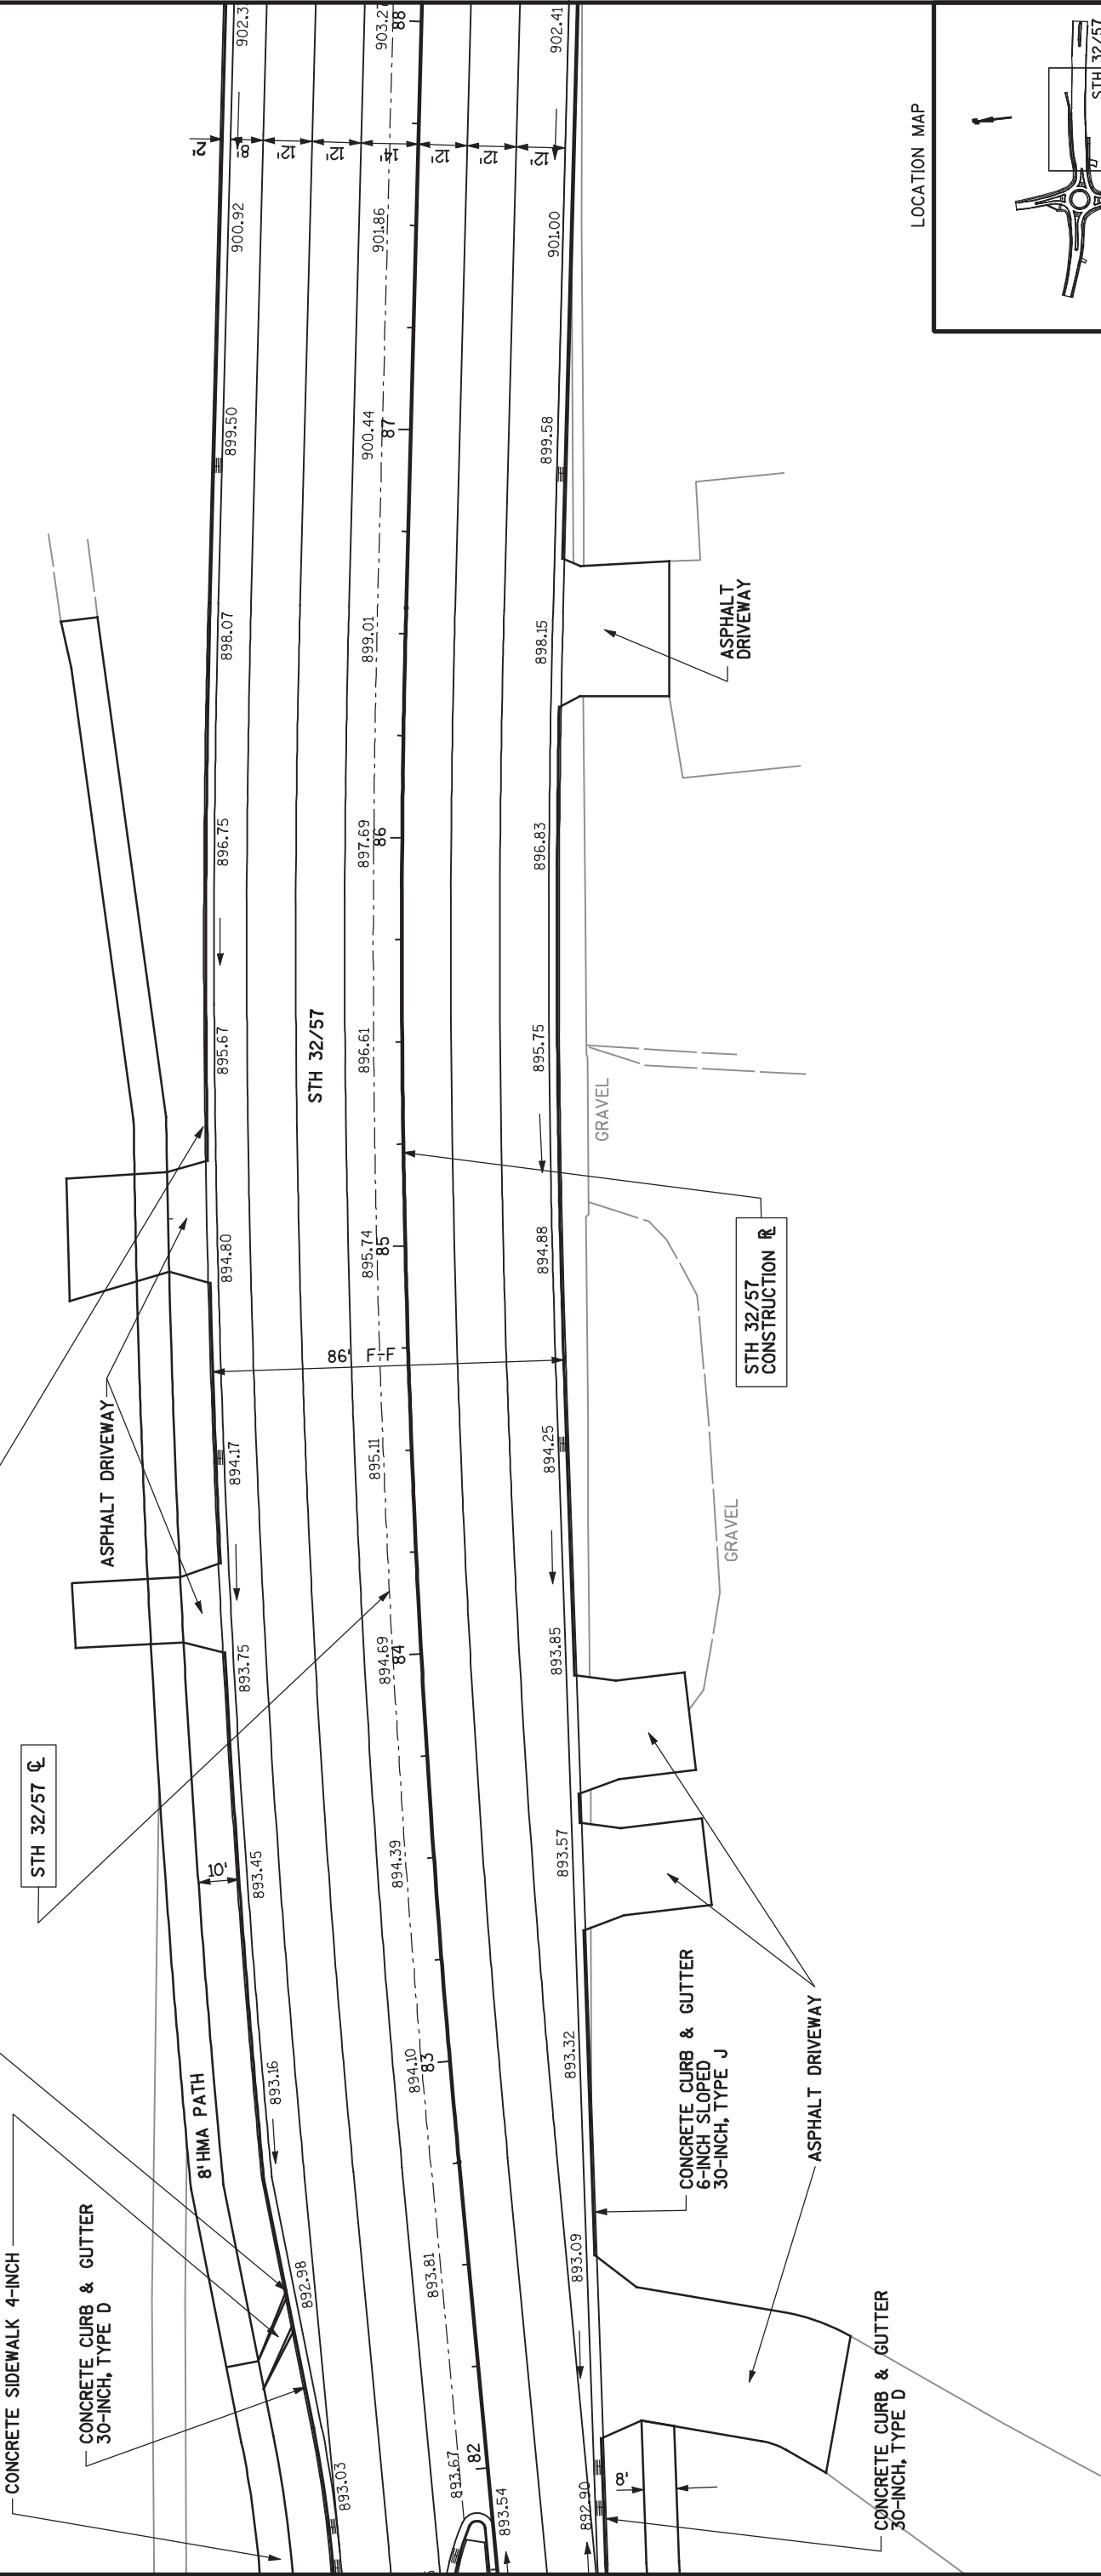

LOCATION MAP

