


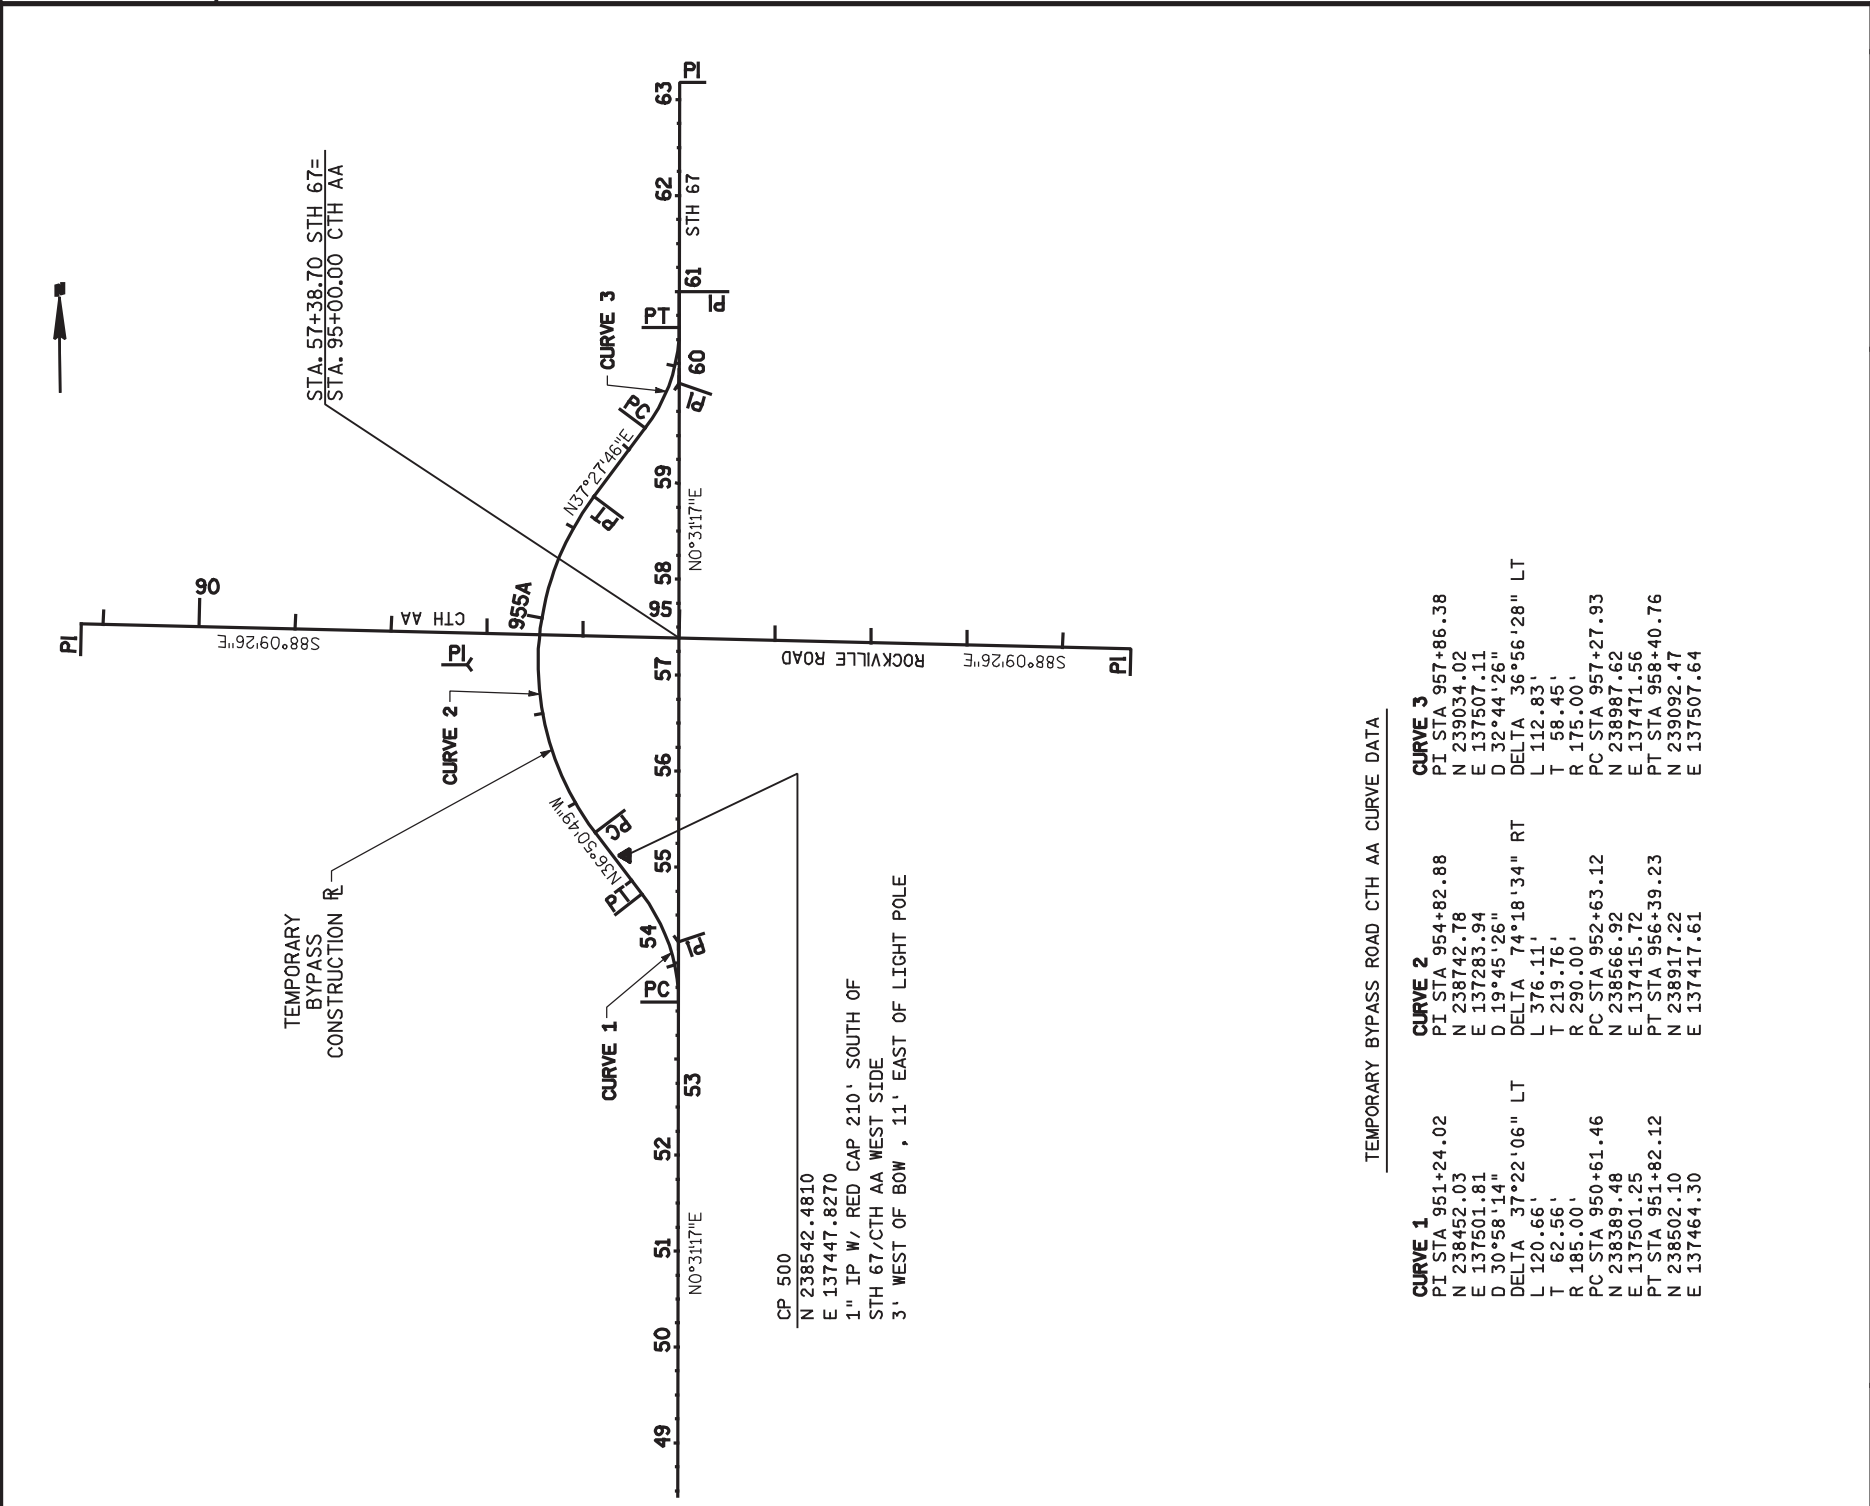



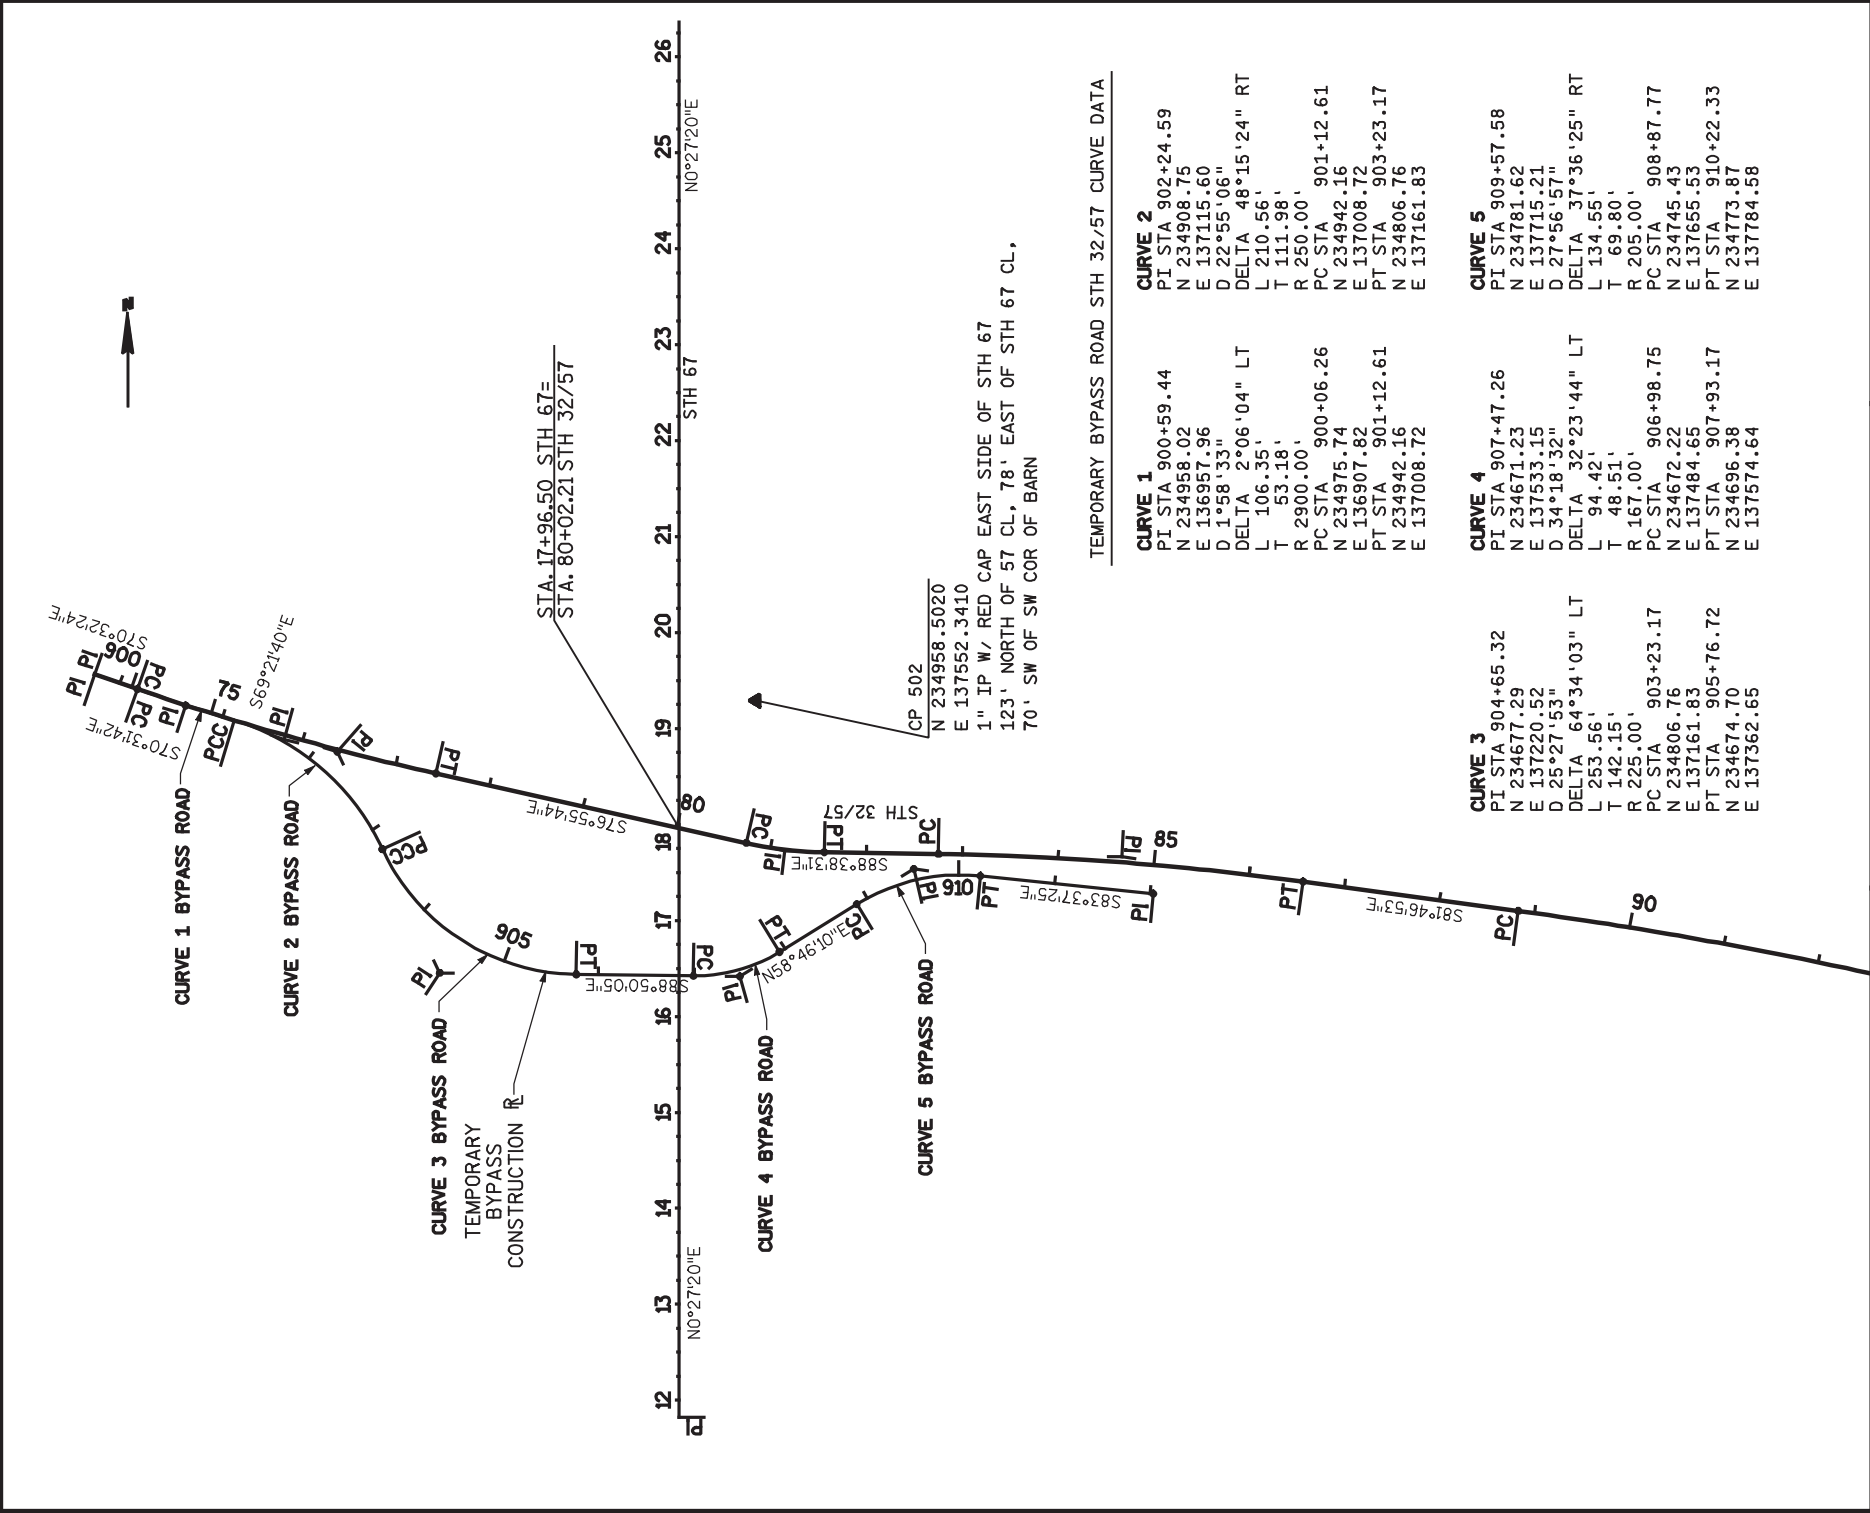


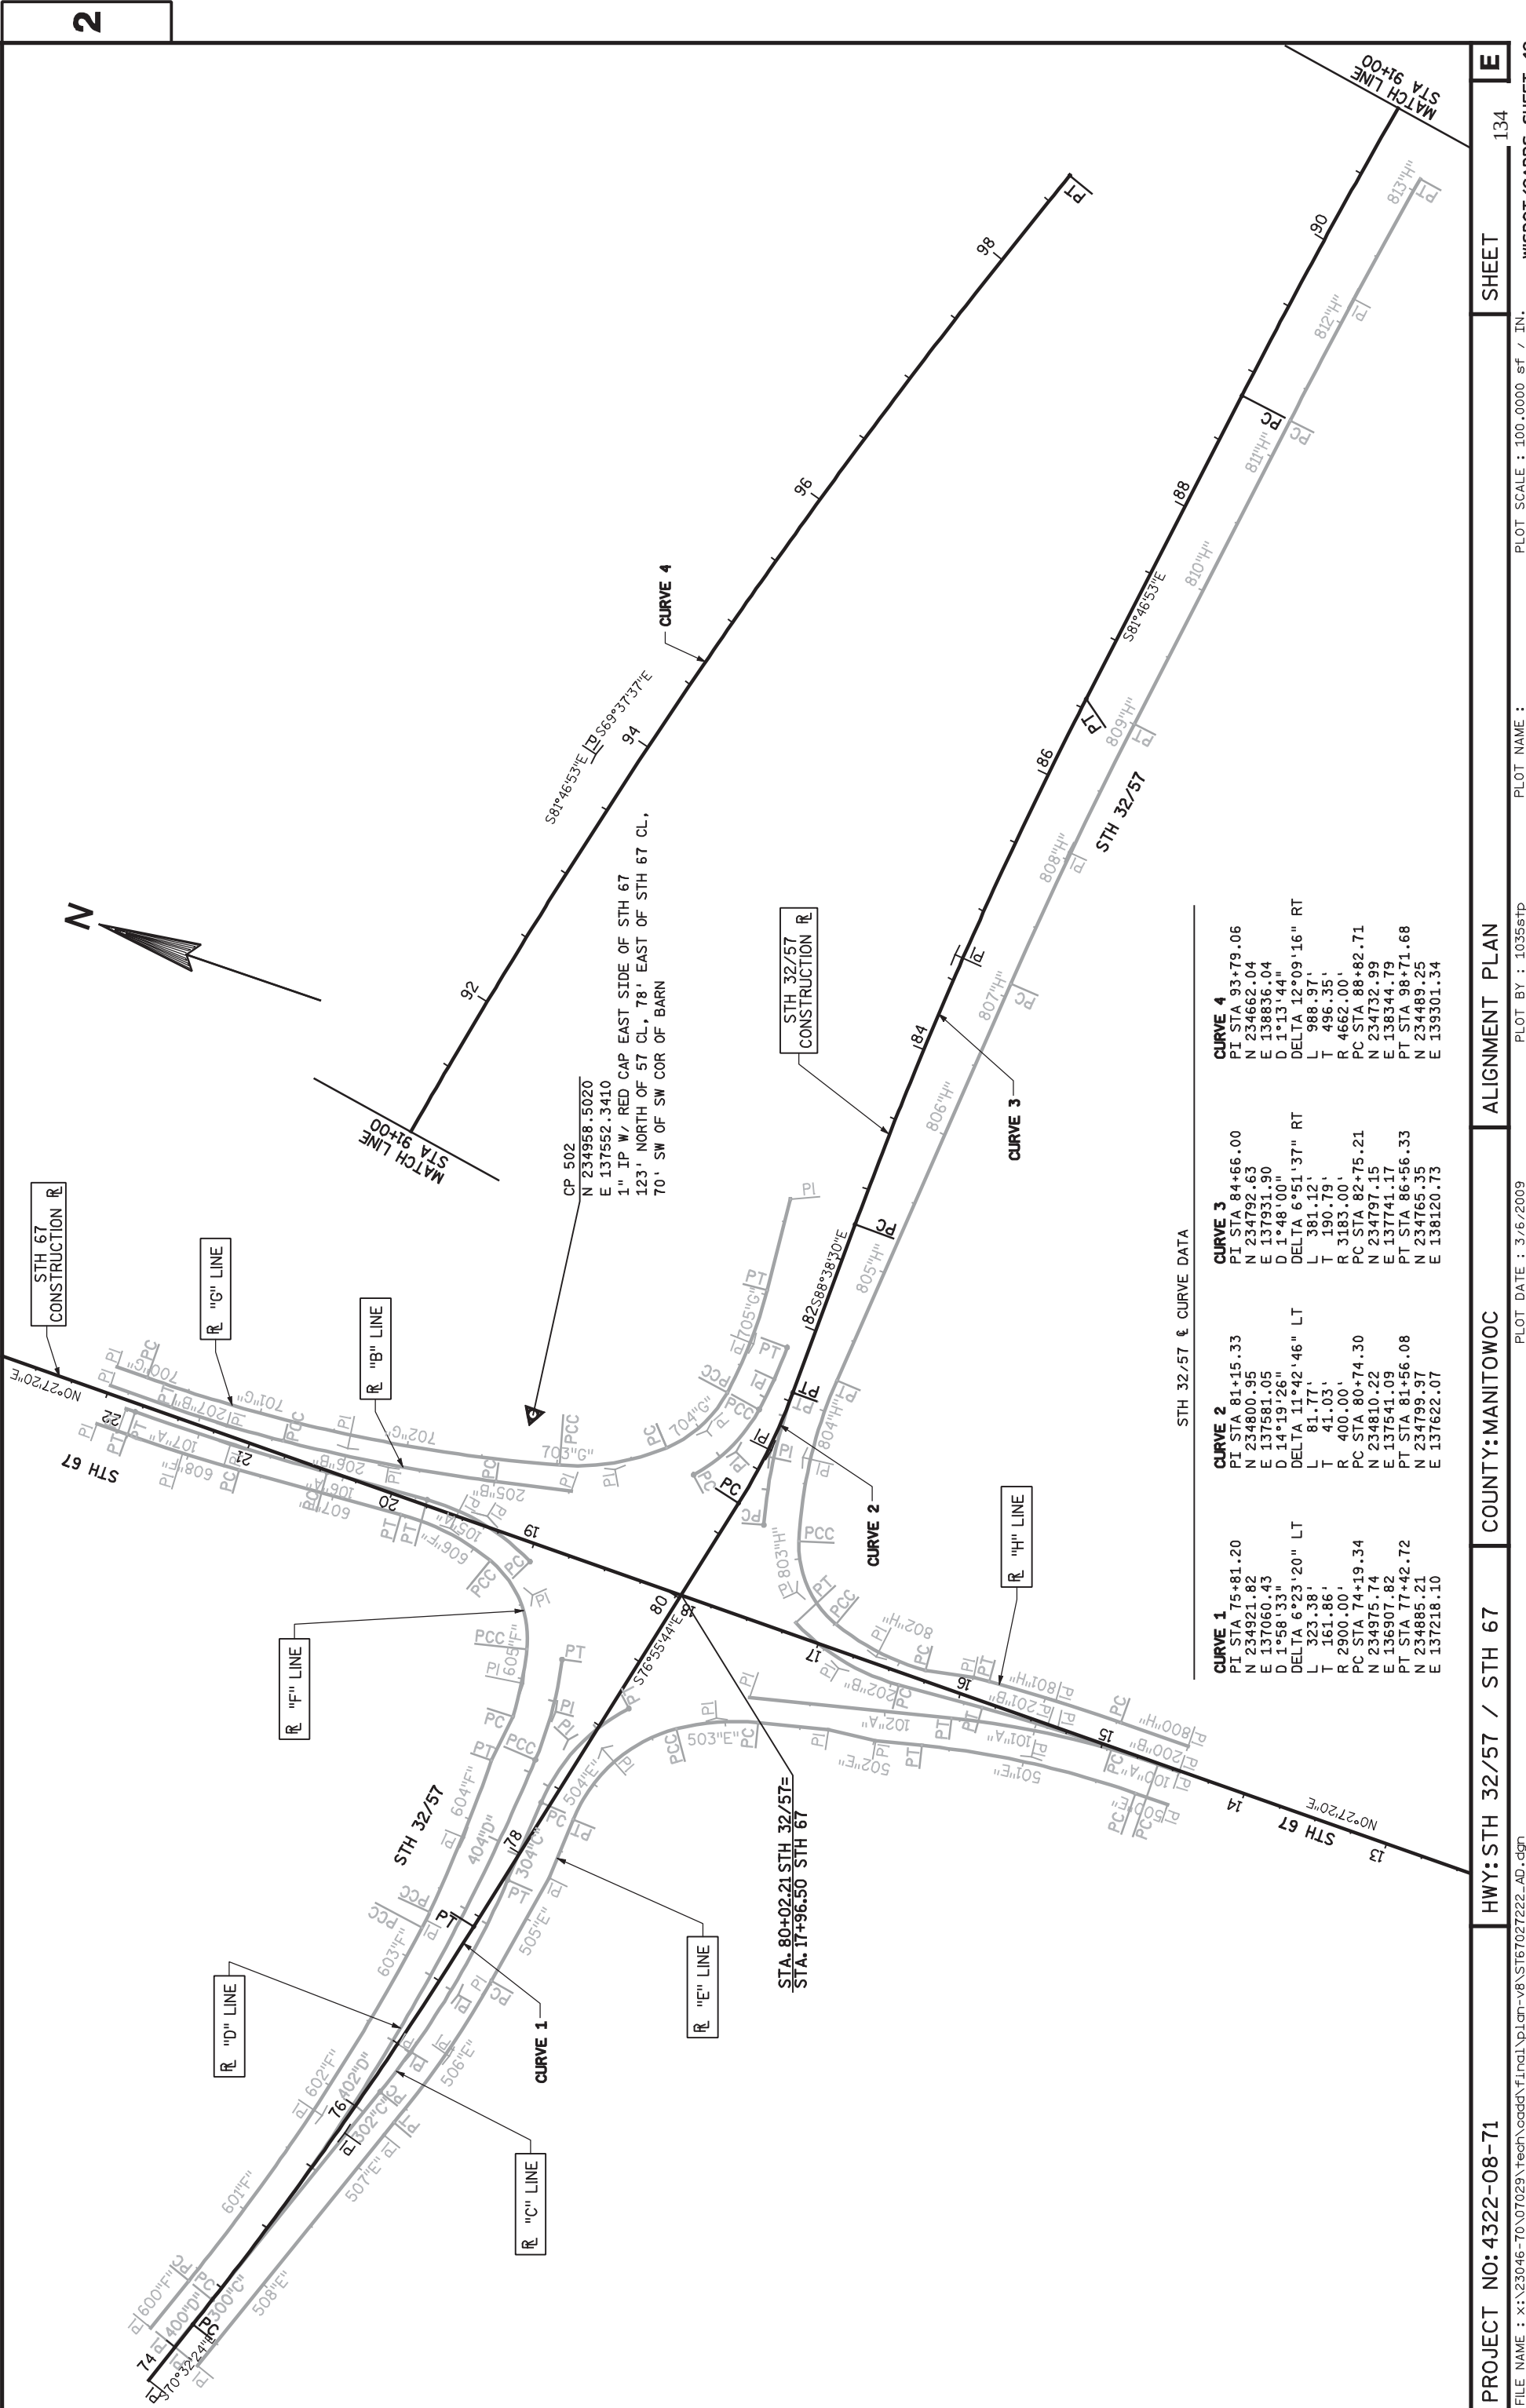

CURVE 1			CURVE 2			CURVE 3			CURVE 4		
PI	STA	75+81.20	PI	STA	81+15.33	PI	STA	84+66.00	PI	STA	93+79.06
N	234921.82		N	234800.95		N	234792.63		N	234662.04	
E	137060.43		E	137581.05		E	137931.90		E	138836.04	
D	1°58'33"		D	14°19'26"		D	1°48'00"		D	1°13'44"	
DELTA	6°23'20"	LT	DELTA	11°42'46"	LT	DELTA	6°51'37"	RT	DELTA	12°09'16"	RT
L	323.38'		L	81.77'		L	381.12'		L	988.97'	
T	161.86'		T	41.03'		T	190.79'		T	496.35'	
R	2900.00'		R	400.00'		R	3183.00'		R	4652.00'	
PC	STA	74+19.34	PC	STA	80+74.30	PC	STA	82+75.21	PC	STA	88+82.71
N	234975.74		N	234810.22		N	234797.15		N	234732.99	
E	136907.82		E	137541.09		E	137741.17		E	138344.79	
PT	STA	77+42.72	PT	STA	81+56.08	PT	STA	86+56.33	PT	STA	98+71.68
N	234885.21		N	234799.97		N	234765.35		N	234489.25	
E	137218.10		E	137622.07		E	138120.73		E	139301.34	

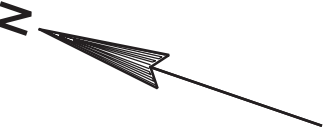

STH 32/57 "A" LINE CURVE DATA		
CURVE 1"A"	CURVE 2"A"	CURVE 3"A"
PI STA 100+85.52"A"	PI STA 105+03.01"A"	PI STA 106+77.94"A"
N 234561.34	N 234965.15	N 235141.80
E 137467.82	E 137478.52	E 137467.69
D 9°32'57"	D 38°42'48"	D 3°00'45"
DELTA 13°27'32" LT	DELTA 31°10'32" LT	DELTA 4°01'12" RT
L 140.94'	L 80.53'	L 133.45'
T 70.80'	T 41.29'	T 66.75'
R 600.00'	R 148.00'	R 1902.00'
PC STA 100+14.73"A"	PC STA 104+61.72"A"	PC STA 106+11.13"A"
N 234490.55	N 234928.59	N 235075.17
E 137467.34	E 137459.35	E 137471.77
PT STA 101+55.67"A"	PT STA 105+42.25"A"	PT STA 107+44.64"A"
N 234630.30	N 235006.37	N 235208.55
E 137451.80	E 137475.99	E 137468.29

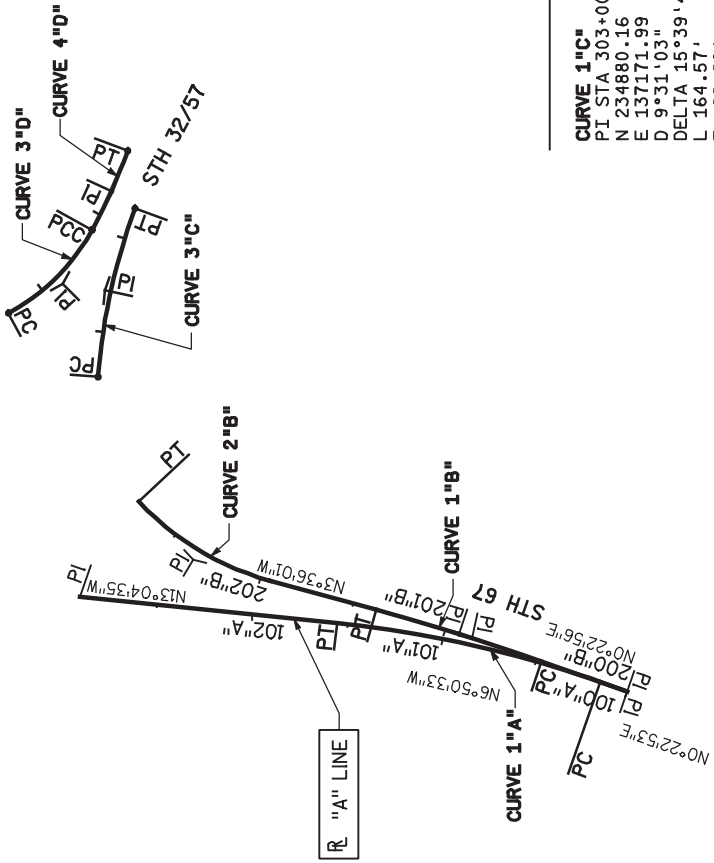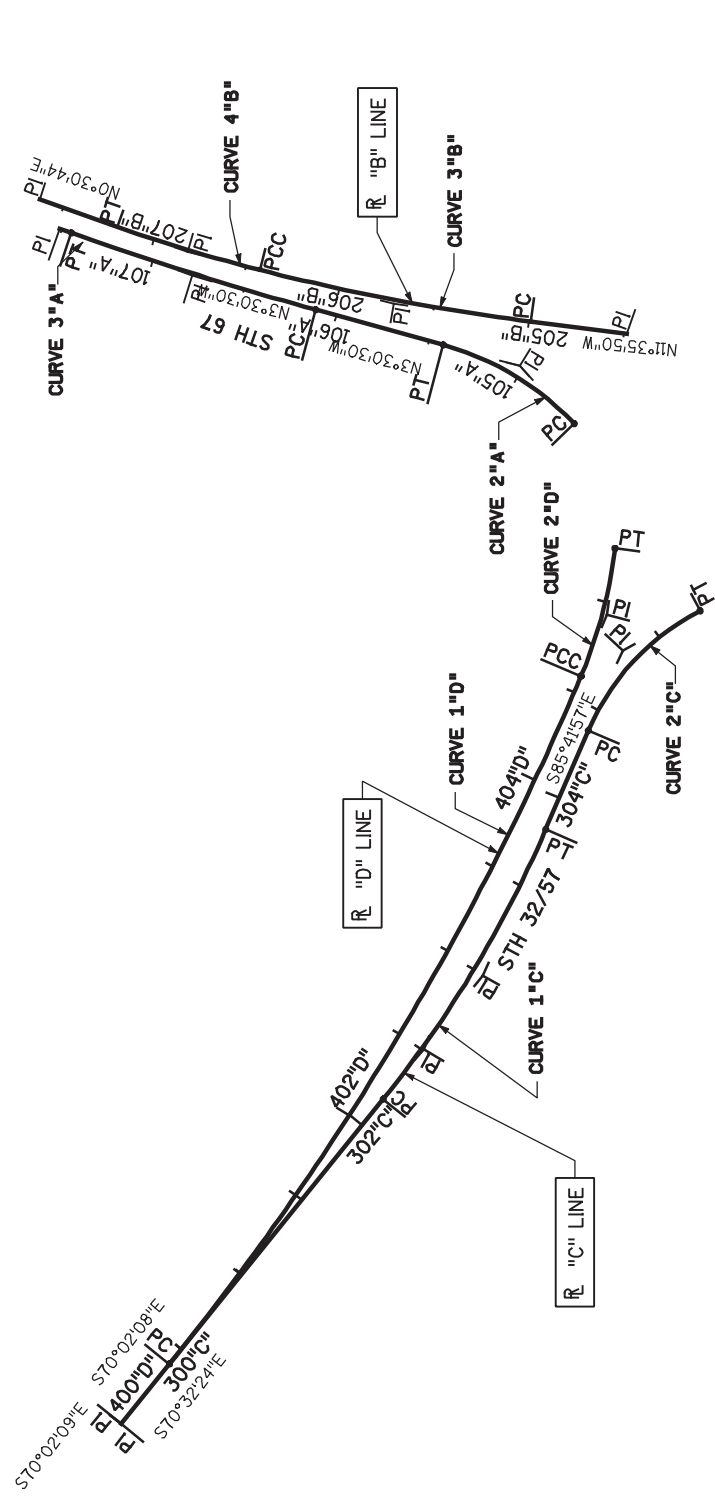


STH 32/57 "B" LINE CURVE DATA		
CURVE 1"B"	CURVE 2"B"	CURVE 3"B"
PI STA 200+92.39"B"	PI STA 202+36.26"B"	PI STA 206+81.43"B"
N 234568.21	N 234711.84	N 235148.17
E 137467.86	E 137458.82	E 137478.75
D 4°24'27"	D 38°42'48"	D 6°44'26"
DELTA 3°58'58" LT	DELTA 31°19'12" RT	DELTA 5°13'48" RT
L 90.36'	L 80.90'	L 77.59'
T 45.20'	T 41.49'	T 38.82'
R 1300.00'	R 148.00'	R 850.00'
PC STA 200+47.19"B"	PC STA 201+94.77"B"	PC STA 206+42.61"B"
N 234523.01	N 234670.43	N 235109.48
E 137467.56	E 137461.43	E 137481.94
PT STA 201+37.55"B"	PT STA 202+75.68"B"	PT STA 207+20.20"B"
N 234613.32	N 234748.56	N 235186.99
E 137465.02	E 137478.12	E 137479.09

STH 32/57 "D" LINE CURVE DATA		
CURVE 1"D"	CURVE 2"D"	CURVE 3"D"
PI STA 402+50.98"D"	PI STA 404+93.89"D"	PI STA 407+63.74"D"
N 234897.00	N 234880.11	N 234813.87
E 137370.72	E 137370.72	E 137626.57
D 3°49'29"	D 23°06'11"	D 17°34'31"
DELTA 16°01'22" LT	DELTA 15°59'16" LT	DELTA 7°56'22" RT
L 418.91'	L 69.20'	L 45.17'
T 210.83'	T 34.83'	T 22.62'
R 1498.00'	R 248.00'	R 326.00'
PC STA 400+40.15"D"	PC STA 404+59.06"D"	PC STA 407+41.12"D"
N 234968.98	N 234882.50	N 234817.52
E 136927.48	E 137335.97	E 137604.24
PT STA 404+59.06"D"	PT STA 405+28.26"D"	PT STA 407+86.29"D"
N 234882.50	N 234887.38	N 234813.33
E 137335.97	E 137404.78	E 137649.18

STH 32/57 "C" LINE CURVE DATA

CURVE 1"C"	CURVE 2"C"	CURVE 3"C"
PI STA 303+00.29"C"	PI STA 304+83.48"C"	PI STA 307+21.89"C"
N 234880.16	N 234866.34	N 234801.05
E 137171.99	E 137355.69	E 137576.89
D 9°31'03"	D 45°28'22"	D 17°34'31"
DELTA 15°39'48" LT	DELTA 39°38'28" RT	DELTA 15°51'10" RT
L 164.57'	L 87.18'	L 90.20'
T 82.80'	T 45.41'	T 45.39'
R 602.00'	R 126.00'	R 326.00'
PC STA 302+17.49"C"	PC STA 304+38.06"C"	PC STA 306+76.50"C"
N 234908.43	N 234869.75	N 234844.61
E 137094.16	E 137310.40	E 137532.75
PT STA 303+82.06"C"	PT STA 305+25.24"C"	PT STA 307+66.69"C"
N 234873.95	N 234834.83	N 234799.97
E 137254.56	E 137388.39	E 137622.07

CURVE 1"D"	CURVE 2"D"	CURVE 3"D"
PI STA 402+50.98"D"	PI STA 404+93.89"D"	PI STA 407+63.74"D"
N 234897.00	N 234880.11	N 234813.87
E 137370.72	E 137370.72	E 137626.57
D 3°49'29"	D 23°06'11"	D 17°34'31"
DELTA 16°01'22" LT	DELTA 15°59'16" LT	DELTA 7°56'22" RT
L 418.91'	L 69.20'	L 45.17'
T 210.83'	T 34.83'	T 22.62'
R 1498.00'	R 248.00'	R 326.00'
PC STA 400+40.15"D"	PC STA 404+59.06"D"	PC STA 407+41.12"D"
N 234968.98	N 234882.50	N 234817.52
E 136927.48	E 137335.97	E 137604.24
PT STA 404+59.06"D"	PT STA 405+28.26"D"	PT STA 407+86.29"D"
N 234882.50	N 234887.38	N 234813.33
E 137335.97	E 137404.78	E 137649.18

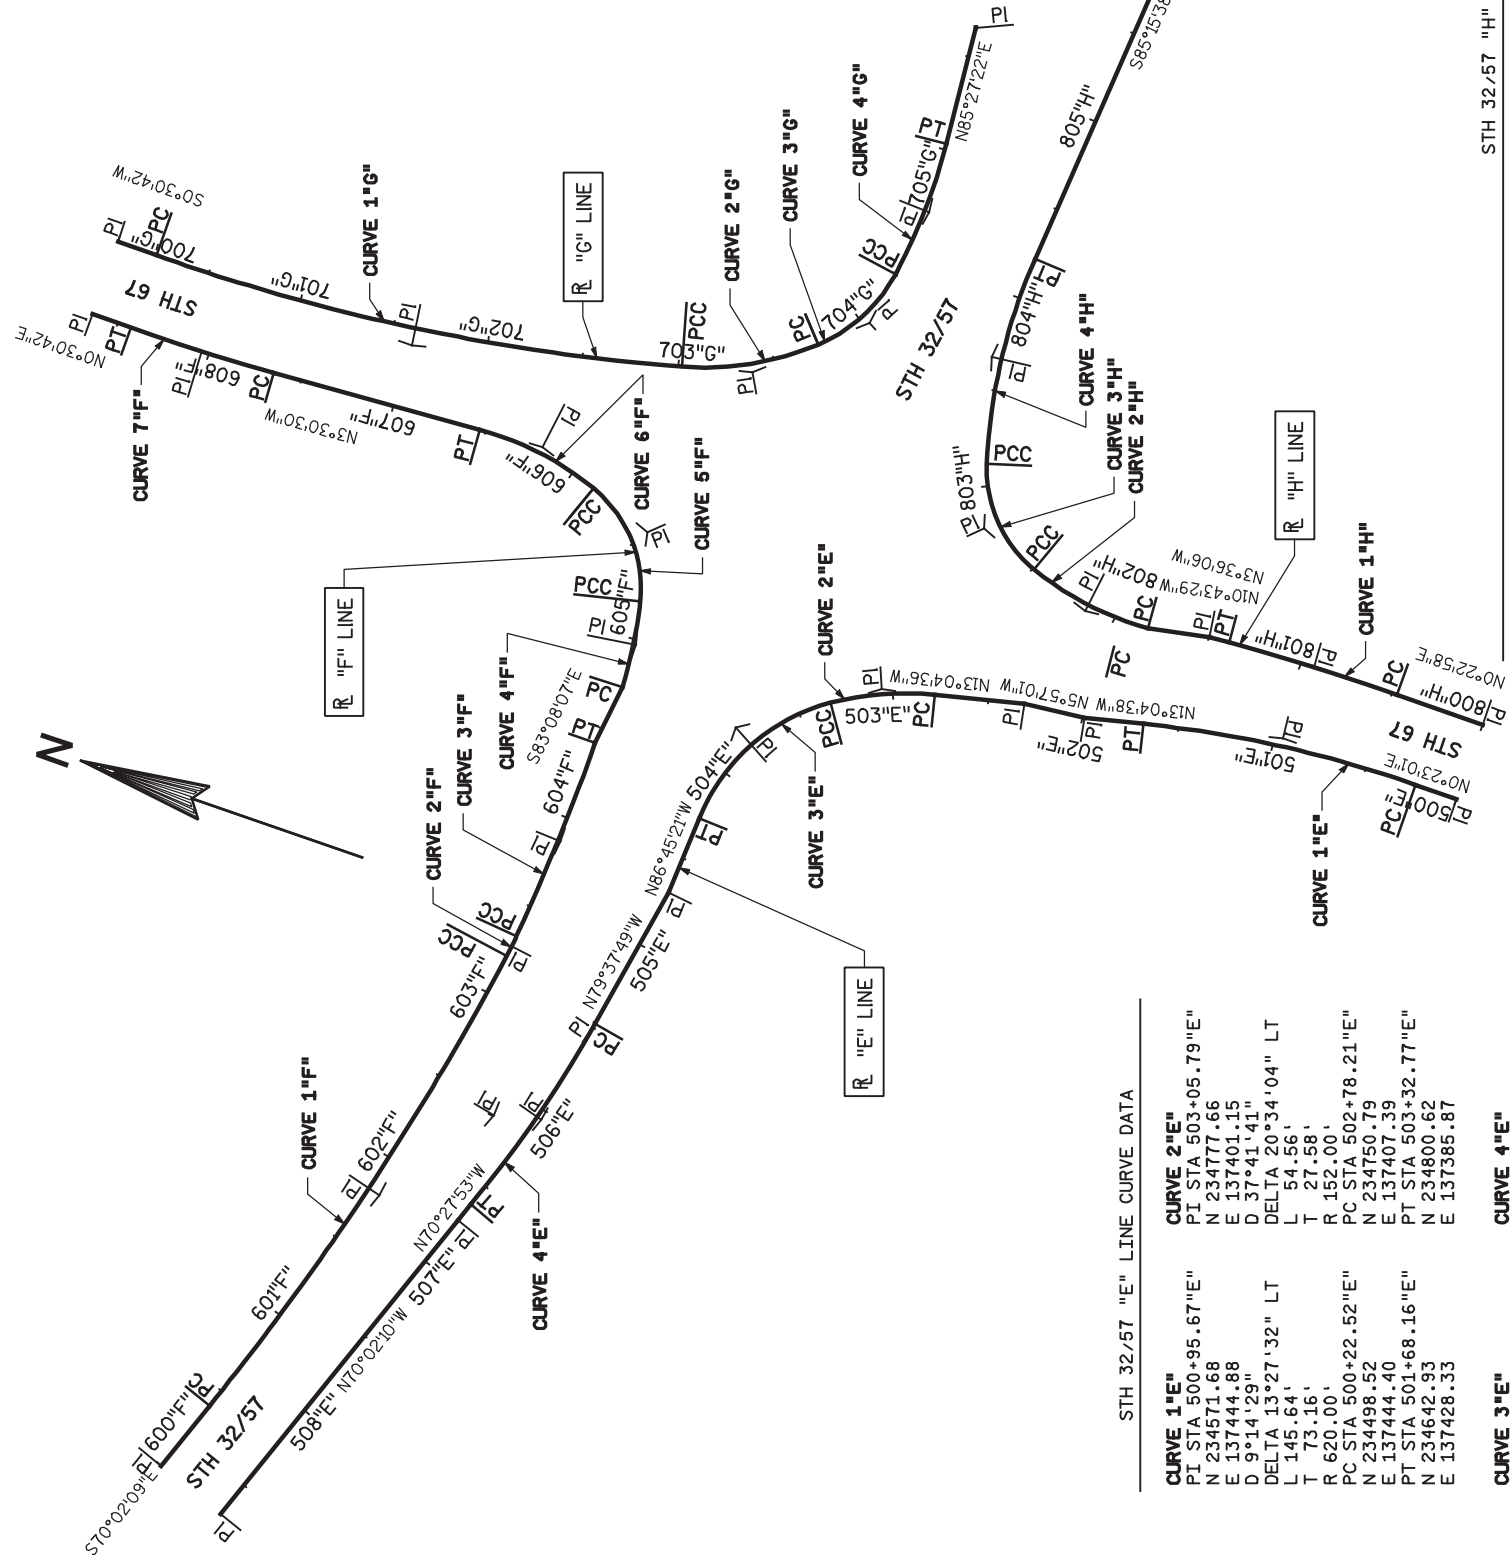

STH 32/57 "G" LINE CURVE DATA			
CURVE 1"G"	CURVE 2"G"	CURVE 3"G"	CURVE 4"G"
PI STA 701+62.38"G"	PI STA 703+38.91"G"	PI STA 704+03.43"G"	PI STA 704+66.76"G"
N 235067.46	N 234894.98	N 234845.88	N 234835.29
E 137491.03	E 137535.59	E 137579.59	E 137644.29
D 5°20'41"	D 37°41'41"	D 69°52'22"	D 18°58'20"
DELTA 14°59'58" LT	DELTA 27°22'39" LT	DELTA 38°50'15" LT	DELTA 13°50'30" LT
L 280.64'	L 72.63'	L 55.58'	L 72.96'
T 141.13'	T 37.02'	T 28.91'	T 36.66'
R 1072.00'	R 152.00'	R 82.00'	R 302.00'
PC STA 700+21.25"G"	PC STA 703+01.89"G"	PC STA 703+74.52"G"	PC STA 704+30.10"G"
N 235208.58	N 234930.82	N 234867.41	N 234841.21
E 137492.29	E 137526.33	E 137560.30	E 137608.12
PT STA 703+01.89"G"	PT STA 703+74.52"G"	PT STA 705+03.06"G"	PT STA 705+03.06"G"
N 234930.82	N 234867.41	N 234841.21	N 234838.19
E 137526.33	E 137560.30	E 137608.12	E 137680.84

STH 32/57 "F" LINE CURVE DATA			
CURVE 1"F"	CURVE 2"F"	CURVE 3"F"	CURVE 4"F"
PI STA 601+81.21"F"	PI STA 603+27.19"F"	PI STA 603+87.34"F"	PI STA 604+97.15"F"
N 234939.62	N 234916.49	N 234910.42	N 234906.54
E 137066.89	E 137211.89	E 137271.74	E 137381.38
D 3°52'36"	D 28°21'51"	D 4°47'26"	D 25°34'43"
DELTA 10°54'14" LT	DELTA 3°16'06" LT	DELTA 5°12'30" LT	DELTA 11°42'36" LT
L 281.27'	L 11.52'	L 108.72'	L 45.78'
T 141.06'	T 5.76'	T 54.40'	T 22.97'
R 1478.00'	R 202.00'	R 1196.00'	R 224.00'
PC STA 600+40.15"F"	PC STA 603+21.42"F"	PC STA 603+32.95"F"	PC STA 604+74.18"F"
N 234987.78	N 234917.40	N 234915.91	N 234905.98
E 136934.31	E 137206.20	E 137217.62	E 137388.41
PT STA 603+21.42"F"	PT STA 603+32.95"F"	PT STA 604+41.66"F"	PT STA 605+19.96"F"
N 234917.40	N 234915.91	N 234909.87	N 234911.74
E 137206.20	E 137217.62	E 137326.13	E 137403.75


CURVE 5"F"	CURVE 6"F"	CURVE 7"F"
PI STA 605+56.08"F"	PI STA 606+20.29"F"	PI STA 608+03.80"F"
N 234919.92	N 234985.78	N 235169.92
E 137438.94	E 137463.23	E 137451.94
D 85°30'58"	D 35°22'04"	D 5°09'09"
DELTA 56°39'47" LT	DELTA 23°45'18" LT	DELTA 4°01'14" RT
L 66.26'	L 67.17'	L 78.03'
T 36.12'	T 34.07'	T 39.03'
R 67.00'	R 162.00'	R 1112.00'
PC STA 605+19.96"F"	PC STA 605+86.22"F"	PC STA 607+64.77"F"
N 234911.74	N 234953.81	N 235130.96
E 137403.75	E 137451.44	E 137454.33
PT STA 605+86.22"F"	PT STA 606+53.39"F"	PT STA 608+42.80"F"
N 234953.81	N 235019.79	N 235208.95
E 137451.44	E 137461.14	E 137452.29


STH 32/57 "H" LINE CURVE DATA			
CURVE 1"H"	CURVE 2"H"	CURVE 3"H"	CURVE 4"H"
PI STA 800+93.04"H"	PI STA 802+15.87"H"	PI STA 802+82.83"H"	PI STA 803+67.49"H"
N 234568.72	N 234690.84	N 234754.63	N 234779.64
E 137485.87	E 137474.17	E 137497.57	E 137583.69
D 9°12'42"	D 35°22'04"	D 85°30'58"	D 1°49'14"
DELTA 3°58'58" LT	DELTA 23°44'30" RT	DELTA 53°39'50" RT	DELTA 3°28'45" RT
L 91.82'	L 67.13'	L 62.75'	L 131.09'
T 45.83'	T 34.05'	T 33.89'	T 95.58'
R 102.00'	R 1318.00'	R 67.00'	R 302.00'
PC STA 505+47.65"E"	PC STA 800+47.21"H"	PC STA 801+81.81"H"	PC STA 803+11.69"H"
N 234800.62	N 234522.89	N 234722.81	N 234764.08
E 137385.87	E 137485.56	E 137485.90	E 137530.11
PT STA 501+68.16"E"	PT STA 801+38.83"H"	PT STA 802+48.94"H"	PT STA 804+22.04"H"
N 234800.62	N 234614.45	N 234722.81	N 234775.03
E 137385.87	E 137482.99	E 137485.90	E 137639.30

CURVE 5"H"	CURVE 6"H"
PI STA 808+05.04"H"	PI STA 812+18.04"H"
N 234743.39	N 234684.34
E 138020.99	E 138429.81
D 1°14'19"	D 1°14'19"
DELTA 2°15'23" RT	DELTA 2°15'23" RT
L 182.18'	L 91.10'
T 91.10'	T 91.10'
R 4626.00'	R 4626.00'
PC STA 807+09.47"H"	PC STA 811+26.94"H"
N 234751.28	N 234697.36
E 137925.74	E 138339.64
PT STA 809+00.56"H"	PT STA 813+09.12"H"
N 234729.72	N 234667.78
E 138115.59	E 138519.39

STH 32/57 ROUNDABOUT ALIGN CURVE DATA

PI STA 600+62.50	PI STA 601+60.67	PI STA 602+58.85	PI STA 603+57.02
N 234767.80	N 234891.52	N 234909.37	N 234785.65
E 137415.86	E 137451.86	E 137521.74	E 137539.58
D 91°40'24"	D 91°40'24"	D 91°40'24"	D 91°40'24"
DELTA 90°00'00" RT	DELTA 90°00'00" RT	DELTA 90°00'00" RT	DELTA 90°00'00" RT
L 98.17'	L 98.17'	L 98.17'	L 98.17'
T 62.50'	T 62.50'	T 62.50'	T 62.50'
R 62.50'	R 62.50'	R 62.50'	R 62.50'
PC STA 600+00.00	PC STA 600+98.17	PC STA 601+96.35	PC STA 602+94.52
N 234776.72	N 234829.66	N 234900.44	N 234847.51
E 137477.72	E 137406.94	E 137459.88	E 137530.66
PT STA 600+98.17	PT STA 600+98.17	PT STA 602+94.52	PT STA 603+92.70
N 234829.66	N 234829.66	N 234847.51	N 234776.72
E 137406.94	E 137406.94	E 137530.66	E 137477.72

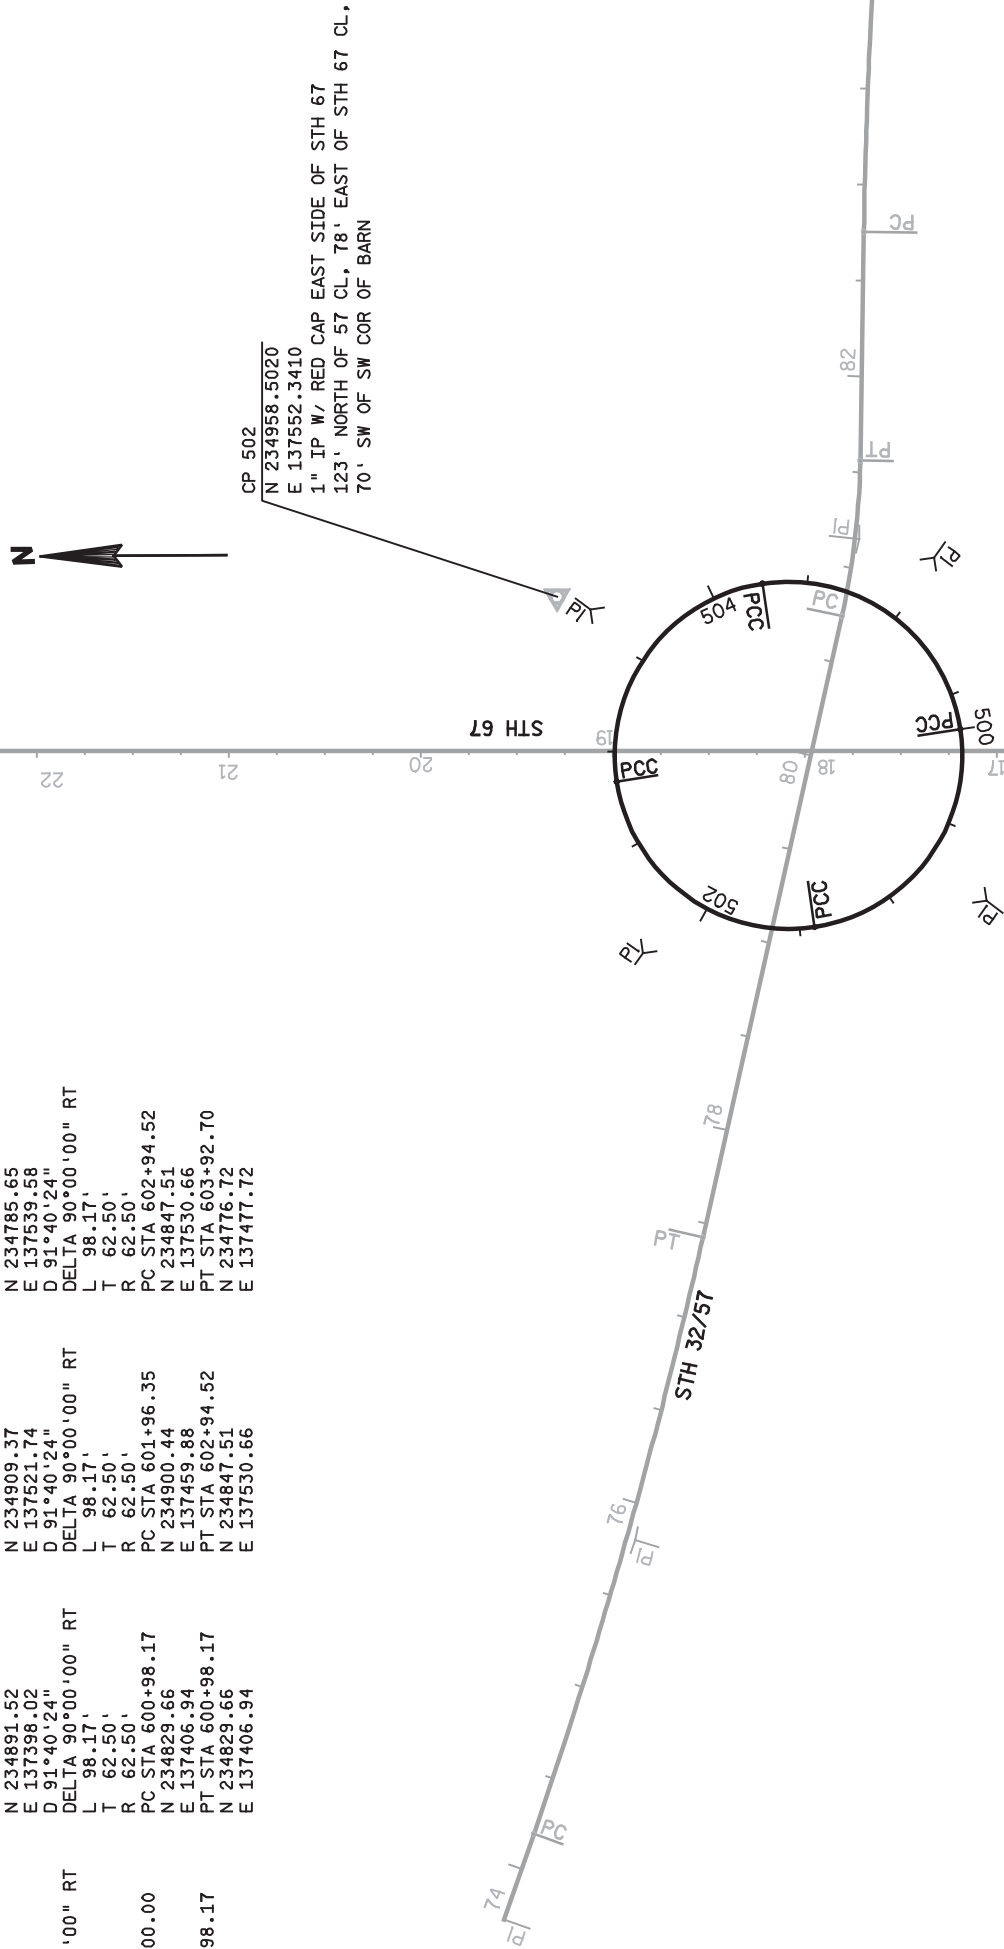

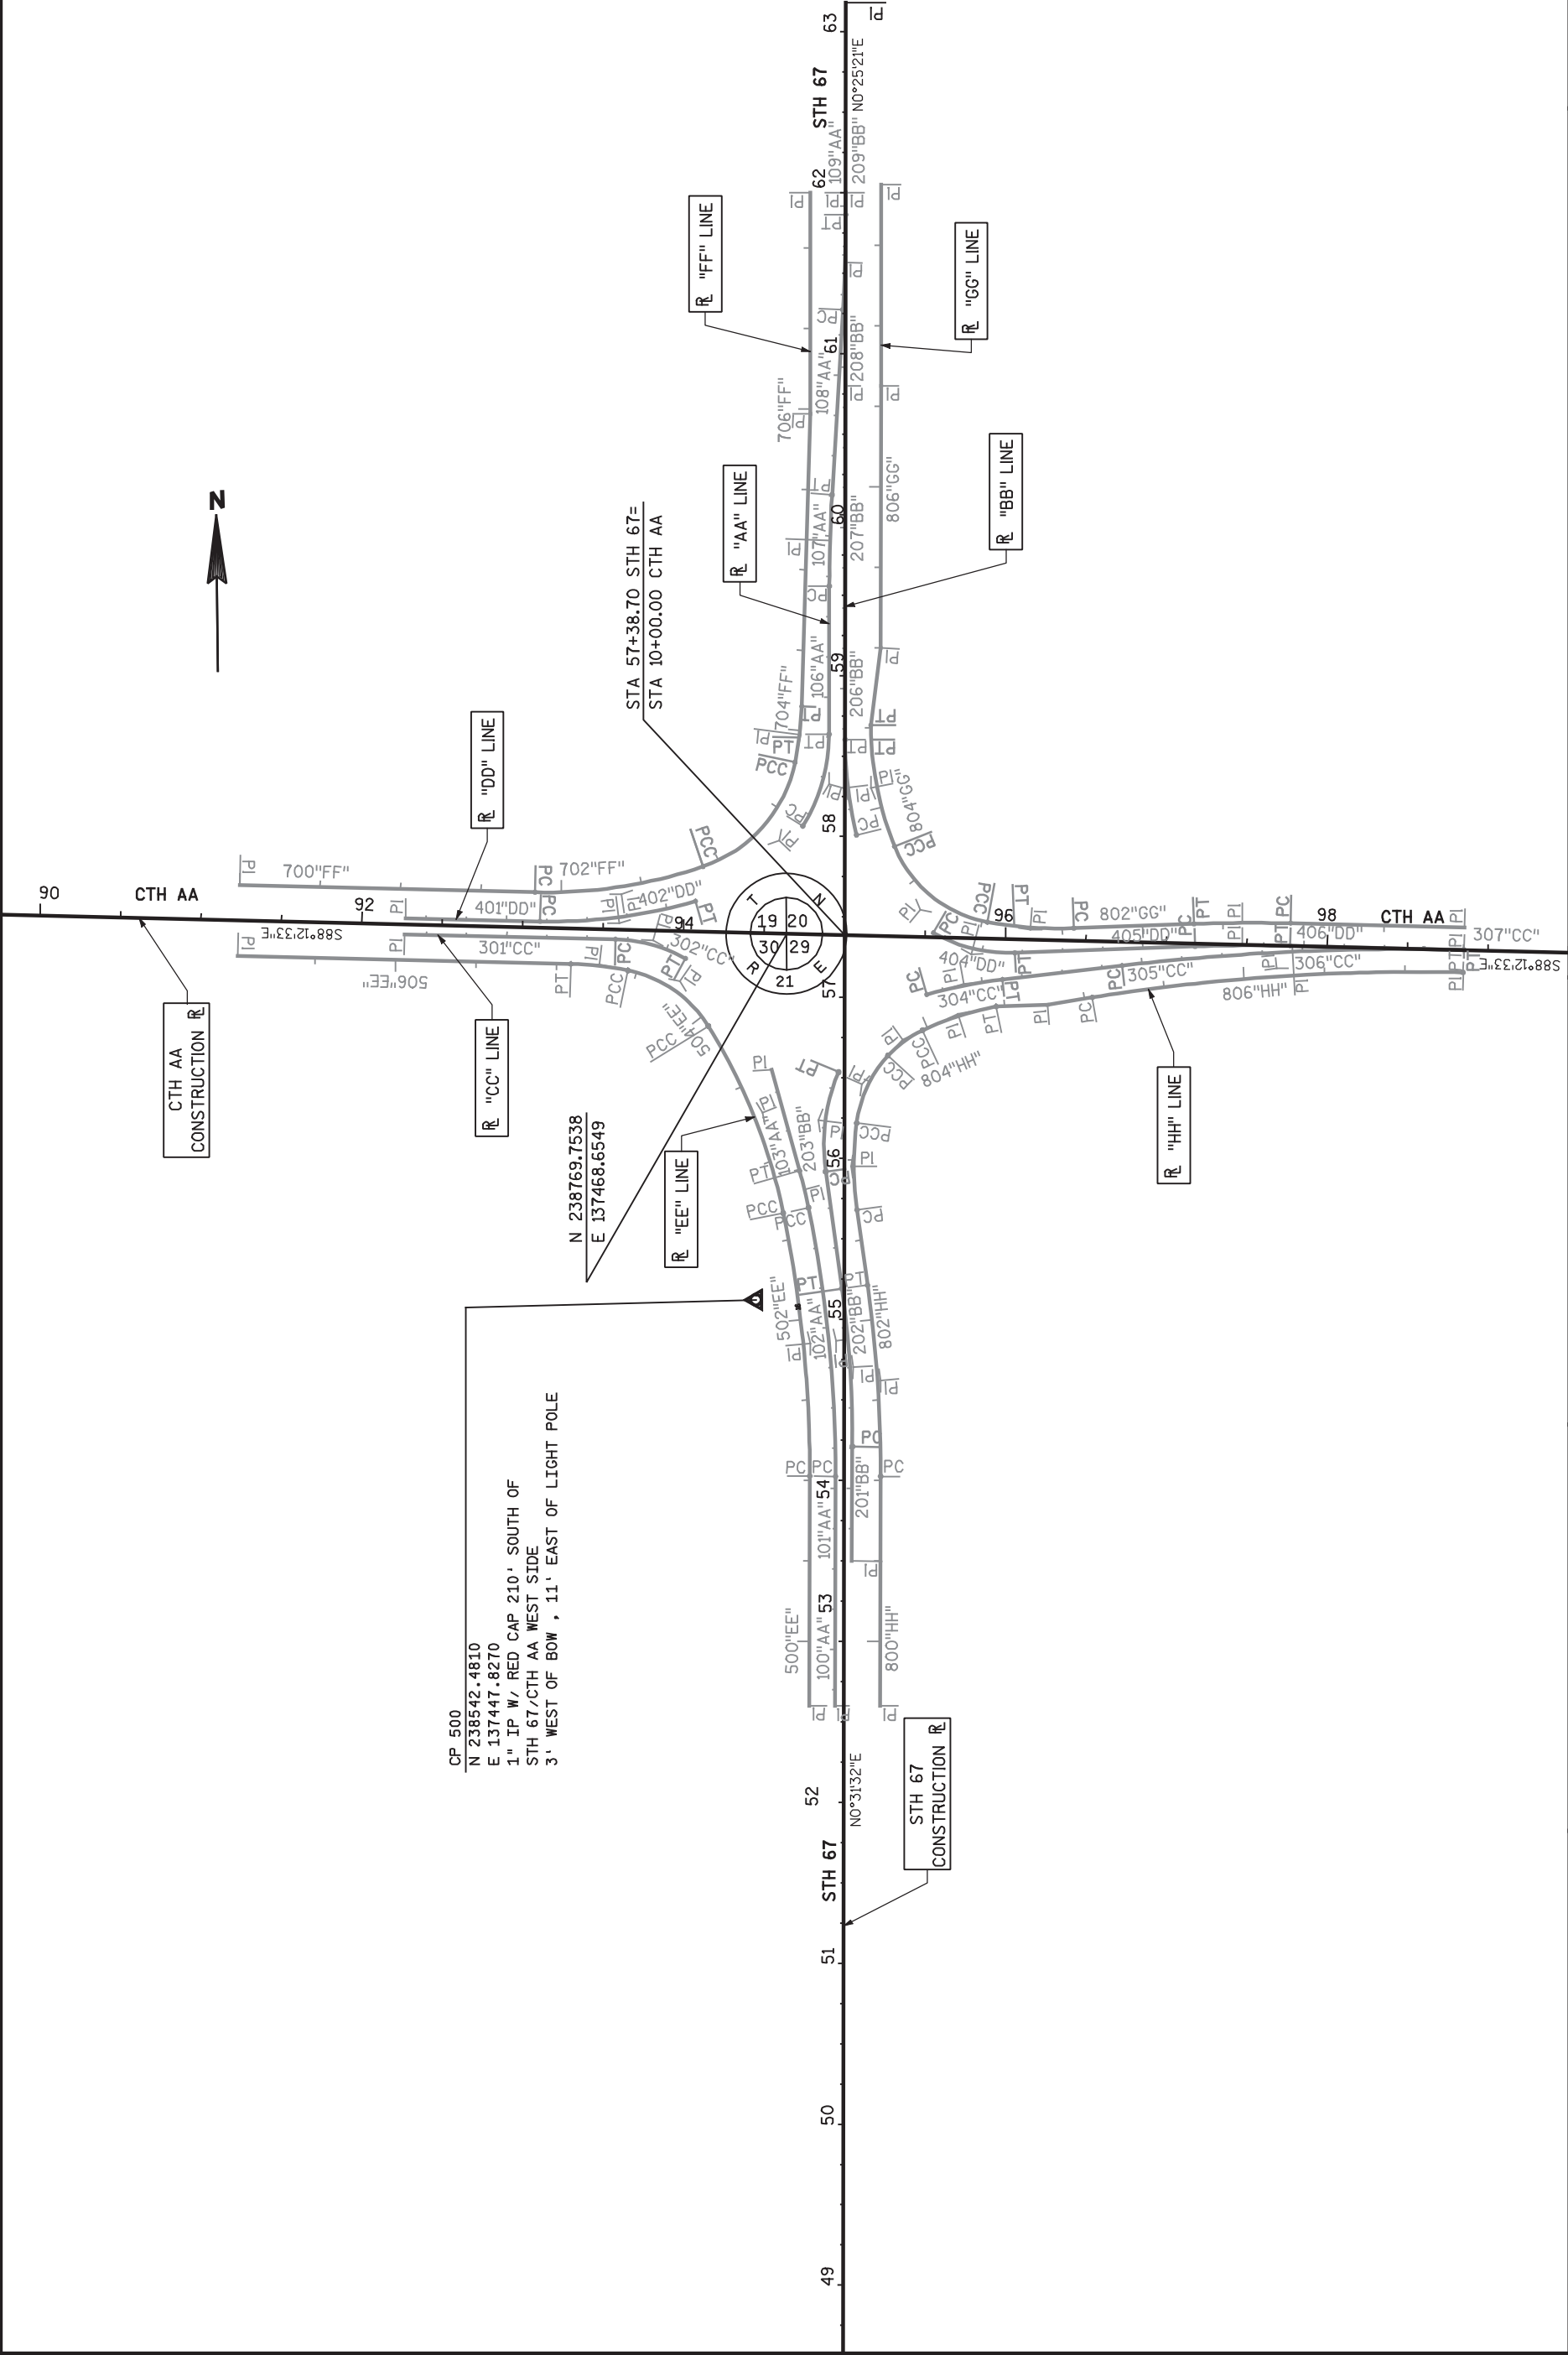


CTH AA "AA" LINE CURVE DATA

CURVE 1"AA"			CURVE 2"AA"			CURVE 3"AA"			CURVE 4"AA"			CURVE 5"AA"		
PI STA 101+91.74"AA"	PI STA 102+87.21"AA"	PI STA 105+47.51"AA"	PI STA 106+97.28"AA"	PI STA 108+70.32"AA"	PI STA 108+70.32"AA"	PI STA 108+70.32"AA"	PI STA 108+70.32"AA"	PI STA 108+70.32"AA"	PI STA 108+70.32"AA"	PI STA 108+70.32"AA"	PI STA 108+70.32"AA"	PI STA 108+70.32"AA"	PI STA 108+70.32"AA"	PI STA 108+70.32"AA"
N 238516.73	N 238610.97	N 238653.85	N 238662.54	N 239013.90	N 239013.90	N 239013.90	N 239013.90	N 239013.90	N 239013.90	N 239013.90	N 239013.90	N 239013.90	N 239013.90	N 239013.90
E 137497.30	E 137478.68	E 137487.63	E 137495.80	E 137497.24	E 137497.24	E 137497.24	E 137497.24	E 137497.24	E 137497.24	E 137497.24	E 137497.24	E 137497.24	E 137497.24	E 137497.24
D 7°00'16"	D 15°34'10"	D 48°33'21"	D 53°03'06"	D 5°43'46"	D 5°43'46"	D 5°43'46"	D 5°43'46"	D 5°43'46"	D 5°43'46"	D 5°43'46"	D 5°43'46"	D 5°43'46"	D 5°43'46"	D 5°43'46"
DELTA 11°45'58" LT	DELTA 3°40'04" LT	DELTA 8°24'03" LT	DELTA 3°40'04" LT	DELTA 3°40'04" LT	DELTA 3°40'04" LT	DELTA 3°40'04" LT	DELTA 3°40'04" LT	DELTA 3°40'04" LT	DELTA 3°40'04" LT	DELTA 3°40'04" LT	DELTA 3°40'04" LT	DELTA 3°40'04" LT	DELTA 3°40'04" LT	DELTA 3°40'04" LT
L 167.98'	L 23.56'	L 62.03'	L 60.03'	L 56.87'	L 56.87'	L 56.87'	L 56.87'	L 56.87'	L 56.87'	L 56.87'	L 56.87'	L 56.87'	L 56.87'	L 56.87'
T 84.29'	T 11.78'	T 32.29'	T 30.81'	T 28.44'	T 28.44'	T 28.44'	T 28.44'	T 28.44'	T 28.44'	T 28.44'	T 28.44'	T 28.44'	T 28.44'	T 28.44'
R 818.00'	R 368.00'	R 118.00'	R 108.00'	R 1000.00'	R 1000.00'	R 1000.00'	R 1000.00'	R 1000.00'	R 1000.00'	R 1000.00'	R 1000.00'	R 1000.00'	R 1000.00'	R 1000.00'
PC STA 101+07.45"AA"	PC STA 102+75.43"AA"	PC STA 202+97.85"BB"	PC STA 105+16.70"AA"	PC STA 106+68.84"AA"	PC STA 106+68.84"AA"	PC STA 106+68.84"AA"	PC STA 106+68.84"AA"	PC STA 106+68.84"AA"	PC STA 106+68.84"AA"	PC STA 106+68.84"AA"	PC STA 106+68.84"AA"	PC STA 106+68.84"AA"	PC STA 106+68.84"AA"	PC STA 106+68.84"AA"
N 238432.44	N 238599.42	N 238621.83	N 238836.52	N 238985.47	N 238985.47	N 238985.47	N 238985.47	N 238985.47	N 238985.47	N 238985.47	N 238985.47	N 238985.47	N 238985.47	N 238985.47
E 137496.43	E 137480.96	E 137491.83	E 137479.29	E 137496.97	E 137496.97	E 137496.97	E 137496.97	E 137496.97	E 137496.97	E 137496.97	E 137496.97	E 137496.97	E 137496.97	E 137496.97
PT STA 102+75.43"AA"	PT STA 102+98.99"AA"	PT STA 203+60.88"BB"	PT STA 105+76.73"AA"	PT STA 107+25.71"AA"	PT STA 107+25.71"AA"	PT STA 107+25.71"AA"	PT STA 107+25.71"AA"	PT STA 107+25.71"AA"	PT STA 107+25.71"AA"	PT STA 107+25.71"AA"	PT STA 107+25.71"AA"	PT STA 107+25.71"AA"	PT STA 107+25.71"AA"	PT STA 107+25.71"AA"
N 238599.42	N 238622.36	N 238683.54	N 238893.36	N 239042.28	N 239042.28	N 239042.28	N 239042.28	N 239042.28	N 239042.28	N 239042.28	N 239042.28	N 239042.28	N 239042.28	N 239042.28
E 137480.96	E 137475.66	E 137500.31	E 137496.09	E 137496.12	E 137496.12	E 137496.12	E 137496.12	E 137496.12	E 137496.12	E 137496.12	E 137496.12	E 137496.12	E 137496.12	E 137496.12

CTH AA "CC" LINE CURVE DATA

CURVE 1"CC"			CURVE 2"CC"			CURVE 3"CC"		
PI STA 301+90.89"CC"	PI STA 303+88.72"CC"	PI STA 305+94.15"CC"	
N 238766.44	N 238737.67	N 238759.84	N 238766.44	N 238737.67	N 238759.84	N 238766.44	N 238737.67	N 238759.84
E 137385.66	E 137576.64	E 137782.96	E 137385.66	E 137576.64	E 137782.96	E 137385.66	E 137576.64	E 137782.96
D 61°36'30"	D 19°13'36"	D 3°46'46"	D 61°36'30"	D 19°13'36"	D 3°46'46"	D 61°36'30"	D 19°13'36"	D 3°46'46"
DELTA 28°01'45" RT	DELTA 9°12'08" RT	DELTA 8°02'39" RT	DELTA 28°01'45" RT	DELTA 9°12'08" RT	DELTA 8°02'39" RT	DELTA 28°01'45" RT	DELTA 9°12'08" RT	DELTA 8°02'39" RT
L 45.50'	L 47.86'	L 212.85'	L 45.50'	L 47.86'	L 212.85'	L 45.50'	L 47.86'	L 212.85'
T 23.21'	T 23.98'	T 106.60'	T 23.21'	T 23.98'	T 106.60'	T 23.21'	T 23.98'	T 106.60'
R 93.00'	R 298.00'	R 1516.00'	R 93.00'	R 298.00'	R 1516.00'	R 93.00'	R 298.00'	R 1516.00'
PC STA 301+67.68"CC"	PC STA 303+64.74"CC"	PC STA 304+87.55"CC"	PC STA 301+67.68"CC"	PC STA 303+64.74"CC"	PC STA 304+87.55"CC"	PC STA 301+67.68"CC"	PC STA 303+64.74"CC"	PC STA 304+87.55"CC"
N 238767.18	N 238731.30	N 238748.34	N 238767.18	N 238731.30	N 238748.34	N 238767.18	N 238731.30	N 238748.34
E 137362.46	E 137555.51	E 137676.98	E 137362.46	E 137555.51	E 137676.98	E 137362.46	E 137555.51	E 137676.98
PT STA 302+13.18"CC"	PT STA 304+12.60"CC"	PT STA 307+00.39"CC"	PT STA 302+13.18"CC"	PT STA 304+12.60"CC"	PT STA 307+00.39"CC"	PT STA 302+13.18"CC"	PT STA 304+12.60"CC"	PT STA 307+00.39"CC"
N 238754.89	N 238740.26	N 238756.40	N 238754.89	N 238740.26	N 238756.40	N 238754.89	N 238740.26	N 238756.40
E 137405.79	E 137602.48	E 137889.50	E 137405.79	E 137602.48	E 137889.50	E 137405.79	E 137602.48	E 137889.50

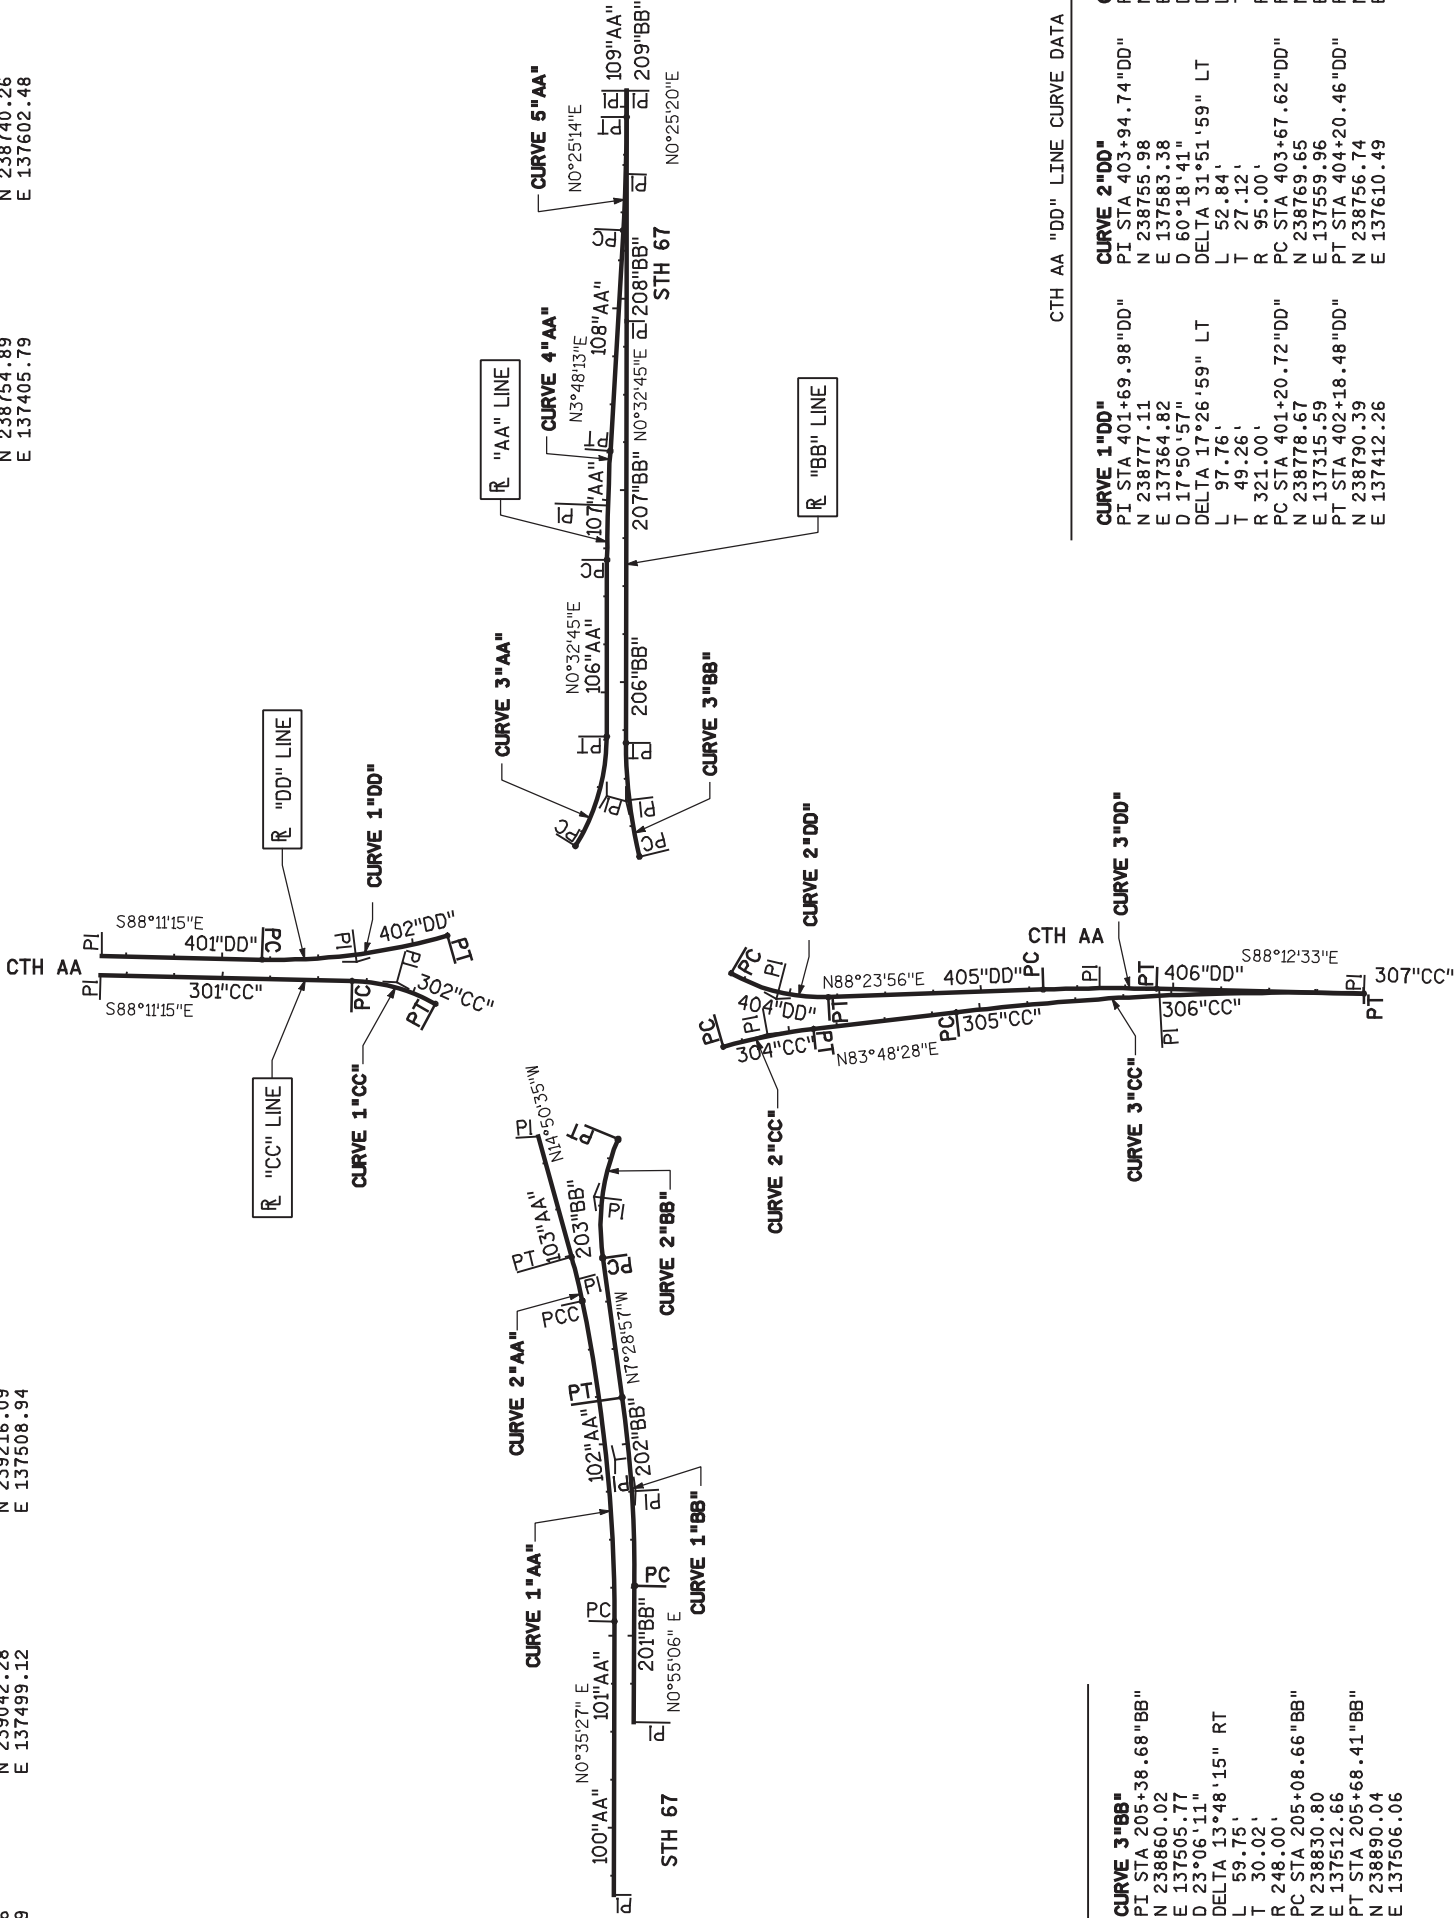

CTH AA "BB" LINE CURVE DATA

CURVE 1"BB"			CURVE 2"BB"			CURVE 3"BB"		
PI STA 201+75.30"BB"	PI STA 203+30.14"BB"	PI STA 205+38.68"BB"	PI STA 203+30.14"BB"	PI STA 205+38.68"BB"	PI STA 205+38.68"BB"	PI STA 203+30.14"BB"	PI STA 205+38.68"BB"	PI STA 205+38.68"BB"
N 238500.15	N 238653.85	N 238860.02	N 238653.85	N 238860.02	N 238860.02	N 238653.85	N 238860.02	N 238860.02
E 137507.82	E 137487.63	E 137505.77	E 137487.63	E 137505.77	E 137505.77	E 137487.63	E 137505.77	E 137505.77
D 8°31'34"	D 48°33'21"	D 23°06'11"	D 48°33'21"	D 23°06'11"	D 23°06'11"	D 48°33'21"	D 23°06'11"	D 23°06'11"
DELTA 8°24'03" LT	DELTA 30°36'20" RT	DELTA 13°48'15" RT	DELTA 30°36'20" RT	DELTA 13°48'15" RT	DELTA 13°48'15" RT	DELTA 30°36'20" RT	DELTA 13°48'15" RT	DELTA 13°48'15" RT
L 98.63'	L 62.03'	L 59.75'	L 62.03'	L 59.75'	L 59.75'	L 62.03'	L 59.75'	L 59.75'
T 49.35'	T 32.29'	T 30.02'	T 32.29'	T 30.02'	T 30.02'	T 32.29'	T 30.02'	T 30.02'
R 672.00'	R 118.00'	R 248.00'	R 118.00'	R 248.00'	R 248.00'	R 118.00'	R 248.00'	R 248.00'
PC STA 201+25.95"BB"	PC STA 202+97.85"BB"	PC STA 205+08.66"BB"	PC STA 202+97.85"BB"	PC STA 205+08.66"BB"	PC STA 205+08.66"BB"	PC STA 202+97.85"BB"	PC STA 205+08.66"BB"	PC STA 205+08.66"BB"
N 238450.80	N 238621.83	N 238830.80	N 238621.83	N 238830.80	N 238830.80	N 238621.83	N 238830.80	N 238830.80
E 137507.03	E 137491.83	E 137512.66	E 137491.83	E 137512.66	E 137512.66	E 137491.83	E 137512.66	E 137512.66
PT STA 202+24.48"BB"	PT STA 203+60.88"BB"	PT STA 205+68.41"BB"	PT STA 203+60.88"BB"	PT STA 205+68.41"BB"	PT STA 205+68.41"BB"	PT STA 203+60.88"BB"	PT STA 205+68.41"BB"	PT STA 205+68.41"BB"
N 238549.08	N 238683.54	N 238890.04	N 238683.54	N 238890.04	N 238890.04	N 238683.54	N 238890.04	N 238890.04
E 137501.39	E 137500.31	E 137506.06	E 137500.31	E 137506.06	E 137506.06	E 137500.31	E 137506.06	E 137506.06

CTH AA "DD" LINE CURVE DATA

CURVE 1"DD"			CURVE 2"DD"			CURVE 3"DD"		
PI STA 401+69.98"DD"	PI STA 403+94.74"DD"	PI STA 405+61.97"DD"	PI STA 401+69.98"DD"	PI STA 403+94.74"DD"	PI STA 405+61.97"DD"	PI STA 401+69.98"DD"	PI STA 403+94.74"DD"	PI STA 405+61.97"DD"
N 238777.11	N 238755.98	N 238760.70	N 238777.11	N 238755.98	N 238760.70	N 238777.11	N 238755.98	N 238760.70
E 137364.82	E 137583.38	E 137583.38	E 137364.82	E 137583.38	E 137583.38	E 137364.82	E 137583.38	E 137583.38
D 17°50'57"	D 60°18'41"	D 5°43'46"	D 17°50'57"	D 60°18'41"	D 5°43'46"	D 17°50'57"	D 60°18'41"	D 5°43'46"
DELTA 17°26'59" LT	DELTA 31°51'59" LT	DELTA 3°23'31" RT	DELTA 17°26'59" LT	DELTA 31°51'59" LT	DELTA 3°23'31" RT	DELTA 17°26'59" LT	DELTA 31°51'59" LT	DELTA 3°23'31" RT
L 97.76'	L 52.84'	L 59.20'	L 97.76'	L 52.84'	L 59.20'	L 97.76'	L 52.84'	L 59.20'
T 49.26'	T 27.12'	T 29.61'	T 49.26'	T 27.12'	T 29.61'	T 49.26'	T 27.12'	T 29.61'
R 321.00'	R 95.00'	R 1000.00'	R 321.00'	R 95.00'	R 1000.00'	R 321.00'	R 95.00'	R 1000.00'
PC STA 401+20.72"DD"	PC STA 403+67.62"DD"	PC STA 405+32.36"DD"	PC STA 401+20.72"DD"	PC STA 403+67.62"DD"	PC STA 405+32.36"DD"	PC STA 401+20.72"DD"	PC STA 403+67.62"DD"	PC STA 405+32.36"DD"
N 238778.67	N 238769.65	N 238759.87	N 238778.67	N 238769.65	N 238759.87	N 238778.67	N 238769.65	N 238759.87
E 137315.59	E 137559.96	E 137722.35	E 137315.59	E 137559.96	E 137722.35	E 137315.59	E 137559.96	E 137722.35
PT STA 402+18.48"DD"	PT STA 404+20.46"DD"	PT STA 405+91.56"DD"	PT STA 402+18.48"DD"	PT STA 404+20.46"DD"	PT STA 405+91.56"DD"	PT STA 402+18.48"DD"	PT STA 404+20.46"DD"	PT STA 405+91.56"DD"
N 238790.39	N 238756.74	N 238759.77	N 238790.39	N 238756.74	N 238759.77	N 238790.39	N 238756.74	N 238759.77
E 137412.26	E 137610.49	E 137781.54	E 137412.26	E 137610.49	E 137781.54	E 137412.26	E 137610.49	E 137781.54


CTH AA "EE" LINE CURVE DATA

CURVE 1"EE" PI STA 501+85.12"EE" N 238515.24 E 137481.28 D 7°08'39" DELTA 11°45'58" LT L 164.70' T 82.64' R 802.00' PC STA 501+02.48"EE" N 238432.61 E 137480.43 PT STA 502+67.18"EE" N 238596.31 E 137465.27	CURVE 2"EE" PI STA 503+30.77"EE" N 238658.70 E 137452.94 D 16°16'38" DELTA 20°28'57" LT L 125.84' T 63.60' R 352.00' PC STA 502+67.18"EE" N 238596.31 E 137465.27 PT STA 503+30.77"EE" N 238712.84 E 137419.56	CURVE 3"EE" PI STA 504+25.97"EE" N 238751.49 E 137352.42 D 28°21'51" DELTA 46°20'24" LT L 62.28' T 32.95' R 77.00' PC STA 503+93.01"EE" N 238712.84 E 137419.56 PT STA 504+25.97"EE" N 238747.74 E 137370.03	CURVE 4"EE" PI STA 504+73.30"EE" N 238751.49 E 137352.42 D 28°21'51" DELTA 10°11'23" LT L 35.92' T 18.01' R 202.00' PC STA 504+55.29"EE" N 238747.74 E 137370.03 PT STA 504+73.30"EE" N 238752.06 E 137334.42
--	---	---	--

NOTE:
EXTEND "HH" LINE BEARING
TO STA 47+50 FOR STH 67
FLANGE LINE.

CTH AA "FF" LINE CURVE DATA

CURVE 1"FF" PI STA 702+37.22"FF" N 238795.07 E 137366.20 D 18°58'20" DELTA 20°07'58" LT L 106.12' T 53.61' R 302.00' PC STA 701+83.61"FF" N 238796.77 E 137312.62 PT STA 702+37.22"FF" N 238811.92 E 137417.09	CURVE 2"FF" PI STA 703+39.57"FF" N 238827.59 E 137464.41 D 65°51'26" DELTA 59°37'11" LT L 90.53' T 49.85' R 87.00' PC STA 702+89.73"FF" N 238811.92 E 137417.09 PT STA 703+39.57"FF" N 238876.34 E 137474.83	CURVE 3"FF" PI STA 703+97.76"FF" N 238893.45 E 137478.48 D 28°21'51" DELTA 9°54'09" LT L 34.91' T 17.50' R 202.00' PC STA 703+80.26"FF" N 238876.34 E 137474.83 PT STA 704+15.17"FF" N 238910.94 E 137479.14
---	---	---

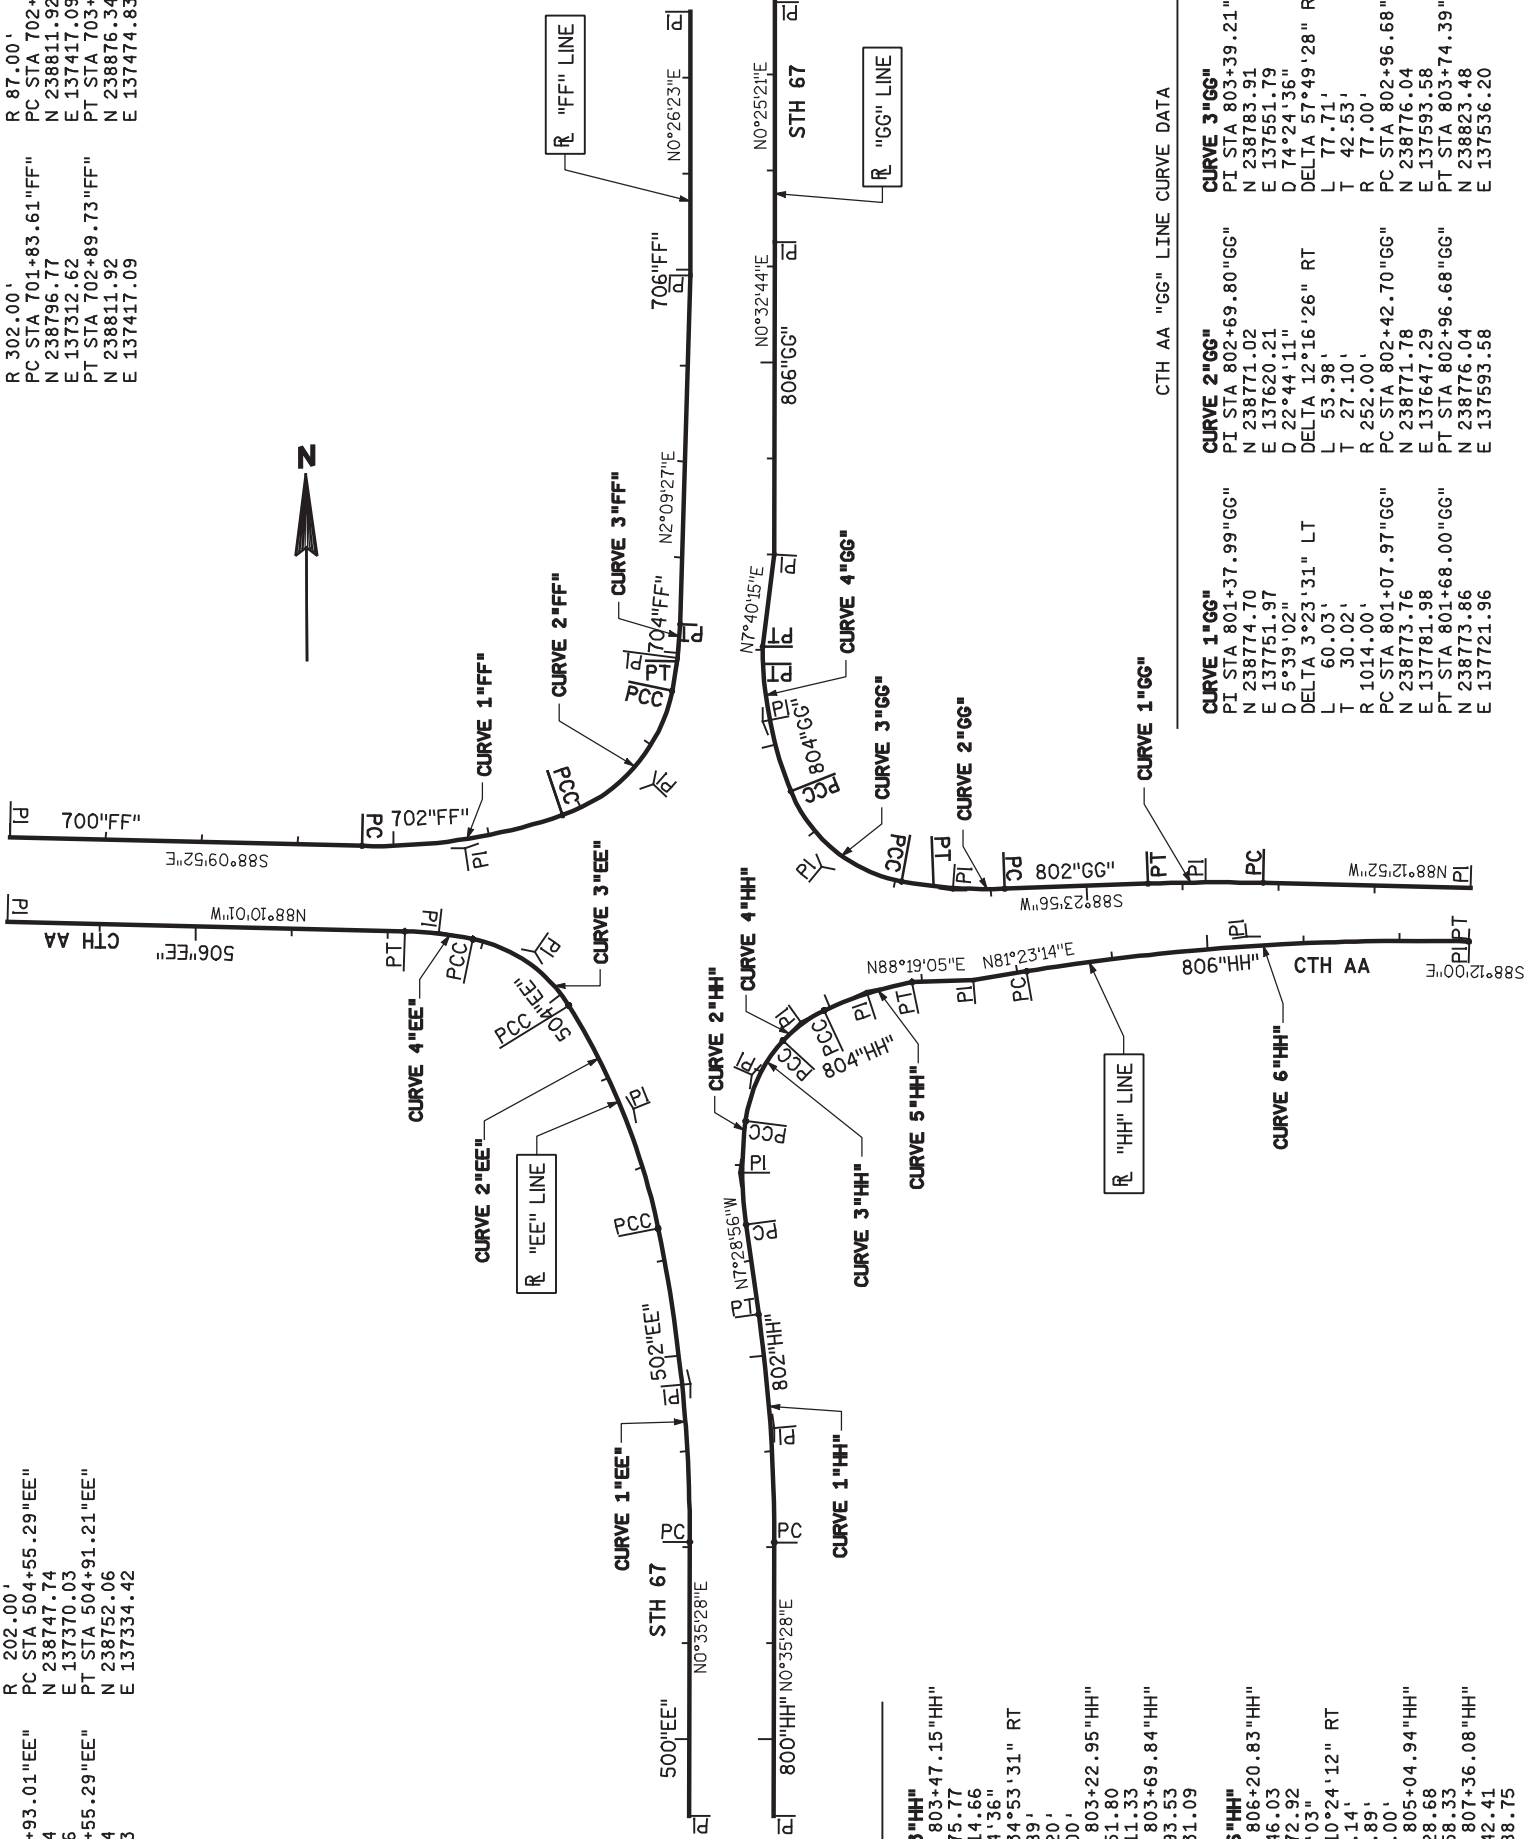

CTH AA "HH" LINE CURVE DATA

CURVE 1"HH" PI STA 803+62.13"HH" N 238491.85 E 137525.04 D 6°46'21" DELTA 8°04'24" LT L 119.21' T 59.70' R 846.00' PC STA 801+02.42"HH" N 238432.15 E 137524.43 PT STA 802+21.63"HH" N 238511.05 E 137517.27	CURVE 2"HH" PI STA 802+96.01"HH" N 238624.79 E 137507.58 D 28°21'51" DELTA 15°22'45" L 54.22' T 27.27' R 202.00' PC STA 802+68.73"HH" N 238597.75 E 137511.14 PT STA 803+22.95"HH" N 238651.80 E 137511.33	CURVE 3"HH" PI STA 803+47.15"HH" N 238675.77 E 137514.66 D 74°24'36" DELTA 34°53'31" RT L 46.89' T 24.20' R 77.00' PC STA 803+22.95"HH" N 238651.80 E 137511.33 PT STA 803+69.84"HH" N 238693.53 E 137511.09
---	---	---

CURVE 4"HH" PI STA 803+83.43"HH" N 238703.50 E 137540.32 D 85°30'58" DELTA 22°55'18" RT L 26.80' T 13.58' R 67.00' PC STA 803+69.84"HH" N 238693.53 E 137531.09 PT STA 803+96.65"HH" N 238709.09 E 137552.70	CURVE 5"HH" PI STA 804+20.88"HH" N 238719.05 E 137574.79 D 28°21'51" DELTA 13°40'44" L 48.23' T 24.23' R 202.00' PC STA 803+96.65"HH" N 238709.09 E 137552.70 PT STA 804+44.87"HH" N 238723.51 E 137598.60	CURVE 6"HH" PI STA 806+20.83"HH" N 238746.03 E 137772.92 D 4°30'03" DELTA 10°24'12" RT L 231.14' T 115.89' R 1273.00' PC STA 805+04.94"HH" N 238728.68 E 137658.33 PT STA 807+36.08"HH" N 238742.41 E 137888.75
---	---	--

CTH AA "GG" LINE CURVE DATA

CURVE 1"GG" PI STA 801+37.99"GG" N 238774.70 E 137751.97 D 5°39'02" DELTA 3°23'31" LT L 60.03' T 27.10' R 1014.00' PC STA 801+07.97"GG" N 238773.76 E 137781.98 PT STA 801+68.00"GG" N 238773.86 E 137721.96	CURVE 2"GG" PI STA 802+59.80"GG" N 238771.02 E 137620.21 D 22°44'11" DELTA 12°16'26" RT L 53.98' T 27.10' R 252.00' PC STA 802+42.70"GG" N 238771.78 E 137647.29 PT STA 802+96.68"GG" N 238776.04 E 137593.58	CURVE 3"GG" PI STA 803+39.21"GG" N 238783.91 E 137551.79 D 74°24'36" DELTA 57°49'28" RT L 77.71' T 39.06' R 77.00' PC STA 802+96.68"GG" N 238776.04 E 137593.58 PT STA 803+39.21"GG" N 238823.48 E 137536.20	CURVE 4"GG" PI STA 804+13.45"GG" N 238859.82 E 137521.88 D 28°21'51" DELTA 21°53'15" RT L 77.17' T 39.06' R 202.00' PC STA 803+74.39"GG" N 238823.48 E 137536.20 PT STA 804+13.45"GG" N 238898.88 E 137522.14
---	--	---	--


CTH AA ROUNDABOUT ALIGN CURVE DATA

PI STA 600+57.50 N 238690.34 E 137439.80 D 99°38'40" DELTA 90°00'00" RT L 90.32' T 57.50' R 57.50'	PI STA 601+47.82 N 238802.50 E 137414.40 D 99°38'41" DELTA 90°00'00" RT L 90.32' T 57.50' R 57.50'	PI STA 602+38.14 N 238827.90 E 137526.56 D 99°38'41" DELTA 90°00'00" RT L 90.32' T 57.50' R 57.50'	PI STA 603+28.46 N 238715.74 E 137551.96 D 99°38'41" DELTA 90°00'00" RT L 90.32' T 57.50' R 57.50'
PC STA 600+00.00 N 238703.04 E 137495.88 PT STA 600+90.32 N 238746.42 E 137427.10	PC STA 600+90.32 N 238746.42 E 137427.10 PT STA 601+80.64 N 238815.20 E 137470.48	PC STA 601+80.64 N 238815.20 E 137470.48 PT STA 602+70.96 N 238771.82 E 137539.26	PC STA 602+70.96 N 238771.82 E 137539.26 PT STA 603+61.28 N 238703.04 E 137495.88



STH 67

CTH AA

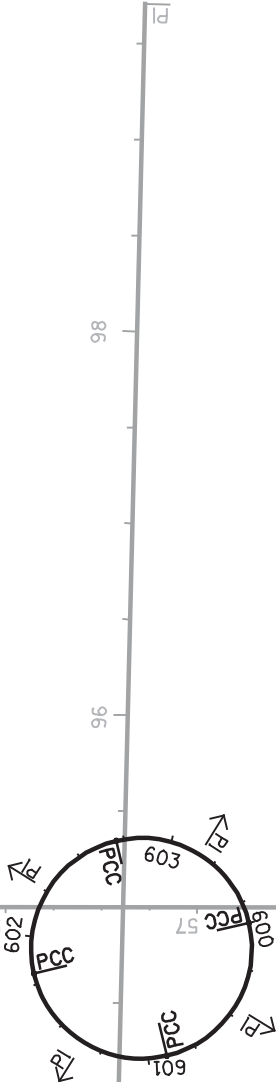

CP 500
N 238542.4810
E 137447.8270
1" IP W/ RED CAP 210' SOUTH OF
STH 67/CTH AA WEST SIDE
3' WEST OF BOW , 11' EAST OF LIGHT POLE