


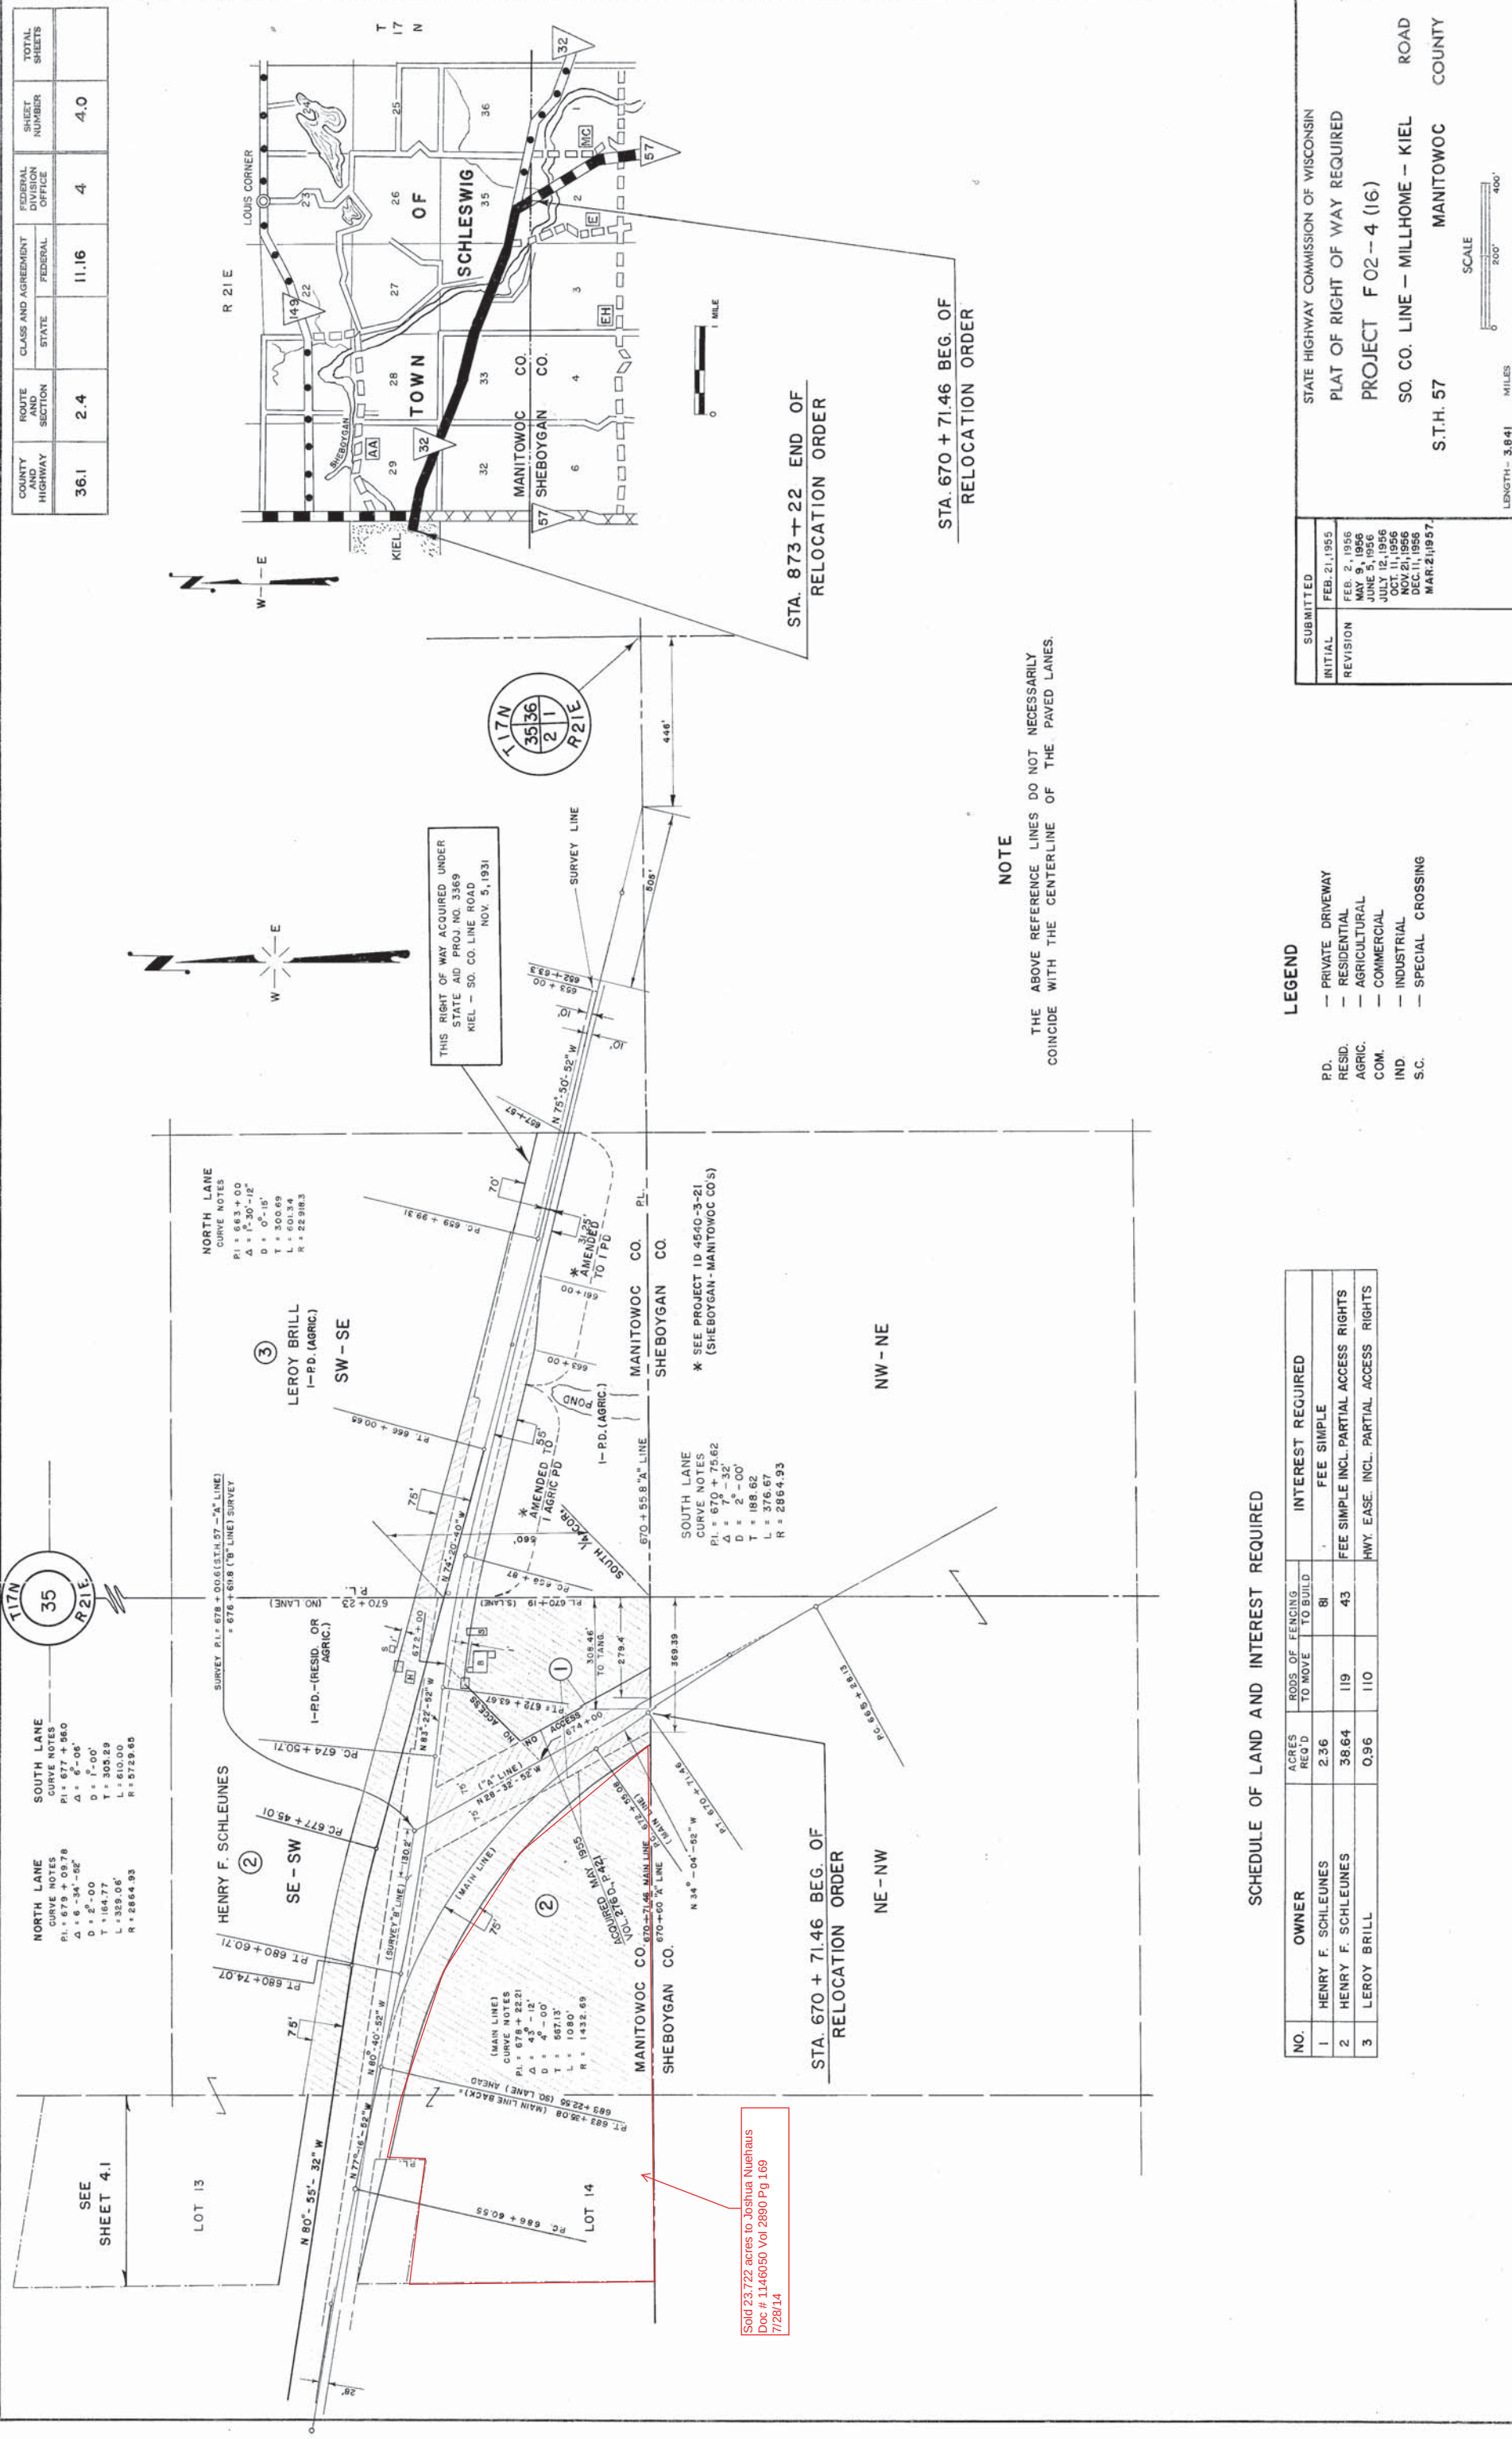

Sold 23.722 acres to Joshua Nuehaus
Doc # 1146050 Vol 2890 Pg 169
7/28/14

NOTE
THE ABOVE REFERENCE LINES DO NOT NECESSARILY
COINCIDE WITH THE CENTERLINE OF THE PAVED LANES.

SCHEDULE OF LAND AND INTEREST REQUIRED

NO.	OWNER	ACRES		RODS OF FENCING		INTEREST REQUIRED	
		REQ'D	TO BUILD	TO MOVE	TO BUILD	FEE SIMPLE	
1	HENRY F. SCHLEUNES	2.36		81			
2	HENRY F. SCHLEUNES	38.64	119	43		FEE SIMPLE INCL. PARTIAL ACCESS RIGHTS	
3	LEREOY BRILL	0.96	110			HWY. EASE. INCL. PARTIAL ACCESS RIGHTS	

LEGEND

- P.D. — PRIVATE DRIVEWAY
- RESID. — RESIDENTIAL
- AGRIC. — AGRICULTURAL
- COM. — COMMERCIAL
- IND. — INDUSTRIAL
- S.C. — SPECIAL CROSSING

STATE HIGHWAY COMMISSION OF WISCONSIN
PLAT OF RIGHT OF WAY REQUIRED
PROJECT F 02--4 (16)
SO. CO. LINE - MILLHOME - KIEL ROAD
S.T.H. 57
MANITOWOC COUNTY

INITIAL	FEB. 21, 1955
REVISION	FEB. 2, 1956 MAY 9, 1956 JUNE 5, 1956 JULY 12, 1956 OCT. 11, 1956 NOV. 21, 1956 DEC. 11, 1956 MAR. 2, 1957

LENGTH - 3.841 MILES

SCALE
0 200' 400'

COUNTY AND HIGHWAY	ROUTE AND SECTION	CLASS AND AGREEMENT		FEDERAL DIVISION OFFICE	SHEET NUMBER	TOTAL SHEETS
		STATE	FEDERAL			
36.1	2.4		11.16	4	4.0	



SCHEDULE OF LAND AND INTEREST REQUIRED						
NO.	OWNER	ACRES REQD	RODS OF FENCING		INTEREST REQUIRED	
			TO MOVE	TO BUILD	HWY. EASE. INCL. PARTIAL ACCESS RIGHTS	INTEREST REQUIRED
4	MERLIN SCHLEUNES	0.08				
5	ARVIN EICHOFF	5.59	110		FEE SIMPLE INCL. PARTIAL ACCESS RIGHTS	
6	HARRY RABE	1.16			FEE SIMPLE	
7	MRS. C. ROETHEL	1.01			FEE SIMPLE INCL. PARTIAL ACCESS RIGHTS	
8	ANNA ROETHEL	2.58	75		HWY EASE. INCL. PARTIAL ACCESS RIGHTS	
9	EDWIN STECKER	3.23	69		FEE SIMPLE INCL. PARTIAL ACCESS RIGHTS	
10	JOHN KRAUTZIK	0.74	21		HWY. EASE. " " "	
13	ARVIN EICHOFF				PARTIAL ACCESS RIGHTS	
14	HENRY SIGRIST				" " "	
15	WILLIAM VOSS				" " "	

LEGEND

P.D.	—	PRIVATE DRIVEWAY
RESID.	—	RESIDENTIAL
AGRIC.	—	AGRICULTURAL
COM.	—	COMMERCIAL
IND.	—	INDUSTRIAL
S.C.	—	SPECIAL CROSSING

SUBMITTED	
INITIAL	FEB.21,1955
REVISION	FEB.2, 1956
	MAY 9, 1956
	JUNE 5, 1956
	JULY 12, 1956
	OCT 11, 1956
	NOV.21, 1956
	DEC.11, 1956
	MAR.21,1957



STATE HIGHWAY COMMISSION OF WISCONSIN
PLAT OF RIGHT OF WAY REQUIRED
PROJECT F 02-4 (16)
SO. CO. LINE - MILLHOME - KIEL ROAD
57 & 32 MANITOWOC COUNTY

LENGTH = 3.84 MILES

SCALE

0 200 400

COUNTY AND HIGHWAY	ROUTE AND SECTION	CLASS AND AGREEMENT		FEDERAL DIVISION OFFICE	SHEET NUMBER	TOTAL SHEETS
		STATE	FEDERAL			
36.1	2.4		11.16	4	4.2	

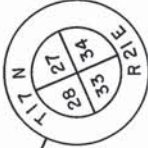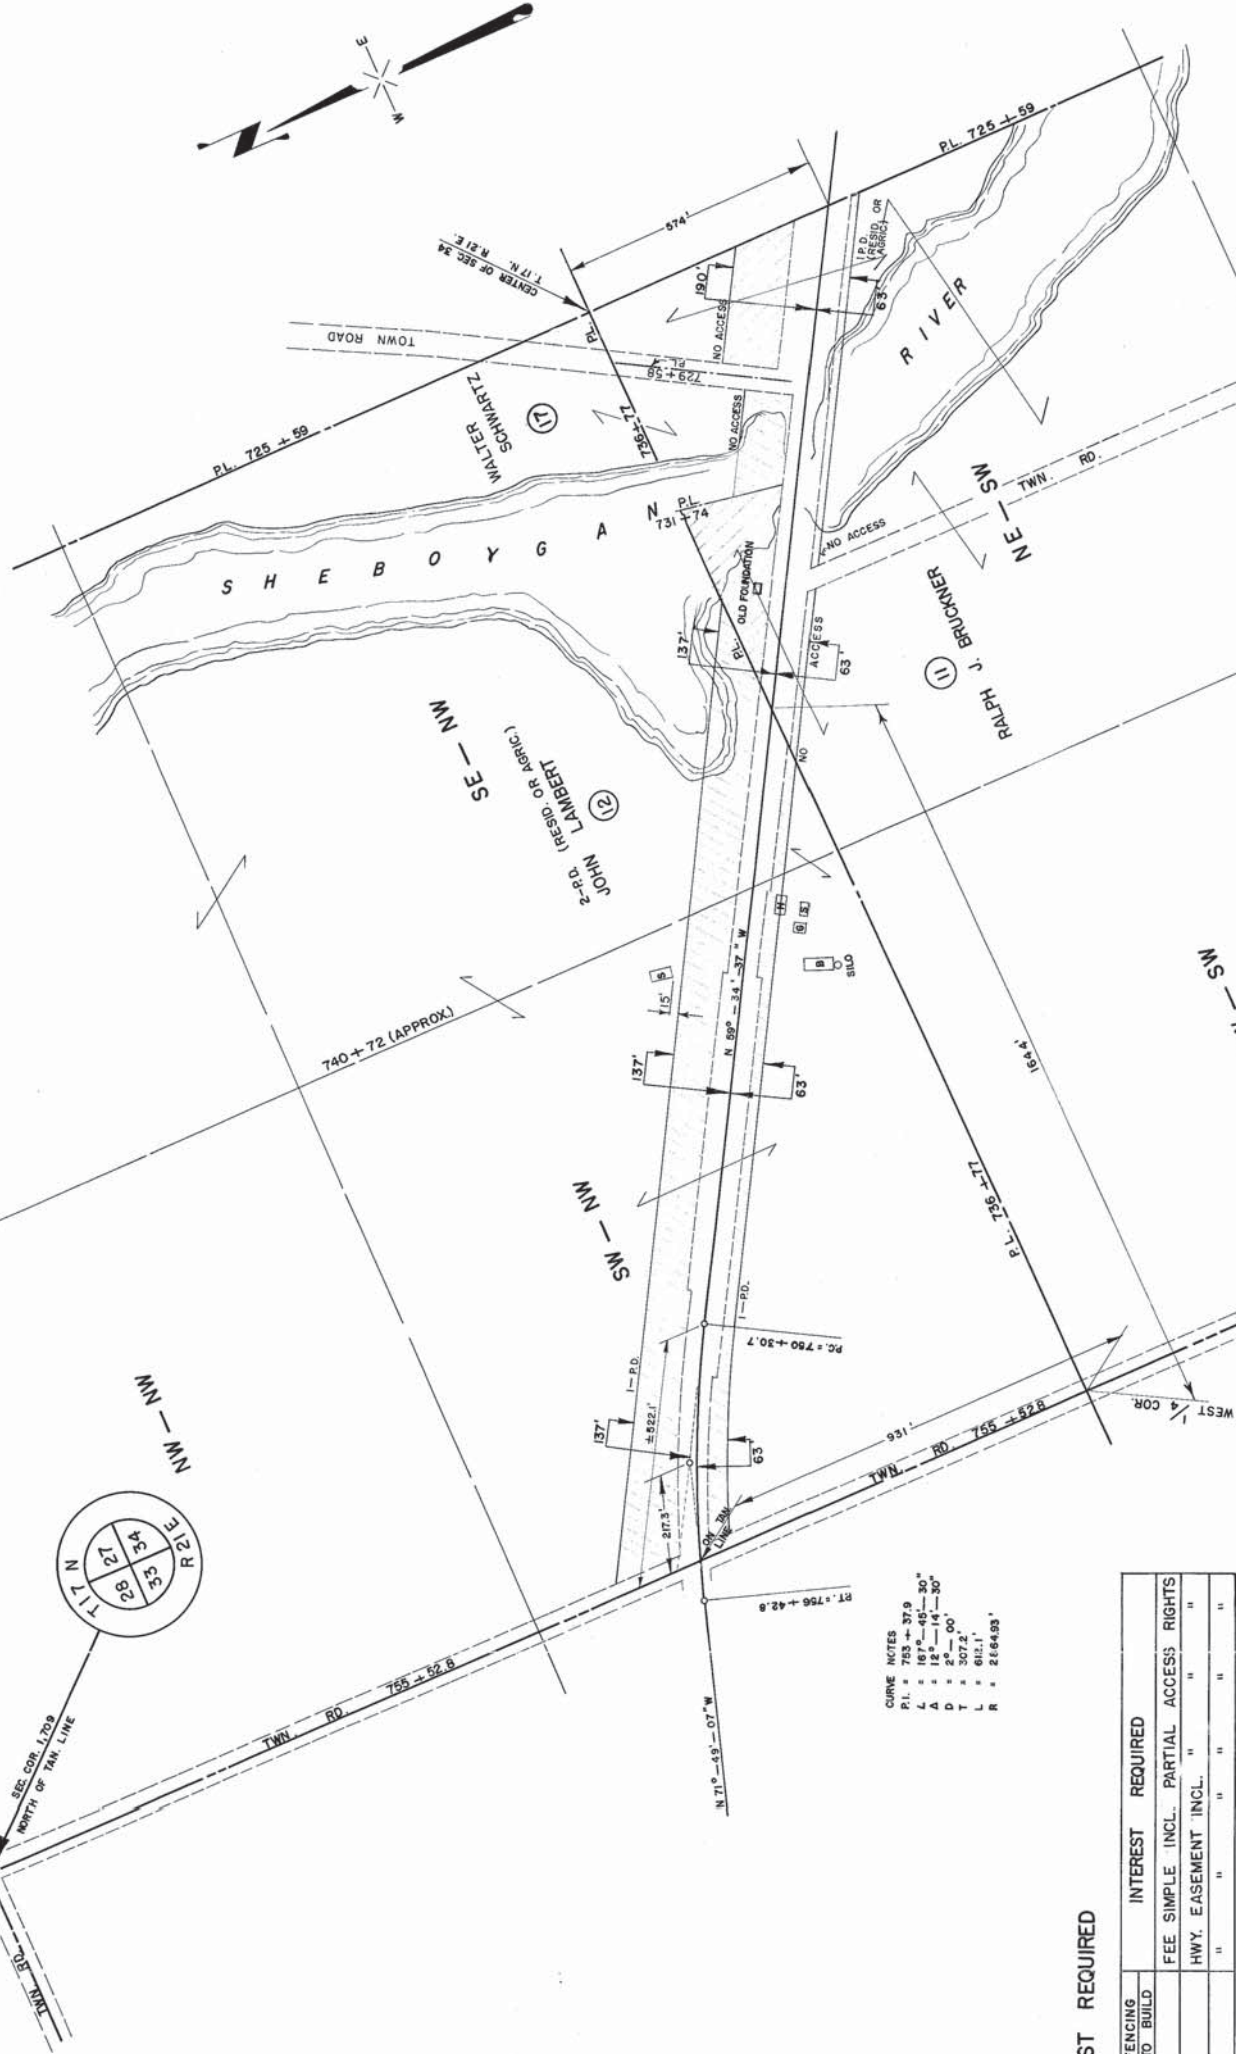

CURVE NOTES
P.I. = 753 + 37.9
L = 167° 45' 30"
Δ = 12° 14' 30"
D = 2° 00'
T = 307.2
L = 811.1
R = 266.93°

SCHEDULE OF LAND AND INTEREST REQUIRED

NO.	OWNER	ACRES RECD	RODS OF FENCING TO MOVE	INTEREST REQUIRED	
				FEE SIMPLE INCL.	PARTIAL ACCESS RIGHTS
11	RALPH J. BRUCKNER	1.98	42	"	"
12	JOHN LAMBERT	5.99	211	"	"
17	WALTER SCHWARTZ	0.53		"	"

- LEGEND
- P.D. — PRIVATE DRIVEWAY
 - RESID. — RESIDENTIAL
 - AGRIC. — AGRICULTURAL
 - COM. — COMMERCIAL
 - IND. — INDUSTRIAL
 - S.C. — SPECIAL CROSSING

STATE HIGHWAY COMMISSION OF WISCONSIN
PLAT OF RIGHT OF WAY REQUIRED
PROJECT F 02-4 (16)
SO. CO. LINE — MILLHOME — KIEL ROAD
S.T.H. 57 & 32
MANITOWOC COUNTY

INITIAL	REVISION
FEB. 21, 1955	FEB. 21, 1955
MAY 9, 1956	MAY 9, 1956
JUNE 5, 1956	JUNE 5, 1956
JULY 12, 1956	JULY 12, 1956
AUG. 11, 1956	AUG. 11, 1956
NOV. 21, 1956	NOV. 21, 1956
DEC. 11, 1956	DEC. 11, 1956
MAR. 21, 1957	MAR. 21, 1957

SCALE
0 100' 200' 400'
LENGTH — 3.941 MILES
DATED



NO.	OWNER	ACRES REQ'D.	ROADS OF TO MOVE	FENCING TO BUILD	INTEREST	REQUIRED
18	GREGOR BLATZ	1.41	80		HWY. EASE, INCL. PARTIAL	ACCESS RIGHTS
19	OLGA PAGEL	4.07	80		" " " "	" " " "
20	HENRY KUESTER	6.45			HWY. EASE, INCL. PARTIAL	ACCESS RIGHTS
21	HERMAN PAGEL	4.39	86		HWY. EASE, INCL. PARTIAL	ACCESS RIGHTS & L.H.E.
22	ANNA VOIGT					ACCESS RIGHTS
36	HERMAN LUKESH				PARTIAL	ACCESS RIGHTS
37	CHARLES SCHULTZ	2.96	81		FEE SIMPLE INCLUDING	ACCESS RIGHTS

STATE HIGHWAY COMMISSION OF WISCONSIN

PLAT OF RIGHT OF WAY REQUIRED

PROJECT F 02 - 4 (16)

SO. CO. LINE - MILLHOME - KIEL ROAD

MANITOWOC COUNTY


S.T.H. 57 & 32

LENGTH - 3.641

MILES

SCALE

MAR 21, 1957
 DEC 11, 1956
 NOV 21, 1956
 JULY 12, 1956
 DATED JUNE 5, 1956

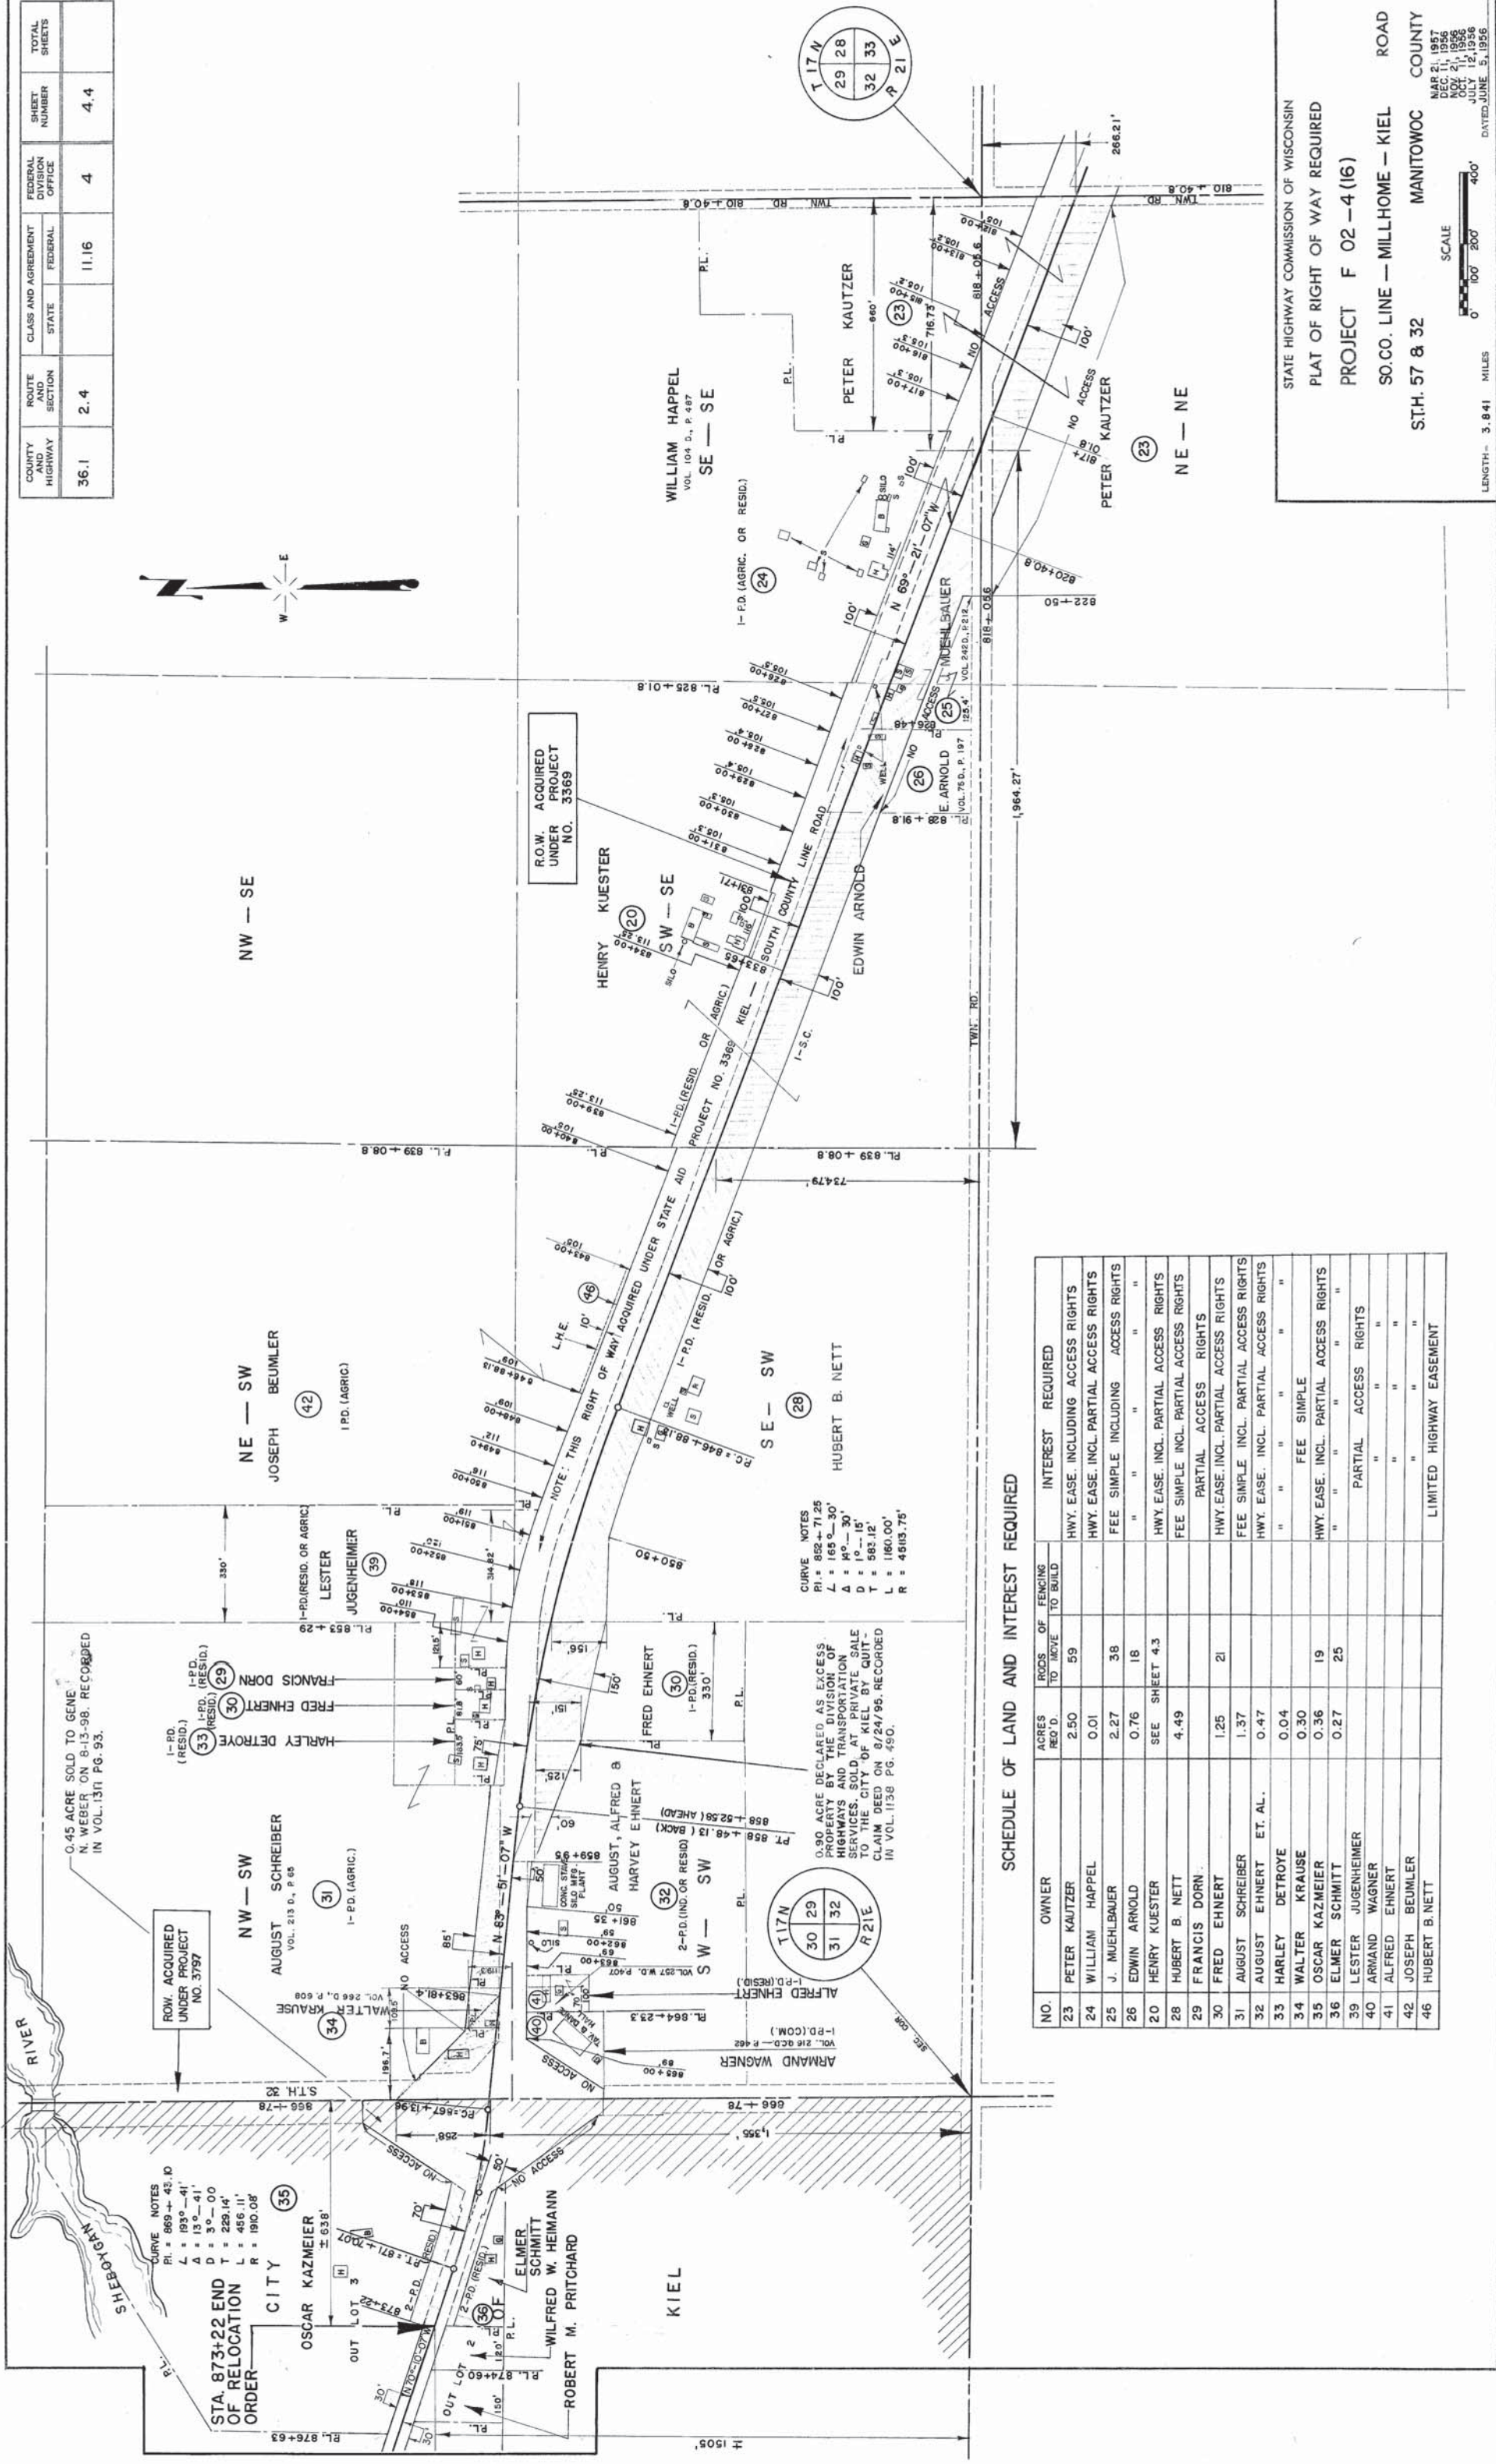

SCHEDULE OF LAND AND INTEREST REQUIRED

NO.	OWNER	ACRES REQ'D.	ACRES TO MOVE	FENCING TO BUILD	INTEREST REQUIRED
23	PETER KAUTZER	2.50	59		HWY. EASE. INCLUDING ACCESS RIGHTS
24	WILLIAM HAPPEL	0.01			HWY. EASE. INCL. PARTIAL ACCESS RIGHTS
25	J. MUEHLBAUER	2.27	38		FEE SIMPLE INCLUDING ACCESS RIGHTS
26	EDWIN ARNOLD	0.76	18		" " " " " "
20	HENRY KUESTER	SEE SHEET 4.3			HWY. EASE. INCL. PARTIAL ACCESS RIGHTS
28	HUBERT B. NETT	4.49			FEE SIMPLE INCL. PARTIAL ACCESS RIGHTS
29	FRANCIS DORN				PARTIAL ACCESS RIGHTS
30	FRED EHNERT	1.25	21		HWY. EASE. INCL. PARTIAL ACCESS RIGHTS
31	AUGUST SCHREIBER	1.37			FEE SIMPLE INCL. PARTIAL ACCESS RIGHTS
32	AUGUST EHNERT ET. AL.	0.47			HWY. EASE. INCL. PARTIAL ACCESS RIGHTS
33	HARLEY DETROYE	0.04			" " " " " "
34	WALTER KRAUSE	0.30			FEE SIMPLE
35	OSCAR KAZMEIER	0.36	19		HWY. EASE. INCL. PARTIAL ACCESS RIGHTS
36	ELMER SCHMITT	0.27	25		" " " " " "
39	LESTER JUGENHEIMER				PARTIAL ACCESS RIGHTS
40	ARMAND WAGNER				" " " " " "
41	ALFRED EHNERT				" " " " " "
42	JOSEPH BEUMLER				" " " " " "
46	HUBERT B. NETT				LIMITED HIGHWAY EASEMENT

STATE HIGHWAY COMMISSION OF WISCONSIN
PLAT OF RIGHT OF WAY REQUIRED
PROJECT F 02-4 (16)
S.O. CO. LINE - MILLHOME - KIEL ROAD
S.T.H. 57 & 32
MANITOWOC COUNTY
MAR 21, 1957
DEC 11, 1956
OCT 11, 1956
JULY 12, 1956
DATED JUNE 5, 1956

SCALE
0 100' 200' 400'
LENGTH = 3.841 MILES