

COUNTY AND HIGHWAY	ROUTE AND SECTION	CLASS AND AGREEMENT	B. P. R. REGION DIVISION	SHEET NUMBER	TOTAL SHEETS
5.1	2.5	22.26	4 WIS.	4	
CONST. PROJECT					
U03-2(94)/1151-3-72					4.4

BEGIN RELOCATION ORDER
PROJECT T 02-5 (26) STA. 12+49
1,190.55 FEET SOUTH OF AND 2,468.55 FEET
EAST OF THE SOUTHWEST CORNER
OF PRIVATE CLAIM NUMBER 16 W.S.F.R.

STANDARD ABBREVIATIONS

A.C.	ACRES
A.G. NON COMM.	AGRICULTURAL NON COMMERCIAL
A.H.	AHEAD
A.P.	ACCESS POINT
B.	BARN
B.K.	BACK
BLDG.	BUILDING
BLK.	BLOCK
C.	CENTERLINE
CONN.	CONNECTION
CONST.	CONSTRUCTION
ET. AL.	AND OTHERS
F.H.M.R.	FORT HOWARD MILITARY RESERVE
G.	GARAGE
H.	HOUSE
P.L.	PROPERTY LINE
PRES. USE	PRESENT USE
RES.	RESIDENTIAL
W.S.F.R.	WEST SIDE FOX RIVER

END RELOCATION ORDER


PROJECT T 02-5(26) STA. 343+00
224.12 FEET WEST OF AND 490.99 FEET
NORTH OF THE NORTHEAST CORNER OF LOT 31,
FORT HOWARD MILITARY RESERVE,
TOWNSHIP 24 NORTH, RANGE 20 EAST.

LEGEND

	INITIAL PERMANENT CONSTRUCTION
	ULTIMATE CONSTRUCTION
	TEMPORARY CONSTRUCTION
	EXISTING TRAVEL WAY
	DENOTES NO ACCESS
	TELEPHONE POLE
	POWER POLE
	TRANSMISSION TOWER

NOTE:

BEARINGS SHOWN ON THIS PLAT ARE THE TRUE
BEARINGS OF EACH TANGENT TO THE NEAREST MINUTE.

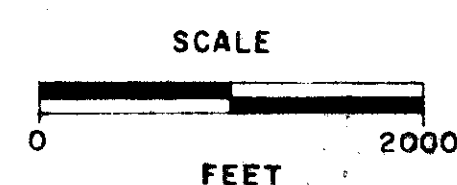

LOCATION SKETCH

REVISION	DATE
7-10-64	
8-19-64	
9-21-64	
1-11-65	
6-5-65	
8-20-65	
1-17-66	
3-21-66	
11-14-66	N.C.
1-10-67	N.C.
2-13-67	N.C.
4-11-67	N.C.
10-23-67	N.C.

4-1-70 N.C.

STATE HIGHWAY COMMISSION OF WISCONSIN


PLAT OF RIGHT OF WAY REQUIRED

PROJECT T 02-5 (26)

DE PERE - GREEN BAY - SUAMICO
(HIGHLAND AVENUE - VELP AVENUE SECTION)
BROWN COUNTY

U.S.H. 41

SCALE

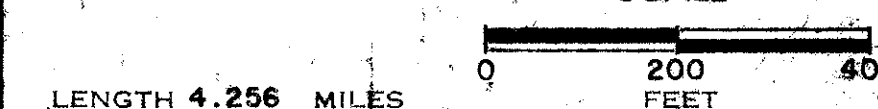

LENGTH 4.256 MILES

DATED JULY 16, 1963

* TO BE ACQUIRED IN THE NAME OF THE STATE OF WISCONSIN

SCHEDULE OF LANDS AND INTERESTS REQUIRED				
PARCEL NUMBER	SHEET NUMBER	OWNER	INTERESTS REQUIRED	ACRES
1 (6)	4.5	ETHELYN P ALLEN	FEE & ACCESS RIGHTS	5.10
2 (6)	4.5	ETHELYN ALLEN & GLENICE EDMISTER	"	17.05
3 (6)	4.5	JOHN R. OTTO	"	14.98
4 (6)	4.5 & 4.6	CLARENCE PIERQUET & HAROLD CARUFEL	FEE & ACCESS RIGHTS	18.61
5 (4)	4.7	MARGARET SCHAEZT	FEE & ACCESS RIGHTS	1.17
6 (4)	4.7	DOMINIC OLEJNICZAK	ACCESS RIGHTS	—
7 (6)	4.6	A. L. P., INC.	FEE & L.H.E.	10.96
8 (6)	4.6	HIGHLAND CREST BAPTIST CHURCH	FEE & ACCESS RIGHTS	0.87
9 (6)	4.6	LEO BORDELEAU ET. AL.	FEE	5.94
10 (6)	4.6	JOHN H. WAUTERS	FEE & ACCESS RIGHTS	0.31
11 (6)	4.6	CLEMENT SEIBEL	"	0.08
12 (6)	4.6	LAWRENCE E. DENEYS	"	0.002
13 (6)	4.6	SOCONY MOBIL OIL COMPANY, INC.	"	0.12
14 (6)	4.6	JOHN GRIESMAN	"	0.02
15 (4)	4.7	CITY OF GREEN BAY	"	9.74
16 (4)	4.5	EDWARD P. BARNARD	"	14.34
17 (4)	4.7	ERNEST F. GROTH	"	1.80
18 (4)	4.7	ELLA M. NELSON ET. AL. (TRUSTEES)	"	0.79
19 (4)	4.7	GERTRUDE SENN	"	0.19
20	4.7	ELHART F. NELSEN	FEE	1.52
21	4.7	JOHN F. WIED	"	1.93
22	4.7	CLARENCE J. HEIDGEN	"	4.66
23 (4)	4.7	BYRON D. BEAMS	FEE & ACCESS RIGHTS	1.77
* 24 (4)	4.6 & 4.7	CITY OF GREEN BAY	FEE, L.H.E., ACC. RIGHTS & RELEASE OF RIGHTS	0.57
25 (4)	4.7	CLARENCE PIERQUET & JOHN E. KASSNER	FEE & ACCESS RIGHTS	4.66
26 (4)	4.7	JAMES ENGEBRETSEN	FEE	0.41
27 (4)	4.7	FRANK J. STASKA	"	0.41
28 (4)	4.7	EDWIN H. WENBERG	"	0.62
29 (4)	4.7	RALPH PAULSON ET. AL.	FEE & ACCESS RIGHTS	4.12
30 (4)	4.7	N. S. STEINFELDT	"	0.16
31 (4)	4.7	MEACHAM REAL ESTATE DEVELOPMENT CORP.	"	0.25
32 (2)	4.7	HENRY J. HORKMAN	"	0.07
33 (4)	4.7	KOSMOSKI INVESTMENT CORPORATION	"	0.56
34 (4)	4.7	BEN J. ROSENBERG	"	0.41
35 (4)	4.7	RITA DAHLGARD & CARMEN MC KEEVER	"	3.73
36 (4)	4.7	VINCENT PLATTEN	"	0.03
37 (3)	4.7	FRANK X. BIELMEIER SR.	"	6.59
38 (4)	4.8	SCHUSTER CONSTRUCTION CO.	"	2.00
39 (4)	4.8	WOUTJE VELDHIJZEN	FEE, L.H.E. & ACCESS RIGHTS	8.85
* 40 (4)	4.8	GREEN BAY & WESTERN RAILROAD COMPANY	AGREEMENT	—
41 (4)	4.7	MALCOLM G. LOCH	ACCESS RIGHTS	—
42 (4)	4.8	WALTER T. BENO	FEE & ACCESS RIGHTS	5.50
43 (4)	4.8	FRANKLIN J. POWERS	FEE	0.03
44 (4)	4.8	BROWN COUNTY	"	0.01
45 (4)	4.8	EBEN F. GOETHE	"	1.22
46 (4)	4.9	DENESE M. NACHTWEY	FEE & ACCESS RIGHTS	5.93
47 (4)	4.9	ARTHUR DUPONT HEIRS	FEE, L.H.E. & ACCESS RIGHTS	15.96
48 (4)	4.9	JULE BOUCHER	"	16.83
49 (4)				
50 (4)	4.9	ALBERT J. DONEY	FEE & ACCESS RIGHTS	9.45
51 (4)	4.9 & 4.10	ANTHONY & LOUIS WILLIAMS	FEE, L.H.E. & ACCESS RIGHTS	11.95
52 (4)	4.9	CARROLL E. SMITH	FEE & ACCESS RIGHTS	4.82
53 (4)	4.9	MEYER-KEARNS REALTY CO.	FEE, L.H.E. & ACCESS RIGHTS	7.63
54 (4)	4.9	CLIFFORD T. NESS	FEE & ACCESS RIGHTS	0.52

SCHEDULE OF LANDS AND INTERESTS REQUIRED				
PARCEL NUMBER	SHEET NUMBER	OWNER	INTERESTS REQUIRED	ACRES
55 (4)	4.9	LOWELL E. HIMES	FEE & ACCESS RIGHTS	0.46
56 (4)	4.9	HENRY SCHROEDER	"	0.43
57 (4)	4.9	LEWIS OLEJNICZAK	"	0.41
58 (4)	4.9	CLIFFORD E. LA CANNE	"	1.08
59 (4)	4.9	EUGENE J. STOLLBERG	"	0.90
60 (4)	4.9	WINFRED JOACHIM	"	0.03
61 (4)	4.9	CAROLINE BAYARD	"	3.39
62 (4)	4.10	FRED TONON	FEE, L.H.E. & ACCESS RIGHTS	2.16
63 (4)	4.10	WILLIAM GILLES	"	3.67
64 (4)	4.10	VICTOR J. HANNON	"	0.88
65 (4)	4.10	CECILIA RABIDA	FEE & ACCESS RIGHTS	0.41
66 (4)	4.10	MELVIN A. LANNOYE	"	1.15
* 67 (4)	4.10	CHICAGO MILWAUKEE ST. PAUL & PACIFIC RAILROAD CO.	AGREEMENT	—
* 68 (4)	4.10	WISCONSIN PUBLIC SERVICE CORPORATION	FEE, ACCESS RIGHTS, & RELEASE OF RIGHTS	1.00
69				
70 (4)	4.10	VINCENT A. REINHARD	FEE, L.H.E. & ACCESS RIGHTS	11.64
71 (4)	4.10	PETER H. MUELLER	"	10.58
72 (4)	4.11	JOHN T. LEROUX	FEE & ACCESS RIGHTS	0.23
73 (4)	4.11	FRED MENDER JR.	"	0.18
74 (4)	4.11	VILLAGE OF HOWARD ET. AL.	"	1.72
75 (4)	4.11	GORDON MULLER	"	0.35
76 (4)	4.11	ANGELINE WILLIQUETTE	"	0.59
77 (4)	4.11	EDWARD NOWICKE	"	0.72
78 (4)	4.11	DAROLD NOWICKE	"	0.11
79 (4)	4.11	JOHN LEWIS	"	0.40
80 (4)	4.11	CLIFFORD E. MURPHY	"	0.35
81 (4)	4.11	EDMUND J. MAJEWSKI	"	0.28
82 (4)	4.11	NORBERT CORBEILLE	FEE, L.H.E. & ACCESS RIGHTS	0.41
83 (4)	4.11	URBAN J. HOCKERS	"	0.22
84 (4)	4.11	WESLEY LA FAVE	"	0.12
85 (4)	4.11	LESTER LALONDE	"	4.78
86 (4)	4.11	JAMES A. GARRITY	FEE & ACCESS RIGHTS	0.11
87 (4)	4.11	ELMER F. DICKENSON	FEE	0.98
88 (4)	4.11	FLOYD P. TONNON	"	0.48
89 (4)	4.11	JOHN GARRITY	"	0.43
90 (4)	4.11 & 4.13	HARRY A. BARLAMENT	FEE & ACCESS RIGHTS	4.08
91 (4)	4.11	WILLIAM BECKS	"	1.12
92 (4)	4.11	FRANCIS H. SMITH	"	0.03
93 (4)	4.11	TEXACO INCORPORATED	"	0.03
94 (4)	4.11	PATRICK L. NOLAN	FEE	0.79
95 (4)	4.11	EDWARD P. BURKE ET. AL.	"	0.35
96 (4)				
97 (4)	4.11 & 4.12	CHARLES H. REINHARD	"	1.72
98 (4)	4.12	MYRON R. SR. & IRVING J. HOLMGREN	"	0.05
99 (4)				
* 100 (4)	4.12	WISCONSIN TELEPHONE CO.	RELEASE OF RIGHTS	—
101 (4)	4.13	ELLEN R. BOUCHARD & BERNICE HAMMOND	FEE	2.47
102 (4)	4.13	EMIL CRABBE	"	0.49
103 (4)	4.13	ARLENE E. MARKS	"	0.59
104 (4)	4.13	CHARLES WERY	FEE & ACCESS RIGHTS	0.28
105 (4)	4.13	ELLEN R. BOUCHARD	FEE	1.18
106 (4)	4.13	BERNICE HAMMOND	FEE & ACCESS RIGHTS	1.40
107 (4)	4.13	BERTHA E. LAST	"	0.08
108 (4)	4.13	GEORGE BERTRAND	"	0.54

COUNTY AND HIGHWAY	ROUTE AND SECTION	CLASS AND AGREEMENT STATE FEDERAL	B. P. R. REGION DIVISION	SHEET NUMBER	TOTAL SHEETS
5.1	2.5	22.26	—	4.1	
CONST. PROJECT					

SCHEDULE OF LANDS AND INTERESTS REQUIRED				
PARCEL NUMBER	SHEET NUMBER	OWNER	INTERESTS REQUIRED	ACRES
109 (4)	4.13	ANNA BERTRAND	FEE & ACCESS RIGHTS	8.21
* 110 (4)	4.13	CHICAGO & NORTHWESTERN RAILWAY COMPANY	AGREEMENT	—
111 (4)	4.7	LESTER A. RENTMEESTER	FEE	1.02
112 (3)	4.7	HERBERT G. LARSON	FEE & ACCESS RIGHTS	1.59
113 (4)	4.7	JEROME L. MEULEMANS	"	0.60
114 (4)	4.7	ARTHUR BROOKS	"	0.05
115 (6)	4.5	ETHELYN P. ALLEN	"	0.30
* 116 (6)	4.5	FOX RIVER HEIGHTS SANITARY DISTRICT	RELEASE OF RIGHTS	—
* 117 (4)	4.7	FANNIE E. GROTH	FEE & ACCESS RIGHTS	0.52
* 118 (4)	4.12	VILLAGE OF HOWARD	RELEASE OF RIGHTS	—
119 (4)	4.7	FRANK WADGINSKI	ACCESS RIGHTS	—
120 (4)	4.7	ALFRED H. REHME	FEE	0.21
121 (4)	4.9	MELVIN A. PIERNER	ACCESS RIGHTS	—
122 (4)	4.7	JAMES J. RILEY	FEE	0.08
123 (4)	4.7	ALBERT BARKE	"	0.08
124 (4)	4.7	MICHAEL A. PLATTEN	"	0.42
125 (4)	4.7	G. VANDEN HEUVEL	"	0.07
126 (4)	4.7	MARY M. MORROW	"	0.05
127 (4)	4.7	RICHARD R. JOHNSON	"	0.02
128 (6)	4.5	ROSA BOURGUIGNON ET. AL.	"	0.04
129 (4)	4.11	GEORGE M. BLAKE	FEE & ACCESS RIGHTS	0.19
130 (4)				
131 (4)	4.11	ALBERT MARVIN FRANK	L.H.E.	—
132 (4)	4.7	MARGARET SCHAEZT	FEE & ACCESS RIGHTS	8.04
133 (6)	4.6	CITY OF GREEN BAY	"	0.39
134 (5)	4.12	JOHN E. WEBB	FEE	0.02
135 (5)	4.12	ANDREW M. TWEET ET. AL.	"	0.08
136 (6)	4.5	MARGARET SCHAEZT	FEE & ACCESS RIGHTS	0.57
137 (6)	4.5	DOMINIC OLEJNICZAK	"	1.18
138 (5)	4.7	RALPH PAULSON ET. AL.	FEE	0.19
139 (8)	4.8	M-CEE CORPORATION	ACCESS RIGHTS	—
140 (9)	4.11	LESTER LALONDE	FEE & ACCESS RIGHTS	0.14
141 (9)	4.11	JAMES A. GARRITY	FEE	0.10
* 142 (9)	4.6	ASHWAUBENON STORM SEWER DISTRICT	RELEASE OF RIGHTS	—
* 143 (10)	4.5 & 4.7	WISCONSIN TELEPHONE CO.	"	—
144 (12)	4.6	JOHN R. OTTO	FEE & L.H.E.	0.26
* 145 (14)	4.6	WISCONSIN PUBLIC SERVICE CORPORATION	RELEASE OF RIGHTS	—


4-1-70 N.C.

REVISION DATE	
7-10-64	
8-19-64	
9-21-64	
1-11-65	
6-5-65	
8-20-65	
1-17-66	
3-21-66	
11-14-66	
1-10-67	N.C.
2-13-67	
4-11-67	
10-23-67	

STATE HIGHWAY COMMISSION OF WISCONSIN
PLAT OF RIGHT OF WAY REQUIRED
PROJECT T 02-5 (26)

DATED JULY 16, 1963

COUNTY AND HIGHWAY	ROUTE AND SECTION	CLASS AND AGREEMENT		B. P. R. REGION DIVISION	SHEET NUMBER	TOTAL SHEETS
		STATE	FEDERAL			
5.1	2.5	22.26	—	4 WIS.	4.2	
CONST. PROJECT						

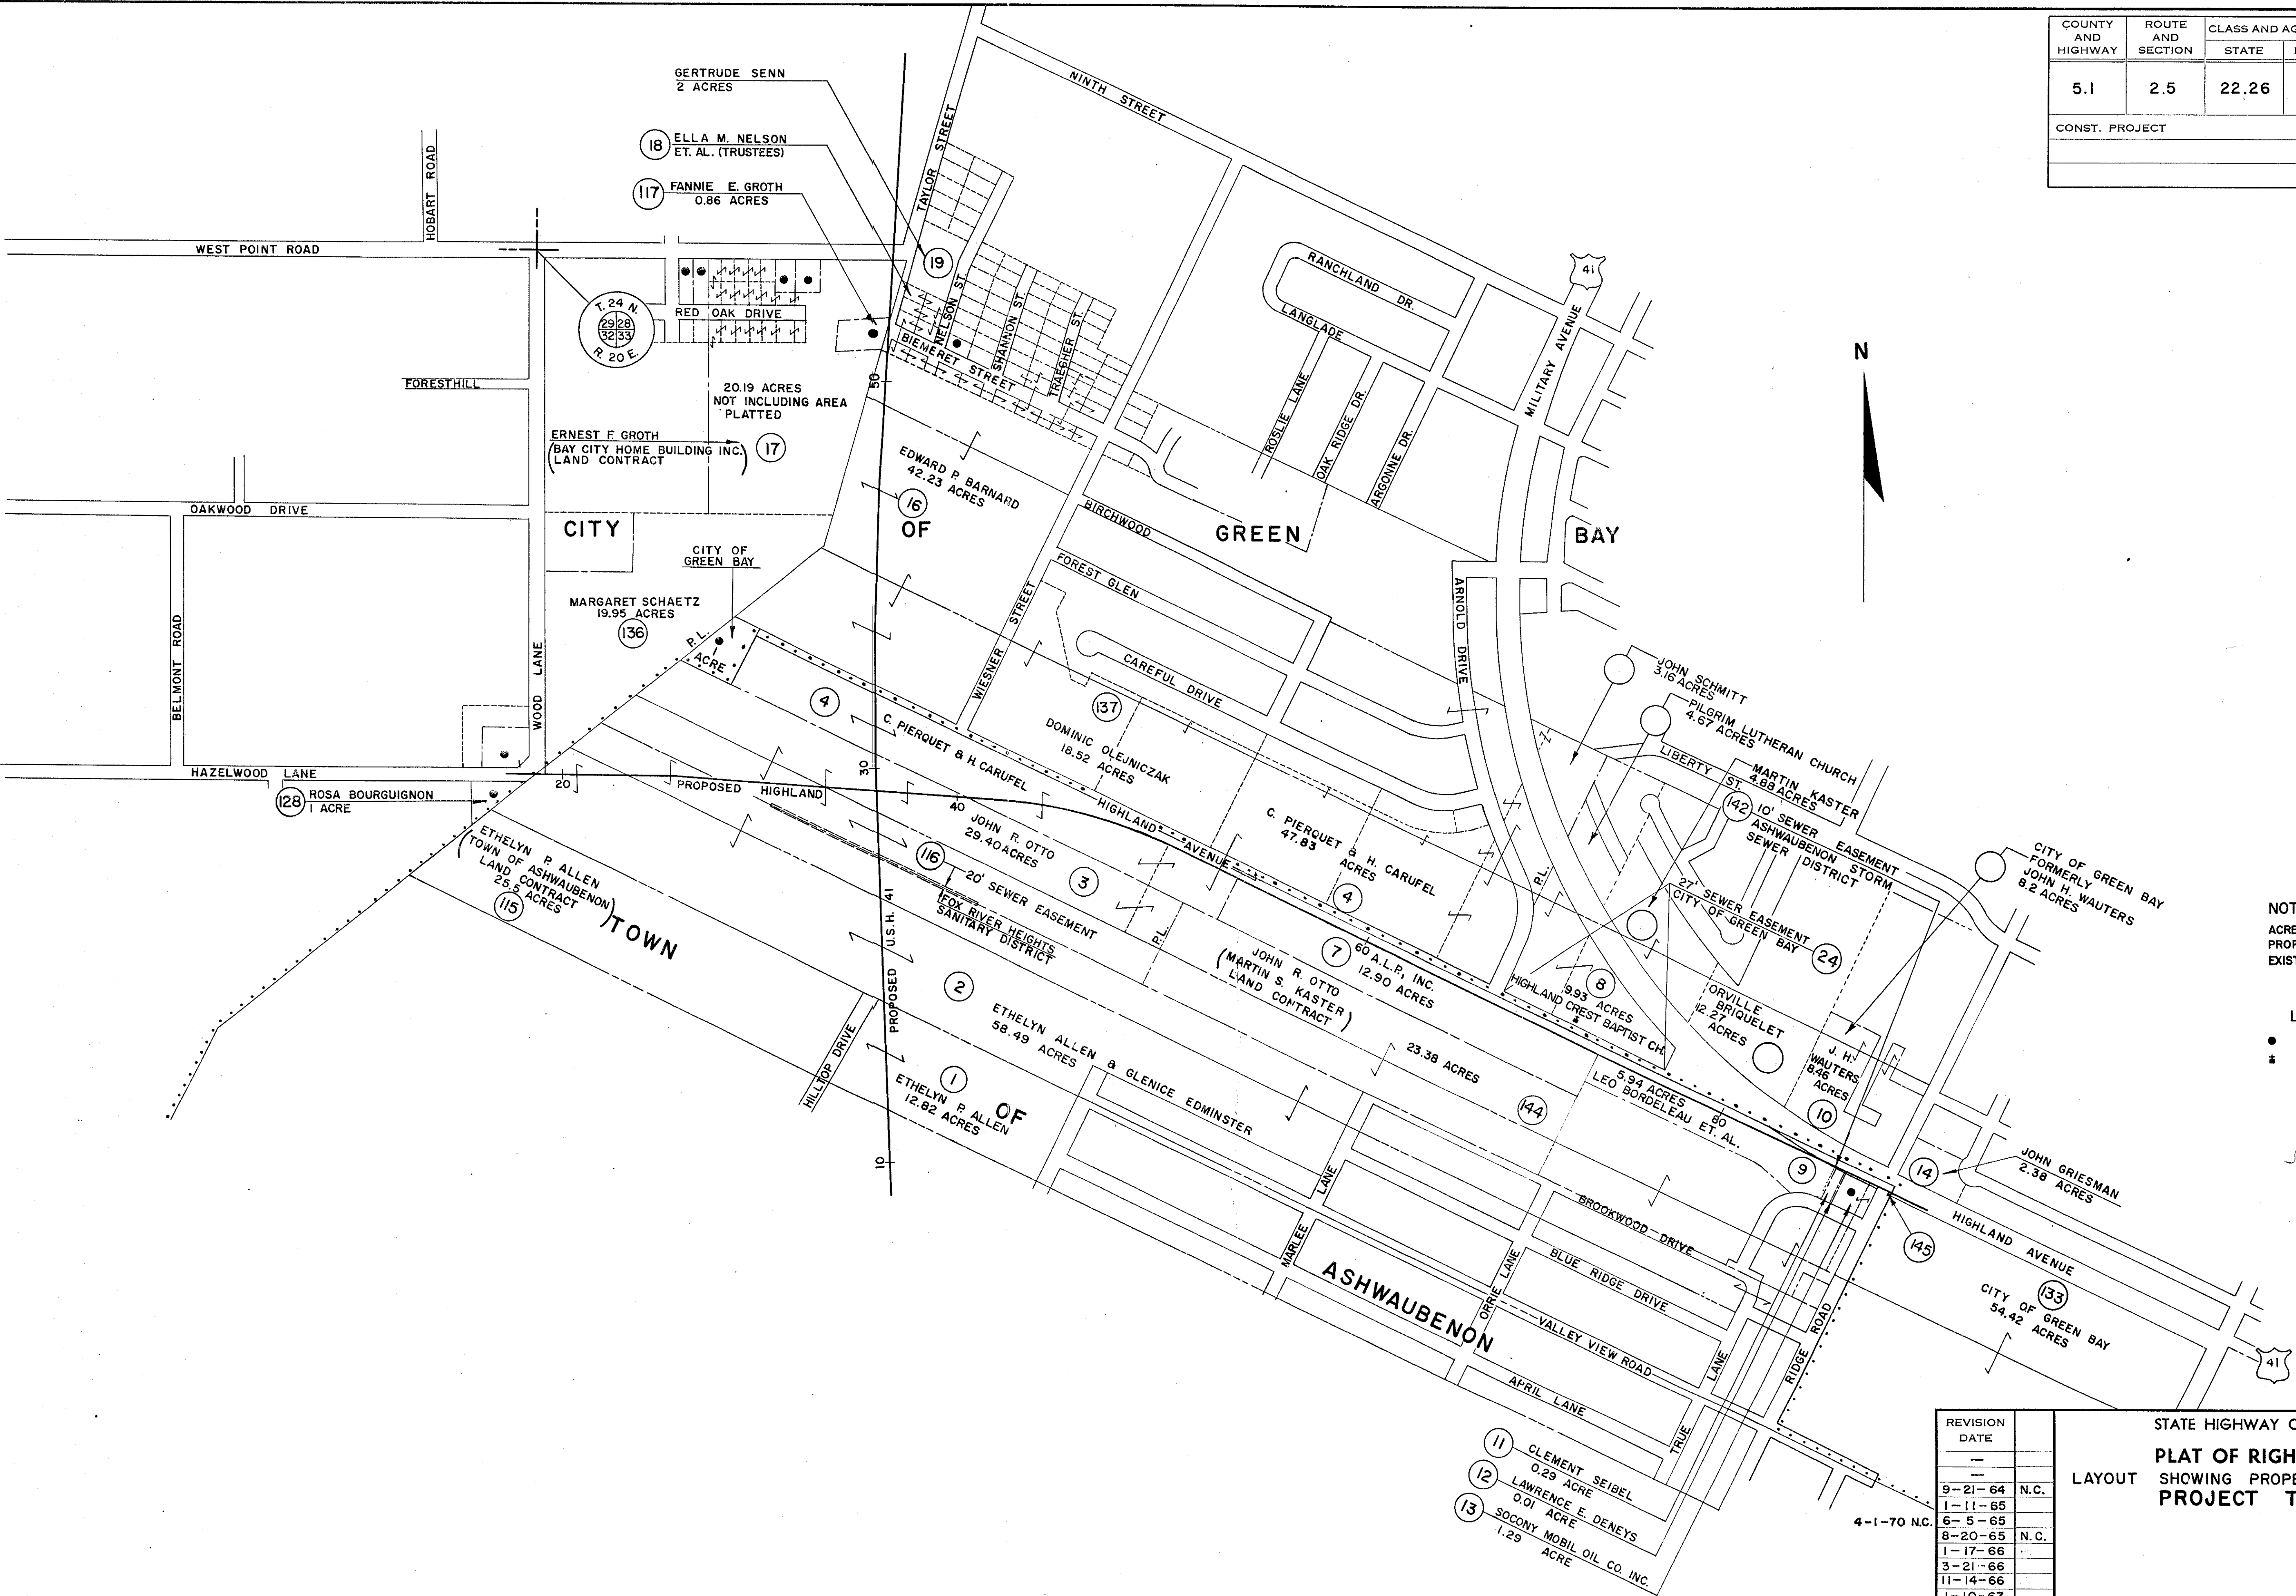

NOTE:
ACREAGE SHOWN ON ABUTTING
PROPERTIES INCLUDE AREA IN
EXISTING HIGHWAY RIGHT OF WAY.

- LEGEND
- BUILDINGS
 - ✠ CHURCH


REVISION	DATE	
1	9-21-64	N.C.
2	1-11-65	
3	6-5-65	
4	8-20-65	N.C.
5	1-17-66	
6	3-21-66	
7	11-14-66	
8	1-10-67	
9	2-13-67	
10	4-11-67	
11	10-23-67	

STATE HIGHWAY COMMISSION OF WISCONSIN
PLAT OF RIGHT OF WAY REQUIRED
 LAYOUT SHOWING PROPERTY BOUNDARIES & ACREAGE
PROJECT T 02-5 (26)

NOT TO SCALE

DATED _____

COUNTY AND HIGHWAY	ROUTE AND SECTION	CLASS AND AGREEMENT		B. P. R. REGION DIVISION	SHEET NUMBER	TOTAL SHEETS
5.1	2.5	22.26	—	4 WIS.	4.3	
CONST. PROJECT						

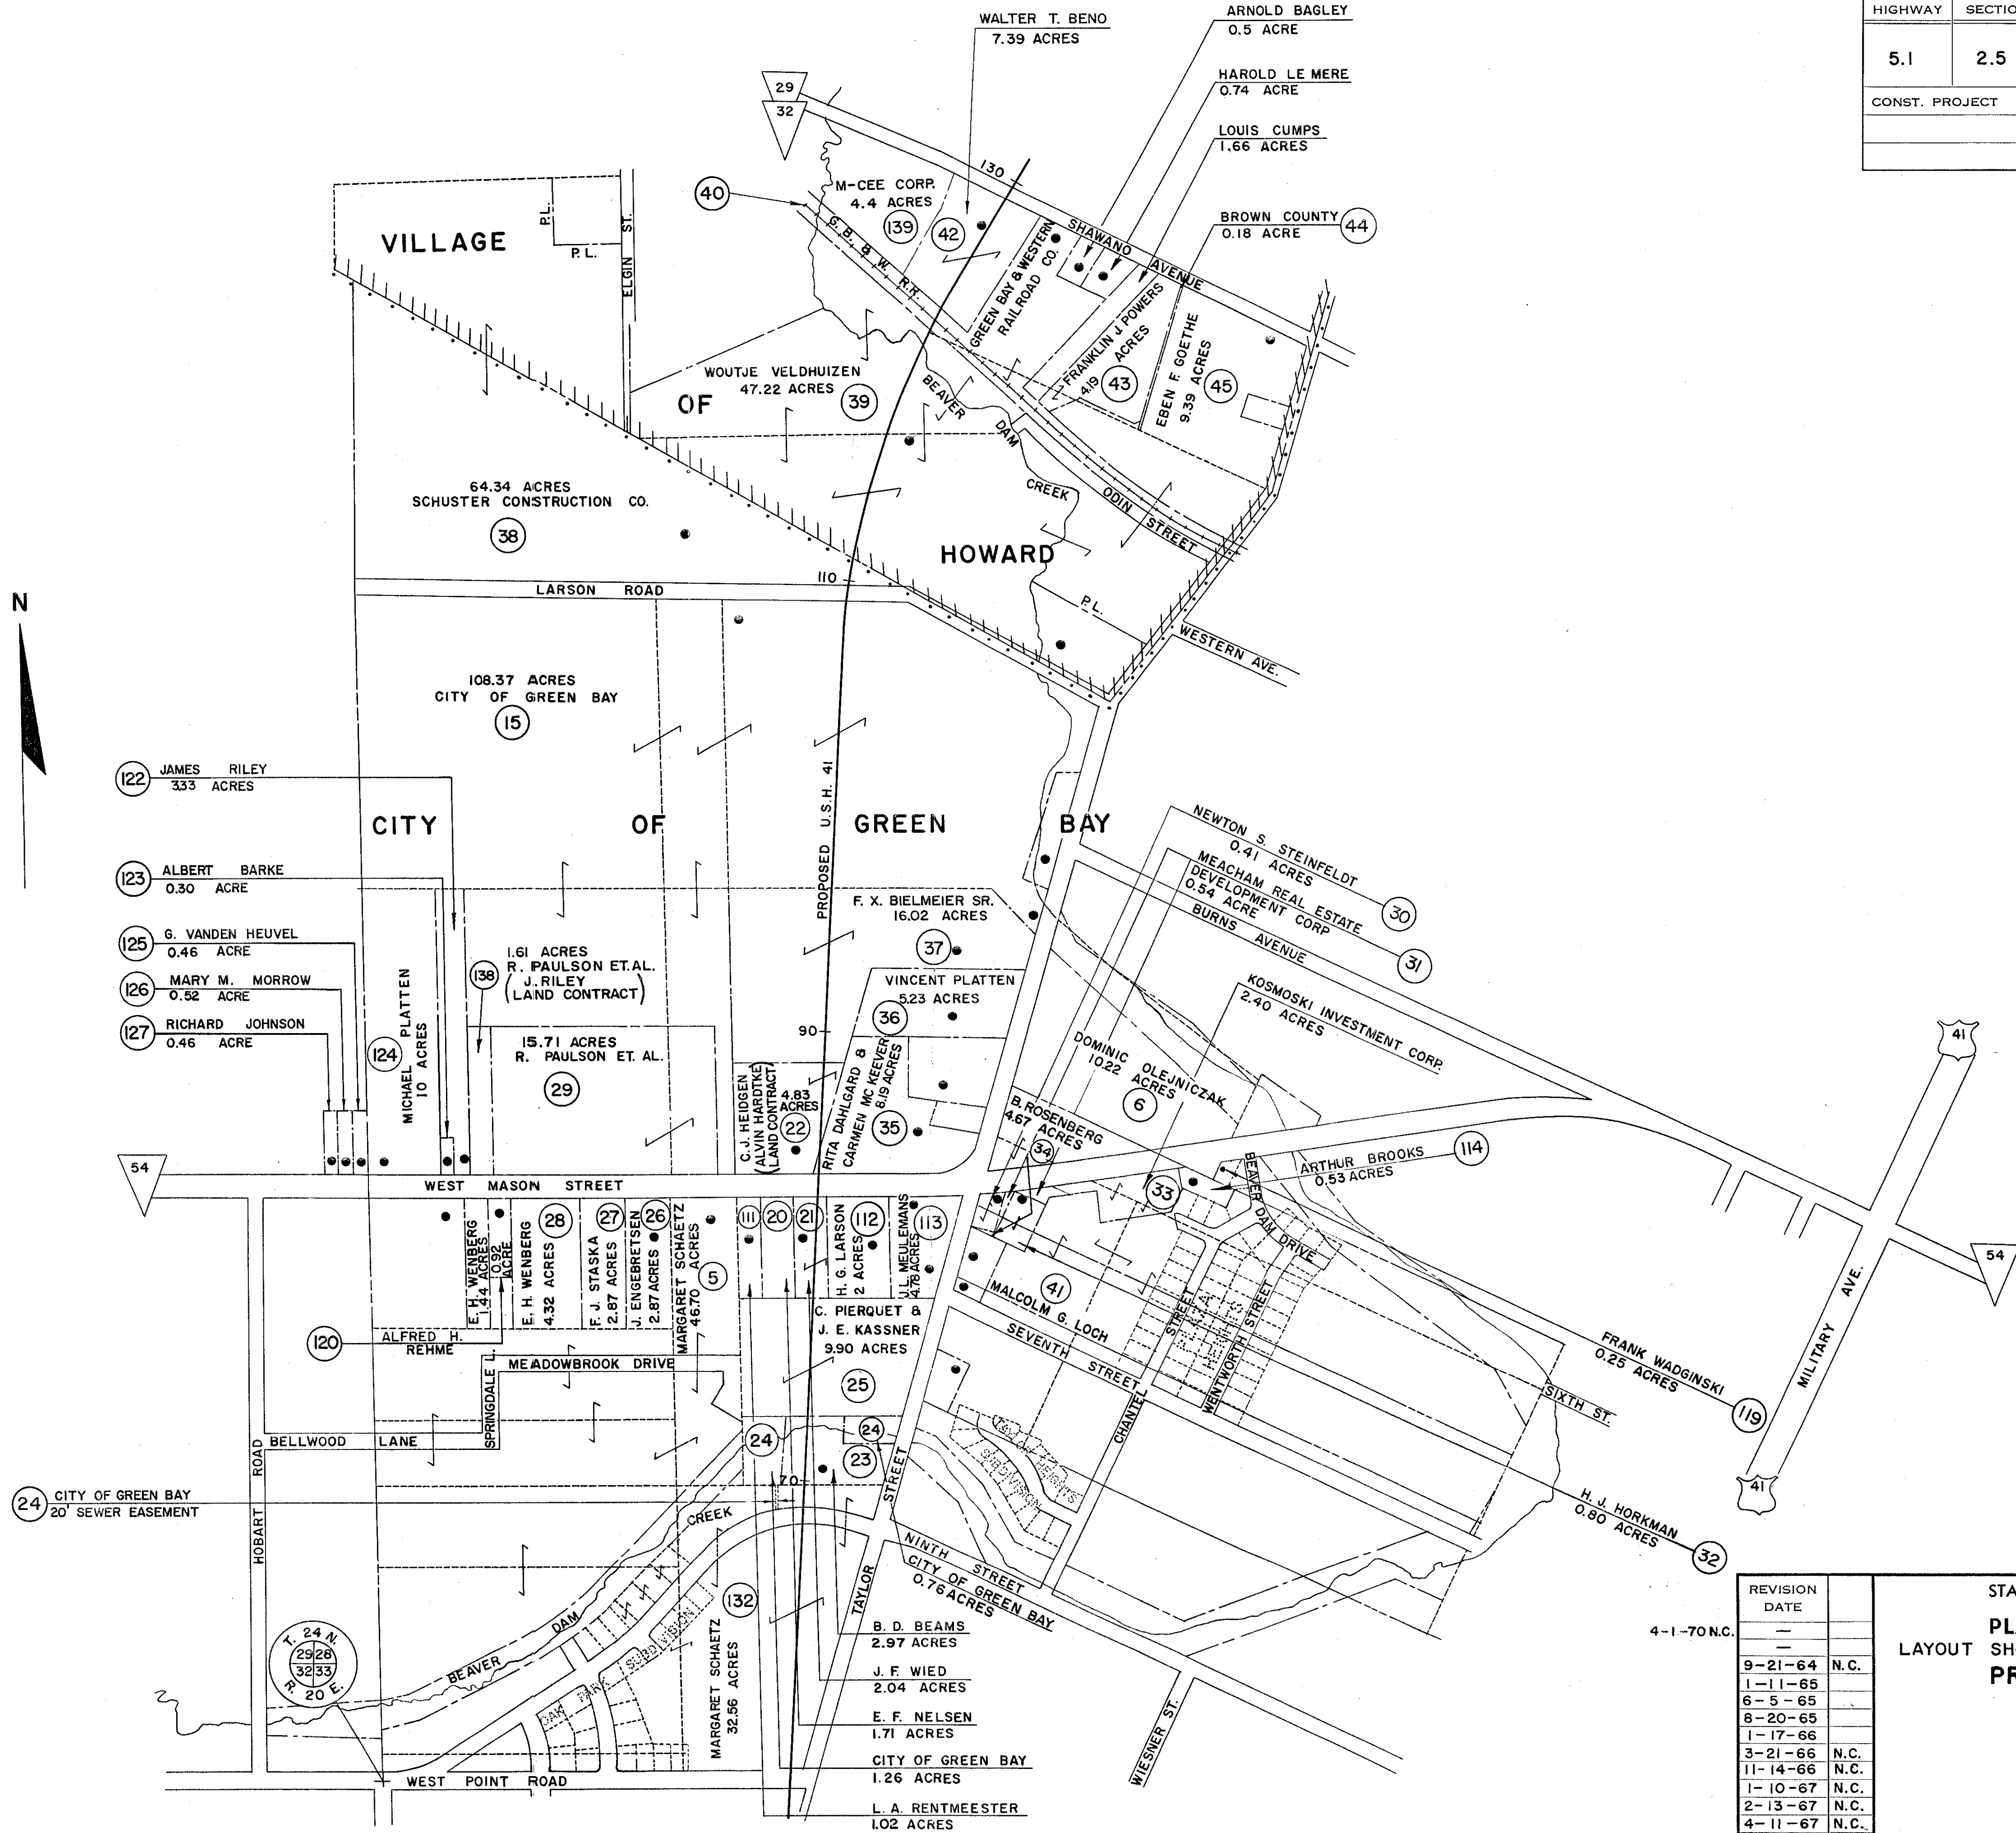

NOTE:
ACREAGE SHOWN ON ABUTTING
PROPERTIES INCLUDE AREA IN
EXISTING HIGHWAY RIGHT OF WAY.


LEGEND
• BUILDINGS

REVISION	DATE
9-21-64	N.C.
1-11-65	
6-5-65	
8-20-65	
1-17-66	
3-21-66	N.C.
11-14-66	N.C.
1-10-67	N.C.
2-13-67	N.C.
4-11-67	N.C.
10-23-67	N.C.

STATE HIGHWAY COMMISSION OF WISCONSIN
PLAT OF RIGHT OF WAY REQUIRED
LAYOUT SHOWING PROPERTY BOUNDARIES & ACREAGE
PROJECT T 02-5 (26)

NOT TO SCALE

DATED

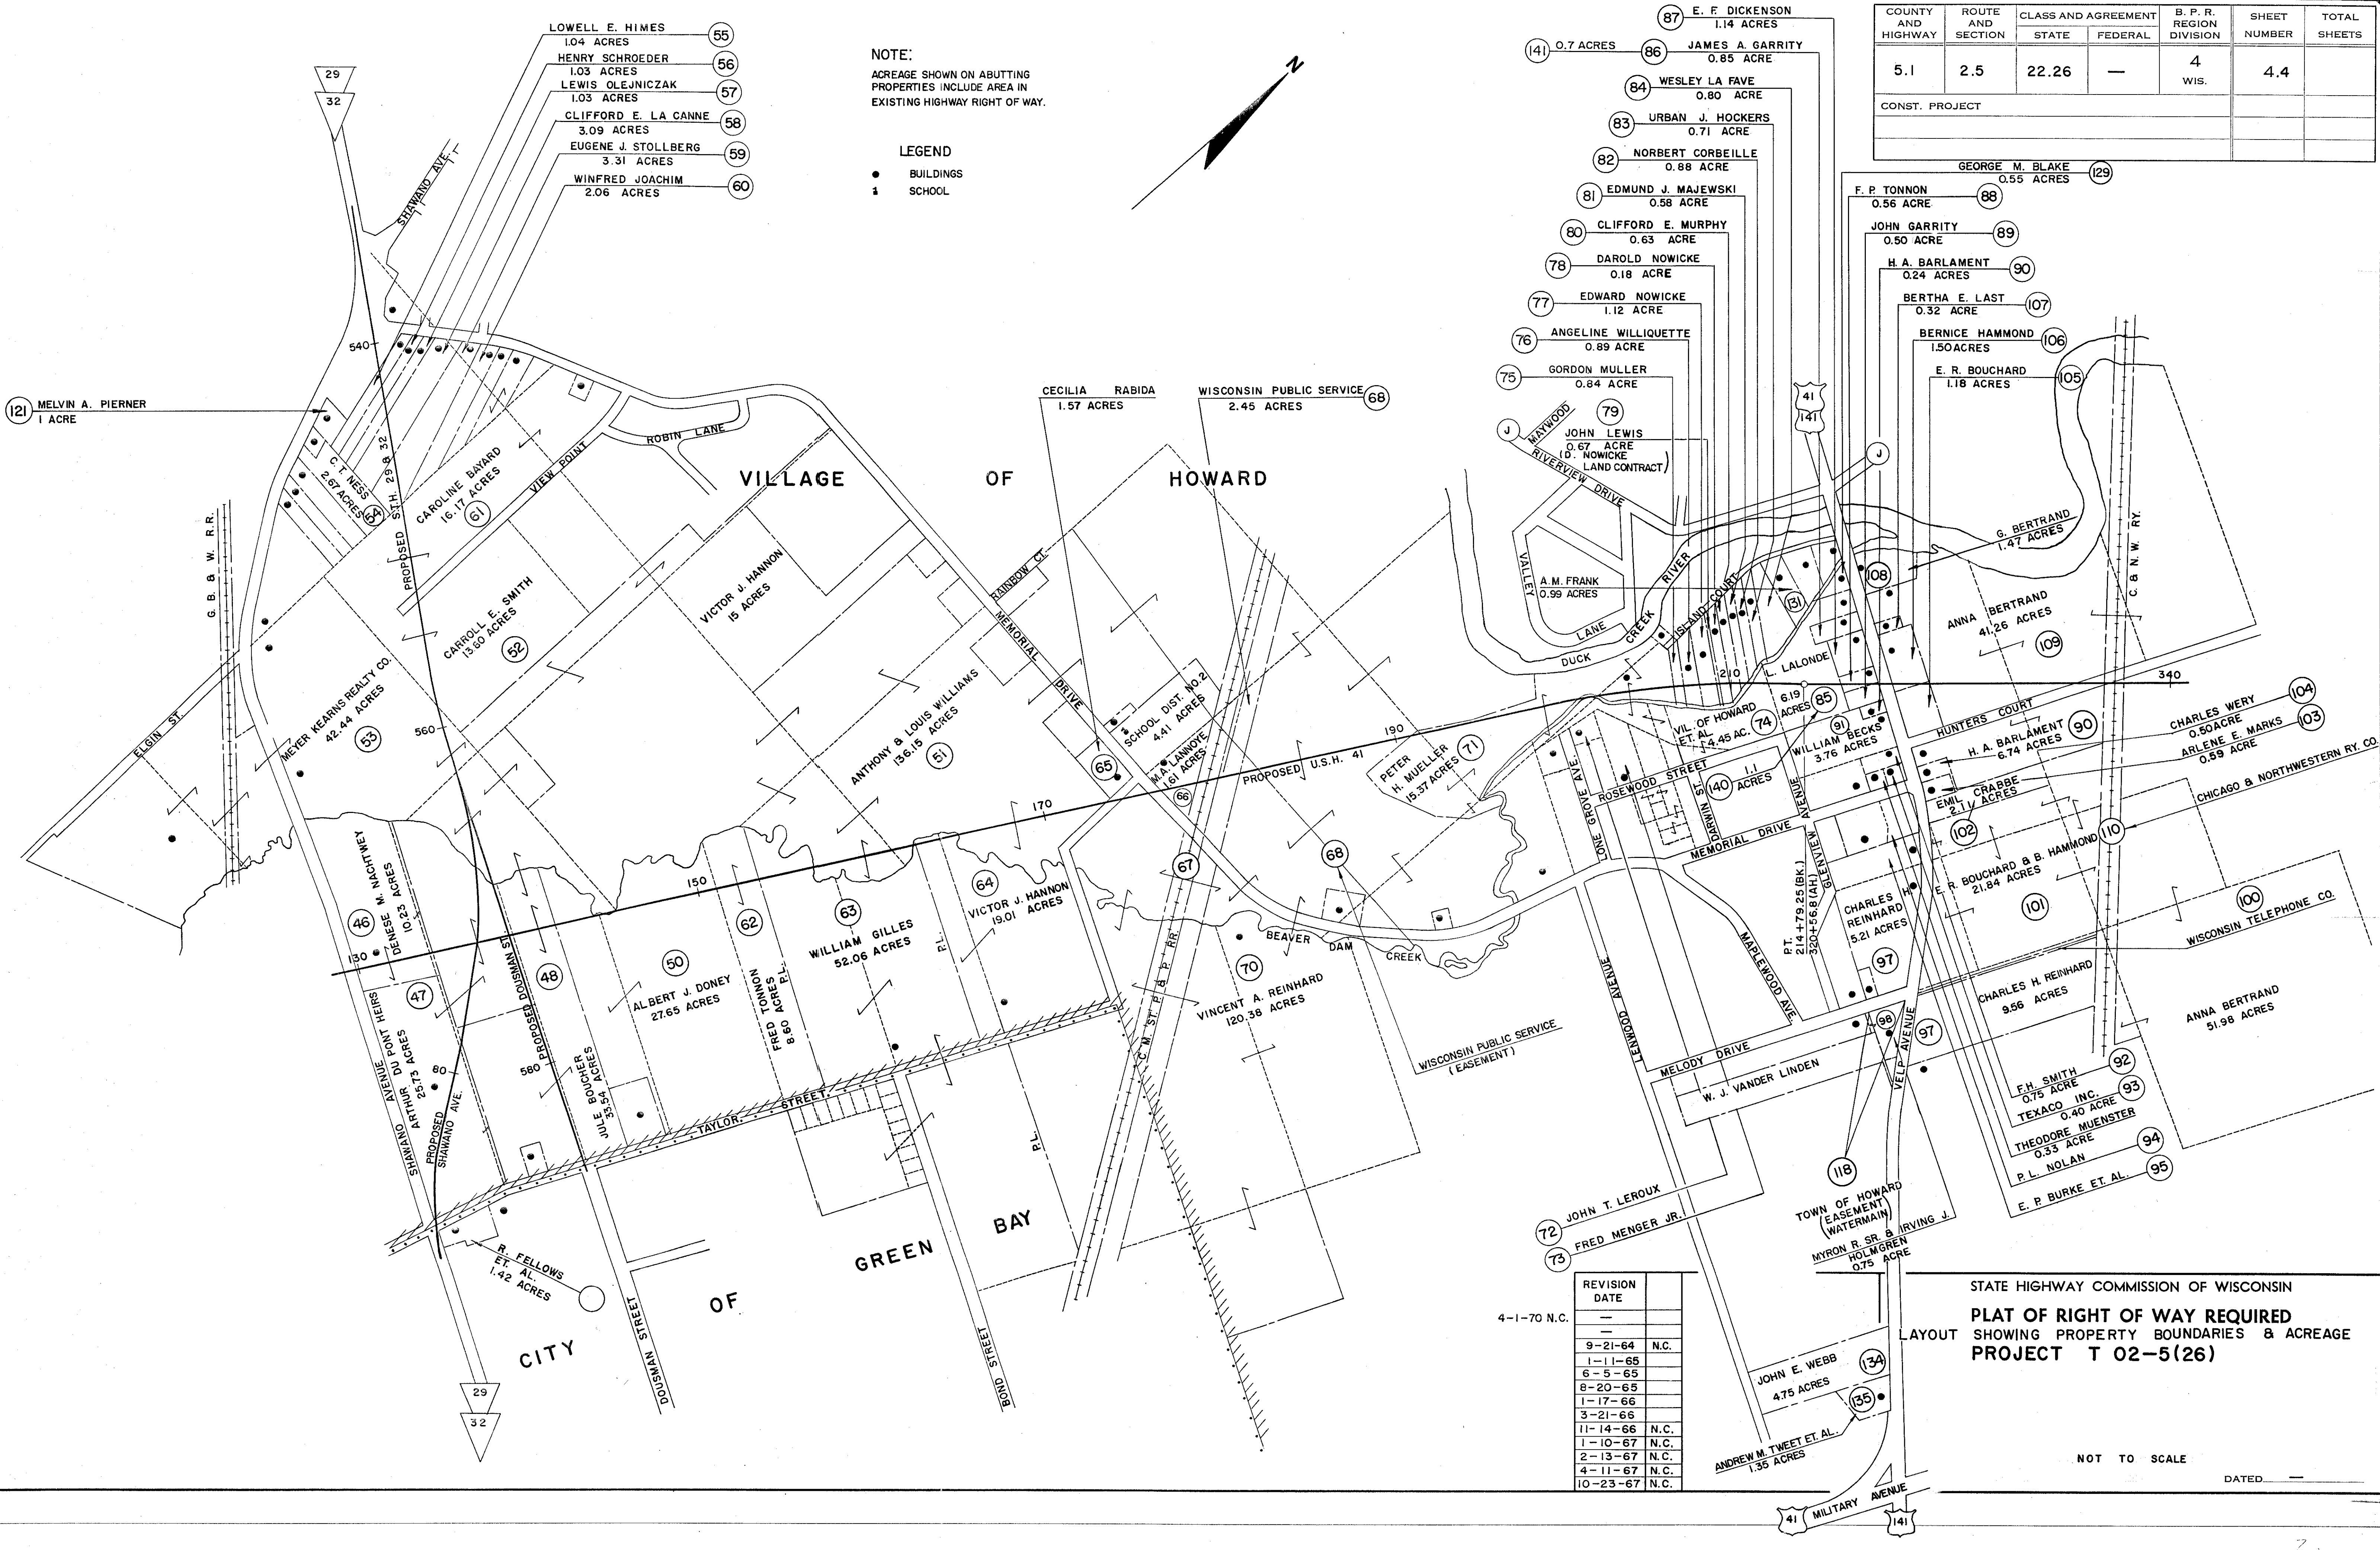

- LOWELL E. HIMES 1.04 ACRES (55)
- HENRY SCHROEDER 1.03 ACRES (56)
- LEWIS OLEJNICZAK 1.03 ACRES (57)
- CLIFFORD E. LA CANNE 3.09 ACRES (58)
- EUGENE J. STOLLBERG 3.31 ACRES (59)
- WINFRED JOACHIM 2.06 ACRES (60)

NOTE:
ACREAGE SHOWN ON ABUTTING
PROPERTIES INCLUDE AREA IN
EXISTING HIGHWAY RIGHT OF WAY.

- LEGEND
- BUILDINGS
 - 1 SCHOOL

COUNTY AND HIGHWAY	ROUTE AND SECTION	CLASS AND AGREEMENT	FEDERAL	B. P. R. REGION DIVISION	SHEET NUMBER	TOTAL SHEETS
5.1	2.5	22.26	—	4 WIS.	4.4	
CONST. PROJECT						


REVISION	DATE	
9-21-64	N.C.	
1-11-65		
6-5-65		
8-20-65		
1-17-66		
3-21-66		
11-14-66	N.C.	
1-10-67	N.C.	
2-13-67	N.C.	
4-11-67	N.C.	
10-23-67	N.C.	

STATE HIGHWAY COMMISSION OF WISCONSIN
PLAT OF RIGHT OF WAY REQUIRED
LAYOUT SHOWING PROPERTY BOUNDARIES & ACREAGE
PROJECT T 02-5(26)

NOT TO SCALE
DATED

LEGEND

- INITIAL PERMANENT CONSTRUCTION
- EXISTING TRAVEL WAY
- TEMPORARY CONSTRUCTION
- DENOTES NO. ACCESS
- RESERVED FOR LOCAL PUBLIC FRONTAGE ROAD DEVELOPMENT

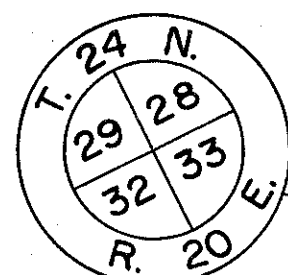

21.50 ACRES DECLARED AS EXCESS PROPERTY BY THE COMMISSION MARCH 6, 1968, SALE APPROVED BY THE GOVERNOR MARCH 15, 1968, SOLD AT PRIVATE SALE TO CITY OF GREEN BAY BY Q.C.D. DATED JANUARY 16, 1969.

0.7 ACRE DECLARED AS EXCESS PROPERTY BY THE COMMISSION 3-6-68. SALE APPROVED BY THE GOVERNOR 3-15-68. SOLD AT PRIVATE SALE TO HAROLD CARUFEL BY Q.C.D. DATED 10-19-72.

CITY

4.6 ACRES DECLARED AS EXCESS PROPERTY BY THE COMMISSION 3-6-68. SALE APPROVED BY THE GOVERNOR 3-15-68. SOLD AT PRIVATE SALE TO MARGARET SCHAEZT BY Q.C.D. DATED 10-19-72.

ACCESS ROAD
P.L. = 29+28.94
I = 104°-02'-36"
Δ = 75°-57'-24"
D = 114°-35'-30"
T = 39.03'
L = 66.28'
E = 13.43'
R = 50'
P.C. = 28+89.91
P.T. = 29+56.19

5.3 AC. REMNANT
SLOPE INTERCEPTS
TO BE CLOSED

0.9 AC. REMAINING
C. PIERQUET & H. CARUFEL
2.0 AC. REMAINING
P.L. = 22+00
I = 178°-13'-43"

2.4 AC. REMAINING
ACCESS ROAD
P.L. = 16+55
I = 86°-02'-E

3.0 AC. REMAINING
PROPOSED HIGHLAND AVENUE
P.L. = 18+22.8

CONST. P.I. = 24+00
I = 185°-43'-40"

28+97.66 PROPOSED U.S.H. 41 =
34+24.03 PROPOSED HIGHLAND AVE.
14.3 AC. REMAINING

ETHELYN P. ALLEN
(TOWN OF ASHWAUBENON)
LAND CONTRACT
0.19 ACRE DECLARED AS EXCESS PROPERTY BY THE DIVISION OF HIGHWAYS AND TRANSPORTATION 25.0 AC. REMAINING SERVICES 9-1-87. SOLD AT PRIVATE SALE TO ASHWAUBENON DEVELOPMENT PARTNERSHIP BY Q.C.D. DATED 9-1-87.

NOTE:
BEARINGS SHOWN ON THIS PLAT ARE THE TRUE BEARINGS OF EACH TANGENT TO THE NEAREST MINUTE.

PRIVATE CLAIM NO. 16 W.S.F.R.
PRIVATE CLAIM NO. 17 W.S.F.R.

PRIVATE CLAIM NO. 10 W.S.F.R.
PRIVATE CLAIM NO. 11 W.S.F.R.

0.90 ACRE DECLARED AS EXCESS PROPERTY BY THE COMMISSION MARCH 6, 1968, SALE APPROVED BY THE GOVERNOR MARCH 15, 1968, SOLD AT PRIVATE SALE TO ELLA M. NELSON, ORMA M. NELSON AND CORA E. NELSON BY Q.C.D. DATED MAY 24, 1968.

P.I. = 33+50.28
I = 186°-05'
Δ = 6°-05'
D = 0°-15'
T = 1,217.88'
L = 2,433.33'
E = 32.36'
R = 22,918.32'

PRIVATE CLAIM NO. 11 W.S.F.R.
PRIVATE CLAIM NO. 12 W.S.F.R.

PRIVATE CLAIM NO. 12 W.S.F.R.
PRIVATE CLAIM NO. 13 W.S.F.R.

PRIVATE CLAIM NO. 13 W.S.F.R.
PRIVATE CLAIM NO. 14 W.S.F.R.

PROPOSED HIGHLAND AVENUE LINE SHIFT DIAGRAM

SURVEY 30+00.53 PROPOSED U.S.H. 41 TANG. LINE 34+00 HIGHLAND

CONST. 28+97.63 PROPOSED U.S.H. 41 34+24.03 PROPOSED HIGHLAND AVE.

PROPOSED HIGHLAND AVE.

SURVEY 41+12.6
CONST. P.I. = 41+12.6
I = 206°-00'
Δ = 26°-00'
D = 4°-00'
T = 330.7'
L = 650'
E = 37.68'
R = 1,432.40'

CONST. P.I. = 24+00
I = 185°-43'-40"

CONST. P.I. = 24+00
I = 185°-43'-40"

COUNTY AND HIGHWAY	ROUTE AND SECTION	CLASS AND AGREEMENT	B. P. R. REGION DIVISION	SHEET NUMBER	TOTAL SHEETS
5.1	2.5	22.26	4 WIS.	4.5	
CONST. PROJECT					


REVISION	DATE
9-21-64	N.C.
1-11-65	
6-5-65	
8-20-65	
1-17-66	N.C.
3-21-66	
11-14-66	
1-10-67	N.C.
2-13-67	N.C.
4-11-67	N.C.
10-23-67	N.C.



STATE HIGHWAY COMMISSION OF WISCONSIN
PLAT OF RIGHT OF WAY REQUIRED
PROJECT T 02-5(26)

BEGIN RELOCATION ORDER
PROJECT T 02-5(26) STA. 12+49

LEGEND
—— INITIAL PERMANENT CONSTRUCTION
—— EXISTING TRAVEL WAY
—— TEMPORARY CONSTRUCTION
—— DENOTES NO. ACCESS
—— RESERVED FOR LOCAL PUBLIC FRONTAGE ROAD DEVELOPMENT

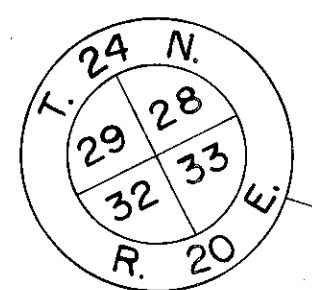

21.50 ACRES DECLARED AS EXCESS PROPERTY BY THE COMMISSION MARCH 6, 1968, SALE APPROVED BY THE GOVERNOR MARCH 15, 1968, SOLD AT PRIVATE SALE TO CITY OF GREEN BAY BY Q.C.D. DATED JANUARY 16, 1969

0.7 ACRE DECLARED AS EXCESS PROPERTY BY THE COMMISSION 3-6-68, SALE APPROVED BY THE GOVERNOR 3-15-68, SOLD AT PRIVATE SALE TO HAROLD CARUFEL BY Q.C.D. DATED 10-19-72.

4.6 ACRES DECLARED AS EXCESS PROPERTY BY THE COMMISSION 3-6-68, SALE APPROVED BY THE GOVERNOR 3-15-68, SOLD AT PRIVATE SALE TO MARGARET SCHAEZT BY Q.C.D. DATED 10-19-72.

ACCESS ROAD
PL. = 29+28.94
I = 104°-02'-36"
Δ = 75°-57'-24"
D = 114°-35'-30"
T = 39.03'
L = 66.28'
E = 13.43'
R = 50'
PC = 28+89.91
PT = 29+56.19

PRIVATE CLAIM NO. 10 W.S.F.R.
PRIVATE CLAIM NO. 11 W.S.F.R.

0.90 ACRE DECLARED AS EXCESS PROPERTY BY THE COMMISSION MARCH 6, 1968, SALE APPROVED BY THE GOVERNOR MARCH 15, 1968, SOLD AT PRIVATE SALE TO ELLA M. NELSON, ORMA M. NELSON AND CORA E. NELSON BY Q.C.D. DATED MAY 24, 1968.

COUNTY AND HIGHWAY	ROUTE AND SECTION	CLASS AND AGREEMENT	S.P.R. REGION DIVISION	SHEET NUMBER	TOTAL SHEETS
5.1	2.5	22.26	4	4.5	
CONST. PROJECT					

PI. = 33+50.28
I = 186°-05'
Δ = 6°-05'
D = 0°-15'
T = 1,217.88'
L = 2,433.33'
E = 32.36'
R = 22,918.32'

PRIVATE CLAIM NO. 11 W.S.F.R.
PRIVATE CLAIM NO. 12 W.S.F.R.

PRIVATE CLAIM NO. 12 W.S.F.R.
PRIVATE CLAIM NO. 13 W.S.F.R.

0.25 AC. SOLD AT A PRIVATE SALE TO CHURCH STREET PARTNERS II, BEING PART OF LOT 11 OF MORRIS & BROM LEYS SUBDIVISION OF THE S 1/2 OF PC. 13 WSFR SALE APPROVED BY THE GOVERNOR ON 4-5-97 AND DATED 4-8-97.


PRIVATE CLAIM NO. 13 W.S.F.R.
PRIVATE CLAIM NO. 14 W.S.F.R.

CONST. & HIGHLAND AVE.
PI. = 45+70.52
I = 200°-16'-20"
Δ = 20°-16'-20"
D = 2°-30'
T = 409.74'
L = 810.88'
E = 36.34'
R = 2,291.83'

PROPOSED HIGHLAND AVENUE LINE SHIFT DIAGRAM

SURVEY 30+00.53 PROPOSED U.S.H. 41 TANG LINE 34+00 HIGHLAND

CONST. 28+97.63 PROPOSED U.S.H. 41 34+24.03 PROPOSED HIGHLAND AVE.

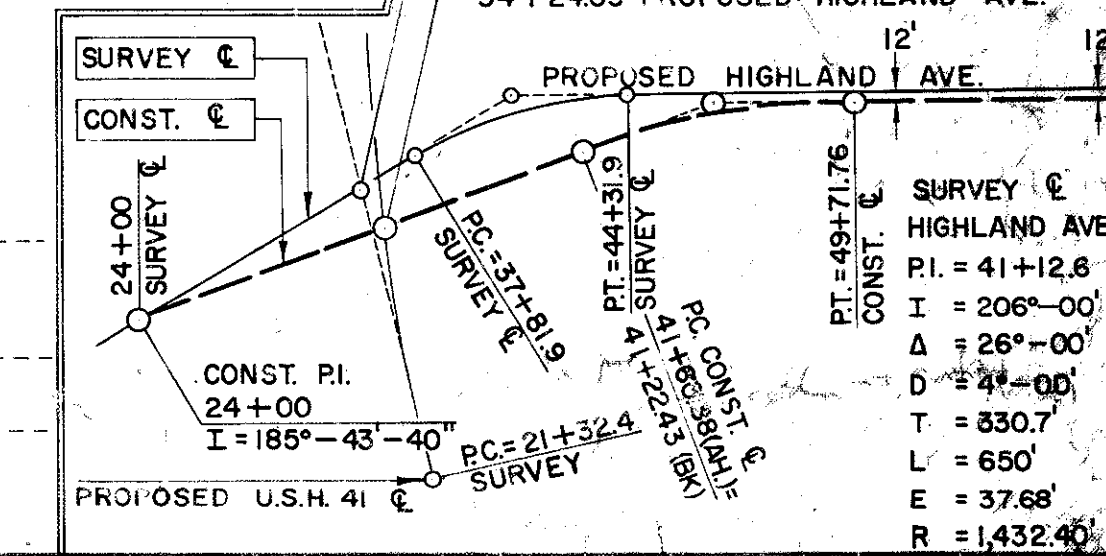

PRIVATE CLAIM NO. 14 W.S.F.R.
PRIVATE CLAIM NO. 15 W.S.F.R.

ETHELYN ALLEN & GLENICE EDMISTER
25.9 AC. REMAINING

PRIVATE CLAIM NO. 15 W.S.F.R.
PRIVATE CLAIM NO. 16 W.S.F.R.


ETHELYN P. ALLEN
7.2 AC. REMAINING

4-1-70

STATE HIGHWAY COMMISSION OF WISCONSIN

PLAT OF RIGHT OF WAY REQUIRED
PROJECT T 02-5(26)

REVISION	DATE	
9-21-64	N.C.	
1-11-65		
6-5-65		
8-20-65		
1-17-66	N.C.	
3-21-66		
11-14-66		
1-10-67	N.C.	
2-13-67	N.C.	
4-11-67	N.C.	
10-23-67	N.C.	

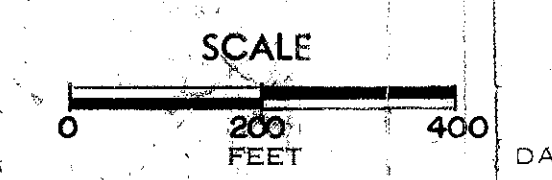

NOTE:
BEARINGS SHOWN ON THIS PLAT ARE THE TRUE BEARINGS OF EACH TANGENT TO THE NEAREST MINUTE.

BEGIN RELOCATION ORDER
PROJECT T 02-5(26) STA. 12+49

CITY

OF

GREEN


BAY

COUNTY AND HIGHWAY	ROUTE AND SECTION	CLASS AND AGREEMENT		B. P. R. REGION DIVISION	SHEET NUMBER	TOTAL SHEETS
		STATE	FEDERAL			
5.1	2.5	22.26	—	4 WIS.	4.6	
CONST. PROJECT						

PRIVATE CLAIM NO. 11 W.S.F.R.
PRIVATE CLAIM NO. 12 W.S.F.R.

PRIVATE CLAIM NO. 12 W.S.F.R.
PRIVATE CLAIM NO. 13 W.S.F.R.


0.01 ACRE DECLARED AS EXCESS PROPERTY BY THE COMMISSION 4-19-77. SALE APPROVED BY THE GOVERNOR 4-28-77. SOLD AT PRIVATE SALE TO JOHN DEVROY, JR. BY Q.C.D. DATED 5-4-77.

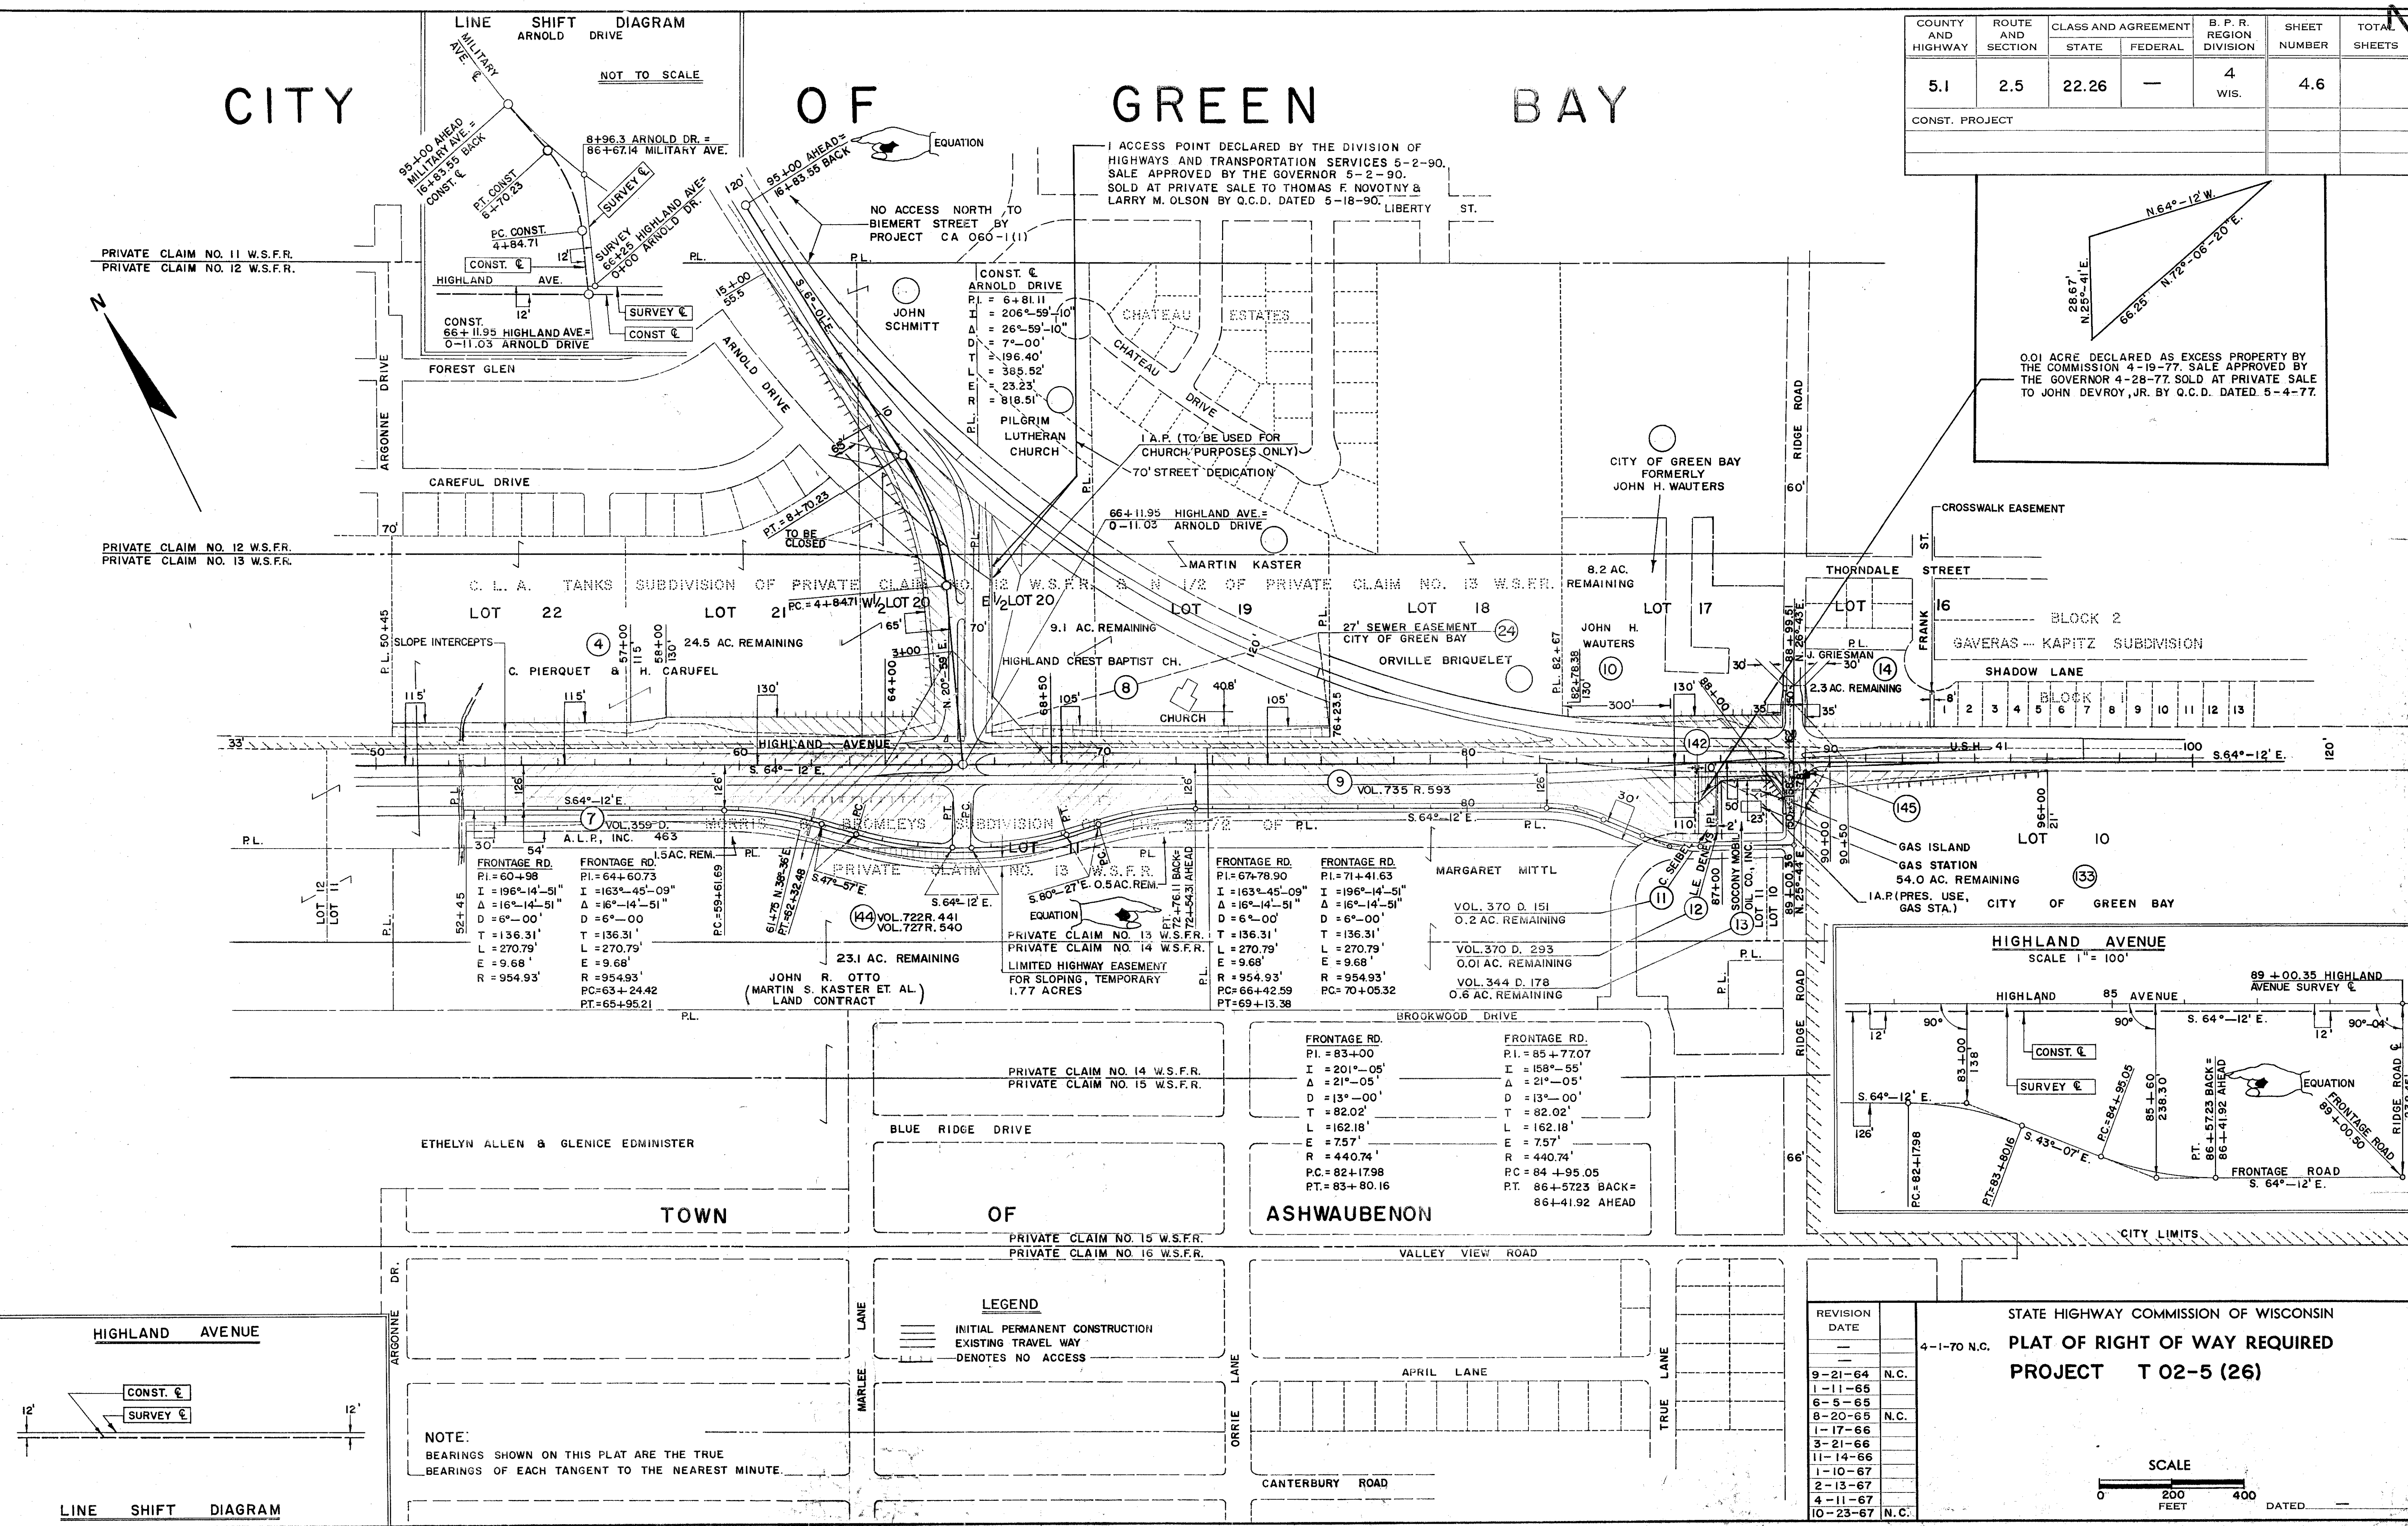

NOTE:
BEARINGS SHOWN ON THIS PLAT ARE THE TRUE
BEARINGS OF EACH TANGENT TO THE NEAREST MINUTE.

STATE HIGHWAY COMMISSION OF WISCONSIN
4-1-70 N.C.
PLAT OF RIGHT OF WAY REQUIRED
PROJECT T 02-5 (26)

SCALE
0 200 400
FEET
DATED

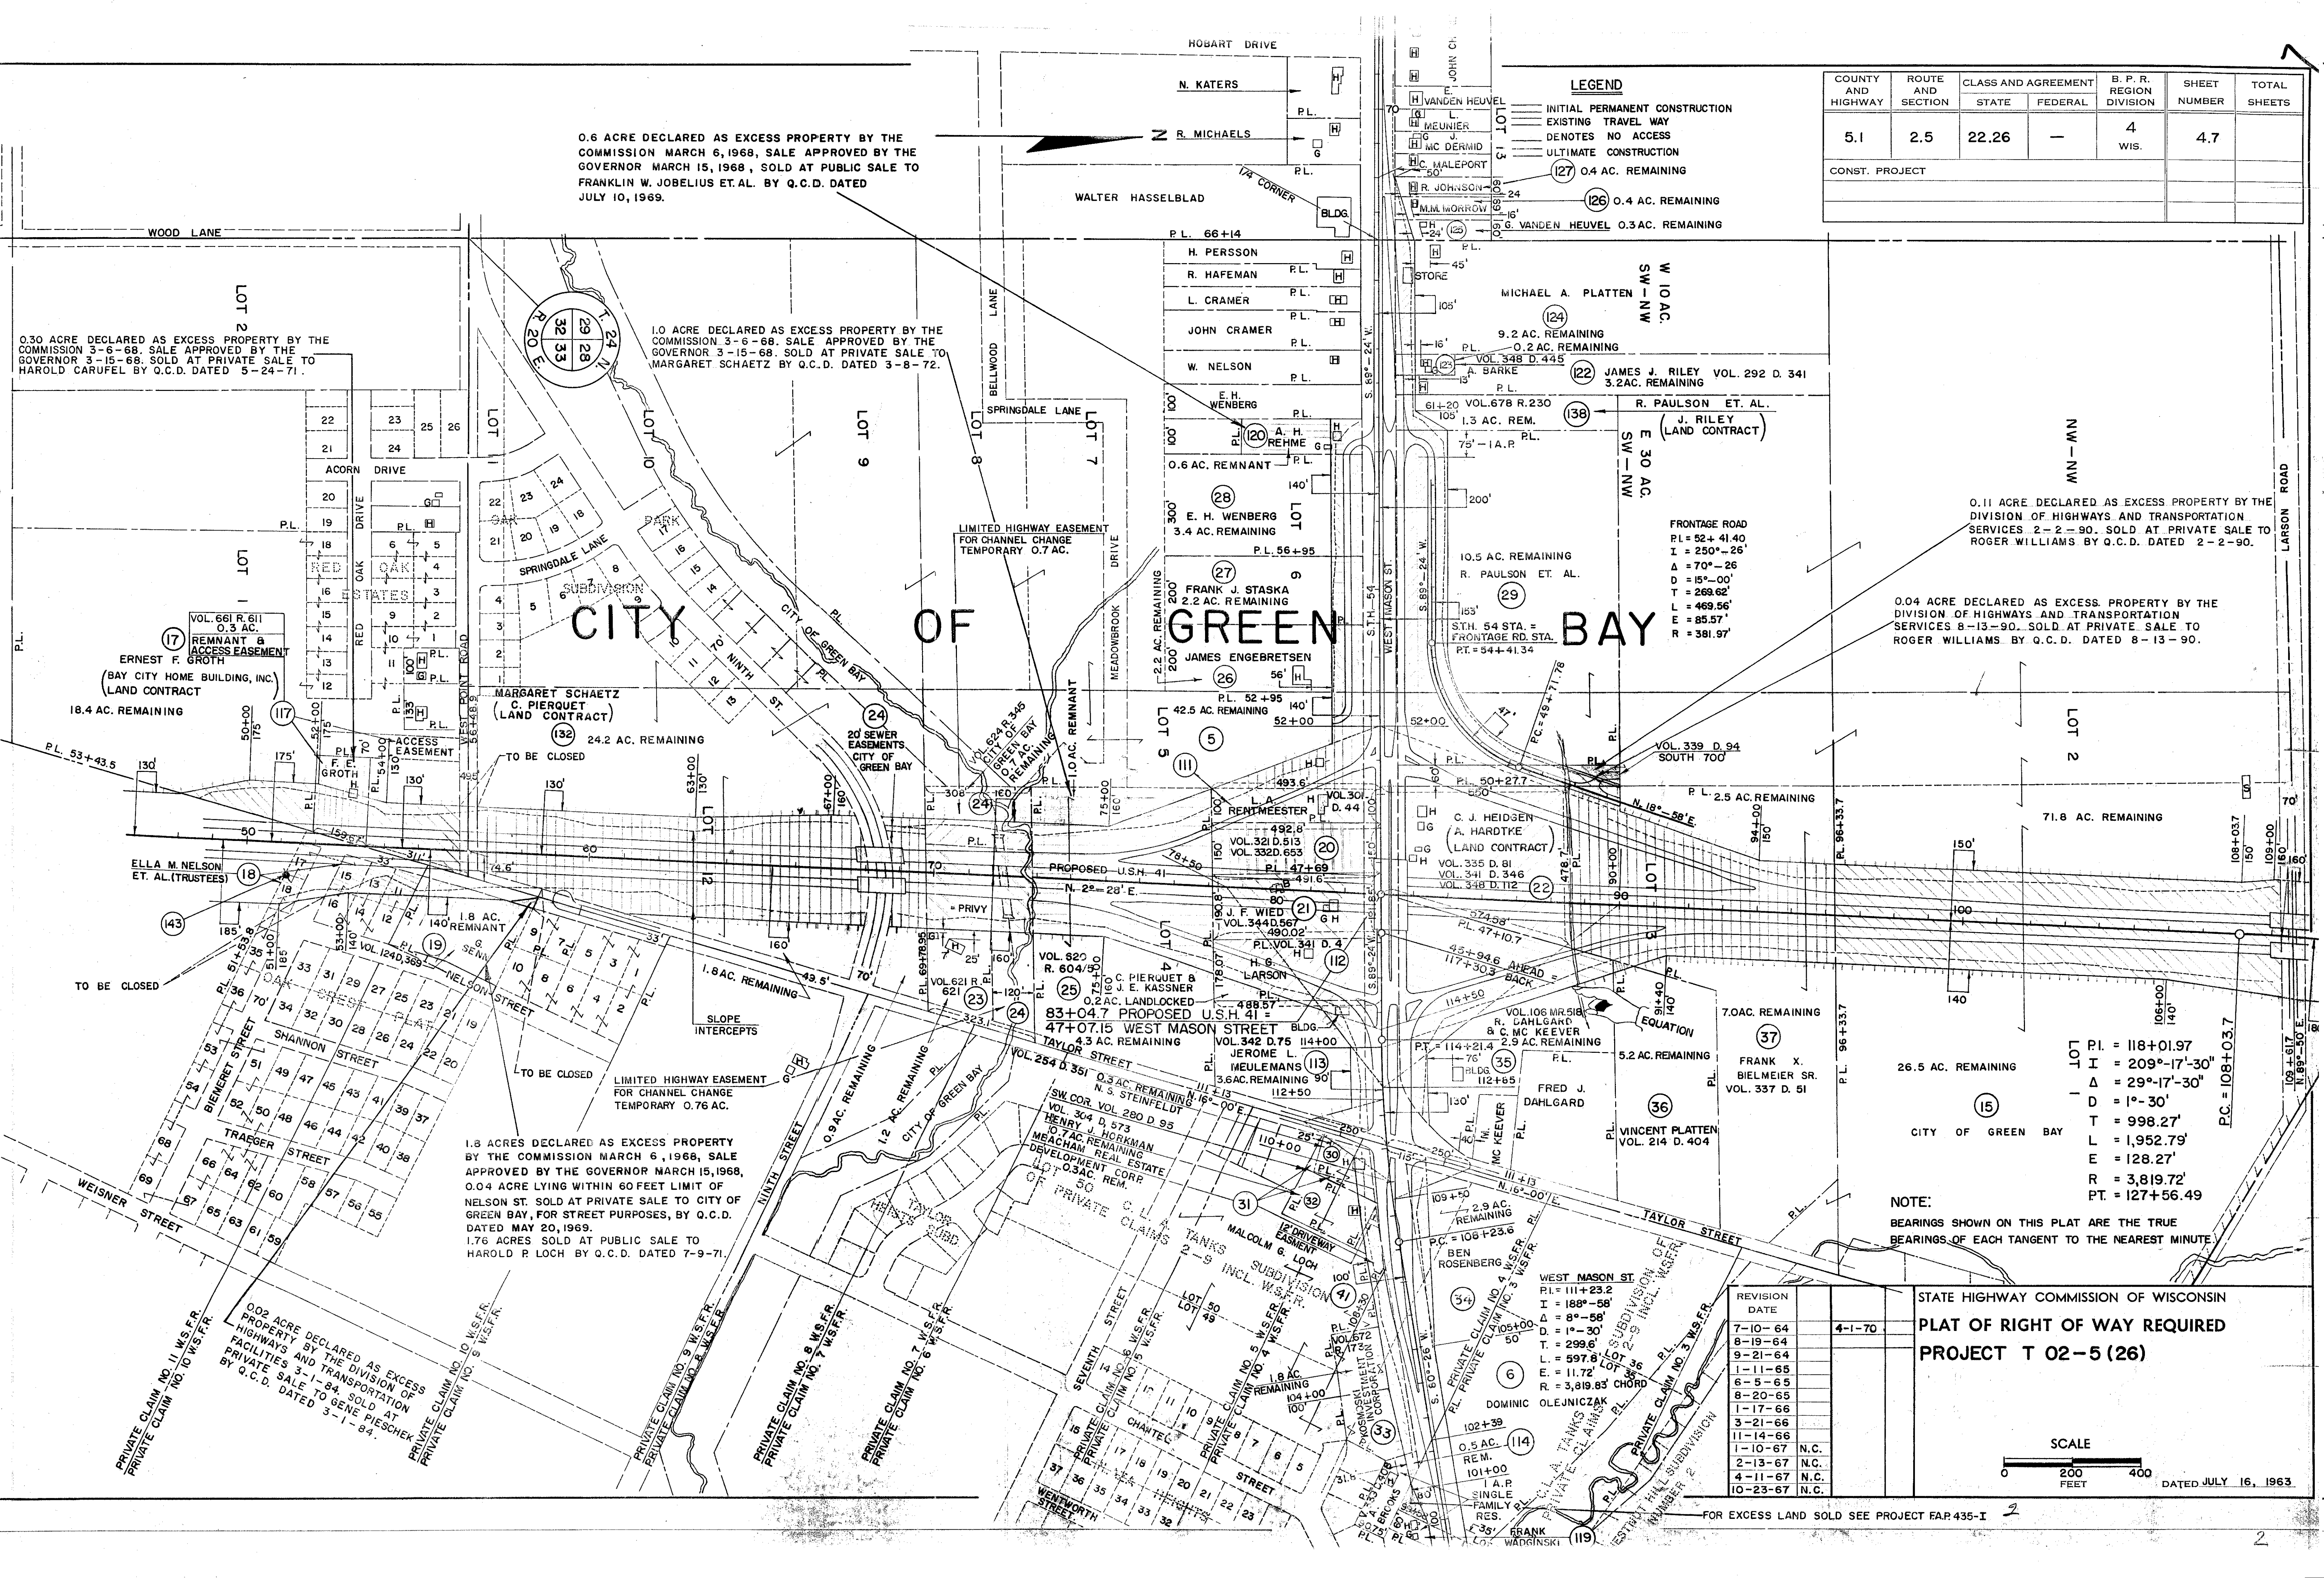

0.6 ACRE DECLARED AS EXCESS PROPERTY BY THE COMMISSION MARCH 6, 1968, SALE APPROVED BY THE GOVERNOR MARCH 15, 1968, SOLD AT PUBLIC SALE TO FRANKLIN W. JOBELIUS ET AL. BY Q.C.D. DATED JULY 10, 1969.

0.30 ACRE DECLARED AS EXCESS PROPERTY BY THE COMMISSION 3-6-68, SALE APPROVED BY THE GOVERNOR 3-15-68, SOLD AT PRIVATE SALE TO HAROLD CARUFEL BY Q.C.D. DATED 5-24-71.

1.0 ACRE DECLARED AS EXCESS PROPERTY BY THE COMMISSION 3-6-68, SALE APPROVED BY THE GOVERNOR 3-15-68, SOLD AT PRIVATE SALE TO MARGARET SCHAEZT BY Q.C.D. DATED 3-8-72.

0.11 ACRE DECLARED AS EXCESS PROPERTY BY THE DIVISION OF HIGHWAYS AND TRANSPORTATION SERVICES 2-2-90, SOLD AT PRIVATE SALE TO ROGER WILLIAMS BY Q.C.D. DATED 2-2-90.

0.04 ACRE DECLARED AS EXCESS PROPERTY BY THE DIVISION OF HIGHWAYS AND TRANSPORTATION SERVICES 8-13-90, SOLD AT PRIVATE SALE TO ROGER WILLIAMS BY Q.C.D. DATED 8-13-90.


1.8 ACRES DECLARED AS EXCESS PROPERTY BY THE COMMISSION MARCH 6, 1968, SALE APPROVED BY THE GOVERNOR MARCH 15, 1968, 0.04 ACRE LYING WITHIN 60 FEET LIMIT OF NELSON ST. SOLD AT PRIVATE SALE TO CITY OF GREEN BAY, FOR STREET PURPOSES, BY Q.C.D. DATED MAY 20, 1969. 1.76 ACRES SOLD AT PUBLIC SALE TO HAROLD R. LOCH BY Q.C.D. DATED 7-9-71.

0.02 ACRE DECLARED AS EXCESS PROPERTY BY THE DIVISION OF HIGHWAYS AND TRANSPORTATION SERVICES 3-1-84, SOLD AT PRIVATE SALE TO GENE PIESCHER BY Q.C.D. DATED 3-1-84.

STATE HIGHWAY COMMISSION OF WISCONSIN					
PLAT OF RIGHT OF WAY REQUIRED					
PROJECT T 02-5 (26)					
REVISION	DATE	BY	CHKD	APPD	DATE
7-10-64					
8-19-64					
9-21-64					
1-11-65					
6-5-65					
8-20-65					
1-17-66					
3-21-66					
11-14-66					
1-10-67	N.C.				
2-13-67	N.C.				
4-11-67	N.C.				
10-23-67	N.C.				

SCALE
0 200 400
FEET
DATED JULY 16, 1963

FOR EXCESS LAND SOLD SEE PROJECT FAP.435-I

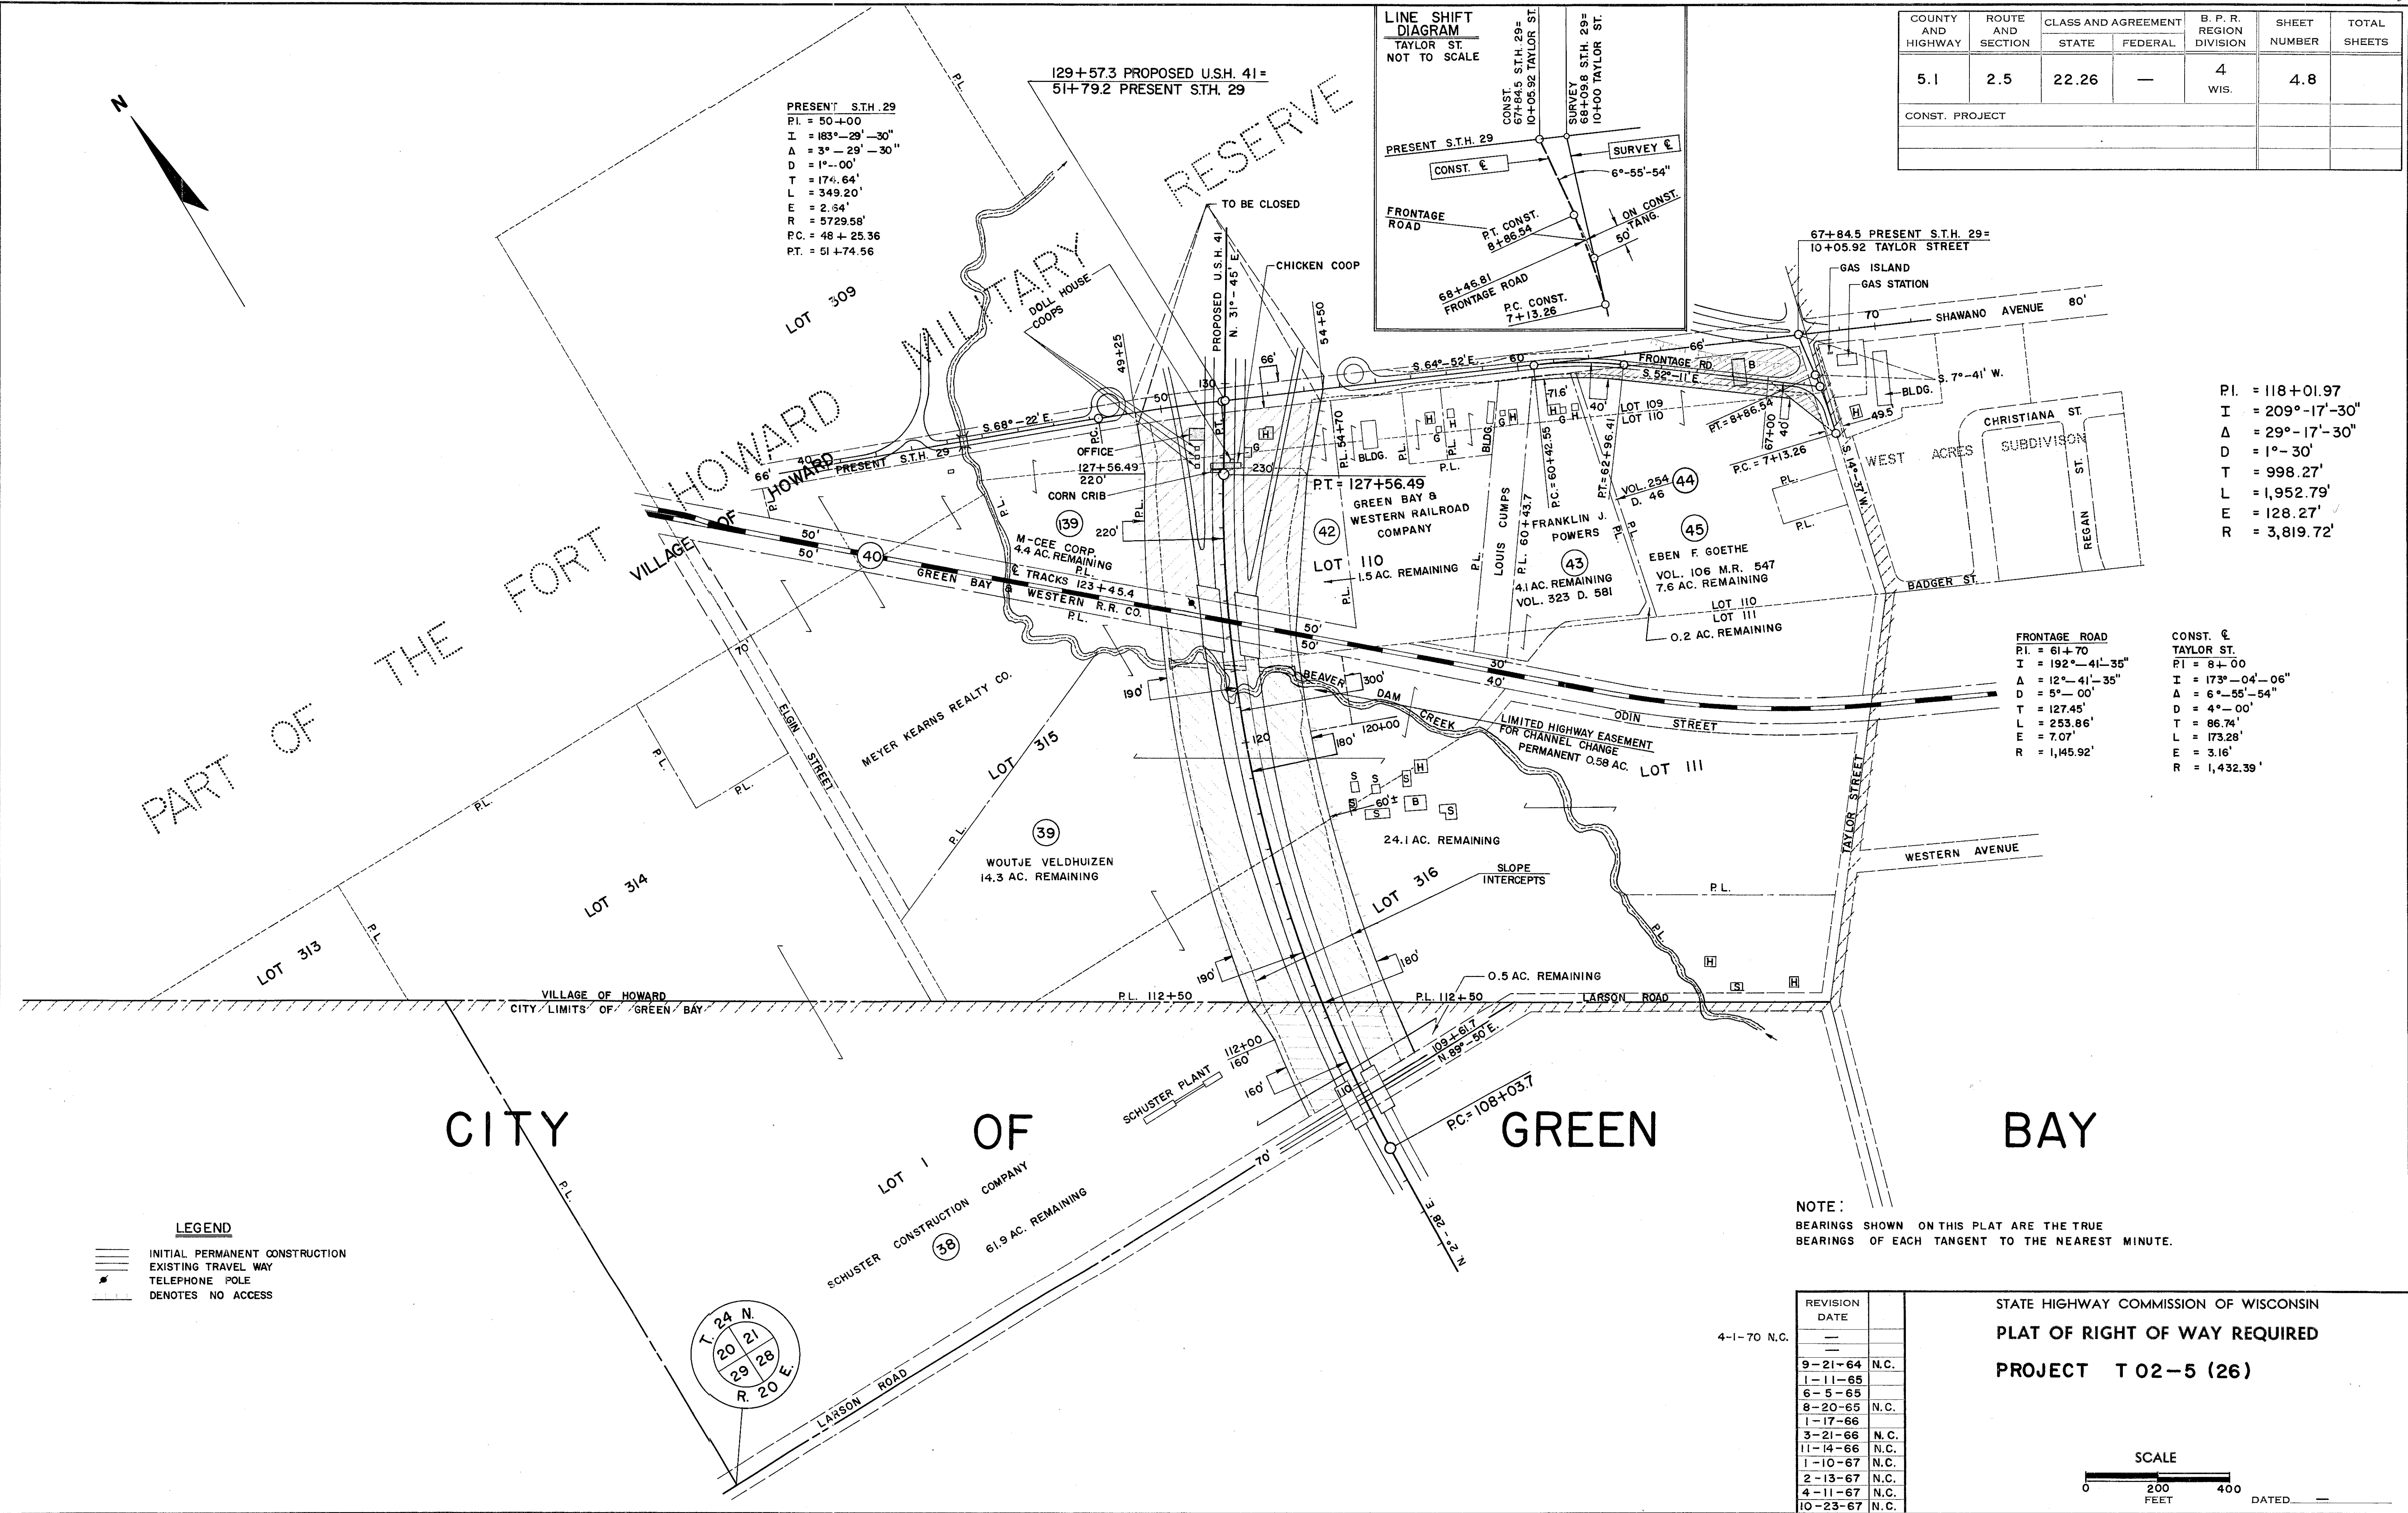

COUNTY AND HIGHWAY	ROUTE AND SECTION	CLASS AND AGREEMENT	B. P. R. REGION DIVISION	SHEET NUMBER	TOTAL SHEETS
5.1	2.5	22.26	4 WIS.	4.8	
CONST. PROJECT					

PI. = 118+01.97
I = 209°-17'-30"
Δ = 29°-17'-30"
D = 1°-30'
T = 998.27'
L = 1,952.79'
E = 128.27'
R = 3,819.72'

FRONTAGE ROAD
PI. = 61+70
I = 192°-41'-35"
Δ = 12°-41'-35"
D = 5°-00'
T = 127.45'
L = 253.86'
E = 7.07'
R = 1,145.92'

CONST. E
TAYLOR ST.
PI. = 8+00
I = 173°-04'-06"
Δ = 6°-55'-54"
D = 4°-00'
T = 86.74'
L = 173.28'
E = 3.16'
R = 1,432.39'

NOTE:
BEARINGS SHOWN ON THIS PLAT ARE THE TRUE
BEARINGS OF EACH TANGENT TO THE NEAREST MINUTE.


REVISION DATE	
9-21-64	N.C.
1-11-65	
6-5-65	
8-20-65	N.C.
1-17-66	
3-21-66	N.C.
11-14-66	N.C.
1-10-67	N.C.
2-13-67	N.C.
4-11-67	N.C.
10-23-67	N.C.

STATE HIGHWAY COMMISSION OF WISCONSIN
PLAT OF RIGHT OF WAY REQUIRED
PROJECT T 02-5 (26)

SCALE
0 200 400
FEET

DATED

COUNTY AND HIGHWAY	ROUTE AND SECTION	CLASS AND AGREEMENT STATE FEDERAL	B. P. R. REGION DIVISION	SHEET NUMBER	TOTAL SHEETS
5.1	2.5	22.26	4 WIS.	4.9	
CONST. PROJECT					

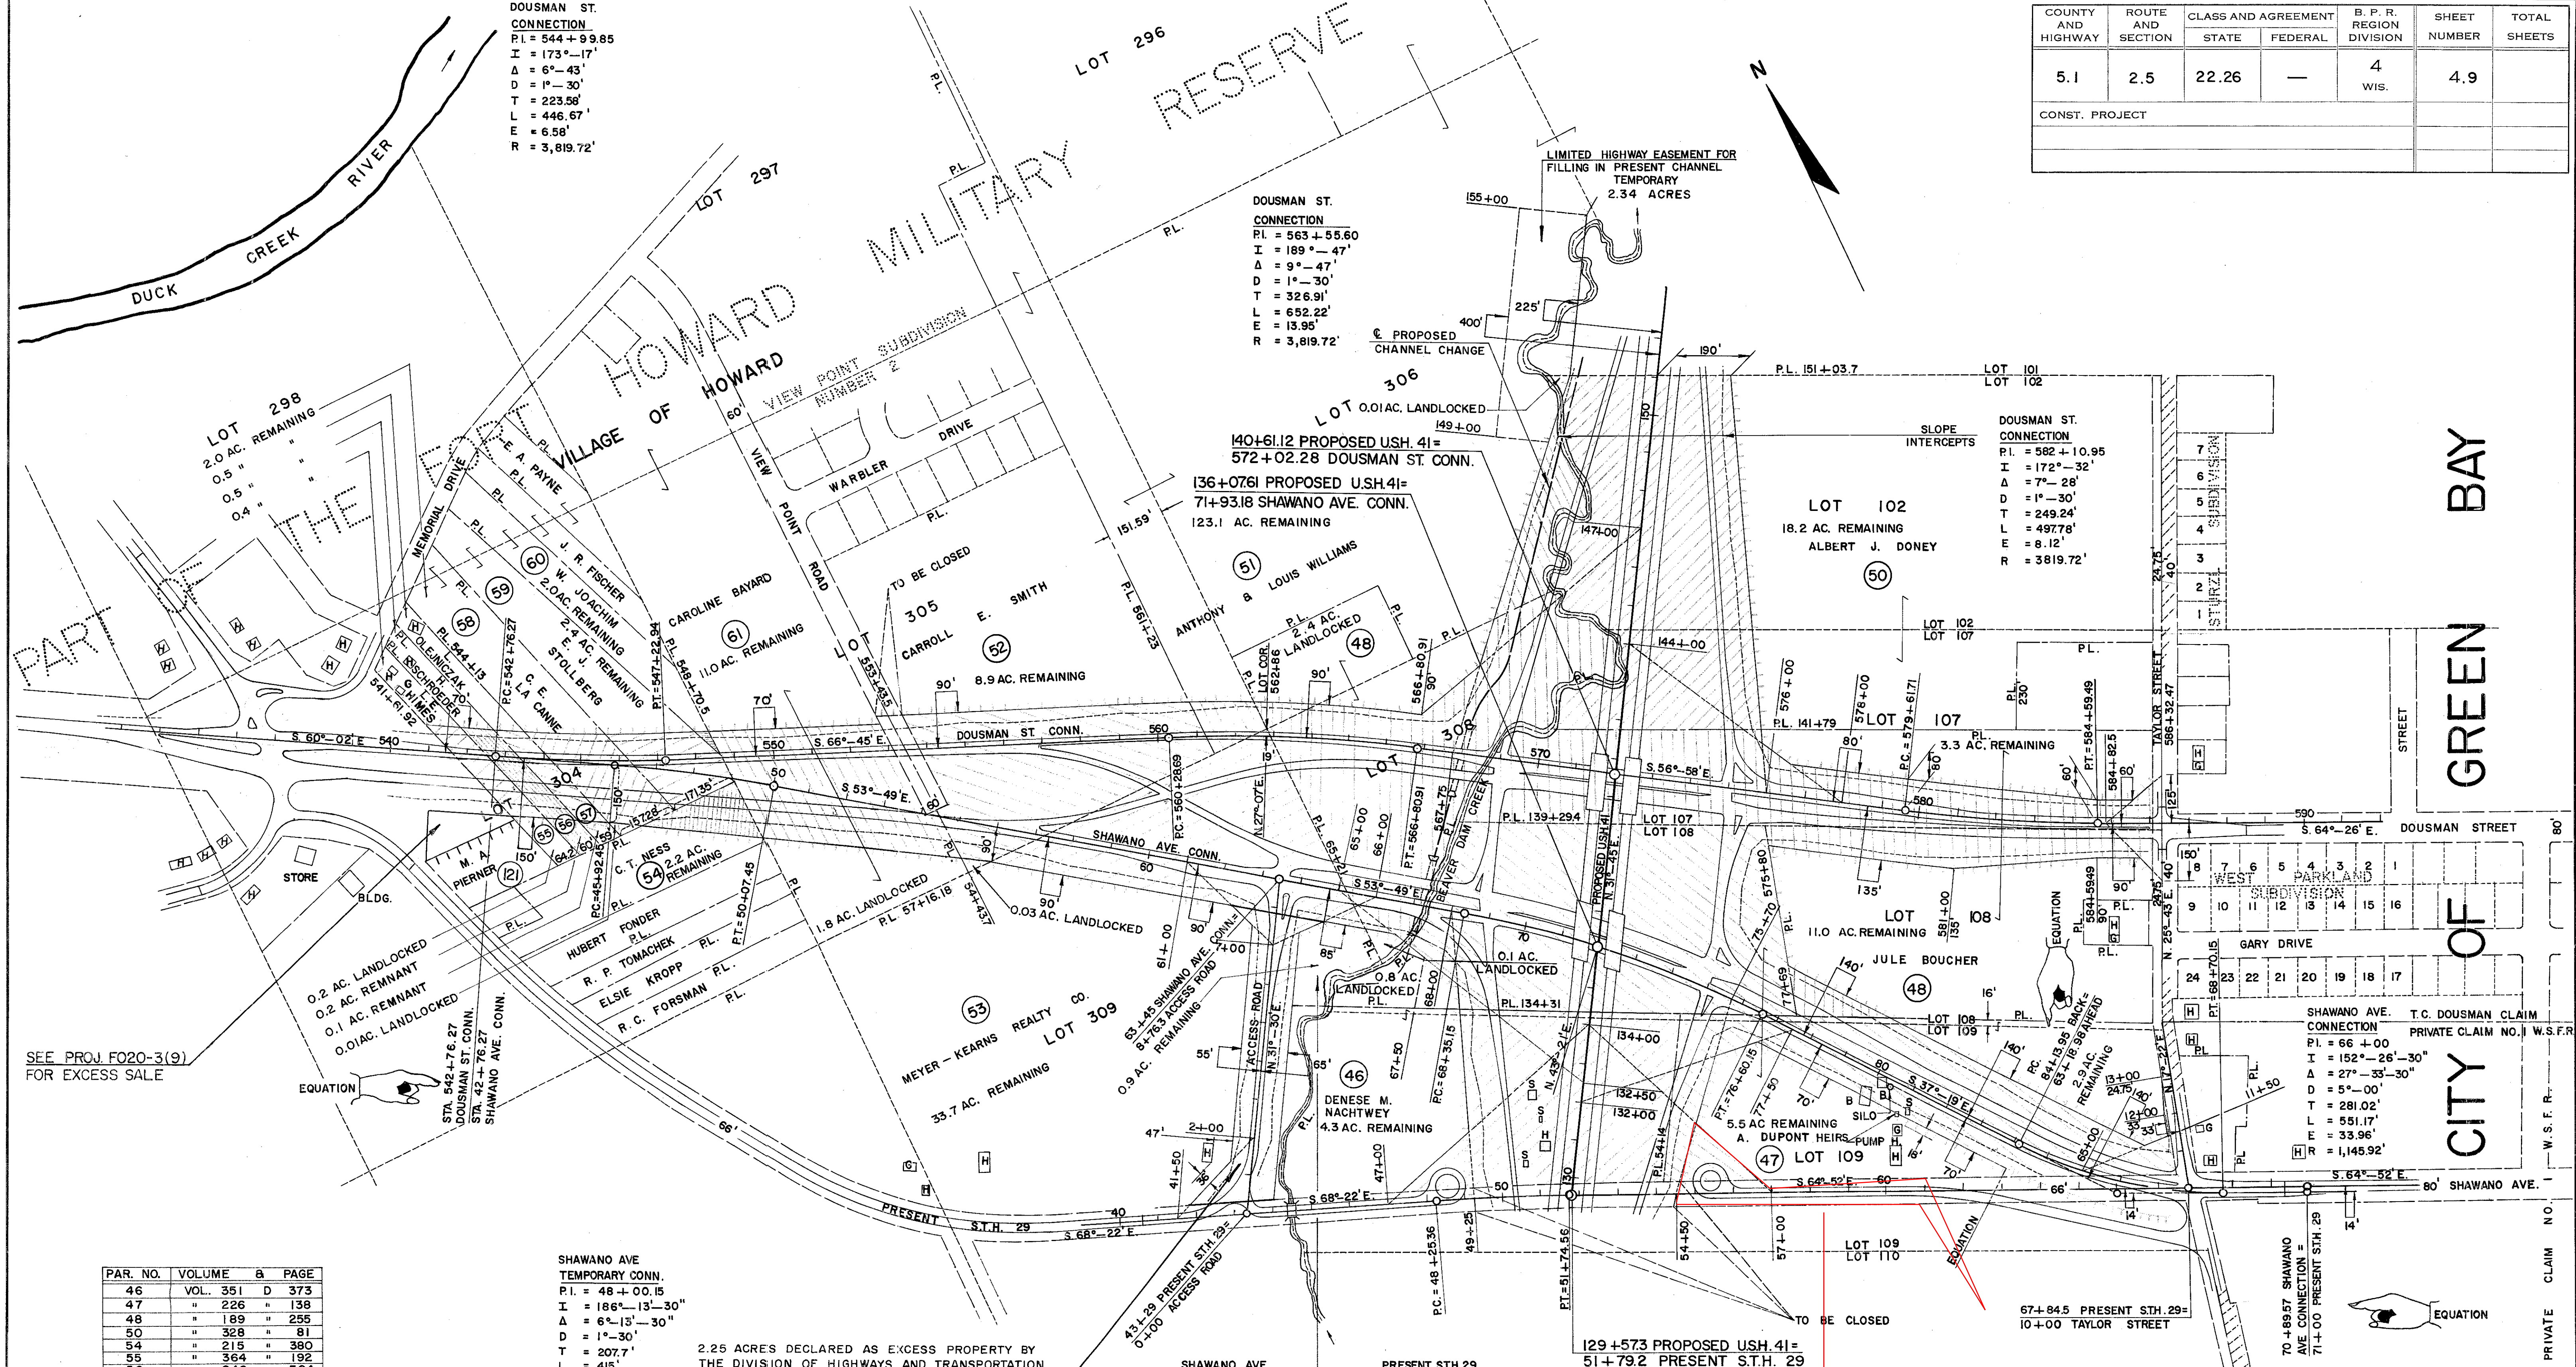

SEE PROJ. F020-3(9) FOR EXCESS SALE

PAR. NO.	VOLUME	a	PAGE
46	VOL. 351	D	373
47	"	"	138
48	"	"	255
50	"	"	91
54	"	"	380
55	"	"	192
56	"	"	304
57	"	"	186
58	"	"	141
59	"	"	453
60	"	"	449

SHAWANO AVE. TEMPORARY CONN.
P.I. = 48+00.15
I = 186°-13'-30"
Δ = 6°-13'-30"
D = 1°-30'
T = 207.7'
L = 415'
E = 5.66'
R = 3,819.72'

2.25 ACRES DECLARED AS EXCESS PROPERTY BY THE DIVISION OF HIGHWAYS AND TRANSPORTATION SERVICES 1-14-88. SOLD AT PRIVATE SALE TO THE VILLAGE OF HOWARD BY Q.C.D. DATED 1-14-88.

NOTE:
BEARINGS SHOWN ON THIS PLAT ARE THE TRUE BEARINGS OF EACH TANGENT TO THE NEAREST MINUTE.

SHAWANO AVE. CONNECTION
P.I. = 72+50.53
I = 196°-30'
Δ = 16°-30'
D = 2°-00'
T = 415.38'
L = 825'
E = 29.96'
R = 2864.79'

PRESENT STH.29
P.I. = 50+00
I = 183°-29'-30"
Δ = 3°-29'-30"
D = 1°-00'
T = 174.64'
L = 349.20'
E = 2.64'
R = 5729.58'

LIMITED HIGHWAY EASEMENT FOR CHANNEL CHANGE PERMANENT 1.47 ACRES


129+573 PROPOSED U.S.H. 41 = 51+79.2 PRESENT STH. 29
LEGEND

- INITIAL PERMANENT CONSTRUCTION
- ULTIMATE CONSTRUCTION
- TEMPORARY CONSTRUCTION
- EXISTING TRAVEL WAY
- DENOTES NO ACCESS

Approx. 1.75 acres sold to Village of Howard. Doc # 2710067, dated 7/2/15

REVISION DATE	
9-21-64	N.C.
1-11-65	
6-5-65	
8-20-65	
1-17-66	
3-21-66	
11-14-66	N.C.
1-10-67	N.C.
2-13-67	N.C.
4-11-67	N.C.
10-23-67	N.C.

STATE HIGHWAY COMMISSION OF WISCONSIN
PLAT OF RIGHT OF WAY REQUIRED
PROJECT T 02-5 (26)

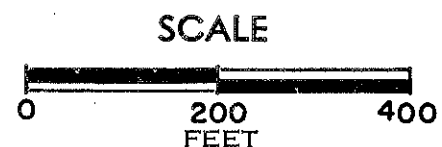

DATED

VILLAGE OF HOWARD

CONST. PROJECT

PT. 214 + 79.25 BACK =
320 + 56.8 AHEAD

LEGEND

- INITIAL PERMANENT CONSTRUCTION
EXISTING TRAVEL WAY
TELEPHONE POLE
POWER POLE
TRANSMISSION TOWER
DENOTES NO ACCESS



NOTE:
BEARINGS SHOWN ON THIS PLAT ARE THE TRUE
BEARINGS OF EACH TANGENT TO THE NEAREST MINUTE

STATE HIGHWAY COMMISSION OF WISCONSIN
PLAT OF RIGHT OF WAY REQUIRED
PROJECT T 02-5 (26)

REVISION	DATE	
9-21-64		N.C.
1-11-65		
6-5-65		
8-20-65		
1-17-66		
3-21-66		N.C.
11-14-66		N.C.
1-10-67		N.C.
2-13-67		N.C.
4-11-67		N.C.
10-23-67		N.C.


SCALE

0 200 400
FEET


DATE _____

0.4 ACRE DECLARED AS EXCESS PROPERTY BY THE GOVERNOR MARCH 15, 1968, SALE APPROVED BY THE GOVERNOR MARCH 15, 1968, SOLD AT PUBLIC AUCTION TO JAMES A. GARRITY BY Q.C.D. DATED 1-5-78

ACCESS RIGHTS ACQUIRED UNDER PARCEL 86

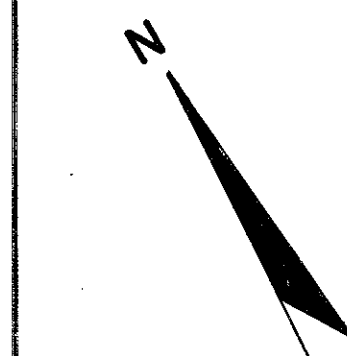

COUNTY AND HIGHWAY	ROUTE AND SECTION	CLASS AND AGREEMENT	B. P. R. REGION DIVISION	SHEET NUMBER	TOTAL SHEETS
5.1	2.5	22.26	4 WIS.	4.11	
CONST. PROJECT					

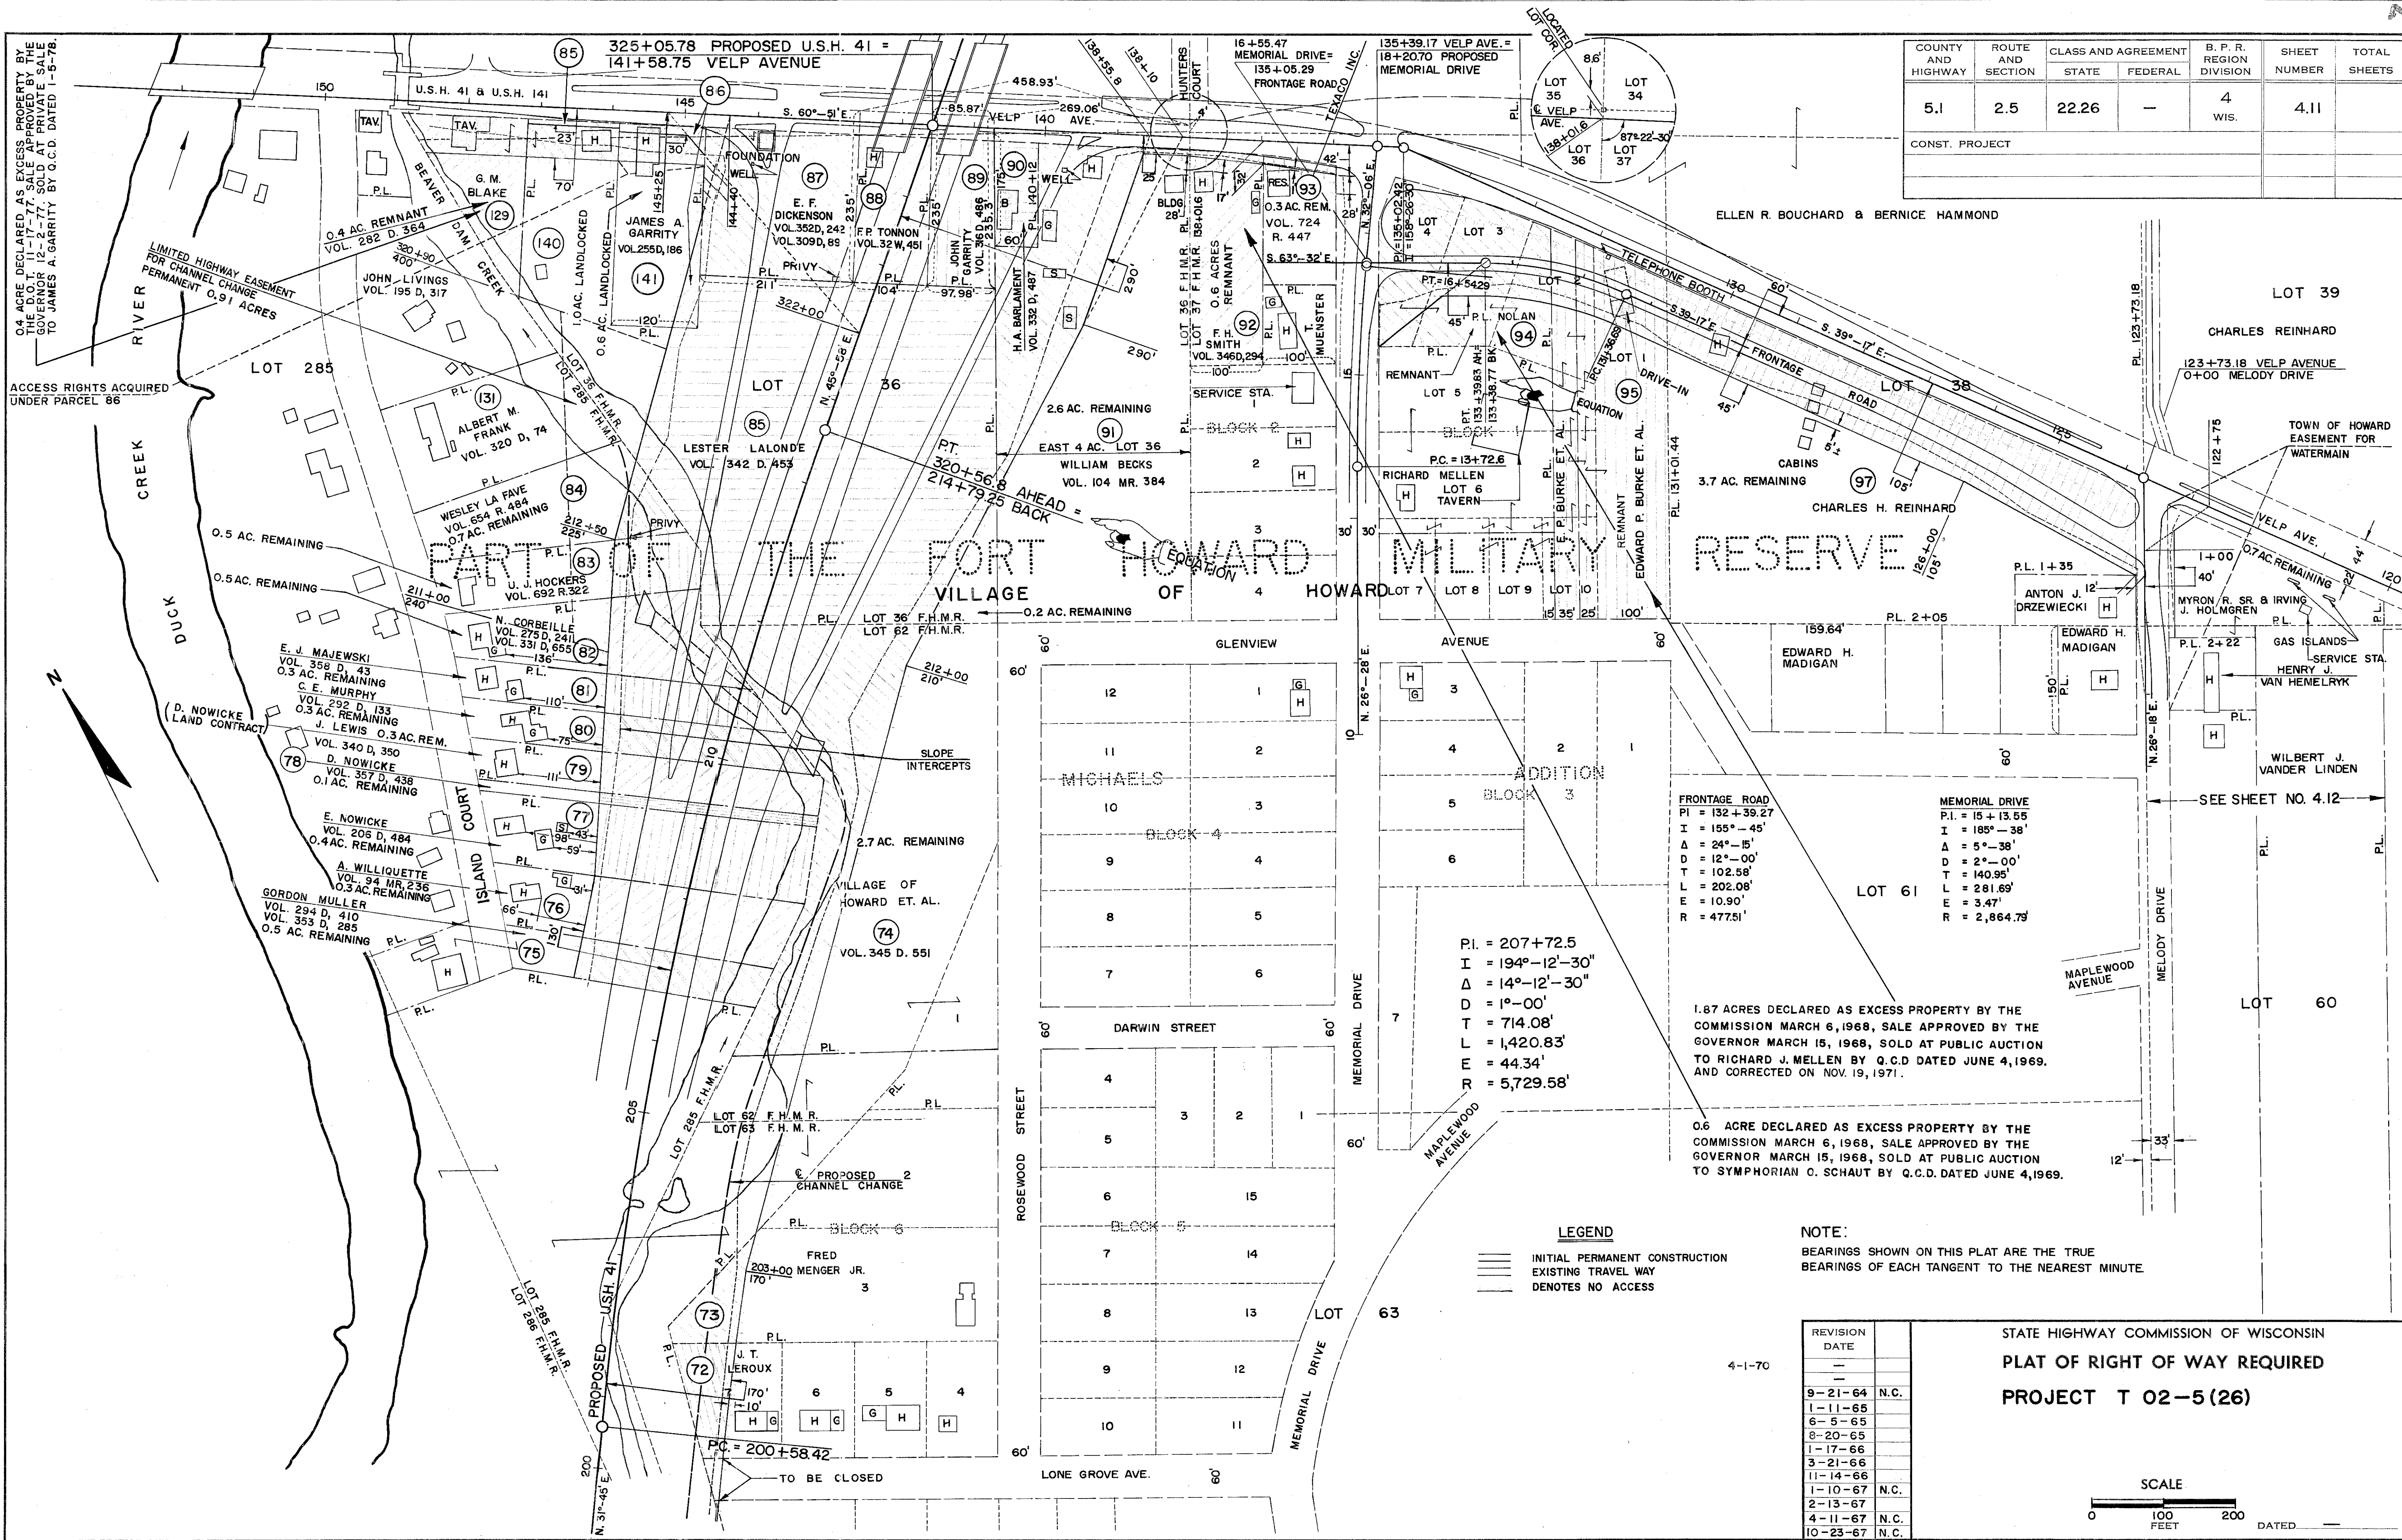

P.I. = 207+72.5
I = 194°-12'-30"
Δ = 14°-12'-30"
D = 1°-00'
T = 714.08'
L = 1,420.83'
E = 44.34'
R = 5,729.58'

FRONTAGE ROAD
P.I. = 132+39.27
I = 155°-45'
Δ = 24°-15'
D = 12°-00'
T = 102.58'
L = 202.08'
E = 10.90'
R = 477.51'

MEMORIAL DRIVE
P.I. = 15+13.55
I = 185°-38'
Δ = 5°-38'
D = 2°-00'
T = 140.95'
L = 281.69'
E = 3.47'
R = 2,864.73'

1.87 ACRES DECLARED AS EXCESS PROPERTY BY THE COMMISSION MARCH 6, 1968, SALE APPROVED BY THE GOVERNOR MARCH 15, 1968, SOLD AT PUBLIC AUCTION TO RICHARD J. MELLEBY BY Q.C.D. DATED JUNE 4, 1969, AND CORRECTED ON NOV. 19, 1971.


0.6 ACRE DECLARED AS EXCESS PROPERTY BY THE COMMISSION MARCH 6, 1968, SALE APPROVED BY THE GOVERNOR MARCH 15, 1968, SOLD AT PUBLIC AUCTION TO SYMPHORIUS C. SCHAUT BY Q.C.D. DATED JUNE 4, 1969.

LEGEND
— INITIAL PERMANENT CONSTRUCTION
— EXISTING TRAVEL WAY
— DENOTES NO ACCESS


NOTE:
BEARINGS SHOWN ON THIS PLAT ARE THE TRUE BEARINGS OF EACH TANGENT TO THE NEAREST MINUTE

REVISION DATE	
9-21-64	N.C.
11-11-65	
6-5-65	
8-20-65	
1-17-66	
3-21-66	
11-14-66	
1-10-67	N.C.
2-13-67	
4-11-67	N.C.
10-23-67	N.C.

STATE HIGHWAY COMMISSION OF WISCONSIN
PLAT OF RIGHT OF WAY REQUIRED
PROJECT T 02-5 (26)

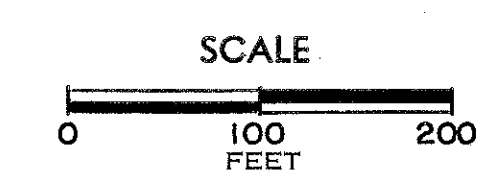

DATED

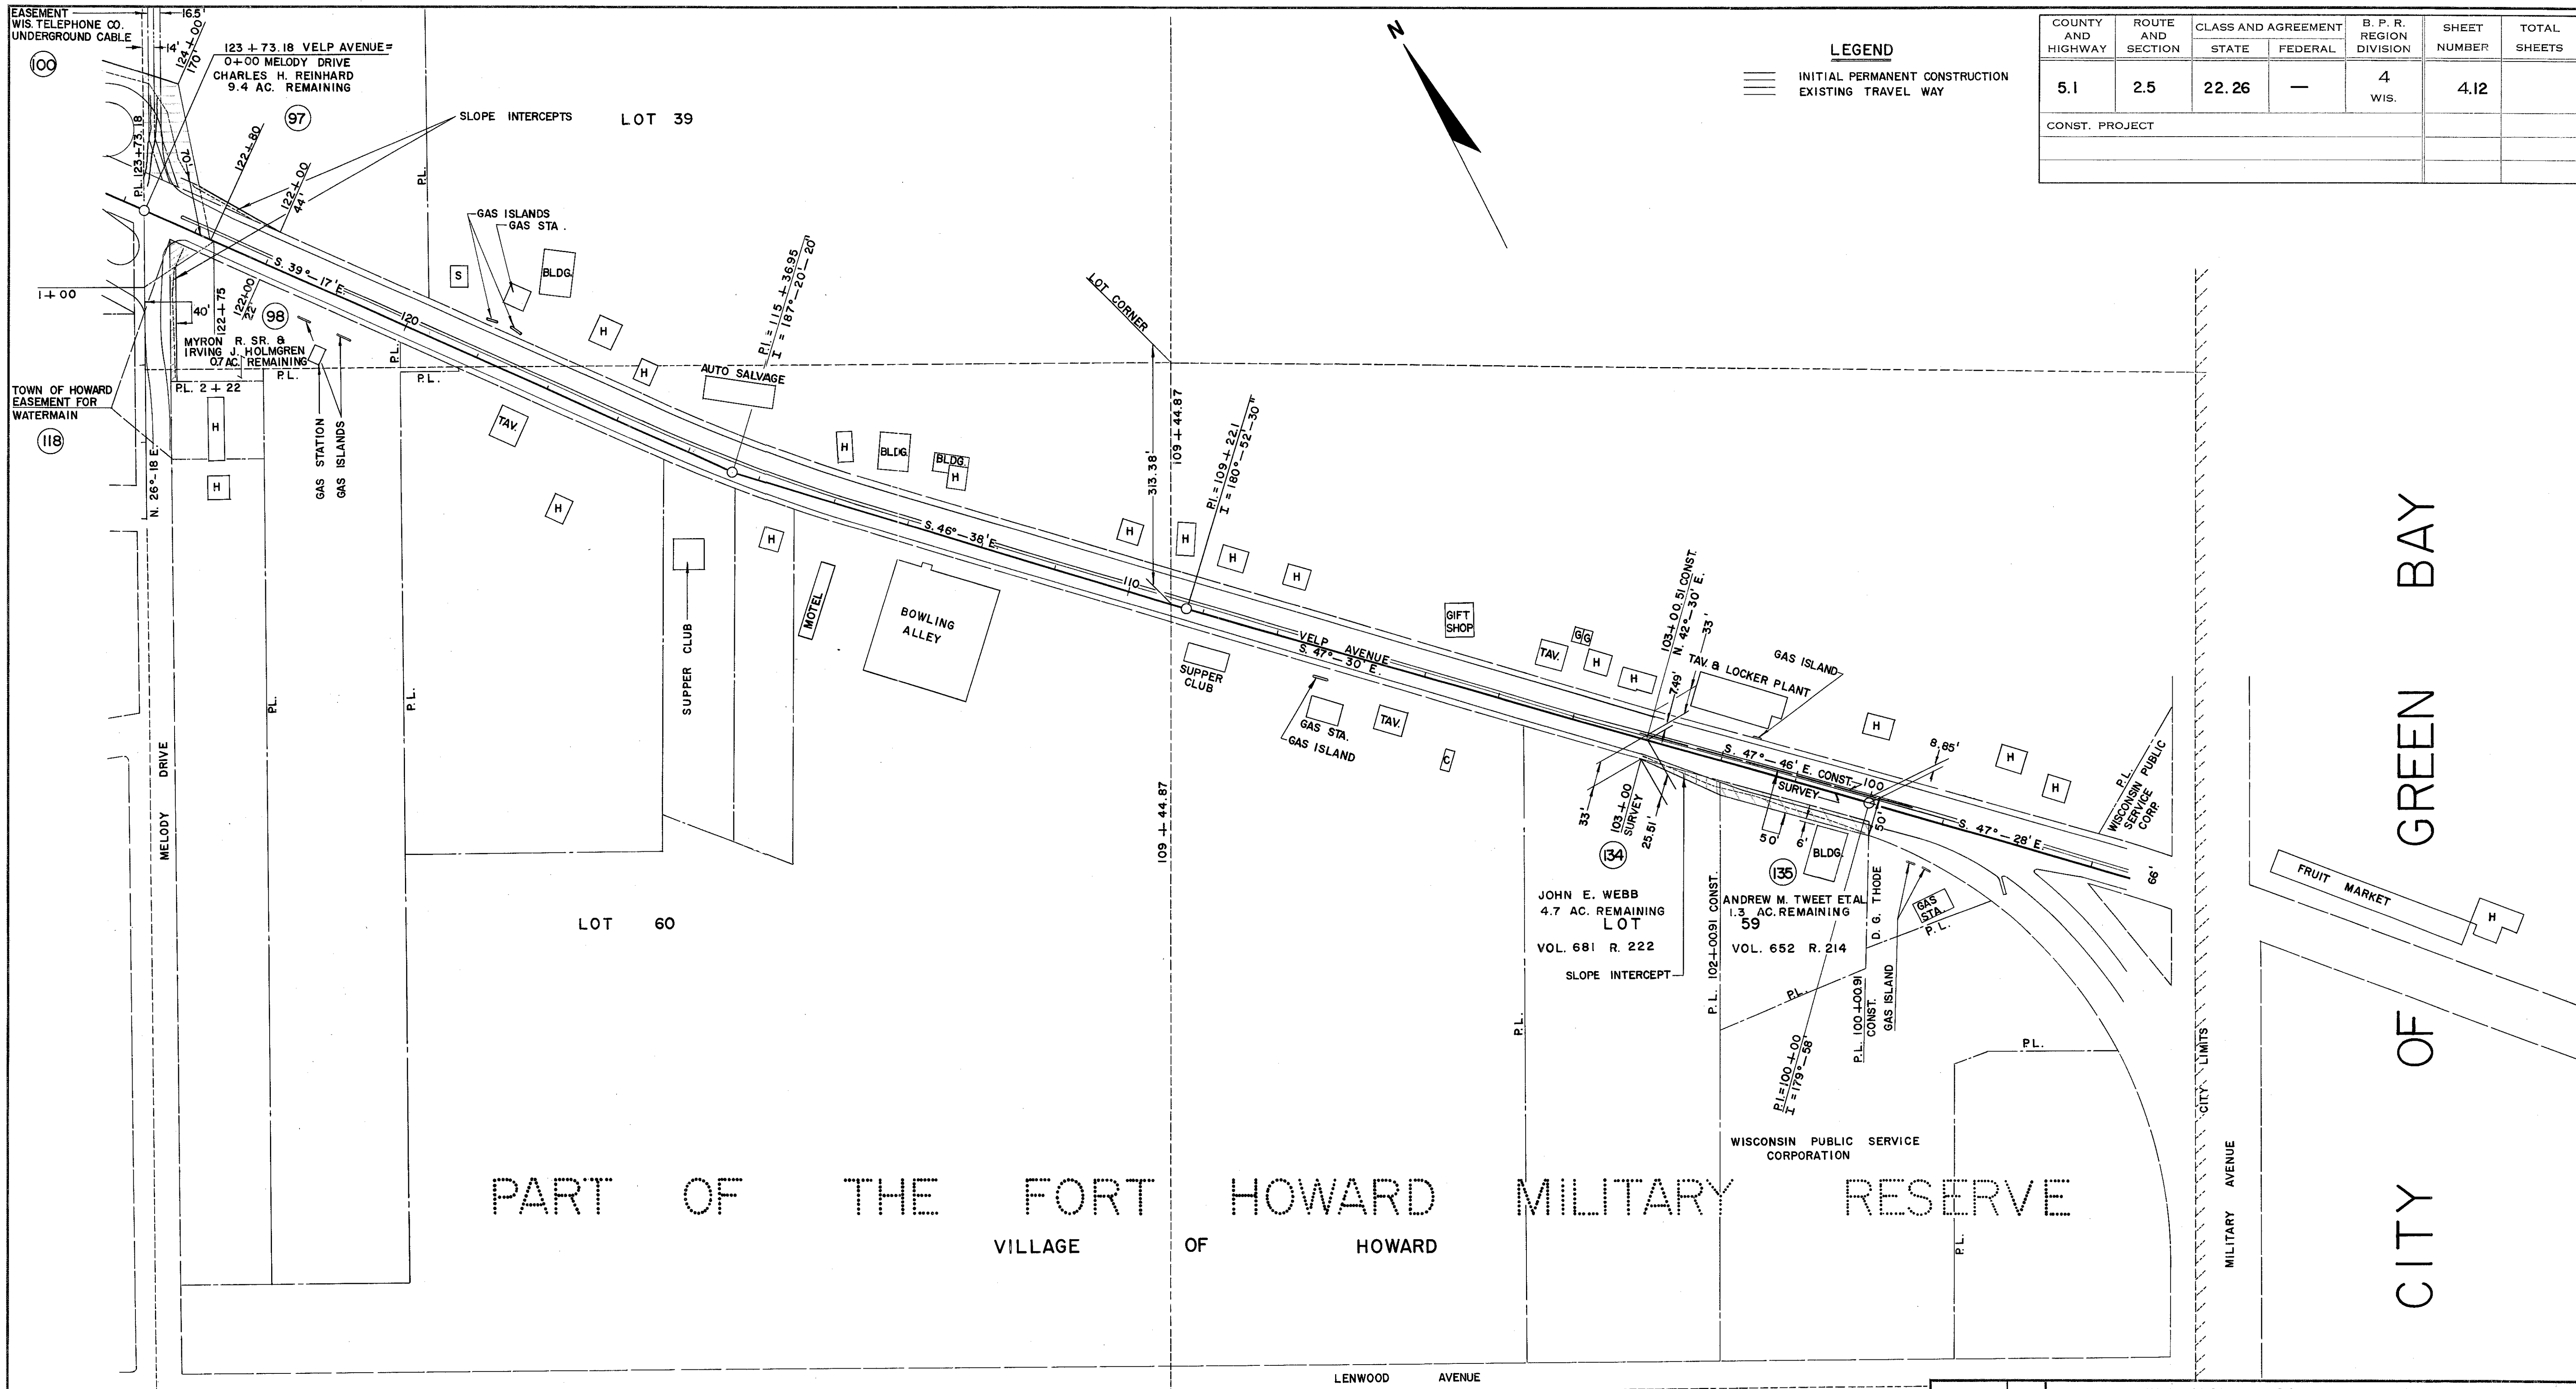

COUNTY AND HIGHWAY	ROUTE AND SECTION	CLASS AND AGREEMENT		B. P. R. REGION DIVISION	SHEET NUMBER	TOTAL SHEETS
		STATE	FEDERAL			
5.1	2.5	22.26	—	4 WIS.	4.12	
CONST. PROJECT						

LEGEND

===== INITIAL PERMANENT CONSTRUCTION
===== EXISTING TRAVEL WAY

NOTE:
BEARINGS SHOWN ON THIS PLAT ARE THE TRUE
BEARINGS OF EACH TANGENT TO THE NEAREST MINUTE.

4-1-70 N.C.

REVISION	DATE
1-11-65	
6-5-65	
8-20-65	N.C.
1-17-66	
3-21-66	N.C.
11-14-66	
1-10-67	N.C.
2-13-67	N.C.
4-11-67	N.C.
10-23-67	N.C.

STATE HIGHWAY COMMISSION OF WISCONSIN
PLAT OF RIGHT OF WAY REQUIRED
PROJECT T 02-5 (26)


SCALE
0 100 200
FEET

DATED

COUNTY AND HIGHWAY	ROUTE AND SECTION	CLASS AND AGREEMENT		B. P. R. REGION DIVISION	SHEET NUMBER	TOTAL SHEETS
5.1	2.5	22.26	—	4 WIS.	4.13	
CONST. PROJECT						

NOTE:
BEARINGS SHOWN ON THIS PLAT ARE THE TRUE BEARINGS OF EACH TANGENT TO THE NEAREST MINUTE.

LEGEND
 ——— INITIAL PERMANENT CONSTRUCTION
 ——— EXISTING TRAVEL WAY
 * TELEPHONE POLE
 ——— DENOTES NO ACCESS

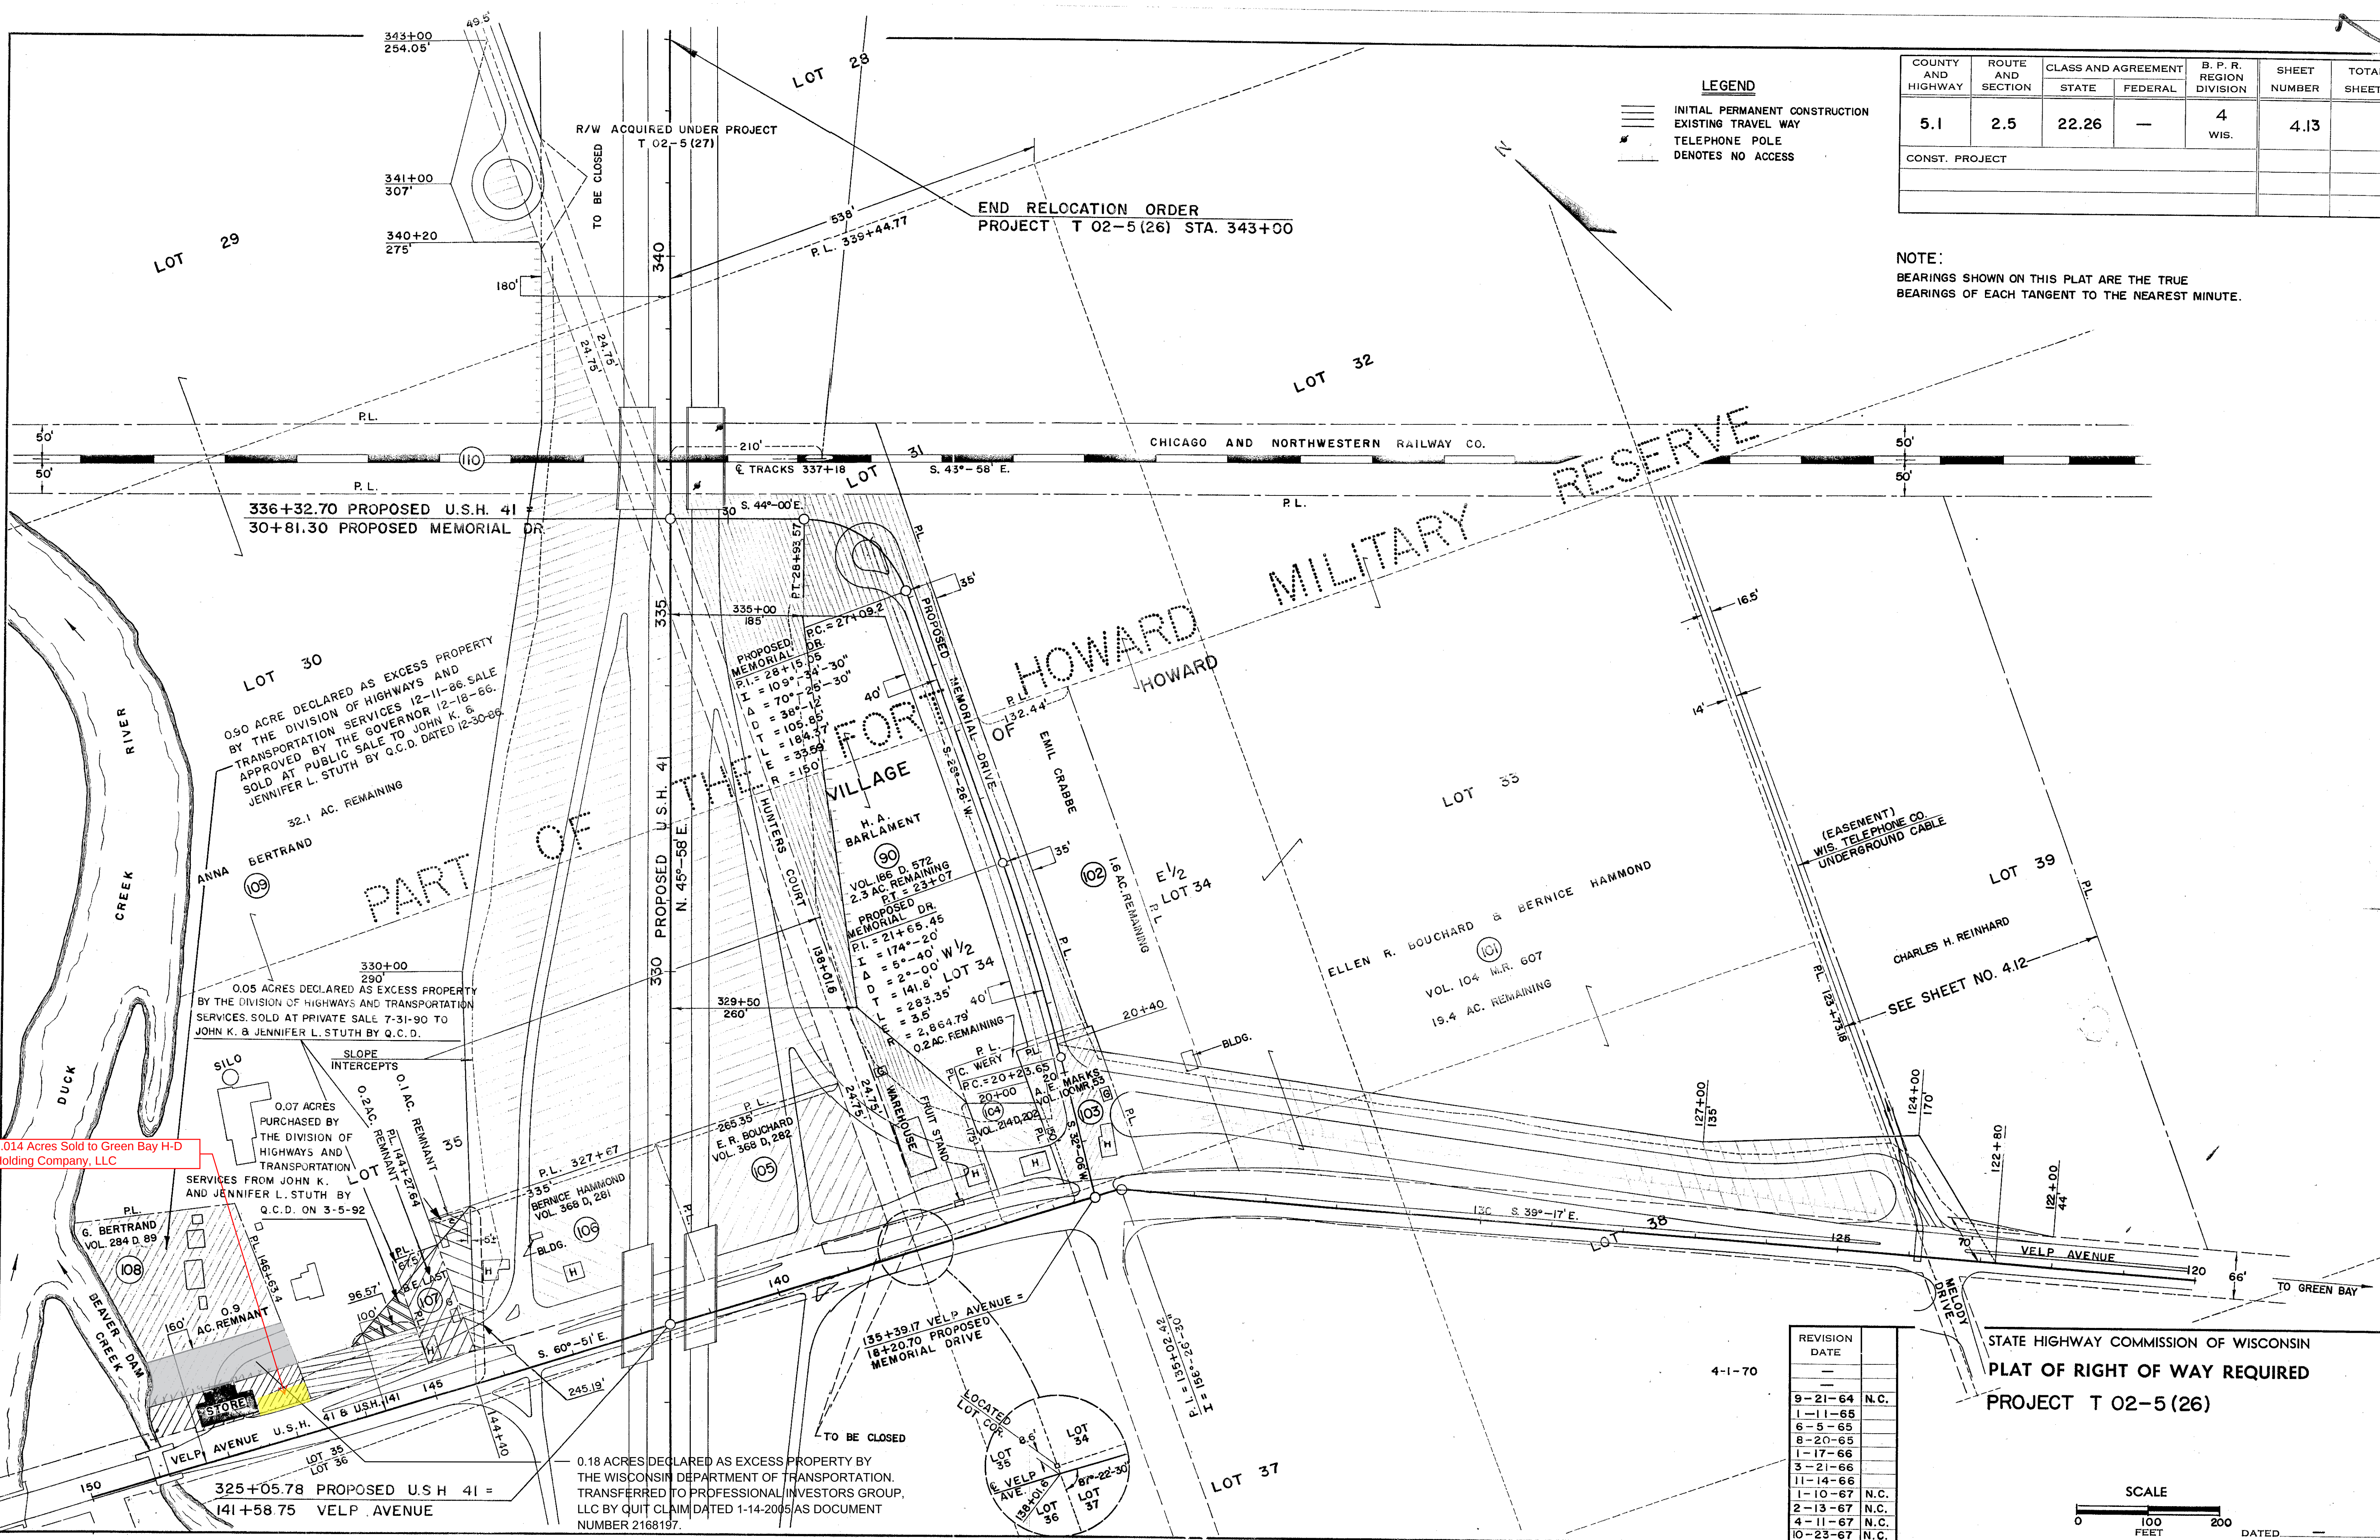

REVISION	DATE	
9-21-64	N.C.	
1-11-65		
6-5-65		
8-20-65		
1-17-66		
3-21-66		
11-14-66		
1-10-67	N.C.	
2-13-67	N.C.	
4-11-67	N.C.	
10-23-67	N.C.	

STATE HIGHWAY COMMISSION OF WISCONSIN
PLAT OF RIGHT OF WAY REQUIRED
PROJECT T 02-5 (26)

SCALE
 0 100 200 FEET
 DATED —

0.014 Acres Sold to Green Bay H-D Holding Company, LLC

0.18 ACRES DECLARED AS EXCESS PROPERTY BY THE WISCONSIN DEPARTMENT OF TRANSPORTATION, TRANSFERRED TO PROFESSIONAL INVESTORS GROUP, LLC BY QUIT CLAIM DATED 1-14-2005 AS DOCUMENT NUMBER 2168197.