


Index of Sheets


Sheet No. 4.0 TITLE
Sheet No. 4.1 SCHEDULE OF LANDS AND INTERESTS REQUIRED
Sheet No. 4.2 PLAN AND PARCEL SHEETS

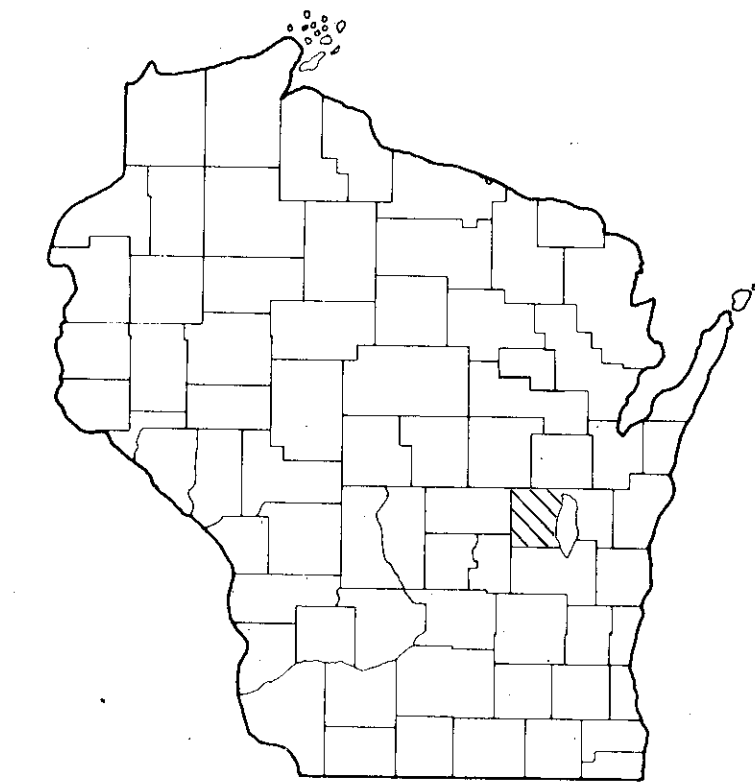

STATE OF WISCONSIN
DEPARTMENT OF TRANSPORTATION
DIVISION OF HIGHWAYS
PLAT OF RIGHT OF WAY REQUIRED FOR
FOND DU LAC - OUTAGAMIE COUNTY LINE

U.S.H. 41
WINNEBAGO COUNTY

PROJECT IDENTIFICATION NUMBER	STATE PROJECT DESIGNATION
1120 1 22	T 03-2(63)

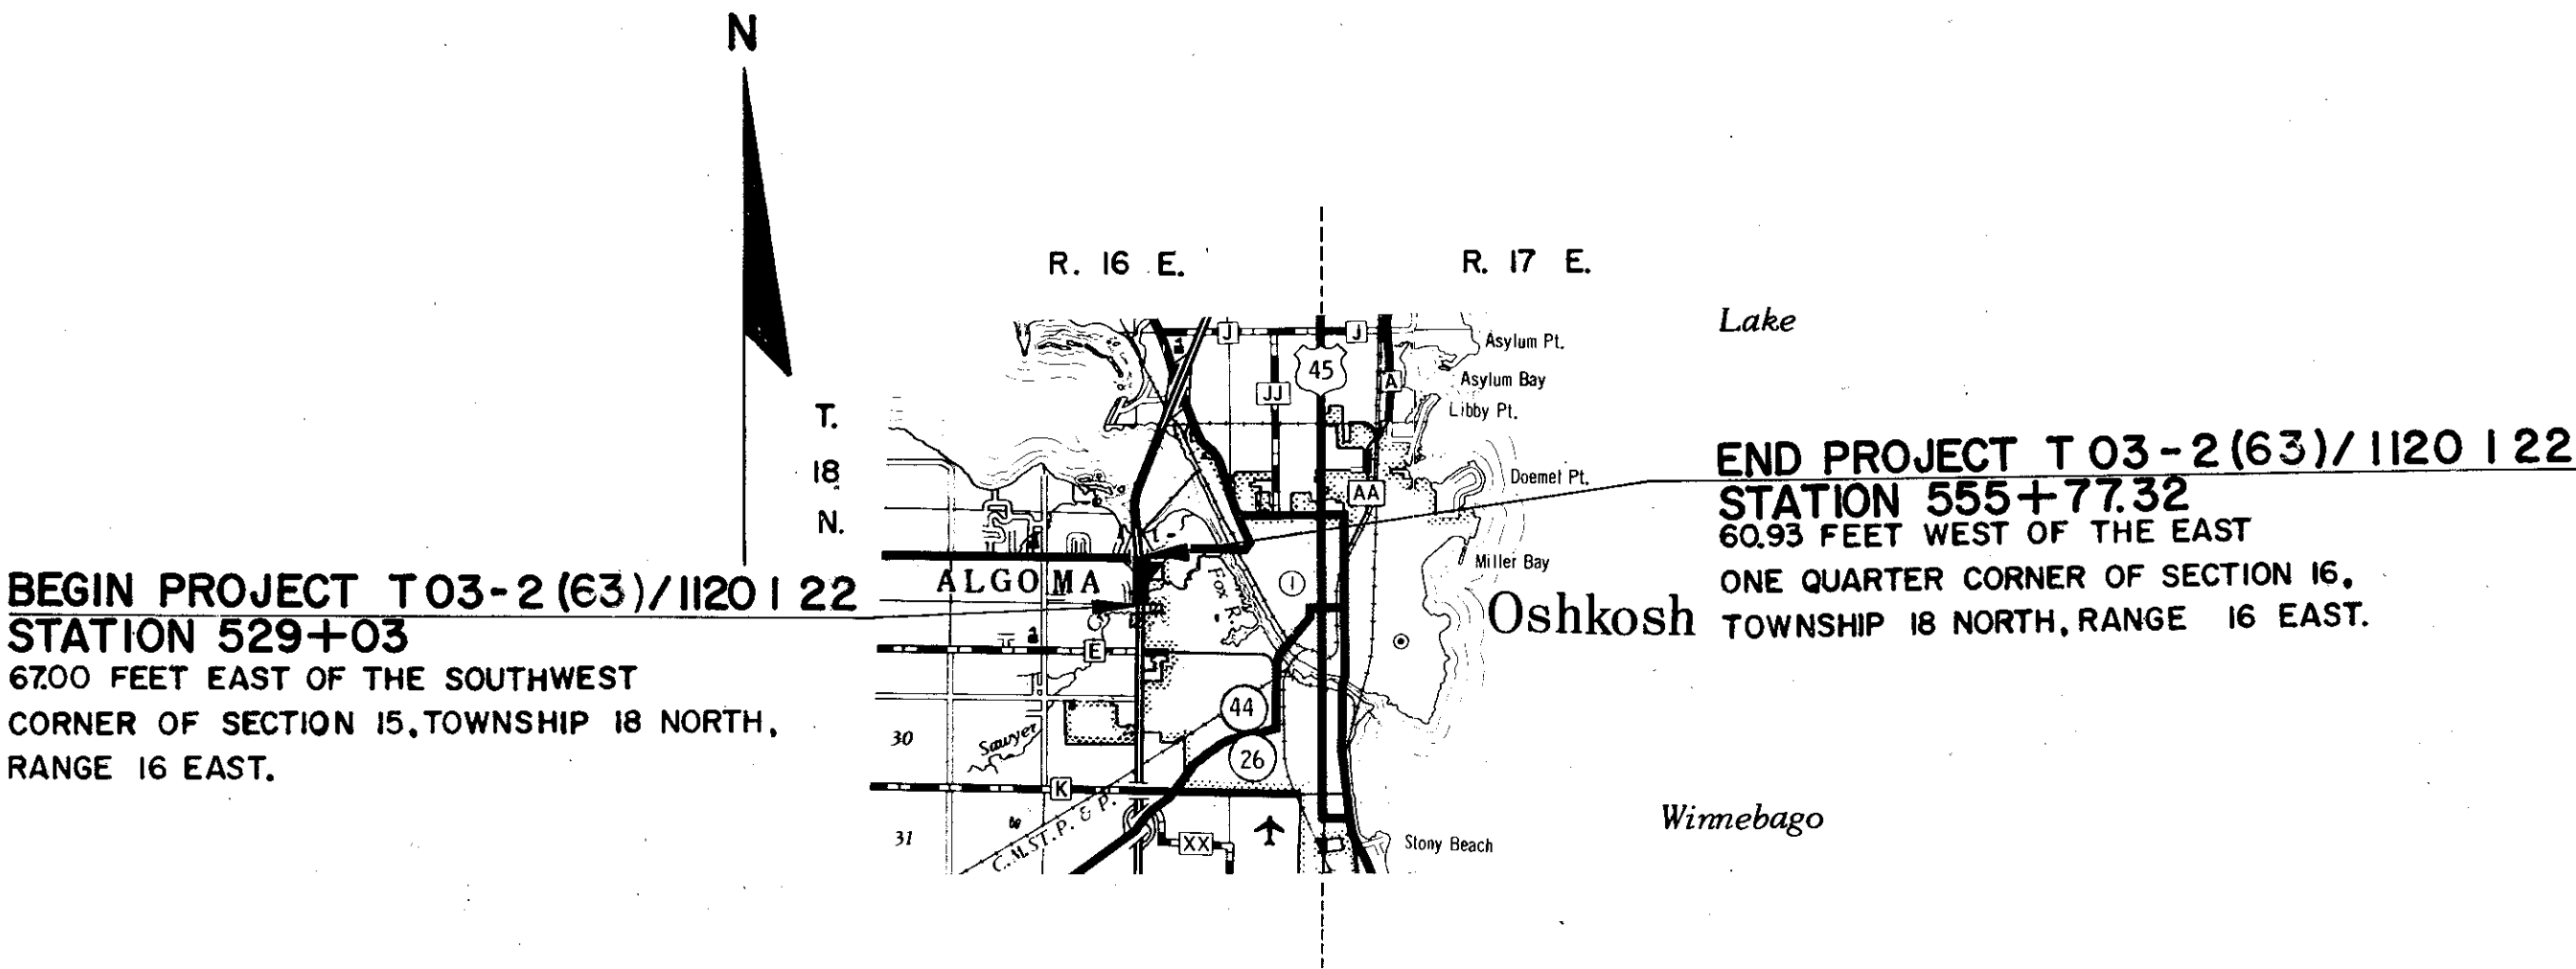

Total Net Length of Centerline = 0.507 Mi.

Sheet Number	Total Sheets
70.1-3.2-21.63 4.0	

REVISION DATE	STATE OF WISCONSIN DEPARTMENT OF TRANSPORTATION DIVISION OF HIGHWAYS
4-3-69 N.C.	
6-27-69 N.C.	
11-4-69 N.C.	
1-13-70 N.C.	Date 11-11-68 <i>[Signature]</i> District Engineer
2-25-71 N.C.	Recommended for Approval:
5-28-71 N.C.	Date _____ Chief Design Engineer
9-12-72 N.C.	Approved: _____
4-1-74 N.C.	Date _____ Director, Bureau of Right of Way
	U.S. DEPARTMENT OF TRANSPORTATION FEDERAL HIGHWAY ADMINISTRATION
	REGION 5 WISCONSIN DIVISION
	Approved: _____
	Date _____ Division Engineer

STATE LINE		* HIGHWAY SEPARATION		CEMETERY	
COUNTY LINE				FOUNDATION	
TOWNSHIP AND RANGE LINES		HIGHWAY OVERPASS		GAS PUMP ISLAND	
SECTION LINE		* RAIL LINE OVERPASS		BUILDING	
QUARTER LINE				IRON PIN	
SIXTEENTH LINE		ALL OTHER BRIDGES		POWER POLE	
NEW CENTERLINE		STREAM OR RIVER		TELEPHONE POLE	
OLD R/W LINE			(name)	RAIL LINE	
PROPERTY LINE		LAKE	(name)	TRANSMISSION TOWER AND LINE	
CORPORATE LIMITS		CATTLE PASS		UNDERGROUND CABLE MARKER	
SLOPE INTERCEPTS		RELOCATED STREAM OR RIVER		WELL	
LOT, TIE AND OTHER MINOR DASHED LINES		* TRAVELED WAY		STONE MONUMENT	
UNDERGROUND FACILITY (POWER, TELEPHONE, TELEGRAPH, GAS, ETC.)		(Shown only in area of Frontage Roads, Interchanges or Dual Lanes)		SEPTIC TANK	
NO ACCESS				WINDMILL	
* LIMITED HIGHWAY EASEMENT					

(Shading omitted on Aerial Halftones)

ABANDON	ABND.
ACRES REMAINING	AC.REM.
AND OTHERS	ET.AL.
AND WIFE	ET.UX.
BARN	B.
CEMETERY	CEM.
CHANNEL	CH.
CHANNEL CHANGE	CH.CH.
CHICKEN HOUSE	C.H.
COMMERCIAL	COMM.
CORNER	COR.
DEED	{D}
ESTATE	EST.
FOUNDATION	FDN.
GARAGE	G.
HOTEL	HO.
HOUSE	H.
IRON PIN	I.P.
LIMITED HIGHWAY EASEMENT	L.H.E.
MONUMENT	MON.
OUTLOT	O.L.
REQUIRED	REQ'D.

* TO BE ACQUIRED IN THE NAME OF THE STATE OF WISCONSIN

PARCEL NUMBER	SHEET NUMBER	OWNER	INTEREST REQUIRED	ACRES	OPERATIONS PROJECT I.D.
1					
2 (2)	4.2	HERBERT P. KOELLER	FEE	0.13	1120-1-22
3 (3)	4.2	LOUIS D. GRABER	FEE & L.H.E.	0.03	1120-1-22
4 (3)	4.2	GARNETT W. CALKINS	FEE	1.25	1120-1-22
5					
6 (3)	4.2	GEORGE C. HILDEBRANT	FEE	0.05	1120-1-22
7					
8 (4)	4.2	MUELLER AUTO LEASING INC.	FEE	0.40	1120-1-22
9 (5)	4.2	ARDEN R. RAATZ	FEE	0.06	1120-1-22
10 (5)	4.2	VALLEY HEIGHTS DEVELOPMENT CORP.	FEE	0.34	1120-1-22
11 (5)	4.2	OSHKOSH BEVERAGE MART, INC.	FEE	0.15	1120-1-22
12 (7)	4.2	MARJORIE B. ROBBINS	FEE	0.01	1120-1-22
* 13 (8)	4.2	MICH. WIS. PIPE LINE CO.	RELEASE OF RIGHTS	—	1120-1-40


REVISION DATE	PROJECT ID	SHEET NUMBER	TOTAL SHEETS
4-3-69	I120 I 22	41	
6-27-69	STATE PROJECT DESIGNATION		
11-4-69	T 03-2 (63)		
1-13-70			
2-25-71			
5-28-71	FOND DU LAC - OUTAGAMIE CO. LINE		
9-12-72	U.S.H. 41		
4-1-74 N.C.	WINNEBAGO	COUNTY	
	DATE 11-11-68		
CONST. PROJECT			

REVISION DATE	PROJECT I.D.	SHEET NUMBER	TOTAL SHEETS
4-3-69	1120 1 22	4.2	
6-27-69	STATE PROJECT DESIGNATION		
11-4-69	T 03-2 (63)		
1-13-70			
2-25-71	PLAT OF RIGHT OF WAY REQUIRED		
5-28-71	U.S.H. 41		
9-12-72	WINNEBAGO CO.		
4-1-74			

PI. = 533+91.73
 I = 175°-02'
 Δ = 4°-58'
 D = 0°-30'
 T = 497'
 L = 993.3'
 E = 10.8'
 R = 11,459.2'

2.0 ACRES DECLARED AS EXCESS PROPERTY BY THE
 COMMISSION 7-20-73. SALE APPROVED BY THE
 GOVERNOR 7-31-73. SOLD AT PUBLIC SALE TO
 M & N COMPANY BY Q.C.D. DATED 12-17-73.

0.35 ACRE DECLARED AS EXCESS PROPERTY BY THE
 DIVISION OF HIGHWAYS AND TRANSPORTATION FACILITIES
 2-23-84. SALE APPROVED BY THE GOVERNOR 3-6-84.
 SOLD AT PRIVATE SALE TO RAN-LIE, INC. BY Q.C.D.
 DATED 3-22-84.

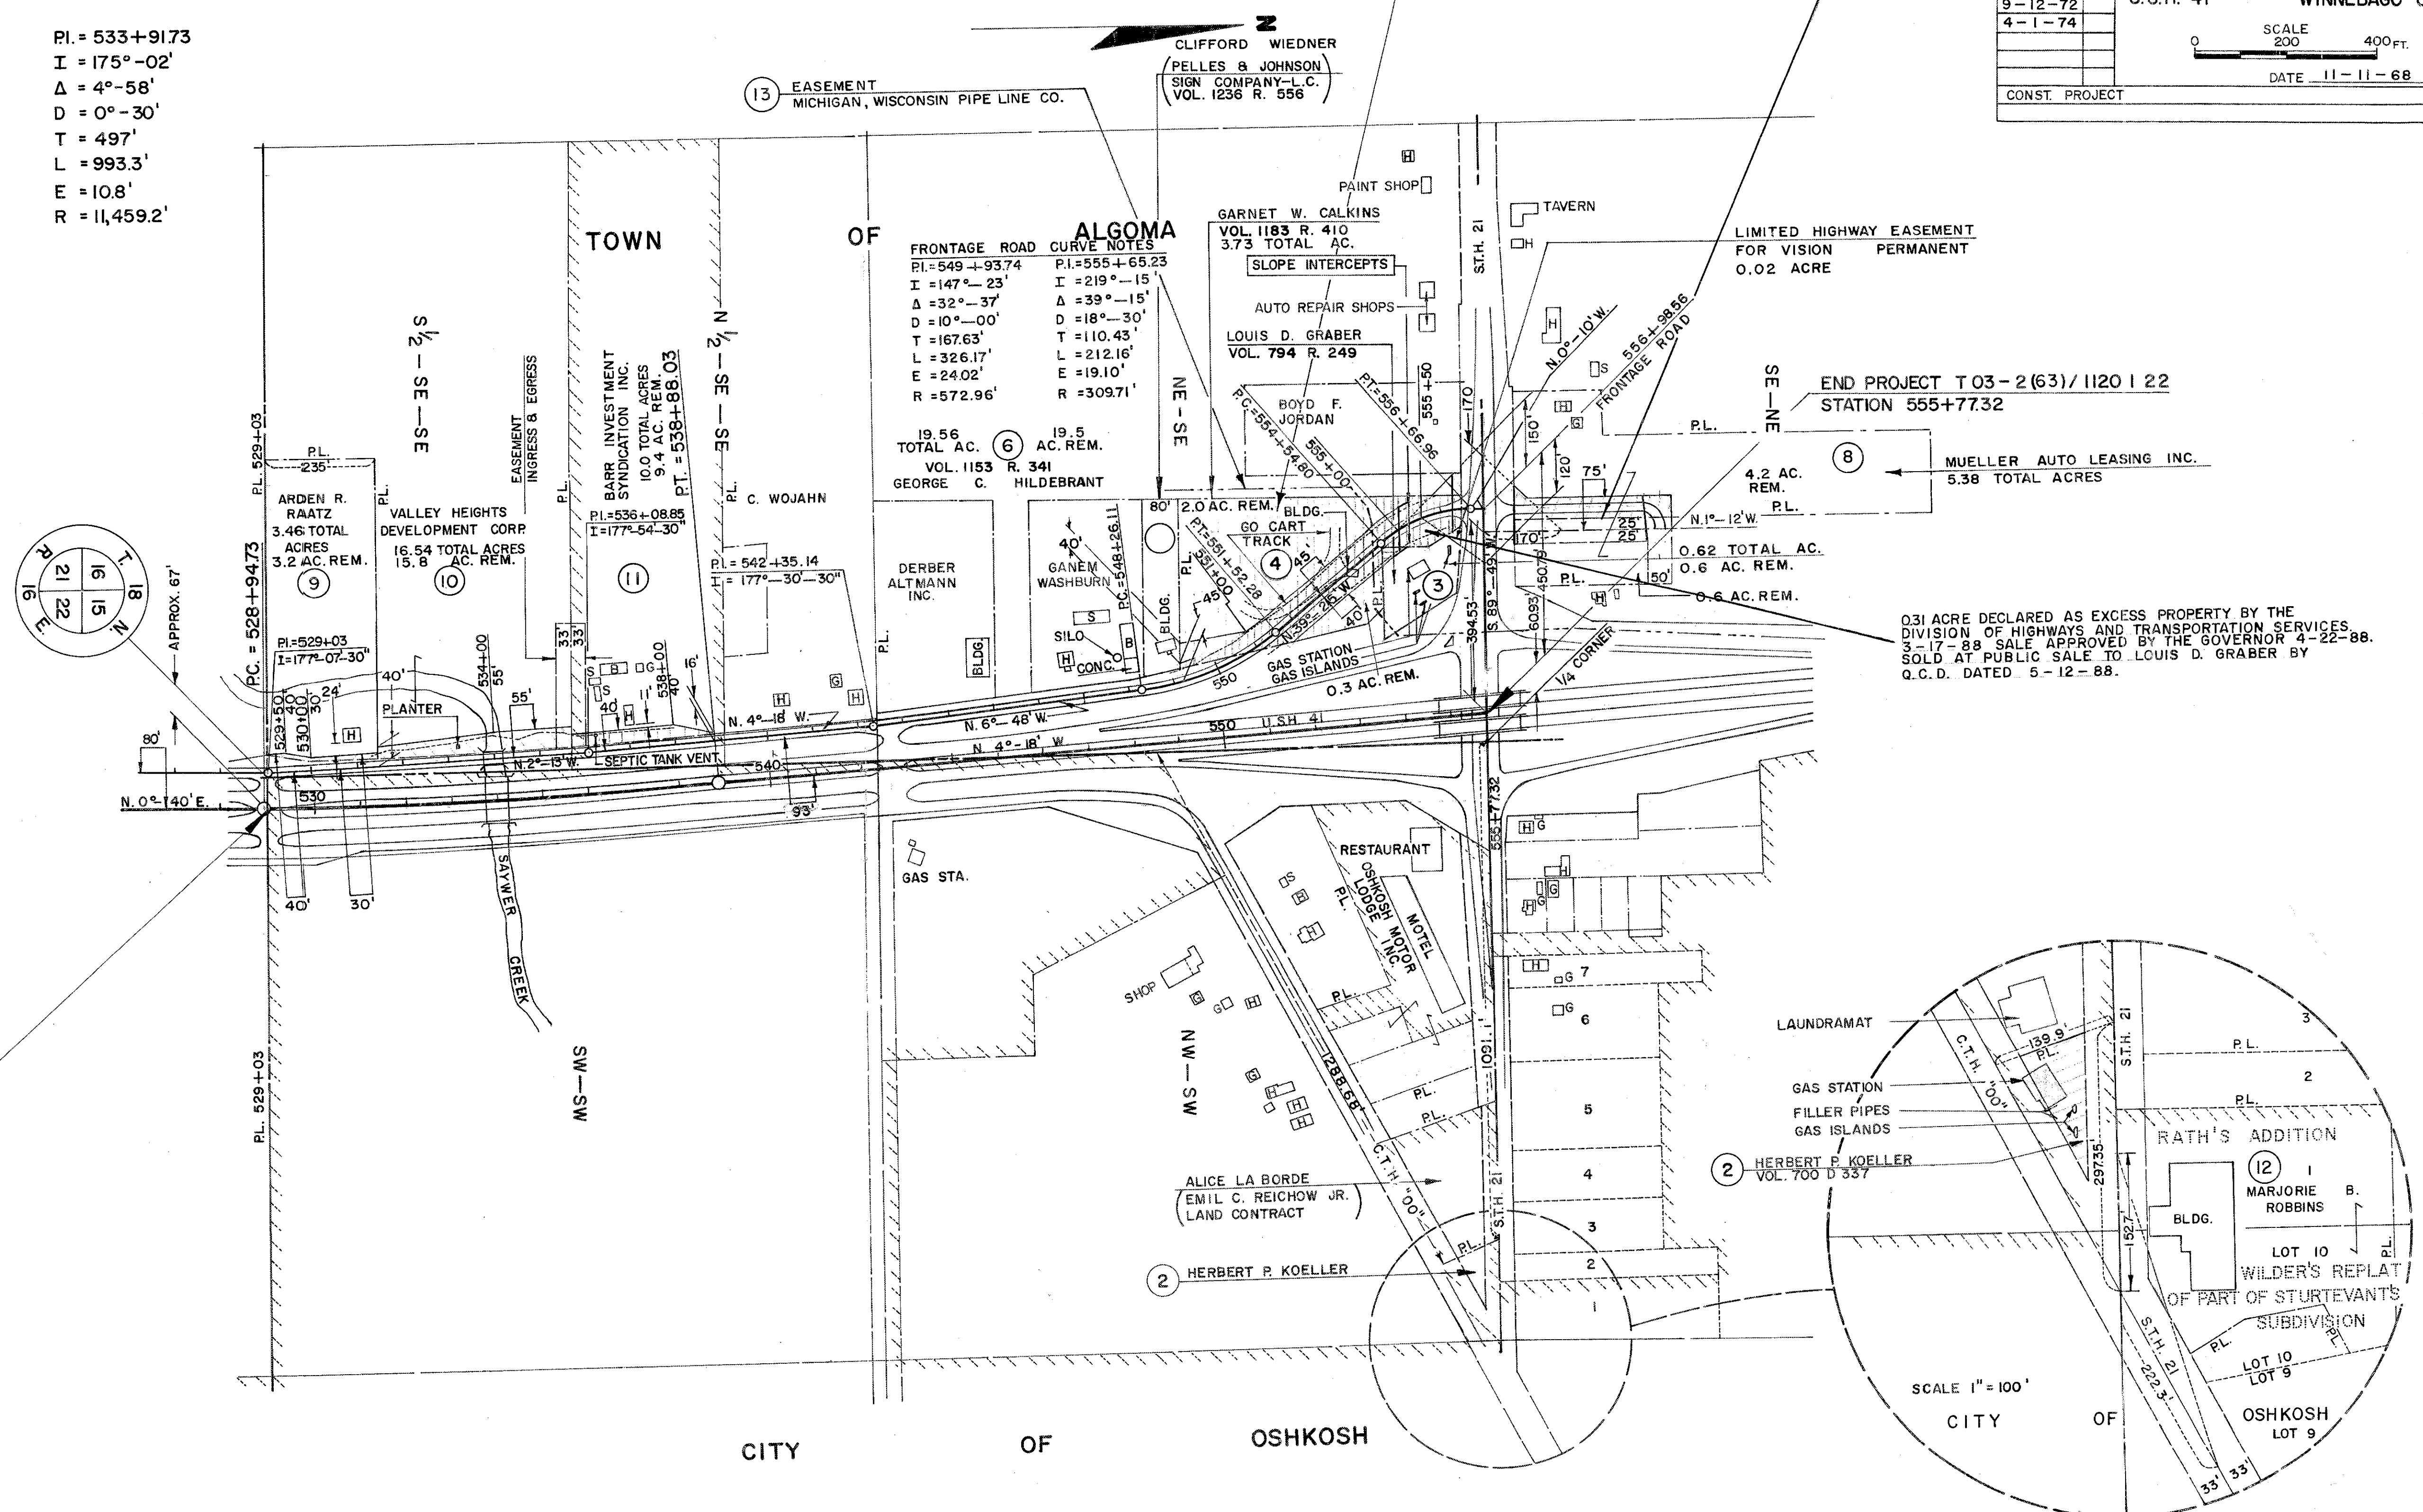


BEGIN PROJECT T 03-2 (63)/1120 1 22
 STATION 529+03

NOTE:
 BEARINGS SHOWN ON THIS PLAT ARE THE TRUE
 BEARINGS OF EACH TANGENT TO THE NEAREST MINUTE.

Index of Sheets


Sheet No. 4.0 TITLE
Sheet No. 4.1 SCHEDULE OF LANDS AND INTERESTS REQUIRED
Sheet No. 4.2 PLAN AND PARCEL SHEETS

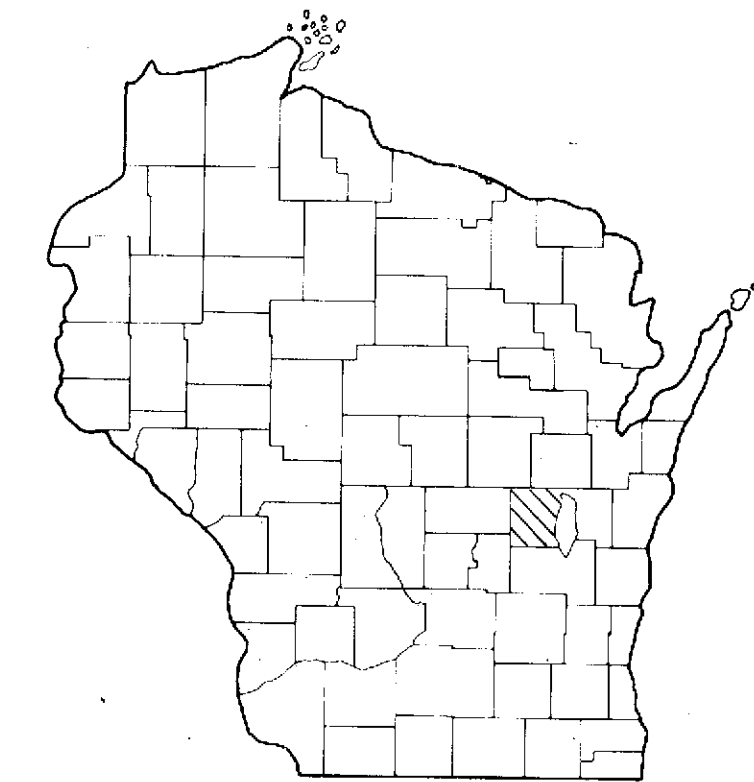

STATE OF WISCONSIN
DEPARTMENT OF TRANSPORTATION
DIVISION OF HIGHWAYS
PLAT OF RIGHT OF WAY REQUIRED FOR
FOND DU LAC - OUTAGAMIE COUNTY LINE

U.S.H. 41
WINNEBAGO COUNTY






PROJECT IDENTIFICATION NUMBER	STATE PROJECT DESIGNATION
1120 1 22	T 03-2(63)

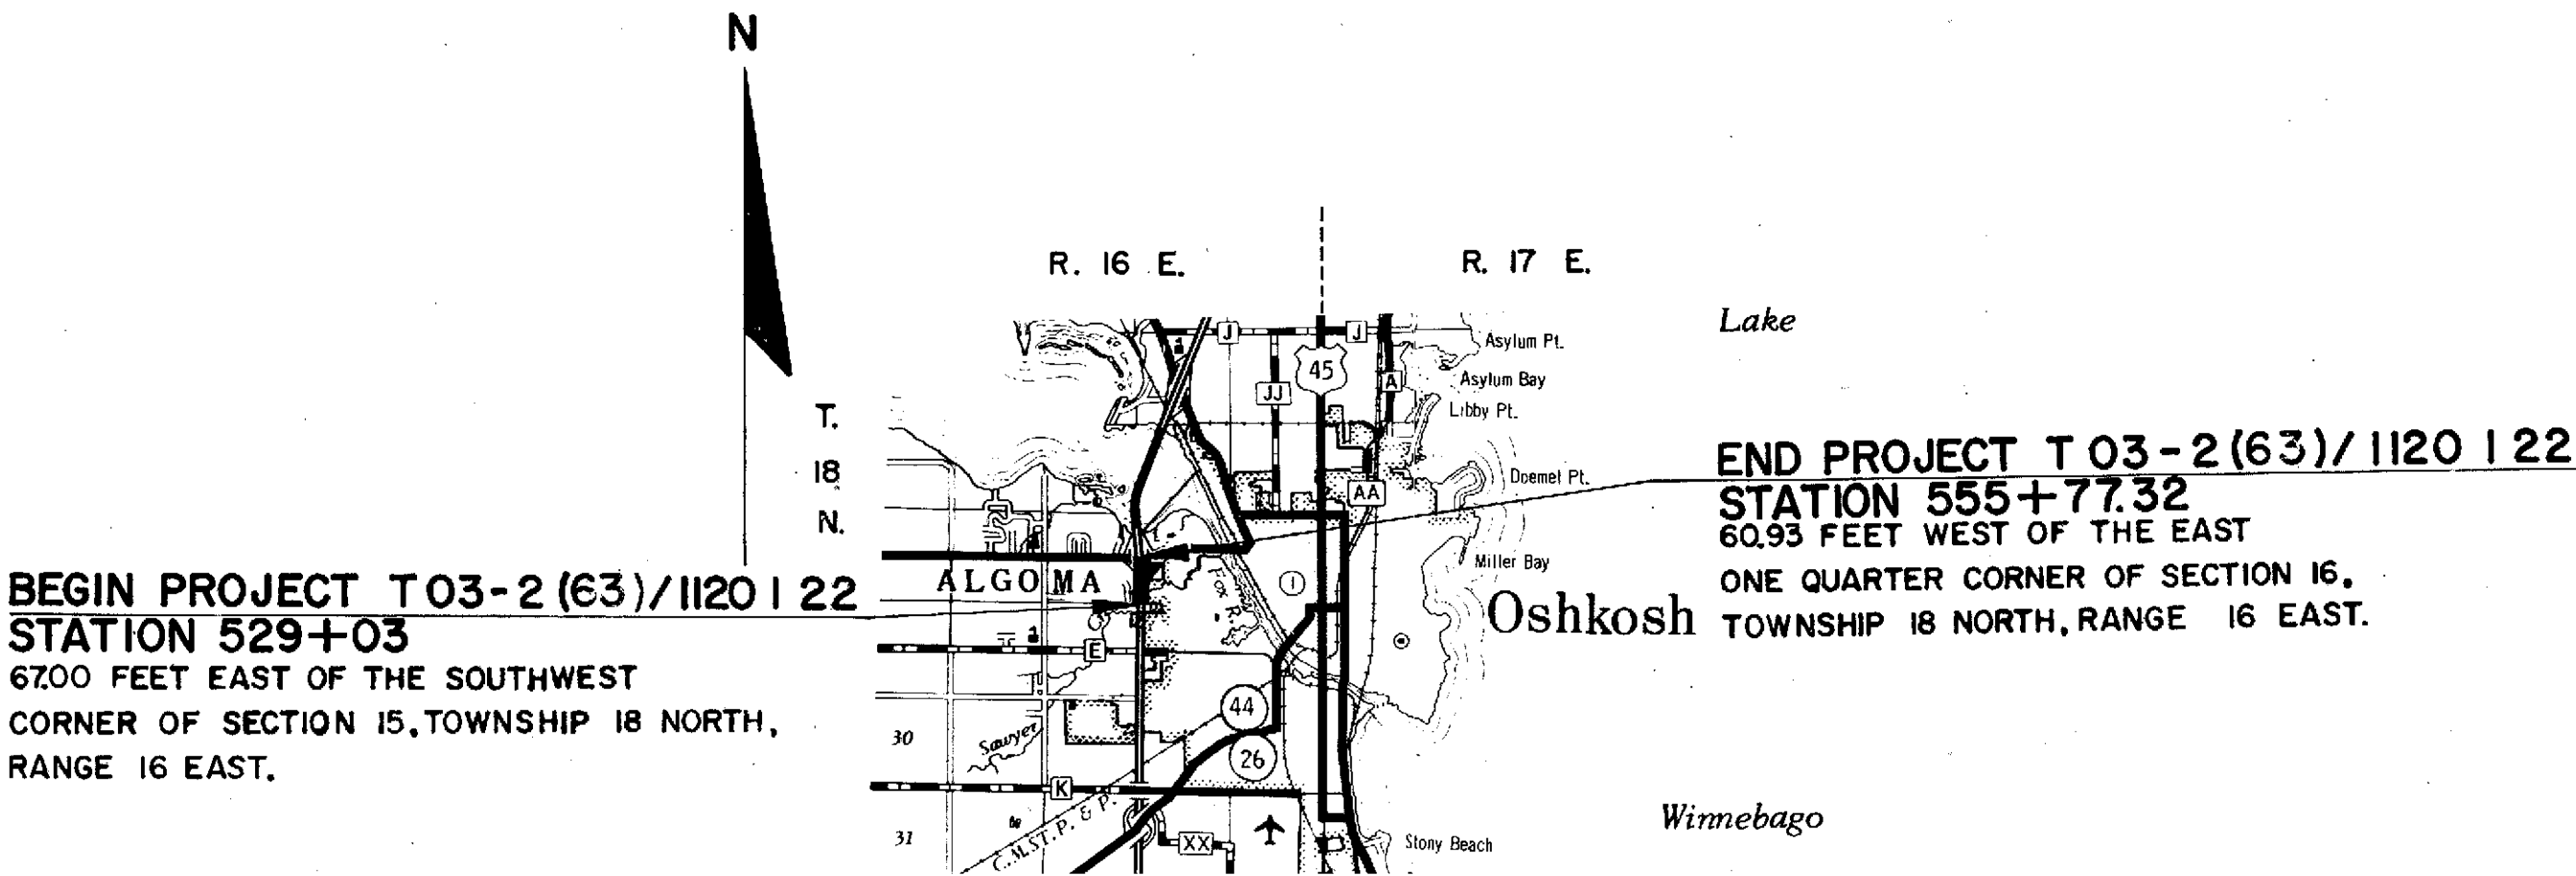

Total Net Length of Centerline = 0.507 Mi.

Sheet Number	Total Sheets
70.1-3.2-21.63 4.0	

REVISION DATE	STATE OF WISCONSIN DEPARTMENT OF TRANSPORTATION DIVISION OF HIGHWAYS
4-3-69 N.C.	
6-27-69 N.C.	
11-4-69 N.C.	
1-13-70 N.C.	Date 11-11-68 <i>[Signature]</i> District Engineer
2-25-71 N.C.	Recommended for Approval:
5-28-71 N.C.	Date _____ Chief Design Engineer
9-12-72 N.C.	Approved: _____
4-1-74 N.C.	Date _____ Director, Bureau of Right of Way
	U.S. DEPARTMENT OF TRANSPORTATION FEDERAL HIGHWAY ADMINISTRATION
	REGION 5 WISCONSIN DIVISION
	Approved: _____
	Date _____ Division Engineer

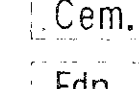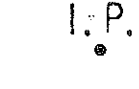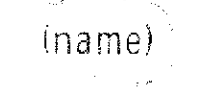  CONVENTIONAL SIGNS			
STATE LINE	-----	* HIGHWAY HIGHWAY SEPARATION	
COUNTY LINE	-----	CEMETERY	
TOWNSHIP AND RANGE LINES	-----	FOUNDATION	
SECTION LINE	-----	GAS PUMP ISLAND	
QUARTER LINE	-----	BUILDING	
SIXTEENTH LINE	-----	IRON PIN	
NEW CENTERLINE	-----	POWER POLE	
NEW R/W LINE	-----	TELEPHONE POLE	
OLD R/W LINE	-----	RAIL LINE	
PROPERTY LINE	P.L. +00.0	TRANSMISSION TOWER AND LINE	
CORPORATE LIMITS	(NAME)	UNDERGROUND CABLE MARKER	
SLOPE INTERCEPTS	slope intercept	WELL	
LOT, TIE AND OTHER MINOR DASHED LINES	-----	STONE MONUMENT	
UNDERGROUND FACILITY (POWER, TELEPHONE, TELEGRAPH, GAS, ETC.)	(Name or Type)	SEPTIC TANK	
NO ACCESS	-----	WINDMILL	
* LIMITED HIGHWAY EASEMENT	-----		
(Shading omitted on Aerial Halftones)			

STANDARD ABBREVIATIONS

ABANDON	ABND.
ACRES REMAINING	AC.REM.
AND OTHERS	ET.AL.
AND WIFE	ET.UX.
BARN	B.
CEMETERY	CEM.
CHANNEL	CH.
CHANNEL CHANGE	CH.CH.
CHICKEN HOUSE	C.H.
COMMERCIAL	COMM.
CORNER	COR.
DEED	DEED.
ESTATE	EST.
FOUNDATION	FDN.
GARAGE	G.
HOTEL	HO.
HOUSE	H.
IRON PIN	I.P.
LIMITED HIGHWAY EASEMENT	L.H.E.
MONUMENT	MON.
OUTLOT	O.L.
REQUIRED	REQ'D.

SCHEDULE OF LANDS AND INTERESTS REQUIRED

* TO BE ACQUIRED IN THE NAME OF THE STATE OF WISCONSIN

PARCEL NUMBER	SHEET NUMBER	OWNER	INTEREST REQUIRED	ACRES	OPERATIONS PROJECT I.D.
1					
2 (2)	4.2	HERBERT P. KOELLER	FEE	0.13	1120-1-22
3 (3)	4.2	LOUIS D. GRABER	FEE & L.H.E.	0.03	1120-1-22
4 (3)	4.2	GARNETT W. CALKINS	FEE	1.25	1120-1-22
5					
6 (3)	4.2	GEORGE C. HILDEBRANT	FEE	0.05	1120-1-22
7					
8 (4)	4.2	MUELLER AUTO LEASING INC.	FEE	0.40	1120-1-22
9 (5)	4.2	ARDEN R. RAATZ	FEE	0.06	1120-1-22
10 (5)	4.2	VALLEY HEIGHTS DEVELOPMENT CORP.	FEE	0.34	1120-1-22
11 (5)	4.2	OSHKOSH BEVERAGE MART, INC.	FEE	0.15	1120-1-22
12 (7)	4.2	MARJORIE B. ROBBINS	FEE	0.01	1120-1-22
* 13 (8)	4.2	MICH. WIS. PIPE LINE CO.	RELEASE OF RIGHTS	-	1120-1-40

70.1-3.2-21.63

REVISION DATE	PROJECT NO.	SHEET NUMBER	TOTAL SHEETS
4-3-69	1120 I 22		
6-27-69	STATE PROJECT DESIGNATION	4.1	
11-4-69	T 03-2 (63)		
1-13-70			
2-25-71			
5-28-71	FOND DU LAC - OUTAGAMIE CO. LINE		
9-12-72	U.S.H. 41		
4-1-74 N.C.	WINNEBAGO COUNTY		
	DATE 11-11-68		
CONST. PROJECT			



PI. = 533+91.73
I = 175°-02'
Δ = 4°-58'
D = 0°-30'
T = 497'
L = 993.3'
E = 10.8'
R = 11,459.2'

2.0 ACRES DECLARED AS EXCESS PROPERTY BY THE COMMISSION 7-20-73. SALE APPROVED BY THE GOVERNOR 7-31-73. SOLD AT PUBLIC SALE TO M & N COMPANY BY Q.C.D. DATED 12-17-73.

0.35 ACRE DECLARED AS EXCESS PROPERTY BY THE DIVISION OF HIGHWAYS AND TRANSPORTATION FACILITIES 2-23-84. SALE APPROVED BY THE GOVERNOR 3-6-84. SOLD AT PRIVATE SALE TO RAN-LIE, INC. BY Q.C.D. DATED 3-22-84.


REVISION DATE	PROJECT I.D.	SHEET NUMBER	TOTAL SHEETS
4-3-69	1120 1 22	4.2	
6-27-69	STATE PROJECT DESIGNATION		
11-4-69	T 03-2 (63)		
1-13-70	PLAT OF RIGHT OF WAY REQUIRED		
2-25-71	U.S.H. 41		
5-28-71	WINNEBAGO CO.		
9-12-72	SCALE 200 400 FT.		
4-1-74	DATE 11-11-68		
CONST. PROJECT			

BEGIN PROJECT T 03-2 (63)/1120 1 22
STATION 529+03

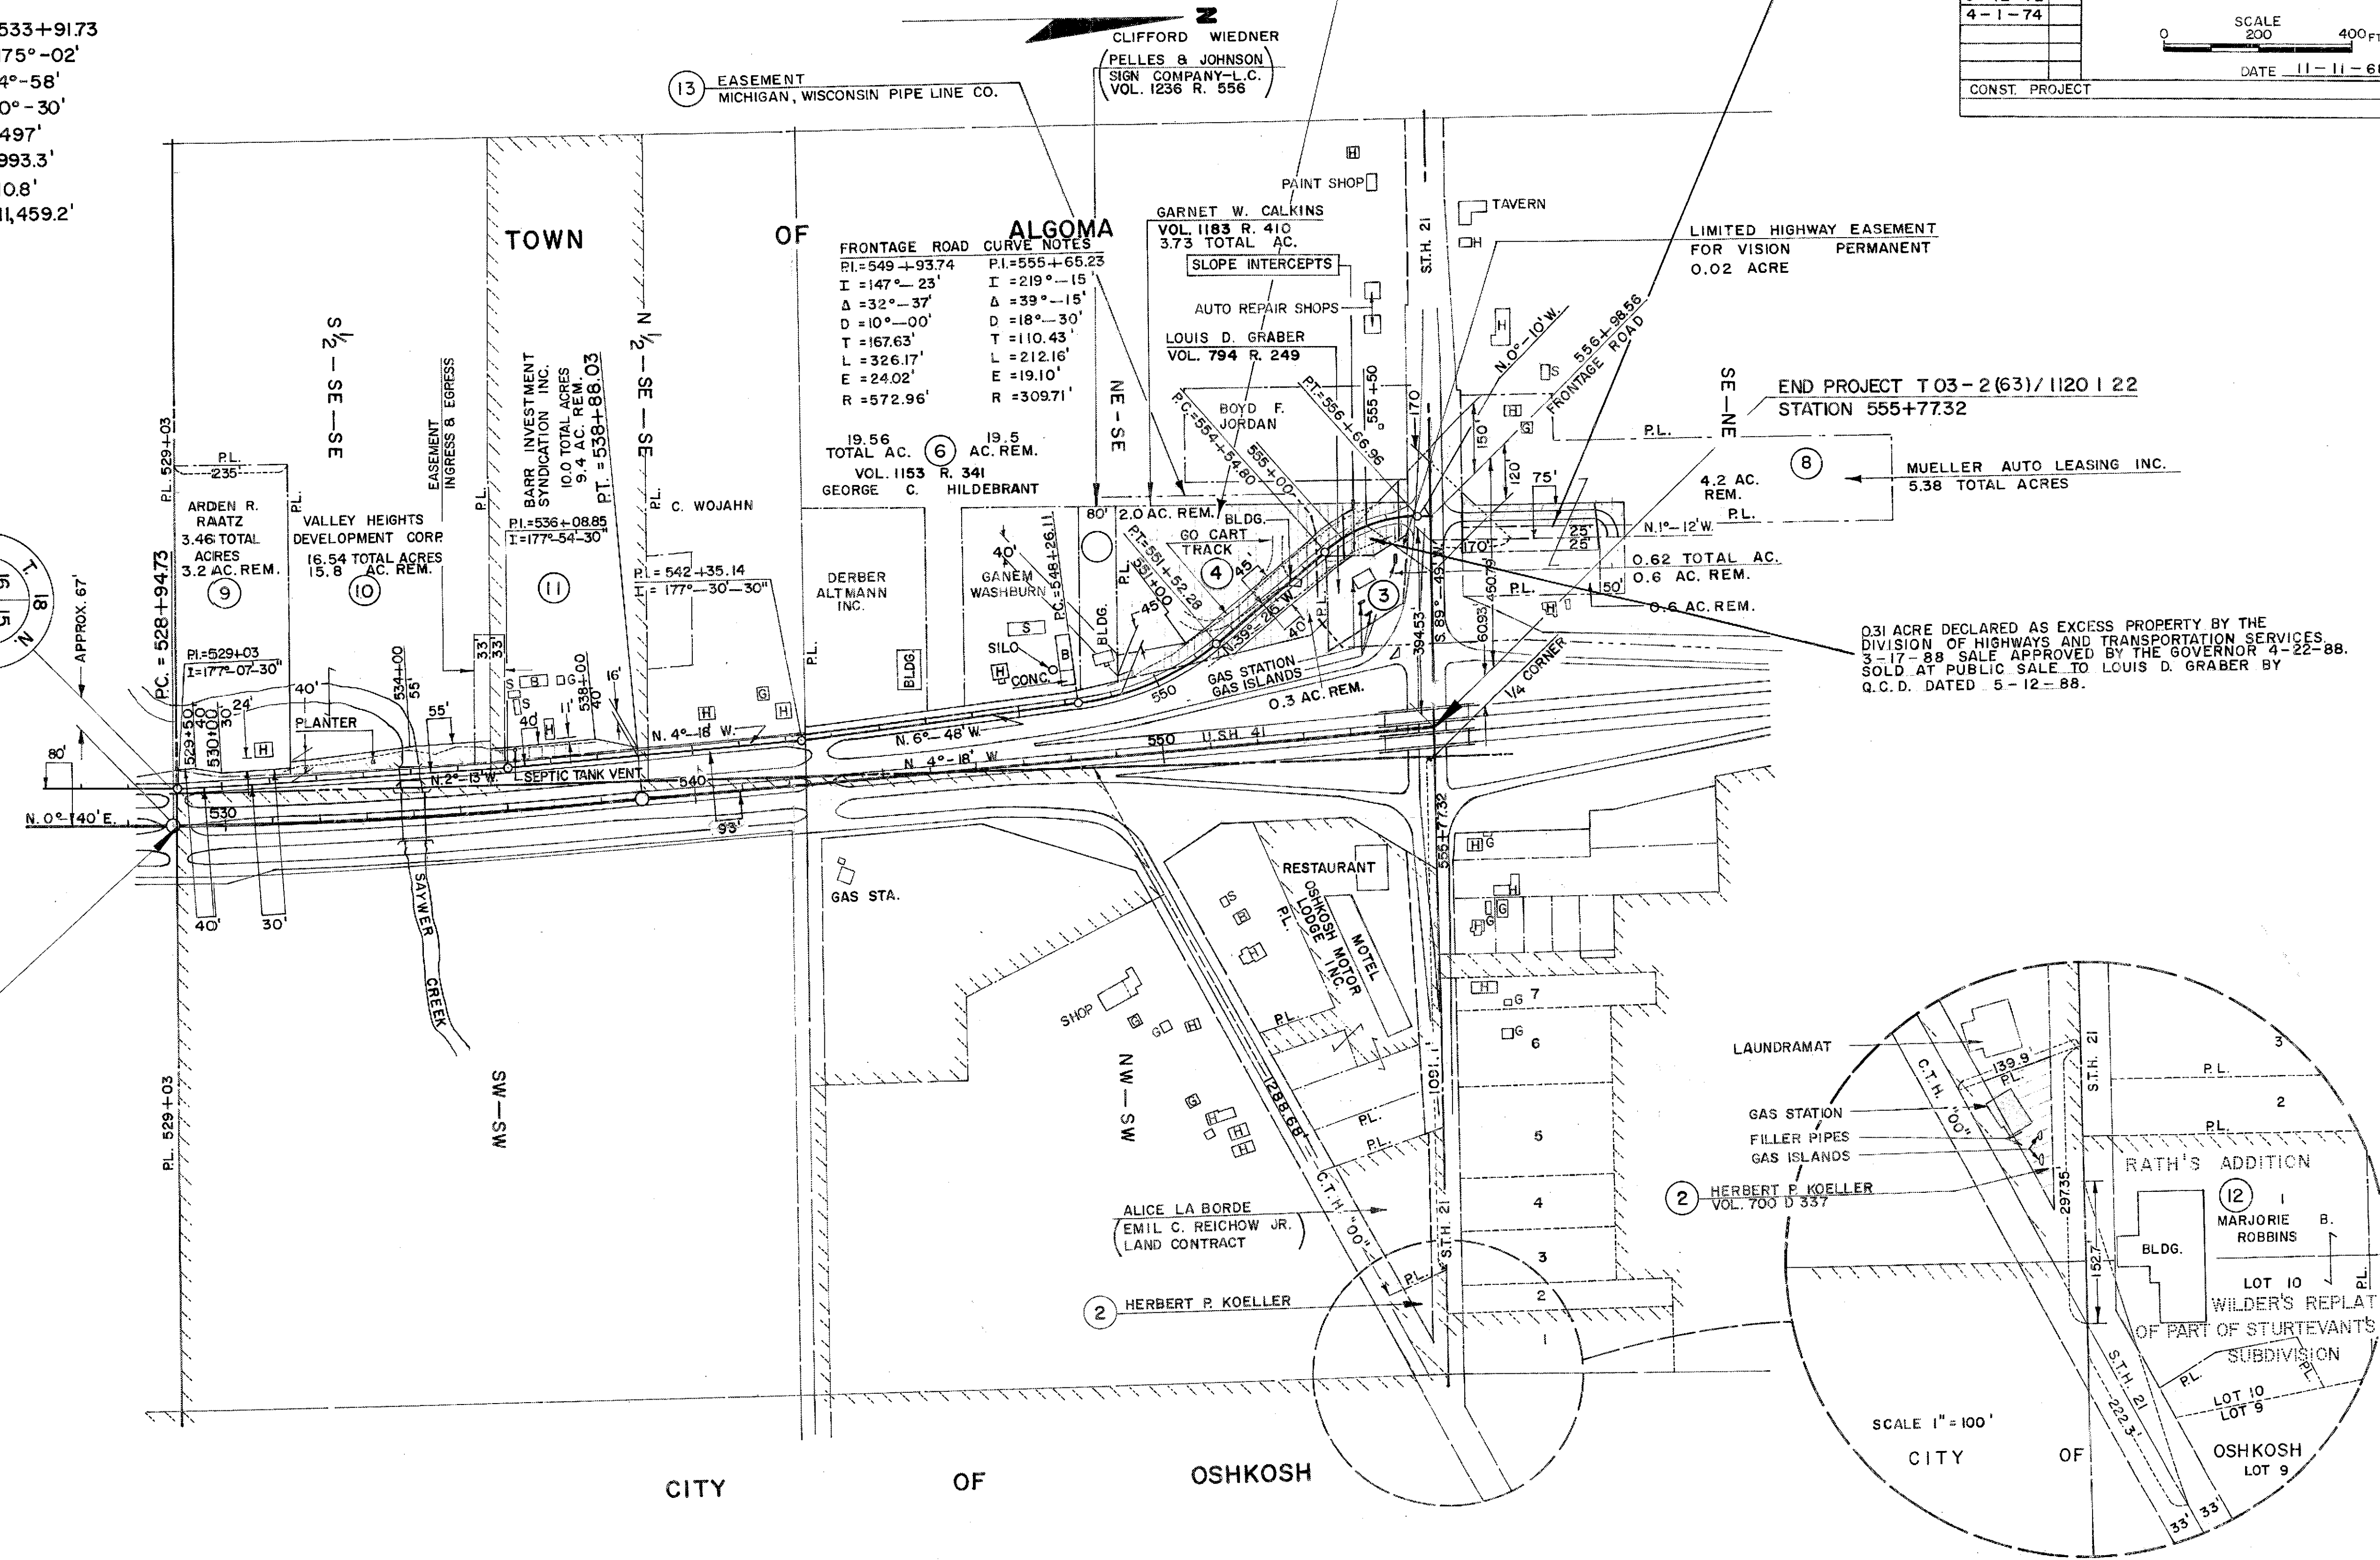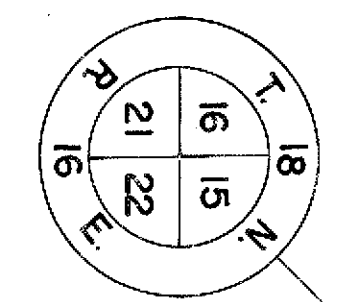

NOTE:
BEARINGS SHOWN ON THIS PLAT ARE THE TRUE
BEARINGS OF EACH TANGENT TO THE NEAREST MINUTE.

$PI. = 533 + 91.73$
 $I = 175^{\circ} - 02'$
 $\Delta = 4^{\circ} - 58'$
 $D = 0^{\circ} - 30'$
 $T = 497'$
 $L = 993.3'$
 $E = 10.8'$
 $R = 11,459.2'$

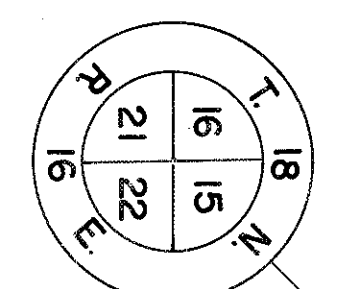

NOTE:
BEARINGS SHOWN ON THIS PLAT ARE THE TRUE
BEARINGS OF EACH TANGENT TO THE NEAREST MINUTE