

SCHEDULE OF LAND AND INTEREST REQUIRED
NOTE-ACQUIRE EASEMENTS FOR HIGHWAY PURPOSES EXCEPT AS OTHERWISE SPECIFIED

FED. DIV. OFFICE	STATE	PROJ. NO.	SHEET NO.	TOTAL SHEETS
WIS 5A	WIS.		4	

DIVISION JOB NO. 3887


INTEREST REQUIRED	NO.	OWNER	ACRES REQ.	RODS OF FENCING TO MOVE	TO BUILD
	1	T. MUELLER	1.43	96	
	2	T. SCHUMACHER	9.00	162	
	3	G. POTRATZ	4.30	80	
	4	R. POTRATZ	4.15	89	
	5	N. GARBE	0.39		
	6	O. WACHOLZ	6.95	76	
	7	O. SPIERING	2.24	40	
	8	A. POTRATZ	9.02	150	
	9	F. LUEBKE	8.90	212	
	10	S. ABRAMS	0.11		
	11	W. WACHOLZ (WM.)	4.37	80	
	12	W. WACHOLZ (WALTER)	6.92	117	
	13	F. BAERWALD	0.62	37	
	14	W. ABRAMS	7.04	122	
	15	TOWN OF NIKIMI, SCHOOL DIST. NO.	0.37		
	16	C. RHYNER	0.67	23	
	17	A. WUEST	4.55	80	
	18	P. BEGLINGER	5.82	109	
	19	J. STUEBE	4.91	92	
	20	R. BRENNAND	4.19	86	
	21	J. RUEDINGER	1.26	148	
	22	F. REINKE	3.83	80	
	23	H. RUEDINGER	3.70		
	24	M. GINKE ET-AL	2.39	153	
	25	L. MACKIE	4.37	119	
	26	R. JEPSON	3.71	111	
	27	ANNA MUNSCH SCHULTZ ET AL	1.46	80	
	28	C. OSTWALD	4.06	97	
	29	O. RUECKE	1.84	181	
	30	C. WOOD	9.10	178	
	31	R. MARTIN	0.15		
	32	A. KOPLITZ	2.32	51	
FEE SIMPLE	33	ALMA BURGNER	0.79		
	34	A. BAUER	0.21	8	
	35	S.A. BRAYTON	6.68	97	
	39	J. & A. PUPETER	2.89	52	
	40	T. KLEMEZ	4.45	79	
	41	F. KALATA	0.29		
	42	A. ZOBEL	0.44	13	
FEE SIMPLE	43	F. O'ROURKE	3.99		
	43A	O. BAHR	0.27	17	
	44	A. DAUBERT	0.14		
	45	C. DOAN	0.07		
	46	E. BUTTLES	0.09		
	47	O. WINTERS	1.20	81	
	48	J. MADEL	0.59		
	49	J. MENZEL	0.41		
	50	T. KELLERMAN	3.62		
	51	F. KOEPEL	2.09	29	
	52	H. GREGG	2.20	34	
FEE SIMPLE	52A	E.A. TESCH	0.76		
	53	C. REEVE	0.99	11	
	54	R. ATWOOD	0.51		
	54A	I. SPERBECK	0.87	17	
	54B	L. ANDERSON	0.88	10	

NO.	OWNER	ACRES REQ.	RODS OF FENCING TO MOVE	TO BUILD
55	A. DODGE	0.03	17	
56	G. SON	0.90	17	
57	G.C. WETZIG	1.06		
58	G.B.F. WEIDNER	5.00	84	
59	W. GRUNSKA JR.	0.15	23	
60	W. LANSAN	0.17	15	
61	J. WASHBURN	0.32		
62	G. WASHBURN	3.57	71	
63	E. CONVERSE	1.68		
64	J. BUTTMAN	0.28	19	

NOTE:
EXCEPT WHEN OTHERWISE NOTED, ALL BEARINGS ON THIS PLAT ARE TRUE BEARINGS COMPUTED FROM POLARIS OBSERVATIONS.


JAN. 23, 1947
MAR. 1, 1944

PLAT OF RIGHT OF WAY REQUIRED
DIVISION JOB NO. 3887
SOUTH CO. LINE - OSHKOSH ROAD
U.S.H.NO. 41 WINNEBAGO COUNTY
SCALE



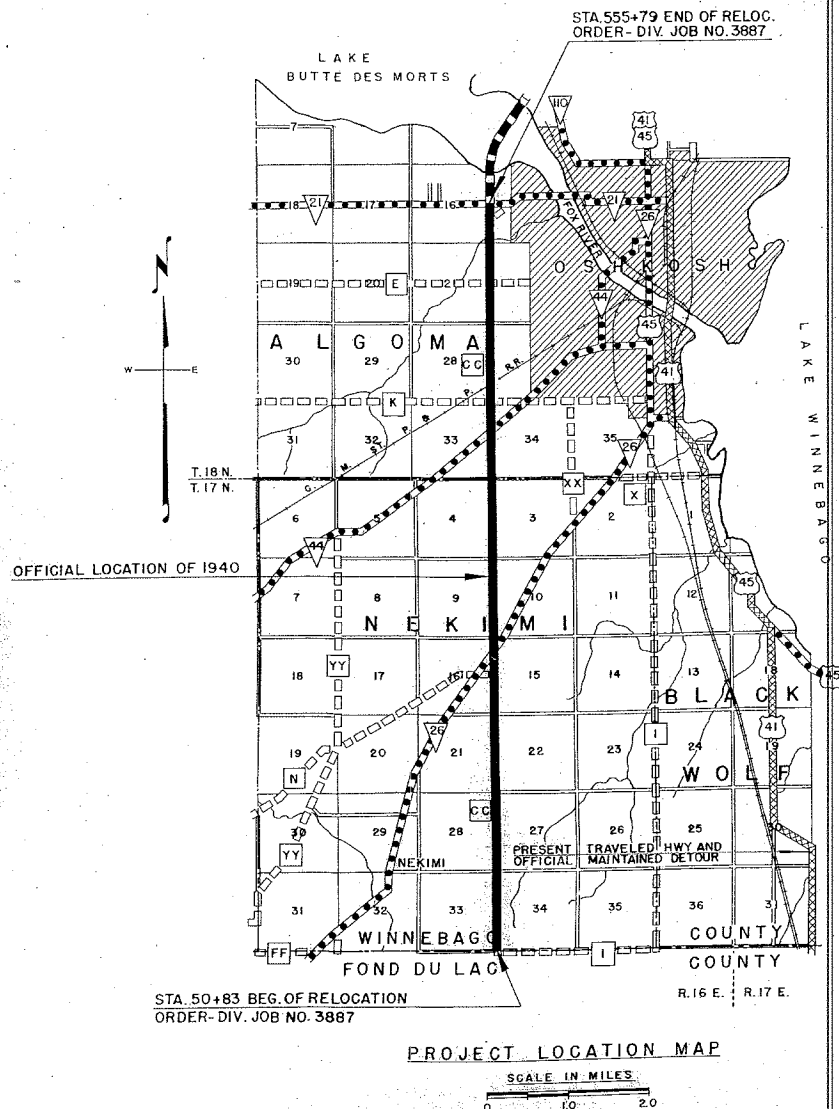


FED. DIV. OFFICE	STATE	PROJ. NO.	SHEET NO.	TOTAL SHEETS
WIS 5H			41	

DIVISION JOB NO. 3887

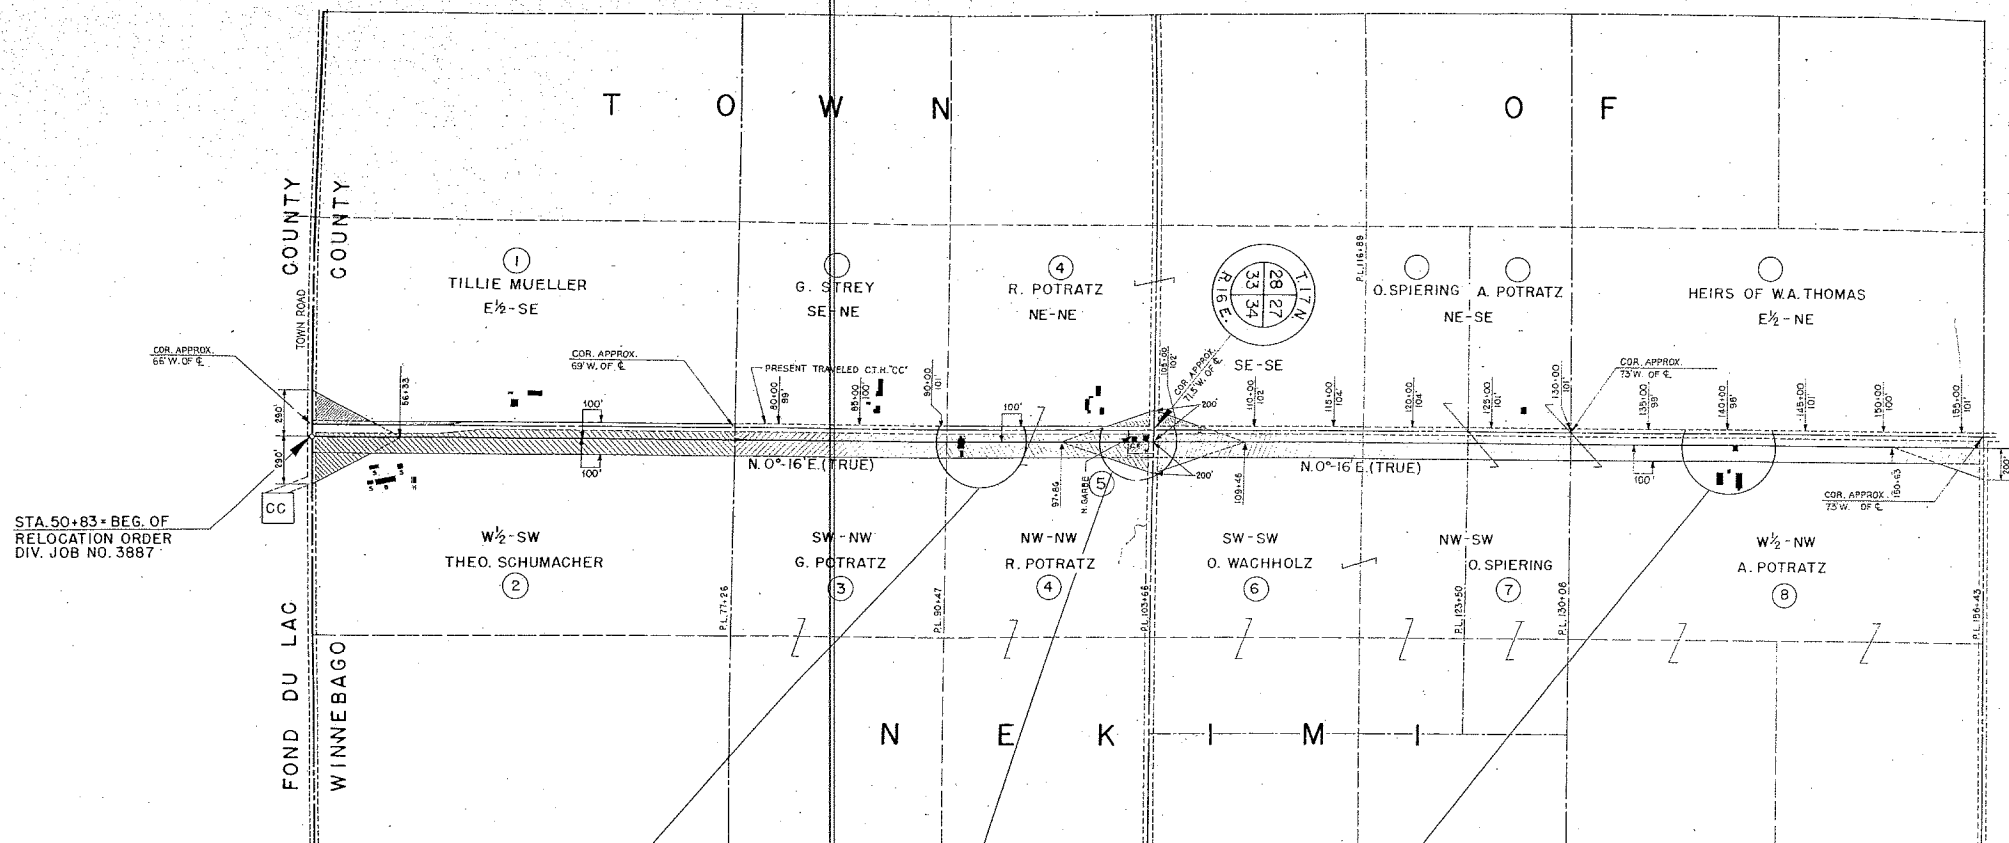

STA. 50+83 = BEG. OF
RELOCATION ORDER
DIV. JOB NO. 3887

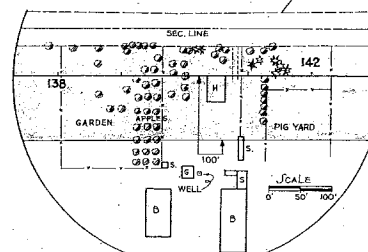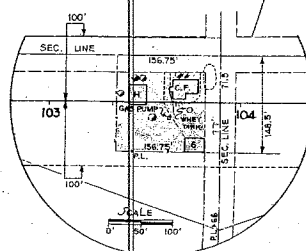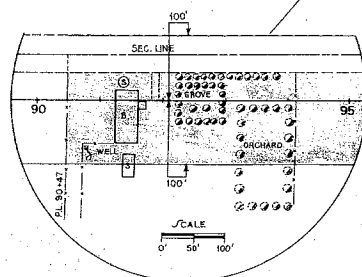

JAN 23, 1947
MAR. 1, 1944

PLAT OF RIGHT OF WAY REQUIRED.

DIVISION JOB NO. 3887

SOUTH CO. LINE - OSHKOSH


ROAD

U. S. H. NO. 41 WINNEBAGO

COUNTY

SCALE

0 400 800

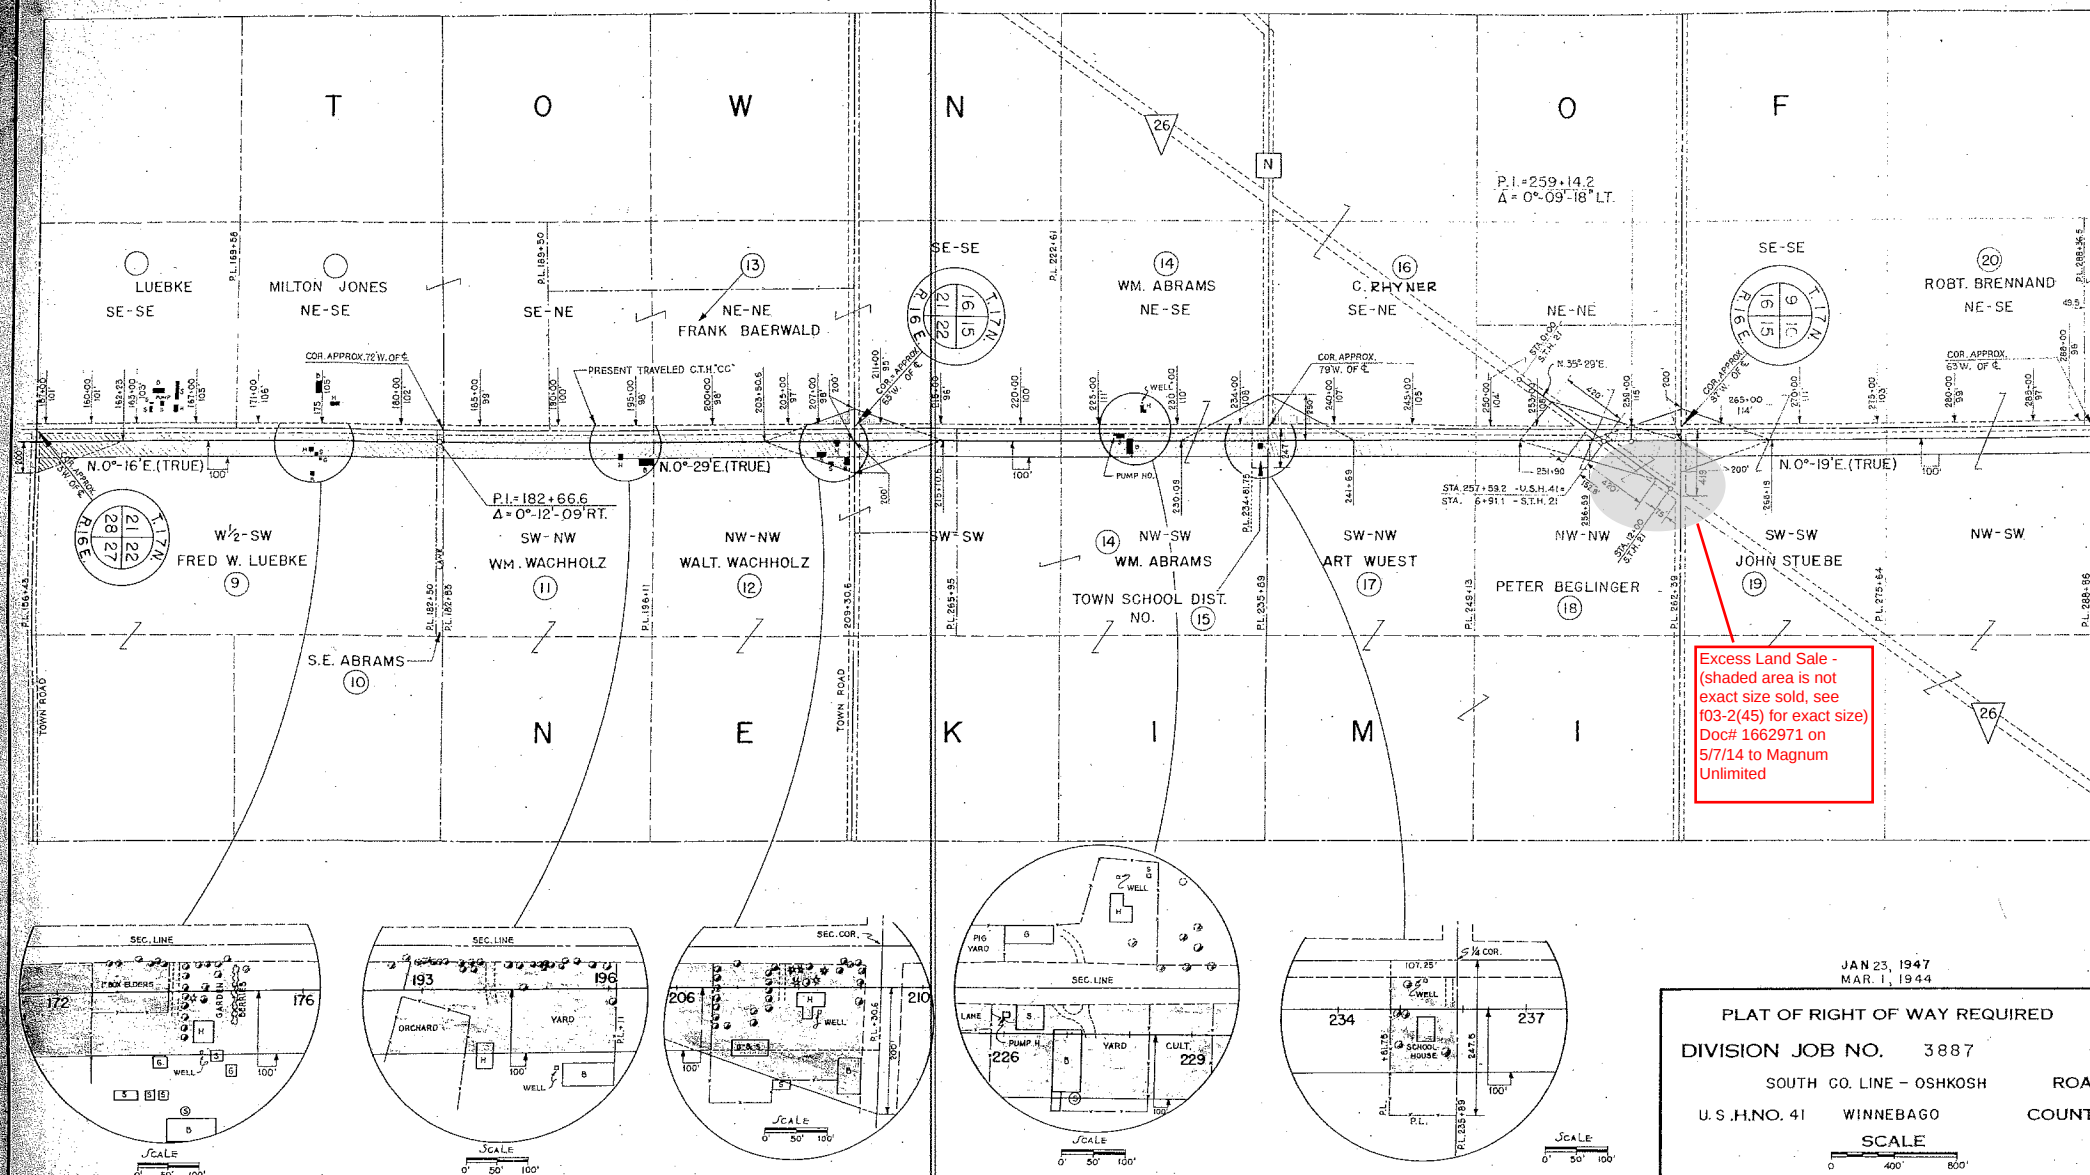

JAN 23, 1947
MAR. 1, 1944


PLAT OF RIGHT OF WAY REQUIRED
DIVISION JOB NO. 3887

SOUTH CO. LINE - OSHKOSH ROAD
U.S.H.NO. 41 WINNEBAGO COUNTY

SCALE

FED. DIV.	STATE	PROJ. NO.	SHEET NO.	TOTAL SHEETS
OFFICE	WIS.		4.3	

DIVISION JOB NO. 3887

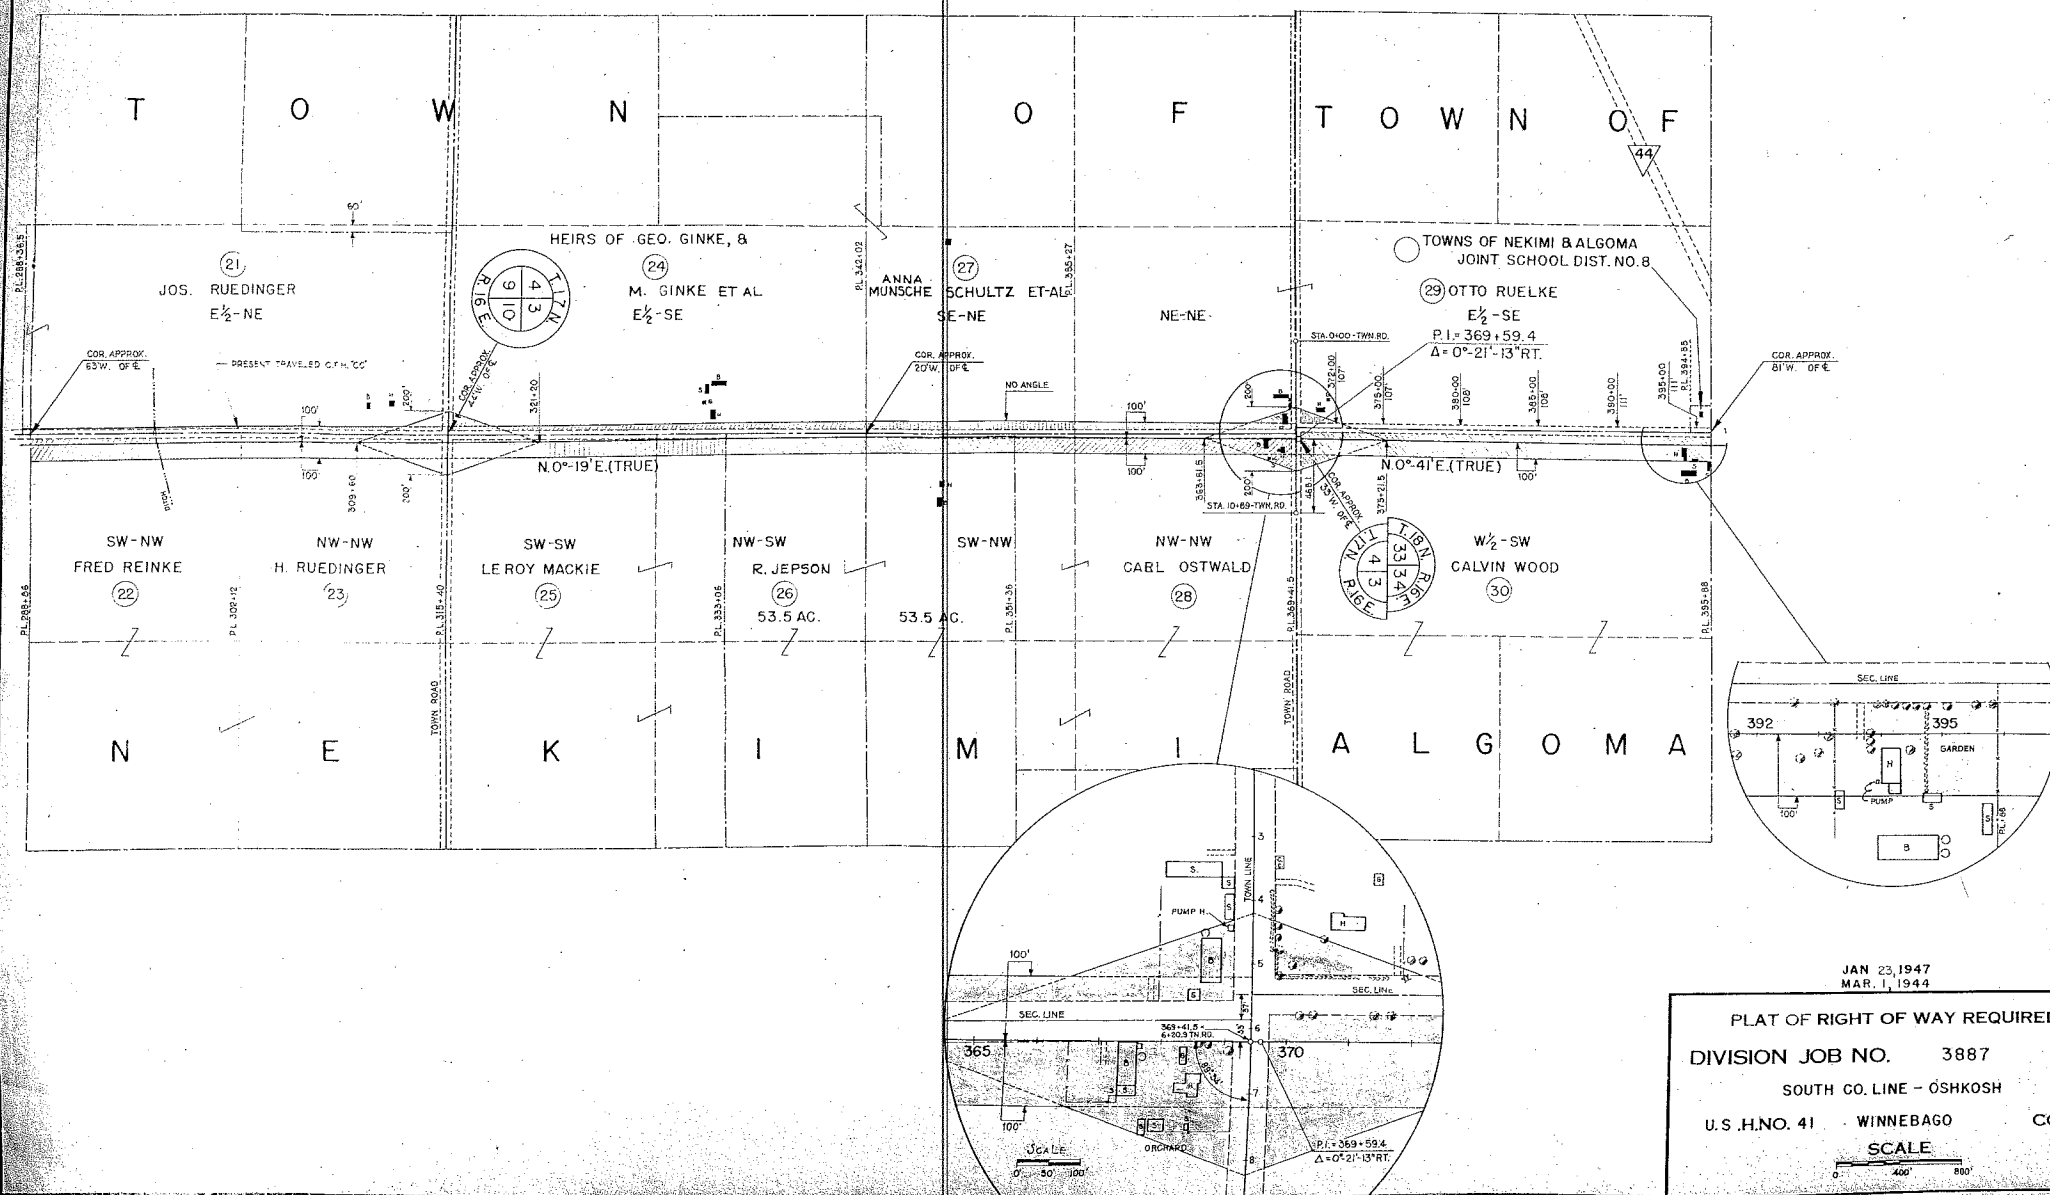

JAN 23, 1947
MAR. 1, 1944

PLAT OF RIGHT OF WAY REQUIRED

DIVISION JOB NO. 3887


SOUTH CO. LINE - OSHKOSH ROAD

U.S.H.NO. 41 WINNEBAGO COUNTY

SCALE 0' 400' 800'

FED. DIV. OFFICE	STATE	PROD. NO.	SHEET NO.	TOTAL SHEETS
WIS SN	WIS		44	

DIVISION JOB NO. 3887

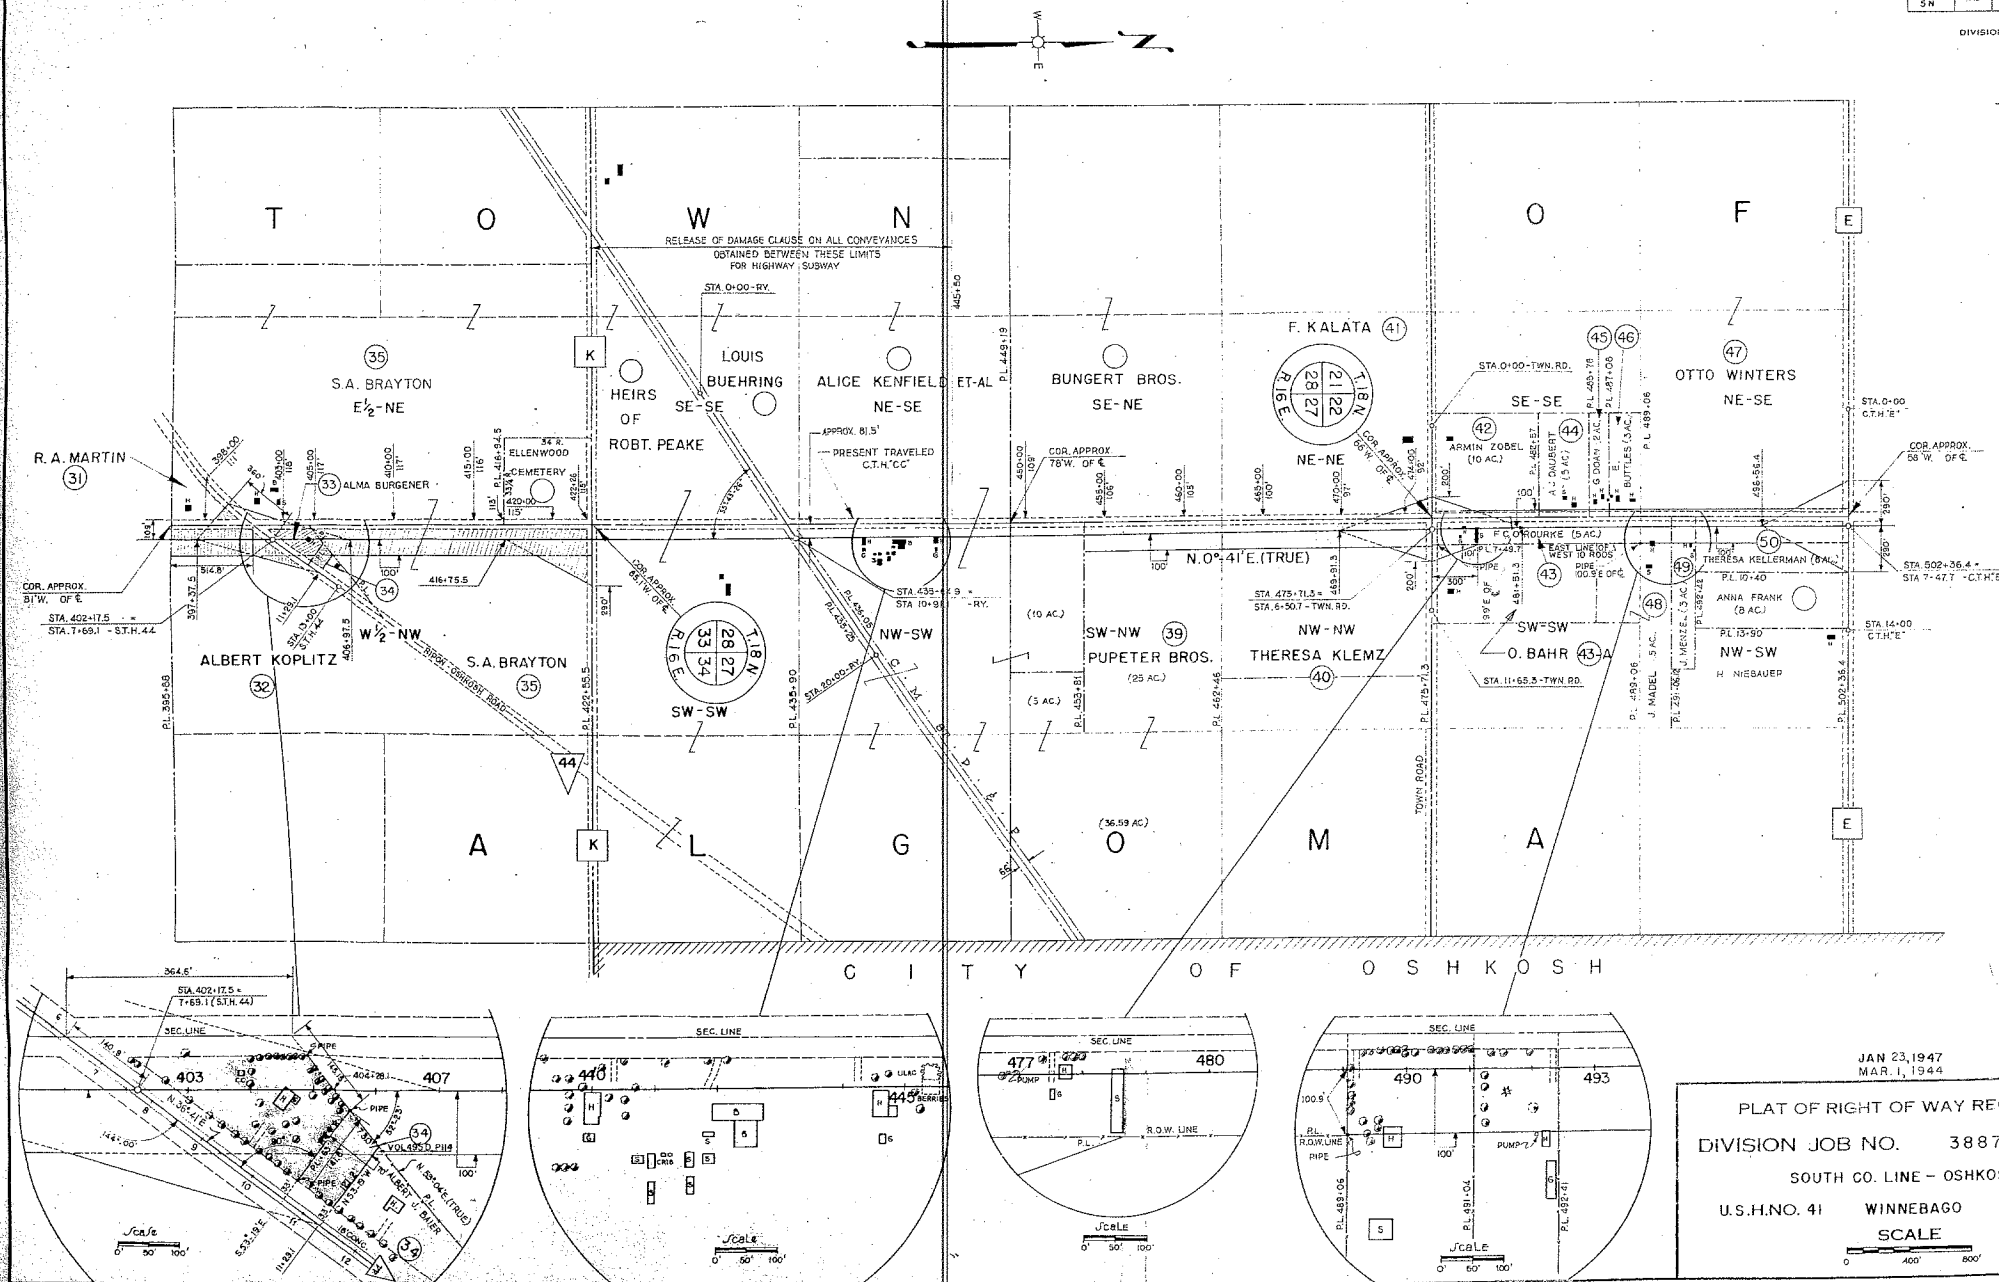

JAN 23, 1947
MAR. 1, 1944

MAR. 1, 1944

PLAT OF RIGHT OF WAY REQUIRED


DIVISION JOB NO. 3887

SOUTH CO. LINE - OSHKOSH


U.S.H.NO. 41 WINNEBAGO

COUNTY








SCALE

 

STA. 555+79 - END OF RELOC.
ORDER - DIV. JOB NO. 3887 -
BEG. OF RELOC. ORDER -
DIV. JOB NO. 3982.

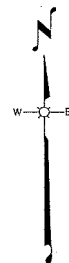

P.L. = 532+86.2
A. = 4'-58"-50"
D. = 0'-50"
T. = 431.0'
L.C. = 995.0'
R. = 11,459.2'

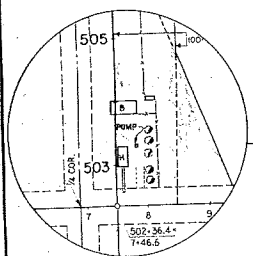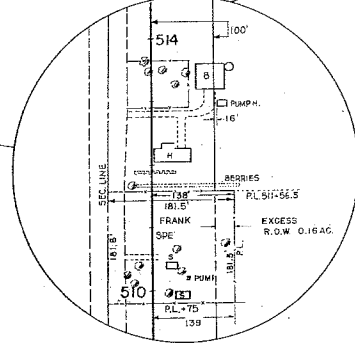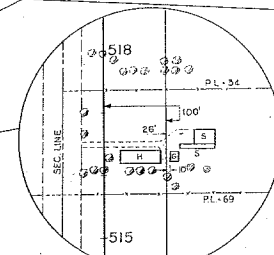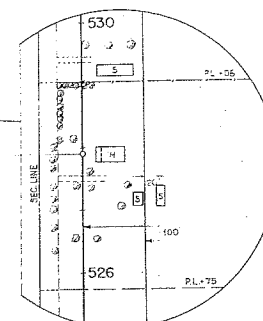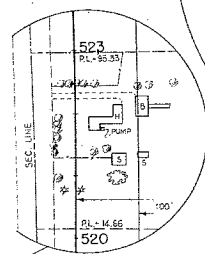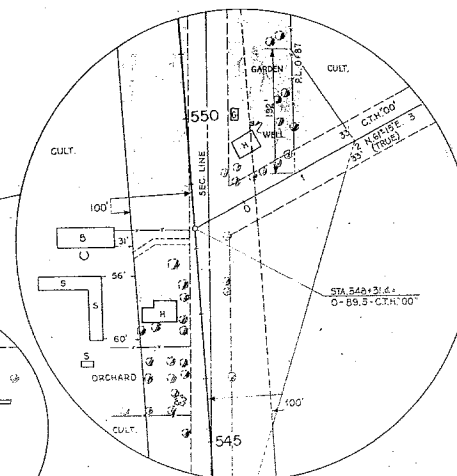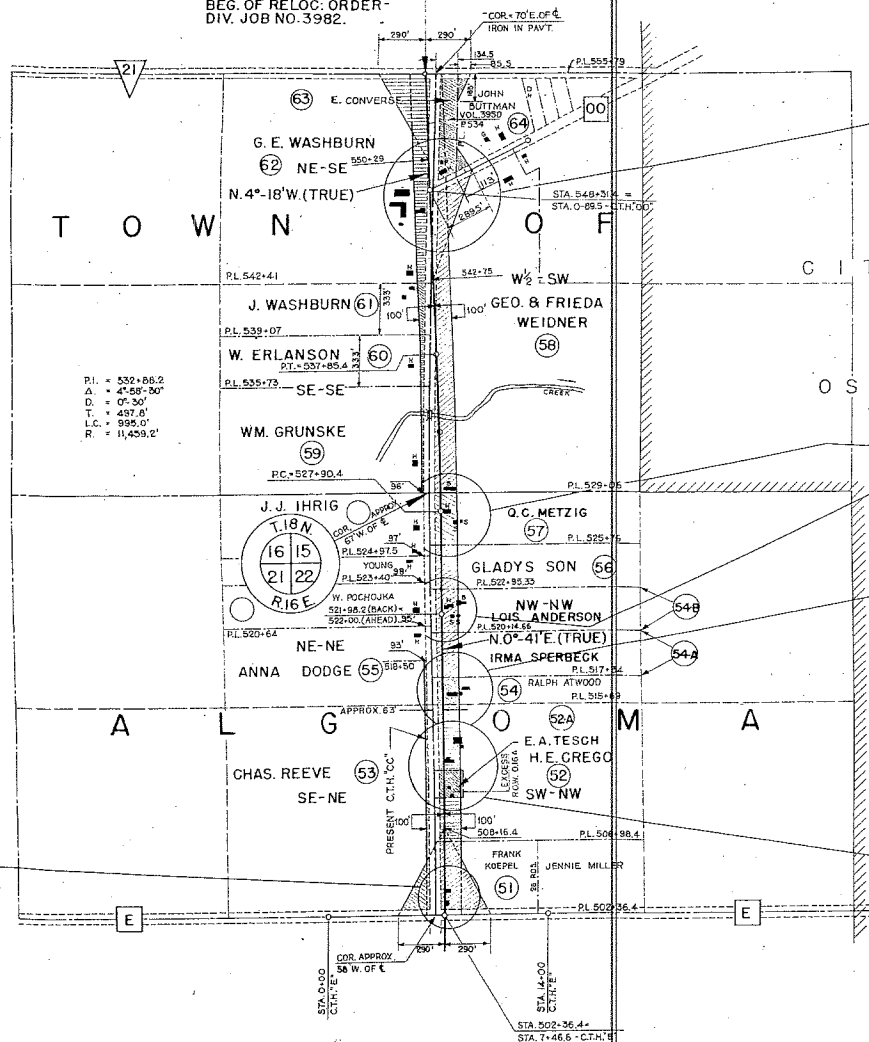

JAN 23, 1947
MAR. 1, 1944

PLAT OF RIGHT OF WAY REQUIRED
DIVISION JOB NO. 3887

SOUTH CO. LINE - OSHKOSH ROAD

U.S.H.NO. 41 WINNEBAGO COUNTY

SCALE
0' 400' 800'