


SCHEDULE OF LAND AND INTEREST REQUIRED
NOTE - ACQUIRE EASEMENTS FOR HIGHWAY PURPOSES EXCEPT AS OTHERWISE SPECIFIED

INTEREST REQUIRED	NO.	OWNER	ACRES REQ'D.	RODS OF FENCING TO MOVE TO BUILD
*	1	TILLIE MILLER SOYCK	1.43	96
*	2	T. SCHUMACHER	9.00	162
*	3	G. POTRATZ	4.30	80
*	4	DORTHY POTRATZ ET. AL.	4.15	89
*	5	N. GARBE	0.39	
*	6	O. WACHOLZ	6.95	76
*	7	O. SPIERING	2.24	40
*	8	MRS ANNA POTRATZ	9.02	150
*	9	F. LUEBKE	8.90	212
*	10	SARAH ABRAMS	0.11	
	11	W. WACHOLZ (WM.)	4.37	80
	12	W. WACHOLZ (WALTER)	6.92	117
*	13	F. BAERWALD	0.62	37
	14	W. ABRAMS	7.04	122
	15	TOWN OF NIKIMI, SCHOOL DIST. NO.	0.37	
*	16	G. RHYNER	0.67	23
*	17	A. WUEST	4.55	80
*	18	P. BEGLINGER	5.82	109
*	19	J. STUEBE	4.91	92
*	20	R. BRENNAND	4.19	86
*	21	J. RUEDINGER	1.26	148
*	22	F. REINKE	3.83	80
*	23	H. RUEDINGER	3.70	
*	24	MARTHA GINKE ET AL.	2.39	153
*	25	L. MACKIE	4.37	119
*	26	R. JEPSON	3.71	111
*	27	ANNA MUNSCH SCHULTZ ET AL.	1.46	80
*	28	G. OSTWALD	4.06	97
	29	O. RUELKE	1.84	181
*	30	C. WOOD	9.10	178
	31	E. ANGER	0.15	
	32	A. KOPLITZ	2.54	75
FEE SIMPLE	33	ALMA BURGNER	0.79	
	34	A. BAIER	0.21	8
	35	S.A. BRAYTON	6.76	116
	36	HEIRS OF ROBERT PEAKE	6.44	144
	37	L. BUEHRING	0.18	8
	38	ALICE KENFIELD ET. AL.	6.57	150
	39	A. KONRAD	2.89	52
	40	T. KLEMZ	4.45	79
	41	F. KALATA	0.29	
	42	E. OHMEN	0.44	13
FEE SIMPLE	43	F. O'ROURKE	2.99	
	44	O. BAHR	0.27	17
	45	EDNA M. ALLEN	0.14	
	46	G. DOAN	0.07	
	47	E. BUTTLES	0.09	
	48	O. WINTERS	1.20	81
*	49	J. MADEL	0.59	
	50	J. MENZEL	0.41	
	51	W. NEUENFELDT	0.53	
	52	F. KOEPEL	2.09	29
	53	H. CREGO	2.20	34
FEE SIMPLE	54	E.A. TESCH	0.76	
	55	C. REEVE	0.99	11
	56	R. ATWOOD	0.51	
	57	I. SPERBECK	0.90	17
	58	L. ANDERSON	0.88	10

* PARCELS ACQUIRED PRIOR TO JULY 15, 1950 UNDER PROJ. T 03-2(1)

COUNTY AND HIGHWAY	ROUTE AND SECTION	CLASS AND AGREEMENT	FEDERAL DIVISION OFFICE	SHEET NUMBER	TOTAL SHEETS
70.1	3.2	STATE	11.21	WIS. 5N	4 6

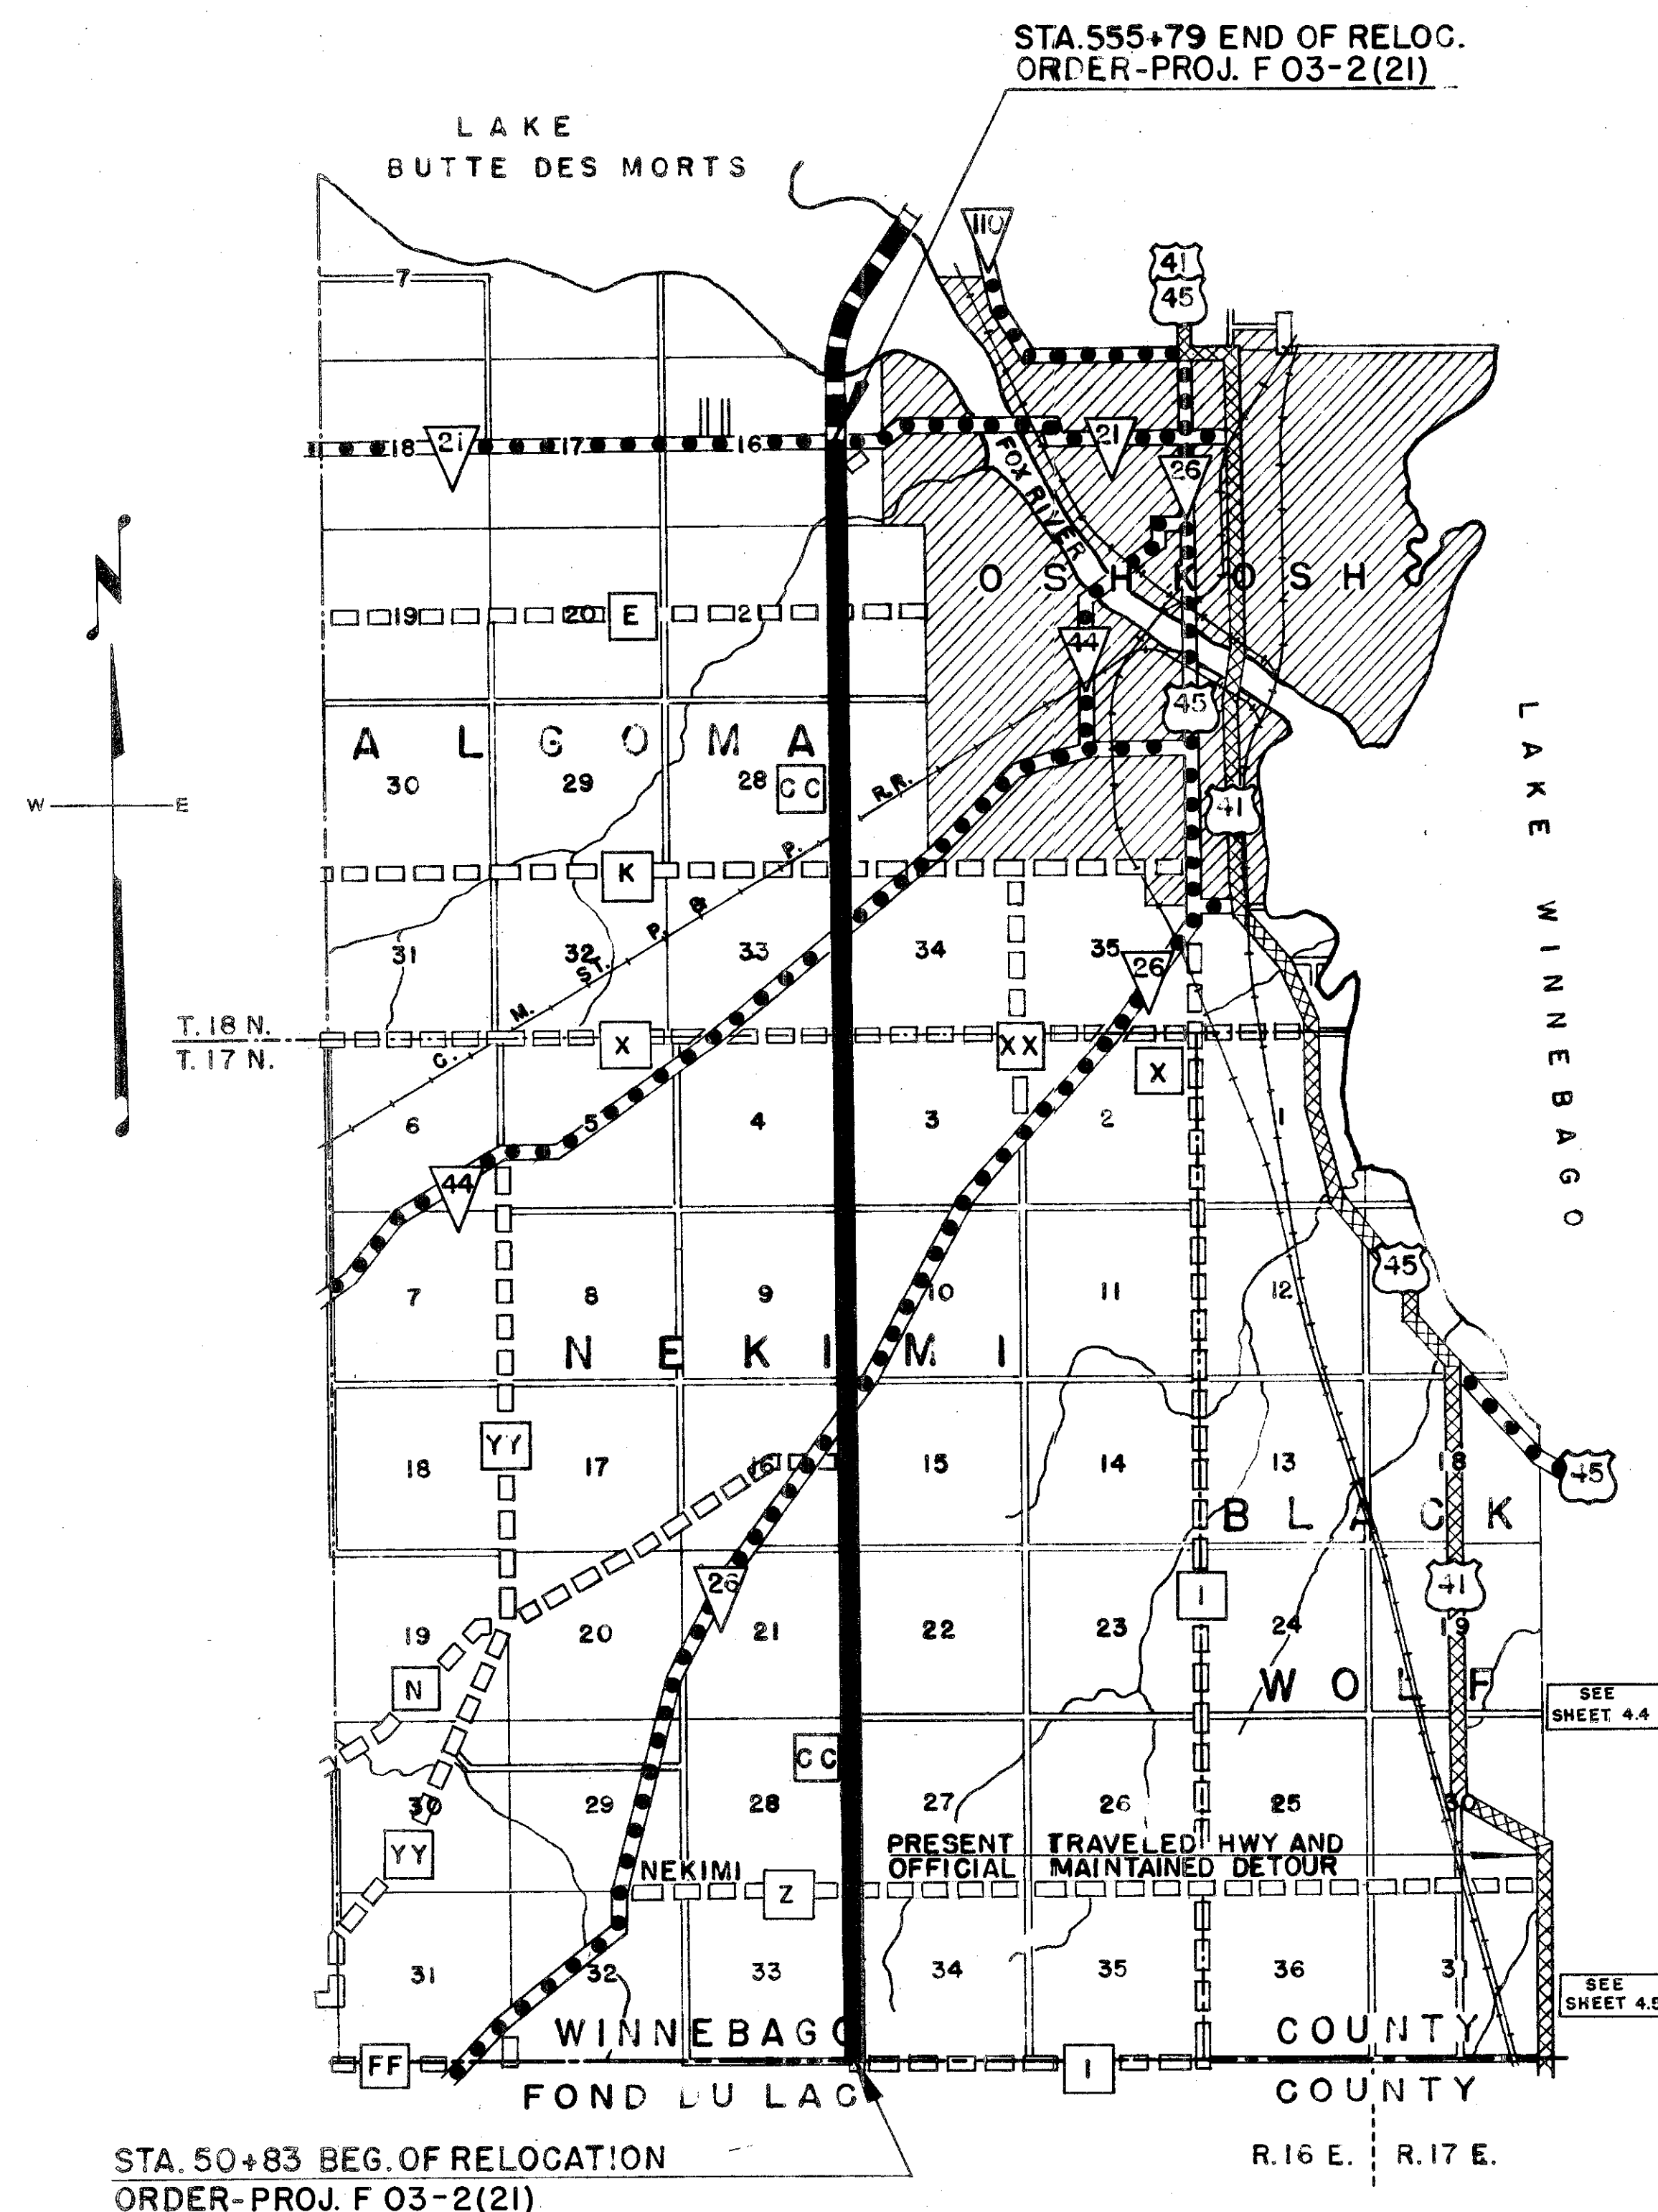

PROJECT LOCATION MAP

SCALE IN MILES
0 1.0 2.0

NO.	OWNER	ACRES REQ'D.	RODS OF FENCING TO MOVE TO BUILD
55	A. DODGE	0.03	17
56	G. SON	0.90	17
57	G. METZIG	1.06	84
58	G. & F. WEIDNER	4.47	23
59	W. GRUNKE, JR.	0.15	15
60	W. ERLANSON	0.17	
61	C. WOJAHN	0.32	
62	G. WASHBURN	3.78	
63	E. CONVERSE	1.68	19
64	J. BUTTMAN	0.28	
65	AGNES KELLELMANN LARSON	0.36	
66	CAROLINE KELLELMANN	0.72	
67	L.V. KELLELMANN	0.36	
68	R.J. KELLELMANN	0.36	
69	J.W. KELLELMANN	0.96	
70	H.A. KELLELMANN	0.88	
71	R.B. KELLELMANN	0.17	21
72	C. RHYNER	0.08	20
73	P. BEGLINGER	0.18	
74	MICH. - WISC. PIPE LINE COMPANY		

NOTE:
EXCEPT WHEN OTHERWISE NOTED, ALL BEARINGS ON THIS PLAT ARE TRUE BEARINGS COMPUTED FROM POLARIS OBSERVATIONS.

APRIL 2, 1952
MAY 8, 1951
DEC. 19, 1950
OCT. 2, 1950
SEPT. 7, 1950

STATE HIGHWAY COMMISSION OF WISCONSIN

PLAT OF RIGHT OF WAY REQUIRED

PROJECT F 03-2(21)

SOUTH CO. LINE - S.T.H. 21

U.S.H. 41 WINNEBAGO

ROAD






COUNTY

SCALE

LENGTH - 9.563 MI.

NOTE: PRESENT CONSTR. $\frac{1}{2}$ 36' RT. OF R.O.W. $\frac{1}{2}$

COUNTY AND HIGHWAY	ROUTE AND SECTION	CLASS AND AGREEMENT STATE	FEDERAL	FEDERAL DIVISION OFFICE	SHEET NUMBER	TOTAL SHEETS
70.1	3.2		11.21	WIS. 5N	4.1	6

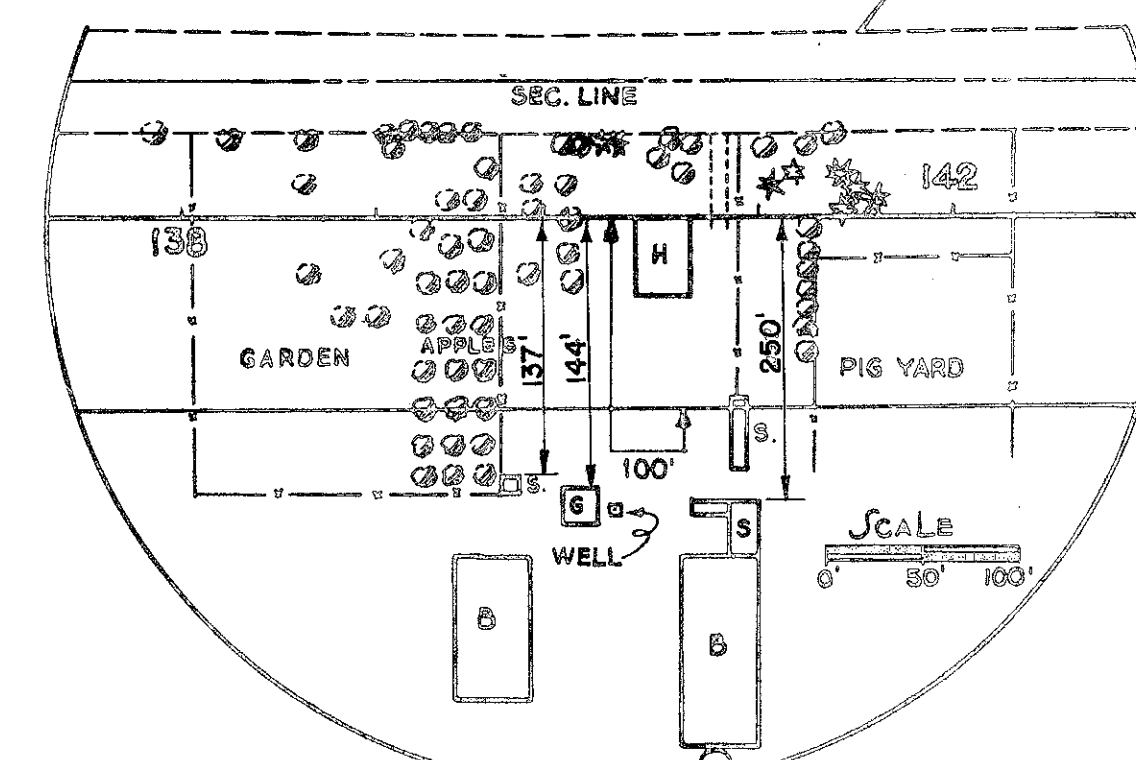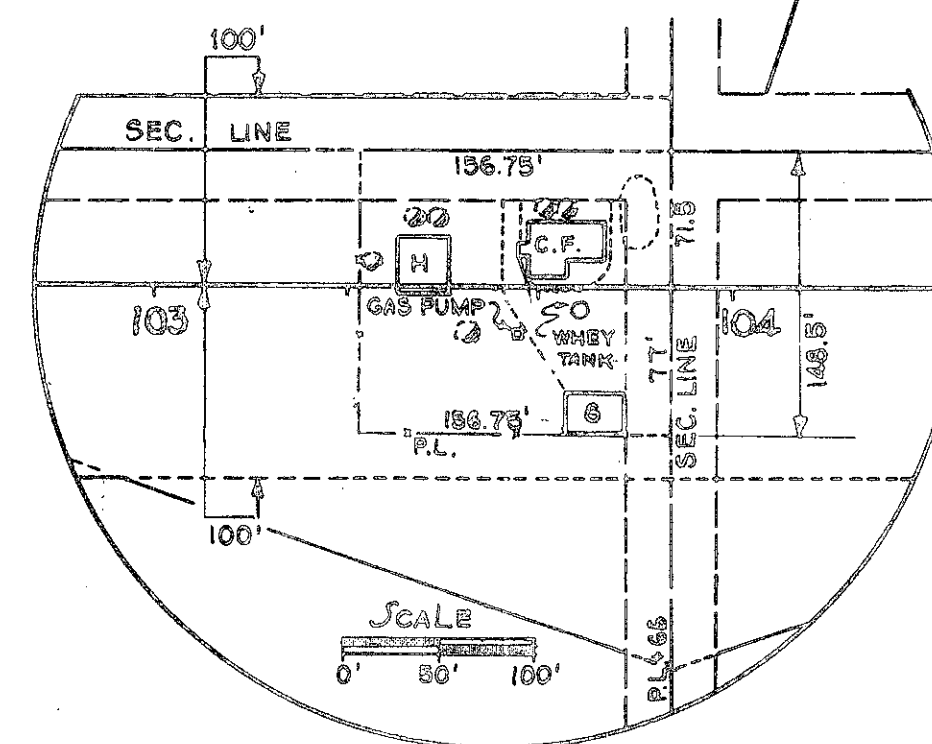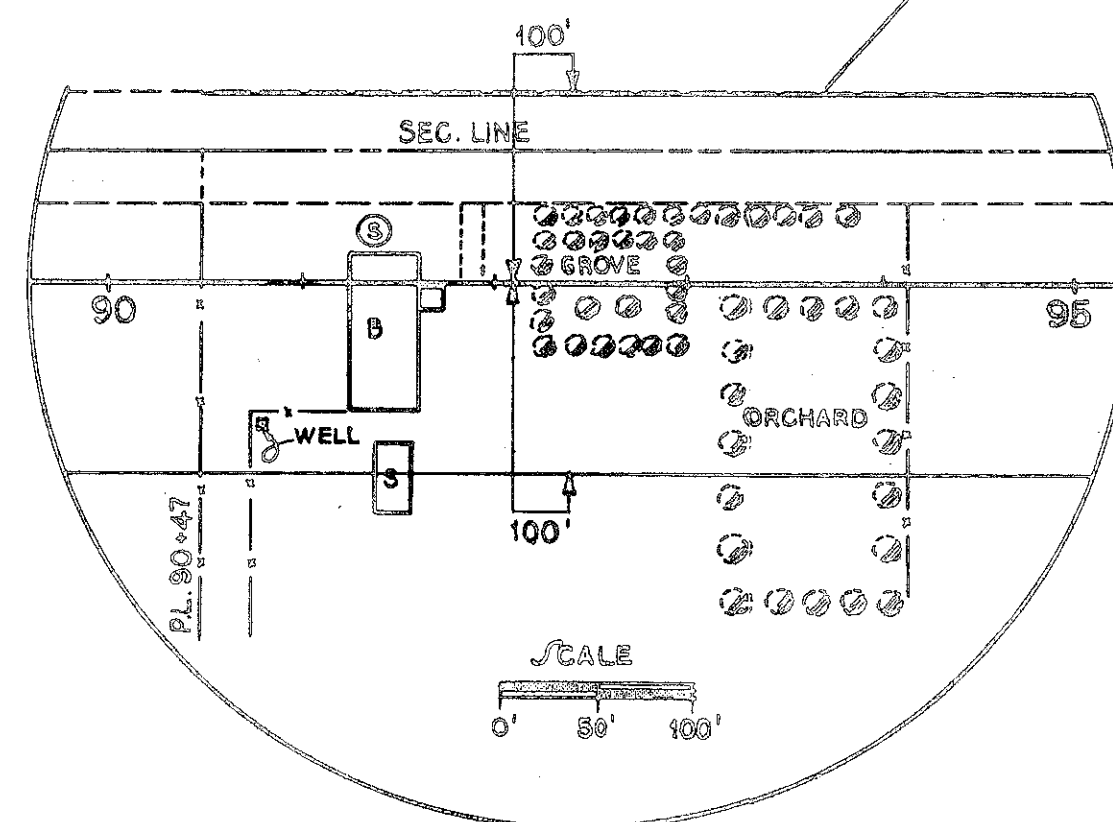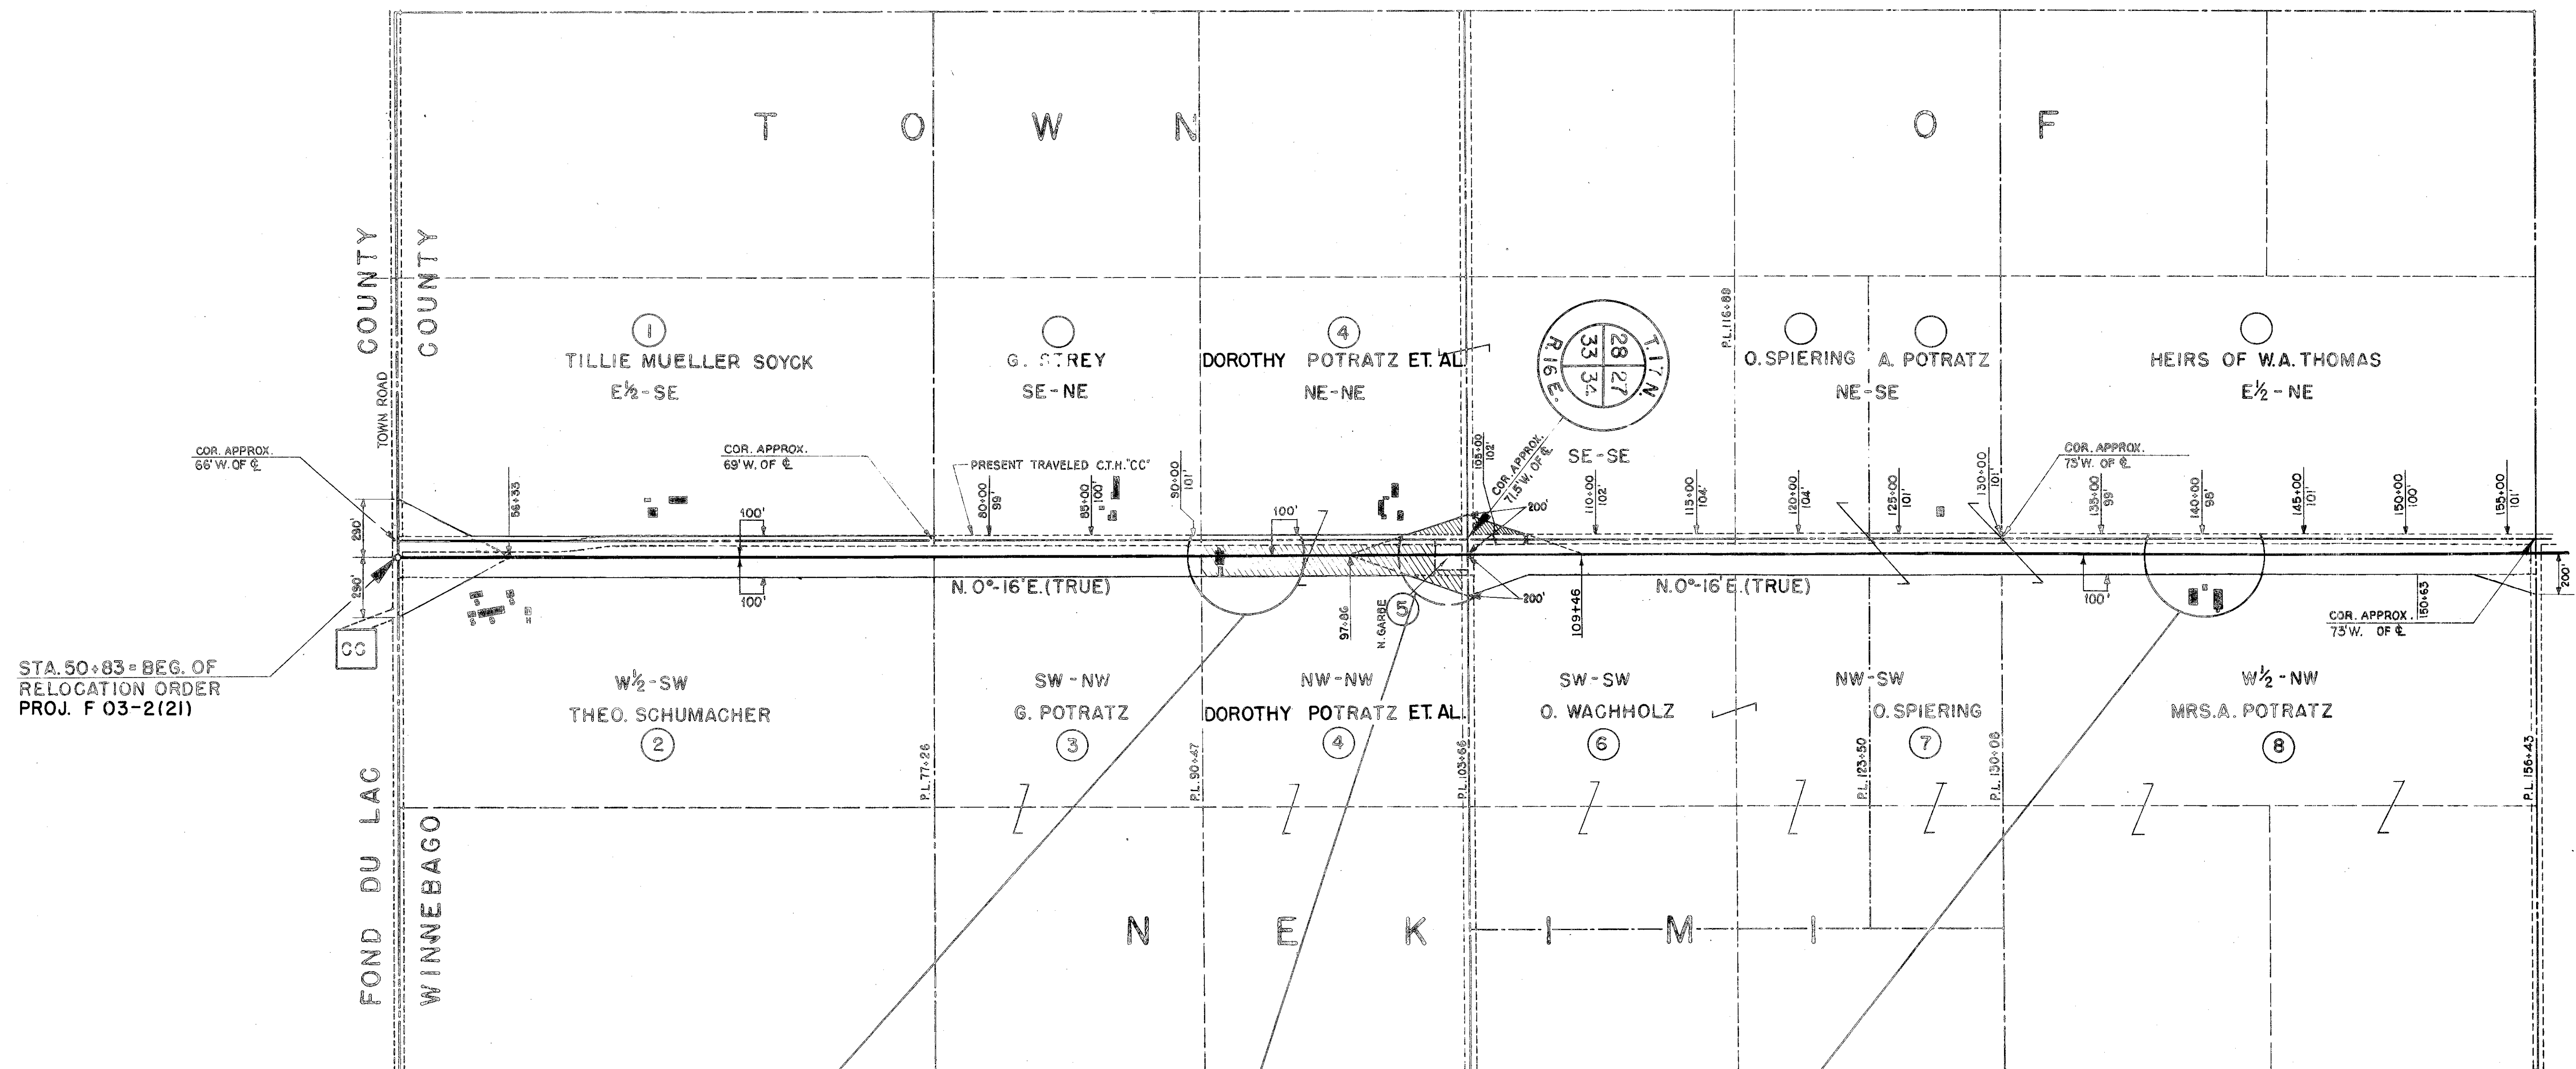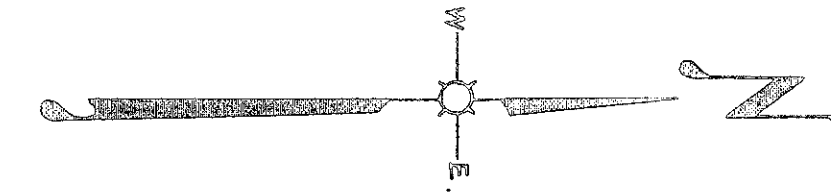

APRIL 2, 1952
MAY 8, 1951
DEC 19, 1950
OCT. 19, 1950
SEPT. 7, 1950

STATE HIGHWAY COMMISSION OF WISCONSIN
PLAT OF RIGHT OF WAY REQUIRED

PROJECT F 03-2(21)

SOUTH CO. LINE - S.T.H. 21


U.S.H. 41 WINNEBAGO

ROAD
COUNTY



SCALE

0' 400' 800'

NOTE: PRESENT CONSTR. @ 36' RT. OF R.O.W. @

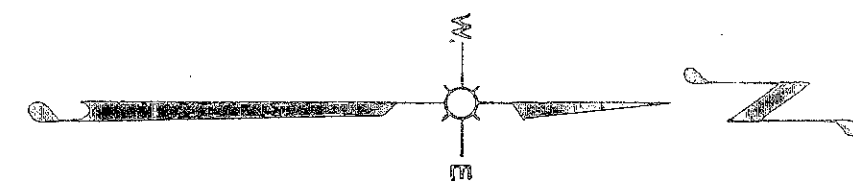

COUNTY AND HIGHWAY	ROUTE AND SECTION	CLASS AND AGREEMENT		FEDERAL DIVISION OFFICE	SHEET NUMBER	TOTAL SHEETS
		STATE	FEDERAL			
70.1	3.2		11.21	WIS. 5N	4.2	6

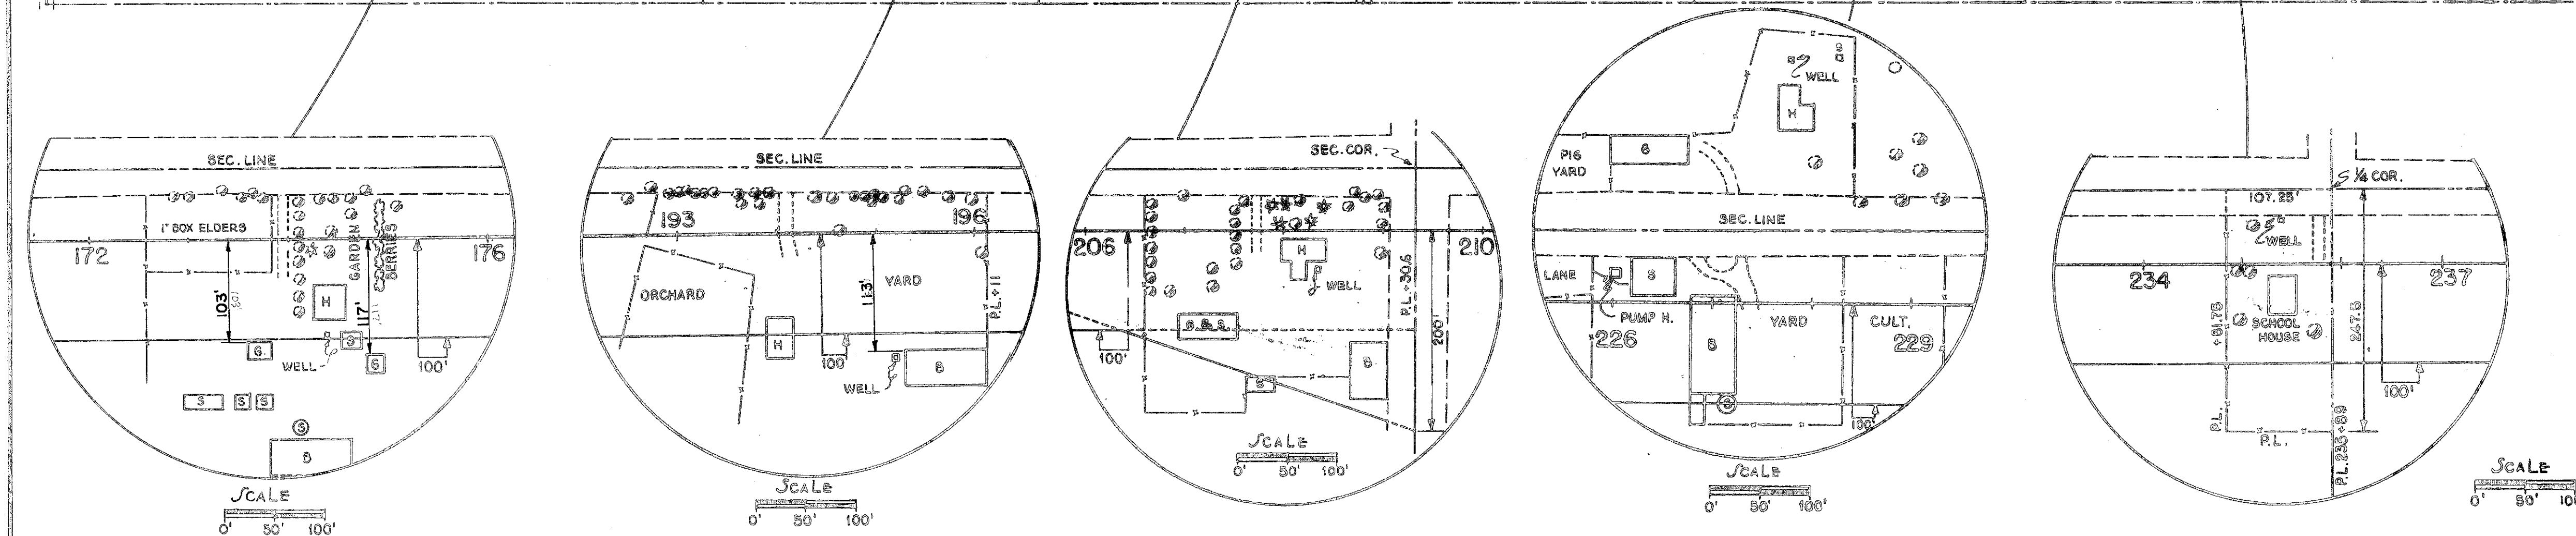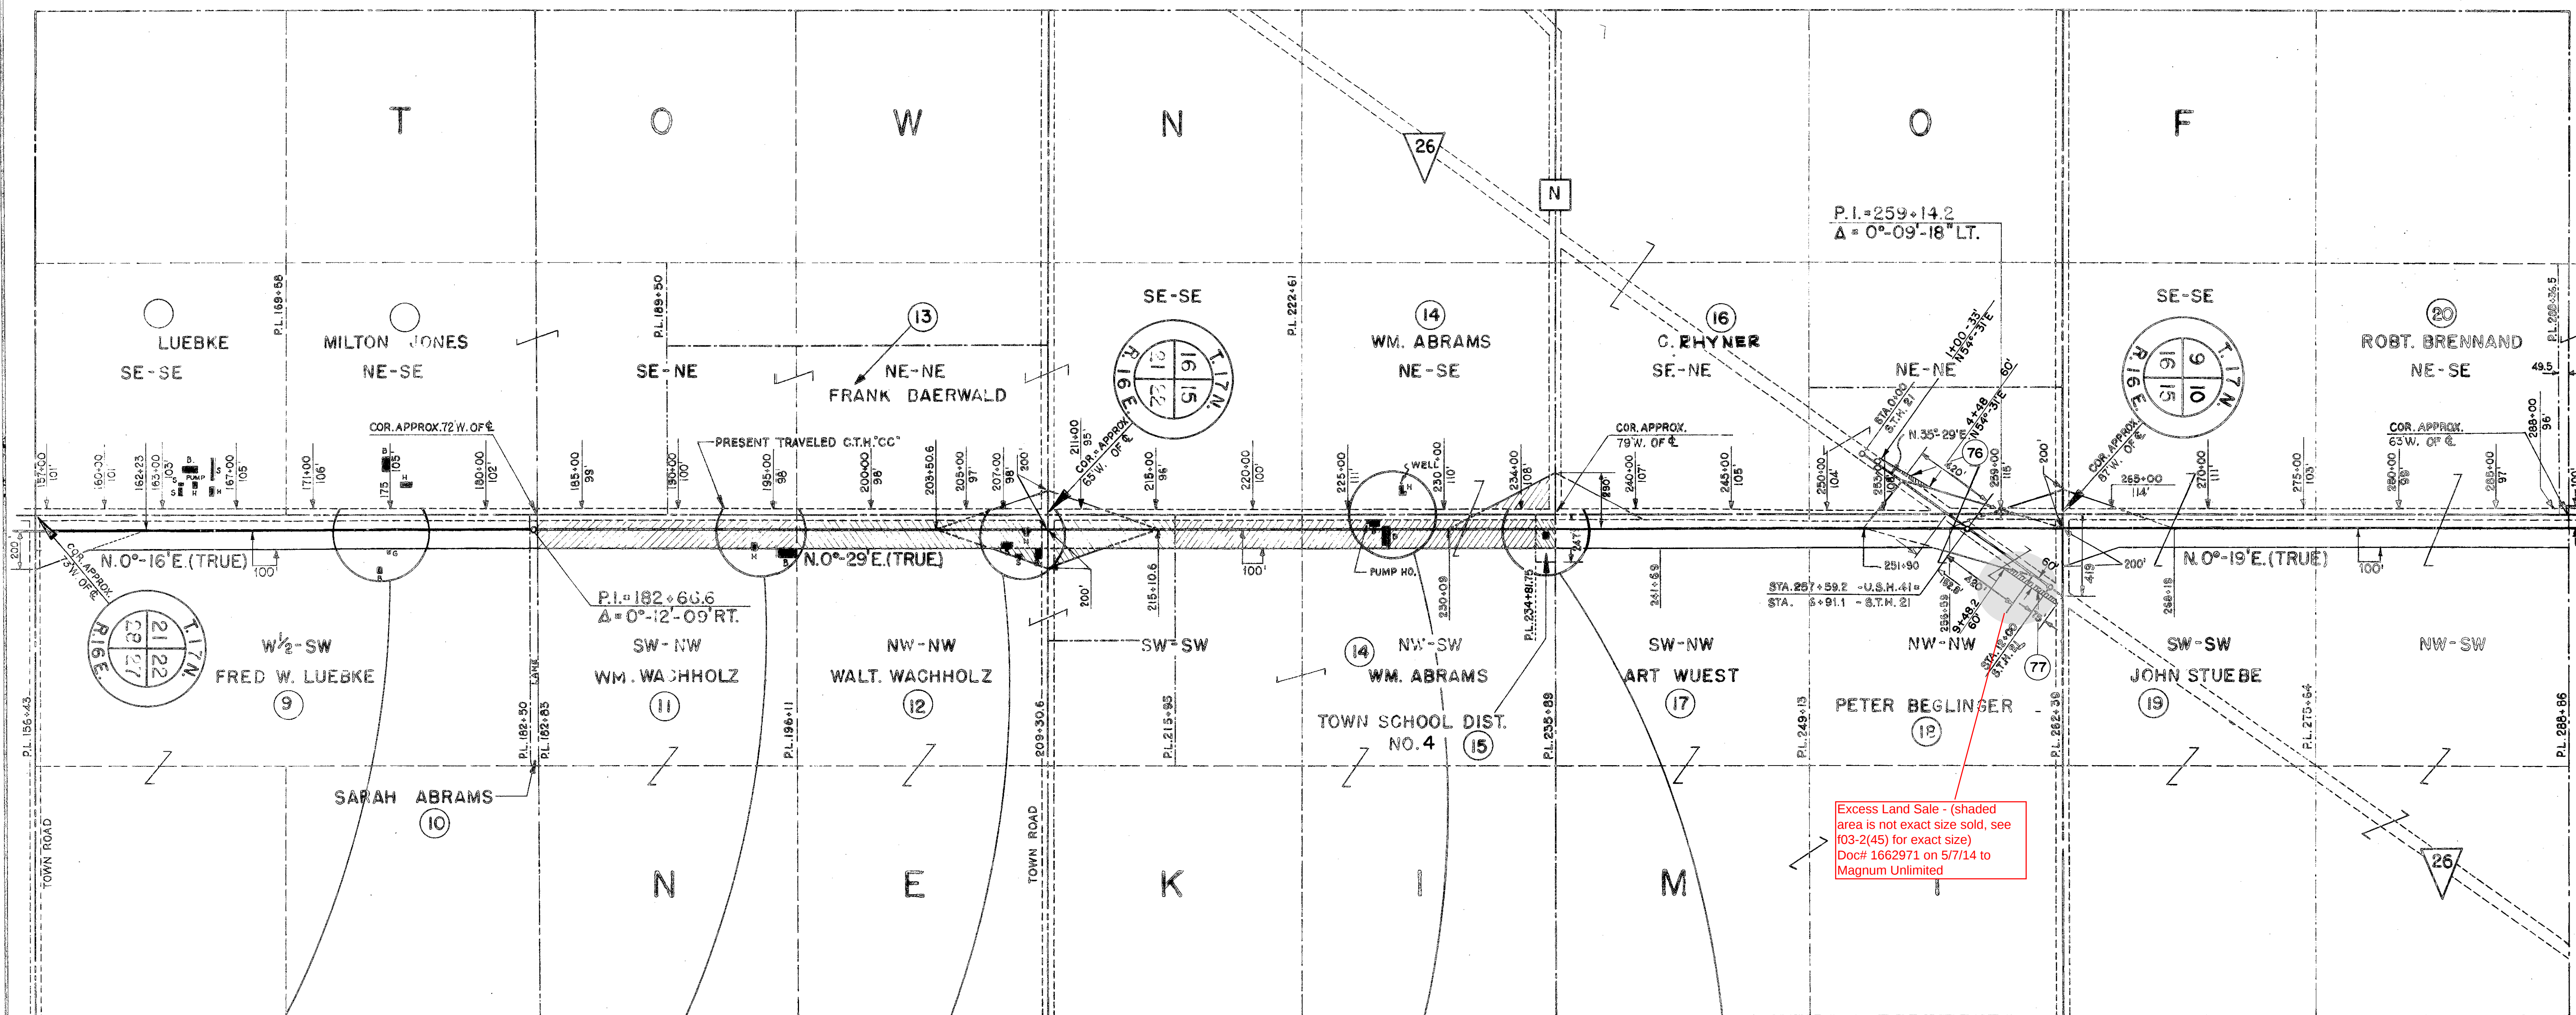


APRIL 2, 1952
MAY 8, 1951
DEC. 19, 1950
OCT. 2, 1950
SEPT. 7, 1950

STATE HIGHWAY COMMISSION OF WISCONSIN
PLAT OF RIGHT OF WAY REQUIRED
PROJECT F 03-2(21)
SOUTH CO. LINE - S.T.H. 21
U.S.H. 41 WINNEBAGO COUNTY


SCALE
0 400' 800'

NOTE: PRESENT CONSTR. $\frac{1}{2}$ 36' RT. OF R.O.W. $\frac{1}{2}$


COUNTY AND HIGHWAY	ROUTE AND SECTION	CLASS AND AGREEMENT	FEDERAL DIVISION OFFICE	SHEET NUMBER	TOTAL SHEETS
70.1	3.2	STATE	11.21	4.3	6

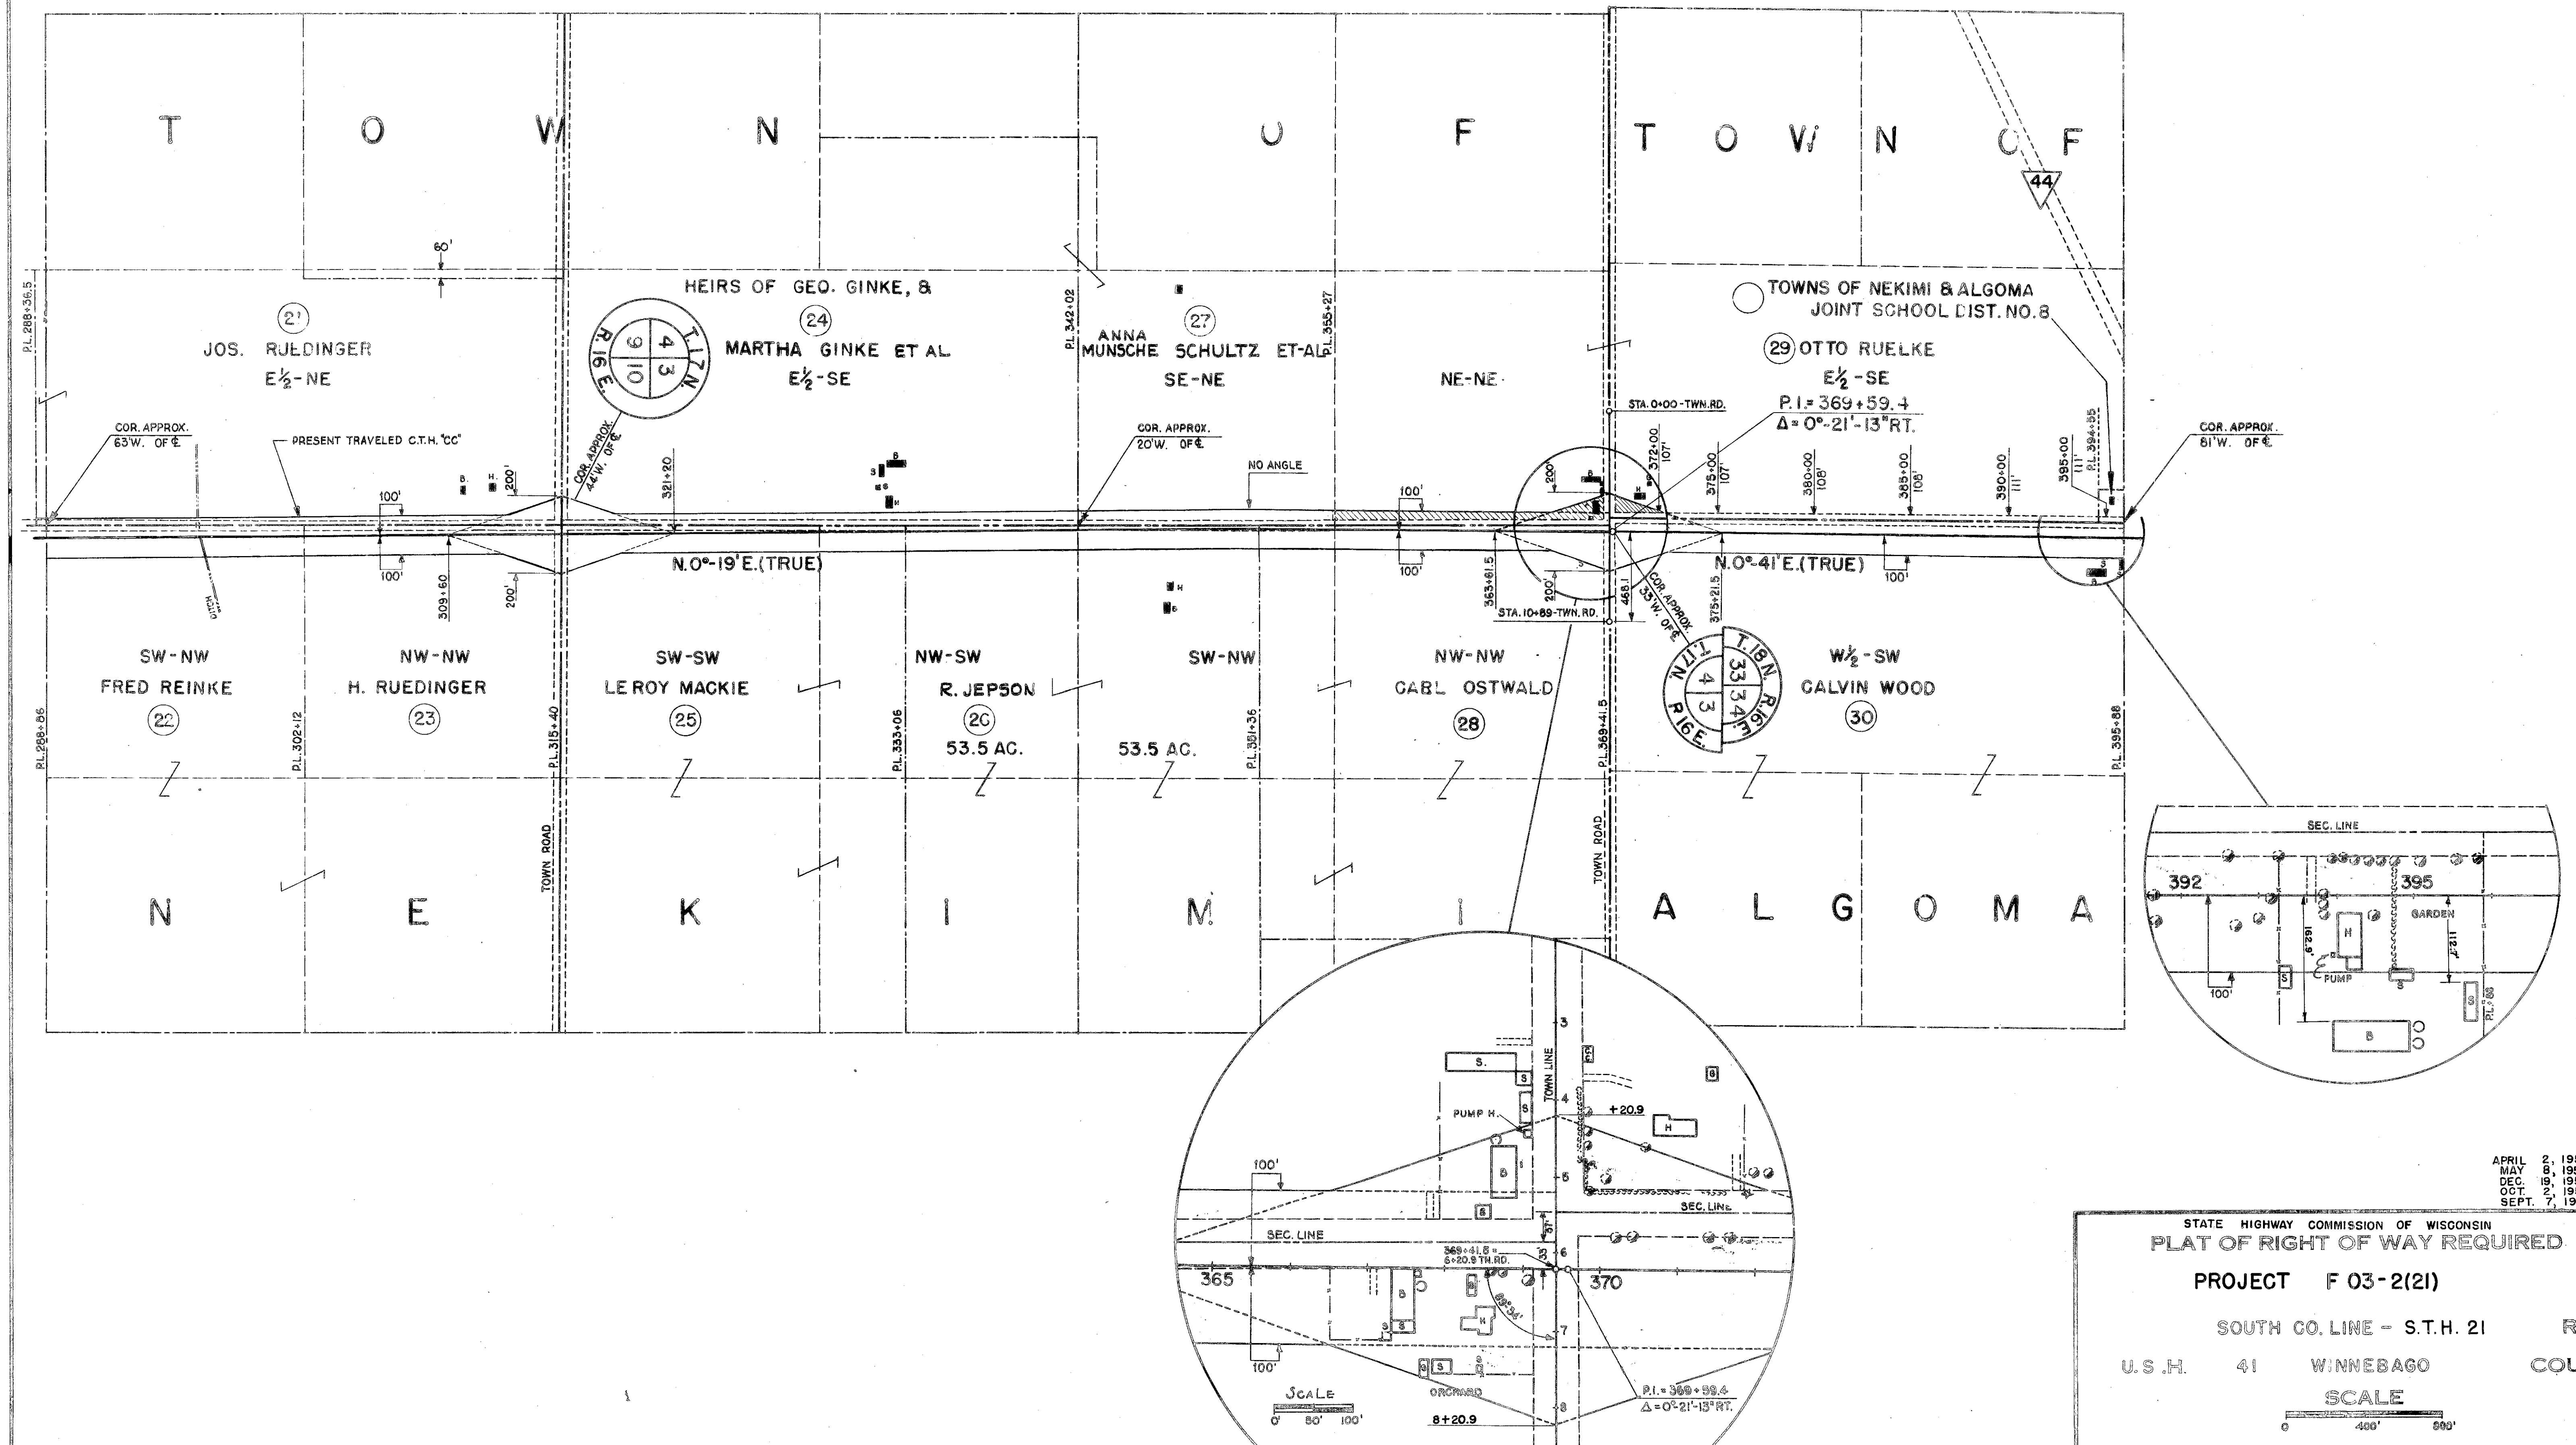

NOTE: PRESENT CONSTR. @ 36' RT. OF R.O.W. @

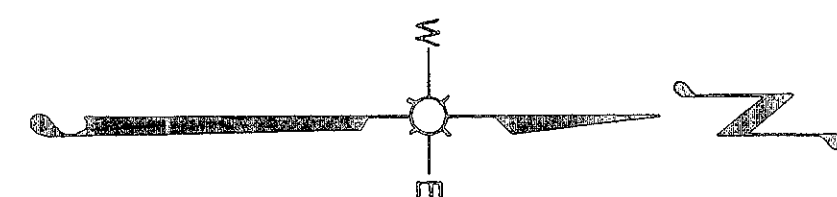

COUNTY AND HIGHWAY	ROUTE AND SECTION	CLASS AND AGREEMENT STATE	FEDERAL	FEDERAL DIVISION	SHEET NUMBER	TOTAL SHEETS
70.1	3.2		11.21	WIS. 5N	4.4	6

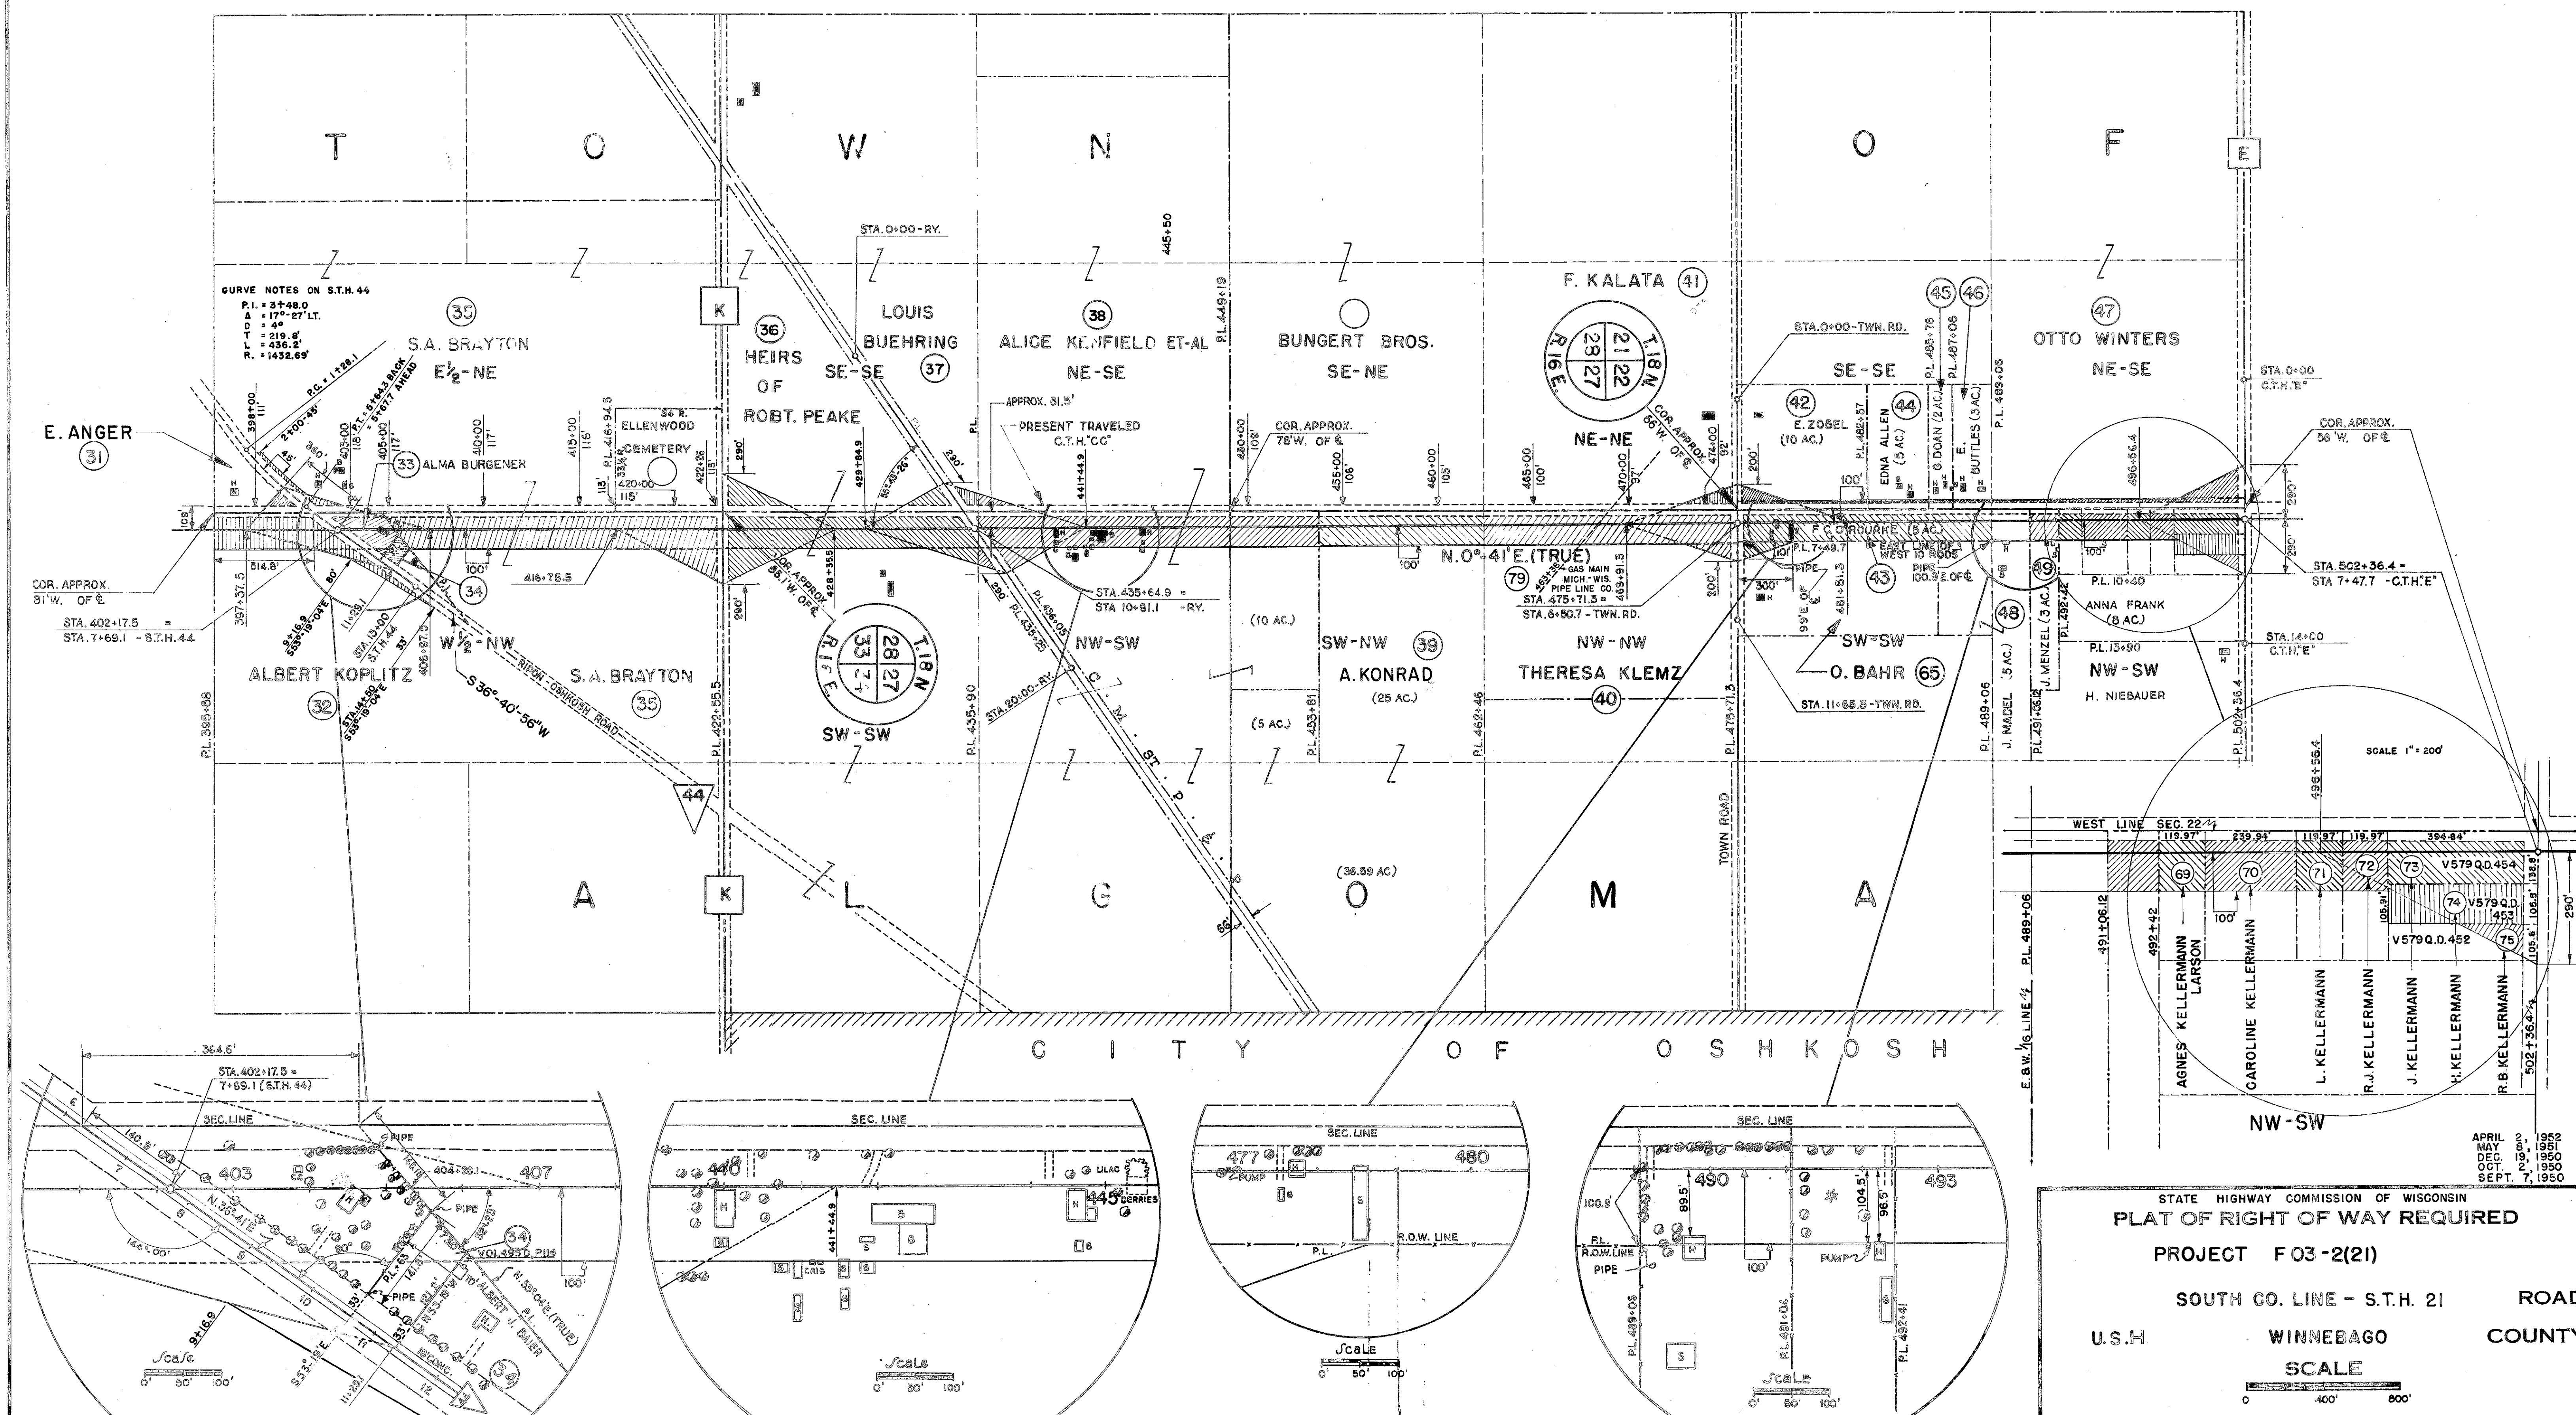

STATE HIGHWAY COMMISSION OF WISCONSIN
 PLAT OF RIGHT OF WAY REQUIRED
 PROJECT F 03-2(21)

SOUTH CO. LINE - S.T.H. 21

U.S.H.

WINNEBAGO

ROAD

COUNTY








SCALE

0 400' 800'

NOTE: PRESENT CONSTR. @ 36' RT. OF R.O.W @

COUNTY AND HIGHWAY	ROUTE AND SECTION	CLASS AND AGREEMENT		FEDERAL DIVISION OFFICE	SHEET NUMBER	TOTAL SHEETS
		STATE	FEDERAL			
70.1	3.2		11.21	WIS. 5N	4.5	6

STA. 555+79 - END OF RELOC.
ORDER - PROJ. F 03-2(21)
BEG. OF RELOC. ORDER -
DIV. JOB NO. 3982.

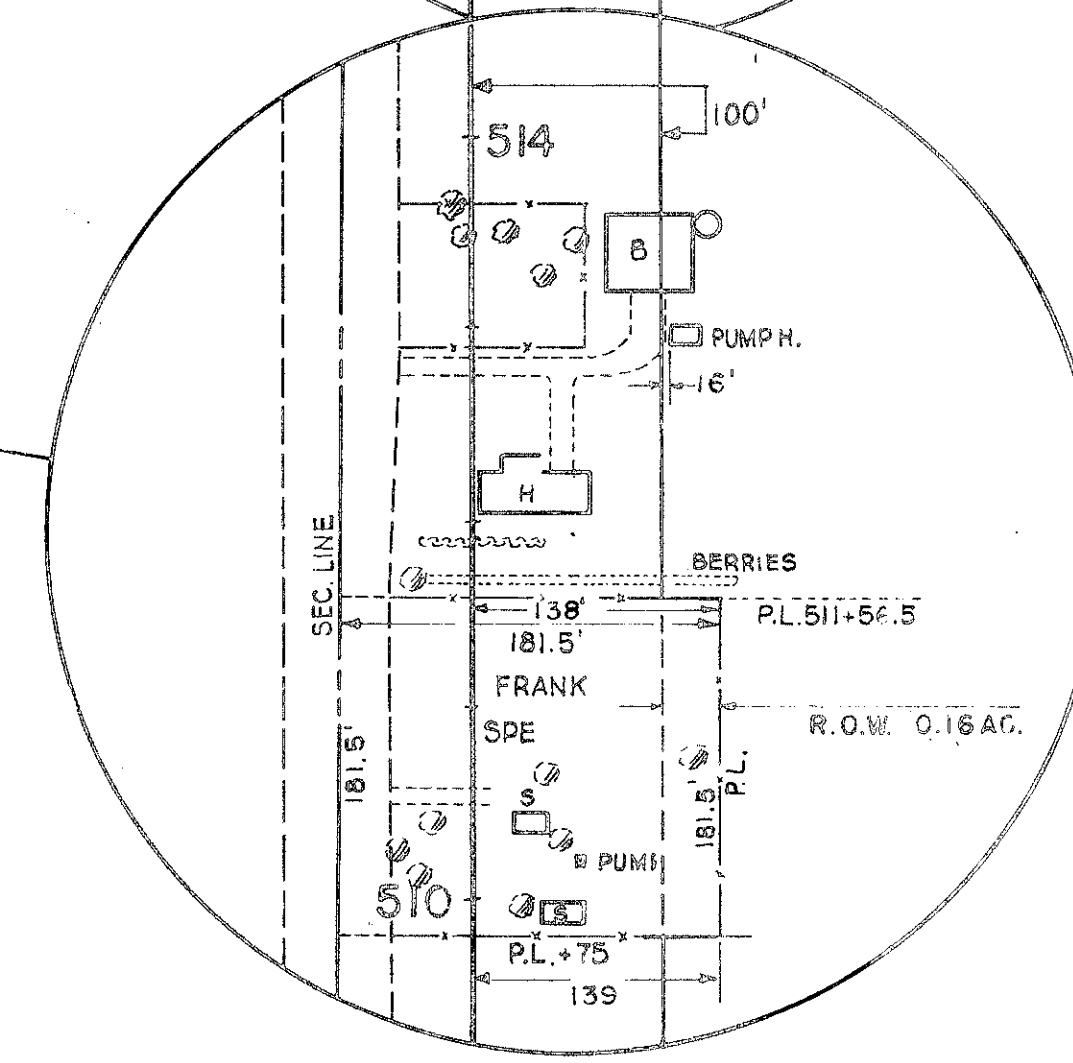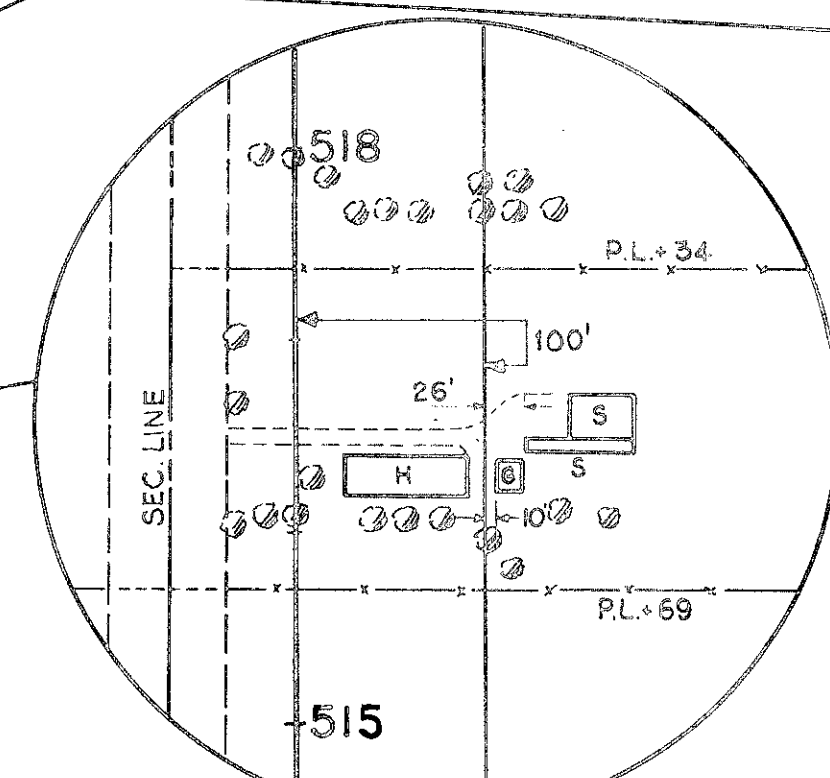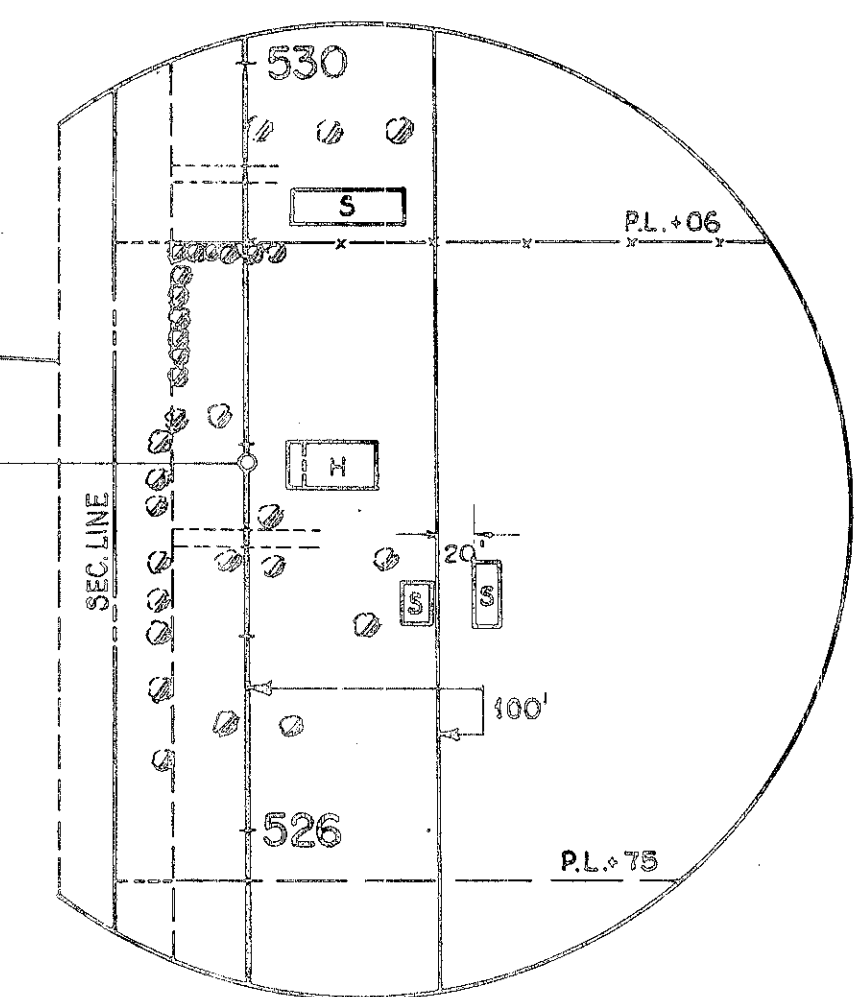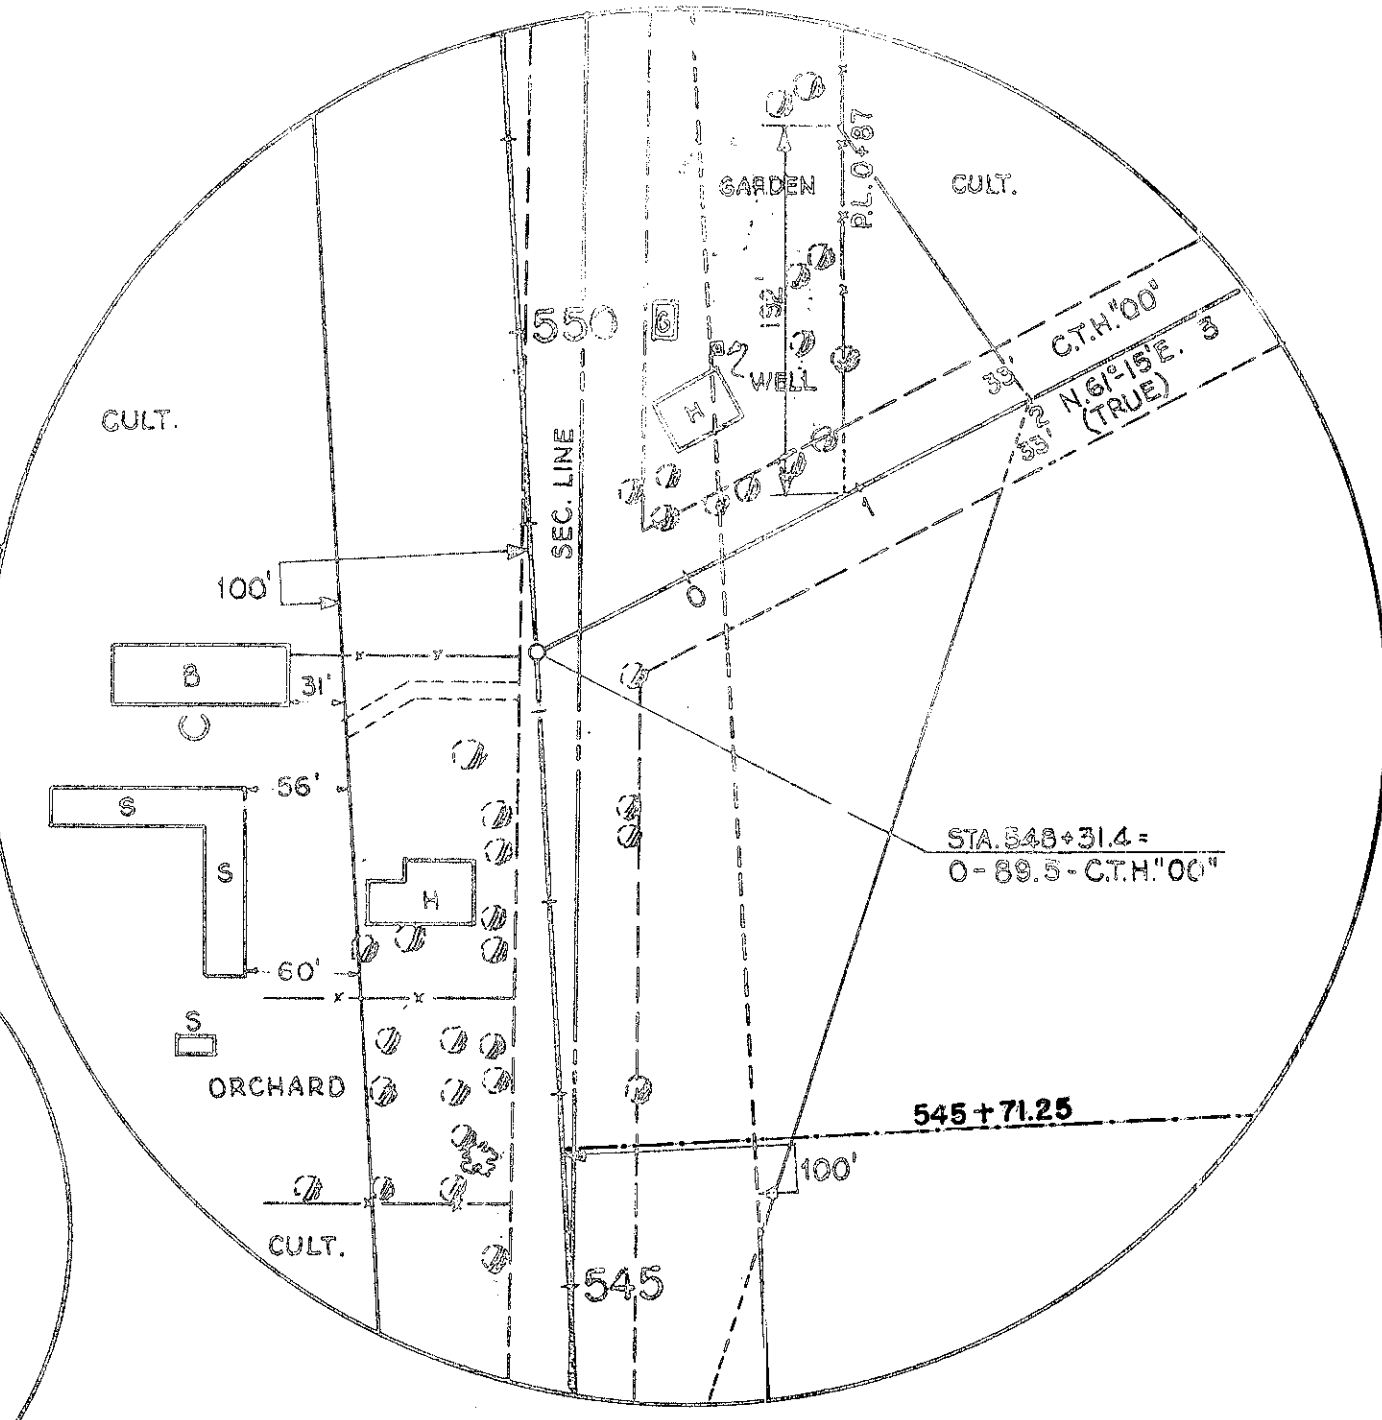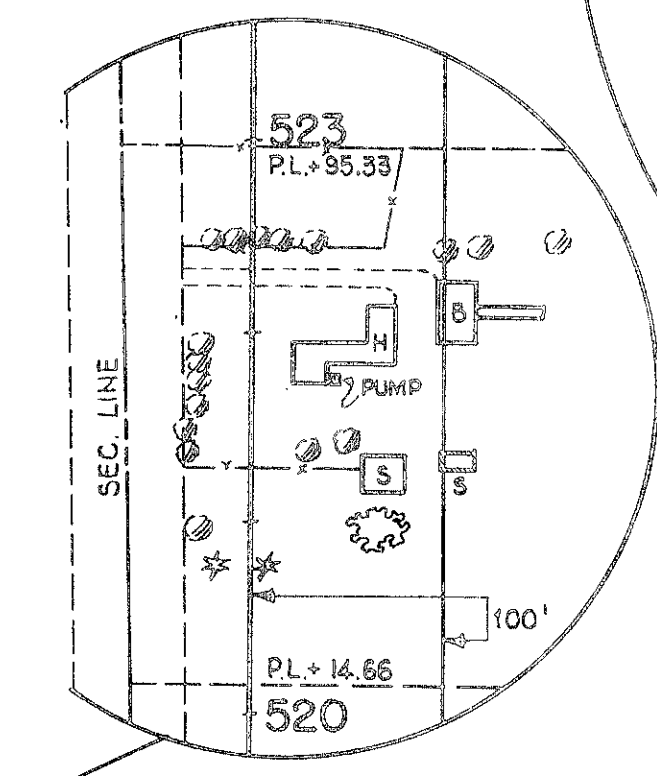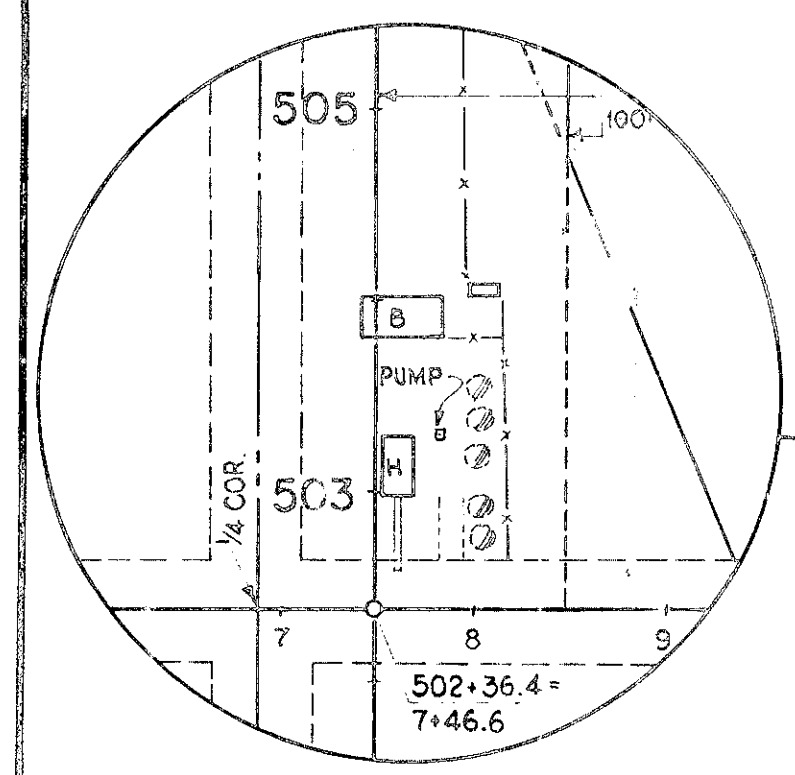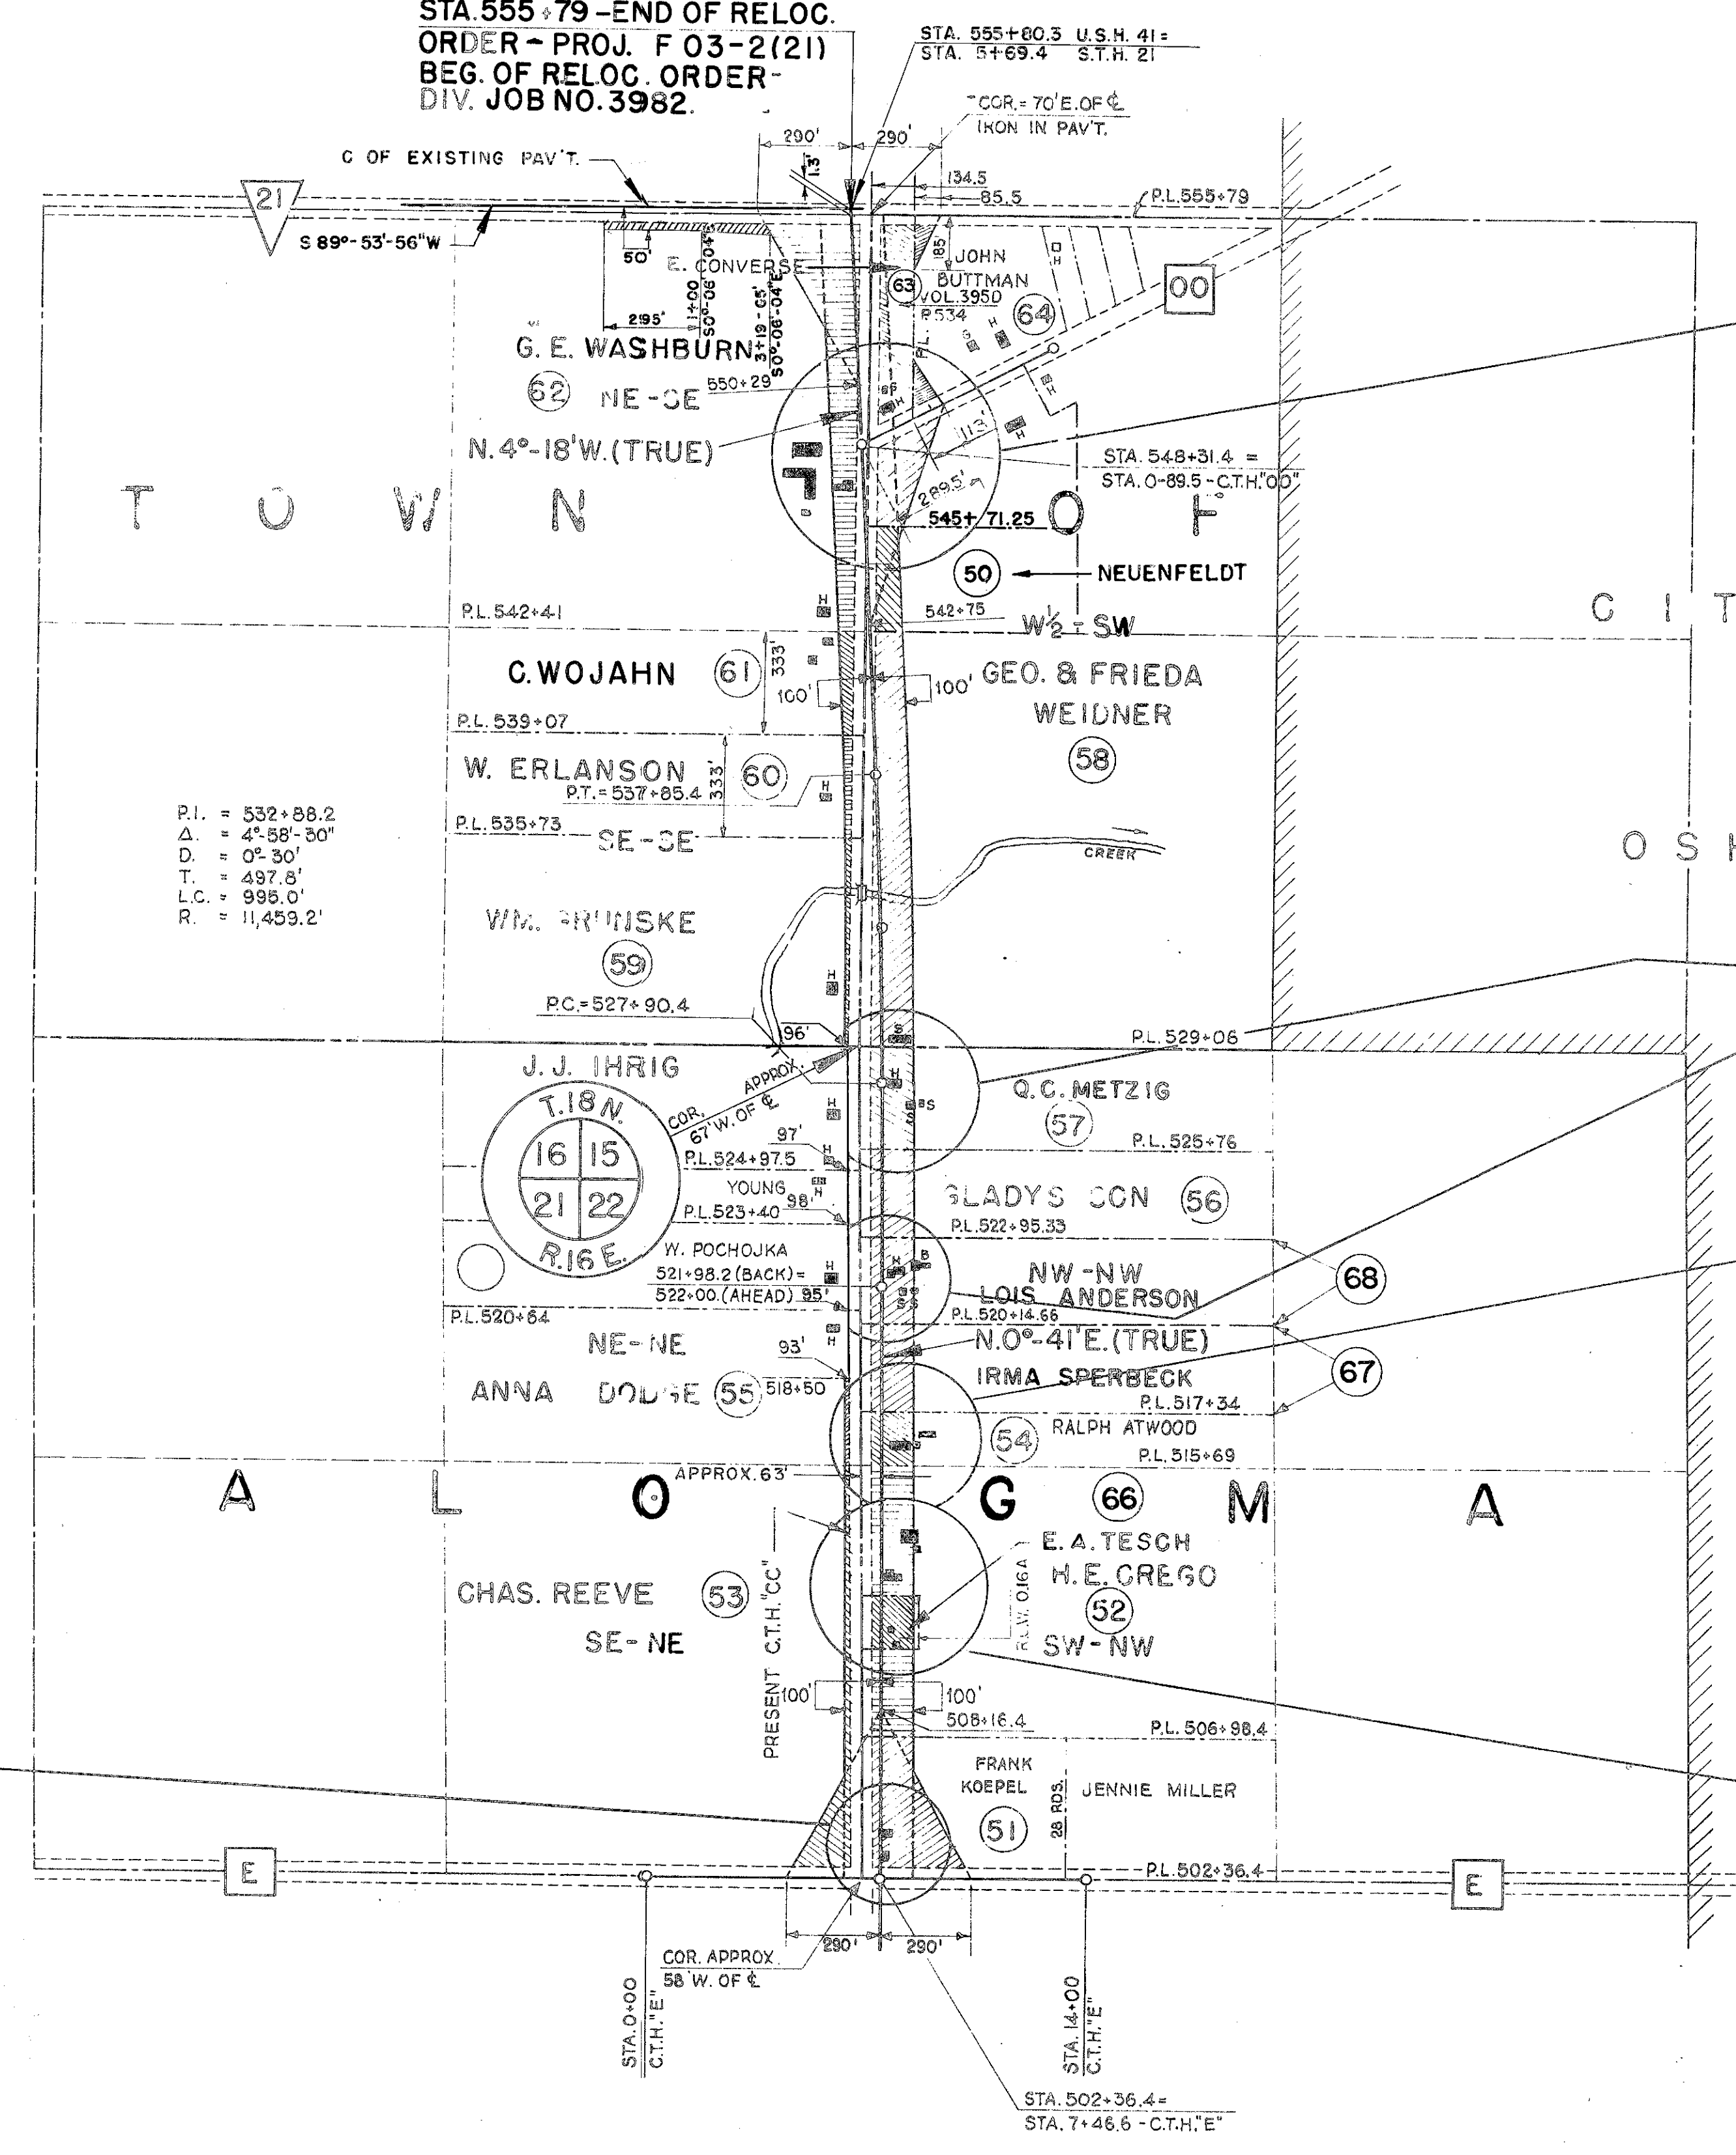

Scale
0' 50' 100'

MAY 8, 1951
DEC. 19, 1950
OCT. 2, 1950
SEPT. 7, 1950

STATE HIGHWAY COMMISSION OF WISCONSIN
PLAT OF RIGHT OF WAY REQUIRED
PROJECT F 03-2(21)
SOUTH CO. LINE - S.T.H. 21 ROAD
U.S.H. 41 WINNEBAGO COUNTY
SCALE
0' 400' 800'