



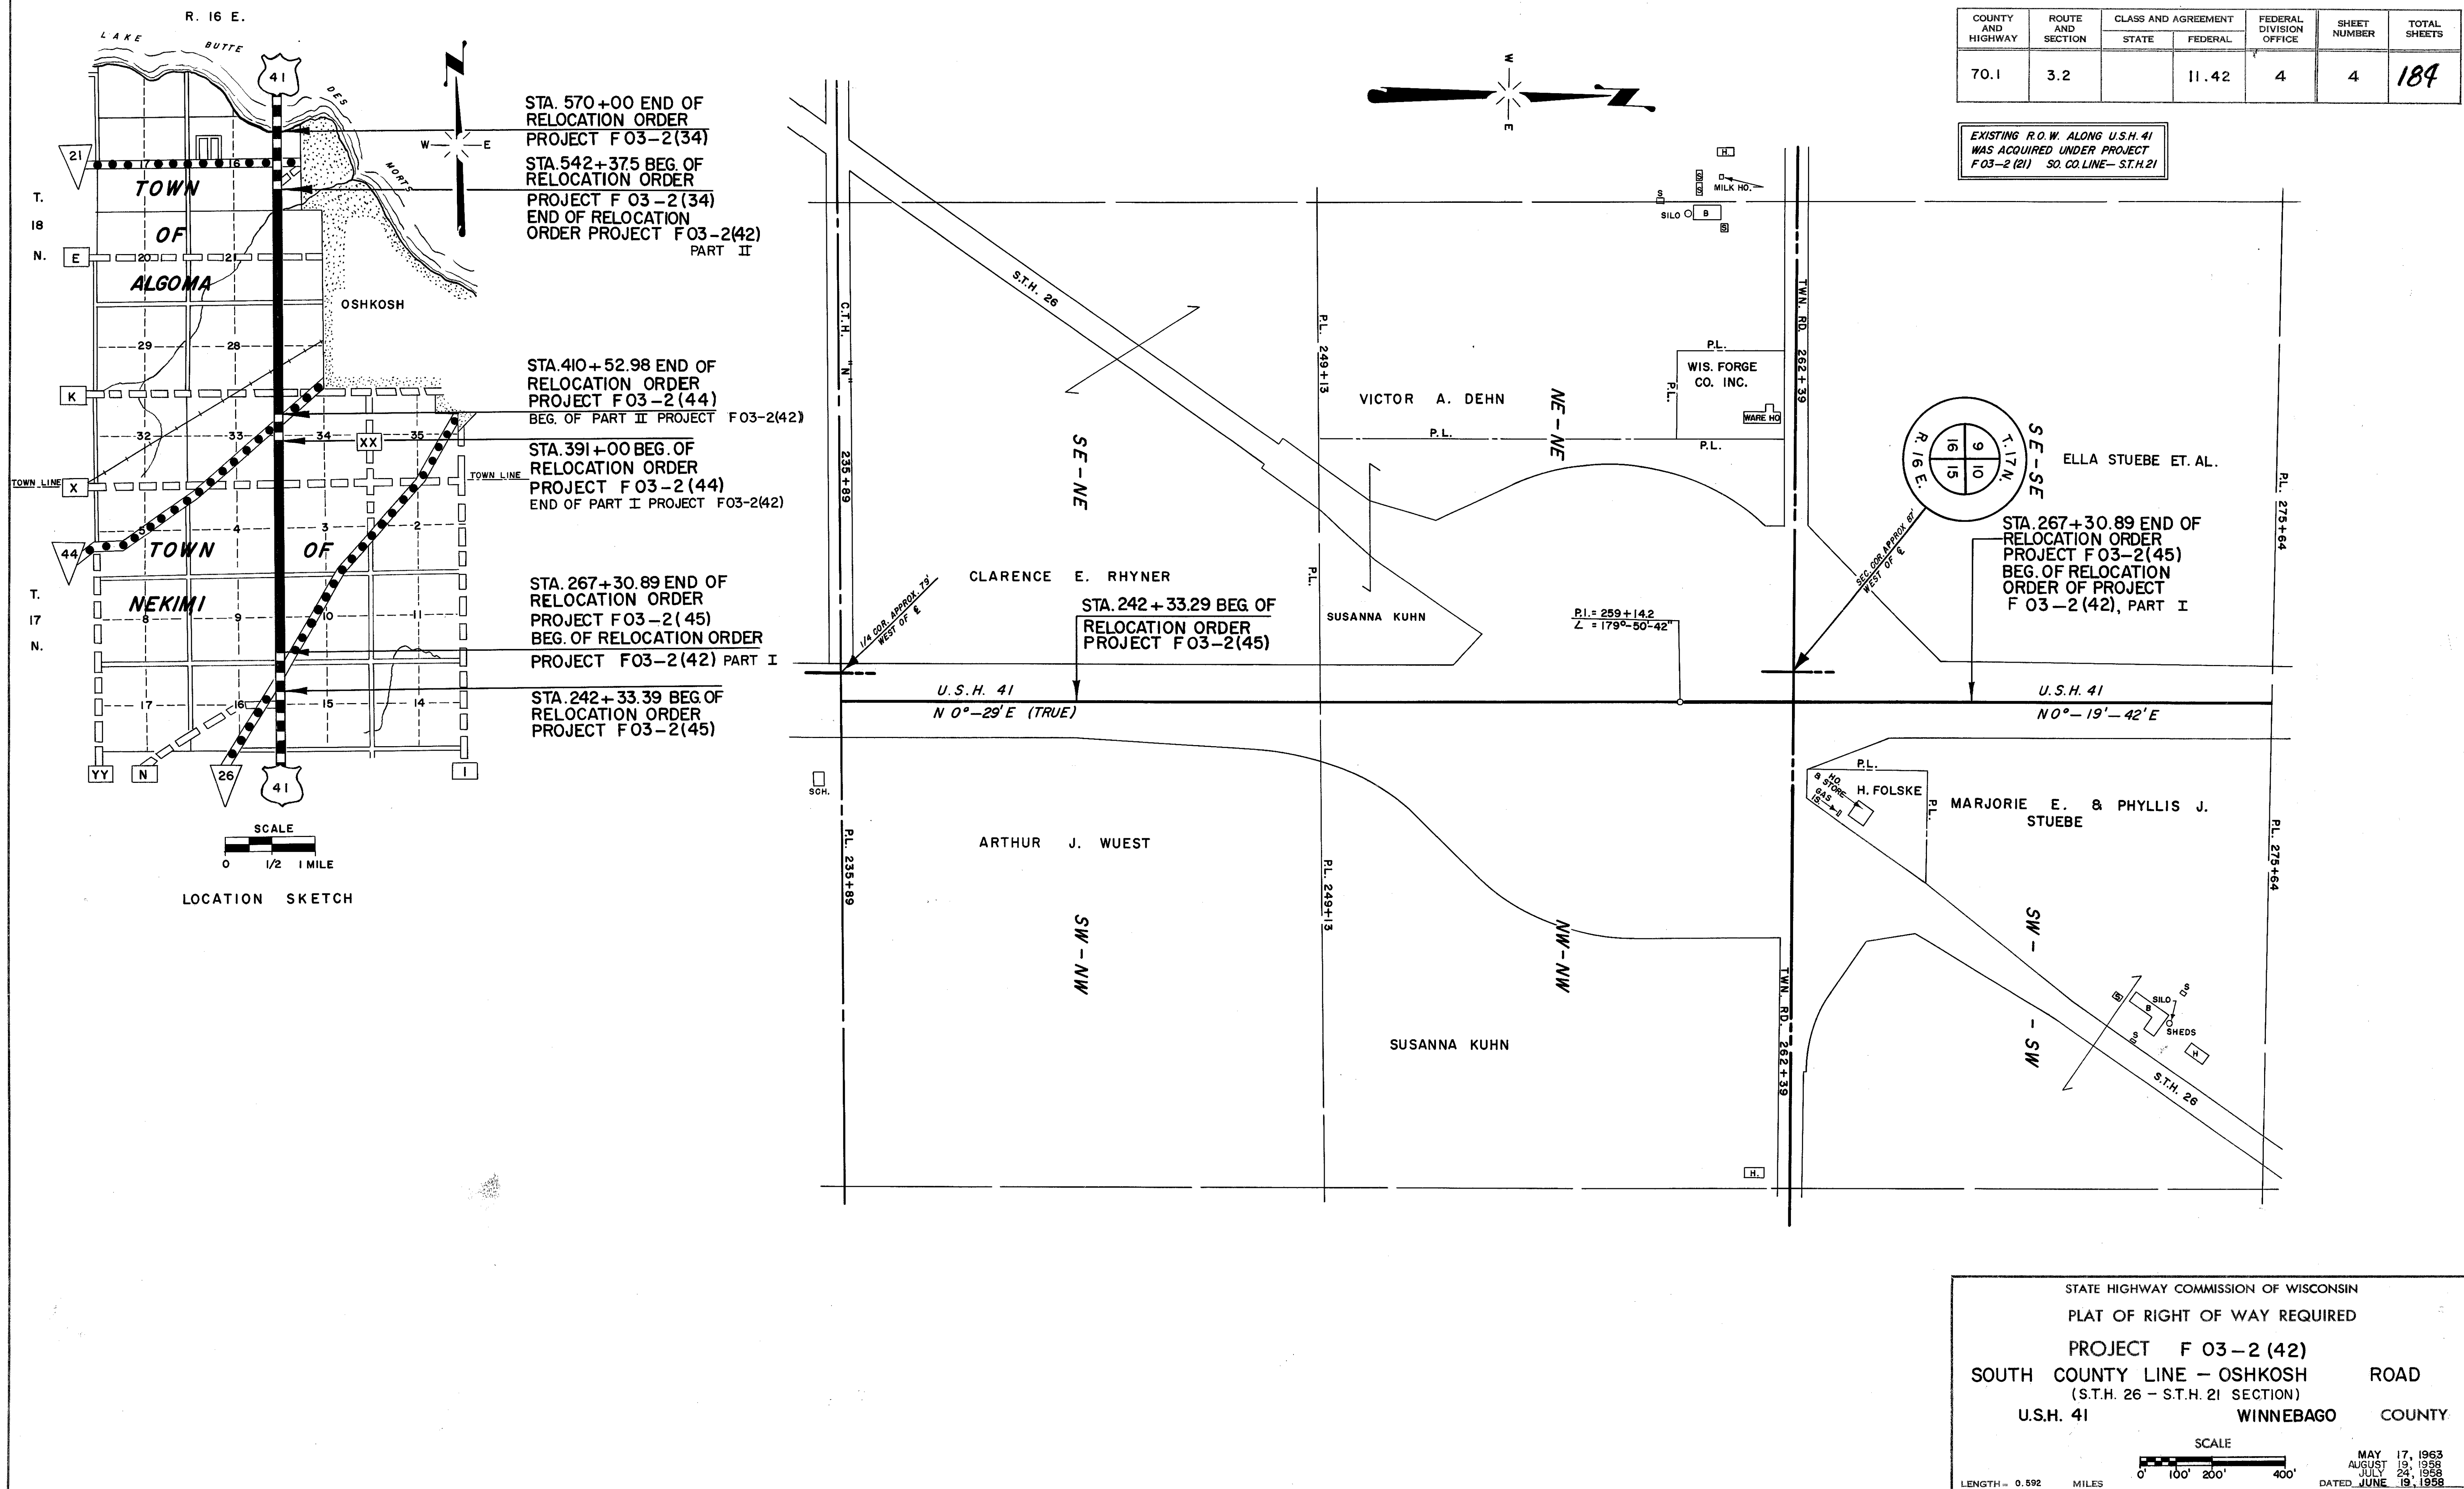


COUNTY AND HIGHWAY	ROUTE AND SECTION	CLASS AND AGREEMENT		FEDERAL DIVISION OFFICE	SHEET NUMBER	TOTAL SHEETS
		STATE	FEDERAL			
70.1	3.2		11.42	4	4.1	184

EXISTING R.O.W. ALONG U.S.H. 41
WAS ACQUIRED UNDER PROJECT
F 03-2(21) SO. CO. LINE-S.T.H. 21

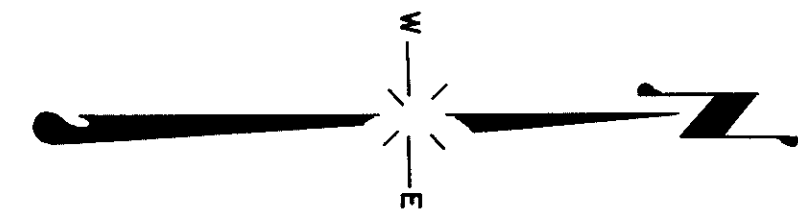

LEGEND
P.D. - PRIVATE DRIVEWAY
S.C. - SPECIAL CROSSING
AG. NON COMM-AGRICULTURAL NON COMMERCIAL
S.R. - SINGLE RESIDENCE

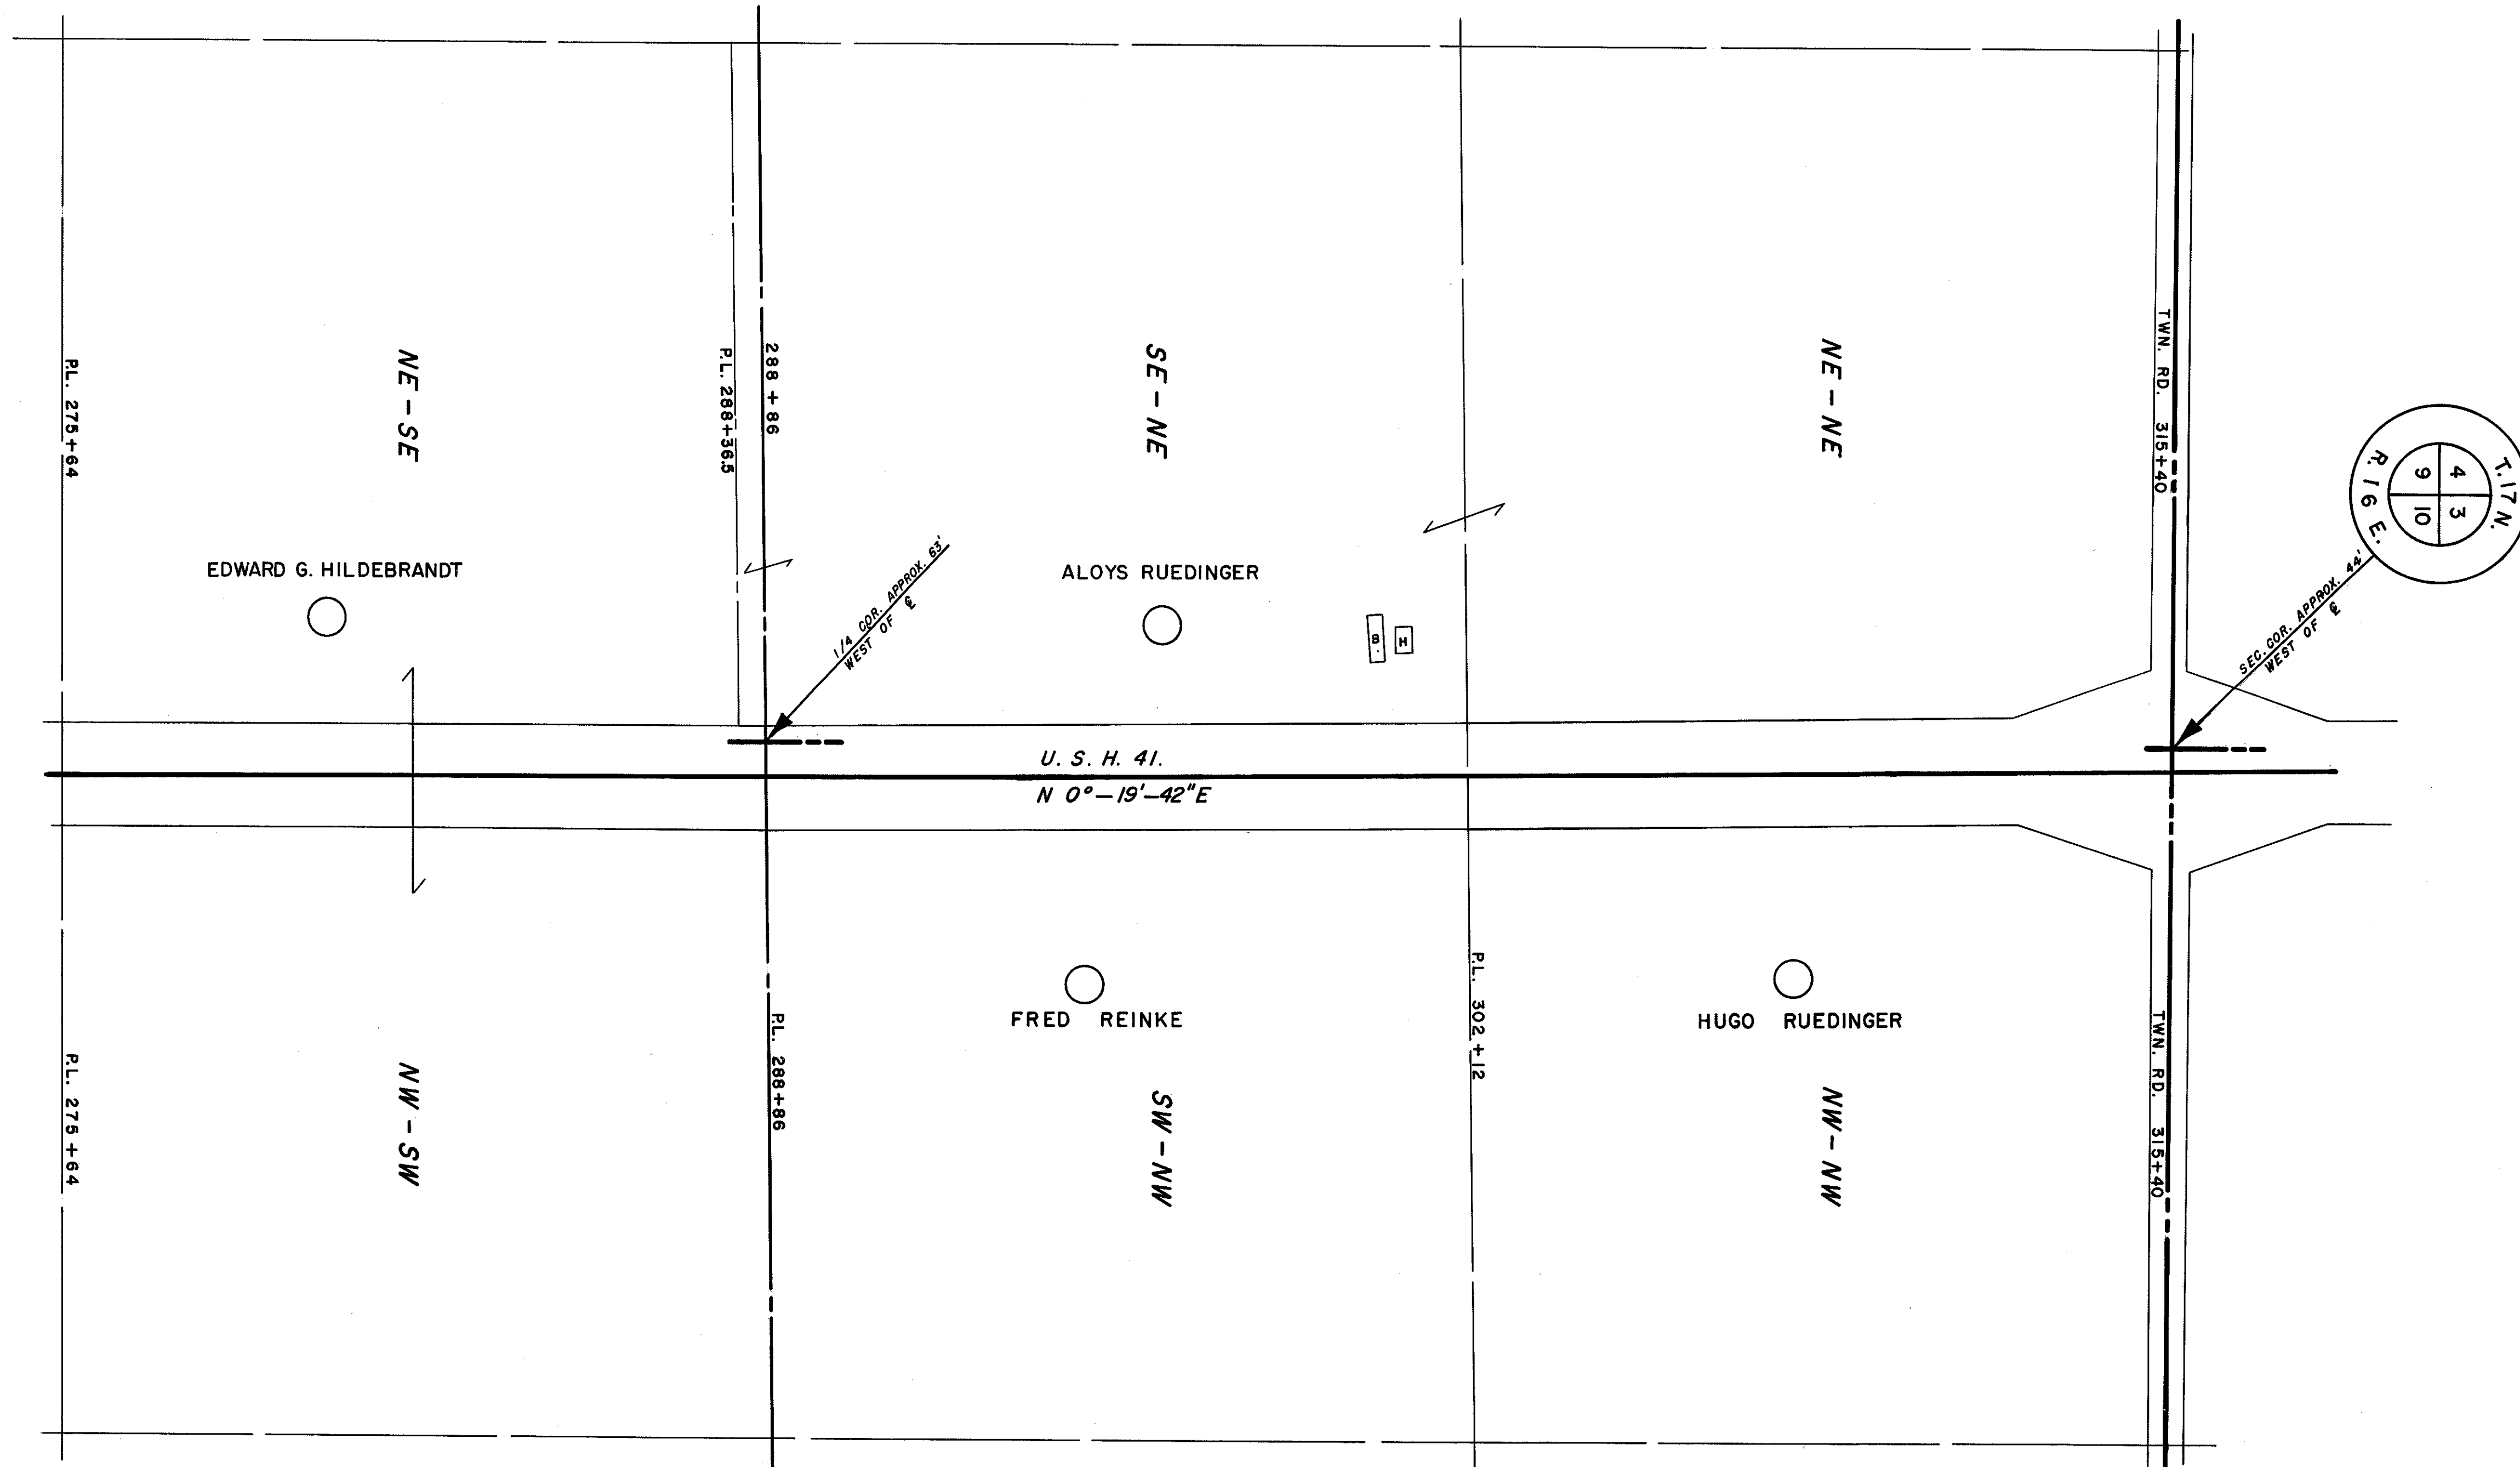

SCHEDULE OF LAND AND INTEREST REQUIRED



NO.	OWNER	INTEREST REQUIRED
1	EDWARD G. HILDEBRANDT	NONE
2	ALOYS RUEDINGER	"
3	FRED REINKE	"
4	HUGO RUEDINGER	"

STATE HIGHWAY COMMISSION OF WISCONSIN
PLAT OF RIGHT OF WAY REQUIRED
PROJECT F 03-2 (42)
SOUTH COUNTY LINE - OSHKOSH ROAD
(S.T.H. 26 - S.T.H. 21 SECTION)
U.S.H. 41 WINNEBAGO COUNTY

SCALE
0' 100' 200' 400'
LENGTH = 0.592 MILES


MAY 17, 1963
AUGUST 19, 1963
JULY 23, 1963
DATED JUNE 19, 1958

EXISTING R.O.W ALONG U.S.H. 41
WAS ACQUIRED UNDER PROJECT
F 03-2(21) SO. CO. LINE - S.T.H.21

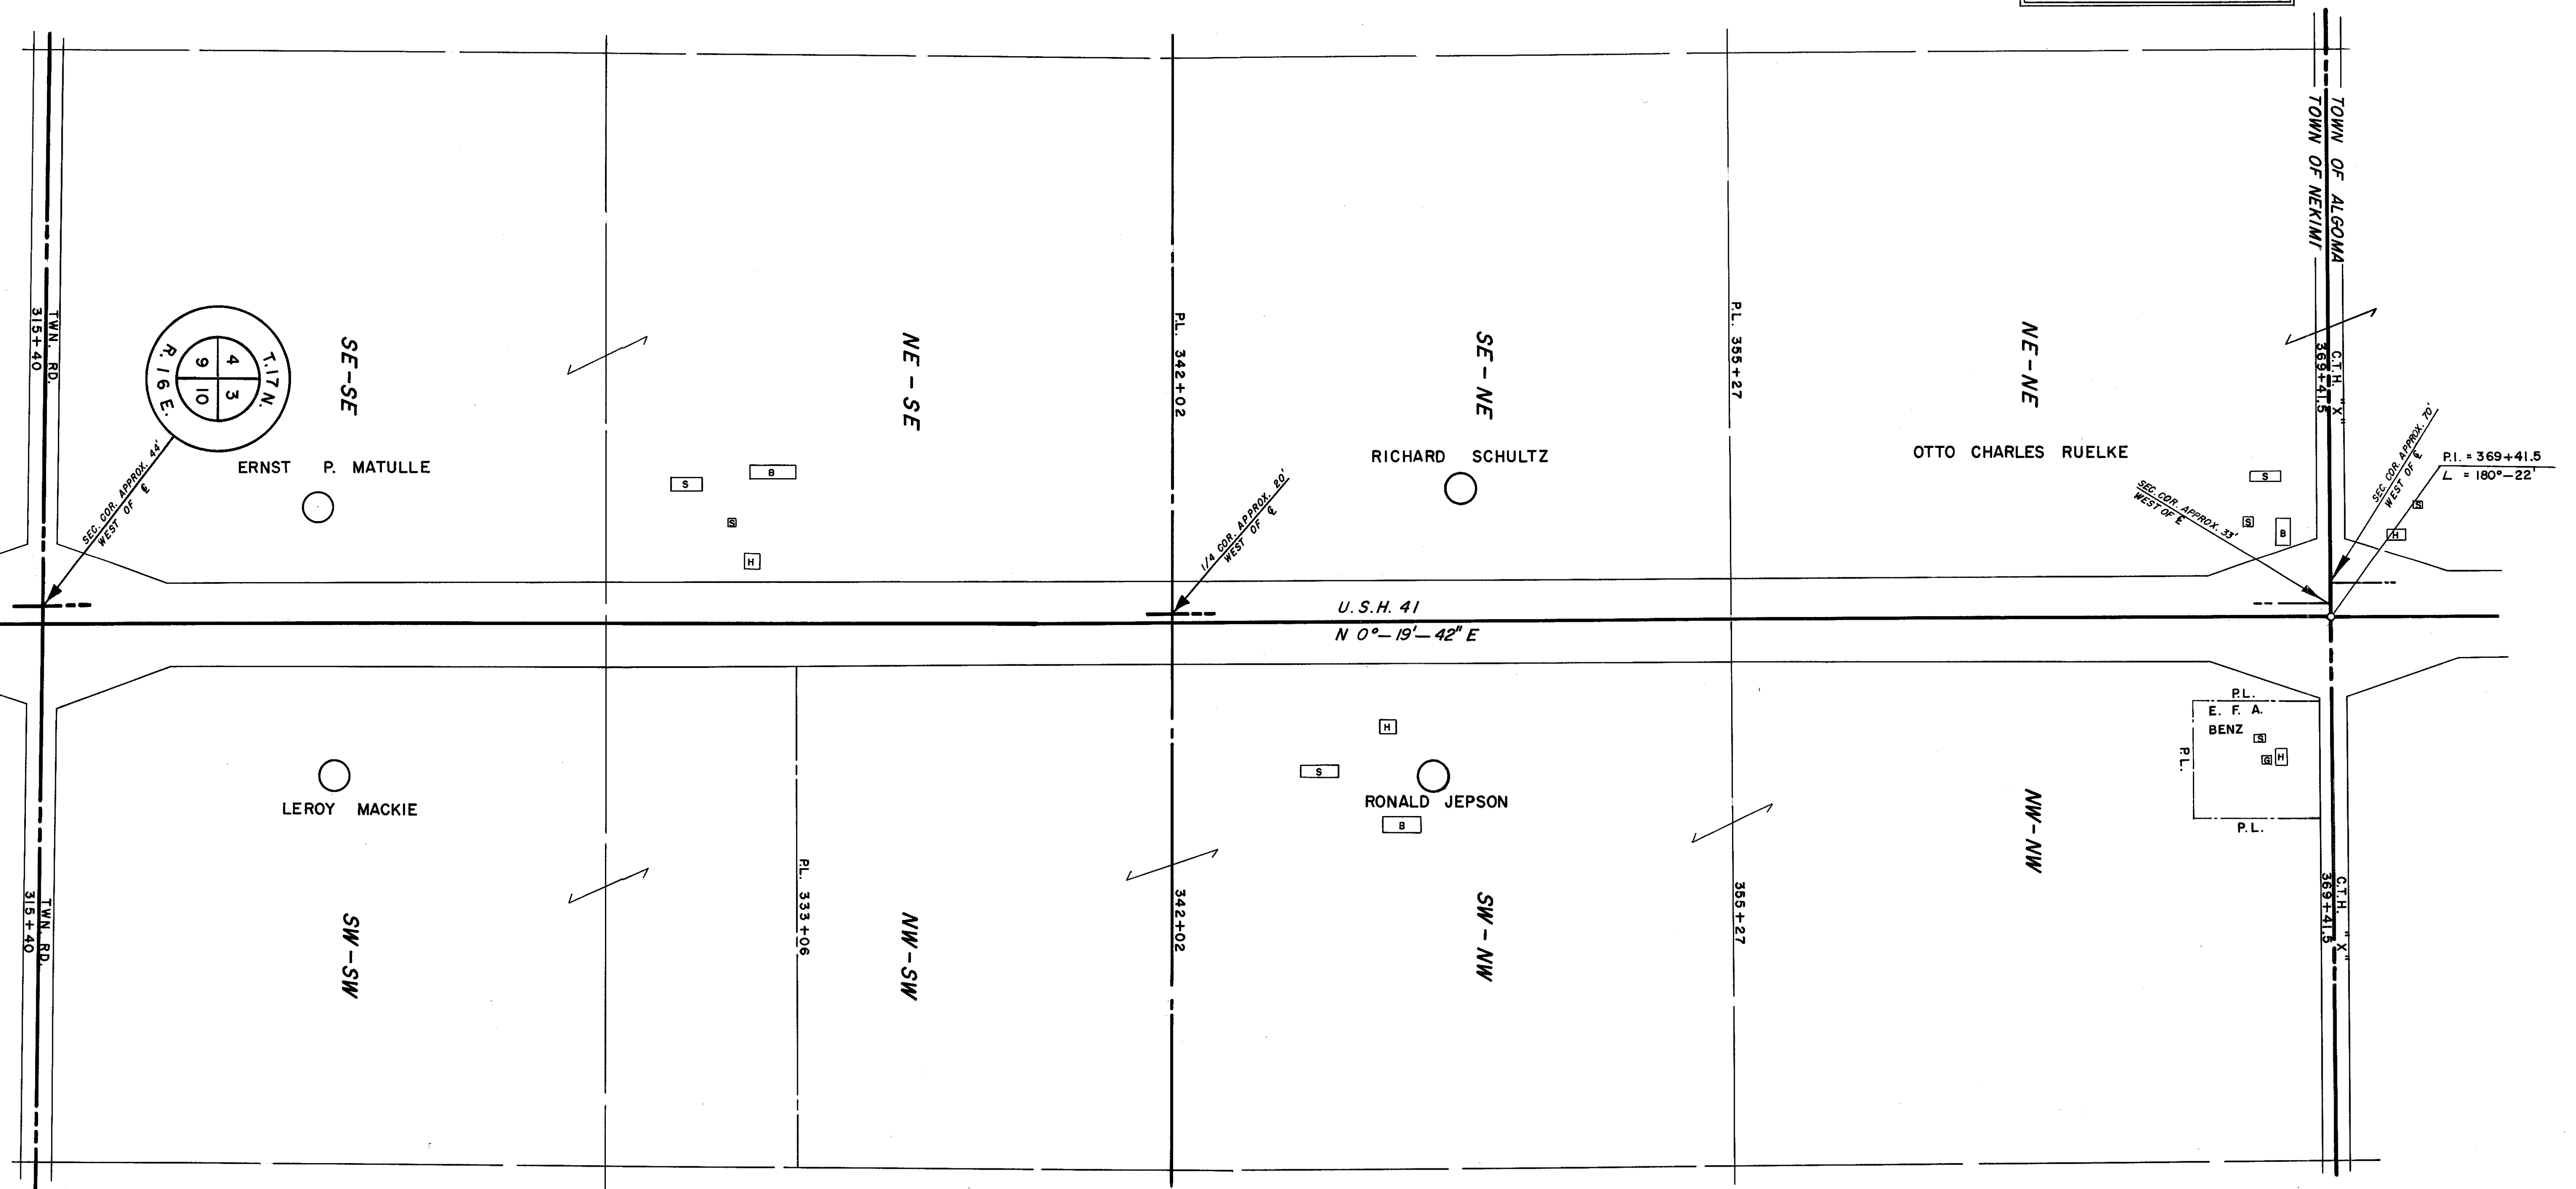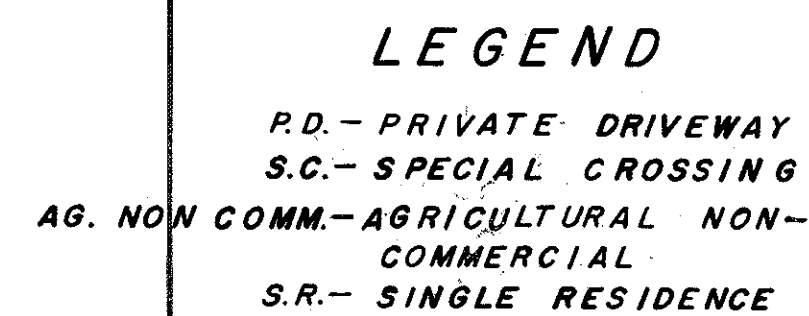

NO.	OWNER	INTEREST REQUIRED
	ERNST P. MATULLE	NONE
	LEROY MACKIE	"
	RONALD JEPSON	"
	RICHARD SCHULTZ	"

STATE HIGHWAY COMMISSION OF WISCONSIN
PLAT OF RIGHT OF WAY REQUIRED
PROJECT F 03 - 2 (42)
SOUTH COUNTY LINE - OSHKOSH ROAD
(S.T.H. 26 - S.T.H. 21 SECTION)
U.S.H. 41 WINNEBAGO COUNTY

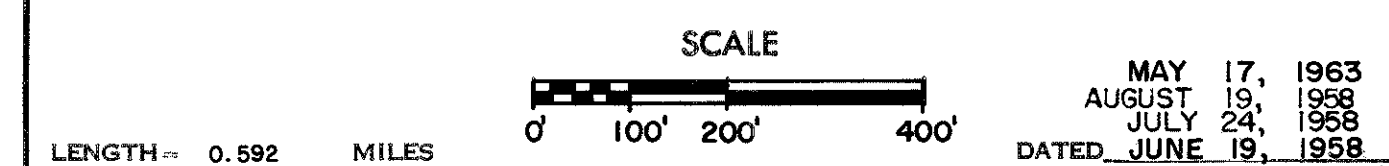

STATE HIGHWAY COMMISSION OF WISCONSIN

PLAT OF RIGHT OF WAY REQUIRED

PROJECT F 03-2 (42)

SOUTH COUNTY LINE - OSHKOSH ROAD

(S.T.H. 26 - S.T.H. 21 SECTION)

U.S.H. 41 WINNEBAGO COUNTY


SCALE

0 100' 200' 400'

LENGTH = 0.592 MILES

MAY 17, 1963
AUGUST 19, 1959
JULY 24, 1958
DATED JUNE 19, 1958


NO.	OWNER	ACRES REQ'D.	RODS OF FENCING		INTEREST REQUIRED
			TO MOVE	TO BUILD	
9	ROBERT PEAKE	6.12			FEE SIMPLE INCLUDING PARTIAL ACCESS RIGHTS
	ELLENWOOD CEMETERY ASSOC.				
10	MICH. WISC. PIPE LINE CO				HIGHWAY EASEMENT

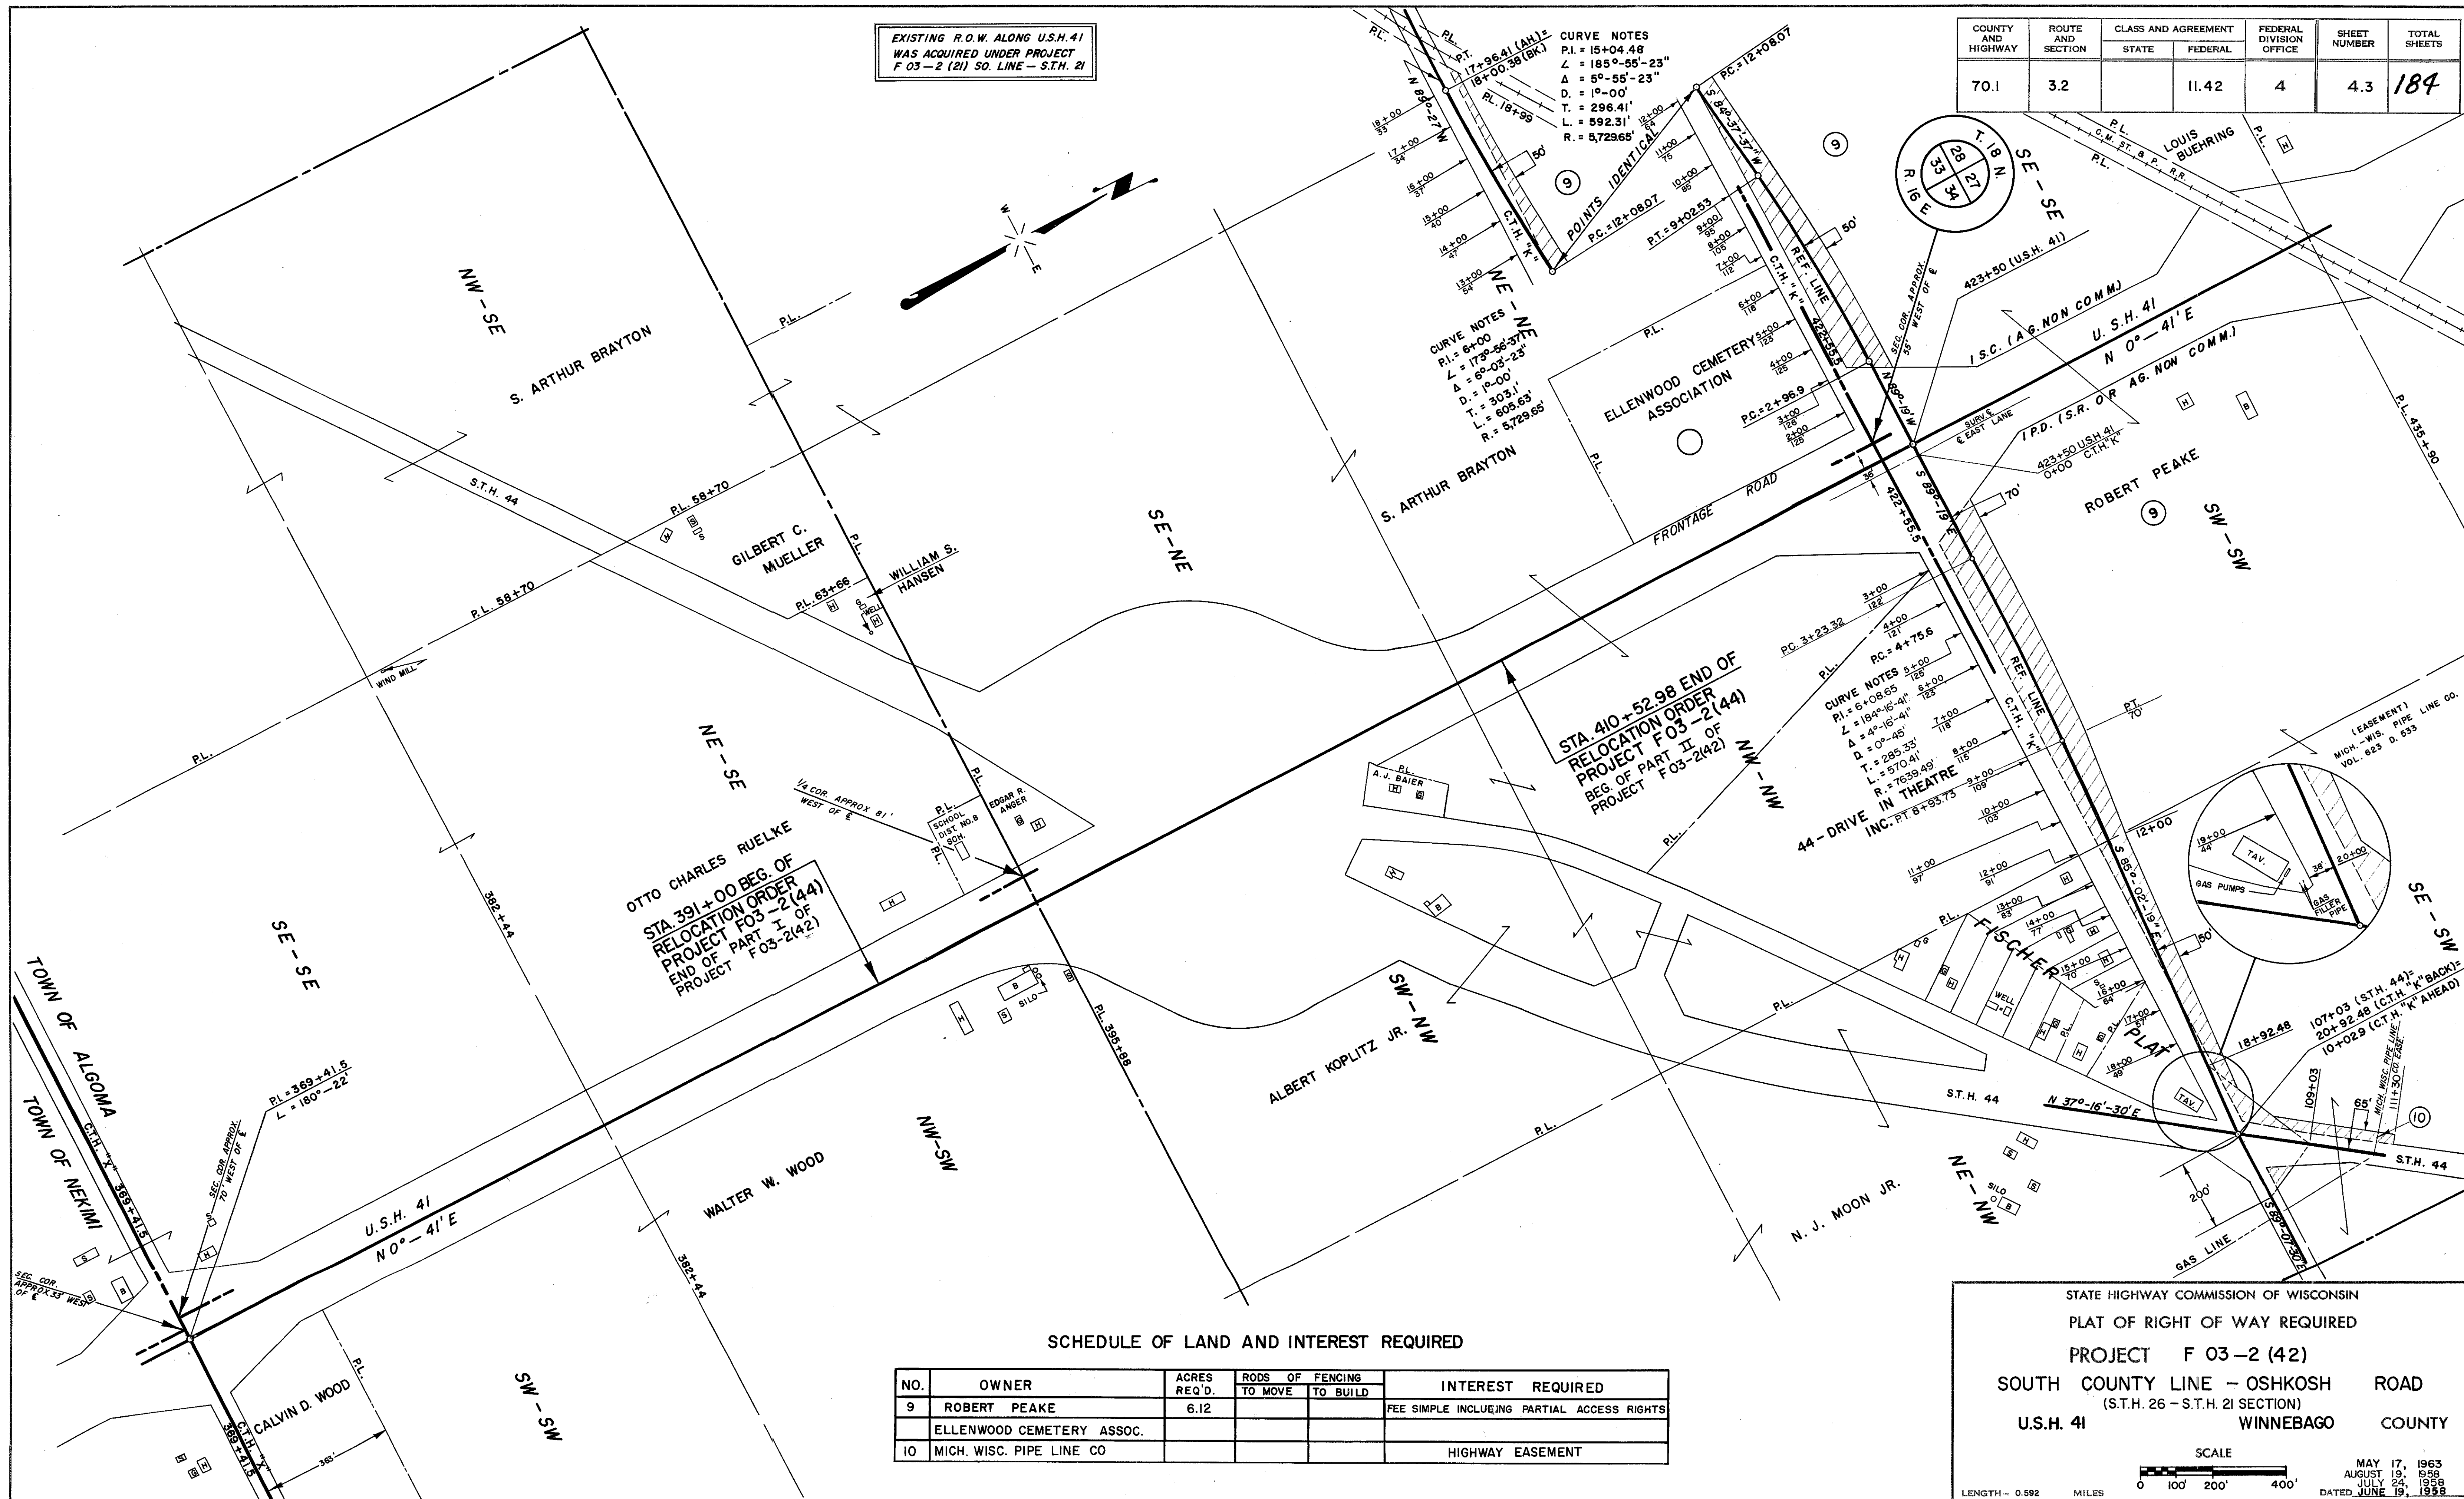

LEGEND
P.D. - PRIVATE DRIVEWAY
S.C. - SPECIAL CROSSING
AG. NONCOMM. - AGRICULTURAL NON COMMERCIAL
SR. - SINGLE RESIDENCE

COUNTY AND HIGHWAY	ROUTE AND SECTION	CLASS AND AGREEMENT		FEDERAL DIVISION OFFICE	SHEET NUMBER	TOTAL SHEETS
		STATE	FEDERAL			
70.1	3.2		11.42	4.	4.4	184

EXISTING R.O.W. ALONG U.S.H. 41
WAS ACQUIRED UNDER PROJECT
F 03-2(21) SO. CO. LINE - S.T.H. 21

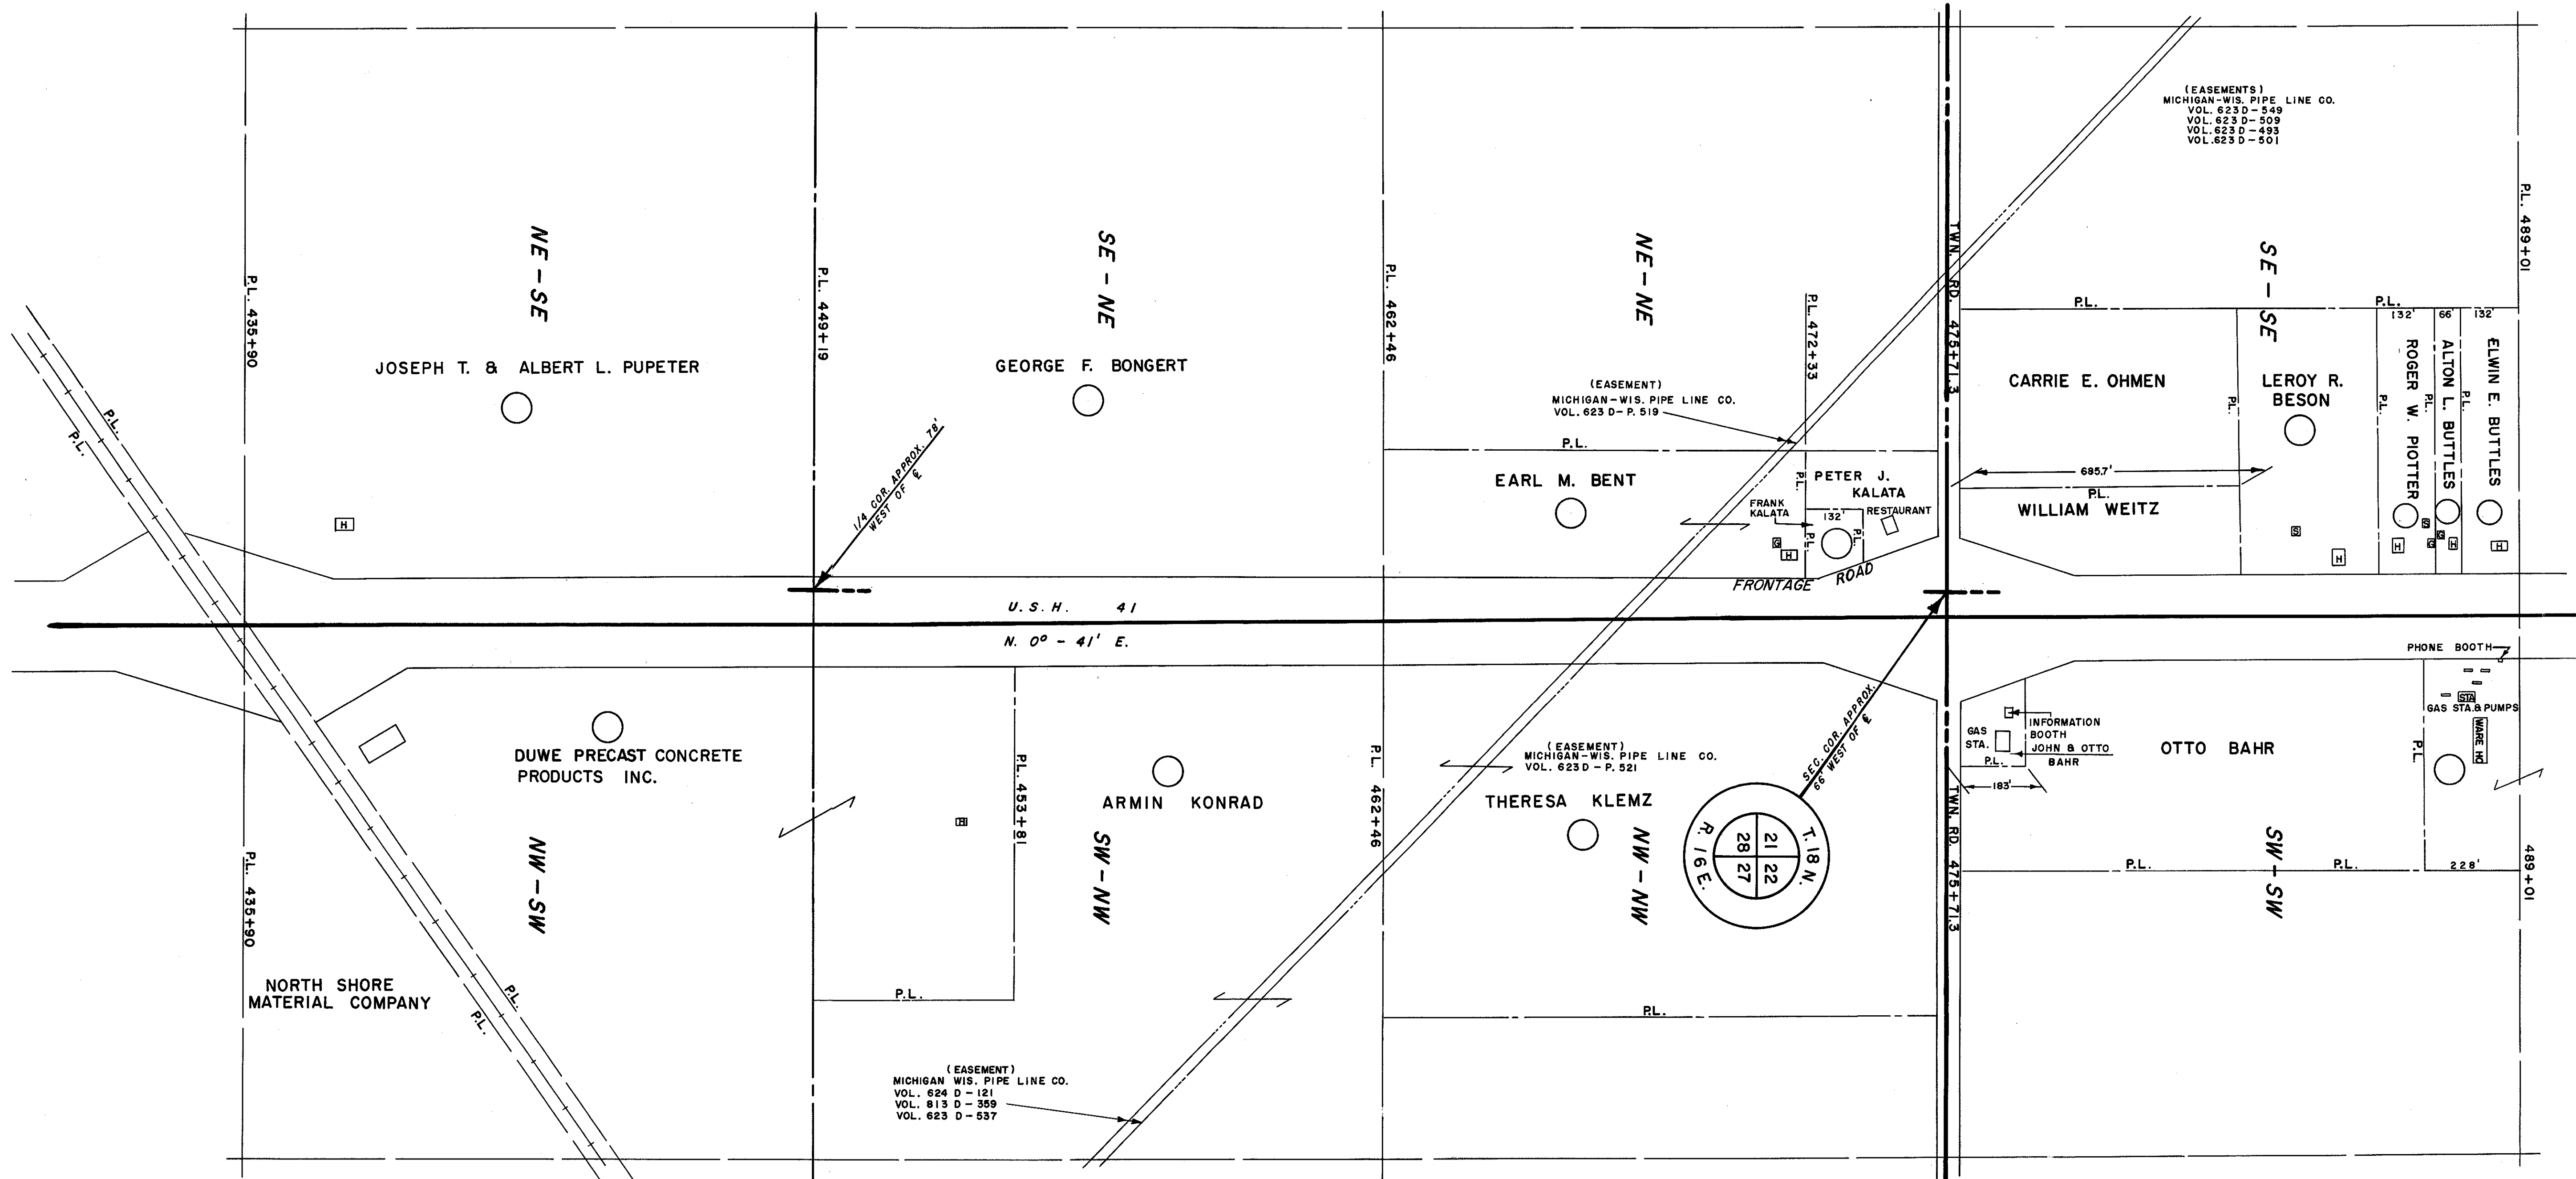

SCHEDULE OF LAND AND INTEREST REQUIRED

NO.	OWNER	INTEREST REQUIRED
	JOSEPH T. & ALBERT L. PUPETER	NONE
	DUWE PRECAST CONC. PRODUCTS INC.	"
	ARMIN KONRAD	"
	GEORGE F. BONGERT	"
	EARL M. BENT	"
	FRANK KALATA	"
	THERESA KLEMZ	"
	EDWIN R. FRIEDRICH	"
	LEROY R. BESON	"
	ROGER W. PIOTTER	"
	ALTON L. BUTTLES	"
	ELWIN E. BUTTLES	"

STATE HIGHWAY COMMISSION OF WISCONSIN
PLAT OF RIGHT OF WAY REQUIRED
PROJECT F 03-2(42)
SOUTH COUNTY LINE - OSHKOSH ROAD
(S.T.H. 26 - S.T.H. 21 SECTION)
U.S.H. 41 WINNEBAGO COUNTY

SCALE
0 100' 200' 400'
LENGTH = 0.592 MILES


MAY 17, 1963
AUGUST 19, 1958
JULY 24, 1958
DATED JUNE 19, 1958

SCHEDULE OF LAND AND INTEREST REQUIRED

NO.	OWNER	ACRES REQ'D.	RODS OF FENCING		INTEREST REQUIRED
			TO MOVE	TO BUILD	
	EMMA MENZEL				NONE
	OTTO WINTER				"
	JOHN GRIEDL				"
	CHARLES REEVE				"
	JEAN DODGE SLOVER				"
	WALTER F. POCHOJKA				"
	AUSTIN D. OWEN				"
	T.E. CHRISTIANSON				"
	H.K. LUNDGREN				"
	C. WOJAHN				"

COUNTY AND HIGHWAY	ROUTE AND SECTION	CLASS AND AGREEMENT		FEDERAL DIVISION OFFICE	SHEET NUMBER	TOTAL SHEETS
		STATE	FEDERAL			
70.1	3.2		11.42	4	4.5	184

EXISTING R.O.W. ALONG U.S.H. 41
WAS ACQUIRED UNDER PROJECT
F 03-2(21) SO. CO. LINE - S.T.H. 21

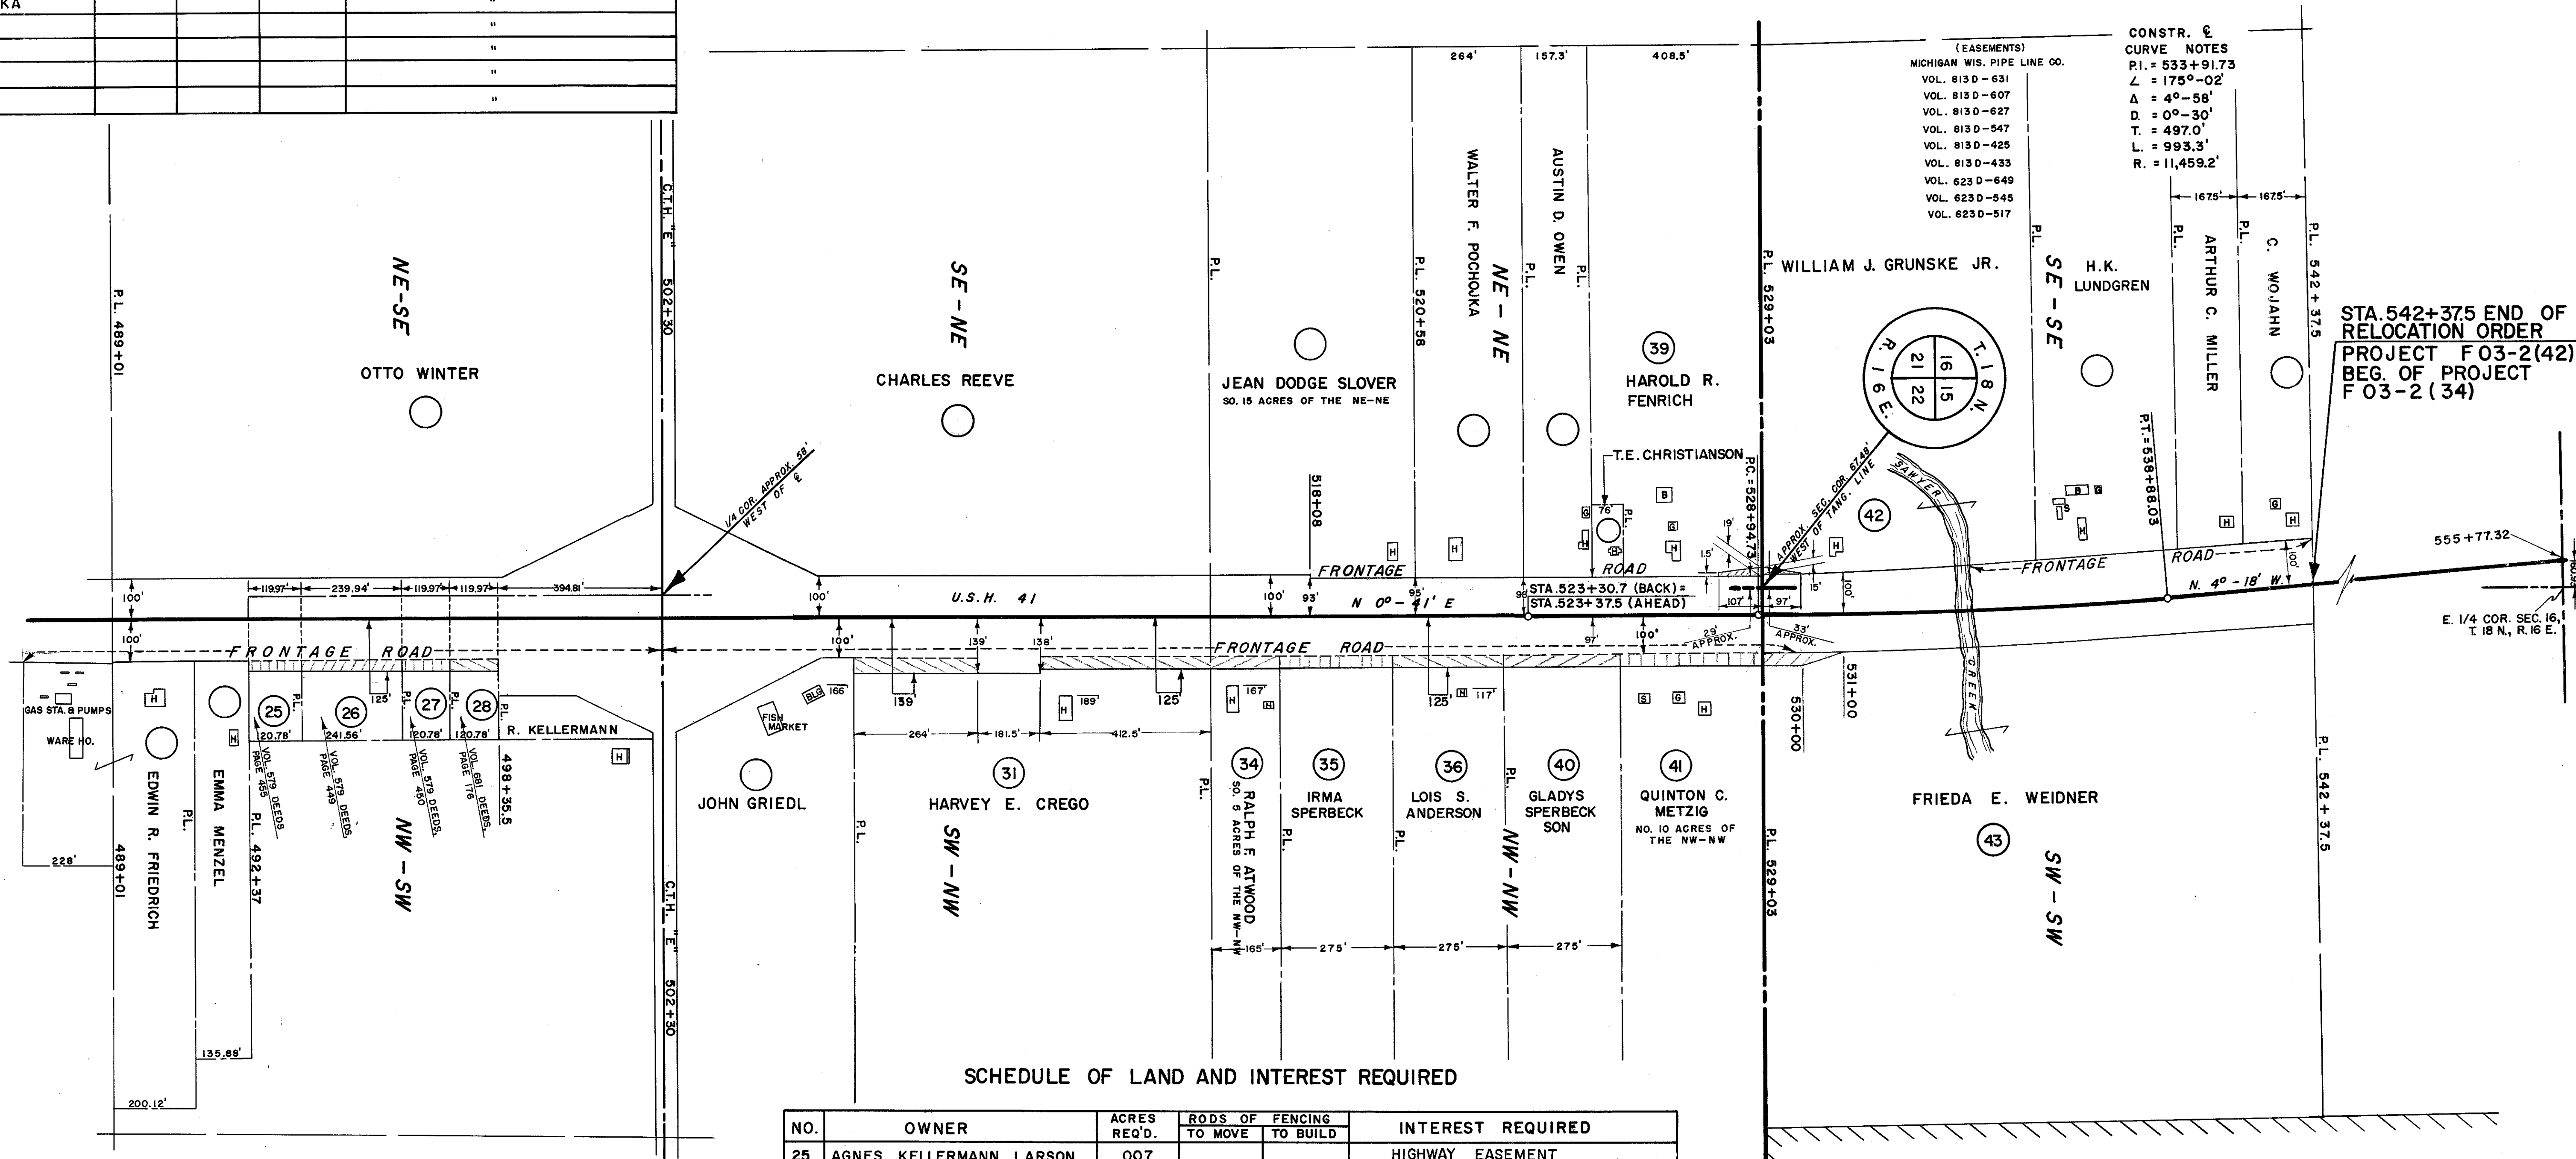

SCHEDULE OF LAND AND INTEREST REQUIRED

NO.	OWNER	ACRES REQ'D.	RODS OF FENCING		INTEREST REQUIRED
			TO MOVE	TO BUILD	
25	AGNES KELLERMANN LARSON	0.07			HIGHWAY EASEMENT
26	CAROLINE KELLERMANN	0.14			"
27	LEO KELLERMANN	0.07			"
28	CAROLINE KELLERMANN ET. AL.	0.07			"
43	FRIEDA E. WEIDNER	0.08			"
31	HARVEY E. CREGO	0.47			"
34	RALPH F. ATWOOD	0.10			"
35	IRMA SPERBECK	0.16			"
36	LOIS S. ANDERSON	0.16			"
40	GLADYS SPERBECK SON	0.16			"
41	QUINTON C. METZIG	0.20			"
39	HAROLD R. FENRICH	0.02			"
42	WILLIAM J. GRUNSKJE JR.	0.02			"
	EDWIN R. FRIEDRICH				"

CITY OF OSHKOSH

STATE HIGHWAY COMMISSION OF WISCONSIN
PLAT OF RIGHT OF WAY REQUIRED
PROJECT F 03-2(42)
SOUTH COUNTY LINE - OSHKOSH ROAD
(S.T.H. 26 - S.T.H. 21 SECTION)
U.S.H. 41 WINNEBAGO COUNTY

SCALE
0 100' 200' 400'
LENGTH - 0.592 MILES

MAY 17, 1963
AUGUST 19, 1968
JULY 24, 1958
DATED JUNE 19, 1958