

STATE OF WISCONSIN
DEPARTMENT OF TRANSPORTATION

TRANSPORTATION PROJECT PLAT TITLE SHEET


PROJECT NO. 4075-28-21

FOX RIVER BRIDGE AND APPROACHES


STH 96
BROWN COUNTY

BROWN COUNTY

PROJECT
LOCATION

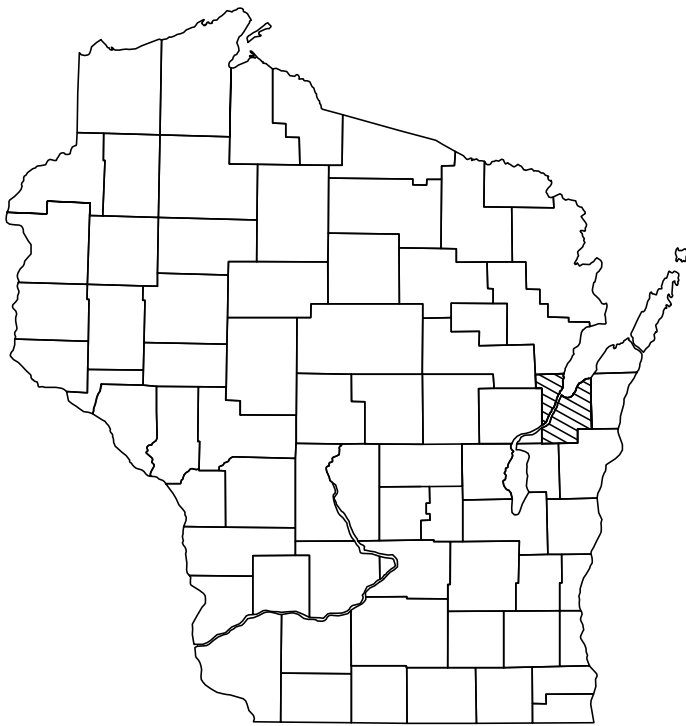

PROJECT LOCATION

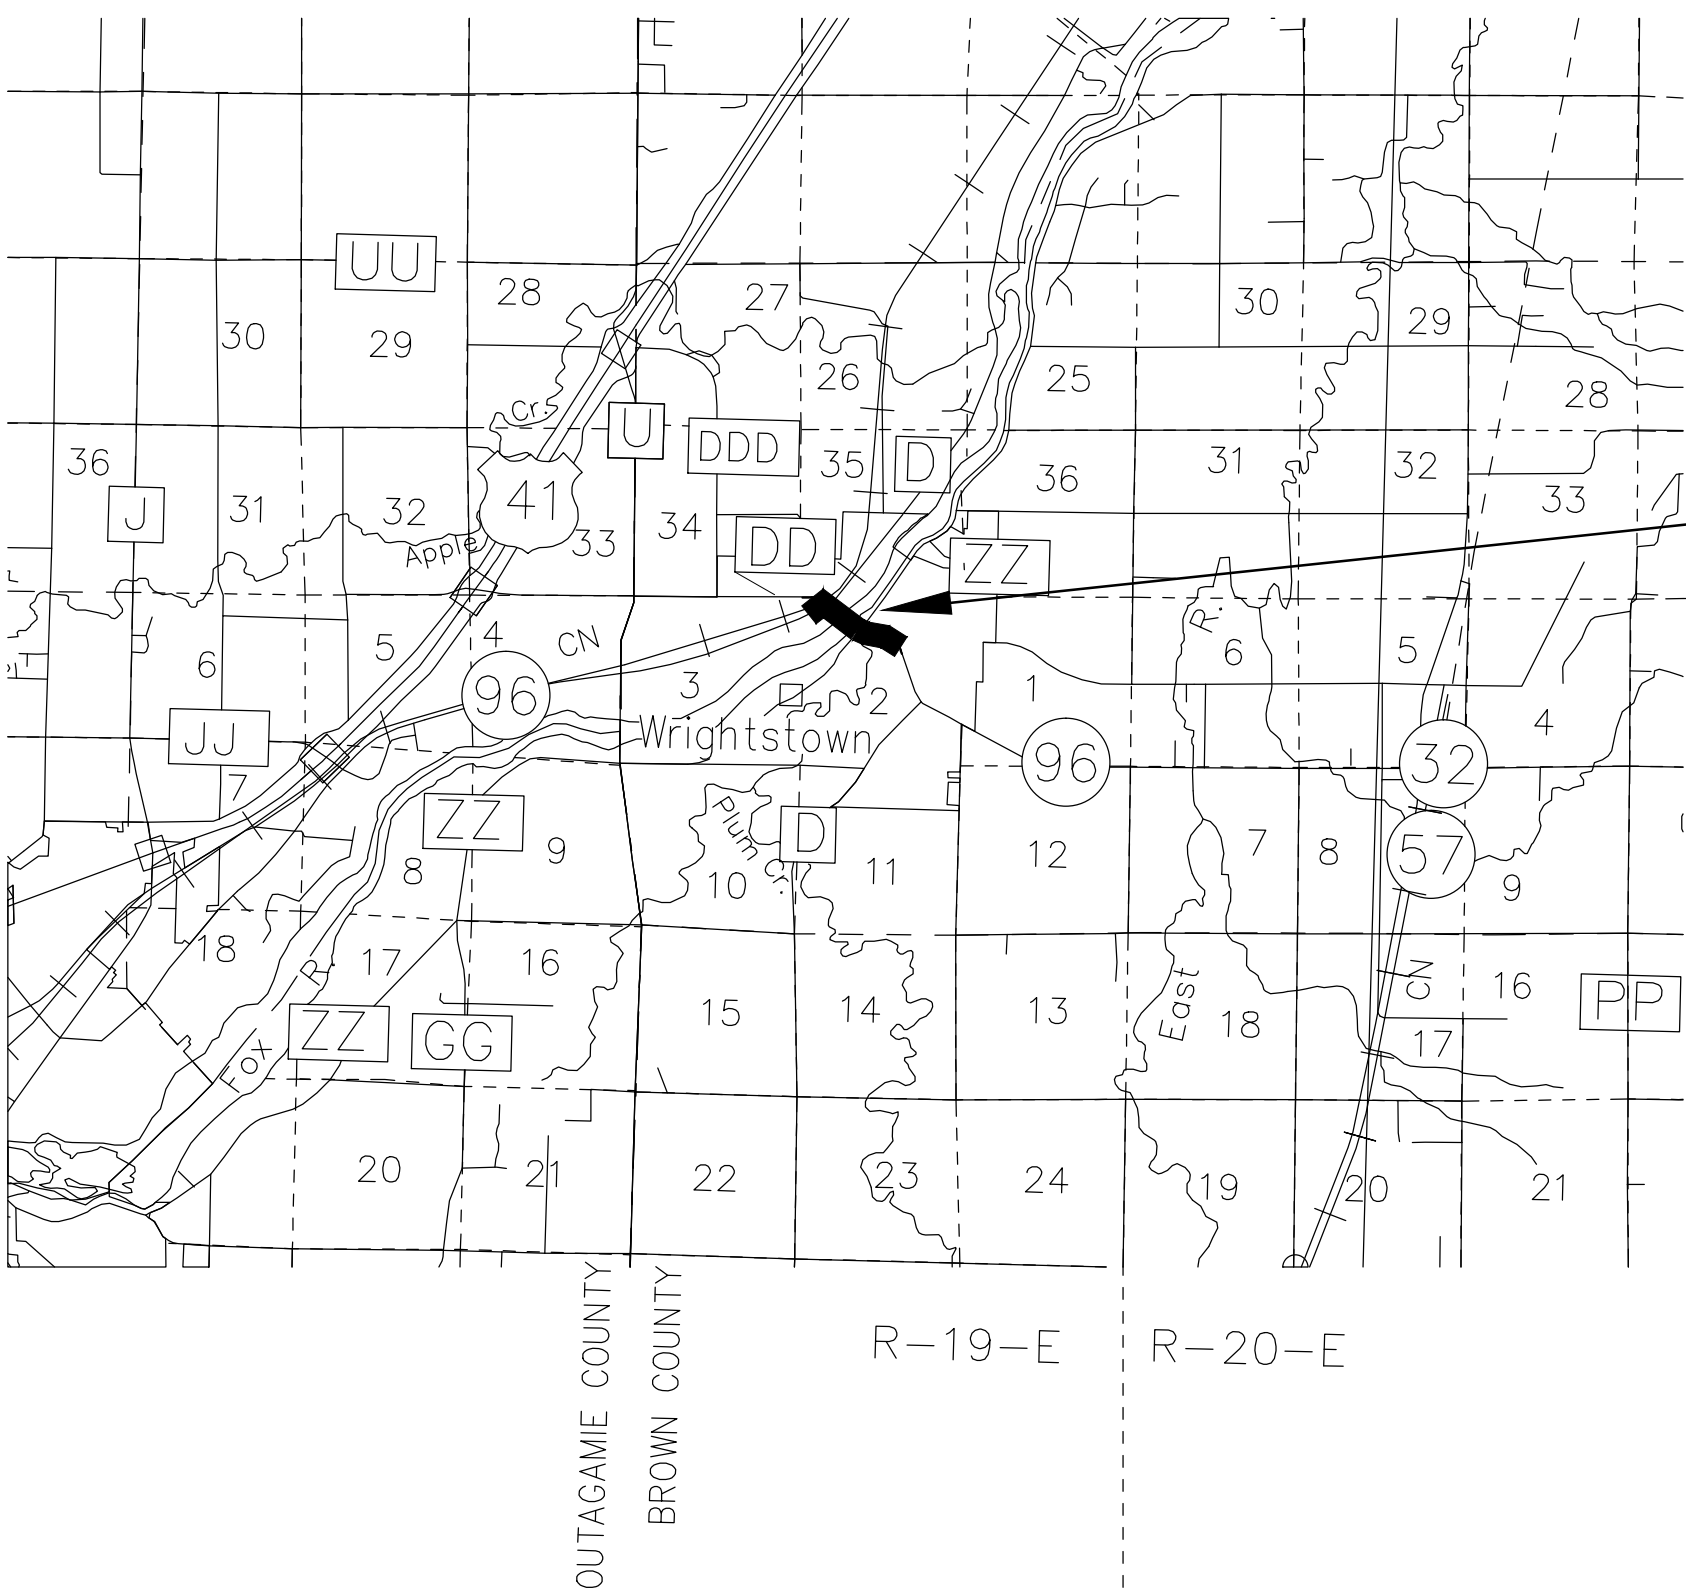

PROJECT
LOCATION

NOTES:
POSITIONS SHOWN ON THIS PLAT ARE WISCONSIN COUNTY COORDINATES, BROWN COUNTY, NAD 83 (1991) IN U.S. SURVEY FEET. VALUES SHOWN ARE GRID COORDINATES, GRID BEARINGS, AND GRID DISTANCES. GRID DISTANCES MAY BE USED AS GROUND DISTANCES.

RIGHT-OF-WAY MONUMENTS ARE TYPE 2 AND WILL BE PLACED PRIOR TO THE COMPLETION OF THE PROJECT.

RIGHT-OF-WAY BOUNDARIES ARE DEFINED WITH COURSES OF THE PERIMETER OF THE HIGHWAY LANDS REFERENCED TO THE U.S. PUBLIC LAND SURVEY SYSTEM OR OTHER "SURVEYS OF PUBLIC RECORD".

PROPERTY LINES SHOWN ON THIS PLAT ARE DRAWN FROM DATA DERIVED FROM MAPS AND DOCUMENTS OF PUBLIC RECORD AND/OR EXISTING OCCUPATIONAL LINES. THIS PLAT MAY NOT BE A TRUE REPRESENTATION OF EXISTING PROPERTY LINES, EXCLUDING RIGHT-OF-WAY LINES, AND SHOULD NOT BE USED AS A SUBSTITUTE FOR AN ACCURATE FIELD SURVEY.

A TEMPORARY LIMITED EASEMENT (TLE) IS A RIGHT FOR CONSTRUCTION PURPOSES, AS DEFINED HEREIN, INCLUDING THE RIGHT TO OPERATE NECESSARY EQUIPMENT THEREON AND THE RIGHT OF INGRESS AND EGRESS, AS LONG AS REQUIRED FOR SUCH PUBLIC PURPOSE, INCLUDING THE RIGHT TO PRESERVE, PROTECT, REMOVE, OR PLANT THEREON ANY VEGETATION THAT THE HIGHWAY AUTHORITIES MAY DEEM NECESSARY OR DESIRABLE. ALL TLEs EXPIRE AT THE COMPLETION OF THE CONSTRUCTION PROJECT FOR WHICH THIS INSTRUMENT IS GIVEN.

A PERMANENT LIMITED EASEMENT (PLE) IS A RIGHT FOR CONSTRUCTION AND MAINTENANCE PURPOSES, AS DEFINED HEREIN, INCLUDING THE RIGHT TO OPERATE NECESSARY EQUIPMENT THEREON AND THE RIGHT OF INGRESS AND EGRESS, AS LONG AS REQUIRED FOR SUCH PUBLIC PURPOSE, INCLUDING THE RIGHT TO PRESERVE, PROTECT, REMOVE, OR PLANT THEREON ANY VEGETATION THAT THE HIGHWAY AUTHORITIES MAY DEEM NECESSARY OR DESIRABLE. BUT WITHOUT PREJUDICE TO THE OWNER'S RIGHT TO MAKE OR CONSTRUCT IMPROVEMENT ON SAID LANDS OR TO FLATTEN THE SLOPES, PROVIDING SAID ACTIVITIES WILL NOT IMPAIR OR OTHERWISE ADVERSELY AFFECT THE HIGHWAY FACILITIES.

A HIGHWAY EASEMENT (HE) IS AN EASEMENT FOR HIGHWAY PURPOSES, AS LONG AS SO USED, INCLUDING THE RIGHT TO PRESERVE, PROTECT, REMOVE OR PLANT THEREON ANY VEGETATION THAT THE HIGHWAY AUTHORITIES MAY DEEM NECESSARY OR DESIRABLE.

DIMENSIONING FOR THE NEW RIGHT-OF-WAY IS MEASURED ALONG AND PERPENDICULAR TO NEW REFERENCE LINES.

CONVENTIONAL ABBREVIATIONS

ACCESS POINT/ DRIVEWAY CONNECTION	AP	REFERENCE LINE	R/L
ACCESS RIGHTS	AR	RELEASE OF RIGHTS	ROR
ACRES	AC.	REMAINING	REM.
AND OTHERS	ET.AL.	RIGHT-OF-WAY	R/W
CENTERLINE	C/L	SECTION	SEC.
CERTIFIED SURVEY MAP	CSM	STATION	STA.
CORNER	COR.	TEMPORARY LIMITED EASEMENT	TLE
DOCUMENT	DOC.	VOLUME	V.
EASEMENT	EASE.	CURVE DATA	
HIGHWAY EASEMENT	H.E.	LONG CHORD	LCH
LAND CONTRACT	LC	LONG CHORD BEARING	LCB
MONUMENT	MON.	RADIUS	R
PAGE	P.	DEGREE OF CURVE	D
PERMANENT LIMITED EASEMENT	PLE	CENTRAL ANGLE OR DELTA	DELTA
PROPERTY LINE	PL	LENGTH OF CURVE	L
RECORDED AS	(100')	TANGENT	TAN

CONVENTIONAL SYMBOLS

FOUND IRON PIPE/PIN	(1" UNLESS NOTED)	PROPOSED R/W LINE	---
		EXISTING H.E. LINE	---
R/W MONUMENT	• (SET)	PROPERTY LINE	---
R/W STANDARD	▲ (SET)	LOT & TIE LINES	---
SIGN	(SIGN)	SLOPE INTERCEPTS	---
SECTION CORNER MONUMENT	⊙	CORPORATE LIMITS	////
SECTION CORNER SYMBOL	⊙	ACCESS RESTRICTED (BY PREVIOUS ACQUISITION/CONTROL)	◆◆◆◆
FEE (HATCH VARIES)	⊙	ACCESS RESTRICTED (BY ACQUISITION)	
TEMPORARY LIMITED EASEMENT	⊙	NO ACCESS (BY STATUTORY AUTHORITY)	●●●●●
PERMANENT LIMITED EASEMENT	⊙	SECTION LINE	---
R/W BOUNDARY POINT	(5000)	QUARTER LINE	---
EXISTING MONUMENTS POINTS	(4000)	SIXTEENTH LINE	---
PARCEL NUMBER	(15)	EXISTING CENTERLINE	---
UTILITY PARCEL NUMBER	(10)	PROPOSED REFERENCE LINE	---
SIGN NUMBER (OFF PREMISE)	(21-)	PARALLEL OFFSET	⊥
BUILDING	⊙		

CONVENTIONAL UTILITY SYMBOLS

WATER	—W—
GAS	—G—
TELEPHONE	—T—
OVERHEAD	—OH—
TRANSMISSION LINES	—E—
ELECTRIC	—E—
CABLE TELEVISION	—TV—
FIBER OPTIC	—FO—
SANITARY SEWER	—SAN—
STORM SEWER	—SS—
NON	
COMPENSABLE	
POWER POLE	⊙
TELEPHONE POLE	⊙
TELEPHONE PEDESTAL	⊙
ELECTRIC TOWER	⊙

RESERVED FOR REGISTER OF DEEDS
PROJECT NUMBER 4075-28-21 - 4.01
SHEET 2 OF 2
AMENDMENT NO:...



8 0 1 7 8 1 0 7

Tx:40122780

Document Number
AFFIDAVIT OF CORRECTION
TRANSPORTATION PROJECT PLAT

Wisconsin Department of Transportation
s.84.095(3)(b) Wis. Stats.
DT1590 8/2006

This Affidavit of Correction applies to Transportation Project Plat
4075-28-21-4.01, recorded in Document number 2620905 in the Office
of the Register of Deeds for Brown County.

Affiant, hereby swears or affirms that the following error is contained on
the above referenced Transportation Project Plat:

In the Schedule of Lands and Interests required, the TLE area for
Parcel 11 is shown erroneously as 141 square feet.

The above referenced Transportation Project Plat is hereby corrected
to show the Parcel 11 TLE area as 1607 square feet.

2639784

CATHY WILLIQUETTE LINDSAY
BROWN COUNTY RECORDER

GREEN BAY, WI

RECORDED ON

08/08/2013 11:54 AM

REC FEE: 30.00

EXEMPT #

PAGES: 1

This space is reserved for recording data

Return to

Wisconsin Department of Transportation
Northeast Region
944 Vanderperren Way
Green Bay, WI 54304-0080

Parcel Identification Number/Tax Key Number
VW-359

I certify that I represent the entity, which prepared or submitted the original plat.
This Affidavit of Correction has been approved by the Wisconsin Department of Transportation.

(Signature)

Terry L. Van Hout

(Print Name)

Registered Land Surveyor

(Title)

Subscribed and sworn to before me this date.

8/5/13

(Date)

State of Wisconsin

)

Brown County

County

)

ss.


(Signature, Notary Public, State of Wisconsin)

ARNULFO I. GARCIA JIMENEZ

(Print or Type Name, Notary Public, State of Wisconsin)

10/9/16

(Date Commission Expires)

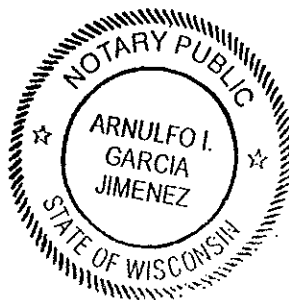

Seal(s)

OWNER'S NAMES ARE SHOWN FOR REFERENCE ONLY AND ARE SUBJECT TO CHANGE PRIOR TO THE TRANSFER OF LAND INTERESTS TO THE DEPARTMENT.

SCHEDULE OF LANDS & INTERESTS REQUIRED

PARCEL NUMBER	OWNER(S)	INTEREST REQUIRED	R/W NEW SF	R/W EXISTING SF	R/W TOTAL SF	TLE SF
9	PAUL ALGREM	TLE	---	---	---	4203
11	RICHARD G. VAN EPEREN AND JENNIFER J. VAN EPEREN	FEE, ACCESS RIGHTS & TLE	141	---	141	1607 144
12	MICHAEL SWIETLICKI AND SARA SWIETLICKI	FEE & TLE	248	---	248	1607
80	WISCONSIN CENTRAL, LTD	TLE	---	---	---	2662

NOTES:

EXISTING HIGHWAY RIGHT-OF-WAY SHOWN HEREIN IS BASED ON THE FOLLOWING POINTS OF REFERENCE: ASSESSOR'S PLAT AND REPLAT OF THE VILLAGE OF WRIGHTSTOWN.

EXISTING SIDE ROAD RIGHT-OF-WAYS SHOWN HEREIN IS BASED ON THE FOLLOWING POINTS OF REFERENCE: ASSESSOR'S PLAT AND REPLAT OF THE VILLAGE OF WRIGHTSTOWN AND DOC. 586186.


ALIGNMENTS SHOWN ON THIS PLAT DIFFER FROM CONSTRUCTION ALIGNMENTS.

UTILITY SCHEDULE OF INTERESTS REQUIRED

UTILITY NUMBER	OWNER(S)	INTEREST REQUIRED
201	WISCONSIN PUBLIC SERVICE (ELEC)	RELEASE OF RIGHTS
203	VILLAGE OF WRIGHTSTOWN PUBLIC WORKS (WATER)	RELEASE OF RIGHTS
204	AT&T WISCONSIN	RELEASE OF RIGHTS

AFFIDAVIT OF CORRECTION
DOC NO 2639784

60367
COMPUTED POINT,
LOCATION IN FOX RIVER
Y: 499286.322
X: 61415.039

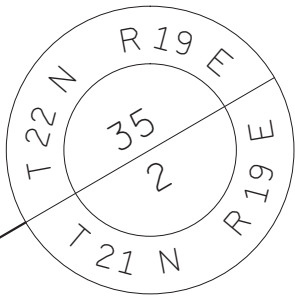

VILLAGE

OF

BROADWAY ST

CTH DD

WRIGHTSTOWN

23713
MAG NAIL WITH
BC WASHER
FOUND
Y: 499281.068
X: 58896.009

23714
MAG NAIL WITH BC
WASHER FOUND
Y: 499281.719
X: 58646.609

POINT TABLE		
POINT #	Y	X
101	499281.984	59335.437
102	499282.184	59431.276
103	498988.617	59706.681
104	498985.638	59709.608
106	498858.111	59452.211
107	498858.647	59451.946
108	498885.495	59438.644
109	498886.440	59438.214
111	498905.539	59477.067
112	498943.136	59531.670
113	499031.641	59611.142
114	499040.411	59617.566
116	499228.995	59440.465
117	499224.664	59431.699
118	499249.069	59375.958
119	499248.834	59263.311
131	499282.006	59345.844
132	499224.686	59485.217

GOVERNMENT CORNER TIE		
PT#-PT#	LENGTH	DIRECTION
23714-23713	249.40	S89°51'02"E
23713-101	439.43	N89°52'50"E
101-60367	2079.61	N89°52'50"E
23713-60367	2519.04	N89°52'50"E

CTH DD CURVE DATA

PI STA. = 104+98.31	PI STA. = 107+63.00	PI STA. = 107+07.54
PI X = 59449.850	PI X = 59660.033	PI X = 59623.759
PI Y = 499290.223	PI Y = 499105.319	PI Y = 499147.454
DELTA = 39°30'13"	DELTA = 31°22'15"	DELTA = 9°53'28"
D = 10°25'03"	D = 57°17'45"	D = 18°01'03"
TAN = 197.49	TAN = 28.08	TAN = 27.52
L = 379.21	L = 54.75	L = 54.90
R = 550.00	R = 100.00	R = 318.00
PC STA. = 103+00.82	PC STA. = 107+34.92	PC STA. = 106+80.02
PT STA. = 106+80.02	PT STA. = 107+89.67	PT STA. = 107+34.92

TRANSPORTATION PROJECT PLAT NO: 4075-28-21 - 4.01

THAT PART OF THE 200 FOOT CHICAGO AND NORTHWESTERN RAILWAY COMPANY RIGHT OF WAY, AND THAT PART OF LOTS 1 AND 4 OF BLOCK 7 OF ASSESSOR'S PLAT AND REPLAT OF VILLAGE OF WRIGHTSTOWN W.S.F.R, ALL LOCATED IN AND PART OF GOVERNMENT LOT 4 OF SECTION 2, T21N, R19E, VILLAGE OF WRIGHTSTOWN, BROWN COUNTY, WISCONSIN

RELOCATION ORDER STH 96 BROWN COUNTY
STH 96, WRIGHTSTOWN FOX RIVER BRIDGE AND APPROACHES

TO PROPERLY ESTABLISH, LAY OUT, WIDEN, ENLARGE, EXTEND, CONSTRUCT, RECONSTRUCT, IMPROVE, OR MAINTAIN A PORTION OF THE HIGHWAY DESIGNATED ABOVE, THE STATE OF WISCONSIN DEPARTMENT OF TRANSPORTATION DEEMS IT NECESSARY TO RELOCATE OR CHANGE SAID HIGHWAY AND ACQUIRE CERTAIN LANDS AND INTERESTS OR RIGHTS IN LANDS FOR THE ABOVE NAMED PROJECT.

TO EFFECT THIS CHANGE, PURSUANT TO AUTHORITY GRANTED UNDER SUBSECTION 84.02 (3) AND SECTION 84.09, WISCONSIN STATUTES, THE DEPARTMENT OF TRANSPORTATION HEREBY ORDERS THAT:

- THAT PORTION OF SAID HIGHWAY AS SHOWN ON THIS PLAT IS LAID OUT AND ESTABLISHED TO THE LINES AND WIDTHS AS SO SHOWN FOR THE ABOVE NAMED PROJECT.
- THE LANDS OR INTERESTS OR RIGHTS IN LANDS AS SHOWN ON THIS PLAT ARE REQUIRED BY THE DEPARTMENT FOR THE ABOVE PROJECT AND SHALL BE ACQUIRED IN THE NAME OF THE STATE OF WISCONSIN, PURSUANT TO THE PROVISIONS OF SUBSECTION 84.09 (1) OR (2), WISCONSIN STATUTES.

CURVE TABLE

PT#-PT#	LENGTH	RADIUS	DELTA	CHORD DIST.	CHORD BEARING
117-118	61.10	196.18	17°50'36"	60.85	N66°21'19"W
119-101	79.38	2758.82	1°38'55"	79.38	N65°18'56"E


RIGHT-OF-WAY LINE TABLE

PT#-PT#	LENGTH	DIRECTION
101-131	10.41	N89°52'50"E
131-102	85.43	N89°52'50"E
102-103	402.53	S43°10'18"E
103-104	4.18	S44°29'15"E
104-106	287.26	S63°38'38"W
106-107	0.60	N26°21'22"W
107-108	29.96	N26°21'22"W
108-109	1.04	N24°26'17"W
109-111	43.29	N63°49'24"E
111-112	66.29	N55°27'01"E
112-113	118.95	N41°55'19"E
113-114	10.87	N36°13'29"E
114-116	258.71	N43°12'06"W
116-117	9.78	S63°42'42"W
117-118	SEE CURVE DATA	
118-119	112.65	S89°52'50"W
119-101	SEE CURVE DATA	

STH 96 CURVE DATA

PI STA. = 806+92.22	PI STA. = 808+25.56	PI STA. = 808+88.69
PI X = 59520.970	PI X = 59626.720	PI X = 59691.264
PI Y = 498892.576	PI Y = 498974.239	PI Y = 498980.290
DELTA = 11°29'58"	DELTA = 32°19'14"	DELTA = 45°42'08"
D = 14°19'26"	D = 52°05'14"	D = 73°16'26"
TAN = 40.28	TAN = 31.88	TAN = 32.95
L = 80.28	L = 62.05	L = 62.37
R = 400.00	R = 110.00	R = 78.19
PC STA. = 806+51.94	PC STA. = 807+93.69	PC STA. = 808+55.74
PT STA. = 807+32.23	PT STA. = 808+55.74	PT STA. = 809+18.11

SHEET LOCATION

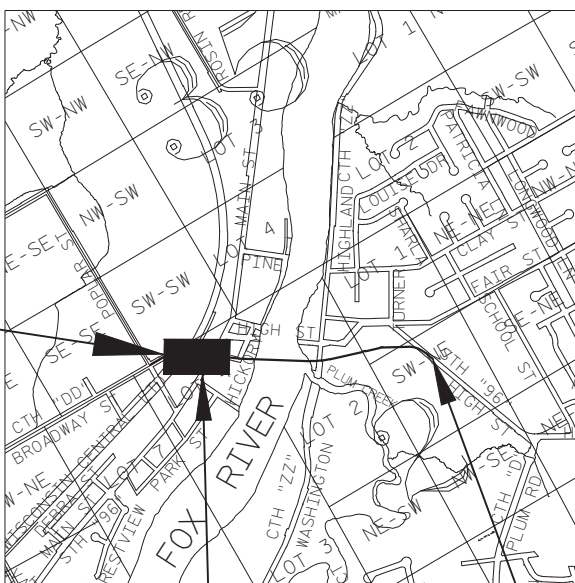

EXISTING MONUMENTS (STH 96)			
POINT	STATION	OFFSET	DESCRIPTION
18275	806+15.21	-29.96	1 1/4" IP
18276	807+82.20	-13.38	1" IP
18277	809+19.78	22.07	MAG N/L
EXISTING MONUMENTS (CTH DD)			
23686	104+35.63	143.80	1" IP
23685	105+17.79	169.62	3/4" IP
23687	106+62.56	72.66	CROSS
23688	107+48.68	16.50	CROSS

REFER TO THE TITLE SHEET, RECORDED AS SHEET 2 OF 2 IN THIS DOCUMENT, FOR ADDITIONAL INFORMATION.

Mead & Hunt
Mead & Hunt, Inc.
1345B North Road
Green Bay, WI 54313-5723
920.496.0500
fax: 920.496.0576
www.meadhunt.com



I, TERRY L. VAN HOUT, REGISTERED LAND SURVEYOR, HEREBY CERTIFY THAT IN FULL COMPLIANCE WITH THE PROVISIONS OF SECTION 84.095 OF THE WISCONSIN STATUTES AND UNDER THE DIRECTION OF THE WISCONSIN DEPARTMENT OF TRANSPORTATION, I HAVE SURVEYED AND MAPPED TRANSPORTATION PROJECT PLAT 4075-28-21-4.01 AND THAT SUCH PLAT CORRECTLY REPRESENTS ALL EXTERIOR BOUNDARIES OF THE SURVEYED LAND.

TERRY L. VAN HOUT,
RLS 2526

THIS PLAT AND RELOCATION ORDER ARE APPROVED FOR THE WISCONSIN DEPARTMENT OF TRANSPORTATION.
(SIGNATURE) _____ DATE 4-1-2013
(PRINTED NAME) H. BRUCE ENKE, TECHNICAL SERVICES MANAGER

OWNER'S NAMES ARE SHOWN FOR REFERENCE ONLY AND ARE SUBJECT TO CHANGE PRIOR TO THE TRANSFER OF LAND INTERESTS TO THE DEPARTMENT.

SCHEDULE OF LANDS & INTERESTS REQUIRED

PARCEL NUMBER	OWNER(S)	INTEREST REQUIRED	R/W NEW SF	R/W EXISTING SF	R/W TOTAL SF	TLE SF	HE SF
24	THOMAS P. AND NANCY L. VANDERHEIDEN	TLE	---	---	---	319	---
26	BMG DEVELOPMENT, LLC	FEE, ACCESS RIGHTS & TLE	133	---	133	1902	---
27	THOMAS AND SUSAN SCHREURS	HE, ACCESS RIGHTS & TLE	---	---	---	4639	2274
28	JOHN M. NETTEKOVEN	FEE & TLE	486	---	486	4034	---
29	RONALD R. PENNENBERG AND CHERYL K. PENNENBERG	TLE	---	---	---	721	---
31	RICHARD W. CARROLL, JR	ACCESS RIGHTS & TLE	---	---	---	2482	---

NOTES:

EXISTING HIGHWAY RIGHT-OF-WAY SHOWN HEREIN IS BASED ON THE FOLLOWING POINTS OF REFERENCE: ASSESSOR'S PLAT AND REPLAT OF THE VILLAGE OF WRIGHTSTOWN.
EXISTING SIDE ROAD RIGHT-OF-WAYS SHOWN HEREIN IS BASED ON THE FOLLOWING POINTS OF REFERENCE: ASSESSOR'S PLAT AND REPLAT OF THE VILLAGE OF WRIGHTSTOWN.
ALIGNMENTS SHOWN ON THIS PLAT DIFFER FROM CONSTRUCTION ALIGNMENTS.
TLE AREAS SHOWN HEREON DO NOT INCLUDE BUILDING STRUCTURES UNLESS BUILDING IS LABELED "BLD RAZED".

EXISTING MONUMENTS (STH 96)			
POINT	STATION	OFFSET	DESCRIPTION
18275	806+15.21	-29.96	1 1/4" IP
18276	807+82.20	-13.38	1" IP
18215	809+18.18	17.87	MAG N/L
18277	809+19.78	22.07	MAG N/L
18222	810+24.25	22.76	1" IP
18223	810+26.24	22.91	1" IP
18224	810+35.95	23.55	1" IP
18242	810+84.60	175.63	2 IP
18237	810+88.96	-32.84	1" IP LEANS SE
18220	811+04.04	-31.98	1" IP
18243	811+11.59	179.94	1" IP
18225	811+26.27	31.43	5/8" IP
18226	811+45.70	34.06	1" IP
18232	811+90.42	-19.02	8 N/L
18238	811+92.58	198.25	1" IP
18230	812+09.51	66.48	3/4" REBAR
18229	812+12.18	48.68	3/4" REBAR
18228	812+13.51	46.99	3/4" REBAR
18231	812+34.76	51.43	3/4" REBAR

POINT TABLE		
POINT #	Y	X
104	498985.638	59709.608
106	498858.111	59452.211
107	498858.647	59451.946
201	498974.549	59687.228
202	498831.817	59867.835
203	498762.883	59938.744
204	498737.162	59922.163
206	498803.161	59854.273
208	498917.785	59702.847
209	498929.261	59679.638
211	498929.047	59666.088
212	498830.572	59465.855

TRANSPORTATION PROJECT PLAT NO: 4075-28-21 - 4.02

THAT PART OF LOTS 1, 7, AND 9 OF BLOCK 8 OF ASSESSOR'S PLAT AND REPLAT OF VILLAGE OF WRIGHTSTOWN W.S.F.R, ALL LOCATED IN AND PART OF GOVERNMENT LOT 4 OF SECTION 2, T21N, R19E, VILLAGE OF WRIGHTSTOWN, BROWN COUNTY, WISCONSIN.

RELOCATION ORDER STH 96 BROWN COUNTY

STH 96, WRIGHTSTOWN FOX RIVER BRIDGE AND APPROACHES

TO PROPERLY ESTABLISH, LAY OUT, WIDEN, ENLARGE, EXTEND, CONSTRUCT, RECONSTRUCT, IMPROVE, OR MAINTAIN A PORTION OF THE HIGHWAY DESIGNATED ABOVE, THE STATE OF WISCONSIN DEPARTMENT OF TRANSPORTATION DEEMS IT NECESSARY TO RELOCATE OR CHANGE SAID HIGHWAY AND ACQUIRE CERTAIN LANDS AND INTERESTS OR RIGHTS IN LANDS FOR THE ABOVE NAMED PROJECT.

TO EFFECT THIS CHANGE, PURSUANT TO AUTHORITY GRANTED UNDER SUBSECTION 84.02 (3) AND SECTION 84.09, WISCONSIN STATUTES,

THE DEPARTMENT OF TRANSPORTATION HEREBY ORDERS THAT:

- THAT PORTION OF SAID HIGHWAY AS SHOWN ON THIS PLAT IS LAID OUT AND ESTABLISHED TO THE LINES AND WIDTHS AS SO SHOWN FOR THE ABOVE NAMED PROJECT.
- THE LANDS OR INTERESTS OR RIGHTS IN LANDS AS SHOWN ON THIS PLAT ARE REQUIRED BY THE DEPARTMENT FOR THE ABOVE PROJECT AND SHALL BE ACQUIRED IN THE NAME OF THE STATE OF WISCONSIN, PURSUANT TO THE PROVISIONS OF SUBSECTION 84.09 (1) OR (2), WISCONSIN STATUTES.

CURVE TABLE					
PT*-PT*	LENGTH	RADIUS	DELTA	CHORD DIST.	CHORD BEARING
208-209	26.05	69.00	21°37'38"	25.89	N63°41'22"W
209-211	13.74	24.00	32°47'52"	13.55	S89°05'53"W

RIGHT-OF-WAY LINE TABLE		
PT*-PT*	LENGTH	DIRECTION
106-201	262.28	N63°38'38"E
201-104	24.98	N63°38'38"E
104-202	220.67	S45°48'32"E
202-203	98.89	S45°48'32"E
203-204	30.60	S32°48'31"W
204-206	94.68	N45°48'32"W
206-208	189.92	N52°52'33"W
208-209	SEE CURVE DATA	
209-211	SEE CURVE DATA	
211-212	223.14	S63°48'43"W
212-106	30.73	N26°21'22"W

ADDITIONAL LINE TABLE		
PT*-PT*	LENGTH	DIRECTION
106-107	0.60	N26°21'22"W


23713
MAG NAIL WITH BC
WASHER FOUND
Y: 499281.068
X: 58896.009

23714
MAG NAIL WITH BC
WASHER FOUND
Y: 499281.719
X: 58646.609

GOVERNMENT CORNER TIE		
PT*-PT*	LENGTH	DIRECTION
23714-23713	249.40	S89°51'02"E
23713-106	698.75	S52°44'57"E

UTILITY SCHEDULE OF INTERESTS REQUIRED

UTILITY NUMBER	OWNER(S)	INTEREST REQUIRED
200	WISCONSIN PUBLIC SERVICE (GAS)	RELEASE OF RIGHTS
201	WISCONSIN PUBLIC SERVICE (ELEC)	RELEASE OF RIGHTS

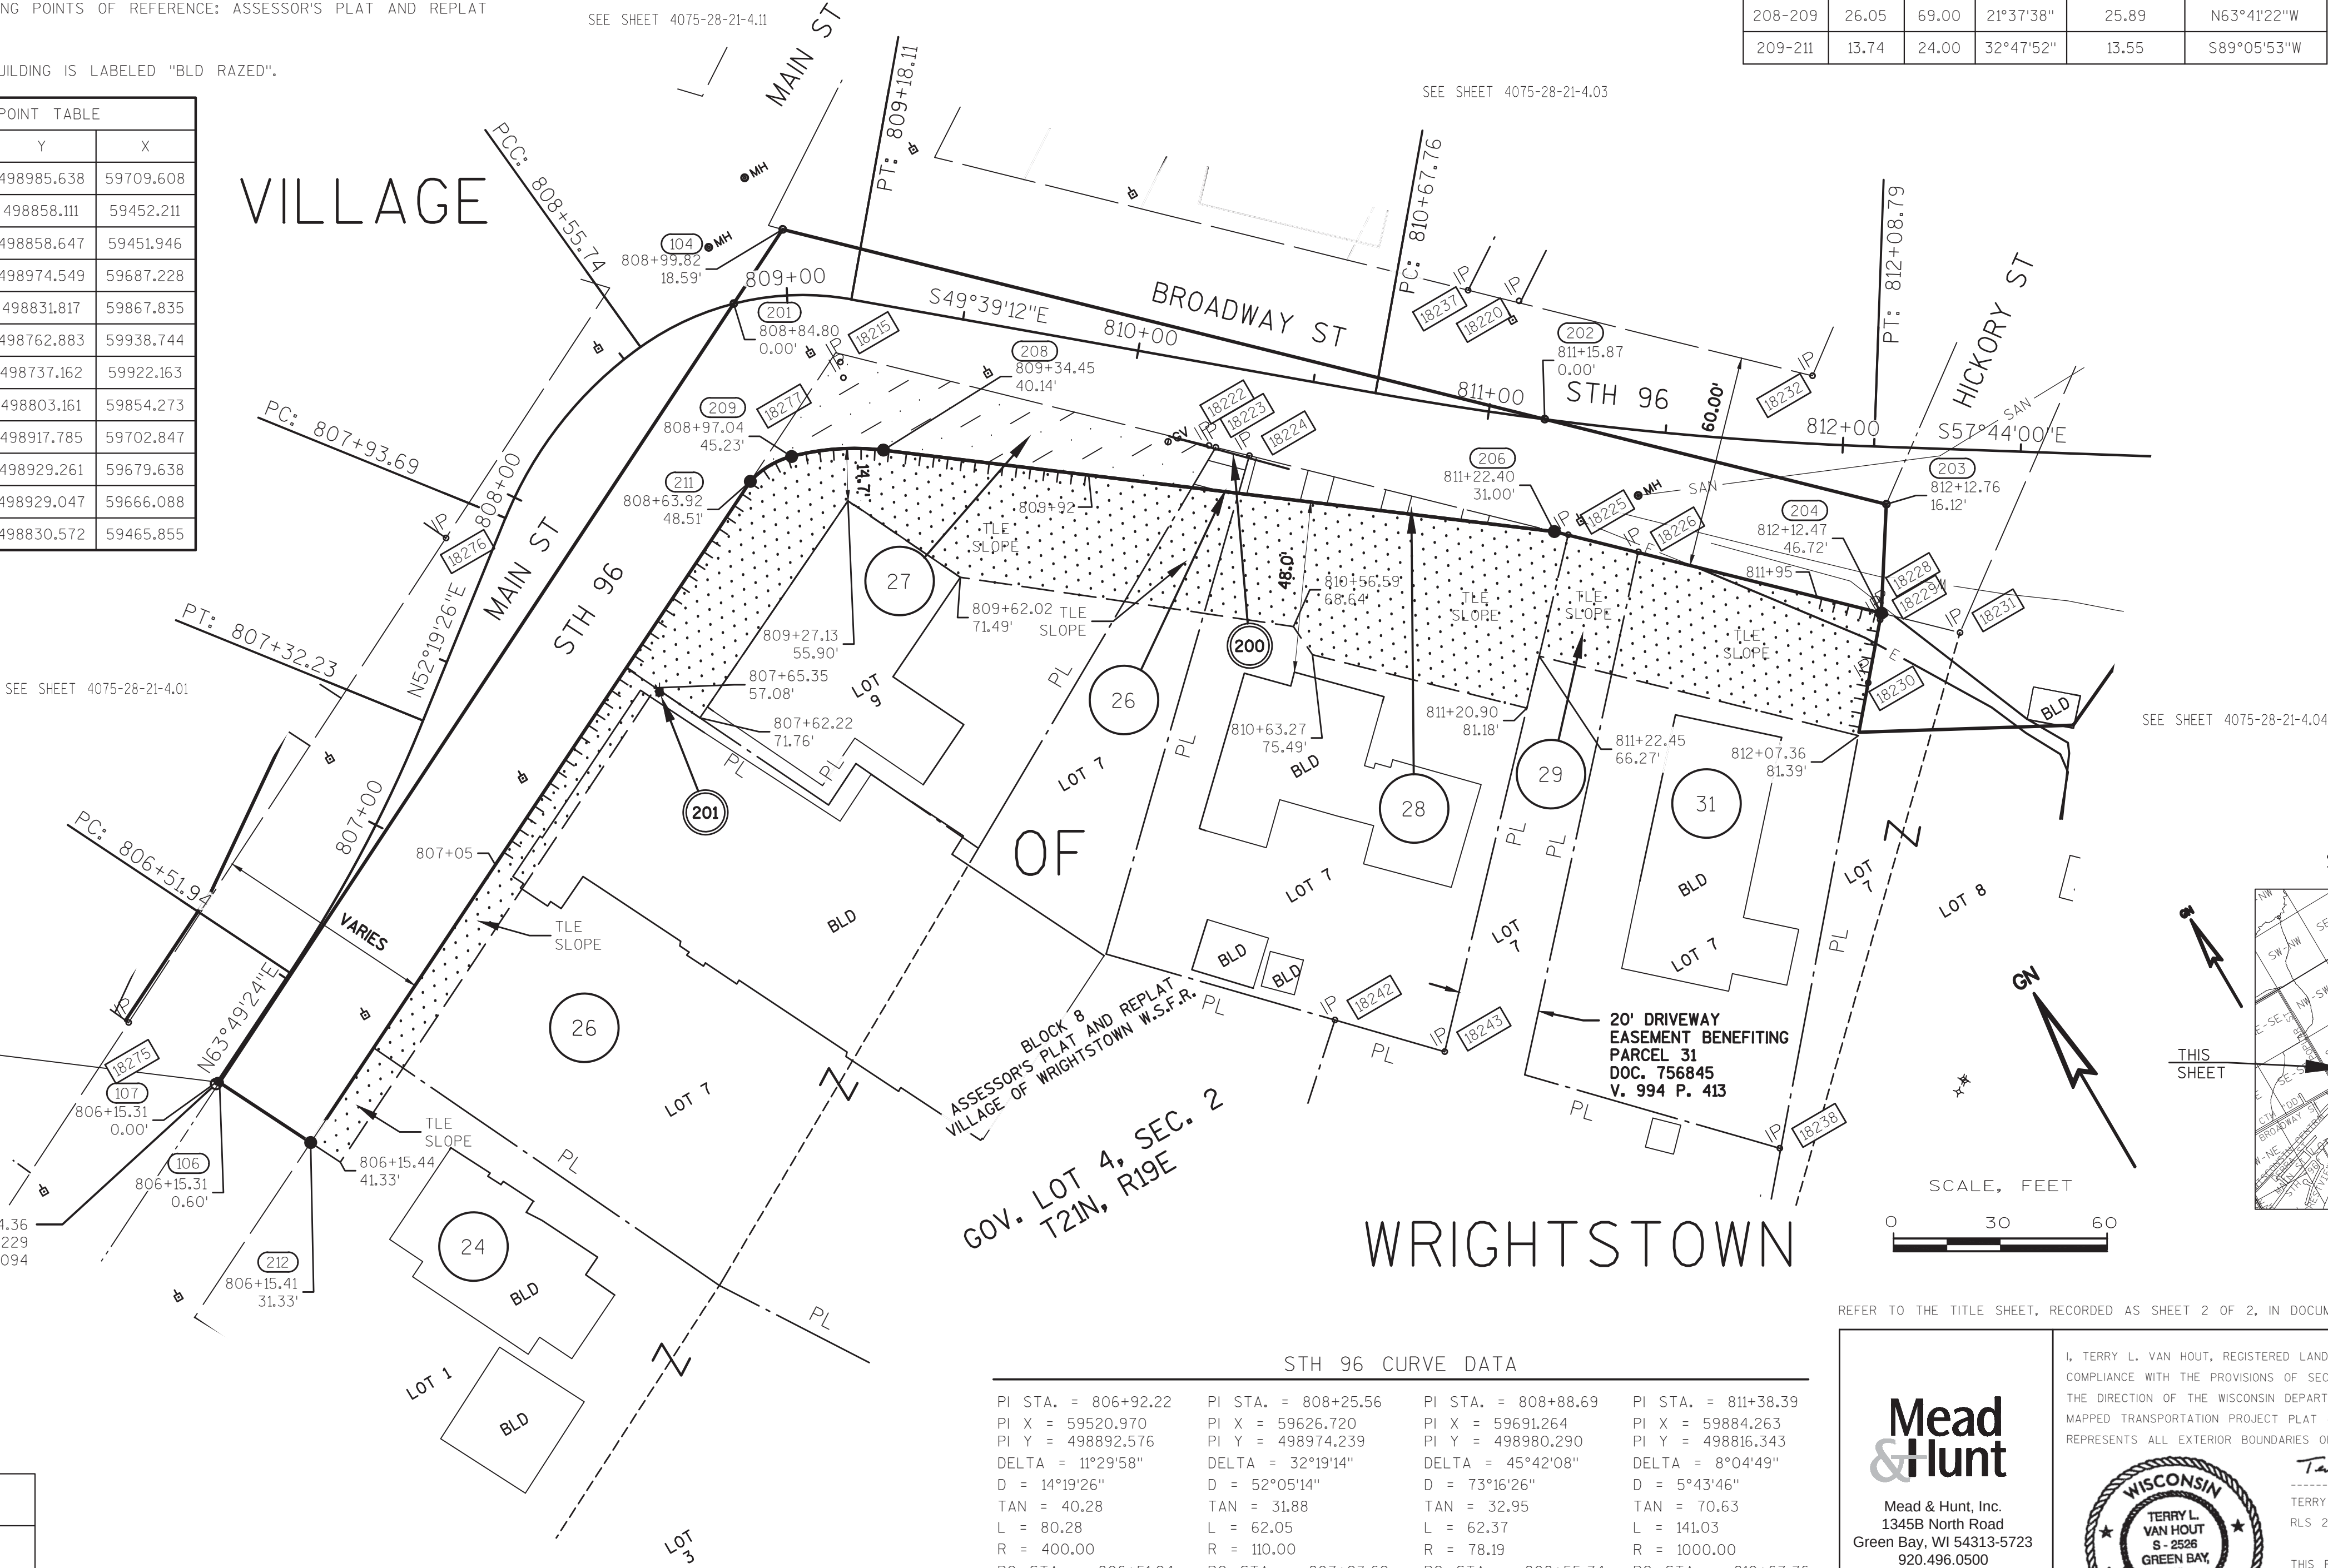

STH 96 CURVE DATA

PI STA. = 806+92.22 PI X = 59520.970 PI Y = 498892.576 DELTA = 11°29'58" D = 14°19'26" TAN = 40.28 L = 80.28 R = 400.00 PC STA. = 806+51.94 PT STA. = 807+32.23	PI STA. = 808+25.56 PI X = 59626.720 PI Y = 498974.239 DELTA = 32°19'14" D = 52°05'14" TAN = 31.88 L = 62.05 R = 110.00 PC STA. = 807+93.69 PT STA. = 808+55.74	PI STA. = 808+88.69 PI X = 59691.264 PI Y = 498980.290 DELTA = 45°42'08" D = 73°16'26" TAN = 32.95 L = 62.37 R = 78.19 PC STA. = 808+55.74 PT STA. = 809+18.11	PI STA. = 811+38.39 PI X = 59884.263 PI Y = 498816.343 DELTA = 8°04'49" D = 5°43'46" TAN = 70.63 L = 141.03 R = 1000.00 PC STA. = 810+67.76 PT STA. = 812+08.79
--	--	---	--

REFER TO THE TITLE SHEET, RECORDED AS SHEET 2 OF 2, IN DOCUMENT NO. 2620905 FOR ADDITIONAL INFORMATION.

Mead & Hunt
Mead & Hunt, Inc.
1345B North Road
Green Bay, WI 54313-5723
920.496.0500
fax:920.496.0576
www.meadhunt.com



I, TERRY L. VAN HOUT, REGISTERED LAND SURVEYOR, HEREBY CERTIFY THAT IN FULL COMPLIANCE WITH THE PROVISIONS OF SECTION 84.095 OF THE WISCONSIN STATUTES AND UNDER THE DIRECTION OF THE WISCONSIN DEPARTMENT OF TRANSPORTATION, I HAVE SURVEYED AND MAPPED TRANSPORTATION PROJECT PLAT 4075-28-21-4.02 AND THAT SUCH PLAT CORRECTLY REPRESENTS ALL EXTERIOR BOUNDARIES OF THE SURVEYED LAND.

Terry L. Van Hout
TERRY L. VAN HOUT,
RLS 2526
DATE: 6-17-2013

THIS PLAT AND RELOCATION ORDER ARE APPROVED FOR THE WISCONSIN DEPARTMENT OF TRANSPORTATION.
(SIGNATURE) *H. Bruce Enke* DATE: 6-18-2013
(PRINTED NAME) H. BRUCE ENKE, TECHNICAL SERVICES MANAGER

OWNER'S NAMES ARE SHOWN FOR REFERENCE ONLY AND ARE SUBJECT TO CHANGE PRIOR TO THE TRANSFER OF LAND INTERESTS TO THE DEPARTMENT.

SCHEDULE OF LANDS & INTERESTS REQUIRED

PARCEL NUMBER	OWNER(S)	INTEREST REQUIRED	R/W NEW SF	R/W EXISTING SF	R/W TOTAL SF	TLE SF	HE SF
14	FRANCIS P. AND MARY L. LAMERS	HE, ACCESS RIGHTS & TLE	---	---	---	4755	2779
16	BRUCE F. AND BARBARA G. LAMERS	FEE, ACCESS RIGHTS & TLE	389	---	389	821	---

NOTES:
EXISTING HIGHWAY RIGHT-OF-WAY SHOWN HEREIN IS BASED ON THE FOLLOWING POINTS OF REFERENCE: ASSESSOR'S PLAT AND REPLAT OF THE VILLAGE OF WRIGHTSTOWN.
EXISTING SIDE ROAD RIGHT-OF-WAYS SHOWN HEREIN IS BASED ON THE FOLLOWING POINTS OF REFERENCE: ASSESSOR'S PLAT AND REPLAT OF THE VILLAGE OF WRIGHTSTOWN.
ALIGNMENTS SHOWN ON THIS PLAT DIFFER FROM CONSTRUCTION ALIGNMENTS.
TLE AREAS SHOWN HEREON DO NOT INCLUDE BUILDING STRUCTURES UNLESS BUILDING IS LABELED "BLD RAZED".

TRANSPORTATION PROJECT PLAT NO: 4075-28-21 - 4.03

THAT PART OF LOT 1 AND LOT 2 OF CSM NO.3786, V.22 P.47, BEING LOCATED IN LOTS 4A AND 4B OF BLOCK 5, OF ASSESSOR'S PLAT AND REPLAT OF VILLAGE OF WRIGHTSTOWN W.S.F.R. ALL LOCATED IN AND PART OF GOVERNMENT LOT 4 OF SECTION 2, T21N, R19E, VILLAGE OF WRIGHTSTOWN, BROWN COUNTY, WISCONSIN.

RELOCATION ORDER STH 96 BROWN COUNTY
STH 96, WRIGHTSTOWN FOX RIVER BRIDGE AND APPROACHES

TO PROPERLY ESTABLISH, LAY OUT, WIDEN, ENLARGE, EXTEND, CONSTRUCT, RECONSTRUCT, IMPROVE, OR MAINTAIN A PORTION OF THE HIGHWAY DESIGNATED ABOVE, THE STATE OF WISCONSIN DEPARTMENT OF TRANSPORTATION DEEMS IT NECESSARY TO RELOCATE OR CHANGE SAID HIGHWAY AND ACQUIRE CERTAIN LANDS AND INTERESTS OR RIGHTS IN LANDS FOR THE ABOVE NAMED PROJECT.

TO EFFECT THIS CHANGE, PURSUANT TO AUTHORITY GRANTED UNDER SUBSECTION 84.02 (3) AND SECTION 84.09, WISCONSIN STATUTES, THE DEPARTMENT OF TRANSPORTATION HEREBY ORDERS THAT:
1. THAT PORTION OF SAID HIGHWAY AS SHOWN ON THIS PLAT IS LAID OUT AND ESTABLISHED TO THE LINES AND WIDTHS AS SO SHOWN FOR THE ABOVE NAMED PROJECT.
2. THE LANDS OR INTERESTS OR RIGHTS IN LANDS AS SHOWN ON THIS PLAT ARE REQUIRED BY THE DEPARTMENT FOR THE ABOVE PROJECT AND SHALL BE ACQUIRED IN THE NAME OF THE STATE OF WISCONSIN, PURSUANT TO THE PROVISIONS OF SUBSECTION 84.09 (1) OR (2), WISCONSIN STATUTES.

2632302
CATHY WILLIQUETTE LINDSAY
BROWN COUNTY RECORDER
GREEN BAY, WI
RECORDED ON
06/17/2013 3:45 PM
REC FEE: 25.00
EXEMPT #
PAGES: 1

RESERVED FOR REGISTER OF DEEDS
PROJECT NUMBER 4075-28-21-4.03
AMENDMENT NO:---

CURVE TABLE					
PT*-PT*	LENGTH	RADIUS	DELTA	CHORD DIST.	CHORD BEARING
304-306	9.49	38.00	14°18'57"	9.47	S35°10'48"E

RIGHT-OF-WAY LINE TABLE		
PT*-PT*	LENGTH	DIRECTION
103-301	129.14	N57°03'02"E
301-302	33.29	S34°28'25"E
302-303	57.34	S34°28'25"E
303-304	45.99	S56°36'03"W
304-306	SEE CURVE DATA	
306-307	99.01	S42°20'16"E
307-308	96.83	N56°37'45"E
308-309	77.51	S47°17'09"E
309-311	34.68	S36°14'47"E
311-312	131.06	S53°45'13"W
312-203	17.32	S53°45'13"W
203-202	98.89	N45°48'32"W
202-104	220.67	N45°48'32"W
104-103	4.18	N44°29'15"W

POINT TABLE		
POINT #	Y	X
103	498988.617	59706.681
104	498985.638	59709.608
202	498831.817	59867.835
203	498762.883	59938.744
301	499058.858	59815.051
302	499031.414	59833.893
303	498984.145	59866.349
304	498958.827	59827.952
306	498951.087	59833.408
307	498877.900	59900.091
308	498931.165	59980.960
309	498878.588	60037.908
311	498850.617	60058.415
312	498773.126	59952.716



VILLAGE

OF

WRIGHTSTOWN

EXISTING MONUMENTS (STH 96)			
POINT	STATION	OFFSET	DESCRIPTION
18215	809+18.18	17.87	MAG N/L
18277	809+19.78	22.07	MAG N/L
23706	809+16.75	-206.04	3/4" IP
18237	810+88.96	-32.84	1" IP LEANS SE
18220	811+04.04	-31.98	1" IP
18225	811+26.27	31.43	5/8" IP
18226	811+45.70	34.06	1" IP
18232	811+90.42	-19.02	8 N/L
18229	812+12.18	48.68	3/4" REBAR
18228	812+13.51	46.99	3/4" REBAR
18231	812+34.76	51.43	3/4" REBAR
18233	812+35.54	-135.73	1" IP
18235	812+81.73	-68.13	1-1/4" IP

23713
MAG NAIL WITH BC
WASHER FOUND
Y: 499281.068
X: 58896.009

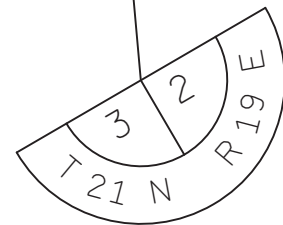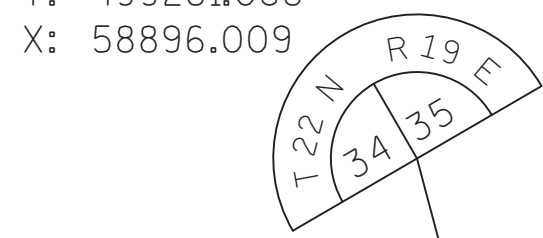


23714
MAG NAIL WITH BC
WASHER FOUND
Y: 499281.719
X: 58646.609

GOVERNMENT CORNER TIE		
PT*-PT*	LENGTH	DIRECTION
23714-23713	249.40	S89°51'02"E
23713-103	861.81	S70°09'47"E

STH 96 CURVE DATA		
PI STA. = 808+25.56	PI STA. = 808+88.69	PI STA. = 811+38.39
PI X = 59626.720	PI X = 59691.264	PI X = 59884.263
PI Y = 498974.239	PI Y = 498980.290	PI Y = 498816.343
DELTA = 32°19'14"	DELTA = 45°42'08"	DELTA = 8°04'49"
D = 52°05'14"	D = 73°16'26"	D = 5°43'46"
TAN = 31.88	TAN = 32.95	TAN = 70.63
L = 62.05	L = 62.37	L = 141.03
R = 110.00	R = 78.19	R = 1000.00
PC STA. = 807+93.69	PC STA. = 808+55.74	PC STA. = 810+67.76
PT STA. = 808+55.74	PT STA. = 809+18.11	PT STA. = 812+08.79

SHEET LOCATION

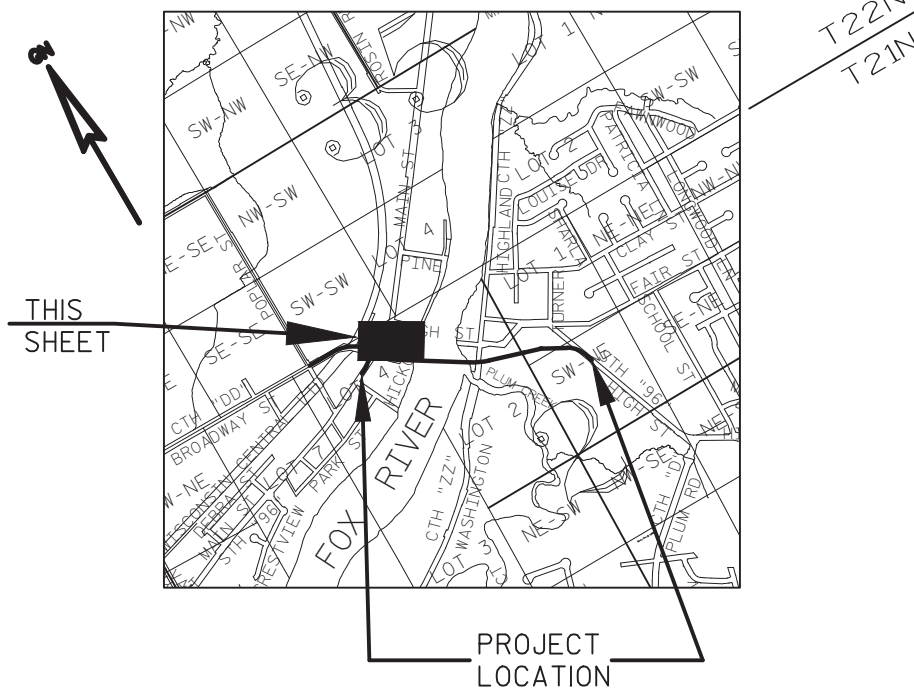

REFER TO THE TITLE SHEET, RECORDED AS SHEET 2 OF 2, IN DOCUMENT NO. 2620905 FOR ADDITIONAL INFORMATION.

Mead & Hunt

Mead & Hunt, Inc.
1345B North Road
Green Bay, WI 54313-5723
920.496.0500
fax:920.496.0576
www.meadhunt.com



I, TERRY L. VAN HOUT, REGISTERED LAND SURVEYOR, HEREBY CERTIFY THAT IN FULL COMPLIANCE WITH THE PROVISIONS OF SECTION 84.095 OF THE WISCONSIN STATUTES AND UNDER THE DIRECTION OF THE WISCONSIN DEPARTMENT OF TRANSPORTATION, I HAVE SURVEYED AND MAPPED TRANSPORTATION PROJECT PLAT 4075-28-21-4.03 AND THAT SUCH PLAT CORRECTLY REPRESENTS ALL EXTERIOR BOUNDARIES OF THE SURVEYED LAND.

Terry L. Van Hout
DATE: 6-03-2013

TERRY L. VAN HOUT,
R.L.S. 2526

THIS PLAT AND RELOCATION ORDER ARE APPROVED FOR THE WISCONSIN DEPARTMENT OF TRANSPORTATION.
(SIGNATURE) *Bruce Enke* DATE: 6-6-2013
(PRINTED NAME: H. BRUCE ENKE, TECHNICAL SERVICES MANAGER

TRANSPORTATION PROJECT PLAT NO: 4075-28-21 - 4.05

THAT PART OF LOTS 1A, 1B, 2A, 2B, 3A AND 4A OF BLOCK 4 OF ASSESSOR'S PLAT AND REPLAT OF VILLAGE OF WRIGHTSTOWN E.S.F.R. ALL LOCATED IN AND PART OF GOVERNMENT LOT 2 OF SECTION 2, T21N, R19E, VILLAGE OF WRIGHTSTOWN, BROWN COUNTY, WISCONSIN.

RELOCATION ORDER STH 96 BROWN COUNTY

STH 96, WRIGHTSTOWN FOX RIVER BRIDGE AND APPROACHES

TO PROPERLY ESTABLISH, LAY OUT, WIDEN, ENLARGE, EXTEND, CONSTRUCT, RECONSTRUCT, IMPROVE, OR MAINTAIN A PORTION OF THE HIGHWAY DESIGNATED ABOVE, THE STATE OF WISCONSIN DEPARTMENT OF TRANSPORTATION DEEMS IT NECESSARY TO RELOCATE OR CHANGE SAID HIGHWAY AND ACQUIRE CERTAIN LANDS AND INTERESTS OR RIGHTS IN LANDS FOR THE ABOVE NAMED PROJECT.

TO EFFECT THIS CHANGE, PURSUANT TO AUTHORITY GRANTED UNDER SUBSECTION 84.02 (3) AND SECTION 84.09, WISCONSIN STATUTES, THE DEPARTMENT OF TRANSPORTATION HEREBY ORDERS THAT:

- THAT PORTION OF SAID HIGHWAY AS SHOWN ON THIS PLAT IS LAID OUT AND ESTABLISHED TO THE LINES AND WIDTHS AS SO SHOWN FOR THE ABOVE NAMED PROJECT.
- THE LANDS OR INTERESTS OR RIGHTS IN LANDS AS SHOWN ON THIS PLAT ARE REQUIRED BY THE DEPARTMENT FOR THE ABOVE PROJECT AND SHALL BE ACQUIRED IN THE NAME OF THE STATE OF WISCONSIN, PURSUANT TO THE PROVISIONS OF SUBSECTION 84.09 (1) OR (2), WISCONSIN STATUTES.

NOTES:

EXISTING HIGHWAY RIGHT-OF-WAY SHOWN HEREIN IS BASED ON THE FOLLOWING POINTS OF REFERENCE: ASSESSOR'S PLAT AND REPLAT OF THE VILLAGE OF WRIGHTSTOWN E.S.F.R.
EXISTING SIDE ROAD RIGHT-OF-WAYS SHOWN HEREIN IS BASED ON THE FOLLOWING POINTS OF REFERENCE: ASSESSOR'S PLAT AND REPLAT OF THE VILLAGE OF WRIGHTSTOWN E.S.F.R.
ALIGNMENTS SHOWN ON THIS PLAT DIFFER FROM CONSTRUCTION ALIGNMENTS.
TLE AREAS SHOWN HEREON DO NOT INCLUDE BUILDING STRUCTURES UNLESS BUILDING IS LABELED "BLD RAZED".

EXISTING MONUMENTS (STH 96)			
POINT	STATION	OFFSET	DESCRIPTION
18379	822+07.66	126.91	1" IP
18378	822+23.13	22.27	1" IP
18362	822+59.91	-195.06	CHIS X
18376	822+84.10	9.94	1" IP
18375	822+91.65	-26.20	MAG N/L
18374	823+02.87	-74.94	1" IP

RIGHT-OF-WAY LINE TABLE		
PT#-PT#	LENGTH	DIRECTION
501-502	222.85	S35°37'32"W
502-503	194.05	S35°37'32"W
503-504	92.33	N9°31'56"W
504-506	31.52	S46°39'28"E
506-507	43.80	N37°53'32"E
507-508	3.00	S53°06'28"E
508-509	36.86	N35°37'32"E
509-511	SEE CURVE TABLE	
511-512	51.95	N7°35'20"E
512-513	46.71	N7°35'20"E
513-514	18.76	S57°44'00"E
514-516	SEE CURVE TABLE	
516-517	154.47	N35°37'32"E
517-518	100.30	N53°56'43"W
518-519	21.60	N55°04'43"W
519-521	3.00	S34°55'17"W
521-522	30.35	S85°50'37"W
522-523	91.50	N55°04'43"W
523-524	50.27	N34°40'53"E
524-526	137.78	S55°17'10"E
526-501	129.24	S54°43'11"E

ADDITIONAL LINE TABLE		
PT#-PT#	LENGTH	DIRECTION
524-530	0.79	N34°40'53"E
501-614	1.49	N35°37'32"E

CURVE TABLE					
PT#-PT#	LENGTH	RADIUS	DELTA	CHORD DIST.	CHORD BEARING
509-511	59.00	1047.45	3°13'39"	59.00	N60°34'29"W
514-516	86.80	957.27	5°11'42"	86.77	S60°19'51"E

STH 96 CURVE DATA

PI STA. = 822+70.22
PI X = 60841.509
PI Y = 498211.979
DELTA = 14°37'11"
D = 5°43'46"
TAN = 128.28
L = 255.16
R = 1000.00
PC STA. = 821+41.95
PT STA. = 823+97.11

HIGH ST CURVE DATA

PI STA. = 212+79.10
PI X = 60972.148
PI Y = 498398.886
DELTA = 16°18'53"
D = 17°21'44"
TAN = 47.30
L = 93.97
R = 330.00
PC STA. = 212+31.80
PT STA. = 213+25.76

OWNER'S NAMES ARE SHOWN FOR REFERENCE ONLY AND ARE SUBJECT TO CHANGE PRIOR TO THE TRANSFER OF LAND INTERESTS TO THE DEPARTMENT.

SCHEDULE OF LANDS & INTERESTS REQUIRED

PARCEL NUMBER	OWNER(S)	INTEREST REQUIRED	R/W NEW SF	R/W EXISTING SF	R/W TOTAL SF	TLE SF
38	DALE DEMSKI AND NANCY DEMSKI	FEE, ACCESS RIGHTS & TLE	11254	---	11254	8945
39	DOUGLAS M. SCHEEL AND SALLY J. SCHEEL	TLE	---	---	---	2150
42	CHRISTOPHER P. LAWS, D.D.S.	TLE	---	---	---	439

UTILITY SCHEDULE OF INTERESTS REQUIRED

UTILITY NUMBER	OWNER(S)	INTEREST REQUIRED
202	VILLAGE OF WRIGHTSTOWN PUBLIC WORKS (SANITARY)	RELEASE OF RIGHTS

FILE NAME : X:\3230500\113689.01\TECH\DSGN\CIVIL\CIVIL3D\40752800\RW\040101_RP-EAST.DWG
APPRaisal PLAT DATE : -----

PLOT DATE : 5/2/2013 8:21 AM

PLOT BY : TERRY VAN HOUT

PLOT NAME : -----PLOT SCALE : 1 in:60 ft_XREF (2)


2625916

CATHY WILLIQUETTE LINDSAY
BROWN COUNTY RECORDER
GREEN BAY, WI
RECORDED ON
05/03/2013 08:17 AM
REC FEE: 25.00
EXEMPT #
PAGES: 1

RESERVED FOR REGISTER OF DEEDS
PROJECT NUMBER 4075-28-21-4.05
AMENDMENT NO:---

POINT TABLE		
POINT #	Y	X
501	498406.305	60962.632
502	498225.159	60832.822
503	498067.428	60719.792
504	498158.488	60704.501
506	498136.851	60727.427
507	498171.417	60754.328
508	498169.616	60756.728
509	498199.579	60778.199
511	498228.563	60726.814
512	498280.061	60733.675
513	498326.366	60739.845
514	498316.350	60755.709
516	498273.401	60831.100
517	498398.959	60921.076
518	498457.991	60839.988
519	498470.356	60822.277
521	498467.897	60820.560
522	498465.697	60790.290
523	498518.078	60715.263
524	498559.417	60743.868
526	498480.952	60857.127
530	498560.065	60744.317
614	498407.515	60963.500

SHEET LOCATION

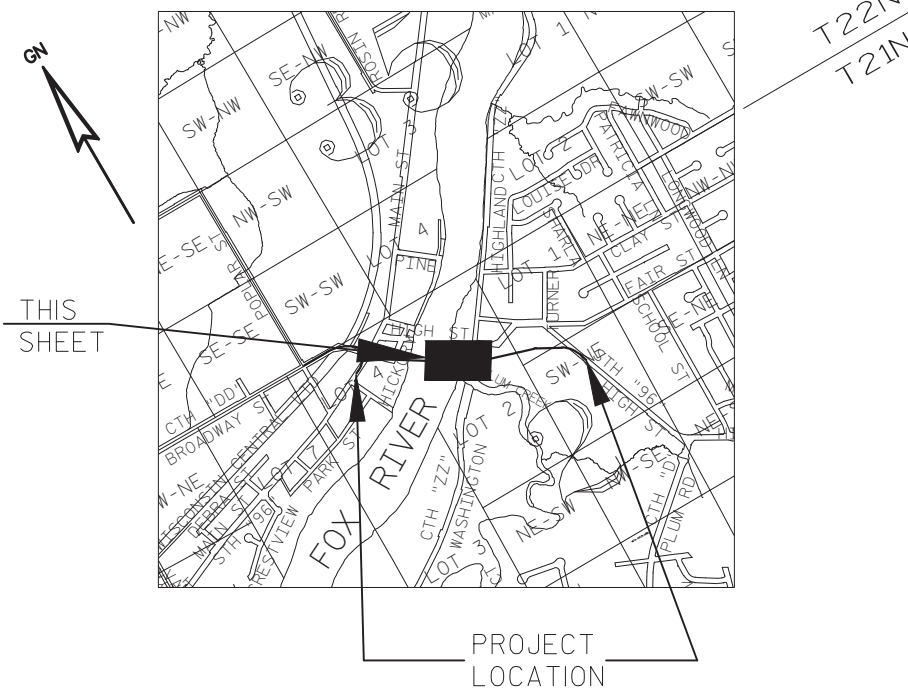

REFER TO THE TITLE SHEET, RECORDED AS SHEET 2 OF 2, IN DOCUMENT NO. 2620905 FOR ADDITIONAL INFORMATION.

Mead & Hunt

Mead & Hunt, Inc.
1345B North Road
Green Bay, WI 54313-5723
920.496.0500
fax: 920.496.0576
www.meadhunt.com




I, TERRY L. VAN HOUT, REGISTERED LAND SURVEYOR, HEREBY CERTIFY THAT IN FULL COMPLIANCE WITH THE PROVISIONS OF SECTION 84.095 OF THE WISCONSIN STATUTES AND UNDER THE DIRECTION OF THE WISCONSIN DEPARTMENT OF TRANSPORTATION, I HAVE SURVEYED AND MAPPED TRANSPORTATION PROJECT PLAT 4075-28-21-4.05 AND THAT SUCH PLAT CORRECTLY REPRESENTS ALL EXTERIOR BOUNDARIES OF THE SURVEYED LAND.

Terry L. Van Hout
DATE: 5-2-2013

TERRY L. VAN HOUT,
RLS 2526

THIS PLAT AND RELOCATION ORDER ARE APPROVED FOR THE WISCONSIN DEPARTMENT OF TRANSPORTATION.
(SIGNATURE) *d Bruce Enke* DATE 5-2-2013
(PRINTED NAME) H. BRUCE ENKE, TECHNICAL SERVICES MANAGER

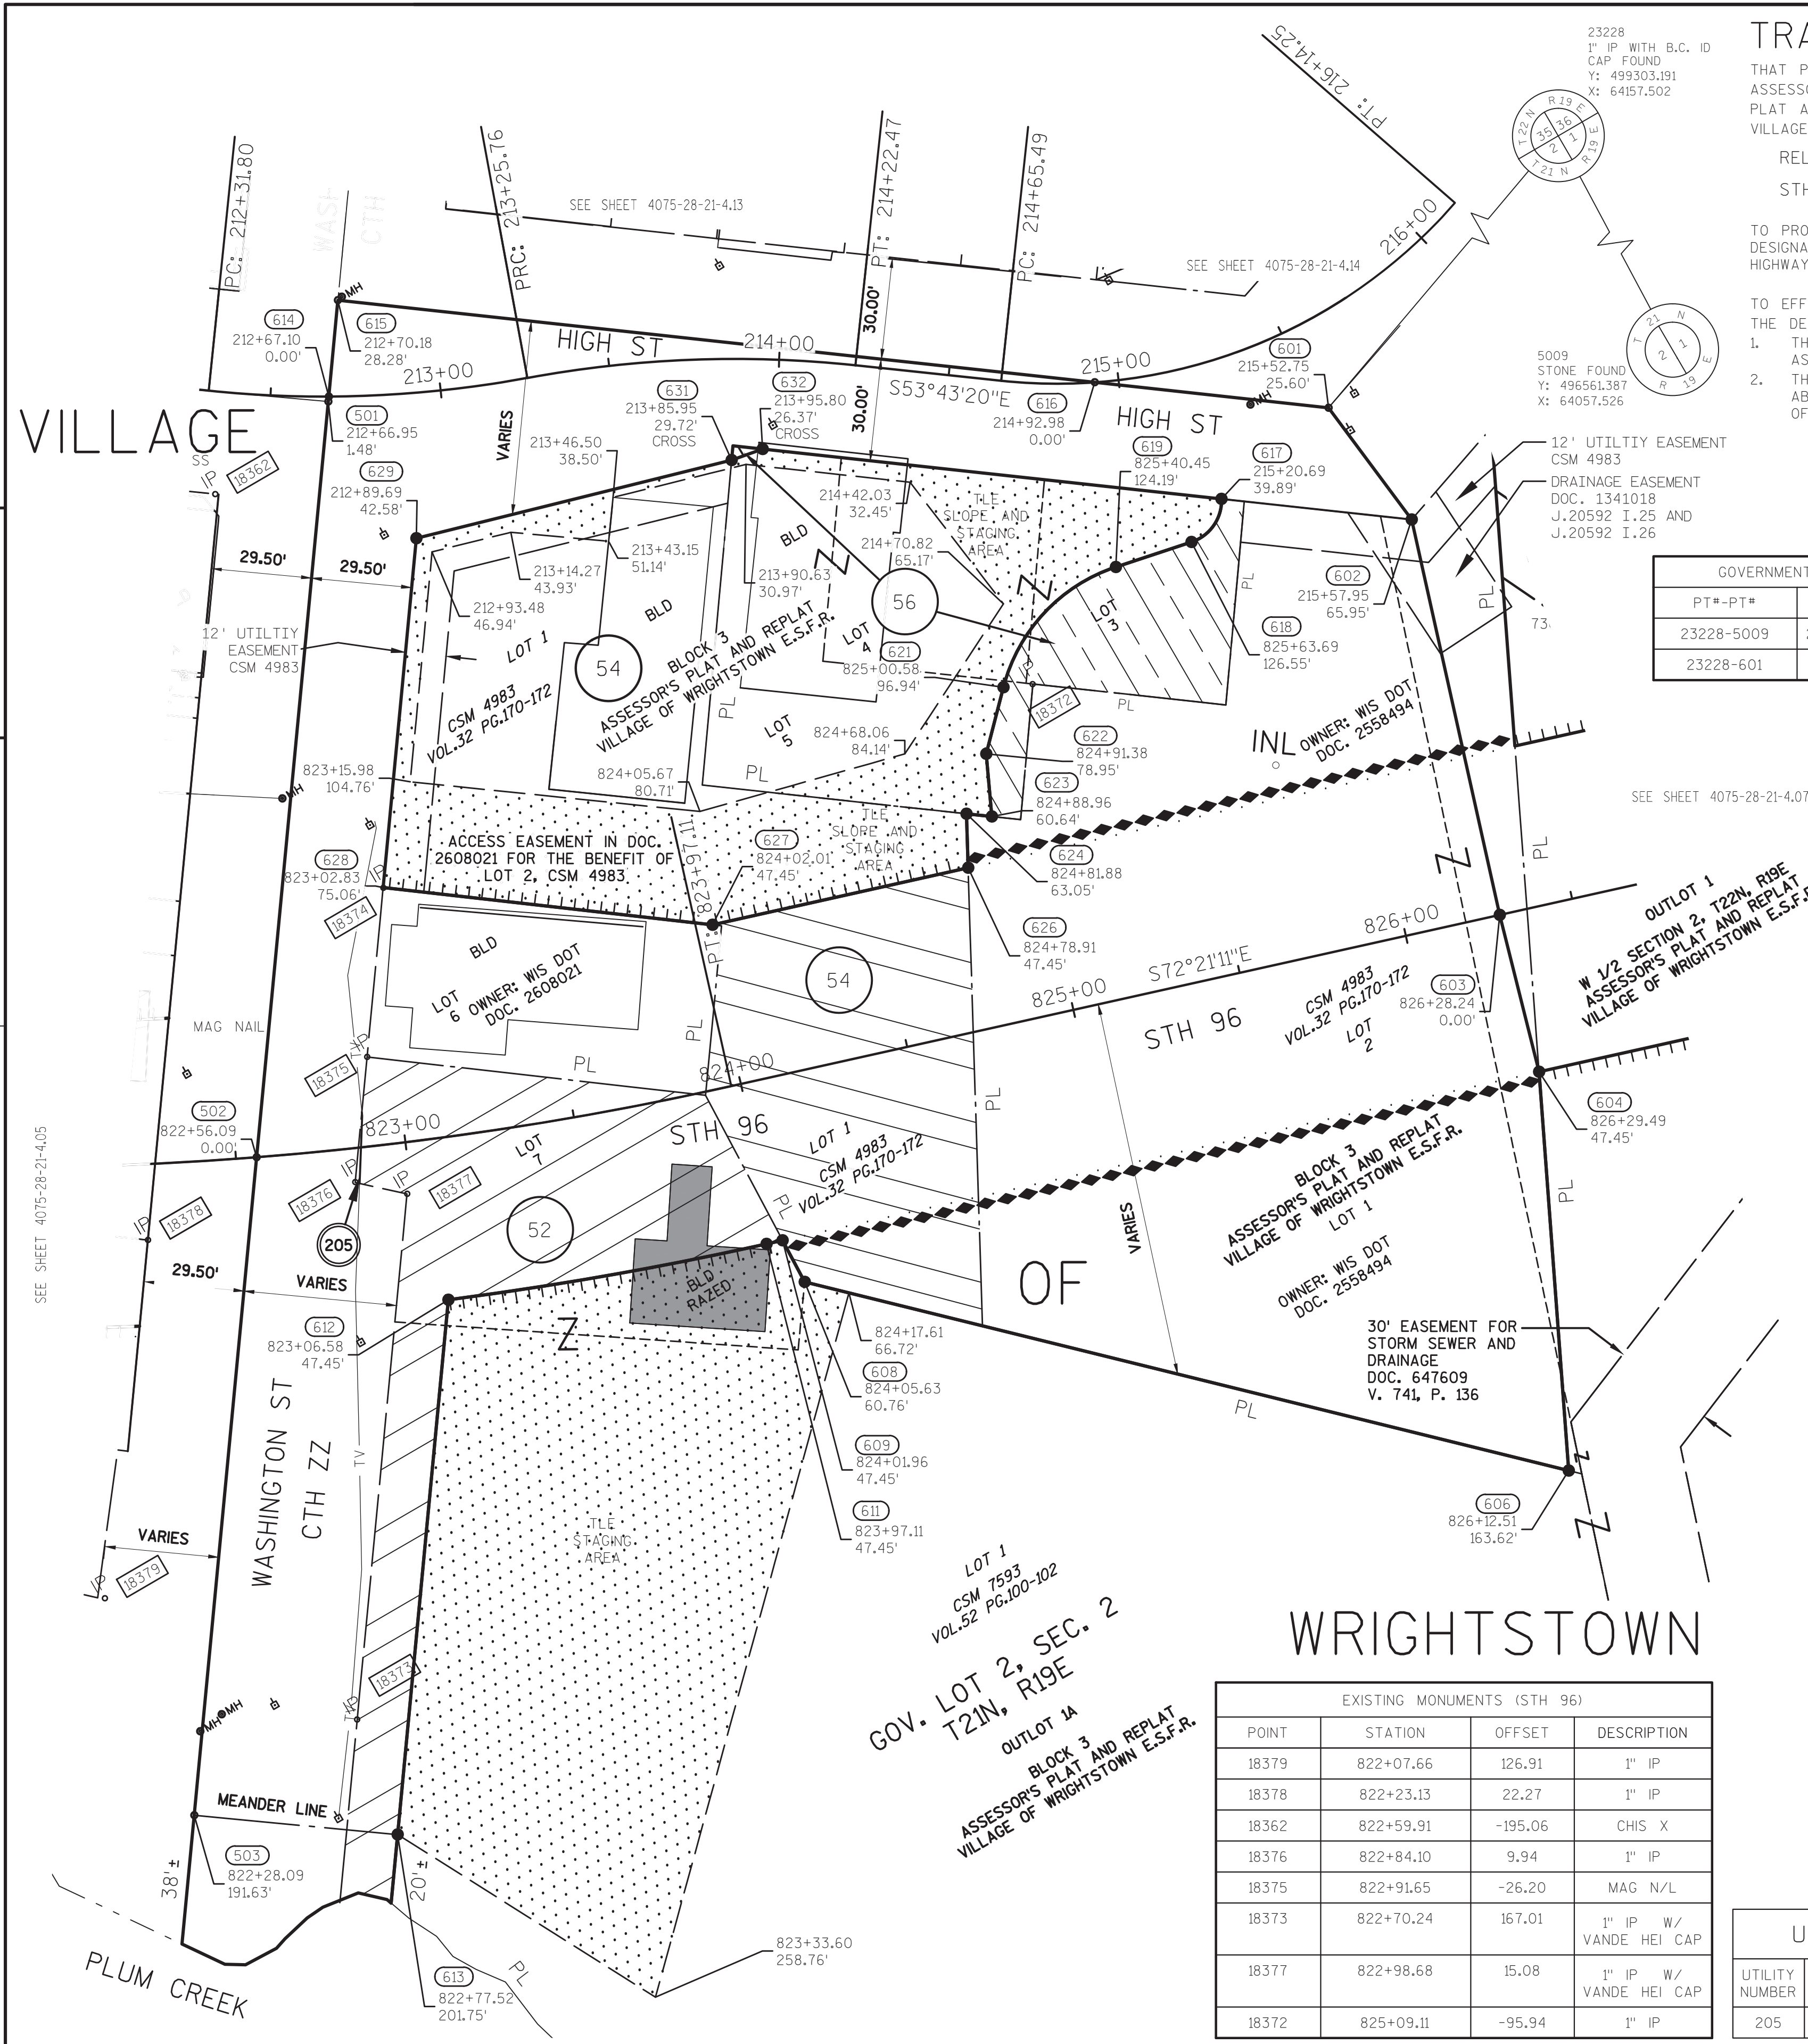

TRANSPORTATION PROJECT PLAT NO: 4075-28-21 - 4.06

THAT PART OF LOT 1 OF CSM NO.4983, PART OF LOT 1 OF CSM NO.7593, ALL BEING PART OF LOTS 1, 7 AND OUTLOT 1A, BLOCK 3 OF ASSESSOR'S PLAT AND REPLAT OF VILLAGE OF WRIGHTSTOWN E.S.F.R. AND THAT PART OF LOTS 3, 4, AND 5, BLOCK 3 OF ASSESSOR'S PLAT AND REPLAT OF VILLAGE OF WRIGHTSTOWN E.S.F.R., ALL LOCATED IN AND PART OF GOVERNMENT LOT 2, SECTION 2, T21N, R19E, VILLAGE OF WRIGHTSTOWN, BROWN COUNTY, WISCONSIN.

RELOCATION ORDER STH 96 BROWN COUNTY
STH 96, WRIGHTSTOWN FOX RIVER BRIDGE AND APPROACHES

TO PROPERLY ESTABLISH, LAY OUT, WIDEN, ENLARGE, EXTEND, CONSTRUCT, RECONSTRUCT, IMPROVE, OR MAINTAIN A PORTION OF THE HIGHWAY DESIGNATED ABOVE, THE STATE OF WISCONSIN DEPARTMENT OF TRANSPORTATION DEEMS IT NECESSARY TO RELOCATE OR CHANGE SAID HIGHWAY AND ACQUIRE CERTAIN LANDS AND INTERESTS OR RIGHTS IN LANDS FOR THE ABOVE NAMED PROJECT.

- TO EFFECT THIS CHANGE, PURSUANT TO AUTHORITY GRANTED UNDER SUBSECTION 84.02 (3) AND SECTION 84.09, WISCONSIN STATUTES, THE DEPARTMENT OF TRANSPORTATION HEREBY ORDERS THAT:
- THAT PORTION OF SAID HIGHWAY AS SHOWN ON THIS PLAT IS LAID OUT AND ESTABLISHED TO THE LINES AND WIDTHS AS SO SHOWN FOR THE ABOVE NAMED PROJECT.
 - THE LANDS OR INTERESTS OR RIGHTS IN LANDS AS SHOWN ON THIS PLAT ARE REQUIRED BY THE DEPARTMENT FOR THE ABOVE PROJECT AND SHALL BE ACQUIRED IN THE NAME OF THE STATE OF WISCONSIN, PURSUANT TO THE PROVISIONS OF SUBSECTION 84.09 (1) OR (2), WISCONSIN STATUTES.

OWNER'S NAMES ARE SHOWN FOR REFERENCE ONLY AND ARE SUBJECT TO CHANGE PRIOR TO THE TRANSFER OF LAND INTERESTS TO THE DEPARTMENT.

SCHEDULE OF LANDS & INTERESTS REQUIRED

PARCEL NUMBER	OWNER(S)	INTEREST REQUIRED	R/W NEW SF	R/W EXISTING SF	R/W TOTAL SF	TLE SF
52	DALE R. DEMSKE AND NANCY A. DEMSKE	FEE, ACCESS RIGHTS & TLE	8997	---	8997	19173
54	EUGENE J. MANDERS AND BARBARA L. MANDERS	FEE, ACCESS RIGHTS & TLE	8360	---	8360	6005
56	PETER J. OLEJNICZAK AND NAOMI OLEJNICZAK	FEE & TLE	2815	---	2815	3864

NOTES:
EXISTING HIGHWAY RIGHT-OF-WAY SHOWN HEREIN IS BASED ON THE FOLLOWING POINTS OF REFERENCE:
ASSESSOR'S PLAT AND REPLAT OF THE VILLAGE OF WRIGHTSTOWN E.S.F.R. AND DOC. 324302, V.260, P. 580
EXISTING SIDE ROAD RIGHT-OF-WAYS SHOWN HEREIN IS BASED ON THE FOLLOWING POINTS OF REFERENCE:
ASSESSOR'S PLAT AND REPLAT OF THE VILLAGE OF WRIGHTSTOWN E.S.F.R.
ALIGNMENTS SHOWN ON THIS PLAT DIFFER FROM CONSTRUCTION ALIGNMENTS.
TLE AREAS SHOWN HEREON DO NOT INCLUDE BUILDING STRUCTURES UNLESS BUILDING IS LABELED "BLD RAZED".

STH 96 CURVE DATA

PI STA. = 822+70.22
PI X = 60841.509
PI Y = 498211.979
DELTA = 14°37'11"
D = 5°43'46"
TAN = 128.28
L = 255.16
R = 1000.00
PC STA. = 821+41.95
PT STA. = 823+97.11

RIGHT-OF-WAY LINE TABLE

PT#-PT#	LENGTH	DIRECTION
601-602	40.91	S6°25'47"E
602-603	118.92	S17°38'49"W
603-604	47.46	S16°08'29"W
604-606	117.41	S25°57'50"W
606-608	231.04	N45°55'01"W
608-609	13.81	N2°13'32"E
609-611	4.85	N72°2'11"W
611-612	SEE CURVE TABLE	
612-613	157.71	S35°37'32"W
613-503	60.00	N54°22'28"W
503-502	194.05	N35°37'32"E
502-501	222.85	N35°37'32"E
501-614	1.49	N35°37'32"E
614-615	28.43	N35°37'32"E
615-616	223.49	S53°35'28"E
616-601	69.03	S53°35'28"E
602-617	56.18	N53°35'28"W
617-618	SEE CURVE TABLE	
618-619	23.35	N78°08'08"W
619-621	SEE CURVE TABLE	
621-622	20.21	S44°43'45"W
622-623	18.47	S25°09'23"W
623-624	7.49	N53°35'28"W
624-626	15.88	S28°24'43"W
626-627	76.90	N72°2'11"W
627-628	97.29	N53°19'28"W
628-629	103.00	N35°37'32"E
629-631	95.38	S73°42'09"E
631-632	9.63	S79°27'29"E
632-617	135.51	S53°35'28"E

POINT TABLE

POINT #	Y	X
501	498406.305	60962.632
502	498225.159	60832.822
503	498067.428	60719.792
601	498257.002	61215.479
602	498216.347	61220.061
603	498103.022	61184.010
604	498057.429	61170.814
606	497951.872	61119.413
608	498112.605	60953.451
609	498126.406	60953.988
611	498127.876	60949.366
612	498160.671	60860.426
613	498032.479	60768.562
614	498407.515	60963.500
615	498430.625	60980.060
616	498297.976	61159.921
617	498249.691	61174.848
618	498243.183	61160.853
619	498247.984	61138.001
621	498234.103	61091.741
622	498219.745	61077.518
623	498203.029	61069.668
624	498207.472	61063.643
626	498193.508	61056.089
627	498216.819	60982.810
628	498274.929	60904.780
629	498358.652	60964.776
631	498331.886	61056.324
632	498330.125	61065.786



HIGH ST CURVE DATA

PI STA. = 212+79.10
PI X = 60972.148
PI Y = 498398.886
DELTA = 16°18'53"
D = 17°21'44"
TAN = 47.30
L = 93.97
R = 330.00
PC STA. = 212+31.80
PT STA. = 213+25.76

PI STA. = 213+74.45
PI X = 61062.501
PI Y = 498366.464
DELTA = 16°32'16"
D = 17°06'06"
TAN = 48.69
R = 335.03
PC STA. = 213+25.76
PT STA. = 214+22.47

PI STA. = 215+46.16
PI X = 61201.467
PI Y = 498264.466
DELTA = 54°59'22"
D = 36°57'54"
TAN = 80.67
L = 148.76
R = 155.00
PC STA. = 214+65.49
PT STA. = 216+14.25

SHEET LOCATION

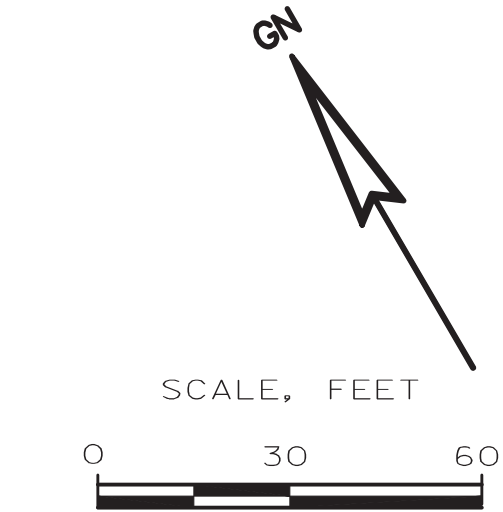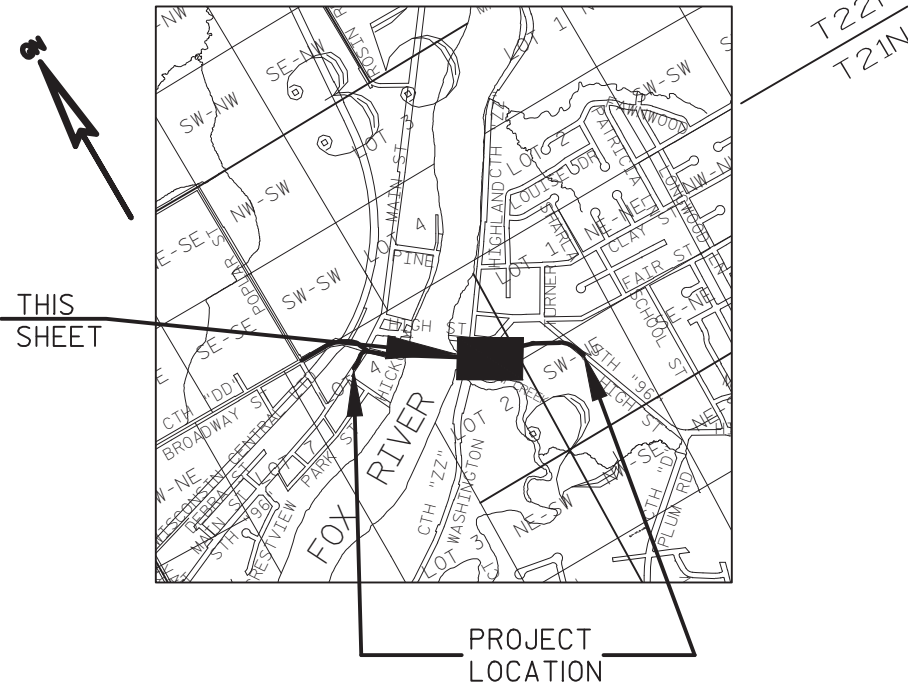

REFER TO THE TITLE SHEET, RECORDED AS SHEET 2 OF 2, IN DOCUMENT NO. 2620905 FOR ADDITIONAL INFORMATION.

Mead & Hunt

Mead & Hunt, Inc.
1345B North Road
Green Bay, WI 54313-5723
920.496.0500
fax:920.496.0576
www.meadhunt.com



I, TERRY L. VAN HOUT, REGISTERED LAND SURVEYOR, HEREBY CERTIFY THAT IN FULL COMPLIANCE WITH THE PROVISIONS OF SECTION 84.095 OF THE WISCONSIN STATUTES AND UNDER THE DIRECTION OF THE WISCONSIN DEPARTMENT OF TRANSPORTATION, I HAVE SURVEYED AND MAPPED TRANSPORTATION PROJECT PLAT 4075-28-21-4.06 AND THAT SUCH PLAT CORRECTLY REPRESENTS ALL EXTERIOR BOUNDARIES OF THE SURVEYED LAND.

Terry L. Van Hout
TERRY L. VAN HOUT,
RLS 2526
THIS PLAT AND RELOCATION ORDER ARE APPROVED FOR THE WISCONSIN DEPARTMENT OF TRANSPORTATION.
(SIGNATURE) *Al Bruce Enke* DATE 6-17-2013
(PRINTED NAME) H. BRUCE ENKE, TECHNICAL SERVICES MANAGER

UTILITY SCHEDULE OF INTERESTS REQUIRED

UTILITY NUMBER	OWNER(S)	INTEREST REQUIRED
205	TIME WARNER CABLE	RELEASE OF RIGHTS

EXISTING MONUMENTS (STH 96)

POINT	STATION	OFFSET	DESCRIPTION
18379	822+07.66	126.91	1" IP
18378	822+23.13	22.27	1" IP
18362	822+59.91	-195.06	CHIS X
18376	822+84.10	9.94	1" IP
18375	822+91.65	-26.20	MAG N/L
18373	822+70.24	167.01	1" IP W/ VANDE HEI CAP
18377	822+98.68	15.08	1" IP W/ VANDE HEI CAP
18372	825+09.11	-95.94	1" IP

WRIGHTSTOWN

LOT 1
CSM 7593
VOL.52 PG.100-102
GOV. LOT 2, SEC. 2
T21N, R19E
OUTLOT 1A
BLOCK 3
ASSESSOR'S PLAT AND REPLAT
VILLAGE OF WRIGHTSTOWN E.S.F.R.

OWNER'S NAMES ARE SHOWN FOR REFERENCE ONLY AND ARE SUBJECT TO CHANGE PRIOR TO THE TRANSFER OF LAND INTERESTS TO THE DEPARTMENT.

SCHEDULE OF LANDS & INTERESTS REQUIRED

PARCEL NUMBER	OWNER(S)	INTEREST REQUIRED	R/W NEW SF	R/W EXISTING SF	R/W TOTAL SF	PLE SF	TLE SF
52	DALE R. DEMSKE AND NANCY A. DEMSKE	FEE, ACCESS RIGHTS, PLE & TLE	19932	---	19932	700	21627

NOTES:

EXISTING HIGHWAY RIGHT-OF-WAY SHOWN HEREIN IS BASED ON THE FOLLOWING POINTS OF REFERENCE:
ASSESSOR'S PLAT AND REPLAT OF THE VILLAGE OF WRIGHTSTOWN E.S.F.R.
EXISTING SIDE ROAD RIGHT-OF-WAYS SHOWN HEREIN IS BASED ON THE FOLLOWING POINTS OF REFERENCE:
ASSESSOR'S PLAT AND REPLAT OF THE VILLAGE OF WRIGHTSTOWN E.S.F.R.
ALIGNMENTS SHOWN ON THIS PLAT DIFFER FROM CONSTRUCTION ALIGNMENTS.

GOVERNMENT CORNER TIE		
PT*-PT*	LENGTH	DIRECTION
23228-5009	2743.63	S2°05'18"W
23228-701	2929.47	S70°22'18"W

23228
1" IP WITH B.C. ID
CAP FOUND
Y: 499303.191
X: 64157.502

TRANSPORTATION PROJECT PLAT NO: 4075-28-21 - 4.07

THAT PART OF OUTLOT 1 OF THE WEST 1/2, SECTION 2, T22N, R19E, ASSESSOR'S PLAT AND REPLAT OF VILLAGE OF WRIGHTSTOWN E.S.F.R., LOCATED IN GOVERNMENT LOTS 1 AND 2, SECTION 2, T21N, R19E, VILLAGE OF WRIGHTSTOWN, BROWN COUNTY, WISCONSIN

RELOCATION ORDER STH 96 BROWN COUNTY

STH 96, WRIGHTSTOWN FOX RIVER BRIDGE AND APPROACHES

TO PROPERLY ESTABLISH, LAY OUT, WIDEN, ENLARGE, EXTEND, CONSTRUCT, RECONSTRUCT, IMPROVE, OR MAINTAIN A PORTION OF THE HIGHWAY DESIGNATED ABOVE, THE STATE OF WISCONSIN DEPARTMENT OF TRANSPORTATION DEEMS IT NECESSARY TO RELOCATE OR CHANGE SAID HIGHWAY AND ACQUIRE CERTAIN LANDS AND INTERESTS OR RIGHTS IN LANDS FOR THE ABOVE NAMED PROJECT.

TO EFFECT THIS CHANGE, PURSUANT TO AUTHORITY GRANTED UNDER SUBSECTION 84.02 (3) AND SECTION 84.09, WISCONSIN STATUTES, THE DEPARTMENT OF TRANSPORTATION HEREBY ORDERS THAT:

- THAT PORTION OF SAID HIGHWAY AS SHOWN ON THIS PLAT IS LAID OUT AND ESTABLISHED TO THE LINES AND WIDTHS AS SO SHOWN FOR THE ABOVE NAMED PROJECT.
- THE LANDS OR INTERESTS OR RIGHTS IN LANDS AS SHOWN ON THIS PLAT ARE REQUIRED BY THE DEPARTMENT FOR THE ABOVE PROJECT AND SHALL BE ACQUIRED IN THE NAME OF THE STATE OF WISCONSIN, PURSUANT TO THE PROVISIONS OF SUBSECTION 84.09 (1) OR (2), WISCONSIN STATUTES.

5009
STONE FOUND
Y: 496561.387
X: 64057.526

ADDITIONAL LINE TABLE		
PT*-PT#	LENGTH	DIRECTION
704-730	49.61	N25°57'50"E
730-731	25.53	N25°57'50"E
731-703	18.51	N25°57'50"E
730-732	27.07	S25°36'58"E
732-733	20.00	N64°23'02"E
733-731	42.93	N25°36'58"W

RIGHT-OF-WAY LINE TABLE		
PT*-PT#	LENGTH	DIRECTION
701-702	42.39	S1°16'39"W
702-703	151.62	S71°10'52"W
703-704	93.64	S25°57'50"W
704-706	189.17	S72°21'11"E
706-707	49.41	S1°16'39"W
707-708	49.50	S1°16'39"W
708-604	230.92	N72°21'11"W
604-603	47.46	N16°08'29"E
603-602	118.92	N17°38'49"E
602-601	40.91	N6°25'47"W
601-701	193.05	N71°13'34"E
601-616	69.03	N53°35'28"W

POINT TABLE		
POINT #	Y	X
601	498257.002	61215.479
602	498216.347	61220.061
603	498103.022	61184.010
604	498057.429	61170.814
616	498297.976	61159.921
701	498319.134	61398.263
702	498276.755	61397.318
703	498227.845	61253.799
704	498143.654	61212.802
706	498086.307	61393.071
707	498036.911	61391.969
708	497987.426	61390.866
720	498039.905	61382.426
721	498328.314	61389.972
730	498188.254	61234.520
731	498211.204	61245.696
732	498163.847	61246.222
733	498172.494	61264.256

STH 96 CURVE DATA


PI STA. = 828+52.37
PI X = 61397.592
PI Y = 498035.078
DELTA = 1°05'01"
D = 2°51'53"
TAN = 18.91
L = 37.83
R = 2000.00
PC STA. = 828+33.46
PT STA. = 828+71.28

HIGH ST CURVE DATA

PI STA. = 215+46.16
PI X = 61201.467
PI Y = 498264.466
DELTA = 54°59'22"
D = 36°57'54"
TAN = 80.67
L = 148.76
R = 155.00
PC STA. = 214+65.49
PT STA. = 216+14.25

EXISTING MONUMENTS (STH 96)			
POINT	STATION	OFFSET	DESCRIPTION
18360	826+69.76	-248.87	1" IP
18348	826+96.16	-268.29	1" IP
18349	827+40.46	-300.93	MAG NAIL
18361	827+78.96	-229.97	1" IP
18359	828+57.75	-209.61	1" IP

SHEET LOCATION

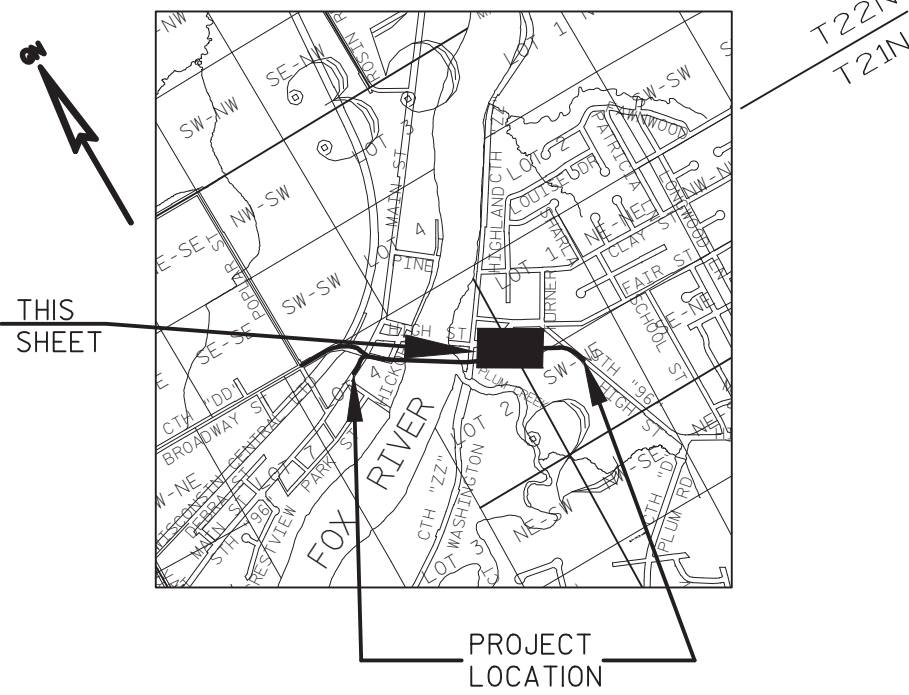

REFER TO THE TITLE SHEET, RECORDED AS SHEET 2 OF 2, IN DOCUMENT NO. 2620905 FOR ADDITIONAL INFORMATION.

Mead & Hunt

Mead & Hunt, Inc.
1345B North Road
Green Bay, WI 54313-5723
920.496.0500
fax: 920.496.0576
www.meadhunt.com



Terry L. Van Hout, DATE: 5-14-2013

TERRY L. VAN HOUT,
R.L.S. 2526


THIS PLAT AND RELOCATION ORDER ARE APPROVED FOR THE
WISCONSIN DEPARTMENT OF TRANSPORTATION.
(SIGNATURE) *di Bruce Enke* DATE: 5-15-2013
(PRINTED NAME) H. BRUCE ENKE, TECHNICAL SERVICES MANAGER

SCHEDULE OF LANDS & INTERESTS REQUIRED						
PARCEL NUMBER	OWNER(S)	INTEREST REQUIRED	R/W NEW SF	R/W EXISTING SF	R/W TOTAL SF	TLE SF
16	BRUCE F. AND BARBARA G. LAMERS	TLE	---	---	---	3775
17	BRIDGEPORT GAS STATION, LLC	FEE & TLE	43	---	43	1812

THAT PART OF LOT 2A AND 3A, BLOCK 5 AND PART OF LOT 1 OF CSM NO.3786, V.22 P.47, BEING LOCATED IN LOTS 2B, 4A AND 4B OF BLOCK 5, ALL IN ASSESSOR'S PLAT AND REPLAT OF VILLAGE OF WRIGHTSTOWN W.S.F.R. LOCATED IN AND PART OF GOVERNMENT LOT 4 OF SECTION 2, T21N, R19E, VILLAGE OF WRIGHTSTOWN, BROWN COUNTY, WISCONSIN.

EXISTING MONUMENTS (HIGH STREET)			
POINT	STATION	OFFSET	DESCRIPTION
23706	9+68.83	52.04	3/4" IP
23697	9+89.62	-1.88	3/4" IP
18263	10+83.99	-55.77	1" IP
18258	11+37.53	44.18	1" IP
18257	11+38.51	41.67	1" IP
18233	12+64.30	139.13	1" IP
18261	12+96.48	41.53	1" IP
18259	14+04.68	-33.33	1" IP

GOVERNMENT CORNER TIE		
PT#--PT#	LENGTH	DIRECTION
23714-23713	249.40	S89°51'02"E
23713-301	945.52	S76°24'27"E

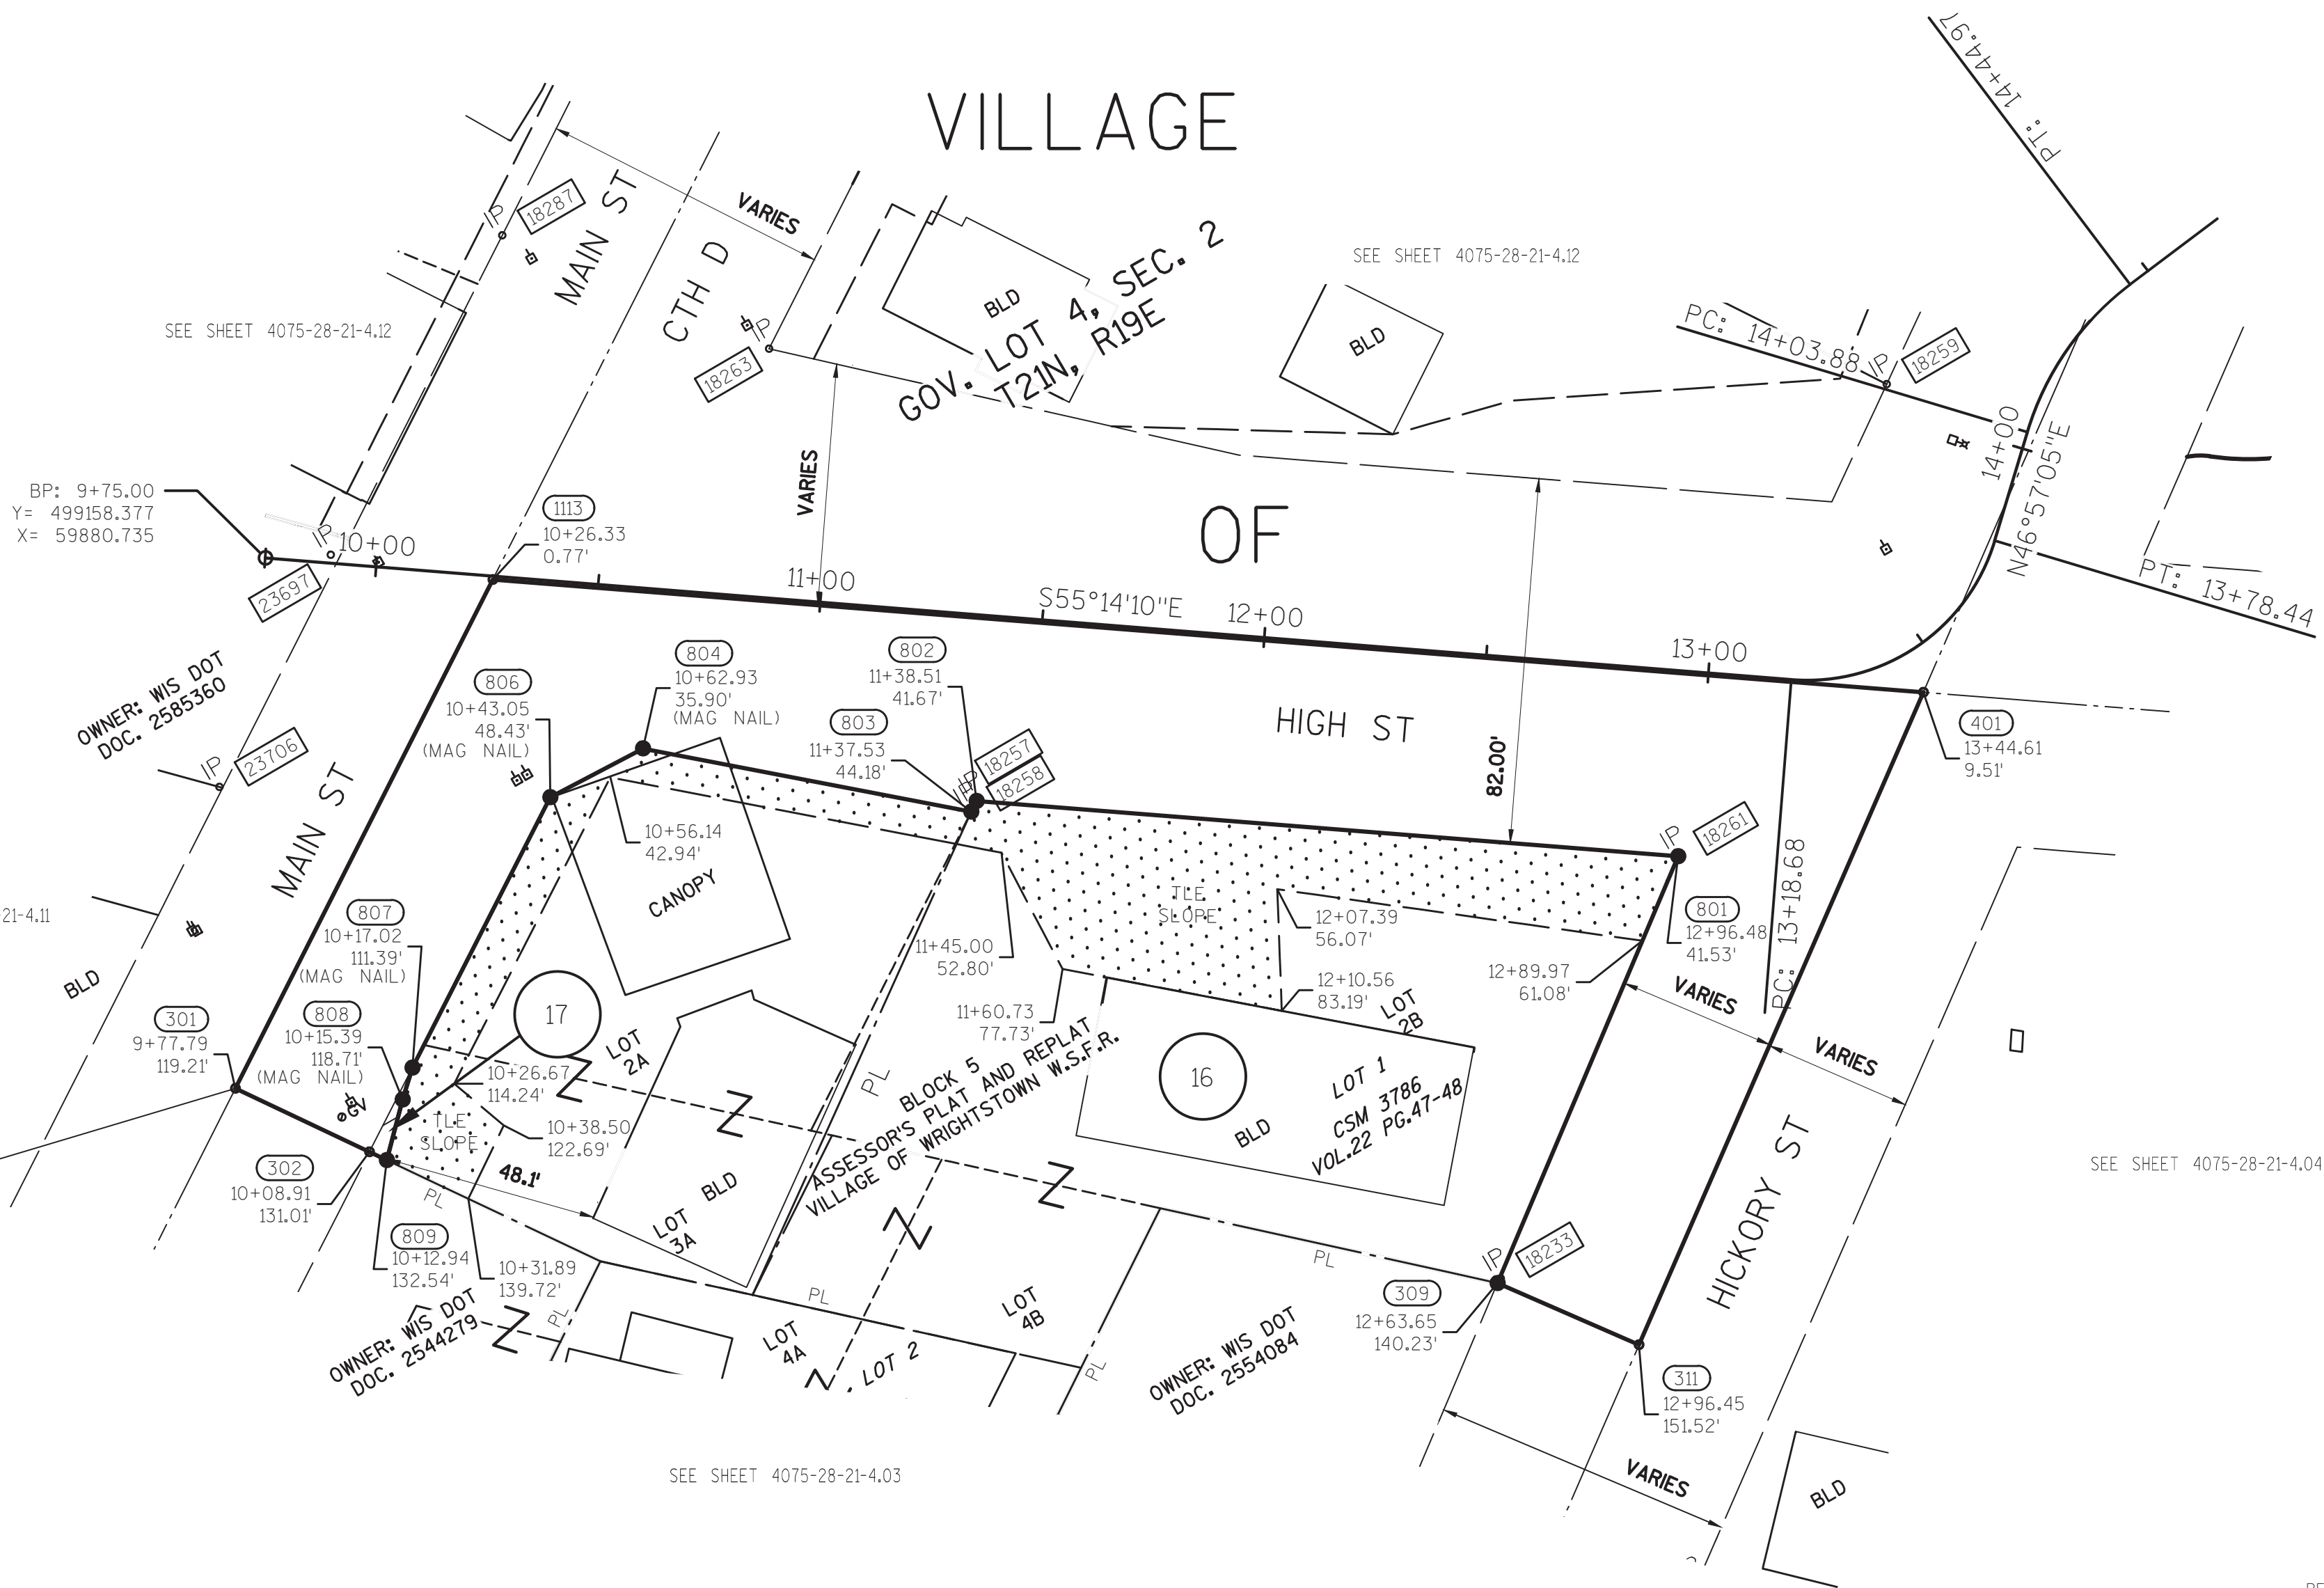


CURVE DATA (HIGH STREET)	
PI STA. = 13+54.19	PI STA. = 14+25.14
PI X = 60192.246	PI X = 60252.324
PI Y = 498942.163	PI Y = 498998.282
DELTA = 77°48'45"	DELTA = 36°13'33"
D = 130'13"04"	D = 88°08'50"
TAN = 35.51	TAN = 21.26
L = 59.76	L = 41.10
R = 44.00	R = 65.00
PC STA. = 13+18.68	PC STA. = 14+03.88
PT STA. = 13+78.44	PT STA. = 14+44.97

WRIGHTSTOWN

RIGHT-OF-WAY LINE TABLE		
PT#-PT#	LENGTH	DIRECTION
301-1113	128.00	N57°03'02"E
1113-401	322.09	S55°17'10"E
401-311	159.72	S53°45'13"W
311-309	34.61	N36°14'47"W
309-801	104.08	N53°09'30"E
801-802	157.97	N55°17'10"W
802-803	2.70	S56°06'13"W
803-804	75.06	N48°54'26"W
804-806	23.49	N87°27'10"W
806-807	68.13	S57°13'25"W
807-808	7.51	S47°18'29"W
808-809	14.04	S44°49'59"W
809-302	4.31	N34°28'25"W
302-301	33.29	N34°28'25"W

POINT TABLE		
POINT #	Y	X
301	499058.858	59815.051
302	499031.414	59833.893
309	498878.588	60037.908
311	498850.617	60058.415
401	498945.054	60187.228
801	498940.955	60121.149
802	499030.915	59991.298
803	499029.412	59989.061
804	499078.747	59932.493
806	499079.791	59909.027
807	499042.909	59851.746
808	499037.820	59846.230
809	499027.864	59836.331
1113	499128.479	59922.466

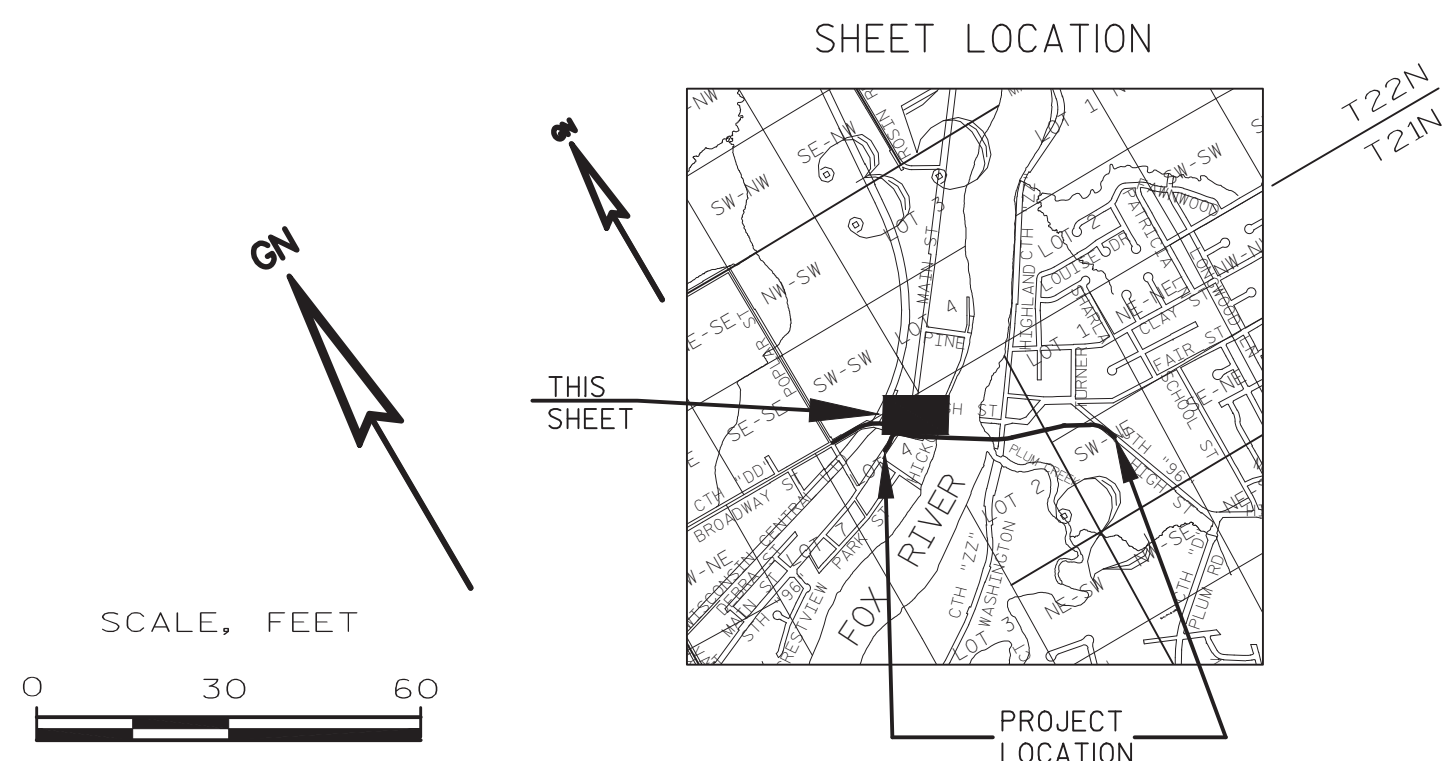

TRANSPORTATION PROJECT PLAT NO: 4075-28-21 - 4.09

THAT PART OF LOTS 3, 4, 7, 8, 9, 10 AND 11 OF BLOCK 3 OF MUELLER'S ADDITION OF ASSESSOR'S PLAT AND REPLAT OF VILLAGE OF WRIGHTSTOWN E.S.F.R., ALL LOCATED IN PART OF GOVERNMENT LOT 1 AND THE SW1/4 OF THE NE1/4 OF SECTION 2, T21N, R19E, VILLAGE OF WRIGHTSTOWN, BROWN COUNTY, WISCONSIN

RELOCATION ORDER STH 96 BROWN COUNTY

STH 96, WRIGHTSTOWN FOX RIVER BRIDGE AND APPROACHES

TO PROPERLY ESTABLISH, LAY OUT, WIDEN, ENLARGE, EXTEND, CONSTRUCT, RECONSTRUCT, IMPROVE, OR MAINTAIN A PORTION OF THE HIGHWAY DESIGNATED ABOVE, THE STATE OF WISCONSIN DEPARTMENT OF TRANSPORTATION DEEMS IT NECESSARY TO RELOCATE OR CHANGE SAID HIGHWAY AND ACQUIRE CERTAIN LANDS AND INTERESTS OR RIGHTS IN LANDS FOR THE ABOVE NAMED PROJECT.

- TO EFFECT THIS CHANGE, PURSUANT TO AUTHORITY GRANTED UNDER SUBSECTION 84.02 (3) AND SECTION 84.09, WISCONSIN STATUTES, THE DEPARTMENT OF TRANSPORTATION HEREBY ORDERS THAT:
- THAT PORTION OF SAID HIGHWAY AS SHOWN ON THIS PLAT IS LAID OUT AND ESTABLISHED TO THE LINES AND WIDTHS AS SO SHOWN FOR THE ABOVE NAMED PROJECT.
 - THE LANDS OR INTERESTS OR RIGHTS IN LANDS AS SHOWN ON THIS PLAT ARE REQUIRED BY THE DEPARTMENT FOR THE ABOVE PROJECT AND SHALL BE ACQUIRED IN THE NAME OF THE STATE OF WISCONSIN, PURSUANT TO THE PROVISIONS OF SUBSECTION 84.09 (1) OR (2), WISCONSIN STATUTES.

OWNER'S NAMES ARE SHOWN FOR REFERENCE ONLY AND ARE SUBJECT TO CHANGE PRIOR TO THE TRANSFER OF LAND INTERESTS TO THE DEPARTMENT.

SCHEDULE OF LANDS & INTERESTS REQUIRED

PARCEL NUMBER	OWNER(S)	INTEREST REQUIRED	R/W NEW SF	R/W EXISTING SF	R/W TOTAL SF	TLE SF
60	KENNETH J. DUNPHY	TLE	---	---	---	1051
61	TIMOTHY J. DOLE AND SAMANTHA L. DOLE	TLE	---	---	---	556
62	ERVIN ZITTLow	TLE	---	---	---	906
63	DAVID ROSIN	TLE	---	---	---	540
64	JEAN M. GEIGER IRREVOCABLE TRUST	TLE	---	---	---	541
65	JILL M. GEYSO	TLE	---	---	---	564

NOTES:


EXISTING HIGHWAY RIGHT-OF-WAY SHOWN HEREIN IS BASED ON THE FOLLOWING POINTS OF REFERENCE: MUELLER'S ADDITION OF ASSESSOR'S PLAT AND REPLAT OF THE VILLAGE OF WRIGHTSTOWN E.S.F.R.
EXISTING SIDE ROAD RIGHT-OF-WAYS SHOWN HEREIN IS BASED ON THE FOLLOWING POINTS OF REFERENCE: MUELLER'S ADDITION OF ASSESSOR'S PLAT AND REPLAT OF THE VILLAGE OF WRIGHTSTOWN E.S.F.R.
ALIGNMENTS SHOWN ON THIS PLAT DIFFER FROM CONSTRUCTION ALIGNMENTS.
TLE AREAS SHOWN HEREON DO NOT INCLUDE BUILDING STRUCTURES UNLESS BUILDING IS LABELED "BLD RAZED".
STATION AND OFFSET DIMENSIONS IN *ITALICS* ARE IN REFERENCE THE ALIGNMENT FOR TPP 4095-10-21-4.01 RECORDED IN BROWN COUNTY RECORDS AS DOC. 2609676.

EXISTING MONUMENTS (STH 96)			
POINT	STATION	OFFSET	DESCRIPTION
18323	832+75.01	-4.47	1" IP
18325	833+17.62	-168.30	1" IP
18294	833+74.70	-119.28	1" IP
18340	833+75.02	33.01	1" IP
18337	833+79.44	57.36	1" IP
18336	833+84.80	88.91	PINCHED 1" IP
18329	833+96.97	109.10	1" IP
18330	834+22.96	140.21	1" IP
18290	834+27.71	-153.59	1" IP
18293	834+57.23	-45.65	1" IP
18331	834+62.59	158.97	1" IP
18292	834+95.25	-18.53	1" IP
18291	835+19.39	-72.02	1" IP
18301	835+66.32	-51.58	1" IP
18296	835+82.02	14.87	1" IP
18300	836+10.96	-40.78	1" IP
18299	836+76.44	-32.02	1" IP

RIGHT-OF-WAY LINE TABLE		
PT#-PT#	LENGTH	DIRECTION
901-902	419.78	S20°07'33"E
902-903	30.00	S69°52'27"W
903-904	1.68	S69°52'27"W
904-905	28.32	S69°52'27"W
905-906	137.53	N20°07'33"W
906-907	282.43	N20°07'33"W
907-901	60.00	N70°02'28"E

POINT TABLE		
POINT #	Y	X
901	498023.758	61962.311
902	497629.610	62106.750
903	497619.287	62078.582
904	497618.710	62077.008
905	497608.965	62050.414
906	497738.096	62003.093
907	498003.277	61905.915

SHEET LOCATION

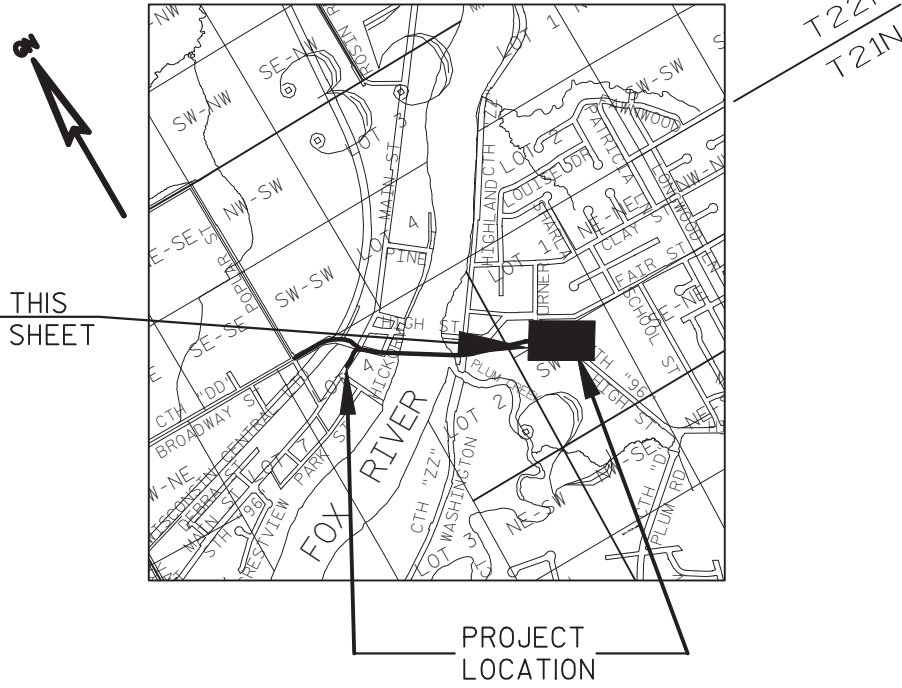

REFER TO THE TITLE SHEET, RECORDED AS SHEET 2 OF 2, IN DOCUMENT NO. 2620905 FOR ADDITIONAL INFORMATION.

Mead & Hunt

Mead & Hunt, Inc.
1345B North Road
Green Bay, WI 54313-5723
920.496.0500
fax: 920.496.0576
www.meadhunt.com



I, TERRY L. VAN HOUT, REGISTERED LAND SURVEYOR, HEREBY CERTIFY THAT IN FULL COMPLIANCE WITH THE PROVISIONS OF SECTION 84.095 OF THE WISCONSIN STATUTES AND UNDER THE DIRECTION OF THE WISCONSIN DEPARTMENT OF TRANSPORTATION, I HAVE SURVEYED AND MAPPED TRANSPORTATION PROJECT PLAT 4075-28-21-4.09 AND THAT SUCH PLAT CORRECTLY REPRESENTS ALL EXTERIOR BOUNDARIES OF THE SURVEYED LAND.


Terry L. Van Hout
TERRY L. VAN HOUT,
RLS 2526
DATE: 5-16-2013

THIS PLAT AND RELOCATION ORDER ARE APPROVED FOR THE WISCONSIN DEPARTMENT OF TRANSPORTATION.
(SIGNATURE) *H. Bruce Enke* DATE: 5-16-2013
(PRINTED NAME: H. BRUCE ENKE, TECHNICAL SERVICES MANAGER)

GOVERNMENT CORNER TIE		
PT#-PT#	LENGTH	DIRECTION
23228-5009	2743.63	S2°05'18"W
23228-901	2540.83	S59°45'54"W

23228
1" IP WITH B.C. ID
CAP FOUND
Y: 499303.191
X: 64157.502

5009
STONE FOUND
Y: 496561.387
X: 64057.526

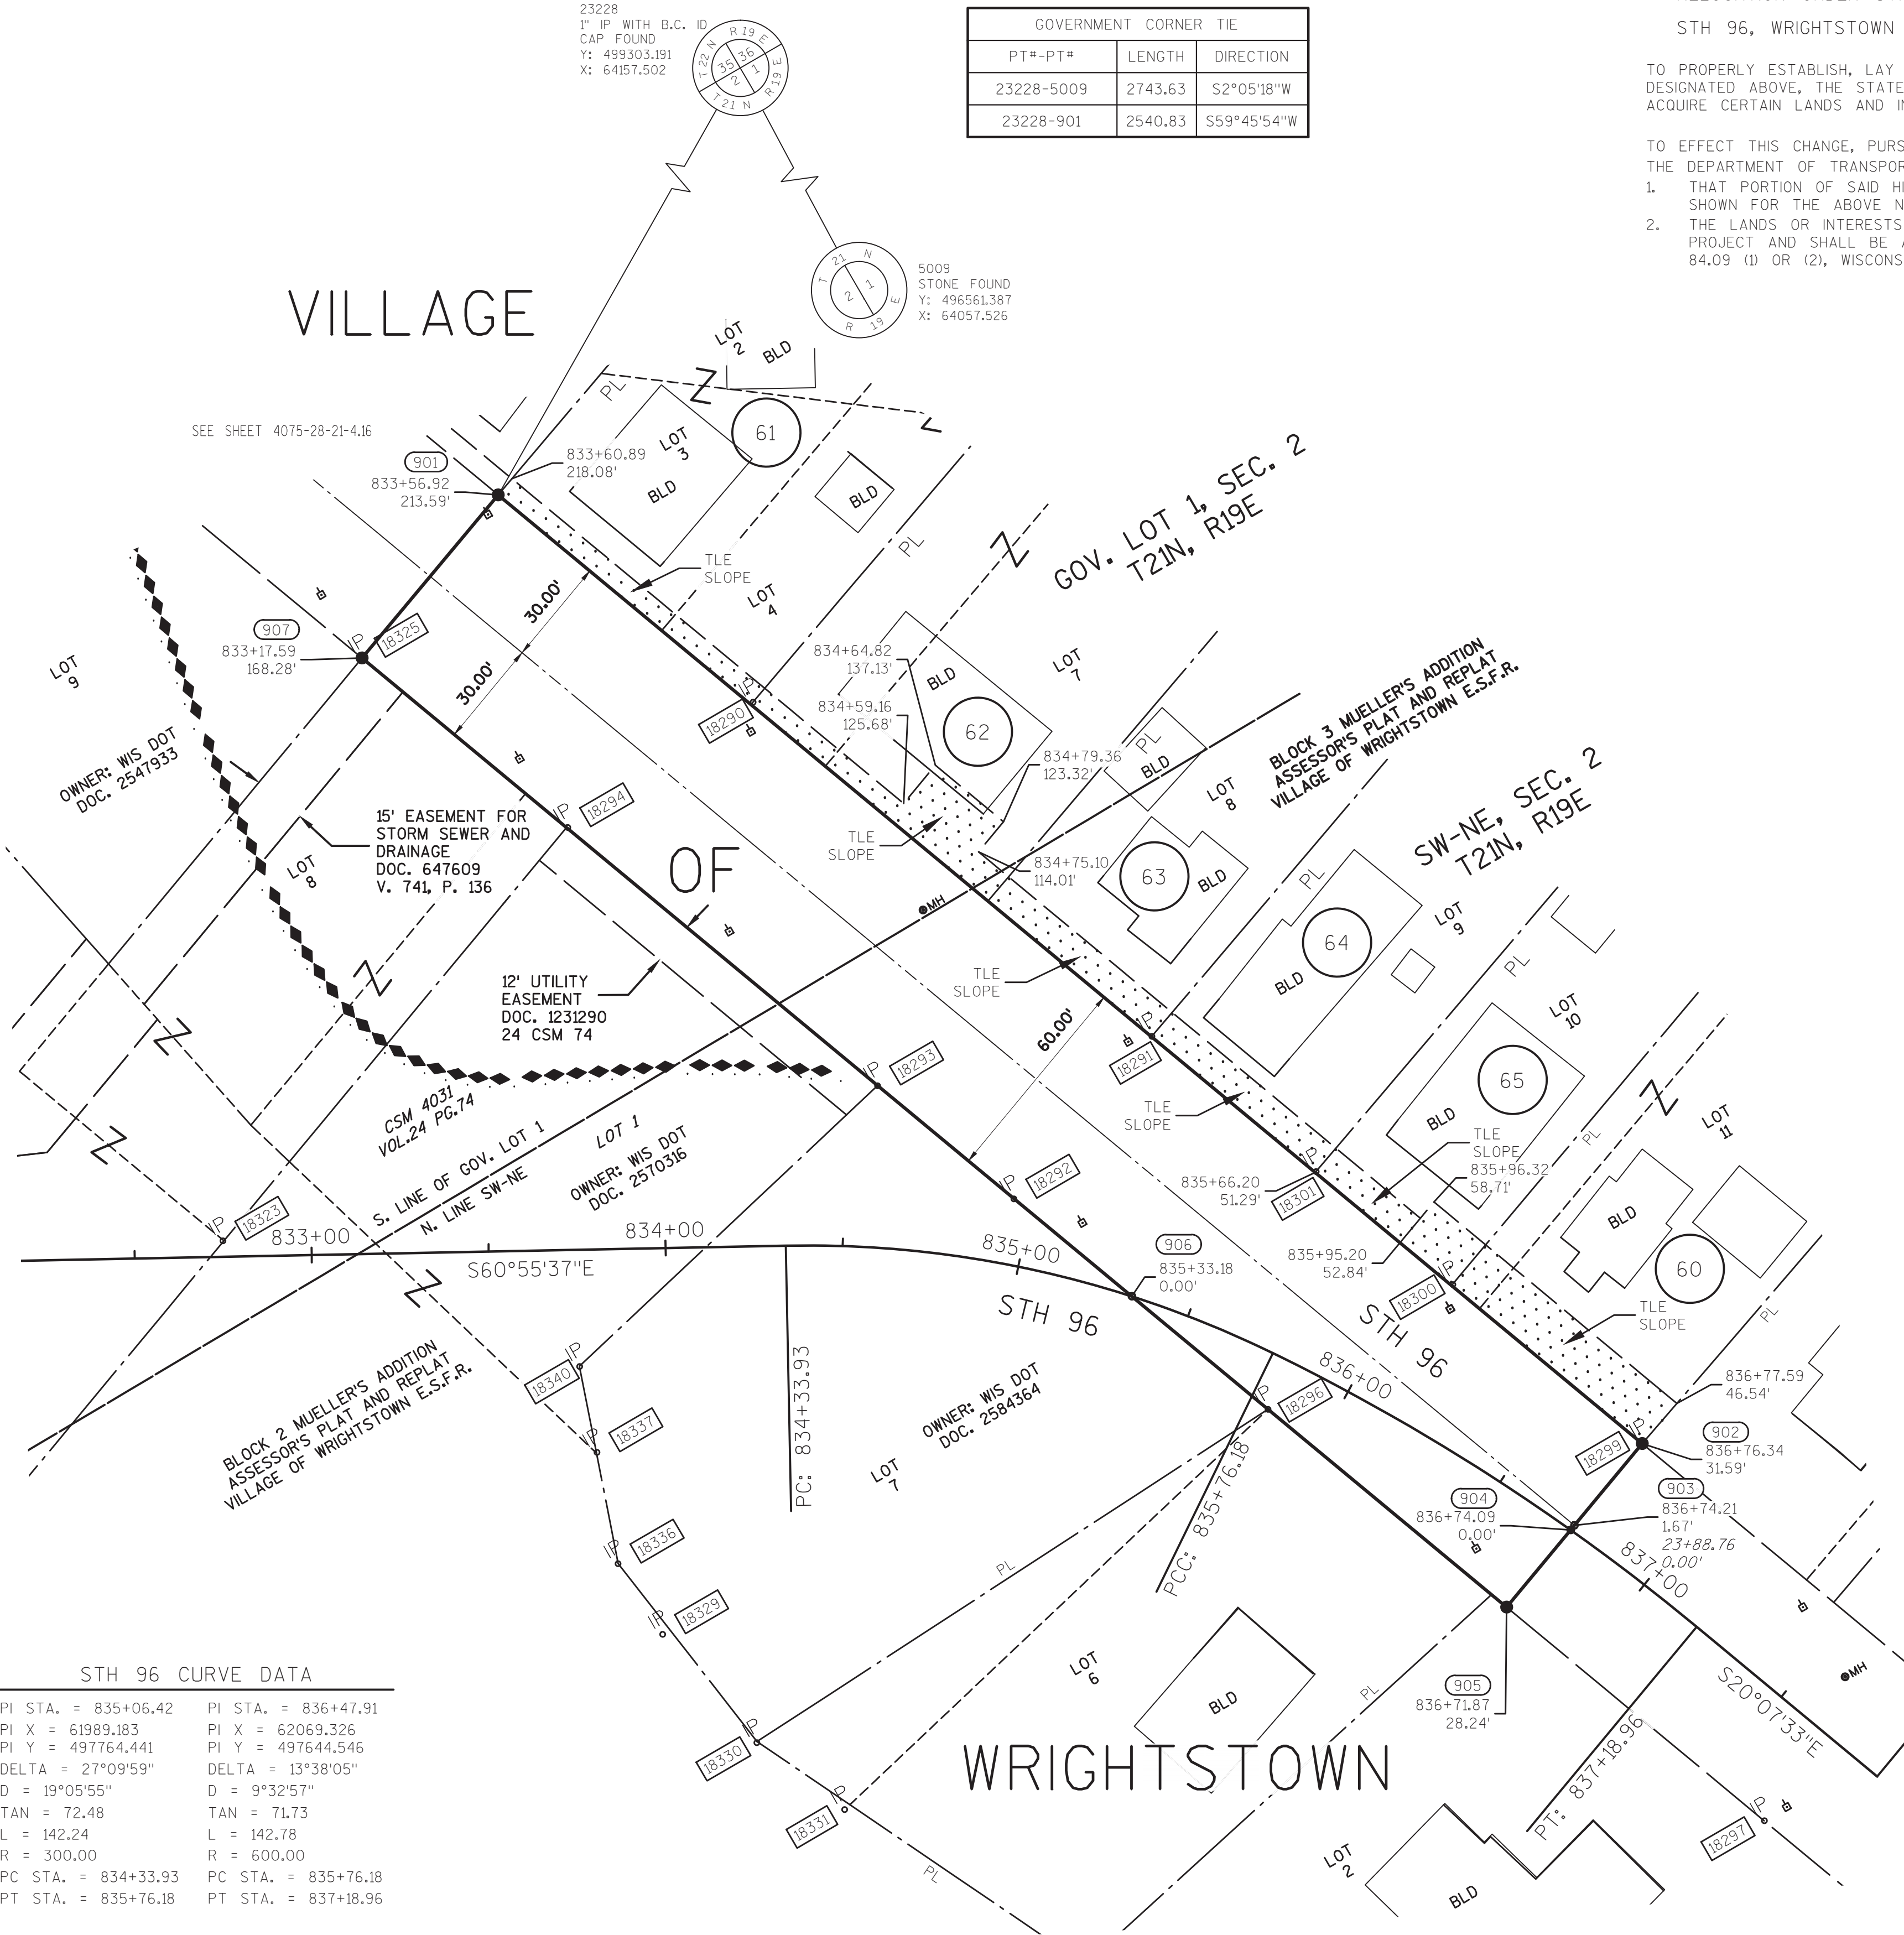

STH 96 CURVE DATA

PI STA. = 835+06.42	PI STA. = 836+47.91
PI X = 61989.183	PI X = 62069.326
PI Y = 497764.441	PI Y = 497644.546
DELTA = 27°09'59"	DELTA = 13°38'05"
D = 19°05'55"	D = 9°32'57"
TAN = 72.48	TAN = 71.73
L = 142.24	L = 142.78
R = 300.00	R = 600.00
PC STA. = 834+33.93	PC STA. = 835+18.96
PT STA. = 835+76.18	PT STA. = 837+18.96



OWNER'S NAMES ARE SHOWN FOR REFERENCE ONLY AND ARE SUBJECT TO CHANGE PRIOR TO THE TRANSFER OF LAND INTERESTS TO THE DEPARTMENT.

SCHEDULE OF LANDS & INTERESTS REQUIRED

PARCEL NUMBER	OWNER(S)	INTEREST REQUIRED	R/W NEW SF	R/W EXISTING SF	R/W TOTAL SF	TLE SF
1	ROSE E. VAN ROSSUM AS TRUSTEE OF THE VAN ROSSUM FAMILY TRUST	TLE	0	---	0	821
2	DEBRA J. HEIN AND MICHAEL A. HEIN	FEE & TLE	72	---	72	1098
3	RICHARD P. BUECHLER	FEE & TLE	190	---	190	770
4	JAMES P. MERRITT	FEE & TLE	76	---	76	560

NOTES:
EXISTING HIGHWAY RIGHT-OF-WAY SHOWN HEREIN IS BASED ON THE FOLLOWING POINTS OF REFERENCE: ASSESSOR'S PLAT AND REPLAT OF THE VILLAGE OF WRIGHTSTOWN.
EXISTING SIDE ROAD RIGHT-OF-WAYS SHOWN HEREIN IS BASED ON THE FOLLOWING POINTS OF REFERENCE: ASSESSOR'S PLAT AND REPLAT OF THE VILLAGE OF WRIGHTSTOWN.
ALIGNMENTS SHOWN ON THIS PLAT DIFFER FROM CONSTRUCTION ALIGNMENTS.
TLE AREAS SHOWN HEREON DO NOT INCLUDE BUILDING STRUCTURES UNLESS BUILDING IS LABELED "BLD RAZED".

UTILITY SCHEDULE OF INTERESTS REQUIRED


UTILITY NUMBER	OWNER(S)	INTEREST REQUIRED
201	WISCONSIN PUBLIC SERVICE (ELEC)	RELEASE OF RIGHTS
204	AT&T WISCONSIN	RELEASE OF RIGHTS

EXISTING MONUMENTS (CTH DD)

POINT	STATION	OFFSET	DESCRIPTION
18197	99+79.01	-32.22	1" IP
18211	99+99.10	-32.10	1" IP
18212	101+04.92	-32.31	1" IP
23712	102+22.04	-127.11	1" IP
23711	102+22.45	-27.10	1" IP
18213	102+37.47	-27.19	1" IP
23715	104+10.10	-140.69	1" IP

GOVERNMENT CORNER TIE

PT#-PT#	LENGTH	DIRECTION
23714-23713	249.40	S89°51'02"E
23713-1001	31.33	N89°52'50"E
1001-101	408.10	N89°52'50"E
101-60367	2079.61	N89°52'50"E
23713-60367	2519.04	N89°52'50"E

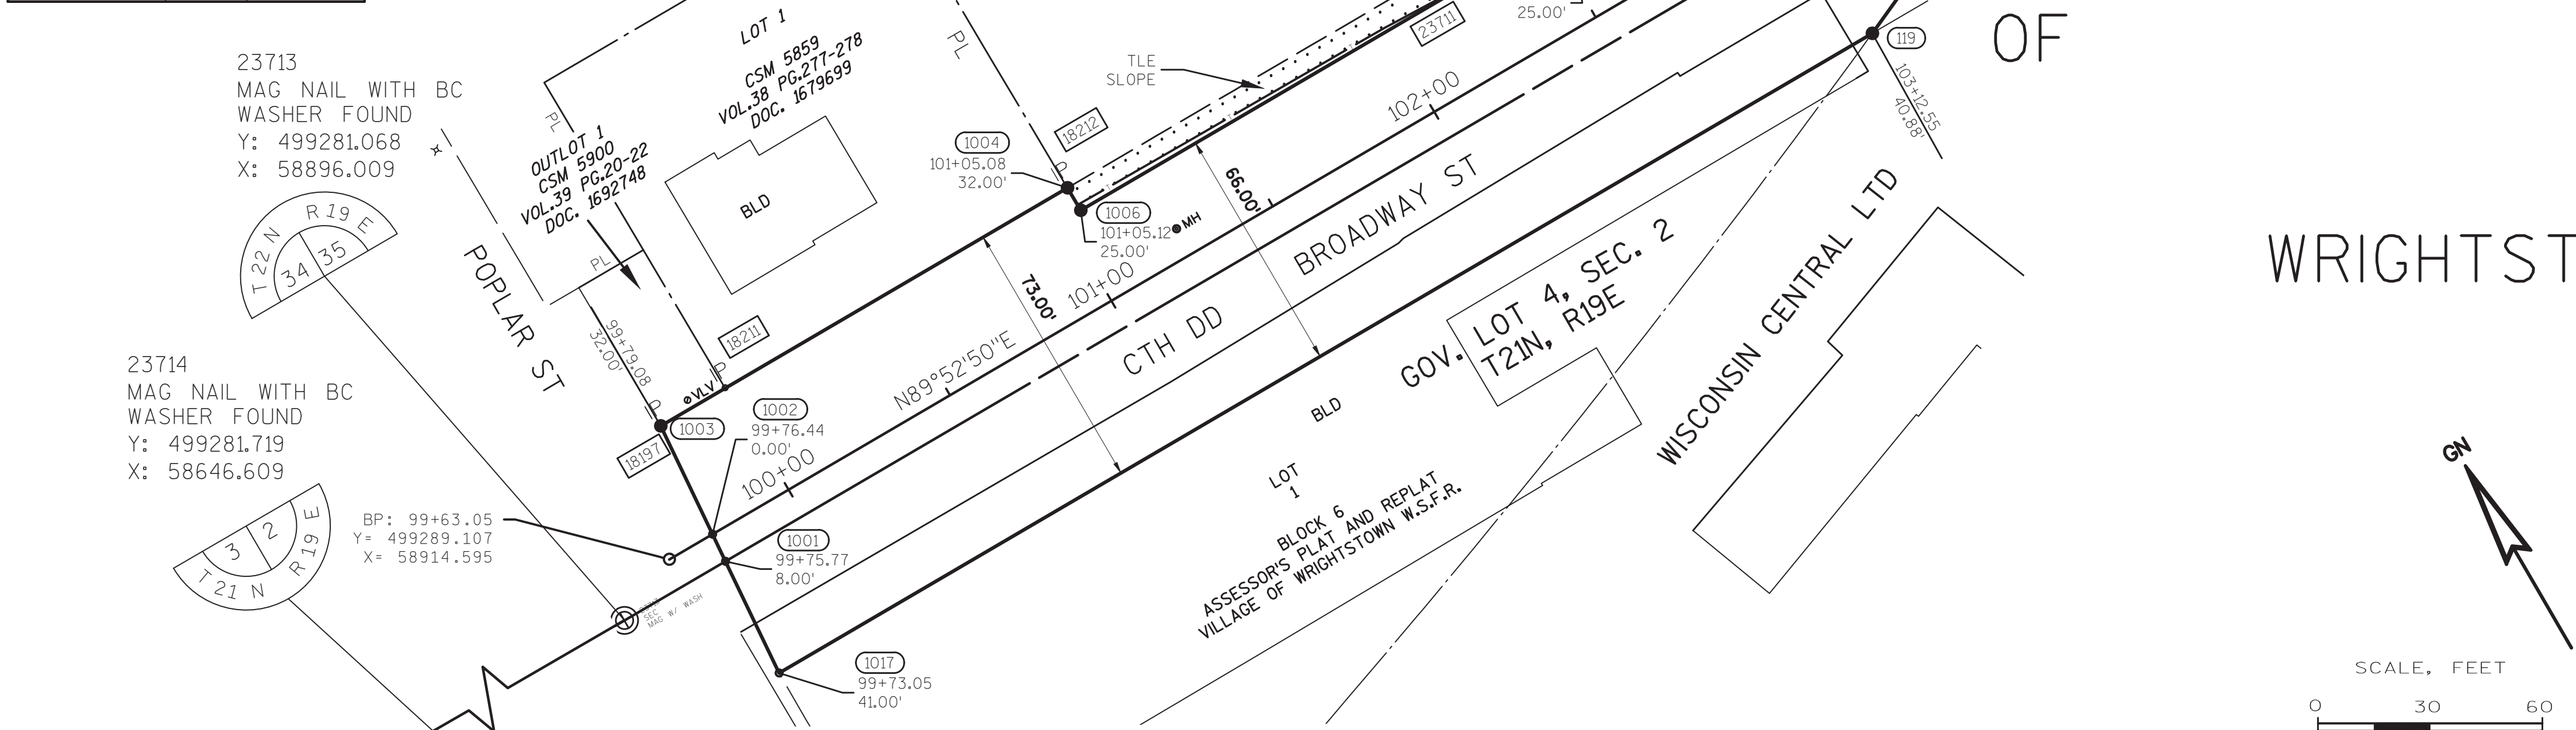

TRANSPORTATION PROJECT PLAT NO: 4075-28-21 - 4.10

THAT PART OF OUTLOTS 6 AND 8 OF ASSESSOR'S PLAT AND REPLAT OF VILLAGE OF WRIGHTSTOWN W.S.F.R, ALL LOCATED IN AND PART OF THE SW1/4 OF THE SW1/4 OF SECTION 35, T22N, R19E, VILLAGE OF WRIGHTSTOWN, BROWN COUNTY, WISCONSIN

RELOCATION ORDER STH 96 BROWN COUNTY
STH 96, WRIGHTSTOWN FOX RIVER BRIDGE AND APPROACHES

TO PROPERLY ESTABLISH, LAY OUT, WIDEN, ENLARGE, EXTEND, CONSTRUCT, RECONSTRUCT, IMPROVE, OR MAINTAIN A PORTION OF THE HIGHWAY DESIGNATED ABOVE, THE STATE OF WISCONSIN DEPARTMENT OF TRANSPORTATION DEEMS IT NECESSARY TO RELOCATE OR CHANGE SAID HIGHWAY AND ACQUIRE CERTAIN LANDS AND INTERESTS OR RIGHTS IN LANDS FOR THE ABOVE NAMED PROJECT.


TO EFFECT THIS CHANGE, PURSUANT TO AUTHORITY GRANTED UNDER SUBSECTION 84.02 (3) AND SECTION 84.09, WISCONSIN STATUTES, THE DEPARTMENT OF TRANSPORTATION HEREBY ORDERS THAT:
1. THAT PORTION OF SAID HIGHWAY AS SHOWN ON THIS PLAT IS LAID OUT AND ESTABLISHED TO THE LINES AND WIDTHS AS SO SHOWN FOR THE ABOVE NAMED PROJECT.
2. THE LANDS OR INTERESTS OR RIGHTS IN LANDS AS SHOWN ON THIS PLAT ARE REQUIRED BY THE DEPARTMENT FOR THE ABOVE PROJECT AND SHALL BE ACQUIRED IN THE NAME OF THE STATE OF WISCONSIN, PURSUANT TO THE PROVISIONS OF SUBSECTION 84.09 (1) OR (2), WISCONSIN STATUTES.

2623017
CATHY WILLIQUETTE LINDSAY
BROWN COUNTY RECORDER
GREEN BAY, WI
RECORDED ON
04/12/2013 11:34 AM
REC FEE: 25.00
EXEMPT #
PAGES: 1

RESERVED FOR REGISTER OF DEEDS
PROJECT NUMBER 4075-28-21-4.10
AMENDMENT NO:---

POINT TABLE

POINT #	Y	X
101	499281.984	59335.437
119	499248.834	59263.311
1001	499281.133	58927.336
1002	499289.135	58927.980
1003	499321.140	58930.555
1004	499321.403	59056.554
1006	499314.403	59056.609
1007	499314.720	59208.835
1008	499316.372	59268.711
1009	499317.738	59294.416
1011	499318.285	59330.491
1012	499317.378	59362.360
1013	499315.105	59392.977
1014	499315.124	59402.532
1016	499283.265	59338.118
1017	499248.128	58924.681

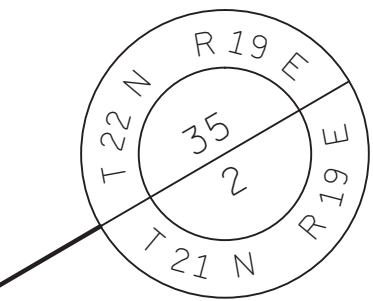


60367
COMPUTED POINT,
LOCATION IN FOX RIVER
Y: 499286.322
X: 61415.039

CTH DD CURVE DATA

PI STA. = 104+98.31
PI X = 59449.850
PI Y = 499290.223
DELTA = 39°30'13"
D = 10°25'03"
TAN = 197.49
L = 379.21
R = 550.00
PC STA. = 103+00.82
PT STA. = 106+80.02

SHEET LOCATION

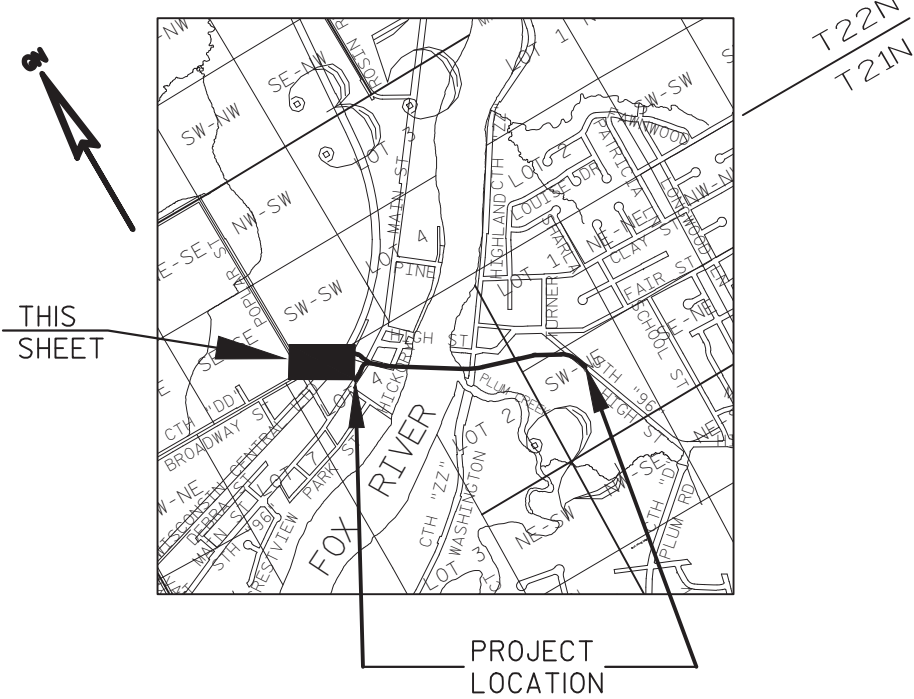

REFER TO THE TITLE SHEET, RECORDED AS SHEET 2 OF 2, IN DOCUMENT NO. 2620905 FOR ADDITIONAL INFORMATION.

Mead & Hunt

Mead & Hunt, Inc.
1345B North Road
Green Bay, WI 54313-5723
920.496.0500
fax: 920.496.0576
www.meadhunt.com



I, TERRY L. VAN HOUT, REGISTERED LAND SURVEYOR, HEREBY CERTIFY THAT IN FULL COMPLIANCE WITH THE PROVISIONS OF SECTION 84.095 OF THE WISCONSIN STATUTES AND UNDER THE DIRECTION OF THE WISCONSIN DEPARTMENT OF TRANSPORTATION, I HAVE SURVEYED AND MAPPED TRANSPORTATION PROJECT PLAT 4075-28-21-4.10 AND THAT SUCH PLAT CORRECTLY REPRESENTS ALL EXTERIOR BOUNDARIES OF THE SURVEYED LAND.

Terry L. Van Hout
DATE: 4-08-2013

TERRY L. VAN HOUT,
RLS 2526

THIS PLAT AND RELOCATION ORDER ARE APPROVED FOR THE WISCONSIN DEPARTMENT OF TRANSPORTATION.
(SIGNATURE) H. Bruce Enke DATE 4-9-2013
(PRINTED NAME) H. BRUCE ENKE, TECHNICAL SERVICES MANAGER



8 0 1 7 8 1 0 8

Tx:40122780

Document Number
AFFIDAVIT OF CORRECTION
TRANSPORTATION PROJECT PLAT

Wisconsin Department of Transportation
s.84.095(3)(b) Wis. Stats.
DT1590 8/2006

This Affidavit of Correction applies to Transportation Project Plat 4075-28-21-4.11, recorded in Document number 2623018 in the Office of the Register of Deeds for Brown County.

Affiant, hereby swears or affirms that the following error is contained on the above referenced Transportation Project Plat:

In the Schedule of Lands and Interests required, the FEE interest listed under R/W NEW SF and R/W TOTAL SF areas for Parcel 4 are shown erroneously as 28984 square feet.

The above referenced Transportation Project Plat is hereby corrected to show the FEE interest listed under R/W NEW SF and R/W TOTAL SF areas for Parcel 4 as 715 square feet.

2639785

CATHY WILLIQUETTE LINDSAY
BROWN COUNTY RECORDER
GREEN BAY, WI
RECORDED ON
08/08/2013 11:54 AM
REC FEE: 30.00
EXEMPT #
PAGES: 1

This space is reserved for recording data

Return to

Wisconsin Department of Transportation
Northeast Region
944 Vanderperren Way
Green Bay, WI 54304-0080

Parcel Identification Number/Tax Key Number
VW-201

I certify that I represent the entity, which prepared or submitted the original plat.
This Affidavit of Correction has been approved by the Wisconsin Department of Transportation.

(Signature)

Terry L. Van Hout

(Print Name)

Registered Land Surveyor

(Title)

Subscribed and sworn to before me this date.

8/05/2013

(Date)

State of Wisconsin

)

) ss.

Brown County

County)


(Signature, Notary Public, State of Wisconsin)

ARNULFO I. GARCIA JIMENEZ

(Print or Type Name, Notary Public, State of Wisconsin)

10/9/16

(Date Commission Expires)

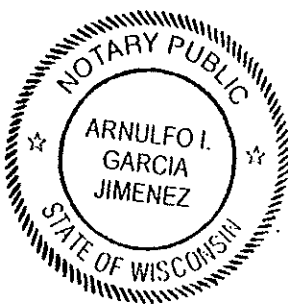

Seal(s)

OWNER'S NAMES ARE SHOWN FOR REFERENCE ONLY AND ARE SUBJECT TO CHANGE PRIOR TO THE TRANSFER OF LAND INTERESTS TO THE DEPARTMENT.

SCHEDULE OF LANDS & INTERESTS REQUIRED

PARCEL NUMBER	OWNER(S)	INTEREST REQUIRED	R/W NEW SF	R/W EXISTING SF	R/W TOTAL SF	TLE SF	HE SF
4	JAMES P. MERRITT	FEE & TLE	715 20394	---	715 20394	2030	---
6	DIANE L. COSTELLO, SHARON L. COLWELL, LEA A. MEULEMANS, DEBRA L. MEULEMANS AND DONNA J. CORNELISSEN	FEE	15210	---	15210	---	---
7	TODD AND LOIS LUEDTKE, LLC	FEE	6767	---	6767	---	---
80	WISCONSIN CENTRAL, LTD	HE & TLE	---	---	---	6025	4758

AFFIDAVIT OF
CORRECTION
DOC NO 2639785

NOTES:

EXISTING HIGHWAY RIGHT-OF-WAY SHOWN HEREIN IS BASED ON THE FOLLOWING POINTS OF REFERENCE: ASSESSOR'S PLAT AND REPLAT OF THE VILLAGE OF WRIGHTSTOWN.

EXISTING SIDE ROAD RIGHT-OF-WAYS SHOWN HEREIN IS BASED ON THE FOLLOWING POINTS OF REFERENCE: ASSESSOR'S PLAT AND REPLAT OF THE VILLAGE OF WRIGHTSTOWN AND DOC. 586186.


ALIGNMENTS SHOWN ON THIS PLAT DIFFER FROM CONSTRUCTION ALIGNMENTS.

TLE AREAS SHOWN HEREON DO NOT INCLUDE BUILDING STRUCTURES UNLESS BUILDING IS LABELED "BLD RAZED".

POINT TABLE		
POINT #	Y	X
101	499281.984	59335.437
102	499282.184	59431.276
103	498988.617	59706.681
131	499282.006	59345.844
132	499224.686	59485.217
1014	499315.124	59402.532
1016	499283.265	59338.118
1101	499315.205	59441.106
1102	499302.463	59453.044
1103	499290.571	59488.755
1104	499281.792	59512.023
1106	499277.283	59555.900
1107	499234.589	59600.637
1108	499352.961	59791.940
1109	499325.000	59810.913
1111	499292.862	59762.631
1112	499152.714	59899.183
1113	499128.479	59922.466

EXISTING MONUMENTS (CTH DD)				
POINT	STATION	OFFSET	DESCRIPTION	
23687	106+62.56	72.66	CROSS	
23701	106+83.50	-81.69	1" PINCH IP	
23698	106+96.24	-140.05	3/4" IP	
23699	106+96.32	-139.98	3/4" REBAR	
23700	106+97.69	-139.57	3/4" IP	
23707	107+06.79	-202.22	1/2" REBAR	
23688	107+48.68	16.50	CROSS	
23710	107+50.49	-211.12	1" IP	
23702	107+51.19	-146.80	1/2" REBAR	
23708	107+51.23	-210.25	1" IP	
23703	107+51.28	-164.37	1" IP	
23705	107+69.77	-162.55	1" IP	
23704	107+71.02	-133.99	2" IP	
23709	107+72.65	-127.70	1" IP	
23697	108+21.76	-238.72	3/4" IP	
23706	108+30.42	-181.57	3/4" IP	

GOVERNMENT CORNER TIE		
PT*-PT*	LENGTH	DIRECTION
23714-23713	249.40	S89°51'02"E
23713-101	439.43	N89°52'50"E
101-60367	2079.61	N89°52'50"E
23713-60367	2519.04	N89°52'50"E

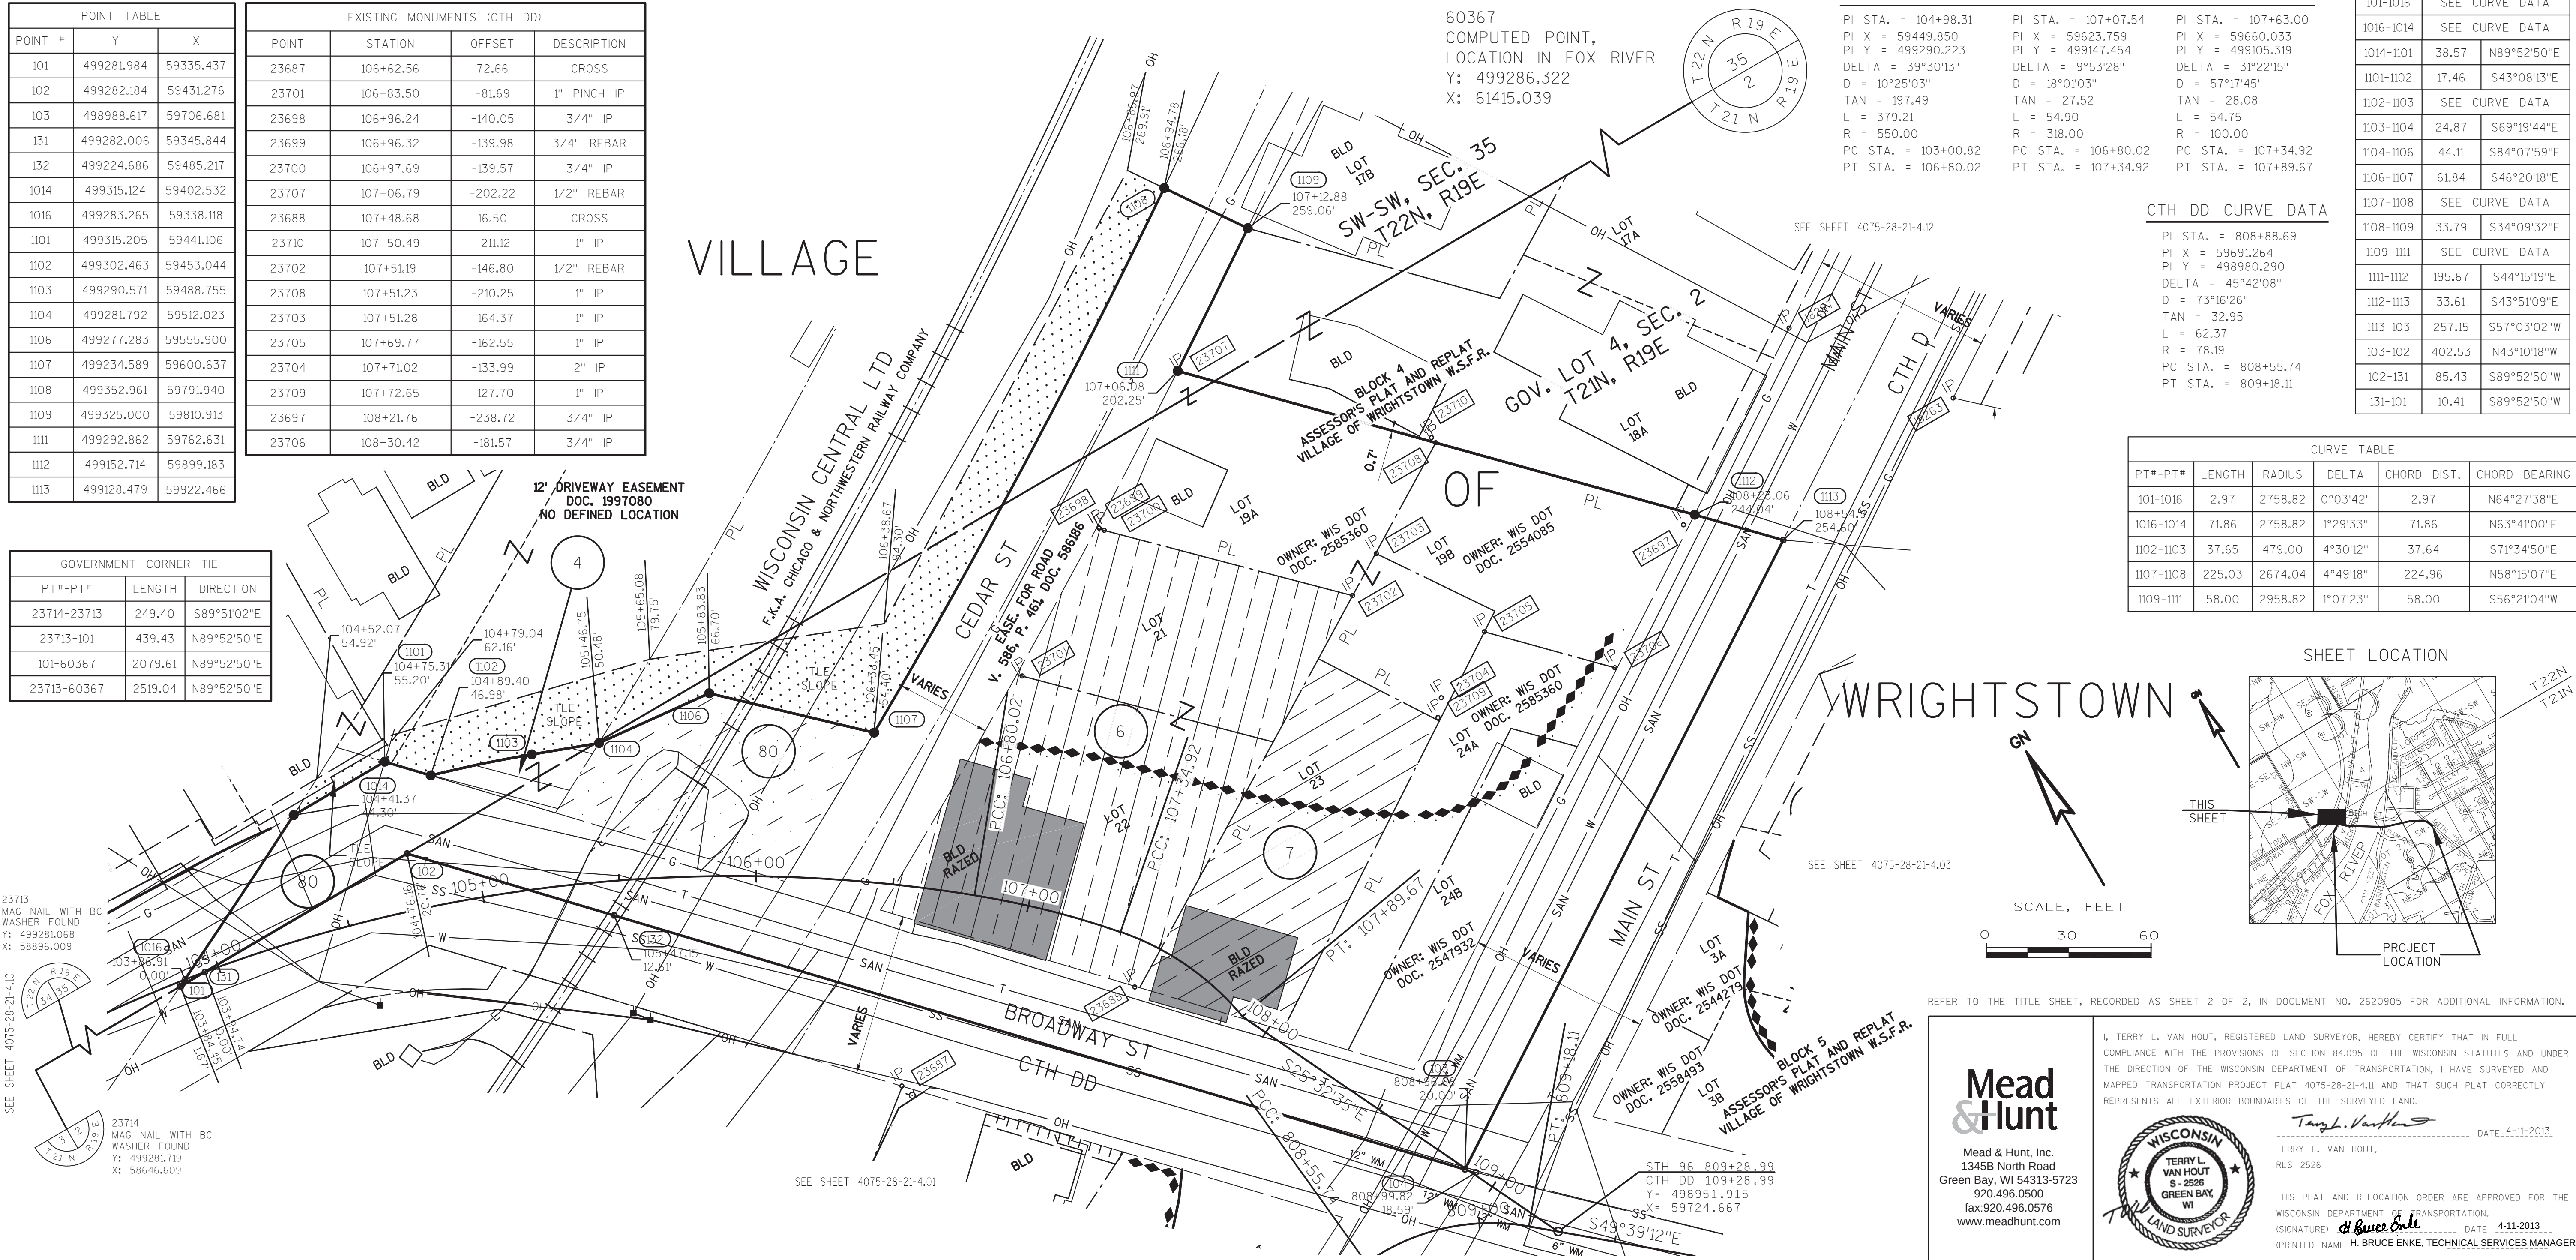

4



8 0 1 8 9 6 0 7
Tx:40131689

Document Number
AFFIDAVIT OF CORRECTION
TRANSPORTATION PROJECT PLAT

Wisconsin Department of Transportation
s.84.095(3)(b) Wis. Stats.
DT1590 8/2006

2648237

CATHY WILLIQUETTE LINDSAY
BROWN COUNTY RECORDER
GREEN BAY, WI
RECORDED ON
10/16/2013 10:54 AM
REC FEE: 30.00
EXEMPT #
PAGES: 1

This Affidavit of Correction applies to Transportation Project Plat 4075-28-21-4.12, recorded in Document number 2637202 in the Office of the Register of Deeds for Brown County.

Affiant, hereby swears or affirms that the following error is contained on the above referenced Transportation Project Plat:

In the Schedule of Lands and Interests required, the TLE area for Parcel 10 is shown erroneously as **3306** square feet.

The above referenced Transportation Project Plat is hereby corrected to show the Parcel 10 TLE area as **375** square feet.

This space is reserved for recording data

Return to

Wisconsin Department of Transportation
Northeast Region
944 Vanderperren Way
Green Bay, WI 54304-0080

SK

Parcel Identification Number/Tax Key Number
VW-334

I certify that I represent the entity, which prepared or submitted the original plat.
This Affidavit of Correction has been approved by the Wisconsin Department of Transportation.

Terry L. Van Hout
(Signature)

Terry L. Van Hout
(Print Name)

Registered Land Surveyor
(Title)

Subscribed and sworn to before me this date.

10/10/2013
(Date)

State of Wisconsin

Brown County


County) ss.

[Signature]

(Signature, Notary Public, State of Wisconsin)

ARNULFO I. GARCIA JIMENEZ
(Print or Type Name, Notary Public, State of Wisconsin)

10/9/16
(Date Commission Expires)

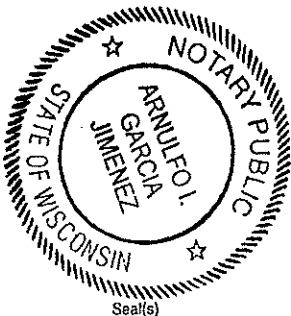

OWNER'S NAMES ARE SHOWN FOR REFERENCE ONLY AND ARE SUBJECT TO CHANGE PRIOR TO THE TRANSFER OF LAND INTERESTS TO THE DEPARTMENT.

SCHEDULE OF LANDS & INTERESTS REQUIRED

PARCEL NUMBER	OWNER(S)	INTEREST REQUIRED	R/W NEW SF	R/W EXISTING SF	R/W TOTAL SF	TLE SF
8	ROGER A. MEULEMANS AND DENNIS B. MEULEMANS	TLE	---	---	---	726
10	PAUL J. MUELLER AND LAURINE J. MUELLER	TLE	---	---	---	375 3366
18	JOHN J. VERHASSELT REVOCABLE TRUST & JOHN J. VERHASSELT	FEE & TLE	2979	---	2979	4562
19	DUANE D. BUSH AND JAN W. BUSH	TLE	---	---	---	9761
21	MICHAEL J. DEMERATH AND MARY F. DEMERATH	FEE & TLE	119	---	119	1728
23	LOU ANN AMBROSIOUS, MICHAEL O. VERHASSELT, DAVID P. VERHASSELT AND RUSSELL A. VERHASSELT	TLE	---	---	---	331

NOTES:

EXISTING HIGHWAY RIGHT-OF-WAY SHOWN HEREIN IS BASED ON THE FOLLOWING POINTS OF REFERENCE: ASSESSOR'S PLAT AND REPLAT OF THE VILLAGE OF WRIGHTSTOWN AND STH 96 SPECIAL BRIDGE PROJECT 62. EXISTING SIDE ROAD RIGHT-OF-WAYS SHOWN HEREIN IS BASED ON THE FOLLOWING POINTS OF REFERENCE: ASSESSOR'S PLAT AND REPLAT OF THE VILLAGE OF WRIGHTSTOWN. ALIGNMENTS SHOWN ON THIS PLAT DIFFER FROM CONSTRUCTION ALIGNMENTS. TLE AREAS SHOWN HEREON DO NOT INCLUDE BUILDING STRUCTURES UNLESS BUILDING IS LABELED "BLD RAZED".

AFFIDAVIT OF CORRECTION
DOC NO 2648237

EXISTING MONUMENTS (HIGH STREET)			
POINT	STATION	OFFSET	DESCRIPTION
23706	9+68.83	52.04	3/4" IP
23697	9+89.62	-1.88	3/4" IP
18287	10+22.29	-76.39	1" IP
18286	10+75.31	-205.76	1" IP
18285	10+77.14	-210.44	1" IP
18279	11+34.58	-178.72	1" IP
18258	11+37.53	44.18	1" IP
18263	10+83.99	-55.77	1" IP
18257	11+38.51	41.67	1" IP
18266	12+2326	-164.43	1" IP
18261	12+96.48	41.53	1" IP
18259	14+04.68	-33.33	1" IP
18269	14+57.59	-52.01	1" IP

TRANSPORTATION PROJECT PLAT NO: 4075-28-21 - 4.12

THAT PART OF LOT 30, BLOCK 3, LOTS 15A, 16A, 17A AND 18A, BLOCK 4, LOTS 1A AND 1B, BLOCK 5 AND LOT 8, BLOCK 8, ALL IN THE ASSESSOR'S PLAT AND REPLAT OF VILLAGE OF WRIGHTSTOWN W.S.F.R, LOCATED IN AND PART OF GOVERNMENT LOT 4 OF SECTION 2, T21N, R19E, VILLAGE OF WRIGHTSTOWN, BROWN COUNTY, WISCONSIN.

RELOCATION ORDER STH 96 BROWN COUNTY

STH 96, WRIGHTSTOWN FOX RIVER BRIDGE AND APPROACHES

TO PROPERLY ESTABLISH, LAY OUT, WIDEN, ENLARGE, EXTEND, CONSTRUCT, RECONSTRUCT, IMPROVE, OR MAINTAIN A PORTION OF THE HIGHWAY DESIGNATED ABOVE, THE STATE OF WISCONSIN DEPARTMENT OF TRANSPORTATION DEEMS IT NECESSARY TO RELOCATE OR CHANGE SAID HIGHWAY AND ACQUIRE CERTAIN LANDS AND INTERESTS OR RIGHTS IN LANDS FOR THE ABOVE NAMED PROJECT.

- TO EFFECT THIS CHANGE, PURSUANT TO AUTHORITY GRANTED UNDER SUBSECTION 84.02 (3) AND SECTION 84.09, WISCONSIN STATUTES, THE DEPARTMENT OF TRANSPORTATION HEREBY ORDERS THAT:
- THAT PORTION OF SAID HIGHWAY AS SHOWN ON THIS PLAT IS LAID OUT AND ESTABLISHED TO THE LINES AND WIDTHS AS SO SHOWN FOR THE ABOVE NAMED PROJECT.
 - THE LANDS OR INTERESTS OR RIGHTS IN LANDS AS SHOWN ON THIS PLAT ARE REQUIRED BY THE DEPARTMENT FOR THE ABOVE PROJECT AND SHALL BE ACQUIRED IN THE NAME OF THE STATE OF WISCONSIN, PURSUANT TO THE PROVISIONS OF SUBSECTION 84.09 (1) OR (2), WISCONSIN STATUTES.

CURVE TABLE					
PT#-PT#	LENGTH	RADIUS	DELTA	CHORD DIST.	CHORD BEARING
1208-1209	13.27	60.00	12°40'21"	13.24	N53°17'15"E
1214-1216	95.57	60.00	91°15'40"	85.78	S82°53'13"W
1216-1217	5.18	15.00	19°48'04"	5.16	N61°22'59"W

RIGHT-OF-WAY LINE TABLE		
PT#-PT#	LENGTH	DIRECTION
1113-1221	3.88	N43°51'09"W
1221-1112	29.72	N43°51'09"W
1112-1201	216.06	N57°03'02"E
1201-1202	65.14	S30°41'08"E
1202-1203	132.95	S57°07'49"W
1203-1204	108.13	S47°03'03"E
1204-1206	133.53	S55°17'10"E
1206-1207	66.05	N55°14'51"E
1207-1208	28.19	N46°57'05"E
1208-1209	SEE CURVE TABLE	
1209-1211	64.00	N43°59'06"E
1211-1212	115.08	S46°00'54"E
1212-1213	7.66	S46°00'54"E
1213-1214	73.34	S48°11'25"W
1214-1216	SEE CURVE TABLE	
1216-1217	SEE CURVE TABLE	
1217-1218	25.67	S53°43'04"W
1218-1219	70.64	S55°17'10"E
1219-402	33.00	S34°40'53"W
402-401	117.13	N55°17'10"W
401-1113	322.09	N55°17'10"W

POINT TABLE		
POINT #	Y	X
401	498945.054	60187.228
402	498878.354	60283.505
1112	499152.714	59899.183
1113	499128.479	59922.466
1201	499270.229	60080.491
1202	499214.207	60113.735
1203	499142.051	60002.070
1204	499068.375	60081.218
1206	498992.334	60190.977
1207	499029.983	60245.243
1208	499049.228	60265.846
1209	499057.145	60276.462
1211	499103.195	60320.908
1212	499023.276	60403.710
1213	499017.953	60409.225
1214	498969.059	60354.559
1216	498958.437	60269.438
1217	498960.907	60264.910
1218	498945.717	60244.218
1219	498905.490	60302.283
1221	499131.279	59919.776

23713
MAG NAIL WITH BC
WASHER FOUND
Y: 499281.068
X: 58896.009

BP: 9+75.00
Y= 499158.377
X= 59880.735

SEE SHEET 4075-28-21-4.11

OWNER: WIS DOT
DOC: 2554085

SEE SHEET 4075-28-21-4.08

SEE SHEET 4075-28-21-4.04

UTILITY SCHEDULE OF INTERESTS REQUIRED

UTILITY NUMBER	OWNER(S)	INTEREST REQUIRED
200	WISCONSIN PUBLIC SERVICE (GAS)	RELEASE OF RIGHTS
201	WISCONSIN PUBLIC SERVICE (ELEC)	RELEASE OF RIGHTS
202	VILLAGE OF WRIGHTSTOWN PUBLIC WORKS (SANITARY)	RELEASE OF RIGHTS
203	VILLAGE OF WRIGHTSTOWN PUBLIC WORKS (WATER)	RELEASE OF RIGHTS

HIGH STREET CURVE DATA

PI STA. = 13+54.19 PI X = 60192.246 PI Y = 498942.163 DELTA = 77°48'45" D = 130°13'04" TAN = 35.51 L = 59.76 R = 44.00 PC STA. = 13+18.68 PT STA. = 13+78.44	PI STA. = 14+25.14 PI X = 60252.324 PI Y = 498998.282 DELTA = 36°13'33" D = 88°08'50" TAN = 21.26 L = 41.10 R = 65.00 PC STA. = 14+03.88 PT STA. = 14+44.97	PI STA. = 15+60.59 PI X = 60388.233 PI Y = 499014.543 DELTA = 22°36'30" D = 190°59'09" TAN = 6.00 L = 11.84 R = 30.00 PC STA. = 15+54.59 PT STA. = 15+66.43
---	--	--

SCALE, FEET



REFER TO THE TITLE SHEET, RECORDED AS SHEET 2 OF 2, IN DOCUMENT NO. 2620905 FOR ADDITIONAL INFORMATION.

Mead & Hunt

Mead & Hunt, Inc.
1345B North Road
Green Bay, WI 54313-5723
920.496.0500
fax:920.496.0576
www.meadhunt.com



Terry L. Van Hout
TERRY L. VAN HOUT
RLS 2526

THIS PLAT AND RELOCATION ORDER ARE APPROVED FOR THE WISCONSIN DEPARTMENT OF TRANSPORTATION.
(SIGNATURE) *Curt Van Erem* DATE 7-31-2013
(PRINTED NAME) CURT VAN EREM, REAL ESTATE SUPERVISOR

OWNER'S NAMES ARE SHOWN FOR REFERENCE ONLY AND ARE SUBJECT TO CHANGE PRIOR TO THE TRANSFER OF LAND INTERESTS TO THE DEPARTMENT.

SCHEDULE OF LANDS & INTERESTS REQUIRED						
PARCEL NUMBER	OWNER(S)	INTEREST REQUIRED	R/W NEW SF	R/W EXISTING SF	R/W TOTAL SF	TLE SF
33	WILLIAM M. FRITSCH AND CAROL T. FRITSCH	TLE	---	---	---	2470
34	NIES PROPERTIES, LLC	TLE	---	---	---	332
36	HORKMAN RESTAURANTS, LLC (VENDEE)	TLE	---	---	---	326
46	WRIGHSTOWN TAVERN, LLC	TLE	---	---	---	524
47	GARY A. VANDE VOORT	TLE	---	---	---	360

NOTES:
EXISTING HIGHWAY RIGHT-OF-WAY SHOWN HEREIN IS BASED ON THE FOLLOWING POINTS OF REFERENCE: ASSESSOR'S PLAT AND REPLAT OF THE VILLAGE OF WRIGHTSTOWN E.S.F.R.
EXISTING SIDE ROAD RIGHT-OF-WAYS SHOWN HEREIN IS BASED ON THE FOLLOWING POINTS OF REFERENCE: ASSESSOR'S PLAT AND REPLAT OF THE VILLAGE OF WRIGHTSTOWN E.S.F.R.
ALIGNMENTS SHOWN ON THIS PLAT DIFFER FROM CONSTRUCTION ALIGNMENTS.
TLE AREAS SHOWN HEREON DO NOT INCLUDE BUILDING STRUCTURES UNLESS BUILDING IS LABELED "BLD RAZED".

TRANSPORTATION PROJECT PLAT NO: 4075-28-21 - 4.13

THAT PART OF LOTS 3, 4A AND 4B OF BLOCK 1 AND PART OF 5 AND 6A OF BLOCK 2 OF ASSESSOR'S PLAT AND REPLAT OF VILLAGE OF WRIGHTSTOWN E.S.F.R. ALL LOCATED IN AND PART OF GOVERNMENT LOT 2 OF SECTION 2, T21N, R19E, VILLAGE OF WRIGHTSTOWN, BROWN COUNTY, WISCONSIN

RELOCATION ORDER STH 96 BROWN COUNTY

STH 96, WRIGHTSTOWN FOX RIVER BRIDGE AND APPROACHES

TO PROPERLY ESTABLISH, LAY OUT, WIDEN, ENLARGE, EXTEND, CONSTRUCT, RECONSTRUCT, IMPROVE, OR MAINTAIN A PORTION OF THE HIGHWAY DESIGNATED ABOVE, THE STATE OF WISCONSIN DEPARTMENT OF TRANSPORTATION DEEMS IT NECESSARY TO RELOCATE OR CHANGE SAID HIGHWAY AND ACQUIRE CERTAIN LANDS AND INTERESTS OR RIGHTS IN LANDS FOR THE ABOVE NAMED PROJECT.

- TO EFFECT THIS CHANGE, PURSUANT TO AUTHORITY GRANTED UNDER SUBSECTION 84.02 (3) AND SECTION 84.09, WISCONSIN STATUTES, THE DEPARTMENT OF TRANSPORTATION HEREBY ORDERS THAT:
- THAT PORTION OF SAID HIGHWAY AS SHOWN ON THIS PLAT IS LAID OUT AND ESTABLISHED TO THE LINES AND WIDTHS AS SO SHOWN FOR THE ABOVE NAMED PROJECT.
 - THE LANDS OR INTERESTS OR RIGHTS IN LANDS AS SHOWN ON THIS PLAT ARE REQUIRED BY THE DEPARTMENT FOR THE ABOVE PROJECT AND SHALL BE ACQUIRED IN THE NAME OF THE STATE OF WISCONSIN, PURSUANT TO THE PROVISIONS OF SUBSECTION 84.09 (1) OR (2), WISCONSIN STATUTES.

2626446
CATHY WILLQUETTE LINDSAY
BROWN COUNTY RECORDER
GREEN BAY, WI
RECORDED ON
05/07/2013 10:41 AM
REC FEE: 25.00
EXEMPT #
PAGES: 1


RESERVED FOR REGISTER OF DEEDS
PROJECT NUMBER 4075-28-21-4.13
AMENDMENT NO:---

RIGHT-OF-WAY LINE TABLE		
PT#-PT#	LENGTH	DIRECTION
1301-615	180.86	N53°35'28"W
615-614	28.43	S35°37'32"W
614-501	1.49	S35°37'32"W
501-526	129.24	N54°43'11"W
526-524	137.78	N55°17'10"W
524-530	0.79	N34°40'53"E
530-1302	153.52	N30°50'02"E
1302-1303	124.48	S53°56'43"E
1303-1304	119.10	S36°01'58"W
1304-1307	127.00	S53°56'43"E
1307-1308	66.56	N36°01'58"E
1308-1309	29.00	S53°58'02"E
1309-1312	29.00	S53°58'02"E
1312-1313	36.45	S36°01'58"W
1313-1314	152.06	S53°35'28"E
1314-1301	30.00	S36°00'41"W

GOVERNMENT CORNER TIE		
PT#-PT#	LENGTH	DIRECTION
23228-5009	2743.63	S2°05'18"W
23228-1301	3186.31	S72°05'21"W

23228
1" IP WITH B.C. ID
CAP FOUND
Y: 499303.191
X: 64157.502

5009
STONE FOUND
Y: 496561.387
X: 64057.526

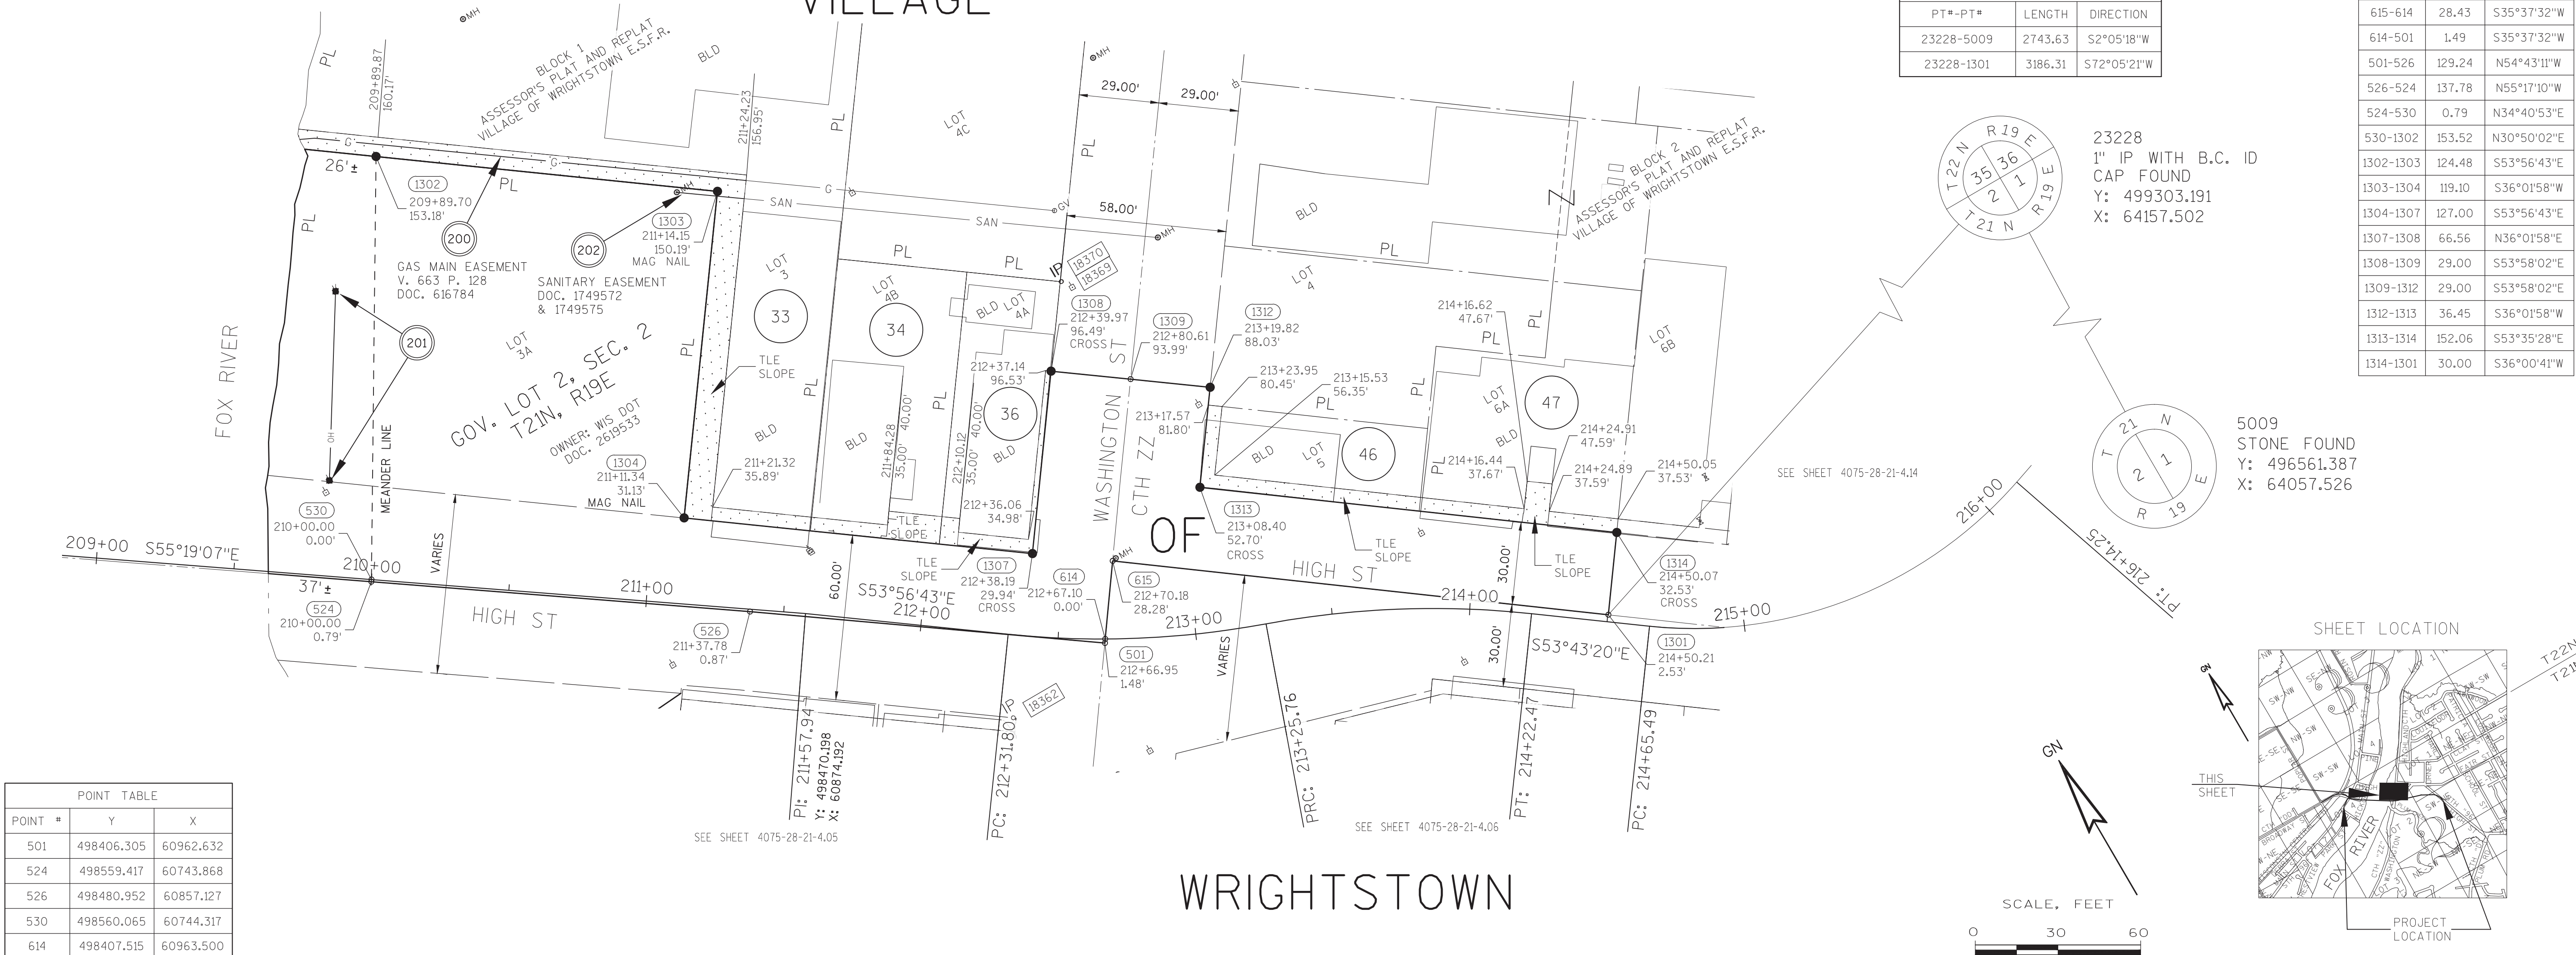

POINT TABLE		
POINT #	Y	X
501	498406.305	60962.632
524	498559.417	60743.868
526	498480.952	60857.127
530	498560.065	60744.317
614	498407.515	60963.500
615	498430.625	60980.060
1301	498323.278	61125.614
1302	498691.889	60823.005
1303	498618.622	60923.645
1304	498522.308	60853.585
1307	498447.562	60956.259
1308	498501.388	60995.413
1309	498484.329	61018.865
1312	498467.270	61042.317
1313	498437.797	61020.878
1314	498347.546	61143.253

UTILITY SCHEDULE OF INTERESTS REQUIRED		
UTILITY NUMBER	OWNER(S)	INTEREST REQUIRED
200	WISCONSIN PUBLIC SERVICE (GAS)	RELEASE OF RIGHTS
201	WISCONSIN PUBLIC SERVICE (ELEC)	RELEASE OF RIGHTS
202	VILLAGE OF WRIGHTSTOWN PUBLIC WORKS (SANITARY)	RELEASE OF RIGHTS

HIGH ST CURVE DATA		
PI STA. = 212+79.10 PI X = 60972.148 PI Y = 498398.886 DELTA = 16°18'53" D = 17°21'44" TAN = 47.30 L = 93.97 R = 330.00 PC STA. = 212+31.80 PT STA. = 213+25.76	PI STA. = 213+74.45 PI X = 61062.501 PI Y = 498366.464 DELTA = 16°32'16" D = 17°06'06" TAN = 48.69 L = 96.70 R = 335.03 PC STA. = 213+25.76 PT STA. = 214+22.47	PI STA. = 215+46.16 PI X = 61201.467 PI Y = 498264.466 DELTA = 54°59'22" D = 36°57'54" TAN = 80.67 L = 148.76 R = 155.00 PC STA. = 214+65.49 PT STA. = 216+14.25

EXISTING MONUMENTS (HIGH STREET)			
POINT	STATION	OFFSET	DESCRIPTION
18362	212+36.35	30.03	CHIS X
18370	212+41.70	-129.10	MAG N/L
18369	212+42.06	-129.21	3/4 REBAR

REFER TO THE TITLE SHEET, RECORDED AS SHEET 2 OF 2, IN DOCUMENT NO. 2620905 FOR ADDITIONAL INFORMATION.

Mead & Hunt
Mead & Hunt, Inc.
1345B North Road
Green Bay, WI 54313-5723
920.496.0500
fax: 920.496.0576
www.meadhunt.com

I, TERRY L. VAN HOUT, REGISTERED LAND SURVEYOR, HEREBY CERTIFY THAT IN FULL COMPLIANCE WITH THE PROVISIONS OF SECTION 84.095 OF THE WISCONSIN STATUTES AND UNDER THE DIRECTION OF THE WISCONSIN DEPARTMENT OF TRANSPORTATION, I HAVE SURVEYED AND MAPPED TRANSPORTATION PROJECT PLAT 4075-28-21-4.13 AND THAT SUCH PLAT CORRECTLY REPRESENTS ALL EXTERIOR BOUNDARIES OF THE SURVEYED LAND.

Terry L. Van Hout
TERRY L. VAN HOUT,
RLS 2526
DATE: 5-2-2013

THIS PLAT AND RELOCATION ORDER ARE APPROVED FOR THE WISCONSIN DEPARTMENT OF TRANSPORTATION.
(SIGNATURE) *Bruce Enke* DATE: 5-3-2013
(PRINTED NAME) H. BRUCE ENKE, TECHNICAL SERVICES MANAGER

OWNER'S NAMES ARE SHOWN FOR REFERENCE ONLY AND ARE SUBJECT TO CHANGE PRIOR TO THE TRANSFER OF LAND INTERESTS TO THE DEPARTMENT.

SCHEDULE OF LANDS & INTERESTS REQUIRED

PARCEL NUMBER	OWNER(S)	INTEREST REQUIRED	R/W NEW SF	R/W EXISTING SF	R/W TOTAL SF	TLE SF
48	ROBERT E. VANDE HEY AND BONETA E. VANDE HEY	TLE	---	---	---	463
49	WISCONSIN TELEPHONE COMPANY	TLE	---	---	---	338
55	WRIGHTSTOP, LLC	TLE	---	---	---	4055

NOTES:
EXISTING HIGHWAY RIGHT-OF-WAY SHOWN HEREIN IS BASED ON THE FOLLOWING POINTS OF REFERENCE: ASSESSOR'S PLAT AND REPLAT OF THE VILLAGE OF WRIGHTSTOWN E.S.F.R. AND DOC. 328720, V. 263, P. 220
EXISTING SIDE ROAD RIGHT-OF-WAYS SHOWN HEREIN IS BASED ON THE FOLLOWING POINTS OF REFERENCE: ASSESSOR'S PLAT AND REPLAT OF THE VILLAGE OF WRIGHTSTOWN E.S.F.R.
ALIGNMENTS SHOWN ON THIS PLAT DIFFER FROM CONSTRUCTION ALIGNMENTS.
TLE AREAS SHOWN HEREON DO NOT INCLUDE BUILDING STRUCTURES UNLESS BUILDING IS LABELED "BLD RAZED".

UTILITY SCHEDULE OF INTERESTS REQUIRED

UTILITY NUMBER	OWNER(S)	INTEREST REQUIRED
204	AT&T WISCONSIN	RELEASE OF RIGHTS

TRANSPORTATION PROJECT PLAT NO: 4075-28-21 - 4.14

THAT PART OF LOT 2 OF CSM NO. 4300, AND PART OF LOTS 6B, AND 7 OF BLOCK 2 OF ASSESSOR'S PLAT AND REPLAT OF VILLAGE OF WRIGHTSTOWN E.S.F.R., ALL LOCATED IN PART OF GOVERNMENT LOTS 1 AND 2, SECTION 2, T21N, R19E, VILLAGE OF WRIGHTSTOWN, BROWN COUNTY, WISCONSIN

RELOCATION ORDER STH 96 BROWN COUNTY

STH 96, WRIGHTSTOWN FOX RIVER BRIDGE AND APPROACHES

TO PROPERLY ESTABLISH, LAY OUT, WIDEN, ENLARGE, EXTEND, CONSTRUCT, RECONSTRUCT, IMPROVE, OR MAINTAIN A PORTION OF THE HIGHWAY DESIGNATED ABOVE, THE STATE OF WISCONSIN DEPARTMENT OF TRANSPORTATION DEEMS IT NECESSARY TO RELOCATE OR CHANGE SAID HIGHWAY AND ACQUIRE CERTAIN LANDS AND INTERESTS OR RIGHTS IN LANDS FOR THE ABOVE NAMED PROJECT.

TO EFFECT THIS CHANGE, PURSUANT TO AUTHORITY GRANTED UNDER SUBSECTION 84.02 (3) AND SECTION 84.09, WISCONSIN STATUTES, THE DEPARTMENT OF TRANSPORTATION HEREBY ORDERS THAT:
1. THAT PORTION OF SAID HIGHWAY AS SHOWN ON THIS PLAT IS LAID OUT AND ESTABLISHED TO THE LINES AND WIDTHS AS SO SHOWN FOR THE ABOVE NAMED PROJECT.
2. THE LANDS OR INTERESTS OR RIGHTS IN LANDS AS SHOWN ON THIS PLAT ARE REQUIRED BY THE DEPARTMENT FOR THE ABOVE PROJECT AND SHALL BE ACQUIRED IN THE NAME OF THE STATE OF WISCONSIN, PURSUANT TO THE PROVISIONS OF SUBSECTION 84.09 (1) OR (2), WISCONSIN STATUTES.


2626450
CATHY WILLIQUETTE LINDSAY
BROWN COUNTY RECORDER
GREEN BAY, WI
RECORDED ON
05/07/2013 10:44 AM
REC FEE: 25.00
EXEMPT #
PAGES: 1

RESERVED FOR REGISTER OF DEEDS
PROJECT NUMBER 4075-28-21-4.14
AMENDMENT NO:---

RIGHT-OF-WAY LINE TABLE		
PT#-PT#	LENGTH	DIRECTION
1401-1402	82.71	S71°13'34"W
1402-601	315.85	S71°13'34"W
601-616	69.03	N53°35'28"W
616-1301	42.63	N53°35'28"W
1301-1314	30.00	N36°00'41"E
1314-1403	40.04	S53°35'27"E
1403-1404	81.49	S82°29'07"E
1404-1406	282.72	N71°17'18"E
1406-1407	85.89	N54°17'35"W
14071-1408	25.02	N35°42'25"E
1408-1401	152.57	S54°19'02"E

POINT TABLE		
POINT #	Y	X
601	498257.002	61215.479
616	498297.976	61159.921
721	498328.314	61389.972
1301	498323.278	61125.614
1314	498347.546	61143.253
1401	498385.272	61592.832
1402	498358.652	61514.520
1403	498323.777	61175.481
1404	498313.120	61256.274
1406	498403.816	61524.047
1407	498453.944	61454.304
1408	498474.264	61468.909


GOVERNMENT CORNER TIE		
PT#-PT#	LENGTH	DIRECTION
23228-5009	2743.63	S2°05'18"W
23228-1401	2723.99	S70°18'26"W

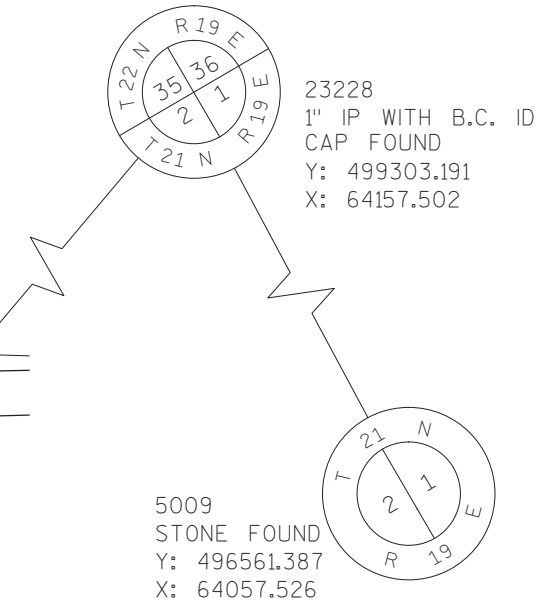

HIGH ST CURVE DATA

PI STA. = 213+74.45 PI X = 61062.501 PI Y = 498366.464 DELTA = 16°32'16" D = 17°06'06" TAN = 48.69 L = 96.70 R = 335.03 PC STA. = 213+25.76 PT STA. = 214+22.47	PI STA. = 215+46.16 PI X = 61201.467 PI Y = 498264.466 DELTA = 54°59'22" D = 36°57'54" TAN = 80.67 L = 148.76 R = 155.00 PC STA. = 214+65.49 PT STA. = 216+14.25	PI STA. = 219+45.24 PI X = 61591.369 PI Y = 498396.528 DELTA = 56°06'23" D = 18°07'54" TAN = 168.40 L = 309.44 R = 316.00 PC STA. = 217+76.84 PT STA. = 220+86.28
--	---	--

SHEET LOCATION

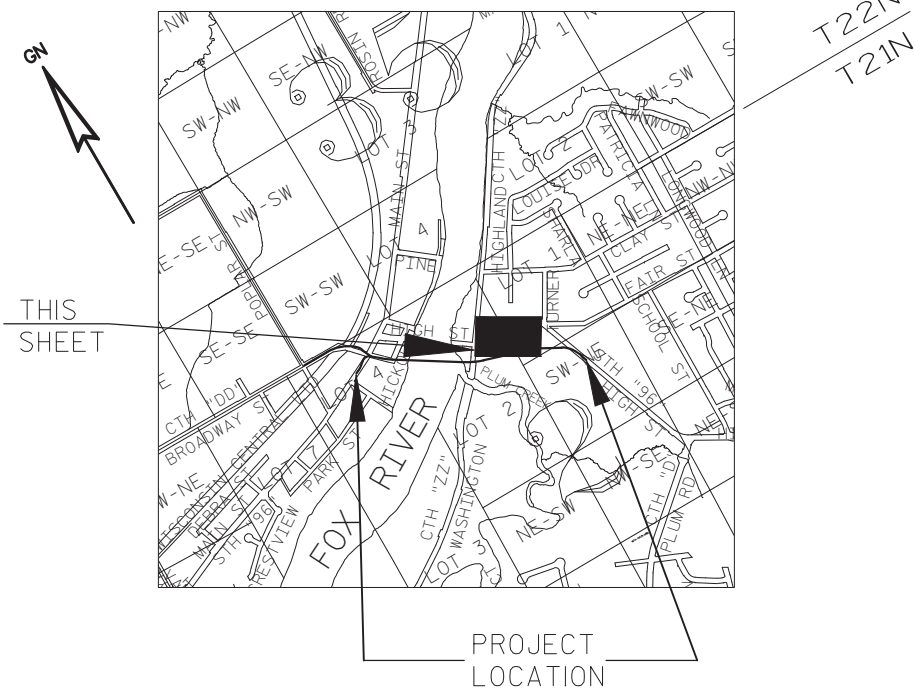

SCALE, FEET



EXISTING MONUMENTS (HIGH STREET)			
POINT	STATION	OFFSET	DESCRIPTION
18360	216+46.23	-28.50	1 IP TOP DAMAGED
18348	216+79.00	-28.49	1 IP
18361	217+22.97	51.46	1 IP
18349	217+34.03	-28.51	MAG N/L
18356	217+68.64	-189.57	1 IP
18355	218+45.13	-138.49	1 IP
18347	218+71.98	-44.73	CHIS X
18354	219+48.90	-59.37	1 IP

REFER TO THE TITLE SHEET, RECORDED AS SHEET 2 OF 2, IN DOCUMENT NO. 2620905 FOR ADDITIONAL INFORMATION.

Mead & Hunt

Mead & Hunt, Inc.
1345B North Road
Green Bay, WI 54313-5723
920.496.0500
fax: 920.496.0576
www.meadhunt.com



I, TERRY L. VAN HOUT, REGISTERED LAND SURVEYOR, HEREBY CERTIFY THAT IN FULL COMPLIANCE WITH THE PROVISIONS OF SECTION 84.095 OF THE WISCONSIN STATUTES AND UNDER THE DIRECTION OF THE WISCONSIN DEPARTMENT OF TRANSPORTATION, I HAVE SURVEYED AND MAPPED TRANSPORTATION PROJECT PLAT 4075-28-21-4.14 AND THAT SUCH PLAT CORRECTLY REPRESENTS ALL EXTERIOR BOUNDARIES OF THE SURVEYED LAND.

Terry L. Van Hout DATE: 5-2-2013

TERRY L. VAN HOUT,
RLS 2526

THIS PLAT AND RELOCATION ORDER ARE APPROVED FOR THE WISCONSIN DEPARTMENT OF TRANSPORTATION.
(SIGNATURE) Bruce Enke DATE: 5-3-2013
(PRINTED NAME) H. BRUCE ENKE, TECHNICAL SERVICES MANAGER

OWNER'S NAMES ARE SHOWN FOR REFERENCE ONLY AND ARE SUBJECT TO CHANGE PRIOR TO THE TRANSFER OF LAND INTERESTS TO THE DEPARTMENT.

SCHEDULE OF LANDS & INTERESTS REQUIRED

PARCEL NUMBER	OWNER(S)	INTEREST REQUIRED	R/W NEW SF	R/W EXISTING SF	R/W TOTAL SF	TLE SF
58	DANIEL F. EGAN, JR.	TLE	---	---	---	2587
66	PAUL C. JANSEN	TLE	---	---	---	1023
67	JASON W. KRUEGER AND TARA L. KRUEGER	TLE	---	---	---	519
68	CHARLES N. BOWERS	TLE	---	---	---	1168
69	SCHMDT DEVELOPMENT, LLC	TLE	---	---	---	707
71	DANIEL K. GARVEY AND NICOLE A. GARVEY	TLE	---	---	---	502

NOTES:

EXISTING HIGHWAY RIGHT-OF-WAY SHOWN HEREIN IS BASED ON THE FOLLOWING POINTS OF REFERENCE: MUELLER'S ADDITION OF ASSESSOR'S PLAT AND REPLAT OF THE VILLAGE OF WRIGHTSTOWN E.S.F.R.
EXISTING SIDE ROAD RIGHT-OF-WAYS SHOWN HEREIN IS BASED ON THE FOLLOWING POINTS OF REFERENCE: MUELLER'S ADDITION OF ASSESSOR'S PLAT AND REPLAT OF THE VILLAGE OF WRIGHTSTOWN E.S.F.R.
ALIGNMENTS SHOWN ON THIS PLAT DIFFER FROM CONSTRUCTION ALIGNMENTS.
TLE AREAS SHOWN HEREON DO NOT INCLUDE BUILDING STRUCTURES UNLESS BUILDING IS LABELED "BLD RAZED".

UTILITY SCHEDULE OF INTERESTS REQUIRED

UTILITY NUMBER	OWNER(S)	INTEREST REQUIRED
204	AT&T WISCONSIN	RELEASE OF RIGHTS

RIGHT-OF-WAY LINE TABLE		
PT*-PT*	LENGTH	DIRECTION
1501-1502	229.10	S30°17'07"W
1502-1503	19.97	S30°17'07"W
1503-1504	30.38	S60°48'17"W
1504-1506	20.00	N20°07'33"W
1506-1507	339.78	N61°14'22"W
1507-702	160.06	S71°10'52"W
702-701	42.39	N1°16'39"E
701-1402	122.79	N71°13'34"E
1402-1401	82.71	N71°13'34"E
1401-1407	152.57	N54°19'02"W
1407-1508	25.01	N35°42'25"E
1508-1509	122.33	S54°20'23"E
1509-1511	278.30	S61°09'54"E
1511-1512	121.43	N30°25'38"E
1512-1513	80.47	S61°13'17"E
1513-1514	41.83	N30°17'43"E
1514-1501	29.96	S59°44'40"E

POINT TABLE		
POINT #	Y	X
701	498319.134	61398.263
702	498276.755	61397.318
721	498328.314	61389.972
1401	498385.272	61592.832
1402	498358.652	61514.520
1407	498474.264	61468.909
1501	498376.027	62005.699
1502	498178.192	61890.161
1503	498160.944	61880.088
1504	498146.125	61853.567
1506	498164.904	61846.686
1507	498328.387	61548.823
1508	498494.574	61483.507
1509	498423.260	61582.896
1511	498289.038	61826.690
1512	498393.743	61888.186
1513	498355.001	61958.719
1514	498391.121	61979.822

TRANSPORTATION PROJECT PLAT NO: 4075-28-21 - 4.15, AMENDMENT NO: 1
AMENDS TO ADD PARCEL 58 TO TPP 4075-28-21 - 4.15, RECORDED AS
BROWN COUNTY DOC. NO. 2627960

THAT PART OF LOT 1 OF CSM NO. 5947, PART OF LOTS 1, 2, 4, 5, AND 28A OF BLOCK 1 AND PART OF LOTS 11 AND 12 OF BLOCK 2, MUELLER'S ADDITION OF ASSESSOR'S PLAT AND REPLAT OF VILLAGE OF WRIGHTSTOWN E.S.F.R., ALL LOCATED IN AND PART GOVERNMENT LOT 1 OF SECTION 2, T21N, R19E, VILLAGE OF WRIGHTSTOWN, BROWN COUNTY, WISCONSIN

RELOCATION ORDER STH 96 BROWN COUNTY

STH 96, WRIGHTSTOWN FOX RIVER BRIDGE AND APPROACHES

TO PROPERLY ESTABLISH, LAY OUT, WIDEN, ENLARGE, EXTEND, CONSTRUCT, RECONSTRUCT, IMPROVE, OR MAINTAIN A PORTION OF THE HIGHWAY DESIGNATED ABOVE, THE STATE OF WISCONSIN DEPARTMENT OF TRANSPORTATION DEEMS IT NECESSARY TO RELOCATE OR CHANGE SAID HIGHWAY AND ACQUIRE CERTAIN LANDS AND INTERESTS OR RIGHTS IN LANDS FOR THE ABOVE NAMED PROJECT.


TO EFFECT THIS CHANGE, PURSUANT TO AUTHORITY GRANTED UNDER SUBSECTION 84.02 (3) AND SECTION 84.09, WISCONSIN STATUTES, THE DEPARTMENT OF TRANSPORTATION HEREBY ORDERS THAT:

- THAT PORTION OF SAID HIGHWAY AS SHOWN ON THIS PLAT IS LAID OUT AND ESTABLISHED TO THE LINES AND WIDTHS AS SO SHOWN FOR THE ABOVE NAMED PROJECT.
- THE LANDS OR INTERESTS OR RIGHTS IN LANDS AS SHOWN ON THIS PLAT ARE REQUIRED BY THE DEPARTMENT FOR THE ABOVE PROJECT AND SHALL BE ACQUIRED IN THE NAME OF THE STATE OF WISCONSIN, PURSUANT TO THE PROVISIONS OF SUBSECTION 84.09 (1) OR (2), WISCONSIN STATUTES.

HIGH ST CURVE DATA

PI STA. = 219+45.24
PI X = 61591.369
PI Y = 498396.528
DELTA = 56°06'23"
D = 18°07'54"
TAN = 168.40
L = 309.44
R = 316.00
PC STA. = 217+76.84
PT STA. = 220+86.28


PI STA. = 222+24.27
PI X = 61834.784
PI Y = 498210.459
DELTA = 7°10'01"
D = 11°27'33"
TAN = 31.31
L = 62.54
R = 500.00
PC STA. = 221+92.96
PT STA. = 222+55.50

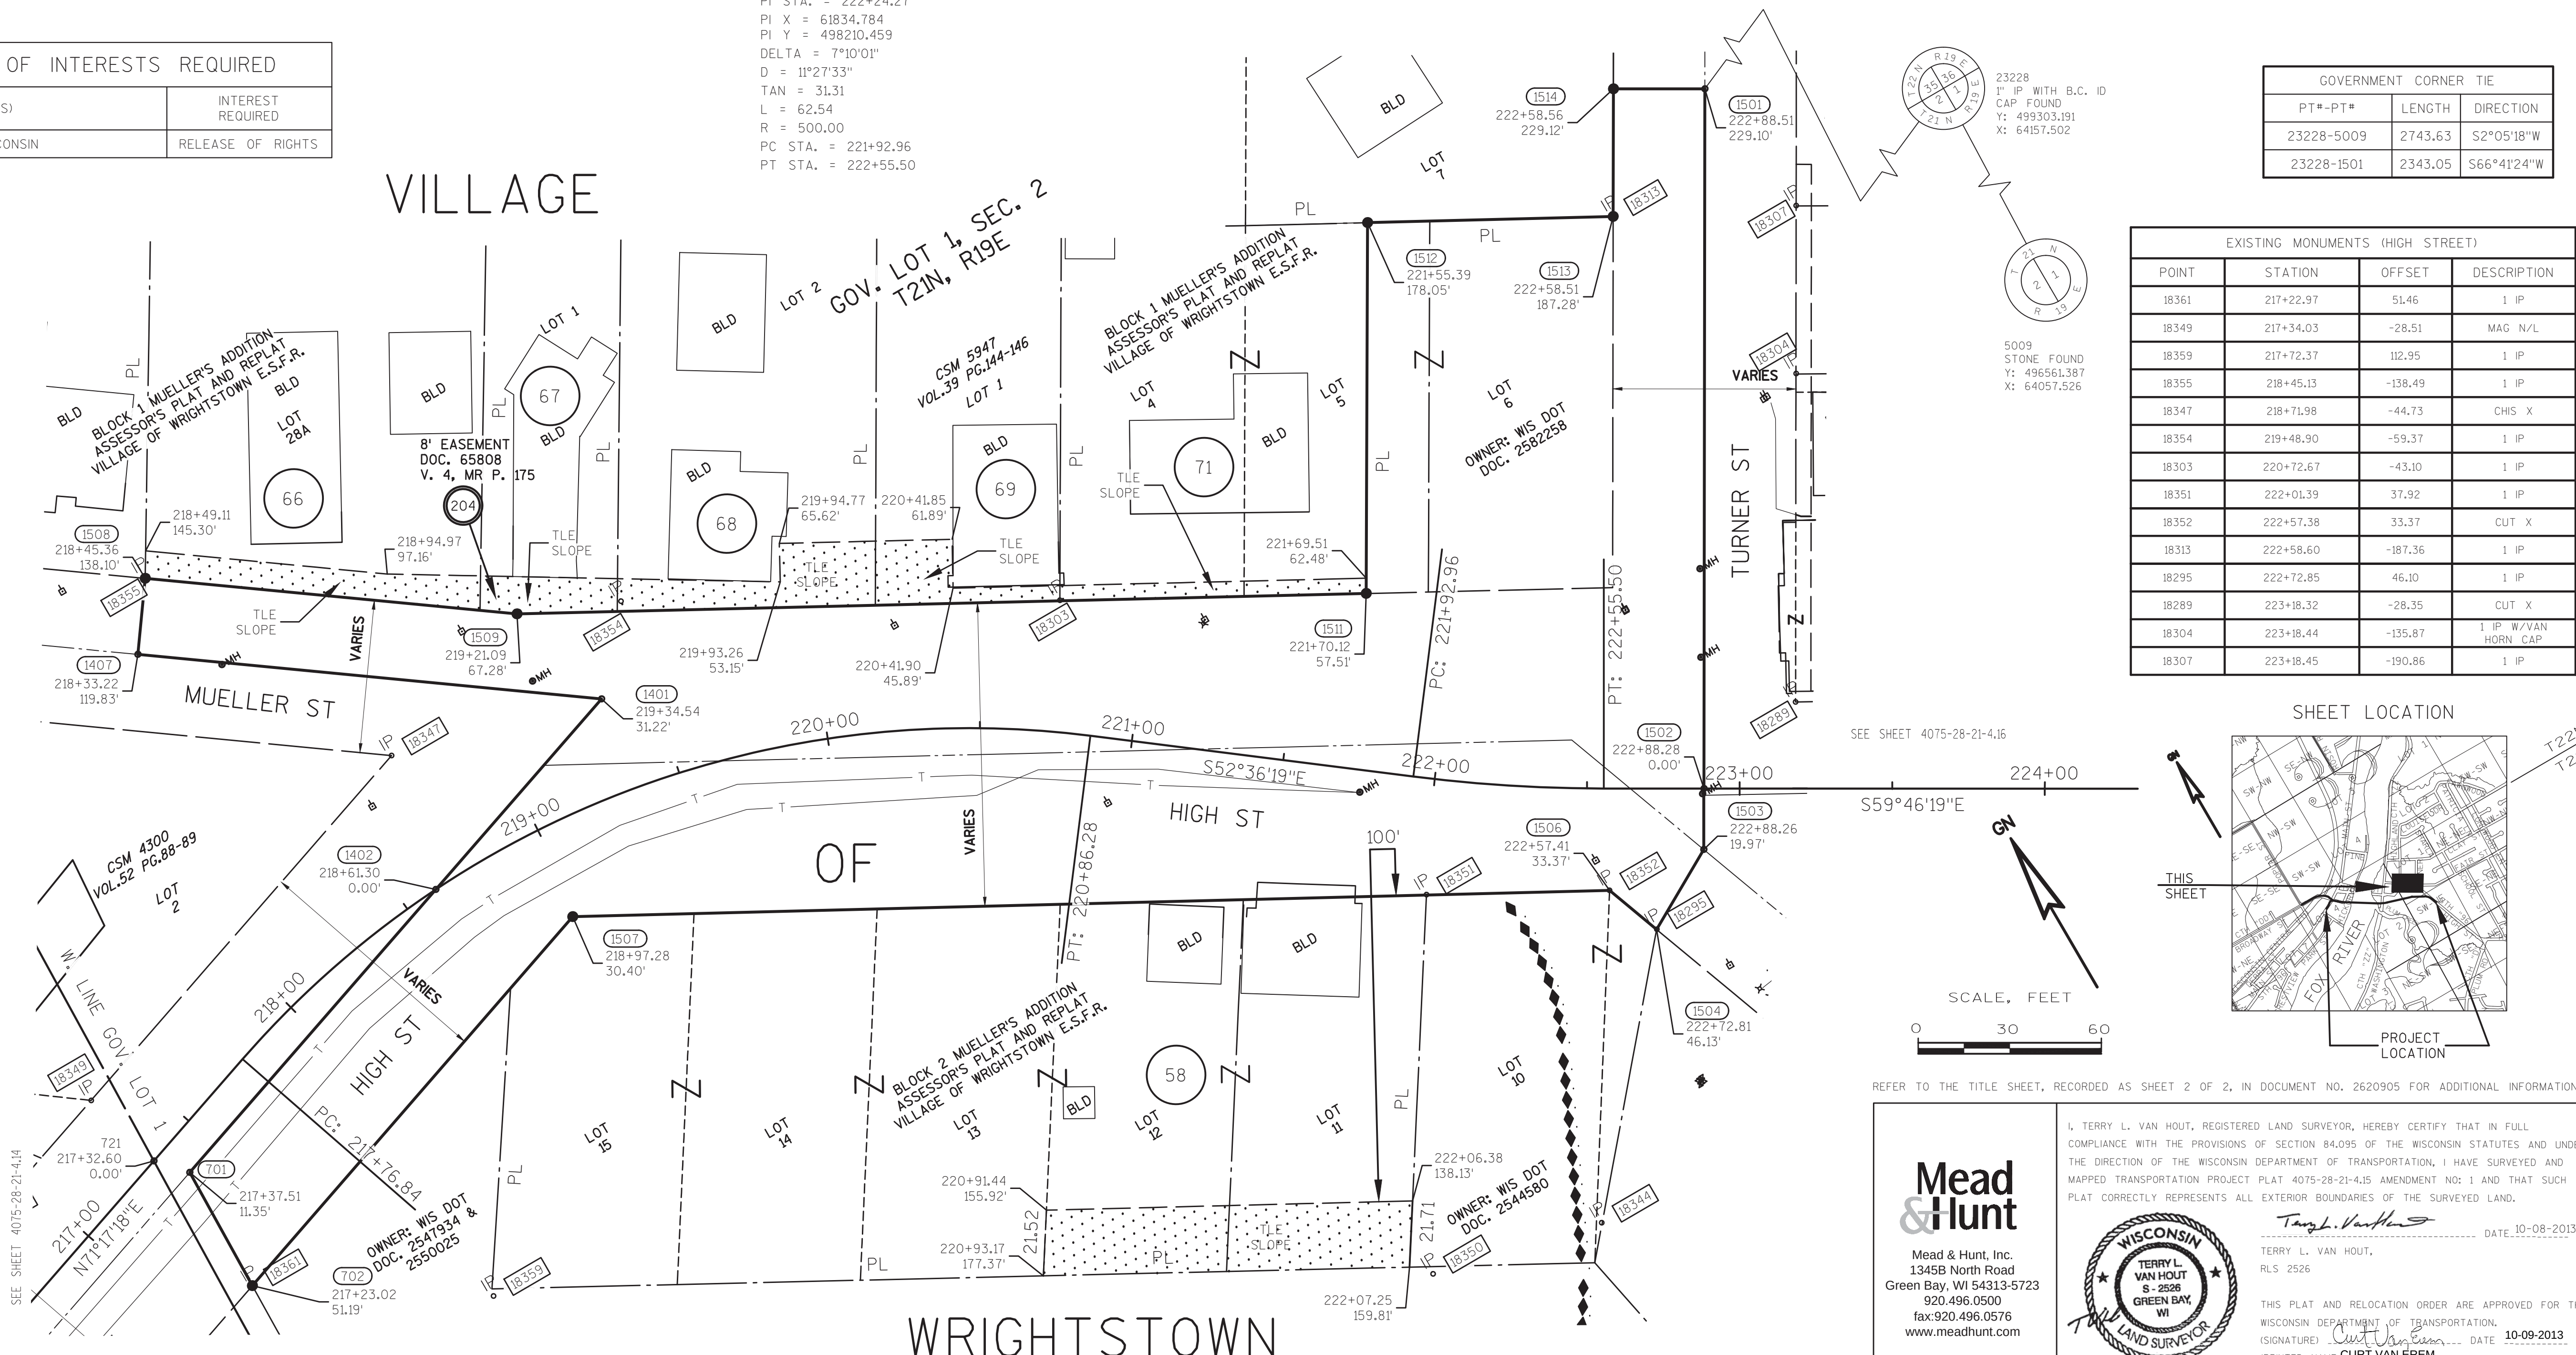

GOVERNMENT CORNER TIE		
PT*-PT*	LENGTH	DIRECTION
23228-5009	2743.63	S2°05'18"W
23228-1501	2343.05	S66°41'24"W

EXISTING MONUMENTS (HIGH STREET)			
POINT	STATION	OFFSET	DESCRIPTION
18361	217+22.97	51.46	1 IP
18349	217+34.03	-28.51	MAG N/L
18359	217+72.37	112.95	1 IP
18355	218+45.13	-138.49	1 IP
18347	218+71.98	-44.73	CHIS X
18354	219+48.90	-59.37	1 IP
18303	220+72.67	-43.10	1 IP
18351	222+01.39	37.92	1 IP
18352	222+57.38	33.37	CUT X
18313	222+58.60	-187.36	1 IP
18295	222+72.85	46.10	1 IP
18289	223+18.32	-28.35	CUT X
18304	223+18.44	-135.87	1 IP W/VAN HORN CAP
18307	223+18.45	-190.86	1 IP

SHEET LOCATION

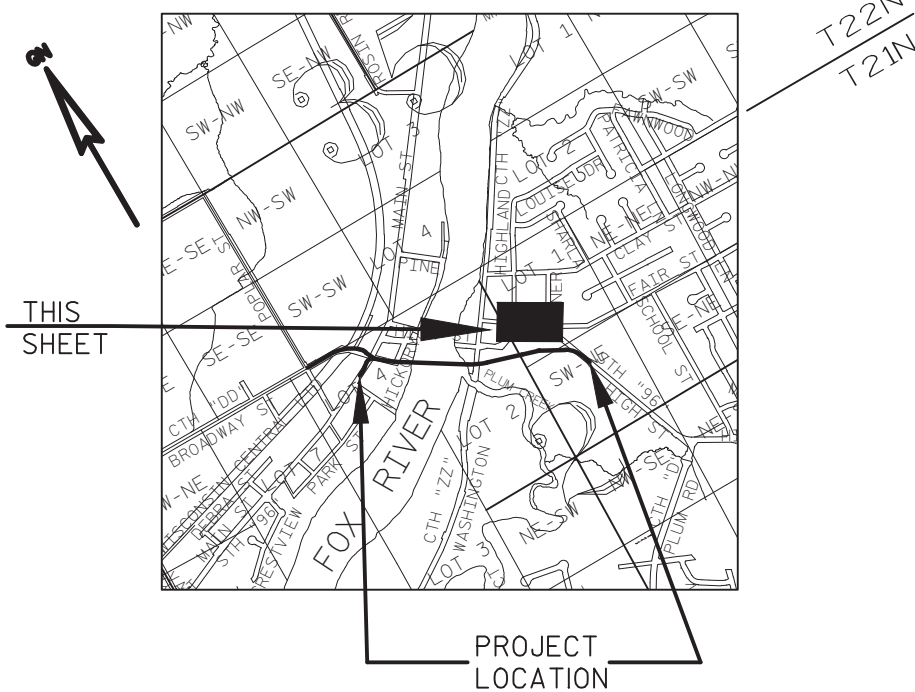

REFER TO THE TITLE SHEET, RECORDED AS SHEET 2 OF 2, IN DOCUMENT NO. 2620905 FOR ADDITIONAL INFORMATION.

Mead & Hunt

Mead & Hunt, Inc.
1345B North Road
Green Bay, WI 54313-5723
920.496.0500
fax: 920.496.0576
www.meadhunt.com

WISCONSIN
TERRY L. VAN HOUT
S-2526
GREEN BAY
WI
LAND SURVEYOR

Terry L. Van Hout

TERRY L. VAN HOUT,
RLS 2526

THIS PLAT AND RELOCATION ORDER ARE APPROVED FOR THE
WISCONSIN DEPARTMENT OF TRANSPORTATION.
(SIGNATURE) *Curt Van Erem* DATE 10-09-2013
(PRINTED NAME) CURT VAN EREM

OWNER'S NAMES ARE SHOWN FOR REFERENCE ONLY AND ARE SUBJECT TO CHANGE PRIOR TO THE TRANSFER OF LAND INTERESTS TO THE DEPARTMENT.

SCHEDULE OF LANDS & INTERESTS REQUIRED

PARCEL NUMBER	OWNER(S)	INTEREST REQUIRED	R/W NEW SF	R/W EXISTING SF	R/W TOTAL SF	TLE SF
66	PAUL C. JANSEN	TLE	---	---	---	1023
67	JASON W. KRUEGER AND TARA L. KRUEGER	TLE	---	---	---	519
68	CHARLES N. BOWERS	TLE	---	---	---	1168
69	SCHMDT DEVELOPMENT, LLC	TLE	---	---	---	707
71	DANIEL K. GARVEY AND NICOLE A. GARVEY	TLE	---	---	---	502

NOTES:

EXISTING HIGHWAY RIGHT-OF-WAY SHOWN HEREIN IS BASED ON THE FOLLOWING POINTS OF REFERENCE: MUELLER'S ADDITION OF ASSESSOR'S PLAT AND REPLAT OF THE VILLAGE OF WRIGHTSTOWN E.S.F.R.
EXISTING SIDE ROAD RIGHT-OF-WAYS SHOWN HEREIN IS BASED ON THE FOLLOWING POINTS OF REFERENCE: MUELLER'S ADDITION OF ASSESSOR'S PLAT AND REPLAT OF THE VILLAGE OF WRIGHTSTOWN E.S.F.R.
ALIGNMENTS SHOWN ON THIS PLAT DIFFER FROM CONSTRUCTION ALIGNMENTS.
TLE AREAS SHOWN HEREON DO NOT INCLUDE BUILDING STRUCTURES UNLESS BUILDING IS LABELED "BLD RAZED".

UTILITY SCHEDULE OF INTERESTS REQUIRED

UTILITY NUMBER	OWNER(S)	INTEREST REQUIRED
204	AT&T WISCONSIN	RELEASE OF RIGHTS

RIGHT-OF-WAY LINE TABLE		
PT#-PT#	LENGTH	DIRECTION
1501-1502	229.10	S30°17'07"W
1502-1503	19.97	S30°17'07"W
1503-1504	30.38	S60°48'17"W
1504-1506	20.00	N20°07'33"W
1506-1507	339.78	N61°14'22"W
1507-702	160.06	S71°10'52"W
702-701	42.39	N1°16'39"E
701-1402	122.79	N71°13'34"E
1402-1401	82.71	N71°13'34"E
1401-1407	152.57	N54°19'02"W
1407-1508	25.01	N35°42'25"E
1508-1509	122.33	S54°20'23"E
1509-1511	278.30	S61°09'54"E
1511-1512	121.43	N30°25'38"E
1512-1513	80.47	S61°13'17"E
1513-1514	41.83	N30°17'43"E
1514-1501	29.96	S59°44'40"E

POINT TABLE		
POINT #	Y	X
701	498319.134	61398.263
702	498276.755	61397.318
721	498328.314	61389.972
1401	498385.272	61592.832
1402	498358.652	61514.520
1407	498474.264	61468.909
1501	498376.027	62005.699
1502	498178.192	61890.161
1503	498160.944	61880.088
1504	498146.125	61853.567
1506	498164.904	61846.686
1507	498328.387	61548.823
1508	498494.574	61483.507
1509	498423.260	61582.896
1511	498289.038	61826.690
1512	498393.743	61888.186
1513	498355.001	61958.719
1514	498391.121	61979.822

TRANSPORTATION PROJECT PLAT NO: 4075-28-21 - 4.15

THAT PART OF LOT 1 OF CSM NO. 5947 AND PART OF LOTS 1, 2, 4, 5, AND 28A OF BLOCK 1 OF MUELLER'S ADDITION OF ASSESSOR'S PLAT AND REPLAT OF VILLAGE OF WRIGHTSTOWN E.S.F.R., ALL LOCATED IN AND PART GOVERNMENT LOT 1 OF SECTION 2, T21N, R19E, VILLAGE OF WRIGHTSTOWN, BROWN COUNTY, WISCONSIN

RELOCATION ORDER STH 96 BROWN COUNTY

STH 96, WRIGHTSTOWN FOX RIVER BRIDGE AND APPROACHES


TO PROPERLY ESTABLISH, LAY OUT, WIDEN, ENLARGE, EXTEND, CONSTRUCT, RECONSTRUCT, IMPROVE, OR MAINTAIN A PORTION OF THE HIGHWAY DESIGNATED ABOVE, THE STATE OF WISCONSIN DEPARTMENT OF TRANSPORTATION DEEMS IT NECESSARY TO RELOCATE OR CHANGE SAID HIGHWAY AND ACQUIRE CERTAIN LANDS AND INTERESTS OR RIGHTS IN LANDS FOR THE ABOVE NAMED PROJECT.

TO EFFECT THIS CHANGE, PURSUANT TO AUTHORITY GRANTED UNDER SUBSECTION 84.02 (3) AND SECTION 84.09, WISCONSIN STATUTES, THE DEPARTMENT OF TRANSPORTATION HEREBY ORDERS THAT:

- THAT PORTION OF SAID HIGHWAY AS SHOWN ON THIS PLAT IS LAID OUT AND ESTABLISHED TO THE LINES AND WIDTHS AS SO SHOWN FOR THE ABOVE NAMED PROJECT.
- THE LANDS OR INTERESTS OR RIGHTS IN LANDS AS SHOWN ON THIS PLAT ARE REQUIRED BY THE DEPARTMENT FOR THE ABOVE PROJECT AND SHALL BE ACQUIRED IN THE NAME OF THE STATE OF WISCONSIN, PURSUANT TO THE PROVISIONS OF SUBSECTION 84.09 (1) OR (2), WISCONSIN STATUTES.



HIGH ST CURVE DATA

PI STA. = 219+45.24 PI STA. = 222+24.27
PI X = 61591.369 PI X = 61834.784
PI Y = 498396.528 PI Y = 498210.459
DELTA = 56°06'23" DELTA = 7°10'01"
D = 18°07'54" D = 11°27'33"
TAN = 168.40 TAN = 31.31
L = 309.44 L = 62.54
R = 316.00 R = 500.00
PC STA. = 217+76.84 PC STA. = 221+92.96
PT STA. = 220+86.28 PT STA. = 222+55.50

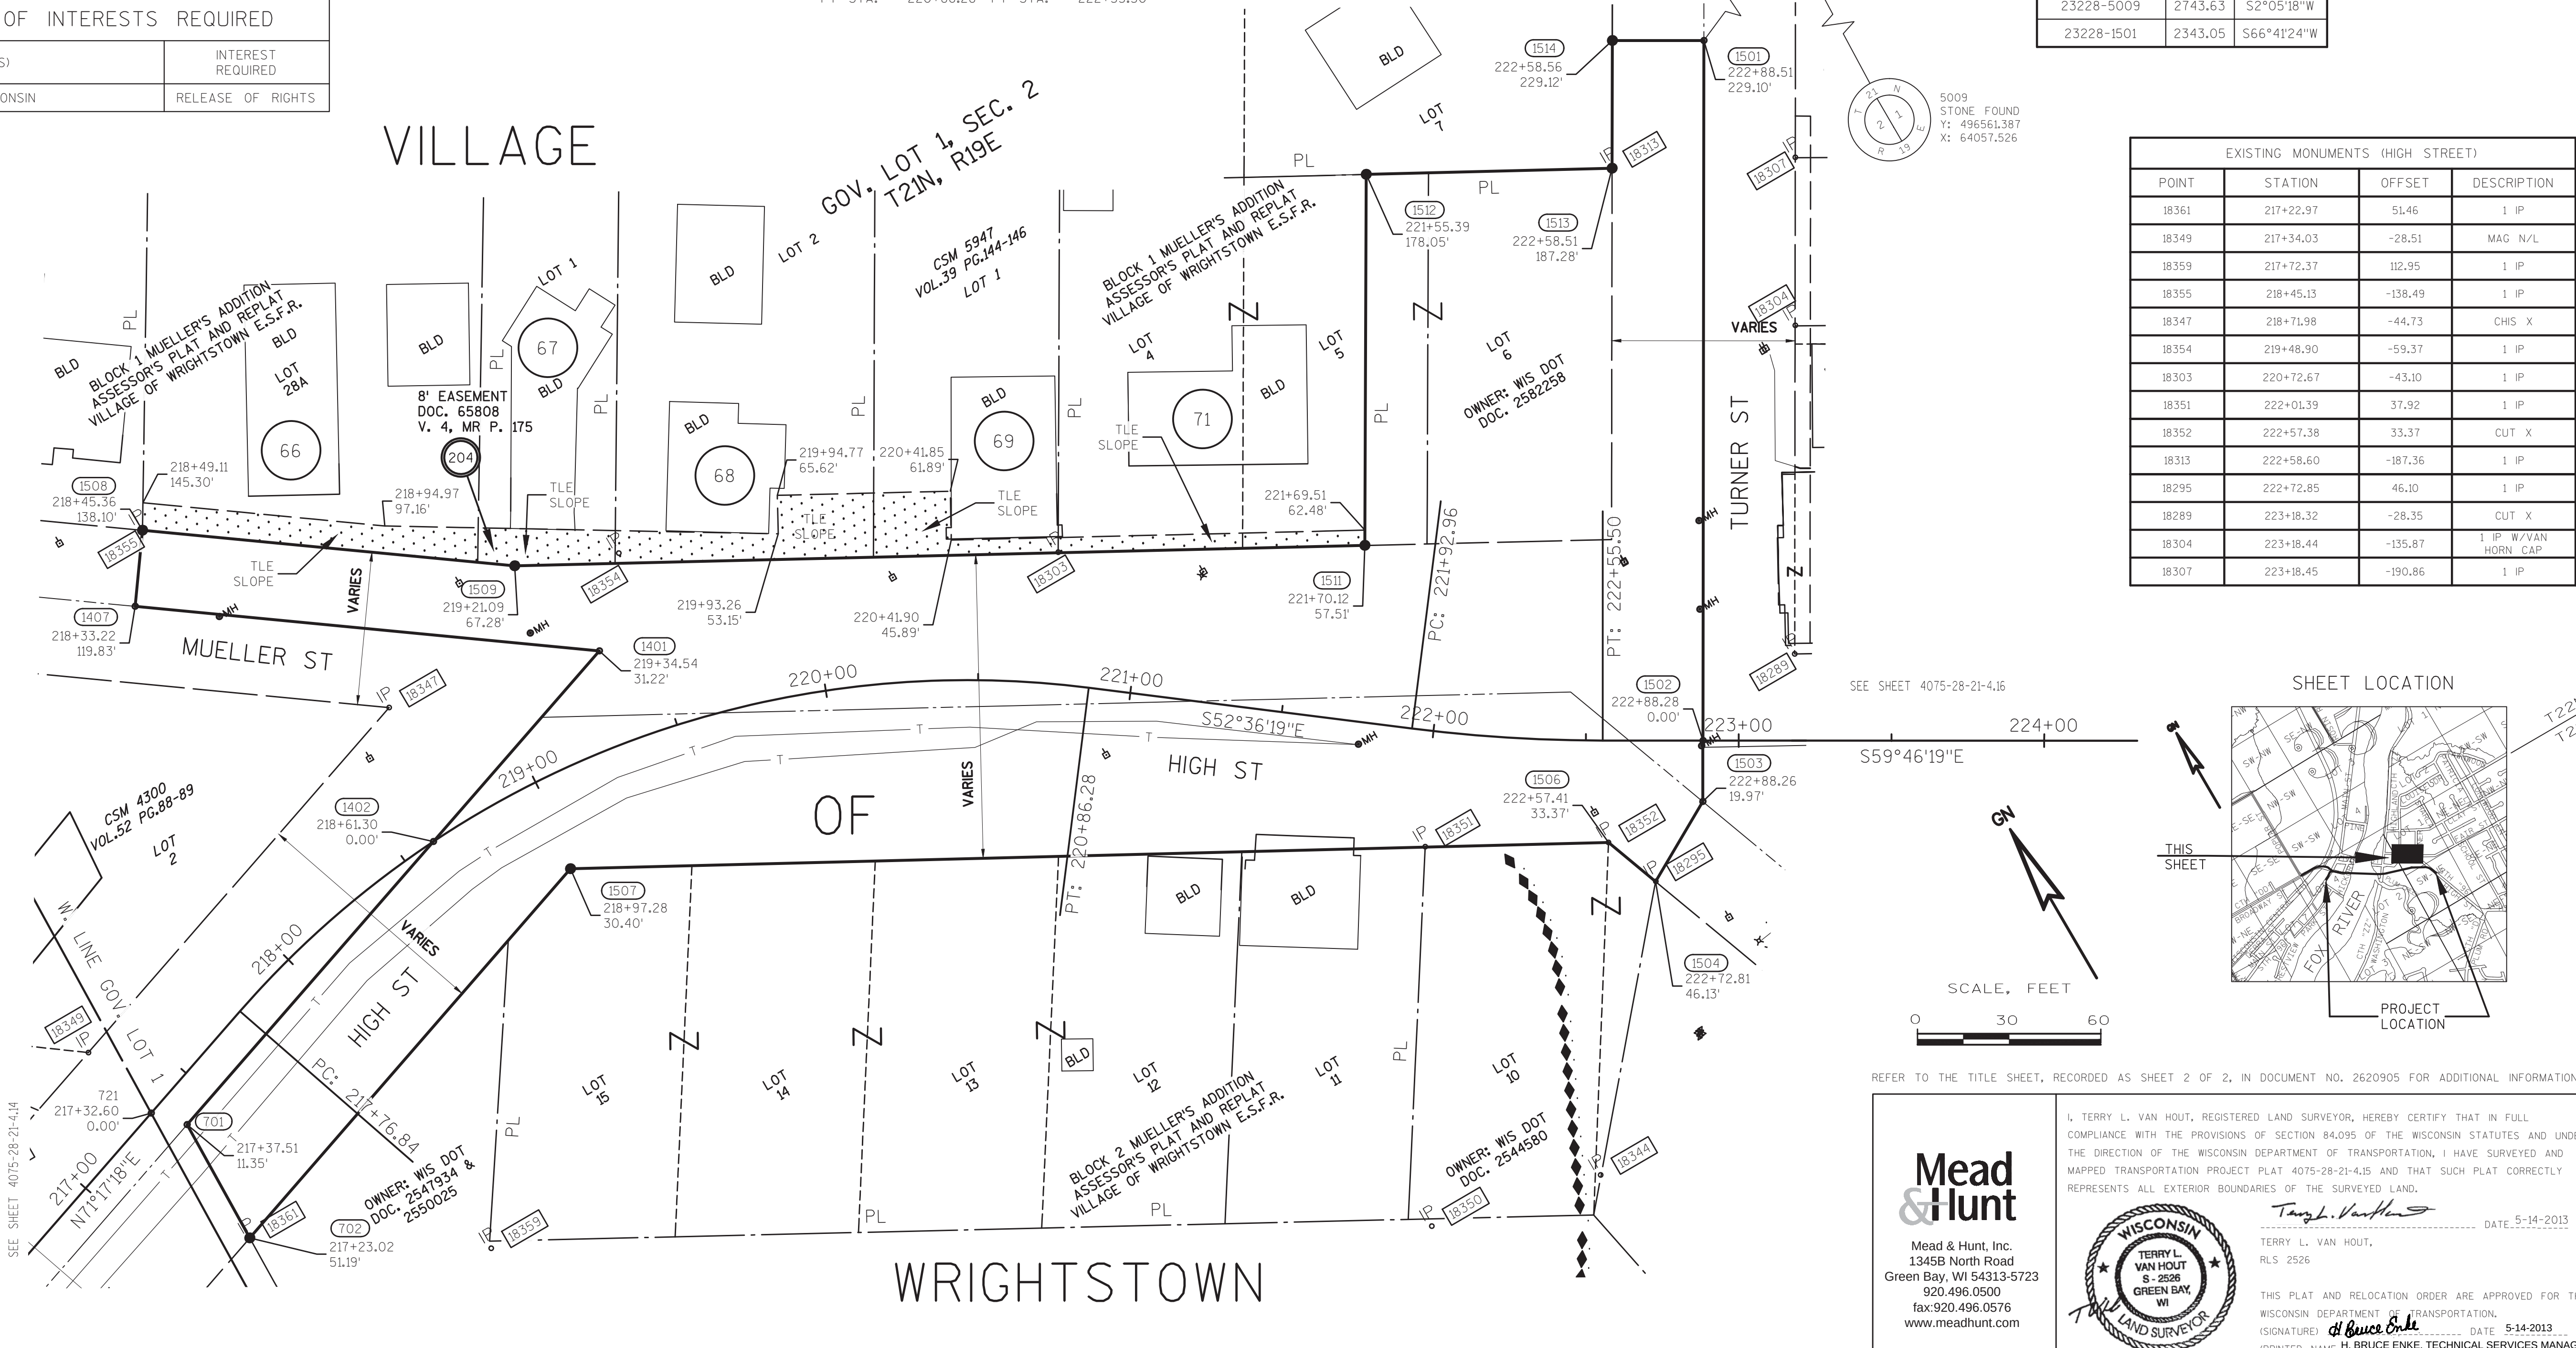

EXISTING MONUMENTS (HIGH STREET)			
POINT	STATION	OFFSET	DESCRIPTION
18361	217+22.97	51.46	1 IP
18349	217+34.03	-28.51	MAG N/L
18359	217+72.37	112.95	1 IP
18355	218+45.13	-138.49	1 IP
18347	218+71.98	-44.73	CHIS X
18354	219+48.90	-59.37	1 IP
18303	220+72.67	-43.10	1 IP
18351	222+01.39	37.92	1 IP
18352	222+57.38	33.37	CUT X
18313	222+58.60	-187.36	1 IP
18295	222+72.85	46.10	1 IP
18289	223+18.32	-28.35	CUT X
18304	223+18.44	-135.87	1 IP W/VAN HORN CAP
18307	223+18.45	-190.86	1 IP

GOVERNMENT CORNER TIE		
PT#-PT#	LENGTH	DIRECTION
23228-5009	2743.63	S2°05'18"W
23228-1501	2343.05	S66°41'24"W

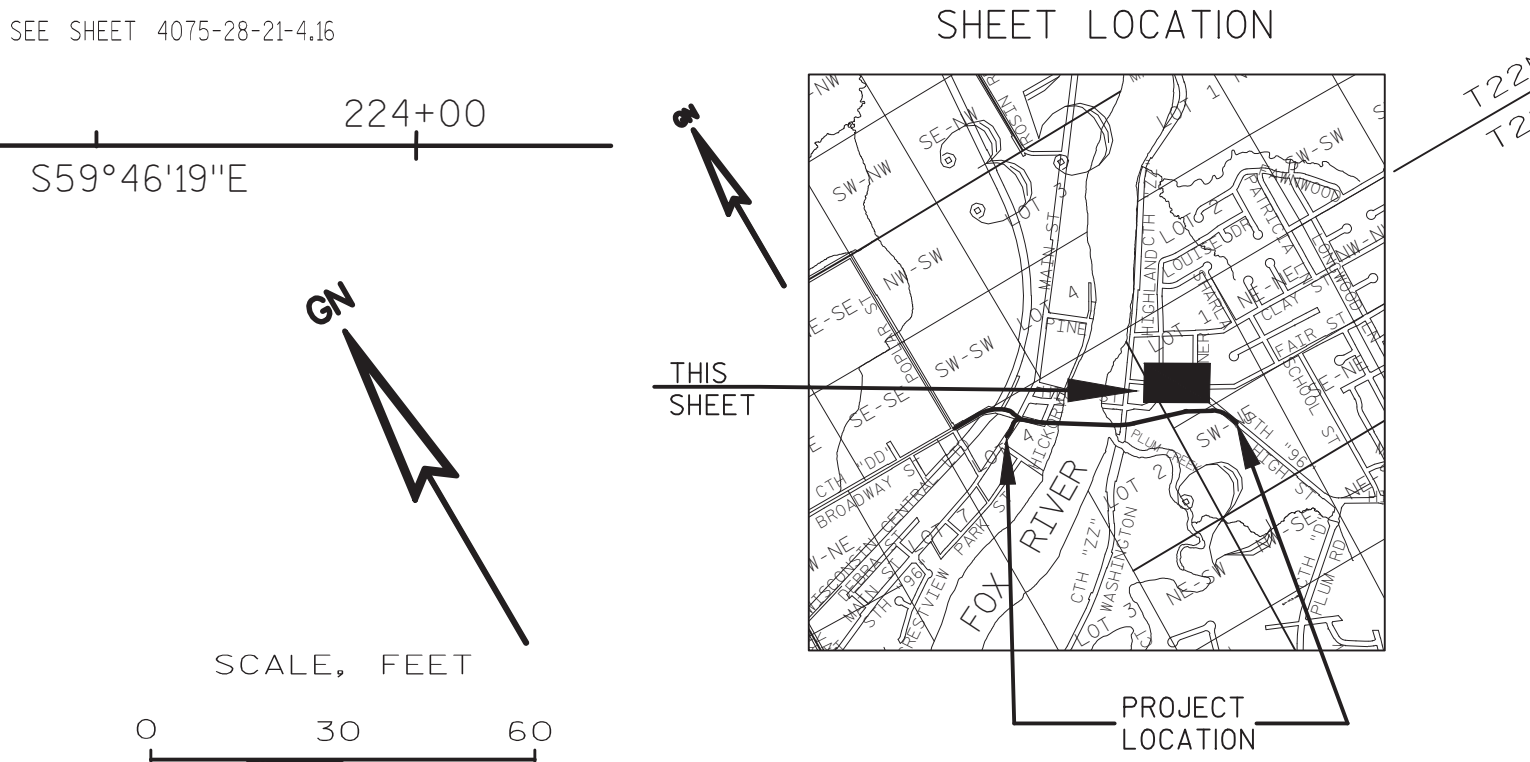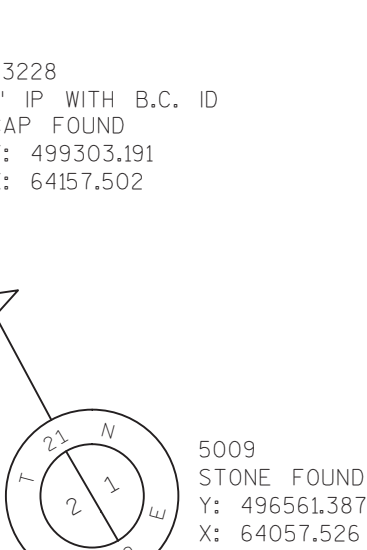

REFER TO THE TITLE SHEET, RECORDED AS SHEET 2 OF 2, IN DOCUMENT NO. 2620905 FOR ADDITIONAL INFORMATION.

Mead & Hunt

Mead & Hunt, Inc.
1345B North Road
Green Bay, WI 54313-5723
920.496.0500
fax: 920.496.0576
www.meadhunt.com

I, TERRY L. VAN HOUT, REGISTERED LAND SURVEYOR, HEREBY CERTIFY THAT IN FULL COMPLIANCE WITH THE PROVISIONS OF SECTION 84.095 OF THE WISCONSIN STATUTES AND UNDER THE DIRECTION OF THE WISCONSIN DEPARTMENT OF TRANSPORTATION, I HAVE SURVEYED AND MAPPED TRANSPORTATION PROJECT PLAT 4075-28-21-4.15 AND THAT SUCH PLAT CORRECTLY REPRESENTS ALL EXTERIOR BOUNDARIES OF THE SURVEYED LAND.

Terry L. Van Hout DATE: 5-14-2013
TERRY L. VAN HOUT, RLS 2526

THIS PLAT AND RELOCATION ORDER ARE APPROVED FOR THE WISCONSIN DEPARTMENT OF TRANSPORTATION.
(SIGNATURE) *H. Bruce Enke* DATE: 5-14-2013
(PRINTED NAME) H. BRUCE ENKE, TECHNICAL SERVICES MANAGER

OWNER'S NAMES ARE SHOWN FOR REFERENCE ONLY AND ARE SUBJECT TO CHANGE
PRIOR TO THE TRANSFER OF LAND INTERESTS TO THE DEPARTMENT.

SCHEDULE OF LANDS & INTERESTS REQUIRED

PARCEL NUMBER	OWNER(S)	INTEREST REQUIRED	R/W NEW SF	R/W EXISTING SF	R/W TOTAL SF	TLE SF
59	MARY C. FRITSCH	TLE	---	---	---	1240
61	TIMOTHY J. DOLE AND SAMANTHA L. DOLE	TLE	---	---	---	619
74	GARY HENDRICKS	TLE	---	---	---	68
76	GEORGE SCHUSSLER	TLE	---	---	---	275
77	ST. JOHN'S EVANGELICAL LUTHERAN CONGREGATION OF WRIGHTSTOWN, WISCONSIN	TLE	---	---	---	2046
79	LYLE VAN ASTEN AND VIRGINIA B. VAN ASTEN	TLE	---	---	---	170

NOTES:

EXISTING HIGHWAY RIGHT-OF-WAY SHOWN HEREIN IS BASED ON THE FOLLOWING POINTS OF REFERENCE:
MUELLER'S ADDITION OF ASSESSOR'S PLAT AND REPLAT OF THE VILLAGE OF WRIGHTSTOWN E.S.F.R.
EXISTING SIDE ROAD RIGHT-OF-WAYS SHOWN HEREIN IS BASED ON THE FOLLOWING POINTS OF REFERENCE:
MUELLER'S ADDITION OF ASSESSOR'S PLAT AND REPLAT OF THE VILLAGE OF WRIGHTSTOWN E.S.F.R.
ALIGNMENTS SHOWN ON THIS PLAT DIFFER FROM CONSTRUCTION ALIGNMENTS.
TLE AREAS SHOWN HEREON DO NOT INCLUDE BUILDING STRUCTURES UNLESS BUILDING IS LABELED "BLD RAZED".

UTILITY SCHEDULE OF INTERESTS REQUIRED

UTILITY NUMBER	OWNER(S)	INTEREST REQUIRED
204	AT&T WISCONSIN	RELEASE OF RIGHTS

EASEMENTS AT&T WISCONSIN

DOC. 772796, V. 1029 P. 440
DOC. 1483986, J. 26221 I 43
DOC. 1483986, J. 26221 I 43

HIGH ST CURVE DATA

PI STA. = 222+24.27
PI X = 61834.784
PI Y = 498210.459
DELTA = 7°10'01"
D = 11°27'33"
TAN = 31.31
L = 62.54
R = 500.00
PC STA. = 221+92.96
PT STA. = 222+55.50

SEE SHEET 4075-28-21-4.15

GOVERNMENT CORNER TIE		
PT*-PT*	LENGTH	DIRECTION
23228-5009	2743.63	S2°05'18"W
23228-1501	2343.05	S66°41'24"W

23228
1" IP WITH B.C. ID
CAP FOUND
Y: 499303.191
X: 64157.502

5009
STONE FOUND
Y: 496561.387
X: 64057.526

TRANSPORTATION PROJECT PLAT NO: 4075-28-21 - 4.16

THAT PART OF LOTS 1, 2, 5, AND 6 OF BLOCK 3 AND PART OF LOTS 11, 12, 13, 22, 23, AND 24 OF BLOCK 4 OF MUELLER'S ADDITION OF ASSESSOR'S PLAT AND REPLAT OF VILLAGE OF WRIGHTSTOWN E.S.F.R., ALL LOCATED IN AND PART OF GOVERNMENT LOT 1 OF SECTION 2, T21N, R19E, VILLAGE OF WRIGHTSTOWN, BROWN COUNTY, WISCONSIN

RELOCATION ORDER STH 96 BROWN COUNTY

STH 96, WRIGHTSTOWN FOX RIVER BRIDGE AND APPROACHES

TO PROPERLY ESTABLISH, LAY OUT, WIDEN, ENLARGE, EXTEND, CONSTRUCT, RECONSTRUCT, IMPROVE, OR MAINTAIN A PORTION OF THE HIGHWAY DESIGNATED ABOVE, THE STATE OF WISCONSIN DEPARTMENT OF TRANSPORTATION DEEMS IT NECESSARY TO RELOCATE OR CHANGE SAID HIGHWAY AND ACQUIRE CERTAIN LANDS AND INTERESTS OR RIGHTS IN LANDS FOR THE ABOVE NAMED PROJECT.




TO EFFECT THIS CHANGE, PURSUANT TO AUTHORITY GRANTED UNDER SUBSECTION 84.02 (3) AND SECTION 84.09, WISCONSIN STATUTES, THE DEPARTMENT OF TRANSPORTATION HEREBY ORDERS THAT:

- THAT PORTION OF SAID HIGHWAY AS SHOWN ON THIS PLAT IS LAID OUT AND ESTABLISHED TO THE LINES AND WIDTHS AS SO SHOWN FOR THE ABOVE NAMED PROJECT.
- THE LANDS OR INTERESTS OR RIGHTS IN LANDS AS SHOWN ON THIS PLAT ARE REQUIRED BY THE DEPARTMENT FOR THE ABOVE PROJECT AND SHALL BE ACQUIRED IN THE NAME OF THE STATE OF WISCONSIN, PURSUANT TO THE PROVISIONS OF SUBSECTION 84.09 (1) OR (2), WISCONSIN STATUTES.

EXISTING MONUMENTS (HIGH STREET)			
POINT	STATION	OFFSET	DESCRIPTION
18351	222+01.39	37.92	1 IP
18350	222+13.19	161.30	1 IP
18344	222+54.98	142.21	1 IP
18352	222+57.38	33.37	CUT X
18313	222+58.60	-187.36	1 IP
18295	222+72.85	46.10	1 IP
18289	223+18.32	-28.35	CUT X
18304	223+18.44	-135.87	1 IP W/VAN HORN CAP
18307	223+18.45	-190.86	1 IP
18325	223+89.99	143.18	1 IP
18318	226+16.03	-30.58	1 IP W/ VAN HORN CAP

RIGHT-OF-WAY LINE TABLE		
PT*-PT*	LENGTH	DIRECTION
1501-1602	29.97	S59°44'40"E
1602-1603	141.89	S30°16'23"W
1603-1604	4.16	N60°54'51"W
1604-1606	20.67	S29°05'09"W
1606-1607	2.00	N60°54'51"W
1607-1608	22.00	S29°05'09"W
1608-1609	2.00	S60°54'51"E
1609-1611	13.33	S29°05'09"W
1611-1612	3.00	S60°54'51"E
1612-1613	2.83	S30°16'23"W
1613-1614	322.75	S60°52'18"E
1614-1616	30.50	S29°07'42"W
1616-1617	29.50	S29°07'42"W
1617-1618	293.54	N60°52'18"W
1618-901	103.50	S20°07'33"E
901-907	60.00	S70°02'28"W
907-1504	152.14	N20°07'33"W
1504-1503	30.38	N60°48'17"E
1503-1502	19.97	N30°17'07"E
1502-1501	229.10	N30°17'07"E

POINT TABLE		
POINT #	Y	X
901	498023.758	61962.311
907	498003.277	61905.915
1501	498376.027	62005.699
1502	498178.192	61890.161
1503	498160.944	61880.088
1504	498146.125	61853.567
1602	498360.929	62031.582
1603	498238.387	61960.052
1604	498240.409	61956.416
1606	498222.346	61946.368
1607	498223.318	61944.620
1608	498204.093	61933.925
1609	498203.120	61935.673
1611	498191.471	61929.193
1612	498190.013	61931.815
1613	498187.569	61930.388
1614	498030.465	62212.320
1616	498003.822	62197.474
1617	497978.053	62183.114
1618	498120.938	61926.699

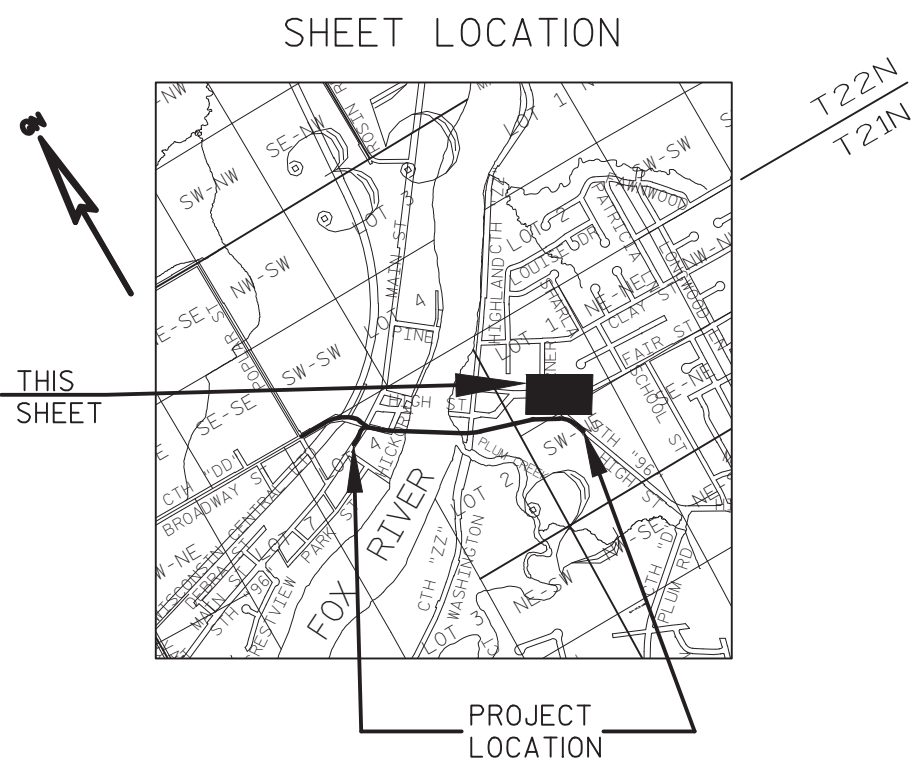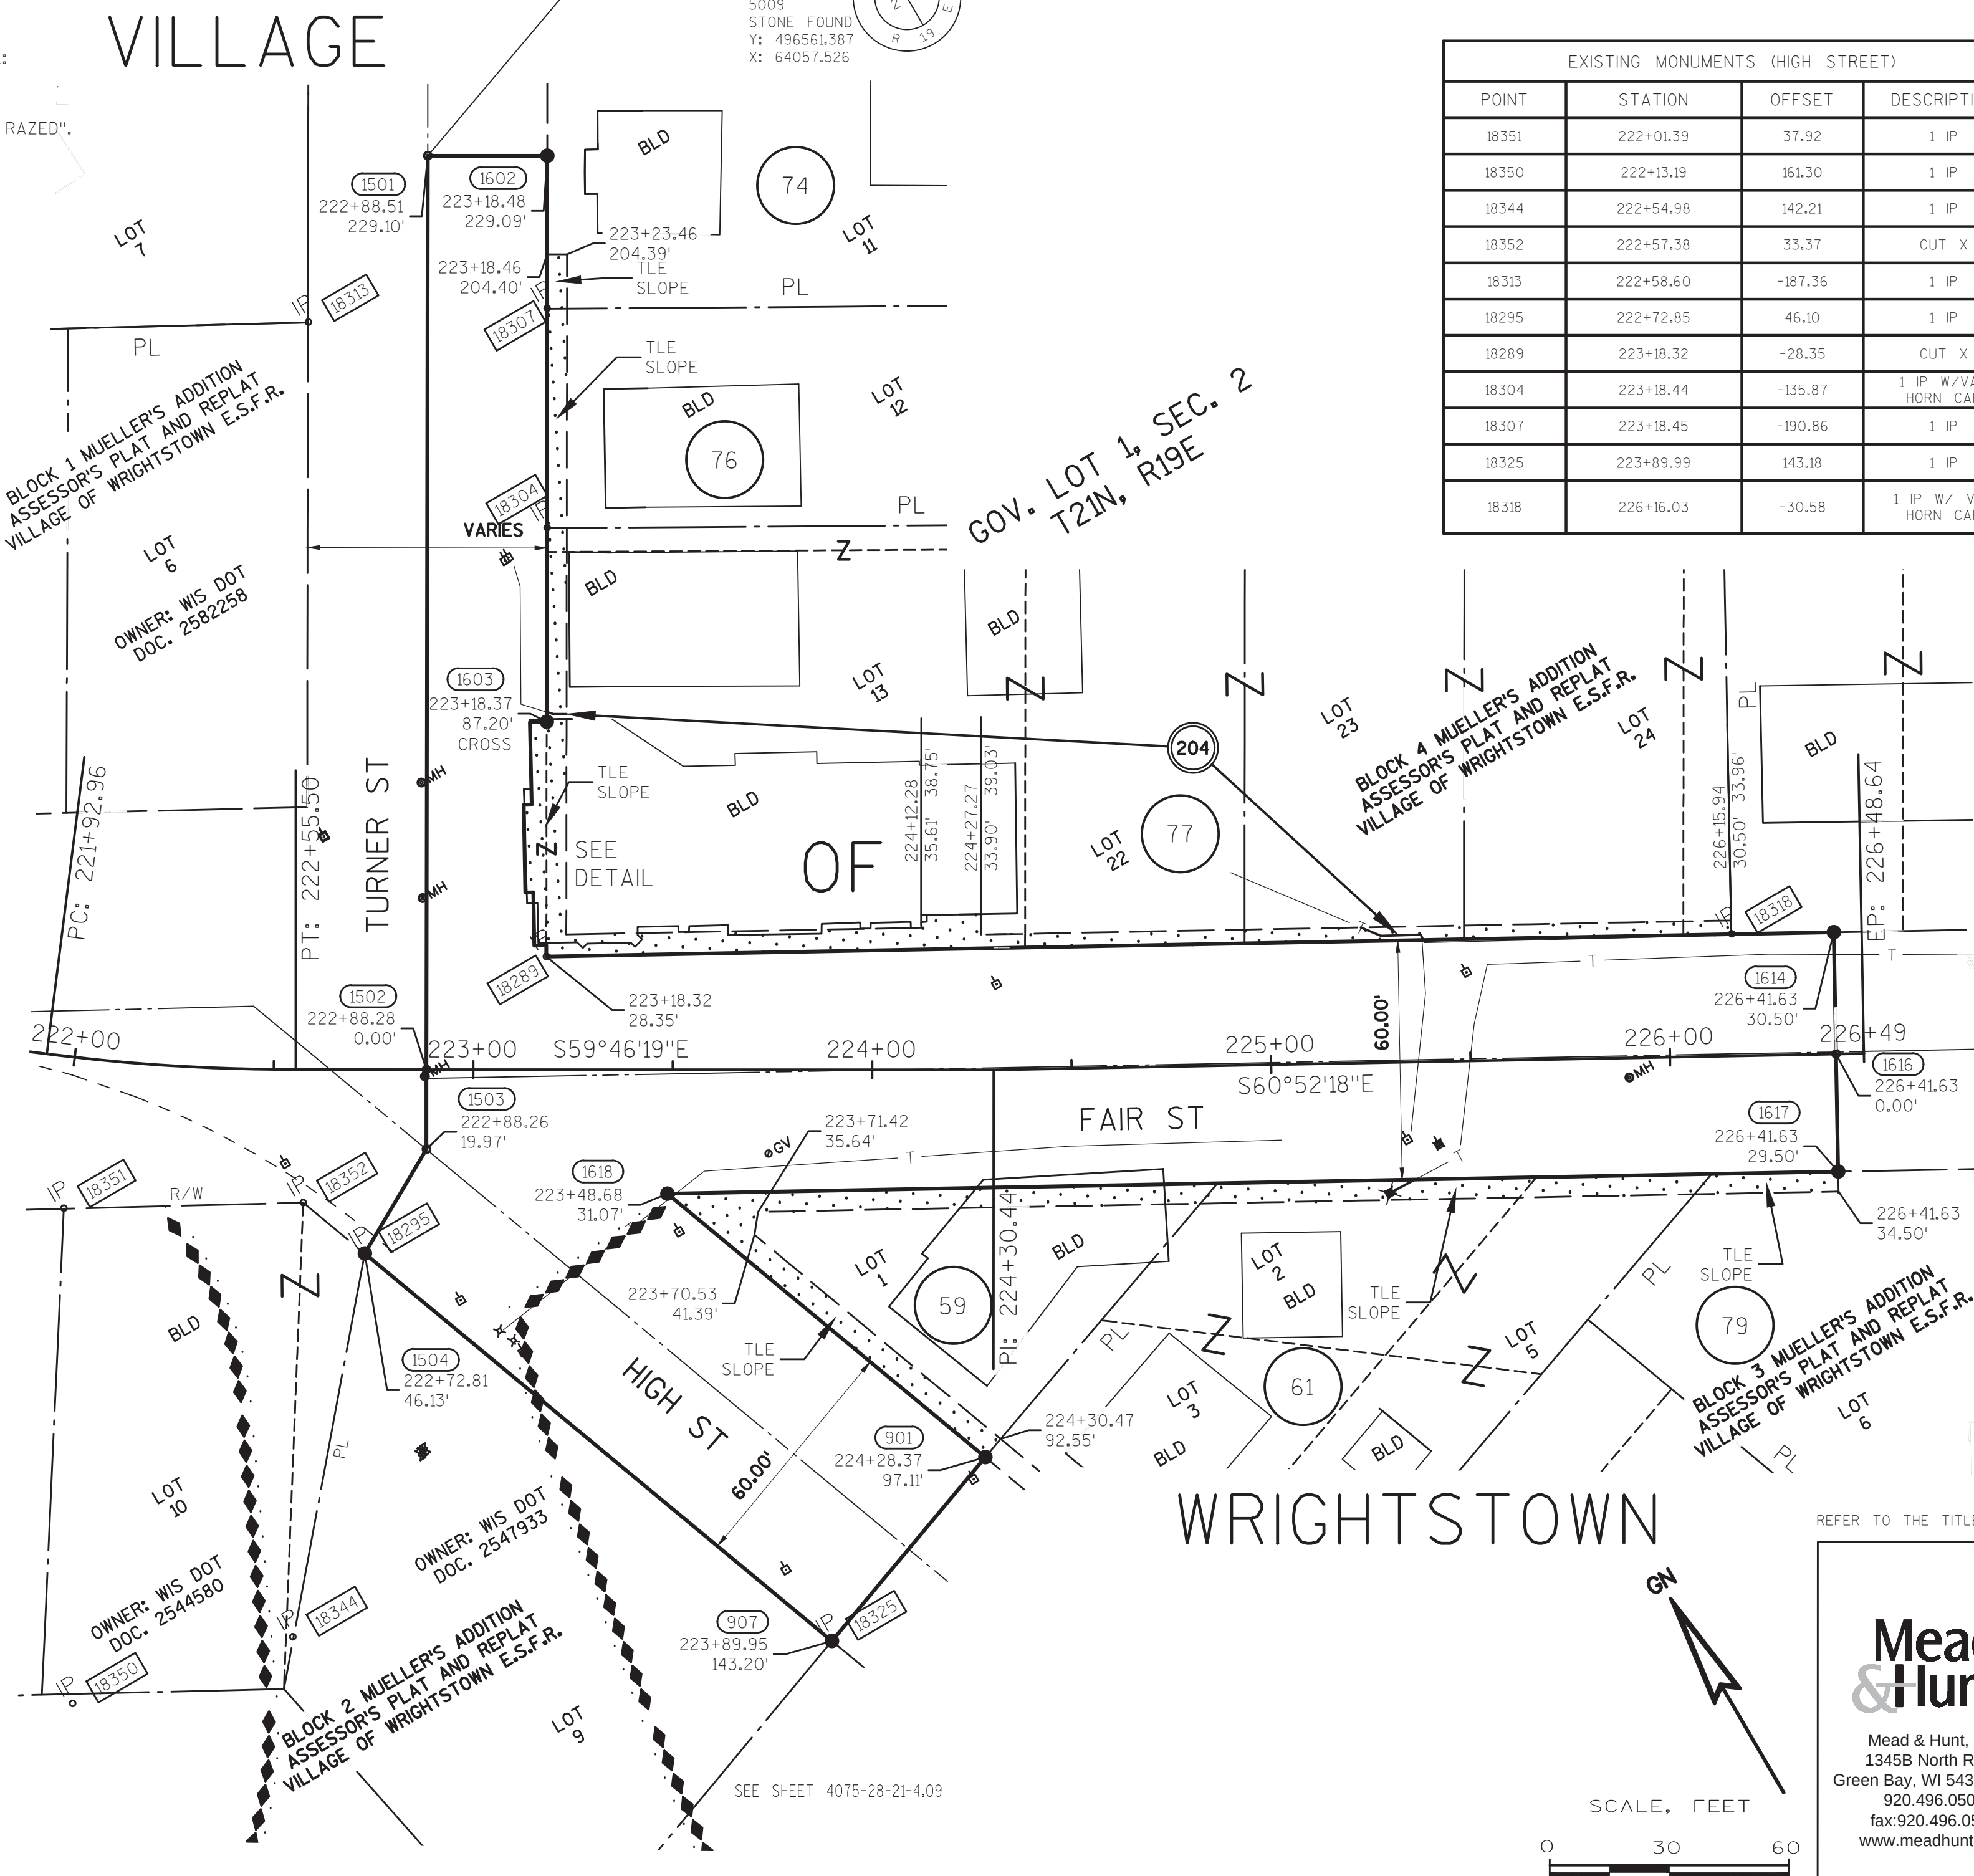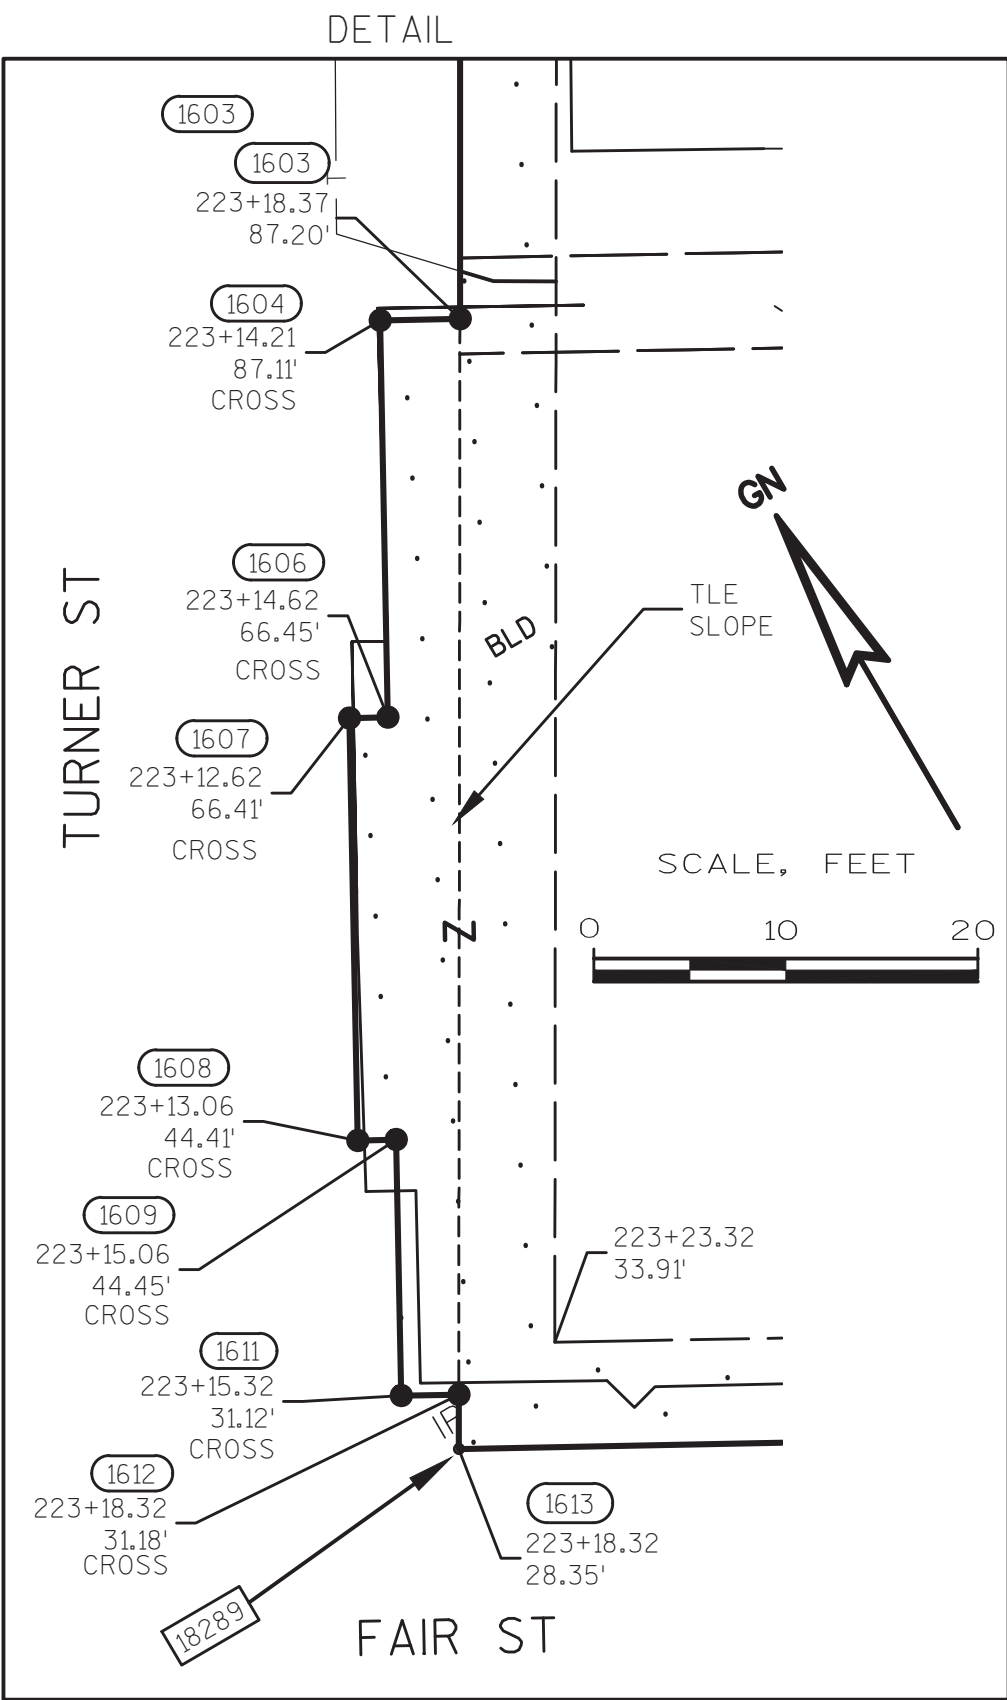

REFER TO THE TITLE SHEET, RECORDED AS SHEET 2 OF 2, IN DOCUMENT NO. 2620905 FOR ADDITIONAL INFORMATION.

Mead & Hunt

Mead & Hunt, Inc.
1345B North Road
Green Bay, WI 54313-5723
920.496.0500
fax: 920.496.0576
www.meadhunt.com



Terry L. Van Hout

TERRY L. VAN HOUT
S. 2526
GREEN BAY
WI

THIS PLAT AND RELOCATION ORDER ARE APPROVED FOR THE
WISCONSIN DEPARTMENT OF TRANSPORTATION.
(SIGNATURE) *H. Bruce Enke* DATE 5-15-2013
(PRINTED NAME) H. BRUCE ENKE, TECHNICAL SERVICES MANAGER