

Conventional Signs and Abbreviations

AC.	ACRES
AC. REM.	ACRES REMAINING
B.	BARN
BLDG.	BUILDING
CO.	COMPANY
E.	EAST
G.	GARAGE
GN	GRID NORTH
H.	HOUSE
L.C.	LENGTH OF CHORD
L.C.B.	LENGTH OF CHORD BEARING
L.H.E.	LIMITED HIGHWAY EASEMENT
N.	NORTH
P.L.	PROPERTY LINE
R.	RANGE
R/W	RIGHT OF WAY
S.	SHED
T.	TOWNSHIP
VOL.	VOLUME
W.	WEST

END RELOCATION ORDER

PROJECT 6432 2 21/HHS 028(1)
STATION 56+93 SECTION 3
249.92 FEET NORTH OF AND 6.37 FEET WEST
OF THE SOUTHEAST CORNER OF SECTION 26,
TOWNSHIP 20 NORTH, RANGE 16 EAST.
N. 794,742.740
E. 2,382,048.286

END RELOCATION ORDER

PROJECT 6432 2 21/HHS 028(1)
STATION 177+68.20 SECTION 1
199.41 FEET NORTH OF AND 19.31 FEET WEST
OF THE NORTHEAST CORNER OF SECTION 2,
TOWNSHIP 18 NORTH, RANGE 16 EAST.
N. 757,425.361
E. 2,382,941.173

BEGIN RELOCATION ORDER

PROJECT 6432 2 21/HHS 028(1)
STATION 174+68.20 SECTION 1
100.19 FEET SOUTH OF AND 3.84 FEET WEST
OF THE NORTHEAST CORNER OF SECTION 2,
TOWNSHIP 18 NORTH, RANGE 16 EAST.
N. 757,125.770
E. 2,382,956.649

BEGIN RELOCATION ORDER

PROJECT 6432 2 21/HHS 028(1)
STATION 54+43 SECTION 3
SOUTHEAST CORNER OF SECTION 26,
TOWNSHIP 20 NORTH, RANGE 16 EAST.
N. 794,492.829
E. 2,382,054.655

END RELOCATION ORDER

PROJECT 6432 2 21/HHS 028(1)
STATION 229+96.50 SECTION 2
119.83 FEET NORTH OF AND 25.19 FEET WEST
OF THE SOUTHEAST CORNER OF SECTION 26,
TOWNSHIP 19 NORTH, RANGE 16 EAST.
N. 762,654.655
E. 2,382,778.597

BEGIN RELOCATION ORDER

PROJECT 6432 2 21/HHS 028(1)
STATION 227+21.50 SECTION 2
155.12 FEET SOUTH OF AND 20.18 FEET WEST
OF THE NORTHEAST CORNER OF SECTION 35,
TOWNSHIP 19 NORTH, RANGE 16 EAST.
N. 762,379.709
E. 2,382,783.610

R/W PROJECT NUMBER	SHEET NUMBER	TOTAL SHEETS
6432 2 21	4.0	
FEDERAL PROJECT NUMBER		
HHS 028(1)		
PLAT OF RIGHT OF WAY REQUIRED FOR		
6432 2 00		
OSHKOSH - NORTH COUNTY LINE RD.		
(INTERSECTIONS C.T.H. "J" C.T.H. "Y" C.T.H. "S")		
U.S.H. 45 WINNEBAGO COUNTY		
CONSTRUCTION PROJECT NUMBER		

PARCEL NO.	SHEET NO.	OWNER
1	4.3	JAMES J. MARKOFSKI
2	4.3	TOWN OF OSHKOSH
3	4.4	WILLIAM P. & DAVID M. BARTLETT
4	4.4	IRVING E. WALTER, ESTATE
5	4.5	EARL G. DELONG

GN

Layout
Scale 0 2 Miles



Total Net Length of Centerline =
0.057 MI. SECTION 1
0.052 MI. SECTION 2
0.047 MI. SECTION 3
0.156 MI. TOTAL

All coordinates shown on this plan are referenced to the WISCONSIN COORDINATE SYSTEM SOUTH ZONE.


BOOK NUMBERS III2, III3, III8

REVISION DATE	STATE OF WISCONSIN DEPARTMENT OF TRANSPORTATION DIVISION OF HIGHWAYS
12-14-78	Correct:
	Date 9/14/77 C. R. Ryan, District Engineer
	Recommended for Approval:
	Date Chief of Facilities Development
	Approved: 9/19/77 B. J. Muller, Director, Bureau of Right of Way
	U.S. DEPARTMENT OF TRANSPORTATION FEDERAL HIGHWAY ADMINISTRATION REGION 5 WISCONSIN DIVISION
	Approved:
	Date Division Engineer

REVISION DATE	R/W PROJECT NUMBER	SHEET NUMBER
12-14-78	6432 2 21	4.1
	FEDERAL PROJECT NUMBER	
	HHS 028(1)	
	PLAT OF RIGHT OF WAY REQUIRED FOR	
	6432 2 00	
	OSHKOSH - NORTH COUNTY LINE	
	(C.T.H. "J" & "Y" INTERSECTIONS)	
	U.S.H. 45 WINNEBAGO COUNTY	
	DATE	
	9-14-77	
	NOT TO SCALE	
	CONSTRUCTION PROJECT NUMBER	

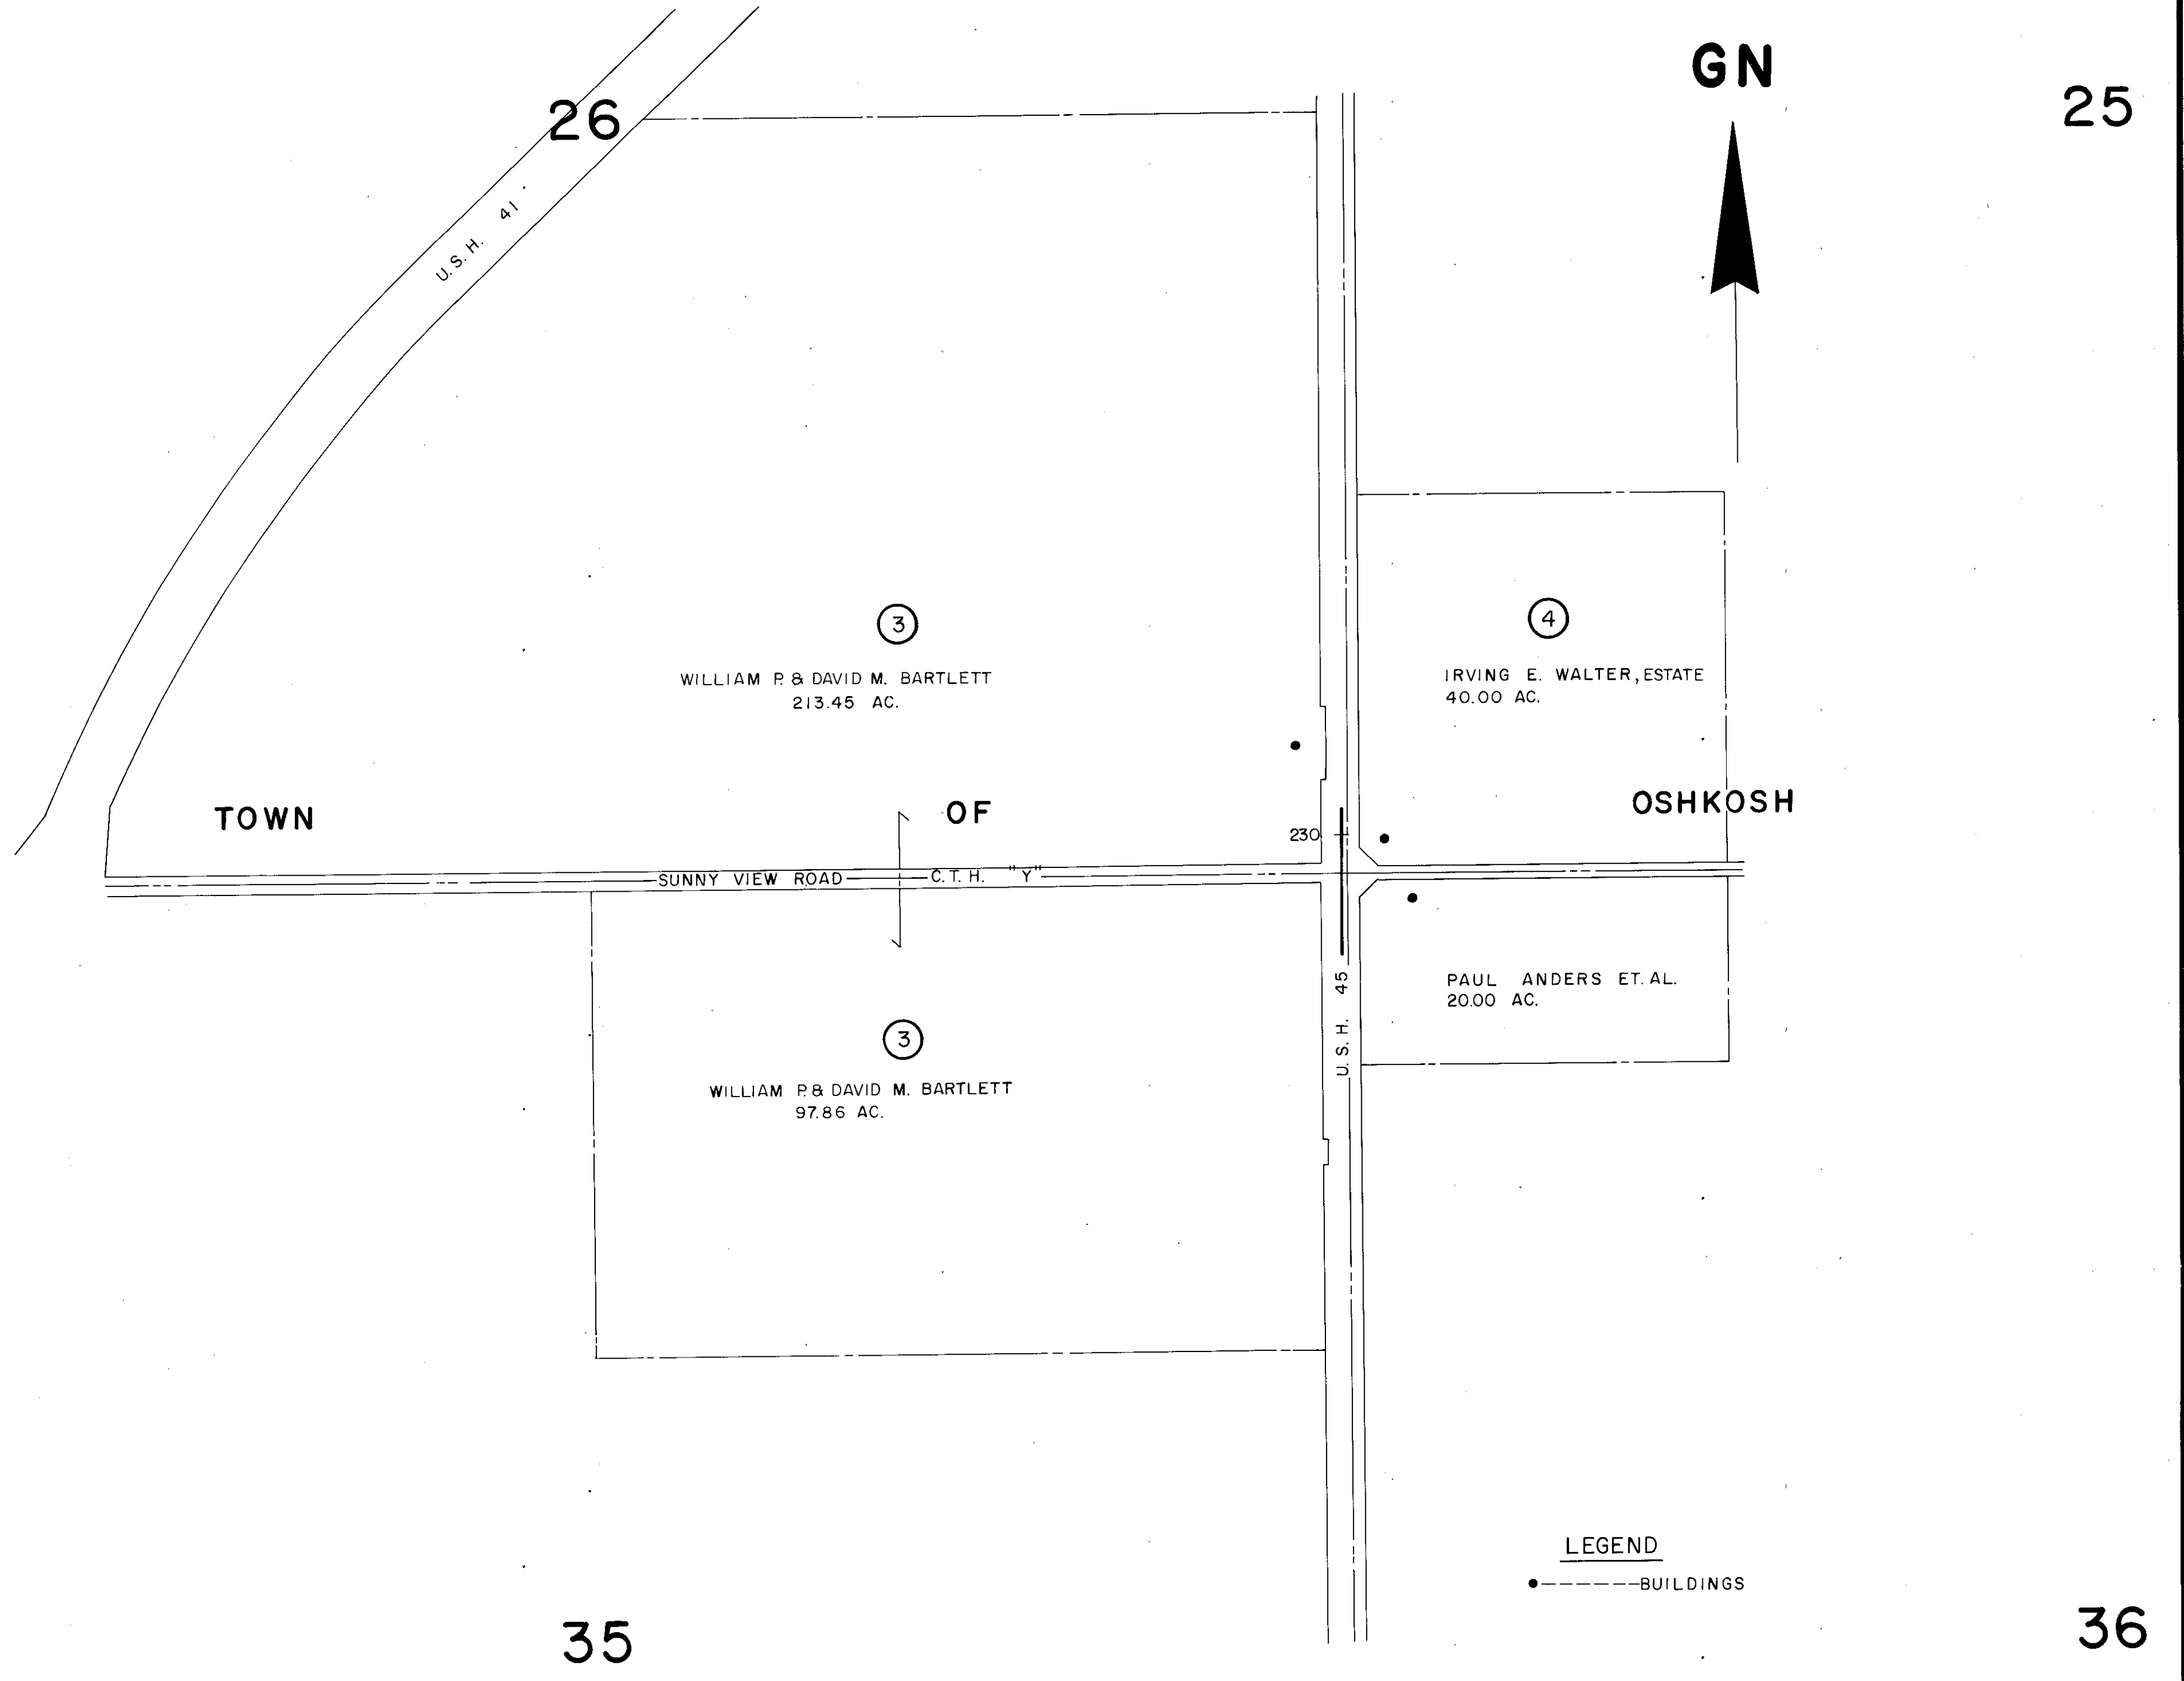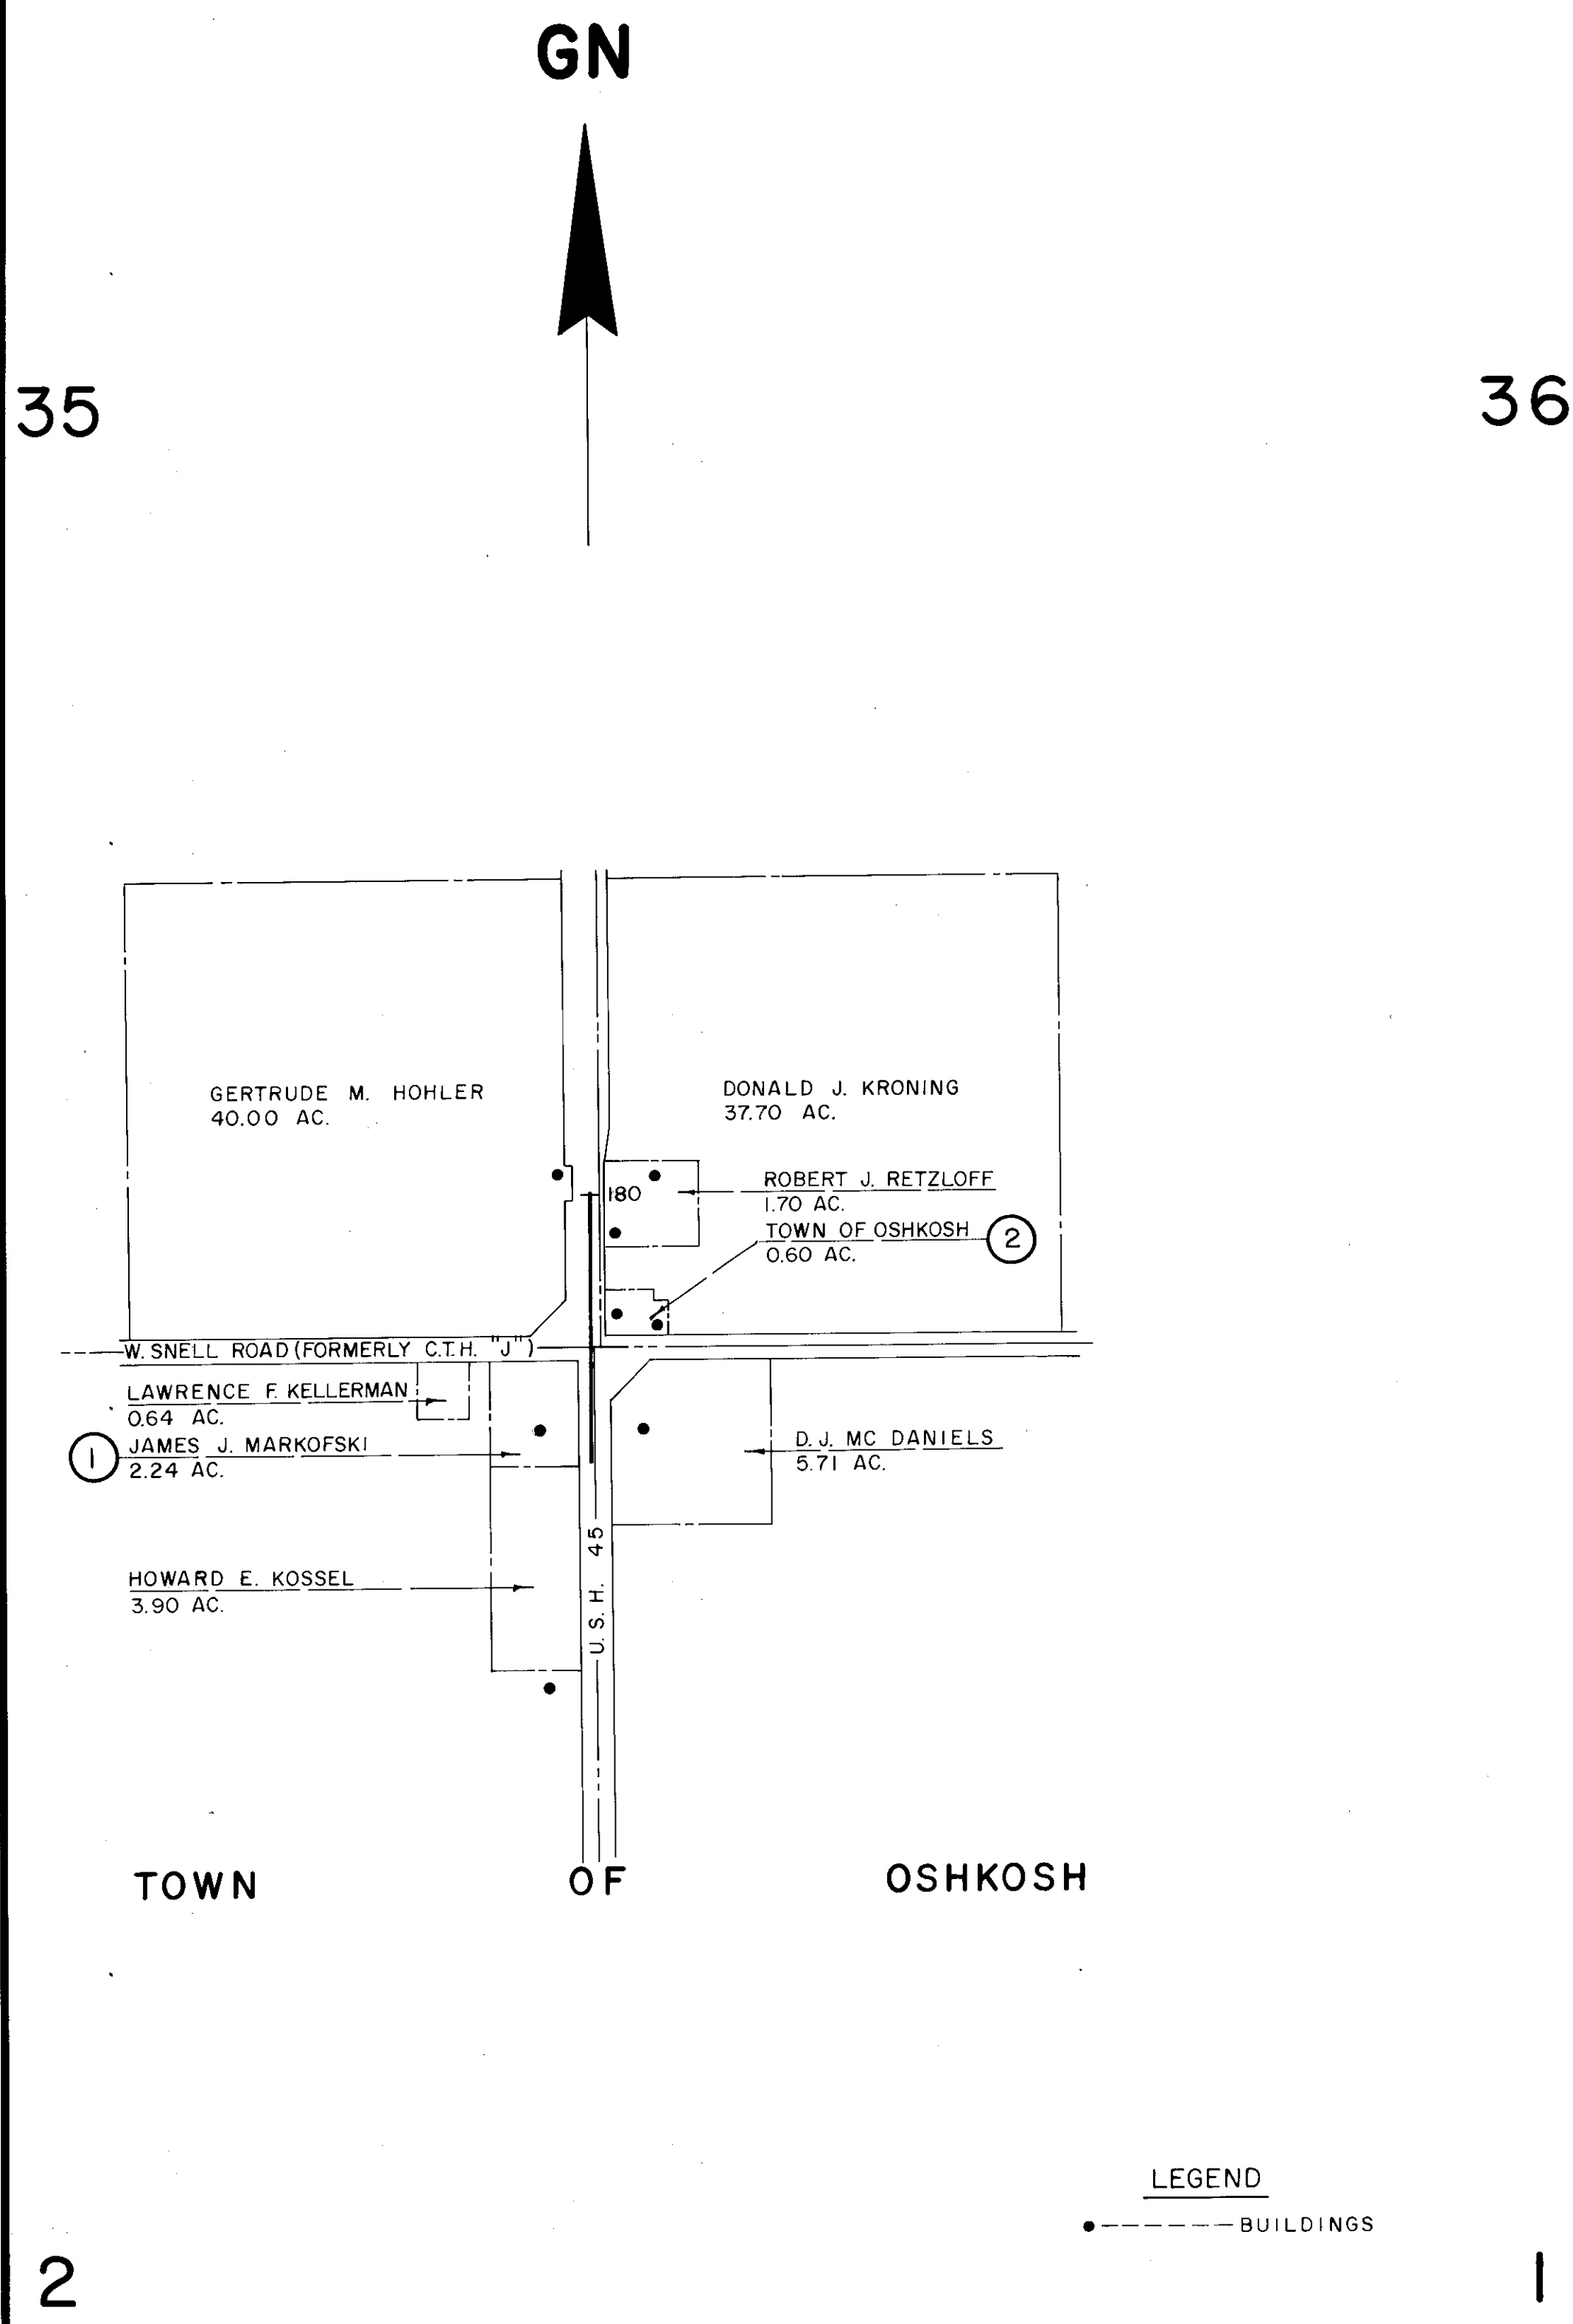

REVISION DATE	R/W PROJECT NUMBER	SHEET NUMBER
	6432 2 21	
12-14-78	N.C.	4.2
	FEDERAL PROJECT NUMBER	
	HHS 028(1)	
	PLAT OF RIGHT OF WAY REQUIRED FOR 6432 2 00 OSHKOSH - NORTH COUNTY LINE (C.T.H. "S" INTERSECTION) U.S.H. '45 WINNEBAGO COUNTY DATE	
	NOT TO SCALE 9-14-77	
	CONSTRUCTION PROJECT NUMBER	

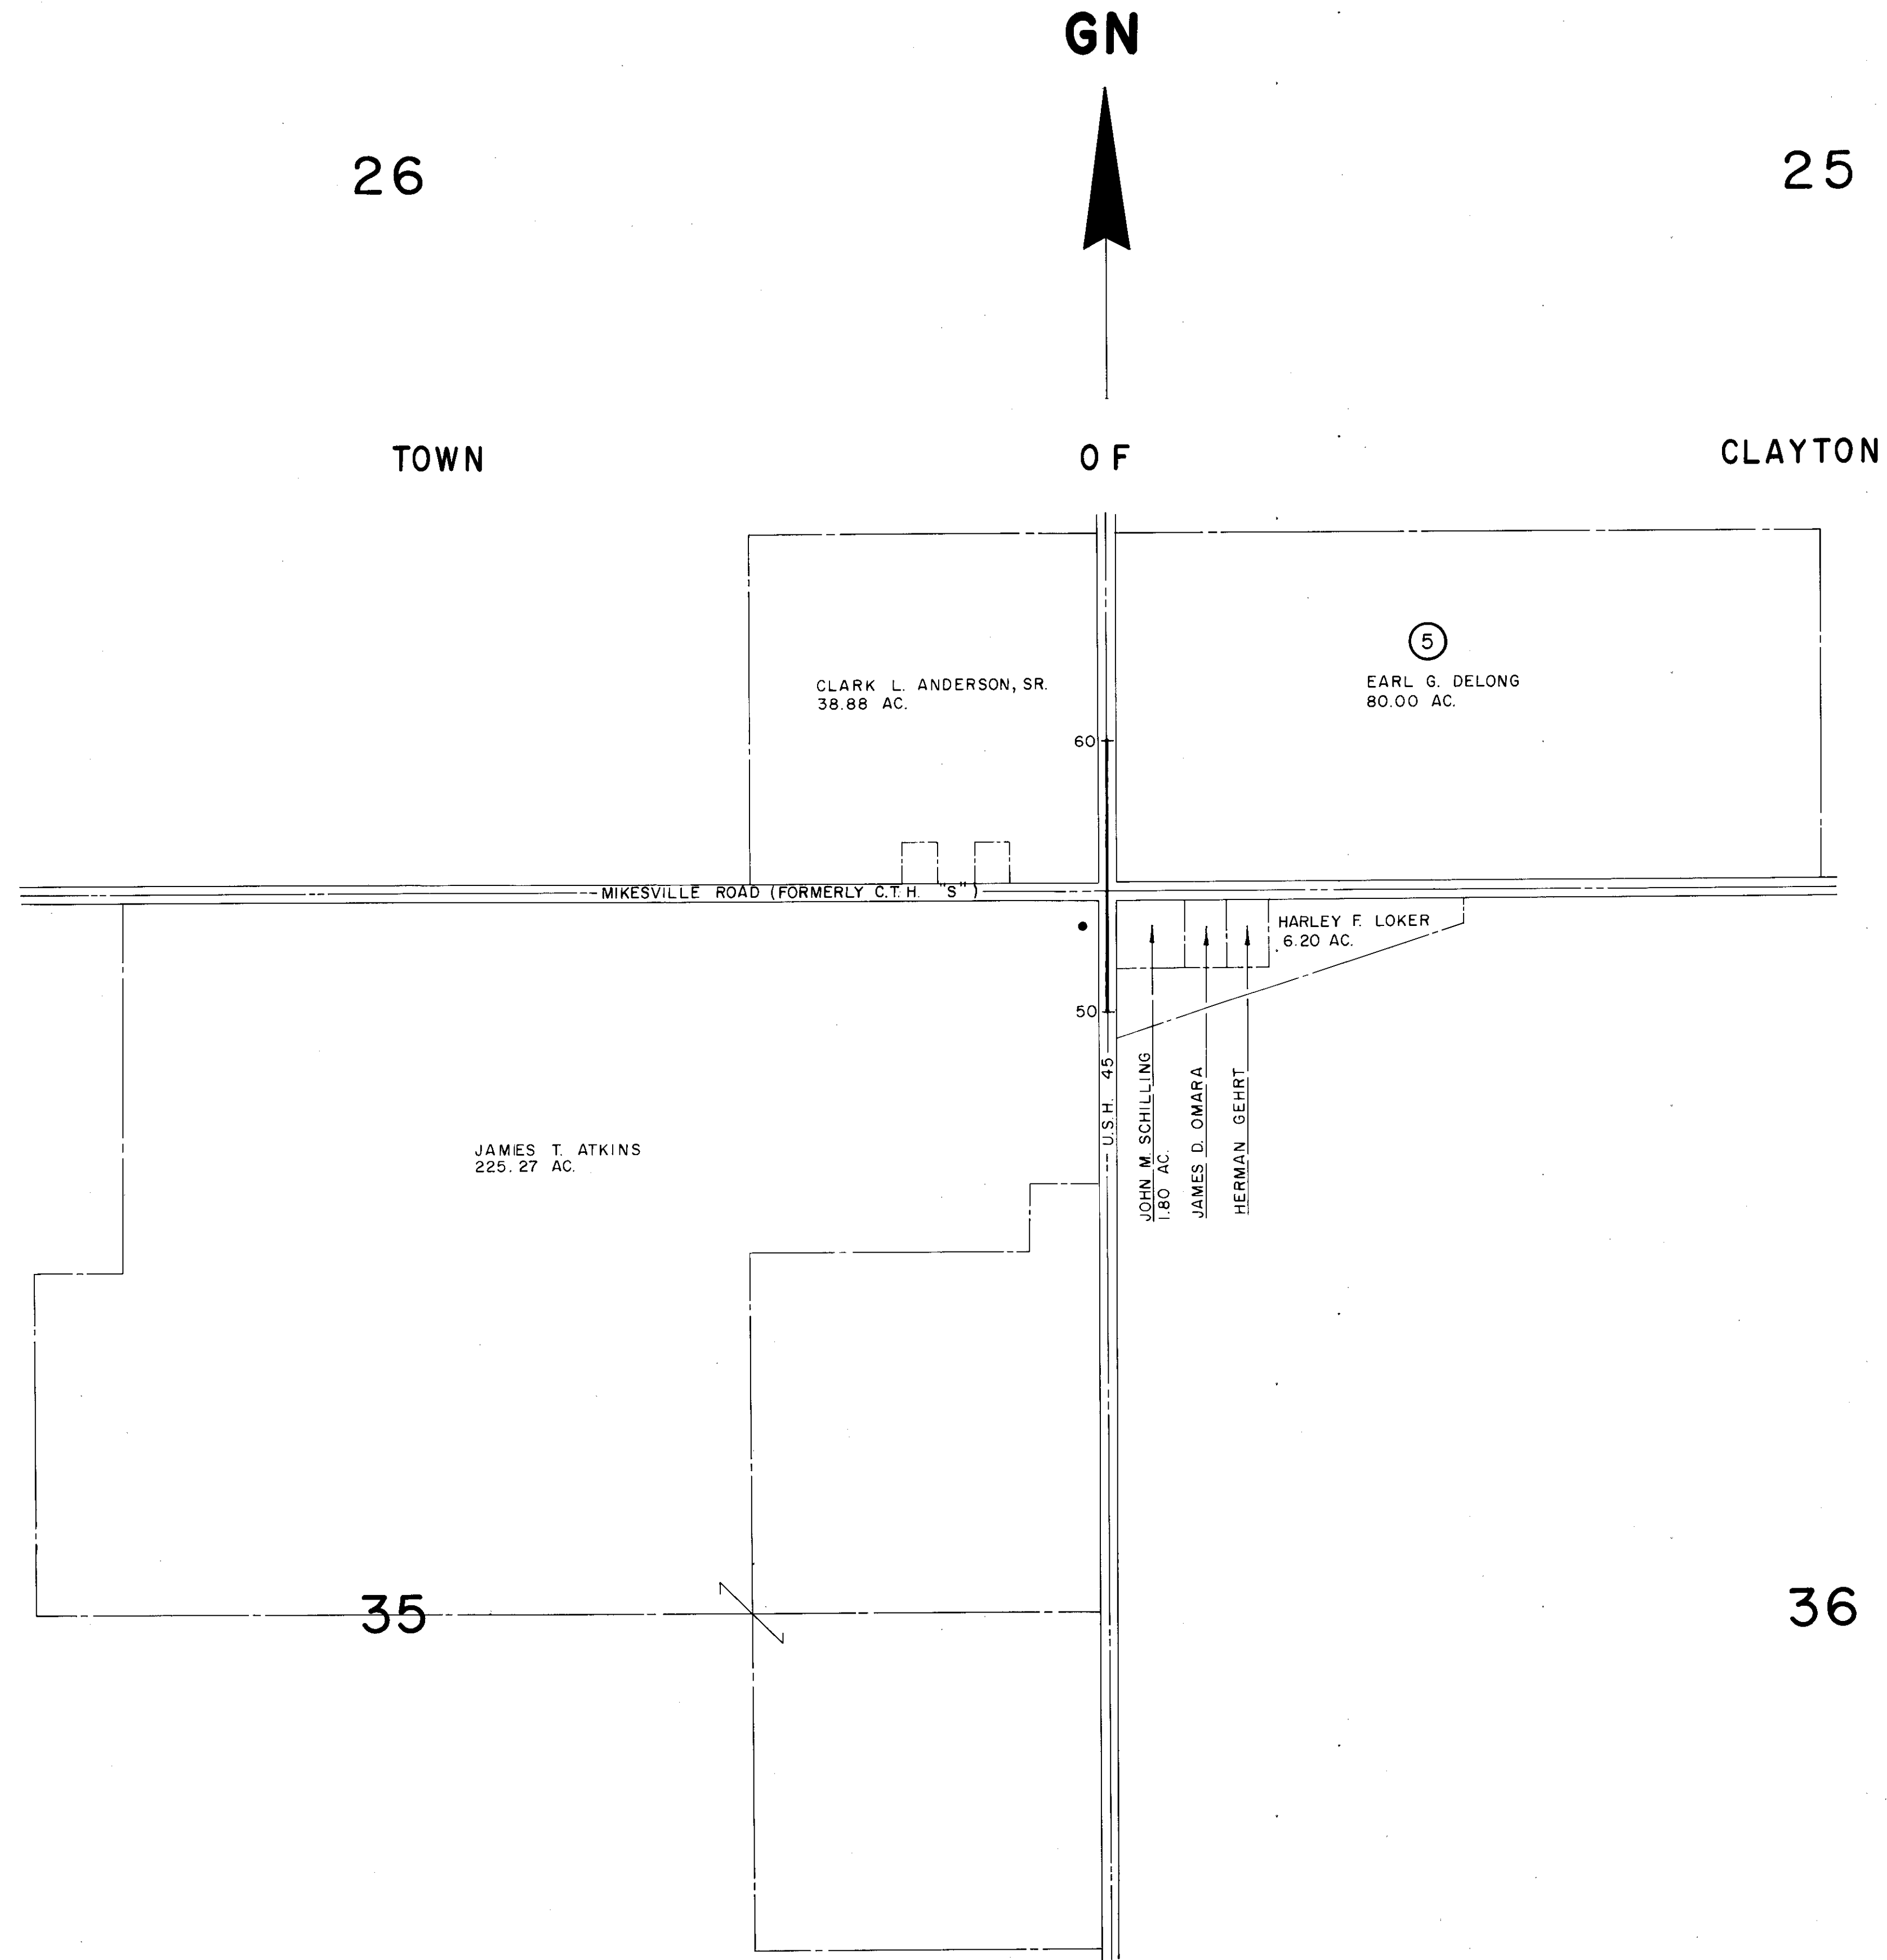

[illegible]

REVISION DATE	R/W PROJECT NUMBER 6432 2 21	SHEET NUMBER
12 - 14 - 78	FEDERAL PROJECT NUMBER HHS 028(1)	4.3
	PLAT OF RIGHT OF WAY REQUIRED FOR 6432 2 00 OSHKOSH - NORTH COUNTY LINE (C.T.H. "J" INTERSECTION) U.S.H. 45 WINNEBAGO COUNTY SCALE DATE 0 200 Ft. 9 - 14 - 77 	
	CONSTRUCTION PROJECT NUMBER	

D = 0° 15'
T = 327.69'
L = 655.34'
E = 2.34'
R = 22,918.31'

SLOPE INTERCEPTS

PC = 167 + 40.91

EXISTING R/W LINE

170

U.S.H. 45

EXISTING R/W LINE

175 + 68.20 U.S.H. 45 =
10 + 00.00 C.T.H. "J"

17

18

6432 2 21/HHS 028(1) **Catalog No. 2130-D175** 4.3


SCHEDULE OF LANDS & INTERESTS REQUIRED

PARCEL NUMBER	SHEET NUMBER	OWNER	INTEREST REQUIRED	L.H.E. ACRES	ACRES REQUIRED			TOTAL REMAINING ACRES	OPERATIONS PROJECT I.D.
					NEW R/W REQUIRED	EXISTING R/W	TOTAL R/W REQUIRED		
3	4.4	WILLIAM P. & DAVID M. BARTLETT	FEE		0.05	0.39	0.44	310.87	6432 2 21
4	4.4	IRVING E. WALTER, ESTATE	FEE		0.01	0.15	0.16	39.84	6432 2 21

BEARING ORIENTATION AND GRID CONVERSION

COORDINATES AND RIGHT OF WAY PLAT BEARINGS ARE ORIENTED TO THE WISCONSIN COORDINATE SYSTEM WITH 0 DEGREES, 0 MINUTES, 0 SECONDS BEING GRID NORTH. THE DIFFERENCE BETWEEN PROJECT PLAT BEARINGS REPRESENT PLANE ANGLES IN DEGREES, MINUTES AND SECONDS TO THE NEAREST SECOND. R/W PLAT DISTANCES ARE GROUND LENGTHS UNLESS OTHERWISE NOTED AND MAY BE CONVERTED TO GRID LENGTHS BY MULTIPLYING PLAT DISTANCES BY .999970

REVISION DATE	R/W PROJECT NUMBER	SHEET NUMBER
12-14-78	6432 2 21	4.4
	FEDERAL PROJECT NUMBER	
	HHS 028(1)	
	PLAT OF RIGHT OF WAY REQUIRED FOR	
	6432 2 00	
	OSHKOSH - NORTH COUNTY LINE	
	(C.T.H. "Y" INTERSECTION)	
	U.S.H. 45	WINNEBAGO COUNTY
	SCALE	DATE
	0 200 Ft. 9-14-77	
	CONSTRUCTION PROJECT NUMBER	

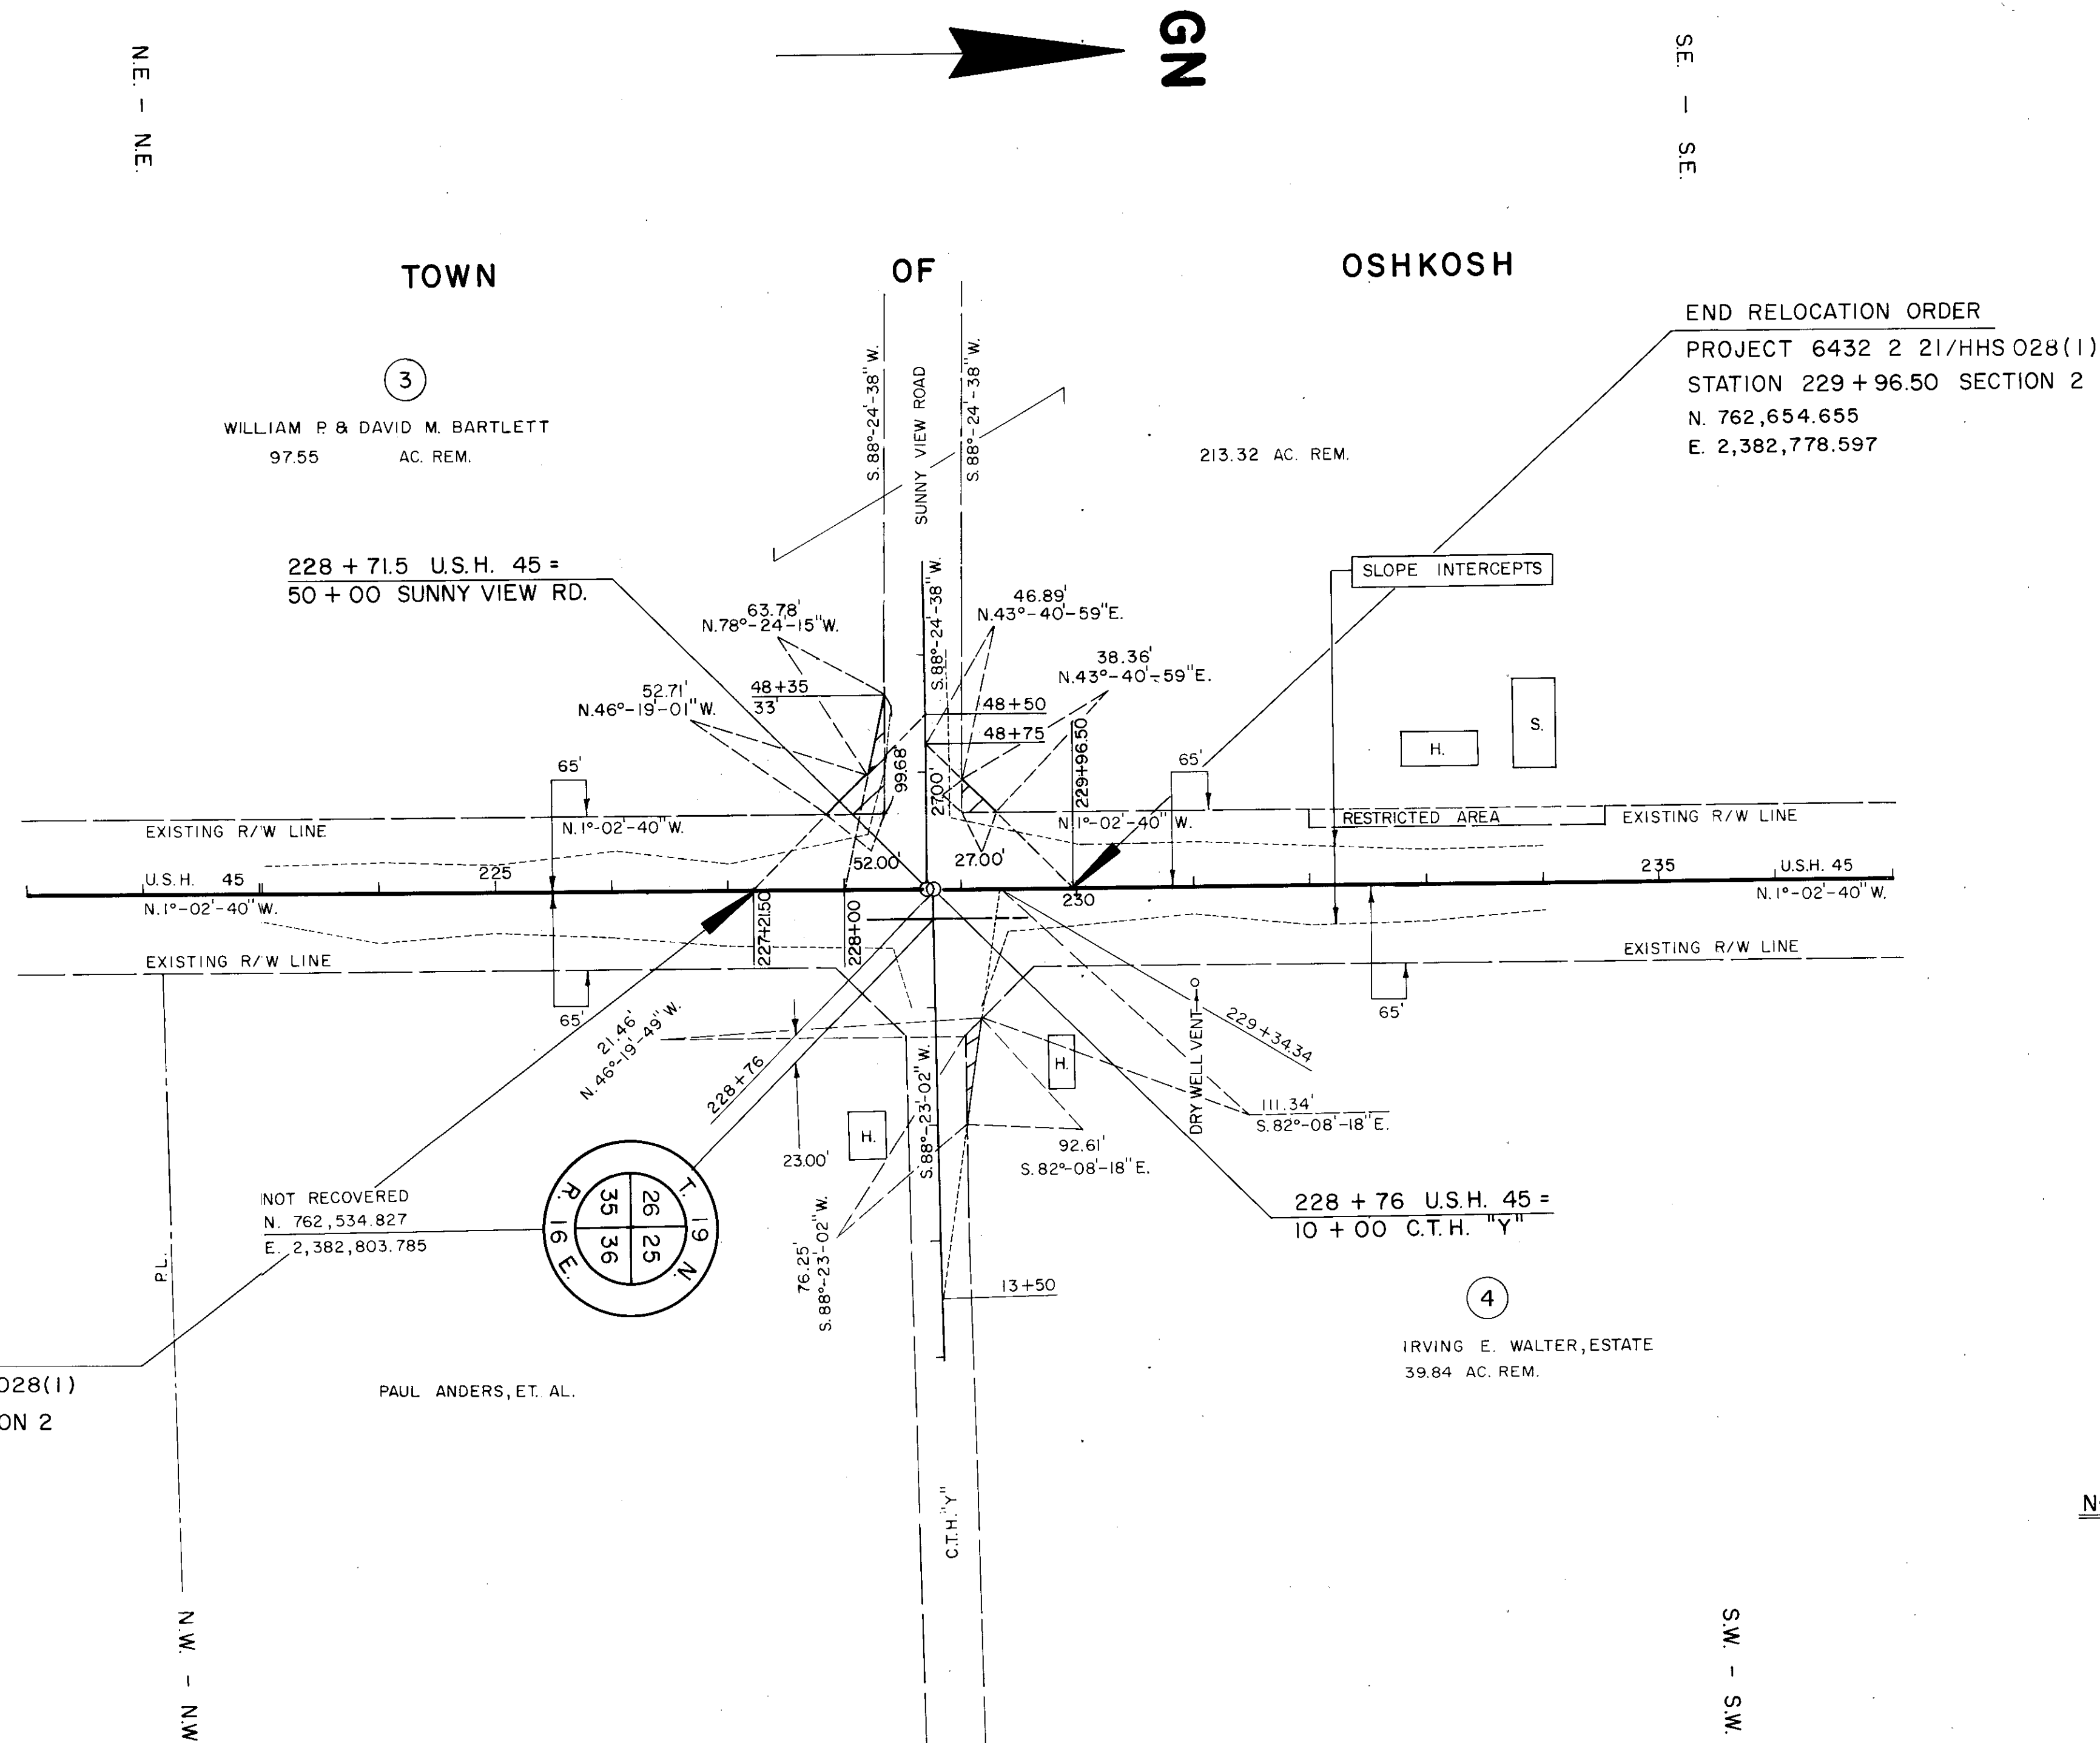

NOTE:


EXISTING R/W ALONG U.S.H. 45 WAS ACQUIRED UNDER PROJECT FOIO-2(8) OSHKOSH - BROOKS CORNERS

SCHEDULE OF LANDS & INTERESTS REQUIRED

PARCEL NUMBER	SHEET NUMBER	OWNER	INTEREST REQUIRED	L.H.E. ACRES	ACRES REQUIRED			TOTAL REMAINING ACRES	OPERATIONS PROJECT I.D.
					NEW R/W REQUIRED	EXISTING R/W	TOTAL R/W REQUIRED		
5	4.5	EARL G. DELONG	FEE	—	0.13	0.20	0.33	79.67	6432 2 21

BEARING ORIENTATION AND GRID CONVERSION
COORDINATES AND RIGHT OF WAY PLAT BEARINGS ARE ORIENTED TO THE WISCONSIN COORDINATE SYSTEM WITH 0 DEGREES, 0 MINUTES, 0 SECONDS BEING GRID NORTH. THE DIFFERENCE BETWEEN PROJECT PLAT BEARINGS REPRESENT PLANE ANGLES IN DEGREES, MINUTES AND SECONDS TO THE NEAREST SECOND. R/W PLAT DISTANCES ARE GROUND LENGTHS UNLESS OTHERWISE NOTED AND MAY BE CONVERTED TO GRID LENGTHS BY MULTIPLYING PLAT DISTANCES BY .999970

REVISION DATE	R/W PROJECT NUMBER	SHEET NUMBER
12-14-78	6432 2 21	4.5
	FEDERAL PROJECT NUMBER HHS 028(1)	
	PLAT OF RIGHT OF WAY REQUIRED FOR 6432 2 00 OSHKOSH - NORTH COUNTY LINE (C.T.H. "S" INTERSECTION) U.S.H. 45 SCALE 200 Ft. DATE 9-14-77 CONSTRUCTION PROJECT NUMBER	

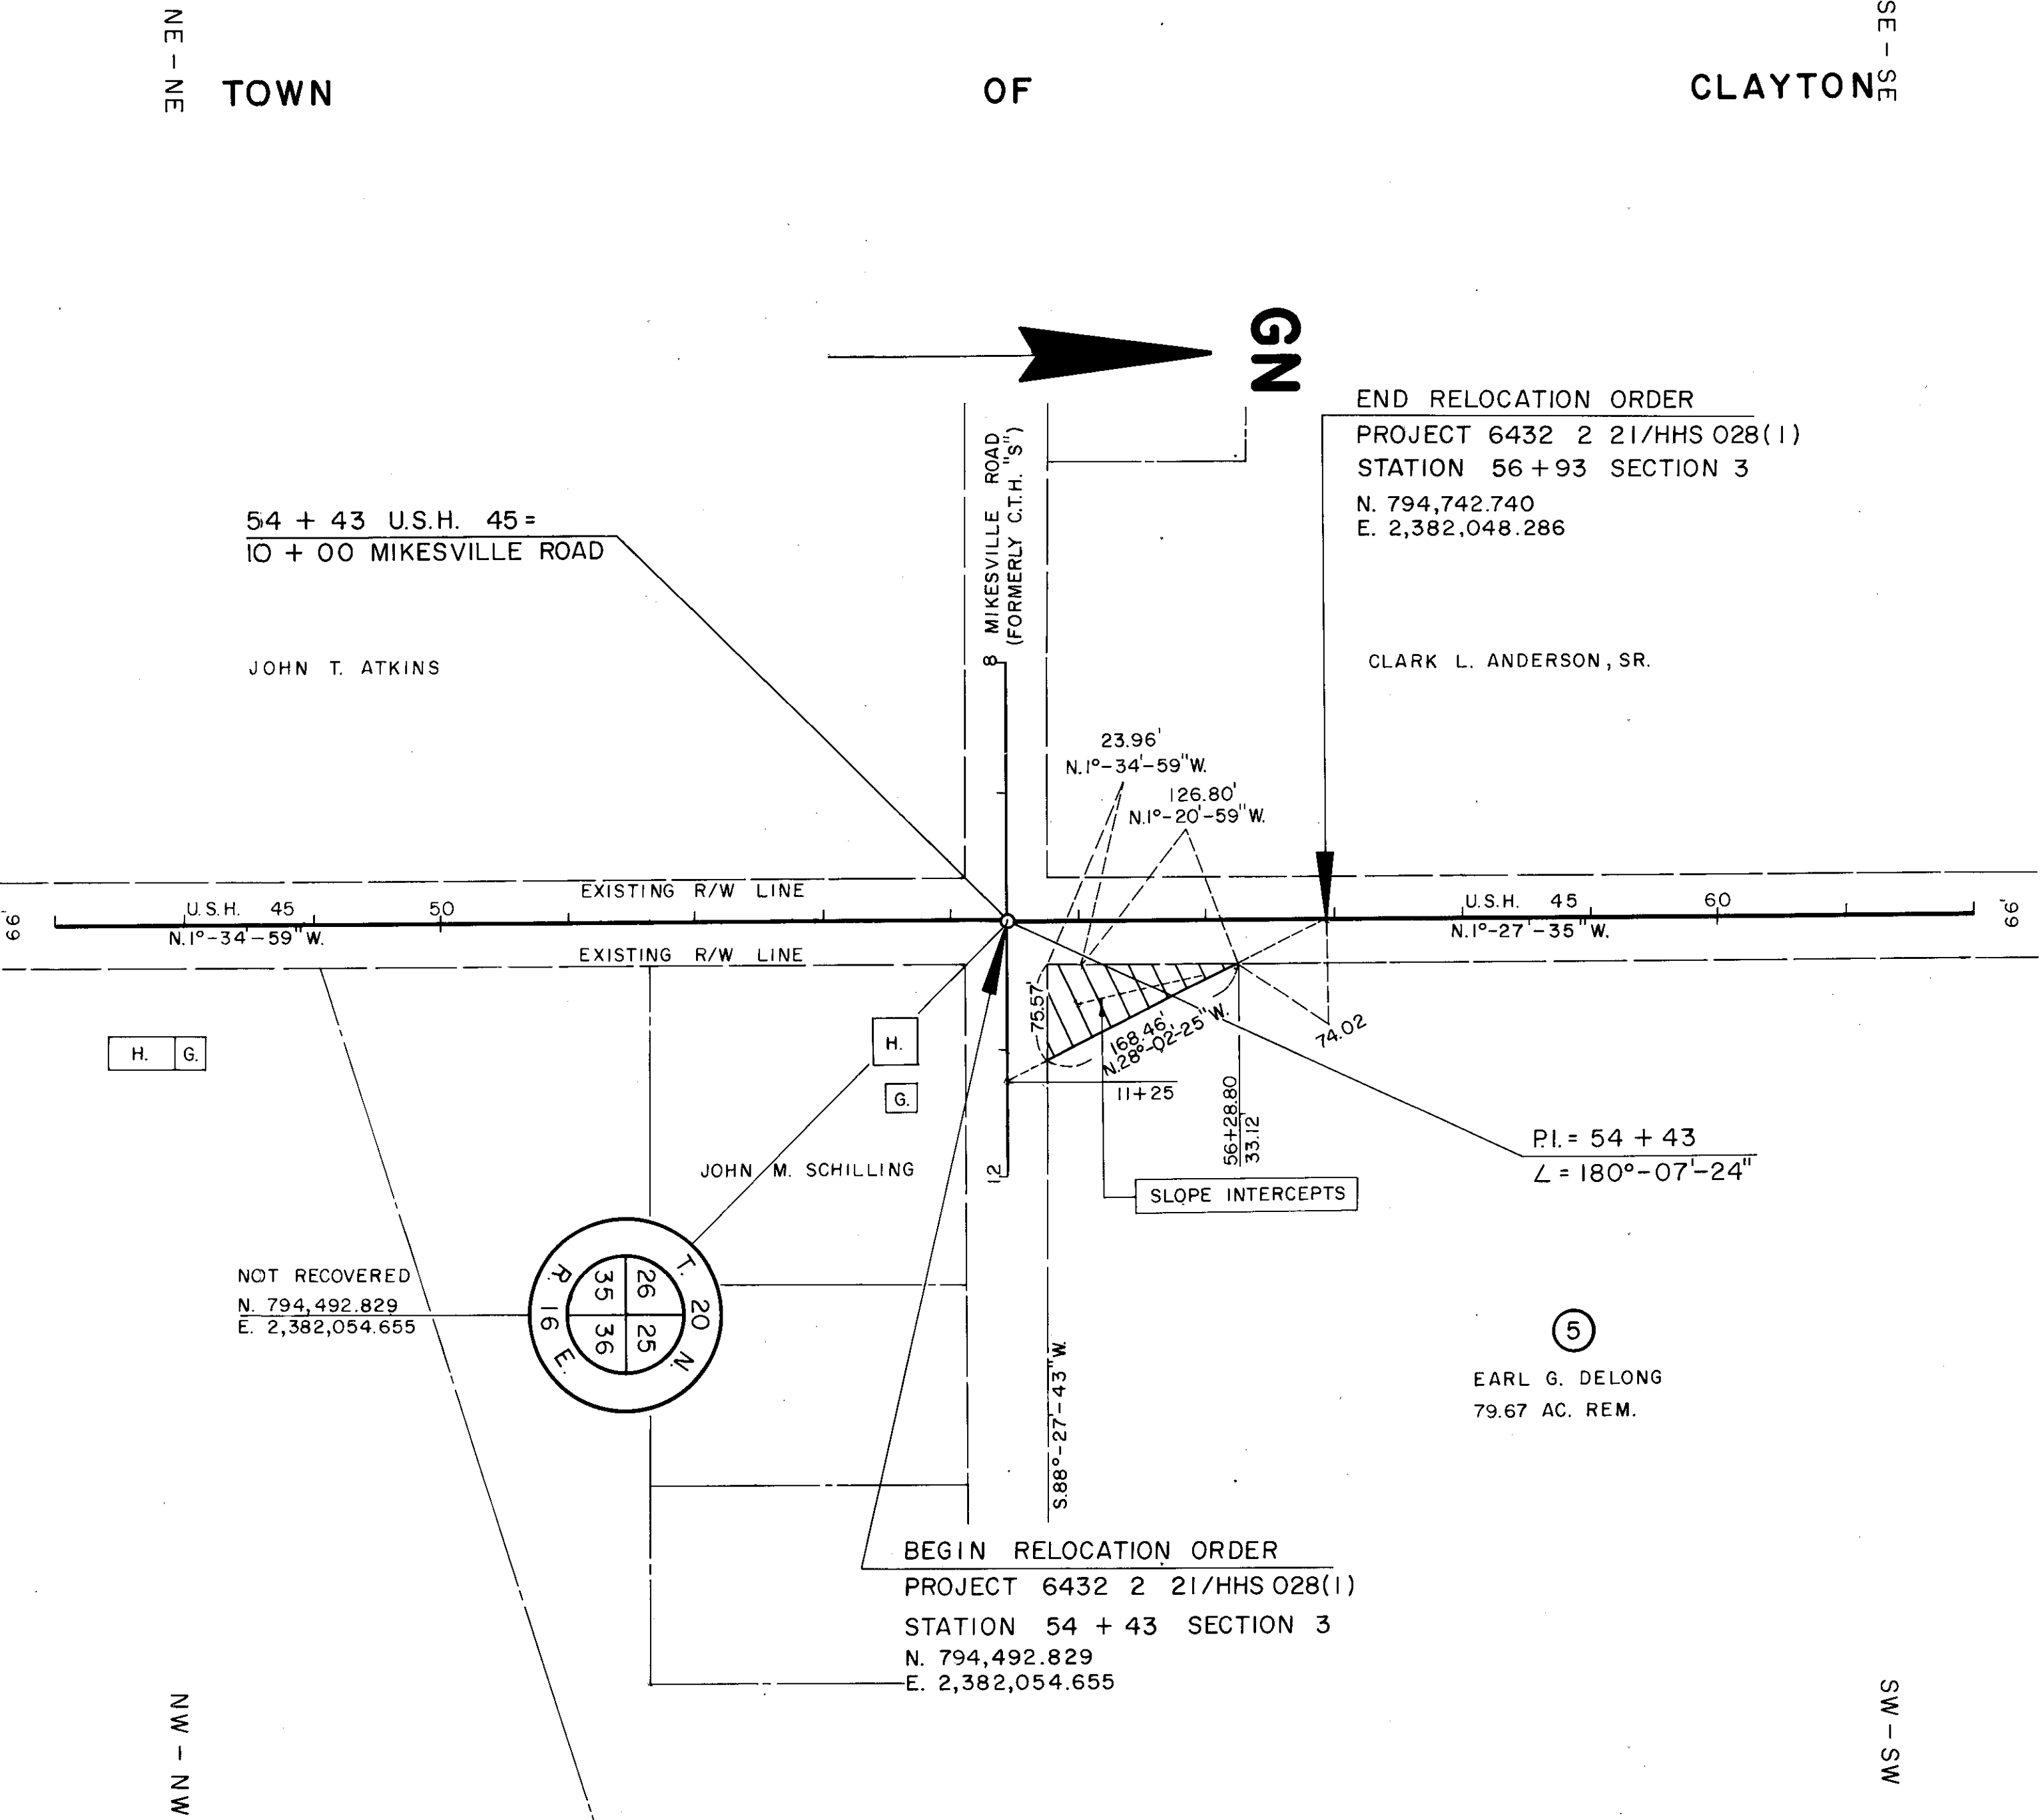

NOTE:
EXISTING R/W ALONG U.S.H. 45
WAS ACQUIRED UNDER STATE
AID PROJECT NO. 3020
GILLINGHAM'S COR. N. CO. LINE RD.