

CONVENTIONAL SIGNS AND ABBREVIATIONS


AC.	ACRES	P.L.E.	PERMANENT LIMITED EASEMENT
AC. REM	ACRES REMAINING	N	NORTH
B.	BARN	P.L.	PROPERTY LINE
BLDG.	BUILDING	R.	RANGE
CO.	COMPANY	RD.	ROAD
CORP.	CORPORATION	R/W	RIGHT OF WAY
C.T.H.	COUNTY TRUNK HIGHWAY	S.	SHED
D.	DEED	S.T.H.	STATE TRUNK HIGHWAY
E.	EAST	T.	TOWN
ET.AL.	AND OTHERS	T.L.E.	TEMPORARY LIMITED EASEMENT
G.	GARAGE	VOL.	VOLUME
GN	GRID	W.	WEST
H.	HOUSE	WIS.	WISCONSIN
INC.	INCORPORATED	L.C.	LAND CONTRACT
PED.	PEDESTAL	A.P.	ACCESS POINT
●	R/W MONUMENT	●●●	NO ACCESS (BY STATUTORY AUTHORITY)
			NO ACCESS (BY ACQUISITION)

R/W PROJECT NUMBER 6432-03-21	SHEET NUMBER	TOTAL SHEETS
FEDERAL PROJECT NUMBER	4.0	
PLAT OF RIGHT OF WAY REQUIRED FOR OSHKOSH-NORTH COUNTY LINE ROAD MURDOCK AVENUE-USH. 41		
USH. 45	WINNEBAGO COUNTY	

END RELOCATION ORDER

PROJECT 6432-03-21
STATION 279+52.42

229.48 FEET SOUTH OF AND 9.24 FEET
WEST OF THE NORTHEAST CORNER OF SECTION
26, TOWNSHIP 19 NORTH, RANGE 16 EAST
X 2,382,687.982
Y 767,603.842

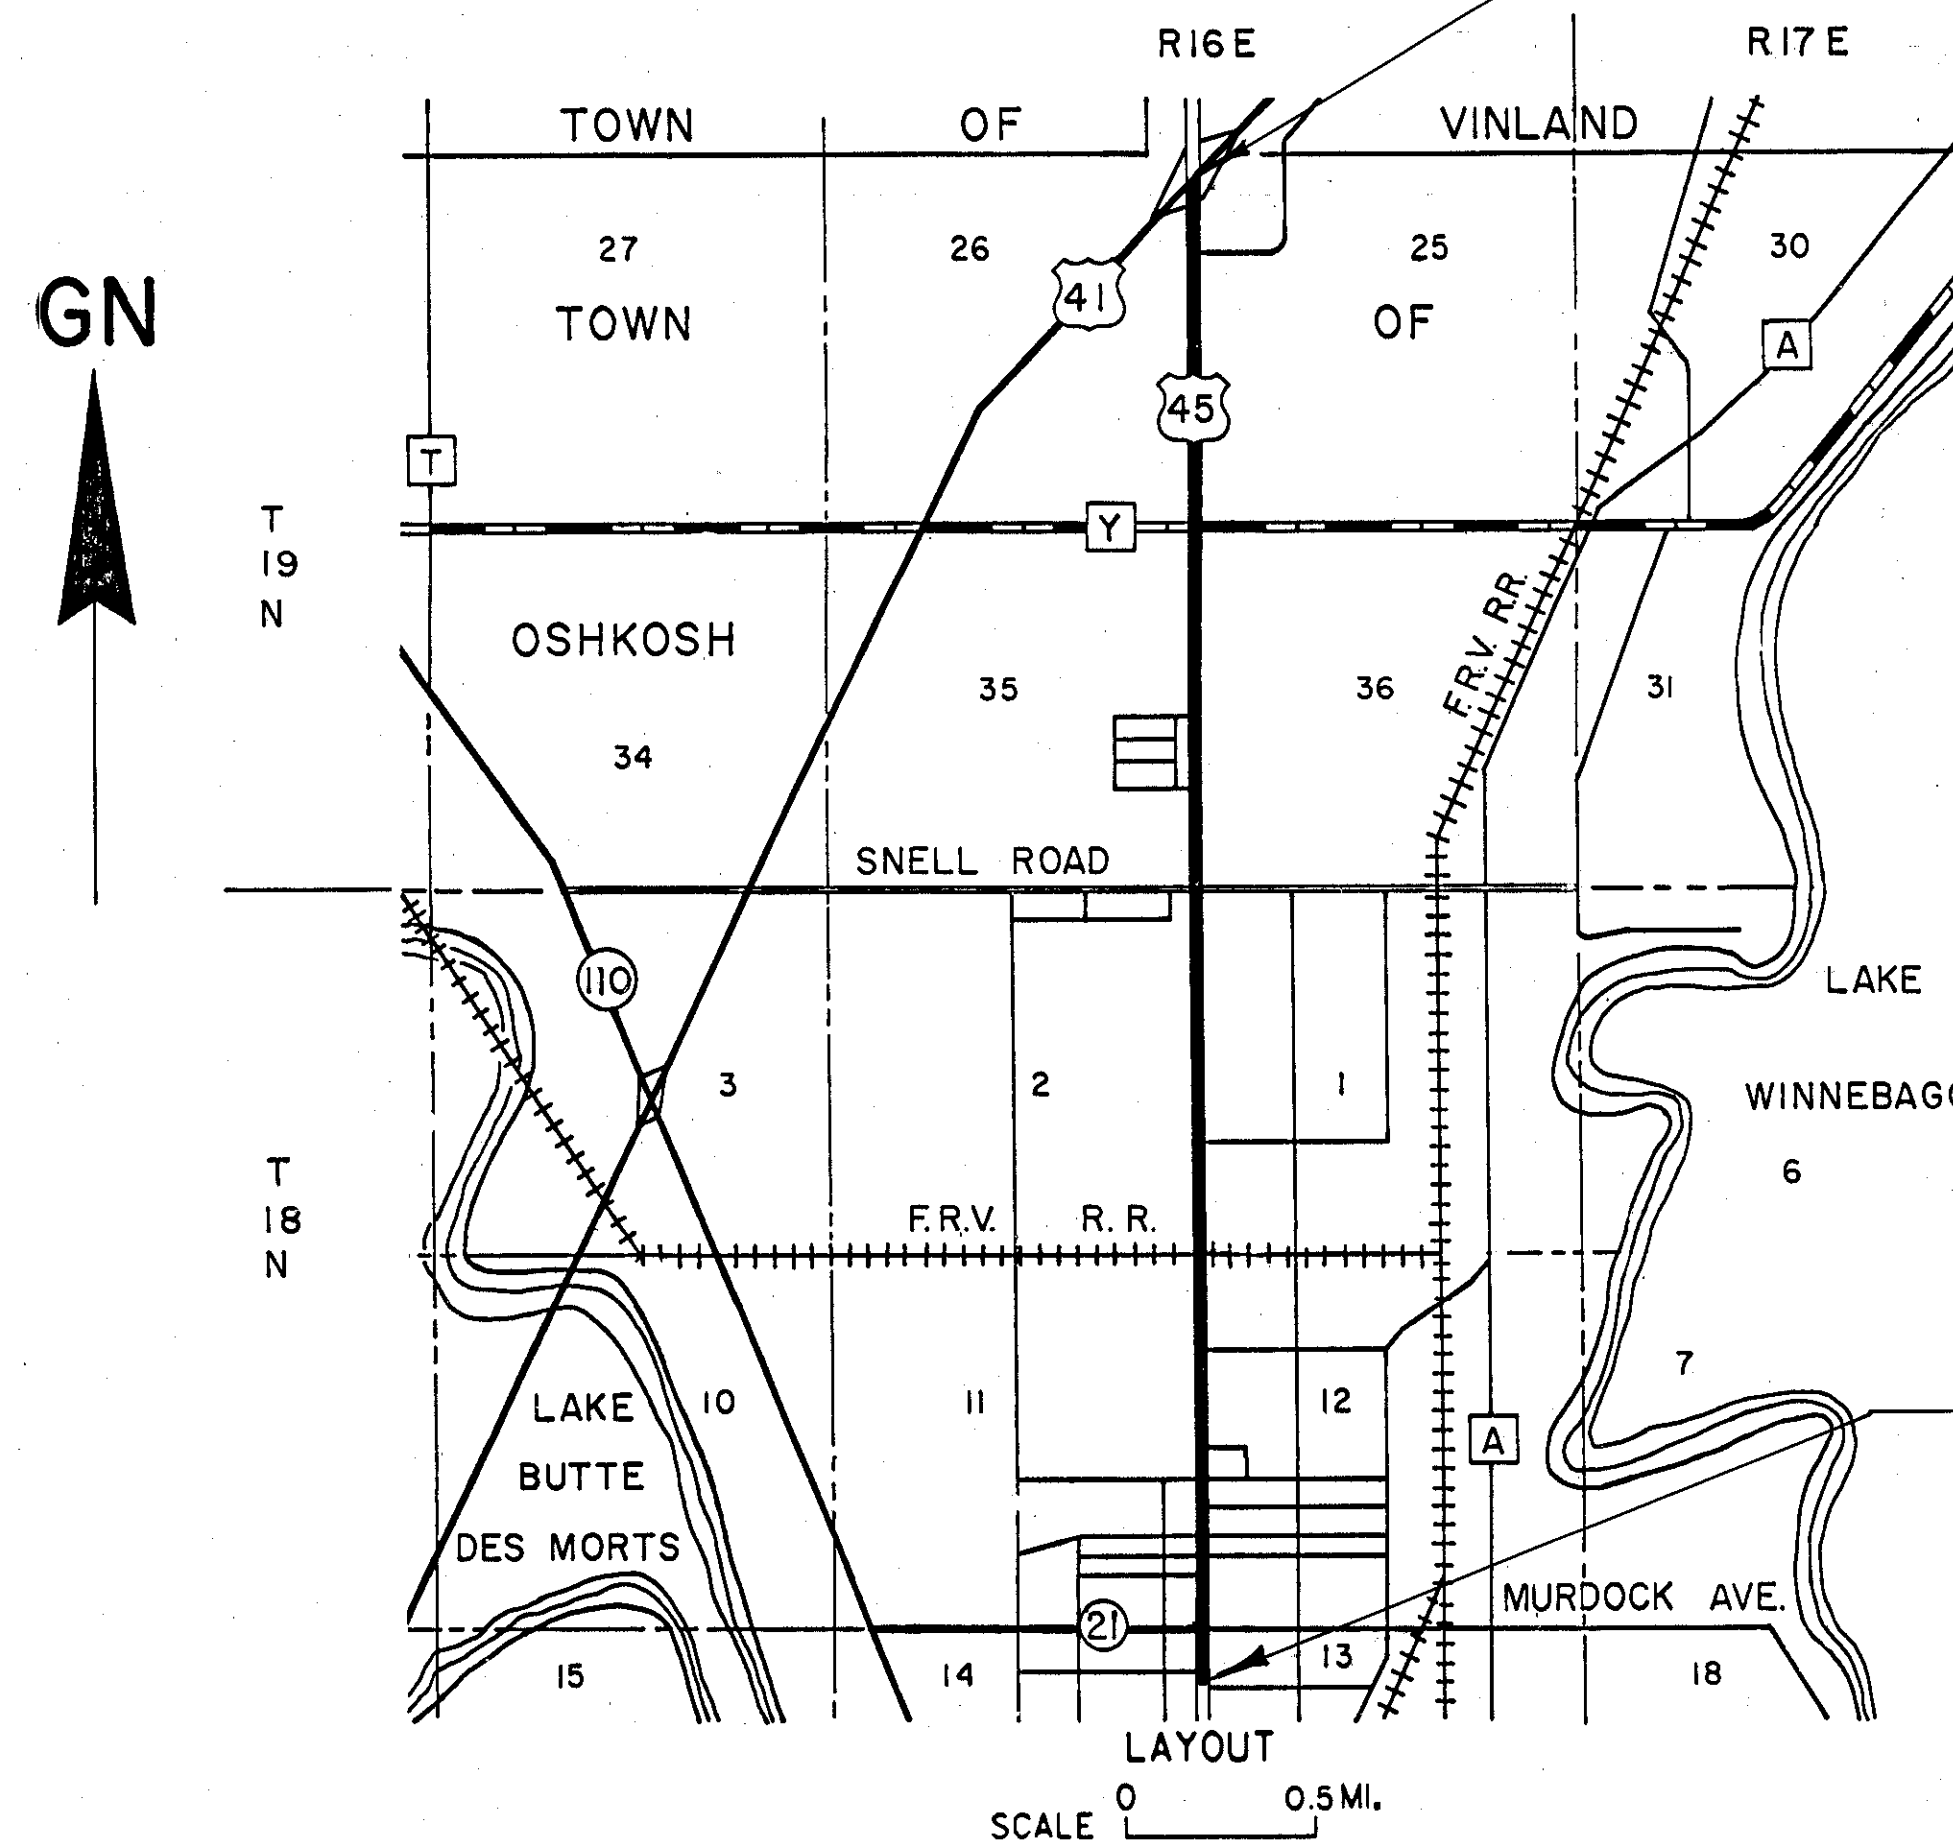

BEGIN RELOCATION ORDER

PROJECT 6432-03-21
STATION 66+00.00

399.29 FEET SOUTH OF AND 8.93 FEET
EAST OF THE NORTHWEST CORNER OF SECTION
13, TOWNSHIP 18 NORTH, RANGE 16 EAST
X 2,383,275.020
Y 746,261.376

NOTES

COORDINATES AND BEARINGS ON THIS PLAT ARE ORIENTED TO THE WISCONSIN COORDINATE SYSTEM SOUTH ZONE. ALL PLAT DISTANCES ARE GROUND LENGTH AND MAY BE CONVERTED TO GRID LENGTH BY MULTIPLYING THE DISTANCE BY THE GRID FACTOR PROVIDED ON THE DETAIL SHEETS.

RIGHT OF WAY MONUMENTS ARE TYPE 2 AND ARE PLACED PRIOR TO OR AT THE TIME OF LAND TITLE TRANSFER.

RIGHT OF WAY BOUNDARIES ARE DEFINED WITH COURSES OF THE PERIMETER OF THE HIGHWAY LANDS REFERENCED TO THE U.S. PUBLIC LAND SURVEY OR OTHER SURVEYS OF PUBLIC RECORD.

REVISION DATE	STATE OF WISCONSIN DEPARTMENT OF TRANSPORTATION
3-21-91 8-12-91 11-19-93 11-15-95 N.C.	APPROVED:
	DATE: 2-13-90 <i>G.H. Merton</i> for DISTRICT DIRECTOR
	U.S. DEPARTMENT OF TRANSPORTATION FEDERAL HIGHWAY ADMINISTRATION REGION 5 WISCONSIN DIVISION
	APPROVED:
	DATE: _____ DIVISION ADMINISTRATOR

INDEX OF PARCELS

AREAS SHOWN IN THE TOTAL ACRES COLUMN MAY BE APPROXIMATE AND ARE DERIVED FROM TAX ROLLS OR OTHER AVAILABLE SOURCES AND MAY NOT INCLUDE LANDS OF THE OWNER WHICH ARE NOT CONTIGUOUS TO THE AREA TO BE ACQUIRED.

REVISION DATE
3-21-91
8-12-91
11-15-95

ROUTE COUNTY DATE
U.S.H. 45 WINNEBAGO 2-13-90

R/W PROJECT NUMBER
6432-03-21
FEDERAL PROJECT NUMBER
4.1

PARCEL NUMBER	SHEET NUMBER	OWNER (S)	INTEREST REQUIRED	TOTAL ACRES OR S.F.	NEW	R/W REQUIRED ACRES OF S.F. EXISTING	TOTAL	TOTAL REM. ACRES OR S.F.	T.L.E. ACRES OR S.F.	P.L.E. ACRES OR S.F.									
1	4.6	MILTON C. & ESTER M. SCHUMACHER	FEE	6,110 S.F.	91 S.F.	-	91 S.F.	6,019 S.F.	-	-	73	4.13	DENNIS M. HARTMANN	FEE & AR	0.36	0.02	0.10	0.12	0.24
2	4.6	RICHARD D. YEARWOOD	FEE & TLE	0.28	0.01	-	0.01	0.27	0.02	-	74	4.9	AKHTAR & TALAT KHWAJA	FEE	0.64	0.02	0.08	0.10	0.54
3	4.6	CORLISS P. EHLENBERGER	FEE & TLE	0.14	0.01	-	0.01	0.13	0.01	-	75	4.7	PAUL L. JANSEN, JR.	TLE	-	-	-	-	0.08
4	4.6	B. KENT BAUMAN	FEE & TLE	0.55	0.02	-	0.02	0.53	0.02	-	76	4.8	TRUSTEES OF OSHKOSH LODGE 292	TLE	-	-	-	-	0.05
5	4.6	WILLIAM C. NOLTE	FEE & TLE	0.66	0.01	-	0.01	0.65	0.02	-	77	4.8	JACOB J. GAFNER	TLE	-	-	-	-	0.09
6	4.6	AMERICAN OIL CO.	FEE & TLE	0.47	0.03	-	0.03	0.44	0.03	-	78	4.8	HARRY G. & EDNA CHRONIS	TLE	217,800 S.F.	72 S.F.	200 S.F.	272 S.F.	217,528 S.F.
7	4.6	FAIRGROUNDS LTD. PARTNERSHIP	FEE & TLE	7.171	0.003	-	0.003	7.168	0.17	-	79								
8	4.6	FRANCHISE REALTY, INC.	FEE & TLE	39,175 S.F.	98 S.F.	-	98 S.F.	39,077 S.F.	2,500 S.F.	-	80	4.8	JOHN O. & HELEN A. HOLMES	TLE	-	-	-	-	0.02
9	4.6	DUWAYNE D. JACOBSON (L.C.)	FEE & TLE	16,244 S.F.	98 S.F.	-	98 S.F.	16,146 S.F.	970 S.F.	-	81								
10	4.6	EVERETT IND. BLDG. CO.	FEE & TLE	54,821 S.F.	112 S.F.	-	112 S.F.	54,709 S.F.	1,020 S.F.	-	82	4.11	THOMAS N. RUSCH & RICHARD L. GABERT (L.C.)	FEE & AR	2,291,256 S.F.	8 S.F.	-	8 S.F.	2,291,248 S.F.
11	4.6	THOMAS A. MCDERMOTT	FEE & TLE	0.92	0.01	-	0.01	0.91	0.06	-	83	4.11	CLARENCE E. & CHARLOTTE M. EICHSTADT	FEE & AR	797,148 S.F.	10 S.F.	45 S.F.	55 S.F.	797,093 S.F.
12	4.6	OSCAR & JESSIE HERRING	FEE & TLE	18,322 S.F.	133 S.F.	-	133 S.F.	18,189 S.F.	1,280 S.F.	-	84								
13	4.6	HERBERT L. & PATSY L. REIF	FEE & TLE	18,322 S.F.	98 S.F.	-	98 S.F.	18,224 S.F.	1,170 S.F.	-									
14	4.6	DAVID W. ALBRECHT & GERALD W. CLARK	FEE & TLE	53,250 S.F.	133 S.F.	-	133 S.F.	53,117 S.F.	1,400 S.F.	-	85	4.6	KNIGHTS OF COLUMBUS	TLE	-	-	-	-	0.02
15	4.6	PETER S. MOORE	FEE & TLE	21,450 S.F.	46 S.F.	-	46 S.F.	21,404 S.F.	1,418 S.F.	-	86	4.6	HERBERT C. & IDA LIND	TLE	-	-	-	-	0.01
16	4.6	MORRIS L. & MARGARET TYSDAL	FEE & TLE	19,250 S.F.	126 S.F.	-	126 S.F.	19,124 S.F.	950 S.F.	-	87	4.6	HAROLD J. EICHSTADT	TLE	-	-	-	-	0.01
17	4.6	RUSS YOUNG, INC.	FEE & TLE	40,342 S.F.	122 S.F.	-	122 S.F.	40,220 S.F.	3,150 S.F.	-	88								
18	4.6	BUD I. & LAURA M. HANSEN	FEE & TLE	14,300 S.F.	85 S.F.	-	85 S.F.	14,215 S.F.	900 S.F.	-	89	4.6	LEO A. MUZA	TLE	-	-	-	-	0.02
19	4.6	Z.R.H. PARTNERSHIP	FEE & TLE	22,500 S.F.	72 S.F.	-	72 S.F.	22,428 S.F.	1,920 S.F.	-	90	4.6	JOHN P. JUNGERS	TLE	-	-	-	-	0.02
20											91	4.6	DONALD J. & ARLENE HIBSCH	TLE	-	-	-	-	0.02
21	4.6	DON REED CORP.	FEE & TLE	24,440 S.F.	72 S.F.	3,280 S.F.	3,352 S.F.	21,088 S.F.	590 S.F.	-	92	4.6	NORMAN R. BOCK & WILLIAM E. DUMKE (L.C.)	TLE	-	-	-	-	0.04
22	4.6	NORMAN R. BOCK & ROBERT J. ALBRIGHT	FEE & TLE	21,552 S.F.	85 S.F.	-	85 S.F.	21,467 S.F.	1,050 S.F.	-	93	4.6 & 4.7	LARRY L. GRANCORBITZ, ETAL	TLE	-	-	-	-	0.04
23	4.6	MICHAEL D. STRYCKER	FEE & TLE	38,822 S.F.	85 S.F.	-	85 S.F.	38,737 S.F.	1,040 S.F.	-	94								
24	4.7	VIRGINIA E. NASLUND	FEE & TLE	2.00	0.04	-	0.04	1.96	0.05	-	95								
25	4.7	LEO F. SAWICKI, ETAL	FEE & TLE	2.33	0.04	-	0.04	2.29	0.05	-	96	4.6	JAMES A. & LINDA S. CHASE	TLE	-	-	-	-	0.03
26	4.7	PAUL L. JANSEN JR. & THOMAS J. POESCHL	TLE	-	-	-	-	-	0.05	-	97	4.7	JAMES T. & LAVERNE A. KOMOROWSKI	TLE	-	-	-	-	0.04
27	4.7	SERVICES DEVELOPMENT CORP.	TLE	-	-	-	-	-	0.07	-	98	4.7	WARREN A. BUCK	TLE	-	-	-	-	0.04
28	4.7	DONALD B. ZELLMER, ETAL	TLE	-	-	-	-	-	0.30	-	99	4.7	WILLIAM J. & LOIS M. LUEBKE	FEE & TLE	11.29	0.00	0.46	0.46	10.83
29	4.8	FOX RIVER VALLEY RAILROAD CORP. (50)	AGREEMENT	-	-	-	-	-	-	-	100	4.7	DEXTER H. & BERNICE B. SCHAUBS	TLE	-	-	-	-	0.04
30	4.8	MARQUART MILLWORK CO.	TLE	-	-	-	-	-	0.04	-	101	4.7	EVA SARRES	TLE	-	-	-	-	0.18
31	4.8	2900 JACKSON INVESTMENT	TLE	-	-	-	-	-	0.02	-	102	4.7	JOHN L. ARPS	TLE	-	-	-	-	0.09
32	4.8	ROBERT F. & MARLENE K. WOLFGAM (L.C.)	FEE & TLE	217,800 S.F.	150 S.F.	400 S.F.	550 S.F.	217,250 S.F.	1,580 S.F.	-	103	4.7	LEO J. & BARBARA A. GALICA	TLE	-	-	-	-	0.08
33	4.8	CLARENCE L. GEREAU	FEE & TLE	15.83	0.02	0.04	0.06	15.77	0.04	-	104	4.8	UNIVERSAL LIFE CHURCH, INC.	TLE	-	-	-	-	0.02
34	4.8	IRENE M. GEREAU	FEE, PLE & TLE	5.69	0.01	0.03	0.04	5.65	0.06	0.036	105	4.8	INTERNATIONAL PAPER LAMINATES, INC.	TLE	-	-	-	-	0.02
35	4.8	TERRY L. & JEANNE A. FOOTIT (L.C.)	FEE, PLE & TLE	217,800 S.F.	75 S.F.	200 S.F.	275 S.F.	217,525 S.F.	1,480 S.F.	1,158 S.F.	106	4.8	JERRY A. DUGGAN	TLE	-	-	-	-	0.05
36	4.8	HILDA A. GIESE	TLE	-	-	-	-	-	0.04	-	107								
37	4.8	RALPH J. MCCLONE	TLE	-	-	-	-	-	-	-	108	4.8	MILTON C. & BEVERLY J. HANNIS	TLE	-	-	-	-	0.02
38	4.8	LUVERN G. & GERALDINE J. KIENAST	TLE	-	-	-	-	-	0.06	-	109	4.8	LAWRENCE J. & PAULA MADER	TLE	-	-	-	-	0.02
39	4.8	EVELYN E. MARTIN	TLE	-	-	-	-	-	0.06	-	110	4.8	CURTIS W. COMBS	TLE	-	-	-	-	0.04
40	4.8	A. EARL STRUENSEE (D.B.A. LEAR LTD.)	FEE & TLE	72,310 S.F.	81 S.F.	-	81 S.F.	72,229 S.F.	2,850 S.F.	-	111	4.8	HOWARD W. & PHYLLIS J. WALTER	TLE	-	-	-	-	0.04
41	4.8	A. EARL STRUENSEE (D.B.A. LEAR LTD.)	FEE & TLE	43,560 S.F.	81 S.F.	4,680 S.F.	4,761 S.F.	38,799 S.F.	1,200 S.F.	-	112	4.8	SOREN MAY	TLE	-	-	-	-	0.02
42	4.8	CITY OF OSHKOSH	FEE & TLE	696,524 S.F.	1,848 S.F.	2,400 S.F.	4,248 S.F.	692,276 S.F.	1,235 S.F.	-	113	4.8	LARRY L. GRANCORBITZ	TLE	-	-	-	-	0.02
43	4.8 & 4.9	GEORGE R. & VIOLET A. KLEINSCHMIT	TLE & PLE	843,757 S.F.	-	-	-	-	6,003 S.F.	900 S.F.	114								
44	4.8 & 4.9	JACKSON CAPITAL GROUP	FEE, PLE & TLE	2,347,013 S.F.	2,493 S.F.	69,538 S.F.	72,031 S.F.	2,274,982 S.F.	14,763 S.F.	4,300 S.F.	115	4.8	JON J. GAFNER	TLE	-	-	-	-	0.02
45											116								
46	4.9	ARMIN & ACHIM RESCHENBERG	FEE	4.38	0.01	-	0.01	4.37	-	-	117	4.11	ARLIN E. NEUBAUER & CORRIE J. BUEHRING	TLE & AR	-	-	-	-	0.03
47	4.9	DANIEL J. & PATRICIA L. DAVIS	TLE	217,800 S.F.	-	-	-	-	4,705 S.F.	-	118	4.11	CLARENCE E. & CHARLOTTE M. EICHSTADT (L.C.)	TLE & AR	-	-	-	-	0.02
48	4.9	JAMES R. & GLORIA A. KISER	FEE, TLE & PLE	11.69	0.01	0.03	0.04	11.65	0.18	0.01	119	4.6-4.10 & 4.13	WISCONSIN PUBLIC SERVICE (40)	RELEASE OF RIGHTS	-	-	-	-	-
49	4.9	MARVIN C. HANSEN	TLE	-	-	-	-	-	0.07	-	120	4.6-4.10	WISCONSIN BELL, INC. (41)	RELEASE OF RIGHTS	-	-	-	-	-
50	4.9	ALFRED R. GANTHER, JR.	TLE	-	-	-	-	-	0.01	-	121								
51	4.9	HENRY A. NOFFKE, JR., ETAL	FEE & TLE	117,825 S.F.	100 S.F.	-	100 S.F.	117,725 S.F.	4,015 S.F.	-	122	4.10	THOMAS H. RAAB	AR	-	-	-	-	-
52	4.9	HENRY A. NOFFKE, JR., ETAL	FEE & TLE	0.92	0.01	-	0.01	0.91	0.03	-	123								
53	4.9	BERGSTROM PARTNERSHIP	FEE & TLE	7.79	0.10	-	0.10	7.69	0.32	-	124								
54											125	4.11	STREUENSEE MFG. CO. (L.C.)	AR	-	-	-	-	-
55	4.9	DAVID C. HILSCHER	TLE	-	-	-	-	-	0.03	-	126	4.11	ROBERT N. & LINDA D. KLEINSCHMIT & HARLAN A. & NORMA J. DURKEE	AR	-	-	-	-	-
56	4.9	RUSSEL L. YOUNG	TLE	-	-	-	-	-	0.16	-	127	4.11	SHIRLEY SCHNYDER	AR	-	-	-	-	-
57	4.9	PAUL W. MUELLER	FEE & TLE	19,422 S.F.	175 S.F.	-	175 S.F.	19,247 S.F.	720 S.F.	-	128	4.11	ERNEST J. & VIRGINIA R. ROSE	AR	-	-	-	-	-
58	4.9	DONALD E. & VALERIE BASLER	FEE & TLE	1.99	0.06	0.15	0.21	1.78	0.05	-	129	4.11	DAVID O. & MARYANN E. ZUNKER	AR	-	-	-	-	-
59	4.10	MARGARET ANN PERCEY	FEE & AR	40.00	0.15	0.97	1.12	38.88	-	-	130	4.13	RICHARD W. & ROSE H. MONROE	AR	-	-	-	-	-
60	4.10	THOMAS N. RUSCH, ETAL	FEE, TLE & AR	1.62	0.07	0.11	0.18	1.44	0.02	-	131	4.13	MIRHASHAMI, INC.	AR	-	-	-	-	-
61	4.10	RICHARD L. GABERT	FEE & TLE	0.58	0.04	-	0.04	0.54	0.01	-	132								
62											133	4.11	NORBERT ANDERS, ETAL	FEE	14.71	0.04	0.07	0.11	14.60
63	4.10	ROBERT F. & PATRICIA A. RETZLOFF	AR	-	-	-	-	-	-	-	134	4.12	WINNEBAGO COUNTY	FEE	301.59	0.03	0.01	0.04	301.55
64	4.10	COMMUNITY CHURCH OF OSHKOSH	FEE	5.02	0.02	-	0.02	5.00	-	-	135	4.12	RUSSEL E. & RUTH A. LEITZ	FEE	4.95	0.02	0.01	0.03	4.92
65	4.11	JAMES E. UJAZDOWSKI	FEE & AR	5.01	0.11	-	0.11	4.90	-	-	136	4.7	EVA SARRES	PLE	-	-	-	-	0.11
66	4.11	MARK D. TROUDT	FEE & AR	0.67	0.05	-	0.05	0.62	-	-	137	4.7	DONALD B. ZELLMER ET.AL.	PLE	-	-	-	-	0.18
67	4.11 & 4.12	WINNEBAGO COUNTY	FEE & AR	311.26	0.64	9.03	9.67	301.59	-	-	138	4.8	GEORGE R. & VIOLET A. KLEINSCHMIT	FEE	843,757 SF	226.02 SF	380.91 SF	606.93 SF	843,150.07SF
68	4.11	NORBERT ANDERS, ETAL	FEE & AR	15.23	0.06	0.46	0.52	14.71	-	-									
69	4.12	RUSSEL E. & RUTH A. LEITZ	FEE & AR	5.00	0.05	-	0.05	4.95	-	-									
70	4.12	SUSAN JODARSKI & MARY RUPNOW	FEE & AR	33.99	0.24	1.00	1.24	32.75	-	-									
71	4.12	WILLIAM J. WOLFGAM	FEE & AR	20.00	0.13	0.65	0.78	19.22	-	-									
72	4.6, 4.12 & 4.13	HOWARD & DORIS KOSSEL	FEE, TLE & AR	194.72	1.07	5.01	6.08	188.64	0.09	-									

PLOT SCALE: 100

PLOT NAME: D3400

REV. DATE: 11-30-93
10-25-95
11-15-95

5-25-90

ORIGINATOR: BALDWIN

91

LEVELS ON

REVISION DATE
3-21-91
8-12-91 N.C.
11-19-93
11-15-95 N.C.

ROUTE COUNTY
U.S.H. 45 WINNEBAGO

DATE
2-13-90


R/W PROJECT NUMBER
6432-03-21


FEDERAL PROJECT NUMBER

SHEET
NUMBER

4.2

NOT TO SCALE


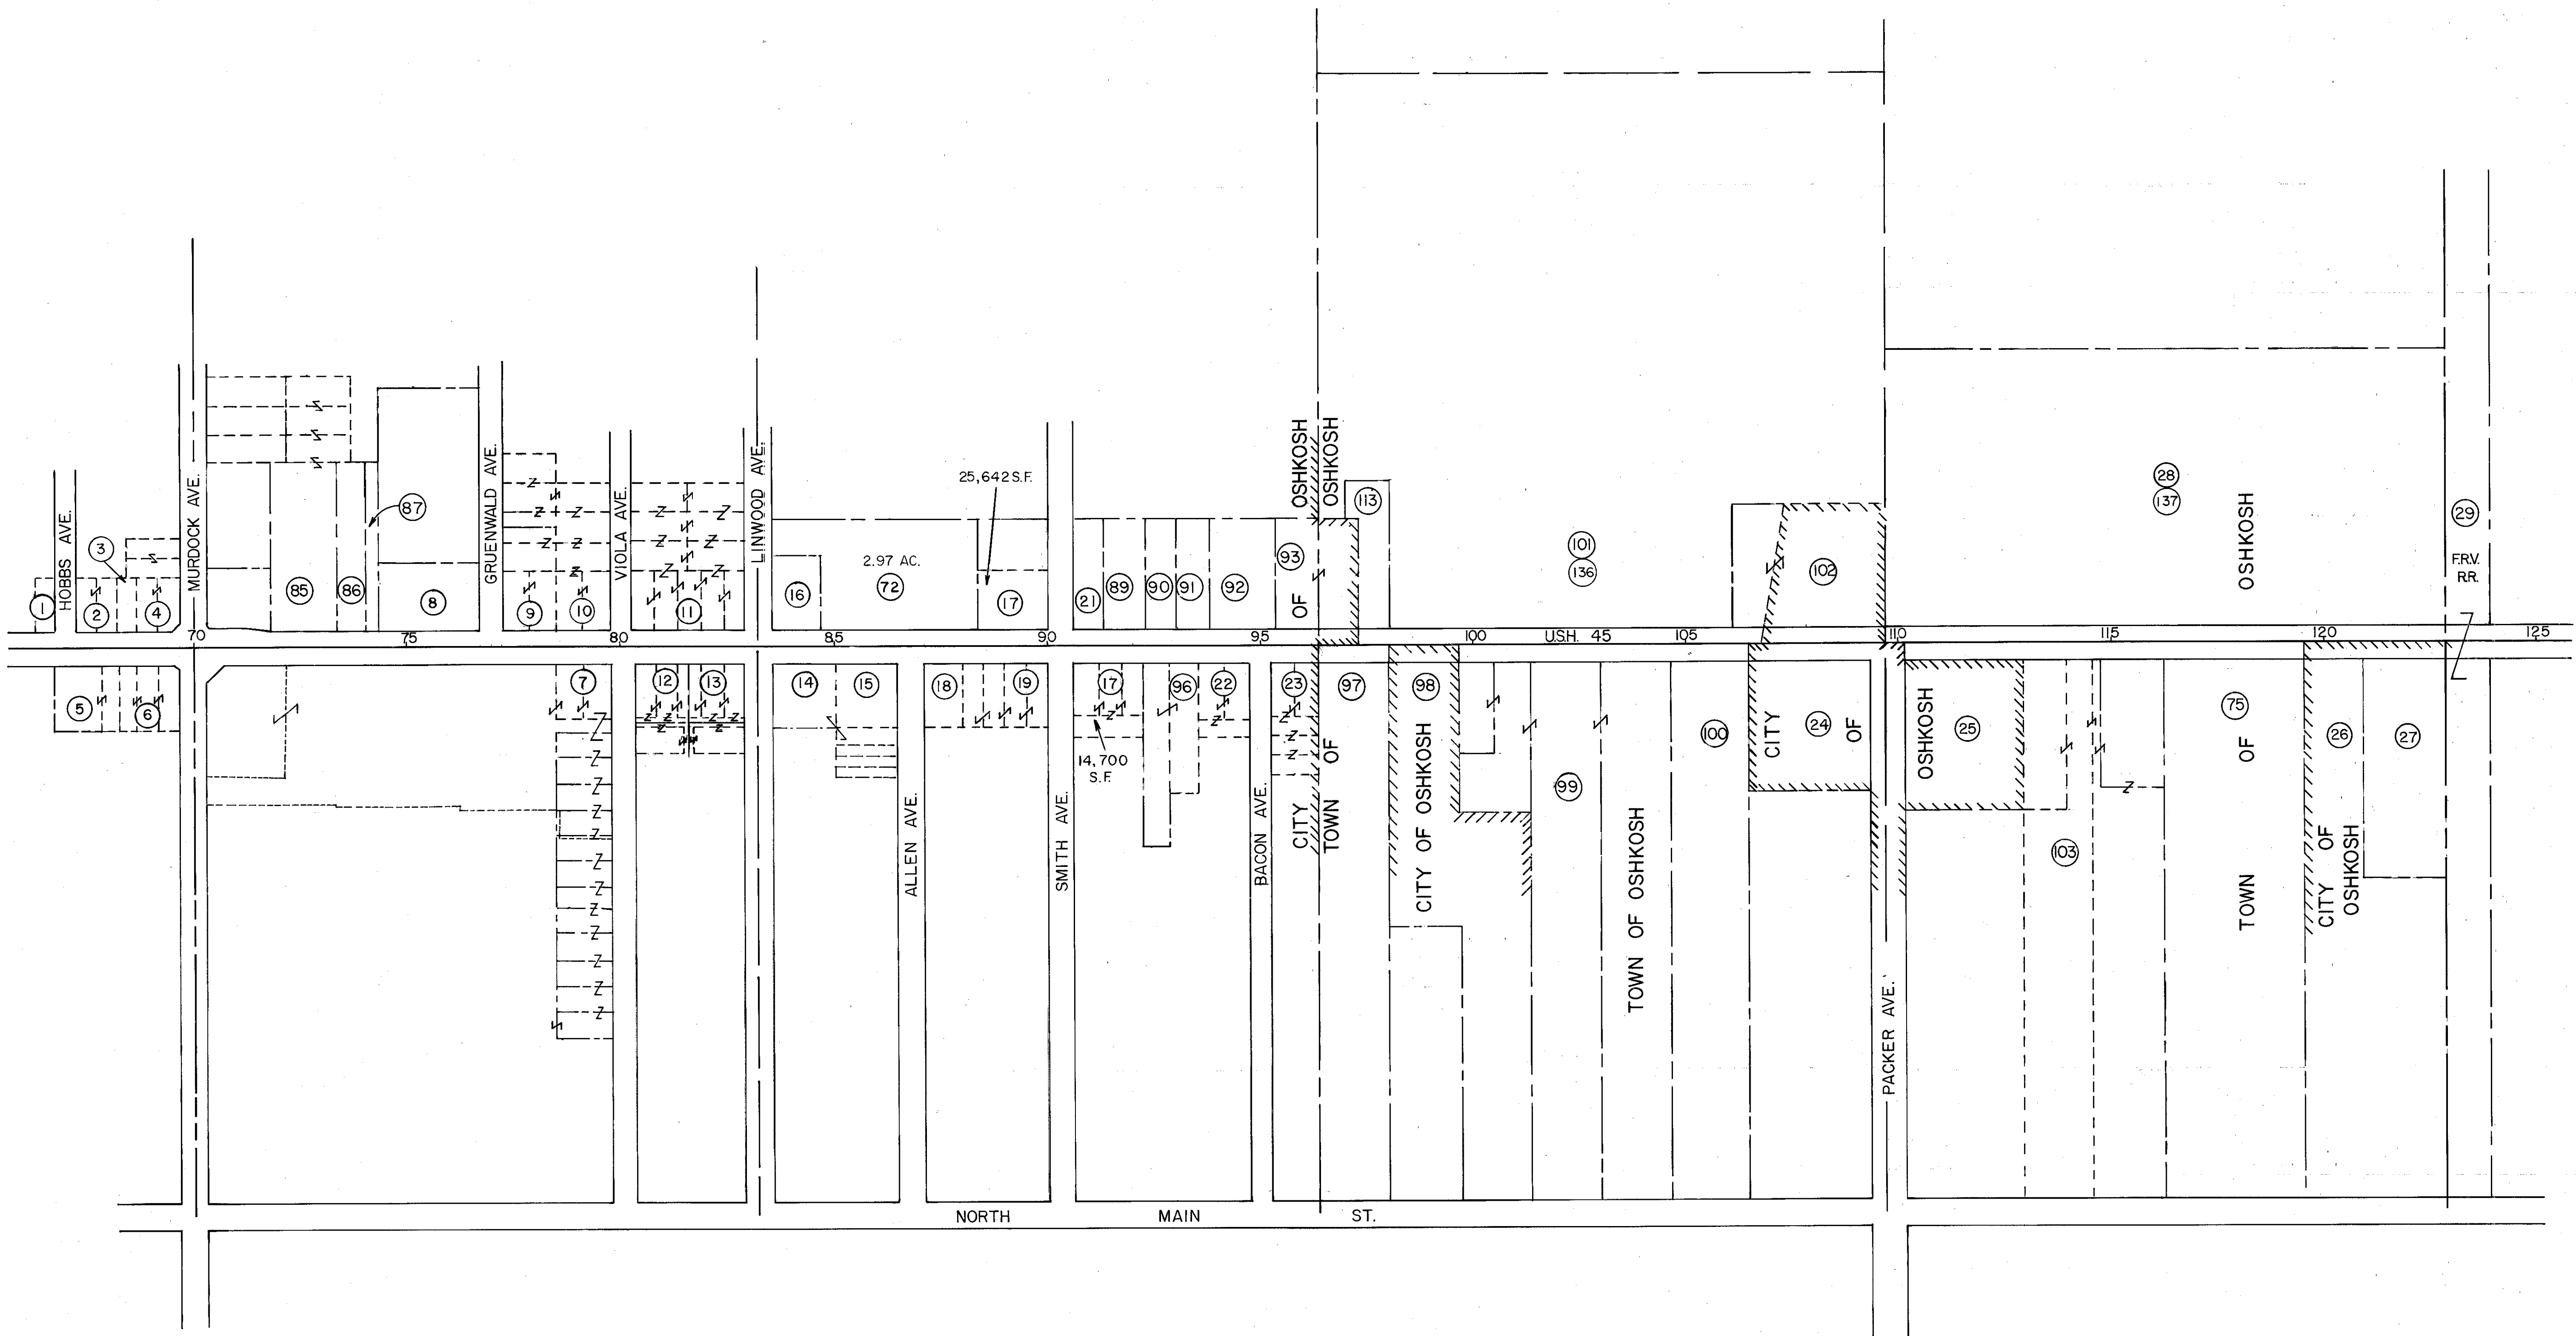


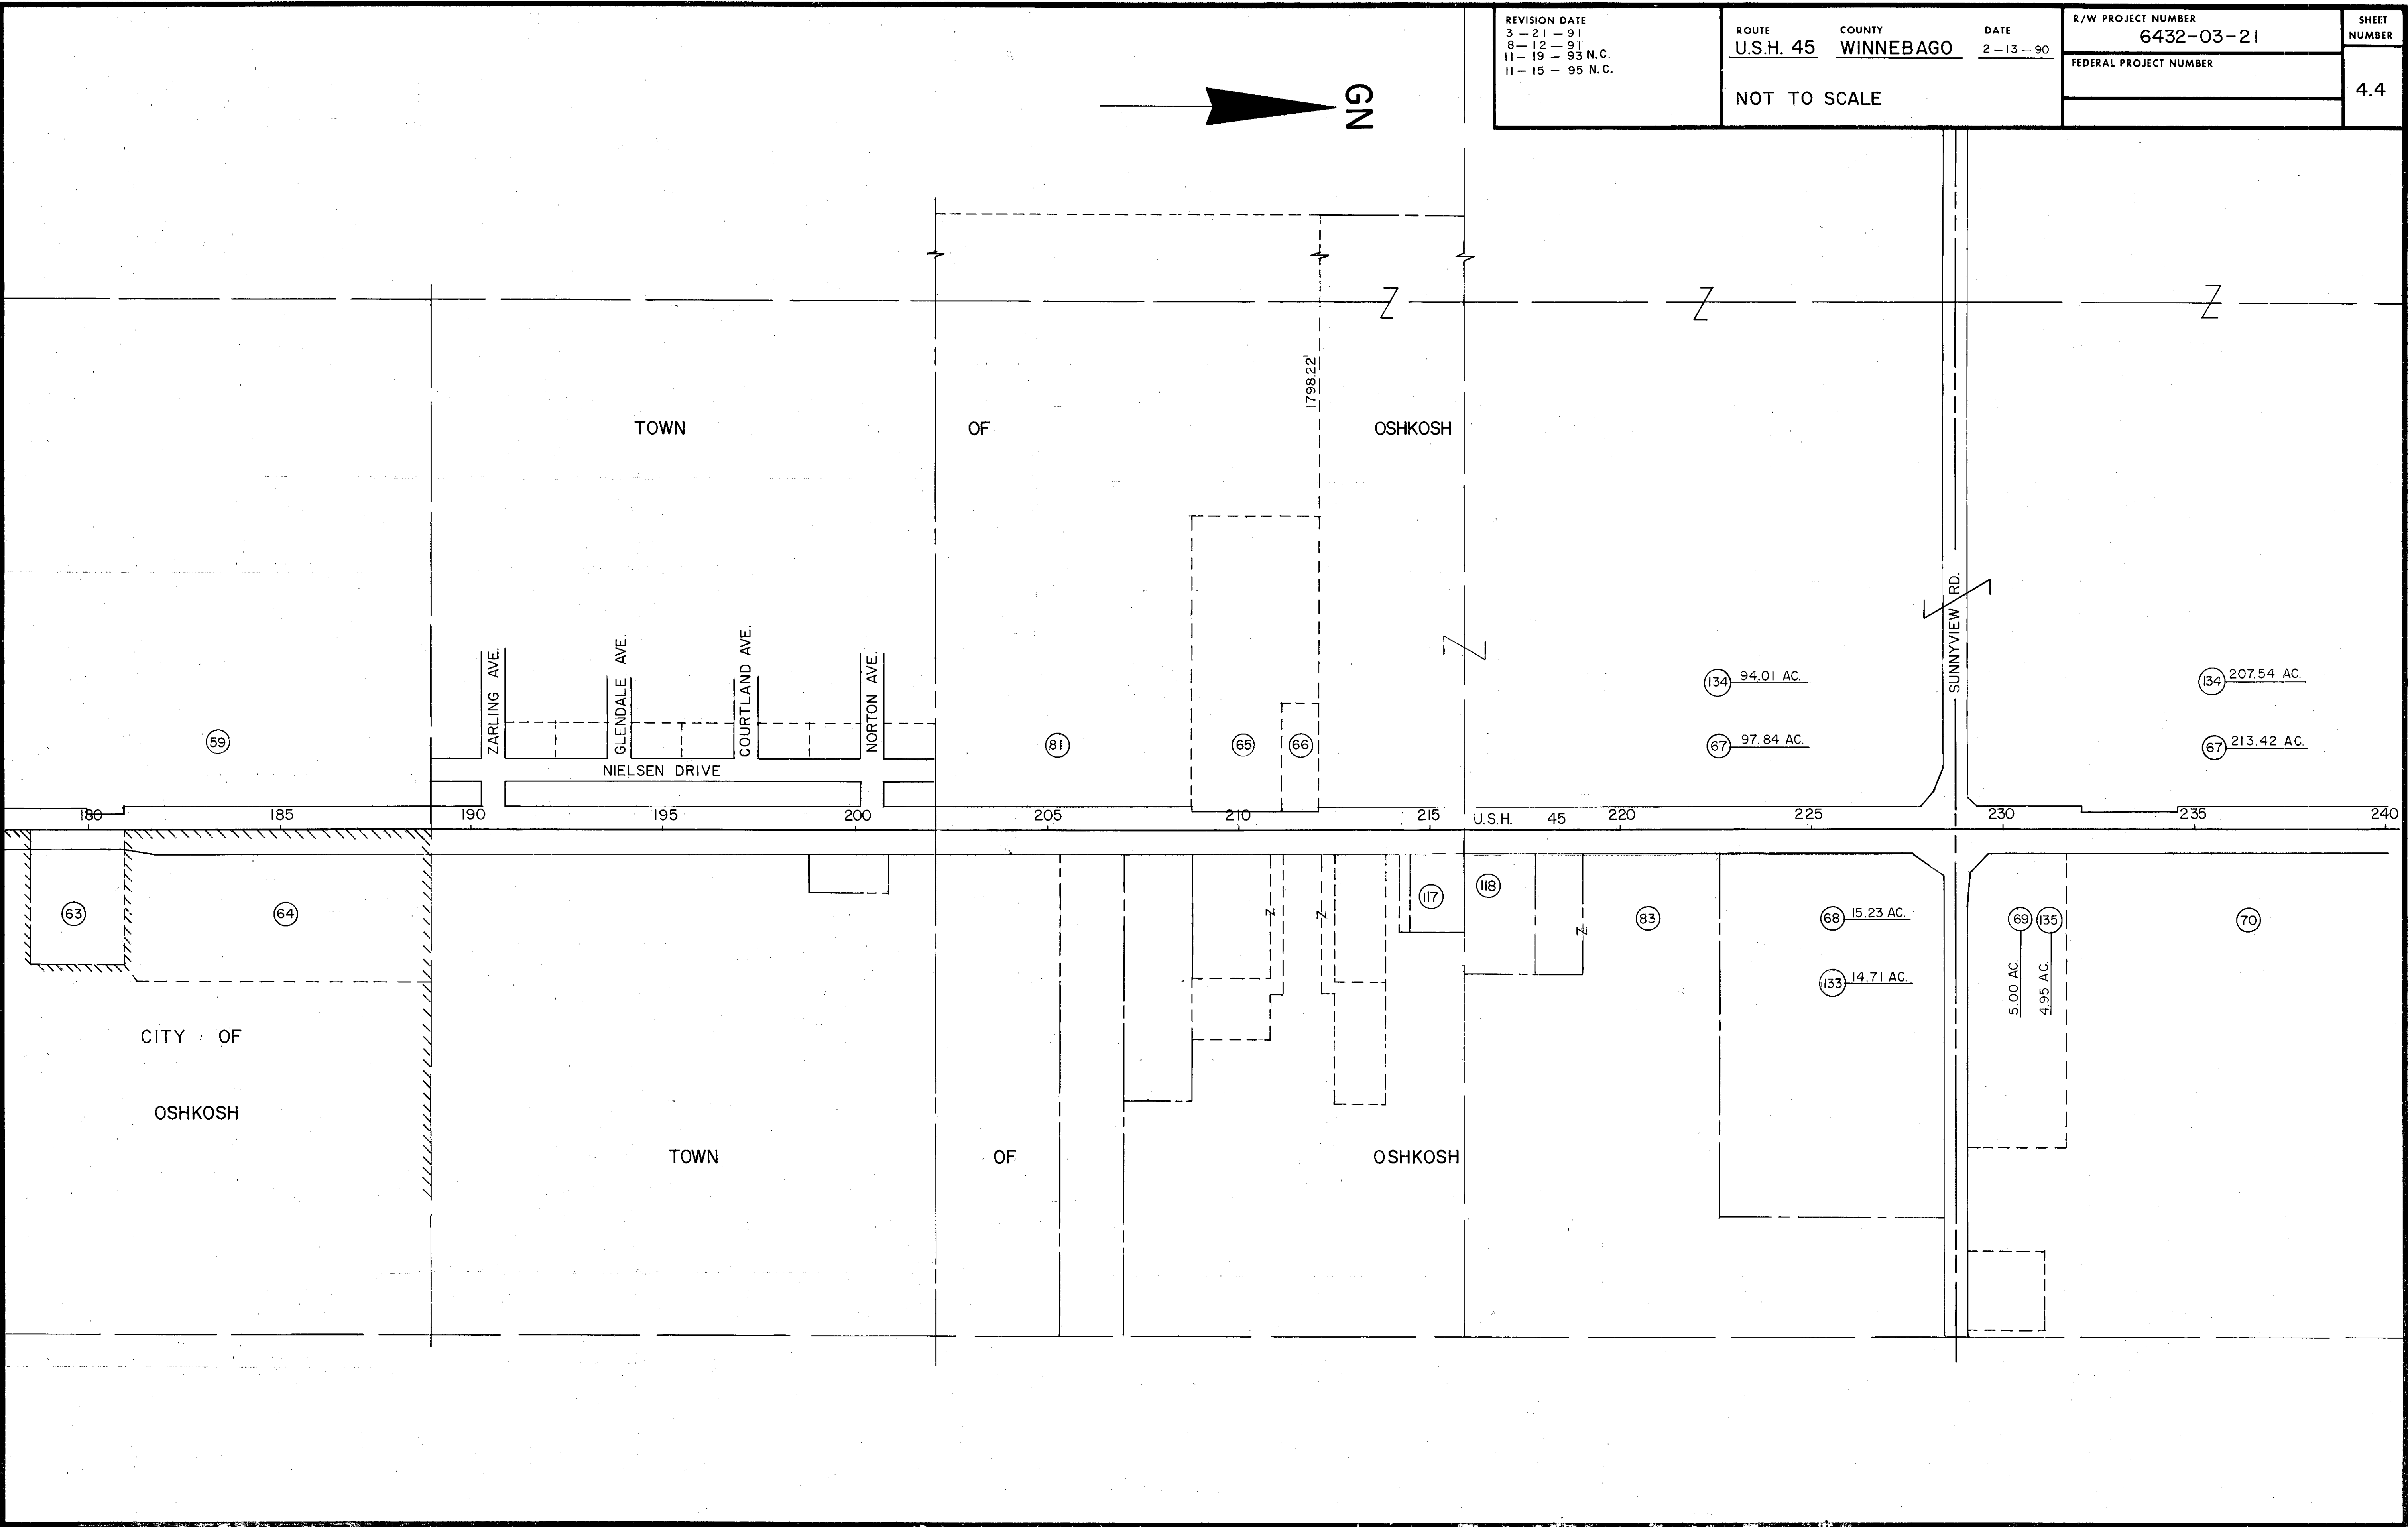


REVISION DATE
3-21-91
8-12-91 N.C.
11-19-93 N.C.
11-15-95 N.C.

ROUTE COUNTY DATE
U.S.H. 45 WINNEBAGO 2-13-90
NOT TO SCALE

R/W PROJECT NUMBER 6432-03-21	SHEET NUMBER 4.5
FEDERAL PROJECT NUMBER	

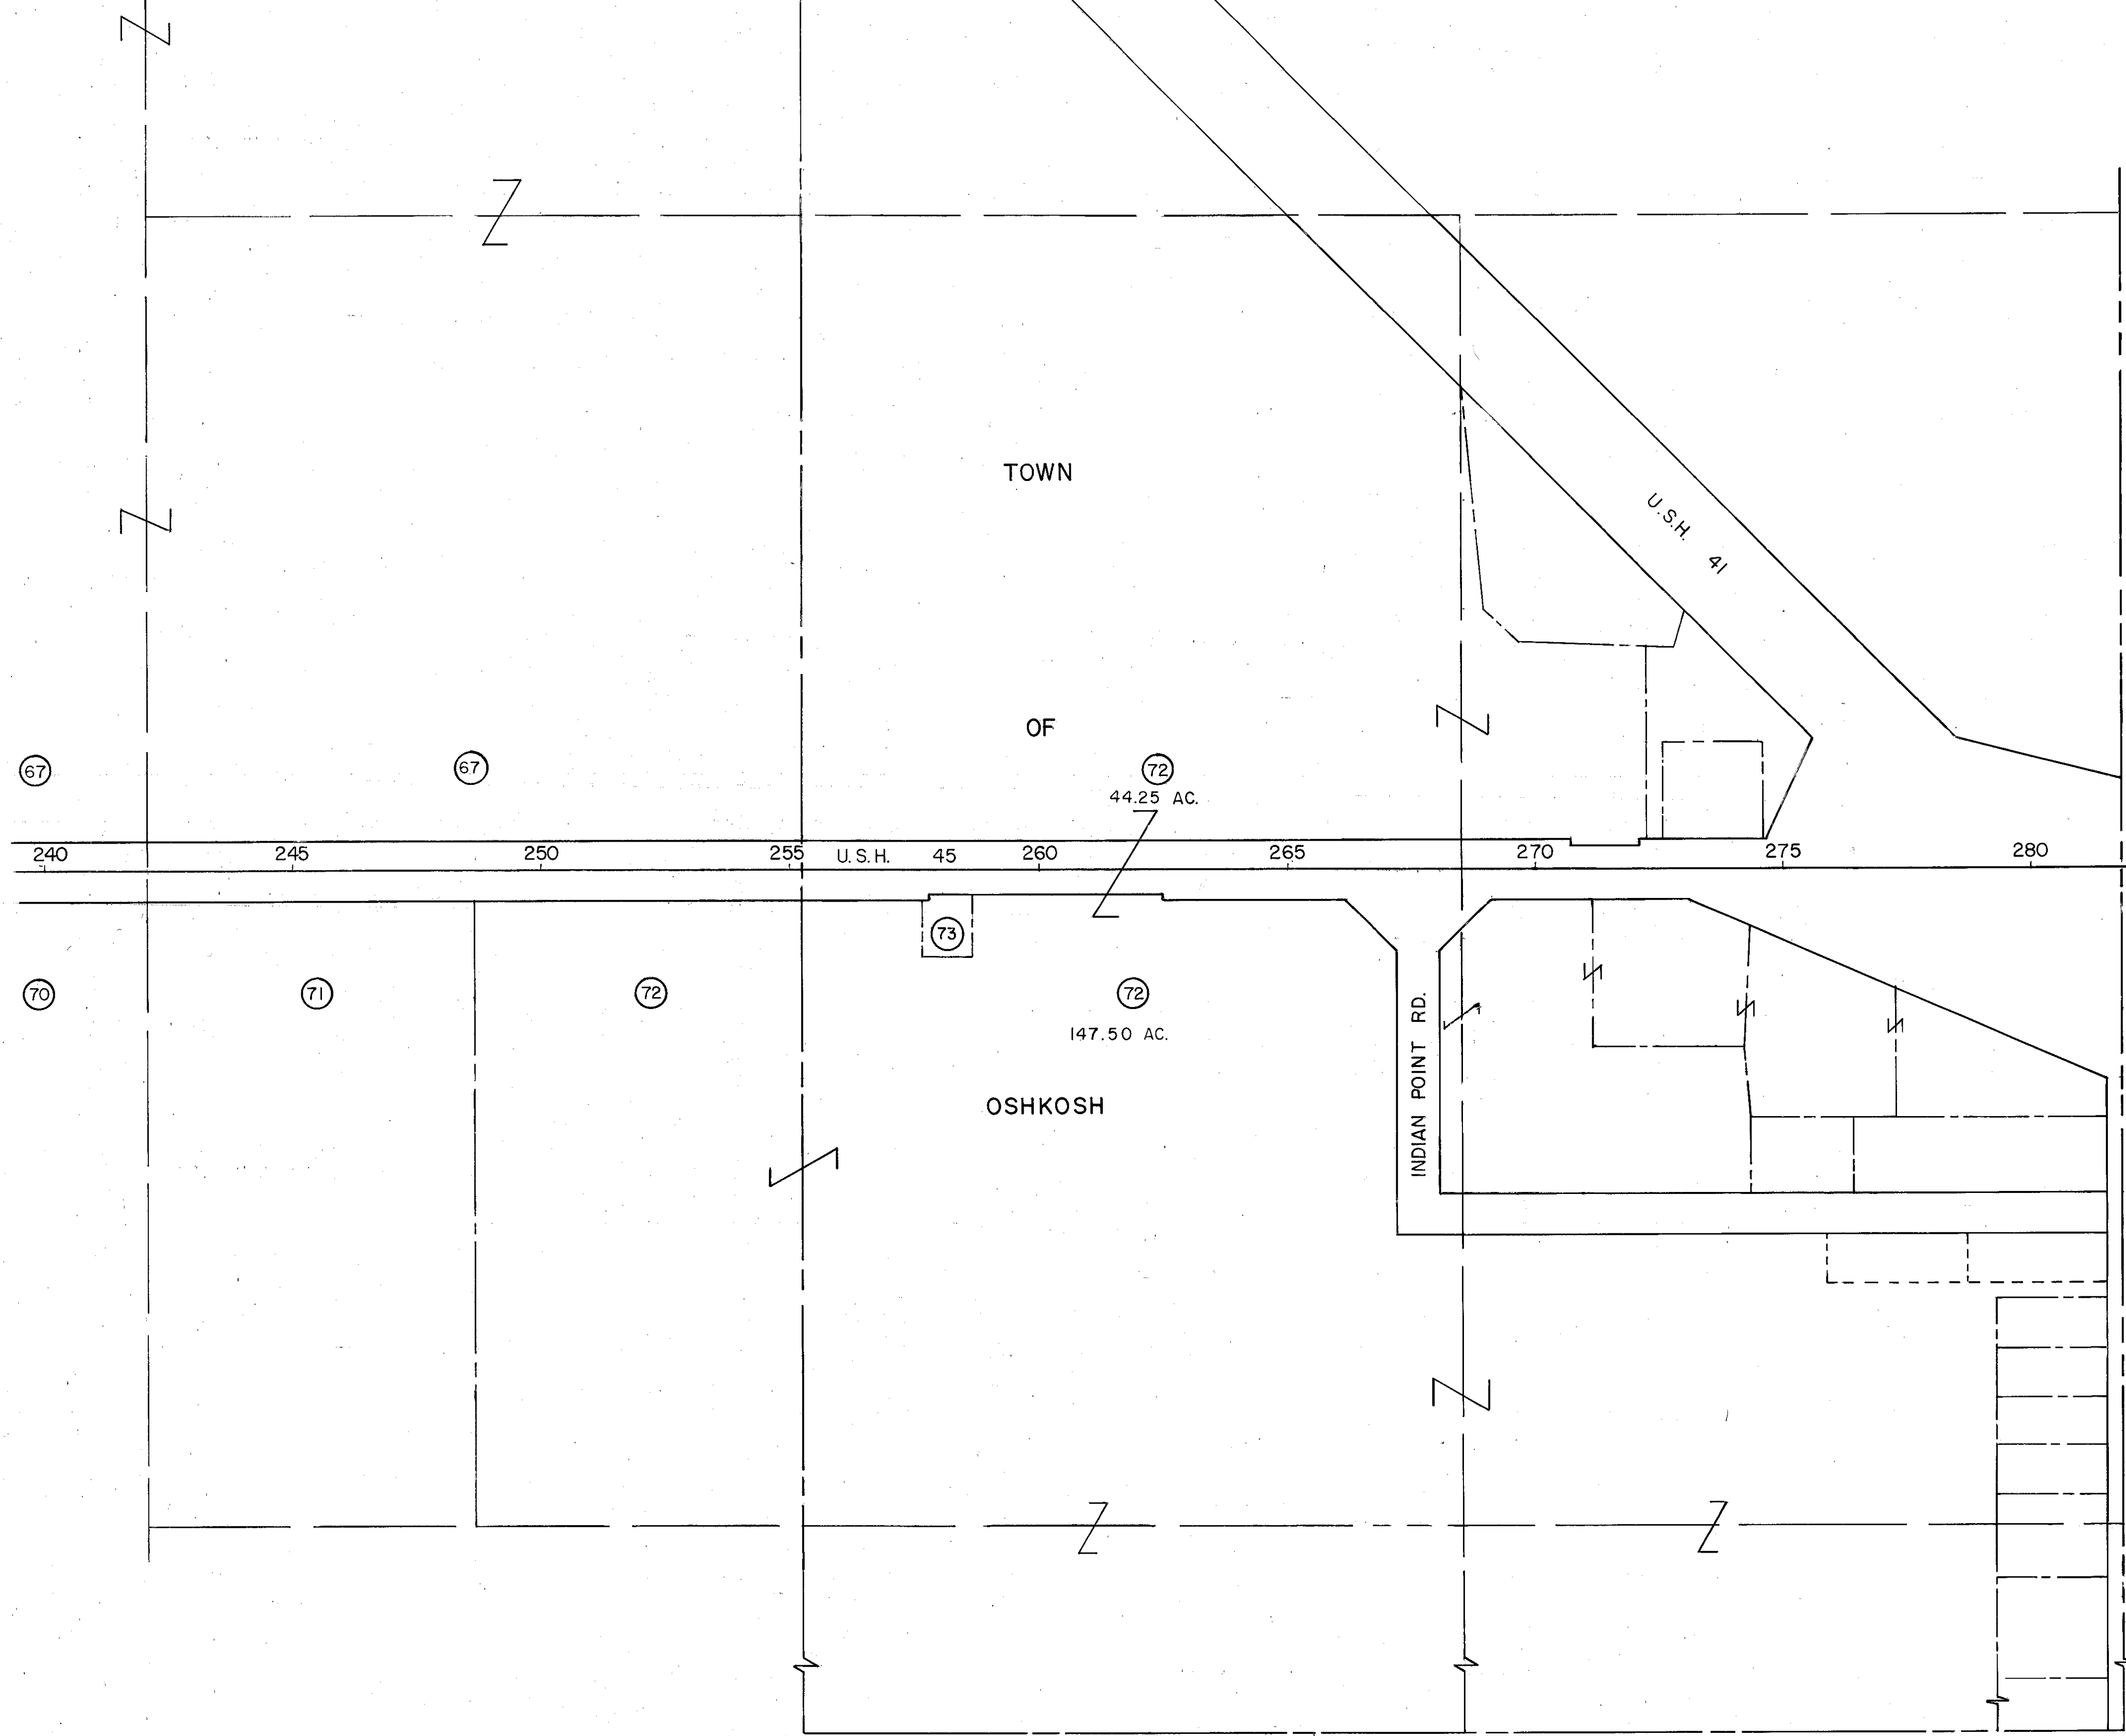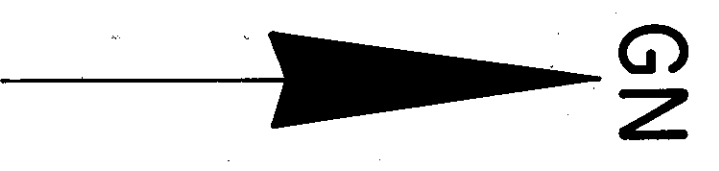

REVISION DATE 3-21-91 8-12-91 N.C. 11-19-93 N.C. 11-15-95 N.C.	ROUTE U.S.H. 45	COUNTY WINNEBAGO	DATE 2-13-90	R/W PROJECT NUMBER 6432-03-21	SHEET NUMBER 4.6
SCALE, FT. 0 50 100 200			GRID FACTOR .999970	FEDERAL PROJECT NUMBER	

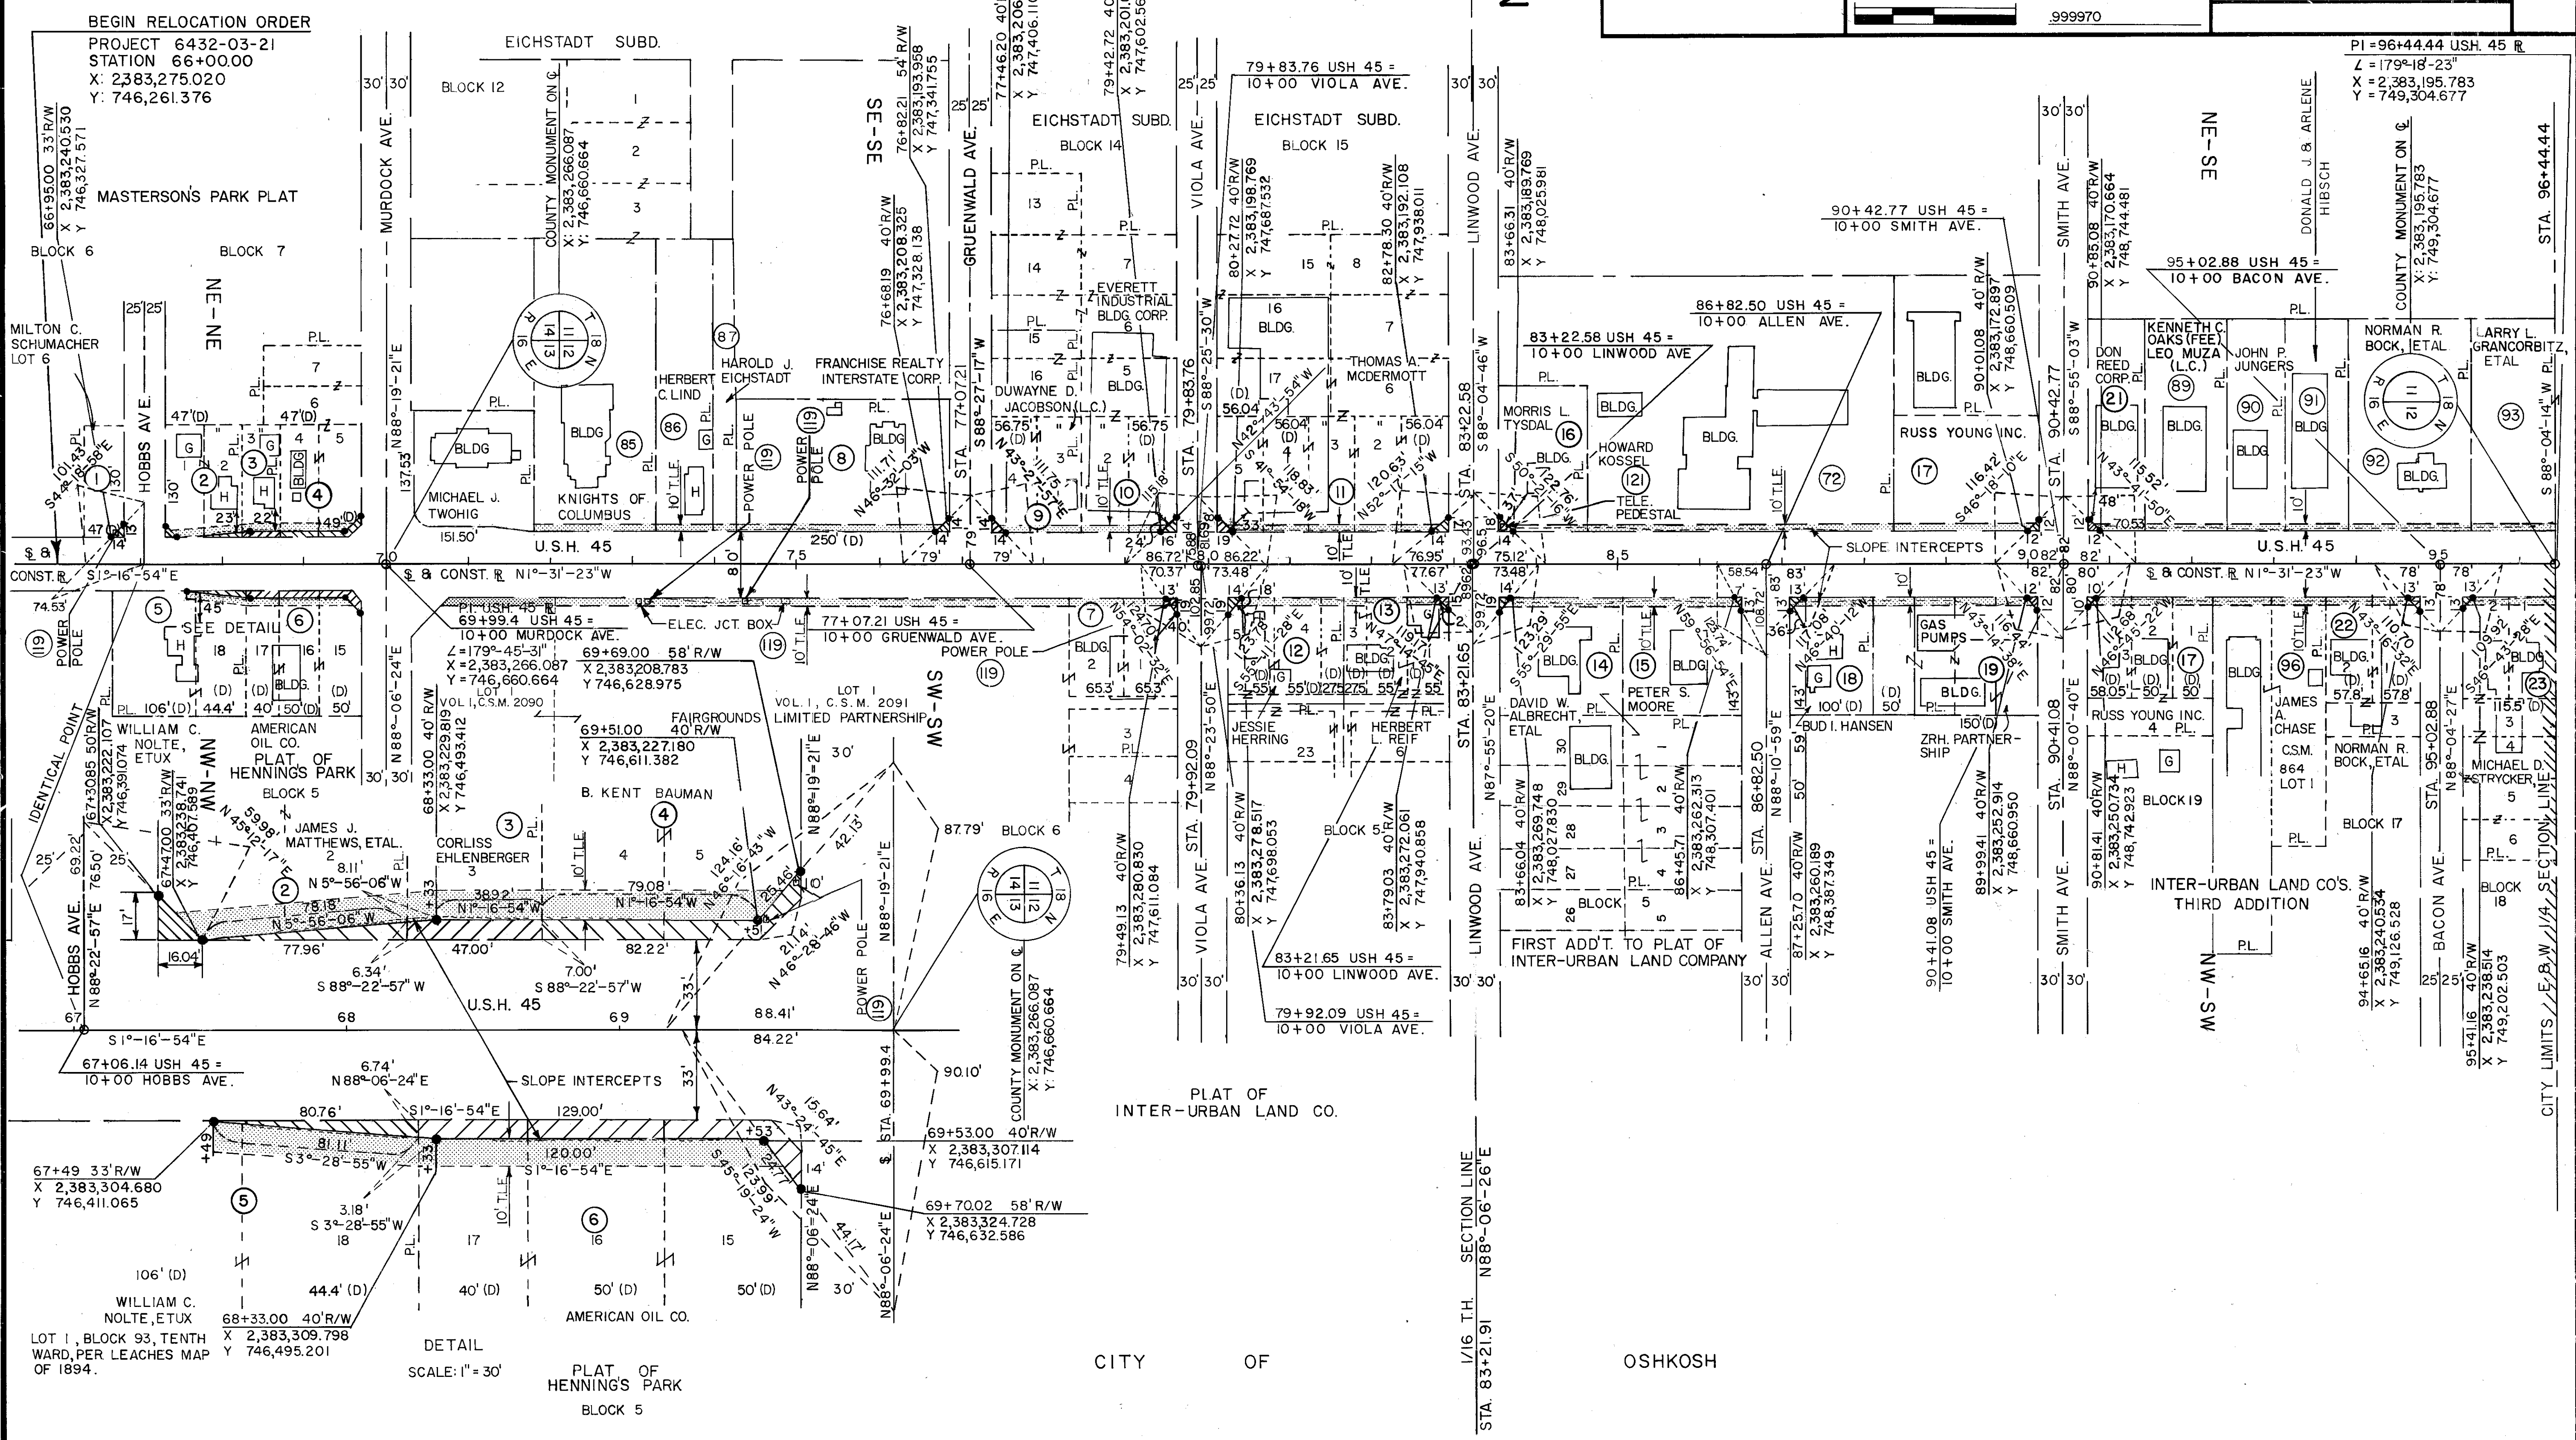

REVISION DATE
3-21-91
8-12-91 N.C.
11-19-93
11-15-95 N.C.

ROUTE
U.S.H. 45

COUNTY
WINNEBAGO

DATE
2-13-90


SCALE, FT.
0 50 100 200

GRID FACTOR
.999970


R/W PROJECT NUMBER
6432-03-21

FEDERAL PROJECT NUMBER


SHEET
NUMBER
4.7

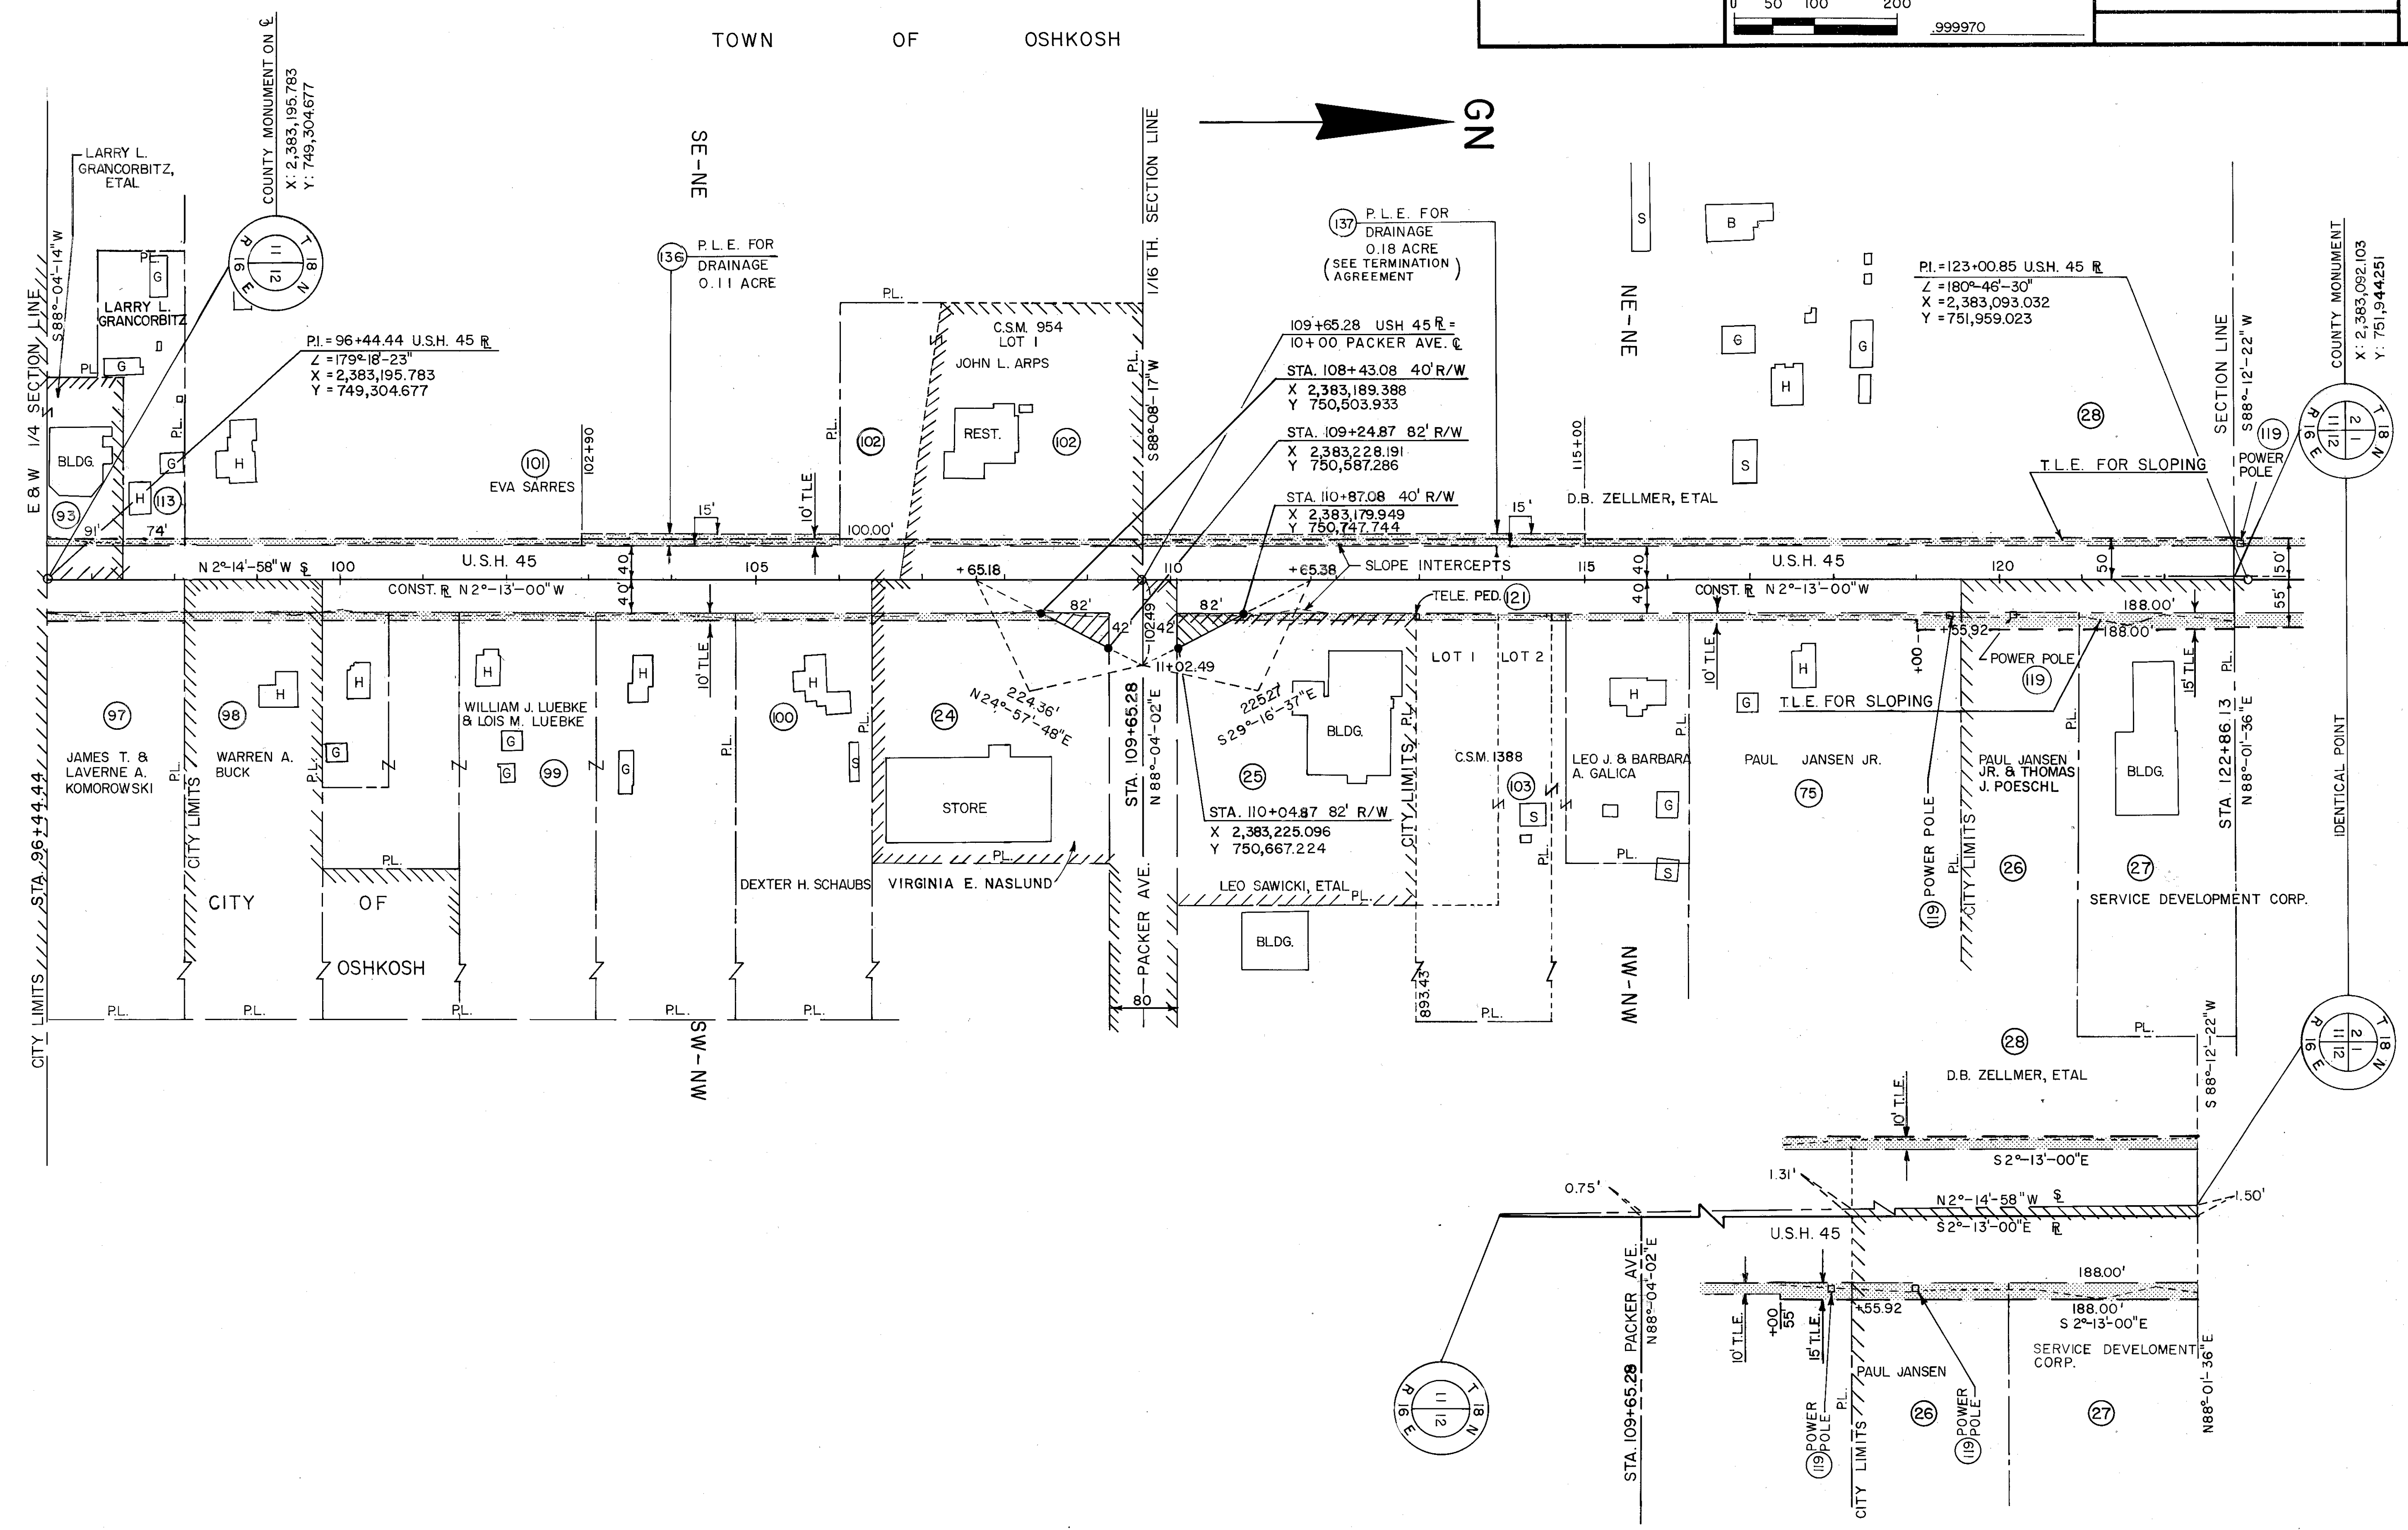


REVISION DATE 3-21-91 8-12-91 N.C. 11-19-93 N.C. 11-15-95	ROUTE U.S.H. 45	COUNTY WINNEBAGO	DATE 2-13-90	R/W PROJECT NUMBER 6432-03-21	SHEET NUMBER 4.8
	SCALE: FT 0 50 100 200	GRID FACTOR .999970		FEDERAL PROJECT NUMBER	

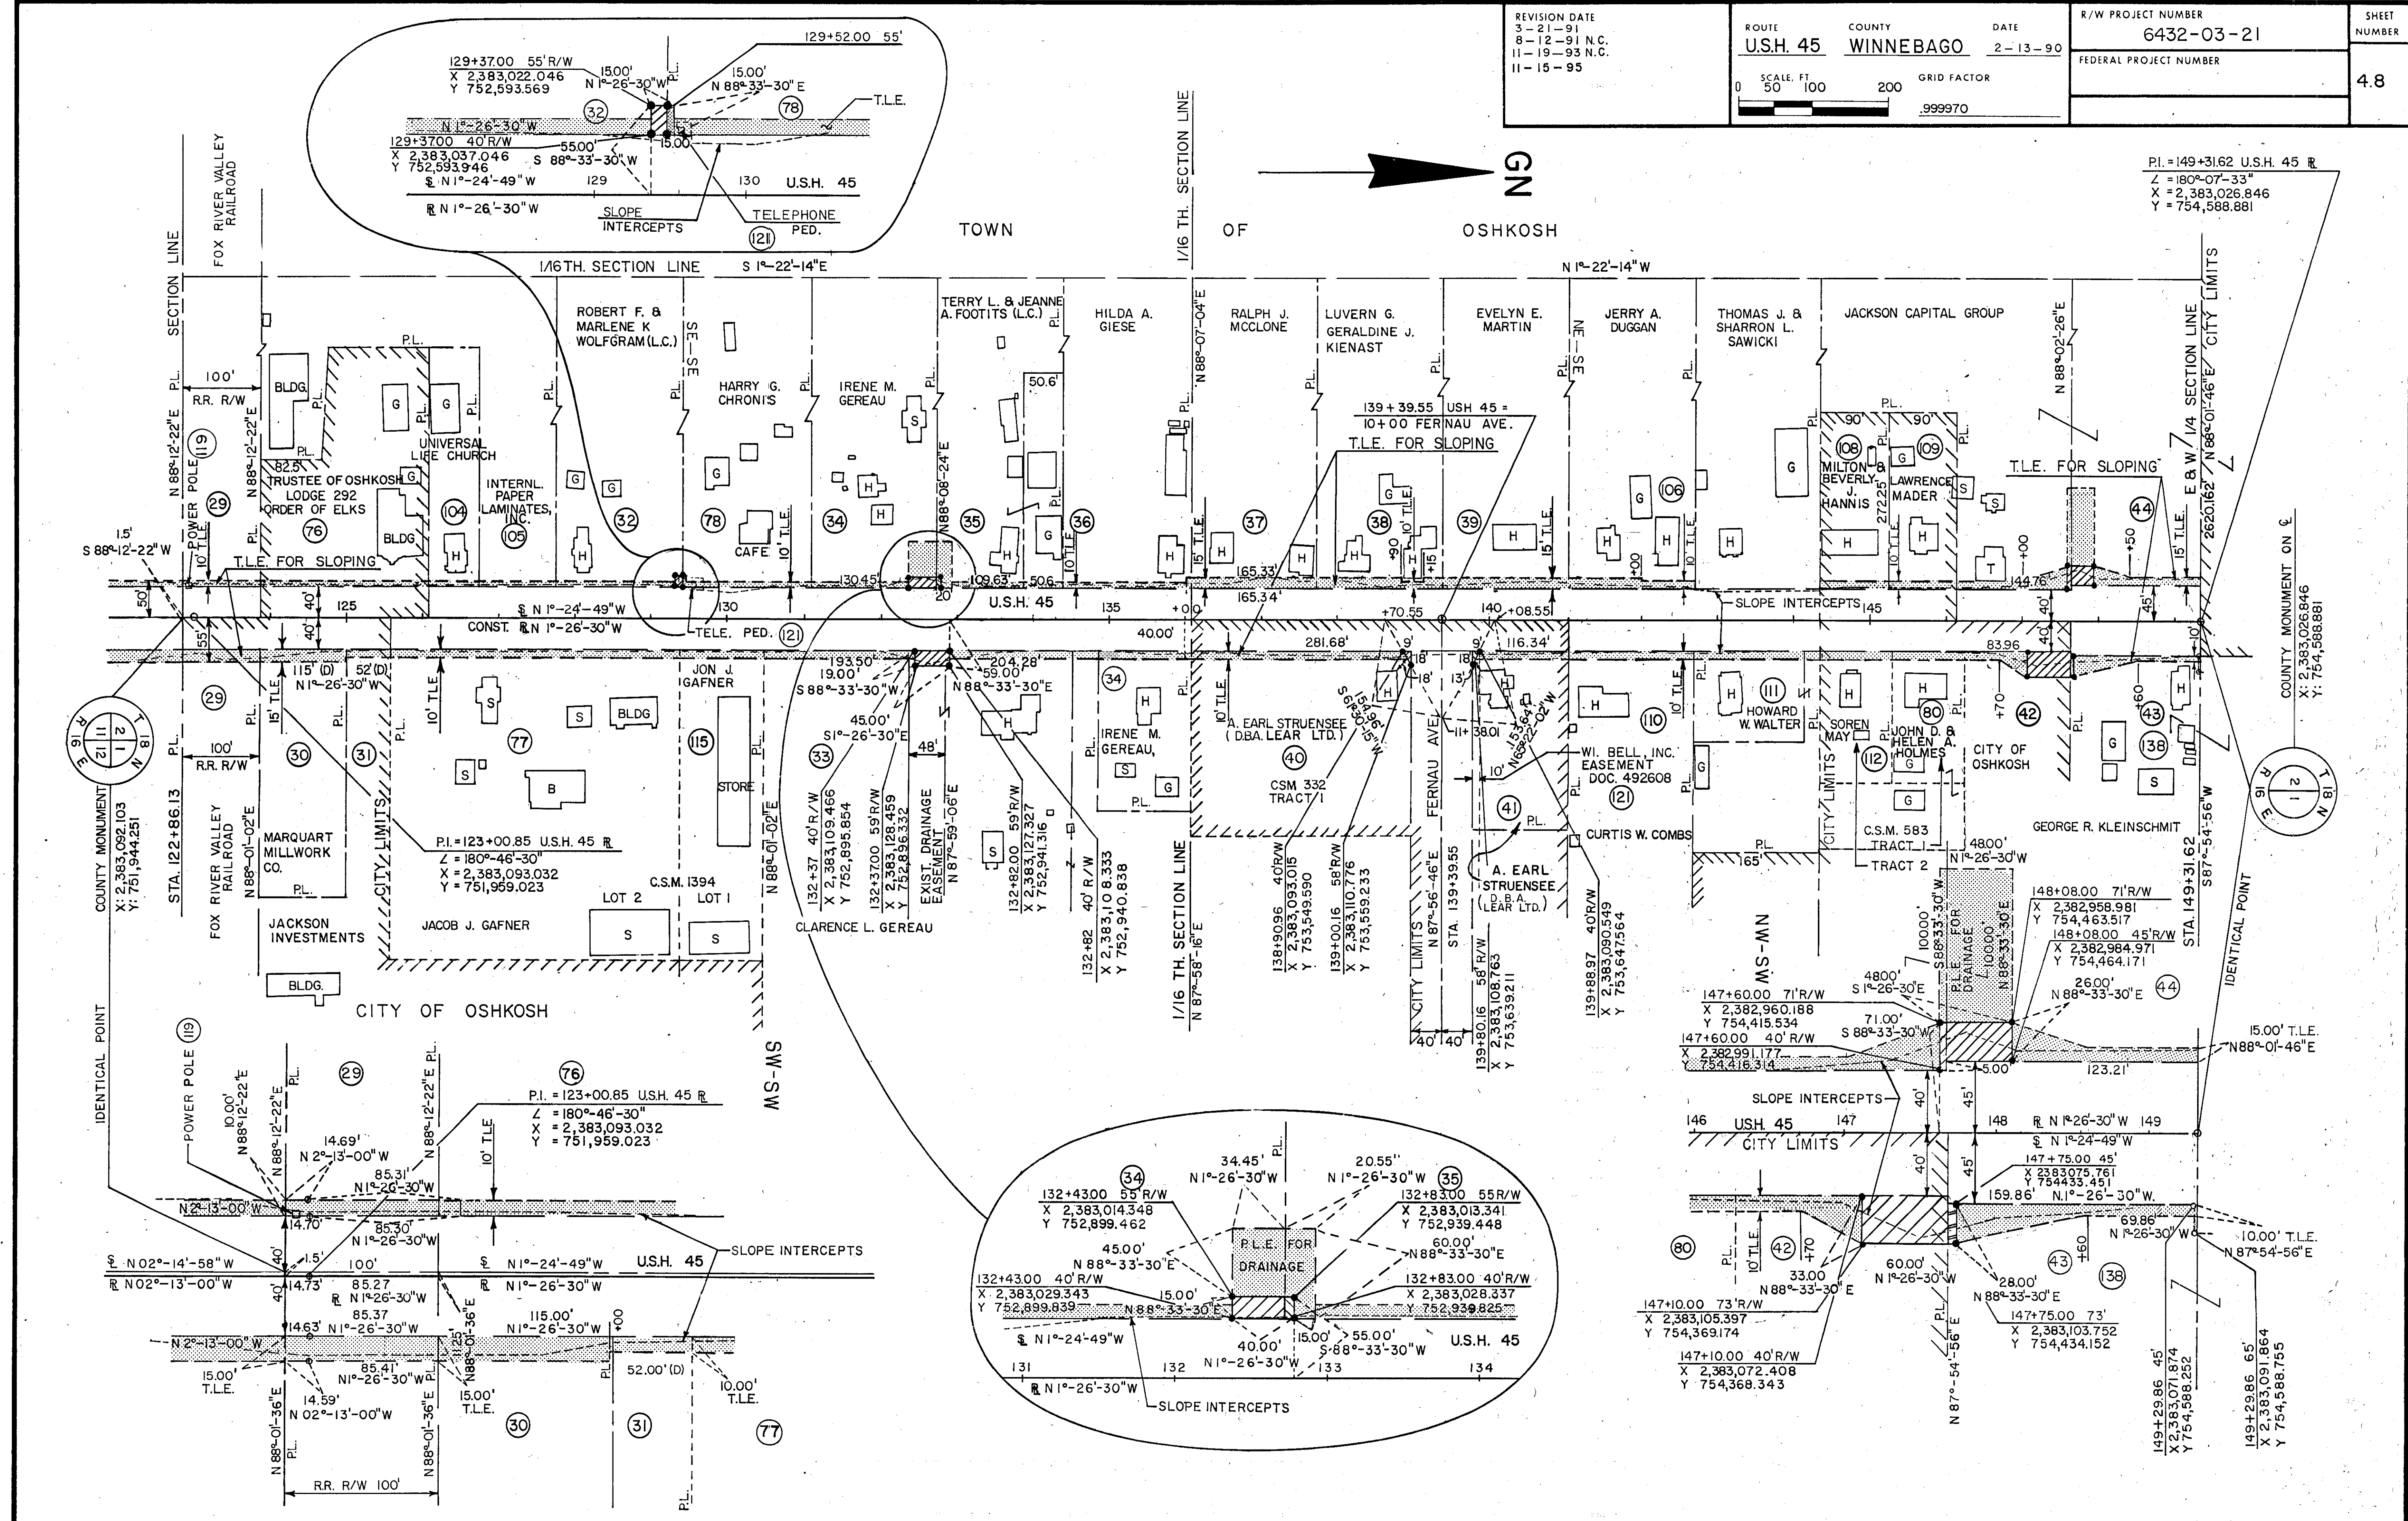


REVISION DATE 3-21-91 8-12-91 N.C. 11-19-93 N.C. 11-15-95 N.C.	ROUTE U.S.H. 45	COUNTY WINNEBAGO	DATE 2-13-90	R/W PROJECT NUMBER 6432-03-21	SHEET NUMBER 4.9
SCALE: FT 0 50 100 200 GRID FACTOR .999970				FEDERAL PROJECT NUMBER	

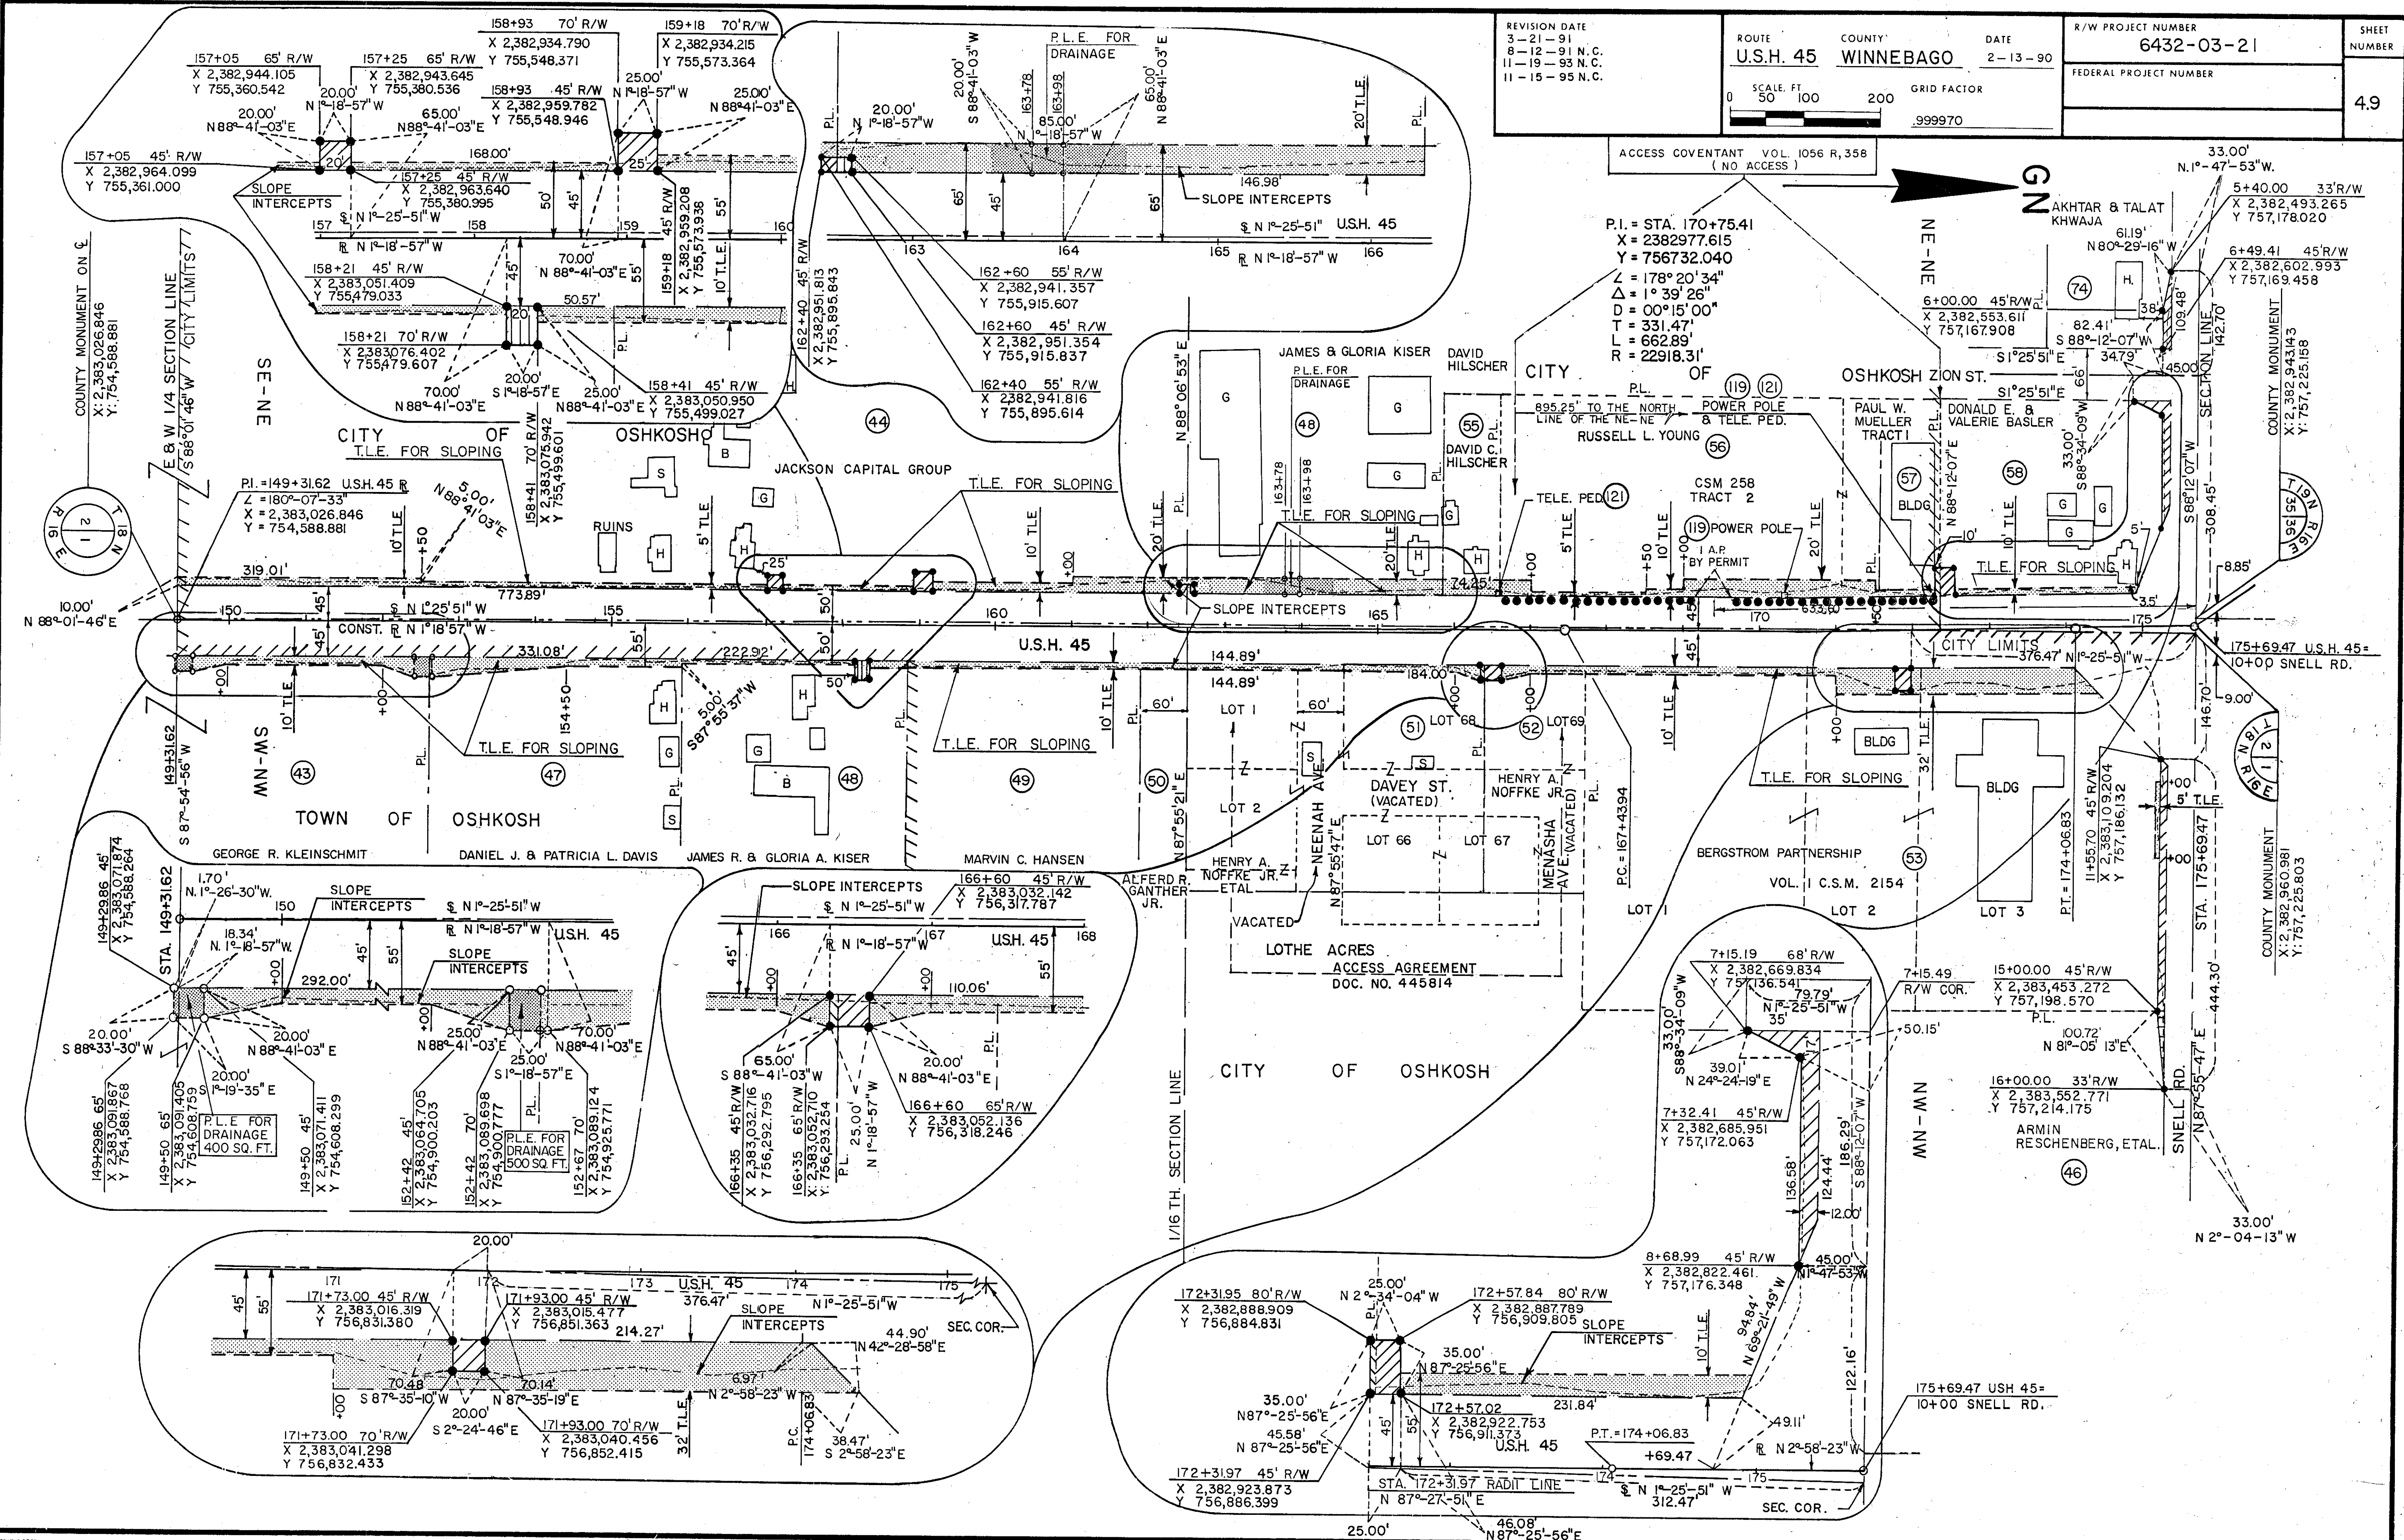

REVISION DATE		3-21-91
11-15-95 N.C.		
11-19-93 N.C.		
11-12-91 N.C.		
ROUTE		U.S.H. 45
COUNTY		WINNEBAGO
DATE		2-13-90
GRID FACTOR		.999970
R/W PROJECT NUMBER		6432-03-21
FEDERAL PROJECT NUMBER		
SHEET		410

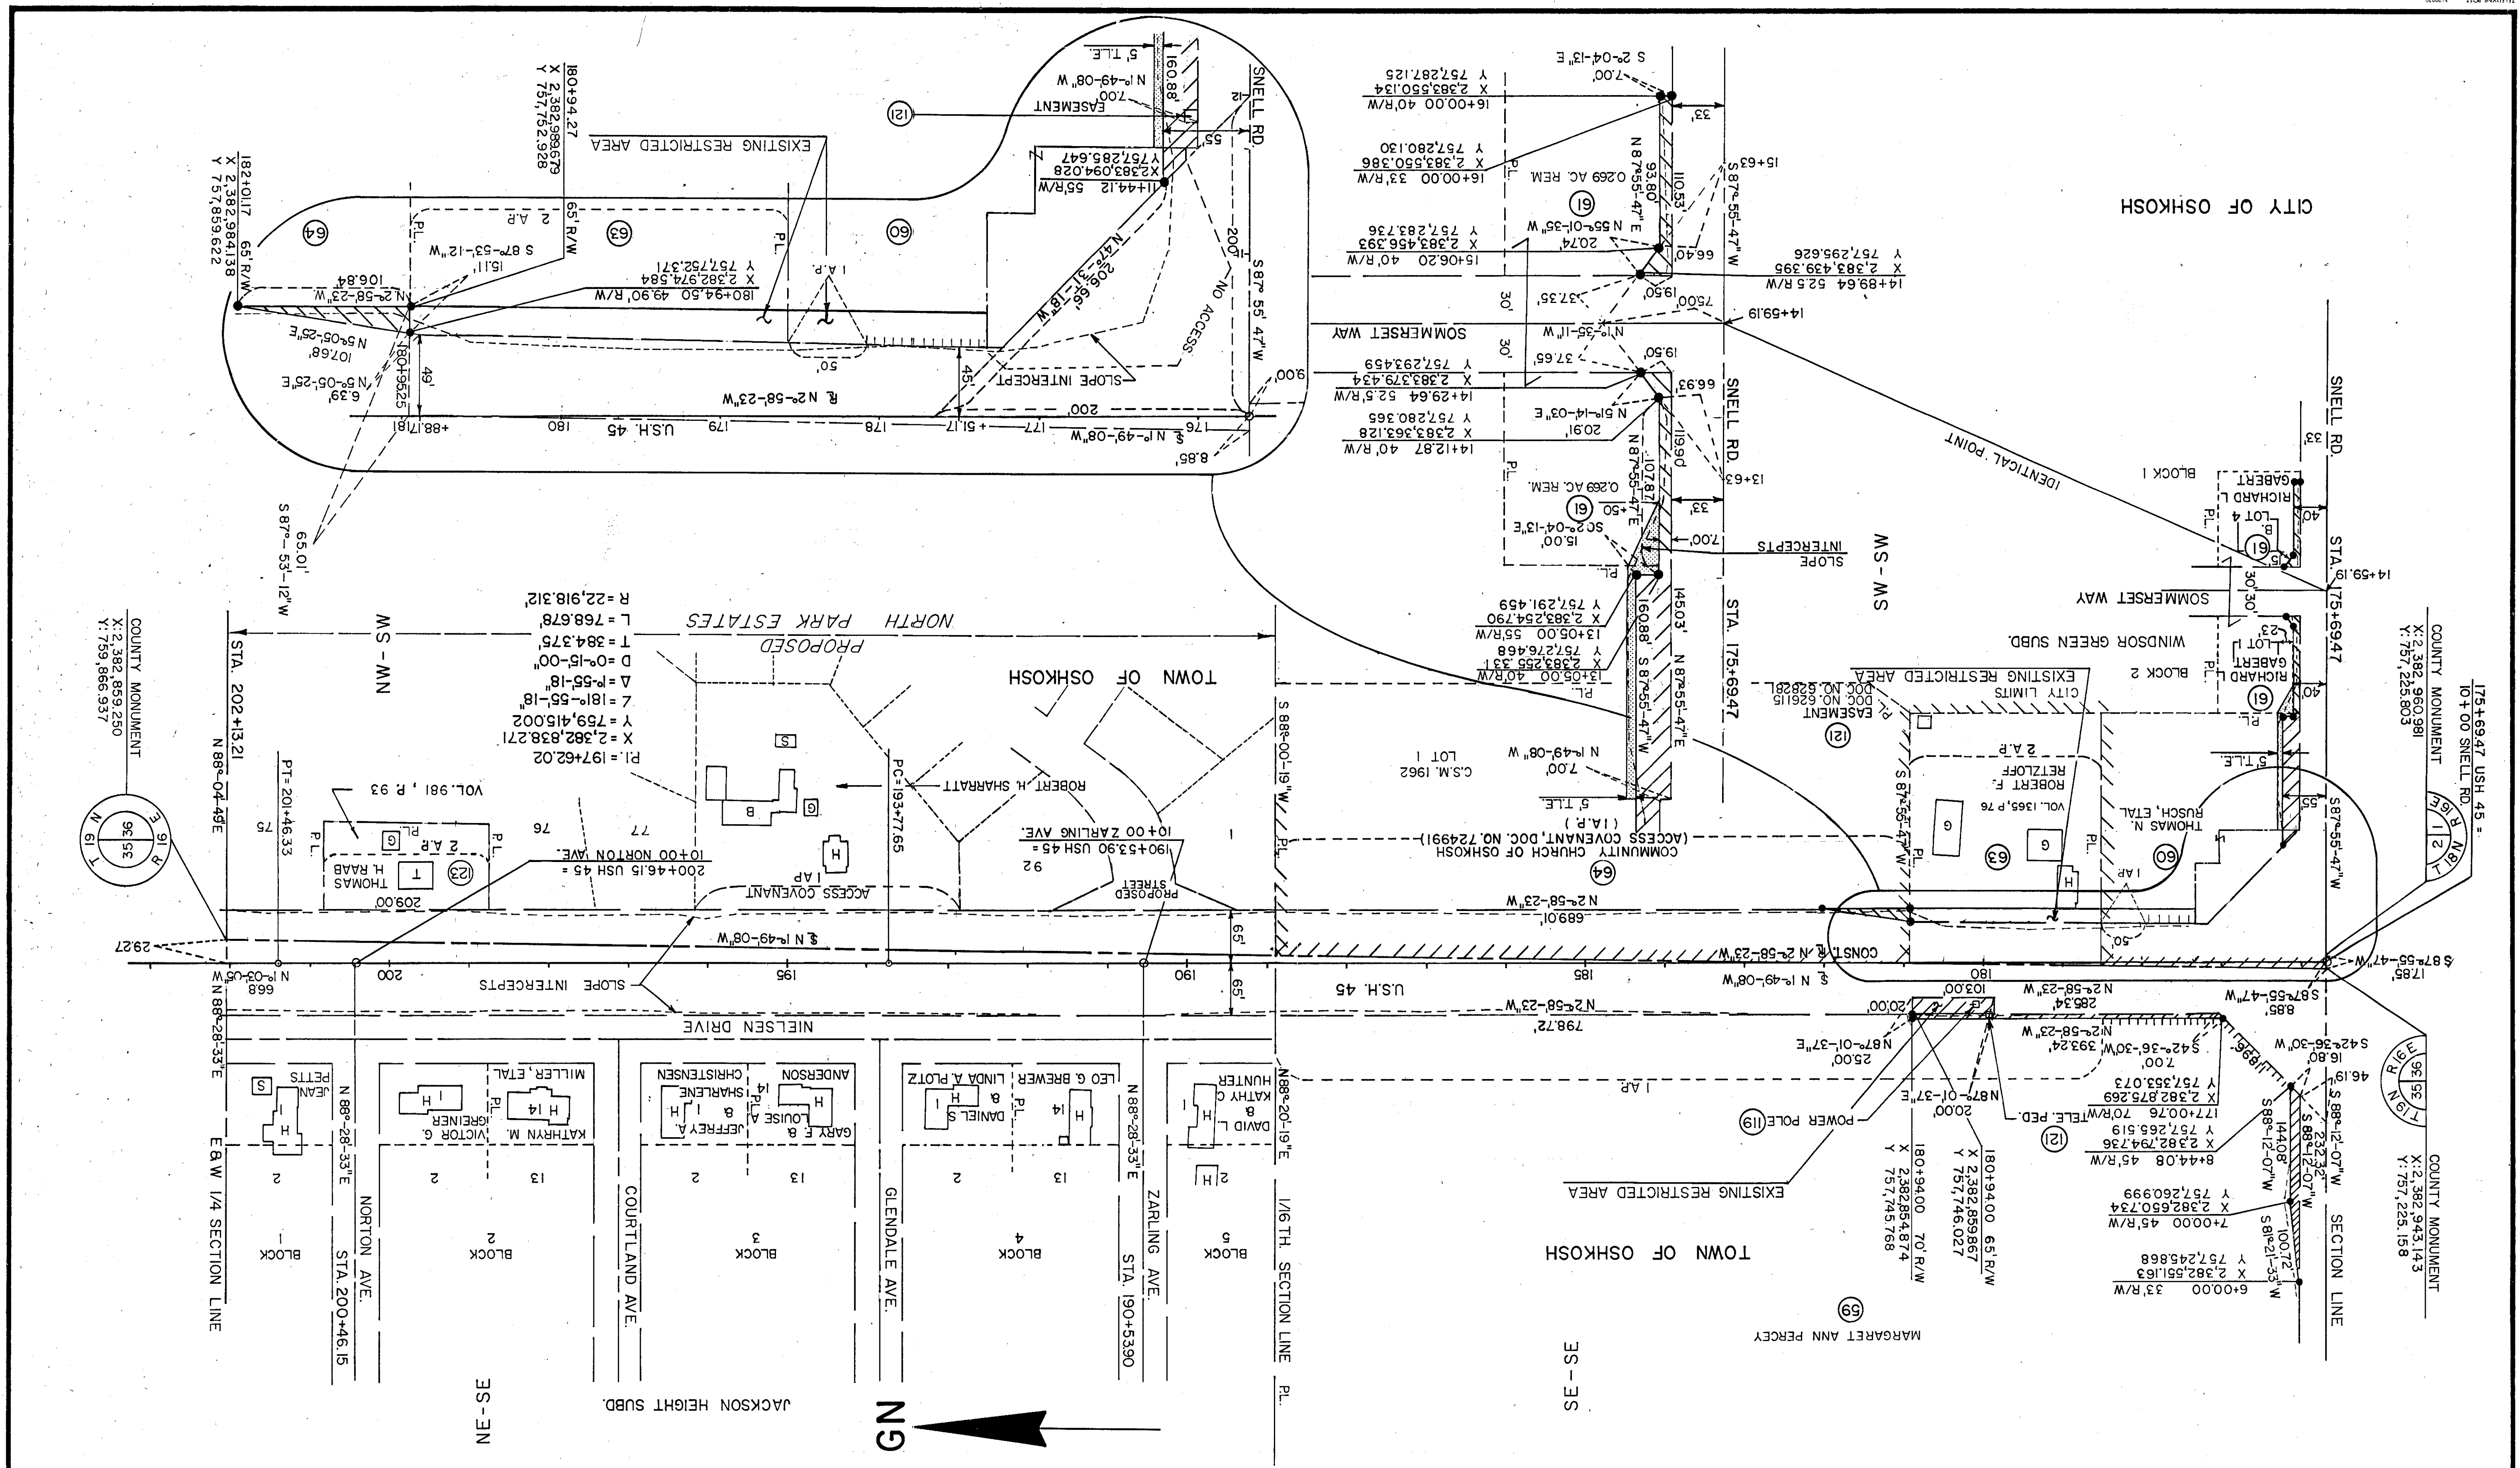

REVISION DATE 3-21-91 8-12-91 11-19-93 N.C. 11-15-95 N.C.	ROUTE	COUNTY	DATE	R/W PROJECT NUMBER	SHEET NUMBER 4.11
	U.S.H. 45	WINNEBAGO	2-13-90	6432-03-21	
	SCALE, FT. 0 50 100 200			FEDERAL PROJECT NUMBER	
	GRID FACTOR .999970				

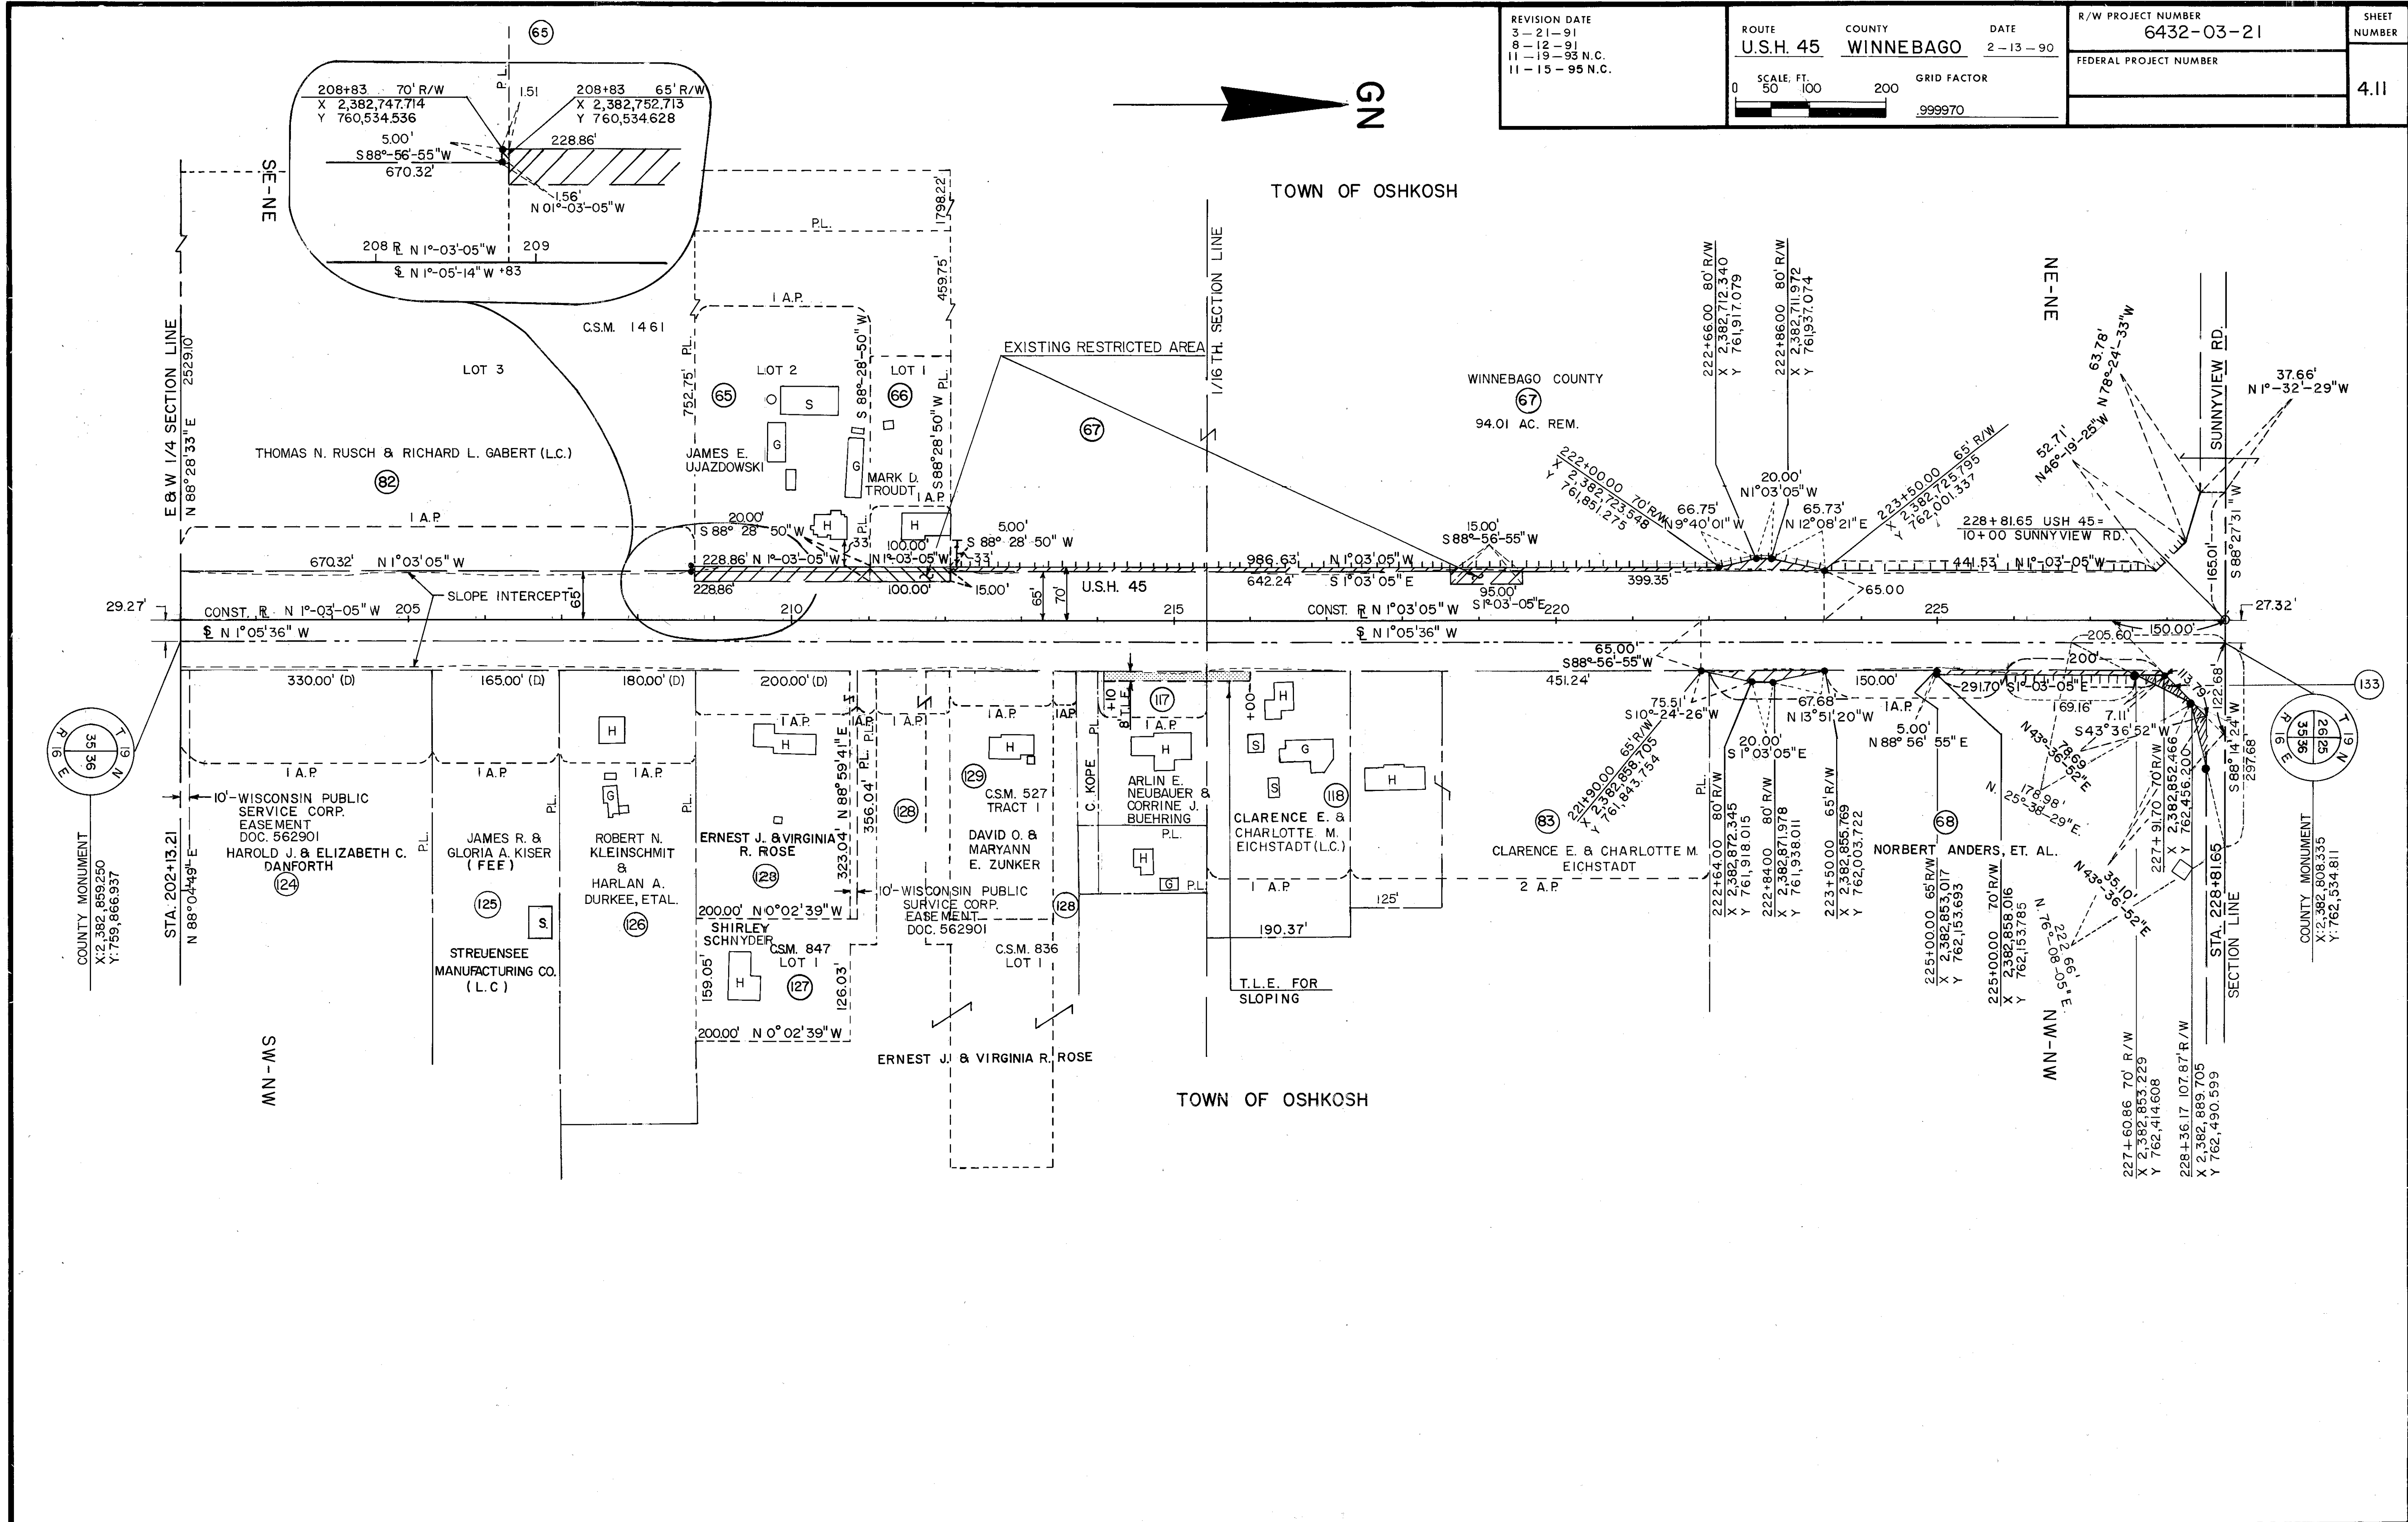

REVISION DATE 3-21-91 8-12-91 11-19-93 N.C. 11-15-95 N.C.	ROUTE U.S.H. 45	COUNTY WINNEBAGO	DATE 2-13-90	R/W PROJECT NUMBER 6432-03-21	SHEET NUMBER 4.12
				FEDERAL PROJECT NUMBER	
	SCALE, FT. 0 50 100 200		GRID FACTOR .999970		

