

CONVENTIONAL SIGNS AND ABBREVIATIONS

STATE LINE	---	SECTION CORNER		FOUNDATION OR RUIN	
COUNTY LINE	---			BUILDING	
TOWNSHIP & RANGE LINES	---			CEMETERY	
SECTION LINE	---	HAZARDOUS UTILITY SITE		GAS MARKER OR	
QUARTER LINE	---			TELEPHONE PEDESTAL	
SIXTEENTH LINE	---			IRON PIN	
PROPERTY LINE	--- P.L. ---	BRIDGE		R/W MONUMENT	
LOT, TIE & OTHER MINOR LINES	---	STREAM OR RIVER		VALVE	
EXISTING R/W LINE	---			WINDMILL	
NEW R/W LINE	---			SILLO, MANHOLE, VENT	
NEW REFERENCE LINE	---	LAKE		SEPTIC VENT, WELL, ETC.	
SLOPE INTERCEPT				GAS PUMPS	
CORPORATE LIMITS				BUSHES	
UNDERGROUND FACILITY		CULVERT (BOX, PIPE OR CATTLE PASS)		DECIDUOUS TREES	
(GAS, TEL., ELEC. ETC.)				CONIFEROUS TREES	
FENCE	---x---x---	RAIL LINE (SMALL SCALE)		WOODS	
BEAM GUARD		RAIL LINE (LARGE SCALE)			
TRANSMISSION TOWER & LINE					

A.P.	ACCESS POINT	L	LENGTH (OF CURVE)	RT.	RIGHT
AC.	ACRE	L.H.E.	LIMITED HIGHWAY EASEMENT	R/W	RIGHT-OF-WAY
AH.	AHEAD	LC	LONG CHORD OR CURVE	S.	SOUTH
B.	BARN	LCB	LONG CHORD BEARING	SEC.	SECTION
BL OR B/L	BASE LINE	M.H.	MANHOLE	S.B.	SOUTHBOUND
BEG.	BEGIN	N.	NORTH	SQ.	SQUARE
BK.	BACK	N.B.	NORTHBOUND	S.F. OR	SQUARE FEET
CL, C/L	CENTERLINE	O.L.	OUT LOT	STA.	STATION
△	CENTRAL ANGLE OR DELTA	P.C.	POINT OF CURVATURE	STH	STATE TRUNK HIGHWAY
CO.	COUNTY	P.I.	POINT OF INTERSECTION	SUBD.	SUBDIVISION
CTH	COUNTY TRUNK HIGHWAY	P.T.	POINT OF TANGENCY	SURVY LINE	SURVEY LINE
D	DEGREE OF CURVE	P.O.C.	POINT ON CURVE	T.	TANGENT
E.	EAST GRID COORDINATE	P.O.T.	POINT ON TANGENT	TEL.	TELEPHONE
EXIST.	EXISTING	P.C.C.	POINT OF COMPOUND CURVATURE	TEMP.	TEMPORARY
ETUX	AND WIFE	P.E.	PRIVATE ENTRANCE	T.L.E	TEMPORARY LIMITED EASEMENT
G.	GAS	P.L.	PROPERTY LINE	TN.	TOWN
GAR.	GARAGE	P.L.E	PERMANENT LIMITED EASEMENT	TL OR T/L	TRANSIT LINE
G.N.	GRID NORTH	O.C.D.	QUITCLAIM DEED	U.G.	UNDERGROUND (CABLE)
H.	HOUSE	R.	RADIUS	USH	U.S. HIGHWAY
HOR.	HORIZONTAL	RD.	ROAD	USGS	UNITED STATES GEOLOGICAL SURVEY
L.C.	LAND CONTRACT	RL, R/L	REFERENCE LINE	W.M.	WATER MAIN
LT.	LEFT			W.V.	WATER VALVE
				W.	WEST

NOTES

DIMENSIONING FOR THE NEW R/W IS MEASURED ALONG AND PERPENDICULAR TO THE REFERENCE LINES.

GOVERNMENTAL LAND LINE AND REFERENCE LINE ARE NOT COINCIDENTAL.

DISTANCES FROM REFERENCE LINE ARE $\overleftarrow{\text{xx'}}_R$

DISTANCES FROM GOVERNMENTAL LAND LINE ARE $\overleftarrow{\text{xx'}}_G$ OR $\text{xx'} G$

COORDINATES AND BEARINGS ON THIS PLAT ARE ORIENTED TO THE WISCONSIN COORDINATE SYSTEM CENTRAL ZONE. ALL PLAT DISTANCES ARE GROUND LENGTH AND MAY BE CONVERTED TO GRID LENGTH BY MULTIPLYING THE DISTANCE BY THE GRID FACTOR PROVIDED ON THE DETAIL SHEETS.


X AND Y HORIZONTAL COORDIATES ARE BASED ON THE NORTH AMERICAN DATUM 1983 (1991) ADJUSTMENT AND COMPUTED FOR THE CENTRAL ZONE FOR THE STATE OF WISCONSIN

RIGHT OF WAY MONUNENTS ARE TYPE 2 AND ARE PLACED PRIOR TO OR AT THE TIME OF LAND TITLE TRANSFER.


RIGHT OF WAY BOUNDARIES ARE DEFINED WITH COURSES OF THE PERIMETER OF THE HIGHWAY LANDS REFERENCED TO THE U.S. PUBLIC LAND SURVEY OR OTHER SURVEYS OF PUBLIC RECORD.

R/W PROJECT NUMBER	1059-15-25	SHEET NUMBER	4.0	TOTAL SHEETS	23
FEDERAL PROJECT NUMBER					
PLAT OF RIGHT OF WAY REQUIRED FOR I.H. 94 - GREEN BAY C.T.H. 'C' - EAST COUNTY LINE					
S.T.H. 29			SHAWANO COUNTY		

BEGIN RELOCATION ORDER
STA. 2263+70.57
232.29' NORTH AND 35.75' WEST OF THE
SOUTHWEST CORNER OF SECTION 28, T 26 N, R 18 E

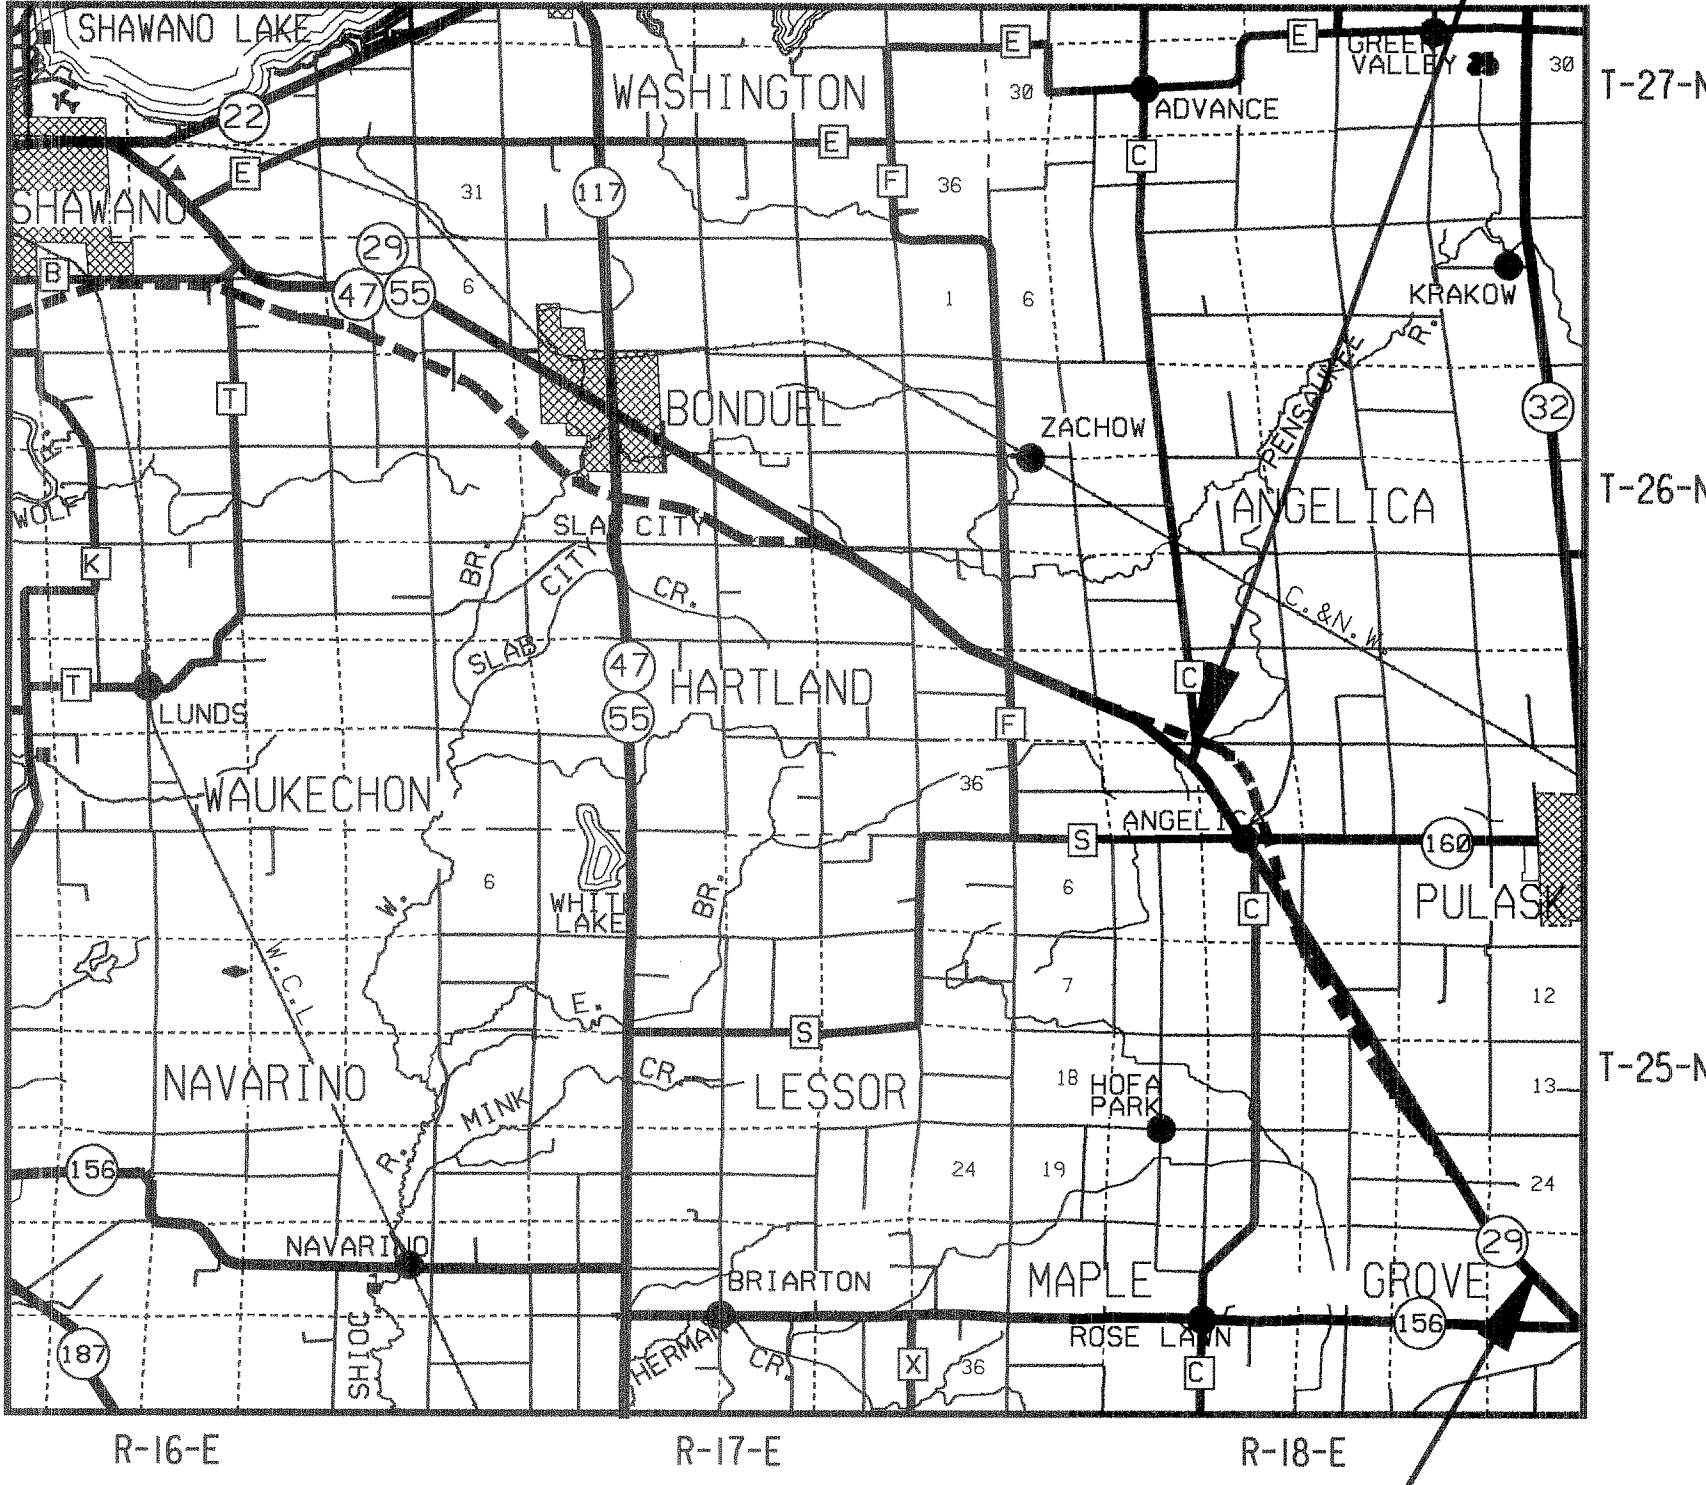

END RELOCATION ORDER
STA. 2629+00
496.05' SOUTH AND 2035.31' WEST OF THE
EAST QUARTER CORNER OF SECTION 25, T 25 N, R 18 E

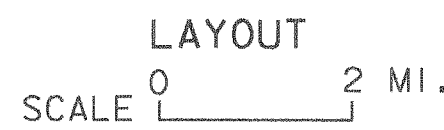

TOTAL NET LENGTH OF CENTERLINE = 6.919 MI.

ORIGINAL PLAT PREPARED
BY
RUST ENVIRONMENT & INFRASTRUCTURE



Lance J. Habek
7/16/93
DATE

REVISION DATE	5-9-94 1-18-95 2-19-98	STATE OF WISCONSIN DEPARTMENT OF TRANSPORTATION
APPROVED:		
DATE: 9/13/93		<i>William R. Nicholson</i> HIGHWAY 29 PROJECT MANAGER

PLOT DGN : RWTITLE2.DGN
PRF : RWTITLE2.PRF

designed by :
checked by :
graphics by :

SCHEDULE OF LANDS & INTERESTS REQUIRED

AREAS SHOWN IN THE TOTAL ACRES COLUMN MAY BE APPROXIMATE AND ARE DERIVED FROM TAX ROLLS OR OTHER AVAILABLE SOURCES AND MAY NOT INCLUDE LANDS OF THE OWNER WHICH ARE NOT CONTIGUOUS TO THE AREA TO BE ACQUIRED.

REVISION	DATE
5-9-94	
1-18-95	
2-19-98	

ROUTE	COUNTY	DATE
<u>S.T.H. 29</u>	<u>SHAWANO COUNTY</u>	9-13-93

R/W PROJECT NUMBER

1059-15-25

FEDERAL PROJECT NUMBER


SHEET
NUMBER

4.1


PARCEL NUMBER	SHEET NUMBER	OWNER	INTEREST REQUIRED	TOTAL ACRES OR S.F.	R/W ACRES REQUIRED OR S.F.			TOTAL ACRES REM.	T.L.E. ACRES	P.L.E. ACRES
					NEW	EXISTING	TOTAL			
100	4.5 4.6	ANTON J. KARCZ JR. & MARLENE A. KARCZ	FEE T.L.E.	200.00	12.73	2.20	14.93	185.07	0.08	
101	4.5 4.6	RICHARD LUKASIK & CECELIA LUKASIK	FEE	78.75	15.97	1.45	17.42	61.33		
102	4.6 4.7	RICHARD S. BLASZCZAK	FEE	80.00	8.63	-	8.63	71.37		
103	4.7 4.19	THOMAS A. NOWAK & NANCY L. NOWAK	FEE T.L.E.	78.39	11.81	1.28	13.09	65.30	0.15	
104	4.19	DOROTHY NOWAK	FEE	1.36	0.09	0.12	0.21	1.15		
105	4.8 4.19 4.20	EUGENE J. REYMENT & JOYCE REYMENT	FEE T.L.E. ACCESS RTS	39.25	4.12	0.30	4.42	34.83	0.07	
106	4.8 4.19 4.20	ORVILLE N. SCHULKE & JOAN M. SCHULKE	FEE ACCESS RTS	179.82	4.76	-	4.76	175.06		
107	4.7 4.8	WILLIAM F. MUCK & PATRICIA MUCK	FEE T.L.E. ACCESS RTS	99.24	14.96	0.44	15.40	83.84	0.17	
108	4.20	ANTON HOMEL & DOROTHY HOMEL	FEE T.L.E. ACCESS RTS	40.00	2.50	-	2.50	37.50	0.02	
110	4.8	RICHARD R. KARCZ & MARCELLA A. KARCZ	FEE T.L.E. ACCESS RTS	57.94	0.71	0.45	1.16	56.78	0.02	
111	4.8	CLIFFORD POWERS	FEE T.L.E. ACCESS RTS	135.79	0.33	-	0.33	135.46	0.14	
112	4.8 4.9	DENNIS M. PRZYBYLSKI	FEE ACCESS RTS	67.93	18.24	-	18.24	49.69		
113	4.8 4.9 4.20	WARREN H. WERNER & CHERYL A. WERNER	FEE ACCESS RTS	53.66	1.93	0.02	1.95	51.71		
114	4.9	ELMER KRANING & ELIZABETH KRANING	FEE	108.86	8.10	-	8.10	100.76		
115	4.9 4.10	HENRY KARCZ & ELEANOR KARCZ (VENDOR) ALLEN KARCZ (VENDEE)	FEE	113.05	5.87	0.20	6.07	106.98		
116	4.10	LYNN R. OXLEY & TAMI J. NEITZEL	FEE ACCESS RTS	1.77	1.52	-	1.52	0.25		
117	4.9 4.10 4.20	BRUCE P. RAYMAKERS & MARIE RAYMAKERS	FEE T.L.E. ACCESS RTS	139.60	8.00	0.02	8.02	131.58	1.43	
118	4.10	JOHN RAYMAKERS, LORRAINE RAYMAKERS (VENDOR) BRUCE P. RAYMAKERS & MARIE RAYMAKERS (VENDEE)	FEE	85.00	0.50	0.35	0.85	84.15		
120	4.10	ENGELBERT LASECKI & ARLENE LASECKI	FEE	80.00	1.12	-	1.12	78.88		
121	4.10 4.11	LOWELL LUEBKE, LORRAINE LUEBKE (VENDOR) GARY LUEBKE & KATHY LUEBKE (VENDEE)	FEE	74.50	7.36	-	7.36	67.14		
122	4.11	LEROY F. GUTZMAN & NANCY J. GUTZMAN	FEE	4.30	1.18	-	1.18	3.12		
123	4.11	DARRELL HYLOK & LINDA HYLOK	FEE	122.68	8.00	-	8.00	114.68		
124	4.11 4.12 4.13	EUGENE MASTEY & VIOLET MASTEY	FEE T.L.E. ACCESS RTS	122.10	24.27	0.58	24.85	97.25	0.50	
125	4.12	RANDALL LEPAK, ROSS LEPAK, RICHARD LEPAK & RHODA RUDOLPH	FEE	89.05	4.99	-	4.99	84.06		
126	4.12	ROSS LEPAK & MARY ANN LEPAK	FEE	2.50	0.15	0.15	0.30	2.20		
127	4.12	NORBERT MASTEY	FEE T.L.E. ACCESS RTS	4.80	2.26	0.46	2.72	2.08	0.02	
130	4.12	TOWN OF MAPLE GROVE	FEE	2.26	0.14	0.16	0.30	1.96		
131	4.13	ROBERT STIEDE & JANE STIEDE	FEE	187.39	1.66		1.66	185.73		
132	4.13 4.14	DALE A. JOHNSON & SHERRY L. JOHNSON	FEE P.L.E.	206.08	16.96	-	16.96	189.12		1.10
133	4.14 4.15	MCKEEFRY & SONS, INC.	FEE T.L.E. ACCESS RTS	112.42	11.48	0.26	11.74	100.68	0.19	
134	4.14 4.15	RAPHAEL KORNAUS	FEE T.L.E.	216.50	3.50	0.27	3.77	212.73	0.04	
135	4.14	HERMAN MAAS & CAROL MAAS	FEE	317.00	0.05	-	0.05	316.95		
140	4.15 4.17	LAVERN ZULEGER & ARLENE ZULEGER	FEE T.L.E.	80.35	0.28	-	0.28	80.07	0.99	

PARCEL NUMBER	SHEET NUMBER	OWNER	INTEREST REQUIRED	TOTAL ACRES OR S.F.	R/W ACRES REQUIRED OR S.F.			TOTAL ACRES REM.	T.L.E. ACRES	P.L.E. ACRES
					NEW	EXISTING	TOTAL			
141	4.15 4.16 4.17	BERNARD W. NICKODEM	FEE T.L.E. ACCESS RTS	110.42	4.37	0.22	4.59	105.83	0.59	
142	4.15 4.16	RONALD JARO & PATRICIA JARO	FEE T.L.E. ACCESS RTS	22.80	1.21	0.11	1.32	21.48	0.17	
143	4.16	PERRY MCGILLIVRAY & CHRISTINE MCGILLIVRAY	FEE	14.50	0.09	0.13	0.22	14.28		
144	4.16	CLEMENT SMITH	FEE ACCESS RTS	56.60	2.78	-	2.78	53.82		
145	4.16	BERNARD SOCHA & JUNE SOCHA	FEE ACCESS RTS	2.00	0.50	0.01	0.51	1.49		
146	4.16	NORBERT ZABLOCKI & IRENE ZABLOCKI	FEE ACCESS RTS	1.65	0.42	0.11	0.53	1.12		
147	4.16	GERALD VANDERZANDEN & MARILYN VANDERZANDEN	FEE T.L.E. ACCESS RTS	36.10	0.04	0.13	0.17	35.93	0.12	
150	4.16 4.17 4.18	EDWARD S. GRACYALNY & MARGARET GRACYALNY	FEE T.L.E. ACCESS RTS	110.31	8.56	0.15	8.71	101.60	3.22	
151	4.16 4.17	PATRICK GWIDT	FEE T.L.E.	134.81	0.51	-	0.51	134.30	0.10	
152	4.17	LAVERN ZULEGER & ARLENE ZULEGER	FEE	1.00	0.03	0.05	0.08	0.92		
153	4.17 4.18	ANTHONY G. BAUMGART	FEE T.L.E.	406.88	0.91	-	0.91	405.97	0.09	
154	4.17	PHILLIP EDMINSTER & MARGARET C. EDMINSTER	FEE T.L.E.	57.25	3.95	-	3.95	53.30	0.78	
155	4.17	SARA L. JOHNSON	FEE T.L.E.	1.20	0.16	-	0.16	1.04	0.15	
156	4.18	FRED HORN & HELEN HORN	T.L.E.	60.00	-	-	-	60.00	0.14	
40		WISCONSIN ELECTRIC POWER CO. (40)	RELEASE OF RIGHTS							
41		NORTHEAST TELEPHONE CO. (41)	RELEASE OF RIGHTS							
200	4.5	ANTON J. KARCZ JR. & MARLENE A. KARCZ	FEE	185.07	1.35	-	1.35	183.72		
						</				

REVISION DATE 5-9-94 1-18-95 2-19-98	ROUTE	COUNTY	DATE	R/W PROJECT NUMBER	SHEET NUMBER
	S.T.H. 29	SHAWANO COUNTY	9-13-93	1059-15-25	
	NOT TO SCALE			FEDERAL PROJECT NUMBER	4.2

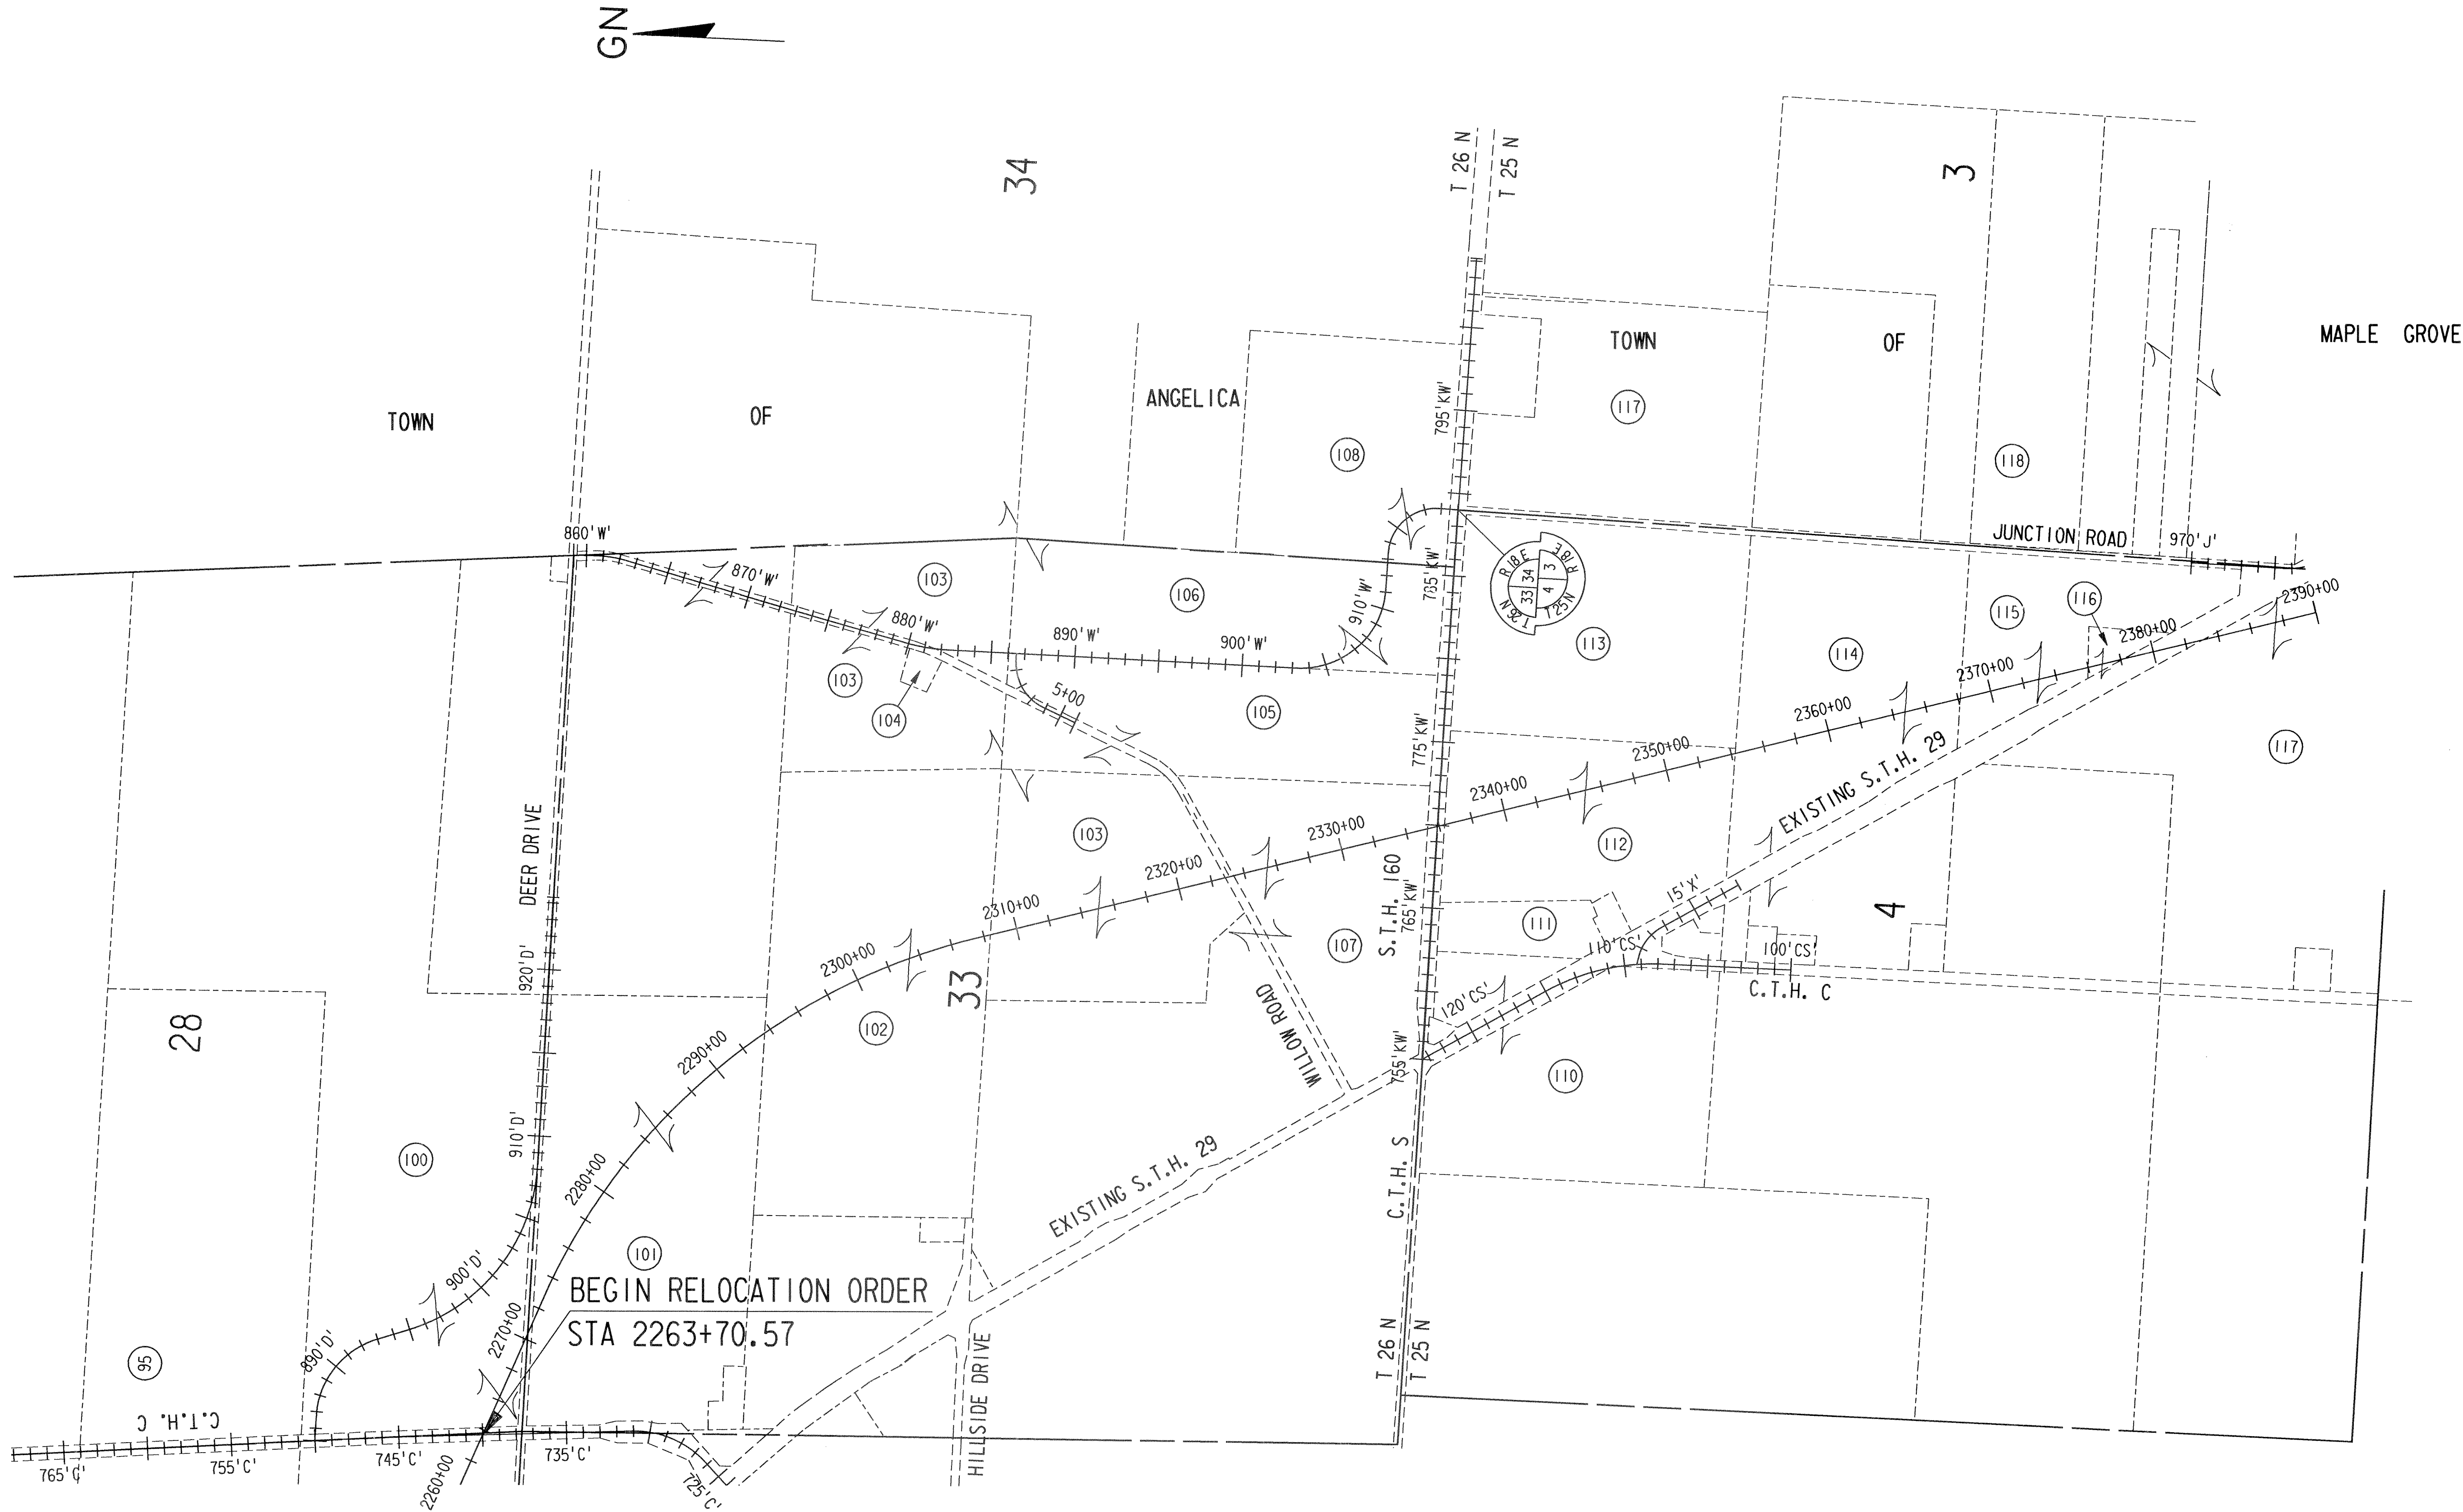


REVISION DATE	ROUTE	COUNTY	DATE	R/W PROJECT NUMBER	SHEET NUMBER
5-9-94 N.C. 1-18-95 N.C. 2-19-98 N.C.	S.T.H. 29	SHAWANO COUNTY	9-13-93	1059-15-25	4.3
			NOT TO SCALE	FEDERAL PROJECT NUMBER	

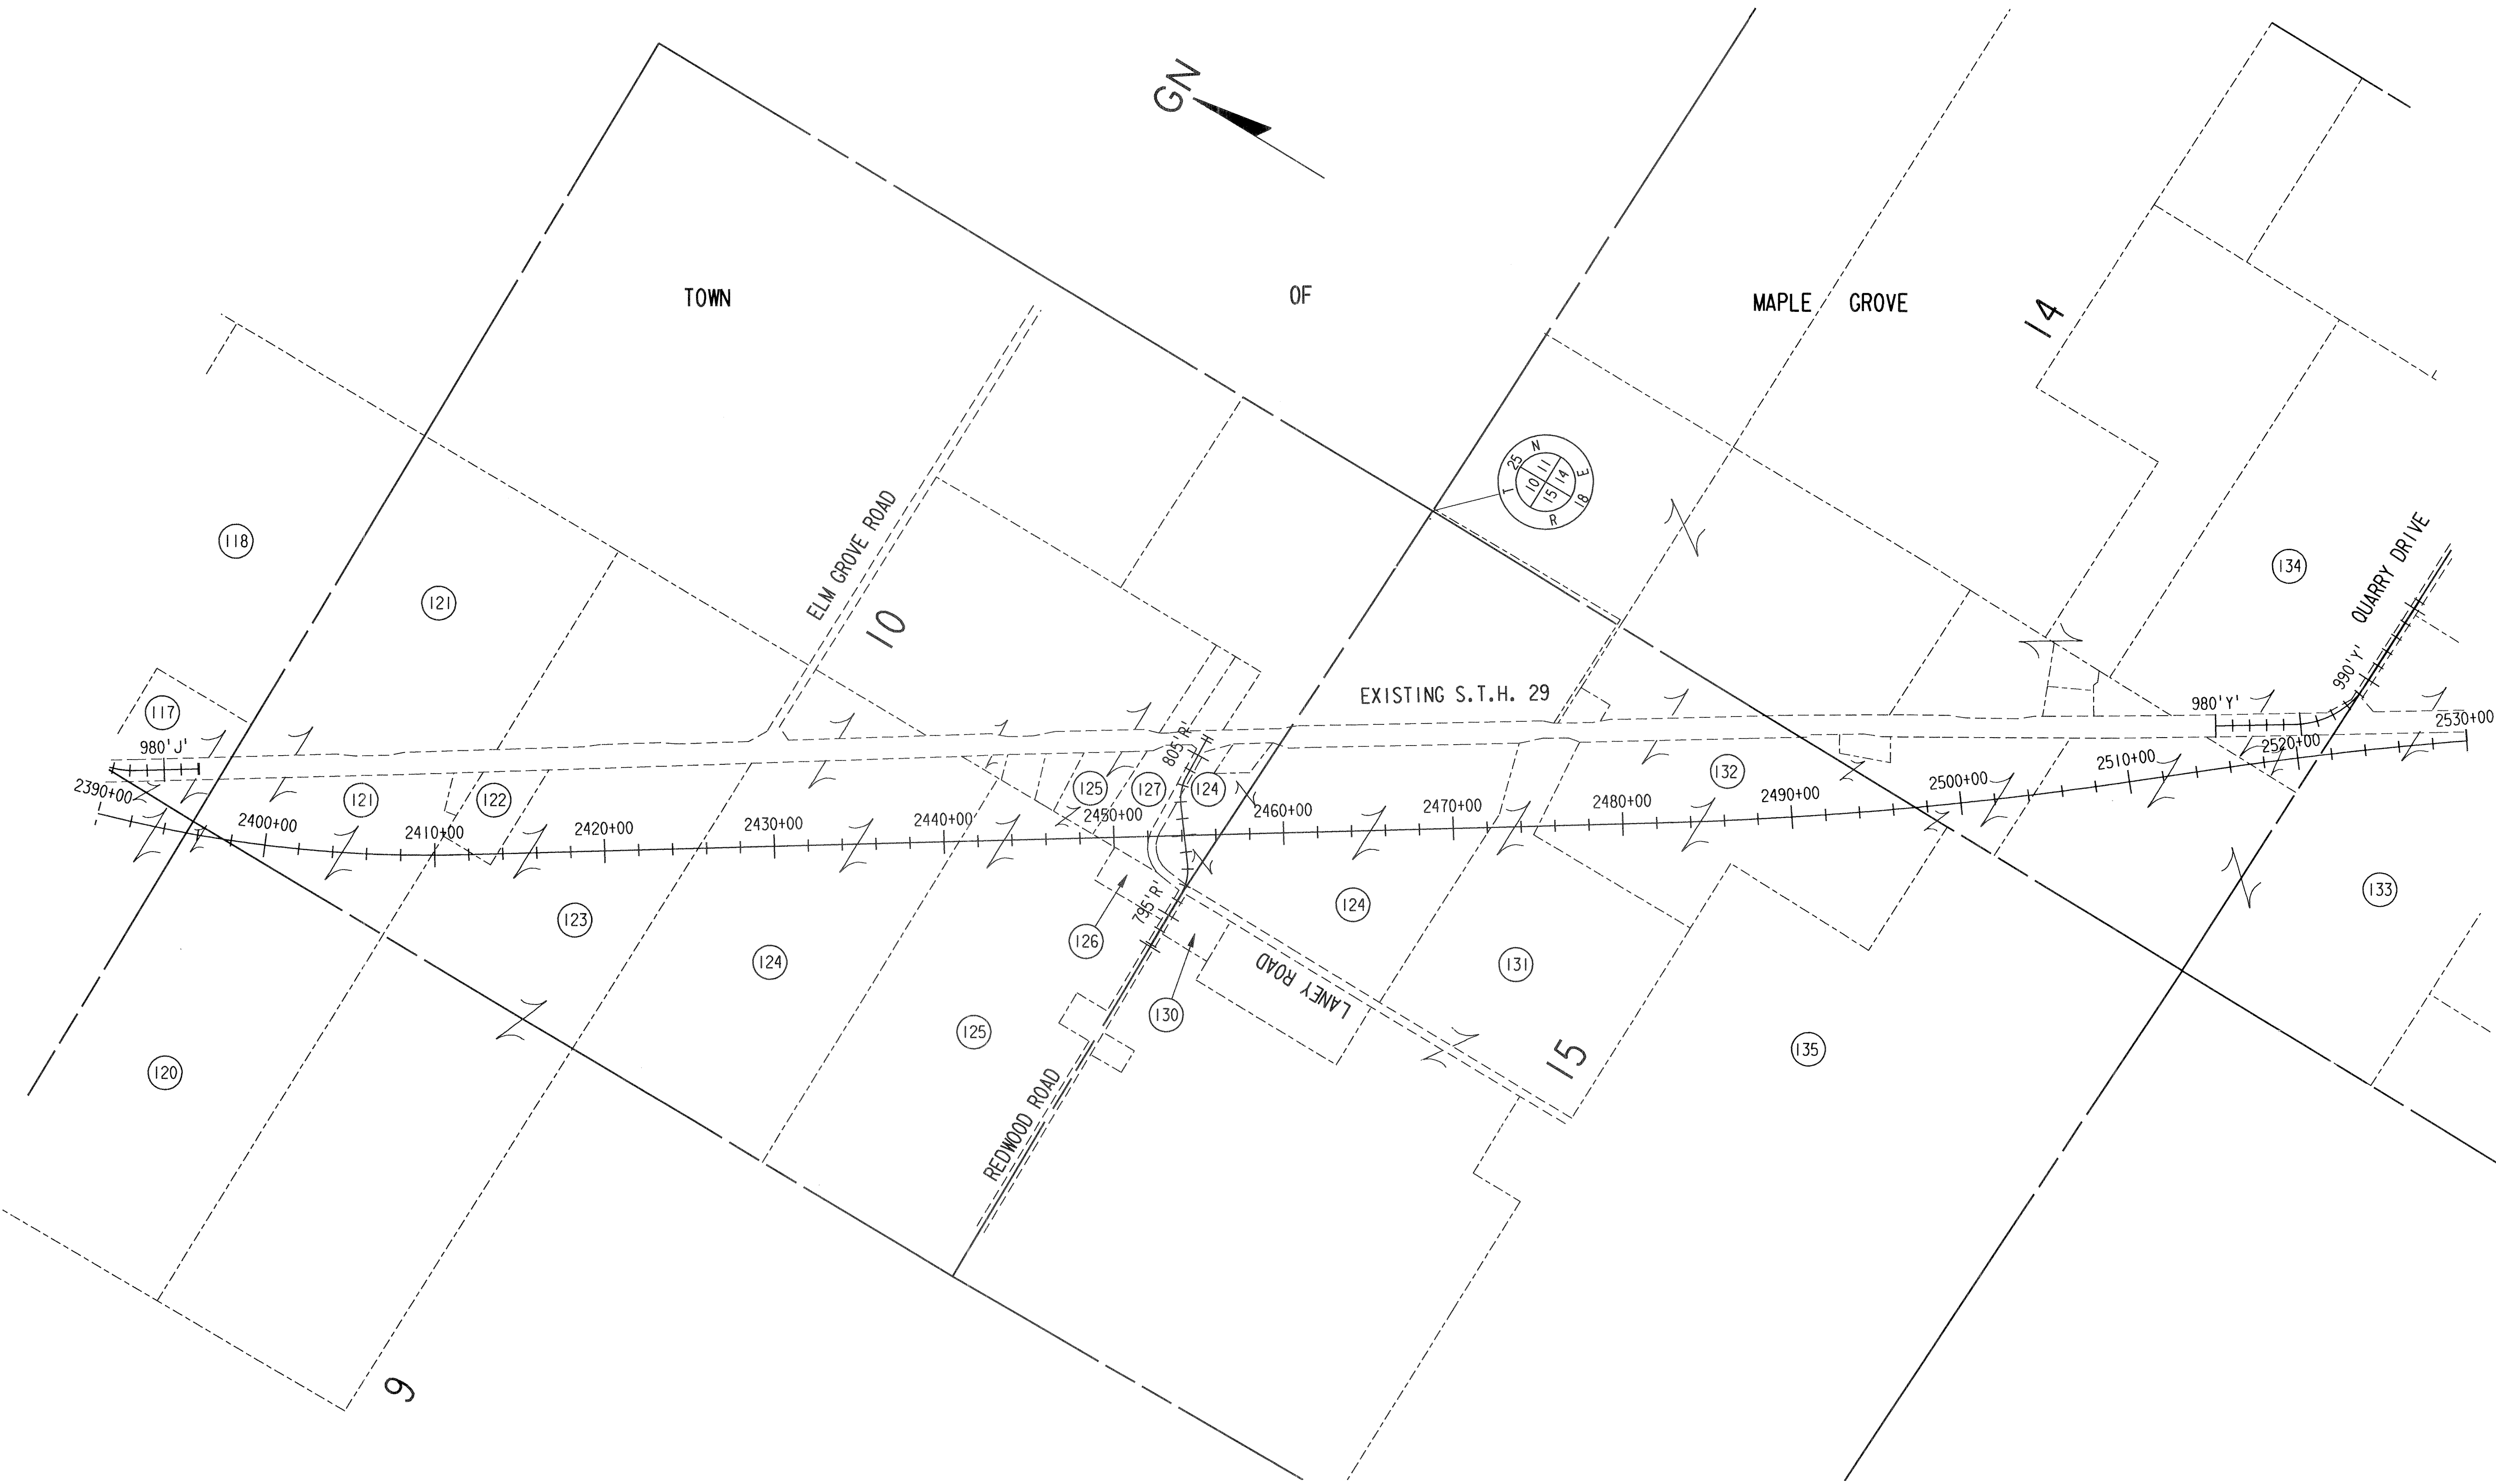

PLOT DGN : LANS-306
PRE : LANS-PRF

designed by :
checked by :
graphics by :


REVISION DATE 5-9-94 N.C. 1-18-95 2-19-98 N.C.	ROUTE	COUNTY	DATE	R/W PROJECT NUMBER	SHEET NUMBER 4.4
	S.T.H. 29	SHAWANO COUNTY	9-13-93	1059-15-25	
	NOT TO SCALE			FEDERAL PROJECT NUMBER	

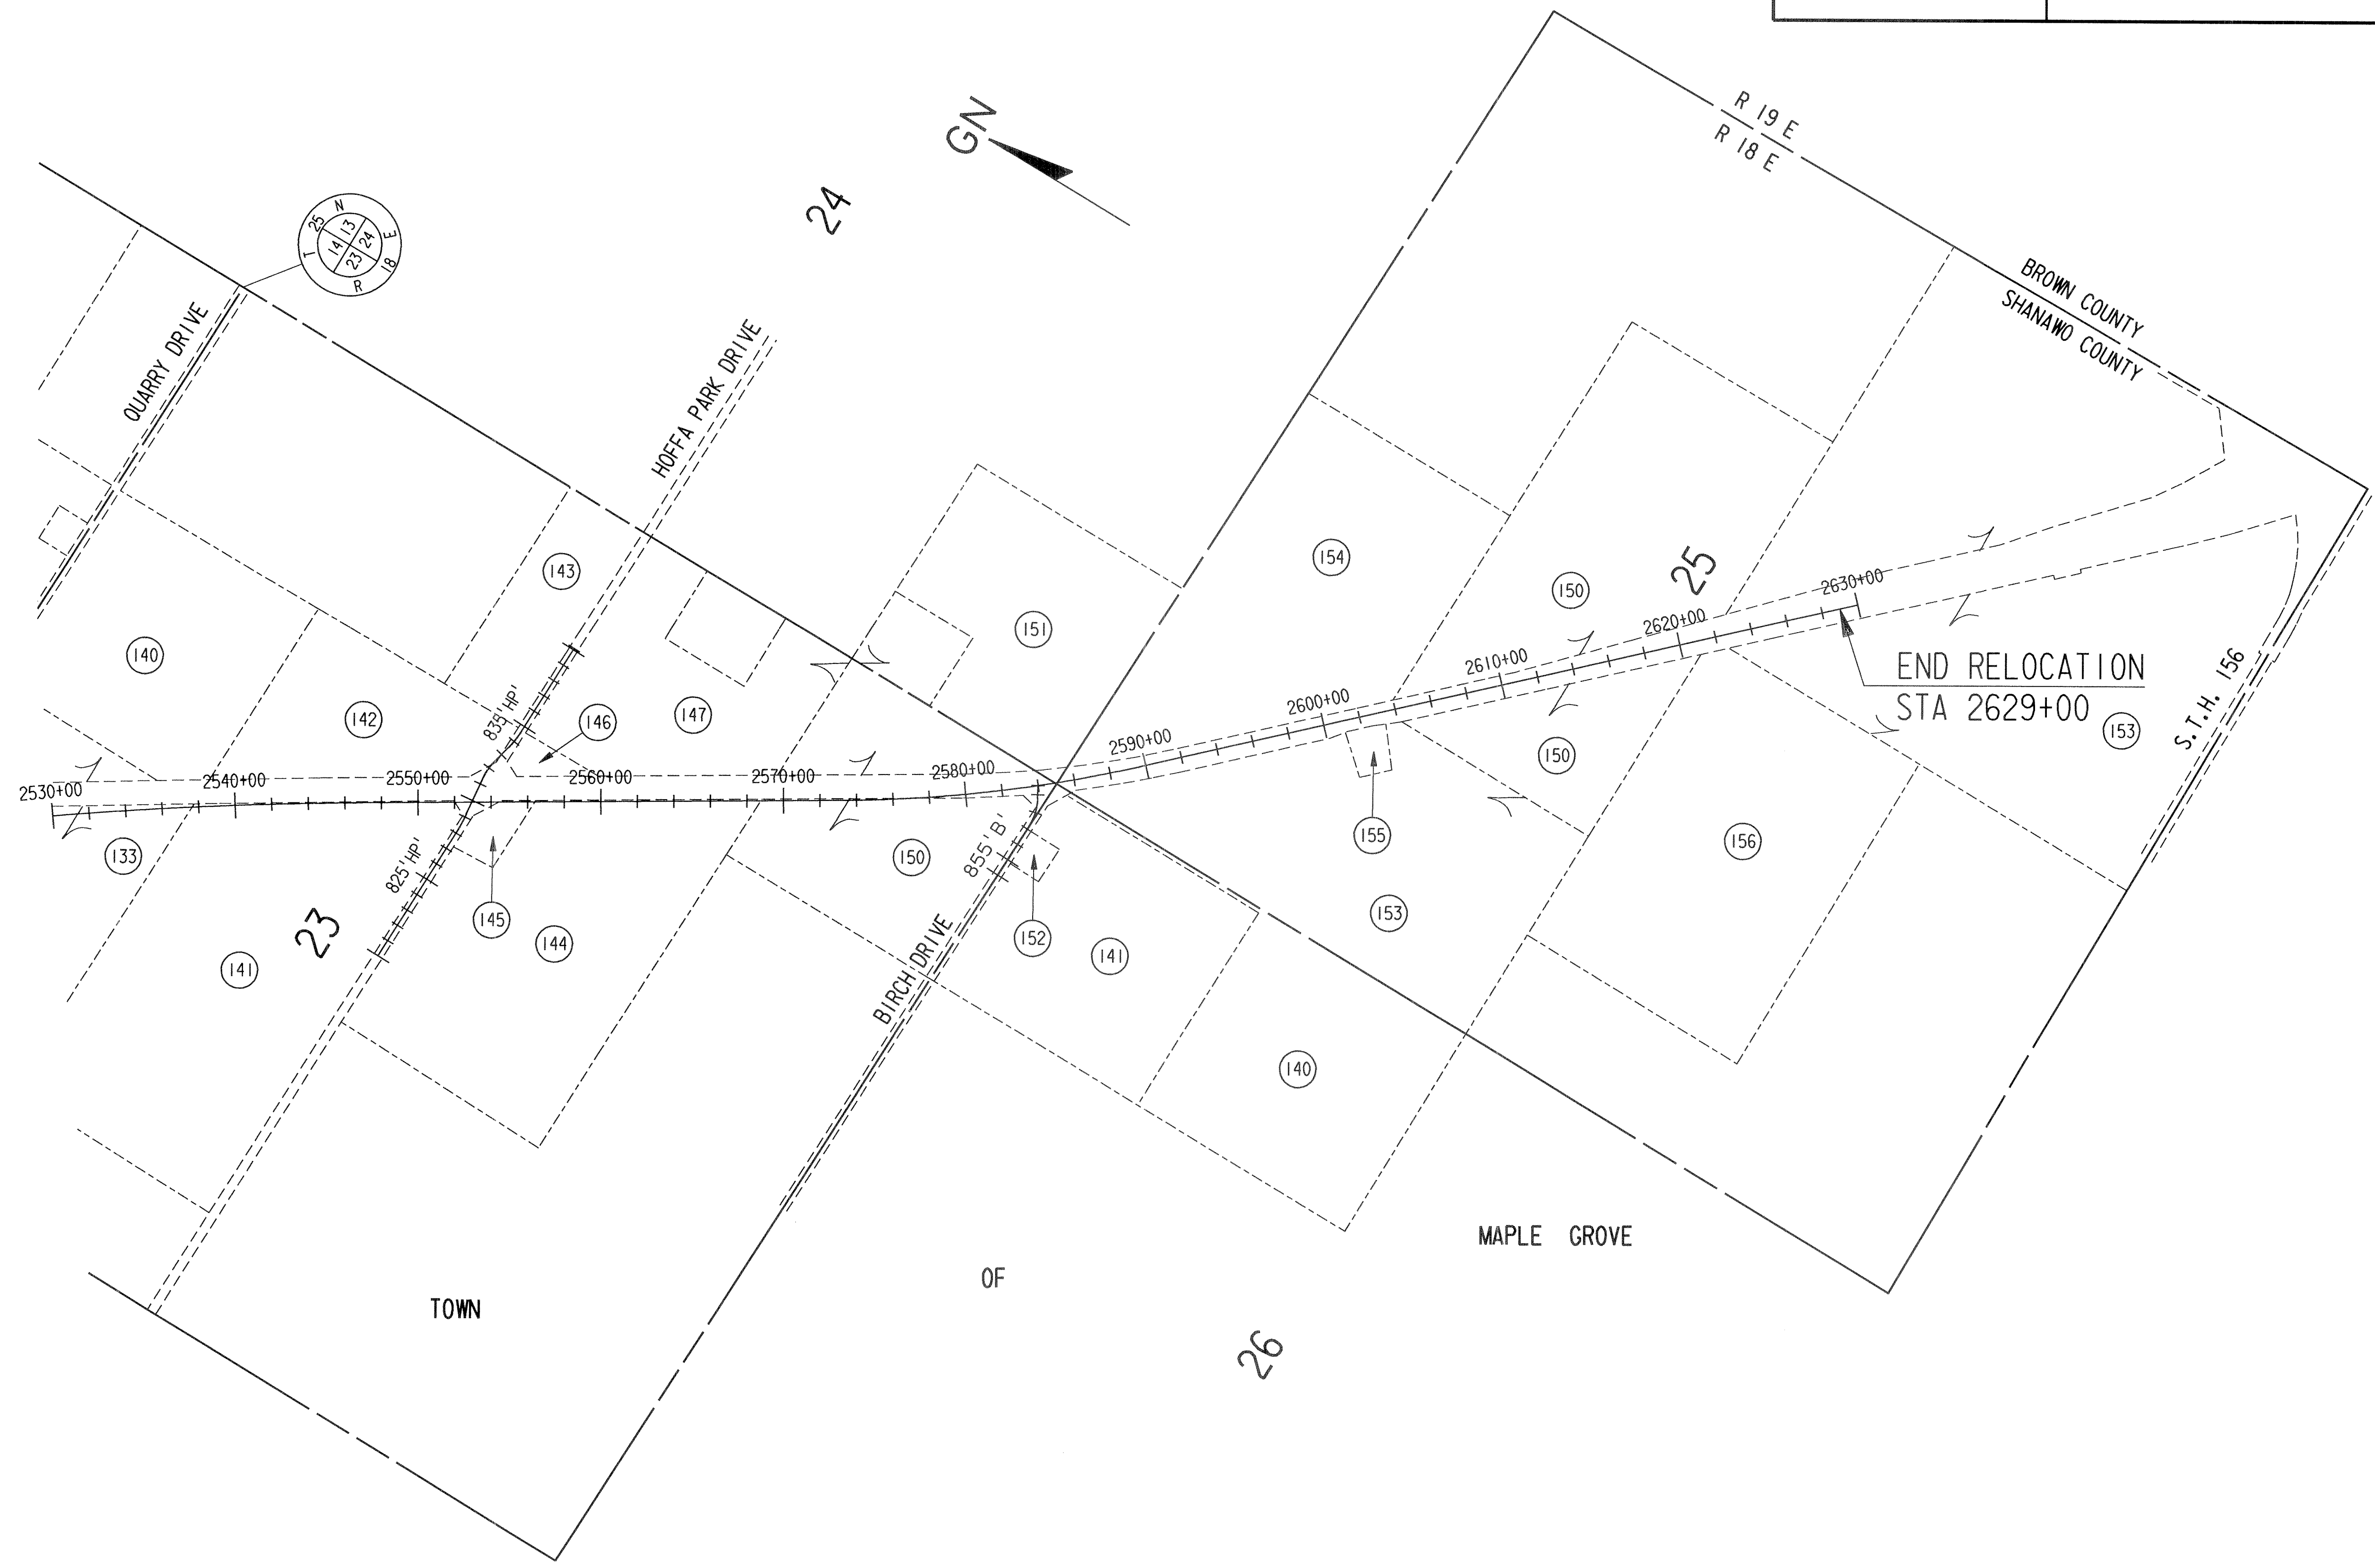

PLT: DOW : LAY16-200
PRF : : LAY16-PRF
(4) :
(5) :

designed by :
checked by :
graphics by :

REVISION DATE 5-9-94 1-18-95 2-19-98	ROUTE COUNTY DATE S.T.H. 29 SHAWANO 9-13-93	R/W PROJECT NUMBER 1059-15-25	SHEET NUMBER
	SCALE, FT. GRID FACTOR 0 100 200 0.999905	FEDERAL PROJECT NUMBER	4.5

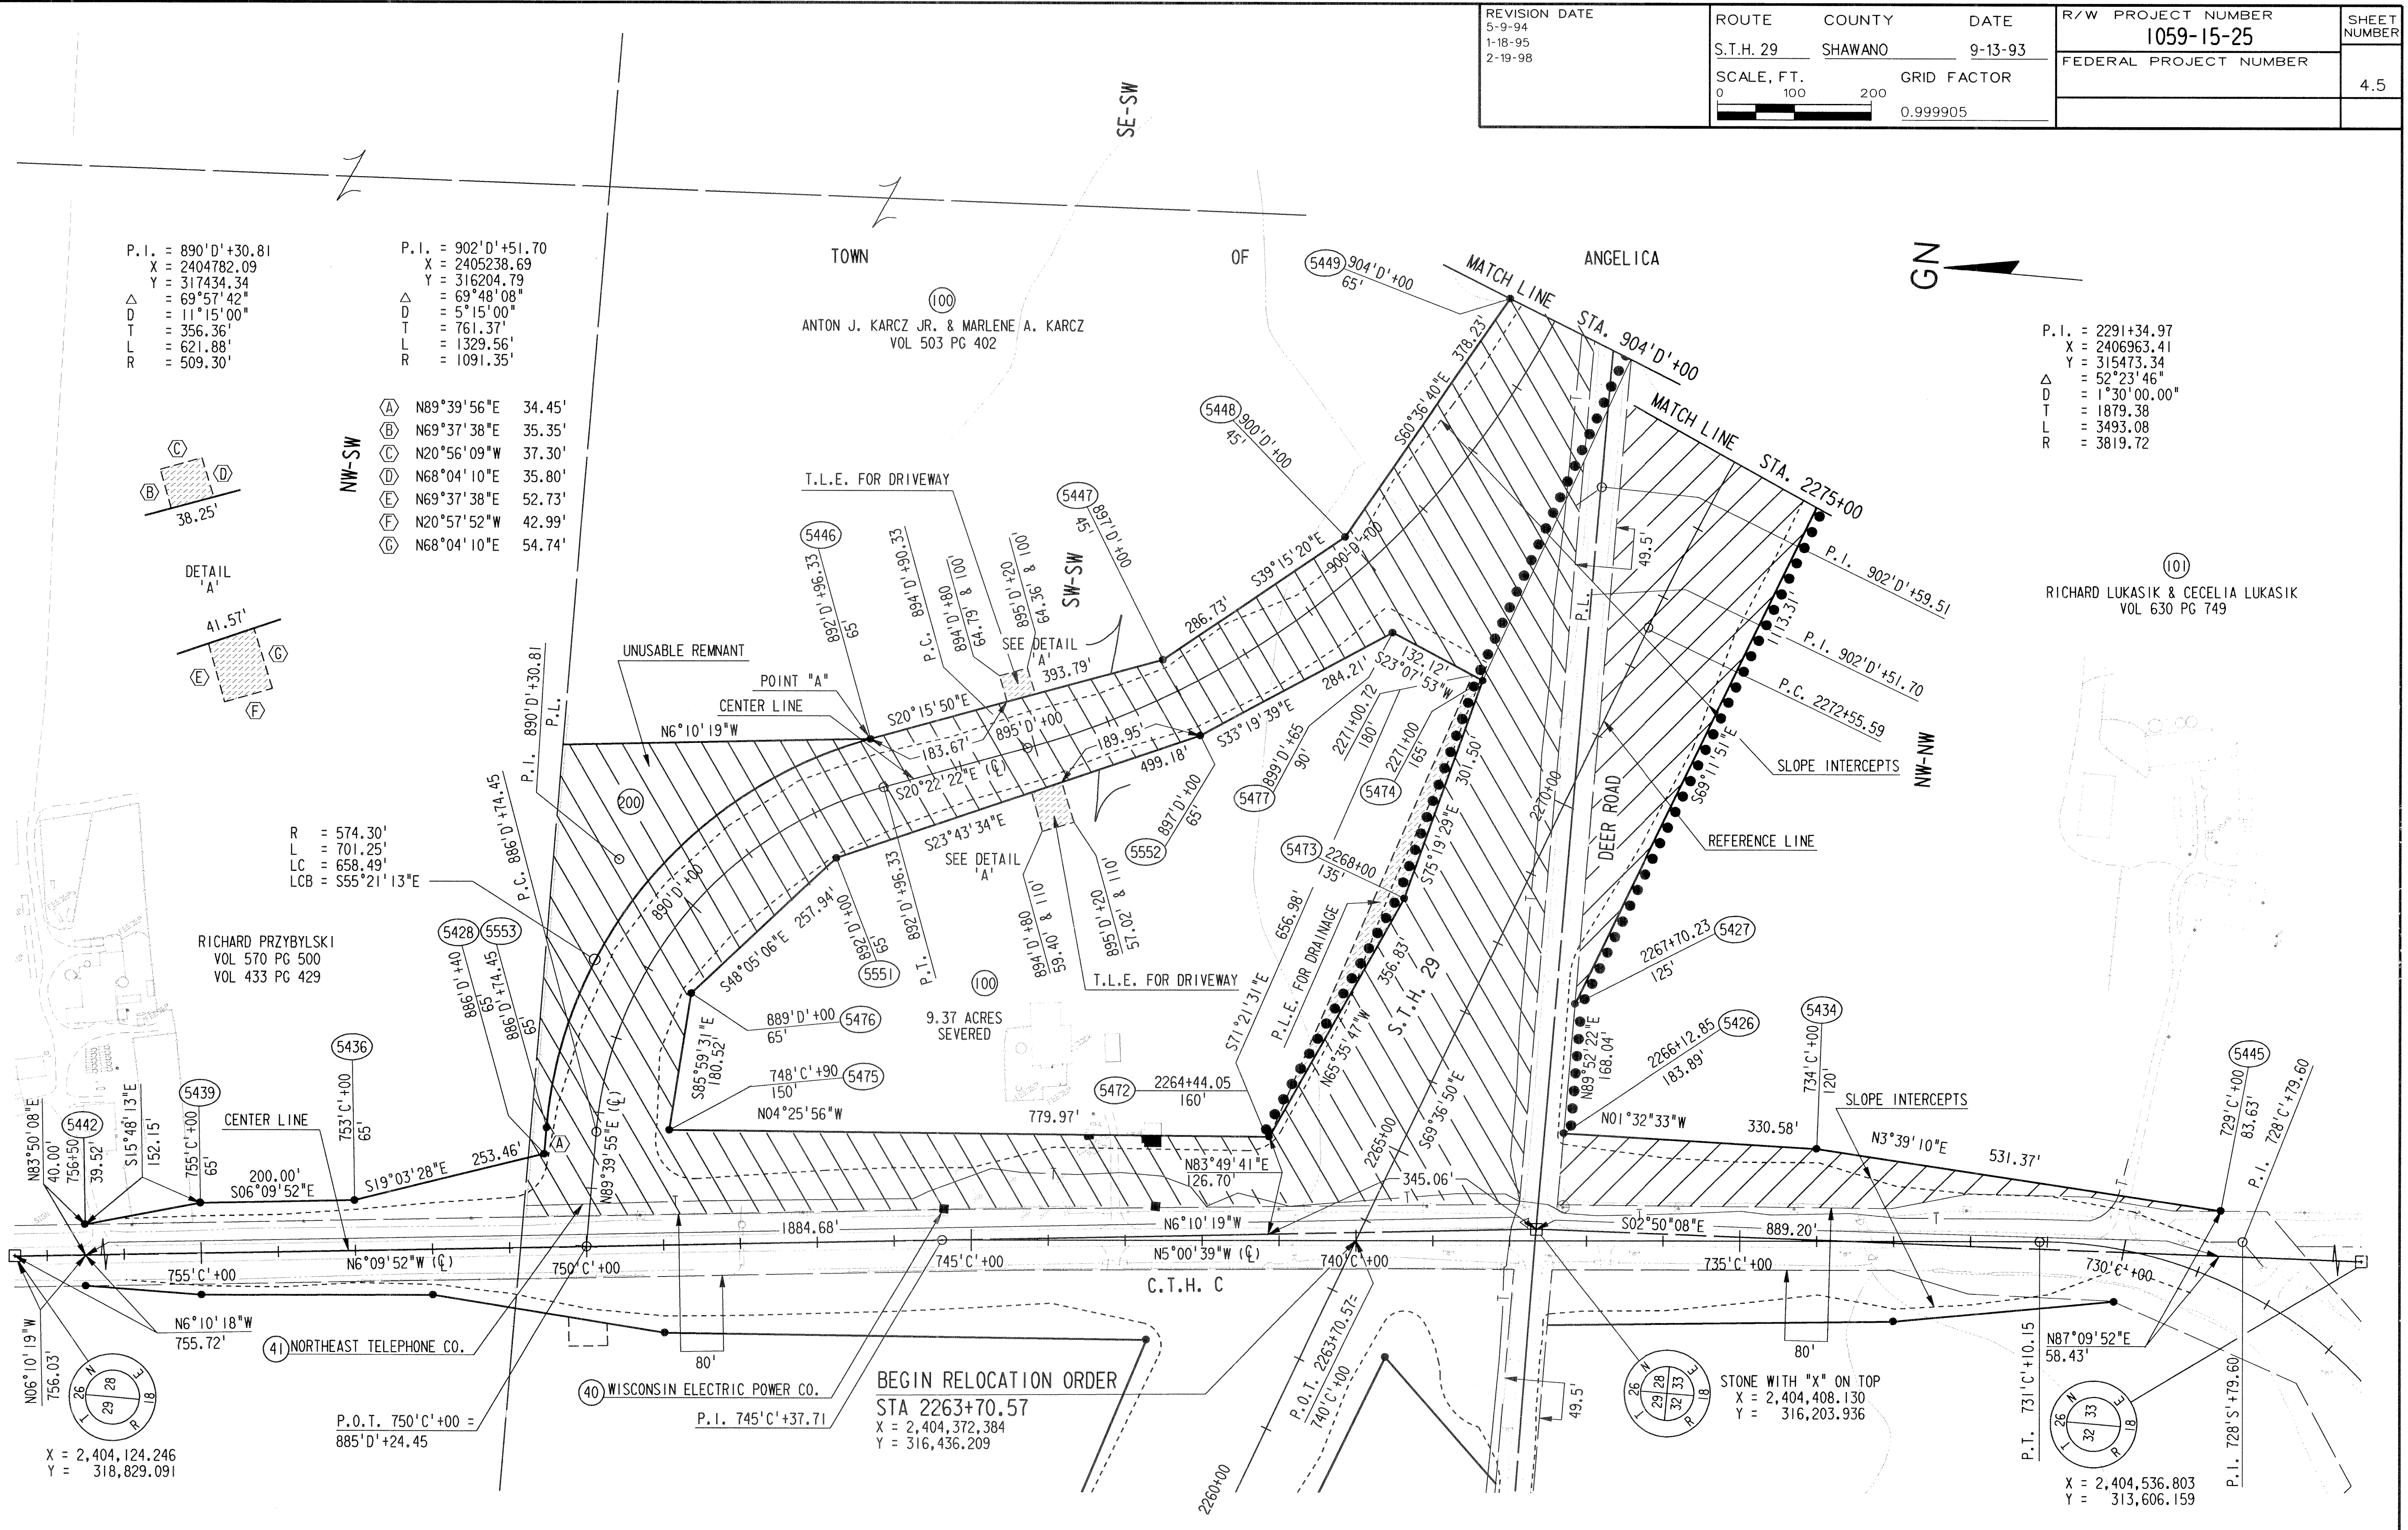

designed by :
checked by :
graphics by :

TOWN

OF

ANGELICA

REVISION DATE
5-9-94
1-18-95
2-19-98

ROUTE

COUNTY

DATE

R/W PROJECT NUMBER

1059-15-25

SHEET

S.T.H. 29

SHAWANO

9-13-93

FEDERAL PROJECT NUMBER

NUMBER

SCALE, FT.

GRID FACTOR

0 100 200

0.999905

S 1/4 CORNER SECTION 33
P.K. NAIL
X = 2,407,284.358
Y = 310,968.321

N 1/4 CORNER SECTION 4
P.K. NAIL
X = 2,407,608.787
Y = 310,967.828

SW-SE

MATCH LINE STA. 2330+00

EUGENE J. REYMENT & JOYCE REYMENT
VOL 503 PG 554

SE-SE

GN

WILLOW ROAD

P.K. NAIL
X = 2,409,922.789
Y = 310,957.804

WILLIAM F. MUCK & PATRICIA MUCK
VOL 574 PG 655

SLOPE INTERCEPTS

WISCONSIN ELECTRIC POWER CO.

P.L. 908'W+26.28

MATCH LINE STA. 782'KW+00

SEE SHEET 4.20

N41°16'20"W
54.40'

N20°00'03"E
51.44'

NE-NW

RICHARD R. KARCZ & MARCELLA A. KARCZ
VOL 592 PG 604

- (A) S32°18'42"E 110.00'
- (B) N57°41'18"E 120.00'
- (C) S32°18'42"E 50.00'
- (D) S57°41'18"W 120.00'
- (E) S32°18'42"E 50.00'

T.I.E. FOR DRIVEWAY

NW-NE

DENNIS M. PRZYBYLSKI
VOL 597 PG 796

REFERENCE LINE

MATCH LINE STA. 2345+00

NE-NE

WARREN H. WERNER & CHERYL A. WERNER
VOL 696 PG 249

TOWN

OF

MAPLE GROVE


LOC. NAME

REFERENCE FILES

1. 11/1/93
2. 11/1/93
3. 11/1/93
4. 11/1/93
5. 11/1/93

designed by:
checked by:
graphics by:


R/W PROJECT NUMBER	SHEET NUMBER
1059-15-25	
FEDERAL PROJECT NUMBER	
	4.7

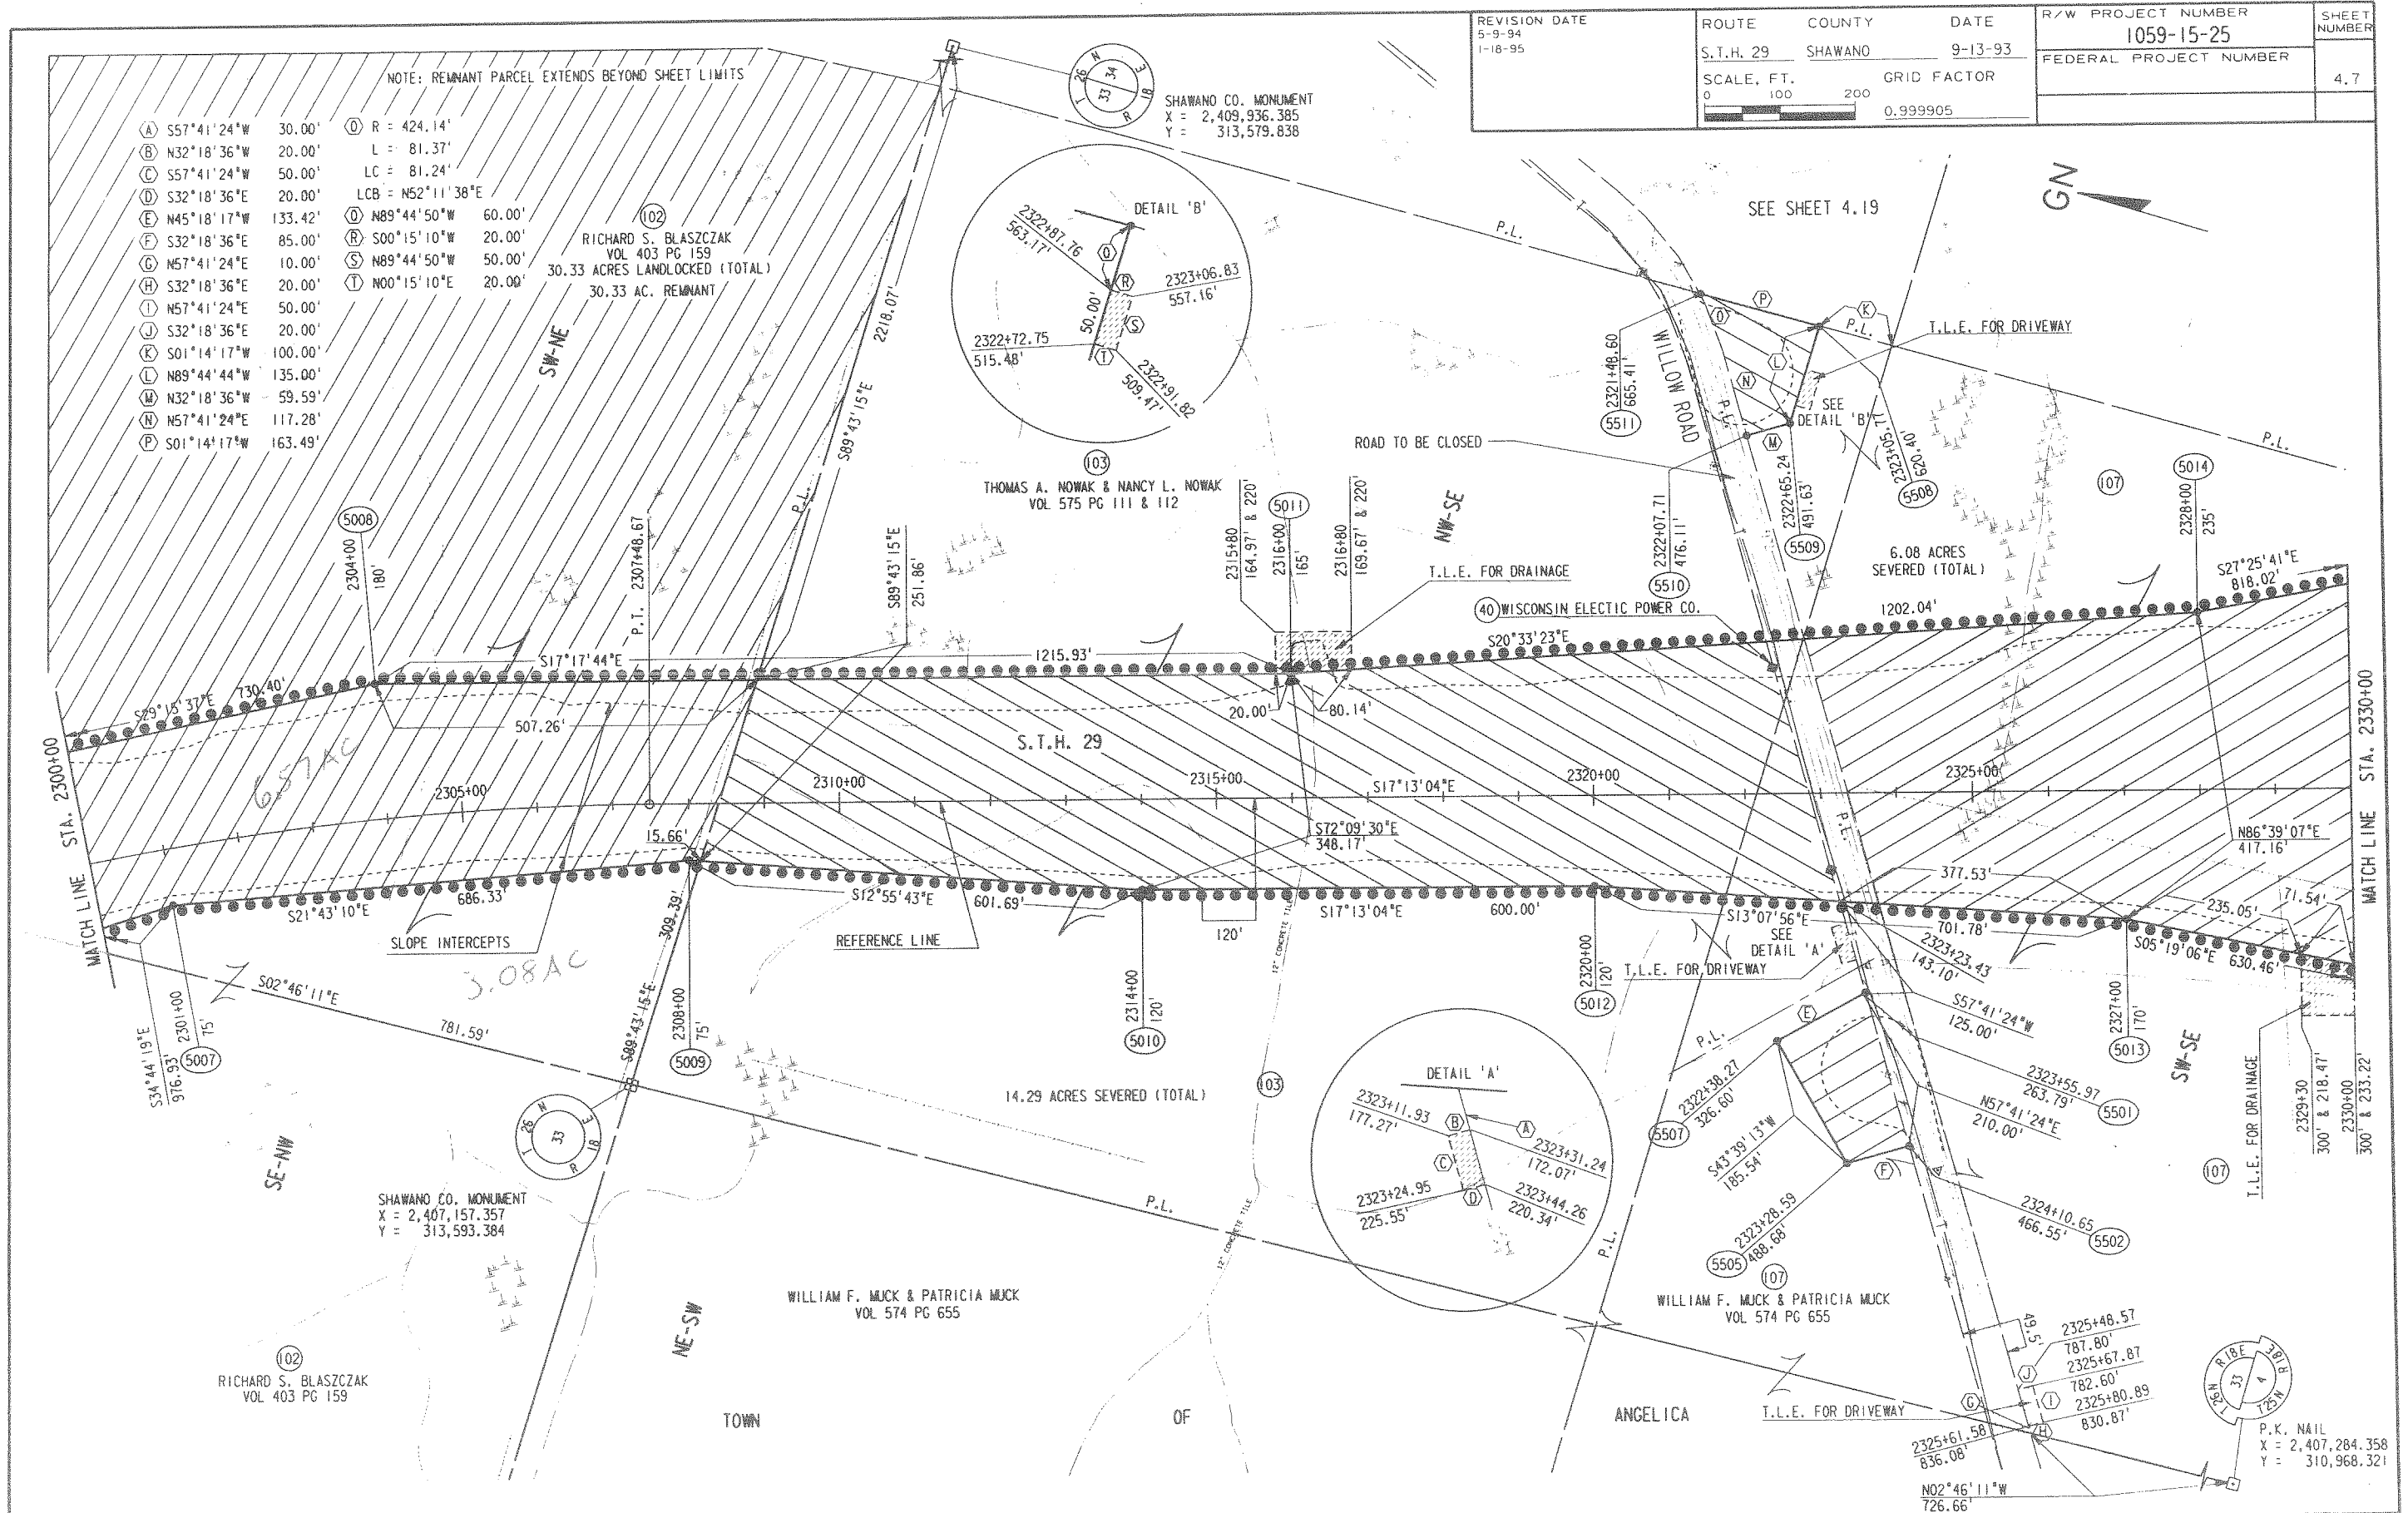

REFERENCE FILES	LOC. NAME
1	1
2	2
3	3
100	100

designed by :
checked by :
graphics by :

REVISION DATE 5-9-94 1-18-95 2-19-98 NC	ROUTE S.T.H. 29	COUNTY SHAWANO	DATE 9-13-93	R/W PROJECT NUMBER 1059-15-25	SHEET NUMBER 4.9
				FEDERAL PROJECT NUMBER	
				SCALE, FT. 0 100 200	GRID FACTOR 0.999905

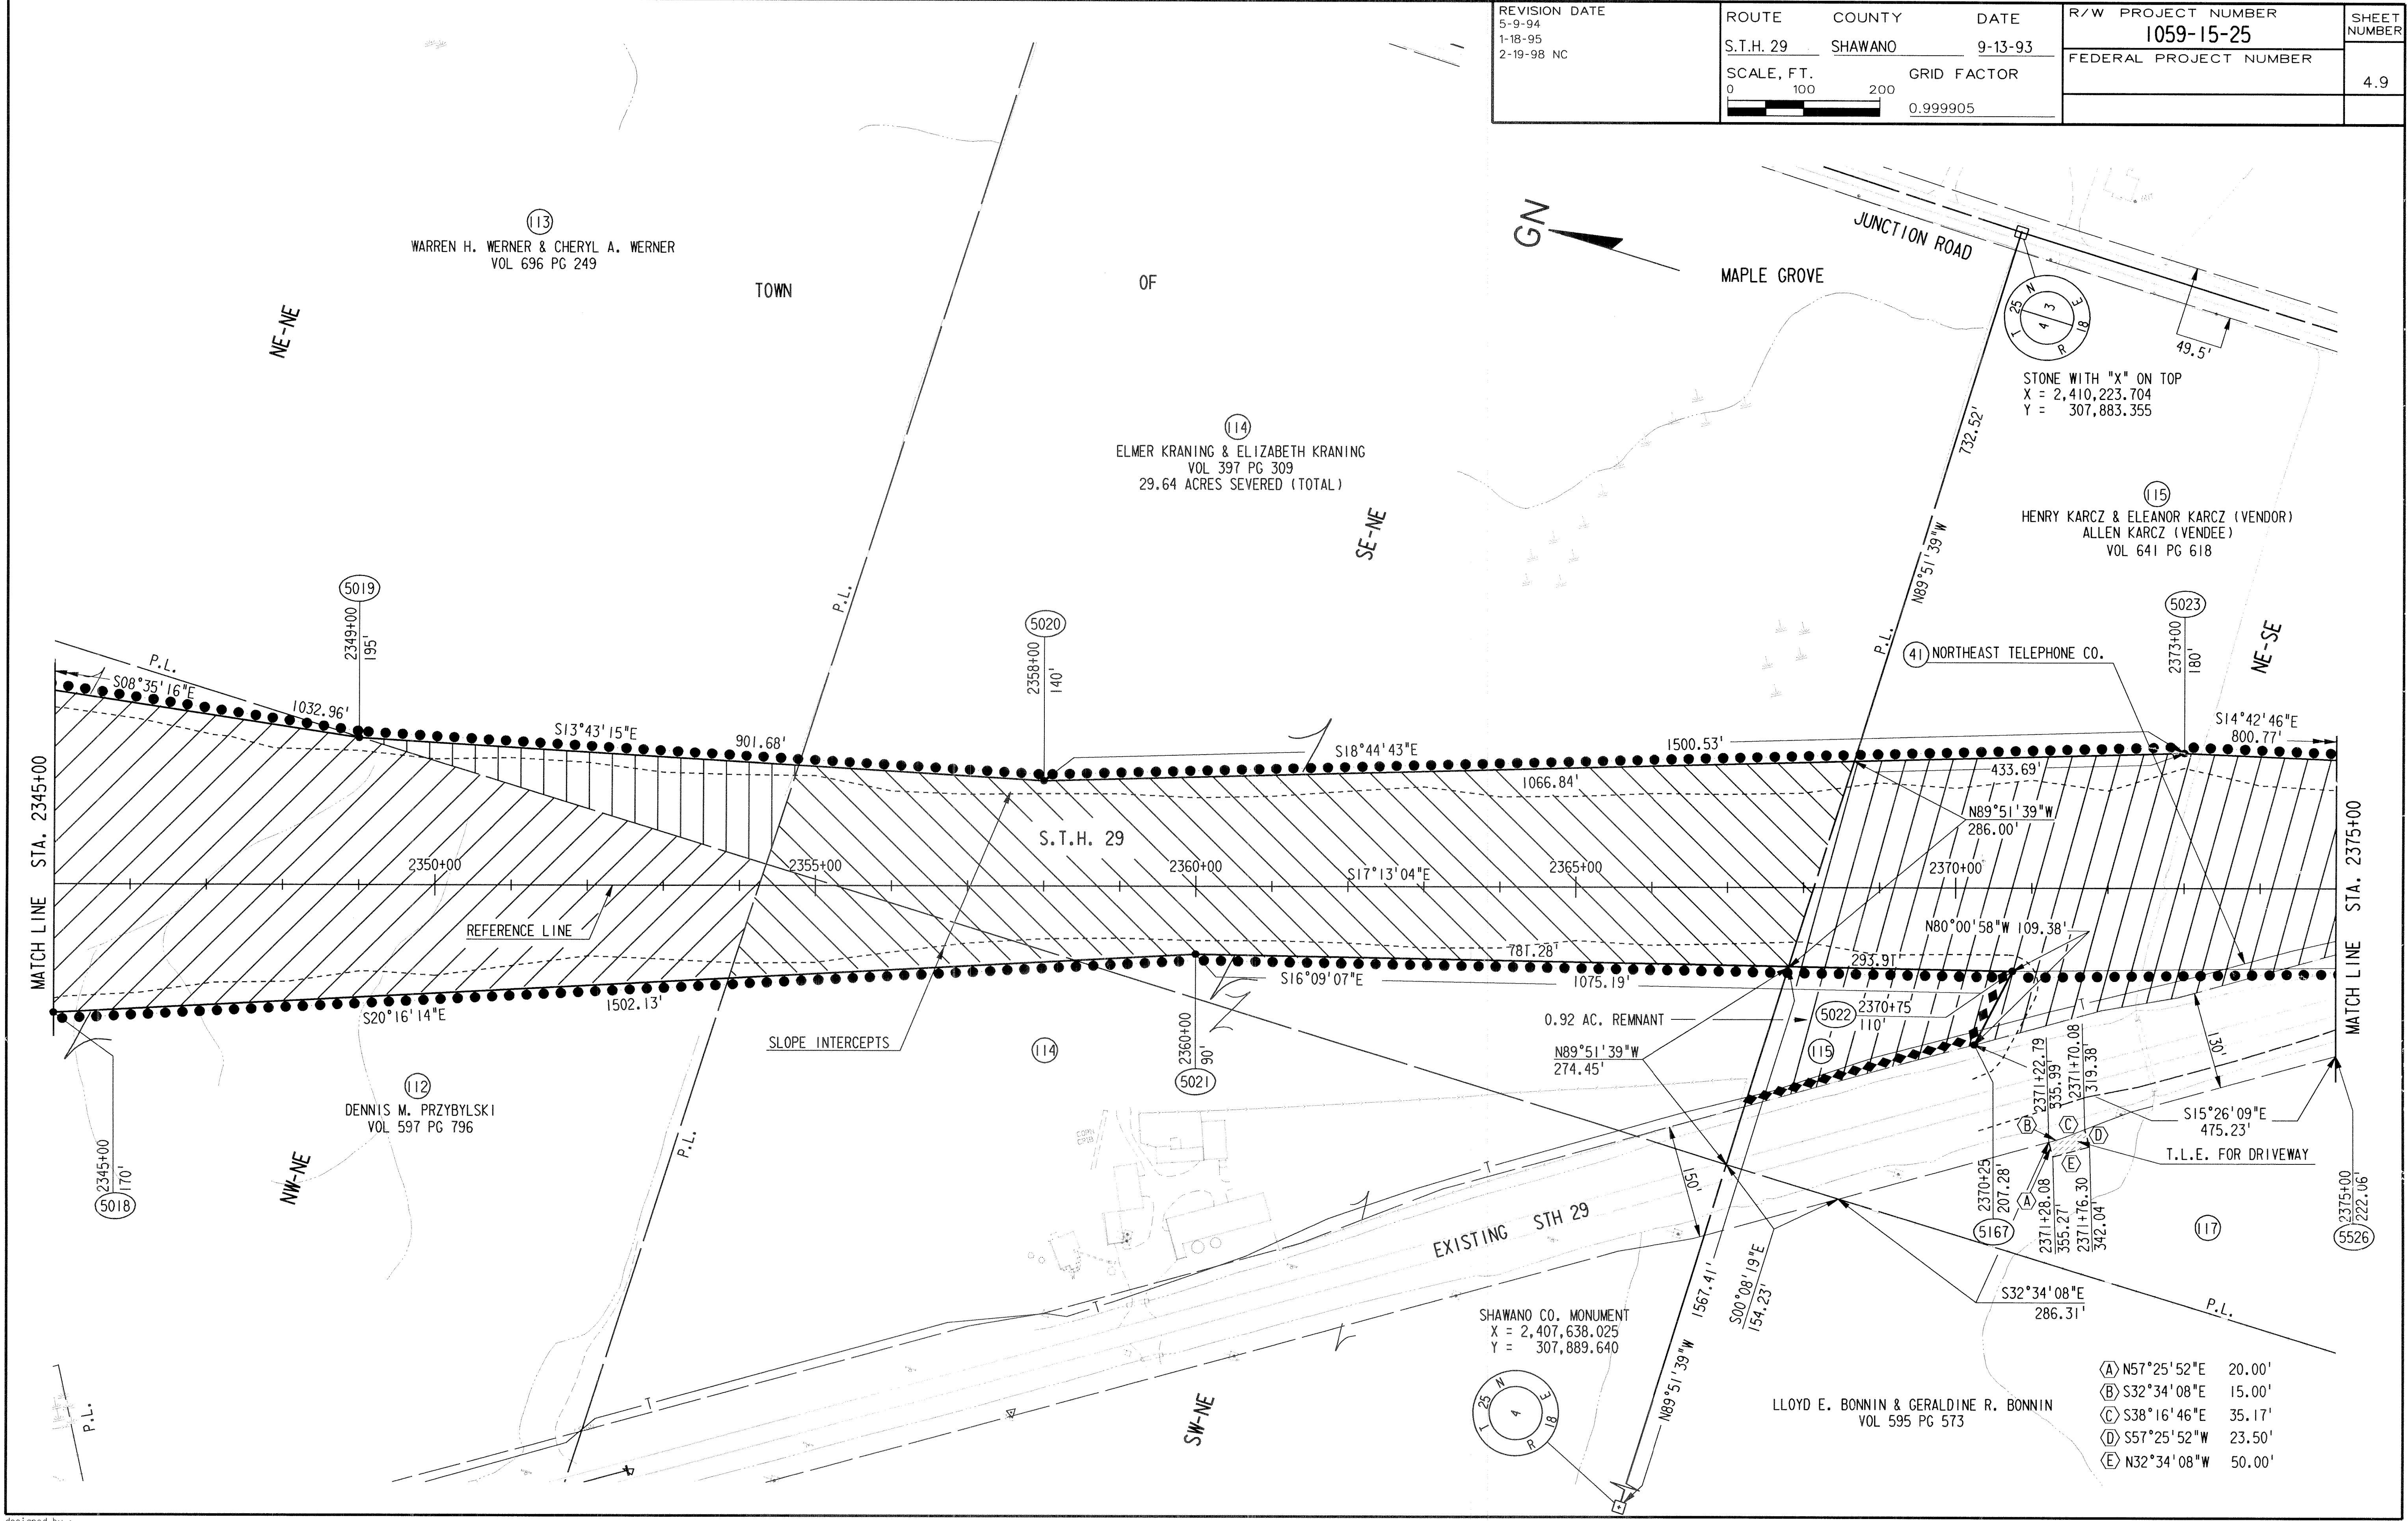

designed by :
checked by :
graphics by :

NOTE: EXISTING HIGHWAY R/W AND ACCESS CONTROL ESTABLISHED FROM PREVIOUS PROJECT F020-3(24) REFERENCE LINE.

ENGELBERT LASECKI & ARLENE LASECKI
VOL 290 PG 243

REVISION DATE
5-9-94
1-18-95
2-19-98 NC

ROUTE COUNTY DATE
S.T.H. 29 SHAWANO 9-13-93
SCALE, FT. GRID FACTOR
0 100 200 0.999905

R/W PROJECT NUMBER
1059-15-25
FEDERAL PROJECT NUMBER
SHEET NUMBER
4.10

P.I. = 976+94.11
X = 2410213.69
Y = 305862.96
Δ = 32°36'43"
T = 11°15'00"
L = 148.99
R = 289.88
R = 509.30

STONE WITH "X" ON TOP
X = 2,412,865.289
Y = 305,304.869

LOWELL LUEBKE & LORRAINE LUEBKE (VENDOR)
GARY LUEBKE & KATHY LUEBKE (VENDEE)
VOL 583 PG 78,79

BRUCE P. RAYMAKERS &
MARIE RAYMAKERS
VOL 600 PG 445
VOL 639 PG 709

HENRY KARCZ & ELEANOR KARCZ (VENDOR)
ALLEN KARCZ (VENDEE)
VOL 641 PG 618

LYNN R. OXLEY & TAMI J. NEITZEL
VOL 652 PG 701
0.25 ACRES LANDLOCKED
0.25 AC. REMNANT

WISCONSIN ELECTRIC POWER CO. (40) (5024)

PARTIAL ACCESS RIGHTS PREVIOUSLY
ACQUIRED (SEE DEED)

BRUCE P. RAYMAKERS & MARIE RAYMAKERS
VOL 600 PG 445
VOL 639 PG 709
75.57 ACRES SEVERED (TOTAL)

(A) N19°36'55"W 97.95'
(B) N70°58'07"E 53.49'
(C) S19°24'23"E 97.25'
(D) S70°13'07"W 53.13'


P.I. = 2401+36.10
X = 2410298.11
Y = 304712.47
Δ = 15°19'35"
T = 0°45'00"
L = 1027.89
R = 2043.51
R = 7639.44

2" ALUMINUM POST WITH BRASS CAP
X = 2,410,211.546
Y = 305,294.262

ENGELBERT LASECKI & ARLENE LASECKI
VOL 290 PG 243

2" IRON PIPE
X = 2,407,662.740
Y = 305,288.283

STONE WITH "X" ON TOP
X = 2,410,229.322
Y = 302,689.650

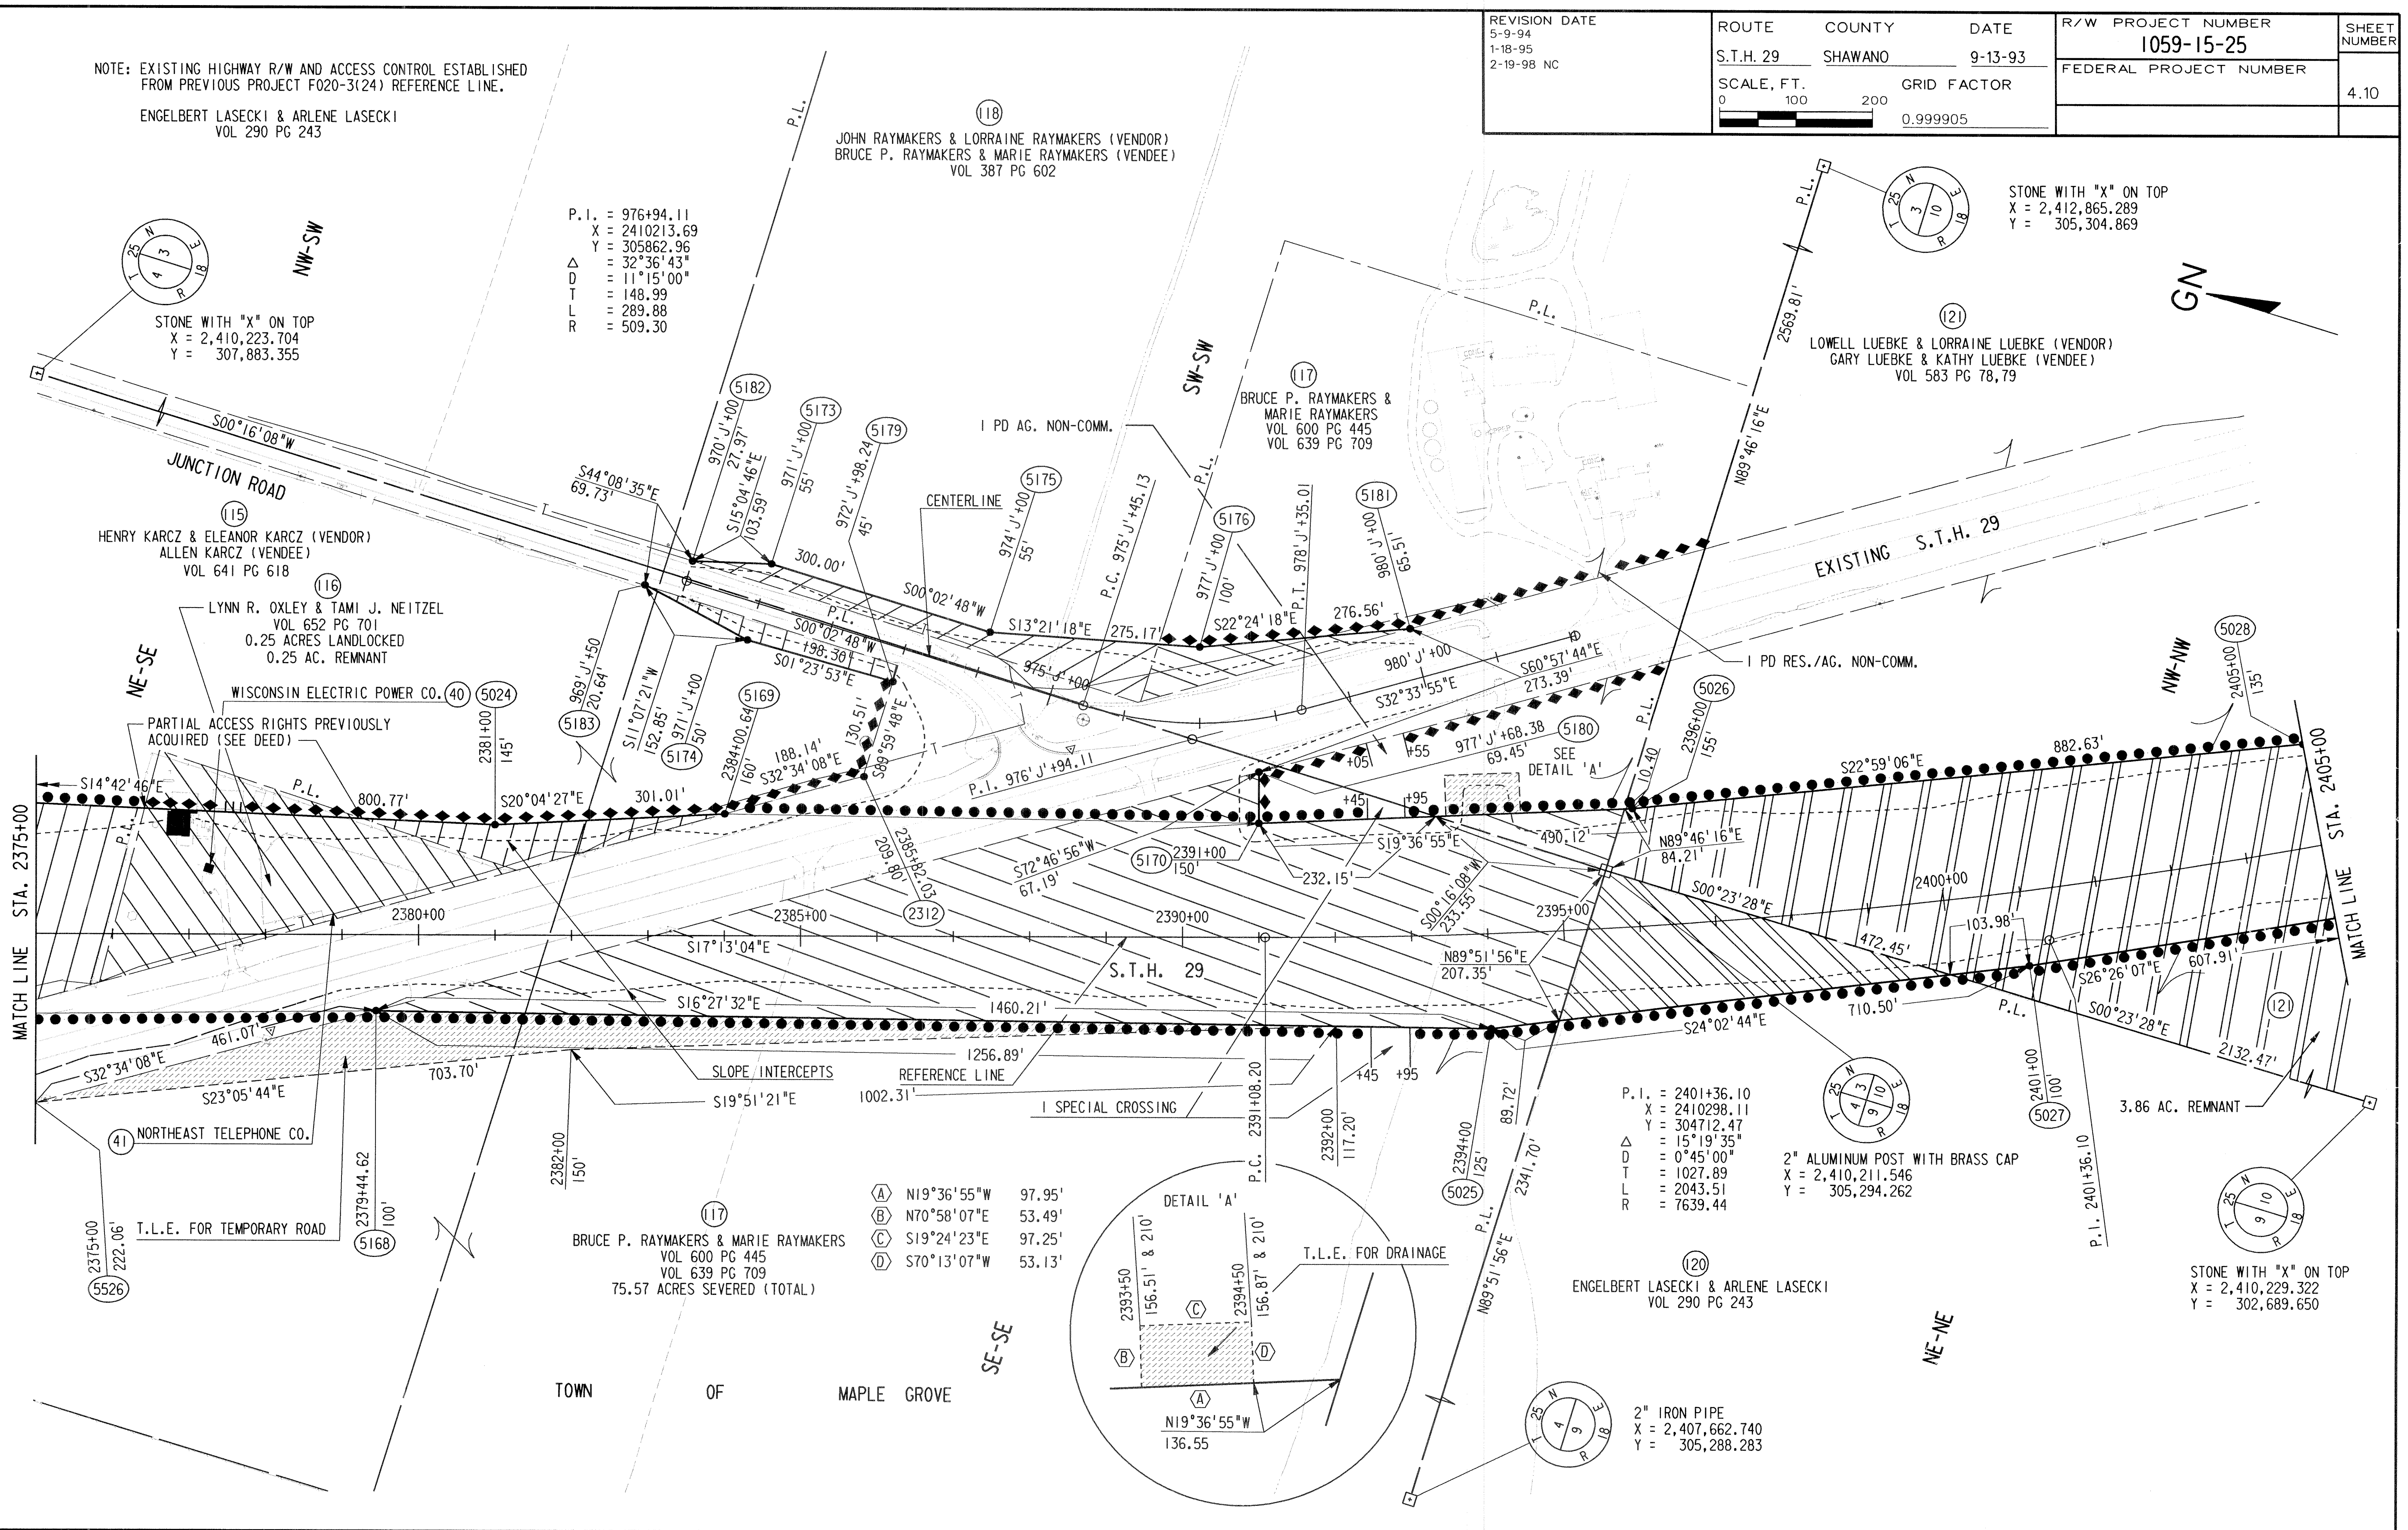


NOTE: EXISTING HIGHWAY R/W AND ACCESS CONTROL ESTABLISHED FROM PREVIOUS PROJECT F020-3(24) REFERENCE LINE.

REVISION DATE 5-9-94 1-18-95 2-19-98 NC	ROUTE S.T.H. 29	COUNTY SHAWANO	DATE 9-13-93	R/W PROJECT NUMBER 1059-15-25	SHEET NUMBER 4.11
	SCALE, FT. 0 100 200		GRID FACTOR 0.999905	FEDERAL PROJECT NUMBER	

RICHARD PRZYBYLSKI & PATRICIA J. PRZYBYLSKI (VENDOR)
DENNIS MARK PRZYBYLSKI & SHERYL PRZYBYLSKI (VENDEE)
VOL 620 PG 81 & 82

STONE WITH MAGNET ON TOP
X = 2,412,869.125
Y = 302,643.854

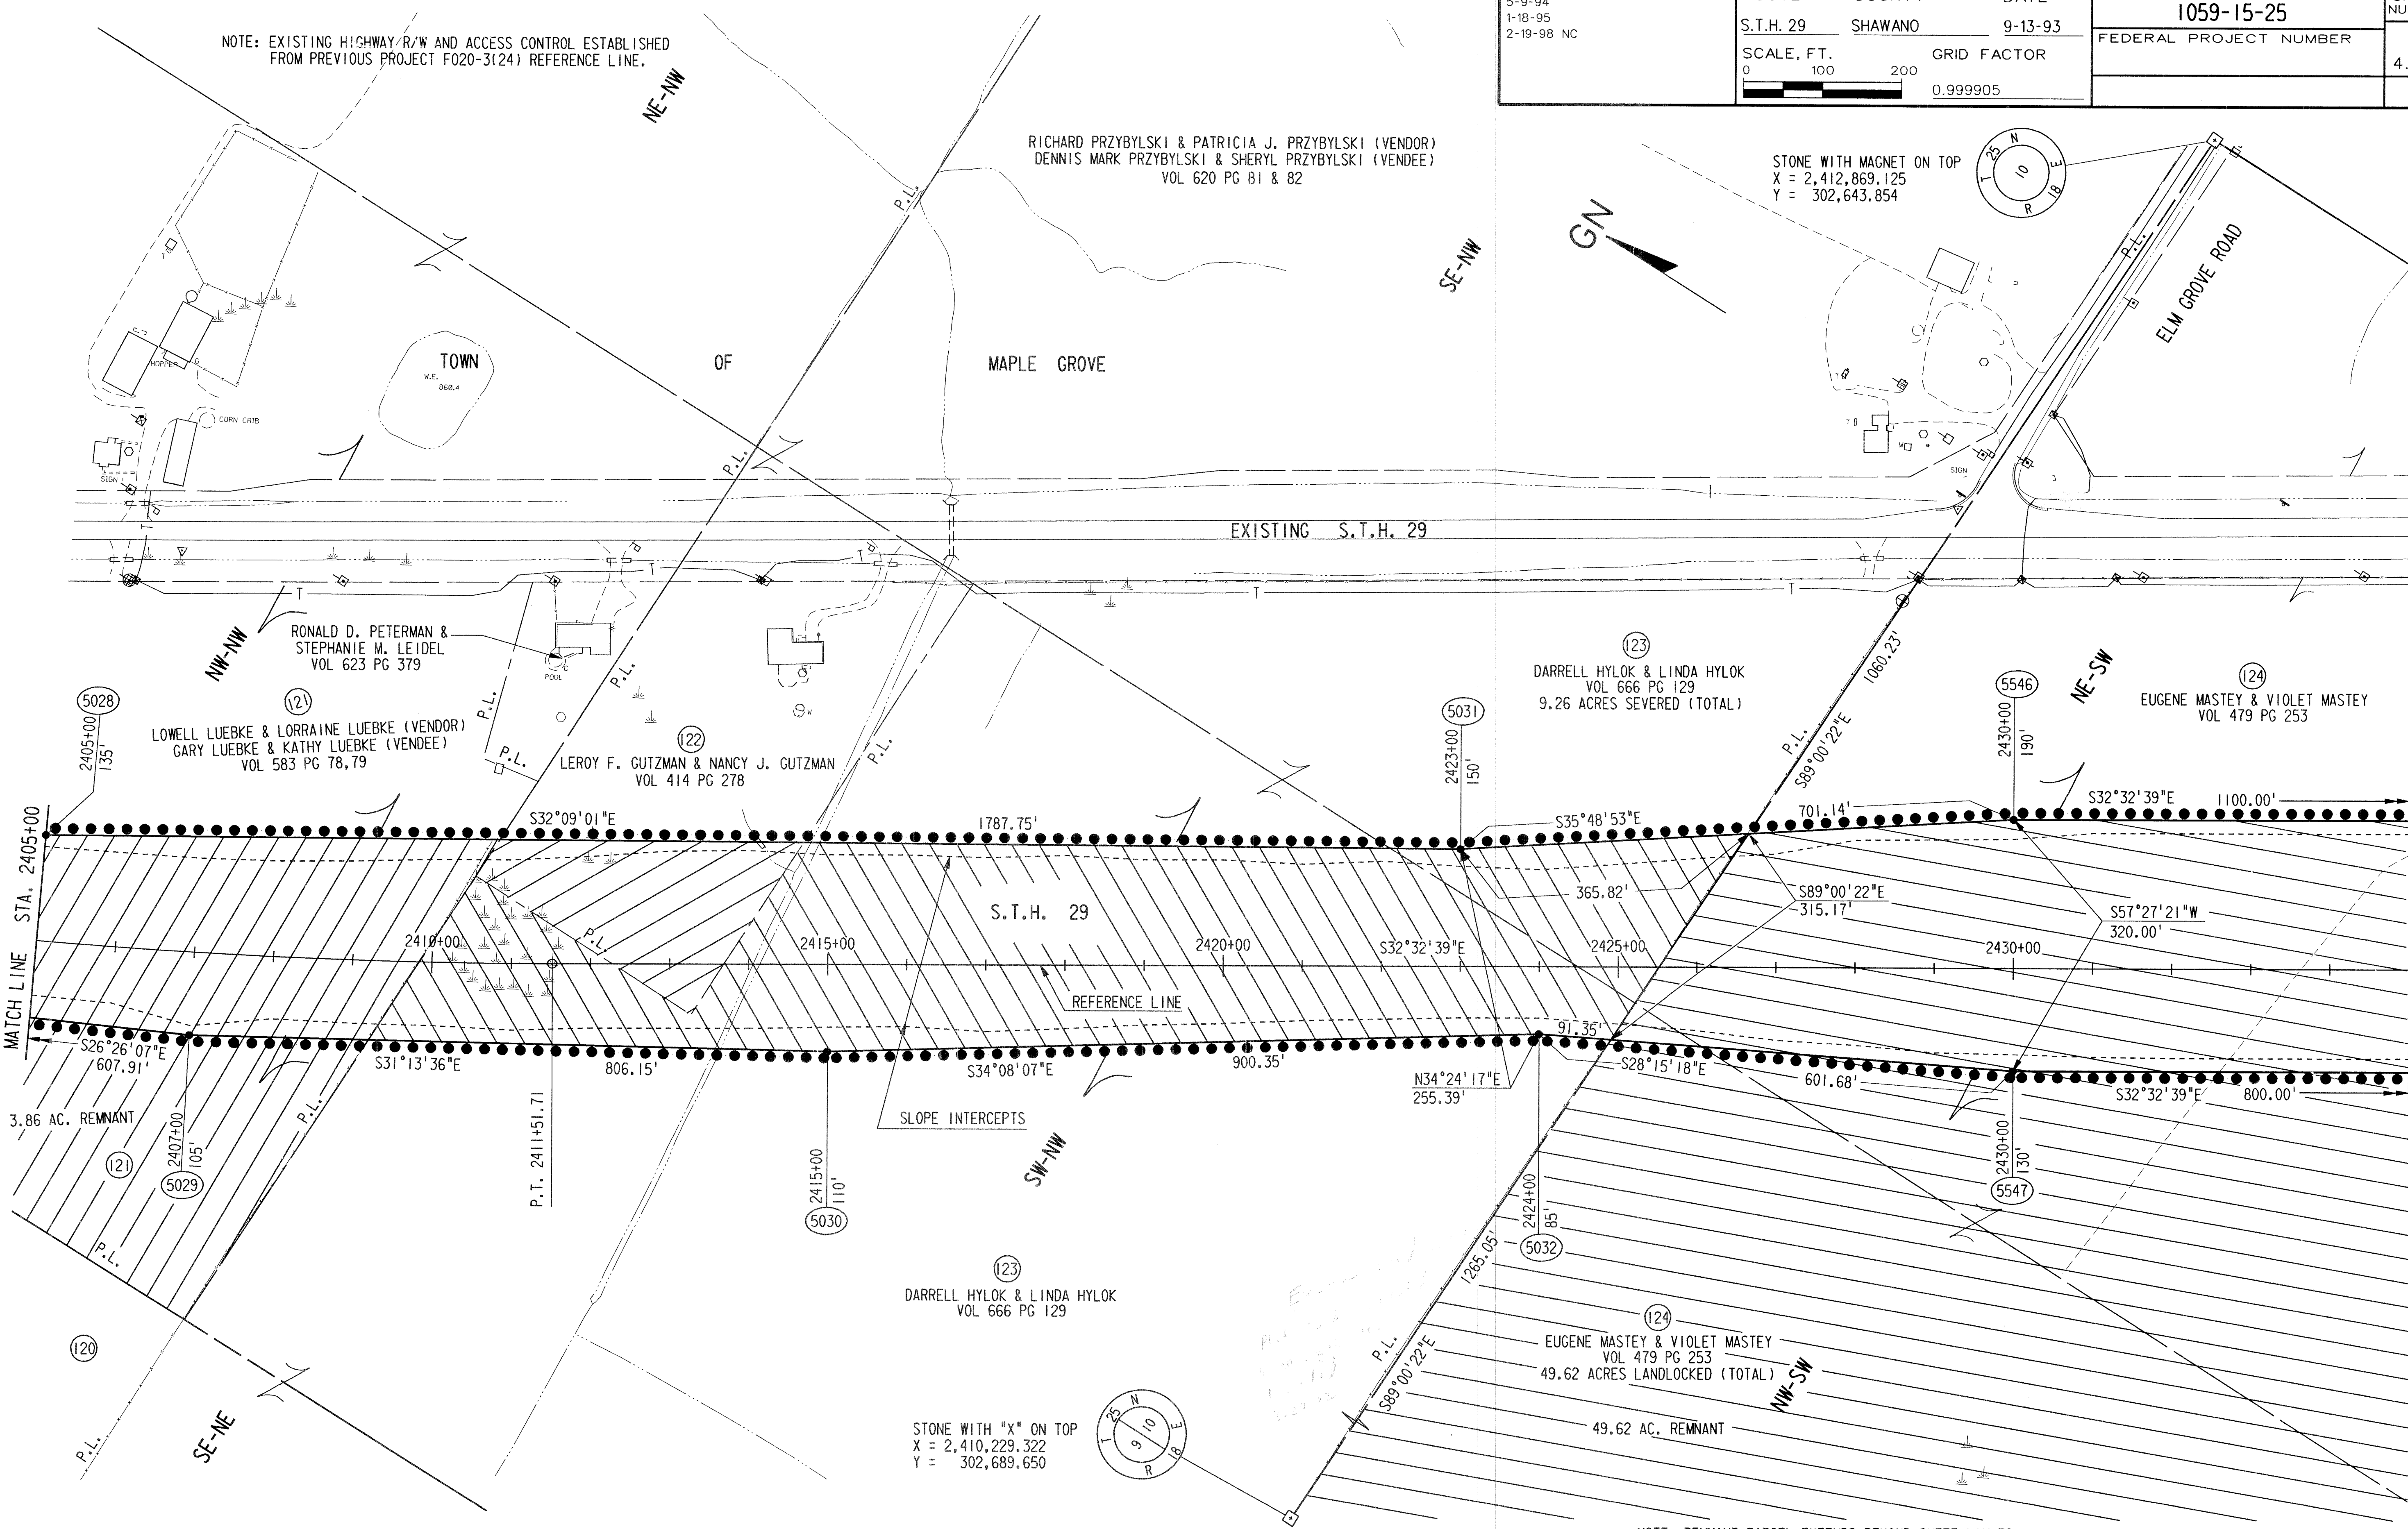

STONE WITH "X" ON TOP
X = 2,410,229.322
Y = 302,689.650

NOTE: REMNANT PARCEL EXTENDS BEYOND SHEET LIMITS

DESIGNED BY: J. J. J.
CHECKED BY: J. J. J.
GRAPHICS BY: J. J. J.

designed by :
checked by :
graphics by :

NOTE: EXISTING HIGHWAY R/W AND ACCESS CONTROL ESTABLISHED FROM PREVIOUS PROJECT F020-3(24) REFERENCE LINE.

STONE WITH MAGNET ON TOP
X = 2,412,869.125
Y = 302,643.854

TOWN OF MAPLE GROVE

REVISION DATE
5-9-94
1-18-95
2-19-98 NC

ROUTE COUNTY

S.T.H. 29 SHAWANO

DATE
9-13-93


R/W PROJECT NUMBER

1059-15-25

SHEET NUMBER

4.12

SCALE, FT.

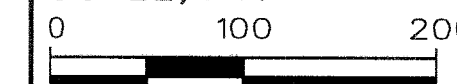

GRID FACTOR


0.999905

FEDERAL PROJECT NUMBER

2" ALUMINUM POST WITH BRASS CAP
X = 2,415,541.638
Y = 299,990.194

MATCH LINE STA. 2435+00

MATCH LINE STA. 2465+00

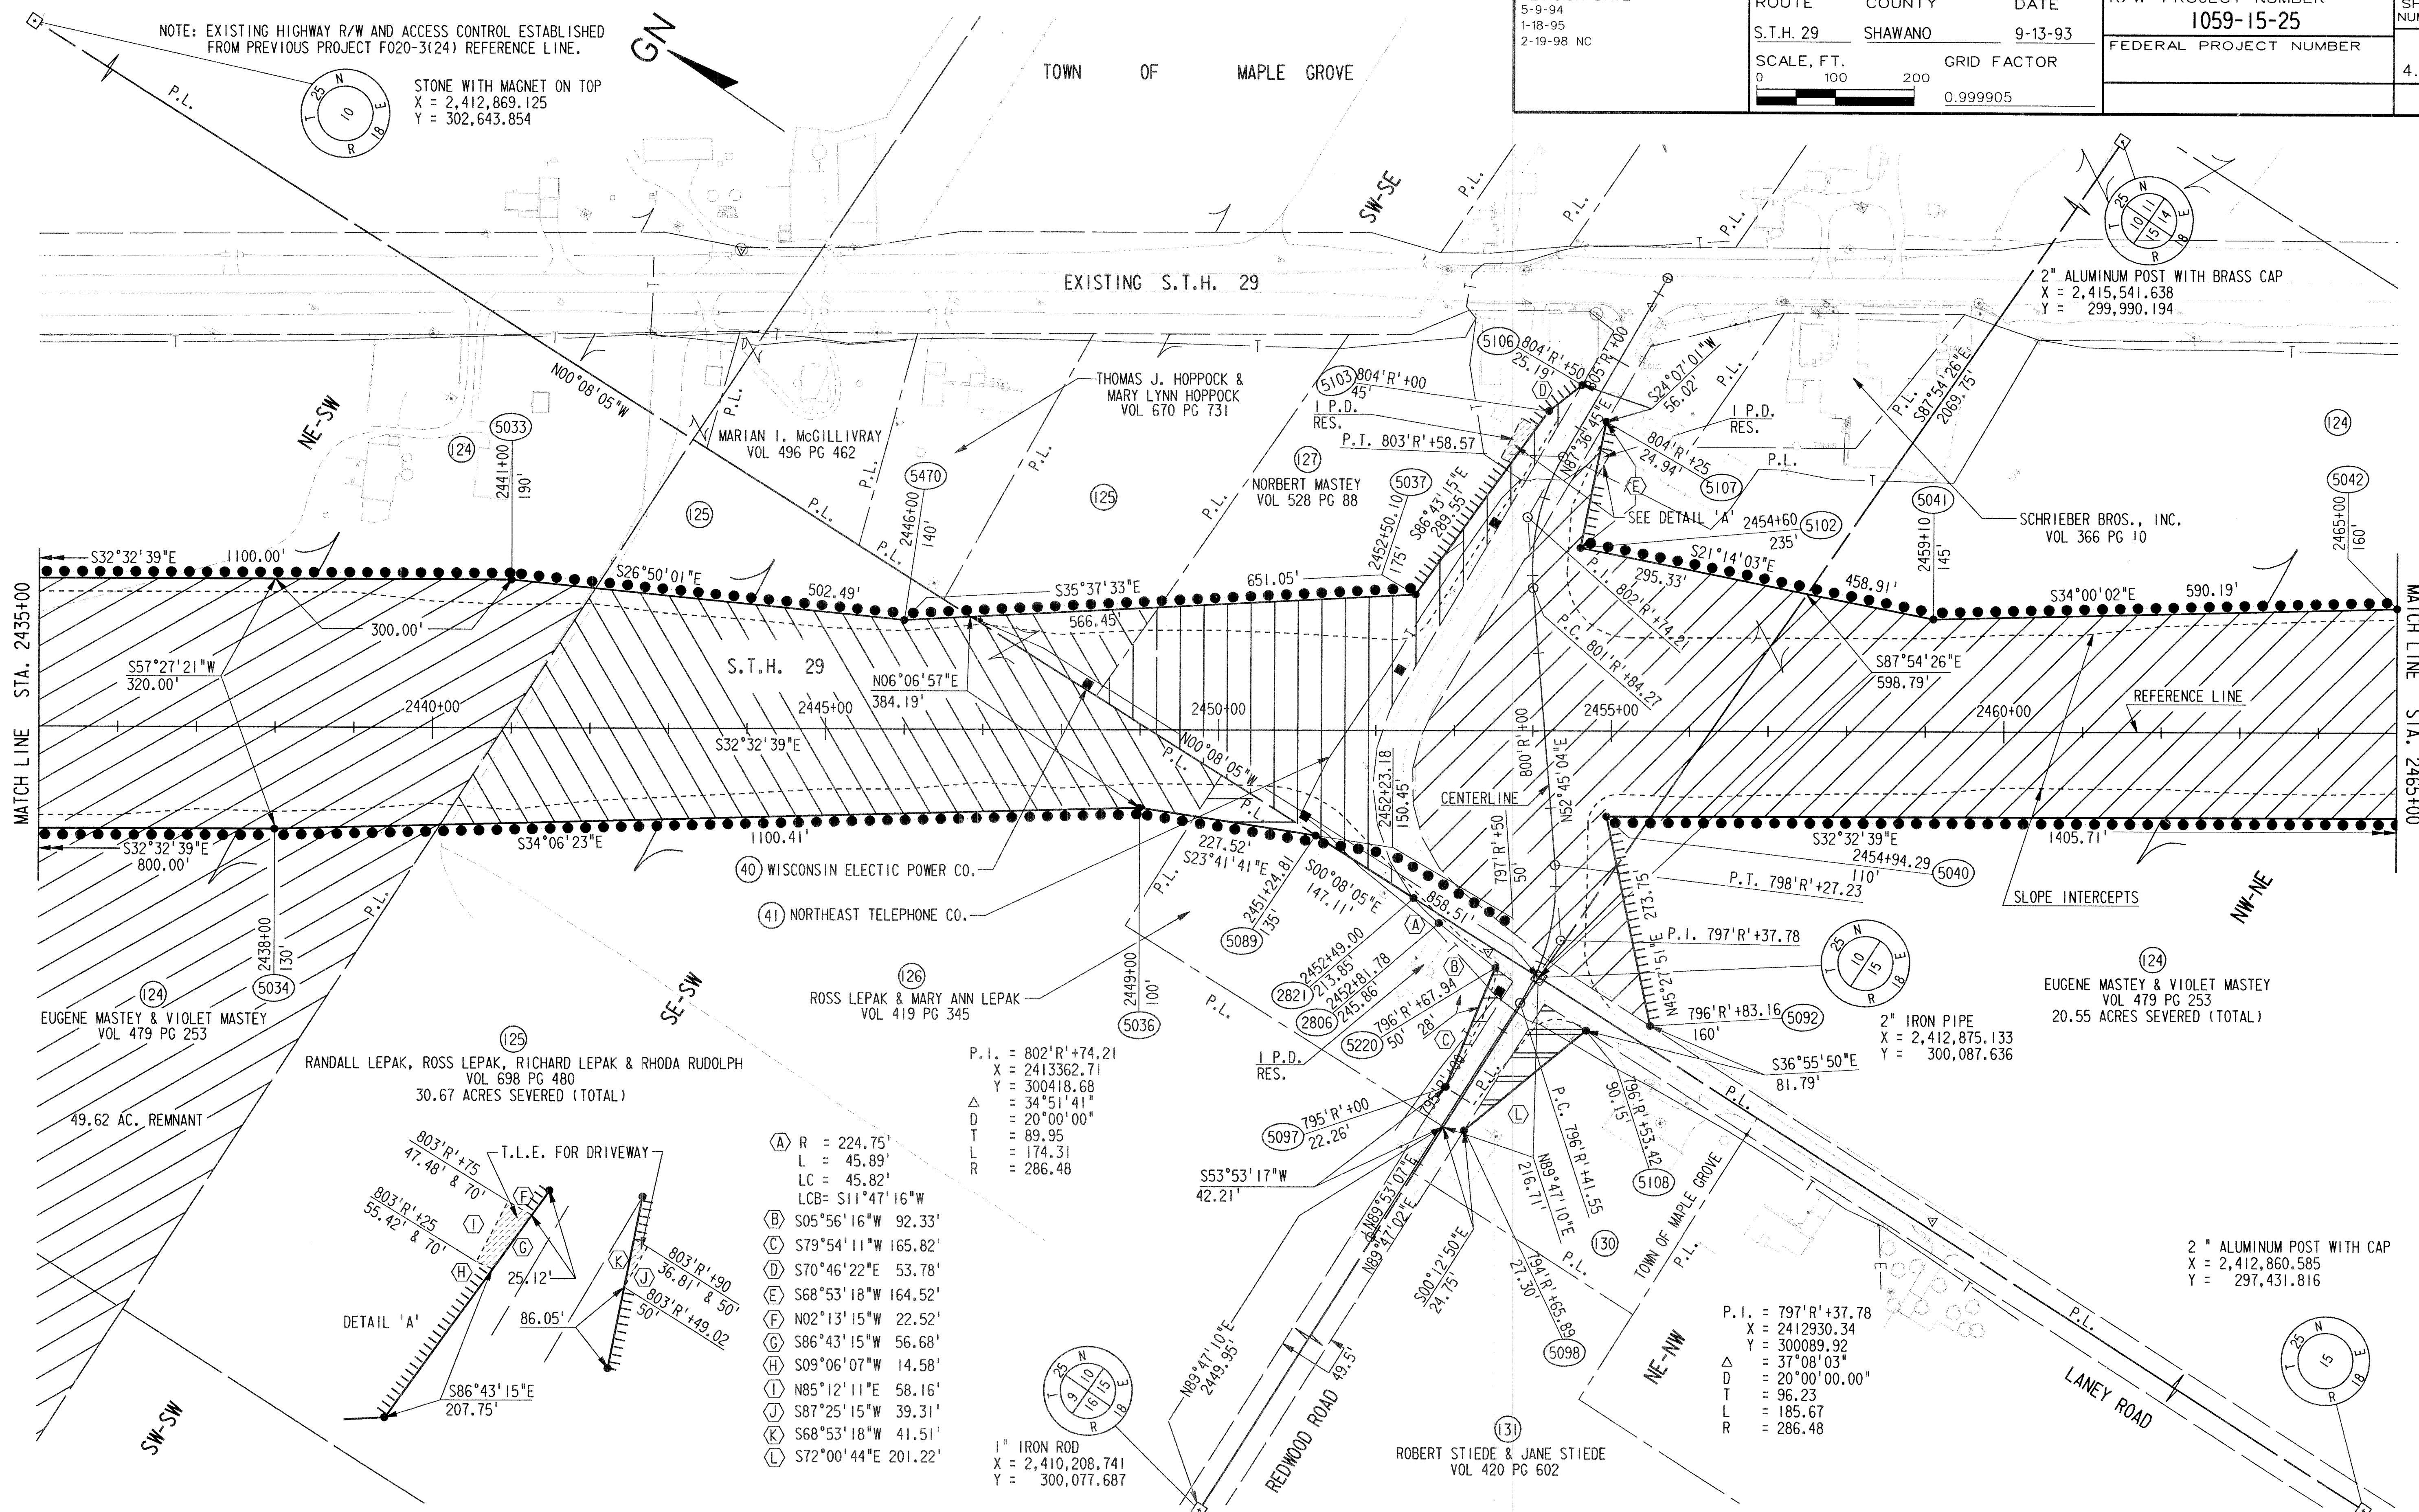

NE-SW

SW-SE

NW-NE

SE-SW

SW-SW

NE-NW

RANDALL LEPAK, ROSS LEPAK, RICHARD LEPAK & RHODA RUDOLPH
VOL 698 PG 480
30.67 ACRES SEVERED (TOTAL)

- (A) R = 224.75'
L = 45.89'
LC = 45.82'
LCB = S11°47'16"W
- (B) S05°56'16"W 92.33'
- (C) S79°54'11"W 165.82'
- (D) S70°46'22"E 53.78'
- (E) S68°53'18"W 164.52'
- (F) N02°13'15"W 22.52'
- (G) S86°43'15"W 56.68'
- (H) S09°06'07"W 14.58'
- (I) N85°12'11"E 58.16'
- (J) S87°25'15"W 39.31'
- (K) S68°53'18"W 41.51'
- (L) S72°00'44"E 201.22'

P.I. = 802'R'+74.21
X = 2413362.71
Y = 300418.68
Δ = 34°51'41"
T = 20°00'00"
L = 89.95
R = 174.31
R = 286.48

1" IRON ROD
X = 2,410,208.741
Y = 300,077.687


ROBERT STIEDE & JANE STIEDE
VOL 420 PG 602

P.I. = 797'R'+37.78
X = 2412930.34
Y = 300089.92
Δ = 37°08'03"
T = 20°00'00.00"
L = 96.23
R = 185.67
R = 286.48

EUGENE MASTEY & VIOLET MASTEY
VOL 479 PG 253
20.55 ACRES SEVERED (TOTAL)


2" IRON PIPE
X = 2,412,875.133
Y = 300,087.636

2" ALUMINUM POST WITH CAP
X = 2,412,860.585
Y = 297,431.816

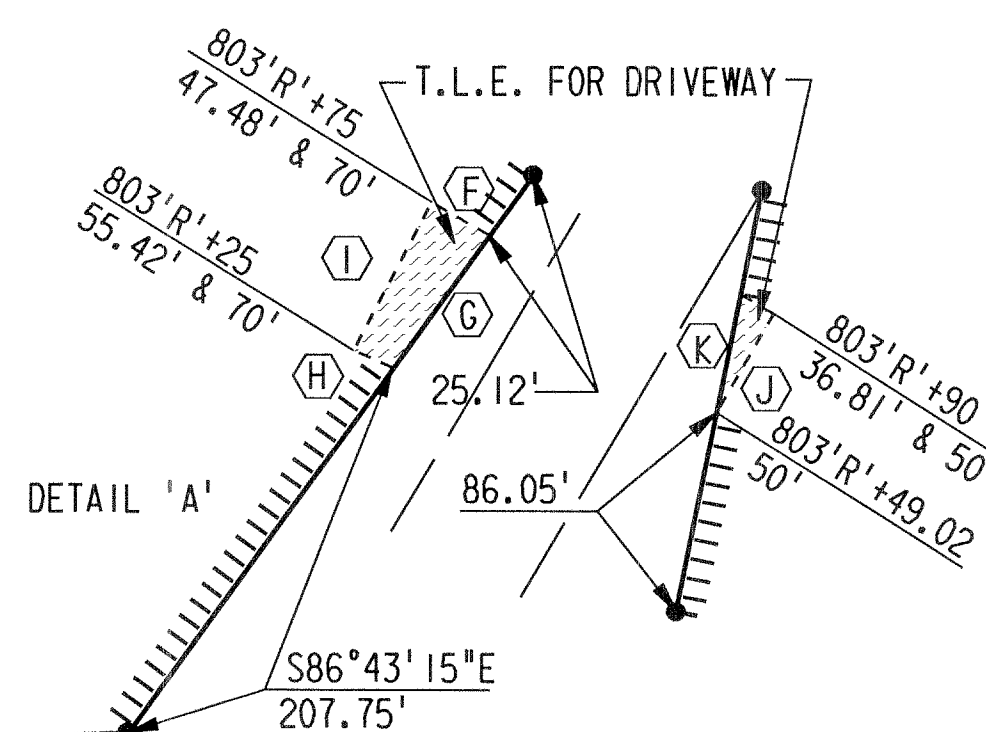

REVISION DATE 5-9-94 1-18-95 2-19-98 NC	ROUTE	COUNTY	DATE	R/W PROJECT NUMBER	SHEET NUMBER
	S.T.H. 29	SHAWANO	9-13-93	1059-15-25	
	SCALE, FT. 0 100 200	GRID FACTOR 0.999905		FEDERAL PROJECT NUMBER	4.13


NOTE: EXISTING HIGHWAY R/W AND ACCESS CONTROL ESTABLISHED FROM PREVIOUS PROJECT F020-3(24) REFERENCE LINE.

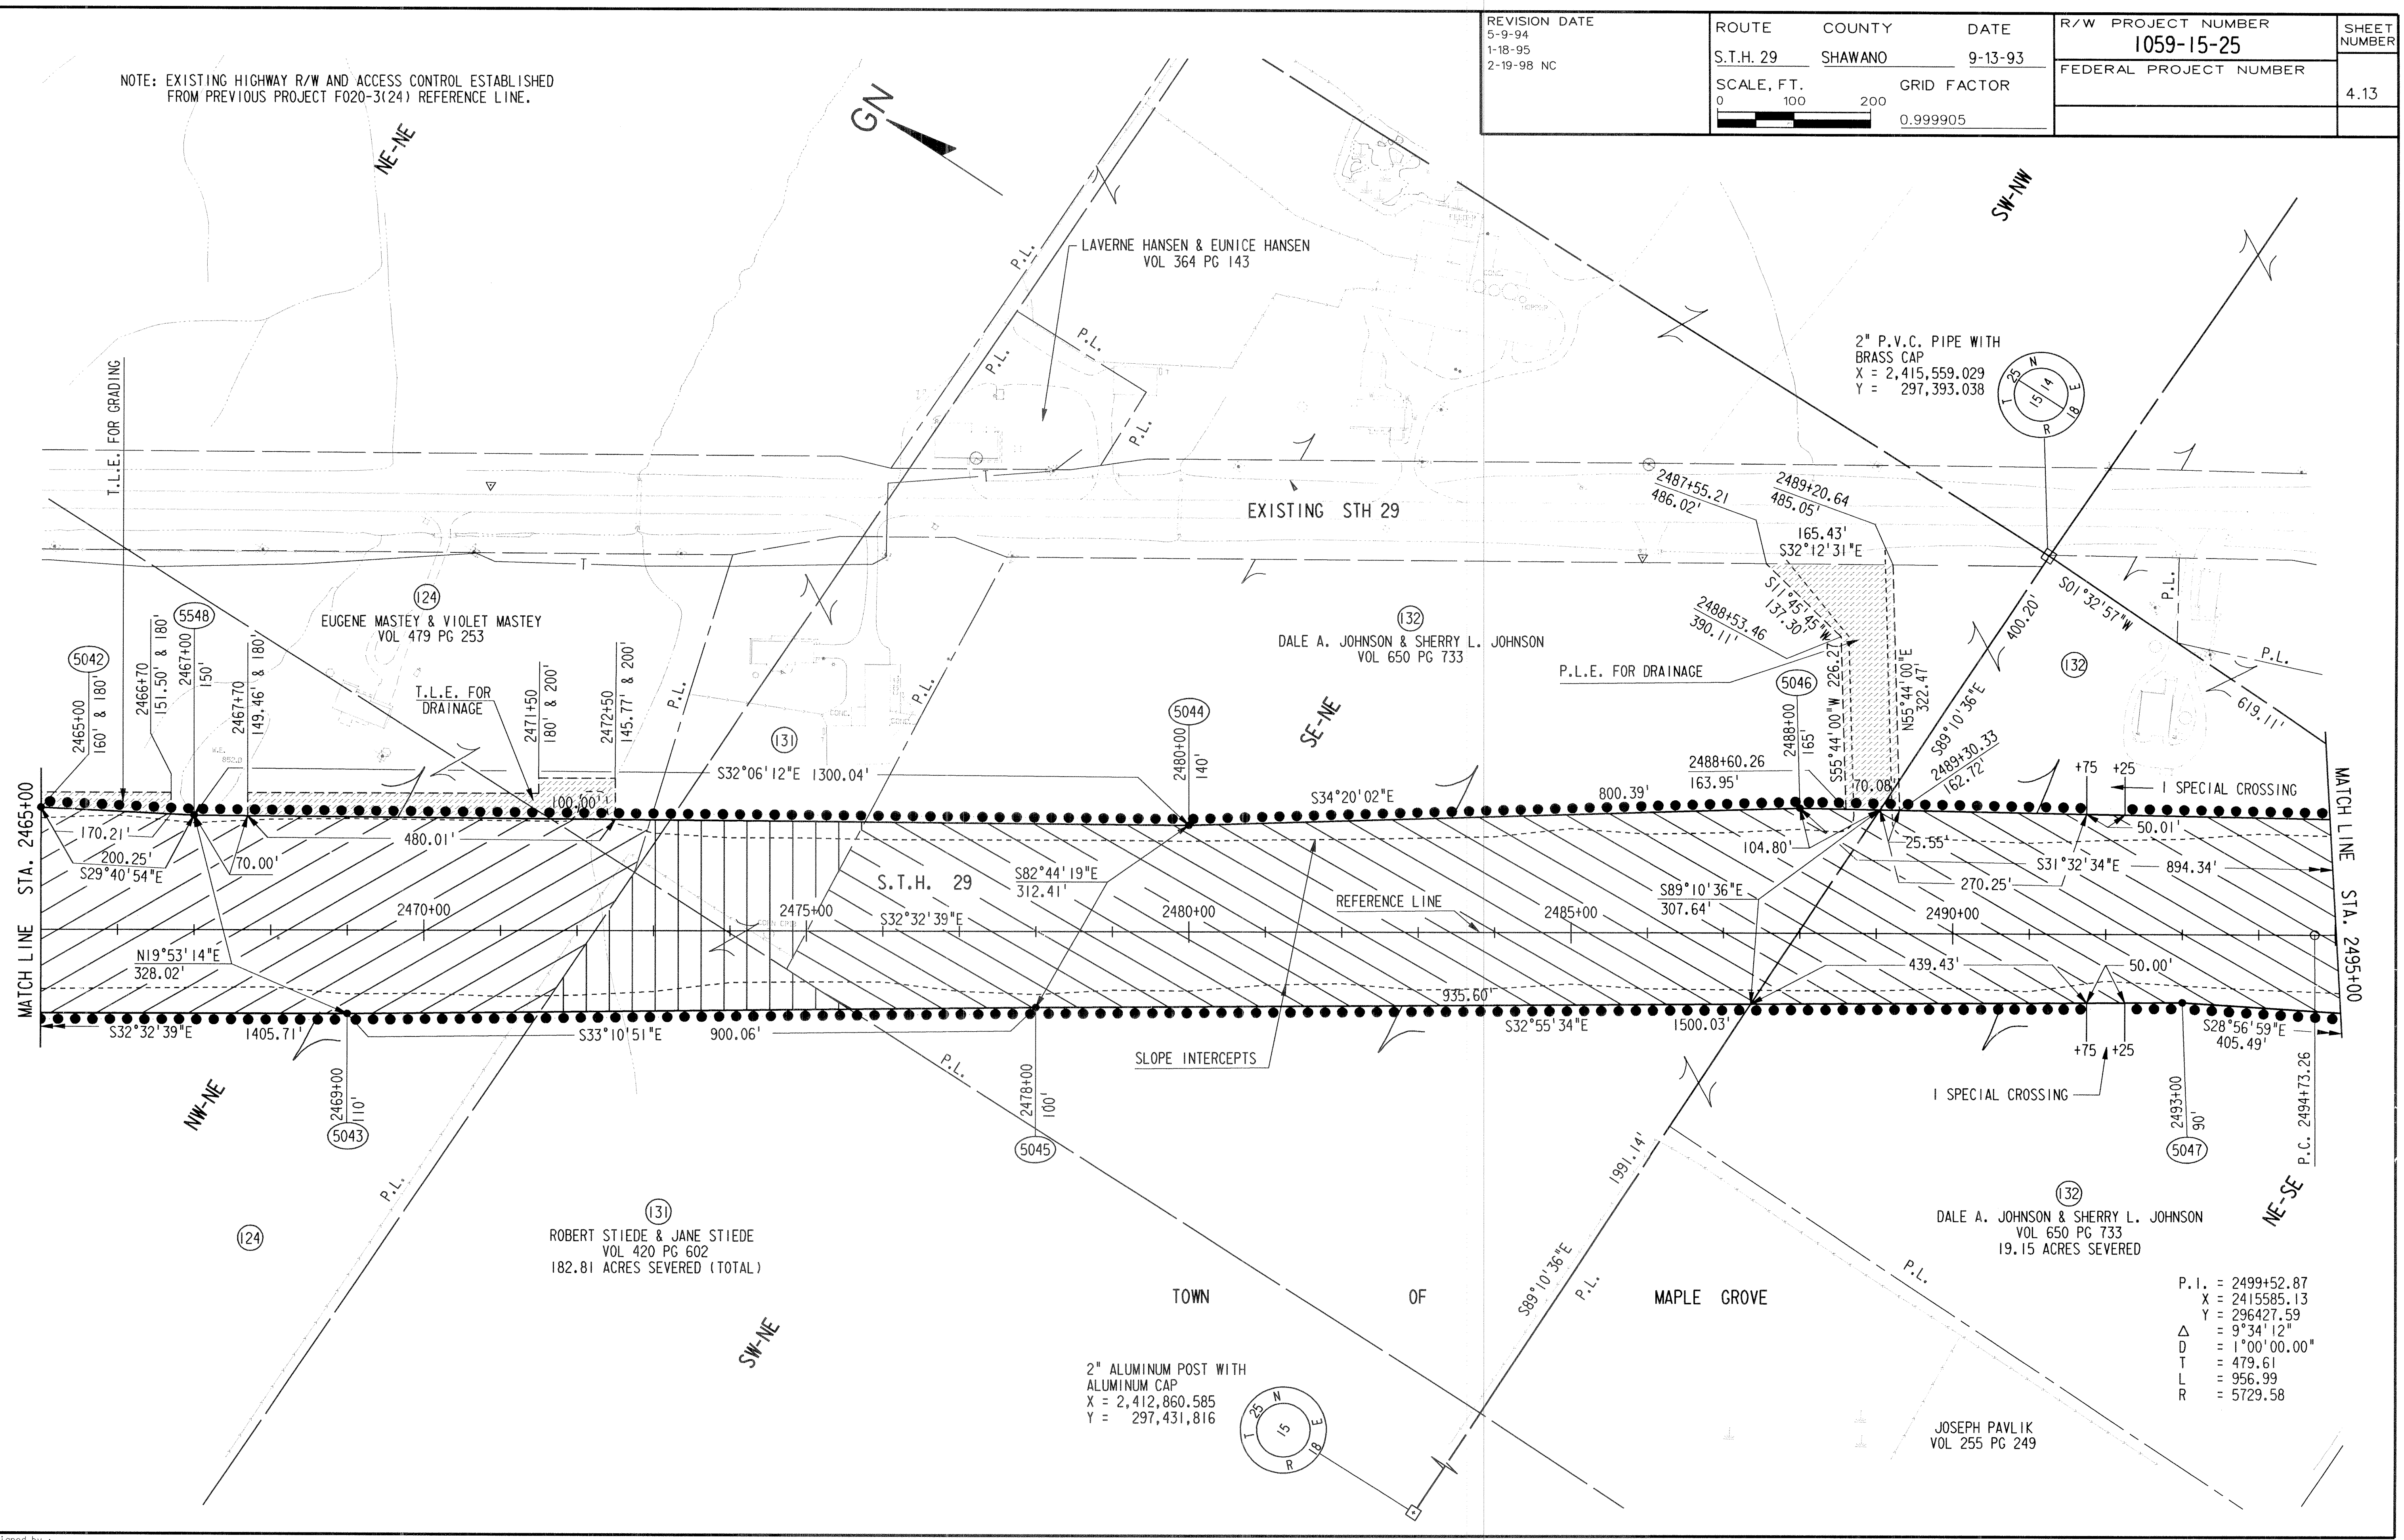


3 1 1
 2 1 1
 1 5 1
 0 1 3601 + 100.30g
 225 = 1 100.30g

designed by :
 checked by :
 graphics by :

REVISION DATE 5-9-94 1-18-95	ROUTE S.T.H. 29	COUNTY SHAWANO	DATE 9-13-93	R/W PROJECT NUMBER 1059-15-25	SHEET NUMBER 4,14
	SCALE, FT. 0 100 200	GRID FACTOR 0.999905		FEDERAL PROJECT NUMBER	

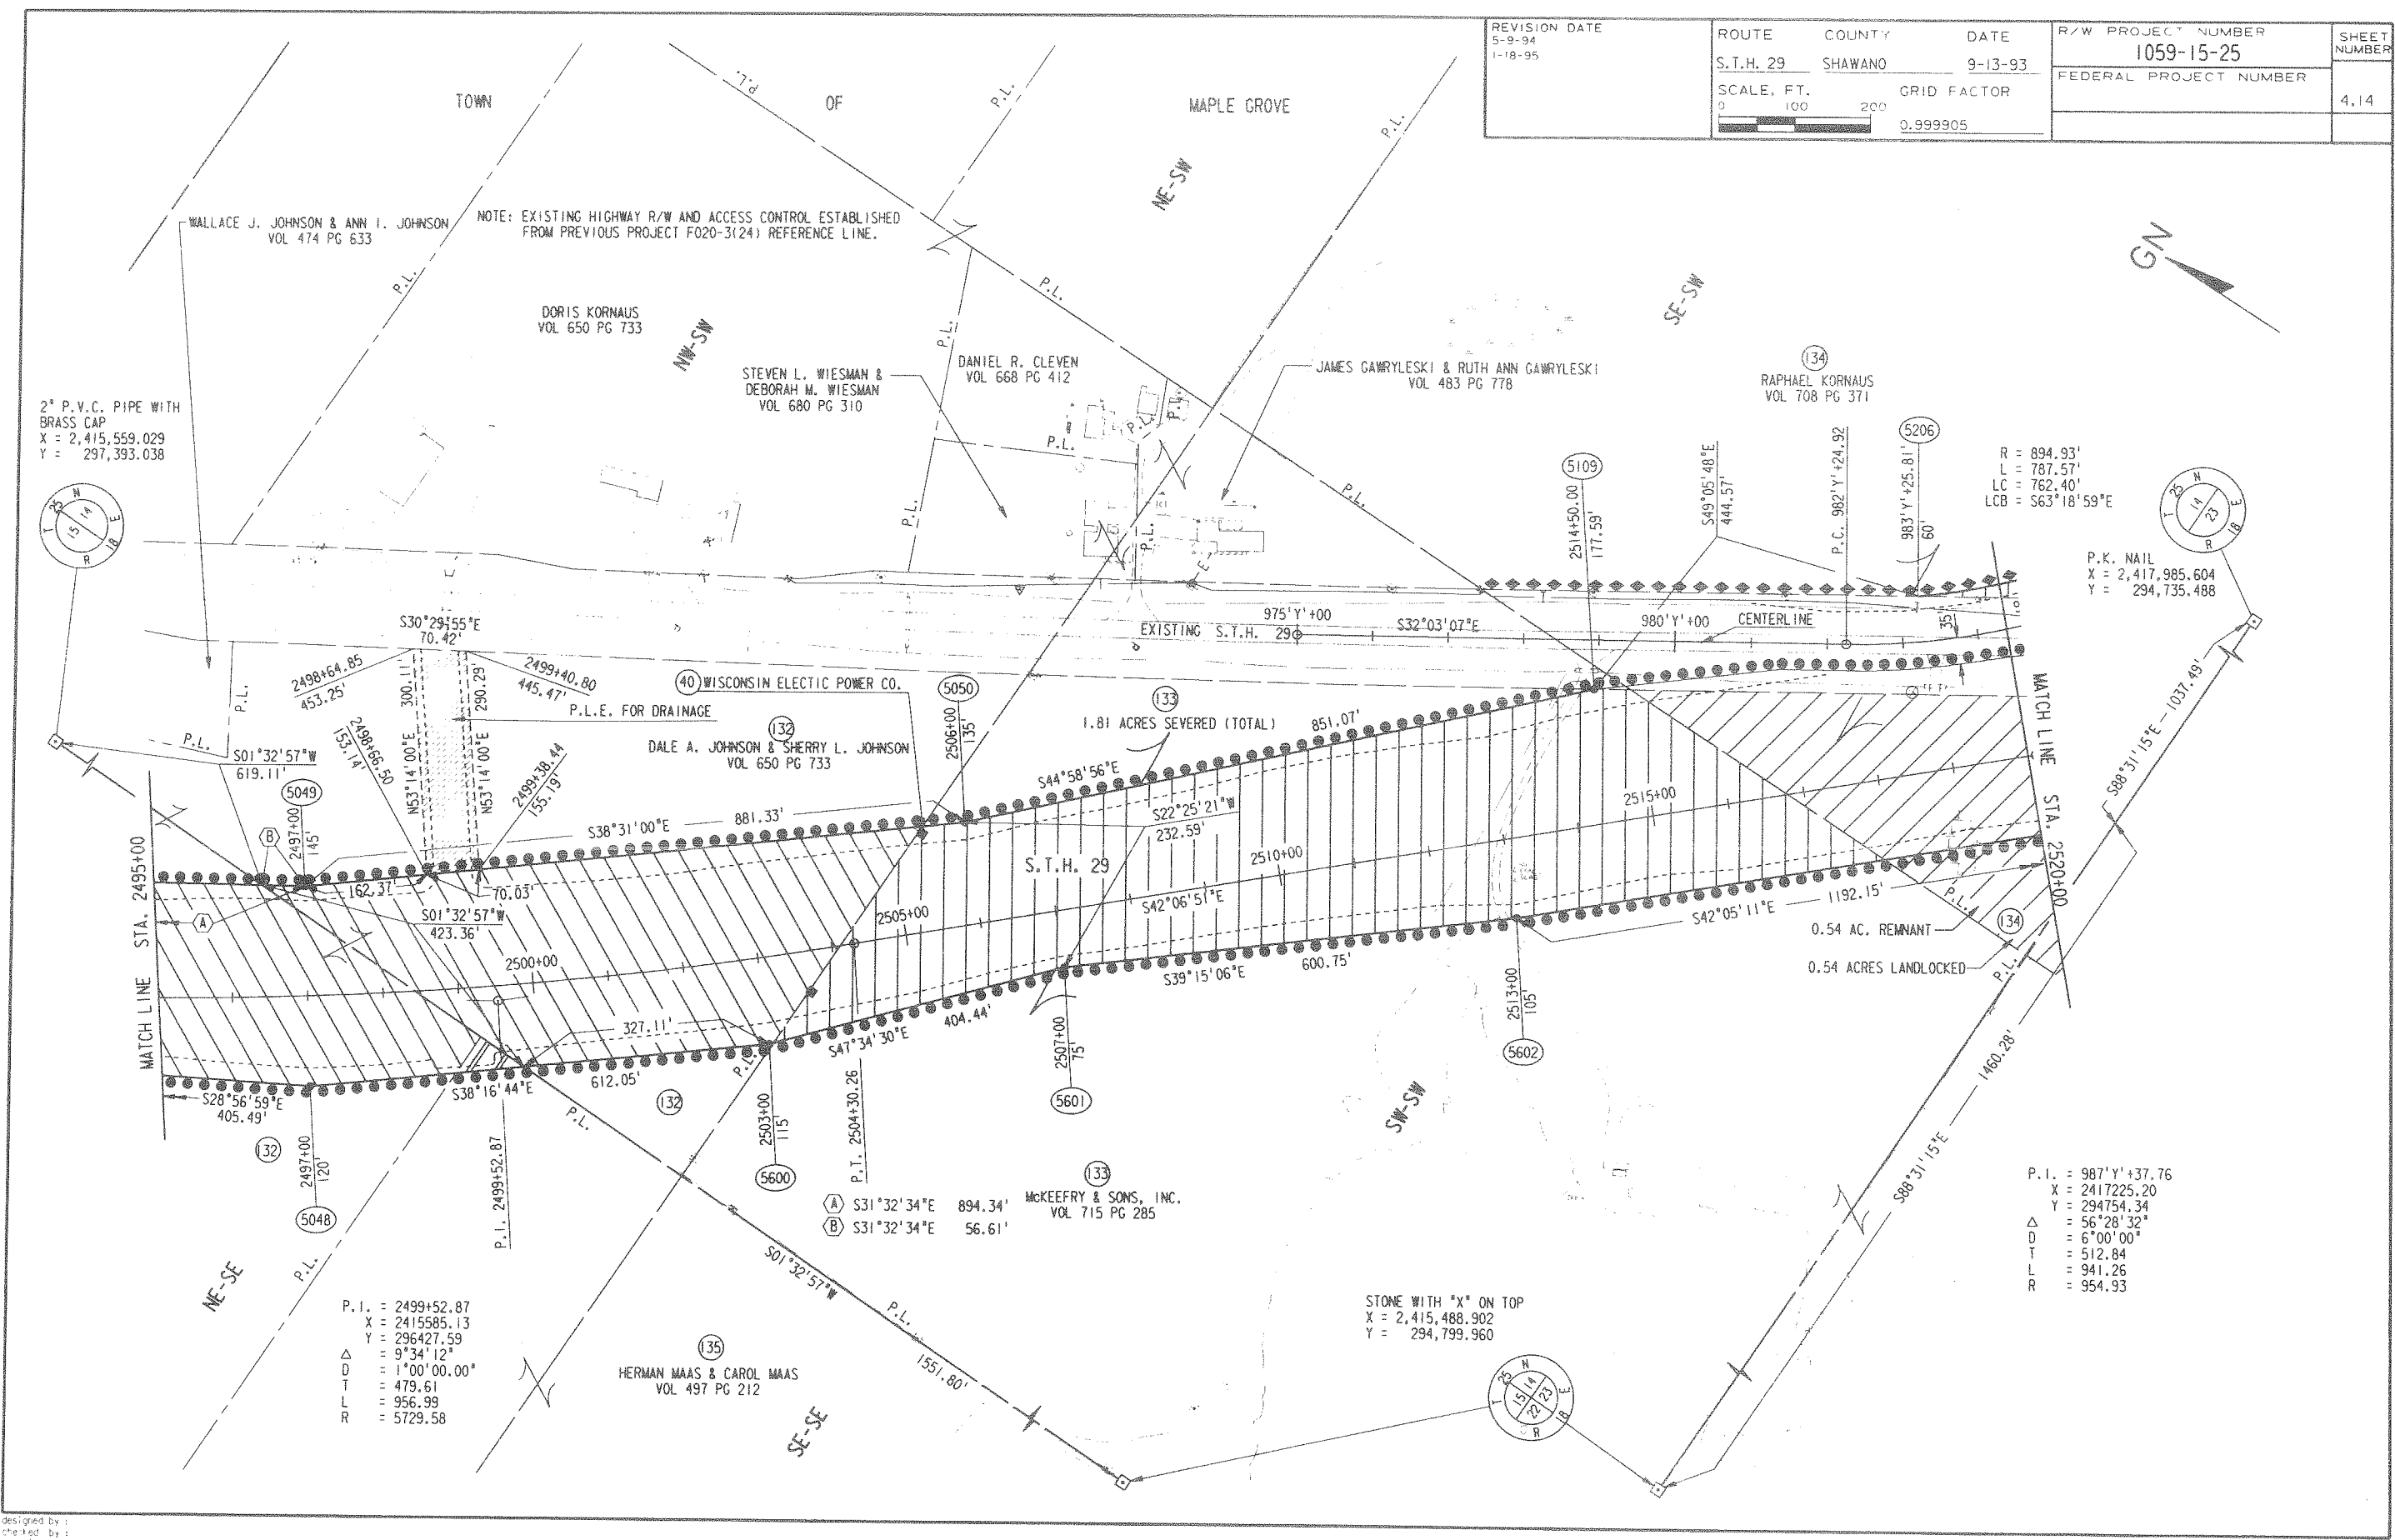

REVISION DATE 5-9-94 1-18-95	ROUTE S.T.H. 29	COUNTY SHAWANO	DATE 9-13-93	R/W PROJECT NUMBER 1059-15-25	SHEET NUMBER 4.15
	SCALE, FT. 0 100 200	GRID FACTOR 0.999905	FEDERAL PROJECT NUMBER		

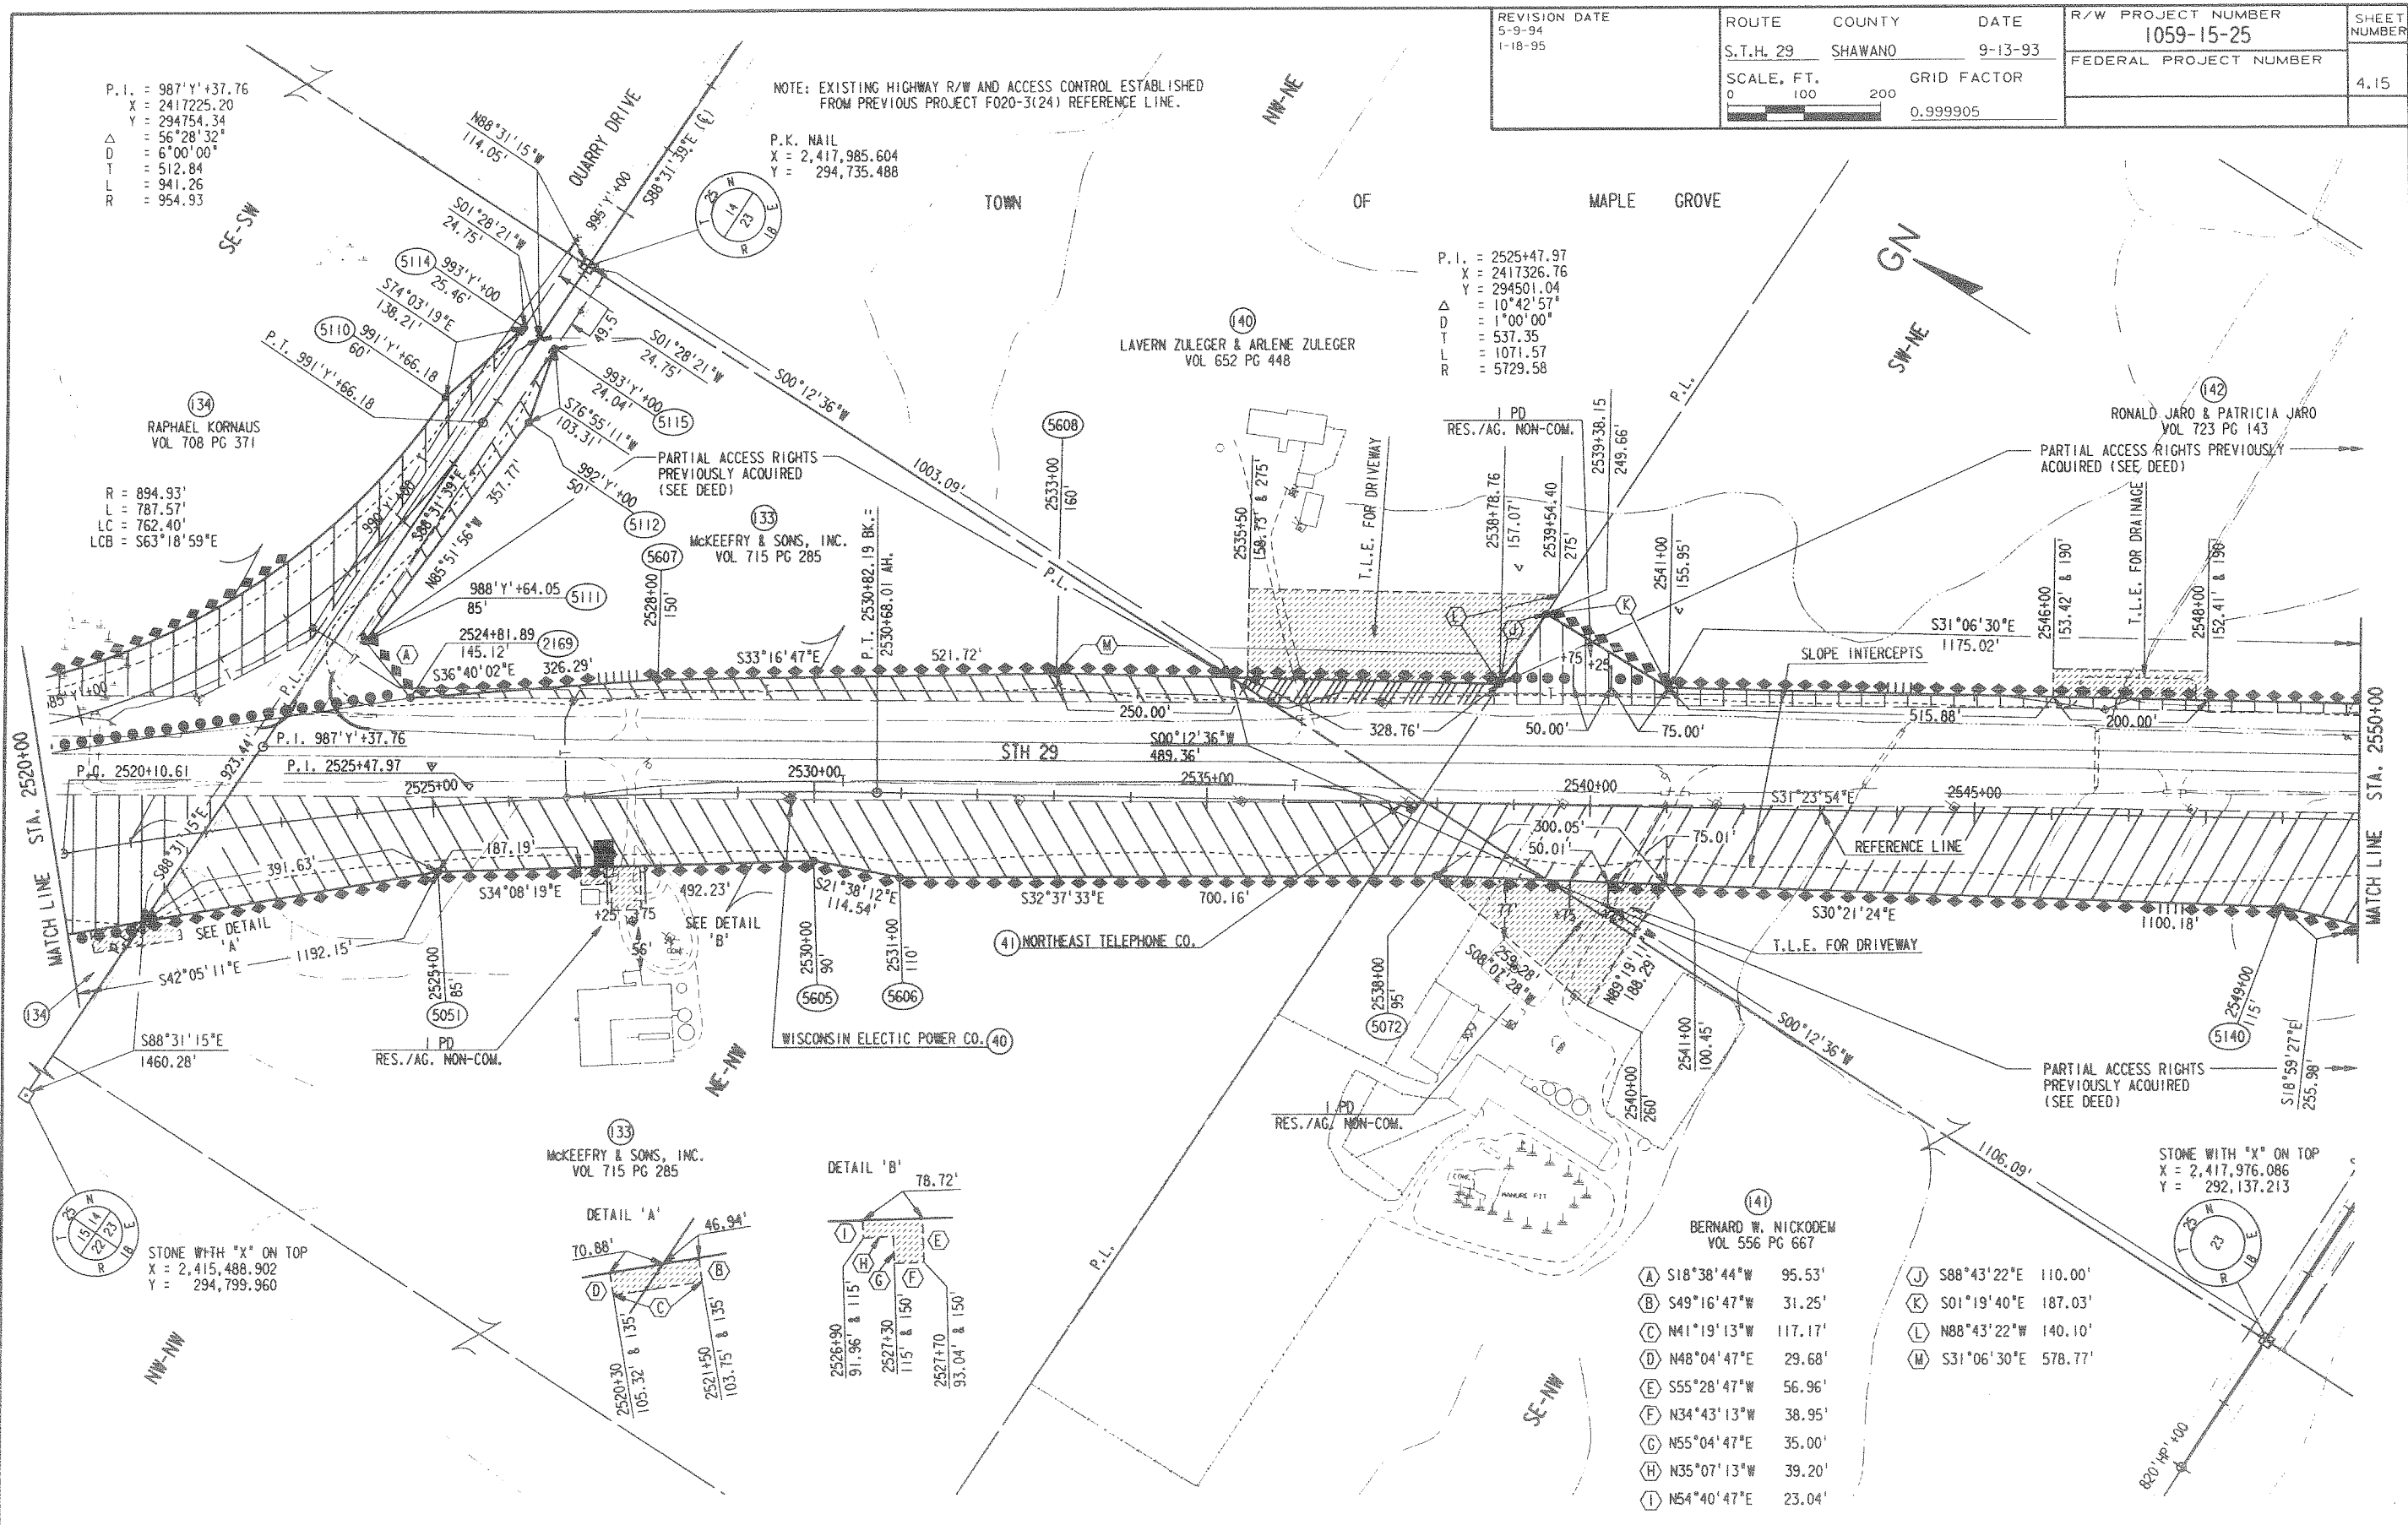

P.I. = 987'Y'+37.76
 X = 2417225.20
 Y = 294754.34
 Δ = 56°28'32"
 D = 6°00'00"
 T = 512.84
 L = 941.26
 R = 954.93

NOTE: EXISTING HIGHWAY R/W AND ACCESS CONTROL ESTABLISHED FROM PREVIOUS PROJECT F020-3(24) REFERENCE LINE.
 P.K. NAIL
 X = 2,417,985.604
 Y = 294,735.488

P.I. = 2525+47.97
 X = 2417326.76
 Y = 294501.04
 Δ = 10°42'57"
 D = 1°00'00"
 T = 537.35
 L = 1071.57
 R = 5729.58

R = 894.93'
 L = 787.57'
 LC = 762.40'
 LCB = S63°18'59"E

STONE WITH "X" ON TOP
 X = 2,417,976.086
 Y = 292,137.213

- (A) S18°38'44"W 95.53'
- (B) S49°16'47"W 31.25'
- (C) N41°19'13"W 117.17'
- (D) N48°04'47"E 29.68'
- (E) S55°28'47"W 56.96'
- (F) N34°43'13"W 38.95'
- (G) N55°04'47"E 35.00'
- (H) N35°07'13"W 39.20'
- (I) N54°40'47"E 23.04'
- (J) S88°43'22"E 110.00'
- (K) S01°19'40"E 187.03'
- (L) N88°43'22"W 140.10'
- (M) S31°06'30"E 578.77'

DESIGNED BY
 CHECKED BY
 GRAPHICS BY

NOTE: EXISTING HIGHWAY R/W AND ACCESS CONTROL ESTABLISHED FROM PREVIOUS PROJECT F020-3(24) REFERENCE LINE.

P. I. = 831' HP' + 89.80
X = 2418965.53
Y = 292164.01
Δ = 20° 07' 01"
D = 20° 00' 00"
T = 50.81
L = 100.57
R = 286.48

PERRY MCGILLIVRAY &
CHRISTINE MCGILLIVRAY

P. I. = 834' HP' + 09.60
X = 2419180.06
Y = 292111.64
 Δ = 12° 33' 00"
D = 11° 15' 00"
T = 56.00
L = 111.56
R = 509.30

STONE WITH "X" ON TOP
X = 2,420,520.648
Y = 292,081.559

REVISION DATE
5-9-94
1-18-95
2-19-98 NC

ROUTE

COUNTY

DATE _____

R/W PROJECT NUMBER

FEDERAL PROJECT NUMBER

SHEET

4.16

SCALE, FT.

GRID FACTOR

0
0.999905

MATCH LINE STA. 2550+00

MATCH LINE STA. 2580+00

5141
41
DETA

P. I. = 828' HP' +55.75
X = 2418633.41
Y = 292126.76
 Δ = 7°30'20"
D = 6°00'00"
T = 62.64
L = 125.10
R = 954.93

CLEMENT SMITH
VOL 562 PG 470

A	S79°36'15"E	596.75'
B	S78°06'54"W	120.63'
C	S18°59'27"E	255.98'
D	S88°44'49"E	451.66'
E	N57°19'20"E	122.55'
F	S33°48'10"E	289.77'
G	S55°04'20"W	101.52'
H	S55°04'20"W	111.40'
I	N33°48'10"W	308.62'
J	N57°19'20"E	90.00'

P. I. = 2581+64.81
X = 2420261.78
Y = 289692.39
 Δ = 12°28'53"
D = 0°45'00"
T = 835.41
L = 1664.21
R = 7639.44

EDWARD S. GRACYALNY & MARGARET GRACYALNY
VOL 470 PG 196

STONE WITH "X" ON TOP
X = 2,417,976.086
Y = 292.137.213


designed by :
checked by :
graphics by :

NOTE: EXISTING HIGHWAY R/W AND ACCESS CONTROL ESTABLISHED FROM PREVIOUS PROJECT F020-3(24) REFERENCE LINE.


REVISION DATE
5-9-94
1-18-95
2-19-98 NC

ROUTE COUNTY DATE
S.T.H. 29 SHAWANO 9-13-93
SCALE, FT. GRID FACTOR
0 100 200 0.999905

R/W PROJECT NUMBER
1059-15-25
FEDERAL PROJECT NUMBER
SHEET NUMBER
4.17

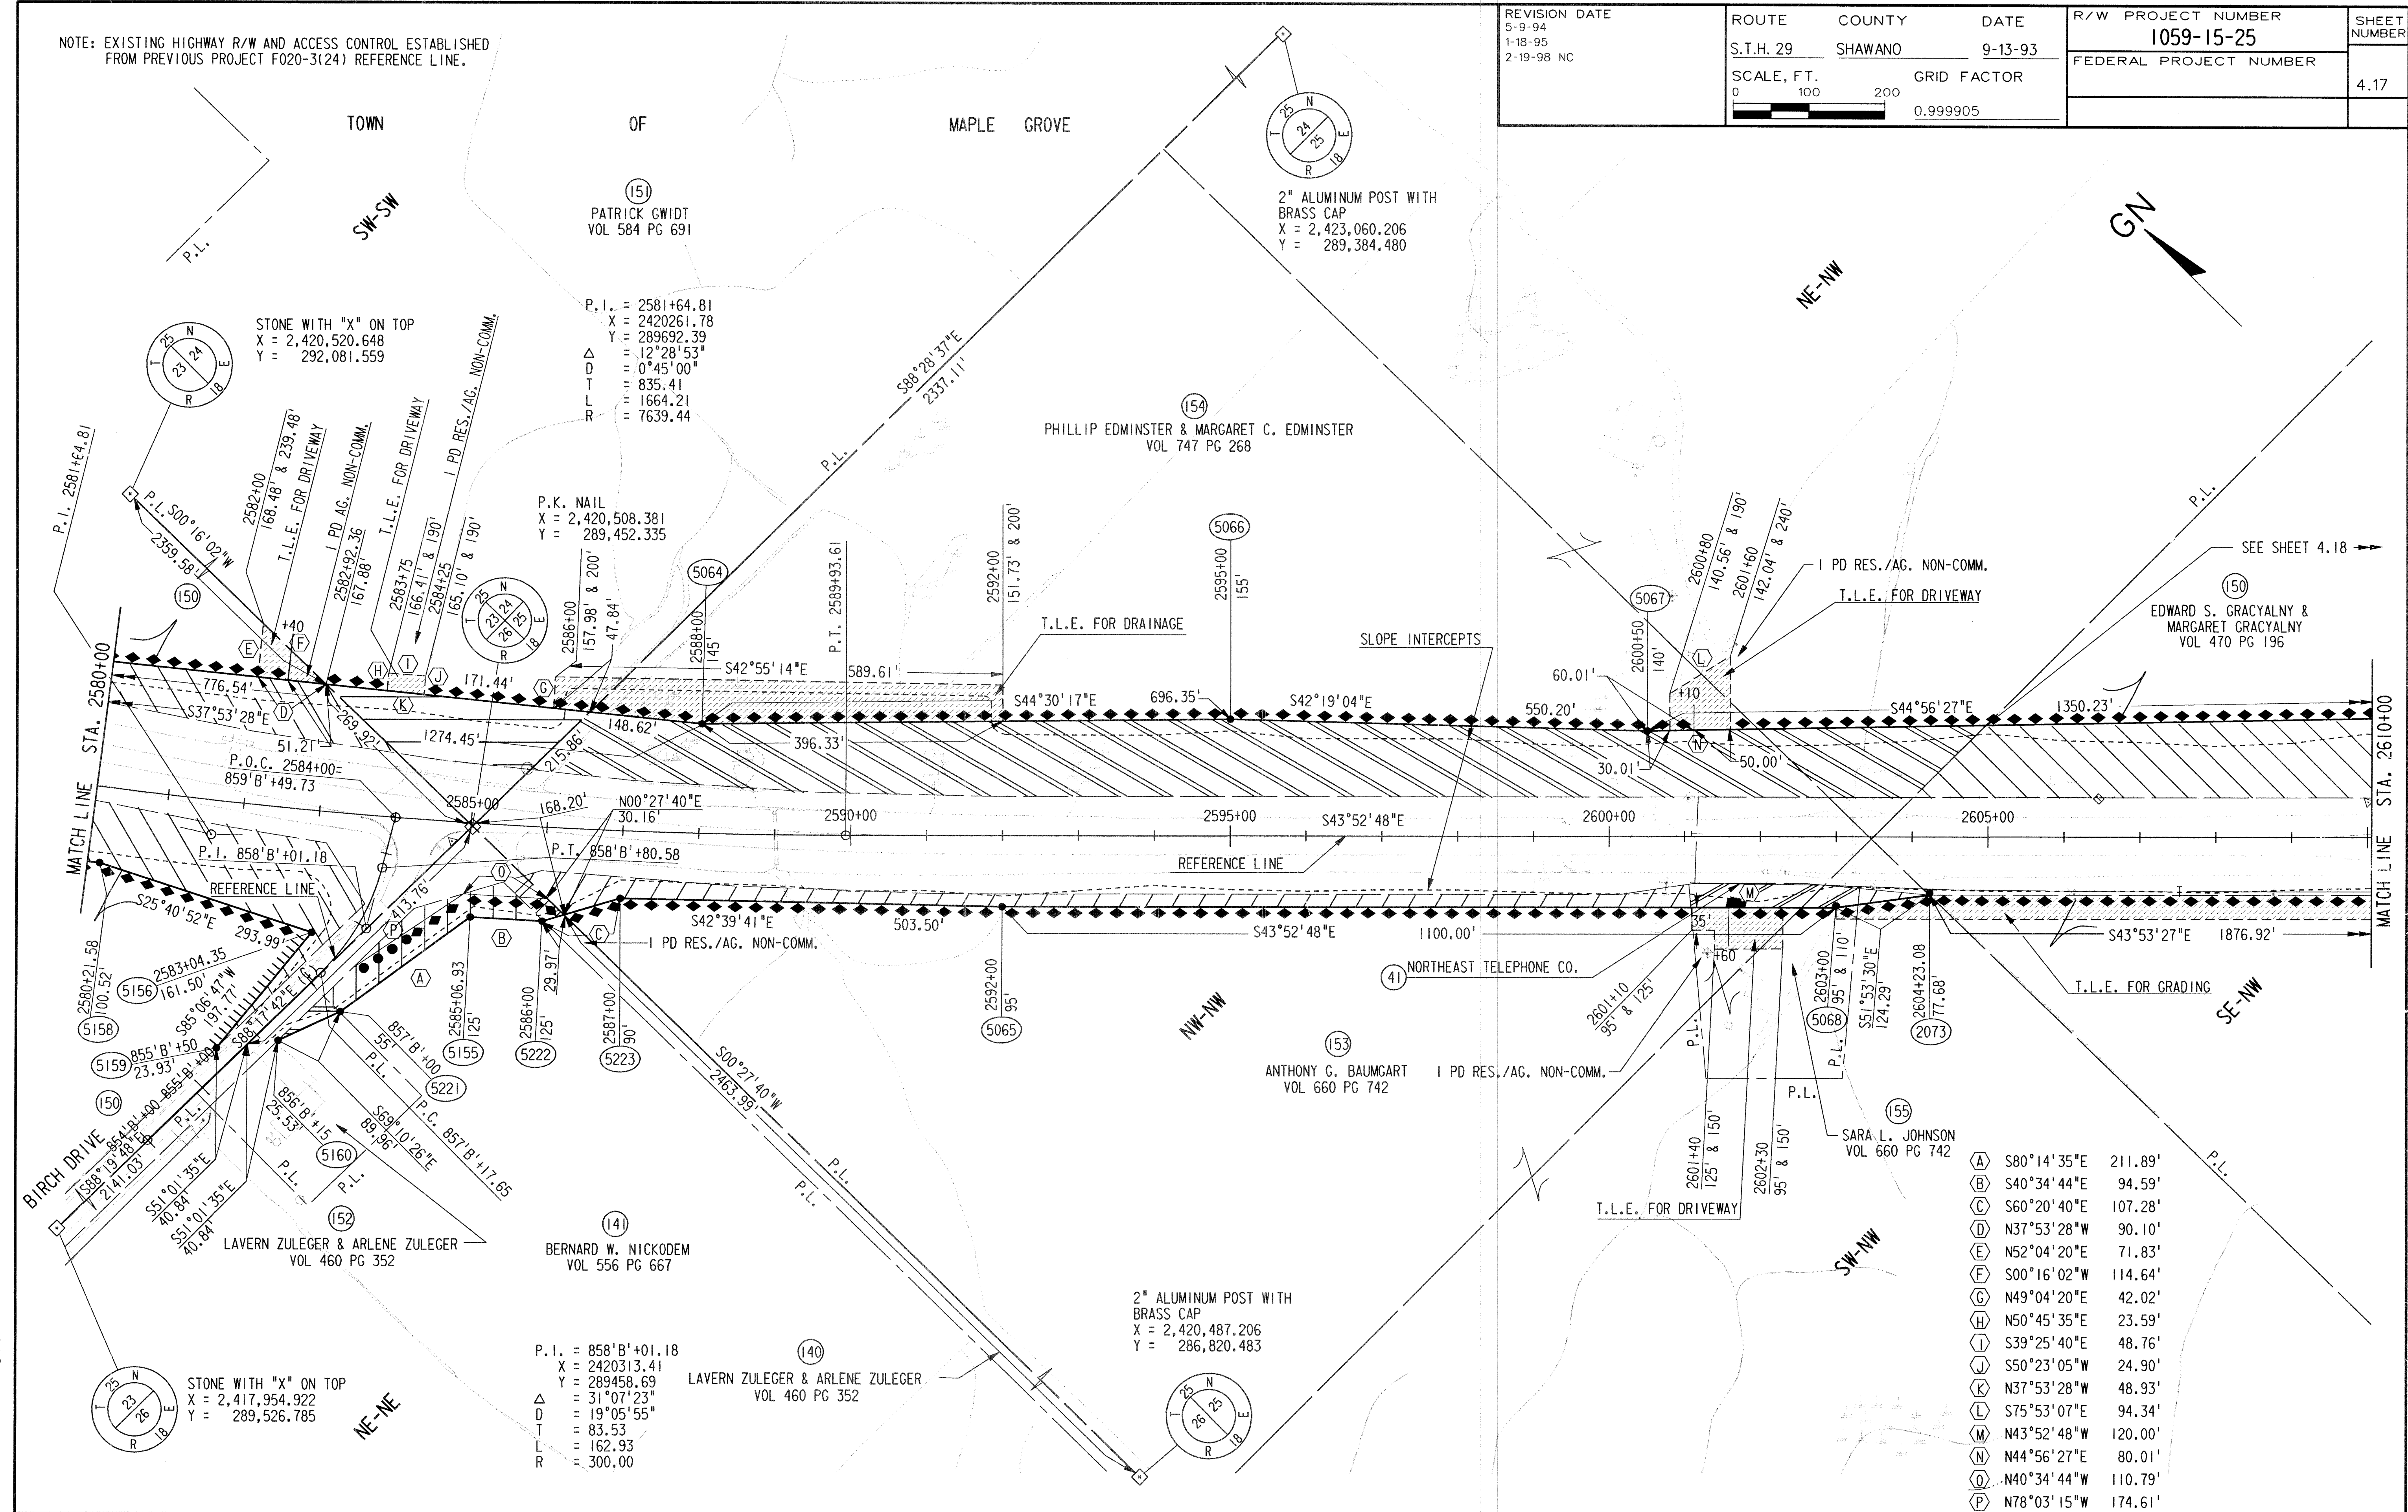

(A)	S80°14'35"E	211.89'
(B)	S40°34'44"E	94.59'
(C)	S60°20'40"E	107.28'
(D)	N37°53'28"W	90.10'
(E)	N52°04'20"E	71.83'
(F)	S00°16'02"W	114.64'
(G)	N49°04'20"E	42.02'
(H)	N50°45'35"E	23.59'
(I)	S39°25'40"E	48.76'
(J)	S50°23'05"W	24.90'
(K)	N37°53'28"W	48.93'
(L)	S75°53'07"E	94.34'
(M)	N43°52'48"W	120.00'
(N)	N44°56'27"E	80.01'
(O)	N40°34'44"W	110.79'
(P)	N78°03'15"W	174.61'

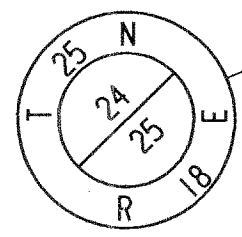

2" ALUMINUM POST WITH
BRASS CAP
X = 2,423,060.206
Y = 289,384.480

NOTE: EXISTING HIGHWAY R/W AND ACCESS CONTROL ESTABLISHED
FROM PREVIOUS PROJECT F020-3(24) REFERENCE LINE.

TOWN

OF

MAPLE GROVE

REVISION DATE
5-9-94
1-18-95
2-19-98 NC

ROUTE

COUNTY

DATE

R/W PROJECT NUMBER

1059-15-25

SHEET

NUMBER

S.T.H. 29


SHAWANO

9-13-93

FEDERAL PROJECT NUMBER


4.18

SCALE, FT.

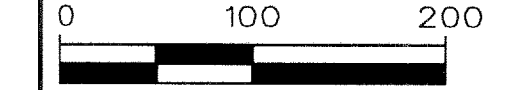

GRID FACTOR

0.999905

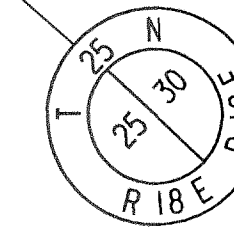


P.K. NAIL
X = 2,425,583.371
Y = 286,770.846

GN

NE-SE

EDWARD S. GRACYALNY & MARGARET GRACYALNY
VOL 470 PG 196

BRASS TABLET
X = 2,423,049.064
Y = 286,795.530

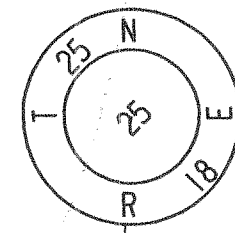

ANTHONY G. BAUMGART
VOL. 295 PG. 501

END RELOCATION ORDER

STA 2629+00
X = 2,423,548.25
Y = 286,274.84

I SPECIAL CROSSING AG.

T.L.E. FOR DRIVEWAY

S44°56'27"E
1350.23'

2613+85
164.72' & 240'
2612+65
162.50' & 240'

(5187)

I PD
RES./AG. NON-COMM.

REFERENCE LINE

WISCONSIN ELECTRIC POWER CO. (40)

SW-NE

SW-NE

(150)

1400.36'

481.13'

S66°43'56"E
542.59'

200.49'

109.88'

112.64'

77.32' & 110'

I PD
RES./AG. NON-COMM.

T.L.E. FOR GRADING

FRED HORN & HELEN HORN
VOL 128 PG 516

(156)

NE-SW

S00°14'48"W
2559.84'

P.L.

S89°26'31"E
2452.34'

P.L.

S00°14'48"W
2534.17'

P.L.

S89°26'31"E
2334.17'

P.L.

S00°14'48"W
2559.84'

P.L.

S89°26'31"E
2452.34'

P.L.

S00°14'48"W
2534.17'

P.L.

S89°26'31"E
2334.17'

P.L.

S00°14'48"W
2559.84'

P.L.

S89°26'31"E
2452.34'

P.L.

S00°14'48"W
2534.17'

P.L.

S89°26'31"E
2334.17'

P.L.

S00°14'48"W


REVISION DATE 5-9-94 1-18-95 2-19-98 NC	ROUTE	COUNTY	DATE	R/W PROJECT NUMBER	SHEET NUMBER
	S.T.H. 29	SHAWANO	9-13-93	1059-15-25	
	SCALE, FT.			FEDERAL PROJECT NUMBER	
	0 100 200				4.19
					
			GRID FACTOR		
			0.999905		



TOWN OF ANGELICA

SW-NW


NW-SW

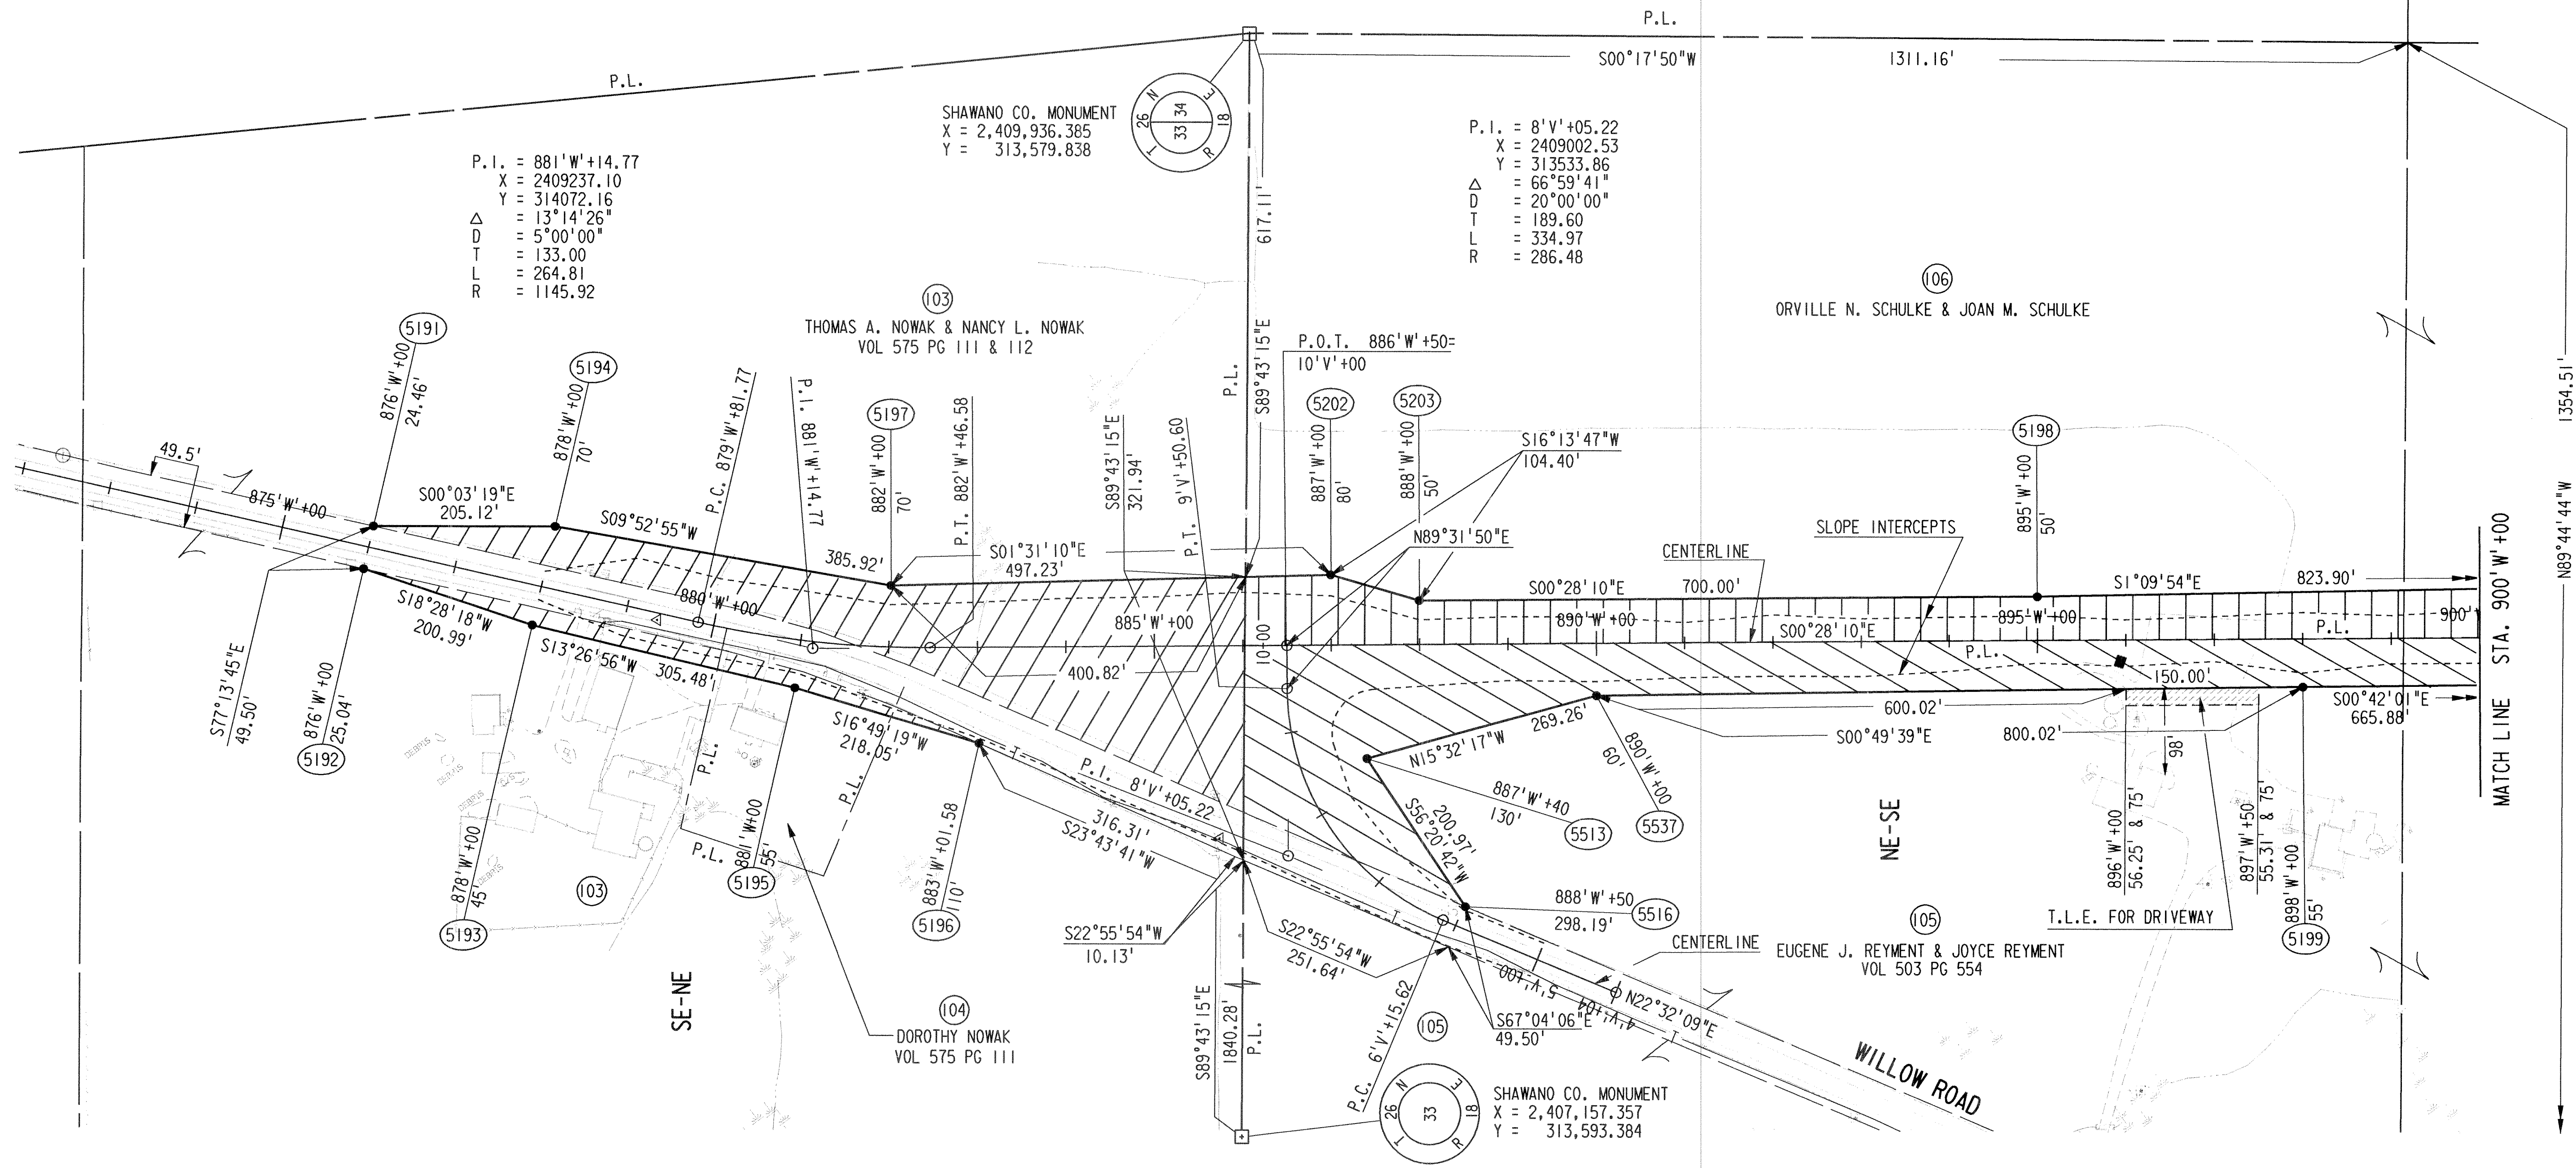

SEE SHEET 4.7

designed by:
checked by:
graphics by:

REVISION DATE 1-18-95 2-19-98	ROUTE	COUNTY	DATE	R/W PROJECT NUMBER	SHEET NUMBER
	S.T.H. 29	SHAWANO	9-13-93	1059-15-25	
	SCALE, FT. 0 100 200	GRID FACTOR 0.999905		FEDERAL PROJECT NUMBER	4.21

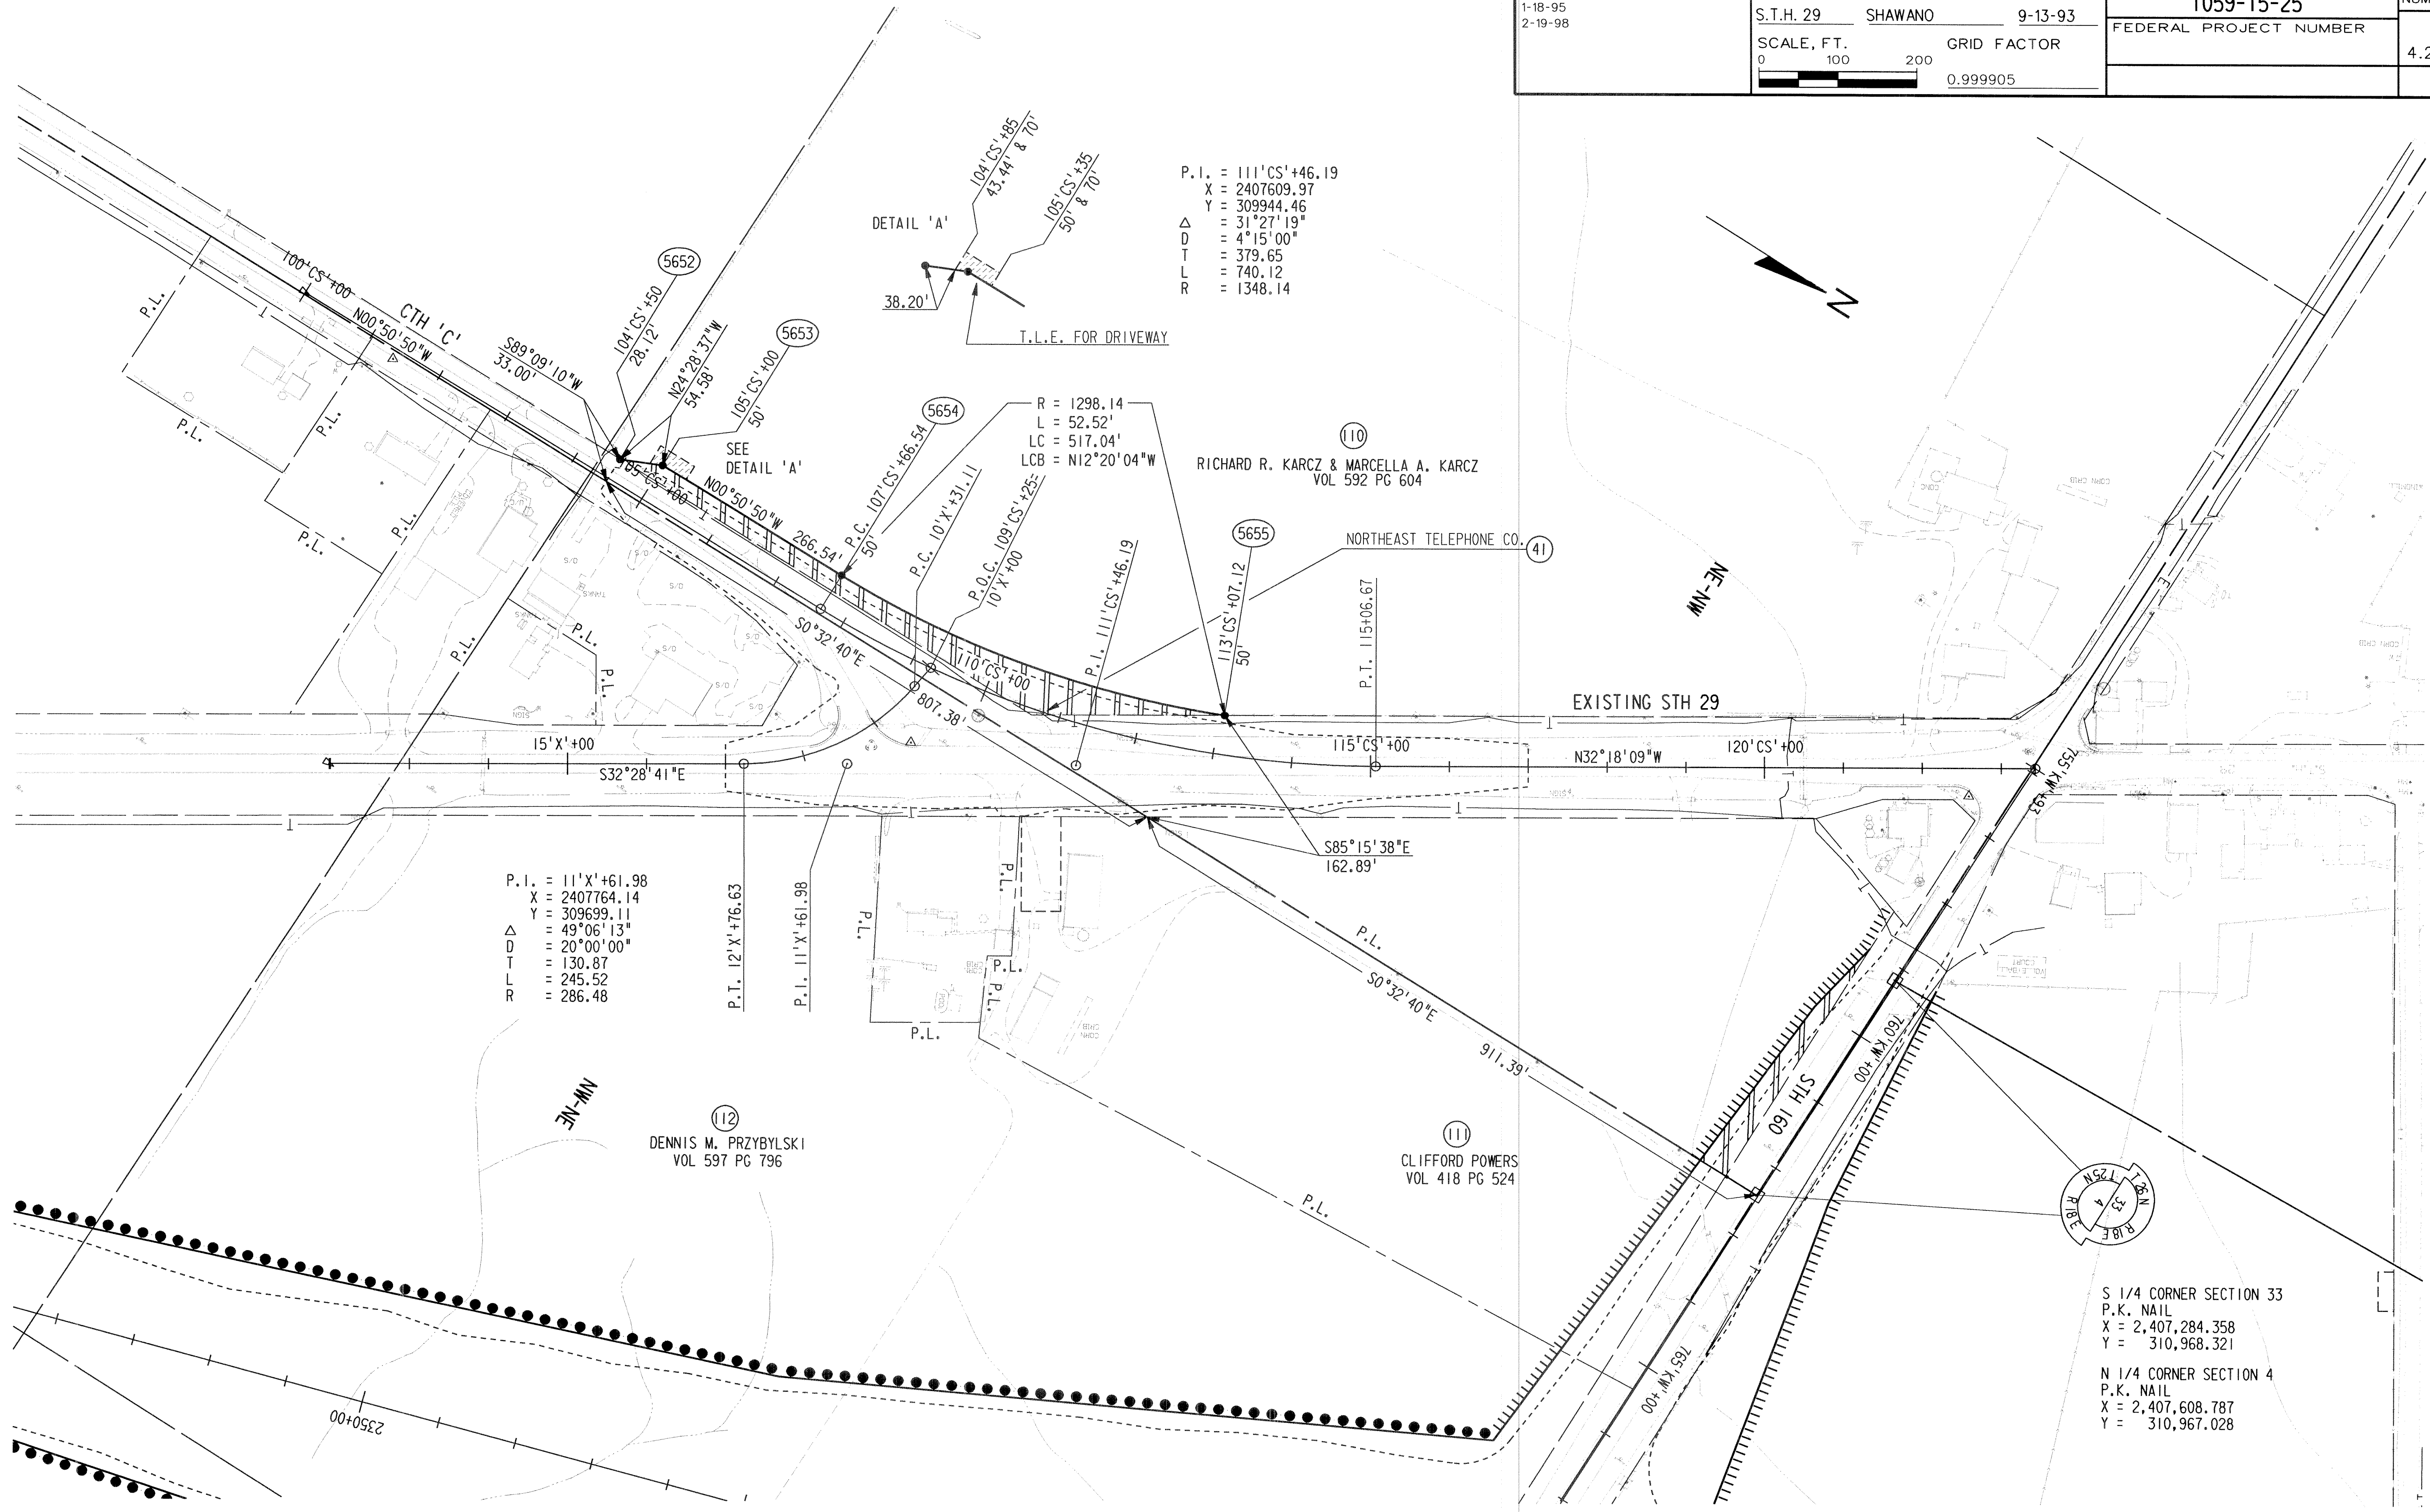

P.I. = 1111'CS'+46.19
X = 2407609.97
Y = 309944.46
Δ = 31°27'19"
D = 4°15'00"
T = 379.65
L = 740.12
R = 1348.14

P.I. = 11'X'+61.98
X = 2407764.14
Y = 309699.11
Δ = 49°06'13"
D = 20°00'00"
T = 130.87
L = 245.52
R = 286.48

R = 1298.14
L = 52.52'
LC = 517.04'
LCB = N12°20'04"W

S 1/4 CORNER SECTION 33
P.K. NAIL
X = 2,407,284.358
Y = 310,968.321

N 1/4 CORNER SECTION 4
P.K. NAIL
X = 2,407,608.787
Y = 310,967.028

designed by :
checked by :
graphics by :

(3) :
(4) :
(5) :
PLOT.DGN - PTNO.DGN
PRF - : PTNO.PRF

RIGHT-OF-WAY COORDINATE POINTS										REVISION DATE		ROUTE	COUNTY	DATE	R/W PROJECT NUMBER		SHEET NUMBER
										5-9-94 1-18-95 2-19-98 NC		S.T.H. 29	SHAWANO	9-13-93	1059-15-25		4.22
												GRID FACTOR		FEDERAL PROJECT NUMBER			
												0.999905					
PT.NO.	NORTHING	EASTING	X	Y	PT.NO.	NORTHING	EASTING	X	Y	PT.NO.	NORTHING	EASTING	X	Y			
2073	288033.553	421815.621	2421775.549	288006.189	5089	300453.079	412913.564	2412874.337	300424.536	5215	311028.569	410806.205	2410767.178	310999.021			
2169	294653.589	417422.655	2417383.000	294625.597	5092	299963.067	412938.268	2412899.039	299934.570	5220	300169.284	412894.999	2412855.774	300140.767			
2312	306287.945	410077.474	2410038.517	306258.848	5097	300140.213	412731.749	2412692.539	300111.700	5221	289434.221	420250.580	2420210.656	289406.724			
2428	315479.301	404419.766	2404381.346	315449.330	5098	300090.586	412697.741	2412658.535	300062.077	5222	289326.470	420520.933	2420480.983	289298.984			
2806	300261.119	412904.551	2412865.325	300232.594	5102	300369.560	413405.782	2413366.509	300341.025	5223	289273.391	420614.157	2420574.199	289245.910			
2821	300305.968	412913.910	2412874.683	300277.439	5103	300497.659	413531.366	2413492.080	300469.111	5424	316725.924	404257.538	2404219.134	316695.835			
5002	315814.492	405782.629	2405744.080	315784.490	5106	300479.947	413582.147	2413542.857	300451.402	5426	316209.508	404573.854	2404535.419	316179.468			
5003	315756.405	406353.679	2406315.075	315726.408	5107	300428.817	413559.258	2413519.969	300400.276	5427	316209.881	404741.894	2404703.444	316179.841			
5004	315321.211	406806.361	2406767.715	315291.255	5108	300028.446	412889.125	2412849.901	299999.943	5428	317527.218	404429.364	2404390.943	317497.053			
5005	315077.335	406691.253	2406652.617	315047.402	5109	295462.602	416761.836	2416722.244	295434.533	5431	315759.777	404367.347	2404328.932	315729.780			
5006	314741.977	407249.468	2407210.780	314712.077	5110	294829.142	417779.048	2417739.359	294801.133	5434	315879.047	404582.752	2404544.317	315849.039			
5007	314274.535	407247.939	2407209.251	314244.679	5111	294744.103	417453.196	2417413.538	294716.103	5435	317349.774	404210.597	2404172.197	317319.625			
5008	314104.768	407606.475	2407567.752	314074.928	5112	294718.309	417810.033	2417770.341	294690.310	5436	317766.790	404346.603	2404308.190	317736.602			
5009	313636.931	407501.924	2407463.211	313607.136	5114	294791.174	417911.939	2417872.238	294763.169	5437	317653.945	404233.064	2404194.662	317623.768			
5010	313050.499	407636.543	2407597.818	313020.759	5115	294741.690	417910.667	2417870.966	294713.690	5438	317952.747	404205.820	2404167.420	317922.542			
5011	312943.823	407967.972	2407929.215	312914.093	5123	292264.697	418924.200	2418884.402	292236.932	5439	317965.633	404325.126	2404286.715	317935.427			
5012	312477.387	407814.146	2407775.404	312447.702	5134	292107.526	419510.140	2419470.286	292079.776	5442	318112.030	404283.689	2404245.282	318081.810			
5013	311793.956	407973.590	2407934.833	311764.336	5135	292157.016	419511.150	2419471.296	292129.261	5443	318103.439	404204.152	2404165.752	318073.220			
5014	311818.320	408390.041	2408351.244	311788.697	5138	292086.832	419103.055	2419063.240	292059.084	5445	315348.753	404548.899	2404510.467	315318.795			
5015	310880.896	408089.034	2408050.265	310851.362	5140	292446.724	418502.635	2418462.878	292418.941	5446	317153.062	405005.537	2404967.062	317122.932			
5016	311092.255	408766.846	2408728.013	311062.702	5141	292204.678	418585.935	2418546.170	292176.918	5447	316783.644	405141.924	2405103.436	316753.550			
5017	310821.970	408819.198	2408780.360	310792.442	5142	292179.834	418467.889	2418428.135	292152.077	5448	316561.624	405323.358	2405284.852	316531.550			
5018	310074.621	408506.399	2408467.591	310045.164	5144	292124.362	418740.397	2418700.617	292096.610	5449	316376.011	405652.913	2405614.376	316345.955			
5019	309800.588	408973.444	2408934.591	309771.157	5148	291725.426	419240.325	2419200.498	291697.712	5450	316288.112	405923.678	2405885.115	316258.064			
5020	308924.640	409187.313	2409148.440	308895.292	5155	289398.312	420459.403	2420419.459	289370.819	5451	316282.399	406118.521	2406079.940	316252.352			
5021	308665.522	409026.821	2408987.964	308636.198	5156	289534.426	420300.044	2420260.116	289506.920	5452	316182.705	406218.826	2406180.236	316152.668			
5022	307632.776	409325.923	2409287.037	307603.551	5157	290362.579	420072.665	2420032.758	290334.994	5455	316213.386	406318.733	2406280.133	316183.345			
5023	307503.701	409669.528	2409630.609	307474.488	5158	289799.376	420172.640	2420132.723	289771.845	5456	316262.885	406318.582	2406279.982	316232.840			
5024	306729.191	409872.900	2409833.962	306700.052	5159	289517.578	420102.995	2420063.085	289490.074	5457	316176.578	405688.763	2405650.223	316146.541			
5025	305404.712	410006.607	2409967.657	305375.699	5160	289466.206	420166.494	2420126.578	289438.706	5470	301043.416	412863.063	2412823.841	301014.817			
5026	305313.810	410338.216	2410299.234	305284.805	5165	286466.587	423615.327	2423575.083	286439.373	5472	316590.656	404535.415	2404496.984	316560.579			
5027	304755.869	410296.110	2410257.132	304726.917	5165	286466.587	423615.327	2423575.083	286439.373	5473	316443.228	404860.366	2404821.904	316413.166			
5028	304501.252	410682.877	2410														