



CONVENTIONAL SIGNS AND ABBREVIATIONS


STATE LINE
COUNTY LINE
TOWNSHIP & RANGE LINES
SECTION LINE
QUARTER LINE
SIXTEENTH LINE
PROPERTY LINE
LOT, TIE & OTHER MINOR LINES
EXISTING R/W LINE
NEW R/W LINE
NEW REFERENCE LINE
SLOPE INTERCEPT
CORPORATE LIMITS
UNDERGROUND FACILITY
(GAS, TEL., ELEC. ETC.)
FENCE
BEAM GUARD
TRANSMISSION TOWER & LINE

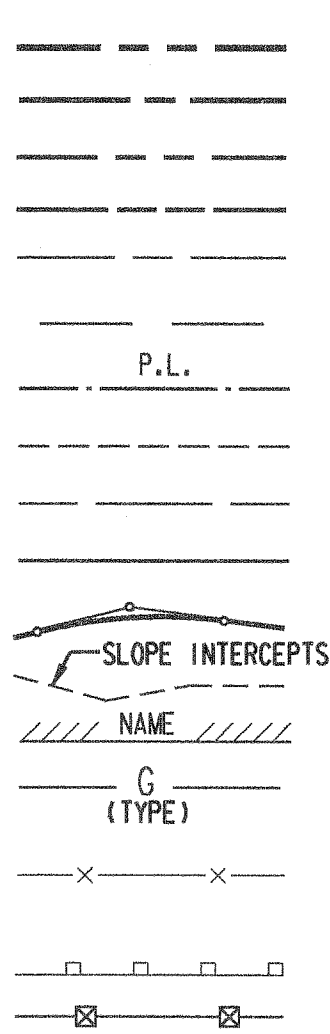

SECTION CORNER
HAZARDOUS UTILITY SITE
BRIDGE
STREAM OR RIVER
LAKE
CULVERT (BOX, PIPE OR CATTLE PASS)
RAIL LINE (SMALL SCALE)
RAIL LINE (LARGE SCALE)

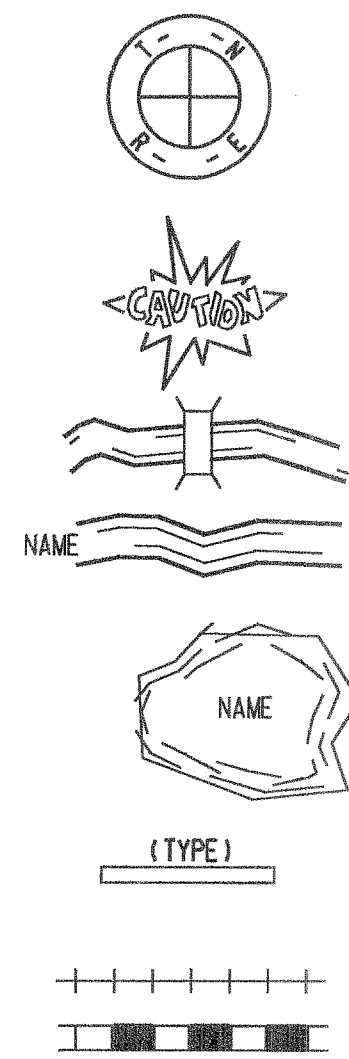

FOUNDATION OR RUIN
BUILDING
CEMETERY
GAS MARKER OR TELEPHONE PEDESTAL
IRON PIN
R/W MONUMENT
VALVE
SILO, MANHOLE, VENT
SEPTIC VENT
WELL
GAS PUMPS
BUSHES
DECIDUOUS TREES
CONIFEROUS TREES
WOODS

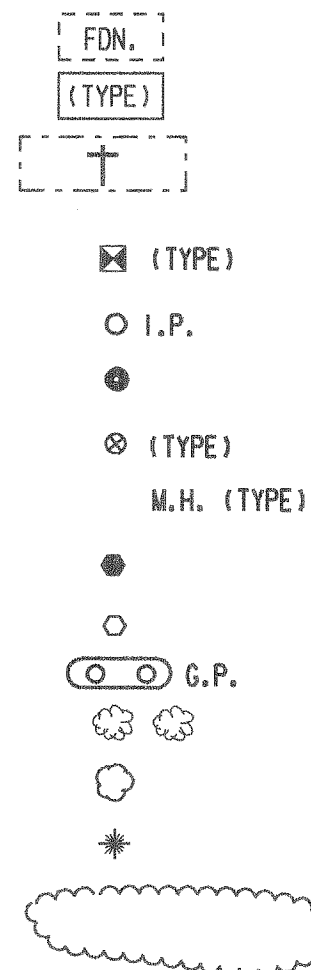

NO ACCESS (BY ACQUISITION)
NO ACCESS (BY STATUTORY AUTHORITY)
NO ACCESS (BY PREVIOUS PROJECT)

POWER POLE
TELEPHONE POLE
SIGN

A.P. ACCESS POINT
AC. ACRE
AH. AHEAD
B. BARN
BL OR B/L BASE LINE
BEG. BEGIN
BK. BACK
CL, C/L CENTERLINE
△ CENTRAL ANGLE OR DELTA
CO. COUNTY
CTH COUNTY TRUNK HIGHWAY
D DEGREE OF CURVE
E. EAST GRID COORDINATE
EXIST. EXISTING
ETUX AND WIFE
FO FIBER-OPTIC CABLE
G. GAS
GAR. GARAGE
G.N. GRID NORTH
H. HOUSE
HOR. HORIZONTAL
L.C. LAND CONTRACT
LT. LEFT

L. LENGTH (OF CURVE)
L.H.E. LIMITED HIGHWAY EASEMENT
LC LONG CHORD OR CURVE
LCB LONG CHORD BEARING
M.H. MANHOLE
N. NORTH
N.B. NORTHBOUND
O.L. OUT LOT
P.C. POINT OF CURVATURE
P.I. POINT OF INTERSECTION
P.T. POINT OF TANGENCY
P.O.C. POINT ON CURVE
P.O.T. POINT ON TANGENT
P.C.C. POINT OF COMPOUND CURVATURE
P.E. PRIVATE ENTRANCE
P.L. PROPERTY LINE
P.L.E. PERMANENT LIMITED EASEMENT
O.C.D. QUITCLAIM DEED
R. RADIUS
RD. ROAD
RL, R/L REFERENCE LINE

RT. RIGHT
R/W RIGHT-OF-WAY
S. SOUTH
SEC. SECTION
S.B. SOUTHBOUND
SO. SQUARE
S.F. SQUARE FEET
STA. STATION
STH STATE TRUNK HIGHWAY
SUBD. SUBDIVISION
SL OR S/L SURVEY LINE
T. TANGENT
TEL. TELEPHONE
TEMP. TEMPORARY
T.L.E. TEMPORARY LIMITED EASEMENT
TN. TOWN
TL OR T/L TRANSIT LINE
TV UNDERGROUND (TELEVISION CABLE)
USH U.S. HIGHWAY
USGS UNITED STATES GEOLOGICAL SURVEY
W.M. WATER MAIN
W.V. WATER VALVE
W. WEST

NOTES

DIMENSIONING FOR THE NEW R/W IS MEASURED ALONG AND PERPENDICULAR TO THE REFERENCE LINES.

GOVERNMENTAL LAND LINE AND REFERENCE LINE ARE NOT COINCIDENTAL.

DISTANCES FROM REFERENCE LINE ARE $\frac{XX'}{R}$
DISTANCES FROM GOVERNMENTAL LAND LINE ARE $\frac{XX'}{G}$ OR $XX' G$


COORDINATES AND BEARINGS ON THIS PLAT ARE ORIENTED TO THE WISCONSIN COORDINATE SYSTEM CENTRAL ZONE. ALL PLAT DISTANCES ARE GROUND LENGTH AND MAY BE CONVERTED TO GRID LENGTH BY MULTIPLYING THE DISTANCE BY THE GRID FACTOR PROVIDED ON THE DETAIL SHEETS.

X AND Y HORIZONTAL COORDINATES ARE BASED ON THE NORTH AMERICAN DATUM 1983 (1991) ADJUSTMENT AND COMPUTED FOR THE CENTRAL ZONE FOR THE STATE OF WISCONSIN.

RIGHT OF WAY MONUMENTS ARE TYPE 2 AND ARE PLACED PRIOR TO OR AT THE TIME OF LAND TITLE TRANSFER.

RIGHT OF WAY BOUNDARIES ARE DEFINED WITH COURSES OF THE PERIMETER OF THE HIGHWAY LANDS REFERENCED TO THE U.S. PUBLIC LAND SURVEY OR OTHER SURVEYS OF PUBLIC RECORD.


GN

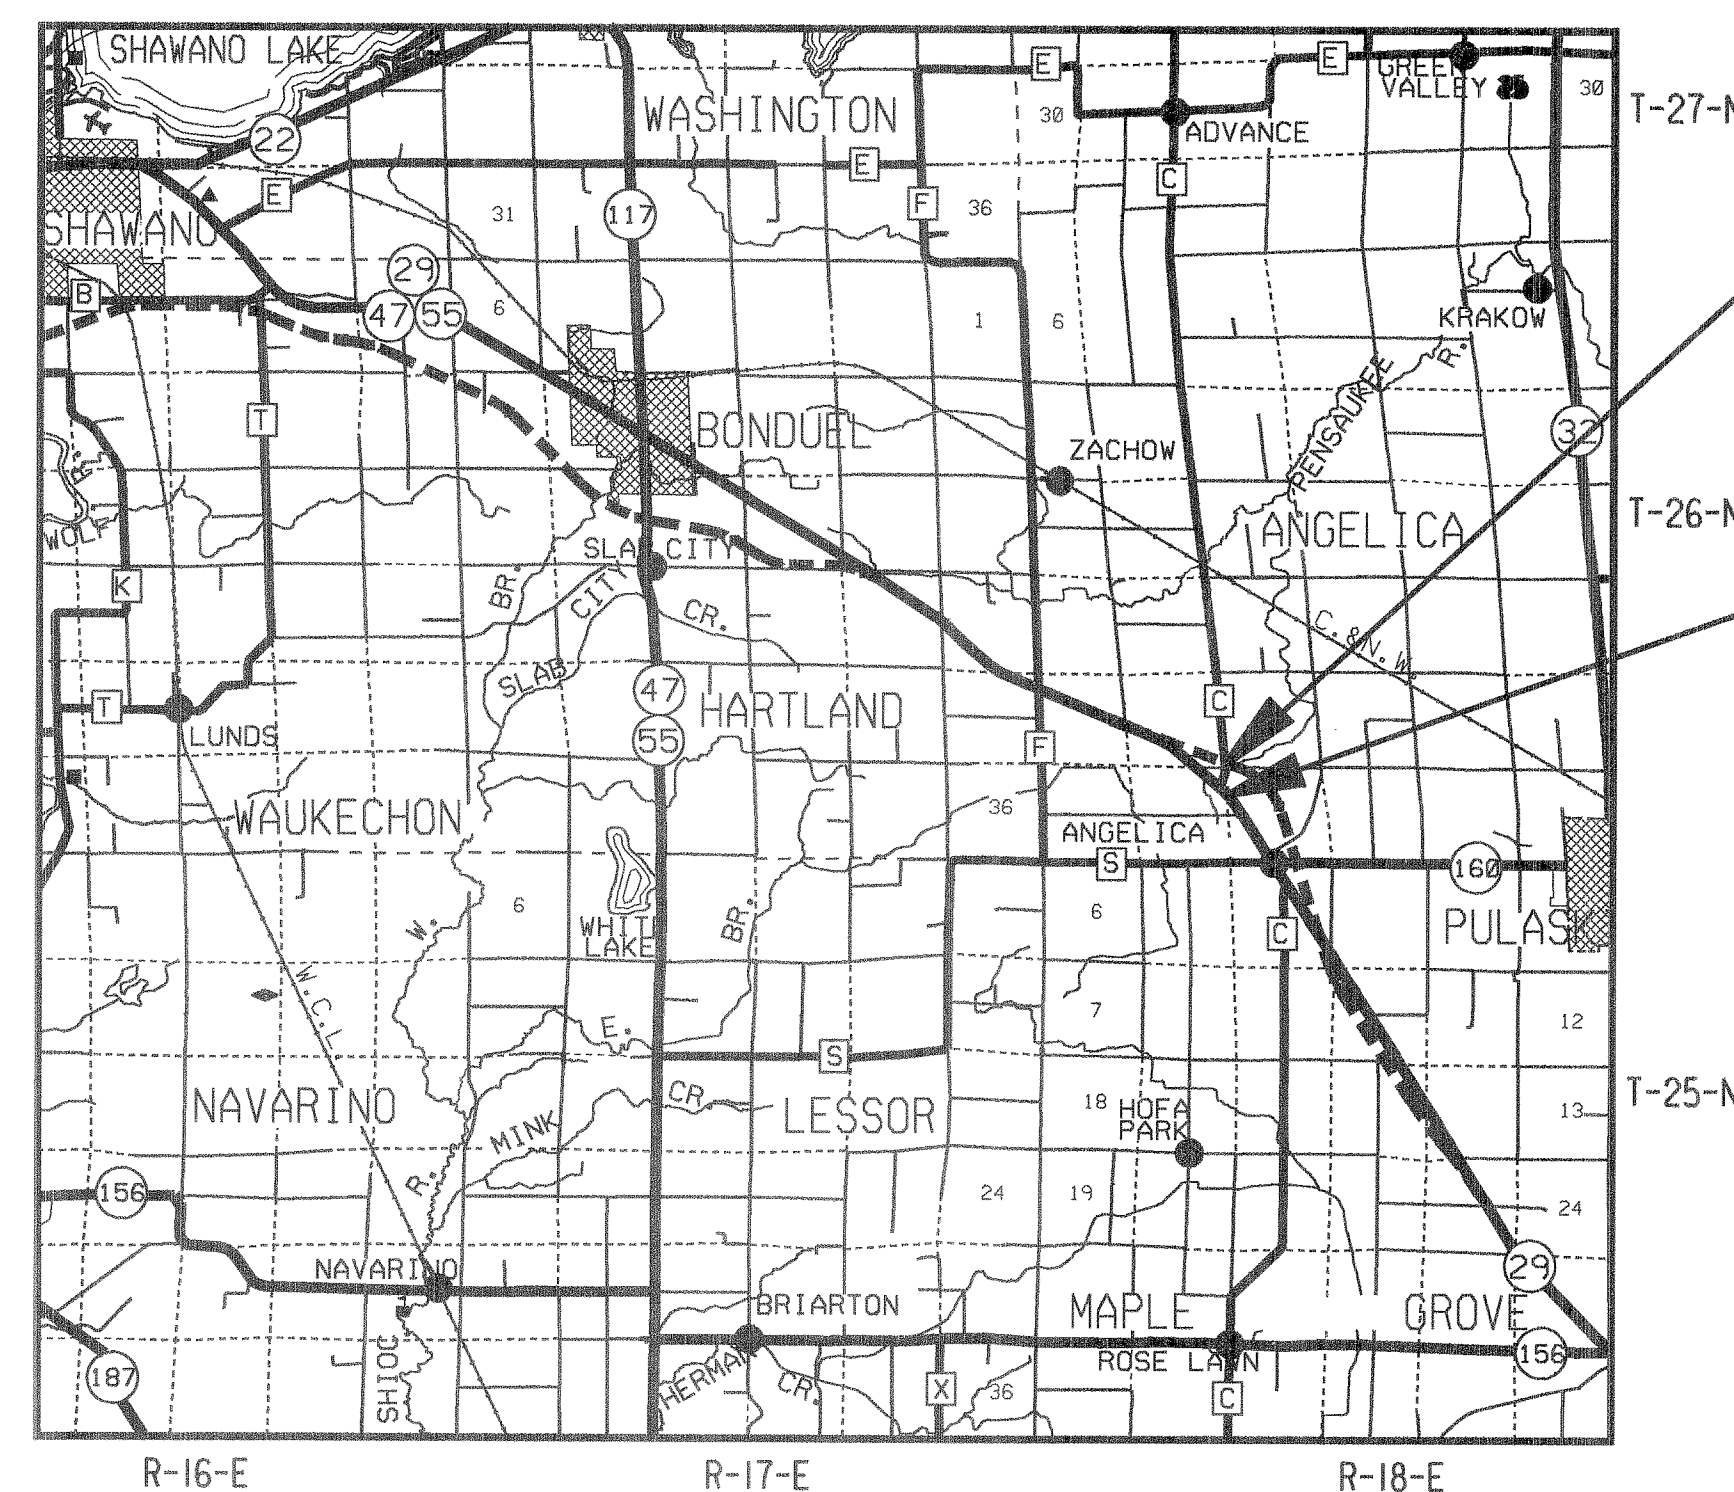

END RELOCATION ORDER
PROJECT 1059-15-27
STA. 729'C'+00.00
863.50' SOUTH AND 60.33' EAST OF THE
NORTHEAST CORNER OF SECTION 32, T26N, R18E

BEGIN RELOCATION ORDER
PROJECT 1059-15-27
STA. 719'C'+00.00
1817.41' SOUTH AND 321.87' EAST OF THE
NORTHEAST CORNER OF SECTION 32, T26N, R18E

ORIGINAL PLAT PREPARED
BY
RUST ENVIRONMENT & INFRASTRUCTURE

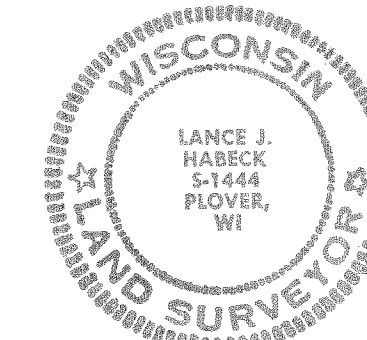

Lance J. Haback
7/17/95
DATE

REVISION DATE
1-30-96
STATE OF WISCONSIN
DEPARTMENT OF TRANSPORTATION
APPROVED:
DATE: 7/18/95
HIGHWAY 29 PROJECT MANAGER


LAYOUT
SCALE 0 2 MI.

TOTAL NET LENGTH OF CENTERLINE = 0.189 MI.

SCHEDULE OF LANDS AND INTERESTS REQUIRED

PARCEL NUMBER	SHEET NUMBER	OWNER(S)	INTEREST REQUIRED	TOTAL ACRES OR S.F.	R/W ACRES REQUIRED OR S.F.			TOTAL ACRES REM.	T.L.E. ACRES
					NEW	EXISTING	TOTAL		
1	4.1	RICHARD LUKASIK & CECELIA LUKASIK	FEE	61.33	0.14	-	0.14	61.19	-
2	4.1	ROBERT L. FORREST & JENNIFER A. FORREST	FEE & TLE	2.60	0.46	-	0.46	2.14	0.13
3	4.1	ROBERT CHARS & MARGARET CHARS	FEE	32.60	0.71	-	0.71	31.89	-
41	4.1	NORTHEAST TELEPHONE CO.	RELEASE OF RIGHTS						
40	4.1	WISCONSIN ELECTRIC POWER CO.	RELEASE OF RIGHTS						

REVISION DATE	ROUTE	COUNTY	DATE	R/W PROJECT NUMBER	SHEET NUMBER
1-30-96	C.T.H. 'C'	SHAWANO	7-18-95	1059-15-27	4.1
	SCALE, FT. 0 50 100		GRID FACTOR 0.999905	FEDERAL PROJECT NUMBER	

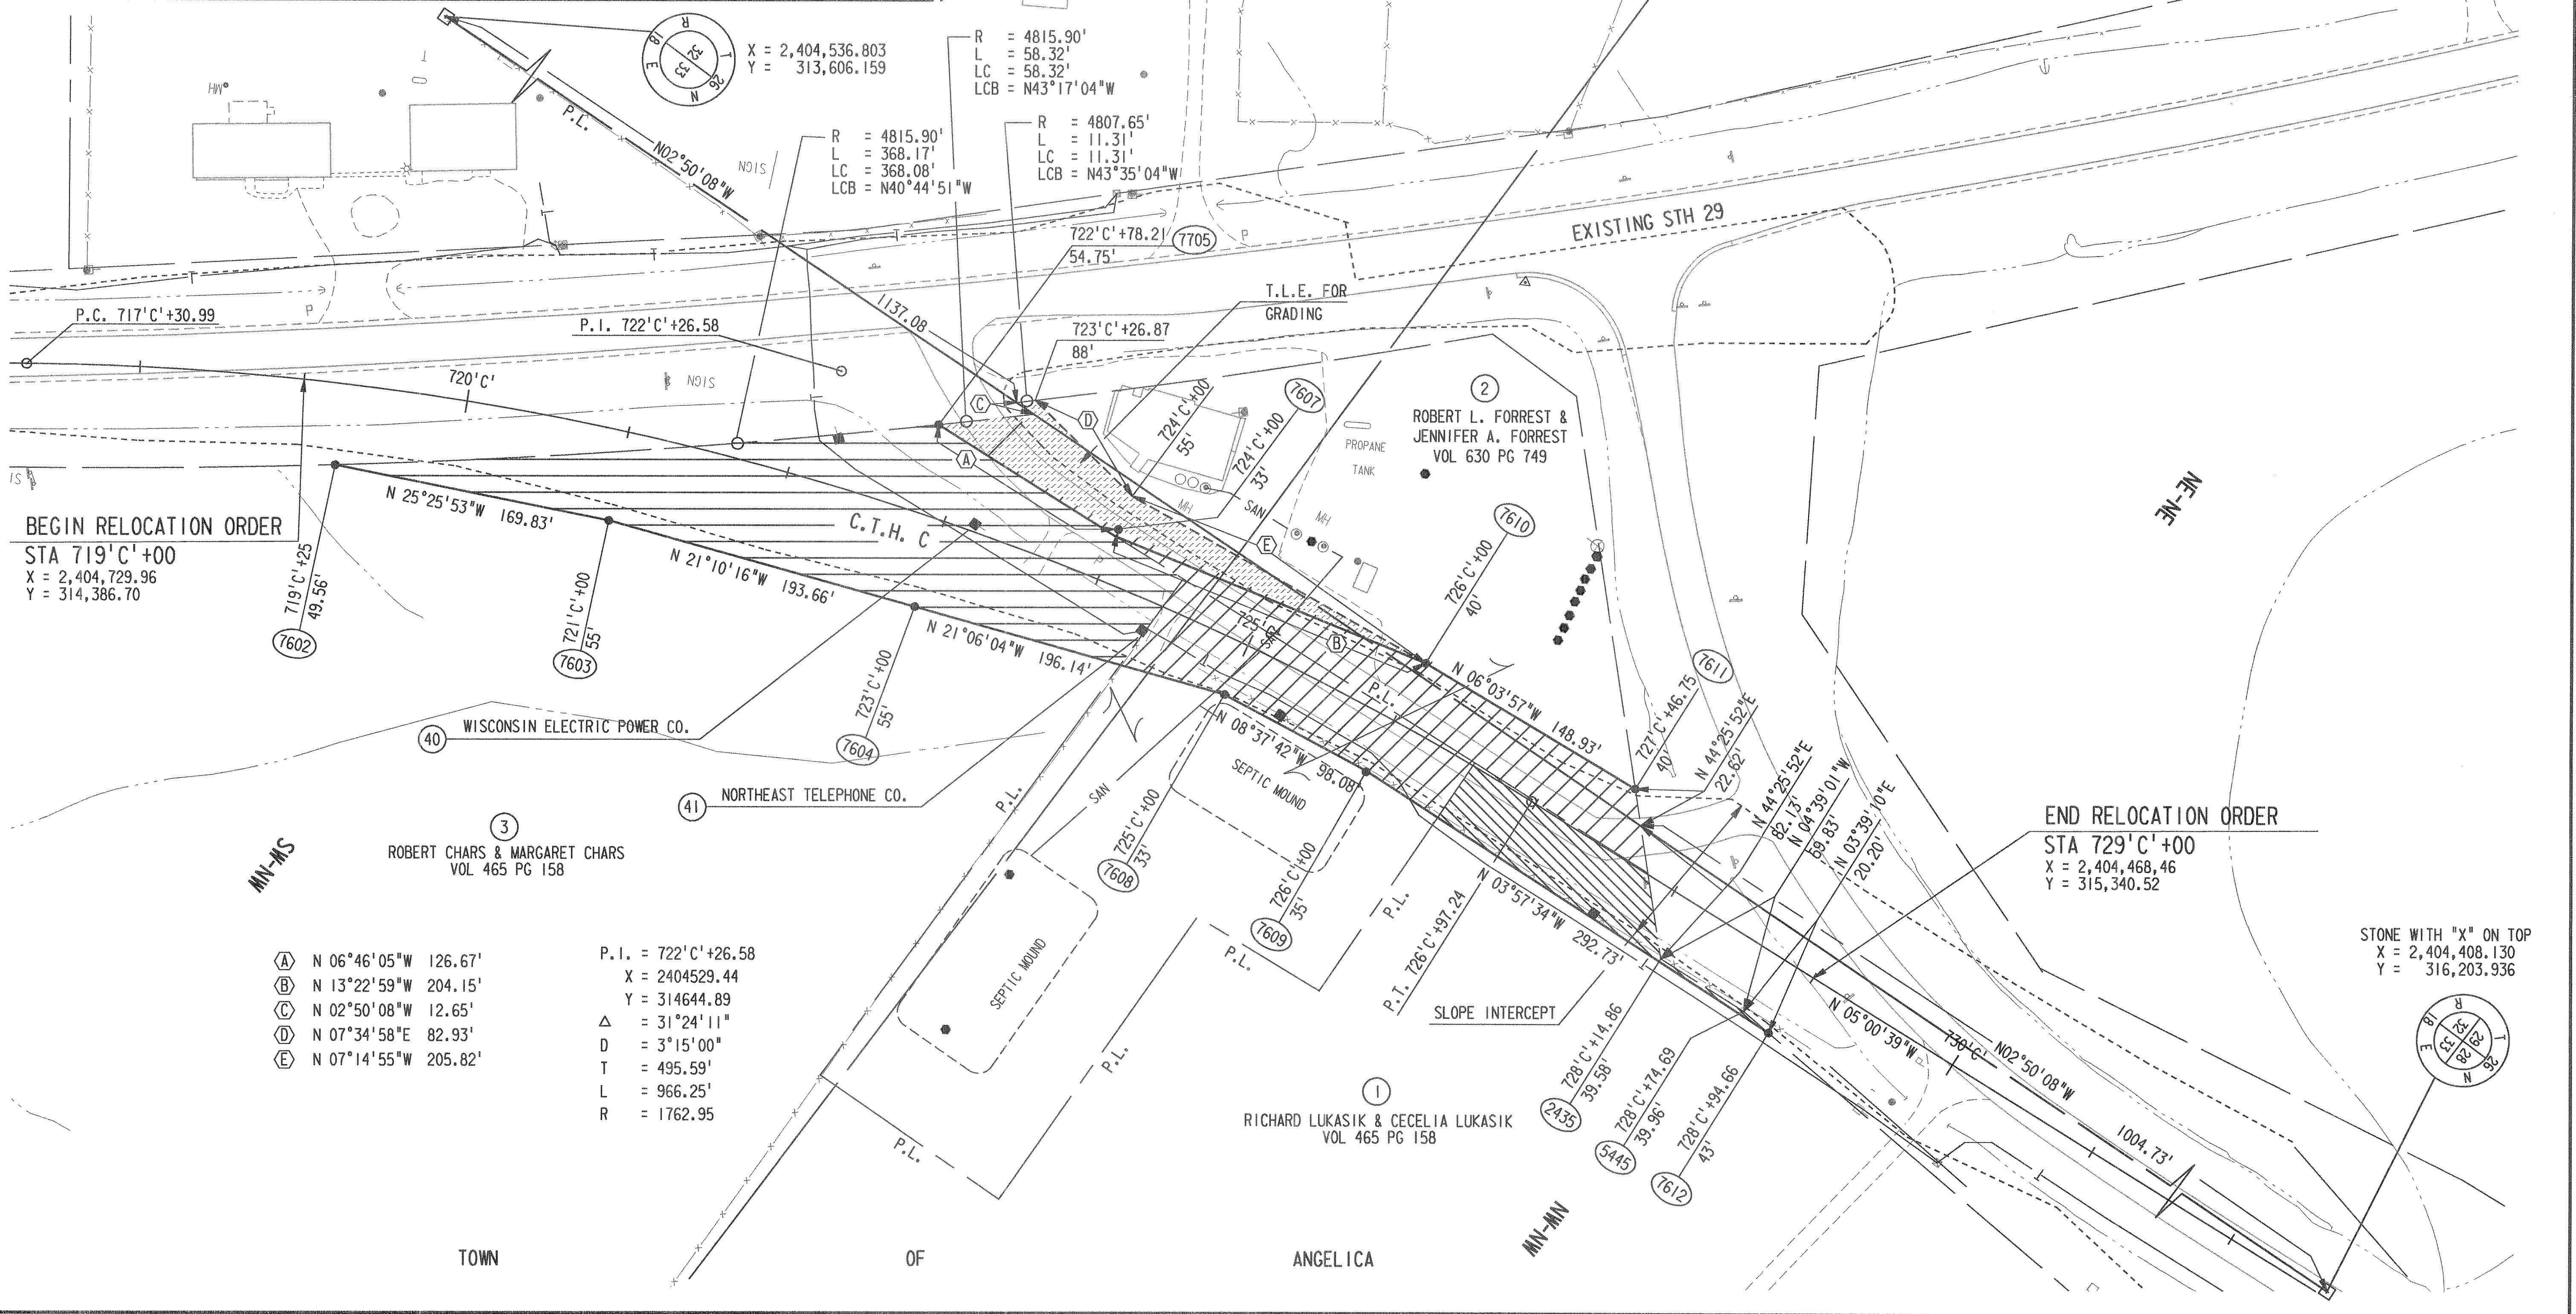

UTIC
PLOT DGN: RWG1.300
PRF = : RNO1.PRF

designed by:
checked by:
graphics by: