


NO.	OWNER	ADDRESS	AC'S	DESCRIPTION	MORTGAGE	ADDRESS	R/W	FEN.	DAM	TOT.	PAID	REMARKS
1	C. FREIX		0.50	SW 1/4 SW 1/4 SEC. 18, T. 24 N. R. 23 E.								
2	DETERVILLE (MRS. M.)		0.45	NW 1/4 NW 1/4 SEC. 19, " "								
3	J. NICOLET		0.08	S 1/2 SW 1/4 SEC. 18, " "								
4	MRS. J. DELCORE		0.15	N 1/2 NW 1/4 SEC. 19, " "								
6	C. FREIX		0.14	SE 1/4 SW 1/4 SEC. 18, " "								
7	J. FREIX		0.32	NE 1/4 NW 1/4 SEC. 19, " "								
8	E. MASSIER		0.05	SE 1/4 SW 1/4 SEC. 18, " "								
9	W. DETERVILLE		0.05	SE 1/4 SW 1/4 SEC. 18, " "								
10	ST. AMAND CHURCH CONG.		0.03	SE 1/4 SW 1/4 SEC. 18, " "								
11	W. DETERVILLE		0.28	SW 1/4 SE 1/4 SEC. 18, " "								
12	W. DART		0.61	SW 1/4 SE 1/4 SEC. 18, " "								
13	LA COURT BROS.		0.12	NW 1/4 NE 1/4 SEC. 19, " "								
14	L. ETIENNE		0.91	SE 1/4 SE 1/4 SEC. 18, " "								
15	J. DU BOIS		0.08	NE 1/4 NE 1/4 SEC. 19, " "								
16	X. MONARD		0.87	SW 1/4 SW 1/4 SEC. 17, " "								
17	J. DU BOIS		0.44	SE 1/4 SW 1/4 SEC. 17, " "								
18	F. MARSELL		0.51	N 1/4 NW 1/4 SEC. 20, " "								
19	A. LOBERGER		1.11	NW 1/4 NE 1/4 SEC. 20, " "								
20	MRS. A. KOLLROSS		0.50	SE 1/4 SE 1/4 SEC. 17, " "								
21	R. RUECKEL		0.62	NE 1/4 NE 1/4 SEC. 20, " "								
22	A. LOBERGER		0.45	SW 1/4 SW 1/4 SEC. 16, " "								
23	J. NILES		0.42	NW 1/4 NW 1/4 SEC. 21, " "								
24	H. SEIDL		0.18	SE 1/4 SW 1/4 SEC. 16, " "								
25	MRS. A. KOLLROSS		0.87	NE 1/4 NW 1/4 SEC. 21, " "								
26	P. ARENDT		1.33	SE 1/4 SW 1/4 SEC. 16, " "								
27	N. MILLER		0.51	NE 1/4 NE 1/4 SEC. 21, " "								
28	M. ARENDT		0.65	S 1/2 SW 1/4 SEC. 15, " "								
29	MRS. C. COLLE		0.57	N 1/2 NW 1/4 SEC. 22, " "								
30	G. MIESLER		0.64	SE 1/4 SW 1/4 SEC. 15, " "								
31	C. ZUEGE		0.09	SW 1/4 SE 1/4 SEC. 15, " "								
32	J. ARENDT		0.33	SE 1/4 NE 1/4 SEC. 15, " "								
33	G. CHRISTOFF		0.57	SW 1/4 NW 1/4 SEC. 14, " "								
34	W. PAUL		2.50	SE 1/4 NW 1/4 SEC. 14, " "								
35	C. PAUL		3.03	SW 1/4 NE 1/4 SEC. 14, " "								
36	F. SHRINKA		0.79	NE 1/4 NE 1/4 SEC. 14, " "								
37	J. HOFFMAN		3.18	SE 1/4 NE 1/4 SEC. 14, " "								
38	W. HOFFMAN		2.56	SW 1/4 NW 1/4 SEC. 13, " "								
39	C. ZUEGE		1.63	NW 1/4 NW 1/4 SEC. 13, " "								
40	W. HOFFMAN		0.43	NE 1/4 NW 1/4 SEC. 13, " "								
41	MIESLER BROS.		0.38	SE 1/4 NW 1/4 SEC. 13, " "								
42	L. TREML		0.45	NW 1/4 NE 1/4 SEC. 13, " "								
43	ED. BOHMAN		0.96	S 1/2 NE 1/4 SEC. 13, " "								
44	H. RUBINS		0.48	NE 1/4 NE 1/4 SEC. 13, " "								
45	J. BURESH		0.35	N 1/2 NW 1/4 SEC. 18, T. 24 N. R. 24 E.								
46	MRS. J. CARL		0.28	SE 1/4 NE 1/4 SEC. 13, T. 24 N. R. 24 E.								
47	MRS. T. DRURY		0.10	SW 1/4 NW 1/4 SEC. 18, T. 24 N. R. 24 E.								
48	J. HALADA		0.26	NE 1/4 NW 1/4 SEC. 18, " "								
49	H. BOULANGER		1.16	E 1/2 NW 1/4 SEC. 18, " "								
50	J. VAN DREESE		0.62	NW 1/4 NE 1/4 SEC. 18, " "								
51	A. CHRISTENSON		0.26	NW 1/4 NE 1/4 SEC. 18, " "								
52	J. HALADA		0.15	NE 1/4 NE 1/4 SEC. 18, " "								
53	S. SPITZER		0.05	NE 1/4 NE 1/4 SEC. 18, " "								
54	E. BOHMAN		0.43	NE 1/4 NE 1/4 SEC. 18, " "								
55	J. PAUL		0.13	NE 1/4 NE 1/4 SEC. 18, " "								
16-A	X. MONARD		0.50	NW 1/4 NW 1/4 SEC. 20, T. 24 N. R. 23 E.								

FED. ROAD DIST. NO.	STATE	STATE AID PROJ. NO.	SHEET NO.	TOTAL SHEETS
4	WIS.	3309	3	125

DIVISION JOB NO. 3309

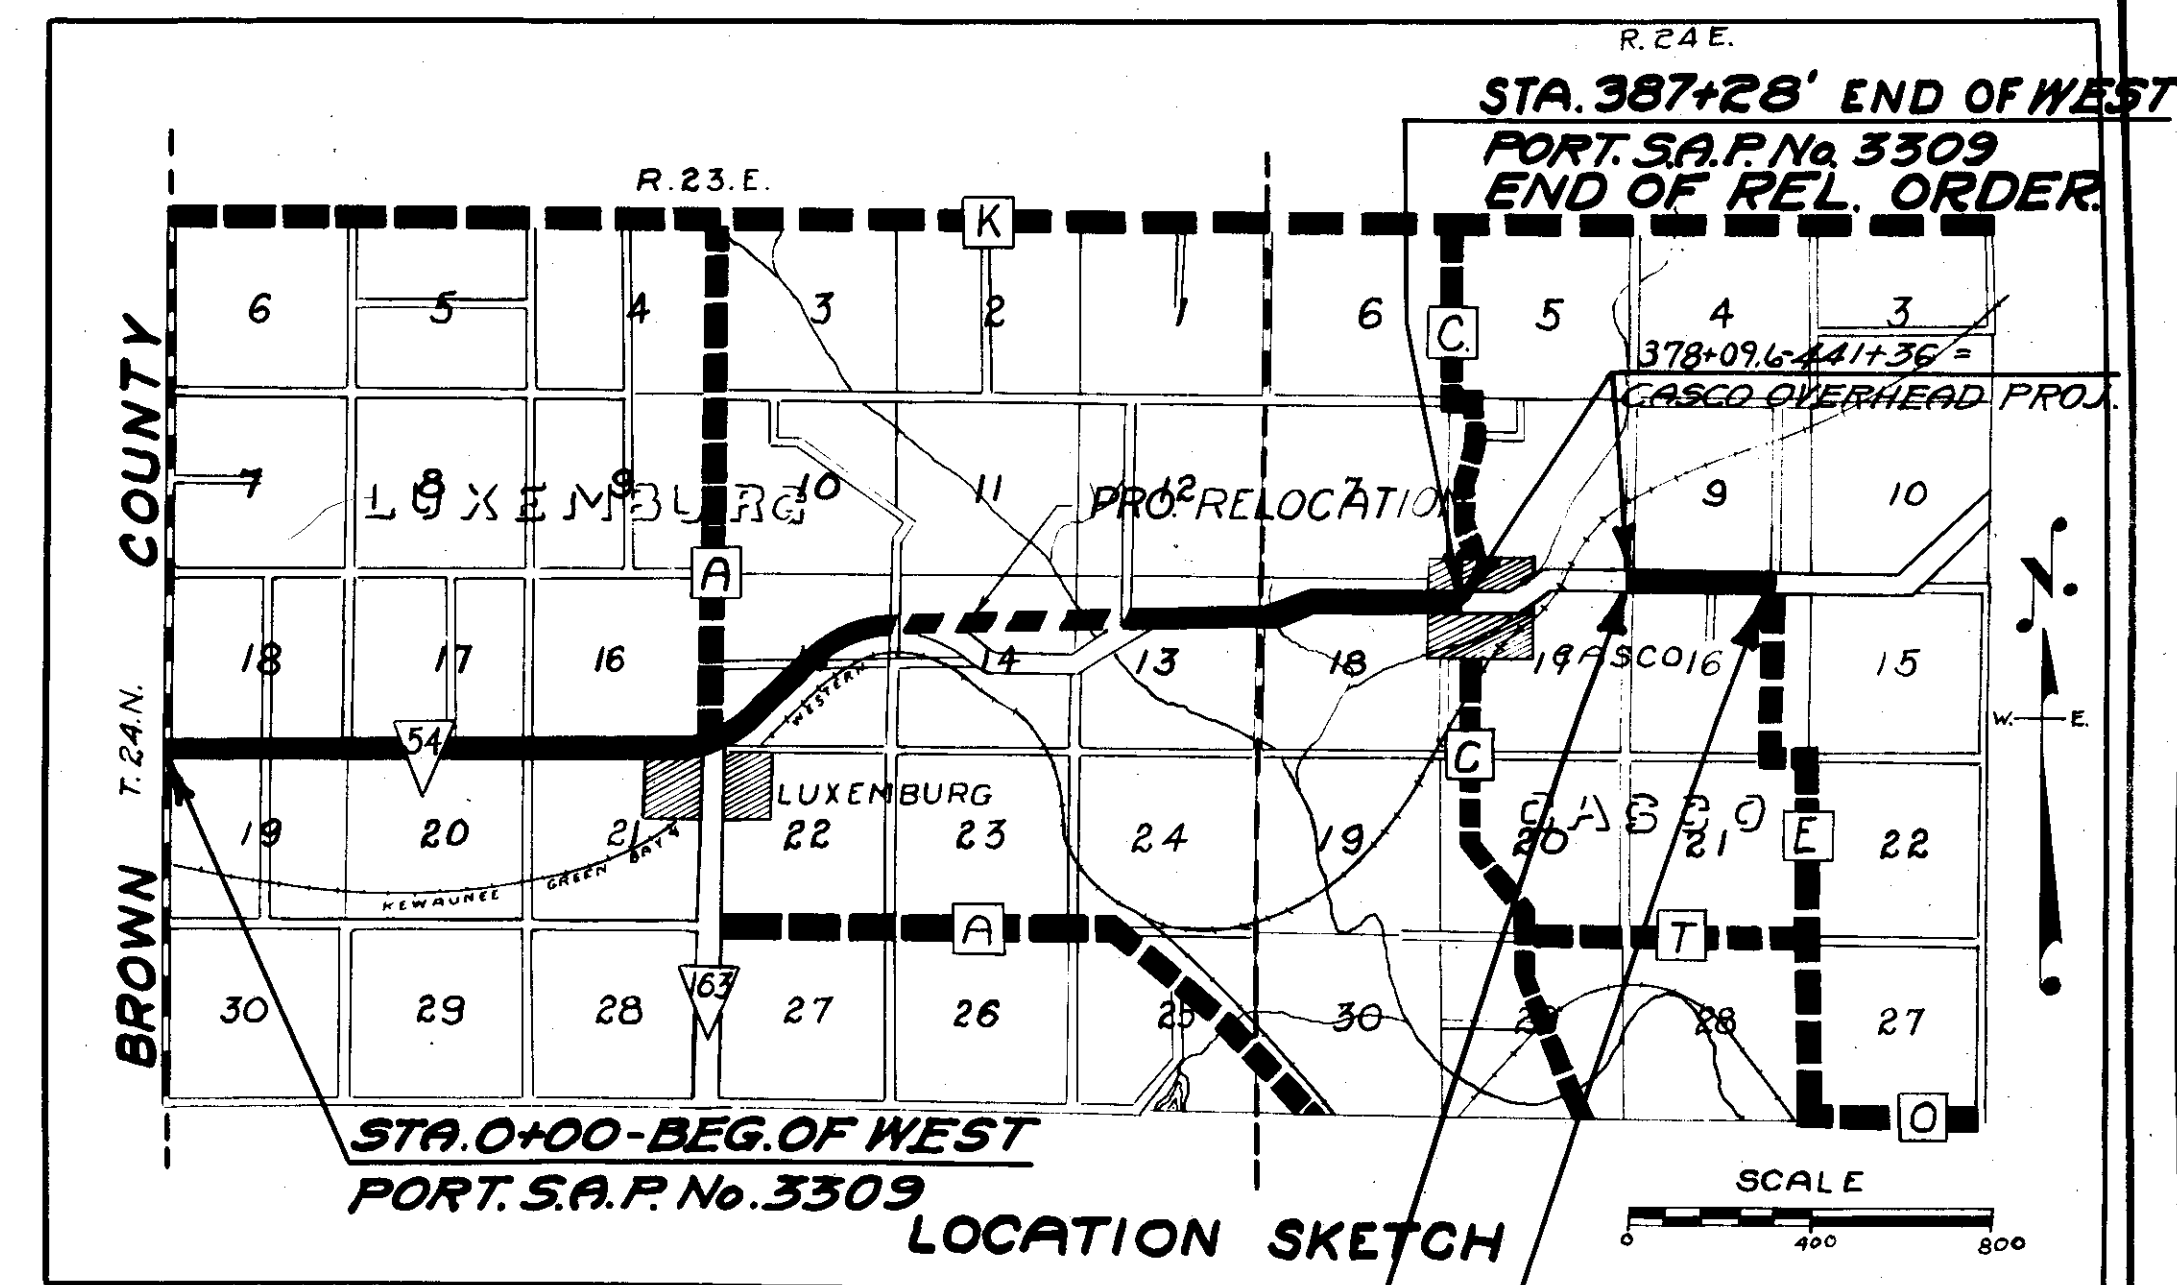


STA. 441+36-BEG. OF EAST PORT. S.A.P. No. 3309
STA. 479+55.6-END OF EAST PORT. S.A.P. No. 3309

REVISED JUNE 1, 1931.
PLAT OF RIGHT OF WAY REQUIRED
STATE AID PROJECT NO. 3309
WEST CO. LINE-RIO CREEK ROAD
S.T.H. NO. 54 KEWAUNEE COUNTY
SCALE

FED. ROAD DIST. NO.	STATE	PROJ. NO.	SHEET NO.	TOTAL SHEETS
4	WIS.	3309	4	125

DIVISION JOB NO. 3309

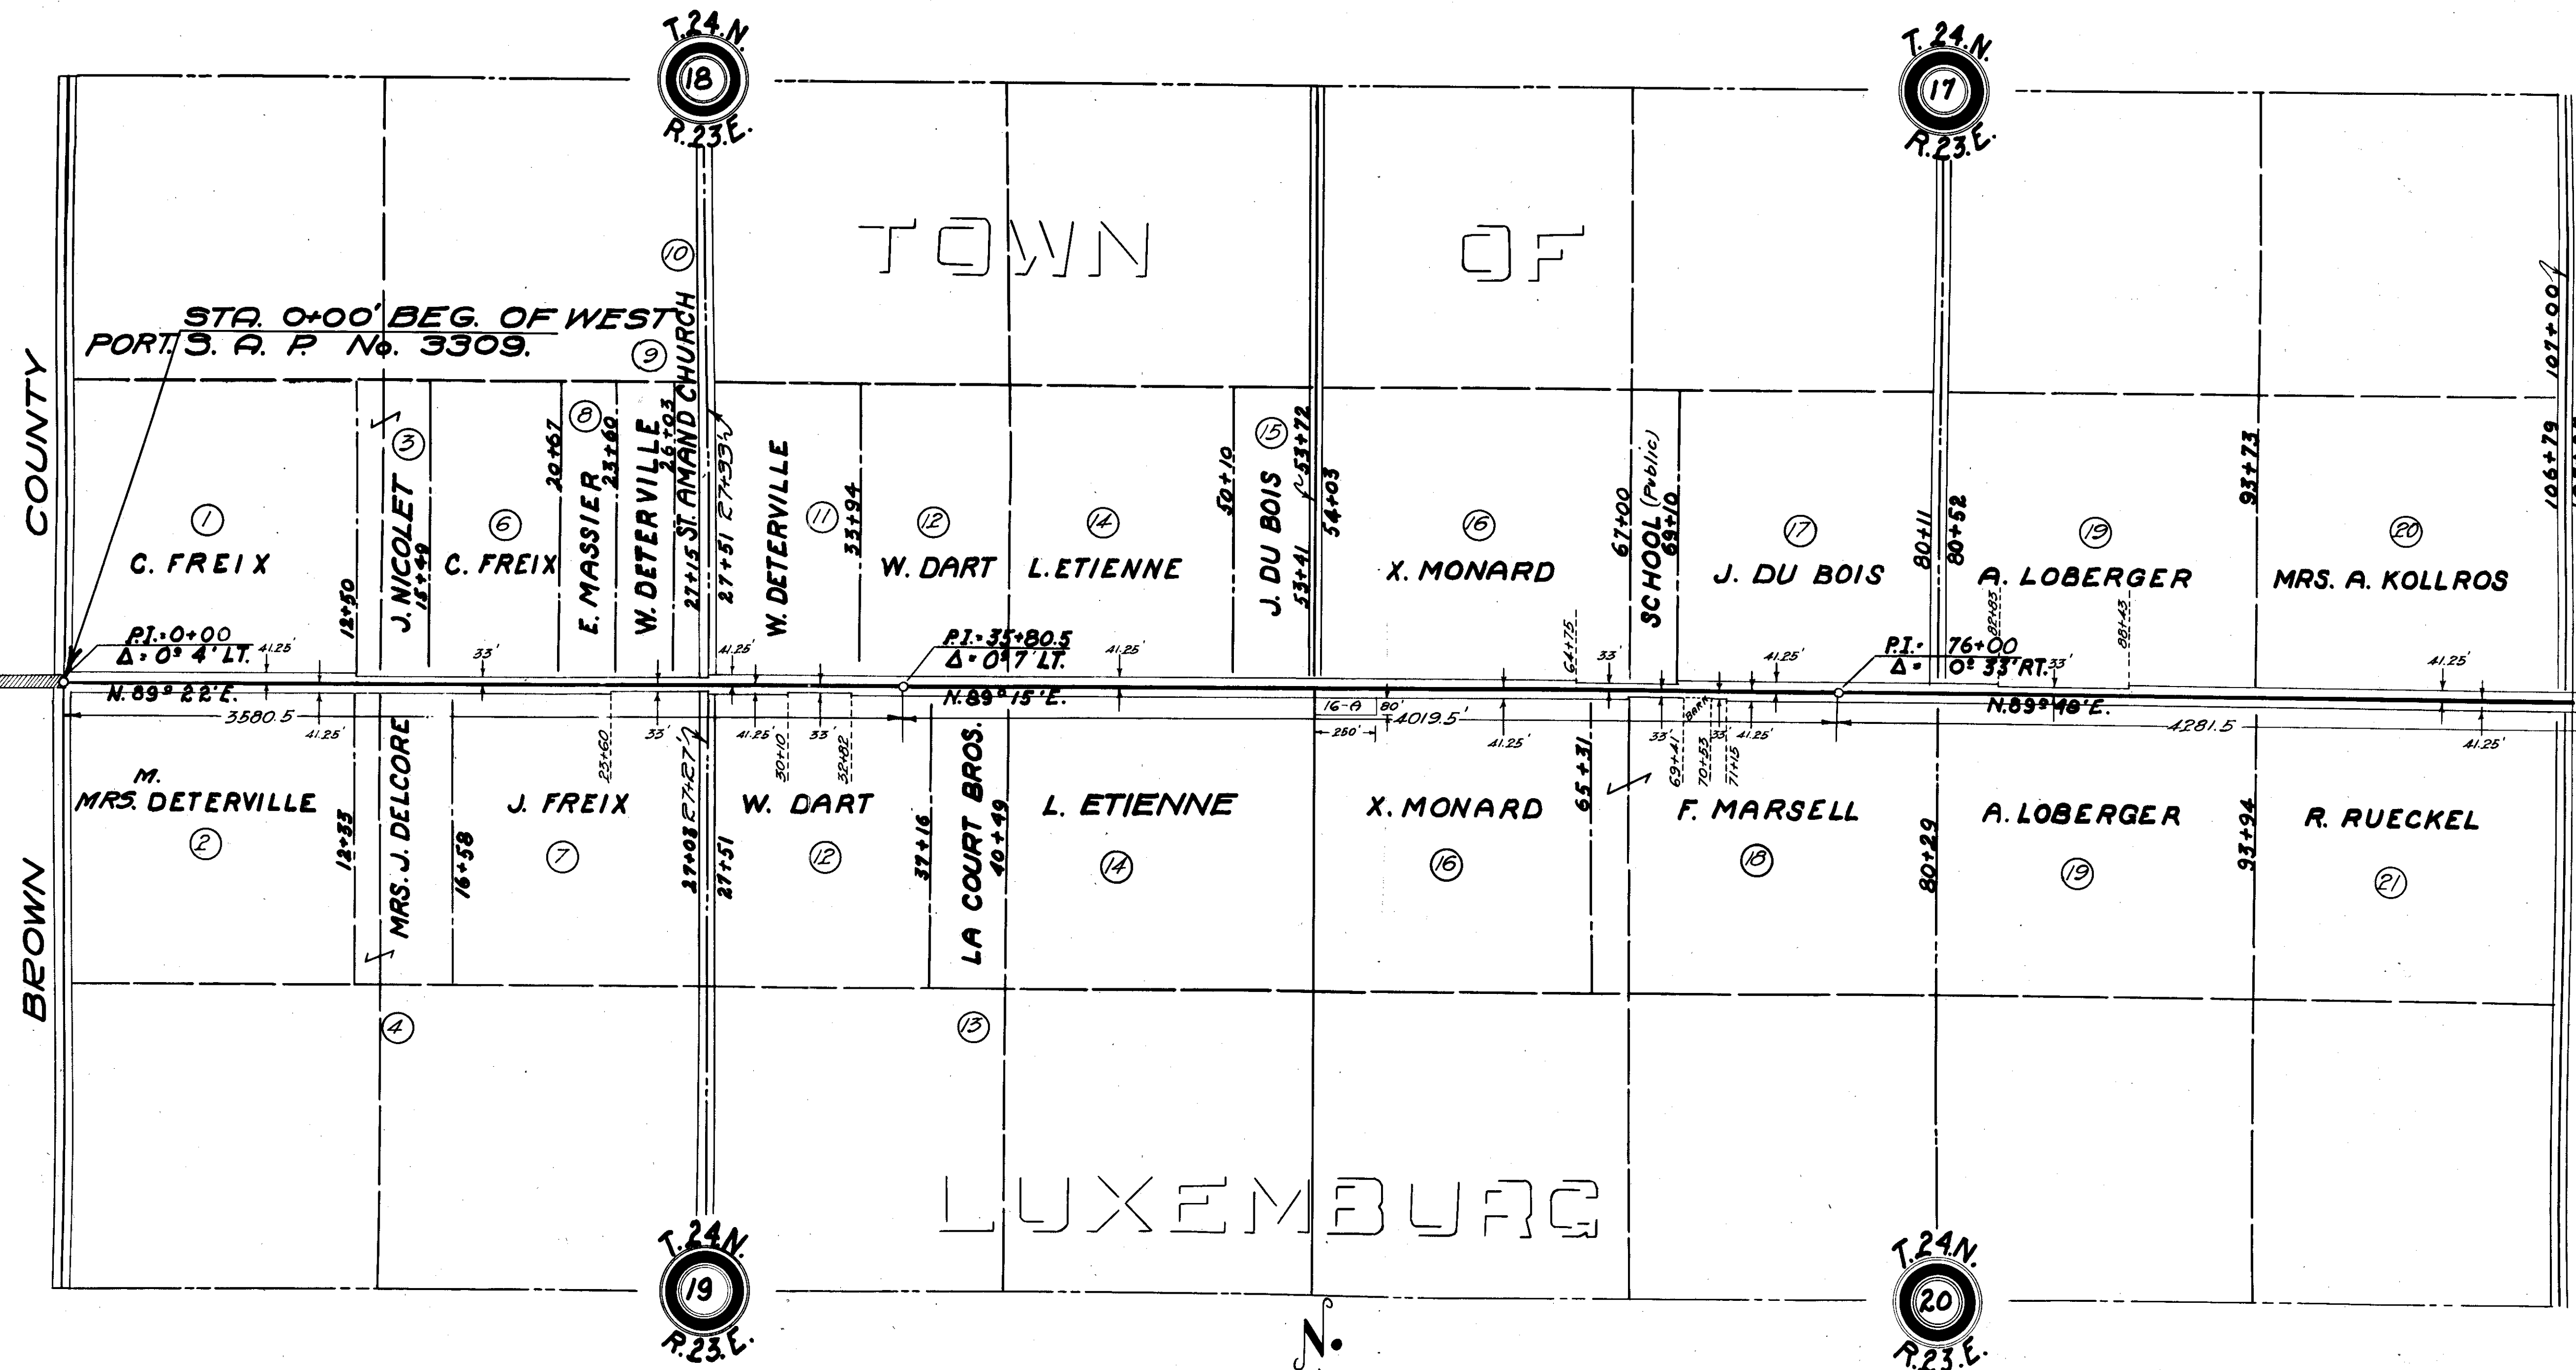


REVISED JUNE 1, 1931.
 PLAT OF RIGHT OF WAY REQUIRED
 STATE AID PROJECT NO. 3309
 WEST CO. LINE-RIO CREEK ROAD
 S.T.H.NO.54 KEWAUNEE COUNTY
 SCALE



FED. ROAD DIST. NO.	STATE	SCALE AID PROJ. NO.	SHEET NO.	TOTAL SHEETS
4	WIS.	3309	5	125


DIVISION JOB NO. 3309

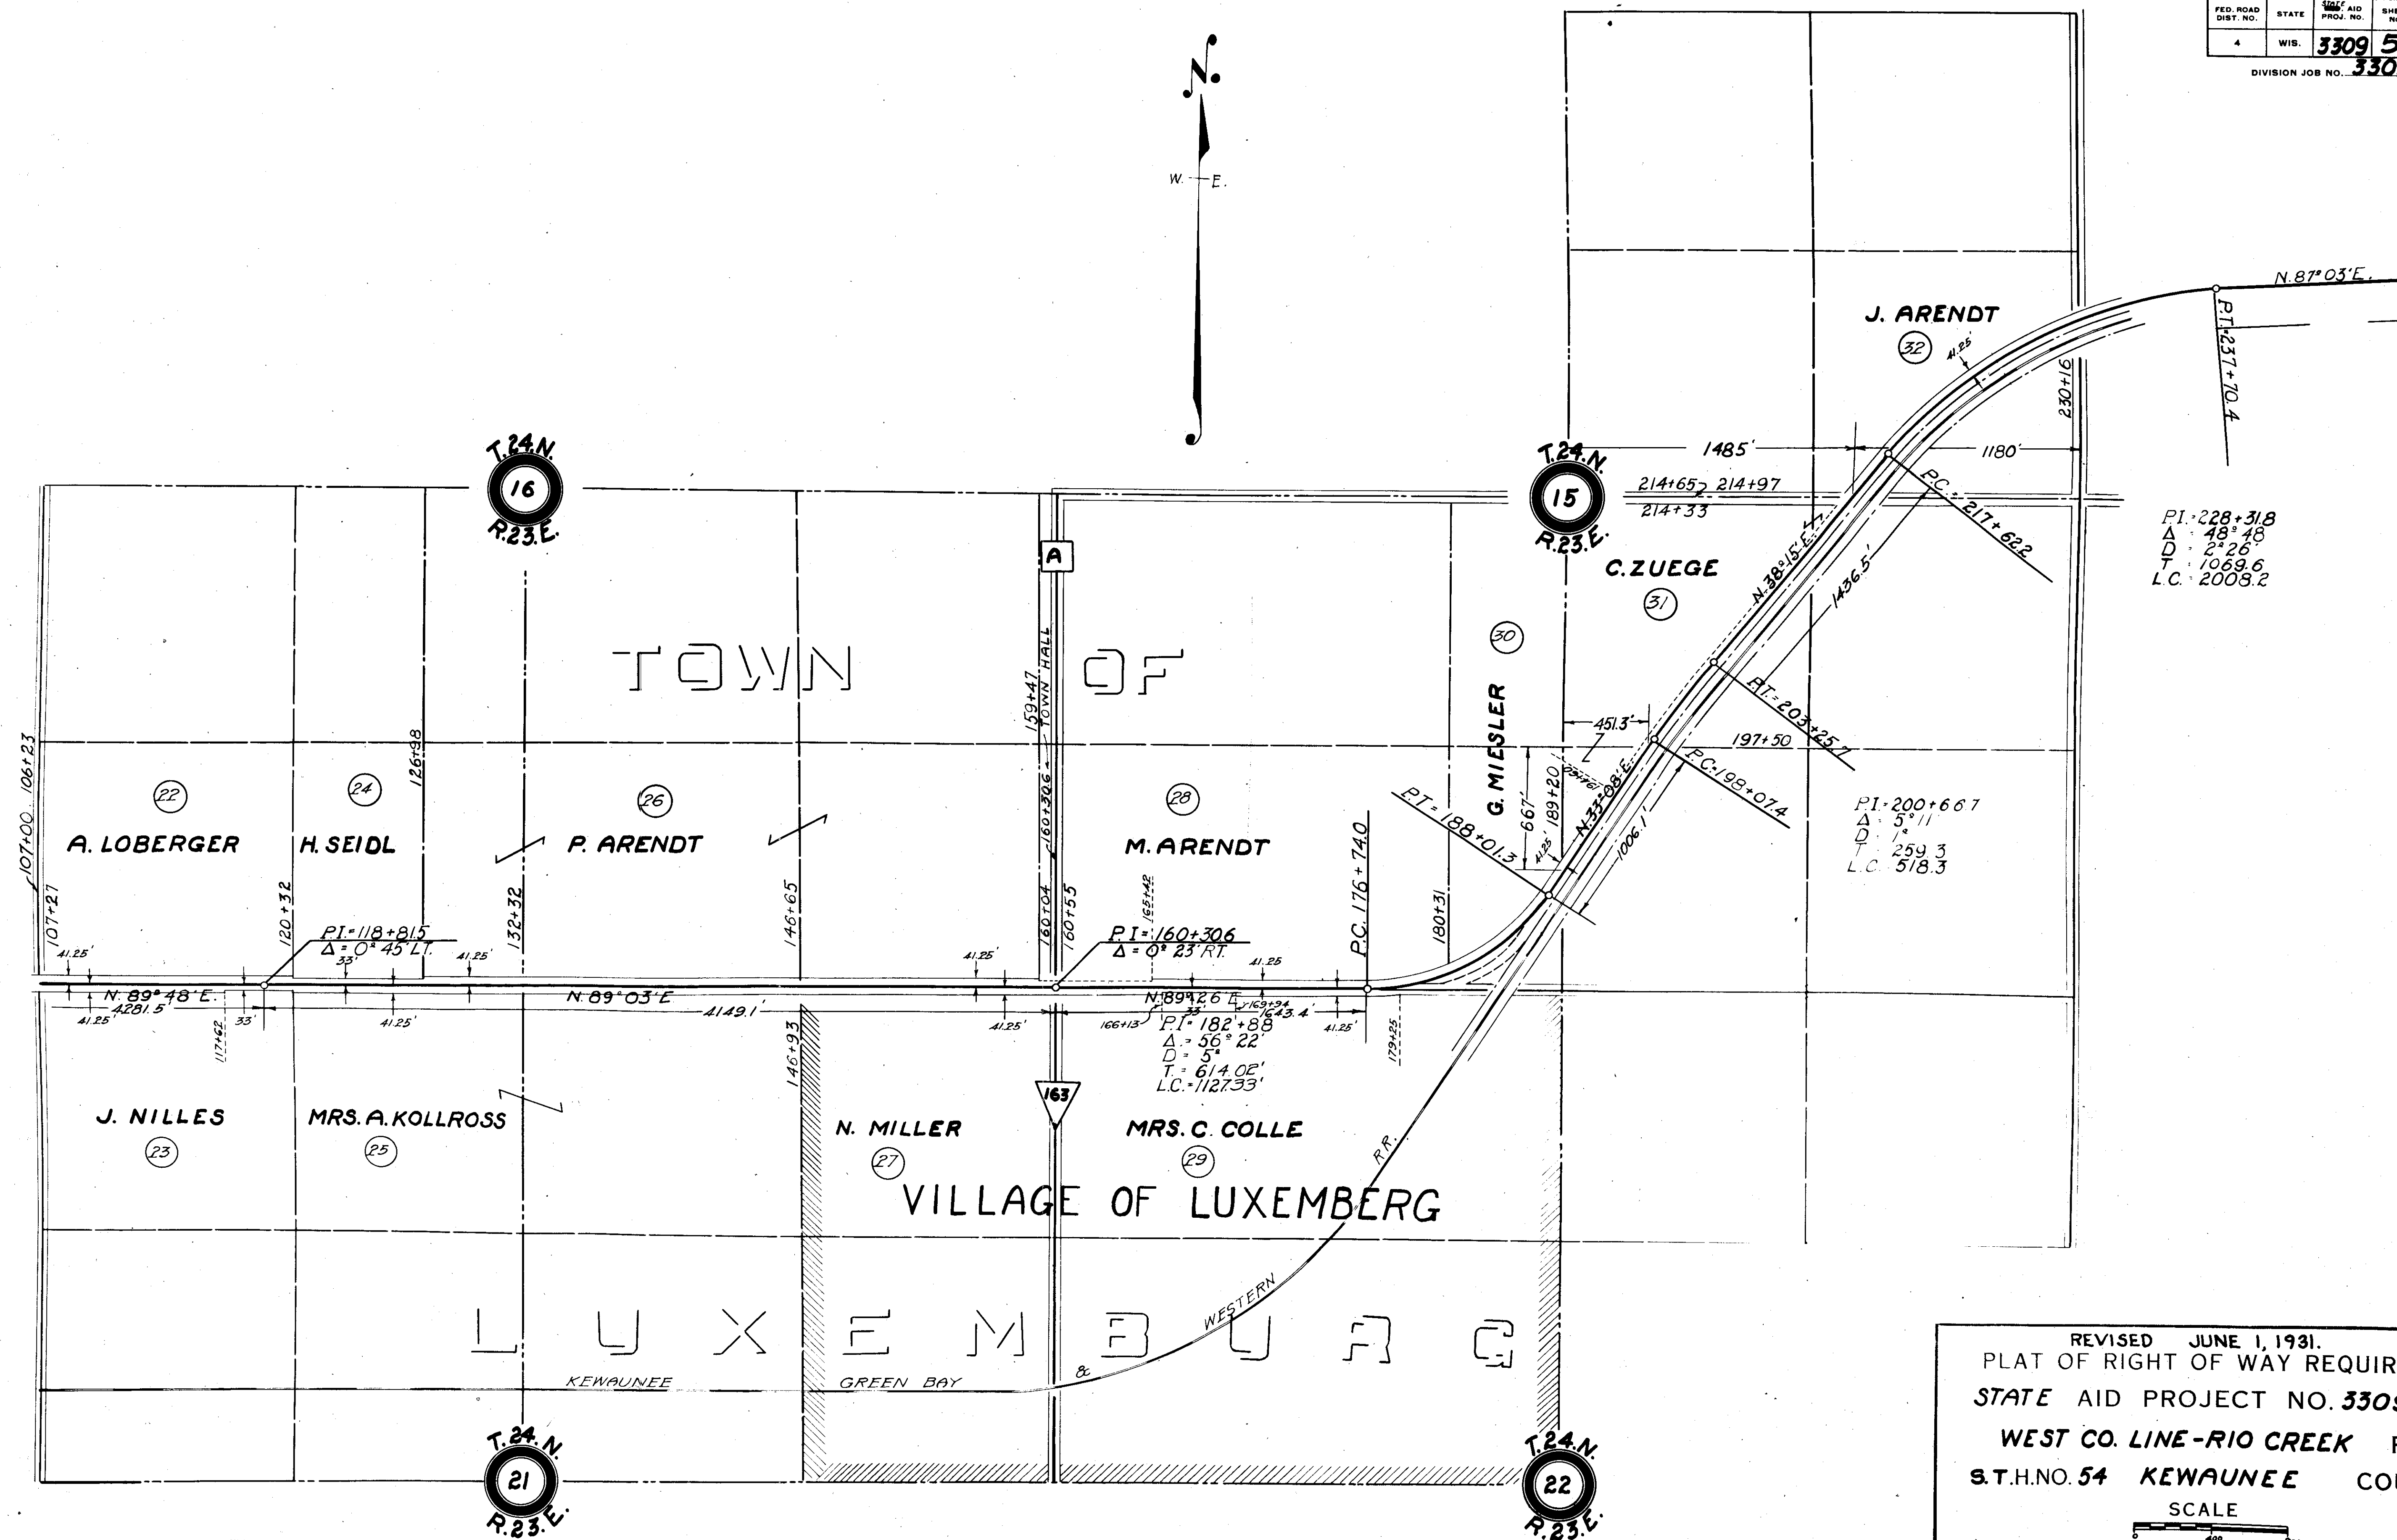

REVISED JUNE 1, 1931.
 PLAT OF RIGHT OF WAY REQUIRED
 STATE AID PROJECT NO. 3309
 WEST CO. LINE-RIO CREEK ROAD
 S.T.H. NO. 54 KEWAUNEE COUNTY
 SCALE

FED. ROAD DIST. NO.	STATE	SHEET NO.	TOTAL SHEETS
4	WIS.	3309 6	125

DIVISION JOB NO. 3309

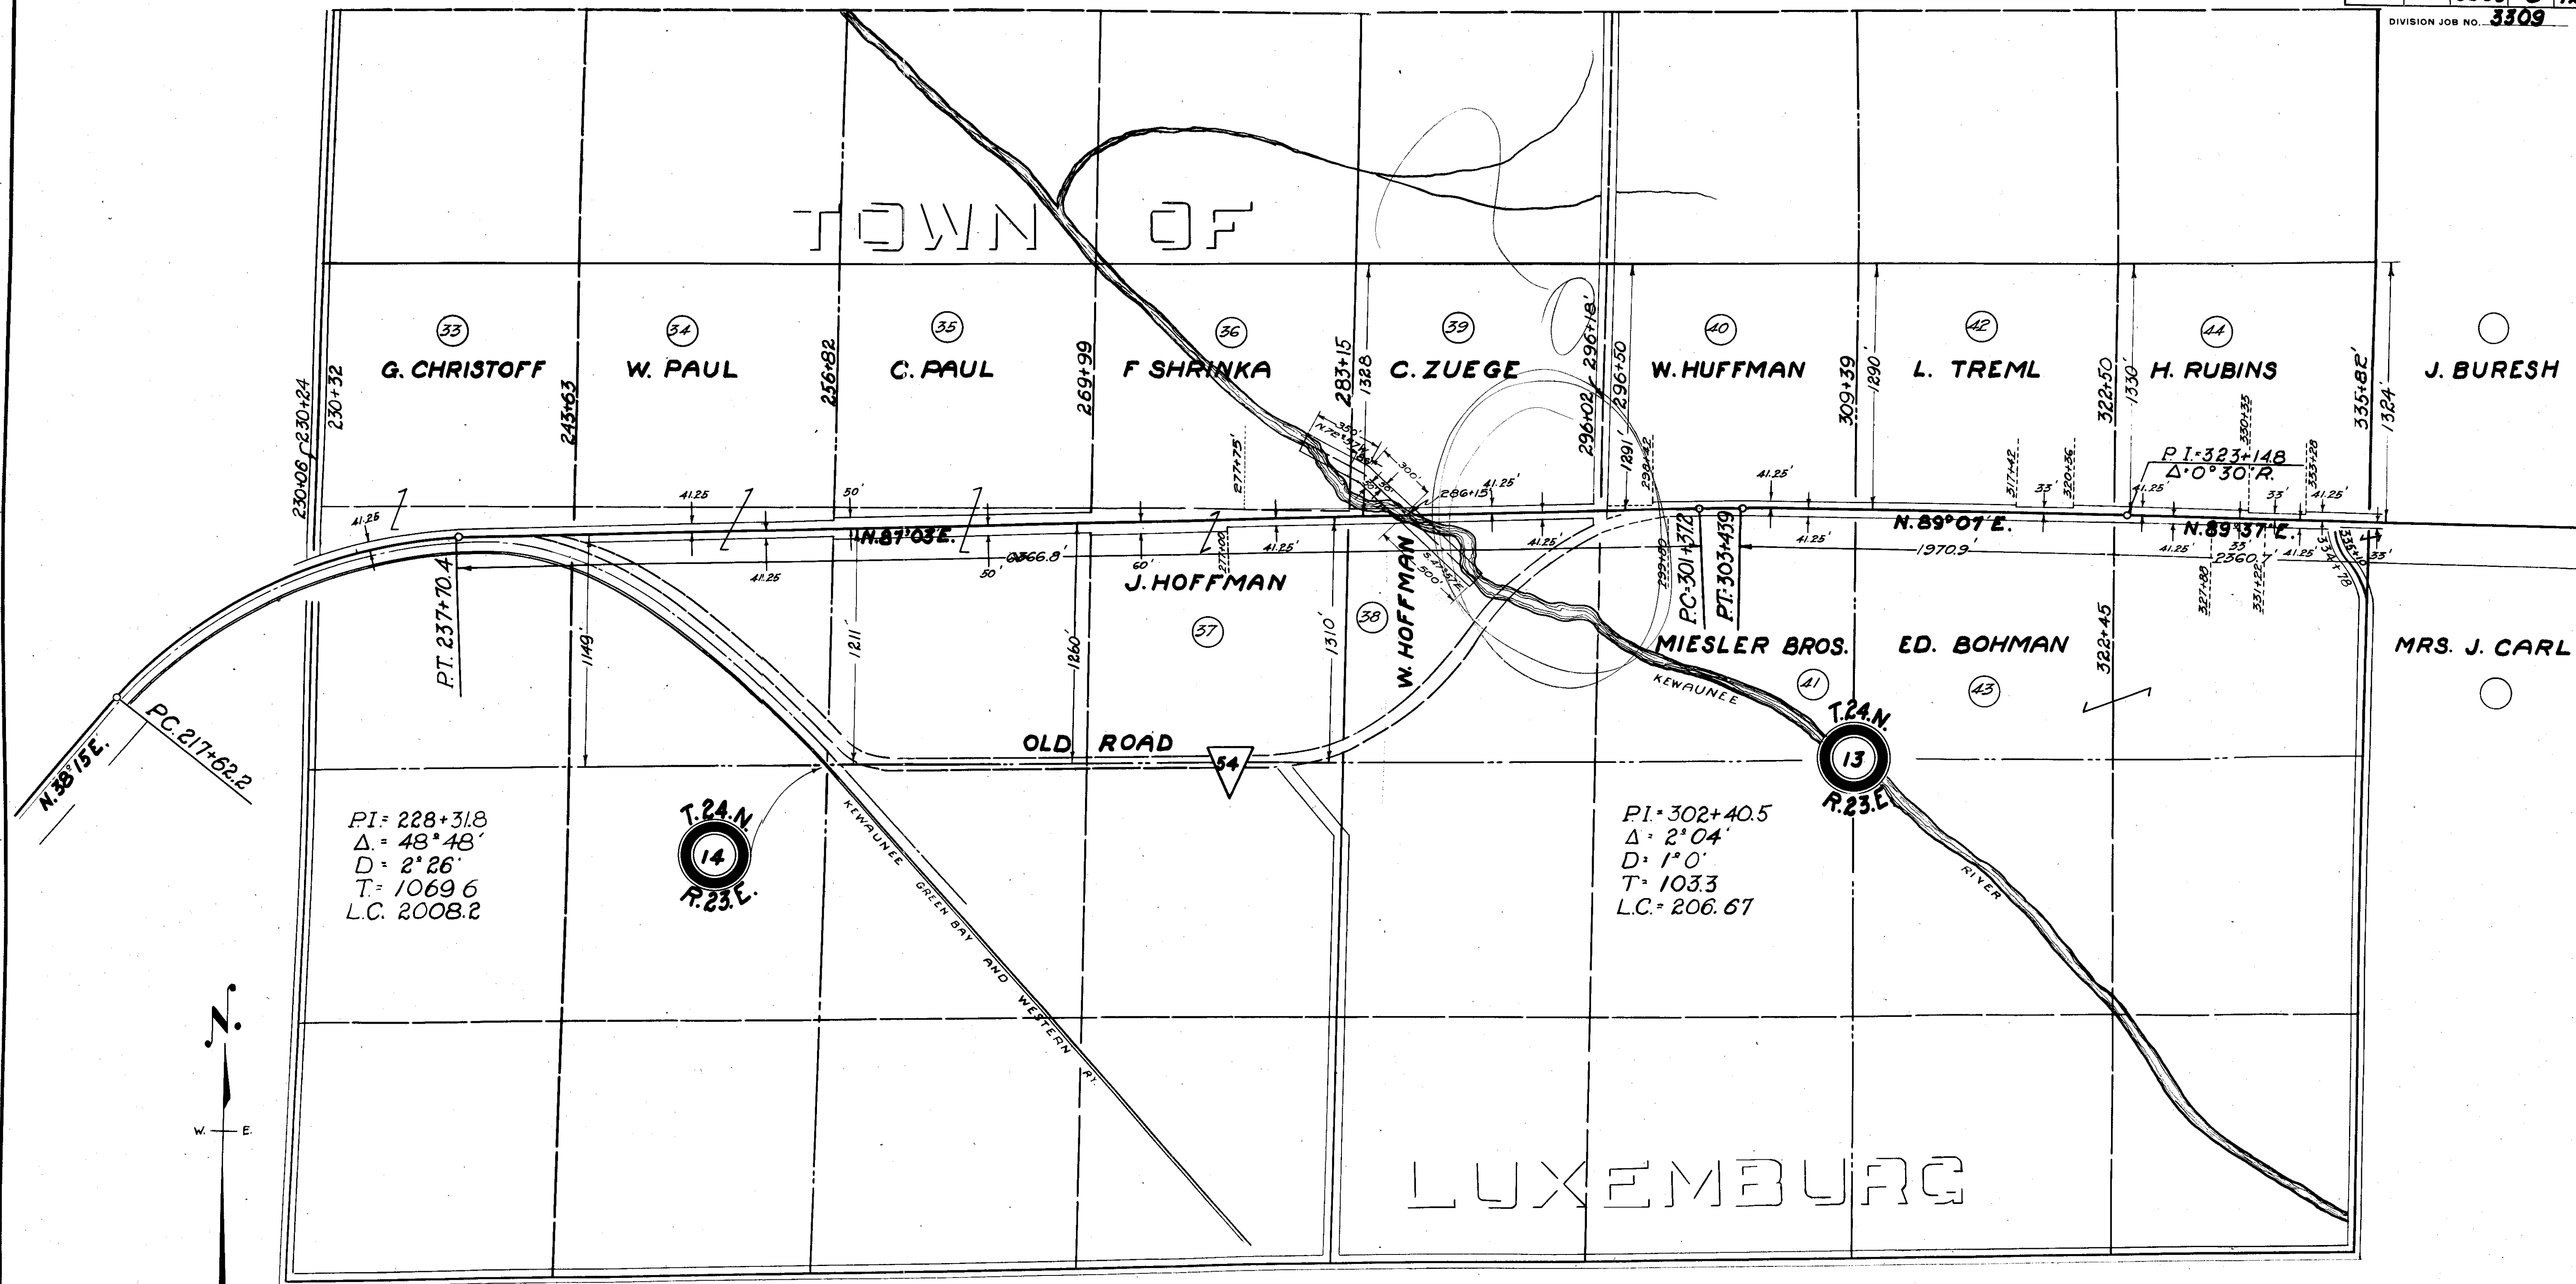

REVISED JUNE 1, 1931.
 PLAT OF RIGHT OF WAY REQUIRED
 STATE AID PROJECT NO. 3309
 WEST CO. LINE-RIO CREEK ROAD
 S.T. H.NO. 54 KEWAUNEE COUNTY
 SCALE



FED. ROAD DIST. NO.	STATE	STATE AID PROJ. NO.	SHEET NO.	TOTAL SHEETS
4	WIS.	3309	7	125
DIVISION JOB NO. 3309				

