
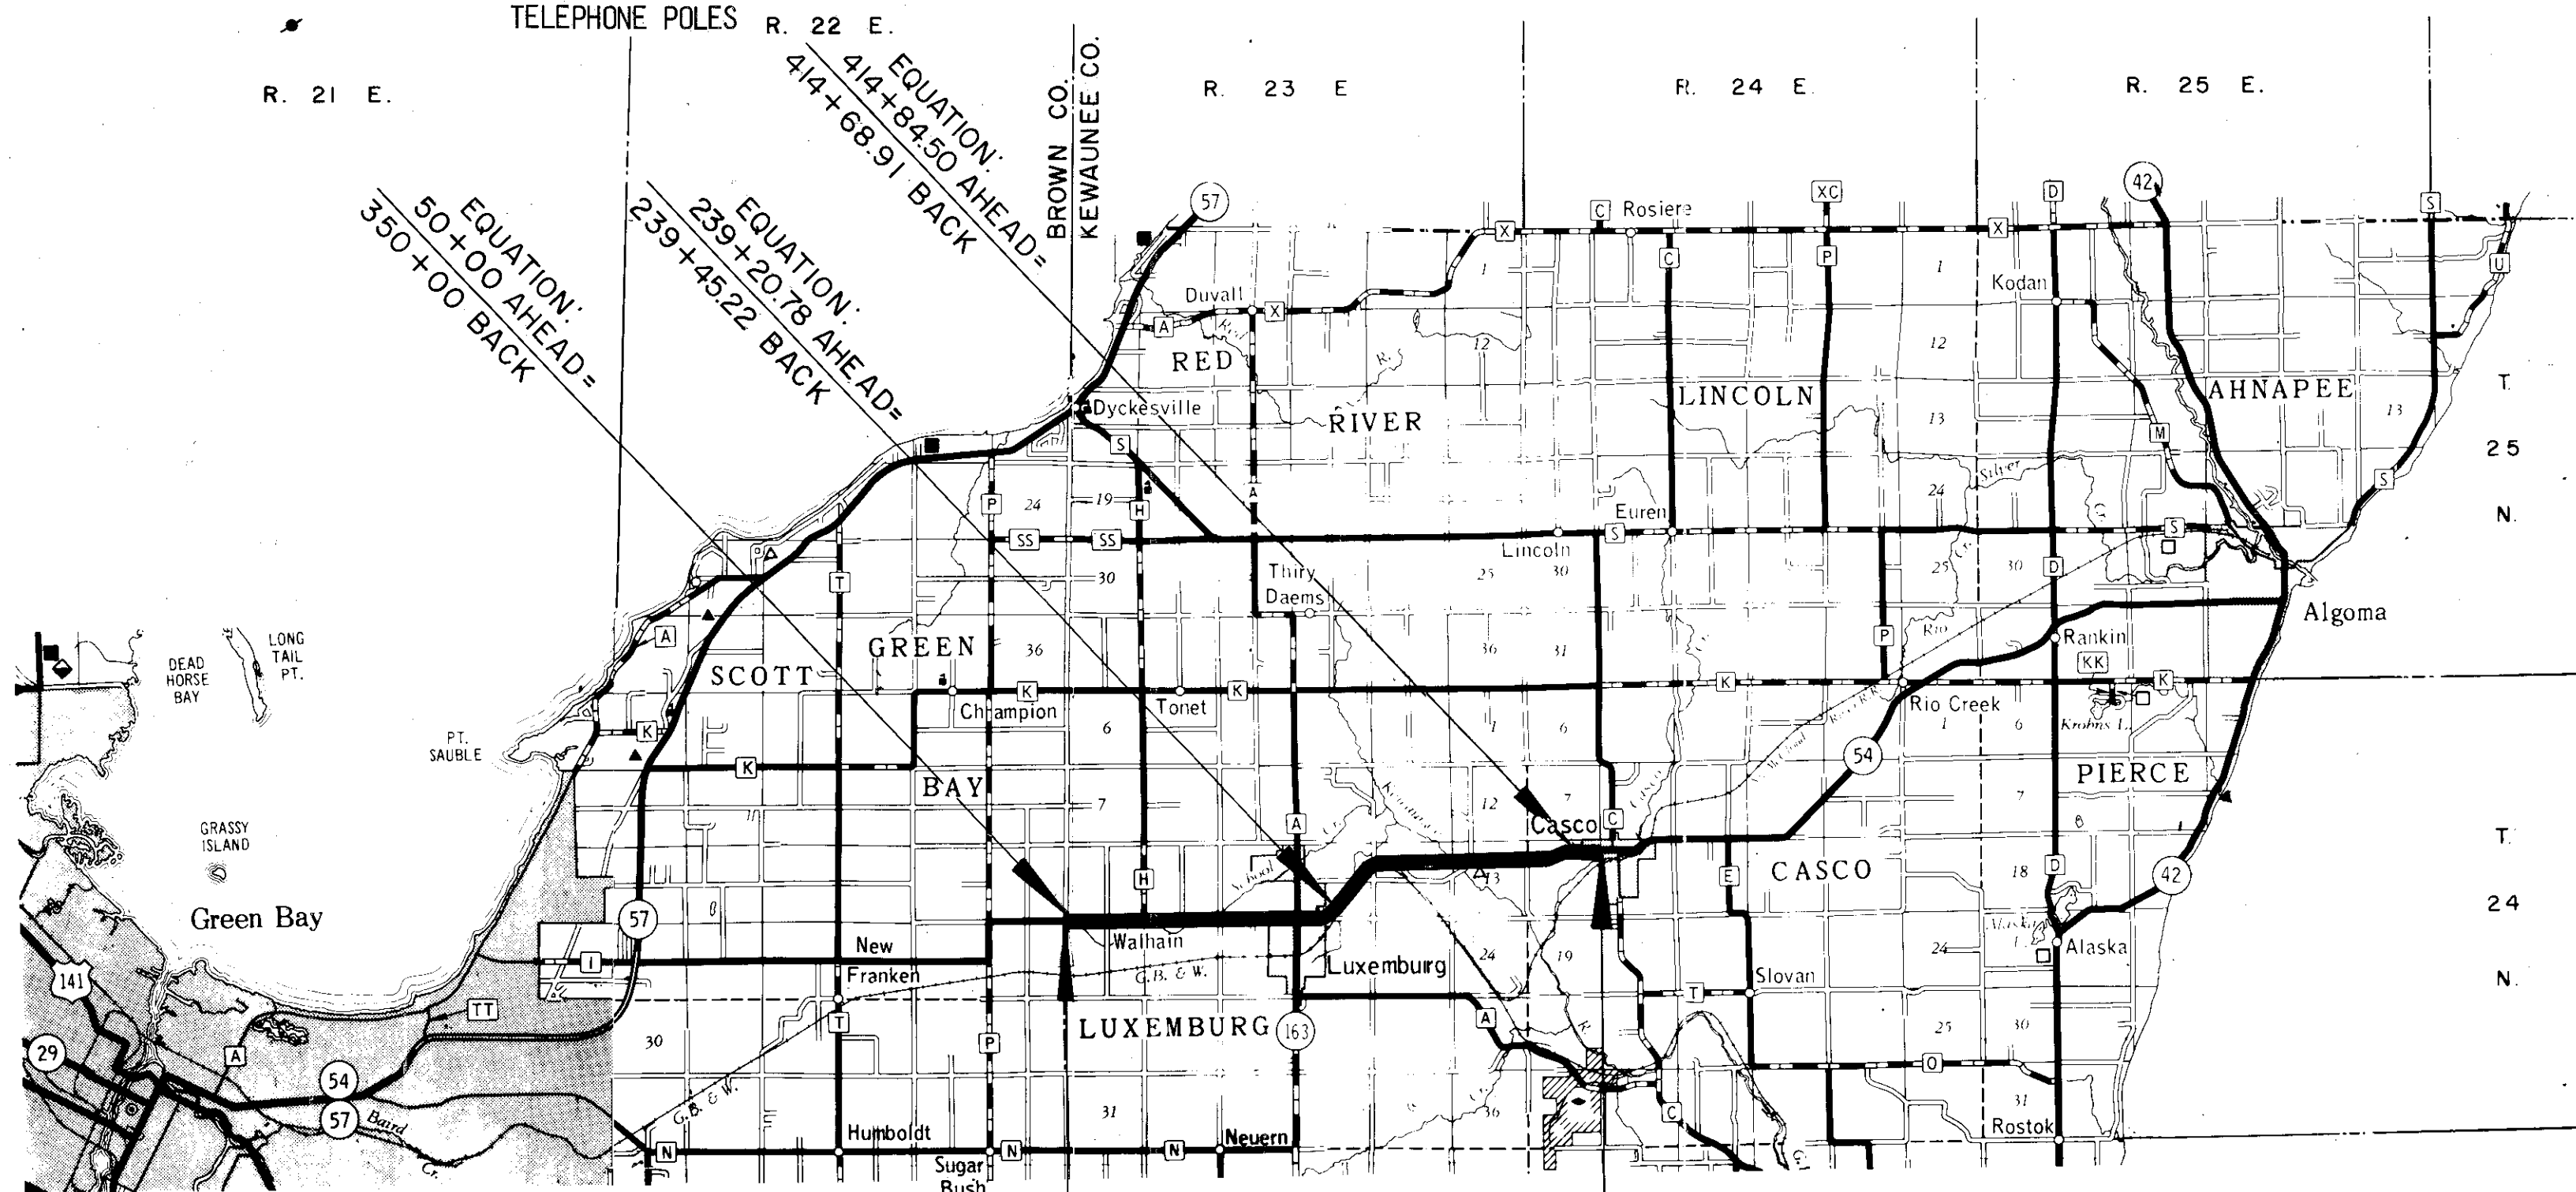


Conventional Signs and Abbreviations

AC.	ACRES	N.	NORTH
AC. REM.	ACRES REMAINING	NO.	NUMBER
AVE.	AVENUE	PED.	PEDESTAL
B.	BARN	PERM.	PERMANENT
BLDG.	BUILDING	P.L.	PROPERTY LINE
CONST.	CONSTRUCTION	R.	RANGE
CO.	COMPANY	RD.	ROAD
CORP.	CORPORATION	RR.	RAILROAD
D.	DEED	R/W	RIGHT OF WAY
E.	EAST	S.	SHED
ET. AL.	AND OTHERS	ST.	STREET
G.	GARAGE	T.	TOWN
GN	GRID NORTH	TAV.	TAVERN
H.	HOUSE	TEMP.	TEMPORARY
INC.	INCORPORATED	VOL.	VOLUME
L.C.	LENGTH OF CHORD	W.	WEST
L.C.B.	LENGTH OF CHORD BEARING	WIS.	WISCONSIN
L.H.E.	LIMITED HIGHWAY EASEMENT		NO ACCESS (ACQUISITION)
▲	POWER POLES		
◆	TELEPHONE POLES		

GN

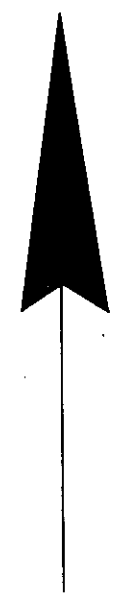


BEGIN RELOCATION ORDER

PROJECT 4130 I 22 / F044(8)
STATION 349 + 95.00
0.43 FOOT NORTH OF AND 0.01 FOOT WEST
OF THE SOUTHWEST CORNER OF SECTION 18,
TOWNSHIP 24 NORTH, RANGE 23 EAST.
N. 267,604.372
E. 2,582,697.197

END RELOCATION ORDER

PROJECT 4130 I 22 / F044(8)
STATION 437 + 32.52
690.92 FEET SOUTH OF AND 18.77 FEET EAST
OF THE NORTHEAST CORNER OF SECTION 18,
TOWNSHIP 24 NORTH, RANGE 24 EAST.
N. 273,158.970
E. 2,619,560.396

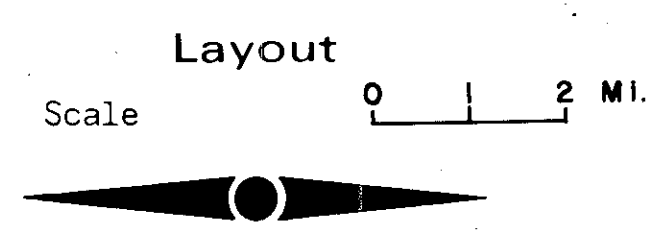


ALL COORDINATES SHOWN ON THIS PLAN ARE REFERENCED
TO THE WISCONSIN COORDINATE SYSTEM CENTRAL ZONE.

R/W PROJECT NUMBER	4130 I 22	SHEET NUMBER	4.0	TOTAL SHEETS	
FEDERAL PROJECT NUMBER	F 044(8)	PLAT OF RIGHT OF WAY REQUIRED FOR 4130 I 01			
S.T.H. 57 - ALGOMA ROAD (WEST COUNTY LINE - CASCO)					
S.T.H. 54 KEWAUNEE COUNTY					
CONSTRUCTION PROJECT NUMBER					

PARCEL NUMBER	SHEET NUMBER	OWNER	PARCEL NUMBER	SHEET NUMBER	OWNER	PARCEL NUMBER	SHEET NUMBER	OWNER
1	4.5	LARRY H.DAX	61	4.19	RAYMOND MICHALSKI			
2	4.5	ALVIN LINZMEIER	62	4.19	ALVIN L. PERONTO			
3	4.5-4.11, 4.17,4.20	GENERAL TELEPHONE CO. OF WIS.	63	4.20	JAMES TLACHAC			
4	4.5	WIS. TELEPHONE CO.	64	4.20	KEWAUNEE COUNTY			
5	4.5	GERALD J. CRAVILLION	65	4.20	ROBERT J. WEIDNER			
6	4.5	EMANUEL J. WERY	66	4.20	GAYLORD JOSEPH JADIN			
7	4.5	MURIEL C. CHARLES & HAROLD J. PAUL	67	4.20	GORDON E. SCHAEFER			
8	4.5	FELIX J. WERY	68	4.21&4.22	ANITA B. BONCHER			
9	4.5	CAROL J. GREATENS	69	4.21	DONALD P. SPITZER			
10	4.5&4.6	ST. AMAND CONGREGATION OF WALHAN	70	4.21	RAYMOND J. HEIM, JR.			
11	4.6	ANNA DETERVILLE	71	4.21&4.22	CASCO TELEPHONE CO.			
12	4.6	WILBERT DART	72	4.22	JANE H. RIES			
13	4.6	DOROTHY LARDINOIS	73	4.22	JON C. KOSEK			
14	4.6	EARL J. DEVILLERS	74					
15	4.7	ROBERT J. DAUL	75	4.22	MARY A. HALL M.D.			
16	4.7&4.8	BERNARD A. LE ROY	76	4.22	FRANCES ANNETTE HALL			
17	4.7	EARL J. DEVILLERS	77	4.22	PETER BARBER			
18	4.7	GLENN B. LE ROY	78	4.22	VIOLA BLOCK			
19	4.7	MYRON R. MASSART	79	4.22	RUTH W. & THOMAS E. DRURY			
20	4.8	JOHN ROORIAN	80	4.22	MARCIE E. LE LOU			
21	4.8	HUBERT H. JAUQUET	81	4.22&4.23	FRANK J. HALADA			
22	4.8	BERNARD A. LE ROY	82	4.23	NORBERT DHUEY			
23	4.8	RAYMOND J. MERTENS	83	4.5	LARRY A. DEJARDIN & RICHARD M. VANDEN HEUVEL			
24	4.8	JOSEPH J. DERENNE	84	4.8	JUNE NELSON			
25	4.8	HAROLD F. KOENIG	85	4.23	ANTHONY M. GOTSTEIN			
26	4.8	CLARENCE A. REINCE	86	4.23	JOE H. DAX, SR.			
27	4.8	GERALD & BRUCE QUISTORFF	87	4.9	NORMAN M. VAN DRISSE			
28	4.9	JAMES THEYS	88	4.11	WAYNE HERMANS			
29	4.9	MICHAEL C. ZELLNER						
30	4.9	NORMAN M. VAN DRISSE						
31	4.9	THOMAS MELCHIOR						
32	4.10&4.11	PAUL ARENDT						
33	4.10	PHYLLIS RETZLAFF						
34	4.10	JOHN J. SCHWAB						
35	4.10	ADRIAN C. MONFILS						
36	4.10	ROBERT P. JOSSART						
37	4.10, 4.13, 4.14, 4.19, 4.22	WIS. PUBLIC SERVICE CORP.						
38	4.11	VILLAGE OF LUXEMBURG						
39	4.11	LEO SALMON						
40	4.11	NORTHEASTERN WIS. PLASTICS CORP.						
41	4.12	MATTHEW ARENDT						
42	4.12	TOWN OF LUXEMBURG						
43	4.12	JOHN R. KOLLER						
44	4.13	ELMER VANDRISSE						
45	4.13	MICHAEL & RALPH KLINE						
46	4.13	LUXEMBURG UNION HIGH SCHOOL DIST. NO. 1						
47	4.14	LEONARD A. SEIDL						
48								
49	4.14	CLETUS B. SEIDL						
50	4.14	FOREST CONSTRUCTION CO., INC.						
51	4.14&4.15	VILLAGE OF LUXEMBURG						
52	4.15	WARREN MIESLER						
53	4.15	JAMES N. MILLER						
54	4.15-4.18	GREEN BAY & WESTERN RR.						
55	4.17	HAROLD ARENDT						
56	4.18	ELMER CHRISTOFF						
57	4.18	ED GERSEK, INC.						
58	4.18	GORDON E. SCHAEFER						
59	4.19	JOSEPH PAUL						
60	4.19&4.20	LUXEMBURG SPORTSMANS CLUB, INC.						

REVISION DATE	STATE OF WISCONSIN DEPARTMENT OF TRANSPORTATION
9 - 4 - 79	
12 - 19 - 79	Approved
12 - 3 - 80	Date 6/28/79 C. A. Ryan District Transportation Director
	Approved
	Date 7/5/79 B. J. Ryan Director, Bureau of Real Estate
	U.S. DEPARTMENT OF TRANSPORTATION FEDERAL HIGHWAY ADMINISTRATION REGION 5 WISCONSIN DIVISION
	Approved
	Date _____ Division Administrator

REVISION DATE	R/W PROJECT NUMBER	SHEET NUMBER
9-4-79	4130 1 22	4.2
12-19-79	FEDERAL PROJECT NUMBER F 044 (8)	
12-3-80	N.C.	
PLAT OF RIGHT OF WAY REQUIRED FOR 4130 1 01 S.T.H. 57 - ALGOMA ROAD (WEST COUNTY LINE - CASCO) S.T.H. 54 KEWAUNEE COUNTY DATE NOT TO SCALE 6-28-79 CONSTRUCTION PROJECT NUMBER		

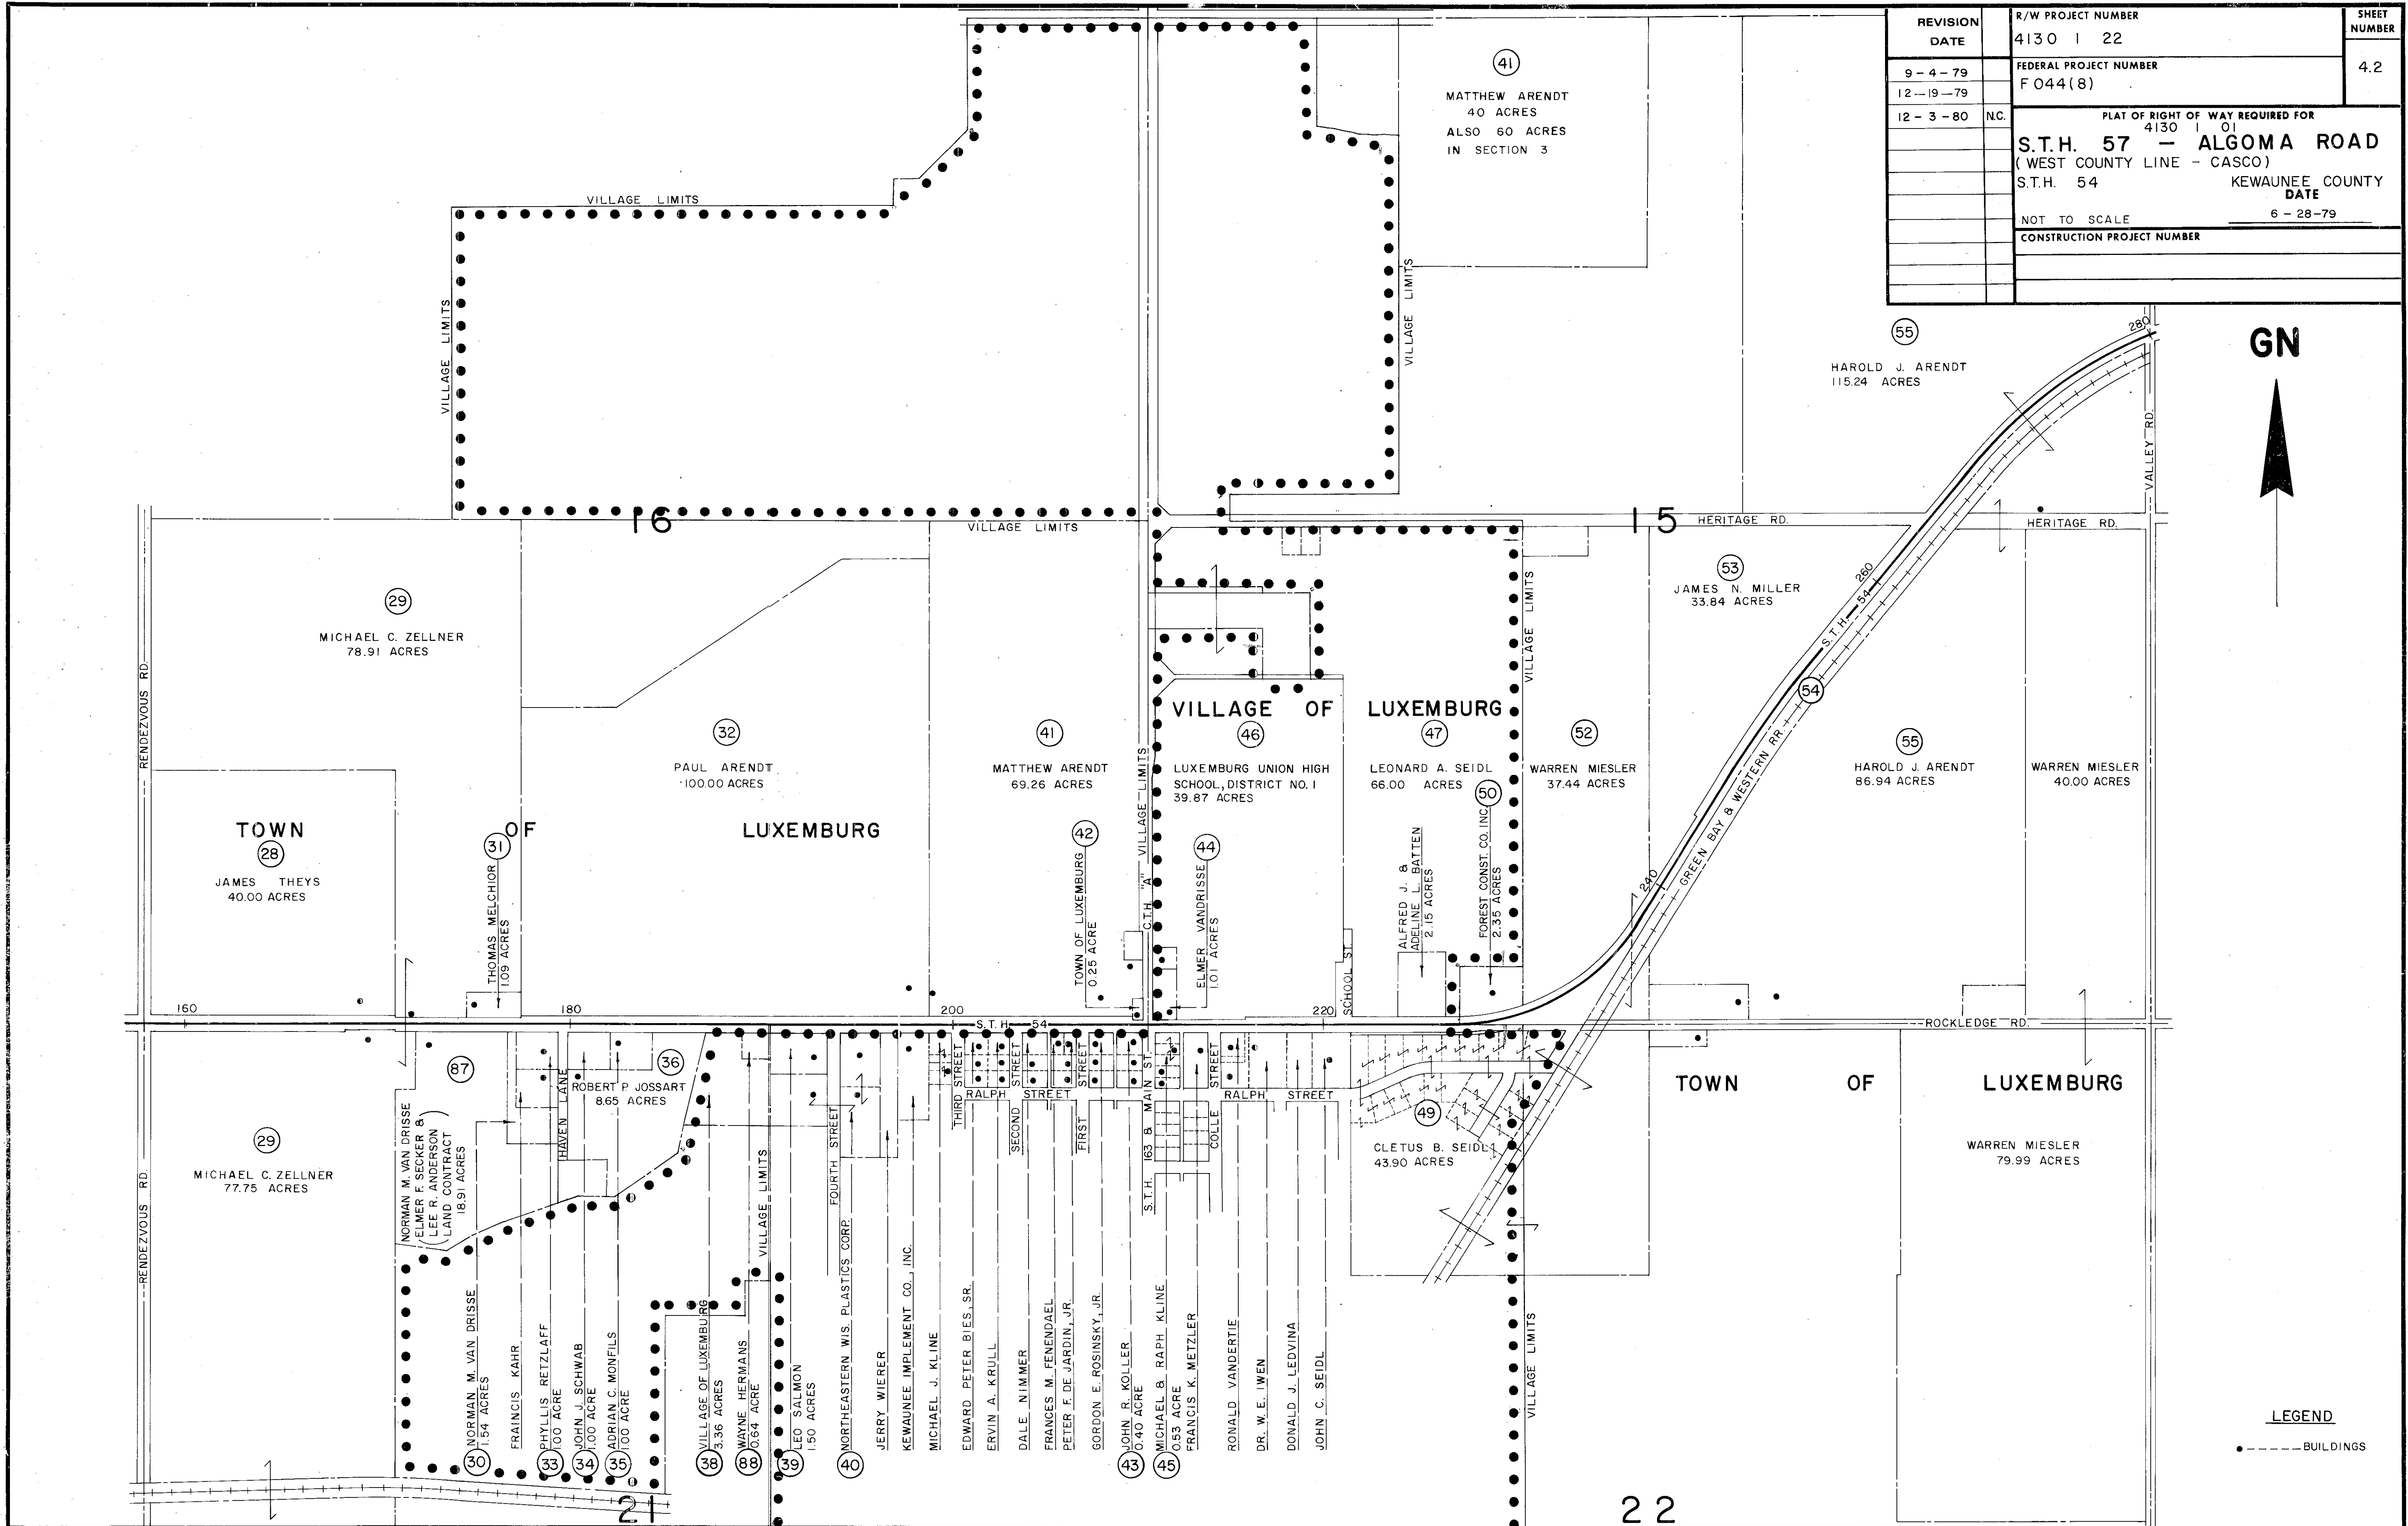

SCHEDULE OF LANDS & INTERESTS REQUIRED


* TO BE ACQUIRED IN THE NAME OF THE STATE OF WISCONSIN.

PARCEL NUMBER	SHEET NUMBER	OWNER	INTEREST REQUIRED	L.H.E.	CONST. PERMIT	ACRES REQUIRED	TOTAL REMAINING ACRES	OPERATIONS PROJECT I.D.
3	4.9	GENERAL TELEPHONE CO. OF WIS.	RELEASE OF RIGHTS	—	—	—	—	4130 1 22
28	4.9	JAMES THEYS	FEE	—	—	0.12	1.31	4130 1 22
29	4.9	MICHAEL C. ZELLNER	FEE & CONST. PERMIT	—	0.02	0.16	1.65	4130 1 22
30	4.9	NORMAN M. VAN DRISSE	FEE	—	—	0.01	1.53	4130 1 22
31	4.9	THOMAS MELCHIOR	FEE	—	—	0.11	0.22	4130 1 22
87	4.9	NORMAN M. VAN DRISSE	FEE	—	—	0.11	0.11	4130 1 22

BEARING ORIENTATION AND GRID CONVERSION

COORDINATES AND RIGHT OF WAY PLAT BEARINGS ARE ORIENTED TO THE WISCONSIN COORDINATE SYSTEM WITH 0 DEGREES, 0 MINUTES, 0 SECONDS BEING GRID NORTH. THE DIFFERENCE BETWEEN PROJECT PLAT BEARINGS REPRESENT PLANE ANGLES IN DEGREES, MINUTES AND SECONDS TO THE NEAREST SECOND. R/W PLAT DISTANCES ARE GROUND LENGTHS UNLESS OTHERWISE NOTED AND MAY BE CONVERTED TO GRID LENGTHS BY MULTIPLYING PLAT DISTANCES BY .999921

REVISION DATE	R/W PROJECT NUMBER	SHEET NUMBER
9-4-79	4130 1 22	4.9
12-19-79	FEDERAL PROJECT NUMBER	
12-3-80	F 044(8)	
	PLAT OF RIGHT OF WAY REQUIRED FOR	
	S.T.H. 57 - ALGOMA ROAD	
	(WEST COUNTY LINE - CASCO)	
	S.T.H. 54 KEWAUNEE COUNTY	
	SCALE 200 FT.	DATE 6-28-79
	CONSTRUCTION PROJECT NUMBER	

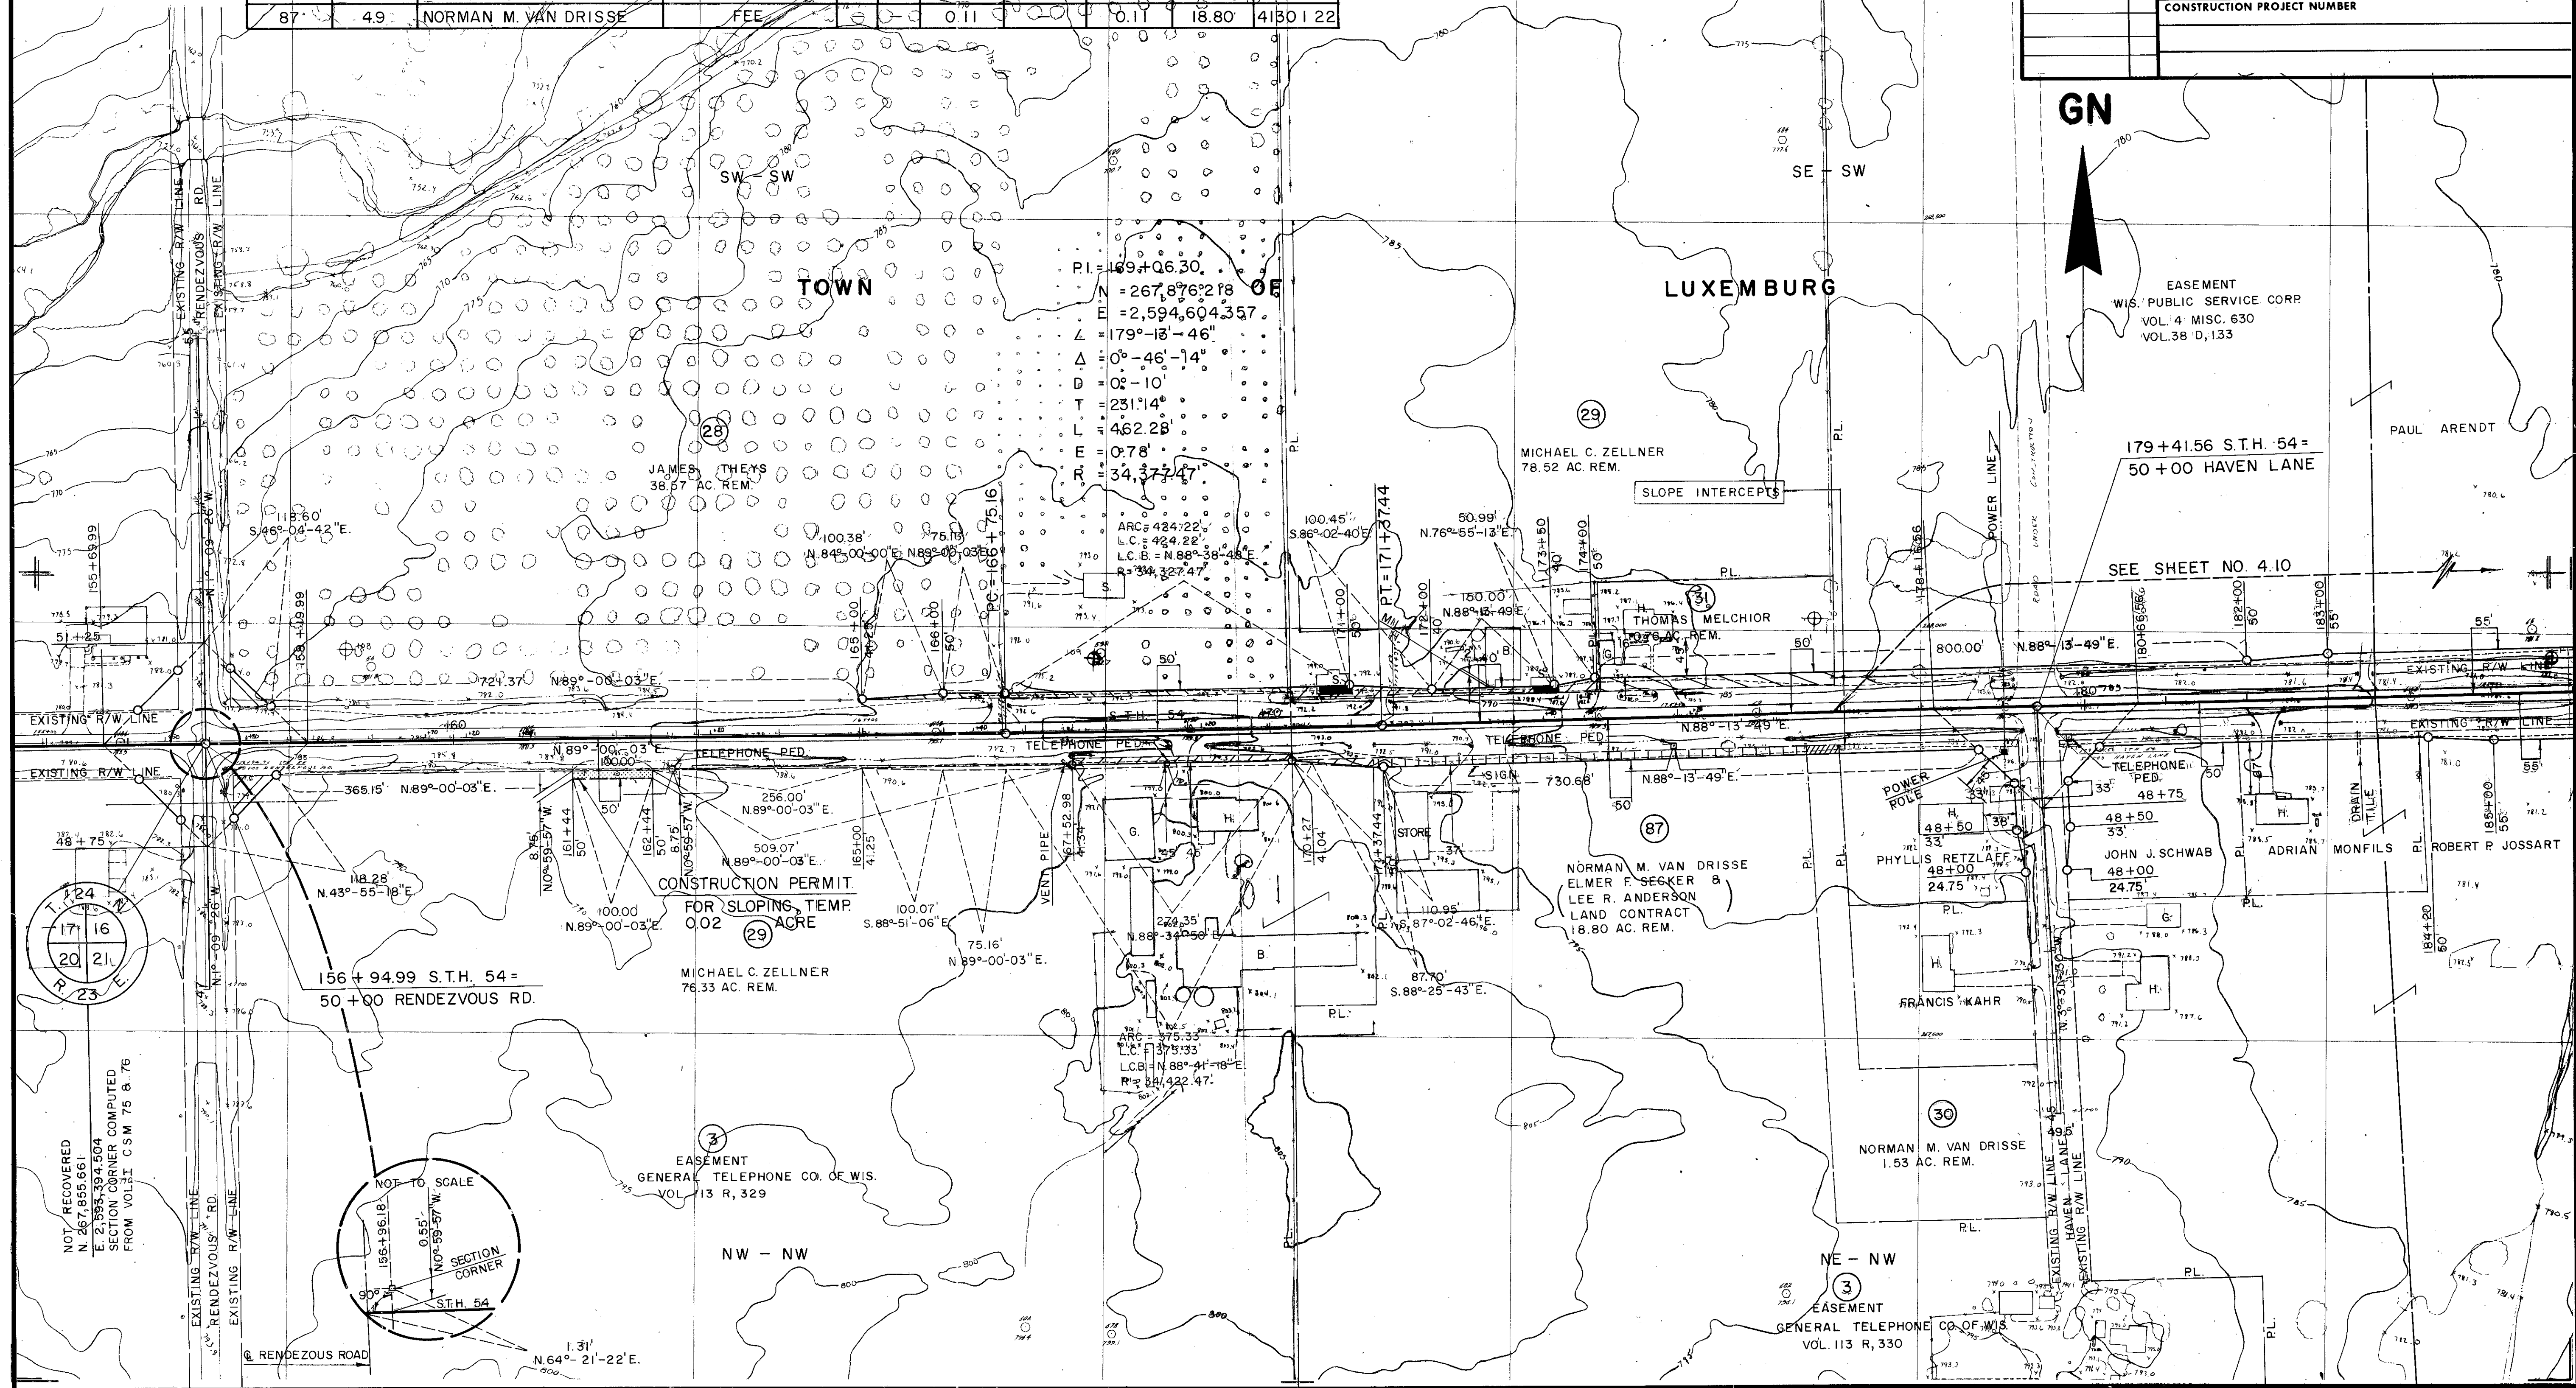

SCHEDULE OF LANDS & INTERESTS REQUIRED


* TO BE ACQUIRED IN THE NAME OF THE STATE OF WISCONSIN.

PARCEL NUMBER	SHEET NUMBER	OWNER	INTEREST REQUIRED	L.H.E.	CONST. PERMIT	ACRES REQUIRED			TOTAL REMAINING ACRES	OPERATIONS PROJECT I.D.
						NEW R/W REQUIRED	EXISTING R/W	TOTAL R/W REQUIRED		
* 3	4.10	GENERAL TELEPHONE CO. OF WIS.	RELEASE OF RIGHTS	—	—	—	—	—	—	4130 1 42
32	4.10 & 4.11	PAUL ARENDT	FEE & L.H.E.	0.33	—	0.51	2.05	2.56	97.44	4130 1 22
33	4.10	PHYLLIS RETZLAFF	FEE	—	—	0.09	—	0.09	0.91	4130 1 22
34	4.10	JOHN J. SCHWAB	FEE	—	—	0.09	—	0.09	0.91	4130 1 22
35	4.10	ADRIAN C. MONFILS	FEE	—	—	0.04	—	0.04	0.96	4130 1 22
36	4.10	ROBERT P. JOSSART	FEE & L.H.E.	0.22	—	0.09	0.27	0.36	8.29	4130 1 22
* 37	4.10, 4.13, 4.14, 4.19-4.22	WIS. PUBLIC SERVICE CORP.	RELEASE OF RIGHTS	—	—	—	—	—	—	4130 1 42

BEARING ORIENTATION AND GRID CONVERSION

COORDINATES AND RIGHT OF WAY PLAT BEARINGS ARE ORIENTED TO THE WISCONSIN COORDINATE SYSTEM WITH 0 DEGREES, 0 MINUTES, 0 SECONDS BEING GRID NORTH. THE DIFFERENCE BETWEEN PROJECT PLAT BEARINGS REPRESENT PLAT ANGLES IN DEGREES, MINUTES AND SECONDS TO THE NEAREST SECOND. R/W PLAT DISTANCES ARE GROUND LENGTHS UNLESS OTHERWISE NOTED AND MAY BE CONVERTED TO GRID LENGTHS BY MULTIPLYING PLAT DISTANCES BY .999921.

REVISION DATE	R/W PROJECT NUMBER	STREET NUMBER
9-4-79	4130-1-22	4.10
12-19-79	FEDERAL PROJECT NUMBER F 044(8)	
12-3-80	NC	
PLAT OF RIGHT OF WAY REQUIRED FOR S.T.H. 57 - ALGOMA ROAD (WEST COUNTY LINE - CASCO) S.T.H. 54 KEWAUNEE COUNTY DATE 6-28-79		
SCALE 0 100 Ft.		
CONSTRUCTION PROJECT NUMBER		

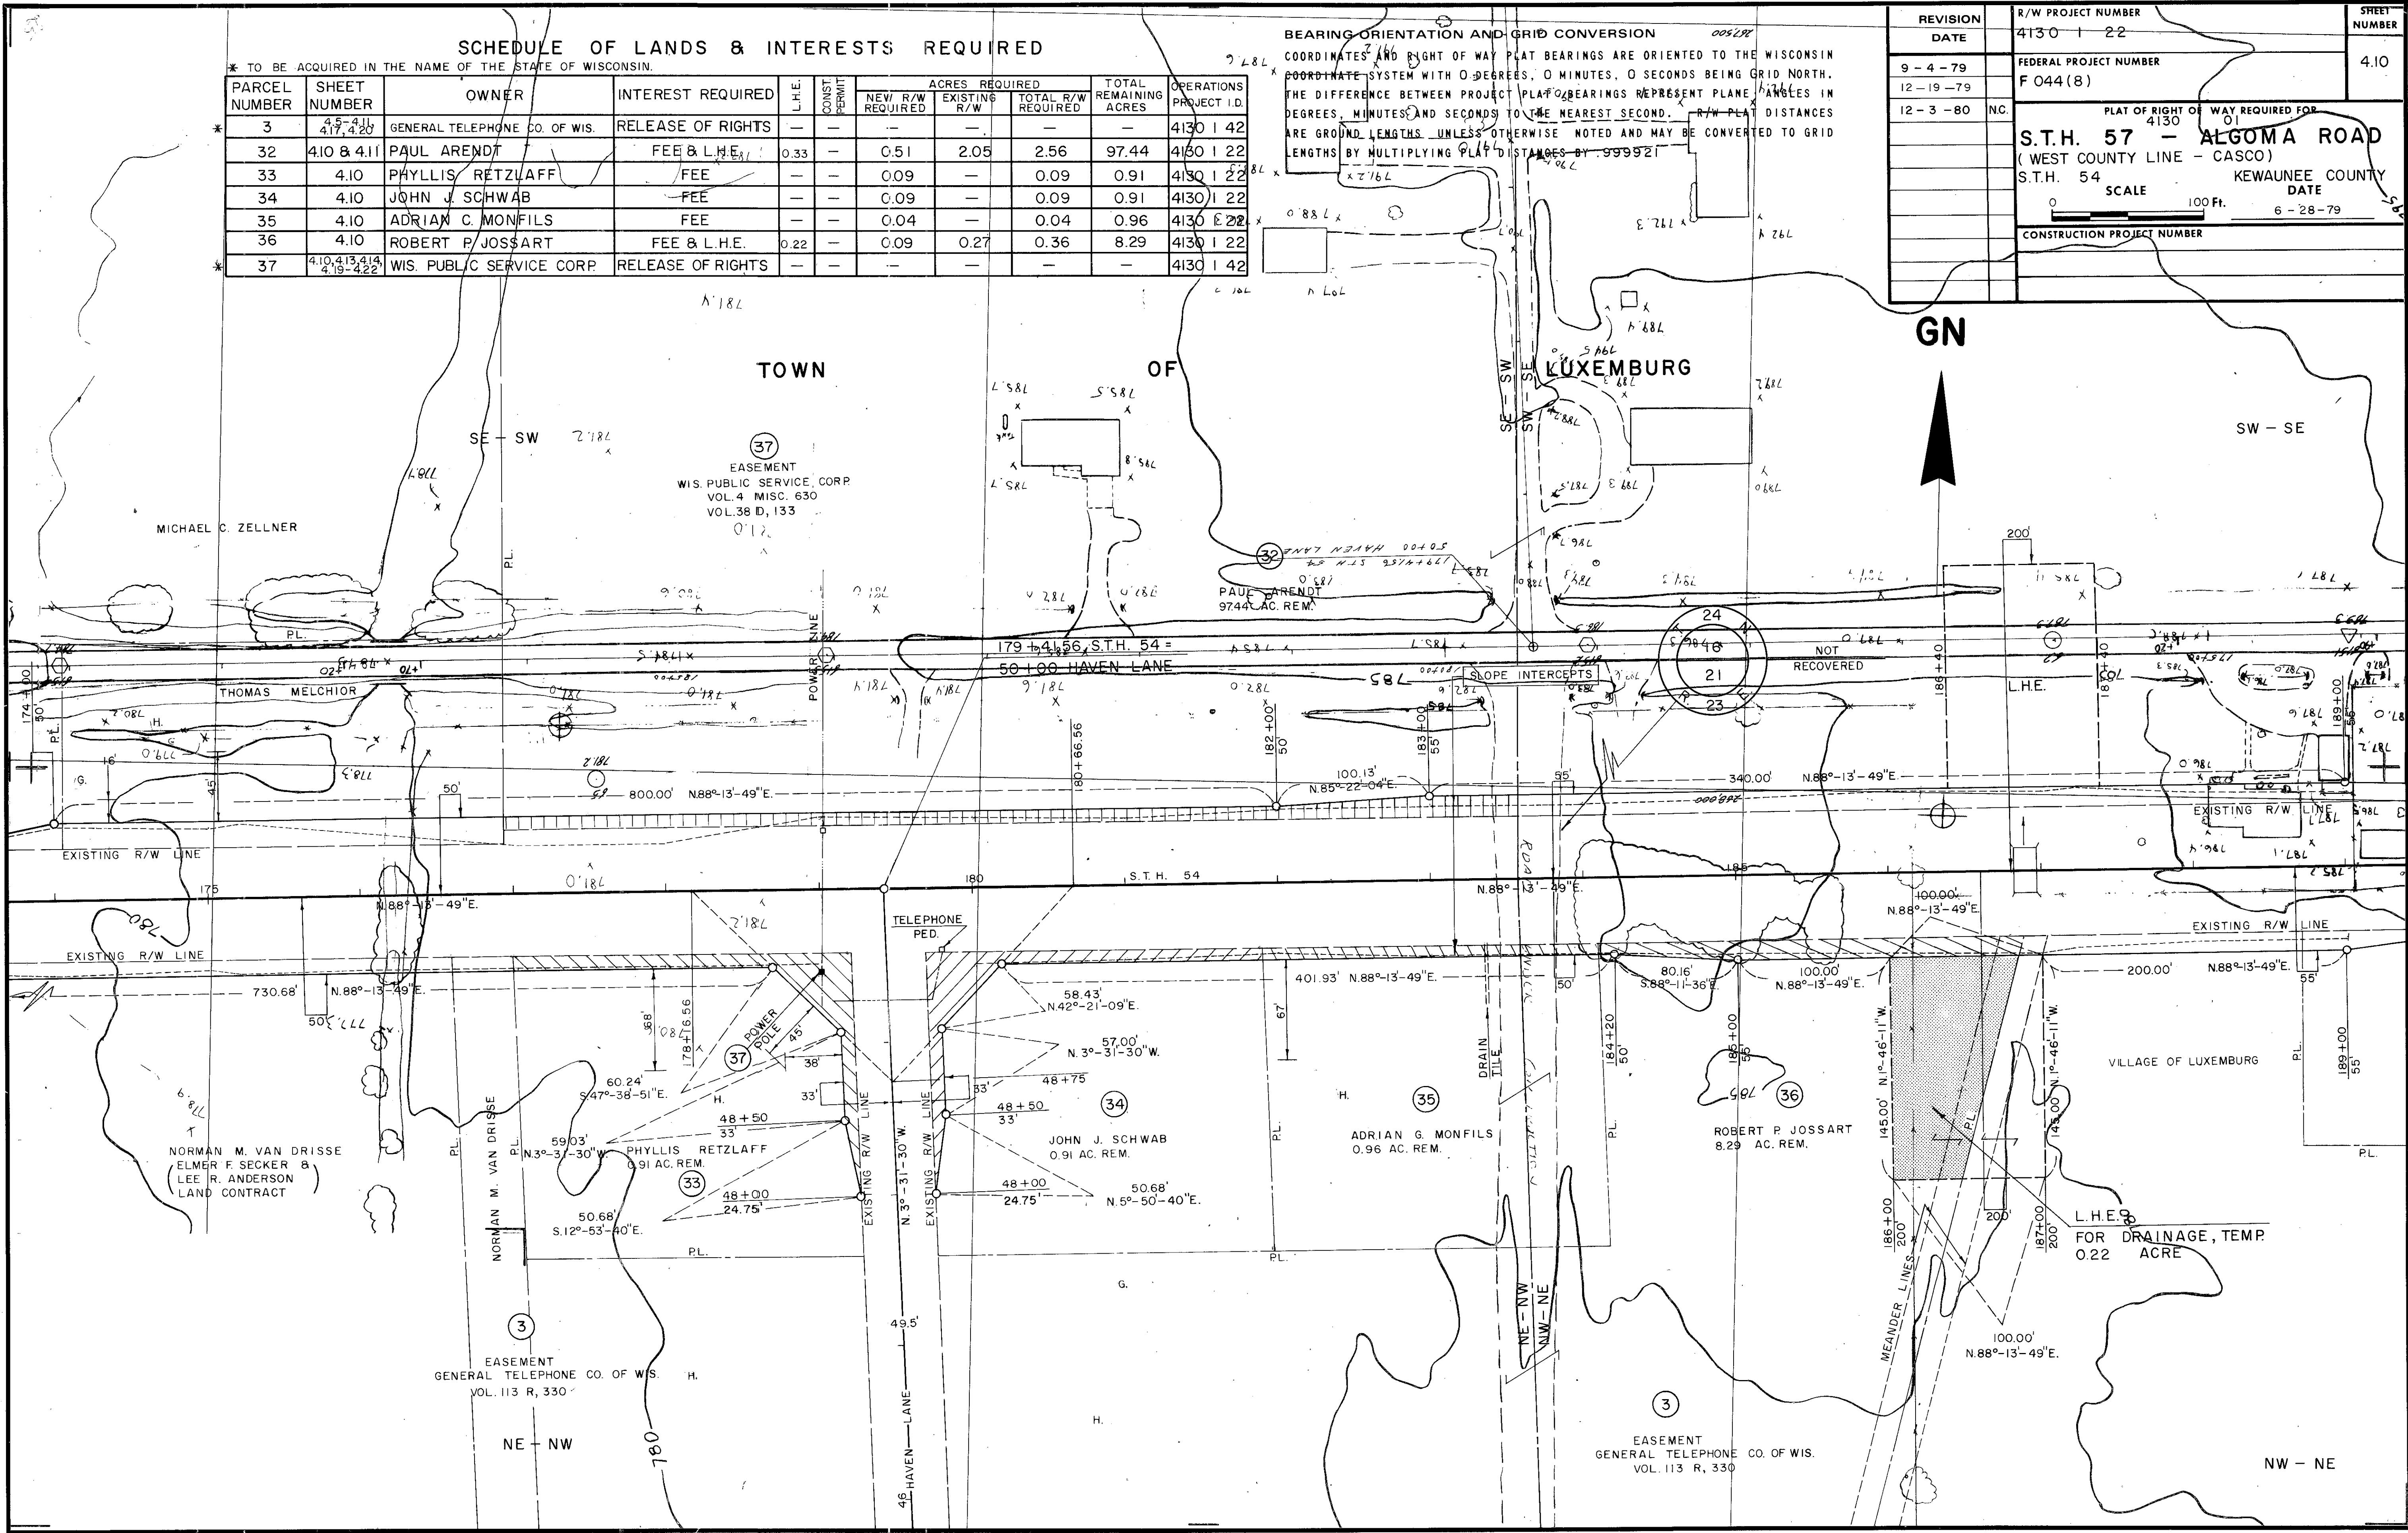

SCHEDULE OF LANDS & INTERESTS REQUIRED


* TO BE ACQUIRED IN THE NAME OF THE STATE OF WISCONSIN.

PARCEL NUMBER	SHEET NUMBER	OWNER	INTEREST REQUIRED	L.H.E.	CONST. PERMIT	ACRES REQUIRED	TOTAL REMAINING ACRES	OPERATIONS PROJECT I.D.
3	4.5-4.11 4.17, 4.20	GENERAL TELEPHONE CO. OF WIS.	RELEASE OF RIGHTS	—	—	—	—	4130 1 42
32	4.10 & 4.11	PAUL ARENDT	FEE & L.H.E.	—	—	SEE SHEET	4.10	4130 1 22
33	4.11	VILLAGE OF LUXEMBURG	FEE & L.H.E.	0.11	—	0.06	0.17	4130 1 22
39	4.11	LEO SALMON	CONST. PERMIT	—	0.02	—	—	4130 1 22
40	4.11	NORTHEASTERN WIS. PLASTICS CORP.	CONST. PERMIT	—	0.04	—	—	4130 1 22
88	4.11	WAYNE HERMANS	FEE	—	—	0.03	0.14	4130 1 22

BEARING ORIENTATION AND GRID CONVERSION

COORDINATES AND RIGHT OF WAY PLAT BEARINGS ARE ORIENTED TO THE WISCONSIN COORDINATE SYSTEM WITH 0 DEGREES, 0 MINUTES, 0 SECONDS BEING GRID NORTH. THE DIFFERENCE BETWEEN PROJECT PLAT BEARINGS REPRESENT PLANE ANGLES IN DEGREES, MINUTES AND SECONDS TO THE NEAREST SECOND. R/W PLAT DISTANCES ARE GROUND LENGTHS UNLESS OTHERWISE NOTED AND MAY BE CONVERTED TO GRID LENGTHS BY MULTIPLYING PLAT DISTANCES BY .999921

REVISION DATE	R/W PROJECT NUMBER	SHEET NUMBER
9-4-79	4130 1 22	4.11
12-19-79	FEDERAL PROJECT NUMBER F 044(8)	
12-3-80	N.C.	
	PLAT OF RIGHT OF WAY REQUIRED FOR 4130 1 01	
	S.T.H. 57 - ALGOMA ROAD	
	(WEST COUNTY LINE - CASCO)	
	S.T.H. 54 KEWAUNEE COUNTY	
	SCALE 100 Ft.	DATE 6-28-79
	CONSTRUCTION PROJECT NUMBER	

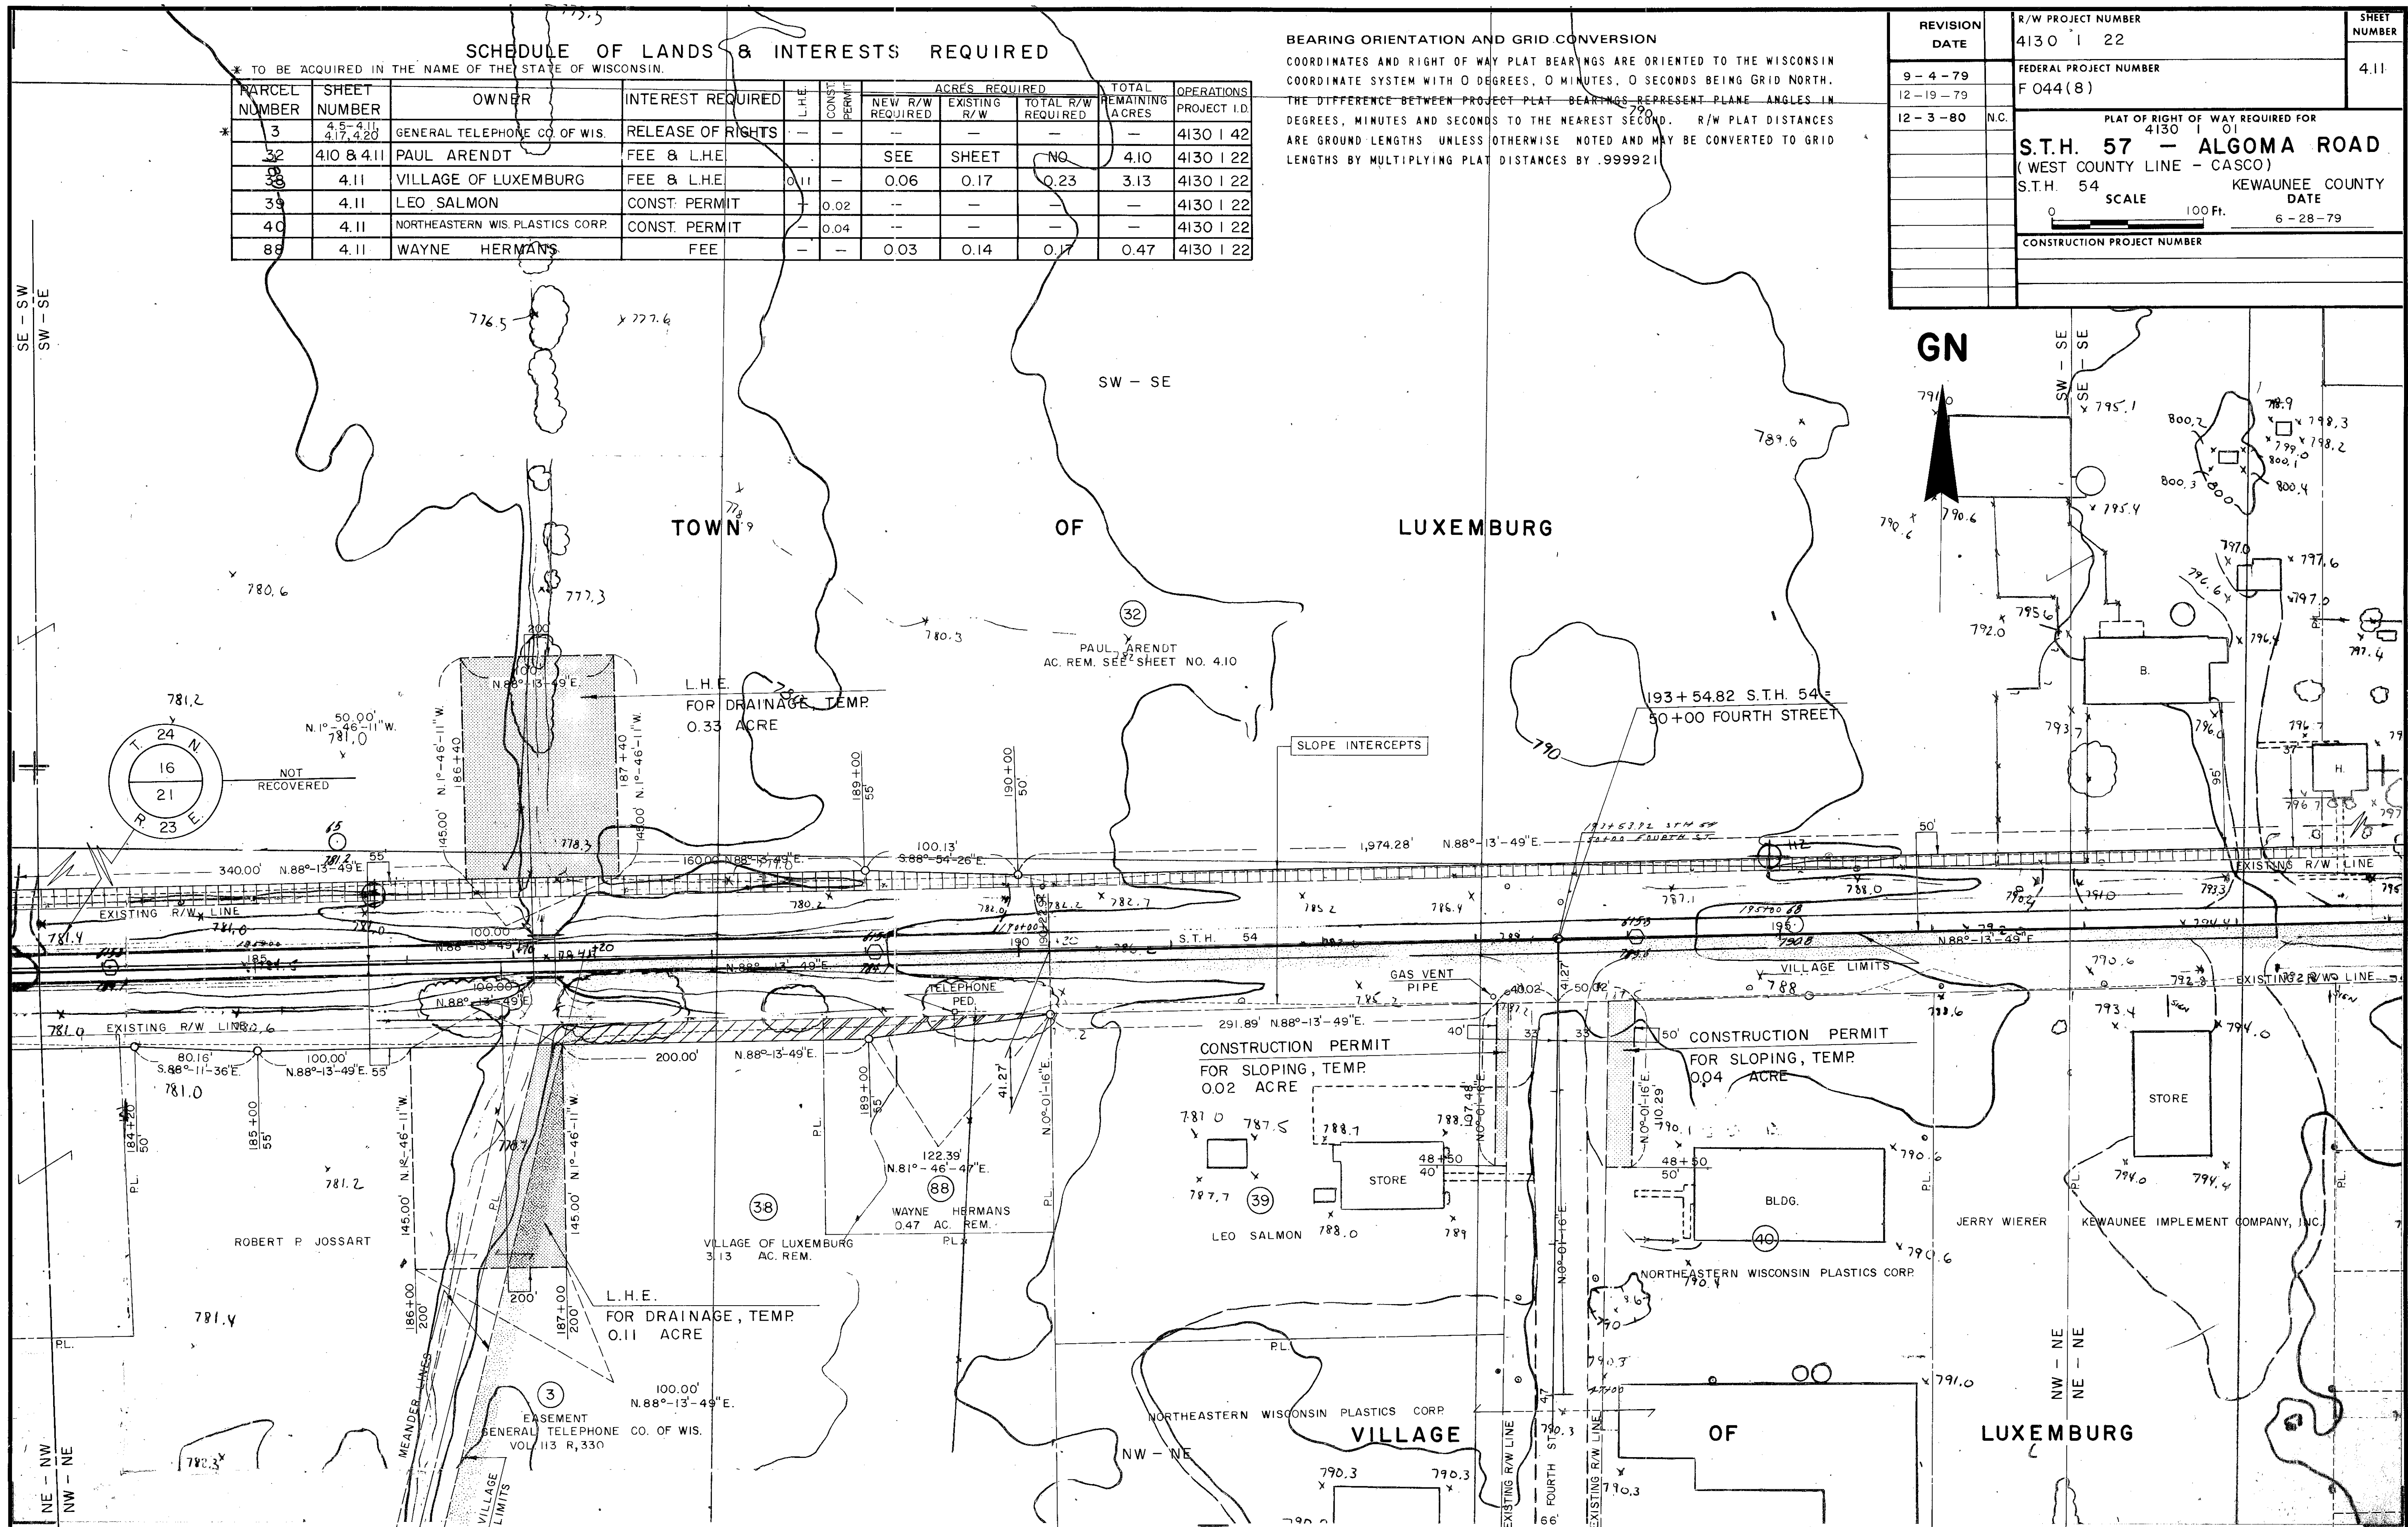

SCHEDULE OF LANDS & INTERESTS REQUIRED

PARCEL NUMBER	SHEET NUMBER	OWNER	INTEREST REQUIRED	L	W	CONST	ACRES REQUIRED			TOTAL REMAINING ACRES	OPERATIONS PROJECT I.D.
							NEW R/W REQUIRED	EXISTING R/W	TOTAL R/W REQUIRED		
41	4.12	MATTHEW ARENDT	FEE	-	-	-	0.22	1.03	1.25	168.01	4130 1 22
42	4.12	TOWN OF LUXEMBURG	FEE	-	-	-	0.04	0.08	0.12	0.13	4130 1 22
43	4.12	JOHN R. KOLLER	FEE	-	-	-	0.01	-	0.01	0.39	4130 1 22

BEARING ORIENTATION AND GRID CONVERSION
COORDINATES AND RIGHT OF WAY PLAT BEARINGS ARE ORIENTED TO THE WISCONSIN COORDINATE SYSTEM WITH 0 DEGREES, 0 MINUTES, 0 SECONDS BEING GRID NORTH. THE DIFFERENCE BETWEEN PROJECT PLAT BEARINGS REPRESENT PLANE ANGLES IN DEGREES, MINUTES AND SECONDS TO THE NEAREST SECOND. R/W PLAT DISTANCES ARE GROUND LENGTHS UNLESS OTHERWISE NOTED AND MAY BE CONVERTED TO GRID LENGTHS BY MULTIPLYING PLAT DISTANCES BY .999921

REVISION DATE	R/W PROJECT NUMBER	SHEET NUMBER
9-4-79	4130 1 22	4.12
12-19-79	F 044(8)	
12-3-80		
PLAT OF RIGHT OF WAY REQUIRED FOR S.T.H. 57 - ALGOMA ROAD (WEST COUNTY LINE - CASCO) S.T.H. 54 KEWAUNEE COUNTY DATE 6-28-79 SCALE 100 Ft. CONSTRUCTION PROJECT NUMBER		

