

PLOT SCALE: 10560

PLOT NAME: 102

REV. DATE: 8-26-92

ORIGINATOR: DIST. 3 7-3-92

CONVENTIONAL SIGNS AND ABBREVIATIONS

AC.	ACRES	PED	PEDESTAL
AC. REM.	ACRES REMAINING	●	R/W MONUMENT
A.P.	ACCESS POINT	P.L.	PROPERTY LINE
B.	BARN	P.L.E.	PERMANENT LIMITED EASEMENT
BLDG.	BUILDING	R.	RANGE
CO.	COMPANY	RD.	ROAD
CORP.	CORPORATION	R/W	RIGHT OF WAY
C.T.H.	COUNTY TRUNK HIGHWAY	S.	SHED
D.	DEED	S.T.H.	STATE TRUNK HIGHWAY
E.	EAST	T.	TOWN
ET. AL.	AND OTHERS	TEMP.	TEMPORARY
G.	GARAGE	T.L.E.	TEMPORARY LIMITED EASEMENT
GN	GRID NORTH	VOL.	VOLUME
H.	HOUSE	W.	WEST
INC.	INCORPORATED	WIS.	WISCONSIN
L.C.	LAND CONTRACT		
N	NORTH		

COMPENSABLE NON-COMPENSABLE

POWER POLE
TELEPHONE POLE
SIGN
TELEPHONE PEDESTAL

NO ACCESS (BY ACQUISITION)
NO ACCESS (BY STATUTORY AUTHORITY)
NO ACCESS (BY PREVIOUS PROJECT)



BEGIN RELOCATION ORDER

PROJECT 4130-04-21
STATION 98+00, SECTION 1
15.20 FEET SOUTH OF AND 566.91 FEET WEST
OF THE SOUTHEAST CORNER OF SECTION 18,
TOWNSHIP 24 NORTH, RANGE 23 EAST
Y 267,725.287
X 2,587,500.297

NOTES

COORDINATES AND BEARINGS ON THIS PLAT ARE ORIENTED TO THE WISCONSIN COORDINATE SYSTEM CENTRAL ZONE. ALL PLAT DISTANCES ARE GROUND LENGTH AND MAY BE CONVERTED TO GRID LENGTH BY MULTIPLYING THE DISTANCE BY THE GRID FACTOR PROVIDED ON THE DETAIL SHEETS.

RIGHT OF WAY MONUMENTS ARE TYPE 2 AND ARE PLACED PRIOR TO OR AT THE TIME OF LAND TITLE TRANSFER.

RIGHT OF WAY BOUNDARIES ARE DEFINED WITH COURSES OF THE PERIMETER OF THE HIGHWAY LANDS REFERENCED TO THE U.S. PUBLIC LAND SURVEY OR OTHER SURVEYS OF PUBLIC RECORD.

END RELOCATION ORDER

PROJECT 4130-04-21
STATION 107+53, SECTION 1
10.64 FEET NORTH OF AND 385.74 FEET EAST
OF THE SOUTHWEST CORNER OF SECTION 17,
TOWNSHIP 24 NORTH, RANGE 23 EAST
Y 267,751.125
X 2,588,452.871

END RELOCATION ORDER

PROJECT 4130-04-21
STATION 181+81.56, SECTION 2
59.94 FEET NORTH OF AND 2,484.61 FEET EAST
OF THE SOUTHWEST CORNER OF SECTION 16,
TOWNSHIP 24 NORTH, RANGE 23 EAST
Y 267,915.599
X 2,595,878.913

BEGIN RELOCATION ORDER

PROJECT 4130-04-21
STATION 177+01.56, SECTION 2
45.12 FEET NORTH OF AND 2,004.83 FEET EAST
OF THE SOUTHWEST CORNER OF SECTION 16,
TOWNSHIP 24 NORTH, RANGE 23 EAST
Y 267,900.776
X 2,595,399.180

LAYOUT
C MI.


SCALE

TOTAL NET LENGTH OF CENTERLINE = 0.271 MI.

R/W PROJECT NUMBER 4130-04-21	SHEET NUMBER 4.0	TOTAL SHEETS
FEDERAL PROJECT NUMBER		
PLAT OF RIGHT OF WAY REQUIRED FOR WEST COUNTY LINE - LUXEMBURG (SCHOOL CREEK BRIDGES)		
S.T.H. 54		KEWAUNEE COUNTY

REVISION DATE 2-22-93 11-22-96	STATE OF WISCONSIN DEPARTMENT OF TRANSPORTATION APPROVED: DATE: 8-27-92 For DISTRICT DIRECTOR
--------------------------------------	---

REVISION DATE 2-22-93 N.C. 11-22-96 N.C.	ROUTE S.T.H. 54	COUNTY KEWAUNEE	DATE 8-27-92	R/W PROJECT NUMBER 4130-04-21	SHEET NUMBER 4.1
	NOT TO SCALE			FEDERAL PROJECT NUMBER	

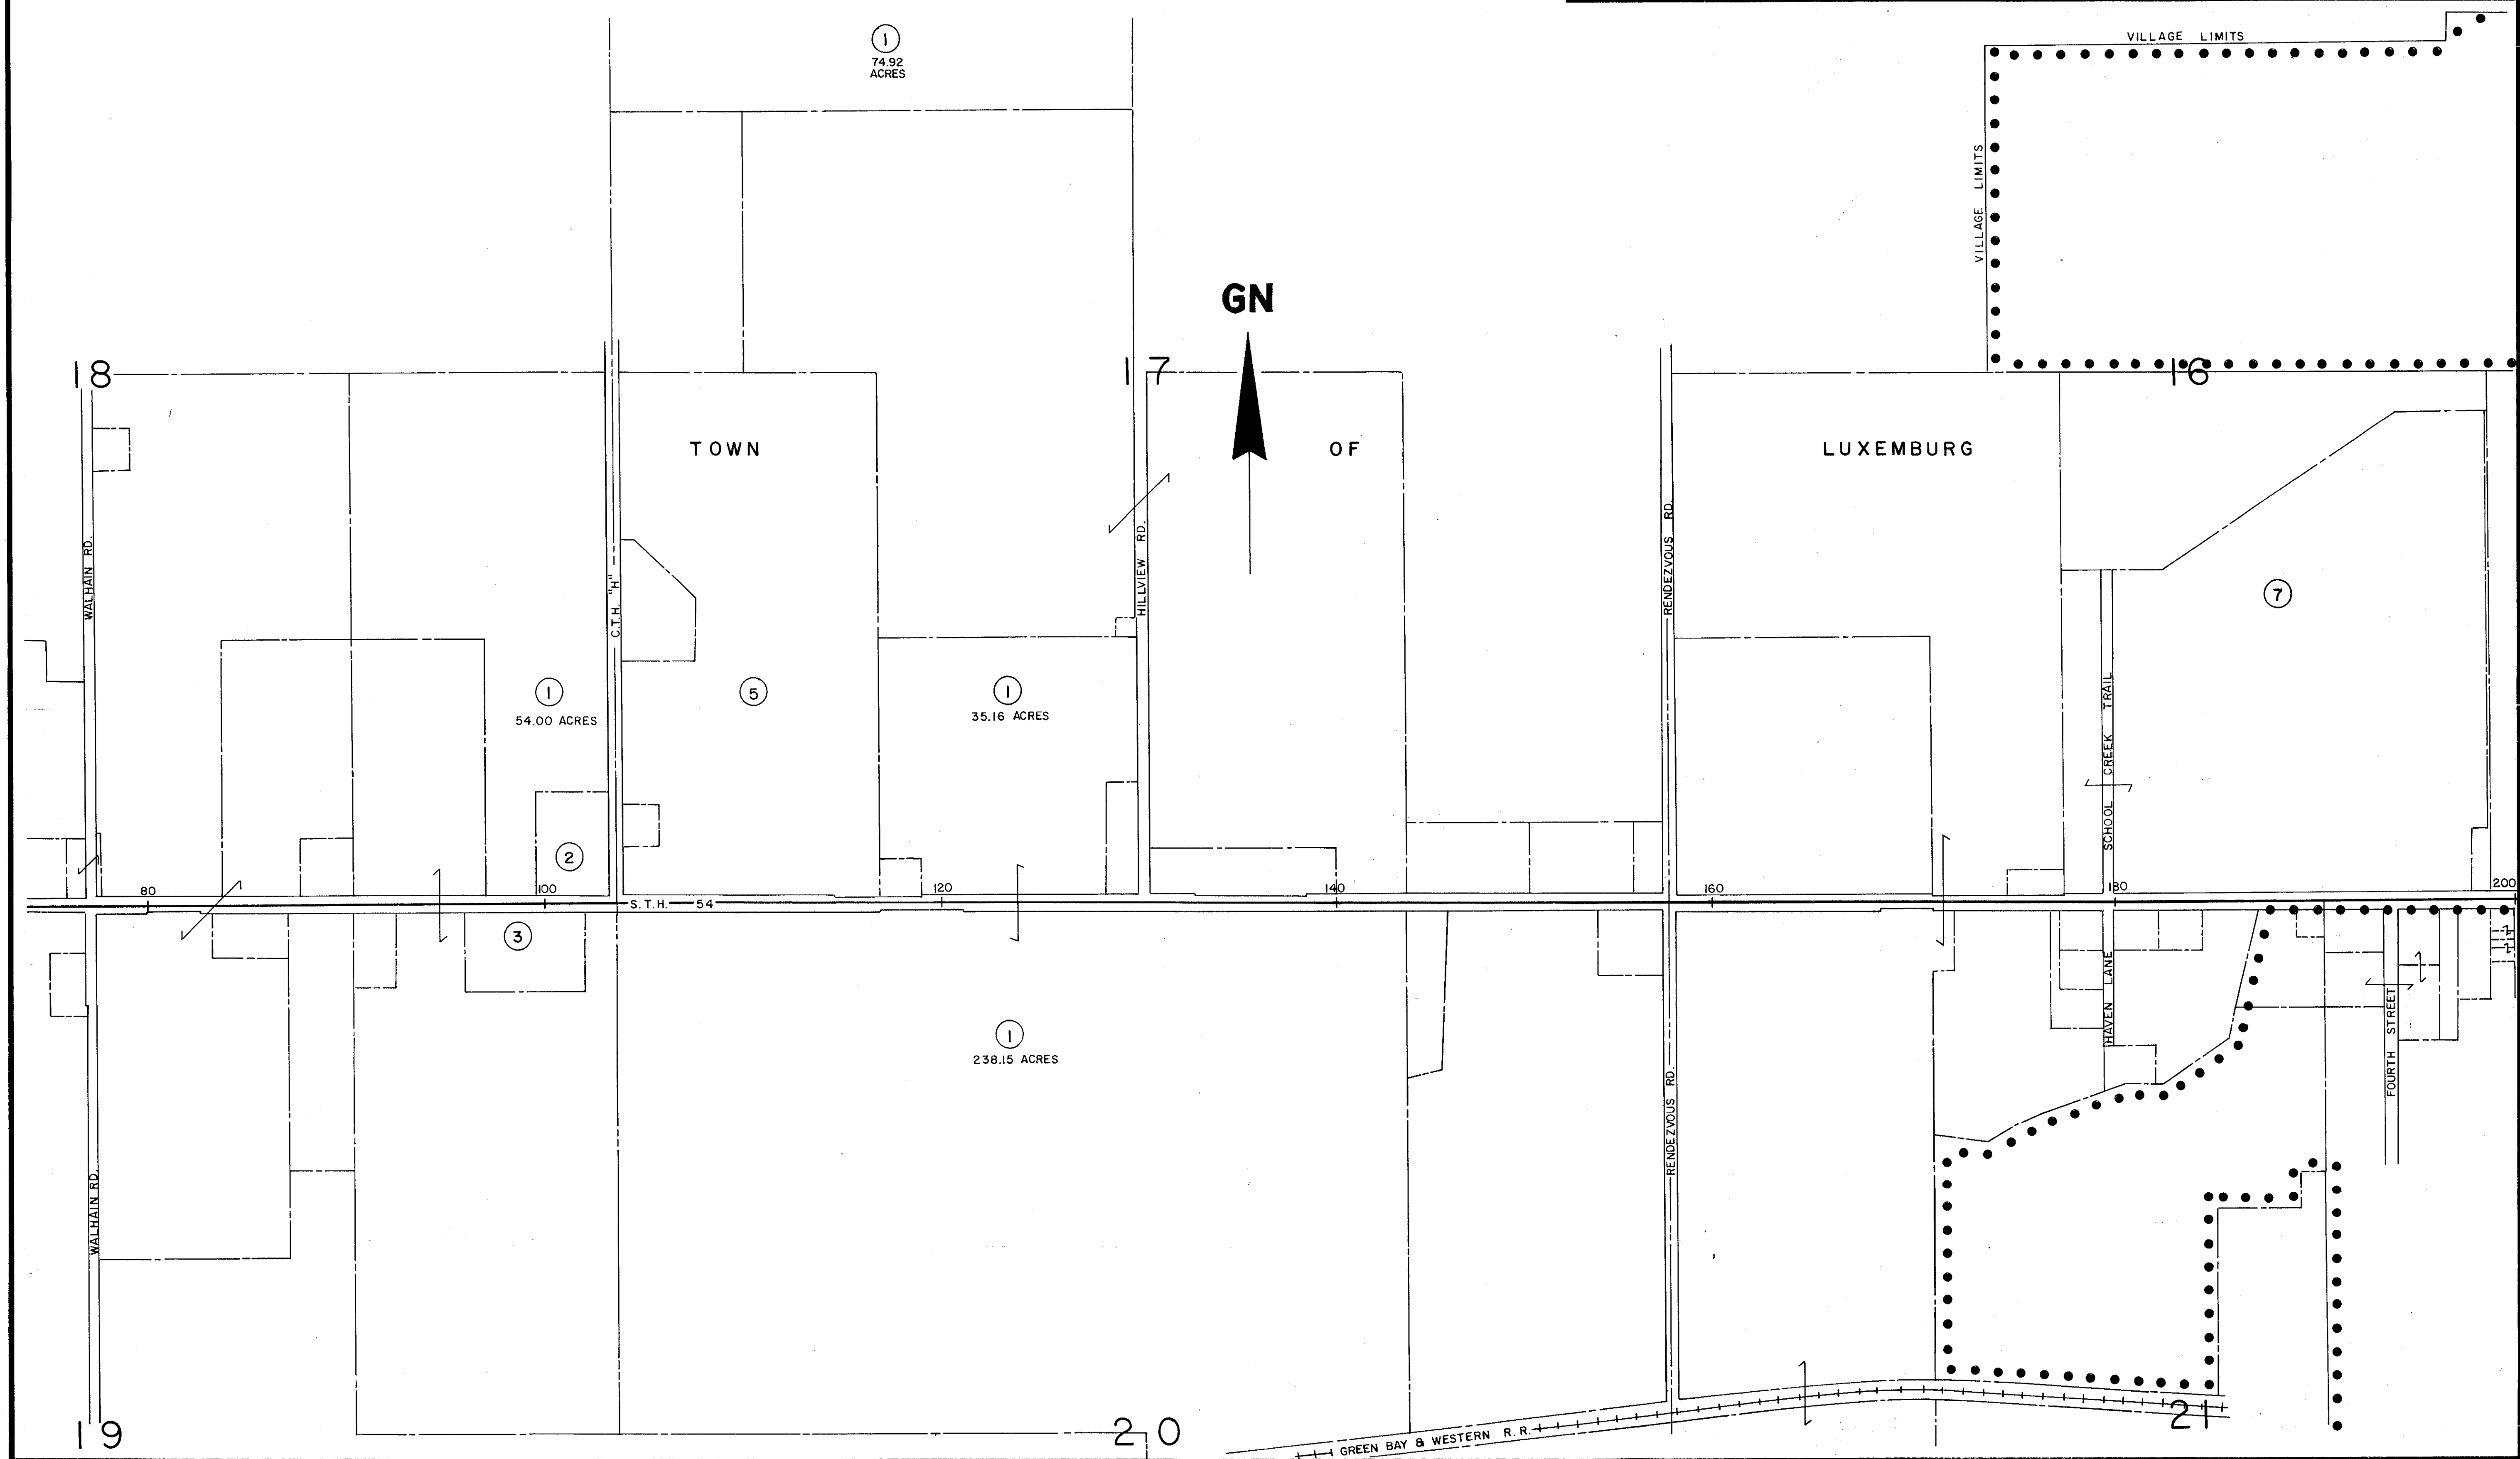

PLOT SCALE:

PLOT NAME:

REV. DATE: 5-20-93

ORIGINATOR: DIST. 3

LEVELS: 0W - 1, 2, 3, 4, 5, 6, 7, 8, 9, 10, 11, 12, 13, 14, 15, 16, 17, 18, 19, 20, 21, 22, 23, 24, 25, 26, 27, 28, 29, 30, 31, 32, 33, 34, 35, 36, 37, 38, 39, 40, 41, 42, 43, 44, 45, 46, 47, 48, 49, 50, 51, 52, 53, 54, 55, 56, 57, 58, 59, 60, 61, 62, 63

