


FED. ROAD DIST. NO.	STATE	FED. AID PROJ. NO.	SHEET NO.	TOTAL SHEETS
4	WISC.	493-C 493-A	4	

DIVISION JOB NO. 3G44 & 3G45

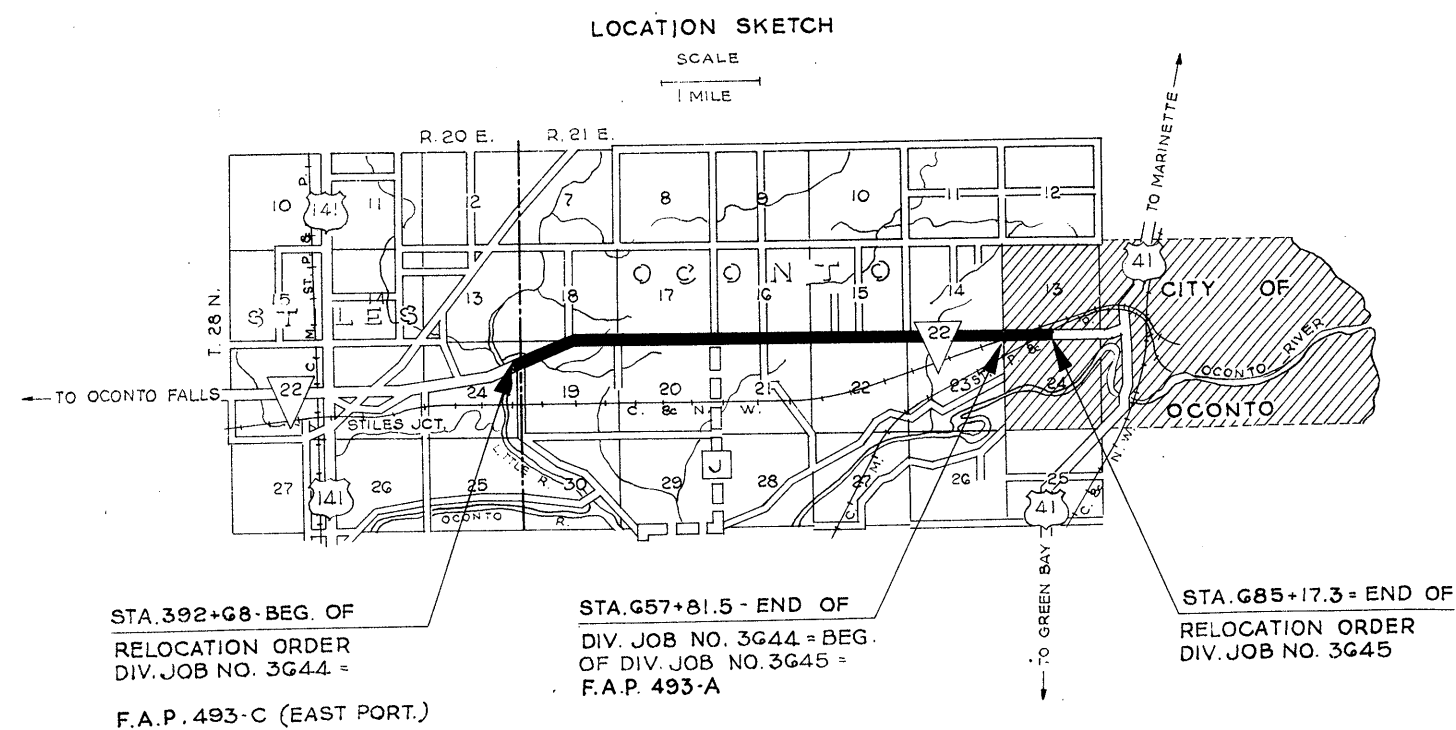

NO.	OWNER	LOCATION OF PARCEL	ACRES REQD.	RODS OF FENCE TO MOVE TO BUILD
1	HEIRS OF A. McALLISTER	E 1/2-NE SEC. 24, T. 28 N. R. 20 E, N 1/2-NW SEC. 19, T. 28 N. R. 21 E.	2.44	122
2	M. TURIK	" " " " " "	1.26	109
3	W. BELL	SW-SE " 18,	0.78	64
4	F. RACE	NW-NE " 19,	1.66	79
5	M. TURIK	SE-SE " 18,	1.24	80
6	KENNEY BROS.	NE-NE " 19,	0.96	80
7	CITIZENS BANK OF OCONTO	SW-SW " 17,	1.10	73
8	C. O'NEIL	NW-NW " 20,	1.10	64
9	C. DE WINDT	SE-SW " 17,	1.23	81
10	W. GROTEENDORST	NE-NW " 20,	1.07	70
11	J. HAYES	SW-SE " 17,	0.85	81
12	H. MURPHY	NW-NE " 20,	1.15	75
13	G. BELL	SE-SE " 17, NE-NE, SEC. 20, " "	1.98	160
14	TWP. OF OCONTO - SCHOOL	NW-NW " 21,	0.05	
15	G. BELL	NW-NW " 21,	0.72	53
16	OCONTO COUNTY	NW-NW " 21,	0.13	
17	EMMA DELWARE	SW-SW " 16,	1.14	78
18	W. HAYES	NE-NW " 21,	1.18	63
20	M. DODDS	SE-SW " 16,	0.91	66
21	E. FABRIA	SW-SE " 16,	1.21	79
22	L. JENSEN	NW-NE " 21,	0.62	48
23	A. YUDES	SE-SE " 16, NE-NE SEC. 21, " "	2.23	150
24	KENNEY BROS.	SW-SW " 15,	1.14	79
25	O. WILKENS	NW-NW " 22,	0.79	81
26	L. HANSEN	NE-NW " 22,	1.00	80
27	W. HINKER	SE-SW, SW-SE " 15,	2.10	158
28	KENNEY BROS.	NW-NE " 22,	0.91	66
29	IDA ALBERTSON	SE-SE " 15, SW-SW SEC. 14, " "	1.68	154
30	A. BENSON	NE-NE " 22, NW-NW SEC. 23, " "	2.32	165
31	F. VAN HULLE	" " " " SE-SW " 14, " "	0.66	57
32	MRS. DE POWW	SW-SE, SE-SW " 14, N 1/2-NE " 23, " "	2.49	186
33	F. NOACK	S 1/2-SE " 14,	1.51	125
34	E. HUISMAN	SW-SW SEC. 13, NW-NW SEC. 24, NE-NE " 23, " "	2.62	194
35	OCONTO COUNTY	SE-SW " 13, NE-NW " 24, " "	1.35	125
21-A	R. BROWN	NW-NE " 21,	0.32	24
31-A	F. VAN HULLE	NE-NW " 23,	1.23	78
30-A	A. BENSON	NE-NE " 22, NW-NW " 23, " "	0.15	


REVISED APR. 11, 1940
REVISED SEPT. 27, 1938
REVISED SEPT. 1, 1937
REVISED DEC. 14, 1936

PLAT OF RIGHT OF WAY REQUIRED
DIVISION JOB NO. 3644 & 3645
STILES JCT. - OCONTO ROAD
S.T.H. NO. 22 OCONTO COUNTY
SCALE

FED. ROAD DIST. NO.	STATE	FED. AID PROJ. NO.	SHEET NO.	TOTAL SHEETS
4	WISC.	493-C 493-A	5	

DIVISION JOB NO. 3644 & 3645


P.I. = 496+50.2
 Δ = 1° 07' LT.
 D = 0° 15'
 T = 223.2'
 $L.C.$ = 446.3'
 R = 22918.3

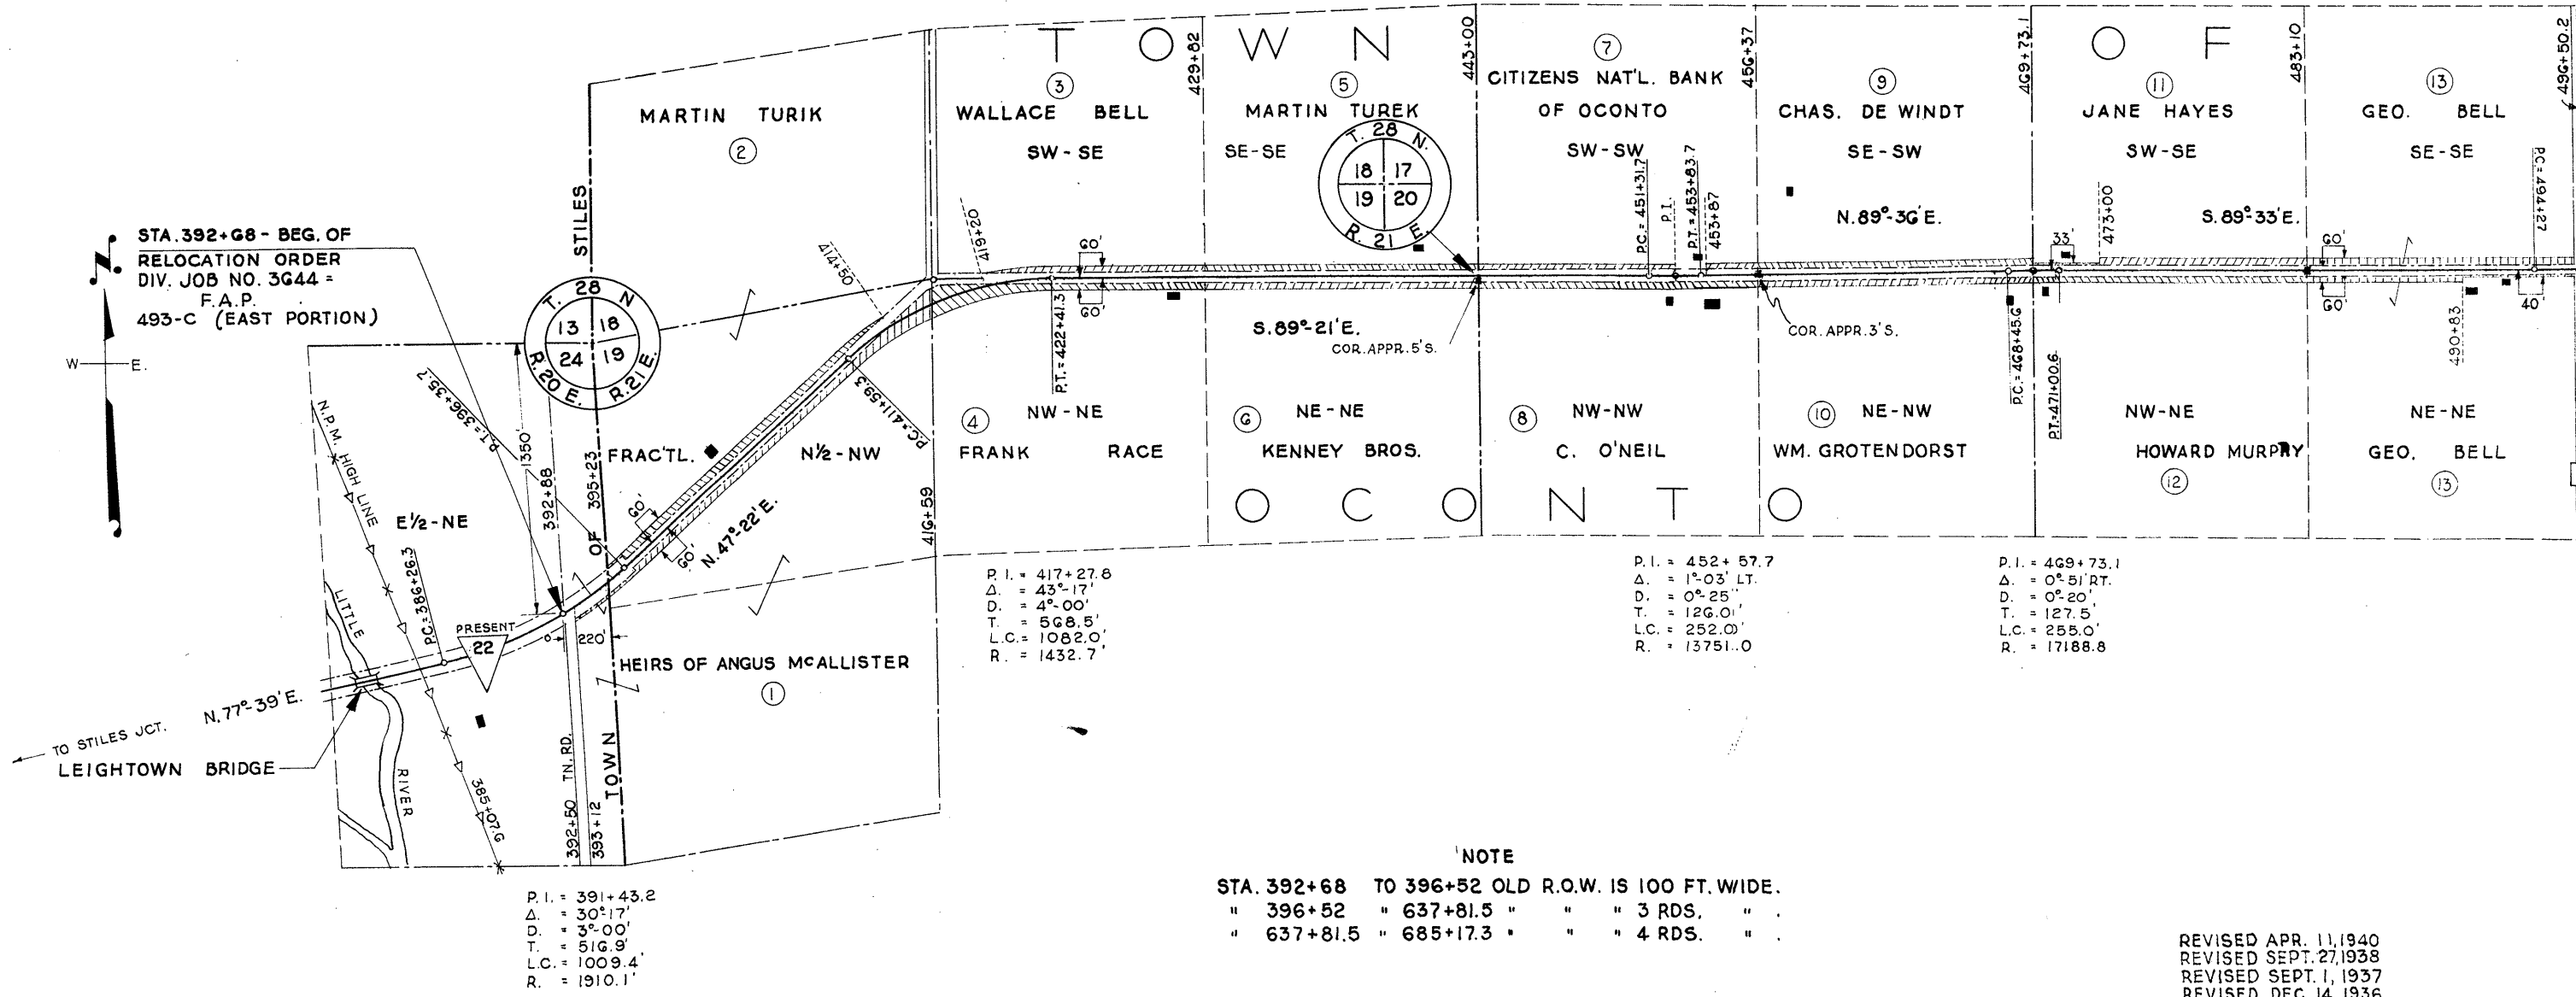

PLAT OF RIGHT OF WAY REQUIRED
 DIVISION JOB NO. 3644 & 3645
 STILES JCT. - OCONTO ROAD
 S.T.H.NO. 22 OCONTO COUNTY
 SCALE
 0 400' 800'

FED. ROAD DIST. NO.	STATE	FED. AID PROJ. NO.	SHEET NO.	TOTAL SHEETS
4	WIS.	493-C 493-A	G	

DIVISION JOB NO. 3644 & 3645

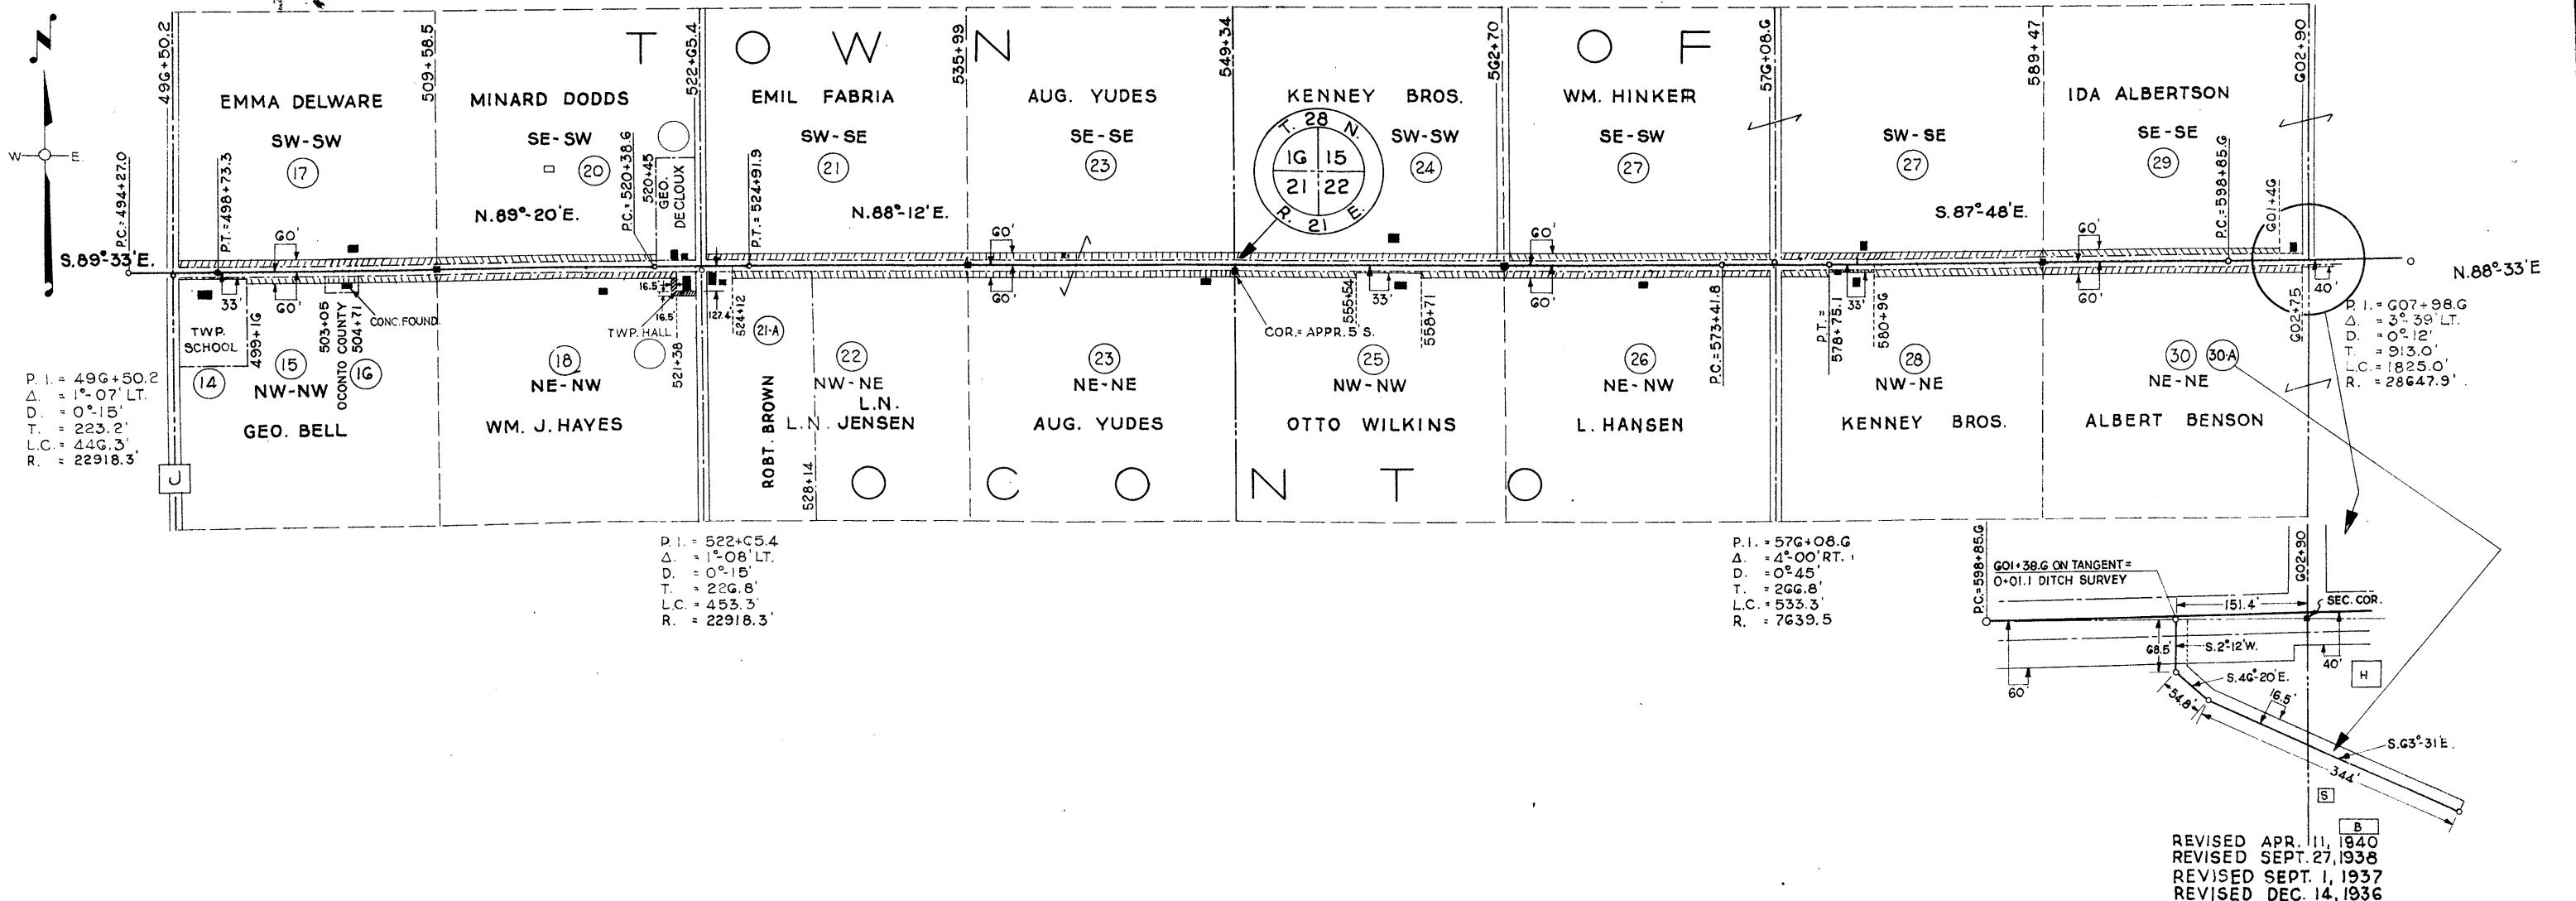


REVISED APR. 11, 1940
 REVISED SEPT. 27, 1938
 REVISED SEPT. 1, 1937
 REVISED DEC. 14, 1936

PLAT OF RIGHT OF WAY REQUIRED
 DIVISION JOB NO. 3644 & 3645
 STILES JCT. - OCONTO ROAD
 S.T.H.NO. 22 OCONTO COUNTY

SCALE
 0 400 800

FED. ROAD DIST. NO.	STATE	FED. AID PROJ. NO.	SHEET NO.	TOTAL SHEETS
4	WIS.	493-C 493-A	7	

DIVISION JOB NO. 3644 & 3645

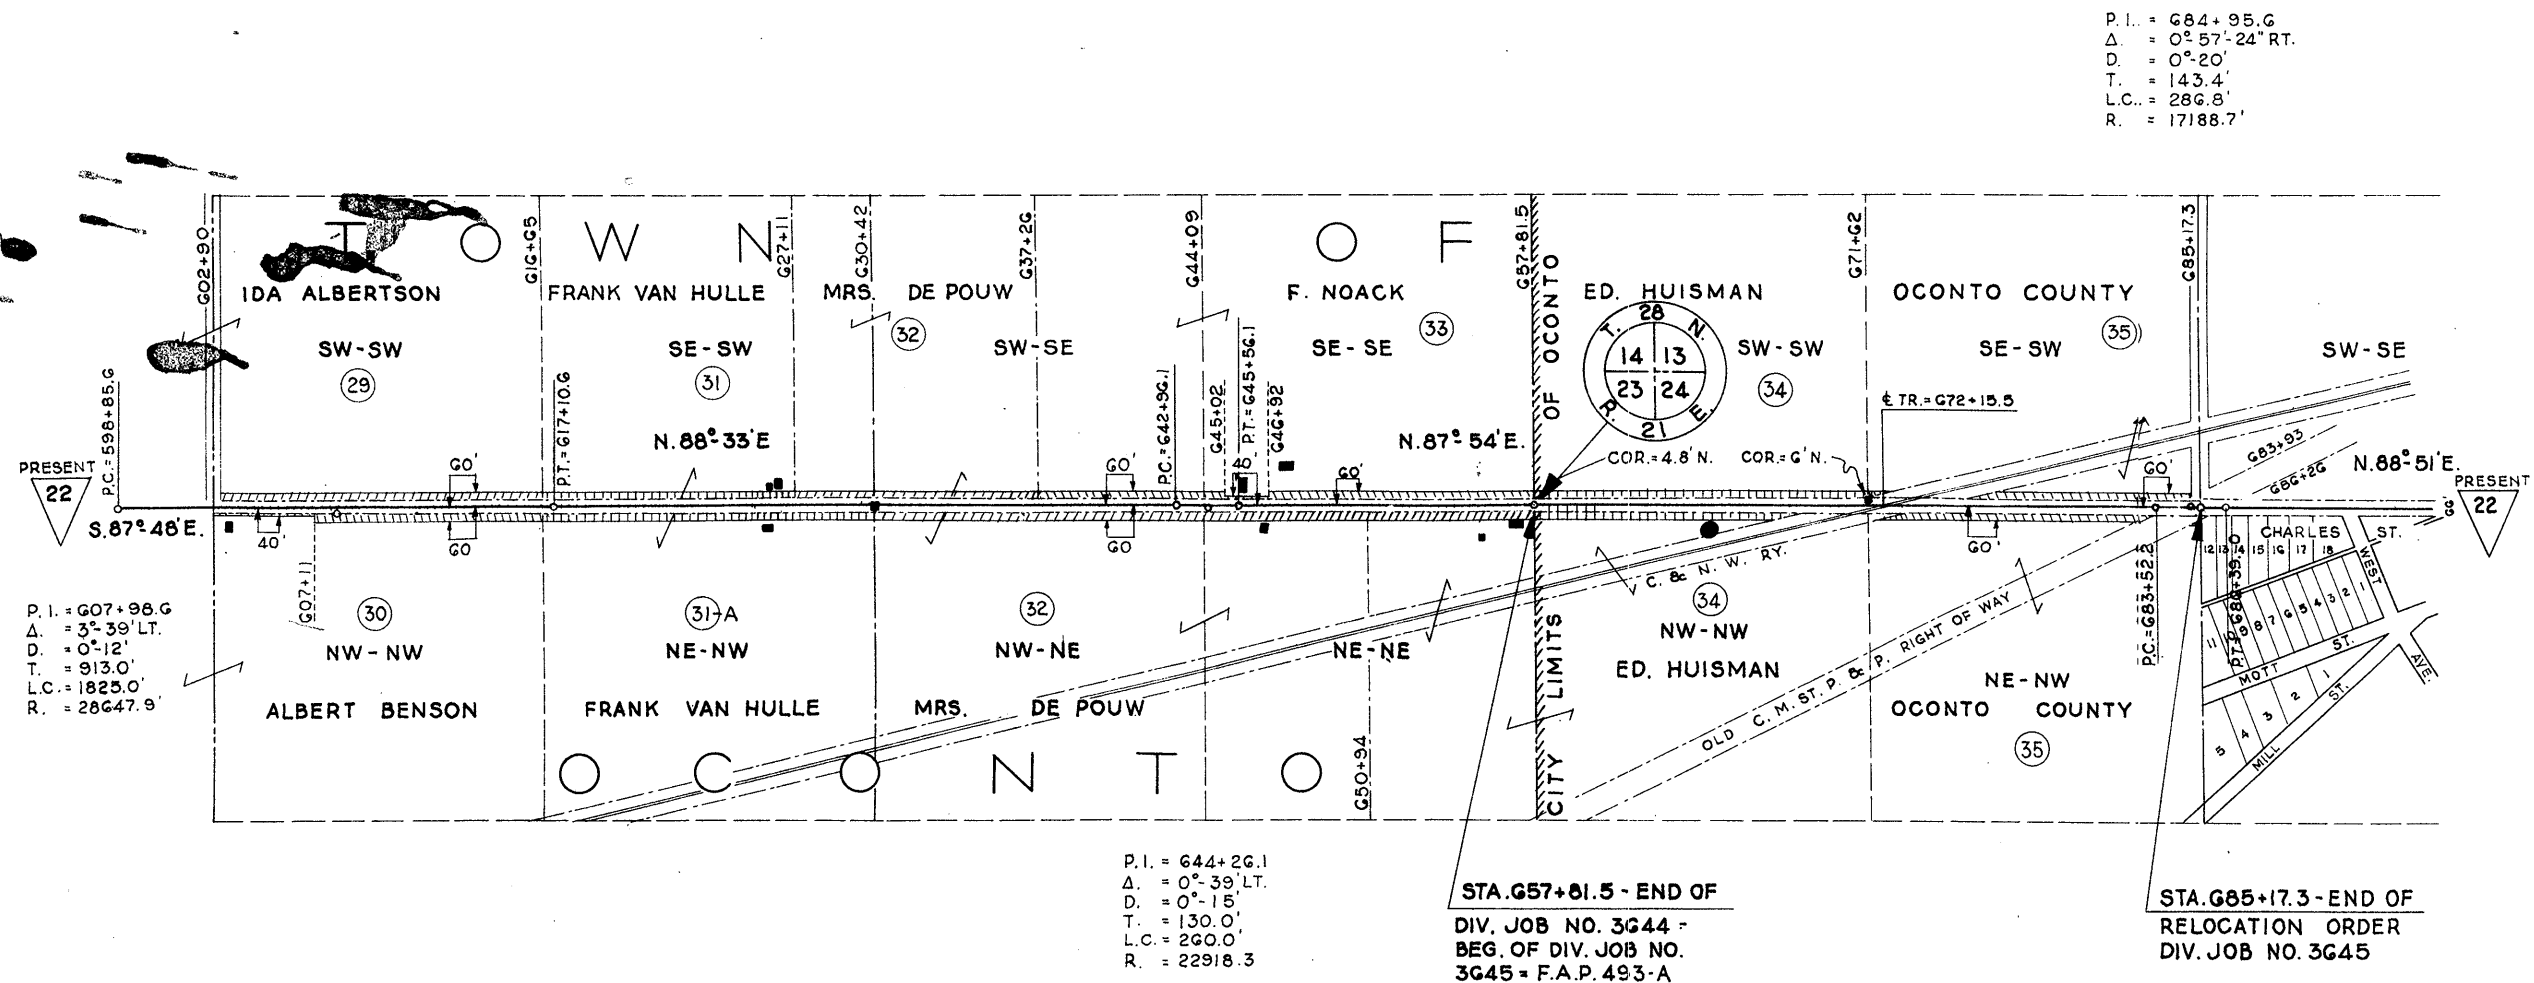

REVISED APR. 11, 1940
REVISED SEPT. 27, 1938
REVISED SEPT. 1, 1937
REVISED DEC. 14, 1936

PLAT OF RIGHT OF WAY REQUIRED
DIVISION JOB NO. 3644 & 3645
STILES JCT. - OCONTO ROAD
S.T.H.NO. 22 OCONTO COUNTY
SCALE
0 400 800'