

Conventional Signs and Abbreviations

AC.	ACRES	L.H.E.	LIMITED HIGHWAY EASEMENT
AC.REM.	ACRES REMAINING	N.	NORTH
B.	BARN	P.L.	PROPERTY LINE
BLDG.	BUILDING	R.	RANGE
CO.	COMPANY	RD.	ROAD
COOP.	COOPERATIVE	R/W	RIGHT OF WAY
C.T.H.	COUNTY TRUNK HIGHWAY	S.	SHED
D.	DEED	S.T.H.	STATE TRUNK HIGHWAY
E.	EAST	T.	TOWN
ET.AL.	AND OTHERS	TEMP.	TEMPORARY
G.	GARAGE	VOL.	VOLUME
GN	GRID NORTH	W.	WEST
H.	HOUSE	WIS.	WISCONSIN

BEGIN RELOCATION ORDER

PROJECT 9184 I 21/FR0133(1)
STATION 495+36.43 SECTION 2
429 FEET NORTH OF AND 111.55 FEET WEST
OF THE SOUTHEAST CORNER OF SECTION 17,
TOWNSHIP 28 NORTH, RANGE 21 EAST.
N. 392,828.582
E. 2,526,334.189

END RELOCATION ORDER

PROJECT 9184 I 21/FR 0133(1)
STATION 499+17 SECTION 2
4.12 FEET NORTH OF AND 267.29 FEET EAST
OF THE SOUTHWEST CORNER OF SECTION 16,
TOWNSHIP 28 NORTH, RANGE 21 EAST.
N. 392,828.406
E. 2,526,713.005

BEGIN RELOCATION ORDER

PROJECT 9184 I 21/FR 0133(1)
STATION 702+87.14 SECTION 4
31.73 FEET NORTH OF AND 68.84 FEET WEST
OF THE NORTHEAST CORNER OF LOT 1, BLOCK 1,
BRUNQUEST'S FOURTH ADDITION TO THE CITY OF OCONTO
N. 393,074.111
E. 2,547,070.256

END RELOCATION ORDER

PROJECT 9184 I 21/FR 0133(1)
STATION 703+55.48 SECTION 4
32.77 FEET NORTH OF AND 0.50 FOOT WEST OF
THE NORTHEAST CORNER OF LOT 1, BLOCK 1,
BRUNQUEST'S FOURTH ADDITION TO THE CITY
OF OCONTO
N. 393,075.151
E. 2,547,138.587

END RELOCATION ORDER

PROJECT 9184 I 21/FR 0133(1)
STATION 523+21.78 SECTION 3
2.32 FEET NORTH OF AND 58.97 FEET EAST
OF THE SOUTH ONE QUARTER CORNER OF SECTION 16,
TOWNSHIP 28 NORTH, RANGE 21 EAST.
N. 392,845.025
E. 2,529,117.531

BEGIN RELOCATION ORDER


PROJECT 9184 I 21/FR 0133(1)
STATION 521+59.00 SECTION 3
0.15 FOOT SOUTH OF AND 103.79 FEET WEST
OF THE NORTH ONE QUARTER CORNER OF SECTION 21,
TOWNSHIP 28 NORTH, RANGE 21 EAST.
N. 392,842.555
E. 2,528,954.780

BEGIN RELOCATION ORDER


PROJECT 9184 I 21/FR 0133(1)
STATION 452+57.70 SECTION 1
12.47 FEET SOUTH OF AND 958.03 FEET
EAST OF THE SOUTHWEST CORNER OF SECTION 17,
TOWNSHIP 28 NORTH, RANGE 21 EAST.
N. 392,859.962
E. 2,522,056.621

END RELOCATION ORDER

PROJECT 9184 I 21/FR 0133(1)
STATION 453+87.00 SECTION 1
12.88 FEET SOUTH OF AND 1,087.33 FEET
EAST OF THE SOUTHWEST CORNER OF SECTION 17,
TOWNSHIP 28 NORTH, RANGE 21 EAST.
N. 392,859.550
E. 2,522,185.909

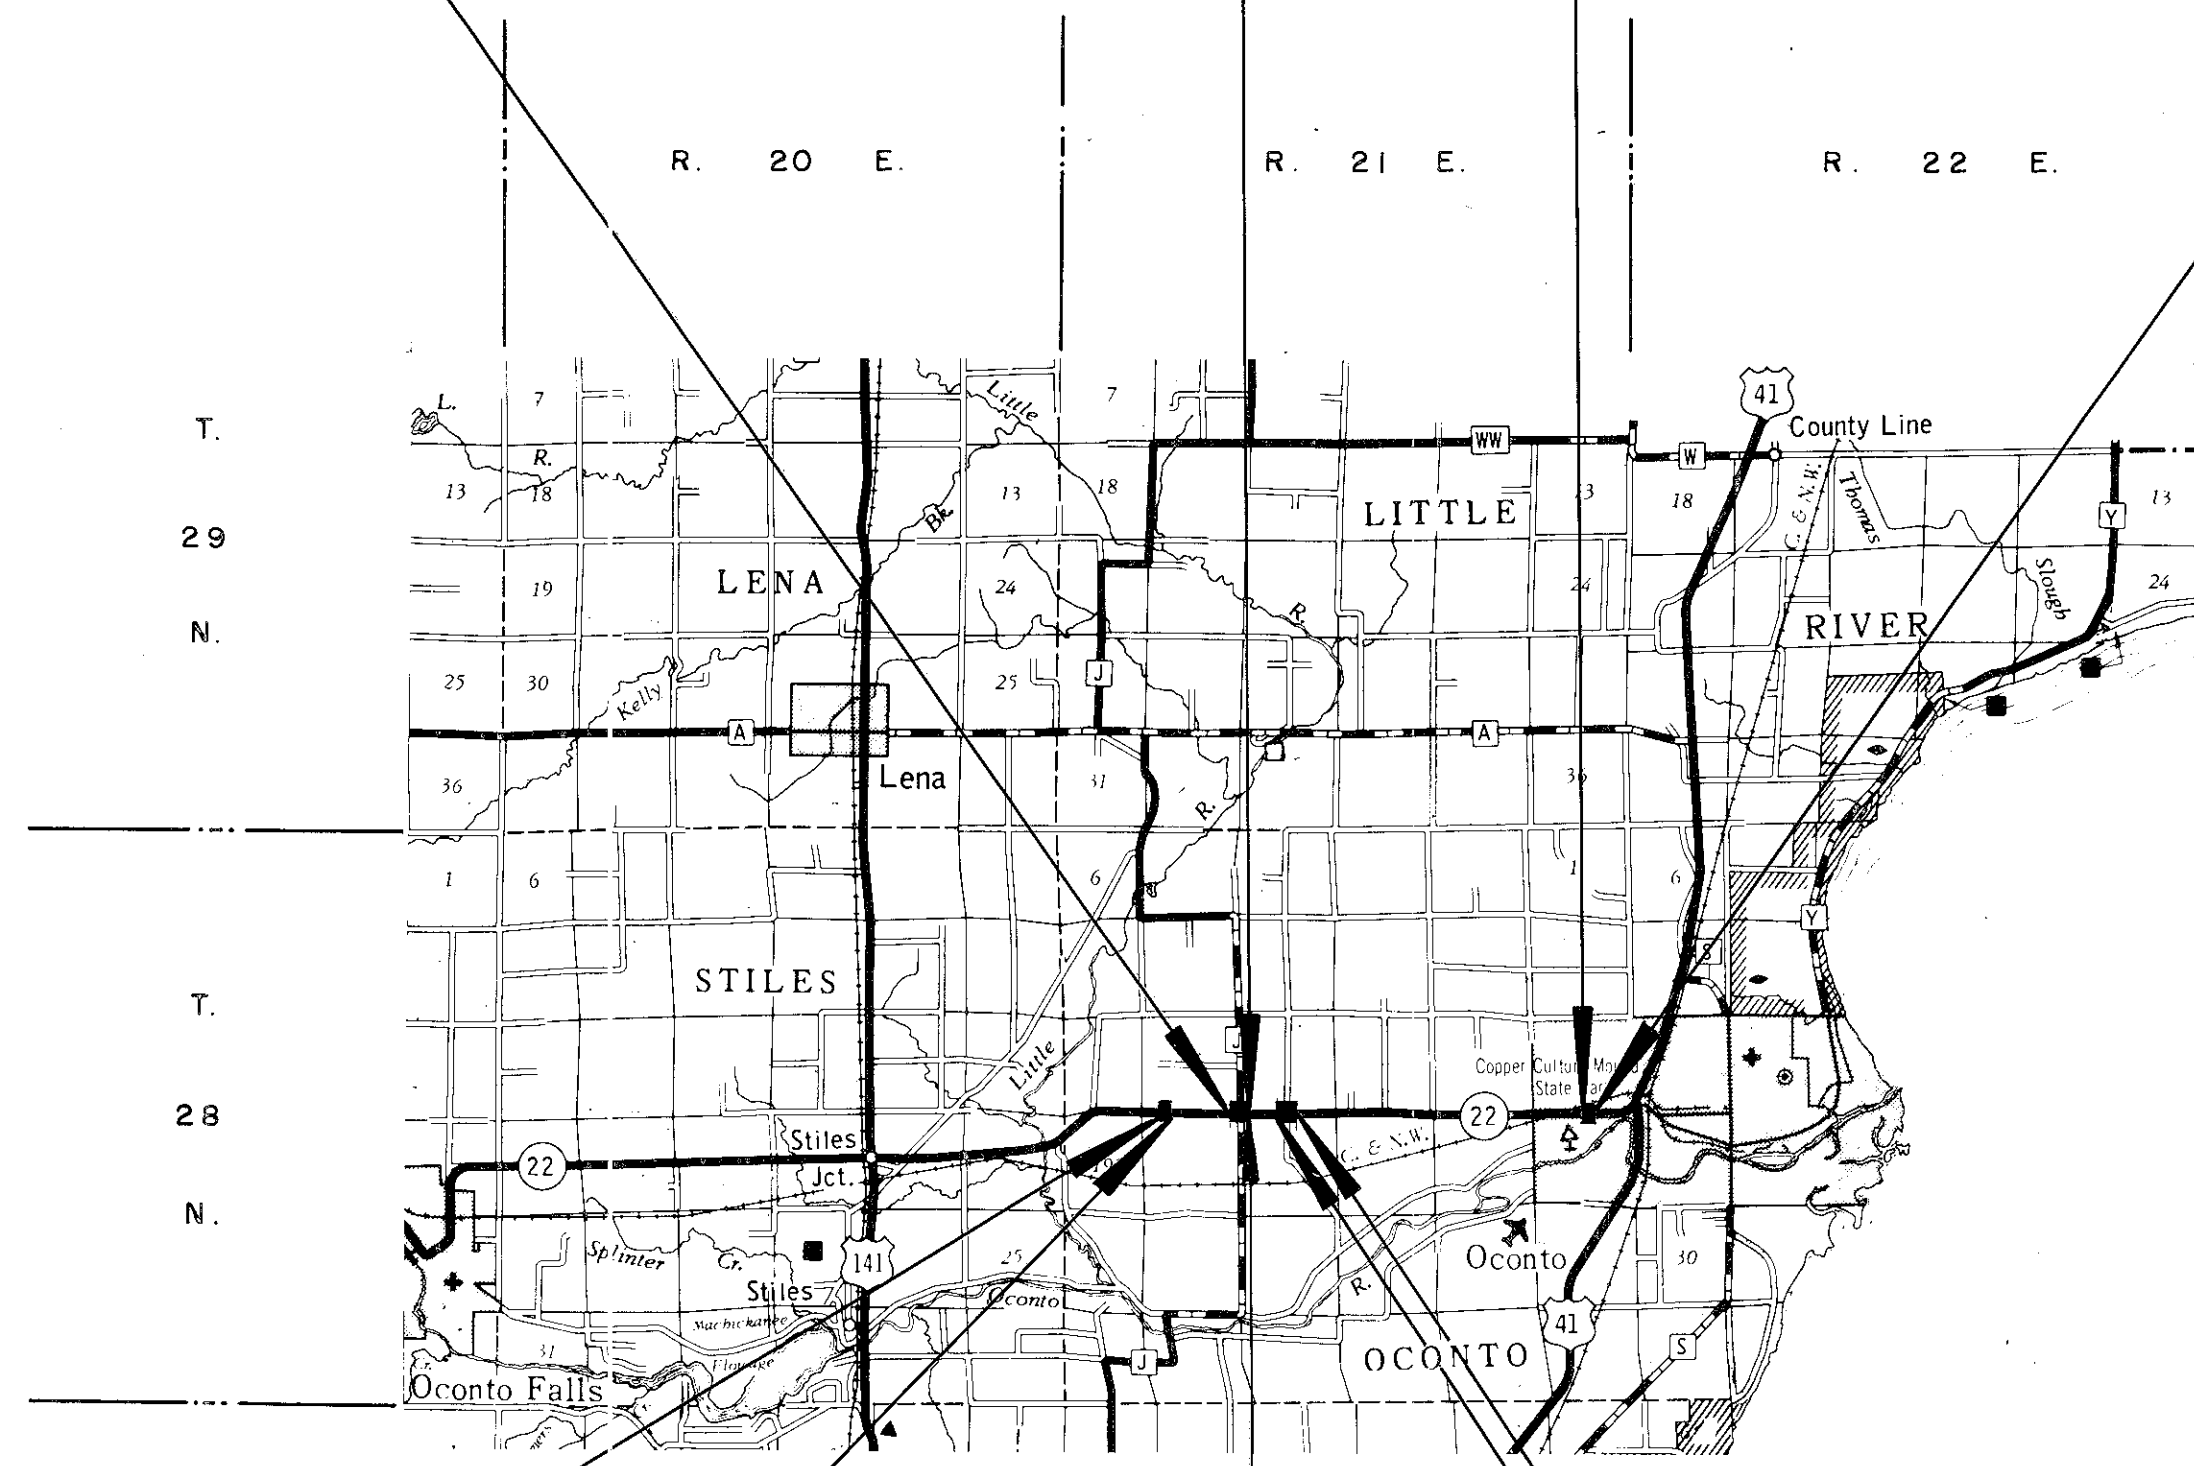

EQUATION:
498+75.58 BACK=
498+77.31 AHEAD

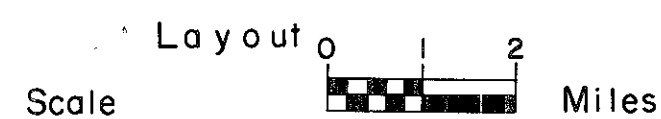

Total Net Length of Centerline = 0.140 Mi.

BOOK NUMBER 1218



ALL COORDINATES SHOWN ON THIS PLAN ARE REFERENCED
TO THE WISCONSIN COORDINATE SYSTEM CENTRAL ZONE.

R/W PROJECT NUMBER	9184 I 21	SHEET NUMBER	4.0	TOTAL SHEETS	
FEDERAL PROJECT NUMBER	FR 0133(1)	PLAT OF RIGHT OF WAY REQUIRED FOR 9184 I 00			
STILES JCT. - OCONTO (U.S.H. 141 - U.S.H. 41) S.T.H. 22 OCONTO COUNTY					
CONSTRUCTION PROJECT NUMBER					
PARCEL NO.	SHEET NO.	OWNER			

- 4.2 CLARENCE VAN HEFTY
- 4.2,4.4 WIS. TELEPHONE CO.
- 4.2&4.3 WIS. PUBLIC SERVICE CORP.
- 4.3 ALLAN F. SCANLAN
- 4.3 JAMES R. SWANSON, JR.
- 4.3 JOHN D. MESSENGER
- 4.3 BAY LAND TELEPHONE CO.
- 4.3&4.4 OCONTO ELECTRIC COOPERATIVE
- 4.4 TOWN OF OCONTO
- 4.4 ROGER L. BITTERS
- 4.4 ROY REED
- 4.5 OCONTO WAREHOUSING, INC.
- 4.3 ARTHUR E. DETAEGE

REVISION DATE	STATE OF WISCONSIN DEPARTMENT OF TRANSPORTATION
6-14-82	Approved: <i>C. J. Ryan</i> Date 2/10/82 District Transportation Director
	Approved: <i>B. J. Muller</i> Date 2/16/82 Director Bureau of Real Estate
	U.S. DEPARTMENT OF TRANSPORTATION FEDERAL HIGHWAY ADMINISTRATION REGION 5 WISCONSIN DIVISION
	Approved: _____ Date _____ Division Administrator

REVISION DATE	R/W PROJECT NUMBER	SHEET NUMBER
6-14-82	9184 1 21	4.1
	FEDERAL PROJECT NUMBER	
	FR 0133(1)	
	PLAT OF RIGHT OF WAY REQUIRED FOR 9184 1 00	
	STILES JCT. — OCONTO	
	(U.S.H. 141 — U.S.H. 41)	
	S.T.H. 22 OCONTO COUNTY DATE	
	NOT TO SCALE 2-10-82	
	CONSTRUCTION PROJECT NUMBER	

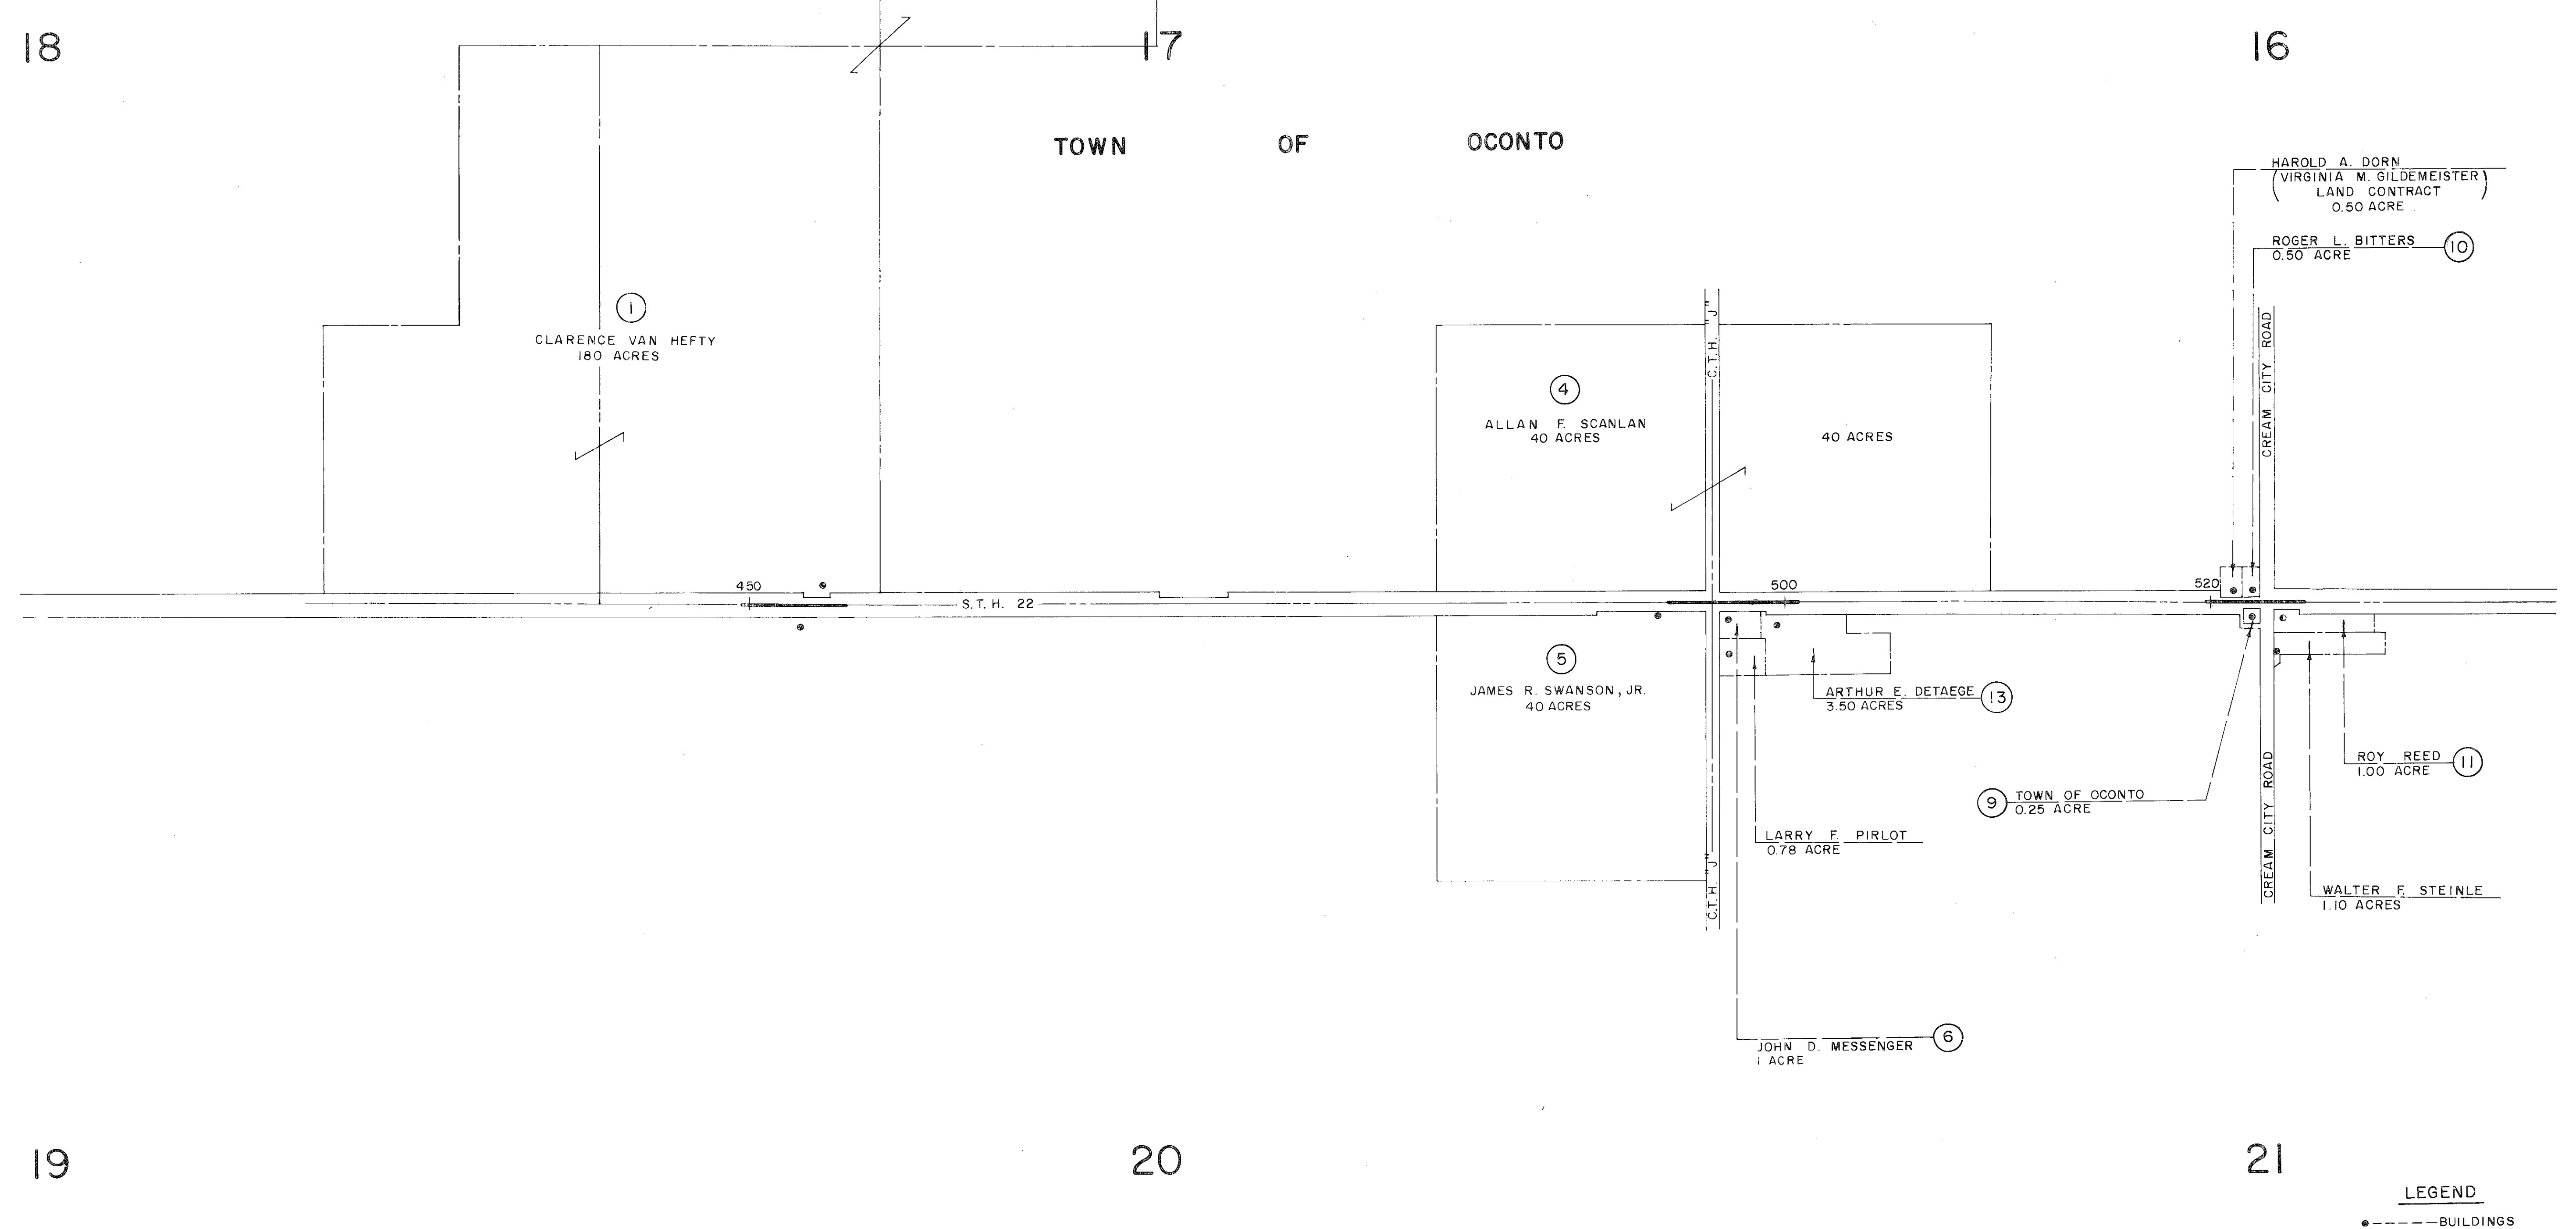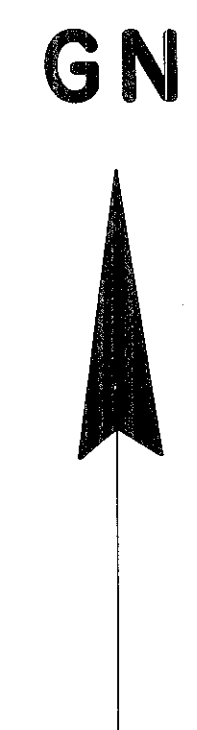


PARCEL NUMBER	SHEET NUMBER	OWNER	INTEREST REQUIRED	L. H. E. ACRES	ACRES REQUIRED			TOTAL REMAINING ACRES	OPERATIONS PROJECT I.D.
					NEW R/W REQUIRED	EXISTING R/W	TOTAL R/W REQUIRED		
1	4.2	CLARENCE VAN HEFTY	FEE	—	0.06	0.05	0.11	179.89	9184 21
2	42,43,4.4	WIS. TELEPHONE CO.	RELEASE OF RIGHTS	—	—	—	—	—	9184 41
3	4.2 & 4.3	WIS. PUBLIC SERVICE CORP.	RELEASE OF RIGHTS	—	—	—	—	—	9184 41

COORDINATES AND RIGHT OF WAY PLAT BEARINGS ARE ORIENTED TO THE WISCONSIN COORDINATE SYSTEM WITH 0 DEGREES, 0 MINUTES, 0 SECONDS BEING GRID NORTH. THE DIFFERENCE BETWEEN PROJECT PLAT BEARINGS REPRESENT PLANE ANGLES IN DEGREES, MINUTES AND SECONDS TO THE NEAREST SECOND. R/W PLAT DISTANCES ARE GROUND LENGTHS UNLESS OTHERWISE NOTED AND MAY BE CONVERTED TO GRID LENGTHS BY MULTIPLYING PLAT DISTANCES BY .999920

RIGHT-OF-WAY BOUNDARIES ARE DEFINED WITH COURSES OF THE PERIMETER OF THE HIGHWAY LANDS REFERENCED TO THE U.S. PUBLIC LAND SURVEY OR OTHER SURVEYS OF PUBLIC RECORD. OTHER INFORMATION IS PROVIDED TO SUPPLEMENT THE BASIC PERIMETER DESCRIPTION AND SHALL NOT BE CONSTRUED TO PREVAIL OVER THE PERIMETER DESCRIPTION.

REVISION DATE	R/W PROJECT NUMBER 9184 1 21	SHEET NUMBER
6-14-82	FEDERAL PROJECT NUMBER FR 0133(1)	42
	PLAT OF RIGHT OF WAY REQUIRED FOR 9184 1 00 STILES JCT. - OCONTO (U.S.H. 141 - U.S.H. 41) S.T.H. 22 OCONTO COUNTY DATE 0 SCALE 200ft. 2-10-82 	
	CONSTRUCTION PROJECT NUMBER	

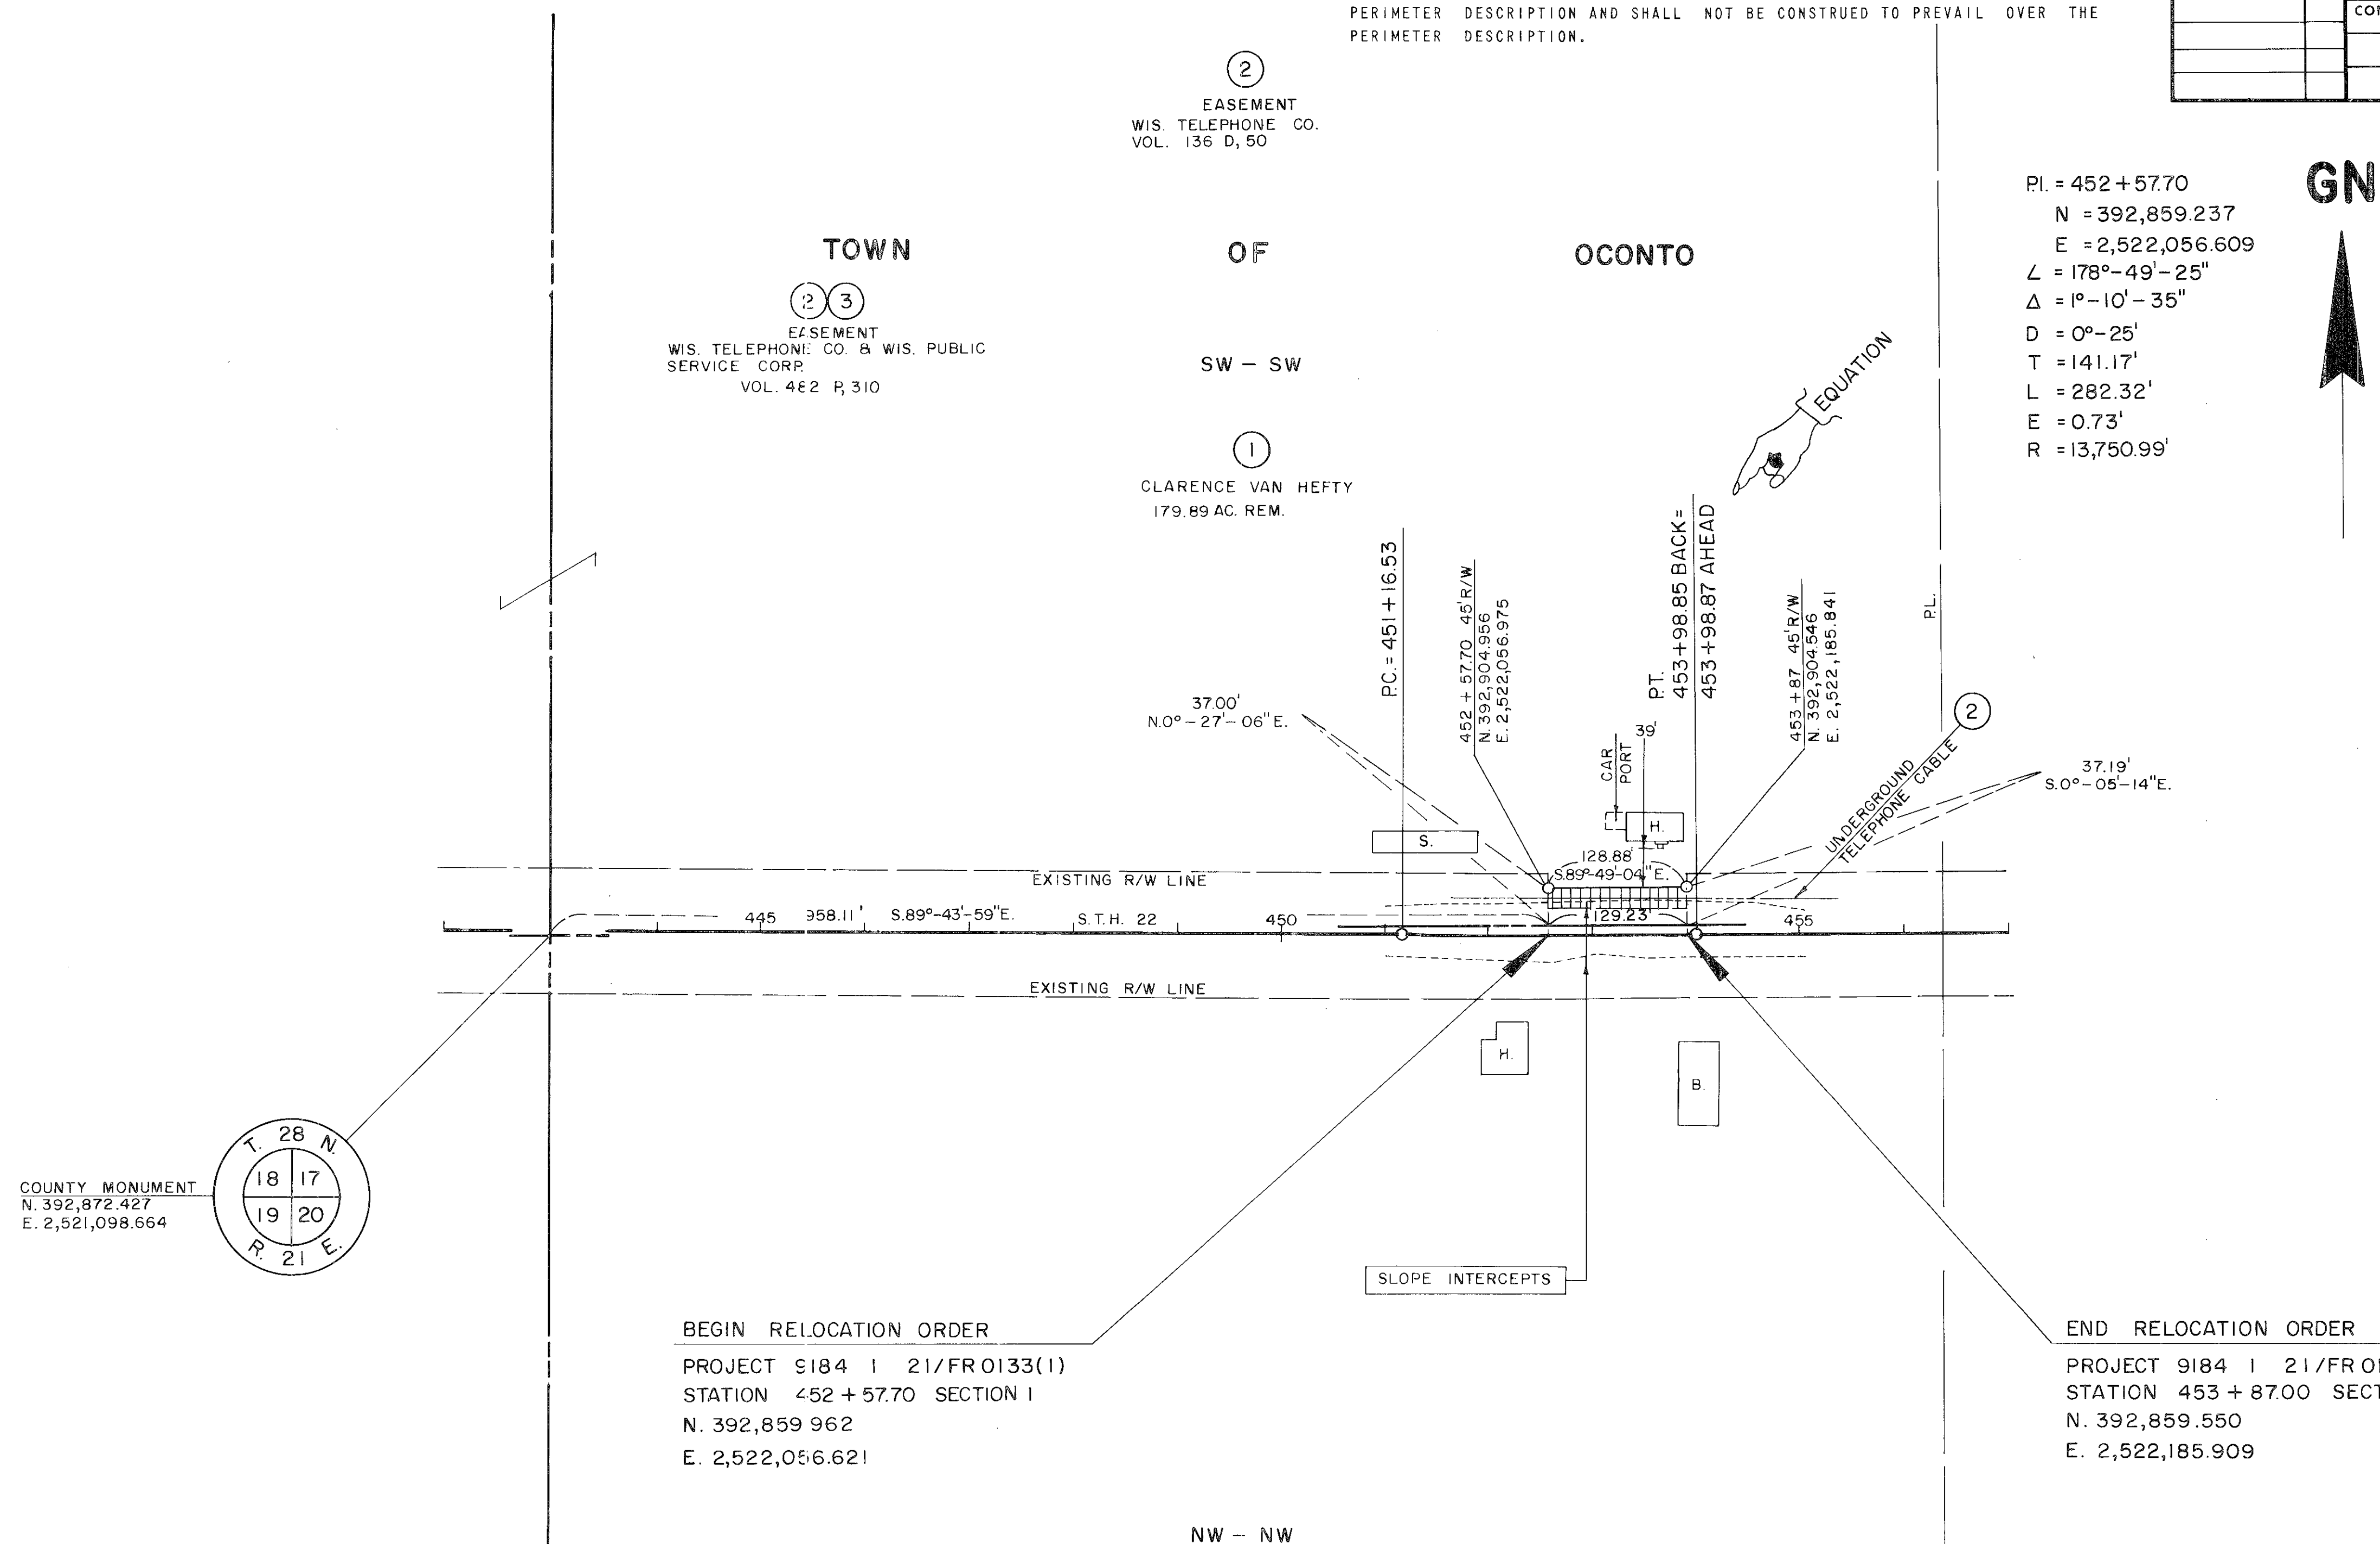

NOTE:
EXISTING R/W WAS ACQUIRED UNDER
DIVISION JOB NO.'S 3644 & 3645
STILES JCT. OCONTO ROAD

SCHEDULE OF LANDS & INTERESTS REQUIRED

PARCEL NUMBER	SHEET NUMBER	OWNER	INTEREST REQUIRED	L.H.E. ACRES	ACRES REQUIRED			TOTAL REMAINING ACRES	OPERATIONS PROJECT ID.
					NEW R/W REQUIRED	EXISTING R/W	TOTAL R/W REQUIRED		
2	42,43,44	WIS. TELEPHONE CO.	RELEASE OF RIGHTS	—	—	—	—	—	9184 I 41
3	42 & 43	WIS. PUBLIC SERVICE CORP.	RELEASE OF RIGHTS	—	—	—	—	—	9184 I 41
4	4.3	ALLAN F. SCANLAN	FEE	—	0.08	0.45	0.53	79.47	9184 I 21
5	4.3	JAMES R. SWANSON, JR.	FEE	—	0.08	0.19	0.27	39.73	9184 I 21
6	4.3	JOHN D. MESSENGER	FEE	—	0.13	0.24	0.37	0.63	9184 I 21
7	4.3	BAY LAND TELEPHONE CO.	RELEASE OF RIGHTS	—	—	—	—	—	9184 I 41
8	4.3 & 44	OCONTO ELECTRIC COOP.	RELEASE OF RIGHTS	—	—	—	—	—	9184 I 41
13	4.3	ARTHUR E. DETAEGE	FEE	—	0.01	0.02	0.03	3.47	9184 I 21


BEARING ORIENTATION AND GRID CONVERSION

COORDINATES AND RIGHT OF WAY PLAT BEARINGS ARE ORIENTED TO THE WISCONSIN COORDINATE SYSTEM WITH 0 DEGREES, 0 MINUTES, 0 SECONDS BEING GRID NORTH. THE DIFFERENCE BETWEEN PROJECT PLAT BEARINGS REPRESENT PLANE ANGLES IN DEGREES, MINUTES AND SECONDS TO THE NEAREST SECOND. R/W PLAT DISTANCES ARE GROUND LENGTHS UNLESS OTHERWISE NOTED AND MAY BE CONVERTED TO GRID LENGTHS BY MULTIPLYING PLAT DISTANCES BY .999920

RIGHT-OF-WAY BOUNDARIES ARE DEFINED WITH COURSES OF THE PERIMETER OF THE HIGHWAY LANDS REFERENCED TO THE U.S. PUBLIC LAND SURVEY OR OTHER SURVEYS OF PUBLIC RECORD. OTHER INFORMATION IS PROVIDED TO SUPPLEMENT THE BASIC PERIMETER DESCRIPTION AND SHALL NOT BE CONSTRUED TO PREVAIL OVER THE PERIMETER DESCRIPTION.

REVISION DATE	R/W PROJECT NUMBER	SHEET NUMBER
6-14-82	9184 I 21	4.3
	FEDERAL PROJECT NUMBER	
	FR0133(1)	
	PLAT OF RIGHT OF WAY REQUIRED FOR	
	9184 I 00	
	STILES JCT. - OCONTO	
	(U.S.H. 141 - U.S.H. 41)	
	S.T.H. 22	OCONTO COUNTY
	SCALE	DATE
	0 200ft.	2-10-82
	CONSTRUCTION PROJECT NUMBER	

P.I. = 496+48.39
 N = 392,826.762
 E = 2,526,446.134
 Δ = 178°-51'-50"
 Δ = 1°-08'-10"
 D = 0°-15'
 T = 227.20'
 L = 454.39'
 E = 1.13'
 R = 22,918.31'

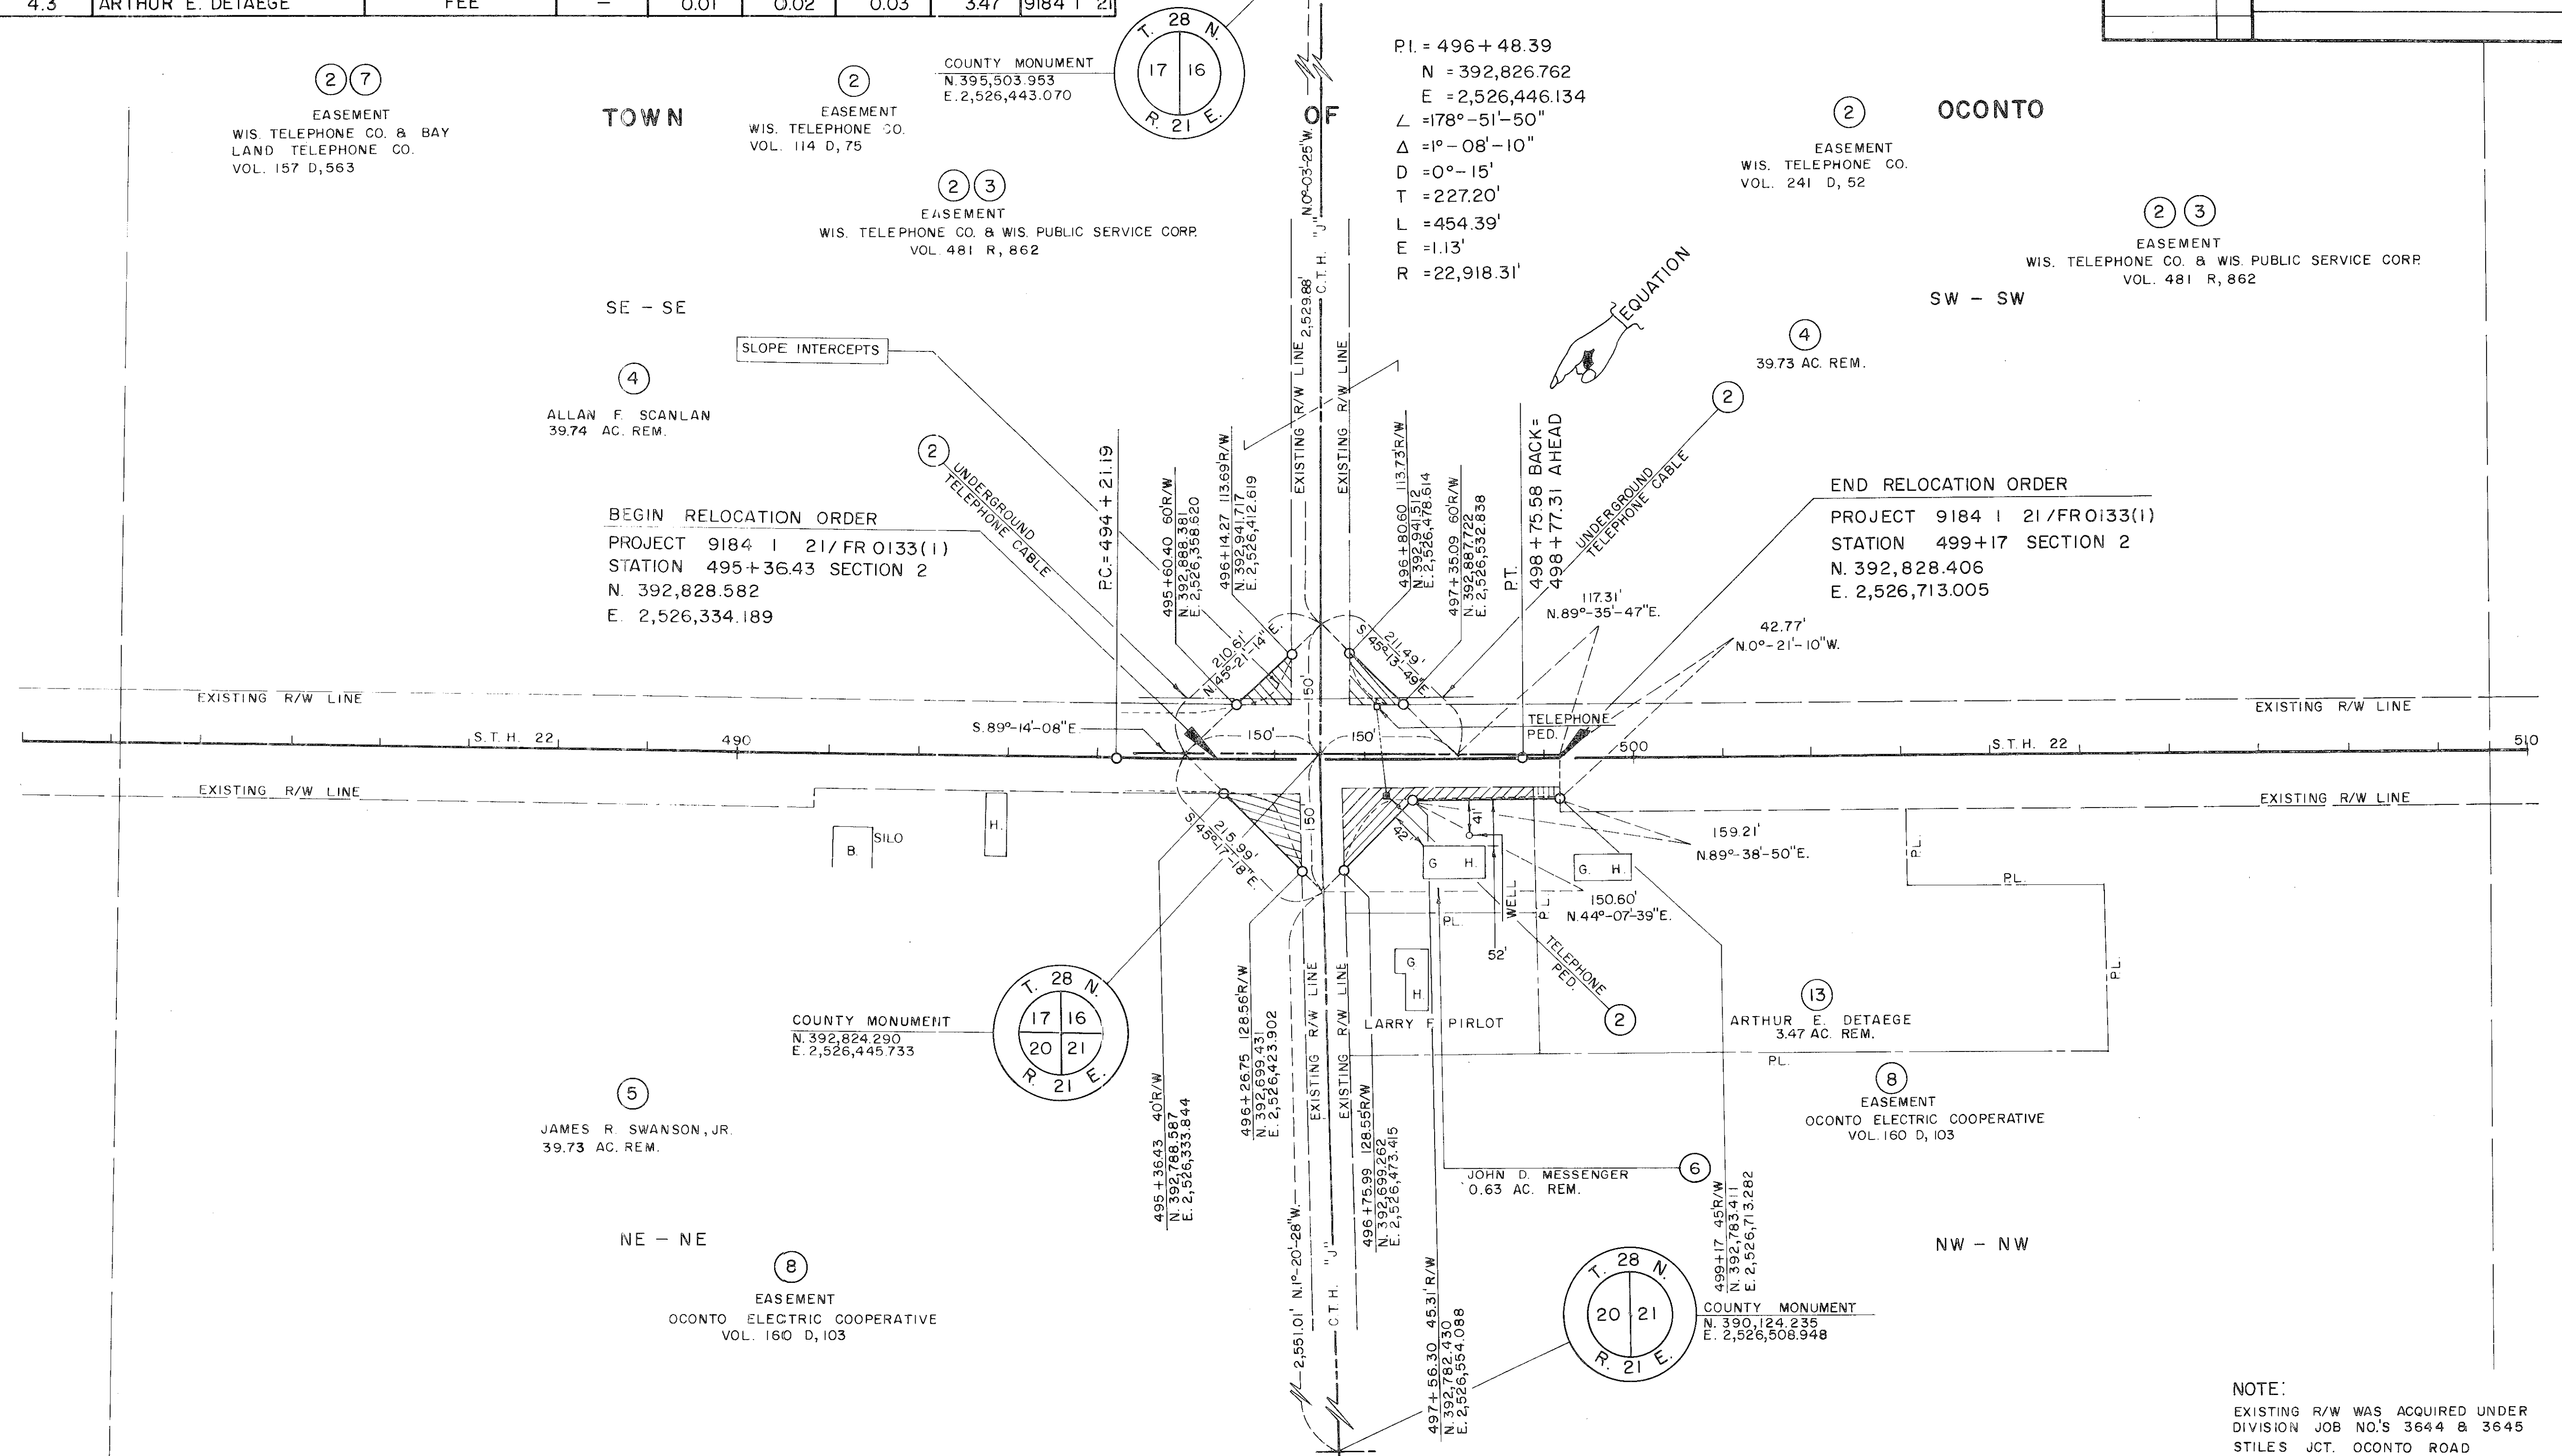

NOTE:
 EXISTING R/W WAS ACQUIRED UNDER
 DIVISION JOB NO'S 3644 & 3645
 STILES JCT. OCONTO ROAD

SCHEDULE OF LANDS & INTERESTS REQUIRED


PARCEL NUMBER	SHEET NUMBER	OWNER	INTEREST REQUIRED	L.H.E. ACRES	ACRES REQUIRED			TOTAL REMAINING ACRES	OPERATIONS PROJECT I.D.
					NEW R/W REQUIRED	EXISTING R/W	TOTAL R/W REQUIRED		
2	42,43,44	WIS. TELEPHONE CO.	RELEASE OF RIGHTS	—	—	—	—	—	9184 41
8	4.3 & 4.4	OCONTO ELECTRIC COOP.	RELEASE OF RIGHTS	—	—	—	—	—	9184 41
9	4.4	TOWN OF OCONTO	FEE	—	0.01	0.06	0.07	0.18	9184 21
10	4.4	ROGER L. BITTERS	L.H.E.	0.02	—	—	—	—	9184 21
11	4.4	ROY REED	FEE	—	0.01	0.06	0.07	0.93	9184 21

BEARING ORIENTATION AND GRID CONVERSION

COORDINATES AND RIGHT OF WAY PLAT BEARINGS ARE ORIENTED TO THE WISCONSIN COORDINATE SYSTEM WITH 0 DEGREES, 0 MINUTES, 0 SECONDS BEING GRID NORTH. THE DIFFERENCE BETWEEN PROJECT PLAT BEARINGS REPRESENT PLANE ANGLES IN DEGREES, MINUTES AND SECONDS TO THE NEAREST SECOND. R/W PLAT DISTANCES ARE GROUND LENGTHS UNLESS OTHERWISE NOTED AND MAY BE CONVERTED TO GRID LENGTHS BY MULTIPLYING PLAT DISTANCES BY .999920

RIGHT-OF-WAY BOUNDARIES ARE DEFINED WITH COURSES OF THE PERIMETER OF THE HIGHWAY LANDS REFERENCED TO THE U.S. PUBLIC LAND SURVEY OR OTHER SURVEYS OF PUBLIC RECORD. OTHER INFORMATION IS PROVIDED TO SUPPLEMENT THE BASIC PERIMETER DESCRIPTION AND SHALL NOT BE CONSTRUED TO PREVAIL OVER THE PERIMETER DESCRIPTION.

REVISION DATE	R/W PROJECT NUMBER	SHEET NUMBER
6-14-82	9184 21	4.4
	FEDERAL PROJECT NUMBER	
	FR 0133(1)	
	PLAT OF RIGHT OF WAY REQUIRED FOR	
	9184 00	
	STILES JCT. - OCONTO	
	(U.S.H. 141 - U.S.H. 41)	
	S.T.H. 22	OCONTO COUNTY DATE
	0	200ft. 2-10-82
	CONSTRUCTION PROJECT NUMBER	

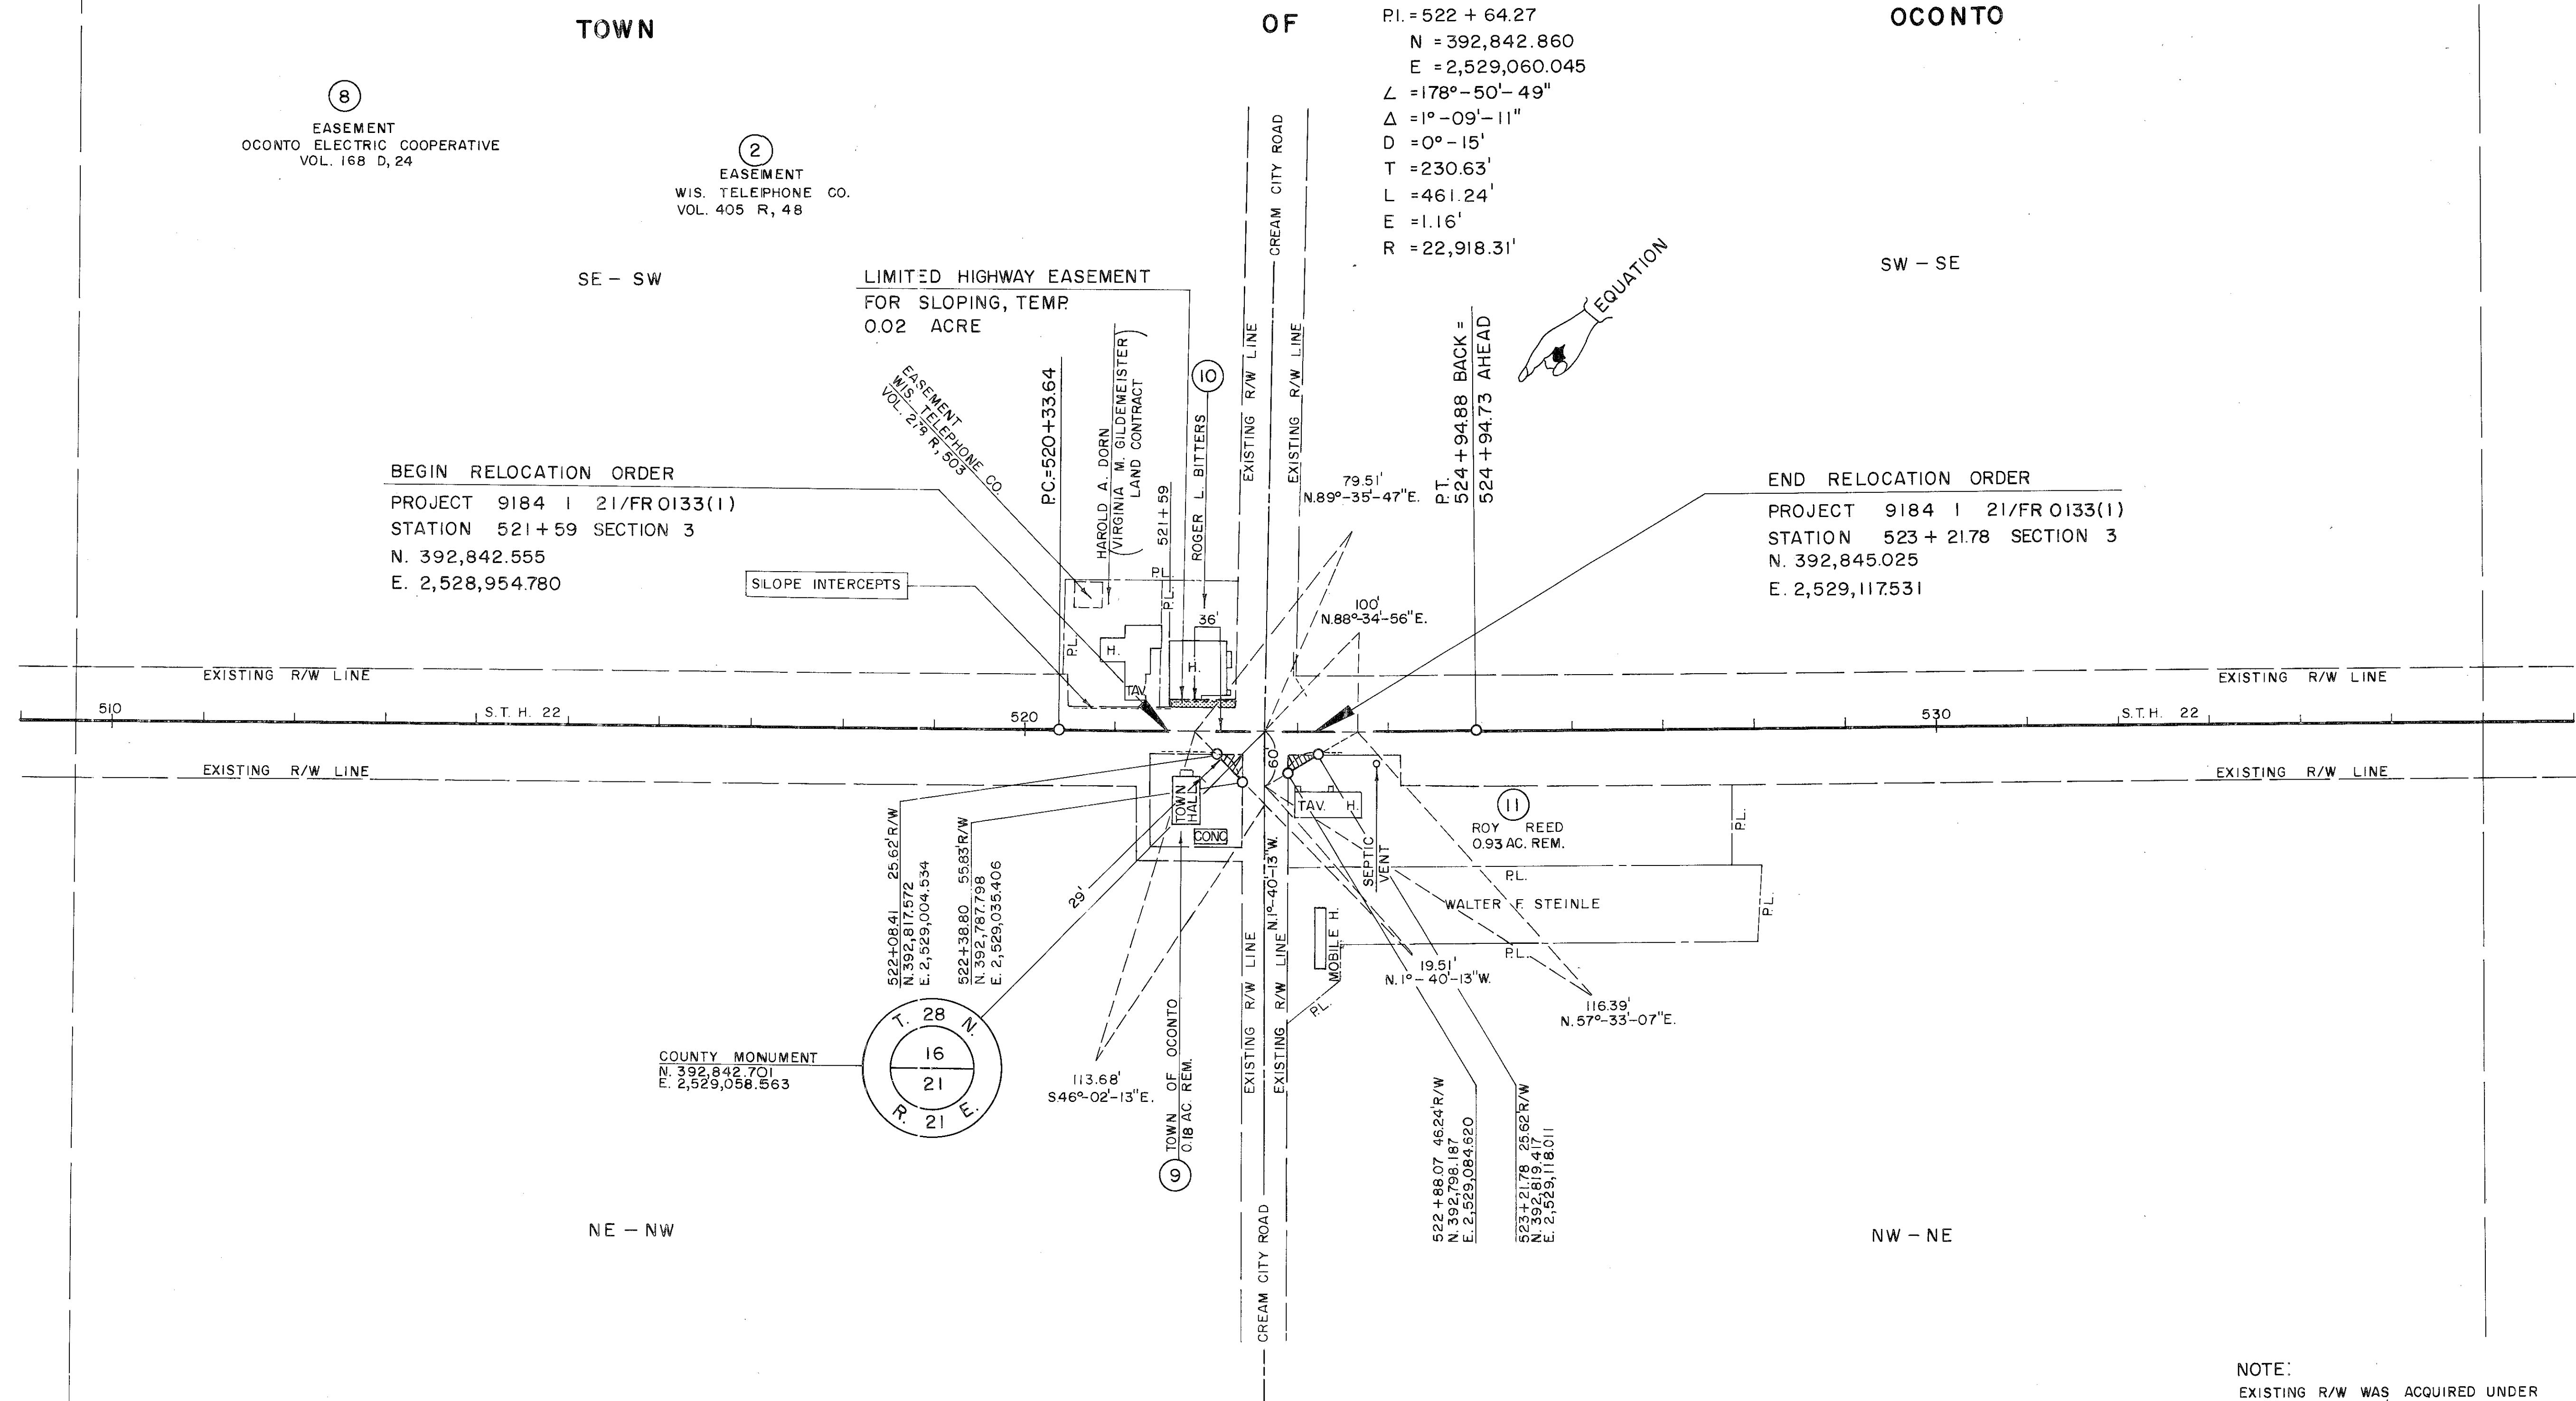

NOTE:
EXISTING R/W WAS ACQUIRED UNDER
DIVISION JOB NO'S 3644 & 3645
STILES JCT. OCONTO ROAD

SCHEDULE OF LANDS & INTERESTS REQUIRED

PARCEL NUMBER	SHEET NUMBER	OWNER	INTEREST REQUIRED	L.H.E. ACRES	ACRES REQUIRED			TOTAL REMAINING ACRES	OPERATIONS PROJECT I.D.
					NEW R/W REQUIRED	EXISTING R/W	TOTAL R/W REQUIRED		
12	4.5	OCONTO WAREHOUSING, INC.	FEE	—	0.02	—	0.02	0.80	9184 I 21

GN

BEARING ORIENTATION AND GRID CONVERSION

COORDINATES AND RIGHT OF WAY PLAT BEARINGS ARE ORIENTED TO THE WISCONSIN COORDINATE SYSTEM WITH 0 DEGREES, 0 MINUTES, 0 SECONDS BEING GRID NORTH. THE DIFFERENCE BETWEEN PROJECT PLAT BEARINGS REPRESENT PLANE ANGLES IN DEGREES, MINUTES AND SECONDS TO THE NEAREST SECOND. R/W PLAT DISTANCES ARE GROUND LENGTHS UNLESS OTHERWISE NOTED AND MAY BE CONVERTED TO GRID LENGTHS BY MULTIPLYING PLAT DISTANCES BY .999920

RIGHT-OF-WAY BOUNDARIES ARE DEFINED WITH COURSES OF THE PERIMETER OF THE HIGHWAY LANDS REFERENCED TO THE U.S. PUBLIC LAND SURVEY OR OTHER SURVEYS OF PUBLIC RECORD. OTHER INFORMATION IS PROVIDED TO SUPPLEMENT THE BASIC PERIMETER DESCRIPTION AND SHALL NOT BE CONSTRUED TO PREVAIL OVER THE PERIMETER DESCRIPTION.

REVISION DATE	R/W PROJECT NUMBER	SHEET NUMBER
6-14-82	9184 I 21	4.5
	FEDERAL PROJECT NUMBER	
	FR 0133(1)	
	PLAT OF RIGHT OF WAY REQUIRED FOR	
	9184 I 00	
	STILES JCT. - OCONTO	
	(U.S.H. 141 - U.S.H. 41)	
	S.T.H. 22	OCONTO COUNTY
	SCALE	DATE
	0 100ft. 2-10-82	
	CONSTRUCTION PROJECT NUMBER	

CITY

OF

OCONTO

P.I. = 705 + 23
 N = 393,077.701
 E = 2,547,306.074
 L = 157°-42'
 Δ = 22°-18'
 D = 9°-00'
 T = 125.48'
 L = 247.78'
 E = 12.25'
 R = 636.62'

BEGIN RELOCATION ORDER

PROJECT 9184 I 21/FR 0133(1)
 STATION 702+87.14 SECTION 4
 N. 393,074.111
 E. 2,547,070.256

12 OCONTO WAREHOUSING, INC.
 0.82 AC. (TOTAL AC. OWNED)
 0.80 AC. REM.

SLOPE INTERCEPTS

BLDG.

PC=703+97.52

PT=706+45.30

BLDG.

BLDG.

BLDG.

EXISTING R/W LINE

EXISTING R/W LINE

EXISTING R/W LINE

700

S.T.H. 22

N. 89°-07'-40"E

705

EXISTING R/W LINE

BLDG.

BLDG.

LOT 2

ADDITION

GERALD B. LADURON

EXISTING R/W LINE

MOTT STREET

EXISTING R/W LINE

BRUNQUEST'S FOURTH

LOT 3

LOT 4

N. 4°-36'-04"W

N. 67°-49'-22"E

IRON PIN FOUND
 N. 393,042.383
 E. 2,547,139.086

702+87.14 32.77 R/W

N. 393,041.342

E. 2,547,070.755

702+88.83 58.77 R/W

N. 393,015.381

E. 2,547,072.845

END RELOCATION ORDER

PROJECT 9184 I 21/FR 0133(1)
 STATION 703+55.48 SECTION 4
 N. 393,075.151
 E. 2,547,138.587

SCHEDULE OF SIGNS AND INTERESTS REQUIRED

PARCEL NUMBER	SHEET NUMBER	SIGN OWNER	INTEREST REQUIRED	SIGN REFERENCE		PROJECT I.D.
				D.S.	L.M.	