
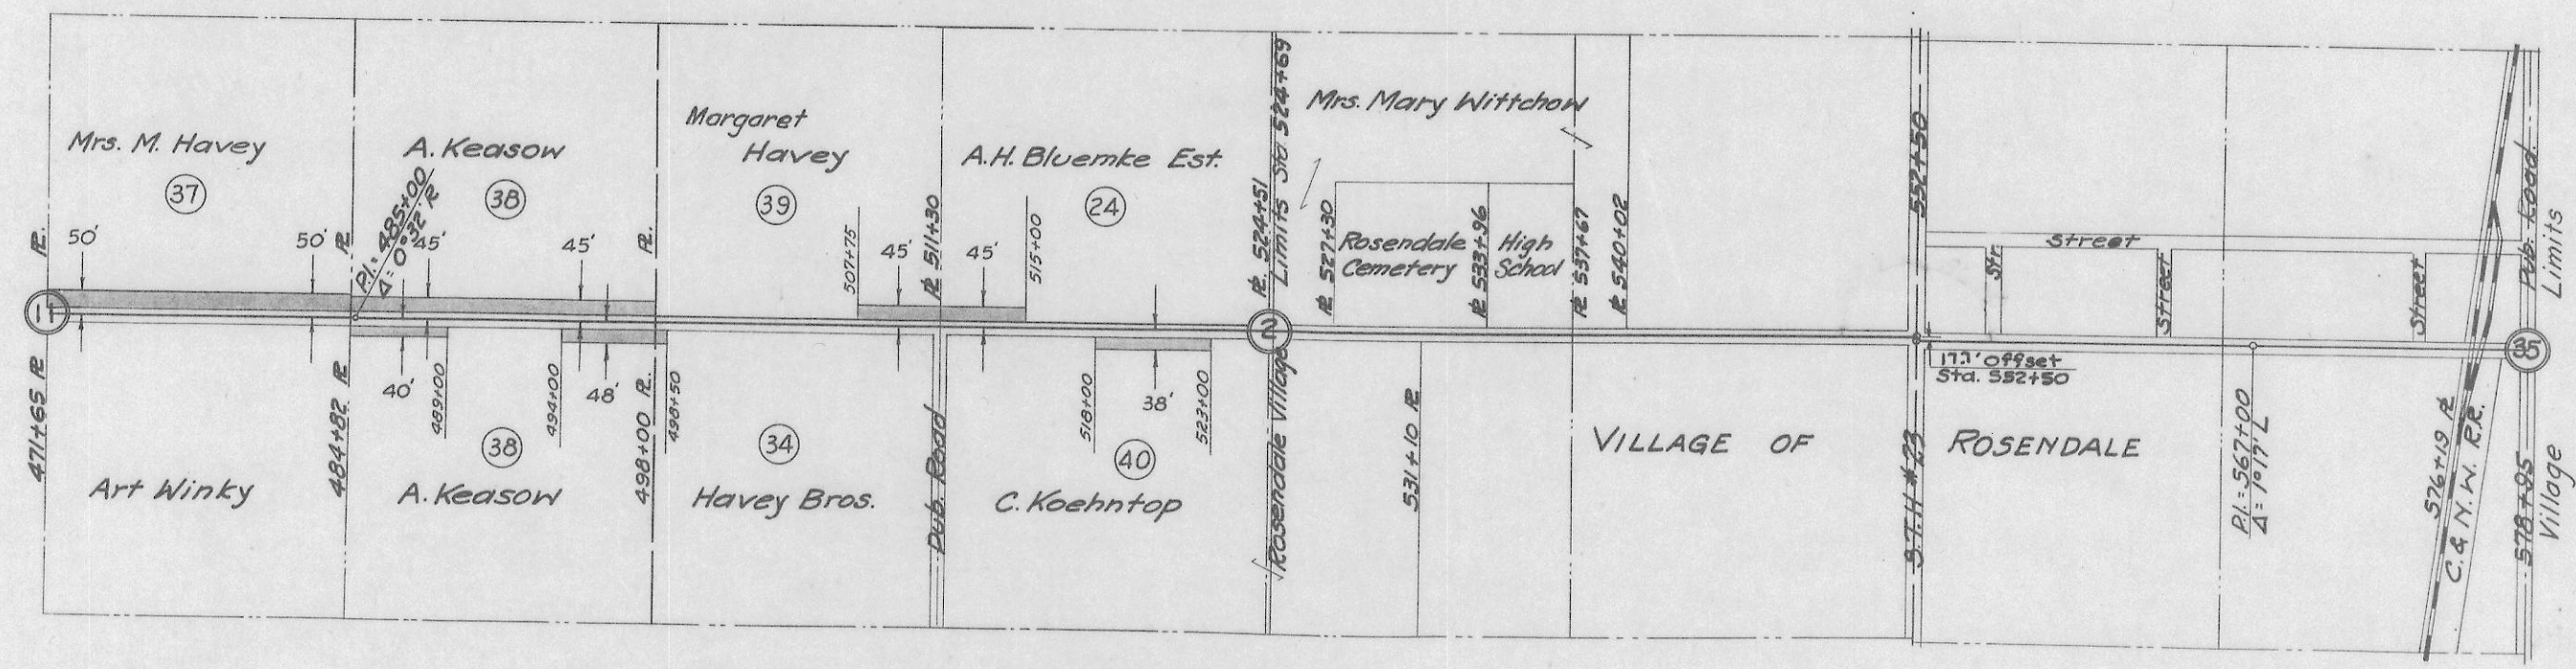


T15 N — T16 N

FED. ROAD DIST. NO.	STATE	FED. AID PROJ. NO.	SHEET NO.	TOTAL SHEETS
4	WIS.	463-A	9	157


DIVISION JOB NO. 2931

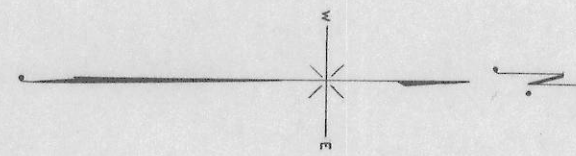

No.	OWNER	ADDRESS	ACRES	DESCRIPTION	MORTGAGEE	ADDRESS	AMOUNT PAID					REMARKS
							R/W	FENCE	BLDGS	TOTAL	PAID	
37	MRS. M. HAVEY		0.61	S.E. 1/4 OF N.W. 1/4 OF SECT. 11 T-15-N, R-15-E								
38	A. KEASOW		0.36	N.E. 1/4 OF N.W. 1/4 OF SECT. 11 T-15-N, R-15-E								
			0.20	N.W. 1/4 OF N.E. 1/4 OF SECT. 11 T-15-N, R-15-E								
34	HAVEY BROS.		0.01	S.W. 1/4 OF S.E. 1/4 OF SECT. 2 T-15-N, R-15-E								
39	MARGARET HAVEY		0.13	S.E. 1/4 OF S.W. 1/4 OF SECT. 2 T-15-N, R-15-E								
24	A.H. BLUEMKE EST.		0.13	N.E. 1/4 OF S.W. 1/4 OF SECT. 2 T-15-N, R-15-E								
40	C. KOEHNTOPI		0.04	N.W. 1/4 OF S.E. 1/4 OF SECT. 2 T-15-N, R-15-E								

PLAT OF RIGHT OF WAY REQUIRED
 FEDERAL AID PROJECT NO. 463-A
 WAUPUN OSHKOSH ROAD
 S.T.H. NO. 26 FOND DU LAC COUNTY
 SCALE



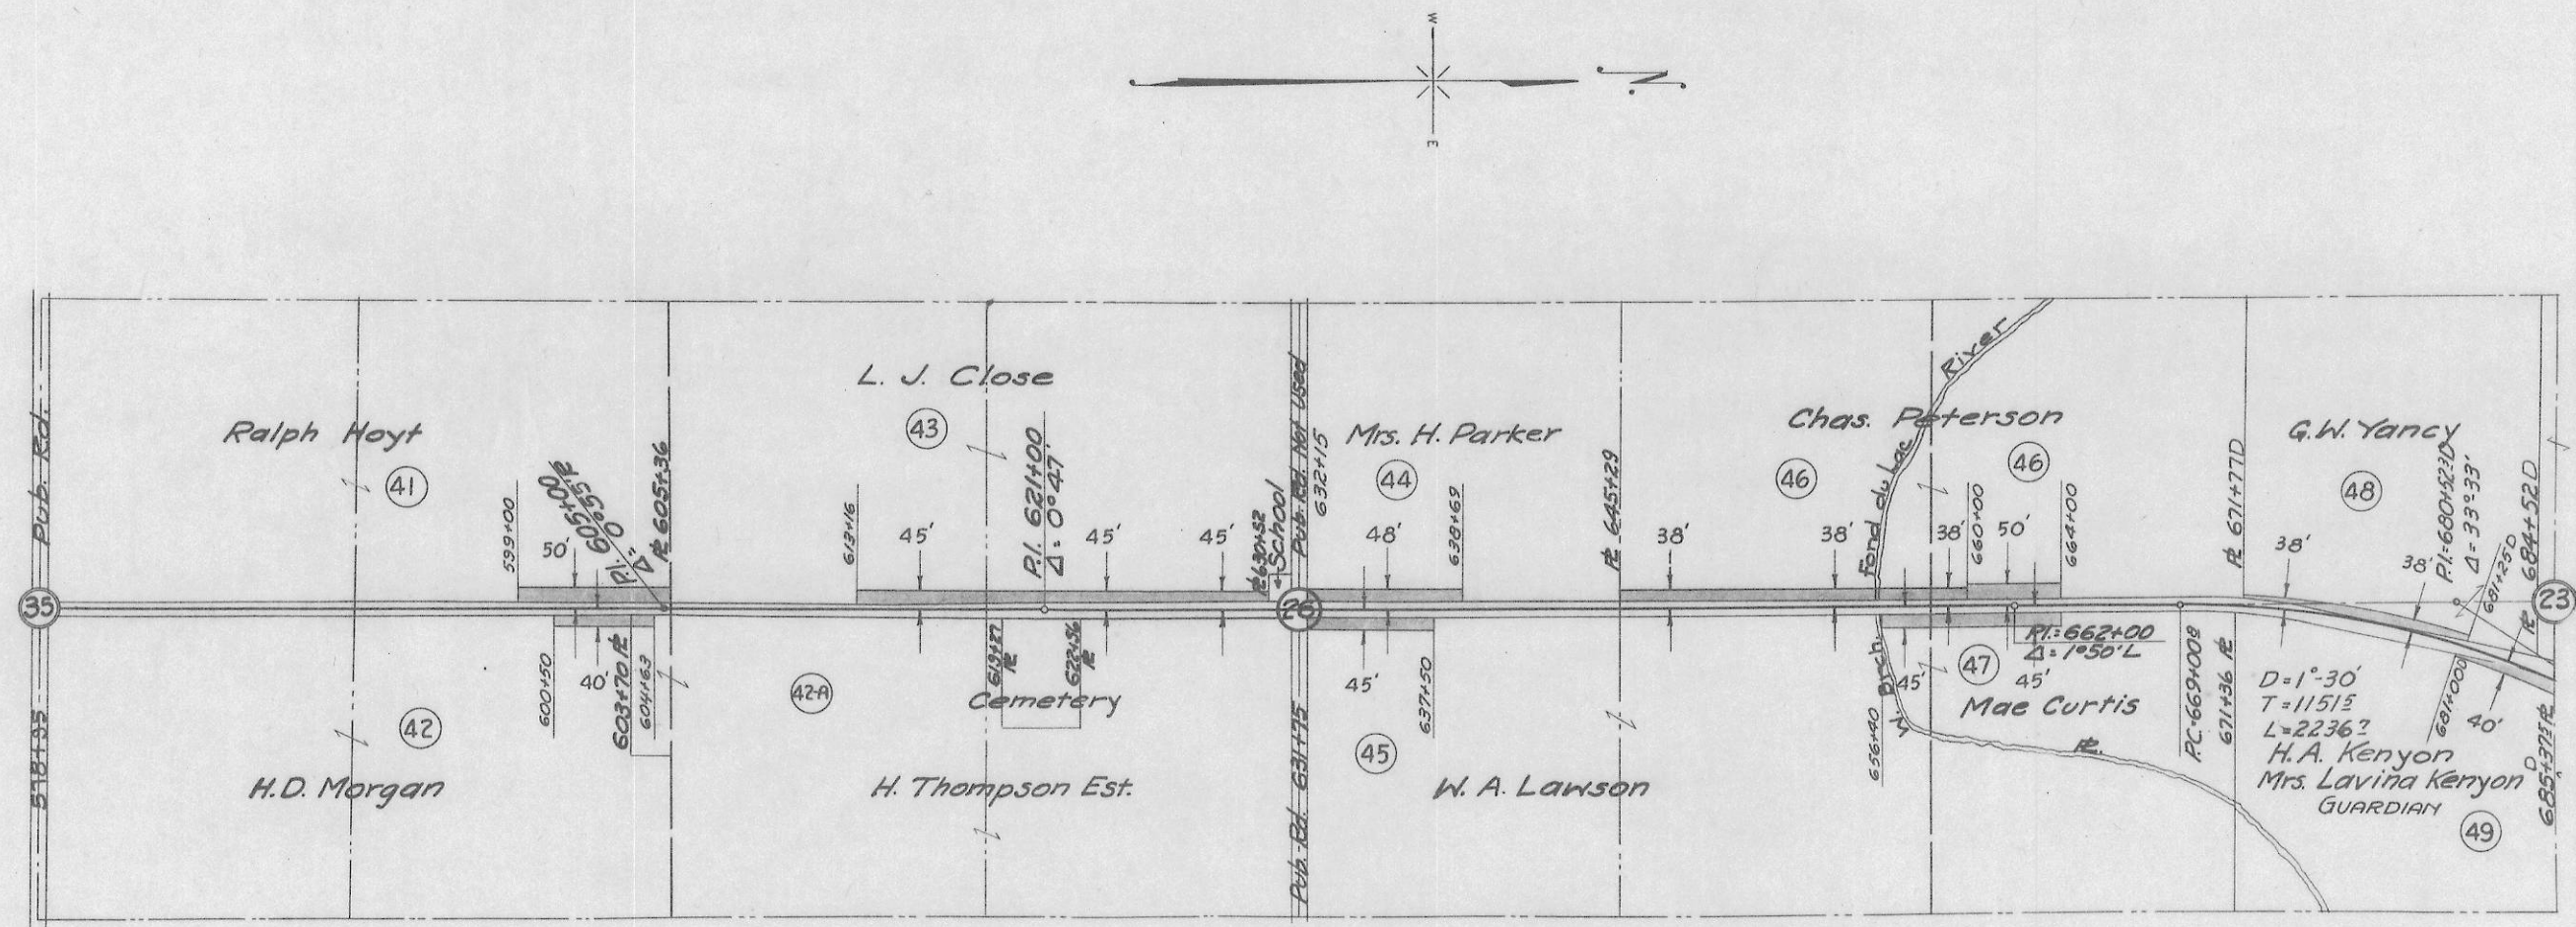

No.	OWNER	ADDRESS	ACRES	DESCRIPTION	MORTGAGEE	ADDRESS	AMOUNT PAID				REMARKS
							R/W	FENCE	BLDGs	TOTAL PAID	
41	RALPH HOYT		0.22	N.E. 1/4 OF N.W. 1/4 OF SECT. 35 T-16-N, R-15-E							
42	H.D. MORGAN		0.05	N.W. 1/4 OF N.E. 1/4 OF SECT. 35 T-16-N, R-15-E							
43	L.J. CLOSE		0.38	E. 1/2 OF S.W. 1/4 OF SECT. 26 T-16-N, R-15-E							
44	MRS. H. PARKER		0.19	S.E. 1/4 OF N.W. 1/4 OF SECT. 26 T-16-N, R-15-E							
45	W.A. LAWSON		0.11	S.W. 1/4 OF N.E. 1/4 OF SECT. 26 T-16-N, R-15-E							
46	CHAS. PETERSON		0.46	N.E. 1/4 OF N.W. 1/4 OF SECT. 26 T-16-N, R-15-E							
47	MAE CURTIS		0.21	S.E. 1/4 OF S.W. 1/4 OF SECT. 23 T-16-N, R-15-E							
48	G.W. YANCY		0.33	N.W. 1/4 OF N.E. 1/4 OF SECT. 26 T-16-N, R-15-E							
49	H.A. KENYON	MRS. LAVINA KENYON (GRD)	0.34	S.W. 1/4 OF S.E. 1/4 OF SECT. 23 T-16-N, R-15-E							
42-A	H. THOMPSON EST.		0.01	N.W. 1/4 OF S.E. 1/4 OF SECT. 23 T-16-N, R-15-E							

PLAT OF RIGHT OF WAY REQUIRED
 FEDERAL AID PROJECT NO. 463-A
 WAUPUN OSHKOSH ROAD
 S.T.H. NO. 26 FOND DU LAC COUNTY
 SCALE
 200' 200' 400' 1000'