


TRANSPORTATION PROJECT PLAT NO: 9202-10-00 - 4.02

THAT PART OF THE FRACTIONAL SW 1/4 AND THE SW 1/4-SE 1/4 OF SECTION 30, AND PART OF THE NW 1/4-NE 1/4 OF SECTION 31, ALL LOCATED IN TOWNSHIP 25 NORTH, RANGE 19 EAST, TOWN OF PITTSFIELD, BROWN COUNTY, WISCONSIN.

THE STATE OF WISCONSIN HAS DEEMED IT NECESSARY TO MONUMENT RIGHT-OF-WAY INTERESTS PREVIOUSLY ACQUIRED UNDER SECTIONS 82.01, 82.31(1), 82.31(2), AND 84.09 OF THE WISCONSIN STATE STATUTES AND DOES HEREBY CERTIFY THE DEPARTMENT OF TRANSPORTATION HAS SURVEYED THE HIGHWAY RIGHT-OF-WAY; THAT THIS PLAT IS A TRUE AND CORRECT REPRESENTATION OF THE EXTERIOR BOUNDARIES OF THE LAND SURVEYED AND SHOWS ACCURATE MEASUREMENTS THEREOF.

FOR CURRENT ACCESS/DRIVEWAY INFORMATION CONTACT THE WISCONSIN DEPARTMENT OF TRANSPORTATION REGIONAL OFFICE IN GREEN BAY.

UTILITY INFORMATION IS NOT SHOWN ON THIS PLAT.

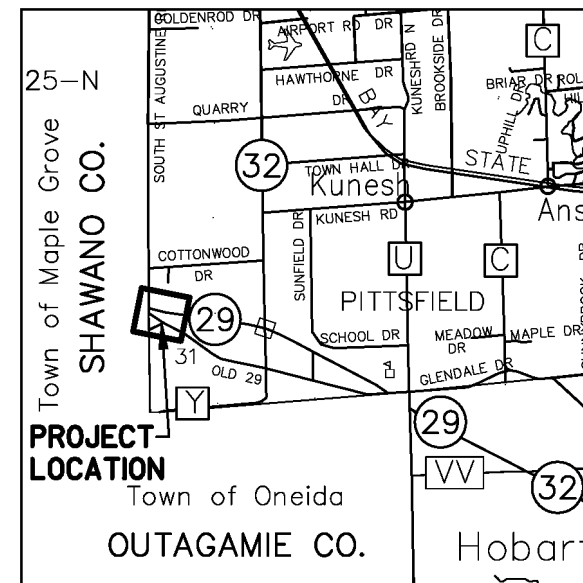

COORDINATES AND BEARINGS SHOWN ON THIS PLAT ARE REFERENCED TO THE WISCONSIN COUNTY COORDINATE SYSTEM, BROWN COUNTY ZONE, NAD83 (2007) ADJUSTMENT. THE COORDINATES SHOWN ARE GRID COORDINATES AND ARE TO BE USED AS GRID OR GROUND VALUES ON THIS PLAT.

RIGHT-OF-WAY MONUMENTS ARE TYPE 2 AND WILL BE PLACED PRIOR TO THE COMPLETION OF THE PROJECT.



RIGHT-OF-WAY BOUNDARIES ARE DEFINED WITH COURSES OF THE PERIMETER OF THE HIGHWAY LANDS REFERENCED TO THE U.S. PUBLIC LAND SURVEY SYSTEM OR OTHER "SURVEYS OF PUBLIC RECORD".

PROPERTY LINES SHOWN ON THIS PLAT ARE DRAWN FROM DATA DERIVED FROM MAPS AND DOCUMENTS OF PUBLIC RECORD AND/OR EXISTING OCCUPANCIAL LINES. THIS PLAT MAY NOT BE A TRUE REPRESENTATION OF EXISTING PROPERTY LINES, EXCLUDING RIGHT-OF-WAY LINES, AND SHOULD NOT BE USED AS A SUBSTITUTE FOR AN ACCURATE FIELD SURVEY.

EXISTING HIGHWAY RIGHT-OF-WAY SHOWN HEREIN IS BASED ON THE FOLLOWING POINTS OF REFERENCE:
EXISTING HIGHWAY RIGHT-OF-WAY FOR STH 29 AND OLD 29 DRIVE ESTABLISHED FROM R/W PROJECT NO. 9202-2-22, STATE AID PROJECT 3360, R/W PROJECT NO. F 020-3(23) AND R/W PROJECT NO. F 020-3(24).
EXISTING HIGHWAY RIGHT-OF-WAY FOR ST. AUGUSTINE STREET, 66' WIDE, CENTERED ALONG SECTION LINE.

2523472
CATHY WILLIQUETTE LINDSAY
BROWN COUNTY RECORDER
GREEN BAY, WI
RECORDED ON
04/28/2011 10:50 AM
REC FEE: 25.00
EXEMPT #
PAGES: 1

RESERVED FOR REGISTER OF DEEDS
PROJECT NUMBER 9202-10-00 - 4.02
AMENDMENT NO:....

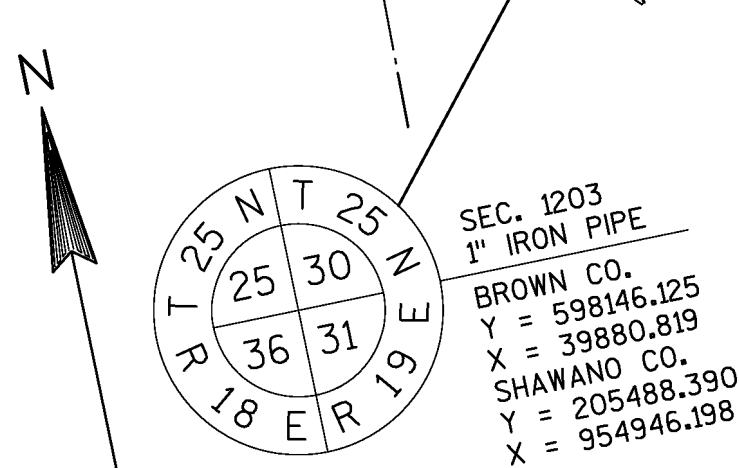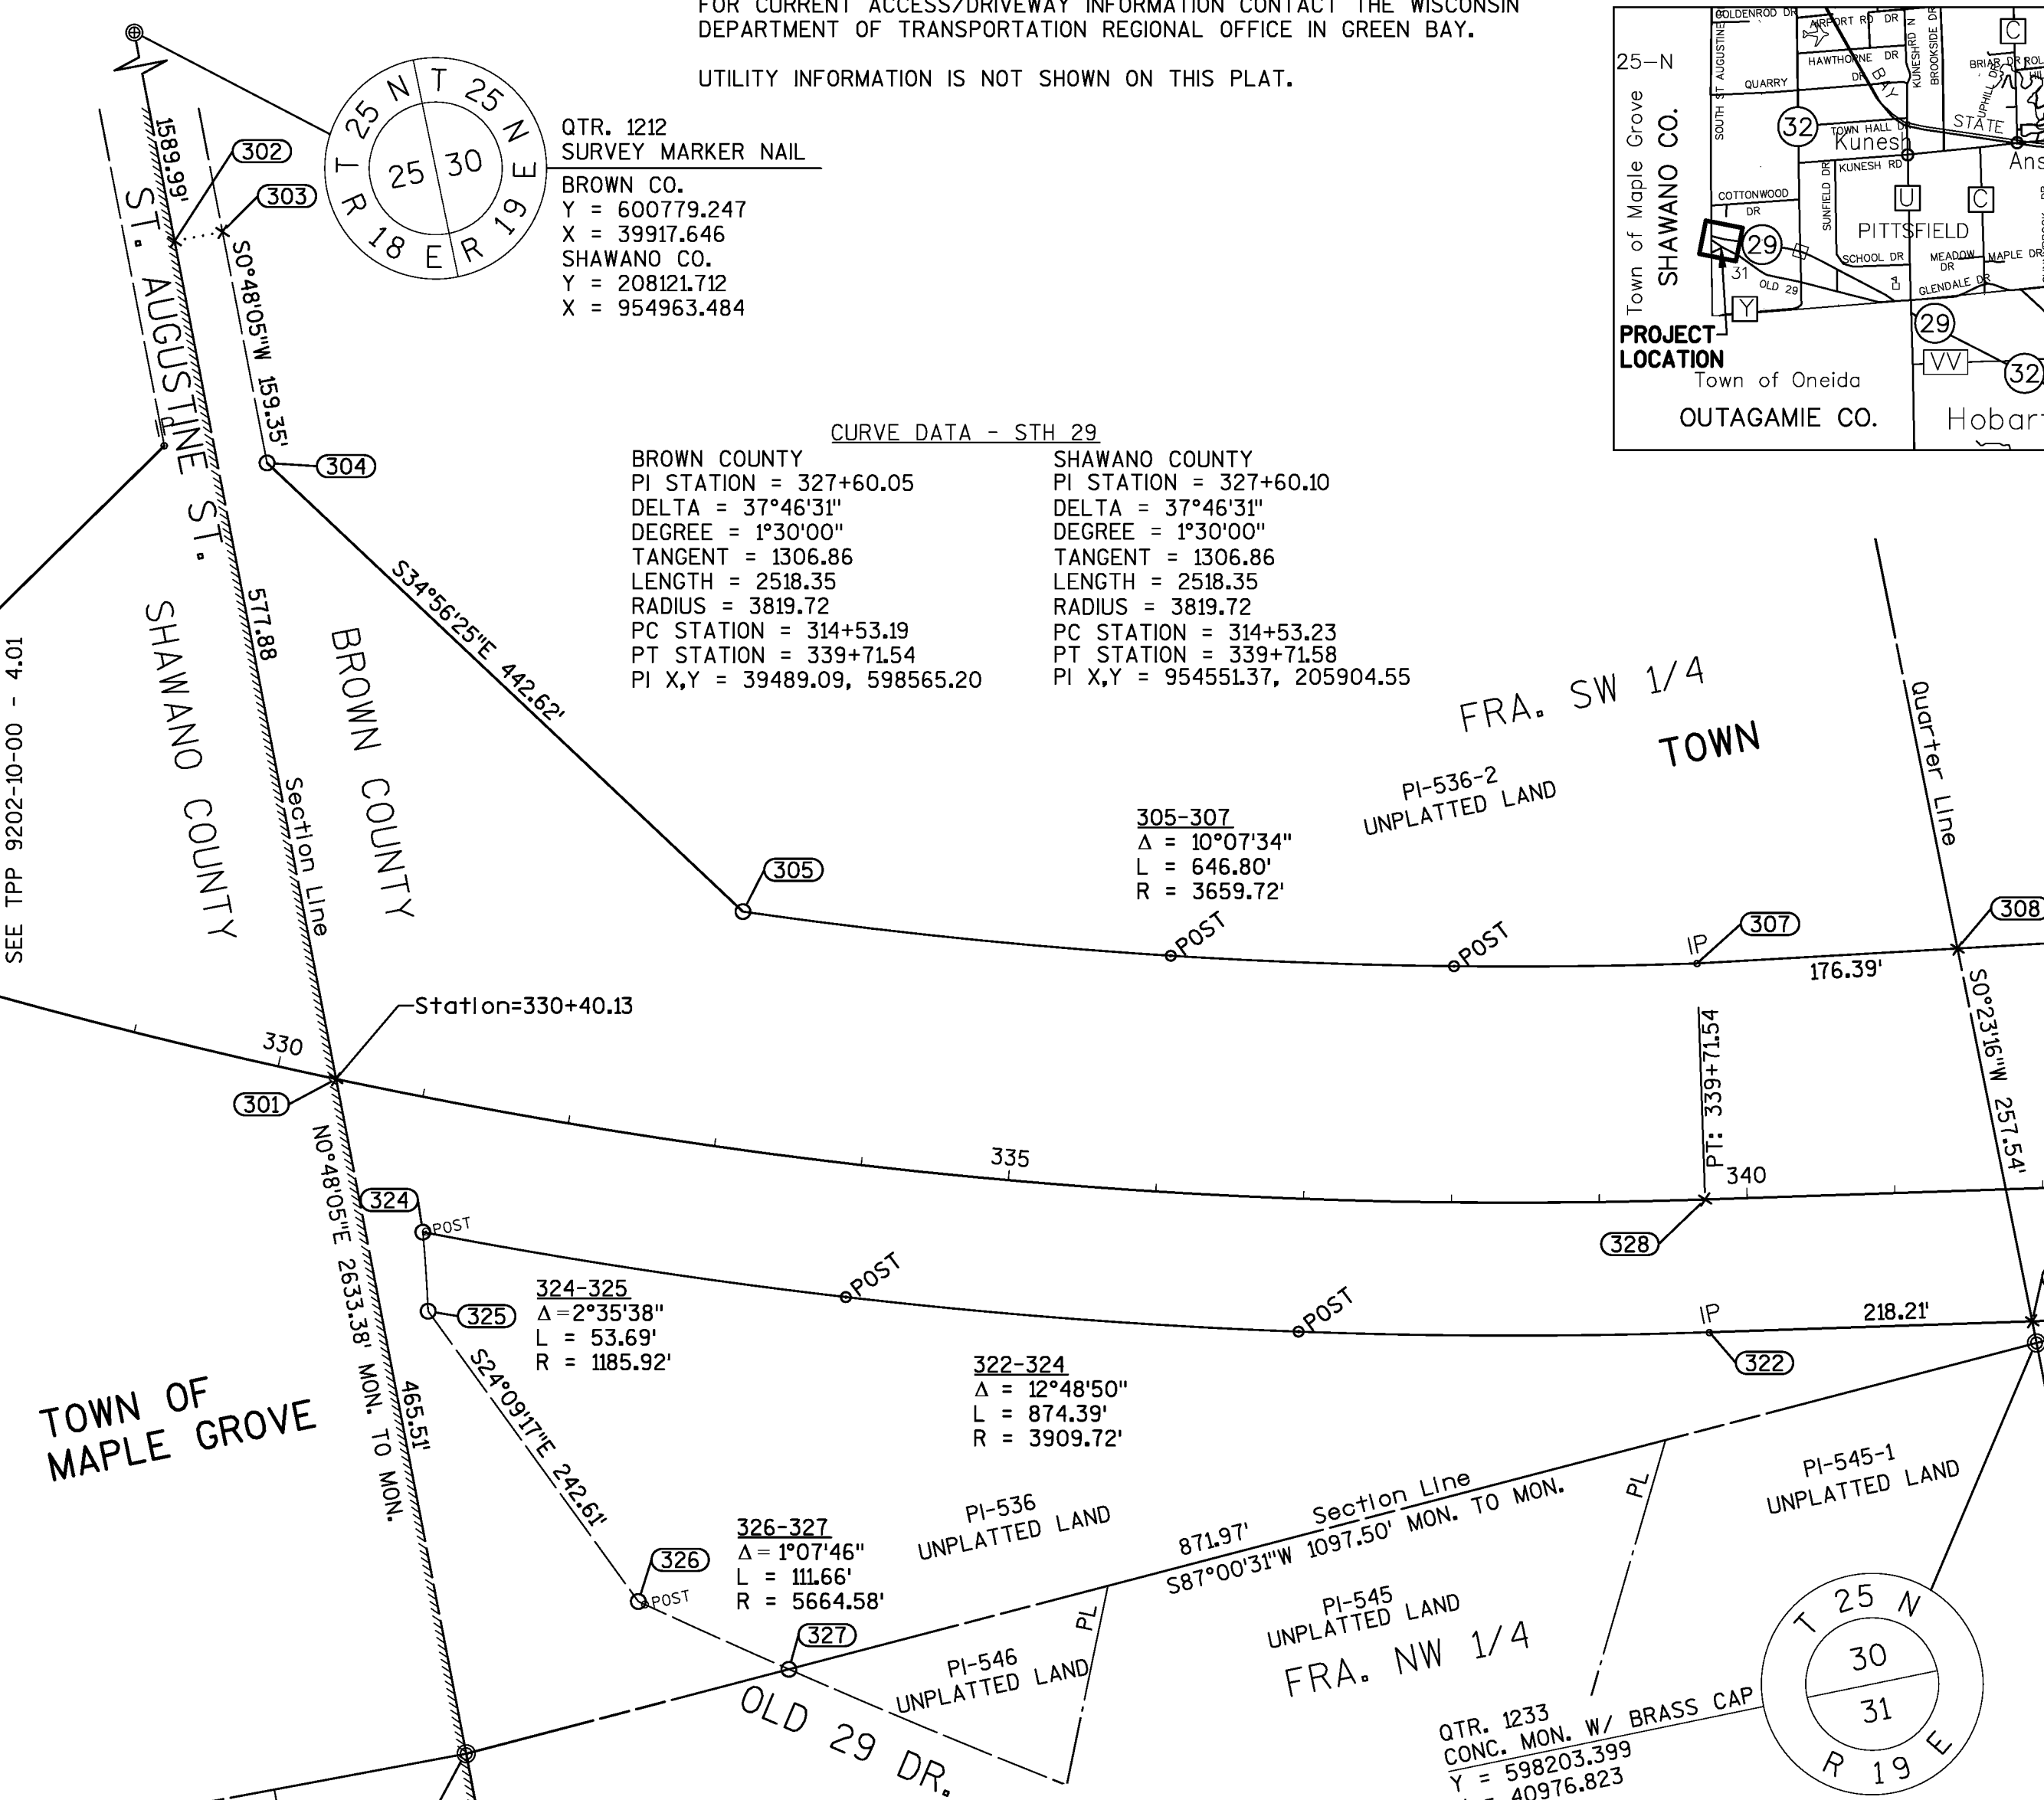

SEC. 1203
1" IRON PIPE
BROWN CO.
Y = 598146.125
X = 39880.819
SHAWANO CO.
Y = 205488.390
X = 954946.198

PT.*-PT.*	DIST.	BEARING
*301-328	929.10'	S73°16'10"E

*INDICATES LCH AND LCB

PT.*-PT.*	DIST.	BEARING
302-303	33.00'	S89°12'05"E
*305-307	645.96'	S75°11'31"E
307-309	428.58'	S81°35'31"E
310-312	600.08'	S79°18'00"E
312-313	100.50'	S74°32'40"E
313-315	250.00'	S09°44'42"W
315-316	101.12'	N88°47'09"W
317-318	101.12'	N71°43'27"W
318-322	1028.46'	N80°15'18"W
*322-324	872.57'	N73°50'53"W
*324-325	53.68'	S07°51'15"W
*326-327	111.65'	S54°01'36"E
327-1203	225.53'	S87°00'31"W
1203-301	465.51'	N00°48'05"E
301-302	577.88'	N00°48'05"E








*INDICATES LCH AND LCB

PT.*	STATION	OFFSET	Y	X	DESC.
1368	339+71.38	90.23'R	598255.093	40761.663	1"IP
1361	339+71.54	159.97'L	598501.653	40804.174	1"IP W/CAP WDOT
1233	341+92.18	104.76'R	598203.399	40976.823	SEC MON BRASS CAP
1369	343+99.83	90.25'R	598182.554	41183.934	1"IP
1360	347+99.11	180.18'L	598381.493	41623.228	T-POST W/CAP
1370	349+99.37	90.36'R	598080.967	41774.800	1"IP
1371	350+99.78	105.48'R	598049.069	41871.202	1"IP
21357	350+99.97	174.99'L	598325.455	41918.871	1"IP W/CAP WDOT
1373	353+99.41	104.75'R	597999.073	42166.633	1"IP
1372	353+99.63	104.91'R	597998.873	42166.823	1"IP
1359	353+99.87	169.95'L	598269.728	42213.583	1"IP W/CAP WDOT
1374	354+99.67	89.83'R	597996.799	42267.972	1"IP
1375	354+99.69	89.96'R	597996.675	42267.978	1"IP W/CAP WDOT
1376	355+06.54	89.84'R	597995.634	42274.743	1"IP

PT.*	STATION	OFFSET	Y	X
302	327+79.03	524.71'L	599189.41	39895.41
303	328+13.32	539.47'L	599188.95	39928.41
304	328+92.14	395.91'L	599029.62	39926.18
301	330+40.13	0.00'	598611.46	39887.33
324	331+17.28	90.00'R	598498.03	39923.74
325	331+30.42	141.95'R	598444.85	39916.40
326	332+93.18	312.65'R	598223.48	40015.68
305	332+96.46	160.00'L	598666.78	40179.68
327	333+91.60	344.91'R	598157.89	40106.04
323	333+99.98	90.00'R	598397.00	40194.83
306	336+00.02	160.00'L	598578.89	40456.84
299	336+99.99	90.00'R	598312.03	40489.83
298	338+00.02	160.00'L	598533.13	40642.90
307	339+71.54	160.00'L	598501.69	40804.18
322	339+71.54	90.00'R	598255.29	40761.86
328	339+72.04	0.00'	598343.91	40777.59
308	341+47.87	164.12'L	598475.89	40978.67
321	341+89.75	90.00'R	598218.36	40976.92
309	344+00.00	170.00'L	598439.02	41228.15
319	345+00.00	90.00'R	598165.84	41282.70
310	348+00.00	180.00'L	598381.17	41624.07
318	350+00.00	90.00'R	598081.21	41775.48
311	351+00.00	175.00'L	598325.46	41918.90
317	351+00.00	105.00'R	598049.50	41871.50
312	354+00.00	170.00'L	598269.75	42213.72
316	354+00.00	105.00'R	597998.72	42167.17
313	355+00.00	160.00'L	598242.97	42310.59
314	355+00.00	0.00'	598085.28	42283.50
315	355+00.00	90.00'R	597996.58	42268.27

CONVENTIONAL ABBREVIATIONS

QUARTER CORNER MONUMENT
PROPERTY LINE
SECTION CORNER
EXISTING IRON ROD

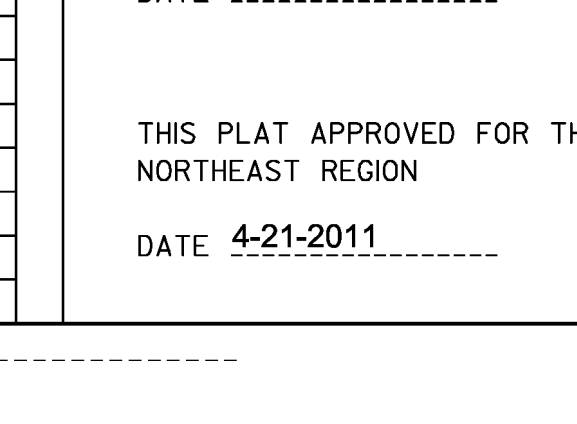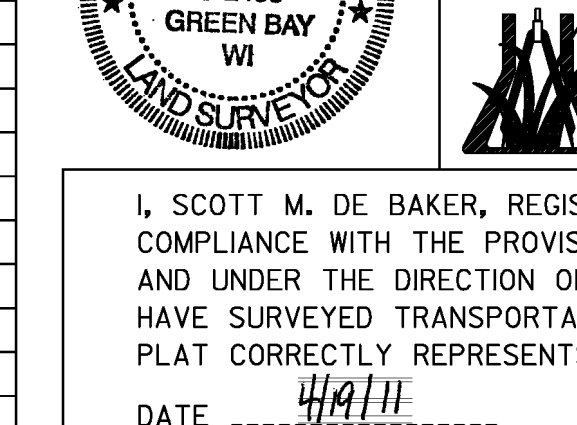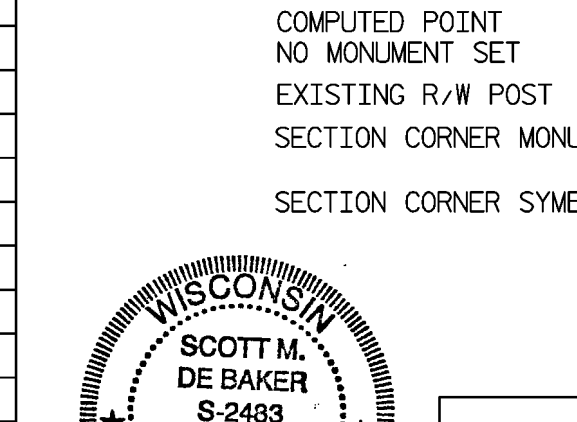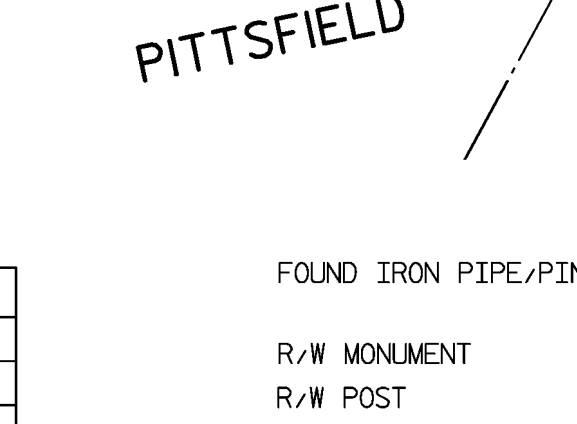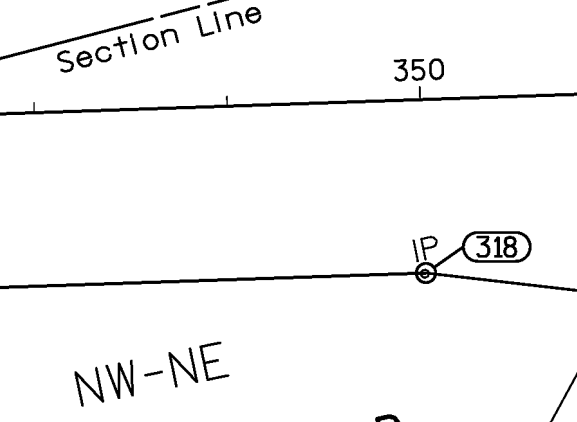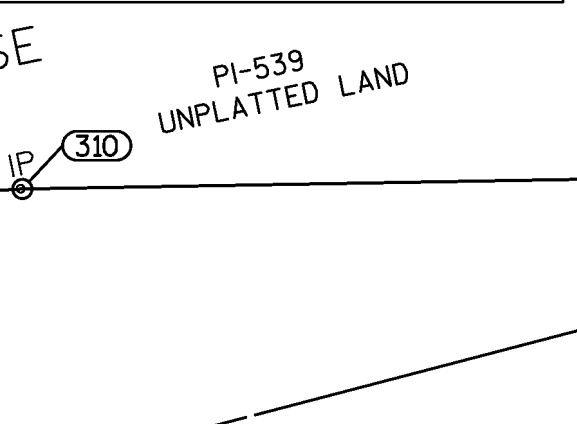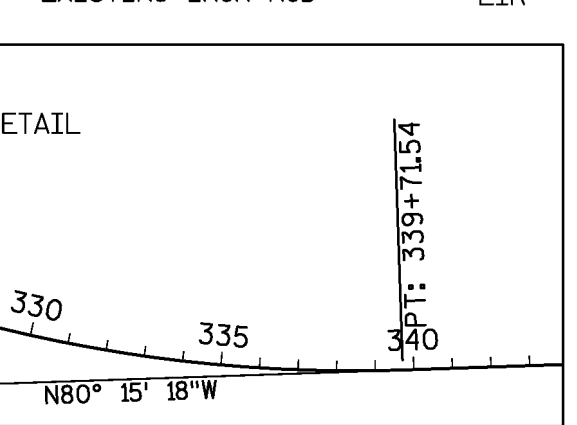


CONVENTIONAL SYMBOLS

FOUND IRON PIPE/PIN
R/W MONUMENT
R/W POST
COMPUTED POINT
NO MONUMENT SET
EXISTING R/W POST
SECTION CORNER MONUMENT
SECTION CORNER SYMBOL

IP
(1" UNLESS NOTED)
O (SET)
oPOST (SET)
x
oPOST
@
SECTION CORNER SYMBOL

PROPOSED R/W LINE
PROPERTY LINE
MATHEMATICAL CLOSURE LINE
CORPORATE LIMITS
SECTION LINE
QUARTER LINE
SIXTEENTH LINE
EXISTING CENTERLINE
PARALLEL OFFSET

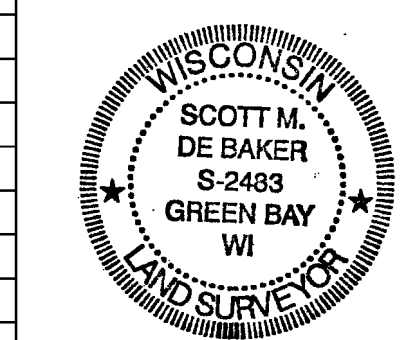

Robert E. Lee & Associates, Inc.
ENGINEERING, SURVEYING, ENVIRONMENTAL SERVICES
4664 GOLDEN POND PARK COURT
HOBART, WI 54155
INTERNET: www.releeinc.com
PHONE: (920) 662-9641
FAX: (920) 662-9141

I, SCOTT M. DE BAKER, REGISTERED LAND SURVEYOR, HEREBY CERTIFY THAT IN FULL COMPLIANCE WITH THE PROVISIONS OF SECTION 84.095 OF THE WISCONSIN STATUTES AND UNDER THE DIRECTION OF THE WISCONSIN DEPARTMENT OF TRANSPORTATION, I HAVE SURVEYED TRANSPORTATION PROJECT PLAT 9202-10-00 - 4.02 AND THAT SUCH PLAT CORRECTLY REPRESENTS ALL EXTERIOR BOUNDARIES OF THE SURVEYED LAND.

DATE 4/21/2011
SCOTT M. DE BAKER, R.L.S. 2483
ROBERT E. LEE & ASSOCIATES
THIS PLAT APPROVED FOR THE WISCONSIN DEPARTMENT OF TRANSPORTATION, NORTHEAST REGION
DATE 4-21-2011
NORMAN H. PAWELCZYK
REAL ESTATE SUPERVISOR




TRANSPORTATION PROJECT PLAT NO: 9202-10-00 - 4.03

THAT PART OF THE NE 1/4-NE 1/4 OF SECTION 31 AND PART OF THE NW 1/4-NW 1/4 OF SECTION 32,
ALL LOCATED IN TOWNSHIP 25 NORTH, RANGE 19 EAST, TOWN OF PITTSFIELD, BROWN COUNTY, WISCONSIN.

THE STATE OF WISCONSIN HAS DEEMED IT NECESSARY TO MONUMENT RIGHT-OF-WAY INTERESTS PREVIOUSLY ACQUIRED UNDER SECTIONS 82.01, 82.31(1), 82.31(2), AND 84.09 OF THE WISCONSIN STATE STATUTES AND DOES HEREBY CERTIFY THE DEPARTMENT OF TRANSPORTATION HAS SURVEYED THE HIGHWAY RIGHT-OF-WAY; THAT THIS PLAT IS A TRUE AND CORRECT REPRESENTATION OF THE EXTERIOR BOUNDARIES OF THE LAND SURVEYED AND SHOWS ACCURATE MEASUREMENTS THEREOF.

FOR CURRENT ACCESS/DRIVEWAY INFORMATION CONTACT THE WISCONSIN DEPARTMENT OF TRANSPORTATION REGIONAL OFFICE IN GREEN BAY.

UTILITY INFORMATION IS NOT SHOWN ON THIS PLAT.

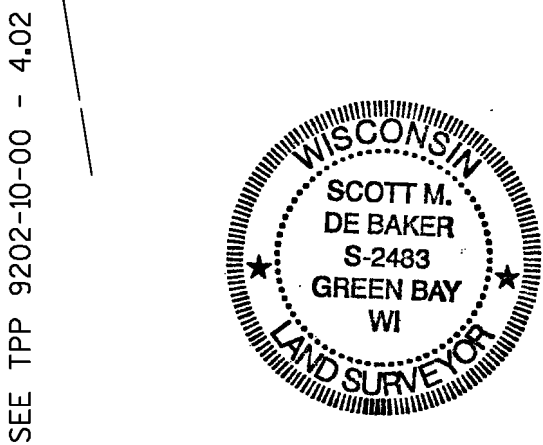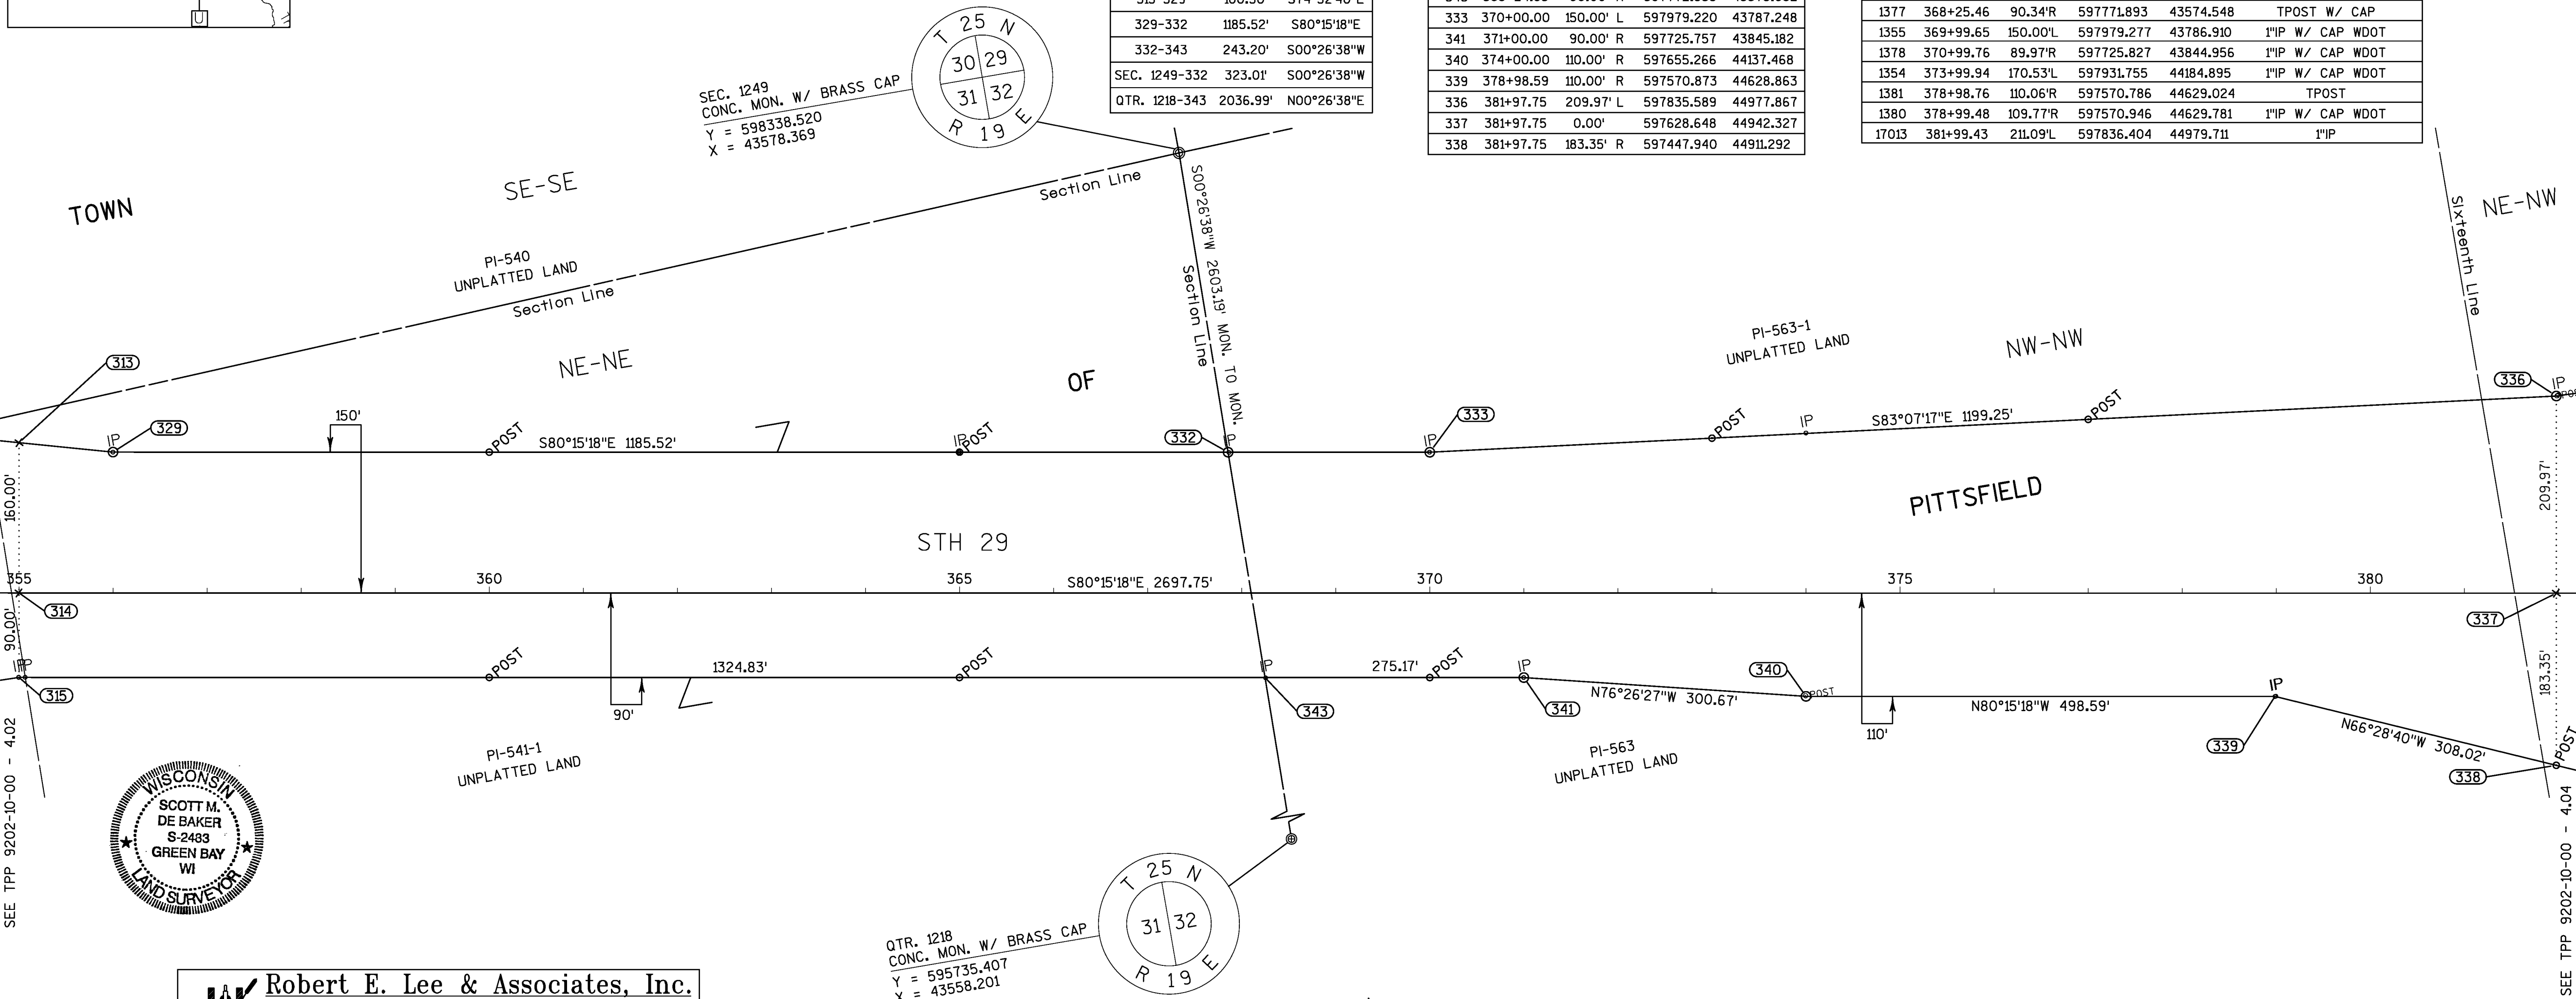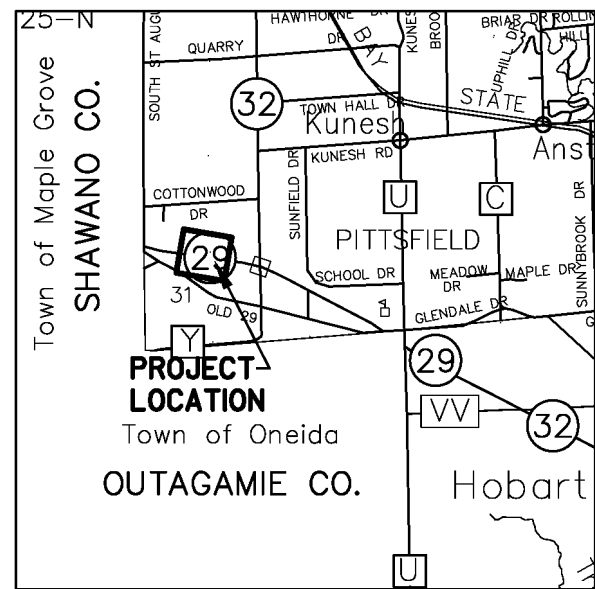

Robert E. Lee & Associates, Inc.
ENGINEERING, SURVEYING, ENVIRONMENTAL SERVICES
4664 GOLDEN POND PARK COURT
HOBART, WI 54155 PHONE: (920) 662-9641
INTERNET: www.releeinc.com FAX: (920) 662-9141

I, SCOTT M. DE BAKER, REGISTERED LAND SURVEYOR, HEREBY CERTIFY THAT IN FULL COMPLIANCE WITH THE PROVISIONS OF SECTION 84.095 OF THE WISCONSIN STATUTES AND UNDER THE DIRECTION OF THE WISCONSIN DEPARTMENT OF TRANSPORTATION, I HAVE SURVEYED TRANSPORTATION PROJECT PLAT 9202-10-00 - 4.03 AND THAT SUCH PLAT CORRECTLY REPRESENTS ALL EXTERIOR BOUNDARIES OF THE SURVEYED LAND.

DATE 4/19/11 Scott M. De Baker
SCOTT M. DE BAKER, R.L.S. 2483
ROBERT E. LEE & ASSOCIATES

THIS PLAT APPROVED FOR THE WISCONSIN DEPARTMENT OF TRANSPORTATION, NORTHEAST REGION

DATE 4-21-2011 Norman H. Pawelczyk
NORMAN H. PAWELCZYK
REAL ESTATE SUPERVISOR

FILE NAME : R:\1000\1075\1075124\DWG\4.03.DWG
APPRAISAL PLAT DATE : -----

PLOT DATE : 4/20/2011

PLOT BY : SCOTT M. DEBAKER

PLOT NAME : -----

9202-10-00 4.03

COORDINATES AND BEARINGS SHOWN ON THIS PLAT ARE REFERENCED TO THE WISCONSIN COUNTY COORDINATE SYSTEM, BROWN COUNTY ZONE, NAD83 (2007) ADJUSTMENT. THE COORDINATES SHOWN ARE GRID COORDINATES AND ARE TO BE USED AS GRID OR GROUND VALUES ON THIS PLAT.

RIGHT-OF-WAY MONUMENTS ARE TYPE 2 AND WILL BE PLACED PRIOR TO THE COMPLETION OF THE PROJECT.

RIGHT-OF-WAY BOUNDARIES ARE DEFINED WITH COURSES OF THE PERIMETER OF THE HIGHWAY LANDS REFERENCED TO THE U.S. PUBLIC LAND SURVEY SYSTEM OR OTHER "SURVEYS OF PUBLIC RECORD".

PROPERTY LINES SHOWN ON THIS PLAT ARE DRAWN FROM DATA DERIVED FROM MAPS AND DOCUMENTS OF PUBLIC RECORD AND/OR EXISTING OCCUPATIONAL LINES. THIS PLAT MAY NOT BE A TRUE REPRESENTATION OF EXISTING PROPERTY LINES, EXCLUDING RIGHT-OF-WAY LINES, AND SHOULD NOT BE USED AS A SUBSTITUTE FOR AN ACCURATE FIELD SURVEY.

EXISTING HIGHWAY RIGHT-OF-WAY SHOWN HEREIN IS BASED ON THE FOLLOWING POINTS OF REFERENCE:
EXISTING HIGHWAY RIGHT-OF-WAY FOR STH 29 ESTABLISHED FROM R/W PROJECT NO. 9202-2-22.

2523473
CATHY WILLIQUETTE LINDSAY
BROWN COUNTY RECORDER
GREEN BAY, WI
RECORDED ON
04/28/2011 10:51 AM
REC FEE: 25.00
EXEMPT #
PAGES: 1

RESERVED FOR REGISTER OF DEEDS
PROJECT NUMBER 9202-10-00 - 4.03
AMENDMENT NO:-----

PT.#-PT.#	DIST.	BEARING
332-333	214.48'	S80°15'18"E
336-338	393.32'	S09°44'42"W
341-315	1600.00'	N80°15'18"W
315-313	250.00'	N09°44'42"E
313-329	100.50'	S74°32'40"E
329-332	1185.52'	S80°15'18"E
332-343	243.20'	S00°26'38"W
SEC. 1249-332	323.01'	S00°26'38"W
QTR. 1218-343	2036.99'	N00°26'38"E

POINT	STATION	OFFSET	Y	X
313	355+00.00	160.00' L	598242.972	42310.585
314	355+00.00	0.00'	598085.281	42283.503
315	355+00.00	90.00' R	597996.580	42268.269
329	356+00.00	150.00' L	598216.190	42407.449
332	367+85.52	150.00' L	598015.524	43575.867
343	368+24.83	90.00' R	597772.333	43573.982
333	370+00.00	150.00' L	597979.220	43787.248
341	371+00.00	90.00' R	597725.757	43845.182
340	374+00.00	110.00' R	597655.266	44137.468
339	378+98.59	110.00' R	597570.873	44628.863
336	381+97.75	209.97' L	597835.589	44977.867
337	381+97.75	0.00'	597628.648	44942.327
338	381+97.75	183.35' R	597447.940	44911.292

POINT	STATION	OFFSET	Y	X	DESC.
1375	354+99.69	89.96'R	597996.675	42267.978	1"IP W/ CAP WDOT
1376	355+06.54	89.84'R	597995.634	42274.743	1"IP
1358	355+99.69	150.00'L	598216.242	42407.143	1"IP W/ CAP WDOT
1357	364+99.83	150.00'L	598063.883	43294.298	1"IP W/ CAP WDOT
1249	367+33.32	468.76'L	598338.520	43578.369	MON W/ BRASS CAP
1356	367+86.35	149.83'L	598015.211	43576.658	TPOST W/ CAP
1377	368+25.46	90.34'R	597771.893	43574.548	TPOST W/ CAP
1355	369+99.65	150.00'L	597979.277	43786.910	1"IP W/ CAP WDOT
1378	370+99.76	89.97'R	597725.827	43844.956	1"IP W/ CAP WDOT
1354	373+99.94	170.53'L	597931.755	44184.895	1"IP W/ CAP WDOT
1381	378+98.76	110.06'R	597570.786	44629.024	TPOST
1380	378+99.48	109.77'R	597570.946	44629.781	1"IP W/ CAP WDOT
17013	381+99.43	211.09'L	597836.404	44979.711	1"IP

CONVENTIONAL ABBREVIATIONS

QUARTER CORNER
MONUMENT
PROPERTY LINE
SECTION CORNER

QTR.
MON.
PL
SEC.

FOUND IRON PIPE/PIN
R/W MONUMENT
R/W POST
COMPUTED POINT
NO MONUMENT SET
EXISTING R/W POST
SECTION CORNER MONUMENT
SECTION CORNER SYMBOL

CONVENTIONAL SYMBOLS

IP
(1" UNLESS NOTED)
O (SET)
POST (SET)
x
POST
SECTION CORNER SYMBOL
PROPOSED R/W LINE
PROPERTY LINE
MATHEMATICAL CLOSURE LINE
CORPORATE LIMITS
SECTION LINE
QUARTER LINE
SIXTEENTH LINE
EXISTING CENTERLINE
PARALLEL OFFSET

