


Index of Sheets

Sheet No. 4.0 Title Sheet
Sheet No. 4.1 Schedule of Lands & Interests Required
Sheet No. 4.2 Layout Showing Property Boundaries & Acreage
Sheet No. 4.3-4.12 Plan & Parcel Sheets

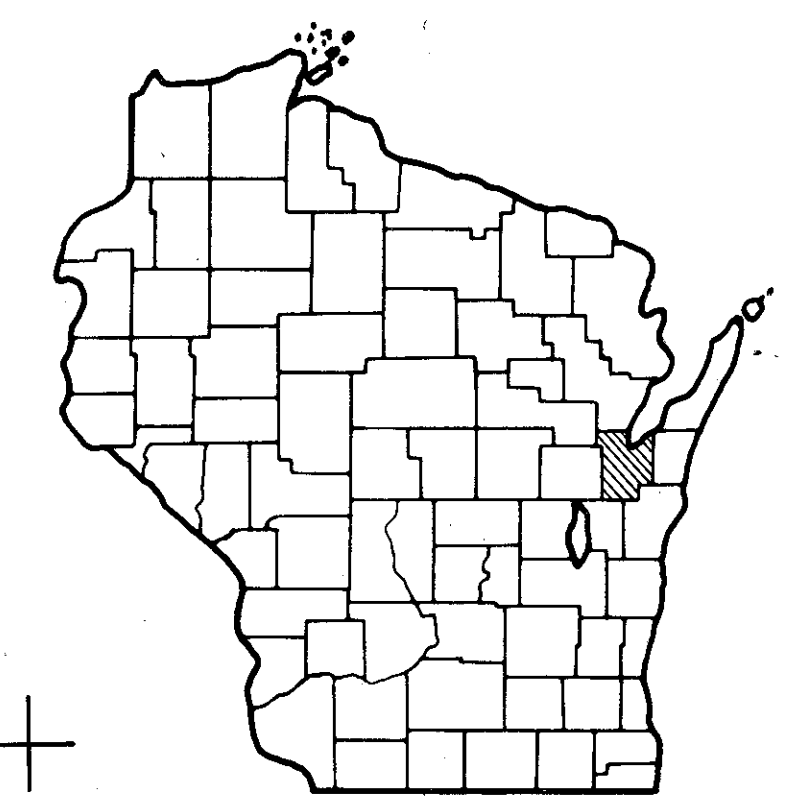

STATE OF WISCONSIN
DEPARTMENT OF TRANSPORTATION
DIVISION OF HIGHWAYS


PLAT OF RIGHT OF WAY REQUIRED FOR
MILWAUKEE - GREEN BAY ROAD

(DANZ AVENUE - FOX RIVER)


I H 43
BROWN COUNTY

PROJECT IDENTIFICATION NUMBER	FEDERAL PROJECT DESIGNATION
1220 5 24	I 57-1(16)113

END PROJECT 1220 5 24 / I 57-1(16) 113
STATION 854+87.13
366.38 FEET NORTH OF AND 3,385.57 FEET WEST OF THE
INTERSECTION OF THE CENTERLINE OF QUINCY STREET
AND THE NORTH LINE OF PRIVATE CLAIM NO. 44.
EAST SIDE OF FOX RIVER.
N. 261,576,617
E. 2,519,461,732

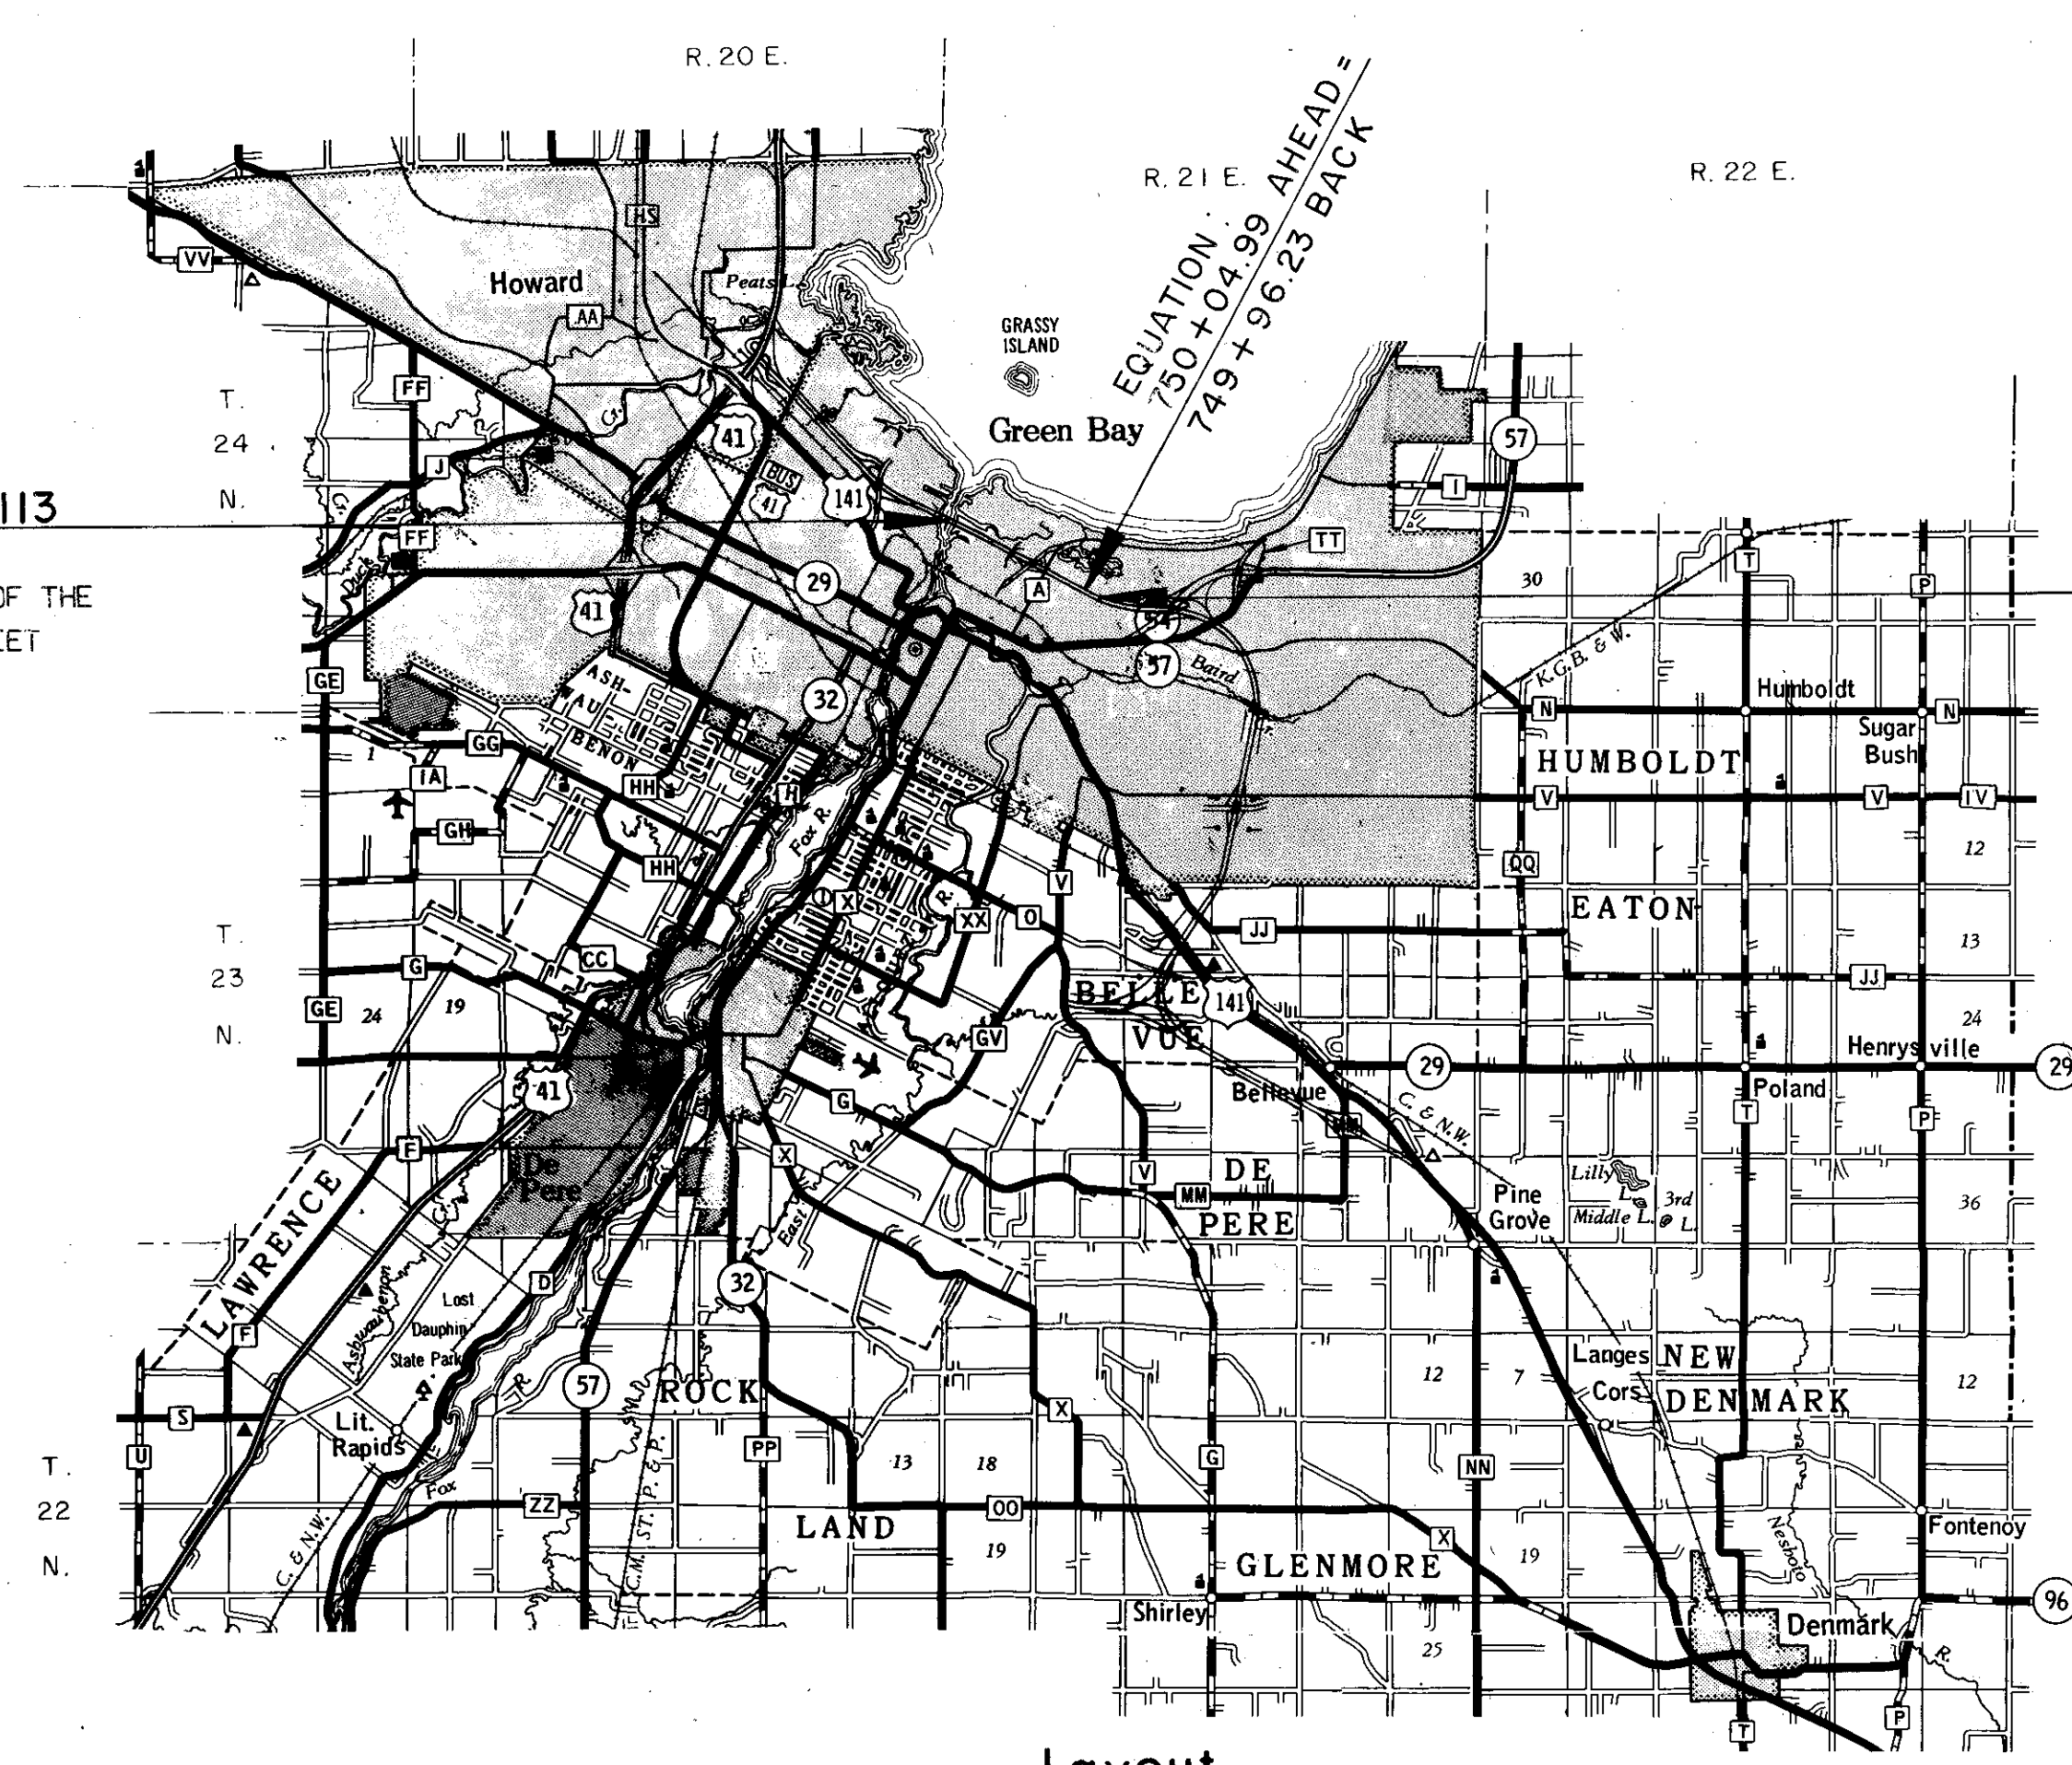

BEGIN PROJECT 1220 5 24 / I 57-1(16) 113
STATION 739+12.81
37.04 FEET SOUTH OF AND 4,56' FEET WEST OF THE
INTERSECTION OF THE CENTERLINE OF DANZ AVENUE
AND THE SOUTH LINE OF PRIVATE CLAIM NO. 44.
EAST SIDE OF FOX RIVER.
N. 257,011,373
E. 2,530,072,291

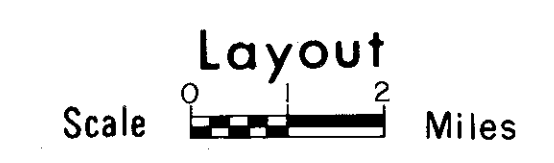

Total Net Length of Centerline = 2.190 Mi.

ALL COORDINATES SHOWN ON THIS PLAN ARE REFERENCED
TO THE WISCONSIN COORDINATE SYSTEM CENTRAL ZONE.

REVISION DATE	STATE OF WISCONSIN DEPARTMENT OF TRANSPORTATION DIVISION OF HIGHWAYS
6-17-74	Correct:
11-20-74	Date 5/8/74 C.D. Ryan District Engineer
5-1-75	Recommended for Approval:
6-7-76	Date 5/21/74 J.P. Keeney Chief of Facilities Development
9-21-76	Approved:
6-8-87	Date 5/21/74 B.J. Muller Director, Bureau of Right of Way
	U.S. DEPARTMENT OF TRANSPORTATION FEDERAL HIGHWAY ADMINISTRATION REGION 5 WISCONSIN DIVISION
	Approved:
	Date Division Engineer

CONVENTIONAL SIGNS

STATE LINE		*HIGHWAY HIGHWAY SEPARATION		CEMETERY	
COUNTY LINE		HIGHWAY OVERPASS		FOUNDATION	
TOWNSHIP AND RANGE LINES		*RAIL LINE OVERPASS		GAS PUMP ISLAND	
SECTION LINE		ALL OTHER BRIDGES		BUILDING	
QUARTER LINE		STREAM OR RIVER		IRON PIN	
SIXTEENTH LINE		LAKE		POWER POLE	
NEW CENTERLINE		CATTLE PASS		TELEPHONE POLE	
NEW R/W LINE		*RELOCATED STREAM OR RIVER		TRANSMISSION TOWER AND LINE	
OLD R/W LINE		*TRAVELED WAY (Shown only in area of Frontage Roads, Interchanges or Dual Lanes)		UNDERGROUND CABLE MARKER	
PROPERTY LINE		NO ACCESS (OTHER THAN ACQUISITION)		WELL	
CORPORATE LIMITS		PRIVATE CLAIM LINE		STONE MONUMENT	
SLOPE INTERCEPTS		FLUID PRODUCTS PIPE LINE		SEPTIC TANK	
LOT, TIE AND OTHER MINOR DASHED LINES		SANITARY SEWER & STORM SEWER		WINDMILL	
UNDERGROUND FACILITY (POWER, TELEPHONE, TELEGRAPH, GAS, ETC.)					
NO ACCESS (ACQUISITION)					
*LIMITED HIGHWAY EASEMENT					
* (Shading omitted on Aerial Half-tones)					
ACCESS RIGHTS ACQUIRED BY THE CITY OF GREEN BAY					


STANDARD ABBREVIATIONS

A.P.	ACCESS POINT	L.C.	LENGTH OF CHORD
AC.	ACRES	M.H.	MAN HOLE
AC. REM.	ACRES REMAINING	NE	NORTHEAST
AVE.	AVENUE	NW	NORTHWEST
BLDG.	BUILDING	P.	PAGE
CONN.	CONNECTION	P.C.	POINT OF CURVATURE
CO.	COMPANY	P.I.	POINT OF INTERSECTION
CORP.	CORPORATION	P.L.	PROPERTY LINE
D.	DEGREE OF CURVE	P.T.	POINT OF TANGENCY
E.	EXTERNAL OF CURVE	R.	RADIUS OF CURVE
E.S.F.R.	EAST SIDE FOX RIVER	R.W.	RIGHT OF WAY
ET.AL.	AND OTHERS	S.	SHED
G.	GARAGE	SE	SOUTHEAST
GN.	GRID NORTH	ST.	STREET
GOV'T.	GOVERNMENT	SW	SOUTHWEST
GOV'T. LOT	GOVERNMENT LOT	STA.	STATION
H.	HOUSE	T.	TANGENT LENGTH OF CURVE
I.	INTERSECTION ANGLE	T.	TOWNSHIP
INC.	INCORPORATED	VOL.	VOLUME
L.	LENGTH OF CURVE	WIS.	WISCONSIN
		Δ	CENTRAL ANGLE OR DELTA

SCHEDULE OF LANDS AND INTERESTS REQUIRED


PARCEL NUMBER	SHEET NUMBER	OWNER	INTEREST REQUIRED	NEW R/W REQUIRED SQ. FT.	ACRES REQUIRED			TOTAL REMAINING ACRES	OPERATIONS PROJECT I.D.
					NEW R/W REQUIRED	ACRES IN EXISTING R/W	TOTAL ACRES		
1	4.3	CURATIVE WORKSHOP CORPORATION	FEE	-	5.17	-	5.17	7.12	1220 5 24
2	4.3	EDWARD & DONALD SCHUSTER	FEE	-	2.35	-	2.35	10.26	1220 5 24
3	4.3	O. J. SCHLEIS	FEE	-	1.04	-	1.04	6.71	1220 5 24
4	4.3	JOHN MOLIK	FEE	-	1.04	-	1.04	8.47	1220 5 24
5	4.3-4.6-4.7	WIS. MICHIGAN POWER CO. (TOWERS & POWER LINES)	RELEASE OF RIGHTS	-	-	-	-	-	1220 5 41
6	4.3-4.4-4.5-4.7	WEST SHORE PIPE LINE COMPANY (FLUID PRODUCTS 10" PIPE LINE)	RELEASE OF RIGHTS	-	-	-	-	-	1220 5 41
7	4.3	GREEN BAY METROPOLITAN SEWAGE DISTRICT (DRAINAGE)	RELEASE OF RIGHTS	-	-	-	-	-	1220 5 41
8	4.3	CITY OF GREEN BAY (STORM SEWER)	RELEASE OF RIGHTS	-	-	-	-	-	1220 5 41
9	4.3-4.4-4.5-4.8	WIS. MICHIGAN POWER CO.	FEE, L.H.E. & AGREEMENT	-	4.23	-	4.23	10.66	1220 5 24
10	4.4	NORMAN WATERMOLEN ET. AL.	FEE	-	0.97	-	0.97	4.88	1220 5 24
11	4.4	NORMAN M. WATERMOLEN & C.J. STODOLA	FEE	-	0.92	-	0.92	5.10	1220 5 24
12	4.4-4.8-4.9	WIS. PUBLIC SERVICE CORP. (EASEMENT)	RELEASE OF RIGHTS	-	-	-	-	-	1220 5 41
13	4.4-4.5-4.8	WIS. PUBLIC SERVICE CORP.	FEE, L.H.E. & AGREEMENT	-	1.72	-	1.72	43.13	1220 5 24
14	4.5	CITY OF GREEN BAY	FEE & L.H.E.	-	0.79	-	0.79	2.26	1220 5 24
15	4.5	MC DONALD LUMBER COMPANY	FEE & L.H.E.	-	9.93	-	9.93	54.48	1220 5 24
16	4.8	CITY OF GREEN BAY	FEE & AGREEMENT	-	0.30	-	0.30	-	1220 5 41
17	4.8	U.S. OIL CO., INC.	FEE	-	4.53	-	4.53	14.63	1220 5 24
18	4.6-4.8	GREEN BAY & WESTERN RAILROAD CO. (EASEMENT)	AGREEMENT	-	-	-	-	-	1220 5 50
19	4.6-4.7	AMERICAN CAN COMPANY	FEE & L.H.E.	-	10.33	-	10.33	64.73	1220 5 24
20	4.9	JULES PARMENTIER ET. AL.	FEE	-	5.09	-	5.09	26.60	1220 5 24
21	4.10	NORTH SIDE REALTY COMPANY	FEE	-	0.18	-	0.18	0.20	1220 5 24
22	4.10	EMILY M. COWLES ESTATE	FEE	-	0.09	-	0.09	0.10	1220 5 24
23	4.10	FRED RAHR & ELEANOR R. FLATLEY	FEE	-	0.09	-	0.09	0.10	1220 5 24
24	4.10	GILBERT A. ZELLER	FEE	-	0.28	-	0.28	0.30	1220 5 24
25	4.10	EDNA G. BOOCKMEIER	FEE	-	0.19	-	0.19	0.20	1220 5 24
26	4.10	WIS. PUBLIC SERVICE CORP.	FEE	-	0.09	-	0.09	0.10	1220 5 24
27	4.10	ROSA BOURGUIGNON & ARTHUR KAFTAN	FEE	-	0.19	-	0.19	-	1220 5 24
28	4.10	CITY OF GREEN BAY	FEE	-	1.17	-	1.17	-	1220 5 24
29	4.11	CITY OF GREEN BAY	FEE	-	1.19	-	1.19	-	1220 5 24
30	4.10	HOMER WITTIG	FEE	-	0.19	-	0.19	-	1220 5 24
31	4.10	NORMAN R. NEJEDLO	FEE	-	2.32	-	2.32	1.09	1220 5 24
32									
33									
34	4.10	RUTH E. SCHWARTZ	FEE	-	0.12	-	0.12	0.08	1220 5 24
35									
36									
37									
38	4.10	EARL P. ZOLPER	FEE	-	0.82	-	0.82	-	1220 5 24
39	4.11	DONALD L. & GERALD L. HALRON	FEE	-	0.60	-	0.60	-	1220 5 24
40	4.11	LELAND H. NESS	FEE	-	0.60	-	0.60	-	1220 5 24
41	4.11	ROBERT D. BUR	FEE	-	0.20	-	0.20	-	1220 5 24
42	4.11	WIS. PUBLIC SERVICE CORP.	FEE	-	0.20	-	0.20	-	1220 5 24
43	4.11	FRED RAHR & ELEANOR R. FLATLEY	FEE	-	0.40	-	0.40	-	1220 5 24
44	4.11	FRED RAHR & ELEANOR R. FLATLEY	FEE	-	0.19	-	0.19	-	1220 5 24
45	4.11	ED GERSEK	FEE	-	1.19	-	1.19	-	1220 5 24
46	4.11	LILLIAN GREILING	FEE	-	0.22	-	0.22	-	1220 5 24
47	4.11	BARNARD CORP.	FEE	-	0.22	-	0.22	-	1220 5 24
48	4.11	JAMES CROSBY ET. AL.	FEE	-	0.63	-	0.63	-	1220 5 24
49	4.11	ROSA BOURGUIGNON & ARTHUR KAFTAN	FEE	-	0.20	-	0.20	-	1220 5 24
50	4.11-4.12	GREEN BAY PACKAGING, INC.	FEE & L.H.E.	-	0.83	-	0.83	15.47	1220 5 24
51	4.11	PAUL A. GREENE ET. AL.	FEE & L.H.E.	-	0.51	-	0.51	1.43	1220 5 24
52	4.11	LEE A. MANTHEI	FEE & L.H.E.	-	0.19	-	0.19	0.58	1220 5 24
53	4.11	JULES LEFEBVRE, INC.	FEE & L.H.E.	-	0.01	-	0.01	0.18	1220 5 24
54	4.11	DONALD J. HANSON	FEE & L.H.E.	-	0.04	-	0.04	0.15	1220 5 24
55	4.11	FRANCES HANSON	FEE & L.H.E.	-	0.27	-	0.27	0.11	1220 5 24
56	4.11	JAMES G. VANDENACK	FEE & L.H.E.	-	0.13	-	0.13	0.06	1220 5 24
57	4.11	JEANETTE TREPANIER	FEE & L.H.E.	-	0.03	-	0.03	0.16	1220 5 24
58	4.11	HOMER WITTIG	FEE	-	0.19	-	0.19	-	1220 5 24
59	4.12	C.H. VAN DONK	FEE & L.H.E.	-	-	-	-	1.22	1220 5 24
60	4.12	ST. VINCENT DE PAUL	FEE & L.H.E.	-	0.50	-	0.50	1.11	1220 5 24
61	4.12	FRANCIS TREPANIER	FEE & L.H.E.	-	0.19	-	0.19	0.44	1220 5 24
62	4.12	JEROME F. ZEISE	FEE & L.H.E.	-	0.66	-	0.66	0.59	1220 5 24
63	4.12	FRANK O. ZEISE CONST. CO. INC.	FEE	-	0.10	-	0.10	0.11	1220 5 24
64	4.12	CURTIS J. BURKEL	FEE	-	0.01	-	0.01	0.19	1220 5 24
65	4.12	REGOBERTO D. SANDOVAL	FEE	-	0.15	-	0.15	0.05	1220 5 24
66	4.12	ARNOLD MINARD	FEE	-	0.03	-	0.03	0.17	1220 5 24
67	4.6	CHICAGO, MILWAUKEE, ST. PAUL & PACIFIC RAILROAD CO.	AGREEMENT	-	-	-	-	-	1220 5 51
68									
69	4.8-4.11	WIS. PUBLIC SERVICE CORP.	RELEASE OF RIGHTS	-	-	-	-	-	1220 5 41

REVISION DATE	PROJECT I.D.	SHEET NUMBER	TOTAL SHEETS
6-17-74	1220 5 24	4.1	
11-20-74	FEDERAL PROJECT DESIGNATION		
5-1-75	I 57-1(16) 113		
6-7-76			
9-21-76	N.C.		
6-8-87	N.C.		
	MILWAUKEE - GREEN BAY ROAD (DANZ AVENUE - FOX RIVER)		
	I H 43 BROWN COUNTY		
	DATE 5 / 8 / 74		
	CONST. PROJECT		

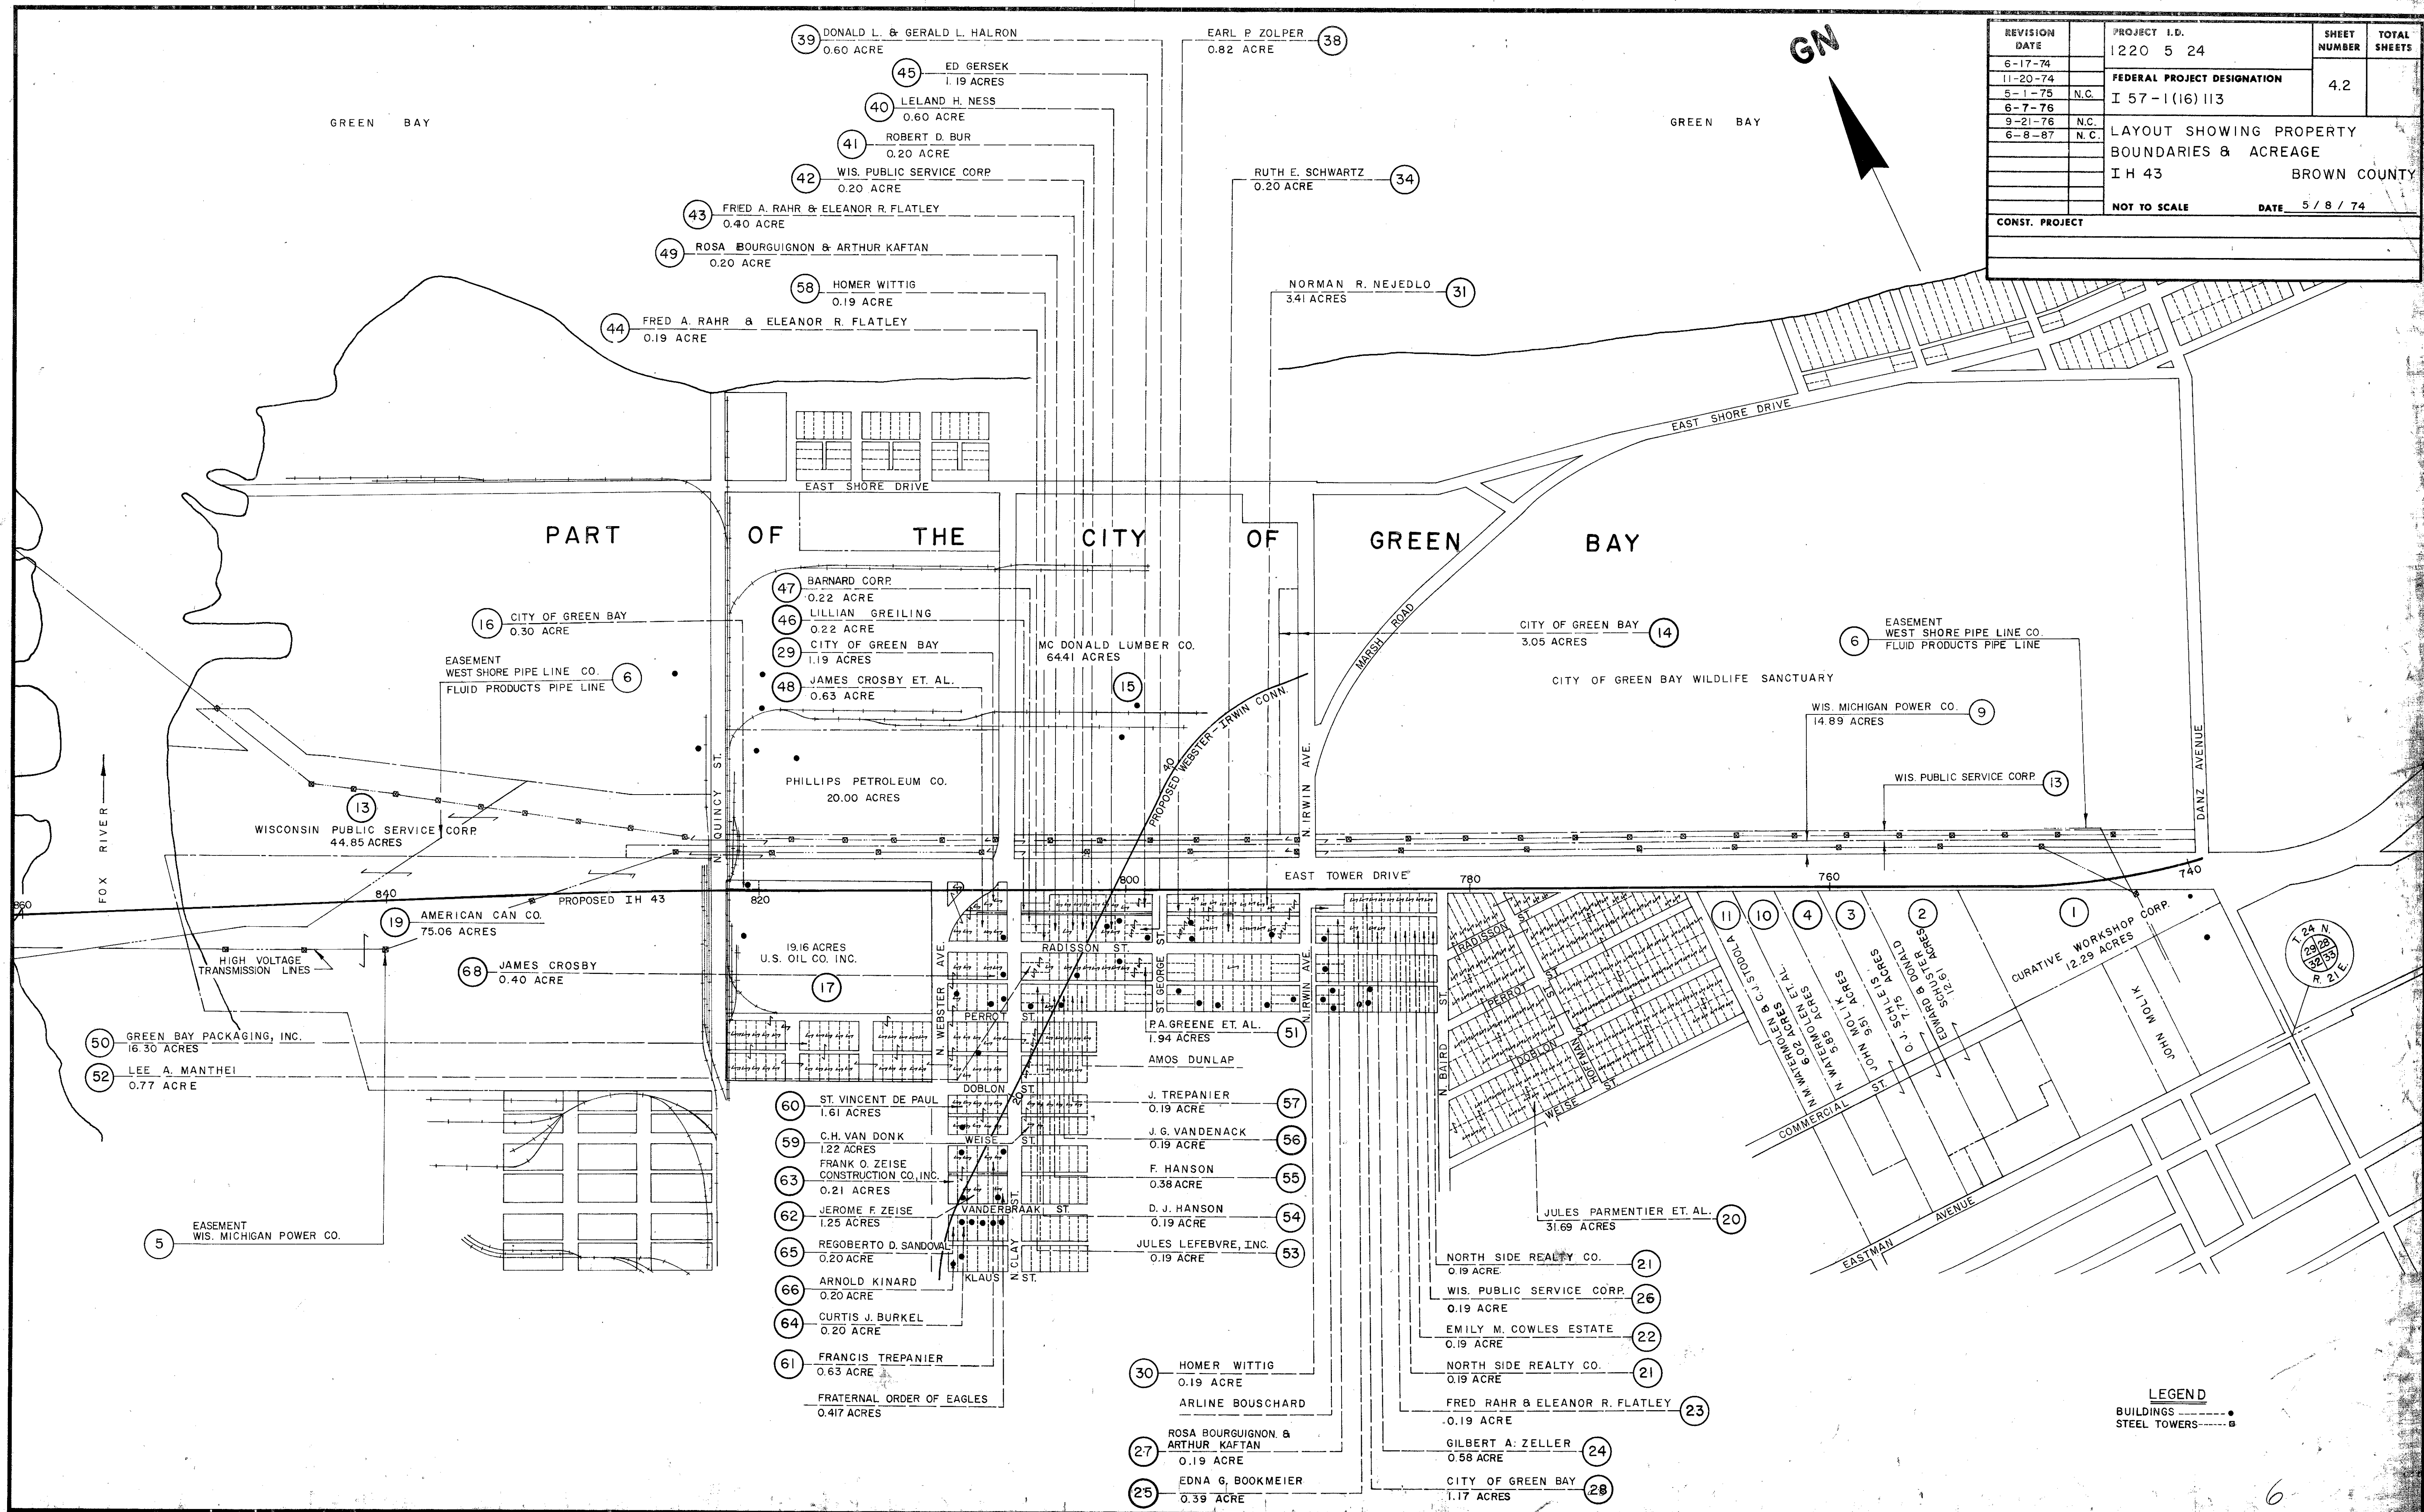

REVISION DATE	PROJECT I.D.	SHEET NUMBER	TOTAL SHEETS
6-17-74	1220 5 24	4.2	
11-20-74			
5-1-75	N.C.		
6-7-76	I 57-1(16) 113		
9-21-76	N.C.		
6-8-87	N.C.		
LAYOUT SHOWING PROPERTY BOUNDARIES & ACREAGE			
I H 43 BROWN COUNTY			
NOT TO SCALE DATE 5 / 8 / 74			
CONST. PROJECT			

LEGEND
BUILDINGS
STEEL TOWERS

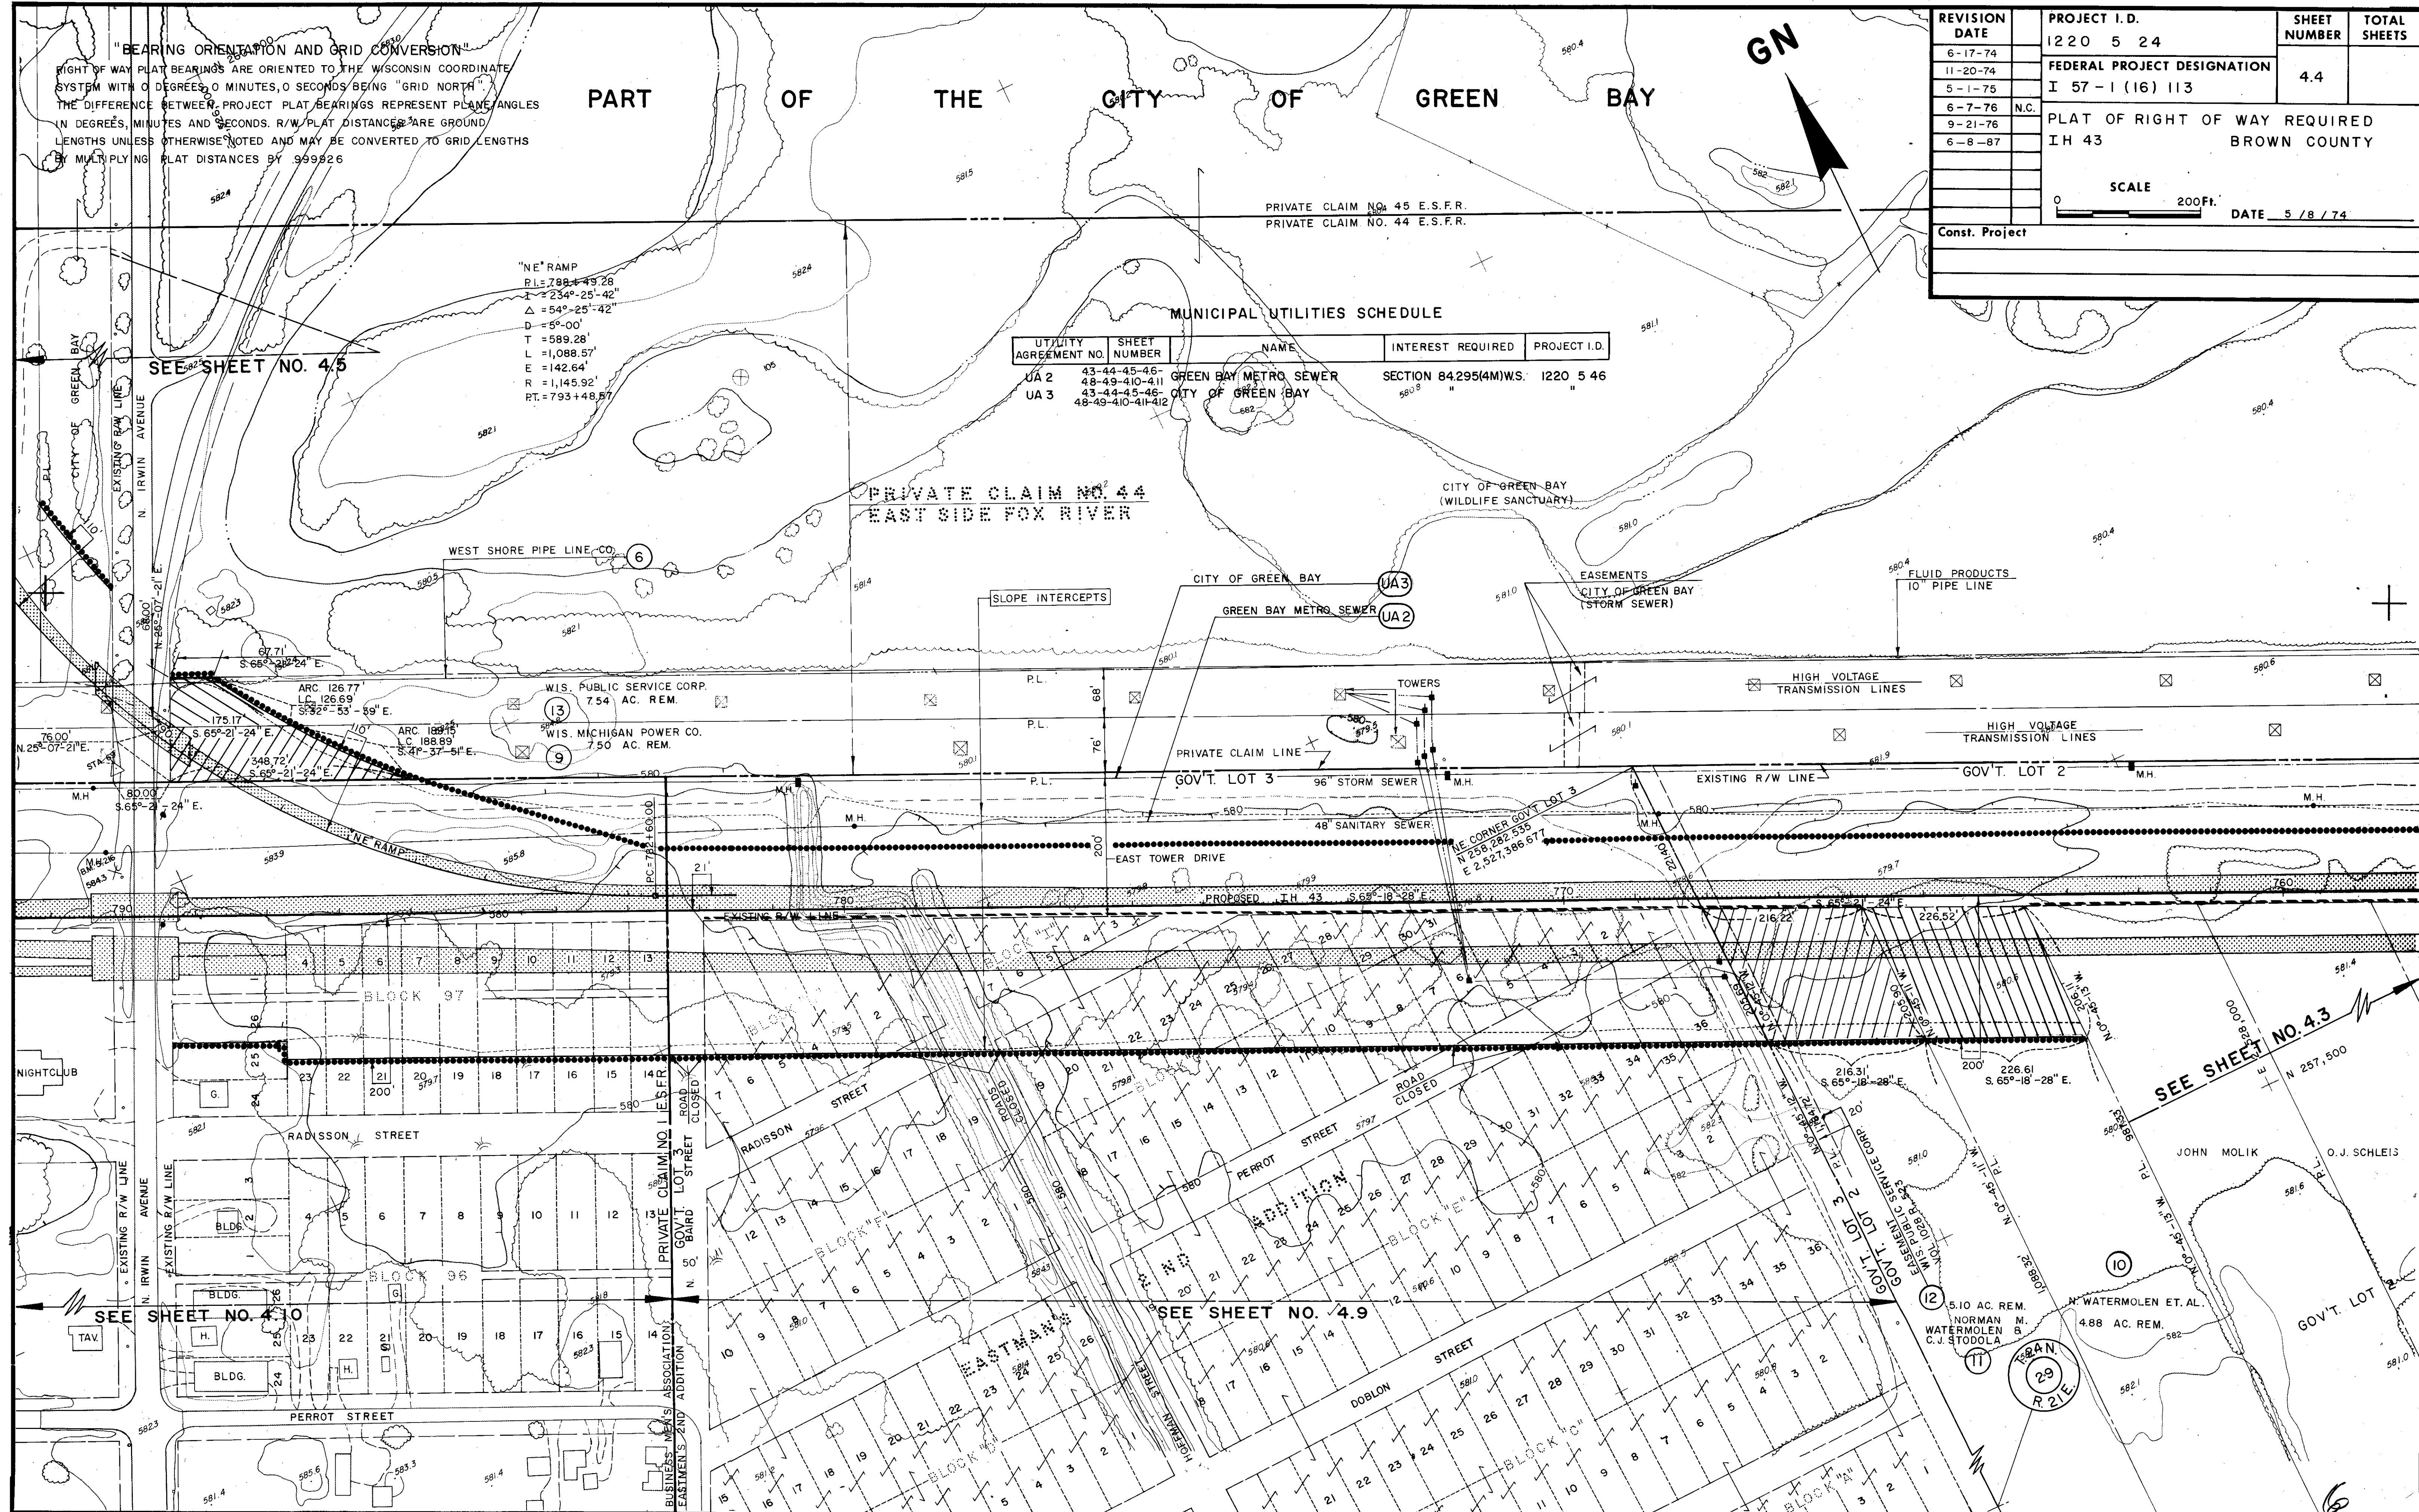

REVISION DATE	PROJECT I.D.	SHEET NUMBER	TOTAL SHEETS
6-17-74	1220 5 24		
11-20-74	FEDERAL PROJECT DESIGNATION	4.4	
5-1-75	I 57-1 (16) 113		
6-7-76	N.C.		
9-21-76	PLAT OF RIGHT OF WAY REQUIRED		
6-8-87	IH 43 BROWN COUNTY		
SCALE 0 200Ft. DATE 5/8/74			
Const. Project			

"BEARING ORIENTATION AND GRID CONVERSION"
RIGHT OF WAY PLAT BEARINGS ARE ORIENTED TO THE WISCONSIN COORDINATE SYSTEM WITH 0 DEGREES, 0 MINUTES, 0 SECONDS BEING "GRID NORTH". THE DIFFERENCE BETWEEN PROJECT PLAT BEARINGS REPRESENT PLANE ANGLES IN DEGREES, MINUTES AND SECONDS. R/W PLAT DISTANCES ARE GROUND LENGTHS UNLESS OTHERWISE NOTED AND MAY BE CONVERTED TO GRID LENGTHS BY MULTIPLYING PLAT DISTANCES BY .999826

"NE" RAMP
P.L. = 788.449.28
I = 234°-25'-42"
Δ = 54°-25'-42"
D = 5°-00'
T = 589.28'
L = 1,088.57'
E = 142.64'
R = 1,145.92'
RT = 793+48.57

UTILITY AGREEMENT NO.	SHEET NUMBER	NAME	INTEREST REQUIRED	PROJECT I.D.
UA 2	43-44-45-46	GREEN BAY METRO SEWER	SECTION 84.295(4M)WS.	1220 5 46
UA 3	48-49-410-411	CITY OF GREEN BAY	"	"
	48-49-410-411-412	"	"	"

PRIVATE CLAIM NO. 44
EAST SIDE FOX RIVER

SEE SHEET NO. 4.5

SEE SHEET NO. 4.10

SEE SHEET NO. 4.9

SEE SHEET NO. 4.3

"BEARING ORIENTATION AND GRID CONVERSION"

RIGHT OF WAY PLAT BEARINGS ARE ORIENTED TO THE WISCONSIN COORDINATE SYSTEM WITH 0 DEGREES, 0 MINUTES, 0 SECONDS BEING "GRID NORTH". THE DIFFERENCE BETWEEN PROJECT PLAT BEARINGS REPRESENT PLANE ANGLES IN DEGREES, MINUTES AND SECONDS. R/W PLAT DISTANCES ARE GROUND LENGTHS UNLESS OTHERWISE NOTED AND MAY BE CONVERTED TO GRID LENGTHS BY MULTIPLYING PLAT DISTANCES BY .999926


PART OF THE CITY OF GREEN BAY


MC DONALD LUMBER COMPANY
53.33 AC. REM.

MUNICIPAL UTILITIES SCHEDULE


UTILITY AGREEMENT NO.	SHEET NUMBER	NAME	INTEREST REQUIRED	PROJECT I.D.
UA 2	43-44-45-46	GREEN BAY METRO SEWER	SECTION 84295(4M)W.S.	1220 5 46
UA 3	43-44-45-46	CITY OF GREEN BAY	"	"
UA 4	43-45-46	GREEN BAY WATER DEPT.	"	"
	410-411-412			

REVISION DATE	PROJECT I.D.	SHEET NUMBER	TOTAL SHEETS
6-17-74	1220 5 24	4.5	
11-20-74	FEDERAL PROJECT DESIGNATION		
5-1-75	I 57-1 (16) 113		
6-7-76	N.C.		
9-21-76	PLAT OF RIGHT OF WAY REQUIRED		
6-8-87	IH 43		
	BROWN COUNTY		
	SCALE 200 Ft.		
	DATE 5 / 8 / 74		
	Const. Project		

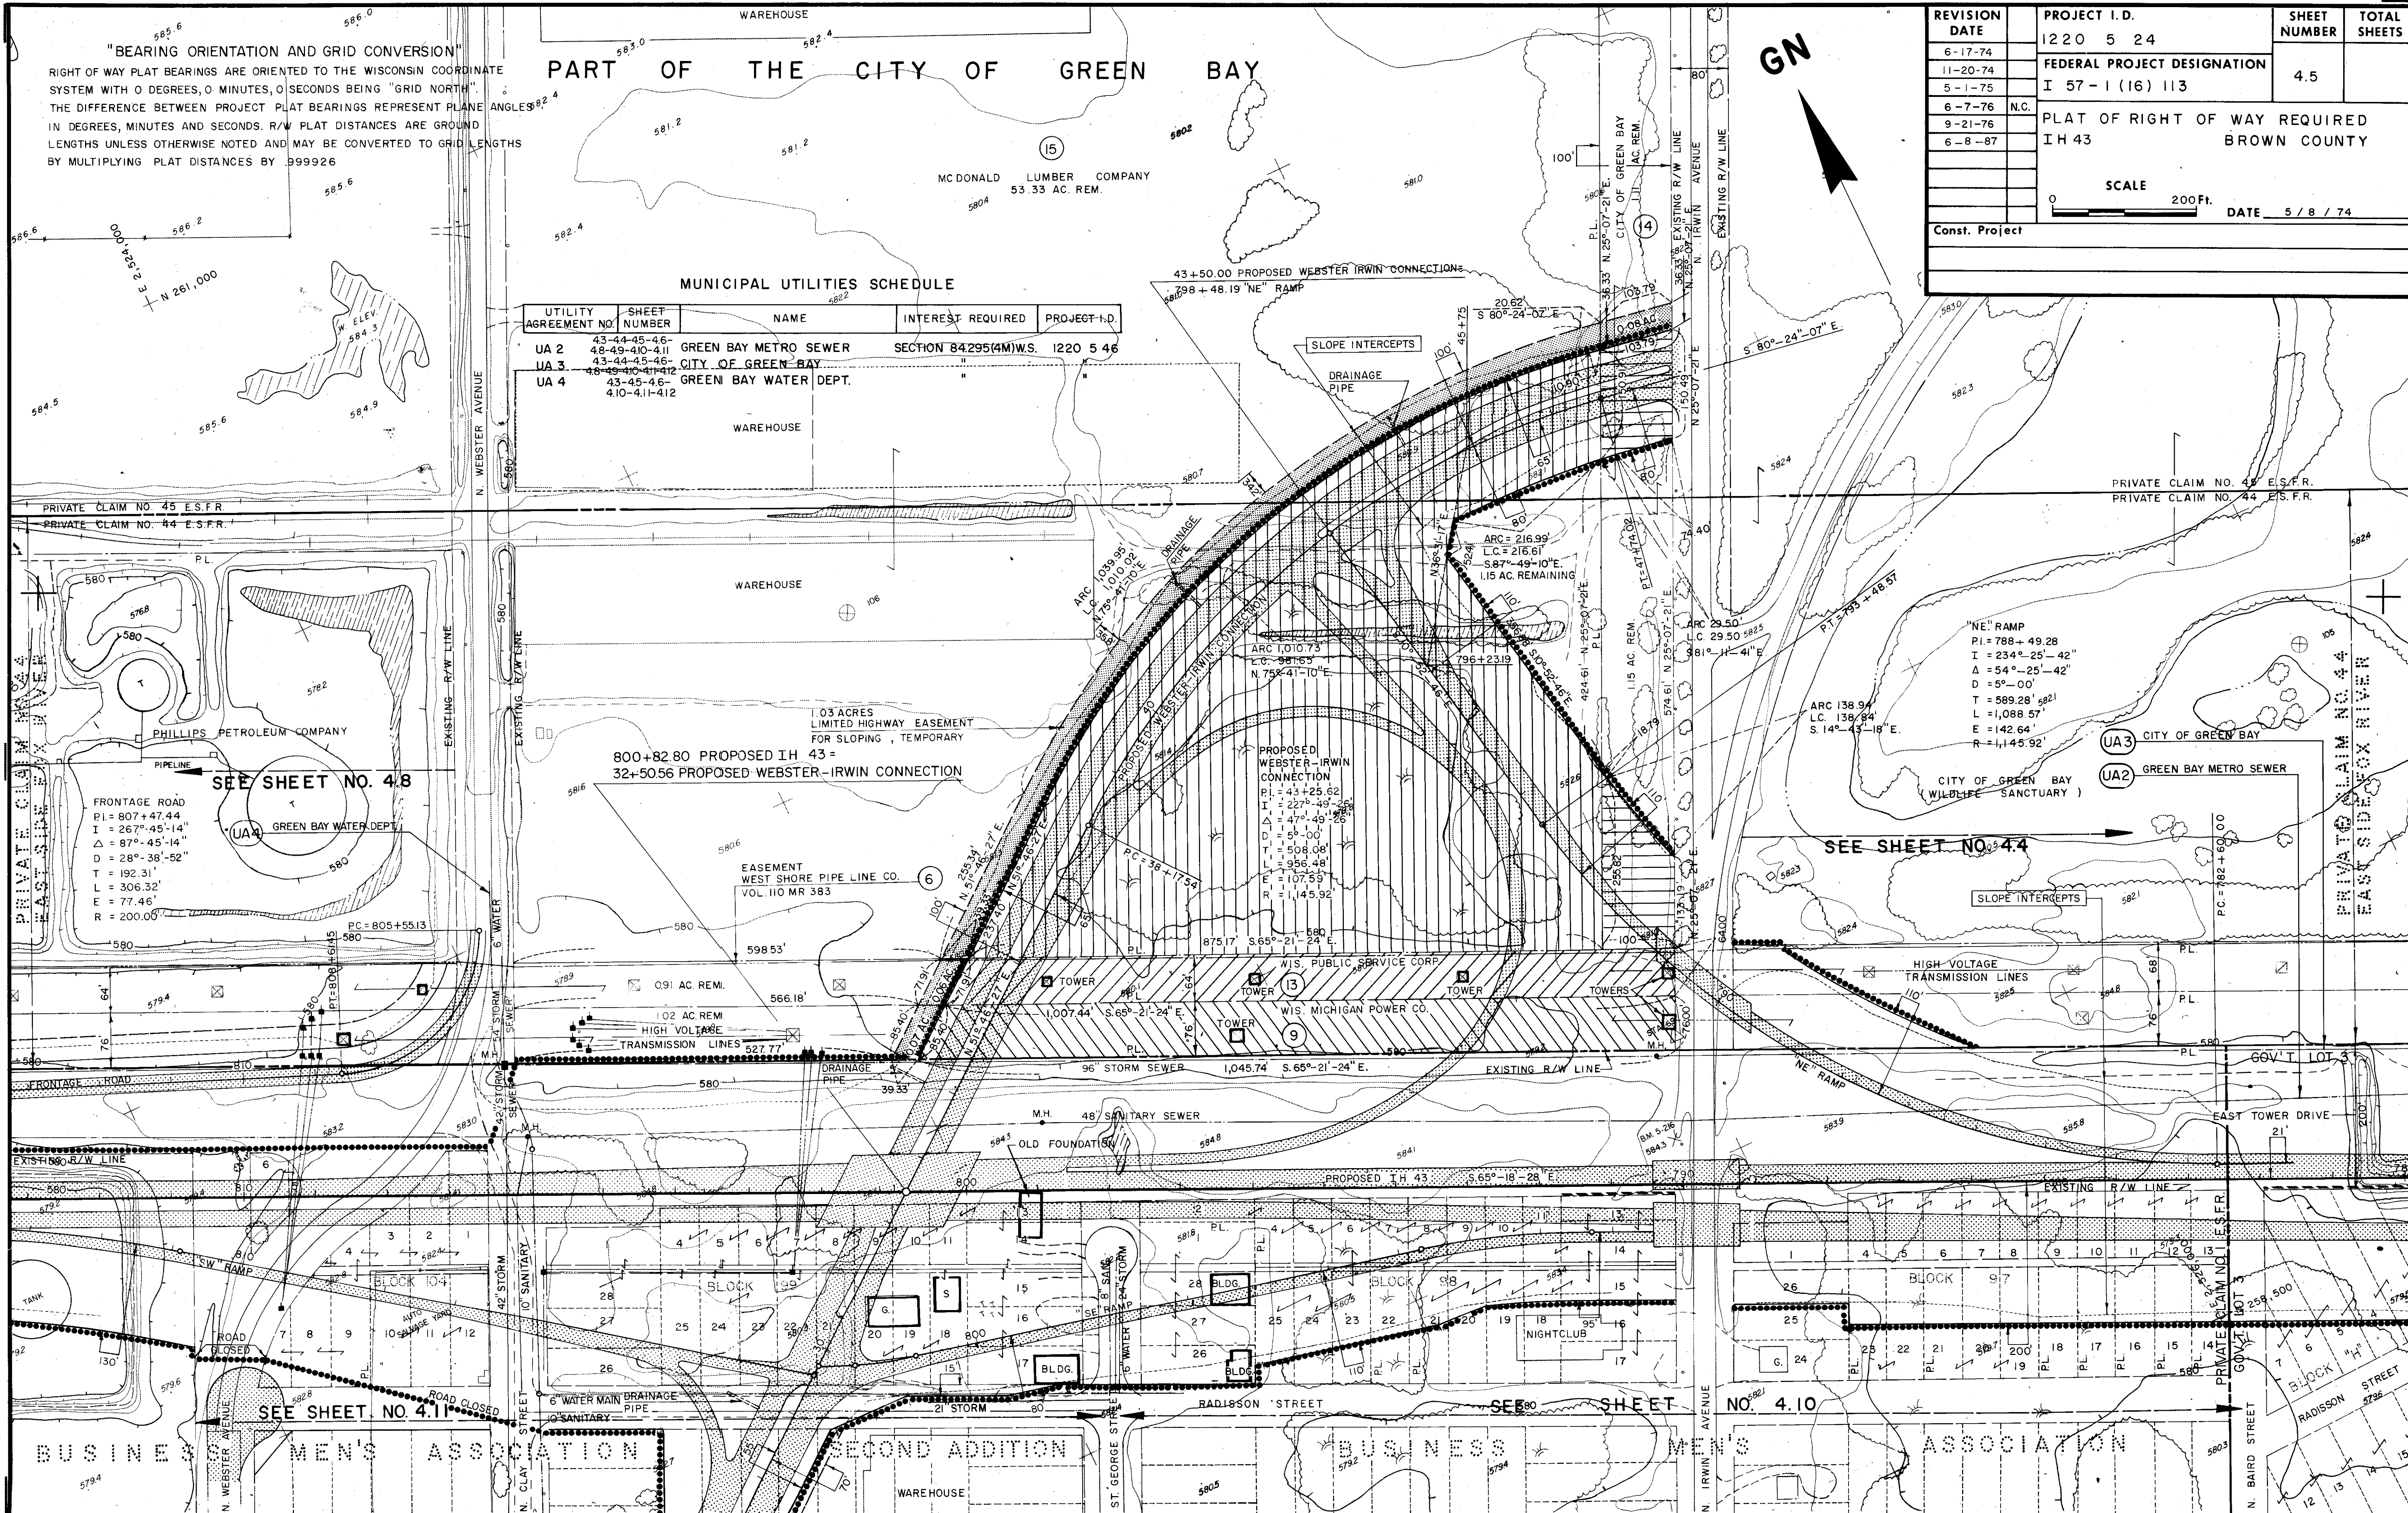

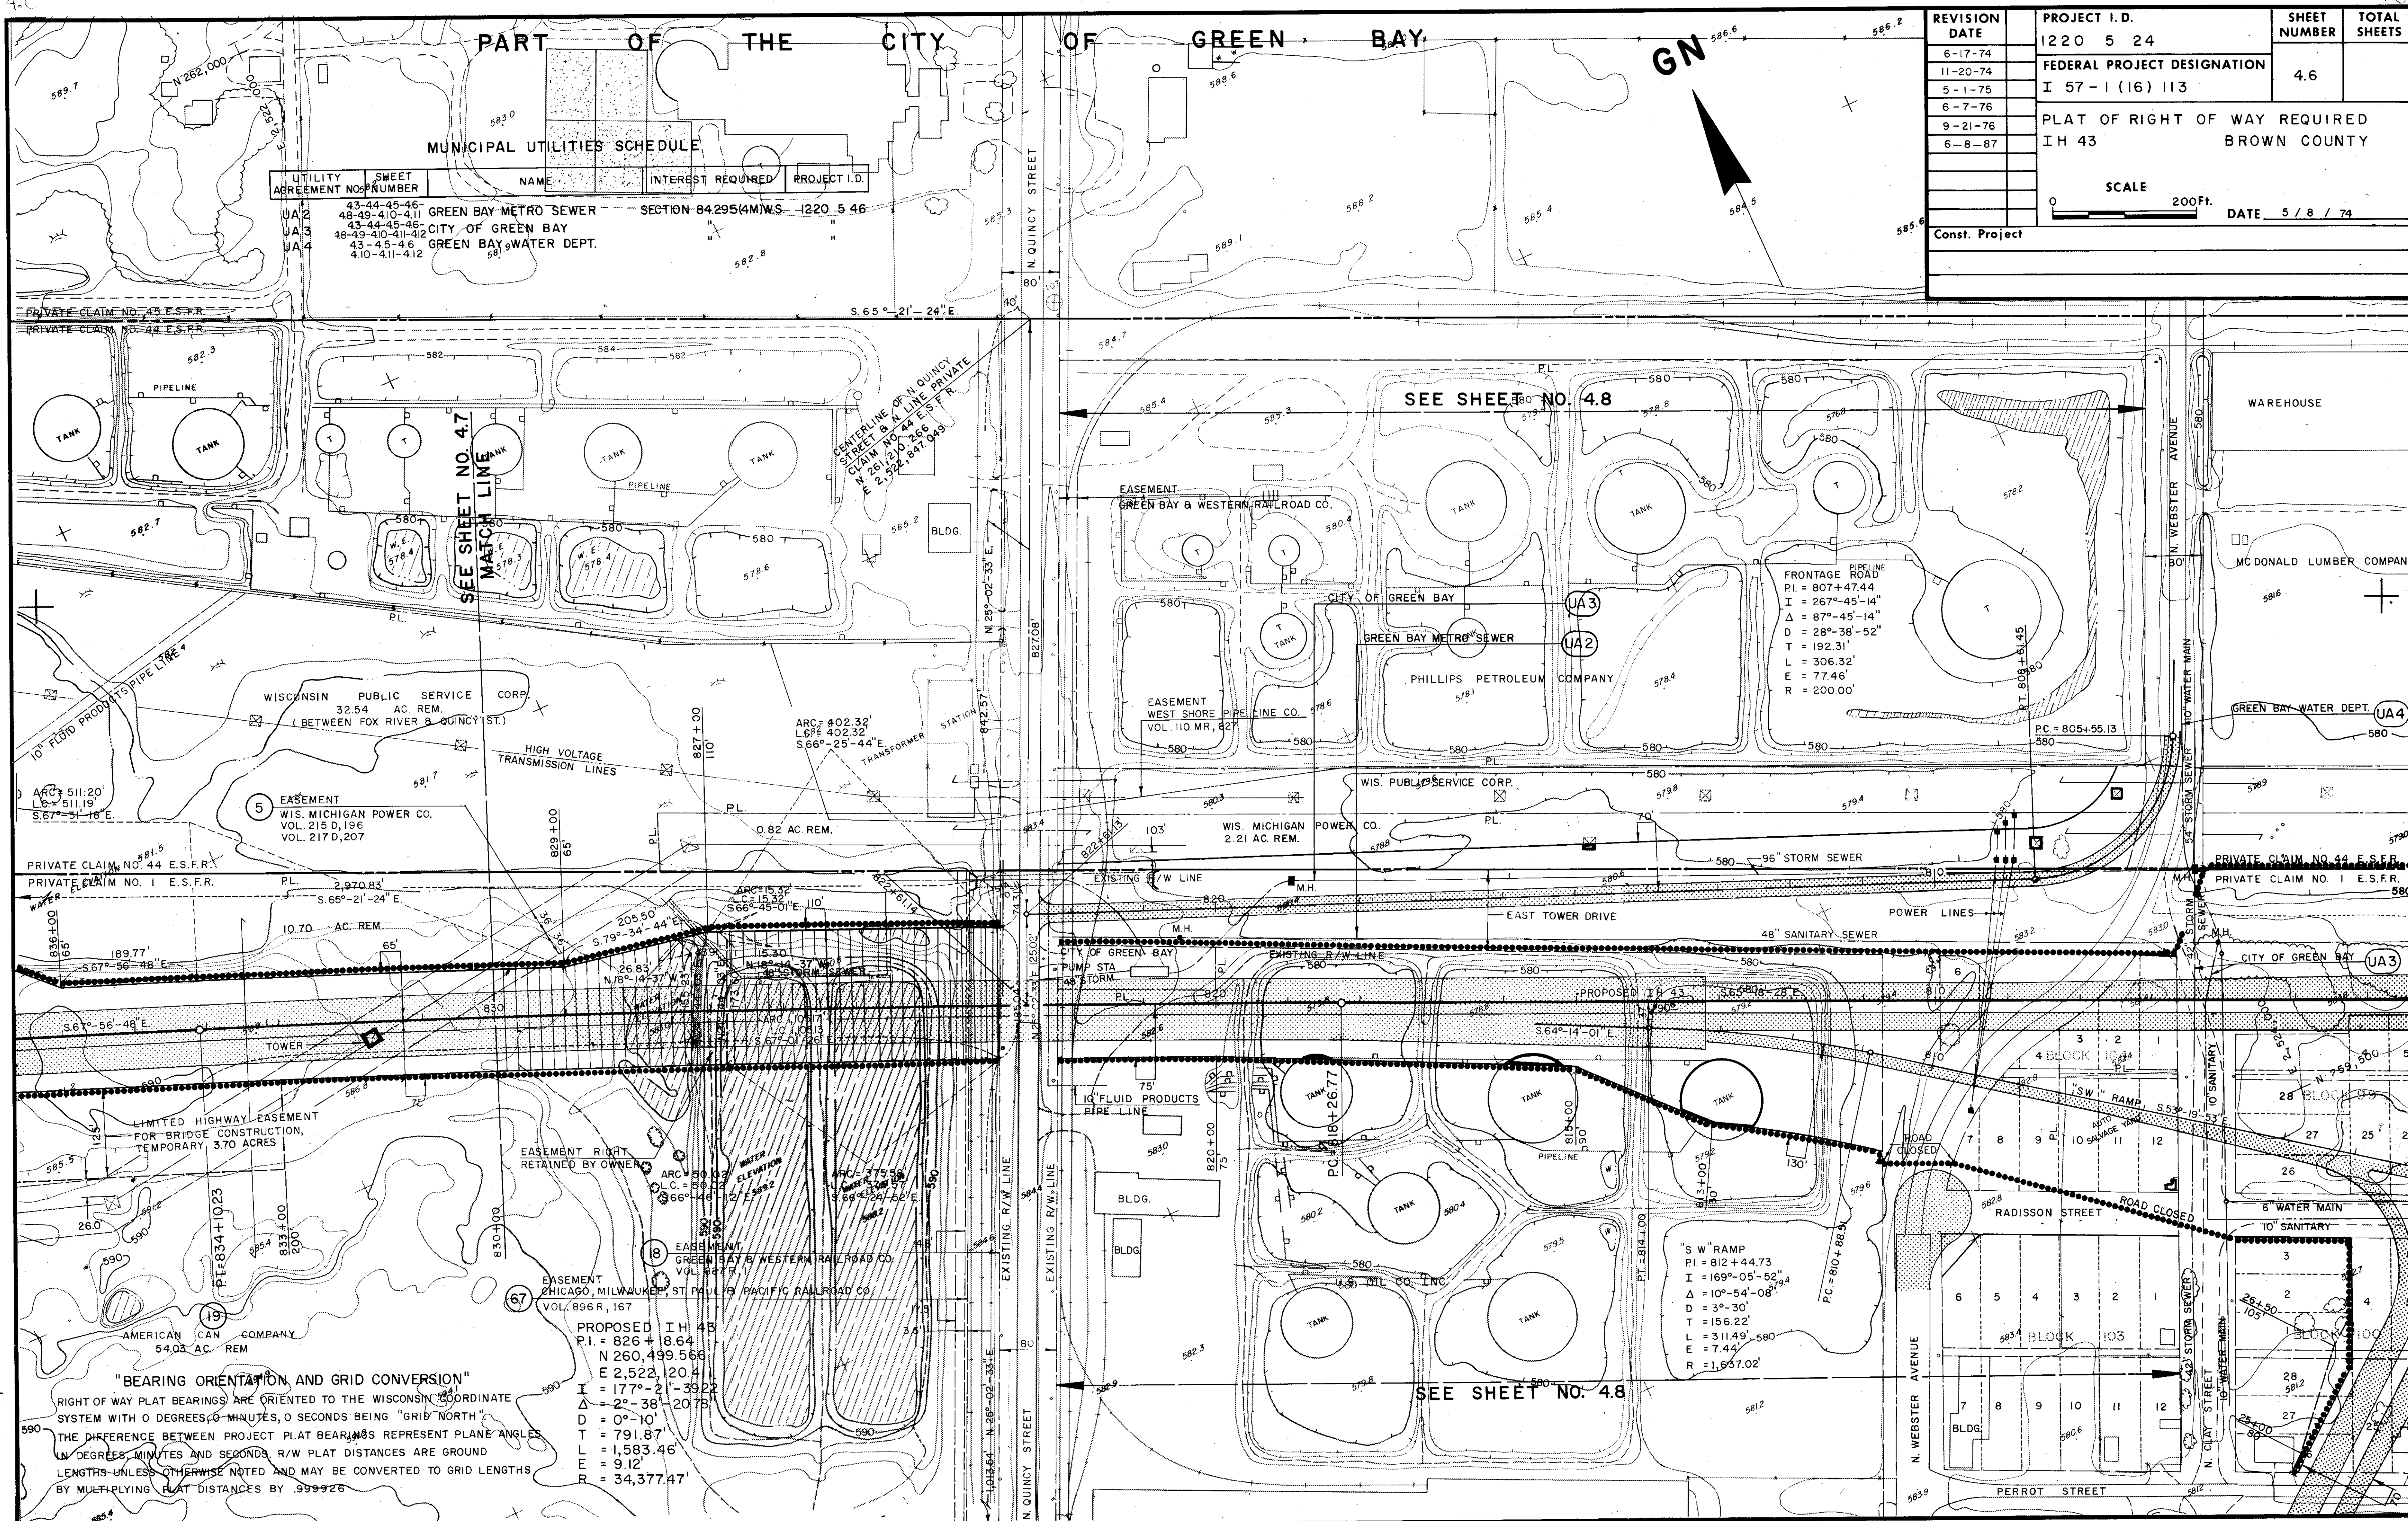

REVISION	PROJECT I.D.	SHEET	TOTAL
DATE	1220 5 24	NUMBER	SHEETS
6-17-74			
11-20-74	FEDERAL PROJECT DESIGNATION	4.6	
5-1-75	I 57-1 (16) 113		
6-7-76	PLAT OF RIGHT OF WAY REQUIRED		
9-21-76	IH 43		
6-8-87	BROWN COUNTY		
	SCALE 0 200 FT.		
	DATE 5 / 8 / 74		
	Const. Project		

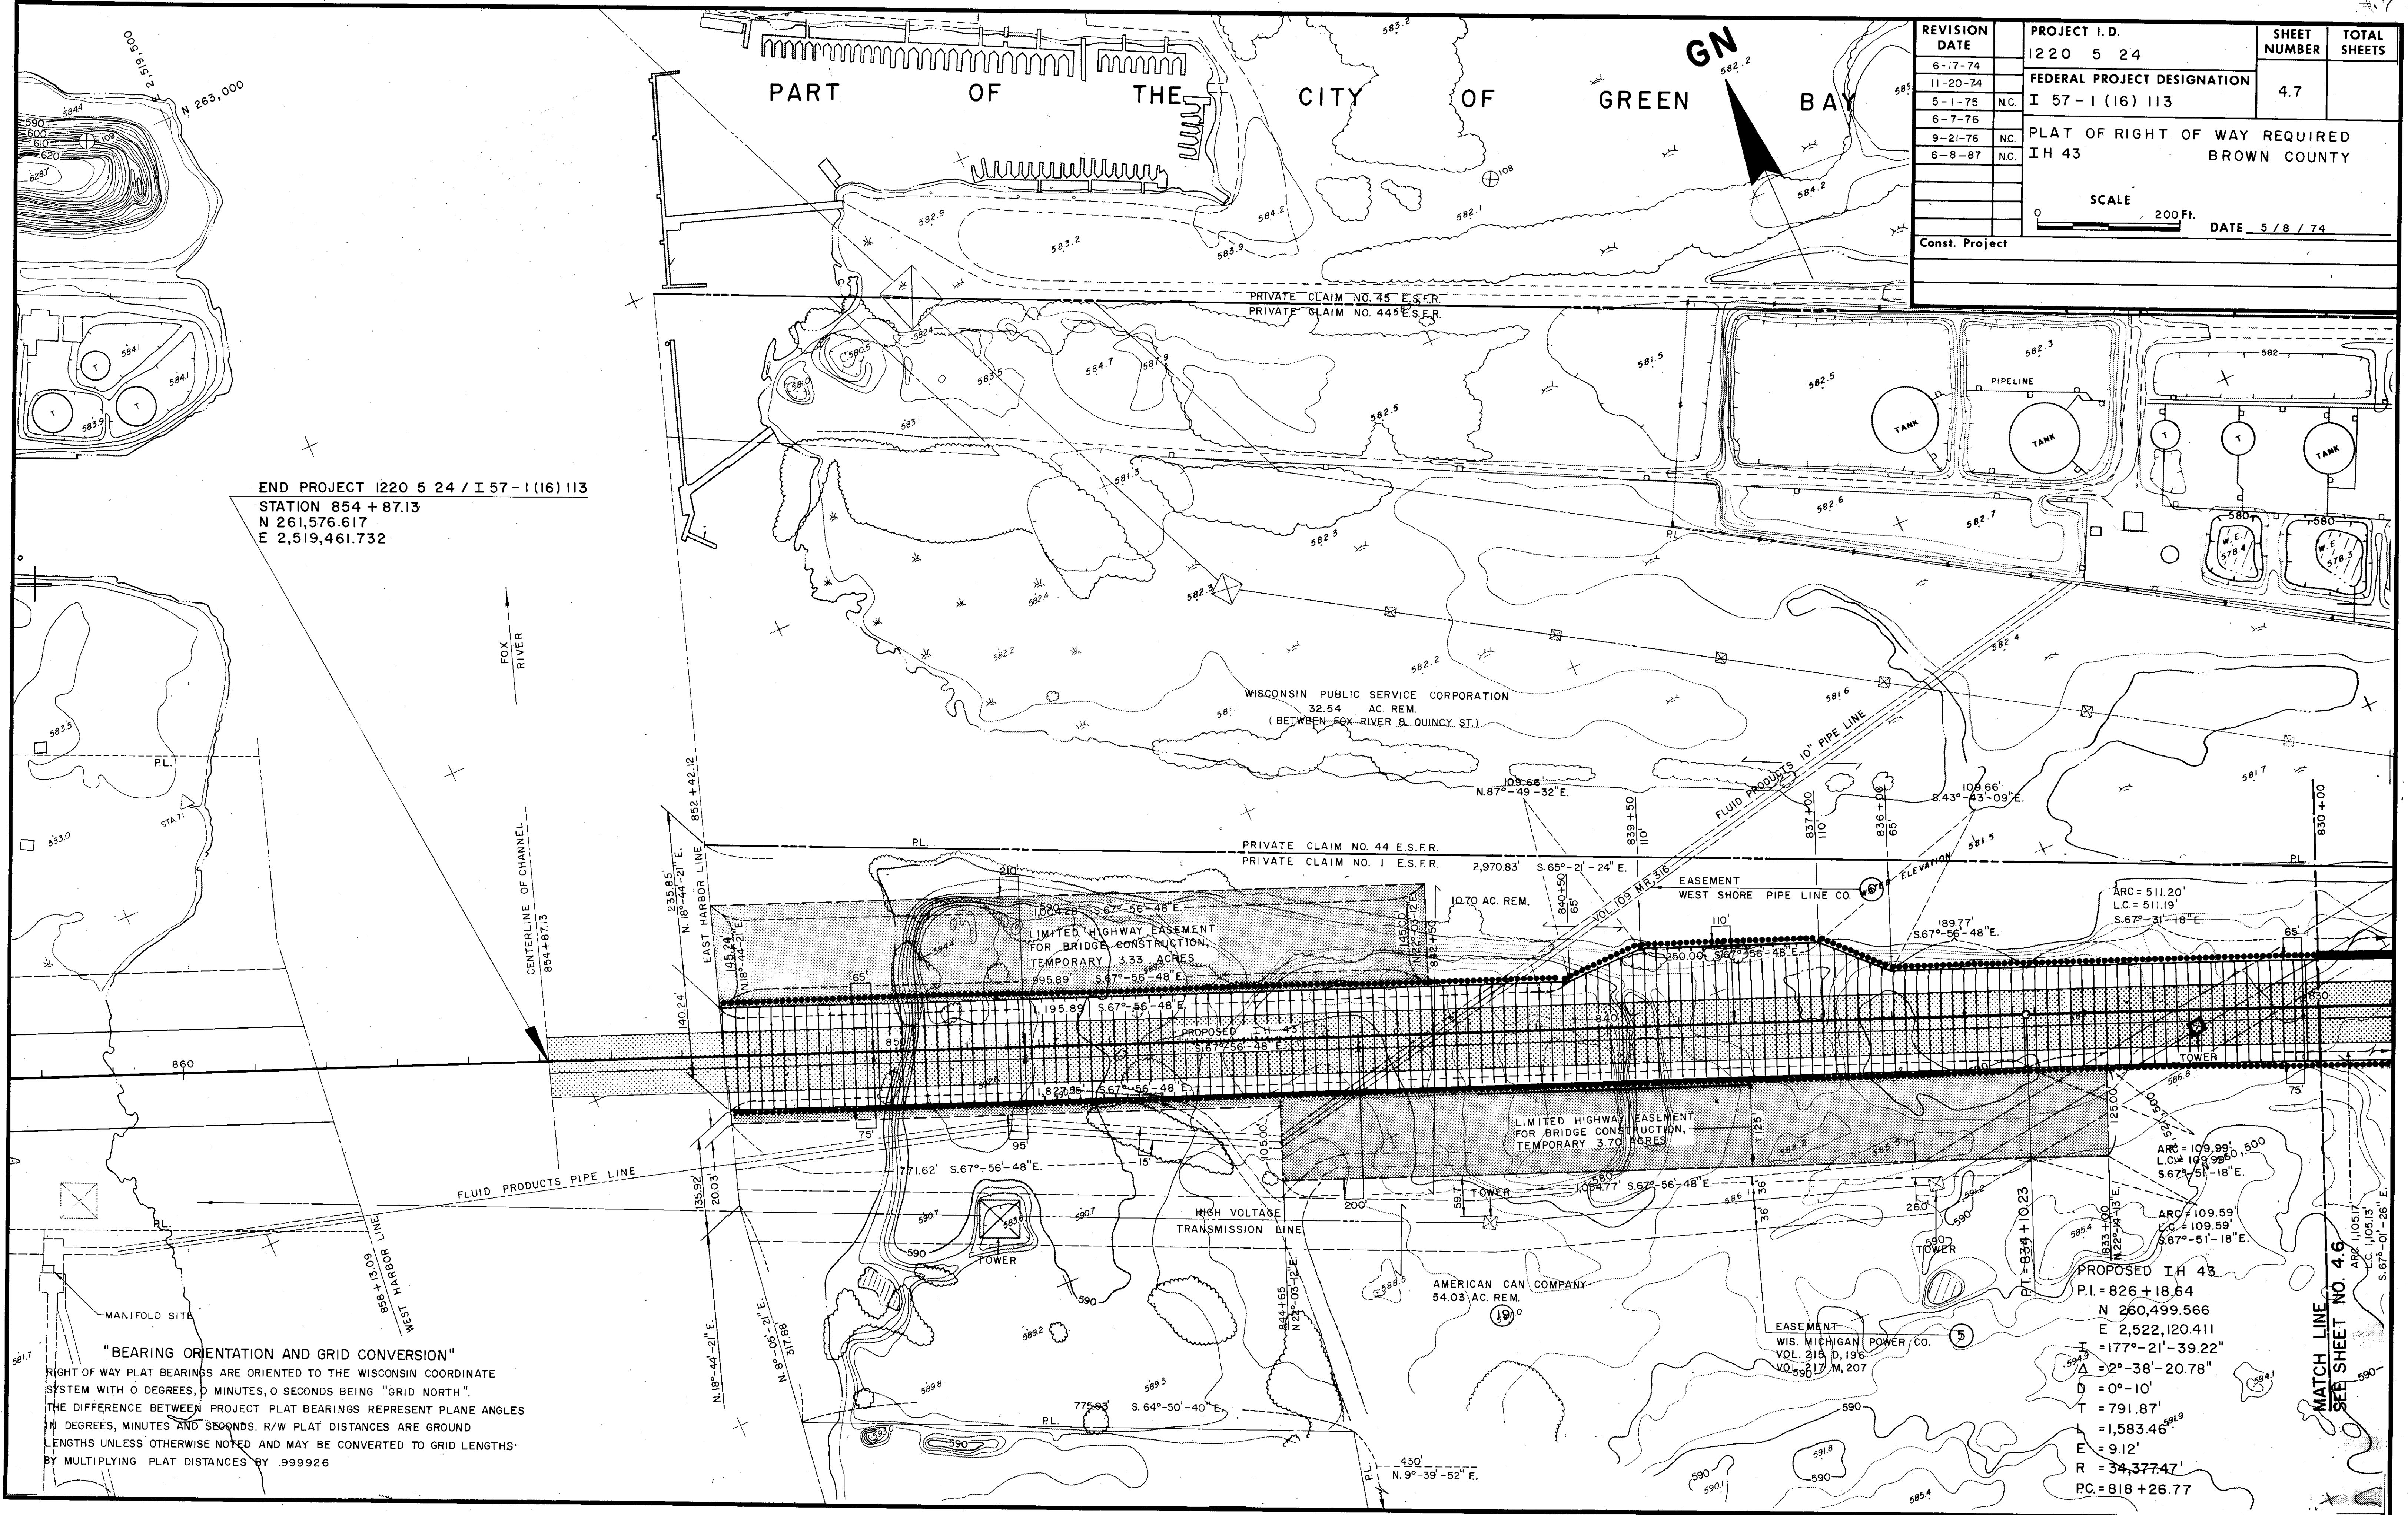

REVISION DATE	PROJECT I.D.	SHEET NUMBER	TOTAL SHEETS
6-17-74	1220 5 24	4.7	
11-20-74	FEDERAL PROJECT DESIGNATION		
5-1-75 N.C.	I 57-1 (16) 113		
6-7-76			
9-21-76 N.C.	PLAT OF RIGHT OF WAY REQUIRED		
6-8-87 N.C.	IH 43		
	BROWN COUNTY		
	SCALE 0 200 Ft.		
	DATE 5/8/74		
	Const. Project		


END PROJECT 1220 5 24 / I 57-1 (16) 113
STATION 854 + 87.13
N 261,576.617
E 2,519,461.732


"BEARING ORIENTATION AND GRID CONVERSION"

RIGHT OF WAY PLAT BEARINGS ARE ORIENTED TO THE WISCONSIN COORDINATE SYSTEM WITH 0 DEGREES, 0 MINUTES, 0 SECONDS BEING "GRID NORTH". THE DIFFERENCE BETWEEN PROJECT PLAT BEARINGS REPRESENT PLANE ANGLES IN DEGREES, MINUTES AND SECONDS. R/W PLAT DISTANCES ARE GROUND LENGTHS UNLESS OTHERWISE NOTED AND MAY BE CONVERTED TO GRID LENGTHS BY MULTIPLYING PLAT DISTANCES BY .999926

PROPOSED IH 43
P.I. = 826 + 18.64
N 260,499.566
E 2,522,120.411
I = 177°-21'-39.22"
D = 0°-10'
T = 791.87'
L = 1,583.46'
E = 9.12'
R = 34,377.47'
PC = 818 + 26.77

MATCH LINE
SEE SHEET NO. 4.6

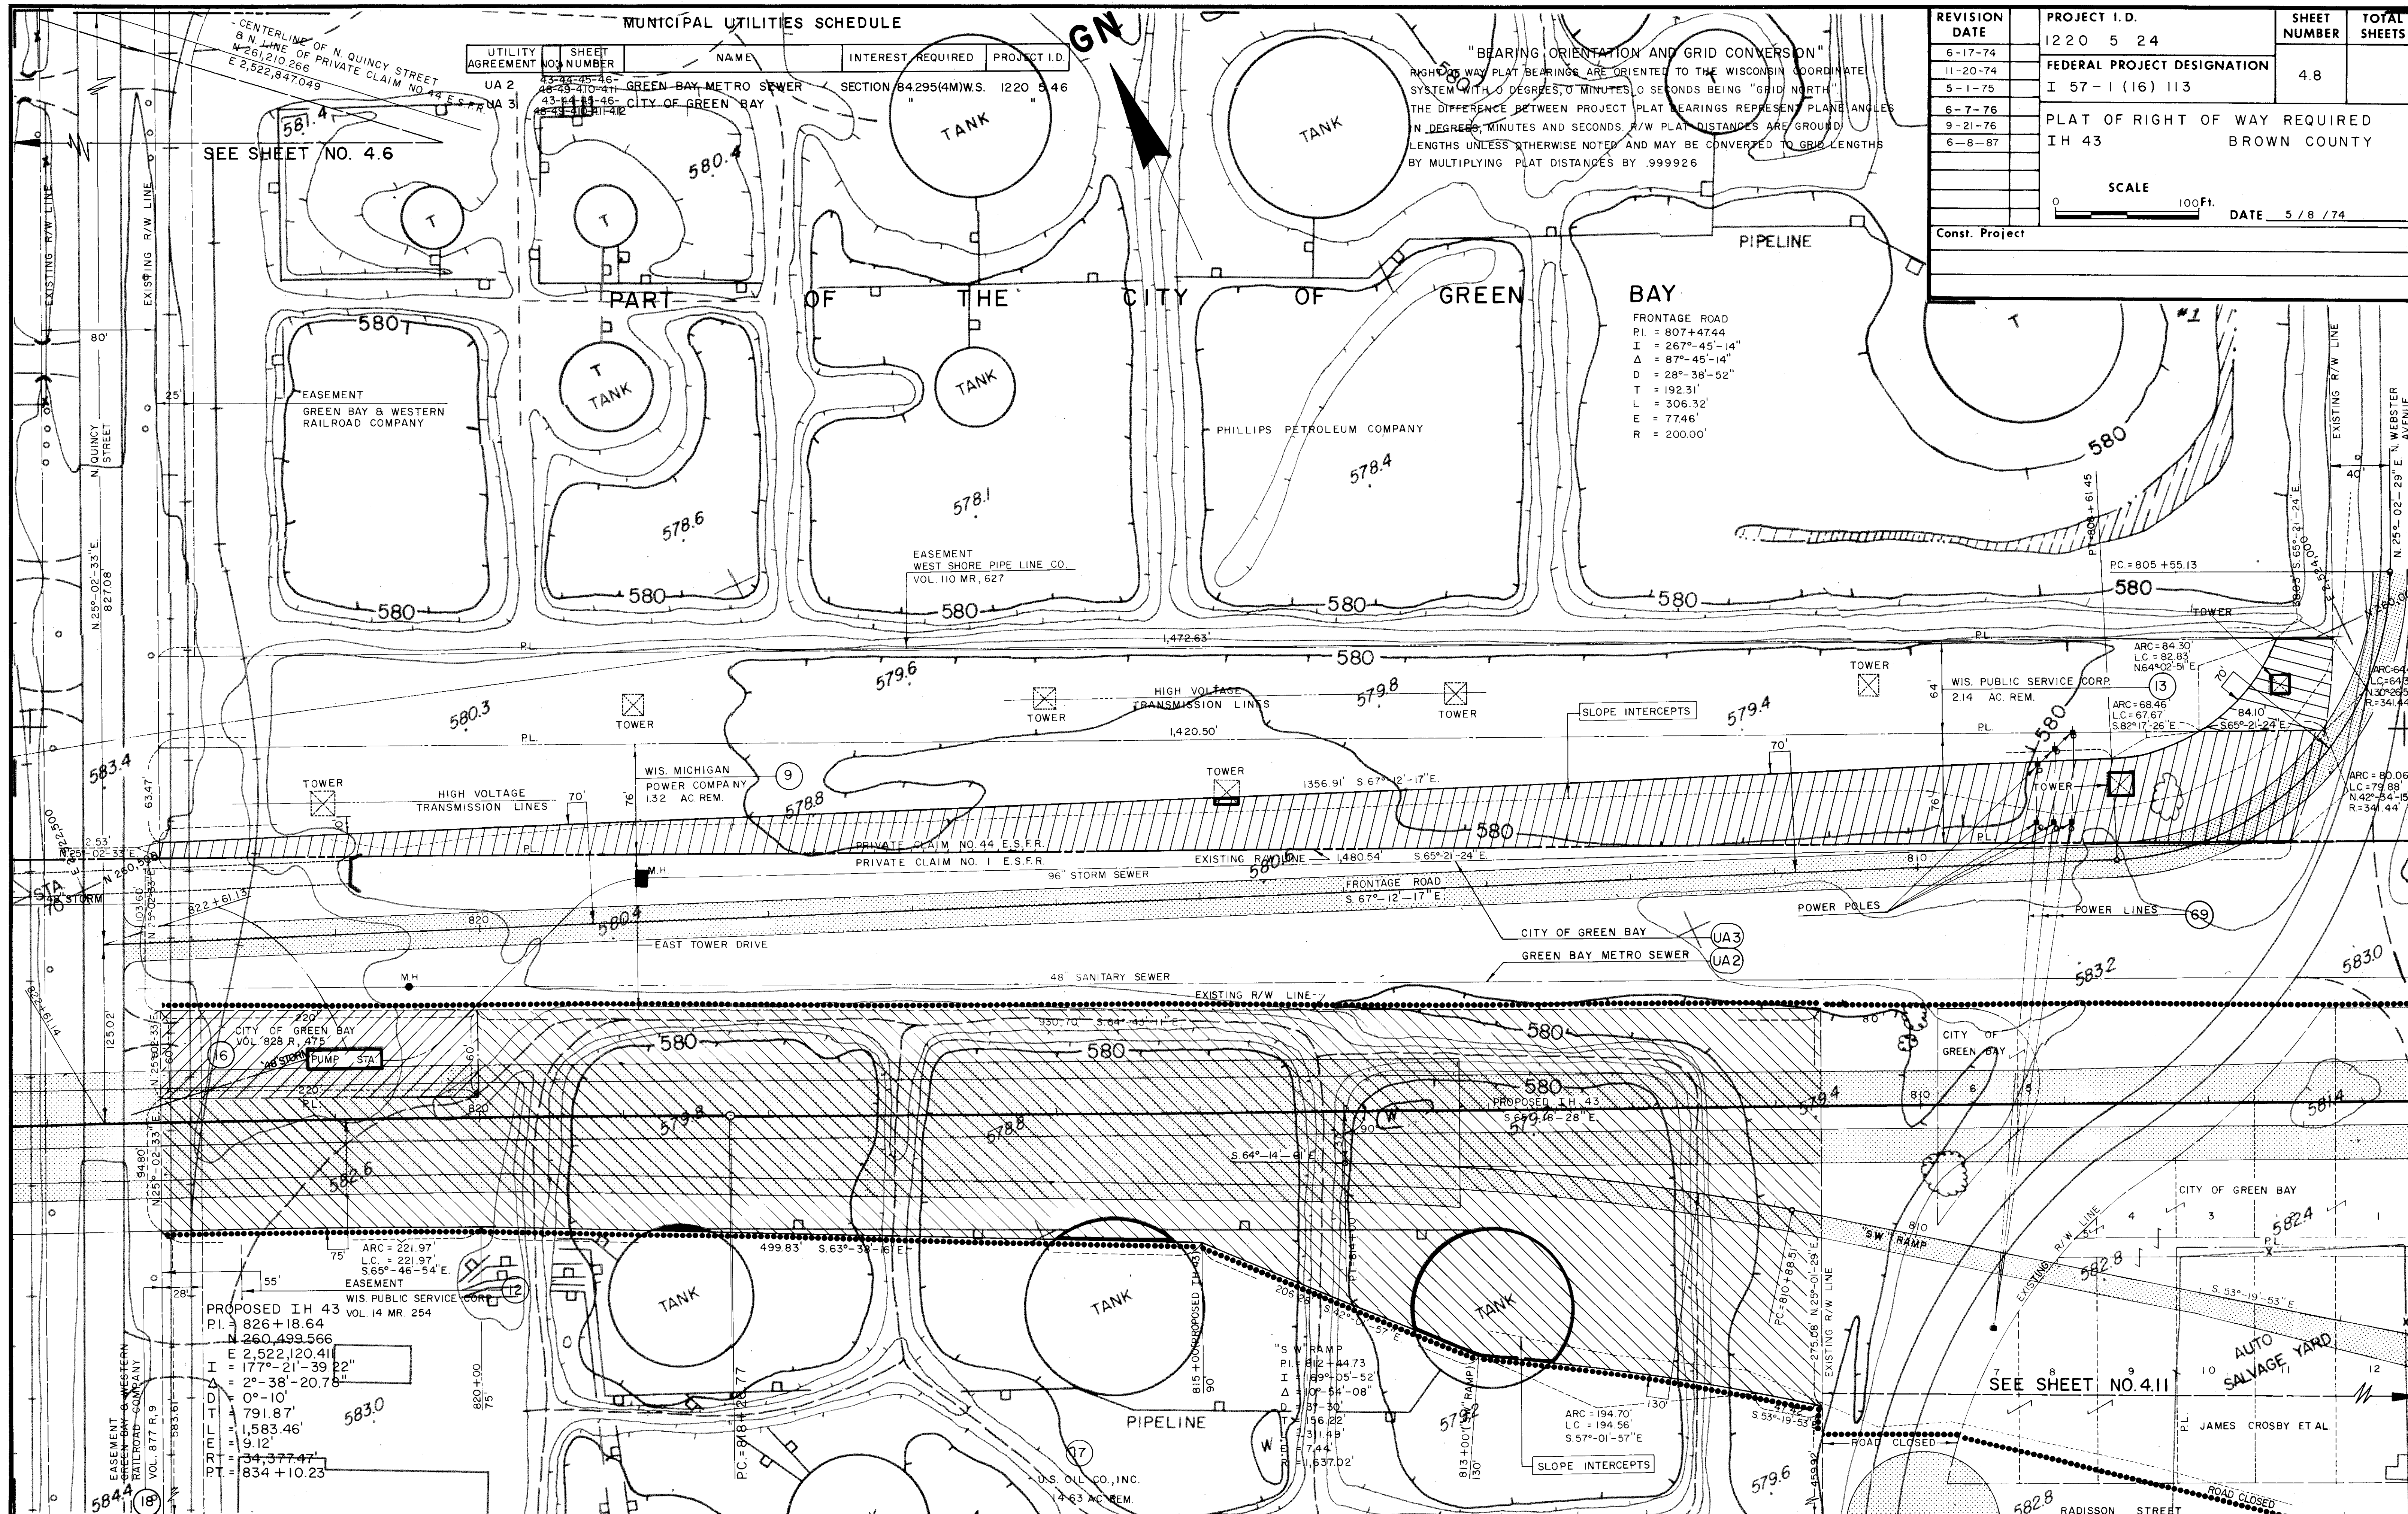


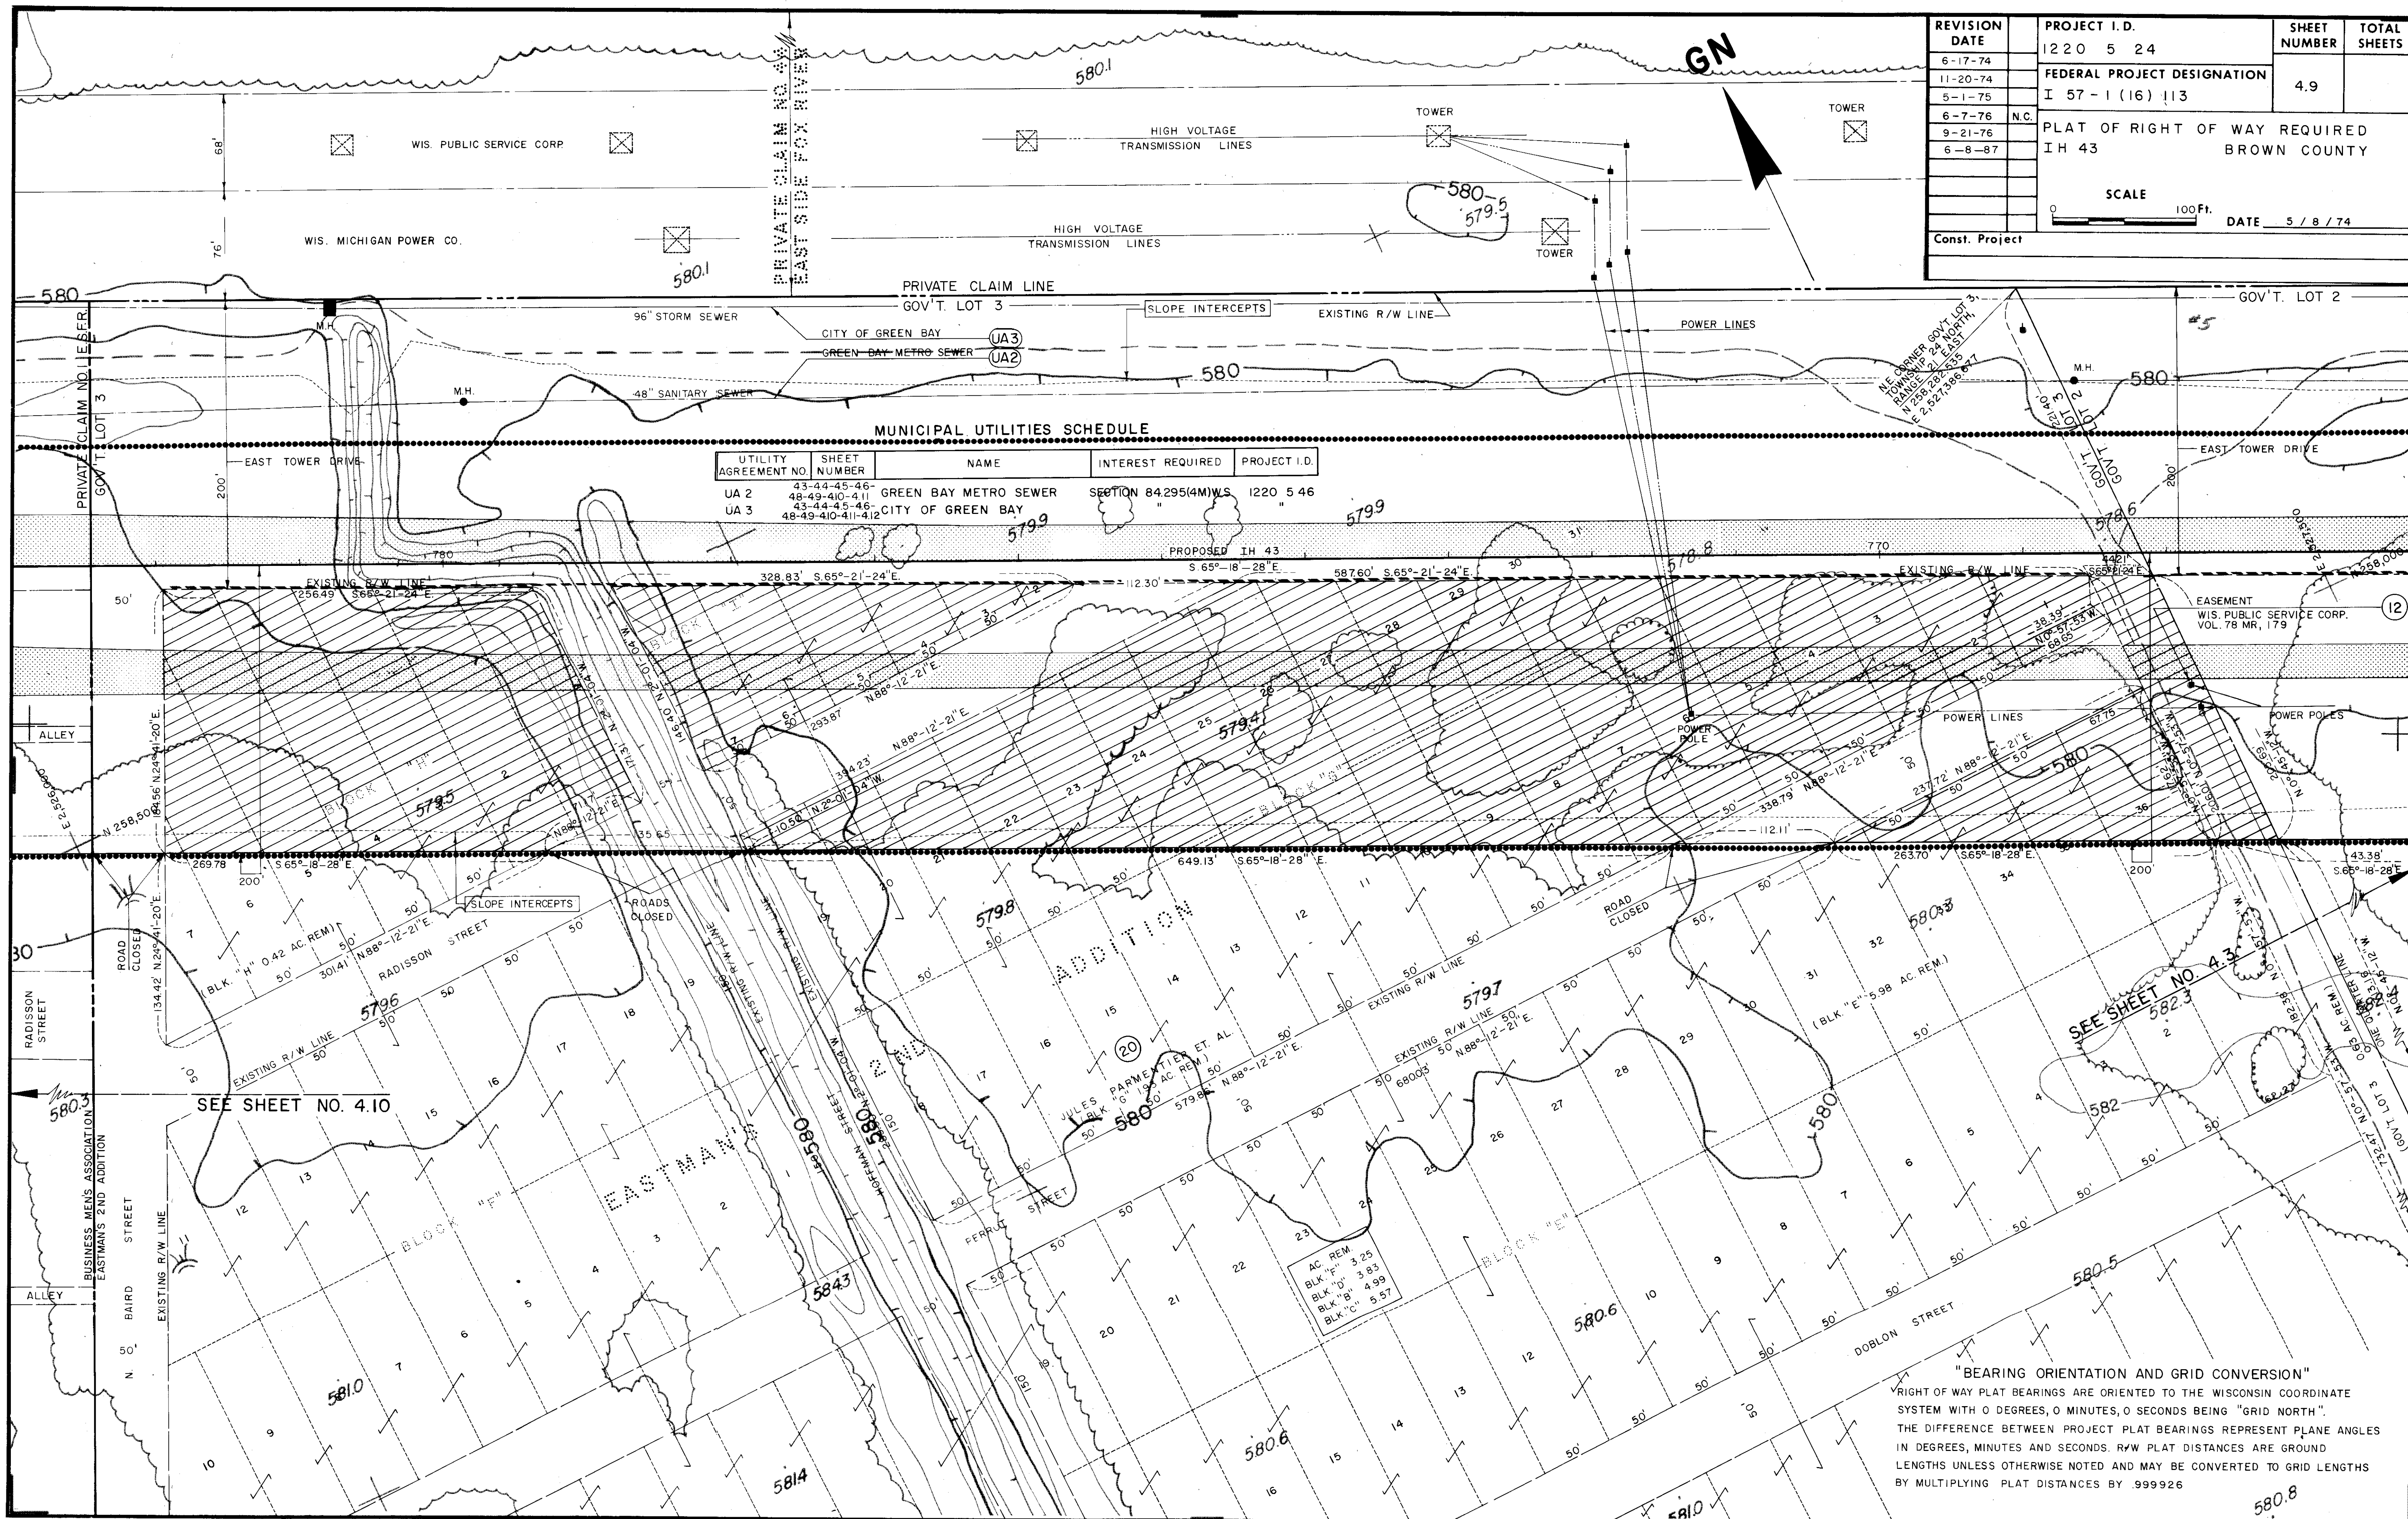

REVISION DATE	PROJECT I.D.	SHEET NUMBER	TOTAL SHEETS
6-17-74	1220 5 24	4.9	
11-20-74	FEDERAL PROJECT DESIGNATION		
5-1-75	I 57-1 (16) 113		
6-7-76	N.C.		
9-21-76	PLAT OF RIGHT OF WAY REQUIRED		
6-8-87	IH 43		
	BROWN COUNTY		
	SCALE		
	0 100 Ft.		
	DATE	5 / 8 / 74	
	Const. Project		

UTILITY AGREEMENT NO.	SHEET NUMBER	NAME	INTEREST REQUIRED	PROJECT I.D.
UA 2	43-44-45-46	GREEN BAY METRO SEWER	SECTION 84.295(4)MWS	1220 5 46
UA 3	48-49-40-41	CITY OF GREEN BAY	"	"
UA 4	43-44-45-46	CITY OF GREEN BAY	"	"
UA 5	48-49-40-41	CITY OF GREEN BAY	"	"

"BEARING ORIENTATION AND GRID CONVERSION"
RIGHT OF WAY PLAT BEARINGS ARE ORIENTED TO THE WISCONSIN COORDINATE SYSTEM WITH 0 DEGREES, 0 MINUTES, 0 SECONDS BEING "GRID NORTH". THE DIFFERENCE BETWEEN PROJECT PLAT BEARINGS REPRESENT PLANE ANGLES IN DEGREES, MINUTES AND SECONDS. R/W PLAT DISTANCES ARE GROUND LENGTHS UNLESS OTHERWISE NOTED AND MAY BE CONVERTED TO GRID LENGTHS BY MULTIPLYING PLAT DISTANCES BY .999926

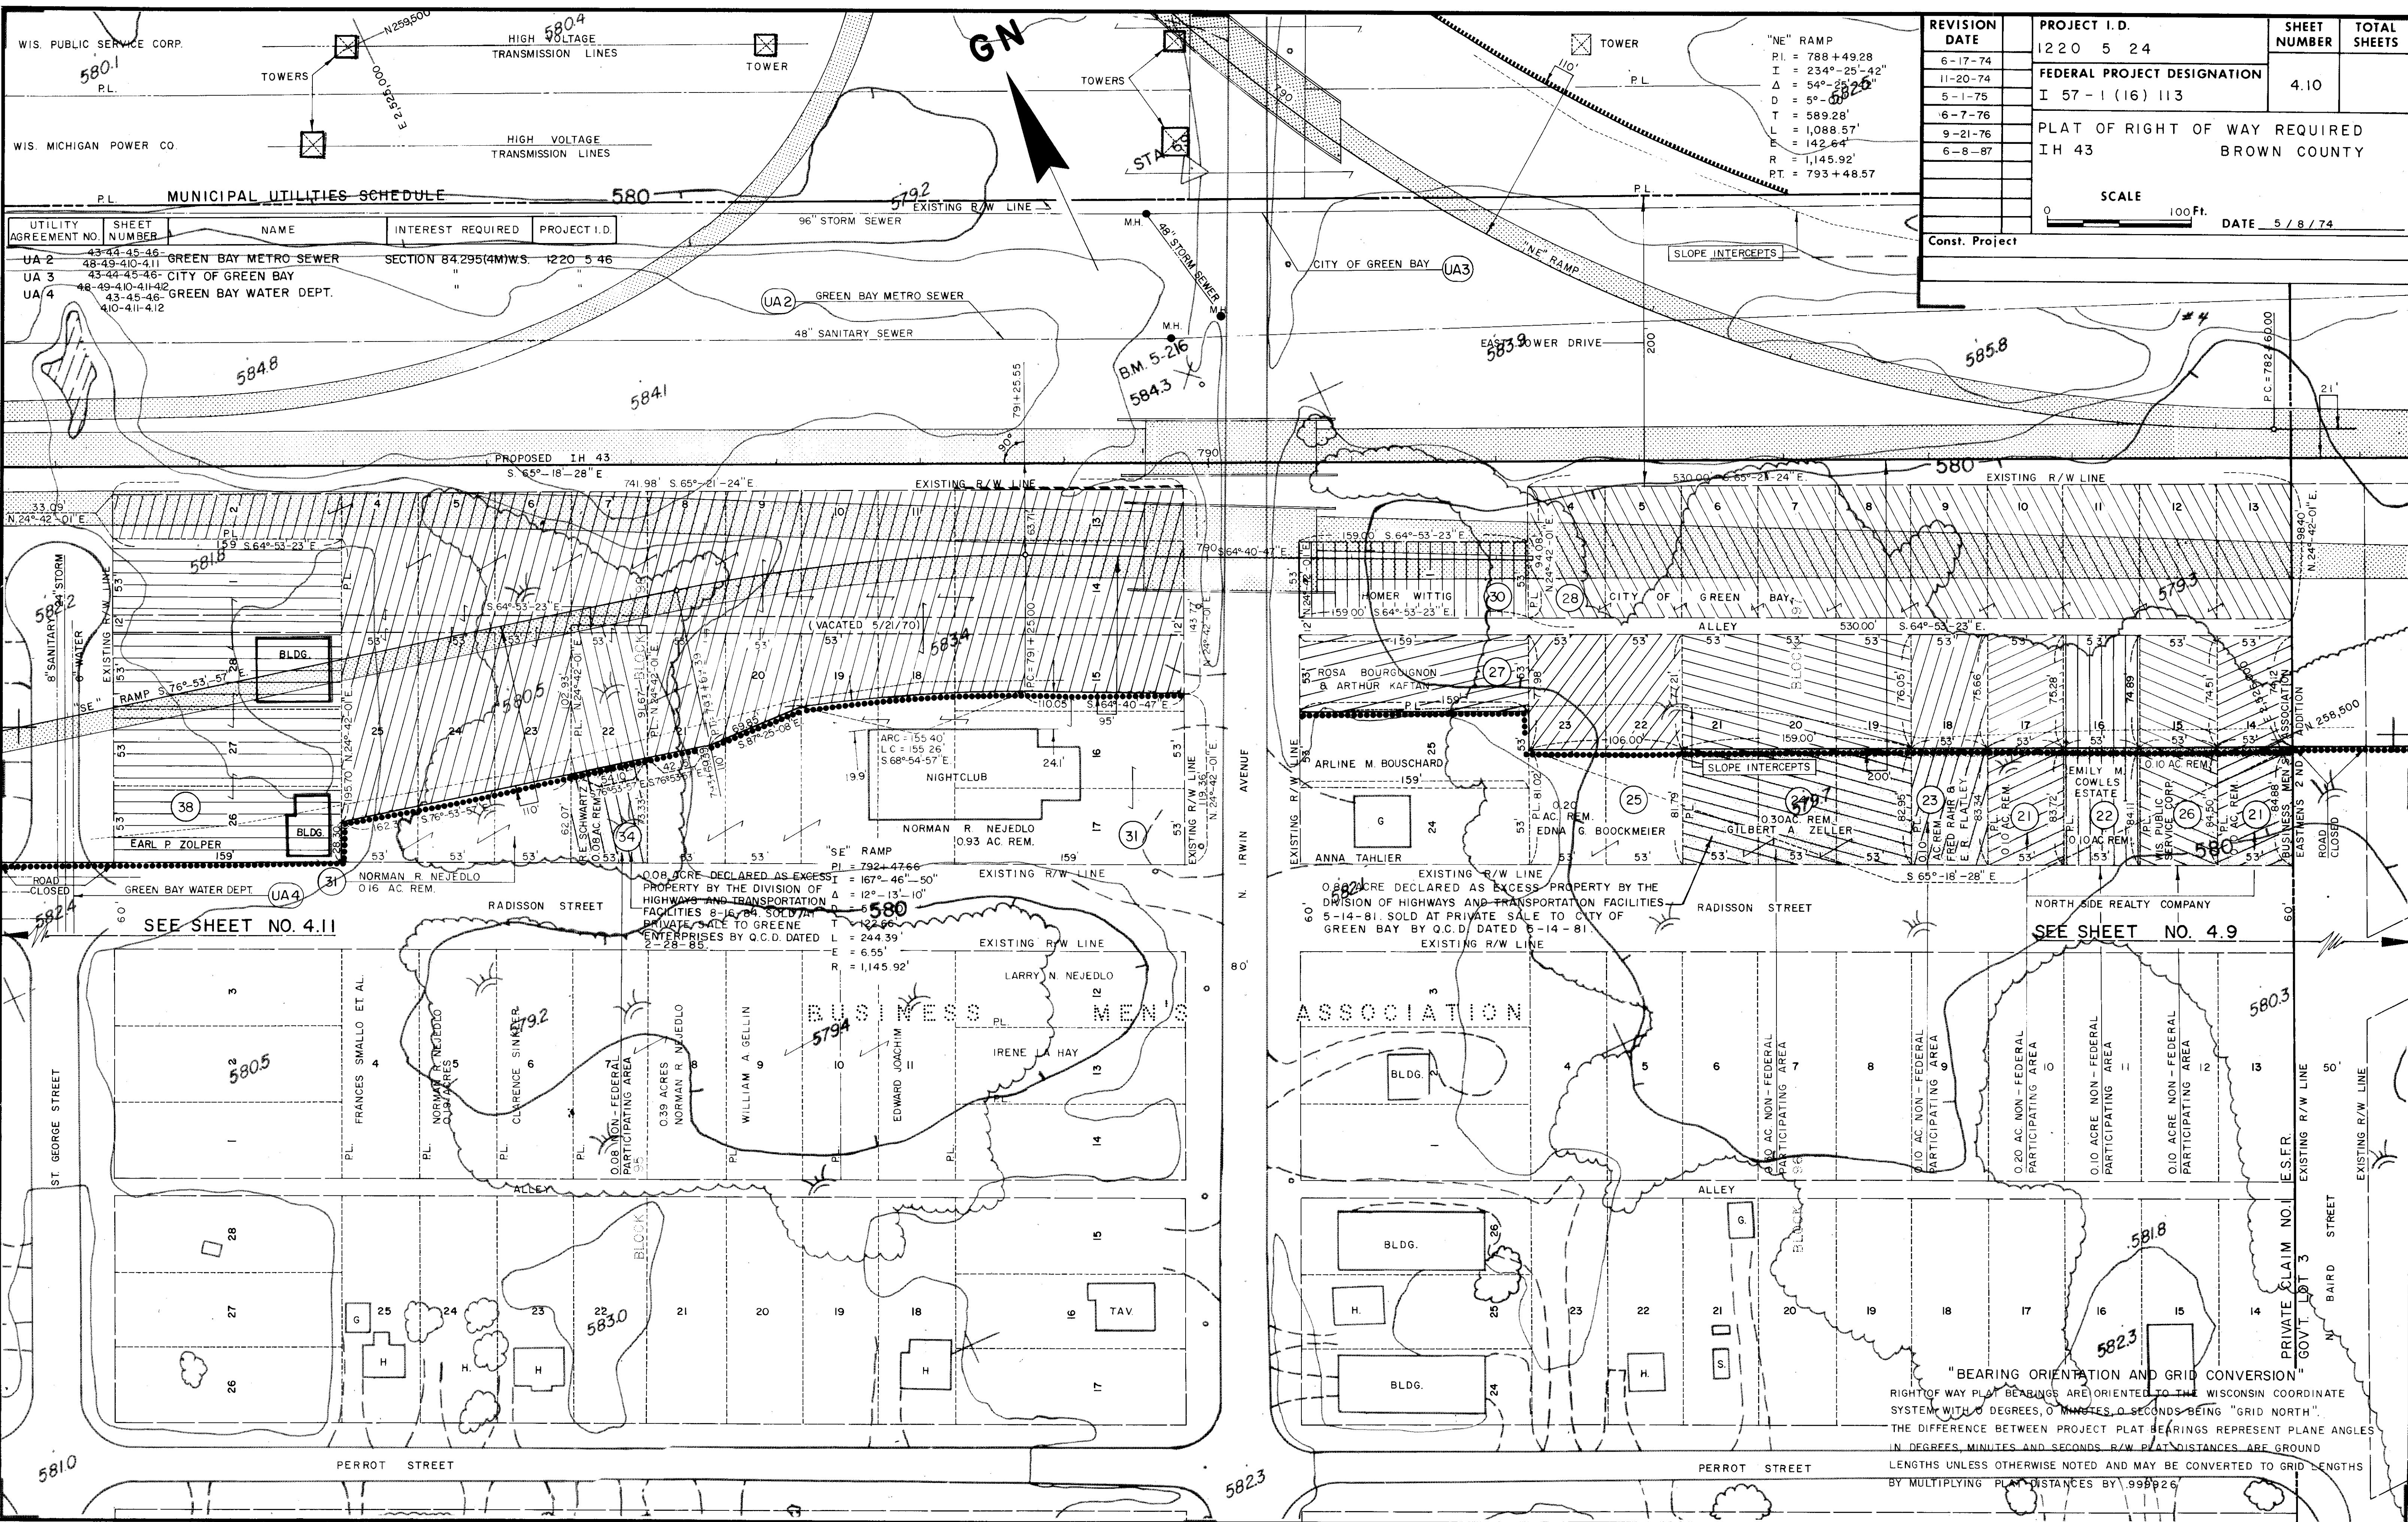

"NE" RAMP
P.L. = 788+49.28
I = 234°-25'-42"
Δ = 54°-25'-25"
D = 5°-00'-00"
T = 589.28'
L = 1,088.57'
E = 142.64'
R = 1,145.92'
PT. = 793+48.57

REVISION DATE	PROJECT I.D.	SHEET NUMBER	TOTAL SHEETS
6-17-74	1220 5 24	4.10	
11-20-74	FEDERAL PROJECT DESIGNATION		
5-1-75	I 57-1 (16) 113		
6-7-76	PLAT OF RIGHT OF WAY REQUIRED		
9-21-76	IH 43		
6-8-87	BROWN COUNTY		

SCALE 0 100 Ft. DATE 5/8/74

Const. Project


UTILITY AGREEMENT NO.	SHEET NUMBER	NAME	INTEREST REQUIRED	PROJECT I.D.
UA 2	43-44-45-46	GREEN BAY METRO SEWER	SECTION 84.295(4M)WS.	1220 5 46
UA 3	43-44-45-46	CITY OF GREEN BAY	"	"
UA 4	43-44-45-46	GREEN BAY WATER DEPT.	"	"


0.08 ACRE DECLARED AS EXCESS PROPERTY BY THE DIVISION OF HIGHWAYS AND TRANSPORTATION FACILITIES 8-16-84. SOLD AT PRIVATE SALE TO GREENE ENTERPRISES BY Q.C.D. DATED 2-28-85.

0.08 ACRE DECLARED AS EXCESS PROPERTY BY THE DIVISION OF HIGHWAYS AND TRANSPORTATION FACILITIES 5-14-81. SOLD AT PRIVATE SALE TO CITY OF GREEN BAY BY Q.C.D. DATED 5-14-81.

SEE SHEET NO. 4.9

"BEARING ORIENTATION AND GRID CONVERSION"
RIGHT OF WAY PLAT BEARINGS ARE ORIENTED TO THE WISCONSIN COORDINATE SYSTEM WITH 0 DEGREES, 0 MINUTES, 0 SECONDS BEING "GRID NORTH". THE DIFFERENCE BETWEEN PROJECT PLAT BEARINGS REPRESENT PLANE ANGLES IN DEGREES, MINUTES AND SECONDS. R/W PLAT DISTANCES ARE GRID LENGTHS UNLESS OTHERWISE NOTED AND MAY BE CONVERTED TO GRID LENGTHS BY MULTIPLYING PLAT DISTANCES BY .999926.

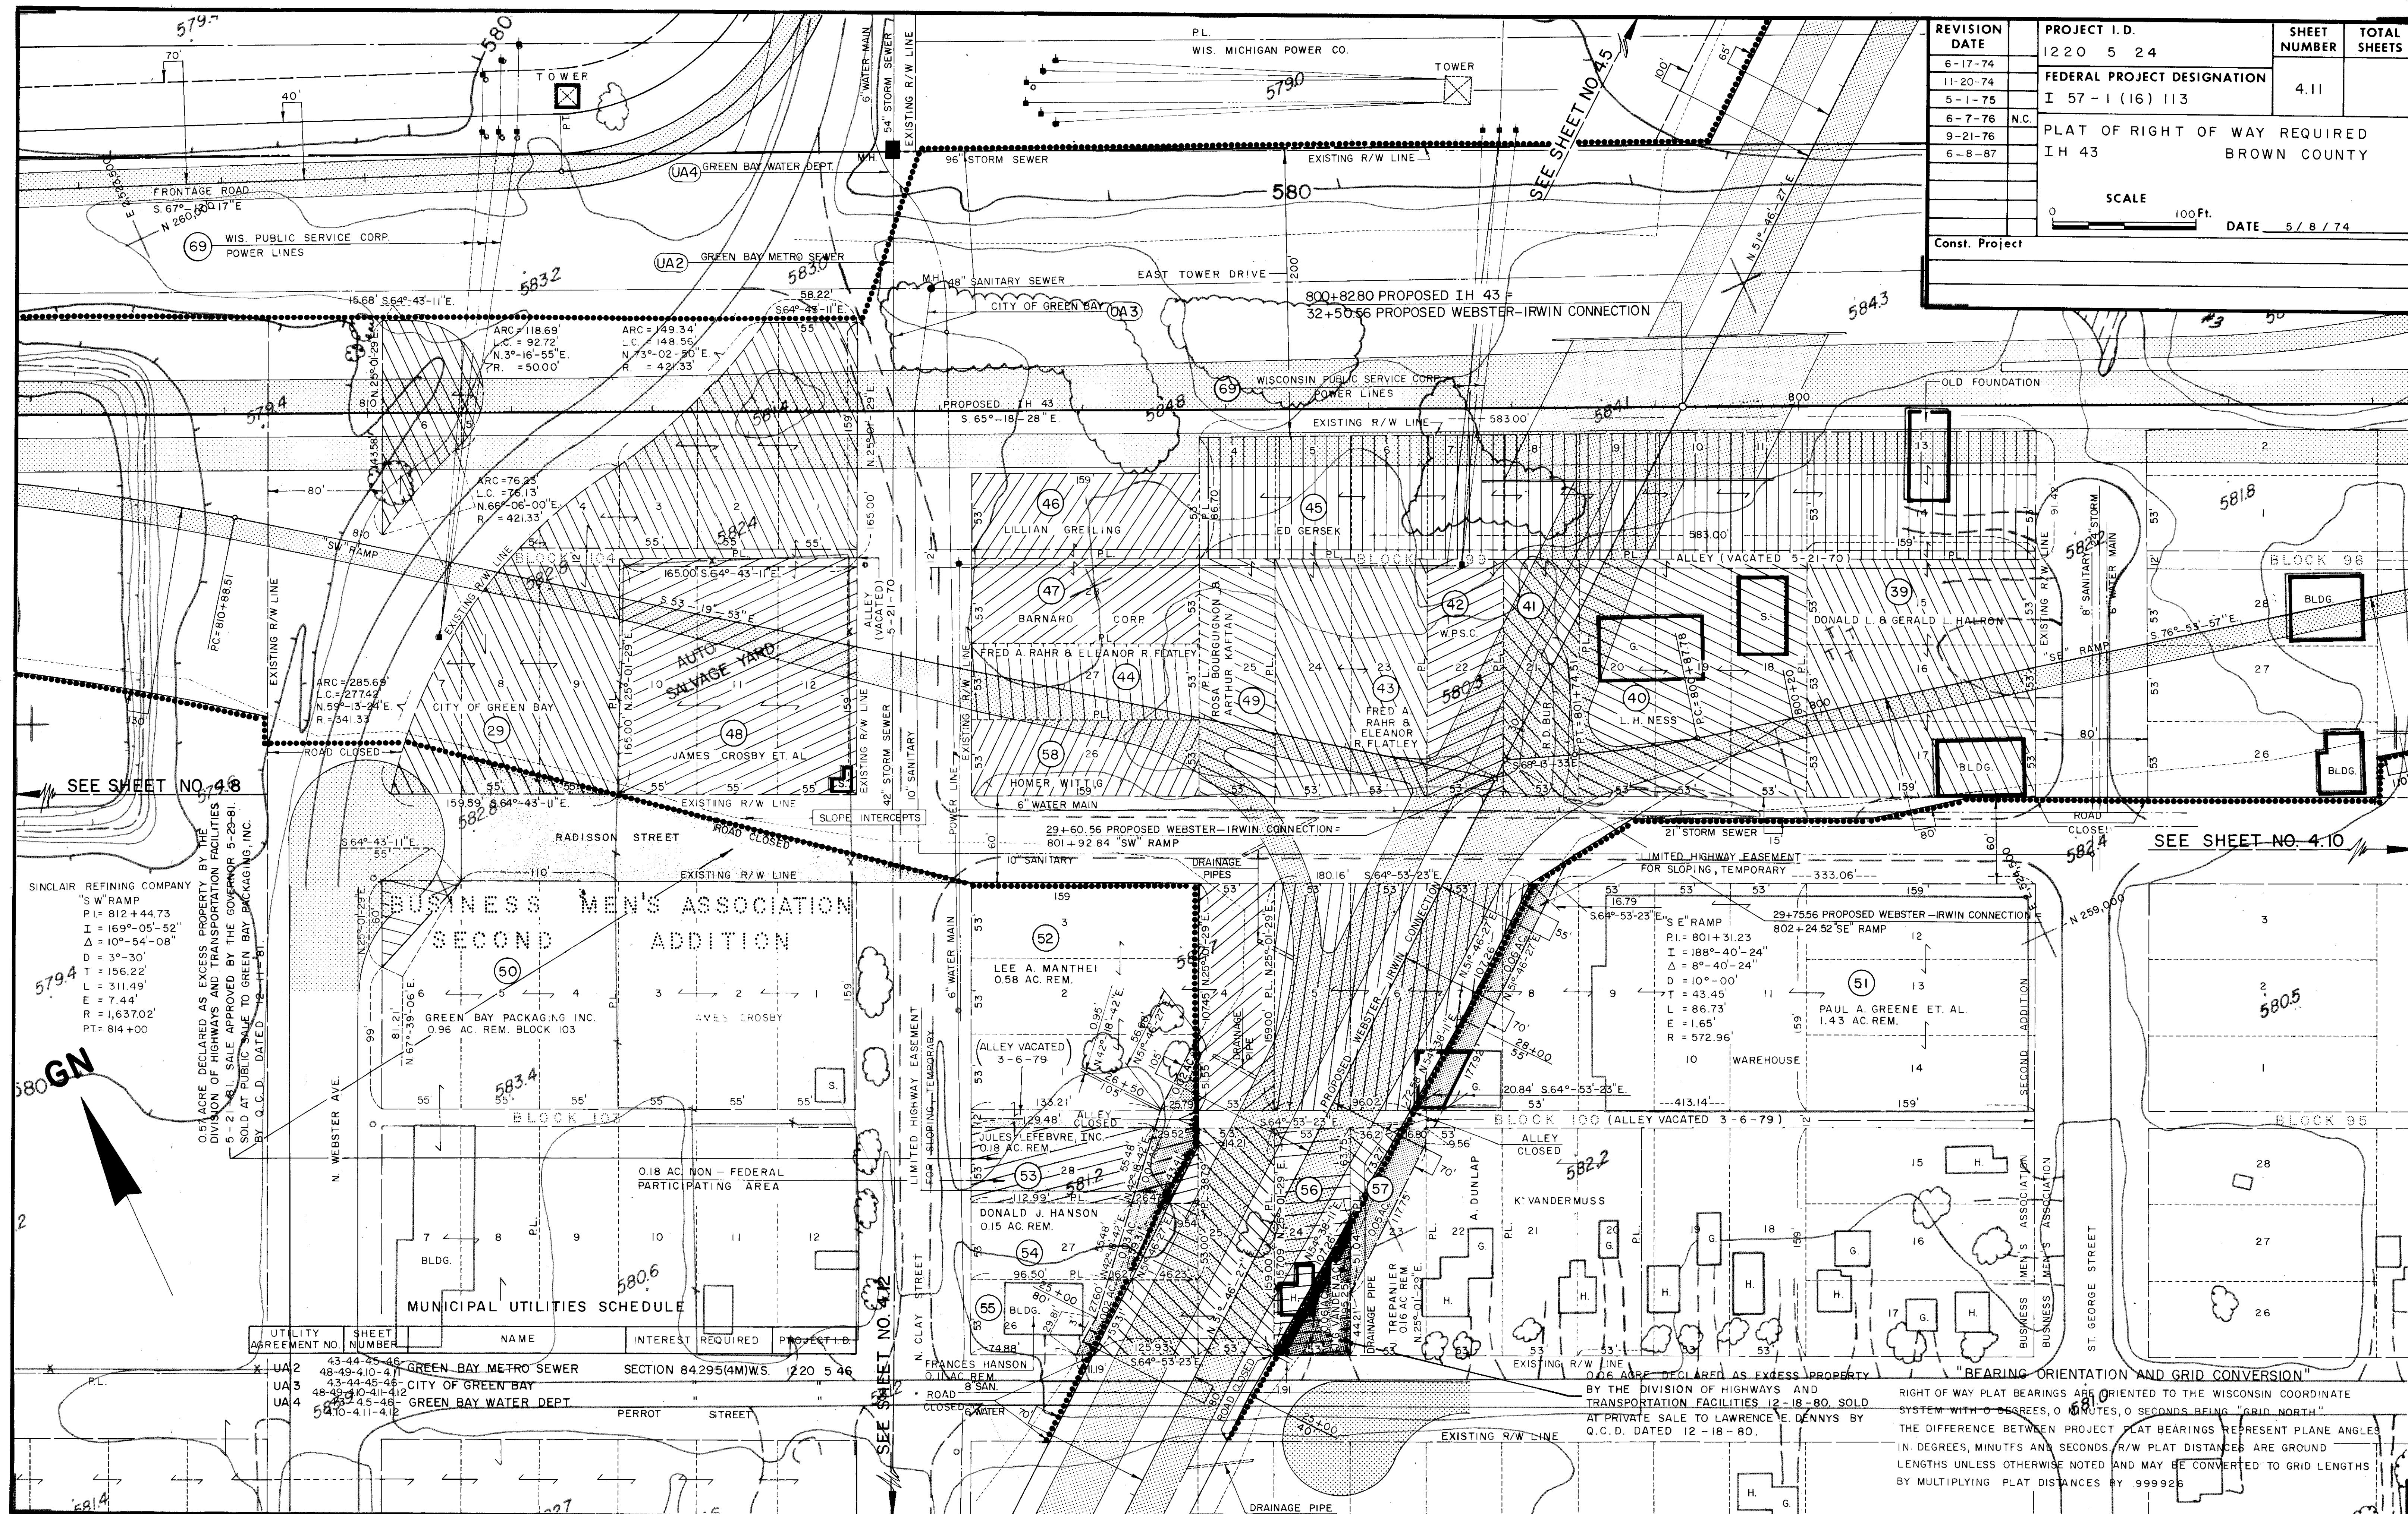

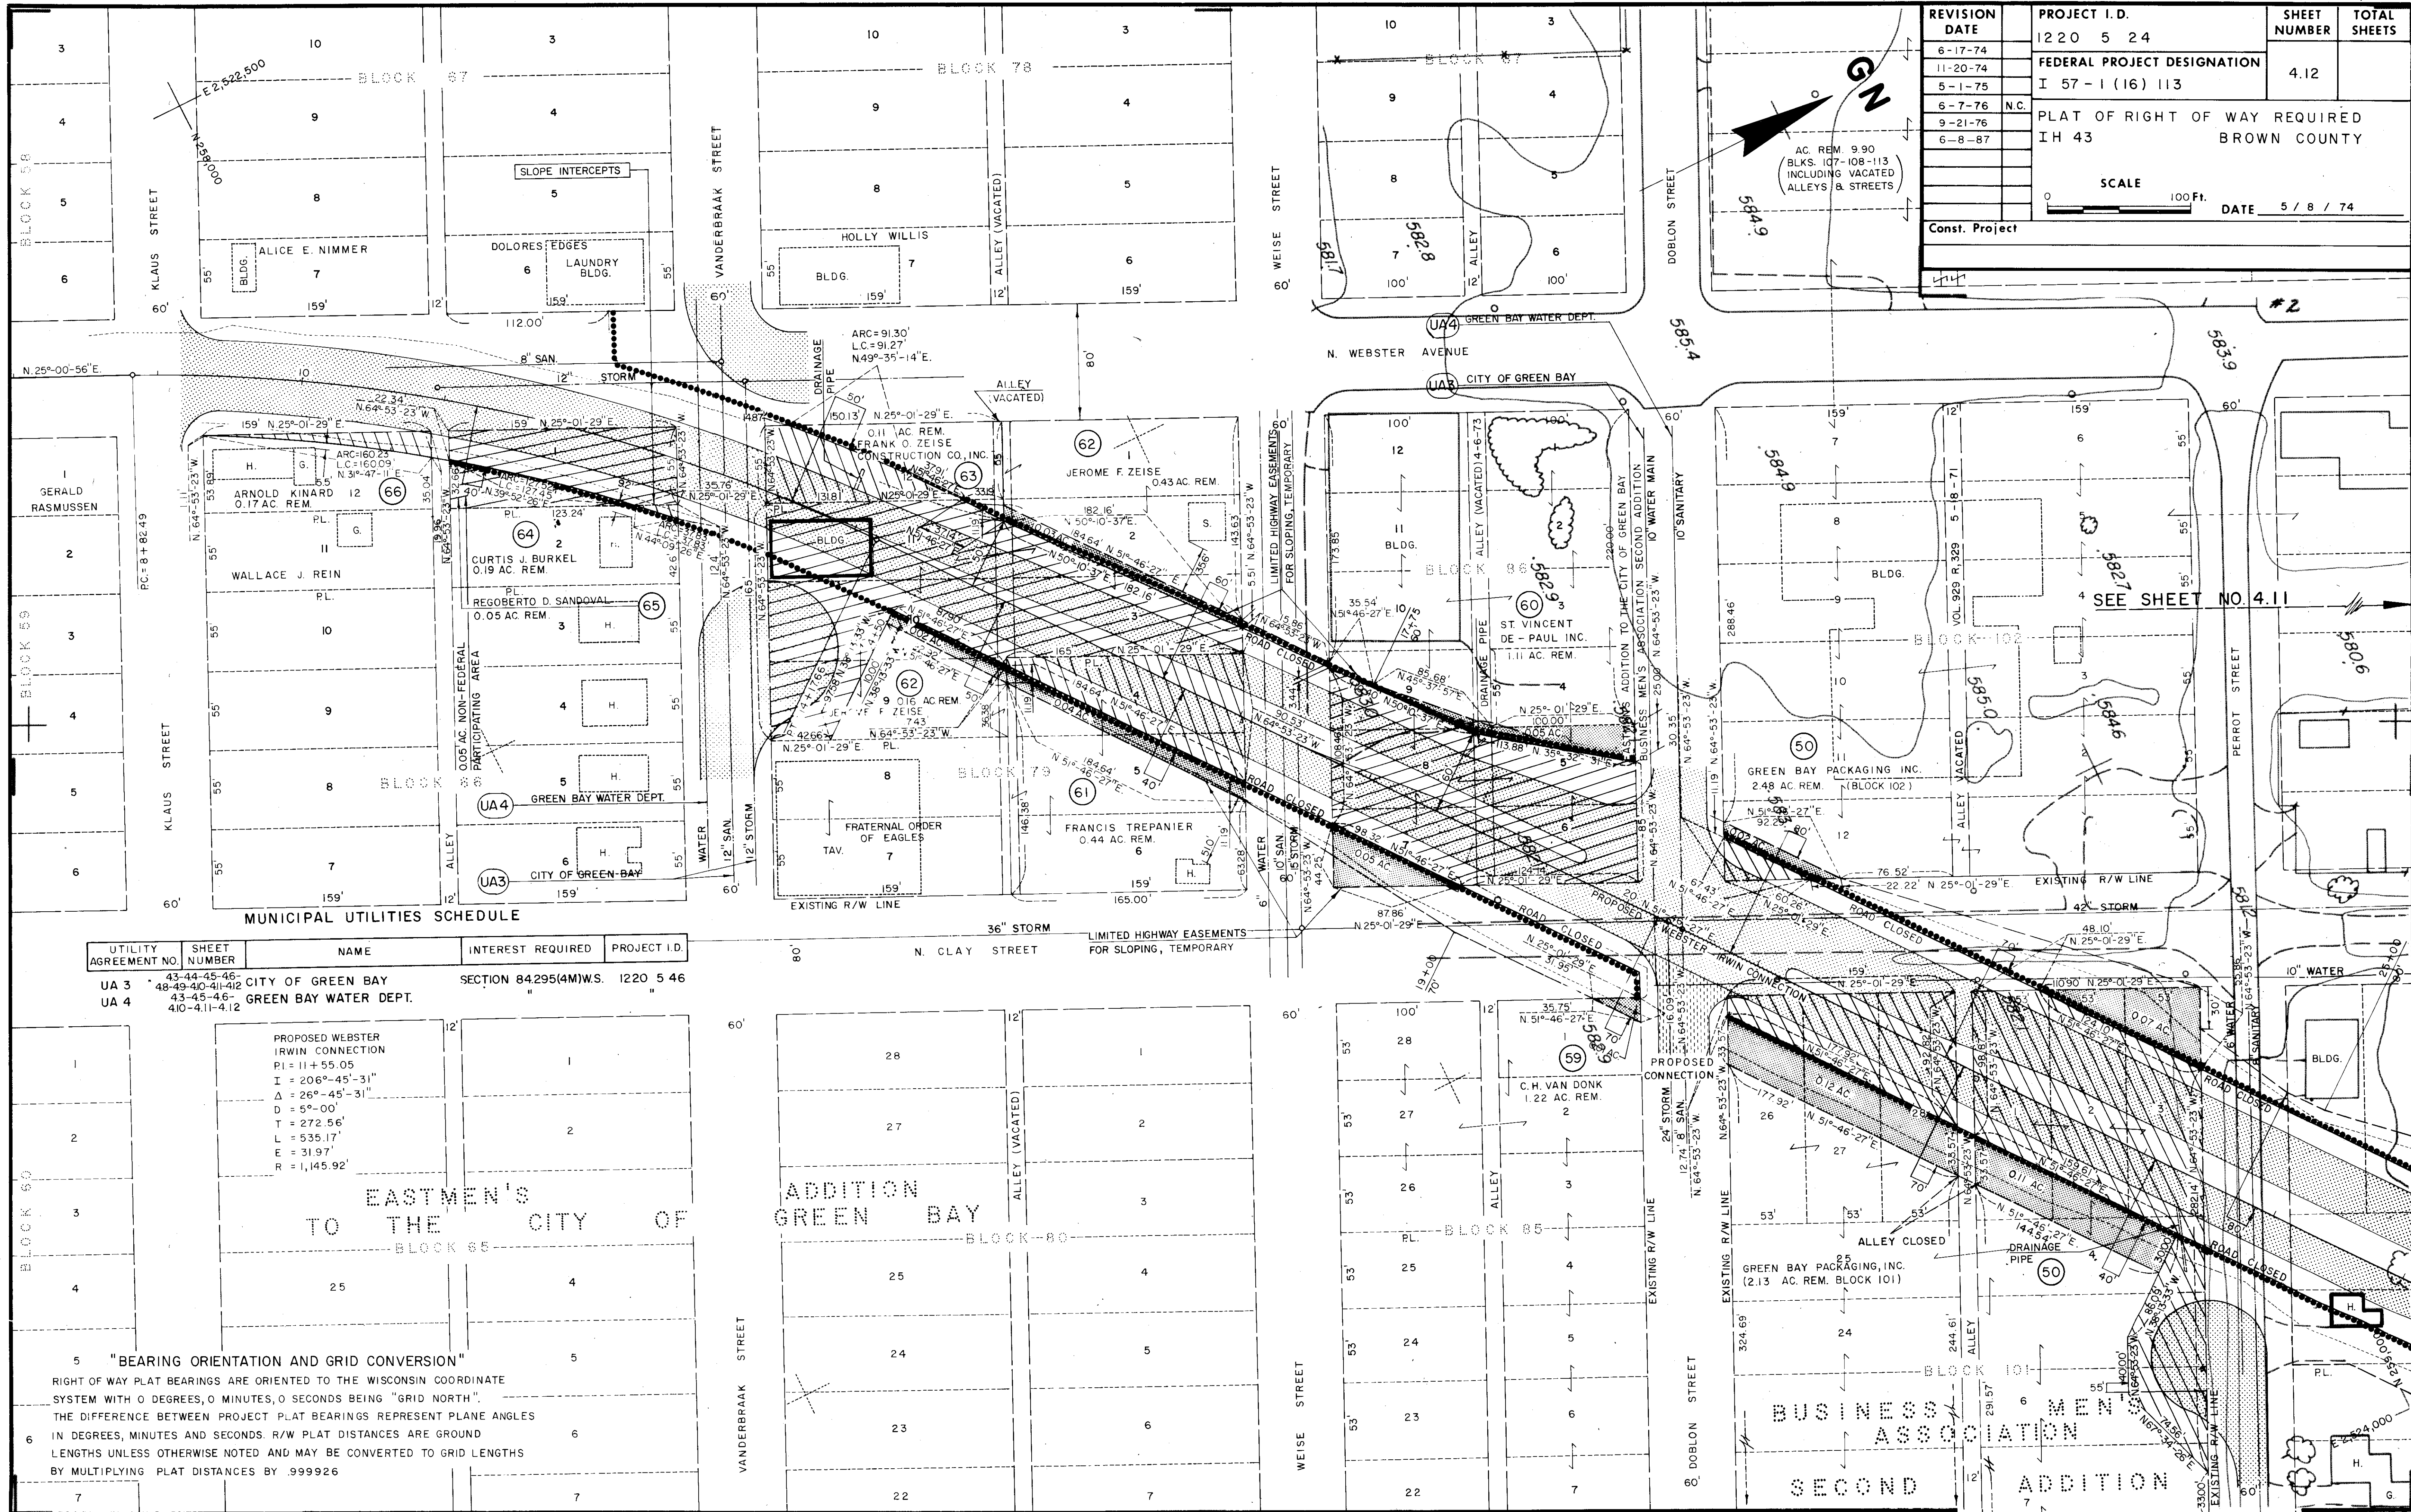

REVISION DATE	PROJECT I.D.	SHEET NUMBER	TOTAL SHEETS
6-17-74	1220 5 24	4.12	
11-20-74	FEDERAL PROJECT DESIGNATION		
5-1-75	I 57-1 (16) 113		
6-7-76	N.C.		
9-21-76	PLAT OF RIGHT OF WAY REQUIRED		
6-8-87	IH 43		
	BROWN COUNTY		
	SCALE 100 Ft.		
	DATE 5 / 8 / 74		
	Const. Project		

UTILITY AGREEMENT NO.	SHEET NUMBER	NAME	INTEREST REQUIRED	PROJECT I.D.
UA 3	43-44-45-46	CITY OF GREEN BAY	SECTION 84295(4M)WS.	1220 5 46
UA 4	48-49-40-41-42	GREEN BAY WATER DEPT.		
	43-45-46			
	410-411-412			