

STATE OF WISCONSIN
DEPARTMENT OF TRANSPORTATION

TRANSPORTATION PROJECT PLAT TITLE SHEET

PROJECT NO. 6240-27-00


APPLETON - BLACK CREEK, USH 41 - STH 54

STH 47

OUTAGAMIE COUNTY



GN

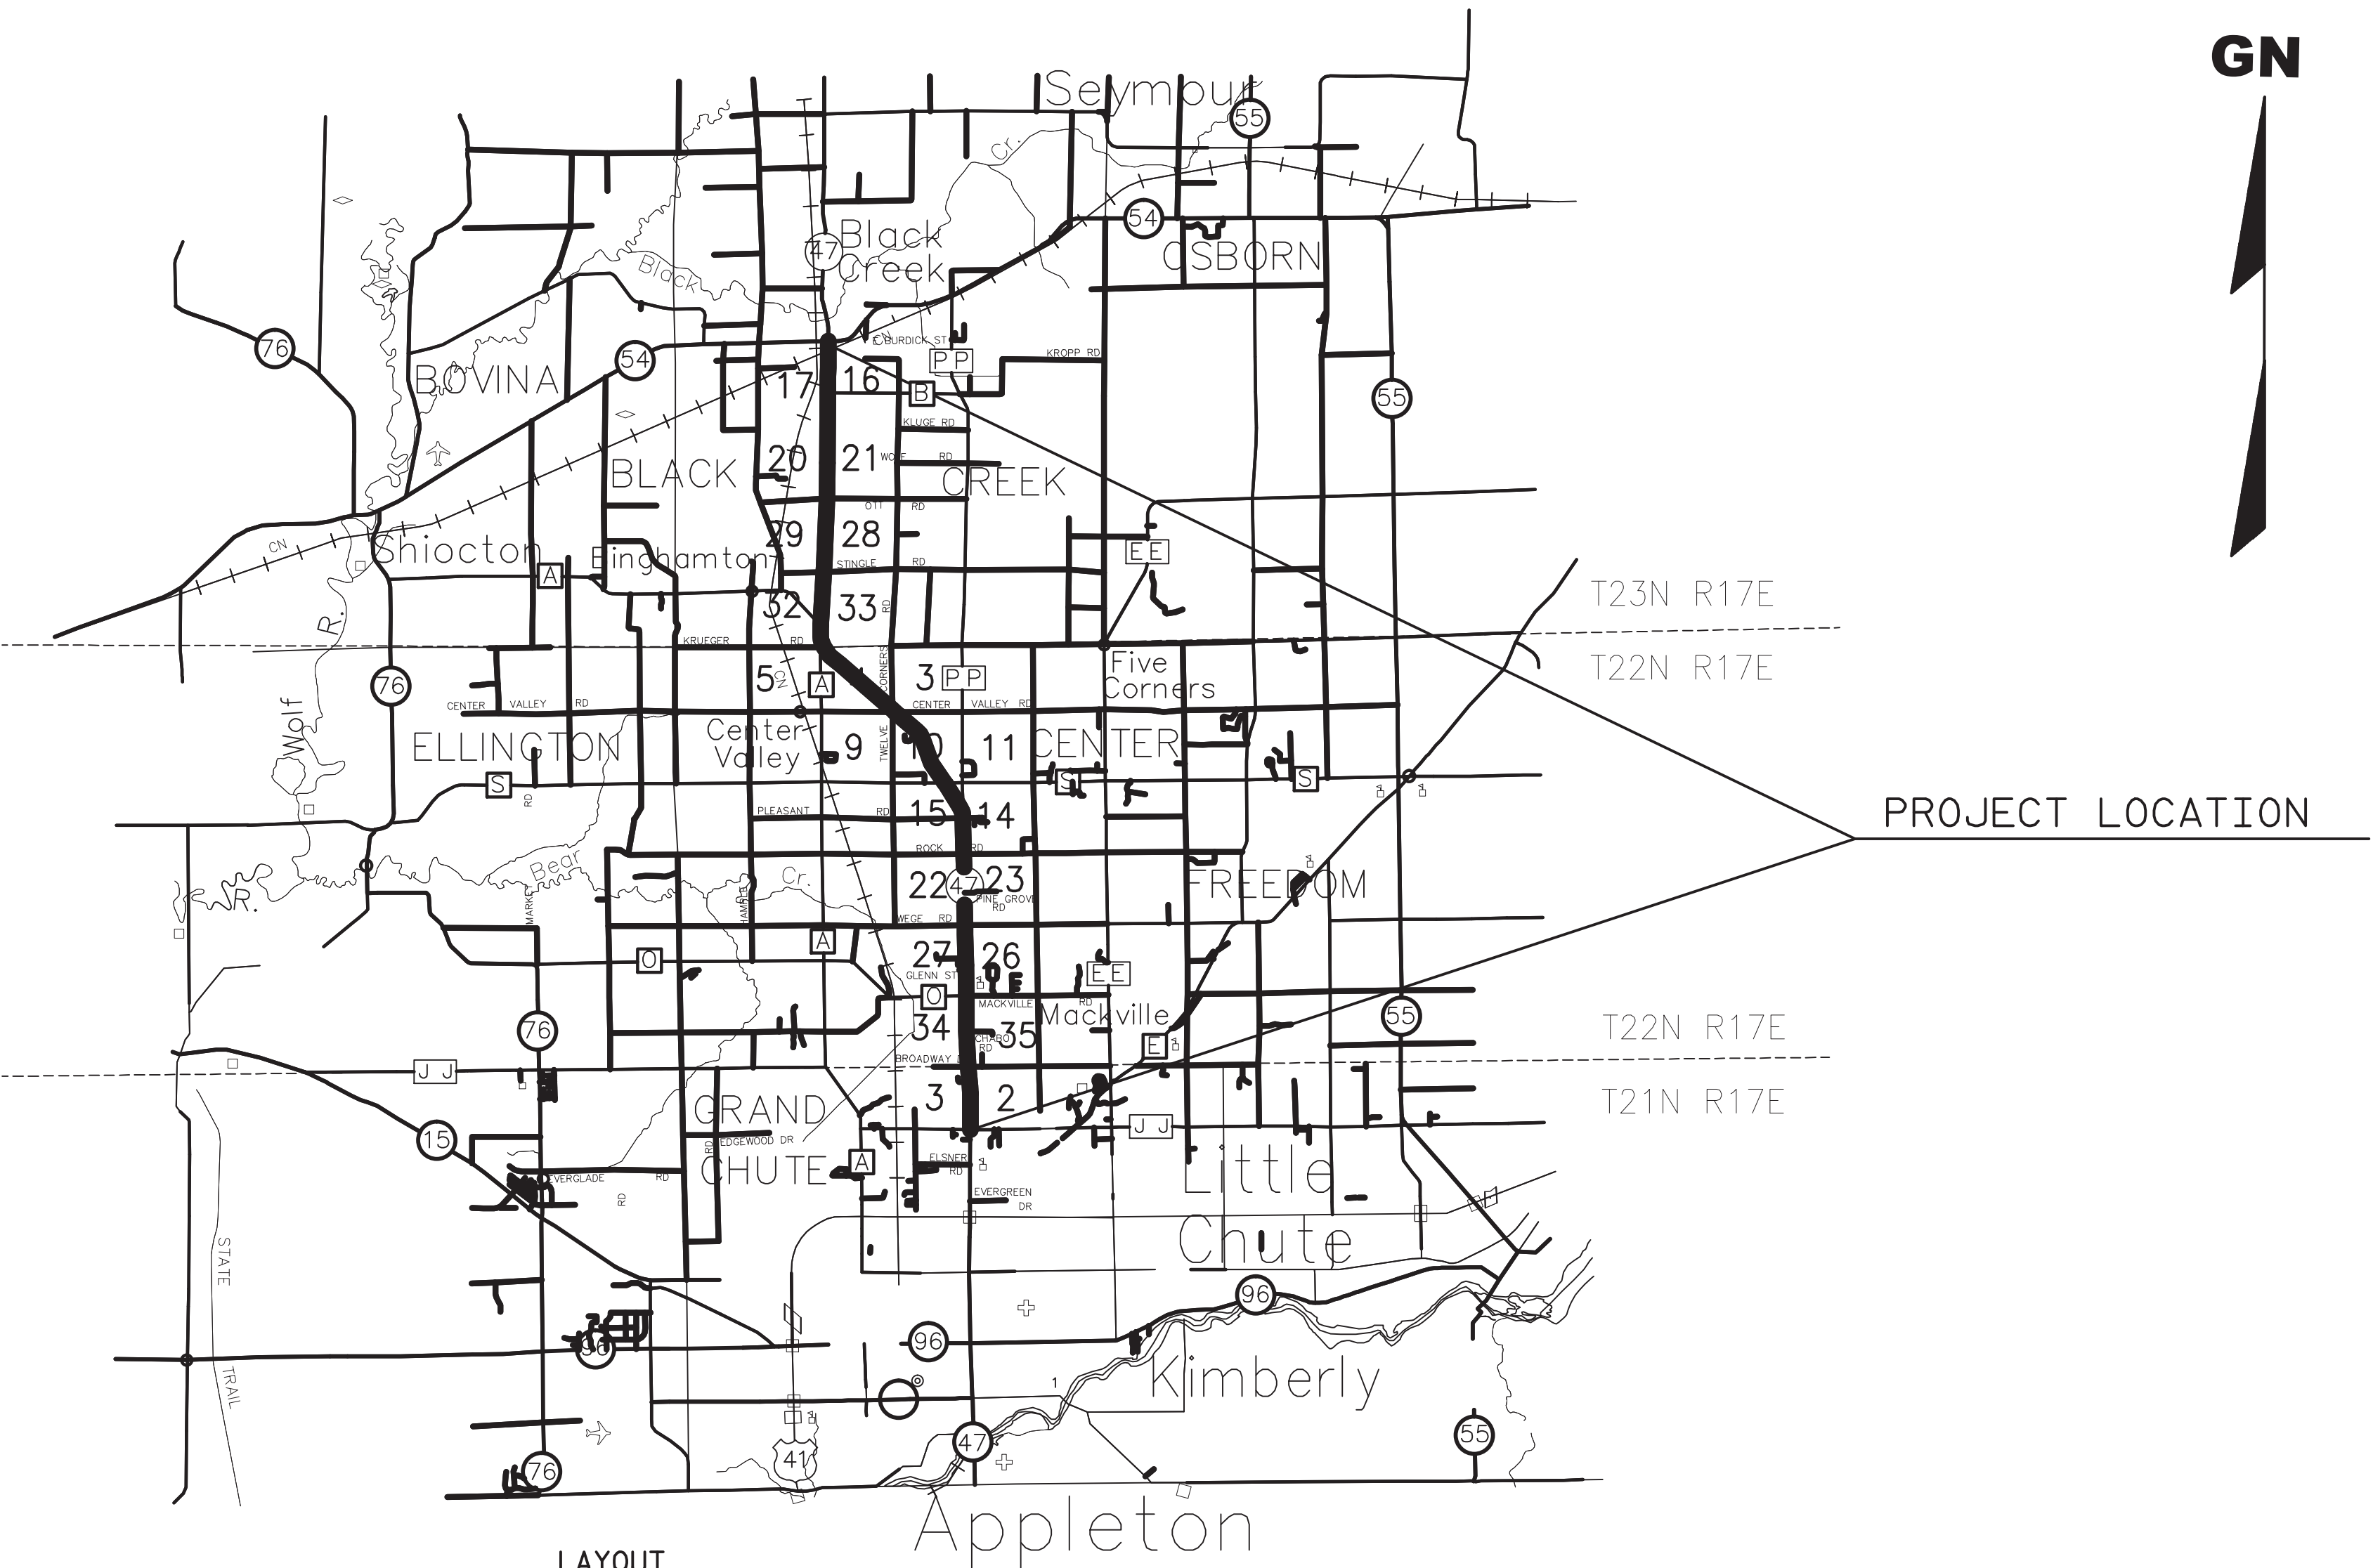

LAYOUT

NO SCALE

TOTAL NET LENGTH OF CENTERLINE = 11.12 MI.

ORIGINAL PLAT PREPARED BY		TPP PROJECT NUMBER 6240-27-00 - 4.01 SHEET 2 OF 2
R.A. Smith National		
Beyond Surveying and Engineering		

CONVENTIONAL	ABBREVIATIONS
ACCESS POINT / DRIVEWAY CONNECTION	AP
ACCESS RIGHTS	AR
ACRES	AC.
AND OTHERS	ET.AL.
CENTERLINE	C/L
CERTIFIED SURVEY MAP	CSM
CORNER	COR.
DOCUMENT	DOC.
EASEMENT	EASE.
HIGHWAY EASEMENT	H.E.
IRON ROD	IR
LAND CONTRACT	LC
MONUMENT	MON.
PAGE	P.
PERMANENT LIMITED EASEMENT	PLE
PK NAIL	PK
PROPERTY LINE	PL
RECORDED AS	(100')
REFERENCE LINE	R/L
RELEASE OF RIGHTS	ROR
REMAINING	REM.
RIGHT-OF-WAY	R/W
SECTION LINE	SEC LN
SPIKE	SPK
STATION	STA.
TEMPORARY LIMITED EASEMENT	TLE
VOLUME	V.

CURVE DATA

LONG CHORD	LCH
LONG CHORD BEARING	LCB
RADIUS	R
DEGREE OF CURVE	D
CENTRAL ANGLE OR DELTA	DELTA
LENGTH OF CURVE	L
TANGENT	TAN

CONVENTIONAL SYMBOLS

FOUND IRON PIPE/PIN	1" UNLESS NOTED	PROPOSED R/W LINE	---
R/W MONUMENT	• (SET)	EXISTING H.E. LINE	---
R/W STANDARD	▲ (SET)	PROPERTY LINE	---
SIGN	ISIGN	LOT & TIE LINES	---
SECTION CORNER MONUMENT		SLOPE INTERCEPTS	---
SECTION CORNER SYMBOL		CORPORATE LIMITS	---
FEE (HATCH VARIES)	---	SECTION LINE	---
TEMPORARY LIMITED EASEMENT	---	QUARTER LINE	---
PERMANENT LIMITED EASEMENT	---	SIXTEENTH LINE	---
R/W BOUNDARY POINT	---	EXISTING CENTERLINE	---
PARCEL NUMBER	---	PROPOSED REFERENCE LINE	---
UTILITY PARCEL NUMBER	---	PARALLEL OFFSET	---
SIGN NUMBER (OFF PREMISE)	---		
BUILDING	---		

NOTES:

POSITIONS SHOWN ON THIS PLAT ARE WISCONSIN COUNTY COORDINATES, OUTAGAMIE COUNTY, NAD83 (1991), IN U.S. SURVEY FEET. VALUES ARE GRID COORDINATES, GRID BEARINGS, AND GRID DISTANCES. GRID DISTANCES MAY BE USED AS GROUND DISTANCES.

RIGHT-OF-WAY MONUMENTS ARE TYPE 2 AND WILL BE PLACED PRIOR TO THE COMPLETION OF THE PROJECT BY RA SMITH NATIONAL.

FOR THE LATEST ACCESS/DRIVEWAY INFORMATION CONTACT THE PLANNING DEPARTMENT OF THE WISCONSIN DEPARTMENT OF TRANSPORTATION OFFICE IN GREEN BAY.

RIGHT-OF-WAY BOUNDARIES ARE DEFINED WITH COURSES OF THE PERIMETER OF THE HIGHWAY LANDS REFERENCED TO THE U.S. PUBLIC LAND SURVEY SYSTEM OR OTHER "SURVEYS OF PUBLIC RECORD". PROPERTY LINES SHOWN ON THIS PLAT ARE DRAWN FROM DATA DERIVED FROM MAPS AND DOCUMENTS OF PUBLIC RECORD AND/OR EXISTING OCCUPATIONAL LINES. THIS PLAT MAY NOT BE A TRUE REPRESENTATION OF EXISTING PROPERTY LINES, EXCLUDING RIGHT-OF-WAY LINES, AND SHOULD NOT BE USED AS A SUBSTITUTE FOR AN ACCURATE FIELD SURVEY.







EXISTING HIGHWAY RIGHT-OF-WAY SHOWN HEREIN IS BASED ON THE FOLLOWING POINTS OF REFERENCE: EXISTING HIGHWAY RIGHT-OF-WAY FOR STH 47 ESTABLISHED FROM PREVIOUS PROJECTS 6240-09-21, 6242-05-21, AND T 09-1(7) AND EXISTING SUBDIVISIONS AND CERTIFIED SURVEY MAPS.

DIMENSIONING FOR THE NEW RIGHT-OF-WAY IS MEASURED ALONG AND PERPENDICULAR TO NEW REFERENCE LINES.

UTILITY INFORMATION IS NOT SHOWN ON THIS PLAT.

THAT PART OF THE NORTHEAST 1/4 OF THE SOUTHEAST 1/4, THE SOUTHEAST 1/4 OF THE NORTHEAST 1/4 AND THE NORTHEAST 1/4 OF THE NORTHEAST 1/4, SECTION 3, ALSO THAT PART OF THE NORTHWEST 1/4 OF THE SOUTHWEST 1/4, THE SOUTHWEST 1/4 OF THE NORTHWEST 1/4 AND THE NORTHWEST 1/4 OF THE NORTHWEST 1/4, SECTION 2, ALL IN TOWNSHIP 21 NORTH, RANGE 17 EAST, TOWN OF GRAND CHUTE, OUTAGAMIE COUNTY, WISCONSIN.

THE STATE OF WISCONSIN HAS DEEMED IT NECESSARY TO MONUMENT RIGHT-OF-WAY INTERESTS PREVIOUSLY ACQUIRED UNDER SECTIONS 82.01, 82.31(1), 82.31(2), AND 84.09 OF THE WISCONSIN STATE STATUTES AND DOES HEREBY CERTIFY THE DEPARTMENT OF TRANSPORTATION HAS SURVEYED THE HIGHWAY RIGHT-OF-WAY; THAT THIS PLAT IS A TRUE AND CORRECT REPRESENTATION OF THE EXTERIOR BOUNDARIES OF THE LAND SURVEYED AND SHOWS ACCURATE MEASUREMENTS THEREOF.

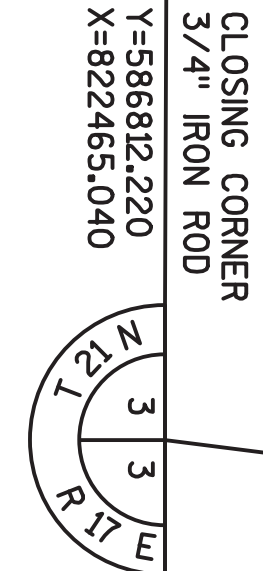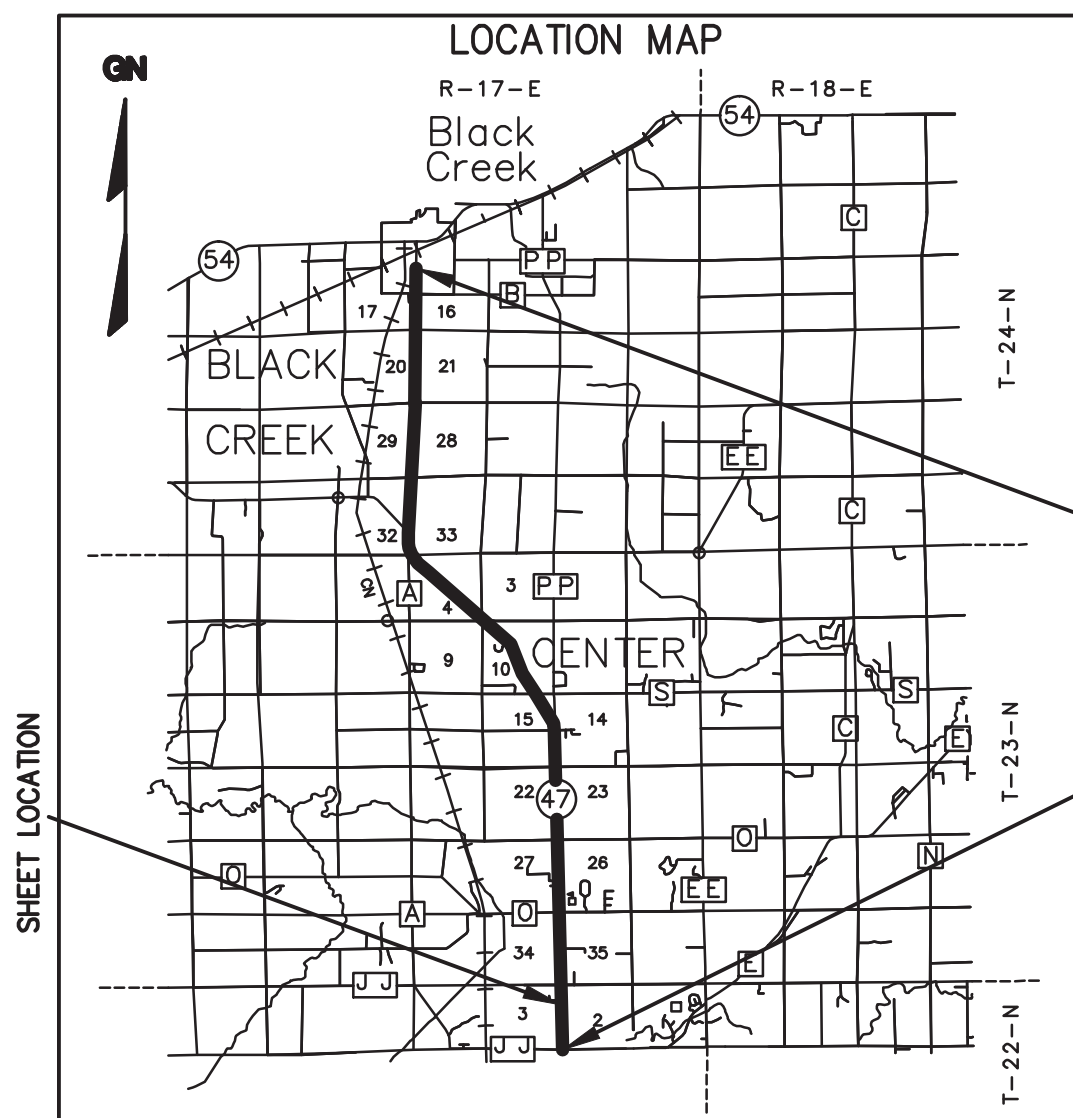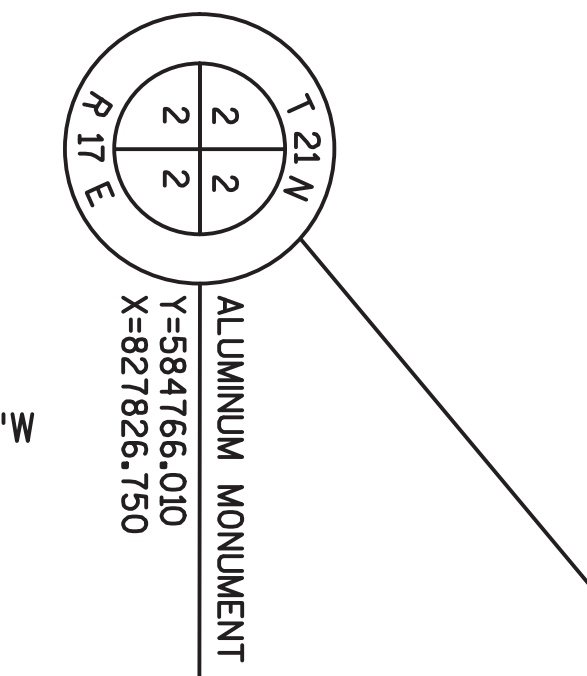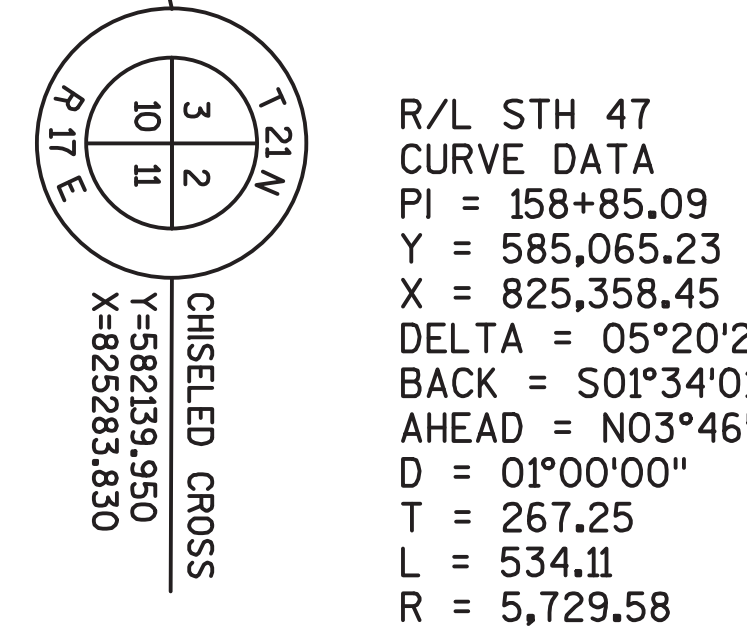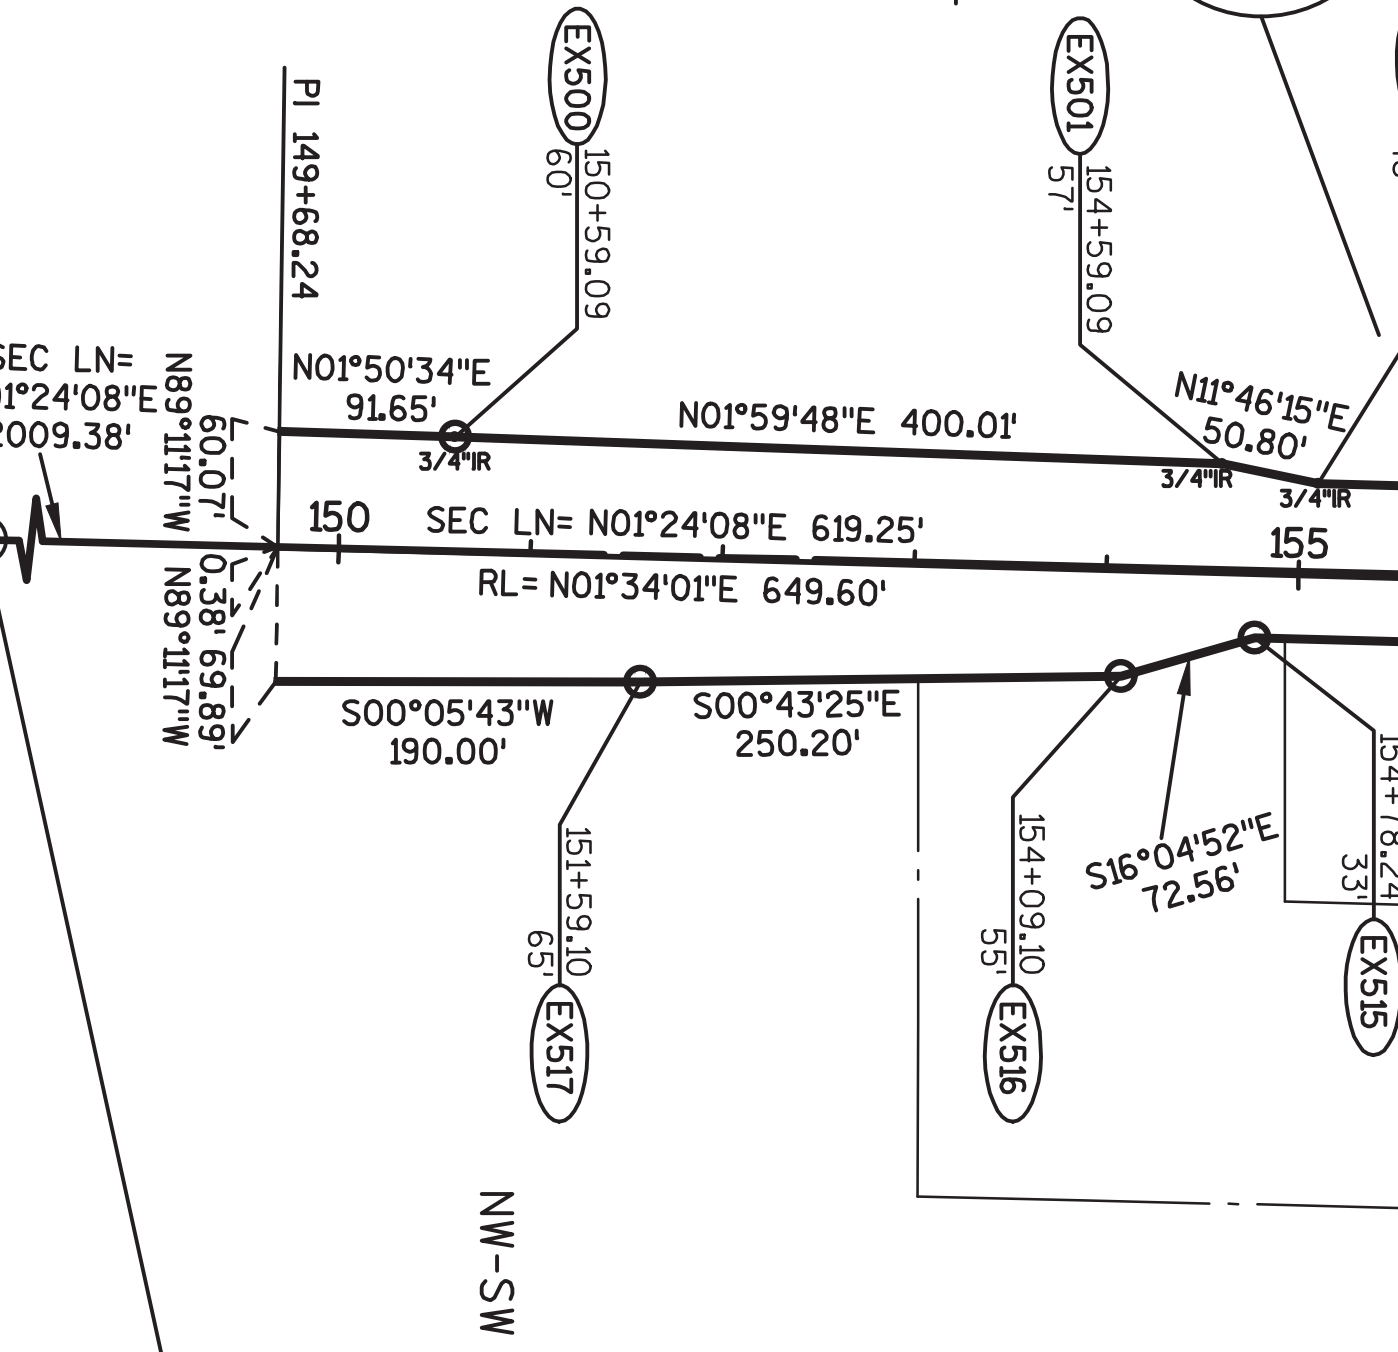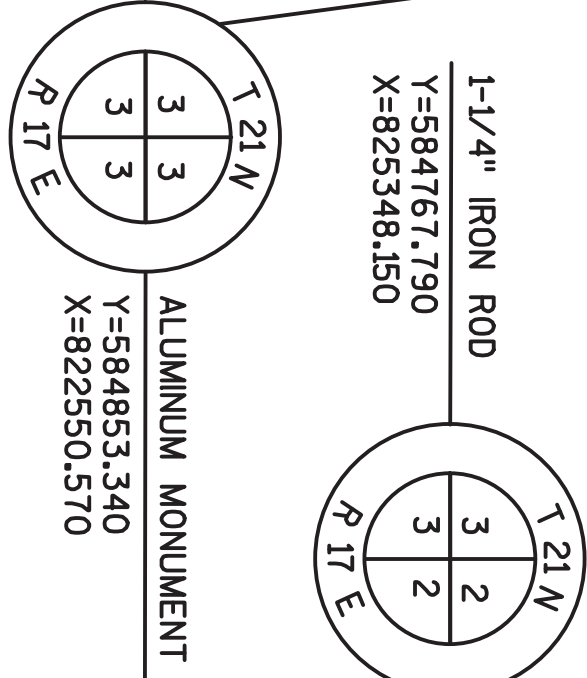

I, NATHAN A. VAUGHN, PROFESSIONAL LAND SURVEYOR, HEREBY CERTIFY THAT IN FULL COMPLIANCE WITH THE PROVISIONS OF SECTION 84.095 OF WISCONSIN STATUTES AND UNDER THE DIRECTION OF THE DEPARTMENT, I HAVE SURVEYED AND MAPPED TRANSPORTATION PROJECT PLAT 6240-27-00 - 4.01 AND THAT SUCH PLAT CORRECTLY REPRESENTS ALL EXTERIOR BOUNDARIES OF THE SURVEYED LAND.







TATION. Curt Van Een 2/20/2015
SIGNATURE DATE:

THIS PLAT IS APPROVED FOR THE
WISCONSIN DEPARTMENT OF TRANSPORTATION.

<u>CURT VAN EREM</u>	
PRINTED NAME	SIGNATURE

RESERVED FOR REGISTER OF DEEDS
PROJECT NUMBER 6240-27-00 - 4.01
AMENDMENT NO: ____

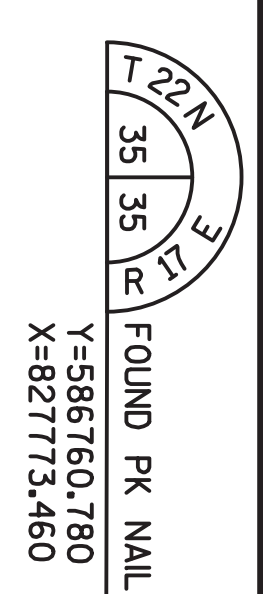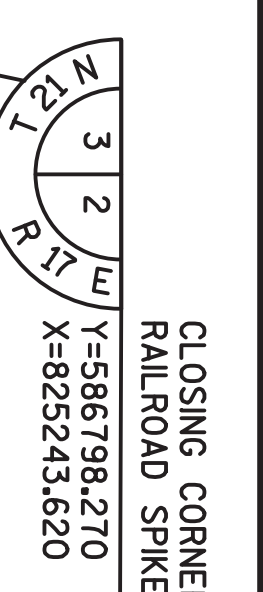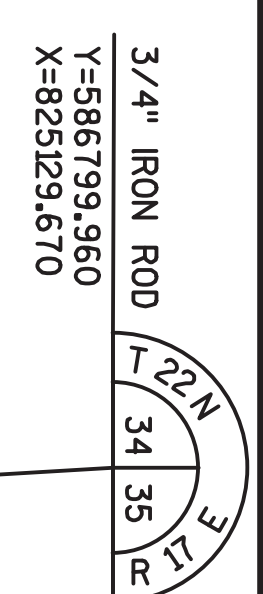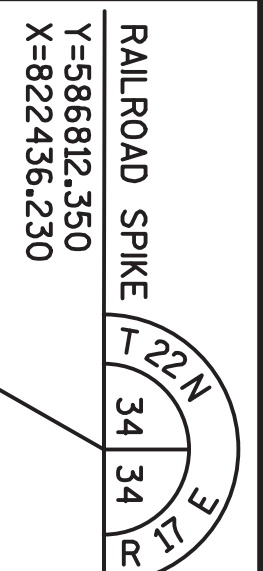

66' LOT 1
CSM 2434
VOL. 13, PG. 2434

LOT 2
CSM 3928
VOL. 21, PG. 3928

LOT 2
CSM 2257
VOL. 12, PG. 2257

LOT 2
CSM 5693
VOL. 33, PG. 5693

CLOSING CORNER
3/4" IRON ROD
Y=586760.030
X=827838.210

PI	Y	X
149+68.24	584,148.72	825,333.38
175+84.40	586,761.24	825,246.58

Curve Table				
Curve	Length	Radius	Bearing	Chord
C1	328.60	5762.58	S0°04'00"E	328.55

Line Table		
Line #	Length	Direction
L1	37.09	N3°33'11"W

HWY	BASIS OF EXISTING R/W	R/W WIDTH	YEAR
STH 47	PROJECT 6240-09-21	VARIES	2002
STH 47	PROJECT 6242-05-21	VARIES	1981
STH 47	CSM 1421	VARIES	1992
STH 47	CSM 2257	VARIES	1995
STH 47	CSM 2434	VARIES	1995
STH 47	CSM 3928	VARIES	2000
STH 47	CSM 5693	VARIES	2007

NOTES:

POSITIONS SHOWN ON THIS PLAT ARE WISCONSIN COUNTY COORDINATES, OUTAGAMIE COUNTY, NAD83 (1991), IN U.S. SURVEY FEET. VALUES ARE GRID COORDINATES, GRID BEARINGS, AND GRID DISTANCES. GRID DISTANCES MAY BE USED AS GROUND DISTANCES.

RIGHT-OF-WAY MONUMENTS ARE TYPE 2 AND WILL BE PLACED PRIOR TO THE COMPLETION OF THE PROJECT BY RA SMITH NATIONAL.

FOR THE LATEST ACCESS/DRIVEWAY INFORMATION CONTACT THE PLANNING DEPARTMENT OF THE WISCONSIN DEPARTMENT OF TRANSPORTATION OFFICE IN GREEN BAY.


FOR ADDITIONAL INFORMATION REFER TO THE TITLE SHEET RECORDED AS SHEET 2 OF 2 OF THIS DOCUMENT.

TRANSPORTATION PROJECT PLAT NO: 6240-27-00 - 4.02

THAT PART OF THE SOUTHEAST 1/4 OF THE SOUTHEAST 1/4 AND THE NORTHEAST 1/4 OF THE SOUTHEAST 1/4, SECTION 34, ALSO THAT PART OF THE SOUTHWEST 1/4 OF THE SOUTHWEST 1/4 AND THE NORTHWEST 1/4 OF THE SOUTHWEST 1/4, SECTION 35, ALL IN TOWNSHIP 22 NORTH, RANGE 17 EAST, TOWN OF CENTER, OUTAGAMIE COUNTY, WISCONSIN.


STH 47, OUTAGAMIE COUNTY, APPLETON - BLACK CREEK, USH 41 - STH 54

THE STATE OF WISCONSIN HAS DEEMED IT NECESSARY TO MONUMENT RIGHT-OF-WAY INTERESTS PREVIOUSLY ACQUIRED UNDER SECTIONS 82.01, 82.31(1), 82.31(2), AND 84.09 OF THE WISCONSIN STATE STATUTES AND DOES HEREBY CERTIFY THE DEPARTMENT OF TRANSPORTATION HAS SURVEYED THE HIGHWAY RIGHT-OF-WAY; THAT THIS PLAT IS A TRUE AND CORRECT REPRESENTATION OF THE EXTERIOR BOUNDARIES OF THE LAND SURVEYED AND SHOWS ACCURATE MEASUREMENTS THEREOF.

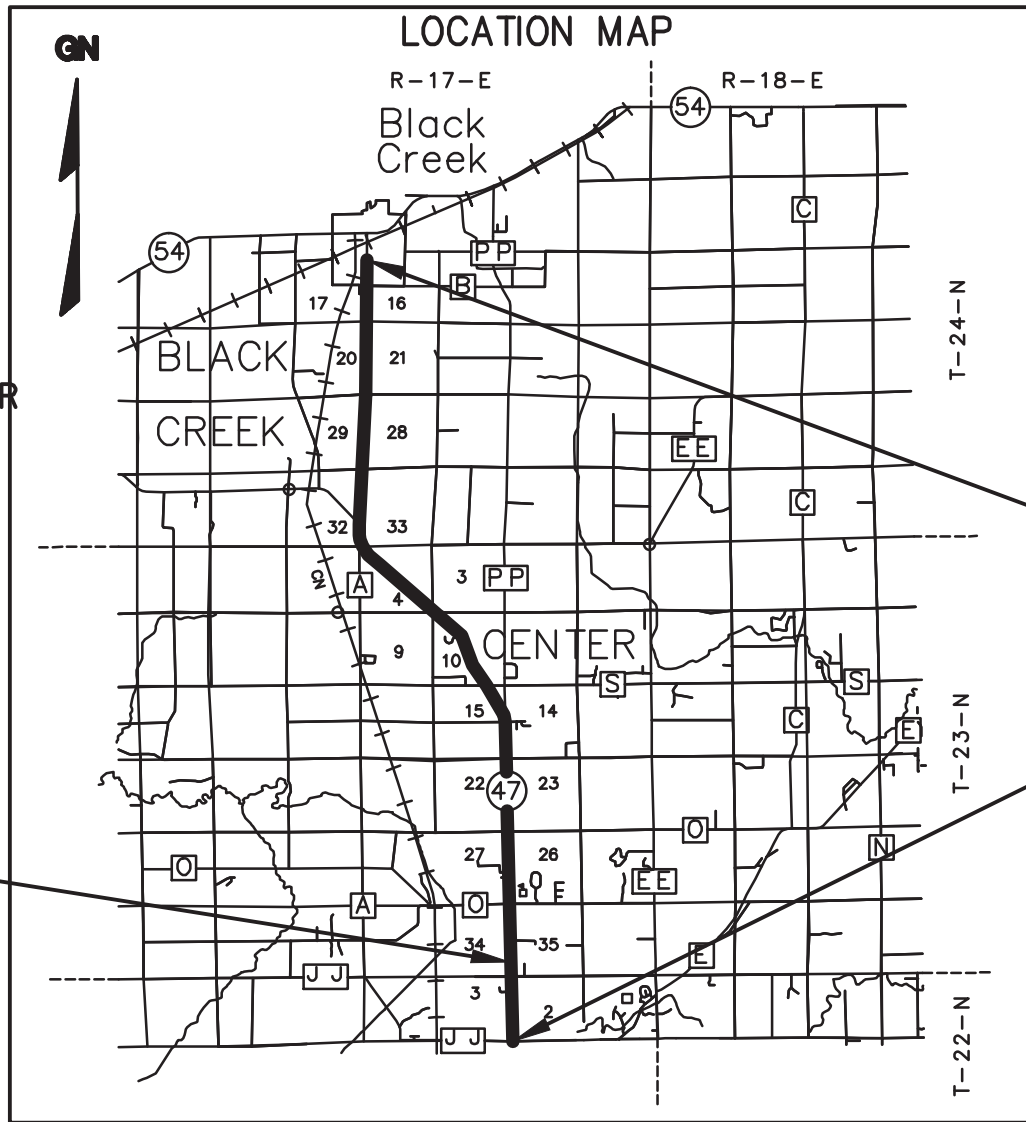

R/L STH 47
CURVE DATA
PI = 202+08.64
Y = 589,380.98
X = 825,093.25
DELTA = 04°35'41"
BACK = S03°12'30"E
AHEAD = N01°23'11"E
D = 01°00'10"
T = 229.24
L = 458.24
R = 5,714.37

Curve Table				
Curve	Length	Radius	Bearing	Chord
C1	282.00	5714.37	S1°47'40"E	281.97

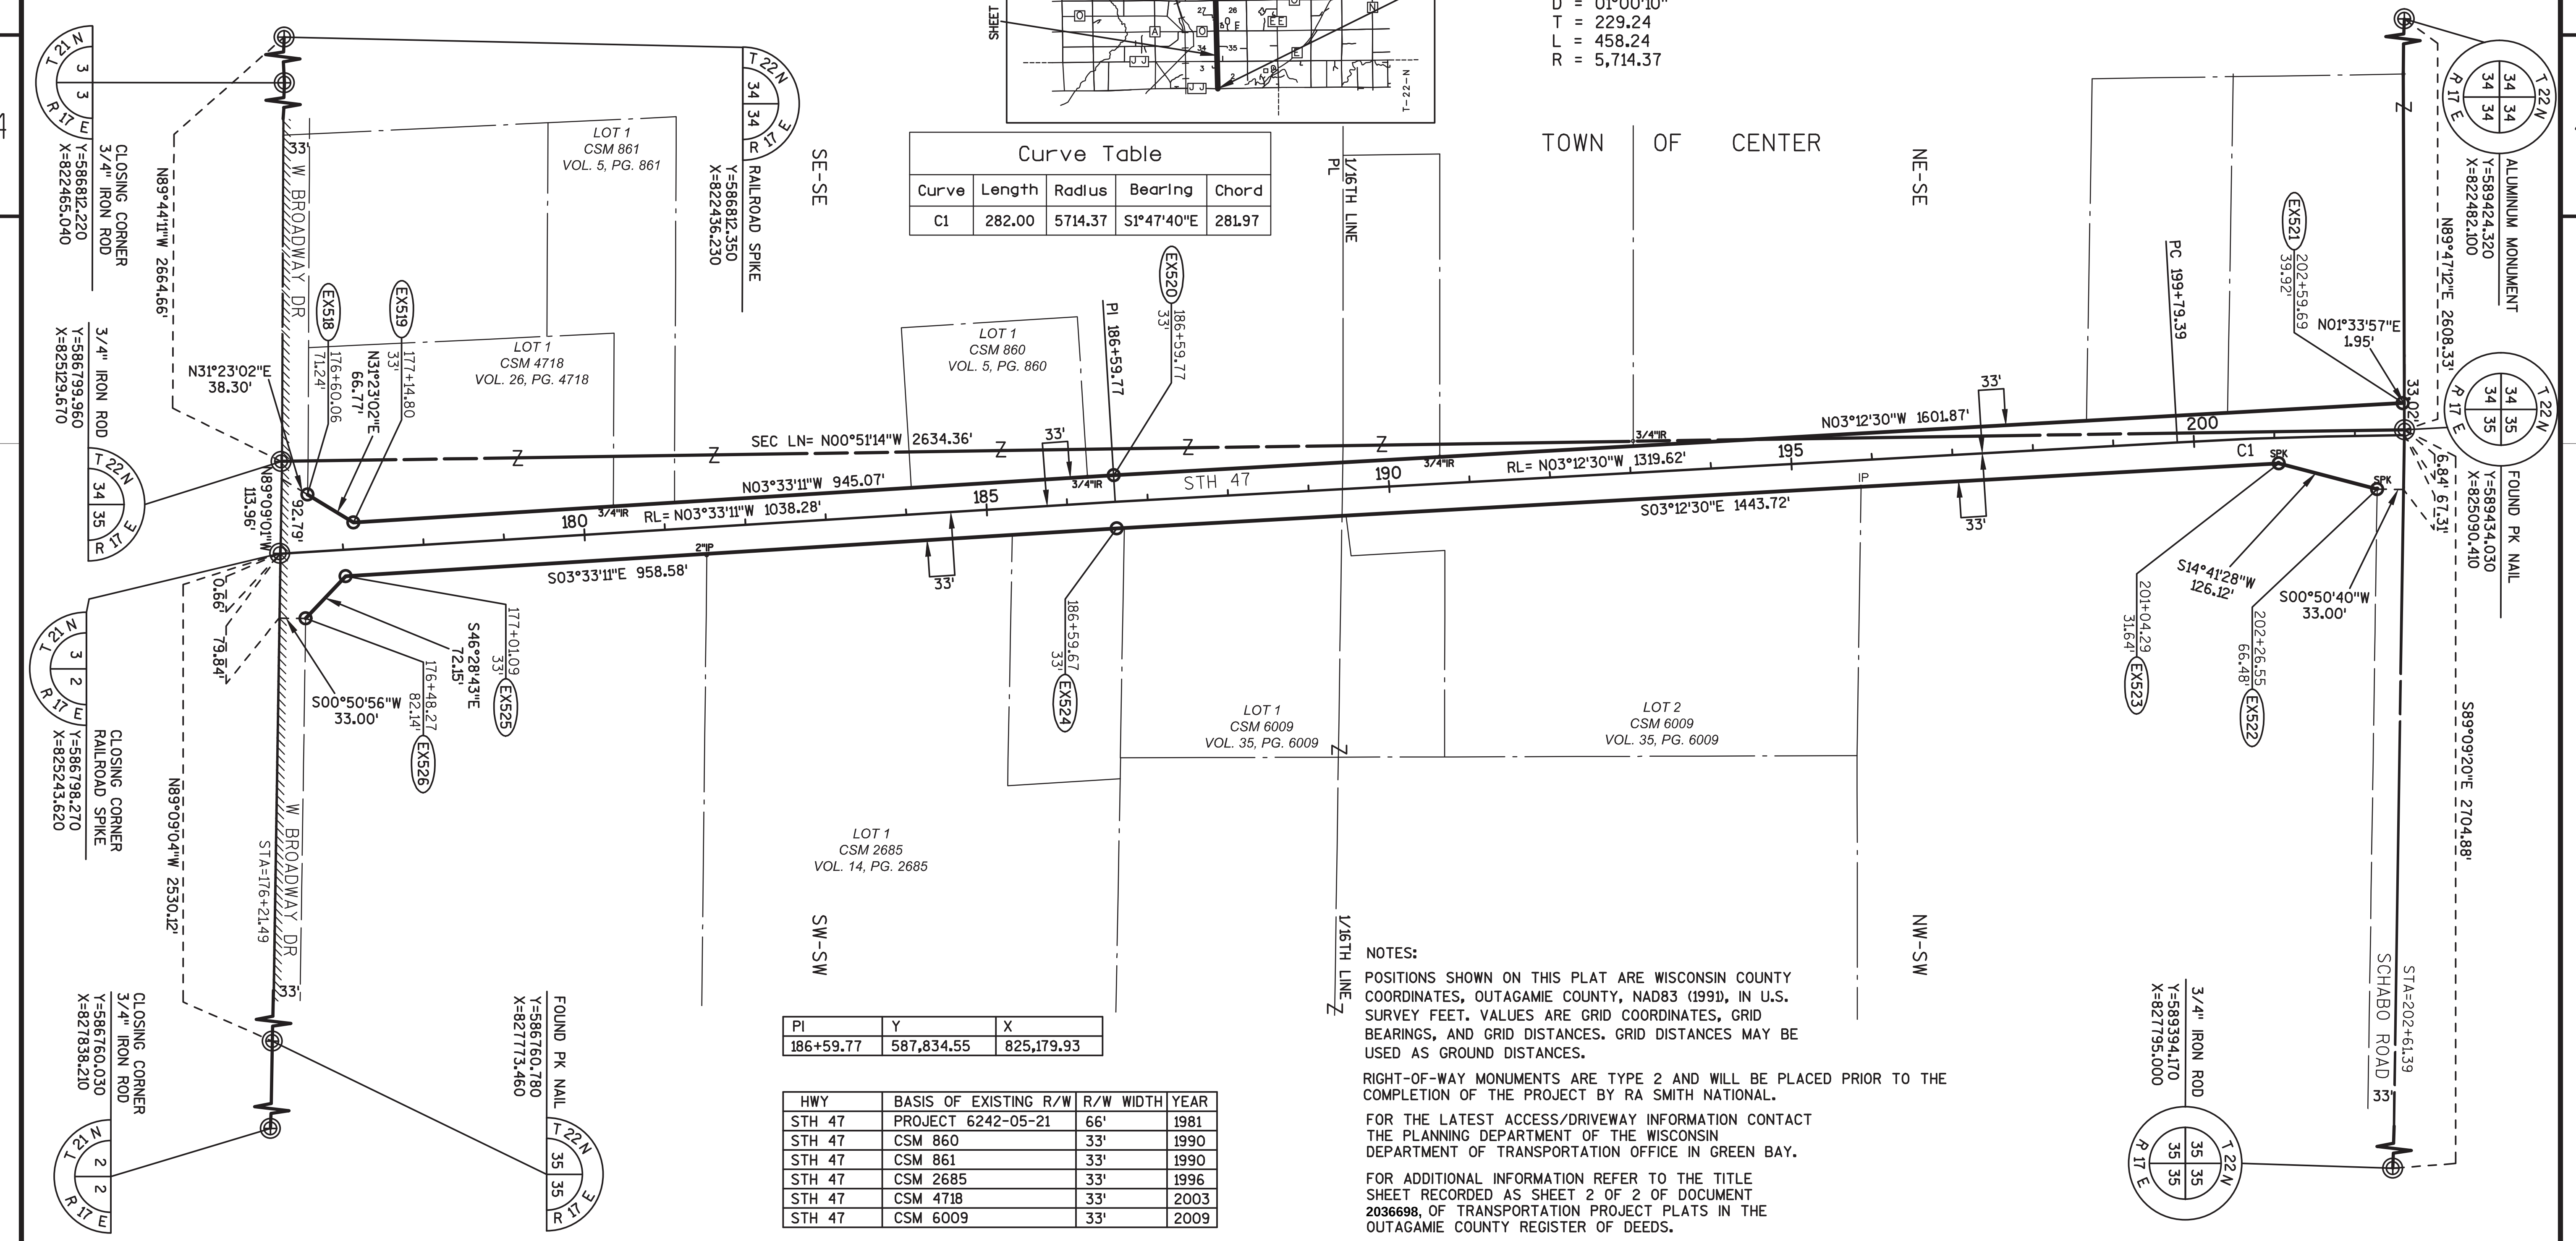

NOTES:
POSITIONS SHOWN ON THIS PLAT ARE WISCONSIN COUNTY COORDINATES, OUTAGAMIE COUNTY, NAD83 (1991), IN U.S. SURVEY FEET. VALUES ARE GRID COORDINATES, GRID BEARINGS, AND GRID DISTANCES. GRID DISTANCES MAY BE USED AS GROUND DISTANCES.
RIGHT-OF-WAY MONUMENTS ARE TYPE 2 AND WILL BE PLACED PRIOR TO THE COMPLETION OF THE PROJECT BY RA SMITH NATIONAL.
FOR THE LATEST ACCESS/DRIVEWAY INFORMATION CONTACT THE PLANNING DEPARTMENT OF THE WISCONSIN DEPARTMENT OF TRANSPORTATION OFFICE IN GREEN BAY.
FOR ADDITIONAL INFORMATION REFER TO THE TITLE SHEET RECORDED AS SHEET 2 OF 2 OF DOCUMENT 2036698, OF TRANSPORTATION PROJECT PLATS IN THE OUTAGAMIE COUNTY REGISTER OF DEEDS.

PI	Y	X
186+59.77	587,834.55	825,179.93

HWY	BASIS OF EXISTING R/W	R/W WIDTH	YEAR
STH 47	PROJECT 6242-05-21	66'	1981
STH 47	CSM 860	33'	1990
STH 47	CSM 861	33'	1990
STH 47	CSM 2685	33'	1996
STH 47	CSM 4718	33'	2003
STH 47	CSM 6009	33'	2009

R.A. Smith National
Beyond Surveying and Engineering

I, NATHAN A. VAUGHN, PROFESSIONAL LAND SURVEYOR, HEREBY CERTIFY THAT IN FULL COMPLIANCE WITH THE PROVISIONS OF SECTION 84.095 OF WISCONSIN STATUTES AND UNDER THE DIRECTION OF THE DEPARTMENT, I HAVE SURVEYED AND MAPPED TRANSPORTATION PROJECT PLAT 6240-27-00 - 4.02 AND THAT SUCH PLAT CORRECTLY REPRESENTS ALL EXTERIOR BOUNDARIES OF THE SURVEYED LAND.

NATHAN A. VAUGHN
S-2986
JOHNSON CREEK
WI
LAND SURVEYOR

Nathan A. Vaughn
NATHAN A. VAUGHN
AGENT FOR R.A. SMITH NATIONAL
P.L.S. NUMBER 2986
2/2/2015
DATE

THIS PLAT IS APPROVED FOR THE WISCONSIN DEPARTMENT OF TRANSPORTATION.
CURT VAN EREM
PRINTED NAME
2/26/2015
DATE:

Curt Van Erem
SIGNATURE


Document #: 2037105
Date: 03-02-2015 Time: 12:56 PM
Pages: 1 Fee: \$25.00
County: OUTAGAMIE COUNTY State: WI
SARAH R VAN CAMP, REGISTER OF DEEDS
The above recording information verifies this document has been electronically recorded and returned to the submitter
RESERVED FOR REGISTER OF DEEDS
PROJECT NUMBER 6240-27-00 - 4.02
AMENDMENT NO: _____

TRANSPORTATION PROJECT PLAT NO: 6240-27-00 - 4.03

THAT PART OF THE SOUTHEAST 1/4 OF THE NORTHEAST 1/4 AND THE NORTHEAST 1/4 OF THE NORTHEAST 1/4, SECTION 34, ALSO THAT PART OF THE SOUTHWEST 1/4 OF THE NORTHWEST 1/4 AND THE NORTHWEST 1/4 OF THE NORTHWEST 1/4, SECTION 35, ALL IN TOWNSHIP 22 NORTH, RANGE 17 EAST, TOWN OF CENTER, OUTAGAMIE COUNTY, WISCONSIN.

STH 47, OUTAGAMIE COUNTY, APPLETON - BLACK CREEK, USH 41 - STH 54


THE STATE OF WISCONSIN HAS DEEMED IT NECESSARY TO MONUMENT RIGHT-OF-WAY INTERESTS PREVIOUSLY ACQUIRED UNDER SECTIONS 82.01, 82.31(1), 82.31(2), AND 84.09 OF THE WISCONSIN STATE STATUTES AND DOES HEREBY CERTIFY THE DEPARTMENT OF TRANSPORTATION HAS SURVEYED THE HIGHWAY RIGHT-OF-WAY; THAT THIS PLAT IS A TRUE AND CORRECT REPRESENTATION OF THE EXTERIOR BOUNDARIES OF THE LAND SURVEYED AND SHOWS ACCURATE MEASUREMENTS THEREOF.

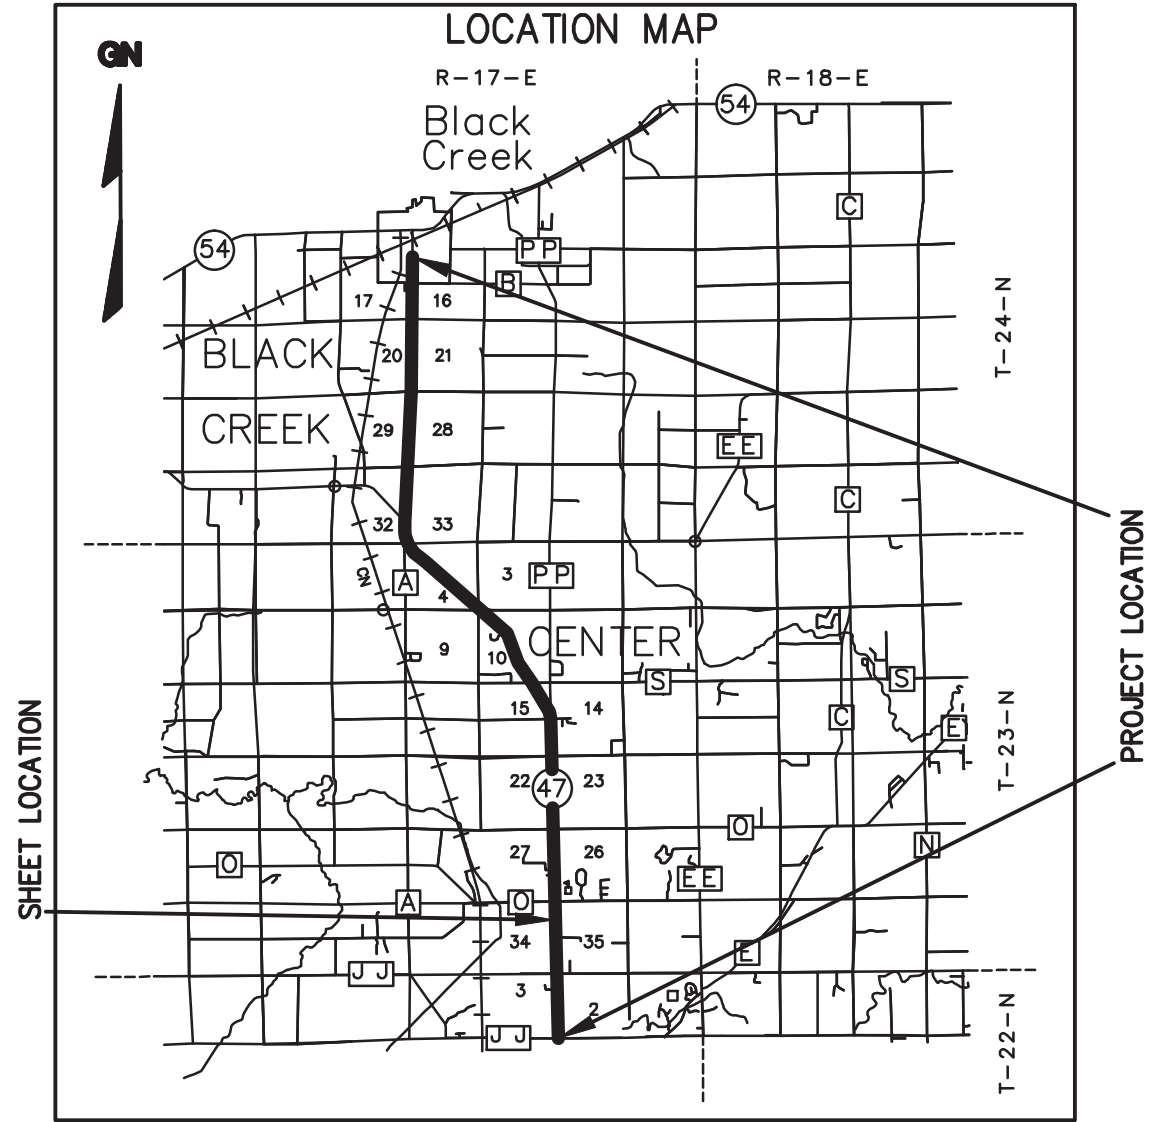

R.A. Smith National

Beyond Surveying
and Engineering

I, NATHAN A. VAUGHN, PROFESSIONAL LAND SURVEYOR, HEREBY CERTIFY THAT IN FULL COMPLIANCE WITH THE PROVISIONS OF SECTION 84.095 OF WISCONSIN STATUTES AND UNDER THE DIRECTION OF THE DEPARTMENT, I HAVE SURVEYED AND MAPPED TRANSPORTATION PROJECT PLAT 6240-27-00 - 4.03 AND THAT SUCH PLAT CORRECTLY REPRESENTS ALL EXTERIOR BOUNDARIES OF THE SURVEYED LAND.

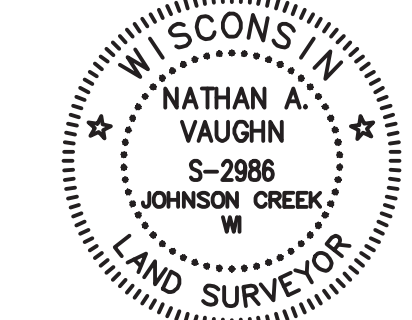

Nathan A. Vaughn

2/2/2015

NATHAN A. VAUGHN
AGENT FOR R.A. SMITH NATIONAL
P.L.S. NUMBER 2986

DATE

THIS PLAT IS APPROVED FOR THE
WISCONSIN DEPARTMENT OF TRANSPORTATION.
CURT VAN EREM

Curt Van Erem

2/26/2015

PRINTED NAME

SIGNATURE

DATE

Document #: 2037106

Date: 03-02-2015 Time: 12:56 PM


Pages: 1 Fee: \$25.00

County: OUTAGAMIE COUNTY State: WI

SARAH R VAN CAMP, REGISTER OF DEEDS

***The above recording information verifies
this document has been electronically
recorded and returned to the submitter***

RESERVED FOR REGISTER OF DEEDS
PROJECT NUMBER 6240-27-00 - 4.03
AMENDMENT NO: _____

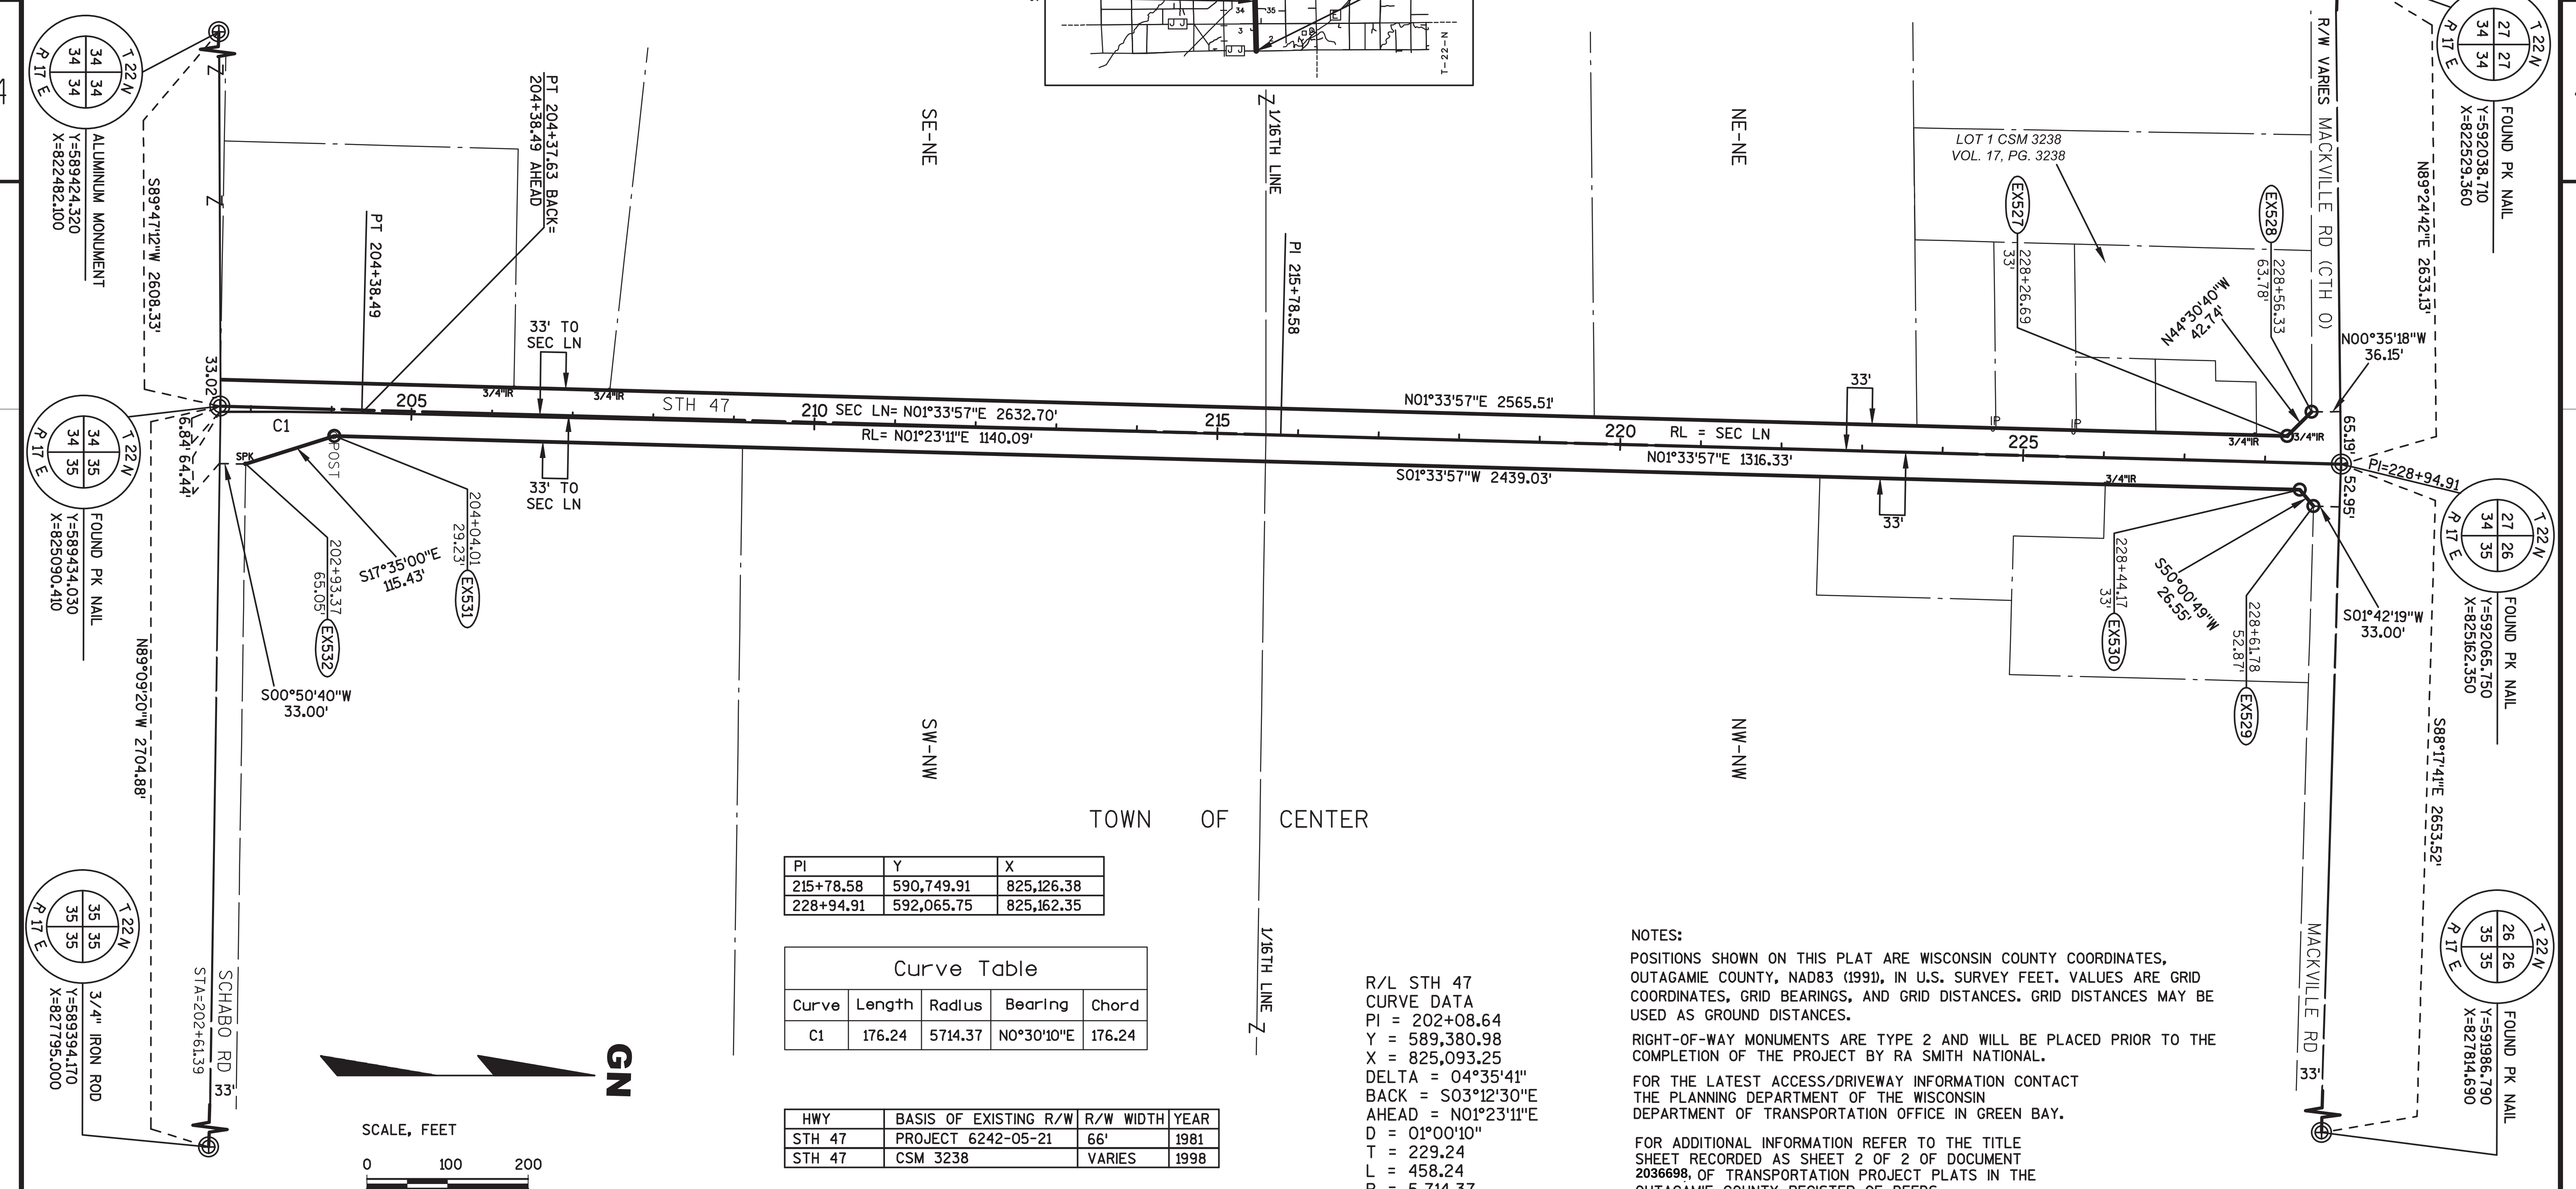

PI	Y	X
215+78.58	590,749.91	825,126.38
228+94.91	592,065.75	825,162.35

Curve Table				
Curve	Length	Radius	Bearing	Chord
C1	176.24	5714.37	N0°30'10"E	176.24

HWY	BASIS OF EXISTING R/W	R/W WIDTH	YEAR
STH 47	PROJECT 6242-05-21	66'	1981
STH 47	CSM 3238	VARIES	1998

R/L STH 47
CURVE DATA
PI = 202+08.64
Y = 589,380.98
X = 825,093.25
DELTA = 04°35'41"
BACK = S03°12'30"E
AHEAD = N01°23'11"E
D = 01°00'10"
T = 229.24
L = 458.24
R = 5,714.37

NOTES:

POSITIONS SHOWN ON THIS PLAT ARE WISCONSIN COUNTY COORDINATES, OUTAGAMIE COUNTY, NAD83 (1991), IN U.S. SURVEY FEET. VALUES ARE GRID COORDINATES, GRID BEARINGS, AND GRID DISTANCES. GRID DISTANCES MAY BE USED AS GROUND DISTANCES.

RIGHT-OF-WAY MONUMENTS ARE TYPE 2 AND WILL BE PLACED PRIOR TO THE COMPLETION OF THE PROJECT BY RA SMITH NATIONAL.

FOR THE LATEST ACCESS/DRIVEWAY INFORMATION CONTACT THE PLANNING DEPARTMENT OF THE WISCONSIN DEPARTMENT OF TRANSPORTATION OFFICE IN GREEN BAY.



FOR ADDITIONAL INFORMATION REFER TO THE TITLE SHEET RECORDED AS SHEET 2 OF 2 OF DOCUMENT 2036698, OF TRANSPORTATION PROJECT PLATS IN THE OUTAGAMIE COUNTY REGISTER OF DEEDS.

TRANSPORTATION PROJECT PLAT NO: 6240-27-00 - 4.04

THAT PART OF THE SOUTHEAST 1/4 OF THE SOUTHEAST 1/4 AND THE NORTHEAST 1/4 OF THE SOUTHEAST 1/4, SECTION 27, ALSO THAT PART OF THE SOUTHWEST 1/4 OF THE SOUTHWEST 1/4 AND THE NORTHWEST 1/4 OF THE SOUTHWEST 1/4, SECTION 26, ALL IN TOWNSHIP 22 NORTH, RANGE 17 EAST, TOWN OF CENTER, OUTAGAMIE COUNTY, WISCONSIN.

STH 47, OUTAGAMIE COUNTY, APPLETON - BLACK CREEK, USH 41 - STH 54


THE STATE OF WISCONSIN HAS DEEMED IT NECESSARY TO MONUMENT RIGHT-OF-WAY INTERESTS PREVIOUSLY ACQUIRED UNDER SECTIONS 82.01, 82.31(1), 82.31(2), AND 84.09 OF THE WISCONSIN STATE STATUTES AND DOES HEREBY CERTIFY THE DEPARTMENT OF TRANSPORTATION HAS SURVEYED THE HIGHWAY RIGHT-OF-WAY; THAT THIS PLAT IS A TRUE AND CORRECT REPRESENTATION OF THE EXTERIOR BOUNDARIES OF THE LAND SURVEYED AND SHOWS ACCURATE MEASUREMENTS THEREOF.

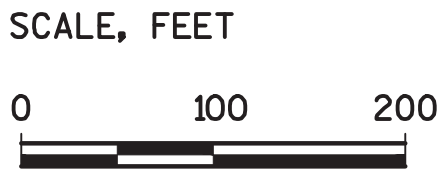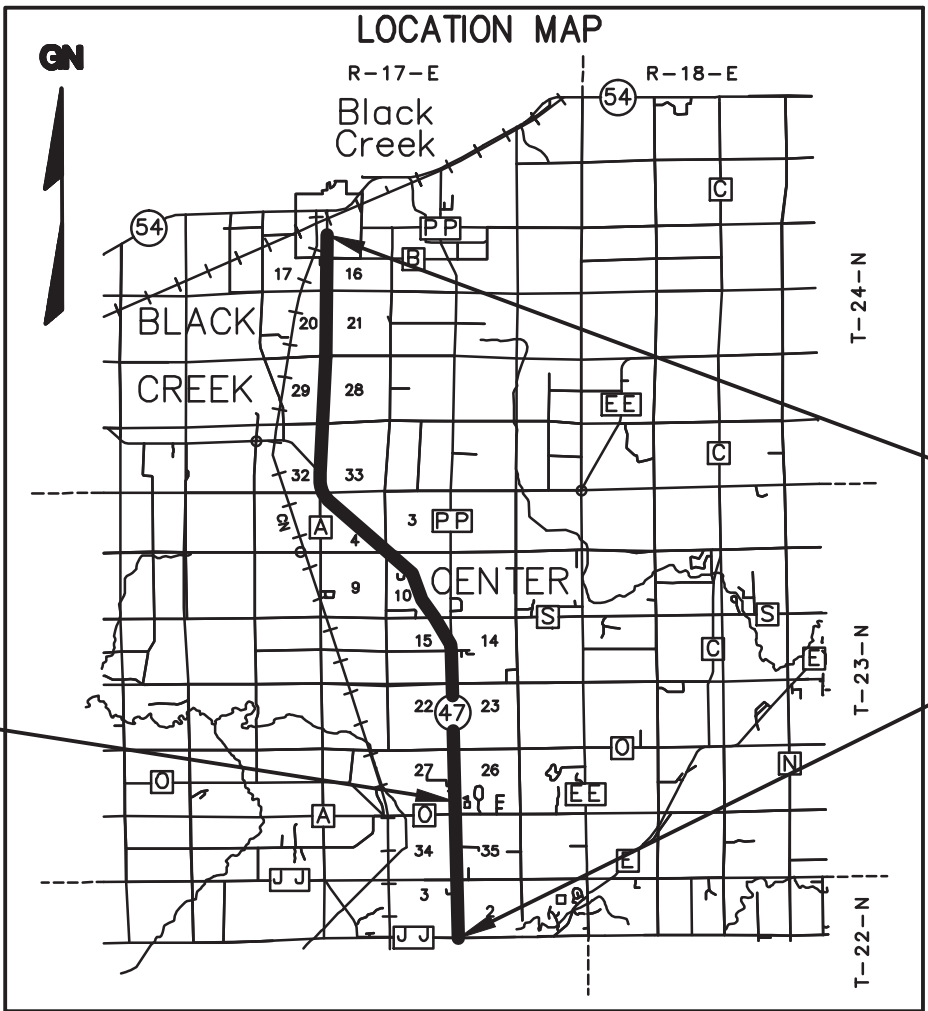

R.A. Smith National

Beyond Surveying
and Engineering

I, NATHAN A. VAUGHN, PROFESSIONAL LAND SURVEYOR, HEREBY CERTIFY THAT IN FULL COMPLIANCE WITH THE PROVISIONS OF SECTION 84.09 OF WISCONSIN STATUTES AND UNDER THE DIRECTION OF THE DEPARTMENT, I HAVE SURVEYED AND MAPPED TRANSPORTATION PROJECT PLAT 6240-27-00 - 4.04 AND THAT SUCH PLAT CORRECTLY REPRESENTS ALL EXTERIOR BOUNDARIES OF THE SURVEYED LAND.

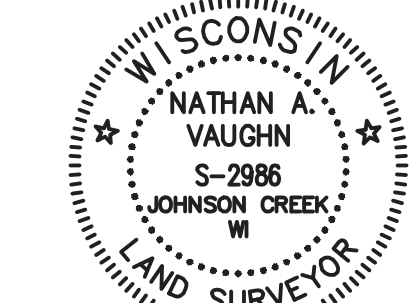

Nathan A. Vaughn
NATHAN A. VAUGHN
AGENT FOR R.A. SMITH NATIONAL
P.L.S. NUMBER 2986

2/2/2015
DATE

THIS PLAT IS APPROVED FOR THE
WISCONSIN DEPARTMENT OF TRANSPORTATION.

CURT VAN EREM
PRINTED NAME

Curt Van Erem
SIGNATURE

2/26/2015
DATE

Document #: 2037107

Date: 03-02-2015 Time: 12:57 PM


Pages: 1 Fee: \$25.00

County: OUTAGAMIE COUNTY State: WI

SARAH R VAN CAMP, REGISTER OF DEEDS

***The above recording information verifies
this document has been electronically
recorded and returned to the submitter***

RESERVED FOR REGISTER OF DEEDS
PROJECT NUMBER 6240-27-00 - 4.04
AMENDMENT NO: _____

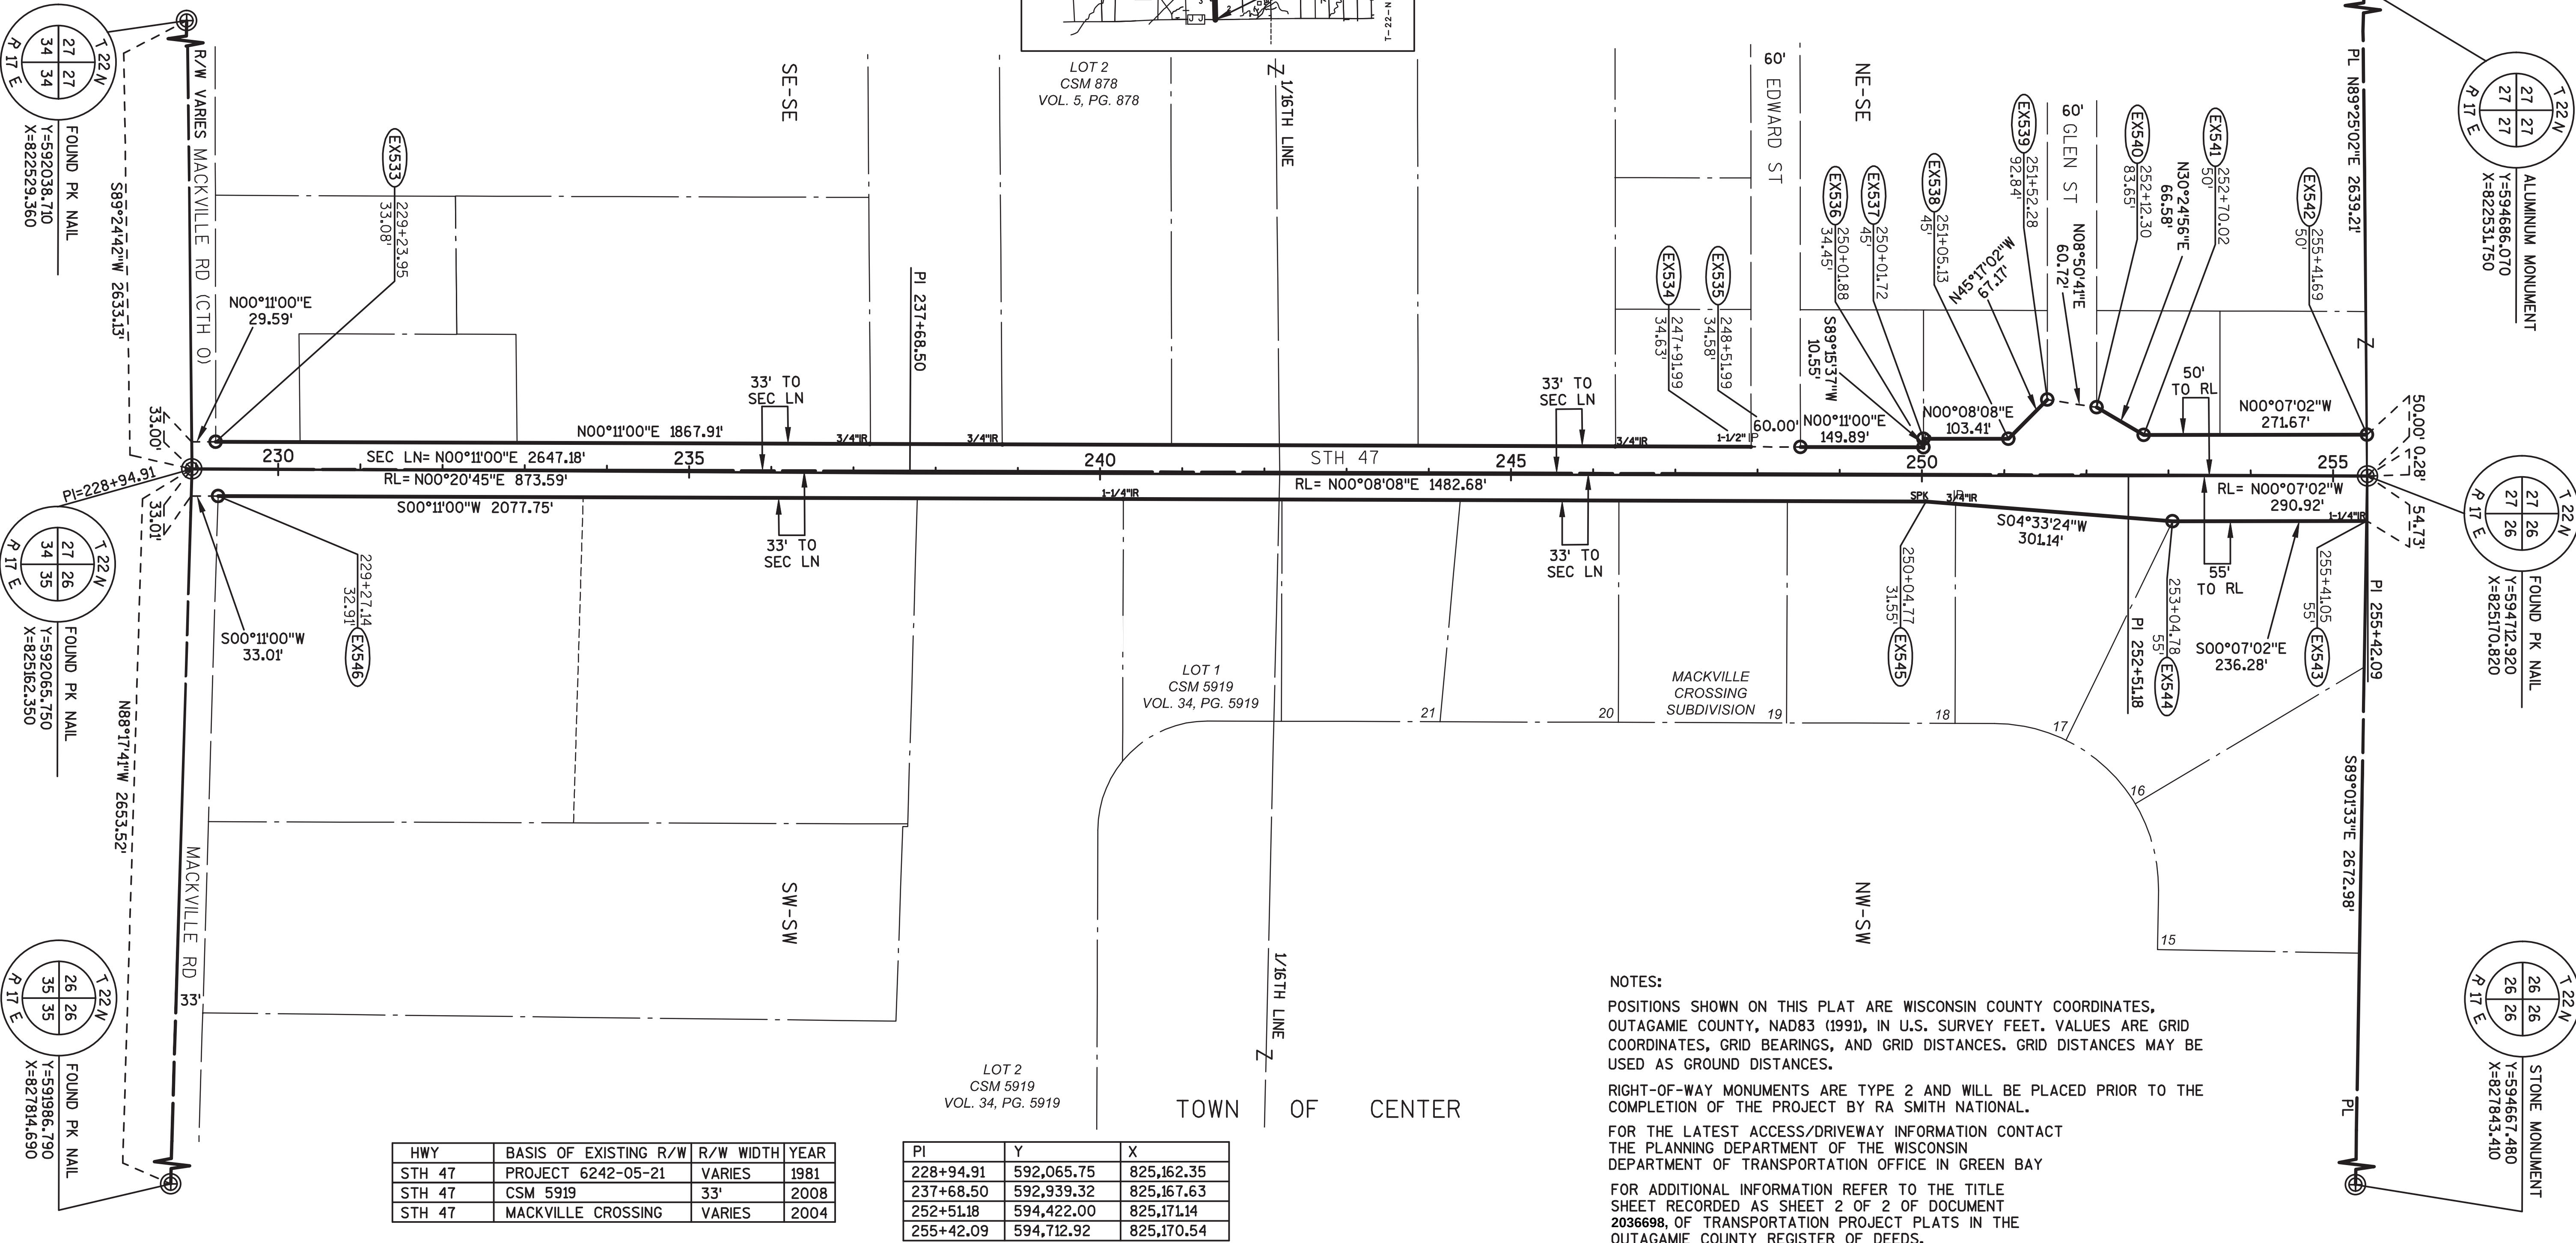

NOTES:

POSITIONS SHOWN ON THIS PLAT ARE WISCONSIN COUNTY COORDINATES, OUTAGAMIE COUNTY, NAD83 (1991), IN U.S. SURVEY FEET. VALUES ARE GRID COORDINATES, GRID BEARINGS, AND GRID DISTANCES. GRID DISTANCES MAY BE USED AS GROUND DISTANCES.

RIGHT-OF-WAY MONUMENTS ARE TYPE 2 AND WILL BE PLACED PRIOR TO THE COMPLETION OF THE PROJECT BY RA SMITH NATIONAL.

FOR THE LATEST ACCESS/DRIVEWAY INFORMATION CONTACT THE PLANNING DEPARTMENT OF THE WISCONSIN DEPARTMENT OF TRANSPORTATION OFFICE IN GREEN BAY

FOR ADDITIONAL INFORMATION REFER TO THE TITLE SHEET RECORDED AS SHEET 2 OF 2 OF DOCUMENT 2036698, OF TRANSPORTATION PROJECT PLATS IN THE OUTAGAMIE COUNTY REGISTER OF DEEDS.

HWY	BASIS OF EXISTING R/W	R/W WIDTH	YEAR
STH 47	PROJECT 6242-05-21	VARIES	1981
STH 47	CSM 5919	33'	2008
STH 47	MACKVILLE CROSSING	VARIES	2004


PI	Y	X
228+94.91	592,065.75	825,162.35
237+68.50	592,939.32	825,167.63
252+51.18	594,422.00	825,171.14
255+42.09	594,712.92	825,170.54

TRANSPORTATION PROJECT PLAT NO: 6240-27-00 - 4.05

THAT PART OF THE SOUTHEAST 1/4 OF THE NORTHEAST 1/4 AND THE NORTHEAST 1/4 OF THE NORTHEAST 1/4, SECTION 27, ALSO THAT PART OF THE SOUTHWEST 1/4 OF THE NORTHWEST 1/4 AND THE NORTHWEST 1/4 OF THE NORTHWEST 1/4, SECTION 26, ALL IN TOWNSHIP 22 NORTH, RANGE 17 EAST, TOWN OF CENTER, OUTAGAMIE COUNTY, WISCONSIN.

STH 47, OUTAGAMIE COUNTY, APPLETON - BLACK CREEK, USH 41 - STH 54

THE STATE OF WISCONSIN HAS DEEMED IT NECESSARY TO MONUMENT RIGHT-OF-WAY INTERESTS PREVIOUSLY ACQUIRED UNDER SECTIONS 82.01, 82.31(1), 82.31(2), AND 84.09 OF THE WISCONSIN STATE STATUTES AND DOES HEREBY CERTIFY THE DEPARTMENT OF TRANSPORTATION HAS SURVEYED THE HIGHWAY RIGHT-OF-WAY; THAT THIS PLAT IS A TRUE AND CORRECT REPRESENTATION OF THE EXTERIOR BOUNDARIES OF THE LAND SURVEYED AND SHOWS ACCURATE MEASUREMENTS THEREOF.

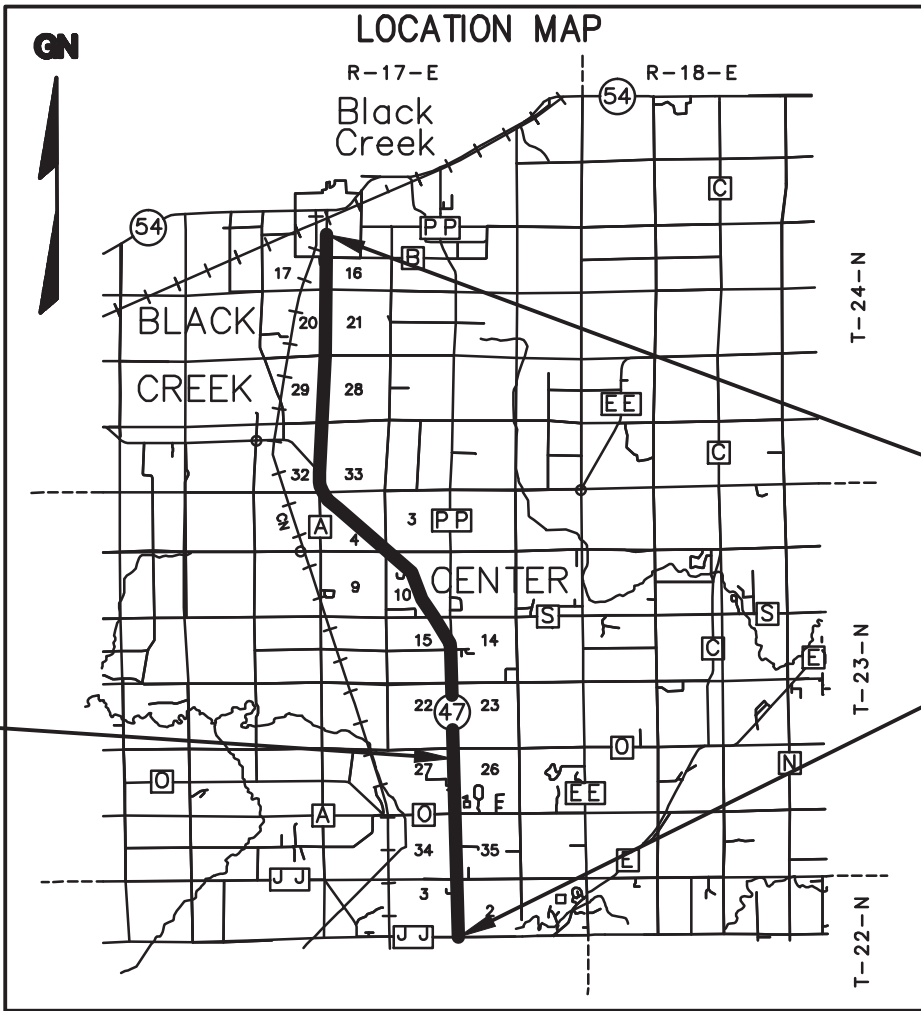


SCALE, FEET
0 100 200

R.A. Smith National

Beyond Surveying
and Engineering

I, NATHAN A. VAUGHN, PROFESSIONAL LAND SURVEYOR, HEREBY CERTIFY THAT IN FULL COMPLIANCE WITH THE PROVISIONS OF SECTION 84.095 OF WISCONSIN STATUTES AND UNDER THE DIRECTION OF THE DEPARTMENT, I HAVE SURVEYED AND MAPPED TRANSPORTATION PROJECT PLAT 6240-27-00 - 4.05 AND THAT SUCH PLAT CORRECTLY REPRESENTS ALL EXTERIOR BOUNDARIES OF THE SURVEYED LAND.

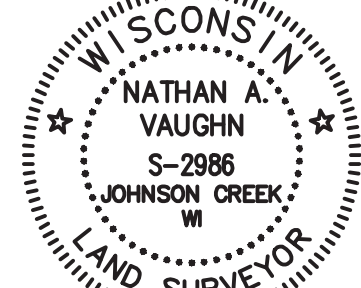

Nathan A. Vaughn
NATHAN A. VAUGHN
AGENT FOR R.A. SMITH NATIONAL
P.L.S. NUMBER 2986

2/2/2015
DATE

THIS PLAT IS APPROVED FOR THE
WISCONSIN DEPARTMENT OF TRANSPORTATION.

CURT VAN EREM
PRINTED NAME


Curt Van Erem
SIGNATURE

2/26/2015
DATE

Document #: 2037108
Date: 03-02-2015 Time: 12:57 PM
Pages: 1 Fee: \$25.00
County: OUTAGAMIE COUNTY State: WI

SARAH R VAN CAMP, REGISTER OF DEEDS
***The above recording information verifies
this document has been electronically
recorded and returned to the submitter***

RESERVED FOR REGISTER OF DEEDS
PROJECT NUMBER 6240-27-00 - 4.05
AMENDMENT NO: _____

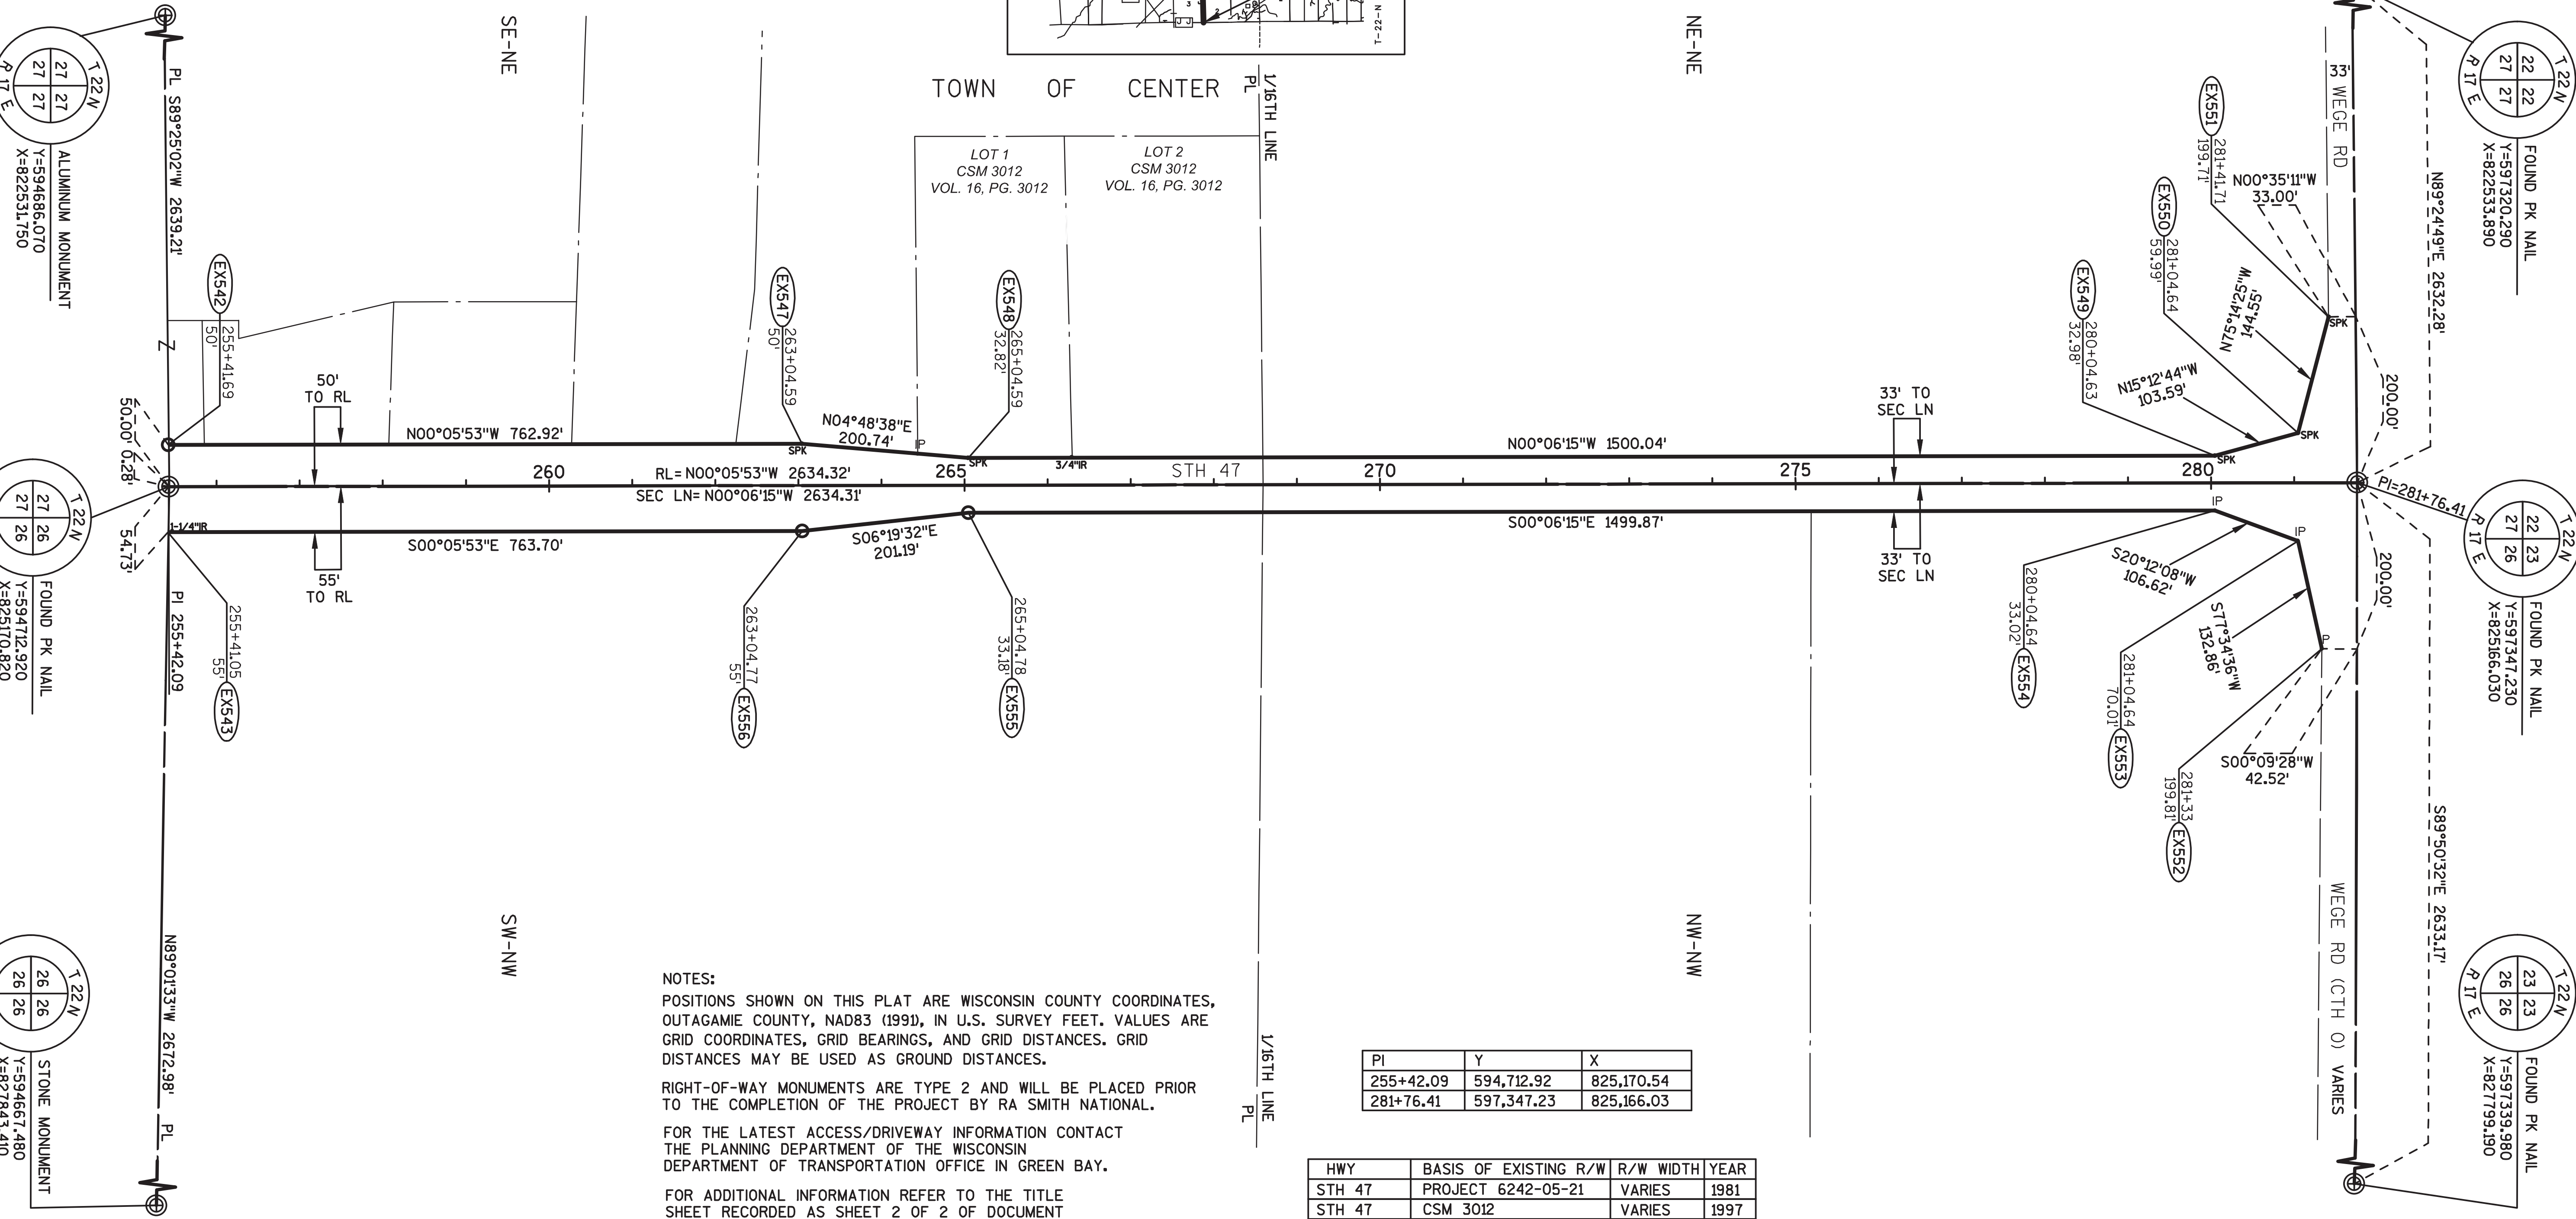

NOTES:
POSITIONS SHOWN ON THIS PLAT ARE WISCONSIN COUNTY COORDINATES, OUTAGAMIE COUNTY, NAD83 (1991), IN U.S. SURVEY FEET. VALUES ARE GRID COORDINATES, GRID BEARINGS, AND GRID DISTANCES. GRID DISTANCES MAY BE USED AS GROUND DISTANCES.

RIGHT-OF-WAY MONUMENTS ARE TYPE 2 AND WILL BE PLACED PRIOR TO THE COMPLETION OF THE PROJECT BY RA SMITH NATIONAL.

FOR THE LATEST ACCESS/DRIVEWAY INFORMATION CONTACT THE PLANNING DEPARTMENT OF THE WISCONSIN DEPARTMENT OF TRANSPORTATION OFFICE IN GREEN BAY.

FOR ADDITIONAL INFORMATION REFER TO THE TITLE SHEET RECORDED AS SHEET 2 OF 2 OF DOCUMENT 2036698, OF TRANSPORTATION PROJECT PLATS IN THE OUTAGAMIE COUNTY REGISTER OF DEEDS.

PI	Y	X
255+42.09	594,712.92	825,170.54
281+76.41	597,347.23	825,166.03



HWY	BASIS OF EXISTING R/W	R/W WIDTH	YEAR
STH 47	PROJECT 6242-05-21	VARIES	1981
STH 47	CSM 3012	VARIES	1997

TRANSPORTATION PROJECT PLAT NO: 6240-27-00 - 4.06

THAT PART OF THE SOUTHEAST 1/4 OF THE SOUTHEAST 1/4 AND THE NORTHEAST 1/4 OF THE SOUTHEAST 1/4, SECTION 22, ALSO THAT PART OF THE SOUTHWEST 1/4 OF THE SOUTHWEST 1/4 AND THE NORTHWEST 1/4 OF THE SOUTHWEST 1/4, SECTION 23, ALL IN TOWNSHIP 22 NORTH, RANGE 17 EAST, TOWN OF CENTER, OUTAGAMIE COUNTY, WISCONSIN.

STH 47, OUTAGAMIE COUNTY, APPLETON - BLACK CREEK, USH 41 - STH 54

THE STATE OF WISCONSIN HAS DEEMED IT NECESSARY TO MONUMENT RIGHT-OF-WAY INTERESTS PREVIOUSLY ACQUIRED UNDER SECTIONS 82.01, 82.31(1), 82.31(2), AND 84.09 OF THE WISCONSIN STATE STATUTES AND DOES HEREBY CERTIFY THE DEPARTMENT OF TRANSPORTATION HAS SURVEYED THE HIGHWAY RIGHT-OF-WAY; THAT THIS PLAT IS A TRUE AND CORRECT REPRESENTATION OF THE EXTERIOR BOUNDARIES OF THE LAND SURVEYED AND SHOWS ACCURATE MEASUREMENTS THEREOF.

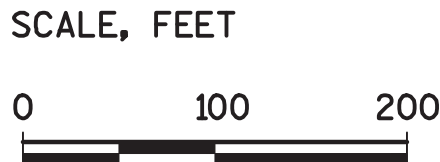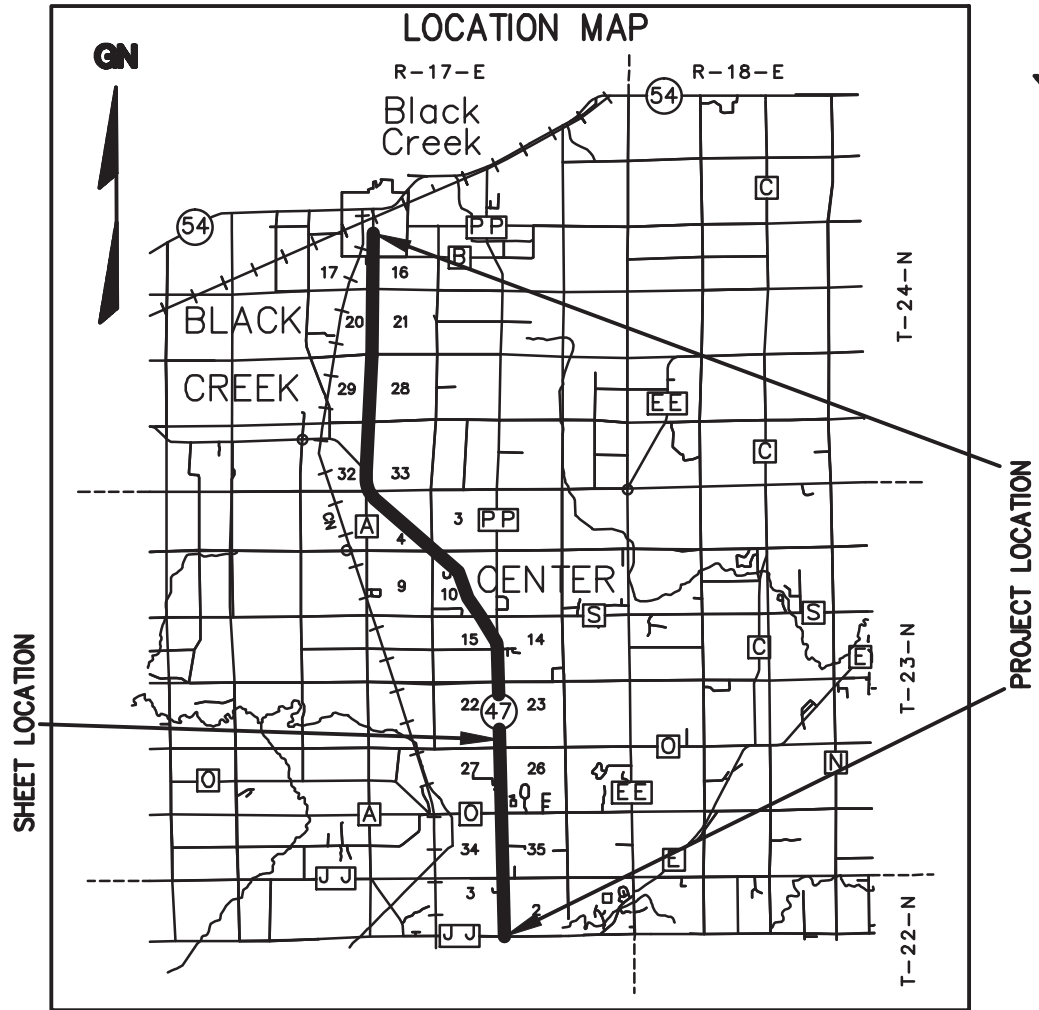

R.A. Smith National

Beyond Surveying
and Engineering

I, NATHAN A. VAUGHN, PROFESSIONAL LAND SURVEYOR, HEREBY CERTIFY THAT IN FULL COMPLIANCE WITH THE PROVISIONS OF SECTION 84.095 OF WISCONSIN STATUTES AND UNDER THE DIRECTION OF THE DEPARTMENT, I HAVE SURVEYED AND MAPPED TRANSPORTATION PROJECT PLAT 6240-27-00 - 4.06 AND THAT SUCH PLAT CORRECTLY REPRESENTS ALL EXTERIOR BOUNDARIES OF THE SURVEYED LAND.



Nathan A. Vaughn
NATHAN A. VAUGHN
AGENT FOR R.A. SMITH NATIONAL
P.L.S. NUMBER 2986

2/2/2015
DATE

THIS PLAT IS APPROVED FOR THE
WISCONSIN DEPARTMENT OF TRANSPORTATION.

CURT VAN EREM
PRINTED NAME

Curt Van Erem
SIGNATURE

2/26/2015
DATE

Document #: 2037109

Date: 03-02-2015 Time: 12:57 PM


Pages: 1 Fee: \$25.00

County: OUTAGAMIE COUNTY State: WI

SARAH R VAN CAMP, REGISTER OF DEEDS

***The above recording information verifies
this document has been electronically
recorded and returned to the submitter***

RESERVED FOR REGISTER OF DEEDS
PROJECT NUMBER 6240-27-00 - 4.06
AMENDMENT NO: _____

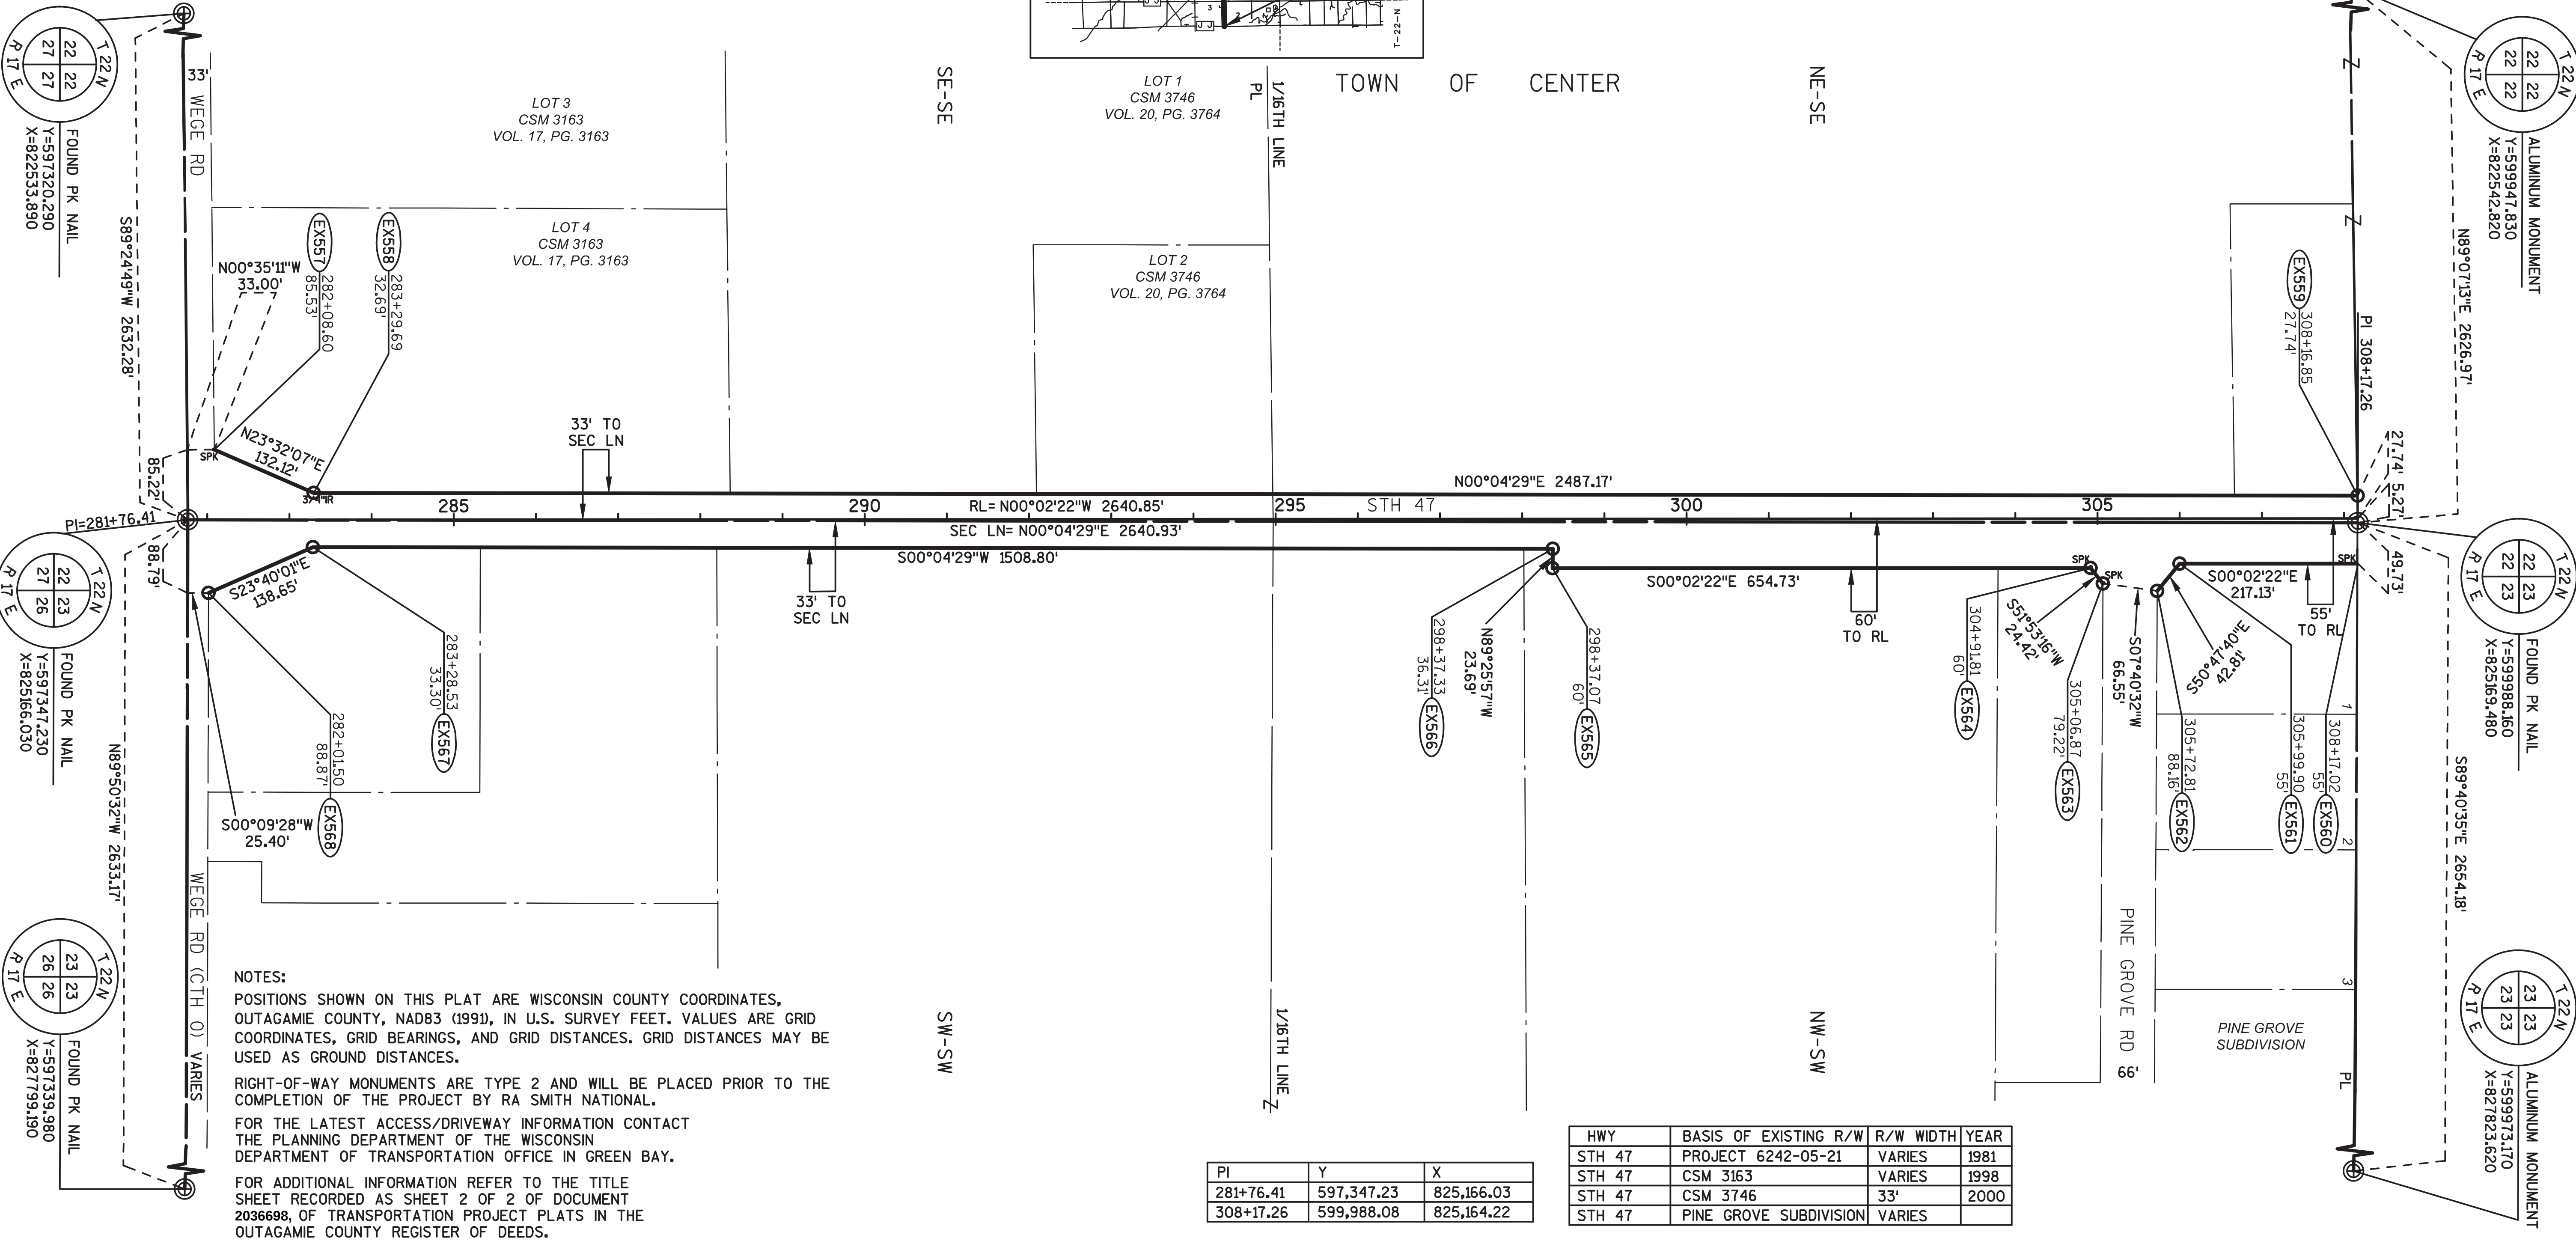

NOTES:

POSITIONS SHOWN ON THIS PLAT ARE WISCONSIN COUNTY COORDINATES, OUTAGAMIE COUNTY, NAD83 (1991), IN U.S. SURVEY FEET. VALUES ARE GRID COORDINATES, GRID BEARINGS, AND GRID DISTANCES. GRID DISTANCES MAY BE USED AS GROUND DISTANCES.

RIGHT-OF-WAY MONUMENTS ARE TYPE 2 AND WILL BE PLACED PRIOR TO THE COMPLETION OF THE PROJECT BY RA SMITH NATIONAL.

FOR THE LATEST ACCESS/DRIVEWAY INFORMATION CONTACT THE PLANNING DEPARTMENT OF THE WISCONSIN DEPARTMENT OF TRANSPORTATION OFFICE IN GREEN BAY.

FOR ADDITIONAL INFORMATION REFER TO THE TITLE SHEET RECORDED AS SHEET 2 OF 2 OF DOCUMENT 2036698, OF TRANSPORTATION PROJECT PLATS IN THE OUTAGAMIE COUNTY REGISTER OF DEEDS.

PI	Y	X
281+76.41	597,347.23	825,166.03
308+17.26	599,988.08	825,164.22



HWY	BASIS OF EXISTING R/W	R/W WIDTH	YEAR
STH 47	PROJECT 6242-05-21	VARIES	1981
STH 47	CSM 3163	VARIES	1998
STH 47	CSM 3746	33'	2000
STH 47	PINE GROVE SUBDIVISION	VARIES	

TRANSPORTATION PROJECT PLAT NO: 6240-27-00 - 4.07

THAT PART OF THE SOUTHEAST 1/4 OF THE NORTHEAST 1/4 AND THE NORTHEAST 1/4 OF THE NORTHEAST 1/4, SECTION 22, ALSO THAT PART OF THE SOUTHWEST 1/4 OF THE NORTHWEST 1/4 AND THE NORTHWEST 1/4 OF THE NORTHWEST 1/4, SECTION 23, ALL IN TOWNSHIP 22 NORTH, RANGE 17 EAST, TOWN OF CENTER, OUTAGAMIE COUNTY, WISCONSIN.

STH 47, OUTAGAMIE COUNTY, APPLETON - BLACK CREEK, USH 41 - STH 54

THE STATE OF WISCONSIN HAS DEEMED IT NECESSARY TO MONUMENT RIGHT-OF-WAY INTERESTS PREVIOUSLY ACQUIRED UNDER SECTIONS 82.01, 82.31(1), 82.31(2), AND 84.09 OF THE WISCONSIN STATE STATUTES AND DOES HEREBY CERTIFY THE DEPARTMENT OF TRANSPORTATION HAS SURVEYED THE HIGHWAY RIGHT-OF-WAY; THAT THIS PLAT IS A TRUE AND CORRECT REPRESENTATION OF THE EXTERIOR BOUNDARIES OF THE LAND SURVEYED AND SHOWS ACCURATE MEASUREMENTS THEREOF.

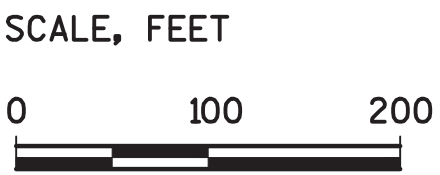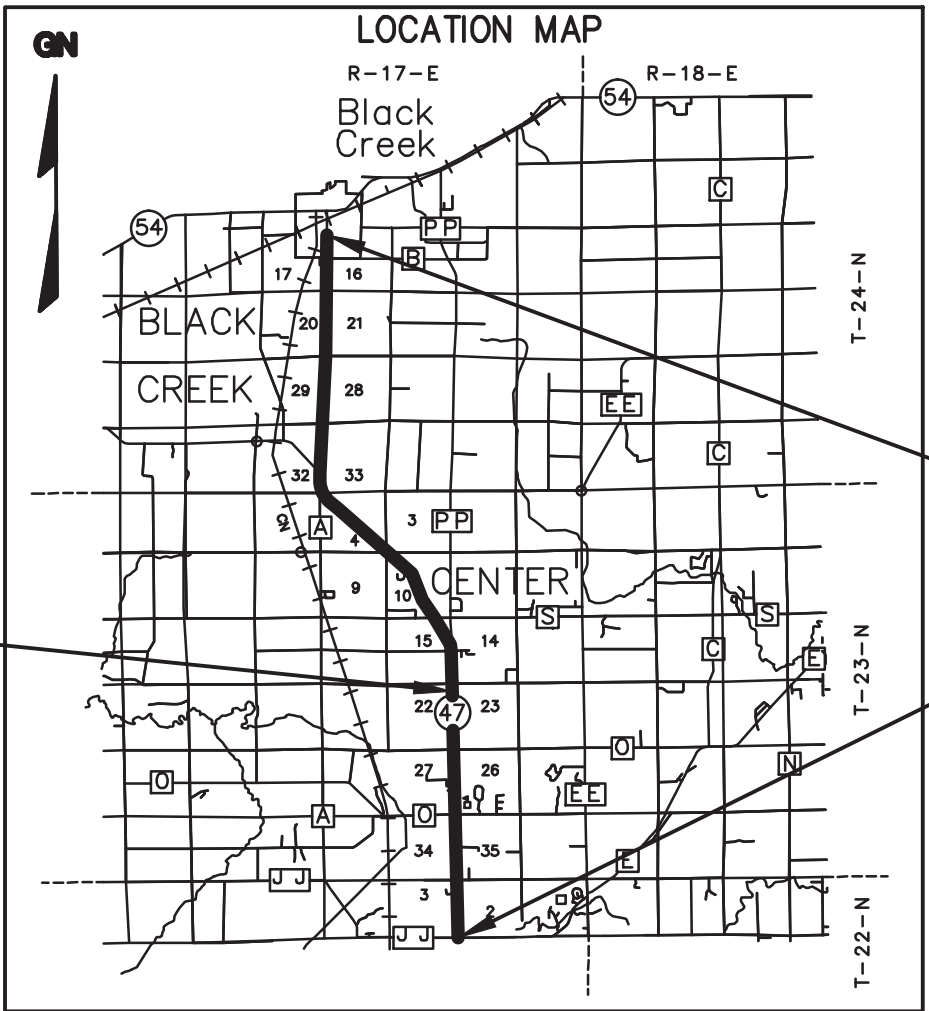

R.A. Smith National

Beyond Surveying
and Engineering

I, NATHAN A. VAUGHN, PROFESSIONAL LAND SURVEYOR, HEREBY CERTIFY THAT IN FULL COMPLIANCE WITH THE PROVISIONS OF SECTION 84.095 OF WISCONSIN STATUTES AND UNDER THE DIRECTION OF THE DEPARTMENT, I HAVE SURVEYED AND MAPPED TRANSPORTATION PROJECT PLAT 6240-27-00 - 4.07 AND THAT SUCH PLAT CORRECTLY REPRESENTS ALL EXTERIOR BOUNDARIES OF THE SURVEYED LAND.



Nathan A. Vaughn

NATHAN A. VAUGHN
AGENT FOR R.A. SMITH NATIONAL
P.L.S. NUMBER 2986

2/2/2015
DATE

THIS PLAT IS APPROVED FOR THE
WISCONSIN DEPARTMENT OF TRANSPORTATION.

CURT VAN EREM
PRINTED NAME

Curt Van Erem

2/26/2015
DATE

Document #: 2037110

Date: 03-02-2015 Time: 12:58 PM


Pages: 1 Fee: \$25.00

County: OUTAGAMIE COUNTY State: WI

SARAH R VAN CAMP, REGISTER OF DEEDS

***The above recording information verifies
this document has been electronically
recorded and returned to the submitter***

RESERVED FOR REGISTER OF DEEDS
PROJECT NUMBER 6240-27-00 - 4.07
AMENDMENT NO: _____

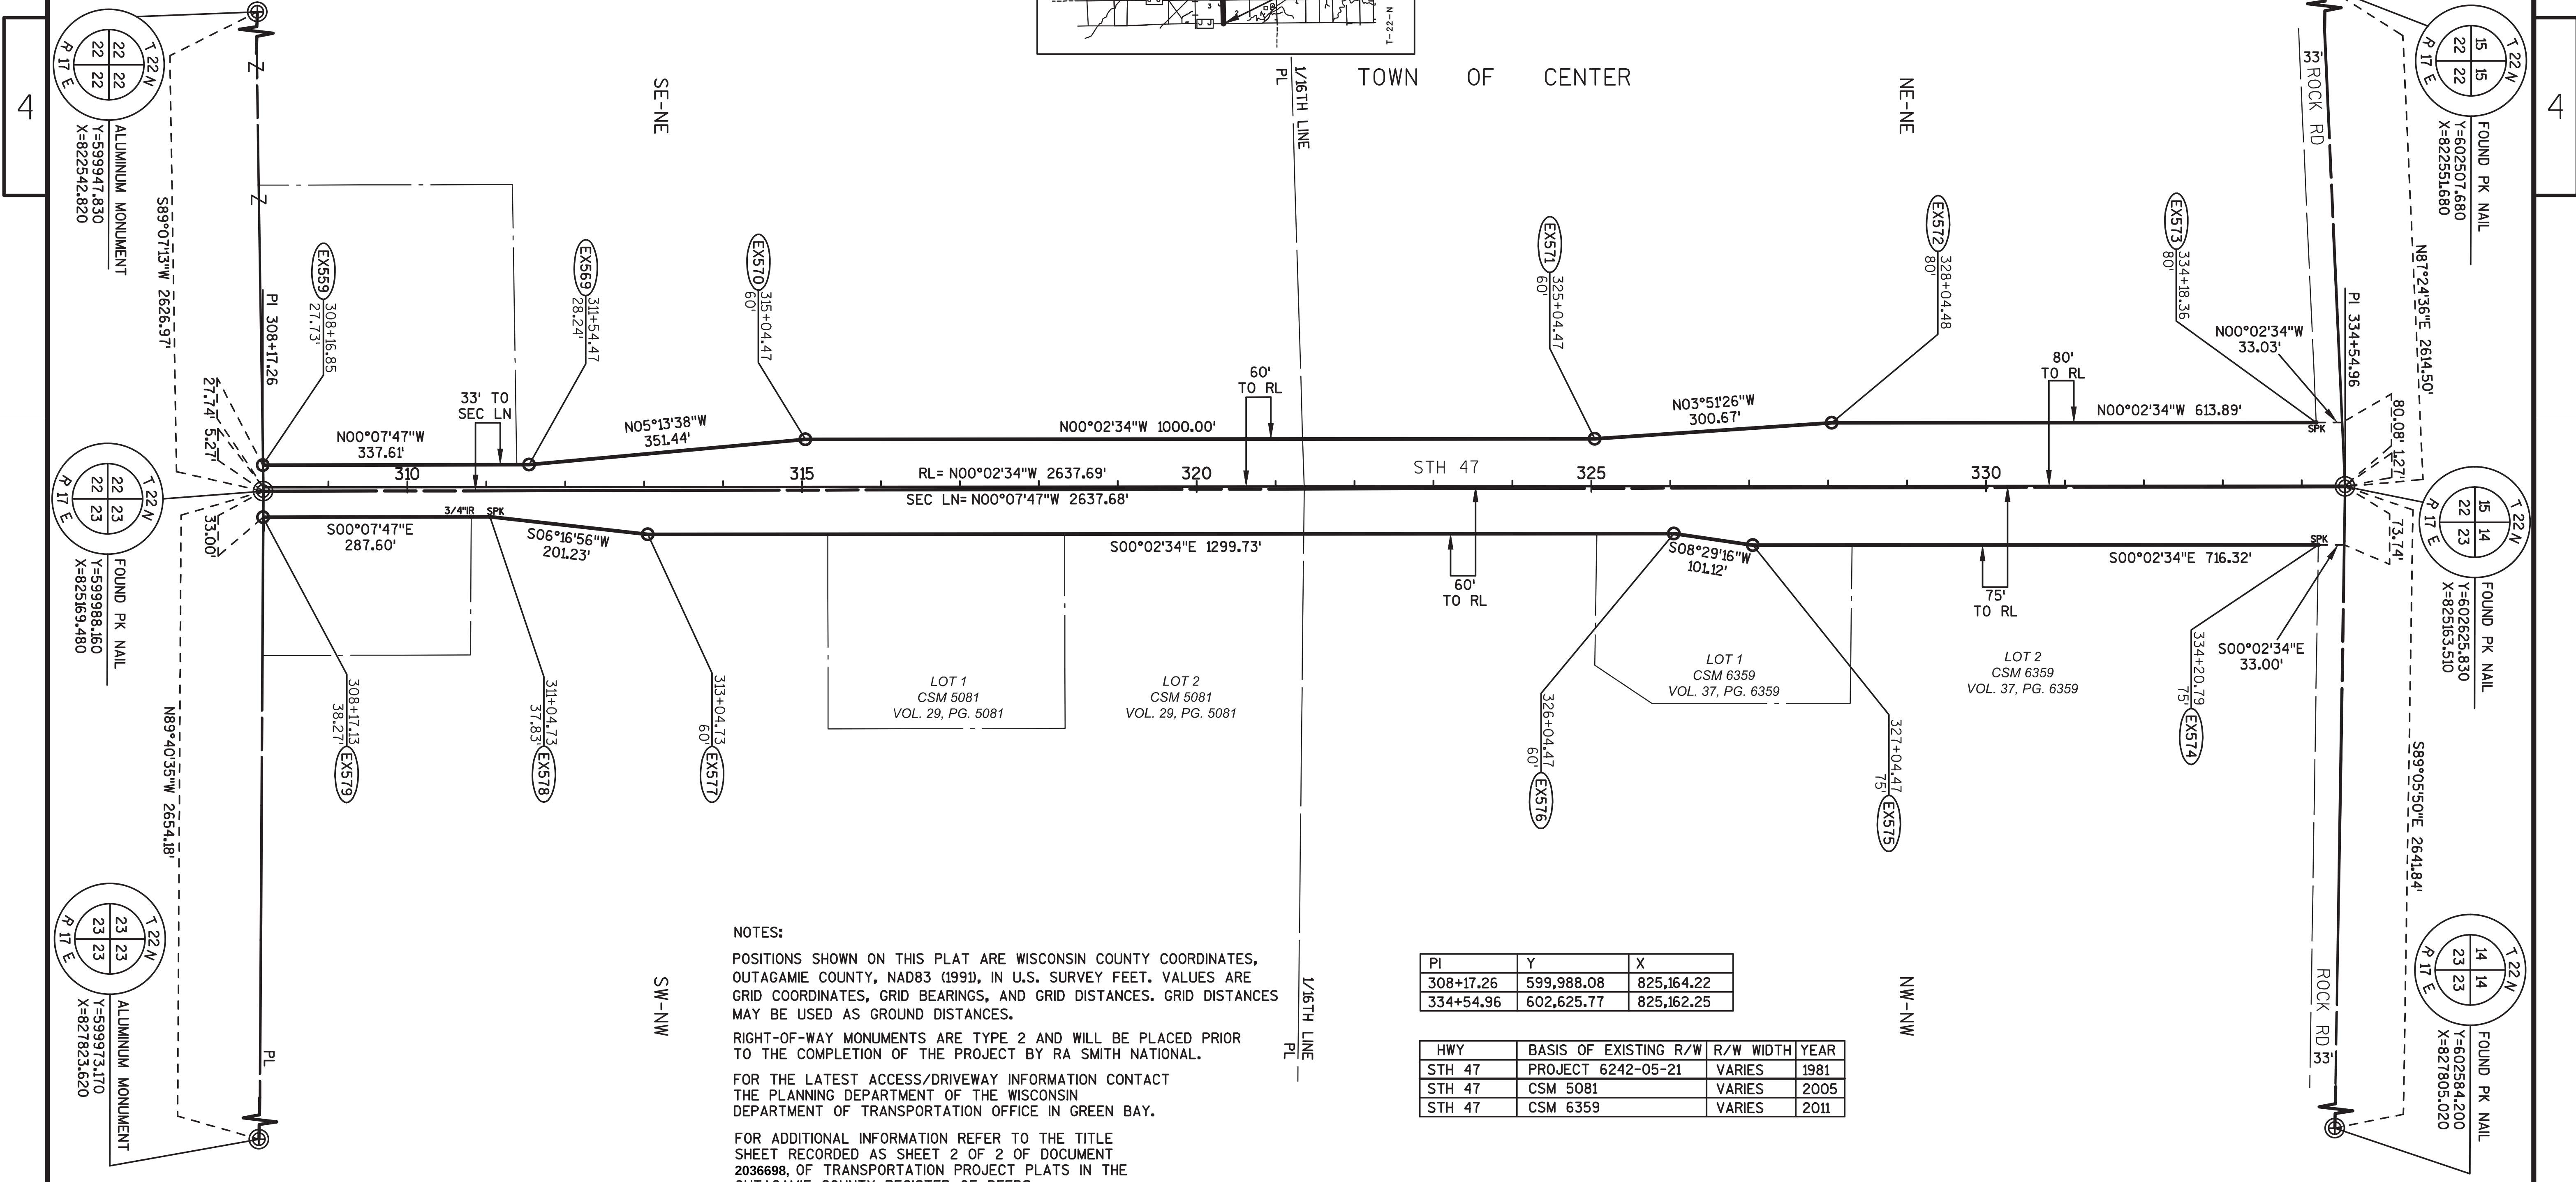

NOTES:

POSITIONS SHOWN ON THIS PLAT ARE WISCONSIN COUNTY COORDINATES, OUTAGAMIE COUNTY, NAD83 (1991), IN U.S. SURVEY FEET. VALUES ARE GRID COORDINATES, GRID BEARINGS, AND GRID DISTANCES. GRID DISTANCES MAY BE USED AS GROUND DISTANCES.

RIGHT-OF-WAY MONUMENTS ARE TYPE 2 AND WILL BE PLACED PRIOR TO THE COMPLETION OF THE PROJECT BY RA SMITH NATIONAL.

FOR THE LATEST ACCESS/DRIVEWAY INFORMATION CONTACT THE PLANNING DEPARTMENT OF THE WISCONSIN DEPARTMENT OF TRANSPORTATION OFFICE IN GREEN BAY.

FOR ADDITIONAL INFORMATION REFER TO THE TITLE SHEET RECORDED AS SHEET 2 OF 2 OF DOCUMENT 2036698, OF TRANSPORTATION PROJECT PLATS IN THE OUTAGAMIE COUNTY REGISTER OF DEEDS.

PI	Y	X
308+17.26	599,988.08	825,164.22
334+54.96	602,625.77	825,162.25


HWY	BASIS OF EXISTING R/W	R/W WIDTH	YEAR
STH 47	PROJECT 6242-05-21	VARIES	1981
STH 47	CSM 5081	VARIES	2005
STH 47	CSM 6359	VARIES	2011

TRANSPORTATION PROJECT PLAT NO: 6240-27-00 - 4.08

THAT PART OF THE SOUTHEAST 1/4 OF THE SOUTHEAST 1/4 AND THE NORTHEAST 1/4 OF THE SOUTHEAST 1/4, SECTION 15, ALSO THAT PART OF THE SOUTHWEST 1/4 OF THE SOUTHWEST 1/4 AND THE NORTHWEST 1/4 OF THE SOUTHWEST 1/4, SECTION 14, ALL IN TOWNSHIP 22 NORTH, RANGE 17 EAST, TOWN OF CENTER, OUTAGAMIE COUNTY, WISCONSIN.

STH 47, OUTAGAMIE COUNTY, APPLETON - BLACK CREEK, USH 41 - STH 54


THE STATE OF WISCONSIN HAS DEEMED IT NECESSARY TO MONUMENT RIGHT-OF-WAY INTERESTS PREVIOUSLY ACQUIRED UNDER SECTIONS 82.01, 82.31(1), 82.31(2), AND 84.09 OF THE WISCONSIN STATE STATUTES AND DOES HEREBY CERTIFY THE DEPARTMENT OF TRANSPORTATION HAS SURVEYED THE HIGHWAY RIGHT-OF-WAY; THAT THIS PLAT IS A TRUE AND CORRECT REPRESENTATION OF THE EXTERIOR BOUNDARIES OF THE LAND SURVEYED AND SHOWS ACCURATE MEASUREMENTS THEREOF.

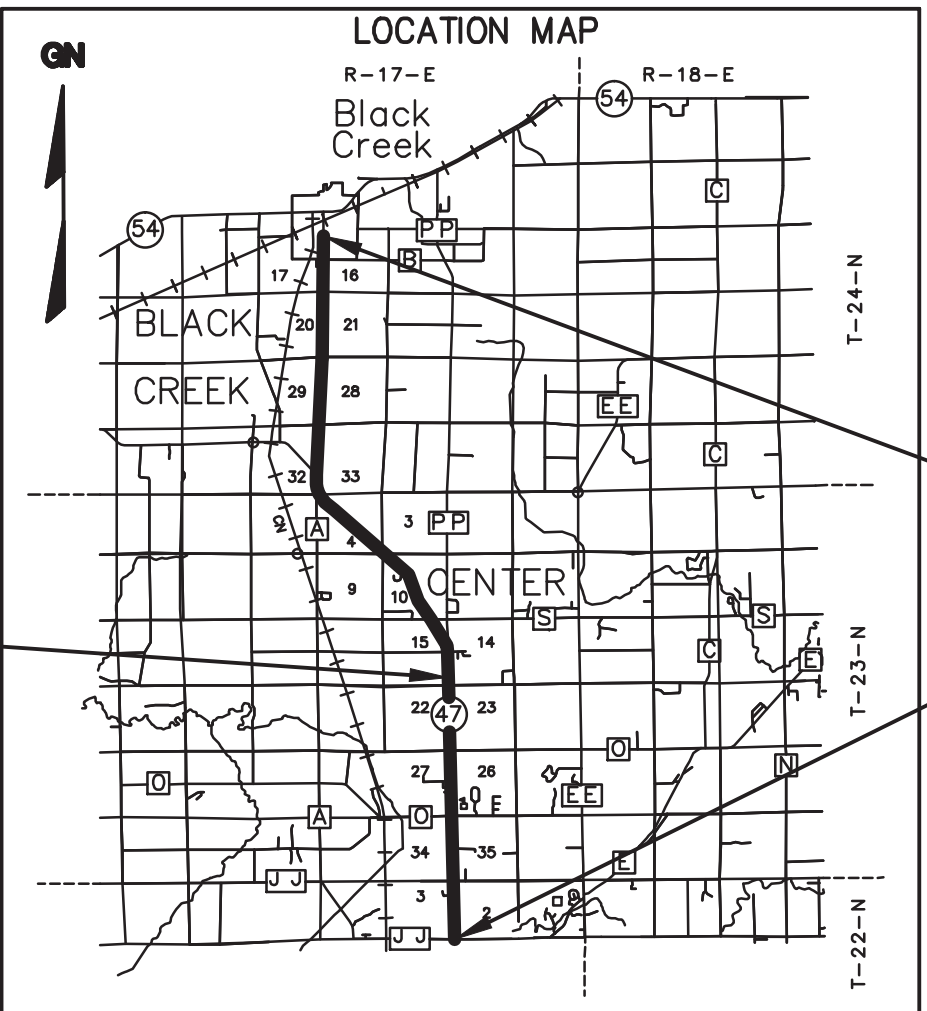

R.A. Smith National

Beyond Surveying
and Engineering

I, NATHAN A. VAUGHN, PROFESSIONAL LAND SURVEYOR, HEREBY CERTIFY THAT IN FULL COMPLIANCE WITH THE PROVISIONS OF SECTION 84.095 OF WISCONSIN STATUTES AND UNDER THE DIRECTION OF THE DEPARTMENT, I HAVE SURVEYED AND MAPPED TRANSPORTATION PROJECT PLAT 6240-27-00 - 4.08 AND THAT SUCH PLAT CORRECTLY REPRESENTS ALL EXTERIOR BOUNDARIES OF THE SURVEYED LAND.

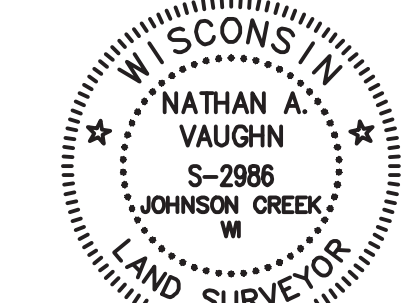

Nathan A. Vaughn
NATHAN A. VAUGHN
AGENT FOR R.A. SMITH NATIONAL
P.L.S. NUMBER 2986

2/2/2015
DATE

THIS PLAT IS APPROVED FOR THE
WISCONSIN DEPARTMENT OF TRANSPORTATION.

CURT VAN EREM
PRINTED NAME

Curt Van Erem
SIGNATURE

2/26/2015
DATE

Document #: 2037111

Date: 03-02-2015 Time: 12:58 PM


Pages: 1 Fee: \$25.00

County: OUTAGAMIE COUNTY State: WI

SARAH R VAN CAMP, REGISTER OF DEEDS

***The above recording information verifies
this document has been electronically
recorded and returned to the submitter***

RESERVED FOR REGISTER OF DEEDS
PROJECT NUMBER 6240-27-00 - 4.08
AMENDMENT NO: _____

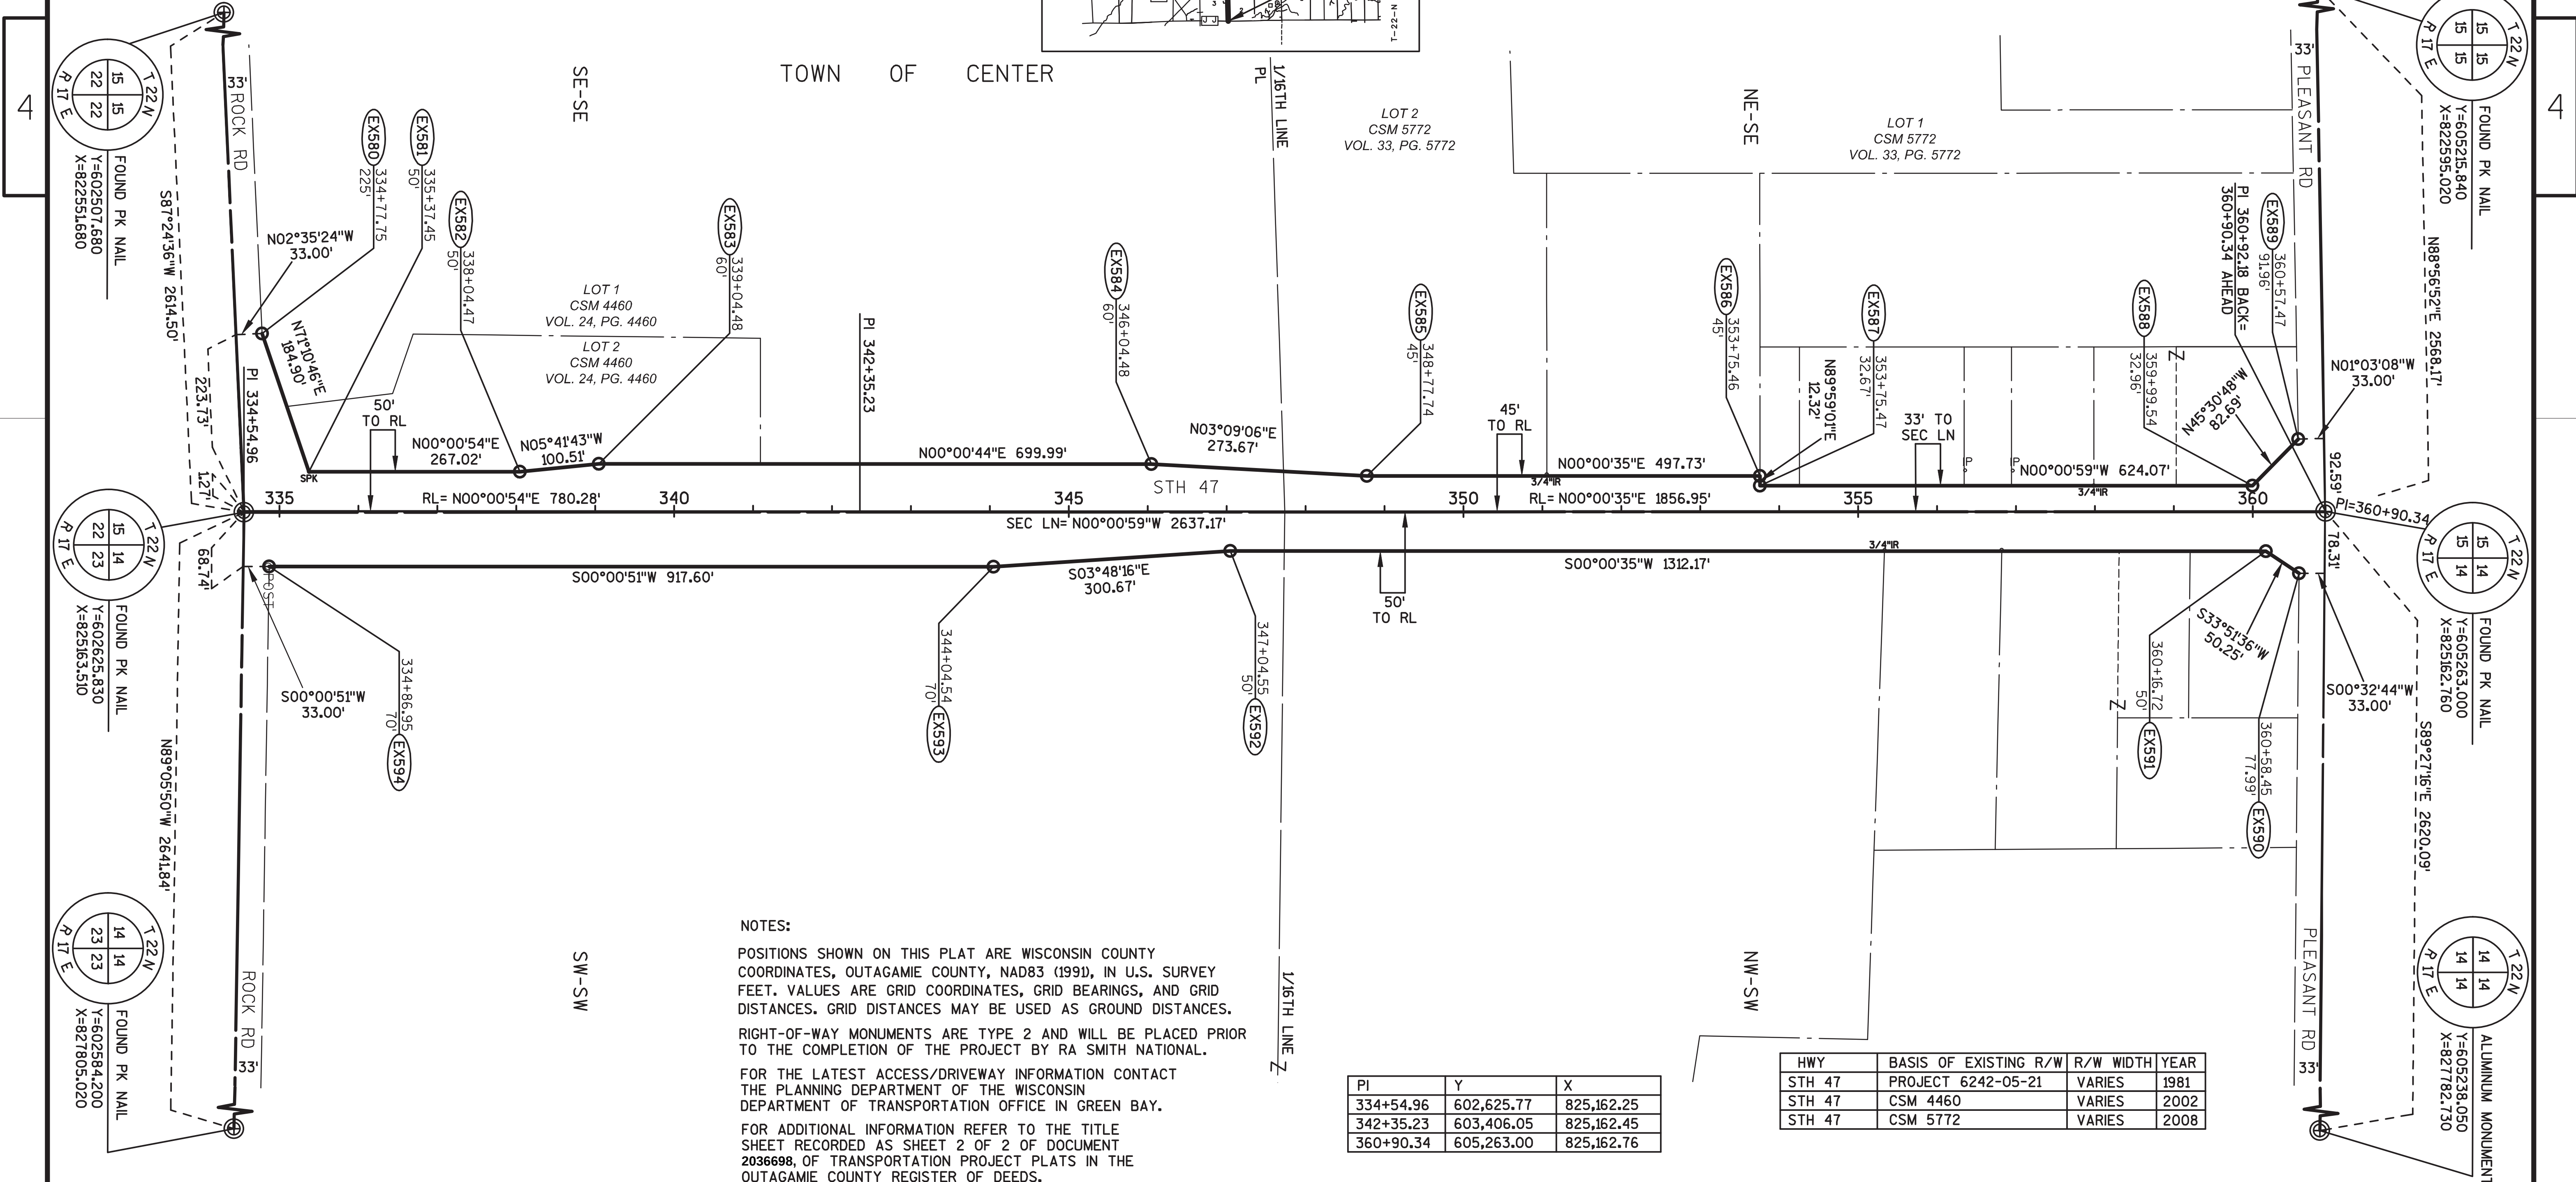

NOTES:

POSITIONS SHOWN ON THIS PLAT ARE WISCONSIN COUNTY COORDINATES, OUTAGAMIE COUNTY, NAD83 (1991), IN U.S. SURVEY FEET. VALUES ARE GRID COORDINATES, GRID BEARINGS, AND GRID DISTANCES. GRID DISTANCES MAY BE USED AS GROUND DISTANCES.

RIGHT-OF-WAY MONUMENTS ARE TYPE 2 AND WILL BE PLACED PRIOR TO THE COMPLETION OF THE PROJECT BY RA SMITH NATIONAL.

FOR THE LATEST ACCESS/DRIVEWAY INFORMATION CONTACT THE PLANNING DEPARTMENT OF THE WISCONSIN DEPARTMENT OF TRANSPORTATION OFFICE IN GREEN BAY.

FOR ADDITIONAL INFORMATION REFER TO THE TITLE SHEET RECORDED AS SHEET 2 OF 2 OF DOCUMENT 2036698, OF TRANSPORTATION PROJECT PLATS IN THE OUTAGAMIE COUNTY REGISTER OF DEEDS.

PI	Y	X
334+54.96	602,625.77	825,162.25
342+35.23	603,406.05	825,162.45
360+90.34	605,263.00	825,162.76

HWY	BASIS OF EXISTING R/W	R/W WIDTH	YEAR
STH 47	PROJECT 6242-05-21	VARIES	1981
STH 47	CSM 4460	VARIES	2002
STH 47	CSM 5772	VARIES	2008



TRANSPORTATION PROJECT PLAT NO: 6240-27-00 - 4.09

THAT PART OF THE SOUTHEAST 1/4 OF THE NORTHEAST 1/4 AND THE NORTHEAST 1/4 OF THE NORTHEAST 1/4, SECTION 15, ALSO PART OF THE SOUTHWEST 1/4 OF THE NORTHWEST 1/4, SECTION 14, ALL IN TOWNSHIP 22 NORTH, RANGE 17 EAST, TOWN OF CENTER, OUTAGAMIE COUNTY, WISCONSIN.

STH 47, OUTAGAMIE COUNTY, APPLETON - BLACK CREEK, USH 41 - STH 54

THE STATE OF WISCONSIN HAS DEEMED IT NECESSARY TO MONUMENT RIGHT-OF-WAY INTERESTS PREVIOUSLY ACQUIRED UNDER SECTIONS 82.01, 82.31(1), 82.31(2), AND 84.09 OF THE WISCONSIN STATE STATUTES AND DOES HEREBY CERTIFY THE DEPARTMENT OF TRANSPORTATION HAS SURVEYED THE HIGHWAY RIGHT-OF-WAY; THAT THIS PLAT IS A TRUE AND CORRECT REPRESENTATION OF THE EXTERIOR BOUNDARIES OF THE LAND SURVEYED AND SHOWS ACCURATE MEASUREMENTS THEREOF.

PI	Y	X
360+90.34	605,263.00	825,162.76
375+07.65	606,584.20	824,763.48
390+85.67	607,921.80	823,918.11

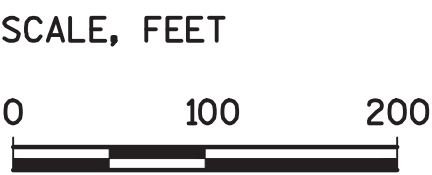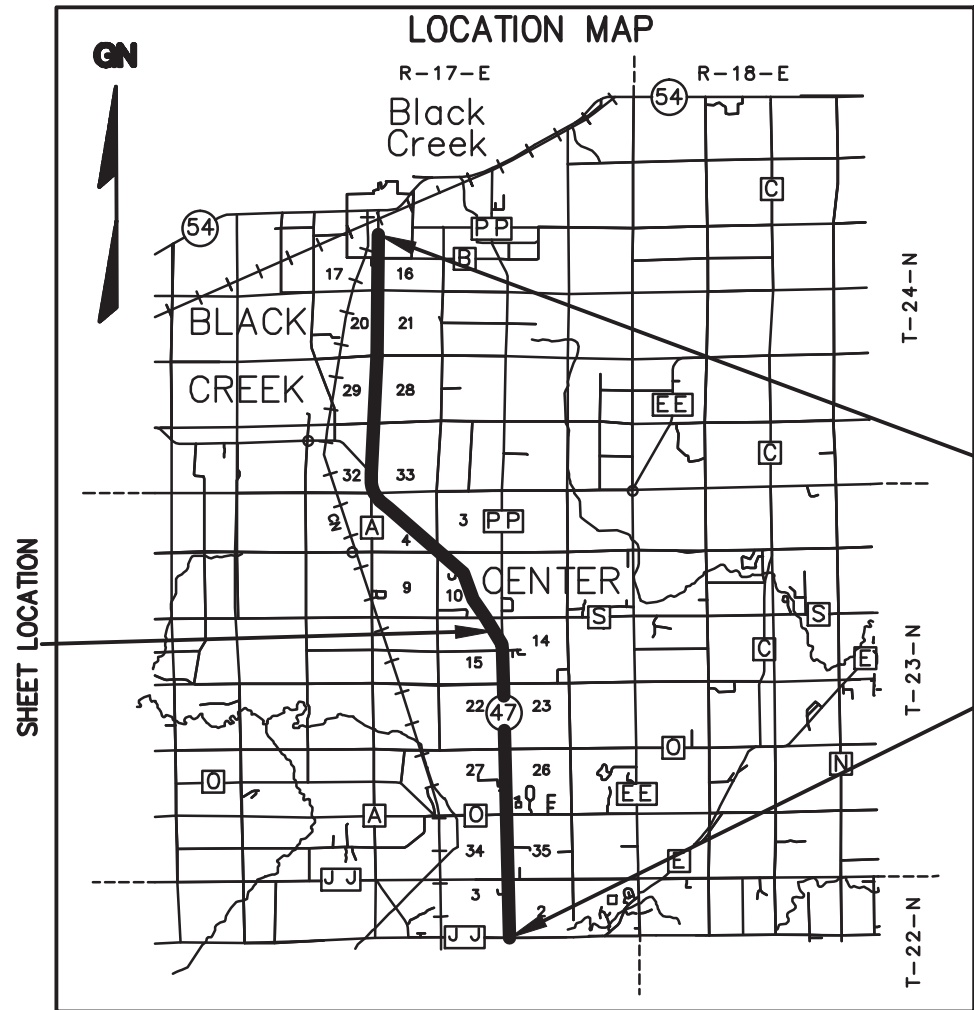

R.A. Smith National

Beyond Surveying
and Engineering

I, NATHAN A. VAUGHN, PROFESSIONAL LAND SURVEYOR, HEREBY CERTIFY THAT IN FULL COMPLIANCE WITH THE PROVISIONS OF SECTION 84.09 OF WISCONSIN STATUTES AND UNDER THE DIRECTION OF THE DEPARTMENT, I HAVE SURVEYED AND MAPPED TRANSPORTATION PROJECT PLAT 6240-27-00 - 4.09 AND THAT SUCH PLAT CORRECTLY REPRESENTS ALL EXTERIOR BOUNDARIES OF THE SURVEYED LAND.



Nathan A. Vaughn

2/2/2015

NATHAN A. VAUGHN
AGENT FOR R.A. SMITH NATIONAL
P.L.S. NUMBER 2986

DATE

THIS PLAT IS APPROVED FOR THE
WISCONSIN DEPARTMENT OF TRANSPORTATION.

CURT VAN EREM
PRINTED NAME

Curt Van Erem

2/26/2015
DATE:

Document #: 2037112

Date: 03-02-2015 Time: 12:58 PM


Pages: 1 Fee: \$25.00

County: OUTAGAMIE COUNTY State: WI

SARAH R VAN CAMP, REGISTER OF DEEDS

***The above recording information verifies
this document has been electronically
recorded and returned to the submitter***

RESERVED FOR REGISTER OF DEEDS
PROJECT NUMBER 6240-27-00 - 4.09
AMENDMENT NO: _____

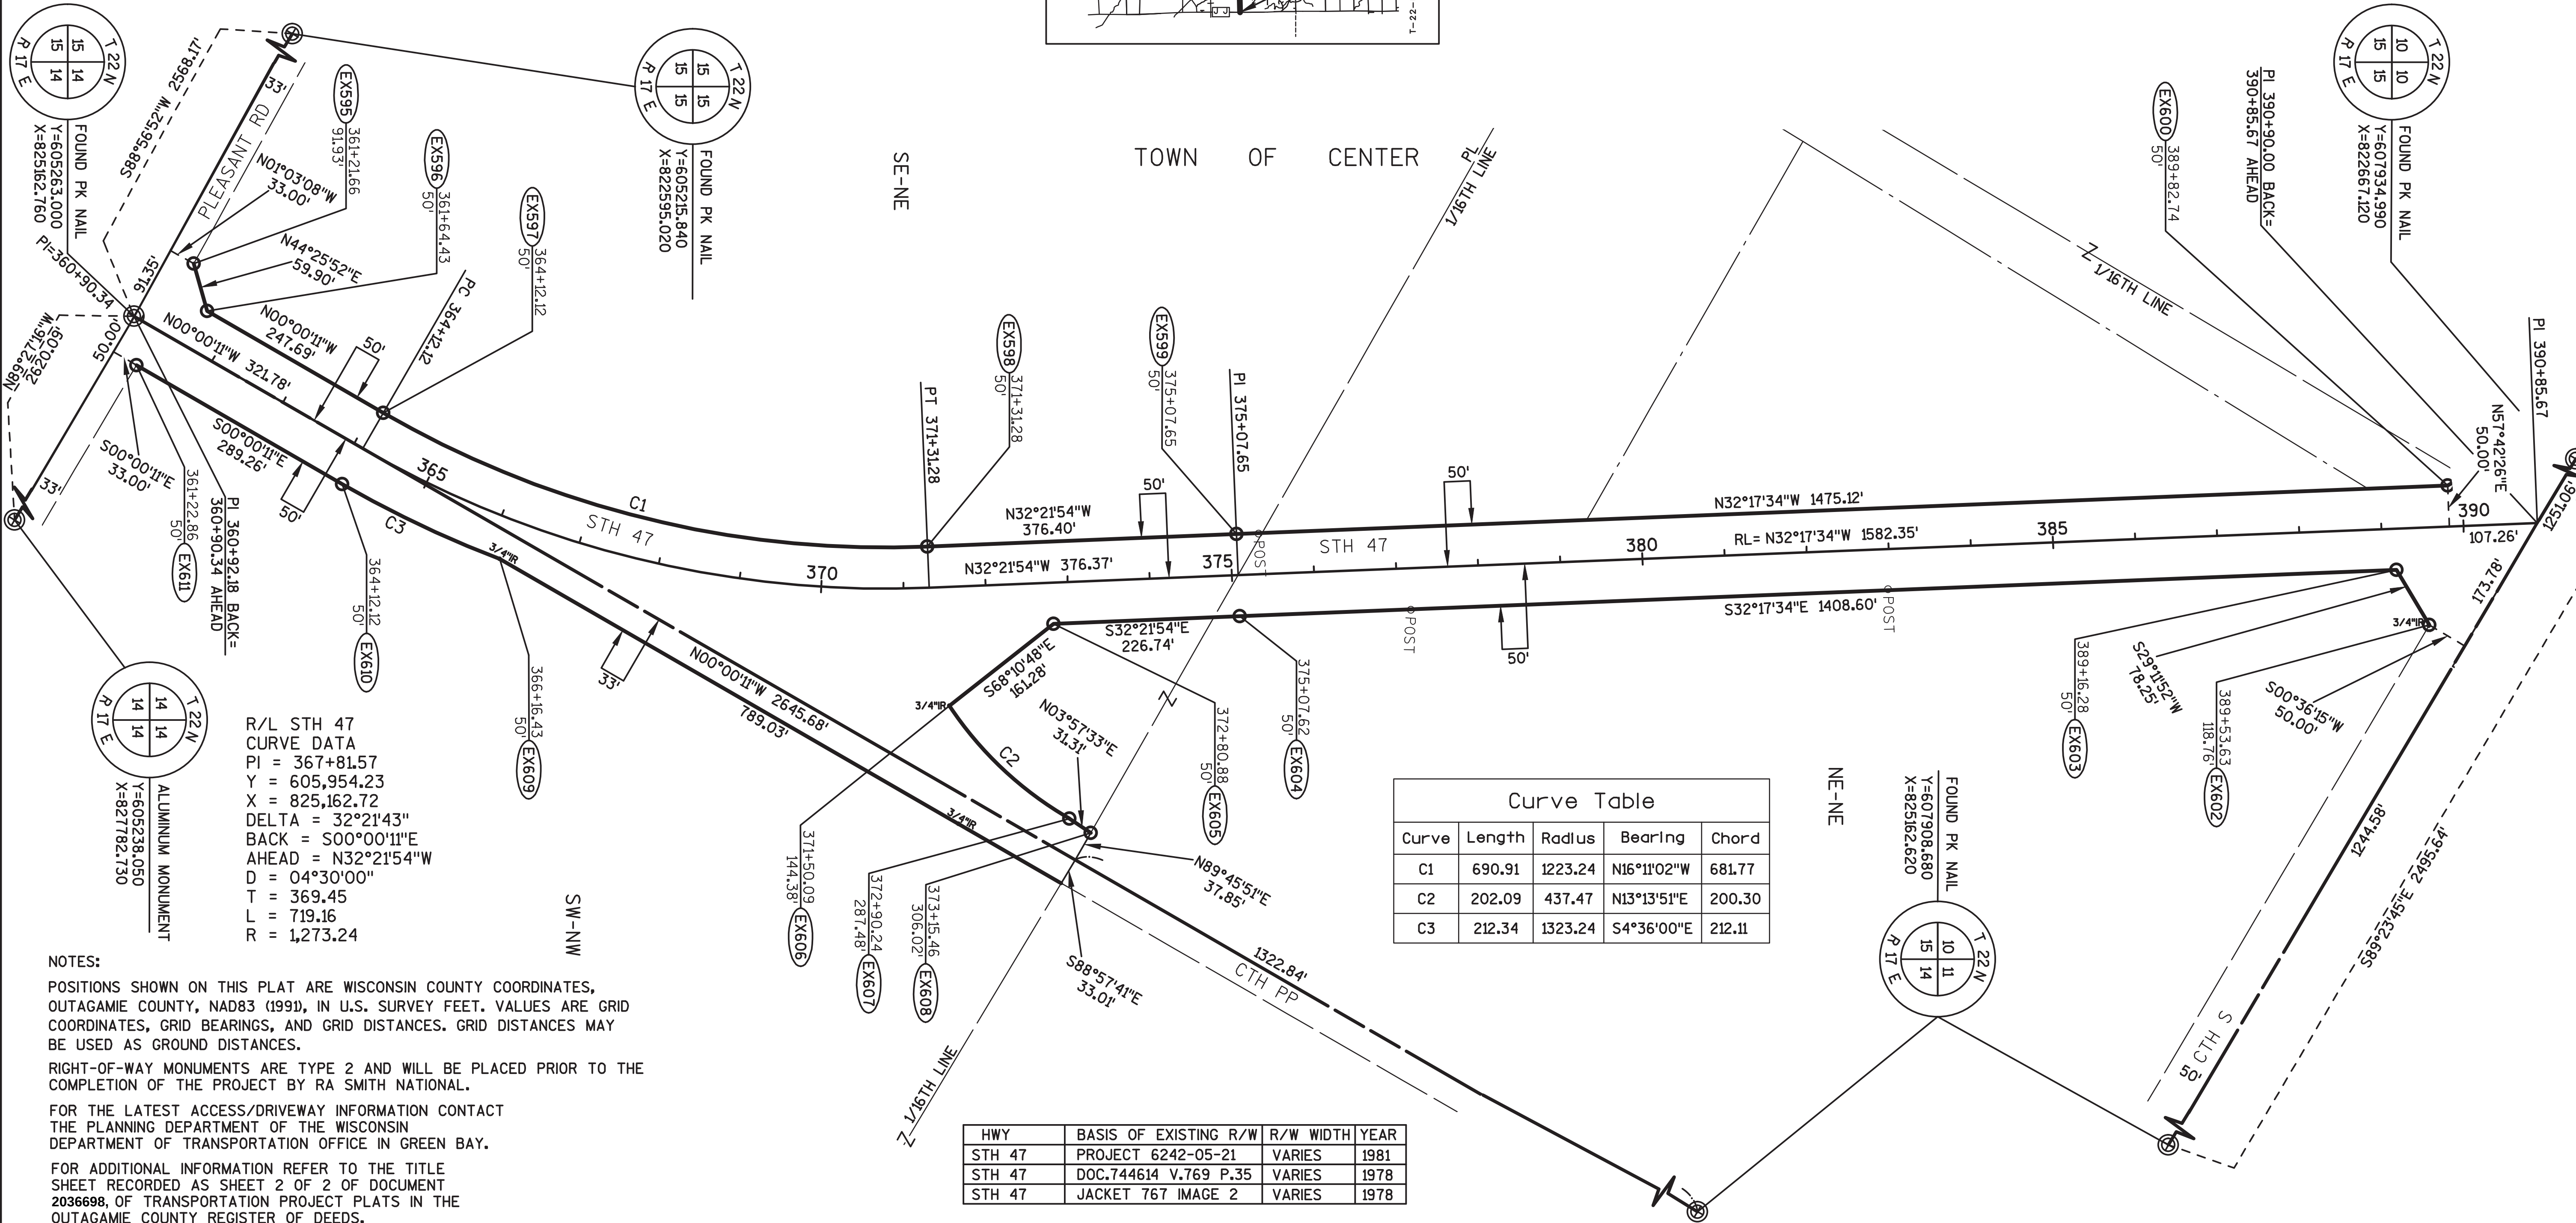

NOTES:

POSITIONS SHOWN ON THIS PLAT ARE WISCONSIN COUNTY COORDINATES, OUTAGAMIE COUNTY, NAD83 (1991), IN U.S. SURVEY FEET. VALUES ARE GRID COORDINATES, GRID BEARINGS, AND GRID DISTANCES. GRID DISTANCES MAY BE USED AS GROUND DISTANCES.

RIGHT-OF-WAY MONUMENTS ARE TYPE 2 AND WILL BE PLACED PRIOR TO THE COMPLETION OF THE PROJECT BY RA SMITH NATIONAL.

FOR THE LATEST ACCESS/DRIVEWAY INFORMATION CONTACT THE PLANNING DEPARTMENT OF THE WISCONSIN DEPARTMENT OF TRANSPORTATION OFFICE IN GREEN BAY.

FOR ADDITIONAL INFORMATION REFER TO THE TITLE SHEET RECORDED AS SHEET 2 OF 2 OF DOCUMENT 2036698, OF TRANSPORTATION PROJECT PLATS IN THE OUTAGAMIE COUNTY REGISTER OF DEEDS.

TRANSPORTATION PROJECT PLAT NO: 6240-27-00 - 4.10

THAT PART OF THE SOUTHWEST 1/4 OF THE SOUTHEAST 1/4, THE NORTHWEST 1/4 OF THE SOUTHEAST 1/4 AND THE SOUTHEAST 1/4 OF THE SOUTHEAST 1/4, SECTION 10, ALSO THAT PART OF THE NORTHWEST 1/4 OF THE NORTHEAST 1/4 AND THE NORTHEAST 1/4 OF THE NORTHEAST 1/4, SECTION 15 ALL IN TOWNSHIP 22 NORTH, RANGE 17 EAST, TOWN OF CENTER, OUTAGAMIE COUNTY, WISCONSIN.

STH 47, OUTAGAMIE COUNTY, APPLETON - BLACK CREEK, USH 41 - STH 54

THE STATE OF WISCONSIN HAS DEEMED IT NECESSARY TO MONUMENT RIGHT-OF-WAY INTERESTS PREVIOUSLY ACQUIRED UNDER SECTIONS 82.01, 82.31(1), 82.31(2), AND 84.09 OF THE WISCONSIN STATE STATUTES AND DOES HEREBY CERTIFY THE DEPARTMENT OF TRANSPORTATION HAS SURVEYED THE HIGHWAY RIGHT-OF-WAY; THAT THIS PLAT IS A TRUE AND CORRECT REPRESENTATION OF THE EXTERIOR BOUNDARIES OF THE LAND SURVEYED AND SHOWS ACCURATE MEASUREMENTS THEREOF.

SCALE, FEET



R.A. Smith National

Beyond Surveying
and Engineering

I, NATHAN A. VAUGHN, PROFESSIONAL LAND SURVEYOR, HEREBY CERTIFY THAT IN FULL COMPLIANCE WITH THE PROVISIONS OF SECTION 84.095 OF WISCONSIN STATUTES AND UNDER THE DIRECTION OF THE DEPARTMENT, I HAVE SURVEYED AND MAPPED TRANSPORTATION PROJECT PLAT 6240-27-00 - 4.10 AND THAT SUCH PLAT CORRECTLY REPRESENTS ALL EXTERIOR BOUNDARIES OF THE SURVEYED LAND.



Nathan A. Vaughn

2/2/2015

NATHAN A. VAUGHN
AGENT FOR R.A. SMITH NATIONAL
P.L.S. NUMBER 2986

DATE

THIS PLAT IS APPROVED FOR THE
WISCONSIN DEPARTMENT OF TRANSPORTATION.

CURT VAN EREM
PRINTED NAME

Curt Van Erem

2/26/2015
DATE:

Document #: 2037113

Date: 03-02-2015 Time: 12:58 PM

Pages: 1 Fee: \$25.00

County: OUTAGAMIE COUNTY State: WI

SARAH R VAN CAMP, REGISTER OF DEEDS

***The above recording information verifies
this document has been electronically
recorded and returned to the submitter***

RESERVED FOR REGISTER OF DEEDS
PROJECT NUMBER 6240-27-00 - 4.10
AMENDMENT NO: _____

TOWN OF CENTER

SW-SE

NW-NE

NW-SE

SE-SE

NE-NE

N31°20'49"W 1464.43'

RL= N31°20'49"W 1634.44'

S31°20'49"E 1444.80'

N00°12'09"W 2597.52'


R/L STH 47
CURVE DATA
PI = 411+79.56
Y = 609,710.05
X = 822,828.83
DELTA = 13°43'03"
BACK = S31°20'49"E
AHEAD = N17°37'46"W
D = 01°30'00"
T = 459.45
L = 914.50
R = 3,819.72

Curve Table

Curve	Length	Radius	Bearing	Chord
C1	549.34	3869.72	N27°16'49"W	548.88
C2	489.11	3769.72	S27°37'48"E	488.76
C3	519.26	3819.72	S27°27'09"E	518.86

HWY	BASIS OF EXISTING R/W	R/W WIDTH	YEAR
STH 47	PROJECT 6242-05-21	VARIES	1981
STH 47	DOC.745273	VARIES	1978

PI	Y	X
390+85.67	607,921.80	823,918.11

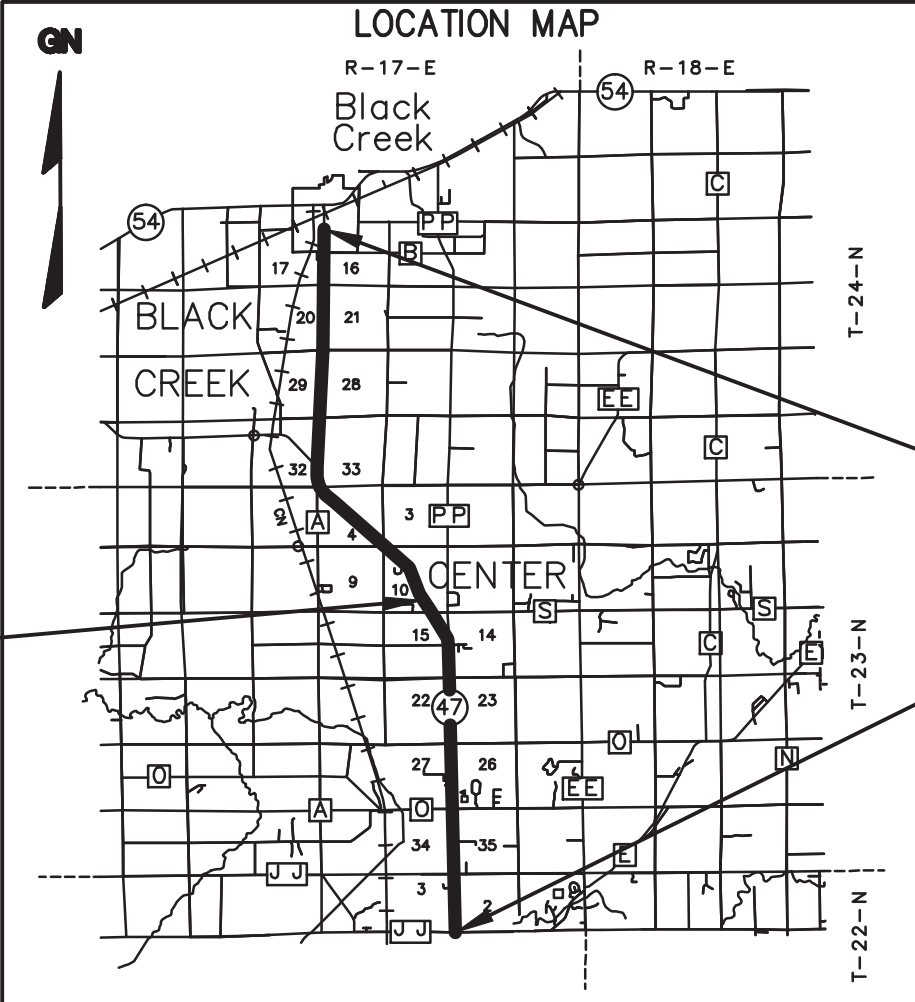


NOTES:


POSITIONS SHOWN ON THIS PLAT ARE WISCONSIN COUNTY COORDINATES, OUTAGAMIE COUNTY, NAD83 (1991), IN U.S. SURVEY FEET. VALUES ARE GRID COORDINATES, GRID BEARINGS, AND GRID DISTANCES. GRID DISTANCES MAY BE USED AS GROUND DISTANCES. RIGHT-OF-WAY MONUMENTS ARE TYPE 2 AND WILL BE PLACED PRIOR TO THE COMPLETION OF THE PROJECT BY RA SMITH NATIONAL.

FOR THE LATEST ACCESS/DRIVEWAY INFORMATION CONTACT THE PLANNING DEPARTMENT OF THE WISCONSIN DEPARTMENT OF TRANSPORTATION OFFICE IN GREEN BAY.

FOR ADDITIONAL INFORMATION REFER TO THE TITLE SHEET RECORDED AS SHEET 2 OF 2 OF DOCUMENT 2036698, OF TRANSPORTATION PROJECT PLATS IN THE OUTAGAMIE COUNTY REGISTER OF DEEDS.

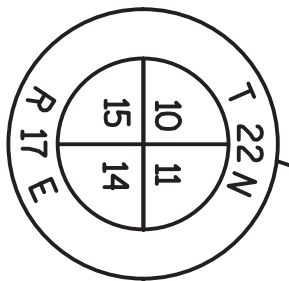


FOUND PK NAIL
Y=607908.680
X=825162.620

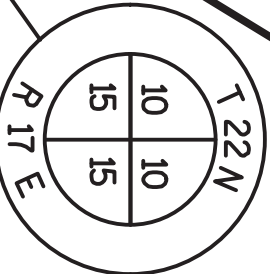

FOUND PK NAIL
Y=607934.990
X=822667.120

ALUMINUM MONUMENT
Y=610532.490
X=822667.940

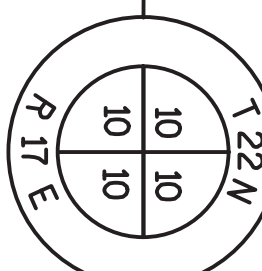


TRANSPORTATION PROJECT PLAT NO: 6240-27-00 - 4.11

THAT PART OF THE NORTHEAST 1/4 OF THE SOUTHWEST 1/4, THE SOUTHEAST 1/4 OF THE NORTHEAST 1/4, AND THE NORTHWEST 1/4 OF THE SOUTHEAST 1/4, ALL IN SECTION 10, TOWNSHIP 22 NORTH, RANGE 17 EAST, TOWN OF CENTER, OUTAGAMIE COUNTY, WISCONSIN.

STH 47, OUTAGAMIE COUNTY, APPLETON - BLACK CREEK, USH 41 - STH 54

THE STATE OF WISCONSIN HAS DEEMED IT NECESSARY TO MONUMENT RIGHT-OF-WAY INTERESTS PREVIOUSLY ACQUIRED UNDER SECTIONS 82.01, 82.31(1), 82.31(2), AND 84.09 OF THE WISCONSIN STATE STATUTES AND DOES HEREBY CERTIFY THE DEPARTMENT OF TRANSPORTATION HAS SURVEYED THE HIGHWAY RIGHT-OF-WAY; THAT THIS PLAT IS A TRUE AND CORRECT REPRESENTATION OF THE EXTERIOR BOUNDARIES OF THE LAND SURVEYED AND SHOWS ACCURATE MEASUREMENTS THEREOF.

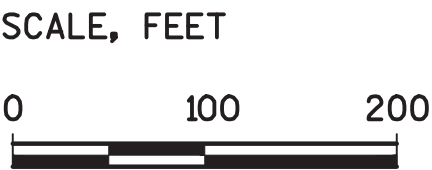

R.A. Smith National

Beyond Surveying
and Engineering

I, NATHAN A. VAUGHN, PROFESSIONAL LAND SURVEYOR, HEREBY CERTIFY THAT IN FULL COMPLIANCE WITH THE PROVISIONS OF SECTION 84.095 OF WISCONSIN STATUTES AND UNDER THE DIRECTION OF THE DEPARTMENT, I HAVE SURVEYED AND MAPPED TRANSPORTATION PROJECT PLAT 6240-27-00 - 4.11 AND THAT SUCH PLAT CORRECTLY REPRESENTS ALL EXTERIOR BOUNDARIES OF THE SURVEYED LAND.



Nathan A. Vaughn
NATHAN A. VAUGHN
AGENT FOR R.A. SMITH NATIONAL
P.L.S. NUMBER 2986
2/2/2015
DATE

THIS PLAT IS APPROVED FOR THE
WISCONSIN DEPARTMENT OF TRANSPORTATION.
CURT VAN EREM
PRINTED NAME


Curt Van Erem
SIGNATURE
3/3/2015
DATE

Document #: 2037639
Date: 03-10-2015 Time: 10:38 AM
Pages: 1 Fee: \$25.00
County: OUTAGAMIE COUNTY State: WI
SARAH R VAN CAMP, REGISTER OF DEEDS
***The above recording information verifies
this document has been electronically
recorded and returned to the submitter***




RESERVED FOR REGISTER OF DEEDS
PROJECT NUMBER 6240-27-00 - 4.11
AMENDMENT NO: _____

HWY	BASIS OF EXISTING R/W	R/W WIDTH	YEAR
STH 47	PROJECT 6242-05-21	VARIES	1981
STH 47	CSM 1247	45'	1992
STH 47	DOC.798589 V.2822 J.30	VARIES	1981
STH 47	DOC.803452 J.3014 I.33	VARIES	1981


Curve Table				
Curve	Length	Radius	Bearing	Chord
C1	377.13	3869.72	N20°25'17"W	376.98
C2	235.44	1864.86	N21°14'47"W	235.29
C3	461.31	1849.86	N37°58'44"W	460.12
C4	671.26	1969.86	S36°53'21"E	668.02
C5	413.42	3769.72	S20°46'17"E	413.22
C6	395.24	3819.72	S20°35'38"E	395.07
C7	1035.45	1909.86	N33°09'41"W	1022.81

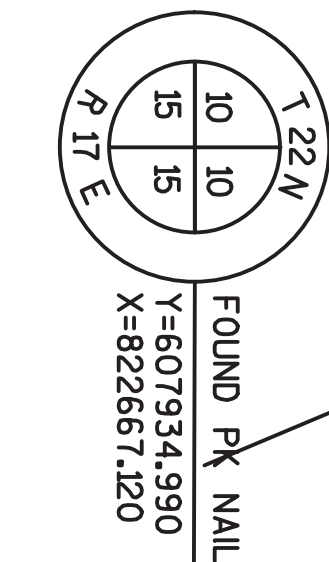

R/L STH 47
CURVE DATA
PI = 411+79.56
Y = 609,710.05
X = 822,828.83
DELTA = 13°43'03"
BACK = S31°20'49"E
AHEAD = N17°37'46"W
D = 01°30'00"
T = 459.45
L = 914.50
R = 3,819.72

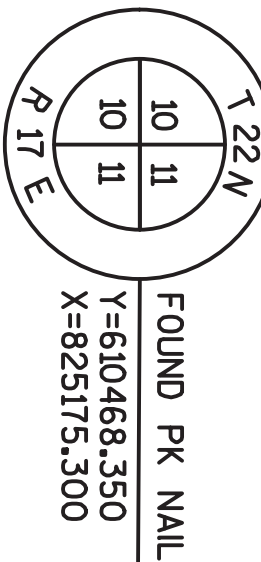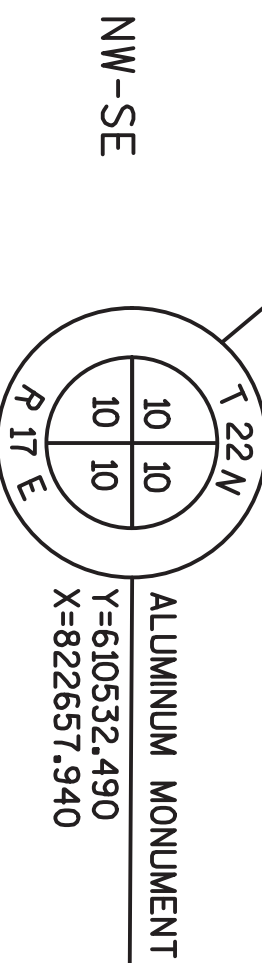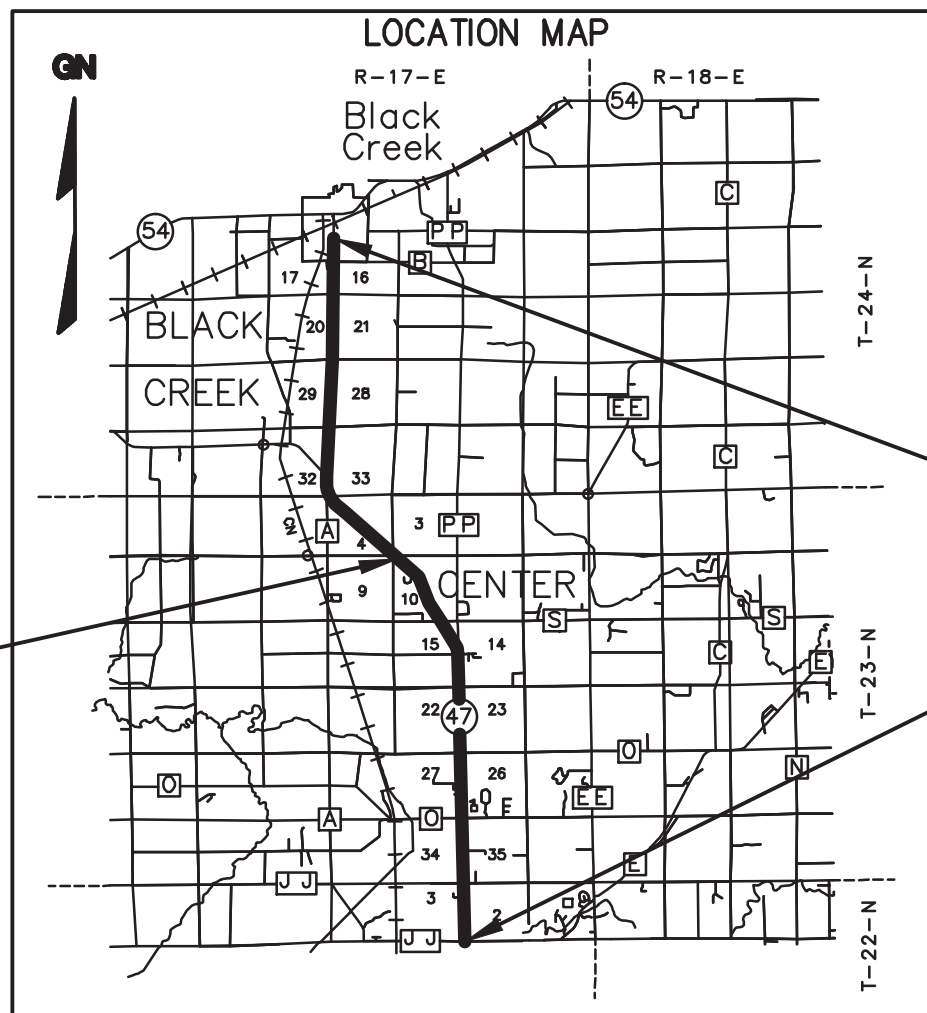


NOTES:
POSITIONS SHOWN ON THIS PLAT ARE WISCONSIN COUNTY COORDINATES, OUTAGAMIE COUNTY, NAD83 (1991), IN U.S. SURVEY FEET. VALUES ARE GRID COORDINATES, GRID BEARINGS, AND GRID DISTANCES. GRID DISTANCES MAY BE USED AS GROUND DISTANCES.
RIGHT-OF-WAY MONUMENTS ARE TYPE 2 AND WILL BE PLACED PRIOR TO THE COMPLETION OF THE PROJECT BY RA SMITH NATIONAL.
FOR THE LATEST ACCESS/DRIVEWAY INFORMATION CONTACT THE PLANNING DEPARTMENT OF THE WISCONSIN DEPARTMENT OF TRANSPORTATION OFFICE IN GREEN BAY.
FOR ADDITIONAL INFORMATION REFER TO THE TITLE SHEET RECORDED AS SHEET 2 OF 2 OF DOCUMENT 2036698, OF TRANSPORTATION PROJECT PLATS IN THE OUTAGAMIE COUNTY REGISTER OF DEEDS.

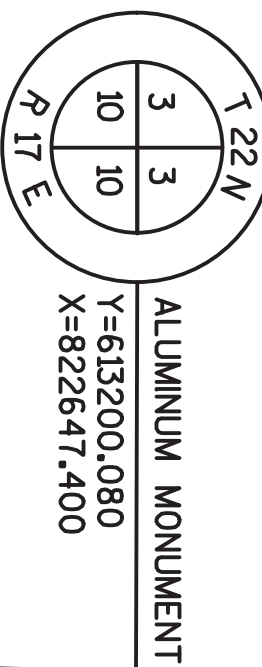

R/L STH 47
CURVE DATA
PI = 430+96.78
Y = 611,537.31
X = 822,248.15
DELTA = 31°26'04"
BACK = S17°37'46"E
AHEAD = N49°03'51"W
D = 03°00'00"
T = 537.46
L = 1,047.82
R = 1,909.86

THAT PART OF THE NORTHWEST 1/4 OF THE NORTHWEST 1/4 AND THE NORTHEAST 1/4 OF THE NORTHWEST 1/4, SECTION 10, ALSO THAT PART OF THE SOUTHWEST 1/4 OF THE SOUTHWEST 1/4, SECTION 3, ALL IN TOWNSHIP 22 NORTH, RANGE 17 EAST, TOWN OF CENTER, OUTAGAMIE COUNTY, WISCONSIN.

THE STATE OF WISCONSIN HAS DEEMED IT NECESSARY TO MONUMENT RIGHT-OF-WAY INTERESTS PREVIOUSLY ACQUIRED UNDER SECTIONS 82.01, 82.31(1), 82.31(2), AND 84.09 OF THE WISCONSIN STATE STATUTES AND DOES HEREBY CERTIFY THE DEPARTMENT OF TRANSPORTATION HAS SURVEYED THE HIGHWAY RIGHT-OF-WAY; THAT THIS PLAT IS A TRUE AND CORRECT REPRESENTATION OF THE EXTERIOR BOUNDARIES OF THE LAND SURVEYED AND SHOWS ACCURATE MEASUREMENTS THEREOF.

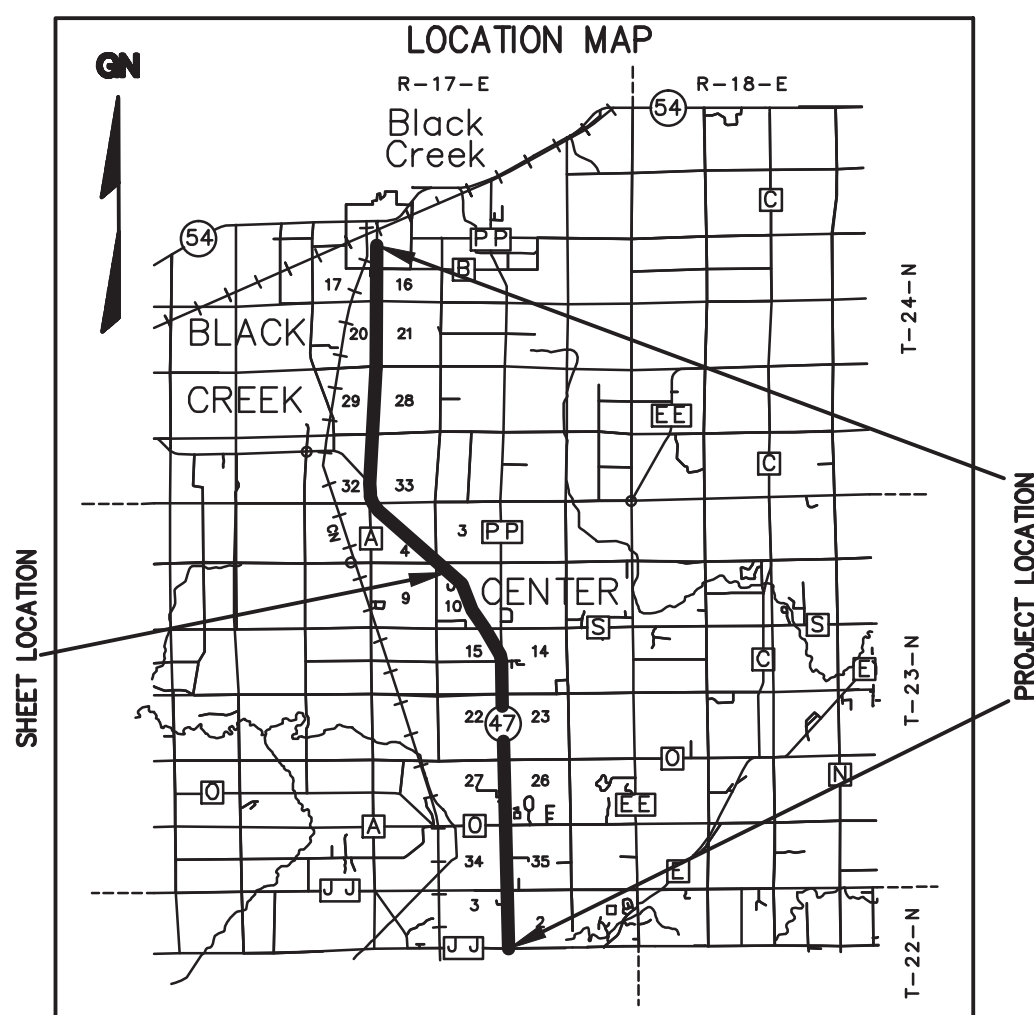

R/L STH 47
CURVE DATA
PI = 430+96.78
Y = 611,537.31
X = 822,248.15
DELTA = 31°26'04"
BACK = S17°37'46"E
AHEAD = N49°03'51"W
D = 03°00'00"
T = 537.46
L = 1,047.82
R = 1,909.86


SCALE, FEET

0 100 200



*Beyond Surveying
and Engineering*

I, NATHAN A. VAUGHN, PROFESSIONAL LAND SURVEYOR, HEREBY CERTIFY THAT IN FULL COMPLIANCE WITH THE PROVISIONS OF SECTION 84.095 OF WISCONSIN STATUTES AND UNDER THE DIRECTION OF THE DEPARTMENT, I HAVE SURVEYED AND MAPPED TRANSPORTATION PROJECT PLAT 6240-27-00 - 4.12 AND THAT SUCH PLAT CORRECTLY REPRESENTS ALL EXTERIOR BOUNDARIES OF THE SURVEYED LAND.

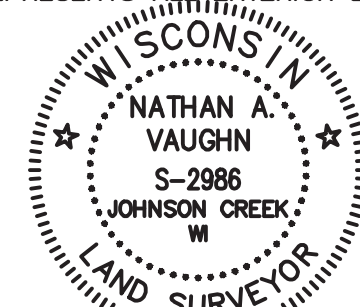

Nathan A Vaughn 2/2/2015
NATHAN A. VAUGHN
AGENT FOR R.A. SMITH NATIONAL
P.L.S. NUMBER 29886

THIS PLAT IS APPROVED FOR THE
WISCONSIN DEPARTMENT OF TRANSPORTATION
CURT VAN EREM
PRINTED NAME _____ SIGN _____

DATE: 3/3/2015

SIGNATURE: Curt Van Een

Document #: **2037640**
Date: **03-10-2015** Time: **10:39 AM**
Pages: **1** Fee: **\$25.00**
County: **OUTAGAMIE COUNTY** State: **WI**

SARAH R VAN CAMP, REGISTER OF DEEDS
***The above recording information verifies
this document has been electronically
recorded and returned to the submitter***

RESERVED FOR REGISTER OF DEEDS
PROJECT NUMBER 6240-27-00 - 4.12
AMENDMENT NO: _____

R/L STH 47
CURVE DATA
PI = 461+39.47
Y = 613,548.68
X = 819,929.10
DELTA = 02°15'43"
BACK = S49°03'51"E
AHEAD = N46°48'07"W
D = 00°15'00"
T = 452.47
L = 904.83
R = 22,918.31

Curve Table				
Curve	Length	Radius	Bearing	Chord
C1	95.82	1969.86	S48°02'42"E	95.81
C2	12.37	1909.86	N48°52'43"W	12.37
C3	351.88	22918.31	N48°37'27"W	351.87

HWY	BASIS OF EXISTING R/W	R/W WIDTH	YEAR
STH 47	PROJECT 6242-05-21	VARIES	1981
STH 47	DOC.1572979	VARIES	2003

NOTES:
POSITIONS SHOWN ON THIS PLAT ARE WISCONSIN COUNTY COORDINATES,
OUTAGAMIE COUNTY, NAD83 (1990), IN U.S. SURVEY FEET. VALUES ARE GRID
COORDINATES, GRID BEARINGS, AND GRID DISTANCES. GRID DISTANCES MAY BE
USED AS GROUND DISTANCES.

RIGHT-OF-WAY MONUMENTS ARE TYPE 2 AND WILL BE PLACED PRIOR TO THE COMPLETION OF THE PROJECT BY RA SMITH NATIONAL.

FOR THE LATEST ACCESS/DRIVEWAY INFORMATION CONTACT
THE PLANNING DEPARTMENT OF THE WISCONSIN
DEPARTMENT OF TRANSPORTATION OFFICE IN GREEN BAY.


FOR ADDITIONAL INFORMATION REFER TO THE TITLE SHEET RECORDED AS SHEET 2 OF 2 OF DOCUMENT **2036698**, OF TRANSPORTATION PROJECT PLATS IN THE OUTAGAMIE COUNTY REGISTER OF DEEDS.

TRANSPORTATION PROJECT PLAT NO: 6240-27-00 - 4.13

THAT PART OF THE NORTHEAST 1/4 OF THE SOUTHEAST 1/4, THE SOUTHEAST 1/4 OF THE SOUTHEAST 1/4, AND THE NORTHWEST 1/4 OF THE SOUTHEAST 1/4, SECTION 4, TOWNSHIP 22 NORTH, RANGE 17 EAST, TOWN OF CENTER, OUTAGAMIE COUNTY, WISCONSIN.

STH 47, OUTAGAMIE COUNTY, APPLETON - BLACK CREEK, USH 41 - STH 54


THE STATE OF WISCONSIN HAS DEEMED IT NECESSARY TO MONUMENT RIGHT-OF-WAY INTERESTS PREVIOUSLY ACQUIRED UNDER SECTIONS 82.01, 82.31(1), 82.31(2), AND 84.09 OF THE WISCONSIN STATE STATUTES AND DOES HEREBY CERTIFY THE DEPARTMENT OF TRANSPORTATION HAS SURVEYED THE HIGHWAY RIGHT-OF-WAY; THAT THIS PLAT IS A TRUE AND CORRECT REPRESENTATION OF THE EXTERIOR BOUNDARIES OF THE LAND SURVEYED AND SHOWS ACCURATE MEASUREMENTS THEREOF.

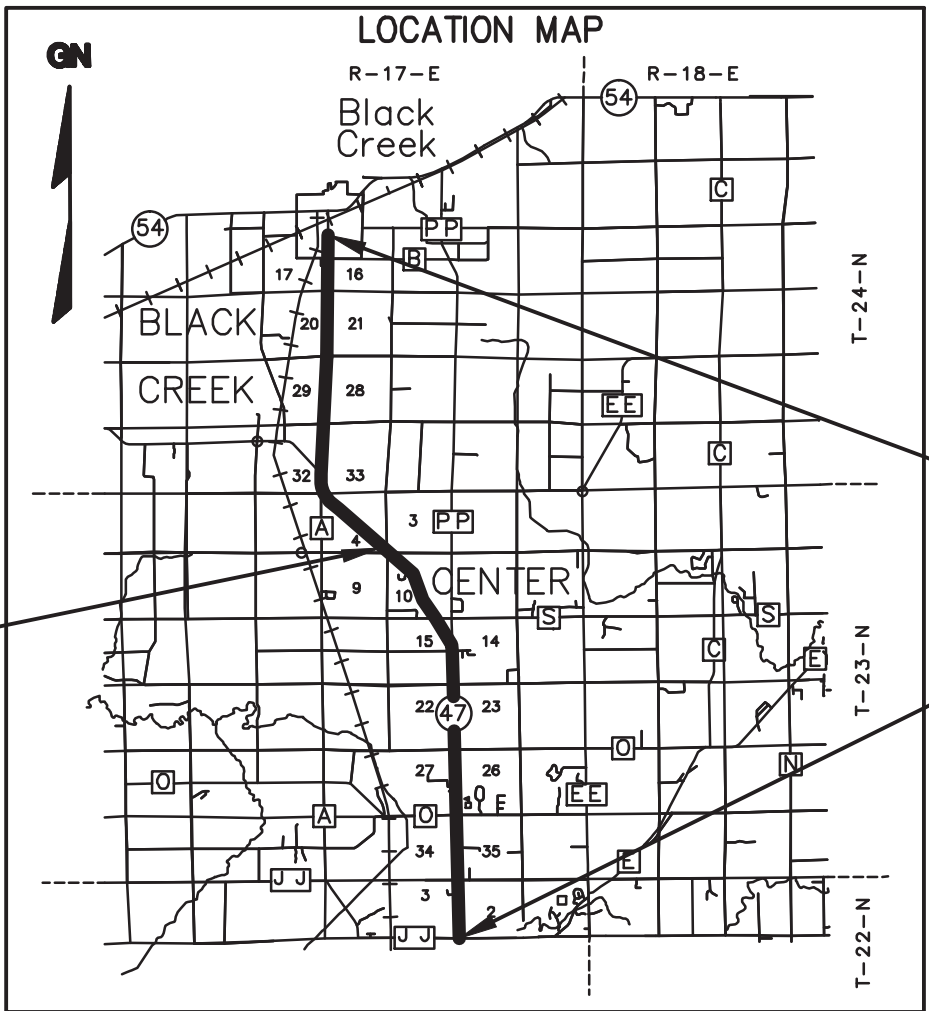

R.A. Smith National

Beyond Surveying
and Engineering

I, NATHAN A. VAUGHN, PROFESSIONAL LAND SURVEYOR, HEREBY CERTIFY THAT IN FULL COMPLIANCE WITH THE PROVISIONS OF SECTION 84.095 OF WISCONSIN STATUTES AND UNDER THE DIRECTION OF THE DEPARTMENT, I HAVE SURVEYED AND MAPPED TRANSPORTATION PROJECT PLAT 6240-27-00 - 4.13 AND THAT SUCH PLAT CORRECTLY REPRESENTS ALL EXTERIOR BOUNDARIES OF THE SURVEYED LAND.

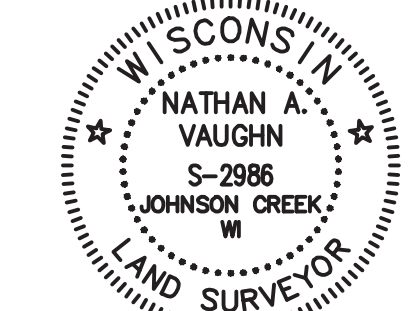

Nathan A. Vaughn

2/2/2015

NATHAN A. VAUGHN
AGENT FOR R.A. SMITH NATIONAL
P.L.S. NUMBER 2986

DATE

THIS PLAT IS APPROVED FOR THE
WISCONSIN DEPARTMENT OF TRANSPORTATION.

CURT VAN EREM

PRINTED NAME

Curt Van Erem

3/3/2015

SIGNATURE

DATE

Document #: 2037641

Date: 03-10-2015 Time: 10:39 AM


Pages: 1 Fee: \$25.00

County: OUTAGAMIE COUNTY State: WI

SARAH R VAN CAMP, REGISTER OF DEEDS

***The above recording information verifies
this document has been electronically
recorded and returned to the submitter***

RESERVED FOR REGISTER OF DEEDS
PROJECT NUMBER 6240-27-00 - 4.13
AMENDMENT NO: _____

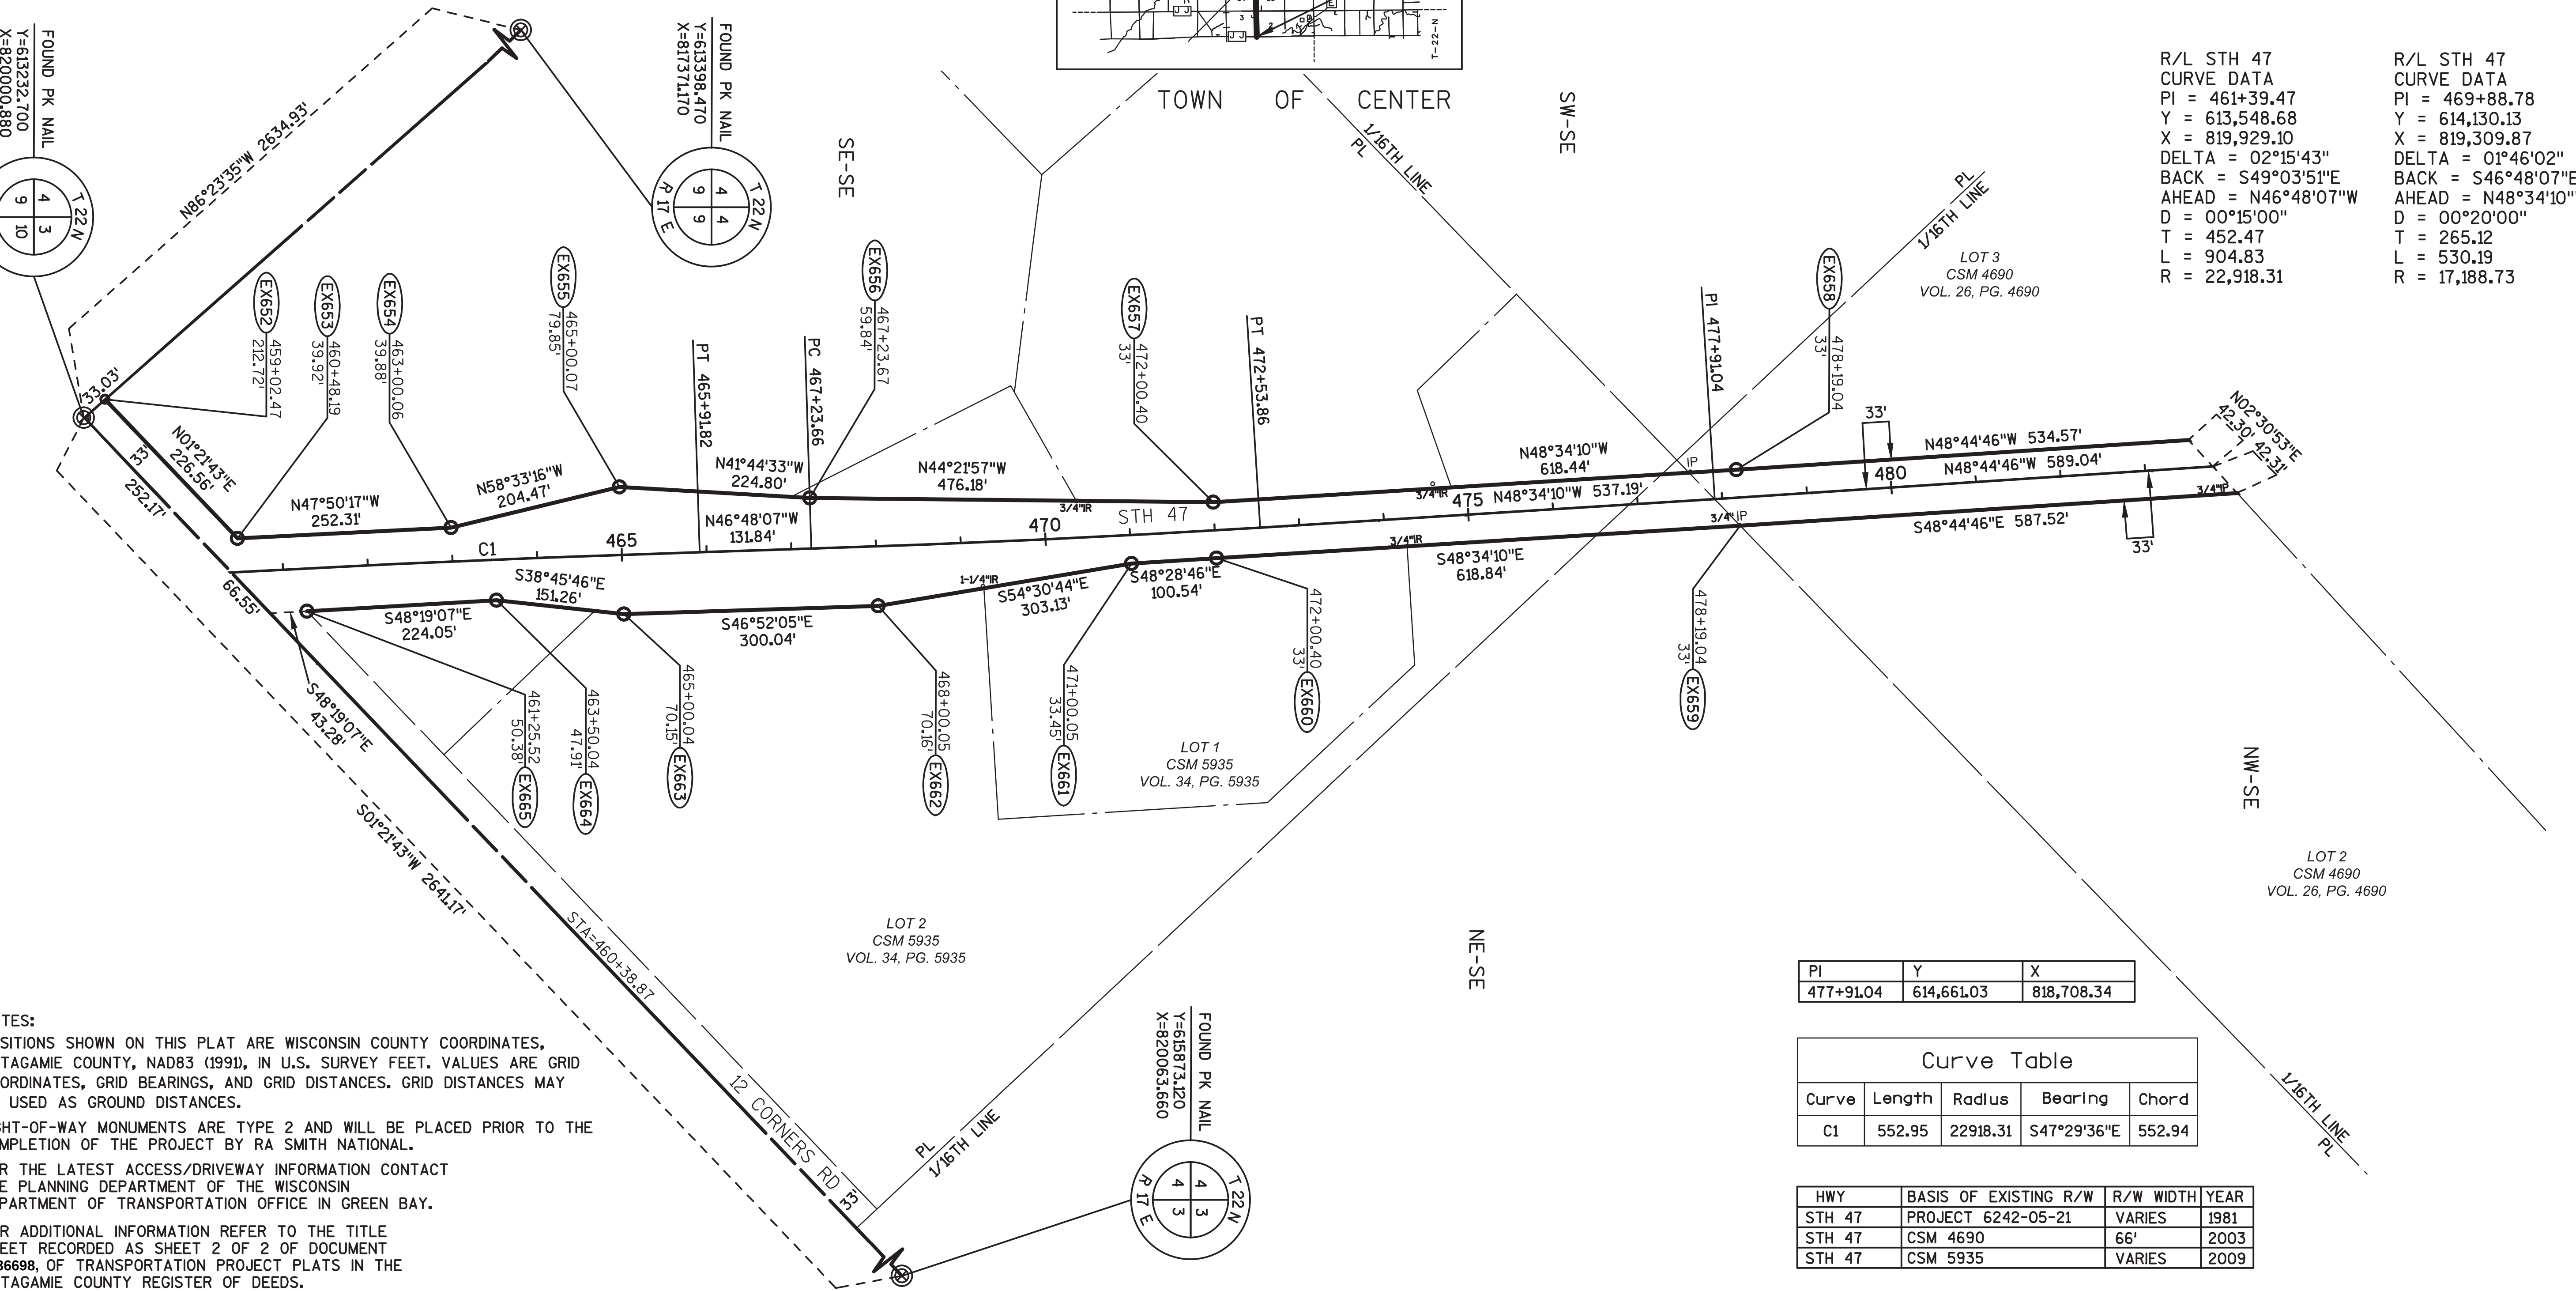

NOTES:

POSITIONS SHOWN ON THIS PLAT ARE WISCONSIN COUNTY COORDINATES, OUTAGAMIE COUNTY, NAD83 (1991), IN U.S. SURVEY FEET. VALUES ARE GRID COORDINATES, GRID BEARINGS, AND GRID DISTANCES. GRID DISTANCES MAY BE USED AS GROUND DISTANCES.

RIGHT-OF-WAY MONUMENTS ARE TYPE 2 AND WILL BE PLACED PRIOR TO THE COMPLETION OF THE PROJECT BY RA SMITH NATIONAL.

FOR THE LATEST ACCESS/DRIVEWAY INFORMATION CONTACT THE PLANNING DEPARTMENT OF THE WISCONSIN DEPARTMENT OF TRANSPORTATION OFFICE IN GREEN BAY.

FOR ADDITIONAL INFORMATION REFER TO THE TITLE SHEET RECORDED AS SHEET 2 OF 2 OF DOCUMENT 2036698, OF TRANSPORTATION PROJECT PLATS IN THE OUTAGAMIE COUNTY REGISTER OF DEEDS.

PI	Y	X
477+91.04	614,661.03	818,708.34

Curve Table				
Curve	Length	Radius	Bearing	Chord
C1	552.95	22918.31	S47°29'36"E	552.94

HWY	BASIS OF EXISTING R/W	R/W WIDTH	YEAR
STH 47	PROJECT 6242-05-21	VARIES	1981
STH 47	CSM 4690	66'	2003
STH 47	CSM 5935	VARIES	2009

TRANSPORTATION PROJECT PLAT NO: 6240-27-00 - 4.14

THAT PART OF THE NORTHEAST 1/4 OF THE SOUTHWEST 1/4, THE NORTHWEST 1/4 OF THE SOUTHEAST 1/4, AND THE SOUTHEAST 1/4 OF THE NORTHWEST 1/4, SECTION 4, TOWNSHIP 22 NORTH, RANGE 17 EAST, TOWN OF CENTER, OUTAGAMIE COUNTY, WISCONSIN.


STH 47, OUTAGAMIE COUNTY, APPLETON - BLACK CREEK, USH 41 - STH 54

THE STATE OF WISCONSIN HAS DEEMED IT NECESSARY TO MONUMENT RIGHT-OF-WAY INTERESTS PREVIOUSLY ACQUIRED UNDER SECTIONS 82.01, 82.31(1), 82.31(2), AND 84.09 OF THE WISCONSIN STATE STATUTES AND DOES HEREBY CERTIFY THE DEPARTMENT OF TRANSPORTATION HAS SURVEYED THE HIGHWAY RIGHT-OF-WAY; THAT THIS PLAT IS A TRUE AND CORRECT REPRESENTATION OF THE EXTERIOR BOUNDARIES OF THE LAND SURVEYED AND SHOWS ACCURATE MEASUREMENTS THEREOF.

R.A. Smith National

Beyond Surveying
and Engineering

I, NATHAN A. VAUGHN, PROFESSIONAL LAND SURVEYOR, HEREBY CERTIFY THAT IN FULL COMPLIANCE WITH THE PROVISIONS OF SECTION 84.095 OF WISCONSIN STATUTES AND UNDER THE DIRECTION OF THE DEPARTMENT, I HAVE SURVEYED AND MAPPED TRANSPORTATION PROJECT PLAT 6240-27-00 - 4.14 AND THAT SUCH PLAT CORRECTLY REPRESENTS ALL EXTERIOR BOUNDARIES OF THE SURVEYED LAND.

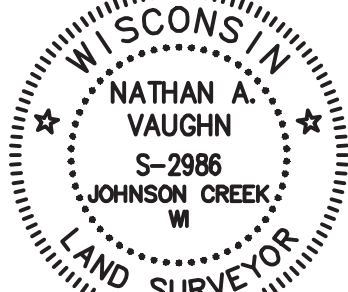

Nathan A. Vaughn
NATHAN A. VAUGHN
AGENT FOR R.A. SMITH NATIONAL
P.L.S. NUMBER 2986

2/2/2015
DATE

THIS PLAT IS APPROVED FOR THE
WISCONSIN DEPARTMENT OF TRANSPORTATION.
CURT VAN EREM


PRINTED NAME

Curt Van Erem
SIGNATURE

3/3/2015
DATE

Document #: 2037642
Date: 03-10-2015 Time: 10:39 AM
Pages: 1 Fee: \$25.00
County: OUTAGAMIE COUNTY State: WI
SARAH R VAN CAMP, REGISTER OF DEEDS
***The above recording information verifies
this document has been electronically
recorded and returned to the submitter***

RESERVED FOR REGISTER OF DEEDS
PROJECT NUMBER 6240-27-00 - 4.14
AMENDMENT NO. _____

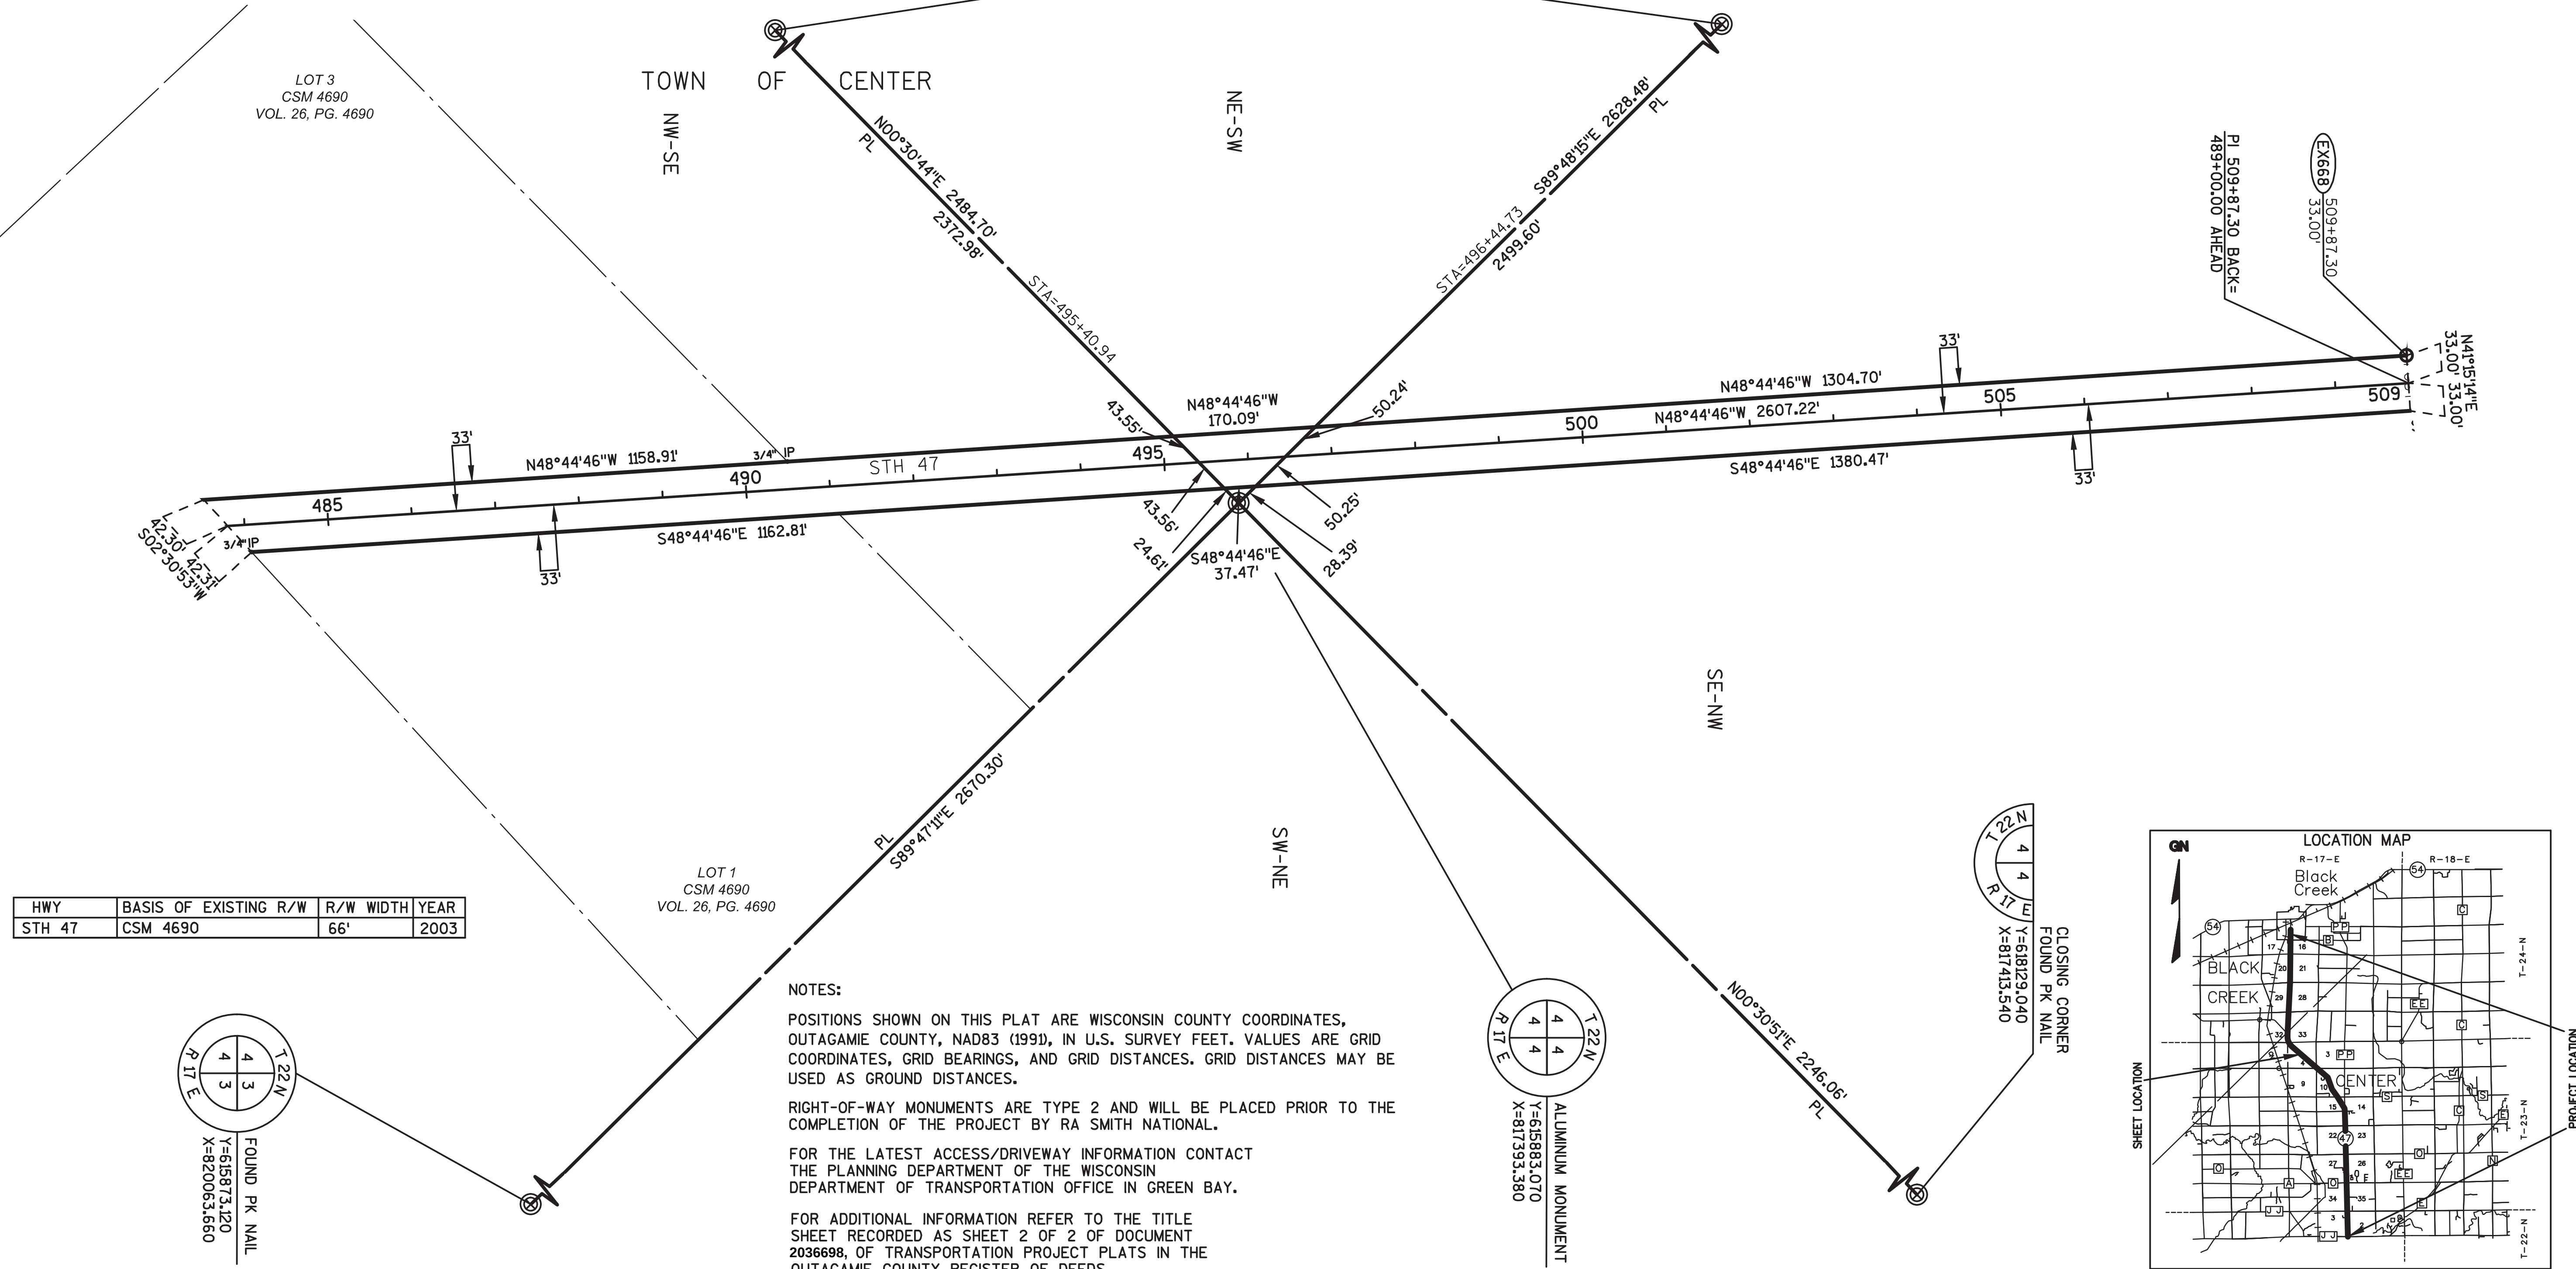


TRANSPORTATION PROJECT PLAT NO: 6240-27-00 - 4.15

THAT PART OF THE NORTHEAST 1/4 OF THE NORTHEAST 1/4, SECTION 5, AND THAT PART OF THE SOUTHEAST 1/4 OF THE NORTHWEST 1/4, SOUTHWEST 1/4 OF THE NORTHWEST 1/4, AND THE NORTHWEST 1/4 OF THE NORTHWEST 1/4, SECTION 4, TOWNSHIP 22 NORTH, RANGE 17 EAST, TOWN OF CENTER, ALSO THAT PART OF THE SOUTHEAST 1/4 OF THE SOUTHEAST 1/4, SECTION 32, AND THE SOUTHWEST 1/4 OF THE SOUTHWEST 1/4, SECTION 33, TOWNSHIP 23 NORTH, RANGE 17 EAST, TOWN OF BLACK CREEK, OUTAGAMIE COUNTY, WISCONSIN.

STH 47, OUTAGAMIE COUNTY, APPLETON - BLACK CREEK, USH 41 - STH 54


THE STATE OF WISCONSIN HAS DEEMED IT NECESSARY TO MONUMENT RIGHT-OF-WAY INTERESTS PREVIOUSLY ACQUIRED UNDER SECTIONS 82.01, 82.31(1), 82.31(2), AND 84.09 OF THE WISCONSIN STATE STATUTES AND DOES HEREBY CERTIFY THE DEPARTMENT OF TRANSPORTATION HAS SURVEYED THE HIGHWAY RIGHT-OF-WAY; THAT THIS PLAT IS A TRUE AND CORRECT REPRESENTATION OF THE EXTERIOR BOUNDARIES OF THE LAND SURVEYED AND SHOWS ACCURATE MEASUREMENTS THEREOF.

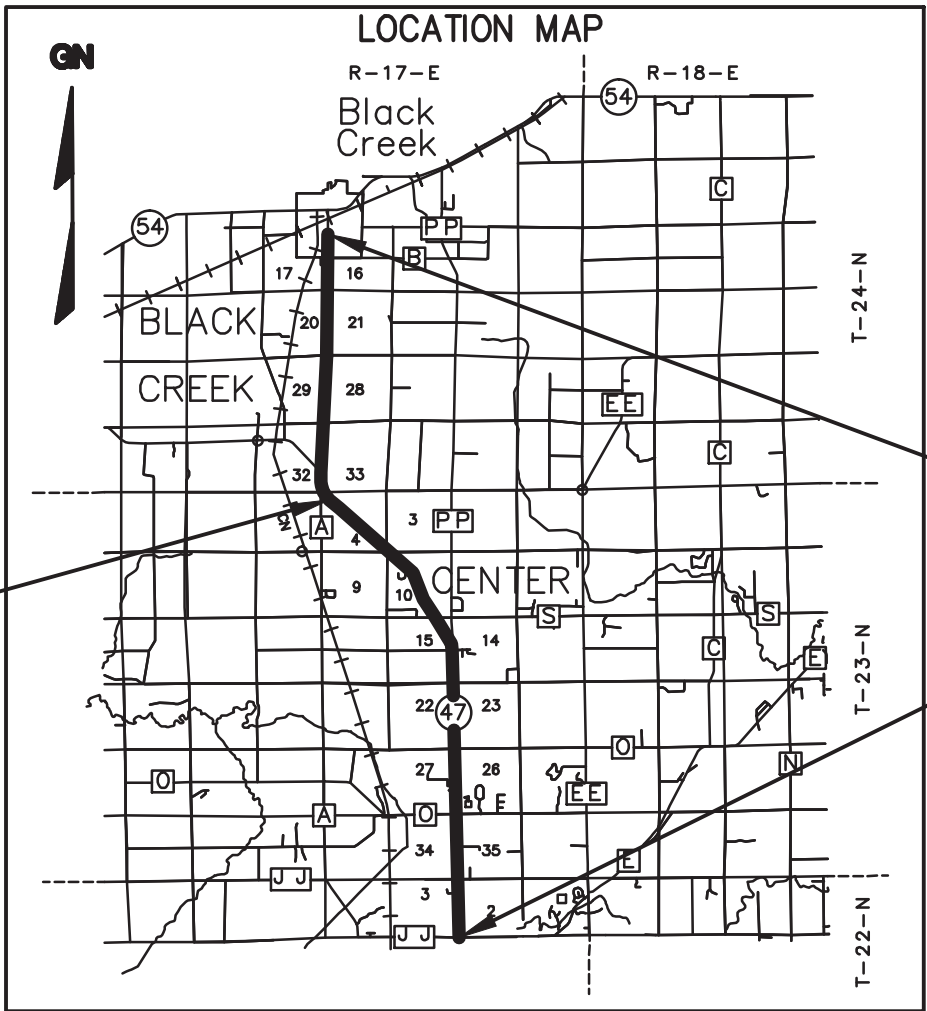

R.A. Smith National

Beyond Surveying
and Engineering

I, NATHAN A. VAUGHN, PROFESSIONAL LAND SURVEYOR, HEREBY CERTIFY THAT IN FULL COMPLIANCE WITH THE PROVISIONS OF SECTION 84.095 OF WISCONSIN STATUTES AND UNDER THE DIRECTION OF THE DEPARTMENT, I HAVE SURVEYED AND MAPPED TRANSPORTATION PROJECT PLAT 6240-27-00 - 4.15 AND THAT SUCH PLAT CORRECTLY REPRESENTS ALL EXTERIOR BOUNDARIES OF THE SURVEYED LAND.

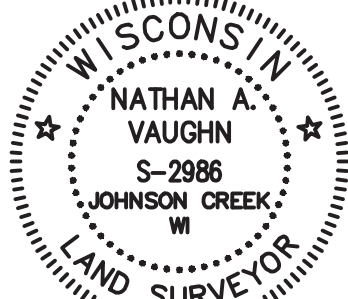

Nathan A. Vaughn

2/2/2015

NATHAN A. VAUGHN
AGENT FOR R.A. SMITH NATIONAL
P.L.S. NUMBER 2986

DATE

THIS PLAT IS APPROVED FOR THE
WISCONSIN DEPARTMENT OF TRANSPORTATION.


CURT VAN EREM
PRINTED NAME

Curt Van Erem

3/3/2015
DATE:

Document #: 2037643
Date: 03-10-2015 Time: 10:39 AM
Pages: 1 Fee: \$25.00
County: OUTAGAMIE COUNTY State: WI
SARAH R VAN CAMP, REGISTER OF DEEDS
***The above recording information verifies
this document has been electronically
recorded and returned to the submitter***

RESERVED FOR REGISTER OF DEEDS
PROJECT NUMBER 6240-27-00 - 4.15
AMENDMENT NO: _____


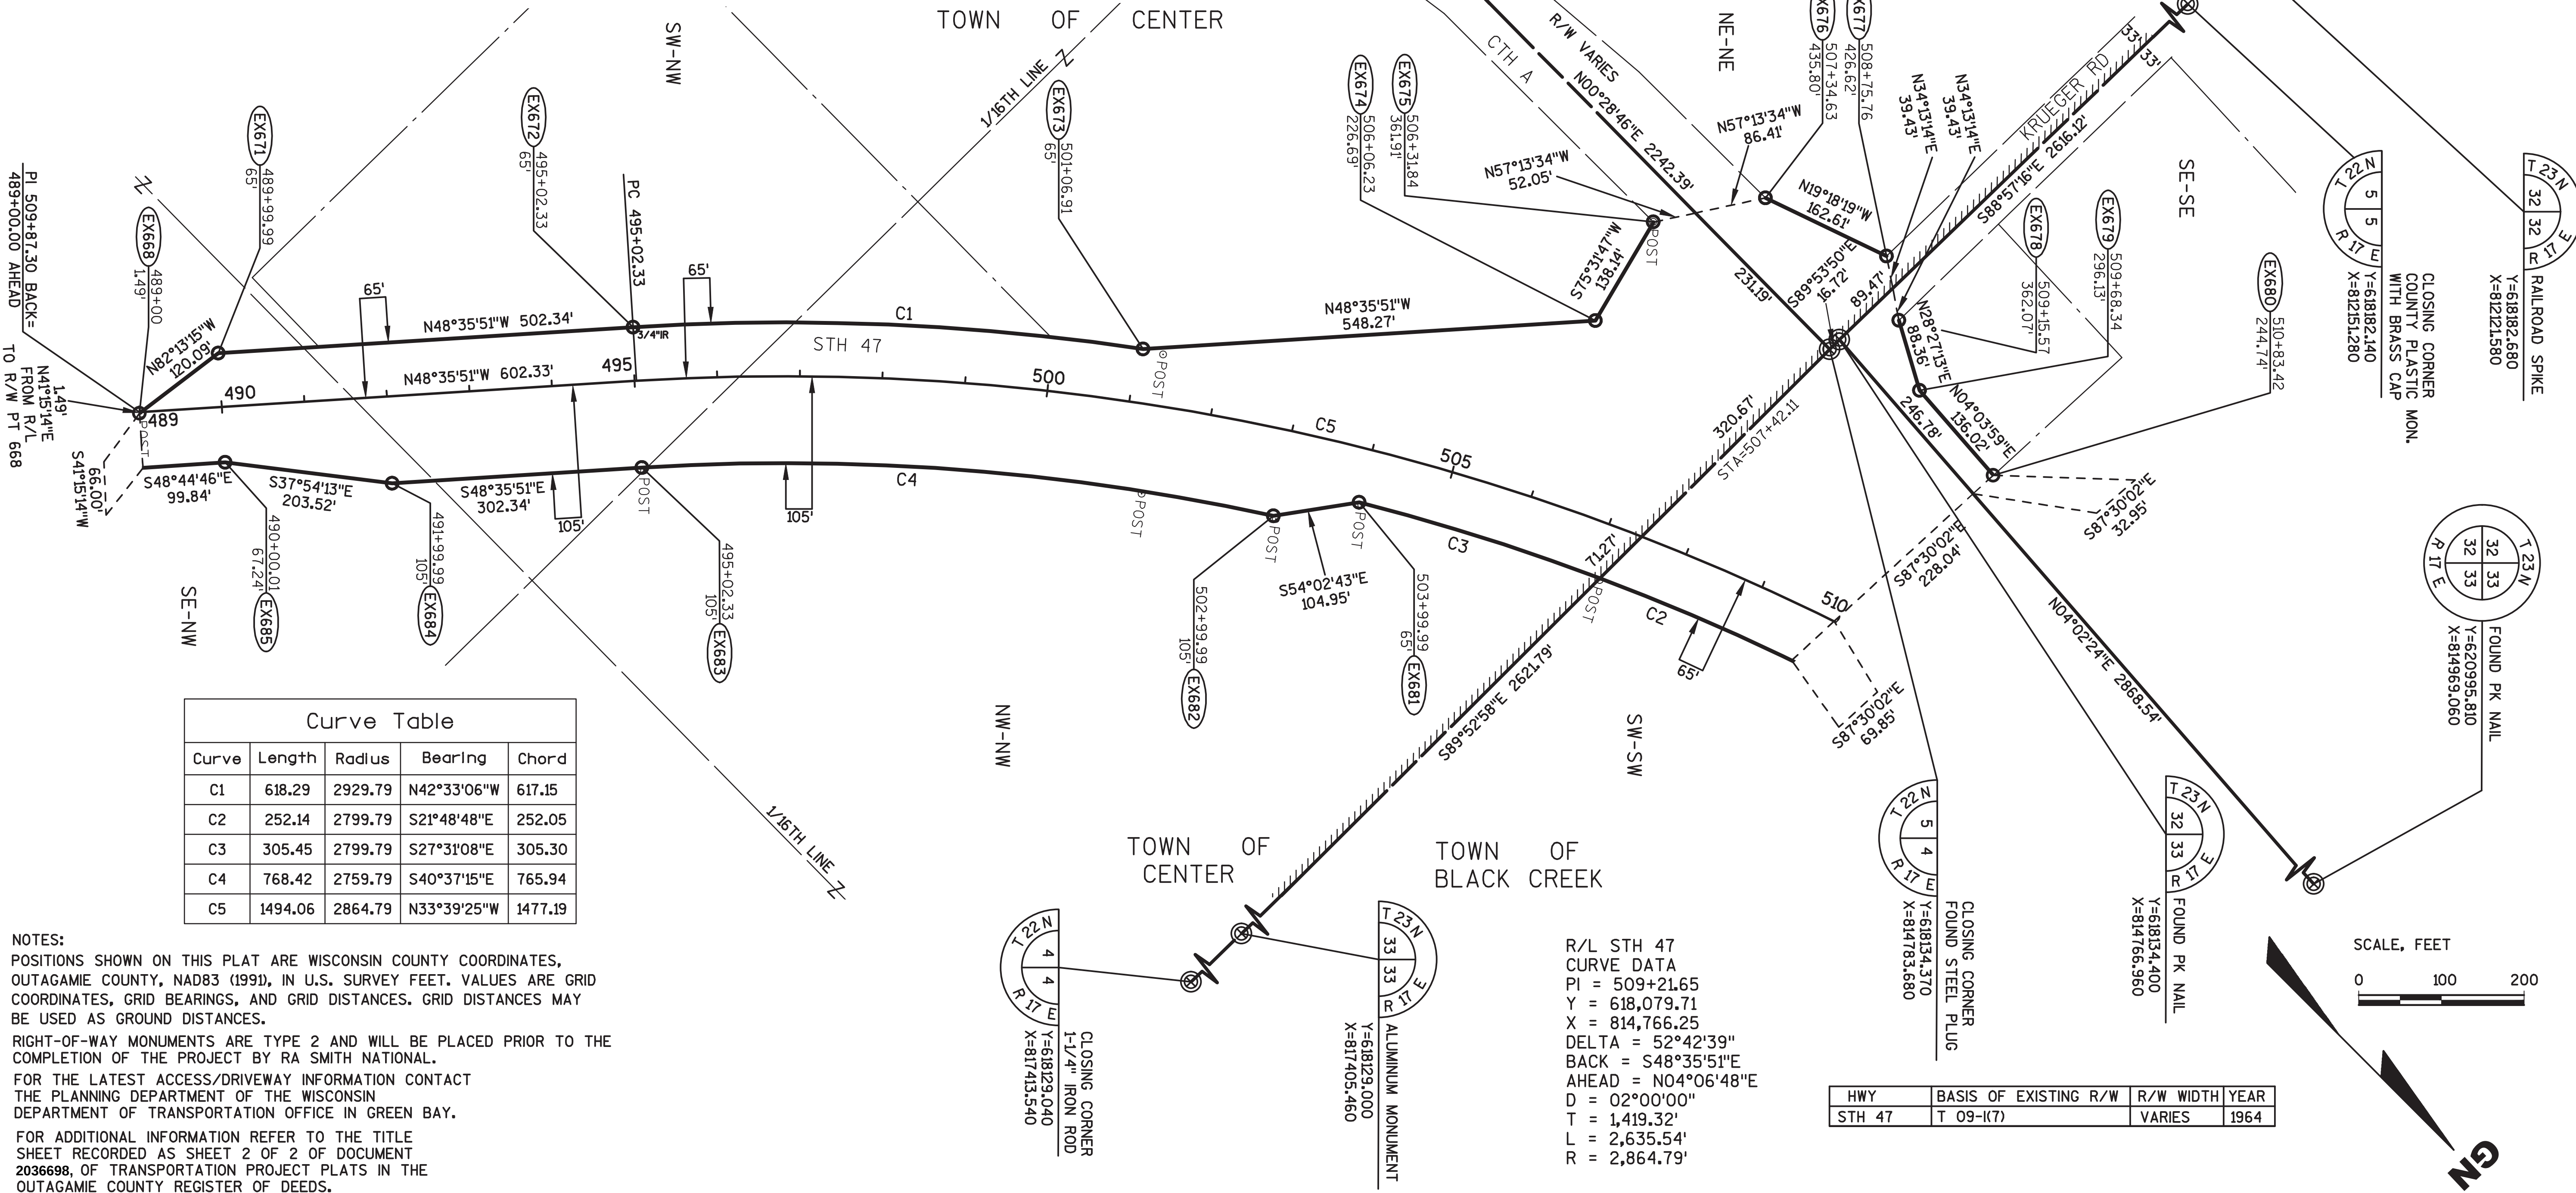


TRANSPORTATION PROJECT PLAT NO: 6240-27-00 - 4.16

THAT PART OF THE SOUTHEAST 1/4 OF THE SOUTHEAST 1/4 AND THE NORTHEAST 1/4 OF THE SOUTHEAST 1/4, SECTION 32, ALSO THAT PART OF THE SOUTHWEST 1/4 OF THE SOUTHWEST 1/4 AND THE NORTHWEST 1/4 OF THE SOUTHWEST 1/4, SECTION 33, ALL IN TOWNSHIP 23 NORTH, RANGE 17 EAST, TOWN OF BLACK CREEK, OUTAGAMIE COUNTY, WISCONSIN.

STH 47, OUTAGAMIE COUNTY, APPLETON - BLACK CREEK, USH 41 - STH 54


THE STATE OF WISCONSIN HAS DEEMED IT NECESSARY TO MONUMENT RIGHT-OF-WAY INTERESTS PREVIOUSLY ACQUIRED UNDER SECTIONS 82.01, 82.31(1), 82.31(2), AND 84.09 OF THE WISCONSIN STATE STATUTES AND DOES HEREBY CERTIFY THE DEPARTMENT OF TRANSPORTATION HAS SURVEYED THE HIGHWAY RIGHT-OF-WAY; THAT THIS PLAT IS A TRUE AND CORRECT REPRESENTATION OF THE EXTERIOR BOUNDARIES OF THE LAND SURVEYED AND SHOWS ACCURATE MEASUREMENTS THEREOF.

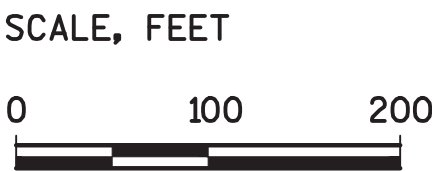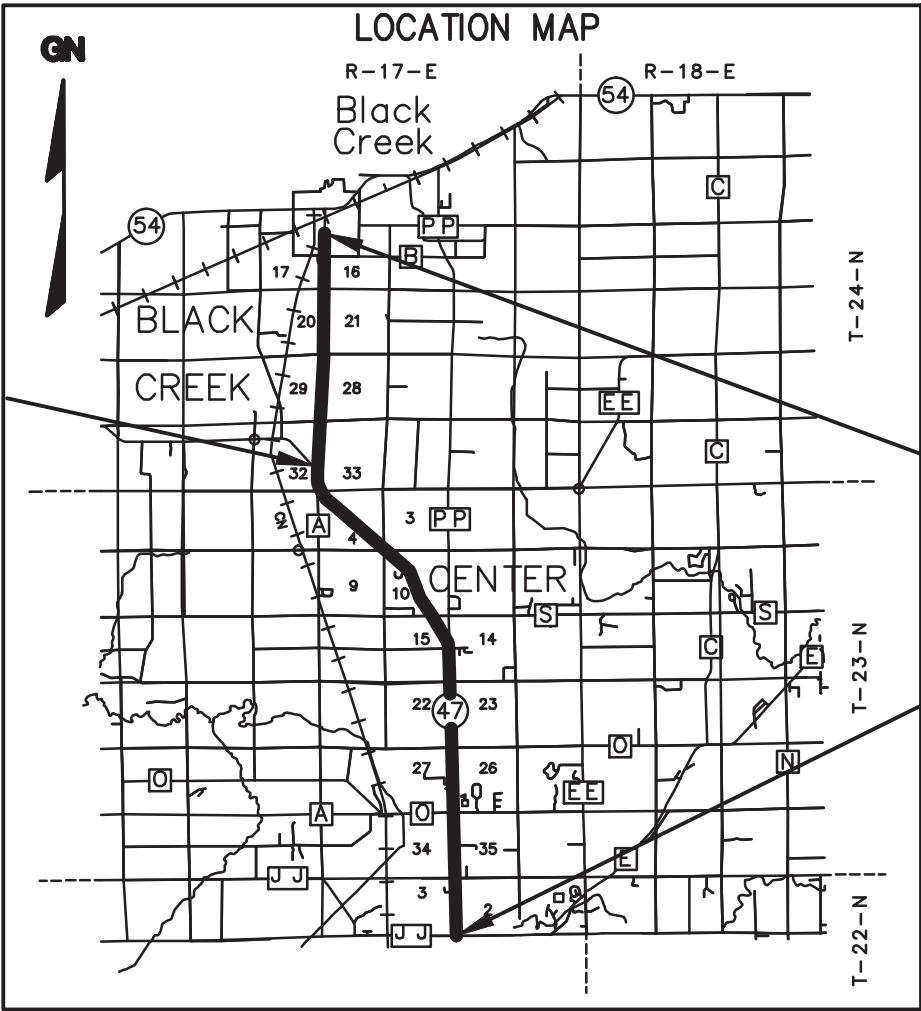

R.A. Smith National

Beyond Surveying
and Engineering

I, NATHAN A. VAUGHN, PROFESSIONAL LAND SURVEYOR, HEREBY CERTIFY THAT IN FULL COMPLIANCE WITH THE PROVISIONS OF SECTION 84.095 OF WISCONSIN STATUTES AND UNDER THE DIRECTION OF THE DEPARTMENT, I HAVE SURVEYED AND MAPPED TRANSPORTATION PROJECT PLAT 6240-27-00 - 4.16 AND THAT SUCH PLAT CORRECTLY REPRESENTS ALL EXTERIOR BOUNDARIES OF THE SURVEYED LAND.

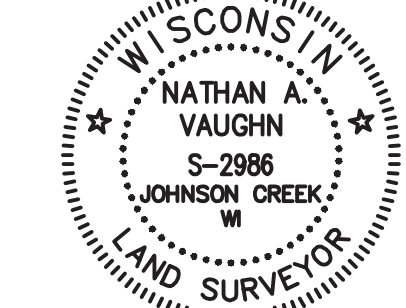

Nathan A. Vaughn
NATHAN A. VAUGHN
AGENT FOR R.A. SMITH NATIONAL
P.L.S. NUMBER 2986
2/2/2015
DATE

THIS PLAT IS APPROVED FOR THE
WISCONSIN DEPARTMENT OF TRANSPORTATION.


CURT VAN EREM
PRINTED NAME

Curt Van Erem
SIGNATURE
3/3/2015
DATE

Document #: 2037644
Date: 03-10-2015 Time: 10:40 AM
Pages: 1 Fee: \$25.00
County: OUTAGAMIE COUNTY State: WI

SARAH R VAN CAMP, REGISTER OF DEEDS
***The above recording information verifies
this document has been electronically
recorded and returned to the submitter***

RESERVED FOR REGISTER OF DEEDS
PROJECT NUMBER 6240-27-00 - 4.16
AMENDMENT NO: _____

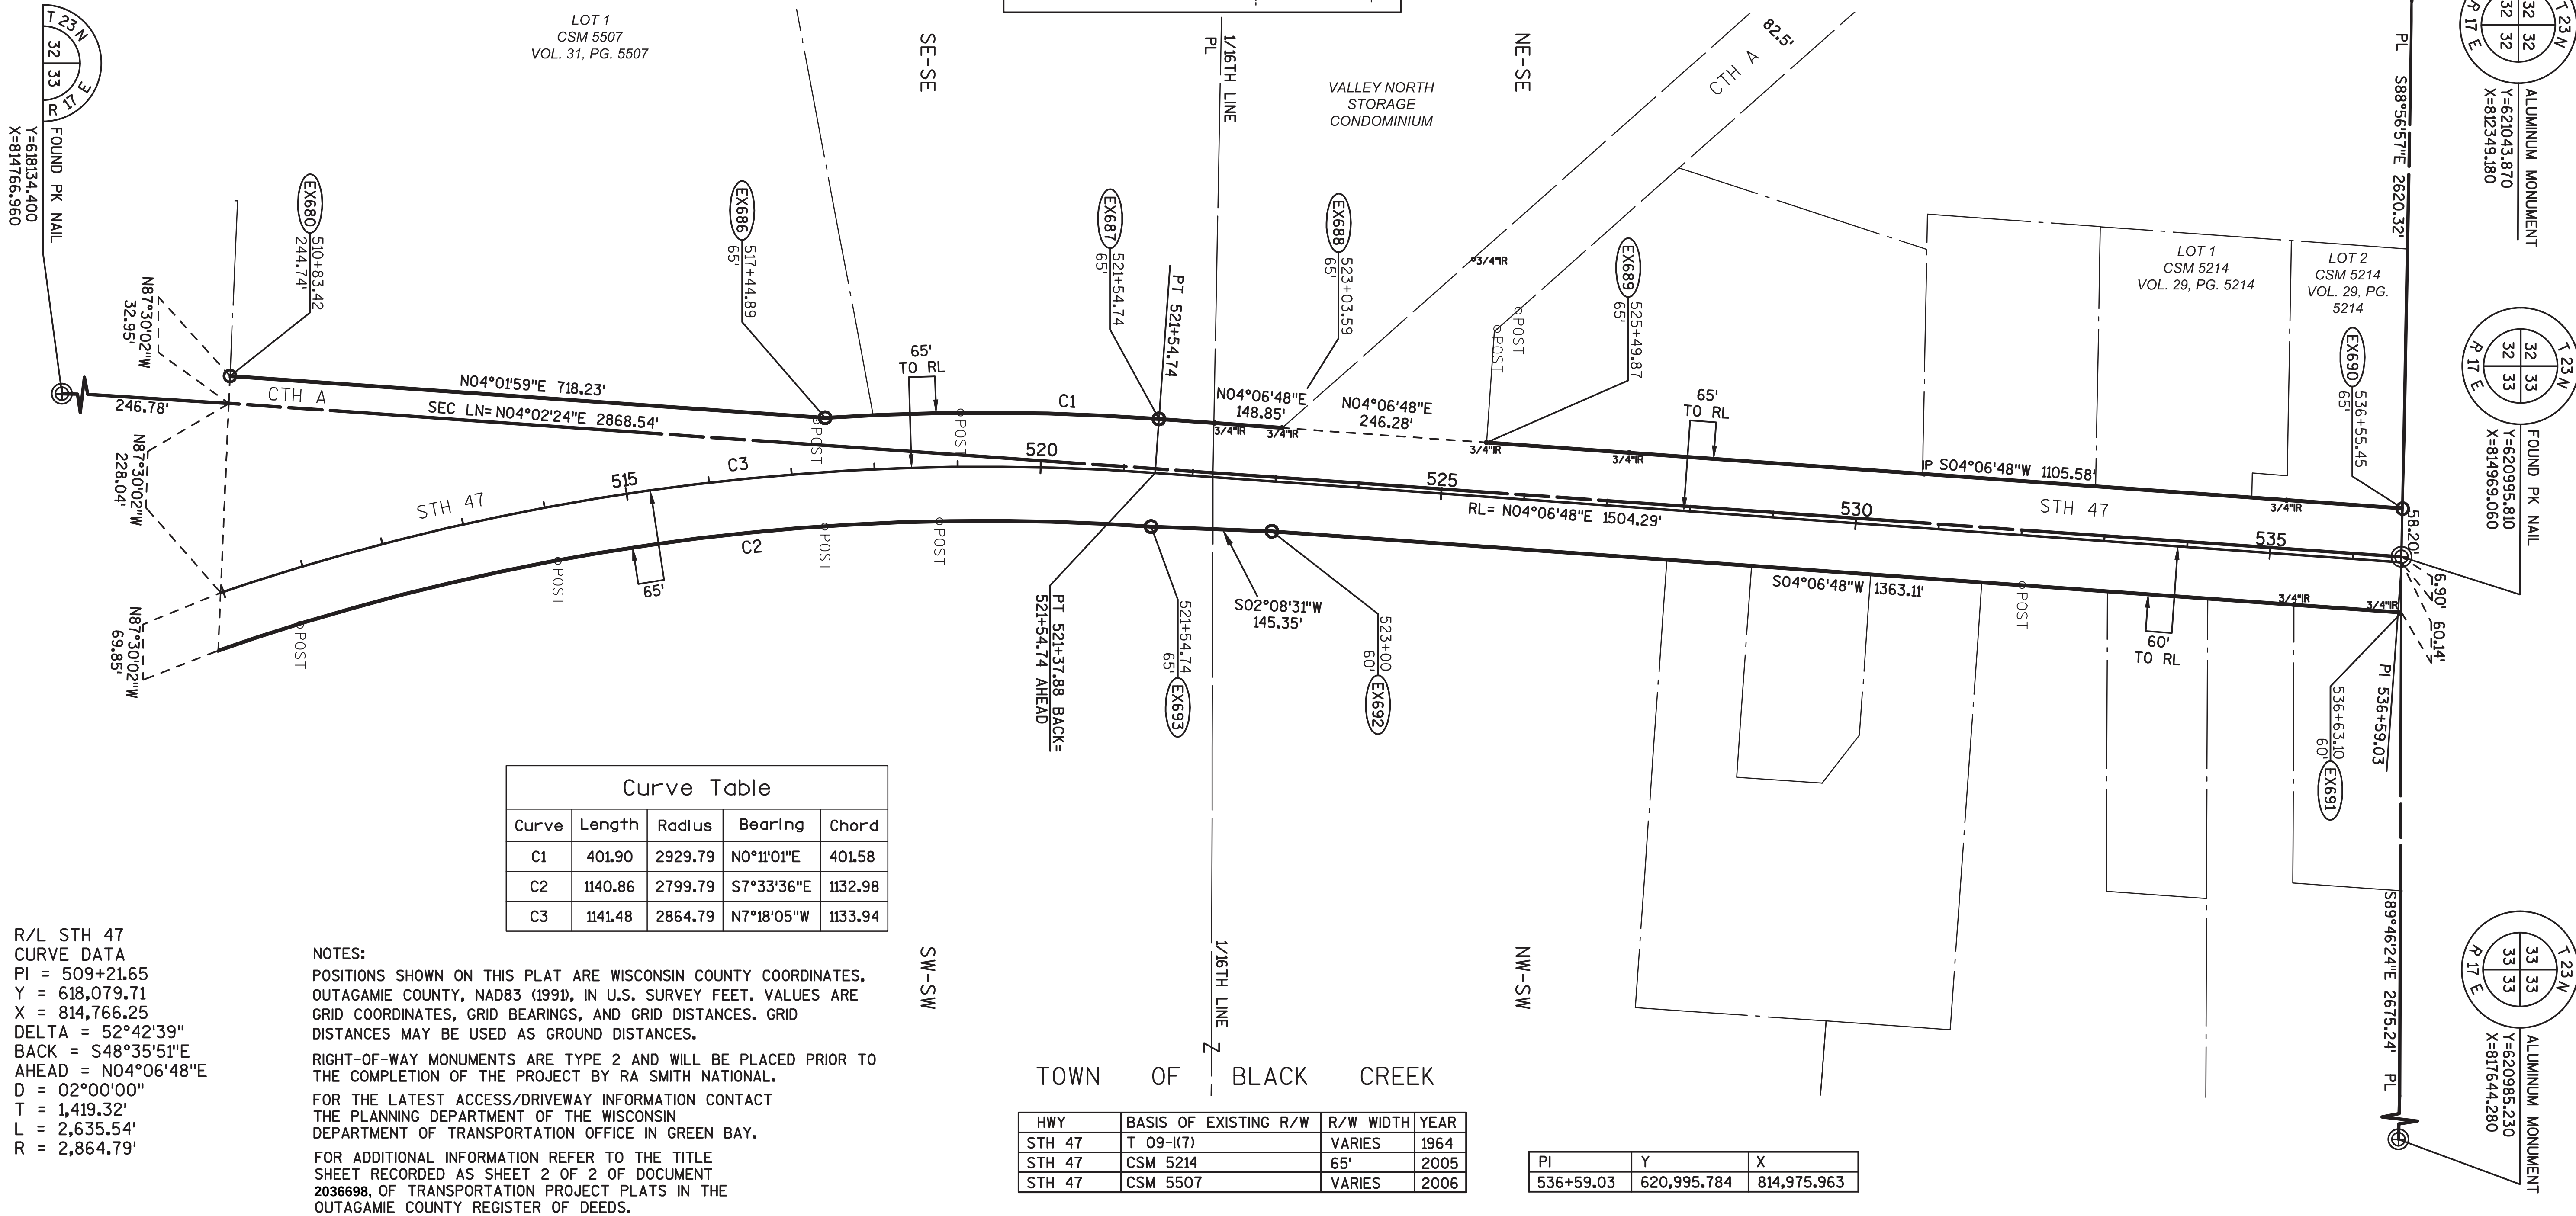

Curve Table				
Curve	Length	Radius	Bearing	Chord
C1	401.90	2929.79	N0°11'01"E	401.58
C2	1140.86	2799.79	S7°33'36"E	1132.98
C3	1141.48	2864.79	N7°18'05"W	1133.94

TOWN OF BLACK CREEK

HWY	BASIS OF EXISTING R/W	R/W WIDTH	YEAR
STH 47	T 09-(17)	VARIES	1964
STH 47	CSM 5214	65'	2005
STH 47	CSM 5507	VARIES	2006


PI	Y	X
536+59.03	620,995.784	814,975.963

TRANSPORTATION PROJECT PLAT NO: 6240-27-00 - 4.17

THAT PART OF THE SOUTHEAST 1/4 OF THE NORTHEAST 1/4 AND THE NORTHEAST 1/4 OF THE NORTHEAST 1/4, SECTION 32, ALSO THAT PART OF THE SOUTHWEST 1/4 OF THE NORTHWEST 1/4 AND THE NORTHWEST 1/4 OF THE NORTHWEST 1/4, SECTION 33, ALL IN TOWNSHIP 23 NORTH, RANGE 17 EAST, TOWN OF BLACK CREEK, OUTAGAMIE COUNTY, WISCONSIN.


STH 47, OUTAGAMIE COUNTY, APPLETON - BLACK CREEK, USH 41 - STH 54

THE STATE OF WISCONSIN HAS DEEMED IT NECESSARY TO MONUMENT RIGHT-OF-WAY INTERESTS PREVIOUSLY ACQUIRED UNDER SECTIONS 82.01, 82.31(1), 82.31(2), AND 84.09 OF THE WISCONSIN STATE STATUTES AND DOES HEREBY CERTIFY THE DEPARTMENT OF TRANSPORTATION HAS SURVEYED THE HIGHWAY RIGHT-OF-WAY; THAT THIS PLAT IS A TRUE AND CORRECT REPRESENTATION OF THE EXTERIOR BOUNDARIES OF THE LAND SURVEYED AND SHOWS ACCURATE MEASUREMENTS THEREOF.

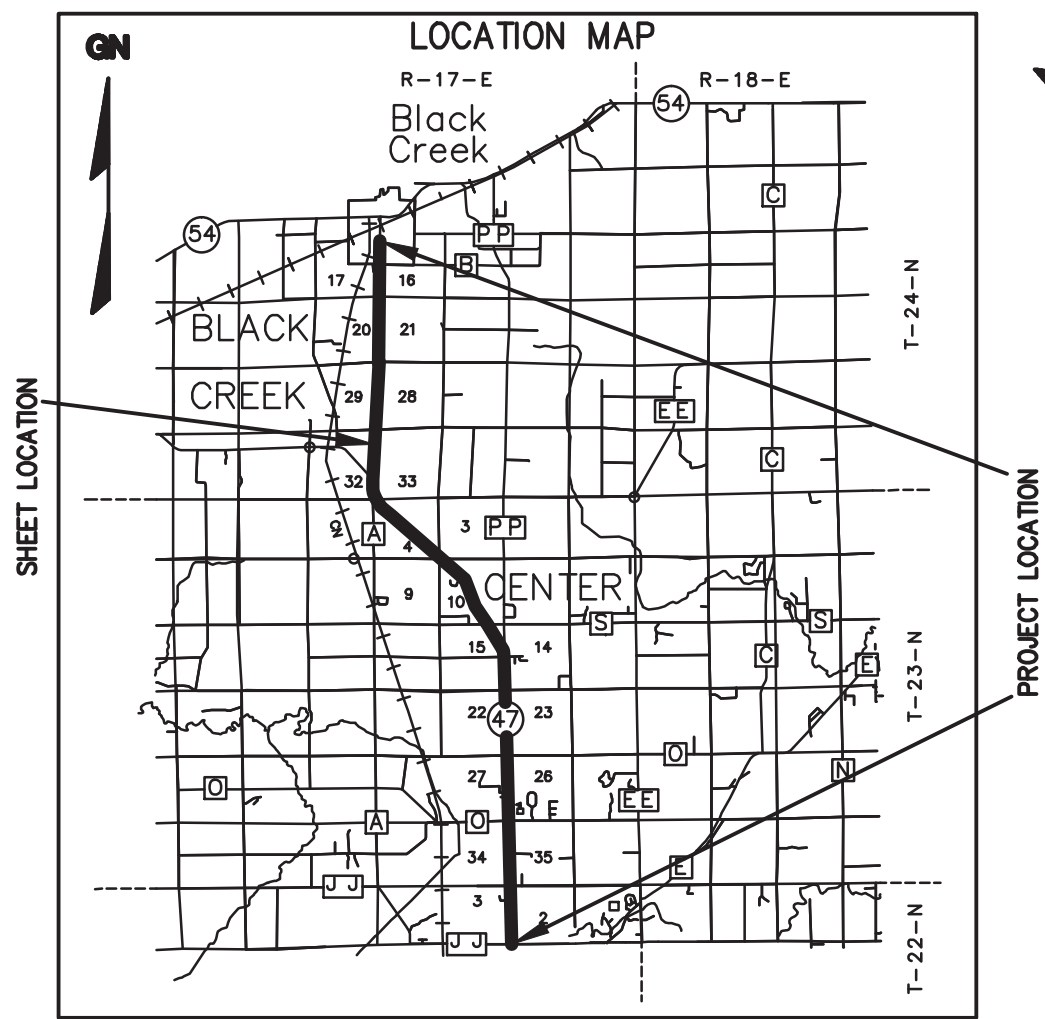

R.A. Smith National
Beyond Surveying
and Engineering

I, NATHAN A. VAUGHN, PROFESSIONAL LAND SURVEYOR, HEREBY CERTIFY THAT IN FULL COMPLIANCE WITH THE PROVISIONS OF SECTION 84.095 OF WISCONSIN STATUTES AND UNDER THE DIRECTION OF THE DEPARTMENT, I HAVE SURVEYED AND MAPPED TRANSPORTATION PROJECT PLAT 6240-27-00 - 4.17 AND THAT SUCH PLAT CORRECTLY REPRESENTS ALL EXTERIOR BOUNDARIES OF THE SURVEYED LAND.

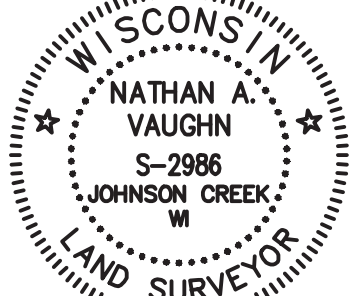
 *Nathan A. Vaughn* 2/2/2015
NATHAN A. VAUGHN
AGENT FOR R.A. SMITH NATIONAL
P.L.S. NUMBER 2986
DATE

THIS PLAT IS APPROVED FOR THE
WISCONSIN DEPARTMENT OF TRANSPORTATION.
Curt Van Erem 3/3/2015
CURT VAN EREM
PRINTED NAME SIGNATURE DATE

Document #: 2037645
Date: 03-10-2015 Time: 10:40 AM
Pages: 1 Fee: \$25.00
County: OUTAGAMIE COUNTY State: WI

SARAH R VAN CAMP, REGISTER OF DEEDS
The above recording information verifies this document has been electronically recorded and returned to the submitter

RESERVED FOR REGISTER OF DEEDS
PROJECT NUMBER 6240-27-00 - 4.17
AMENDMENT NO. _____

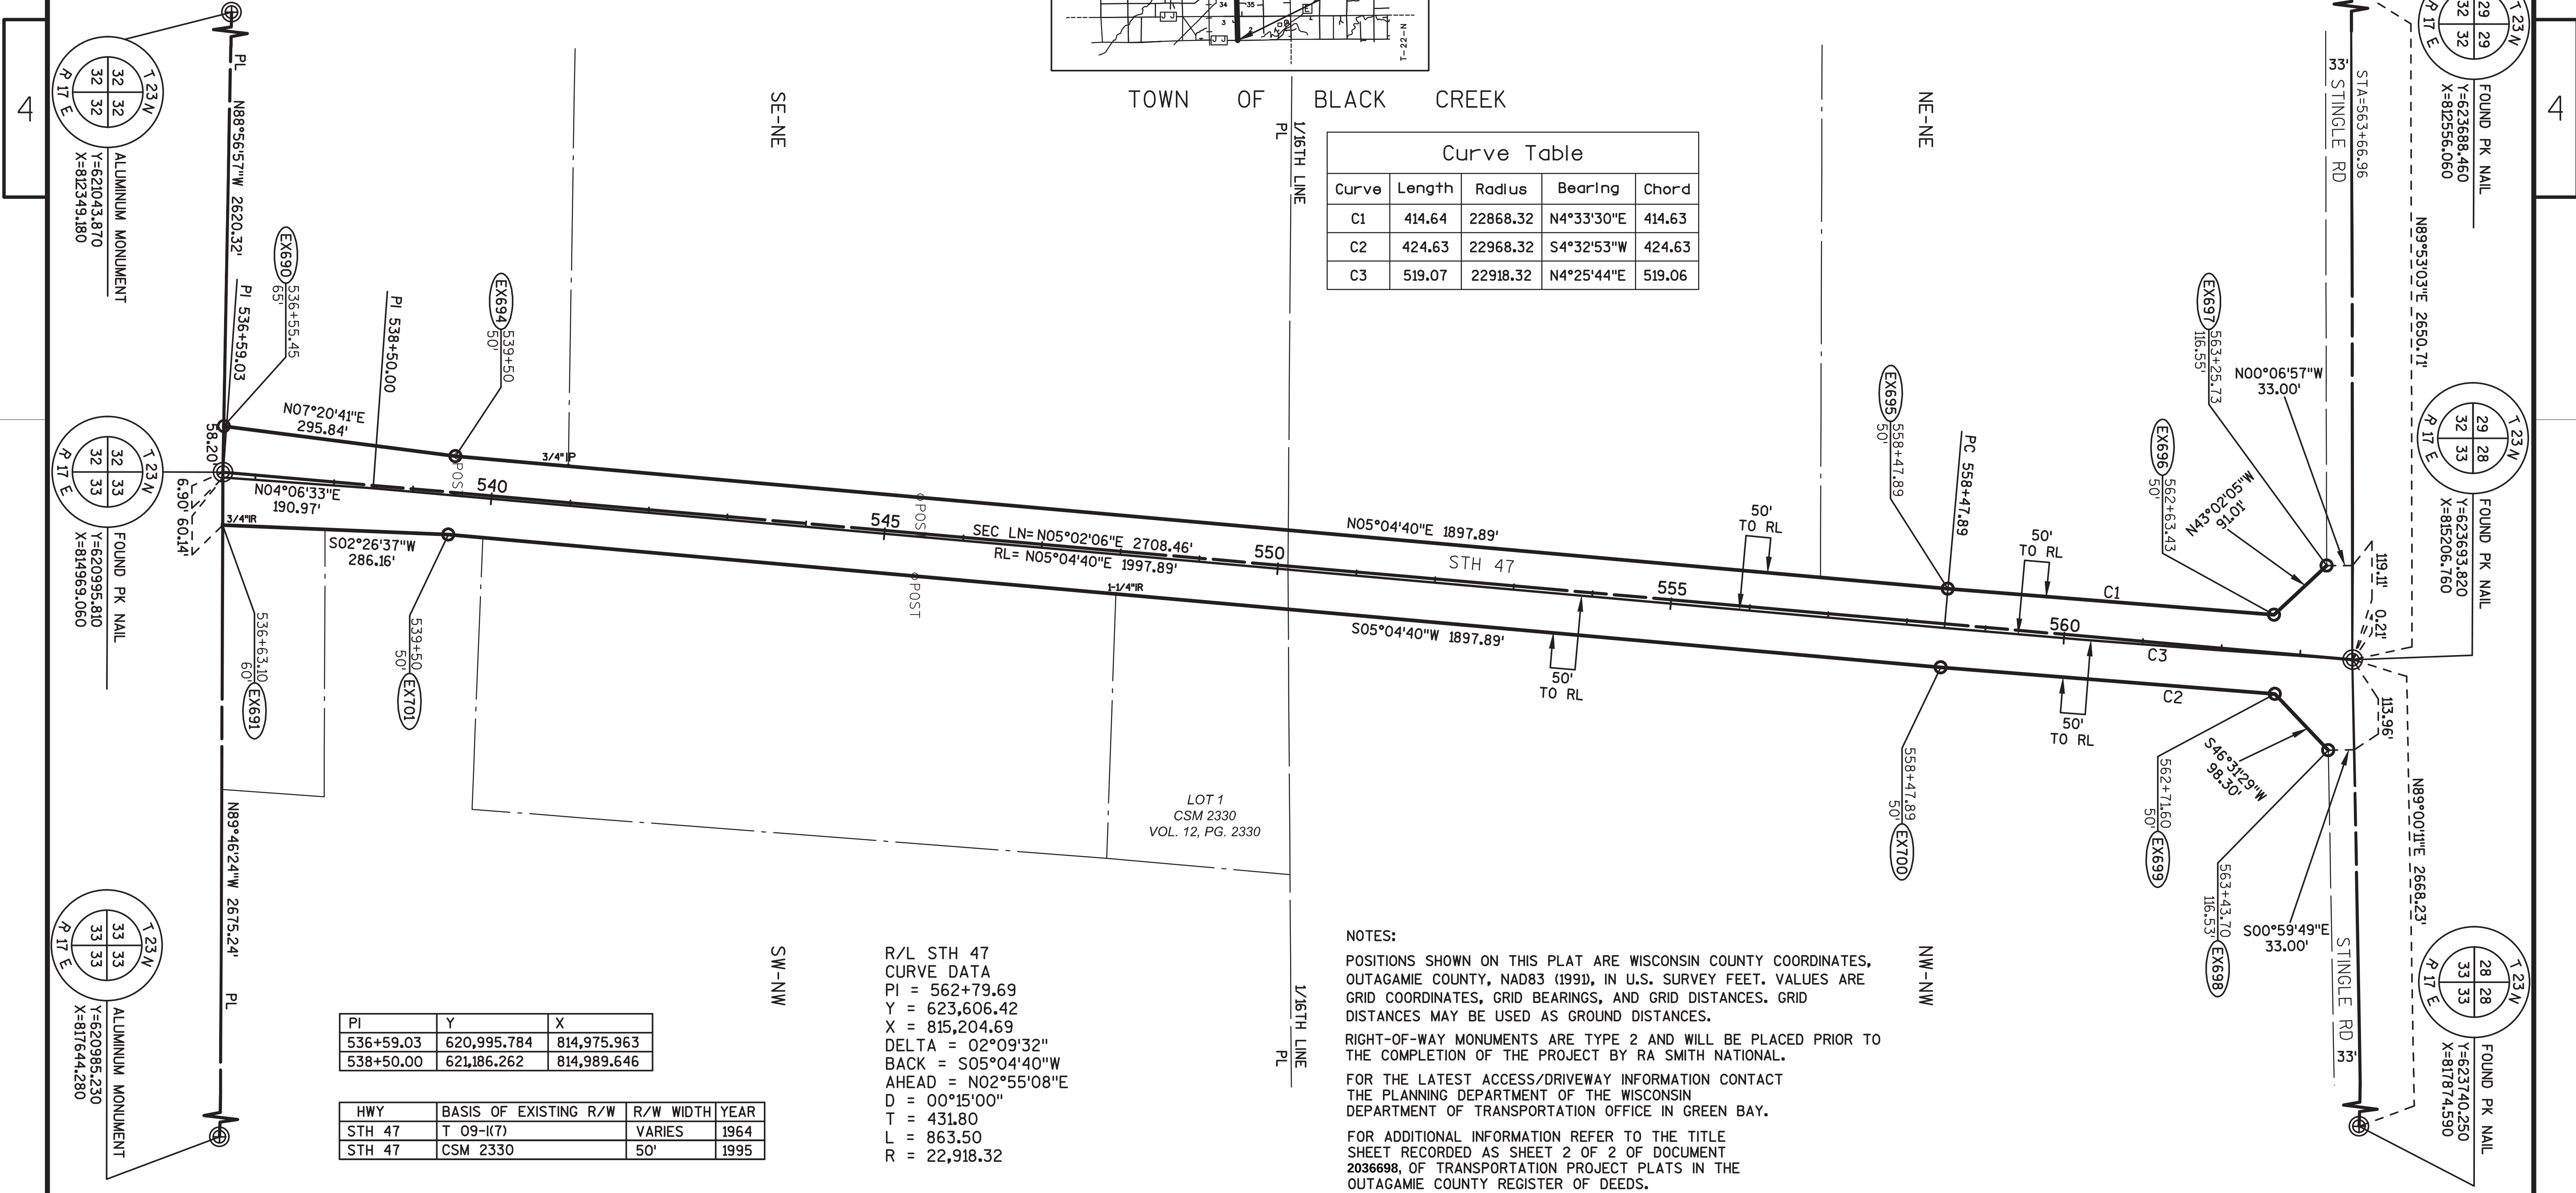

Curve Table				
Curve	Length	Radius	Bearing	Chord
C1	414.64	22868.32	N4°33'30"E	414.63
C2	424.63	22968.32	S4°32'53"W	424.63
C3	519.07	22918.32	N4°25'44"E	519.06

R/L STH 47
CURVE DATA
PI = 562+79.69
Y = 623,606.42
X = 815,204.69
DELTA = 02°09'32"
BACK = S05°04'40"W
AHEAD = N02°55'08"E
D = 00°15'00"
T = 431.80
L = 863.50
R = 22,918.32

PI	Y	X
536+59.03	620,995.784	814,975.963
538+50.00	621,186.262	814,989.646

HWY	BASIS OF EXISTING R/W	R/W WIDTH	YEAR
STH 47	T 09-I(7)	VARIES	1964
STH 47	CSM 2330	50'	1995



NOTES:
POSITIONS SHOWN ON THIS PLAT ARE WISCONSIN COUNTY COORDINATES, OUTAGAMIE COUNTY, NAD83 (1991), IN U.S. SURVEY FEET. VALUES ARE GRID COORDINATES, GRID BEARINGS, AND GRID DISTANCES. GRID DISTANCES MAY BE USED AS GROUND DISTANCES.
RIGHT-OF-WAY MONUMENTS ARE TYPE 2 AND WILL BE PLACED PRIOR TO THE COMPLETION OF THE PROJECT BY RA SMITH NATIONAL.
FOR THE LATEST ACCESS/DRIVEWAY INFORMATION CONTACT THE PLANNING DEPARTMENT OF THE WISCONSIN DEPARTMENT OF TRANSPORTATION OFFICE IN GREEN BAY.
FOR ADDITIONAL INFORMATION REFER TO THE TITLE SHEET RECORDED AS SHEET 2 OF 2 OF DOCUMENT 2036698, OF TRANSPORTATION PROJECT PLATS IN THE OUTAGAMIE COUNTY REGISTER OF DEEDS.

TRANSPORTATION PROJECT PLAT NO: 6240-27-00 - 4.18

THAT PART OF THE SOUTHEAST 1/4 OF THE SOUTHEAST 1/4 AND THE NORTHEAST 1/4 OF THE SOUTHEAST 1/4, SECTION 29, ALSO THAT PART OF THE SOUTHWEST 1/4 OF THE SOUTHWEST 1/4 AND THE NORTHWEST 1/4 OF THE SOUTHWEST 1/4, SECTION 28, ALL IN TOWNSHIP 23 NORTH, RANGE 17 EAST, TOWN OF BLACK CREEK, OUTAGAMIE COUNTY, WISCONSIN.

STH 47, OUTAGAMIE COUNTY, APPLETON - BLACK CREEK, USH 41 - STH 54


THE STATE OF WISCONSIN HAS DEEMED IT NECESSARY TO MONUMENT RIGHT-OF-WAY INTERESTS PREVIOUSLY ACQUIRED UNDER SECTIONS 82.01, 82.31(1), 82.31(2), AND 84.09 OF THE WISCONSIN STATE STATUTES AND DOES HEREBY CERTIFY THE DEPARTMENT OF TRANSPORTATION HAS SURVEYED THE HIGHWAY RIGHT-OF-WAY; THAT THIS PLAT IS A TRUE AND CORRECT REPRESENTATION OF THE EXTERIOR BOUNDARIES OF THE LAND SURVEYED AND SHOWS ACCURATE MEASUREMENTS THEREOF.

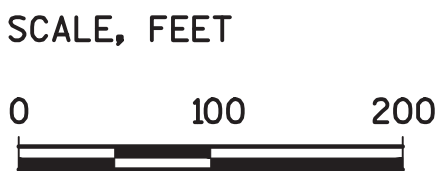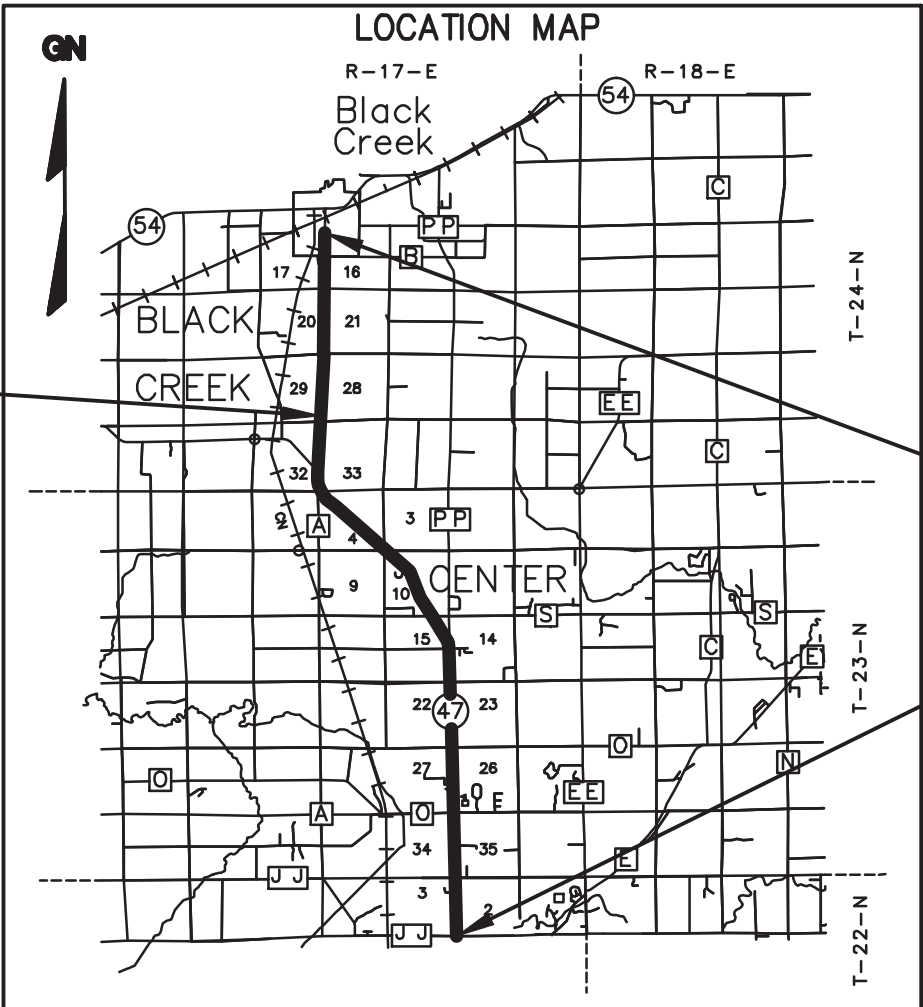

R.A. Smith National

Beyond Surveying
and Engineering

I, NATHAN A. VAUGHN, PROFESSIONAL LAND SURVEYOR, HEREBY CERTIFY THAT IN FULL COMPLIANCE WITH THE PROVISIONS OF SECTION 84.095 OF WISCONSIN STATUTES AND UNDER THE DIRECTION OF THE DEPARTMENT, I HAVE SURVEYED AND MAPPED TRANSPORTATION PROJECT PLAT 6240-27-00 - 4.18 AND THAT SUCH PLAT CORRECTLY REPRESENTS ALL EXTERIOR BOUNDARIES OF THE SURVEYED LAND.

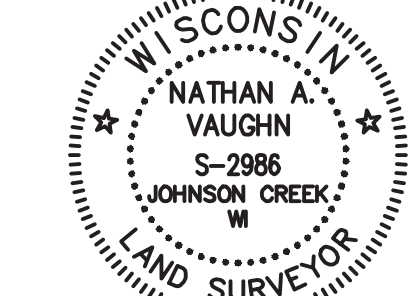

Nathan A. Vaughn

2/2/2015

NATHAN A. VAUGHN
AGENT FOR R.A. SMITH NATIONAL
P.L.S. NUMBER 2986

DATE

THIS PLAT IS APPROVED FOR THE
WISCONSIN DEPARTMENT OF TRANSPORTATION.

CURT VAN EREM

PRINTED NAME

Curt Van Erem

3/3/2015

DATE

Document #: 2037646

Date: 03-10-2015 Time: 10:40 AM


Pages: 1 Fee: \$25.00

County: OUTAGAMIE COUNTY State: WI

SARAH R VAN CAMP, REGISTER OF DEEDS

***The above recording information verifies
this document has been electronically
recorded and returned to the submitter***

RESERVED FOR REGISTER OF DEEDS
PROJECT NUMBER 6240-27-00 - 4.18
AMENDMENT NO. _____

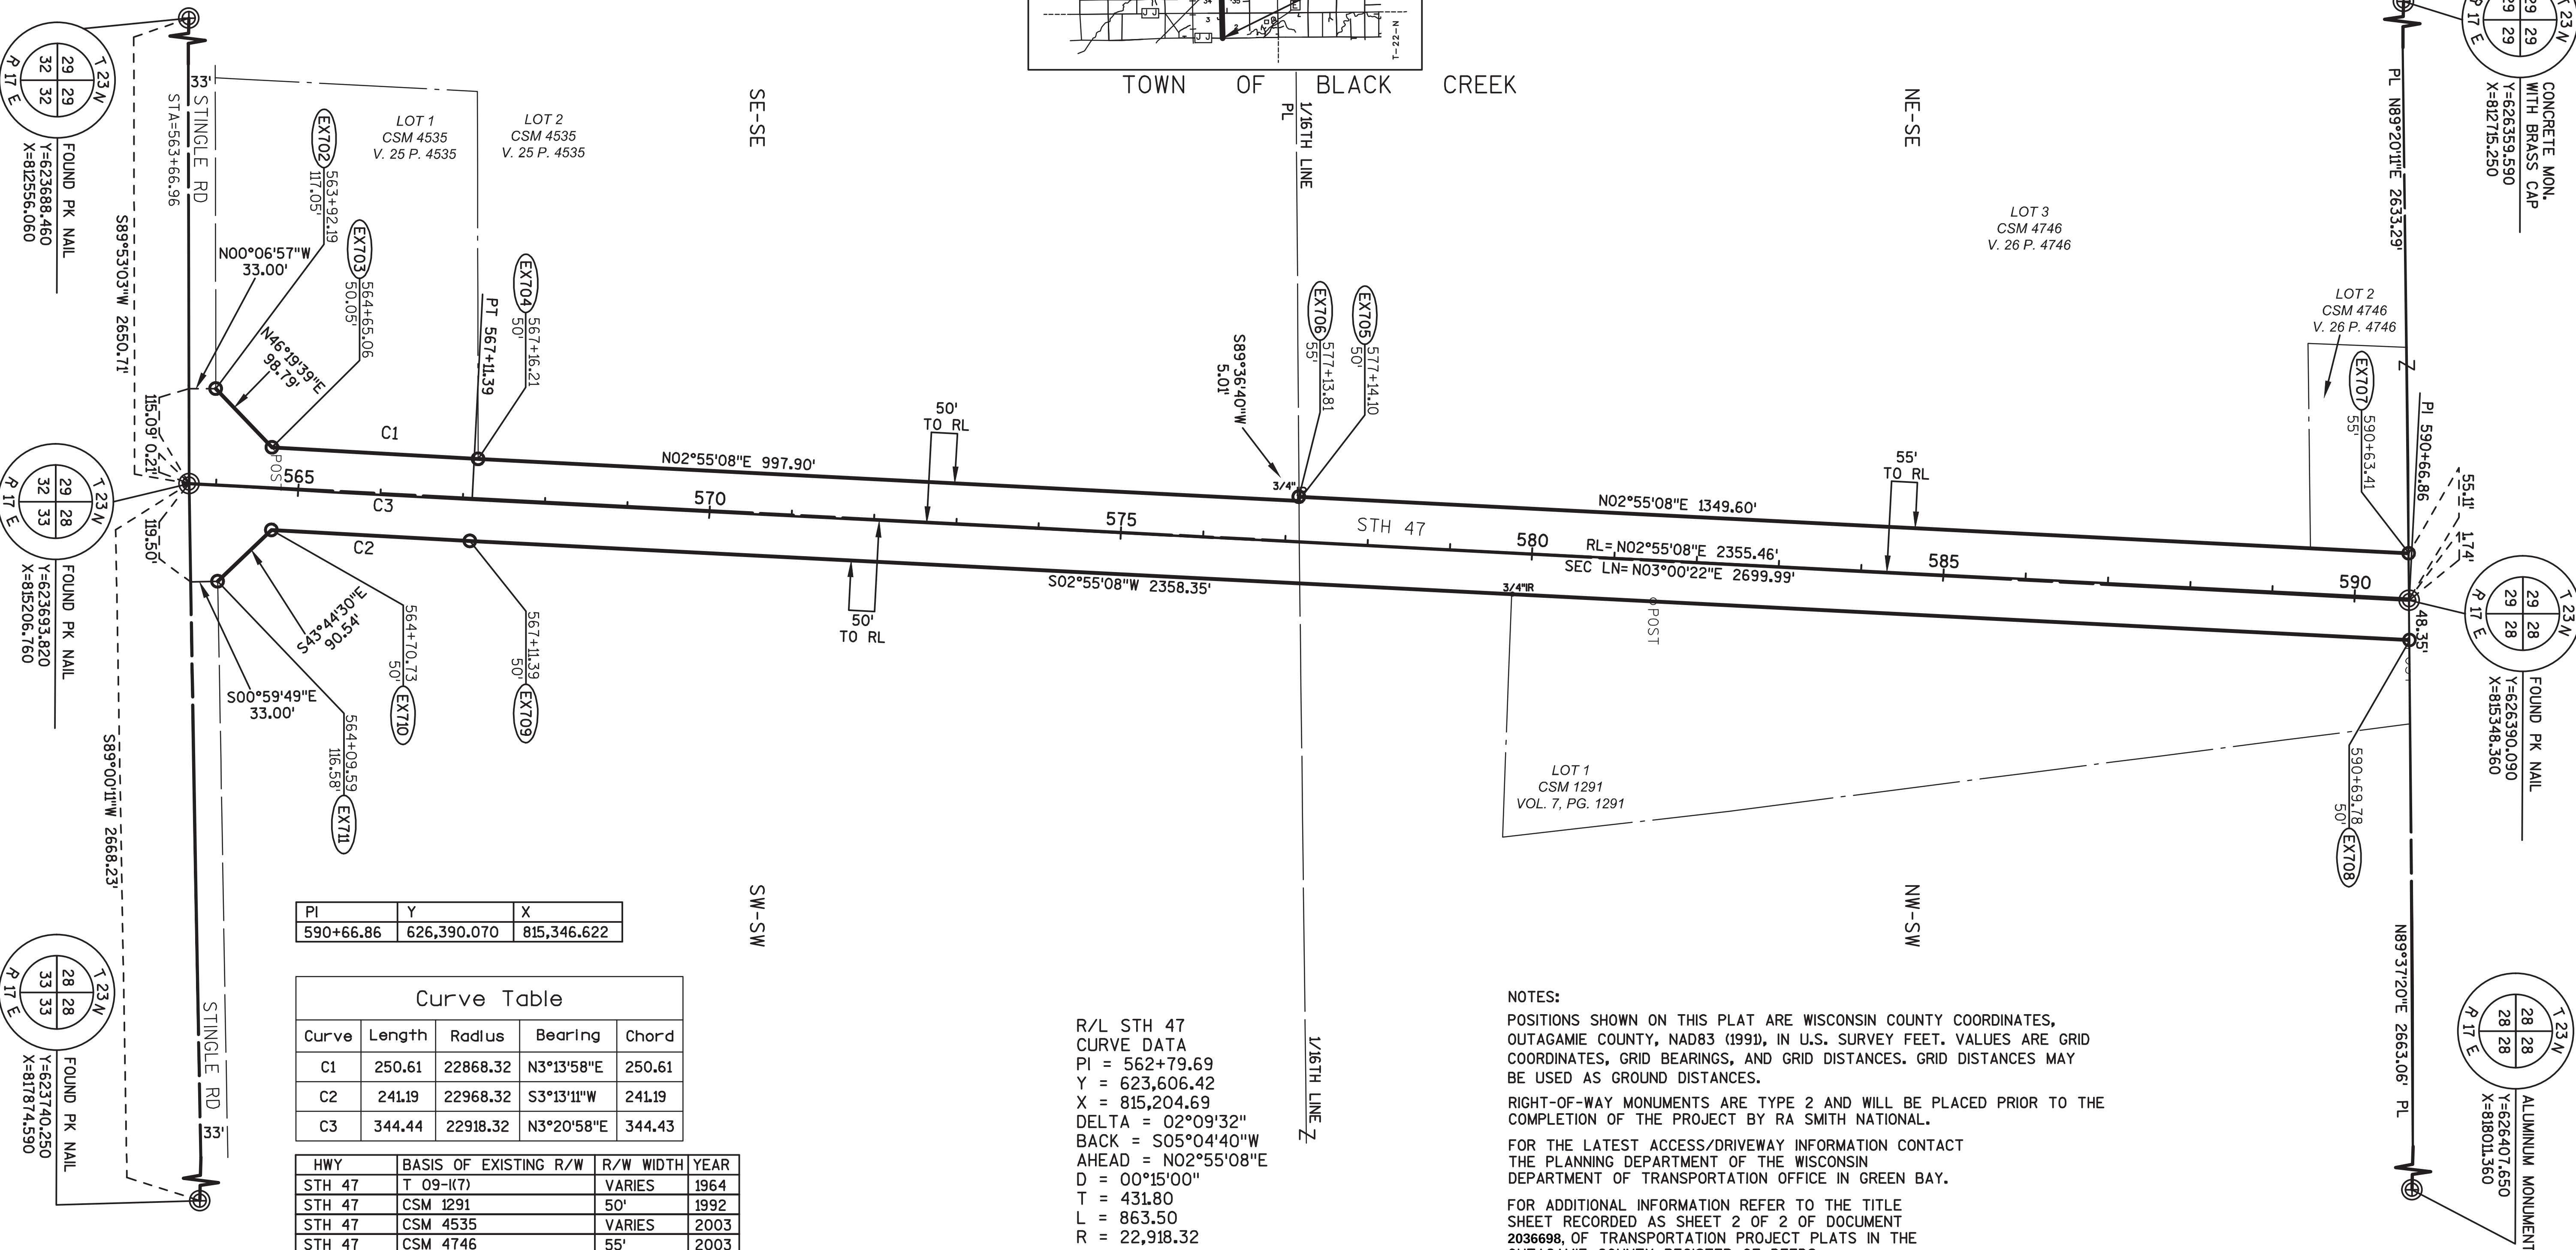

PI	Y	X
590+66.86	626,390.070	815,346.622

Curve Table				
Curve	Length	Radius	Bearing	Chord
C1	250.61	22868.32	N3°13'58"E	250.61
C2	241.19	22968.32	S3°13'11"W	241.19
C3	344.44	22918.32	N3°20'58"E	344.43

HWY	BASIS OF EXISTING R/W	R/W WIDTH	YEAR
STH 47	T 09-(K7)	VARIES	1964
STH 47	CSM 1291	50'	1992
STH 47	CSM 4535	VARIES	2003
STH 47	CSM 4746	55'	2003

R/L STH 47
CURVE DATA
PI = 562+79.69
Y = 623,606.42
X = 815,204.69
DELTA = 02°09'32"
BACK = S05°04'40"W
AHEAD = N02°55'08"E
D = 00°15'00"
T = 431.80
L = 863.50
R = 22,918.32

NOTES:

POSITIONS SHOWN ON THIS PLAT ARE WISCONSIN COUNTY COORDINATES, OUTAGAMIE COUNTY, NAD83 (1991), IN U.S. SURVEY FEET. VALUES ARE GRID COORDINATES, GRID BEARINGS, AND GRID DISTANCES. GRID DISTANCES MAY BE USED AS GROUND DISTANCES.

RIGHT-OF-WAY MONUMENTS ARE TYPE 2 AND WILL BE PLACED PRIOR TO THE COMPLETION OF THE PROJECT BY RA SMITH NATIONAL.

FOR THE LATEST ACCESS/DRIVEWAY INFORMATION CONTACT THE PLANNING DEPARTMENT OF THE WISCONSIN DEPARTMENT OF TRANSPORTATION OFFICE IN GREEN BAY.



FOR ADDITIONAL INFORMATION REFER TO THE TITLE SHEET RECORDED AS SHEET 2 OF 2 OF DOCUMENT 2036698, OF TRANSPORTATION PROJECT PLATS IN THE OUTAGAMIE COUNTY REGISTER OF DEEDS.

TRANSPORTATION PROJECT PLAT NO: 6240-27-00 - 4.19

THAT PART OF THE SOUTHEAST 1/4 OF THE NORTHEAST 1/4 AND THE NORTHEAST 1/4 OF THE NORTHEAST 1/4, SECTION 29, ALSO THAT PART OF THE SOUTHWEST 1/4 OF THE NORTHWEST 1/4 AND THE NORTHWEST 1/4 OF THE NORTHWEST 1/4, SECTION 28, ALL IN TOWNSHIP 23 NORTH, RANGE 17 EAST, TOWN OF BLACK CREEK, OUTAGAMIE COUNTY, WISCONSIN.

STH 47, OUTAGAMIE COUNTY, APPLETON - BLACK CREEK, USH 41 - STH 54

THE STATE OF WISCONSIN HAS DEEMED IT NECESSARY TO MONUMENT RIGHT-OF-WAY INTERESTS PREVIOUSLY ACQUIRED UNDER SECTIONS 82.01, 82.31(1), 82.31(2), AND 84.09 OF THE WISCONSIN STATE STATUTES AND DOES HEREBY CERTIFY THE DEPARTMENT OF TRANSPORTATION HAS SURVEYED THE HIGHWAY RIGHT-OF-WAY; THAT THIS PLAT IS A TRUE AND CORRECT REPRESENTATION OF THE EXTERIOR BOUNDARIES OF THE LAND SURVEYED AND SHOWS ACCURATE MEASUREMENTS THEREOF.

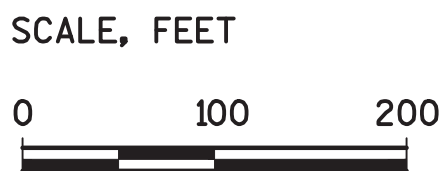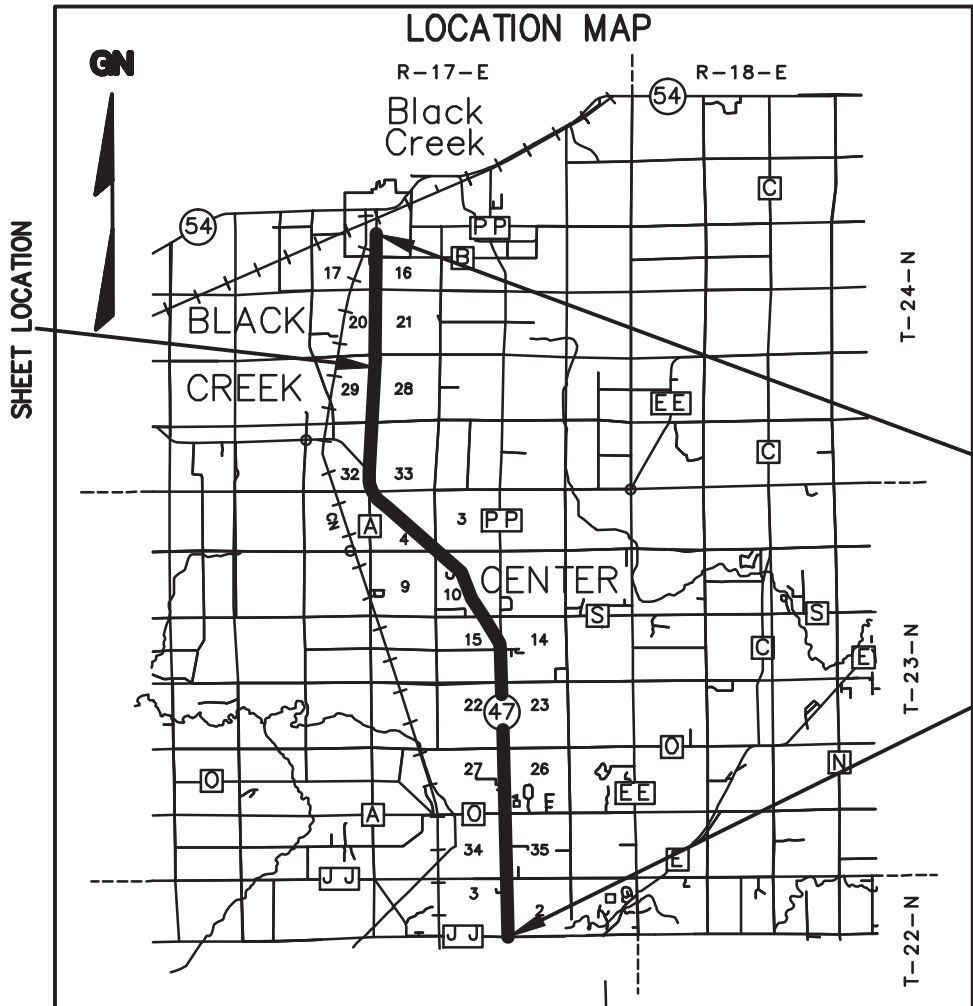

R.A. Smith National

Beyond Surveying
and Engineering

I, NATHAN A. VAUGHN, PROFESSIONAL LAND SURVEYOR, HEREBY CERTIFY THAT IN FULL COMPLIANCE WITH THE PROVISIONS OF SECTION 84.095 OF WISCONSIN STATUTES AND UNDER THE DIRECTION OF THE DEPARTMENT, I HAVE SURVEYED AND MAPPED TRANSPORTATION PROJECT PLAT 6240-27-00 - 4.19 AND THAT SUCH PLAT CORRECTLY REPRESENTS ALL EXTERIOR BOUNDARIES OF THE SURVEYED LAND.

WISCONSIN

NATHAN A. VAUGHN

S-2986

JOHNSON CREEK

WI

LAND SURVEYOR

Nathan A. Vaughn

2/2/2015

DATE

NATHAN A. VAUGHN

AGENT FOR R.A. SMITH NATIONAL

P.L.S. NUMBER 2986

THIS PLAT IS APPROVED FOR THE WISCONSIN DEPARTMENT OF TRANSPORTATION.

CURT VAN EREM

PRINTED NAME

Curt Van Erem

3/3/2015

DATE

SIGNATURE

DATE

Document #: 2037647
Date: 03-10-2015 Time: 10:40 AM
Pages: 1 Fee: \$25.00
County: OUTAGAMIE COUNTY State: WI
SARAH R VAN CAMP, REGISTER OF DEEDS
The above recording information verifies this document has been electronically recorded and returned to the submitter

RESERVED FOR REGISTER OF DEEDS
PROJECT NUMBER 6240-27-00 - 4.19
AMENDMENT NO: _____

Curve Table				
Curve	Length	Radius	Bearing	Chord
C1	334.65	22863.32	N3°13'55"E	334.65
C2	339.24	22968.32	S3°13'41"W	339.24
C3	435.46	20726.49	N3°02'58"E	435.45

R/L STH 47
CURVE DATA
PI = 618+08.28
Y = 629,126.83
X = 815,518.63
DELTA = 02°12'19"
BACK = S03°39'04"W
AHEAD = N01°26'46"E
D = 00°16'35"
T = 398.90'
L = 797.70'
R = 20,726.49'

PI	Y	X
590+66.86	626,390.070	815,346.622
592+84.74	626,608.408	815,357.921

HWY	BASIS OF EXISTING R/W	R/W WIDTH	YEAR
STH 47	T 09-I(7)	VARIES	1964
STH 47	CSM 4260	VARIES	2001
STH 47	CSM 4746	VARIES	2003

NOTES:
POSITIONS SHOWN ON THIS PLAT ARE WISCONSIN COUNTY COORDINATES, OUTAGAMIE COUNTY, NAD83 (1993), IN U.S. SURVEY FEET. VALUES ARE GRID COORDINATES, GRID BEARINGS, AND GRID DISTANCES. GRID DISTANCES MAY BE USED AS GROUND DISTANCES.
RIGHT-OF-WAY MONUMENTS ARE TYPE 2 AND WILL BE PLACED PRIOR TO THE COMPLETION OF THE PROJECT BY RA SMITH NATIONAL.
FOR THE LATEST ACCESS/DRIVEWAY INFORMATION CONTACT THE PLANNING DEPARTMENT OF THE WISCONSIN DEPARTMENT OF TRANSPORTATION OFFICE IN GREEN BAY.
FOR ADDITIONAL INFORMATION REFER TO THE TITLE SHEET RECORDED AS SHEET 2 OF 2 OF DOCUMENT 2036698, OF TRANSPORTATION PROJECT PLATS IN THE OUTAGAMIE COUNTY REGISTER OF DEEDS.

FILE NAME:S:/5165612/TPP200.DWG



6240-27-00 - 4.19

TRANSPORTATION PROJECT PLAT NO: 6240-27-00 - 4.20

THAT PART OF THE SOUTHEAST 1/4 OF THE SOUTHEAST 1/4 AND THE NORTHEAST 1/4 OF THE SOUTHEAST 1/4, SECTION 20, ALSO THAT PART OF THE SOUTHWEST 1/4 OF THE SOUTHWEST 1/4 AND THE NORTHWEST 1/4 OF THE SOUTHWEST 1/4, SECTION 21, ALL IN TOWNSHIP 23 NORTH, RANGE 17 EAST, TOWN OF BLACK CREEK, OUTAGAMIE COUNTY, WISCONSIN.

STH 47, OUTAGAMIE COUNTY, APPLETON - BLACK CREEK, USH 41 - STH 54

THE STATE OF WISCONSIN HAS DEEMED IT NECESSARY TO MONUMENT RIGHT-OF-WAY INTERESTS PREVIOUSLY ACQUIRED UNDER SECTIONS 82.01, 82.31(1), 82.31(2), AND 84.09 OF THE WISCONSIN STATE STATUTES AND DOES HEREBY CERTIFY THAT THE DEPARTMENT OF TRANSPORTATION HAS SURVEYED THE HIGHWAY RIGHT-OF-WAY; THAT THIS PLAT IS A TRUE AND CORRECT REPRESENTATION OF THE EXTERIOR BOUNDARIES OF THE LAND SURVEYED AND SHOWS ACCURATE MEASUREMENTS THEREOF.

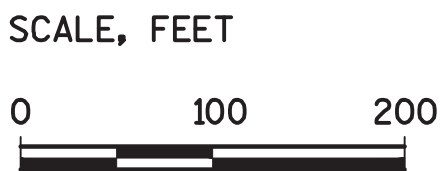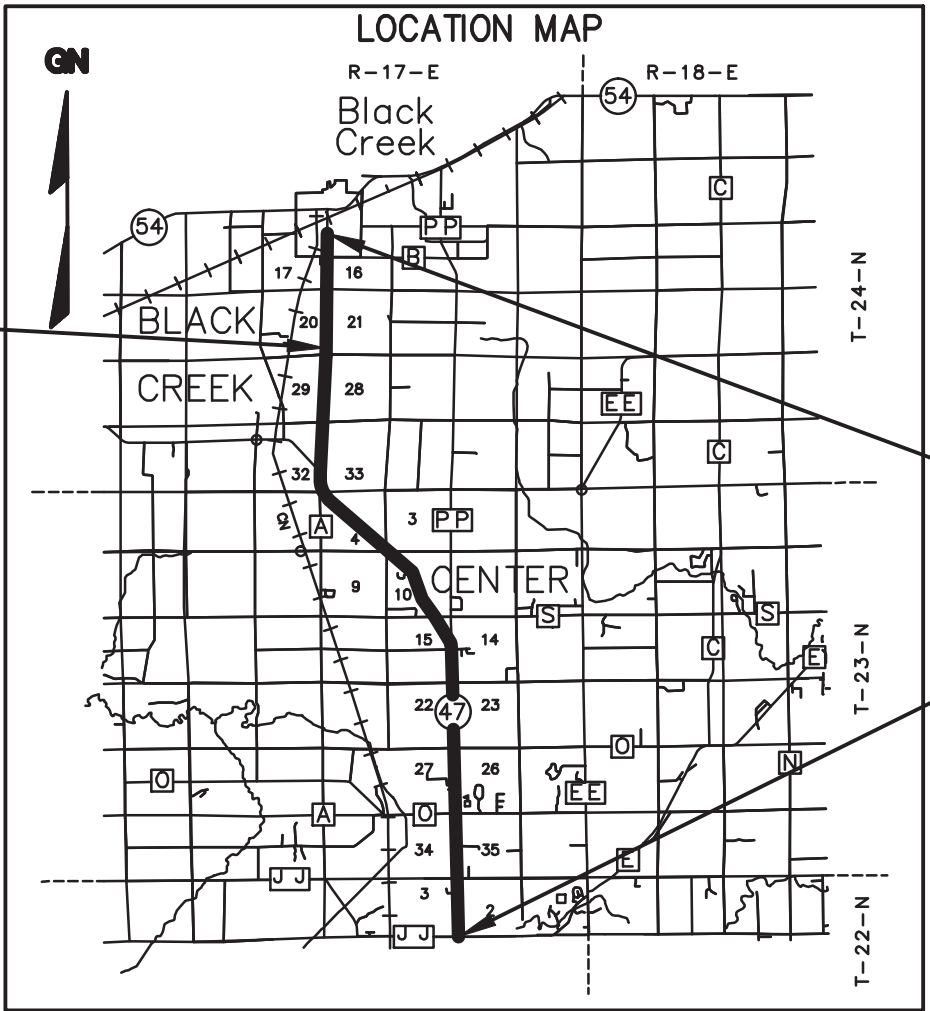

R.A. Smith National

Beyond Surveying
and Engineering

I, NATHAN A. VAUGHN, PROFESSIONAL LAND SURVEYOR, HEREBY CERTIFY THAT IN FULL COMPLIANCE WITH THE PROVISIONS OF SECTION 84.095 OF WISCONSIN STATUTES AND UNDER THE DIRECTION OF THE DEPARTMENT, I HAVE SURVEYED AND MAPPED TRANSPORTATION PROJECT PLAT 6240-27-00 - 4.20 AND THAT SUCH PLAT CORRECTLY REPRESENTS ALL EXTERIOR BOUNDARIES OF THE SURVEYED LAND.



Nathan A. Vaughn

2/2/2015

DATE

NATHAN A. VAUGHN
AGENT FOR R.A. SMITH NATIONAL
P.L.S. NUMBER 2986

THIS PLAT IS APPROVED FOR THE
WISCONSIN DEPARTMENT OF TRANSPORTATION.

CURT VAN EREM

PRINTED NAME

Curt Van Erem

3/3/2015

DATE

Document #: 2037648

Date: 03-10-2015 Time: 10:40 AM

Pages: 1 Fee: \$25.00

County: OUTAGAMIE COUNTY State: WI

SARAH R VAN CAMP, REGISTER OF DEEDS

***The above recording information verifies
this document has been electronically
recorded and returned to the submitter***

RESERVED FOR REGISTER OF DEEDS
PROJECT NUMBER 6240-27-00 - 4.20
AMENDMENT NO: _____

Curve Table				
Curve	Length	Radius	Bearing	Chord
C1	265.58	20676.49	N1°48'51"E	265.58
C2	292.01	20781.49	S1°50'55"W	292.01
C3	362.25	20726.49	N1°56'48"E	362.24

SE-SE

TOWN OF BLACK CREEK

NE-SE

SW-SW

NW-SW

R/L STH 47
CURVE DATA
PI = 618+08.28
Y = 629,126.83
X = 815,518.63
DELTA = 02°12'19"
BACK = S03°39'04"W
AHEAD = N01°26'46"E
D = 00°16'35"
T = 398.90'
L = 797.70'
R = 20,726.49'

HWY	BASIS OF EXISTING R/W	R/W WIDTH	YEAR
STH 47	T 09-(17)	VARIES	1964
STH 47	CSM 2956	70'	1997
STH 47	CSM 5405	VARIES	2006



NOTES:

POSITIONS SHOWN ON THIS PLAT ARE WISCONSIN COUNTY COORDINATES, OUTAGAMIE COUNTY, NAD83 (1999), IN U.S. SURVEY FEET. VALUES ARE GRID COORDINATES, GRID BEARINGS, AND GRID DISTANCES. GRID DISTANCES MAY BE USED AS GROUND DISTANCES.

RIGHT-OF-WAY MONUMENTS ARE TYPE 2 AND WILL BE PLACED PRIOR TO THE COMPLETION OF THE PROJECT BY RA SMITH NATIONAL.

FOR THE LATEST ACCESS/DRIVEWAY INFORMATION CONTACT THE PLANNING DEPARTMENT OF THE WISCONSIN DEPARTMENT OF TRANSPORTATION OFFICE IN GREEN BAY.

FOR ADDITIONAL INFORMATION REFER TO THE TITLE SHEET RECORDED AS SHEET 2 OF 2 OF DOCUMENT 2036698, OF TRANSPORTATION PROJECT PLATS IN THE OUTAGAMIE COUNTY REGISTER OF DEEDS.

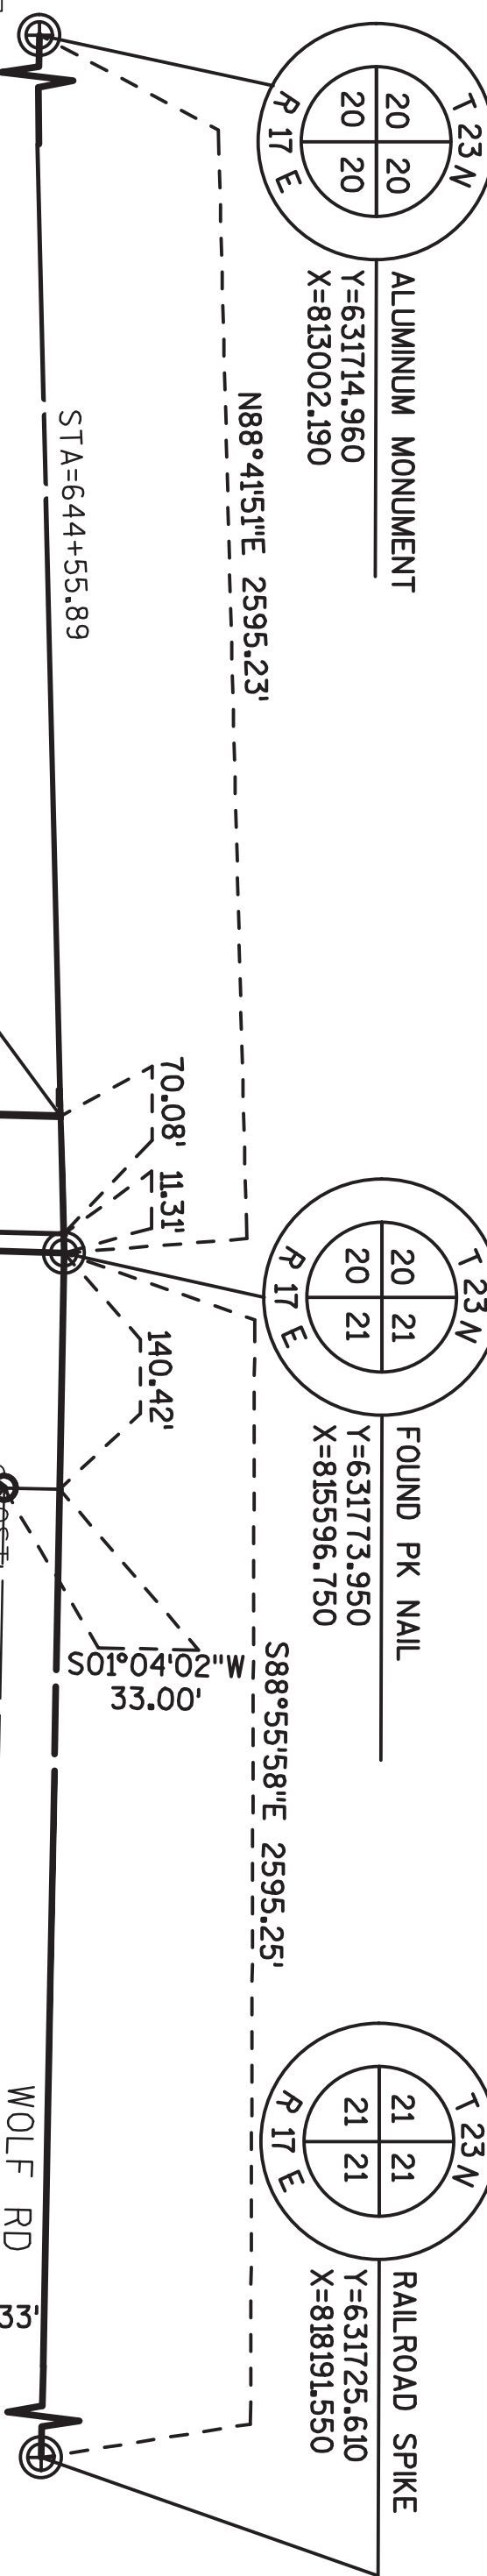
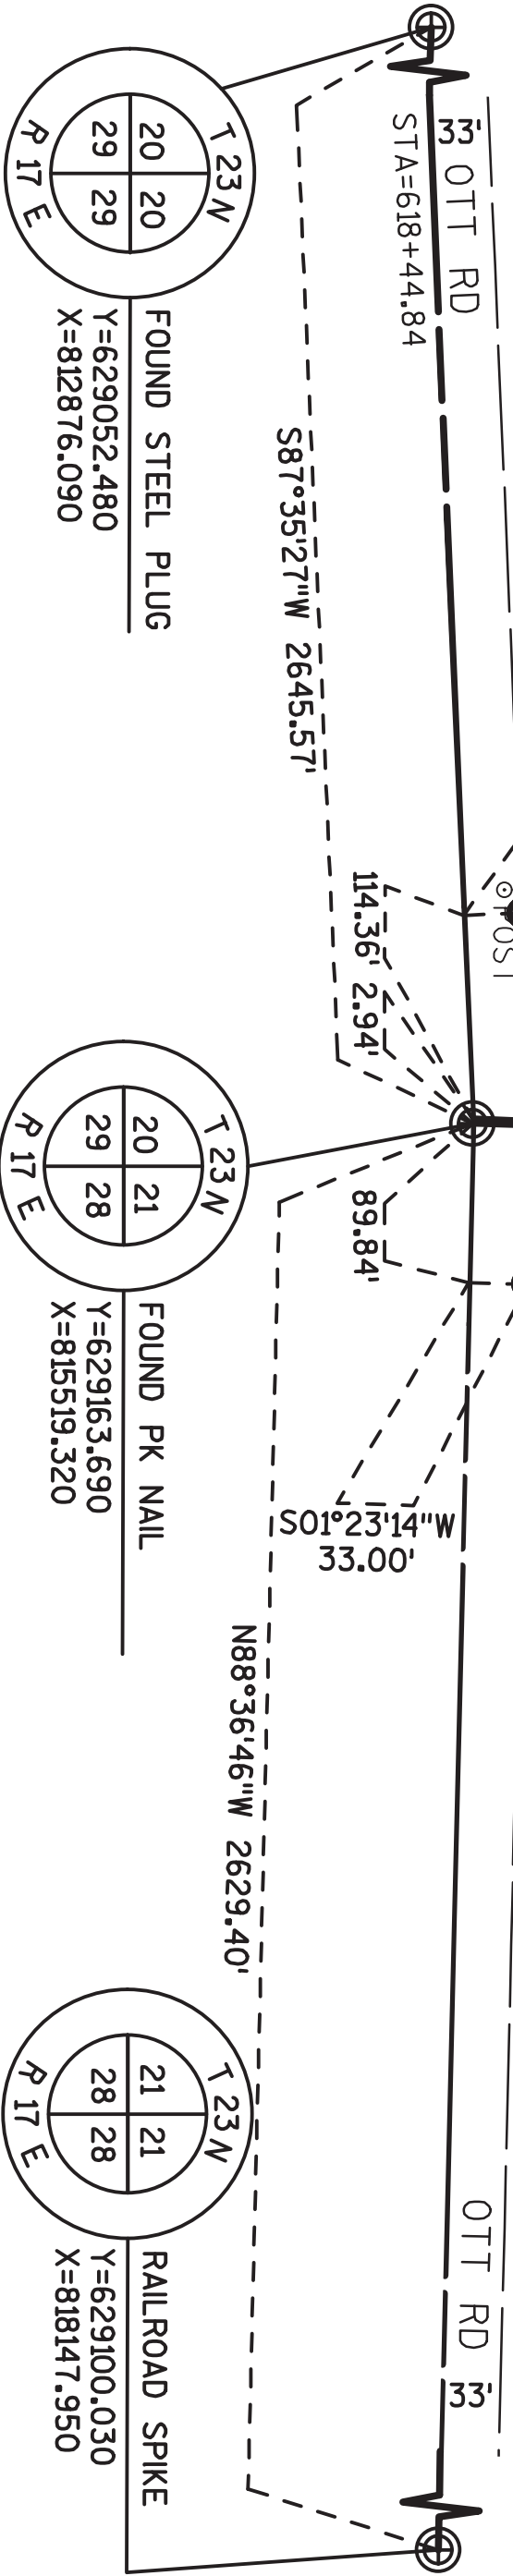


TRANSPORTATION PROJECT PLAT NO: 6240-27-00 - 4.21

THAT PART OF THE SOUTHEAST 1/4 OF THE NORTHEAST 1/4 AND THE NORTHEAST 1/4 OF THE NORTHEAST 1/4, SECTION 20, ALSO THAT PART OF THE SOUTHWEST 1/4 OF THE NORTHWEST 1/4 AND THE NORTHWEST 1/4 OF THE NORTHWEST 1/4, SECTION 21, ALL IN TOWNSHIP 23 NORTH, RANGE 17 EAST, TOWN OF BLACK CREEK, OUTAGAMIE COUNTY, WISCONSIN.

STH 47, OUTAGAMIE COUNTY, APPLETON - BLACK CREEK, USH 41 - STH 54

THE STATE OF WISCONSIN HAS DEEMED IT NECESSARY TO MONUMENT RIGHT-OF-WAY INTERESTS PREVIOUSLY ACQUIRED UNDER SECTIONS 82.01, 82.31(1), 82.31(2), AND 84.09 OF THE WISCONSIN STATE STATUTES AND DOES HEREBY CERTIFY THE DEPARTMENT OF TRANSPORTATION HAS SURVEYED THE HIGHWAY RIGHT-OF-WAY; THAT THIS PLAT IS A TRUE AND CORRECT REPRESENTATION OF THE EXTERIOR BOUNDARIES OF THE LAND SURVEYED AND SHOWS ACCURATE MEASUREMENTS THEREOF.

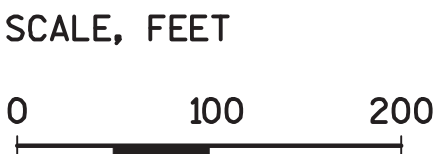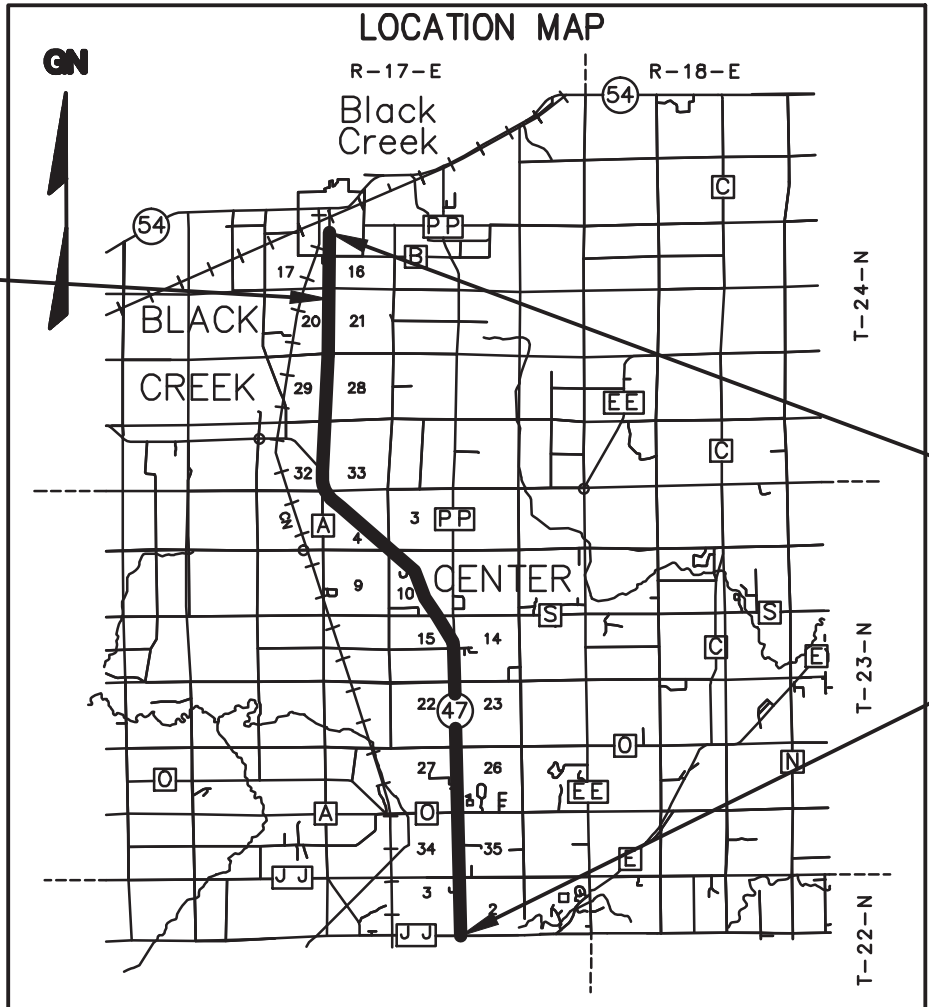

R.A. Smith National

Beyond Surveying
and Engineering

I, NATHAN A. VAUGHN, PROFESSIONAL LAND SURVEYOR, HEREBY CERTIFY THAT IN FULL COMPLIANCE WITH THE PROVISIONS OF SECTION 84.095 OF WISCONSIN STATUTES AND UNDER THE DIRECTION OF THE DEPARTMENT, I HAVE SURVEYED AND MAPPED TRANSPORTATION PROJECT PLAT 6240-27-00 - 4.21 AND THAT SUCH PLAT CORRECTLY REPRESENTS ALL EXTERIOR BOUNDARIES OF THE SURVEYED LAND.



Nathan A. Vaughn
NATHAN A. VAUGHN
AGENT FOR R.A. SMITH NATIONAL
P.L.S. NUMBER 2986

2/2/2015
DATE

THIS PLAT IS APPROVED FOR THE
WISCONSIN DEPARTMENT OF TRANSPORTATION.

CURT VAN EREM

PRINTED NAME

Curt Van Erem
SIGNATURE

3/16/2015
DATE

Document #: 2038136

Date: 03-17-2015 Time: 10:38 AM

Pages: 1 Fee: \$25.00

County: OUTAGAMIE COUNTY State: WI

SARAH R VAN CAMP, REGISTER OF DEEDS

***The above recording information verifies


this document has been electronically

recorded and returned to the submitter***

RESERVED FOR REGISTER OF DEEDS

PROJECT NUMBER 6240-27-00 - 4.21

AMENDMENT NO: _____

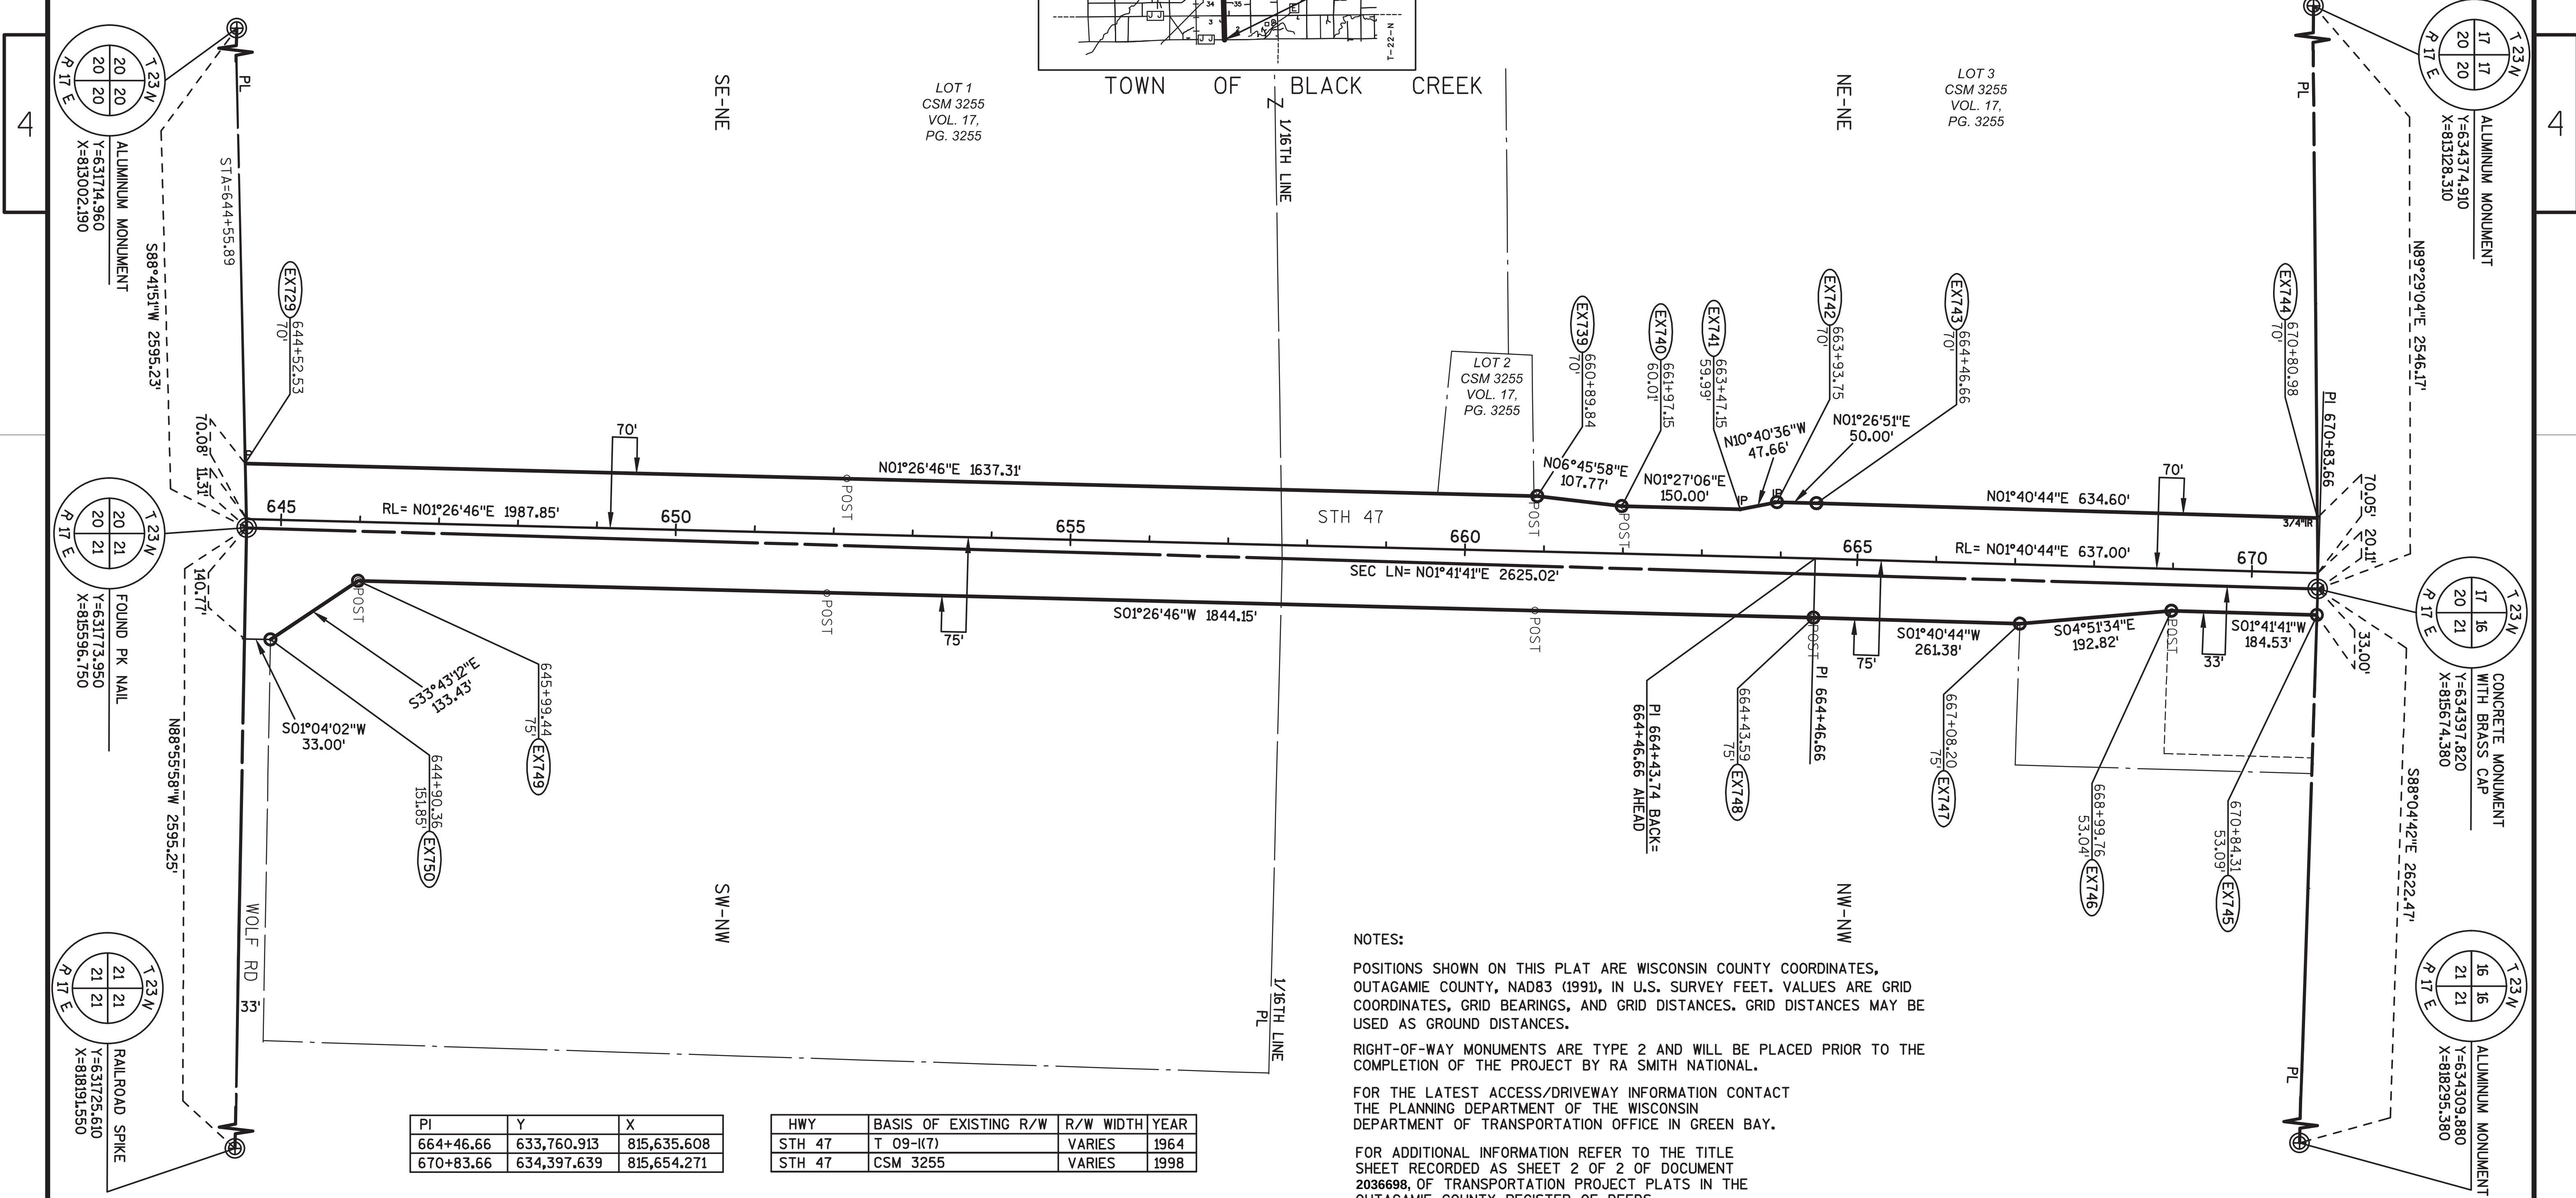

NOTES:

POSITIONS SHOWN ON THIS PLAT ARE WISCONSIN COUNTY COORDINATES, OUTAGAMIE COUNTY, NAD83 (1999), IN U.S. SURVEY FEET. VALUES ARE GRID COORDINATES, GRID BEARINGS, AND GRID DISTANCES. GRID DISTANCES MAY BE USED AS GROUND DISTANCES.

RIGHT-OF-WAY MONUMENTS ARE TYPE 2 AND WILL BE PLACED PRIOR TO THE COMPLETION OF THE PROJECT BY RA SMITH NATIONAL.

FOR THE LATEST ACCESS/DRIVEWAY INFORMATION CONTACT THE PLANNING DEPARTMENT OF THE WISCONSIN DEPARTMENT OF TRANSPORTATION OFFICE IN GREEN BAY.

FOR ADDITIONAL INFORMATION REFER TO THE TITLE SHEET RECORDED AS SHEET 2 OF 2 OF DOCUMENT 2036698, OF TRANSPORTATION PROJECT PLATS IN THE OUTAGAMIE COUNTY REGISTER OF DEEDS.

PI	Y	X
664+46.66	633,760.913	815,635.608
670+83.66	634,397.639	815,654.271



HWY	BASIS OF EXISTING R/W	R/W WIDTH	YEAR
STH 47	T 09-(17)	VARIES	1964
STH 47	CSM 3255	VARIES	1998

TRANSPORTATION PROJECT PLAT NO: 6240-27-00 - 4.22

THAT PART OF THE SOUTHEAST 1/4 OF THE SOUTHEAST 1/4 AND THE NORTHEAST 1/4 OF THE SOUTHEAST 1/4, SECTION 17, ALSO THAT PART OF THE SOUTHWEST 1/4 OF THE SOUTHWEST 1/4 AND THE NORTHWEST 1/4 OF THE SOUTHWEST 1/4, SECTION 16, ALL IN TOWNSHIP 23 NORTH, RANGE 17 EAST, TOWN OF BLACK CREEK, OUTAGAMIE COUNTY, WISCONSIN.

STH 47, OUTAGAMIE COUNTY, APPLETON - BLACK CREEK, USH 41 - STH 54


THE STATE OF WISCONSIN HAS DEEMED IT NECESSARY TO MONUMENT RIGHT-OF-WAY INTERESTS PREVIOUSLY ACQUIRED UNDER SECTIONS 82.01, 82.31(1), 82.31(2), AND 84.09 OF THE WISCONSIN STATE STATUTES AND DOES HEREBY CERTIFY THE DEPARTMENT OF TRANSPORTATION HAS SURVEYED THE HIGHWAY RIGHT-OF-WAY; THAT THIS PLAT IS A TRUE AND CORRECT REPRESENTATION OF THE EXTERIOR BOUNDARIES OF THE LAND SURVEYED AND SHOWS ACCURATE MEASUREMENTS THEREOF.

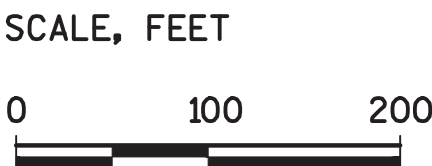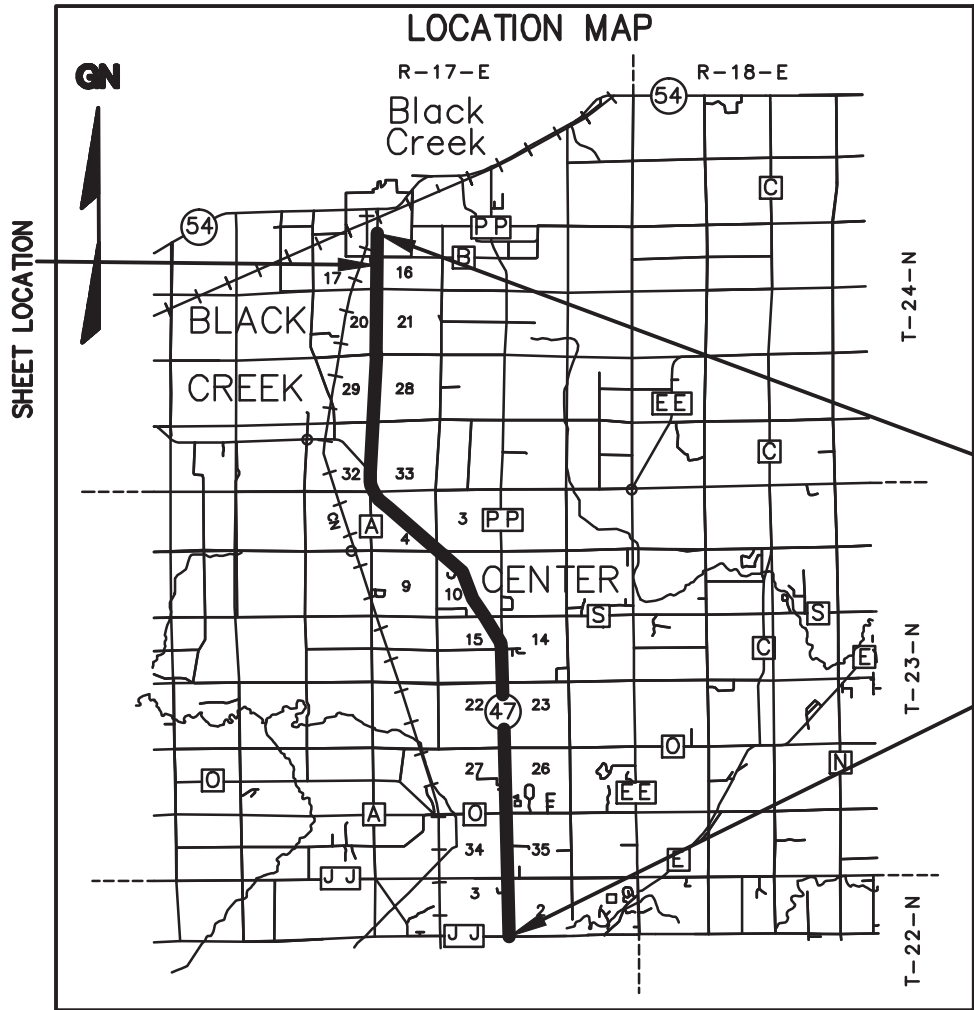

R.A. Smith National

Beyond Surveying
and Engineering

I, NATHAN A. VAUGHN, PROFESSIONAL LAND SURVEYOR, HEREBY CERTIFY THAT IN FULL COMPLIANCE WITH THE PROVISIONS OF SECTION 84.095 OF WISCONSIN STATUTES AND UNDER THE DIRECTION OF THE DEPARTMENT, I HAVE SURVEYED AND MAPPED TRANSPORTATION PROJECT PLAT 6240-27-00 - 4.22 AND THAT SUCH PLAT CORRECTLY REPRESENTS ALL EXTERIOR BOUNDARIES OF THE SURVEYED LAND.

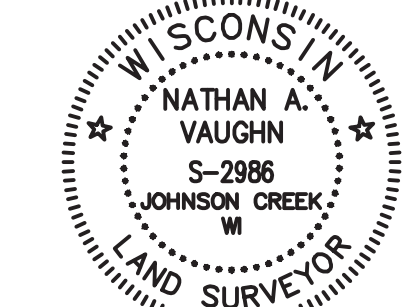

Nathan A. Vaughn

NATHAN A. VAUGHN
AGENT FOR R.A. SMITH NATIONAL
P.L.S. NUMBER 2986

2/2/2015
DATE

THIS PLAT IS APPROVED FOR THE
WISCONSIN DEPARTMENT OF TRANSPORTATION.
CURT VAN EREM
PRINTED NAME

Curt Van Erem


SIGNATURE

3/16/2015
DATE

Document #: 2038137
Date: 03-17-2015 Time: 10:38 AM
Pages: 1 Fee: \$25.00
County: OUTAGAMIE COUNTY State: WI

SARAH R VAN CAMP, REGISTER OF DEEDS
***The above recording information verifies
this document has been electronically
recorded and returned to the submitter***

RESERVED FOR REGISTER OF DEEDS
PROJECT NUMBER 6240-27-00 - 4.22
AMENDMENT NO. _____

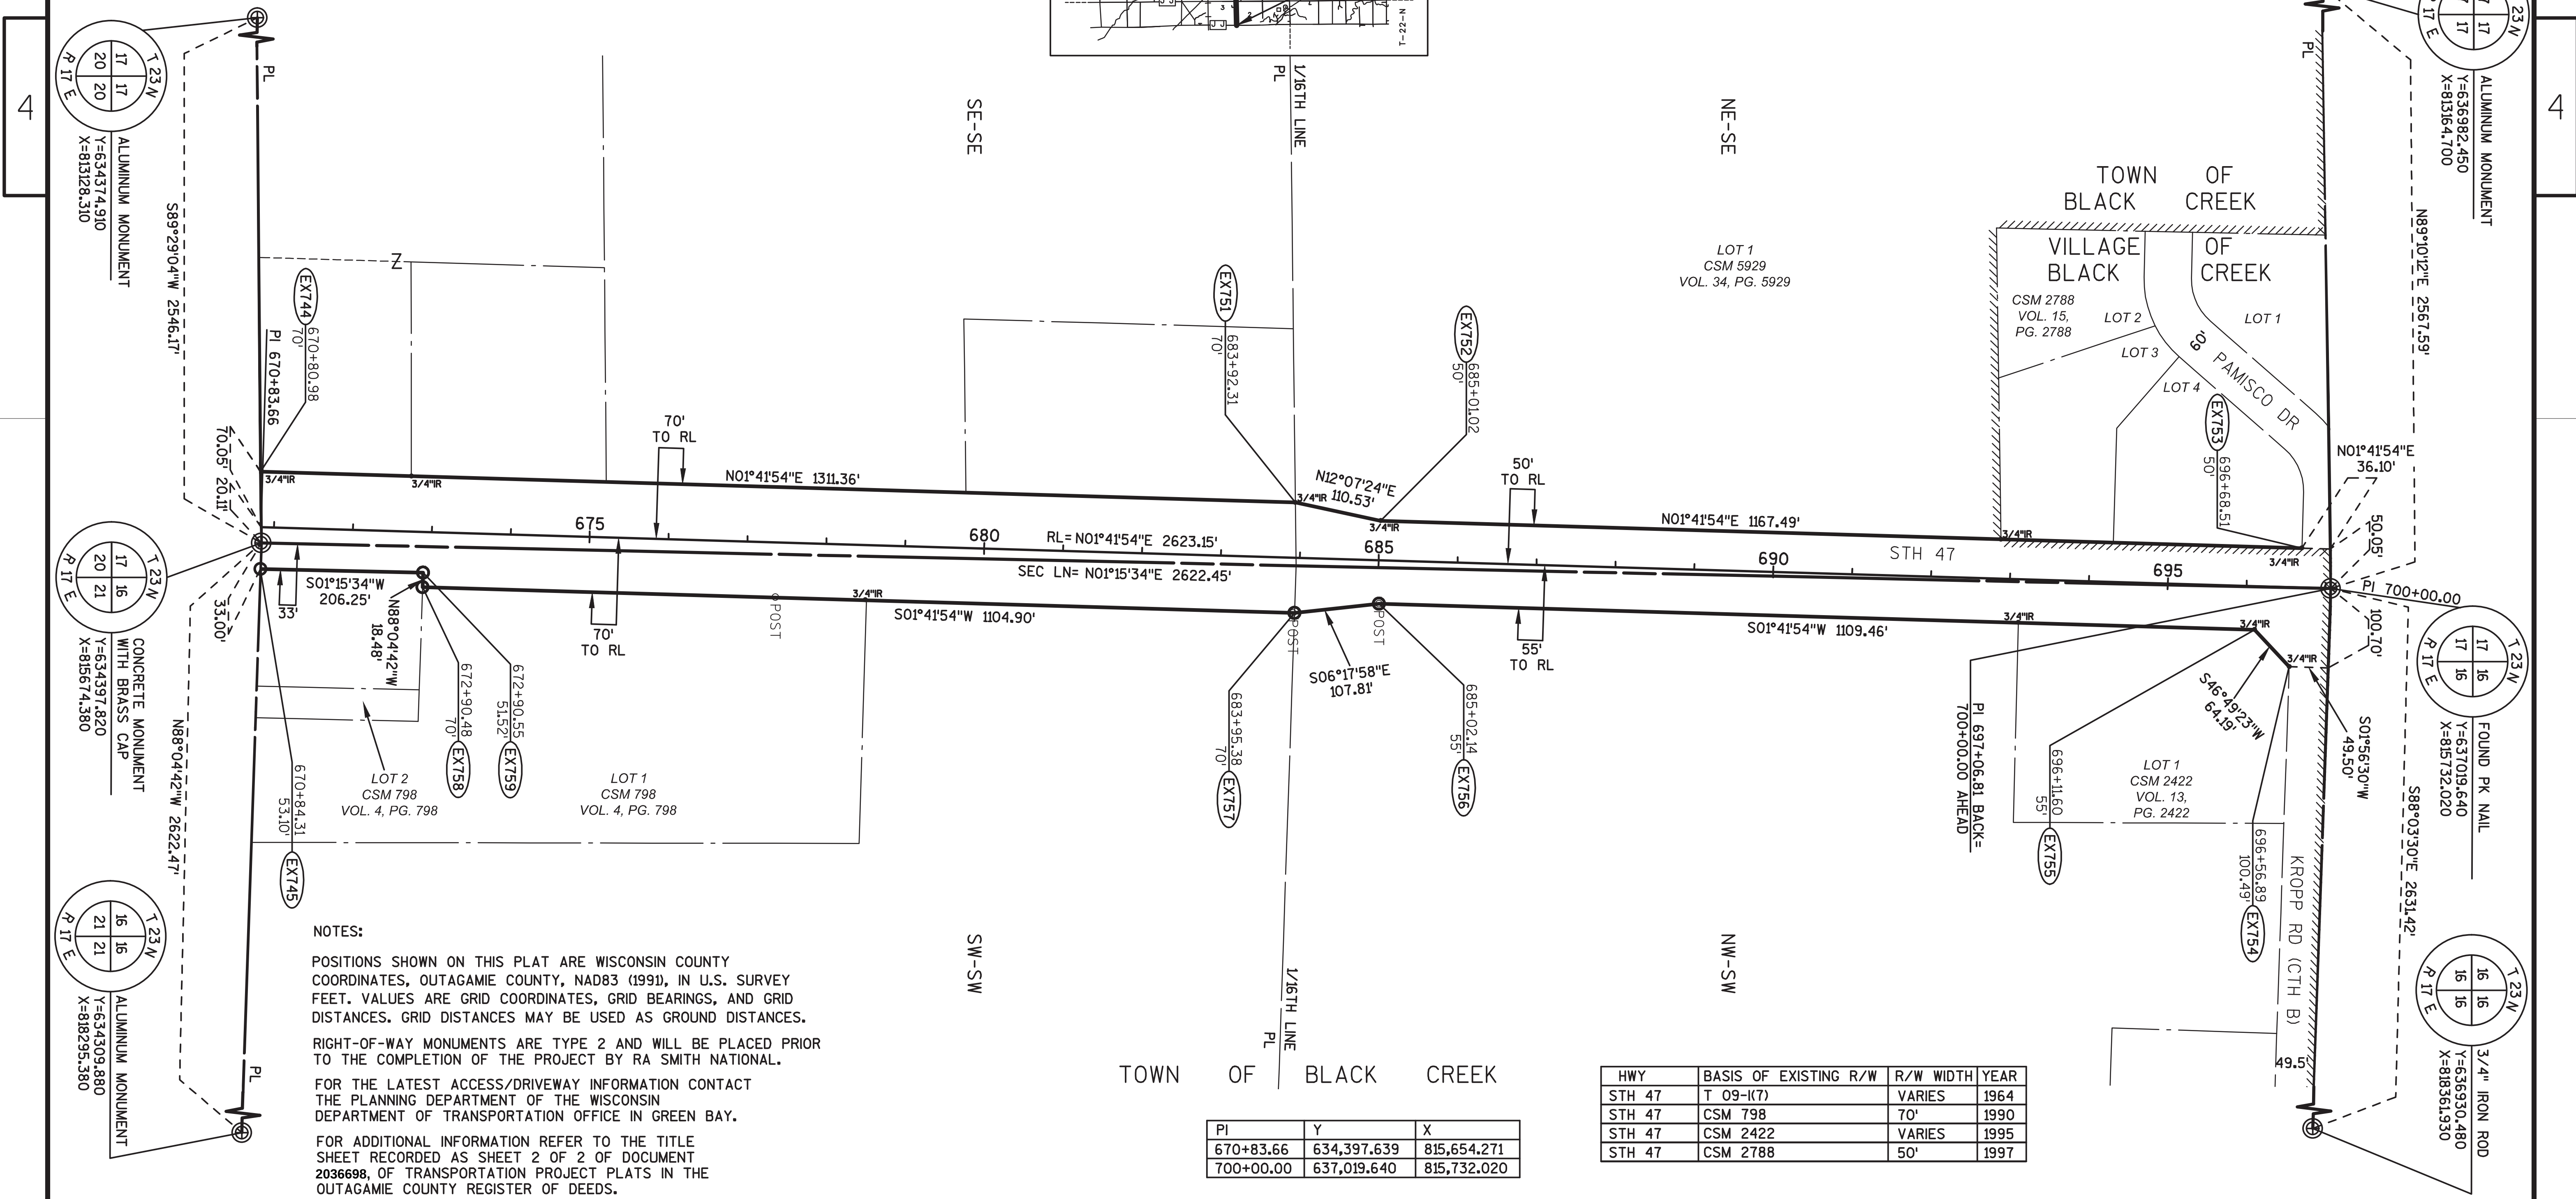

NOTES:

POSITIONS SHOWN ON THIS PLAT ARE WISCONSIN COUNTY COORDINATES, OUTAGAMIE COUNTY, NAD83 (1991), IN U.S. SURVEY FEET. VALUES ARE GRID COORDINATES, GRID BEARINGS, AND GRID DISTANCES. GRID DISTANCES MAY BE USED AS GROUND DISTANCES.

RIGHT-OF-WAY MONUMENTS ARE TYPE 2 AND WILL BE PLACED PRIOR TO THE COMPLETION OF THE PROJECT BY RA SMITH NATIONAL.

FOR THE LATEST ACCESS/DRIVEWAY INFORMATION CONTACT THE PLANNING DEPARTMENT OF THE WISCONSIN DEPARTMENT OF TRANSPORTATION OFFICE IN GREEN BAY.

FOR ADDITIONAL INFORMATION REFER TO THE TITLE SHEET RECORDED AS SHEET 2 OF 2 OF DOCUMENT 2036698, OF TRANSPORTATION PROJECT PLATS IN THE OUTAGAMIE COUNTY REGISTER OF DEEDS.

PI	Y	X
670+83.66	634,397.639	815,654.271
700+00.00	637,019.640	815,732.020

HWY	BASIS OF EXISTING R/W	R/W WIDTH	YEAR
STH 47	T 09-I(7)	VARIES	1964
STH 47	CSM 798	70'	1990
STH 47	CSM 2422	VARIES	1995
STH 47	CSM 2788	50'	1997

TRANSPORTATION PROJECT PLAT NO: 6240-27-00 - 4.23


THAT PART OF THE SOUTHEAST 1/4 OF THE NORTHEAST 1/4 AND THE NORTHEAST 1/4 OF THE NORTHEAST 1/4, SECTION 17, ALSO THAT PART OF THE SOUTHWEST 1/4 OF THE NORTHWEST 1/4 AND THE NORTHWEST 1/4 OF THE NORTHWEST 1/4, SECTION 16, ALL IN TOWNSHIP 23 NORTH, RANGE 17 EAST, VILLAGE OF BLACK CREEK, OUTAGAMIE COUNTY, WISCONSIN.

STH 47, OUTAGAMIE COUNTY, APPLETON - BLACK CREEK, USH 41 - STH 54

THE STATE OF WISCONSIN HAS DEEMED IT NECESSARY TO MONUMENT RIGHT-OF-WAY INTERESTS PREVIOUSLY ACQUIRED UNDER SECTIONS 82.01, 82.31(1), 82.31(2), AND 84.09 OF THE WISCONSIN STATE STATUTES AND DOES HEREBY CERTIFY THE DEPARTMENT OF TRANSPORTATION HAS SURVEYED THE HIGHWAY RIGHT-OF-WAY; THAT THIS PLAT IS A TRUE AND CORRECT REPRESENTATION OF THE EXTERIOR BOUNDARIES OF THE LAND SURVEYED AND SHOWS ACCURATE MEASUREMENTS THEREOF.

PI	Y	X
700+00.00	637,019.640	815,732.020

HWY	BASIS OF EXISTING R/W	R/W WIDTH	YEAR
STH 47	CLARK'S ADDITION	33'	
STH 47	CSM 5443	33'	2006
STH 47	CSM 5675	33'	2007

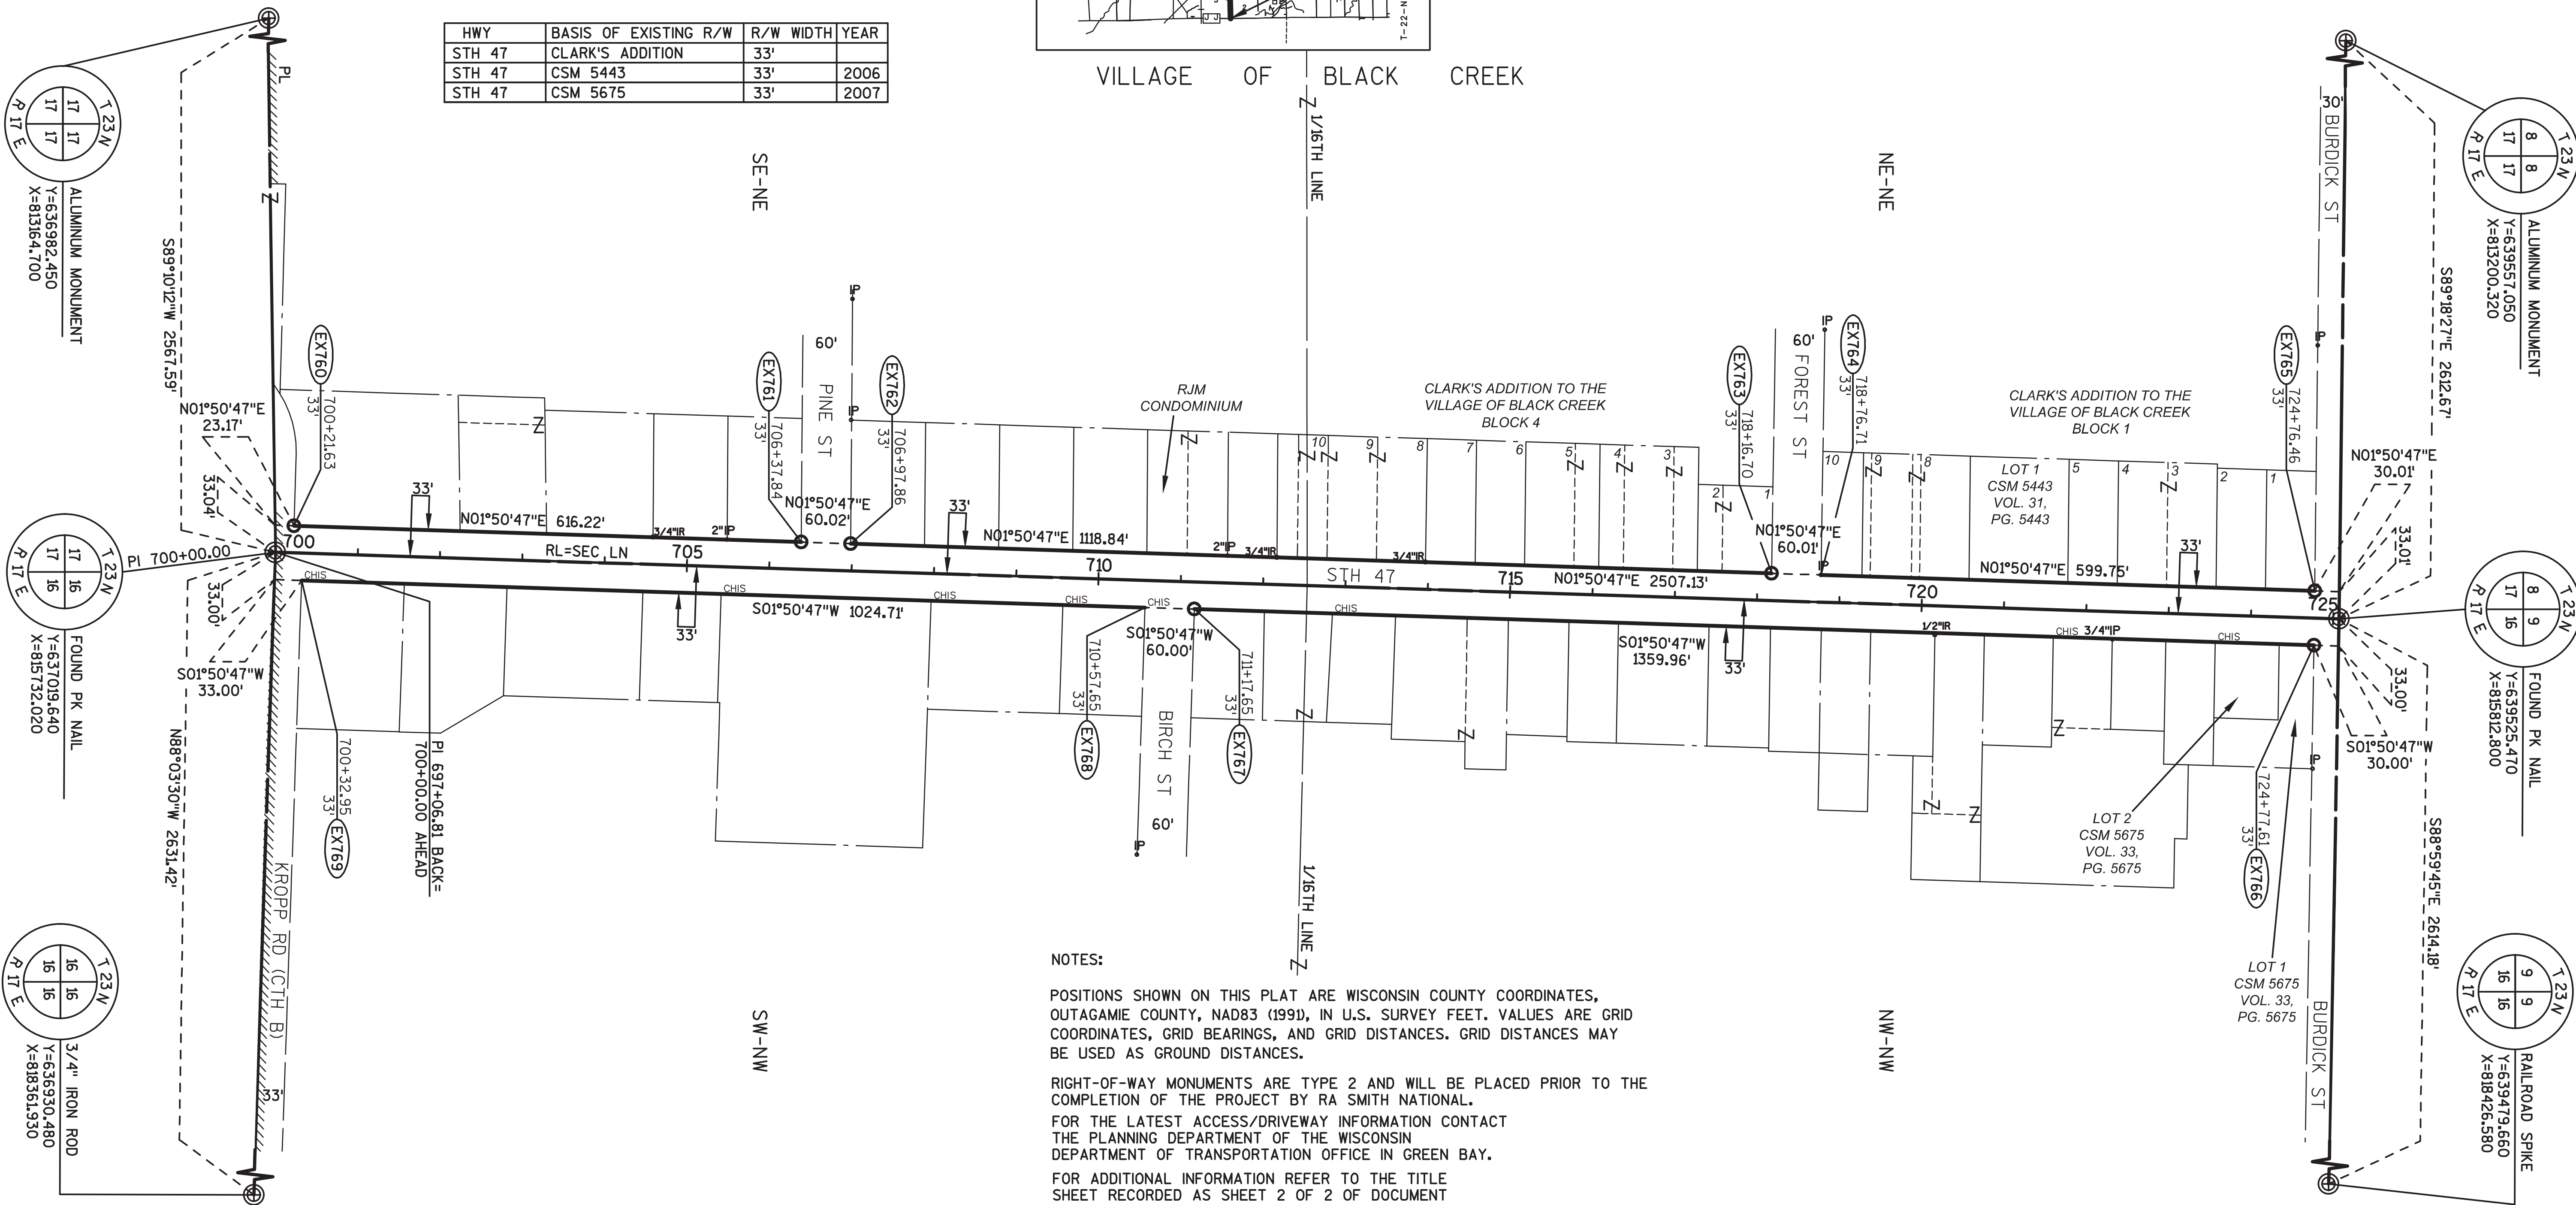


NOTES:

POSITIONS SHOWN ON THIS PLAT ARE WISCONSIN COUNTY COORDINATES, OUTAGAMIE COUNTY, NAD83 (1991), IN U.S. SURVEY FEET. VALUES ARE GRID COORDINATES, GRID BEARINGS, AND GRID DISTANCES. GRID DISTANCES MAY BE USED AS GROUND DISTANCES.

RIGHT-OF-WAY MONUMENTS ARE TYPE 2 AND WILL BE PLACED PRIOR TO THE COMPLETION OF THE PROJECT BY RA SMITH NATIONAL.

FOR THE LATEST ACCESS/DRIVEWAY INFORMATION CONTACT THE PLANNING DEPARTMENT OF THE WISCONSIN DEPARTMENT OF TRANSPORTATION OFFICE IN GREEN BAY.

FOR ADDITIONAL INFORMATION REFER TO THE TITLE SHEET RECORDED AS SHEET 2 OF 2 OF DOCUMENT 2036698, OF TRANSPORTATION PROJECT PLATS IN THE OUTAGAMIE COUNTY REGISTER OF DEEDS.

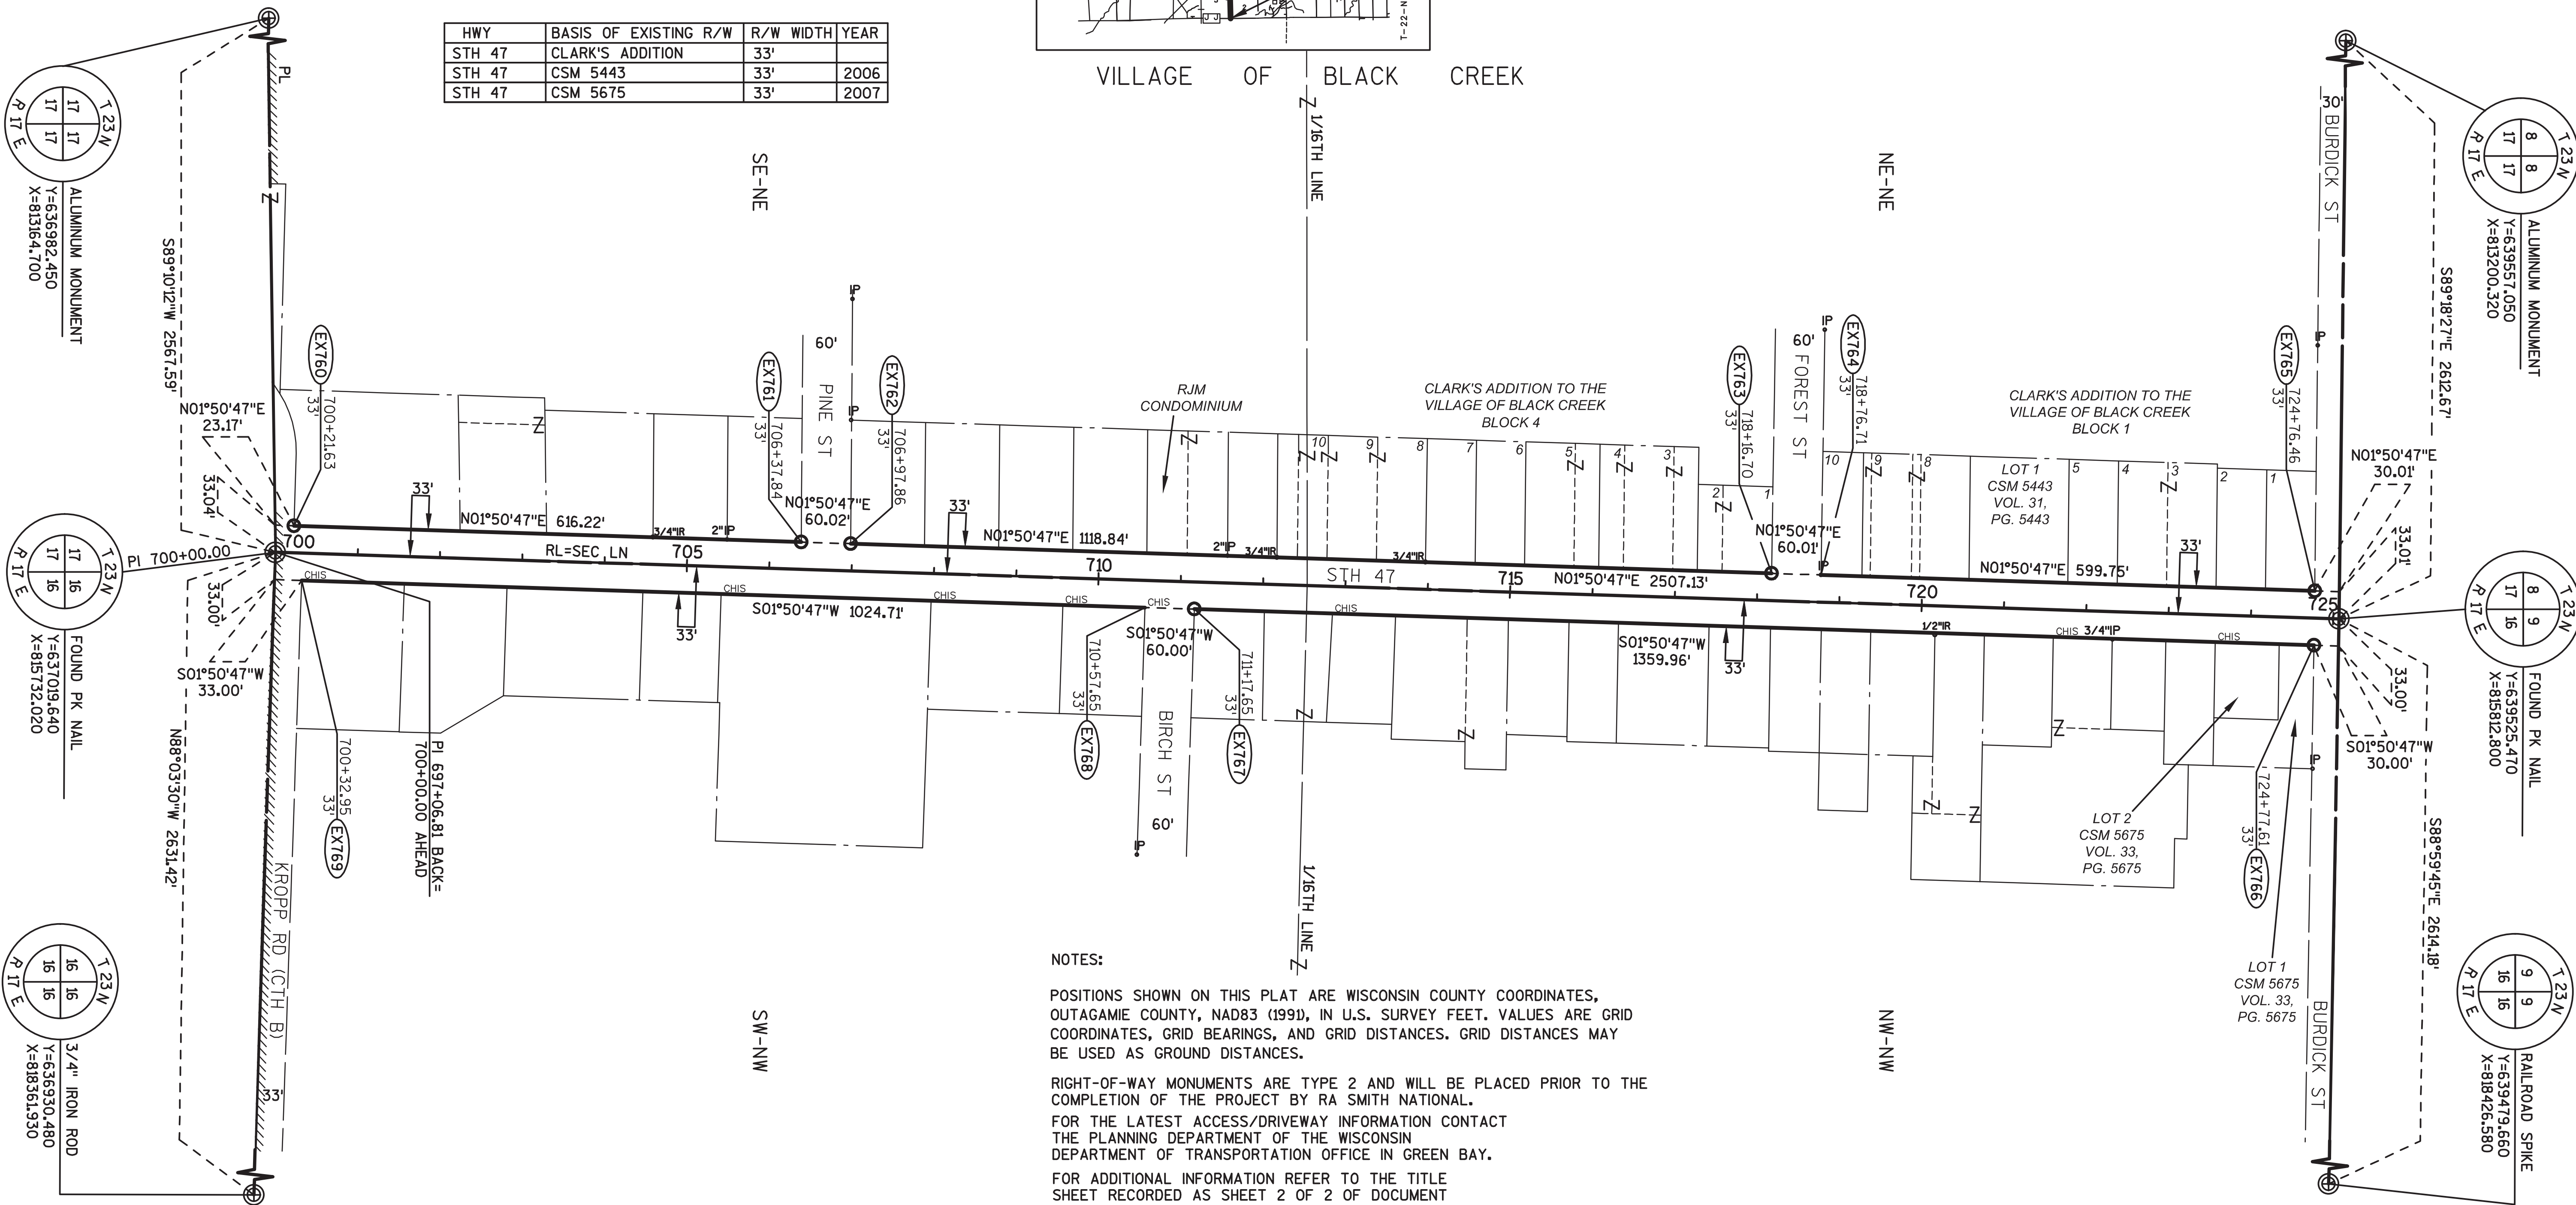

R/W MONUMENT POINT NUMBERS AND COORDINATE TABLE		
POINT	NORTHING	EASTING
EX500	584241.1814	825275.8852
EX501	584640.9485	825289.8213
EX502	584690.6803	825300.1843
EX503	584895.4967	825305.5933
EX504	584903.0136	825308.1449
EX505	585684.2475	825267.9267
EX506	585750.1490	825264.5340
EX507	586699.0933	825215.6820
EX508	586766.7413	825144.1695
EX509	586754.6300	825324.8870
EX510	586688.0104	825284.4768
EX511	585565.4701	825358.5264
EX512	585125.8059	825389.2210
EX513	585125.7294	825383.7512
EX514	584797.1787	825384.1327
EX515	584657.6292	825380.3151
EX516	584587.9092	825400.4140
EX517	584337.7329	825403.5743
EX518	586832.3442	825170.7867
EX519	586889.3429	825205.5568
EX520	587832.5994	825146.9886
EX521	589431.9548	825057.3409
EX522	589399.9409	825164.0616
EX523	589277.9454	825132.0771
EX524	587836.4913	825212.8740
EX525	586879.7558	825272.2792
EX526	586830.0737	825324.5939
EX527	591998.4589	825127.4982
EX528	592028.9345	825097.5384
EX529	592031.1890	825214.2951
EX530	592014.1265	825193.9509
EX531	589576.0111	825127.3032
EX532	589465.9759	825162.1732
EX533	592094.9963	825129.4434
EX534	593962.8964	825135.4200
EX535	594022.8966	825135.6120
EX536	594172.7867	825136.0916
EX537	594172.6505	825125.5468
EX538	594276.0602	825125.7914
EX539	594323.3240	825078.0569
EX540	594383.3239	825087.3933
EX541	594440.7388	825121.0993
EX542	594712.4085	825120.5430
EX543	594711.9896	825225.5396
EX544	594475.7116	825226.0235
EX545	594175.5234	825202.0994
EX546	592097.7792	825195.4514
EX547	595475.3257	825119.2356
EX548	595675.3588	825136.0699
EX549	597175.3943	825133.3424
EX550	597275.3587	825106.1597
EX551	597312.1849	824966.3806
EX552	597304.1618	825365.9109
EX553	597275.5792	825236.1619
EX554	597175.5185	825199.3423
EX555	595675.6547	825202.0695
EX556	595475.6896	825224.2362
EX557	597379.3561	825080.4733
EX558	597500.4846	825133.2302
EX559	599987.6533	825136.4793
EX560	599987.8791	825219.2147
EX561	599770.7518	825219.3640
EX562	599743.6899	825252.5385
EX563	599677.7391	825243.6501
EX564	599662.6686	825224.4383
EX565	599007.9341	825224.8884
EX566	599008.1687	825201.1998
EX567	597499.3696	825199.2288
EX568	597372.3811	825254.8857
EX569	600325.2631	825135.7215
EX570	600675.2455	825103.7032
EX571	601675.2452	825102.9564
EX572	601975.2341	825082.7304
EX573	602589.1213	825082.2719
EX574	602591.6634	825237.2700
EX575	601875.3426	825237.8050
EX576	601775.3297	825222.8797
EX577	600475.5970	825223.8505
EX578	600275.5754	825201.8306
EX579	599987.9736	825202.4815
EX580	602648.6285	824937.2486

R/W MONUMENT POINT NUMBERS AND COORDINATE TABLE		
POINT	NORTHING	EASTING
EX581	602708.2797	825112.2661
EX582	602975.3019	825112.3361
EX583	603075.3143	825102.3621
EX584	603775.3043	825102.5130
EX585	604048.5603	825117.5598
EX586	604546.2866	825117.6432
EX587	604546.2901	825129.9659
EX588	605170.3606	825129.7888
EX589	605228.3054	825070.7965
EX590	605229.2558	825240.7493
EX591	605187.5246	825212.7492
EX592	603875.3543	825212.5295
EX593	603575.3468	825232.4787
EX594	602657.7508	825232.2497
EX595	605294.3170	825070.8239
EX596	605337.0902	825112.7561
EX597	605584.7774	825112.7430
EX598	606239.5266	824922.7187
EX599	606557.4571	824721.2261
EX600	607804.4192	823933.1475
EX601	607871.0149	823813.8753
EX602	607869.9715	824091.3554
EX603	607801.6663	824053.1845
EX604	606610.9350	824805.7253
EX605	606419.4182	824927.1016
EX606	606359.4702	825076.8305
EX607	606554.4534	825122.6742
EX608	606585.6841	825124.8357
EX609	605796.2082	825195.7318
EX610	605584.7826	825212.7430
EX611	605295.5254	825212.7583
EX612	607971.7429	823747.6217
EX613	608040.9888	823786.9637
EX614	609291.6568	823025.1384
EX615	609343.6789	823110.5416
EX616	608109.7755	823862.1550
EX617	607969.6626	824121.1887
EX618	610132.7759	822642.0259
EX619	610536.1288	822513.8459
EX620	610536.9301	822482.1129
EX621	610849.0540	822382.9242
EX622	610955.9766	822385.6705
EX623	611011.4667	822368.0365
EX624	611230.7609	822282.7734
EX625	611395.3221	822178.9795
EX626	611758.0039	821895.8361
EX627	611761.2470	821788.2751
EX628	611880.0130	821762.2748
EX629	611345.3357	822343.7711
EX630	611039.2087	822453.6509
EX631	610891.3861	822516.3710
EX632	610533.1905	822630.2007
EX633	610411.8803	822658.2584
EX634	610163.0621	822737.3294
EX635	612104.3555	821507.8163
EX636	612225.0427	821348.3842
EX637	612945.7783	820517.3967
EX638	613099.4859	820385.9623
EX639	613196.3273	820274.3069
EX640	613199.2873	820034.1615
EX641	613631.2984	820043.3666
EX642	613487.1750	820094.4804
EX643	613371.6214	820225.2916
EX644	613260.6247	820412.8550
EX645	613227.6272	820412.4487
EX646	613228.0999	820374.0917
EX647	612835.7178	820819.0565
EX648	612716.3782	820980.2967
EX649	612323.2497	821433.5626
EX650	612194.3595	821587.1843
EX651	611943.6696	821871.5271
EX652	613234.7777	819967.9201
EX653	613461.2753	819973.3054
EX654	613630.6319	819786.2821
EX655	613737.3018	819611.8415
EX656	613905.0353	819462.1736
EX657	614245.4521	819129.2114
EX658	614654.6793	818665.5345
EX659	614704.2979	818709.0545
EX660	614294.8009	819173.0371
EX661	614228.1540	819248.3130

R/W MONUMENT POINT NUMBERS AND COORDINATE TABLE		
POINT	NORTHING	EASTING
EX662	614052.1778	819495.1331
EX663	613847.0458	819714.0964
EX664	613729.1015	819808.7997
EX665	613580.1117	819976.1309
EX668	616743.8223	816283.6452
EX671	616760.0764	816164.6653
EX672	617092.2962	815787.8690
EX673	617546.9284	815370.5200
EX674	617909.5263	814959.2697
EX675	617875.0091	814825.5141
EX676	617949.9611	814709.0950
EX677	618103.4318	814655.3347
EX678	618168.6335	814699.6799
EX679	618246.3240	814741.7811
EX680	618382.0016	814751.4267
EX681	617862.8079	815316.6760
EX682	617801.1883	815401.6289
EX683	617219.8101	815900.2976
EX684	617019.8593	816127.0774
EX685	616859.2766	816252.1041
EX686	619098.4486	814801.9417
EX687	619500.0311	814803.2279
EX688	619648.4947	814813.9047
EX689	619894.1429	814831.5704
EX690	620996.8774	814910.8734
EX691	620995.5449	815036.1004
EX692	619635.9507	814938.3254
EX693	619490.7062	814932.8931
EX694	621290.2945	814948.6932
EX695	623180.7378	815116.6675
EX696	623594.0589	815149.6192
EX697	623660.5788	815087.5128
EX698	623662.8080	815321.2764
EX699	623595.1757	815249.9455
EX700	623171.8872	815216.2751
EX701	621281.4439	815048.3008
EX702	623726.5868	815091.3994
EX703	623794.8045	815162.8538
EX704	624045.0157	815176.9866
EX705	625041.6173	815227.8017
EX706	625041.5833	815222.7934
EX707	626389.4316	815291.5180
EX708	626390.4088	815396.7042
EX709	624035.1223	815276.6120
EX710	623794.3094	815263.0654
EX711	623728.8944	815325.6685
EX712	626611.5808	815303.0113
EX713	627326.7344	815348.6466
EX714	627427.1689	815345.0352
EX715	628175.6465	815392.7970
EX716	628224.9082	815405.9608
EX717	628732.2390	815438.3346
EX718	629066.3565	815457.2016
EX719	629125.5743	815398.4242
EX720	629127.9585	815631.7091
EX721	629064.2533	815562.2247
EX722	628725.5516	815543.1214
EX723	626605.5241	815407.8384
EX724	629191.7300	815400.7384
EX725	629261.4102	815470.3011
EX726	629526.8601	815478.7083
EX727	630119.9034	815493.6790
EX728	630320.3444	815478.7325
EX729	631772.0999	815515.3804
EX730	631738.3402	815736.5344
EX731	631608.5097	815641.2922
EX732	631113.5474	815628.7974
EX733	630913.1909	815638.7444
EX734	630213.4138	815621.0793
EX735	630014.0127	815596.0393
EX736	629524.2103	815583.6748
EX737	629232.3509	815574.2549
EX738	629194.5052	815609.9356
EX739	633408.8885	815556.6993
EX740	633515.9103	815569.3965
EX741	633665.8622	815573.1966
EX742	633712.6971	815564.3668
EX743	633762.6812	815565.6298
EX744	634397.0087	815584.2223
EX745	634396.7134	815707.3617
EX746	634228.2651	815701.9046

R/W MONUMENT POINT NUMBERS AND COORDINATE TABLE		
POINT	NORTHING	EASTING
EX747	634020.1398	815718.2383
EX748	633758.8675	815710.5803
EX749	631915.3067	815664.0417
EX750	631804.3222	815738.1148
EX751	635707.7884	815623.0894
EX752	635815.8543	815646.3026
EX753	636982.8343	815680.9066
EX754	636966.7565	815830.9819
EX755	636922.8361	815784.1737
EX756	635813.8647	815751.2898
EX757	635706.7091	815763.1189
EX758	634602.2934	815730.3701
EX759	634602.9132	815711.8969
EX760	637042.3193	815699.7340
EX761	637658.2144	815719.5885
EX762	637718.2013	815721.5223
EX763	638836.4592	815757.5713
EX764	638896.4366	815759.5048
EX765	639495.8785	815778.8289
EX766	639494.9040	815844.8318
EX767	638135.6481	815801.0137
EX768	638075.6792	815799.0805
EX769	637051.5047	815766.0644