


Conventional Signs and Abbreviations

AC.	ACRES
AC.REM.	ACRES REMAINING
B.	BARN
BLDG.	BUILDING
CO.	COMPANY
E.	EAST
G.	GARAGE
GN	GRID NORTH
H.	HOUSE
L.C.	LENGTH OF CHORD
L.C.B.	LENGTH OF CHORD BEARING
L.H.E.	LIMITED HIGHWAY EASEMENT
N.	NORTH
P.L.	PROPERTY LINE
R.	RANGE
R/W	RIGHT OF WAY
S.	SHED
T.	TOWNSHIP
VOL.	VOLUME
W.	WEST

BEGIN RELOCATION ORDER
PROJECT 6448 I 21/F0134(2)
STATION 130 + 67.92
3.56 FEET SOUTH OF AND 0.03 FOOT
WEST OF THE SOUTHWEST CORNER OF
SECTION 13, TOWNSHIP 20 NORTH,
RANGE 15 EAST.
N. 136,081.097
E. 2,350,201.572

END RELOCATION ORDER
PROJECT 6448 I 21/F0134(2)
STATION 597 + 00
2.70 FEET NORTH OF AND 461.60 FEET WEST
OF THE SOUTHEAST CORNER OF SECTION 17,
TOWNSHIP 20 NORTH, RANGE 17 EAST.
N. 137,345.719
E. 2,396,812.623

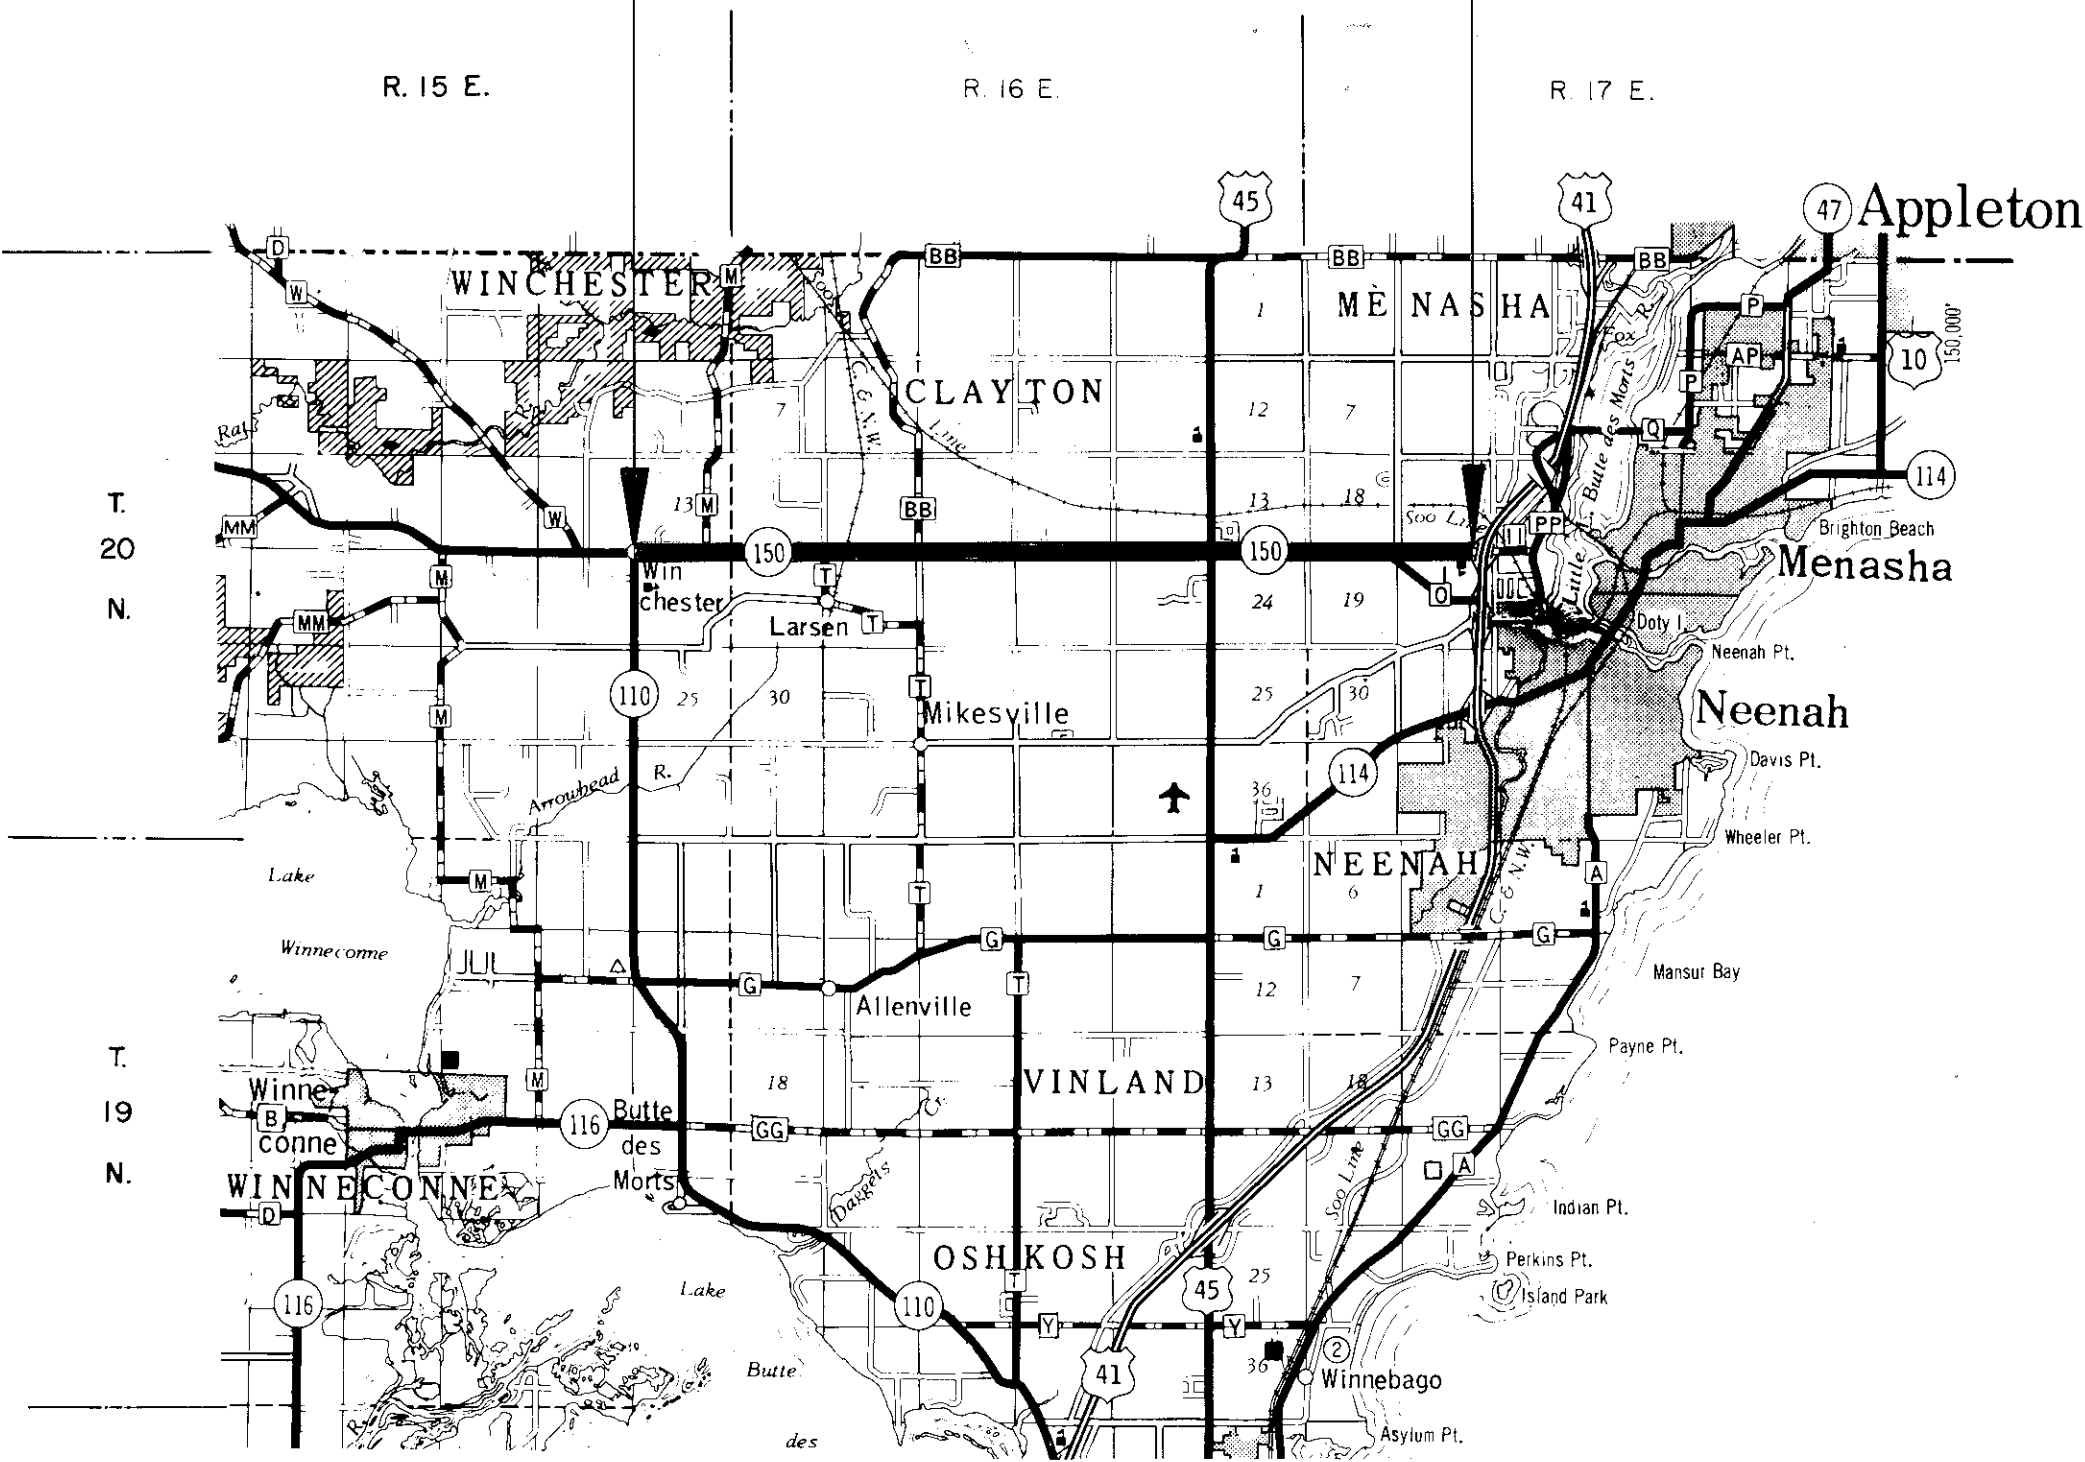

GN

R/W PROJECT NUMBER		SHEET NUMBER	TOTAL SHEETS
6448 I 21		4.0	
FEDERAL PROJECT NUMBER			
F 0134 (2)			
PLAT OF RIGHT OF WAY REQUIRED FOR			
6448 I 00			
WINCHESTER - U.S.H. 41 ROAD			
S.T.H. 150		WINNEBAGO COUNTY	
CONSTRUCTION PROJECT NUMBER			
6448 -1-71		4	

PARCEL NO.	SHEET NO.	OWNER
1	4.6	RUTH M. NEARGARTH
2	4.6	PAUL A. KLINKER
3	4.6	ERNA F. OLSON
4	4.7&4.8	JOSEPH H. & EVELYN C. DIERMEIER
5	4.8&4.10	GARY J. RUBERT
6		
7	4.9	RUSSELL D. LENZ
8	4.9	RICHARD L. CHRISTIANSON
9	4.9	ROBERT M. PAGEL
10	4.9	EDITH M. LUECHT
11	4.9	ROLAND R. MAROTZ
12	4.9	CHARLES DEMPSEY
13	4.10	ROBERT C. JOHNSON
14	4.13	ANTHONY H. WILD
15	4.13	ROBERT E. MERKLEY
16	4.13	WALTER DREWS
17	4.13	BESSIE NUSSBAUMER
18	4.14	ROBERT C. ULRICH
19	4.14&4.15	WILBUR HARDER
20	4.15	RIDGEWAY COUNTRY CLUB INC.
21	4.15	REX OIL & GAS CO.
22	4.15	HOWARD J. CRABB
23	4.6, 4.15, 4.18, 4.19	WIS. PUBLIC SERVICE CORP.
24	4.16	PAUL R. TYRIVER
25	4.16	WIS. ELECTRIC POWER CO.
26	4.17	MARIE A. GERRITS
27	4.17	ESTHER AUGUSTINE
28	4.17	KIMBERLY - CLARK CORP.
29	4.17&4.18	TOWN OF MENASHA SAN. DIST. NO. 4
30	4.18	ROGER R. PICARD
31	4.18	ARTHUR F. NEHRING
32	4.18	ELIZABETH PETERSON
33	4.18	ROBERT W. HILCEMANN
34	4.18	RALPH A. SCHWARTZBAUER
35	4.18	JULIUS JACOBSON
36	4.18	BENARD R. HILDEBRAND
37	4.18	ERVING STEEGE, JR.
38	4.18&4.19	HENRY GEIGER
39	4.18&4.19	MICHIGAN WIS. PIPE LINE CO.
40	4.18	GEORGE W. STROHMEYER
41	4.4	HAROLD R. & DONALD G. HANSEN
42	4.6	LOYALL LARSON
43	4.11	WALTER O. LUEBKE
44	4.11	THOMAS J. LETTAU
45	4.11	WILBERT O. BONDOW
46	4.16	RIDGEVIEW ESTATES
47	4.18	WILLIS E. WOCKENFUS


REVISION DATE	STATE OF WISCONSIN DEPARTMENT OF TRANSPORTATION DIVISION OF HIGHWAYS
1 - 16 - 78	Correct:
8 - 28 - 78	Date 9/6/77 C.A. Ryan District Engineer
5 - 18 - 79	Recommended for Approval:
3 - 6 - 91	Date Chief of Facilities Development
	Approved: 9/8/77 B. J. Muller Director, Bureau of Right of Way
	U.S. DEPARTMENT OF TRANSPORTATION FEDERAL HIGHWAY ADMINISTRATION REGION 5 WISCONSIN DIVISION
	Approved:
	Date Division Engineer

NOTE:
SECTION LINE CENTER
OF EXISTING R/W

Total Net Length of Centerline = 8.832 Mi.


ALL COORDINATES SHOWN ON THIS PLAN ARE REFERENCED
TO THE WISCONSIN COORDINATE SYSTEM SOUTH ZONE.

REVISION DATE	R/W PROJECT NUMBER	SHEET NUMBER
1 - 16 - 78	6448 1 21	4.1
8 - 28 - 78	FEDERAL PROJECT NUMBER FO134 (2)	
5 - 18 - 79	N.C.	DATE 9 - 6 - 77
3 - 6 - 91	N.C.	
	PLAT OF RIGHT OF WAY REQUIRED FOR 6448 1 00 WINCHESTER - U.S.H. 41 ROAD S.T.H. 150 WINNEBAGO COUNTY	
	NOT TO SCALE	
	CONSTRUCTION PROJECT NUMBER 6448-1-71	4.1

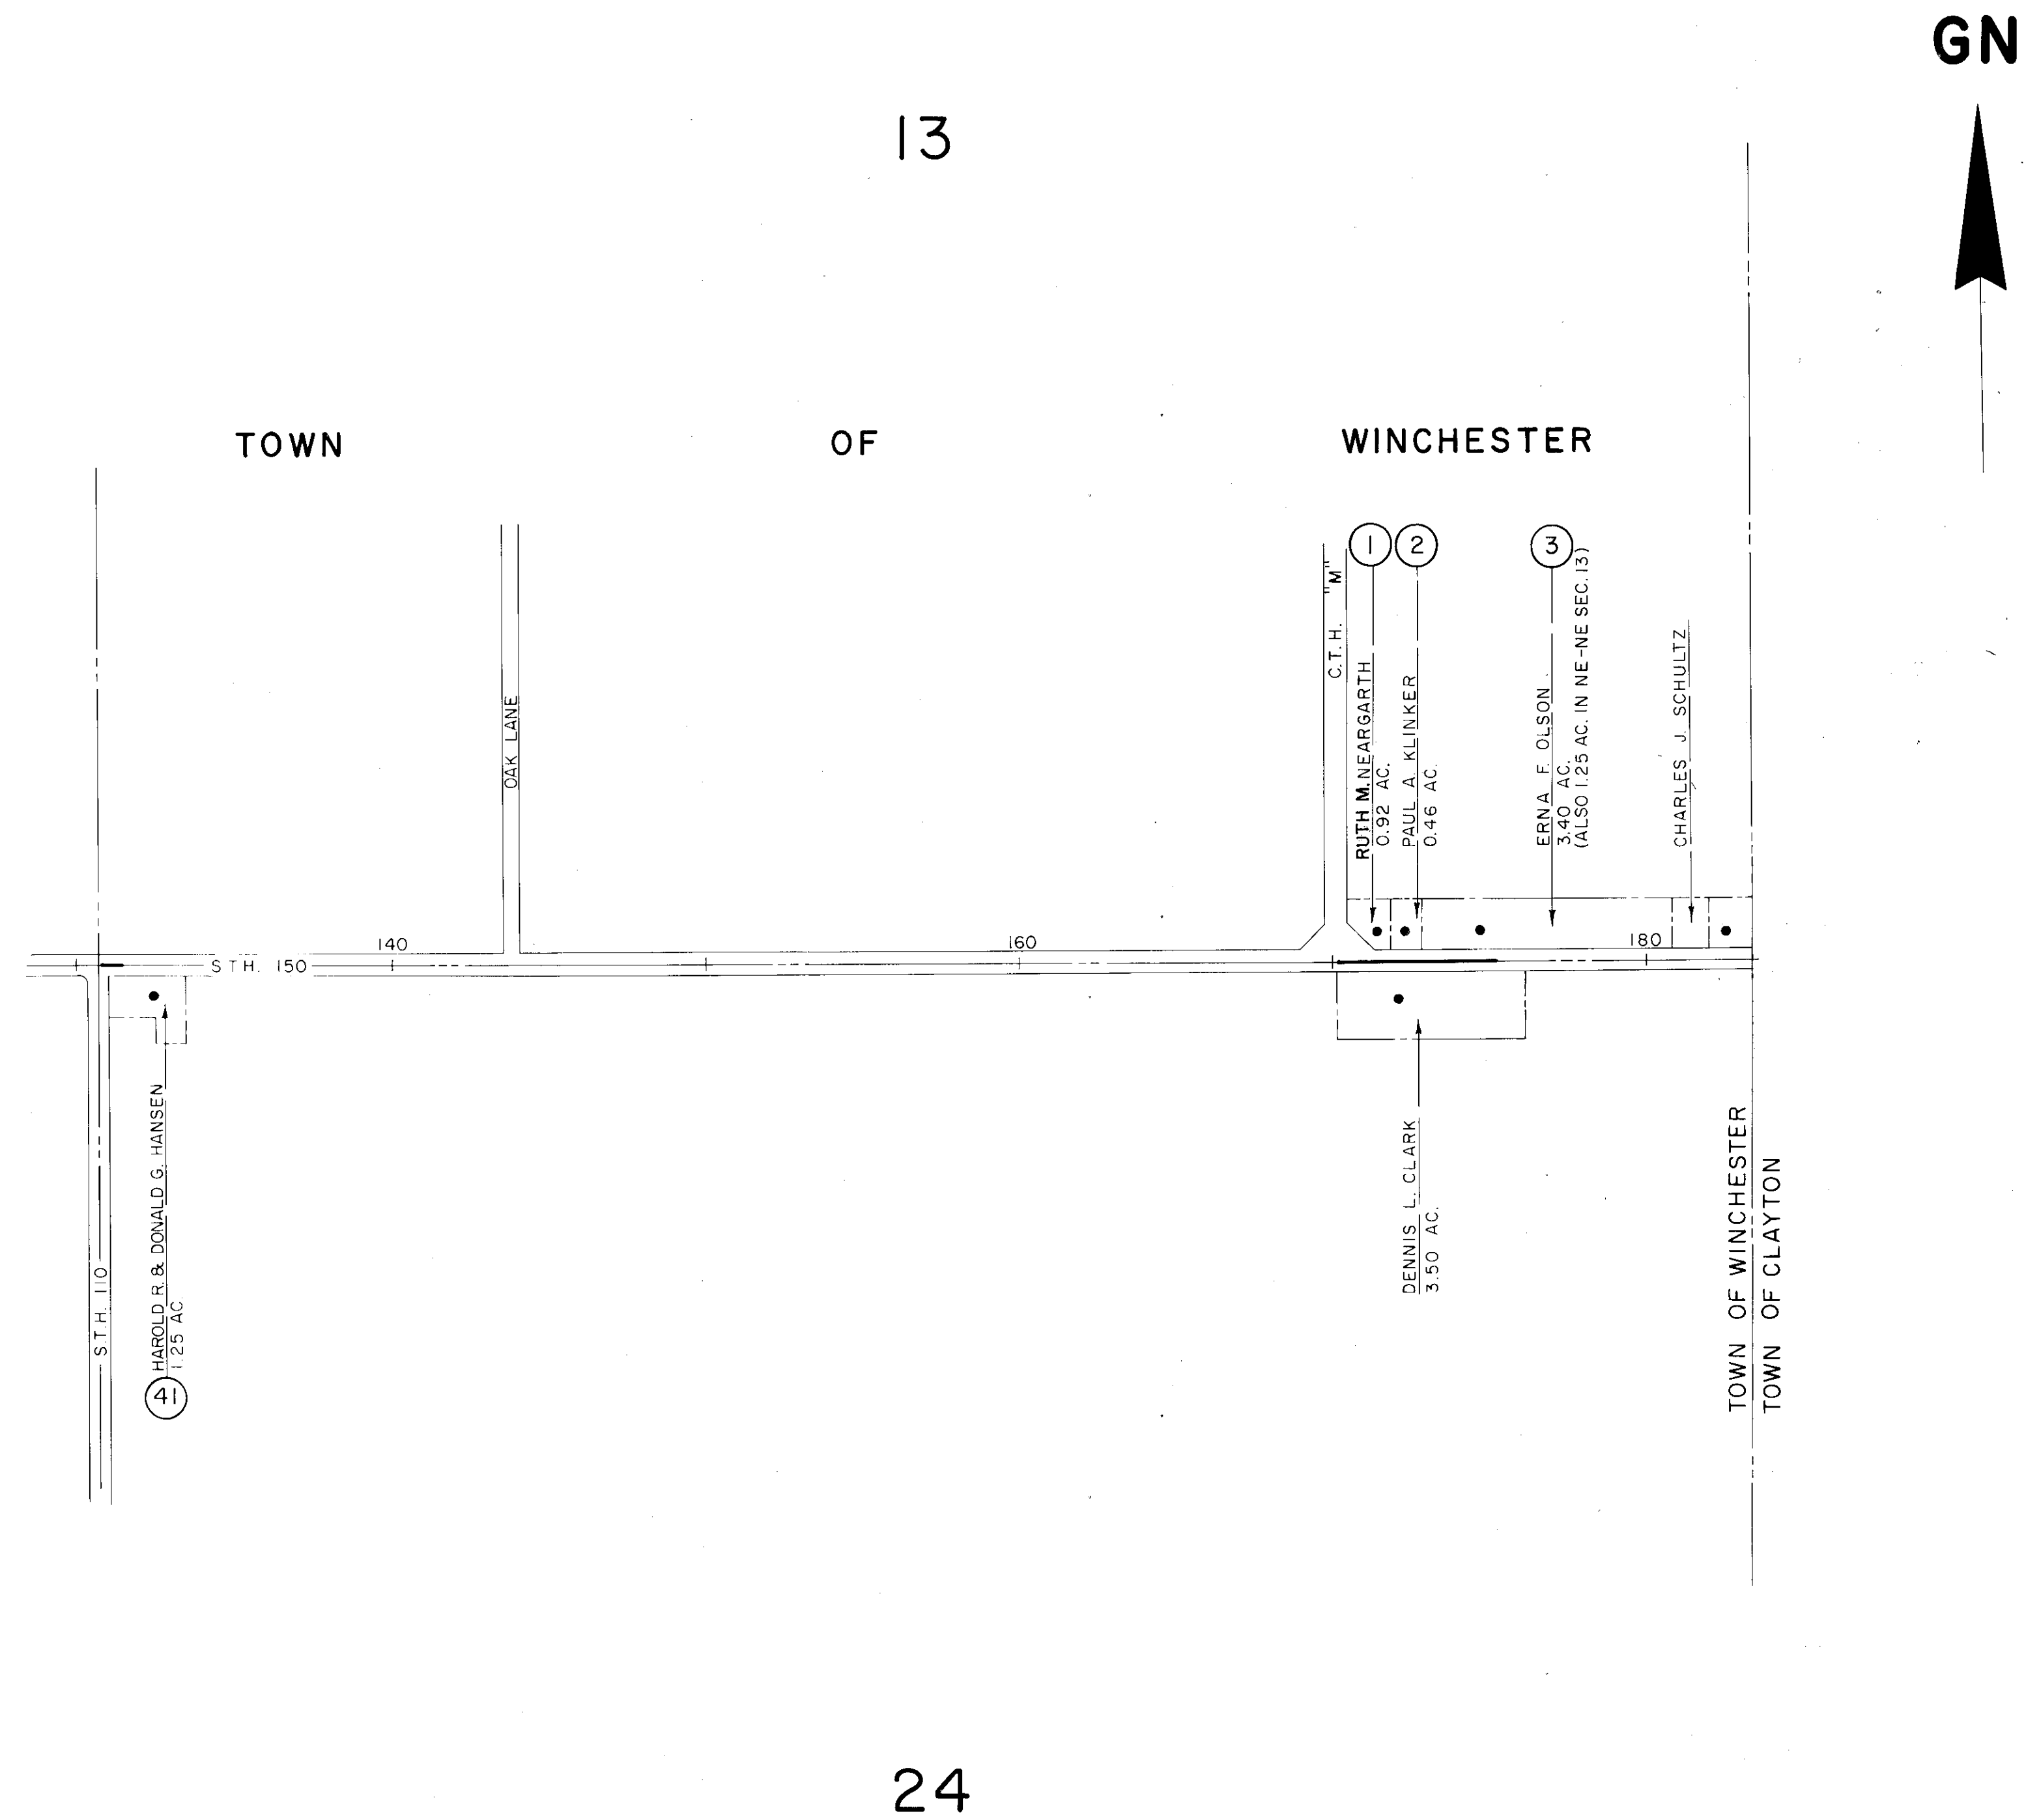

LEGEND
●-----BUILDINGS

REVISION DATE	R/W PROJECT NUMBER	SHEET NUMBER
1-16-78	6448 1 21	4.1-A
8-28-78	FEDERAL PROJECT NUMBER FO134 (2)	
5-18-79	N.C.	
3-6-91	PLAT OF RIGHT OF WAY REQUIRED FOR 6448 1 00 WINCHESTER - U.S.H. 41 ROAD S.T.H. 150 WINNEBAGO COUNTY DATE 9-6-77	
	NOT TO SCALE	
	CONSTRUCTION PROJECT NUMBER 6448-1-71	4.2

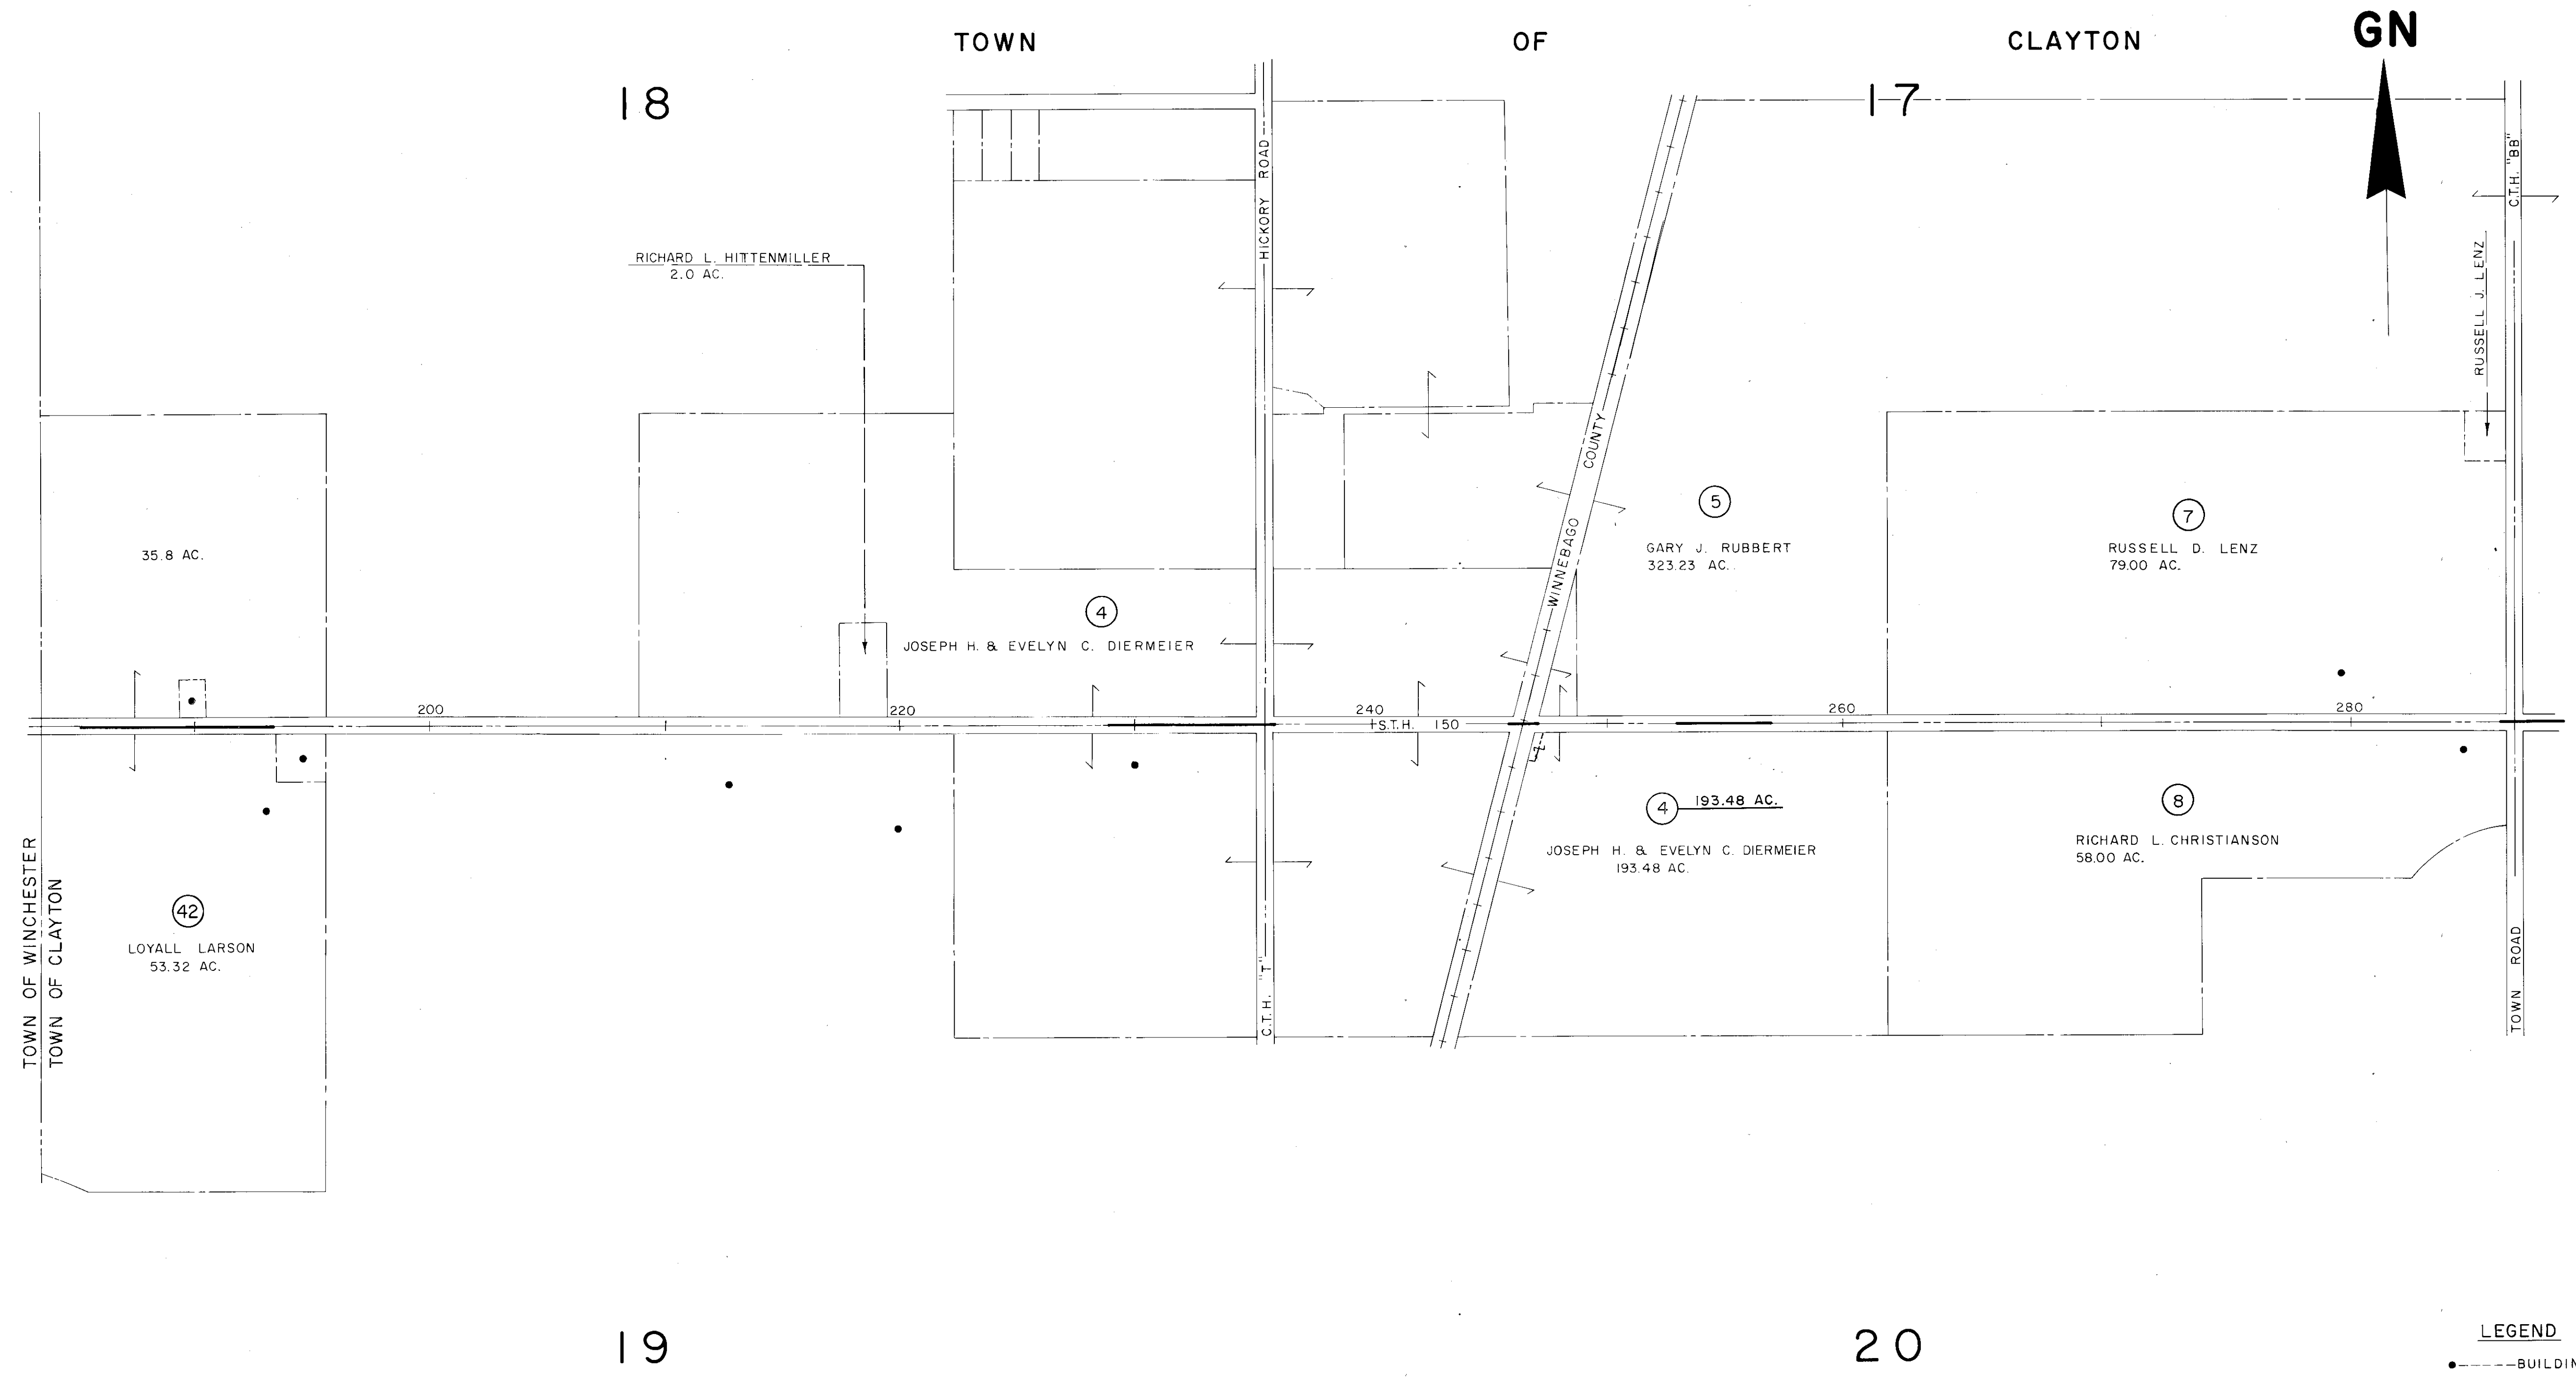


REVISION DATE	R/W PROJECT NUMBER 6448 21	SHEET NUMBER 4.1-B
1 - 16 - 78	FEDERAL PROJECT NUMBER FO134 (2)	
8 - 28 - 78	N.C.	
5 - 18 - 79	N.C.	
3 - 6 - 91	N.C.	
	PLAT OF RIGHT OF WAY REQUIRED FOR 6448 00 WINCHESTER - U.S.H. 41 ROAD S.T.H. 150 WINNEBAGO COUNTY DATE 9 - 6 - 77	
	NOT TO SCALE	
	CONSTRUCTION PROJECT NUMBER 6448-1-71	4.3




LEGEND
 •-----BUILDINGS

REVISION DATE	R/W PROJECT NUMBER	SHEET NUMBER
1-16-78	6448 1 21	4.2
8-28-78	N.C.	
5-18-79	N.C.	
3-6-91	N.C.	
	FEDERAL PROJECT NUMBER FOI34 (2)	
	PLAT OF RIGHT OF WAY REQUIRED FOR 6448 1 00 WINCHESTER - U.S.H. 41 ROAD S.T.H. 150 WINNEBAGO COUNTY DATE 9-6-77	
	NOT TO SCALE	
	CONSTRUCTION PROJECT NUMBER 6448-1-71	4.4

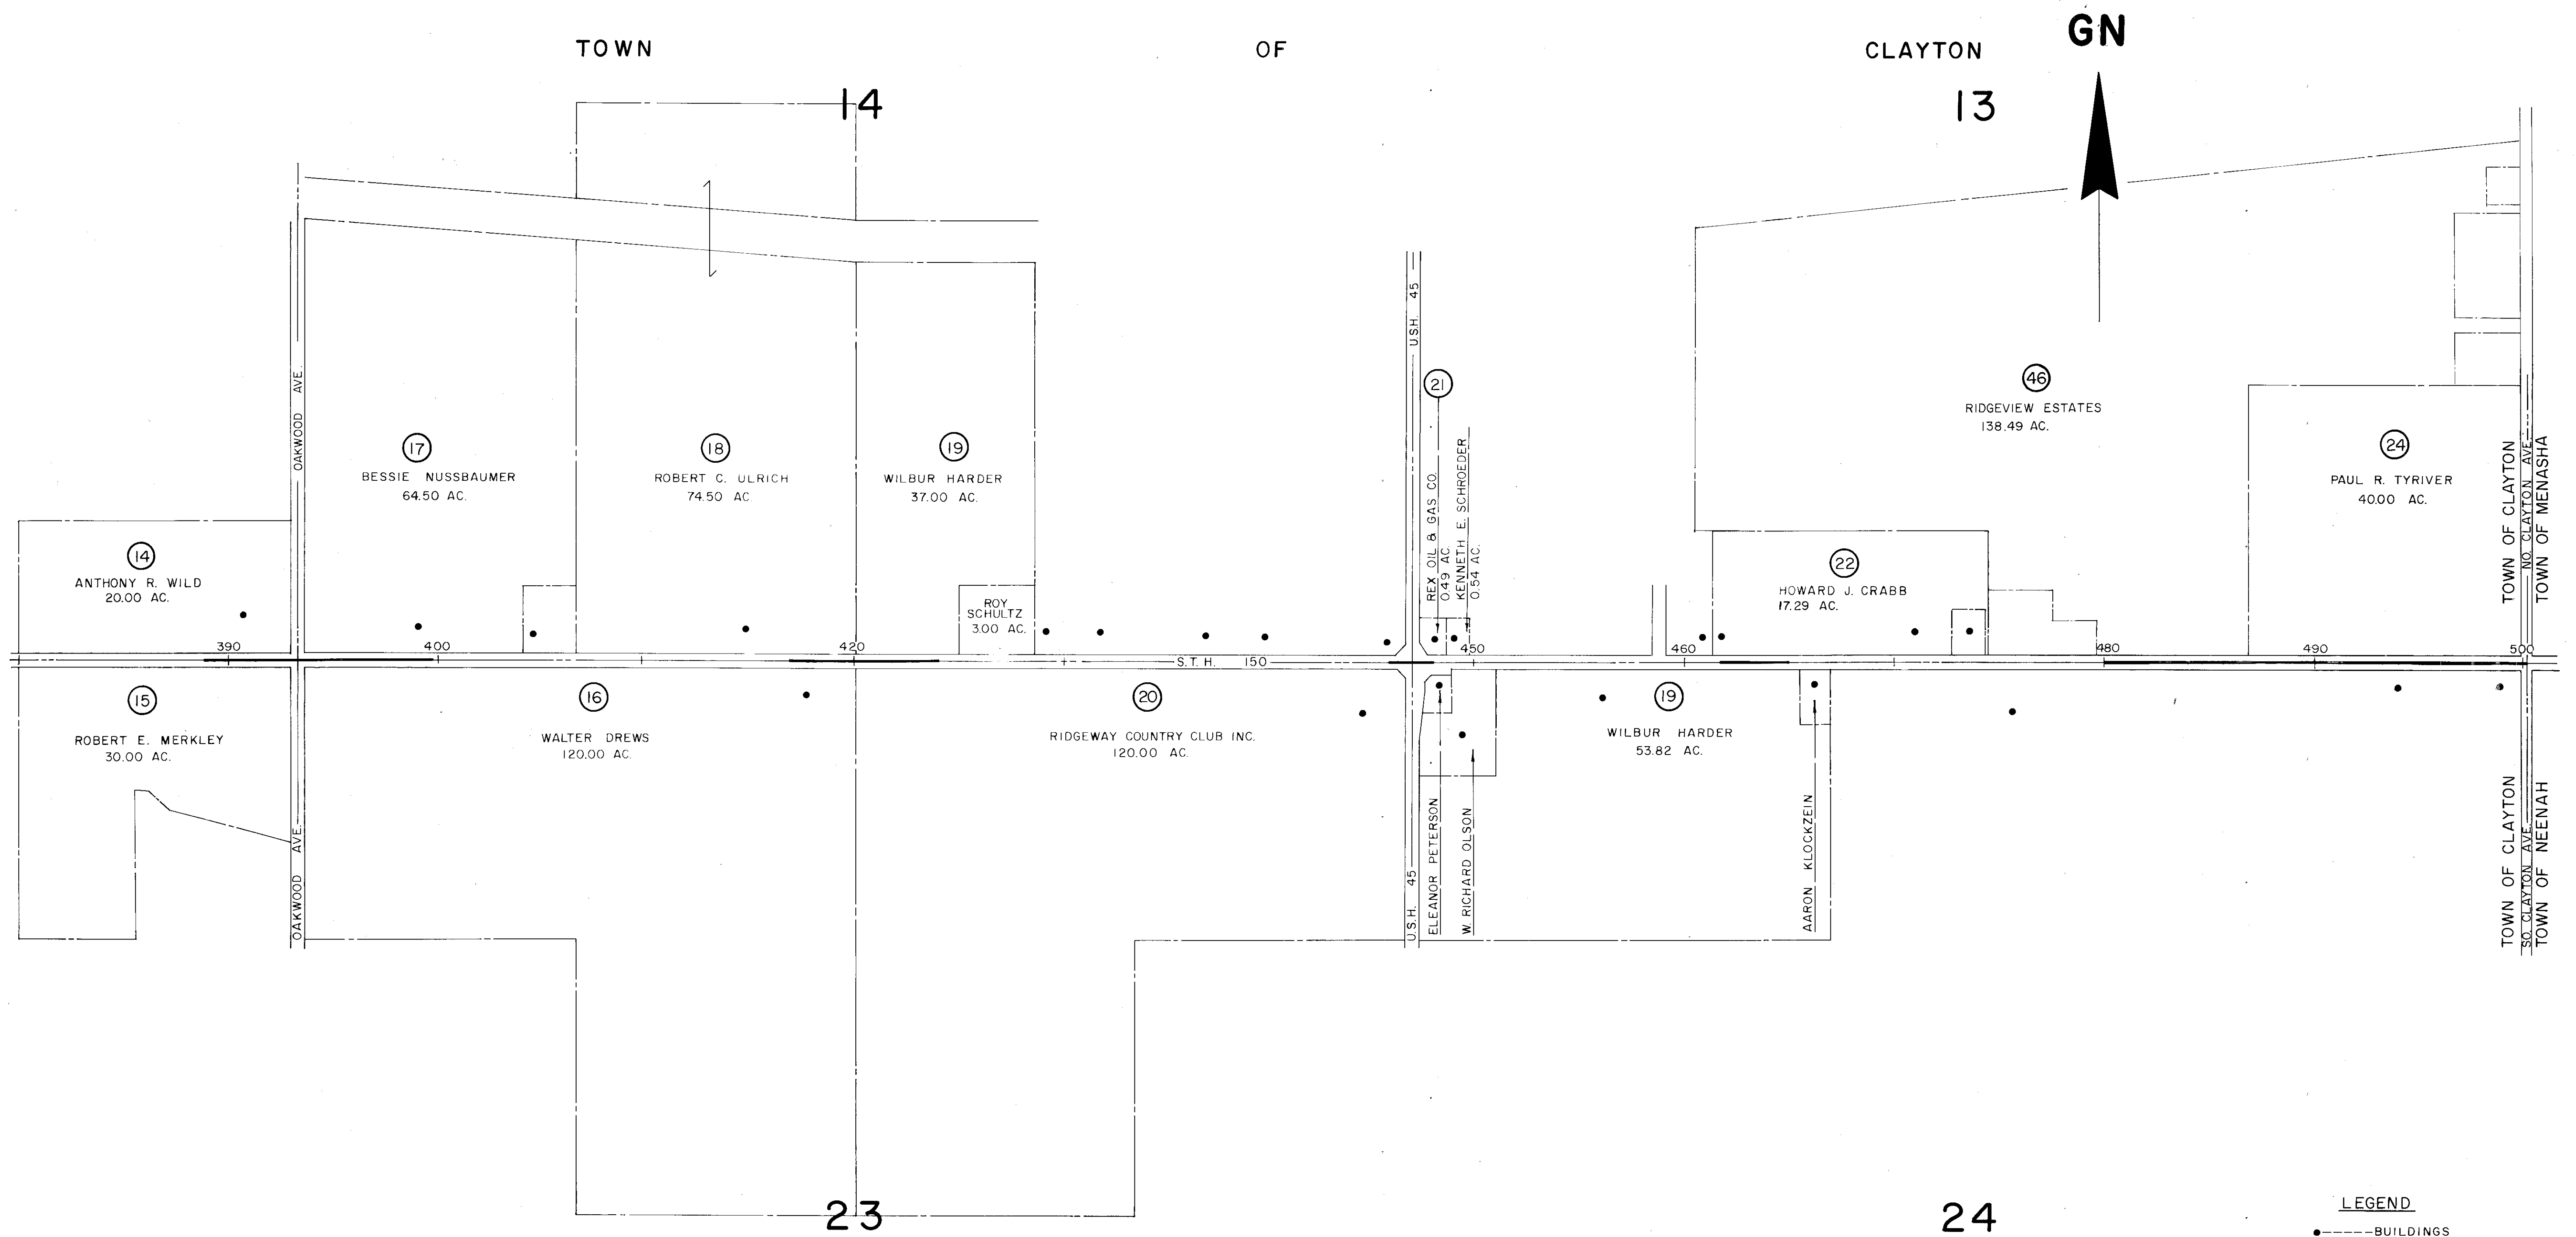

REVISION DATE	R/W PROJECT NUMBER	SHEET NUMBER
1-16-78	6448 I 21	4.3
8-28-78	FEDERAL PROJECT NUMBER FOI34 (2)	
5-18-79	N.C.	
3-6-91	N.C.	
	PLAT OF RIGHT OF WAY REQUIRED FOR 6448 I 00 WINCHESTER - U.S.H. 41 ROAD S.T.H. 150 WINNEBAGO COUNTY DATE 9-6-77	
	NOT TO SCALE	
	CONSTRUCTION PROJECT NUMBER 6448-1-71	4.5

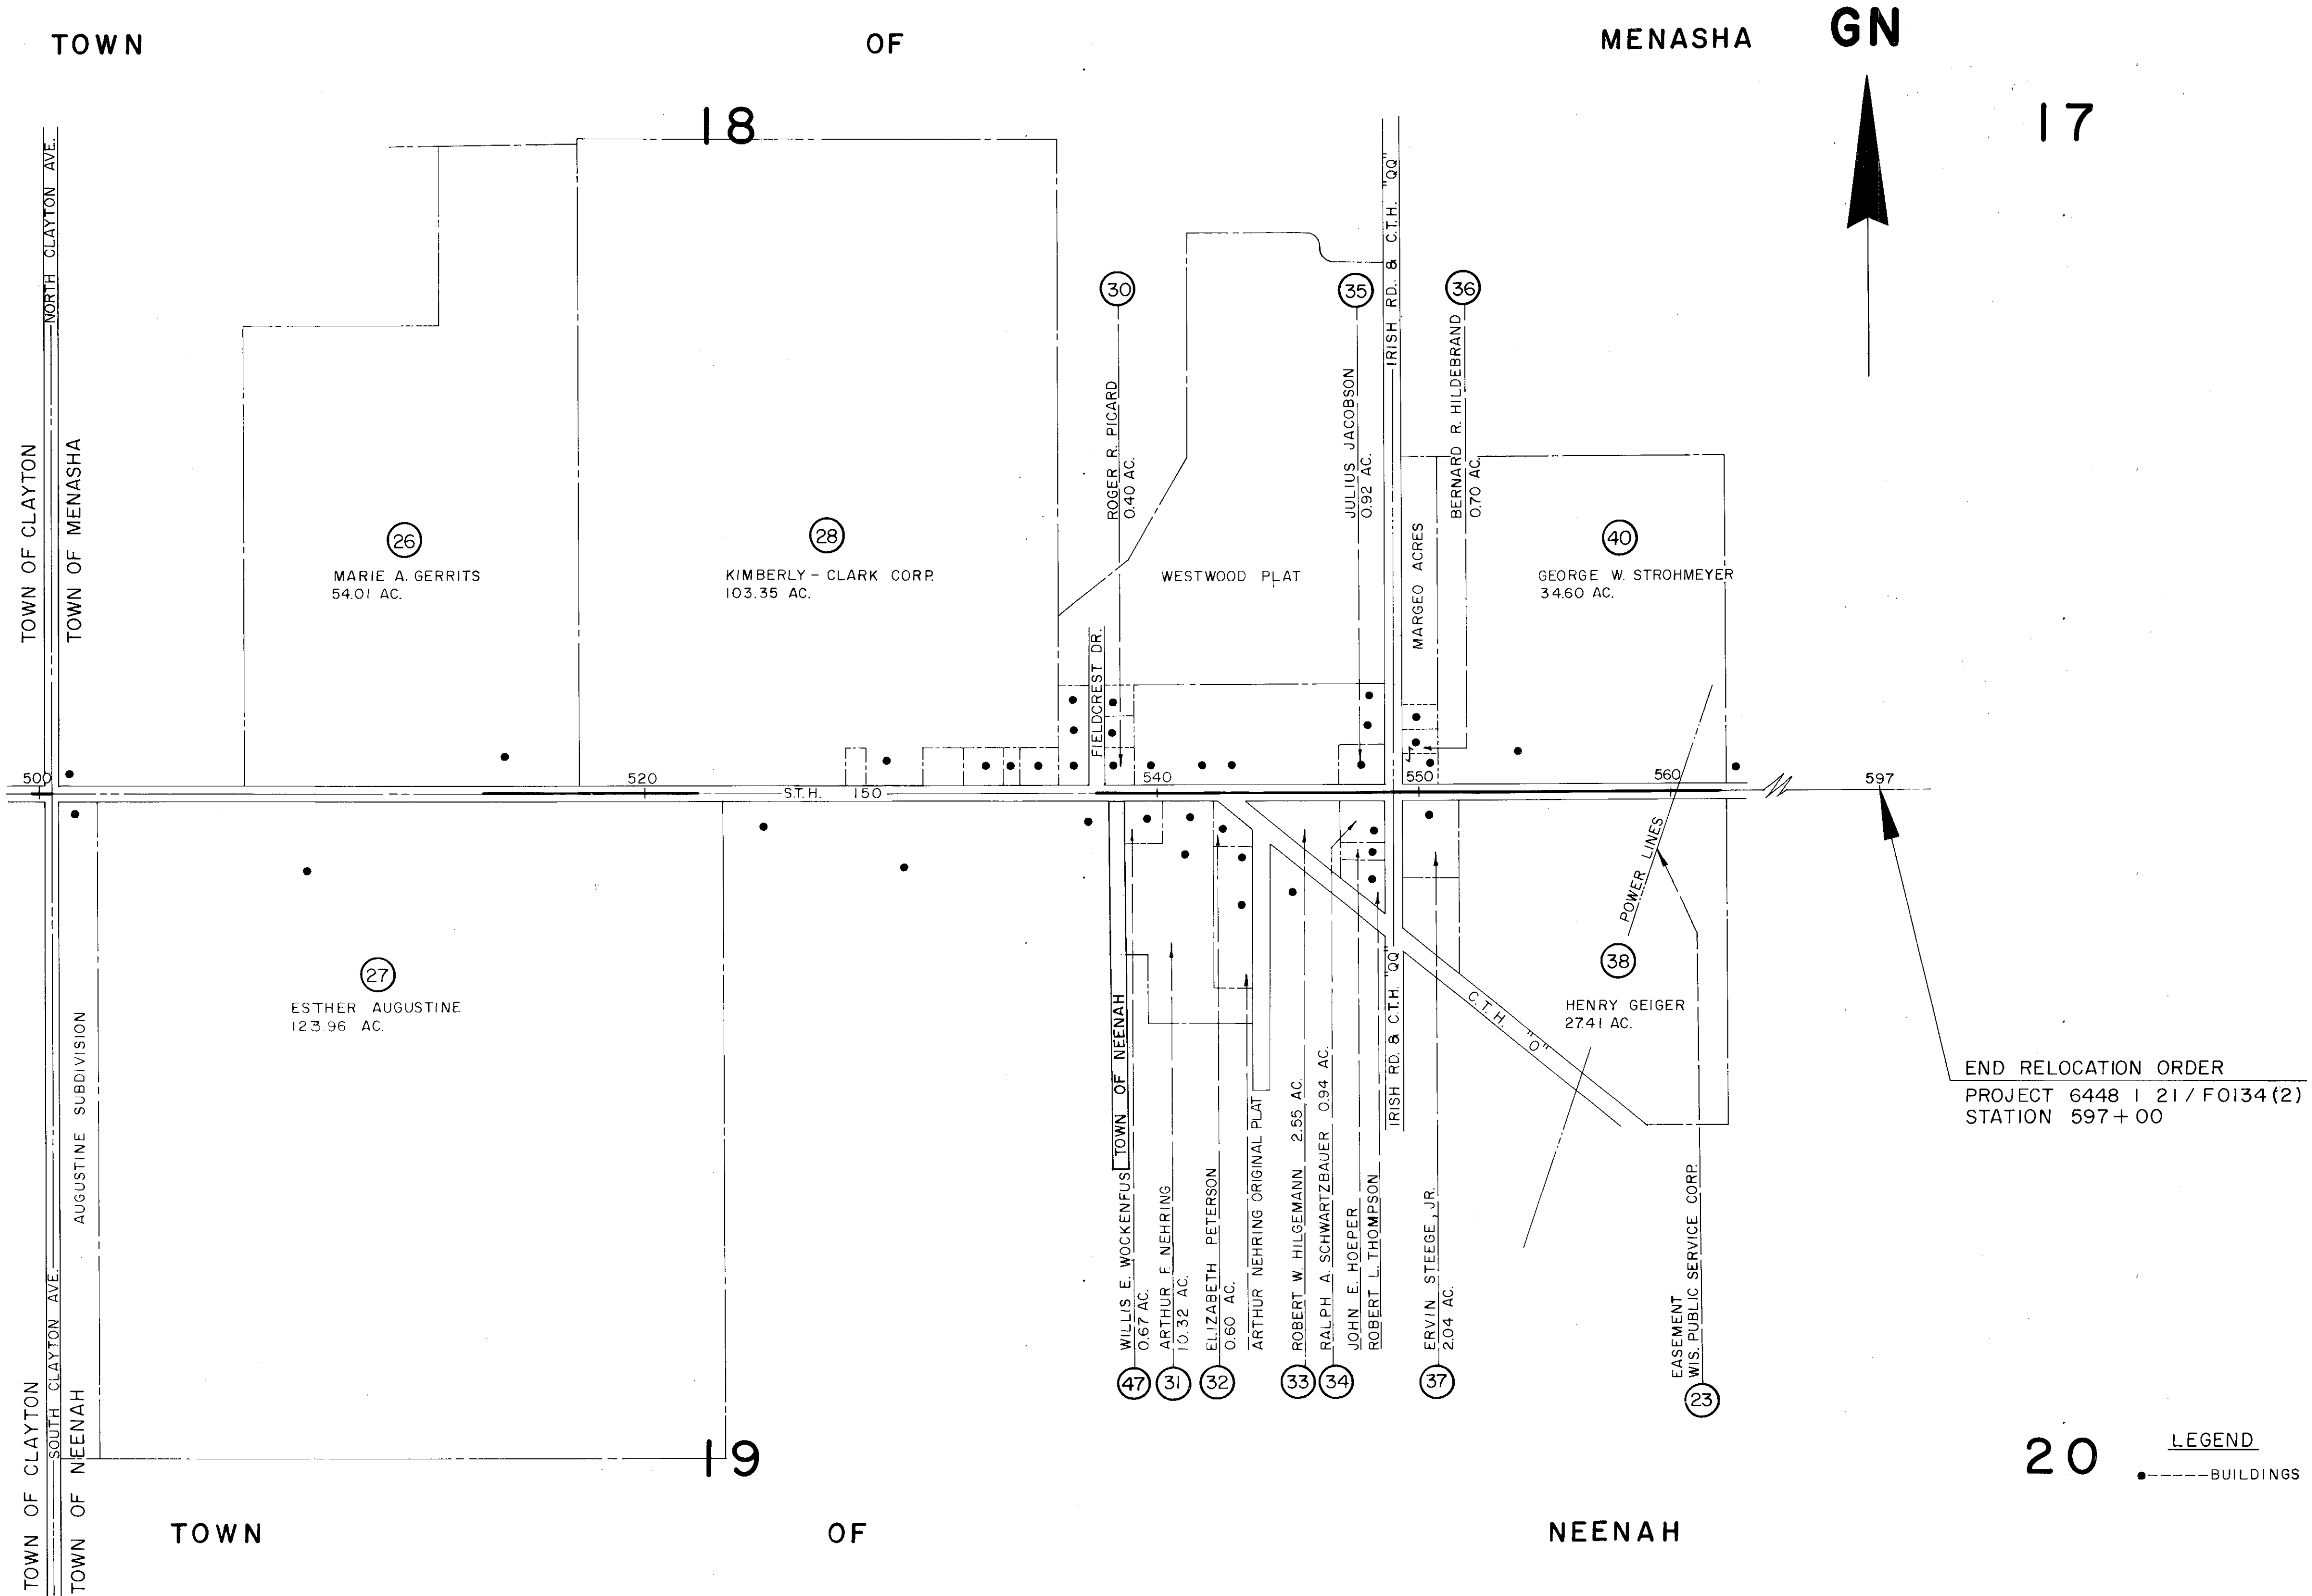


SCHEDULE OF LANDS & INTERESTS REQUIRED

PARCEL NUMBER	SHEET NUMBER	OWNER	INTEREST REQUIRED	L.H.E. ACRES	ACRES REQUIRED			TOTAL REMAINING ACRES	OPERATIONS PROJECT I.D.
					NEW R/W REQUIRED	EXISTING R/W	TOTAL R/W REQUIRED		
4.1	4.4	HAROLD R. & DONALD G. HANSEN	FEE	—	0.002	0.043	0.045	1.205	6448 1 21

BEARING ORIENTATION AND GRID CONVERSION
COORDINATES AND RIGHT OF WAY PLAT BEARINGS ARE ORIENTED TO THE WISCONSIN COORDINATE SYSTEM WITH 0 DEGREES, 0 MINUTES, 0 SECONDS BEING GRID NORTH. THE DIFFERENCE BETWEEN PROJECT PLAT BEARINGS REPRESENT PLANE ANGLES IN DEGREES, MINUTES AND SECONDS TO THE NEAREST SECOND. R/W PLAT DISTANCES ARE GROUND LENGTHS UNLESS OTHERWISE NOTED AND MAY BE CONVERTED TO GRID LENGTHS BY MULTIPLYING PLAT DISTANCES BY 0.999945

REVISION DATE	R/W PROJECT NUMBER	SHEET NUMBER
1 - 16 - 78	6448 1 21	4.4
8 - 28 - 78	FEDERAL PROJECT NUMBER FO134 (2)	
5 - 18 - 79	PLAT OF RIGHT OF WAY REQUIRED FOR 6448 1 00 WINCHESTER - U.S.H. 41 ROAD	
3 - 6 - 91	S.T.H. 150 SCALE 0 200 Ft. 9 - 6 - 77 DATE CONSTRUCTION PROJECT NUMBER 6448-1-71	4.6


TOWN OF WINCHESTER GN

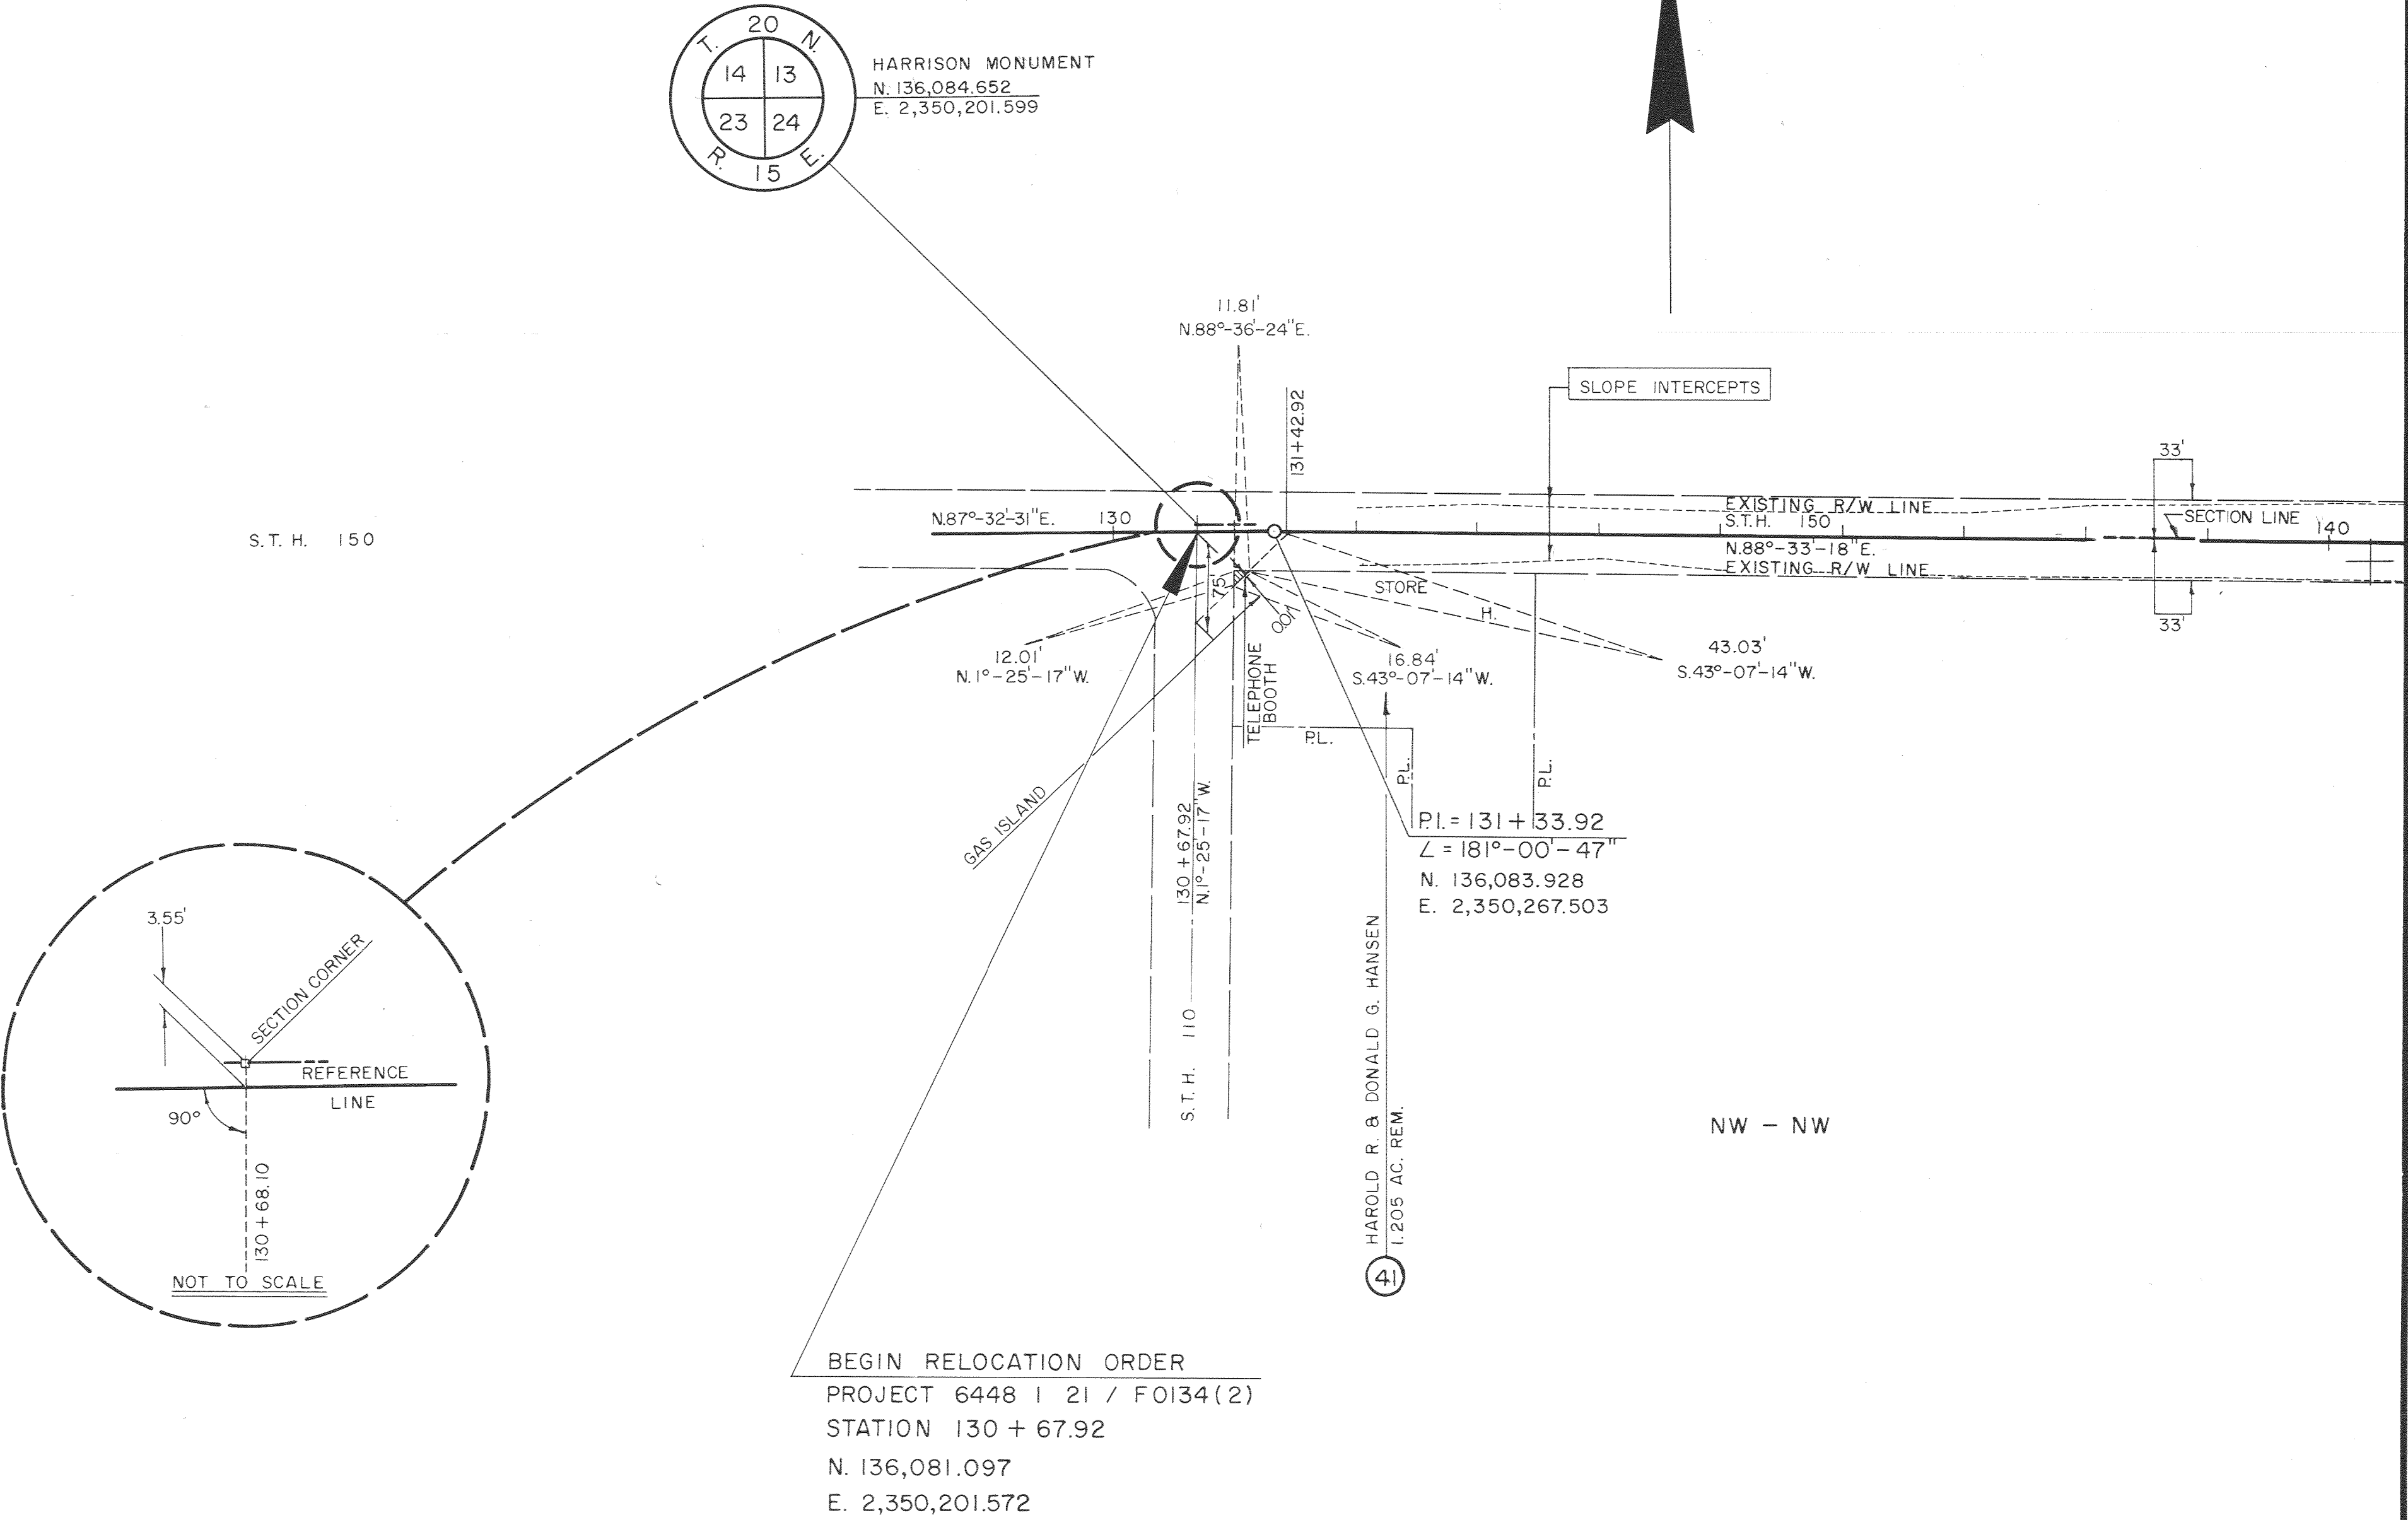

BEARING ORIENTATION AND GRID CONVERSION
COORDINATES AND RIGHT OF WAY PLAT BEARINGS ARE ORIENTED TO THE WISCONSIN
COORDINATE SYSTEM WITH 0 DEGREES, 0 MINUTES, 0 SECONDS BEING GRID NORTH.
THE DIFFERENCE BETWEEN PROJECT PLAT BEARINGS REPRESENT PLANE ANGLES IN
DEGREES, MINUTES AND SECONDS TO THE NEAREST SECOND. R/W PLAT DISTANCES
ARE GROUND LENGTHS UNLESS OTHERWISE NOTED AND MAY BE CONVERTED TO GRID
LENGTHS BY MULTIPLYING PLAT DISTANCES BY 0.999945

REVISION DATE	R/W PROJECT NUMBER 6448 1 21	SHEET NUMBER 4.5
1 - 16 - 78	FEDERAL PROJECT NUMBER FO134 (2)	
8 - 28 - 78	N.C.	
5 - 18 - 79	N.C.	
3 - 6 - 91	N.C.	
	PLAT OF RIGHT OF WAY REQUIRED FOR 6448 1 00 WINCHESTER - U.S.H. 41 ROAD S.T.H. 150 SCALE 0 200 Ft. WINNEBAGO COUNTY DATE 9 - 6 - 77	
	CONSTRUCTION PROJECT NUMBER 6448-1-71	4.7

TOWN OF WINCHESTER GN

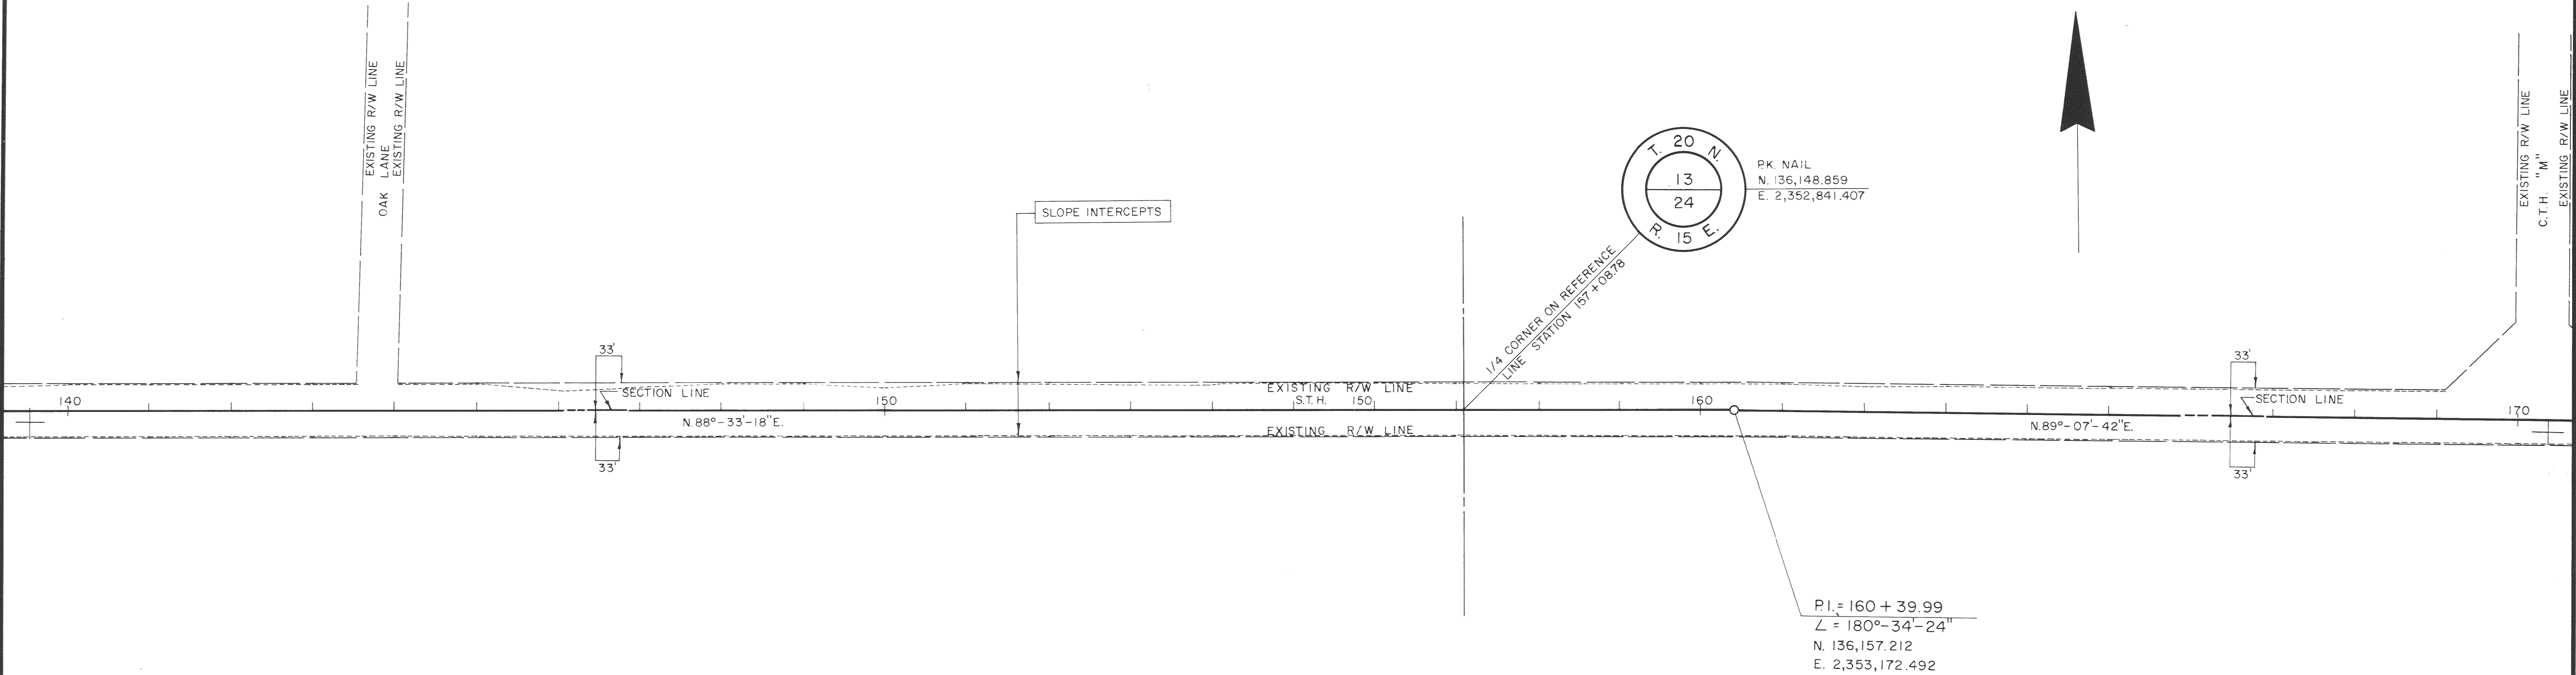


SCHEDULE OF LANDS & INTERESTS REQUIRED

PARCEL NUMBER	SHEET NUMBER	OWNER	INTEREST REQUIRED	L.H.E. ACRES	ACRES REQUIRED			TOTAL REMAINING ACRES	OPERATIONS PROJECT I.D.
					NEW R/W REQUIRED	EXISTING R/W	TOTAL R/W REQUIRED		
1	4.6	RUTH M. NEARGARTH	FEE	—	0.02	0.27	0.29	0.63	6448 I 2I
2	4.6	PAUL A. KLINKER	FEE	—	0.03	0.08	0.11	0.35	6448 I 2I
3	4.6	ERNA F OLSON	FEE	—	0.05	0.15	0.20	4.45	6448 I 2I
42	4.6	LOYALL LARSON	FEE	—	0.17	0.64	0.81	88.31	6448 I 2I
23	4.6, 4.15 4.18, 4.19	WIS. PUBLIC SERVICE CORP.	RELEASE OF RIGHTS	—	—	—	—	—	6448 I 4I

BEARING ORIENTATION AND GRID CONVERSION
COORDINATES AND RIGHT OF WAY PLAT BEARINGS ARE ORIENTED TO THE WISCONSIN COORDINATE SYSTEM WITH 0 DEGREES, 0 MINUTES, 0 SECONDS BEING GRID NORTH. THE DIFFERENCE BETWEEN PROJECT PLAT BEARINGS REPRESENT PLANE ANGLES IN DEGREES, MINUTES AND SECONDS TO THE NEAREST SECOND. R/W PLAT DISTANCES ARE GROUND LENGTHS UNLESS OTHERWISE NOTED AND MAY BE CONVERTED TO GRID LENGTHS BY MULTIPLYING PLAT DISTANCES BY 0.999945

REVISION DATE	R/W PROJECT NUMBER	SHEET NUMBER
1-16-78	6448 I 2I	4.6
8-28-78	FEDERAL PROJECT NUMBER FOI34 (2)	
5-18-79	N.C.	4.8
3-6-91	N.C.	
	PLAT OF RIGHT OF WAY REQUIRED FOR 6448 I 00 WINCHESTER — U.S.H. 41 ROAD S.T.H. 150 WINNEBAGO COUNTY DATE 9-6-77 SCALE 0 200 Ft.	
	CONSTRUCTION PROJECT NUMBER 6448-1-71	

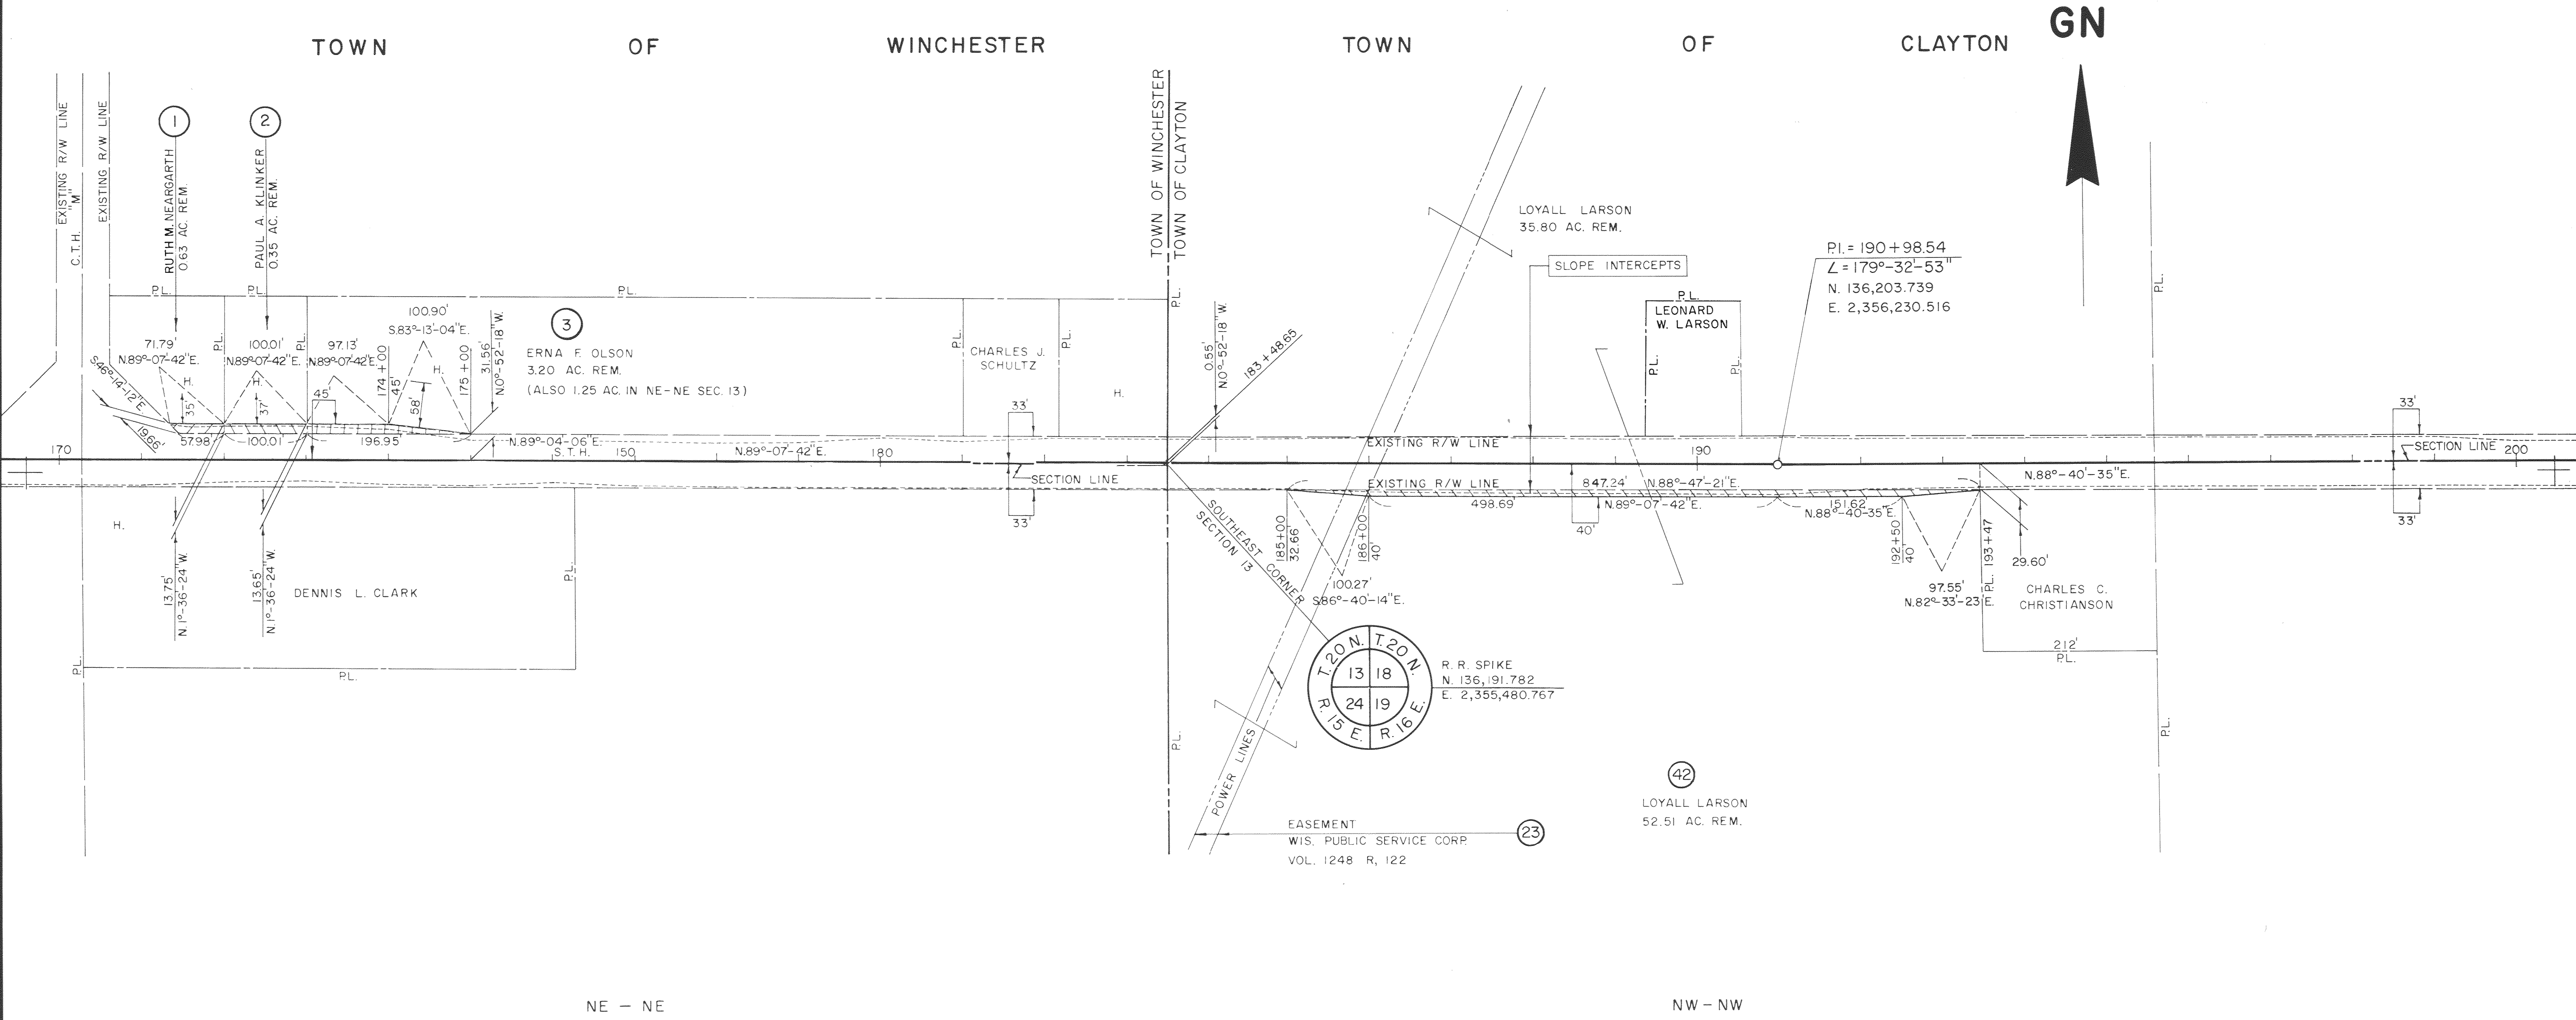


SCHEDULE OF LANDS & INTERESTS REQUIRED

PARCEL NUMBER	SHEET NUMBER	OWNER	INTEREST REQUIRED	L.H.E. ACRES	ACRES REQUIRED			TOTAL REMAINING ACRES	OPERATIONS PROJECT I.D.
					NEW R/W REQUIRED	EXISTING R/W	TOTAL R/W REQUIRED		
4	4.7 & 4.8	JOSEPH H. & EVELYN C. DIERMEIER	FEE	—	SEE	SHEET	NO.	4.8	6448 1 21


BEARING ORIENTATION AND GRID CONVERSION
COORDINATES AND RIGHT OF WAY PLAT BEARINGS ARE ORIENTED TO THE WISCONSIN COORDINATE SYSTEM WITH 0 DEGREES, 0 MINUTES, 0 SECONDS BEING GRID NORTH. THE DIFFERENCE BETWEEN PROJECT PLAT BEARINGS REPRESENT PLANE ANGLES IN DEGREES, MINUTES AND SECONDS TO THE NEAREST SECOND. R/W PLAT DISTANCES ARE GROUND LENGTHS UNLESS OTHERWISE NOTED AND MAY BE CONVERTED TO GRID LENGTHS BY MULTIPLYING PLAT DISTANCES BY 0.999945

REVISION DATE		R/W PROJECT NUMBER		SHEET NUMBER	
		6448 21			
1 - 16 - 78		FEDERAL PROJECT NUMBER			4.7
		FO134 (2)			
8 - 28 - 78		N.C.		PLAT OF RIGHT OF WAY REQUIRED FOR 6448 00 WINCHESTER - U.S.H. 41 ROAD S.T.H. 150 WINNEBAGO COUNTY DATE 0  200 Ft. 9 - 6 - 77	
5 - 18 - 79		N.C.			
3 - 6 - 91		N.C.			
		CONSTRUCTION PROJECT NUMBER			4.9
		6448 - 1 - 71			

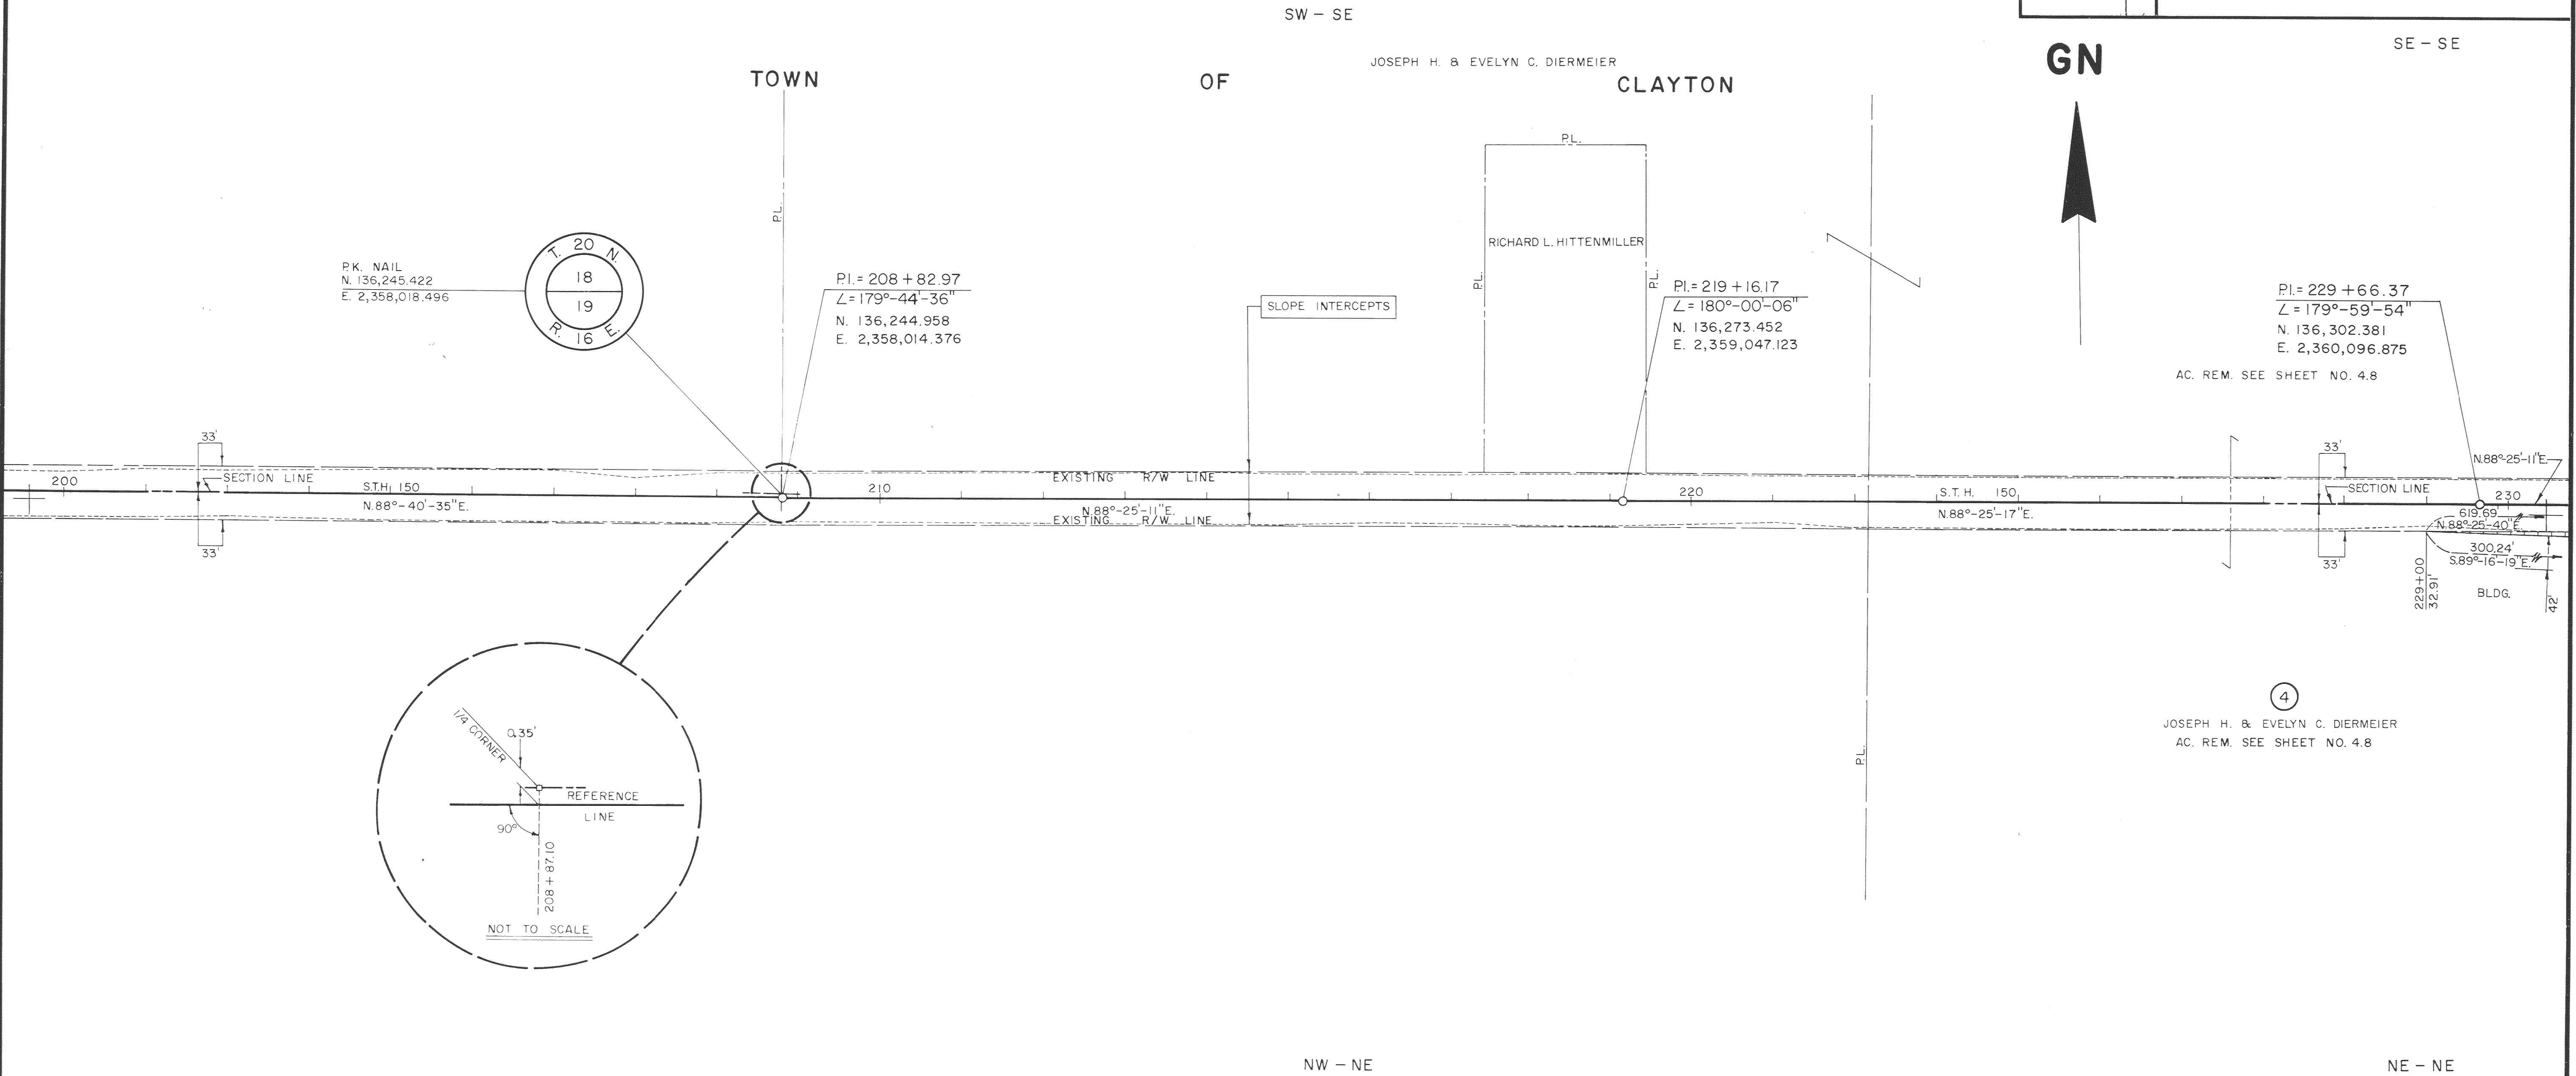

[illegible]


REVISION DATE	R/W PROJECT NUMBER 6448 21	SHEET NUMBER
1 - 16 - 78	FEDERAL PROJECT NUMBER FOI34 (2)	4.8
8 - 28 - 78	PLAT OF RIGHT OF WAY REQUIRED FOR 6448 00 WINCHESTER - U.S.H. 41 ROAD S.T.H. 150 WINNEBAGO COUNTY DATE SCALE 200 Ft. 0  200 Ft. 9 - 6 - 77 CONSTRUCTION PROJECT NUMBER	
5 - 18 - 79		
3 - 6 - 91		

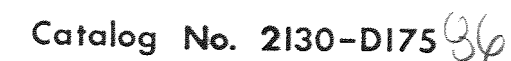

PARCEL NUMBER	SHEET NUMBER	OWNER	INTEREST REQUIRED	L.H.E. ACRES	ACRES REQUIRED			TOTAL REMAINING ACRES	OPERATIONS PROJECT I.D.
					NEW R/W REQUIRED	EXISTING R/W	TOTAL R/W REQUIRED		
7	4.9	RUSSELL D. LENZ	FEE	—	0.04	0.11	0.15	78.85	6448 2I
8	4.9	RICHARD L. CHRISTIANSON	FEE	—	0.04	0.11	0.15	57.85	6448 2I
9	4.9	ROBERT M. PAGEL	FEE	—	0.11	0.29	0.40	0.95	6448 2I
10	4.9	EDITH M. LUECHT	FEE	—	0.05	0.13	0.18	0.64	6448 2I
11	4.9	ROLAND R. MAROTZ	FEE	—	0.03	0.08	0.11	0.69	6448 2I
12	4.9	CHARLES DEMPSEY	FEE	—	0.03	0.08	0.11	0.73	6448 2I

COORDINATES AND RIGHT OF WAY PLAT BEARINGS ARE ORIENTED TO THE WISCONSIN COORDINATE SYSTEM WITH 0 DEGREES, 0 MINUTES, 0 SECONDS BEING GRID NORTH. THE DIFFERENCE BETWEEN PROJECT PLAT BEARINGS REPRESENT PLANE ANGLES IN DEGREES, MINUTES AND SECONDS TO THE NEAREST SECOND. R/W PLAT DISTANCES ARE GROUND LENGTHS UNLESS OTHERWISE NOTED AND MAY BE CONVERTED TO GRID LENGTHS BY MULTIPLYING PLAT DISTANCES BY 0.999945


REVISION DATE		R/W PROJECT NUMBER 6448 1 21	SHEET NUMBER
1 - 16 - 78		FEDERAL PROJECT NUMBER FOI34 (2)	4.9
8 - 28 - 78		PLAT OF RIGHT OF WAY REQUIRED FOR 6448 1 00 WINCHESTER - U.S.H. 41 ROAD S.T.H. 150 WINNEBAGO COUNTY SCALE DATE 0  200 Ft. 9 - 6 - 77	
5 - 18 - 79	N.C.		
3 - 6 - 91	N.C.		
		CONSTRUCTION PROJECT NUMBER	

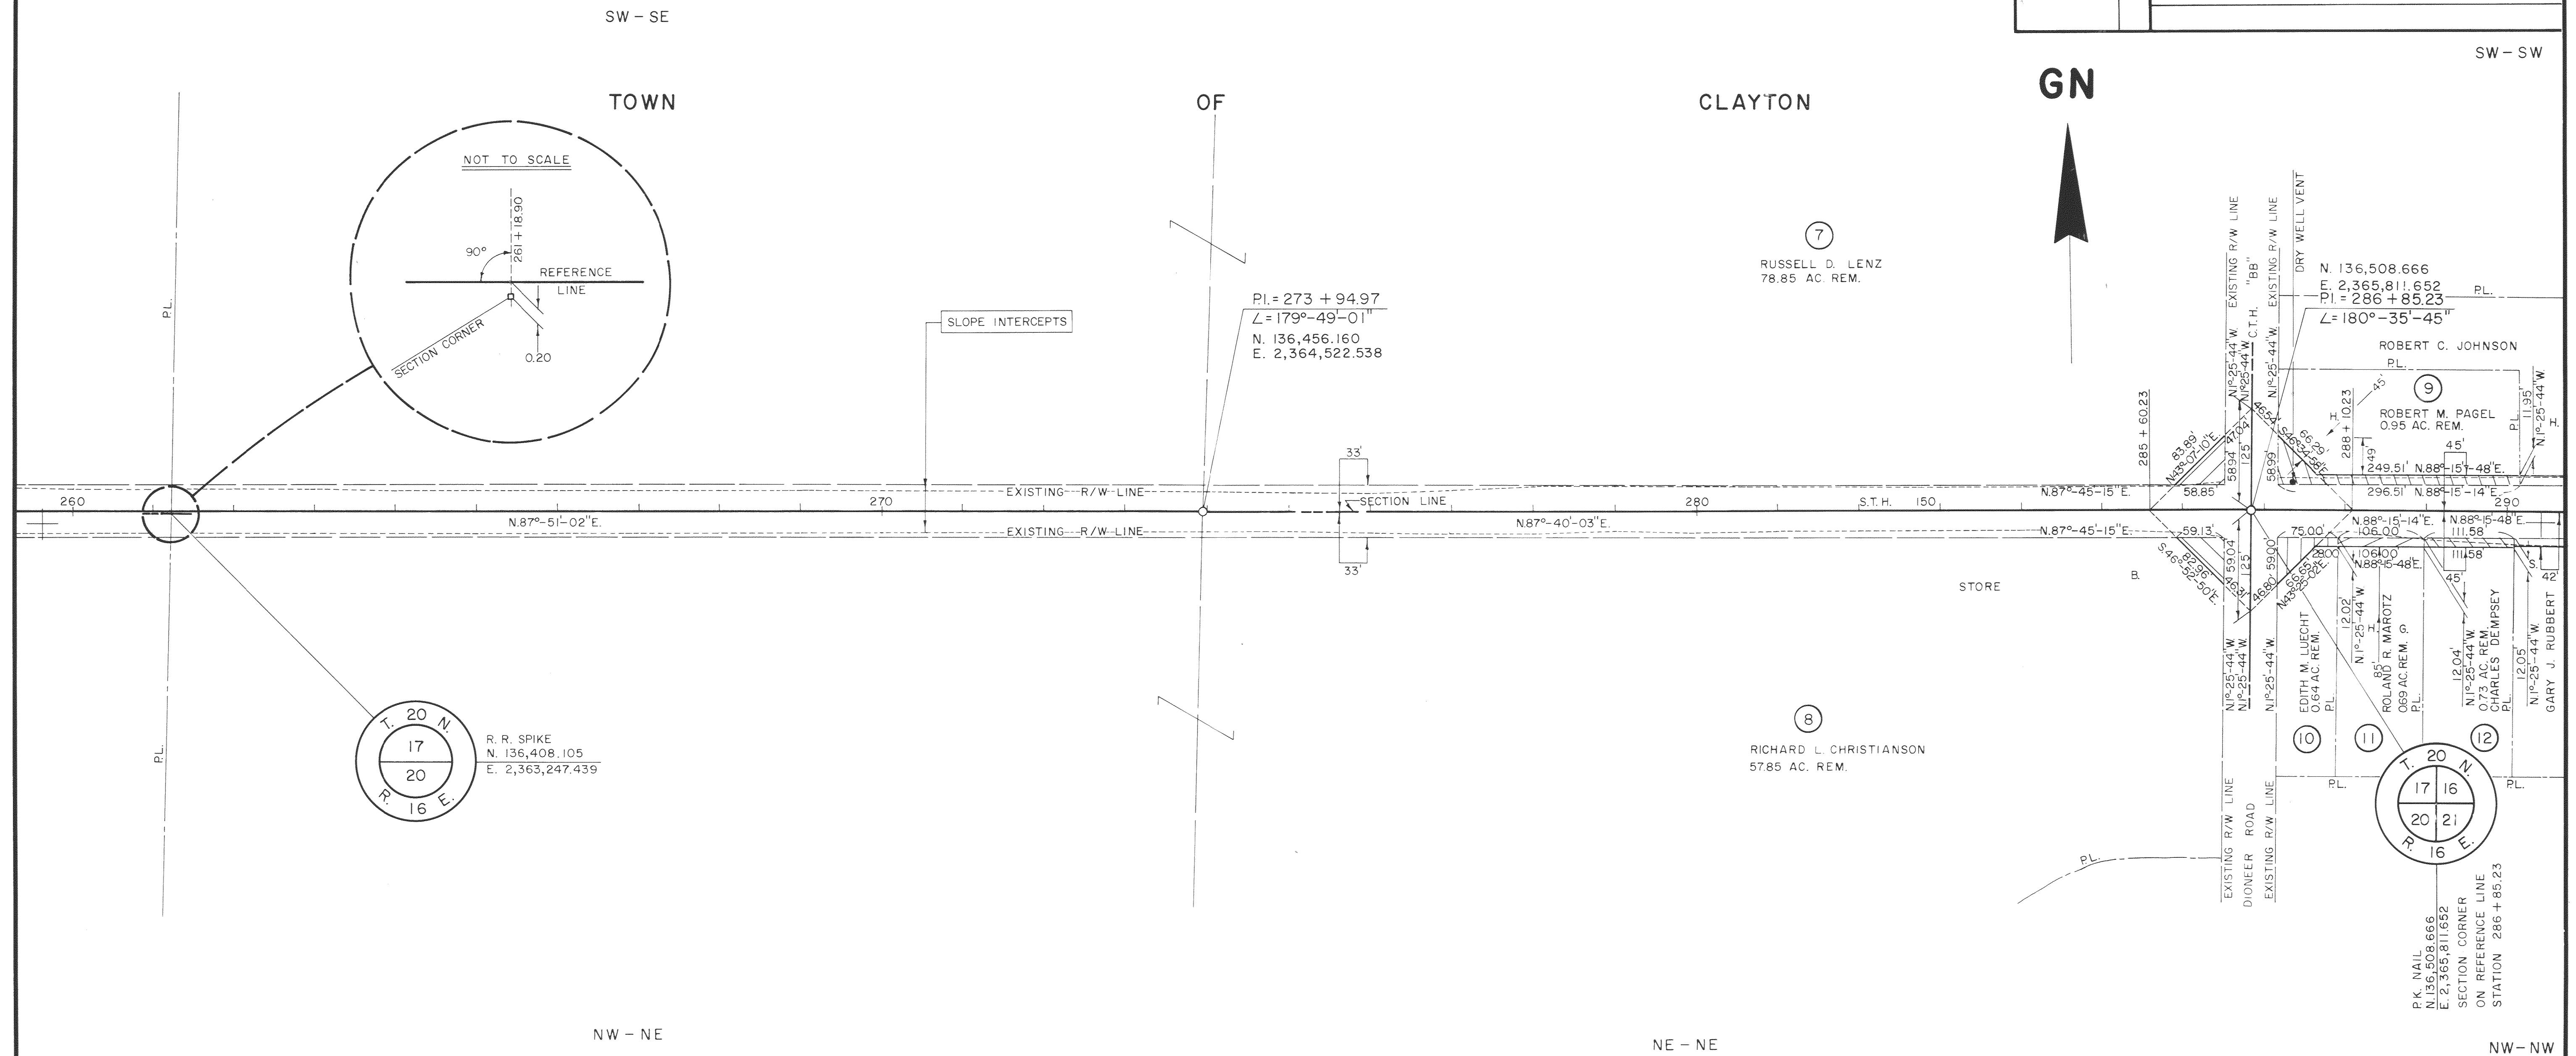

PARCEL NUMBER	SHEET NUMBER	OWNER	INTEREST REQUIRED	L.H.E. ACRES	ACRES REQUIRED			TOTAL REMAINING ACRES	OPERATIONS PROJECT I.D.
					NEW R/W REQUIRED	EXISTING R/W	TOTAL R/W REQUIRED		
13	4.10	ROBERT C. JOHNSON	FEE	—	0.08	0.29	0.37	6.32	6448 21
5	48 & 4.10	GARY J. RUBBERT	FEE	—	SEE	SHEET	NO.	4.8	6448 21

COORDINATES AND RIGHT OF WAY PLAT BEARINGS ARE ORIENTED TO THE WISCONSIN
COORDINATE SYSTEM WITH 0 DEGREES, 0 MINUTES, 0 SECONDS BEING GRID NORTH.
THE DIFFERENCE BETWEEN PROJECT PLAT BEARINGS REPRESENT PLANE ANGLES IN
DEGREES, MINUTES AND SECONDS TO THE NEAREST SECOND. R/W PLAT DISTANCES
ARE GROUND LENGTHS UNLESS OTHERWISE NOTED AND MAY BE CONVERTED TO GRID
LENGTHS BY MULTIPLYING PLAT DISTANCES BY 0.999945

REVISION DATE		R/W PROJECT NUMBER 6448 21	SHEET NUMBER
1 - 16 - 78		FEDERAL PROJECT NUMBER FO134 (2)	410
8 - 28 - 78		PLAT OF RIGHT OF WAY REQUIRED FOR 6448 00 WINCHESTER — U.S.H. 41 ROAD S.T.H. 150 WINNEBAGO COUNTY DATE 0 200 Ft. 9 - 6 - 77 CONSTRUCTION PROJECT NUMBER	
5 - 18 - 79	N.C.		
3 - 6 - 91	N.C.		

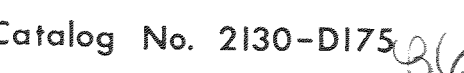


SCHEDULE OF LANDS & INTERESTS REQUIRED

PARCEL NUMBER	SHEET NUMBER	OWNER	INTEREST REQUIRED	L.H.E. ACRES	ACRES REQUIRED			TOTAL REMAINING ACRES	OPERATIONS PROJECT I.D.
					NEW R/W REQUIRED	EXISTING R/W	TOTAL R/W REQUIRED		
43	4.11	WALTER O. LUEBKE	FEE	—	0.06	0.42	0.48	119.52	6448 1 21
44	4.11	THOMAS J. LETTAU	FEE	—	0.02	0.14	0.16	0.89	6448 1 21
45	4.11	WILBERT O. BONDOW	FEE	—	0.16	0.71	0.87	196.48	6448 1 21


BEARING ORIENTATION AND GRID CONVERSION
COORDINATES AND RIGHT OF WAY PLAT BEARINGS ARE ORIENTED TO THE WISCONSIN COORDINATE SYSTEM WITH 0 DEGREES, 0 MINUTES, 0 SECONDS BEING GRID NORTH. THE DIFFERENCE BETWEEN PROJECT PLAT BEARINGS REPRESENT PLANE ANGLES IN DEGREES, MINUTES AND SECONDS TO THE NEAREST SECOND. R/W PLAT DISTANCES ARE GROUND LENGTHS UNLESS OTHERWISE NOTED AND MAY BE CONVERTED TO GRID LENGTHS BY MULTIPLYING PLAT DISTANCES BY 0.999945

REVISION DATE		R/W PROJECT NUMBER	SHEET NUMBER
1 - 16 - 78		FEDERAL PROJECT NUMBER	4.11
8 - 28 - 78		F0134 (2)	
5 - 18 - 79		PLAT OF RIGHT OF WAY REQUIRED FOR 6448 00 WINCHESTER - U.S.H. 41 ROAD S.T.H. 150 SCALE 0  200 Ft. DATE 9 - 6 - 77	4.13
NC.			
3 - 6 - 91	NC.		
		CONSTRUCTION PROJECT NUMBER	
		6448-1-71	

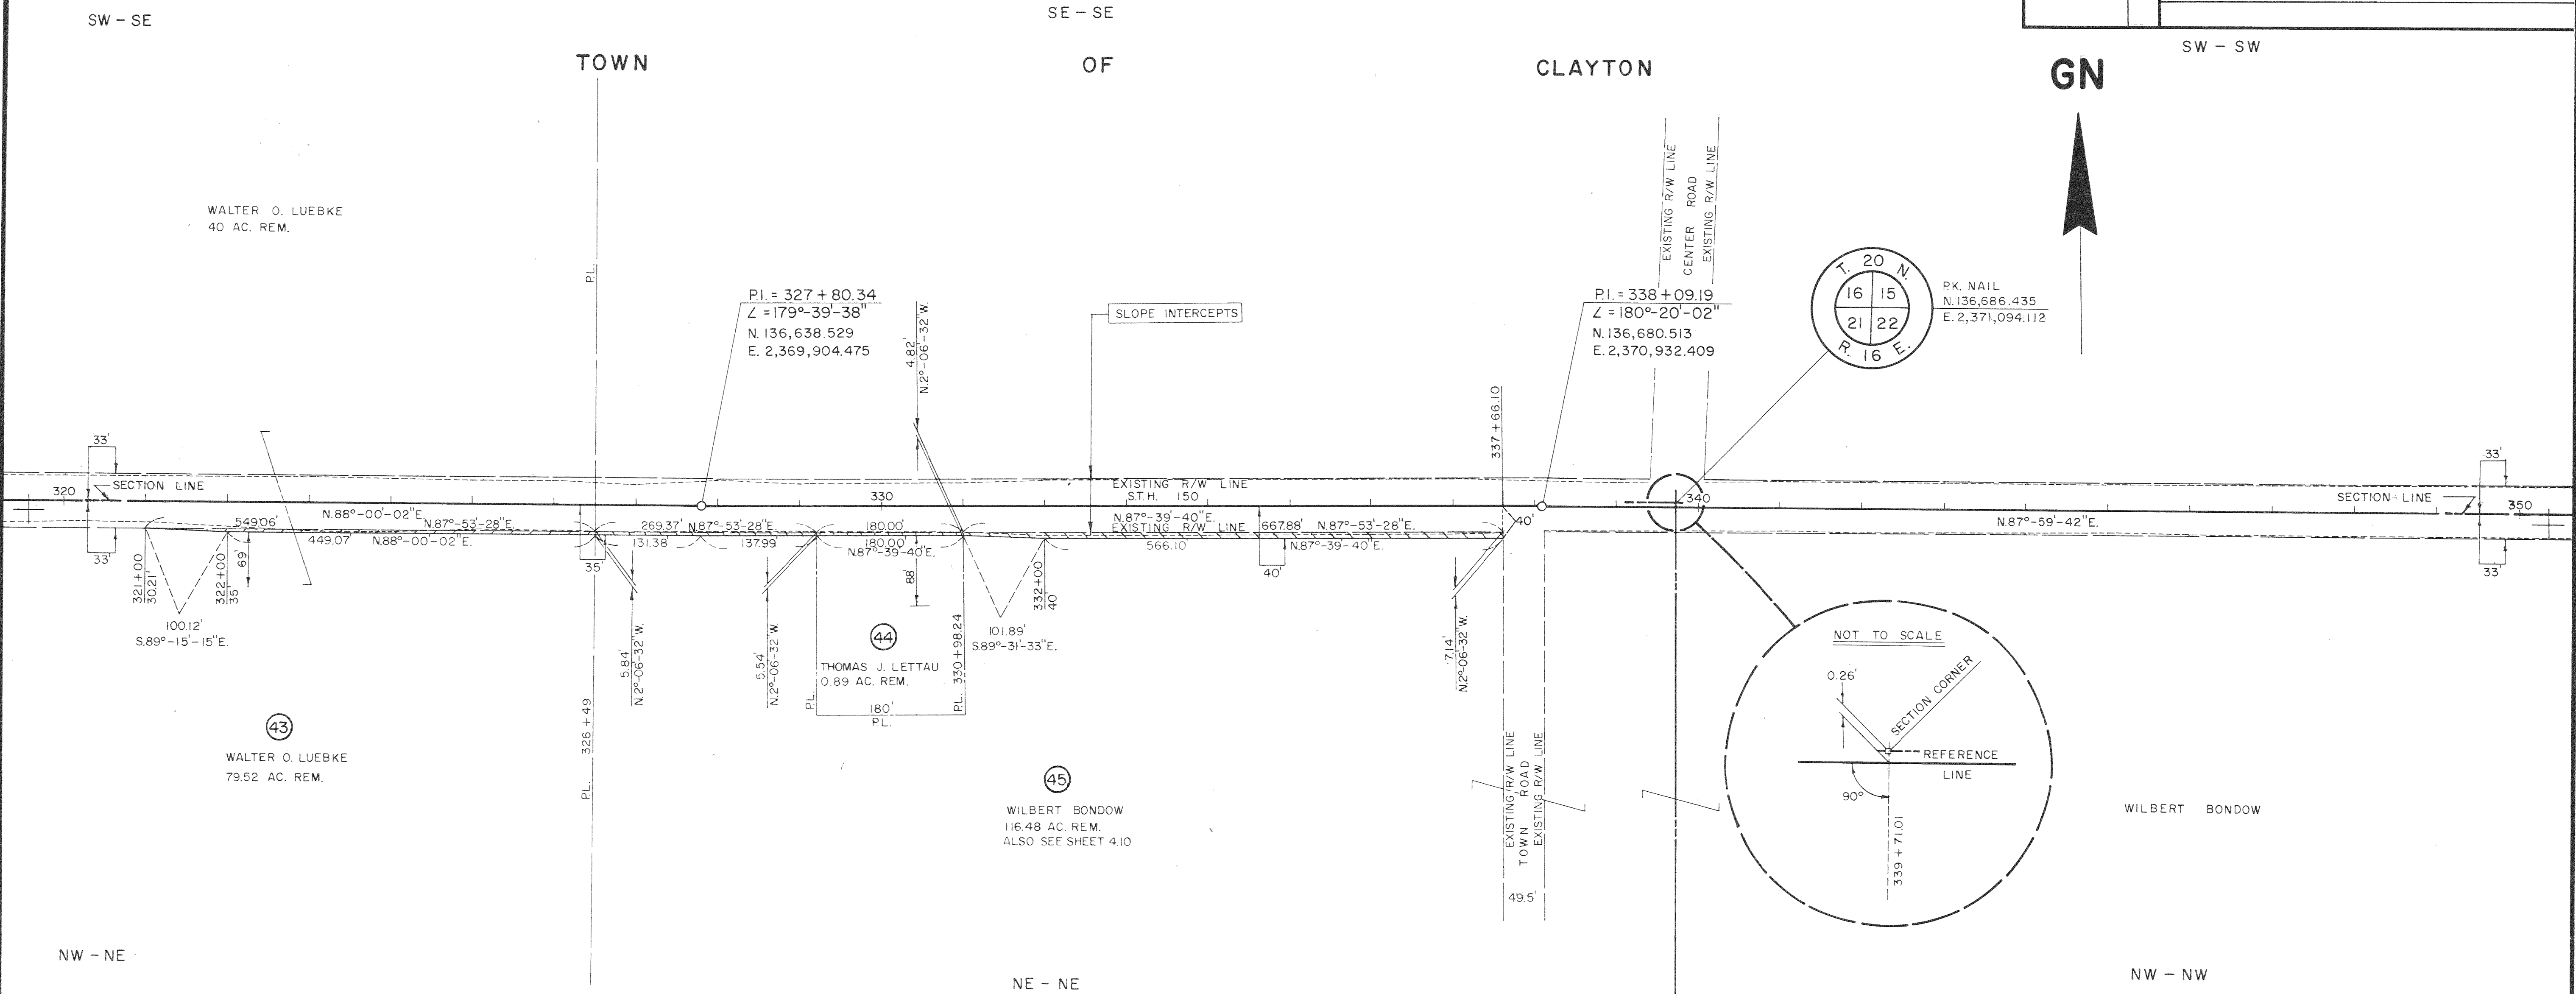

BEARING ORIENTATION AND GRID CONVERSION
COORDINATES AND RIGHT OF WAY PLAT BEARINGS ARE ORIENTED TO THE WISCONSIN
COORDINATE SYSTEM WITH 0 DEGREES, 0 MINUTES, 0 SECONDS BEING GRID NORTH.
THE DIFFERENCE BETWEEN PROJECT PLAT BEARINGS REPRESENT PLANE ANGLES IN
DEGREES, MINUTES AND SECONDS TO THE NEAREST SECOND. R/W PLAT DISTANCES
ARE GROUND LENGTHS UNLESS OTHERWISE NOTED AND MAY BE CONVERTED TO GRID
LENGTHS BY MULTIPLYING PLAT DISTANCES BY 0.999945

REVISION DATE	R/W PROJECT NUMBER	SHEET NUMBER
1-16-78	6448 1 21	412
8-28-78	FEDERAL PROJECT NUMBER FO134 (2)	
5-18-79	PLAT OF RIGHT OF WAY REQUIRED FOR 6448 1 00 WINCHESTER - U.S.H. 41 ROAD	
3-6-91	S.T.H. 150 WINNEBAGO COUNTY SCALE 0 200 Ft. 9-6-77 DATE	
	CONSTRUCTION PROJECT NUMBER 6448-1-71	4.14

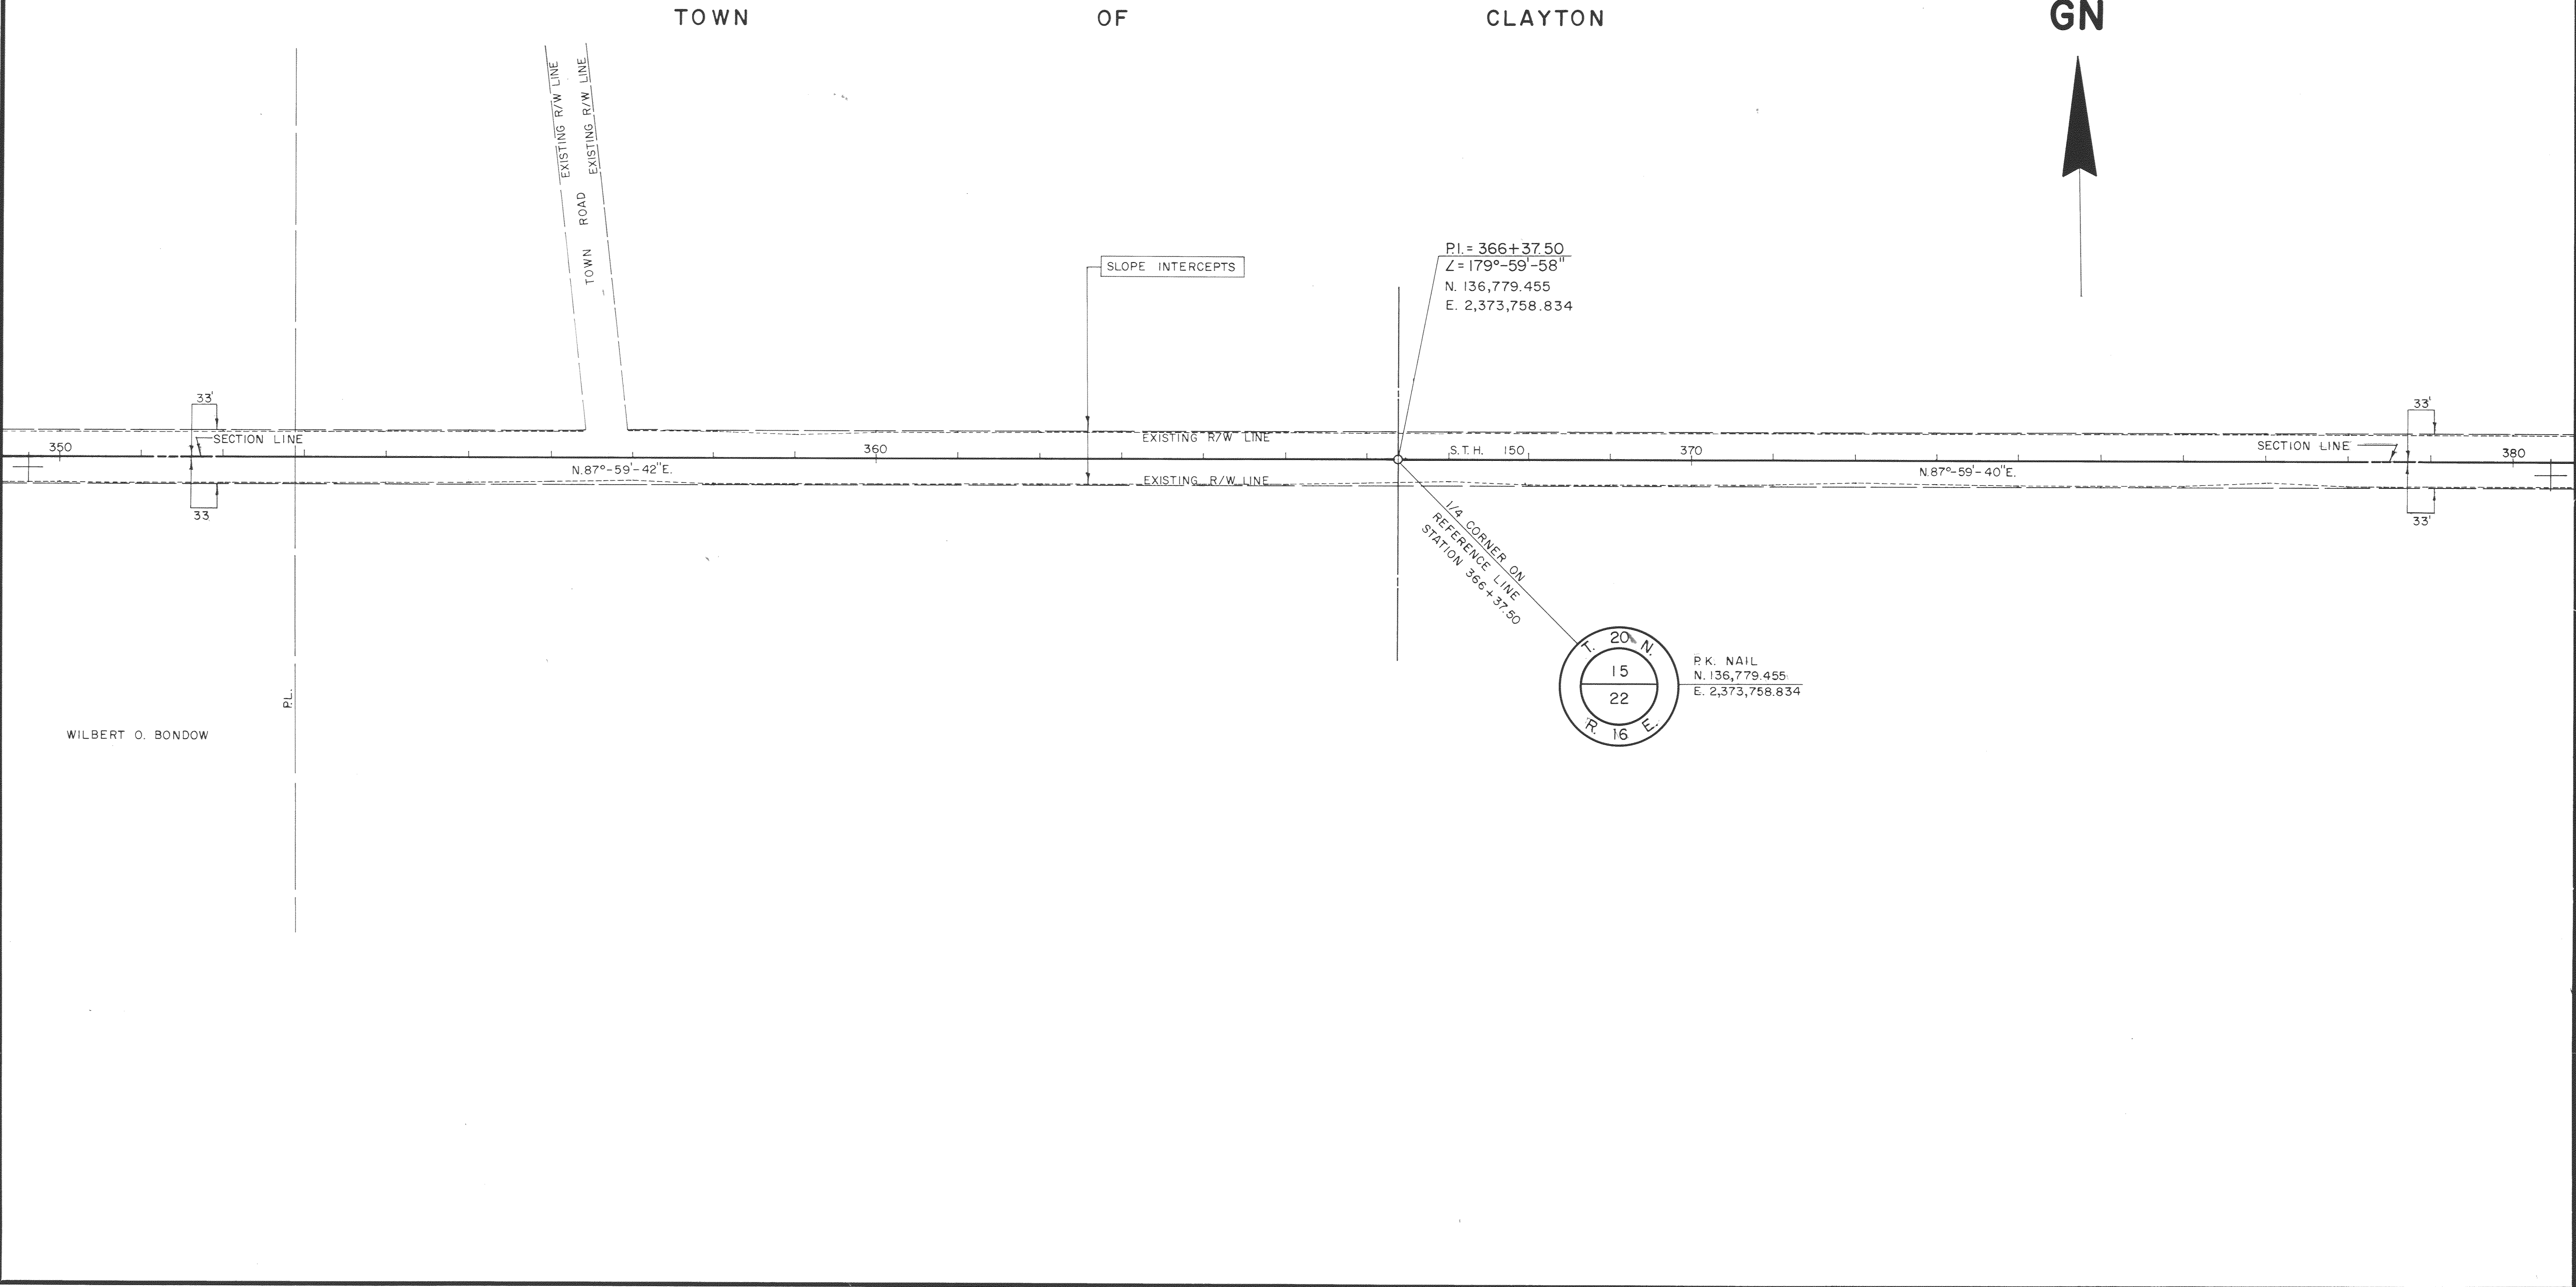


SCHEDULE OF LANDS & INTERESTS REQUIRED

PARCEL NUMBER	SHEET NUMBER	OWNER	INTEREST REQUIRED	L.H.E. ACRES	ACRES REQUIRED			TOTAL REMAINING ACRES	OPERATIONS PROJECT I.D.
					NEW R/W REQUIRED	EXISTING R/W	TOTAL R/W REQUIRED		
14	4.13	ANTHONY R. WILD	FEE	—	0.16	0.31	0.47	19.53	6448 21
15	4.13	ROBERT E. MERKLEY	FEE	—	0.15	0.39	0.54	29.46	6448 21
16	4.13	WALTER DREWS	FEE	—	0.08	0.15	0.23	119.77	6448 21
17	4.13	BESSIE NUSSBAUMER	FEE	—	0.16	0.58	0.74	63.76	6448 21

BEARING ORIENTATION AND GRID CONVERSION
COORDINATES AND RIGHT OF WAY PLAT BEARINGS ARE ORIENTED TO THE WISCONSIN COORDINATE SYSTEM WITH 0 DEGREES, 0 MINUTES, 0 SECONDS BEING GRID NORTH. THE DIFFERENCE BETWEEN PROJECT PLAT BEARINGS REPRESENT PLANE ANGLES IN DEGREES, MINUTES AND SECONDS TO THE NEAREST SECOND. R/W PLAT DISTANCES ARE GROUND LENGTHS UNLESS OTHERWISE NOTED AND MAY BE CONVERTED TO GRID LENGTHS BY MULTIPLYING PLAT DISTANCES BY 0.999945

REVISION DATE	R/W PROJECT NUMBER	SHEET NUMBER
1-16-78	6448 21	4.13
8-28-78	FEDERAL PROJECT NUMBER	
5-18-79	F0134 (2)	
3-6-91	PLAT OF RIGHT OF WAY REQUIRED FOR 6448 00 WINCHESTER - U.S.H. 41 ROAD S.T.H. 150 WINNEBAGO COUNTY SCALE 200 Ft. DATE 9-6-77 CONSTRUCTION PROJECT NUMBER 6448-1-71 4.15	

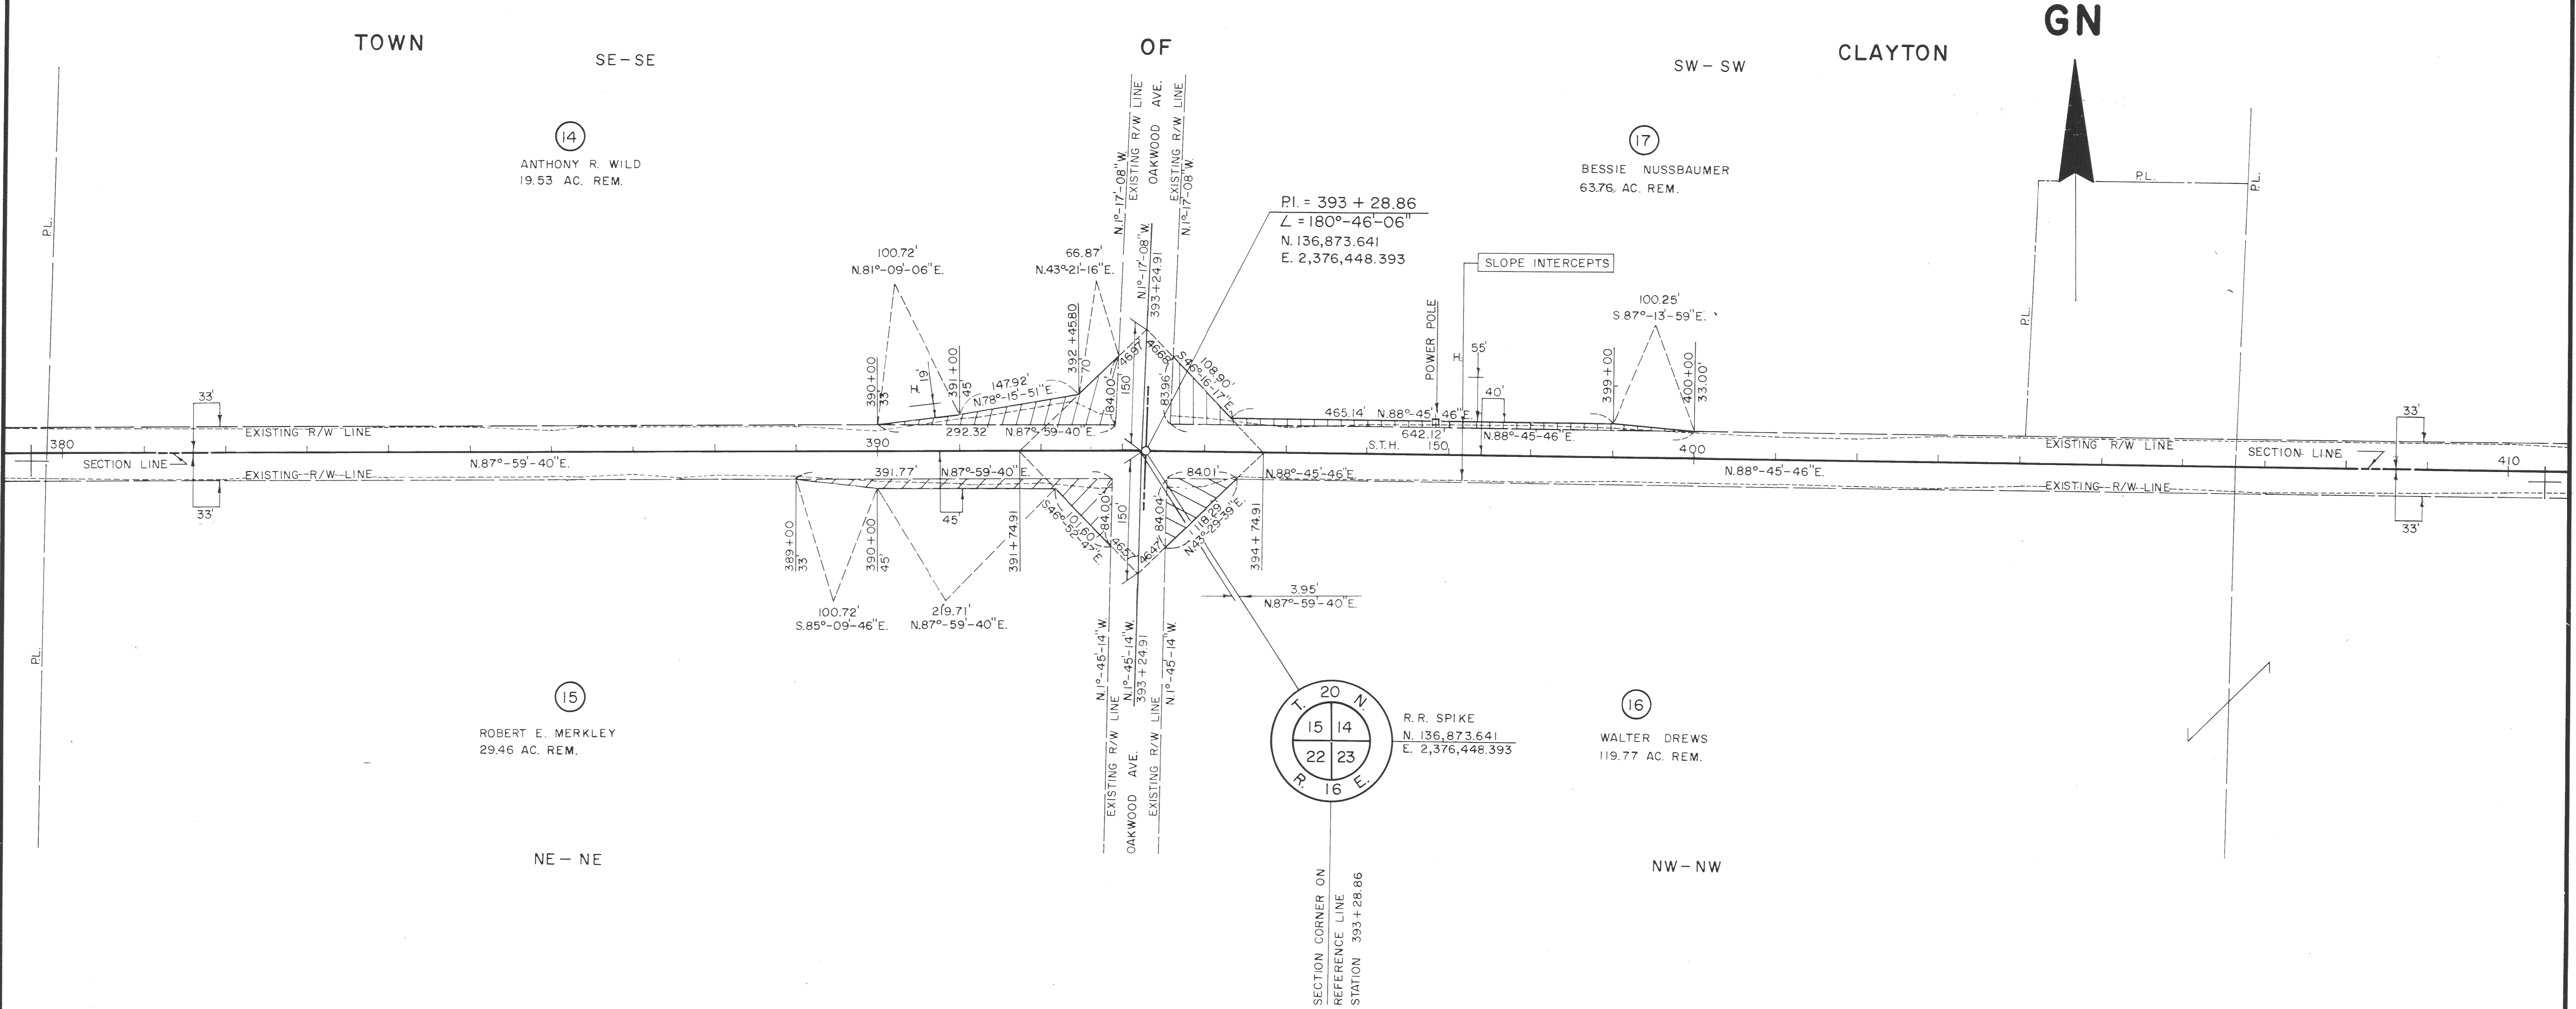

SCHEDULE OF LANDS & INTERESTS REQUIRED

PARCEL NUMBER	SHEET NUMBER	OWNER	INTEREST REQUIRED	L.H.E. ACRES	ACRES REQUIRED			TOTAL REMAINING ACRES	OPERATIONS PROJECT I.D.
					NEW R/W REQUIRED	EXISTING R/W	TOTAL R/W REQUIRED		
18	4.14	ROBERT C. ULRICH	FEE	—	0.06	0.24	0.30	74.20	6448 2
19	4.14 & 4.15	WILBUR HARDER	FEE	—	0.14	0.52	0.66	90.16	6448 2

BEARING ORIENTATION AND GRID CONVERSION

COORDINATES AND RIGHT OF WAY PLAT BEARINGS ARE ORIENTED TO THE WISCONSIN
COORDINATE SYSTEM WITH 0 DEGREES, 0 MINUTES, 0 SECONDS BEING GRID NORTH.
THE DIFFERENCE BETWEEN PROJECT PLAT BEARINGS REPRESENT PLANE ANGLES IN
DEGREES, MINUTES AND SECONDS TO THE NEAREST SECOND. R/W PLAT DISTANCES
ARE GROUND LENGTHS UNLESS OTHERWISE NOTED AND MAY BE CONVERTED TO GRID
LENGTHS BY MULTIPLYING PLAT DISTANCES BY 0.999945

REVISION DATE		R/W PROJECT NUMBER 6448 1 21	SHEET NUMBER
1 - 16 - 78		FEDERAL PROJECT NUMBER FOI34 (2)	4.14
8 - 28 - 78	N.C.	PLAT OF RIGHT OF WAY REQUIRED FOR 6448 1 00 WINCHESTER - U.S.H. 41 ROAD S.T.H. 150 WINNEBAGO COUNTY SCALE DATE  0 200 Ft. 9 - 6 - 77	
5 - 18 - 79	N.C.		
3 - 6 - 91	N.C.		
		CONSTRUCTION PROJECT NUMBER	
		6448-1-71 4.16	

GN

PARCEL NUMBER	SHEET NUMBER	OWNER	INTEREST REQUIRED	L.H.E. ACRES	ACRES REQUIRED			TOTAL REMAINING ACRES	OPERATIONS PROJECT I.D.
					NEW R/W REQUIRED	EXISTING R/W	TOTAL R/W REQUIRED		
18	4.14	ROBERT C. ULRICH	FEE	—	0.06	0.24	0.30	74.20	6448 2
19	4.14 & 4.15	WILBUR HARDER	FEE	—	0.14	0.52	0.66	90.16	6448 2

BEARING ORIENTATION AND GRID CONVERSION

COORDINATES AND RIGHT OF WAY PLAT BEARINGS ARE ORIENTED TO THE WISCONSIN
COORDINATE SYSTEM WITH 0 DEGREES, 0 MINUTES, 0 SECONDS BEING GRID NORTH.
THE DIFFERENCE BETWEEN PROJECT PLAT BEARINGS REPRESENT PLANE ANGLES IN
DEGREES, MINUTES AND SECONDS TO THE NEAREST SECOND. R/W PLAT DISTANCES
ARE GROUND LENGTHS UNLESS OTHERWISE NOTED AND MAY BE CONVERTED TO GRID
LENGTHS BY MULTIPLYING PLAT DISTANCES BY 0.999945

REVISION DATE		R/W PROJECT NUMBER 6448 1 21	SHEET NUMBER
1 - 16 - 78		FEDERAL PROJECT NUMBER FOI34 (2)	4.14
8 - 28 - 78	N.C.	PLAT OF RIGHT OF WAY REQUIRED FOR 6448 1 00 WINCHESTER - U.S.H. 41 ROAD S.T.H. 150 WINNEBAGO COUNTY SCALE DATE  0 200 Ft. 9 - 6 - 77	
5 - 18 - 79	N.C.		
3 - 6 - 91	N.C.		
		CONSTRUCTION PROJECT NUMBER	
		6448-1-71 4.16	


GN

PARCEL NUMBER	SHEET NUMBER	OWNER	INTEREST REQUIRED	L.H.E. ACRES	ACRES REQUIRED			TOTAL REMAINING ACRES	OPERATIONS PROJECT I.D.
					NEW R/W REQUIRED	EXISTING R/W	TOTAL R/W REQUIRED		
18	4.14	ROBERT C. ULRICH	FEE	—	0.06	0.24	0.30	74.20	6448 2
19	4.14 & 4.15	WILBUR HARDER	FEE	—	0.14	0.52	0.66	90.16	6448 2

PARCEL NUMBER	SHEET NUMBER	OWNER	INTEREST REQUIRED	L.H.E. ACRES	ACRES REQUIRED			TOTAL REMAINING ACRES	OPERATIONS PROJECT I.D.
					NEW R/W REQUIRED	EXISTING R/W	TOTAL R/W REQUIRED		
20	4.15	RIDGEWAY COUNTRY CLUB INC.	FEE	—	0.02	0.22	0.24	119.76	6448 21
21	4.15	REX OIL & GAS CO.	FEE	—	0.02	0.02	0.04	0.45	6448 21
19	4.14 & 4.15	WILBER HARDER	FEE	—	SEE	SHEET	NO.	4.14	6448 21
22	4.15	HOWARD J. CRABB	FEE	—	0.05	0.23	0.28	17.01	6448 21
23	4.6, 4.15, 4.18, 4.19	WIS. PUBLIC SERVICE CORP.	RELEASE OF RIGHTS	—	—	—	—	—	6448 41

COORDINATES AND RIGHT OF WAY PLAT BEARINGS ARE ORIENTED TO THE WISCONSIN COORDINATE SYSTEM WITH 0 DEGREES, 0 MINUTES, 0 SECONDS BEING GRID NORTH. THE DIFFERENCE BETWEEN PROJECT PLAT BEARINGS REPRESENT PLANE ANGLES IN DEGREES, MINUTES AND SECONDS TO THE NEAREST SECOND. R/W PLAT DISTANCES ARE GROUND LENGTHS UNLESS OTHERWISE NOTED AND MAY BE CONVERTED TO GRID LENGTHS BY MULTIPLYING PLAT DISTANCES BY 0.999945.


REVISION DATE	R/W PROJECT NUMBER 6448 21	SHEET NUMBER
1 - 16 - 78	FEDERAL PROJECT NUMBER FOI34 (2)	4.15
5 - 18 - 79	PLAT OF RIGHT OF WAY REQUIRED FOR 6448 00 WINCHESTER - U.S.H. 41 ROAD S.T.H. 150 WINNEBAGO COUNTY SCALE DATE 0 200 Ft. 9 - 6 - 77 	
3 - 6 - 91	CONSTRUCTION PROJECT NUMBER	
	6448-1-71	4.17

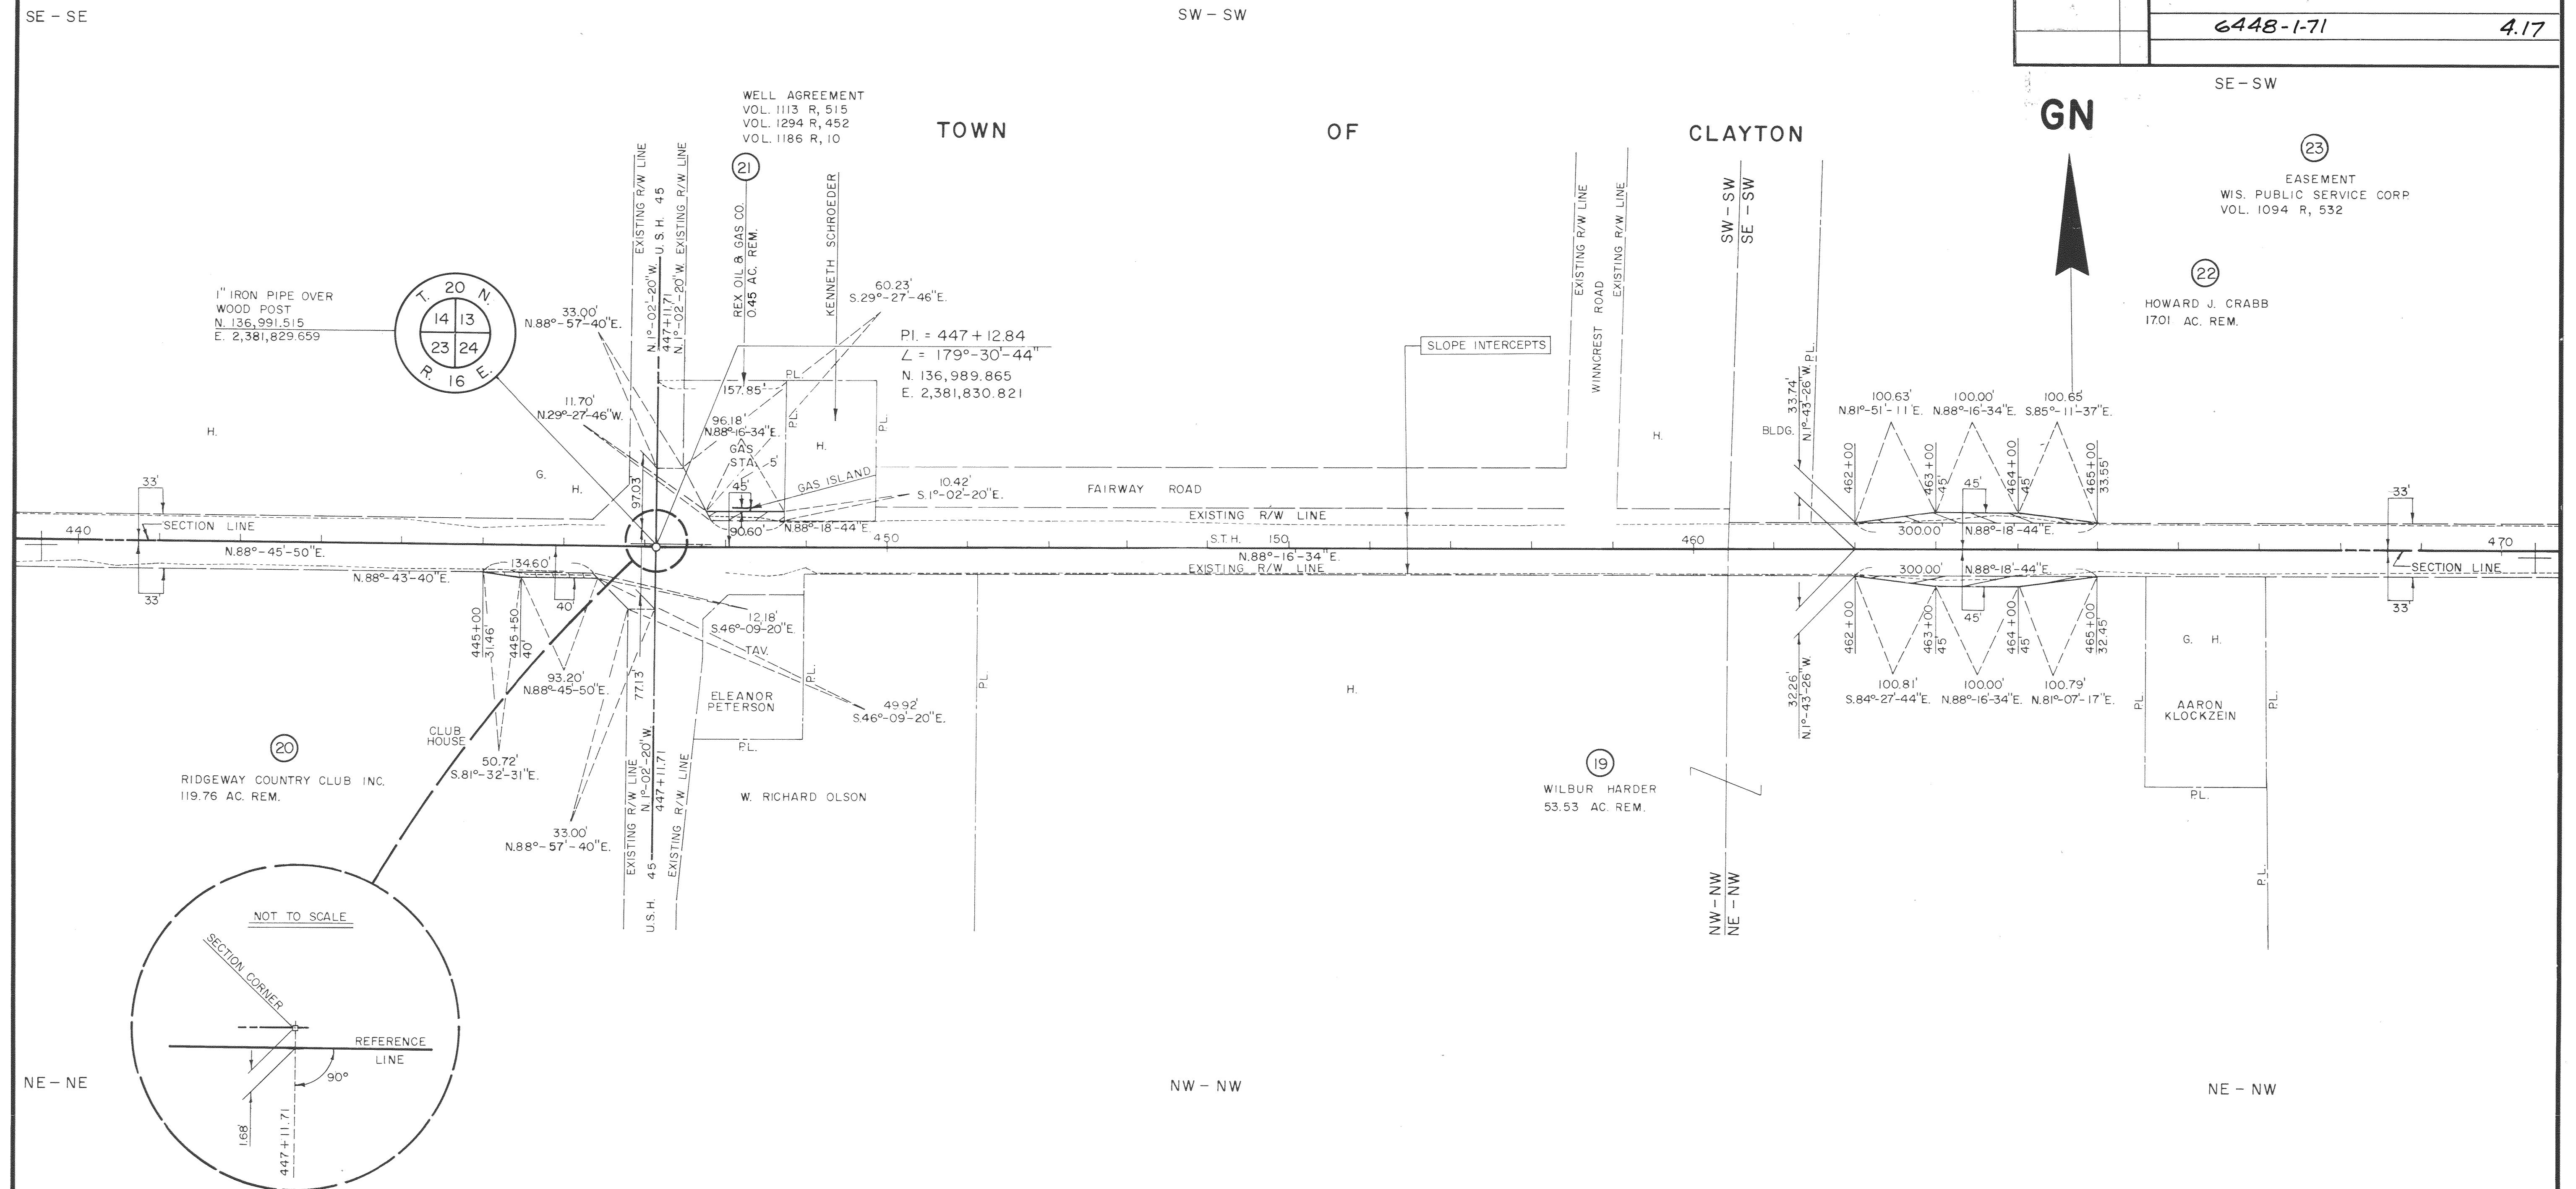

PARCEL NUMBER	SHEET NUMBER	OWNER	INTEREST REQUIRED	L.H.E. ACRES	ACRES REQUIRED			TOTAL REMAINING ACRES	OPERATIONS PROJECT I.D.
					NEW R/W REQUIRED	EXISTING R/W	TOTAL R/W REQUIRED		
24	4.16	PAUL R. TYRIVER	FEE	—	0.23	1.03	1.26	38.74	6448 21
25	4.16	WIS-ELECTRIC POWER CO.	RELEASE OF RIGHTS	—	—	—	—	—	6448 41
46	4.16	RIDGEVIEW ESTATES	FEE	—	0.08	0.54	0.62	137.87	6448 21

COORDINATES AND RIGHT OF WAY PLAT BEARINGS ARE ORIENTED TO THE WISCONSIN
COORDINATE SYSTEM WITH 0 DEGREES, 0 MINUTES, 0 SECONDS BEING GRID NORTH.
THE DIFFERENCE BETWEEN PROJECT PLAT BEARINGS REPRESENT PLANE ANGLES IN
DEGREES, MINUTES AND SECONDS TO THE NEAREST SECOND. R/W PLAT DISTANCES
ARE GROUND LENGTHS UNLESS OTHERWISE NOTED AND MAY BE CONVERTED TO GRID
LENGTHS BY MULTIPLYING PLAT DISTANCES BY 0.999945


REVISION DATE	R/W PROJECT NUMBER 6448 1 21	SHEET NUMBER
1 - 16 - 78	FEDERAL PROJECT NUMBER FO134 (2)	4.16
8 - 28 - 78	PLAT OF RIGHT OF WAY REQUIRED FOR 6448 1 00 WINCHESTER - U.S.H. 41 ROAD S.T.H. 150 WINNEBAGO COUNTY SCALE DATE  9 - 6 - 77	
5 - 18 - 79		
3 - 6 - 91		
	CONSTRUCTION PROJECT NUMBER	
	6448-1-71	4.18

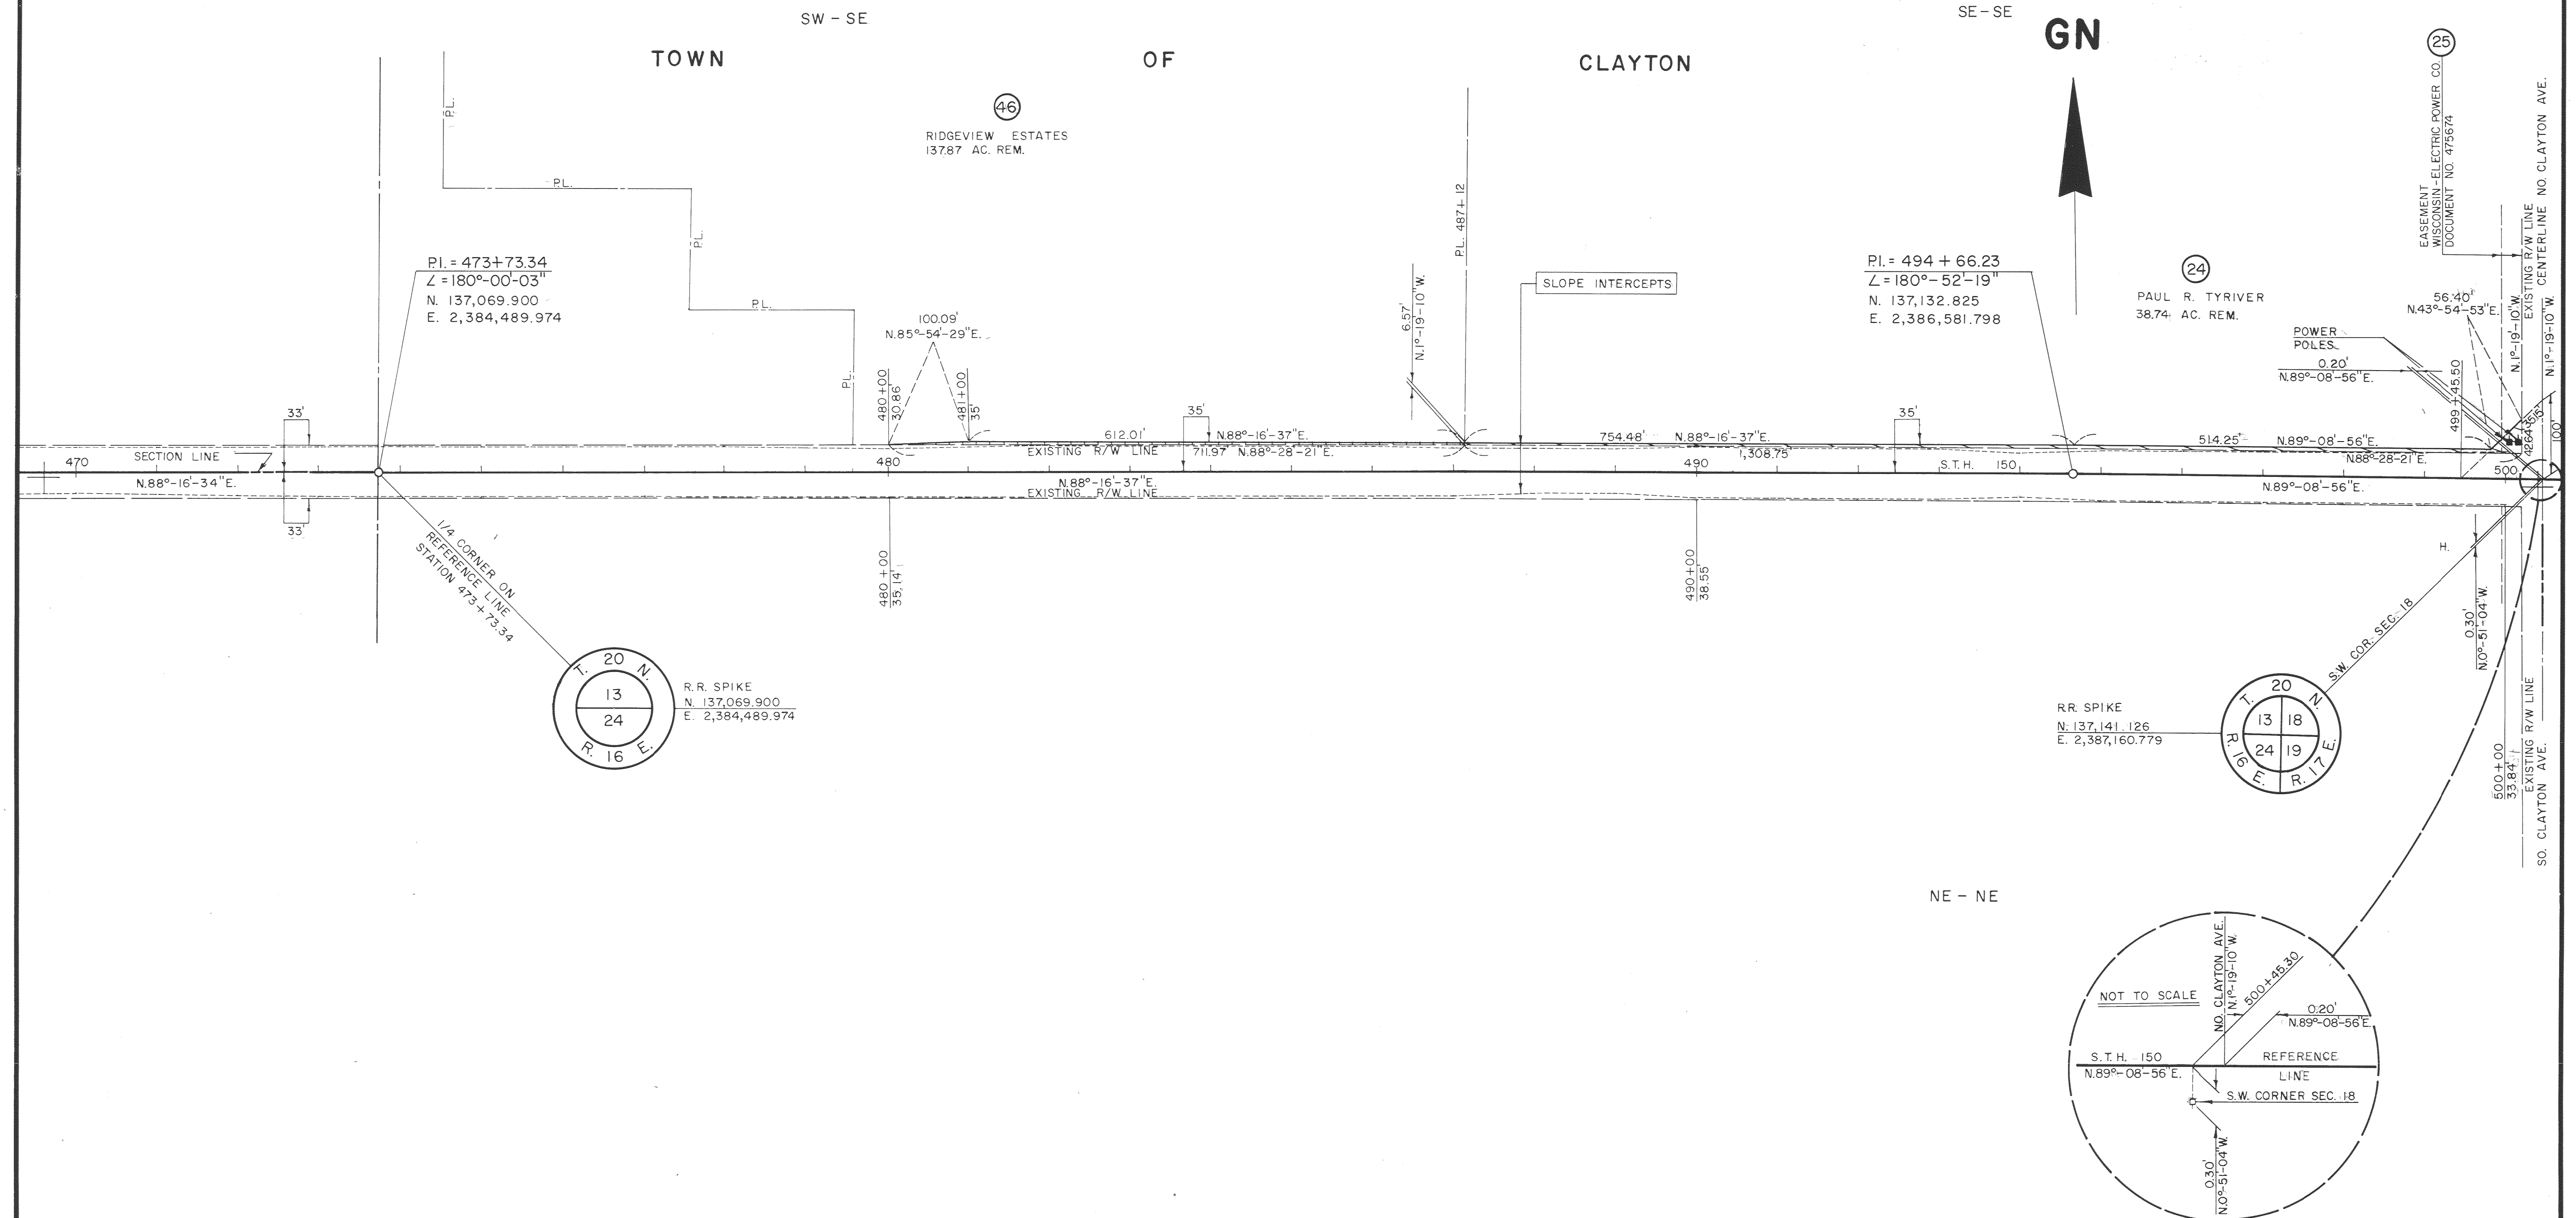

PARCEL NUMBER	SHEET NUMBER	OWNER	INTEREST REQUIRED	L.H.E. ACRES	ACRES REQUIRED			TOTAL REMAINING ACRES	OPERATIONS PROJECT I.D.
					NEW R/W REQUIRED	EXISTING R/W	TOTAL R/W REQUIRED		
26	4.17	MARIE A. GERRITS	FEE	—	0.09	0.32	0.41	53.60	6448 21
27	4.17	ESTHER AUGUSTINE	FEE	—	0.06	0.38	0.44	123.52	6448 21
28	4.17	KIMBERLY - CLARK CORP.	FEE	—	0.09	0.28	0.37	102.98	6448 21
29	4.17 & 4.18	TOWN OF MENASHA SAN. DIST. NO. 4	RELEASE OF RIGHTS	—	—	—	—	—	6448 41

COORDINATES AND RIGHT OF WAY PLAT BEARINGS ARE ORIENTED TO THE WISCONSIN
COORDINATE SYSTEM WITH 0 DEGREES, 0 MINUTES, 0 SECONDS BEING GRID NORTH.
THE DIFFERENCE BETWEEN PROJECT PLAT BEARINGS REPRESENT PLANE ANGLES IN
DEGREES, MINUTES AND SECONDS TO THE NEAREST SECOND. R/W PLAT DISTANCES
ARE GROUND LENGTHS UNLESS OTHERWISE NOTED AND MAY BE CONVERTED TO GRID
LENGTHS BY MULTIPLYING PLAT DISTANCES BY 0.999945

	REVISION DATE	R/W PROJECT NUMBER 6448 I 2I	SHEET NUMBER
I - 16 - 78		FEDERAL PROJECT NUMBER FOI34(2)	4.17
8 - 28 - 78	N.C.		
5 - 18 - 79	N.C.		
3 - 6 - 91	N.C.		
		PLAT OF RIGHT OF WAY REQUIRED FOR 6448 I 00 WINCHESTER - U.S.H. 41 ROAD S.T.H. 150 WINNEBAGO COUNTY DATE SCALE 0 200 Ft. 9 - 6 - 77 	
		CONSTRUCTION PROJECT NUMBER	
		6448-1-71	
		4.19	

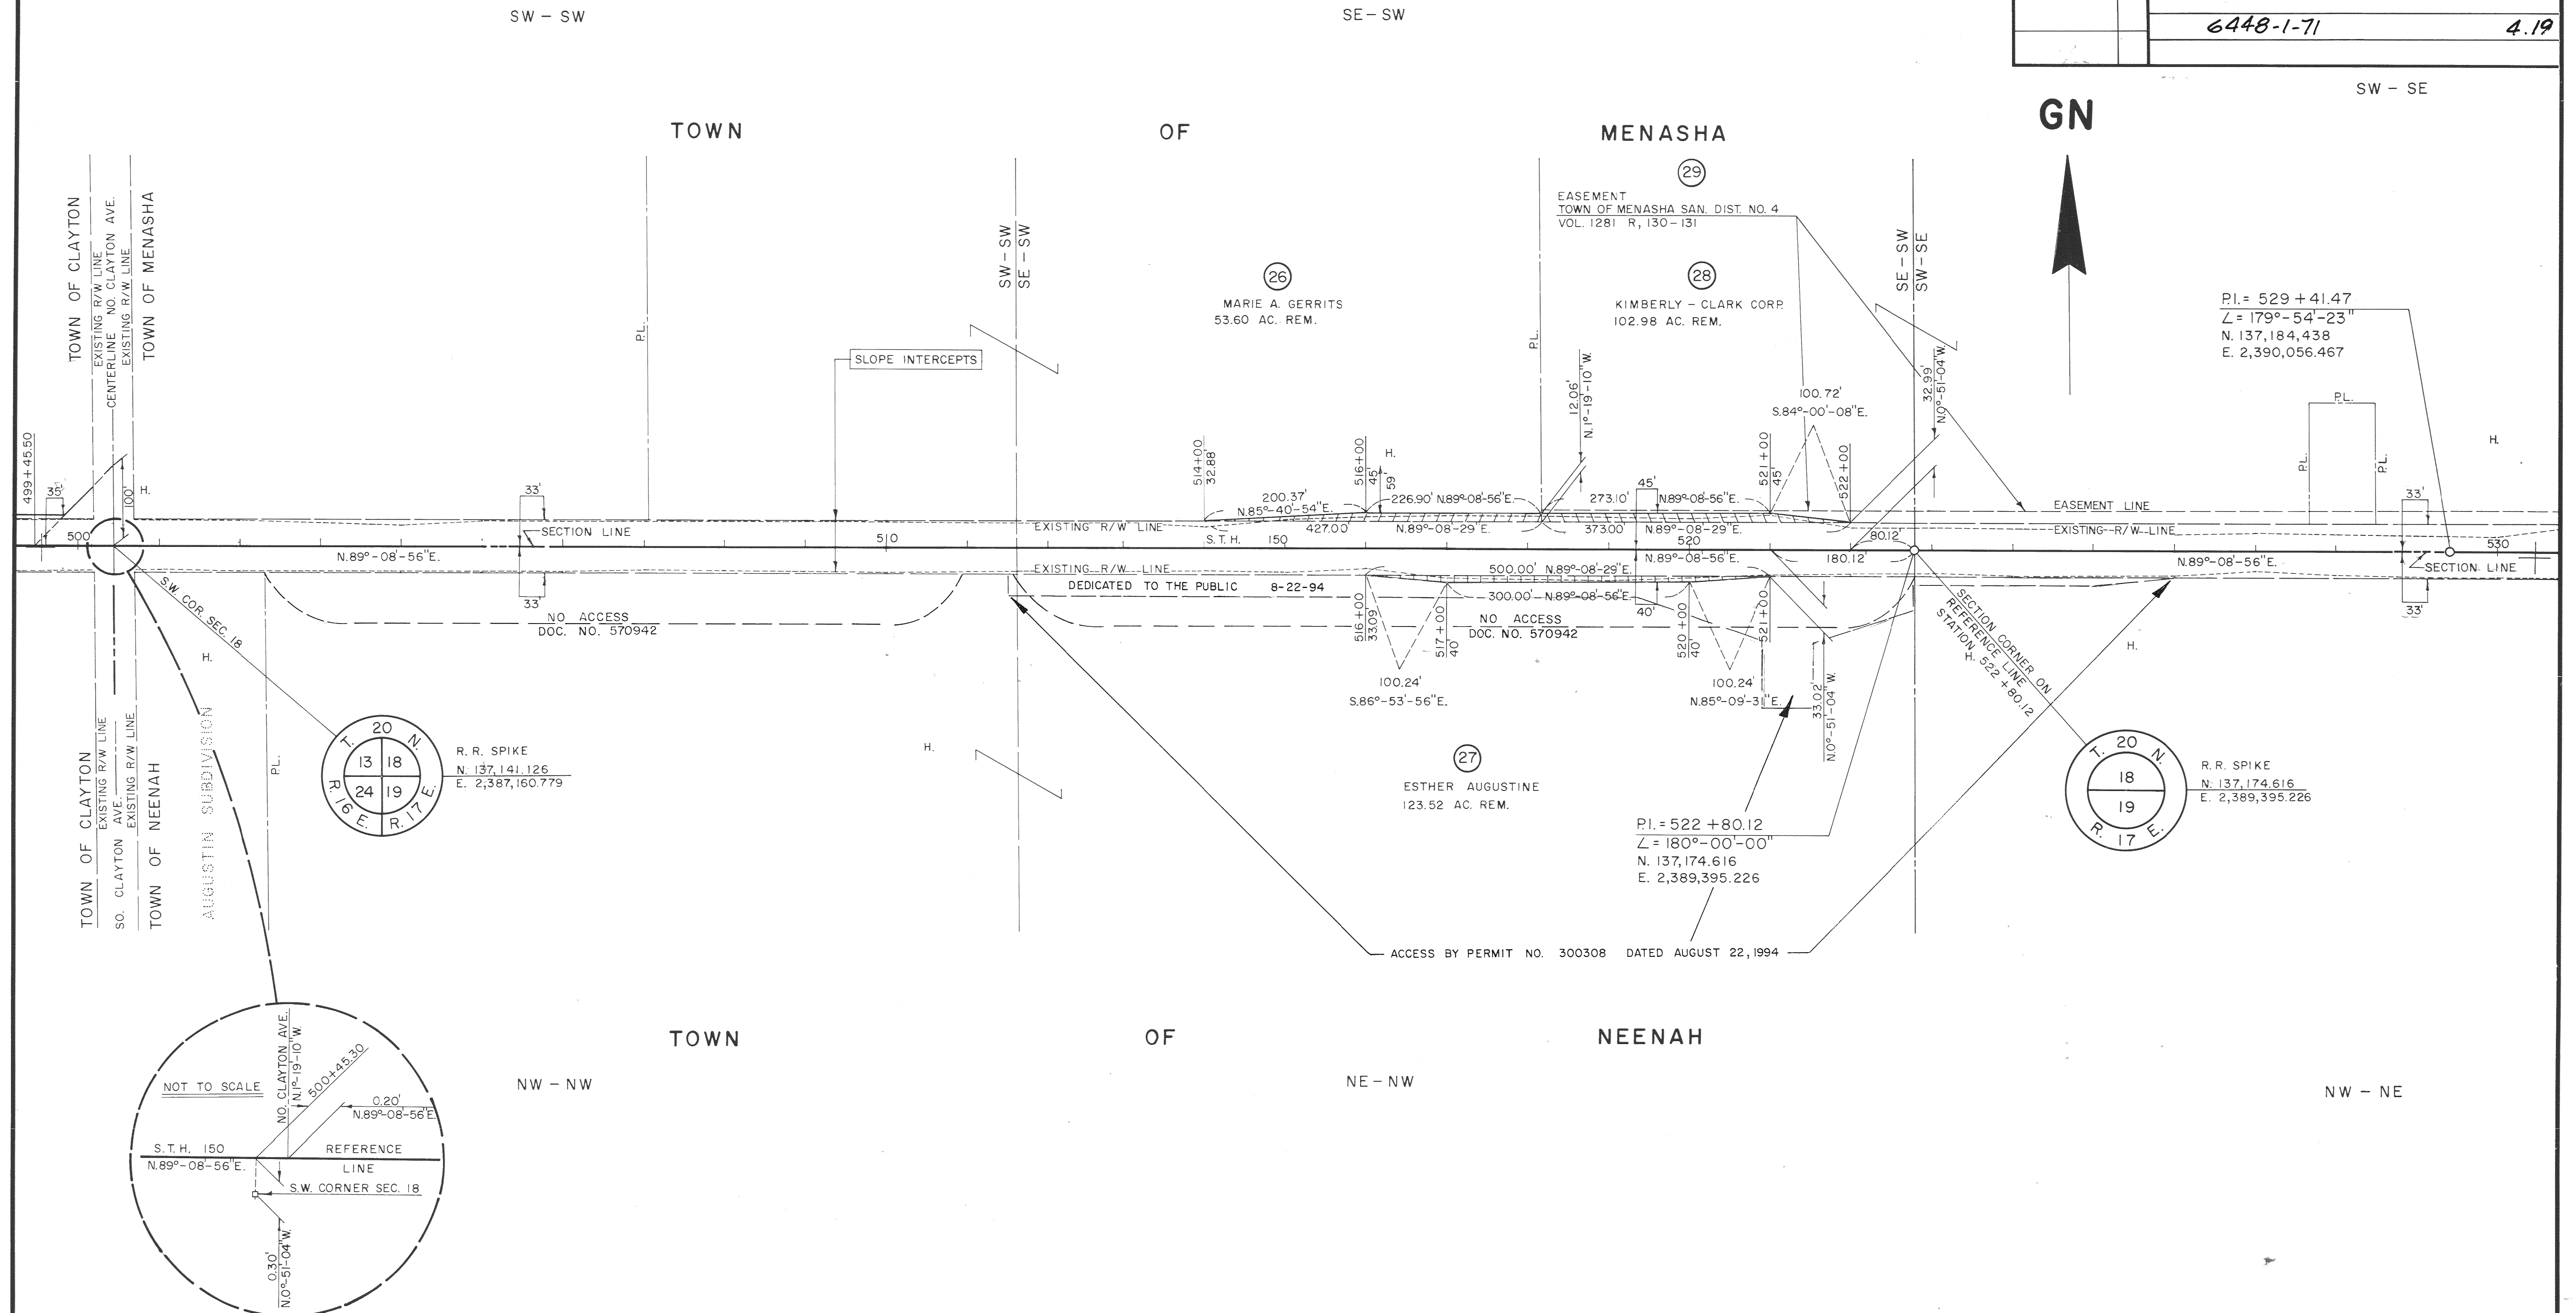


SCHEDULE OF LANDS & INTERESTS REQUIRED

PARCEL NUMBER	SHEET NUMBER	OWNER	INTEREST REQUIRED	L.H.E. ACRES	ACRES REQUIRED			TOTAL REMAINING ACRES	OPERATIONS PROJECT I.D.
					NEW R/W REQUIRED	EXISTING R/W	TOTAL R/W REQUIRED		
30	4.18	ROGER R. PICARD	FEE	—	0.02	—	0.02	0.38	6448 21
31	4.18	ARTHUR F. NEHRING	FEE	—	0.05	0.15	0.20	10.12	6448 21
32	4.18	ELIZABETH PETERSON	FEE	—	0.01	0.04	0.05	0.55	6448 21
33	4.18	ROBERT W. HILGEMANN	FEE	—	0.11	0.44	0.55	2.00	6448 21
34	4.18	RALPH A. SCHWARTZBAUER	FEE	—	0.04	0.19	0.23	0.71	6448 21
35	4.18	JULIUS JACOBSON	FEE	—	0.05	0.12	0.17	0.75	6448 21
36	4.18	BENARD R. HILDEBRAND	FEE	—	0.04	—	0.04	0.66	6448 21
37	4.18	ERVIN STEEGE, JR.	FEE	—	0.06	0.24	0.30	1.74	6448 21
38	4.18 & 4.19	HENRY GEIGER	FEE	—	0.17	0.77	0.94	26.47	6448 21
29	4.17 & 4.18	TOWN OF MENASHA SANITARY DIST. NO. 4	RELEASE OF RIGHTS	—	—	—	—	—	6448 41
23	4.18	WIS. PUBLIC SERVICE CORP.	RELEASE OF RIGHTS	—	—	—	—	—	6448 41
39	4.18 & 4.19	MICHIGAN WIS. PIPE LINE CO.	RELEASE OF RIGHTS	—	—	—	—	—	6448 41
40	4.18	GEORGE W. STROHMEYER	FEE	—	0.04	0.23	0.27	34.33	6448 21
47	4.18	WILLIS E. WOCKENFUS	FEE	—	0.03	0.11	0.14	0.53	6448 21

BEARING ORIENTATION AND GRID CONVERSION

COORDINATES AND RIGHT OF WAY PLAT BEARINGS ARE ORIENTED TO THE WISCONSIN COORDINATE SYSTEM WITH 0 DEGREES, 0 MINUTES, 0 SECONDS BEING GRID NORTH. THE DIFFERENCE BETWEEN PROJECT PLAT BEARINGS REPRESENT PLANE ANGLES IN DEGREES, MINUTES AND SECONDS TO THE NEAREST SECOND. R/W PLAT DISTANCES ARE GROUND LENGTHS UNLESS OTHERWISE NOTED AND MAY BE CONVERTED TO GRID LENGTHS BY MULTIPLYING PLAT DISTANCES BY 0.999945

REVISION DATE	R/W PROJECT NUMBER	SHEET NUMBER
1-16-78	6448 21	4.18
8-28-78	FEDERAL PROJECT NUMBER	
5-18-79	FOI34 (2)	4.20
3-6-91	PLAT OF RIGHT OF WAY REQUIRED FOR 6448 00 WINCHESTER — U.S.H. 41 ROAD S.T.H. 150 WINNEBAGO COUNTY DATE 9-6-77	
	SCALE 0 200 Ft.	
	CONSTRUCTION PROJECT NUMBER	
	6448-1-71	

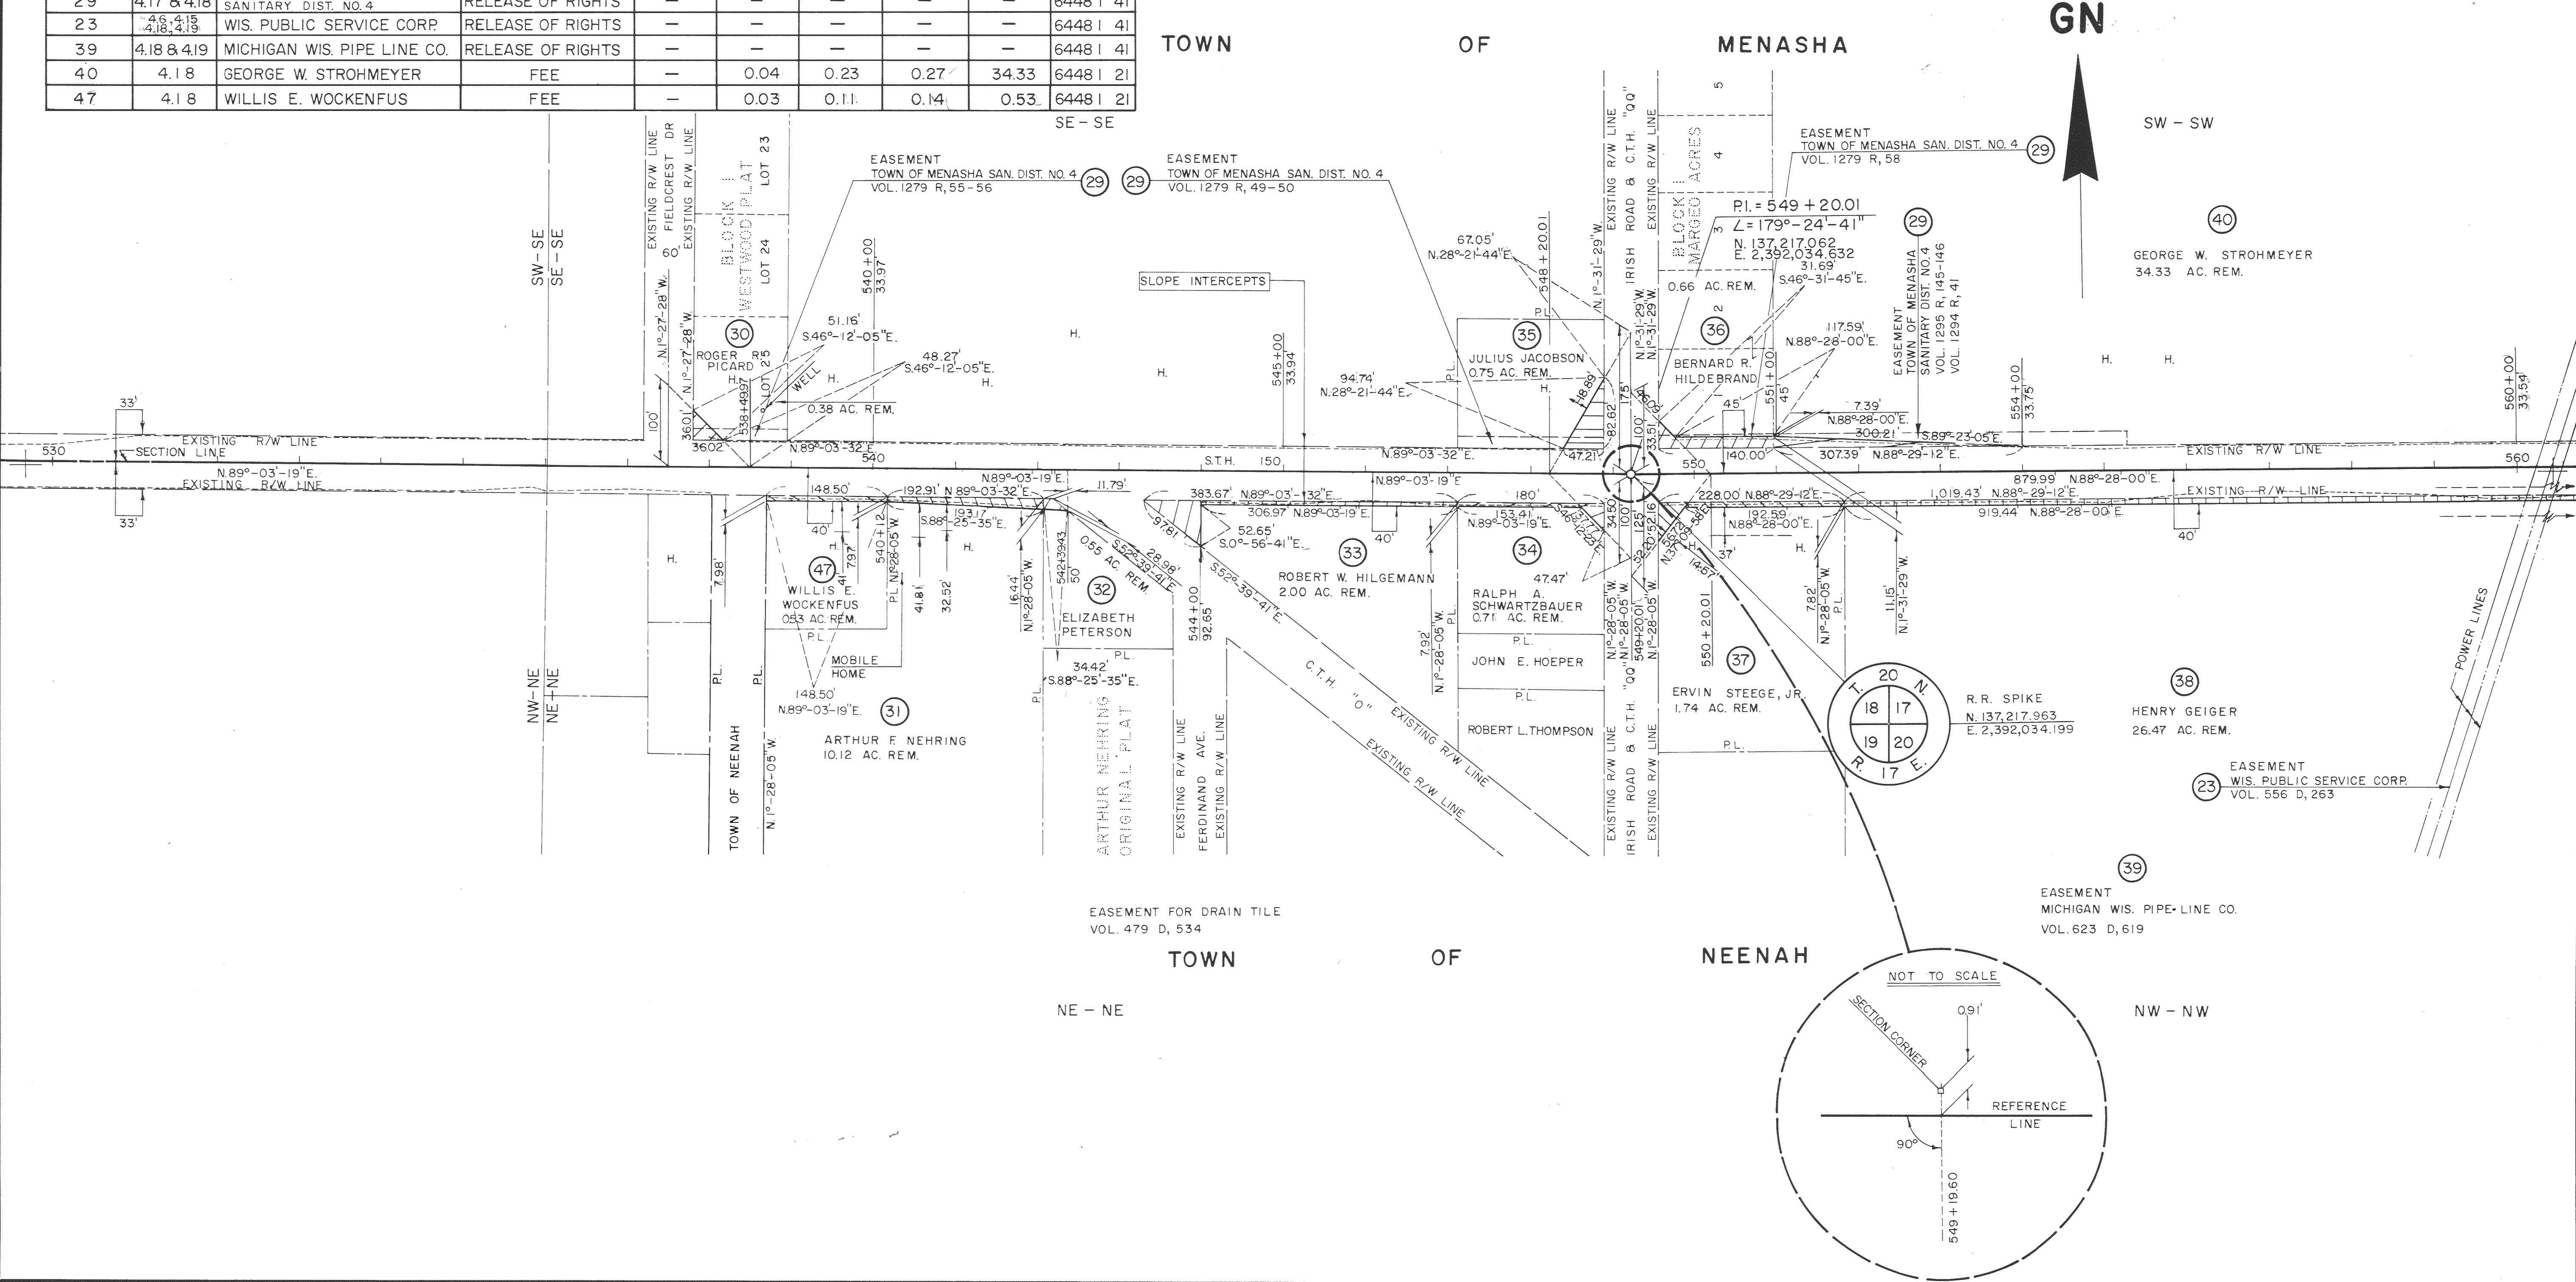


SCHEDULE OF LANDS & INTERESTS REQUIRED

PARCEL NUMBER	SHEET NUMBER	OWNER	INTEREST REQUIRED	L.H.E. ACRES	ACRES REQUIRED			TOTAL REMAINING ACRES	OPERATIONS PROJECT I.D.
					NEW R/W REQUIRED	EXISTING R/W	TOTAL R/W REQUIRED		
38	4.18 & 4.19	HENRY GEIGER	FEE	—	SEE	SHEET	NO.	4.18	6448 21
23	4.18 & 4.19	WIS. PUBLIC SERVICE CORP.	RELEASE OF RIGHTS	—	—	—	—	—	6448 41
39	4.18 & 4.19	MICHIGAN WIS. PIPE LINE CO.	RELEASE OF RIGHTS	—	—	—	—	—	6448 41

BEARING ORIENTATION AND GRID CONVERSION
COORDINATES AND RIGHT OF WAY PLAT BEARINGS ARE ORIENTED TO THE WISCONSIN COORDINATE SYSTEM WITH 0 DEGREES, 0 MINUTES, 0 SECONDS BEING GRID NORTH. THE DIFFERENCE BETWEEN PROJECT PLAT BEARINGS REPRESENT PLANE ANGLES IN DEGREES, MINUTES AND SECONDS TO THE NEAREST SECOND. R/W PLAT DISTANCES ARE GROUND LENGTHS UNLESS OTHERWISE NOTED AND MAY BE CONVERTED TO GRID LENGTHS BY MULTIPLYING PLAT DISTANCES BY 0.999945

REVISION DATE	R/W PROJECT NUMBER	SHEET NUMBER
1-16-78	6448 21	4.19
8-28-78	FEDERAL PROJECT NUMBER FO134 (2)	
5-18-79	PLAT OF RIGHT OF WAY REQUIRED FOR 6448 00 WINCHESTER - U.S.H. 41 ROAD	4.21
3-6-91	S.T.H. 150 SCALE 0 200 Ft. 9-6-77 DATE CONSTRUCTION PROJECT NUMBER 6448-1-71	

SW - SW

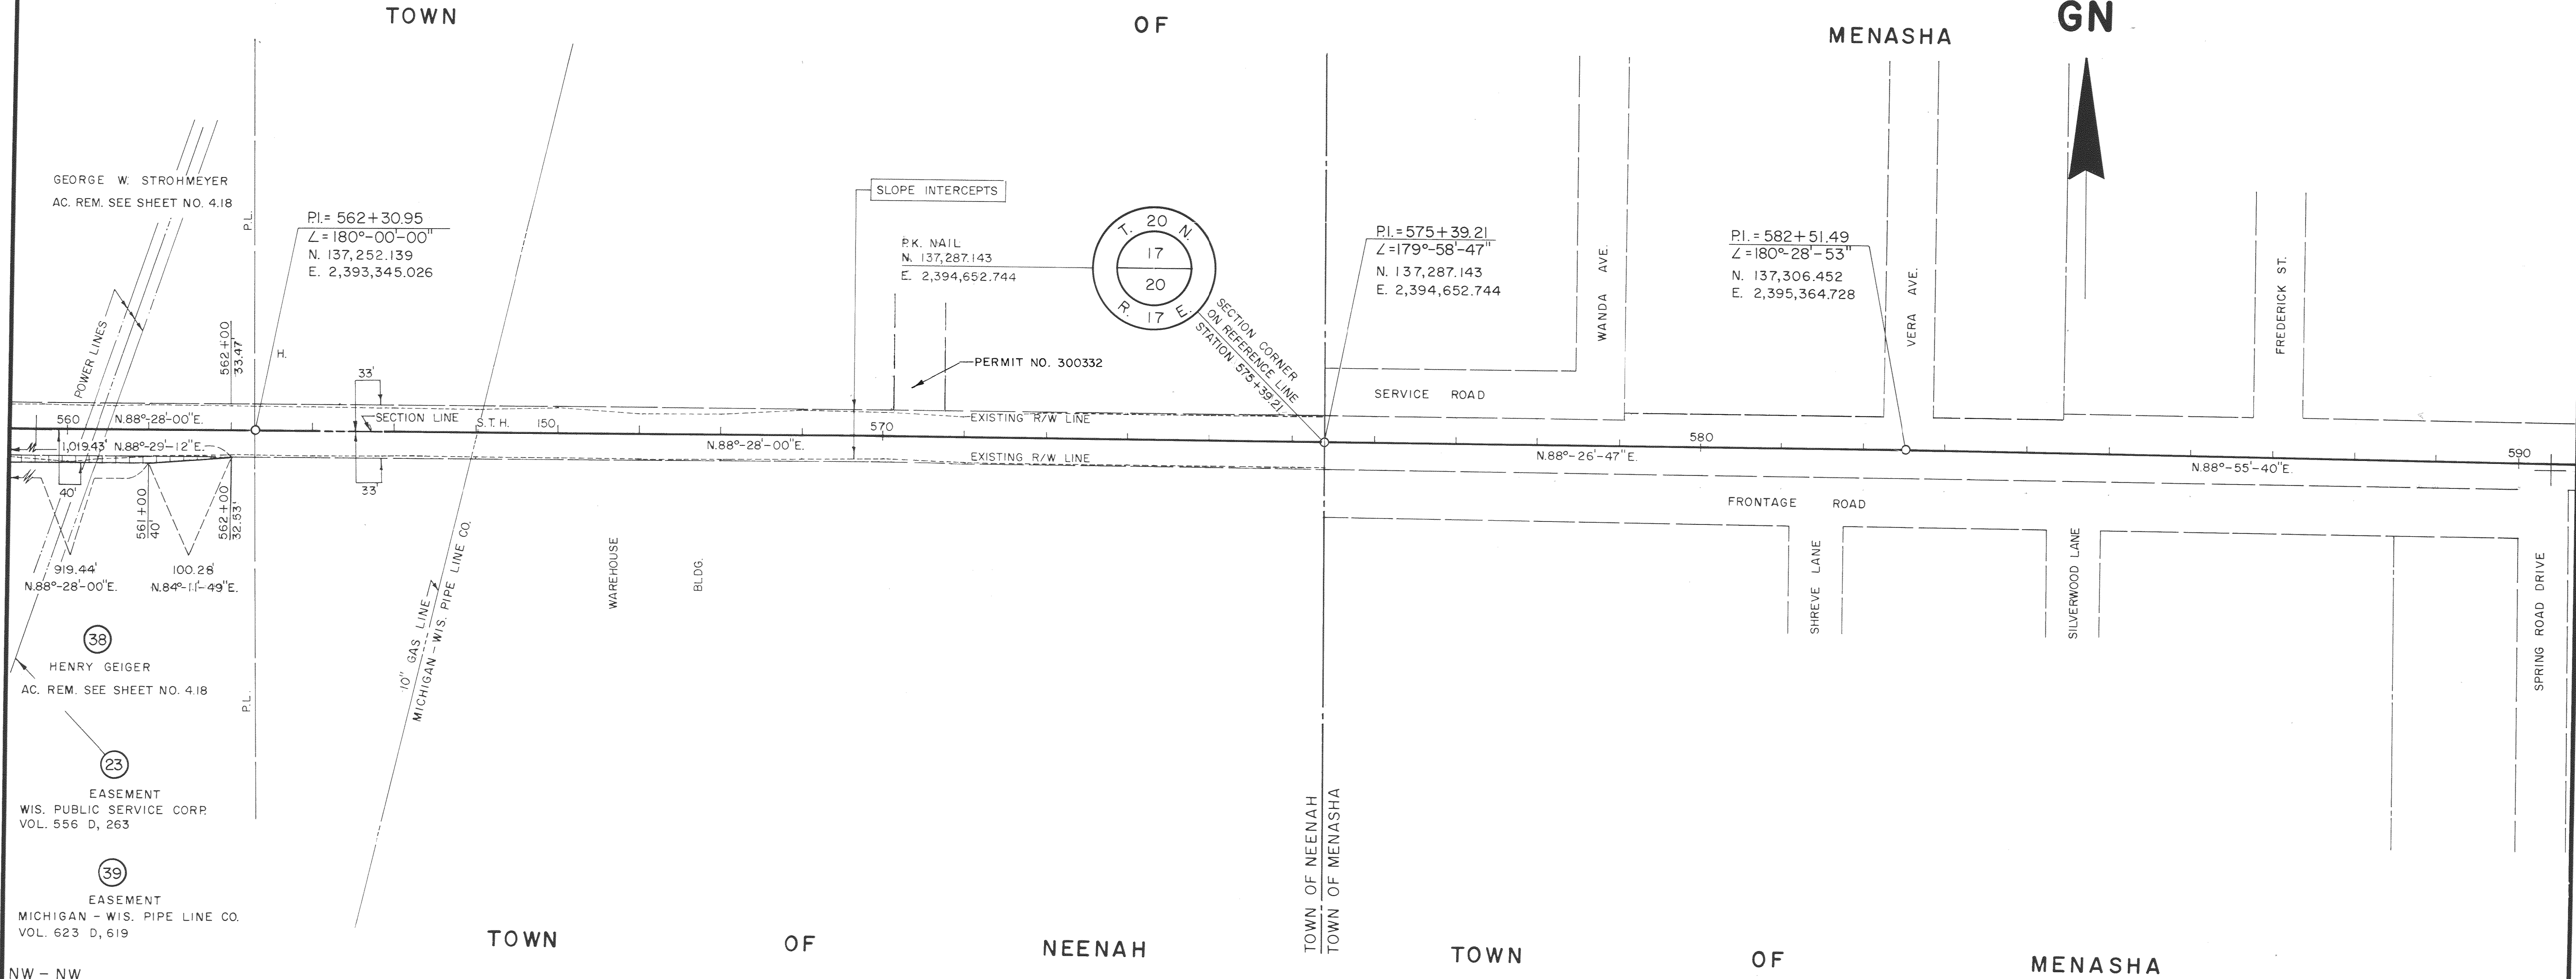

NW - NW


COORDINATES AND RIGHT OF WAY PLAT BEARINGS ARE ORIENTED TO THE WISCONSIN
COORDINATE SYSTEM WITH 0 DEGREES, 0 MINUTES, 0 SECONDS BEING GRID NORTH.
THE DIFFERENCE BETWEEN PROJECT PLAT BEARINGS REPRESENT PLANE ANGLES IN
DEGREES, MINUTES AND SECONDS TO THE NEAREST SECOND. R/W PLAT DISTANCES
ARE GROUND LENGTHS UNLESS OTHERWISE NOTED AND MAY BE CONVERTED TO GRID
LENGTHS BY MULTIPLYING PLAT DISTANCES BY 0.999945

REVISION DATE		R/W PROJECT NUMBER 6448 21	SHEET NUMBER
1 - 16 - 78		FEDERAL PROJECT NUMBER FO134 (2)	4.20
8 - 28 - 78	N.C.	PLAT OF RIGHT OF WAY REQUIRED FOR 6448 00 WINCHESTER - U.S.H. 41 ROAD S.T.H. 150 WINNEBAGO COUNTY SCALE DATE  200 Ft. 9 - 6 - 77	
5 - 18 - 79	N.C.		
3 - 6 - 91	N.C.		
		CONSTRUCTION PROJECT NUMBER	
		6448 - 1-71	4.22

END RELOCATION ORDER
PROJECT 6448 I 21 / F 0134 (2)
STATION 597 + 00
N. 137,345.719
E. 2,396,812.623

TOWN OF MENASHA

GN

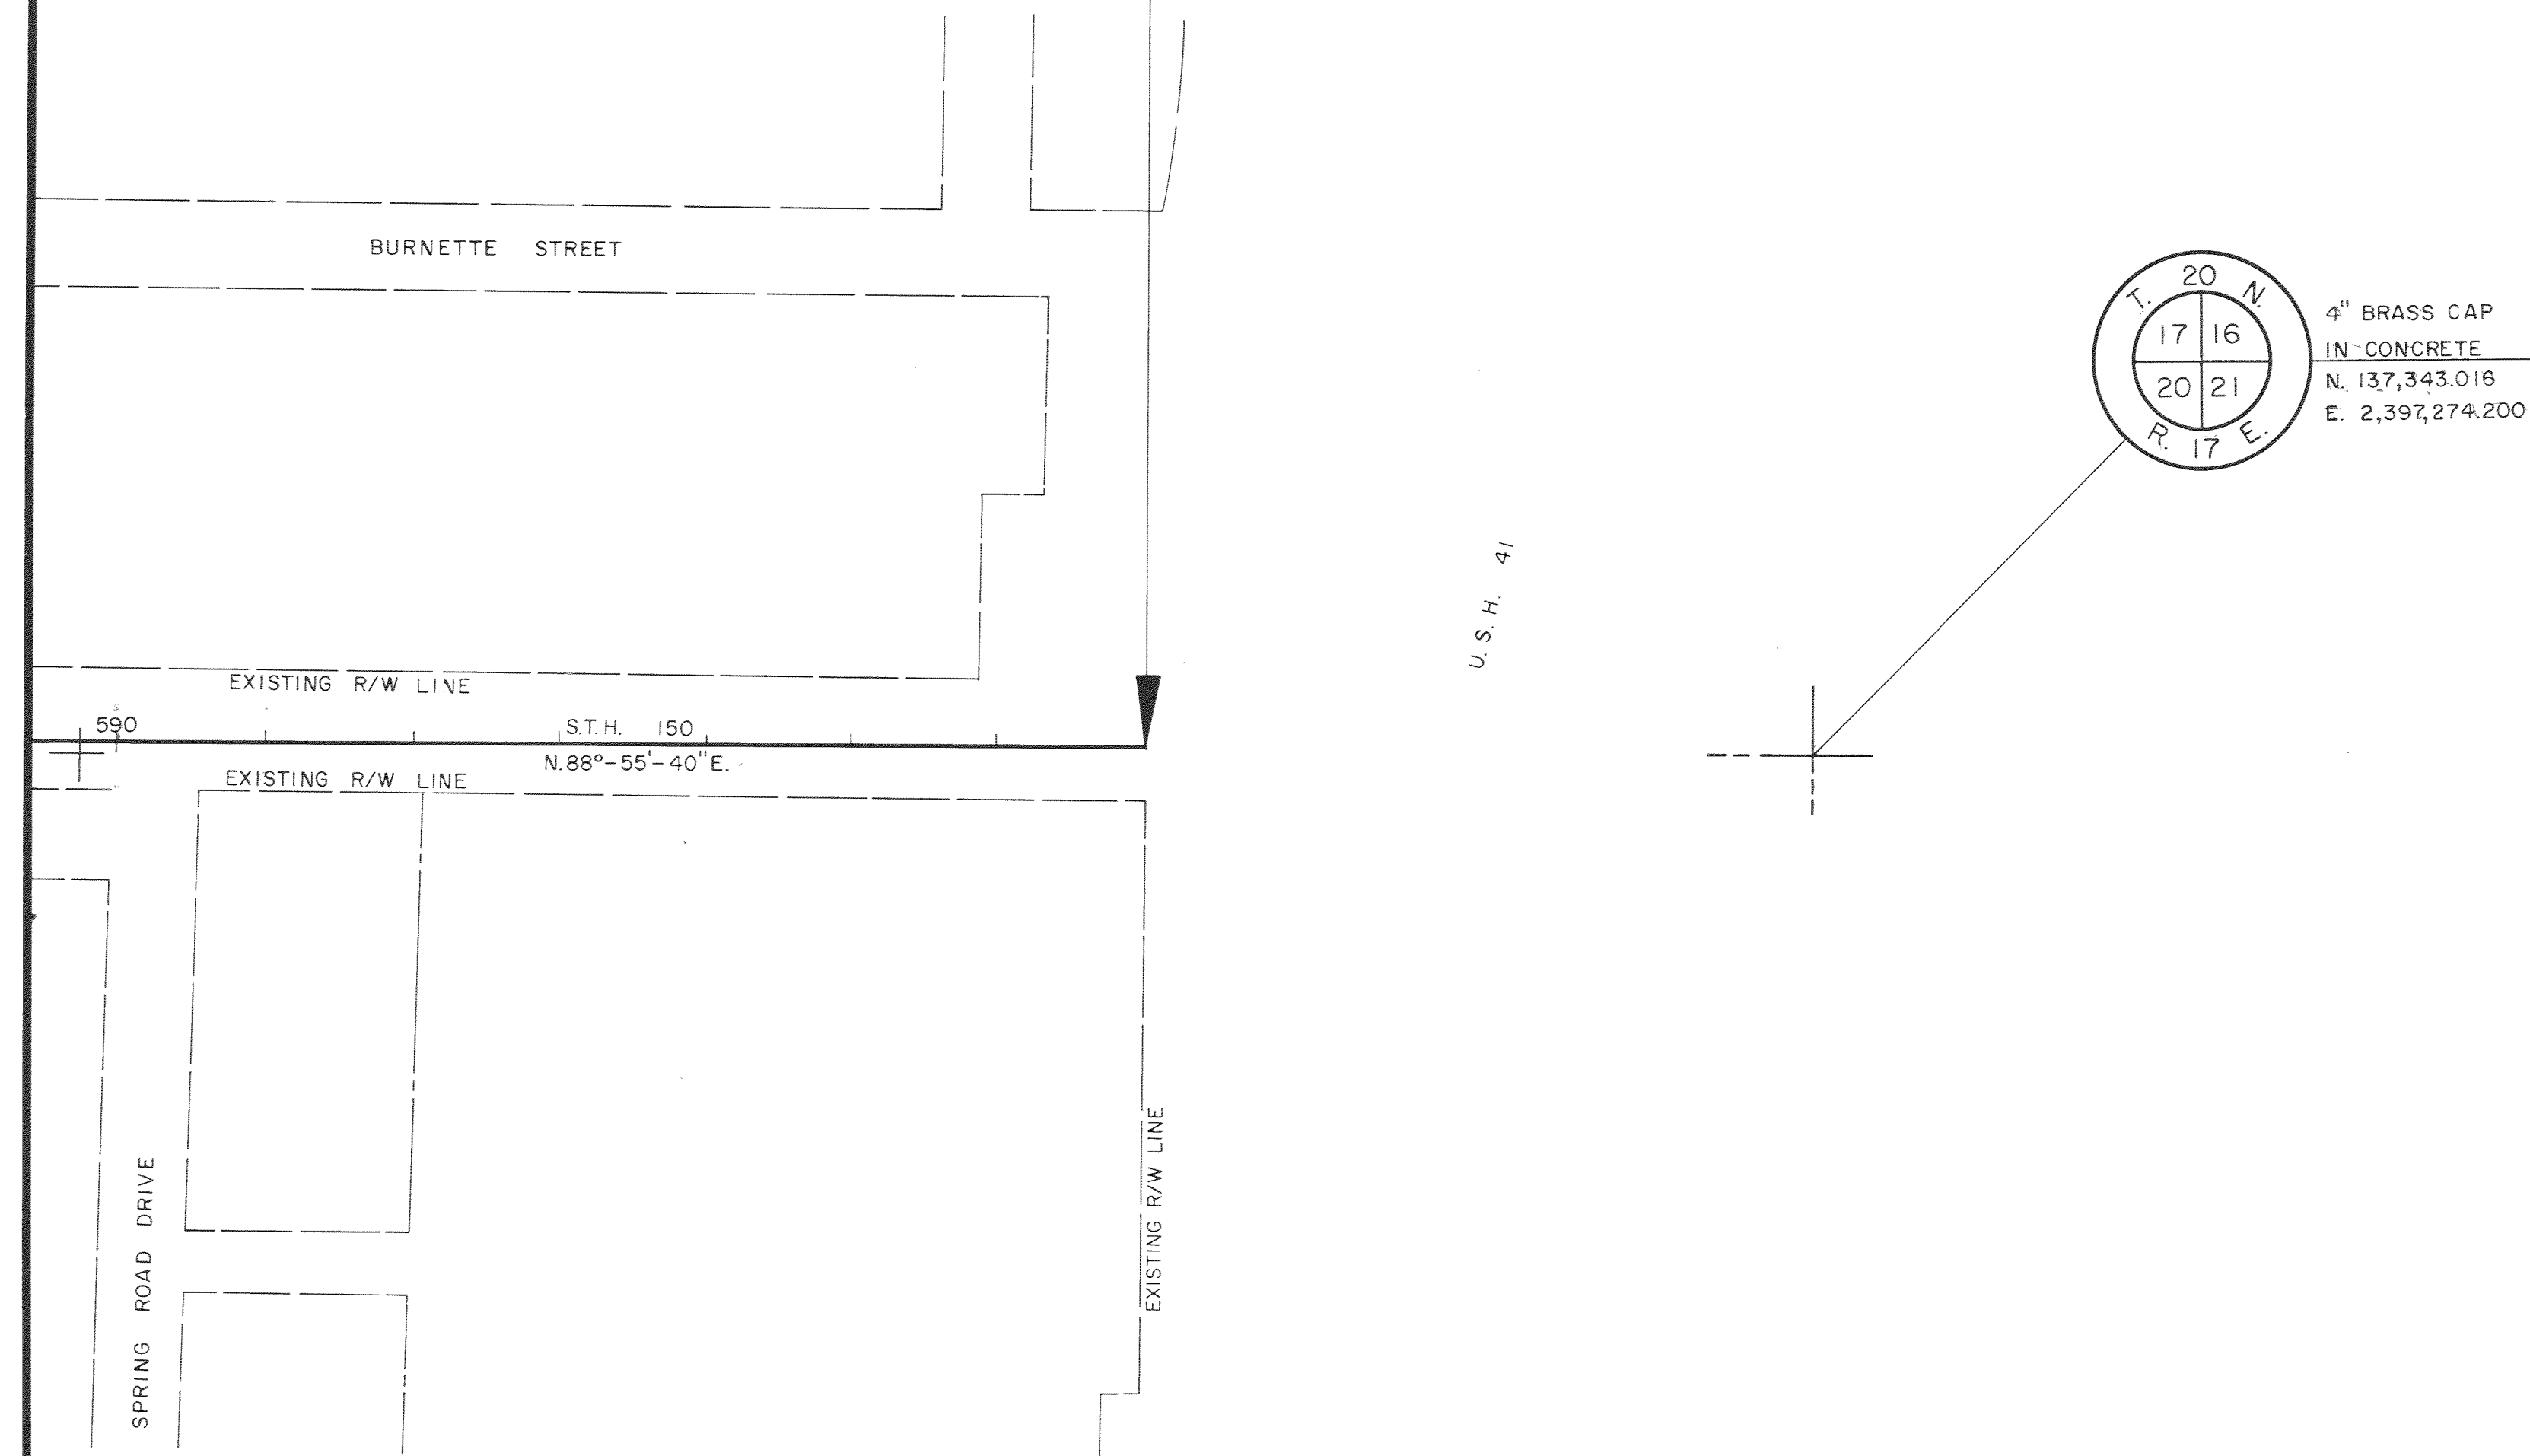

TOWN OF MENASHA