

PLOT SCALE:

PLOT NAME: 100

REV. DATE: 3-5-98

3-2-98

ORIGINATOR: BALOWIN

CONVENTIONAL SIGNS AND ABBREVIATIONS

AC.	ACRES	m	METER
AC. REM.	ACRES REMAINING	P.	PAGE
A.P.	ACCESS POINT	PED	PEDESTAL
B.	BARN	O	R/W MONUMENT
BLDG.	BUILDING	P.L.	PROPERTY LINE
CO.	COMPANY	P.L.E.	PERMANENT LIMITED EASEMENT
CORP.	CORPORATION	P.L.	PROPERTY LINE
C.S.M.	CERTIFIED SURVEY MAP	---	QUARTER LINE
C.T.H.	COUNTY TRUNK HIGHWAY	R.	RANGE
D.	DEED	RD.	ROAD
ET. AL.	AND OTHERS	R/W	RIGHT OF WAY
---	EXISTING R/W LINE	S.	SHED
G.	GARAGE	---	SECTION LINE
GN	GRID NORTH	S.F.	SQUARE FEET
H.	HOUSE	---	SIXTEENTH LINE
ha	HECTARE	m ²	SQUARE METER
INC.	INCORPORATED	S.T.H.	STATE TRUNK HIGHWAY
I.P.	IRON PIN	T.	TOWN
L.C.	LAND CONTRACT	TEMP.	TEMPORARY
km	KILOMETER	T.L.E.	TEMPORARY LIMITED EASEMENT
L.C.B.	LONG CHORD BEARING	VOL.	VOLUME
		WIS.	WISCONSIN

	COMPENSABLE	NON-COMPENSABLE
POWER POLE	▲	□
TELEPHONE POLE	⋈	⊙
SIGN	⋈	⊙
TELEPHONE PEDESTAL	⋈	□
NO ACCESS (BY ACQUISITION)		
NO ACCESS (BY STATUTORY AUTHORITY)		*****
NO ACCESS (BY PREVIOUS PROJECT OR COVENANT)		◆◆◆◆◆


NOTES

COORDINATES AND BEARINGS ON THIS PLAT ARE ORIENTED TO THE WISCONSIN COORDINATE SYSTEM CENTRAL ZONE (NAD 27). ALL PLAT COORDINATES ARE PROVIDED IN METRIC GROUND DATA AND CAN BE CONVERTED TO METRIC GRID BY MULTIPLYING BY THE GRID FACTOR PROVIDED ON THE DETAIL SHEETS. ALL PLAT DISTANCES ARE GROUND LENGTHS AND ARE PROVIDED IN METRIC (METERS) AND ENGLISH (FEET). TO CONVERT GROUND LENGTHS TO GRID LENGTHS MULTIPLY THE DISTANCES BY THE GRID FACTOR PROVIDED ON THE DETAIL SHEETS.

RIGHT OF WAY MONUMENTS ARE TYPE 2 AND ARE PLACED PRIOR TO OR AT THE TIME OF LAND TITLE TRANSFER.

RIGHT OF WAY BOUNDARIES ARE DEFINED WITH COURSES OF THE PERIMETER OF THE HIGHWAY LANDS REFERENCED TO THE U.S. PUBLIC LAND SURVEY OR OTHER SURVEYS OF PUBLIC RECORD.

GN

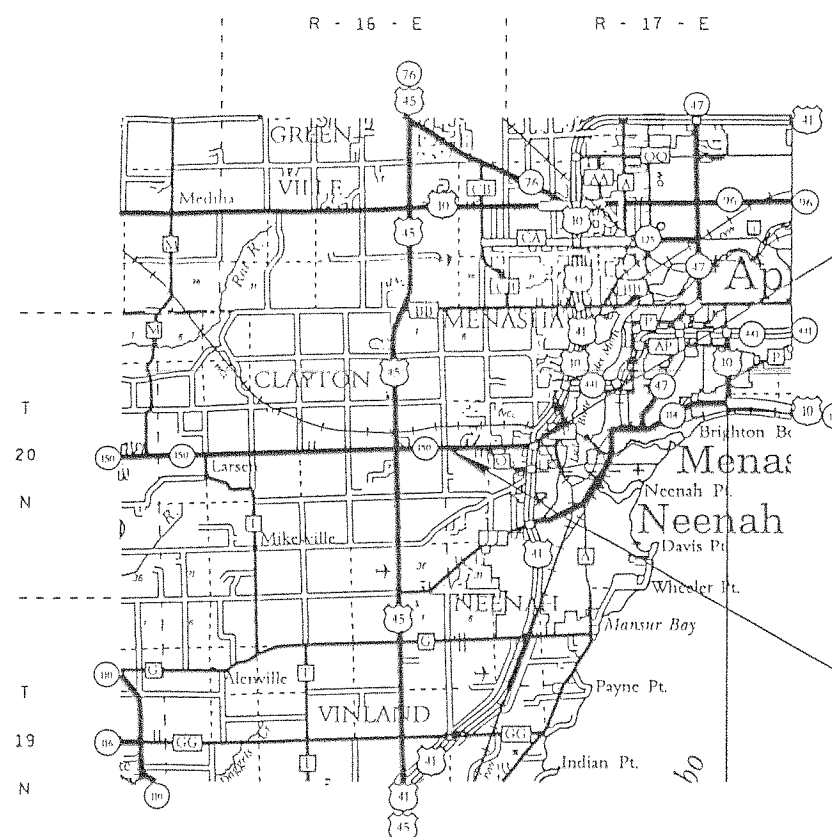

END RELOCATION ORDER

PROJECT 6448-03-21
STATION 18+040.000
N 41 858.794
E 730 433.642
297.244 m (975.21') S 88°-53'-18" W
OF THE NORTHEAST CORNER OF SECTION 20,
TOWNSHIP 20 NORTH, RANGE 17 EAST.


BEGIN RELOCATION ORDER

PROJECT 6448-03-21
STATION 15+000.000
N 41 798.142
E 727 394.296
254.409 m (834.67') S 88°-26'-55" W
OF THE SOUTHEAST CORNER OF SECTION 13,
TOWNSHIP 20 NORTH, RANGE 16 EAST.

R/W PROJECT NUMBER 6448-03-21	SHEET NUMBER	TOTAL SHEETS
FEDERAL PROJECT NUMBER	4.0	
PLAT OF RIGHT OF WAY REQUIRED FOR STH 110 - SPRINGROAD DRIVE		
STH 150		WINNEBAGO CO
CF = 0.999945		

REVISION DATE 3-16-99 10-2-03	STATE OF WISCONSIN DEPARTMENT OF TRANSPORTATION APPROVED FOR DISTRICT OFFICE: DATE: 9/3/98 Michael J. Flynn
-------------------------------------	--

ORIGINATOR: 10-28-97
LEVEL: 00
REV. DATE: 03-18-99
PLOT NAME: 4T03
FILE NAME: 63 644803:4T03
PLOT SCALE: 4000

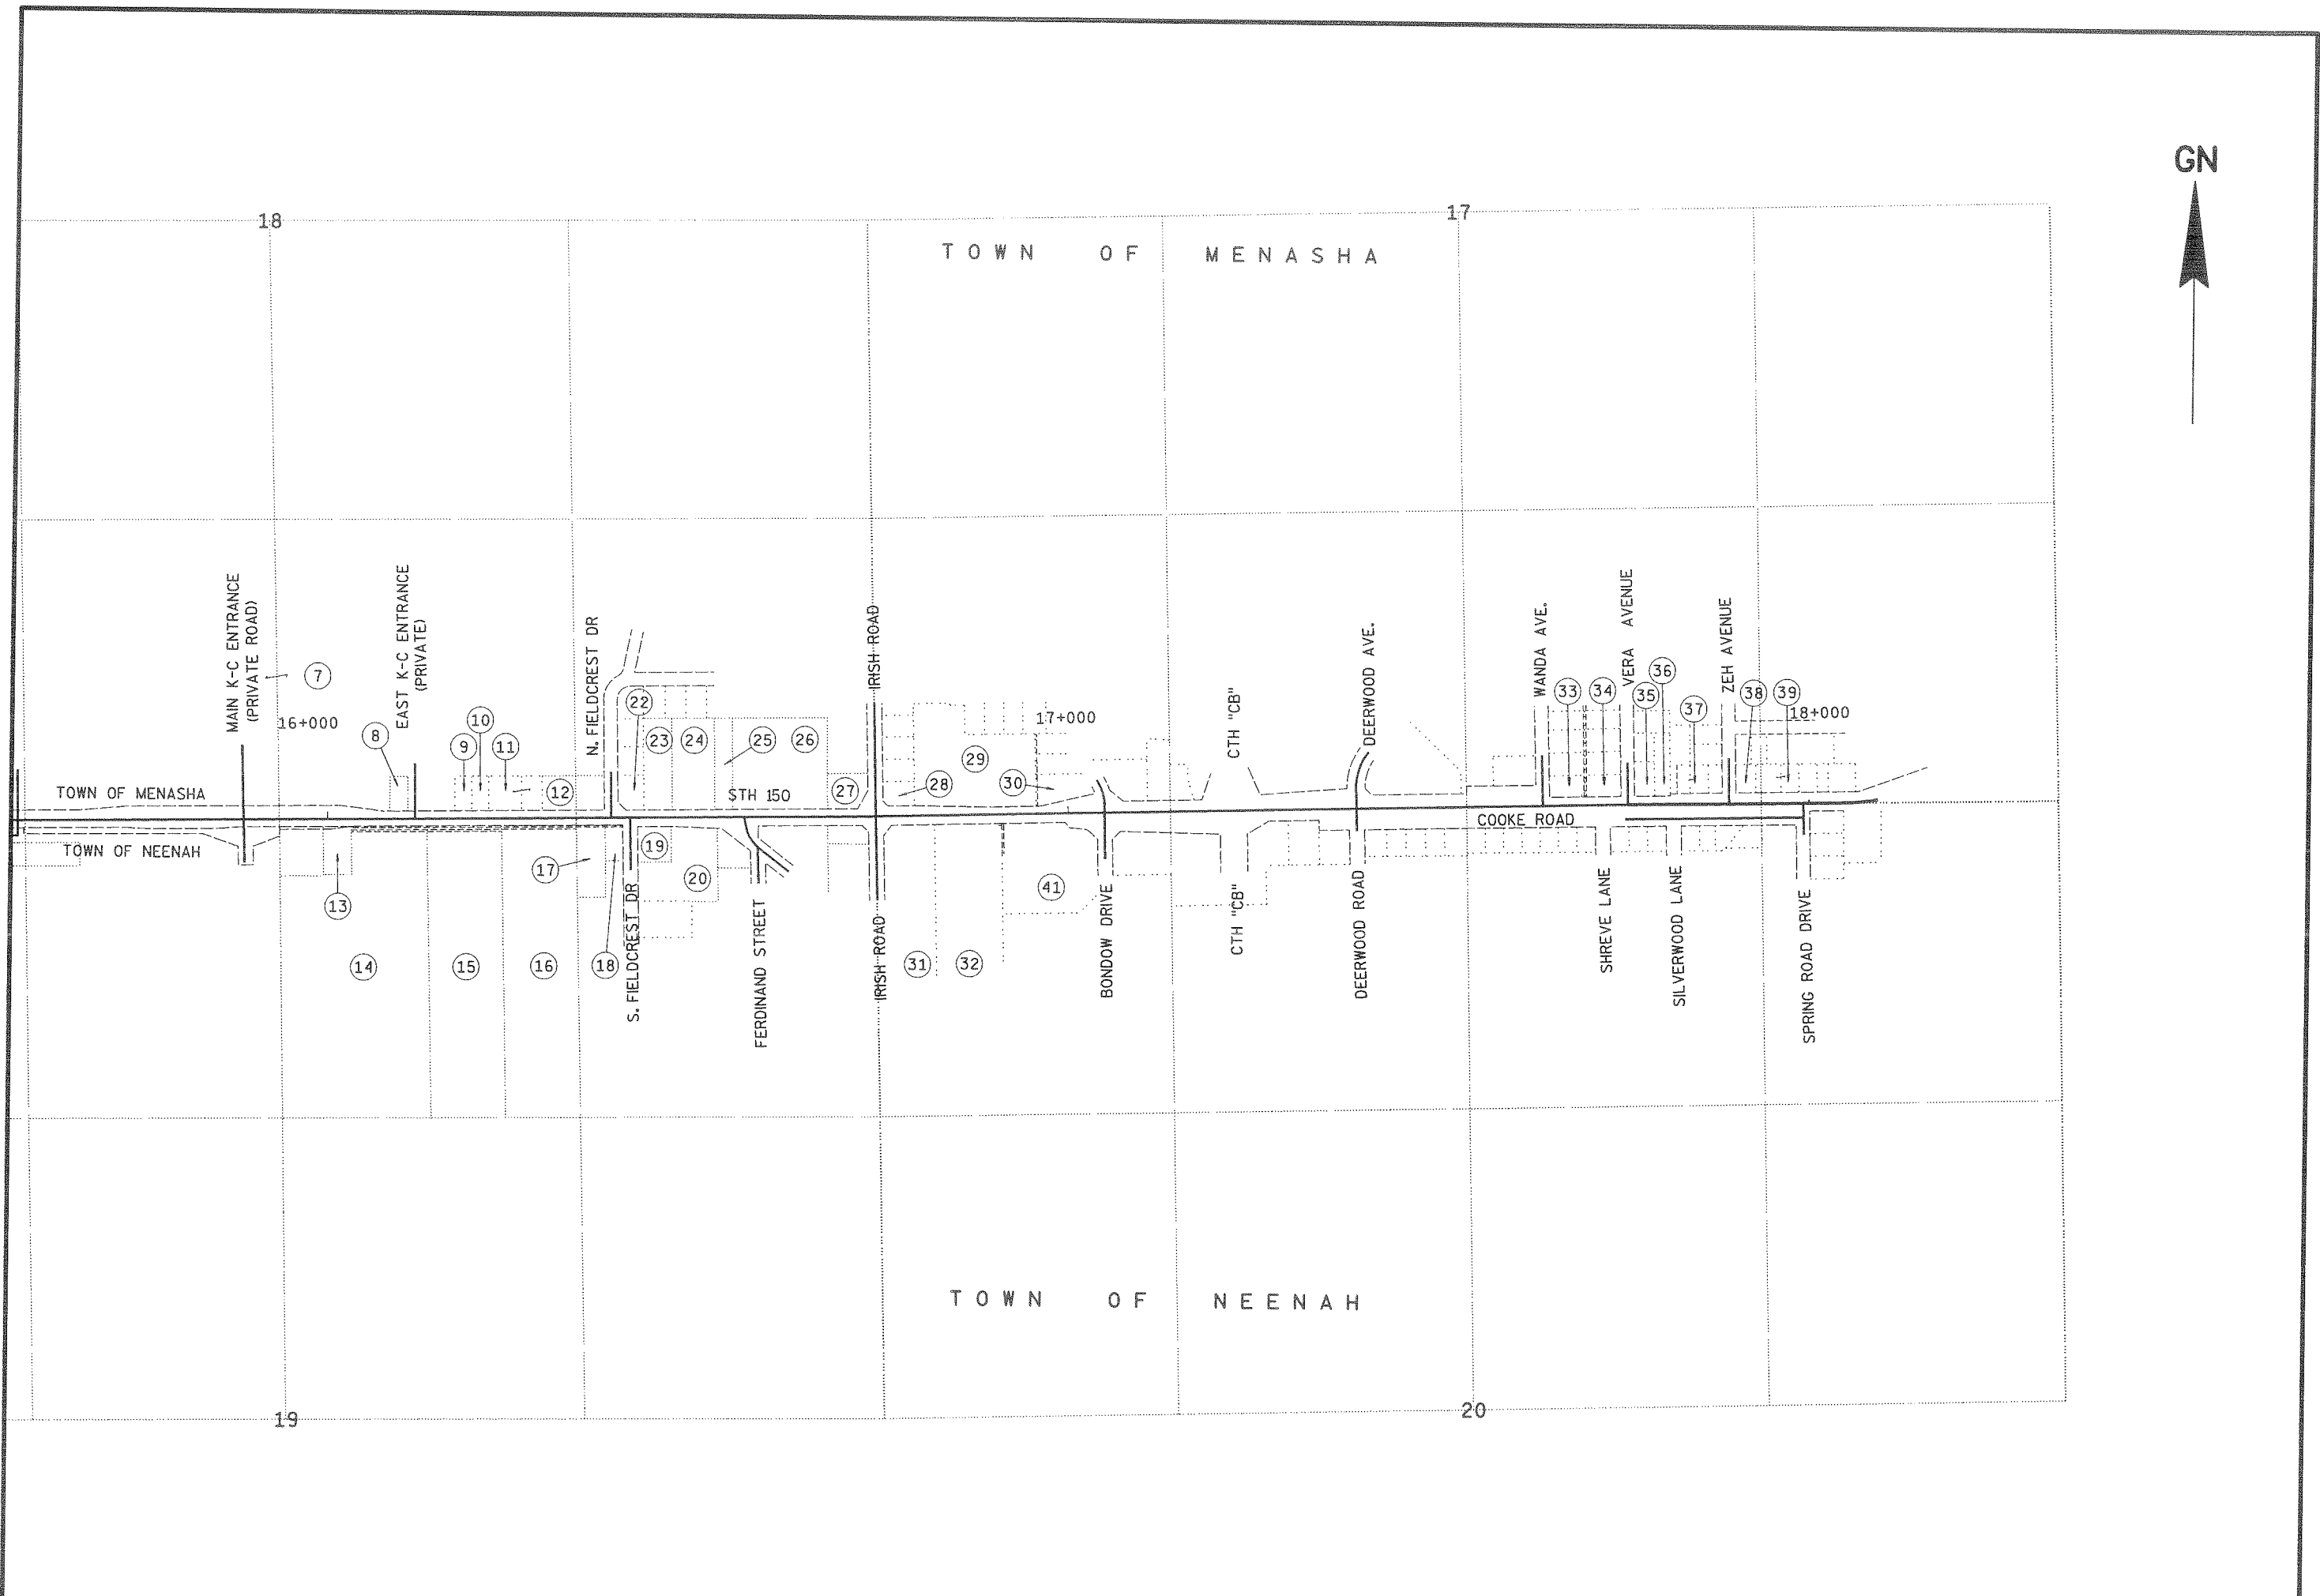

REVISION DATE 03-18-99 N.C. 02-03 N.C.	DATE 8-3-98	NOT TO SCALE	HWY: STH 150	FEDERAL PROJECT NO:		
			COUNTY: WINNEBAGO	STATE R/W PROJECT NO: 6448-03-21	SHEET NO: 4.2	M

PLOT NAME: 03404

REV. DATE: 03-18-99

ORIGINATOR: 10-23-97

LEVEL: 10-23-97

TOWN OF CLAYTON


GN

OUTLOT 1
1 CSM 3158

SE-SE

(73)
EASEMENT
WIS. PUBLIC SERVICE CORP.
VOL 361 P 646

LOT 3
1 CSM 3157

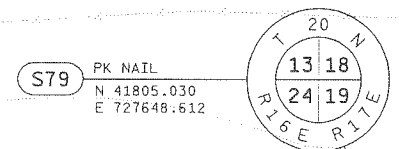

LOT 1
1 CSM 3158

OUTLOT 2
1 CSM 3158

LOT 1 1 CSM 1747

LOT 4
1 CSM 3157

PE
(CR AGG)

PI 15+077.337
Z = 180°-52'-33"
N 41800.468
E 727471.597

PLE FOR
DRAINAGE

STH 150

15+200

N 88°-16'-34" E
N 88°-19'-48" E

N 89°-09'-07" E

EXISTING R/W

BEGIN RELOCATION ORDER
PROJECT 6448-03-21
15+000.000
N 41798.142
E 727394.296

PE
(CR AGG)

PLE FOR
DRAINAGE

50'X90' EASEMENT
FOR INGRESS &
EGRESS: 1 CSM 2871

TI FOR
SLOPING

PRW1
15+104.820
11.918 m (39.10')

PRW2
15+180.000
17.000 m (55.78')

TLE2
15+186.287
15.000 m (49.21')

PLE11
15+199.503
10.795 m (35.42')

LOT 1
1 CSM 2871

NE-NE


SCHEDULE OF LANDS & INTERESTS REQUIRED

PARCEL NUMBER	SHEET NUMBER	OWNER	INTEREST REQUIRED	TOTAL AREA	R/W AREA REQUIRED			TOTAL AREA REMAINING	TI AREA	PLE AREA
					NEW	EXISTING	TOTAL			
1	4.3 & 4.4	CARL G. & NANCY L. MEIERS-KNOX	PLE & TI	9.705 ha (23.98 AC)	-	-	-	-	14.47 m2 (155.76 SF)	0.047 ha (0.12 AC)
3	4.3	JAMES H. & BONNIE J. SALM	PLE & TI	110.430 ha (272.87 AC)	-	-	-	-	0.005 ha (0.01 AC)	0.028 ha (0.07 AC)
73	4.3 & 4.4	WIS. PUBLIC SERVICE CORP. (43)	RELEASE OF RIGHTS	-	-	-	-	-	-	-

EXISTING R/W ACQUIRED
UNDER PROJECTS 6448-1-21
& 4619-2-21

REVISION DATE 03-16-99 N.C. 0-2-03 N.C.	DATE 8-3-98	SCALE, METERS 0 25 50	HWY: STH 150	FEDERAL PROJECT NO:	
GRID FACTOR 0.999945			COUNTY: WINNEBAGO	STATE R/W PROJECT NO: 6448-03-21	SHEET NO: 4.3


M

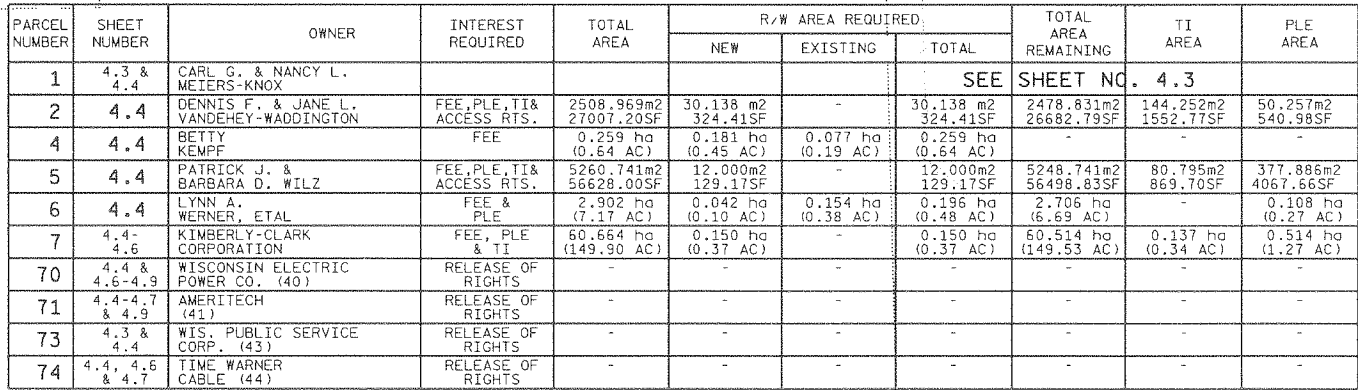

EXISTING R/W ACQUIRED
UNDER PROJECTS 6448-1-21
& 4619-2-21

REVISION DATE 04-16-99 04-2-03	DATE 8-3-98	SCALE, METERS 0 25 50 	HWY: STH 150	FEDERAL PROJECT NO:		
	GRID FACTOR 0.999945		COUNTY: WINNEBAGO	STATE R/W PROJECT NO: 6448-03-21	SHEET NO: 4.4	M

ORIGINAL: 10-28-97
LEVELS ON: 1-2-98
REV. DATE: 03-18-99
PLOT NAME: d3405
PLOT SCALE: 1000

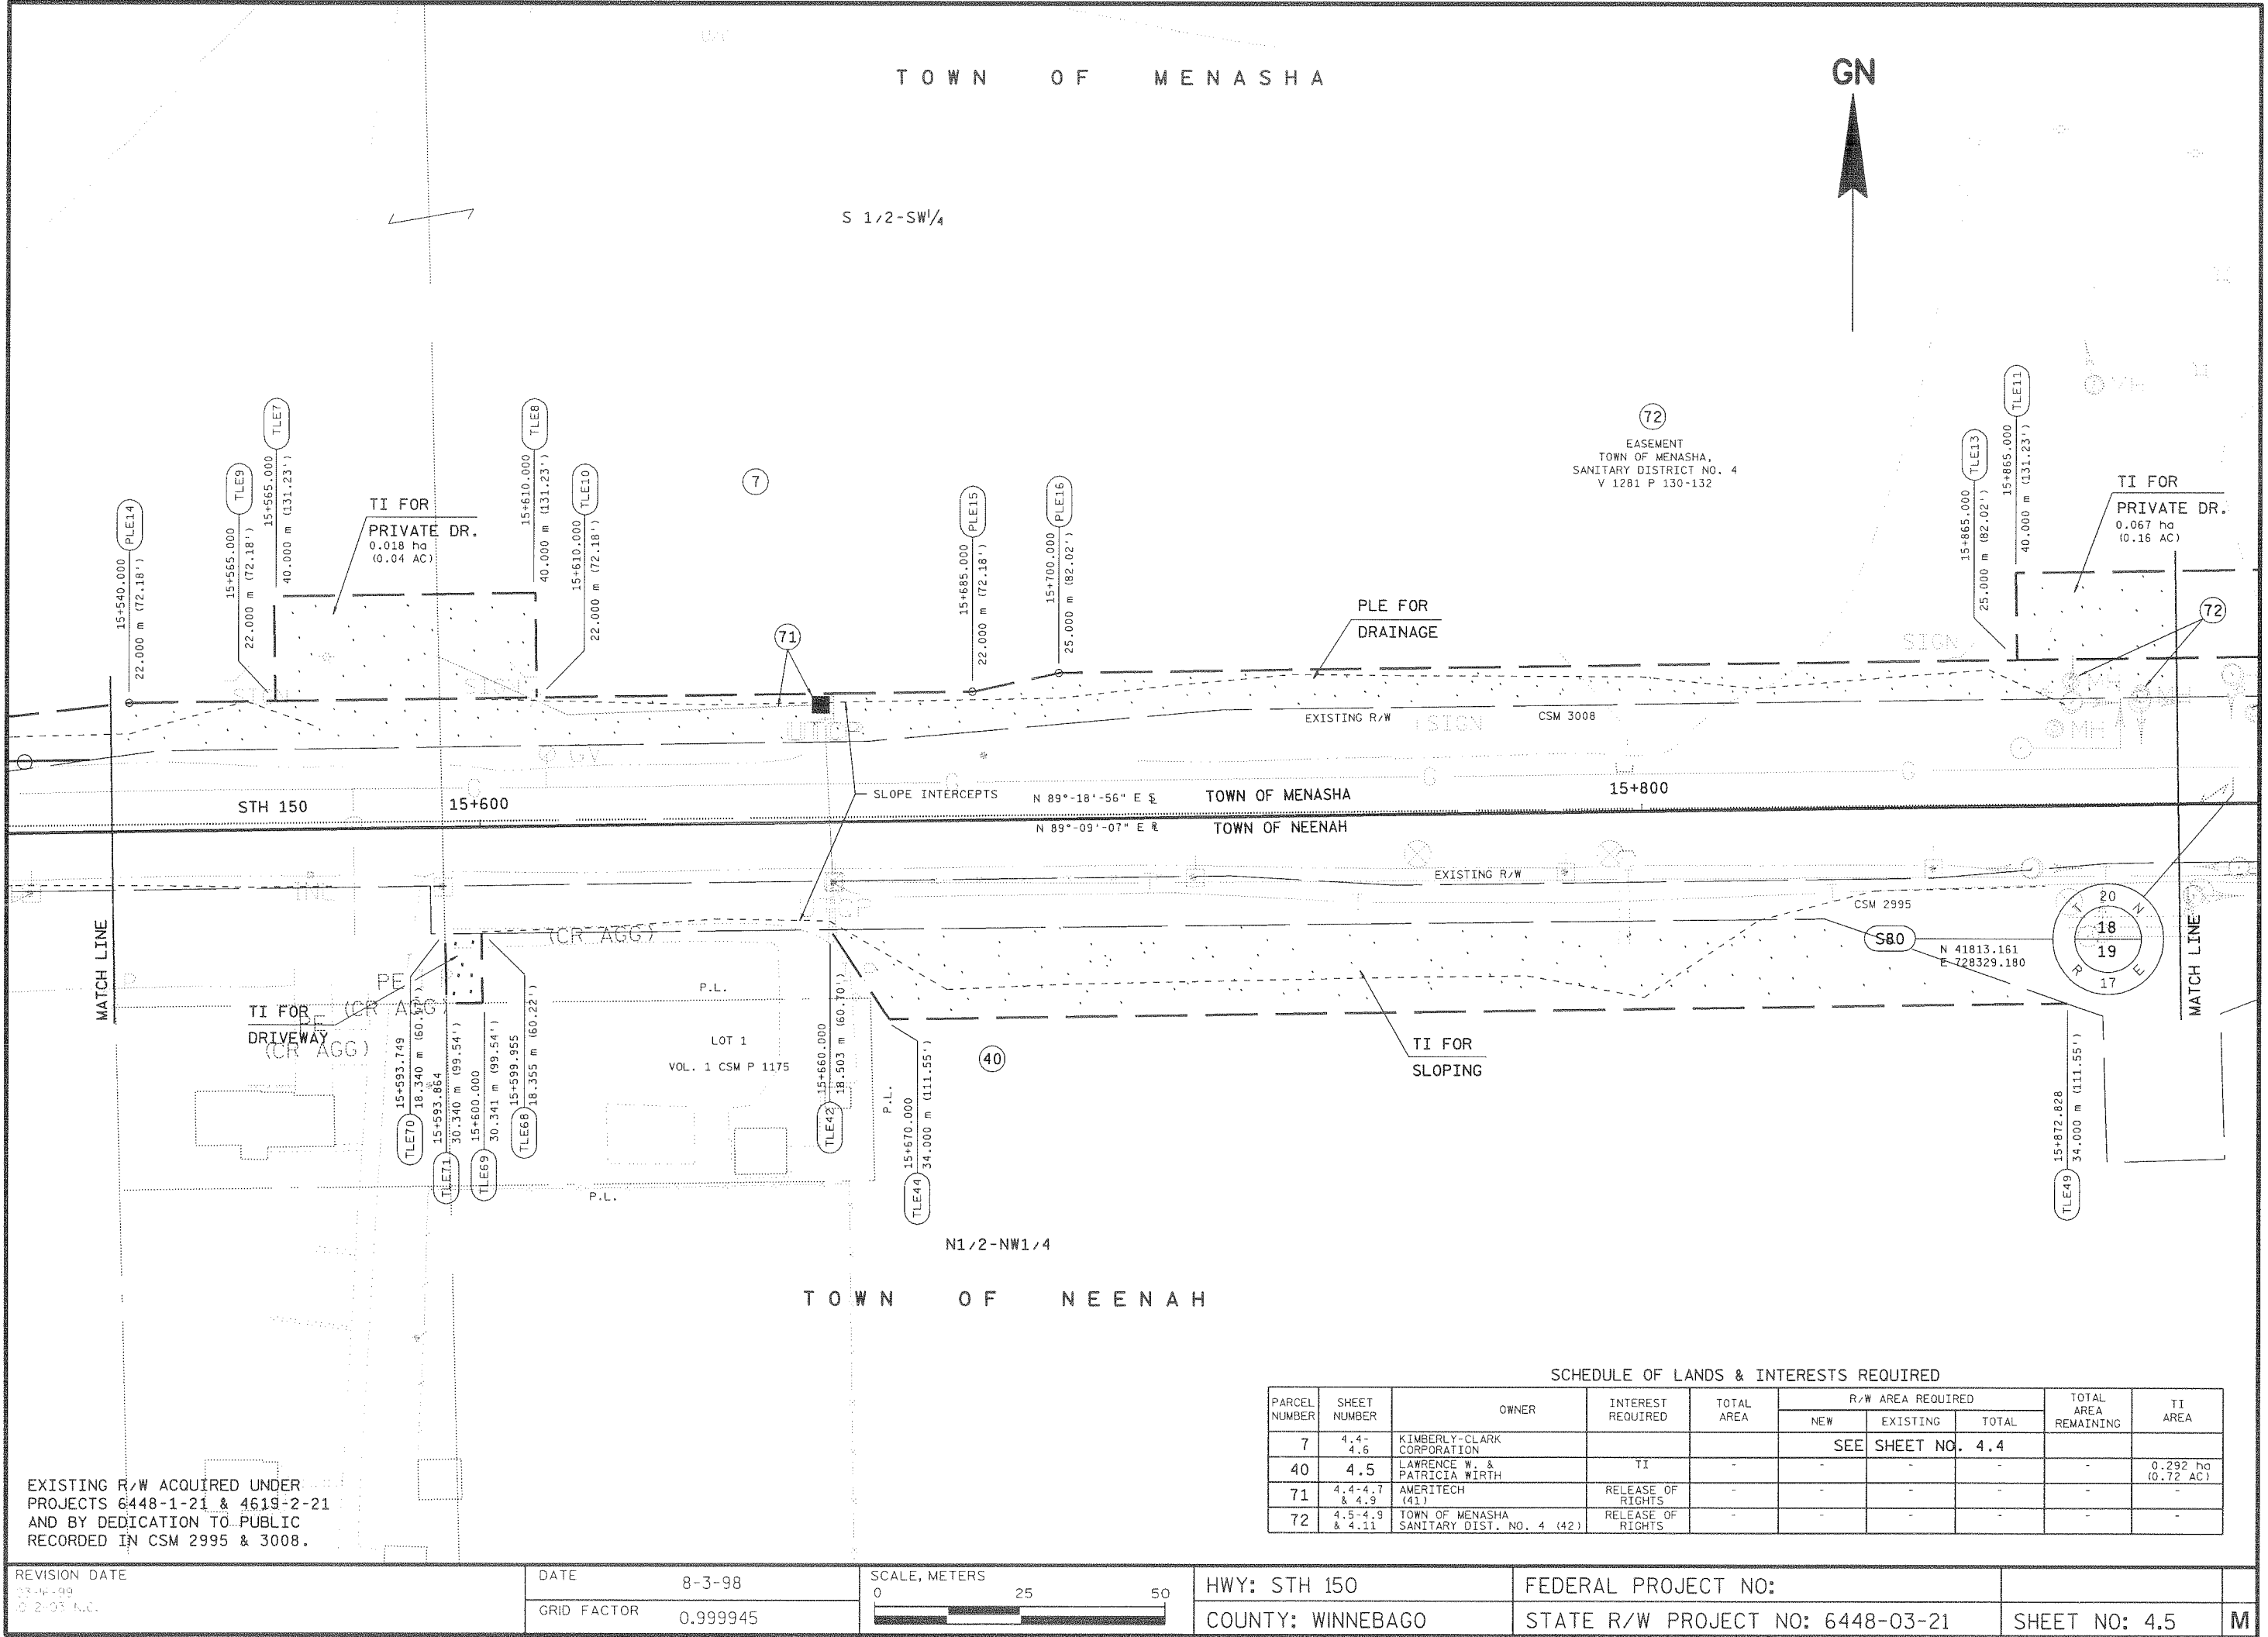


EXISTING R/W ACQUIRED UNDER
PROJECTS 6448-1-21 & 4619-2-21
AND BY DEDICATION TO PUBLIC
RECORDED IN CSM 2995 & 3008.

SCHEDULE OF LANDS & INTERESTS REQUIRED

PARCEL NUMBER	SHEET NUMBER	OWNER	INTEREST REQUIRED	TOTAL AREA	R/W AREA REQUIRED			TOTAL AREA REMAINING	TI AREA
					NEW	EXISTING	TOTAL		
7	4.4- 4.6	KIMBERLY-CLARK CORPORATION			SEE SHEET NO. 4.4				
40	4.5	LAWRENCE W. & PATRICIA WIRTH	TI	-	-	-	-	-	0.292 ha (0.72 AC)
71	4.4-4.7 & 4.9	AMERITECH (41)	RELEASE OF RIGHTS	-	-	-	-	-	-
72	4.5-4.9 & 4.11	TOWN OF MENASHA SANITARY DIST. NO. 4 (42)	RELEASE OF RIGHTS	-	-	-	-	-	-

REVISION DATE 03-14-99 02-03 A.C.	DATE 8-3-98	SCALE, METERS 0 25 50	HWY: STH 150		FEDERAL PROJECT NO:			
	GRID FACTOR 0.999945		COUNTY: WINNEBAGO		STATE R/W PROJECT NO: 6448-03-21		SHEET NO: 4.5	M

REVISION DATE: 03-18-99
PLOT NAME: D34055
PLOT SCALE: 1000
REV. DATE: 03-18-99
PLOT NAME: D34055
PLOT SCALE: 1000
ORIGINAL: 10-28-97
LEVELS ON: 1, 2, 3, 4, 5, 6, 7, 8, 9, 10, 11, 12, 13, 14, 15, 16, 17, 18, 19, 20, 21, 22, 23, 24, 25, 26, 27, 28, 29, 30, 31, 32, 33, 34, 35, 36, 37, 38, 39, 40, 41, 42, 43, 44, 45, 46, 47, 48, 49, 50, 51, 52, 53, 54, 55, 56, 57, 58, 59, 60, 61, 62, 63

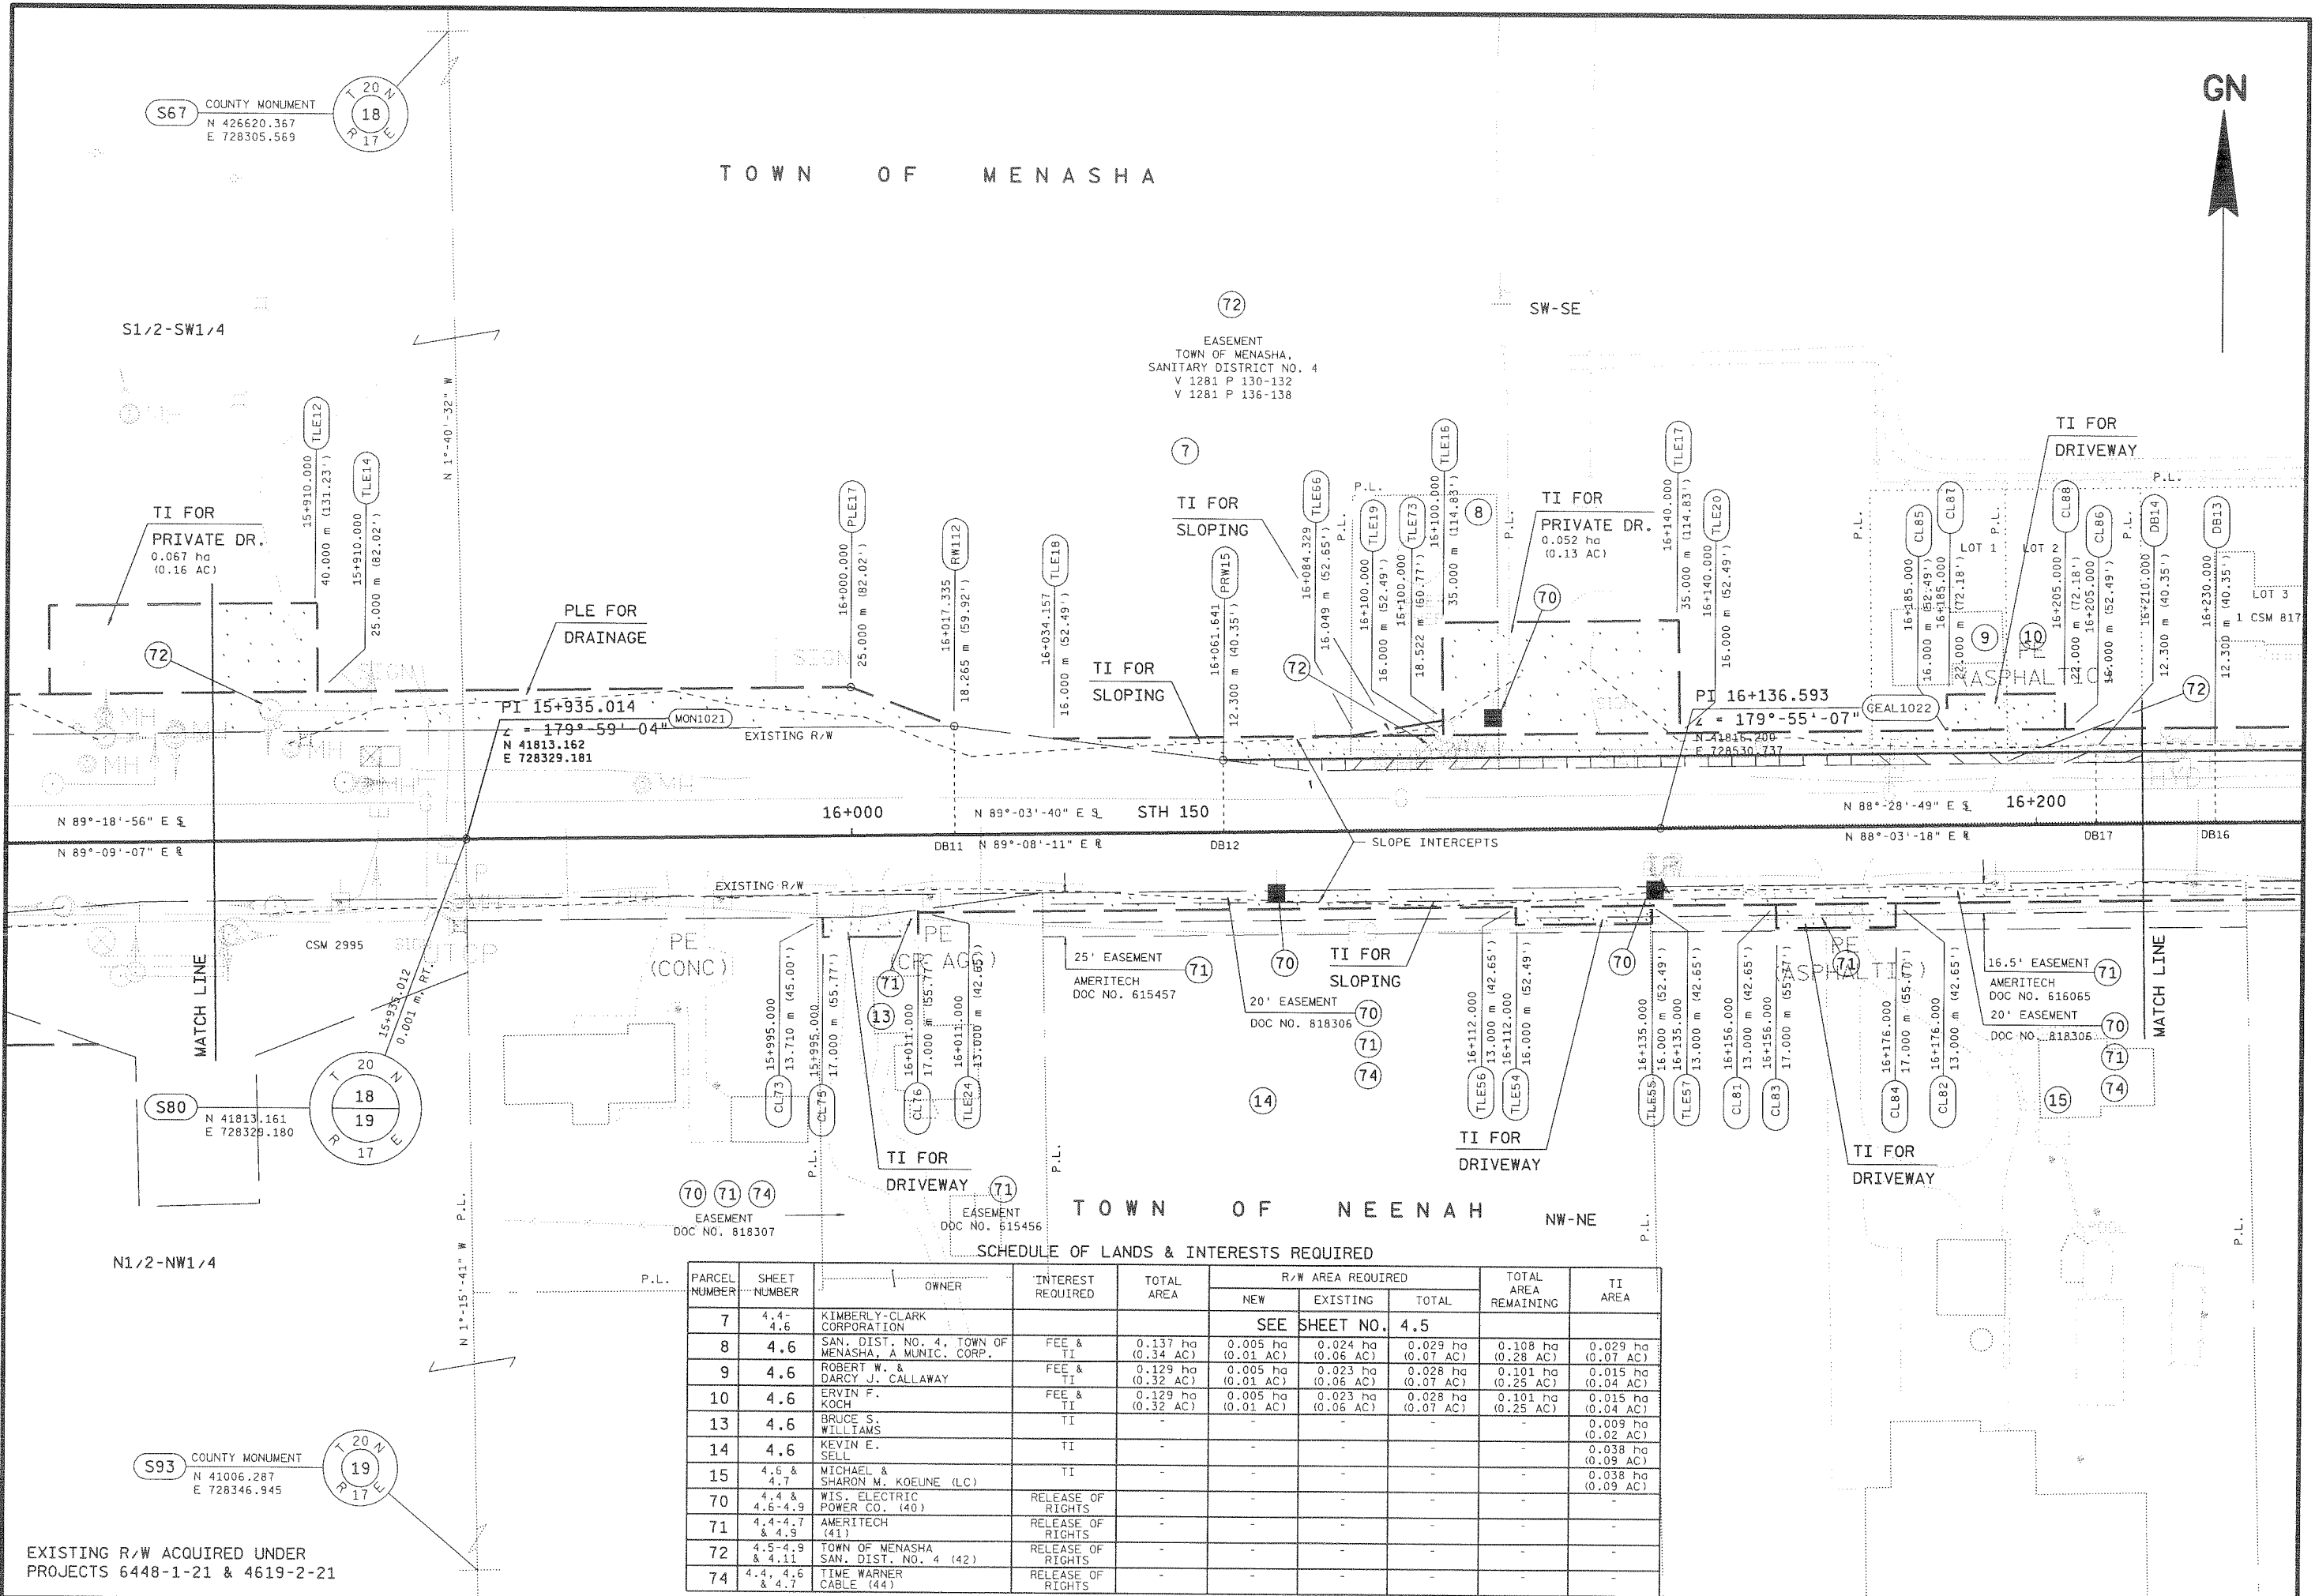


SCHEDULE OF LANDS & INTERESTS REQUIRED									
PARCEL NUMBER	SHEET NUMBER	OWNER	INTEREST REQUIRED	TOTAL AREA	R/W AREA REQUIRED			TOTAL AREA REMAINING	TI AREA
					NEW	EXISTING	TOTAL		
7	4.4-4.6	KIMBERLY-CLARK CORPORATION			SEE SHEET NO. 4.5				
8	4.6	SAN. DIST. NO. 4, TOWN OF MENASHA, A MUNIC. CORP.	FEE & TI	0.137 ha (0.34 AC)	0.005 ha (0.01 AC)	0.024 ha (0.06 AC)	0.029 ha (0.07 AC)	0.108 ha (0.28 AC)	0.029 ha (0.07 AC)
9	4.6	ROBERT W. & DARCY J. CALLAWAY	FEE & TI	0.129 ha (0.32 AC)	0.005 ha (0.01 AC)	0.023 ha (0.06 AC)	0.028 ha (0.07 AC)	0.101 ha (0.25 AC)	0.015 ha (0.04 AC)
10	4.6	ERVIN F. KOCH	FEE & TI	0.129 ha (0.32 AC)	0.005 ha (0.01 AC)	0.023 ha (0.06 AC)	0.028 ha (0.07 AC)	0.101 ha (0.25 AC)	0.015 ha (0.04 AC)
13	4.6	BRUCE S. WILLIAMS	TI	-	-	-	-	-	0.009 ha (0.02 AC)
14	4.6	KEVIN E. SELL	TI	-	-	-	-	-	0.038 ha (0.09 AC)
15	4.6 & 4.7	MICHAEL & SHARON M. KOEUNE (LC)	TI	-	-	-	-	-	0.038 ha (0.09 AC)
70	4.4 & 4.6-4.9	WIS. ELECTRIC POWER CO. (40)	RELEASE OF RIGHTS	-	-	-	-	-	-
71	4.4-4.7 & 4.9	AMERITECH (41)	RELEASE OF RIGHTS	-	-	-	-	-	-
72	4.5-4.9 & 4.11	TOWN OF MENASHA SAN. DIST. NO. 4 (42)	RELEASE OF RIGHTS	-	-	-	-	-	-
74	4.4, 4.6 & 4.7	TIME WARNER CABLE (44)	RELEASE OF RIGHTS	-	-	-	-	-	-

PLOT NAME: 03406

REV. DATE: 03-18-99

REVISION: 10-28-97

LEVELS (M) = 1.0, 2.0, 3.0, 62.0, 63.0

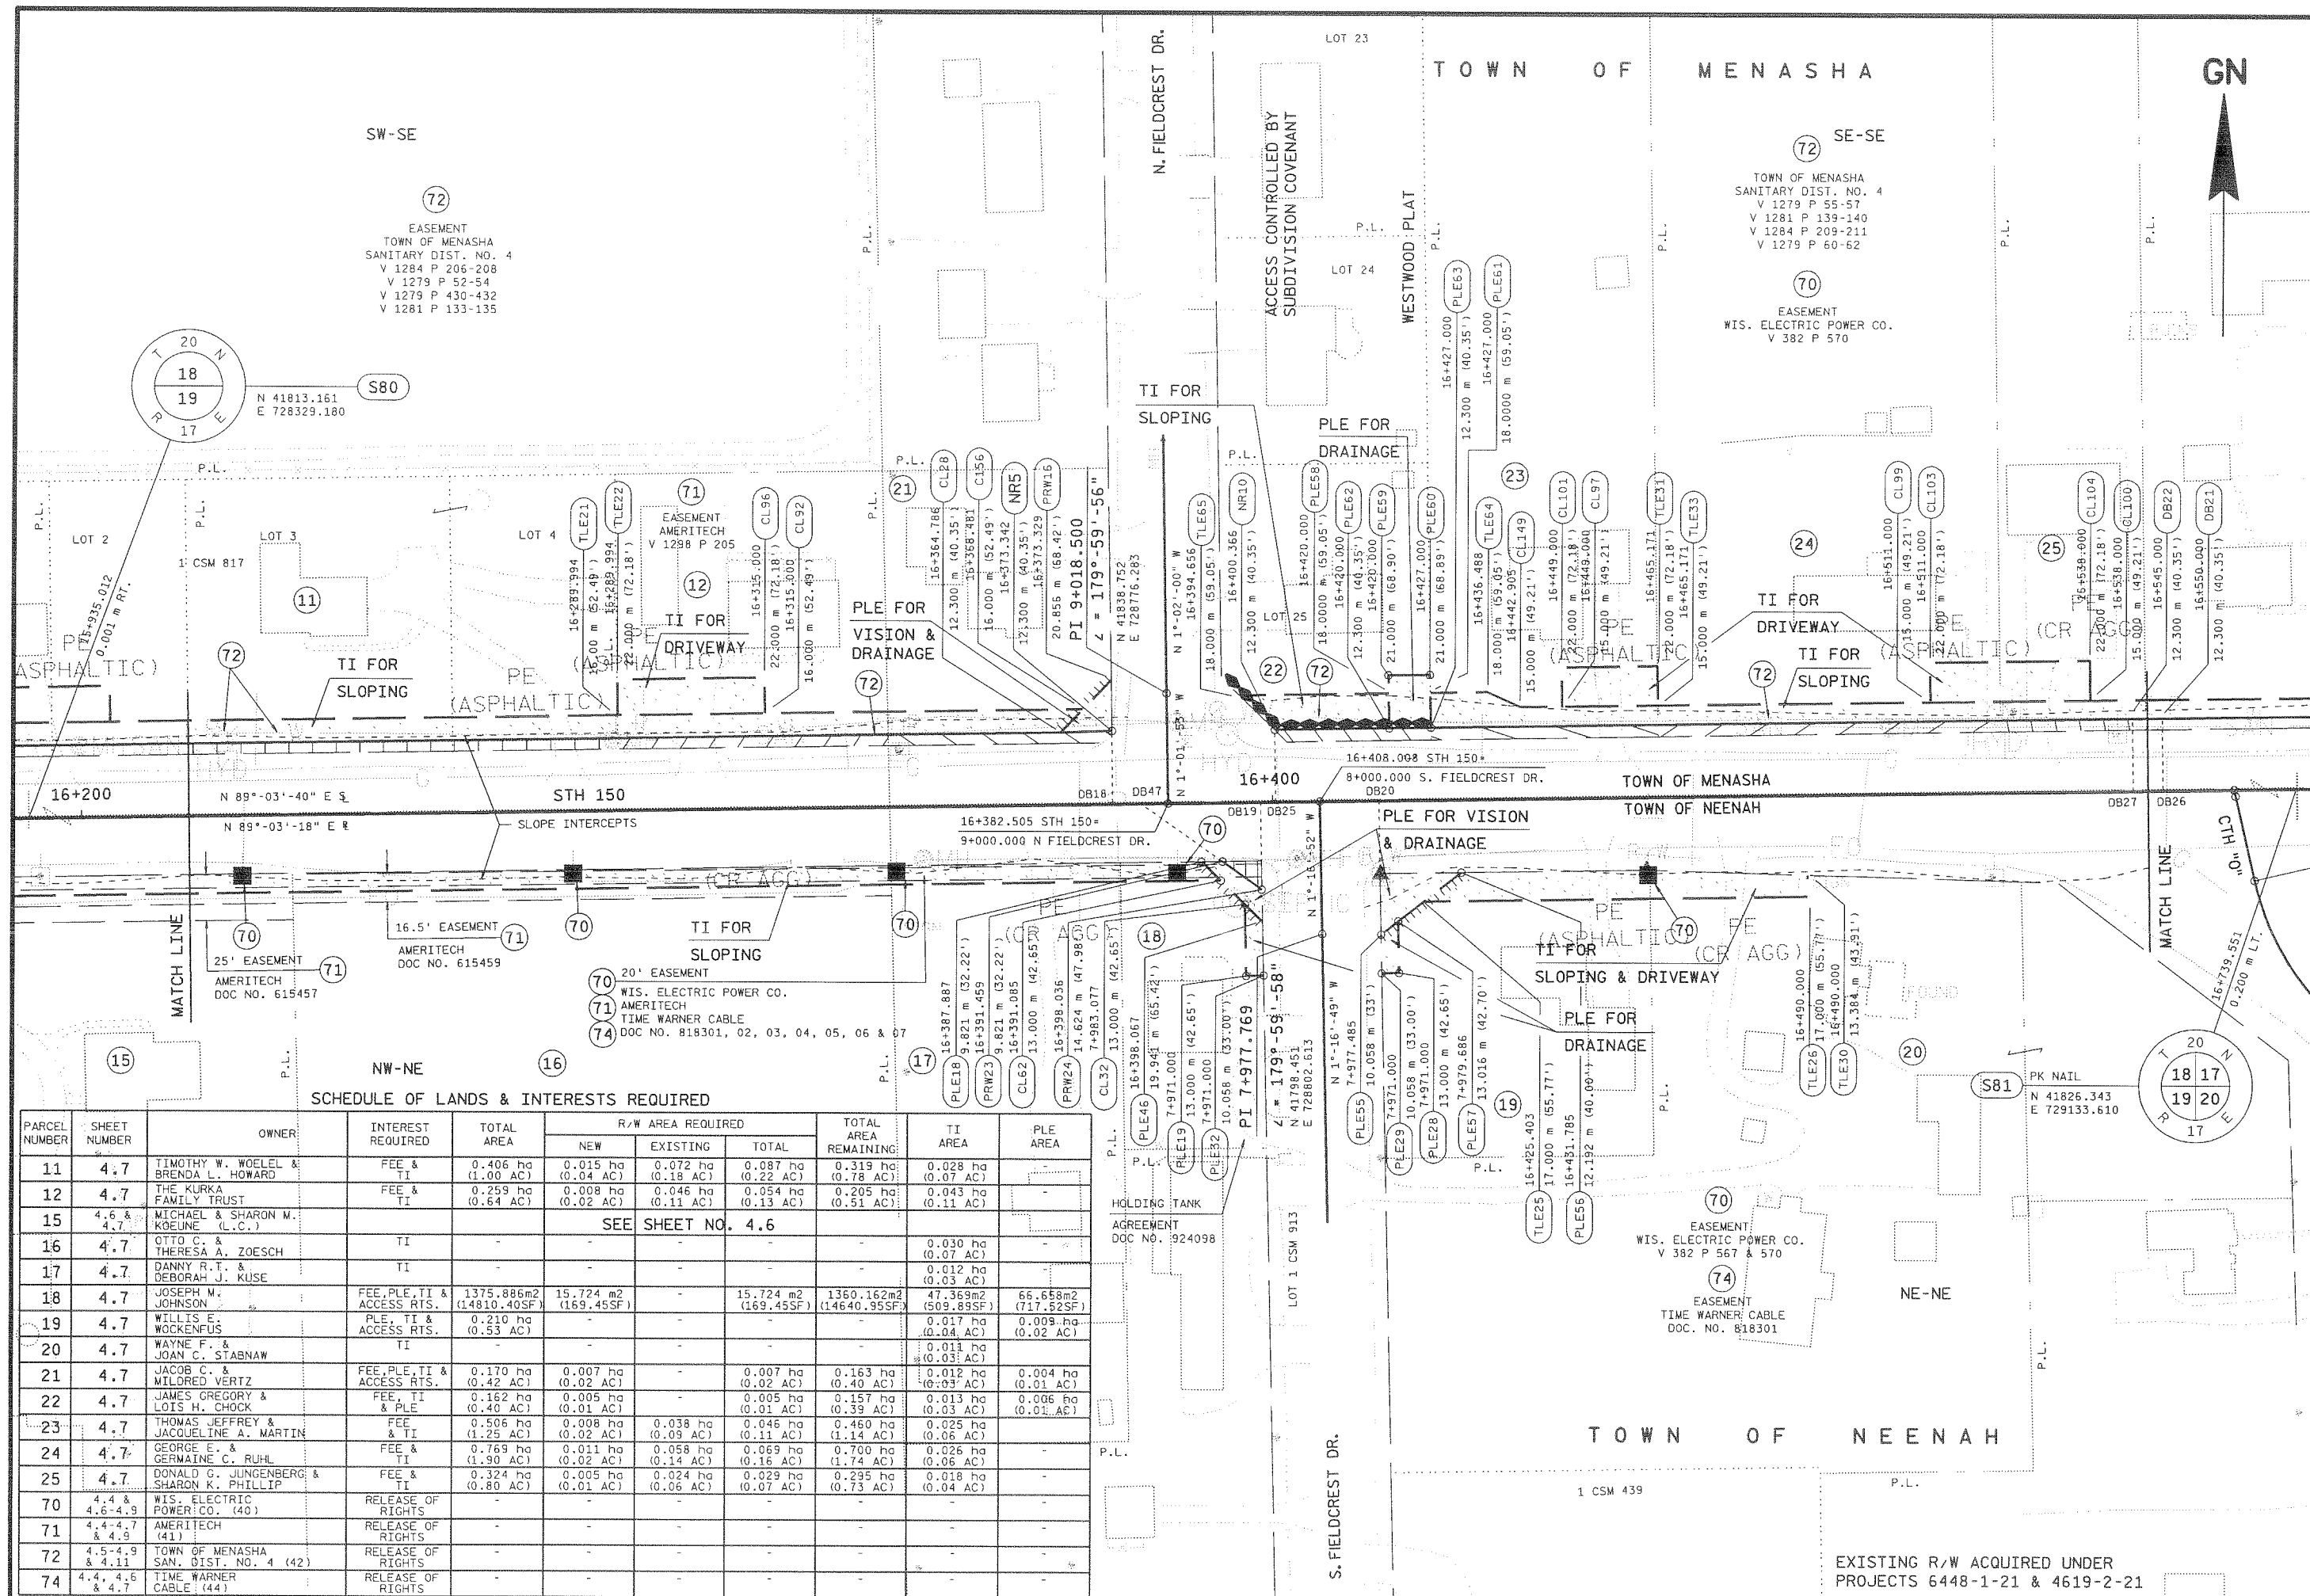


SCHEDULE OF LANDS & INTERESTS REQUIRED

PARCEL NUMBER	SHEET NUMBER	OWNER	INTEREST REQUIRED	TOTAL AREA	R/W AREA REQUIRED			TOTAL AREA REMAINING	TI AREA	PLE AREA
					NEW	EXISTING	TOTAL			
11	4.7	TIMOTHY W. WOELER & BRENDA L. HOWARD	FEE & TI	0.406 ha (1.00 AC)	0.015 ha (0.04 AC)	0.072 ha (0.18 AC)	0.087 ha (0.22 AC)	0.319 ha (0.78 AC)	0.028 ha (0.07 AC)	-
12	4.7	THE KURKA FAMILY TRUST	FEE & TI	0.259 ha (0.64 AC)	0.008 ha (0.02 AC)	0.046 ha (0.11 AC)	0.054 ha (0.13 AC)	0.205 ha (0.51 AC)	0.043 ha (0.11 AC)	-
15	4.6 & 4.7	MICHAEL & SHARON M. KOEUNE (L.C.)	-	-	SEE SHEET NO. 4.6			-	-	-
16	4.7	OTTO C. & THERESA A. ZOESCH	TI	-	-	-	-	-	0.030 ha (0.07 AC)	-
17	4.7	DANNY R. T. & DEBORAH J. KUSE	TI	-	-	-	-	-	0.012 ha (0.03 AC)	-
18	4.7	JOSEPH W. JOHNSON	FEE, PLE, TI & ACCESS RTS.	1375.886m2 (14810.40SF)	15.724 m2 (169.45SF)	-	15.724 m2 (169.45SF)	1360.162m2 (14640.95SF)	47.369m2 (509.85SF)	66.658m2 (717.52SF)
19	4.7	WILLIS E. WOCKENFUS	PLE, TI & ACCESS RTS.	0.210 ha (0.53 AC)	-	-	-	-	0.017 ha (0.04 AC)	0.009 ha (0.02 AC)
20	4.7	WAYNE F. & JOAN C. STABNAW	TI	-	-	-	-	-	0.011 ha (0.03 AC)	-
21	4.7	JACOB C. & WILFRED VERTZ	FEE, PLE, TI & ACCESS RTS.	0.170 ha (0.42 AC)	0.007 ha (0.02 AC)	-	0.007 ha (0.02 AC)	0.163 ha (0.40 AC)	0.012 ha (0.03 AC)	0.004 ha (0.01 AC)
22	4.7	JAMES GREGORY & LOIS H. CHOCK	FEE, TI & PLE	0.162 ha (0.40 AC)	0.005 ha (0.01 AC)	-	0.005 ha (0.01 AC)	0.157 ha (0.39 AC)	0.013 ha (0.03 AC)	0.006 ha (0.01 AC)
23	4.7	THOMAS JEFFREY & JACQUELINE A. MARTIN	FEE & TI	0.506 ha (1.25 AC)	0.008 ha (0.02 AC)	0.038 ha (0.09 AC)	0.046 ha (0.11 AC)	0.460 ha (1.14 AC)	0.025 ha (0.06 AC)	-
24	4.7	GEORGE E. & GERMAINE C. RUHL	FEE & TI	0.769 ha (1.90 AC)	0.011 ha (0.02 AC)	0.058 ha (0.14 AC)	0.069 ha (0.16 AC)	0.700 ha (1.74 AC)	0.026 ha (0.06 AC)	-
25	4.7	DONALD G. JUNGEBERG & SHARON K. PHILLIP	FEE & TI	0.324 ha (0.80 AC)	0.005 ha (0.01 AC)	0.024 ha (0.06 AC)	0.029 ha (0.07 AC)	0.295 ha (0.73 AC)	0.018 ha (0.04 AC)	-
70	4.4, 4.6 & 4.9	WIS. ELECTRIC POWER CO. (40)	RELEASE OF RIGHTS	-	-	-	-	-	-	-
71	4.4, 4.7 & 4.9	AMERITECH (41)	RELEASE OF RIGHTS	-	-	-	-	-	-	-
72	4.5, 4.9 & 4.11	TOWN OF MENASHA SAN. DIST. NO. 4 (42)	RELEASE OF RIGHTS	-	-	-	-	-	-	-
74	4.4, 4.6 & 4.7	TIME WARNER CABLE (44)	RELEASE OF RIGHTS	-	-	-	-	-	-	-

REVISION DATE 03-16-99 02-03 N.C.	DATE 8-3-98	SCALE, METERS 0 25 50	HWY: STH 150	FEDERAL PROJECT NO:	
	GRID FACTOR 0.999945		COUNTY: WINNEBAGO	STATE R/W PROJECT NO: 6448-03-21	SHEET NO: 4.7
					M

FILE NAME: 0340603:03406

ORIGINATOR: 10-28-97
LEVELS ON: 1, 2, 3, 4, 5, 6, 7, 8, 9, 10, 11, 12, 13, 14, 15, 16, 17, 18, 19, 20, 21, 22, 23, 24, 25, 26, 27, 28, 29, 30, 31, 32, 33, 34, 35, 36, 37, 38, 39, 40, 41, 42, 43, 44, 45, 46, 47, 48, 49, 50, 51, 52, 53, 54, 55, 56, 57, 58, 59, 60, 61, 62, 63
REV. DATE: 03-18-99
PLOT NAME: D34065
PLOT SCALE: 1:1000

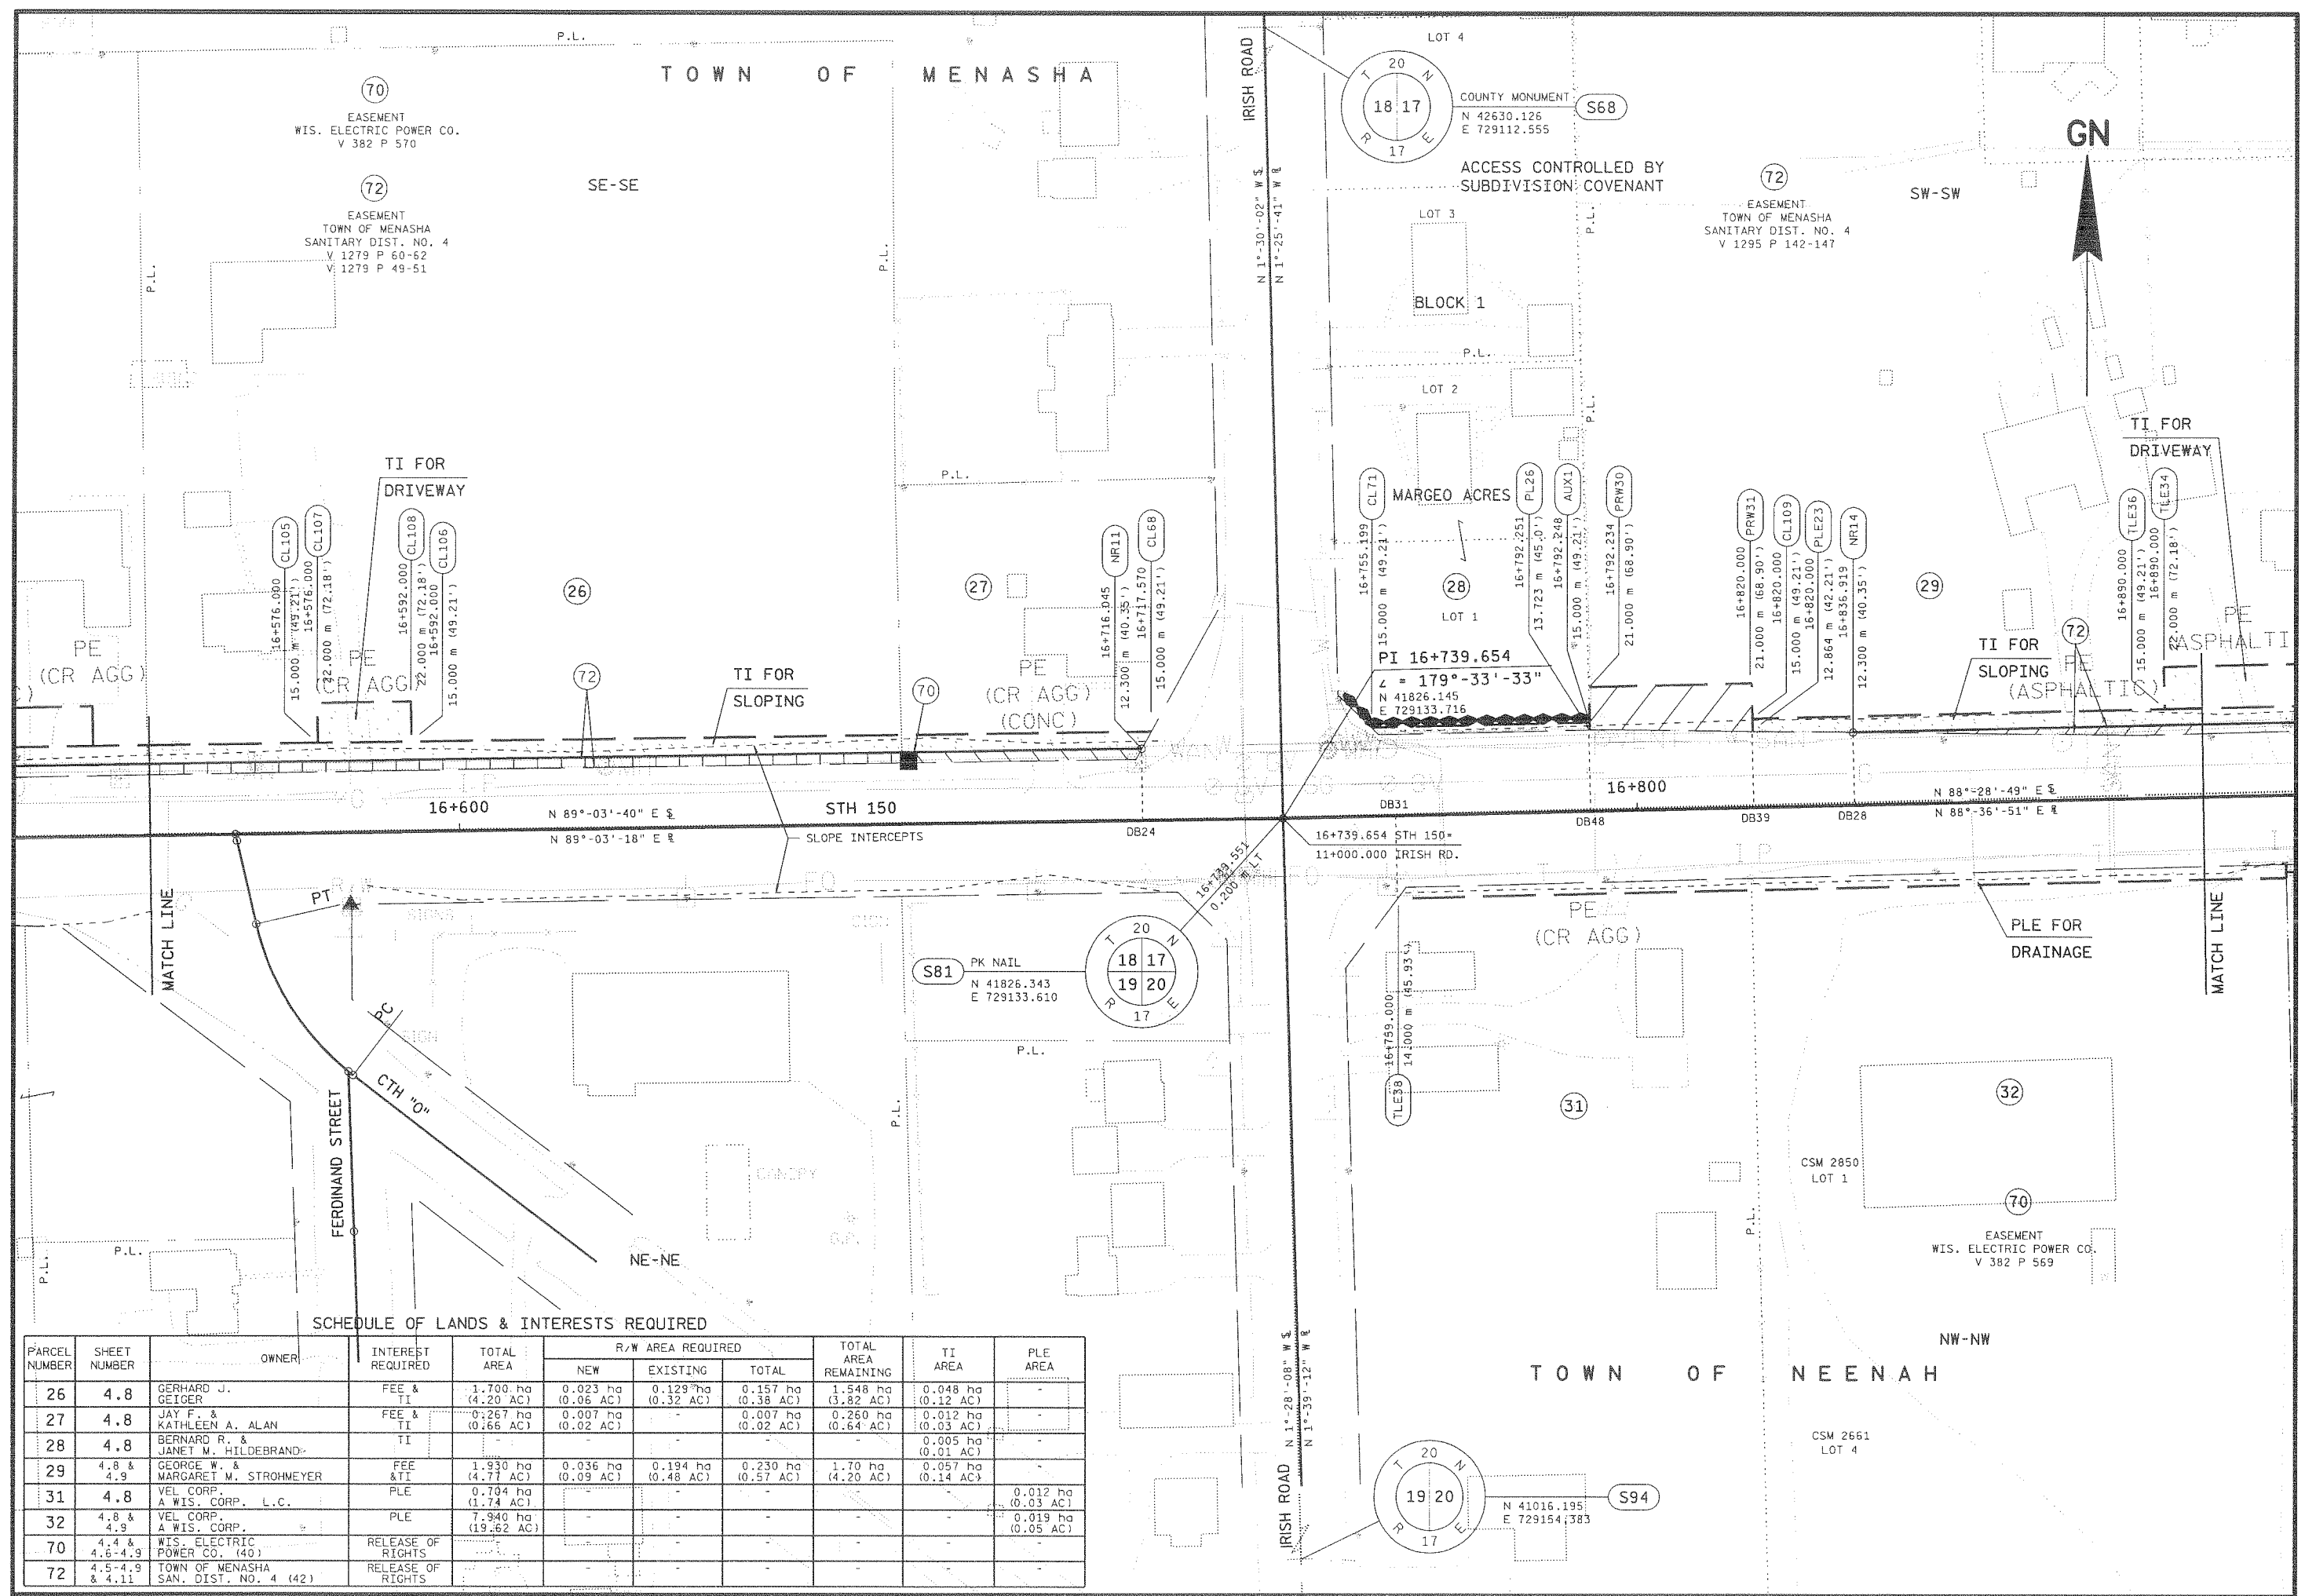

SCHEDULE OF LANDS & INTERESTS REQUIRED

PARCEL NUMBER	SHEET NUMBER	OWNER	INTEREST REQUIRED	TOTAL AREA	R/W AREA REQUIRED			TOTAL AREA REMAINING	TI AREA	PLE AREA
					NEW	EXISTING	TOTAL			
26	4.8	GERHARD J. GEIGER	FEE & TI	1.700 ha (4.20 AC)	0.023 ha (0.06 AC)	0.129 ha (0.32 AC)	0.157 ha (0.38 AC)	1.548 ha (3.82 AC)	0.048 ha (0.12 AC)	-
27	4.8	JAY F. & KATHLEEN A. ALAN	FEE & TI	0.267 ha (0.66 AC)	0.007 ha (0.02 AC)	-	0.007 ha (0.02 AC)	0.260 ha (0.64 AC)	0.012 ha (0.03 AC)	-
28	4.8	BERNARD R. & JANET M. HILDEBRAND	TI	-	-	-	-	-	0.005 ha (0.01 AC)	-
29	4.8 & 4.9	GEORGE W. & MARGARET M. STROHMEYER	FEE & TI	1.930 ha (4.77 AC)	0.036 ha (0.09 AC)	0.194 ha (0.48 AC)	0.230 ha (0.57 AC)	1.70 ha (4.20 AC)	0.057 ha (0.14 AC)	-
31	4.8	VEL CORP. A WIS. CORP. L.C.	PLE	0.704 ha (1.74 AC)	-	-	-	-	-	0.012 ha (0.03 AC)
32	4.8 & 4.9	VEL CORP. A WIS. CORP.	PLE	7.940 ha (19.62 AC)	-	-	-	-	-	0.019 ha (0.05 AC)
70	4.4 & 4.6-4.9	WIS. ELECTRIC POWER CO. (40)	RELEASE OF RIGHTS	-	-	-	-	-	-	-
72	4.5-4.9 & 4.11	TOWN OF MENASHA SAN. DIST. NO. 4 (42)	RELEASE OF RIGHTS	-	-	-	-	-	-	-

CURVE 670 CURVE NOTES

P.I. = 12+090.702
N = 41863.323
E = 729442.420
L = 146°-01'-01"
Δ = 33°-58'-59"
T = 19.059 m
L = 36.993 m
R = 62.371 m
PC = 12+071.643
PT = 12+108.636

TOWN OF MENASHA

SCHEDULE OF LANDS & INTERESTS REQUIRED

PARCEL NUMBER	SHEET NUMBER	OWNER	INTEREST REQUIRED	TOTAL AREA	R/W AREA REQUIRED			TOTAL AREA REMAINING	TI AREA	PLE AREA
					NEW	EXISTING	TOTAL			
29	4.8 & 4.9	GEORGE W. & MARGARET M. STROHMEYER			SEE SHEET NO.		4.8			
30	4.9	JEFFREY A. & NATALIE A. STROHMEYER	FEE & TI	0.283 ha (0.70 AC)	0.001 ha (0.002 AC)		0.001 ha (0.002 AC)	0.282 ha (0.698 AC)	0.005 ha (0.01 AC)	-
32	4.8 & 4.9	VEL CORP. A WIS. CORP.			SEE SHEET NO.		4.8			
41	4.9	JOHN FRANK & SUSANNA EGLES	PLE							0.010 ha (0.02 AC)
70	4.4 & 4.6-4.9	WISCONSIN ELECTRIC POWER CO. (40)	RELEASE OF RIGHTS							
71	4.4-4.7 & 4.9	AMERITECH (41)	RELEASE OF RIGHTS							
72	4.5-4.9 & 4.11	TOWN OF MENASHA SANITARY DIST. NO. 4 (42)	RELEASE OF RIGHTS							


PLOT SCALE: 1000'

PLOT NAME: 63407

REV. DATE: 03-18-99

ORIGINAL: 10-28-97


LEVELS: 0W = 1.0, 1.5, 2.0, 62.5, 63.0

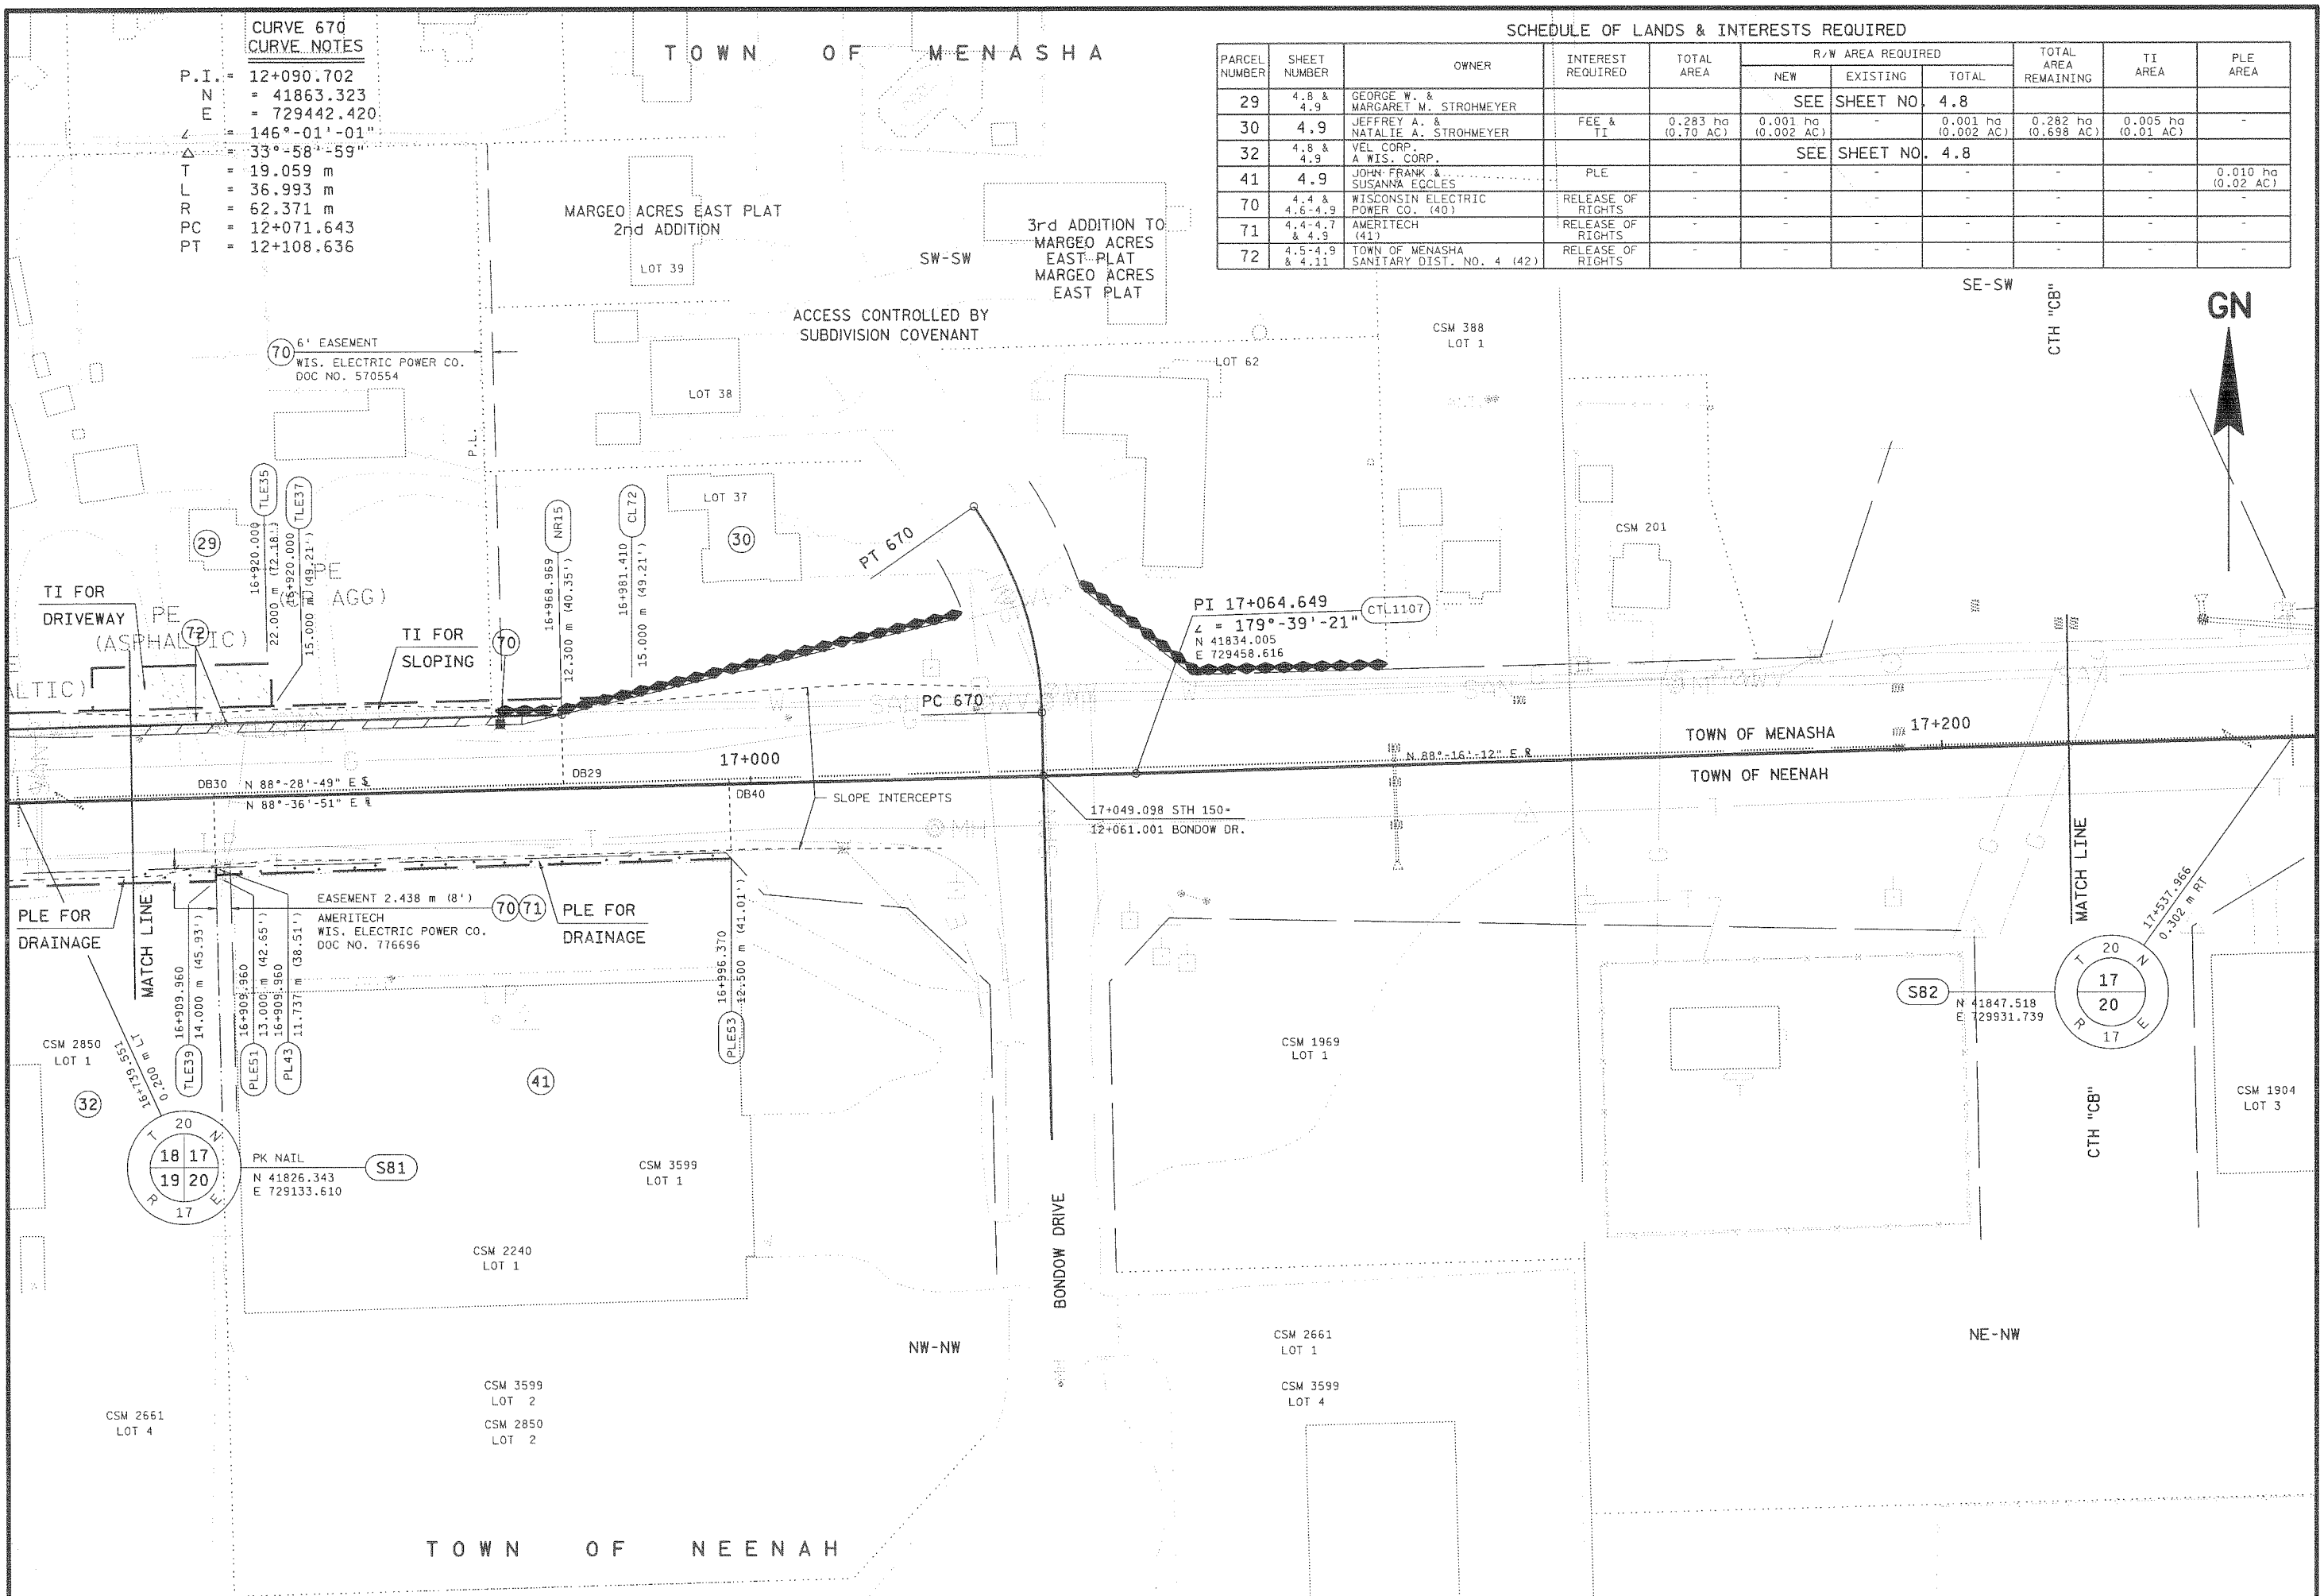

REVISION DATE 03-18-99 10-2-03 N.C.	DATE 8-3-98	SCALE, METERS 0 25 50	HWY: STH 150	FEDERAL PROJECT NO:	
GRID FACTOR 0.999945			COUNTY: WINNEBAGO	STATE R/W PROJECT NO: 6448-03-21	SHEET NO: 4.9

FILE NAME: 43 644803:63407

ORIGINATOR: 10-28-97
LEVELS ON: 10-28-97
REV. DATE: 03-18-99
PLOT NAME: D34075
PLOT SCALE: 1000

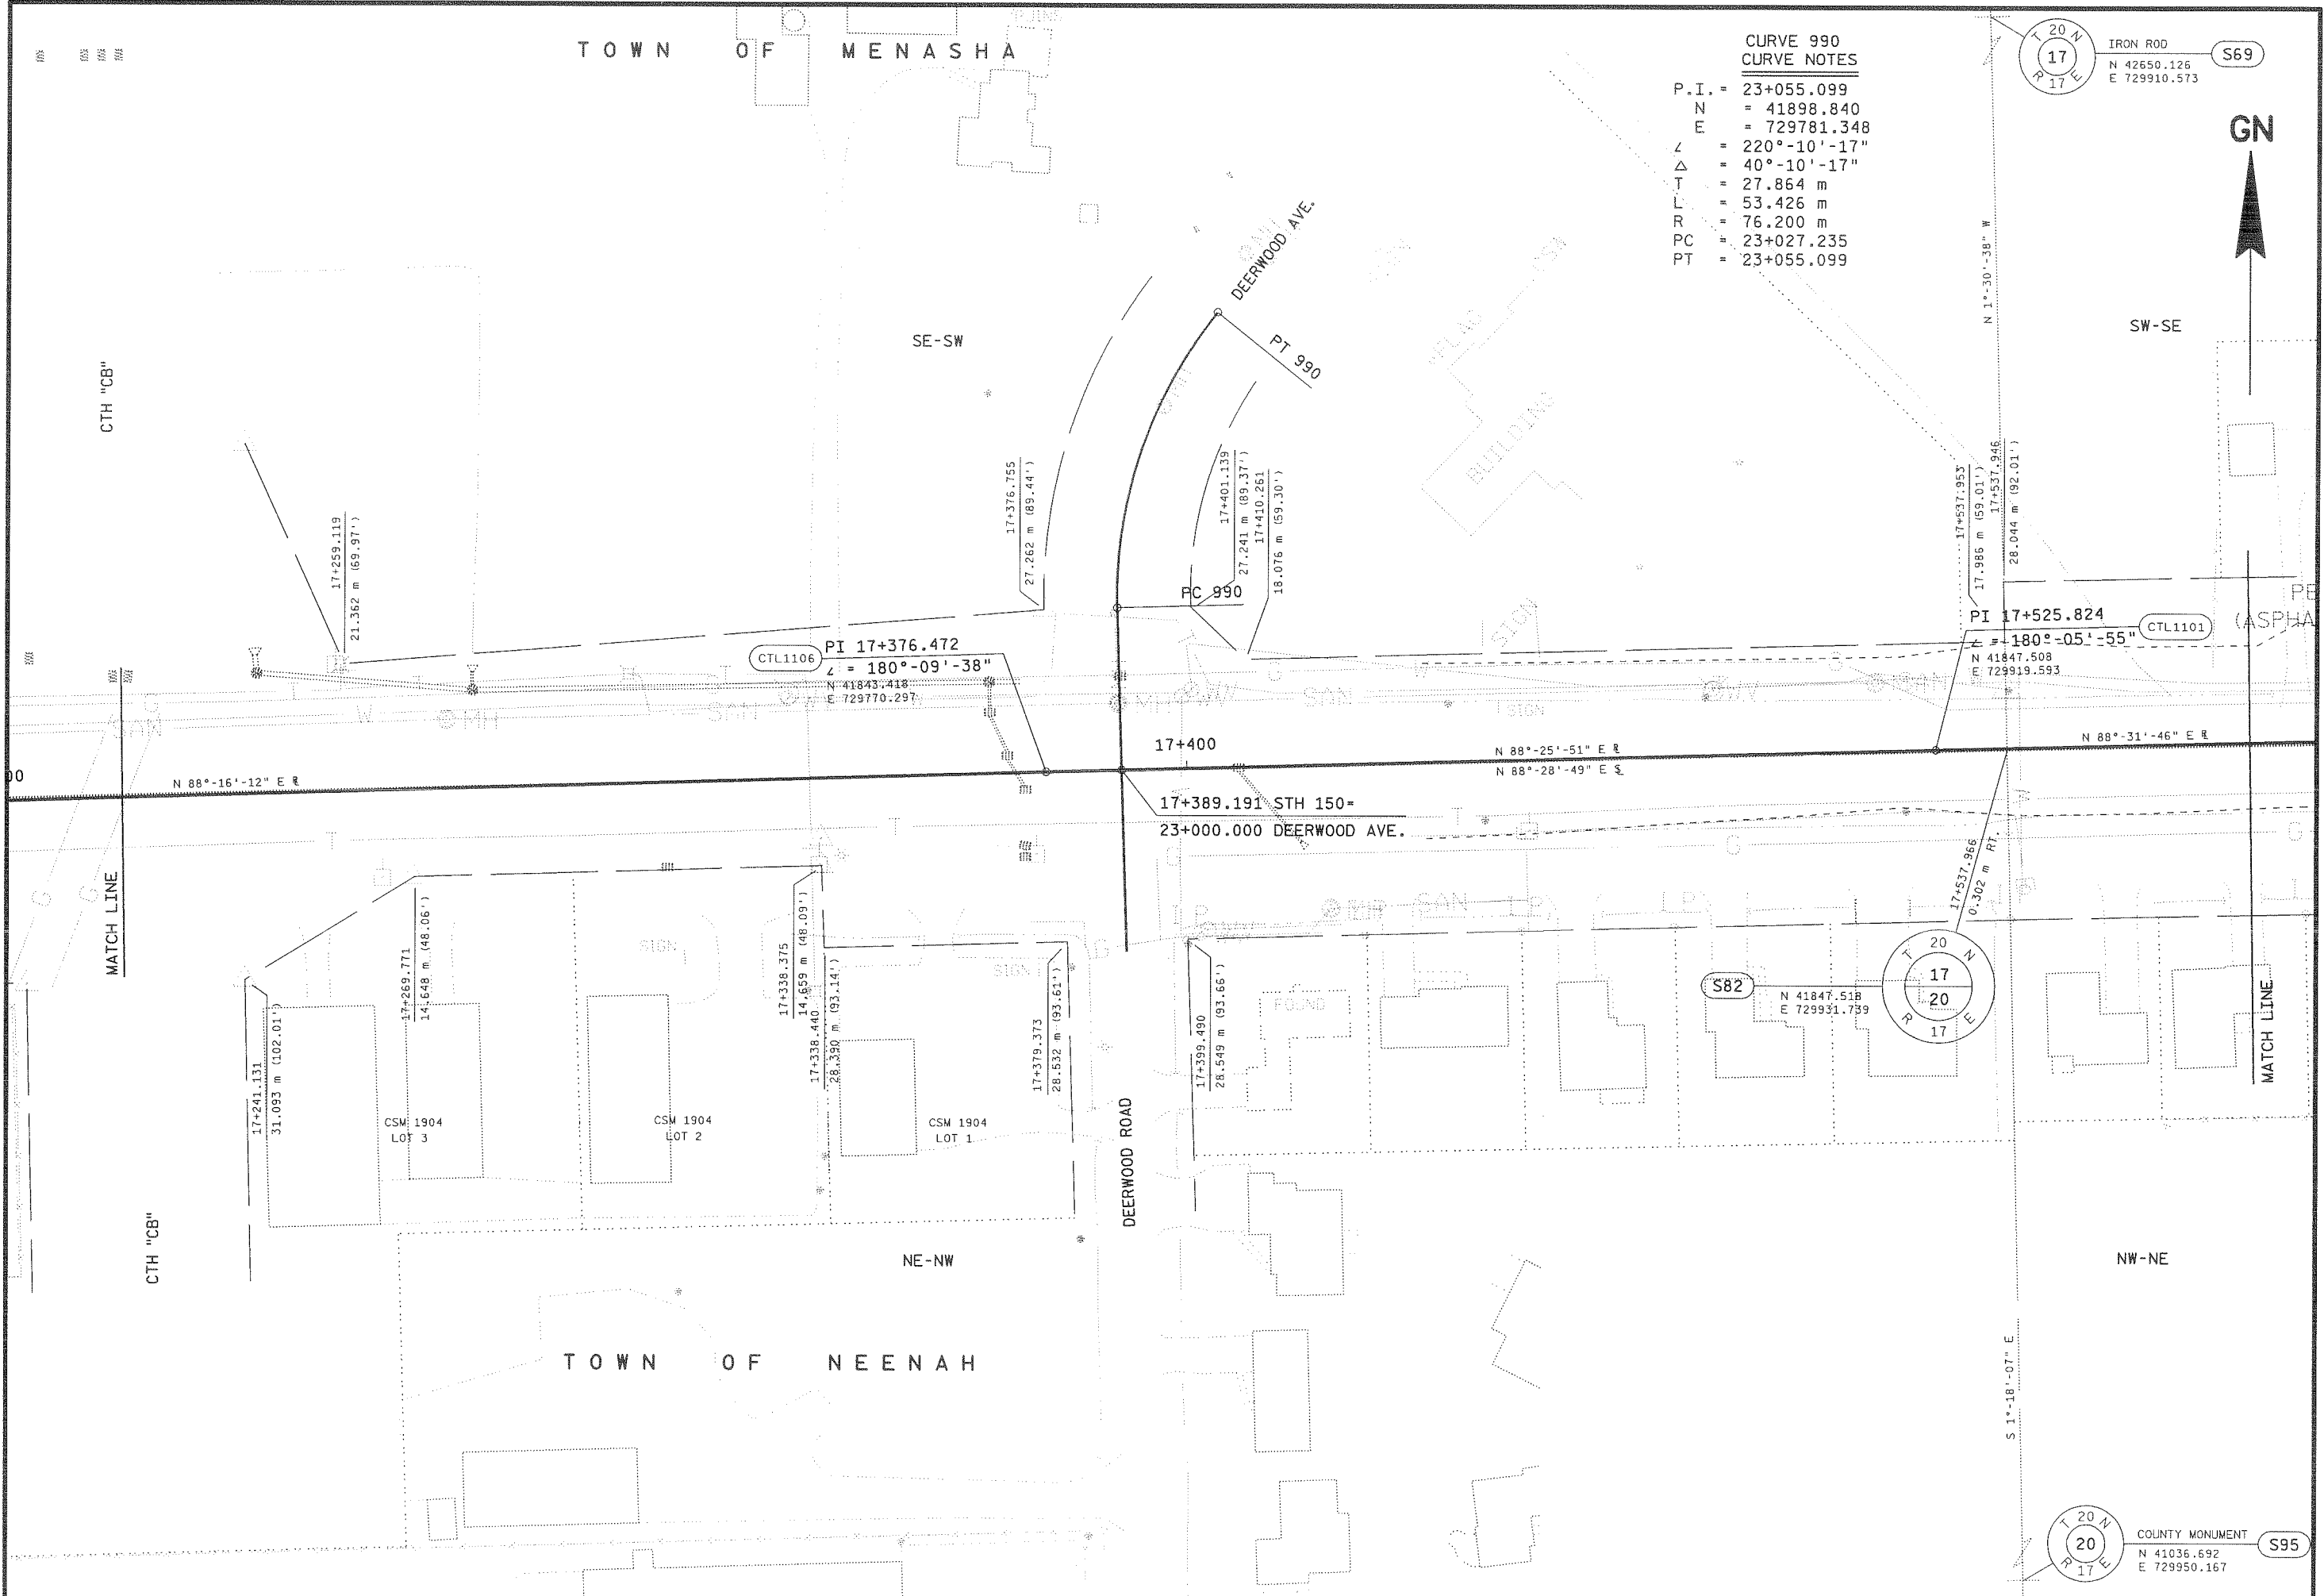

CURVE 990
CURVE NOTES
P.I. = 23+055.099
N = 41898.840
E = 729781.348
L = 220°-10'-17"
Δ = 40°-10'-17"
T = 27.864 m
L = 53.426 m
R = 76.200 m
PC = 23+027.235
PT = 23+055.099


IRON ROD
N 42650.126
E 729910.573
S69

COUNTY MONUMENT
N 41036.692
E 729950.167
S95

REVISION DATE 03-16-99 N.C. 10-2-03 N.C.	DATE 8-3-98	SCALE, METERS 0 25 50	HWY: STH 150 COUNTY: WINNEBAGO	FEDERAL PROJECT NO: STATE R/W PROJECT NO: 6448-03-21	SHEET NO: 4.10	M
--	----------------	--------------------------	-----------------------------------	---	----------------	---

FILE NAME: D3 644803:D34075

ORIGINATOR: 10-28-97
LEVELS ON: 1, 2, 3, 4, 5, 6, 7, 8, 9, 10, 11, 12, 13, 14, 15, 16, 17, 18, 19, 20, 21, 22, 23, 24, 25, 26, 27, 28, 29, 30, 31, 32, 33, 34, 35, 36, 37, 38, 39, 40, 41, 42, 43, 44, 45, 46, 47, 48, 49, 50, 51, 52, 53, 54, 55, 56, 57, 58, 59, 60, 61, 62, 63
REV. DATE: 03-18-99
PLOT NAME: 0340A
PLOT SCALE: 1000

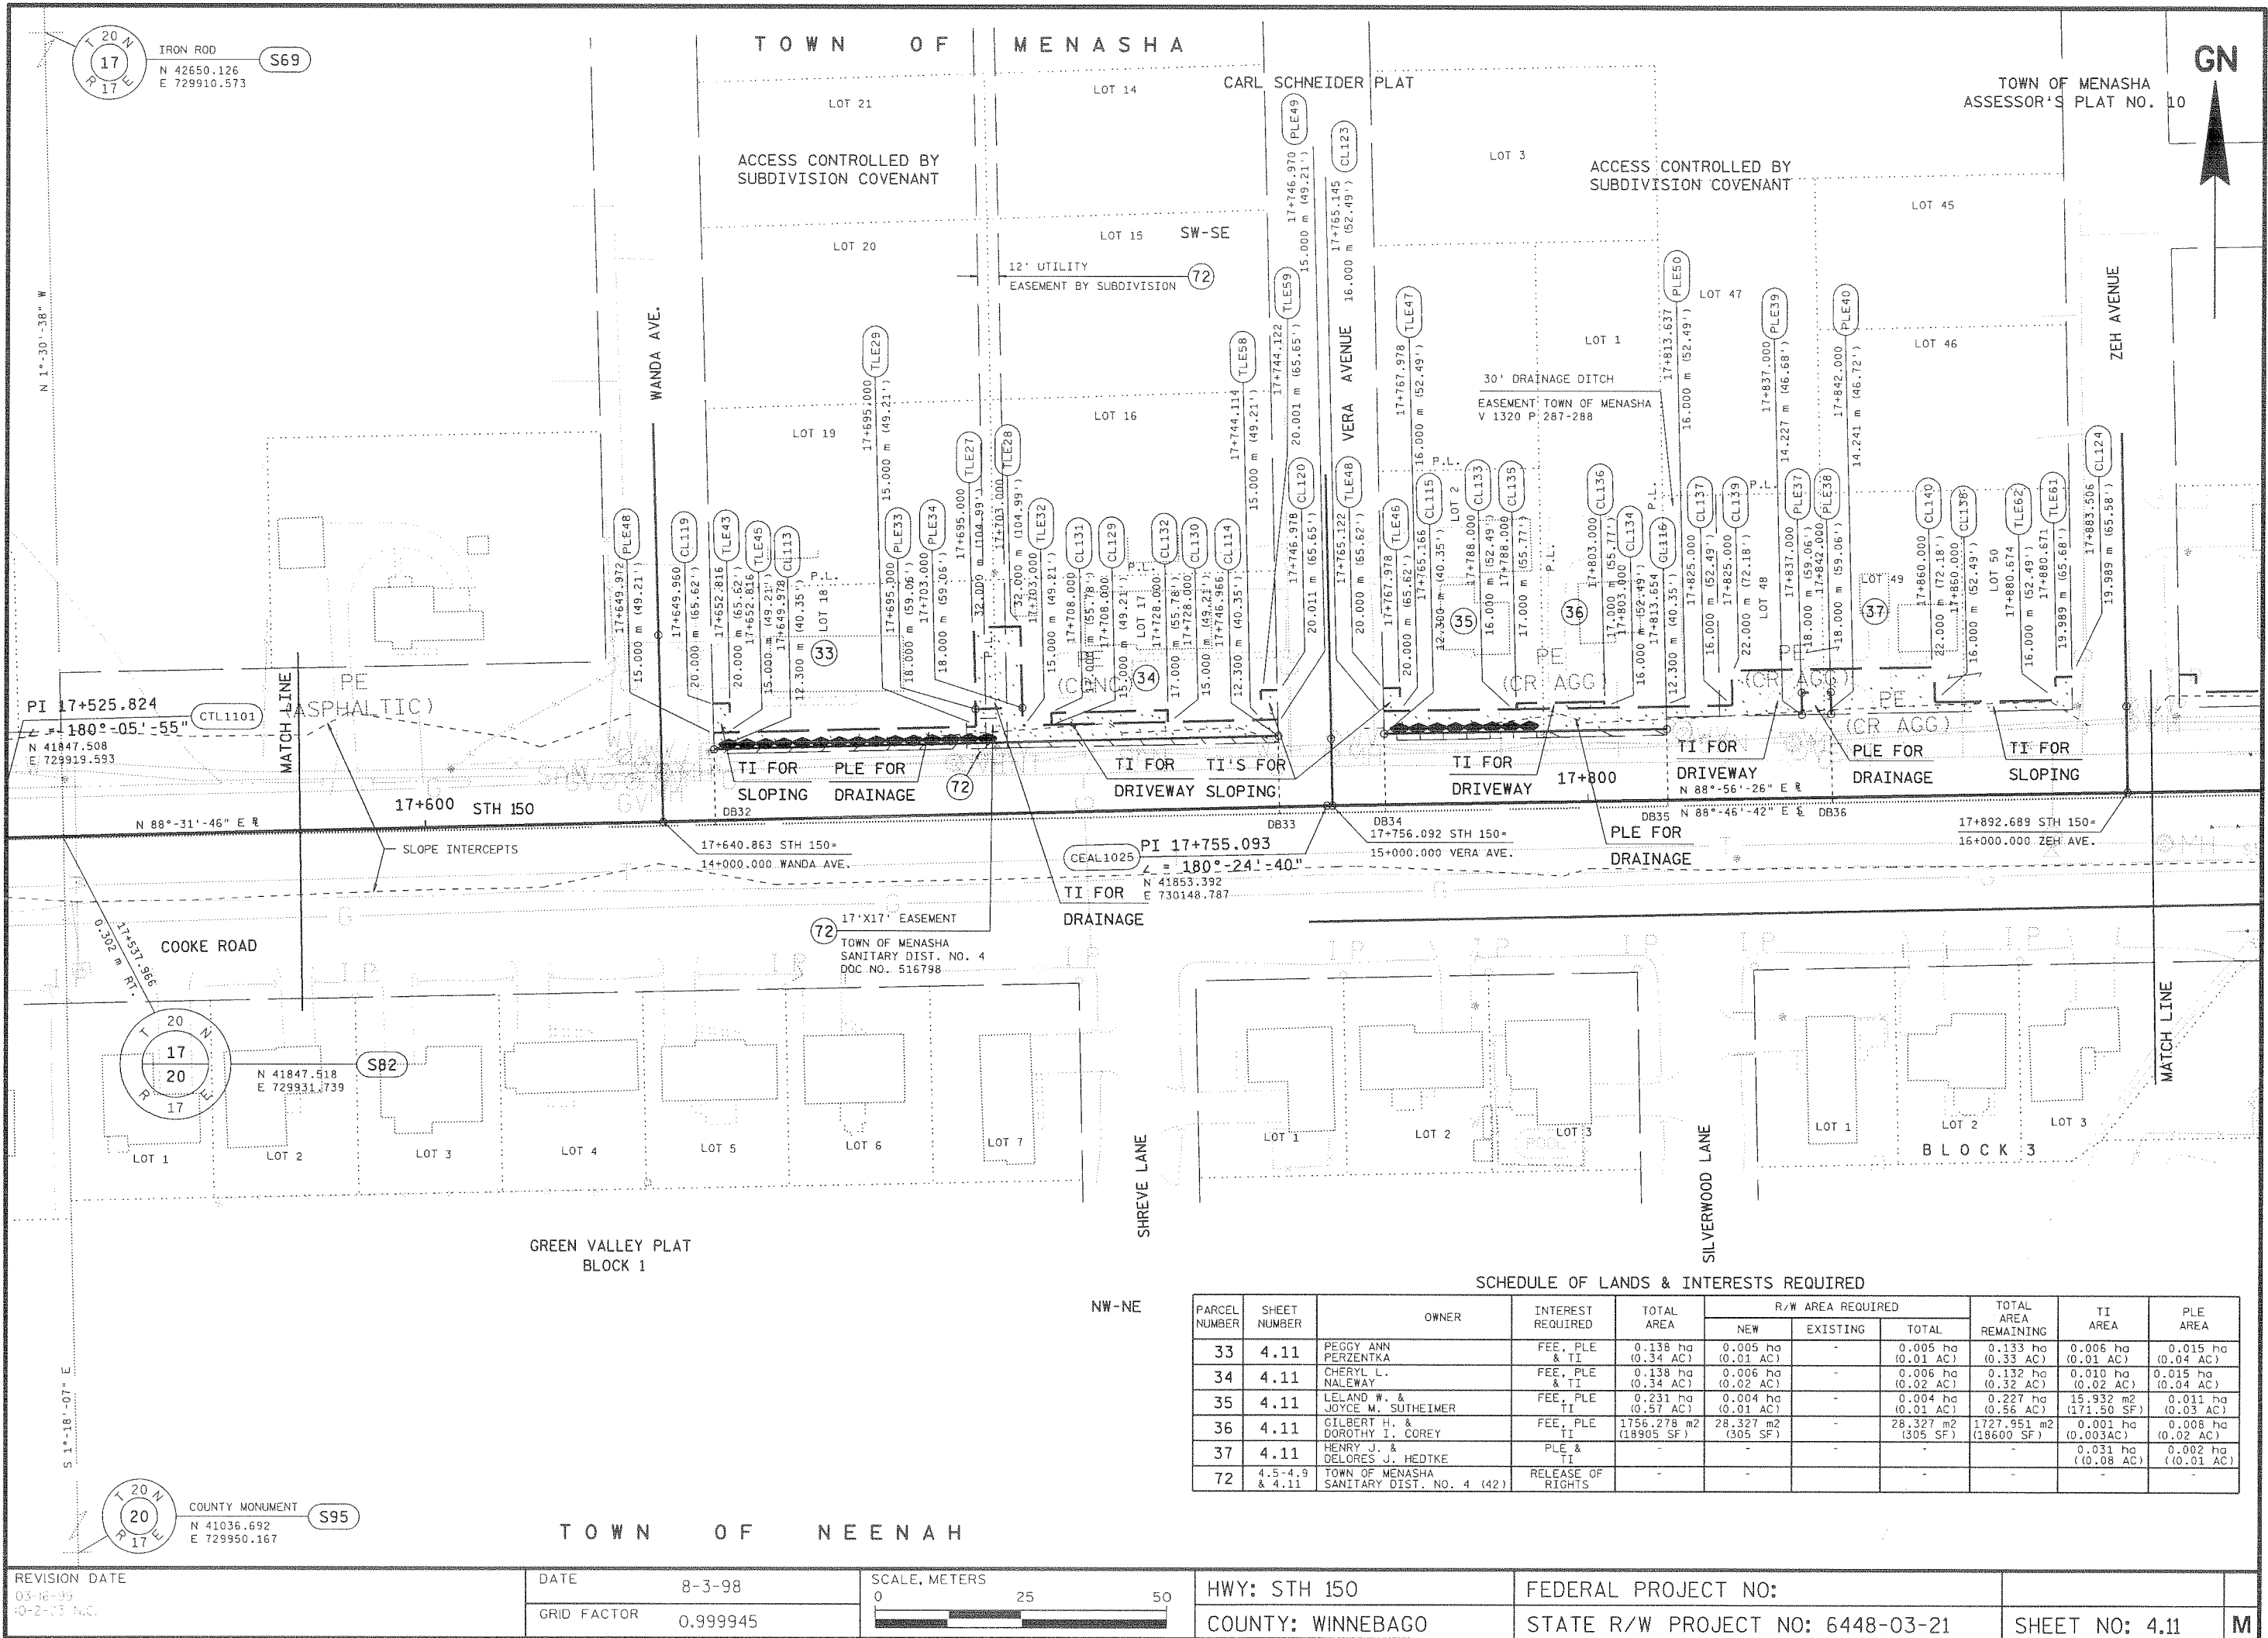

SE-SE

LOT 17

...

PE
R / AGG

PT 17+979.406

$\angle = 179^{\circ}-52'-26''$
 N: 41857.540
 E: 730373.061

18+000

N 88°-48'-52" E R

17+992.604 STH 150=
21+000.000 SPRINGROAD DR.

END RELOCATION ORDER

PROJECT 6448-3-21

18+040.000

N 41858,794

E 730433.642

S83

3 NAIL
N 41864.560
E 730730.831

NE-NE

PARCEL NUMBER	SHEET NUMBER	OWNER	INTEREST REQUIRED	TOTAL AREA	R/W AREA REQUIRED			TOTAL AREA REMAINING	TI AREA	PLE AREA
					NEW	EXISTING	TOTAL			
38	4.12	TERRENCE K. VAN HOOF	TI	-	-	-	-	-	0.008 hc (0.02 AC)	-
39	4.12	PATRICK J. & SUSAN E. GOLDEN	PLE & TI	0.218 ha (0.54 AC)	-	-	-	-	0.018 ha (0.04 AC)	0.009 h (0.02 AC)

REVISION DATE
C3-6-99 N.C.
10-2-03 N.C.

DATE	8-3-98
------	--------

GRID FACTOR	0.999945
-------------	----------

SCALE, METERS



HWY: STH 150

COUNTY: WINNEBAGO

FEDERAL PROJECT NO:

STATE R/W PROJECT NO: 6448-03-21

SHEET NO: 4.12

	T
--	---

FILE NAME: SJ 644803117409E

PLOT SCALE: 1000

PLOT NAME: 4db1
59, 62.63

REV. DATE: 03-18-99

ORIGINATOR: 7-30-98

LEVELS ON 22, 23, 24, 25, 26, 27, 28, 29, 30, 31, 32, 33, 34, 35, 36, 37, 38, 39, 40, 41, 42, 43, 44, 45, 46, 47, 48, 49, 50, 51, 52, 53, 54, 55, 56, 57, 58, 59, 60, 61, 62, 63

Parcel 1 PLE (DBC1)				
	DISTANCE Meters (Ft.)	BEARING	GROUND COORDINATES	
S79	176.919m (580.441')	S 88°19'48" W	N 41805.030 E	727648.612
DB1	11.264m (36.956')	N 1°40'12" W	N 41799.874 E	727471.769
PRW1	102.754m (337.120')	N 86°44'06" E	N 41811.133 E	727471.440
PRW3	58.407m (191.623')	N 89°09'07" E	N 41816.985 E	727574.028
PRW6	3.398m (11.148')	N 44°01'11" E	N 41817.850 E	727632.428
PLE25	15.532m (50.957')	N 0°50'53" W	N 41820.293 E	727634.790
PLE24	3.307m (10.851')	N 88°49'57" E	N 41835.823 E	727634.560
PLE27	10.058m (32.999')	N 88°49'57" E	N 41835.891 E	727637.866
DB2	31.074m (101.947')	S 1°16'21" E	N 41836.096 E	727647.922
S79			N 41805.030 E	727648.612

Parcel 2 FEE (DBC27)				
	DISTANCE Meters (Ft.)	BEARING	GROUND COORDINATES	
S79	27.634m (90.662')	S 1°21'47" E	N 41805.030 E	727648.612
DB45	10.769m (35.331')	N 45°50'53" W	N 41777.404 E	727649.270
PRW22	10.965m (35.976')	N 45°50'53" W	N 41784.905 E	727641.543
PRW21	16.797m (55.107')	N 45°50'53" W	N 41792.543 E	727633.675
DB44	27.000m (88.582')	N 88°19'48" E	N 41804.243 E	727621.624
S79			N 41805.030 E	727648.612

Parcel 2 PLE FOR VISION & DRAINAGE (DBC2)				
	DISTANCE Meters (Ft.)	BEARING	GROUND COORDINATES	
S79	32.537m (106.747')	S 1°21'47" E	N 41805.030 E	727648.612
DB3	10.743m (35.247')	N 45°58'51" W	N 41772.502 E	727649.386
PLE9	17.909m (58.755')	N 45°58'51" W	N 41779.968 E	727641.661
PLE8	4.895m (16.058')	N 88°28'21" E	N 41792.413 E	727628.782
PRW21	10.965m (35.976')	S 45°50'53" E	N 41792.543 E	727633.675
PRW22	4.938m (16.202')	S 1°21'59" E	N 41784.905 E	727641.543
PLE9			N 41779.968 E	727641.661

Parcel 3 PLE (DBC3)				
	DISTANCE Meters (Ft.)	BEARING	GROUND COORDINATES	
S79	55.073m (180.684')	S 88°19'48" W	N 41805.030 E	727648.612
DB5	11.947m (39.197')	S 1°40'12" E	N 41803.425 E	727593.563
PLE11	20.467m (67.149')	S 71°30'07" W	N 41791.483 E	727593.911
PRW7	75.351m (247.214')	N 86°58'49" W	N 41784.989 E	727574.502
PLE10	11.712m (38.425')	N 1°40'12" W	N 41788.959 E	727499.255
DB6	94.689m (310.660')	N 88°19'48" E	N 41800.665 E	727498.914
DB5			N 41803.425 E	727593.563

Parcels 4,6 & 7 (west) Fee (DBC4)				
	DISTANCE Meters (Ft.)	BEARING	GROUND COORDINATES	
S79	45.061m (147.837')	N 1°16'21" W	N 41805.030 E	727648.612
DB7	7.544m (24.751')	N 88°53'15" E	N 41850.079 E	727647.612
CL8	7.130m (23.391')	N 88°53'15" E	N 41850.226 E	727655.154
PRW18	19.201m (62.997')	S 13°08'11" E	N 41850.364 E	727662.283
PRW17	12.060m (39.565')	S 59°18'49" E	N 41831.665 E	727666.646
PRW12	31.896m (104.645')	N 89°09'07" E	N 41825.511 E	727677.017
PRW10	9.700m (31.824')	S 0°50'53" E	N 41825.983 E	727708.910
PRW11	218.094m (715.529')	N 89°09'08" E	N 41816.284 E	727709.053
PRW14	11.153m (36.593')	S 0°41'04" E	N 41819.512 E	727927.123
DB8	278.664m (914.250')	S 89°18'56" W	N 41808.359 E	727927.256
S79			N 41805.030 E	727648.612

Parcel 5 Fee (DBC13)				
	DISTANCE Meters (Ft.)	BEARING	GROUND COORDINATES	
S79	26.323m (86.361')	N 89°18'56" E	N 41805.030 E	727648.612
DB46	16.539m (54.262')	S 42°34'04" W	N 41805.344 E	727674.933
PRW20	6.901m (22.642')	S 42°34'04" W	N 41793.164 E	727663.745
PRW19	14.498m (47.565')	S 42°34'04" W	N 41788.081 E	727659.077
DB45	27.634m (90.662')	N 1°21'47" W	N 41777.404 E	727649.270
S79			N 41805.030 E	727648.612

Parcel 5 PLE For Drainage (DBC5)				
	DISTANCE Meters (Ft.)	BEARING	GROUND COORDINATES	
PLE44	20.000m (65.615')	S 1°06'46" E	N 41783.474 E	727668.583
PLE47	9.842m (32.289')	S 24°57'46" W	N 41763.478 E	727668.971
PLE45	4.942m (16.214')	S 89°08'51" W	N 41754.556 E	727664.818
PL97	19.550m (64.141')	N 1°21'44" W	N 41754.482 E	727659.876
CL12	13.167m (43.198')	N 44°09'07" E	N 41774.027 E	727659.411
PLE44			N 41783.474 E	727668.583

REVISION DATE 03-16-99 10-2-03 N.C.	DATE 8-3-98	NOT TO SCALE	HWY: STH 150	FEDERAL PROJECT NO:		
			COUNTY: WINNEBAGO	STATE R/W PROJECT NO: 6448-03-21	SHEET NO: 4.13	M

FILE NAME: d3 644803:4db

PLOT SCALE: 1000

PLOT NAME: 4db2

REV. DATE: 03-18-99

ORIGINATOR: 7-30-98

LEVELS ON: 22, 23, 24, 25, 26, 27, 28, 29, 30, 31, 32, 33, 34, 35, 36, 37, 38, 39, 40, 41, 42, 43, 44, 45, 46, 47, 48, 49, 50, 51, 52, 53, 54, 55, 56, 57, 58, 59, 60, 61, 62, 63

Parcel 5 PLE For Vision (DBC5V1)

	DISTANCE Meters (Ft.)	BEARING	GROUND COORDINATES	
S79	41.380m (135.762')	N 89°18'56" E	N	41805.030 E 727648.612
DB9	16.926m (55.533')	S 44°09'07" W	N	41805.524 E 727689.990
CL17	26.973m (88.493')	S 44°09'07" W	N	41793.380 E 727678.199
PLE44	13.167m (43.198')	S 44°09'07" W	N	41783.474 E 727668.583
CL12	14.058m (46.123')	N 1°21'44" W	N	41774.027 E 727659.411
PRW19	6.901m (22.642')	N 42°34'04" E	N	41788.081 E 727659.077
PRW20	14.456m (47.427')	N 89°08'40" E	N	41793.380 E 727663.745
CL17			N	41793.380 E 727678.199

Parcel 6 & 7 PLE (DBC6)

	DISTANCE Meters (Ft.)	BEARING	GROUND COORDINATES	
S80	401.952m (1318.737')	S 89°18'56" W	N	41813.161 E 728329.180
DB8	11.153m (36.593')	N 0°41'04" W	N	41808.359 E 727927.256
PRW14	218.094m (715.529')	S 89°09'08" W	N	41819.512 E 727927.123
PRW11	7.700m (25.263')	N 0°50'53" W	N	41816.284 E 727709.053
TLE6	205.000m (672.571')	N 89°09'07" E	N	41823.983 E 727708.939
PLE12	20.100m (65.944')	N 83°26'29" E	N	41827.017 E 727913.917
PLE14	145.000m (475.721')	N 89°09'07" E	N	41829.313 E 727933.885
PLE15	15.297m (50.187')	N 77°50'31" E	N	41831.459 E 728078.869
PLE16	299.993m (984.228')	N 89°08'55" E	N	41834.681 E 728093.823
PLE17	18.597m (61.014')	S 69°37'49" E	N	41839.139 E 728393.783
RW112	18.158m (59.572')	S 0°56'20" E	N	41832.665 E 728411.217
DB11	82.346m (270.164')	S 89°03'40" W	N	41814.510 E 728411.515
S80			N	41813.161 E 728329.180

Parcels 7,8,9, & 10 Fee (DBC7)

	DISTANCE Meters (Ft.)	BEARING	GROUND COORDINATES	
S80	126.645m (415.500')	N 89°03'40" E	N	41813.161 E 728329.180
DB12	12.135m (39.812')	N 0°56'20" W	N	41815.236 E 728455.807
PRW15	168.342m (552.301')	N 89°05'29" E	N	41827.369 E 728455.609
DB13	12.046m (39.521')	S 0°56'20" E	N	41830.039 E 728623.929
DB16	294.986m (967.801')	S 89°03'40" W	N	41817.994 E 728624.126
S80			N	41813.161 E 728329.180

Parcels 11,12,&21 Fee (DBC8)

	DISTANCE Meters (Ft.)	BEARING	GROUND COORDINATES	
S80	274.986m (902.184')	N 89°03'40" E	N	41813.161 E 728329.180
DB17	12.044m (39.514')	N 0°56'20" W	N	41817.667 E 728604.129
DB14	163.342m (535.899')	N 89°03'18" E	N	41829.709 E 728603.932
NR5	12.061m (39.571')	S 1°01'59" E	N	41832.403 E 728767.252
DB18	163.362m (535.964')	S 89°03'40" W	N	41820.343 E 728767.469
DB17			N	41817.667 E 728604.129

Parcel 18 FEE (DBC26)

	DISTANCE Meters (Ft.)	BEARING	GROUND COORDINATES	
S81	341.602m (1120.738')	S 89°03'40" W	N	41826.343 E 729133.610
DB19	10.058m (32.999')	S 1°16'50" E	N	41820.746 E 728792.054
RW126	4.802m (15.754')	S 1°16'50" E	N	41810.690 E 728792.279
PRW24	8.144m (26.720')	N 54°48'33" W	N	41805.890 E 728792.386
PRW23	6.549m (21.487')	N 89°03'40" E	N	41810.583 E 728785.730
RW126			N	41810.690 E 728792.279

Parcel 18 PLE For Drainage (DBC10)

	DISTANCE Meters (Ft.)	BEARING	GROUND COORDINATES	
PLE46	9.117m (29.912')	S 1°16'50" E	N	41800.573 E 728792.505
PLE32	2.942m (9.652')	S 88°43'09" W	N	41791.459 E 728792.709
PLE19	12.076m (39.621')	N 1°16'50" W	N	41791.393 E 728789.767
CL32	4.173m (13.690')	S 46°06'46" E	N	41803.466 E 728789.498
PLE46			N	41800.573 E 728792.505

Parcel 18 PLE for Vision (DBC10V1)

	DISTANCE Meters (Ft.)	BEARING	GROUND COORDINATES	
PRW24	5.318m (17.446')	S 1°16'50" E	N	41805.890 E 728792.386
PLE46	14.355m (47.095')	N 46°06'46" W	N	41800.573 E 728792.505
PLE31	3.571m (11.717')	N 89°03'40" E	N	41810.525 E 728782.159
PRW23	8.144m (26.720')	S 54°48'33" E	N	41810.583 E 728785.730
PRW24			N	41805.890 E 728792.386

REVISION DATE
03-16-99
10-2-03 N.C.

DATE
8-3-98

NOT TO SCALE

HWY: STH 150

COUNTY: WINNEBAGO

FEDERAL PROJECT NO:

STATE R/W PROJECT NO: 6448-03-21

SHEET NO: 4.14

M

PLOT SCALE: 1000

PLOT NAME: 440.3

REV. DATE: 03-18-99

ORIGINATOR: 7-30-98

LEVELS ON - 101, 102, 103, 104, 105, 106, 107, 108, 109, 110, 111, 112, 113, 114, 115, 116, 117, 118, 119, 120, 121, 122, 123, 124, 125, 126, 127, 128, 129, 130, 131, 132, 133, 134, 135, 136, 137, 138, 139, 140, 141, 142, 143, 144, 145, 146, 147, 148, 149, 150, 151, 152, 153, 154, 155, 156, 157, 158, 159, 160, 161, 162, 163

Parcel 19 PLE For Drainage (DBC11)				
	DISTANCE	BEARING	GROUND COORDINATES	
S81	321.485m (1054.740')	S 89°03'40" W	N 41826.343 E	729133.610
DB20	22.690m (74.443')	S 1°16'50" E	N 41821.076 E	728812.168
PLE55	6.485m (21.275')	S 1°16'50" E	N 41798.391 E	728812.675
PLE29	2.942m (9.653')	N 88°43'09" E	N 41791.908 E	728812.820
PLE28	8.686m (28.497')	N 1°10'41" W	N 41791.974 E	728815.761
PLE57	3.687m (12.096')	S 52°03'51" W	N 41800.658 E	728815.582
PLE55			N 41798.391 E	728812.675

Parcel 19 PLE For Vision (DBC11V1)				
	DISTANCE	BEARING	GROUND COORDINATES	
S81	321.485m (1054.740')	S 89°03'40" W	N 41826.343 E	729133.610
DB20	12.427m (40.770')	S 1°16'50" E	N 41821.076 E	728812.168
RW129	13.685m (44.898')	N 89°03'19" E	N 41808.652 E	728812.445
PLE56	17.058m (55.964')	S 52°03'51" W	N 41808.878 E	728826.128
PLE55	10.264m (33.674')	N 1°16'50" W	N 41798.391 E	728812.675
RW129			N 41808.652 E	728812.445

Parcel 21 PLE (DBC9)				
	DISTANCE Meters (Ft.)	BEARING	GROUND COORDINATES	
S80	438.348m (1438.148')	N 89°03'40" E	N 41813.161 E	728329.180
DB18	12.061m (39.571')	N 1°01'59" W	N 41820.343 E	728767.469
NR5	8.556m (28.071')	S 89°03'18" W	N 41832.403 E	728767.252
CL28	12.091m (39.667')	N 44°00'43" E	N 41832.261 E	728758.697
PRW16	8.556m (28.070')	S 1°01'59" E	N 41840.957 E	728767.098
NR5			N 41832.403 E	728767.252

Parcels 22,23,24,& 25 FEE (DBC12)				
	DISTANCE Meters (Ft.)	BEARING	GROUND COORDINATES	
S81	189.552m (621.888')	S 89°03'40" W	N 41826.343 E	729133.610
DB26	12.080m (39.632')	N 0°56'20" W	N 41823.237 E	728944.083
DB21	149.634m (490.924')	S 89°03'18" W	N 41835.316 E	728943.885
NR10	12.064m (39.580')	S 0°56'20" E	N 41832.848 E	728794.272
DB25	149.634m (490.924')	N 89°03'40" E	N 41820.786 E	728794.470
DB26			N 41823.237 E	728944.083

Parcels 22 PLE (DBC25)				
	DISTANCE Meters (Ft.)	BEARING	GROUND COORDINATES	
NR10	19.634m (64.415')	N 89°03'18" E	N 41832.848 E	728794.272
PLE62	5.700m (18.701')	N 0°56'42" W	N 41833.172 E	728813.903
PLE58	3.000m (9.843')	N 0°56'42" W	N 41838.871 E	728813.809
PLE59	7.000m (22.966')	N 89°03'18" E	N 41841.871 E	728813.760
PLE60	3.000m (9.843')	S 0°56'42" E	N 41841.986 E	728820.759
PLE61	5.700m (18.701')	S 0°56'42" E	N 41838.987 E	728820.808
PLE63	7.000m (22.966')	S 89°03'18" W	N 41833.287 E	728820.902
PLE62			N 41833.172 E	728813.903

Parcels 26 & 27 FEE (DBC14)				
	DISTANCE Meters (Ft.)	BEARING	GROUND COORDINATES	
S81	23.507m (77.123')	S 89°03'40.2" W	N 41826.343 E	729133.610
DB24	171.045m (561.169')	S 89°03'40.2" W	N 41825.958 E	729110.106
DB27	12.079m (39.631')	N 0°56'19.8" W	N 41823.156 E	728939.084
DB22	171.045m (561.169')	N 89°03'18.4" E	N 41835.233 E	728938.886
NR11	12.098m (39.690')	S 0°56'19.8" E	N 41838.054 E	729109.907
DB24			N 41825.958 E	729110.106

Parcels 29 & 30 FEE (DBC16)				
	DISTANCE Meters (Ft.)	BEARING	GROUND COORDINATES	
S81	97.395m (319.537')	N 88°28'49" E	N 41826.343 E	729133.610
DB28	11.872m (38.949')	N 1°31'11" W	N 41828.926 E	729230.970
NR14	132.050m (433.234')	N 88°36'51" E	N 41840.794 E	729230.656
NR15	11.563m (37.937')	S 1°31'11" E	N 41843.987 E	729362.667
DB29	132.050m (433.233')	S 88°28'49" W	N 41832.428 E	729362.974
DB28			N 41828.926 E	729230.970

Parcels 29 FEE (DBC15)				
	DISTANCE	BEARING	GROUND COORDINATES	
S81	52.730m (172.998')	N 88°28'49" E	N 41826.343 E	729133.610
DB48	13.399m (43.959')	N 1°31'11" W	N 41827.742 E	729186.321
PL26	7.277m (23.876')	N 1°31'11" W	N 41841.136 E	729185.966
PRW30	27.766m (91.097')	N 88°36'51" E	N 41848.411 E	729185.773
PRW31	8.136m (26.692')	S 1°23'09" E	N 41849.082 E	729213.531
PLE23	12.476m (40.930')	S 1°31'11" E	N 41840.949 E	729213.728
DB39	27.747m (91.034')	S 88°28'49" W	N 41828.478 E	729214.059
DB48			N 41827.742 E	729186.321

REVISION DATE	DATE	NOT TO SCALE	HWY: STH 150	FEDERAL PROJECT NO:		
03-16-99 10-2-03 N.C.	8-3-98		COUNTY: WINNEBAGO	STATE R/W PROJECT NO: 6448-03-21	SHEET NO: 4.15	M

FILE NAME: 03-6448031405

PLOT SCALE: 8000

PLOT NAME: 400-4

REV. DATE: 03-18-99

ORIGINAL: 7-30-98
 LEVELS ON: 1-1-99
 FILE NAME: 03-644803-400

Parcels 31 & 32 PLE (DBC17)			
	DISTANCE Meters (Ft.)	BEARING	GROUND COORDINATES
S81	19.415m (63.697')	N 88°28'49" E	N 41826.343 E 729133.610
DB31	150.992m (495.380')	N 88°28'49" E	N 41826.858 E 729153.018
DB30	12.336m (40.472')	S 1°23'31" E	N 41830.863 E 729303.957
PL43	2.263m (7.425')	S 1°23'31" E	N 41818.530 E 729304.256
TLE39	150.960m (495.274')	S 88°36'51" W	N 41816.268 E 729304.311
TLE38	14.246m (46.739')	N 1°31'11" W	N 41812.617 E 729153.396
DB31			N 41826.858 E 729153.018

Parcels 33 & 34 FEE (DBC18)			
	DISTANCE Meters (Ft.)	BEARING	GROUND COORDINATES
S82	111.957m (367.312')	N 88°46'42" E	N 41847.518 E 729931.739
DB32	13.088m (42.941')	N 1°13'18" W	N 41849.905 E 730043.670
CL113	96.988m (318.202')	N 88°31'46" E	N 41862.990 E 730043.391
CL114	13.510m (44.323')	S 1°13'18" E	N 41865.479 E 730140.347
DB33	96.987m (318.199')	S 88°46'42" W	N 41851.973 E 730140.635
DB32			N 41849.905 E 730043.670

Parcels 33 & 34 PLE (DBC23)			
	DISTANCE Meters (Ft.)	BEARING	GROUND COORDINATES
S82	111.957m (367.312')	N 88°46'42" E	N 41847.518 E 729931.739
DB32	13.088m (42.941')	N 1°13'18" W	N 41849.905 E 730043.670
CL113	2.700m (8.858')	N 1°36'10" W	N 41862.990 E 730043.391
PLE48	45.028m (147.729')	N 88°31'46" E	N 41865.689 E 730043.315
TLE29	3.000m (9.843')	N 1°28'14" W	N 41866.845 E 730088.329
PLE33	8.000m (26.247')	N 88°31'46" E	N 41869.844 E 730088.252
PLE34	3.000m (9.843')	S 1°28'14" E	N 41870.049 E 730096.249
TLE32	43.970m (144.259')	N 88°31'46" E	N 41867.050 E 730096.326
PLE49	2.700m (8.858')	S 1°23'12" E	N 41868.179 E 730140.282
CL114	96.988m (318.202')	S 88°31'46" W	N 41865.479 E 730140.347
CL113			N 41862.990 E 730043.391

Parcels 35 & 36 FEE (DBC20)			
	DISTANCE Meters (Ft.)	BEARING	GROUND COORDINATES
S82	227.232m (745.511')	N 88°46'41.7" E	N 41847.518 E 729931.739
DB34			N 41852.363 E 730158.919
CL115	13.516m (44.345')	N 1°13'18.3" W	N 41865.876 E 730158.631
CL116	48.488m (159.081')	N 88°56'25.5" E	N 41866.773 E 730207.111
DB35	13.379m (43.895')	S 1°13'18.3" E	N 41853.397 E 730207.396
DB34	48.488m (159.081')	S 88°46'41.7" W	N 41852.363 E 730158.919

Parcels 35 & 36 PLE (DBC24)			
	DISTANCE Meters (Ft.)	BEARING	GROUND COORDINATES
S82	227.232m (745.511')	N 88°46'42" E	N 41847.518 E 729931.739
DB34	13.516m (44.345')	N 1°13'18" W	N 41852.363 E 730158.919
CL115	3.700m (12.140')	N 1°23'12" W	N 41865.876 E 730158.631
CL123	48.492m (159.094')	N 88°56'26" E	N 41869.575 E 730158.541
PLE50	3.700m (12.140')	S 1°19'30" E	N 41870.472 E 730207.025
CL116	48.488m (159.081')	S 88°56'26" W	N 41866.773 E 730207.111
CL115			N 41865.876 E 730158.631

Parcel 37 PLE (DBC21)			
	DISTANCE Meters (Ft.)	BEARING	GROUND COORDINATES
S82	304.028m (997.465')	N 88°46'42" E	N 41847.518 E 729931.739
DB36	15.240m (50.000')	N 1°03'35" W	N 41854.000 E 730235.697
PLE40	5.000m (16.404')	S 88°46'42" W	N 41869.238 E 730235.416
PLE39	3.773m (12.379')	N 1°03'35" W	N 41869.131 E 730230.417
PLE37	5.000m (16.404')	N 88°56'26" E	N 41872.904 E 730230.347
PLE38	3.759m (12.332')	S 1°03'35" E	N 41872.996 E 730235.346
PLE40			N 41869.238 E 730235.416

Parcel 39 PLE (DBC22)			
	DISTANCE Meters (Ft.)	BEARING	GROUND COORDINATES
S83	408.011m (1338.615')	S 88°46'42" W	N 41864.560 E 730730.831
DB37	15.240m (50.000')	N 1°05'03" W	N 41855.860 E 730322.913
PL7	5.512m (18.084')	N 1°05'03" W	N 41871.098 E 730322.625
PLE41	15.774m (51.751')	N 88°56'26" E	N 41876.609 E 730322.520
PLE42	5.467m (17.937')	S 1°03'35" E	N 41876.900 E 730338.291
PLE43	15.771m (51.743')	S 88°46'42" W	N 41871.434 E 730338.393
PL7			N 41871.098 E 730322.625

Parcel 41 PLE For Drainage (DB1)			
	DISTANCE Meters (Ft.)	BEARING	GROUND COORDINATES
S81	170.407m (559.077')	N 88°28'49.0" E	N 41826.343 E 729133.610
DB30	12.336m (40.472')	S 1°23'31.0" E	N 41830.863 E 729303.957
PL43	1.263m (4.144')	S 1°23'31.0" E	N 41818.530 E 729304.2563
PLE51	86.411m (283.500')	N 88°16'57.5" E	N 41817.268 E 729304.287
PLE53	13.301m (43.638')	N 1°31'11.0" W	N 41819.857 E 729390.659
DB40	86.380m (283.399')	S 88°28'49.0" W	N 41833.153 E 729390.307
DB30			N 41830.863 E 729303.957

REVISION DATE 03-18-99 10-2-03 N.C.	DATE 8-3-98	NOT TO SCALE	HWY: STH 150	FEDERAL PROJECT NO:		
			COUNTY: WINNEBAGO	STATE R/W PROJECT NO: 6448-03-21	SHEET NO: 4.16	M