


SCHEDULE OF LAND AND INTEREST REQUIRED

NOTE: ACQUIRE EASEMENTS FOR HIGHWAY PURPOSES EXCEPT AS OTHERWISE NOTED.

NO.	OWNER	ACRES REQ'D.	RODS OF FENCING TO MOVE	TO BUILD	INTEREST REQUIRED
1	A. SCHOEN	1.06			
2	L. MACCAUX	0.01			
3	P. NOVAK	0.59			
4	J. SCHMITT	0.81			
5	A. RENTMEESTER	1.03			
6	P. BOERSCHINGER	0.50			
7	C. SCHOEN	0.31			
8	C. PEASLEY, ET-AL	0.08			
9	M. BRAUL	1.66		50	
10	A. LINDNER	1.85		25	
11	A. WORM	0.37	20	1	
12	W. DEUCHERT	1.15	29		
13	P. HOLL	2.09	6	54	
14	WIS. PUBLIC SERVICE CORP.	1.08			
15	L. ROESLY	0.77		22	
16	E. GRAUME	0.42		16	
17	C. DWYER	2.51		72	
18	S. O'LEARY	2.73		77	
19	J. VANDENLANGENBERG	4.05	31	46	
20	H. SWILLE	2.40		72	
21	H. GREILING	0.33		6	
22	R. ABRAHAM	0.11	6		
23	A. SCHIEBLE	2.58	25		
24	H. SWILLE	2.35	34	2	
25	P. BROZIG	0.34	23		
26	F. BROZIG	0.11	14		
27	S. BROZIG	2.67	53		
28	J. ZIOLKOWSKI	3.11		93	
29	N. SMITS	4.01		103	
30	G. HEEZEN	0.06		6	
31	A. STEFFINS	10.13		101	
32	W. VANDENBERG	13.00		194	
32-A	C. & N. W. RY. CO.	0.46			EASEMENT
33	A. VAN VEN ROY	4.12		76	
34	C. VANDERHEI (CORNELIUS)	3.62		55	
35	C. VAN DE HEI (CLARENCE)	3.13		47	
36	A. BAUMGART	5.15		68	
37	J. BUTNICK	0.56		20	
38	J. BLOHOWIAK	6.29		95	
39	J. KROLL	5.11		36	FEE SIMPLE
40	O. DAHLKE	3.77	30	43	
41	J. CALEWAERTS	9.20	33	164	
42	W. DOBESH	0.01			
43					
44	H. LAX	7.36		183	
45	C. PSZYBYLSKI	2.58	48	6	
46	H. GORZELANZYK	3.12	77		
22A	A. SCHIEBLE & R. ABRAHAM	0.27			
46A	H. GORZELANZYK				

AUG. 16, 1967
JULY 7, 1947
DRAINAGE AGREE'MT. DATED MAY 1, 1946 - SEPT. 27, 1946


PLAT OF RIGHT OF WAY REQUIRED
DIVISION JOB NO. 3934
GREEN BAY - BELLEVUE ROAD
U.S.H.NO. 141 BROWN COUNTY
SCALE

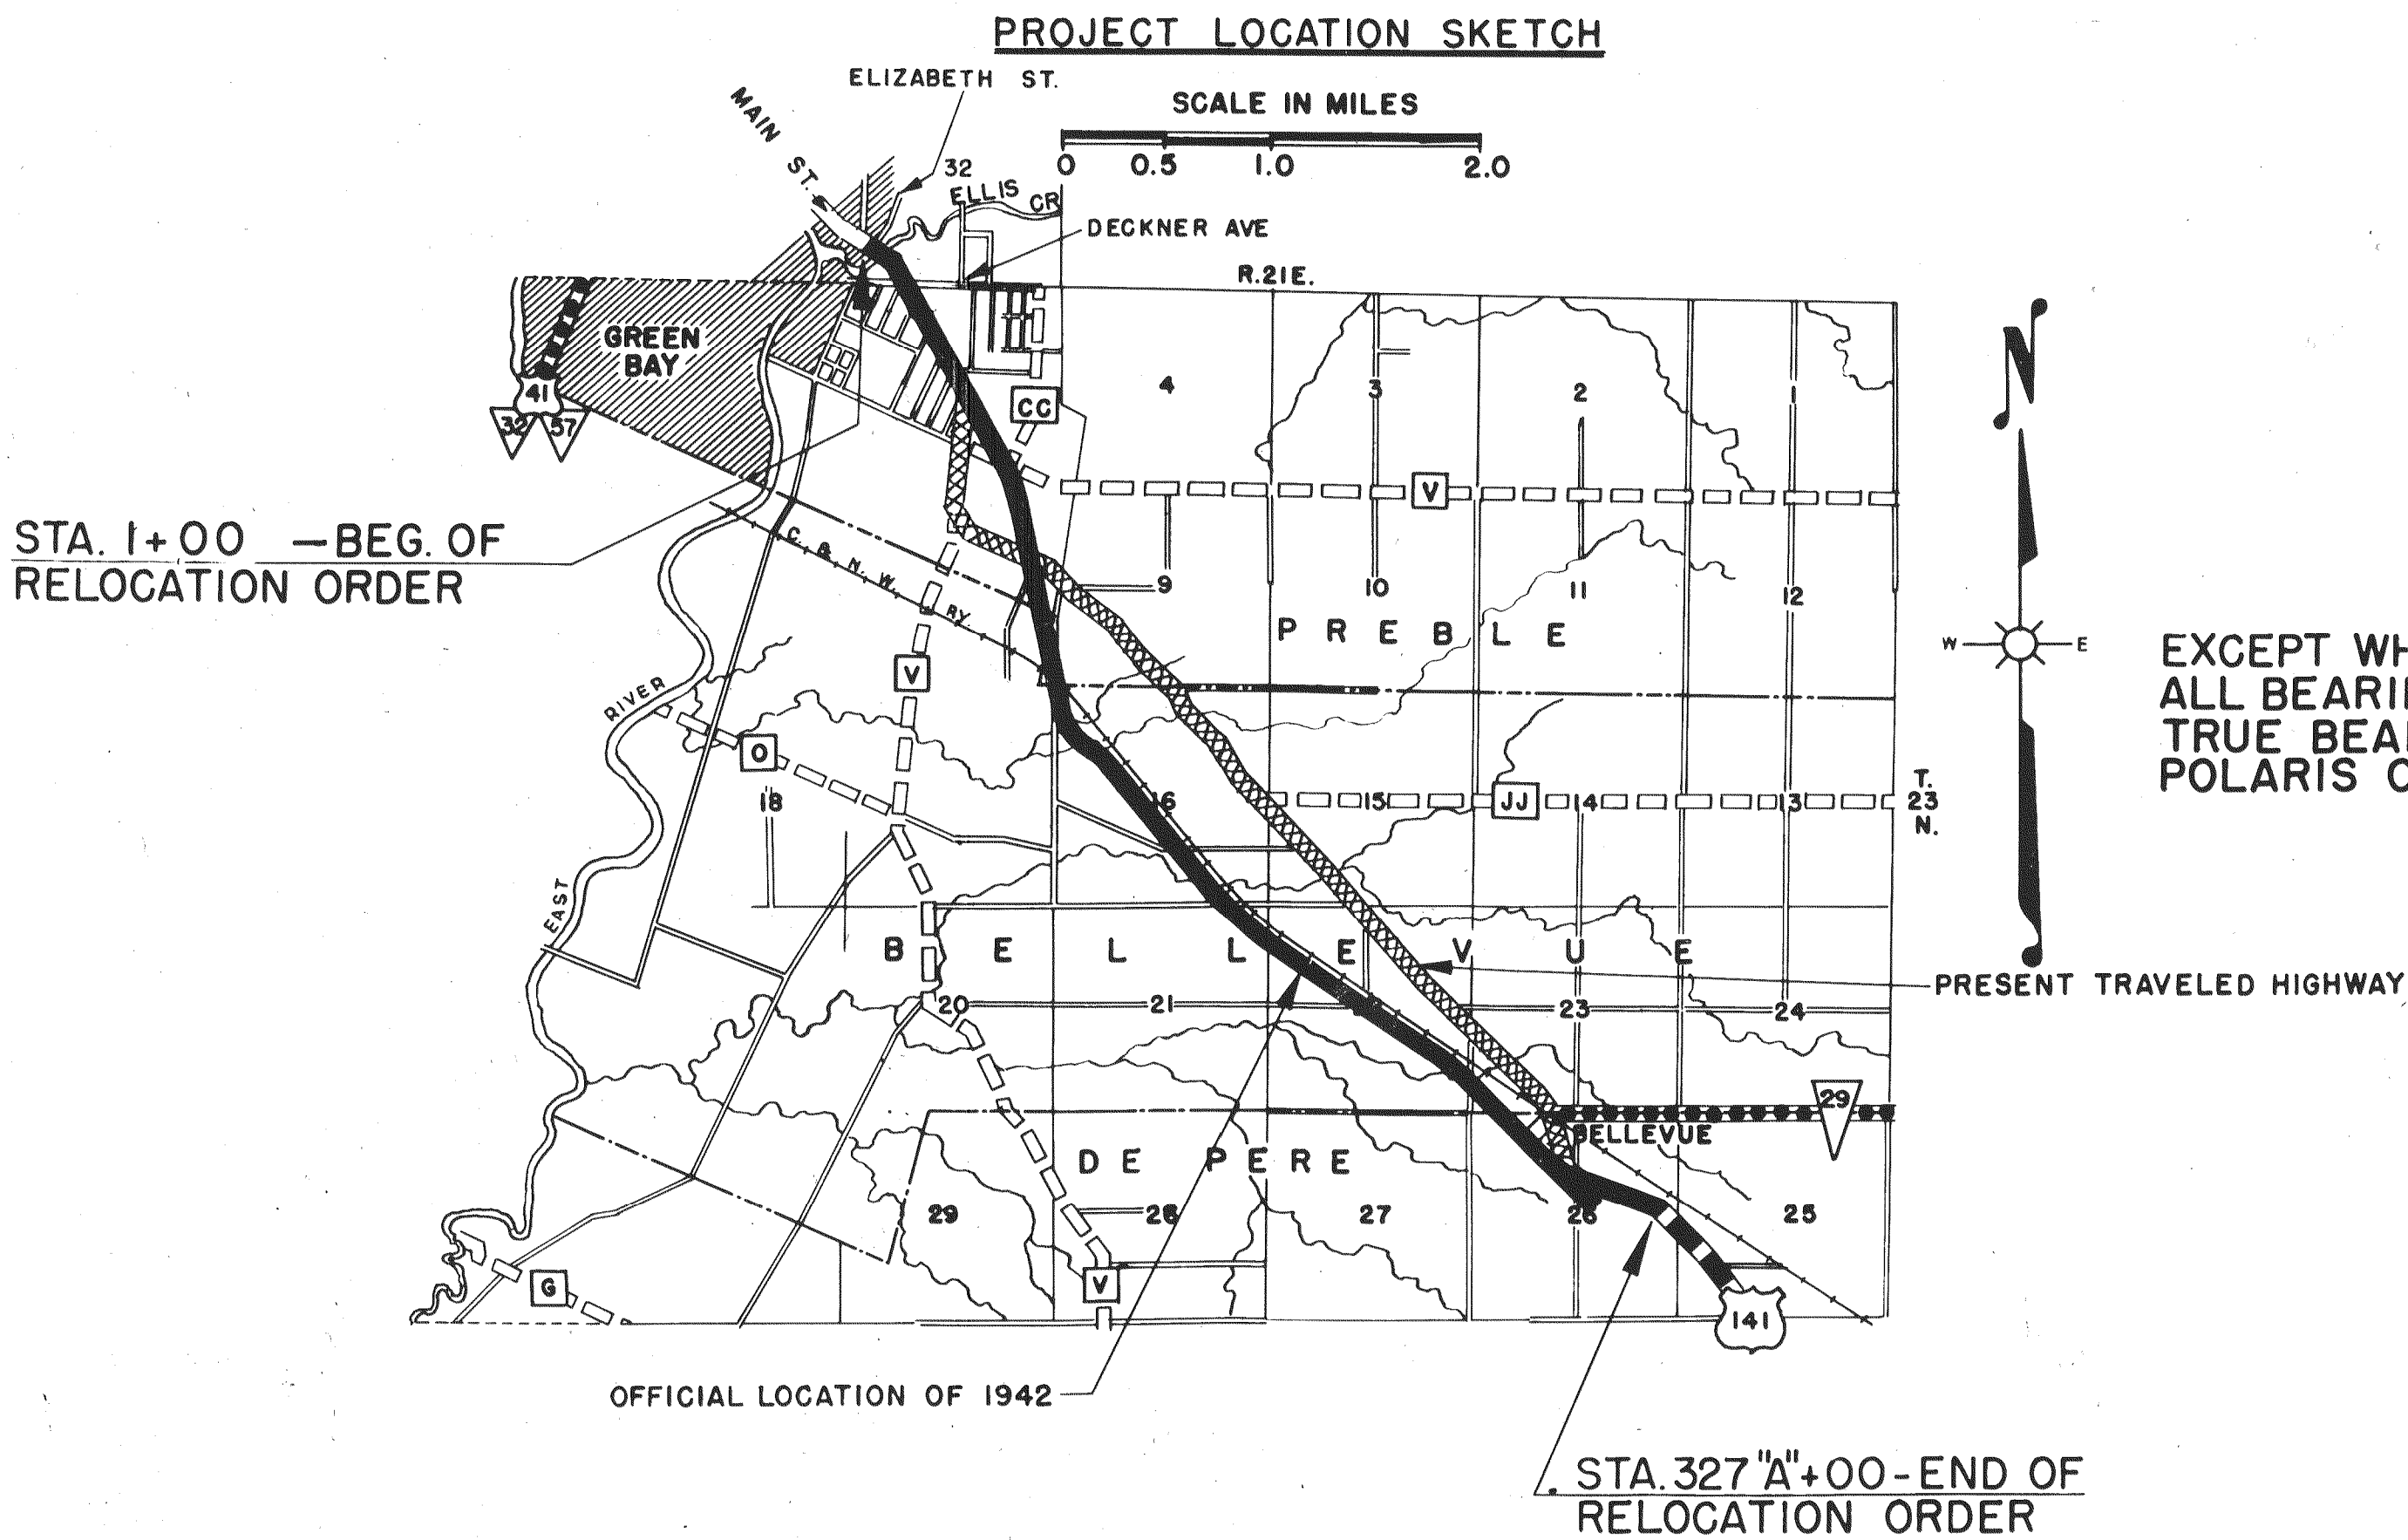

A-1	W. GILLE			LIMITED HWY. EASEMENT
B-1	HAGEMEISTER REALTY CO			" " "
C-1	ATLAS ANNEX INC.			" " "
D-1	METROPOLITAN CO			" " "
E-1	GREEN BAY CREAMERY CO.			" " "
F-1	E. VANDERMOSS			" " "
G-1	L. SCHOBEL			" " "

FED. ROAD DIST. NO.	STATE	PROJ.	SHEET NO.	TOTAL SHEETS
4	WIS.	P.A.P. 020-3(10)	4-A	99


DIVISION JOB NO. 3934

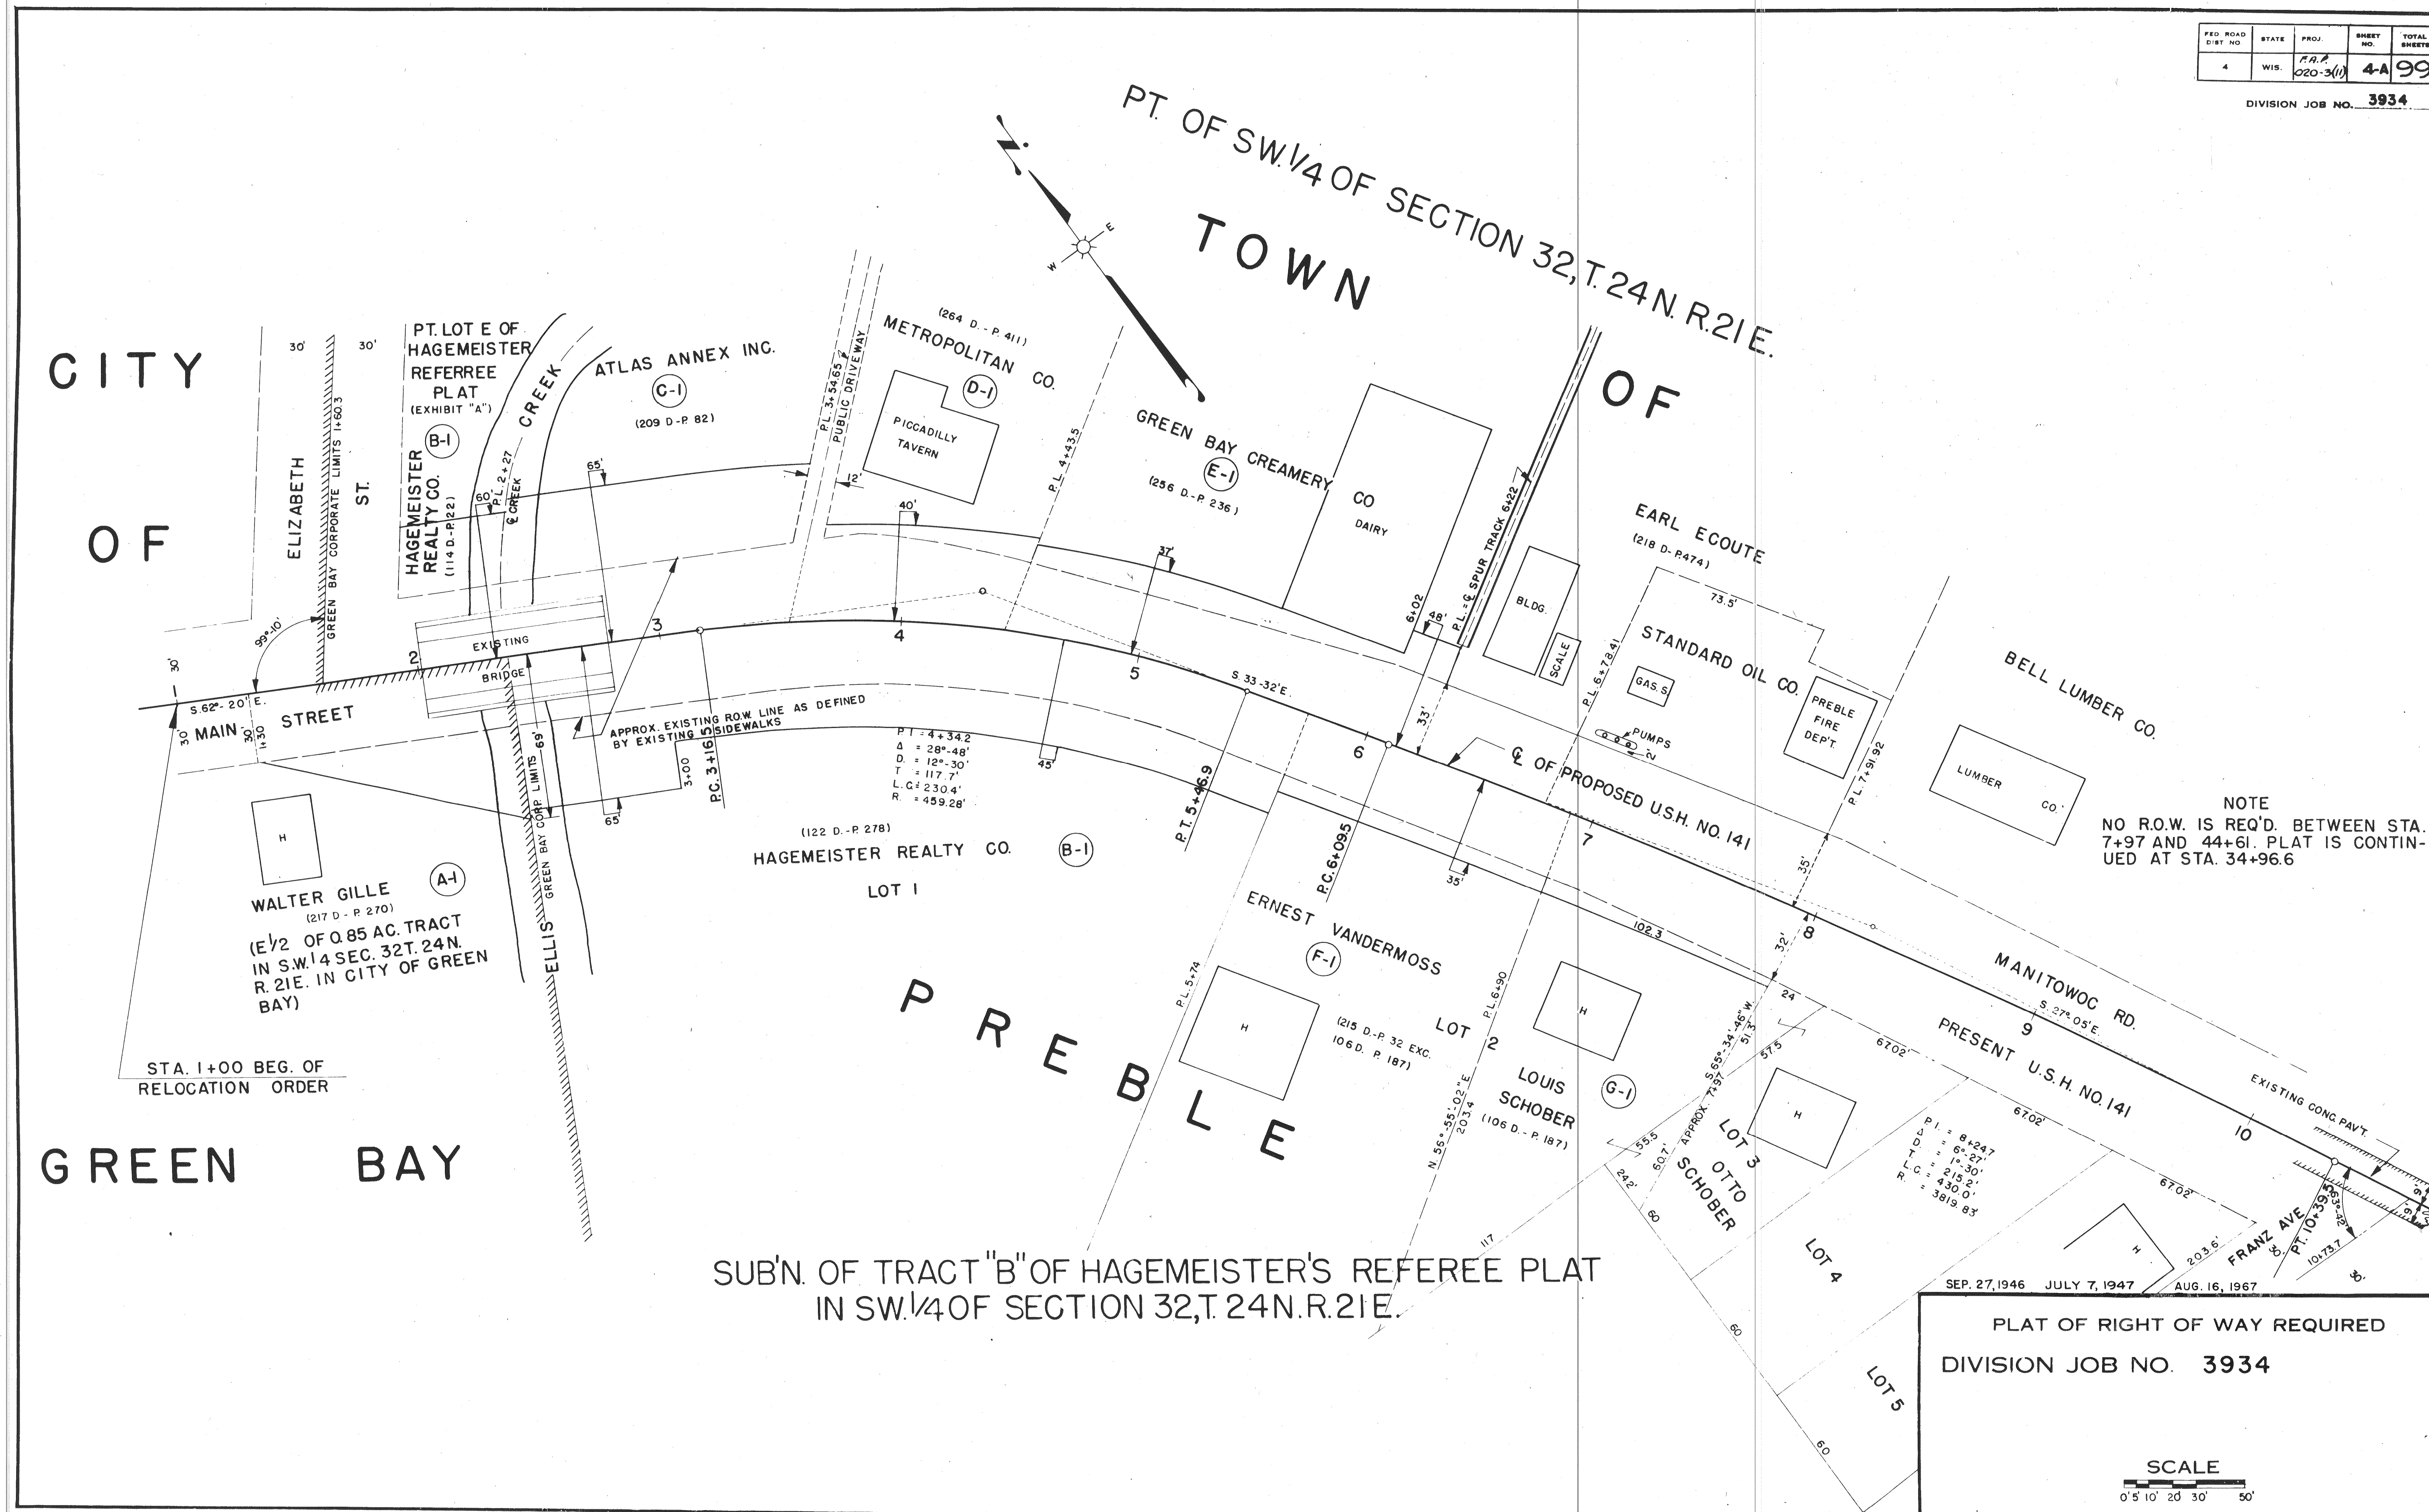

FED. ROAD DIST. NO.	STATE	PROJ.	SHEET NO.	TOTAL SHEETS
4	WIS.	F.A.P. 020-3(III)	5	99

DIVISION JOB NO. 3934

2.10 ACRES DECLARED AS EXCESS PROPERTY
BY THE DEPT. OF TRANSPORTATION 8-9-78.
SOLD AT PRIVATE SALE TO CITY OF
GREEN BAY BY Q.C.D. DATED 8-9-78.

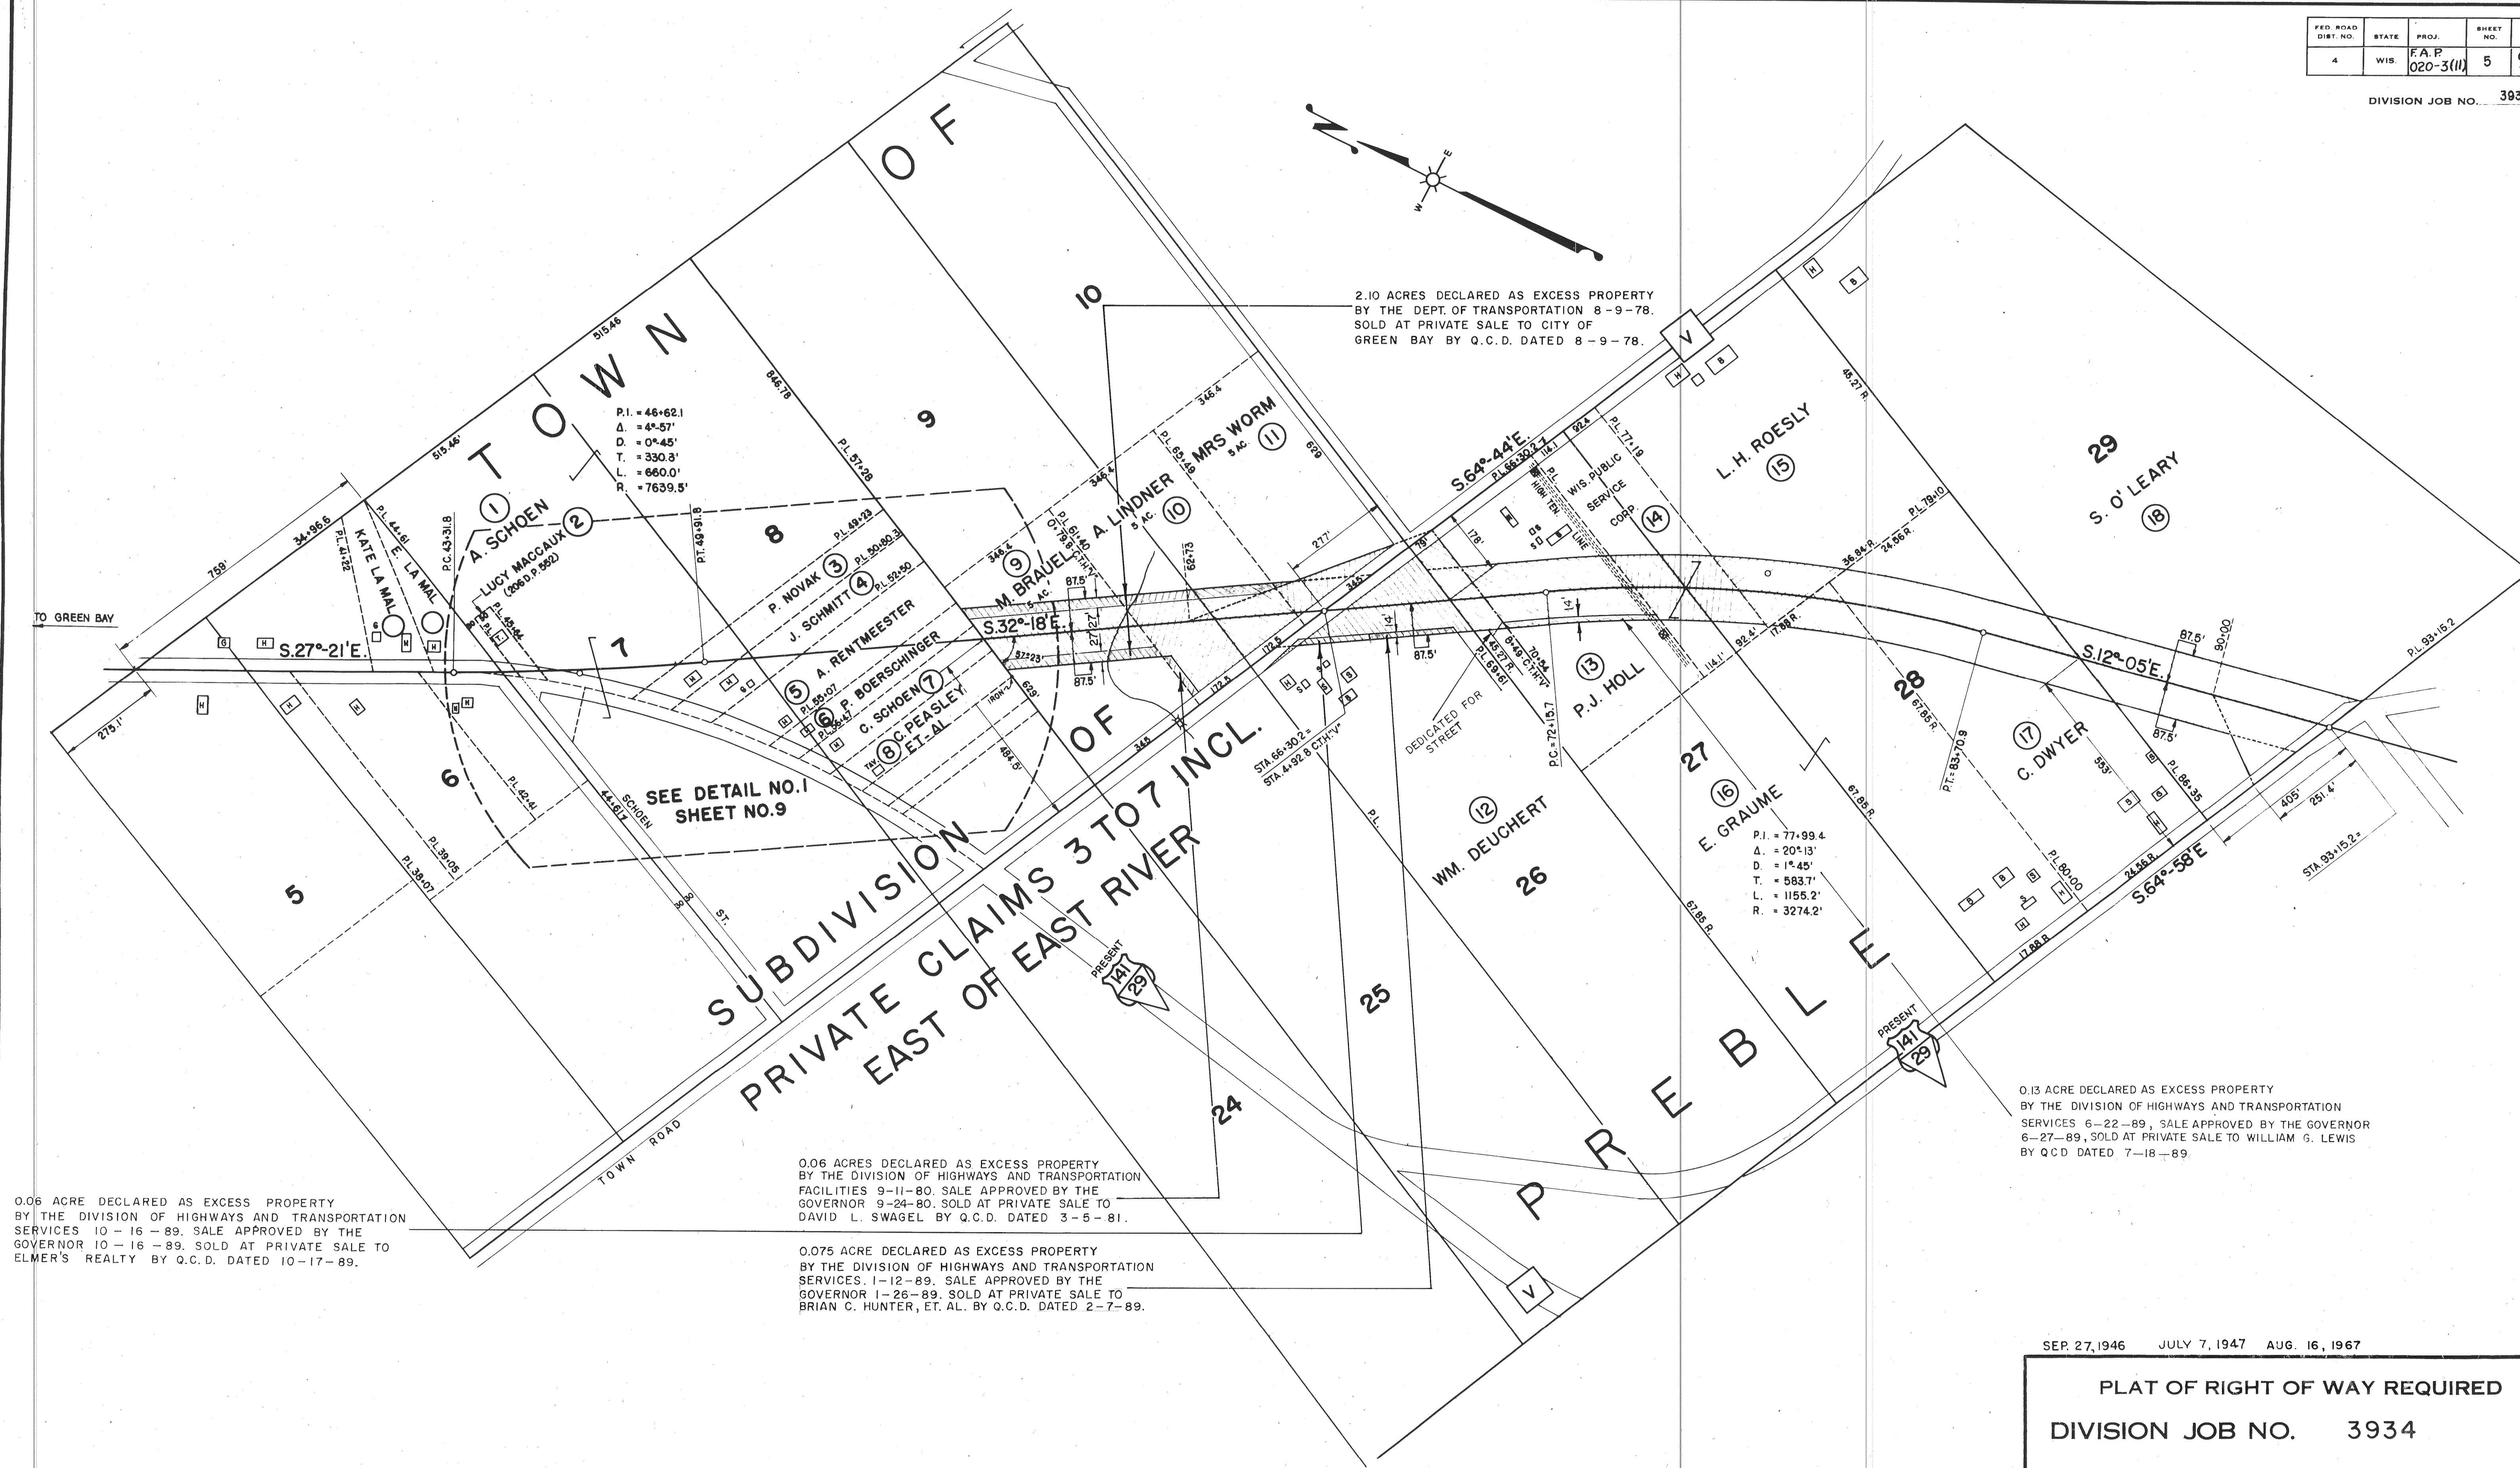


SEP. 27, 1946 JULY 7, 1947 AUG. 16, 1967

PLAT OF RIGHT OF WAY REQUIRED
DIVISION JOB NO. 3934

SCALE
0 100' 200' 400'


FED. ROAD DIST. NO.	STATE	PROJ. NO.	SHEET NO.	TOTAL SHEETS
4	WIS.	F.A.P. 020-3(1)	6	99

DIVISION JOB NO. 3934


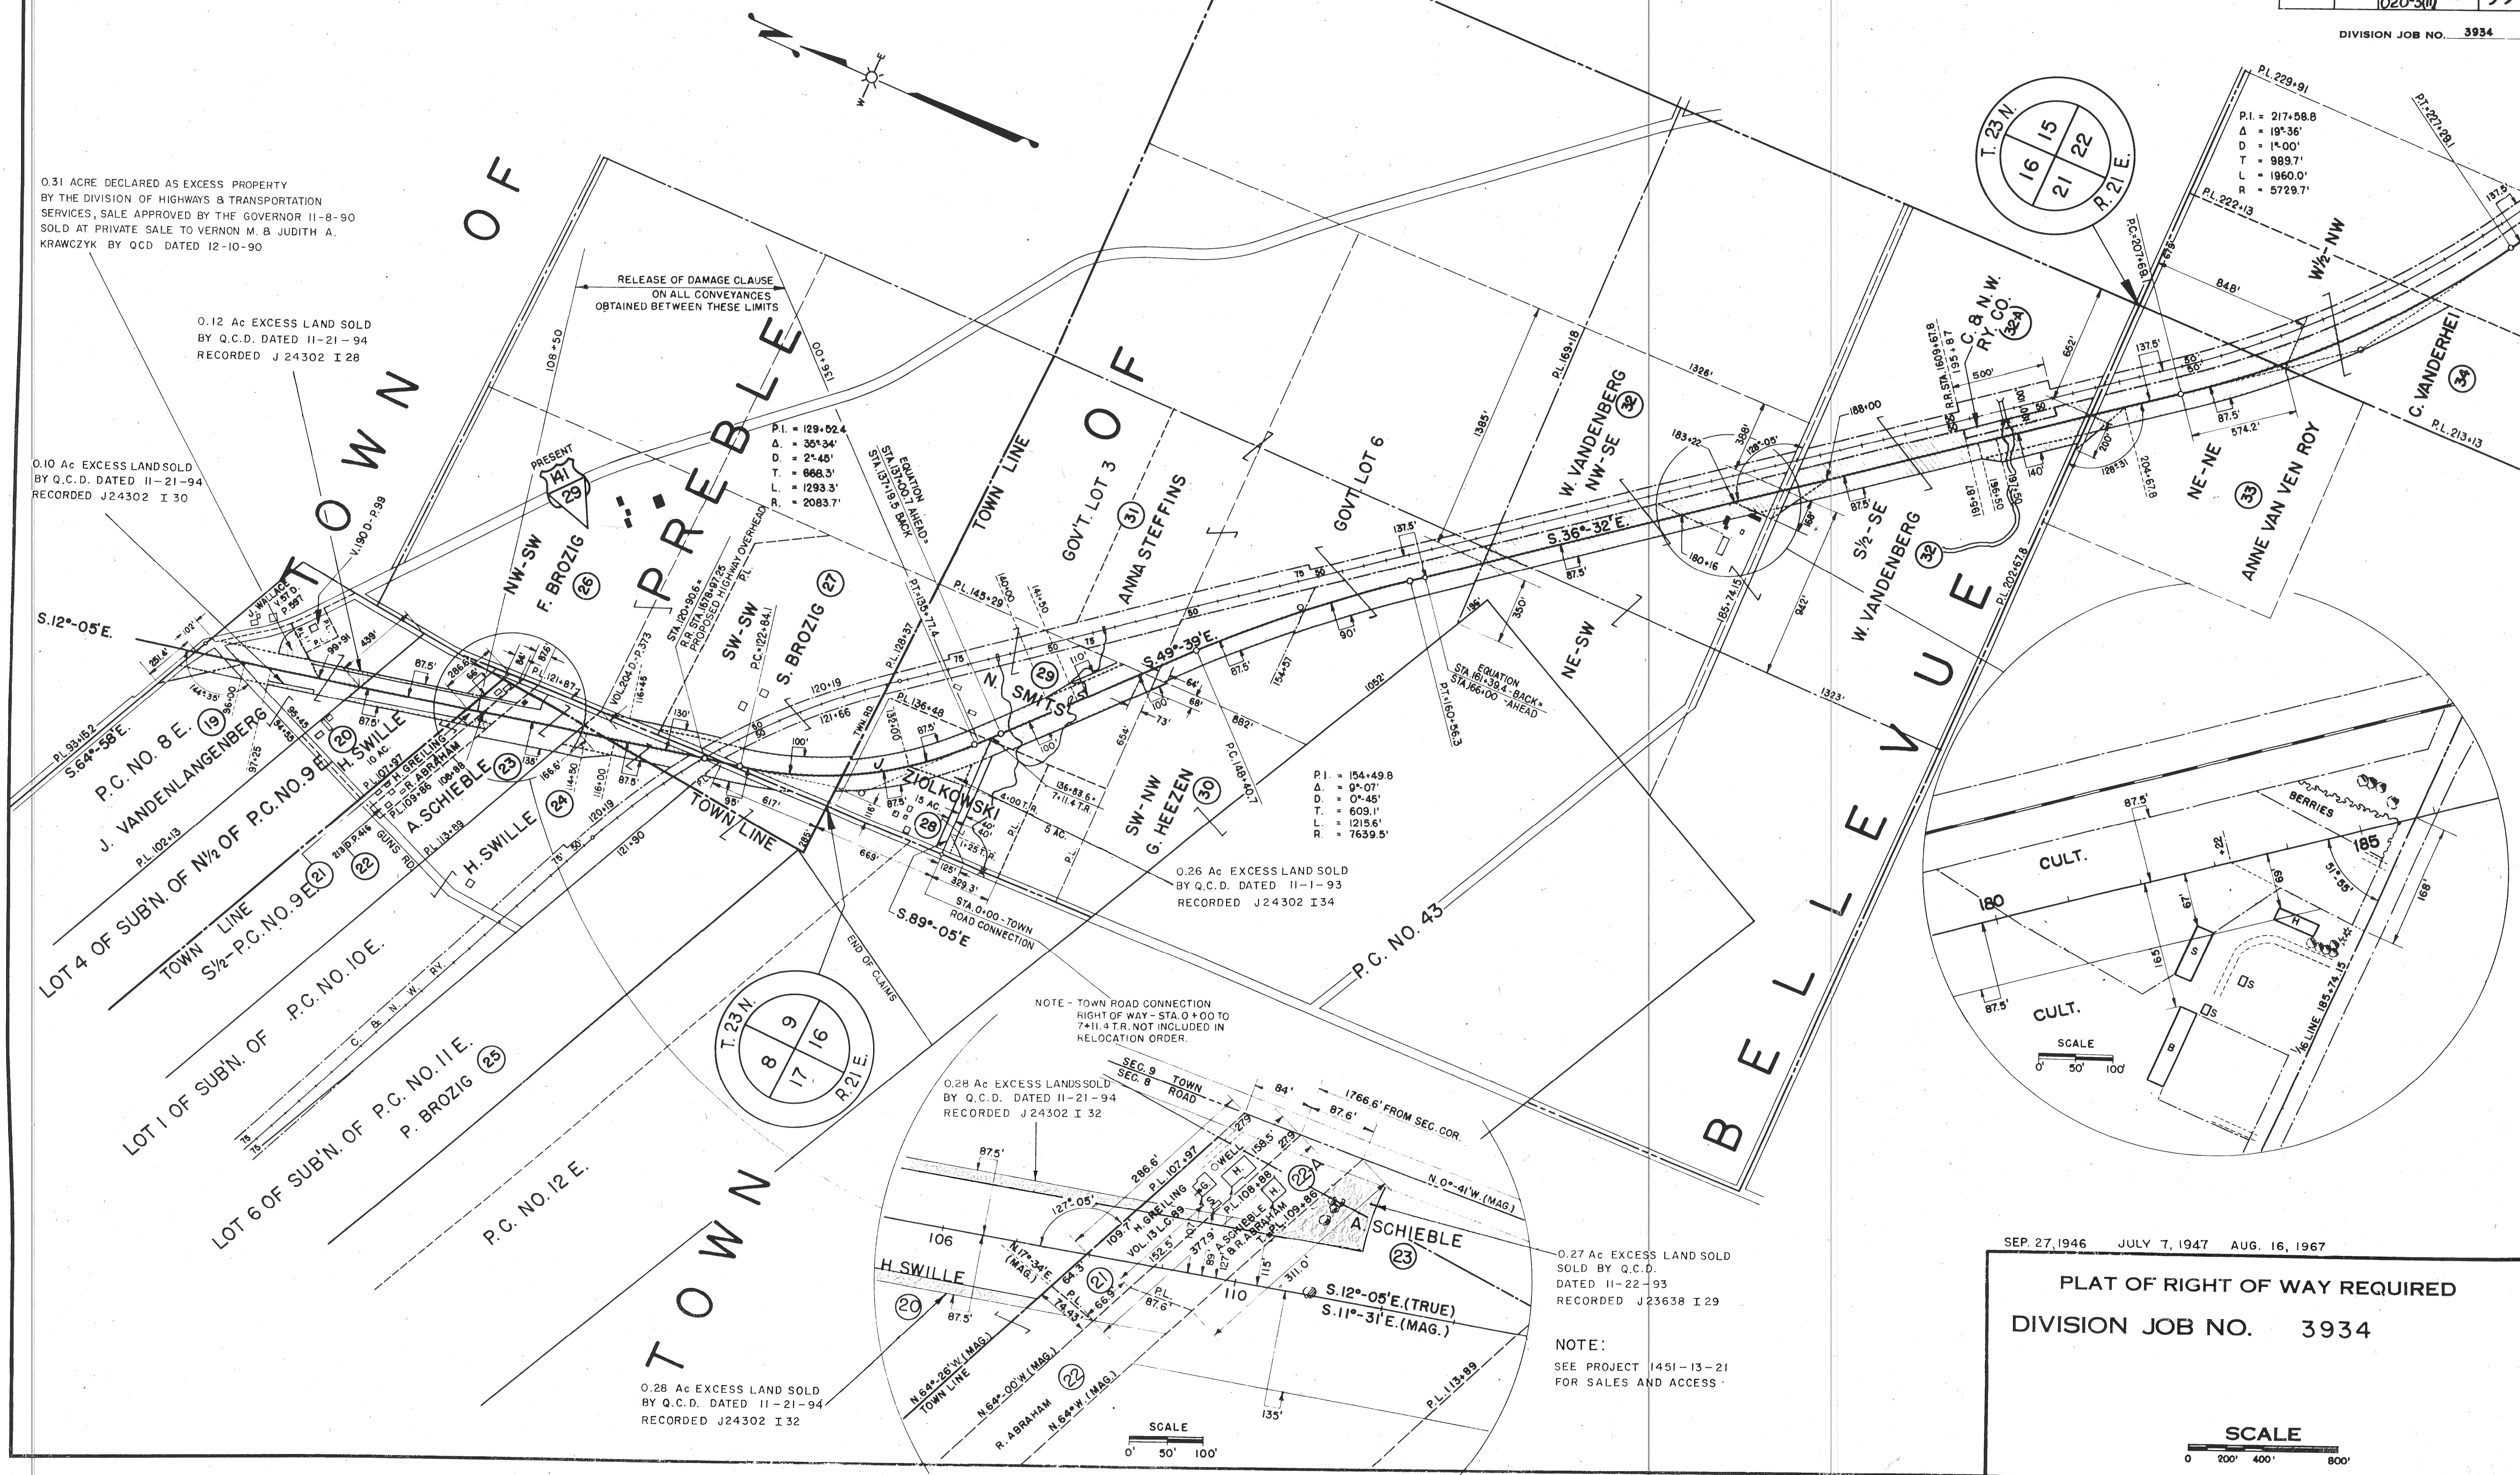


FED. ROAD DIST. NO.	STATE	F.A.P. NO.	DATE	BY
4	W.S.	020-3(11)	7	99

DIVISION JOB NO. 3934

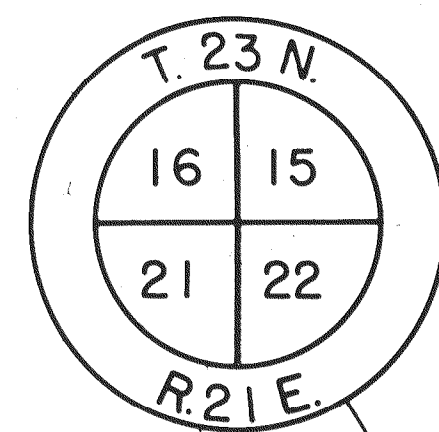

P.I. = 217+58.8
 Δ = 19°-36'
D = 1°-00'
T = 989.7'
L = 1960.0'
R = 5729.7'

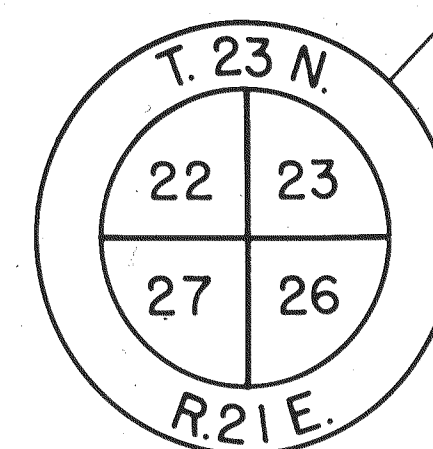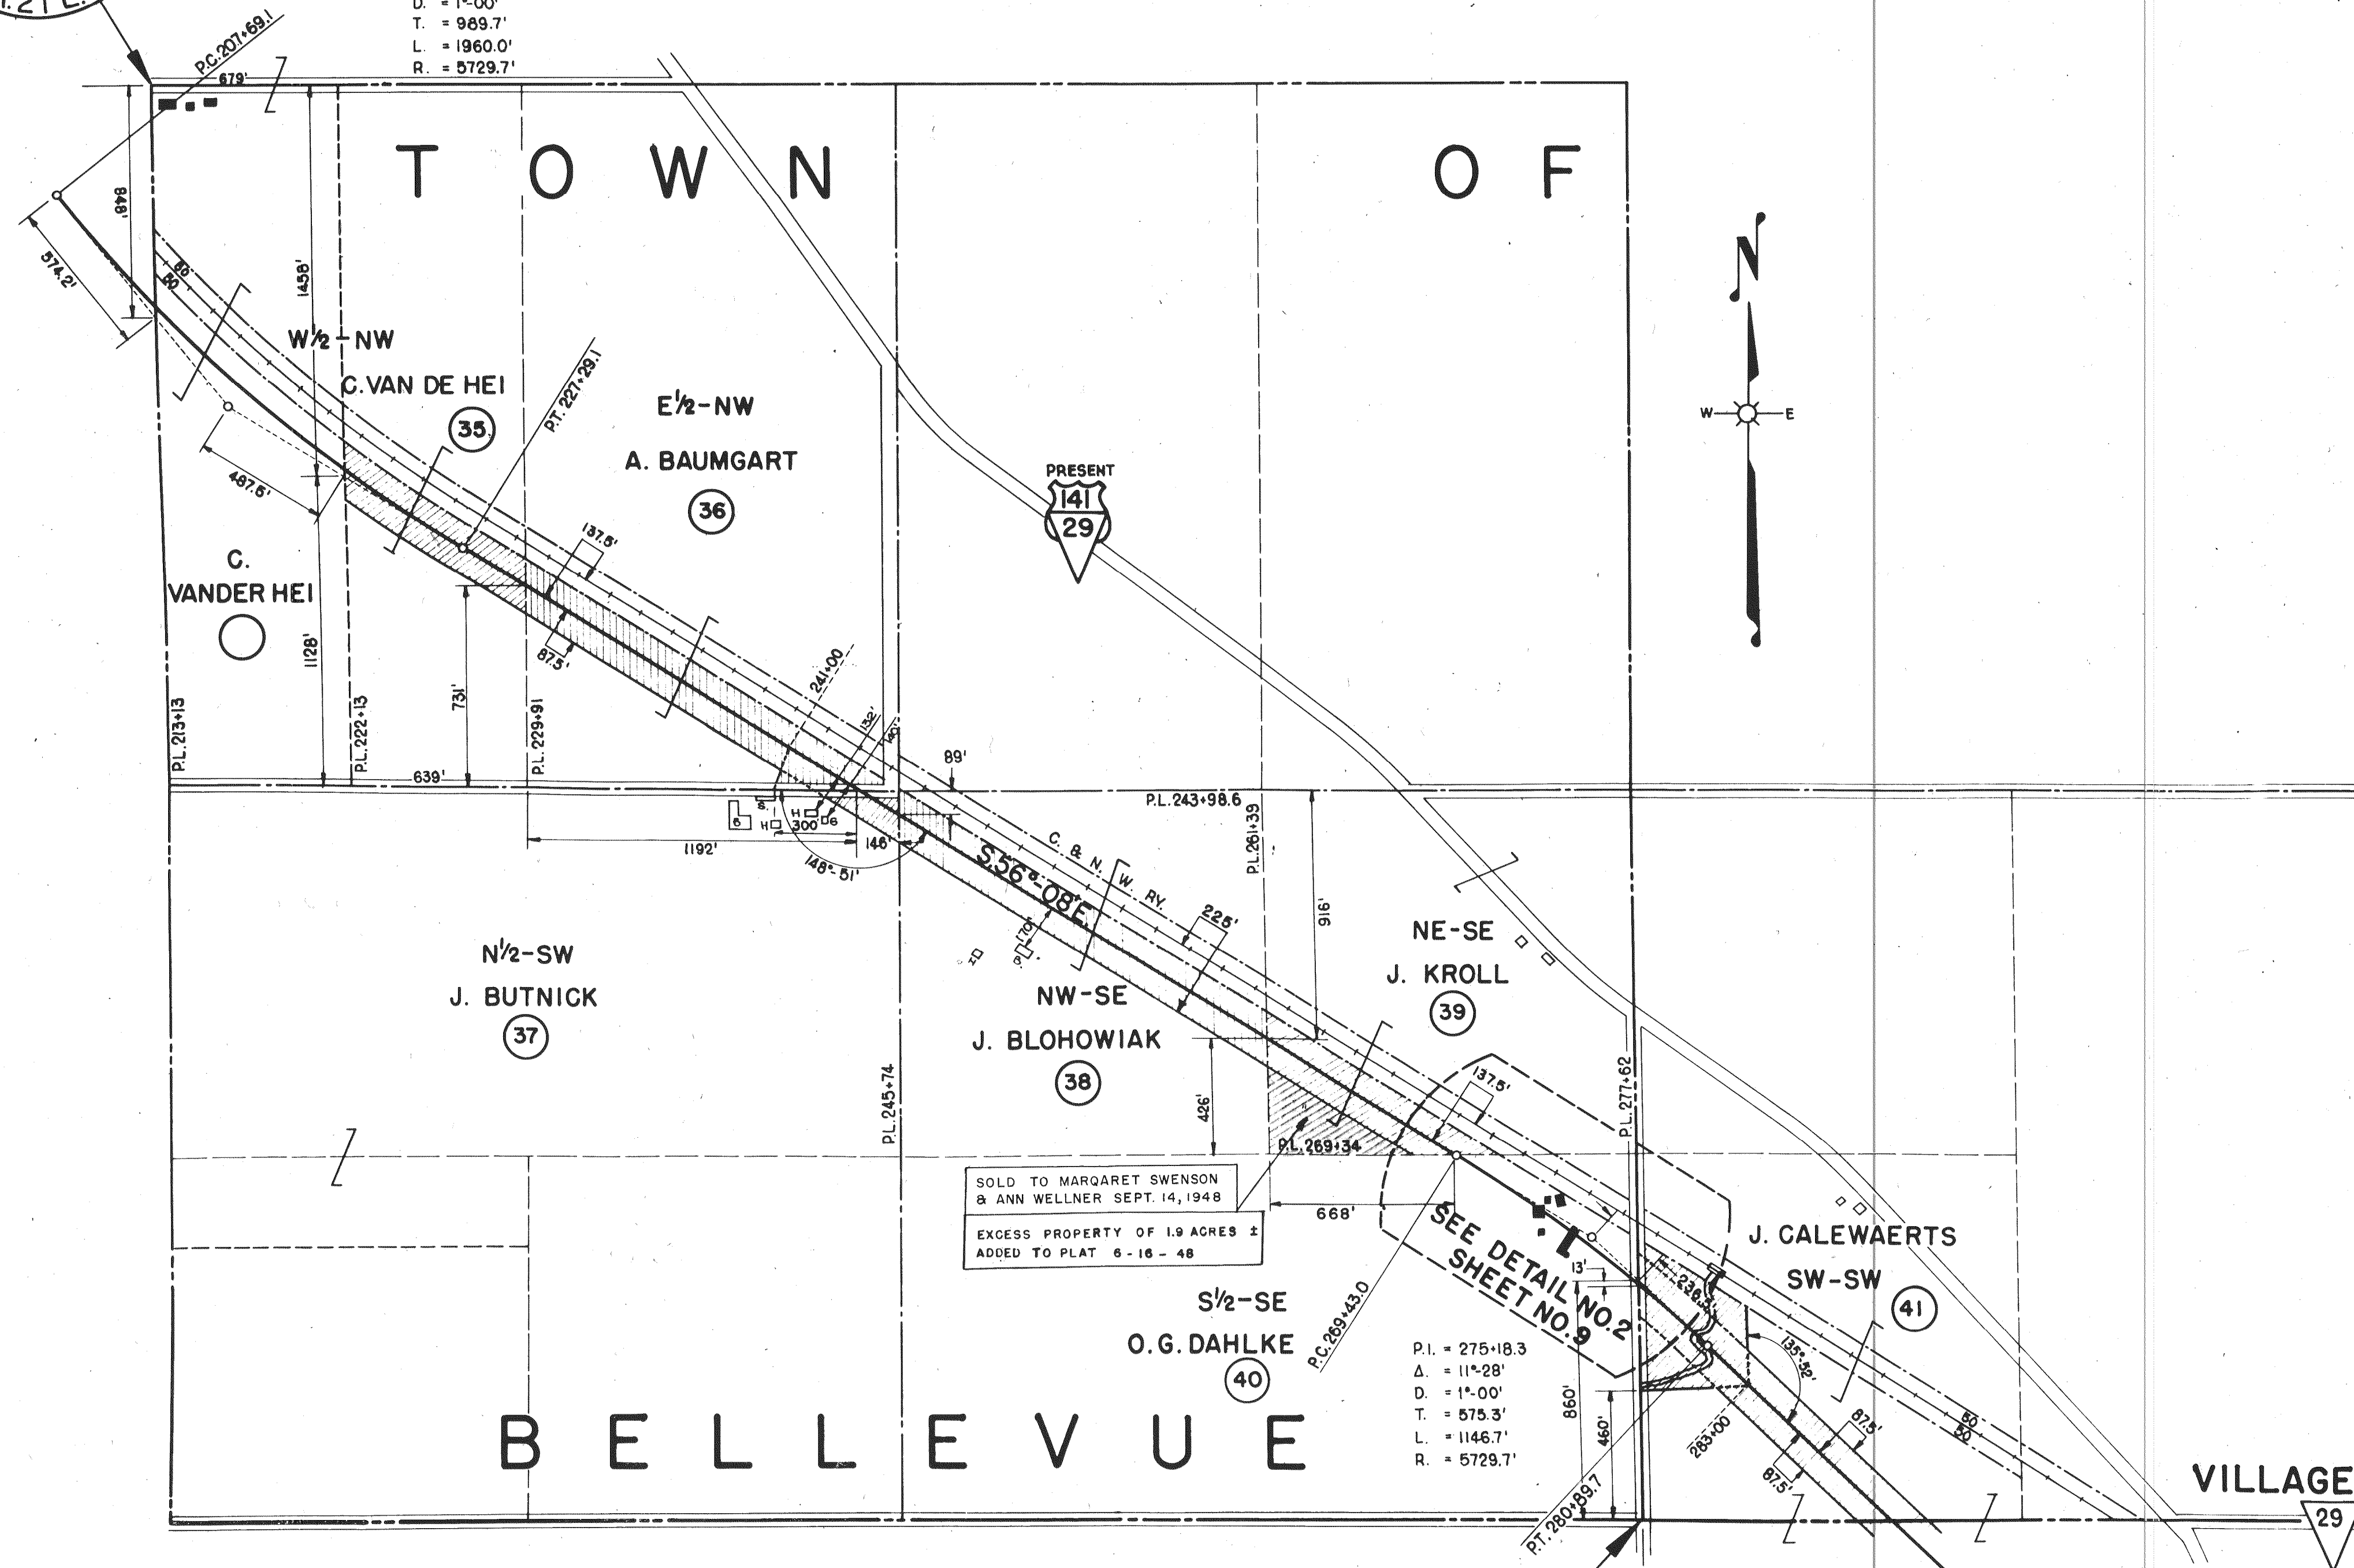



SEP. 27, 1946 JULY 7, 1947 AUG. 16, 1967

PLAT OF RIGHT OF WAY REQUIRED
DIVISION JOB NO. 3934

SCALE
0 200 400 800'

FED. ROAD DIST. NO.	STATE	PROJ.	SHEET NO.	TOTAL SHEETS
4	WIS.	F.A.P. 020-3(11)	9	99

DIVISION JOB NO. 3934

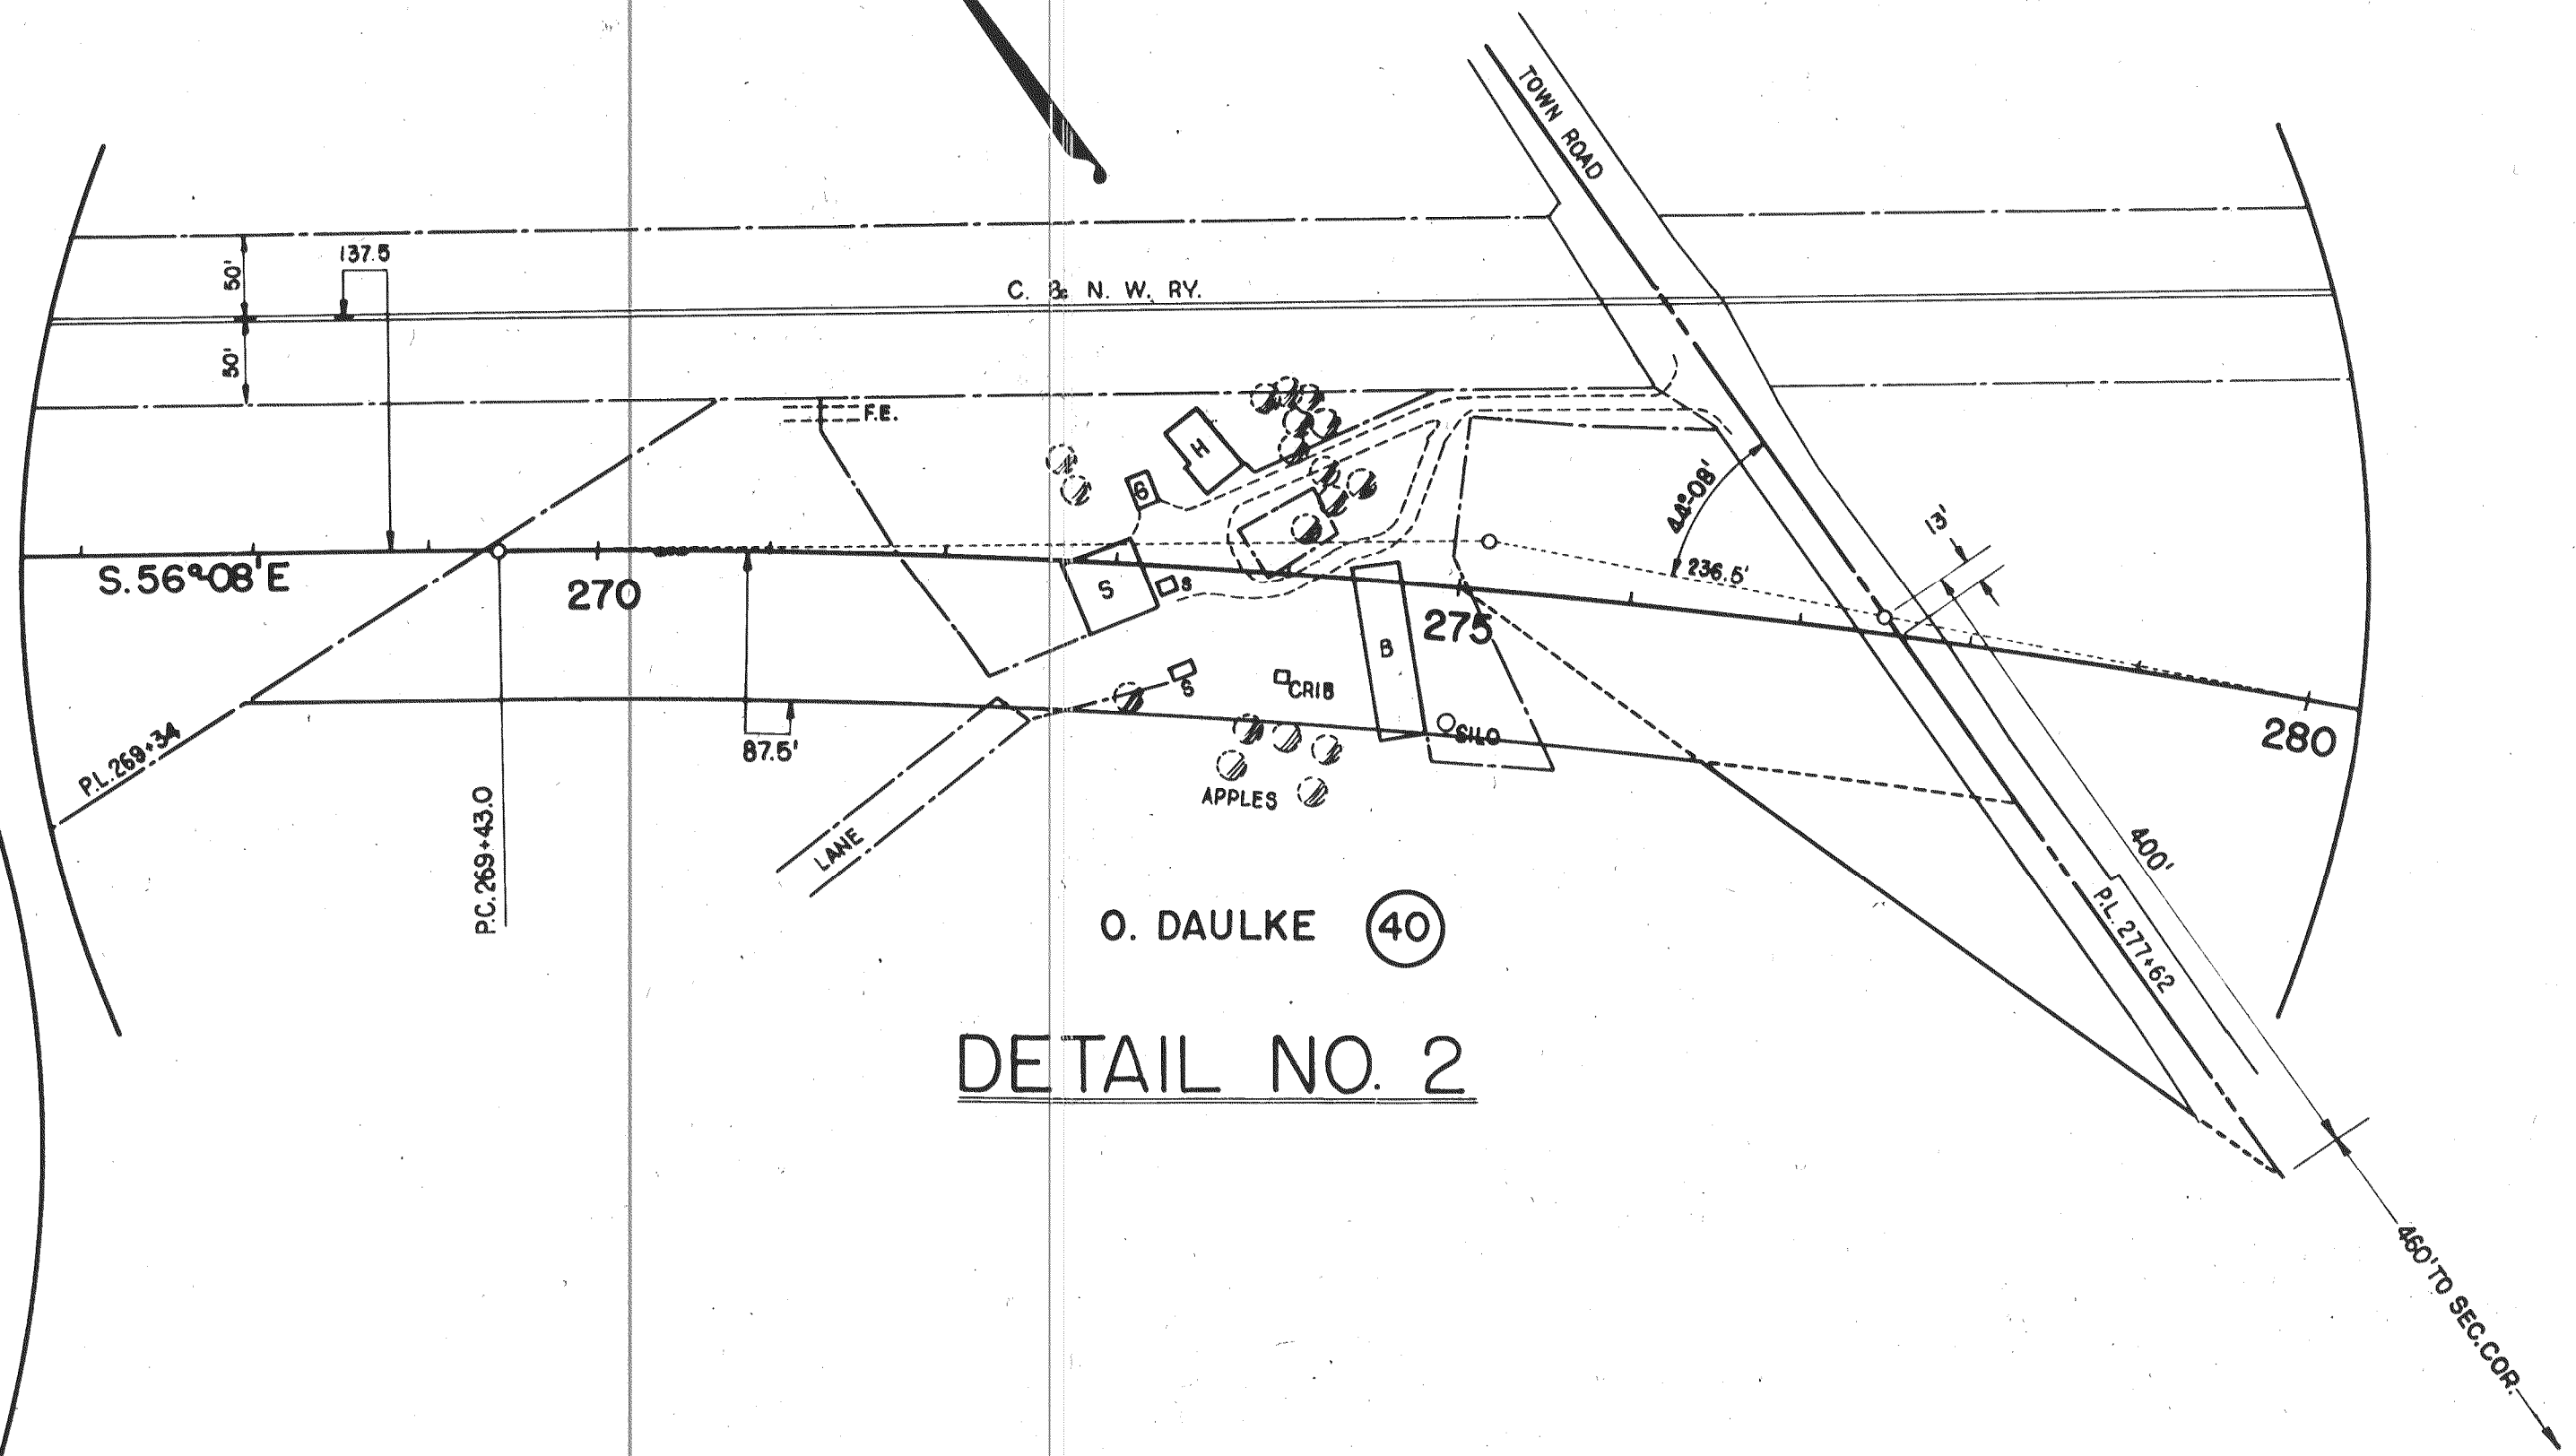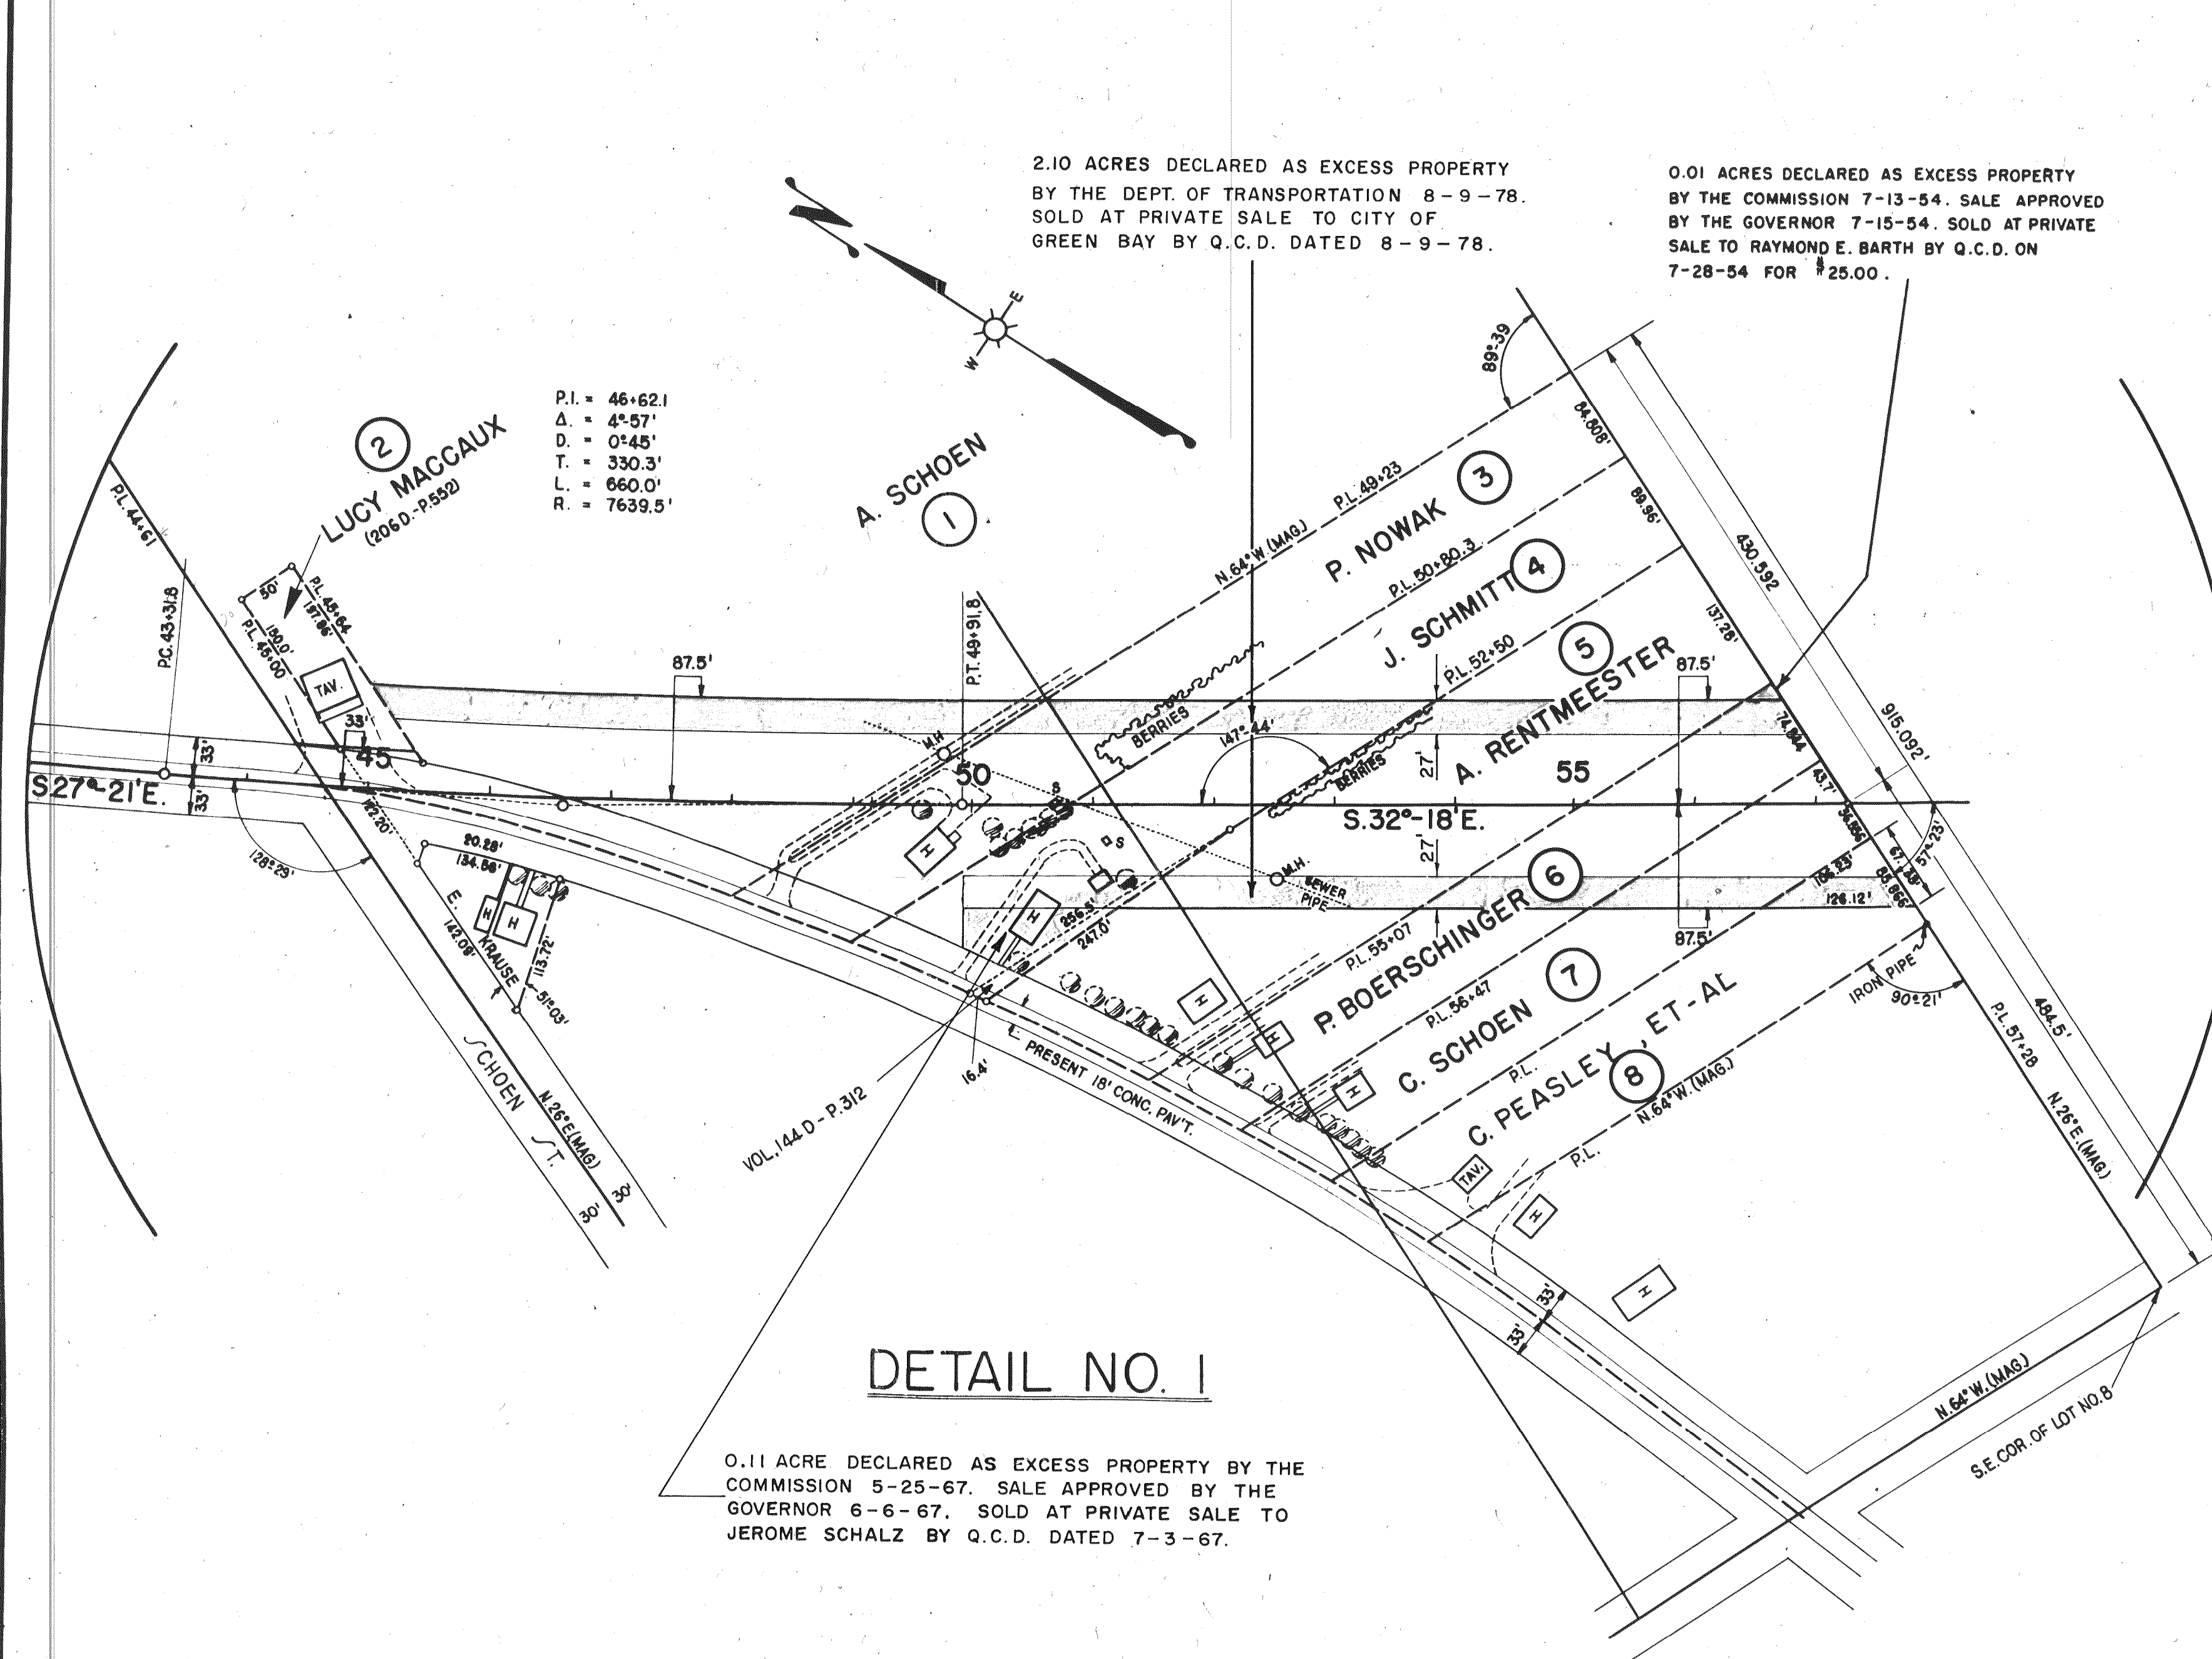

SEP. 27, 1946 JULY 7, 1947 AUG. 16, 1967

PLAT OF RIGHT OF WAY REQUIRED
DIVISION JOB NO. 3934

