


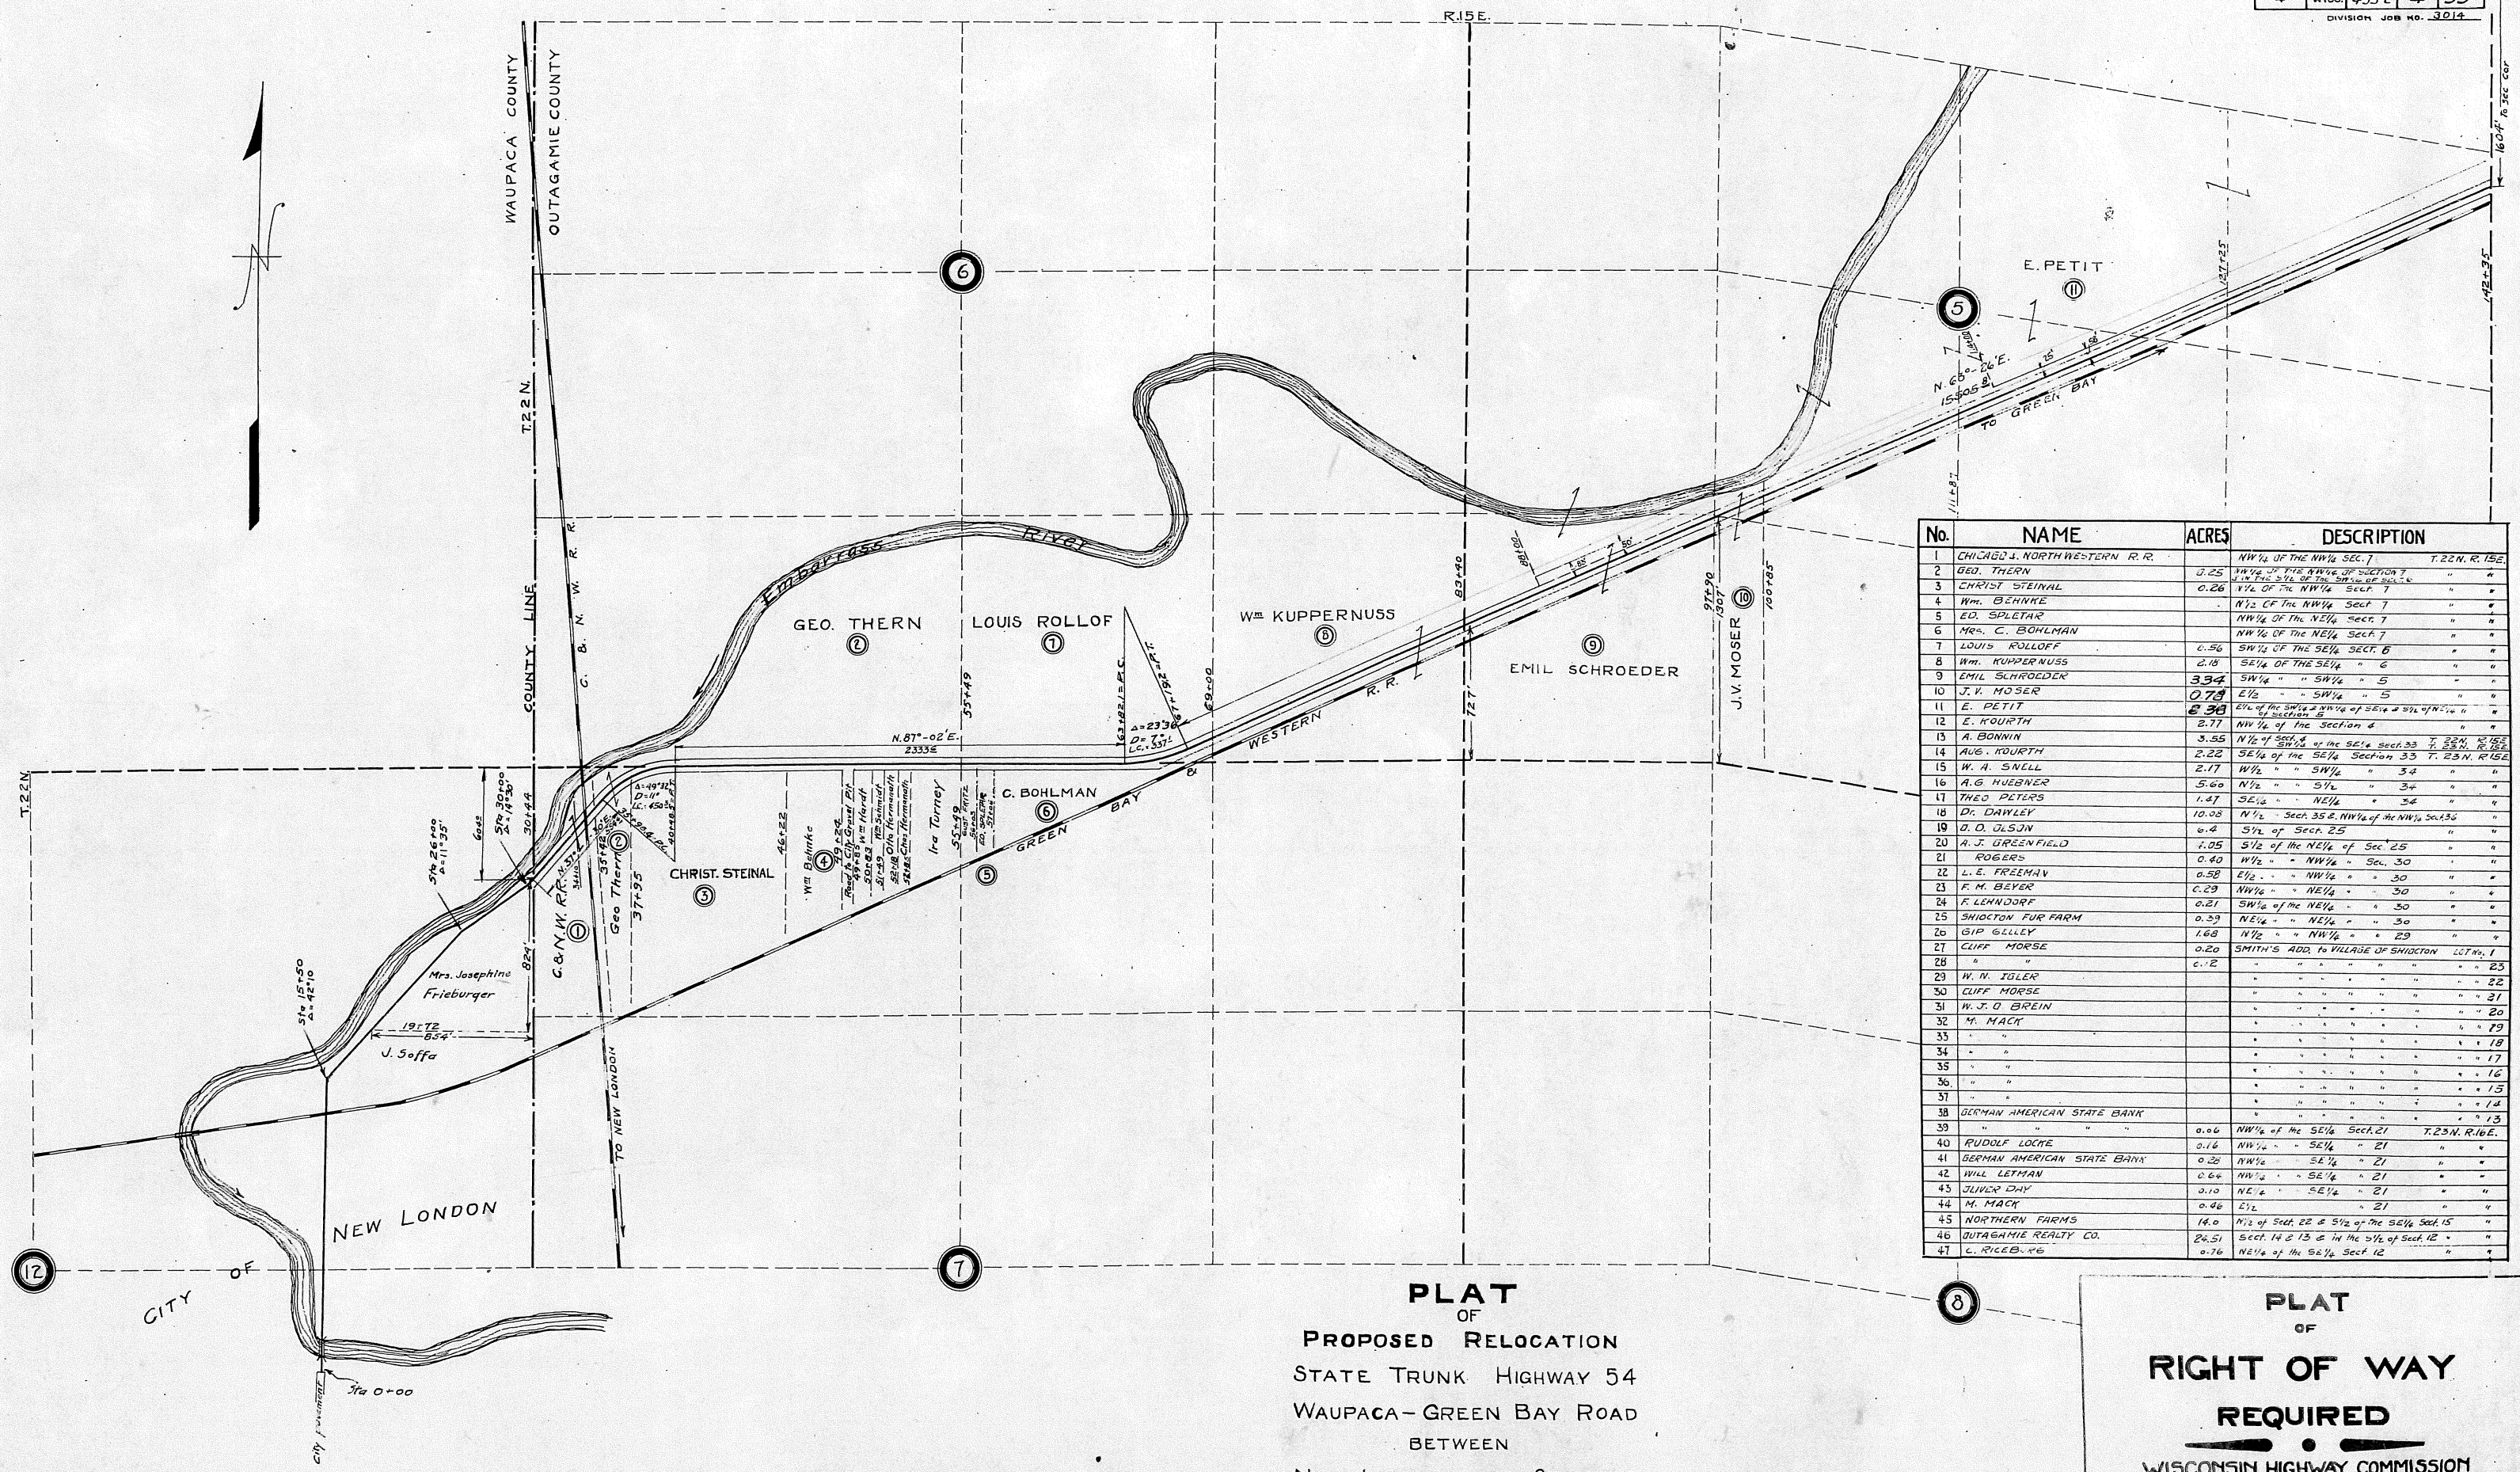

No.	NAME	ACRES	DESCRIPTION
1	CHICAGO & NORTH WESTERN R.R.		NW 1/4 of the NW 1/4 Sec. 7 T. 22 N. R. 15 E.
2	GEO. THERN	3.25	SW 1/4 of the NW 1/4 of Section 7
3	CHRIST STEINAL	0.26	1/4 of the NW 1/4 Sec. 7
4	WM. BEHNKE		N 1/2 of the NW 1/4 Sec. 7
5	ED. SPLETAR		NW 1/4 of the NE 1/4 Sec. 7
6	Mrs. C. BOHLMAN		NW 1/4 of the NE 1/4 Sec. 7
7	LOUIS ROLLOFF	0.56	SW 1/4 of the SE 1/4 Sec. 6
8	WM. KUPPERNUSS	0.18	SE 1/4 of the SE 1/4
9	EMIL SCHROEDER	3.34	SW 1/4 " " SW 1/4 " 5
10	J.V. MOSER	0.78	E 1/2 " " SW 1/4 " 5
11	E. PETIT	0.38	E 1/2 of the SW 1/4 of the NW 1/4 of Sec. 7
12	E. KOURTH	2.71	NW 1/4 of the Section 4
13	A. BONNIN	3.55	N 1/2 of Sec. 4 of the SE 1/4 Sec. 23 T. 22 N. R. 15 E.
14	AUG. KOURTH	2.22	SE 1/4 of the SE 1/4 Section 33 T. 23 N. R. 15 E.
15	W. A. SNELL	2.17	W 1/2 " " SW 1/4 " 34
16	A.G. HUEBNER	5.60	N 1/2 " " SW 1/4 " 34
17	THEO. PETERS	1.47	SE 1/4 " " NE 1/4 " 34
18	DR. DAWLEY	10.08	N 1/2 - Sec. 35 E. NW 1/4 of the NW 1/4 Sec. 36
19	O. D. OLSON	0.4	SW 1/4 of Sec. 25
20	A. J. GREENFIELD	1.05	SW 1/4 of the NE 1/4 of Sec. 25
21	ROGERS	0.40	W 1/2 " " NW 1/4 - Sec. 30
22	L. E. FREEMAN	0.58	E 1/2 " " NW 1/4 " 30
23	F. M. BEYER	0.29	NW 1/4 " " NE 1/4 " 30
24	F. LEHNDORF	0.21	SW 1/4 of the NE 1/4 " 30
25	SHIOCTON FUR FARM	0.39	NE 1/4 " " NE 1/4 " 30
26	GIP GILLEY	1.68	N 1/2 " " NW 1/4 " 29
27	CLIFF MORSE	0.20	SMITH'S ADD. to VILLAGE of SHIOCTON LOT No. 1
28	"	0.12	" " " " " 23
29	W. N. IGLER		" " " " " 22
30	CLIFF MORSE		" " " " " 21
31	W. J. O. BREIN		" " " " " 20
32	M. MACK		" " " " " 19
33	"		" " " " " 18
34	"		" " " " " 17
35	"		" " " " " 16
36	"		" " " " " 15
37	"		" " " " " 14
38	GERMAN AMERICAN STATE BANK		" " " " " 13
39	"	0.06	NW 1/4 of the SE 1/4 Sec. 21 T. 23 N. R. 16 E.
40	RUDDOLF LOCHE	0.16	NW 1/4 " " SE 1/4 " 21
41	GERMAN AMERICAN STATE BANK	0.26	NW 1/4 " " SE 1/4 " 21
42	WILL LETMAN	0.64	NW 1/4 " " SE 1/4 " 21
43	OLIVER DAY	0.10	NE 1/4 " " SE 1/4 " 21
44	M. MACK	0.46	E 1/2 " " " 21
45	NORTHERN FARMS	14.0	N 1/2 of Sec. 22 & S 1/2 of the SE 1/4 Sec. 15
46	OUTAGAMIE REALTY CO.	24.51	Sec. 14 & 15 & 1/2 of the SW 1/4 of Sec. 12
47	L. RICEBORG	0.76	NE 1/4 of the SE 1/4 Sec. 12

PLAT
OF
PROPOSED RELOCATION
STATE TRUNK HIGHWAY 54
WAUPACA-GREEN BAY ROAD
BETWEEN
NEW LONDON AND SEYMOUR
SHOWING RIGHT OF WAY REQUIRED.

PLAT
OF
RIGHT OF WAY
REQUIRED
WISCONSIN HIGHWAY COMMISSION
MADISON WIS
SCALE 1" = 400'