
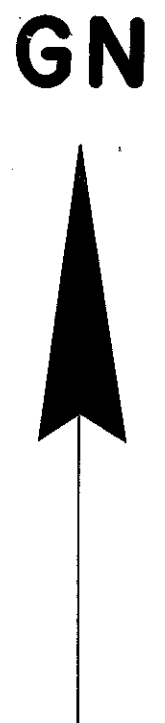


Conventional Signs and Abbreviations

AC.	ACRES	L.H.E.	LIMITED HIGHWAY EASEMENT
AC.REM.	ACRES REMAINING	N.	NORTH
B.	BARN	P.L.	PROPERTY LINE
BLDG.	BUILDING	R.	RANGE
CO.	COMPANY	RD.	ROAD
CORP.	CORPORATION	R/W	RIGHT OF WAY
C.T.H.	COUNTY TRUNK HIGHWAY	S.	SHED
D.	DEED	S.T.H.	STATE TRUNK HIGHWAY
E.	EAST	T.	TOWN
ET.AL.	AND OTHERS	TEMP.	TEMPORARY
G.	GARAGE	VOL.	VOLUME
GN	GRID NORTH	W.	WEST
H.	HOUSE	WIS.	WISCONSIN
INC.	INCORPORATED	L.C.	LAND CONTRACT
PED.	PEDESTAL	A.P.	ACCESS POINT
.....	NO ACCESS (OTHER THAN ACQUISITION)		
=====	NO ACCESS (ACQUISITION)		
T	TRANSIT LINE		
R	REFERENCE LINE		
●	R/W MONUMENT		


END RELOCATION ORDER
PROJECT 6231 2 21/ FR 044 (19)
STATION 463 + 70
662.42 FEET SOUTH OF AND 25.41 FEET EAST OF
THE NORTH ONE QUARTER CORNER OF SECTION 29,
TOWNSHIP 23. NORTH, RANGE 16 EAST,
N.225,772.296
E.2,369,229.616

R/W PROJECT NUMBER	6231 2 21	SHEET NUMBER	4.0	TOTAL SHEETS	
FEDERAL PROJECT NUMBER	FRO44 (19)				
PLAT OF RIGHT OF WAY REQUIRED FOR 6231 2 01					
NEW LONDON - BLACK CREEK (NEW LONDON - SHIOCTON)					
S.T.H. 54 OUTAGAMIE COUNTY					
CONSTRUCTION PROJECT NUMBER					

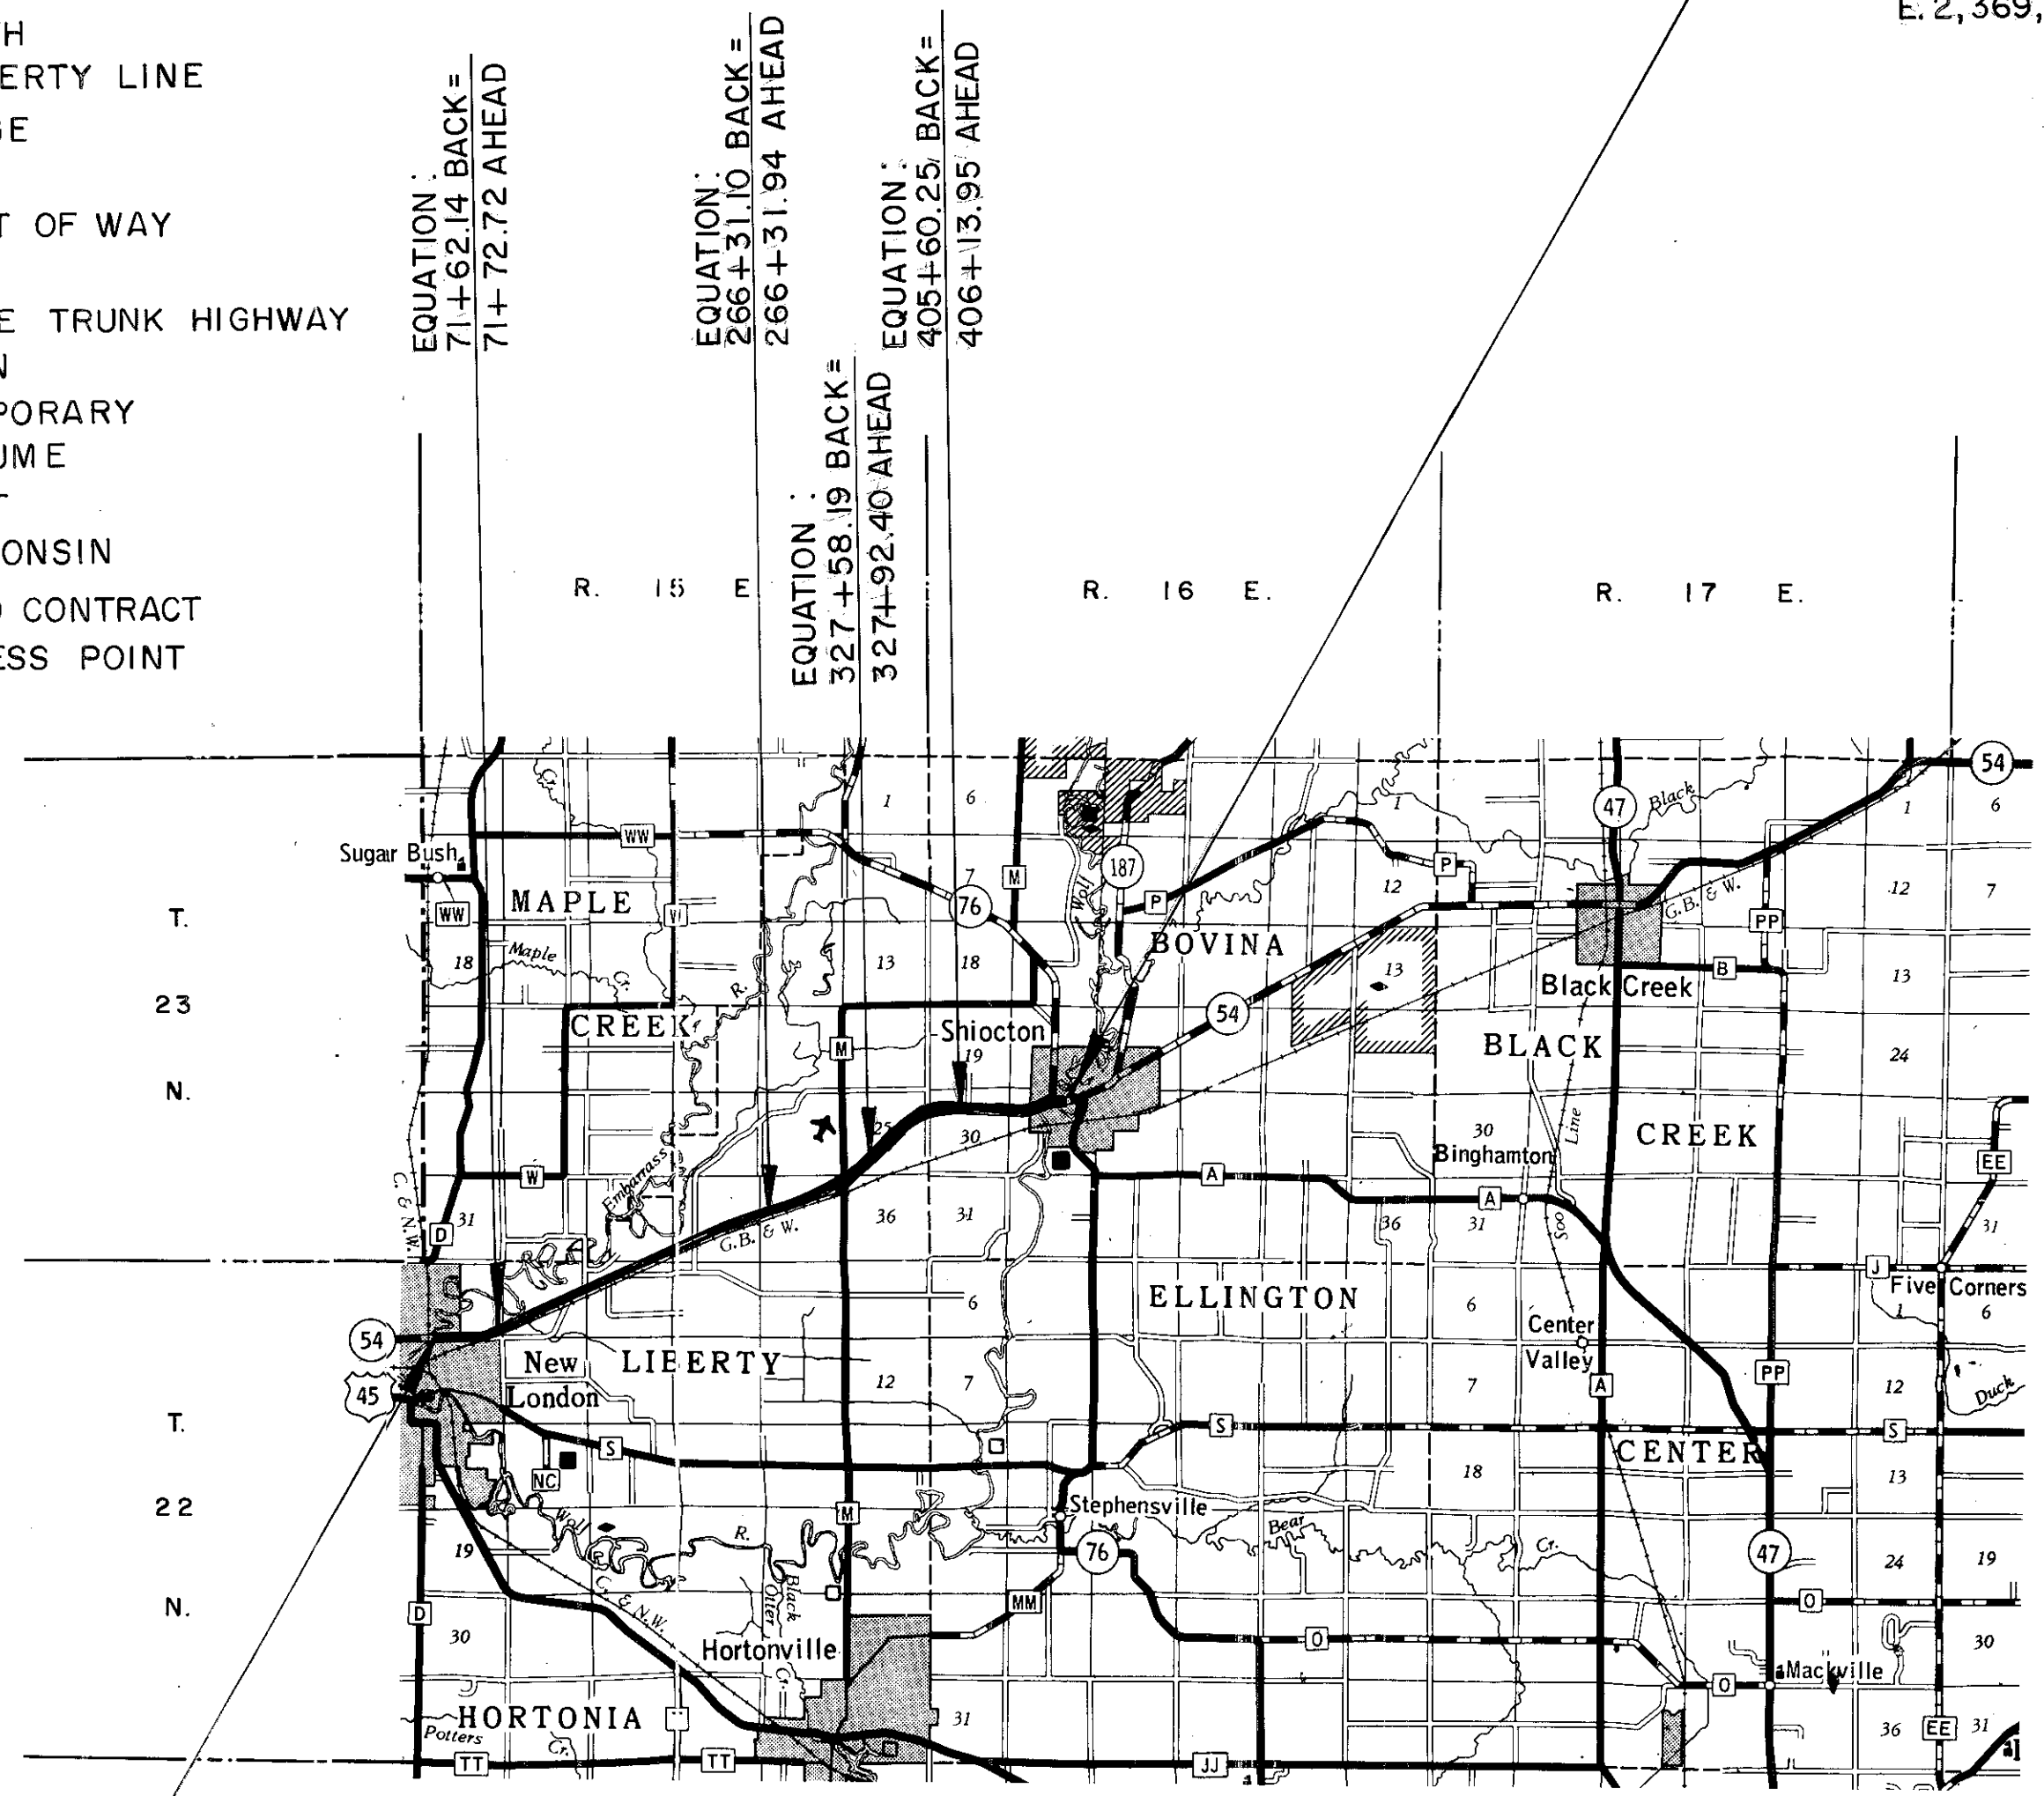

PARCEL NUMBER	SHEET NUMBER	OWNER	PARCEL NUMBER	SHEET NUMBER	OWNER
1	4.6	PETER J. ZAK	28	4.13	JAY MARTIN KLEINER
2	4.6, 4.7, 4.12, 4.13, 4.16, 4.17, 4.19-4.21	WIS. ELECTRIC POWER CO.	29	4.13	EUGENE C. PETERS (L.C.)
3	4.6	EARL THERN	30	4.14-4.16	MARCKS FARMS INC.
4	4.6	RANDIS L. IMMEL	31	4.15&4.16	FLORENCE I. BEDOR
5	4.6	RANDIS L. IMMEL & KAREN E. KERSTEN	32	4.15	R. E. SCHWEBS, ESTATE
6	4.6	MICHAEL F. HOBBS	33	4.16	REUBEN HERMINATH, ET.AL.
7	4.6	ERMA ROHLOFF & SHARON ROE	34	4.16	MICHAEL VAN STRATEN
8	4.6	JAY ROE	35	4.17&4.18	ROY VAN STRATEN
9	4.6	JOHN C. & ARLEEN LUKESH	36	4.16	DAVID J. LAVALLEY
10	4.7	HAROLD L. STRONG	37	4.16-4.21	GENERAL TELEPHONE CO. OF WIS.
11	4.7	IRVING N. CUMMINGS	38	4.17	RICHARD LAVALLEY, JR.
12	4.7	EUGENE K. HEDTKE	39	4.17 & 4.21	MILO SINGLER
13	4.7	THOMAS C. MC CORMICK	40	4.17	MICHAEL J. MARTA
14	4.7-4.14	G.B. & W. R.R.	41	4.19	JURETTA J JOHNSON
15	4.7	JAMES L. FERMANICH	42	4.19	DEAN R. VAN STRATEN
16	4.7-4.9	ROBERT BERNARD	43	4.19 & 4.20	LEE L. GUYER
17	4.8	CARL C. ROHLOFF	44	4.19	MARY M. KLING
18	4.9	ROBERT L. TESCH	45	4.20	DONALD F. BEYER
19	4.9	STEPHEN J. LOCY	46	4.20	ROBERT F. BEYER
20	4.10	GARY L. HOPFENSBERGER	47	4.21	THOMAS VAN STRATEN
21	4.10&4.11	MAY BERESFORD	48	4.7-4.10, 4.12 & 4.13	WIS. TELEPHONE CO.
22	4.10	WALTER LAEDTKE	49		
23	4.10	MARY JANE BERESFORD	50	4.7, 4.9 & 4.10	G. B. & W. R.R.
24	4.11	EUGENE C. PETERS (L.C.)	51		
25	4.12&4.13	DUANE P. WROBLEWSKI	52		
26	4.13&4.14	EUGENE C. PETERS	53	4.12	KENNETH H. GENSKE
27	4.13	LEO PETERS	54	4.6	CLEMENS THORPE
			55	4.6	CORINNE CONAT
			56	4.7	ARVIN G. BARKER
			57	4.7	JOHN K. HEDTKE
			58	4.8	LEONARD R. PUFFE


BEGIN RELOCATION ORDER
PROJECT 6231 2 21/ FR 044 (19)
STATION 32 + 79.97
0.32 FOOT SOUTH OF AND 0.01 FOOT WEST
OF THE SOUTHWEST CORNER OF SECTION 6,
TOWNSHIP 22 NORTH, RANGE 15 EAST.
N. 210,196.834
E. 2,330,175.583

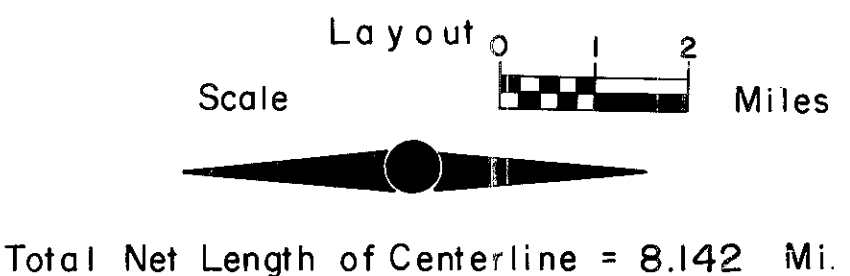


ALL COORDINATES SHOWN ON THIS PLAN ARE REFERENCED
TO THE WISCONSIN COORDINATE SYSTEM CENTRAL ZONE.

REVISION DATE	STATE OF WISCONSIN DEPARTMENT OF TRANSPORTATION
5-2-83	
9-20-83	Approved:
11-30-83	Date 1/4/83 CAROL SE District Transportation Director
4-4-84	Approved: B. J. ... Date 2/9/83 Director, Bureau of Real Estate
	U.S. DEPARTMENT OF TRANSPORTATION FEDERAL HIGHWAY ADMINISTRATION REGION 5 WISCONSIN DIVISION
	Approved:
	Date Division Administrator

REVISION DATE	R/W PROJECT NUMBER	SHEET NUMBER
5-2-83	6231 2 21	4.1
9-20-83	FEDERAL PROJECT NUMBER	
11-30-83	FR 044(19)	
4-4-84	N.C.	
	N.C.	
	PLAT OF RIGHT OF WAY REQUIRED FOR 6231 2 01	
	NEW LONDON - BLACK CREEK (NEW LONDON - SHIOCTON)	
	S.T.H. 54 OUTAGAMIE COUNTY DATE	
	NOT TO SCALE 1-4-83	
	CONSTRUCTION PROJECT NUMBER	

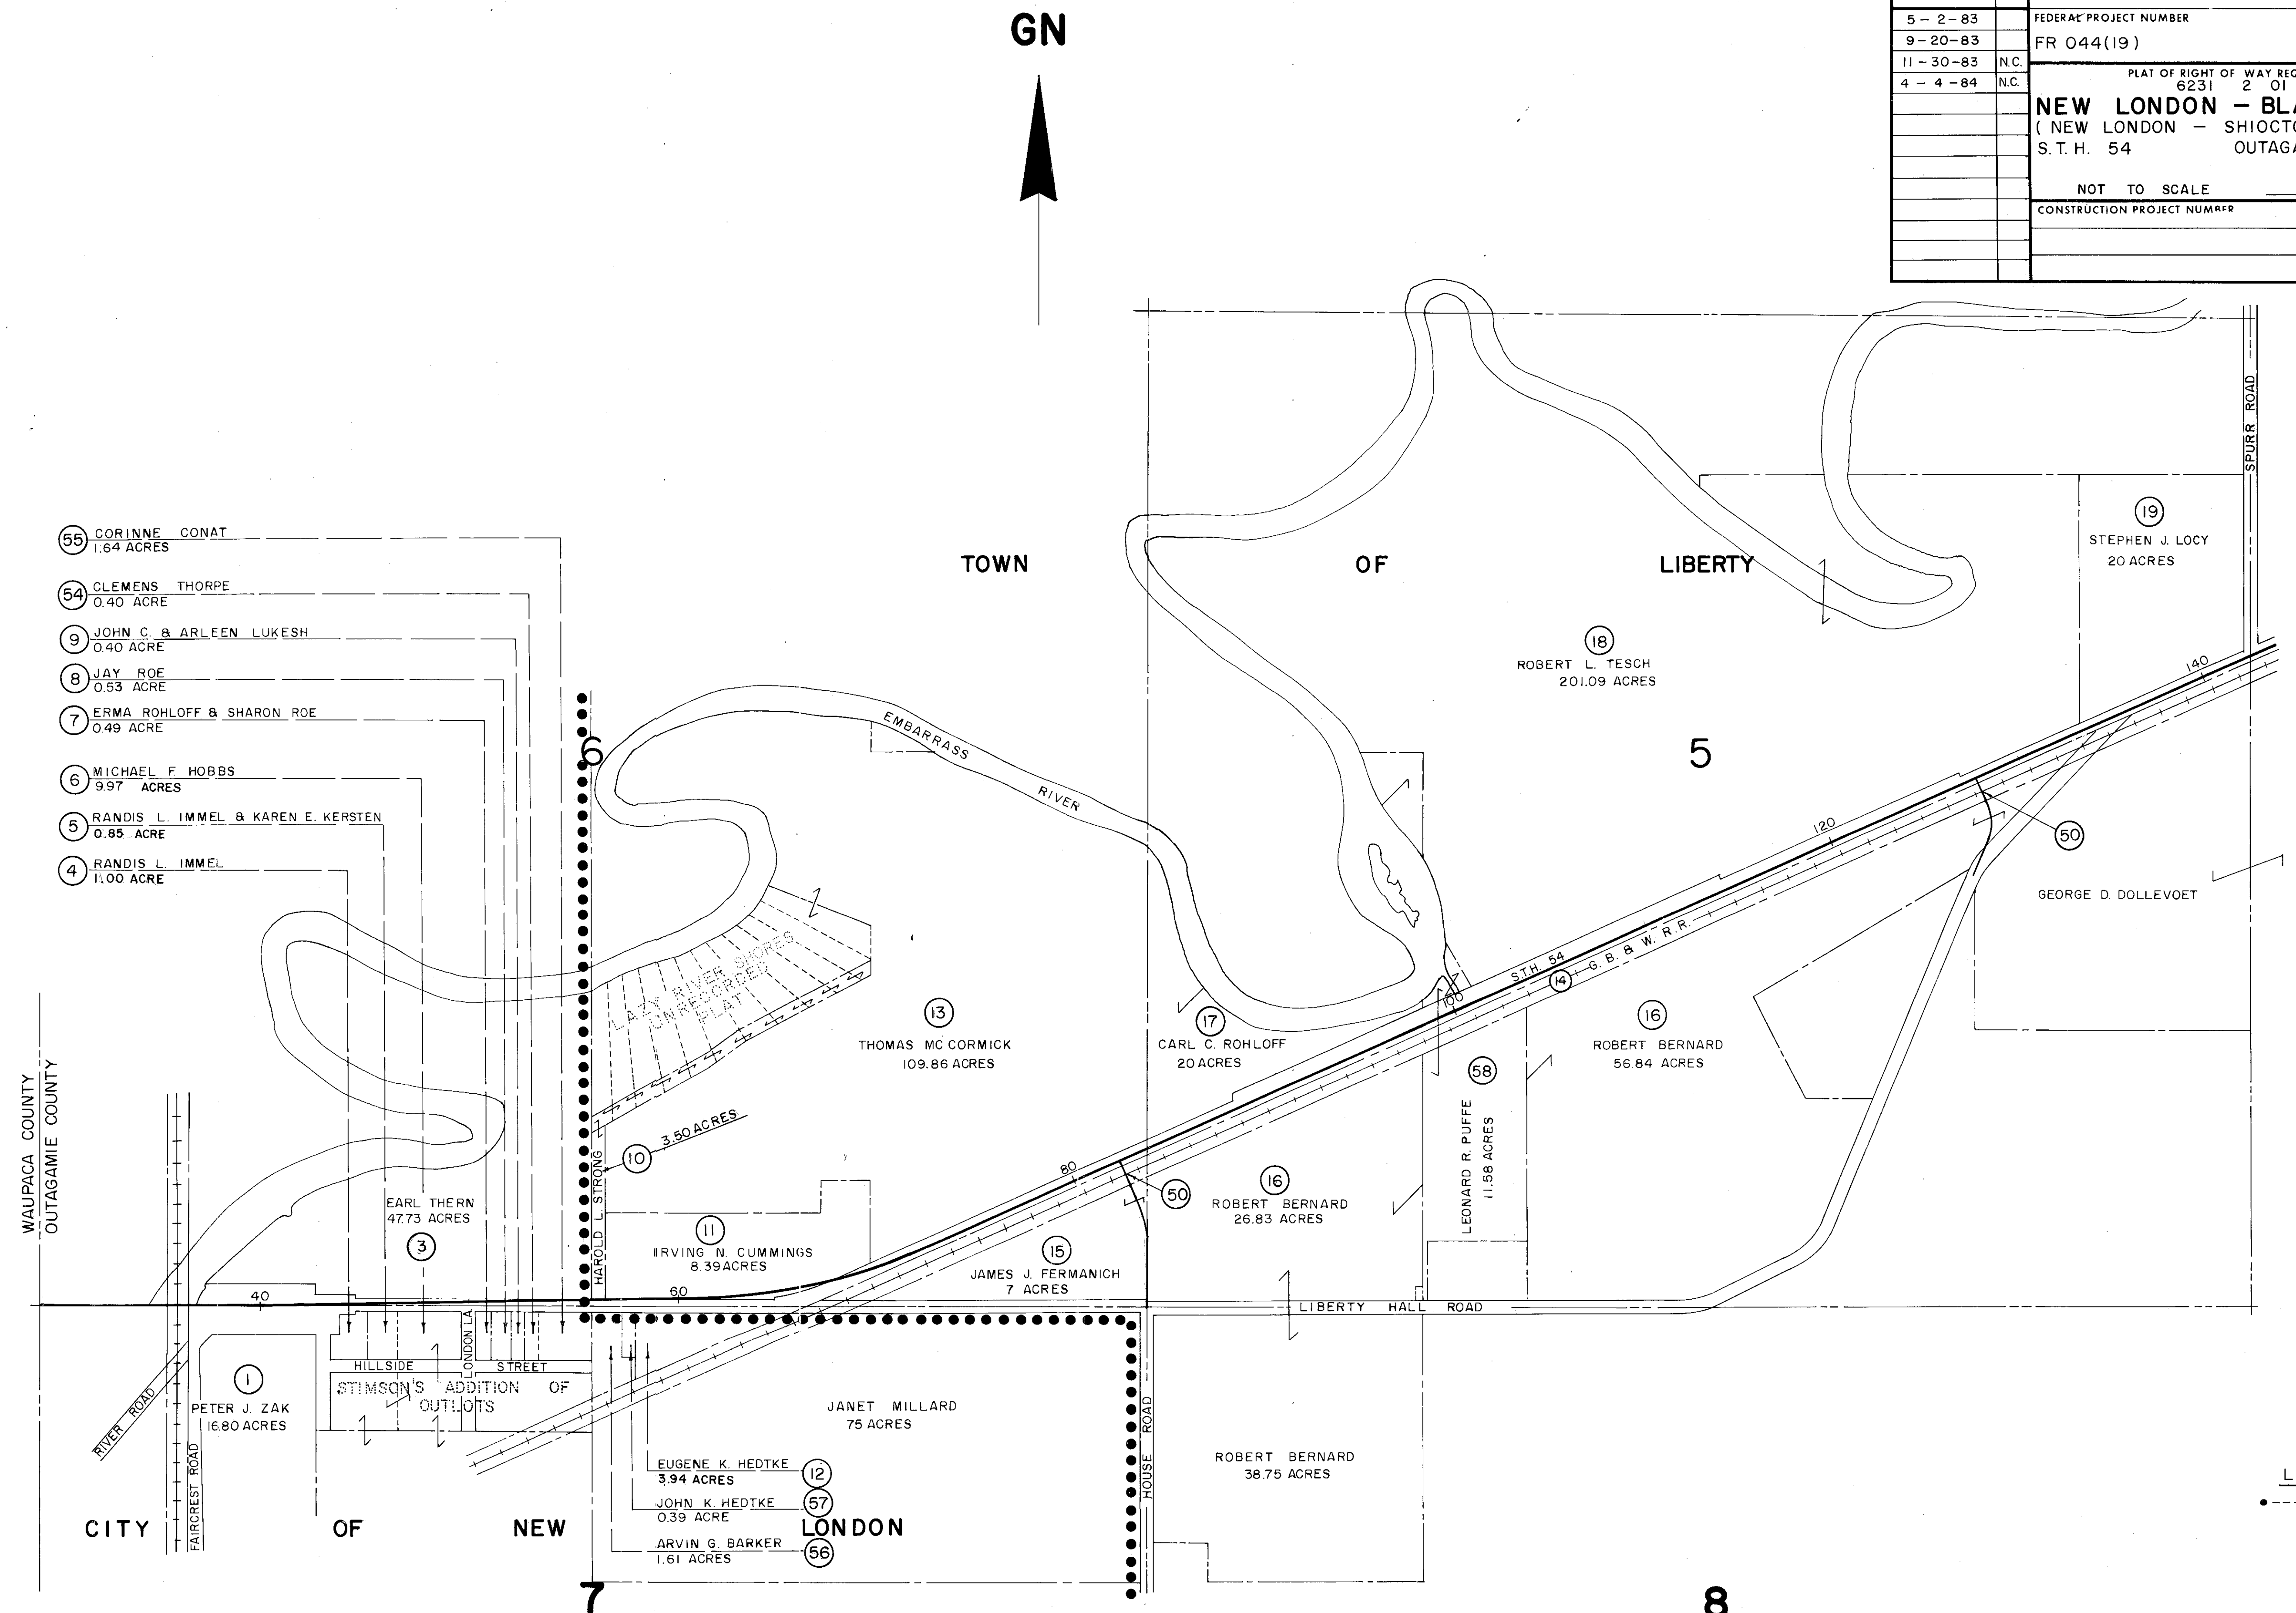

REVISION DATE	R/W PROJECT NUMBER	SHEET NUMBER
5-2-83	6231 2 21	4.2
9-20-83	FEDERAL PROJECT NUMBER	
11-30-83	FR 044 (19)	
4-4-84	N.C.	
	N.C.	
	PLAT OF RIGHT OF WAY REQUIRED FOR 6231 2 01	
	NEW LONDON - BLACK CREEK	
	(NEW LONDON - SHIOCTON)	
	S.T.H. 54 OUTAGAMIE COUNTY	
	DATE	
	NOT TO SCALE 1-4-83	
	CONSTRUCTION PROJECT NUMBER	

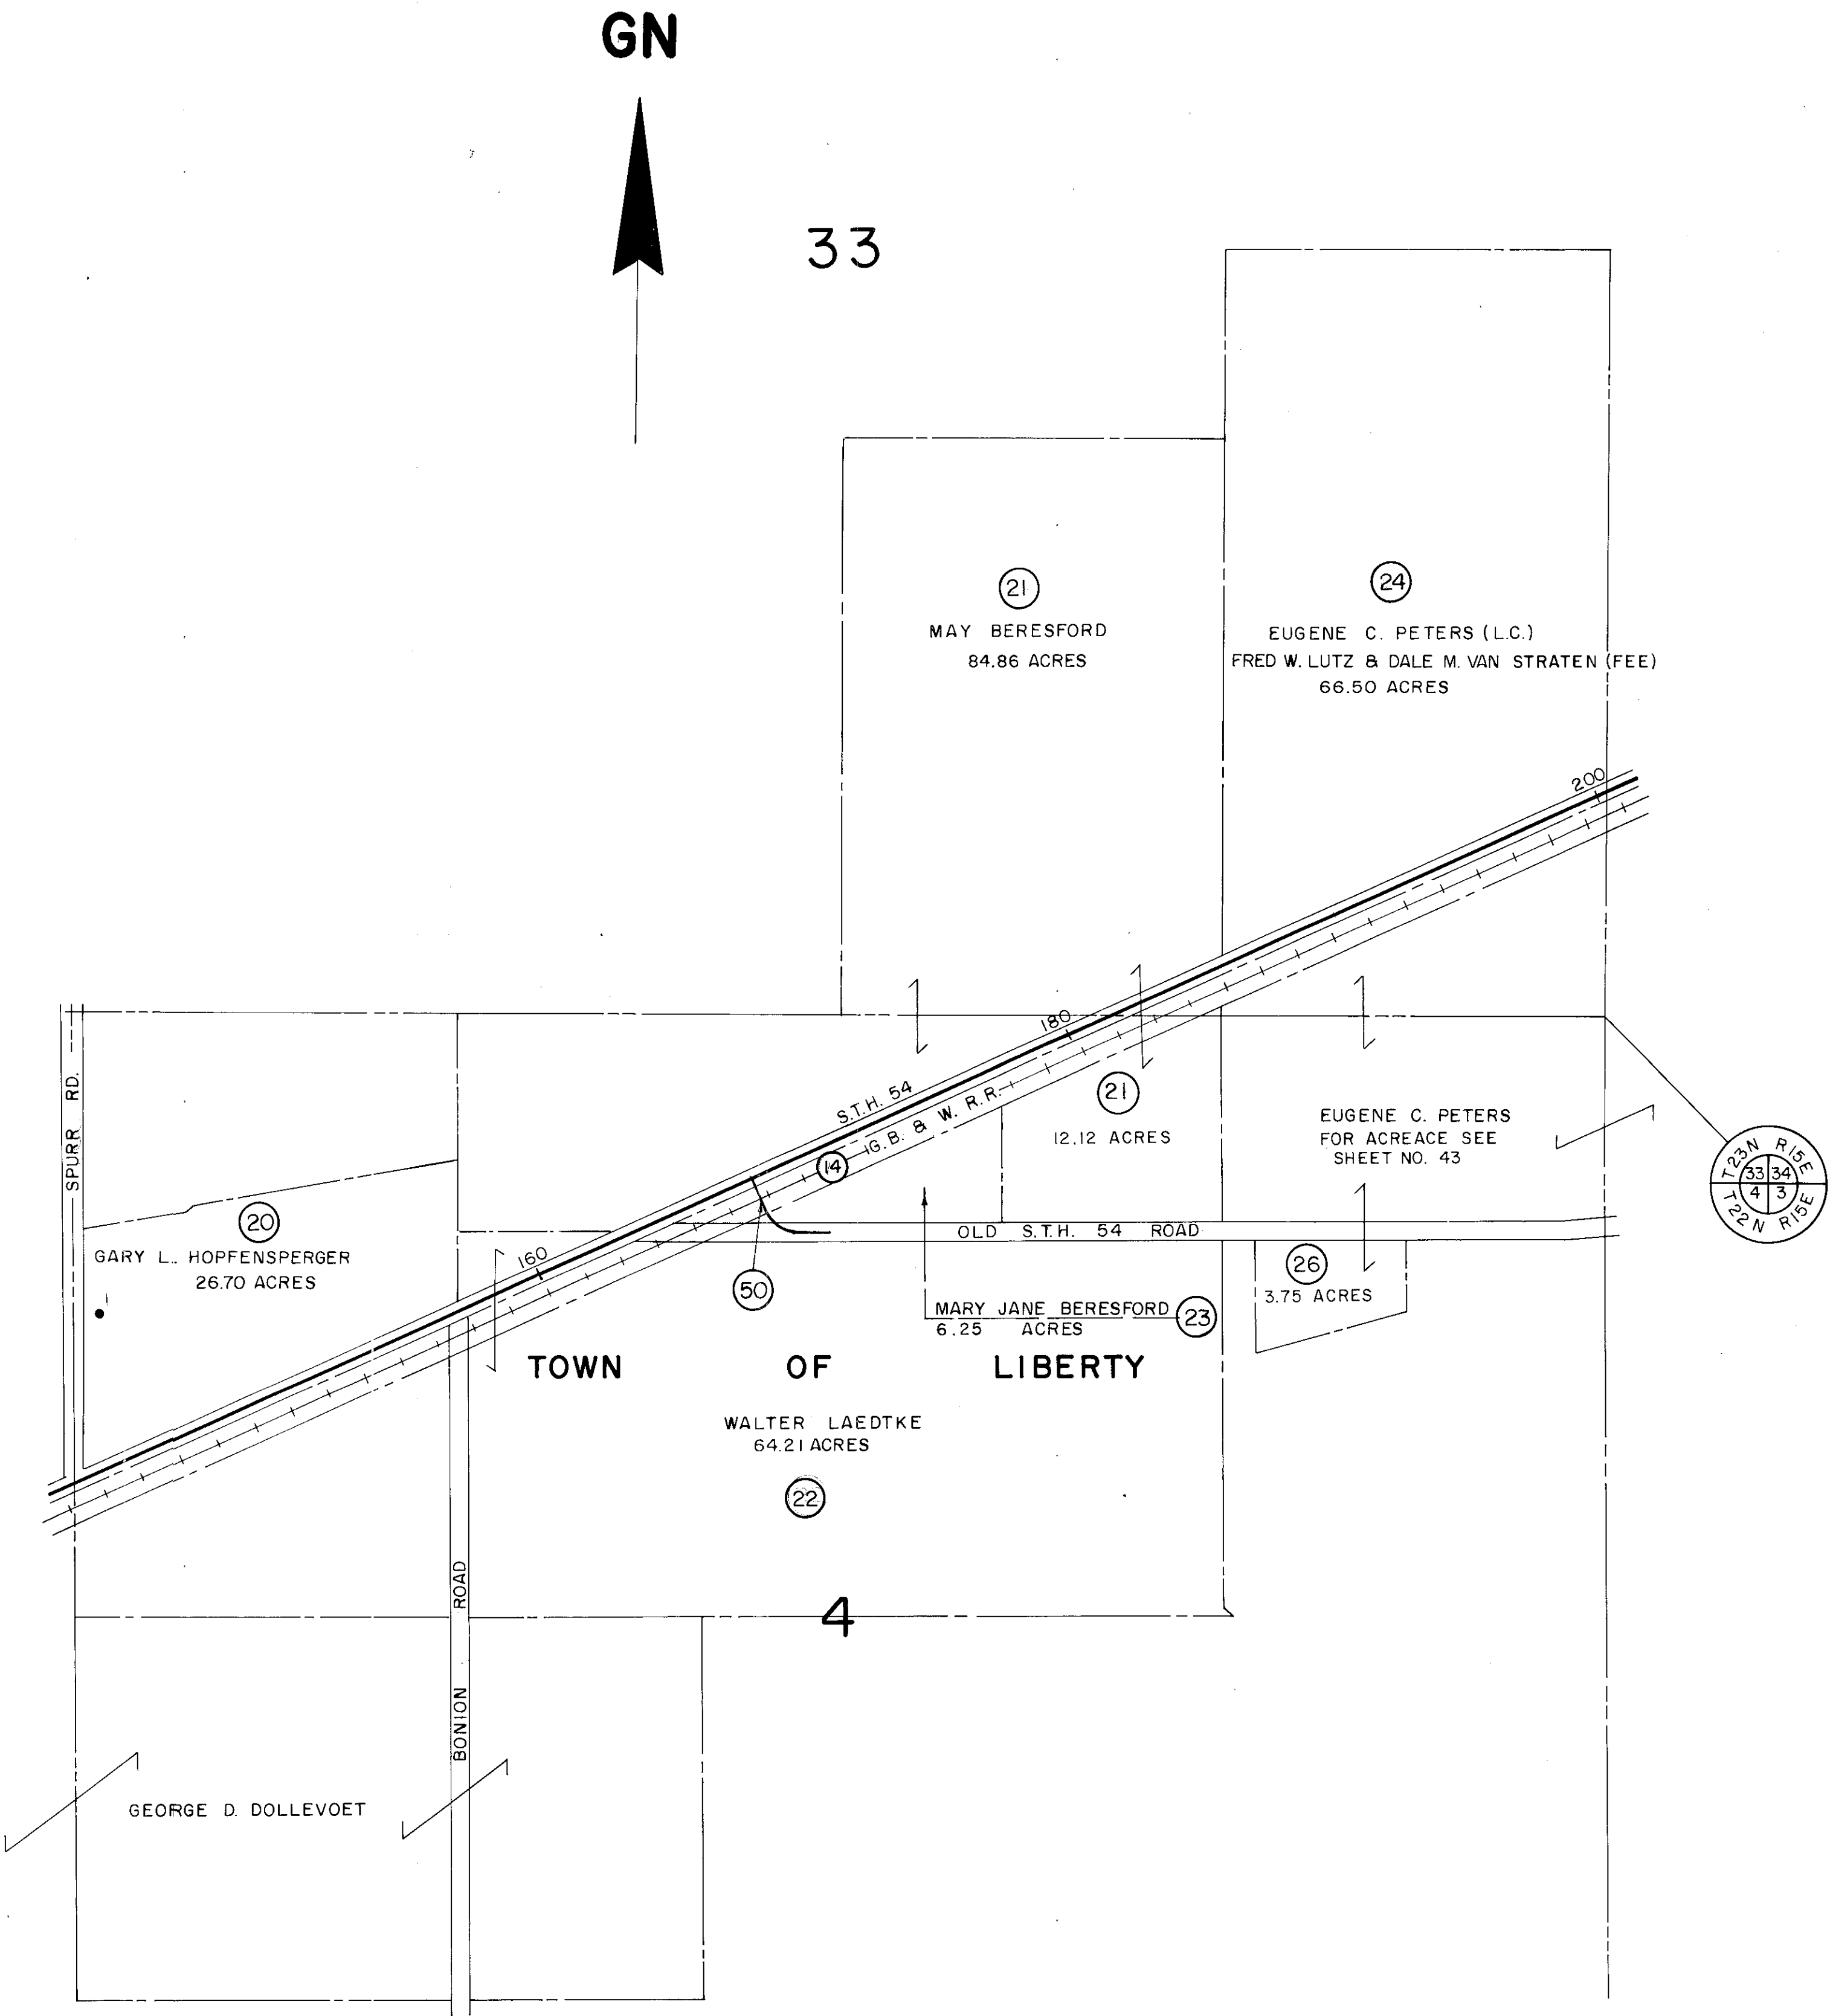


LEGEND

•-----BUILDINGS

REVISION DATE	R/W PROJECT NUMBER	SHEET NUMBER
5-2-83	6231 2 21	4.4
9-20-83	N.C.	
11-30-83	N.C.	
4-4-84	N.C.	
PLAT OF RIGHT OF WAY REQUIRED FOR 6231 2 01		
NEW LONDON - BLACK CREEK (NEW LONDON - SHIOCTON)		
S.T.H. 54 OUTAGAMIE COUNTY		
DATE		
NOT TO SCALE 1-4-83		
CONSTRUCTION PROJECT NUMBER		

26

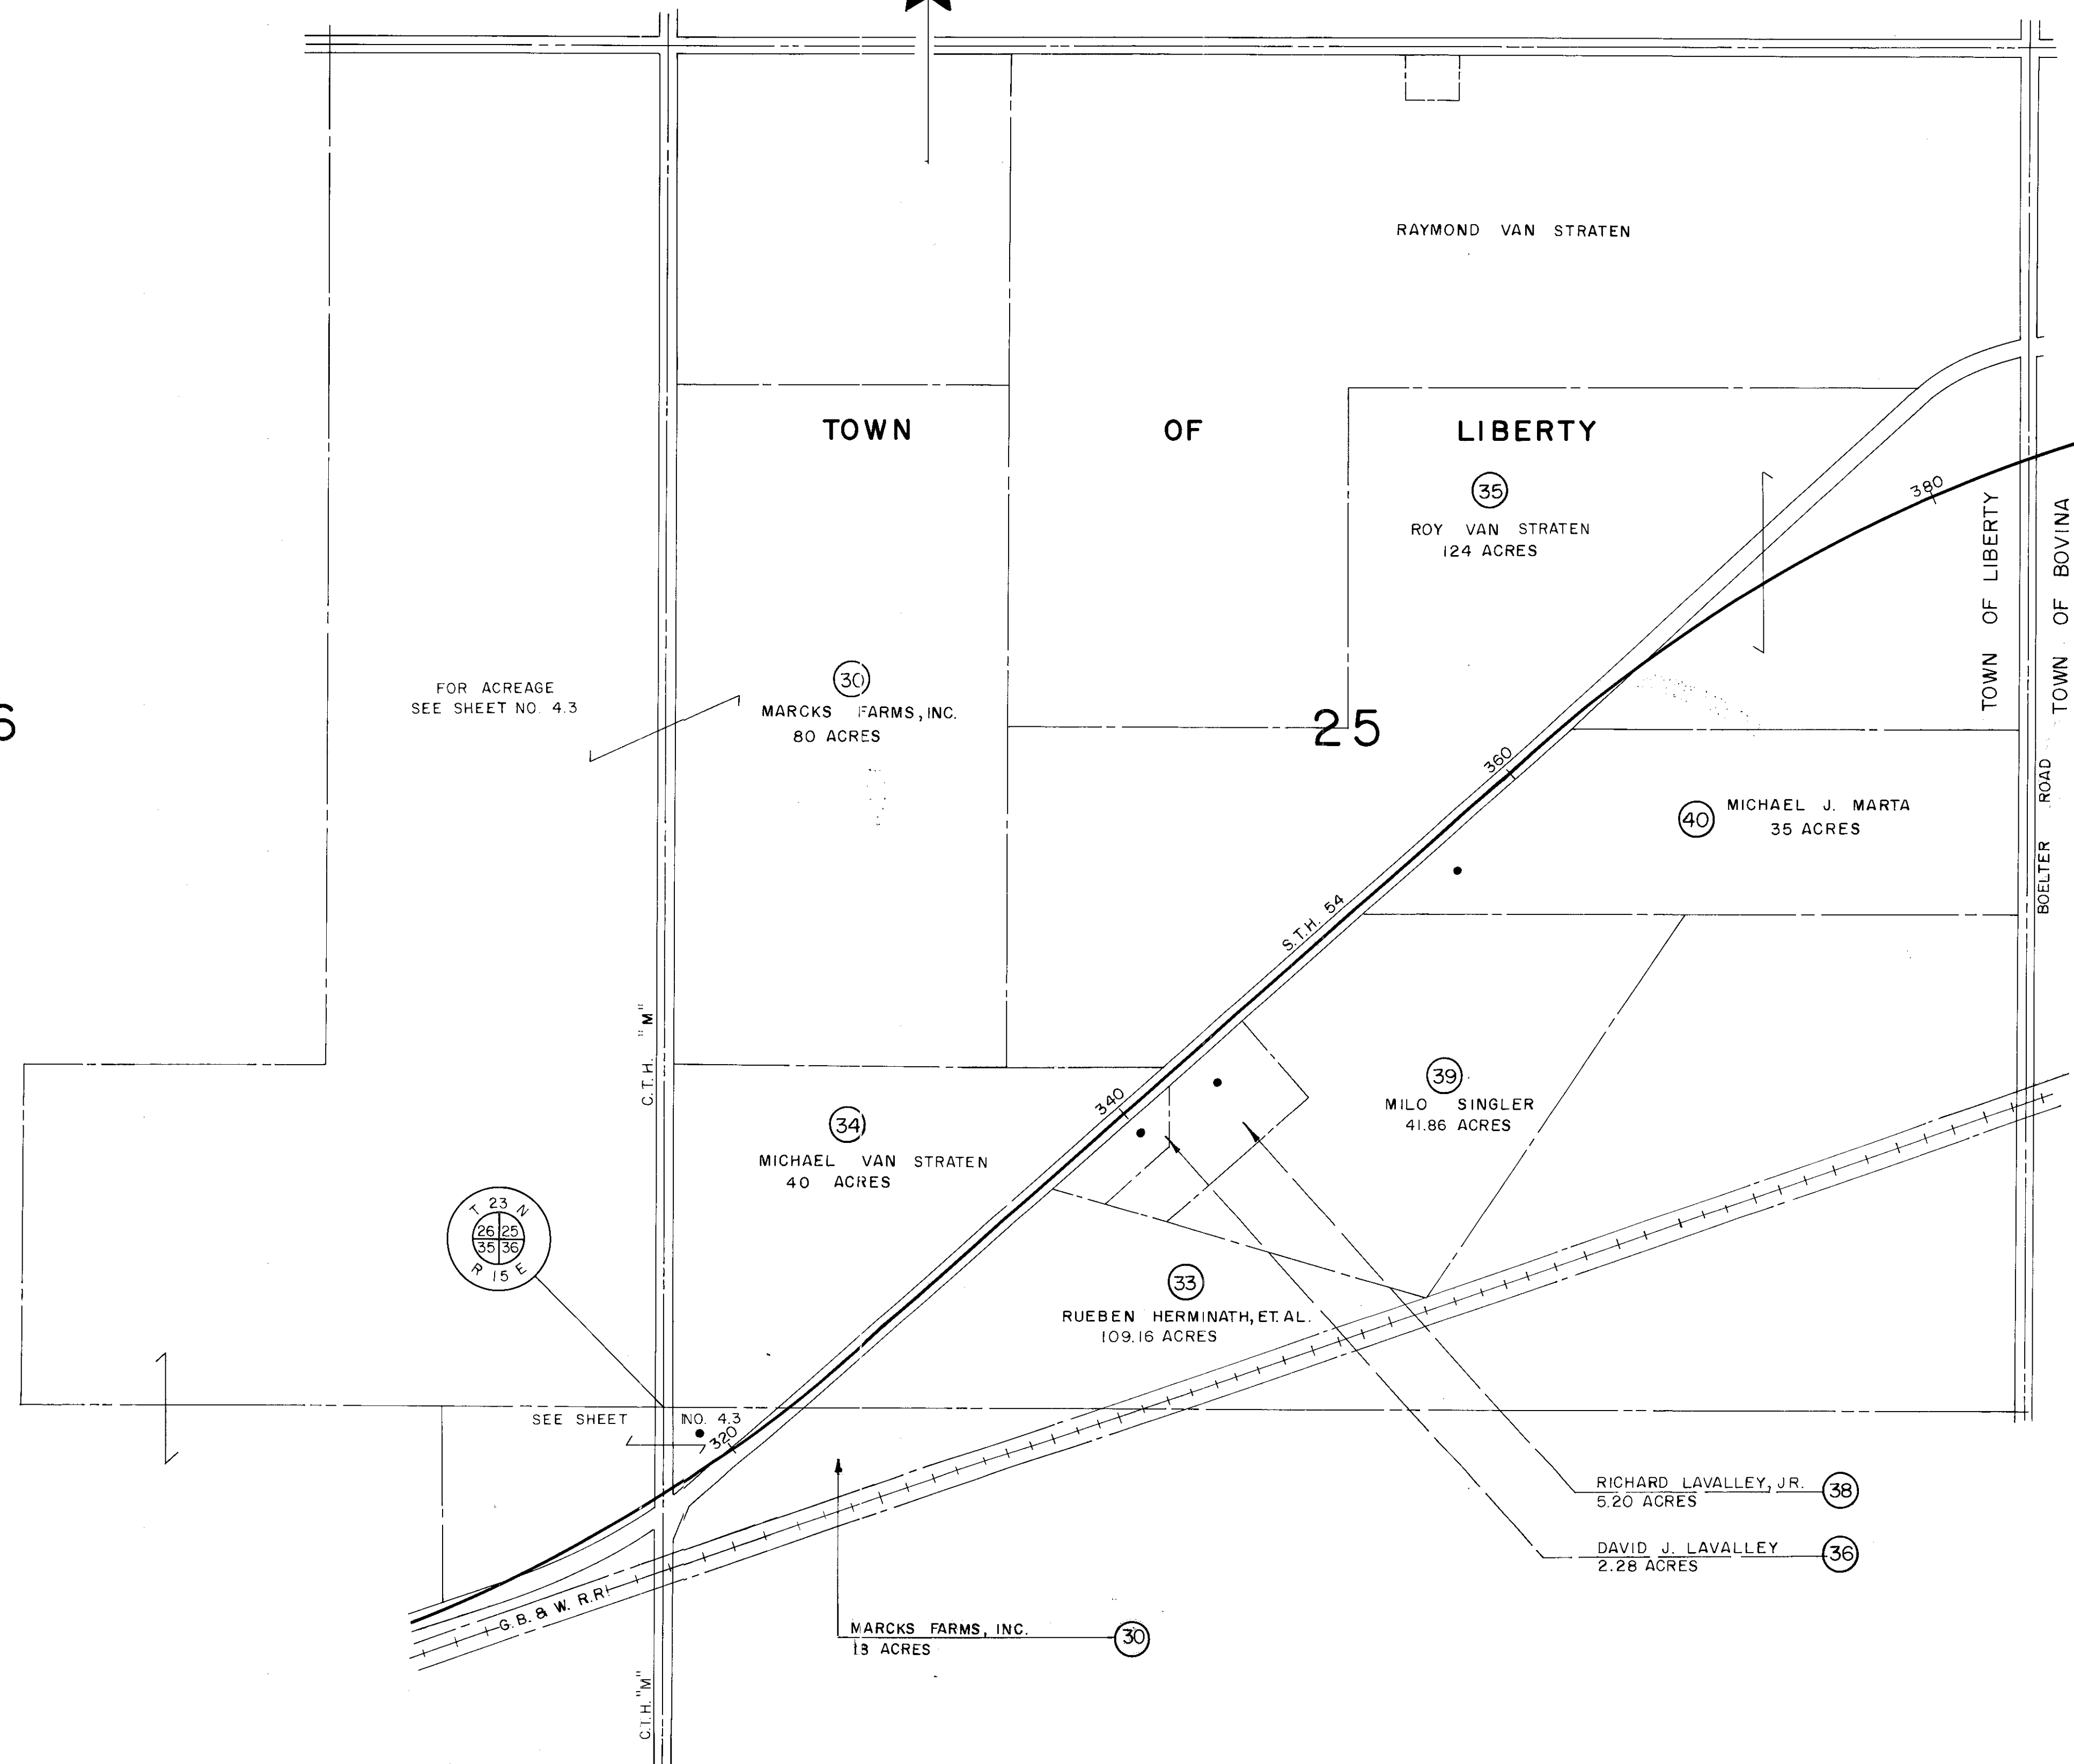

LEGEND
●-----BUILDINGS

SCHEDULE OF LANDS & INTERESTS REQUIRED

* STATE FUNDING ONLY

PARCEL NUMBER	SHEET NUMBER	OWNER	INTEREST REQUIRED	L.H.E. ACRES	ACRES REQUIRED NEW R/W REQUIRED	EXISTING R/W	TOTAL R/W REQUIRED	TOTAL REMAINING ACRES	OPERATIONS PROJECT I.D.
1	4.6	PETER J. ZAK	FEE	—	0.32	1.68	2.00	14.80	6231 2 21
* 2	4.6, 4.7, 4.12, 4.13, 4.16, 4.17, 4.19-4.21	WIS. ELECTRIC POWER CO.	RELEASE OF RIGHTS	—	—	—	—	—	6231 2 43
3	4.6	EARL THERN	FEE, ACCESS RTS., L.H.E.	0.02	1.15	2.84	3.99	43.74	6231 2 21
4	4.6	RANDIS L. IMMEL	FEE & ACCESS RTS.	—	0.05	—	0.05	0.95	6231 2 21
5	4.6	RANDIS L. IMMEL & KAREN E. KERSTEN	FEE & ACCESS RTS.	—	0.06	—	0.06	0.79	6231 2 21
6	4.6	MICHAEL F. HOBBS	FEE, ACCESS RTS., L.H.E.	0.03	0.14	—	0.14	9.83	6231 2 21
7	4.6	ERMA ROHLOFF & SHARON ROE	FEE & ACCESS RTS.	—	0.02	—	0.02	0.47	6231 2 21
8	4.6	JAY ROE	FEE & ACCESS RTS.	—	0.02	—	0.02	0.51	6231 2 21
9	4.6	JOHN C. & ARLEEN LUKESH	FEE & ACCESS RTS.	—	0.01	—	0.01	0.39	6231 2 21
54	4.6	CLEMENS THOPPE	ACCESS RIGHTS	—	—	—	—	—	6231 2 21
55	4.6	CORINNE CONAT	ACCESS RIGHTS	—	—	—	—	—	6231 2 21


GN

BEARING ORIENTATION AND GRID CONVERSION

COORDINATES AND RIGHT OF WAY PLAT BEARINGS ARE ORIENTED TO THE WISCONSIN COORDINATE SYSTEM WITH 0 DEGREES, 0 MINUTES, 0 SECONDS BEING GRID NORTH. THE DIFFERENCE BETWEEN PROJECT PLAT BEARINGS REPRESENT PLANE ANGLES IN DEGREES, MINUTES AND SECONDS TO THE NEAREST SECOND. R/W PLAT DISTANCES ARE GROUND LENGTHS, UNLESS OTHERWISE NOTED AND MAY BE CONVERTED TO GRID LENGTHS BY MULTIPLYING PLAT DISTANCES BY .999933.

RIGHT-OF-WAY BOUNDARIES ARE DEFINED WITH COURSES OF THE PERIMETER OF THE HIGHWAY LANDS REFERENCED TO THE U.S. PUBLIC LAND SURVEY OR OTHER SURVEYS OF PUBLIC RECORD. OTHER INFORMATION IS PROVIDED TO SUPPLEMENT THE BASIC PERIMETER DESCRIPTION AND SHALL NOT BE CONSTRUED TO PREVAIL OVER THE PERIMETER DESCRIPTION.

REVISION DATE	R/W PROJECT NUMBER	SHEET NUMBER
5-2-83	6231 2 21	4.6
9-20-83	N.C.	
11-30-83		
4-4-84		
PLAT OF RIGHT OF WAY REQUIRED FOR 6231 2 01 NEW LONDON - BLACK CREEK (NEW LONDON - SHIOCTON) S.T.H. 54 OUTAGAMIE COUNTY DATE SCALE 200ft. 1-4-83 CONSTRUCTION PROJECT NUMBER		

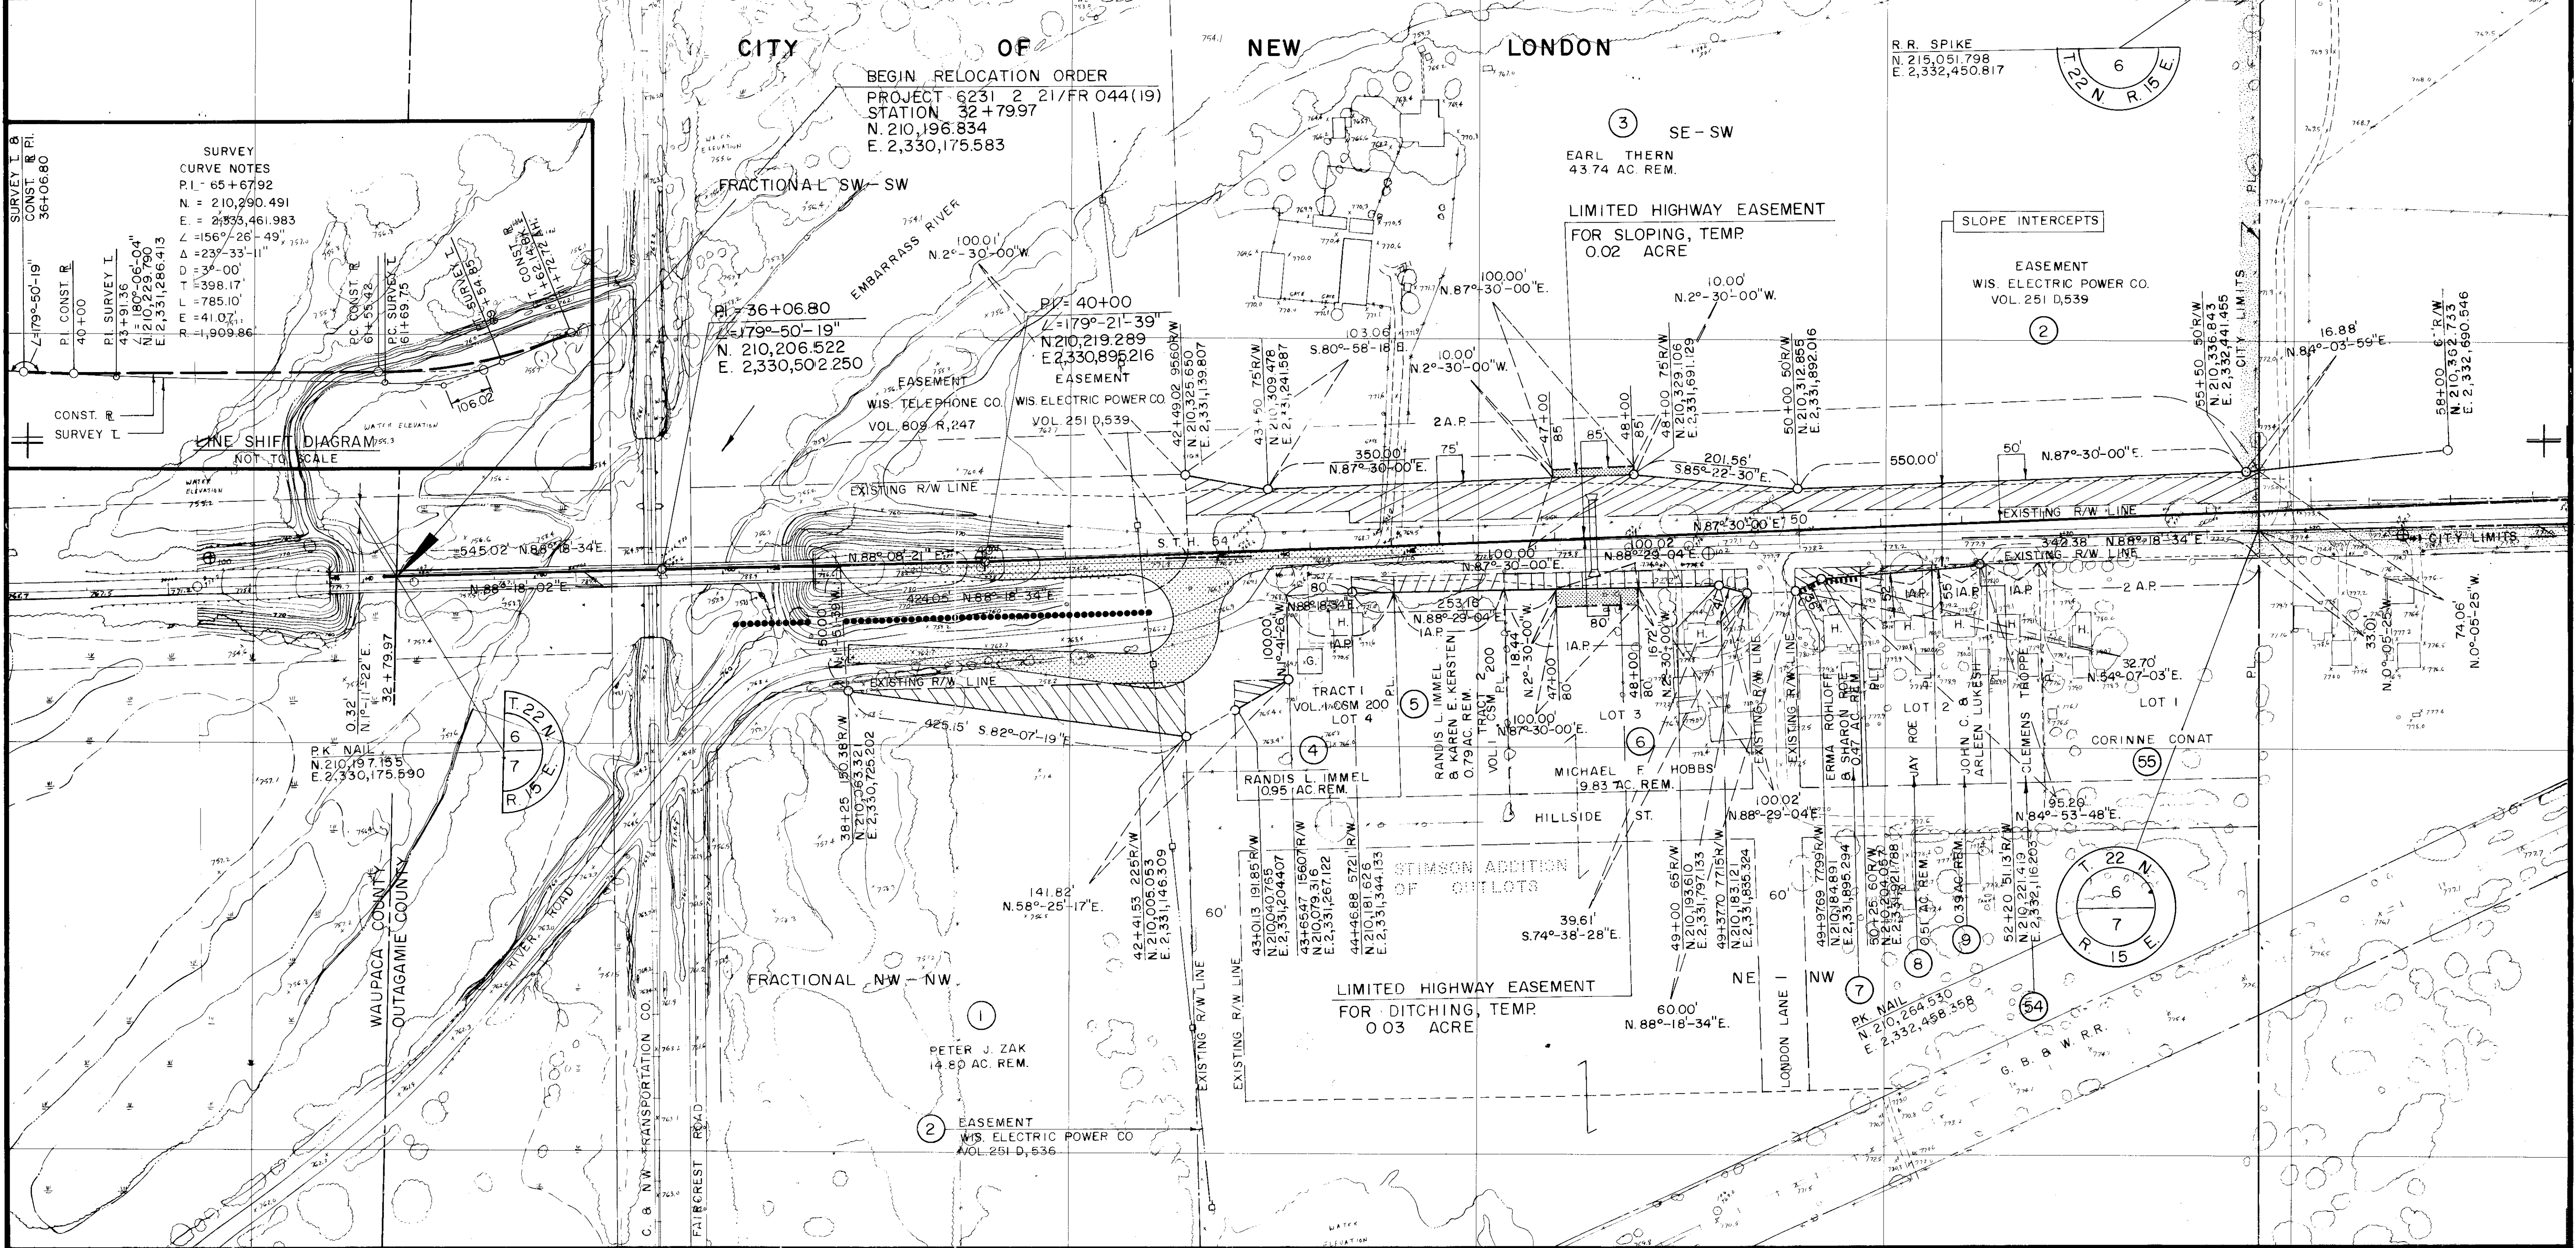

* STATE FUNDING ONLY

GM


COORDINATES AND RIGHT OF WAY PLAT BEARINGS ARE ORIENTED TO THE WISCONSIN COORDINATE SYSTEM WITH 0 DEGREES, 0 MINUTES, 0 SECONDS BEING GRID NORTH. THE DIFFERENCE BETWEEN PROJECT PLAT BEARINGS REPRESENT PLANE ANGLES IN DEGREES, MINUTES AND SECONDS TO THE NEAREST SECOND. R/W PLAT DISTANCES ARE GROUND LENGTHS UNLESS OTHERWISE NOTED AND MAY BE CONVERTED TO GRID LENGTHS BY MULTIPLYING PLAT DISTANCES BY .999933

RIGHT-OF-WAY BOUNDARIES ARE DEFINED WITH COURSES OF THE PERIMETER OF THE HIGHWAY LANDS REFERENCED TO THE U.S. PUBLIC LAND SURVEY OR OTHER SURVEYS OF PUBLIC RECORD. OTHER INFORMATION IS PROVIDED TO SUPPLEMENT THE BASIC PERIMETER DESCRIPTION AND SHALL NOT BE CONSTRUED TO PREVAIL OVER THE PERIMETER DESCRIPTION.

[illegible]

2

COUNTY MONUMENT
N. 212,979.822
E. 2,335,110.636

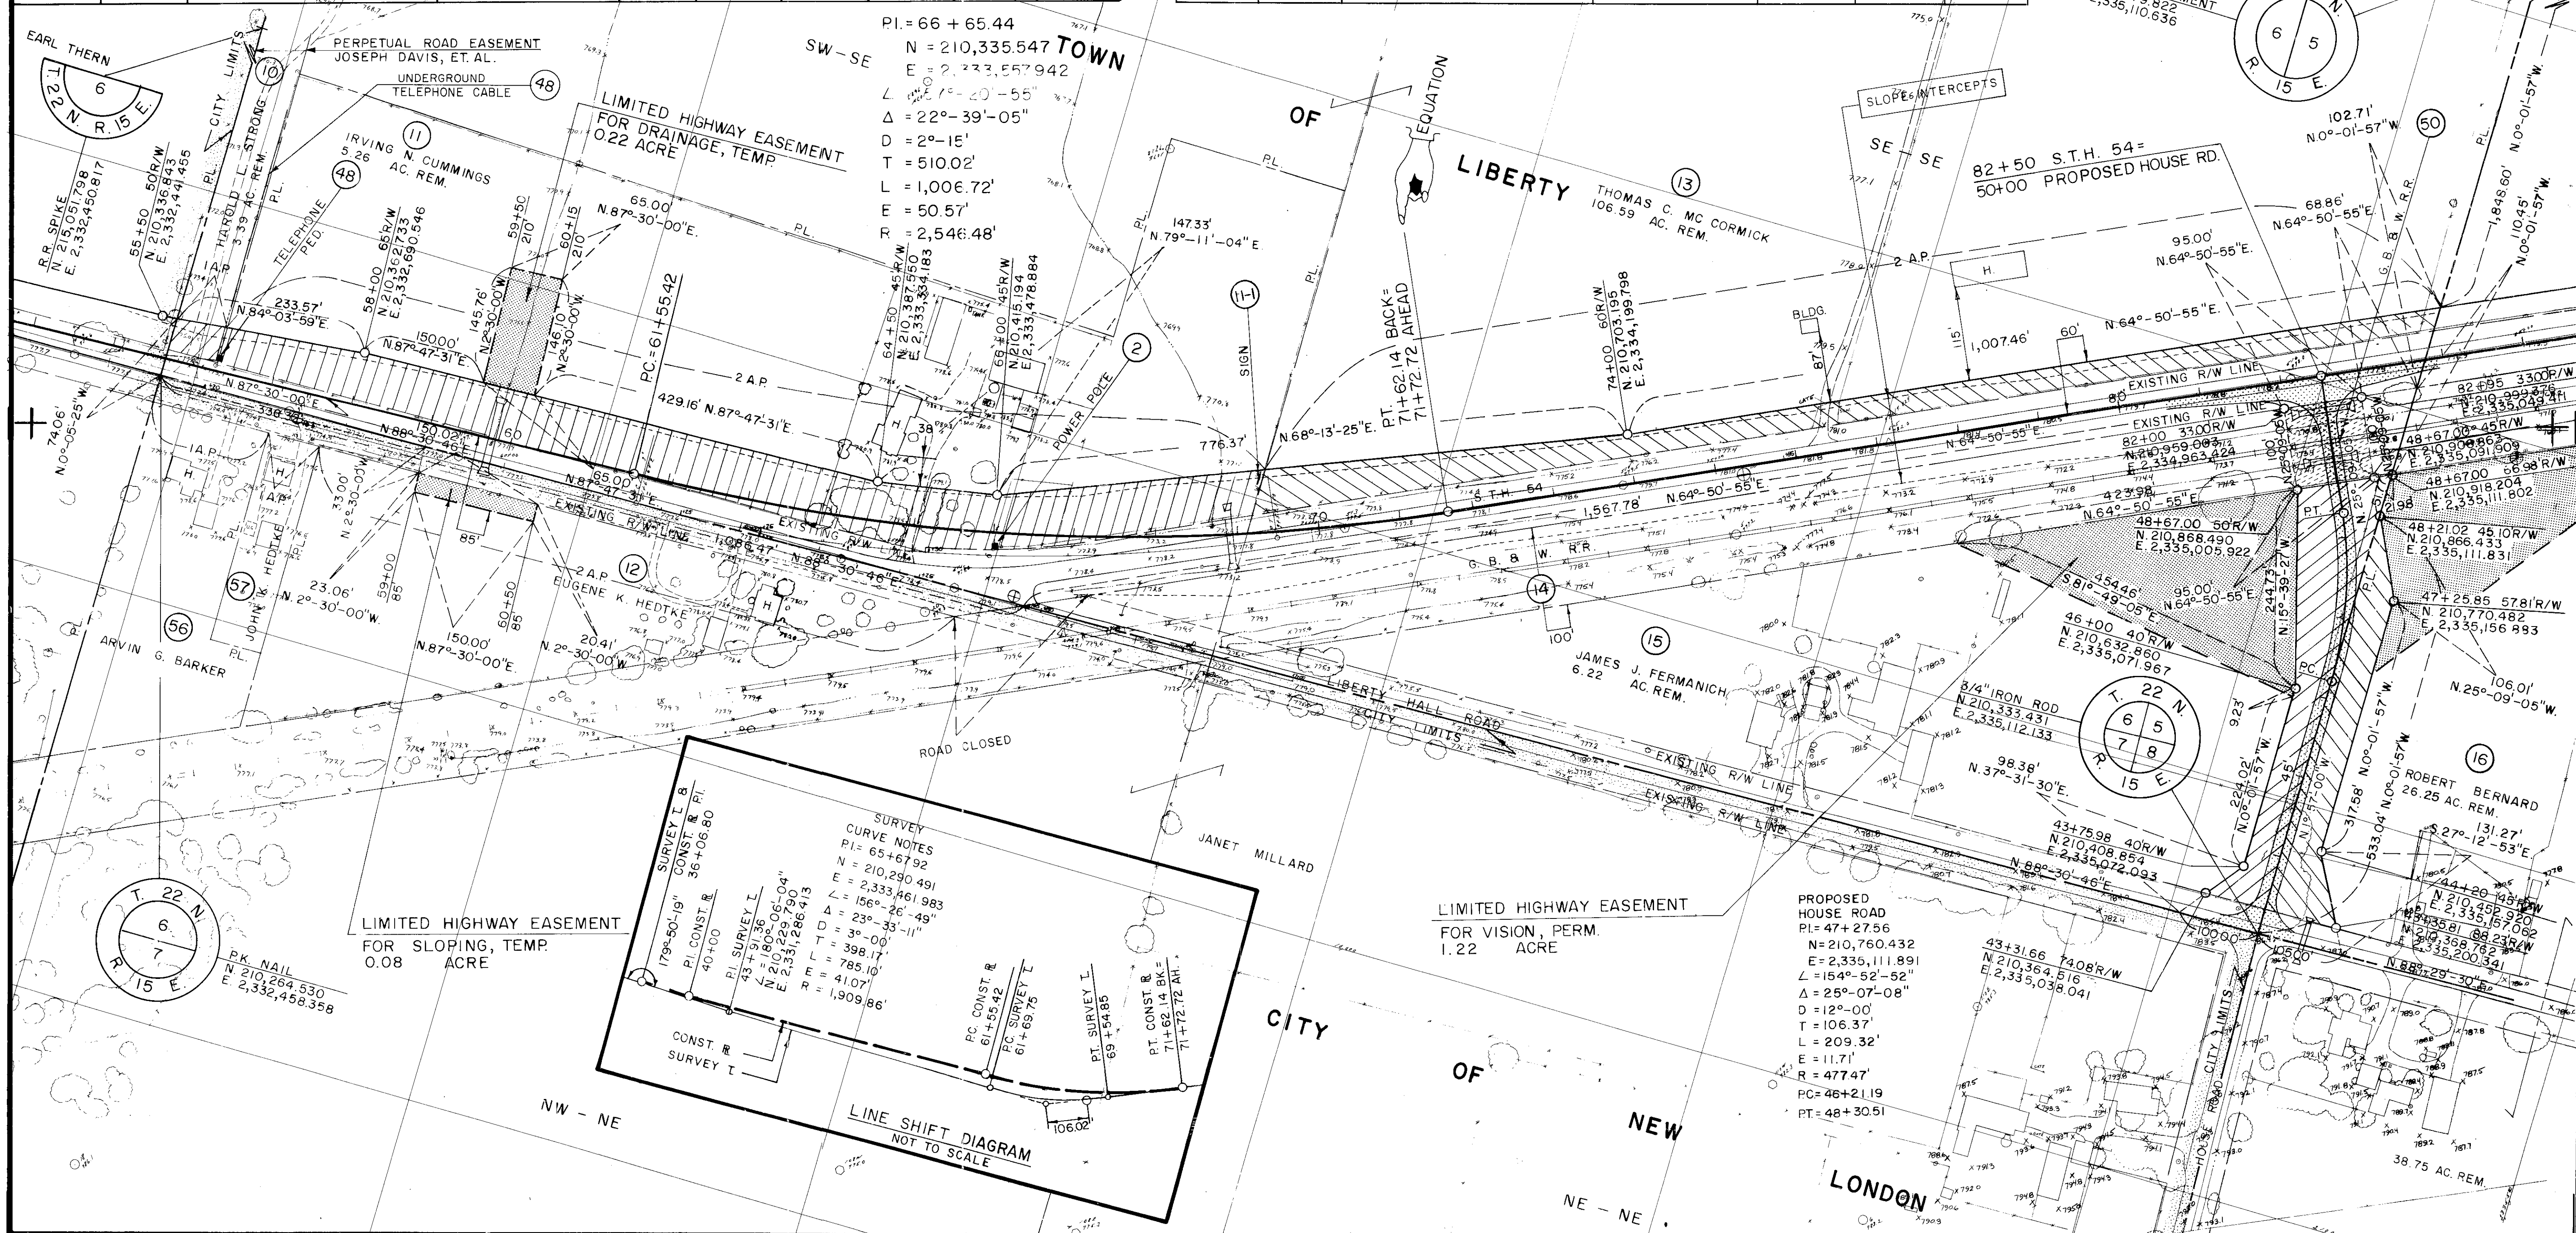

SCHEDULE OF LANDS & INTERESTS REQUIRED


PARCEL NUMBER	SHEET NUMBER	OWNER	INTEREST REQUIRED	L.H.E. ACRES	ACRES REQUIRED			TOTAL REMAINING ACRES	OPERATIONS PROJECT I.D.
					NEW R/W REQUIRED	EXISTING R/W	TOTAL R/W REQUIRED		
14	4.7-4.14	G. B. & W. R.R.	AGREEMENT	—	—	—	—	—	6231 2 53
16	4.7-4.9	ROBERT BERNARD	FEE, ACCESS RTS., L.H.E.	—	SEE	SHEET	NO.	4.7	6231 2 21
17	4.8	CARL C. ROHLOFF	FEE & ACCESS RTS.	—	0.28	3.27	3.55	16.45	6231 2 21
48	4.7-4.10, 4.12, 4.13	WIS. TELEPHONE CO.	RELEASE OF RIGHTS	—	—	—	—	—	6231 2 41
58	4.8	LEONARD R. PUFFE	ACCESS RIGHTS	—	—	—	—	—	6231 2 21

GN

BEARING ORIENTATION AND GRID CONVERSION
COORDINATES AND RIGHT OF WAY PLAT BEARINGS ARE ORIENTED TO THE WISCONSIN COORDINATE SYSTEM WITH 0 DEGREES, 0 MINUTES, 0 SECONDS BEING GRID NORTH. THE DIFFERENCE BETWEEN PROJECT PLAT BEARINGS REPRESENT PLANE ANGLES IN DEGREES, MINUTES AND SECONDS TO THE NEAREST SECOND. R/W PLAT DISTANCES ARE GROUND LENGTHS UNLESS OTHERWISE NOTED AND MAY BE CONVERTED TO GRID LENGTHS BY MULTIPLYING PLAT DISTANCES BY .999933

RIGHT-OF-WAY BOUNDARIES ARE DEFINED WITH COURSES OF THE PERIMETER OF THE HIGHWAY LANDS REFERENCED TO THE U.S. PUBLIC LAND SURVEY OR OTHER SURVEYS OF PUBLIC RECORD. OTHER INFORMATION IS PROVIDED TO SUPPLEMENT THE BASIC PERIMETER DESCRIPTION AND SHALL NOT BE CONSTRUED TO PREVAIL OVER THE PERIMETER DESCRIPTION.


REVISION DATE	R/W PROJECT NUMBER	SHEET NUMBER
5-2-83	6231 2 21	4.8
9-20-83	N.C. FEDERAL PROJECT NUMBER	
11-30-83	N.C. FR 044 (19)	
4-4-84	N.C.	
PLAT OF RIGHT OF WAY REQUIRED FOR		
6231 2 01		
NEW LONDON - BLACK CREEK		
(NEW LONDON - SHIOCTON)		
S.T.H. 54 OUTAGAMIE COUNTY		
SCALE 200ft. DATE 1-4-83		
CONSTRUCTION PROJECT NUMBER		

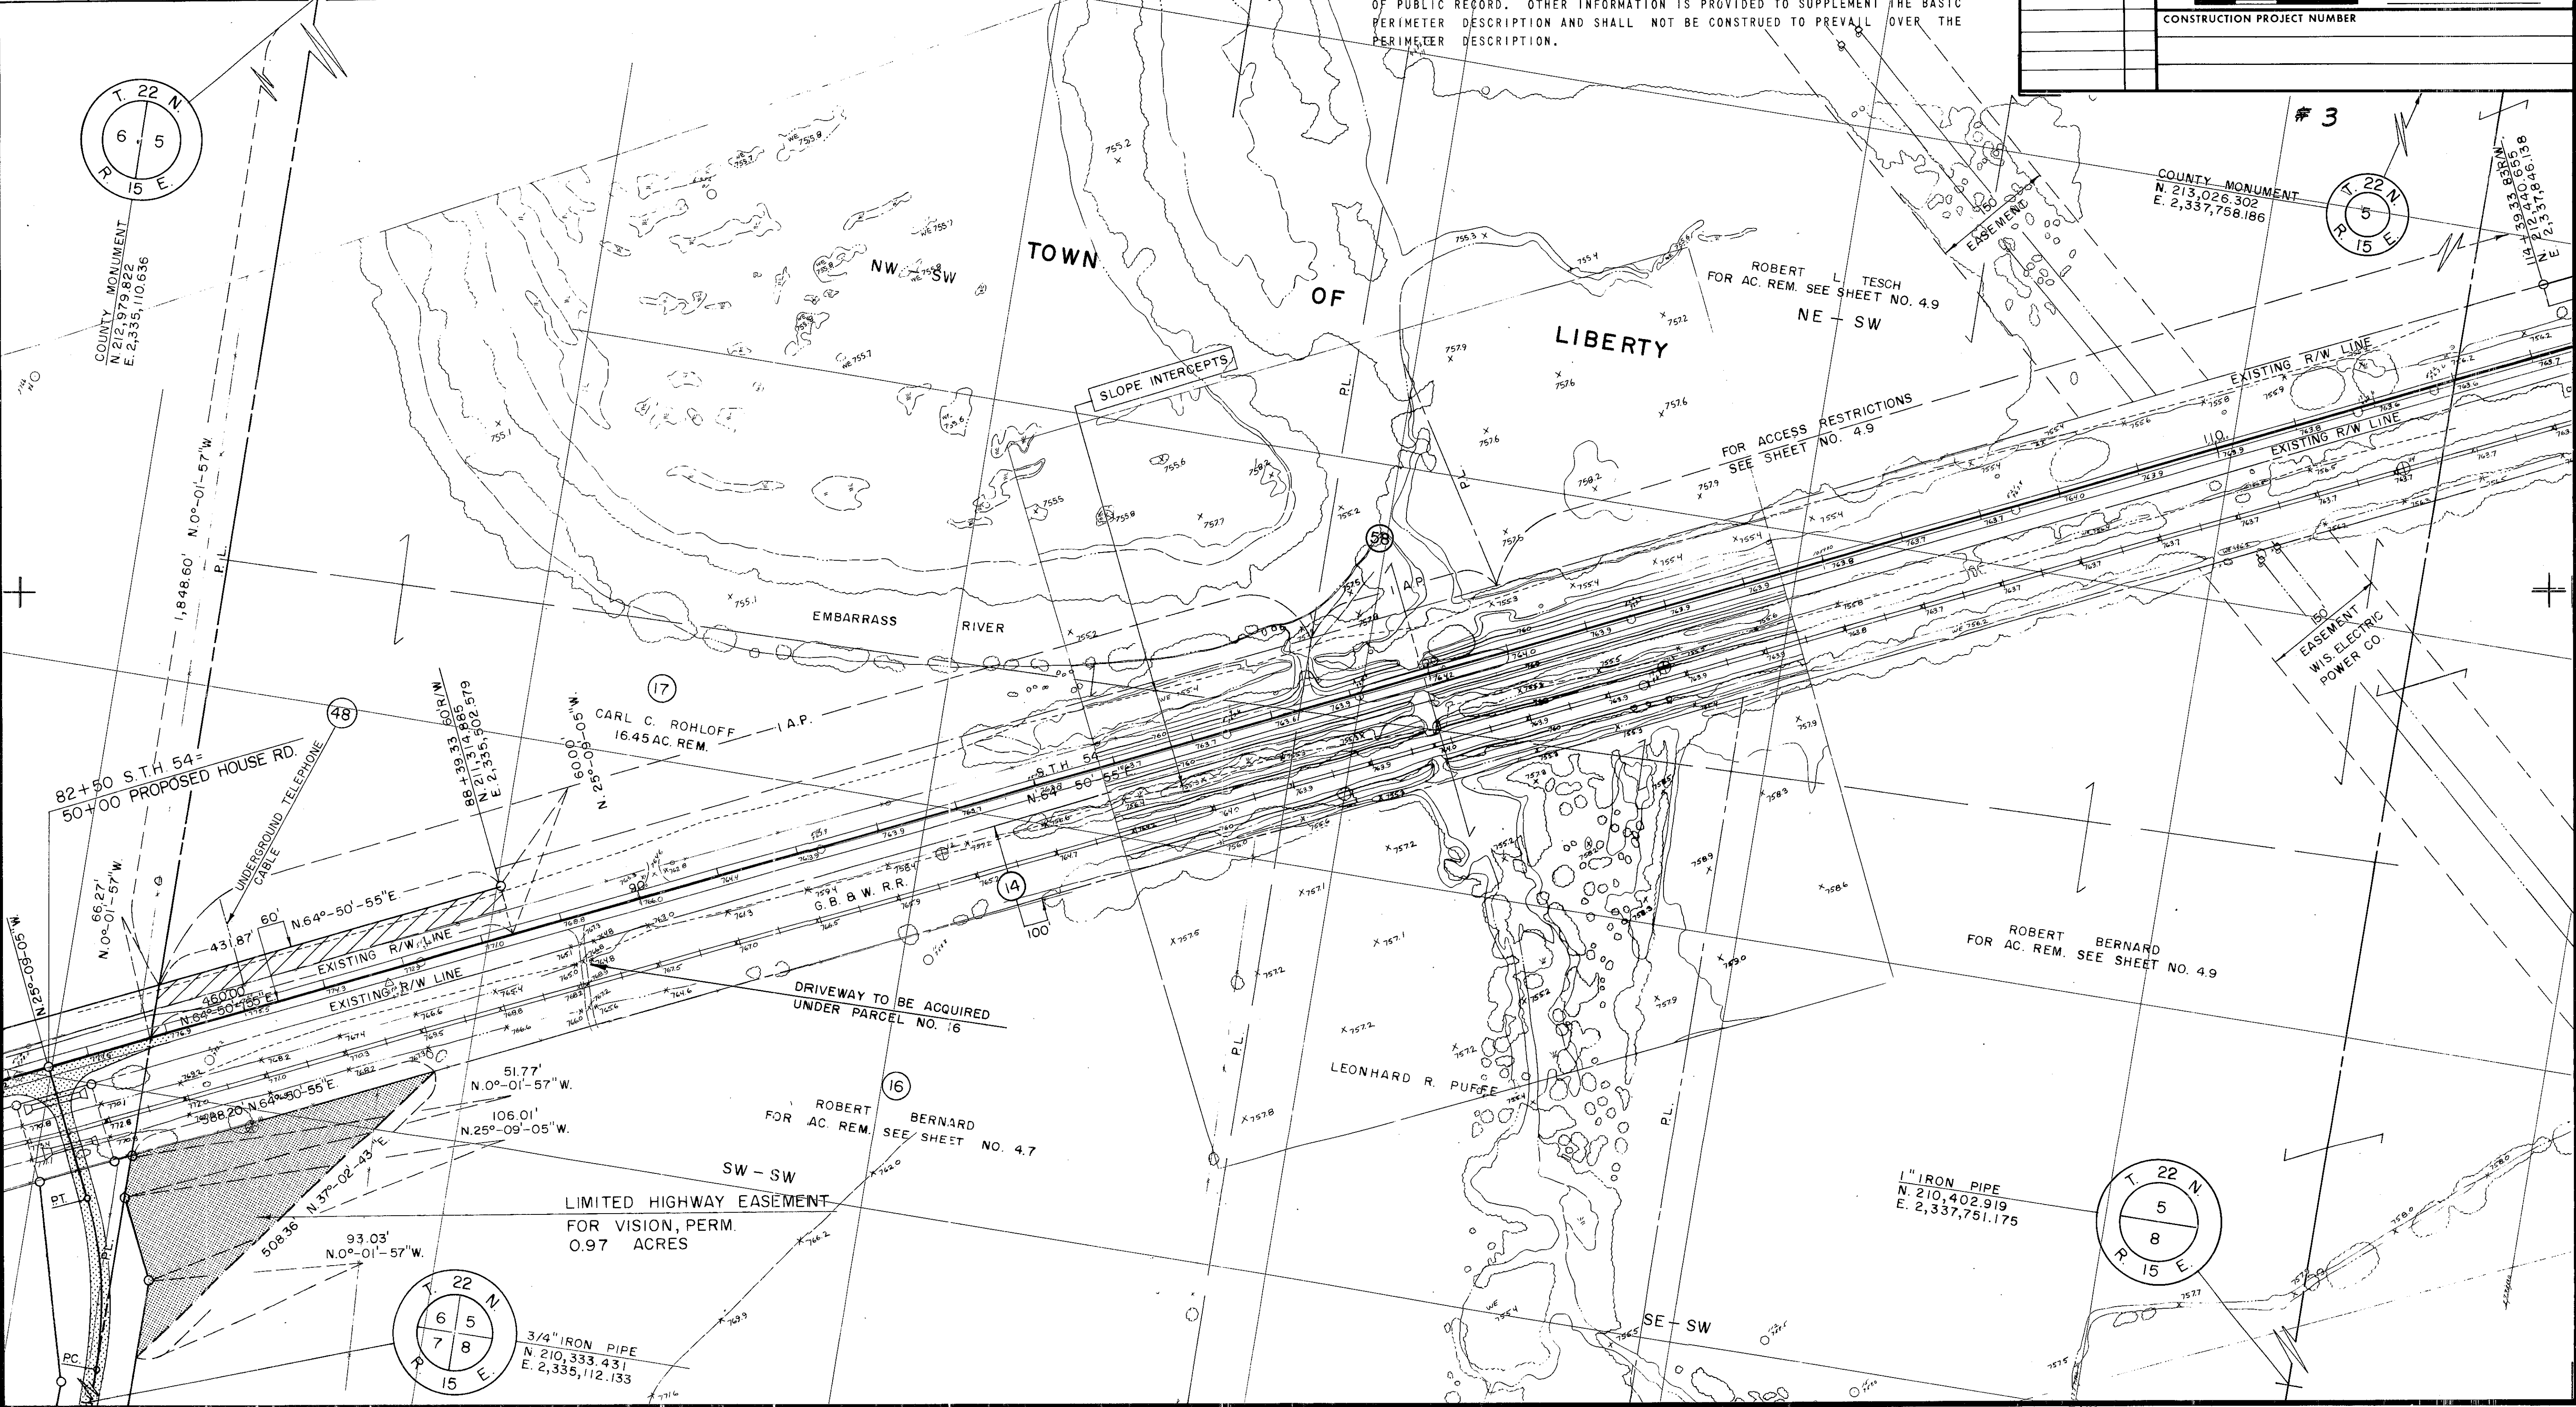

PARCEL NUMBER	SHEET NUMBER	OWNER	INTEREST REQUIRED	L.H.E. ACRES	ACRES REQUIRED			TOTAL REMAINING ACRES	OPERATIONS PROJECT I.D.
					NEW R/W REQUIRED	EXISTING R/W	TOTAL R/W REQUIRED		
14	47-4.14	G.B. & W. R.R.	AGREEMENT	—	—	—	—	—	6231 2 53
16	47-4.9	ROBERT BERNARD	FEE, ACCESS RTS., L.H.E.	—	SEE	SHEET	NO.	4.7	6231 2 21
18	4.9	ROBERT L. TESCH	FEE & ACCESS RTS.	—	1.10	7.23	8.33	192.76	6231 2 21
19	4.9	STEPHEN J. LOCY	FEE & ACCESS RTS.	—	0.37	1.42	1.79	18.21	6231 2 21
48	47-4.10, 4.12, 4.13	WIS. TELEPHONE CO.	RELEASE OF RIGHTS	—	—	—	—	—	6231 2 41
50	47, 49, 4.10	G.B. & W. R.R.	HIGHWAY EASEMENT	—	SEE	SHEET	NO.	4.7	6231 2 50

COORDINATES AND RIGHT OF WAY PLAT BEARINGS ARE ORIENTED TO THE WISCONSIN
COORDINATE SYSTEM WITH 0 DEGREES, 0 MINUTES, 0 SECONDS BEING GRID NORTH.
THE DIFFERENCE BETWEEN PROJECT PLAT BEARINGS REPRESENT PLANE ANGLES IN
DEGREES, MINUTES AND SECONDS TO THE NEAREST SECOND. R/W PLAT DISTANCES
ARE GROUND LENGTHS UNLESS OTHERWISE NOTED AND MAY BE CONVERTED TO GRID
LENGTHS BY MULTIPLYING PLAT DISTANCES BY .999933

RIGHT-OF-WAY BOUNDARIES ARE DEFINED WITH COURSES OF THE PERIMETER OF THE HIGHWAY LANDS REFERENCED TO THE U.S. PUBLIC LAND SURVEY OR OTHER SURVEYS OF PUBLIC RECORD. OTHER INFORMATION IS PROVIDED TO SUPPLEMENT THE BASIC PERIMETER DESCRIPTION AND SHALL NOT BE CONSTRUED TO PREVAIL OVER THE PERIMETER DESCRIPTION.

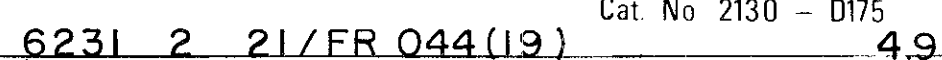

SCHEDULE OF LANDS & INTERESTS REQUIRED

PARCEL NUMBER	SHEET NUMBER	OWNER	INTEREST REQUIRED	L.H.E. ACRES	ACRES REQUIRED			TOTAL REMAINING ACRES	OPERATIONS PROJECT I.D.
					NEW R/W REQUIRED	EXISTING R/W	TOTAL R/W REQUIRED		
14	4.7-4.14	G. B. & W. R.R.	AGREEMENT	—	—	—	—	—	6231 2 53
20	4.10	GARY L. HOPFENSBERGER	FEE, ACCESS RTS., L.H.E.	0.46	0.77	2.36	3.13	23.57	6231 2 21
21	4.10 & 4.11	MAY BERESFORD	FEE, ACCESS RTS., L.H.E.	0.28	1.66	3.70	5.36	91.62	6231 2 21
22	4.10	WALTER LAEDTKE	FEE & ACCESS RTS.	—	0.14	0.72	0.86	63.35	6231 2 21
23	4.10	MARY JANE BERESFORD	FEE & L.H.E.	1.24	0.28	0.25	0.53	5.72	6231 2 21
48	4.7-4.10, 4.12, 4.13	WIS. TELEPHONE CO.	RELEASE OF RIGHTS	—	—	—	—	—	6231 2 41
50	47,49,4.10	G. B. & W. RR	HIGHWAY EASEMENT	—	SEE	SHEET NO.	—	4.7	6231 2 50


GN

BEARING ORIENTATION AND GRID CONVERSION

COORDINATES AND RIGHT OF WAY PLAT BEARINGS ARE ORIENTED TO THE WISCONSIN COORDINATE SYSTEM WITH 0 DEGREES, 0 MINUTES, 0 SECONDS BEING GRID NORTH. THE DIFFERENCE BETWEEN PROJECT PLAT BEARINGS REPRESENT PLANE ANGLES IN DEGREES, MINUTES AND SECONDS TO THE NEAREST SECOND. R/W PLAT DISTANCES ARE GROUND LENGTHS UNLESS OTHERWISE NOTED AND MAY BE CONVERTED TO GRID LENGTHS BY MULTIPLYING PLAT DISTANCES BY .999933

RIGHT-OF-WAY BOUNDARIES ARE DEFINED WITH COURSES OF THE PERIMETER OF THE HIGHWAY LANDS REFERENCED TO THE U.S. PUBLIC LAND SURVEY OR OTHER SURVEYS OF PUBLIC RECORD. OTHER INFORMATION IS PROVIDED TO SUPPLEMENT THE BASIC PERIMETER DESCRIPTION AND SHALL NOT BE CONSTRUED TO PREVAIL OVER THE PERIMETER DESCRIPTION.

REVISION DATE	R/W PROJECT NUMBER	SHEET NUMBER
5-2-83	6231 2 21	4.10
9-20-83	FEDERAL PROJECT NUMBER	
11-30-83	FR 044 (19)	
4-4-84	N.C.	
PLAT OF RIGHT OF WAY REQUIRED FOR		
6231 2 01		
NEW LONDON - BLACK CREEK		
(NEW LONDON - SHIOCTON)		
S.T.H. 54 OUTAGAMIE COUNTY		
SCALE 200 Ft. DATE 1-4-83		
CONSTRUCTION PROJECT NUMBER		

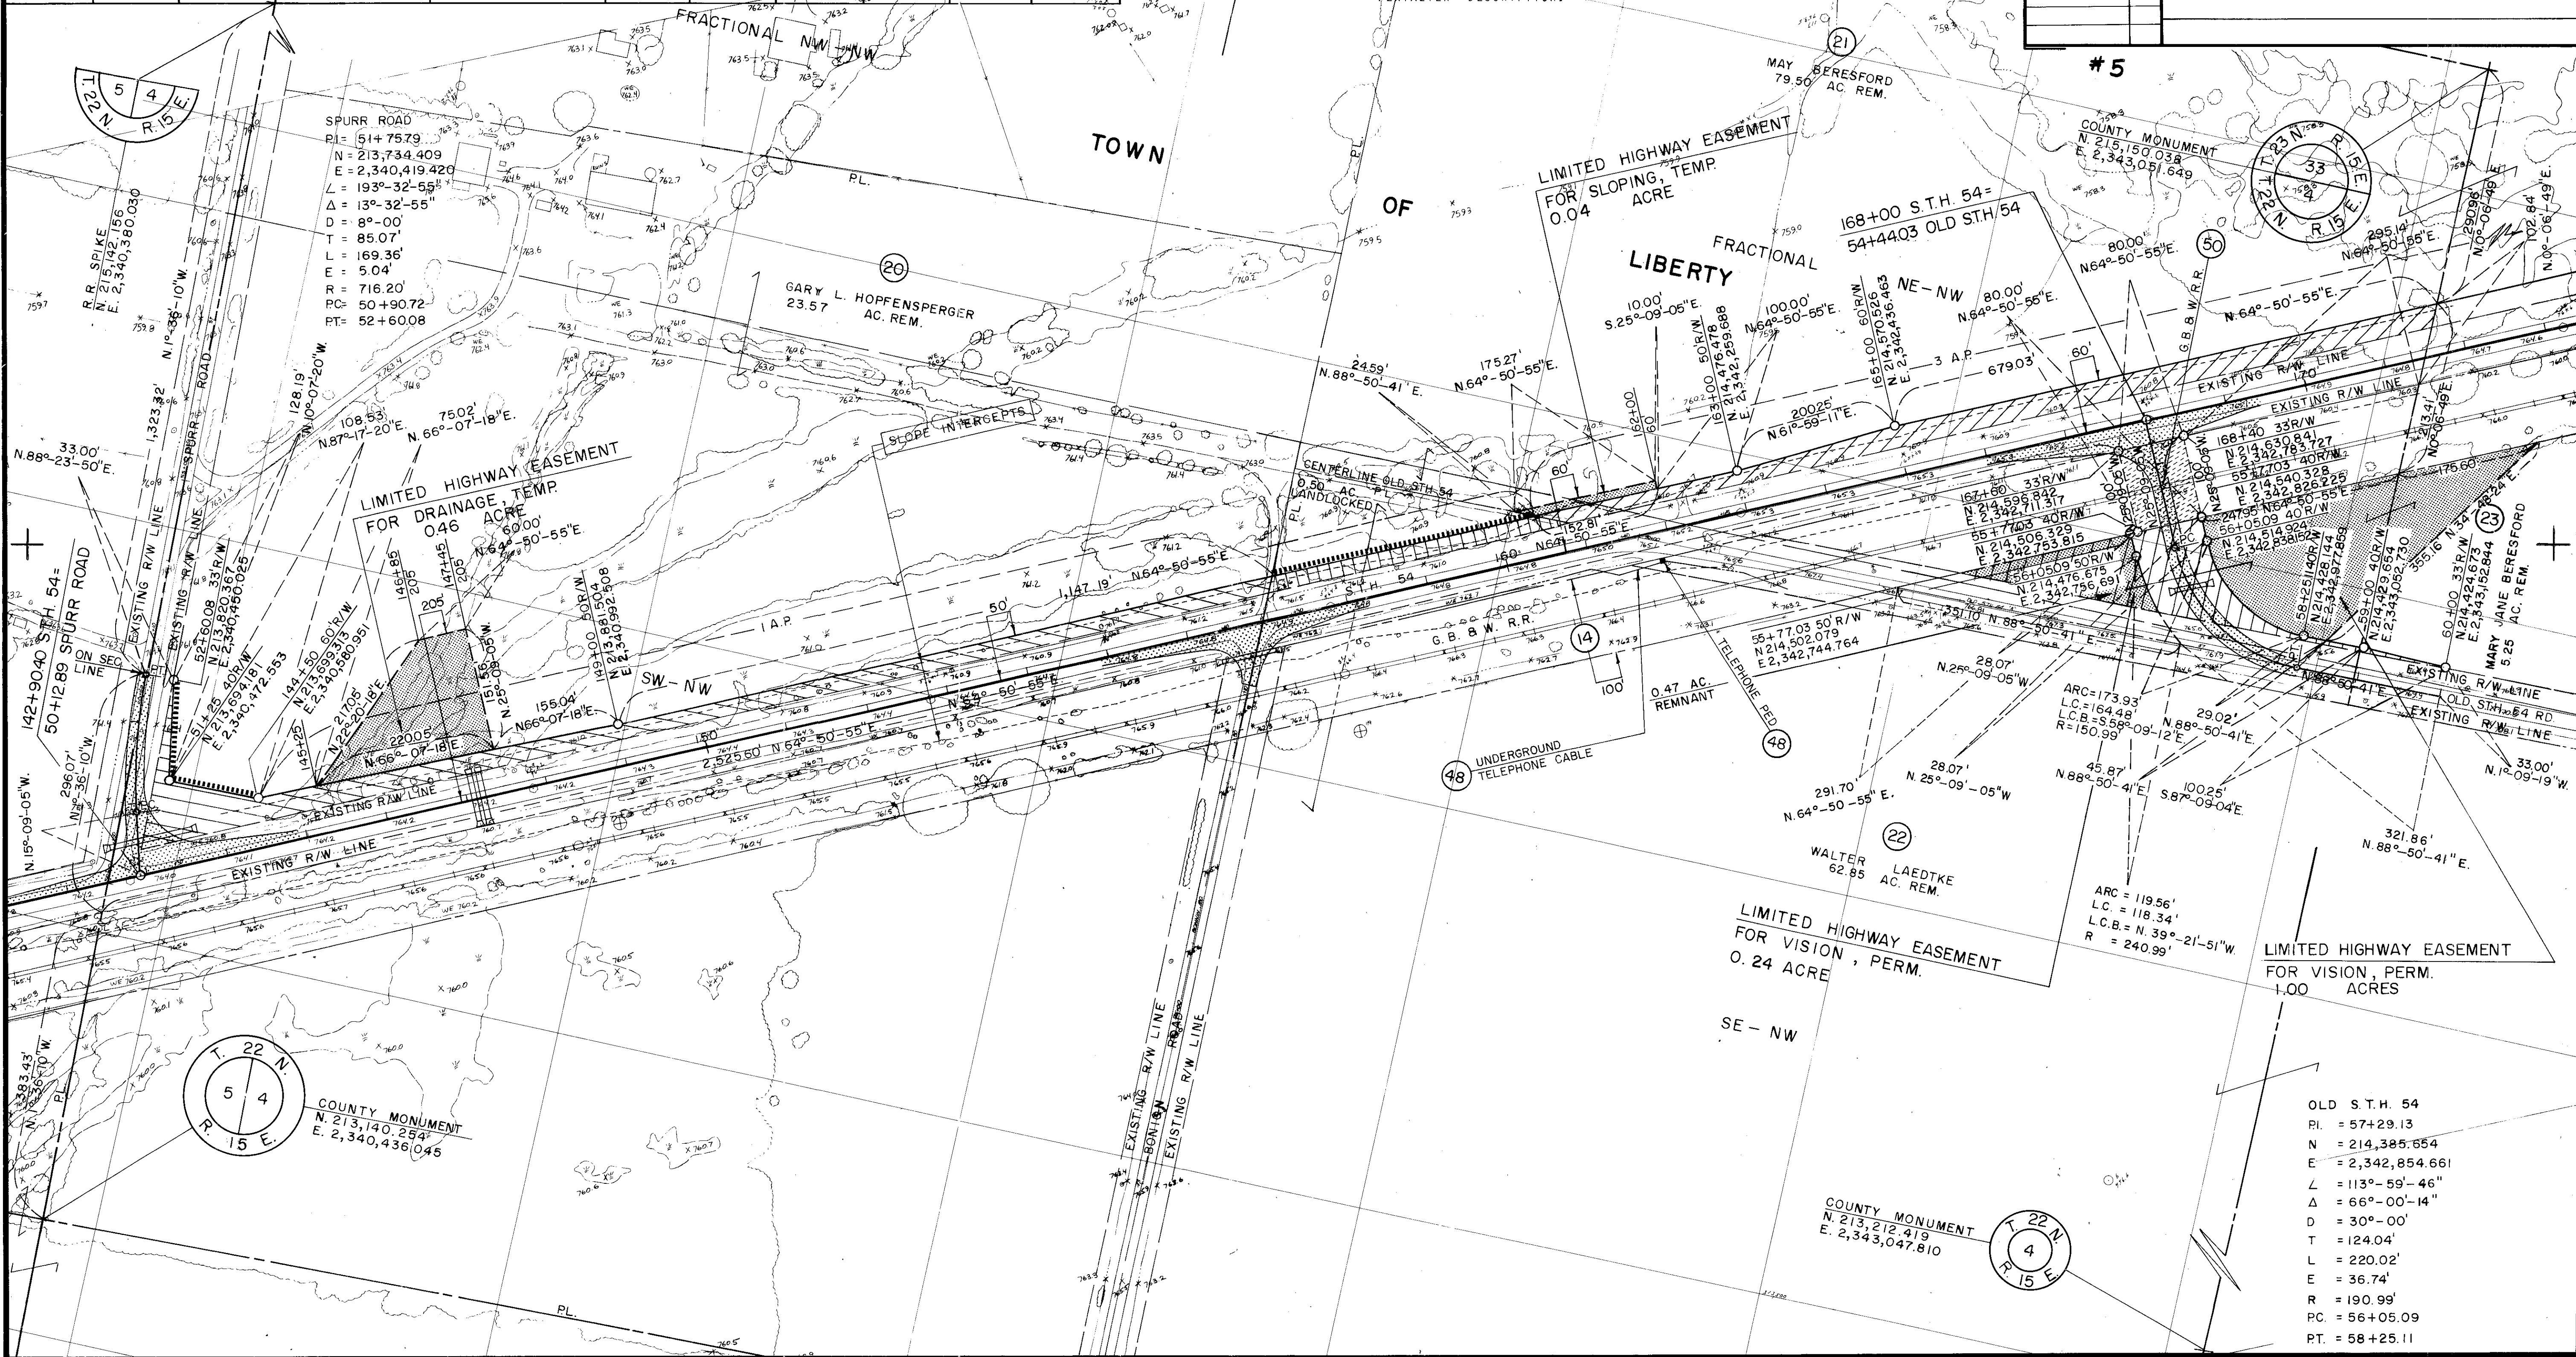

SCHEDULE OF LANDS & INTERESTS REQUIRED


PARCEL NUMBER	SHEET NUMBER	OWNER	INTEREST REQUIRED	L.H.E. ACRES	ACRES REQUIRED			TOTAL REMAINING ACRES	OPERATIONS PROJECT I.D.
					NEW R/W REQUIRED	EXISTING R/W	TOTAL R/W REQUIRED		
14	4.7-4.14	G.B. & W. R.R.	AGREEMENT	—	—	—	—	—	6231 2 53
21	4.10 & 4.11	MAY BERESFORD	FEE, ACCESS RTS., L.H.E.	—	SEE	SHEET	NO.	4.10	6231 2 21
24	4.11	EUGENE C. PETERS (L.C.)	FEE, ACCESS RTS., L.H.E.	0.06	0.83	2.20	3.03	63.47	6231 2 21

GN

BEARING ORIENTATION AND GRID CONVERSION
COORDINATES AND RIGHT OF WAY PLAT BEARINGS ARE ORIENTED TO THE WISCONSIN COORDINATE SYSTEM WITH 0 DEGREES, 0 MINUTES, 0 SECONDS BEING GRID NORTH. THE DIFFERENCE BETWEEN PROJECT PLAT BEARINGS REPRESENT PLANE ANGLES IN DEGREES, MINUTES AND SECONDS TO THE NEAREST SECOND. R/W PLAT DISTANCES ARE GROUND LENGTHS UNLESS OTHERWISE NOTED AND MAY BE CONVERTED TO GRID LENGTHS BY MULTIPLYING PLAT DISTANCES BY .999933

RIGHT-OF-WAY BOUNDARIES ARE DEFINED WITH COURSES OF THE PERIMETER OF THE HIGHWAY LANDS REFERENCED TO THE U.S. PUBLIC LAND SURVEY OR OTHER SURVEYS OF PUBLIC RECORD. OTHER INFORMATION IS PROVIDED TO SUPPLEMENT THE BASIC PERIMETER DESCRIPTION AND SHALL NOT BE CONSTRUED TO PREVAIL OVER THE PERIMETER DESCRIPTION.

REVISION DATE	R/W PROJECT NUMBER	SHEET NUMBER
5-2-83	6231 2 21	4.11
9-20-83	FEDERAL PROJECT NUMBER	
11-30-83	FR 044(19)	
4-4-84		
PLAT OF RIGHT OF WAY REQUIRED FOR 6231 2 01 NEW LONDON - BLACK CREEK (NEW LONDON - SHIOCTON) S.T.H. 54 OUTAGAMIE COUNTY SCALE DATE 0 200Ft. 1-4-83 CONSTRUCTION PROJECT NUMBER		

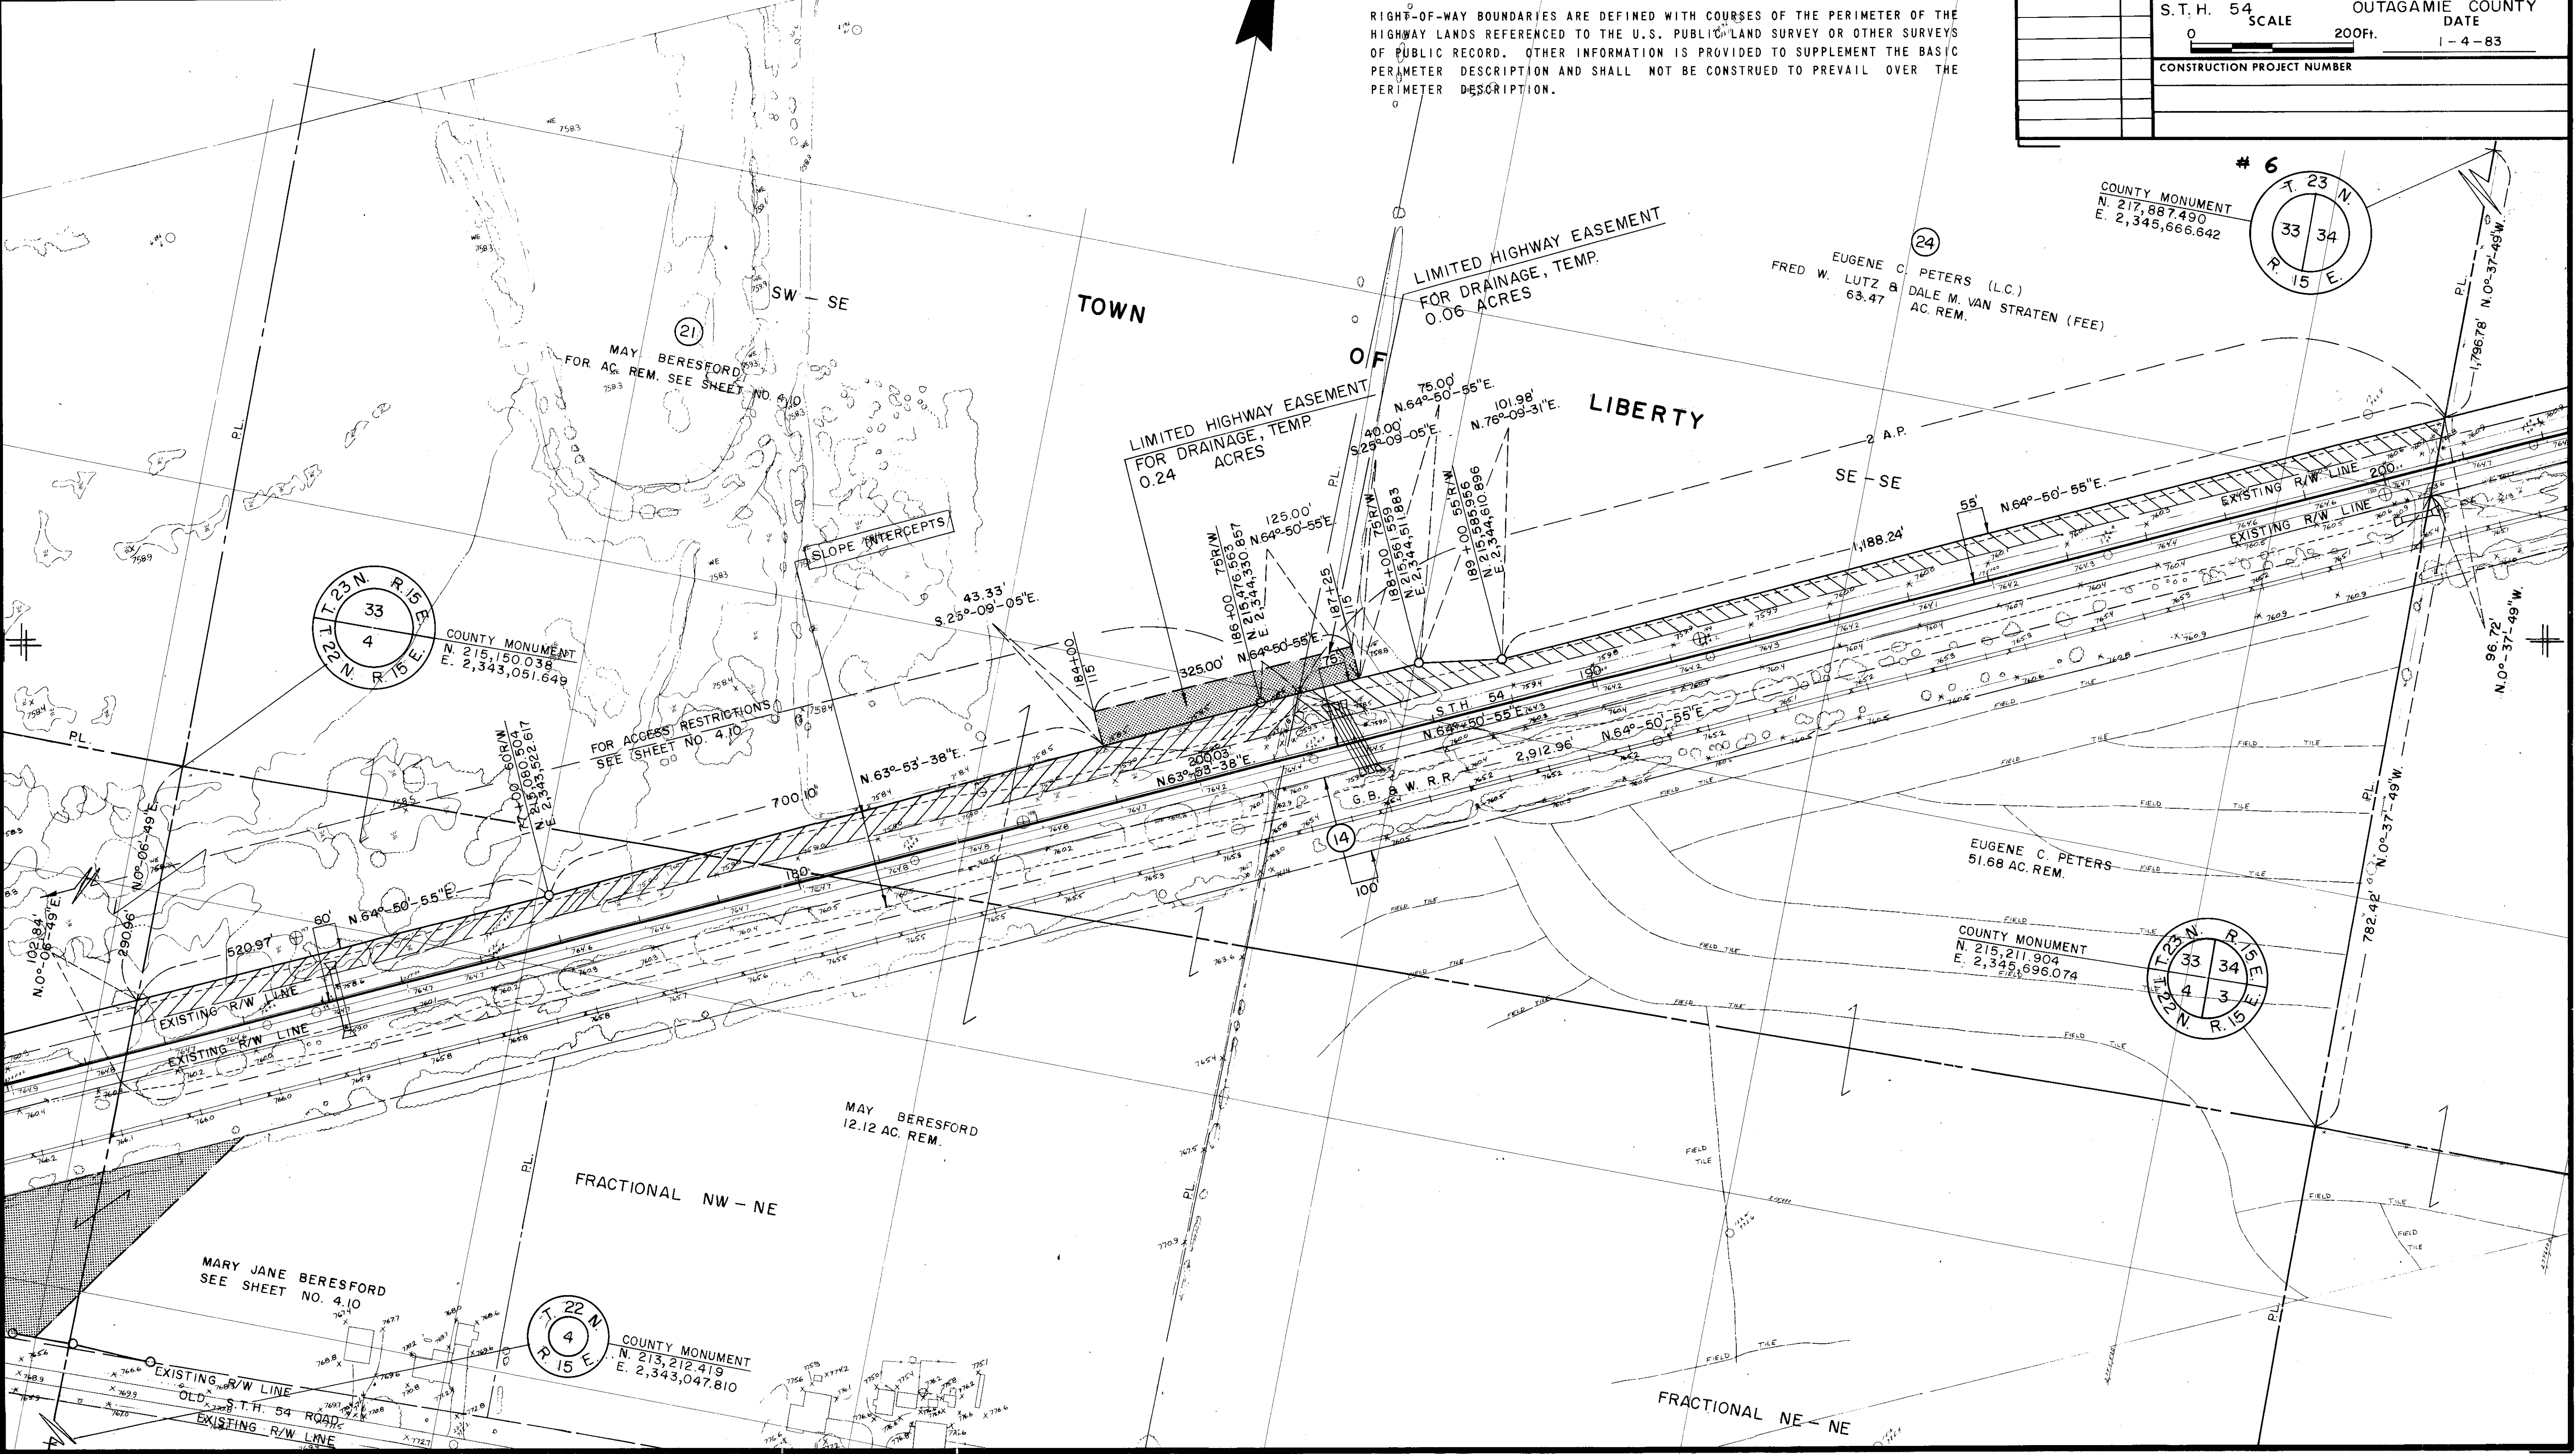

SCHEDULE OF LANDS & INTERESTS REQUIRED

* STATE FUNDING ONLY


PARCEL NUMBER	SHEET NUMBER	OWNER	INTEREST REQUIRED	L.H.E. ACRES	ACRES REQUIRED			TOTAL REMAINING ACRES	OPERATIONS PROJECT I.D.
					NEW R/W REQUIRED	EXISTING R/W	TOTAL R/W REQUIRED		
* 2	46, 47, 412, 413, 416, 417, 419-421	WIS. ELECTRIC POWER CO.	RELEASE OF RIGHTS	—	—	—	—	—	6231 2 43
14	47-4.14	G.B. & W. R.R.	AGREEMENT	—	—	—	—	—	6231 2 53
25	412 & 4.13	DUANE P. WROBLEWSKI	FEE & ACCESS RTS.	—	1.04	2.69	3.73	18.05	6231 2 21
48	4.7-4.10, 4.12, 4.13	WIS. TELEPHONE CO.	RELEASE OF RIGHTS	—	—	—	—	—	6231 2 41
53	4.12	KENNETH H. GENSKE	FEE & ACCESS RTS.	—	0.80	2.37	3.17	72.36	6231 2 21

BEARING ORIENTATION AND GRID CONVERSION

COORDINATES AND RIGHT OF WAY PLAT BEARINGS ARE ORIENTED TO THE WISCONSIN COORDINATE SYSTEM WITH 0 DEGREES, 0 MINUTES, 0 SECONDS BEING GRID NORTH. THE DIFFERENCE BETWEEN PROJECT PLAT BEARINGS REPRESENT PLANE ANGLES IN DEGREES, MINUTES AND SECONDS TO THE NEAREST SECOND. R/W PLAT DISTANCES ARE GROUND LENGTHS UNLESS OTHERWISE NOTED AND MAY BE CONVERTED TO GRID LENGTHS BY MULTIPLYING PLAT DISTANCES BY .999933.

RIGHT-OF-WAY BOUNDARIES ARE DEFINED WITH COURSES OF THE PERIMETER OF THE HIGHWAY LANDS REFERENCED TO THE U.S. PUBLIC LAND SURVEY OR OTHER SURVEYS OF PUBLIC RECORD. OTHER INFORMATION IS PROVIDED TO SUPPLEMENT THE BASIC PERIMETER DESCRIPTION AND SHALL NOT BE CONSTRUED TO PREVAIL OVER THE PERIMETER DESCRIPTION.

REVISION DATE	R/W PROJECT NUMBER	SHEET NUMBER
5-2-83	6231 2 21	4.12
9-20-83	N.C.	
11-30-83	FEDERAL PROJECT NUMBER	
4-4-84	FR 044 (19)	
PLAT OF RIGHT OF WAY REQUIRED FOR		
6231 2 01		
NEW LONDON - BLACK CREEK		
(NEW LONDON - SHIOCTON)		
S.T.H. 54 OUTAGAMIE COUNTY		
DATE		
SCALE 200 FT. 1-4-83		
CONSTRUCTION PROJECT NUMBER		

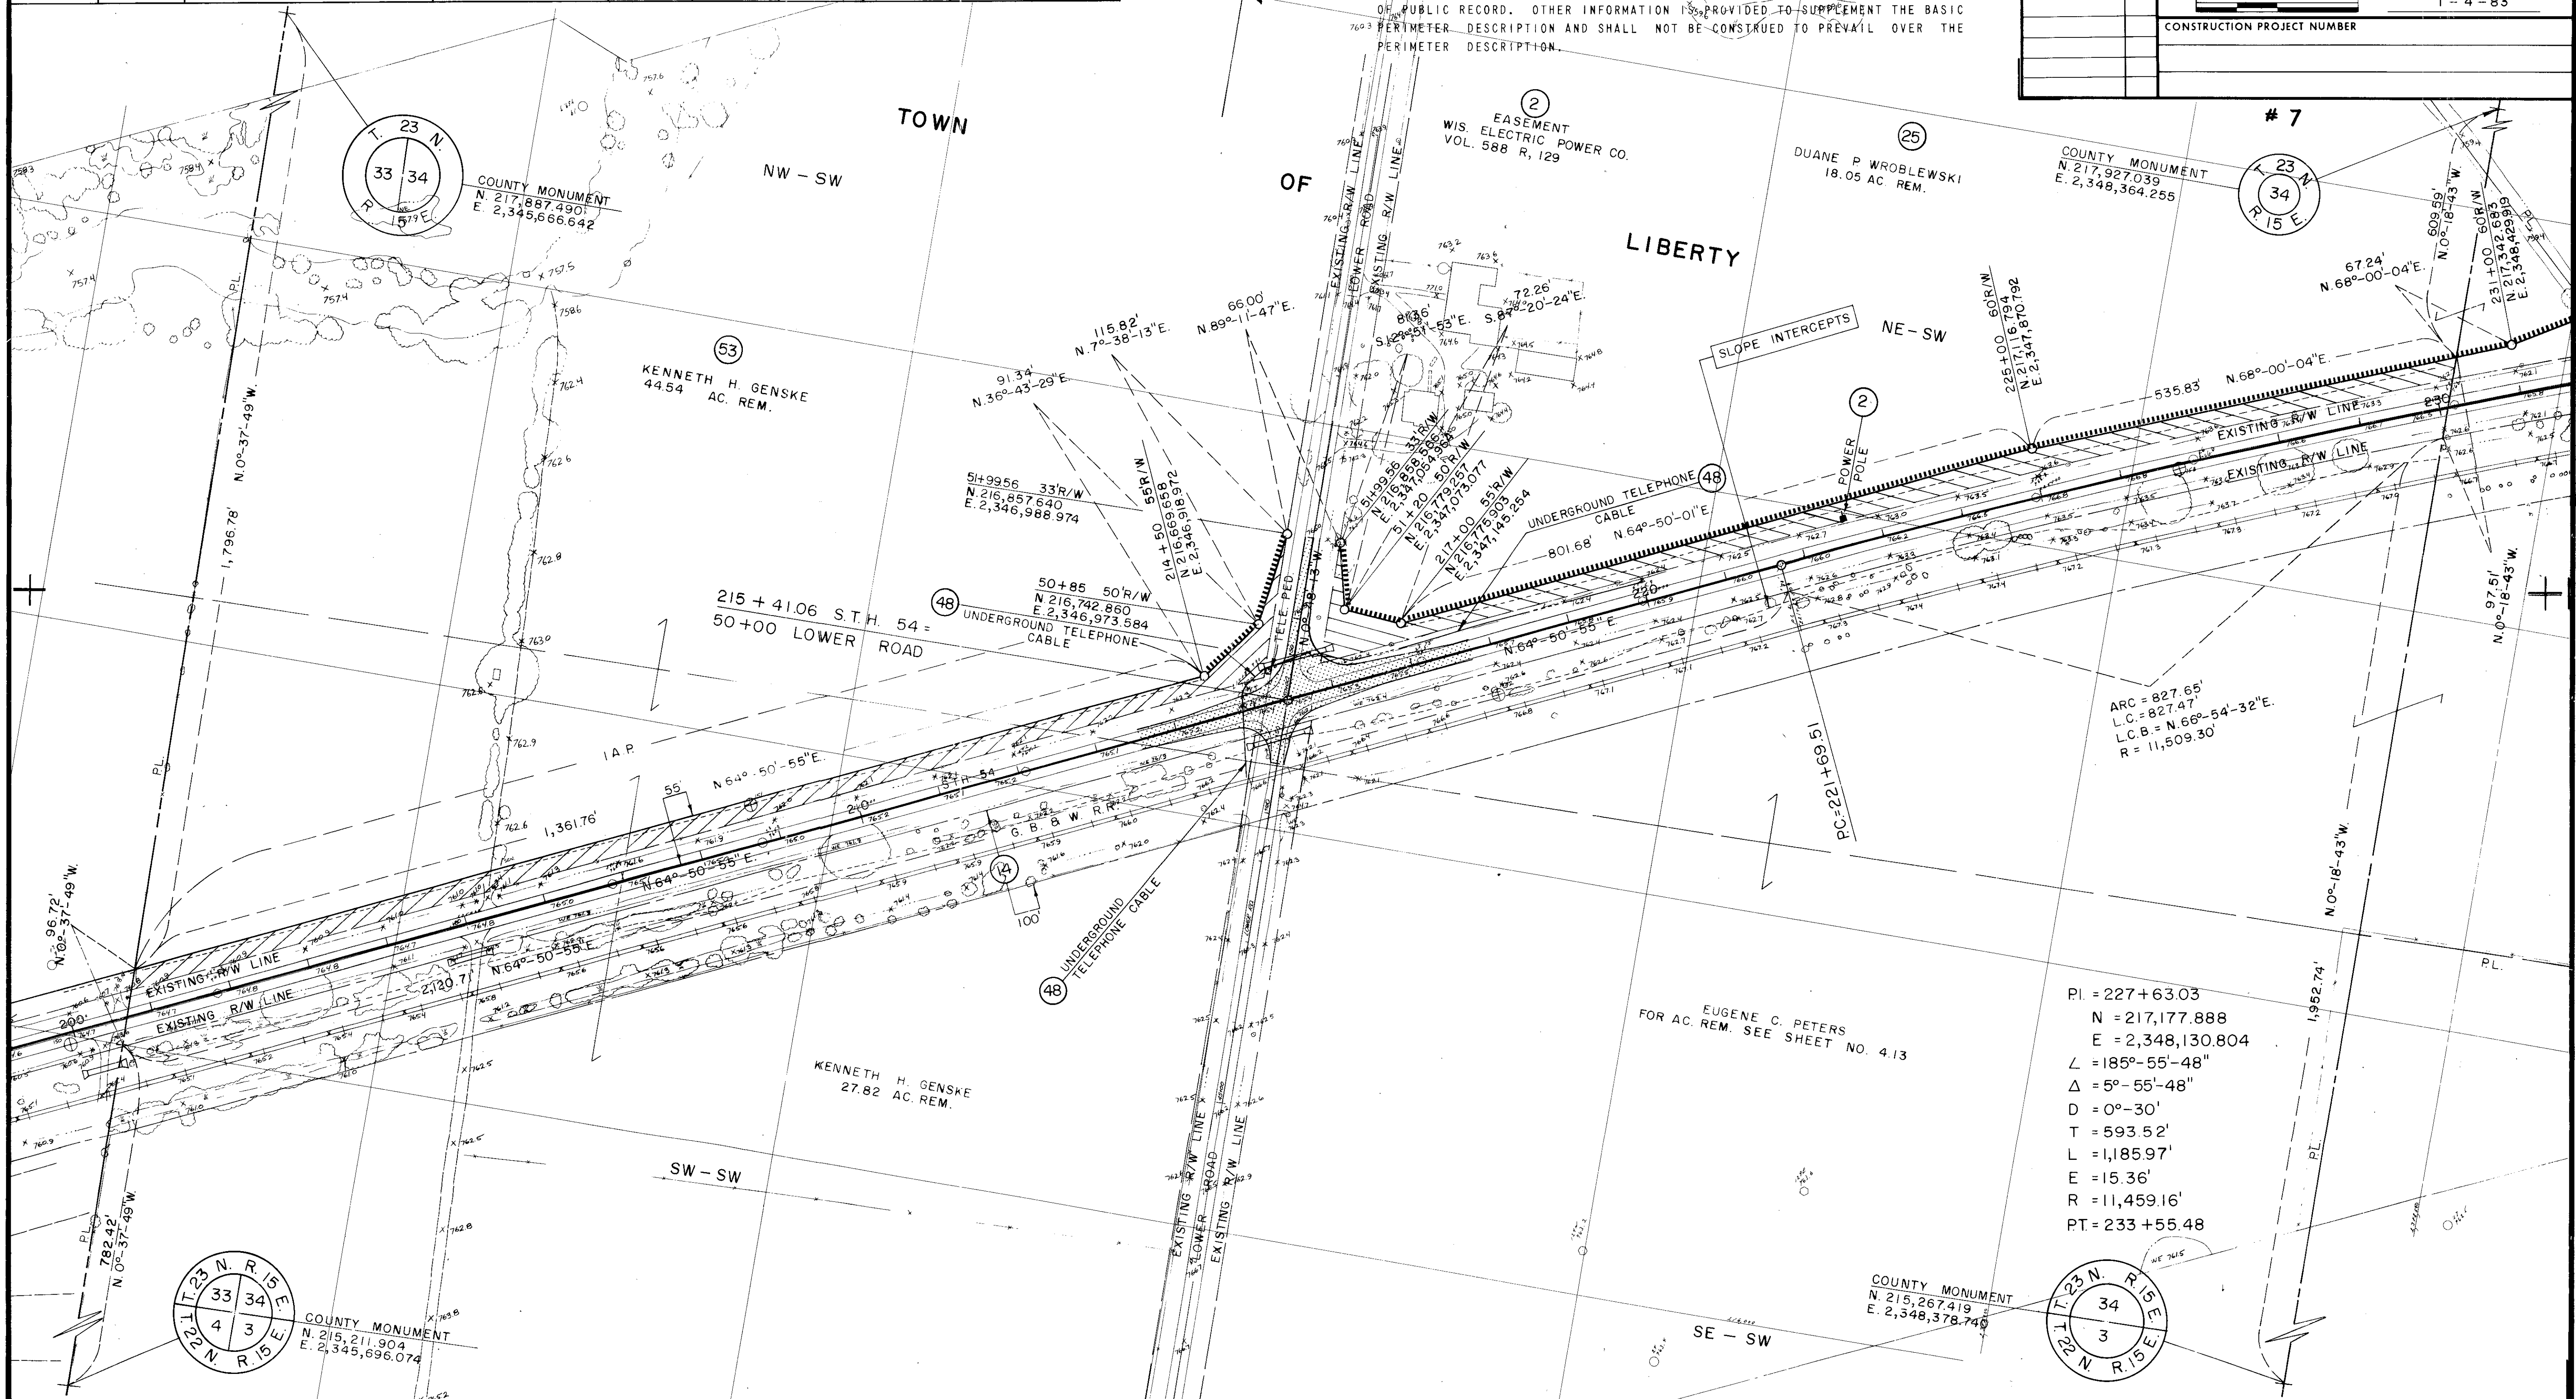

PI = 227+63.03
 N = 217,177.888
 E = 2,348,130.804
 L = 185°-55'-48"
 Δ = 5°-55'-48"
 D = 0°-30'
 T = 593.52'
 L = 1,185.97'
 E = 15.36'
 R = 11,459.16'
 PT = 233+55.48

SCHEDULE OF LANDS & INTERESTS REQUIRED

* STATE FUNDING ONLY

PARCEL NUMBER	SHEET NUMBER	OWNER	INTEREST REQUIRED	L.H.E. ACRES	NEW R/W REQUIRED	EXISTING R/W	TOTAL R/W REQUIRED	TOTAL REMAINING ACRES	OPERATIONS PROJECT I.D.
* 2	4.6, 4.7, 4.12, 4.13, 4.16, 4.17, 4.19-4.21	WIS. ELECTRIC POWER CO.	RELEASE OF RIGHTS	—	—	—	—	—	6231 2 43
14	4.7-4.14	G.B. & W. R.R.	AGREEMENT	—	—	—	—	—	6231 2 53
25	4.12 & 4.13	DUANE P. WROBLEWSKI	FEE & ACCESS RTS.	—	SEE	SHEET	NO.	4.12	6231 2 21
26	4.13 & 4.14	EUGENE C. PETERS	FEE, ACCESS RTS., L.H.E.	0.36	2.40	4.70	7.10	426.96	6231 2 21
27	4.13	LEO PETERS	FEE	—	0.19	—	0.19	—	6231 2 21
28	4.13	JAY MARTIN KLEINER	FEE & ACCESS RTS.	—	0.93	1.59	2.52	2.86	6231 2 21
29	4.13	EUGENE C. PETERS (L.C.)	FEE & ACCESS RTS.	—	0.05	0.01	0.06	87.38	6231 2 21
48	4.7-4.10, 4.12, 4.13	WIS. TELEPHONE CO.	RELEASE OF RIGHTS	—	—	—	—	—	6231 2 41



GN

BEARING ORIENTATION AND GRID CONVERSION

COORDINATES AND RIGHT OF WAY PLAT BEARINGS ARE ORIENTED TO THE WISCONSIN COORDINATE SYSTEM WITH 0 DEGREES, 0 MINUTES, 0 SECONDS BEING GRID NORTH. THE DIFFERENCE BETWEEN PROJECT PLAT BEARINGS REPRESENT PLANE ANGLES IN DEGREES, MINUTES AND SECONDS TO THE NEAREST SECOND. R/W PLAT DISTANCES ARE GROUND LENGTHS UNLESS OTHERWISE NOTED AND MAY BE CONVERTED TO GRID LENGTHS BY MULTIPLYING PLAT DISTANCES BY .999933.

RIGHT-OF-WAY BOUNDARIES ARE DEFINED WITH COURSES OF THE PERIMETER OF THE HIGHWAY LANDS REFERENCED TO THE U.S. PUBLIC LAND SURVEY OR OTHER SURVEYS OF PUBLIC RECORD. OTHER INFORMATION IS PROVIDED TO SUPPLEMENT THE BASIC PERIMETER DESCRIPTION AND SHALL NOT BE CONSTRUED TO PREVAIL OVER THE PERIMETER DESCRIPTION.

REVISION DATE	R/W PROJECT NUMBER	SHEET NUMBER
5-2-83	6231 2 21	4.13
9-20-83	FEDERAL PROJECT NUMBER	
11-30-83	FR 044 (19)	
4-4-84	PLAT OF RIGHT OF WAY REQUIRED FOR 6231 2 01	
	NEW LONDON - BLACK CREEK	
	(NEW LONDON - SHIOCTON)	
	S.T.H. 54 OUTAGAMIE COUNTY	
	DATE	
	SCALE 200 FT. 1-4-83	
	CONSTRUCTION PROJECT NUMBER	

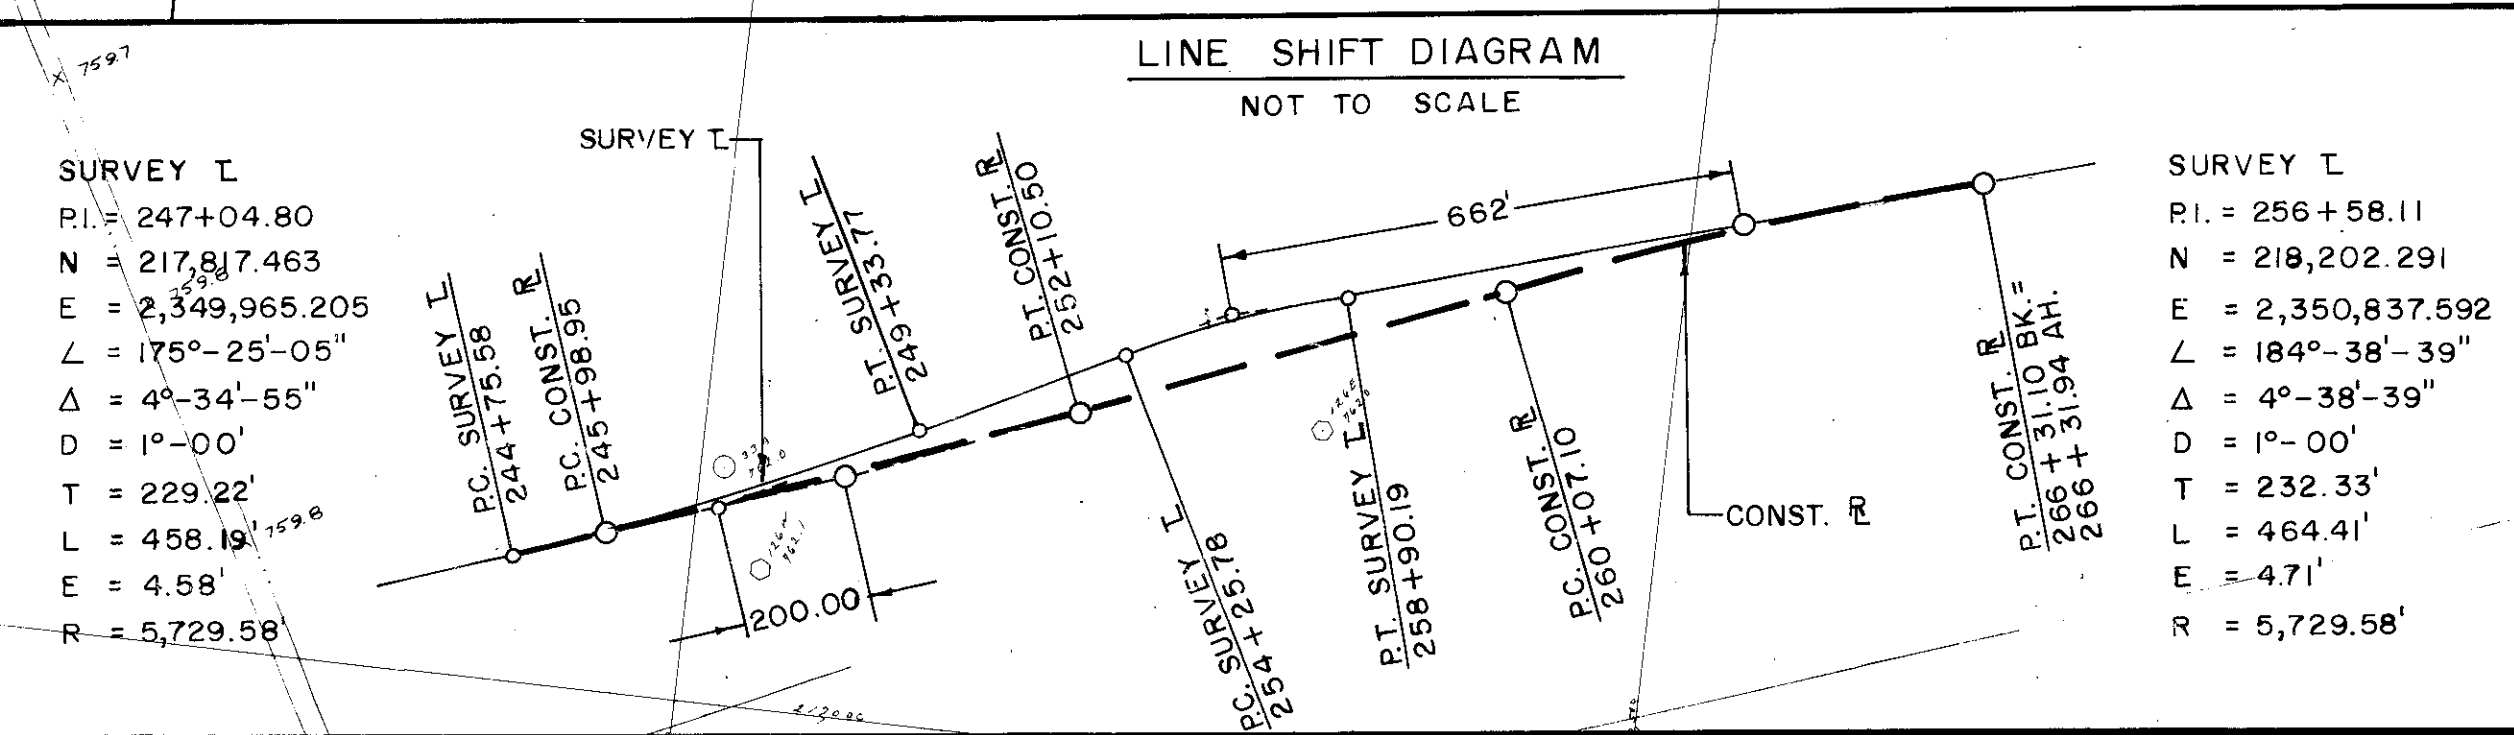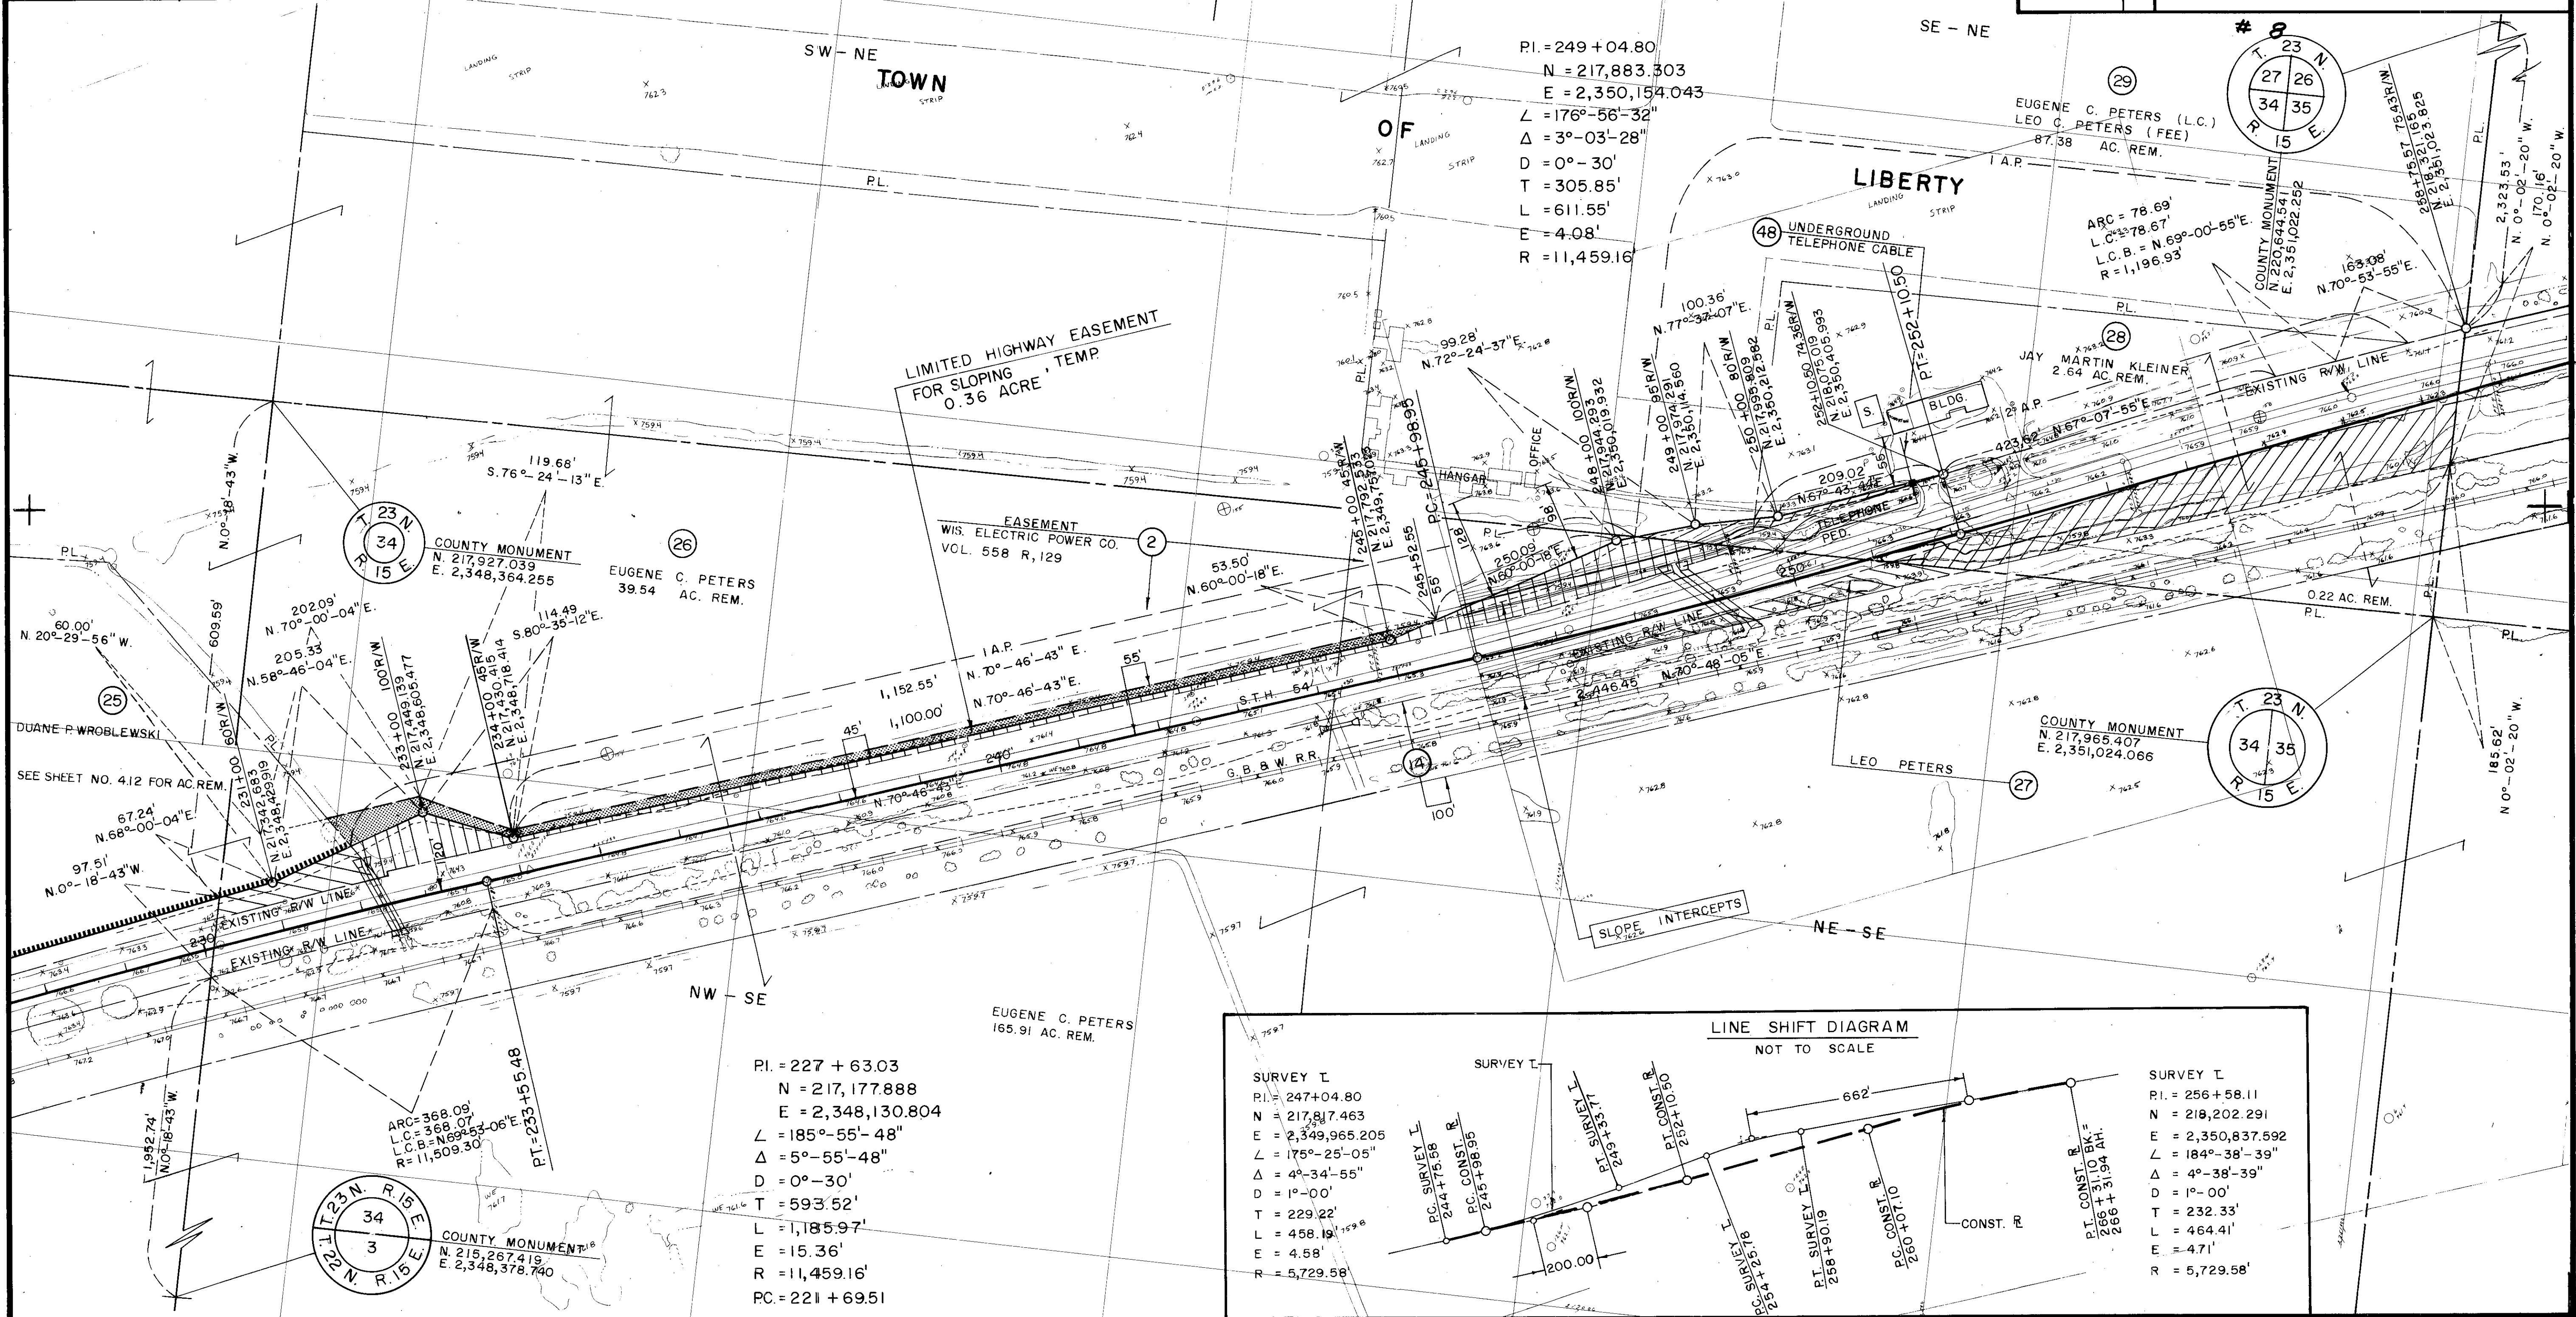

SCHEDULE OF LANDS & INTERESTS REQUIRED


PARCEL NUMBER	SHEET NUMBER	OWNER	INTEREST REQUIRED	L.H.E. ACRES	NEW R/W REQUIRED	EXISTING R/W	TOTAL R/W REQUIRED	TOTAL REMAINING ACRES	OPERATIONS PROJECT I.D.
14	4.7-4.14	G.B. & W.R.R.	AGREEMENT	—	—	—	—	—	6231 2 53
26	4.13 & 4.14	EUGENE C. PETERS	FEE, ACCESS RTS., L.H.E.	—	SEE	SHEET	NO.	4.13	6231 2 21
30	4.14-4.16	MARCKS FARMS, INC.	FEE, ACCESS RTS., L.H.E.	0.83	6.54	7.30	13.84	407.69	6231 2 21

GN

BEARING ORIENTATION AND GRID CONVERSION
COORDINATES AND RIGHT OF WAY PLAT BEARINGS ARE ORIENTED TO THE WISCONSIN COORDINATE SYSTEM WITH 0 DEGREES, 0 MINUTES, 0 SECONDS BEING GRID NORTH. THE DIFFERENCE BETWEEN PROJECT PLAT BEARINGS REPRESENT PLANE ANGLES IN DEGREES, MINUTES AND SECONDS TO THE NEAREST SECOND. R/W PLAT DISTANCES ARE GROUND LENGTHS UNLESS OTHERWISE NOTED AND MAY BE CONVERTED TO GRID LENGTHS BY MULTIPLYING PLAT DISTANCES BY .999933

RIGHT-OF-WAY BOUNDARIES ARE DEFINED WITH COURSES OF THE PERIMETER OF THE HIGHWAY LANDS REFERENCED TO THE U.S. PUBLIC LAND SURVEY OR OTHER SURVEYS OF PUBLIC RECORD. OTHER INFORMATION IS PROVIDED TO SUPPLEMENT THE BASIC PERIMETER DESCRIPTION AND SHALL NOT BE CONSTRUED TO PREVAIL OVER THE PERIMETER DESCRIPTION.


REVISION DATE	R/W PROJECT NUMBER	SHEET NUMBER
5-2-83	6231 2 21	4.14
9-20-83	FEDERAL PROJECT NUMBER	
11-30-83	FR 044 (19)	
4-4-84		
PLAT OF RIGHT OF WAY REQUIRED FOR 6231 2 01		
NEW LONDON - BLACK CREEK		
(NEW LONDON - SHIOCTON)		
S.T.H. 54 OUTAGAMIE COUNTY		
SCALE 1" = 200 FT. DATE 1-4-83		
CONSTRUCTION PROJECT NUMBER		

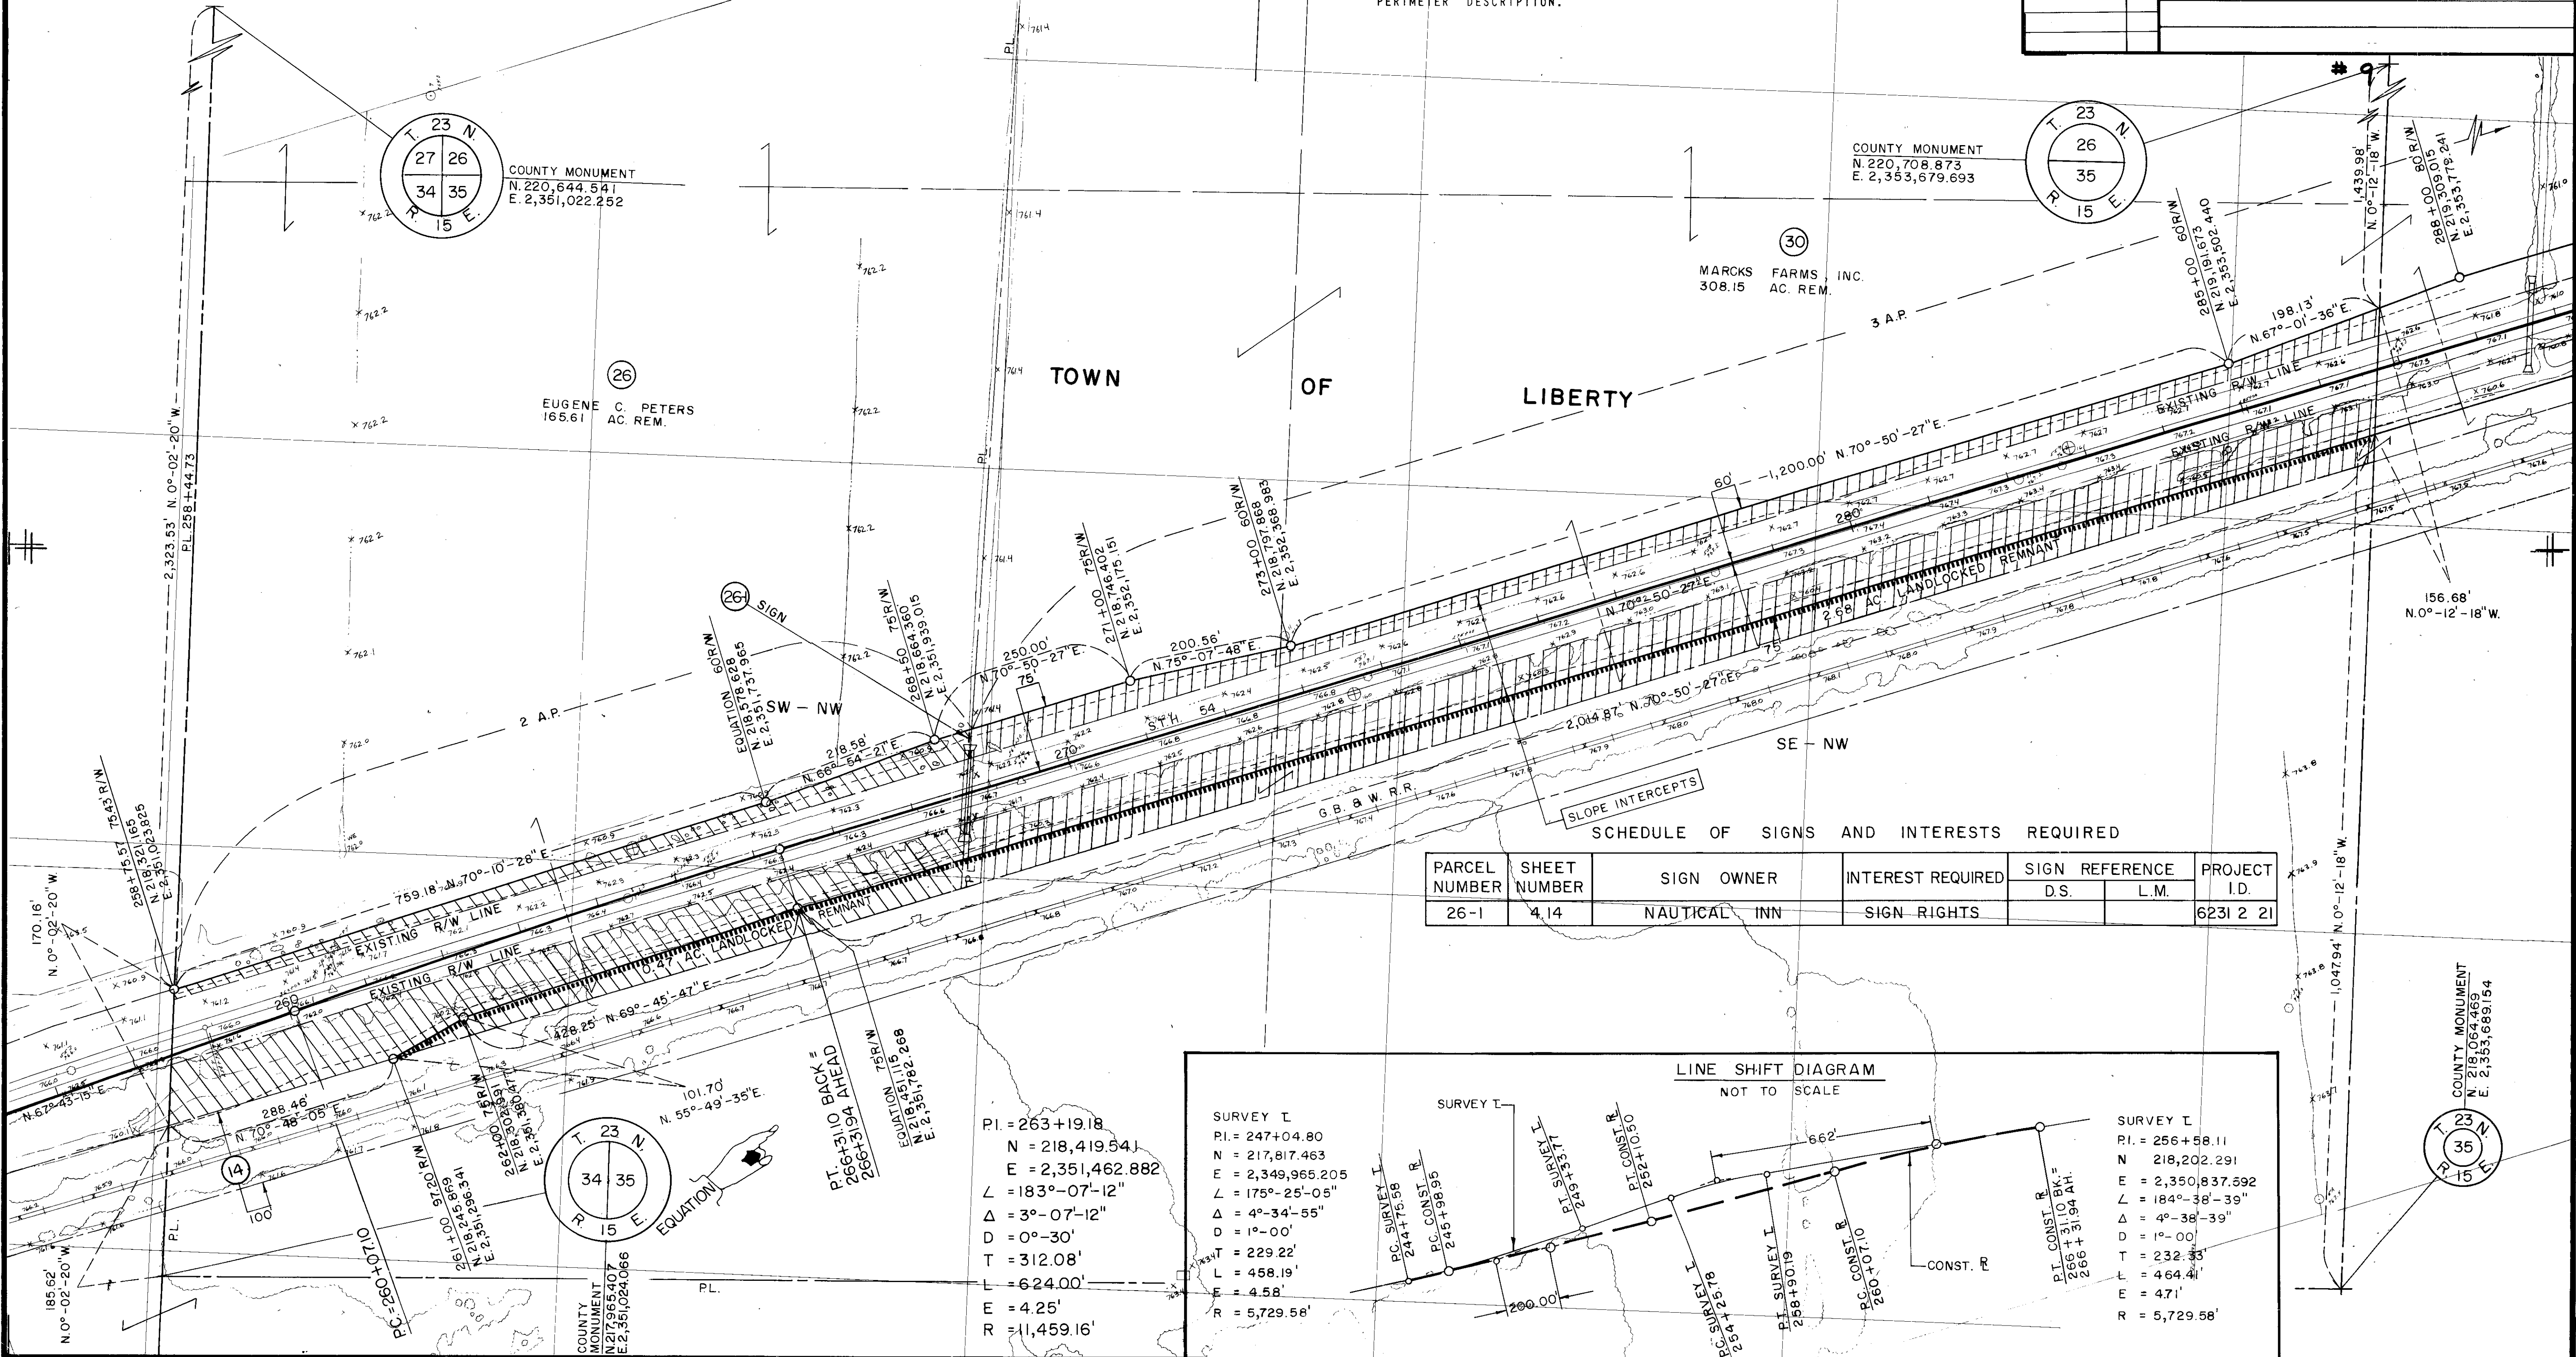

PARCEL NUMBER	SHEET NUMBER	SIGN OWNER	INTEREST REQUIRED	SIGN REFERENCE D.S.	SIGN REFERENCE L.M.	PROJECT I.D.
26-1	4.14	NAUTICAL INN	SIGN RIGHTS			6231 2 21

PI. = 263+19.18
N = 218,419.541
E = 2,351,462.882
L = 183°-07'-12"
Δ = 3°-07'-12"
D = 0°-30'
T = 312.08'
L = 624.00'
E = 4.25'
R = 11,459.16'

SURVEY I
PI. = 247+04.80
N = 217,817.463
E = 2,349,965.205
L = 175°-25'-05"
Δ = 4°-34'-55"
D = 1°-00'
T = 229.22'
L = 458.19'
E = 4.58'
R = 5,729.58'

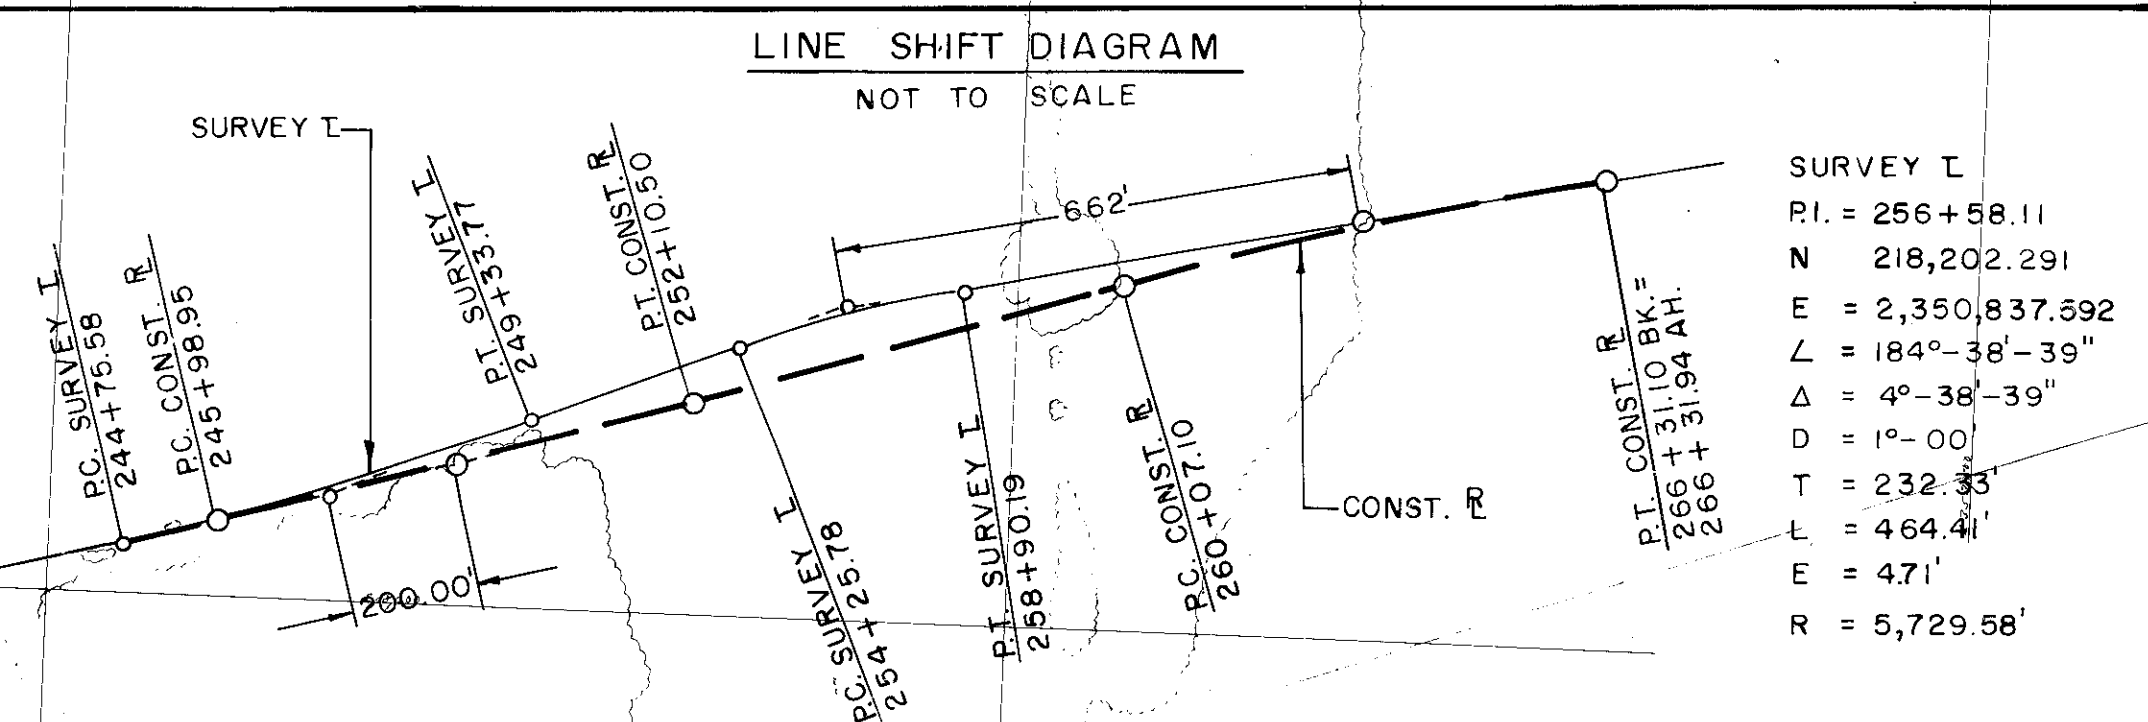


SURVEY I
PI. = 256+58.11
N = 218,202.291
E = 2,350,837.592
L = 184°-38'-39"
Δ = 4°-38'-39"
D = 1°-00'
T = 232.33'
L = 464.41'
E = 4.71'
R = 5,729.58'

GN

BEARING ORIENTATION AND GRID CONVERSION

COORDINATES AND RIGHT OF WAY PLAT BEARINGS ARE ORIENTED TO THE WISCONSIN COORDINATE SYSTEM WITH 0 DEGREES, 0 MINUTES, 0 SECONDS BEING GRID NORTH. THE DIFFERENCE BETWEEN PROJECT PLAT BEARINGS REPRESENT PLANE ANGLES IN DEGREES, MINUTES AND SECONDS TO THE NEAREST SECOND. R/W PLAT DISTANCES ARE GROUND LENGTHS UNLESS OTHERWISE NOTED AND MAY BE CONVERTED TO GRID LENGTHS BY MULTIPLYING PLAT DISTANCES BY .999933.

RIGHT-OF-WAY BOUNDARIES ARE DEFINED WITH COURSES OF THE PERIMETER OF THE HIGHWAY LANDS REFERENCED TO THE U.S. PUBLIC LAND SURVEY OR OTHER SURVEYS OF PUBLIC RECORD. OTHER INFORMATION IS PROVIDED TO SUPPLEMENT THE BASIC PERIMETER DESCRIPTION AND SHALL NOT BE CONSTRUED TO PREVAIL OVER THE PERIMETER DESCRIPTION.

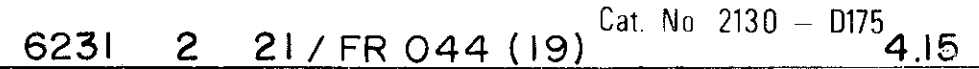

	FY 2006	FY 2007	FY 2008	
--	---------	---------	


BEARING ORIENTATION AND GRID CONVERSION

RIGHT-OF-WAY BOUNDARIES ARE DEFINED WITH COURSES OF THE PERIMETER OF THE HIGHWAY LANDS REFERENCED TO THE U.S. PUBLIC LAND SURVEY OR OTHER SURVEYS OF PUBLIC RECORD. OTHER INFORMATION IS PROVIDED TO SUPPLEMENT THE BASIC PERIMETER DESCRIPTION AND SHALL NOT BE CONSTRUED TO PREVAIL OVER THE PERIMETER DESCRIPTION.

PLAT OF RIGHT OF WAY REQUIRED FOR
6231 2 01

NEW LONDON — BLACK CREEK
(NEW LONDON — SHIOGTAN)
S. T. H. 54 OUTAGAMIE COUNTY

SCALE DATE
0 200Ft. 1 - 4 - 83

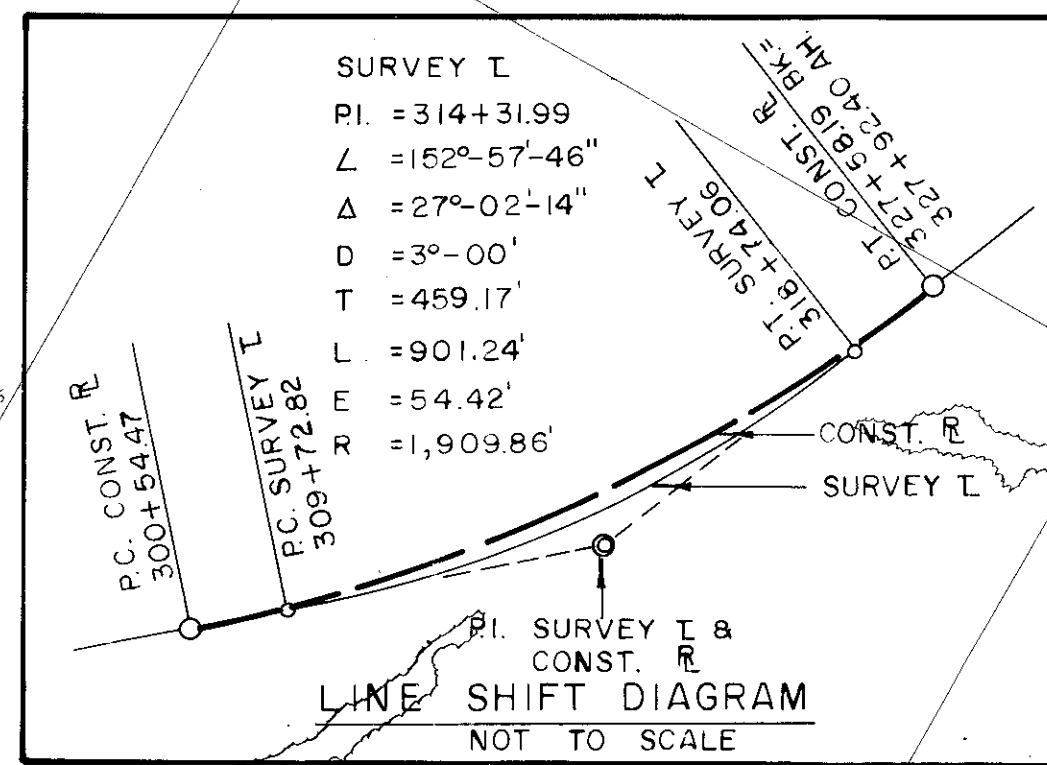


* STATE FUNDING ONLY

BEARING ORIENTATION AND GRID CONVERSION

RIGHT-OF-WAY BOUNDARIES ARE DEFINED WITH COURSES OF THE PERIMETER OF THE HIGHWAY LANDS REFERENCED TO THE U.S. PUBLIC LAND SURVEY OR OTHER SURVEYS OF PUBLIC RECORD. OTHER INFORMATION IS PROVIDED TO SUPPLEMENT THE BASIC PERIMETER DESCRIPTION AND SHALL NOT BE CONSTRUED TO PREVAIL OVER THE PERIMETER DESCRIPTION.

GN

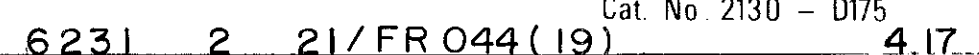

* STATE FUNDING ONLY

BEARING ORIENTATION AND GRID CONVERSION

RIGHT-OF-WAY BOUNDARIES ARE DEFINED WITH COURSES OF THE PERIMETER OF THE HIGHWAY LANDS REFERENCED TO THE U.S. PUBLIC LAND SURVEY OR OTHER SURVEYS OF PUBLIC RECORD. OTHER INFORMATION IS PROVIDED TO SUPPLEMENT THE BASIC PERIMETER DESCRIPTION AND SHALL NOT BE CONSTRUED TO PREVAIL OVER THE PERIMETER DESCRIPTION.

GN



SCHEDULE OF LANDS & INTERESTS REQUIRED

* STATE FUNDING ONLY

PARCEL NUMBER	SHEET NUMBER	OWNER	INTEREST REQUIRED	L.H.E. ACRES	NEW R/W REQUIRED	EXISTING R/W	TOTAL R/W REQUIRED	TOTAL REMAINING ACRES	OPERATIONS PROJECT I.D.
* 2	4.16-4.21	WIS. ELECTRIC POWER CO.	RELEASE OF RIGHTS	—	—	—	—	—	6231 2 43
* 37	4.16-4.21	GENERAL TELEPHONE CO. OF WIS.	RELEASE OF RIGHTS	—	—	—	—	—	6231 2 43
41	4.19	JURETTA J. JOHNSON	FEE & ACCESS RTS.	—	4.32	0.33	4.65	88.40	6231 2 21
42	4.19	DEAN R. VAN STRATEN	FEE & ACCESS RTS.	—	0.20	—	0.20	0.80	6231 2 21
43	4.19 & 4.20	LEE L. GUYER	FEE, ACCESS RTS., L.H.E.	0.46	4.10	4.29	8.39	150.95	6231 2 21
44	4.19	MARY M. KLING	FEE & ACCESS RTS.	—	0.05	—	0.05	0.61	6231 2 21


GN

BEARING ORIENTATION AND GRID CONVERSION

COORDINATES AND RIGHT OF WAY PLAT BEARINGS ARE ORIENTED TO THE WISCONSIN COORDINATE SYSTEM WITH 0 DEGREES, 0 MINUTES, 0 SECONDS BEING GRID NORTH. THE DIFFERENCE BETWEEN PROJECT PLAT BEARINGS REPRESENT PLANE ANGLES IN DEGREES, MINUTES AND SECONDS TO THE NEAREST SECOND. R/W PLAT DISTANCES ARE GROUND LENGTHS UNLESS OTHERWISE NOTED AND MAY BE CONVERTED TO GRID LENGTHS BY MULTIPLYING PLAT DISTANCES BY .999933

RIGHT-OF-WAY BOUNDARIES ARE DEFINED WITH COURSES OF THE PERIMETER OF THE HIGHWAY LANDS REFERENCED TO THE U.S. PUBLIC LAND SURVEY OR OTHER SURVEYS OF PUBLIC RECORD. OTHER INFORMATION IS PROVIDED TO SUPPLEMENT THE BASIC PERIMETER DESCRIPTION AND SHALL NOT BE CONSTRUED TO PREVAIL OVER THE PERIMETER DESCRIPTION.

REVISION DATE	R/W PROJECT NUMBER	SHEET NUMBER
5-2-83	6231 2 21	4.19
9-20-83	FEDERAL PROJECT NUMBER	
11-30-83	FR 044 (19)	
4-4-84	N.C.	
PLAT OF RIGHT OF WAY REQUIRED FOR		
6231 2 01		
NEW LONDON - BLACK CREEK		
(NEW LONDON - SHIOCTON)		
S.T.H. 54 OUTAGAMIE COUNTY		
SCALE 200 FT.		
DATE 1-4-83		
CONSTRUCTION PROJECT NUMBER		

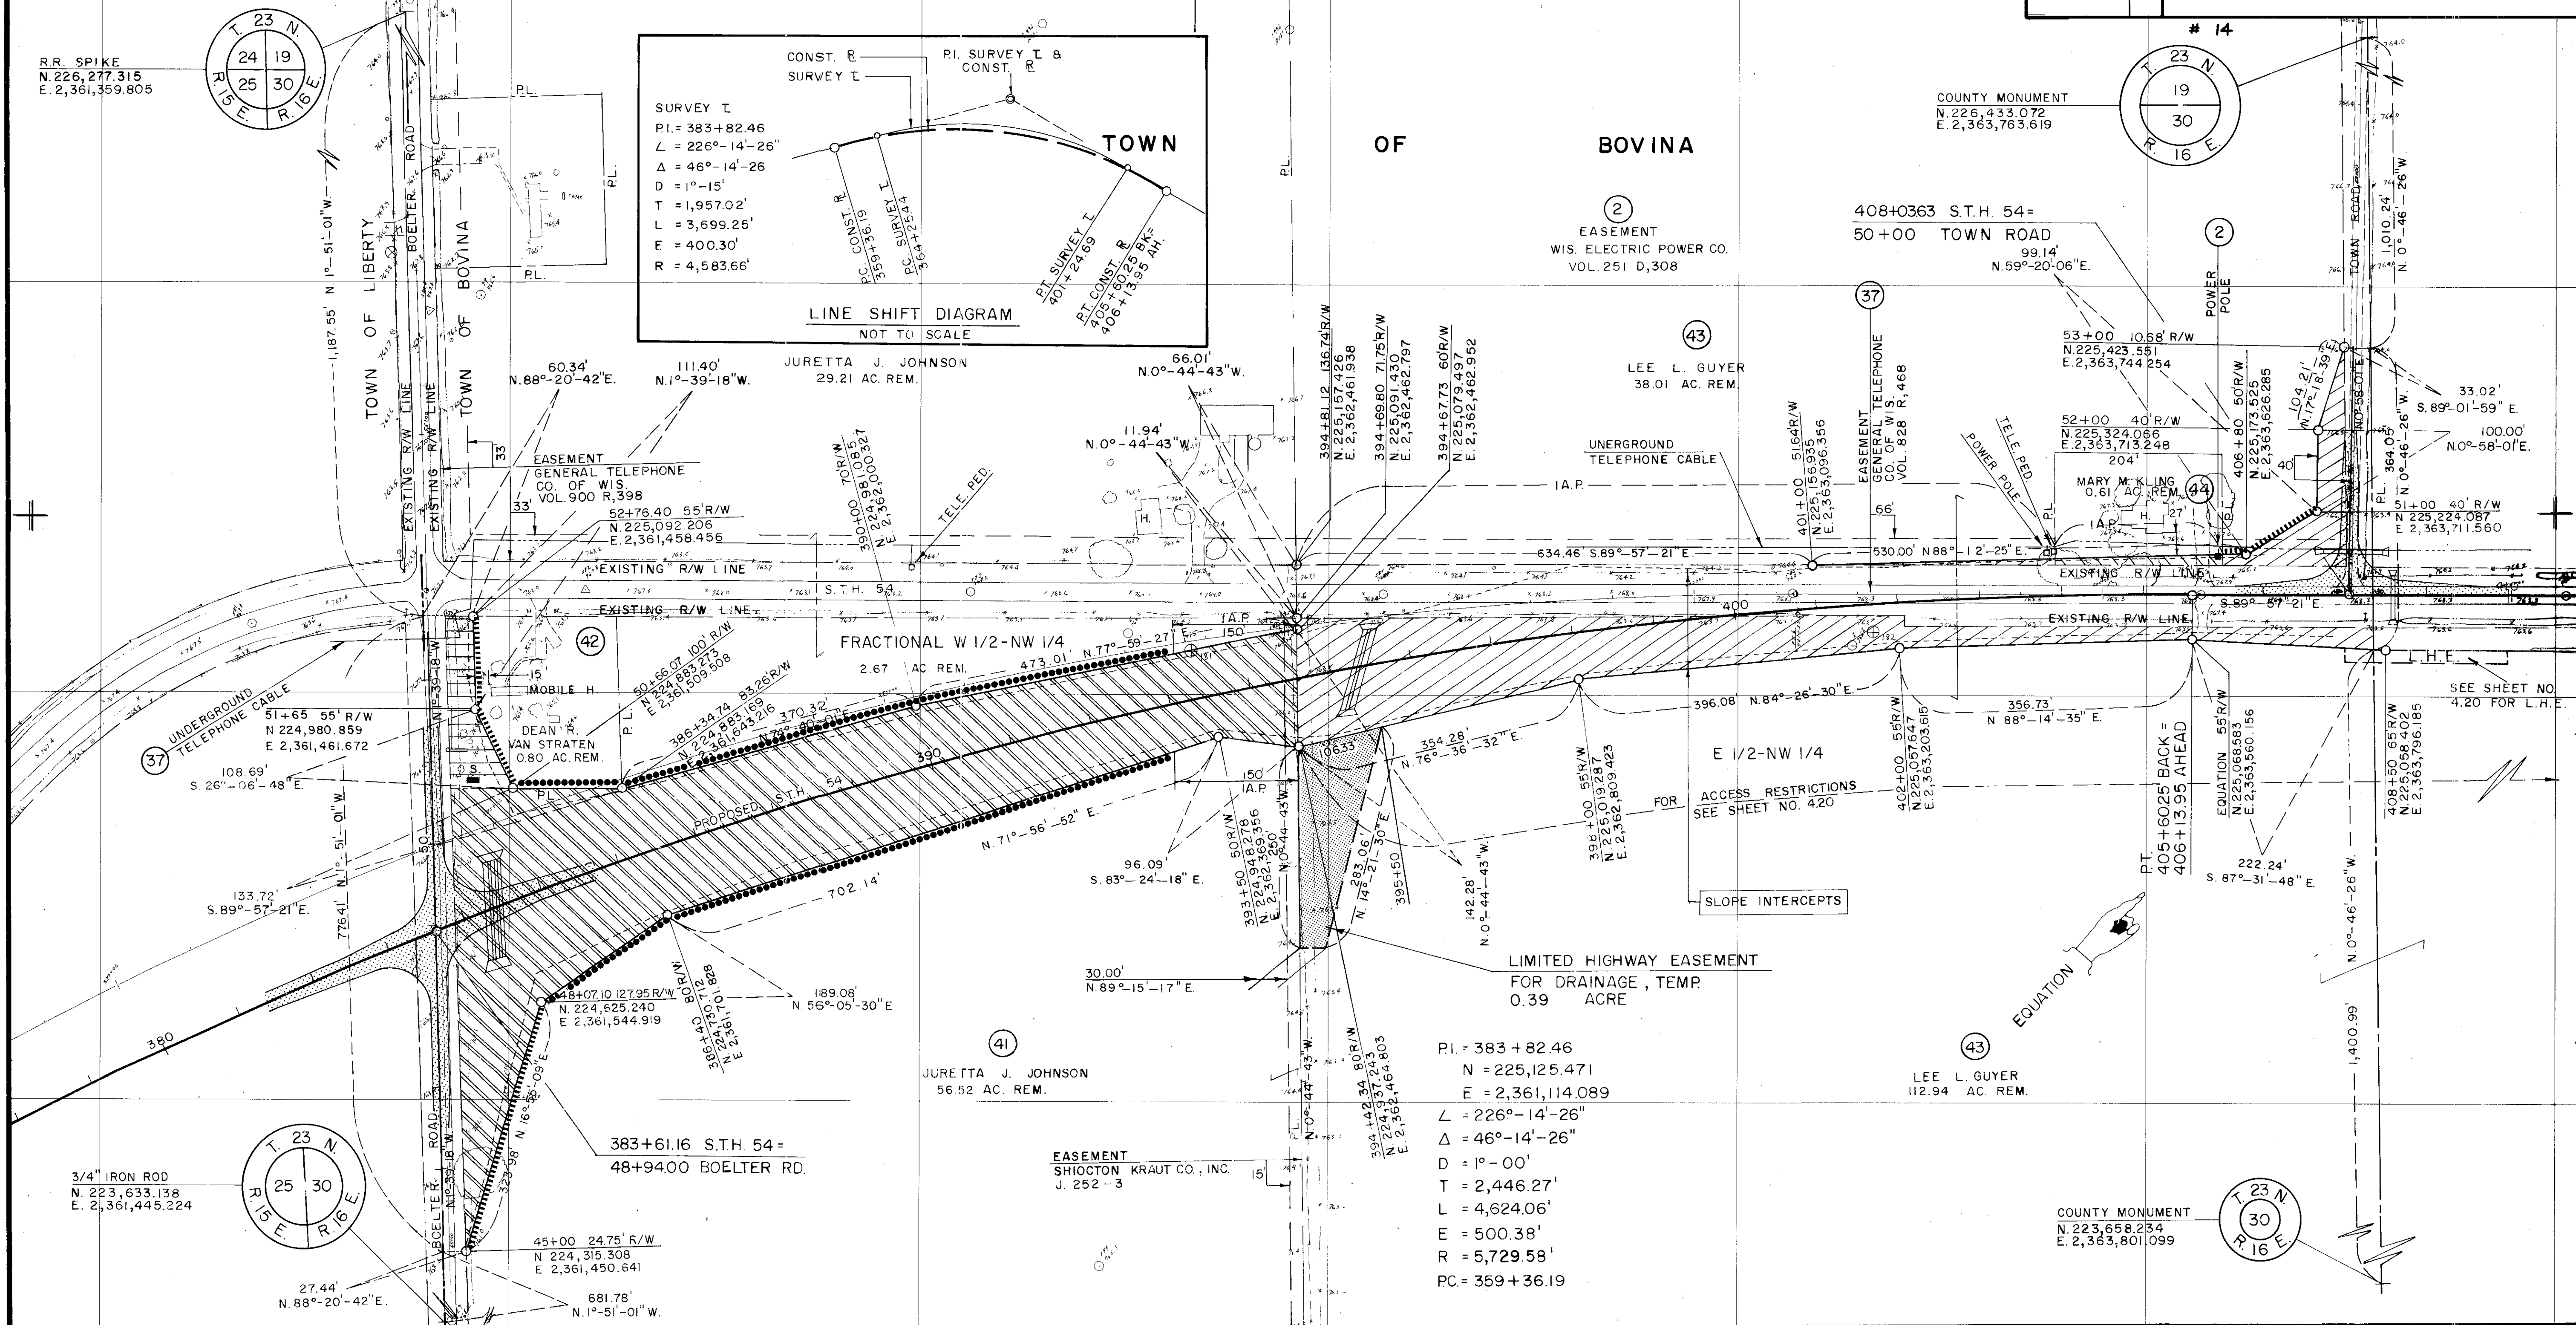

SCHEDULE OF LANDS & INTERESTS REQUIRED

* STATE FUNDING ONLY

PARCEL NUMBER	SHEET NUMBER	OWNER	INTEREST REQUIRED	L.H.E. ACRES	NEW R/W REQUIRED	EXISTING R/W	TOTAL R/W REQUIRED	TOTAL REMAINING ACRES	OPERATIONS PROJECT I.D.
* 2	46, 47, 412, 413, 416, 417, 419-421	WIS. ELECTRIC POWER CO.	RELEASE OF RIGHTS	—	—	—	—	—	6231 2 43
* 37	416-421	GENERAL TELEPHONE CO. OF WIS.	RELEASE OF RIGHTS	—	—	—	—	—	6231 2 43
43	419&420	LEE L. GUYER	FEE, ACCESS RTS., L.H.E.	—	SEE SHEET NO.	—	—	4.19	6231 2 21
45	4.20	DONALD F. BEYER	FEE, ACCESS RTS., L.H.E.	0.19	0.59	1.00	1.59	118.41	6231 2 21
46	4.20	ROBERT F. BEYER	FEE, ACCESS RTS., L.H.E.	0.06	0.58	1.00	1.58	78.42	6231 2 21


GN

BEARING ORIENTATION AND GRID CONVERSION

COORDINATES AND RIGHT OF WAY PLAT BEARINGS ARE ORIENTED TO THE WISCONSIN COORDINATE SYSTEM WITH 0 DEGREES, 0 MINUTES, 0 SECONDS BEING GRID NORTH. THE DIFFERENCE BETWEEN PROJECT PLAT BEARINGS REPRESENT PLANE ANGLES IN DEGREES, MINUTES AND SECONDS TO THE NEAREST SECOND. R/W PLAT DISTANCES ARE GROUND LENGTHS UNLESS OTHERWISE NOTED AND MAY BE CONVERTED TO GRID LENGTHS BY MULTIPLYING PLAT DISTANCES BY .999933

RIGHT-OF-WAY BOUNDARIES ARE DEFINED WITH COURSES OF THE PERIMETER OF THE HIGHWAY LANDS REFERENCED TO THE U.S. PUBLIC LAND SURVEY OR OTHER SURVEYS OF PUBLIC RECORD. OTHER INFORMATION IS PROVIDED TO SUPPLEMENT THE BASIC PERIMETER DESCRIPTION AND SHALL NOT BE CONSTRUED TO PREVAIL OVER THE PERIMETER DESCRIPTION.

REVISION DATE	R/W PROJECT NUMBER	SHEET NUMBER
5-2-83	6231 2 21	4.20
9-20-83	N.C. FEDERAL PROJECT NUMBER	
11-30-83	FR044(19)	
4-4-84	N.C.	
PLAT OF RIGHT OF WAY REQUIRED FOR 6231 2 01 NEW LONDON - BLACK CREEK (NEW LONDON - SHIOCTON) S.T.H. 54 OUTAGAMIE COUNTY SCALE 200 FT. DATE 1-4-83		
CONSTRUCTION PROJECT NUMBER		

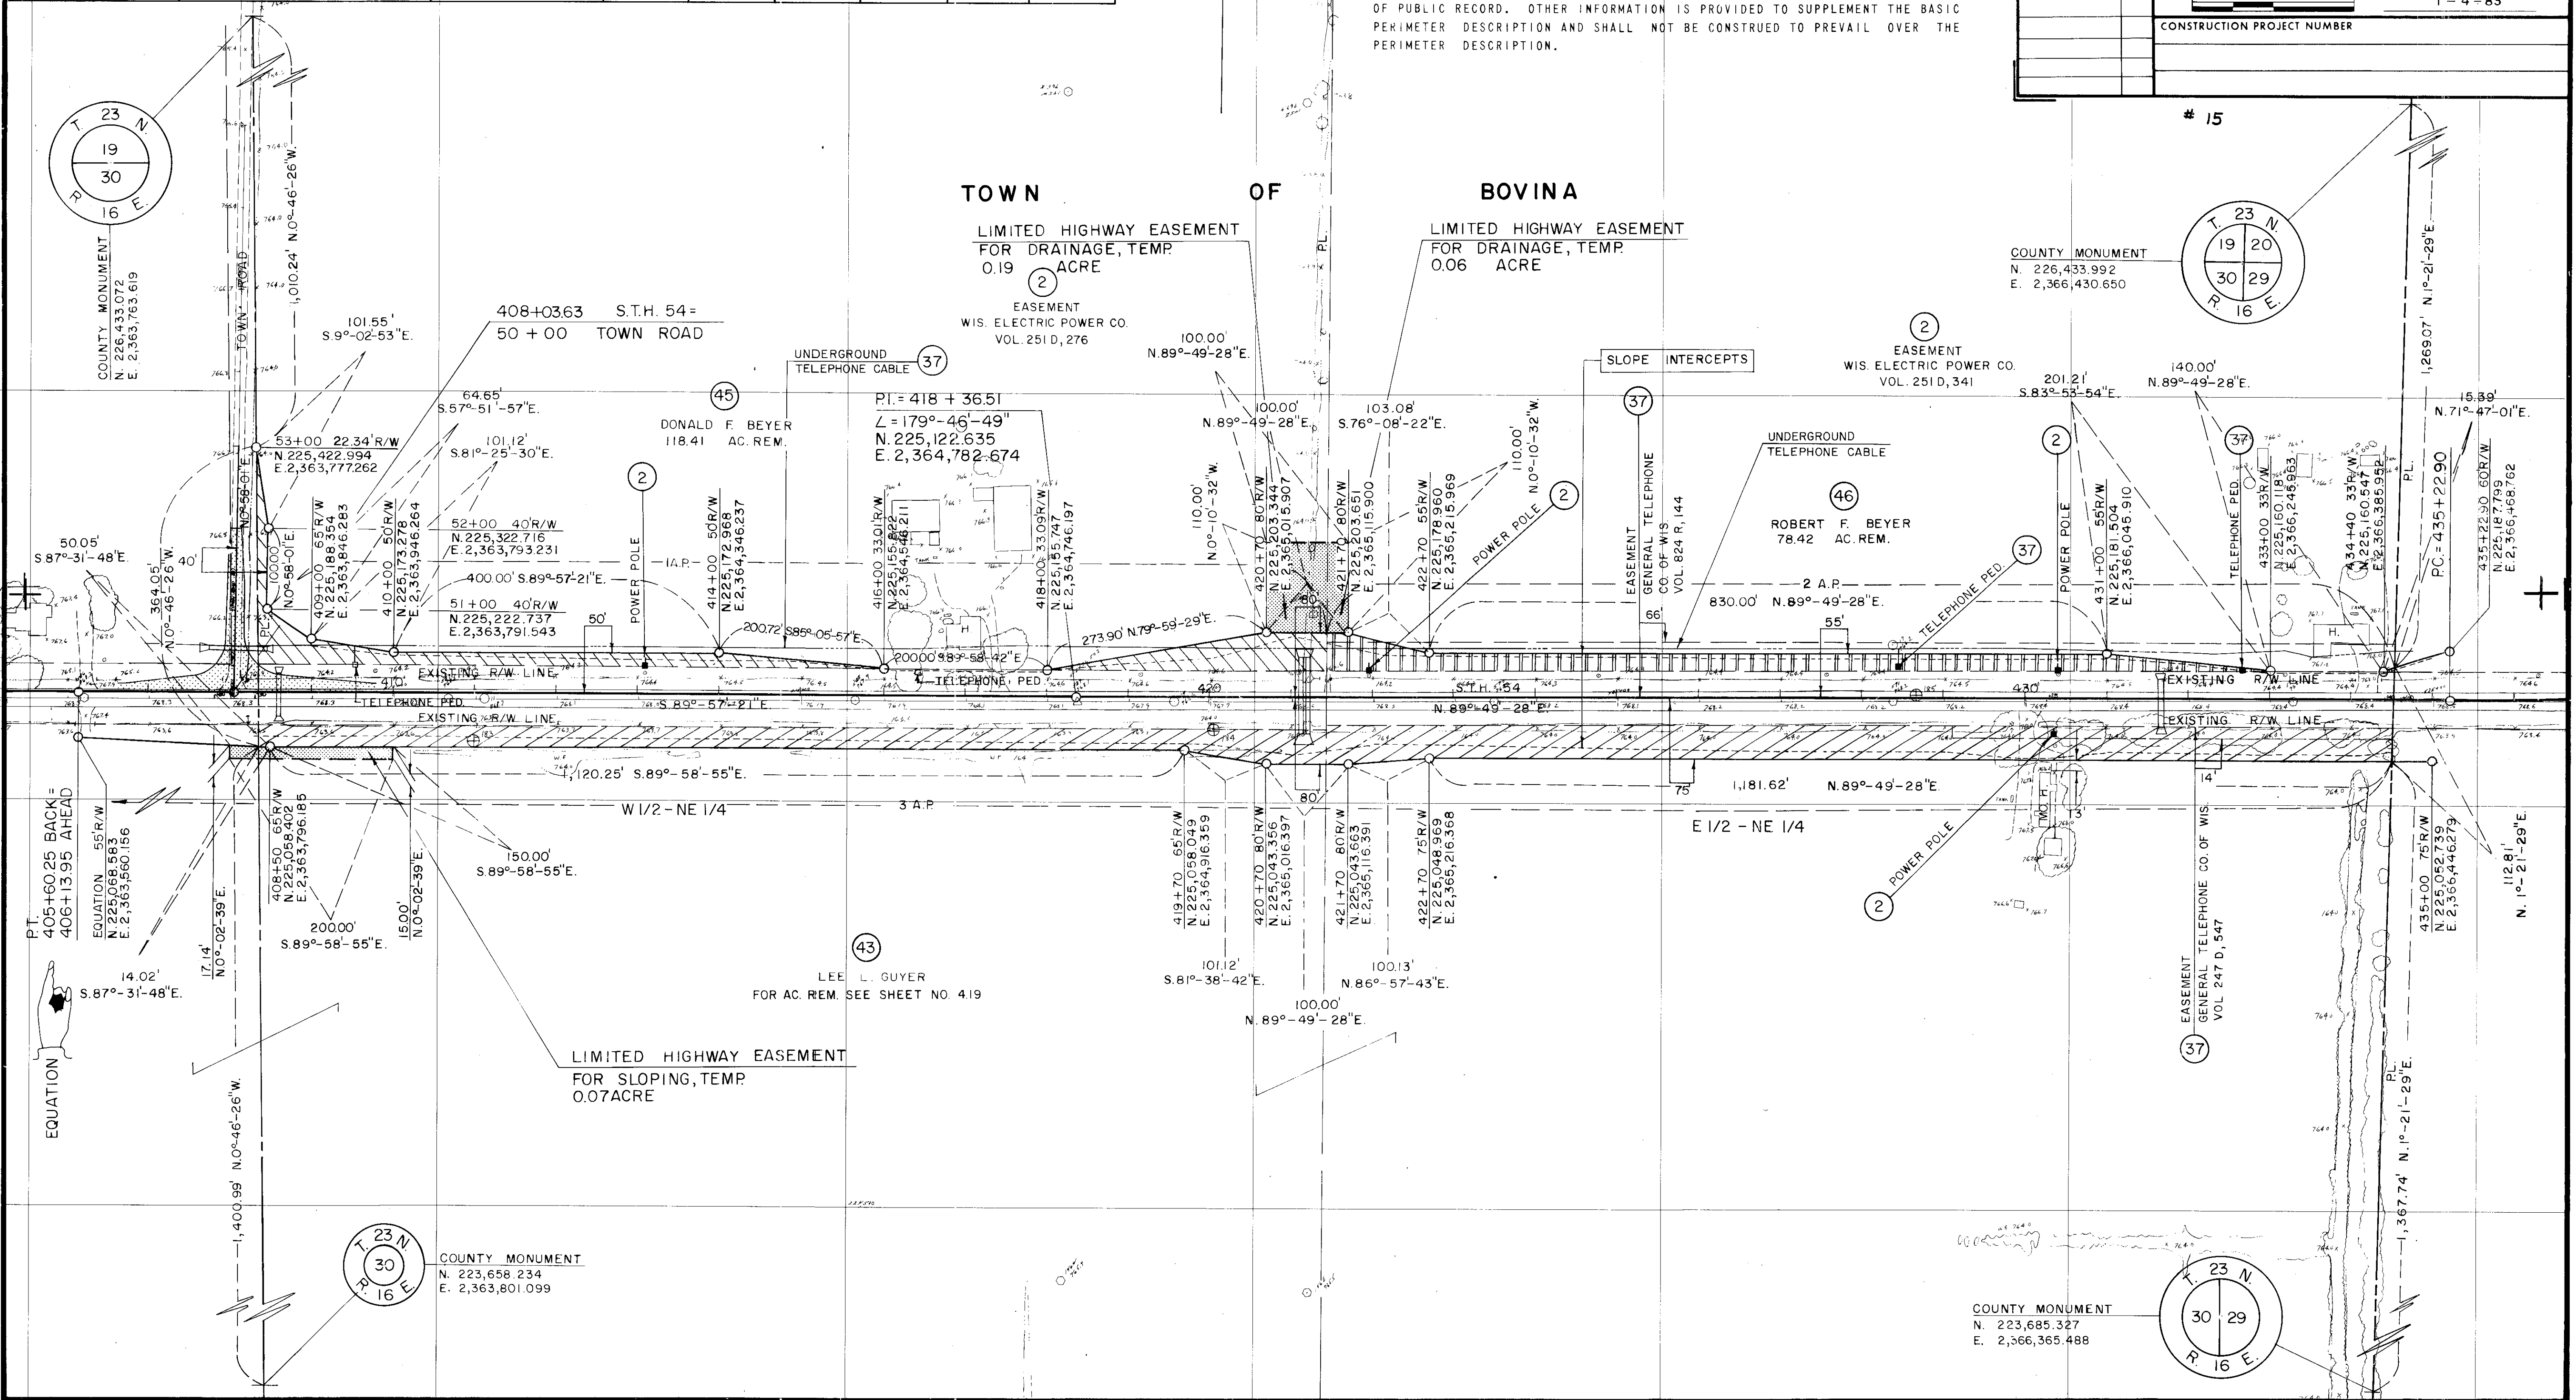

* STATE FUNDING ONLY

GN

COORDINATES AND RIGHT OF WAY PLAT BEARINGS ARE ORIENTED TO THE WISCONSIN COORDINATE SYSTEM WITH 0 DEGREES, 0 MINUTES, 0 SECONDS BEING GRID NORTH. THE DIFFERENCE BETWEEN PROJECT PLAT BEARINGS REPRESENT PLANE ANGLES IN DEGREES, MINUTES AND SECONDS TO THE NEAREST SECOND. R/W PLAT DISTANCES ARE GROUND LENGTHS UNLESS OTHERWISE NOTED AND MAY BE CONVERTED TO GRID LENGTHS BY MULTIPLYING PLAT DISTANCES BY .999933

RIGHT-OF-WAY BOUNDARIES ARE DEFINED WITH COURSES OF THE PERIMETER OF THE HIGHWAY LANDS REFERENCED TO THE U.S. PUBLIC LAND SURVEY OR OTHER SURVEYS OF PUBLIC RECORD. OTHER INFORMATION IS PROVIDED TO SUPPLEMENT THE BASIC PERIMETER DESCRIPTION AND SHALL NOT BE CONSTRUED TO PREVAIL OVER THE PERIMETER DESCRIPTION.

~~LIMITED HIGHWAY EASEMENT~~
FOR DRAINAGE, TEMP.
0.14 ACRE

EASEMENT
WIS. ELECTRIC POWER CO.
VOL. 251 D, 352
100.91'
N. 85°-37'-34"E.

GOV'T. LOT

LIMITED HIGHWAY EASEMENT-
FOR SLOPING, TEMP.
0.03 ACRE

REVISION	
DATE	
5 - 2 - 83	
9 - 20 - 83	N.

	R/W PROJECT NUMBER
	6231 2 21
	FEDERAL PROJECT NUMBER
2.	FR 044(19)

SHEET
NUMBER

PLAT OF RIGHT OF WAY REQUIRED FOR
6231 2 01
NEW LONDON - BLACK CREEK
(NEW LONDON - SHIOCTON)
S. T. H. 54 OUTAGAMIE COUNTY
SCALE DATE

0 200Ft. 1-4-83

CONSTRUCTION PROJECT NUMBER

CONSTRUCTION PROJECT NUMBER

TOWN

OF

BOVINA

VILLAGE

OF

SHIOCTON

$$P.I. = 464 + 08.41$$

LINE SHIFT DIAGRAM

NOT TO SCALE

NOT TO SCALE

SURVEY 1	SURVEY 2
P.I. = 442+76.51	P.I. = 455+37.25
N = 225,130.114	N = 225,607.422
E = 2,367,222.499	E = 2,368,403.759
∠ = 158°-10'-25"	∠ = 190°-22'-25"
Δ = 21°-49'-35"	Δ = 10°-22'-25"
D = 2°-10'	D = 1°-00'
T = 552.36'	T = 520.11'
L = 1,091.32'	L = 1,037.37'
E = 52.76'	E = 23.56'
R = 2,854.79'	R = 5,729.58'

SURVEY T
 P.L. = 455+37.25
 N = 225,607.422
 99 E = 2,368,403.759
 L = 190°-22'-25"
 Δ = 10°-22'-25"
 D = 1°-00'
 T = 520.11'
 L = 1,037.37'
 E = 23.56'
 R = 5,729.58'


SURVEY 1
P.I. = 464+15.20
 $\angle = 193^{\circ}-15'-57''$
 $\Delta = 13^{\circ}-15'-57''$
D = 4'-00"
T = 166.57'
L = 331.65'
E = 9.65'
R = 1,432.39'

COUNTY MONUMENT
N. 223, 816.540
E. 2,369, 213.369

6231 2 21/FR 044 (19)

Cat. No 2130 - D175

4.2

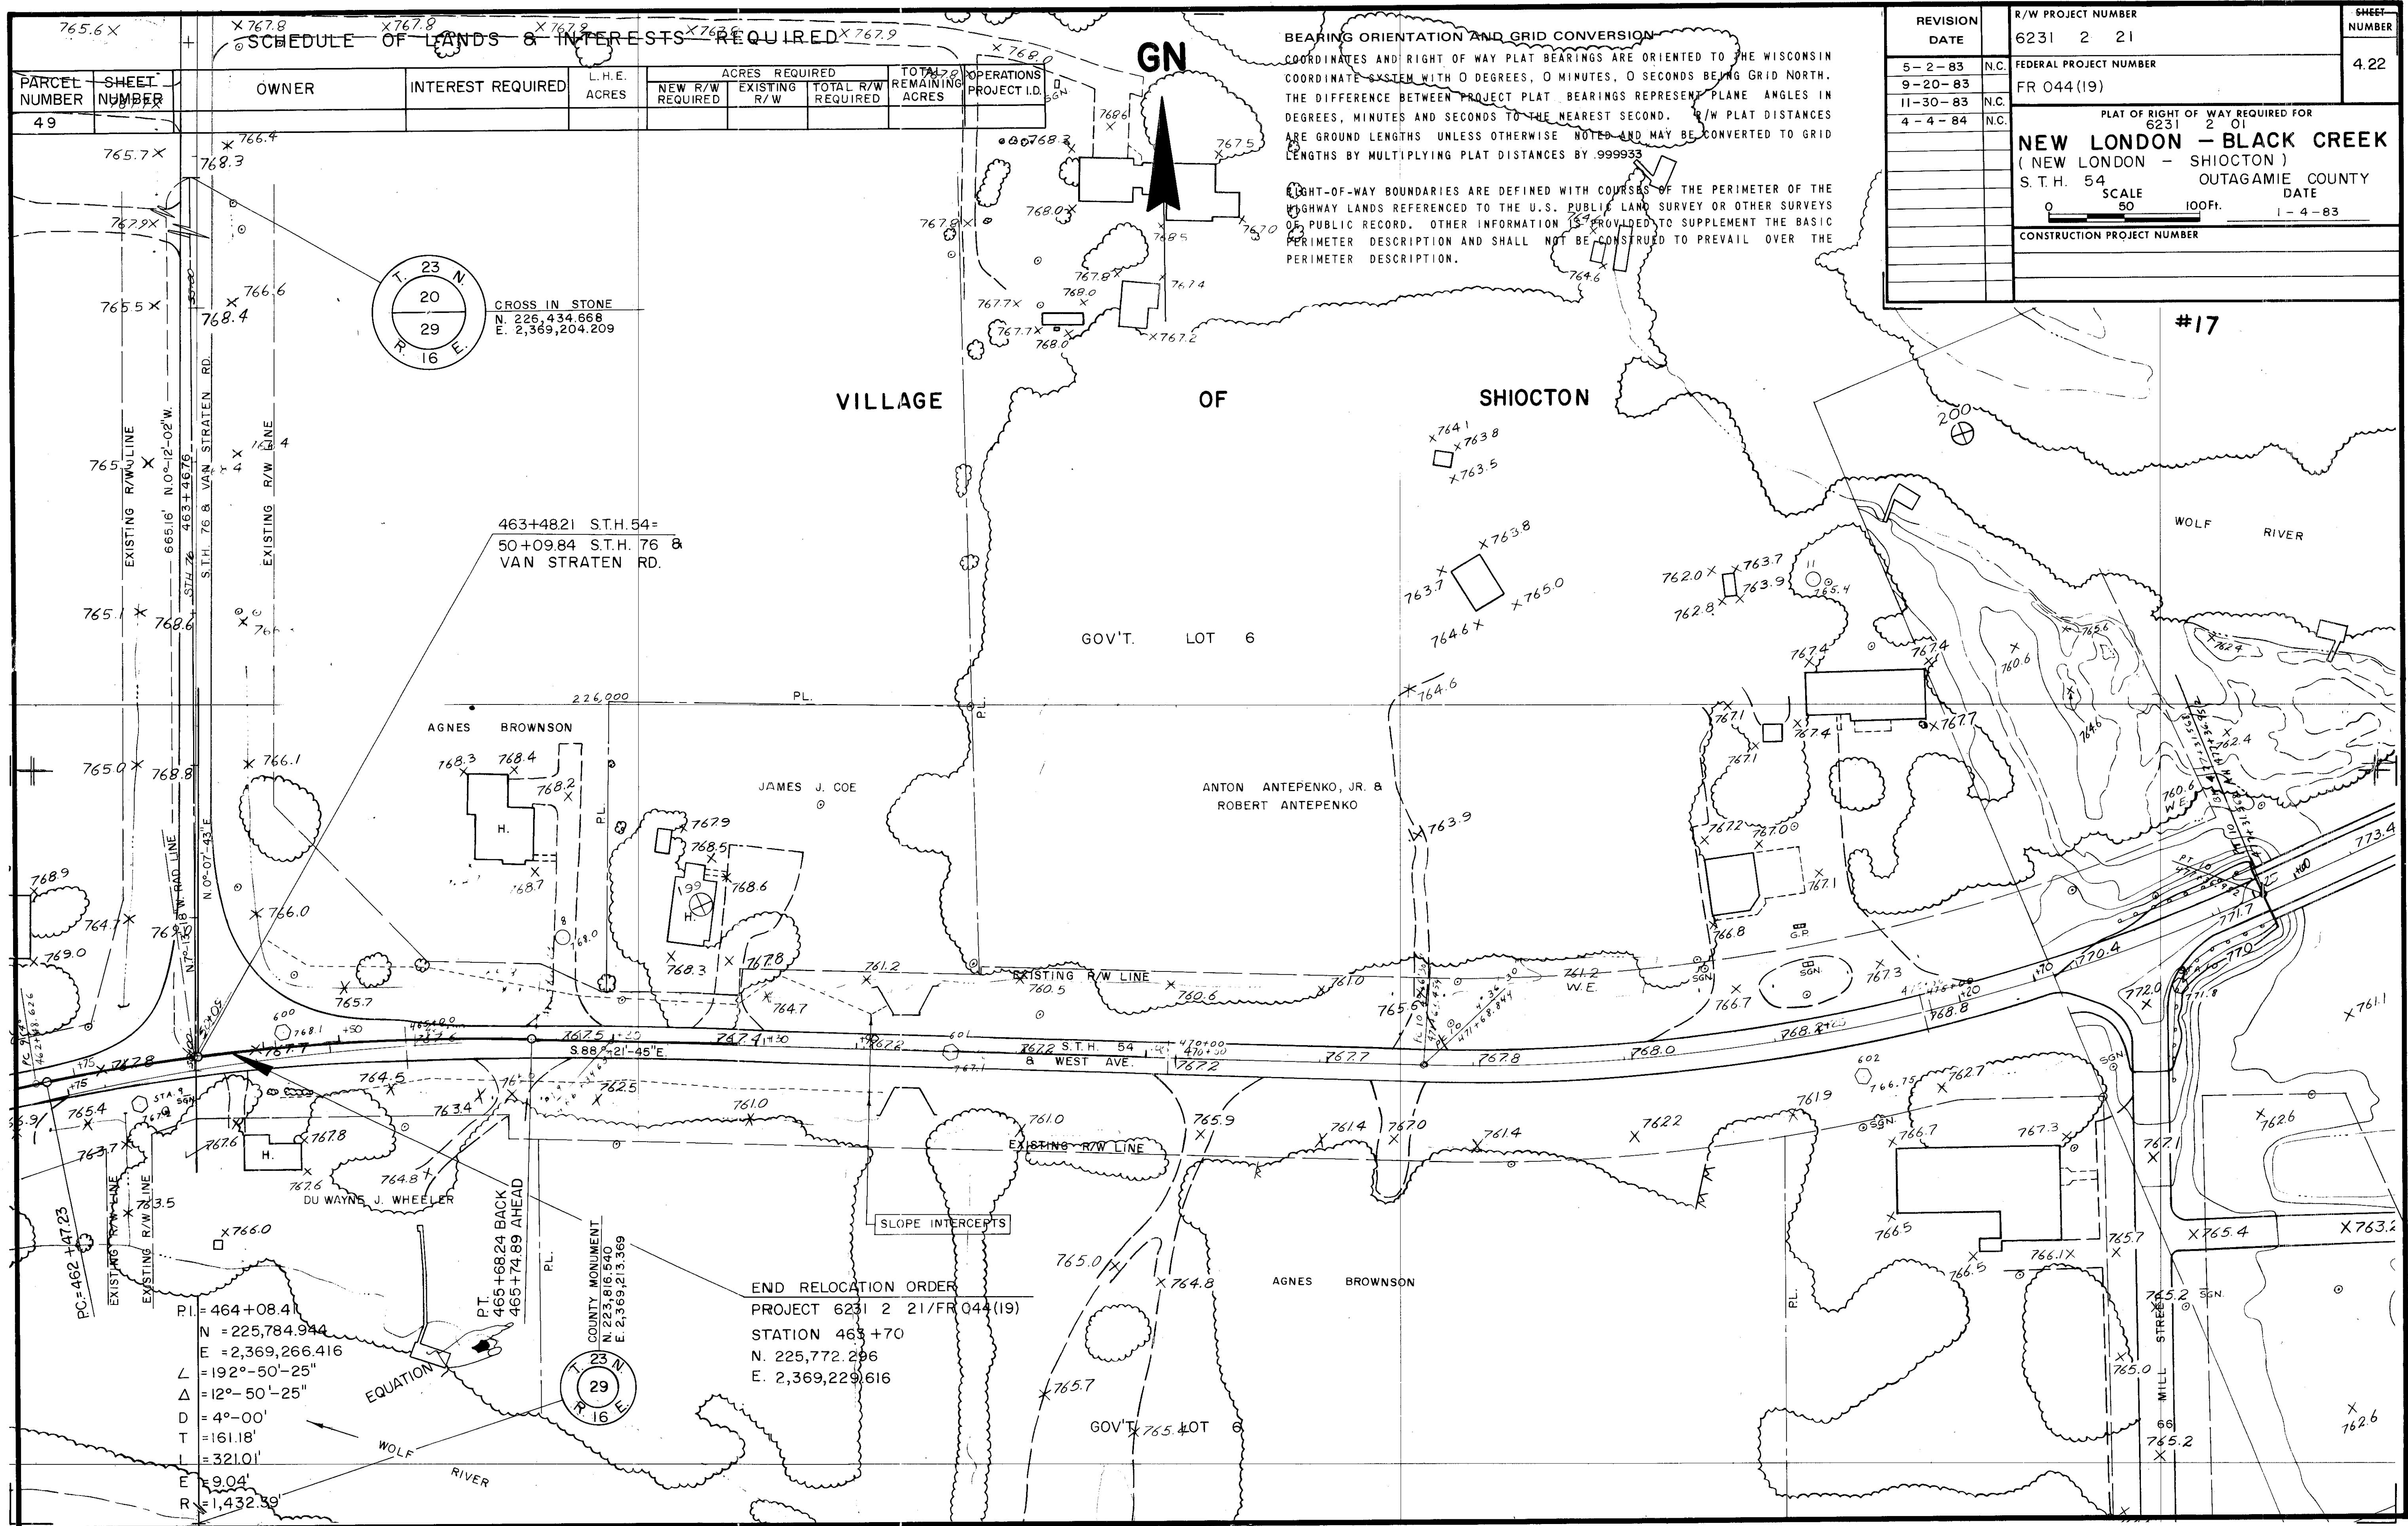

REVISION	DATE	R/W PROJECT NUMBER	SHEET NUMBER
5-2-83	N.C.	6231 2 21	4.22
9-20-83	N.C.	FEDERAL PROJECT NUMBER	
11-30-83	N.C.	FR 044(19)	
4-4-84	N.C.		
PLAT OF RIGHT OF WAY REQUIRED FOR			
NEW LONDON - BLACK CREEK			
(NEW LONDON - SHIOCTON)			
S.T.H. 54 OUTAGAMIE COUNTY			
SCALE 0 50 100 FT. DATE 1-4-83			
CONSTRUCTION PROJECT NUMBER			